



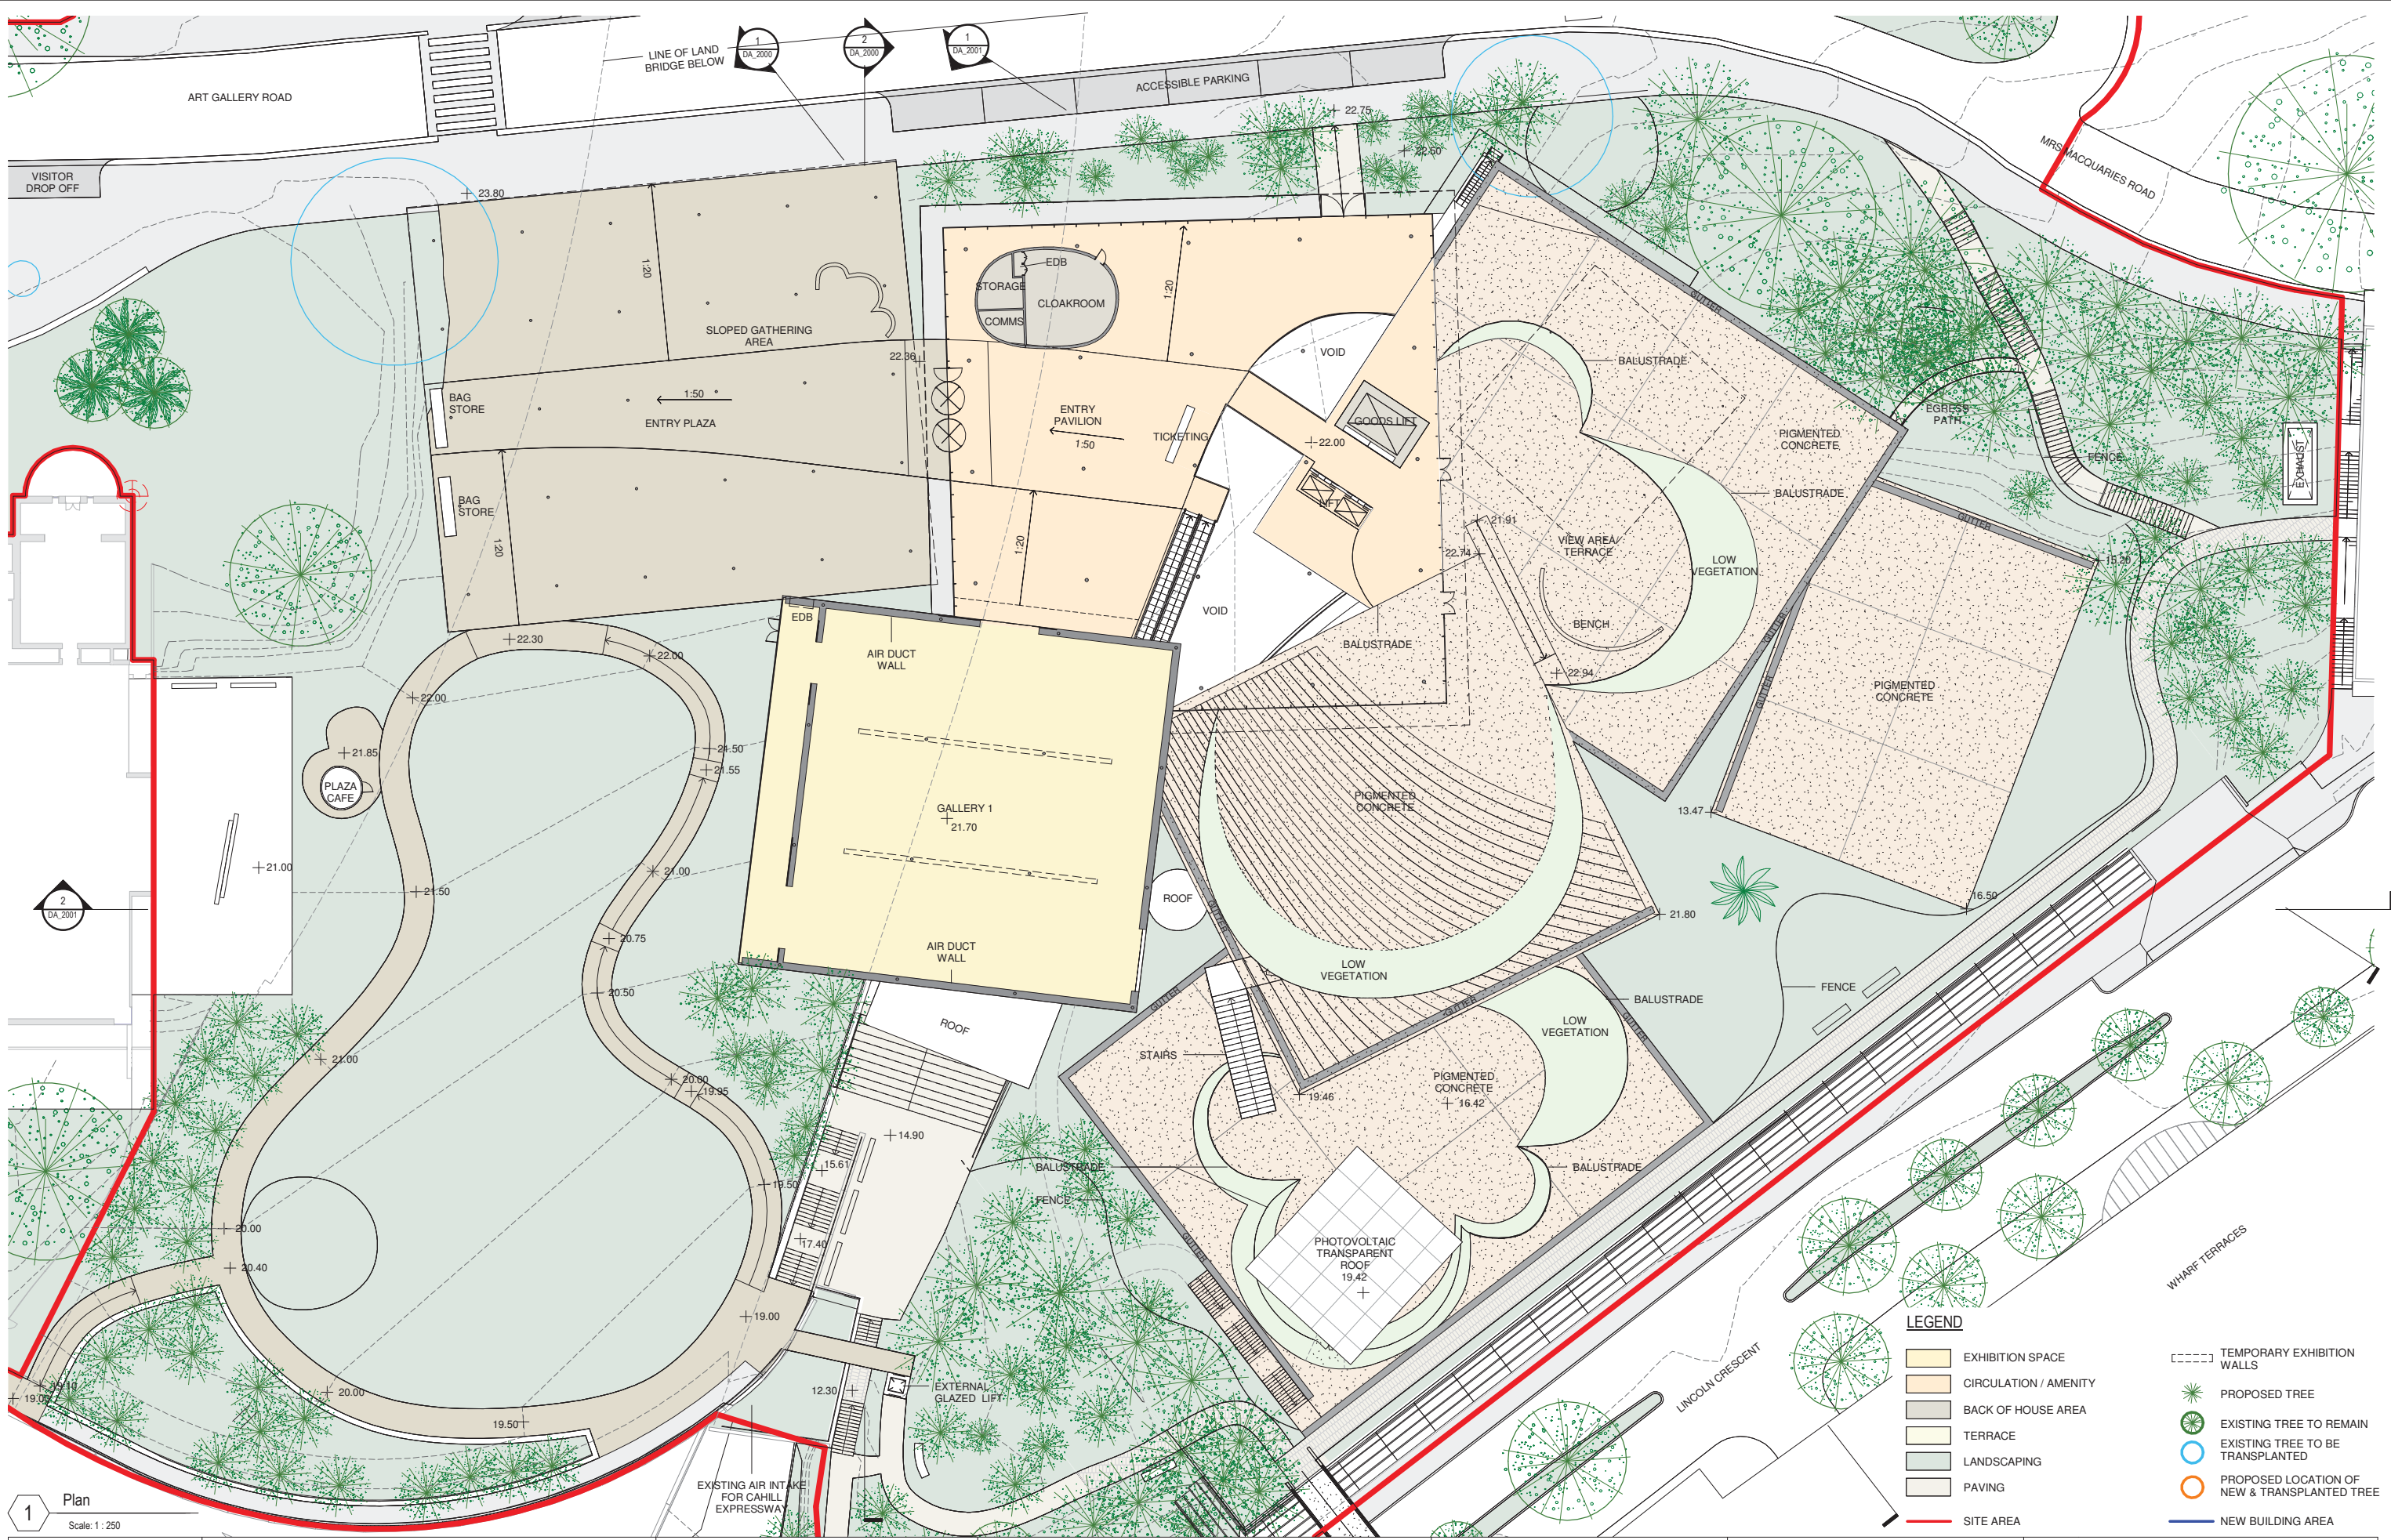



Copyright: The copyright subsisting in these drawings, plans, designs and specifications vests with The Art Gallery of New South Wales. They must not be used, reproduced or copied, in whole or in part, nor may the information, ideas and concepts therein contained (which are confidential to The Art Gallery of New South Wales) be disclosed to any person without the prior written consent of The Art Gallery of New South Wales.	Revision	Description	Date	Scale: 02.557.510 1:250 @ A1 1:500 @ A3	Key Plan: Key Section:	Client: Art Gallery of NSW Art Gallery Road Sydney, NSW, 2000 T (61 2) 9225 1780	Lead Architect: SANAA Kazuyo Sejima + Ryue Nishizawa / S A N A A SANAA JIMUSHO LTD. Tokyo, 30000 1-5-27 Tatsumi, Koto-ku, Tokyo Japan 135-0053 T +81 3 5534 1780 sanaa@sanaa.co.jp www.sanaa.co.jp Executive Architect: architectus Architectus Sydney Level 18, MLC Centre 19 Martin Place Sydney NSW 2000 T (61 2) 8252 8400 F (61 2) 8252 8600 sydney@architectus.com.au ABN 11 058 429 448
	A	SSDA DRAFT	04 10 2017				
	B	SSDA DRAFT	06 10 2017				
	C	SSDA Issue	19 10 2017				
	D	SSDA Issue	03 11 2017				
	checked	LJ/JW/JJ					
	drawn	Architectus	project no	140419			
	Do not scale drawings.						

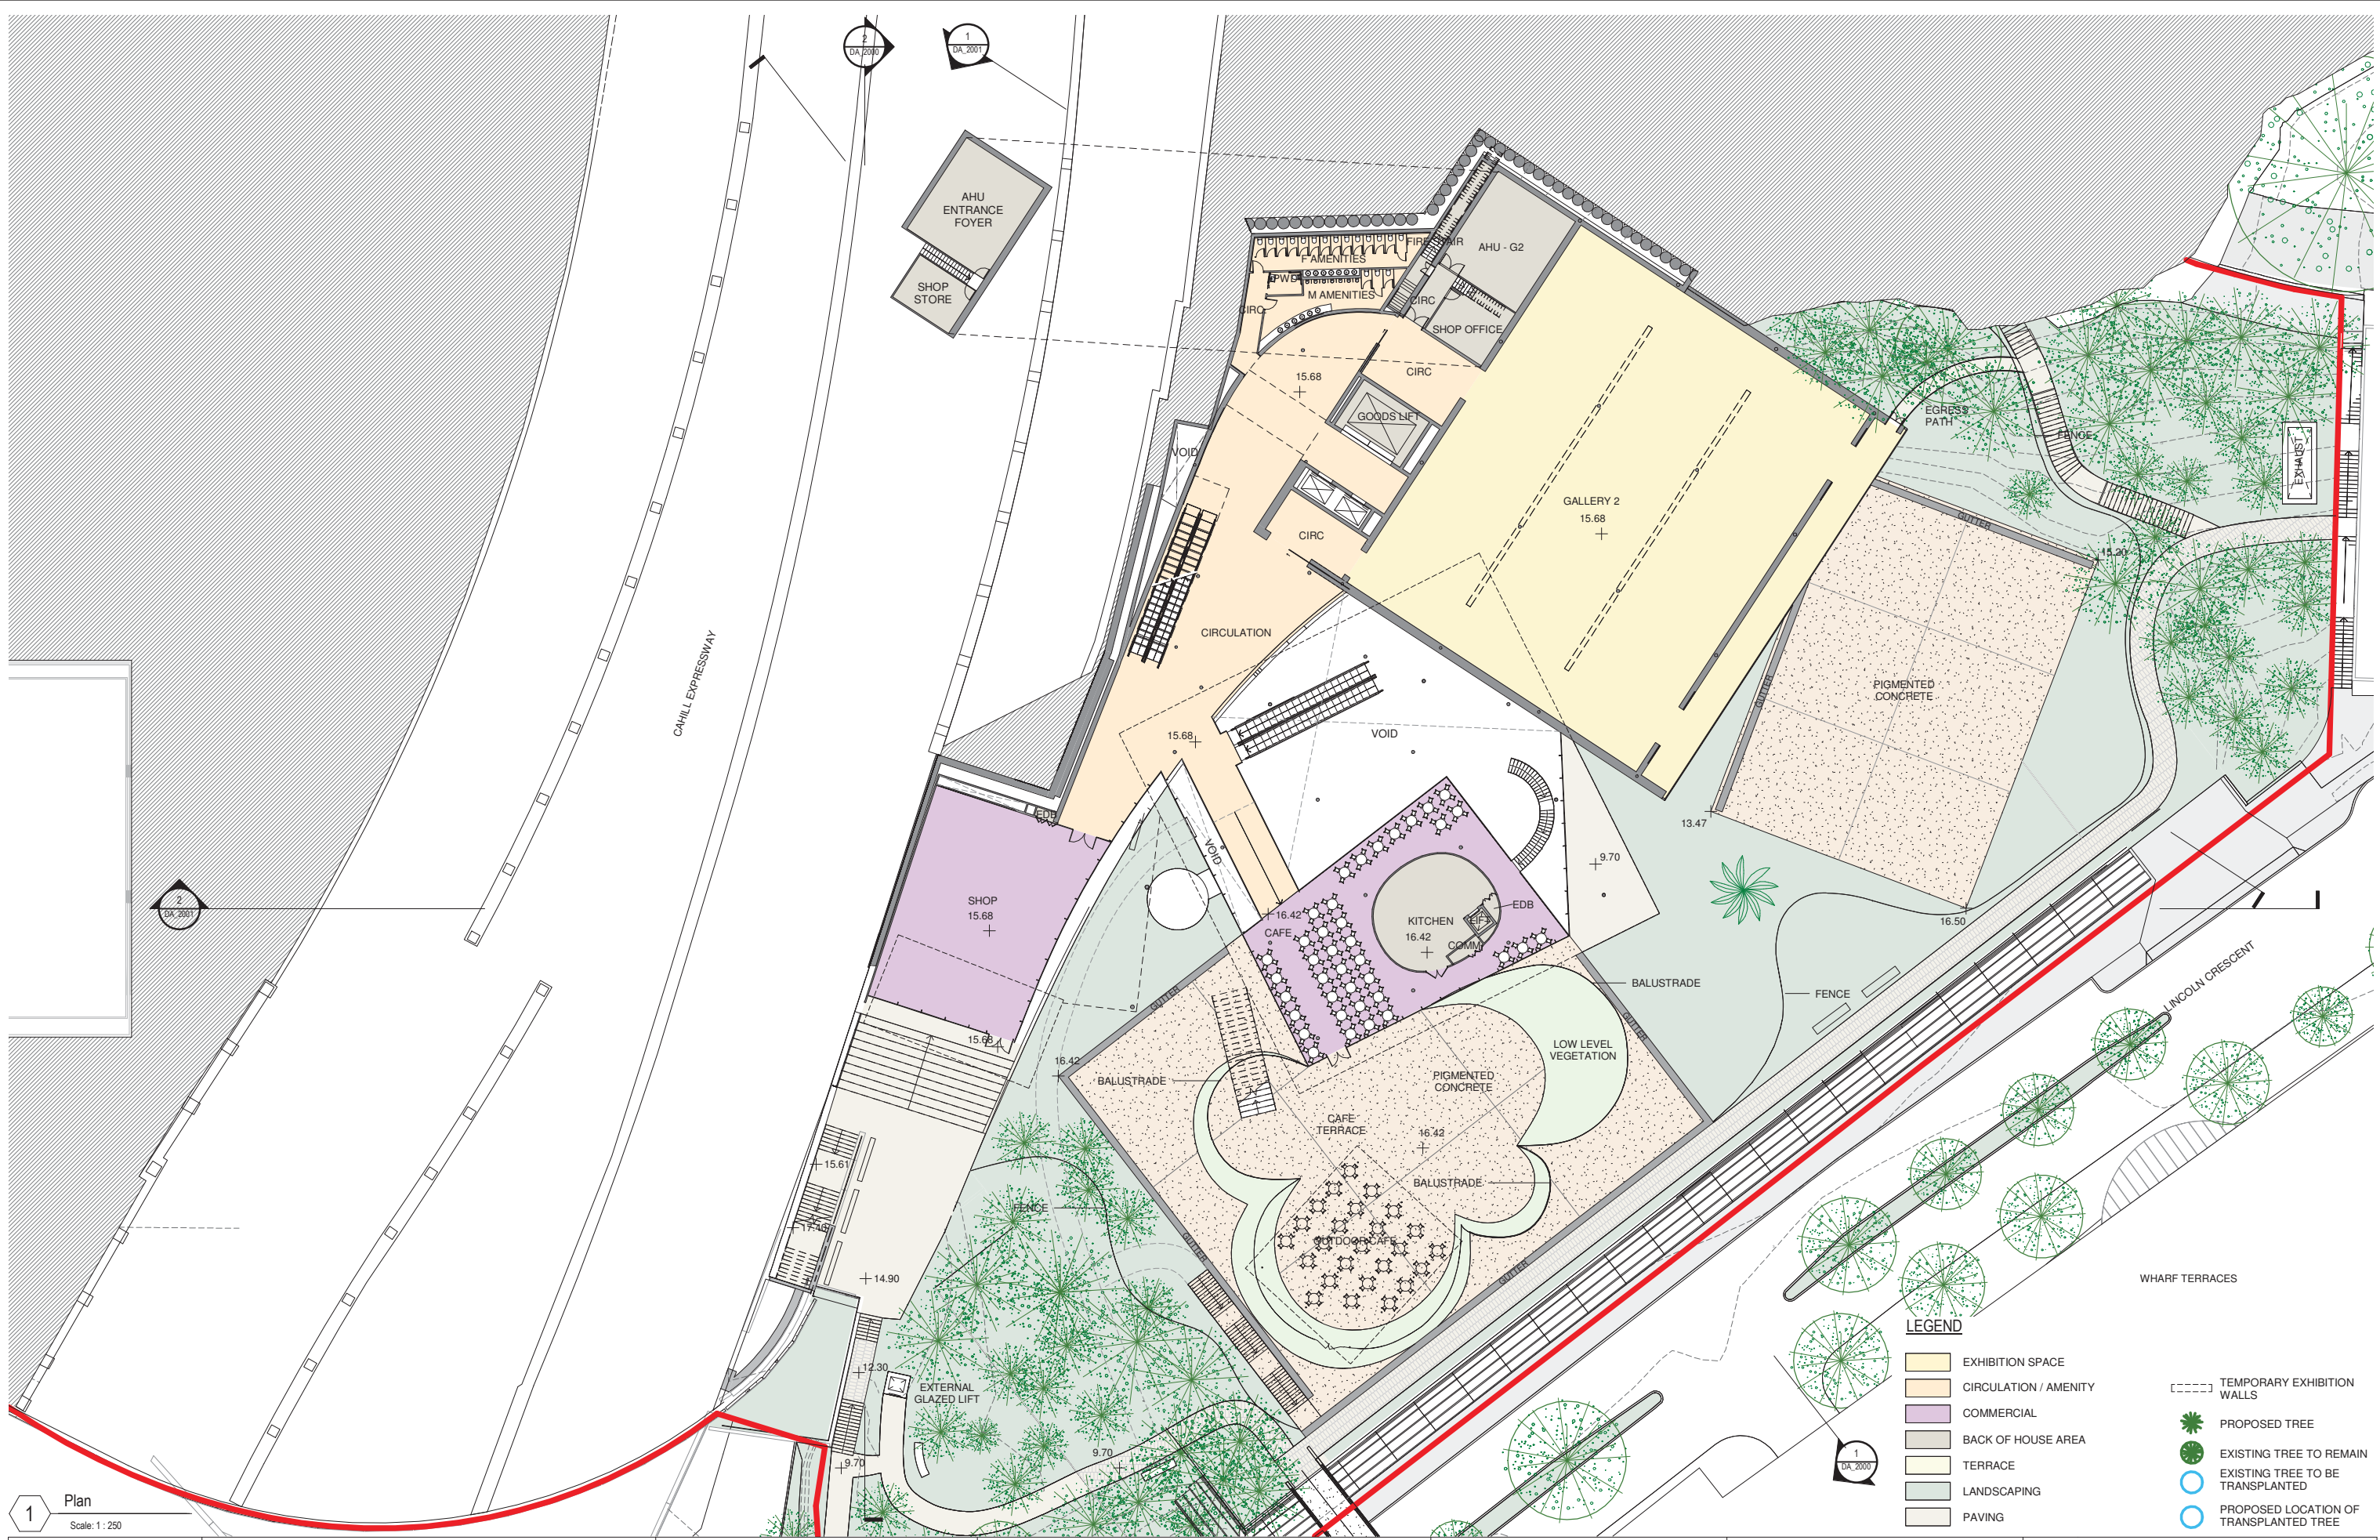

1

Plan

Scale: 1 : 250

Copyright:

The copyright subsisting in these drawings, plans, designs and specifications vests with The Art Gallery of New South Wales. They must not be used, reproduced or copied, in whole or in part, nor may the information, ideas and concepts therein contained (which are confidential to The Art Gallery of New South Wales) be disclosed to any person without the prior written consent of The Art Gallery of New South Wales.

Revision	Description	Date
A	SSDA DRAFT	04 10 2017
B	SSDA DRAFT	06 10 2017
C	SSDA Issue	19 10 2017
D	SSDA Issue	03 11 2017

checked

LJ/JW/JJ

drawn

Architectus

project no

140419

Do not scale drawings.

Scale:

1:250 @ A1

1:500 @ A3

0 2.5 5 7.5 10

Key Plan:

Key Section:

Client:

Art Gallery of NSW
Art Gallery Road
Sydney, NSW, 2000
T (61 2) 9225 1780

Lead Architect:

Kazuyo Sejima + Ryue Nishizawa / S A N A A
SANAA JIMUSHO LTD.
Tokyo, Japan
1-5-27 Tatsumi, Koto-ku, Tokyo
Japan 135-0053
T +81 3 5534 1780
sanaa@sanaa.co.jp
www.sanaa.co.jp

Executive Architect:

Architectus Sydney
Level 18, MLC Centre 19 Martin Place
Sydney NSW 2000
T (61 2) 8252 8400
F (61 2) 8252 8600
sydney@architectus.com.au
ABN 11 058 429 448

project

ART GALLERY OF NSW EXPANSION PROJECT - SYDNEY MODERN

drawing

Lower Level 1 Plan

drawing no.

DA_1002

Revision

D



The copyright subsisting in these drawings, plans, designs and specifications vests with The Art Gallery of New South Wales. They must not be used, reproduced or copied, in whole or in part, nor may the information, ideas and concepts therein contained (which are confidential to The Art Gallery of New South Wales) be disclosed to any person without the prior written consent of The Art Gallery of New South Wales.

Date
04 10 2017
06 10 2017
19 10 2017
03 11 2017

140419


ART
GALLERY
NSW

SANAA
a + Ryue Nishizawa / S A N A A
SANAA JIMUSHO LTD.
Tokyo, 3698
1-5-27 Tatsumi, Koto-ku, Tokyo
Japan 135-0053
T +81.3.5534.1780
sanaa@sanaa.co.jp
www.sanaa.co.jp

architectusTM
Architectus Sydney
Level 18 MLC Centre 19 Martin Place
Sydney NSW 2000
T (61 2) 8252 8400
F (61 2) 8252 8600
sydney@architectus.com.au
ABN 11 098 489 448

Revision

D

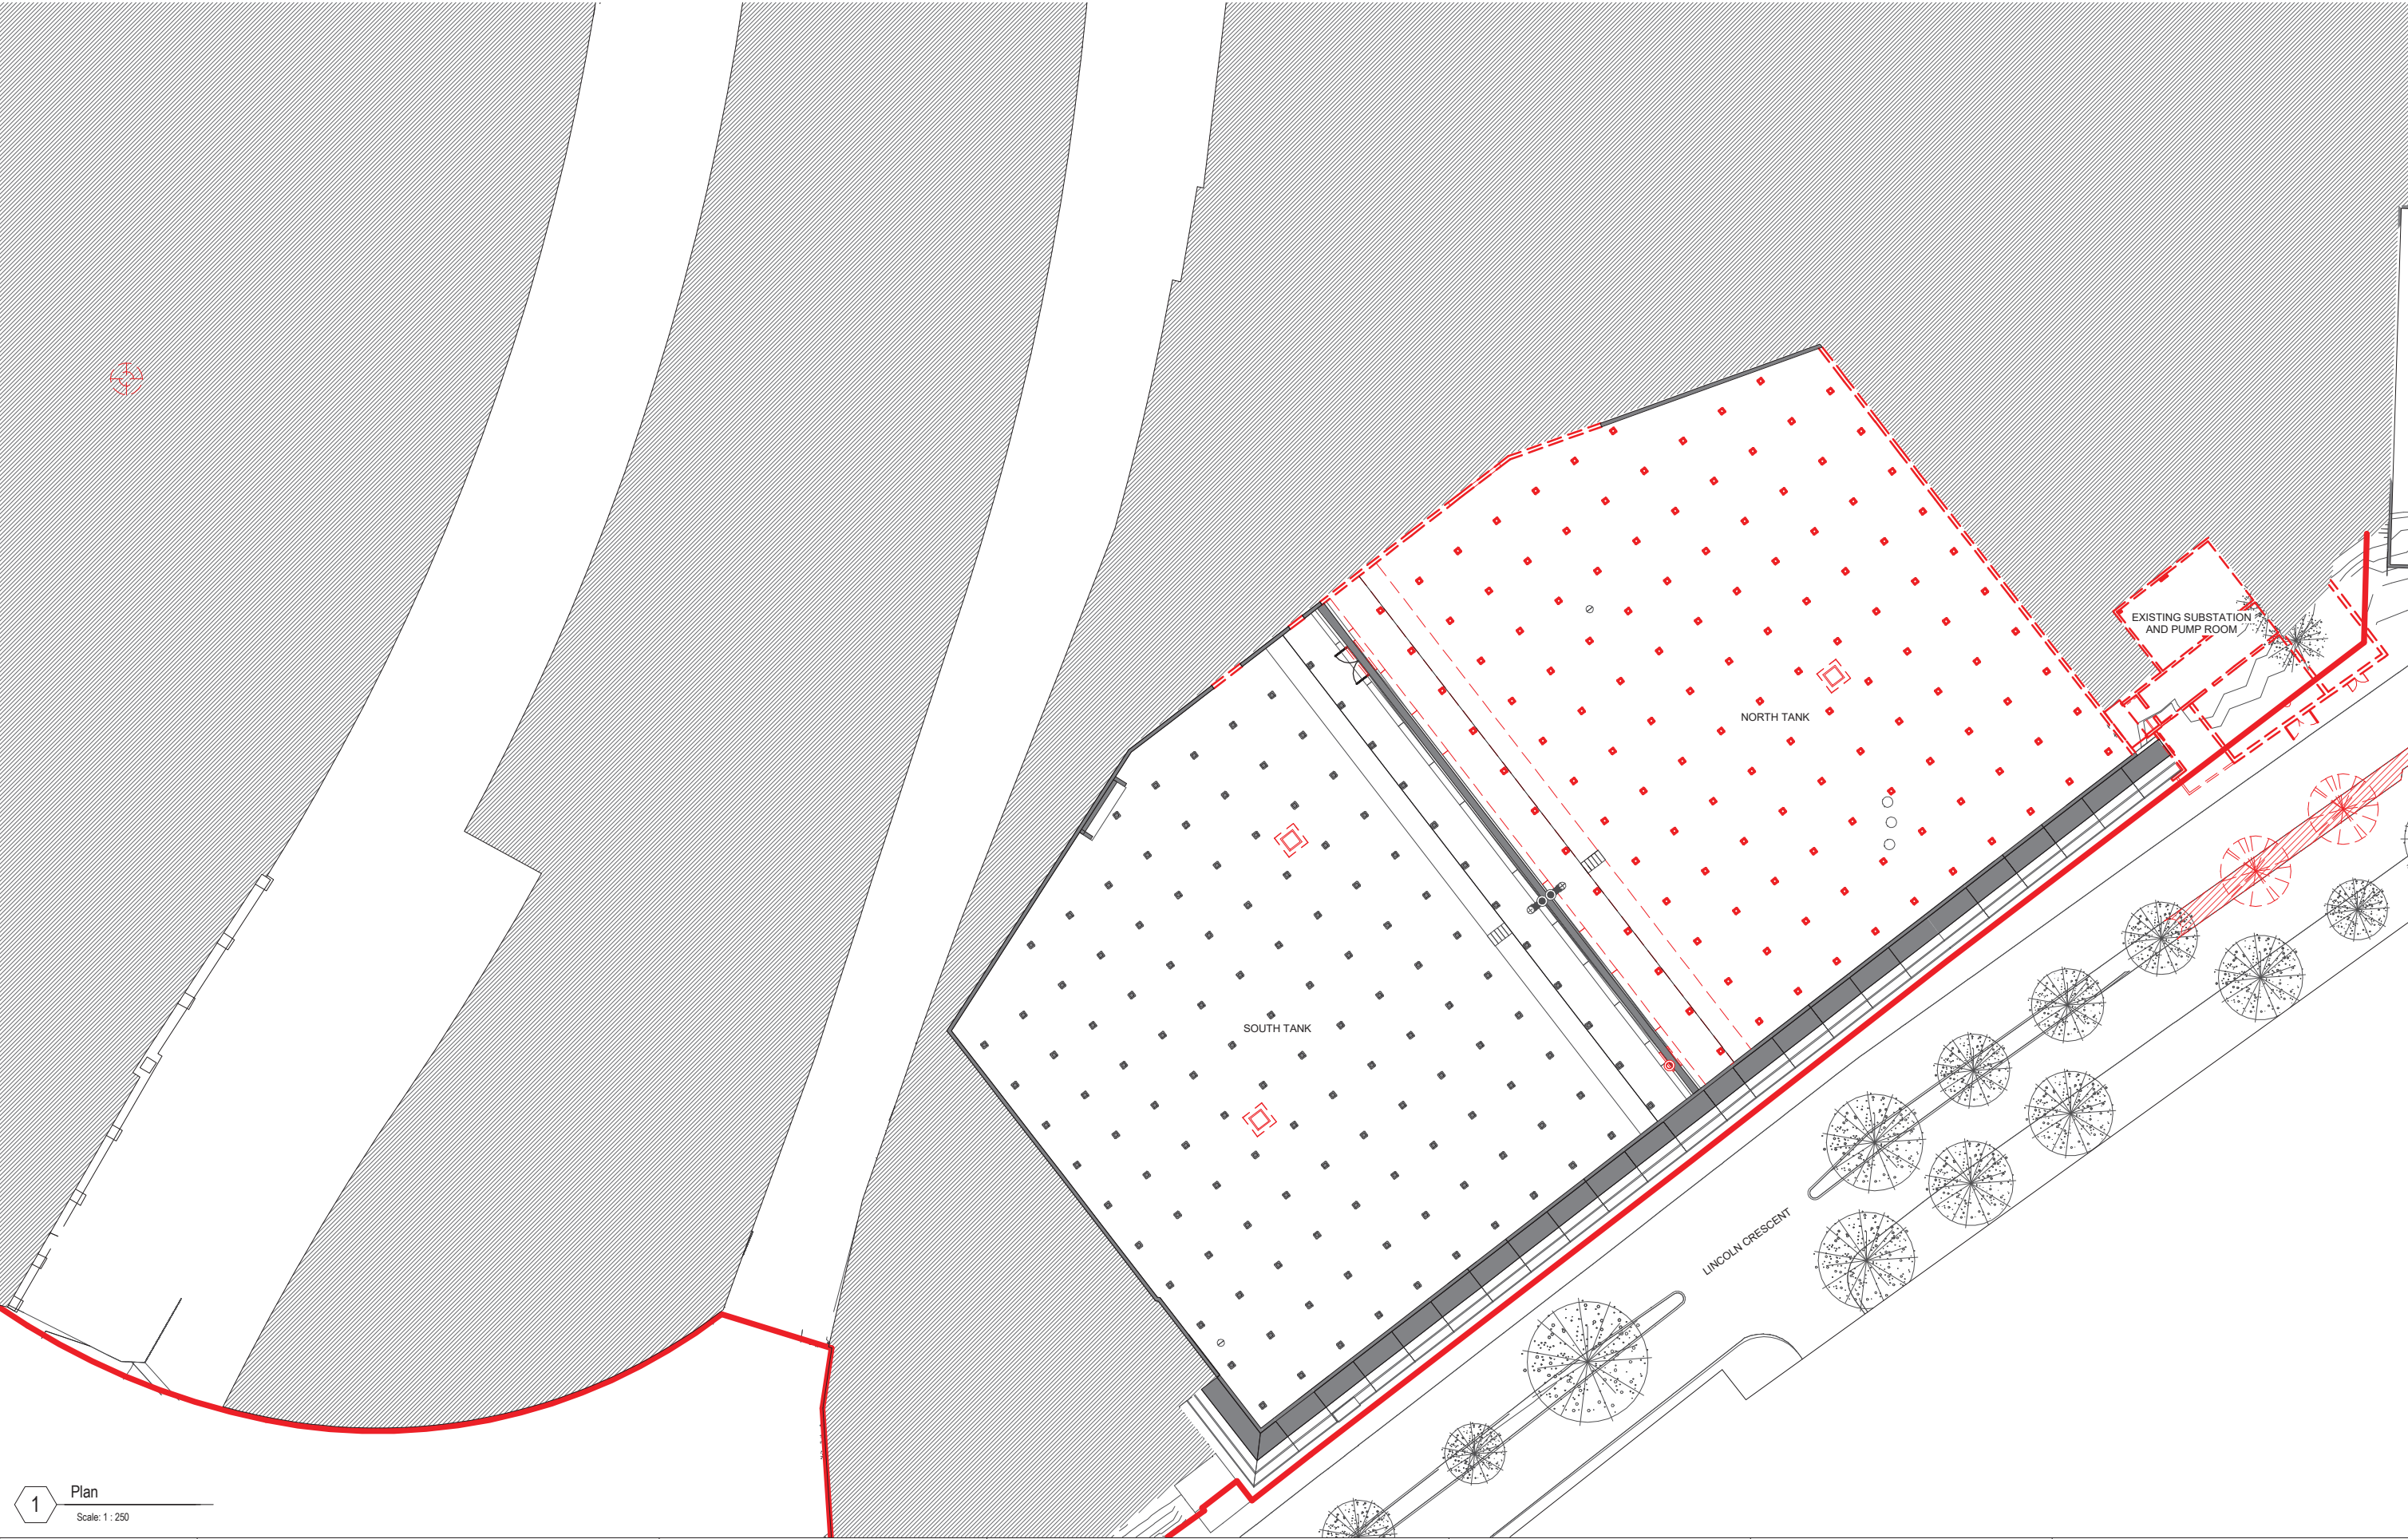


1


Plan

Scale: 1 : 250

Copyright: The copyright subsisting in these drawings, plans, designs and specifications vests with The Art Gallery of New South Wales. They must not be used, reproduced or copied, in whole or in part, nor may the information, ideas and concepts therein contained (which are confidential to The Art Gallery of New South Wales) be disclosed to any person without the prior written consent of The Art Gallery of New South Wales.	<table><tr><th>Revision</th><th>Description</th><th>Date</th></tr><tr><td>A</td><td>SSDA DRAFT</td><td>06 10 2017</td></tr><tr><td>B</td><td>SSDA Issue</td><td>19 10 2017</td></tr><tr><td>C</td><td>SSDA Issue</td><td>03 11 2017</td></tr></table>	Revision	Description	Date	A	SSDA DRAFT	06 10 2017	B	SSDA Issue	19 10 2017	C	SSDA Issue	03 11 2017	Scale: 1:250 @ A1 1:500 @ A3 02.557.510 checked LJ/JW/JJ drawn Architectus project no 140419 Do not scale drawings.	Key Plan: Key Section:	Client: ART GALLERY NSW Art Gallery of NSW Art Gallery Road Sydney, NSW, 2000 T (61 2) 9225 1780	Lead Architect: SANAA Kazuyo Sejima + Ryue Nishizawa / S A N A A SANAA JIMMUSHO LTD. Tokyo, Japan 1-5-27 Tatsumi, Koto-ku, Tokyo Japan 135-0053 T +81 3 5534 1780 sanaa@sanaa.co.jp www.sanaa.co.jp Executive Architect: architectus Architectus Sydney Level 18, MLC Centre 18 Martin Place Sydney NSW 2000 T (61 2) 8252 8400 F (61 2) 8252 8800 sydney@architectus.com.au ABN 11 058 489 448	project ART GALLERY OF NSW EXPANSION PROJECT - SYDNEY MODERN drawing Lower Level 3 Plan - Demolition plan drawing no. DA_1004 Revision C
Revision	Description	Date																
A	SSDA DRAFT	06 10 2017																
B	SSDA Issue	19 10 2017																
C	SSDA Issue	03 11 2017																

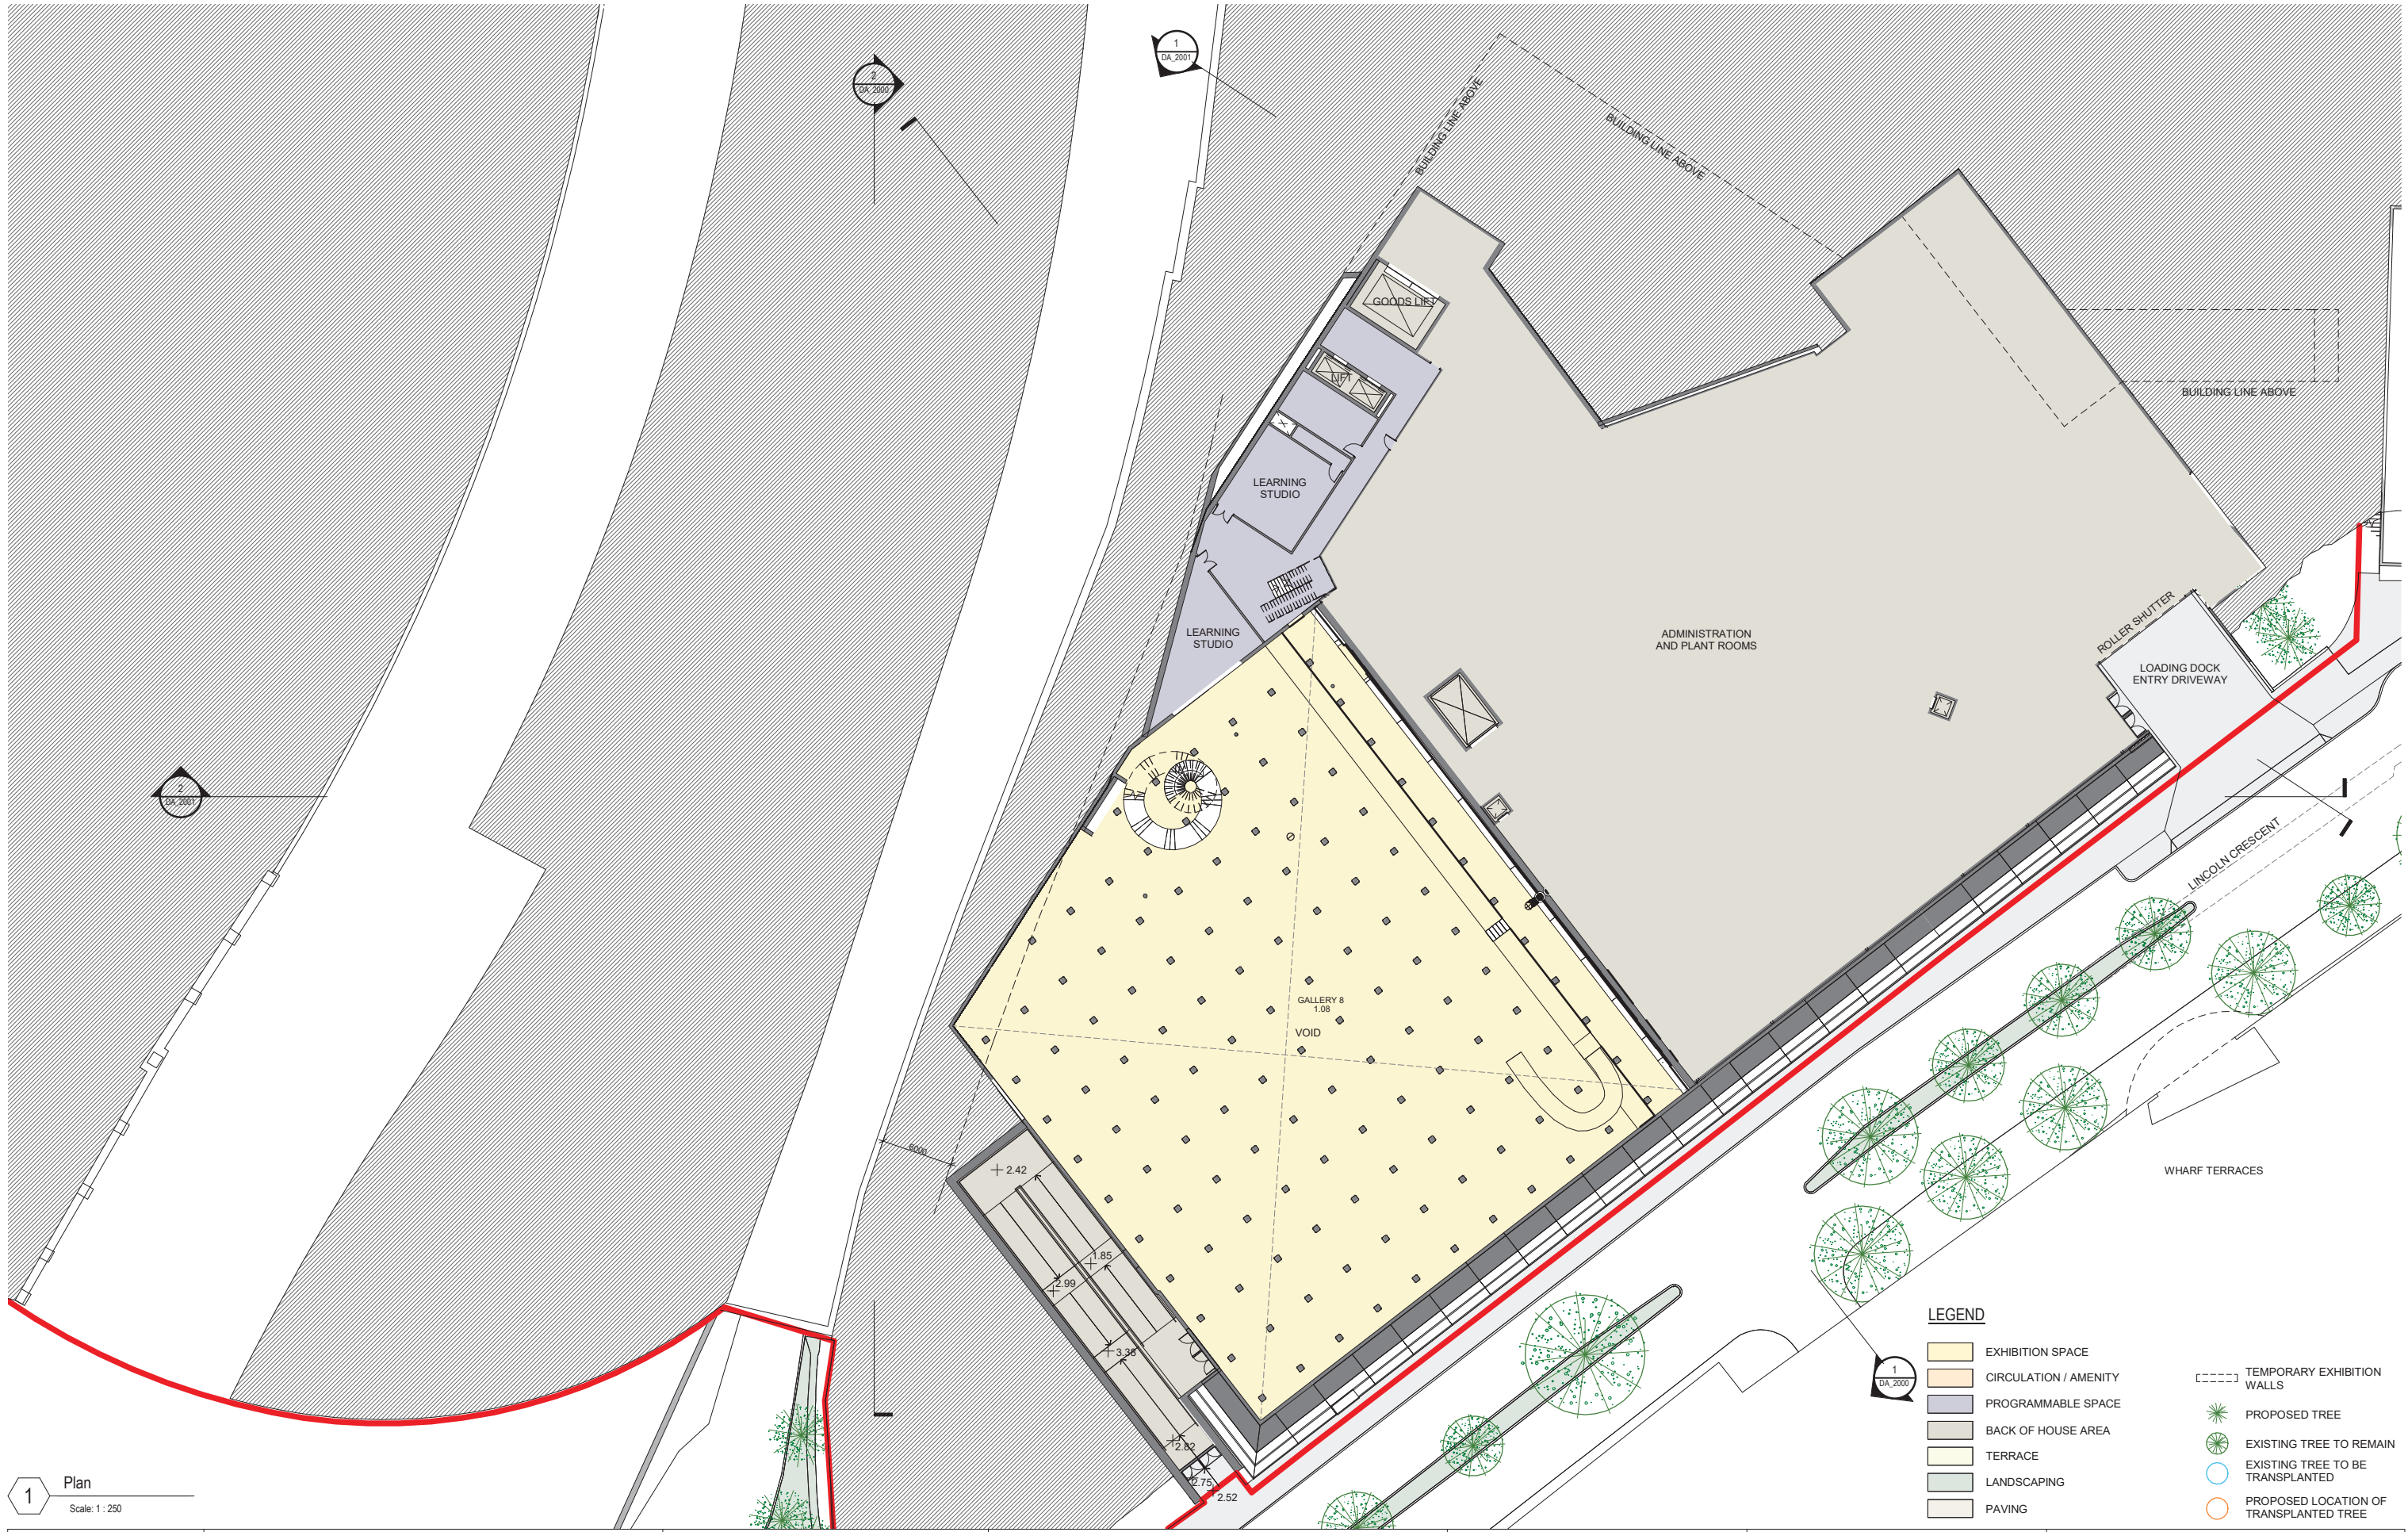


Copyright: The copyright subsiding in these drawings, plans, designs and specifications vests with The Art Gallery of New South Wales. They must not be used, reproduced or copied, in whole or in part, nor may the information, ideas and concepts therein contained (which are confidential to The Art Gallery of New South Wales) be disclosed to any person without the prior written consent of The Art Gallery of New South Wales.	<table><tr><th>Revision</th><th>Description</th><th>Date</th></tr><tr><td>A</td><td>SSDA DRAFT</td><td>04 10 2017</td></tr><tr><td>B</td><td>SSDA DRAFT</td><td>06 10 2017</td></tr><tr><td>C</td><td>SSDA Issue</td><td>19 10 2017</td></tr><tr><td>D</td><td>SSDA Issue</td><td>03 11 2017</td></tr></table>	Revision	Description	Date	A	SSDA DRAFT	04 10 2017	B	SSDA DRAFT	06 10 2017	C	SSDA Issue	19 10 2017	D	SSDA Issue	03 11 2017	Scale: 1:250 @ A1 1:500 @ A3 02.557.510 Key Plan: Key Section:	Client: Art Gallery of NSW Art Gallery Road Sydney, NSW, 2000 T (61 2) 9225 1780	Lead Architect: SANAA Kazuyo Sejima + Ryue Nishizawa / S A N A A SANAA JIMMUSHO LTD. Tokyo, Japan 1-5-27 Tatsumi, Koto-ku, Tokyo Japan 135-0053 T +81-3-5534-1780 sanaa@sanaa.co.jp www.sanaa.co.jp Executive Architect: architectus™ Architectus Sydney Level 18, MLC Centre 18 Martin Place Sydney NSW 2000 T (61 2) 8252 8400 F (61 2) 8252 8600 sydney@architectus.com.au AS/N 11 058 489 448	project ART GALLERY OF NSW EXPANSION PROJECT - SYDNEY MODERN drawing Lower Level 3 Plan - Proposed Plan drawing no. DA_1005 Revision D
Revision	Description	Date																		
A	SSDA DRAFT	04 10 2017																		
B	SSDA DRAFT	06 10 2017																		
C	SSDA Issue	19 10 2017																		
D	SSDA Issue	03 11 2017																		

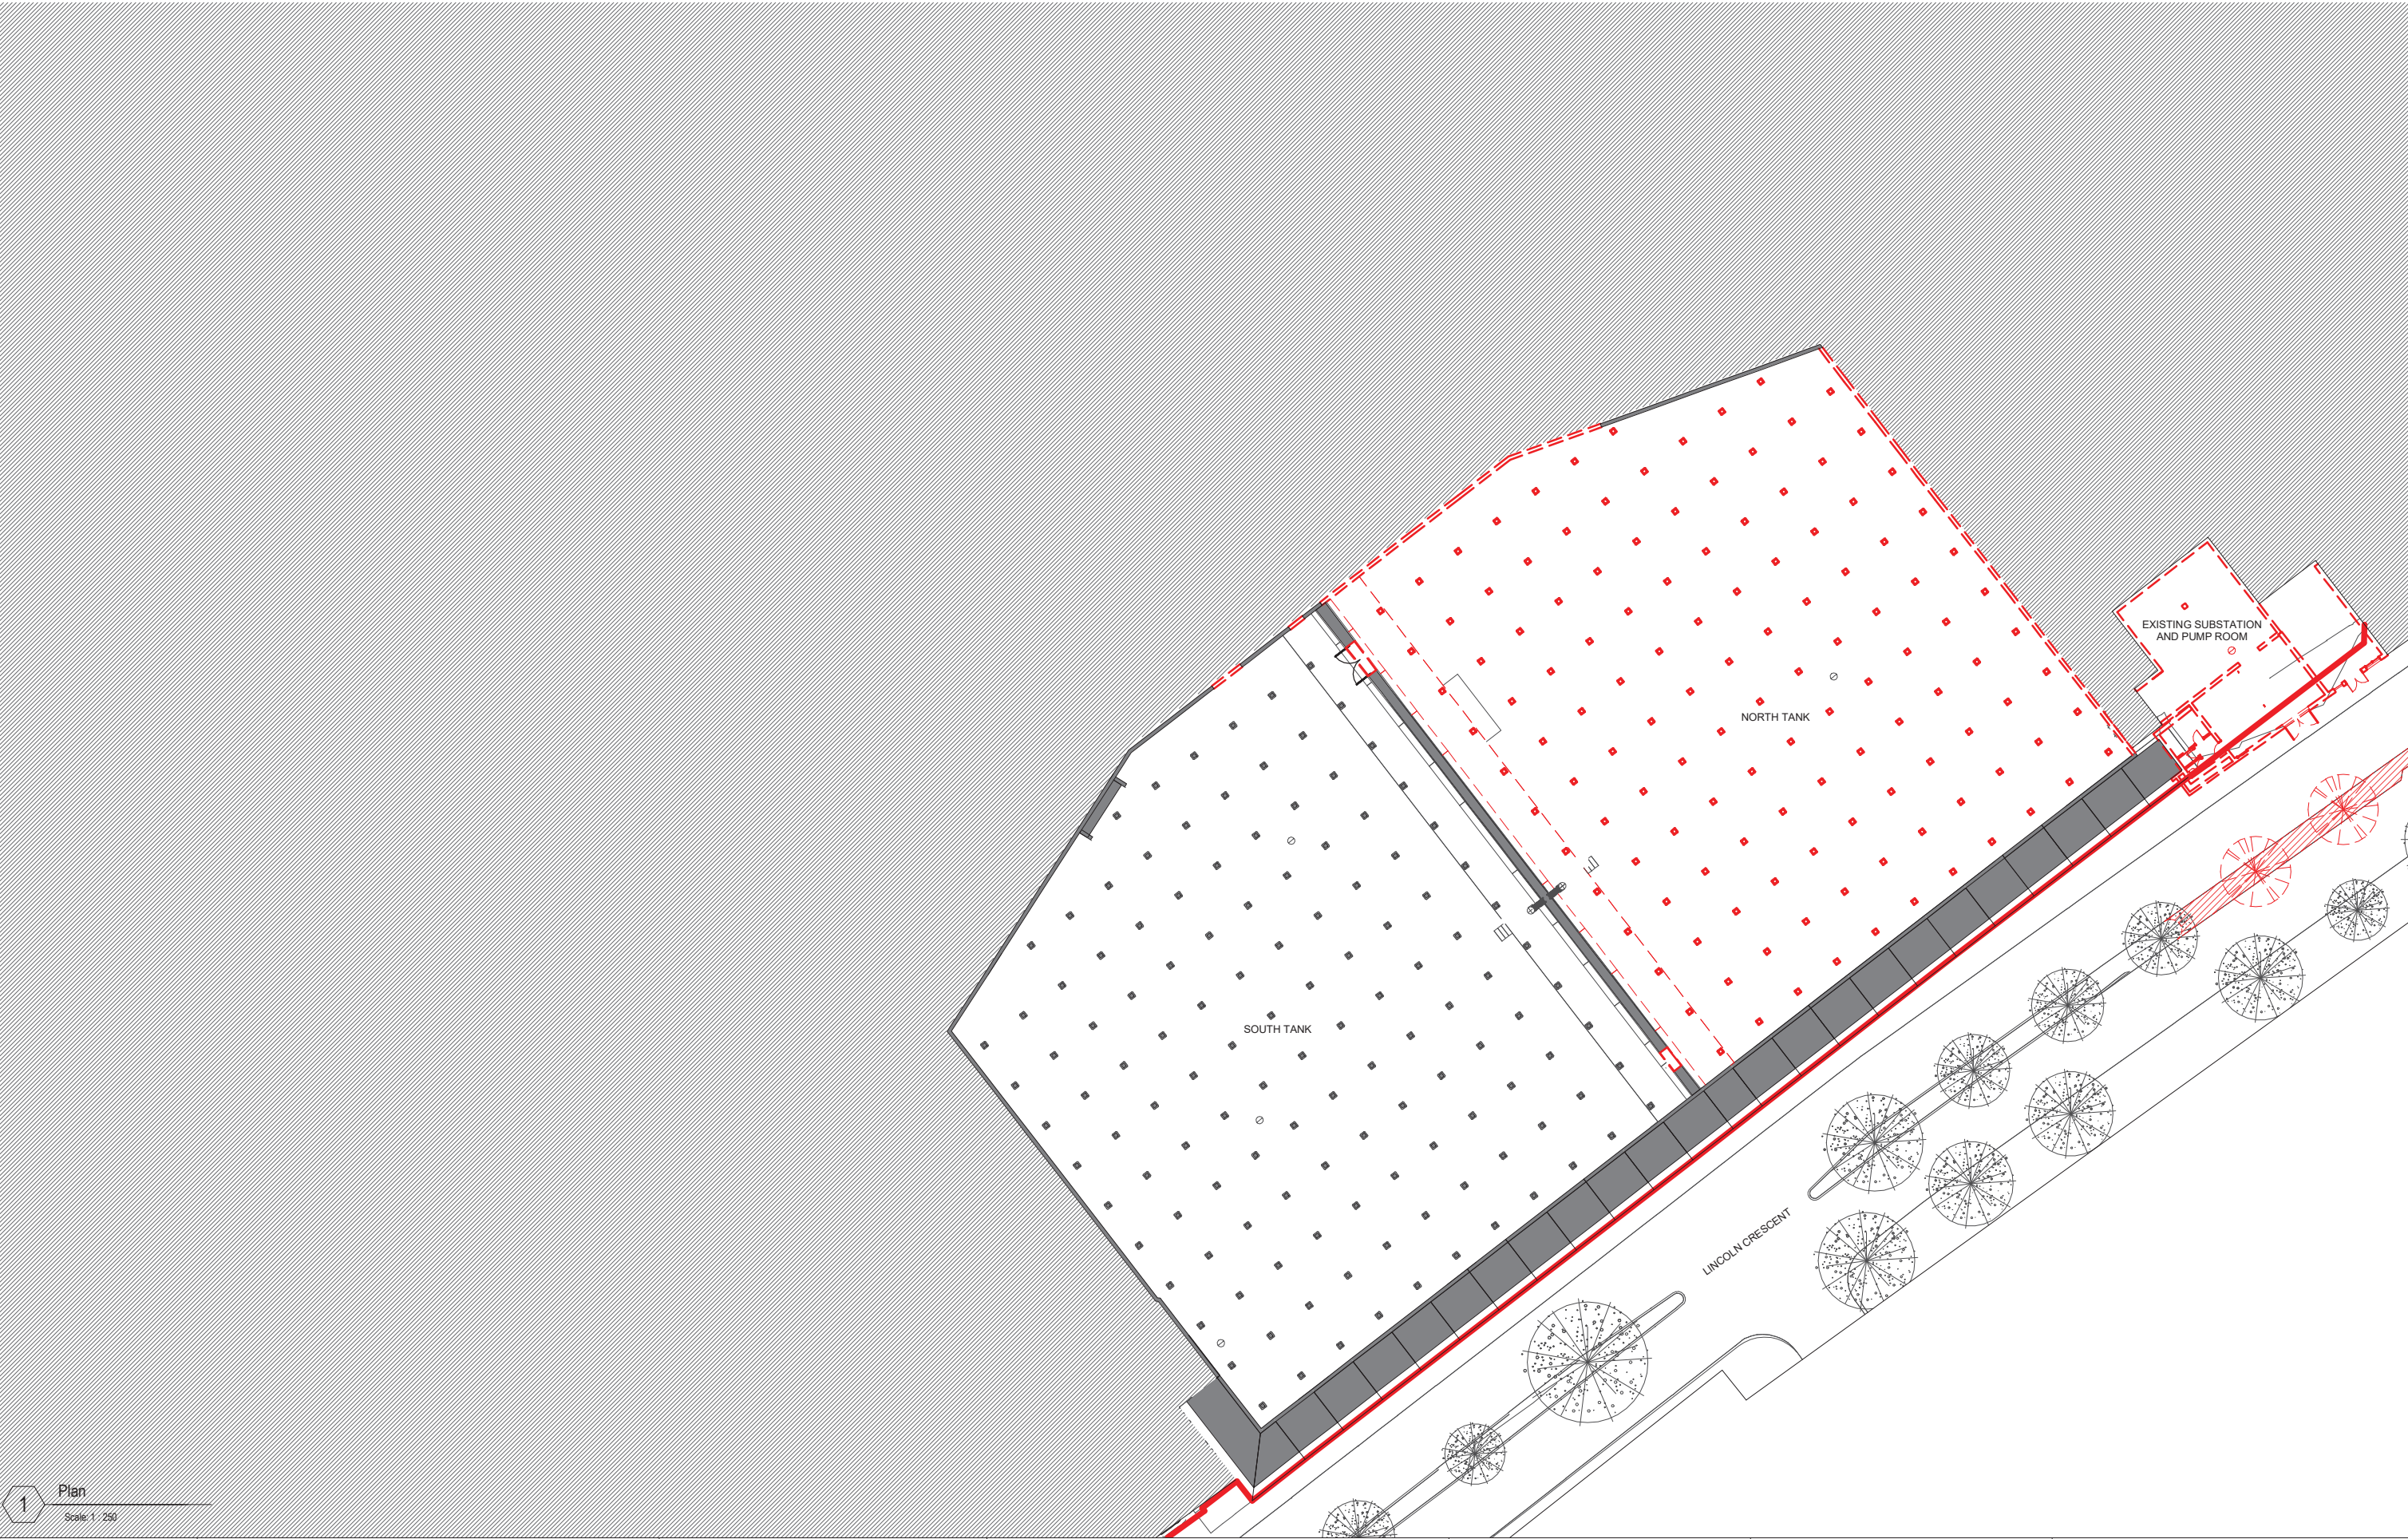


1 Plan
Scale: 1:250


Copyright: The copyright subsisting in these drawings, plans, designs and specifications vests with The Art Gallery of New South Wales. They must not be used, reproduced or copied, in whole or in part, nor may the information, ideas and concepts therein contained (which are confidential to The Art Gallery of New South Wales) be disclosed to any person without the prior written consent of The Art Gallery of New South Wales.	Revision	Description	Date	Scale: 1:250 @ A1 1:500 @ A3 0 2.5 5 7.5 10 </
--	----------	-------------	------	---

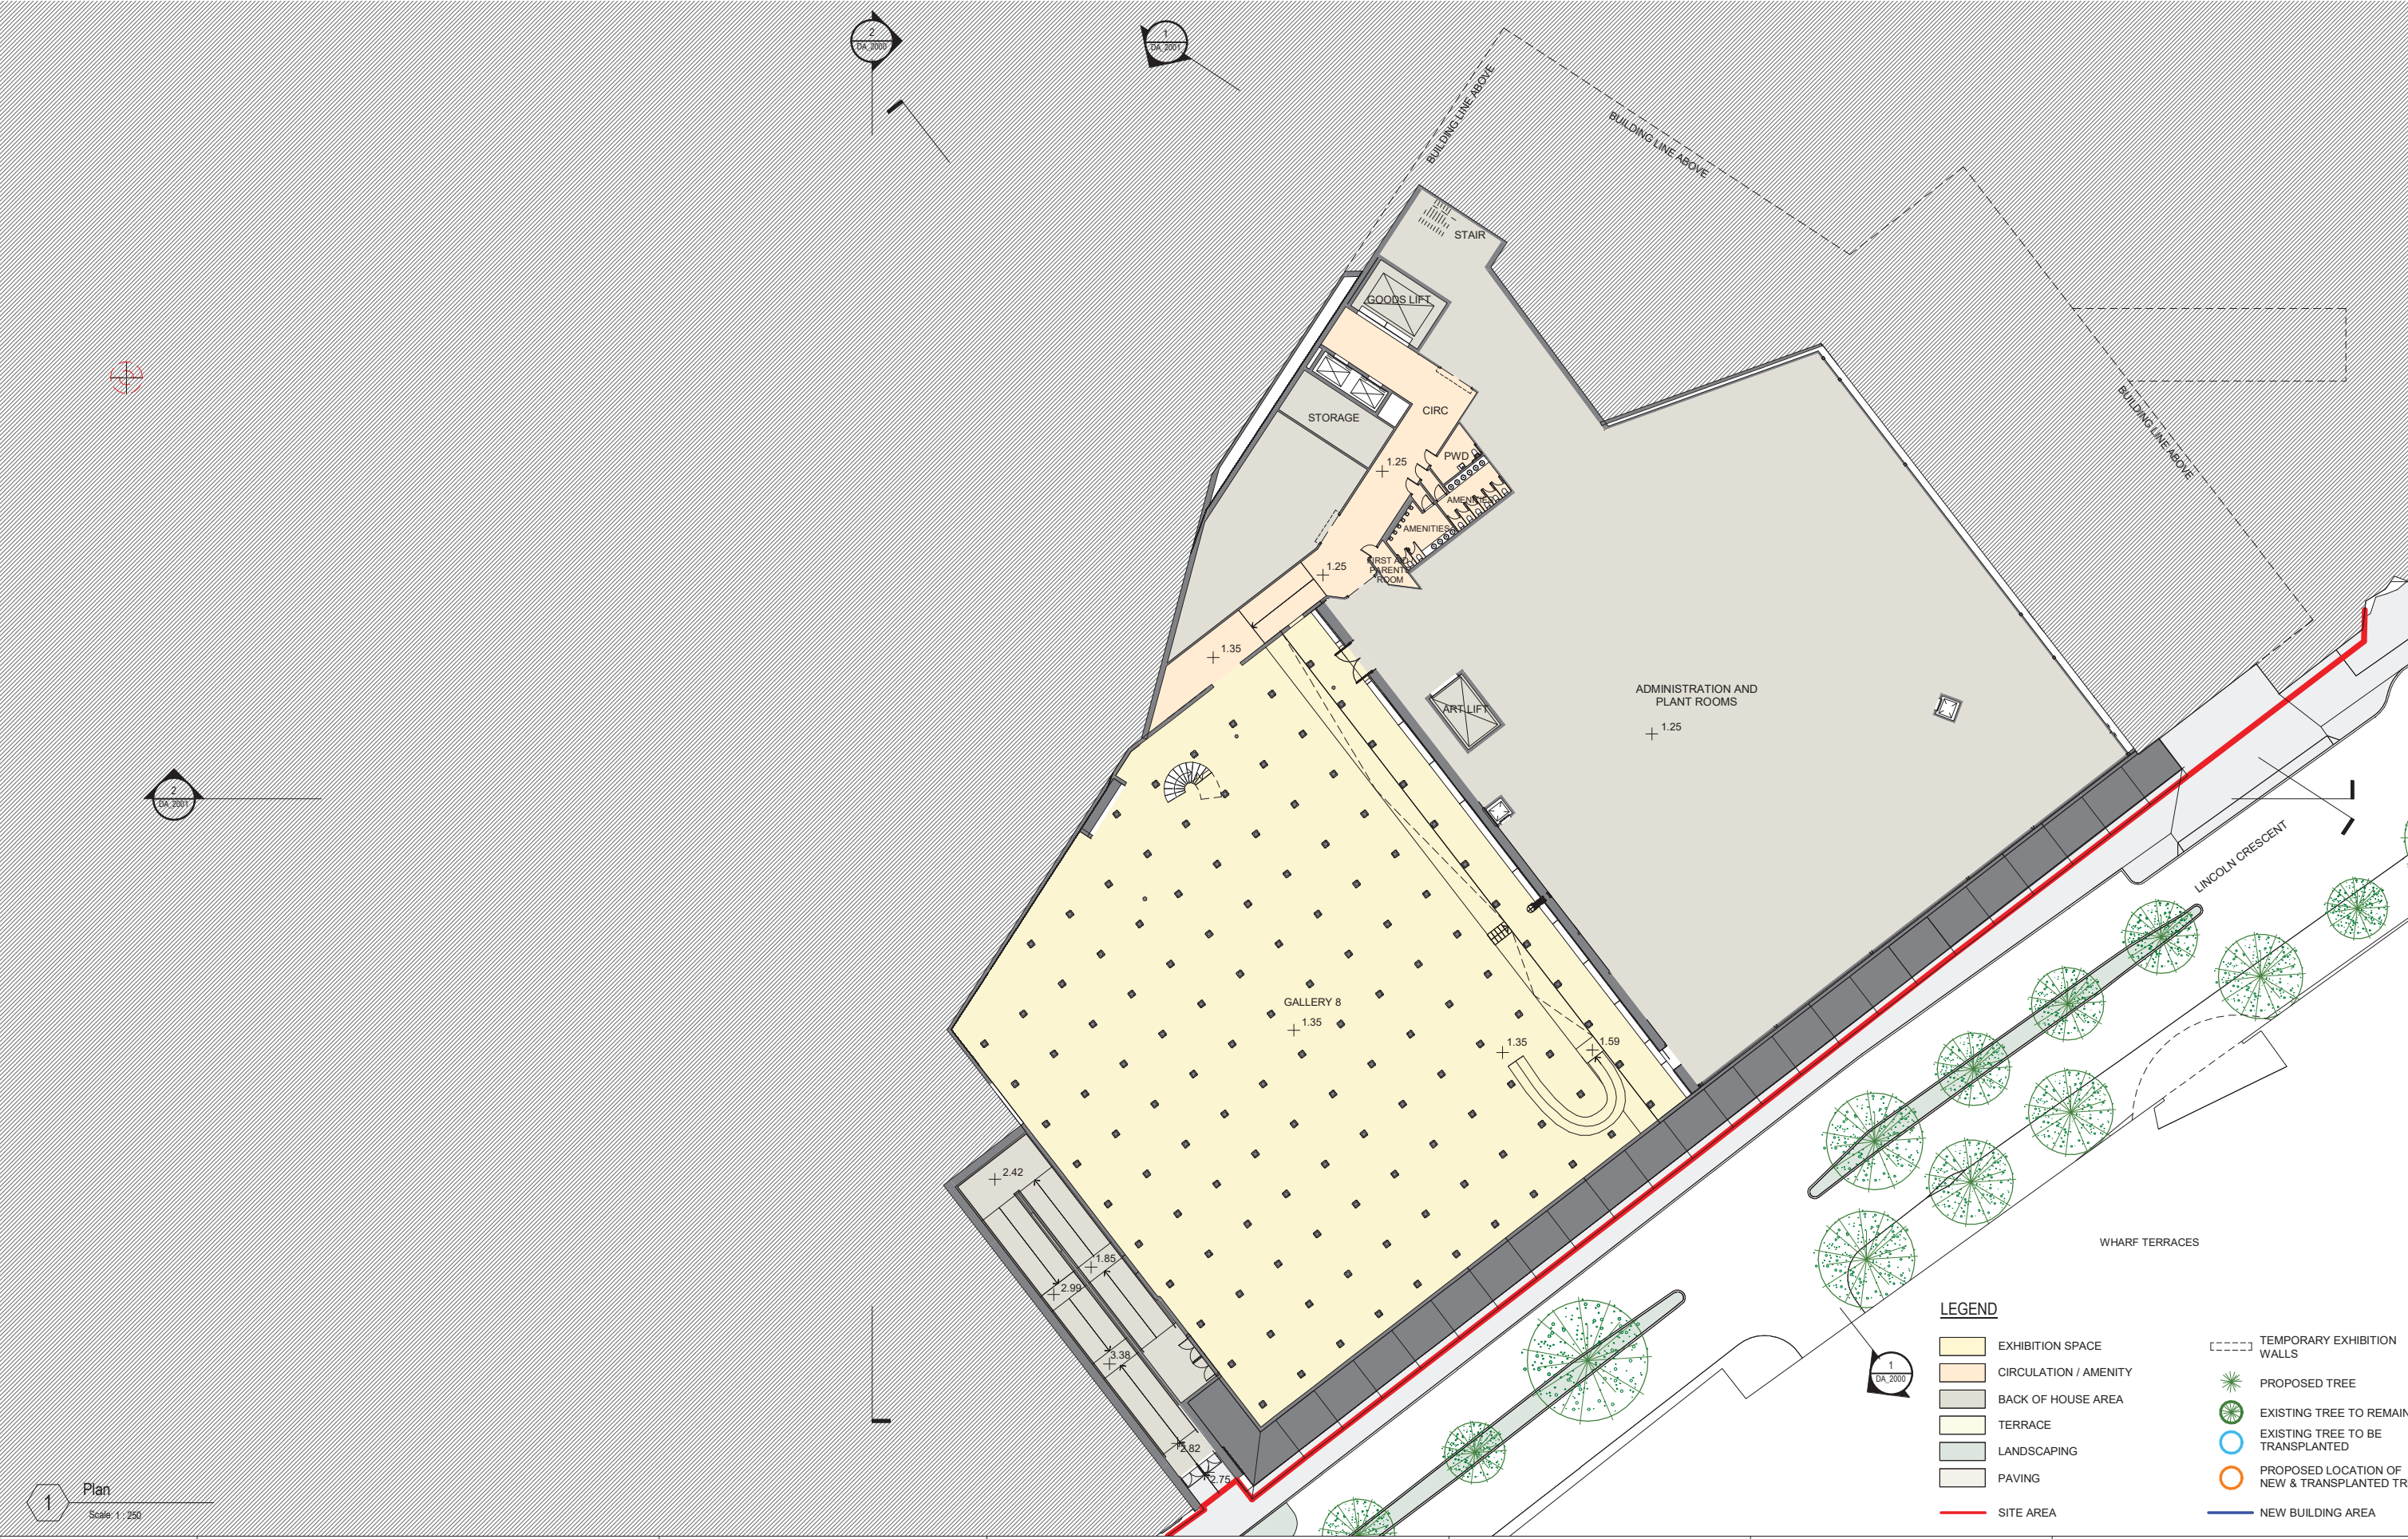

Copyright: The copyright subsisting in these drawings, plans, designs and specifications vests with The Art Gallery of New South Wales. They must not be used, reproduced or copied, in whole or in part, nor may the information, ideas and concepts therein contained (which are confidential to The Art Gallery of New South Wales) be disclosed to any person without the prior written consent of The Art Gallery of New South Wales.	<table><tr><th>Revision</th><th>Description</th><th>Date</th></tr><tr><td>A</td><td>SSDA DRAFT</td><td>04 10 2017</td></tr><tr><td>B</td><td>SSDA DRAFT</td><td>06 10 2017</td></tr><tr><td>C</td><td>SSDA Issue</td><td>19 10 2017</td></tr><tr><td>D</td><td>SSDA Issue</td><td>03 11 2017</td></tr></table>	Revision	Description	Date	A	SSDA DRAFT	04 10 2017	B	SSDA DRAFT	06 10 2017	C	SSDA Issue	19 10 2017	D	SSDA Issue	03 11 2017	Scale: 02.557.510 1:250 @ A1 1:500 @ A3 checked LJ/JW/JJ drawn Architectus project no 140419 Do not scale drawings.	Key Plan: Key Section:	Client: Art Gallery of NSW Art Gallery Road Sydney, NSW, 2000 T (61 2) 9225 1780	Lead Architect: SANAA Kazuyo Sejima + Ryue Nishizawa / S A N A A SANAA JMMUSHO LTD. Tokyo, Japan 1-5-27 Tatsumi, Koto-ku, Tokyo Japan 135-0053 T +81-3-5534-1780 sanaa@sanaa.co.jp www.sanaa.co.jp Executive Architect: architectus Architectus Sydney Level 18, MLC Centre 18 Martin Place Sydney NSW 2000 T (61 2) 8252 8400 F (61 2) 8252 8800 sydney@architectus.com.au ABN 11 058 429 448	project ART GALLERY OF NSW EXPANSION PROJECT - SYDNEY MODERN drawing Lower Level 4 Plan - Proposed Plan drawing no. DA_1007 Revision D
Revision	Description	Date																			
A	SSDA DRAFT	04 10 2017																			
B	SSDA DRAFT	06 10 2017																			
C	SSDA Issue	19 10 2017																			
D	SSDA Issue	03 11 2017																			

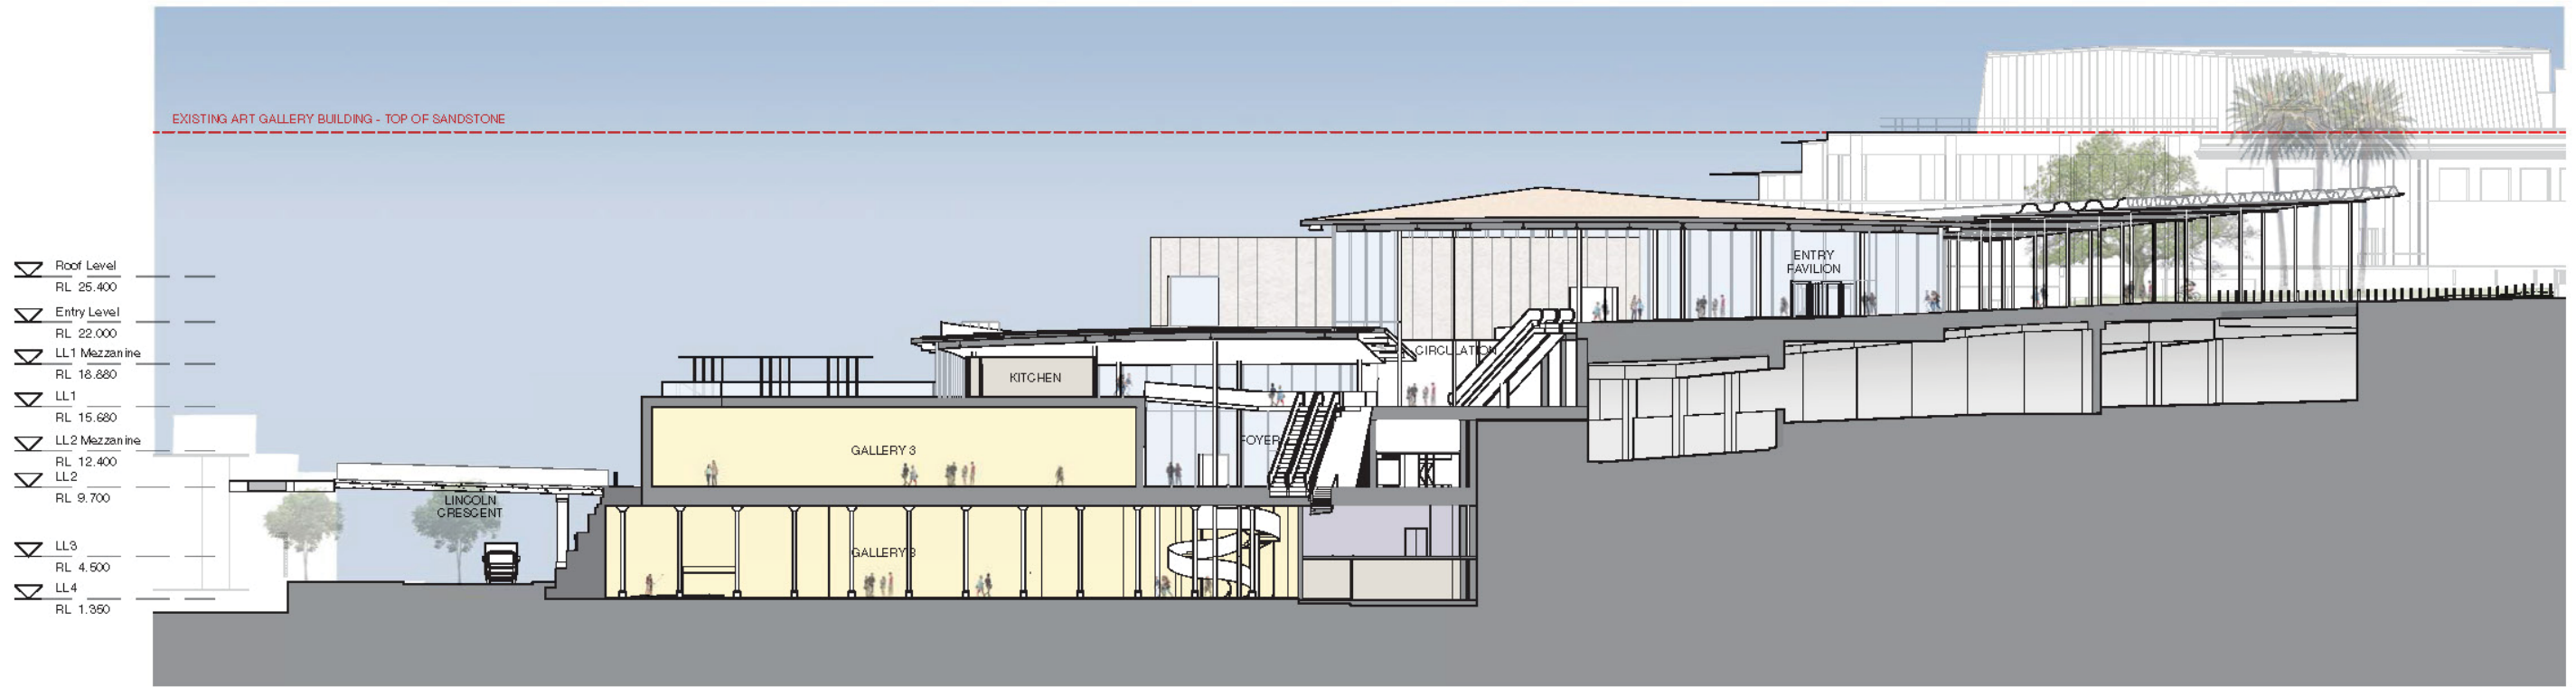

1 Section AA
Scale: 1 : 250

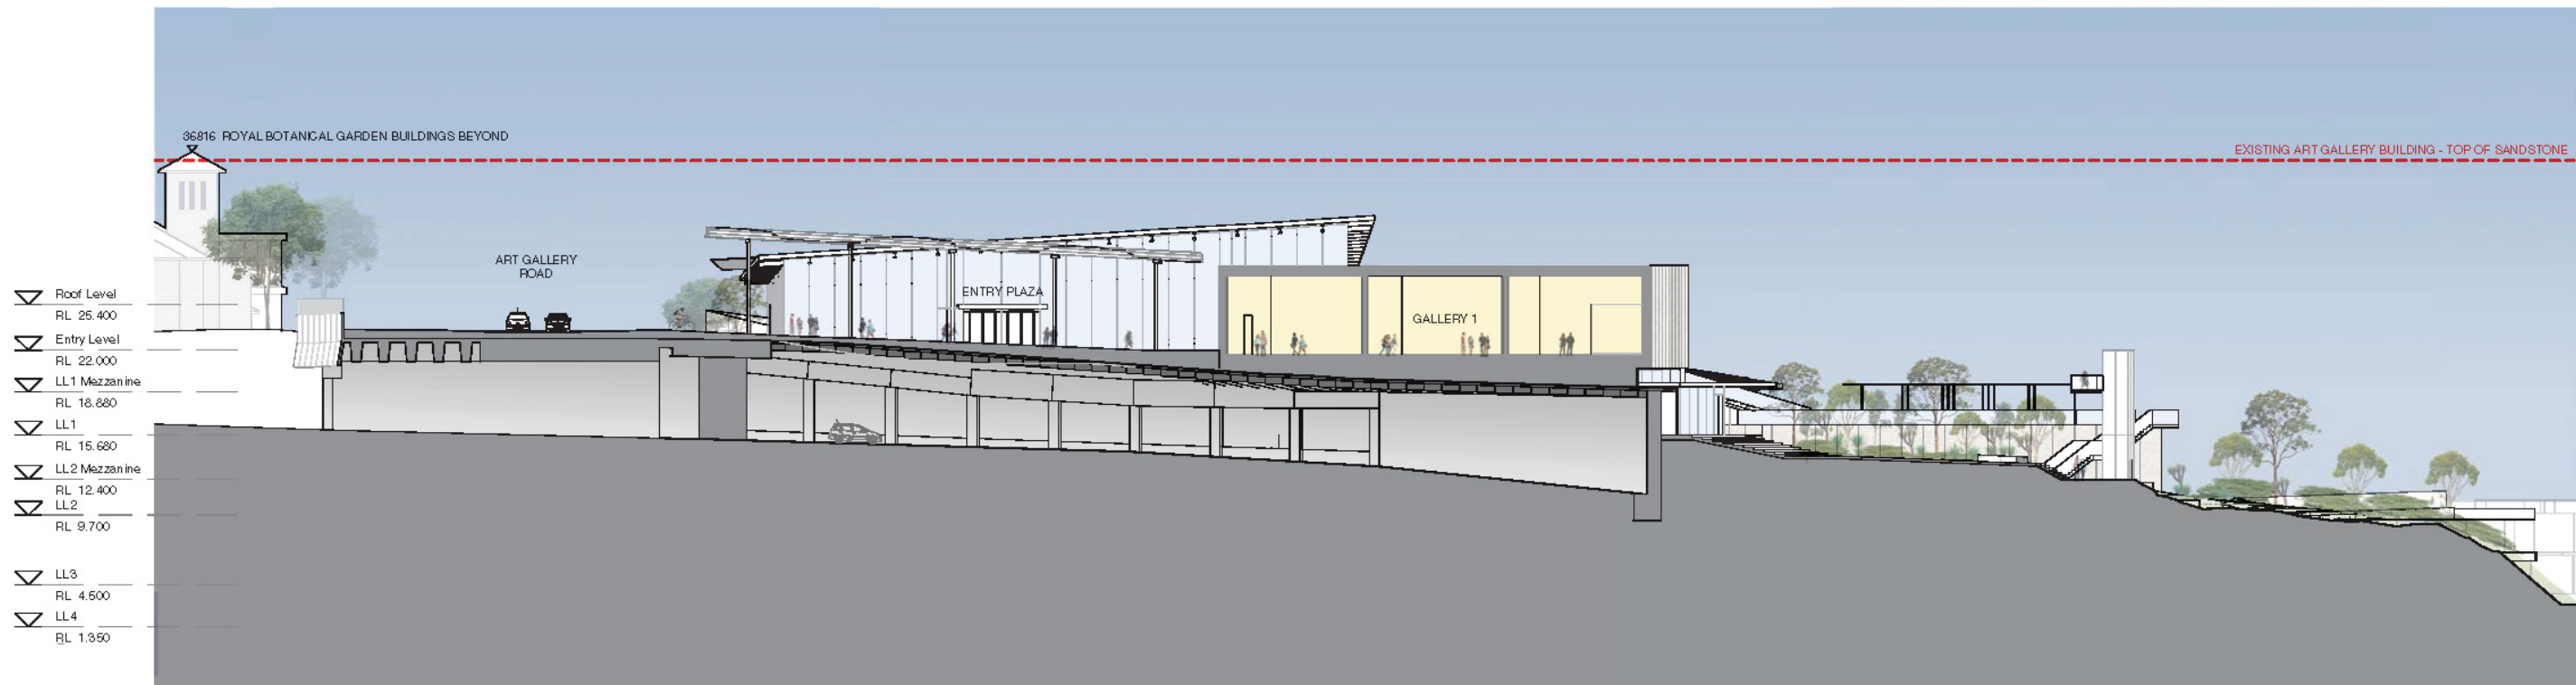

2 Section BB
Scale: 1 : 250

Copyright the copyright in this drawing is held by the Architect. No part of this drawing may be reproduced, stored in a retrieval system, or transmitted in any form or by any means, electronic, mechanical, photocopying, recording, or by any information storage and retrieval system, without the prior written permission of the Architect.	Revision	Description	Date	Scale: 1:250 @ A1 1:500 @ A3 0 2.5 5 7.5 10	
---	----------	-------------	------	--	--	

Roof Level
RL 25.400
Entry Level
RL 22.000
LL1 Mezzanine
RL 18.880
LL1
RL 15.680
LL2 Mezzanine
RL 12.400
LL2
RL 9.700
LL3
RL 4.500
LL4
RL 1.350

EXISTING ART GALLERY BUILDING - TOP OF SANDSTONE

LINCOLN
CRESCENT

GALLERY 2

CIRC

ENTRY
PAVILION

GALLERY 7

GALLERY 6

MULTIPURPOSE
HALL

1 Section CC
Scale: 1 : 250

Roof Level
RL 25.400
Entry Level
RL 22.000
LL1 Mezzanine
RL 18.880
LL1
RL 15.680
LL2 Mezzanine
RL 12.400
LL2
RL 9.700
LL3
RL 4.500
LL4
RL 1.350

EXISTING ART GALLERY BUILDING - TOP OF SANDSTONE

GALLERY 1

SHOP

KITCHEN

GALLERY 3

GALLERY 8

36816 ROYAL BOTANICAL GARDEN BUILDING BEYOND

2 Section DD
Scale: 1 : 250

Copyright:

The copyright in this drawing is held by the architect. It is not to be reproduced, stored in a retrieval system, or transmitted in any form or by any means, electronic, mechanical, photocopying, recording, or by any information storage and retrieval system, without the prior written consent of the architect.

Revision	Description	Date
A	SSDA DRAFT	04 10 2017
B	SSDA DRAFT	06 10 2017
C	SSDA Issue	19 10 2017
D	SSDA Issue	03 11 2017

Date

Scale:
1:250 @ A1
1:500 @ A3

checked LUKW/JJ
drawn Architectus projectno 140419
Do not scale drawings.

Client:

ART
GALLERY
NSW

Art Gallery of NSW
Art Gallery Road
Sydney, NSW, 2000
T (61 2) 9225 1780

Lead Architect:

SANAA
Kazuyo Sejima + Ryue Nishizawa / S A N A A
SANAA ARCHITECTS LTD.
Tel: +81 3 5561 1100
Fax: +81 3 5561 1101
www.sanaa.co.jp

Executive Architect:


architectus
Architectus Sydney
Level 11, MLC Centre 12 Market Place
Sydney NSW 2000
T (61 2) 9252 1400
F (61 2) 9252 1400
sydney@architectus.com.au
AEN 31 661 459 462

project
ART GALLERY OF NSW EXPANSION
PROJECT - SYDNEY MODERN


drawing
Sections CC & DD

drawing no.
DA_2001

Revision
D

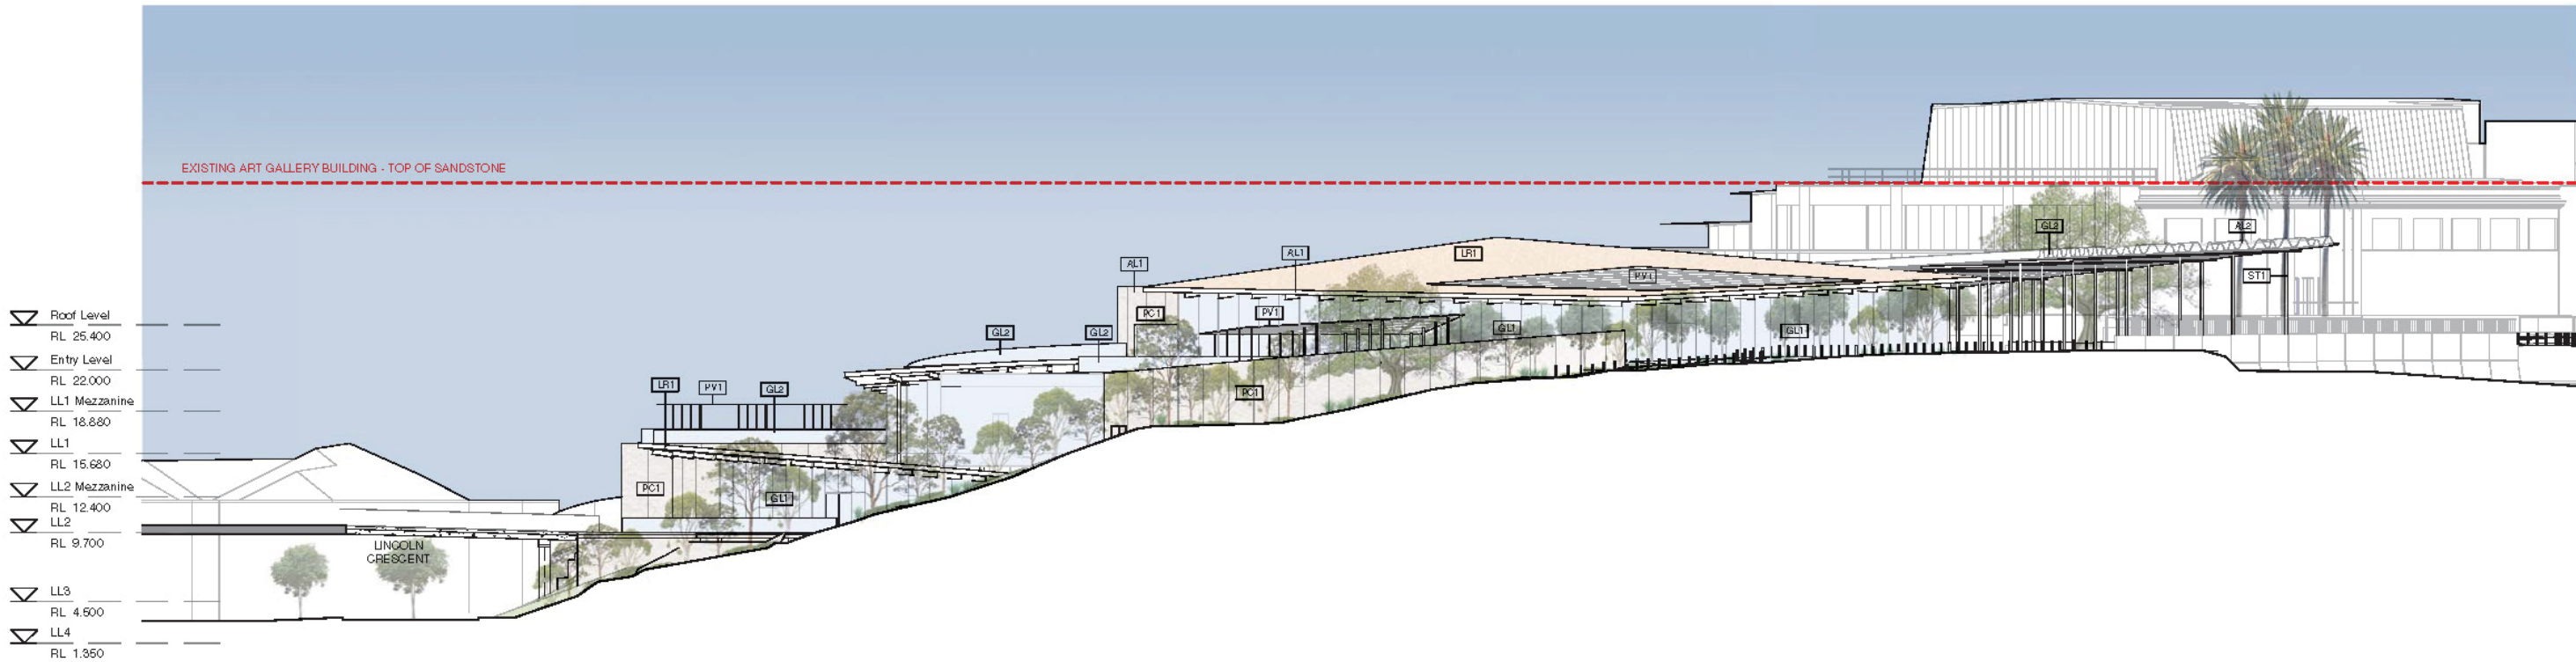

1 North Elevation
Scale: 1 : 250

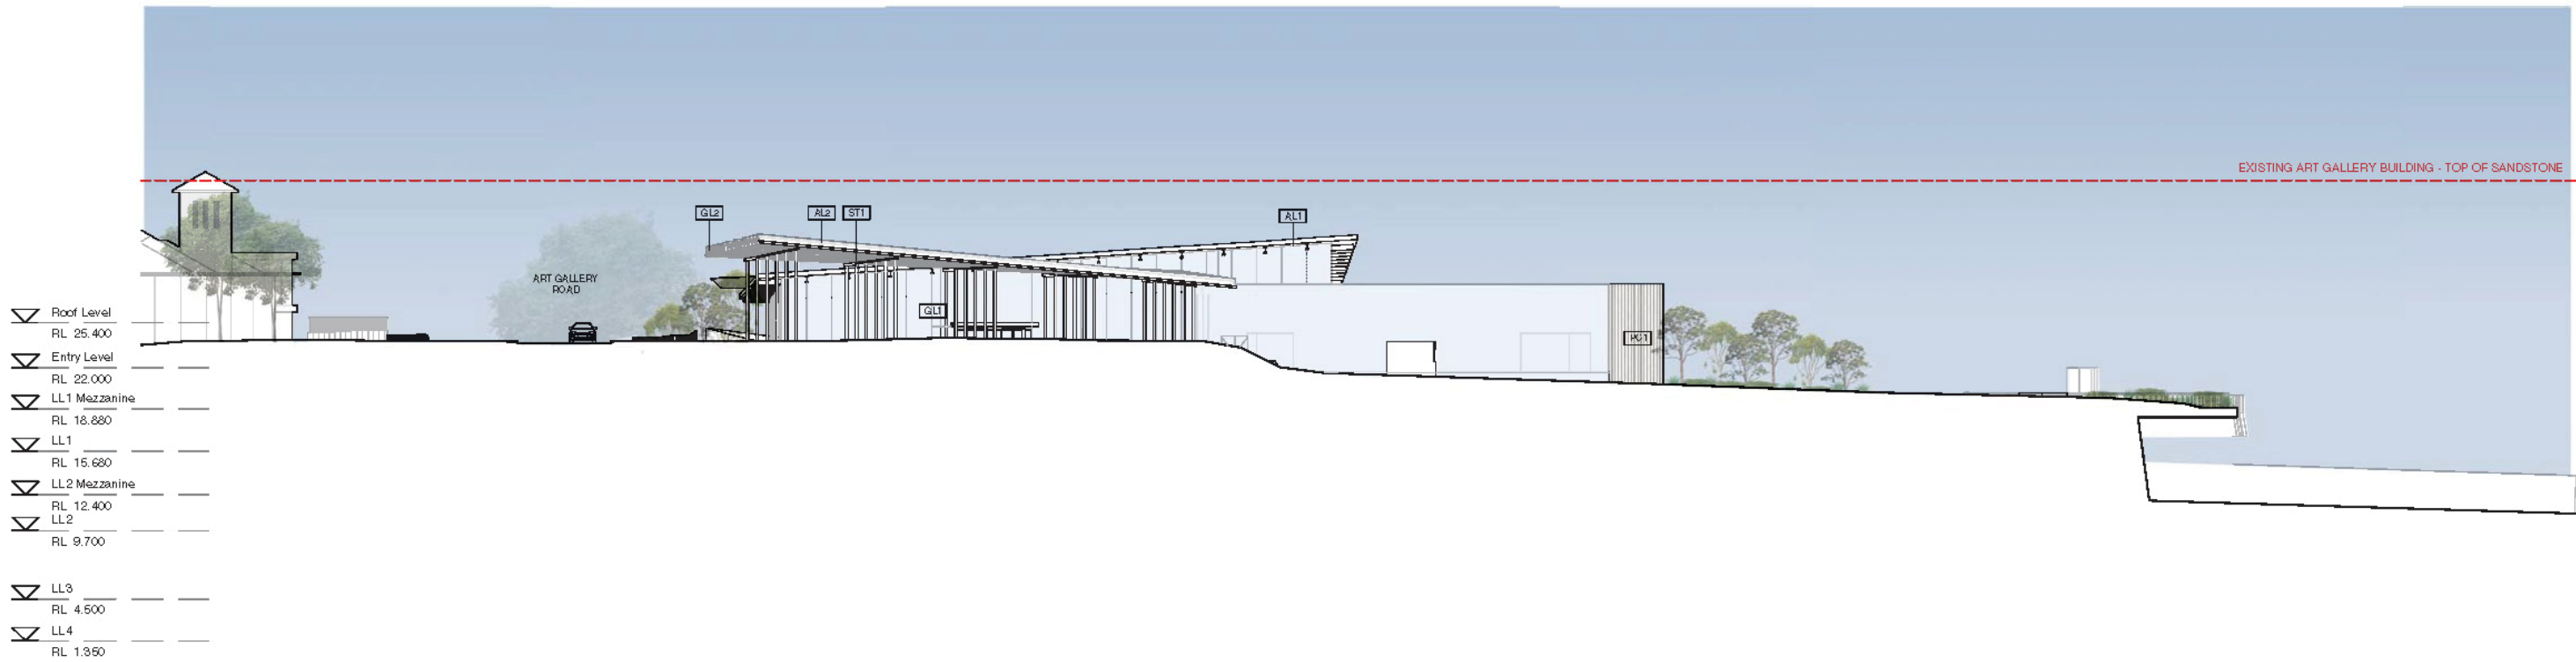

2 South Elevation
Scale: 1 : 250

MATERIALS LEGEND

AL1	ALUMINIUM	GL1	GLASS	PV1	PHOTOVOLTAIC PANEL
AL2	ALUMINIUM SPECIAL	GL2	GLASS BALUSTRADE	ST1	PAINTED STEEL
AL3	ALUMINIUM	LR1	LANDSCAPE ROOF	PC1	POLISHED PRECAST CONCRETE PANEL

Copyright: The copyright in this drawing is held by SANA A. No part of this drawing may be reproduced, stored in a retrieval system, or transmitted in any form or by any means, electronic, mechanical, photocopying, recording, or by any information storage and retrieval system, without the prior written permission of SANA A.	Revision	Description	Date	Scale: 1:250 @ A1 1:500 @ A0 0 2.5 5 7.5 10	Client: ART GALLERY NSW Art Gallery of NSW Art Gallery Road Sydney, NSW, 2000 T (61 2) 9225 1780	Lead Architect: SANA A Kazuyo Sejima + Ryue Nishizawa / SANA A SANA A JAPAN LTD. Tokyo, Japan T +81 3 5561 1780 F +81 3 5561 1781 sanaa@dana.co.jp www.sanaa.co.jp	Project: ART GALLERY OF NSW EXPANSION PROJECT - SYDNEY MODERN
	A	SSDA DRAFT	06 10 2017				
	B	SSDA Issue	19 10 2017				
	C	SSDA Issue	03 11 2017				
checked LJK/WJW				drawn Architectus Project no 140419			
Do not scale drawing s.							