


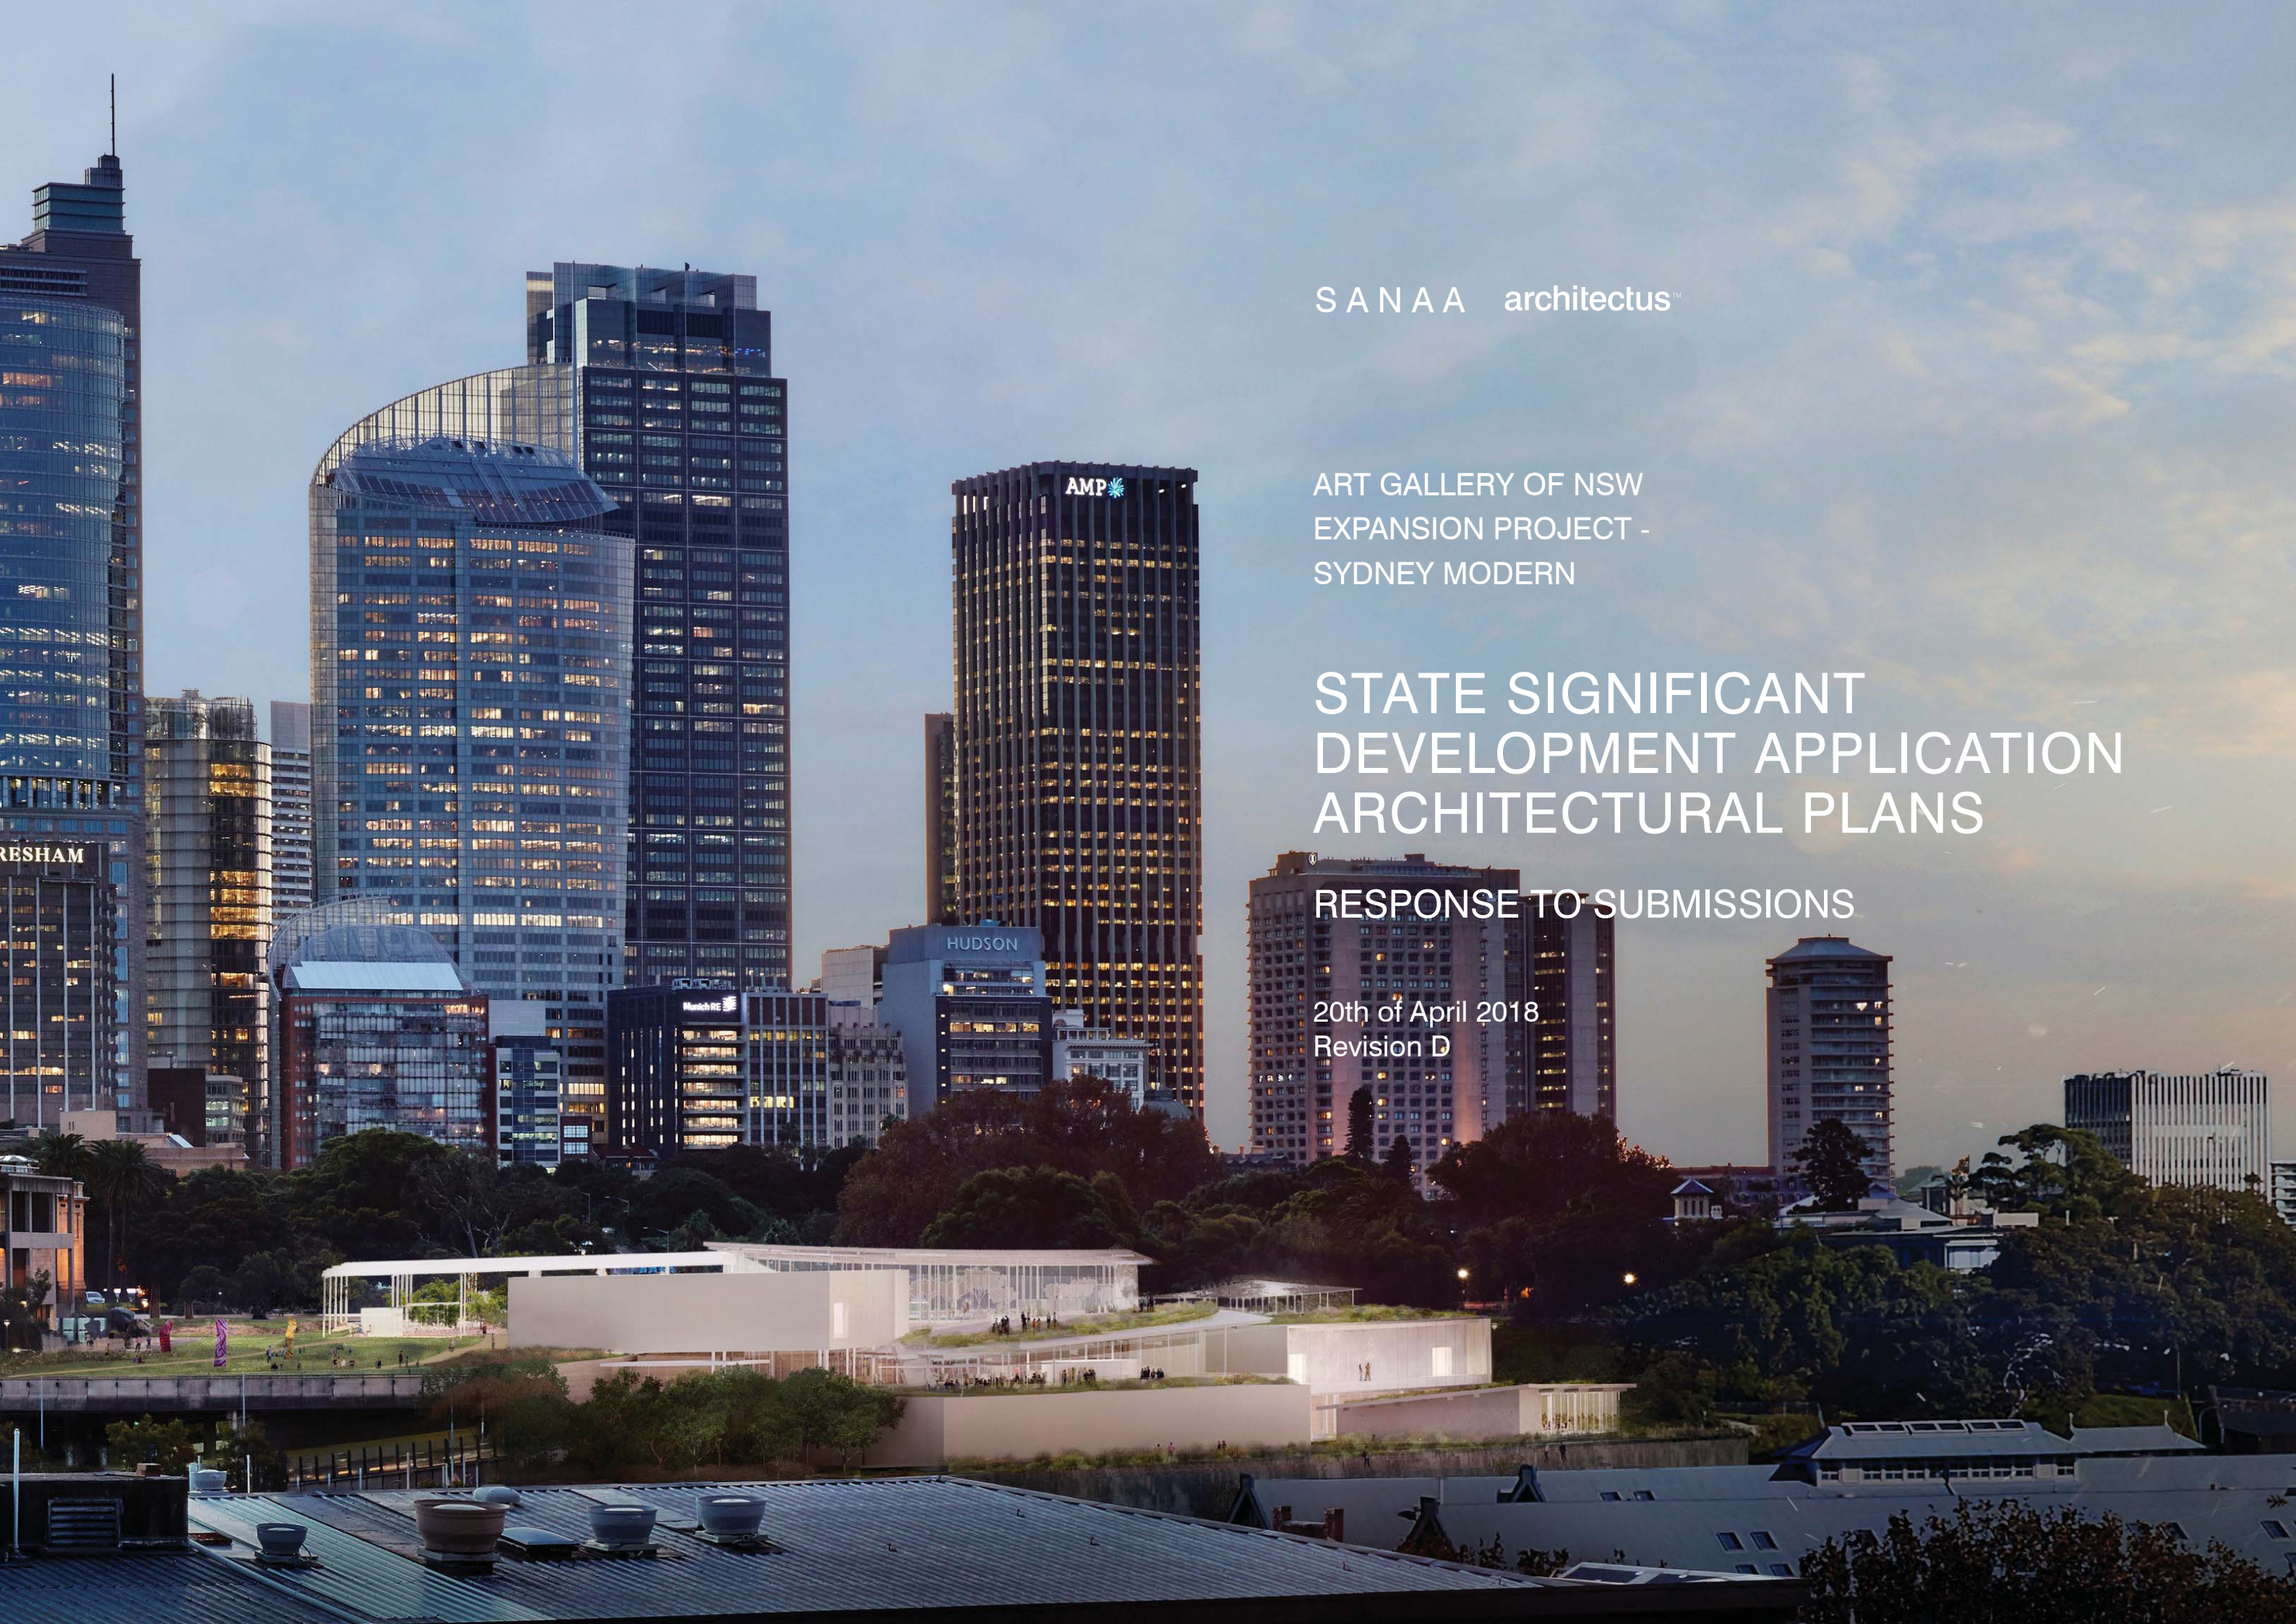

S A N A A architectus™

ART GALLERY OF NSW
EXPANSION PROJECT -
SYDNEY MODERN

STATE SIGNIFICANT DEVELOPMENT APPLICATION ARCHITECTURAL PLANS

RESPONSE TO SUBMISSIONS

20th of April 2018
Revision D

Drawing List (SSDA)			
Sheet Number	Sheet Name	Sheet Issue Date	Revision
DA_0000	Cover Sheet	23/03/18	C
DA_0001	Drawing List	20/04/18	F
DA_0010	Locality & Context Plan	20/04/18	G
DA_0011	Locality & Context Plan - Aerial Photo	20/04/18	G
DA_0012	Site and Context Analysis - Vehicular and Public Transport	20/04/18	G
DA_0013	Site and Context Analysis - Pedestrian Access	20/04/18	G
DA_0014	Site and Context Analysis - Cultural Ribbon	20/04/18	G
DA_0015	Site and Context Analysis - Built Form	20/04/18	G
DA_0050	Existing Topography Plan	20/04/18	G
DA_0051	Environmental Conditions Plan	20/04/18	G
DA_0052	Existing Site Plan	20/04/18	H
DA_0053	Existing Lot Plan	20/04/18	G
DA_0054	Site Demolition Plan	20/04/18	G
DA_0055	Ancillary Works Plan	20/04/18	G
DA_0056	Sea Water Heat Exchange System Plan	20/04/18	G
DA_0057	Site and Building areas	20/04/18	C
DA_0058	Open Space / External Publicly Accessible Areas	20/04/18	C
DA_0059	Land Subject to Landscape Embellishments	20/04/18	B
DA_0070	Sea Water Heat Exchange Upper Room Plan	20/04/18	B
DA_0100	Proposed Site Plan	20/04/18	I
DA_1000	Roof Plan	20/04/18	I
DA_1001	Entry Level Plan	20/04/18	I
DA_1002	Lower Level 1 Plan	20/04/18	I
DA_1003	Lower Level 2 Plan	20/04/18	I
DA_1004	Lower Level 3 Plan - Demolition plan	20/04/18	H
DA_1005	Lower Level 3 Plan - Proposed Plan	20/04/18	F
DA_1005.0	Lower Level 3 Plan - Proposed Plan	20/04/18	G
DA_1006	Lower Level 4 Plan - Demolition Plan	20/04/18	H
DA_1007	Lower Level 4 Plan - Proposed Plan	20/04/18	F
DA_1007.0	Lower Level 4 Plan - Proposed Plan	20/04/18	H
DA_2000	Sections AA & BB	20/04/18	I
DA_2001	Sections CC & DD	20/04/18	I
DA_2002	Perspective Section Sheet 1	20/04/18	D
DA_2003	Perspective Section Sheet 2	20/04/18	D
DA_2004	Perspective Section Sheet 3	20/04/18	D
DA_2005	Bulk Earthworks Plan	20/04/18	A
DA_2006	Proposed Excavation Sections	20/04/18	B
DA_3000	North & South Elevations	20/04/18	H
DA_3001	East & West Elevations	20/04/18	H
DA_3002	Overall West Elevation	20/04/18	D
DA_3010	North Part Elevation A	20/04/18	C
DA_3011	North Part Elevation B	20/04/18	C
DA_3012	South Elevation	20/04/18	C
DA_3013	East Part Elevation A	20/04/18	C
DA_3014	East Part Elevation B	20/04/18	C
DA_3015	West Part Elevations	20/04/18	C
DA_4000	Shadow Diagrams - 21 March	20/04/18	G
DA_4001	Shadow Diagrams - 21 June	20/04/18	G
DA_4002	Shadow Diagrams - 21 September	20/04/18	G
DA_4003	Shadow Diagrams - 21 December	20/04/18	G
DA_5000	GFA - Gross Floor Area Calculation	20/04/18	G
DA_5001	GFA - Gross Floor Area Diagrams	20/04/18	G

Copyright: The copyright subsisting in these drawings, plans, designs and specifications vests with The Art Gallery of New South Wales. They must not be used, reproduced or copied, in whole or in part, nor may the information, ideas and concepts therein contained (which are confidential to The Art Gallery of New South Wales) be disclosed to any person without the prior written consent of The Art Gallery of New South Wales.	Revision	Description	Date			Client: ART GALLERY NSW Art Gallery of NSW Art Gallery Road Sydney, NSW, 2000 T (61 2) 9225 1780	Lead Architect: SANAA Kazuyo Sejima + Ryue Nishizawa / S A N A A SANAA JIMUSHO LTD, Tokyo, Japan 1-5-27 Tatsumi, Koto-ku, Tokyo Japan 135-0053 T +81 3 5534 1790 sanaa@sanaa.co.jp www.sanaa.co.jp Executive Architect: architectus™ Architectus Sydney Level 18 MLC Centre 19 Martin Place Sydney NSW 2000 T (61 2) 8252 8400 F (61 2) 8252 8600 sydney@architectus.com.au ABN 11 098 489 448	project	ART GALLERY OF NSW EXPANSION PROJECT - SYDNEY MODERN	
	C	SSDA Issue	03 11 2017					drawing	Drawing List	
	D	Issued for Draft RTS	06 03 2018					drawing no.	Revision	
	E	Issued for RTS	06 04 2018							
	F	Issued for RTS	20 04 2018							
				checked	LJ/JW/JJ					
				drawn	Architectus	project no	140419	DA_0001		F
				Do not scale drawings.						



LEGEND:

- 1 SYDNEY CBD
- 2 SYDNEY COVE
- 3 SYDNEY OPERA HOUSE
- 4 GOVERNMENT HOUSE
- 5 SYDNEY CONSERVATORIUM OF MUSIC
- 6 FARM COVE
- 7 MRS MACQUARIE'S CHAIR
- 8 ANDREW (BOY) CHARLTON POOL
- 9 WOOLLOOMOOLOO BAY
- 10 PARLIAMENTARY PRECINCT
- 11 ROYAL BOTANIC GARDENS
- 12 DOMAIN
- 13 PAVILION ON THE PARK
- 14 DOMAIN CAR PARK
- 15 EASTERN SUBURBS RAILWAY
- 16 EXISTING ART GALLERY OF NSW
- 17 CAHILL EXPRESSWAY / EASTERN DISTRIBUTOR
- 18 ROYAL BOTANIC GARDENS
WOOLLOOMOOLOO GATES
- 19 SUBSTATION
- 20 EXISTING DISUSED FUEL BUNKER
- 21 WHARF TERRACES
- 22 WOOLLOOMOOLOO FINGER WHARF
- 23 GARDEN ISLAND NAVY BASE

- SITE AREA
-  OUTLINE OF EXISTING DISUSED FUEL BUNKER
-  OUTLINE OF PROPOSED ART GALLERY EXPANSION SYDNEY MODERN PROJECT

Copyright:

The copyright subsisting in these drawings, plans, designs and specifications vests with The Art Gallery of New South Wales. They must not be used, reproduced or copied, in whole or in part, nor may the information, ideas and concepts therein contained (which are confidential to The Art Gallery of New South Wales) be disclosed to any person without the prior written consent of The Art Gallery of New South Wales.

Revision	Description	Date
D	Issued for RTS Test of Adequacy	09 02 2018
E	Issued for Draft RTS	06 03 2018
F	Issued for RTS	06 04 2018
G	Issued for RTS	20 04 2018


Scale:

1:2500 @ A1 0 25 50 75 100
1:5000 @ A3



Key Plan:

Key Section:

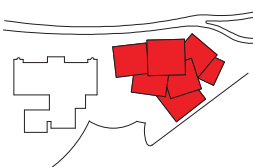

Client:



Art Gallery of NSW
Art Gallery Road
Sydney, NSW, 2000
T (61 2) 9225 1780

Lead Architect:

S A N A A

Kazuyo Sejima + Ryue Nishizawa / S A N A A
SANAA JIMUSHO LTD.
Tokyo, 3698
1-5-27 Tatsumi, Koto-ku, Tokyo
Japan 135-0053
T +81-3.5534.1780
sanaa@sanaa.co.jp
www.sanaa.co.jp

Executive Architect:

architectus™

Architectus Sydney
Level 18 MLC Centre 19 Martin Place
Sydney NSW 2000
T (61 2) 8252 8400
F (61 2) 8252 8600
sydney@architectus.com.au
ARN 11 098 489 448

project

ART GALLERY OF NSW EXPANSION
PROJECT - SYDNEY MODERNdrawing
Locality & Context Plan

drawing no.

DA_0010


Revision

G




- LEGEND:
- 1 SYDNEY CBD
 - 2 SYDNEY COVE
 - 3 SYDNEY OPERA HOUSE
 - 4 GOVERNMENT HOUSE
 - 5 SYDNEY CONSERVATORIUM OF MUSIC
 - 6 FARM COVE
 - 7 MRS MACQUARIE'S CHAIR
 - 8 ANDREW (BOY) CHARLTON POOL
 - 9 WOOLLOOMOOLOO BAY
 - 10 PARLIAMENTARY PRECINCT
 - 11 ROYAL BOTANIC GARDENS
 - 12 DOMAIN
 - 13 PAVILION ON THE PARK
 - 14 DOMAIN CAR PARK
 - 15 EASTERN SUBURBS RAILWAY
 - 16 EXISTING ART GALLERY OF NSW
 - 17 CAHILL EXPRESSWAY / EASTERN DISTRIBUTOR
 - 18 ROYAL BOTANIC GARDENS WOOLLOOMOOLOO GATES
 - 19 SUBSTATION
 - 20 EXISTING DISUSED FUEL BUNKER
 - 21 WHARF TERRACES
 - 22 WOOLLOOMOOLOO FINGER WHARF
 - 23 GARDEN ISLAND NAVY BASE
- SITE BOUNDARY
- OUTLINE OF EXISTING DISUSED FUEL BUNKER


Copyright: The copyright subsisting in these drawings, plans, designs and specifications vests with The Art Gallery of New South Wales. They must not be used, reproduced or copied, in whole or in part, nor may the information, ideas and concepts therein contained (which are confidential to The Art Gallery of New South Wales) be disclosed to any person without the prior written consent of The Art Gallery of New South Wales.	Revision	Description	Date	Scale:	Key Plan:	Key Section:	Client: ART GALLERY NSW Art Gallery Road Sydney, NSW, 2000 T (61 2) 9225 1780	Lead Architect: SANAA Kazuyo Sejima + Ryue Nishizawa / S A N A A SANAA JIMUSHO LTD. Tokyo, Japan 1-5-27 Tatsumi, Koto-ku, Tokyo Japan 105-0053 T +81-3-5534-1790 sanaa@sanaa.co.jp www.sanaa.co.jp	project ART GALLERY OF NSW EXPANSION PROJECT - SYDNEY MODERN
	D	Issued for RTS Test of Adequacy	09 02 2018	1:2500 @ A1					
	E	Issued for Draft RTS	06 03 2018	1:5000 @ A3					
	F	Issued for RTS	06 04 2018						
	G	Issued for RTS	20 04 2018					Executive Architect: architectus Architectus Sydney Level 18, MLC Centre 19 Martin Place Sydney NSW 2000 T (61 2) 8252 8400 F (61 2) 8252 8600 sydney@architectus.com.au ABN 11 098 489 448	drawing Locality & Context Plan - Aerial Photo
									drawing no. DA_0011
									Revision G

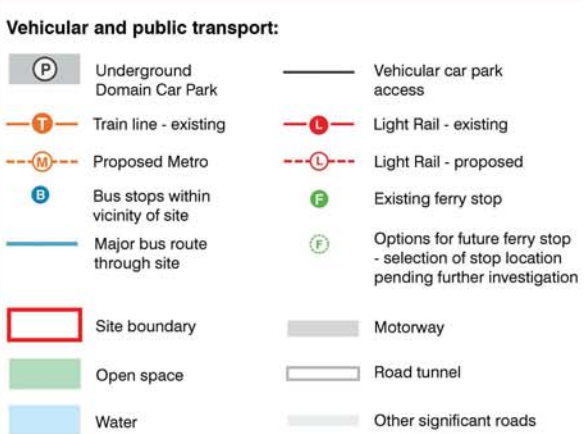


Revision

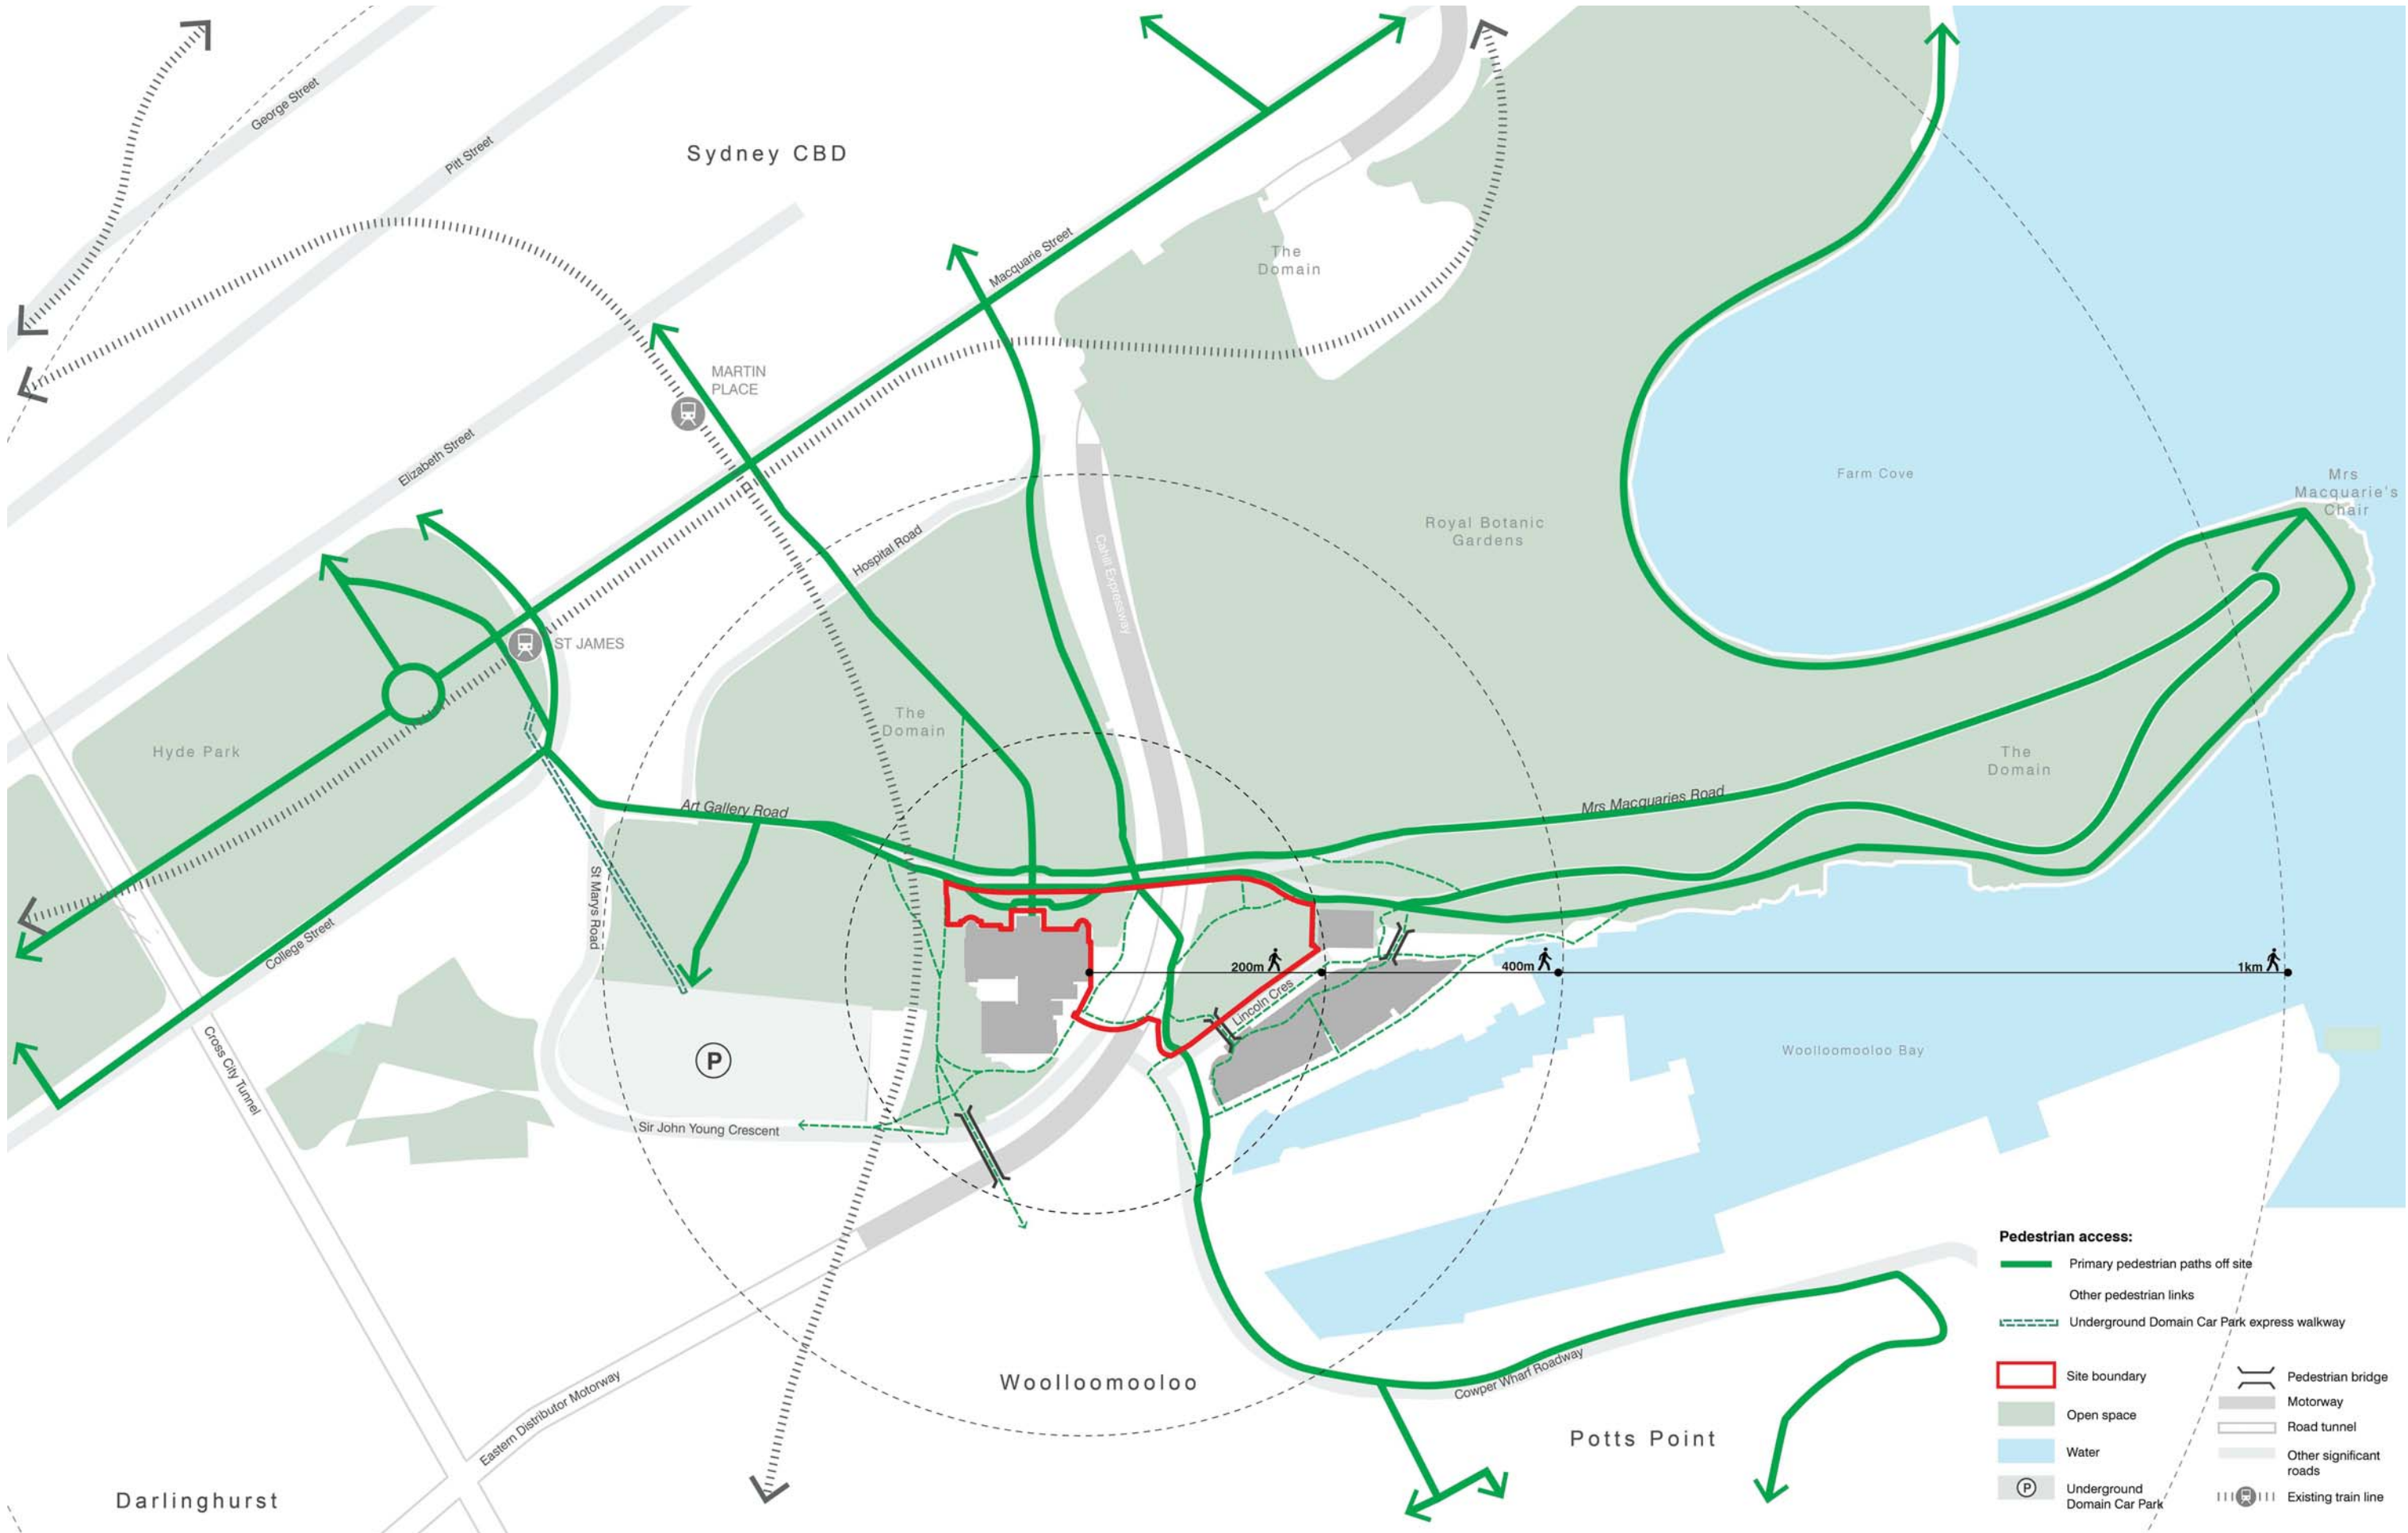


Copyright: The copyright subsisting in these drawings, plans, designs and specifications vests with The Art Gallery of New South Wales. They must not be used, reproduced or copied, in whole or in part, nor may the information, ideas and concepts therein contained (which are confidential to The Art Gallery of New South Wales) be disclosed to any person without the prior written consent of The Art Gallery of New South Wales.	Revision		Description		Date		Scale: 0 50 100 150 200 1:5000 @ A1 1:50000 @ A3		Key Plan:		Key Section:		Client: Art Gallery of NSW Art Gallery Road Sydney, NSW, 2000 T (61 2) 9225 1780		Lead Architect: SANAA JIMMUSHO LTD. Tokyo, Japan 1-5-27 Tatsumi, Koto-ku, Tokyo Japan 105-0053 T +81-3-5534-1780 sanaa@sanaa.co.jp www.sanaa.co.jp		Executive Architect: Architectus Sydney Level 18, MLC Centre 19 Martin Place Sydney NSW 2000 T (61 2) 8252 8400 F (61 2) 8252 8600 sydney@architectus.com.au ABN 11 098 429 448		project ART GALLERY OF NSW EXPANSION PROJECT - SYDNEY MODERN	
	D		Issued for RTS Test of Adequacy		09 02 2018															
	E		Issued for Draft RTS		06 03 2018												drawing Site and Context Analysis - Pedestrian Access			
	F		Issued for RTS		06 04 2018															
	G		Issued for RTS		20 04 2018															
		checked		LJ/JW/JJ																
		drawn		Architectus		project no		140419												
								Do not scale drawings.												

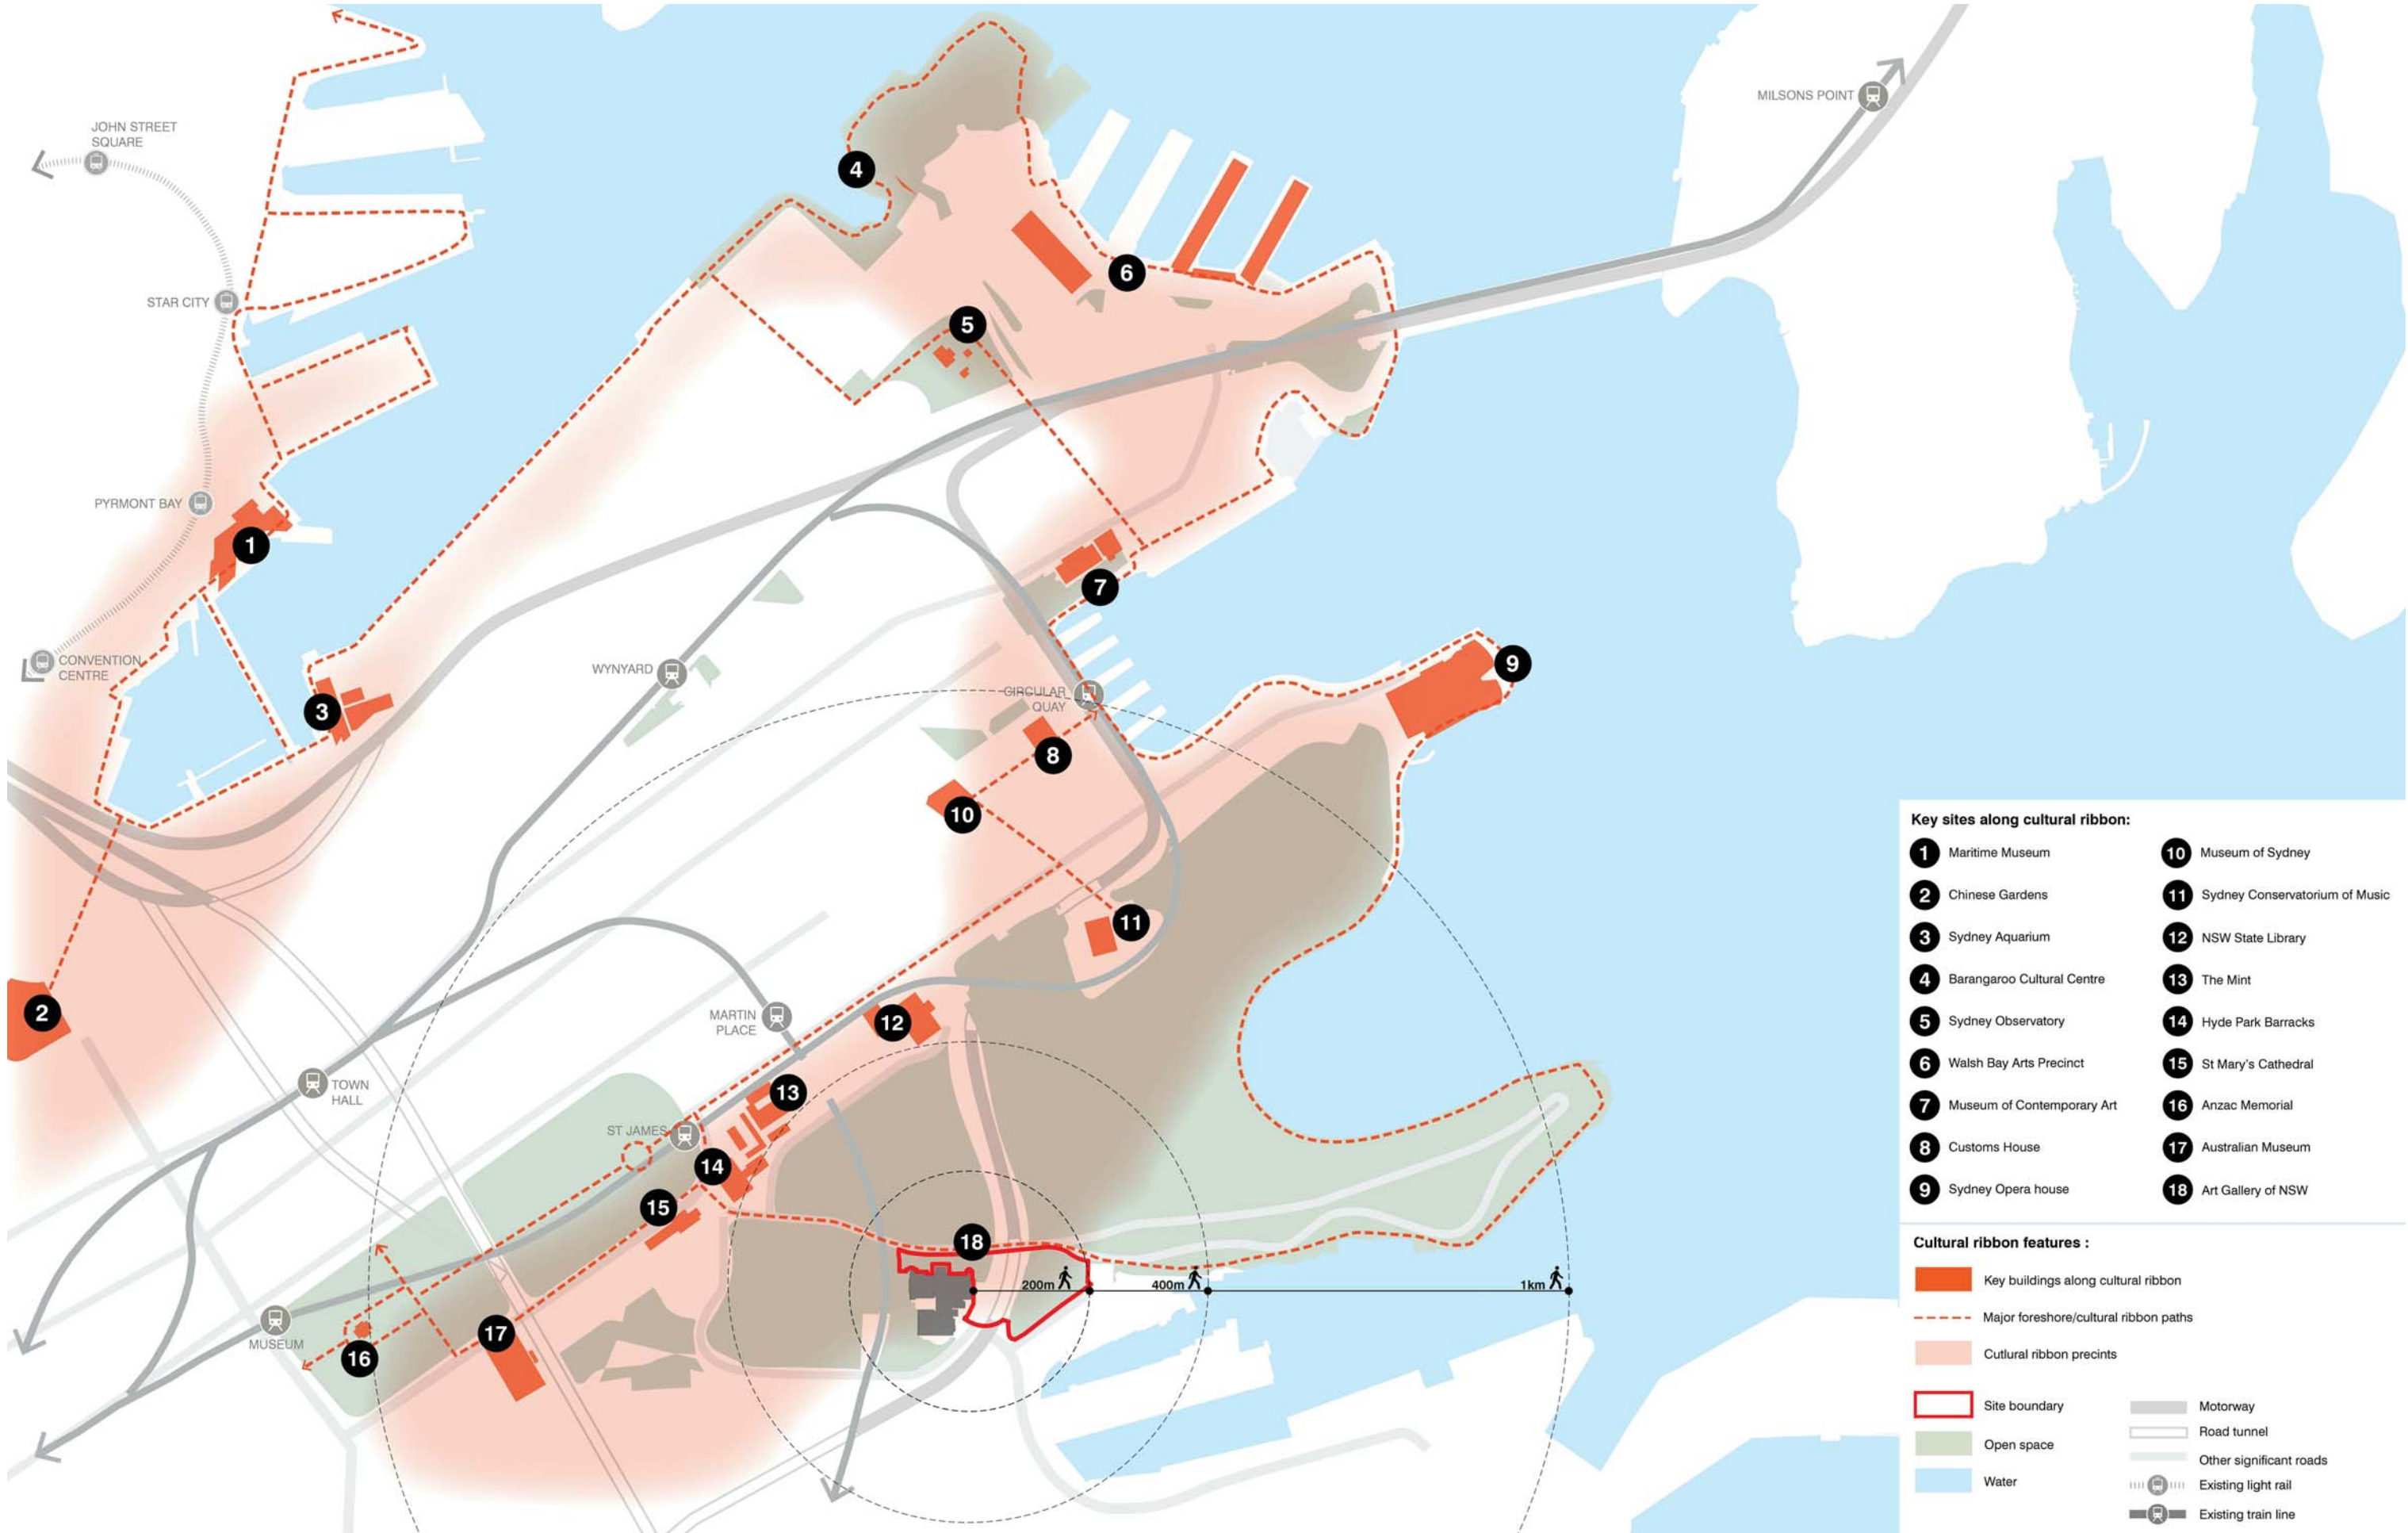


Copyright: The copyright subsisting in these drawings, plans, designs and specifications vests with The Art Gallery of New South Wales. They must not be used, reproduced or copied, in whole or in part, nor may the information, ideas and concepts therein contained (which are confidential to The Art Gallery of New South Wales) be disclosed to any person without the prior written consent of The Art Gallery of New South Wales.	Revision		Description	Date	Scale: 0 50 100 150 200 1:5000 @ A1 1:10000 @ A3		Key Plan: 	Key Section:	Client: Art Gallery of NSW Art Gallery Road Sydney, NSW, 2000 T (61 2) 9225 1780	Lead Architect: SANAA Kazuyo Sejima + Ryue Nishizawa / S A N A A SANAA JIMMUSHO LTD. Tokyo, Japan 1-5-27 Tatsumi, Koto-ku, Tokyo Japan 135-0053 T +81-3-5534-1780 sanaa@sanaa.co.jp www.sanaa.co.jp	Executive Architect: architectus Architectus Sydney Level 18, MLC Centre 19 Martin Place Sydney NSW 2000 T (61 2) 8252 8400 F (61 2) 8252 8600 sydney@architectus.com.au ABN 11 098 489 448	project ART GALLERY OF NSW EXPANSION PROJECT - SYDNEY MODERN		
	D												Issued for RTS Test of Adequacy	09 02 2018
	E												Issued for Draft RTS	06 03 2018
	F												Issued for RTS	06 04 2018
	G												Issued for RTS	20 04 2018
					checked	LJ/JW/JJ								
					drawn	Architectus	project no	140419						
					Do not scale drawings.									

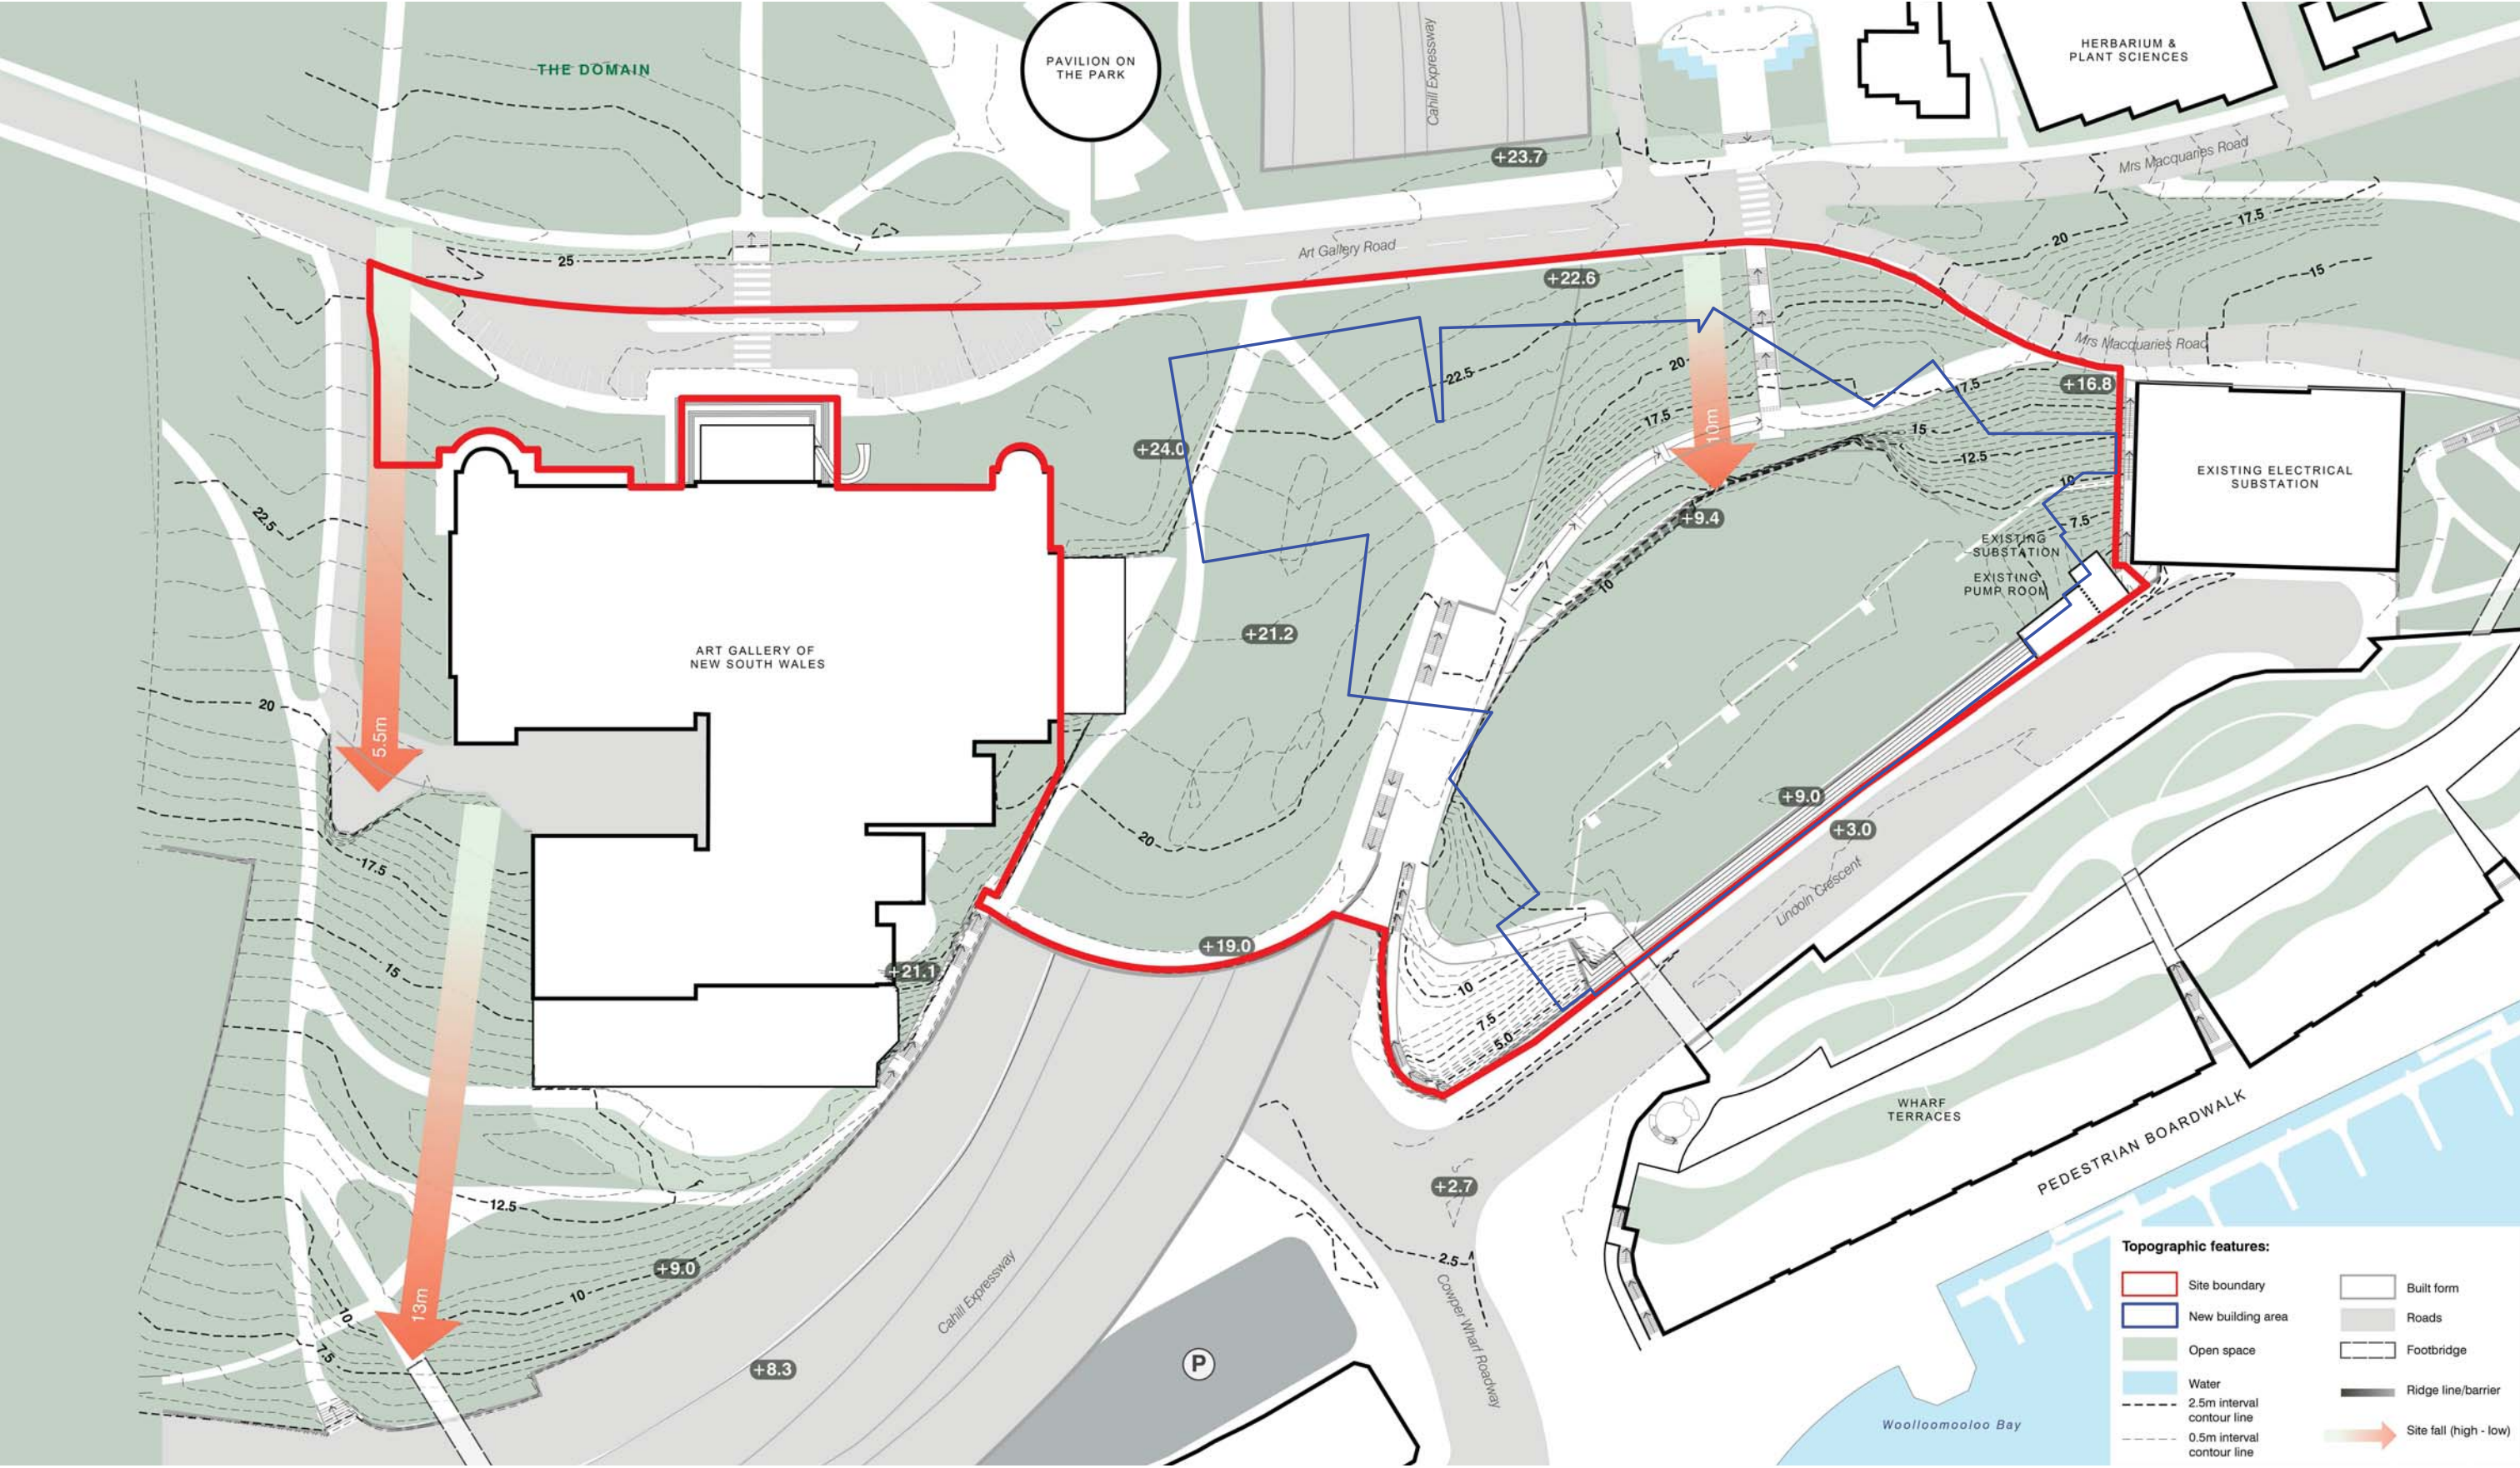

Copyright: The copyright subsisting in these drawings, plans, designs and specifications vests with The Art Gallery of New South Wales. They must not be used, reproduced or copied, in whole or in part, nor may the information, ideas and concepts therein contained (which are confidential to The Art Gallery of New South Wales) be disclosed to any person without the prior written consent of The Art Gallery of New South Wales.	<table><tr><th>Revision</th><th>Description</th><th>Date</th></tr><tr><td>D</td><td>Issued for RTS Test of Adequacy</td><td>09 02 2018</td></tr><tr><td>E</td><td>Issued for Draft RTS</td><td>06 03 2018</td></tr><tr><td>F</td><td>Issued for RTS</td><td>06 04 2018</td></tr><tr><td>G</td><td>Issued for RTS</td><td>20 04 2018</td></tr></table>	Revision	Description	Date	D	Issued for RTS Test of Adequacy	09 02 2018	E	Issued for Draft RTS	06 03 2018	F	Issued for RTS	06 04 2018	G	Issued for RTS	20 04 2018	Scale: 051015 1:500 @ A1 1:1000 @ A3 checked LJ/JW/JJ drawn Architectus project no 140419 Do not scale drawings.	Key Plan: Key Section:	Client: ART GALLERY NSW Art Gallery Road Sydney, NSW, 2000 T (61 2) 9225 1780	Lead Architect: SANAA Kazuyo Sejima + Ryue Nishizawa / S A N A A SANAA JIMUSHO LTD. Tokyo, Japan 1-5-27 Tatsumi, Koto-ku, Tokyo Japan 135-0053 T +81 3 5534 1780 sanaa@sanaa.co.jp www.sanaa.co.jp Executive Architect: architectus Architectus Sydney Level 18, MLC Centre 19 Martin Place Sydney NSW 2000 T (61 2) 8252 8400 F (61 2) 8252 8600 sydney@architectus.com.au ABN 11 098 489 448	project ART GALLERY OF NSW EXPANSION PROJECT - SYDNEY MODERN drawing Existing Topography Plan drawing no. DA_0050 Revision G
Revision	Description	Date																			
D	Issued for RTS Test of Adequacy	09 02 2018																			
E	Issued for Draft RTS	06 03 2018																			
F	Issued for RTS	06 04 2018																			
G	Issued for RTS	20 04 2018																			

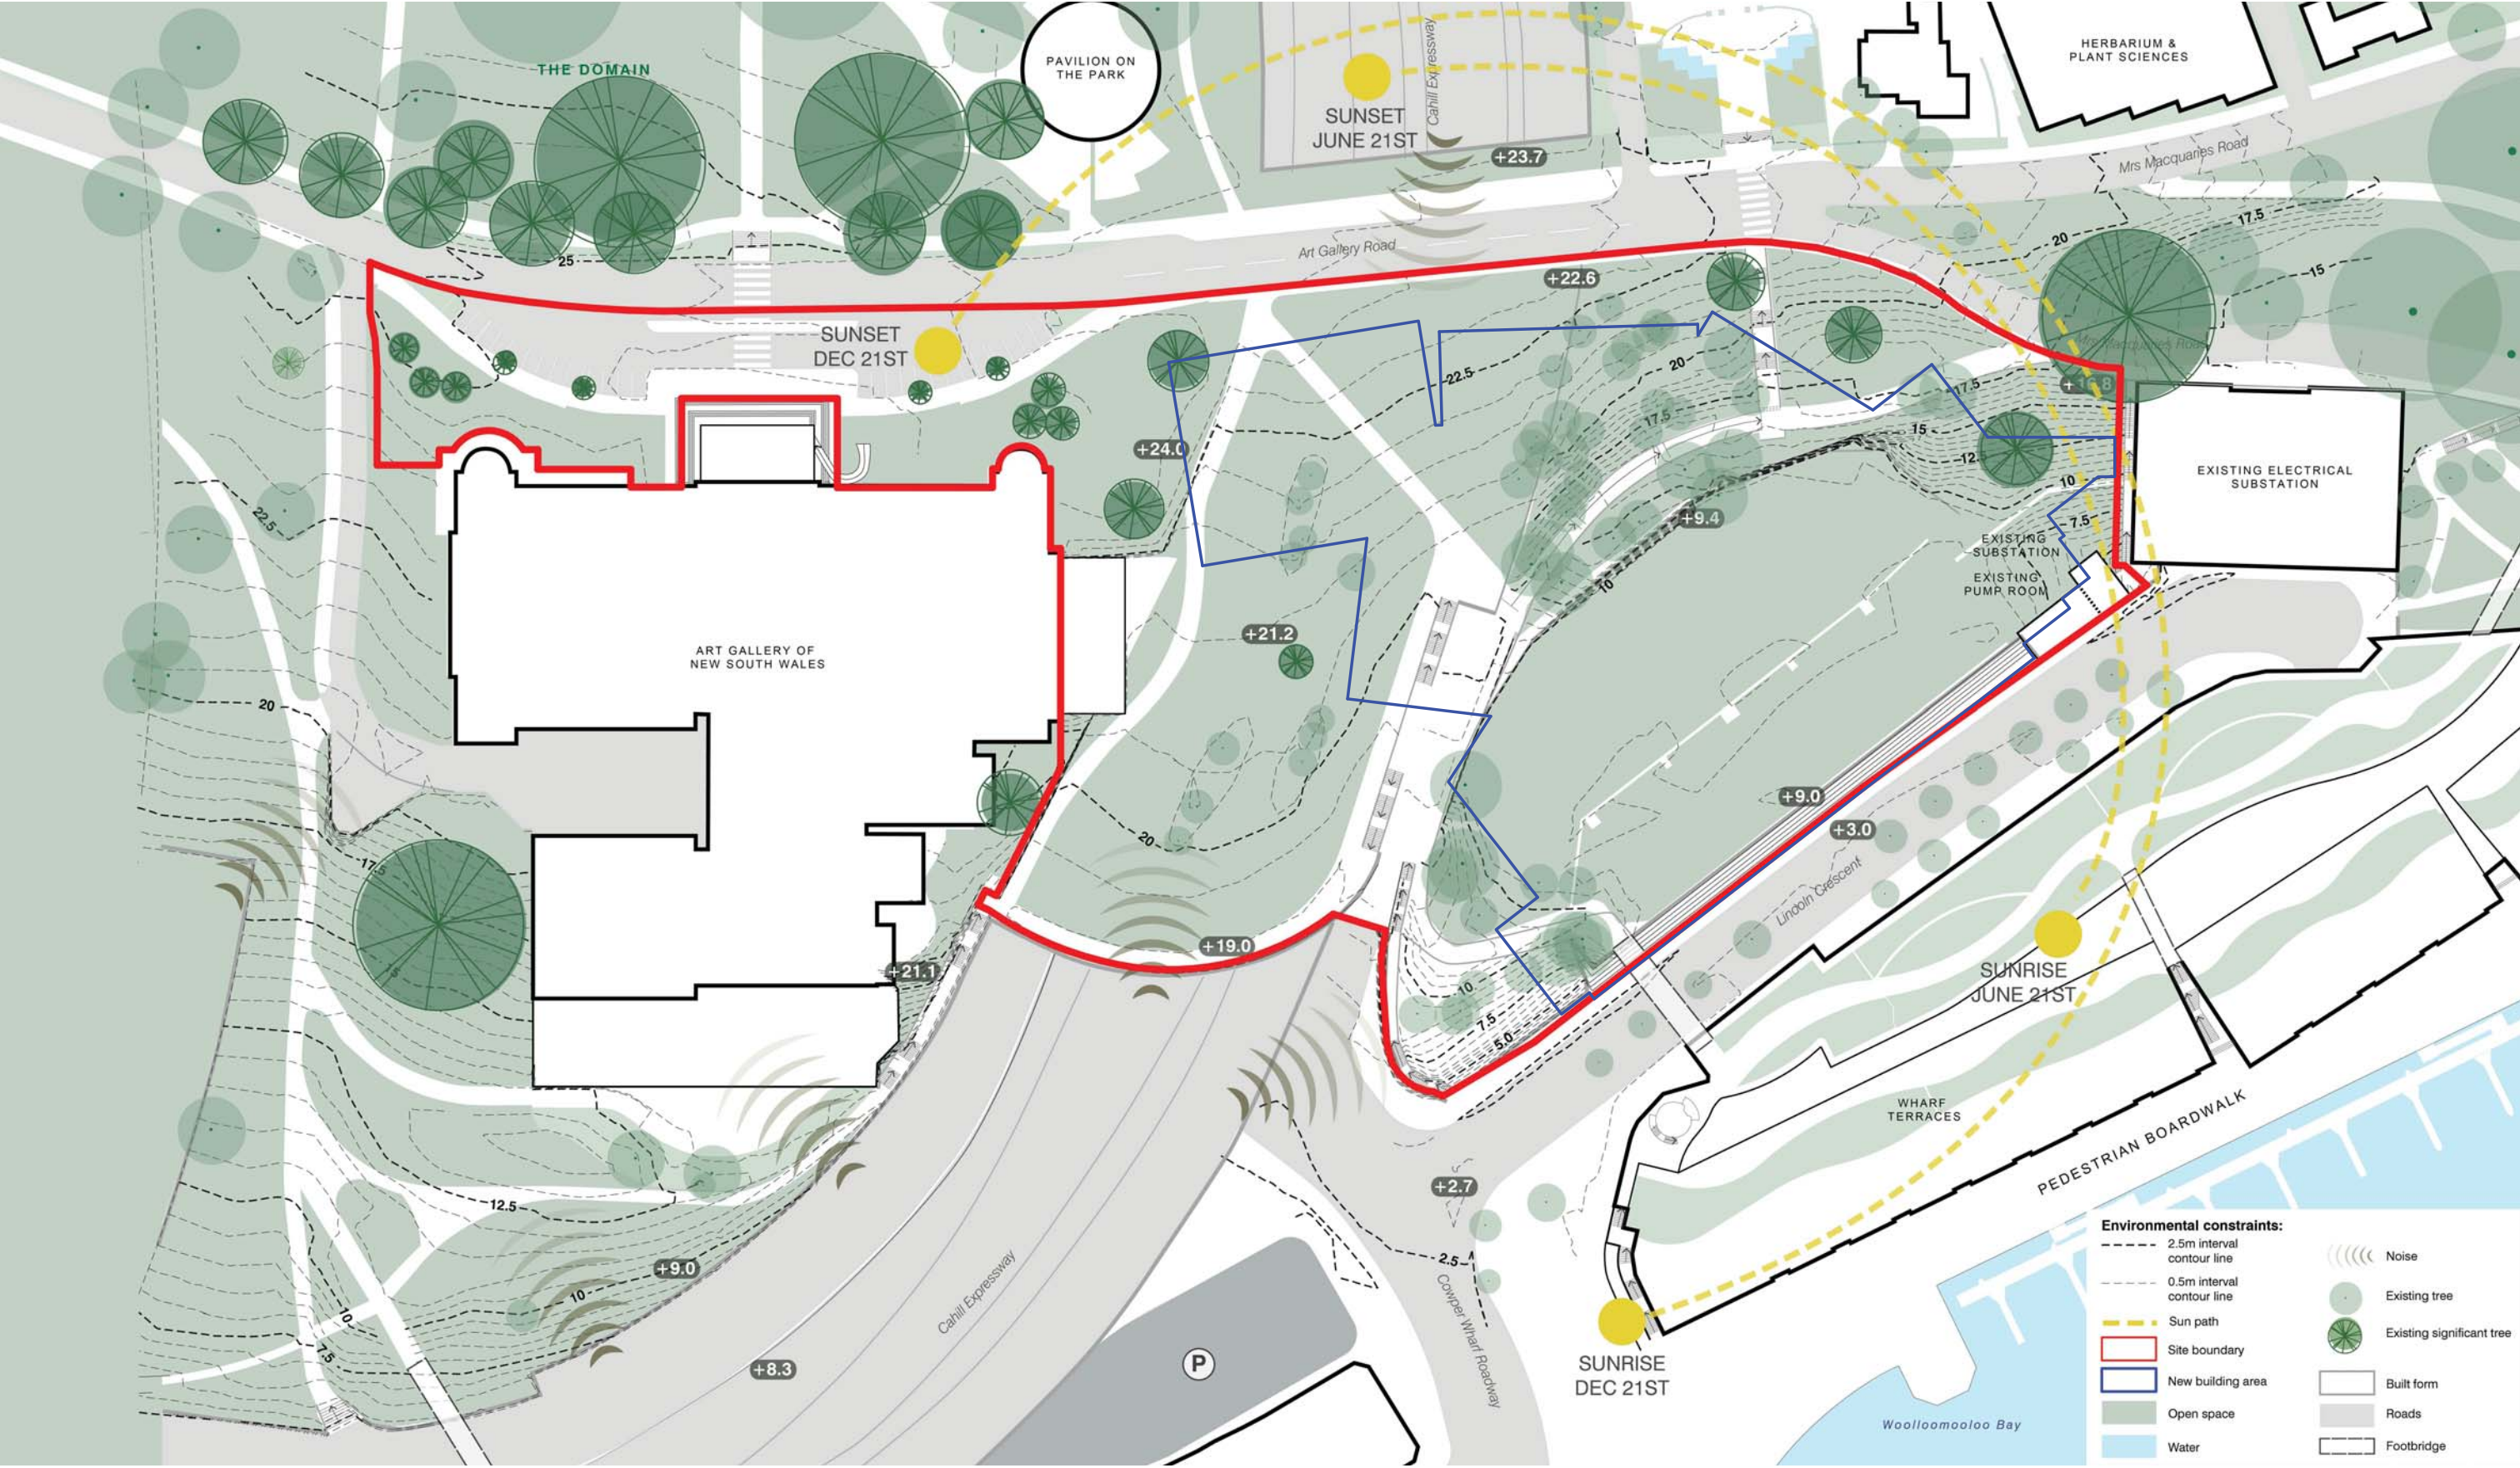



Copyright: The copyright subsisting in these drawings, plans, designs and specifications vests with The Art Gallery of New South Wales. They must not be used, reproduced or copied, in whole or in part, nor may the information, ideas and concepts therein contained (which are confidential to The Art Gallery of New South Wales) be disclosed to any person without the prior written consent of The Art Gallery of New South Wales.	<table><tr><th>Revision</th><th>Description</th><th>Date</th></tr><tr><td>D</td><td>Issued for RTS Test of Adequacy</td><td>09 02 2018</td></tr><tr><td>E</td><td>Issued for Draft RTS</td><td>06 03 2018</td></tr><tr><td>F</td><td>Issued for RTS</td><td>06 04 2018</td></tr><tr><td>G</td><td>Issued for RTS</td><td>20 04 2018</td></tr></table>	Revision	Description	Date	D	Issued for RTS Test of Adequacy	09 02 2018	E	Issued for Draft RTS	06 03 2018	F	Issued for RTS	06 04 2018	G	Issued for RTS	20 04 2018	<table><tr><td> Scale: 0 5 10 15 1:500 @ A1 1:1000 @ A3 </td><td></td></tr><tr><td> checked LJ/JW/JJ </td><td></td></tr><tr><td> drawn Architectus project no 140419 </td><td></td></tr><tr><td colspan="2"> Do not scale drawings. </td></tr></table>	Scale: 0 5 10 15 1:500 @ A1 1:1000 @ A3		checked LJ/JW/JJ		drawn Architectus project no 140419		Do not scale drawings.		Key Plan:	Key Section:	Client: Art Gallery of NSW Art Gallery Road Sydney, NSW, 2000 T (61 2) 9225 1780	Lead Architect: Kazuyo Sejima + Ryue Nishizawa / S A N A A SANAA JIMMUSHO LTD. Tokyo, Japan 1-5-27 Tatsumi, Koto-ku, Tokyo Japan 135-0053 T +81-3-5534-1780 sanaa@sanaa.co.jp www.sanaa.co.jp Executive Architect: architectus™ Architectus Sydney Level 18, MLC Centre 19 Martin Place Sydney NSW 2000 T (61 2) 8252 8400 F (61 2) 8252 8600 sydney@architectus.com.au ABN 11 058 429 445	project ART GALLERY OF NSW EXPANSION PROJECT - SYDNEY MODERN drawing Environmental Conditions Plan drawing no. DA_0051 Revision G
Revision	Description	Date																												
D	Issued for RTS Test of Adequacy	09 02 2018																												
E	Issued for Draft RTS	06 03 2018																												
F	Issued for RTS	06 04 2018																												
G	Issued for RTS	20 04 2018																												
Scale: 0 5 10 15 1:500 @ A1 1:1000 @ A3																														
checked LJ/JW/JJ																														
drawn Architectus project no 140419																														
Do not scale drawings.																														

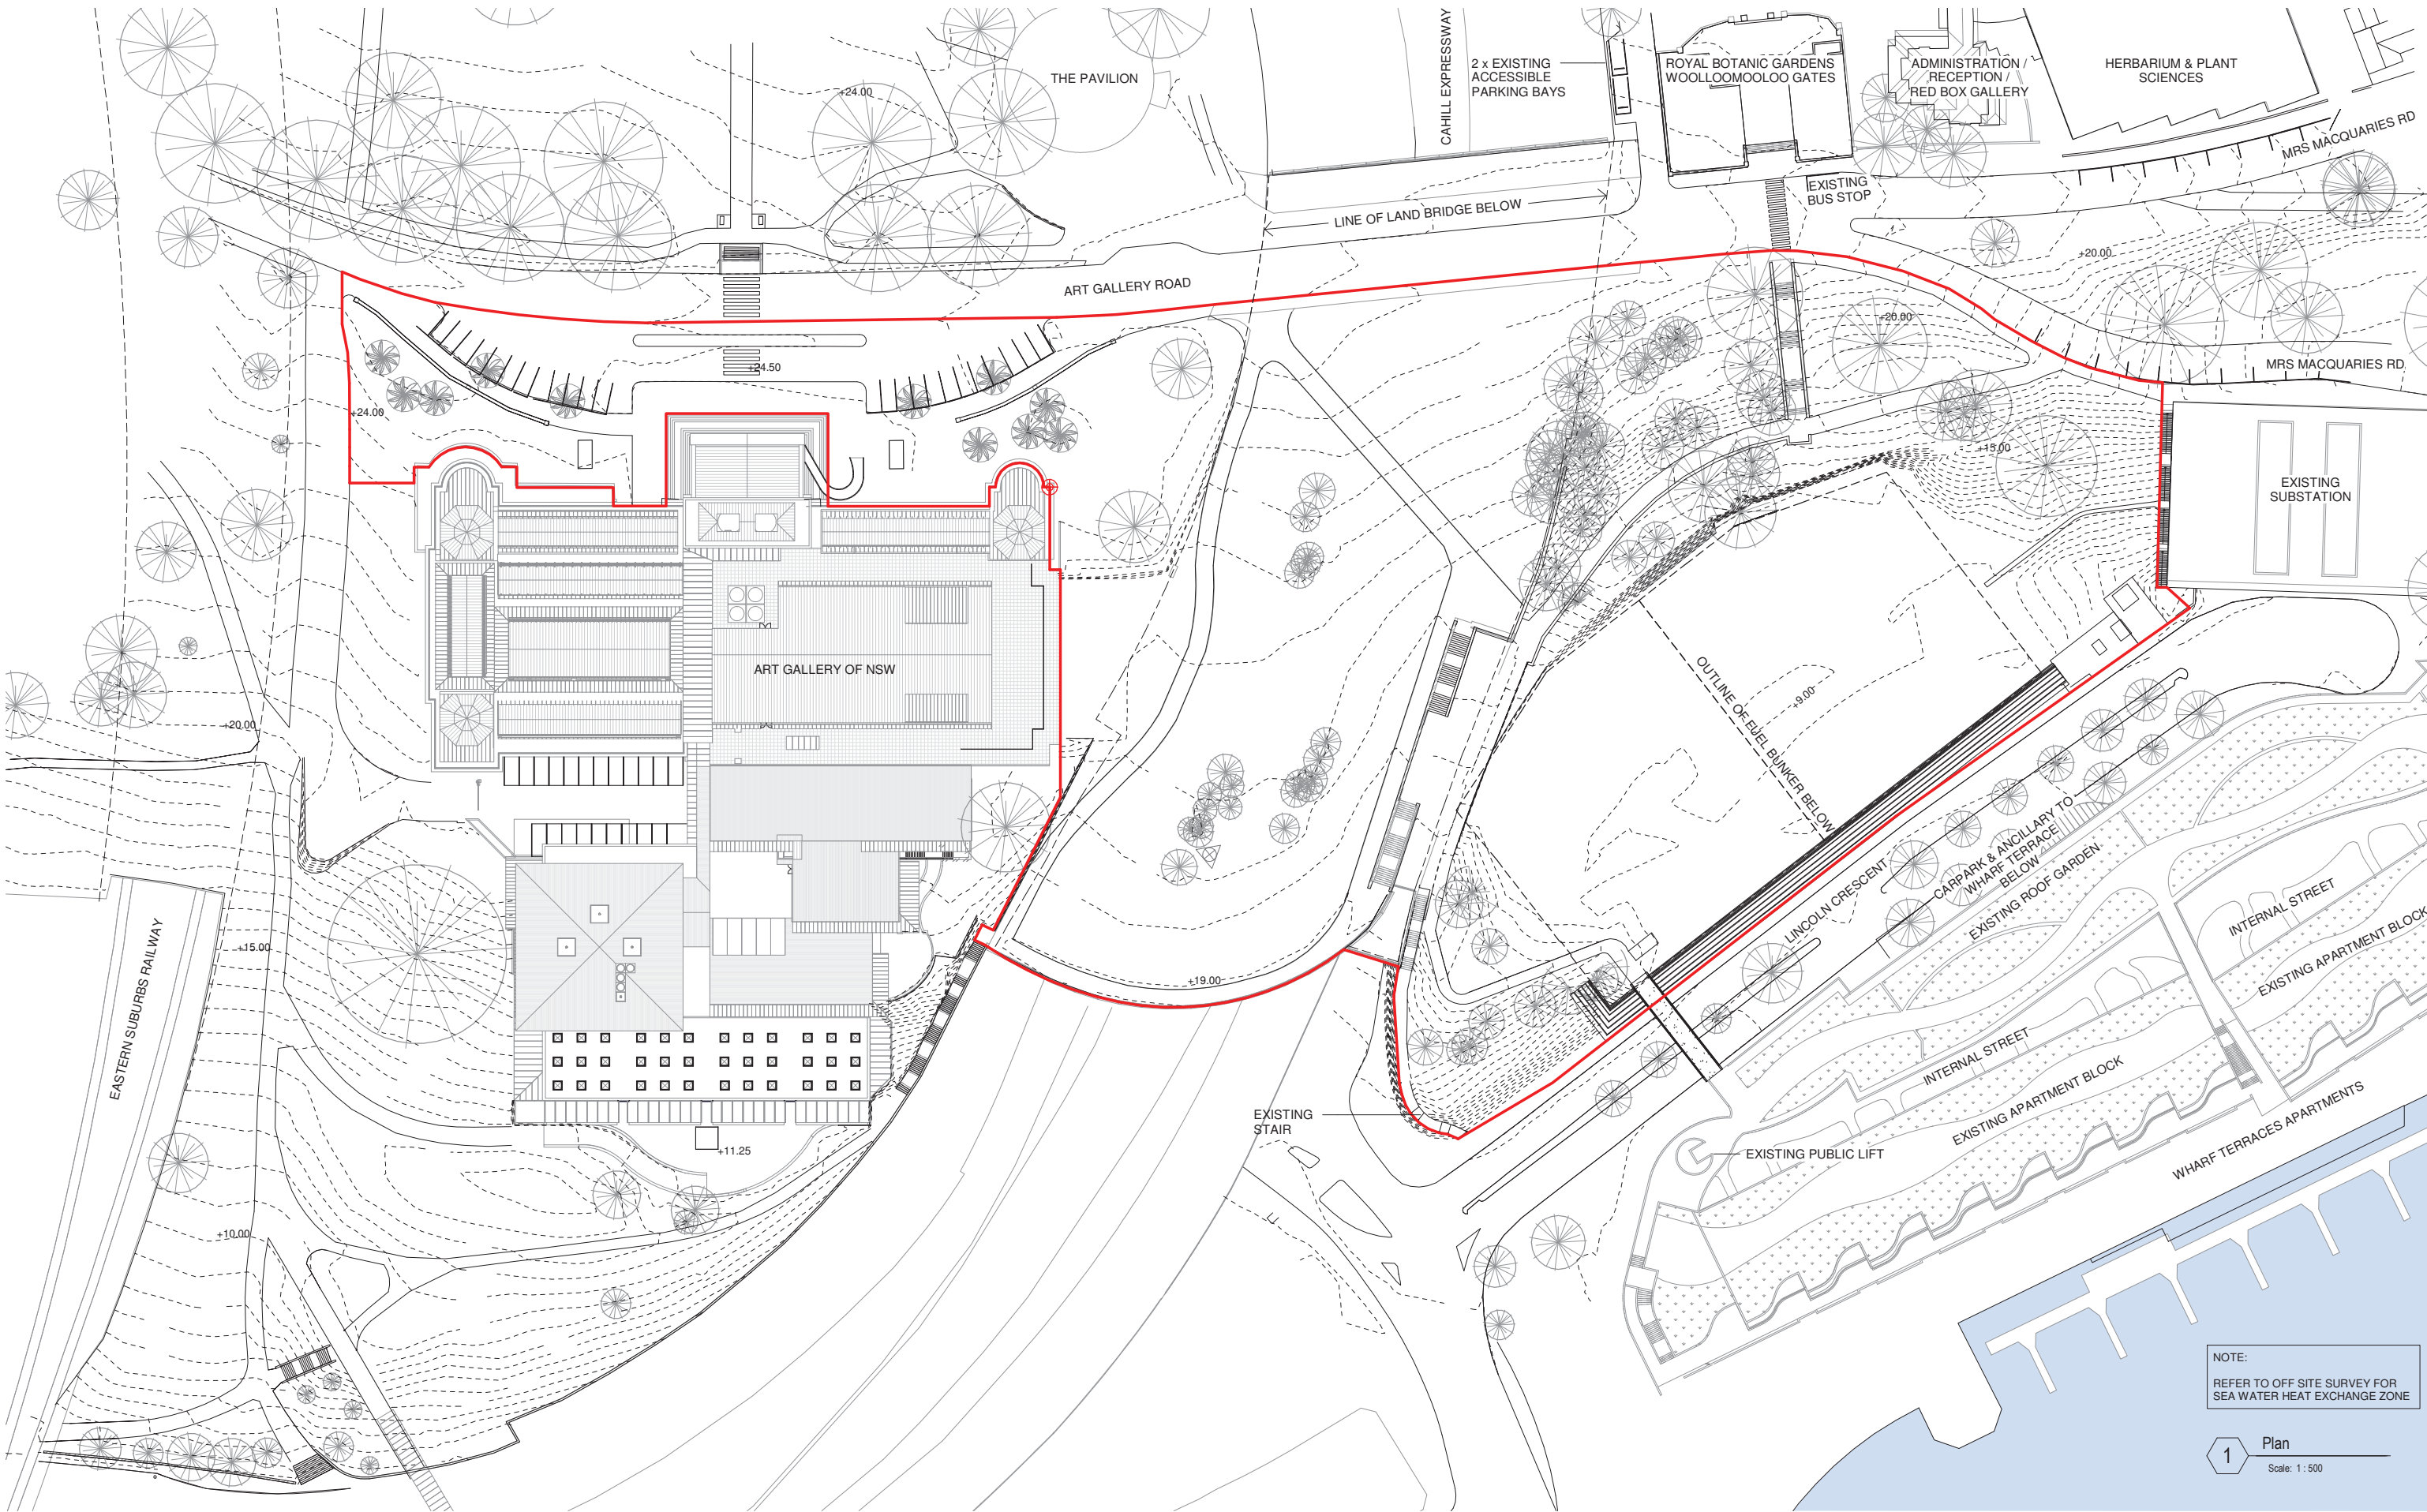

NOTE:
REFER TO OFF SITE SURVEY FOR
SEA WATER HEAT EXCHANGE ZONE


1 Plan
Scale: 1: 500

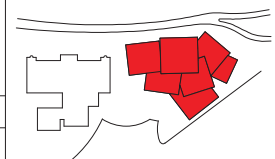Copyright: The copyright subsiding in these drawings, plans, designs and specifications vests with The Art Gallery of New South Wales. They must not be used, reproduced or copied, in whole or in part, nor may the information, ideas and concepts therein contained (which are confidential to the Art Gallery of New South Wales) be disclosed to any person without the prior written consent of The Art Gallery of New South Wales.	Revision	Description	Date	Scale: 0 5 10 15 1:500 @ A1 1:1000 @ A3	Key Plan: 	Key Section:	Client:  Art Gallery of NSW Art Gallery Road Sydney, NSW, 2000 T (61 2) 9225 1780	Lead Architect:  Kazuyo Sejima + Ryue Nishizawa / S A N A A SANAA JIMMUSHO LTD. Tokyo, Japan 1-5-27 Tatsumi, Koto-ku, Tokyo Japan 135-0052 T +81-3-5534-1780 sanaa@sanaa.co.jp www.sanaa.co.jp	Executive Architect:  Architectus Sydney Level 18, MLC Centre 19 Martin Place Sydney NSW 2000 T (61 2) 8252 8400 F (61 2) 8252 8600 sydney@architectus.com.au ABN 11 098 489 448	project ART GALLERY OF NSW EXPANSION PROJECT - SYDNEY MODERN	
	E	Issued for RTS Test of Adequacy	09 02 2018	checked LJ/JW/JJ	drawn Architectus project no 140419	Do not scale drawings.				drawing Existing Site Plan	
	F	Issued for Draft RTS	06 03 2018								
	G	Issued for RTS	06 04 2018								
	H	Issued for RTS	20 04 2018								
										drawing no. DA_0052	Revision H

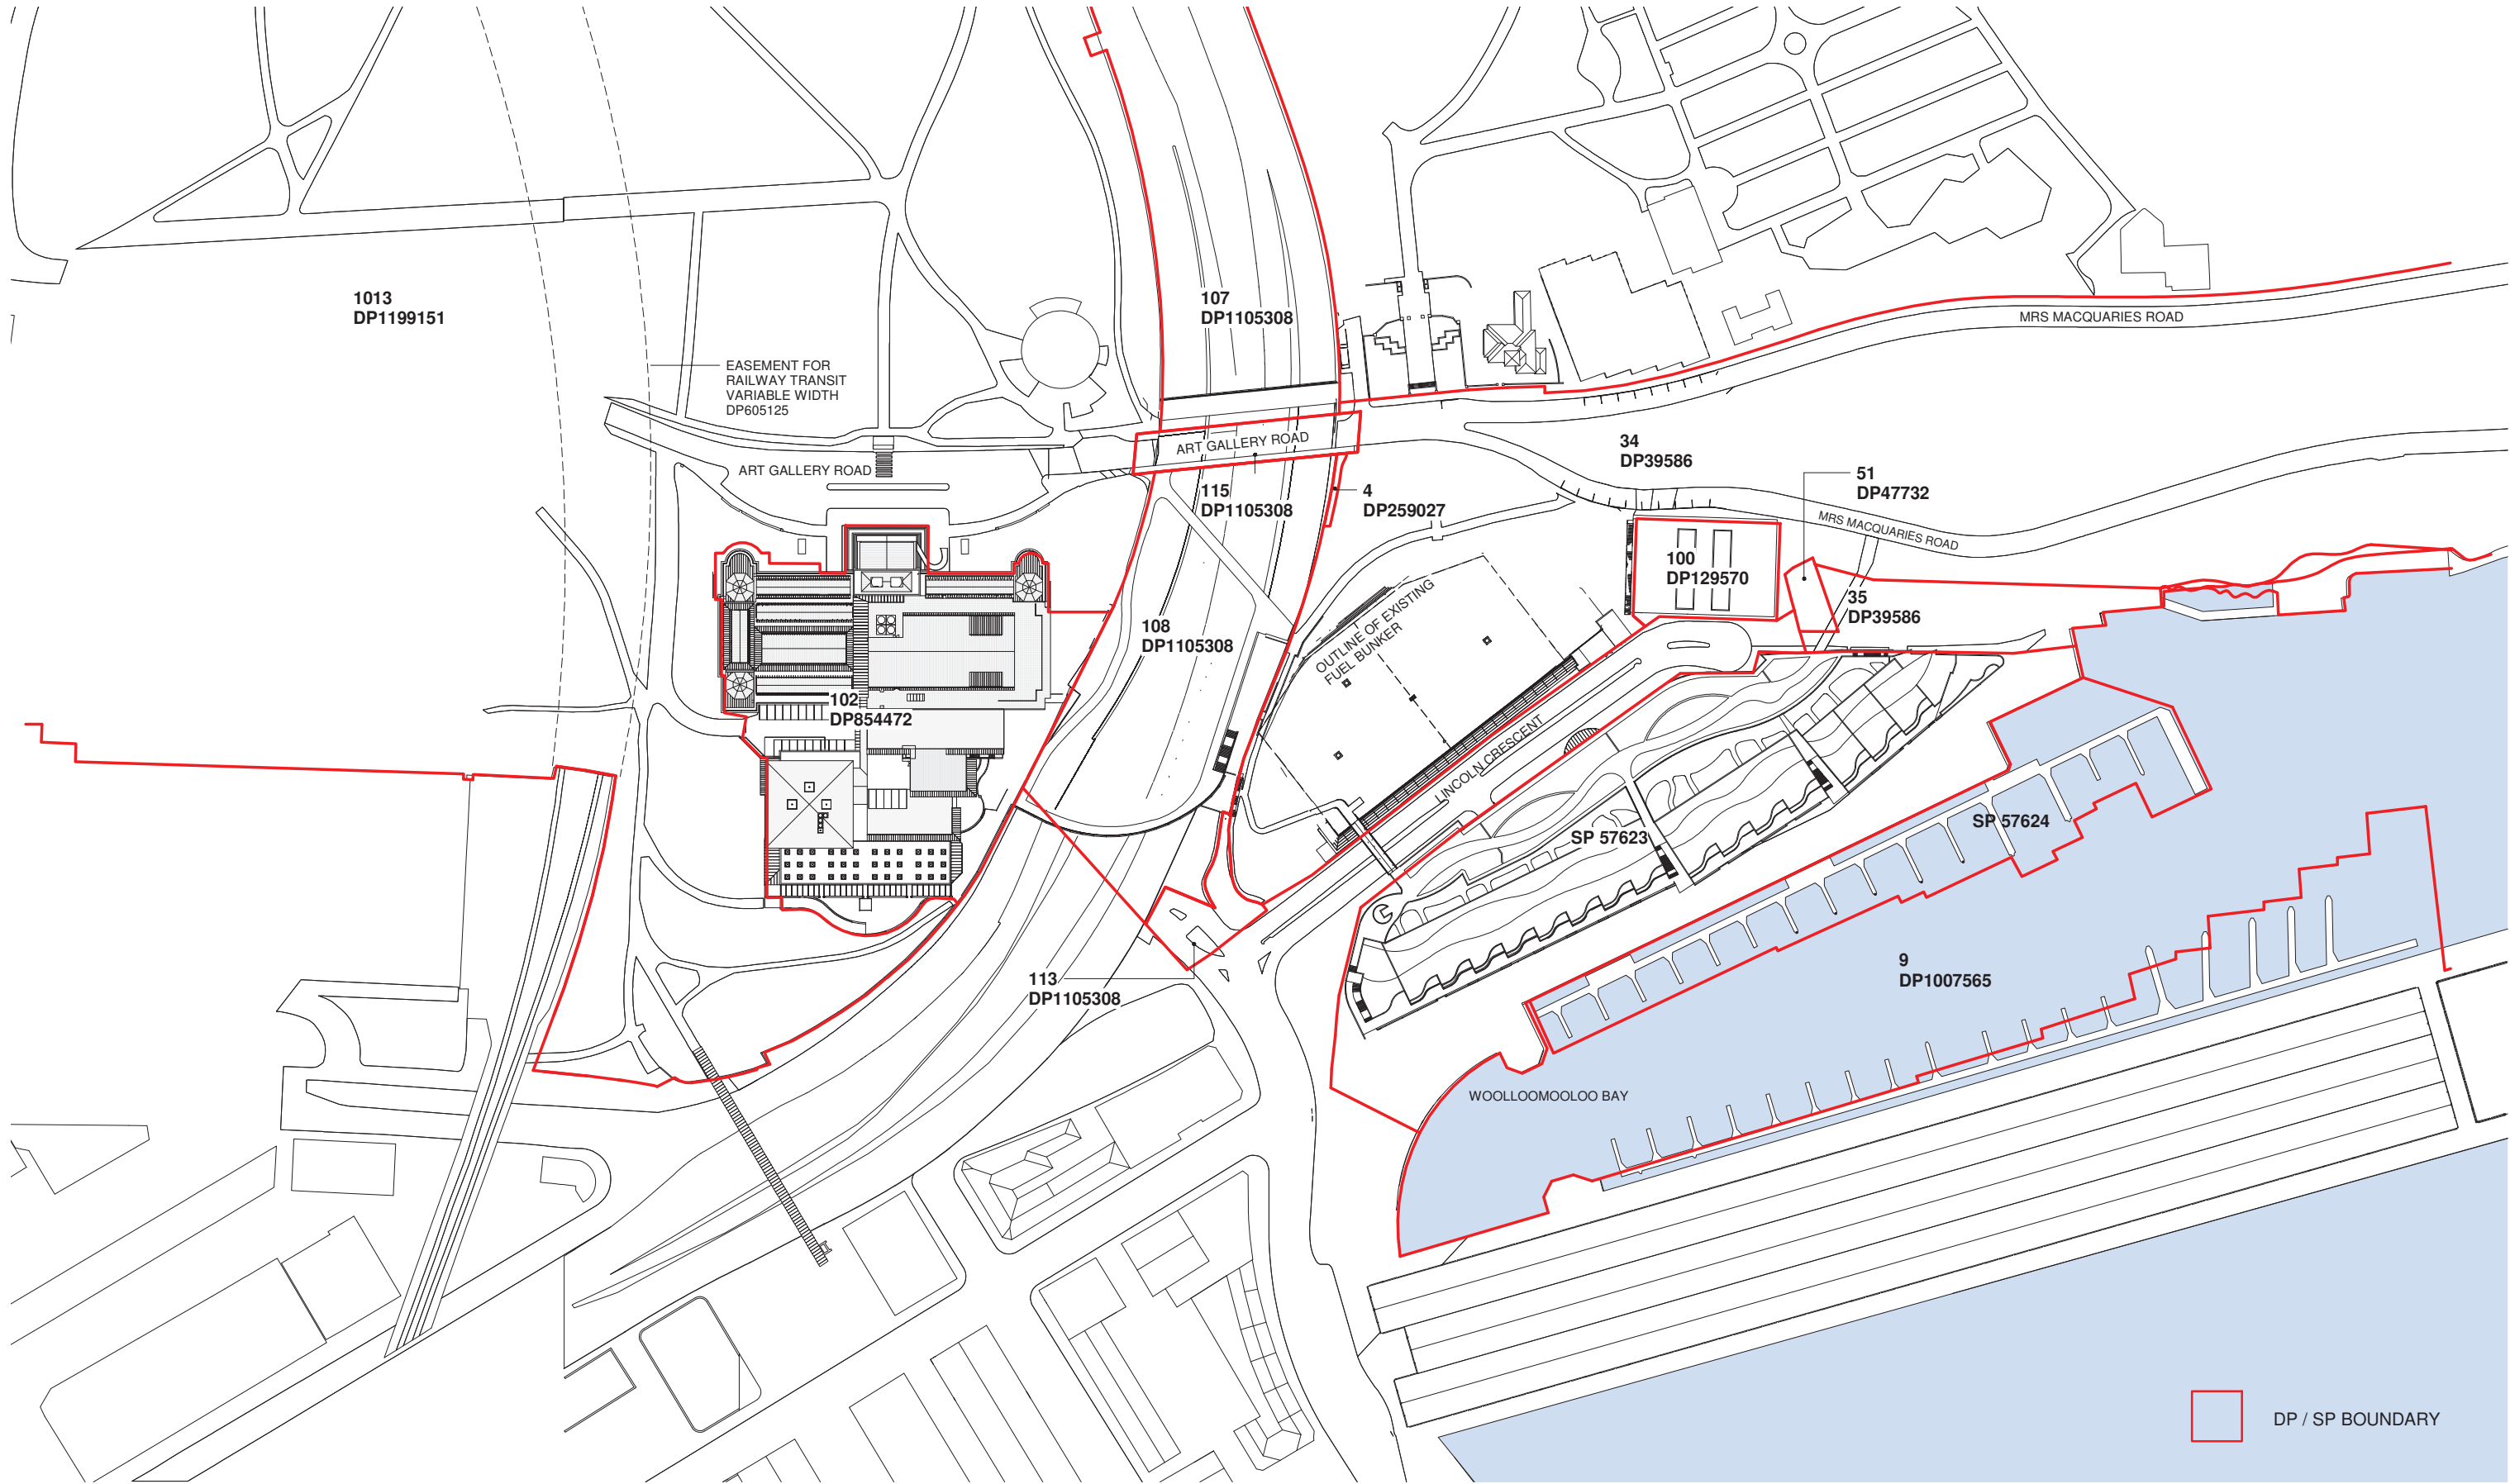

1 Plan
Scale: 1 : 1000

Copyright: The copyright subsisting in these drawings, plans, designs and specifications vests with The Art Gallery of New South Wales. They must not be used, reproduced or copied, in whole or in part, nor may the information, ideas and concepts therein contained (which are confidential to The Art Gallery of New South Wales) be disclosed to any person without the prior written consent of The Art Gallery of New South Wales.	<table><tr><th>Revision</th><th>Description</th><th>Date</th></tr><tr><td>D</td><td>Issued for RTS Test of Adequacy</td><td>09 02 2018</td></tr><tr><td>E</td><td>Issued for Draft RTS</td><td>06 03 2018</td></tr><tr><td>F</td><td>Issued for RTS</td><td>06 04 2018</td></tr><tr><td>G</td><td>Issued for RTS</td><td>20 04 2018</td></tr></table>	Revision	Description	Date	D	Issued for RTS Test of Adequacy	09 02 2018	E	Issued for Draft RTS	06 03 2018	F	Issued for RTS	06 04 2018	G	Issued for RTS	20 04 2018	Scale: 0102030 1:1000 @ A1 1:2000 @ A3 checked LJ/JW/JJ drawn Architectus project no 140419 Do not scale drawings.	Key Plan:  Key Section: 	Client: Art Gallery of NSW Art Gallery Road Sydney, NSW, 2000 T (61 2) 9225 1780	Lead Architect: SANAA Kazuyo Sejima + Ryue Nishizawa / S A N A A SANAA JIMMUSHO LTD. Tokyo, Japan 1-5-27 Tatsumi, Koto-ku, Tokyo Japan 105-0053 T +81 3 5534 1780 sanaa@sanaa.co.jp www.sanaa.co.jp Executive Architect: architectus Architectus Sydney Level 18 MLC Centre 19 Martin Place Sydney NSW 2000 T (61 2) 8252 8400 F (61 2) 8252 8600 sydney@architectus.com.au ABN 11 098 489 448	project ART GALLERY OF NSW EXPANSION PROJECT - SYDNEY MODERN drawing Existing Lot Plan drawing no. DA_0053 Revision G
Revision	Description	Date																			
D	Issued for RTS Test of Adequacy	09 02 2018																			
E	Issued for Draft RTS	06 03 2018																			
F	Issued for RTS	06 04 2018																			
G	Issued for RTS	20 04 2018																			

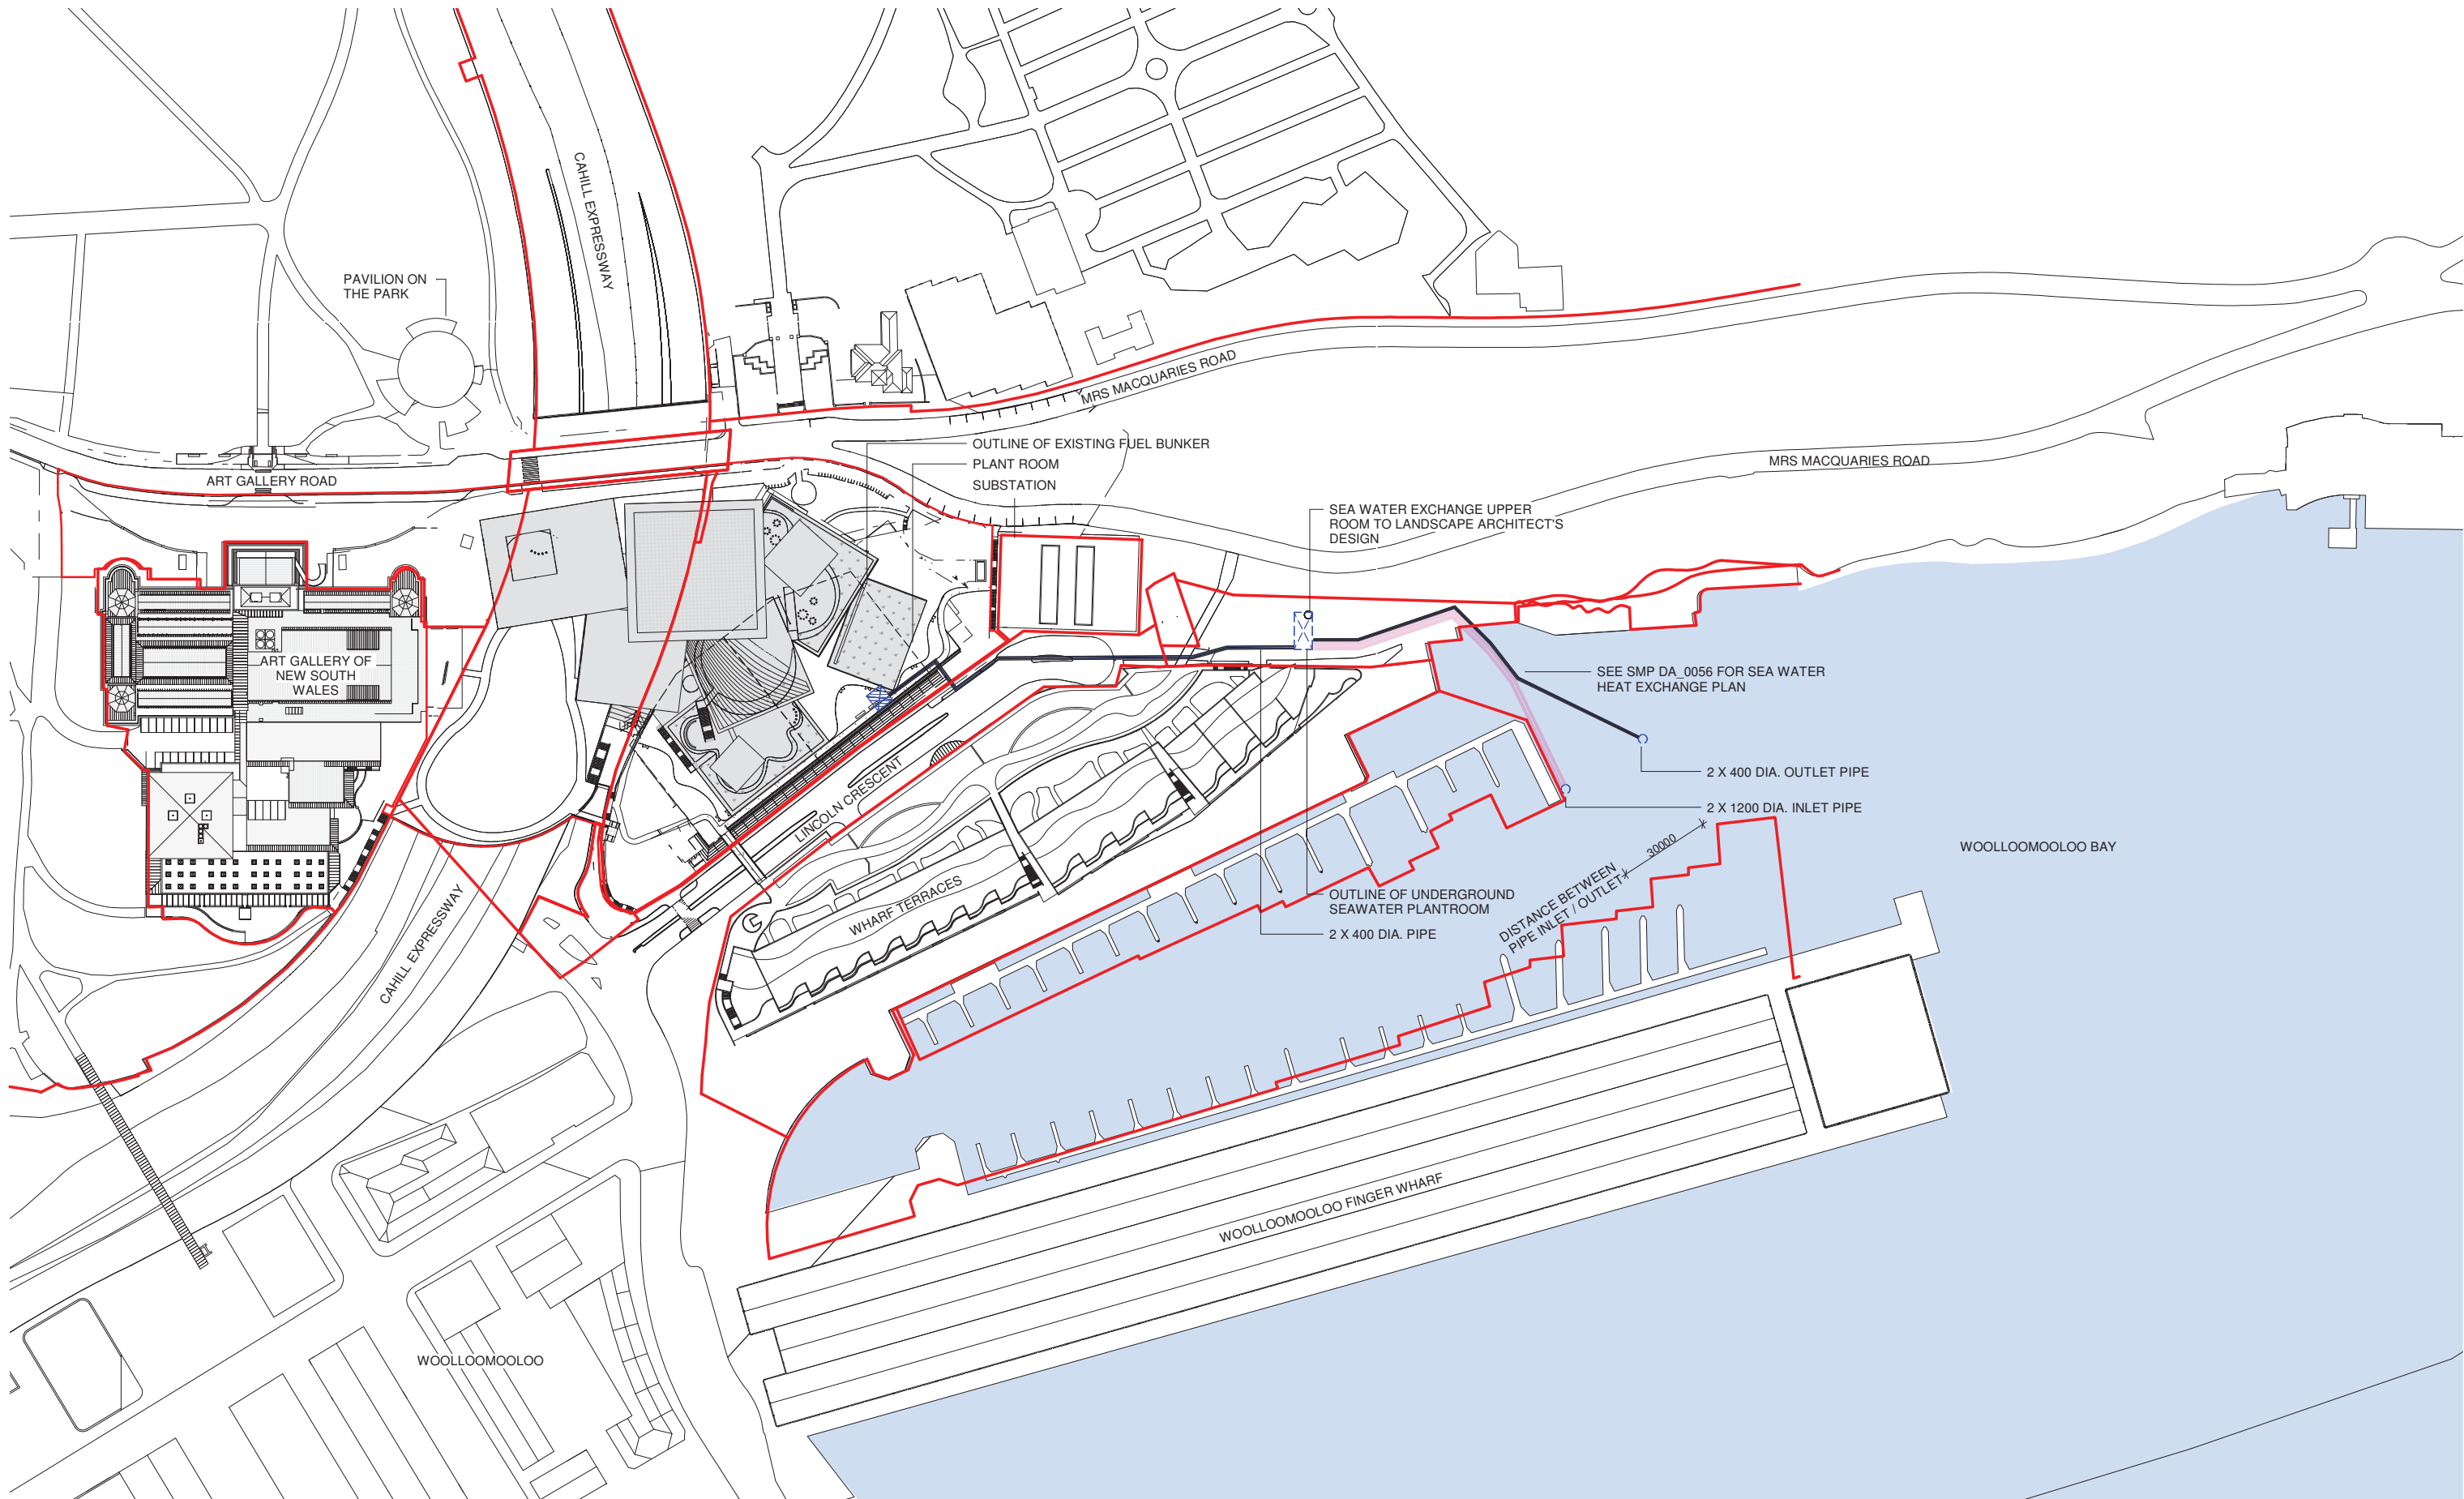


1 Plan Scale: 1 : 1000																								
Copyright: The copyright subsiding in these drawings, plans, designs and specifications vests with The Art Gallery of New South Wales. They must not be used, reproduced or copied, in whole or in part, nor may the information, ideas and concepts therein contained (which are confidential to The Art Gallery of New South Wales) be disclosed to any person without the prior written consent of The Art Gallery of New South Wales.										Revision Description Date D Issued for RTS Test of Adequacy 09 02 2018 E Issued for Draft RTS 06 03 2018 F Issued for RTS 06 04 2018 G Issued for RTS 20 04 2018			Scale: 1:1000 @ A1 1:2000 @ A3 0 10 20 30		Key Plan:		Key Section:		Client: Art Gallery of NSW Art Gallery Road Sydney, NSW, 2000 T (61 2) 9225 1780		Lead Architect: Kazuyo Sejima + Ryue Nishizawa / S A N A A SANAA JIMMUSHO LTD. Tokyo, Japan 1-5-27 Taitsumi, Koto-ku, Tokyo Japan 105-0053 T +81-3-5534-1790 sanaa@sanaa.co.jp www.sanaa.co.jp		project ART GALLERY OF NSW EXPANSION PROJECT - SYDNEY MODERN drawing Sea Water Heat Exchange System Plan drawing no. DA_0056 Revision G	
checked LJ/JW/JJ drawn Architectus project no 140419 Do not scale drawings.										Executive Architect: Architectus Sydney Level 18, MLC Centre 19 Martin Place Sydney NSW 2000 T (61 2) 8252 8400 F (61 2) 8252 8600 sydney@architectus.com.au ABN 11 098 489 448														



LEGEND


- NEW BUILDING FOOTPRINT 7,541m²
- EXCLUDING ENTRY PLAZA (1,370m²) = 6,170m²
- SITE AREA 23,045m²
- NEW BUILDING AREA 10,850m²

Copyright: The copyright subsiding in these drawings, plans, designs and specifications vests with The Art Gallery of New South Wales. They must not be used, reproduced or copied, in whole or in part, nor may the information, ideas and concepts therein contained (which are confidential to the Art Gallery of New South Wales) be disclosed to any person without the prior written consent of The Art Gallery of New South Wales.	Revision	Description	Date	Scale: 0 5 10 15 1:500 @ A1 1:1000 @ A3	Client: ART GALLERY NSW Art Gallery Road Sydney, NSW, 2000 T (61 2) 9225 1780	Lead Architect: SANAA Kazuyo Sejima + Ryue Nishizawa / S A N A A SANAA JIMUSHO LTD. Tokyo, Japan 1-5-27 Tatsumi, Koto-ku, Tokyo Japan 135-0053 T +81-3-5534-1780 sanaa@sanaa.co.jp www.sanaa.co.jp Executive Architect: architectus™ Architectus Sydney Level 18 MLC Centre 19 Martin Place Sydney NSW 2000 T (61 2) 8252 8400 F (61 2) 8252 8600 sydney@architectus.com.au ABN 11 058 489 448	project ART GALLERY OF NSW EXPANSION PROJECT - SYDNEY MODERN	
	A	Issued for Draft RTS	06 03 2018					drawing Site and Building areas
	B	Issued for RTS	06 04 2018					
	C	Issued for RTS	20 04 2018					
	checked LJ/JW/JJ			drawn Architectus project no 140419 Do not scale drawings.			drawing no. DA_0057	
							Revision C	

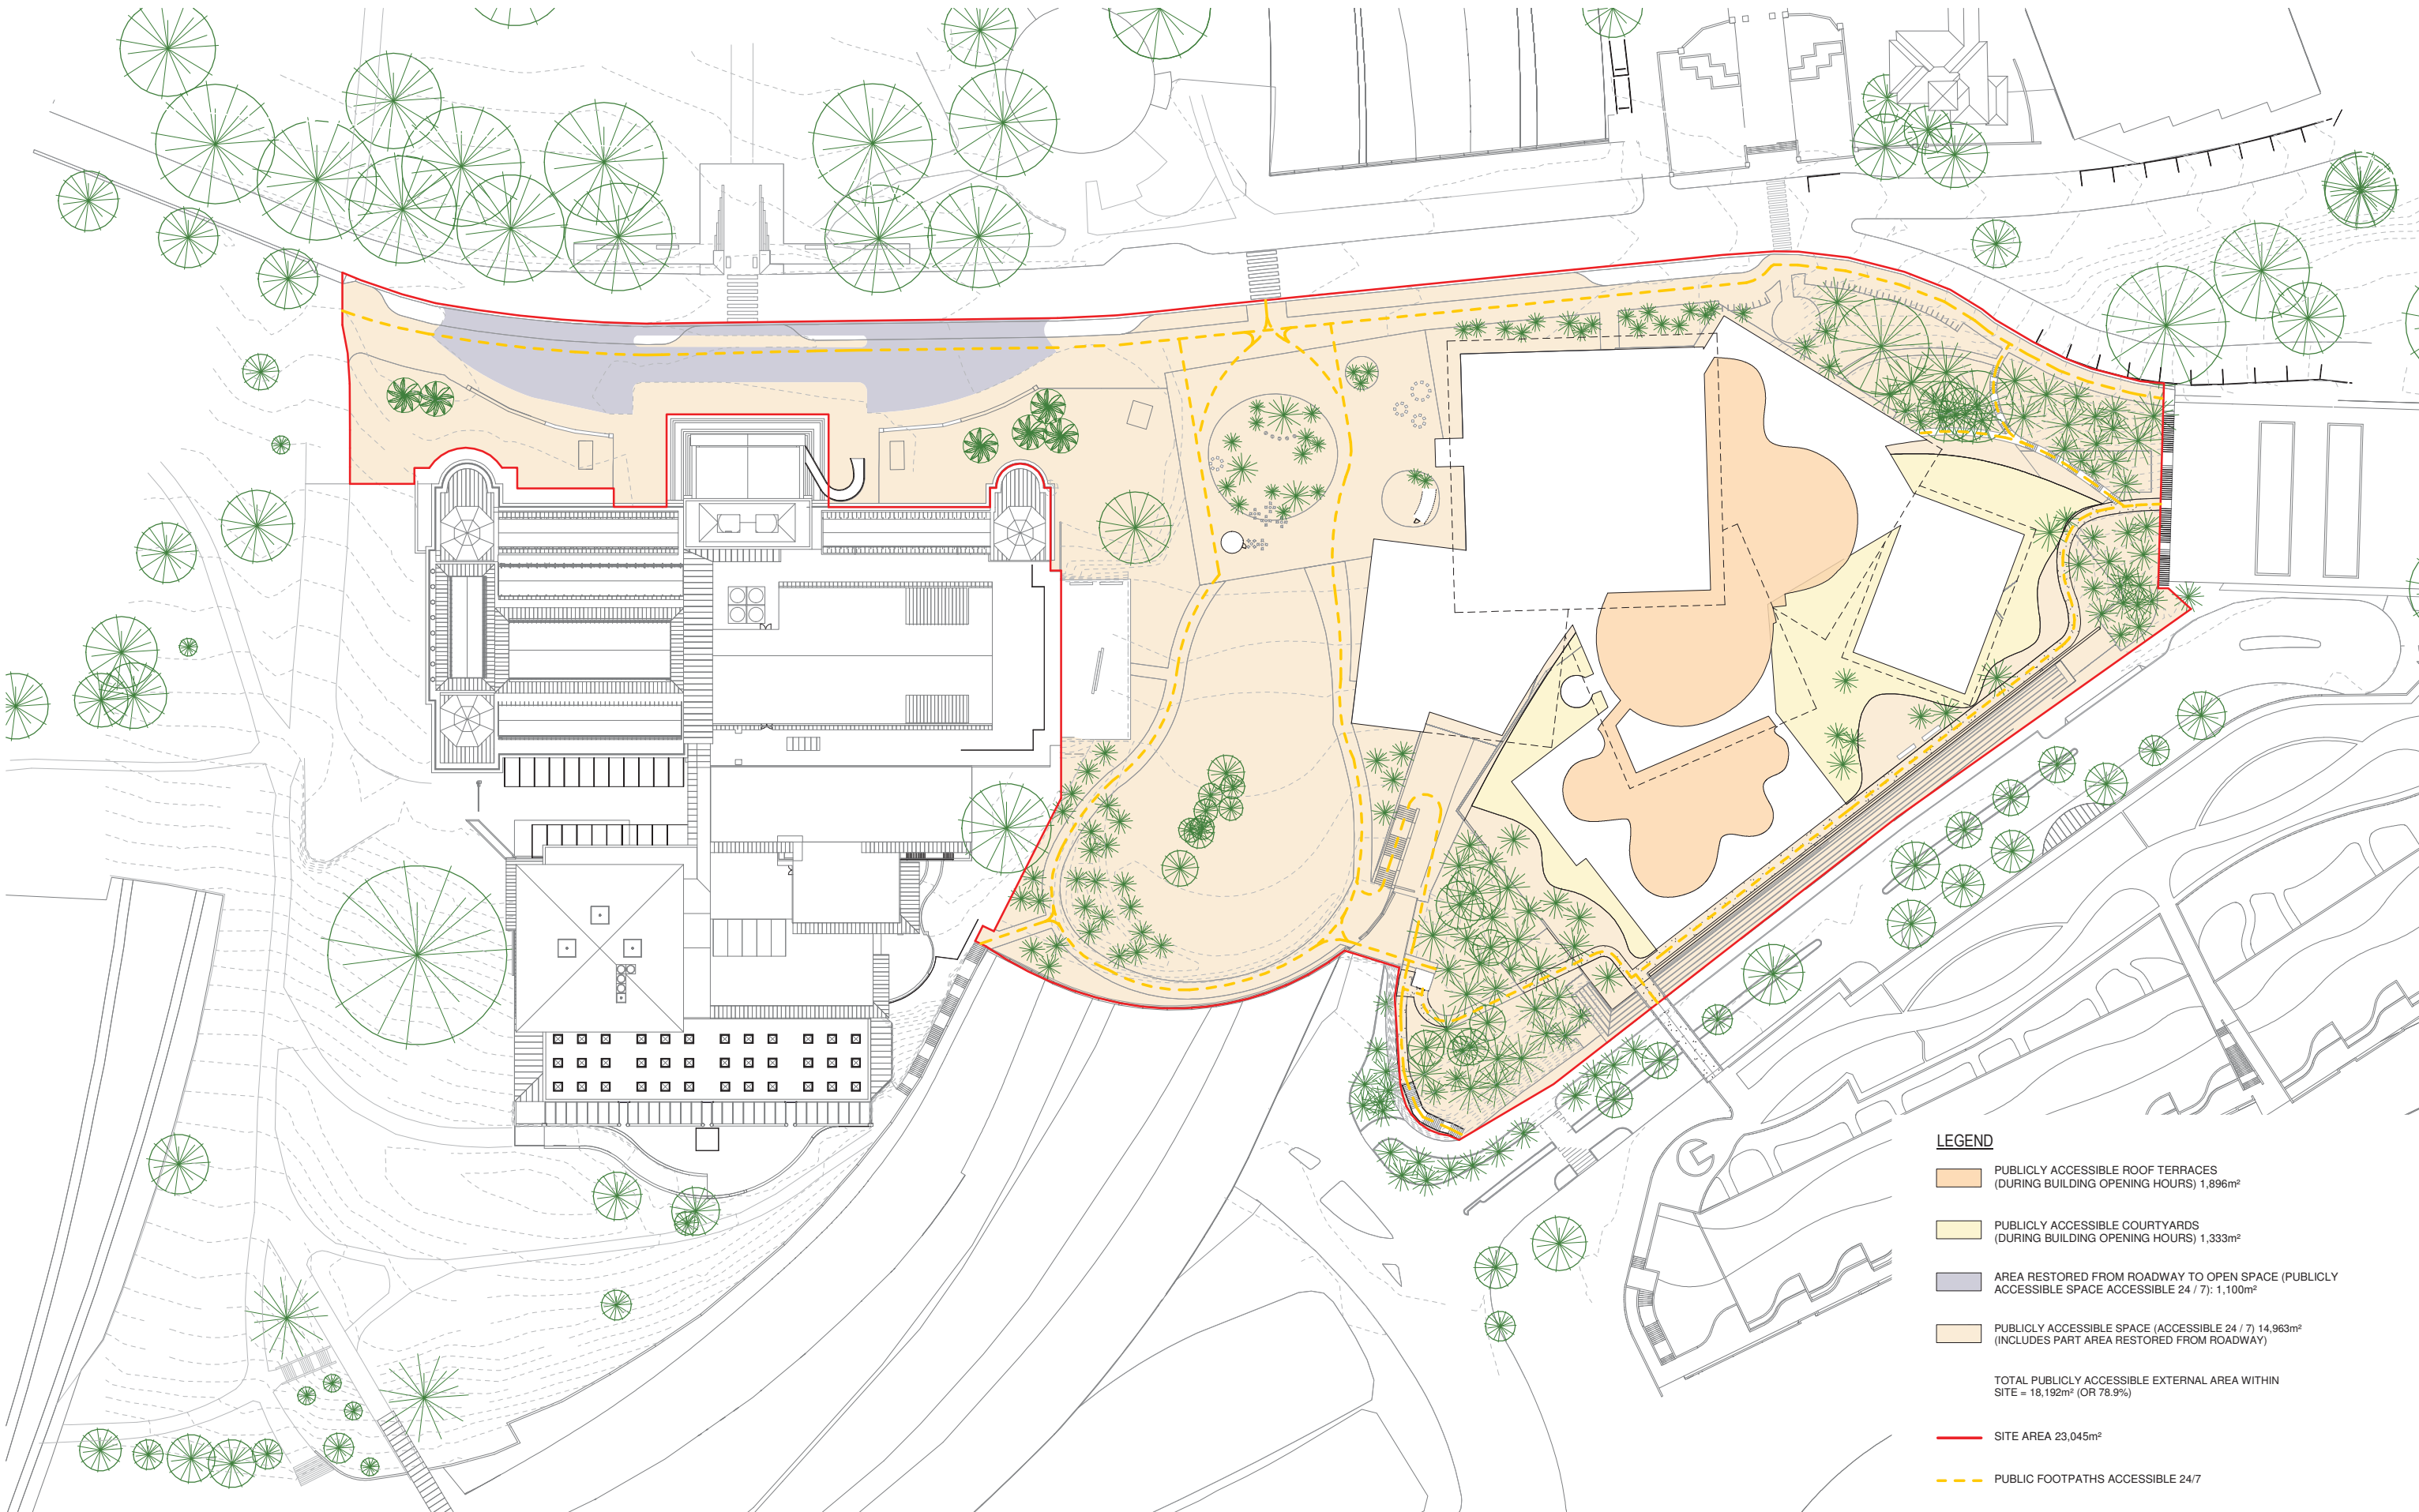


- LEGEND**
- PUBLICLY ACCESSIBLE ROOF TERRACES (DURING BUILDING OPENING HOURS) 1,896m²
 - PUBLICLY ACCESSIBLE COURTYARDS (DURING BUILDING OPENING HOURS) 1,333m²
 - AREA RESTORED FROM ROADWAY TO OPEN SPACE (PUBLICLY ACCESSIBLE SPACE ACCESSIBLE 24 / 7): 1,100m²
 - PUBLICLY ACCESSIBLE SPACE (ACCESSIBLE 24 / 7) 14,963m² (INCLUDES PART AREA RESTORED FROM ROADWAY)
- TOTAL PUBLICLY ACCESSIBLE EXTERNAL AREA WITHIN SITE = 18,192m² (OR 78.9%)
- SITE AREA 23,045m²
- PUBLIC FOOTPATHS ACCESSIBLE 24/7

Copyright: The copyright subsisting in these drawings, plans, designs and specifications vests with The Art Gallery of New South Wales. They must not be used, reproduced or copied, in whole or in part, nor may the information, ideas and concepts therein contained (which are confidential to The Art Gallery of New South Wales) be disclosed to any person without the prior written consent of The Art Gallery of New South Wales.	Revision	Description	Date	Scale: 0 5 10 15 1:500 @ A1 1:1000 @ A3	Client: Art Gallery of NSW Art Gallery Road Sydney, NSW, 2000 T (61 2) 9225 1780	Lead Architect: SANAA Kazuyo Sejima + Ryue Nishizawa / S A N A A SANAA JIMMUSHO LTD. Tokyo, Japan 1-5-27 Tatsumi, Koto-ku, Tokyo Japan 135-0053 T +81 3 5534 1780 sanaa@sanaa.co.jp www.sanaa.co.jp	project ART GALLERY OF NSW EXPANSION PROJECT - SYDNEY MODERN	
	A	Issued for Draft RTS	06 03 2018					
	B	Issued for RTS	06 04 2018					
	C	Issued for RTS	20 04 2018					
	checked	LJ/JW/JJ				Executive Architect: architectus™ Architectus Sydney Level 18, MLC Centre 19 Martin Place Sydney NSW 2000 T (61 2) 8252 8400 F (61 2) 8252 8600 sydney@architectus.com.au ABN 11 058 489 448	drawing Open Space / External Publicly Accessible Areas	
	drawn	Architectus	project no	140419	drawing no. DA_0058			Revision C
	Do not scale drawings.							

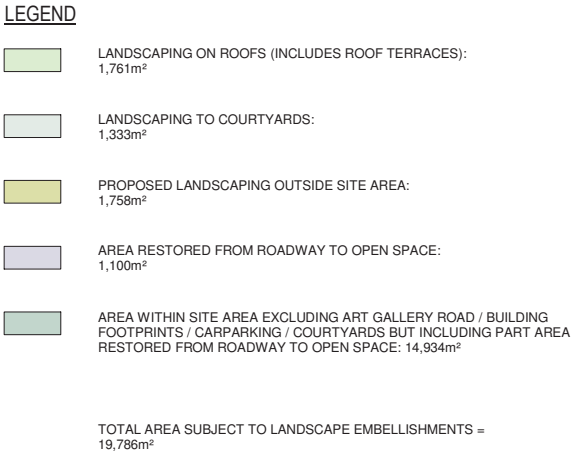

Copyright: The copyright subsiding in these drawings, plans, designs and specifications vests with The Art Gallery of New South Wales. They must not be used, reproduced or copied, in whole or in part, nor may the information, ideas and concepts therein contained (which are confidential to the Art Gallery of New South Wales) be disclosed to any person without the prior written consent of The Art Gallery of New South Wales.	<table><tr><th>Revision</th><th>Description</th><th>Date</th></tr><tr><td>A</td><td>Issued for RTS</td><td>06 04 2018</td></tr><tr><td>B</td><td>Issued for RTS</td><td>20 04 2018</td></tr></table>	Revision	Description	Date	A	Issued for RTS	06 04 2018	B	Issued for RTS	20 04 2018	Scale: 051015 1:500 @ A1 1:1000 @ A3 checked LJ/JW/JJ drawn Architectus project no 140419 Do not scale drawings.	Key Plan:	Key Section:	Client: ART GALLERY NSW Art Gallery of NSW Sydney, NSW, 2000 T (61 2) 9225 1780	Lead Architect: SANA A Kazuyo Sejima + Ryue Nishizawa / SANA A 1-5-27 Tatematsu, Koto-ku, Tokyo Japan 135-0053 T +81 3 5534 1780 sanaa@sanaa.co.jp www.sanaa.co.jp Executive Architect: architectus™ Architectus Sydney Level 18 MLC Centre 18 Martin Place Sydney NSW 2000 T (61 2) 8552 8600 F (61 2) 8552 8600 sydney@architectus.com.au ABN 11 098 489 448	project ART GALLERY OF NSW EXPANSION PROJECT - SYDNEY MODERN drawing Land Subject to Landscape Embellishments drawing no. DA_0059 Revision B
Revision	Description	Date														
A	Issued for RTS	06 04 2018														
B	Issued for RTS	20 04 2018														

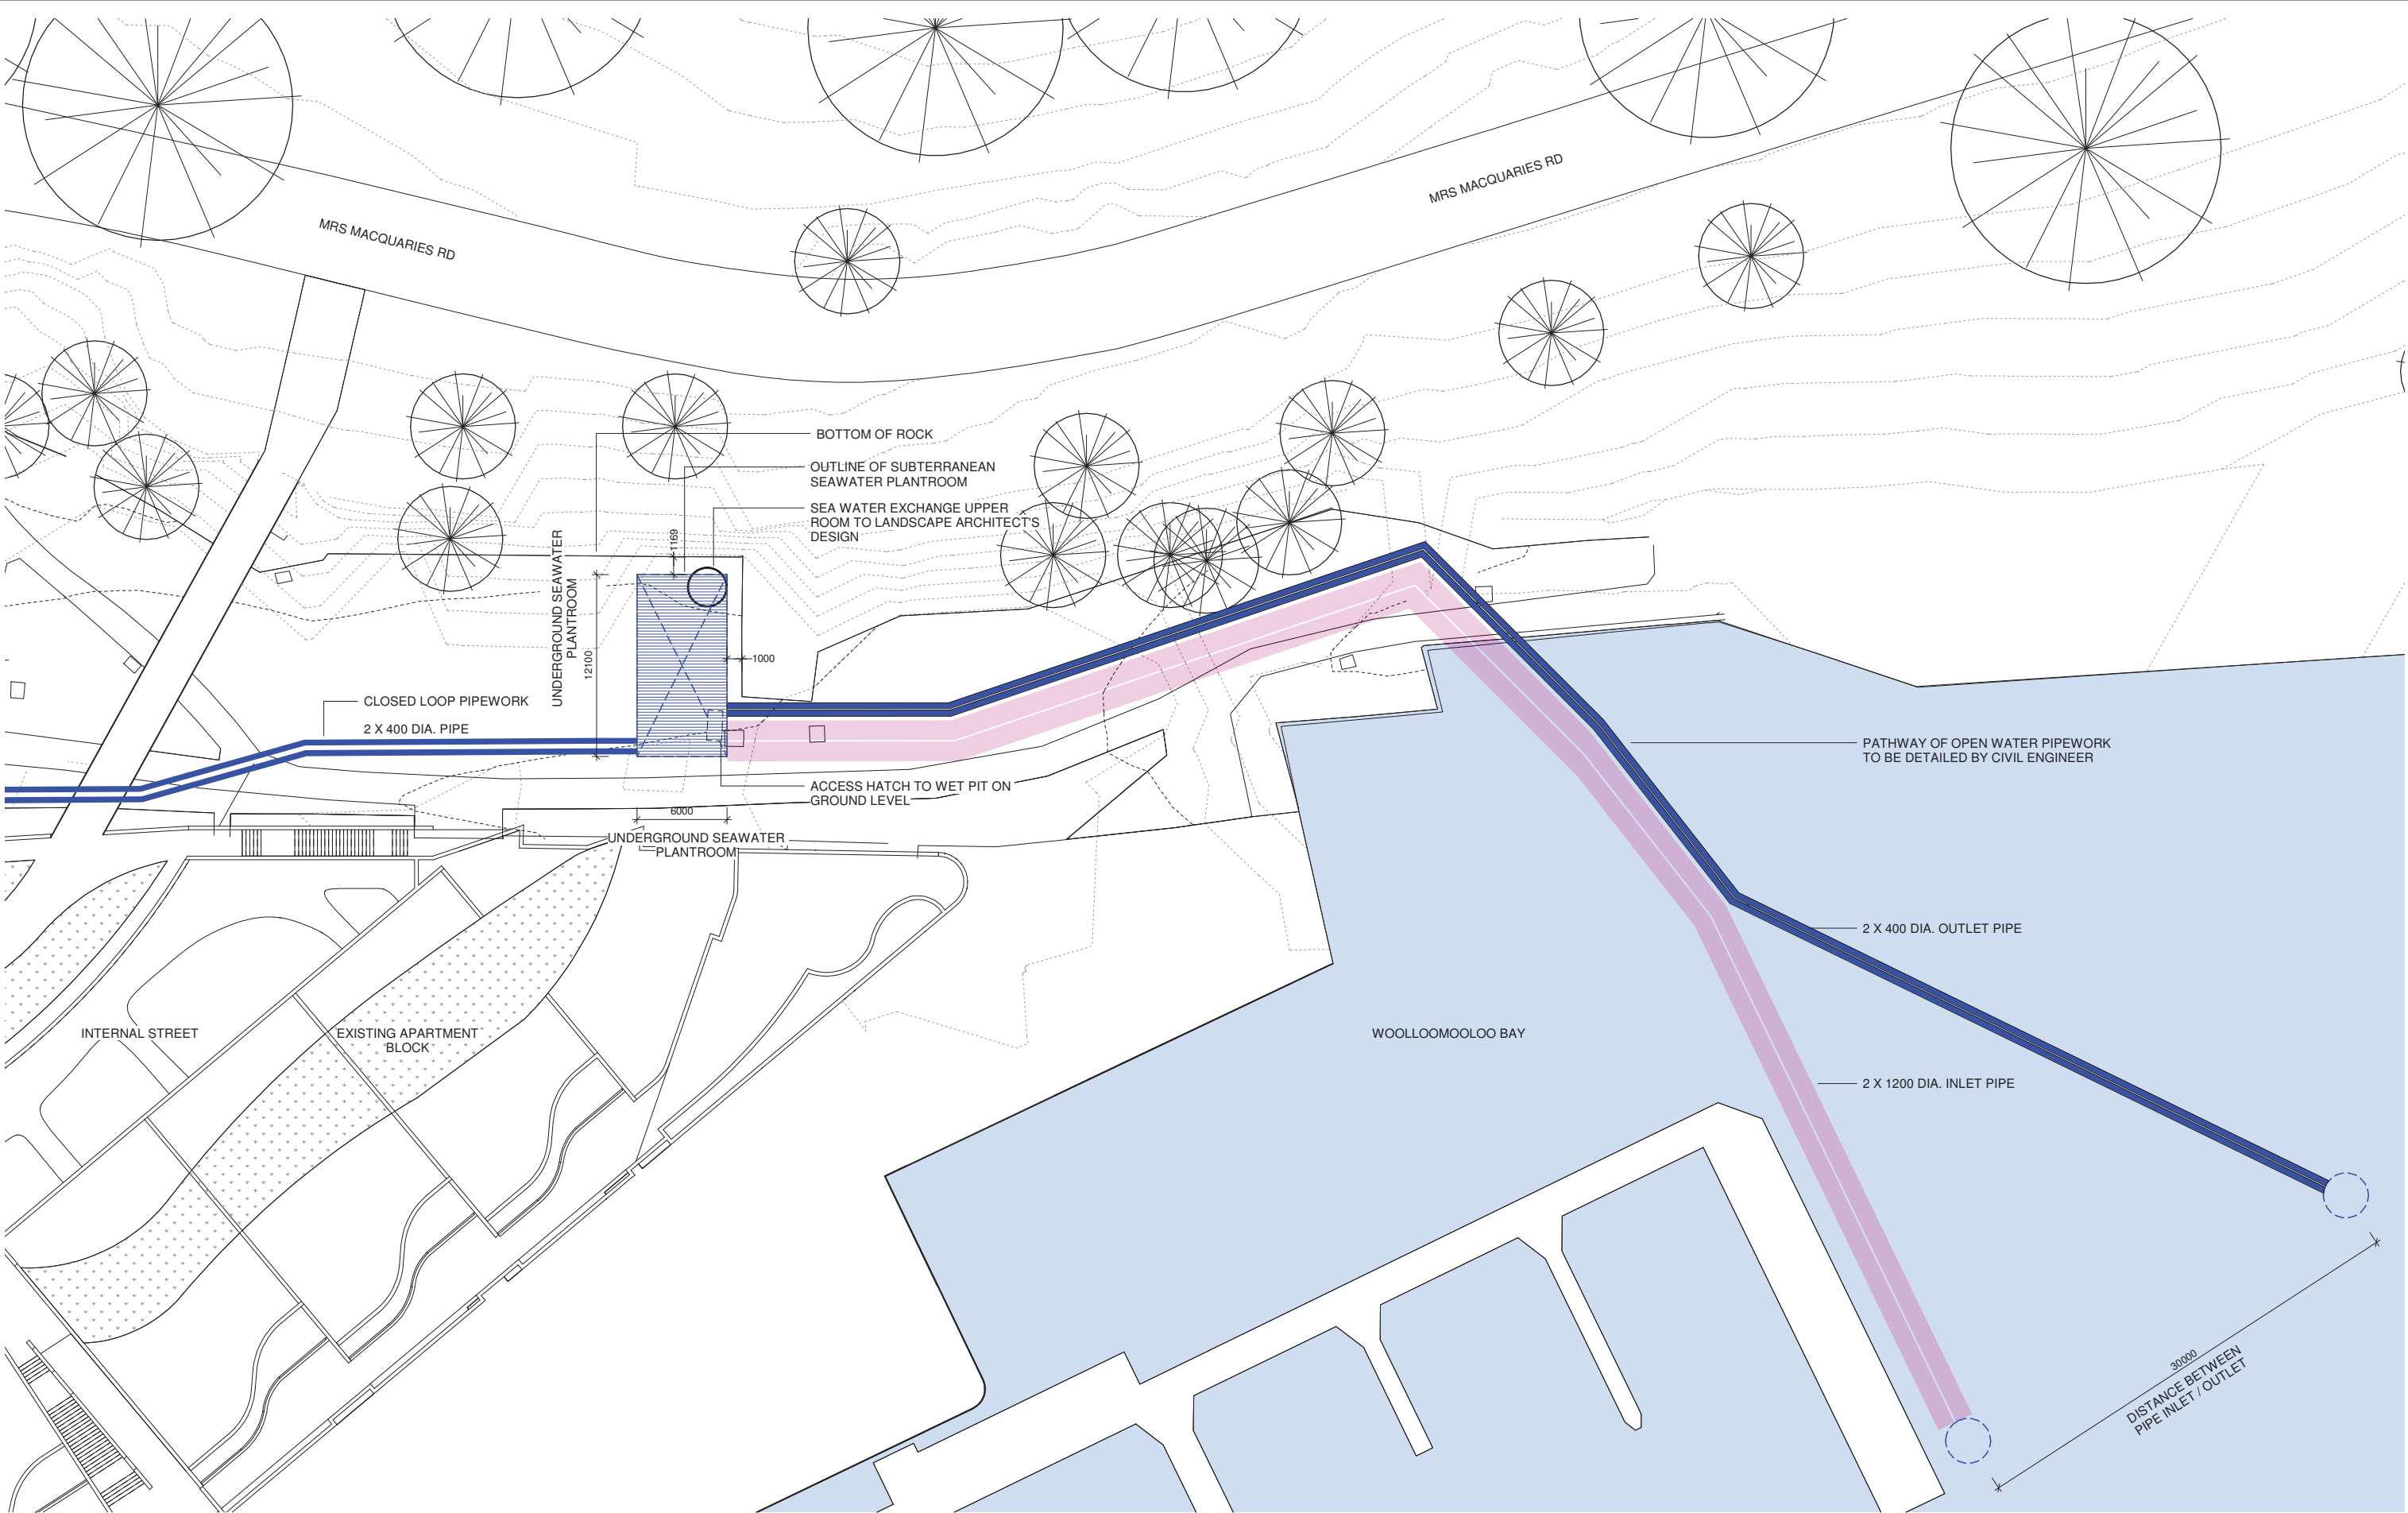

1 Plan Scale: 1 : 200																			
Copyright: The copyright subsisting in these drawings, plans, designs and specifications vests with The Art Gallery of New South Wales. They must not be used, reproduced or copied, in whole or in part, nor may the information, ideas and concepts therein contained (which are confidential to The Art Gallery of New South Wales) be disclosed to any person without the prior written consent of The Art Gallery of New South Wales.		Revision Description Date 1 Issued for Review13 03 2018 A Issued for RTS06 04 2018 B Issued for RTS20 04 2018			Scale: 1:200 @ A1 1:400 @ A3 0 2 4 6						Client: Art Gallery of NSW Art Gallery Road Sydney, NSW, 2000 T (61 2) 9225 1780			Lead Architect: Kazuyo Sejima + Ryue Nishizawa / S A N A A SANAA JIMUSHO LTD. Tokyo, 2008 1-5-27 Tatsumi, Koto-ku, Tokyo Japan 135-0053 T +81 3-5534-1780 sanaa@sanaa.co.jp www.sanaa.co.jp			project ART GALLERY OF NSW EXPANSION PROJECT - SYDNEY MODERN		
					checked LJ/JW/JJ						drawing Sea Water Heat Exchange Upper Room Plan								
		drawn Architectus project no 140419			Do not scale drawings.						drawing no. DA_0070			Revision B					