



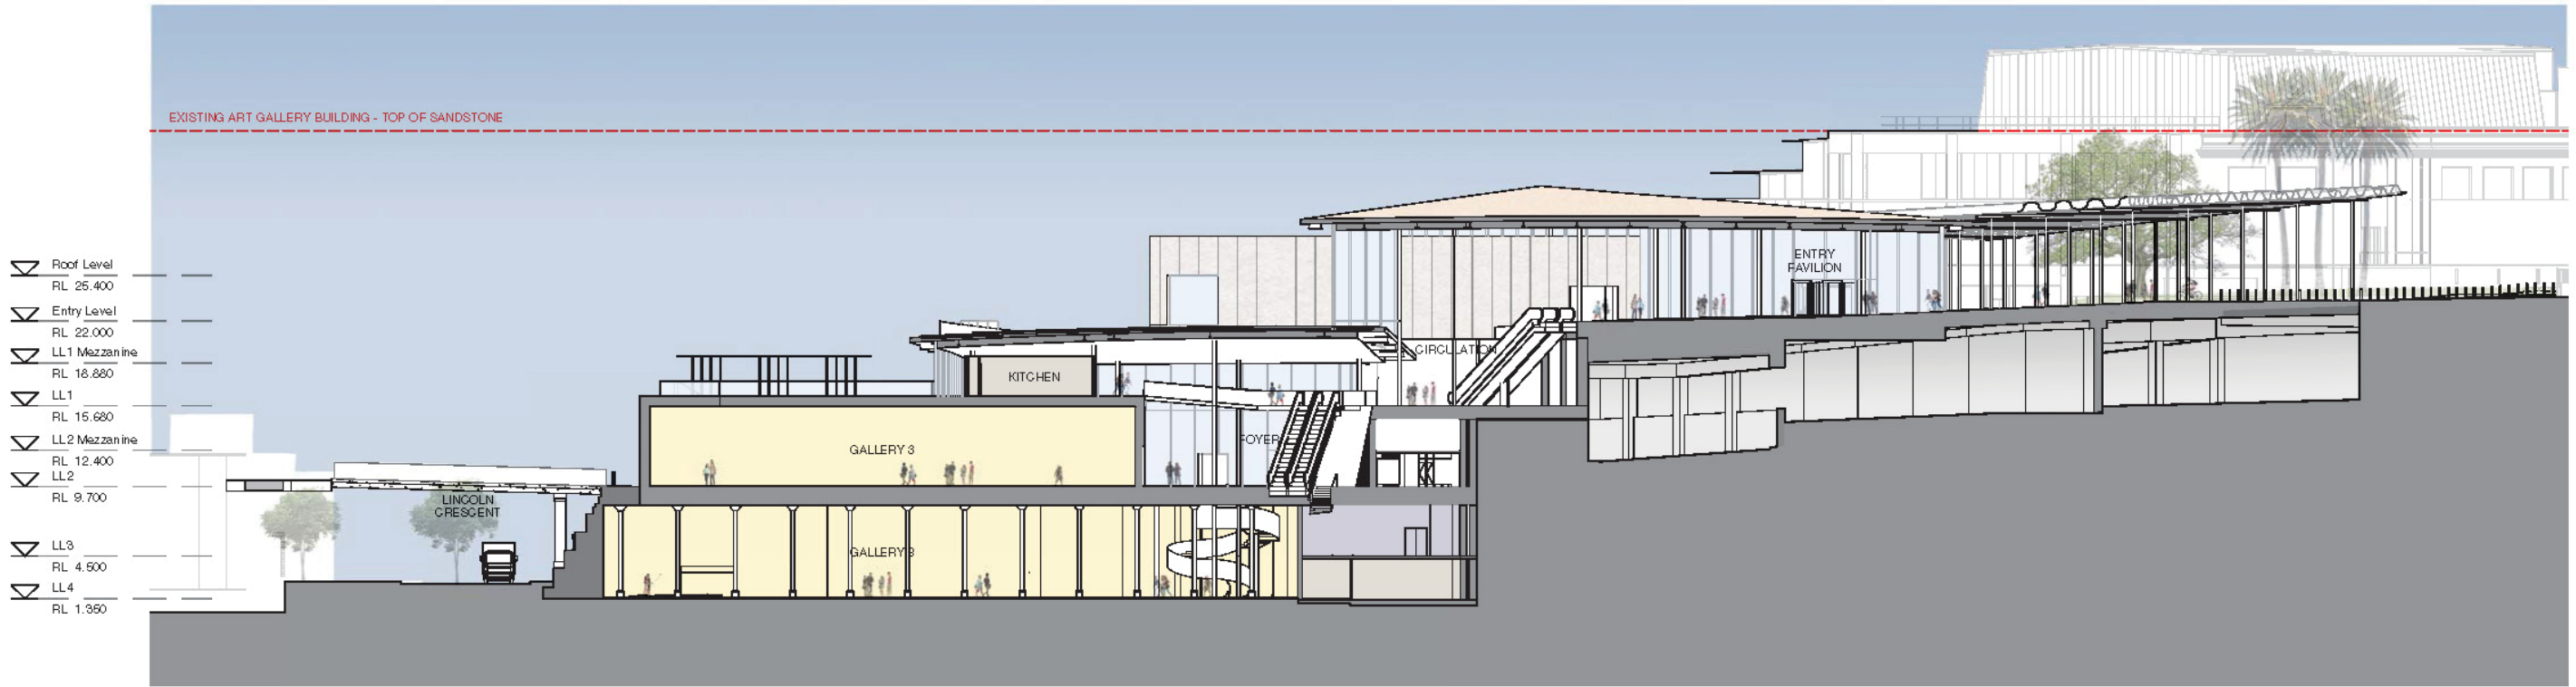

1 Section AA
Scale: 1 : 250

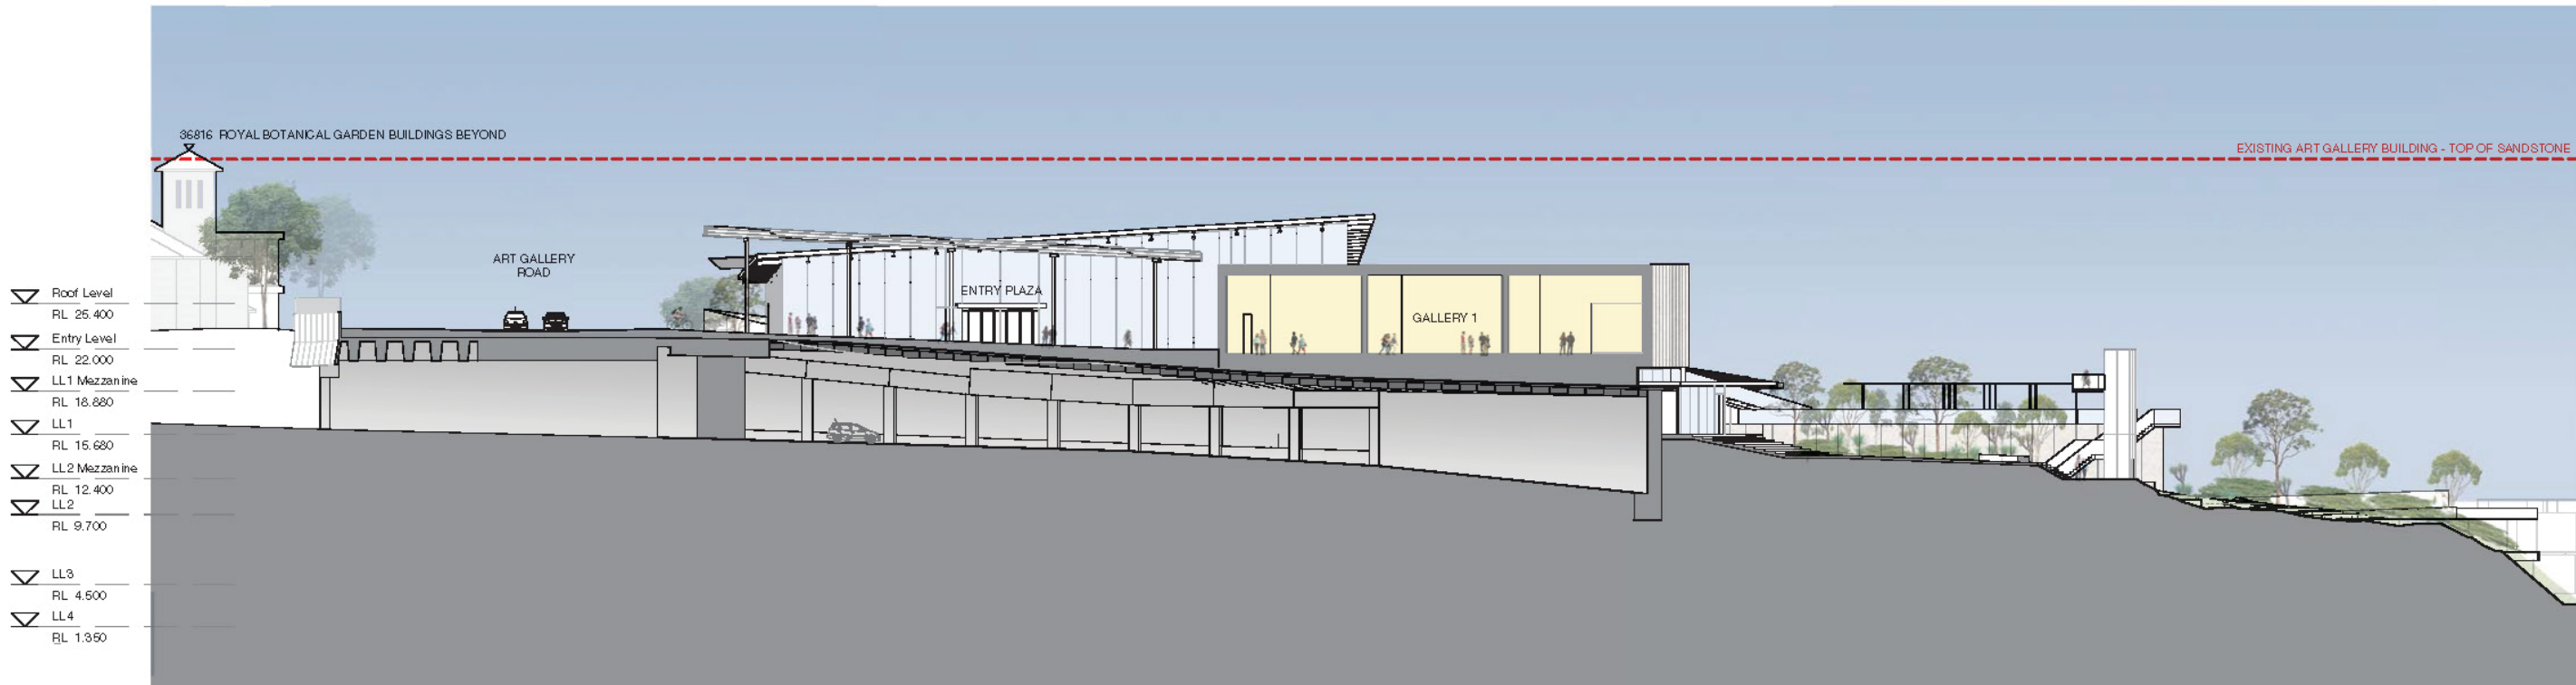

2 Section BB
Scale: 1 : 250

Copyright

The copyright in this drawing is held by the Architect. No part of this drawing may be reproduced, stored in a retrieval system, or transmitted in any form or by any means, electronic, mechanical, photocopying, recording, or by any information storage and retrieval system, without the prior written permission of the Architect.

Revision	Description	Date
A	SSDA DRAFT	04 10 2017
B	SSDA DRAFT	06 10 2017
C	SSDA Issue	19 10 2017
D	SSDA Issue	03 11 2017

Date

04 10 2017
06 10 2017
19 10 2017
03 11 2017

Scale:

1:250 @ A1
1:500 @ A3

0 2.5 5 7.5 10

checked L.V.W./U

drawn Architectus

project no

140419

Do not scale drawings.

Client:



Art Gallery of NSW
Art Gallery Road
Sydney, NSW, 2000
t (61 2) 9225 1760

Lead Architect:

SANAA

Kazuyo Sejima + Ryue Nishizawa / S A N A A
SANAA ARCHITECTS LTD.
Tokyo, Japan
t +81 3 5561 1710
f +81 3 5561 1711
www.sanaa.co.jp

Executive Architect:

architectus

Architectural Studio
Level 16 MLC Centre 10 Market Place
Sydney NSW 2000
t (61 2) 1522 5480
f (61 2) 1522 5480
sydney@architectus.com.au
ABN 11 691 450 445

Project

ART GALLERY OF NSW EXPANSION
PROJECT - SYDNEY MODERN

Drawing

Sections AA & BB

Drawing No.

DA_2000

Revision

D

Roof Level
RL 25.400
Entry Level
RL 22.000
LL1 Mezzanine
RL 18.880
LL1
RL 15.680
LL2 Mezzanine
RL 12.400
LL2
RL 9.700
LL3
RL 4.500
LL4
RL 1.350

EXISTING ART GALLERY BUILDING - TOP OF SANDSTONE

LINCOLN
CRESCENT

GALLERY 2

CIRC

ENTRY
PAVILION

GALLERY 7

MULTIPURPOSE
HALL

1 Section CC
Scale: 1 : 250

Roof Level
RL 25.400
Entry Level
RL 22.000
LL1 Mezzanine
RL 18.880
LL1
RL 15.680
LL2 Mezzanine
RL 12.400
LL2
RL 9.700
LL3
RL 4.500
LL4
RL 1.350

EXISTING ART GALLERY BUILDING - TOP OF SANDSTONE

GALLERY 1

SHOP

KITCHEN

GALLERY 3

GALLERY 8

36816 ROYAL BOTANICAL GARDEN BUILDING BEYOND

2 Section DD
Scale: 1 : 250

Copyright:

The copyright in this drawing, plans, sections and specifications shall vest in the Architect. No part of this drawing may be reproduced, stored in a retrieval system, or transmitted in any form or by any means, electronic, mechanical, photocopying, recording, or by any information storage and retrieval system, without the prior written consent of the Architect.

Revision	Description	Date
A	SSDA DRAFT	04 10 2017
B	SSDA DRAFT	06 10 2017
C	SSDA Issue	19 10 2017
D	SSDA Issue	03 11 2017

Date

Scale:
1:250 @ A1
1:500 @ A3

checked LUKW/JJ
drawn Architectus projectno 140419
Do not scale drawings.

Client:

ART
GALLERY
NSW

Art Gallery of NSW
Art Gallery Road
Sydney, NSW, 2000
T (61 2) 9225 1780

Lead Architect:

SANAA
Kazuyo Sejima + Ryue Nishizawa / S A N A A
SANAA ARCHITECTS LTD.
Tokyo, Japan
1-5-27 Tabanbashi, Nakano-ku, Tokyo
Japan 164-0005
T +81 3 5561 1780
san@san-arch.co.jp
www.san-arch.co.jp

Executive Architect:


architectus
Architectus Sydney
Level 11, MLC Centre 12 Martin Place
Sydney NSW 2000
T (61 2) 9252 1400
F (61 2) 9252 0800
sydney@architectus.com.au
AEN 31 661 459 462

project
ART GALLERY OF NSW EXPANSION
PROJECT - SYDNEY MODERN

drawing
Sections CC & DD



drawing no.
DA_2001

Revision
D

 

AL1	ALUMINIUM	GL1	GLASS	PV1	PHOTOVOLTAIC PANEL
AL2	ALUMINIUM SPECIAL	GL2	GLASS BALUSTRADE	ST1	PAINTED STEEL
AL3	ALUMINIUM	LR1	LANDSCAPE ROOF	PC1	POLISHED PRECAST CONCRETE PANEL


Copyright:	Revision	Description	Date	Scale: 1:250 @ A1 1:500 @ A0	0 2.5 5 7.5 10	Client:	project	Lead Architect:	Architect:	drawing no.	Revision
The copyright in this drawing is the property of SANAA Pty Ltd. It is to be used only for the project for which it was prepared. It is not to be reproduced, stored in a retrieval system, or transmitted in any form or by any means, electronic, mechanical, photocopying, recording, or by any information storage and retrieval system, without the prior written permission of SANAA Pty Ltd. The copyright in this drawing is the property of SANAA Pty Ltd. It is to be used only for the project for which it was prepared. It is not to be reproduced, stored in a retrieval system, or transmitted in any form or by any means, electronic, mechanical, photocopying, recording, or by any information storage and retrieval system, without the prior written permission of SANAA Pty Ltd.	A	SSDA DRAFT	06/10/2017			 Art Gallery of NSW Art Gallery Road Sydney, NSW, 2000 T (+61 2) 9225 1780	ART GALLERY OF NSW EXPANSION PROJECT - SYDNEY MODERN	Kazuyo Sejima + Ryue Nishizawa / S A N A A	SANAA ARCHITECTS LTD. 10/11, 2/F 1-5-27 Tamaul, Nishi-ku, Tokyo JAPAN T +81 3 5564 1739 san@sanaa.co.jp www.sanaa.co.jp	drawing	
	B	SSDA Issue	19/10/2017					Architectus Sydney Level 16 MLC Centre 19 Martin Place Sydney NSW 2000 T (+61 2) 9252 5600 F (+61 2) 9252 5600 sydney@architectus.com.au AS/NZS 1191:2000 A0/A1	North & South Elevations		
	C	SSDA Issue	03/11/2017								
	checked	LJN/WJJ									
	drawn	Architectus project no.	140419								
Do not scale drawing s.											

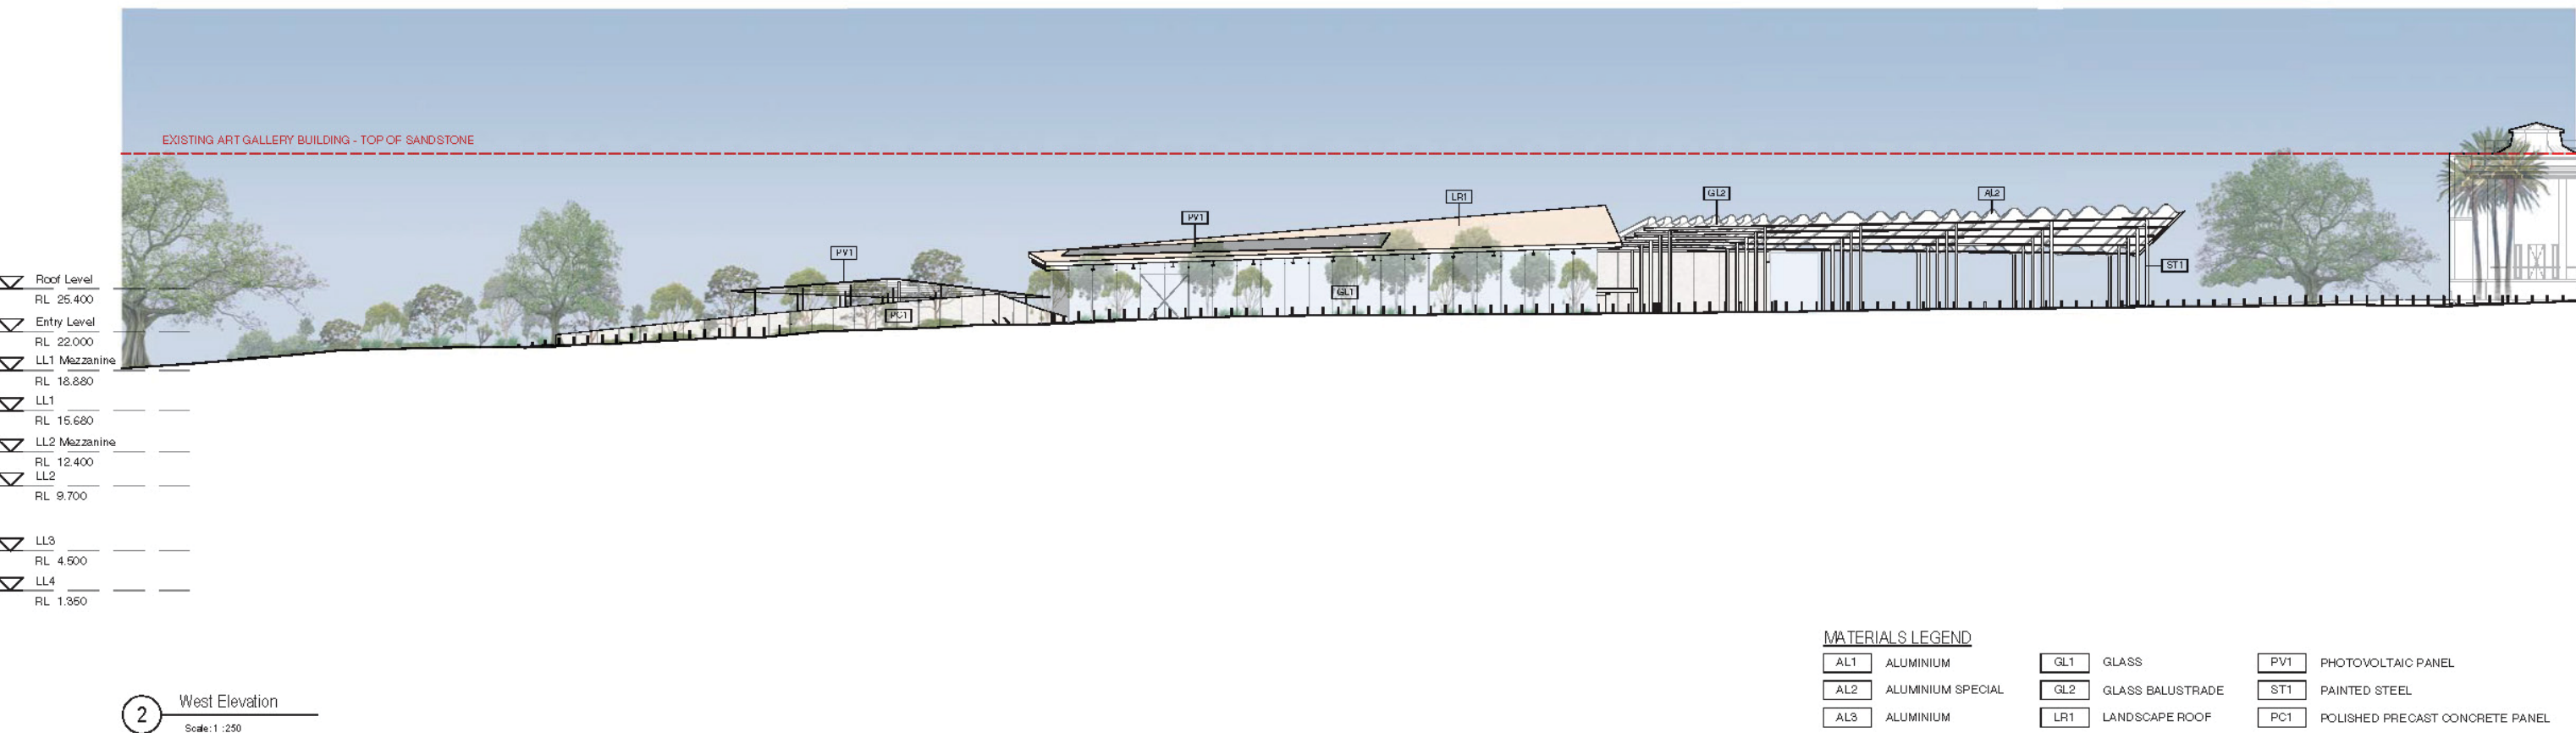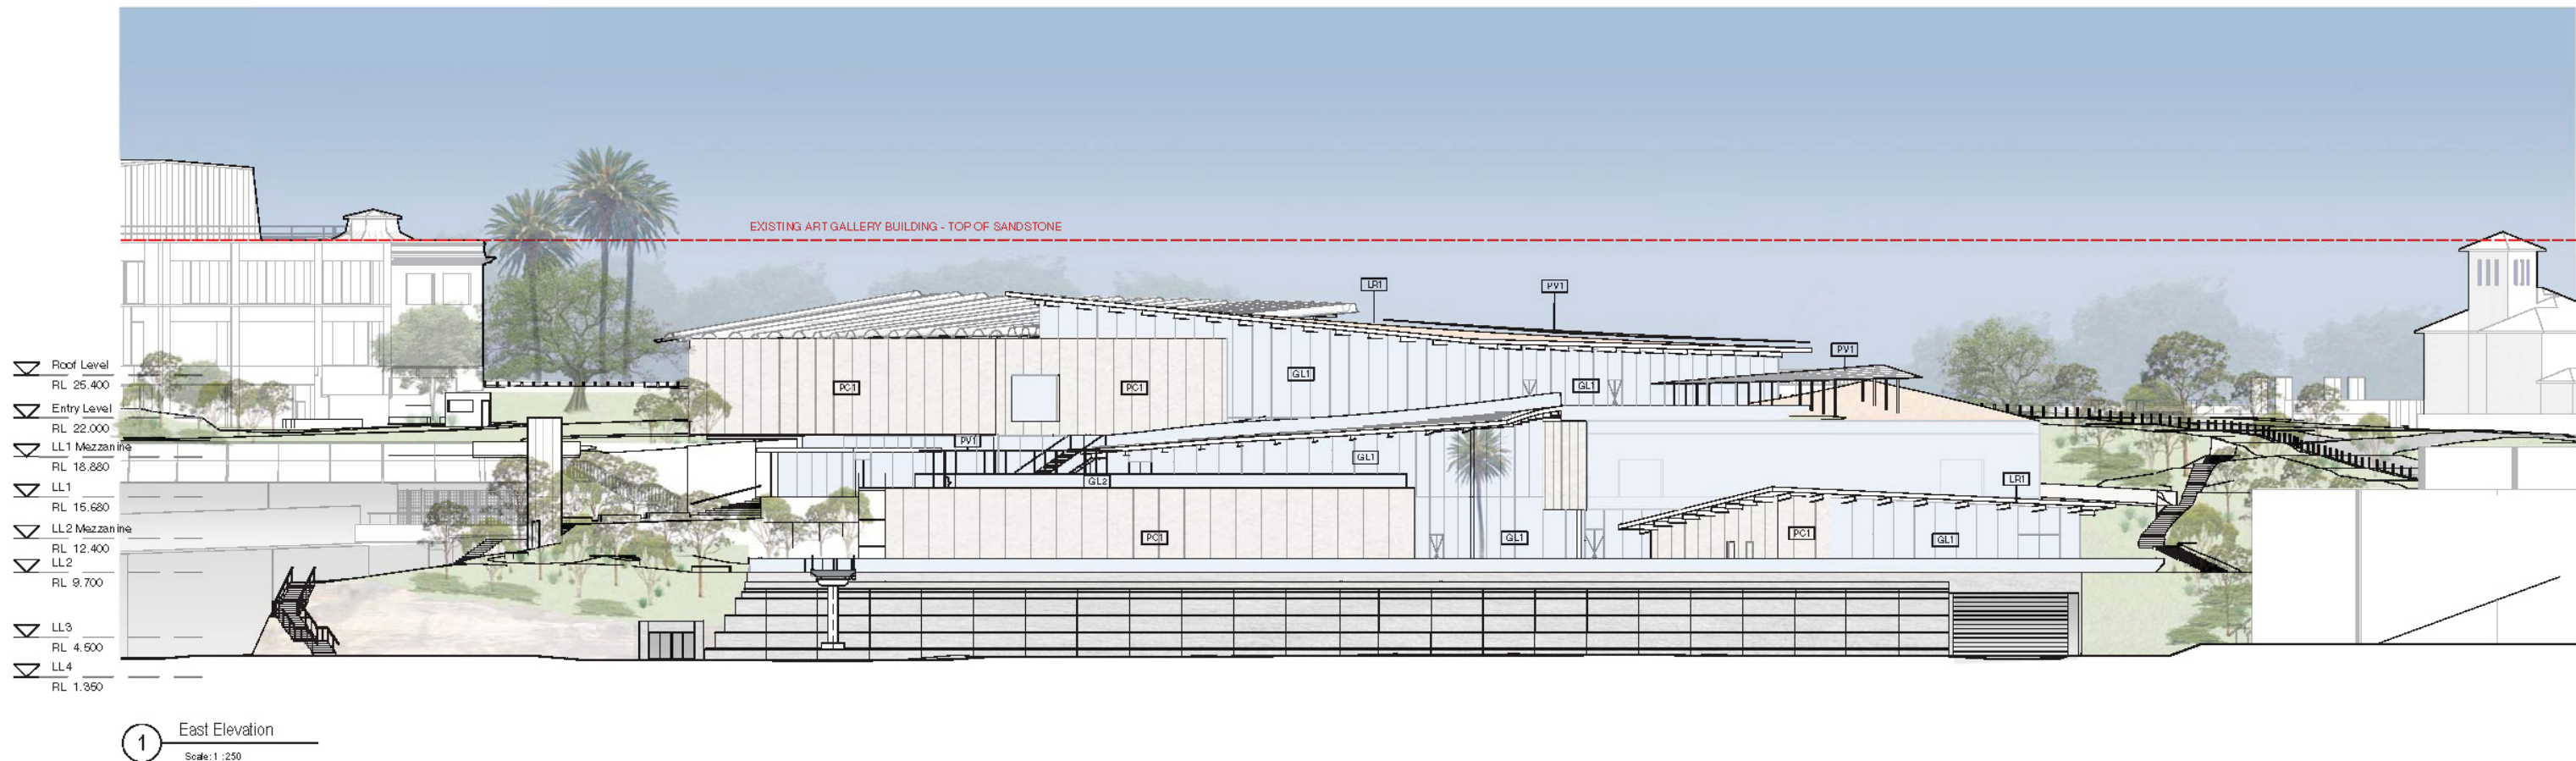


MATERIALS LEGEND

AL1	ALUMINIUM	GL1	GLASS	PV1	PHOTOVOLTAIC PANEL
AL2	ALUMINIUM SPECIAL	GL2	GLASS BALUSTRADE	ST1	PAINTED STEEL
AL3	ALUMINIUM	LR1	LANDSCAPE ROOF	PC1	POLISHED PRECAST CONCRETE PANEL


Copyright: The copyright in this drawing is reserved by the Architect. No part of this drawing may be reproduced, stored in a retrieval system, or transmitted in any form or by any means, electronic, mechanical, photocopying, recording, or by any information storage or retrieval system, without the prior written permission of the Architect.	<table><tr><th>Revision</th><th>Description</th><th>Date</th></tr><tr><td>A</td><td>SSDA DRAFT</td><td>06 10 2017 /</td></tr><tr><td>B</td><td>SSDA Issue</td><td>19 10 2017</td></tr><tr><td>C</td><td>SSDA Issue</td><td>03 11 2017</td></tr></table>	Revision	Description	Date	A	SSDA DRAFT	06 10 2017 /	B	SSDA Issue	19 10 2017	C	SSDA Issue	03 11 2017	<table><tr><td>Scale:</td><td>0 2.5 5 7.5 10</td></tr><tr><td>1:250 @ A1</td><td></td></tr><tr><td>1:500 @ A3</td><td></td></tr></table> <table><tr><td>checked</td><td>LJW/JJ</td></tr><tr><td>drawn</td><td>Architectus</td></tr><tr><td>project no.</td><td>140419</td></tr></table> Do not scale drawings.	Scale:	0 2.5 5 7.5 10	1:250 @ A1		1:500 @ A3		checked	LJW/JJ	drawn	Architectus	project no.	140419	<table><tr><td>Client:</td><td>Art Gallery of NSW Art Gallery Road Sydney, NSW, 2000 T (61 2) 9225 1750</td></tr><tr><td>Lead Architect:</td><td>SANAA Kazuyo Sejima + Ryue Nishizawa / S.A.N.A.A. SANAA ARCHITECTS LTD. 1-6-27 Tamae, Nakano-ku, Tokyo 166, Japan T +81 3 5561 1750 san@sanaa.co.jp www.sanaa.co.jp</td></tr><tr><td>Executive Architect:</td><td>architectus architectus sydney Level 19, MLC Centre 19 Market Place Sydney NSW 2000 T (61 2) 9555 0600 F (61 2) 9555 0600 sydney@architectus.com.au ABN 11 601 459 441</td></tr></table>	Client:	Art Gallery of NSW Art Gallery Road Sydney, NSW, 2000 T (61 2) 9225 1750	Lead Architect:	SANAA Kazuyo Sejima + Ryue Nishizawa / S.A.N.A.A. SANAA ARCHITECTS LTD. 1-6-27 Tamae, Nakano-ku, Tokyo 166, Japan T +81 3 5561 1750 san@sanaa.co.jp www.sanaa.co.jp	Executive Architect:	architectus architectus sydney Level 19, MLC Centre 19 Market Place Sydney NSW 2000 T (61 2) 9555 0600 F (61 2) 9555 0600 sydney@architectus.com.au ABN 11 601 459 441	<table><tr><td>project</td><td>ART GALLERY OF NSW EXPANSION PROJECT - SYDNEY MODERN</td></tr><tr><td>drawing</td><td>East & West Elevations</td></tr><tr><td>drawing no.</td><td>DA_3001</td></tr><tr><td>Revision</td><td>C</td></tr></table>	project	ART GALLERY OF NSW EXPANSION PROJECT - SYDNEY MODERN	drawing	East & West Elevations	drawing no.	DA_3001	Revision	C
Revision	Description	Date	
A	SSDA DRAFT	06 10 2017 /	
B	SSDA Issue	19 10 2017	
C	SSDA Issue	03 11 2017	
Scale:	0 2.5 5 7.5 10	
1:250 @ A1	
1:500 @ A3	
checked	LJW/JJ	
drawn	Architectus	
project no.	140419	
Client:	Art Gallery of NSW Art Gallery Road Sydney, NSW, 2000 T (61 2) 9225 1750	
Lead Architect:	SANAA Kazuyo Sejima + Ryue Nishizawa / S.A.N.A.A. SANAA ARCHITECTS LTD. 1-6-27 Tamae, Nakano-ku, Tokyo 166, Japan T +81 3 5561 1750 san@sanaa.co.jp www.sanaa.co.jp	
Executive Architect:	architectus architectus sydney Level 19, MLC Centre 19 Market Place Sydney NSW 2000 T (61 2) 9555 0600 F (61 2) 9555 0600 sydney@architectus.com.au ABN 11 601 459 441	
project	ART GALLERY OF NSW EXPANSION PROJECT - SYDNEY MODERN	
drawing	East & West Elevations	
drawing no.	DA_3001	
Revision	C	

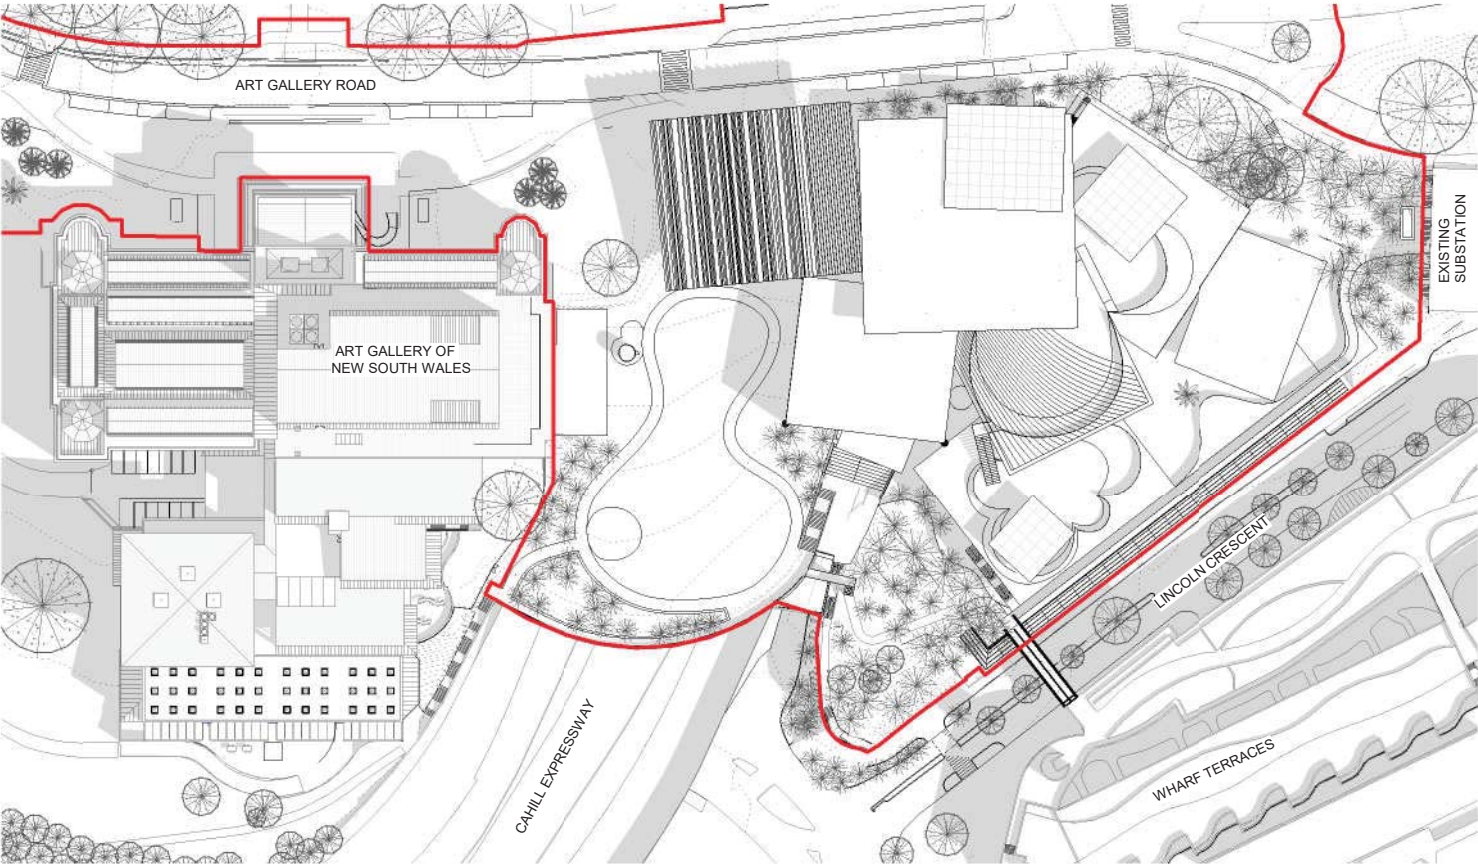

1 Shadow Diagram 21 March 9am
Scale: 1 : 800

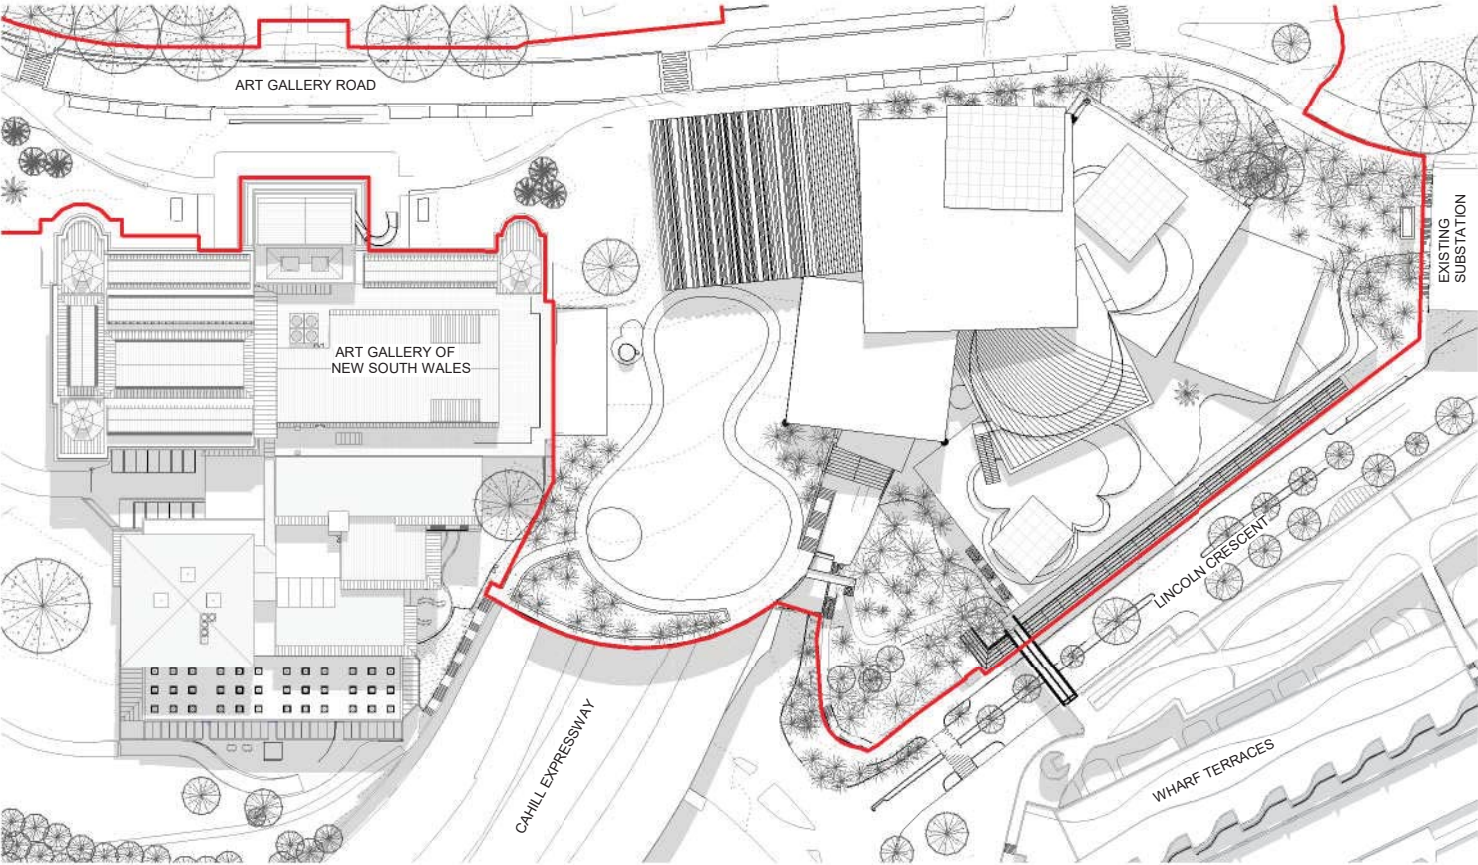


2 Shadow Diagram 21 March 12pm
Scale: 1 : 800

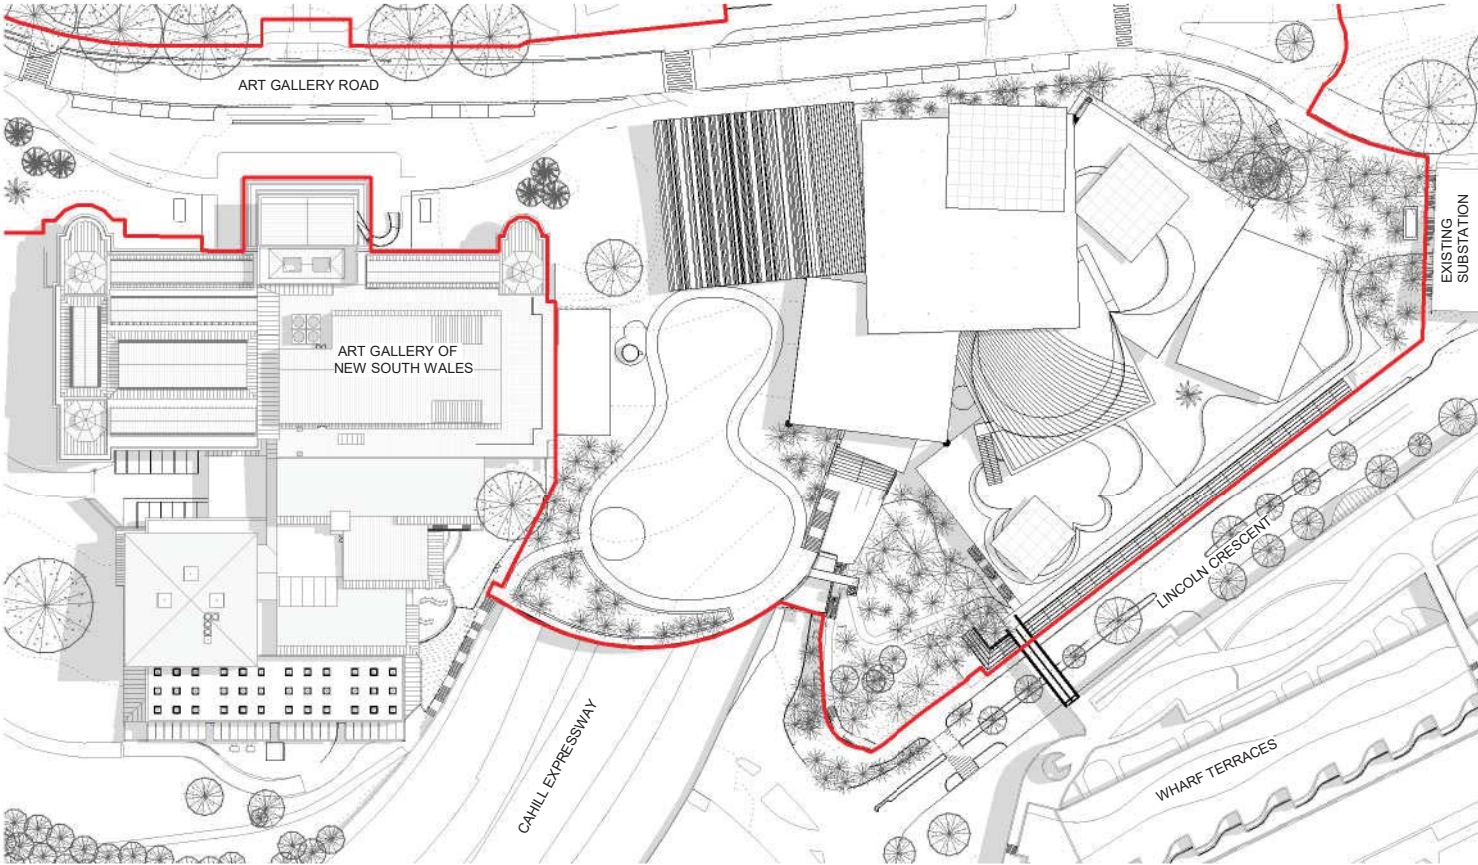


3 Shadow Diagram 21 March 3pm
Scale: 1 : 800


Copyright: The copyright subsisting in these drawings, plans, designs and specifications vests with the Art Gallery of New South Wales. They must not be used, reproduced or copied, in whole or in part, nor may the information, ideas and concepts therein contained (which are confidential to the Art Gallery of New South Wales) be disclosed to any person without the prior written consent of the Art Gallery of New South Wales.	Revision Description	Date	Key Plan:	Client: Art Gallery of NSW Art Gallery Road Sydney, NSW, 2000 T (61 2) 9225 1780	Lead Architect: SANAA Kazuyo Sejima + Ryue Nishizawa / S A N A A SANAA JIMUSHO LTD. Tokyo, Japan 1-5-27 Tatsumi, Koto-ku, Tokyo Japan 135-0053 T +81 3 5534 1780 sanaa@sanaa.co.jp www.sanaa.co.jp	project ART GALLERY OF NSW EXPANSION PROJECT - SYDNEY MODERN
	A SSDA DRAFT	06 10 2017			Executive Architect: architectus™ Architectus Sydney Level 18, MLC Centre 18 Martin Place Sydney NSW 2000 T (61 2) 8252 8400 F (61 2) 8252 8600 sydney@architectus.com.au ABN 11 058 489 448	drawing Shadow Diagrams - 21 March
	B SSDA Issue	19 10 2017				drawing no. DA_4000
	C SSDA Issue	03 11 2017				Revision C
	checked LJ/JW/JJ					
	drawn Architectus project no 140419 Do not scale drawings.					

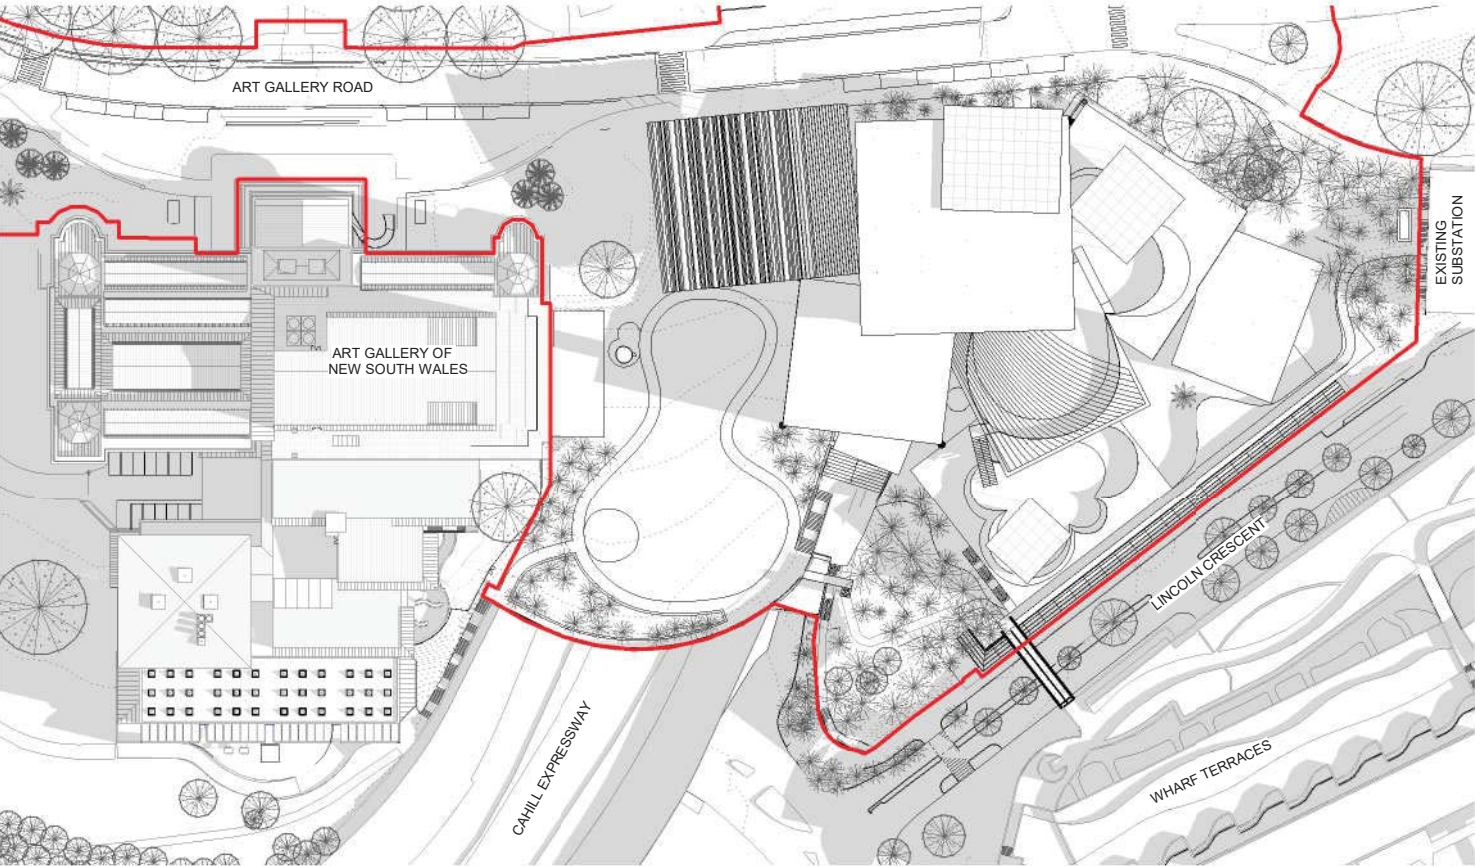

1 Shadow Diagram 21 June 9am
Scale: 1 : 800

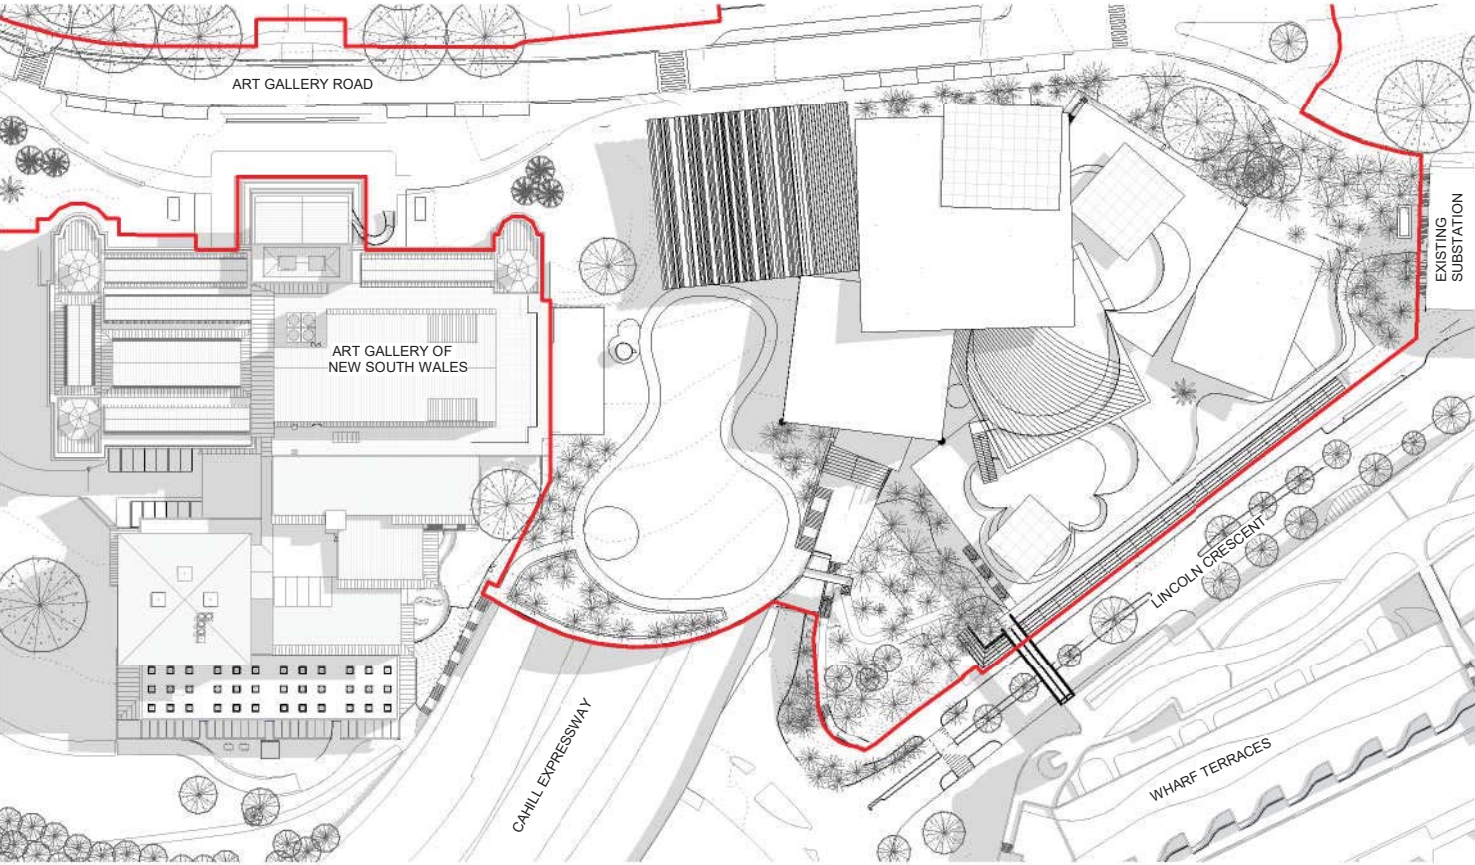


2 Shadow Diagram 21 June 12pm
Scale: 1 : 800

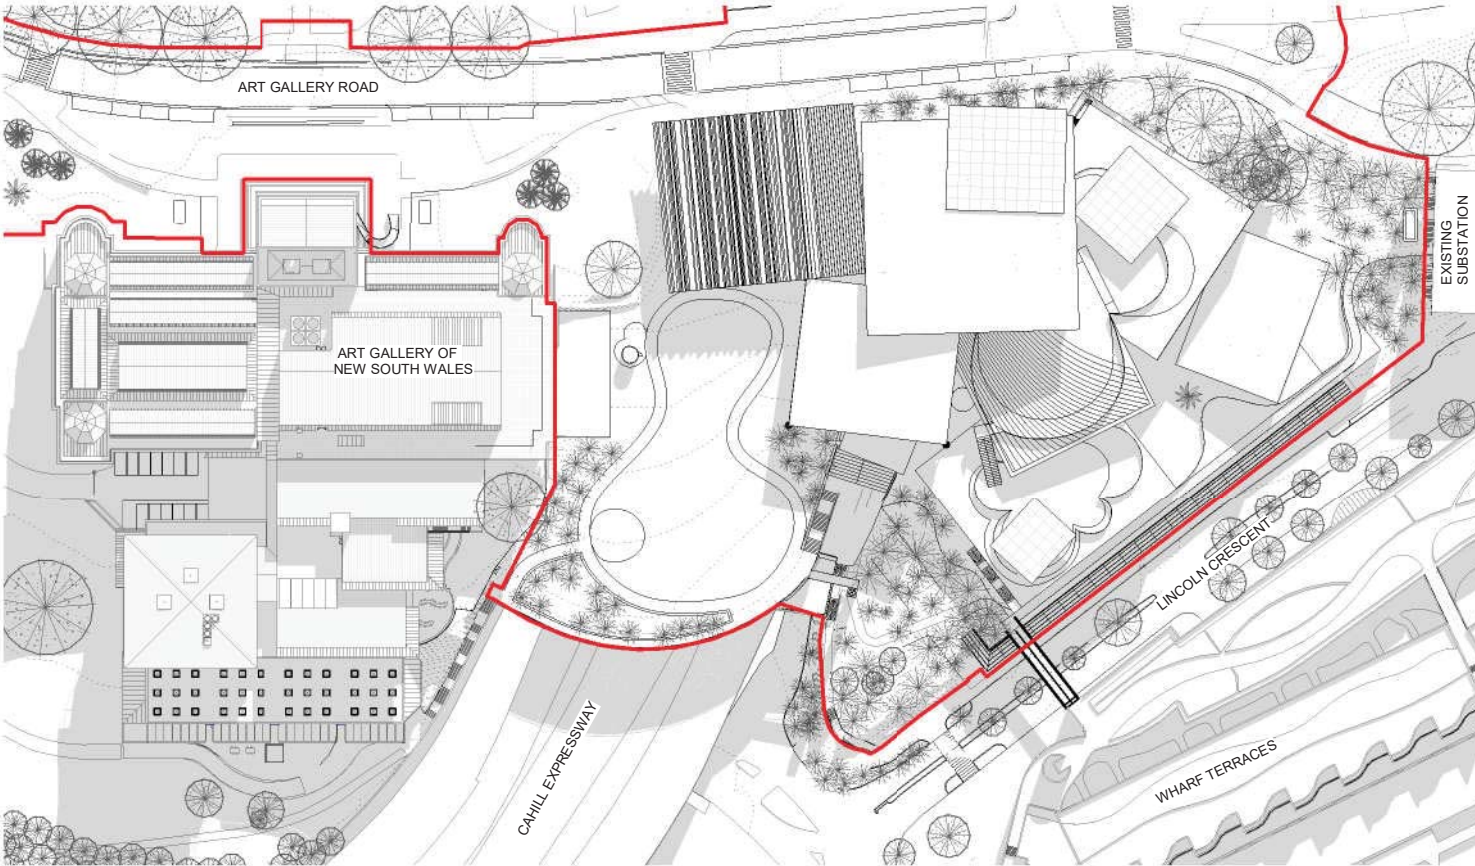


3 Shadow Diagram 21 June 3pm
Scale: 1 : 800


Copyright: The copyright subsisting in these drawings, plans, designs and specifications vests with The Art Gallery of New South Wales. They must not be used, reproduced or copied, in whole or in part, may the information, ideas and concepts therein contained (which are confidential to The Art Gallery of New South Wales) be disclosed to any person without the prior written consent of The Art Gallery of New South Wales.	Revision Description	Date	Key Plan:	Client: ART GALLERY NSW Art Gallery of NSW Art Gallery Road Sydney, NSW, 2000 T (61 2) 9225 1780	Lead Architect: SANAA Kazuyo Sejima + Ryue Nishizawa / S A N A A SANAA JIMUSHO LTD. Tokyo, Japan 1-5-27 Tatsumi, Koto-ku, Tokyo Japan 135-0053 T +81 3 5534 1780 sanaa@sanaa.co.jp www.sanaa.co.jp Executive Architect: architectus Architectus Sydney Level 18, MLC Centre 19 Martin Place Sydney NSW 2000 T (61 2) 8252 8400 F (61 2) 8252 8600 sydney@architectus.com.au ABN 11 058 489 448	project ART GALLERY OF NSW EXPANSION PROJECT - SYDNEY MODERN
	A SSDA DRAFT B SSDA Issue C SSDA Issue	06 10 2017 19 10 2017 03 11 2017				drawing Shadow Diagrams - 21 June
						drawing no. DA_4001 Revision C

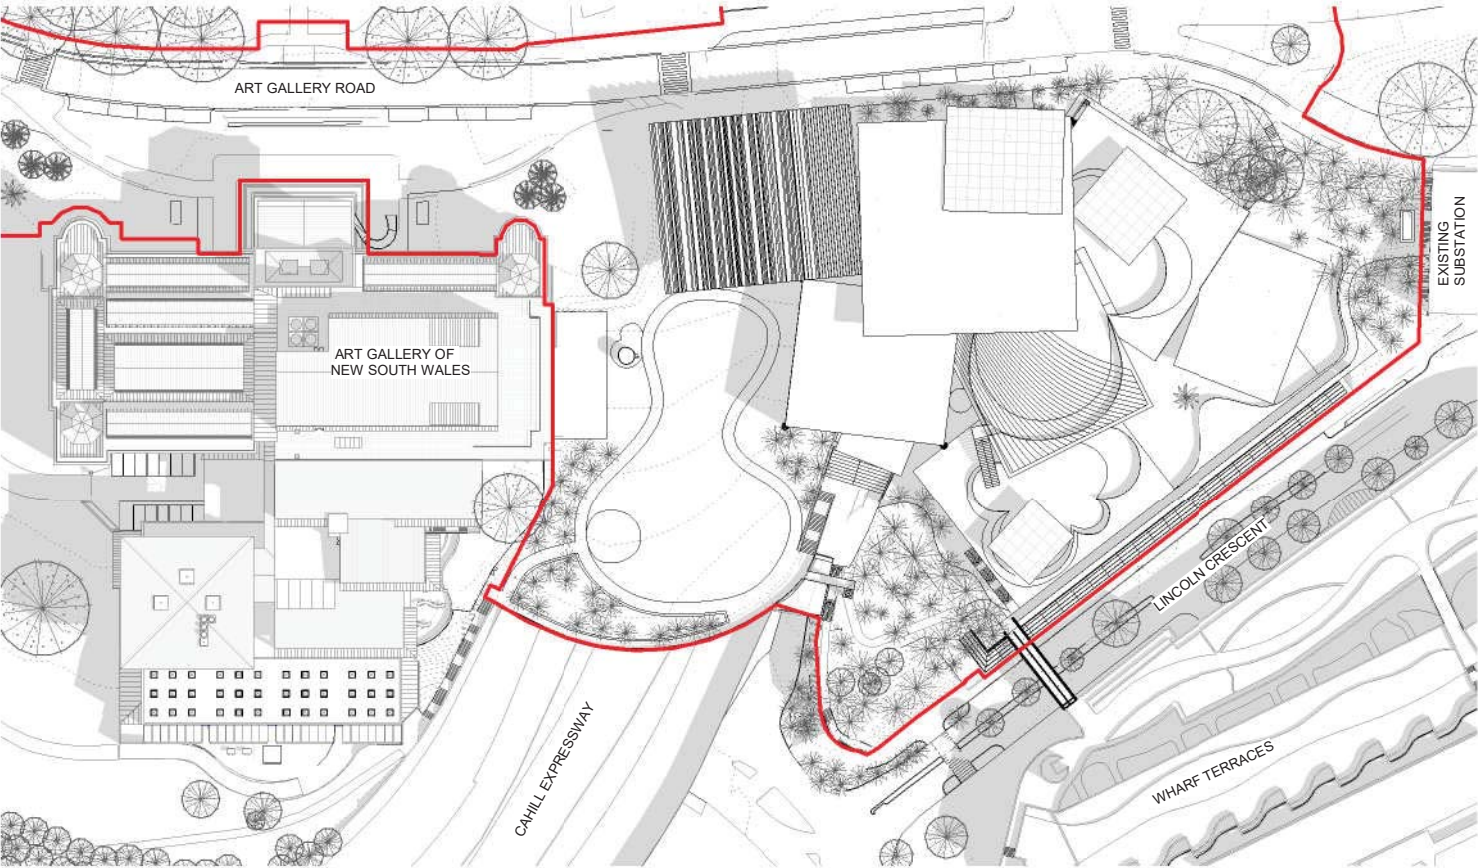

1 Shadow Diagram 21 September 9am
Scale: 1 : 800



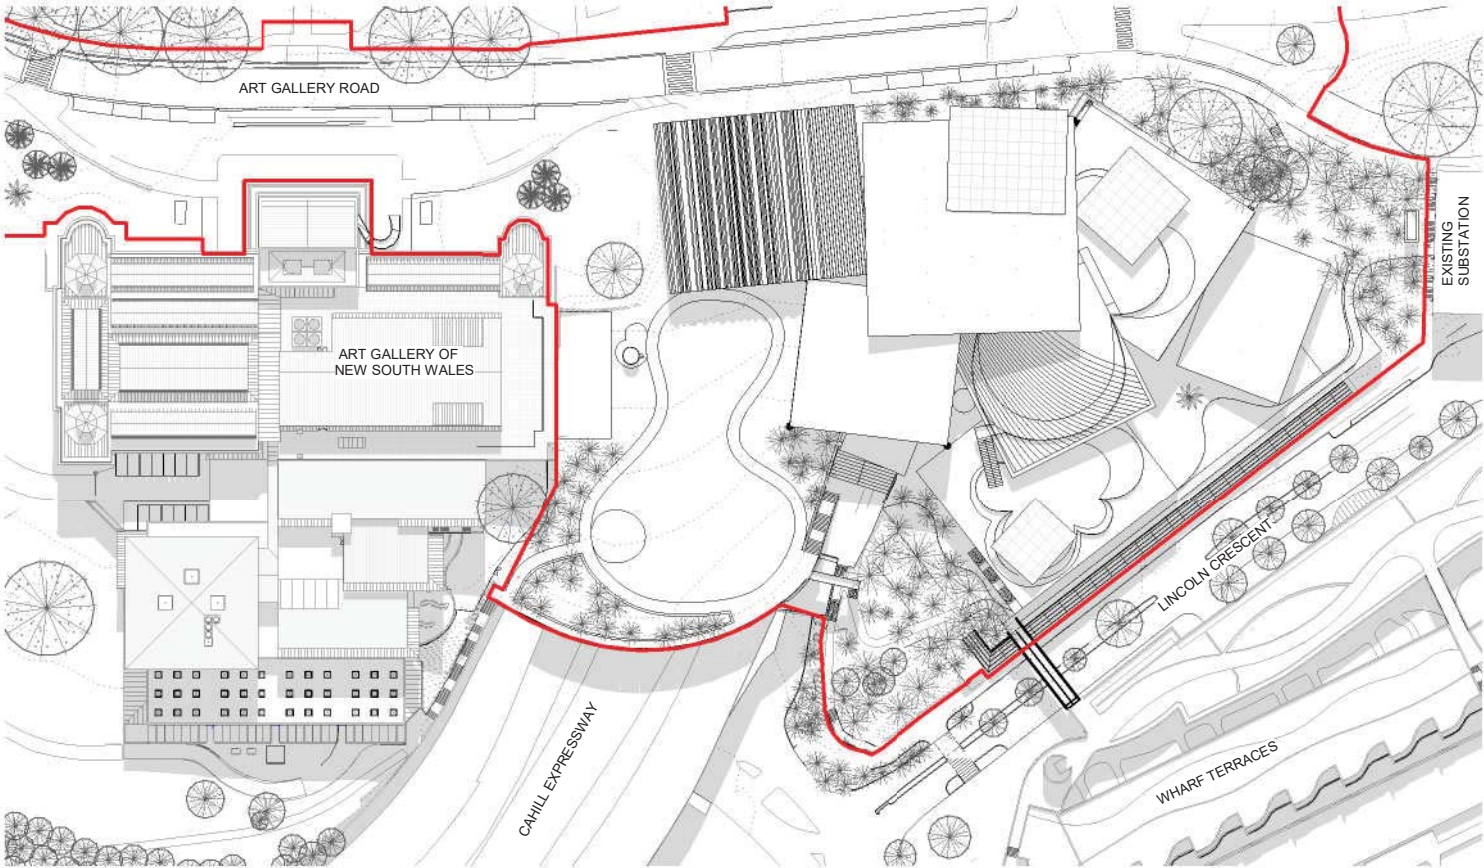


3 Shadow Diagram 21 September 3pm
Scale: 1 : 800

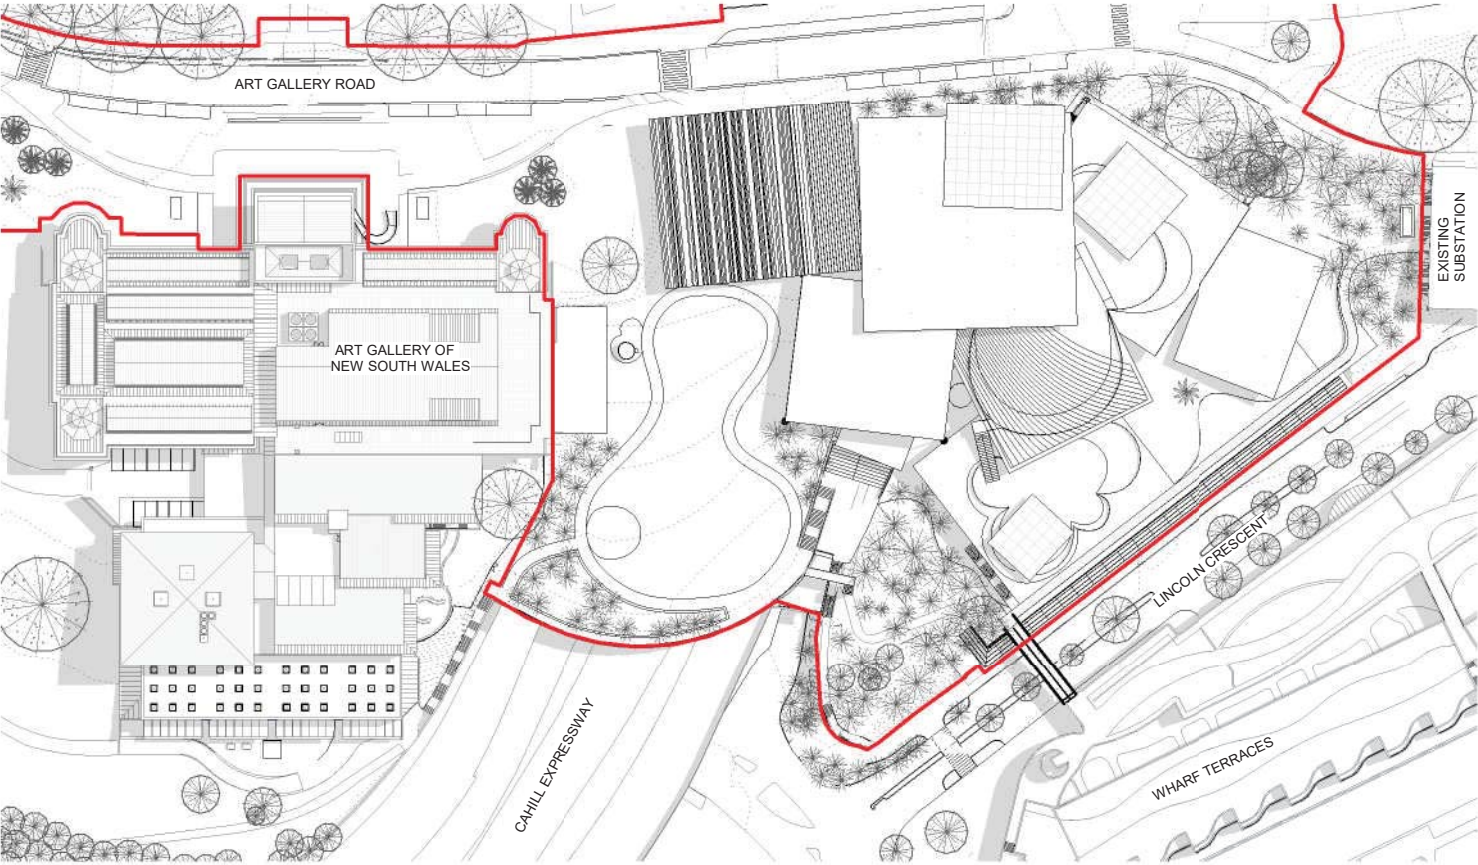

2 Shadow Diagram 21 September 12pm
Scale: 1 : 800

Copyright: The copyright subsisting in these drawings, plans, designs and specifications vests with The Art Gallery of New South Wales. They must not be used, reproduced or copied, in whole or in part, nor may the information, ideas and concepts therein contained (which are confidential to The Art Gallery of New South Wales) be disclosed to any person without the prior written consent of The Art Gallery of New South Wales.	Revision	Description	Date	Key Plan:	Client: Art Gallery of NSW Art Gallery Road Sydney, NSW, 2000 T (61 2) 9225 1780	Lead Architect: SANAA Kazuyo Sejima + Ryue Nishizawa / S A N A A SANAA JIMUSHO LTD. Tokyo, Japan 1-5-27 Tatsumi, Koto-ku, Tokyo Japan 105-0053 T +81 3 5534 1780 sanaa@sanaa.co.jp www.sanaa.co.jp Executive Architect: architectus™ Architectus Sydney Level 18, MLC Centre 19 Martin Place Sydney NSW 2000 T (61 2) 8252 8400 F (61 2) 8252 8600 sydney@architectus.com.au ABN 11 058 489 448	project ART GALLERY OF NSW EXPANSION PROJECT - SYDNEY MODERN drawing Shadow Diagrams - 21 September drawing no. DA_4002 Revision C
	A	SSDA DRAFT	06 10 2017				
	B	SSDA Issue	19 10 2017				
	C	SSDA Issue	03 11 2017				
	checked LJJ/JW/JJ						
drawn Architectus project no 140419							
Do not scale drawings.							

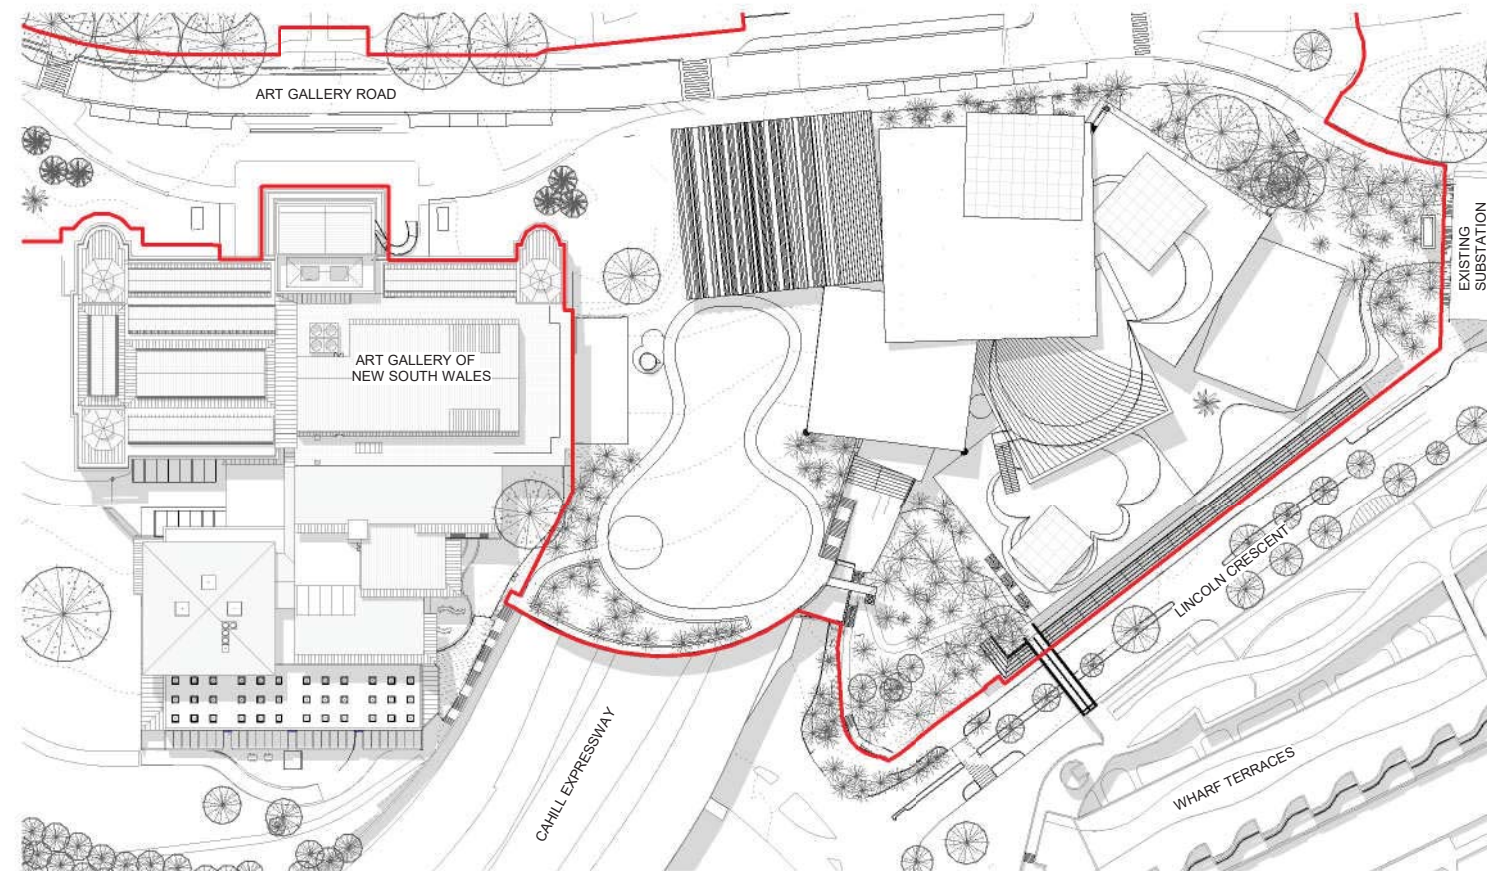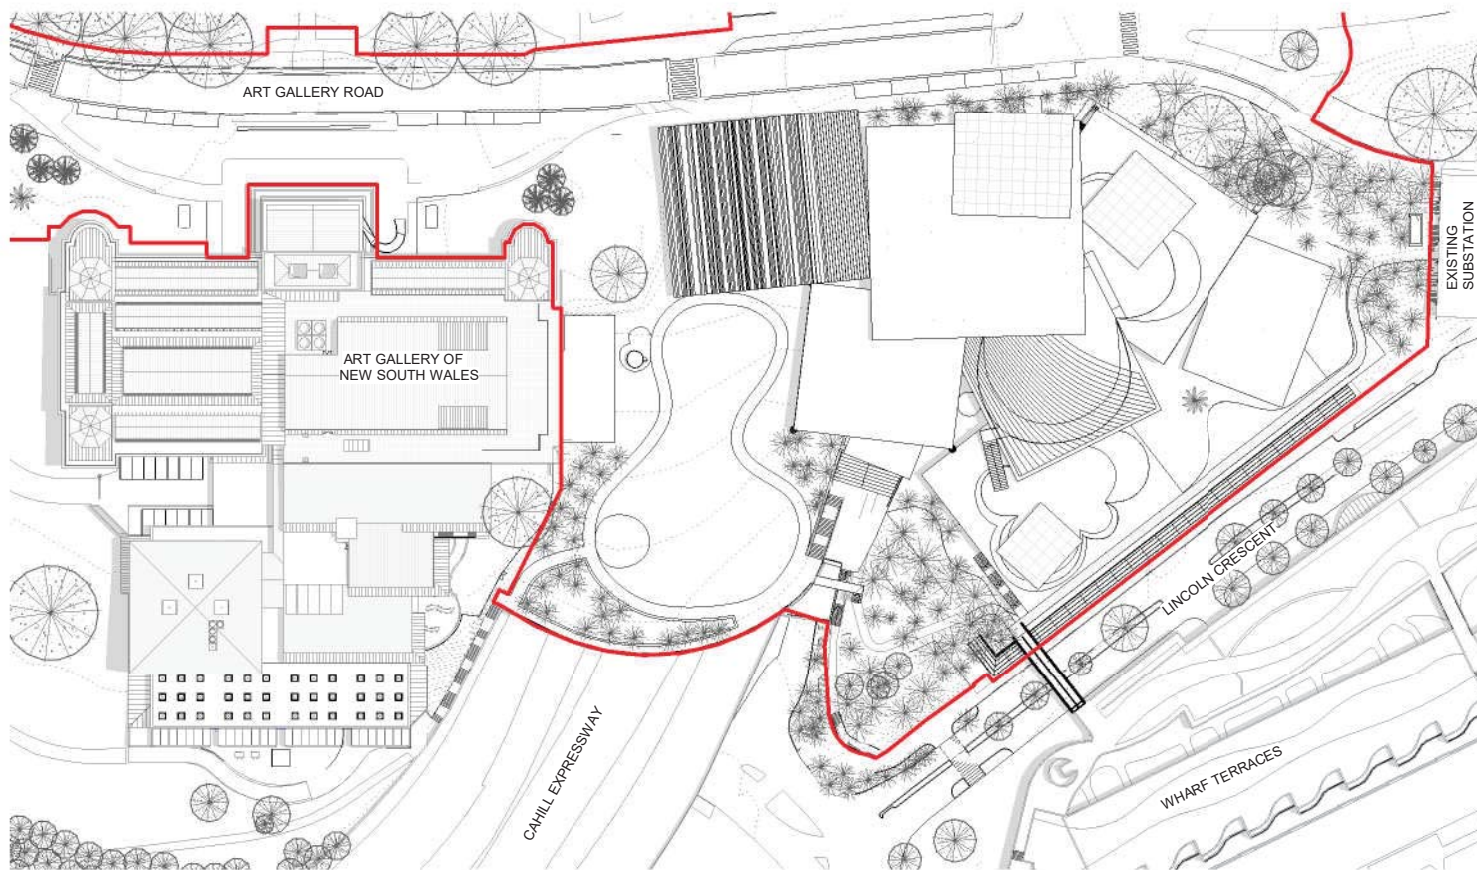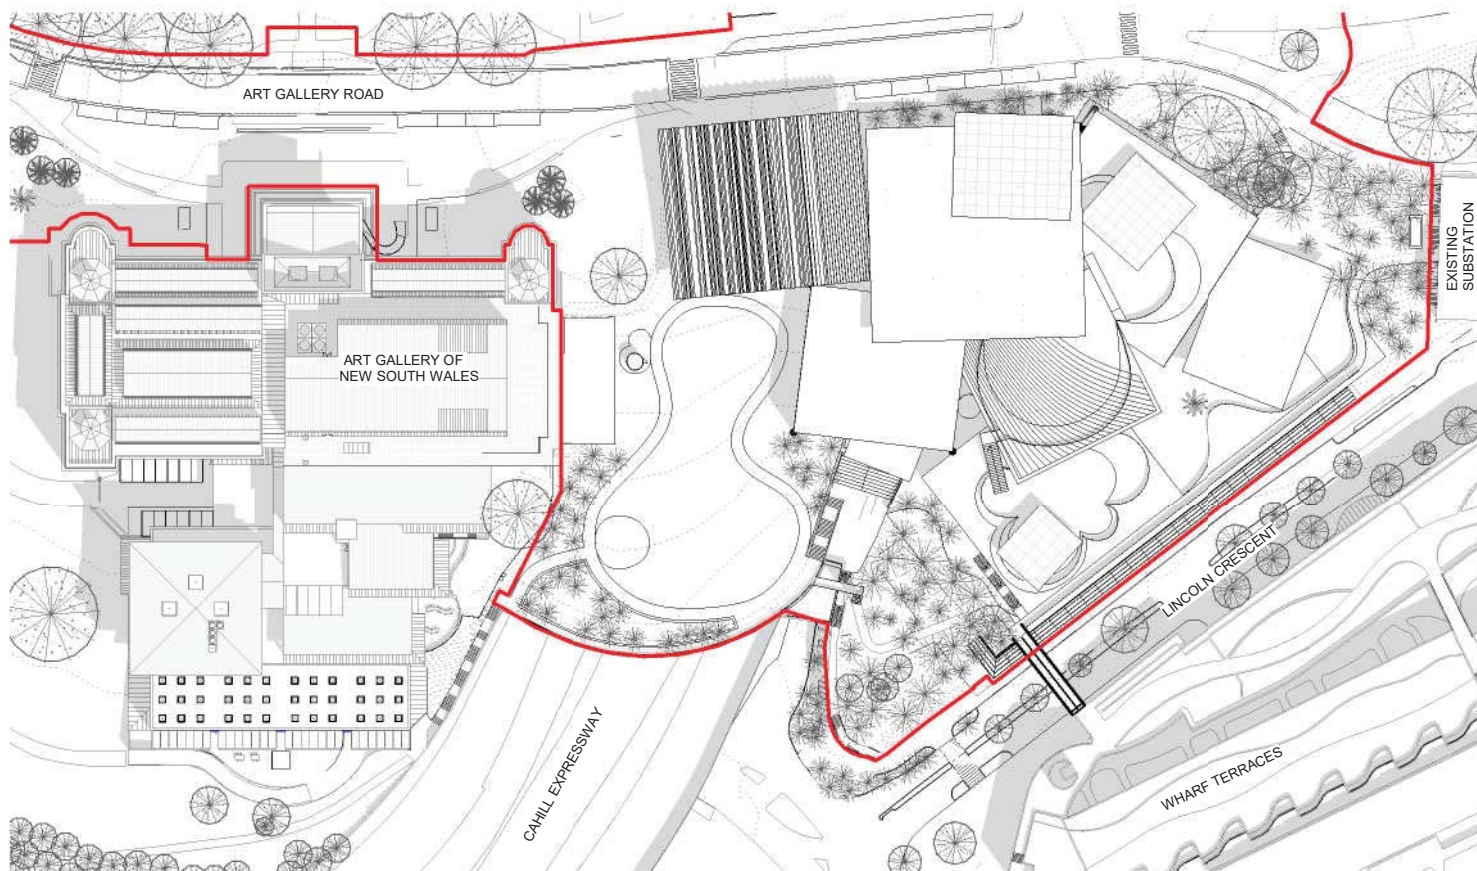

Copyright: The copyright subsiding in these drawings, plans, designs and specifications vests with The Art Gallery of New South Wales. They must not be used, reproduced or copied, in whole or in part, nor may the information, ideas and concepts therein contained (which are confidential to The Art Gallery of New South Wales) be disclosed to any person without the prior written consent of The Art Gallery of New South Wales.	<table><tr><th>Revision</th><th>Description</th><th>Date</th></tr><tr><td>A</td><td>SSDA DRAFT</td><td>06 10 2017</td></tr><tr><td>B</td><td>SSDA Issue</td><td>19 10 2017</td></tr><tr><td>C</td><td>SSDA Issue</td><td>03 11 2017</td></tr></table>	Revision	Description	Date	A	SSDA DRAFT	06 10 2017	B	SSDA Issue	19 10 2017	C	SSDA Issue	03 11 2017	<table><tr><td></td><td></td></tr><tr><td>checked</td><td>LJ/JW/JJ</td></tr><tr><td>drawn</td><td>Architect project no 140419</td></tr></table> Do not scale drawings.			checked	LJ/JW/JJ	drawn	Architect project no 140419	Key Plan: 	Client:  Art Gallery of NSW Art Gallery Road Sydney, NSW, 2000 T (61 2) 9225 1780	Lead Architect: SANAA Kazuyo Sejima + Ryue Nishizawa / S A N A A SANAA JIMUSHO LTD. Tokyo, Japan 1-5-27 Tatsuta, Koto-ku, Tokyo Japan T +81-3-5534-1780 T +81-3-5534-1780 sanaa@sanaa.co.jp www.sanaa.co.jp Executive Architect: architectus™ Architectus Sydney Level 18 MLC Centre 19 Martin Place Sydney NSW 2000 T (61 2) 8252 8400 F (61 2) 8252 8800 sydney@architectus.com.au AUS: 11 058 489 448	project ART GALLERY OF NSW EXPANSION PROJECT - SYDNEY MODERN drawing Shadow Diagrams - 21 December drawing no. DA_4003 Revision C
Revision	Description	Date																						
A	SSDA DRAFT	06 10 2017																						
B	SSDA Issue	19 10 2017																						
C	SSDA Issue	03 11 2017																						
																								
checked	LJ/JW/JJ																							
drawn	Architect project no 140419																							

GFA SMP	
Name	Area
Entry Level	
BOH OTHER	72 m²
EXHIBITION SPACES	999 m²
FOH CIRCULATION	1020 m²
	2091 m²
LL1	
BOH OTHER	82 m²
EXHIBITION SPACES	1171 m²
FOH CIRCULATION	631 m²
RETAIL AREA	515 m²
STAFF AREA	45 m²
VISITOR AMENITIES	85 m²
	2528 m²
LL2	
BOH OTHER	286 m²
EXHIBITION SPACES	2707 m²
FOH CIRCULATION	623 m²
STAFF AREA	63 m²
VISITOR AMENITIES	67 m²
	3746 m²
LL3	
BOH OTHER	1047 m²
EXHIBITION SPACES	455 m²
	1502 m²
LL4	
EXHIBITION SPACES	2184 m²
FOH CIRCULATION	219 m²
VISITOR AMENITIES	66 m²
	2469 m²
GFA TOTAL	12337 m²

THE DEFINITION FOR GROSS FLOOR AREA IS SET OUT IN **SYDNEY LEP 2012** AS:


GROSS FLOOR AREA MEANS THE SUM OF THE FLOOR AREA OF EACH FLOOR OF A BUILDING MEASURED FROM THE INTERNAL FACE OF EXTERNAL WALLS, OR FROM THE INTERNAL FACE OF WALLS SEPARATING THE BUILDING FROM ANY OTHER BUILDING, MEASURED AT A HEIGHT OF 1.4 METRES ABOVE THE FLOOR, AND INCLUDES:

- a) THE AREA OF A MEZZANINE, AND
- b) HABITABLE ROOMS IN A BASEMENT OR AN ATTIC, AND
- c) ANY SHOP, AUDITORIUM, CINEMA, AND THE LIKE, IN A BASEMENT OR AN ATTIC,


BUT EXCLUDES:

- d) ANY AREA OF COMMON VERTICAL CIRCUALTION, SUCH AS LIFTS AND STAIRS, AND
- e) ANY BASEMENT:
 - i) STORAGE, AND
 - ii) VEHICULAR ACCESS, LOADING AREAS, GARBAGE AND SERVICES, AND
- f) PLANT ROOMS, LIFT TOWERS AND OTHER AREAS USED EXCLUSIVELY FOR MECHANICAL SERVICES OR DUCTING, AND
- g) CAR PARKING TO MEET ANY REQUIREMENTS OF THE CONSENT AUTHORITY (INCLUDING ACCESS TO THE CAR PARK), AND
- h) ANY SPACED USED FOR THE LOADING OR UNLOADING OF GOODS (INCLUDING ACCESS TO IT), AND
- i) TERRACES AND BALCONIES WITH OUTER WALLS LESS THAN 1.4 METRES HIGH, AND
- j) VOIDS ABOVE A FLOOR AT THE LEVEL OF A STOREY OR STOREY ABOVE


Copyright: The copyright subsisting in these drawings, plans, designs and specifications vests with The Art Gallery of New South Wales. They must not be used, reproduced or copied, in whole or in part, nor may the information, ideas and concepts therein contained (which are confidential to The Art Gallery of New South Wales) be disclosed to any person without the prior written consent of The Art Gallery of New South Wales.	Revision	Description	Date		Client: ART GALLERY NSW Art Gallery Road Sydney, NSW, 2000 T (61 2) 9225 1780	Lead Architect: SANAA Kazuyo Sejima + Ryue Nishizawa / S A N A A SANAA JIMUSHO LTD. Tokyo, Japan 1-5-27 Tatsumi, Koto-ku, Tokyo Japan 135-0053 T +81 3 5534 1780 sanaa@sanaa.co.jp www.sanaa.co.jp Executive Architect: architectus™ Architectus Sydney Level 18 MLC Centre 18 Martin Place Sydney NSW 2000 T (61 2) 8252 8400 F (61 2) 8252 8600 sydney@architectus.com.au ABN 11 098 489 448	project	ART GALLERY OF NSW EXPANSION PROJECT - SYDNEY MODERN	
	A	SSDA DRAFT	06 10 2017				drawing	GFA - Gross Floor Area Calculation	
	B	SSDA Issue	19 10 2017				drawing no.	Revision	DA_5000 C
	C	SSDA Issue	03 11 2017	checked LJ/JW/IJ					
	drawn Architectus project no 140419 Do not scale drawings.								

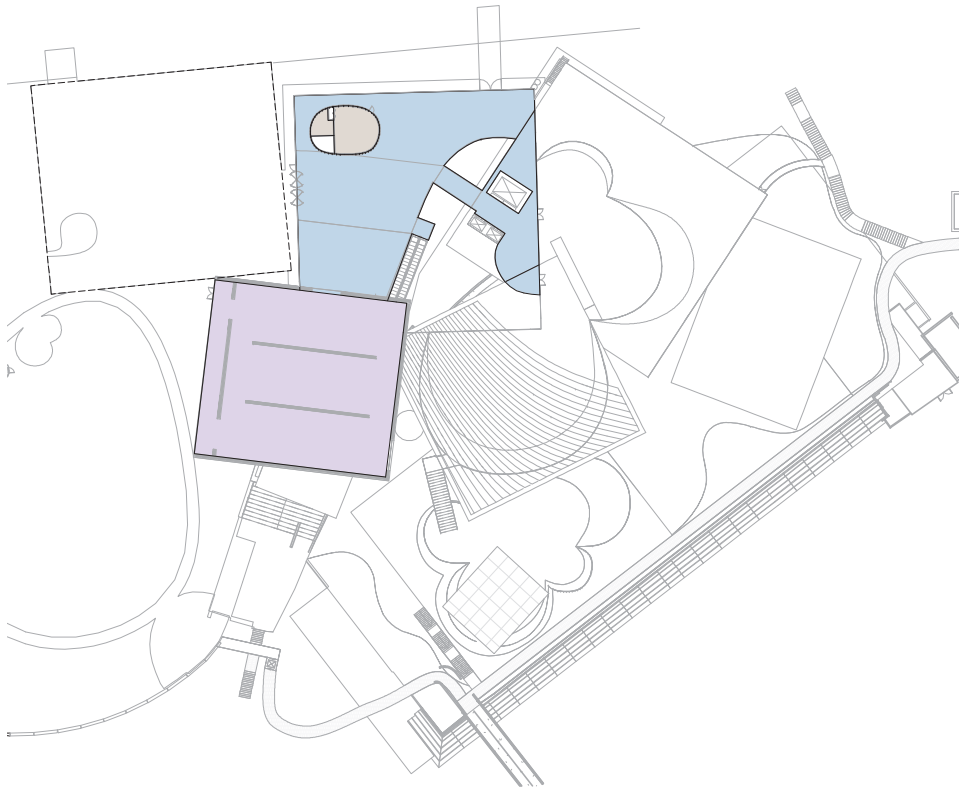


1 GFA - ENTRY LEVEL
Scale: 1 : 650

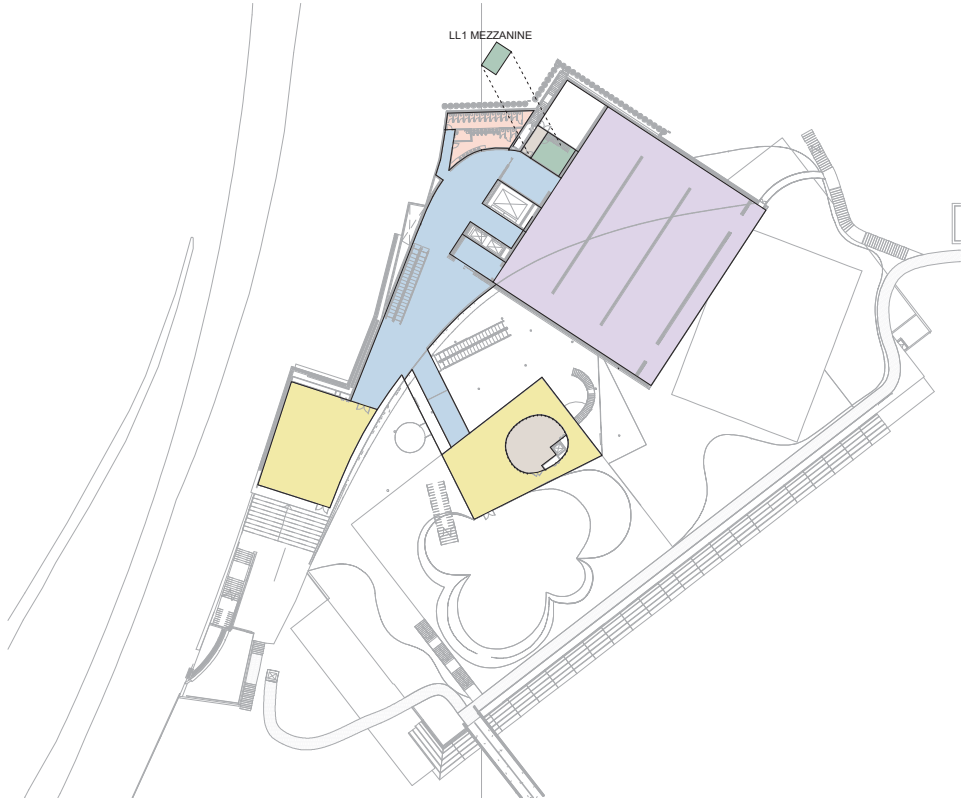


2 GFA - LOWER LEVEL 1
Scale: 1 : 650

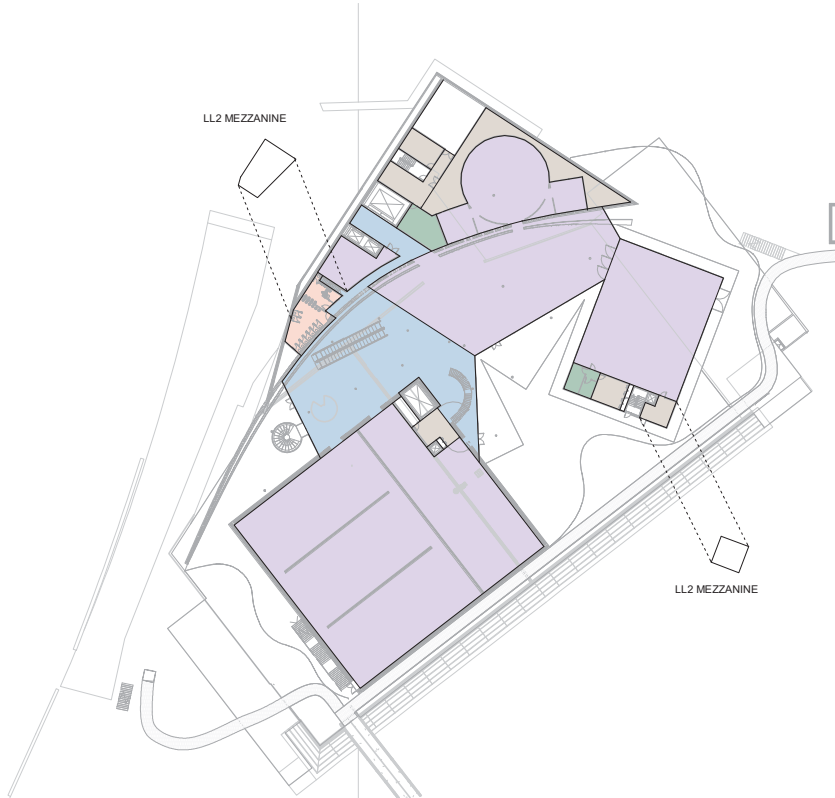

3 GFA - LOWER LEVEL 2
Scale: 1 : 650

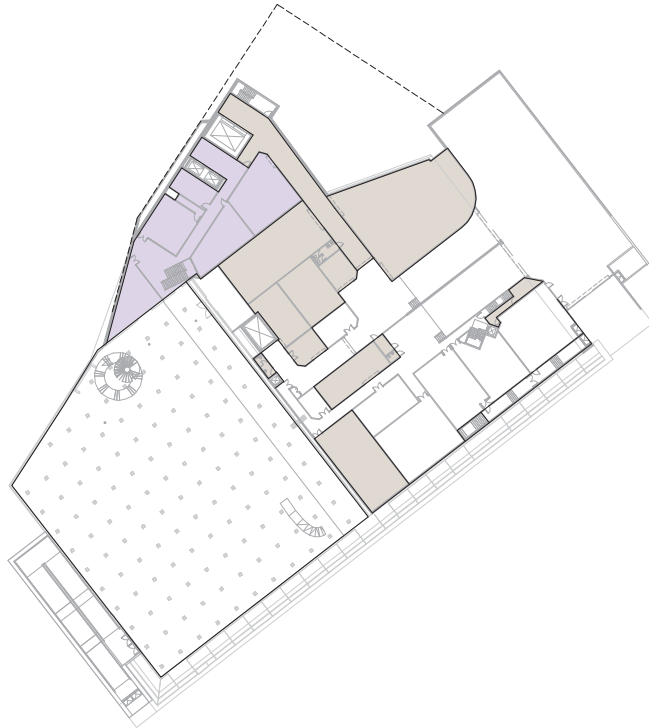

4 GFA - LOWER LEVEL 3
Scale: 1 : 650

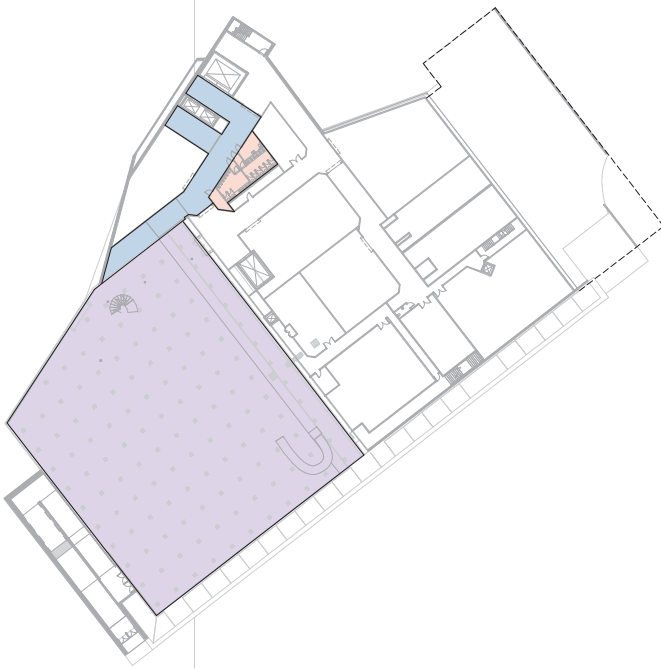

5 GFA - LOWER LEVEL 4
Scale: 1 : 650

- LEGEND**
- EXHIBITION SPACE
 - FOH CIRCULATION
 - RETAIL AREA
 - VISITOR AMENITIES
 - STAFF AREA
 - BOH

Copyright: The copyright subsiding in these drawings, plans, designs and specifications vests with The Art Gallery of New South Wales. They must not be used, reproduced or copied, in whole or in part, nor may the information, ideas and concepts therein contained (which are confidential to The Art Gallery of New South Wales) be disclosed to any person without the prior written consent of The Art Gallery of New South Wales.	<table><tr><th>Revision</th><th>Description</th><th>Date</th></tr><tr><td>A</td><td>SSDA DRAFT</td><td>06 10 2017</td></tr><tr><td>B</td><td>SSDA Issue</td><td>19 10 2017</td></tr><tr><td>C</td><td>SSDA Issue</td><td>03 11 2017</td></tr></table>	Revision	Description	Date	A	SSDA DRAFT	06 10 2017	B	SSDA Issue	19 10 2017	C	SSDA Issue	03 11 2017	<table><tr><td></td><td> Key Plan: </td></tr><tr><td>checked</td><td>LJ/JW/IJ</td></tr><tr><td>drawn</td><td>Architectus project no 140419</td></tr><tr><td colspan="2">Do not scale drawings.</td></tr></table>		Key Plan:	checked	LJ/JW/IJ	drawn	Architectus project no 140419	Do not scale drawings.		Client: ART GALLERY NSW Art Gallery Road Sydney, NSW, 2000 T (61 2) 9225 1780	Lead Architect: SANAA Kazuyo Sejima + Ryue Nishizawa / S A N A A SANAA JIMUSHO LTD. Tokyo, Japan 1-5-27 Tatsumi, Koto-ku, Tokyo Japan 135-0053 T +81 3 5534 1790 sanaa@sanaa.co.jp www.sanaa.co.jp Executive Architect: architectus™ Architectus Sydney Level 18, MLC Centre 19 Martin Place Sydney NSW 2000 T (61 2) 8252 8400 F (61 2) 8252 8600 sydney@architectus.com.au ABN 11 058 489 448	project ART GALLERY OF NSW EXPANSION PROJECT - SYDNEY MODERN drawing GFA - Gross Floor Area Diagrams drawing no. DA_5001 Revision C
Revision	Description	Date																							
A	SSDA DRAFT	06 10 2017																							
B	SSDA Issue	19 10 2017																							
C	SSDA Issue	03 11 2017																							
	Key Plan:																								
checked	LJ/JW/IJ																								
drawn	Architectus project no 140419																								
Do not scale drawings.																									