

S A N A A architectus™


ART GALLERY OF NSW
EXPANSION PROJECT -
SYDNEY MODERN

STATE SIGNIFICANT DEVELOPMENT APPLICATION ARCHITECTURAL PLANS

06 August 2018
Revision E

Drawing List (SSDA)			
Sheet Number	Sheet Name	Sheet Issue Date	Revision
DA_0000	Cover Sheet	06/08/18	E
DA_0001	Drawing List	06/08/18	H
DA_0010	Locality & Context Plan	06/08/18	I
DA_0011	Locality & Context Plan - Aerial Photo	06/08/18	I
DA_0012	Site and Context Analysis - Vehicular and Public Transport	06/08/18	I
DA_0013	Site and Context Analysis - Pedestrian Access	06/08/18	I
DA_0014	Site and Context Analysis - Cultural Ribbon	06/08/18	I
DA_0015	Site and Context Analysis - Built Form	06/08/18	I
DA_0050	Existing Topography Plan	06/08/18	I
DA_0051	Environmental Conditions Plan	06/08/18	I
DA_0052	Existing Site Plan	06/08/18	J
DA_0053	Existing Lot Plan	06/08/18	I
DA_0054	Site Demolition Plan	06/08/18	J
DA_0055	Ancillary Works Plan	06/08/18	J
DA_0056	Sea Water Heat Exchange System Plan	06/08/18	I
DA_0057	Site and Building areas	06/08/18	E
DA_0058	Open Space / External Publicly Accessible Areas	06/08/18	E
DA_0059	Land Subject to Landscape Embellishments	06/08/18	D
DA_0070	Sea Water Heat Exchange Upper Room Plan	06/08/18	D
DA_0100	Proposed Site Plan	06/08/18	M
DA_1000	Roof Plan	06/08/18	M
DA_1001	Entry Level Plan	06/08/18	M
DA_1002	Lower Level 1 Plan	06/08/18	L
DA_1003	Lower Level 2 Plan	06/08/18	L
DA_1004	Lower Level 3 Plan - Demolition plan	06/08/18	J
DA_1005	Lower Level 3 Plan - Proposed Plan	06/08/18	H
DA_1005.0	Lower Level 3 Plan - Proposed Plan	06/08/18	I
DA_1006	Lower Level 4 Plan - Demolition Plan	06/08/18	J
DA_1007	Lower Level 4 Plan - Proposed Plan	06/08/18	H
DA_1007.0	Lower Level 4 Plan - Proposed Plan	06/08/18	J
DA_2000	Sections AA & BB	06/08/18	K
DA_2001	Sections CC & DD	06/08/18	K
DA_2002	Perspective Section Sheet 1	06/08/18	F
DA_2003	Perspective Section Sheet 2	06/08/18	F
DA_2004	Perspective Section Sheet 3	06/08/18	F
DA_2005	Bulk Earthworks Plan	26/03/18	A
DA_2006	Proposed Excavation Sections	06/08/18	D
DA_3000	North & South Elevations	06/08/18	J
DA_3001	East & West Elevations	06/08/18	J
DA_3002	Overall West Elevation	06/08/18	F
DA_3010	North Part Elevation A	06/08/18	E
DA_3011	North Part Elevation B	06/08/18	E
DA_3012	South Elevation	06/08/18	E
DA_3013	East Part Elevation A	06/08/18	E
DA_3014	East Part Elevation B	06/08/18	E
DA_3015	West Part Elevations	06/08/18	E
DA_3016	External Lift 3D View	06/08/18	B
DA_4000	Shadow Diagrams - 21 March	06/08/18	I
DA_4001	Shadow Diagrams - 21 June	06/08/18	I
DA_4002	Shadow Diagrams - 21 September	06/08/18	I
DA_4003	Shadow Diagrams - 21 December	06/08/18	I
DA_5000	GFA - Gross Floor Area Calculation	06/08/18	I
DA_5001	GFA - Gross Floor Area Diagrams	06/08/18	J

Copyright: The copyright subsisting in these drawings, plans, designs and specifications vests with The Art Gallery of New South Wales. They must not be used, reproduced or copied, in whole or in part, nor may the information, ideas and concepts therein contained (which are confidential to The Art Gallery of New South Wales) be disclosed to any person without the prior written consent of The Art Gallery of New South Wales.	Revision	Description	Date			Client: ART Gallery of NSW Art Gallery Road Sydney, NSW, 2000 T (61 2) 9225 1780 	Lead Architect: SANAA Kazuyo Sejima + Ryue Nishizawa / S A N A A SANAA, JIMUSHO LTD, Tokyo, 3606 1-5-27 Tatemai, Koto-ku, Tokyo Japan 135-0053 T +81 3 5534 1780 sanaa@sanaa.co.jp www.sanaa.co.jp Executive Architect: architectus Architectus Sydney Level 18, MLC Centre 19 Martin Place Sydney NSW 2000 T (61 2) 8252 8400 F (61 2) 8252 8600 sydney@architectus.com.au ABN 11 098 489 448	project	ART GALLERY OF NSW EXPANSION PROJECT - SYDNEY MODERN
	E	Issued for RTS	06 04 2018	drawing	Drawing List				
	F	Issued for RTS	20 04 2018	drawing no.	Revision				
	G	Issued for RTS	30 07 2018						
	H	Issued for RTS	06 08 2018						
			checked					LJ/JW/JJ	
		drawn	Architectus project no 140419						
		Do not scale drawings.							
						DA_0001	H		

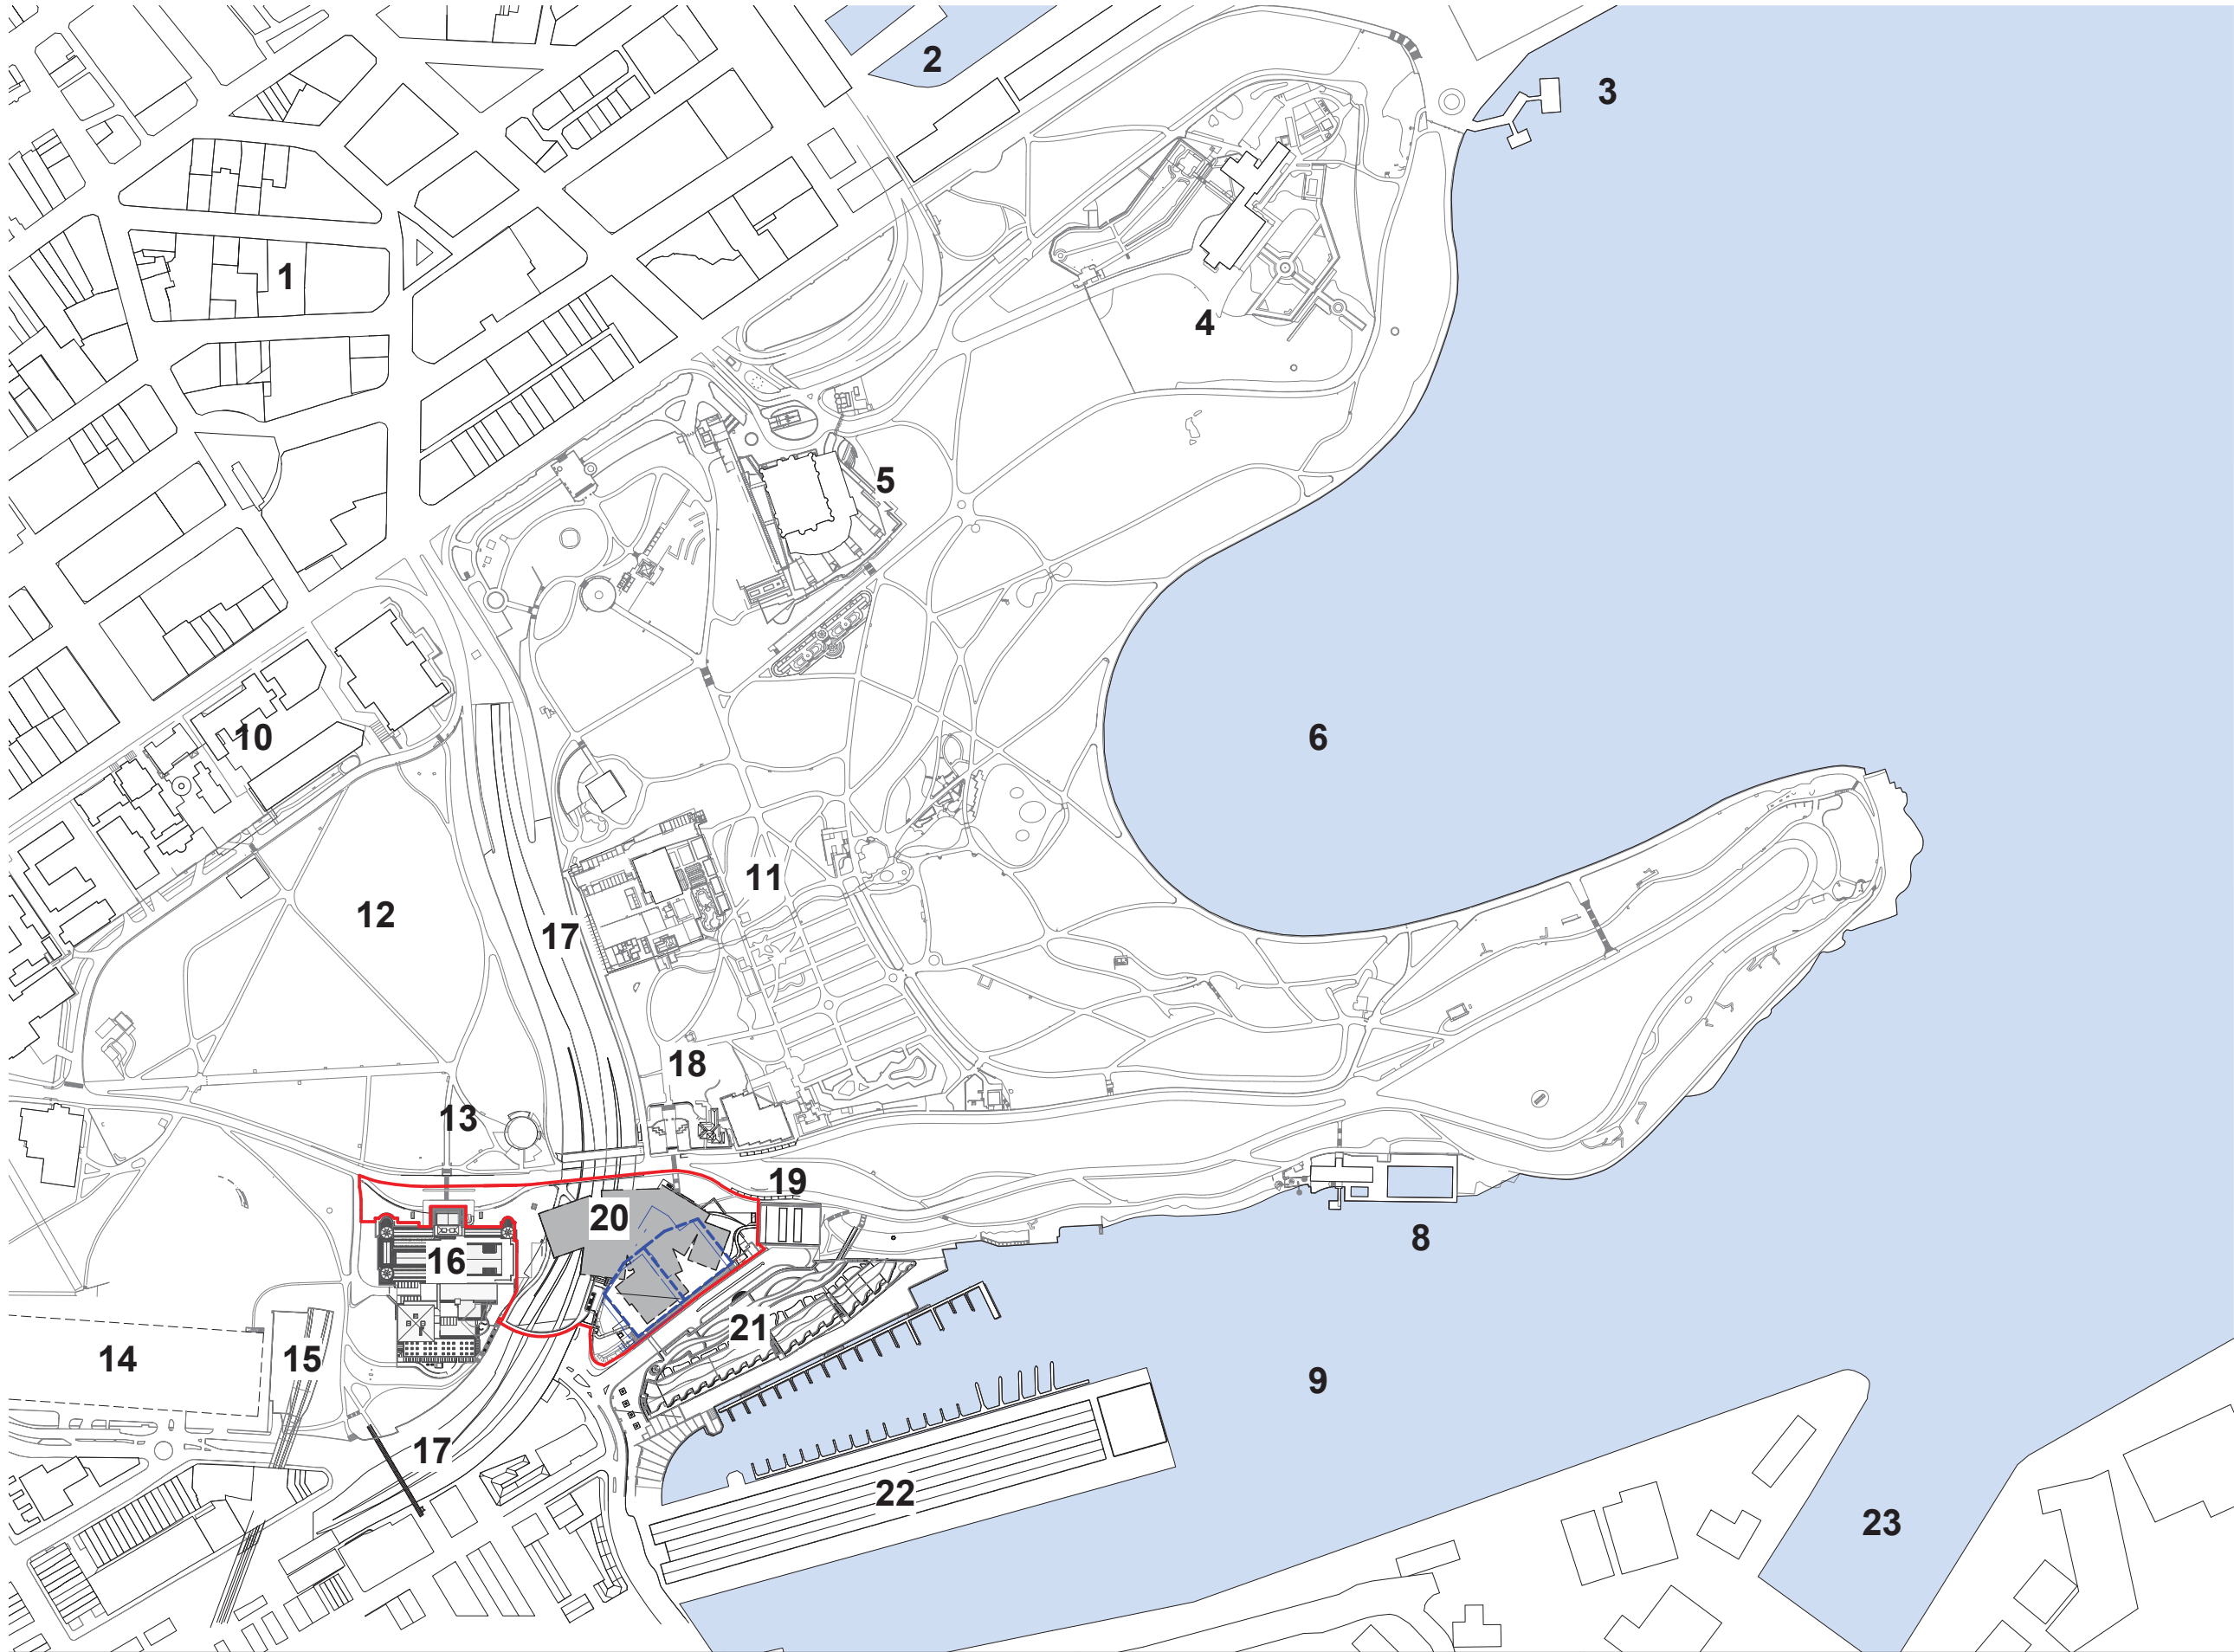


- LEGEND:**
- 1 SYDNEY CBD
 - 2 SYDNEY COVE
 - 3 SYDNEY OPERA HOUSE
 - 4 GOVERNMENT HOUSE
 - 5 SYDNEY CONSERVATORIUM OF MUSIC
 - 6 FARM COVE
 - 7 MRS MACQUARIE'S CHAIR
 - 8 ANDREW (BOY) CHARLTON POOL
 - 9 WOOLLOOMOOLOO BAY
 - 10 PARLIAMENTARY PRECINCT
 - 11 ROYAL BOTANIC GARDENS
 - 12 DOMAIN
 - 13 PAVILION ON THE PARK
 - 14 DOMAIN CAR PARK
 - 15 EASTERN SUBURBS RAILWAY
 - 16 EXISTING ART GALLERY OF NSW
 - 17 CAHILL EXPRESSWAY / EASTERN DISTRIBUTOR
 - 18 ROYAL BOTANIC GARDENS WOOLLOOMOOLOO GATES
 - 19 SUBSTATION
 - 20 EXISTING DISUSED FUEL BUNKER
 - 21 WHARF TERRACES
 - 22 WOOLLOOMOOLOO FINGER WHARF
 - 23 GARDEN ISLAND NAVY BASE
- SITE AREA
- OUTLINE OF EXISTING DISUSED FUEL BUNKER
- OUTLINE OF PROPOSED ART GALLERY EXPANSION SYDNEY MODERN PROJECT

Copyright: The copyright subsisting in these drawings, plans, designs and specifications vests with The Art Gallery of New South Wales. They must not be used, reproduced or copied, in whole or in part, nor may the information, ideas and concepts herein contained (which are confidential to The Art Gallery of New South Wales) be disclosed to any person without the prior written consent of The Art Gallery of New South Wales.	Revision Description Date	Scale: 1:2500 @ A1 1:5000 @ A3 0 25 50 75 100 checked LJJ/JW/JJ drawn Architectus project no 140419 Do not scale drawings.		Key Plan: Key Section:		Client: Art Gallery of NSW Art Gallery Road Sydney, NSW, 2000 T (61 2) 9225 1780		Lead Architect: SANAA Kazuyo Sejima + Ryue Nishizawa / S A N A A SANAA JIMUSHO LTD, Tokyo, 3600 1-5-27 Tatemachi, Koto-ku, Tokyo Japan 135-0053 T +81 3 5534 1780 sanaa@sanaa.co.jp www.sanaa.co.jp		project ART GALLERY OF NSW EXPANSION PROJECT - SYDNEY MODERN
	F Issued for RTS 06 04 2018 G Issued for RTS 20 04 2018 H Issued for RTS 30 07 2018 I Issued for RTS 06 08 2018							Executive Architect: architectus Architectus Sydney Level 18, MLC Centre 19 Martin Place Sydney NSW 2000 T (61 2) 8252 8400 F (61 2) 8252 8600 sydney@architectus.com.au ABRN 11 098 489 448		drawing Locality & Context Plan
										drawing no. DA_0010
										Revision I




- LEGEND:
- 1 SYDNEY CBD
 - 2 SYDNEY COVE
 - 3 SYDNEY OPERA HOUSE
 - 4 GOVERNMENT HOUSE
 - 5 SYDNEY CONSERVATORIUM OF MUSIC
 - 6 FARM COVE
 - 7 MRS MACQUARIE'S CHAIR
 - 8 ANDREW (BOY) CHARLTON POOL
 - 9 WOOLLOOMOOLOO BAY
 - 10 PARLIAMENTARY PRECINCT
 - 11 ROYAL BOTANIC GARDENS
 - 12 DOMAIN
 - 13 PAVILION ON THE PARK
 - 14 DOMAIN CAR PARK
 - 15 EASTERN SUBURBS RAILWAY
 - 16 EXISTING ART GALLERY OF NSW
 - 17 CAHILL EXPRESSWAY / EASTERN DISTRIBUTOR
 - 18 ROYAL BOTANIC GARDENS WOOLLOOMOOLOO GATES
 - 19 SUBSTATION
 - 20 EXISTING DISUSED FUEL BUNKER
 - 21 WHARF TERRACES
 - 22 WOOLLOOMOOLOO FINGER WHARF
 - 23 GARDEN ISLAND NAVY BASE
- SITE BOUNDARY
- OUTLINE OF EXISTING DISUSED FUEL BUNKER


Copyright: The copyright subsisting in these drawings, plans, designs and specifications vests with The Art Gallery of New South Wales. They must not be used, reproduced or copied, in whole or in part, nor may the information, ideas and concepts therein contained (which are confidential to The Art Gallery of New South Wales) be disclosed to any person without the prior written consent of The Art Gallery of New South Wales.	Revision Description		Date	Scale: 0 25 50 75 100 1:2500 @ A1 1:5000 @ A3	Key Plan:	Key Section:	Client: Art Gallery of NSW Art Gallery Road Sydney, NSW, 2000 T (61 2) 9225 1780	Lead Architect: SANAA Kazuho Sejima + Ryue Nishizawa / S A N A A SANAA JIMMUSHO LTD. Tokyo, Japan 1-5-27 Tatemachi, Koto-ku, Tokyo Japan 135-0053 T +81 3 5534 1780 sanaa@sanaa.co.jp www.sanaa.co.jp	Executive Architect: architectus Architectus Sydney Level 18 MLC Centre 19 Martin Place Sydney NSW 2000 T (61 2) 8252 8400 F (61 2) 8252 8600 sydney@architectus.com.au ABN 11 096 489 445	project
	F	Issued for RTS	06 04 2018							ART GALLERY OF NSW EXPANSION
	G	Issued for RTS	20 04 2018							PROJECT - SYDNEY MODERN
	H	Issued for RTS	30 07 2018							drawing
	I	Issued for RTS	06 08 2018							Locality & Context Plan - Aerial Photo
checked LJ/JW/JJ				Do not scale drawings.	project no 140419				drawing no.	
									Revision	

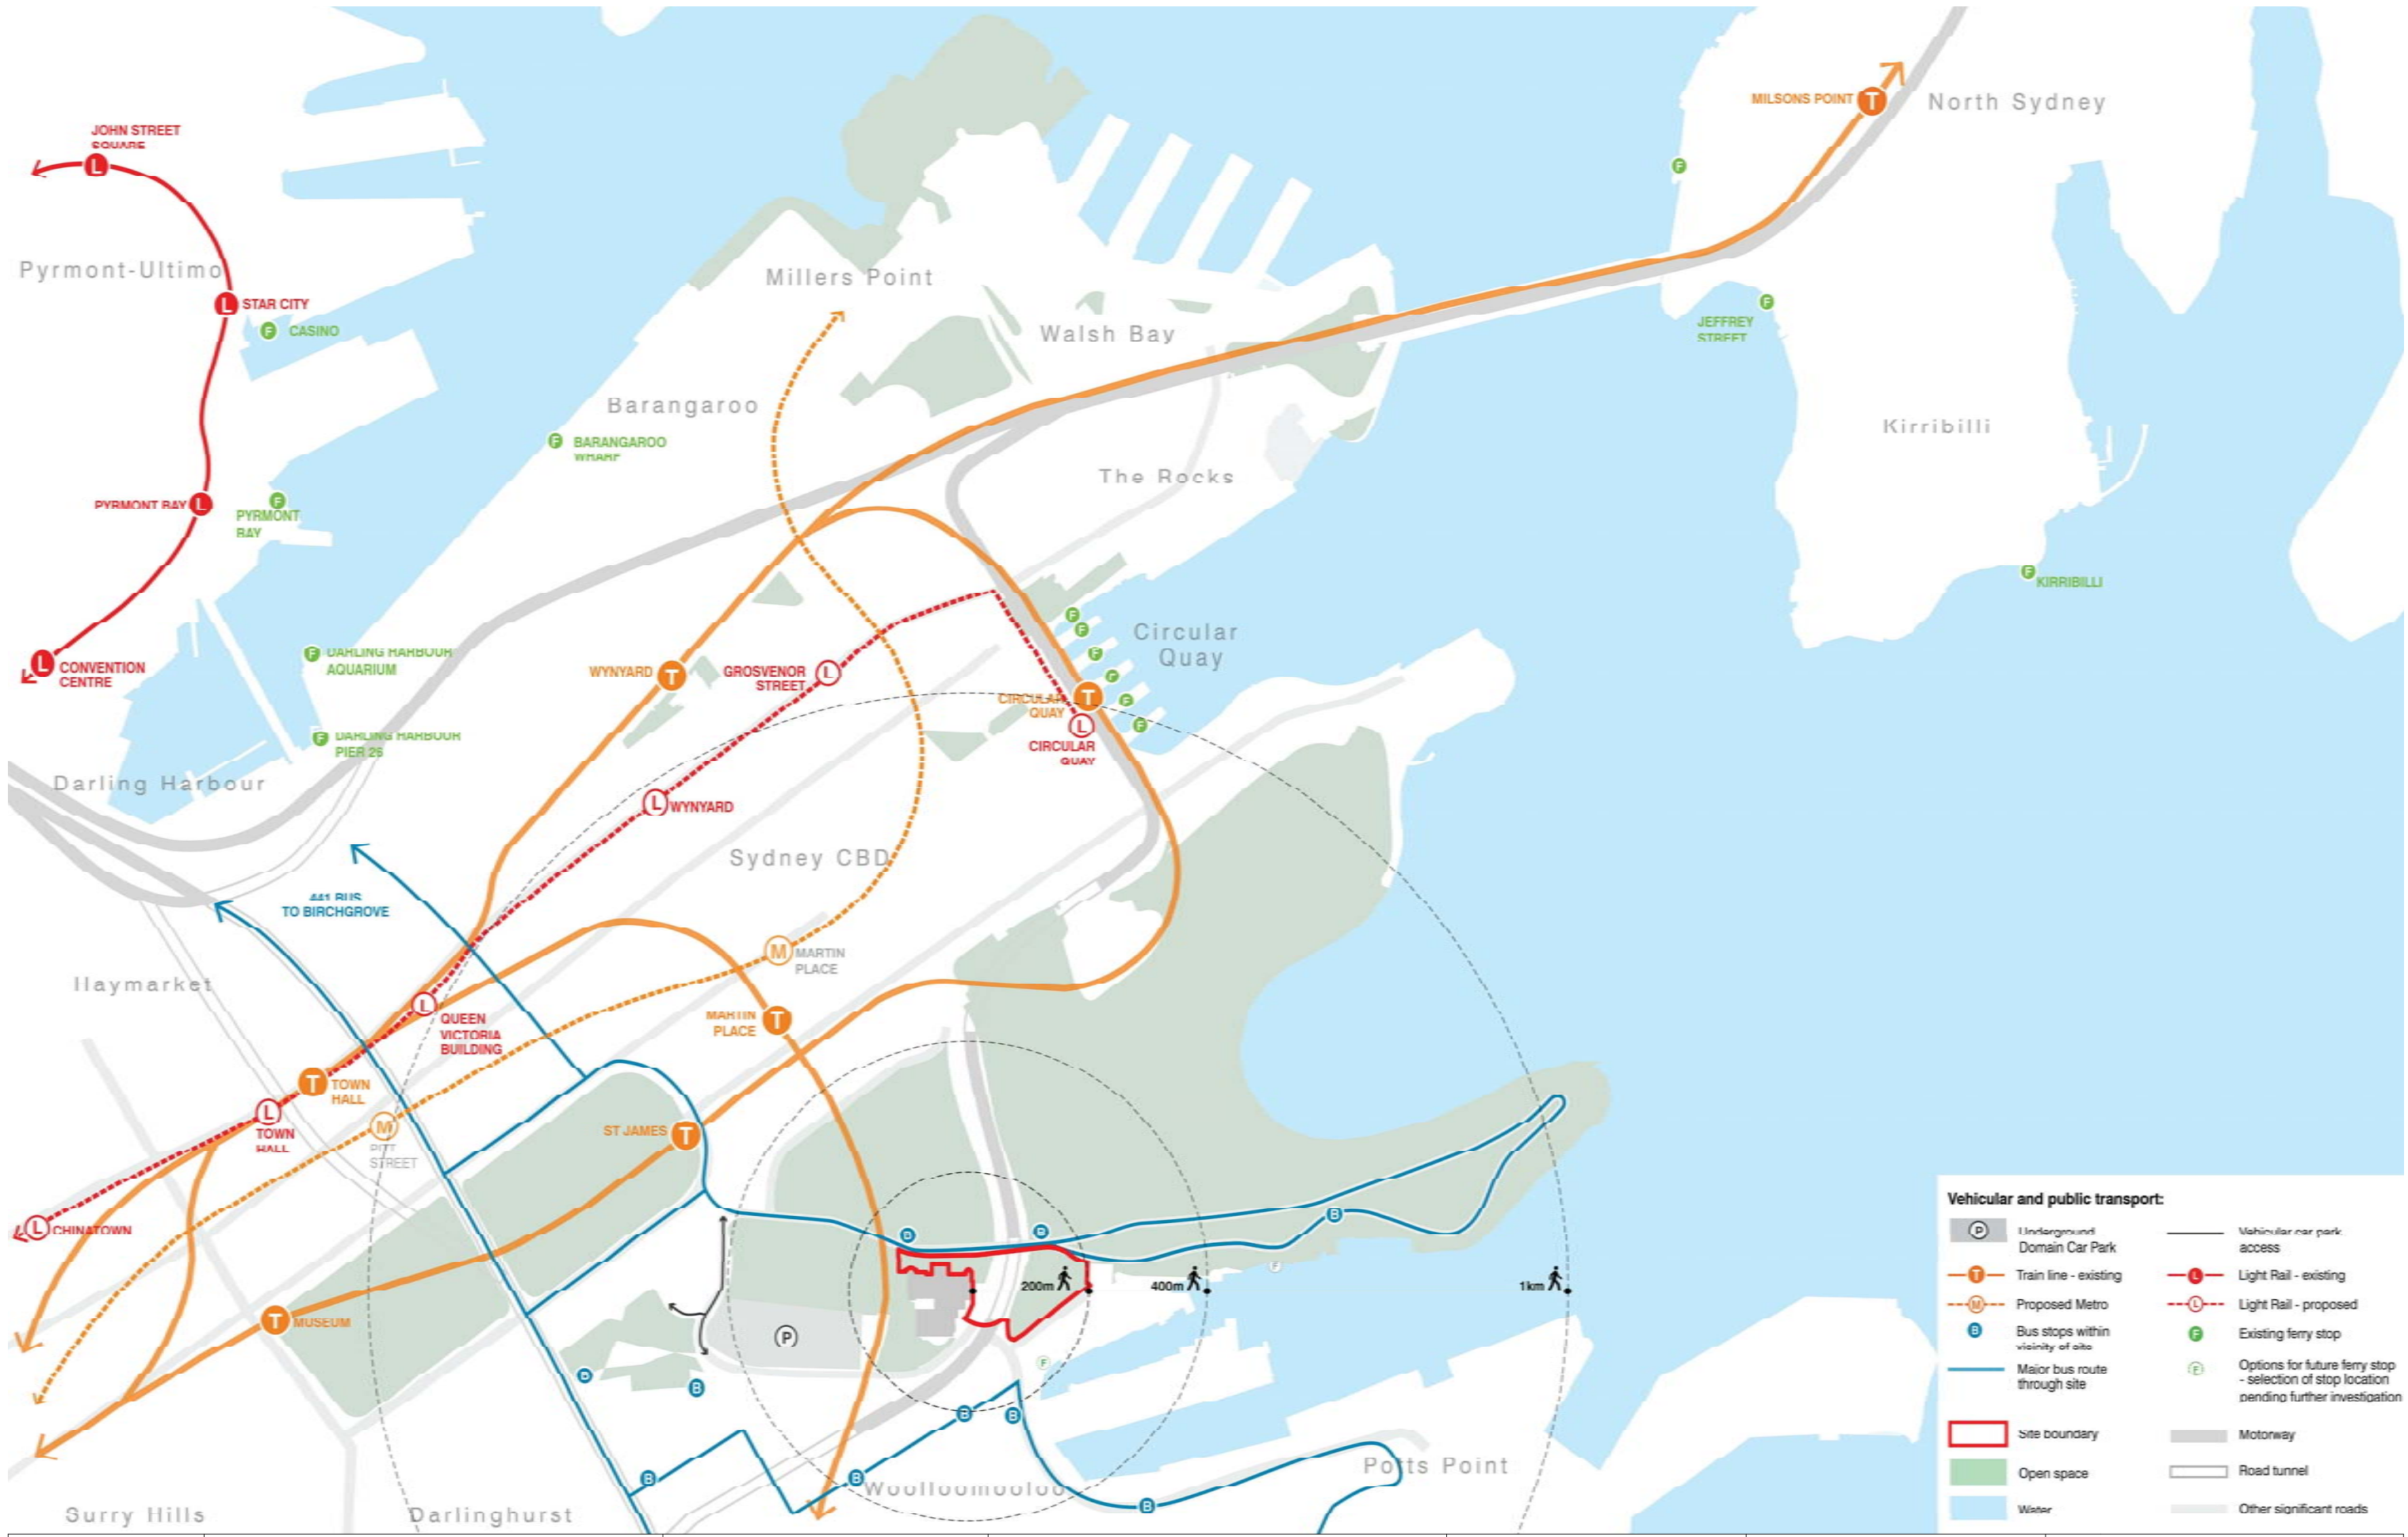


Copyright: The copyright subsisting in these drawings, plans, designs and specifications vests with The Art Gallery of New South Wales. They must not be used, reproduced or copied, in whole or in part, nor may the information, ideas and concepts herein contained (which are confidential to The Art Gallery of New South Wales) be disclosed to any person without the prior written consent of The Art Gallery of New South Wales.	Revision	Description	Date	Scale: 0 50 100 150 200 1:5000 @ A1 1:10000 @ A3	Key Plan:		Key Section:		Client:	project ART GALLERY OF NSW EXPANSION PROJECT - SYDNEY MODERN
	F	Issued for RTS	06 04 2018						Lead Architect:	SANAA Kazuyo Sejima + Ryue Nishizawa / S A N A A SANAA JIMUSHO LTD. Tokyo, 3898 1-5-27 Tatemachi, Koto-ku, Tokyo Japan 135-0053 T +81 3 5534 1780 sanaa@sanaa.co.jp www.sanaa.co.jp
	G	Issued for RTS	20 04 2018							
	H	Issued for RTS	30 07 2018							
	I	Issued for RTS	06 08 2018						Executive Architect:	architectus Architectus Sydney Level 18 MLC Centre 19 Martin Place Sydney NSW 2000 T (61 2) 8252 8400 F (61 2) 8252 8600 sydney@architectus.com.au ABN 11 098 489 448
checked LJ/JW/JJ drawn Architectus project no 140419 Do not scale drawings.										

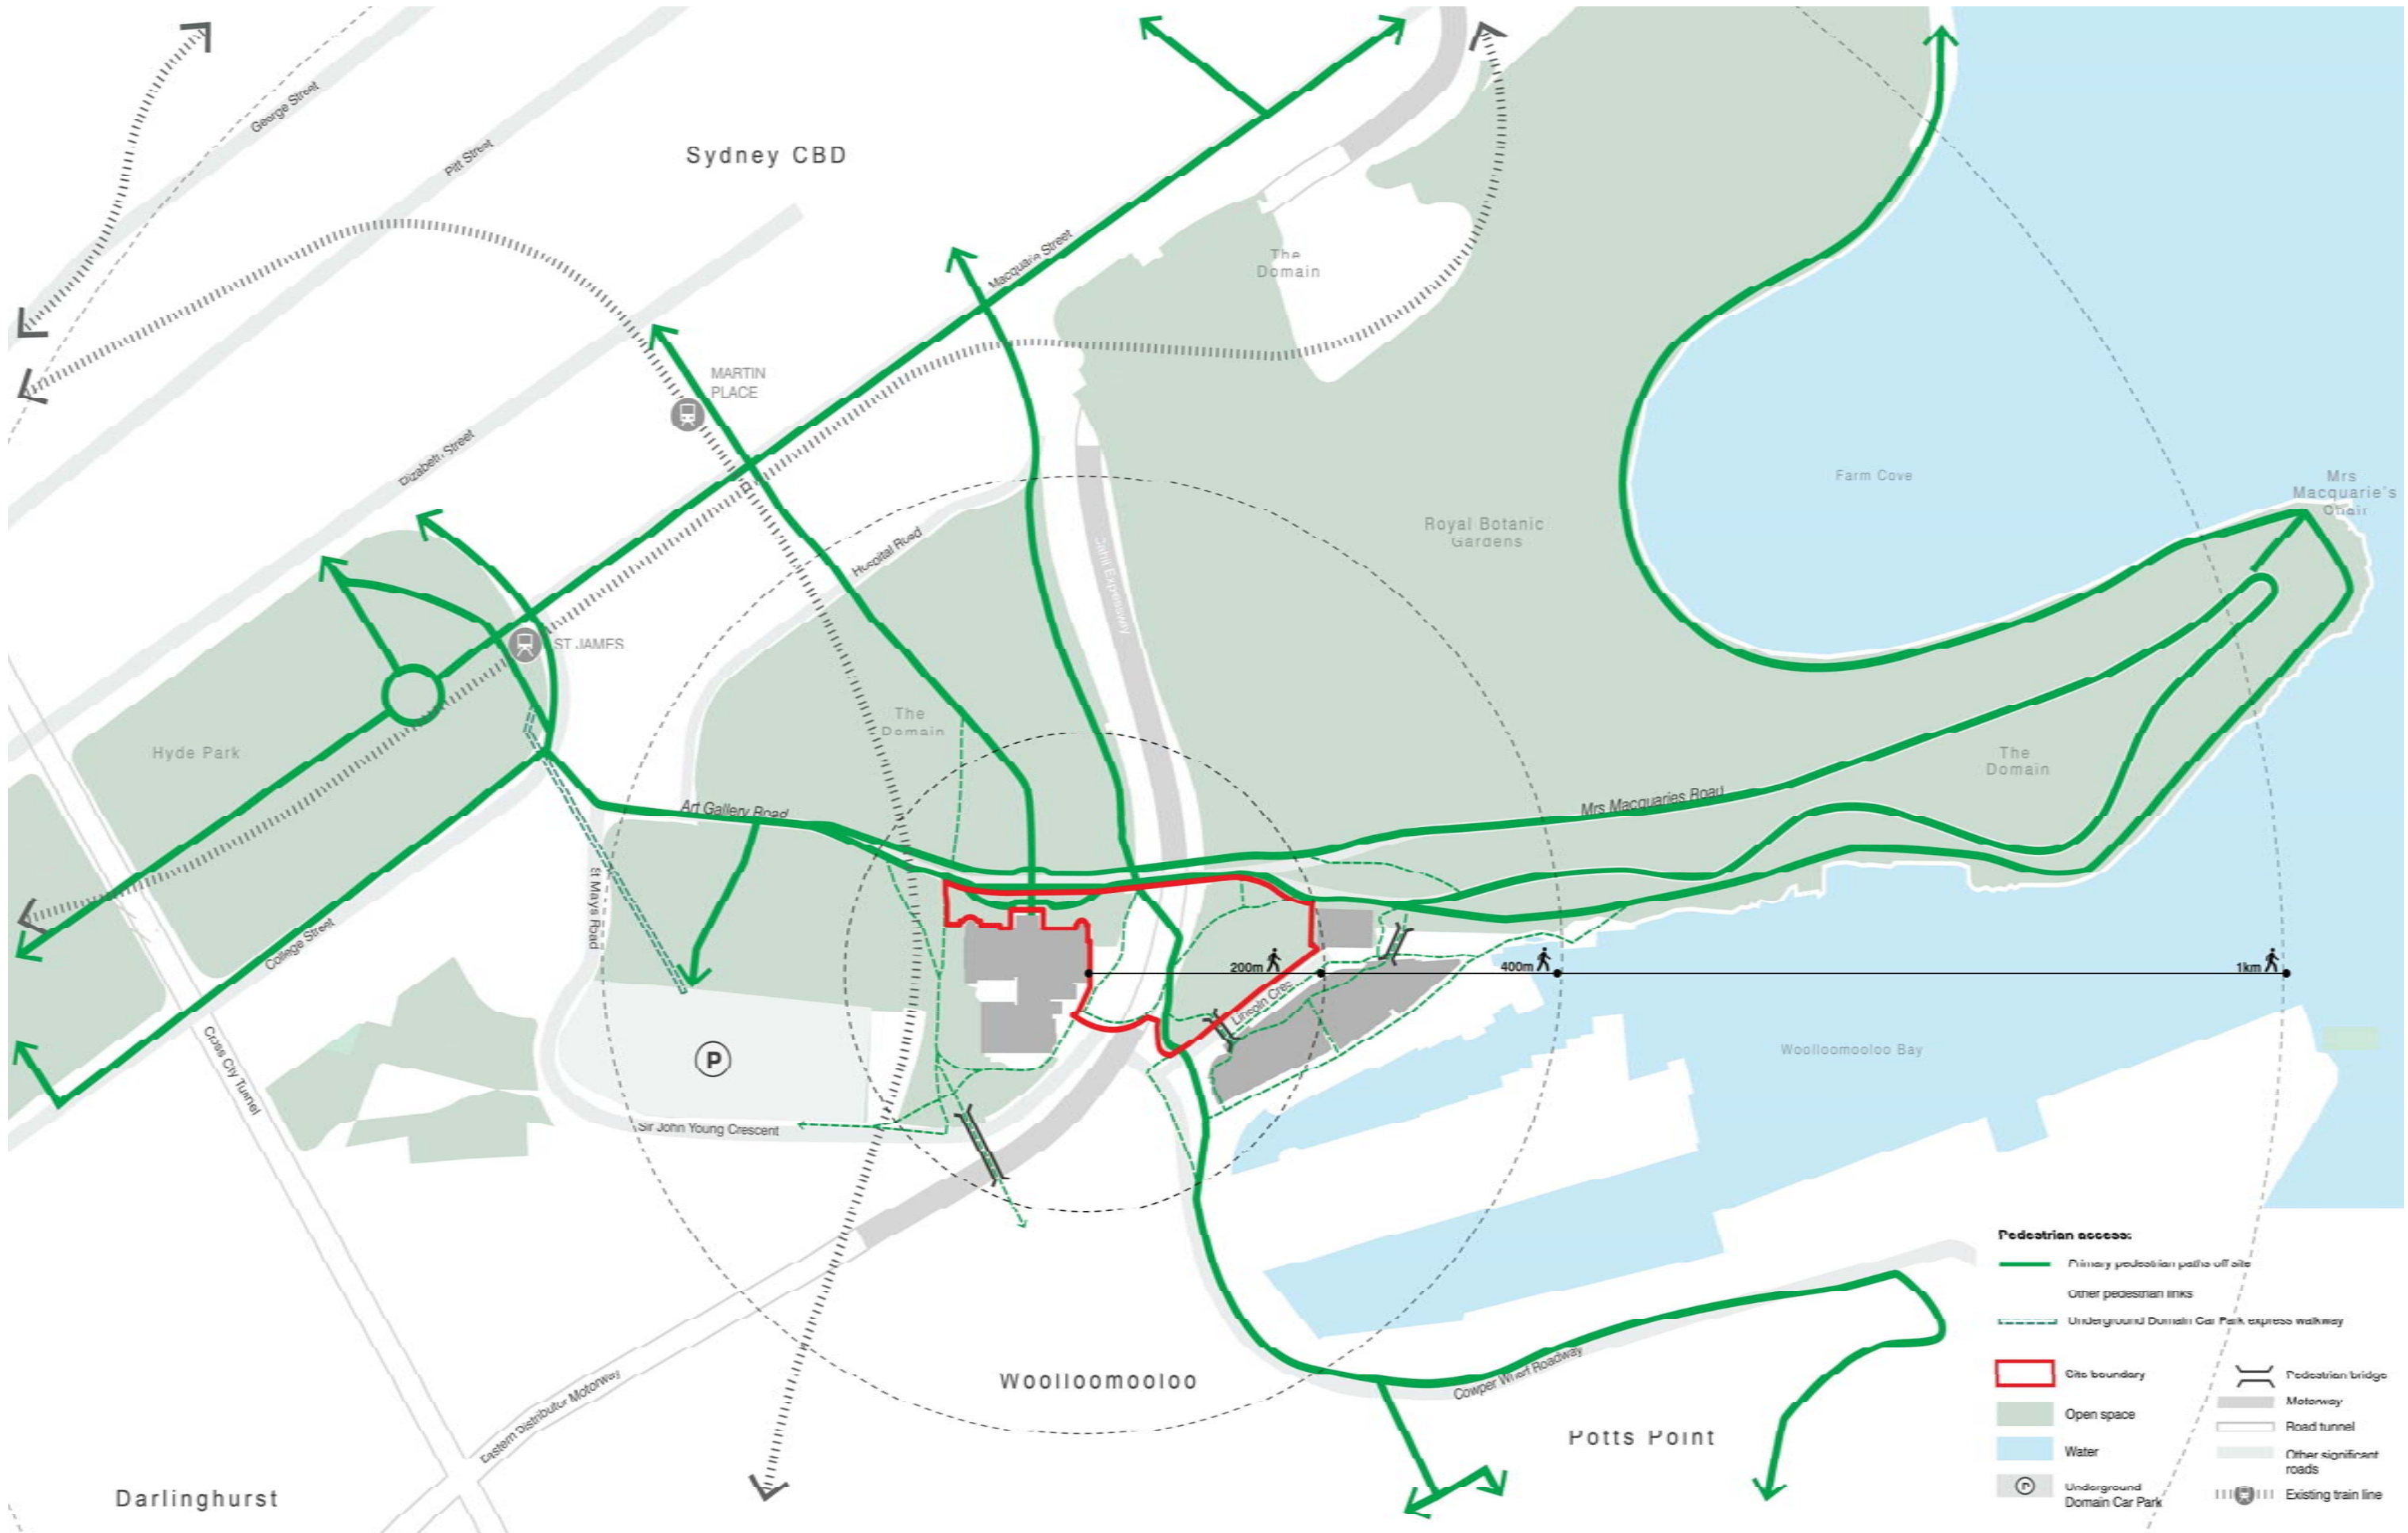


Copyright: The copyright subsisting in these drawings, plans, designs and specifications vests with The Art Gallery of New South Wales. They must not be used, reproduced or copied, in whole or in part, nor may the information, ideas and concepts therein contained (which are confidential to The Art Gallery of New South Wales) be disclosed to any person without the prior written consent of The Art Gallery of New South Wales.	<table><tr><th>Revision</th><th>Description</th><th>Date</th></tr><tr><td>F</td><td>Issued for RTS</td><td>06 04 2018</td></tr><tr><td>G</td><td>Issued for RTS</td><td>20 04 2018</td></tr><tr><td>H</td><td>Issued for RTS</td><td>30 07 2018</td></tr><tr><td>I</td><td>Issued for RTS</td><td>06 08 2018</td></tr></table>	Revision	Description	Date	F	Issued for RTS	06 04 2018	G	Issued for RTS	20 04 2018	H	Issued for RTS	30 07 2018	I	Issued for RTS	06 08 2018	Scale: 1:9500 @ A1 1:5000 @ A3 0 50 100 150 200 checked LJJ/JW/JJ drawn Architectus project no 140419 Do not scale drawings.	Key Plan: Key Section:	Client: ART Gallery of NSW Art Gallery Road Sydney, NSW, 2000 T (61 2) 9225 1780	Lead Architect: SANAA Kazuyo Sejima + Ryue Nishizawa / S A N A A SANAA JIMUSHO LTD. Tokyo, Japan 1-5-27 Tatemachi, Koto-ku, Tokyo Japan 135-0053 T +81 3 5534 1780 sanaa@sanaa.co.jp www.sanaa.co.jp Executive Architect: architectus Architectus Sydney Level 18 MLC Centre 19 Martin Place Sydney NSW 2000 T (61 2) 8252 8400 F (61 2) 8252 8600 sydney@architectus.com.au ABN 11 098 489 448	project ART GALLERY OF NSW EXPANSION PROJECT - SYDNEY MODERN drawing Site and Context Analysis - Pedestrian Access drawing no. DA_0013 Revision I
Revision	Description	Date																			
F	Issued for RTS	06 04 2018																			
G	Issued for RTS	20 04 2018																			
H	Issued for RTS	30 07 2018																			
I	Issued for RTS	06 08 2018																			

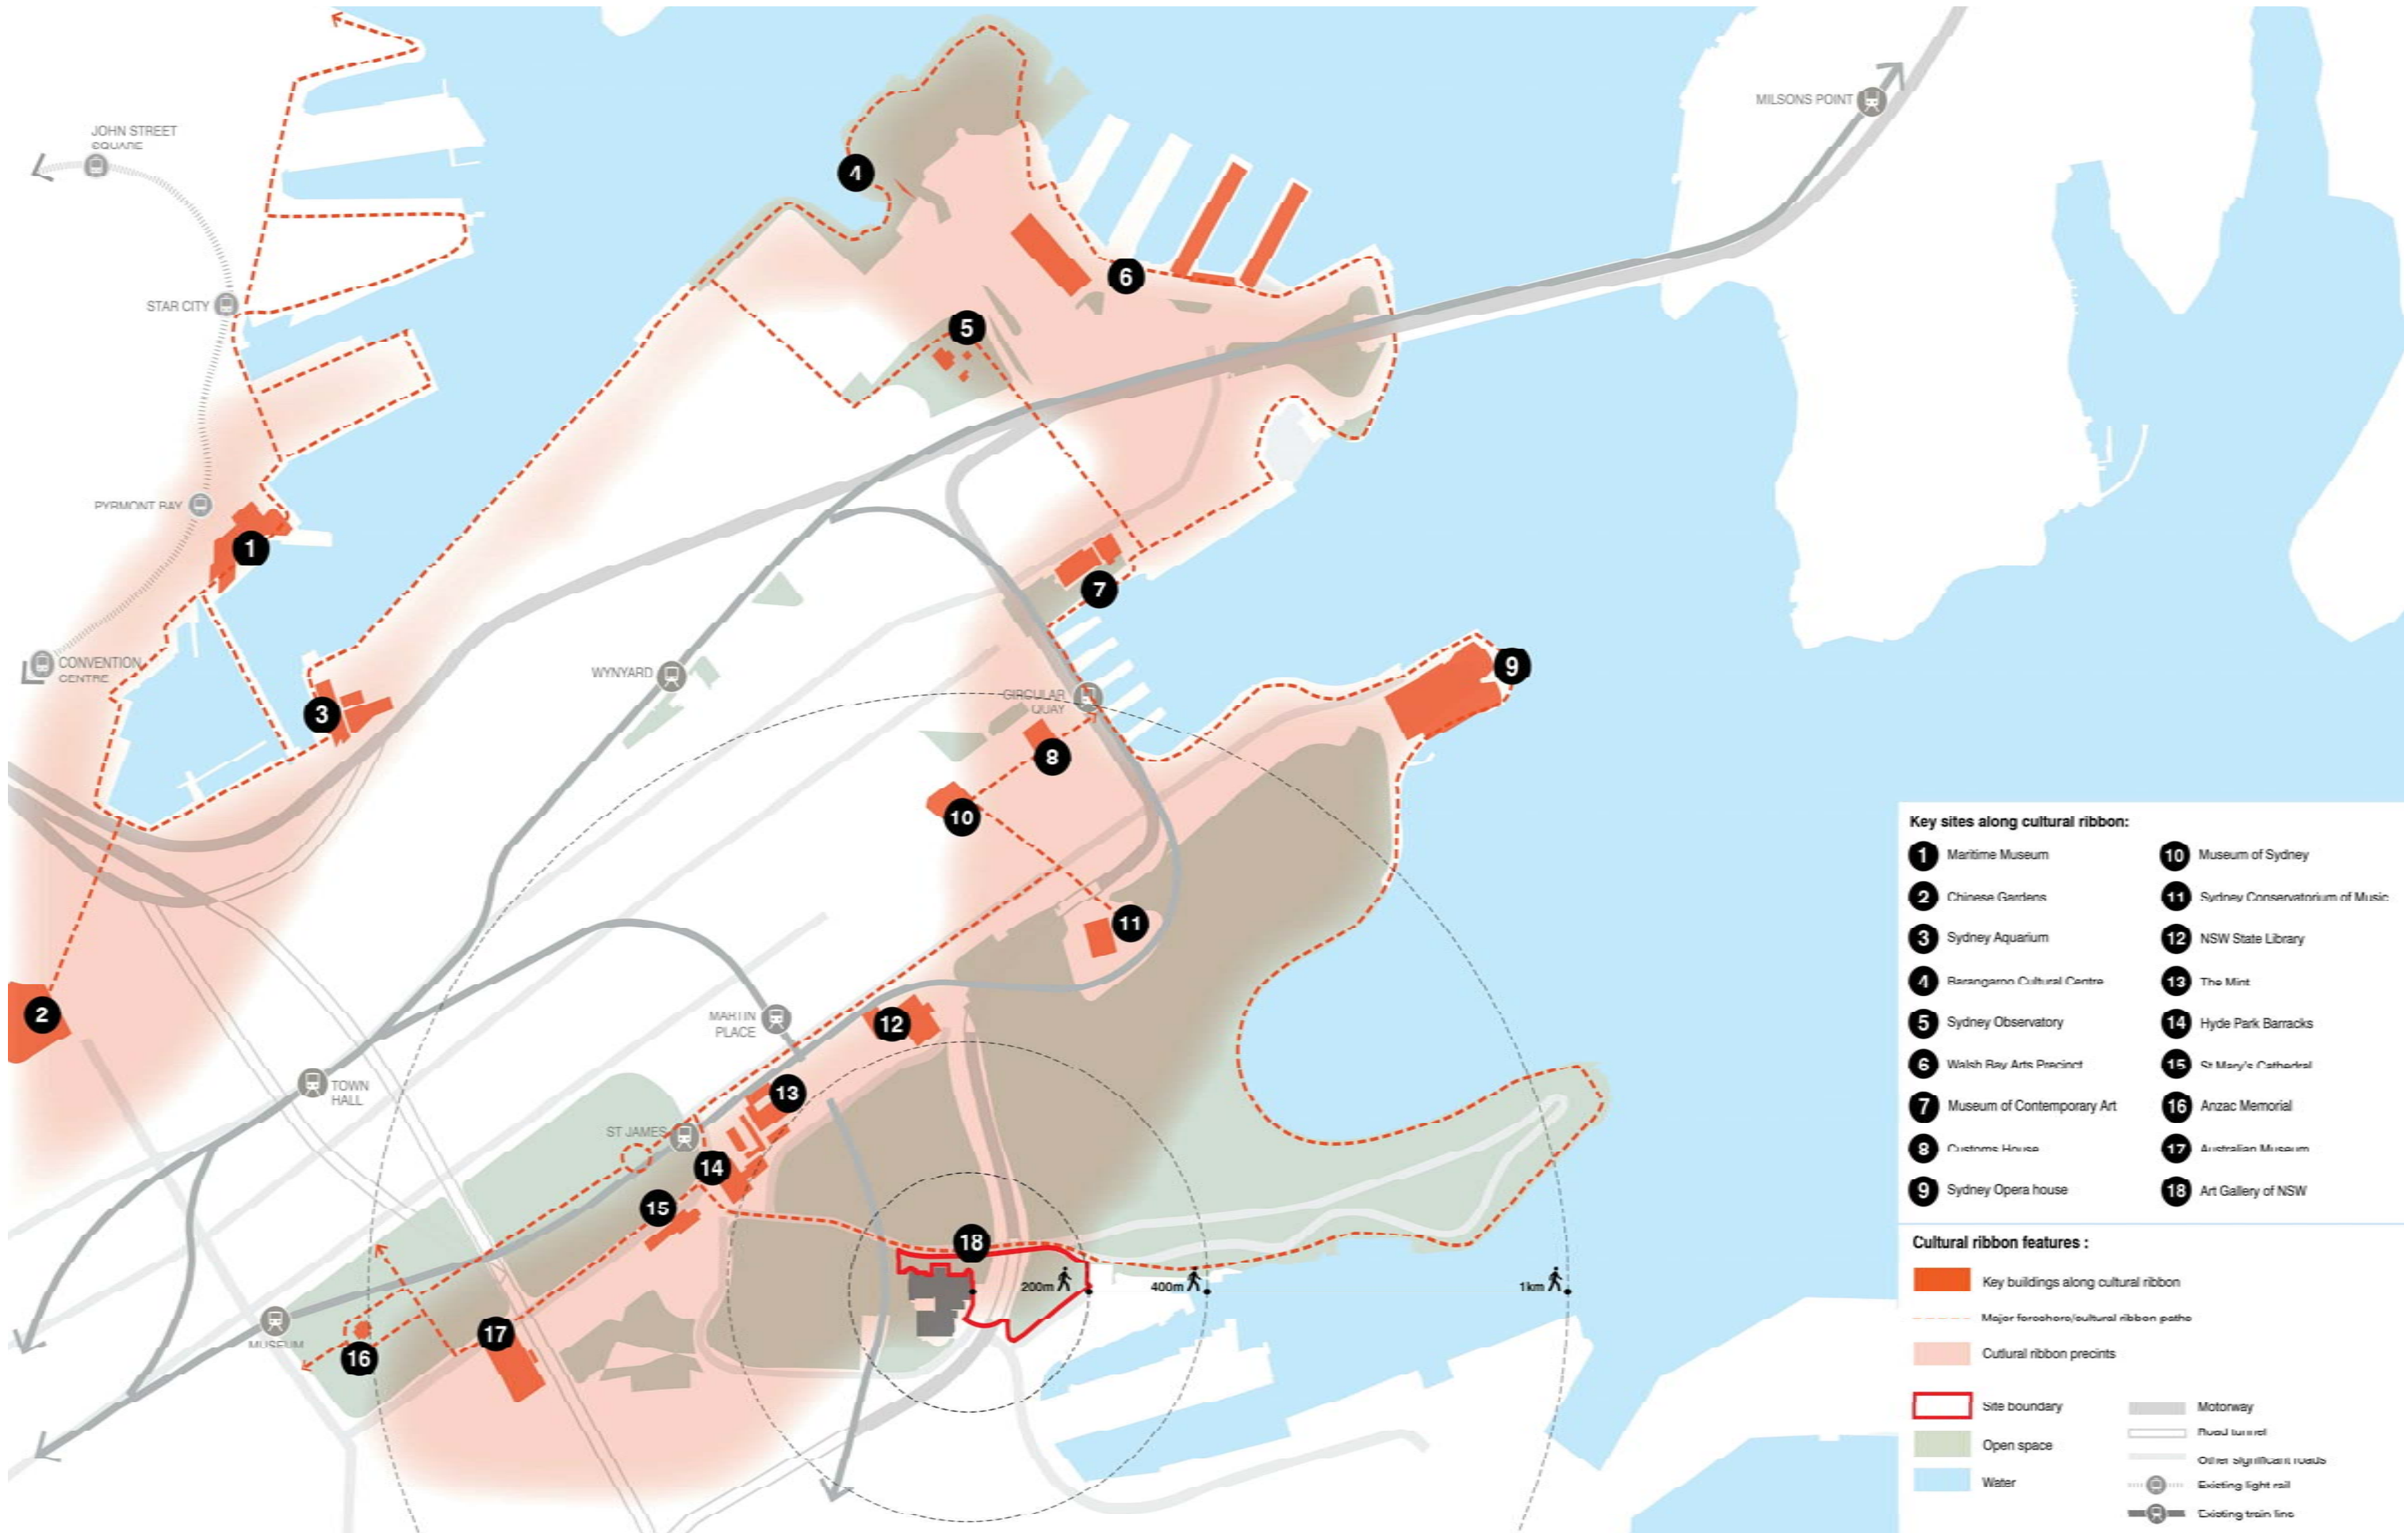


Copyright: The copyright subsisting in these drawings, plans, designs and specifications vests with The Art Gallery of New South Wales. They must not be used, reproduced or copied, in whole or in part, nor may the information, ideas and concepts therein contained (which are confidential to The Art Gallery of New South Wales) be disclosed to any person without the prior written consent of The Art Gallery of New South Wales.	<table><tr><th>Revision</th><th>Description</th><th>Date</th></tr><tr><td>F</td><td>Issued for RTS</td><td>06 04 2018</td></tr><tr><td>G</td><td>Issued for RTS</td><td>20 04 2018</td></tr><tr><td>H</td><td>Issued for RTS</td><td>30 07 2018</td></tr><tr><td>I</td><td>Issued for RTS</td><td>06 08 2018</td></tr></table>	Revision	Description	Date	F	Issued for RTS	06 04 2018	G	Issued for RTS	20 04 2018	H	Issued for RTS	30 07 2018	I	Issued for RTS	06 08 2018	Scale: 0100150200 1:5000 @ A1 1:10000 @ A3	Key Plan: Key Section:	Client: Art Gallery of NSW Art Gallery Road Sydney, NSW, 2000 T (61 2) 9225 1780	Lead Architect: SANAA Kazuyo Sejima + Ryue Nishizawa / S A N A A SANAA JIMUSHO LTD. Tokyo, Japan 1-5-27 Tatemachi, Koto-ku, Tokyo Tel: +81 3 5534 1780 san@sanaa.co.jp www.sanaa.co.jp Executive Architect: architectus Architectus Sydney Level 18, MLC Centre 19 Martin Place Sydney NSW 2000 Tel: +61 2 8252 8400 F: +61 2 8252 8600 sydney@architectus.com.au ABN 11 098 489 448	project ART GALLERY OF NSW EXPANSION PROJECT - SYDNEY MODERN drawing Site and Context Analysis - Cultural Ribbon drawing no. DA_0014 Revision I
Revision	Description	Date																			
F	Issued for RTS	06 04 2018																			
G	Issued for RTS	20 04 2018																			
H	Issued for RTS	30 07 2018																			
I	Issued for RTS	06 08 2018																			

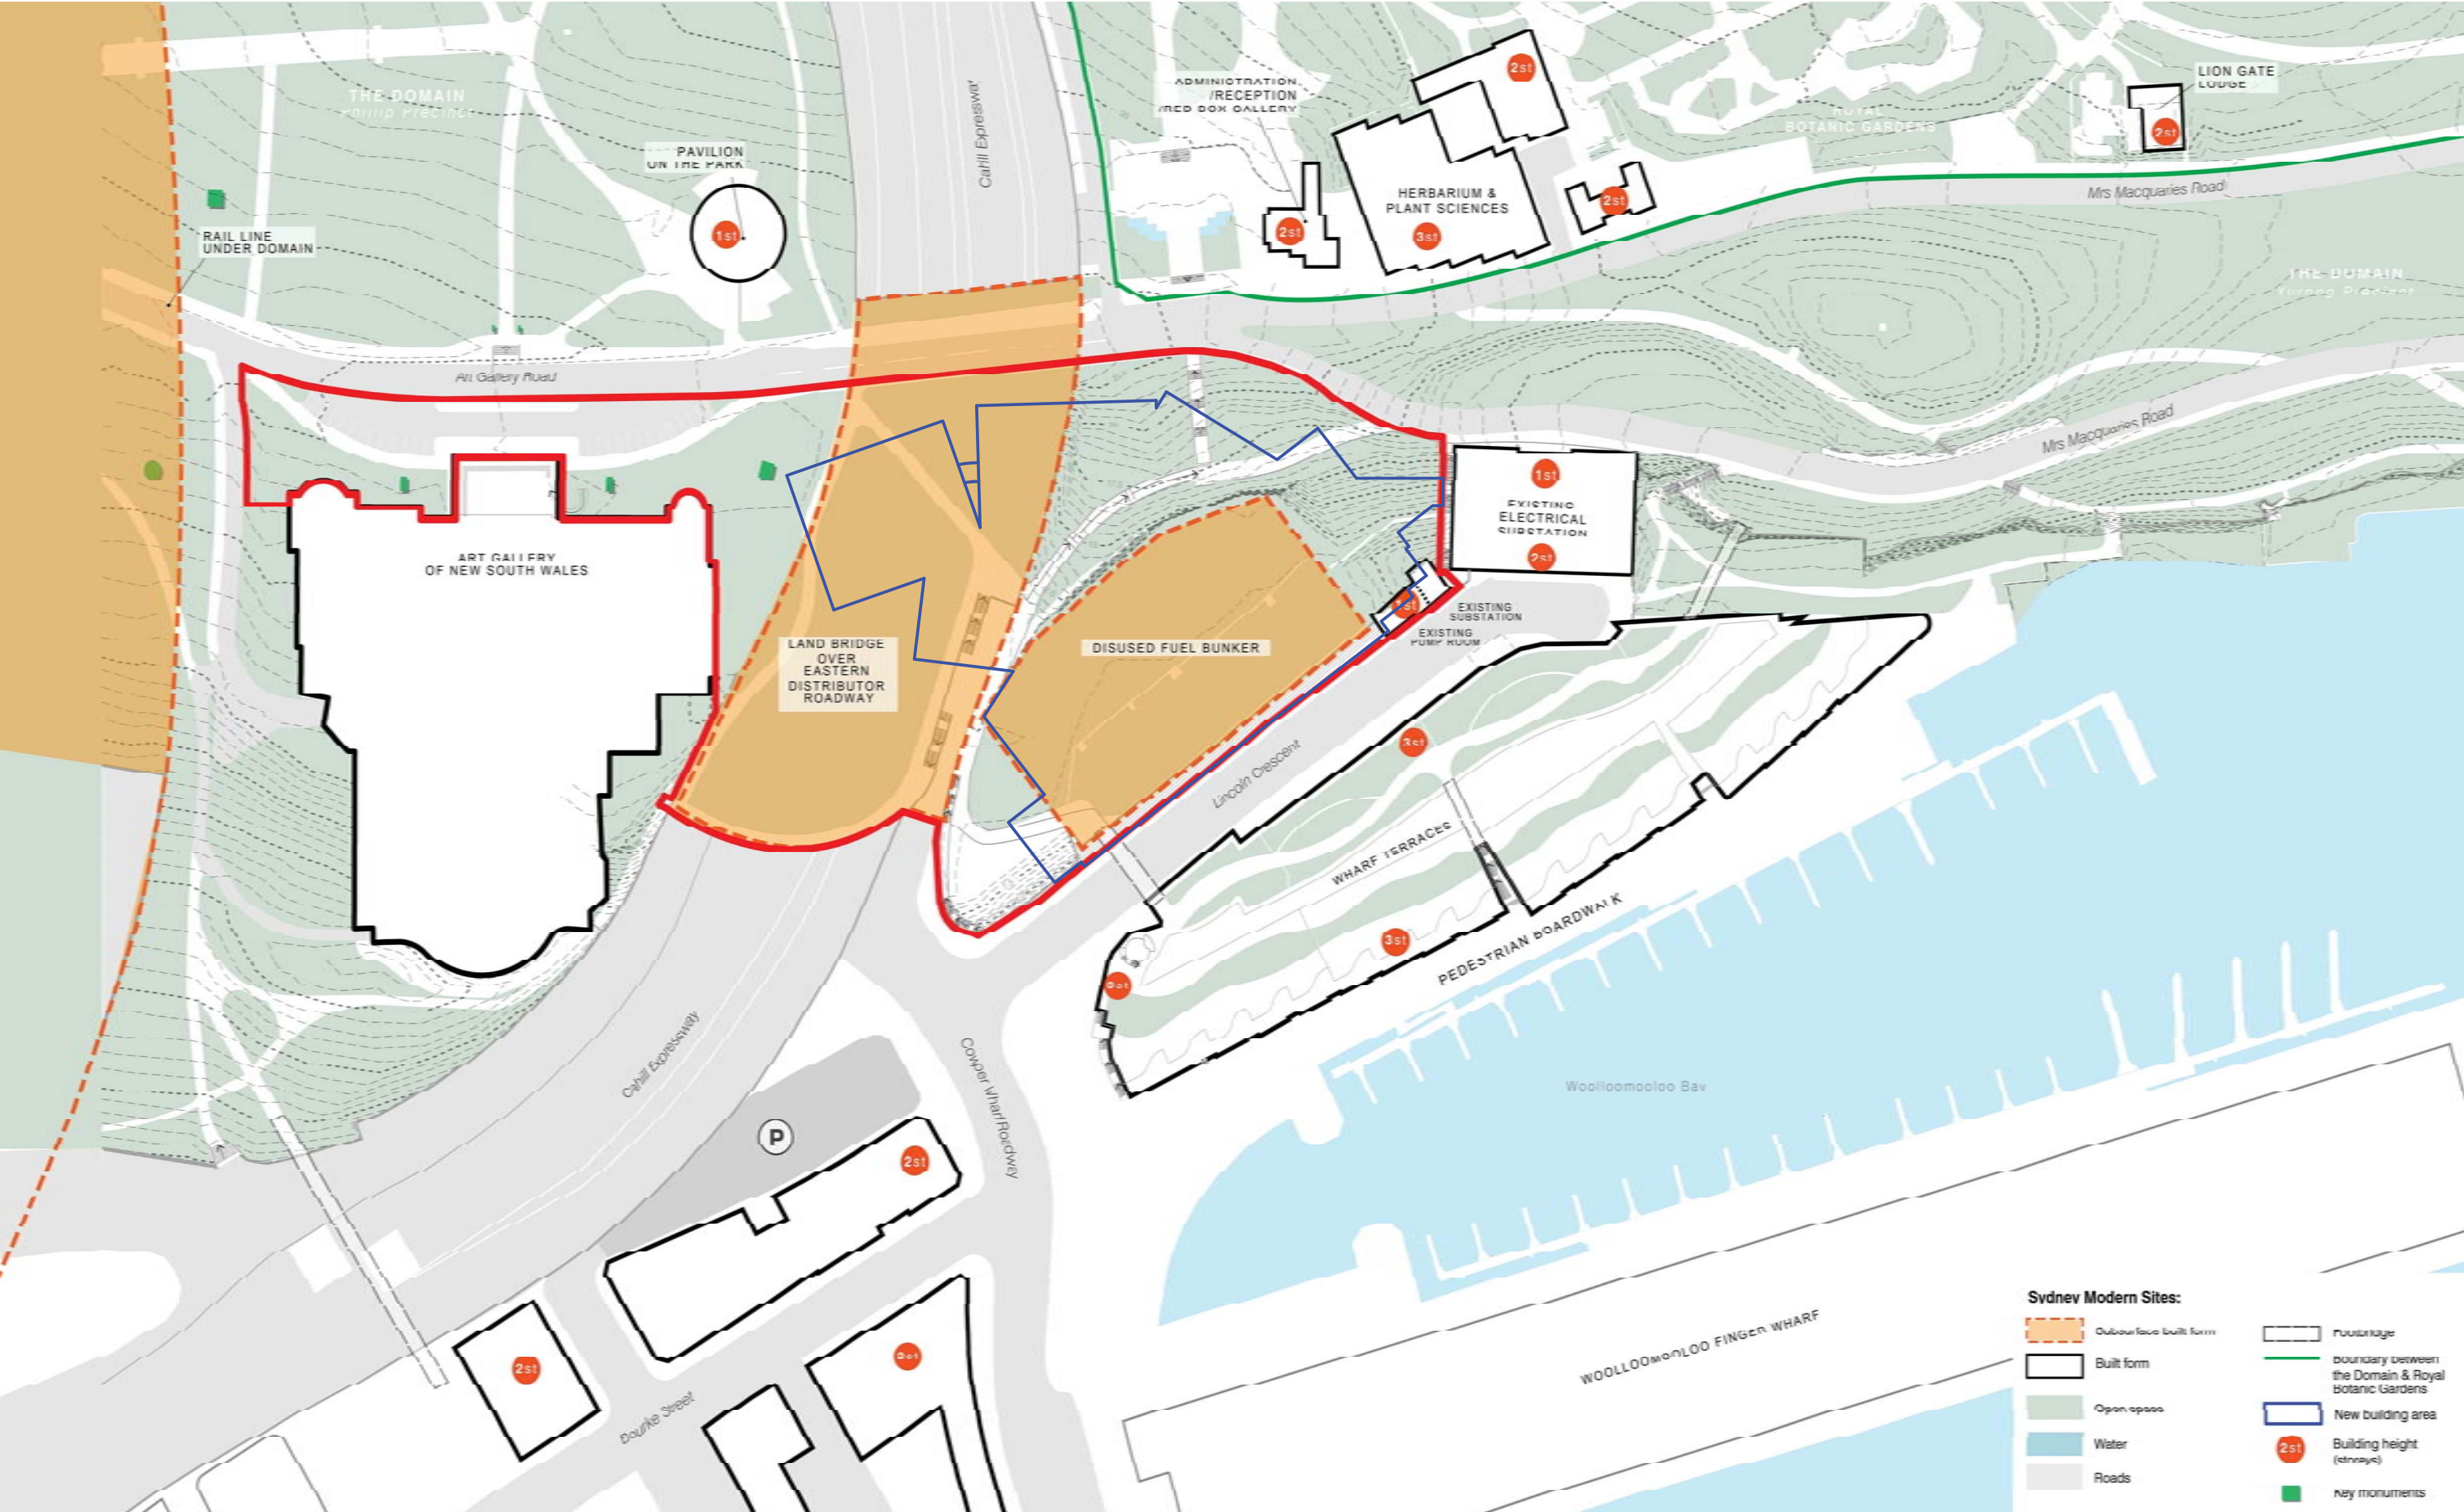


Copyright: The copyright subsisting in these drawings, plans, designs and specifications vests with The Art Gallery of New South Wales. They must not be used, reproduced or copied, in whole or in part, nor may the information, ideas and concepts therein contained (which are confidential to The Art Gallery of New South Wales) be disclosed to any person without the prior written consent of The Art Gallery of New South Wales.	Revision	Description	Date	Scale: 0102030 1:1000 @ A1 1:2000 @ A3	Key Plan:	Key Section:	Client:	project ART GALLERY OF NSW EXPANSION PROJECT - SYDNEY MODERN	
	F	Issued for RTS	06 04 2018				Art Gallery of NSW Art Gallery Road Sydney, NSW, 2000 T (61 2) 9225 1780	Lead Architect: SANAA Kazuyo Sejima + Ryue Nishizawa / S A N A A SANAA JIMUSHO LTD. Tokyo, Japan 1-5-27 Tatemachi, Koto-ku, Tokyo Japan 135-0053 T +81 3 5534 1780 sanaa@sanaa.co.jp www.sanaa.co.jp	
	G	Issued for RTS	20 04 2018					Executive Architect: architectus Architectus Sydney Level 18 MLC Centre 18 Martin Place Sydney NSW 2000 T (61 2) 8252 8400 F (61 2) 8252 8600 sydney@architectus.com.au ABN 11 098 489 448	drawing Site and Context Analysis - Built Form
	H	Issued for RTS	30 07 2018						drawing no. DA_0015
	I	Issued for RTS	06 08 2018		checked LJJ/JW/JJ drawn Architectus project no 140419 Do not scale drawings.				Revision I

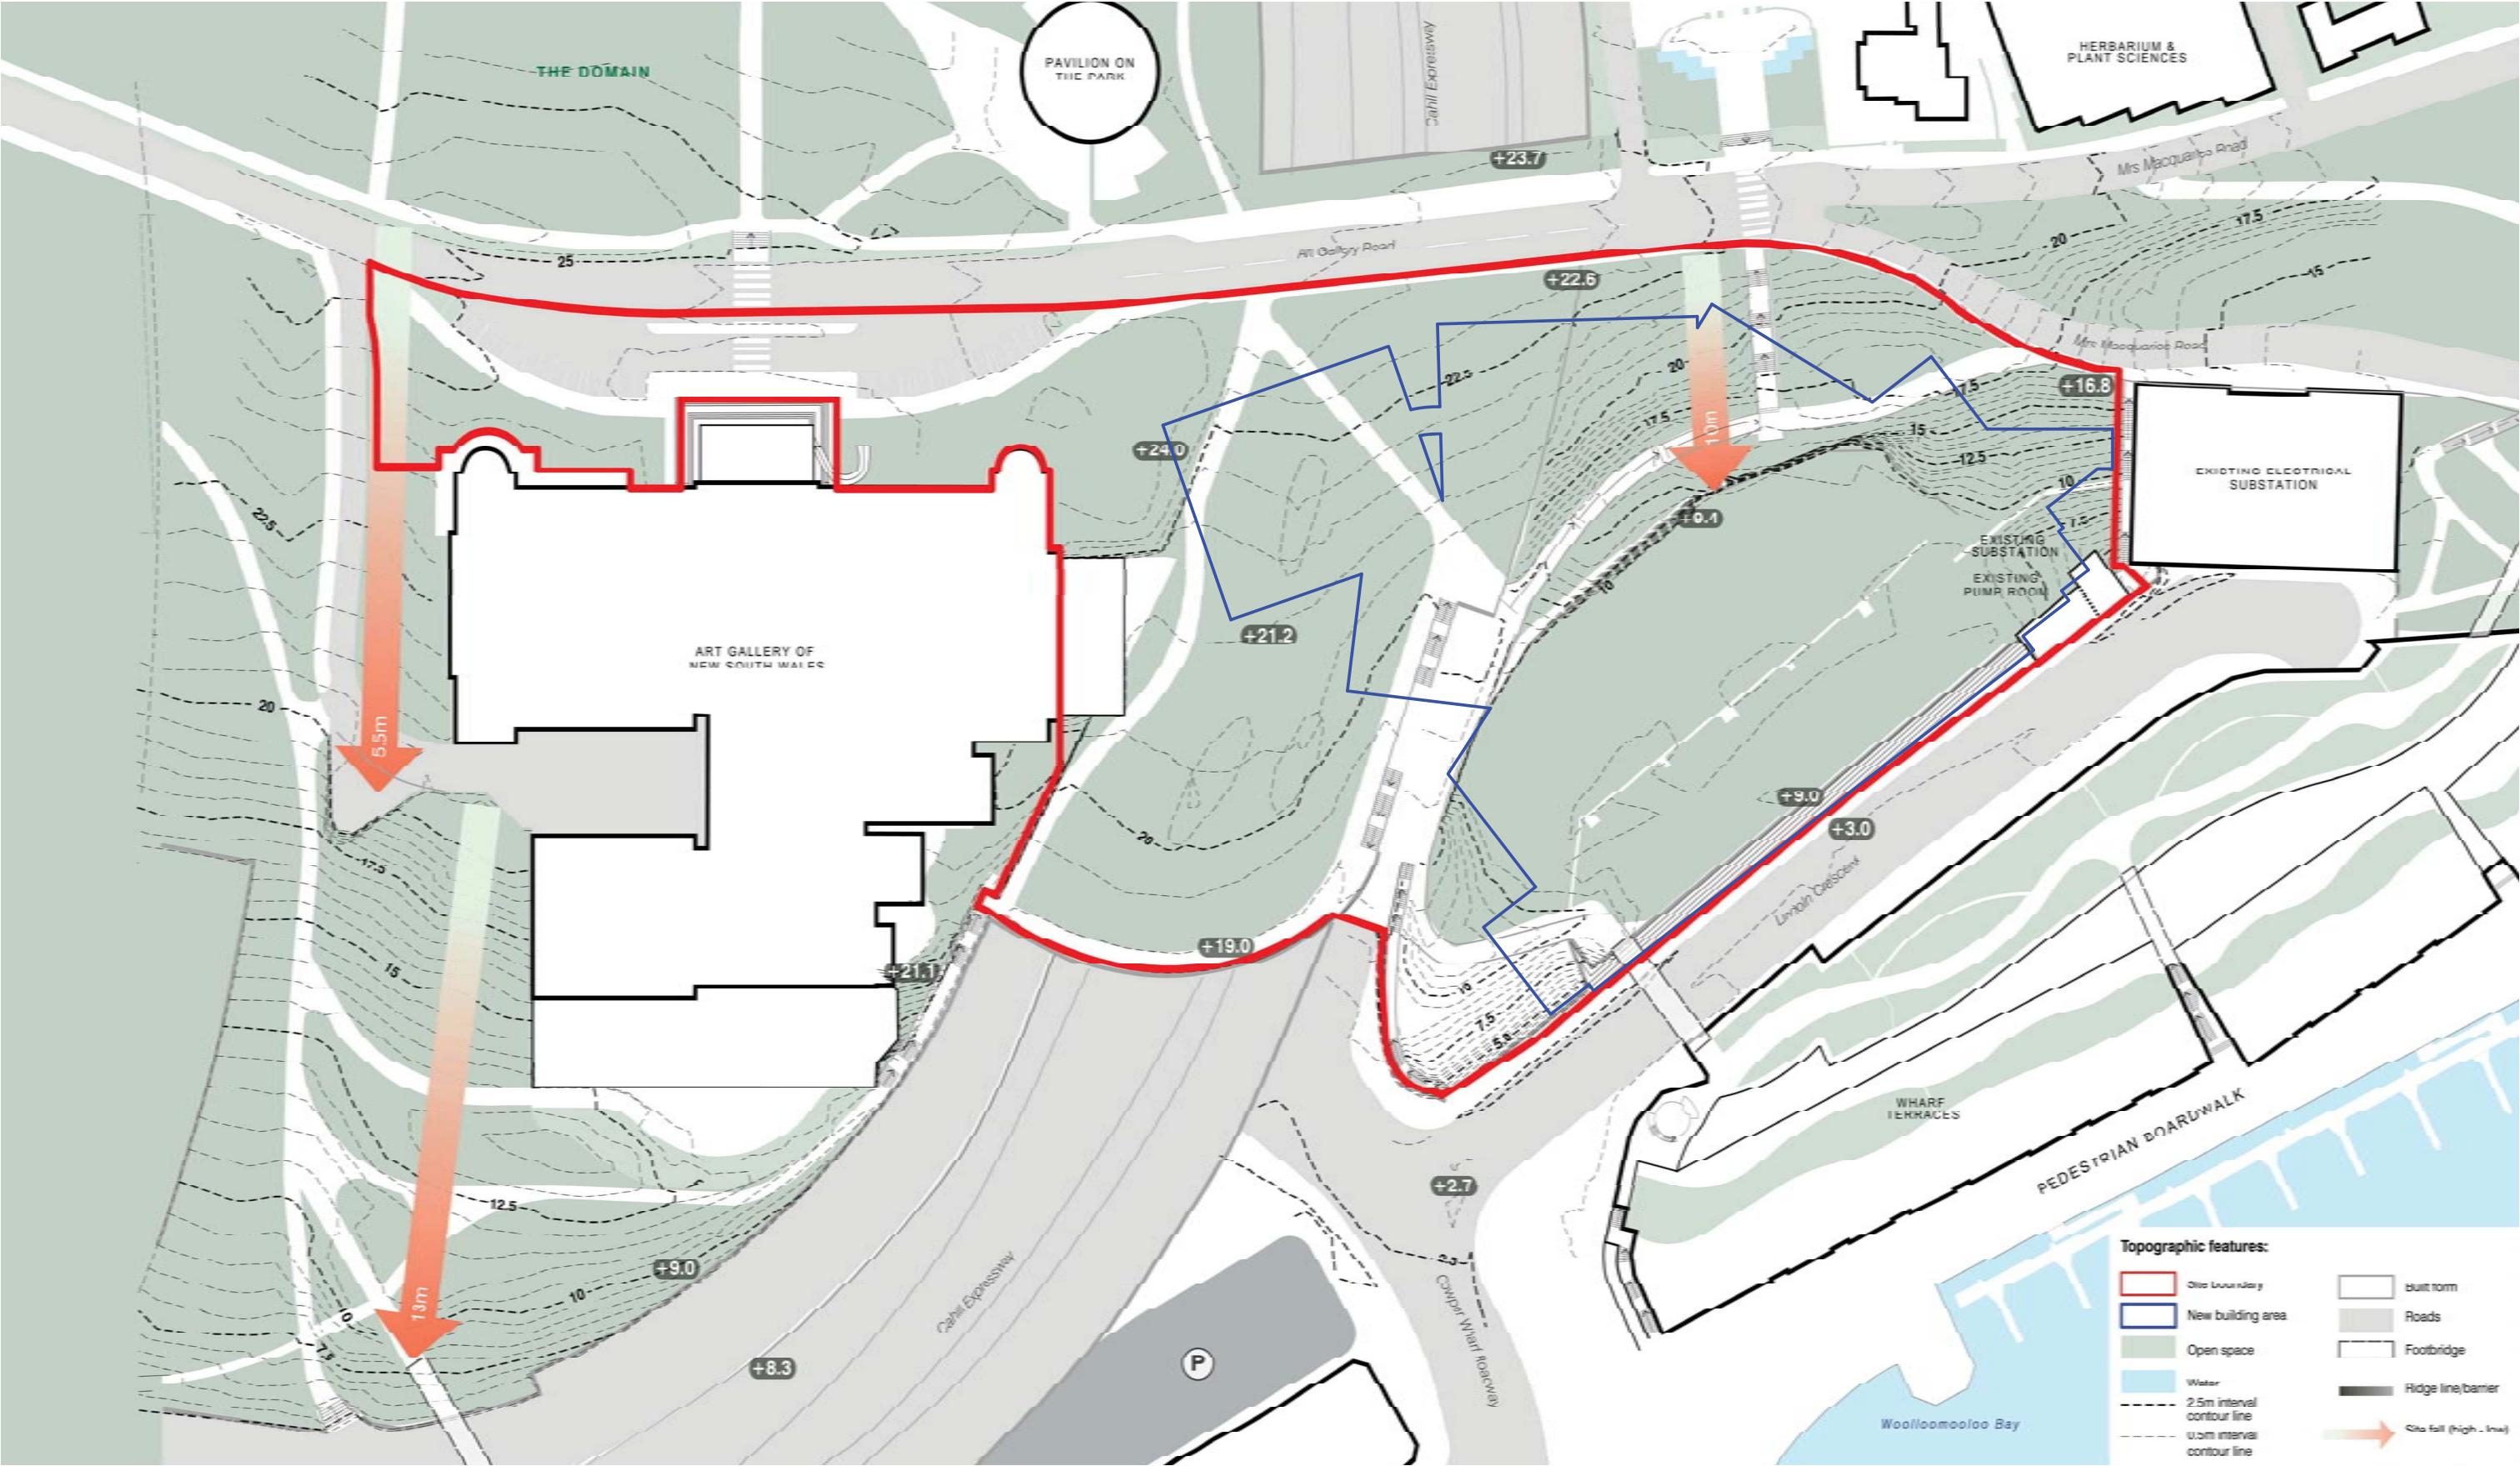

Copyright: The copyright subsisting in these drawings, plans, designs and specifications vests with The Art Gallery of New South Wales. They must not be used, reproduced or copied, in whole or in part, nor may the information, ideas and concepts therein contained (which are confidential to The Art Gallery of New South Wales) be disclosed to any person without the prior written consent of The Art Gallery of New South Wales.	RevisionDescriptionDate F Issued for RTS 06 04 2018 G Issued for RTS 20 04 2018 H Issued for RTS 30 07 2018 I Issued for RTS 06 08 2018	Scale: 1:500 @ A1 1:1000 @ A3 051015 checkedLJ/JW/JJ drawnArchitectusproject no140419 Do not scale drawings.	Key Plan: Key Section:	Client: ART GALLERY OF NSW Art Gallery Road Sydney, NSW, 2000 T (61 2) 9225 1780	Lead Architect: SANAA Kazujo Sejima + Ryue Nishizawa / S A N A A SANAA JIMUSHO LTD. Tokyo, Japan 1-5-27 Tatemachi, Koto-ku, Tokyo Japan 135-0053 T +81 3 5534 1780 sanaa@sanaa.co.jp www.sanaa.co.jp Executive Architect: architectus Architectus Sydney Level 18, MLC Centre 19 Martin Place Sydney NSW 2000 T (61 2) 8252 8400 F (61 2) 8252 8600 sydney@architectus.com.au ABN 11 098 489 448	project ART GALLERY OF NSW EXPANSION PROJECT - SYDNEY MODERN drawing Existing Topography Plan drawing no. DA_0050 Revision I
--	--	---	--	--	--	--

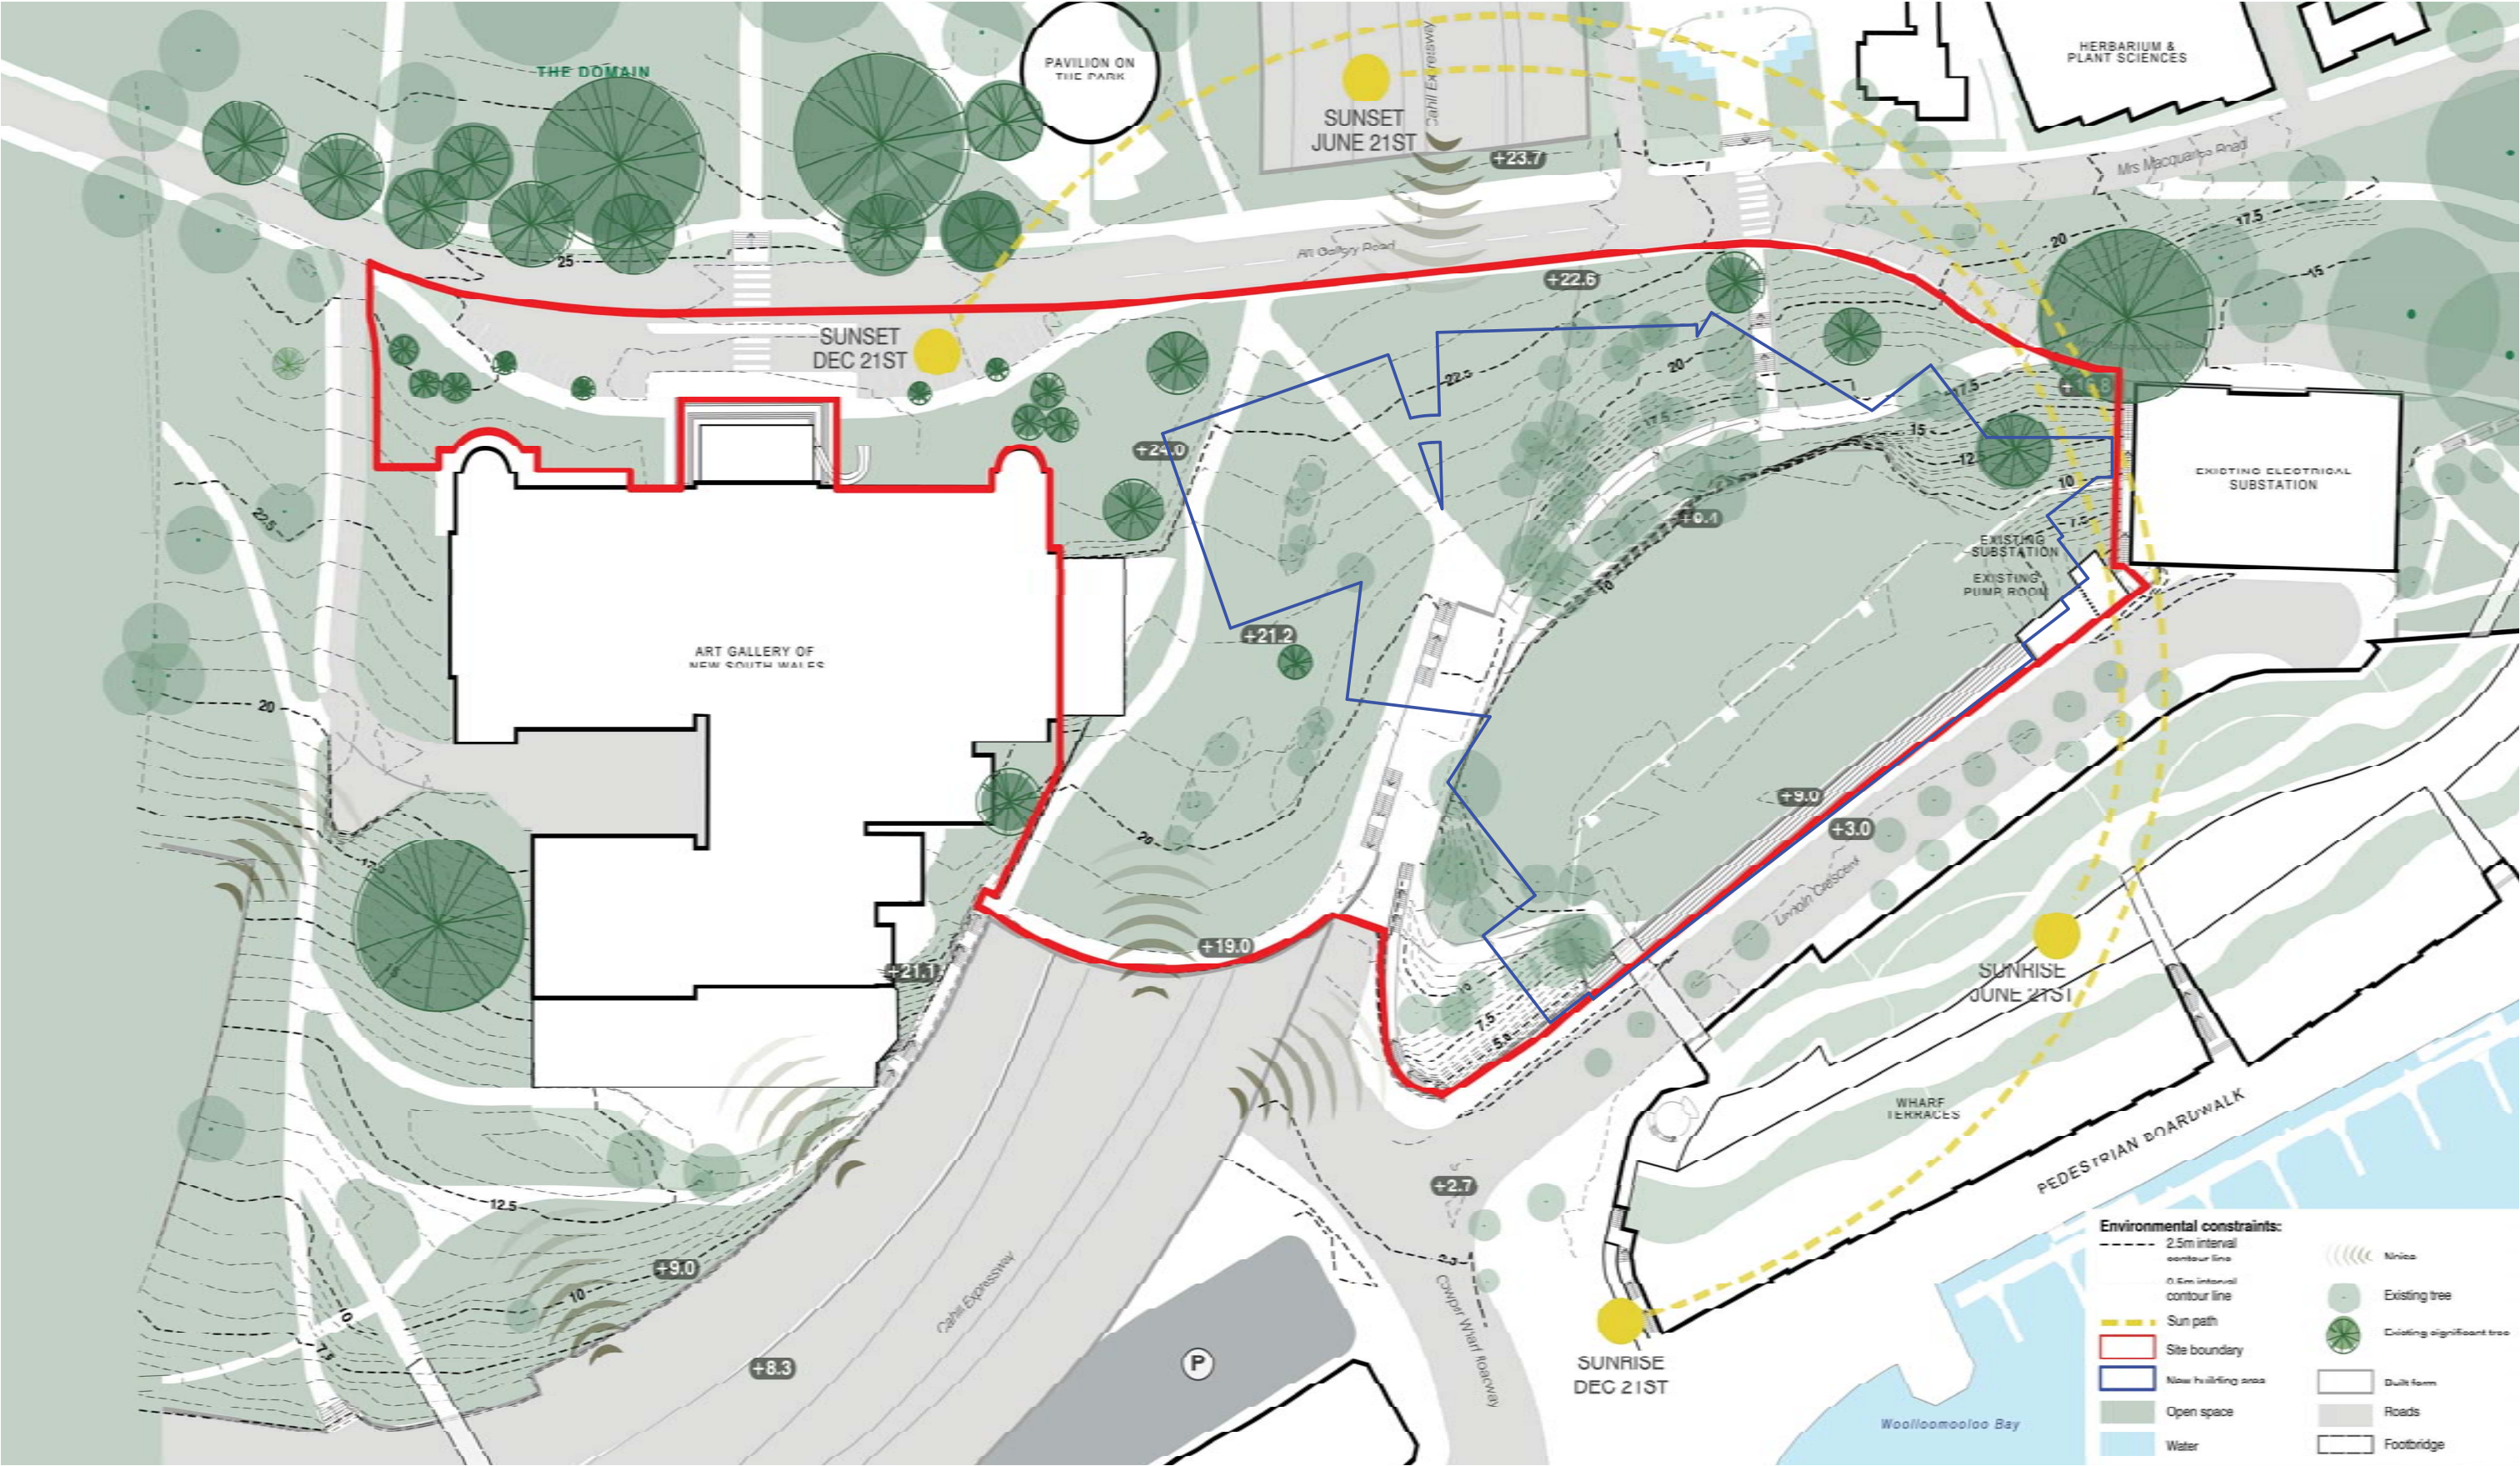

Copyright: The copyright subsisting in these drawings, plans, designs and specifications vests with The Art Gallery of New South Wales. They must not be used, reproduced or copied, in whole or in part, nor may the information, ideas and concepts therein contained (which are confidential to The Art Gallery of New South Wales) be disclosed to any person without the prior written consent of The Art Gallery of New South Wales.	Revision Description		Date	Scale: 0 5 10 15 1:500 @ A1 1:1000 @ A3		Key Plan:	Key Section:	Client: Art Gallery of NSW Art Gallery Road Sydney, NSW, 2000 T (61 2) 9225 1780	Lead Architect: SANAA Kazuyo Sejima + Ryue Nishizawa / S A N A A SANAA JIMUSHO LTD. Tokyo, Japan 1-5-27 Tatemachi, Koto-ku, Tokyo Japan 135-0053 T +81 3 5534 1780 sanaa@sanaa.co.jp www.sanaa.co.jp	project ART GALLERY OF NSW EXPANSION PROJECT - SYDNEY MODERN
	F Issued for RTS	06 04 2018								
	G Issued for RTS	20 04 2018								
	H Issued for RTS	30 07 2018								
I Issued for RTS	06 08 2018	checked LJ/JW/JJ drawn Architectus project no 140419 Do not scale drawings.		drawing Environmental Conditions Plan						
drawing no. DA_0015		Revision I								

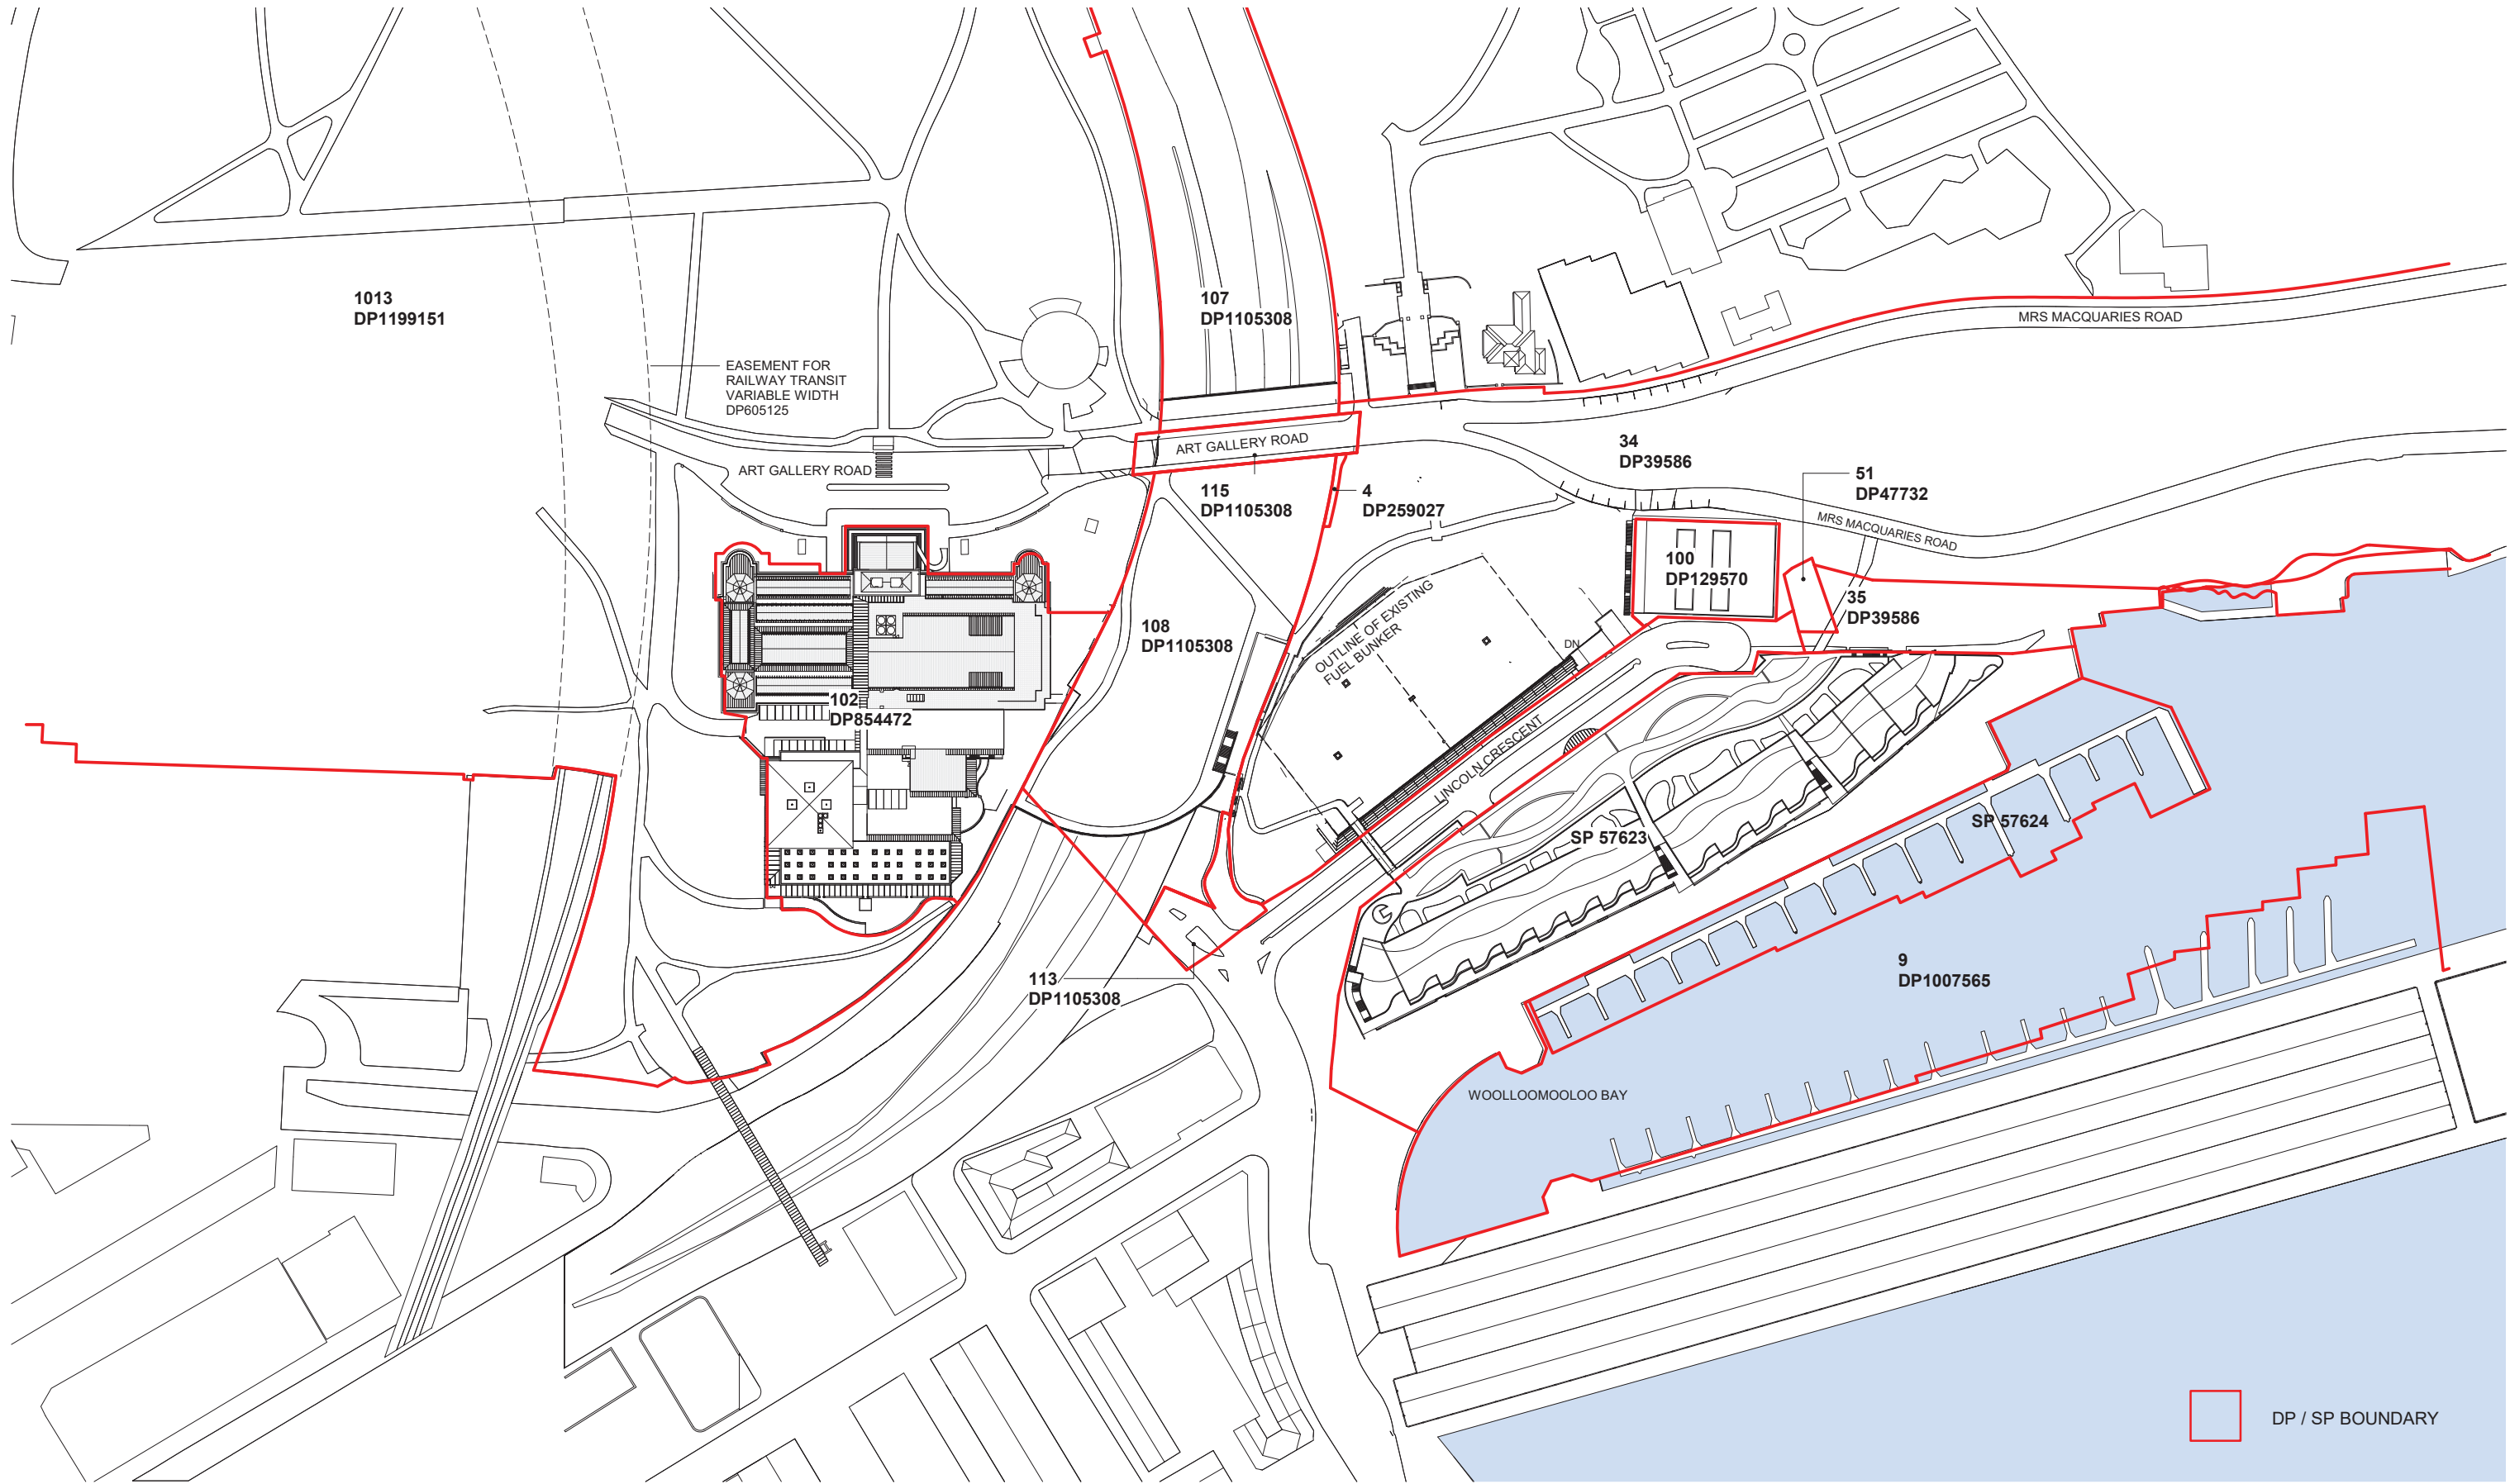

1

Plan

Scale: 1 : 1000

Copyright: The copyright subsisting in these drawings, plans, designs and specifications vests with The Art Gallery of New South Wales. They must not be used, reproduced or copied, in whole or in part, nor may the information, ideas and concepts herein contained (which are confidential to The Art Gallery of New South Wales) be disclosed to any person without the prior written consent of The Art Gallery of New South Wales.	<table><thead><tr><th>Revision</th><th>Description</th><th>Date</th></tr></thead><tbody><tr><td>F</td><td>Issued for RTS</td><td>06 04 2018</td></tr><tr><td>G</td><td>Issued for RTS</td><td>20 04 2018</td></tr><tr><td>H</td><td>Issued for RTS</td><td>30 07 2018</td></tr><tr><td>I</td><td>Issued for RTS</td><td>06 08 2018</td></tr></tbody></table>	Revision	Description	Date	F	Issued for RTS	06 04 2018	G	Issued for RTS	20 04 2018	H	Issued for RTS	30 07 2018	I	Issued for RTS	06 08 2018	<table><thead><tr><th>Scale:</th></tr></thead><tbody><tr><td>1:1000 @ A1</td></tr><tr><td>1:2000 @ A3</td></tr></tbody></table> 0102030 <table><tr><td>checked</td><td>LJ/JW/JJ</td></tr><tr><td>drawn</td><td>Architectus project no 140419</td></tr><tr><td colspan="2">Do not scale drawings.</td></tr></table>	Scale:	1:1000 @ A1	1:2000 @ A3	checked	LJ/JW/JJ	drawn	Architectus project no 140419	Do not scale drawings.		<table><thead><tr><th>Key Plan:</th><th>Key Section:</th></tr></thead><tbody><tr><td></td><td></td></tr></tbody></table>	Key Plan:	Key Section:			<table><tr><td>Client:</td><td>Art Gallery of NSW</td></tr><tr><td></td><td>Art Gallery Road Sydney, NSW, 2000 T (61 2) 9225 1780</td></tr></table>	Client:	Art Gallery of NSW		Art Gallery Road Sydney, NSW, 2000 T (61 2) 9225 1780	<table><tr><td>Lead Architect:</td><td>SANAA</td></tr><tr><td></td><td>Kazuyo Sejima + Ryue Nishizawa / S A N A A SANAA JIMUSHO LTD. Tokyo, Japan 1-5-27 Tatemachi, Koto-ku, Tokyo Japan 135-0053 T +81 3 5534 1789 sanaa@sanaa.co.jp www.sanaa.co.jp</td></tr><tr><td>Executive Architect:</td><td>architectus</td></tr><tr><td></td><td>Architectus Sydney Level 18 MLC Centre 19 Martin Place Sydney NSW 2000 T (61 2) 8252 8400 F (61 2) 8252 8600 sydney@architectus.com.au ABN 11 098 489 448</td></tr></table>	Lead Architect:	SANAA		Kazuyo Sejima + Ryue Nishizawa / S A N A A SANAA JIMUSHO LTD. Tokyo, Japan 1-5-27 Tatemachi, Koto-ku, Tokyo Japan 135-0053 T +81 3 5534 1789 sanaa@sanaa.co.jp www.sanaa.co.jp	Executive Architect:	architectus		Architectus Sydney Level 18 MLC Centre 19 Martin Place Sydney NSW 2000 T (61 2) 8252 8400 F (61 2) 8252 8600 sydney@architectus.com.au ABN 11 098 489 448	<table><tr><td>project</td><td>ART GALLERY OF NSW EXPANSION PROJECT - SYDNEY MODERN</td></tr><tr><td>drawing</td><td>Existing Lot Plan</td></tr><tr><td>drawing no.</td><td>DA_0053</td></tr><tr><td>Revision</td><td>I</td></tr></table>	project	ART GALLERY OF NSW EXPANSION PROJECT - SYDNEY MODERN	drawing	Existing Lot Plan	drawing no.	DA_0053	Revision	I
Revision	Description	Date	
F	Issued for RTS	06 04 2018	
G	Issued for RTS	20 04 2018	
H	Issued for RTS	30 07 2018	
I	Issued for RTS	06 08 2018	
Scale:	
1:1000 @ A1	
1:2000 @ A3	
checked	LJ/JW/JJ	
drawn	Architectus project no 140419	
Do not scale drawings.	
Key Plan:	Key Section:	
Client:	Art Gallery of NSW	
	Art Gallery Road Sydney, NSW, 2000 T (61 2) 9225 1780	
Lead Architect:	SANAA	
	Kazuyo Sejima + Ryue Nishizawa / S A N A A SANAA JIMUSHO LTD. Tokyo, Japan 1-5-27 Tatemachi, Koto-ku, Tokyo Japan 135-0053 T +81 3 5534 1789 sanaa@sanaa.co.jp www.sanaa.co.jp	
Executive Architect:	architectus	
	Architectus Sydney Level 18 MLC Centre 19 Martin Place Sydney NSW 2000 T (61 2) 8252 8400 F (61 2) 8252 8600 sydney@architectus.com.au ABN 11 098 489 448	
project	ART GALLERY OF NSW EXPANSION PROJECT - SYDNEY MODERN	
drawing	Existing Lot Plan	
drawing no.	DA_0053	
Revision	I	



1

Plan

Scale: 1 : 1000

Copyright:

The copyright subsisting in these drawings, plans, designs and specifications vests with The Art Gallery of New South Wales. They must not be used, reproduced or copied, in whole or in part, nor may the information, ideas and concepts herein contained (which are confidential to The Art Gallery of New South Wales) be disclosed to any person without the prior written consent of The Art Gallery of New South Wales.

Revision	Description	Date
F	Issued for RTS	06 04 2018
G	Issued for RTS	20 04 2018
H	Issued for RTS	30 07 2018
I	Issued for RTS	06 08 2018

checked LJJ/JW/JJ

drawn Architectus project no 140419

Do not scale drawings.

Scale:

1:1000 @ A1
1:2000 @ A3

0 10 20 30

Key Plan:

Key Section:

Client:

Art Gallery of NSW
Art Gallery Road
Sydney, NSW, 2000
T (61 2) 9225 1780

Lead Architect:

SANAA
Kazuyo Sejima + Ryue Nishizawa / S A N A A
SANAA JIMUSHO LTD.
Tokyo, Japan
1-5-27 Tatemachi, Koto-ku, Tokyo
Japan 135-0055
T +81 3 5534 1780
sanaa@sanaa.co.jp
www.sanaa.co.jp

Executive Architect:

architectus
Architectus Sydney
Level 18 MLC Centre 19 Martin Place
Sydney NSW 2000
T (61 2) 8252 8400
F (61 2) 8252 8600
sydney@architectus.com.au
ABN 11 098 489 448

project

ART GALLERY OF NSW EXPANSION PROJECT - SYDNEY MODERN

drawing

Sea Water Heat Exchange System Plan

drawing no.

DA_0056

Revision

I