

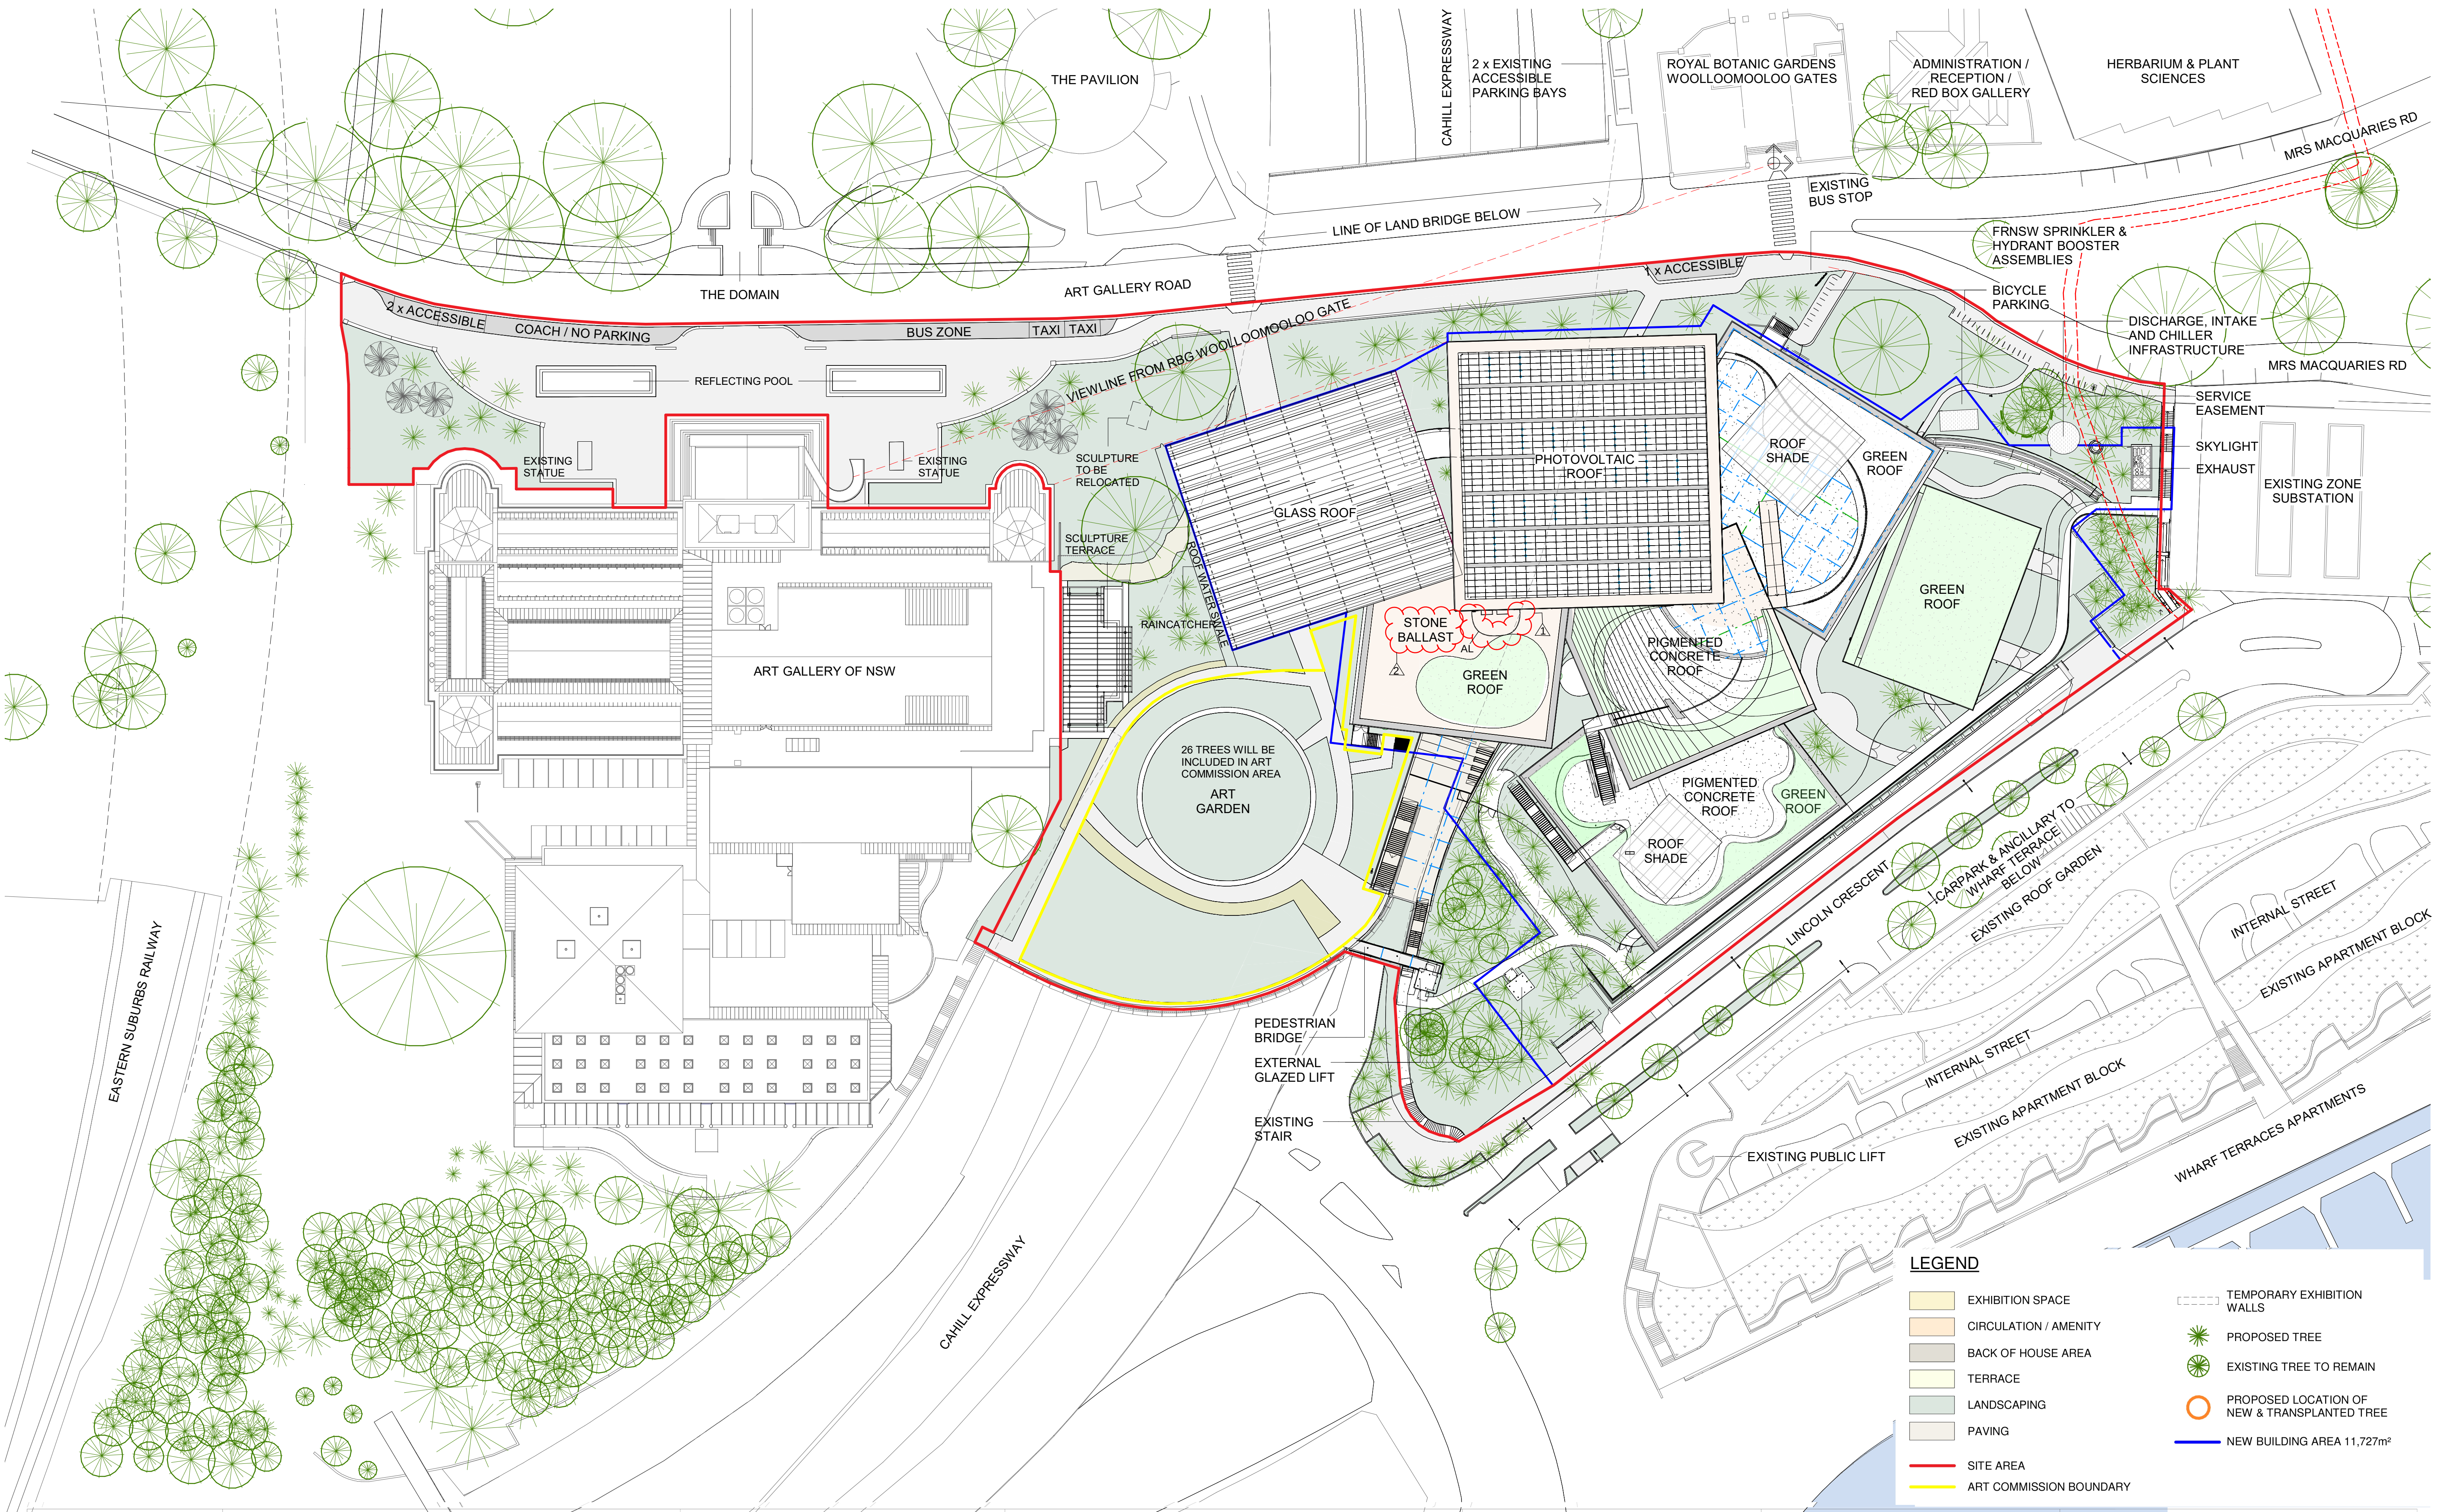


 

Copyright: The copyright subsisting in these drawings, plans, designs and specifications vests with The Art Gallery of New South Wales. They must not be used, reproduced or copied, in whole or in part, nor may the information, ideas and concepts therein contained (whether or not confidential) be disclosed to any person without the prior written consent of The Art Gallery of New South Wales.	Revision	Description	Date	Scale: 1:500 @ A1 1:1000 @ A3 0 5 10 15 	Key Plan: 	NSW GOVERNMENT Planning, Industry & Environment <i>Issued under the Environmental Planning and Assessment Act 1979</i> Section 4.55 (1A) Modification Application No. SSD 6471 MOD 6 Granted on 16 December 2021 Signed: MW Sheet No: 1 of 5	Client: Art Gallery of NSW Art Gallery Road Sydney, NSW, 2000 T (61 2) 9225 1780 	Lead Architect: S A N A A Kazuyo Sejima + Ryue Nishizawa / S A N A A SANAA JIMMUSHO LTD. 1-5-27 Tatsuzumi, Koto-ku, Tokyo, 3668 Japan 135-0053 T +61 2 8554 1790 sanaa@sanaa.co.jp www.sanaa.co.jp Executive Architect: architectusTM Architectus Sydney Level 18, MLC Centre 19 Martin Place Sydney NSW 2000 T (61 2) 8252 8400 F (61 2) 8252 8600 sydney@architectus.com.au ABN 11 098 489 448	Project: ART GALLERY OF NSW EXPANSION PROJECT - SYDNEY MODERN Drawing: Proposed Site Plan Drawing no. DA_0100 Revision U
	Q	Issued For S455 Submission	23 07 2020						
	R	Issued For S455 Landscape Mod	07 08 2020						
	S	Update to Landscape Modification	03 11 2020						
	T	S455 Modification 5	11 06 2021						
	U	S455 Modification 6	30 09 2021						

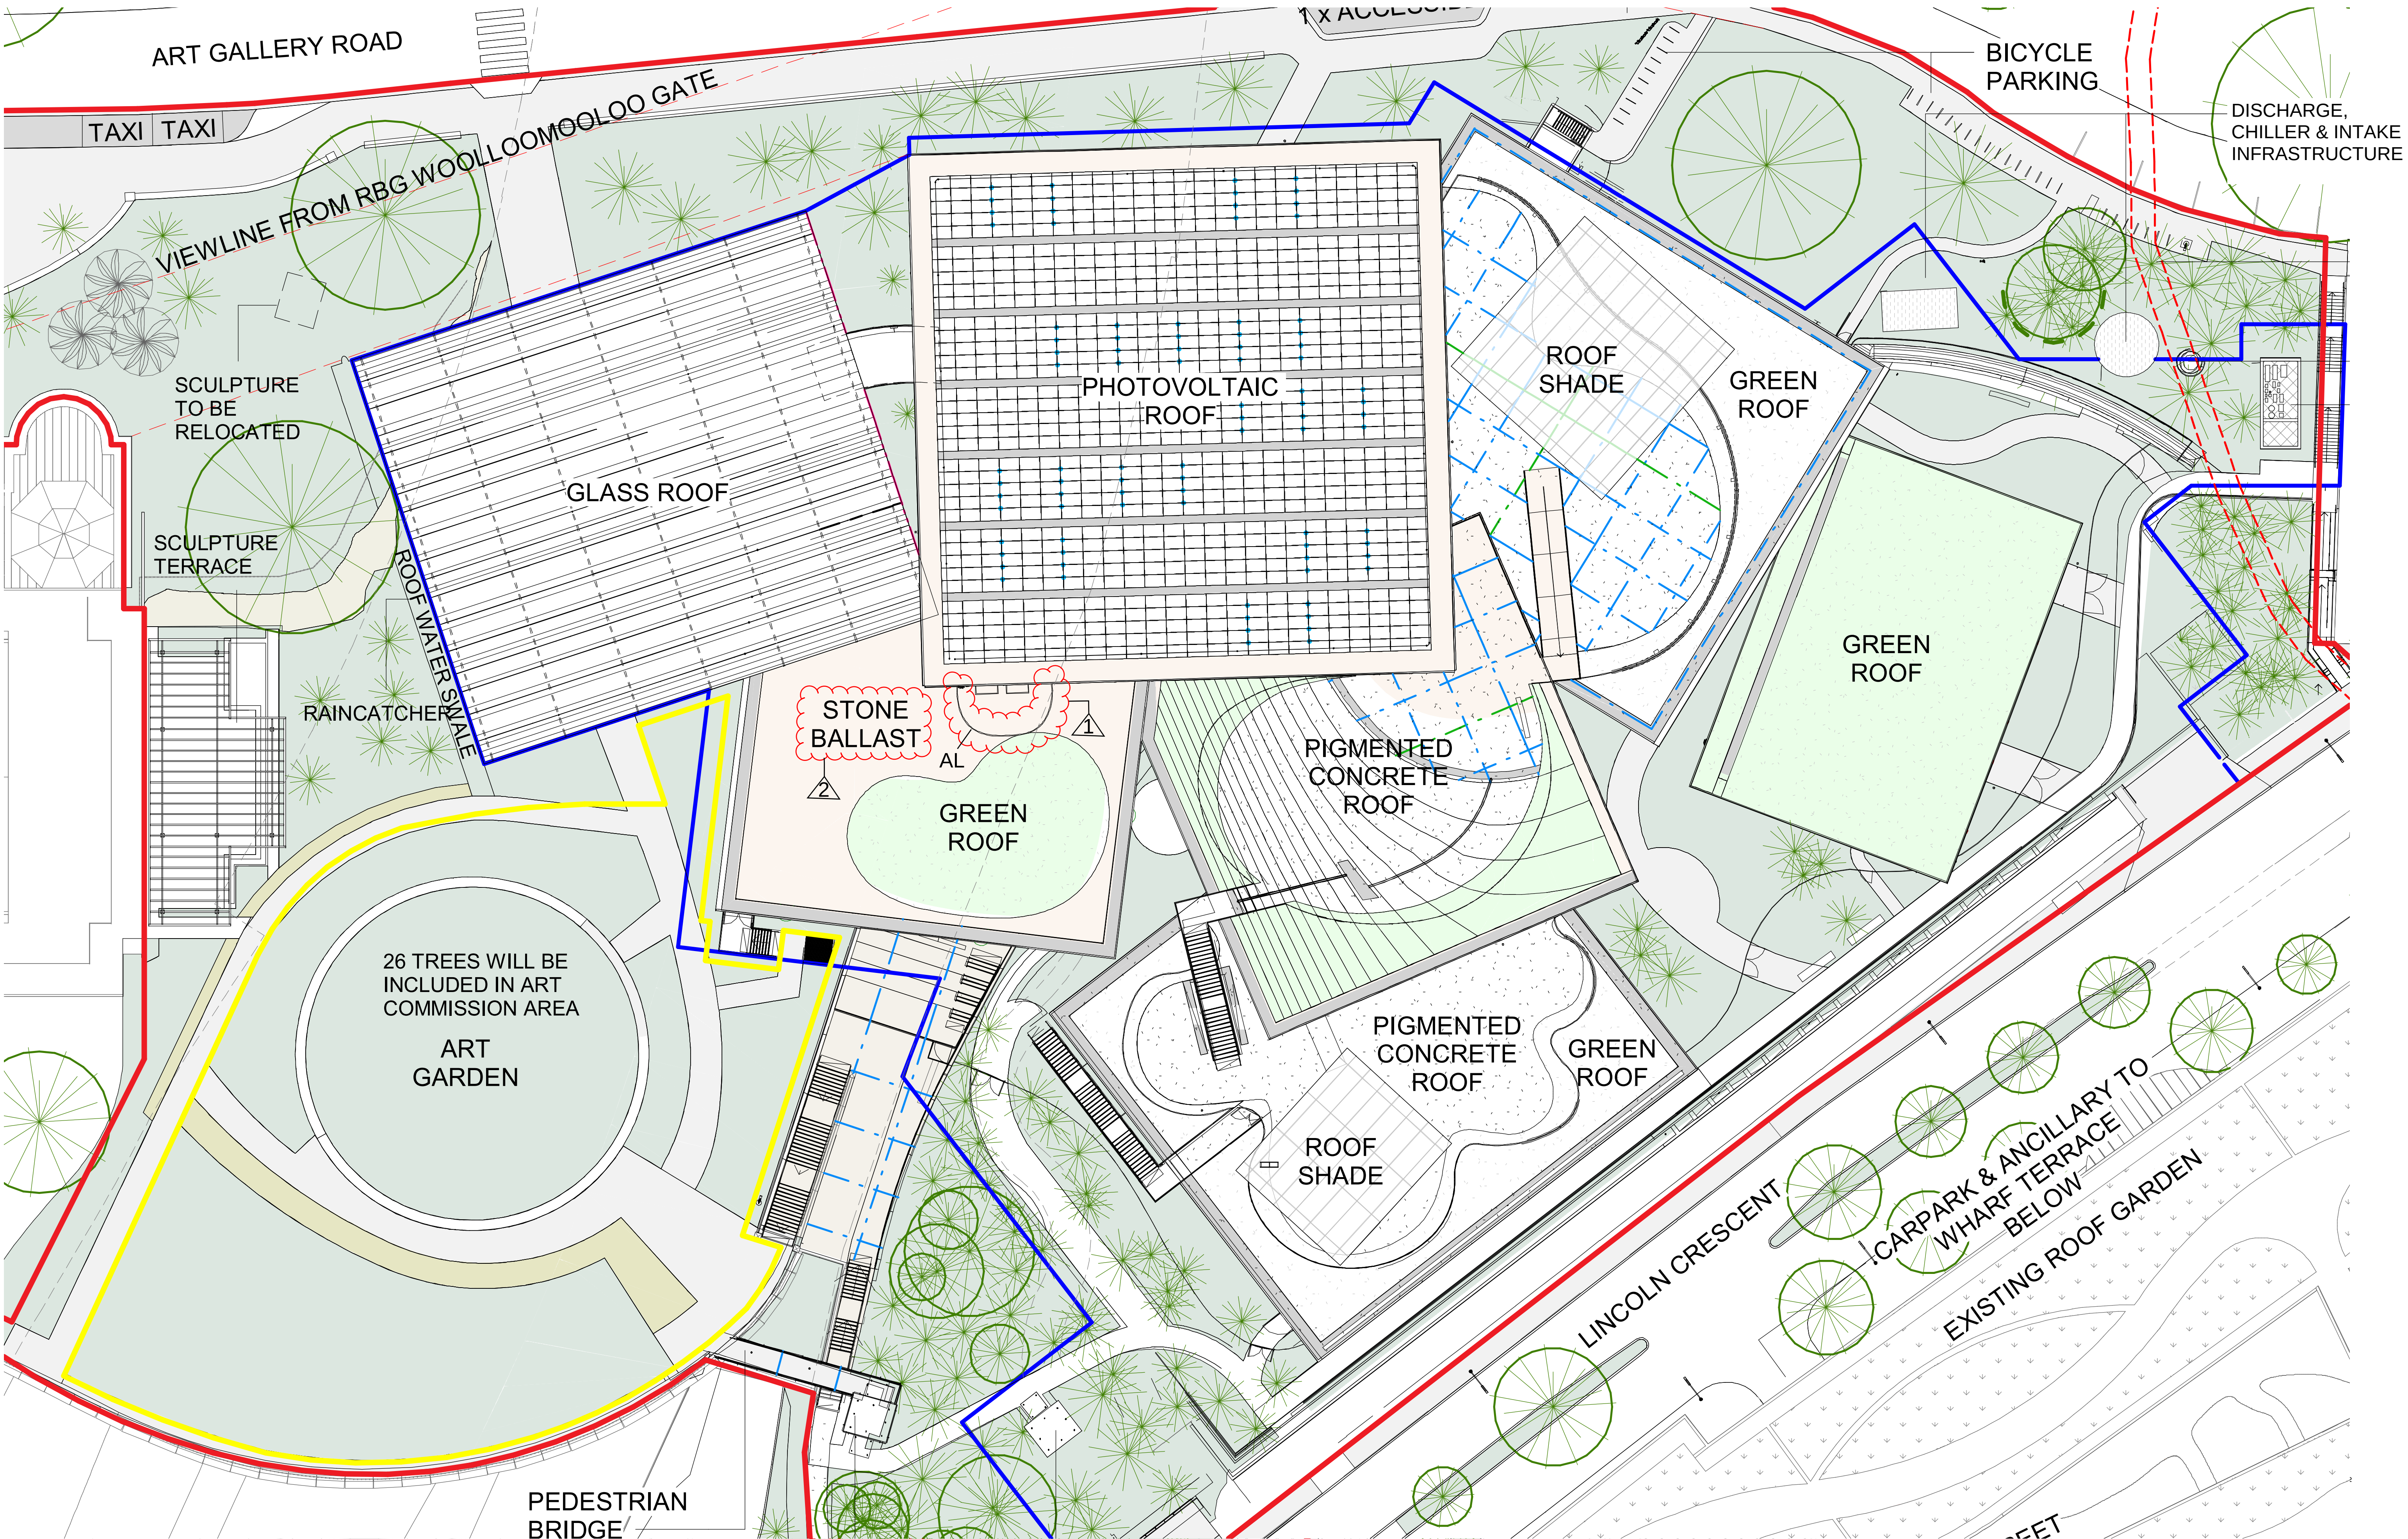

Copyright:

The copyright subsisting in these drawings, plans, designs and specifications vests with The Art Gallery of New South Wales. They must not be used, reproduced or copied, in whole or in part, nor may the information, ideas and concepts therein contained (which are confidential to The Art Gallery of New South Wales) be disclosed to any person without the prior written consent of The Art Gallery of New South Wales.

Revision	Description	Date
P	Issued For S455 Submission	23 07 2020
Q	Issued For S455 Landscape Mod	07 08 2020
R	Update to Landscape Modification	03 11 2020
S	S455 Modification 5	11 06 2021
T	S455 Modification 6	30 09 2021

Scale:

1:250 @ A1
1:500 @ A3

0 2.5 5 7.5 10

checked RP/JJ
drawn JD project no 140419
Do not scale drawings.

Key Plan:

NSW GOVERNMENT
Planning, Industry & Environment
Issued under the Environmental Planning and Assessment Act 1979
Modified Section 4.55 (1A) Modification Application
No: SSD 6471 MOD 6 Granted on 16 December 2021
Signed: MW Sheet No: 2 of 5

Client:

Art Gallery of NSW
Art Gallery Road
Sydney, NSW, 2000
T (61 2) 9225 1780

Lead Architect:

SANAA
Kazuyo Sejima + Ryue Nishizawa / S A N A A
SANAA JIMUSHO LTD.
1-5-27 Tsumi, Koto-ku, Tokyo
Japan 135-0053
T +81 3 5534 1780
sanaa@sanaa.co.jp
www.sanaa.co.jp

Executive Architect:

architectus
Architectus Sydney
Level 19 MLC Centre 19 Martin Place
Sydney NSW 2000
T (61 2) 8252 8400
F (61 2) 8252 8600
sydney@architectus.com.au
ADN 11 098 458 448

project

ART GALLERY OF NSW EXPANSION PROJECT - SYDNEY MODERN

drawing


Roof Plan
Proposed Area of Landbridge 'Works'

drawing no.


DA_1000

Revision

T

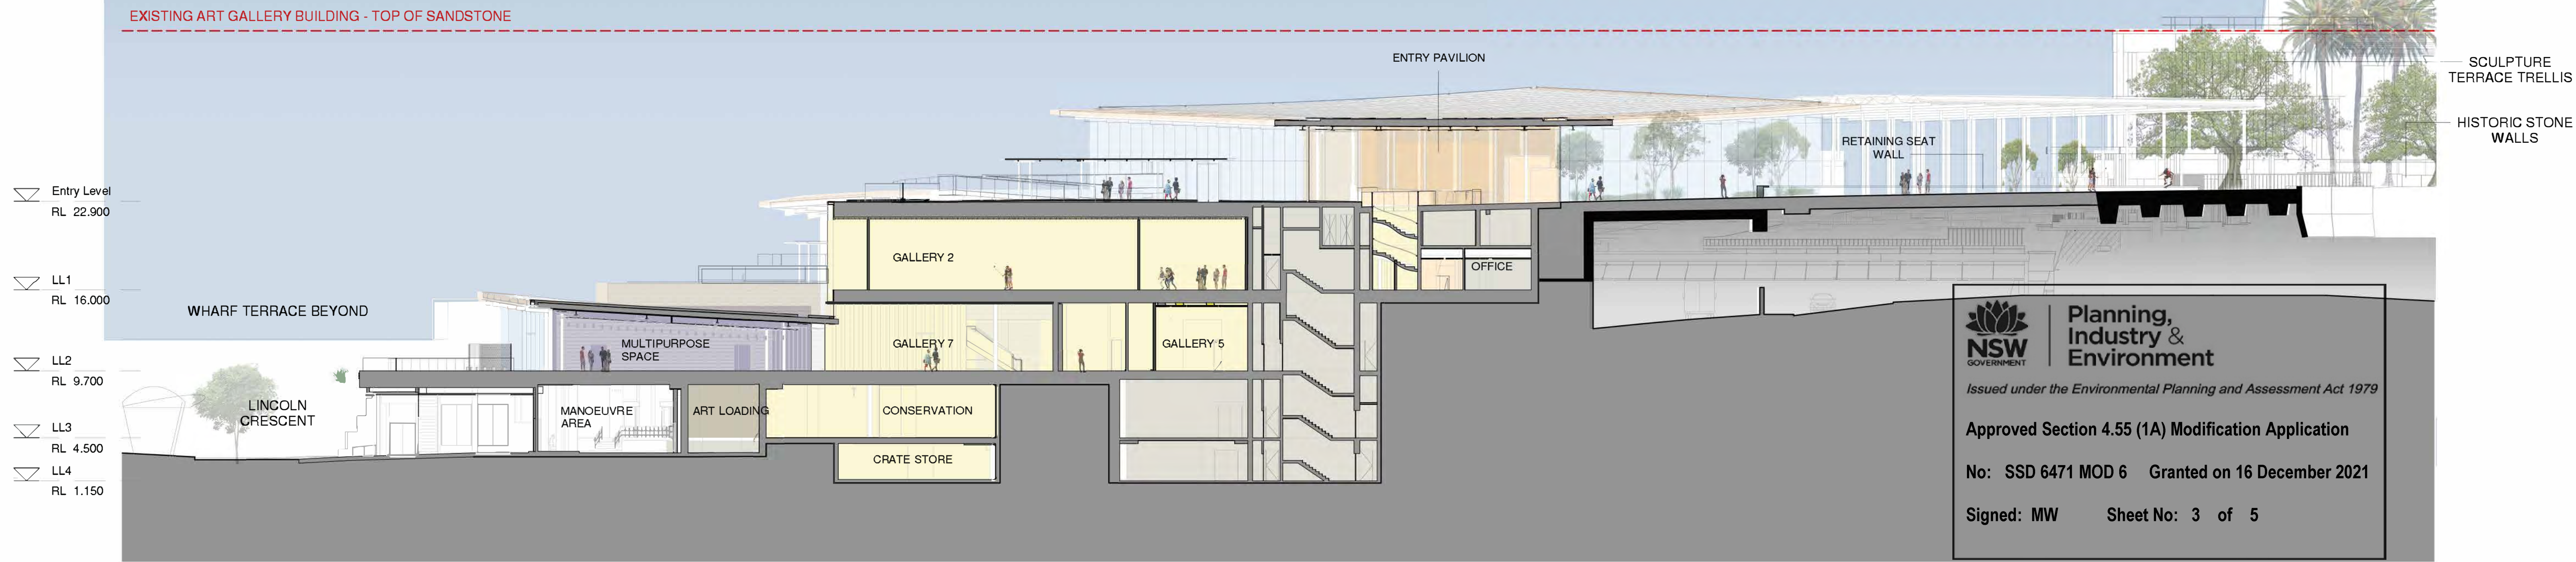

1 Section CC
Scale: 1 : 250

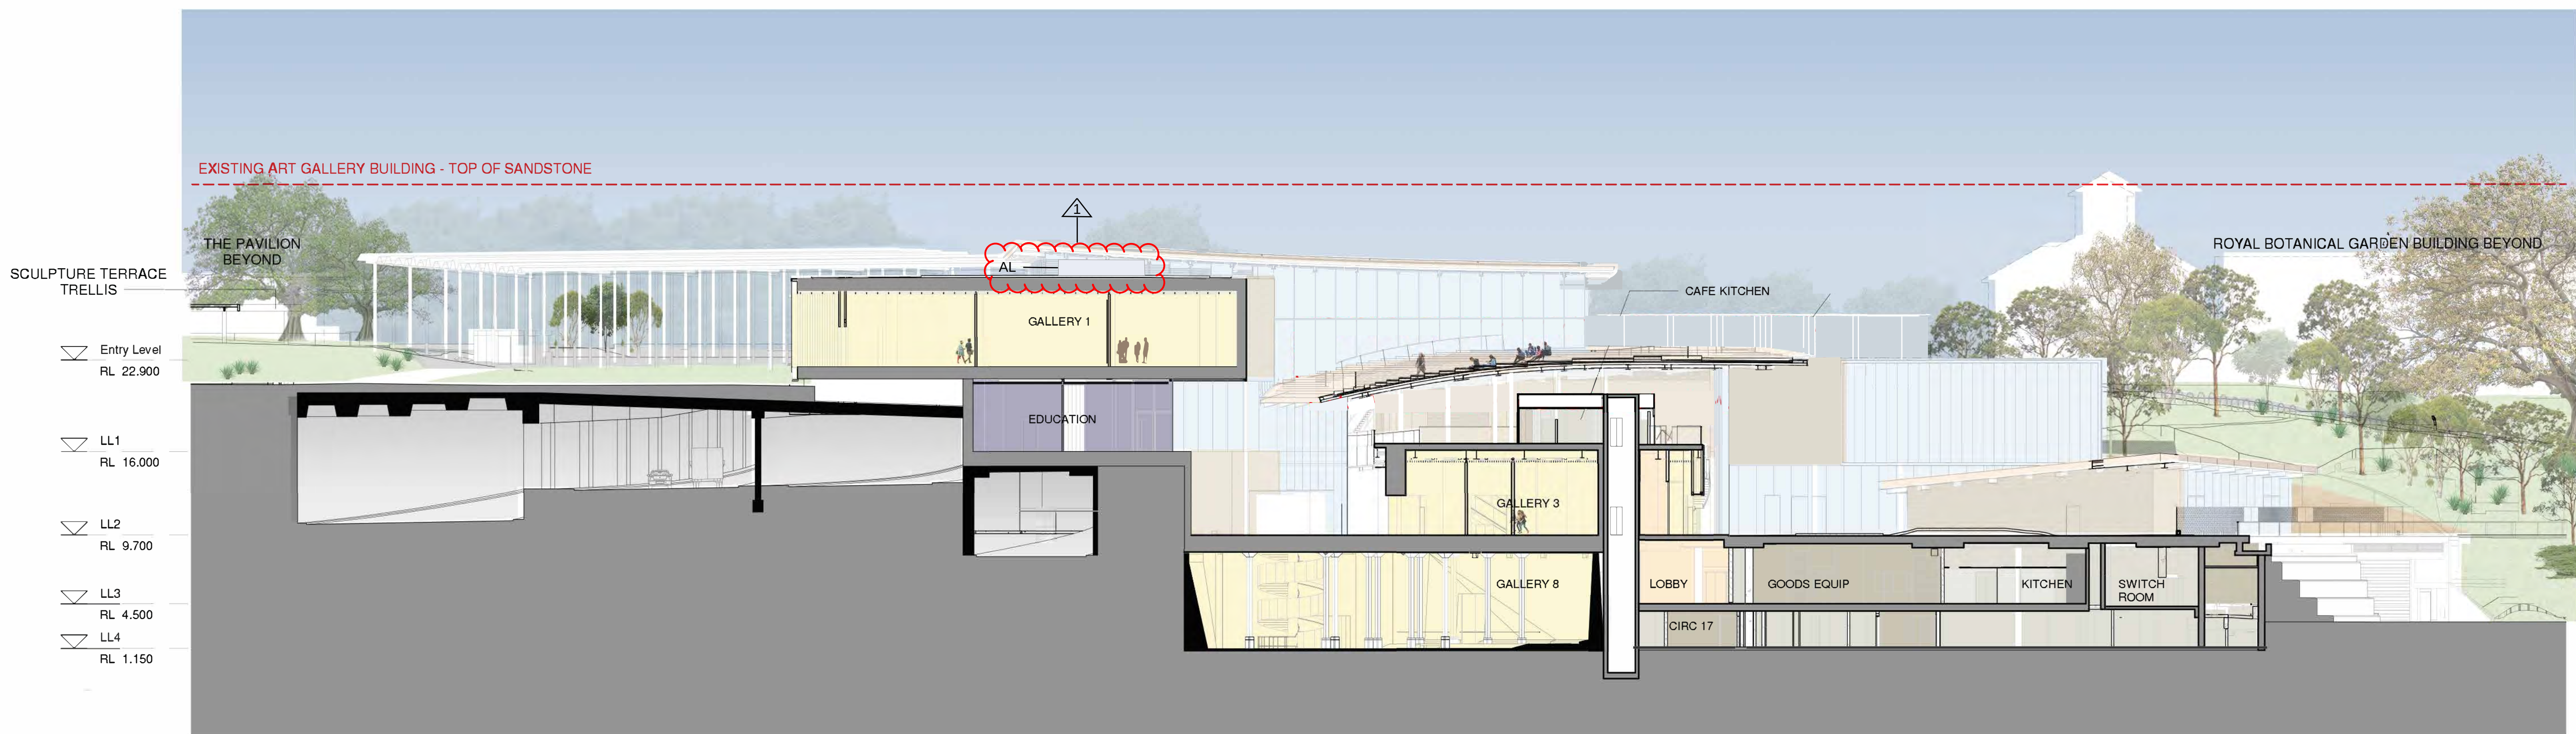

2 Section DD
Scale: 1 : 250

Copyright: The copyright in these drawings, plans, designs and specifications vests with The Art Gallery of New South Wales. They must not be used, reproduced or copied in whole or in part without the prior written consent of the Art Gallery of New South Wales.	Revision		Description		Date	
	K	Issued for RTS			06 08 2018	
	L	Submitted To RCC			15 07 2020	
	M	Issued For S455 Landscape Mod			07 08 2020	
	N	S455 Modification 5			11 06 2021	
O	S455 Modification 6			30 09 2021		
checked RP/JJ						
drawn		JD	project no	140419		
Do not scale drawings.						

Scale:	02.557.510
1:250 @ A1	
1:500 @ A3	

Client:

ART GALLERY NSW

Art Gallery of NSW
Art Gallery Road
Sydney, NSW, 2000
T (61 2) 9225 1780

Art Gallery of NSW

SANAA JINSHU CO. LTD.
Tokyo, JDSB
1-5-27 Tatsuzo, Koto-ku, Tokyo
Japan 105-0053
T +81 3 5554 1780
sanaa@sanaa.co.jp
www.sanaa.co.jp

Lead Architect:

Kazuyo Sejima + Ryue Nishizawa / S A N A A

Executive Architect:

architectus™

Architectus Sydney
Level 18, MLC Centre 10, Martin Place
Sydney NSW 2000
T (61 2) 9252 8400
F (61 2) 9252 8600
sydney@architectus.com.au
ABN 11 095 485 448

project

ART GALLERY OF NSW EXPANSION PROJECT - SYDNEY MODERN

drawing



Sections CC & DD

drawing no.

DA_2001

Revision

O

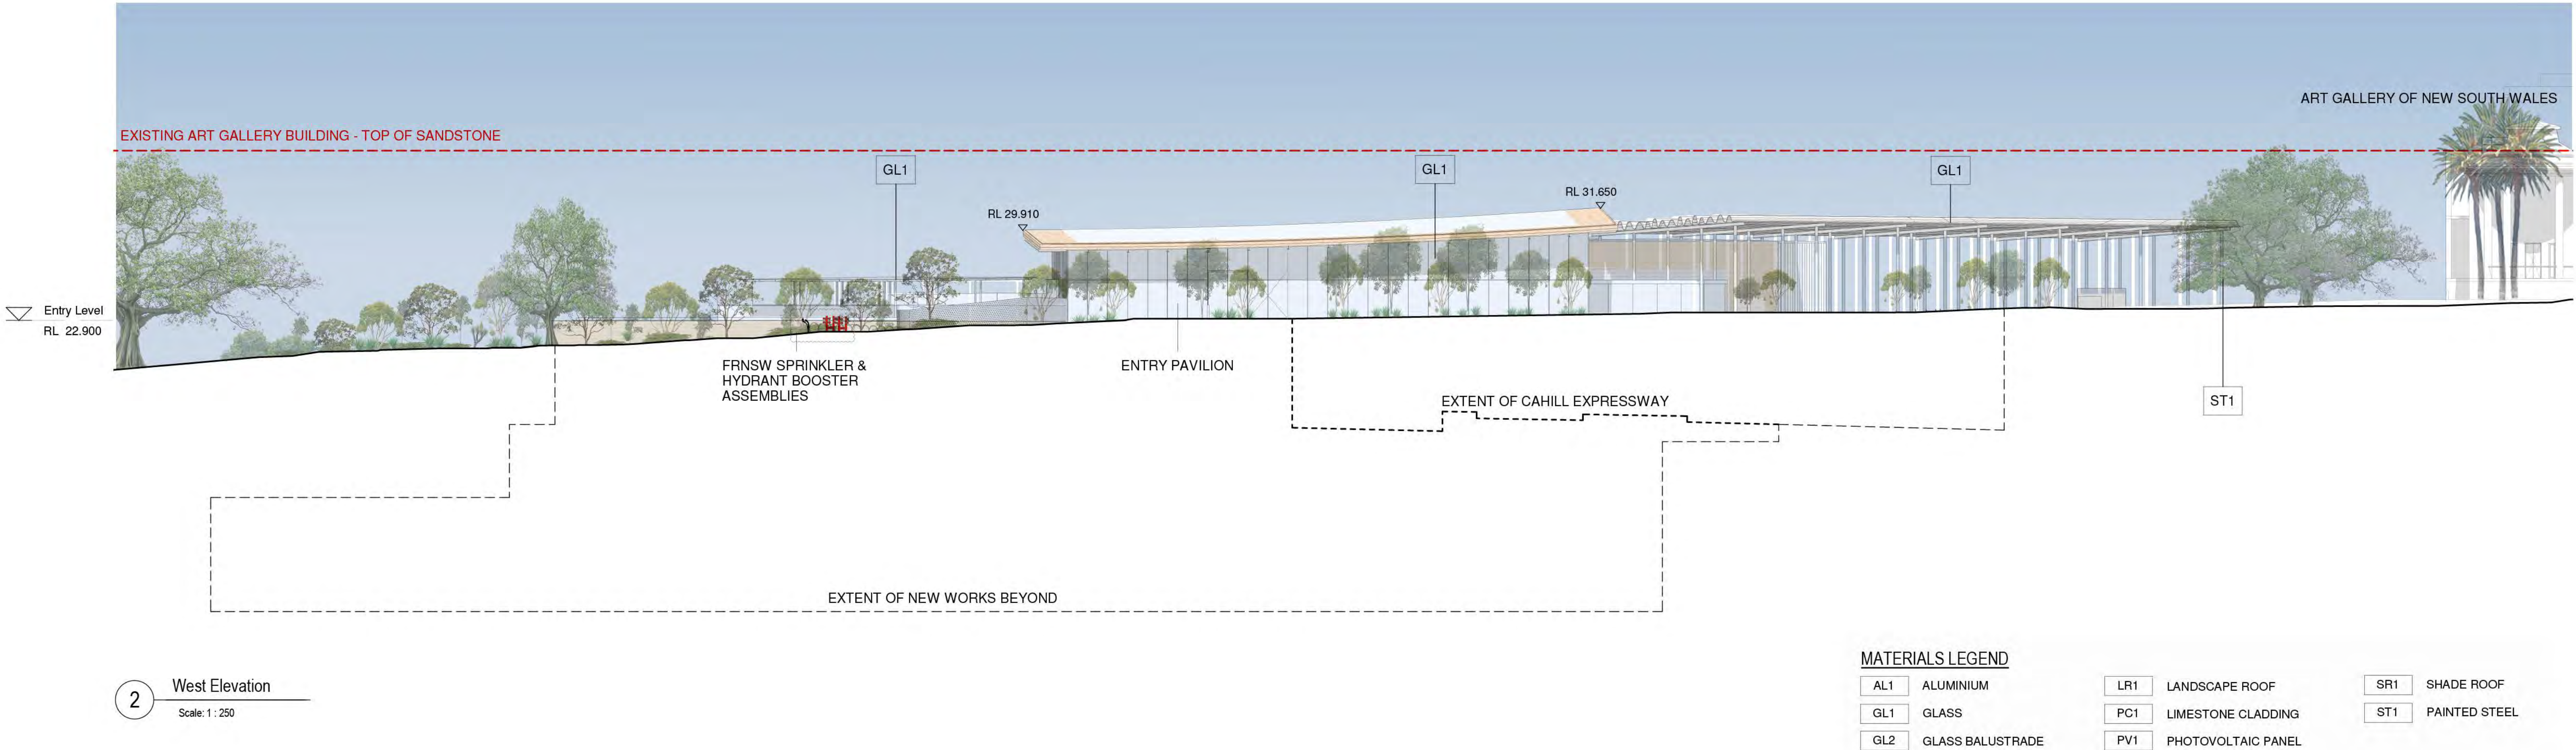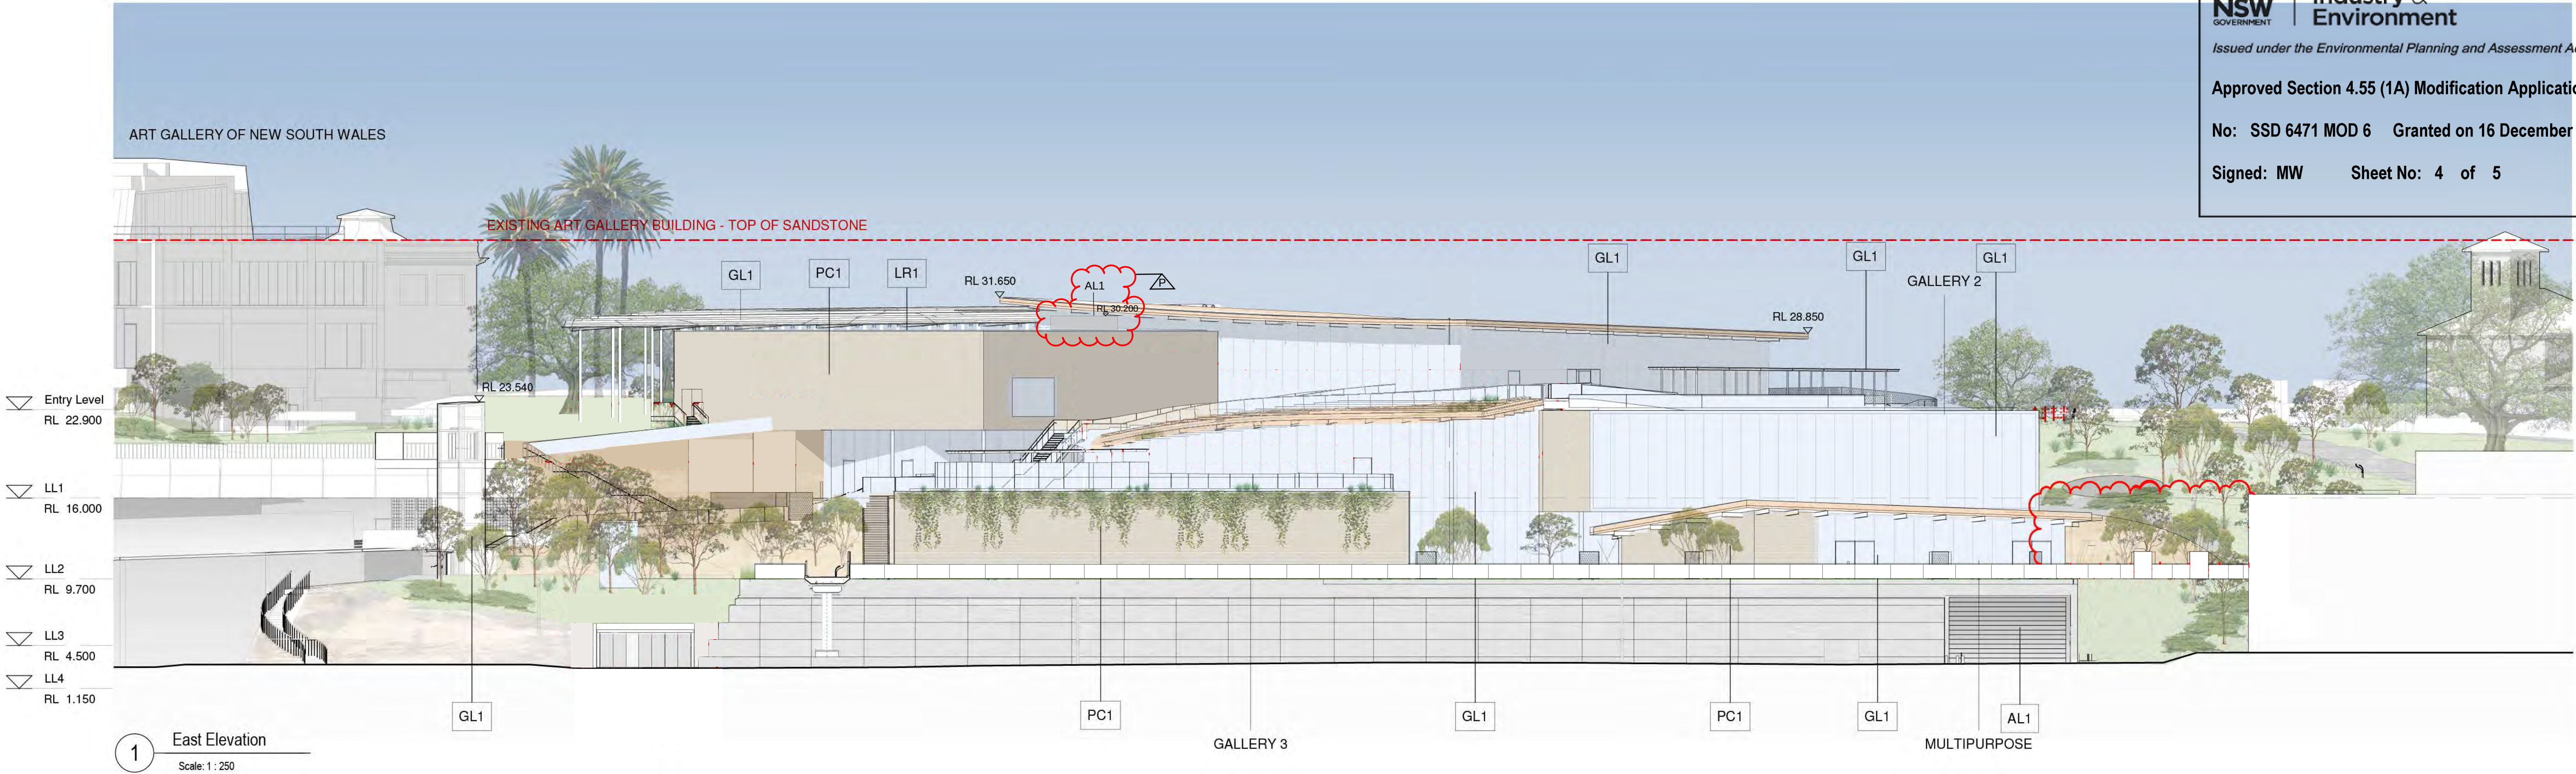

MATERIALS LEGEND			
AL1	ALUMINIUM	LR1	LANDSCAPE ROOF
GL1	GLASS	PC1	LIMESTONE CLADDING
GL2	GLASS BALUSTRADE	PV1	PHOTOVOLTAIC PANEL
SR1	SHADE ROOF	ST1	PAINTED STEEL

Copyright: The copyright subsisting in these drawings, plans, designs and specifications vests with The Art Gallery of New South Wales. They must not be used, reproduced or copied, in whole or in part, nor may the information, ideas and concepts therein contained (which are confidential to the Art Gallery of New South Wales) be disclosed to any person without the prior written consent of The Art Gallery of New South Wales.	Revision	Description	Date	Scale: 1:250 @ A1 1:500 @ A3 0 2.5 5 7.5 10	checked RP/JJ	drawn VS project no 140419 Do not scale drawings.	Client: ART GALLERY NSW Art Gallery of NSW Art Gallery Road Sydney, NSW, 2000 T (61 2) 9225 1780	Lead Architect: SANAA Kazuyo Sejima + Ryue Nishizawa / S A N A A SANAA JIMUSHO LTD. 1-5-27 Tatsumi, Koto-ku, Tokyo Japan 135-0053 T +61 3 6254 1780 sanasa@sanasa.co.jp www.sanasa.co.jp	Executive Architect: architectus™ Architectus Sydney Level 18 MLC Centre 19 Martin Place Sydney NSW 2000 T (61 2) 8252 8400 F (61 2) 8252 8600 sydney@architectus.com.au ABN 11 098 489 448	project ART GALLERY OF NSW EXPANSION PROJECT - SYDNEY MODERN drawing East & West Elevations drawing no. DA_3001 Revision P
	H	Issued for RTS	20 04 2018							
	I	Issued for RTS	30 07 2018							
	J	Issued for RTS	06 08 2018							
	K	Issued for RTS	15 03 2019							
M	S455 Modification 5	11 06 2021								
N	S455 Modification 6	30 09 2021								
P	S455 Modification 6	27 10 2021								

