



- Legend**
- Site boundary
 - GGN Scope of Works
 - MCGC Scope of Works
 - Future Artwork Commission
 - Contours existing
 - Contours proposed
- Materials**
- Lawn
 - Native climber mix
 - Groundcover planting
 - Sandstone woodland planting
 - Wildflower roof planting
 - Concrete w. decorative finish
 - Concrete Entry Plaza - refer Architect
 - Concrete
 - Verde granite stone pavers
 - Decomposed granite
 - Scoria
 - Reflecting pool - Water feature
 - Rain catcher - Sandstone channel
 - Trellis structure and vine planting
 - Existing sculpture to be relocated
 - Pole Top Luminaire - refer Lighting Eng.
 - Sandstone seating bench
 - Outdoor furniture
 - Sandstone rock wall
 - Stone clad wall
 - Existing sandstone wall
 - Rammed earth wall - architect
 - Fence type 1
 - Fence type 2
 - Gates
 - Bike racks
 - Transplanted tree - original location
 - Transplanted tree - new location
 - Existing palm tree
 - Existing trees
 - Proposed Palm Tree
 - Proposed Native Tree
- NOTES**
- 26 additional native trees are to be planted within the future artwork commission area
 - For HVM protection refer Security Report

MCGREGOR COXALL
 McGregor Coxall Pty Ltd. ACN 082 334 290
 Sydney: +61 2 9977 3853
 Melbourne: +61 3 9999 1608
 sydney@mcgregorcoxall.com
 melbourne@mcgregorcoxall.com
 Web: www.mcgregorcoxall.com

Client
 Art Gallery NSW

Key Consultants
 SANAA
 Architectus

Project Name
 AGNSW Expansion: Sydney Modern Project

Project No.
 458SL

Address
 Art Gallery Rd, Sydney, NSW, 2000

Key Plan

Scale
 1: 500 @ A1

Scale Bar
 0 5 10 15 20 25 M

All dimensions are in millimetres unless otherwise noted. Do not scale from this drawing.

Orientation

Issue Log

Rev	Revision Description	By	Checked	Date
Z	Response to submissions	PM	AM	19/2/21
AA	Modification for General Changes	PM	AM	2/8/21
AB	Modification for General Changes	DW	MS	02/03/22

Phase
 Development Application

Sheet Title
 Landscape Masterplan - Roof

Sheet No.
 LD_DA_00-01

Rev
 AB




<p>McGregor Coxall Pty Ltd. ACN 082 334 290 Sydney: +61 2 9977 3853 Melbourne: +61 3 9999 1608 sydney@mcgregorcoxall.com melbourne@mcgregorcoxall.com Web: www.mcgregorcoxall.com</p>	<p>Client Art Gallery NSW</p> <p>Key Consultants SANAA Architectus</p>	<p>Project Name AGNSW Expansion: Sydney Modern Project</p> <p>Project No. 458SL</p> <p>Address Art Gallery Rd, Sydney, NSW, 2000</p>	<p>Key Plan</p>	<p>Scale 1: 500 @ A1</p> <p>Scale Bar 0 5 10 15 20 25 M</p> <p>All dimensions are in millimetres unless otherwise noted. Do not scale from this drawing.</p>	<p>Orientation</p> <p>Issue Log</p> <table border="1"> <tr> <td>Z</td> <td>Response to submissions</td> <td>PM</td> <td>AM</td> <td>19/2/21</td> </tr> <tr> <td>AA</td> <td>Modification for General Changes</td> <td>PM</td> <td>AM</td> <td>2/8/21</td> </tr> <tr> <td>AB</td> <td>Modification for General Changes</td> <td>DW</td> <td>MS</td> <td>02/03/22</td> </tr> </table>	Z	Response to submissions	PM	AM	19/2/21	AA	Modification for General Changes	PM	AM	2/8/21	AB	Modification for General Changes	DW	MS	02/03/22	<table border="1"> <tr> <td>Rev</td> <td>Revision Description</td> <td>By</td> <td>Checked</td> <td>Date</td> </tr> </table>	Rev	Revision Description	By	Checked	Date	<p>Phase Development Application</p> <p>Sheet Title Landscape Masterplan - GFLevel</p> <p>Sheet No. LD_DA_00-02</p> <p>Rev AB</p>
Z	Response to submissions	PM	AM	19/2/21																							
AA	Modification for General Changes	PM	AM	2/8/21																							
AB	Modification for General Changes	DW	MS	02/03/22																							
Rev	Revision Description	By	Checked	Date																							




Keynote

- | | | |
|--|--|--|
| ① Pedestrian Crossing | ⑦ Stone clad reinforced concrete walls | ⑬ Existing Fig tree to be retained |
| ② Concrete paving - City of Sydney Streets | ⑧ Grey granite stone stairs | ⑭ Sphinx sculptures retained and relocated |
| ③ Stone paving - to match existing entry forecourt | ⑨ Bollards | ⑮ War & Peace statues retained as existing |
| ④ Reflecting Pools | ⑩ Cable System | ⑯ Lawn area |
| ⑤ Existing wall to be raised and relocated | ⑪ Existing Palms trees to be retained | ⑰ Gravel path |
| ⑥ Sandstone raised edge | ⑫ Proposed trees | ⑱ N/A |

Key Plan

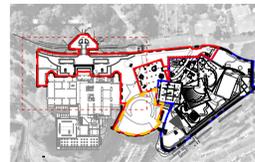

Scale
1: 200 @ A1

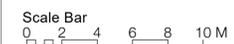

All dimensions are in millimetres unless otherwise noted. Do not scale from this drawing.

Orientation



Issue Log

H	Modification for Landscape Changes	PM	AM
I	Response to submissions	PM	AM
J	Modification for General Changes	DW	MS

Rev Revision Description

By Checked

Phase

15/7/20
19/2/21
24/02/22

Development Application
Sheet Title

Vernon Curtilage
Sheet No.

LD_DA_10-01

Rev

J



McGregor Coxall Pty Ltd. ACN 082 334 290
Sydney: +61 2 9977 3853
Melbourne: +61 3 9999 1608
sydney@mcgregorcoxall.com
melbourne@mcgregorcoxall.com
Web: www.mcgregorcoxall.com

Client
Art Gallery NSW

Key Consultants
SANAA
Architectus

Project Name
AGNSW Expansion: Sydney Modern Project

Project No.
458SL
Address
Art Gallery Rd, Sydney, NSW, 2000




Keynote

- ① Concrete paving - Art Gallery Road Footbridge
- ② Concrete paving - City of Sydney Streets
- ③ Rain catcher & sandstone channel
- ④ Pedestrian Crossing
- ⑤ HVM bench seat
- ⑥ Existing Fig tree to be retained
- ⑦ Proposed trees and shrub planting
- ⑧ Concrete paving - textured pigment
- ⑨ Potted trees

MCGREGOR COXALL
 McGregor Coxall Pty Ltd. ACN 082 334 290
 Sydney: +61 2 9977 3853
 Melbourne: +61 3 9999 1608
 sydney@mcgregorcoxall.com
 melbourne@mcgregorcoxall.com
 Web: www.mcgregorcoxall.com

Client
 Art Gallery NSW
 Key Consultants
 SANAA
 Architectus

Project Name
AGNSW Expansion: Sydney Modern Project
 Project No.
 458SL
 Address
 Art Gallery Rd, Sydney, NSW, 2000

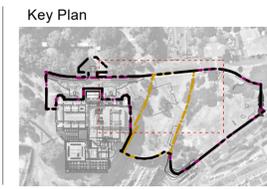

Scale
 1: 200 @ A1
 Scale Bar
 0 2 4 6 8 10 M
 All dimensions are in millimetres unless otherwise noted. Do not scale from this drawing.

Orientation

Issue Log

I	Response to submissions	PM	AM
J	Modification For General Changes	PM	AM
K	Modification for General Changes	DW	MS

19/2/21	Phase	Development Application
2/8/21	Sheet Title	Entry Plaza
24/02/22	Sheet No.	LD_DA_10-02

Rev	Revision Description	By	Checked	Date




Keynote

- ① Port Jackson Fig to be retained
- ② Medich Garden
- ③ Emergency exit
- ④ Sandstone Woodland Planting
- ⑤ Loading bay access
- ⑥ Bicycle parking
- ⑦ Existing substation demolished
- ⑧ Artwork Commission Space skylight
- ⑨ Cooling tower grill
- ⑩ Fence above Rammed Earth Wall

MCGREGOR COXALL
 McGregor Coxall Pty Ltd. ACN 082 334 290
 Sydney: +61 2 9977 3853
 Melbourne: +61 3 9999 1608
 sydney@mcgregorcoxall.com
 melbourne@mcgregorcoxall.com
 Web: www.mcgregorcoxall.com

Client
 Art Gallery NSW
 Key Consultants
 SANAA
 Architectus

Project Name
AGNSW Expansion: Sydney Modern Project
 Project No.
 458SL
 Address
 Art Gallery Rd, Sydney, NSW, 2000

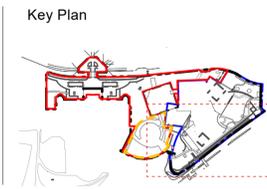

Scale
 1: 200 @ A1
 Scale Bar
 0 2 4 6 8 10 M
 All dimensions are in millimetres unless otherwise noted. Do not scale from this drawing.



Rev	Revision Description	By	Checked	Date
L	Response to submissions	PM	AM	19/2/21
M	Modification for General Changes	PM	AM	2/8/21
N	Modification for General Changes	DW	MS	02/03/22

Phase
Development Application
 Sheet Title
Fuel Bunker Garden
 Sheet No.
 LD_DA_10-03

Rev
 N




- Keynote**
- ① Existing stair to be retained
 - ② Sydney Sandstone Woodland Planting
 - ③ New pedestrian walkway
 - ④ Lifts to be provided for universal access
 - ⑤ Existing ventilation - louvres and fence to be refurbished
 - ⑥ Decomposed granite path
 - ⑦ City of Sydney pavement
 - ⑧ New pedestrian crossing
 - ⑨ Green Skirt - Climbers under fence
 - ⑩ Existing stair to be refurbished

MCGREGOR COXALL
 McGregor Coxall Pty Ltd. ACN 082 334 290
 Sydney: +61 2 9977 3853
 Melbourne: +61 3 9999 1608
 sydney@mcgregorcoxall.com
 melbourne@mcgregorcoxall.com
 Web: www.mcgregorcoxall.com

Client
 Art Gallery NSW
 Key Consultants
 SANAA
 Architectus

Project Name
AGNSW Expansion: Sydney Modern Project
 Project No.
 458SL
 Address
 Art Gallery Rd, Sydney, NSW, 2000

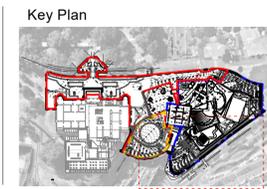

Scale
 1: 200 @ A1
 Scale Bar
 0 2 4 6 8 10 M
 All dimensions are in millimetres unless otherwise noted. Do not scale from this drawing.

Orientation

Rev	Revision Description	By	Checked	Date
J	Response to submissions	PM	AM	19/2/21
K	Modification for General Changes	PM	AM	2/8/21
L	Modification for General Changes	DW	MS	02/03/22

Phase	Sheet Title	Sheet No.
Development Application	Sandstone Woodland	LD_DA_10-04

Issue Log

Rev	Revision Description	By	Checked	Date
J	Response to submissions	PM	AM	19/2/21
K	Modification for General Changes	PM	AM	2/8/21
L	Modification for General Changes	DW	MS	02/03/22


Rev L

- Legend**
- Site boundary
 - GGN Scope of Works
 - MCGC Scope of Works
 - - - Future Artwork Commission
 - - - Contours existing
 - - - Contours proposed

- Keynote**
- ① Concrete with decorative finish
 - ② Travertine paving - Sculpture Terrace
 - ③ Asphalt - City of Sydney Streets
 - ④ Rain catcher & sandstone channel
 - ⑤ Stone seat wall
 - ⑥ Trellis structure
 - ⑦ Crescent hill
 - ⑧ Gathering space

NOTES

1. 26 additional native trees are to be planted within the future artwork commission area

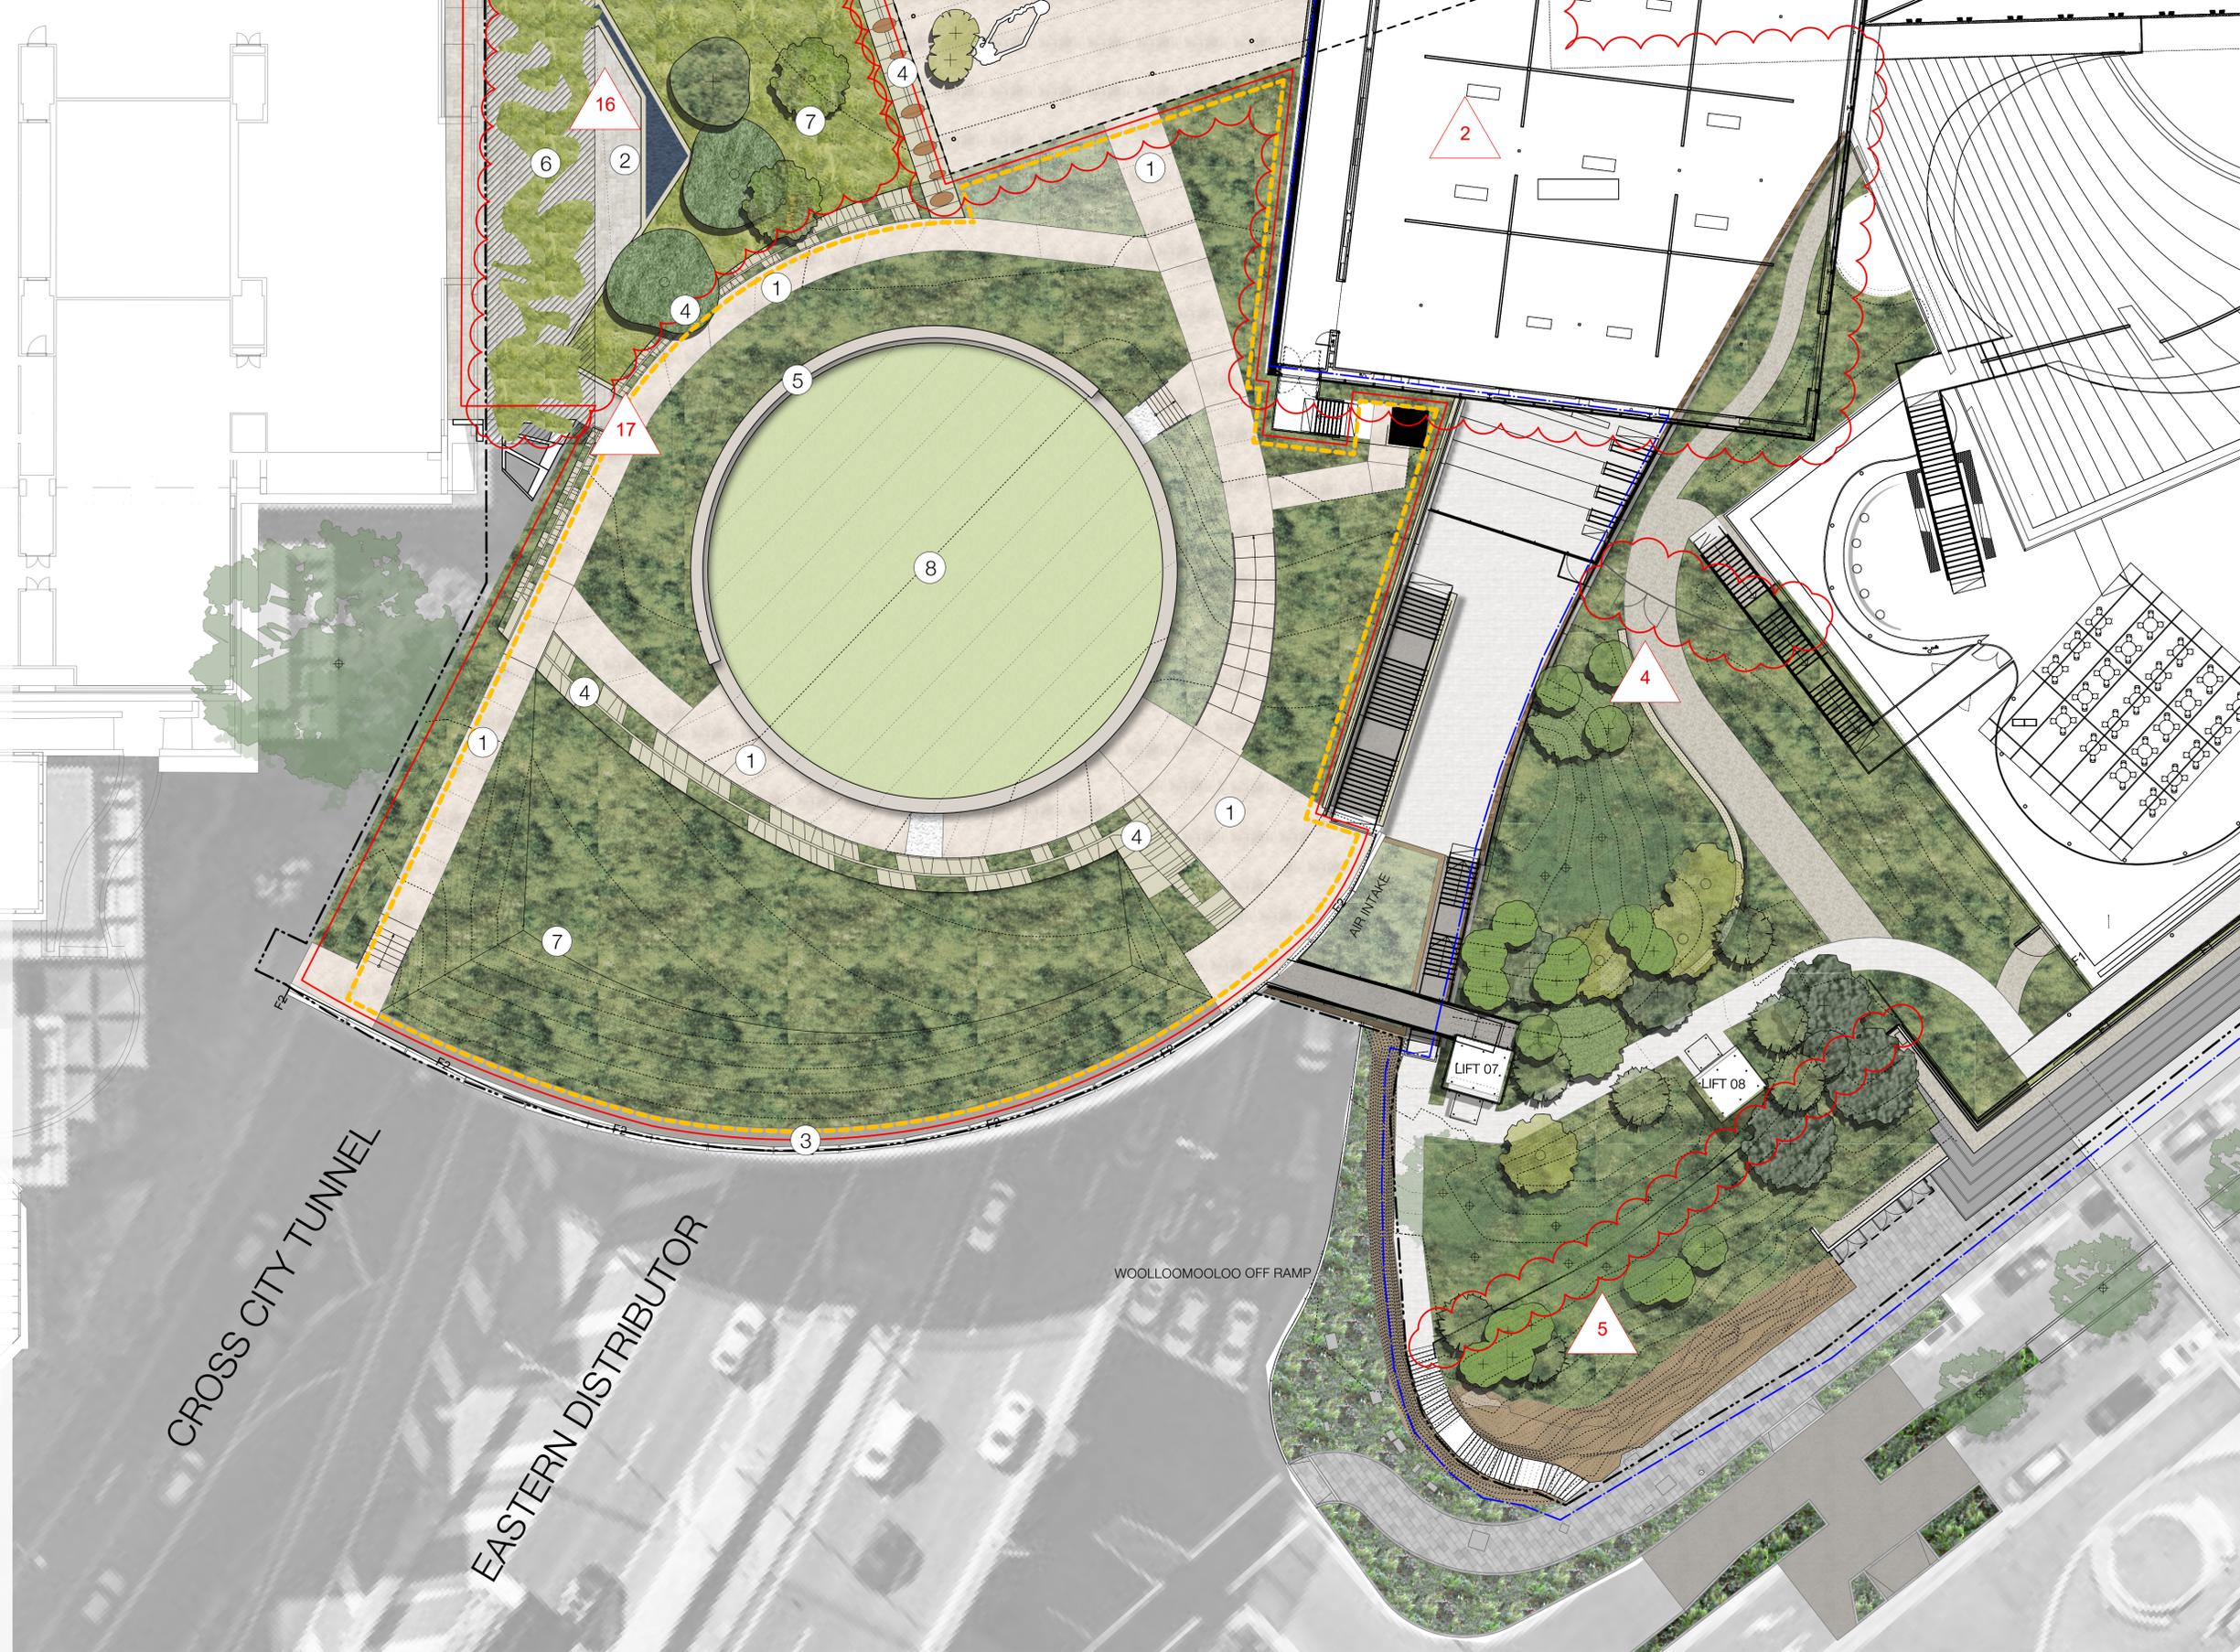

MCGREGOR COXALL
 McGregor Coxall Pty Ltd. ACN 082 334 290
 Sydney: +61 2 9977 3853
 Melbourne: +61 3 9999 1608
 sydney@mcgregorcoxall.com
 melbourne@mcgregorcoxall.com
 Web: www.mcgregorcoxall.com


Client
 Art Gallery NSW

Key Consultants
 SANAA
 Architectus

Project Name
AGNSW Expansion: Sydney Modern Project

Project No.
 458SL

Address
 Art Gallery Rd, Sydney, NSW, 2000

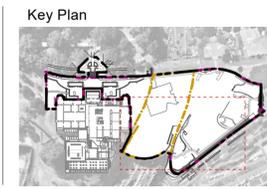

Scale
 1: 200 @ A1

Scale Bar
 0 2 4 6 8 10 M

Orientation

All dimensions are in millimetres unless otherwise noted. Do not scale from this drawing.

Issue Log

I	Modification for Landscape Changes	PM	AM	15/7/20
J	Response to submissions	PM	AM	19/2/21
K	Modification for General Changes	DW	MS	02/03/22

Rev Revision Description By Checked Date



Phase
Development Application

Sheet Title
Art Garden

Sheet No.
 LD_DA_10-05

Rev
 K



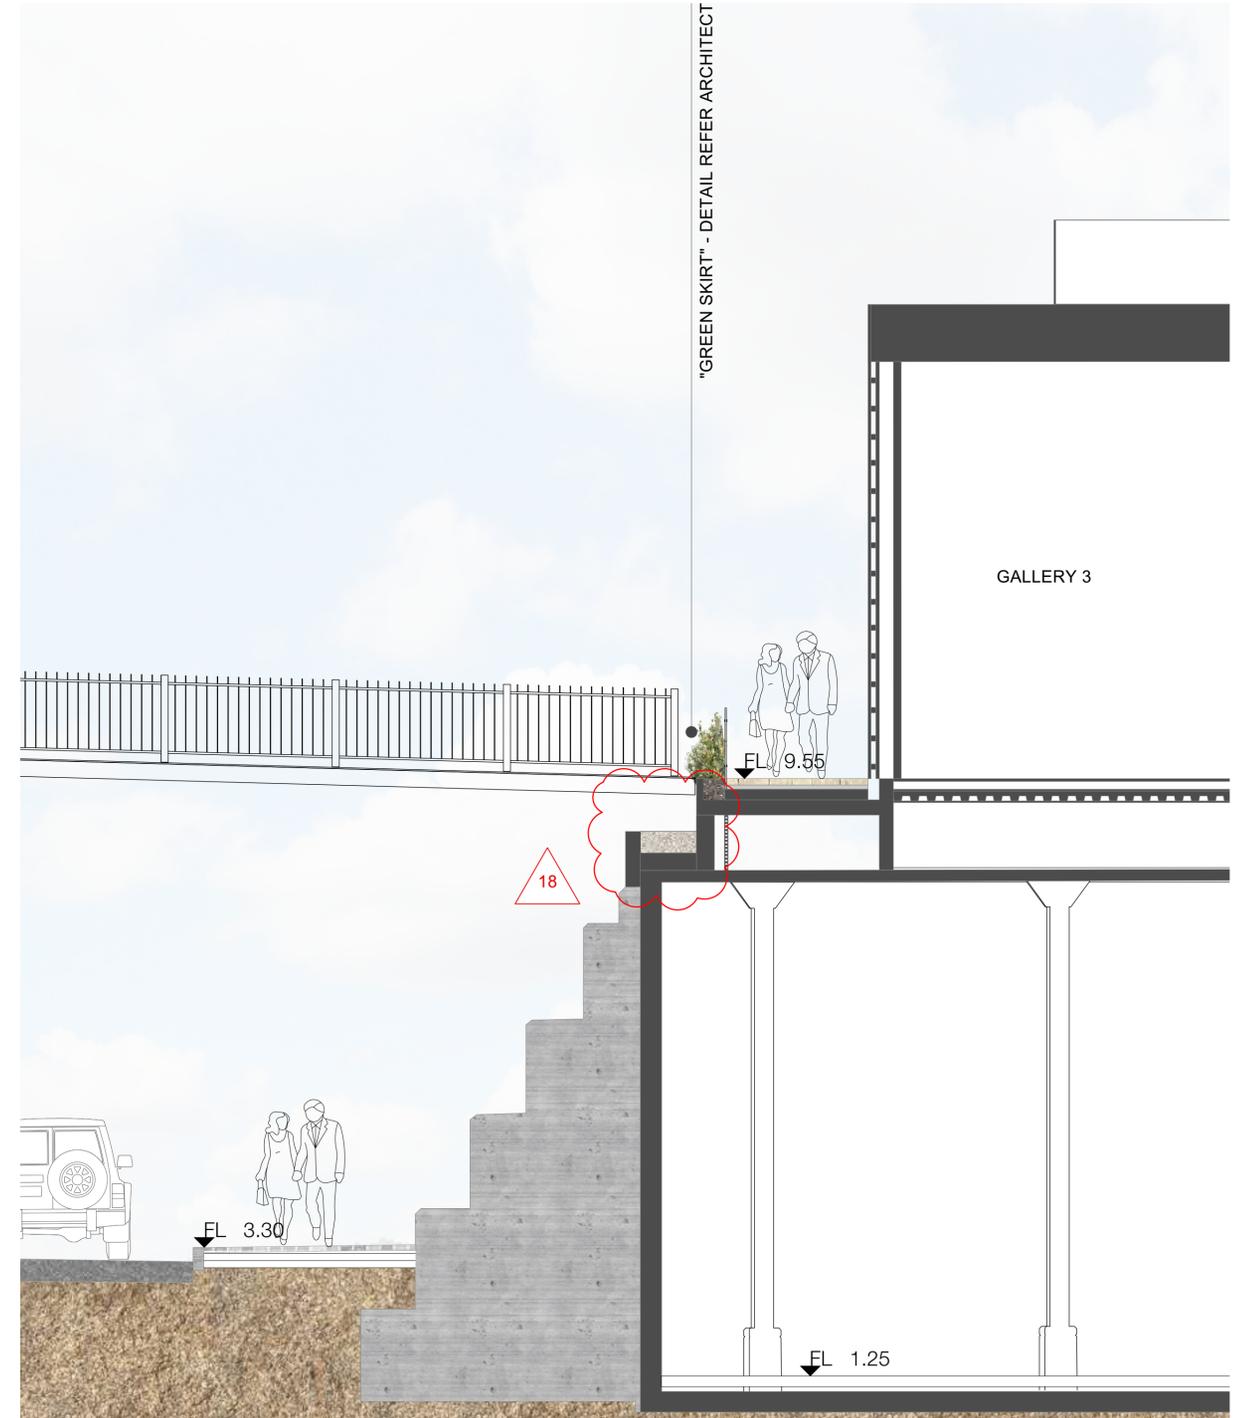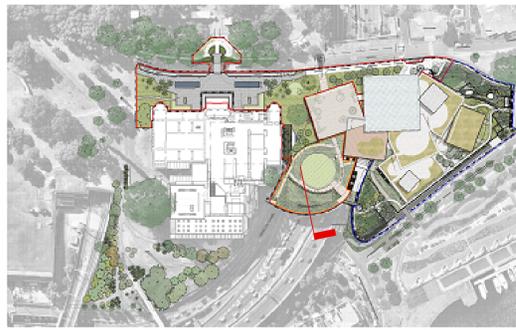

NOTES
 1. Trees are part the future artwork commission area



McGregor Coxall Pty Ltd. ACN 082 334 290
 Sydney: +61 2 9977 3853
 Melbourne: +61 3 9999 1608
 sydney@mcgregorcoxall.com
 melbourne@mcgregorcoxall.com
 Web: www.mcgregorcoxall.com

Client
 Art Gallery NSW
 Key Consultants
 SANAA
 Architectus

Project Name
AGNSW Expansion: Sydney Modern Project
 Project No.
 458SL
 Address
 Art Gallery Rd, Sydney, NSW, 2000

Key Plan

Scale
 1: 50 @ A1



All dimensions are in millimetres unless otherwise noted. Do not scale from this drawing.

Issue Log

G	Modification for Landscape Changes	PM	AM	15/7/20
H	Response to submissions	PM	AM	19/2/21
I	Modification for General Changes	DW	MS	24/02/22

Rev	Revision Description	By	Checked	Date
-----	----------------------	----	---------	------

Phase



Development Application

Sheet Title
 Sections

Sheet No.
 LD_DA_20-01

Rev

I

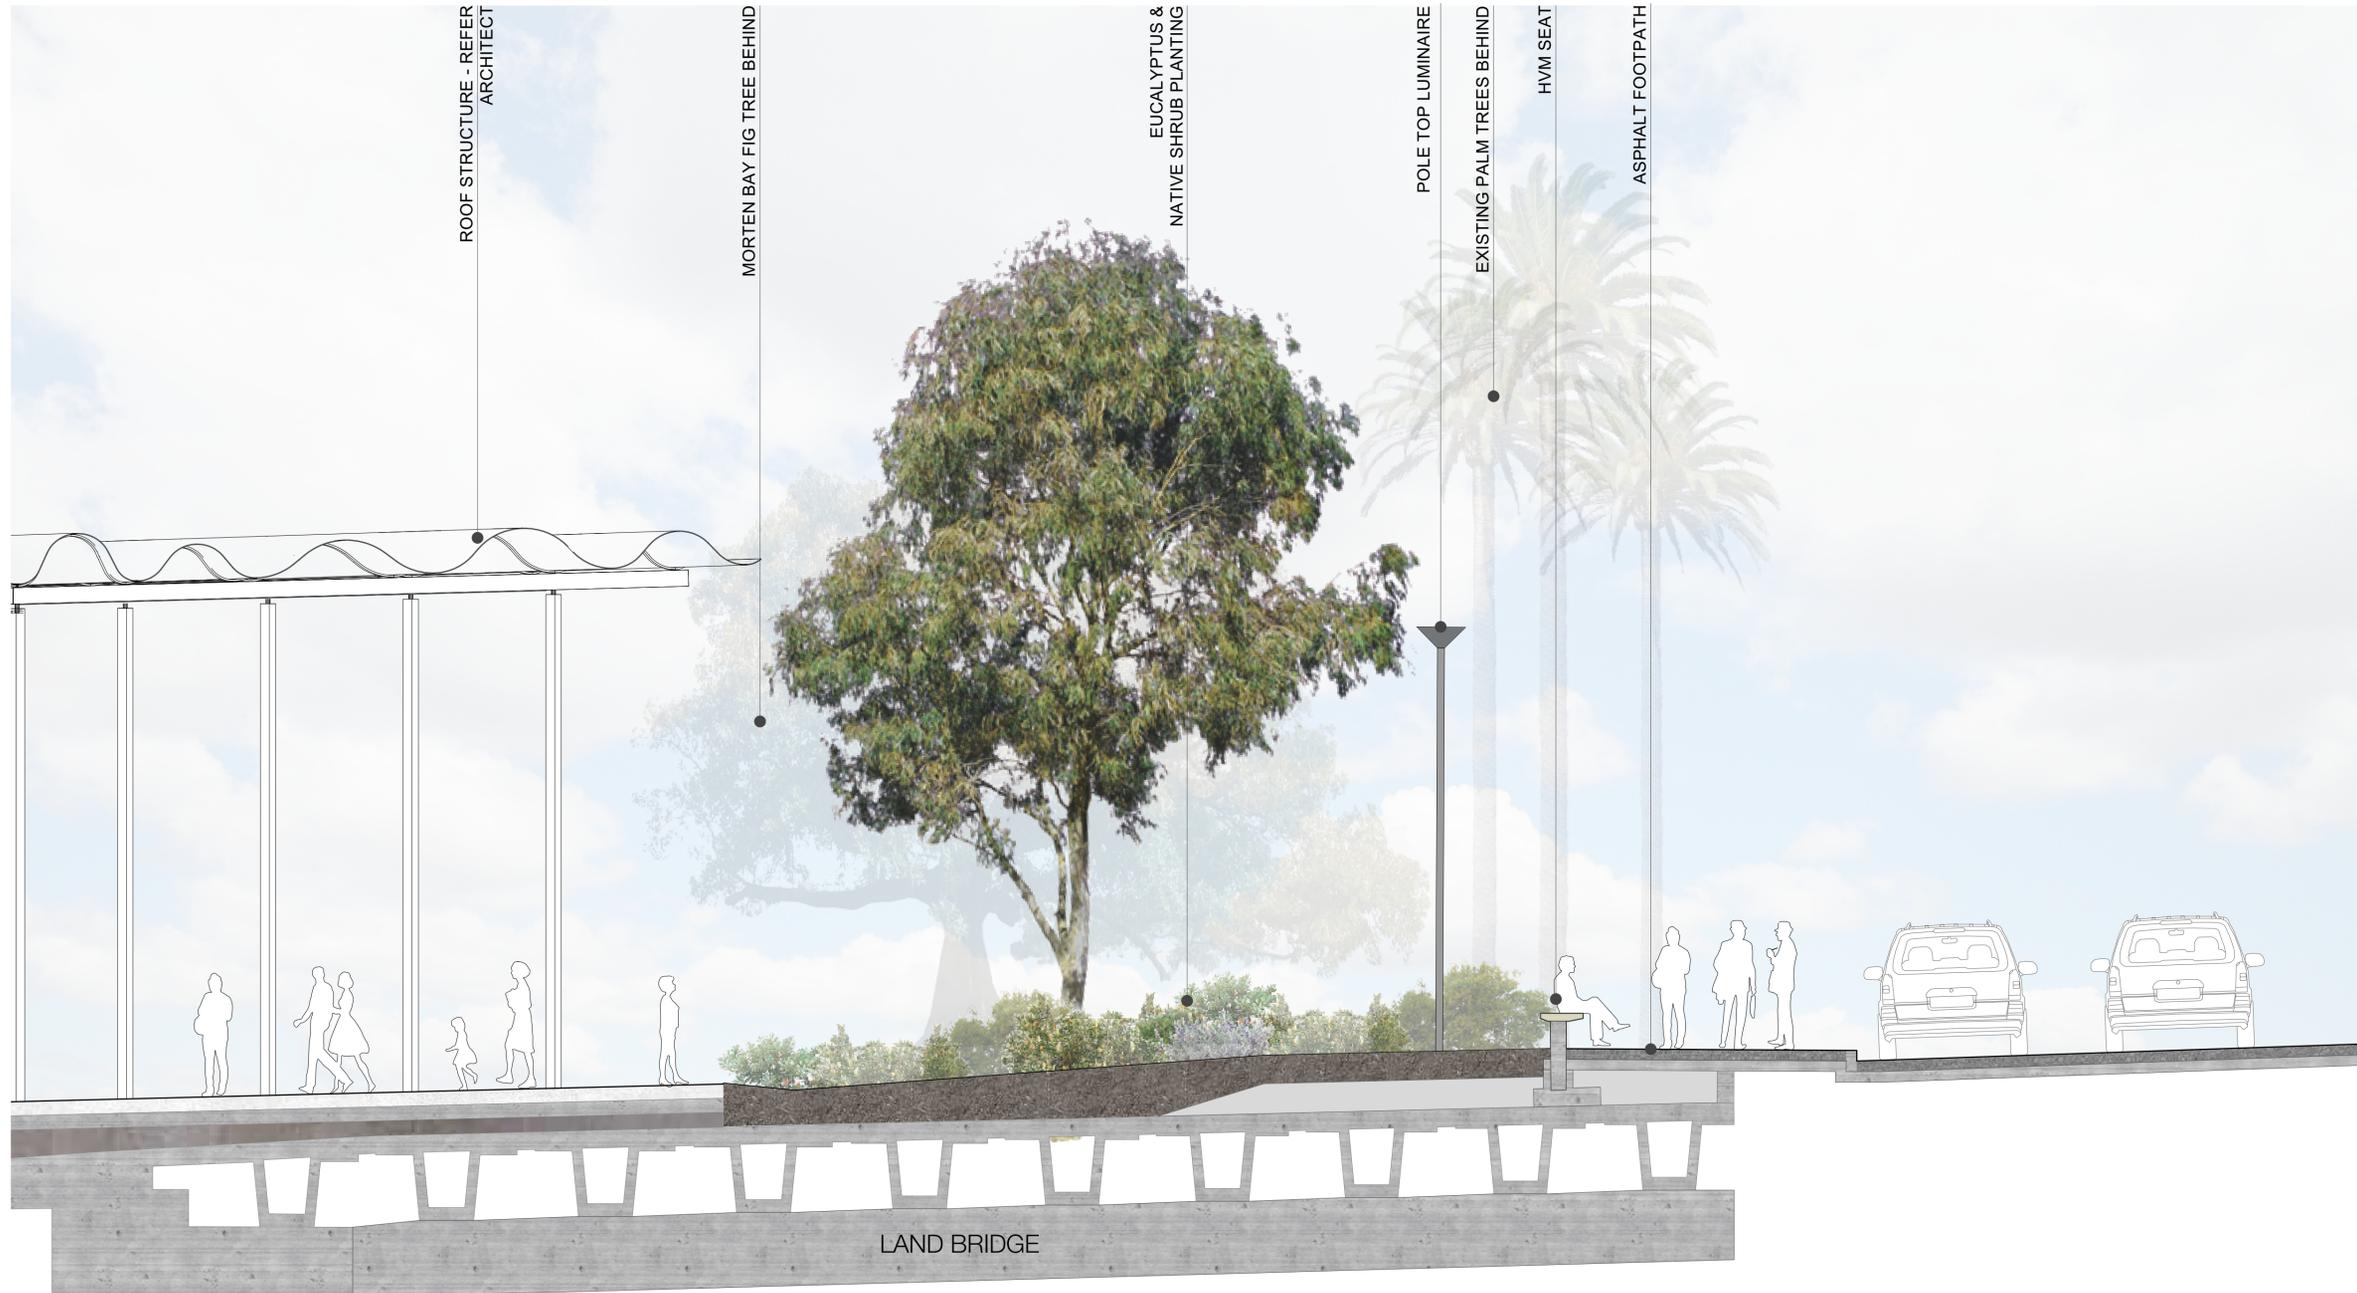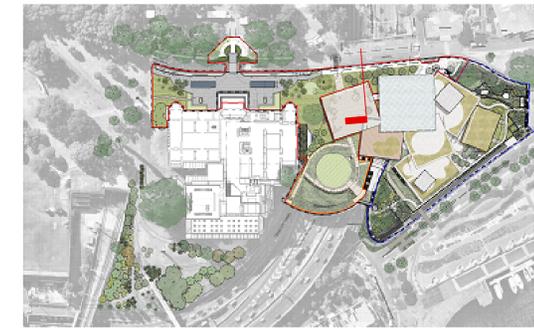

McGregor Coxall Pty Ltd. ACN 082 334 290
 Sydney: +61 2 9977 3853
 Melbourne: +61 3 9999 1608
 sydney@mcgregorcoxall.com
 melbourne@mcgregorcoxall.com
 Web: www.mcgregorcoxall.com

Client
 Art Gallery NSW

Key Consultants
 SANAA
 Architectus

Project Name
AGNSW Expansion: Sydney Modern Project

Project No.
 458SL

Address
 Art Gallery Rd, Sydney, NSW, 2000

Key Plan

Scale
 1: 50 @ A1



All dimensions are in millimetres unless otherwise noted. Do not scale from this drawing.

Issue Log

F	Modification for Landscape Changes	PM	AM
G	Response to submissions	PM	AM
H	Modification for General Changes	DW	

Rev Revision Description


By Checked

Phase
 15/7/20
 19/02/21
 1/2/22

Date

Development Application
 Sheet Title
 Sections
 Sheet No.
 LD_DA_20-02

Rev
 H

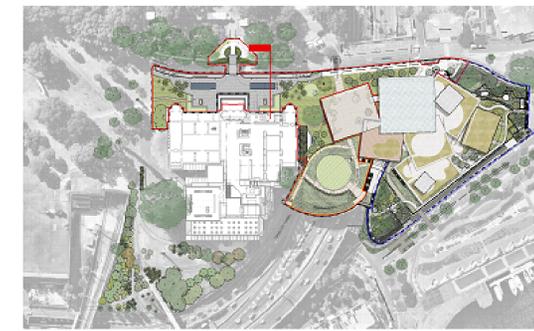

McGregor Coxall Pty Ltd. ACN 082 334 290
 Sydney: +61 2 9977 3853
 Melbourne: +61 3 9999 1608
 sydney@mcgregorcoxall.com
 melbourne@mcgregorcoxall.com
 Web: www.mcgregorcoxall.com

Client
 Art Gallery NSW
 Key Consultants
 SANAA
 Architectus

Project Name
AGNSW Expansion: Sydney Modern Project
 Project No.
 458SL
 Address
 Art Gallery Rd, Sydney, NSW, 2000

Key Plan

Scale
 1: 100 @ A1



All dimensions are in millimetres unless otherwise noted. Do not scale from this drawing.

Issue Log

H	Modification for Landscape Changes	PM	AM
I	Response to submissions	PM	AM
J	Modification for General Changes	DW	MS


Rev Revision Description

By Checked

Phase
 15/7/20
 19/2/21
 03/02/22
 Development Application
 Sheet Title
 Sections
 Sheet No.

Date
 LD_DA_20-03

Rev
 J

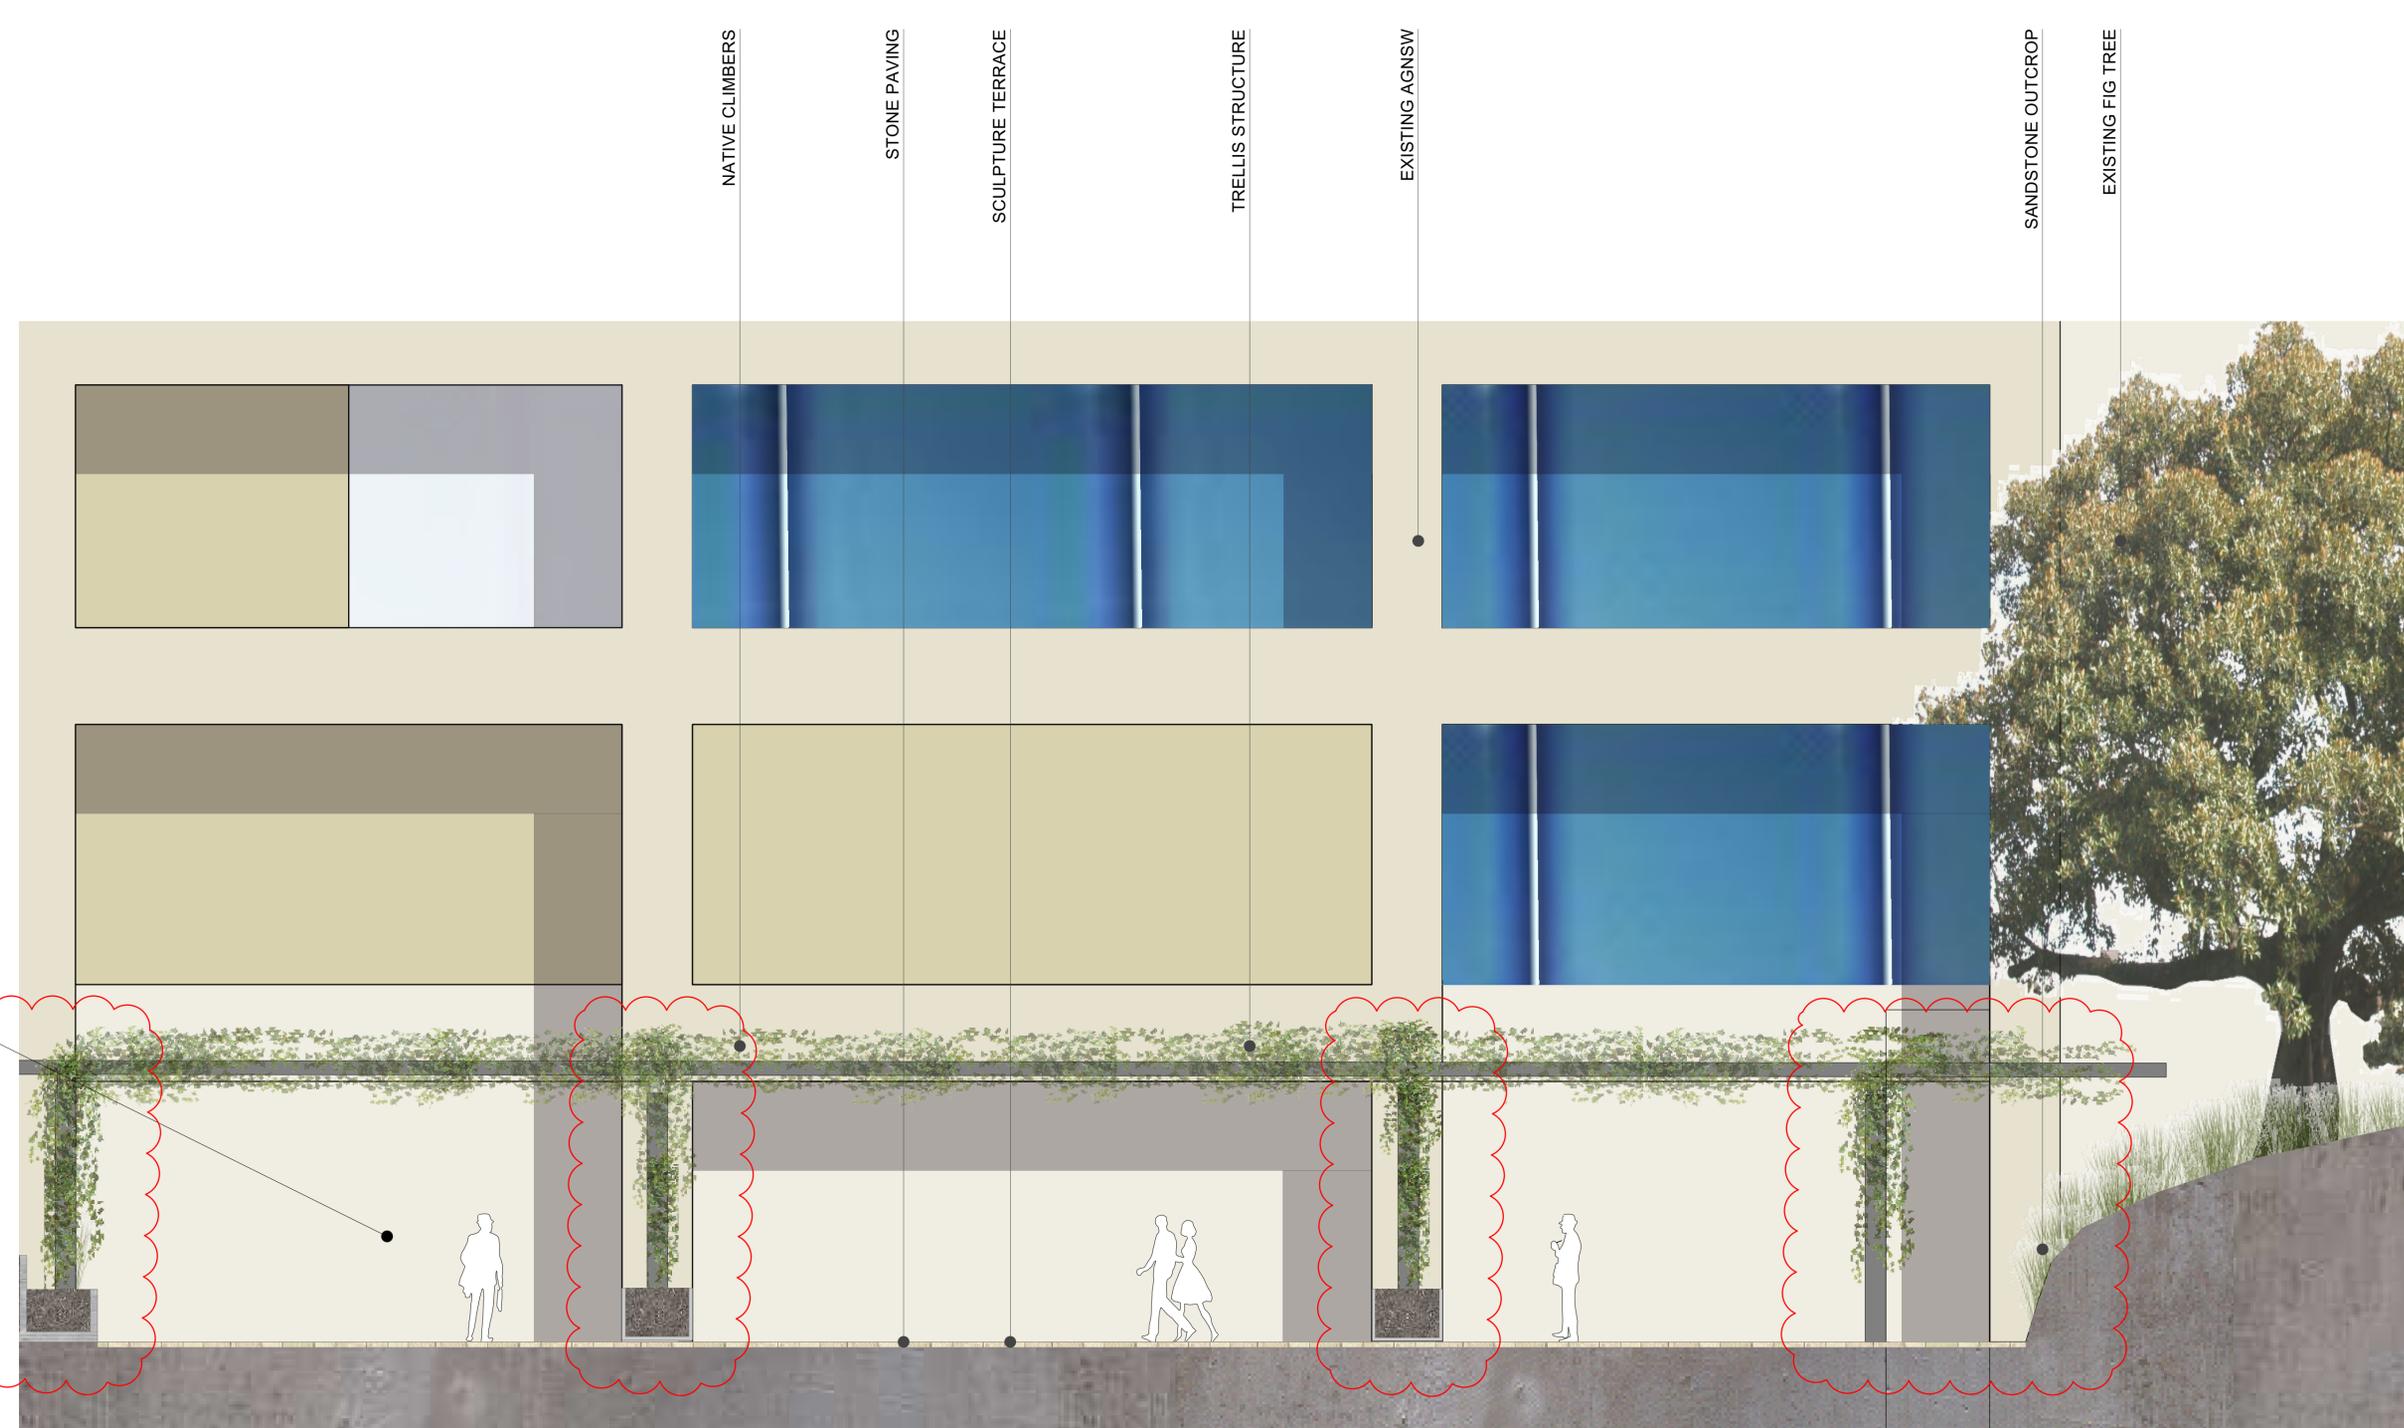

TEMPORARY EXTERNAL HOARDING ON NORTH EAST FACADE OF EXISTING BUILDING TO BE REMOVED, TO REINSTATE EXISTING WINDOW AND DOOR/S. TERRACE ACCESS FROM EXISTING BUILDING.

MCGREGOR COXALL
 McGregor Coxall Pty Ltd. ACN 082 334 290
 Sydney: +61 2 9977 3853
 Melbourne: +61 3 9999 1608
 sydney@mcgregorcoxall.com
 melbourne@mcgregorcoxall.com
 Web: www.mcgregorcoxall.com

Client
 Art Gallery NSW
 Key Consultants
 SANAA
 Architectus

Project Name
AGNSW Expansion: Sydney Modern Project
 Project No.
 458SL
 Address
 Art Gallery Rd, Sydney, NSW, 2000

Key Plan

Scale
 1:50 @ A1
 Scale Bar
 All dimensions are in millimetres unless otherwise noted. Do not scale from this drawing.

Rev	Revision Description	By	Checked	Date
A	Modification for Landscape Changes	PM	AM	15/7/20
B	Response to submissions	PM	PM	19/2/21
C	Modification for General Changes	DW	MS	24/02/22

Phase
 Development Application
 Sheet Title
 Sections
 Sheet No.
 LD_DA_20-04
 Rev
 C



TEMPORARY EXTERNAL HOARDING ON NORTH EAST FACADE OF EXISTING BUILDING TO BE REMOVED, TO REINSTATE EXISTING WINDOW AND DOOR/S. TERRACE ACCESS FROM EXISTING BUILDING.



McGregor Coxall Pty Ltd. ACN 082 334 290
 Sydney: +61 2 9977 3853
 Melbourne: +61 3 9999 1608
 sydney@mcgregorcoxall.com
 melbourne@mcgregorcoxall.com
 Web: www.mcgregorcoxall.com

Client
 Art Gallery NSW

Key Consultants
 SANAA
 Architectus

Project Name
AGNSW Expansion: Sydney Modern Project

Project No.
 458SL

Address
 Art Gallery Rd, Sydney, NSW, 2000

Key Plan

Scale
 1:50 @ A1

Scale Bar

All dimensions are in millimetres unless otherwise noted. Do not scale from this drawing.

Issue Log

A	Modification for Landscape Changes	PM	AM	15/7/20
B	Response to submissions	PM		19/2/21
C	Modification for General Changes	DW	MS	24/02/22

Rev Revision Description

By	Checked
PM	AM
DW	MS

By Checked

Date	15/7/20
	19/2/21
	24/02/22

Date

Phase

Development Application

Sheet Title

Sections

Sheet No.

LD_DA_20-05

Rev

C


PLANTING SCHEDULE COMBINED		
Qty	Latin Name	Size
16	Acacia floribunda	45L
23	Acacia longifolia var. longifolia	45L
5	Agathis robusta	TBC
5	Alloxylon flammeum	TBC
31	Angophora costata	300L
4	Backhousia citriodora	TBC
4	Banksia integrifolia	400L
18	Banksia serrata	400L
15	Brachychiton acerifolius	750L
11	Brachychiton bidwillii	TBC
3	Brachychiton discolor	TBC
3	Buckinghamia celsissima	TBC
5	Ceratopetalum gummiferum	150L
2	Corymbia eximia	400L
2	Corymbia ficifolia	200L
11	Eleocharis eumundi	TBC
5	Eleocharis reticulatus	400L
5	Eucalyptus saligna	400L
1	Ficus obliqua	900L
15	Hymenosporum flavum	TBC
53	Livistona australis	---
7	Lophostemon confertus	1000L
26	Native Tree	TBC
5	Podocarpus elatus	TBC
2	Polyscias murrayi	TBC
2	Syzygium smithii	TBC
12	Tristanopsis laurina 'Luscious'	400L

PLANTING SCHEDULE - POTTED PLANTS		
Qty	Latin Name	Size
14	Tristanopsis laurina 'Luscious' Potted	200L
Total		305

PLANTING SCHEDULE - RMS LAND		
Qty	Latin Name	Size
2	Alloxylon flammeum	TBC
10	Angophora costata	300L
1	Ceratopetalum gummiferum	150L
2	Corymbia ficifolia	200L
26	Native Tree	TBC
Total		41

PLANTING SCHEDULE - RBG LAND & OTHERS		
Qty	Latin Name	Size
16	Acacia floribunda	45L
23	Acacia longifolia var. longifolia	45L
5	Agathis robusta	TBC
3	Alloxylon flammeum	TBC
21	Angophora costata	300L
4	Backhousia citriodora	TBC
4	Banksia integrifolia	400L
18	Banksia serrata	400L
15	Brachychiton acerifolius	750L
11	Brachychiton bidwillii	TBC
3	Brachychiton discolor	TBC
3	Buckinghamia celsissima	TBC
4	Ceratopetalum gummiferum	150L
2	Corymbia eximia	400L
11	Eleocharis eumundi	TBC
5	Eleocharis reticulatus	400L
5	Eucalyptus saligna	400L
1	Ficus obliqua	900L
15	Hymenosporum flavum	TBC
53	Livistona australis	---
7	Lophostemon confertus	1000L
5	Podocarpus elatus	TBC
2	Polyscias murrayi	TBC
2	Syzygium smithii	TBC
12	Tristanopsis laurina 'Luscious'	400L
Total		250

NOTES
 1. 26 additional native trees are to be planted within the future artwork commission area

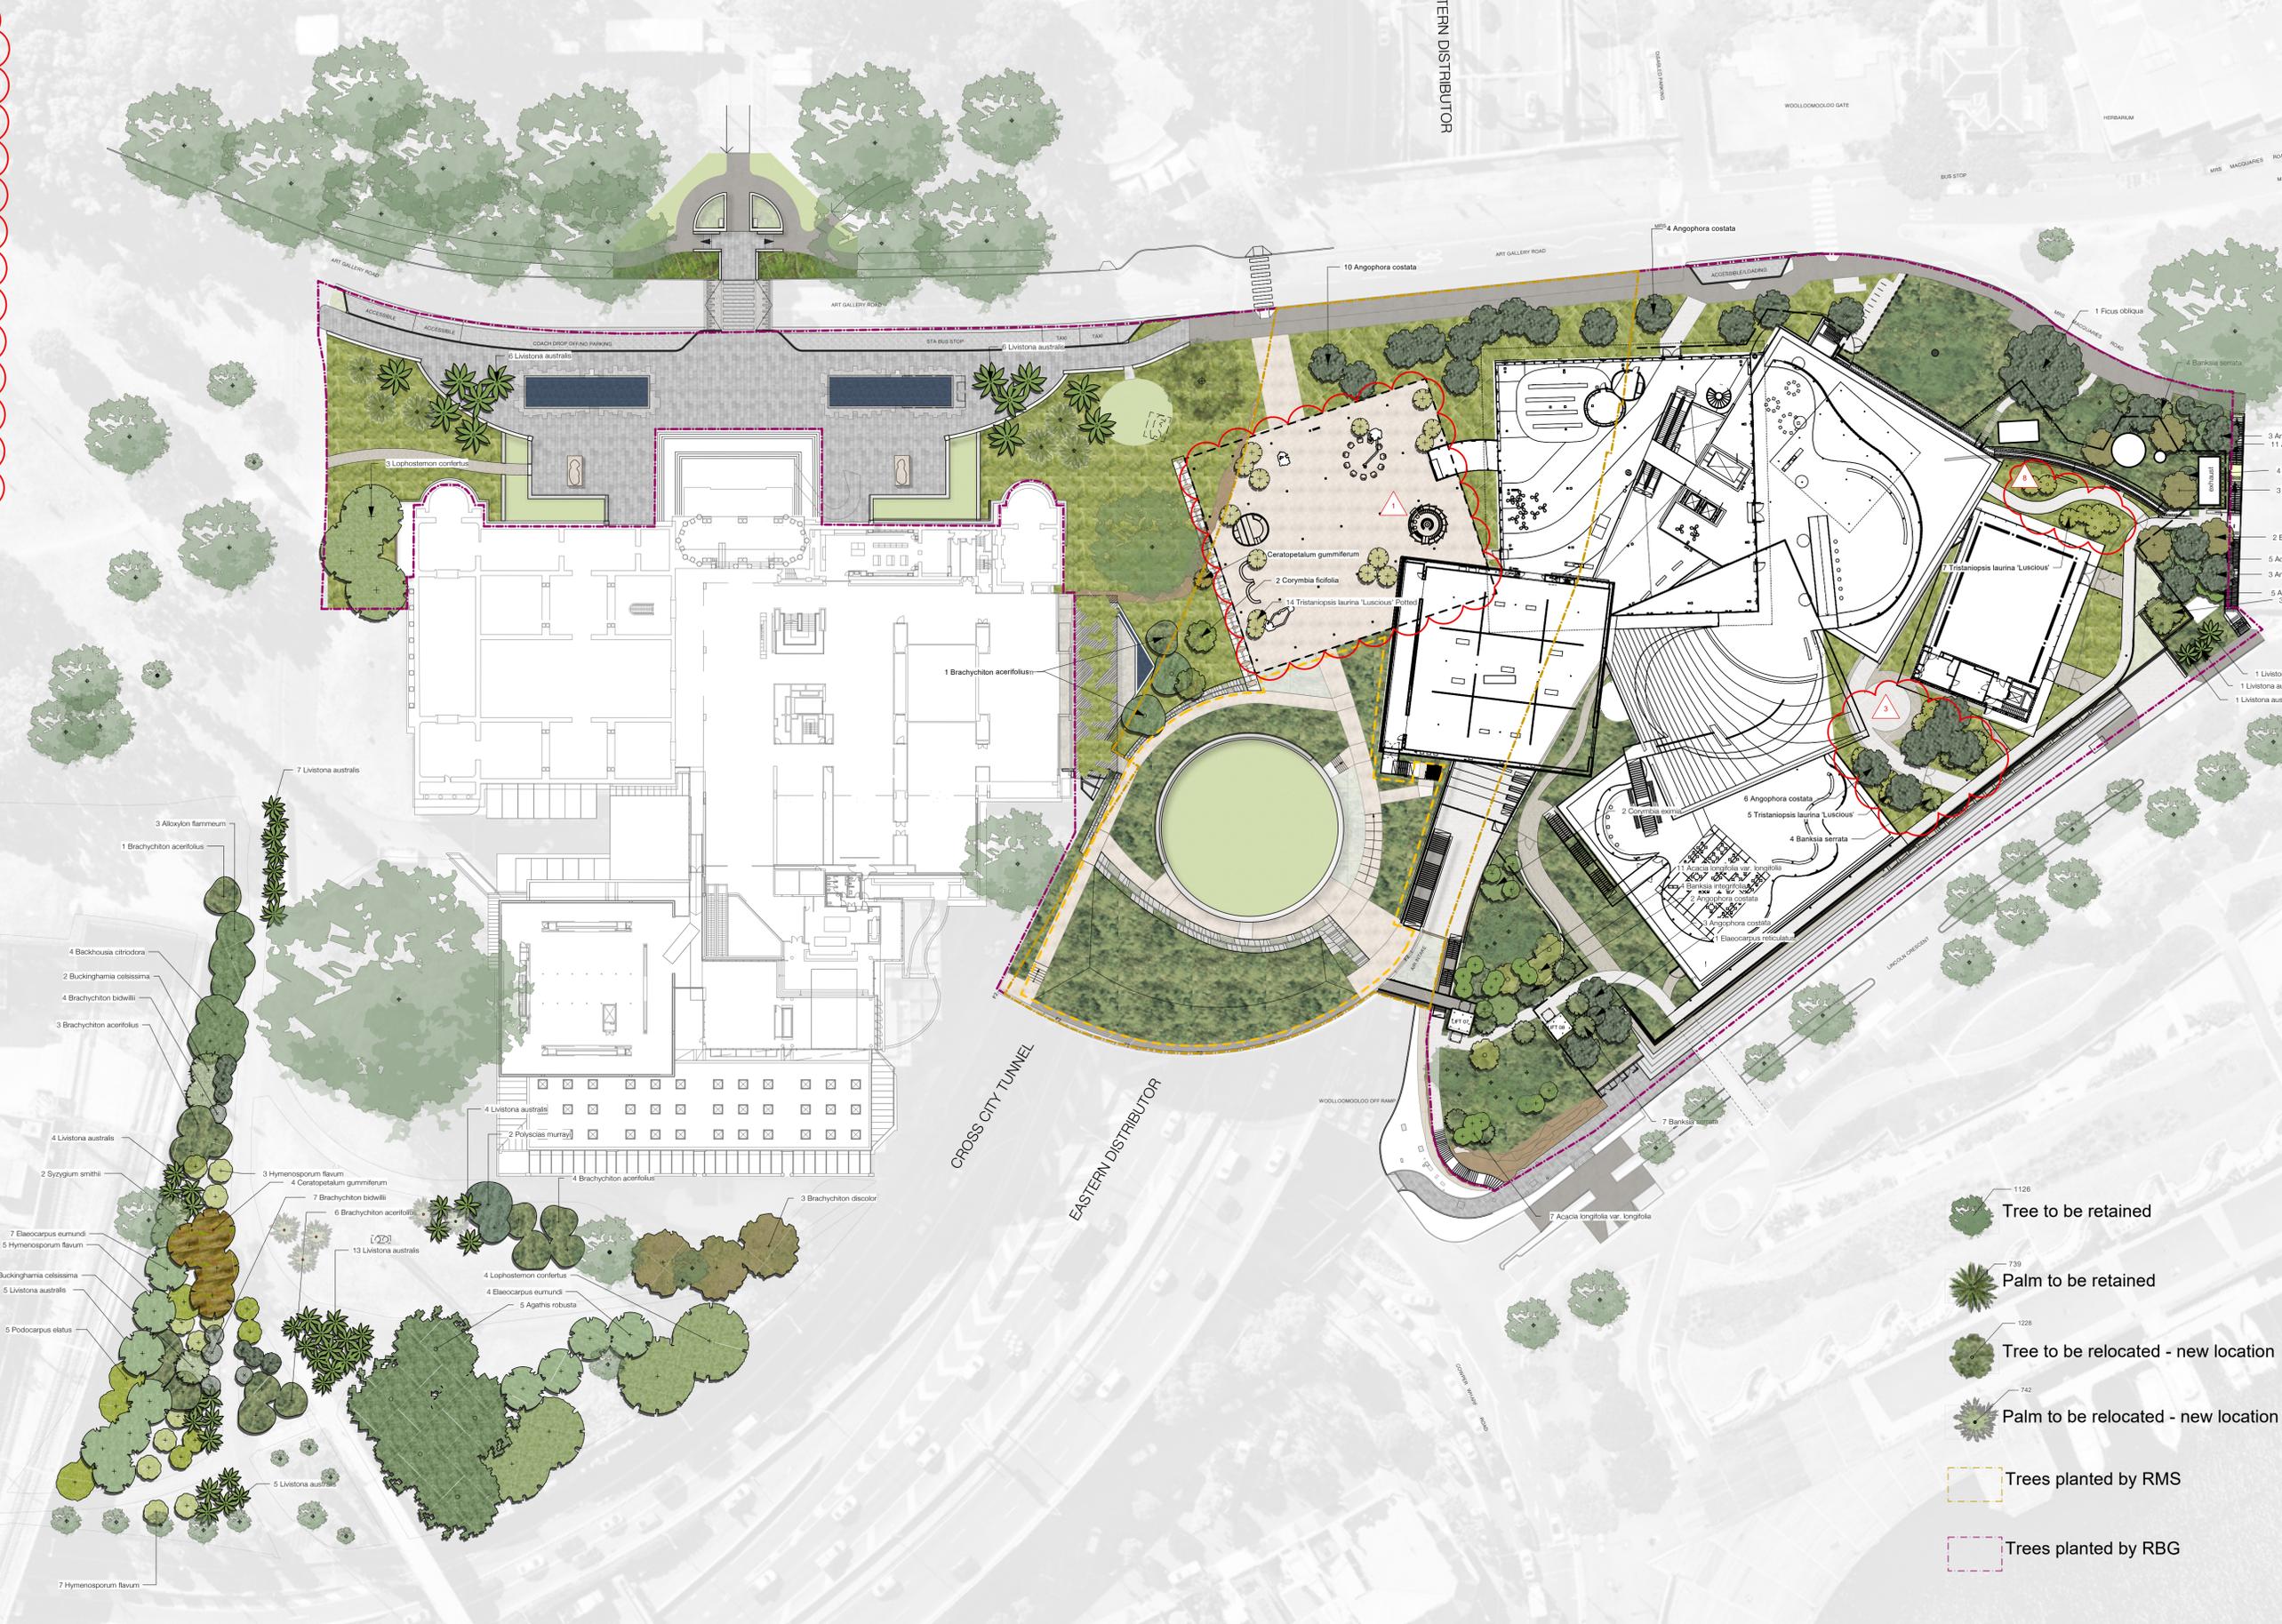

MCGREGOR COXALL
 McGregor Coxall Pty Ltd. ACN 082 334 290
 Sydney: +61 2 9977 3853
 Melbourne: +61 3 9999 1608
 sydney@mcgregorcoxall.com
 melbourne@mcgregorcoxall.com
 Web: www.mcgregorcoxall.com

Client
 Art Gallery NSW
 Key Consultants
 SANAA
 Architectus

Project Name
AGNSW Expansion: Sydney Modern Project
 Project No.
 458SL
 Address
 Art Gallery Rd, Sydney, NSW, 2000

Key Plan
 Scale
 1: 500 @ A1
 Scale Bar
 0 5 10 15 20 25 M
 All dimensions are in millimetres unless otherwise noted. Do not scale from this drawing.

Orientation
 Issue Log
 Y Modification for Landscape Changes PM AM 15/7/20
 Z Response to submissions PM AM 19/2/21
 AA Modification for General Changes DW MS 02/03/22

Phase
 Development Application
 Sheet Title
Trees proposed
 Sheet No.
 LD_DA_30-05

Rev
 AA