

INDIGENOUS CENTRE OF EXCELLENCE

171 VICTORIA ROAD, PARRAMATTA NSW 2116

DARUG NGURRA

SSDA

July 2024

ARCHITECTURAL DRAWING SCHEDULE

DRAWING NUMBER	DRAWING TITLE	REV	Sheet Scale
SSDA SERIES			
DA 0-000	COVER PAGE	1	NTS
DA 0-101	SITE PLAN - EXISTING	1	1:500
DA 0-102	SITE PLAN - PROPOSED	1	1:500
DA 0-103	EXISTING CONDITIONS AND DEMOLITION PLAN	1	1:500
DA 0-201	SITE ANALYSIS	1	1:500
DA 1-102	PROPOSED FLOOR PLAN LEVEL G	1	1:200
DA 1-103	PROPOSED FLOOR PLAN LEVEL 01	1	1:200
DA 1-104	PROPOSED FLOOR PLAN LEVEL 02	1	1:200
DA 1-105	PROPOSED FLOOR PLAN LEVEL 03	1	1:200
DA 1-106	PROPOSED ROOF PLAN	1	1:200
DA 2-101	NORTH AND EAST ELEVATION	1	1:200
DA 2-102	SOUTH AND WEST ELEVATION	1	1:200
DA 3-101	SECTIONS	1	1:200
DA 3-102	SECTIONS	1	1:100
DA 3-103	SECTIONS	1	1:100
DA 3-104	SECTIONS	1	1:100
DA 3-105	SECTIONS	1	1:100
DA 3-106	TYPICAL FACADE SECTION 01	1	1:50
DA 9-102	EXTERNAL FINISHES SCHEDULE	1	NTS
DA 10-101	SHADOW DIAGRAMS - 21ST JUNE WINTER SOLSTICE	1	1:500
DA 10-102	SHADOW DIAGRAMS - 21ST JUNE WINTER SOLSTICE	1	1:500
DA 10-103	SHADOW DIAGRAMS - 22 DECEMBER SUMMER SOLSTICE	1	1:500
DA 10-104	SHADOW DIAGRAMS - 22 DECEMBER SUMMER SOLSTICE	1	1:500
DA 10-105	SHADOW DIAGRAMS - 21 MARCH AUTUMN EQUINOX	1	1:500
DA 10-106	SHADOW DIAGRAMS - 21 MARCH AUTUMN EQUINOX	1	1:500
DA 10-107	SHADOW DIAGRAMS - 23 SEPTEMBER EQUINOX	1	1:500
DA 10-108	SHADOW DIAGRAMS - 23 SEPTEMBER EQUINOX	1	1:500
DA 10-109	AREA PLANS GFA	1	1:500
28			



ARTIST IMPRESSION - SUBJECT TO CHANGE

GENERAL NOTES
 THIS DRAWING SHOULD BE READ IN CONJUNCTION WITH ALL RELEVANT CONTRACTS, SPECIFICATIONS AND DRAWINGS.
 COPYRIGHT OF THIS DRAWING IS VESTED IN THE ARCHITECTS.
 DIMENSIONS ARE IN MILLIMETRES AND LEVELS ARE IN METRES.
 DO NOT SCALE OFF DRAWINGS.
 USE FIGURED DIMENSIONS ONLY. CHECK AND VERIFY ALL DIMENSIONS ON SITE PRIOR TO COMMENCING WORK.

DATE GENERATED 10/07/2024 6:14:42 PM

REV	DATE	DESCRIPTION
1	July 2024	SSDA SUBMISSION

CLIENT
WESTERN SYDNEY UNIVERSITY

PROJECT
**INDIGENOUS CENTRE OF EXCELLENCE
 171 VICTORIA ROAD, PARRAMATTA
 NSW 2116
 DARUG NGURRA**

DRAWING TITLE
COVER PAGE

CHECKED **SW** APPROVED **TS**

SCALE

@A1

STATUS
SSDA

DRAWING NUMBER
DA 0-000

PROJECT #

23-032


REVISION

1

Jackson
 Clements
 Burrows
 Architects



COPYRIGHT
 Jackson Clements Burrows
 Pty Ltd Architects
 345 SWAN STREET RICHMOND Vic 3121
 T +613 9654 6227 jcba.com.au

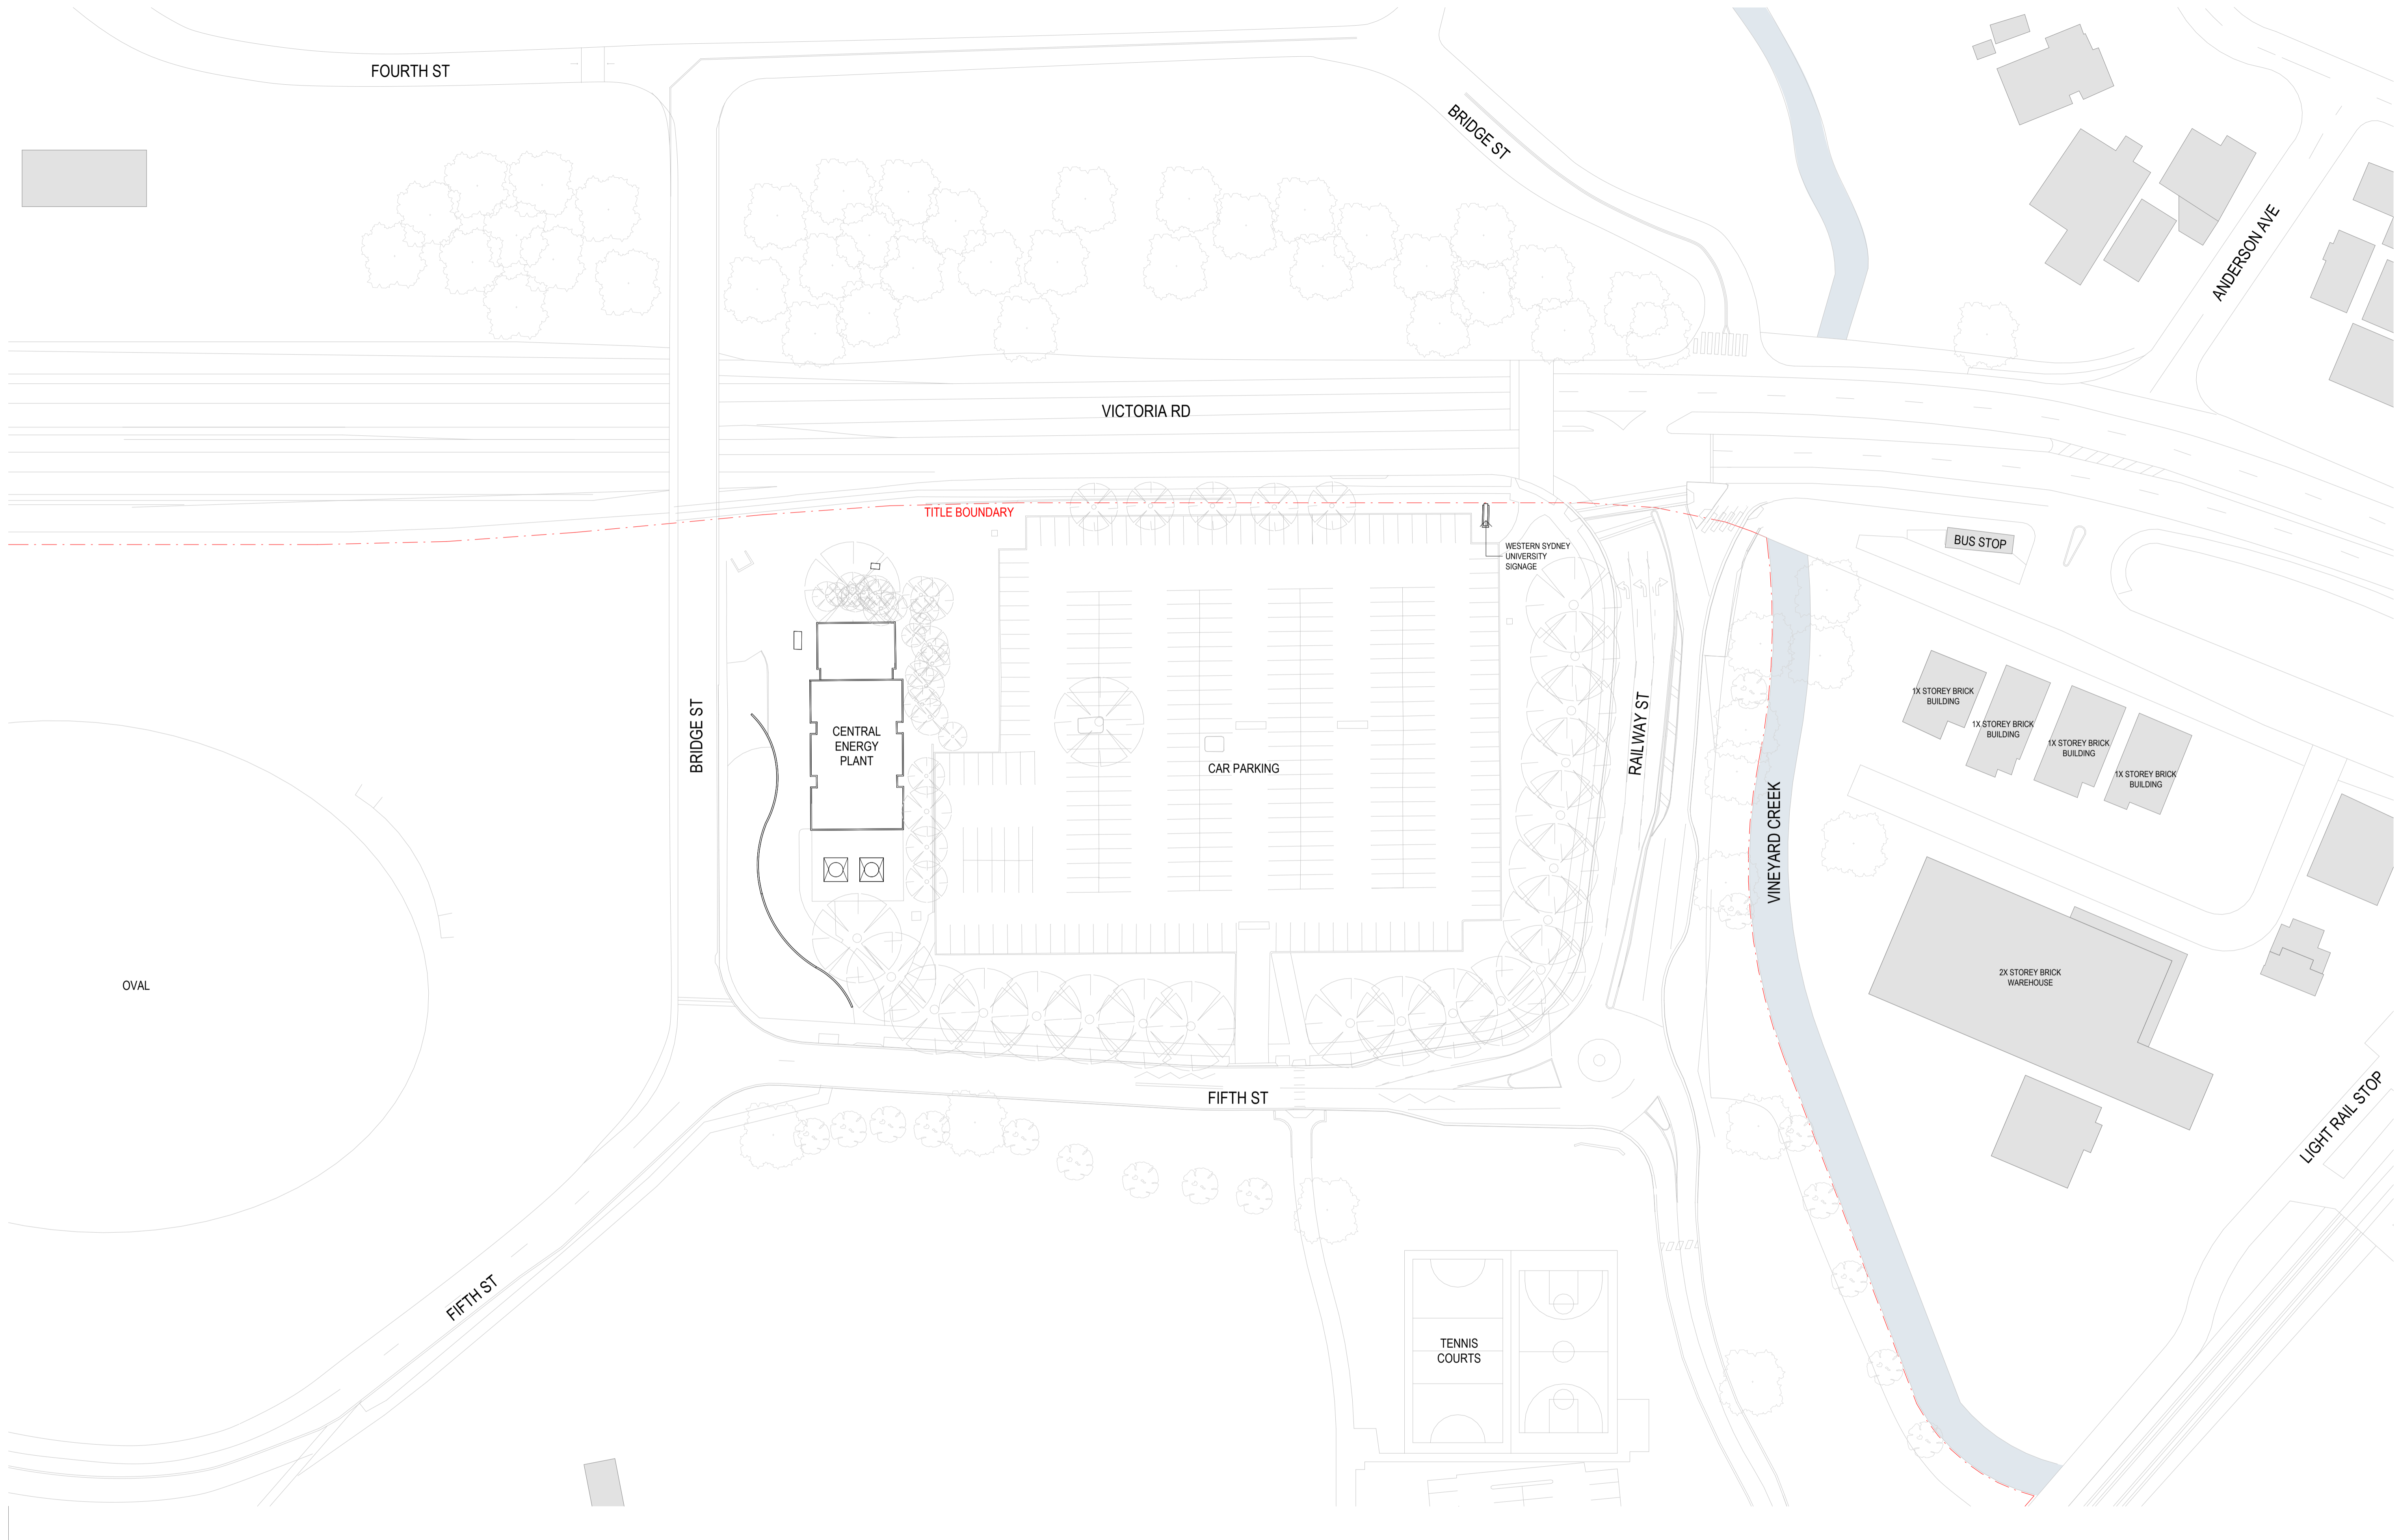

GENERAL NOTES
 THIS DRAWING SHOULD BE READ IN CONJUNCTION WITH ALL RELEVANT CONTRACTS, SPECIFICATIONS AND DRAWINGS.
 COPYRIGHT OF THIS DRAWING IS VESTED IN THE ARCHITECTS.
 DIMENSIONS ARE IN MILLIMETRES AND LEVELS ARE IN METRES.
 DO NOT SCALE OFF DRAWINGS.
 USE FIGURED DIMENSIONS ONLY. CHECK AND VERIFY ALL DIMENSIONS ON SITE PRIOR TO COMMENCING WORK.

Face of E-Data Terms and Conditions:
<http://www.e-data.com.au/termsandconditions>

DATE GENERATED 10/07/2024 6:14:43 PM

REV	DATE	DESCRIPTION
1	July 2024	SSDA SUBMISSION

CLIENT
 WESTERN SYDNEY UNIVERSITY

PROJECT
 INDIGENOUS CENTRE OF EXCELLENCE
 171 VICTORIA ROAD, PARRAMATTA
 NSW 2116
 DARUG NGURRA

DRAWING TITLE
 SITE PLAN - EXISTING

CHECKED SW APPROVED TS

SCALE
 1 : 500

STATUS
 SSDA


PROJECT #
 23-032

DRAWING NUMBER
 DA 0-101

REVISION
 1

Jackson Clements Burrows Architects

COPYRIGHT
 Jackson Clements Burrows Pty Ltd Architects
 345 SWAN STREET RICHMOND VIC 3121
 T +613 9654 8227 jcba.com.au

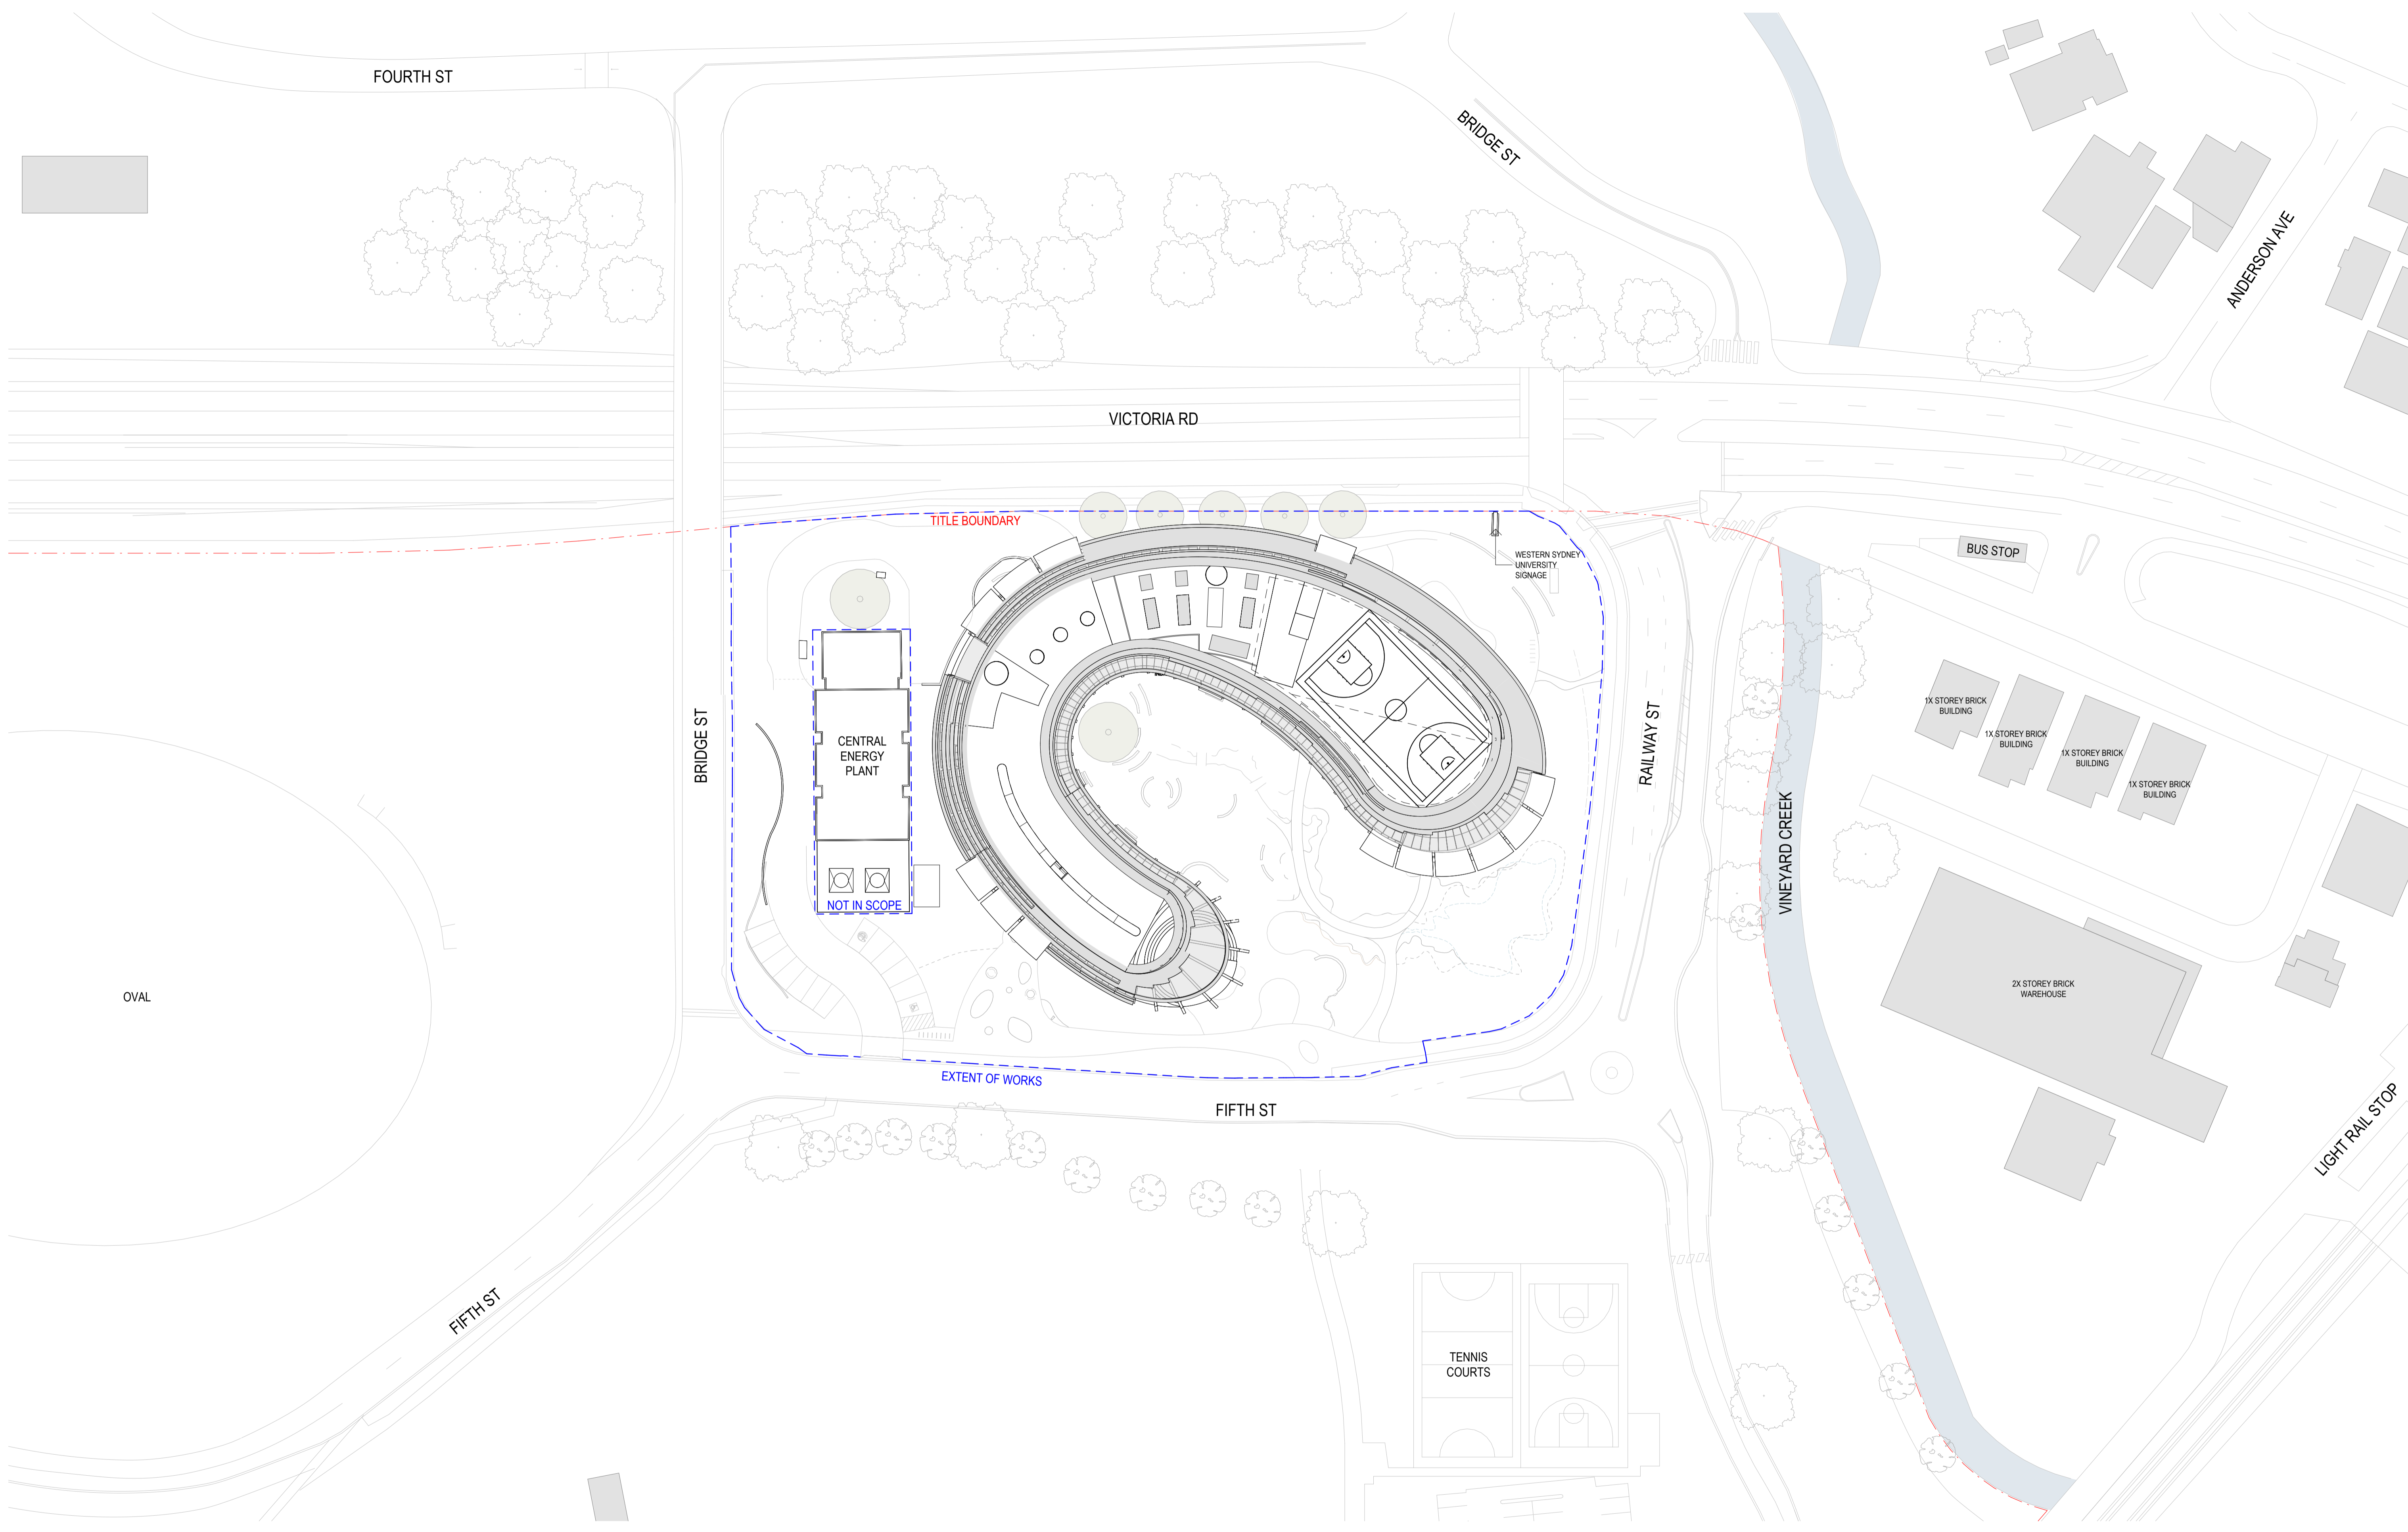

GENERAL NOTES
 THIS DRAWING SHOULD BE READ IN CONJUNCTION WITH ALL RELEVANT CONTRACTS, SPECIFICATIONS AND DRAWINGS.
 COPYRIGHT OF THIS DRAWING IS VESTED IN THE ARCHITECTS.
 DIMENSIONS ARE IN MILLIMETRES AND LEVELS ARE IN METRES.
 DO NOT SCALE OFF DRAWINGS.
 USE FIGURED DIMENSIONS ONLY. CHECK AND VERIFY ALL DIMENSIONS ON SITE PRIOR TO COMMENCING WORK.

REV	DATE	DESCRIPTION
1	July 2024	SSDA SUBMISSION

CLIENT
WESTERN SYDNEY UNIVERSITY

PROJECT
INDIGENOUS CENTRE OF EXCELLENCE
171 VICTORIA ROAD, PARRAMATTA
NSW 2116
DARUG NGURRA

DRAWING TITLE
SITE PLAN - PROPOSED

CHECKED **SW** APPROVED **TS**

SCALE
1 : 500
 @A1

STATUS
SSDA

DRAWING NUMBER
DA 0-102


PROJECT #
23-032

REVISION
1

Jackson Clements Burrows Architects

psa

COPYRIGHT
 Jackson Clements Burrows Pty Ltd Architects
 345 SWAN STREET RICHMOND Vic 3121
 T +613 9654 8227 jcba.com.au

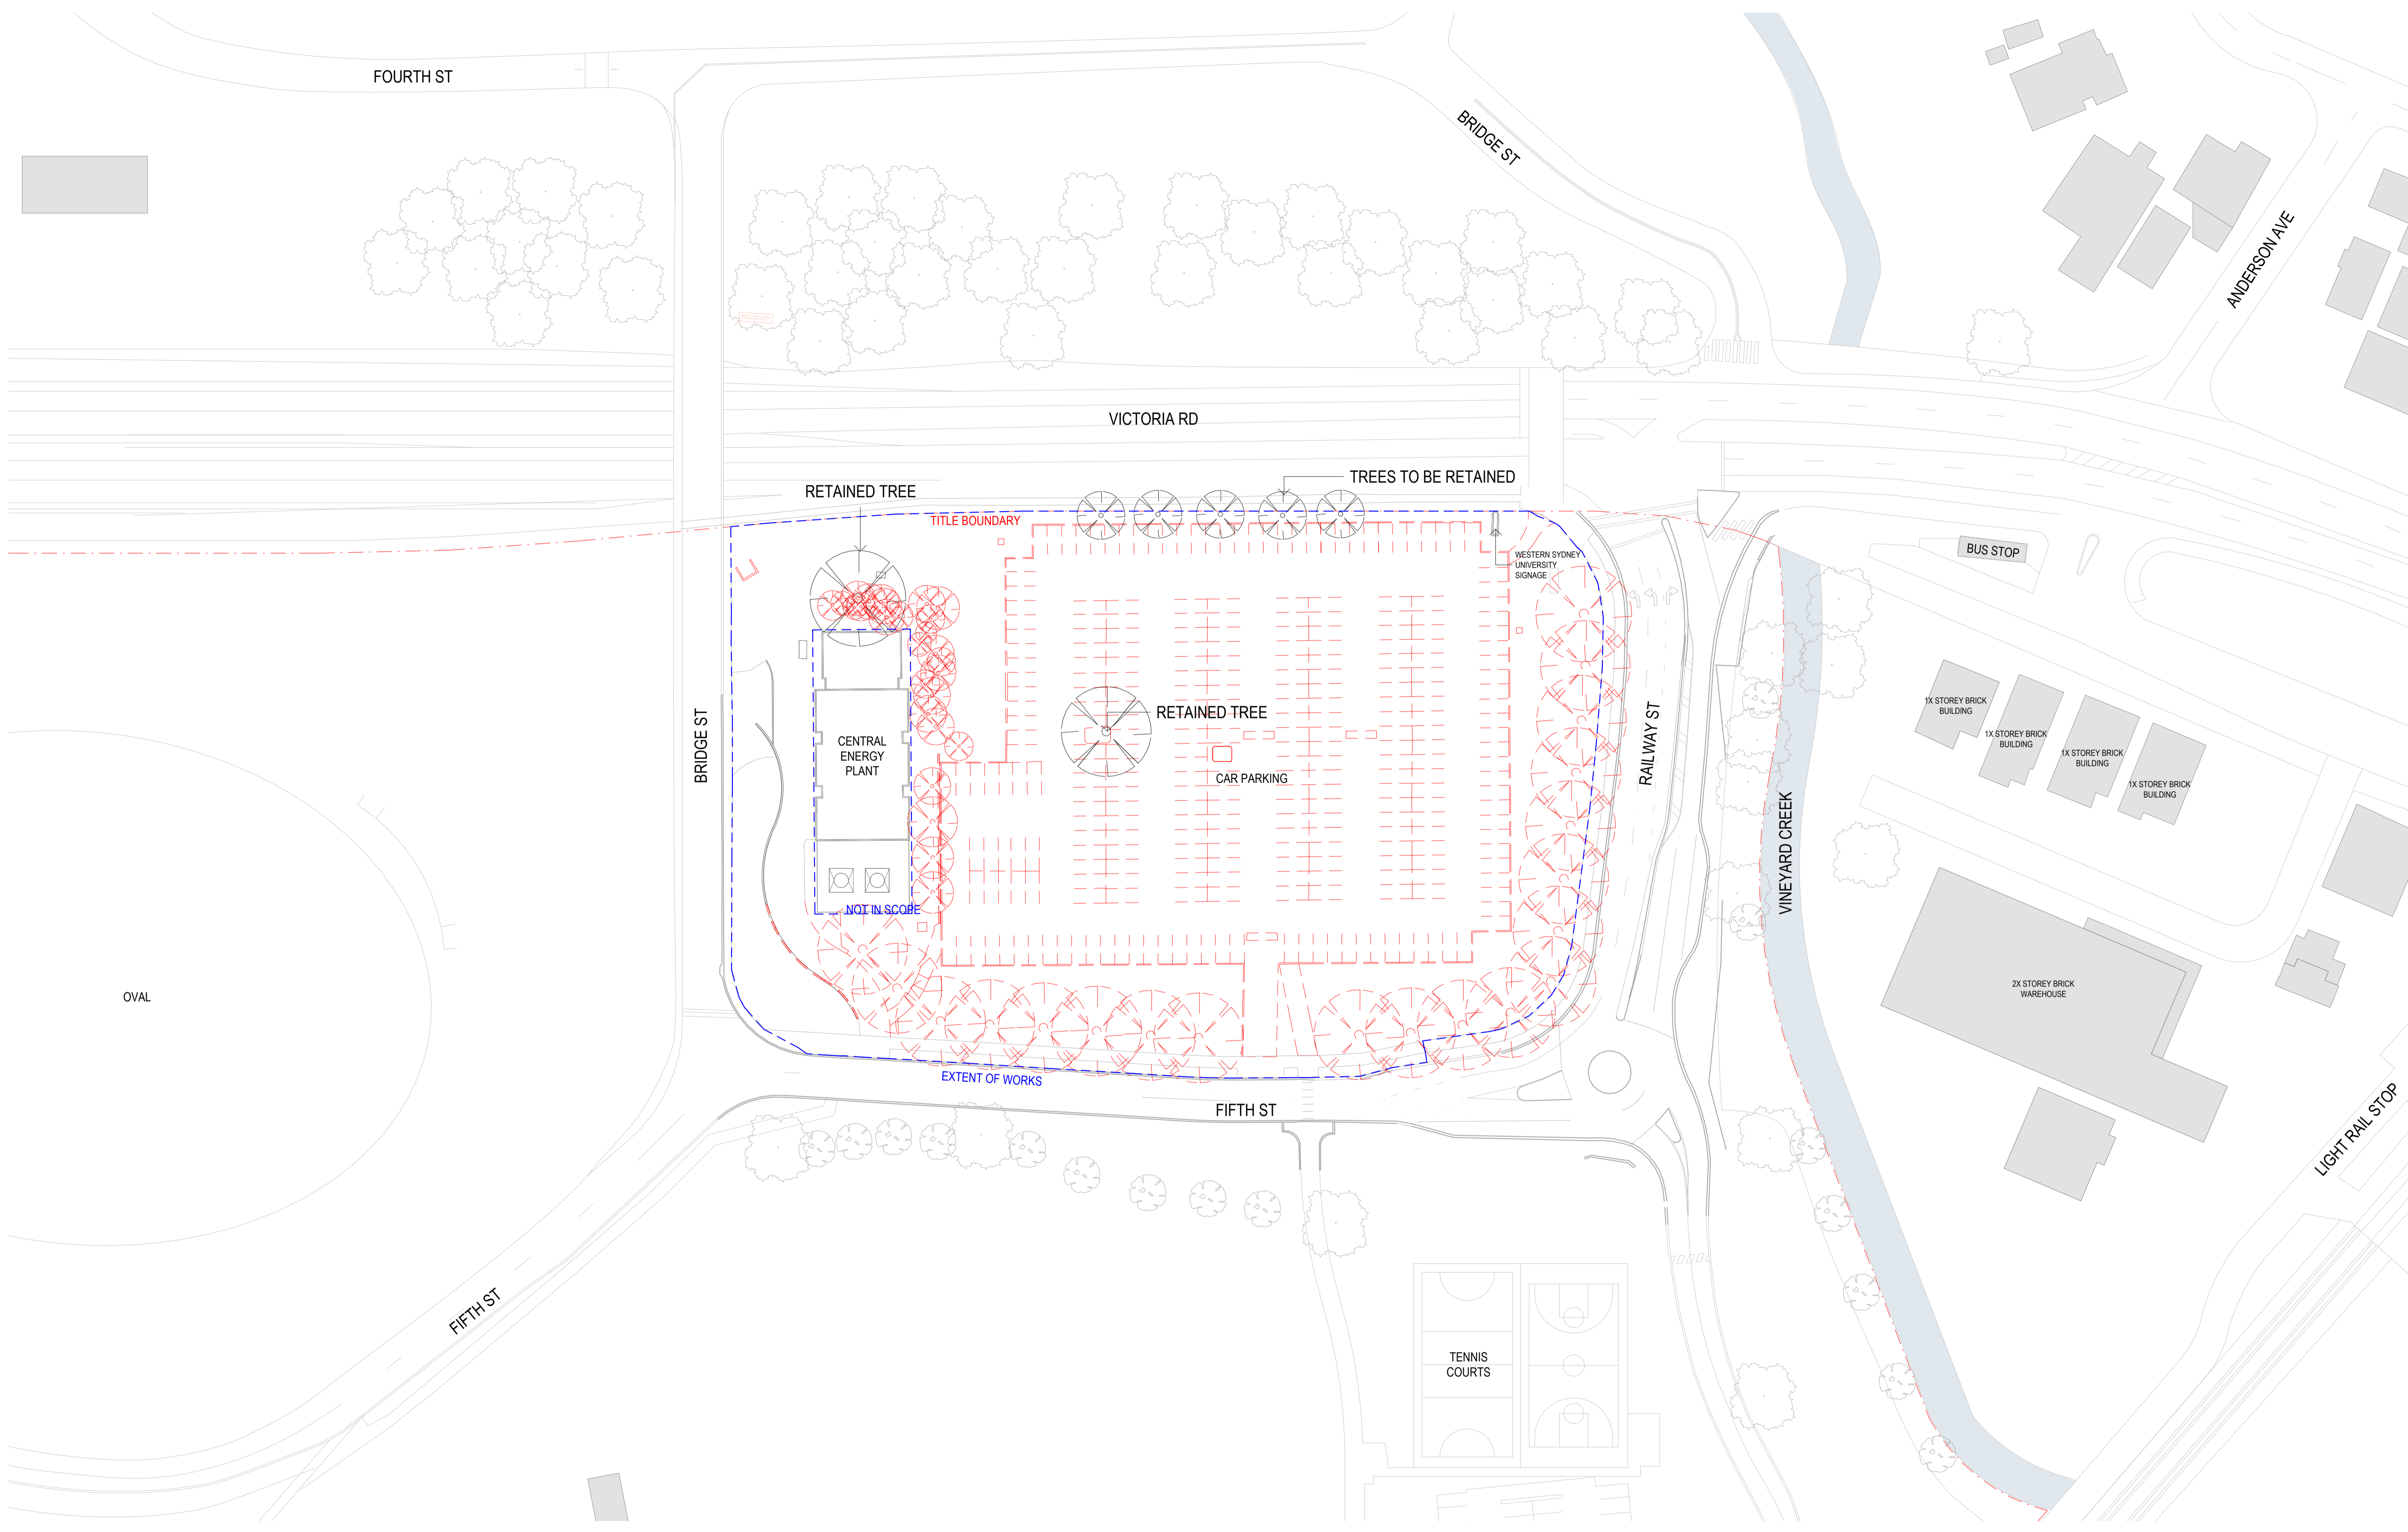

GENERAL NOTES
 THIS DRAWING SHOULD BE READ IN CONJUNCTION WITH ALL RELEVANT CONTRACTS, SPECIFICATIONS AND DRAWINGS.
 COPYRIGHT OF THIS DRAWING IS VESTED IN THE ARCHITECTS.
 DIMENSIONS ARE IN MILLIMETRES AND LEVELS ARE IN METRES.
 DO NOT SCALE OFF DRAWINGS.
 USE FIGURED DIMENSIONS ONLY. CHECK AND VERIFY ALL DIMENSIONS ON SITE PRIOR TO COMMENCING WORK.

DATE GENERATED 10/07/2024 6:14:55 PM

REV	DATE	DESCRIPTION
1	July 2024	SSDA SUBMISSION

CLIENT
 WESTERN SYDNEY UNIVERSITY

PROJECT
 INDIGENOUS CENTRE OF EXCELLENCE
 171 VICTORIA ROAD, PARRAMATTA
 NSW 2116
 DARUG NGURRA

DRAWING TITLE
 EXISTING CONDITIONS AND DEMOLITION PLAN

CHECKED: SW
 APPROVED: TS

SCALE
 1 : 500

STATUS
 SSDA

DRAWING NUMBER
 DA 0-103


PROJECT #
 23-032

REVISION
 1

Jackson Clements Burrows Architects

psa

COPYRIGHT
 Jackson Clements Burrows Pty Ltd Architects
 345 SWAN STREET RICHMOND Vic 3121
 T +613 9654 8227 jcba.com.au

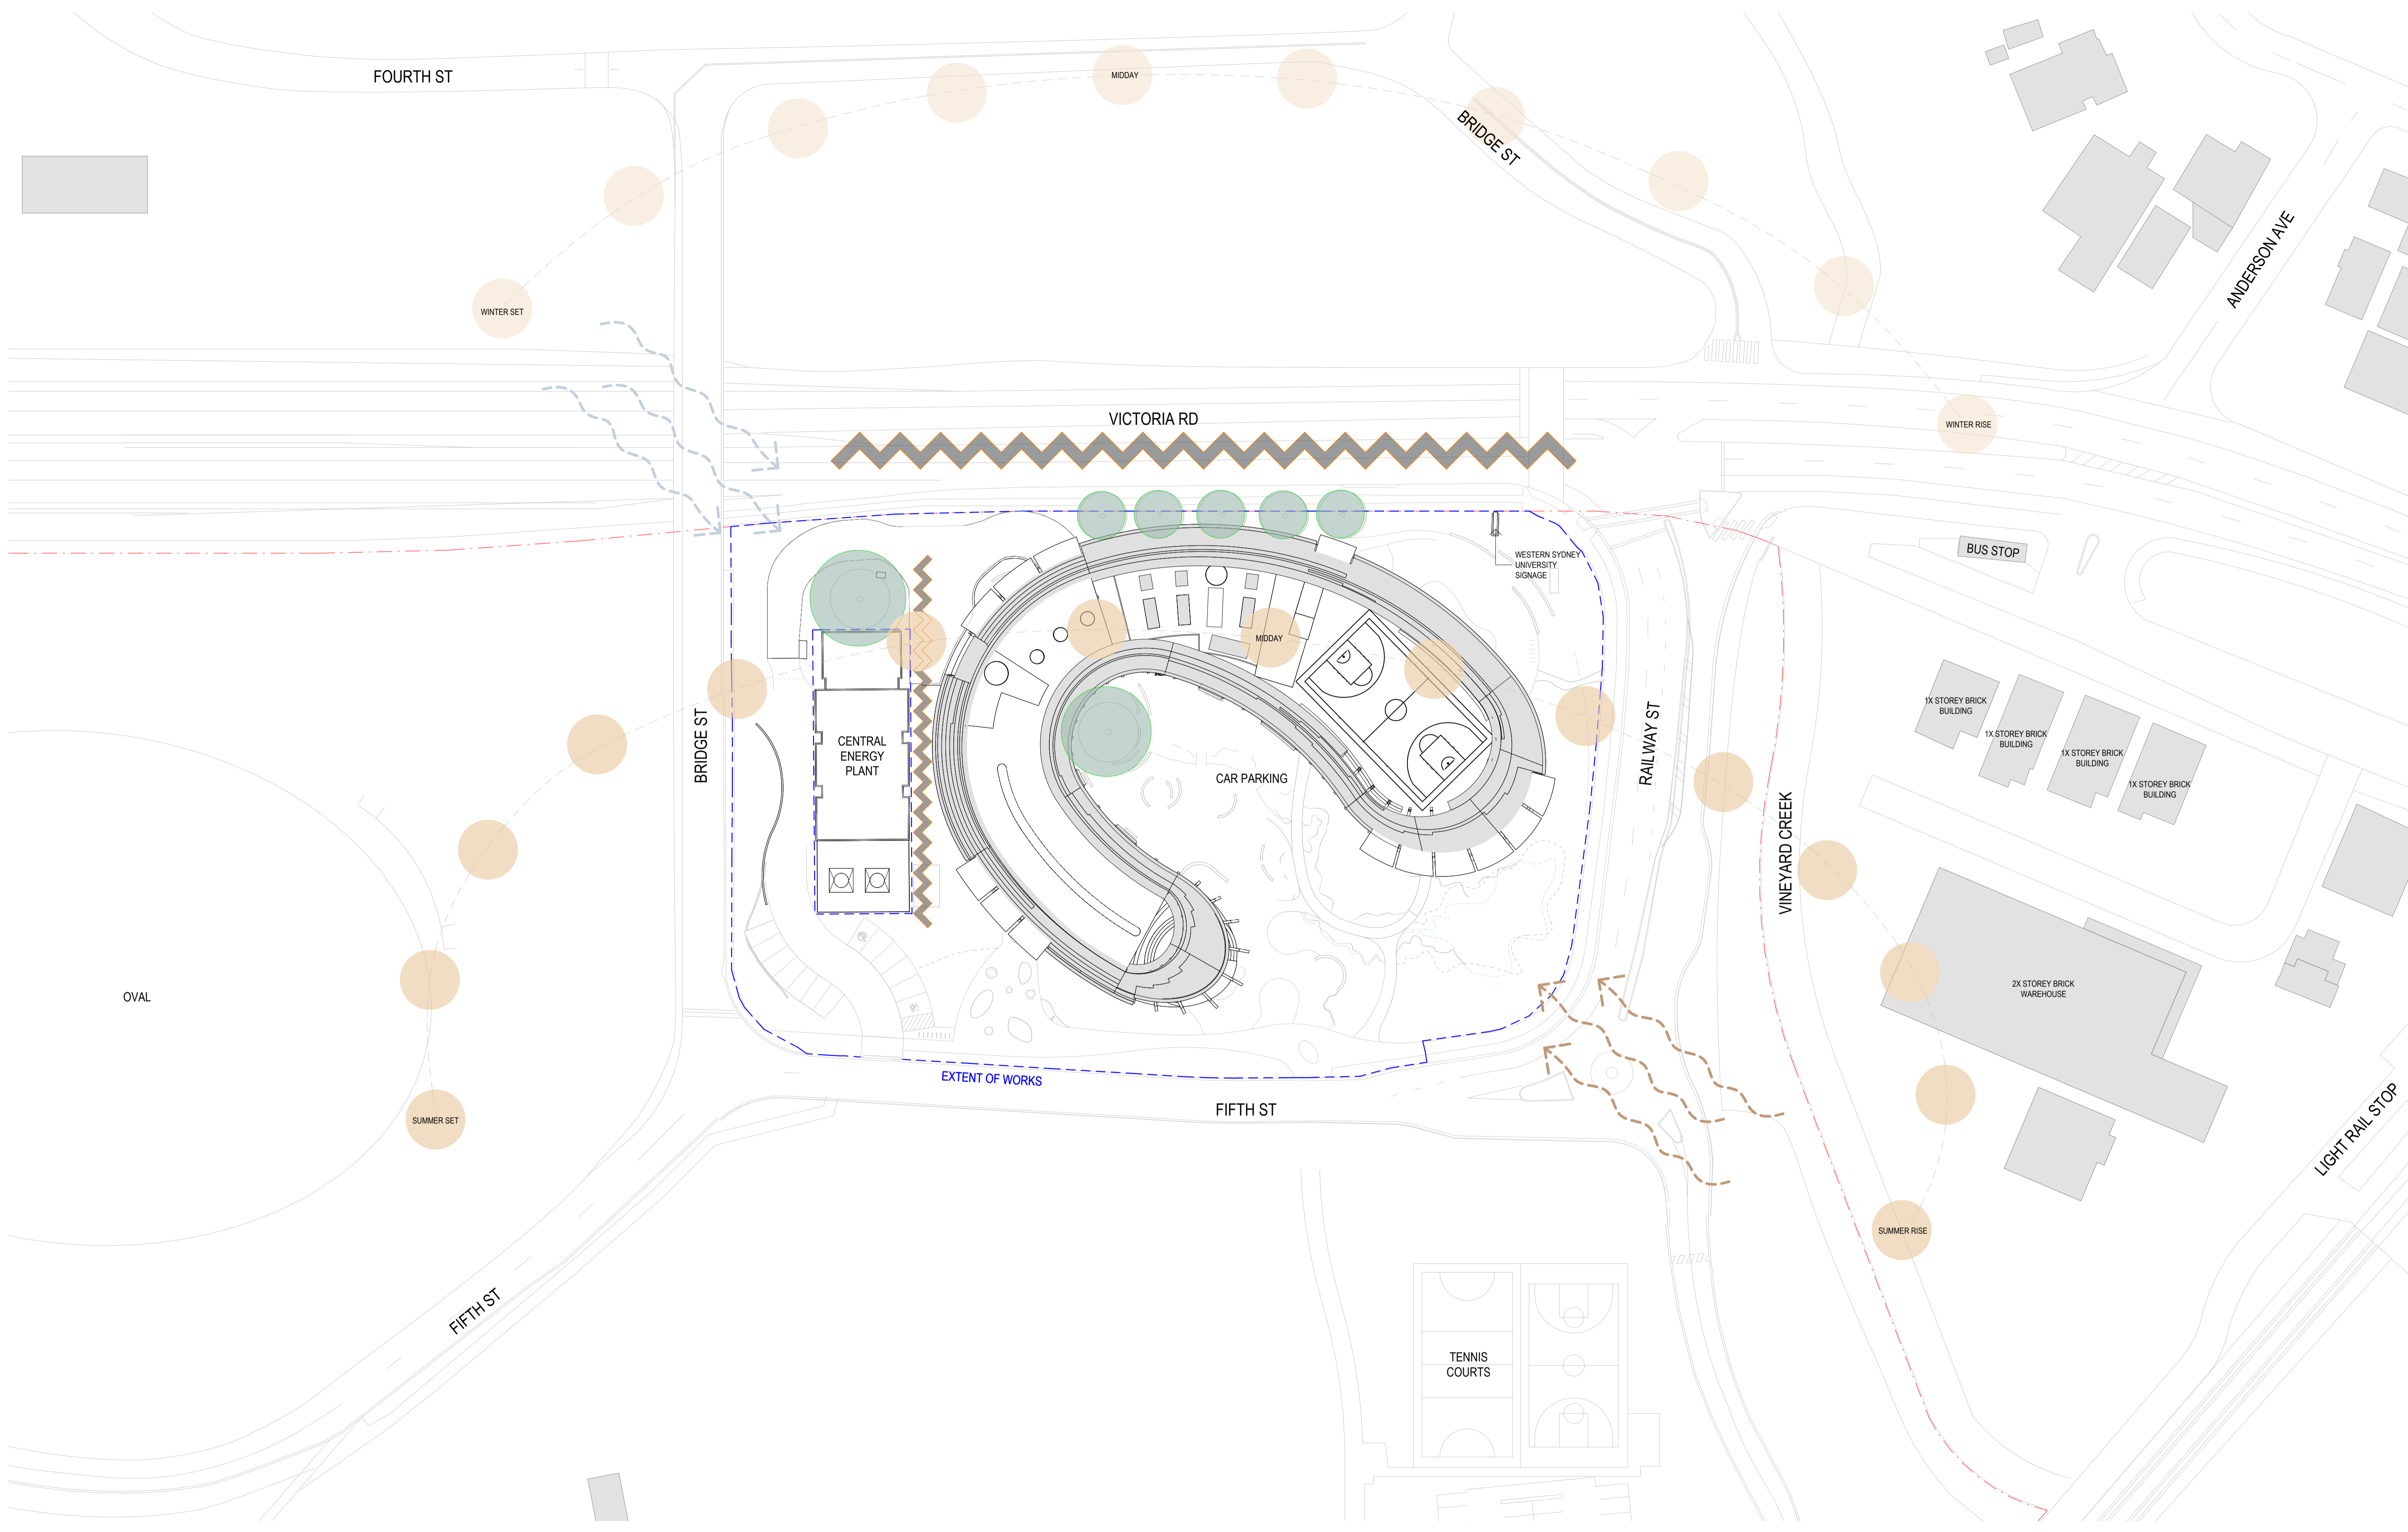

GENERAL NOTES
 THIS DRAWING SHOULD BE READ IN CONJUNCTION WITH ALL RELEVANT CONTRACTS, SPECIFICATIONS AND DRAWINGS.
 COPYRIGHT OF THIS DRAWING IS VESTED IN THE ARCHITECTS.
 DIMENSIONS ARE IN MILLIMETRES AND LEVELS ARE IN METRES.
 DO NOT SCALE OFF DRAWINGS.
 USE FIGURED DIMENSIONS ONLY. CHECK AND VERIFY ALL DIMENSIONS ON SITE PRIOR TO COMMENCING WORK.
Source: Fac of E-Data Tables and Credentials
 https://data.ecs.westernsydney.edu.au/2024/07/07/
 DATE GENERATED 10/07/2024 6:14:58 PM

- WINTER SUN PATH
- SUMMER SUN PATH
- RETAINED TREES
- WINTER PREDOMINANT WIND
- SUMMER PREDOMINANT WIND
- NOISE

REV	DATE	DESCRIPTION
1	July 2024	SSDA SUBMISSION

CLIENT
WESTERN SYDNEY UNIVERSITY

PROJECT
INDIGENOUS CENTRE OF EXCELLENCE
 171 VICTORIA ROAD, PARRAMATTA
 NSW 2116
 DARUG NGURRA

DRAWING TITLE
SITE ANALYSIS

CHECKED **SW** APPROVED **TS**

SCALE
1 : 500
 @A1

STATUS
SSDA

DRAWING NUMBER
DA 0-201

PROJECT #
23-032

REVISION
1

Jackson Clements Burrows Architects

COPYRIGHT
 Jackson Clements Burrows Pty Ltd Architects
 345 SWAN STREET RICHMOND Vic 3121
 T +613 9654 8227 jcba.com.au

VICTORIA ROAD

TITLE BOUNDARY

WESTERN SYDNEY UNIVERSITY SIGNAGE

RAILWAY STREET

34230
CENTRAL ENERGY PLANT
SETBACK

4730
SETBACK

8640
SETBACK

NOT IN SCOPE

SUB STATION

PARKING

FIFTH STREET

EXTENT OF WORKS

GENERAL NOTES
 THIS DRAWING SHOULD BE READ IN CONJUNCTION WITH ALL RELEVANT CONTRACTS, SPECIFICATIONS AND DRAWINGS.
 COPYRIGHT OF THIS DRAWING IS VESTED IN THE ARCHITECTS.
 DIMENSIONS ARE IN MILLIMETRES AND LEVELS ARE IN METRES.
 DO NOT SCALE OFF DRAWINGS.
 USE FIGURED DIMENSIONS ONLY. CHECK AND VERIFY ALL DIMENSIONS ON SITE PRIOR TO COMMENCING WORK.

GENERAL NOTES:
 FLOOR PLANS CUT AT 1200 AFFL

REV	DATE	DESCRIPTION
1	July 2024	SSDA SUBMISSION

CLIENT
WESTERN SYDNEY UNIVERSITY

PROJECT
**INDIGENOUS CENTRE OF EXCELLENCE
 171 VICTORIA ROAD, PARRAMATTA
 NSW 2116
 DARUG NGURRA**

DRAWING TITLE
PROPOSED FLOOR PLAN_LEVEL G

CHECKED
SW

APPROVED
TS

SCALE
1 : 200

STATUS
SSDA

DRAWING NUMBER
DA 1-102




PROJECT #
23-032

REVISION
1

**Jackson
 Clements
 Burrows
 Architects**

COPYRIGHT
 Jackson Clements Burrows
 Pty Ltd Architects
 345 SWAN STREET RICHMOND Vic 3121
 T +613 9654 8227 jcba.com.au



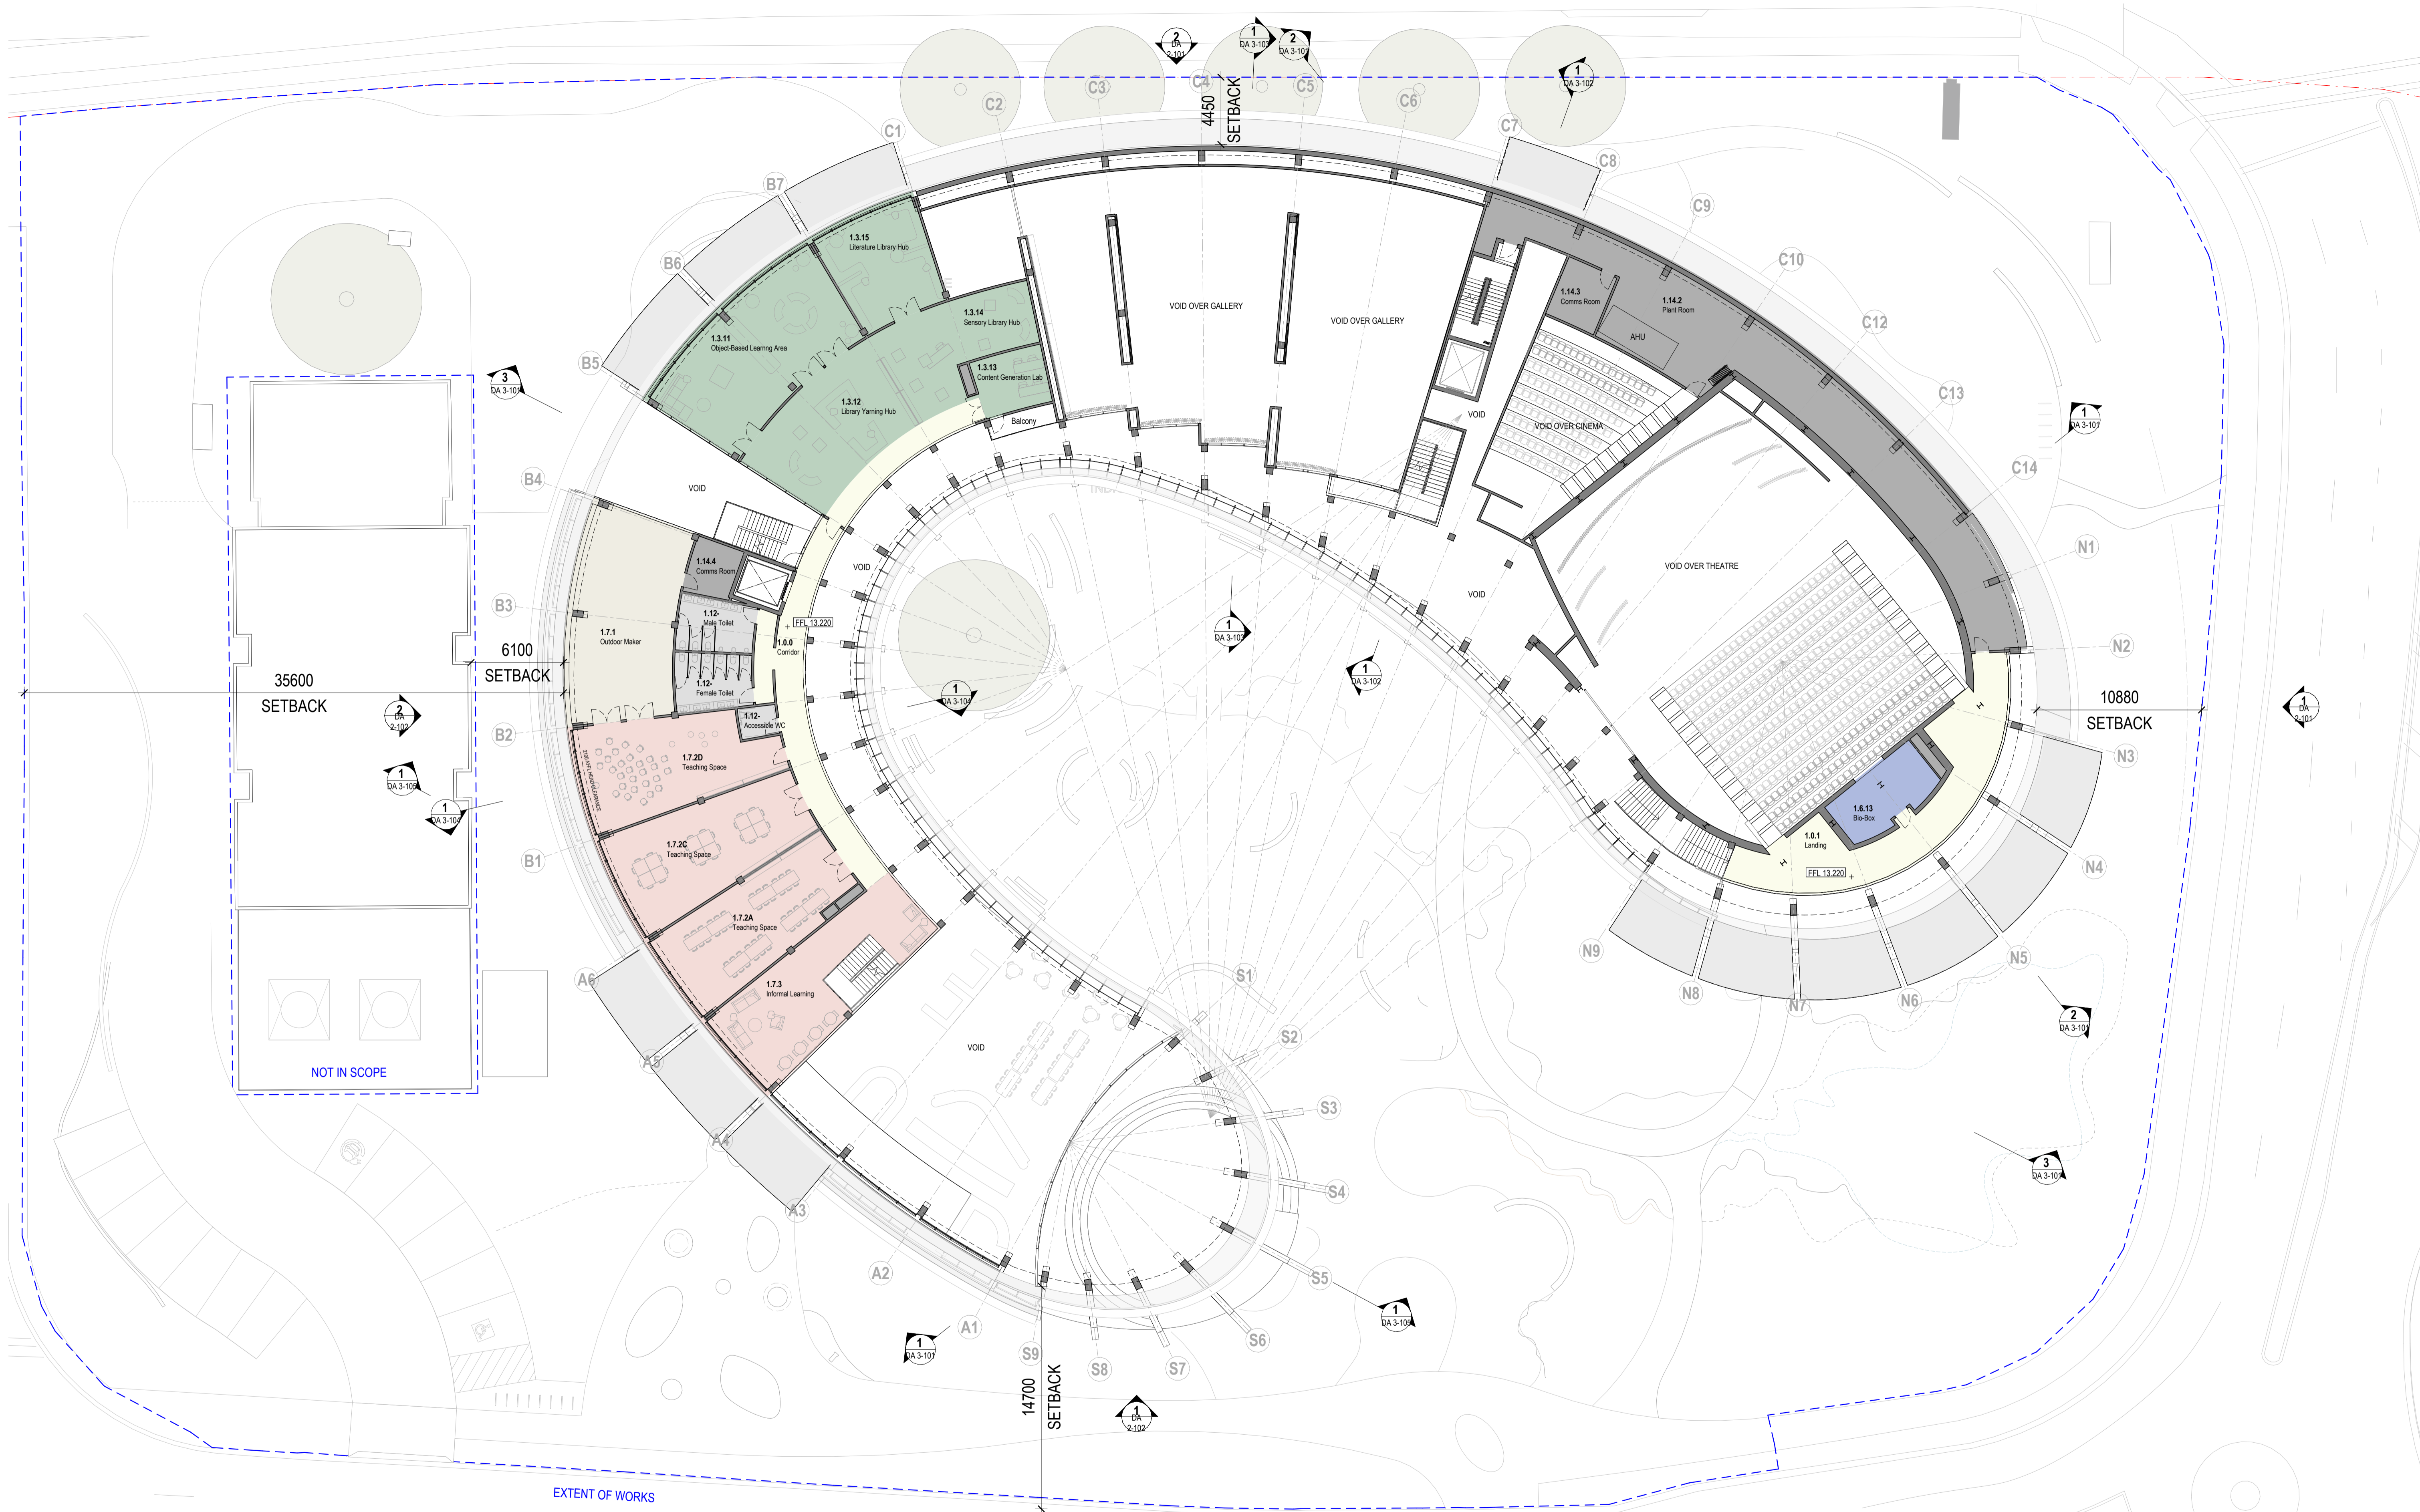

GENERAL NOTES
 THIS DRAWING SHOULD BE READ IN CONJUNCTION WITH ALL RELEVANT CONTRACTS, SPECIFICATIONS AND DRAWINGS.
 COPYRIGHT OF THIS DRAWING IS VESTED IN THE ARCHITECTS.
 DIMENSIONS ARE IN MILLIMETRES AND LEVELS ARE IN METRES.
 DO NOT SCALE OFF DRAWINGS.
 USE FIGURED DIMENSIONS ONLY. CHECK AND VERIFY ALL DIMENSIONS ON SITE PRIOR TO COMMENCING WORK.

GENERAL NOTES:
 FLOOR PLANS CUT AT 1200 AFFL

REV	DATE	DESCRIPTION
1	July 2024	SSDA SUBMISSION

CLIENT
 WESTERN SYDNEY UNIVERSITY

PROJECT
 INDIGENOUS CENTRE OF EXCELLENCE
 171 VICTORIA ROAD, PARRAMATTA
 NSW 2116
 DARUG NGURRA

DRAWING TITLE
 PROPOSED FLOOR PLAN_LEVEL 01

CHECKED: SW
 APPROVED: TS

SCALE
 1 : 200

STATUS
 SSDA

DRAWING NUMBER
 DA 1-103


PROJECT #
 23-032

REVISION
 1

Jackson Clements Burrows Architects

psa

COPYRIGHT
 Jackson Clements Burrows
 Pty Ltd Architects
 345 SWAN STREET RICHMOND Vic 3121
 T +613 9654 8227 jcba.com.au

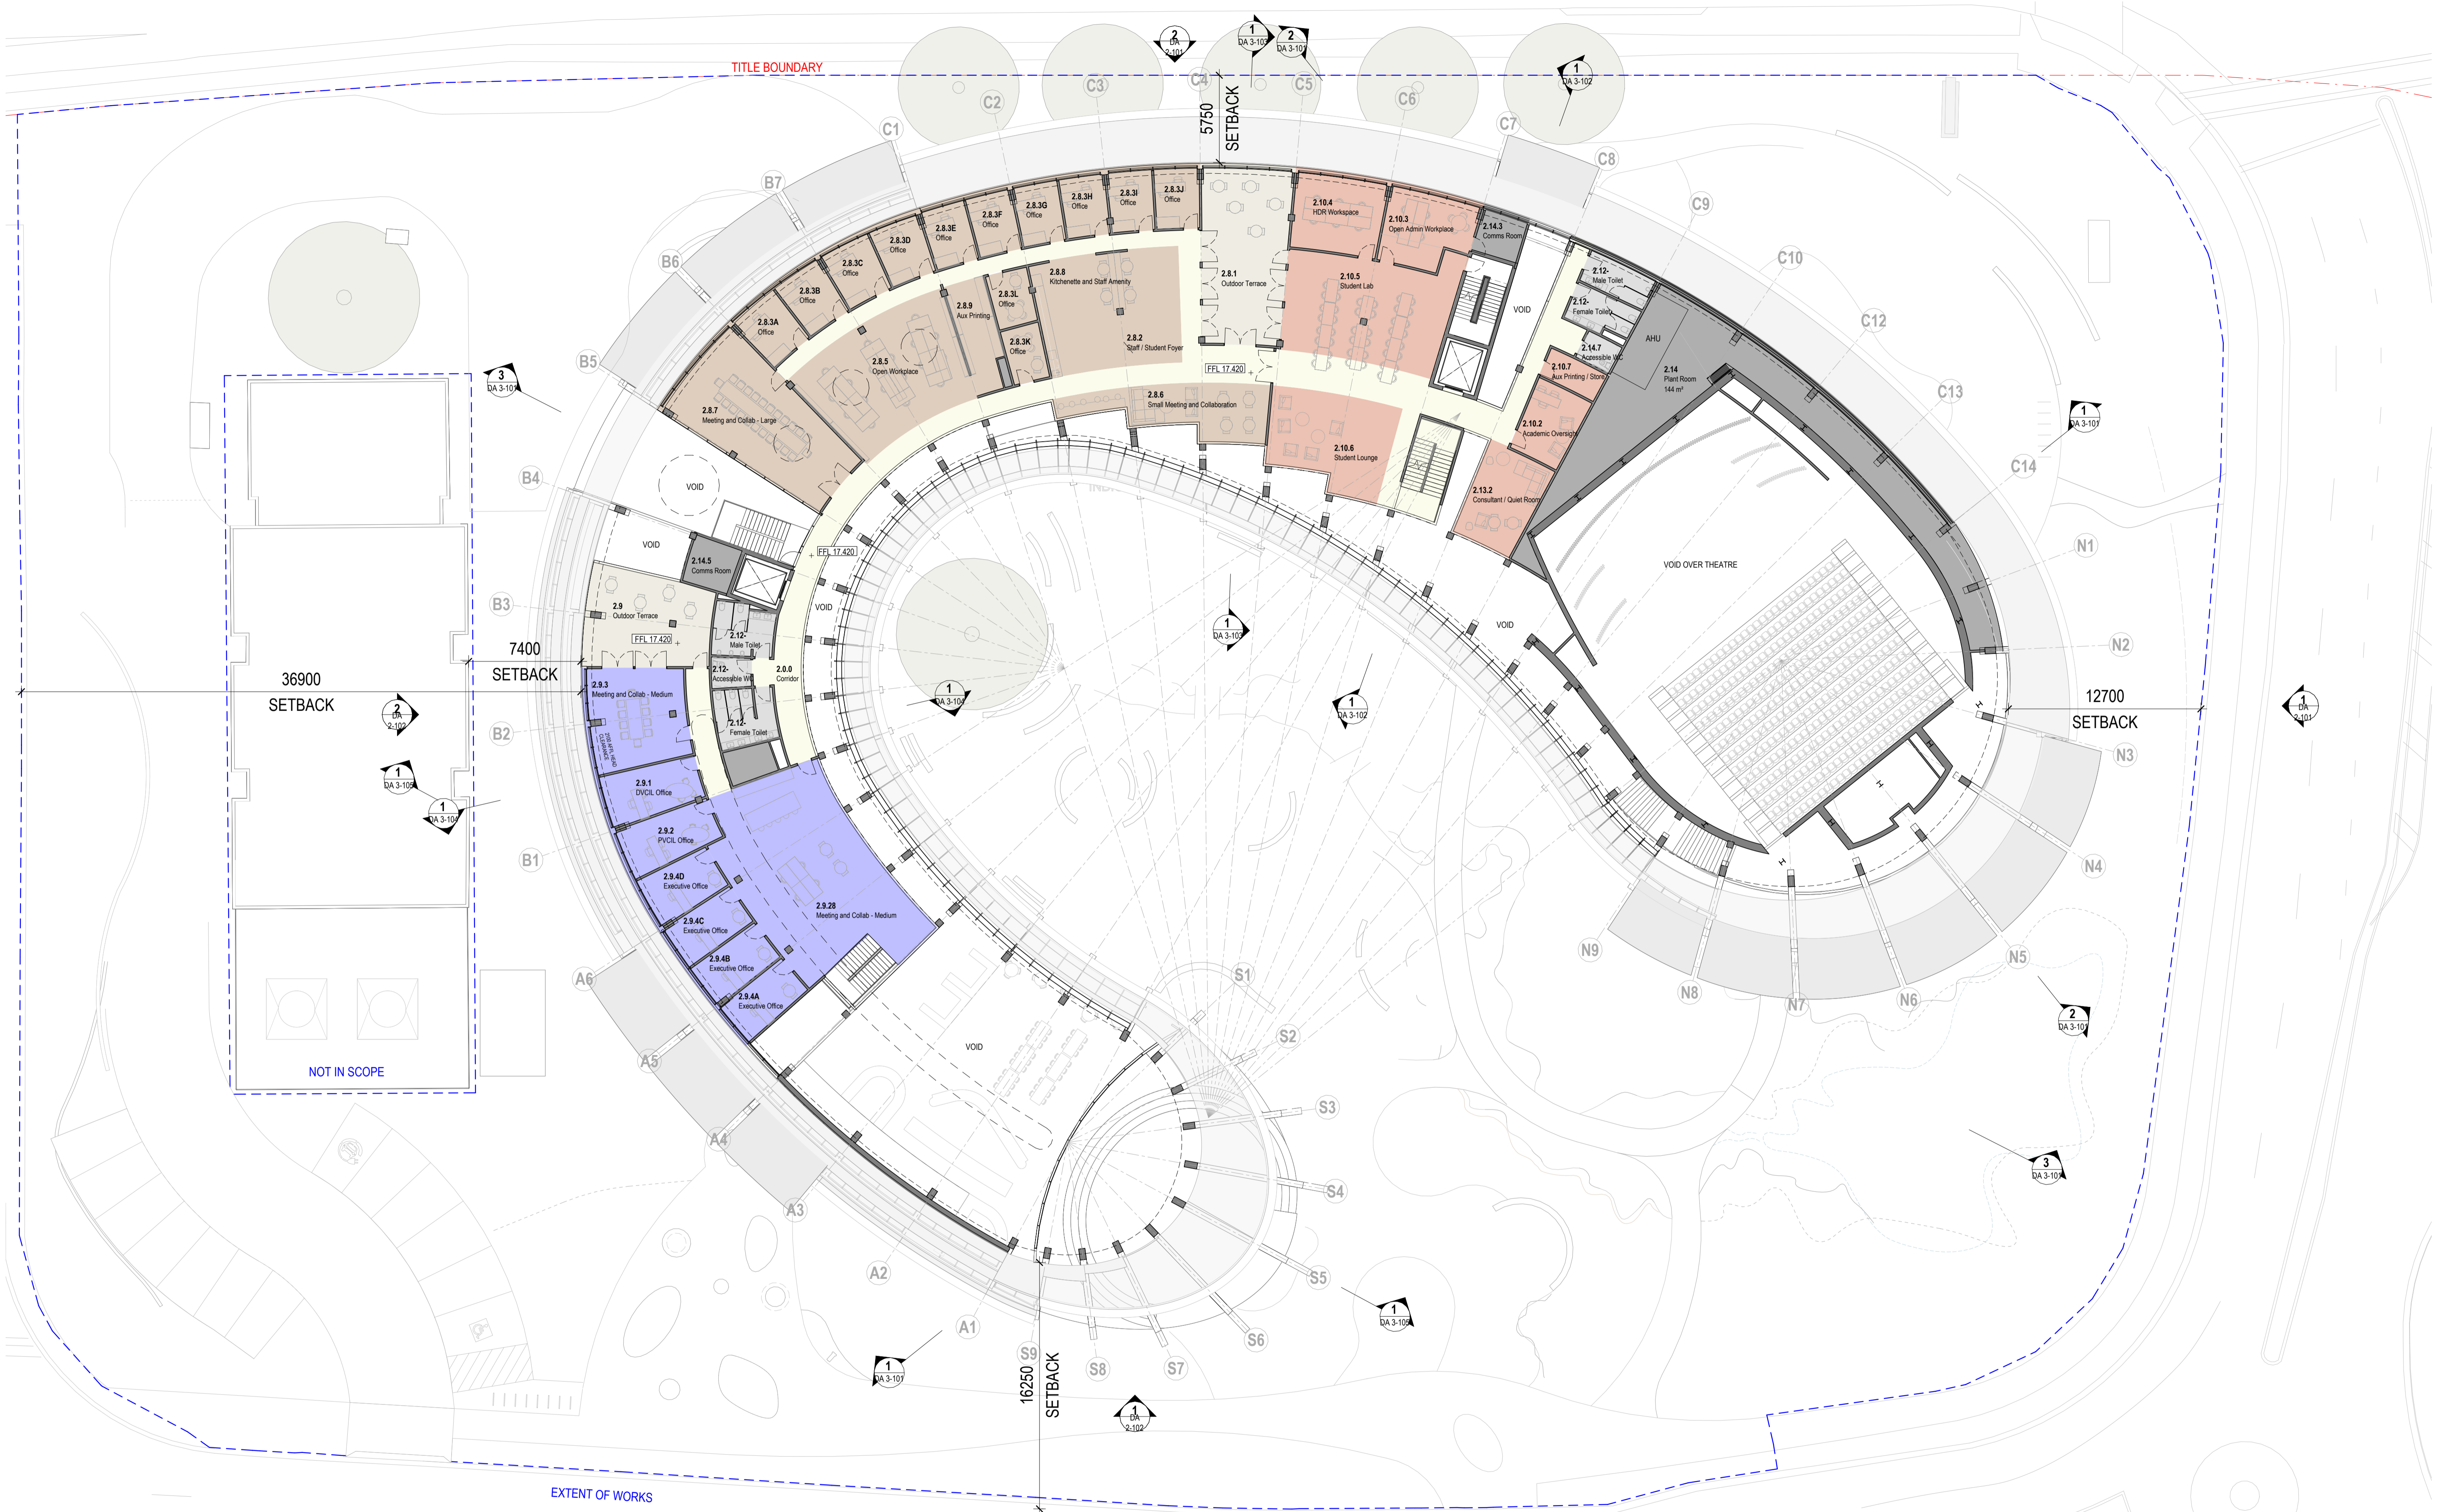

GENERAL NOTES
 THIS DRAWING SHOULD BE READ IN CONJUNCTION WITH ALL RELEVANT CONTRACTS, SPECIFICATIONS AND DRAWINGS.
 COPYRIGHT OF THIS DRAWING IS VESTED IN THE ARCHITECTS.
 DIMENSIONS ARE IN MILLIMETRES AND LEVELS ARE IN METRES.
 DO NOT SCALE OFF DRAWINGS.
 USE FIGURED DIMENSIONS ONLY. CHECK AND VERIFY ALL DIMENSIONS ON SITE PRIOR TO COMMENCING WORK.

GENERAL NOTES:
 FLOOR PLANS CUT AT 1200 AFFL

REV	DATE	DESCRIPTION
1	July 2024	SSDA SUBMISSION

CLIENT
WESTERN SYDNEY UNIVERSITY

PROJECT
**INDIGENOUS CENTRE OF EXCELLENCE
 171 VICTORIA ROAD, PARRAMATTA
 NSW 2116
 DARUG NGURRA**

DRAWING TITLE
PROPOSED FLOOR PLAN_LEVEL 02

CHECKED **SW** APPROVED **TS**

SCALE
1 : 200

STATUS
SSDA

DRAWING NUMBER
DA 1-104


PROJECT #
23-032

REVISION
1

Jackson Clements Burrows Architects

COPYRIGHT
 Jackson Clements Burrows Pty Ltd Architects
 345 SWAN STREET RICHMOND Vic 3121
 T +613 9654 8227 jcba.com.au



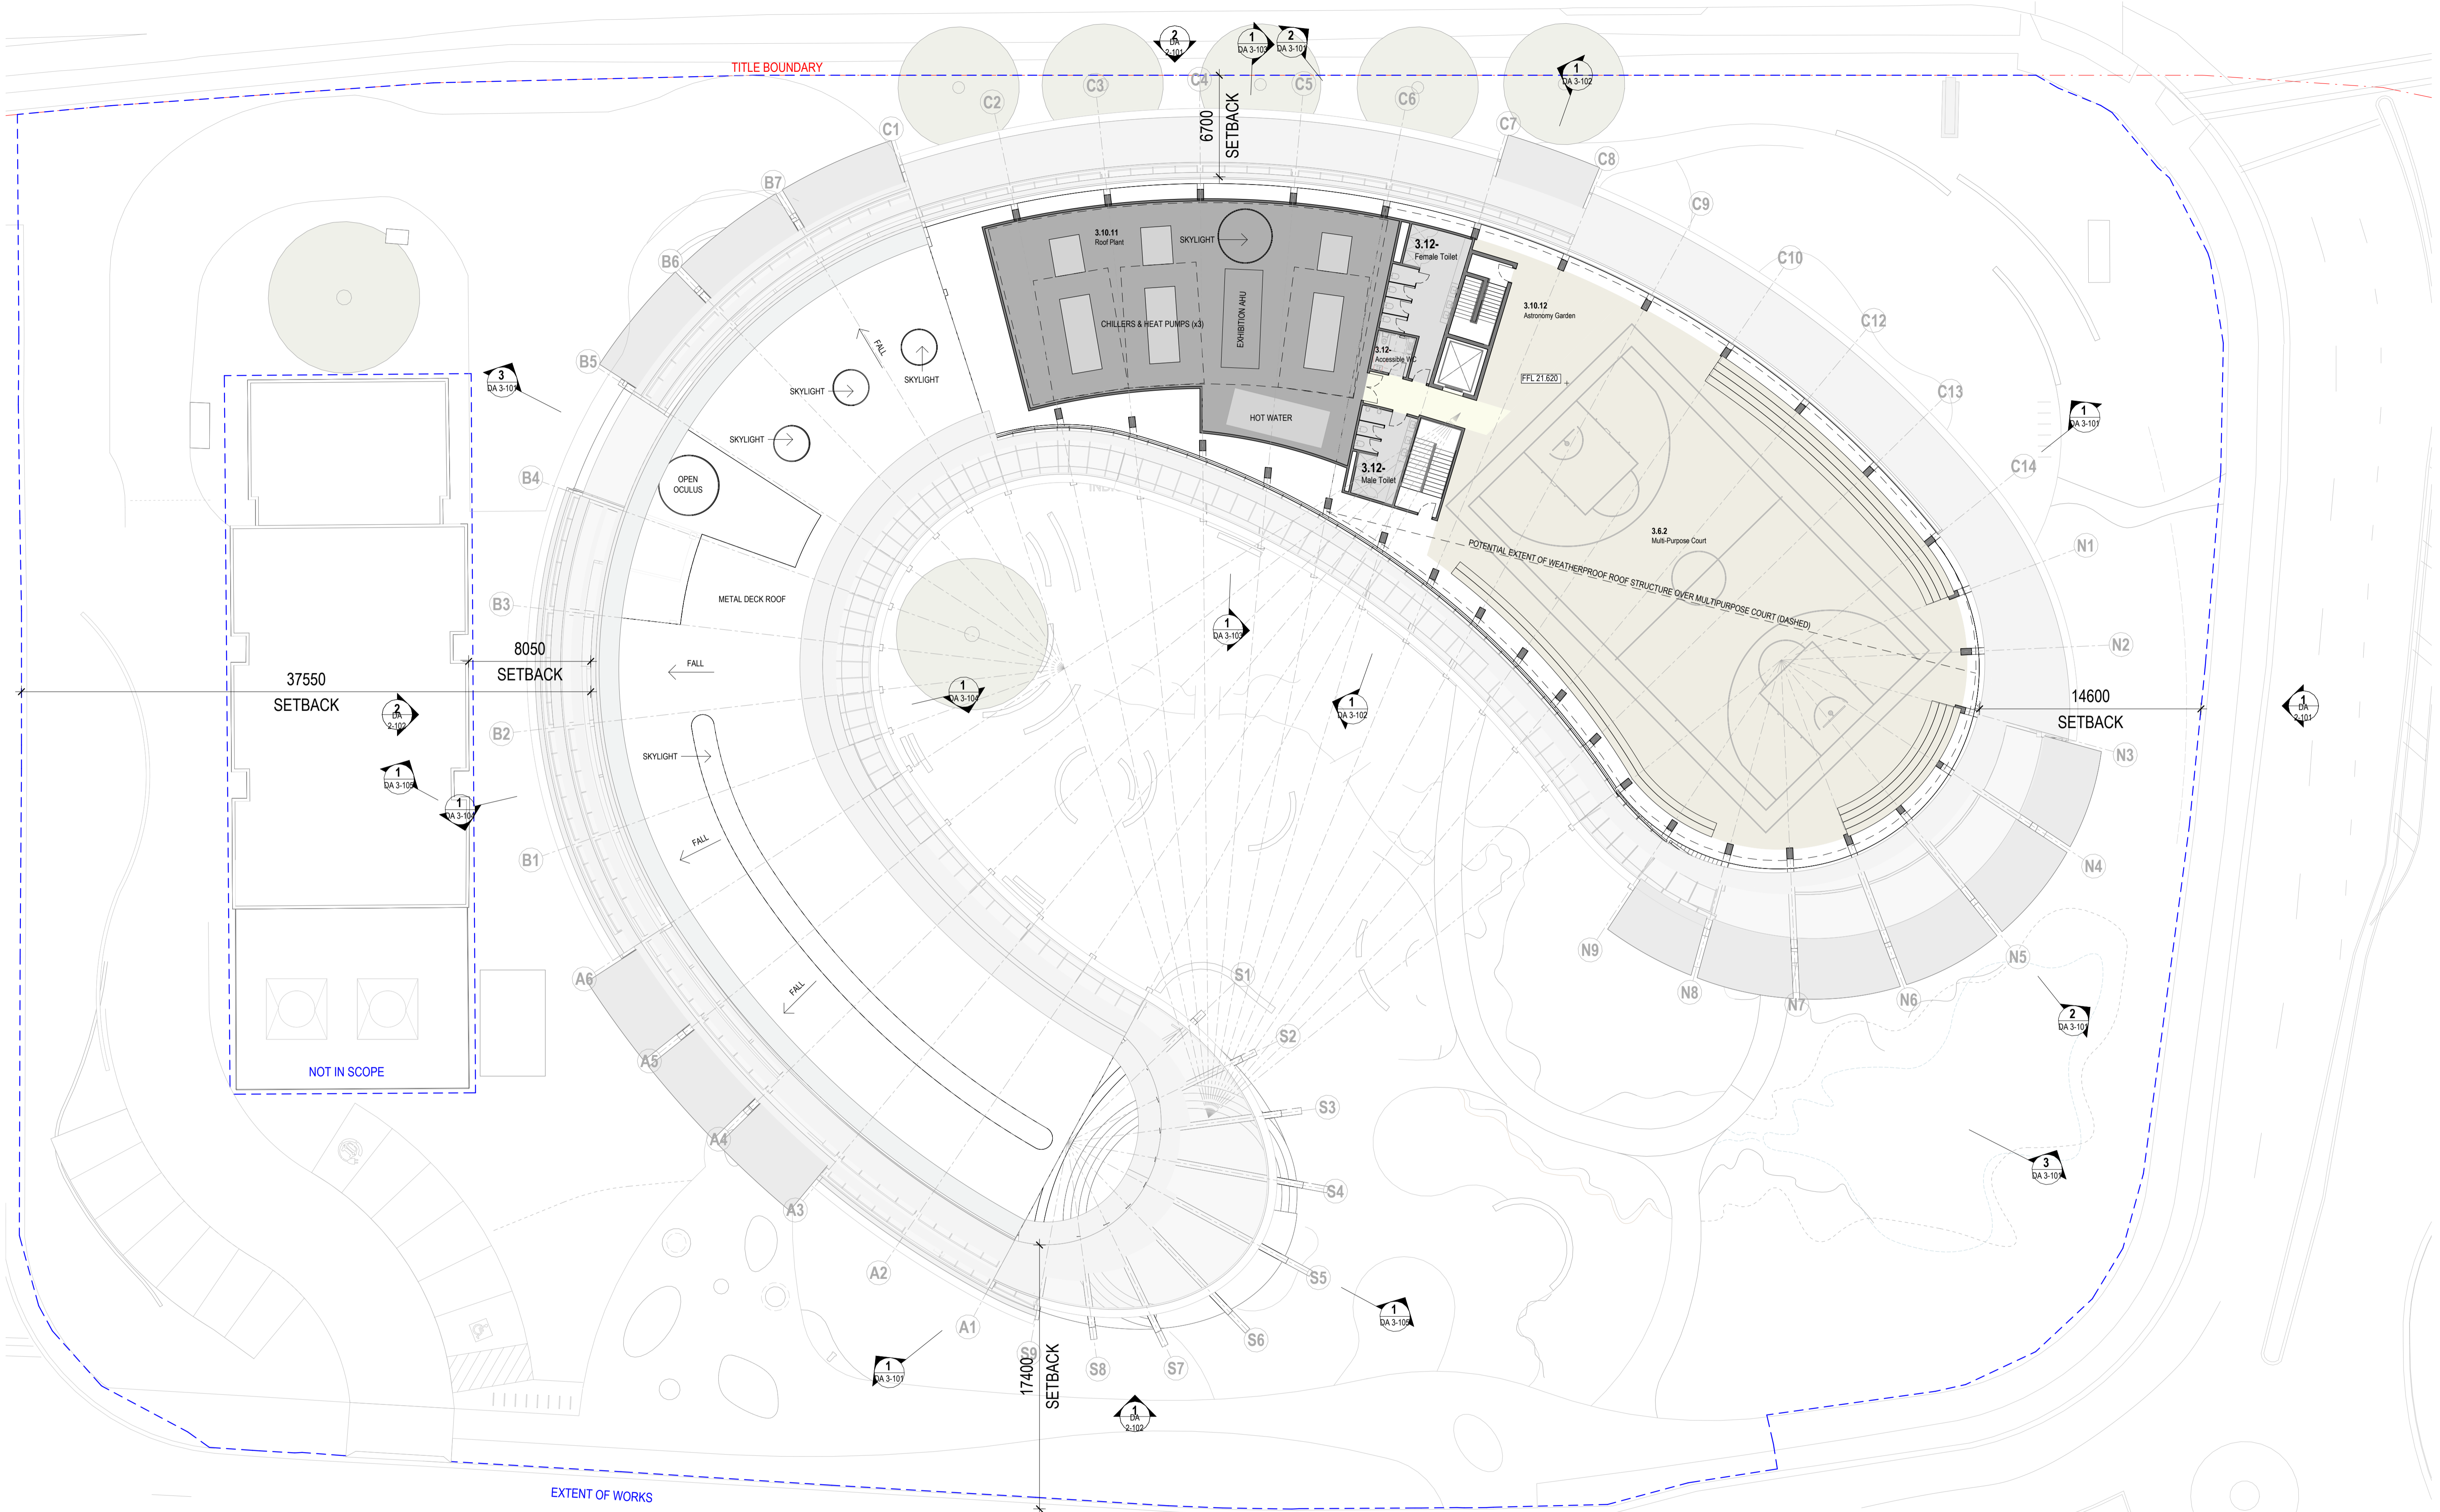

GENERAL NOTES
 THIS DRAWING SHOULD BE READ IN CONJUNCTION WITH ALL RELEVANT CONTRACTS, SPECIFICATIONS AND DRAWINGS.
 COPYRIGHT OF THIS DRAWING IS VESTED IN THE ARCHITECTS.
 DIMENSIONS ARE IN MILLIMETRES AND LEVELS ARE IN METRES.
 DO NOT SCALE OFF DRAWINGS.
 USE FIGURED DIMENSIONS ONLY. CHECK AND VERIFY ALL DIMENSIONS ON SITE PRIOR TO COMMENCING WORK.

GENERAL NOTES:
 FLOOR PLANS CUT AT 1200 AFFL

REV	DATE	DESCRIPTION
1	July 2024	SSDA SUBMISSION

CLIENT
 WESTERN SYDNEY UNIVERSITY

PROJECT
 INDIGENOUS CENTRE OF EXCELLENCE
 171 VICTORIA ROAD, PARRAMATTA
 NSW 2116
 DARUG NGURRA

DRAWING TITLE
 PROPOSED FLOOR PLAN_LEVEL 03

CHECKED SW **APPROVED** TS

SCALE
 1 : 200

STATUS
 SSDA

DRAWING NUMBER
 DA 1-105

PROJECT #
 23-032


REVISION
 1

Jackson Clements Burrows Architects

COPYRIGHT
 Jackson Clements Burrows Pty Ltd Architects
 345 SWAN STREET RICHMOND Vic 3121
 T +613 9654 8227 jcba.com.au



TITLE BOUNDARY

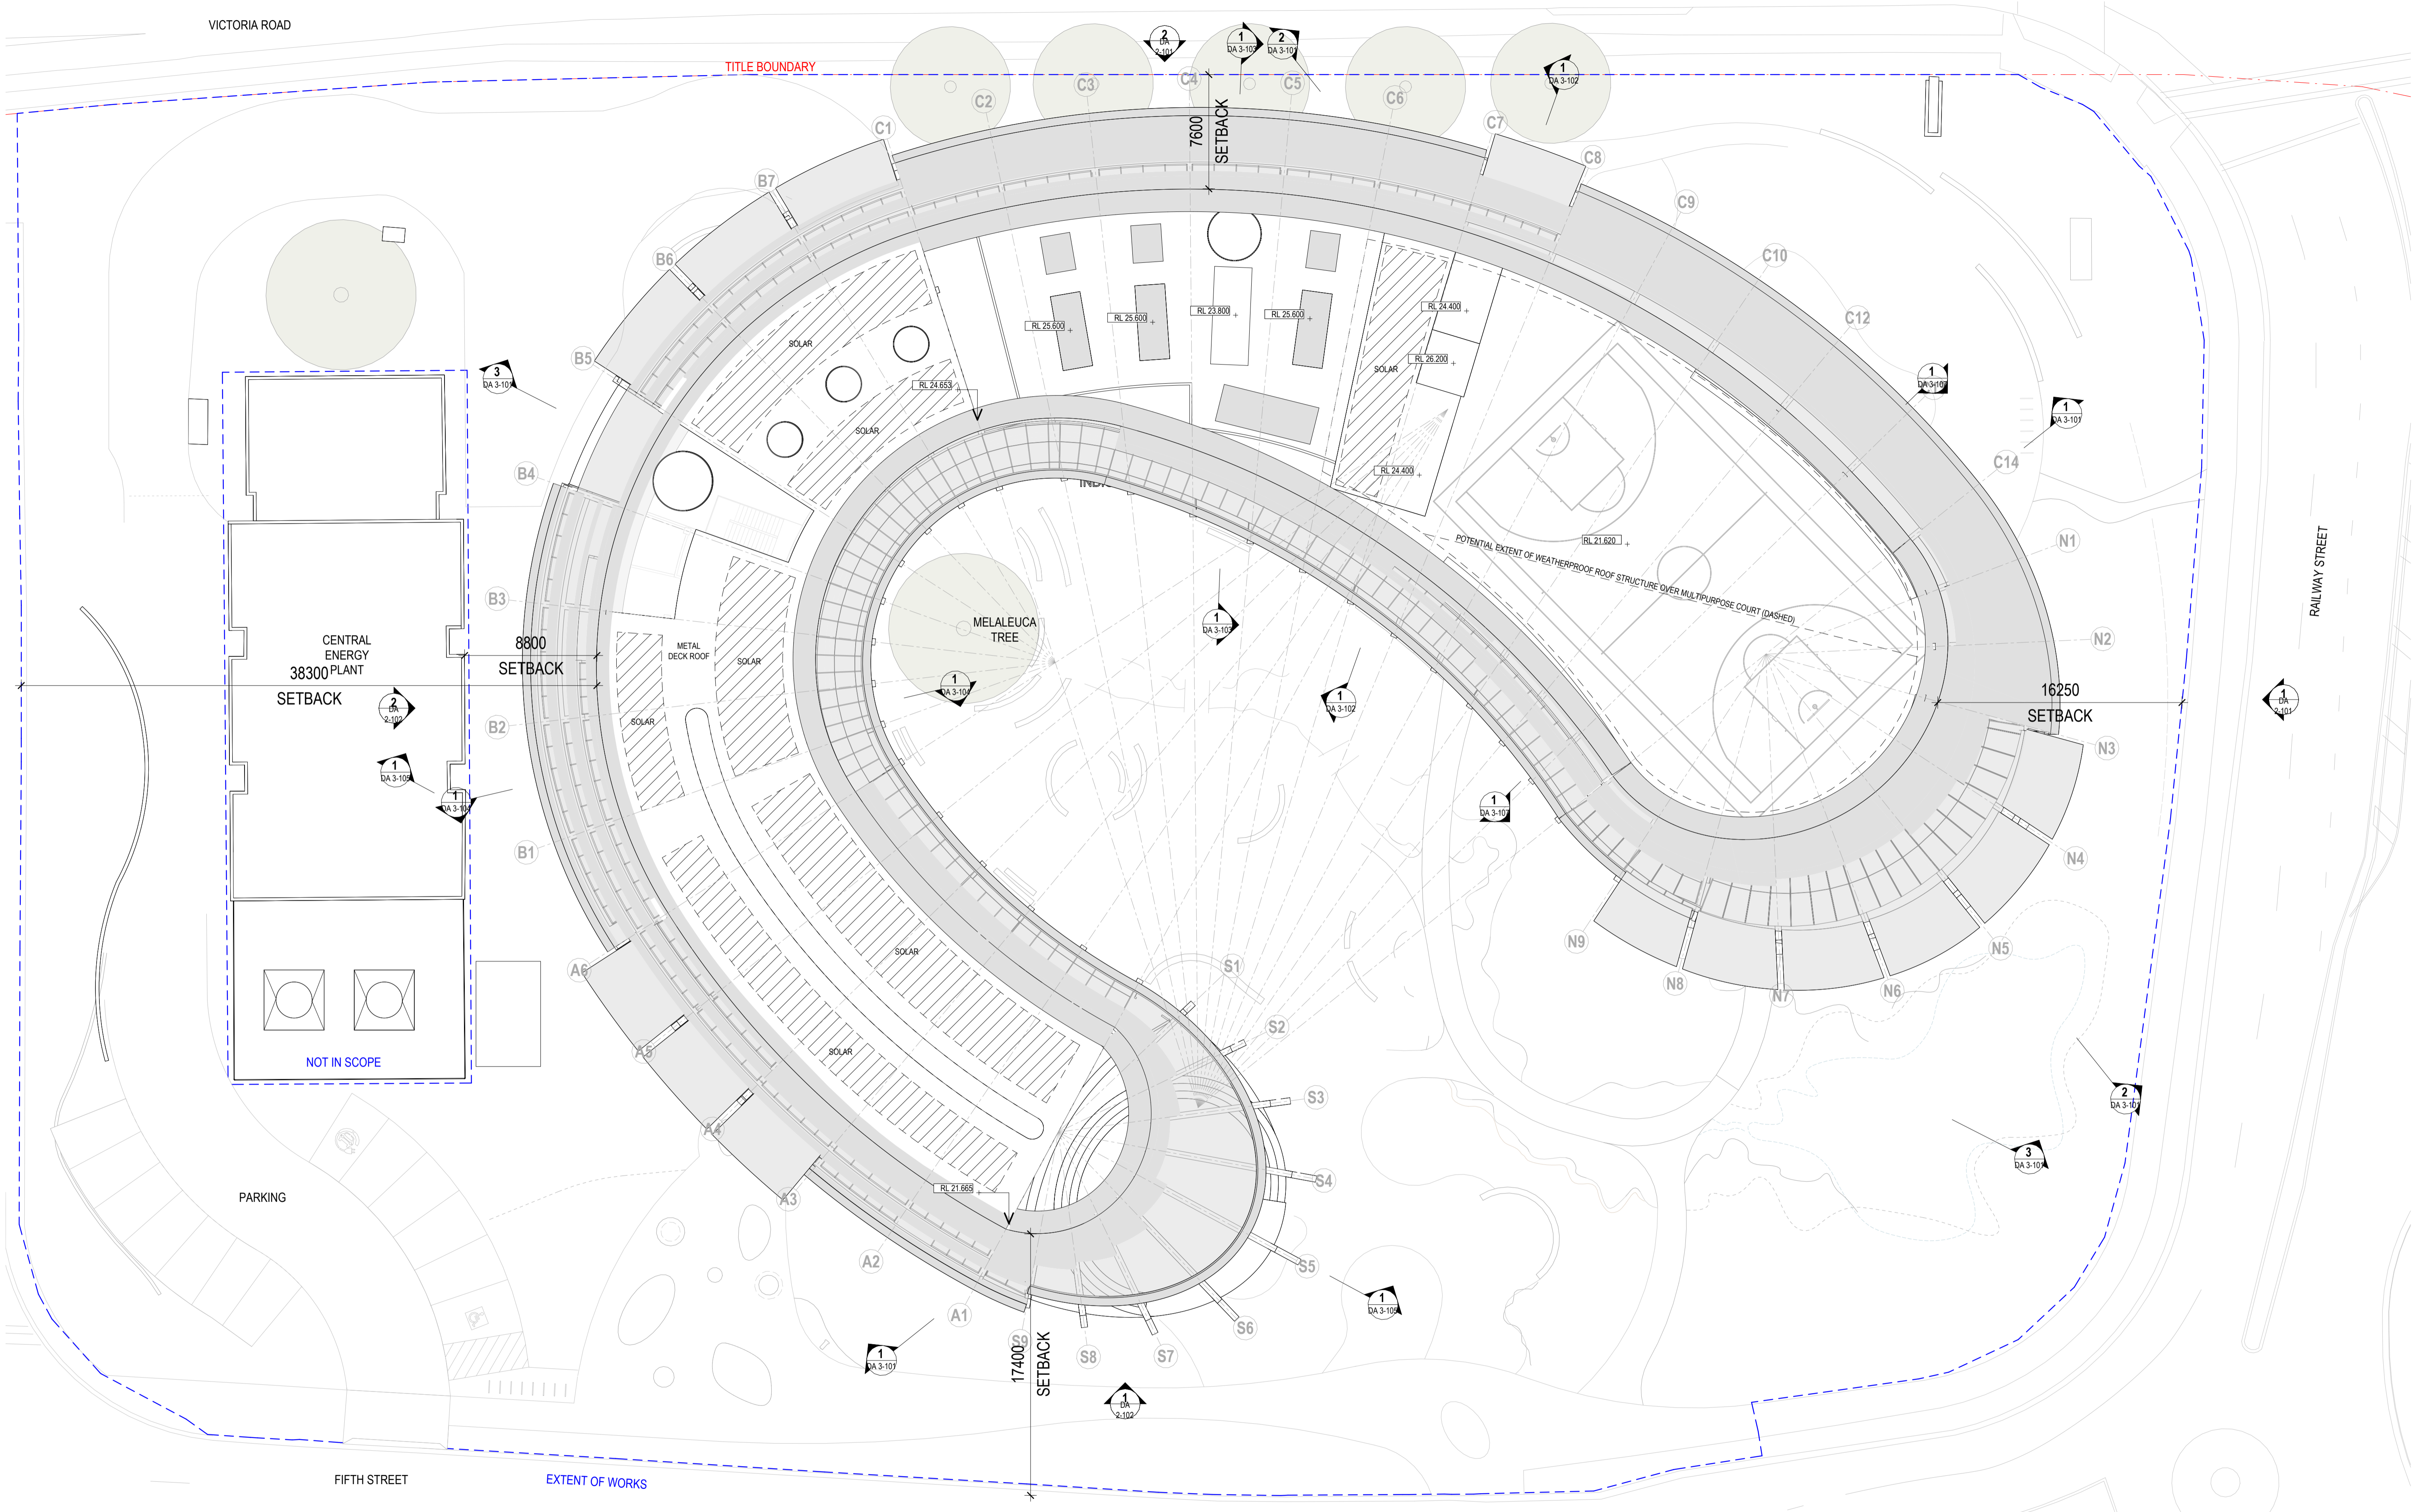

FIFTH STREET EXTENT OF WORKS

RAILWAY STREET

GENERAL NOTES
 THIS DRAWING SHOULD BE READ IN CONJUNCTION WITH ALL RELEVANT CONTRACTS, SPECIFICATIONS AND DRAWINGS.
 COPYRIGHT OF THIS DRAWING IS VESTED IN THE ARCHITECTS.
 DIMENSIONS ARE IN MILLIMETRES AND LEVELS ARE IN METRES.
 DO NOT SCALE OFF DRAWINGS.
 USE FIGURED DIMENSIONS ONLY. CHECK AND VERIFY ALL DIMENSIONS ON SITE PRIOR TO COMMENCING WORK.

DATE GENERATED 10/07/2024 6:16:52 PM

REV	DATE	DESCRIPTION
1	July 2024	SSDA SUBMISSION

CLIENT
WESTERN SYDNEY UNIVERSITY

PROJECT
**INDIGENOUS CENTRE OF EXCELLENCE
 171 VICTORIA ROAD, PARRAMATTA
 NSW 2116
 DARUG NGURRA**

PROPOSED ROOF PLAN

CHECKED **SW** APPROVED **TS**

SCALE 1:200



STATUS **SSDA**

PROJECT # **23-032**


DRAWING NUMBER **DA 1-106**

REVISION **1**


Jackson
 Clements
 Burrows
 Architects



COPYRIGHT
 Jackson Clements Burrows
 Pty Ltd Architects
 345 SWAN STREET RICHMOND VIC 3121
 T +613 9654 8227 jcba.com.au

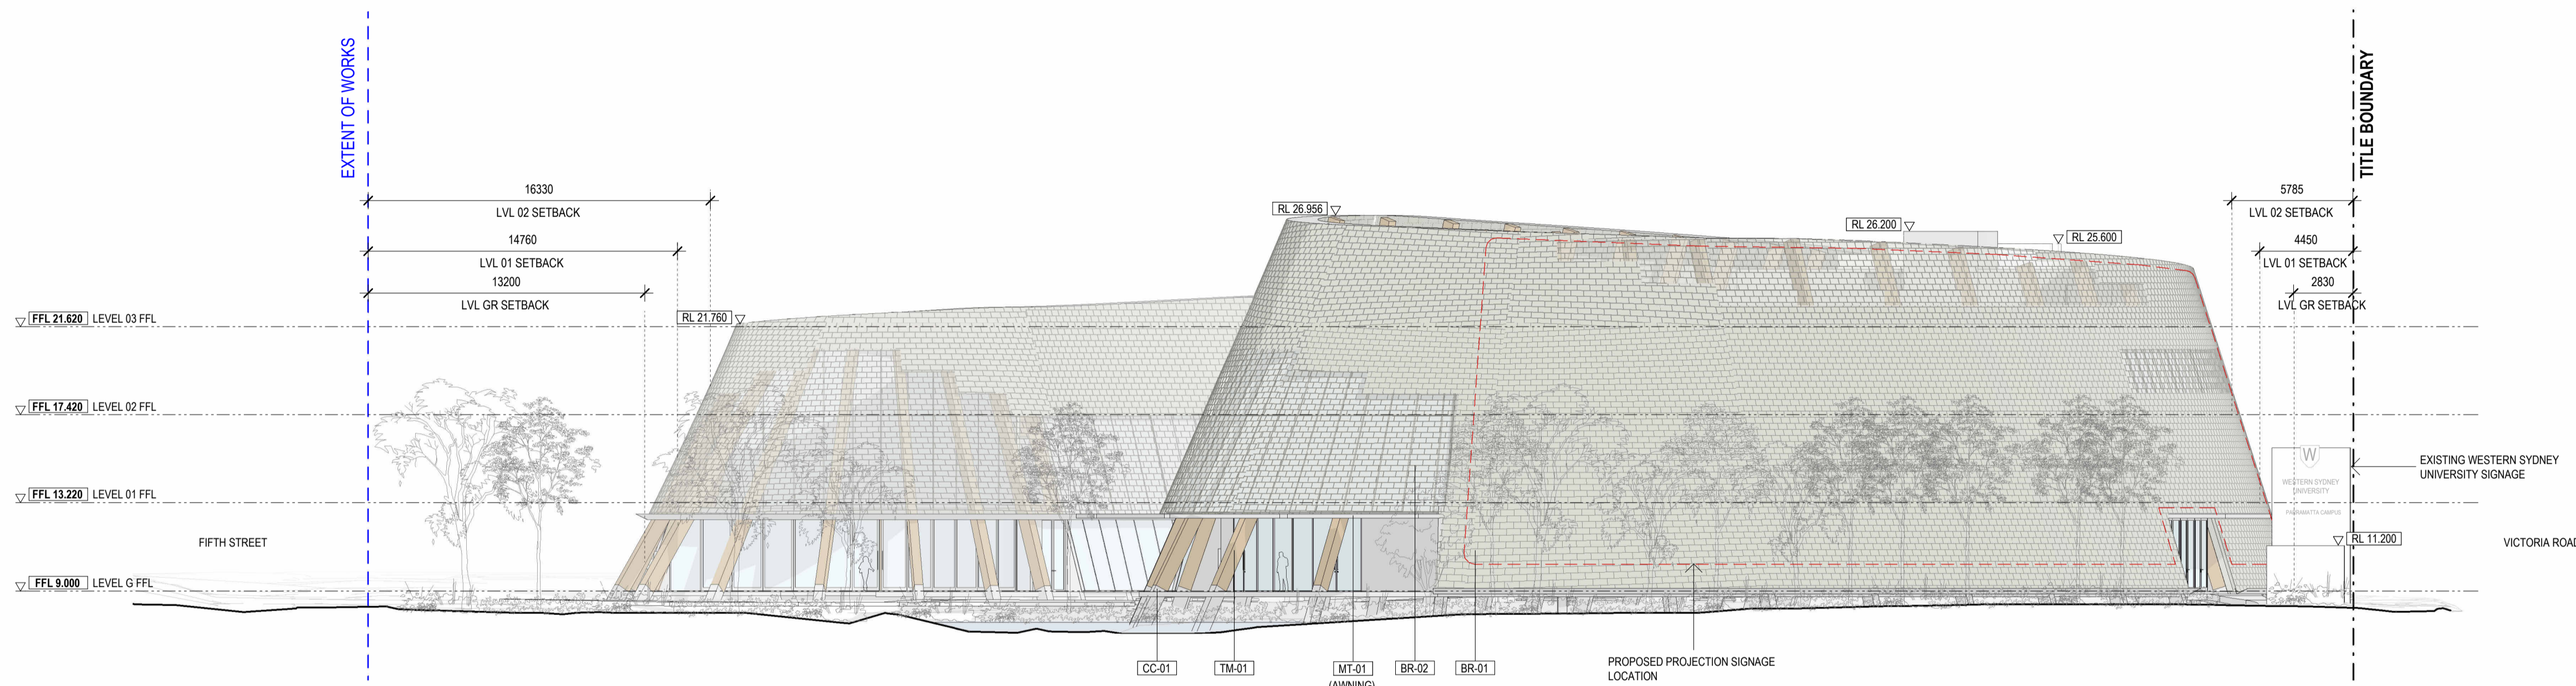

1 DA EAST ELEVATION
1 : 200

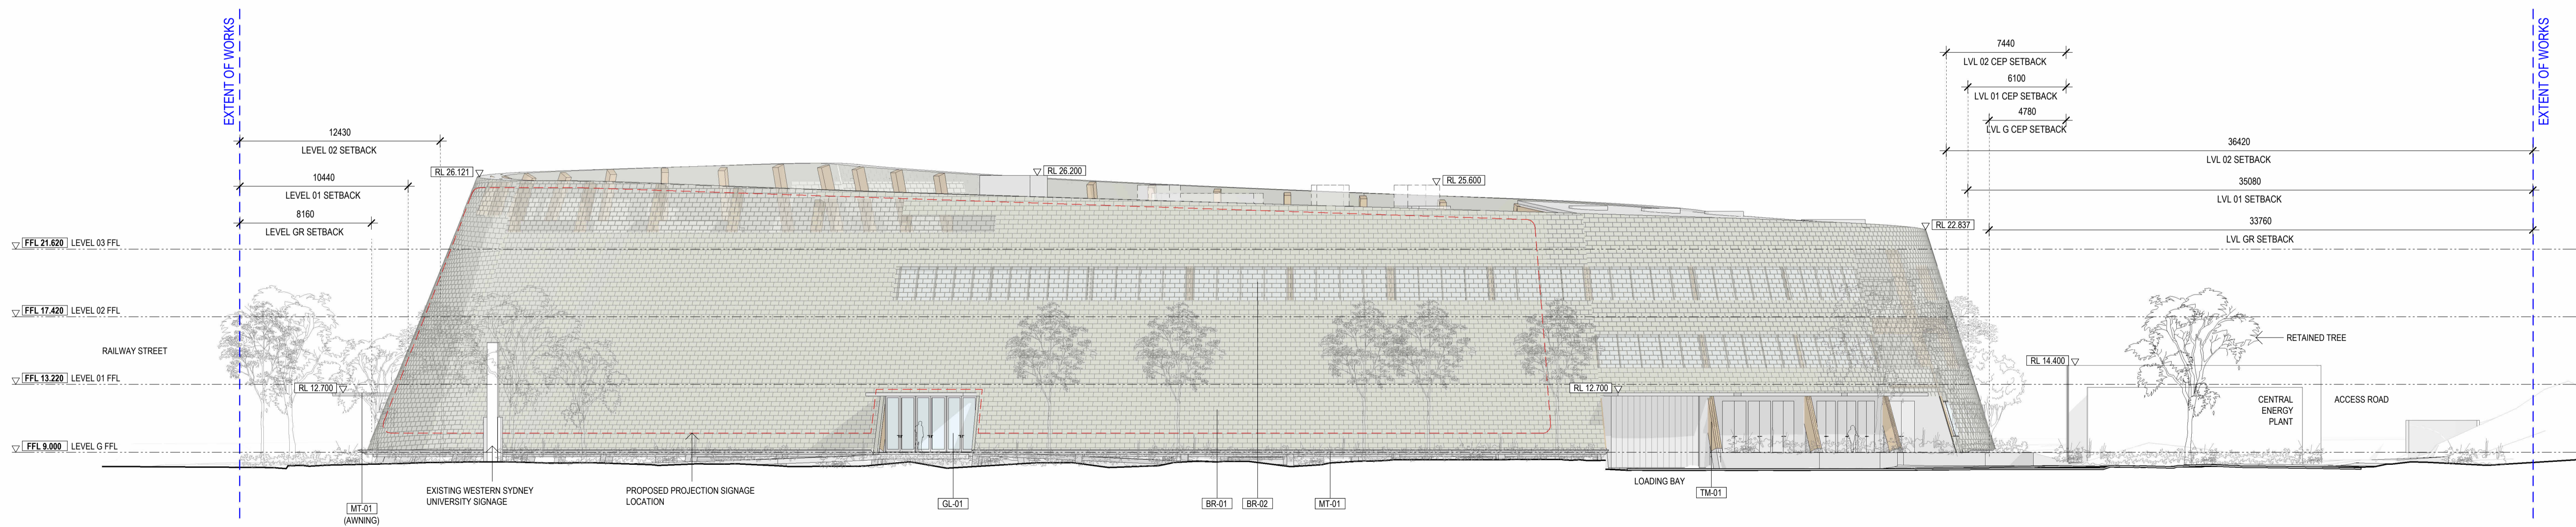

2 DA NORTH ELEVATION
1 : 200

GENERAL NOTES
THIS DRAWING SHOULD BE READ IN CONJUNCTION WITH ALL RELEVANT CONTRACTS, SPECIFICATIONS AND DRAWINGS.
COPYRIGHT OF THIS DRAWING IS VESTED IN THE ARCHITECTS.
DIMENSIONS ARE IN MILLIMETRES AND LEVELS ARE IN METRES.
DO NOT SCALE OFF DRAWINGS.
USE FIGURED DIMENSIONS ONLY. CHECK AND VERIFY ALL DIMENSIONS ON SITE PRIOR TO COMMENCING WORK.

DATE GENERATED 10/07/2024 6:17:12 PM

REV	DATE	DESCRIPTION
1	July 2024	SSDA SUBMISSION

CLIENT
WESTERN SYDNEY UNIVERSITY

PROJECT
**INDIGENOUS CENTRE OF EXCELLENCE
171 VICTORIA ROAD, PARRAMATTA
NSW 2116
DARUG NGURRA**

DRAWING TITLE
NORTH AND EAST ELEVATION

CHECKED **SW** APPROVED **TS**

SCALE
1 : 200

STATUS
SSDA

DRAWING NUMBER
DA 2-101


PROJECT #
23-032

REVISION
1


Jackson Clements Burrows Architects

COPYRIGHT
Jackson Clements Burrows Pty Ltd Architects
345 SWAN STREET RICHMOND Vic 3121
T +613 9654 8227 jcba.com.au



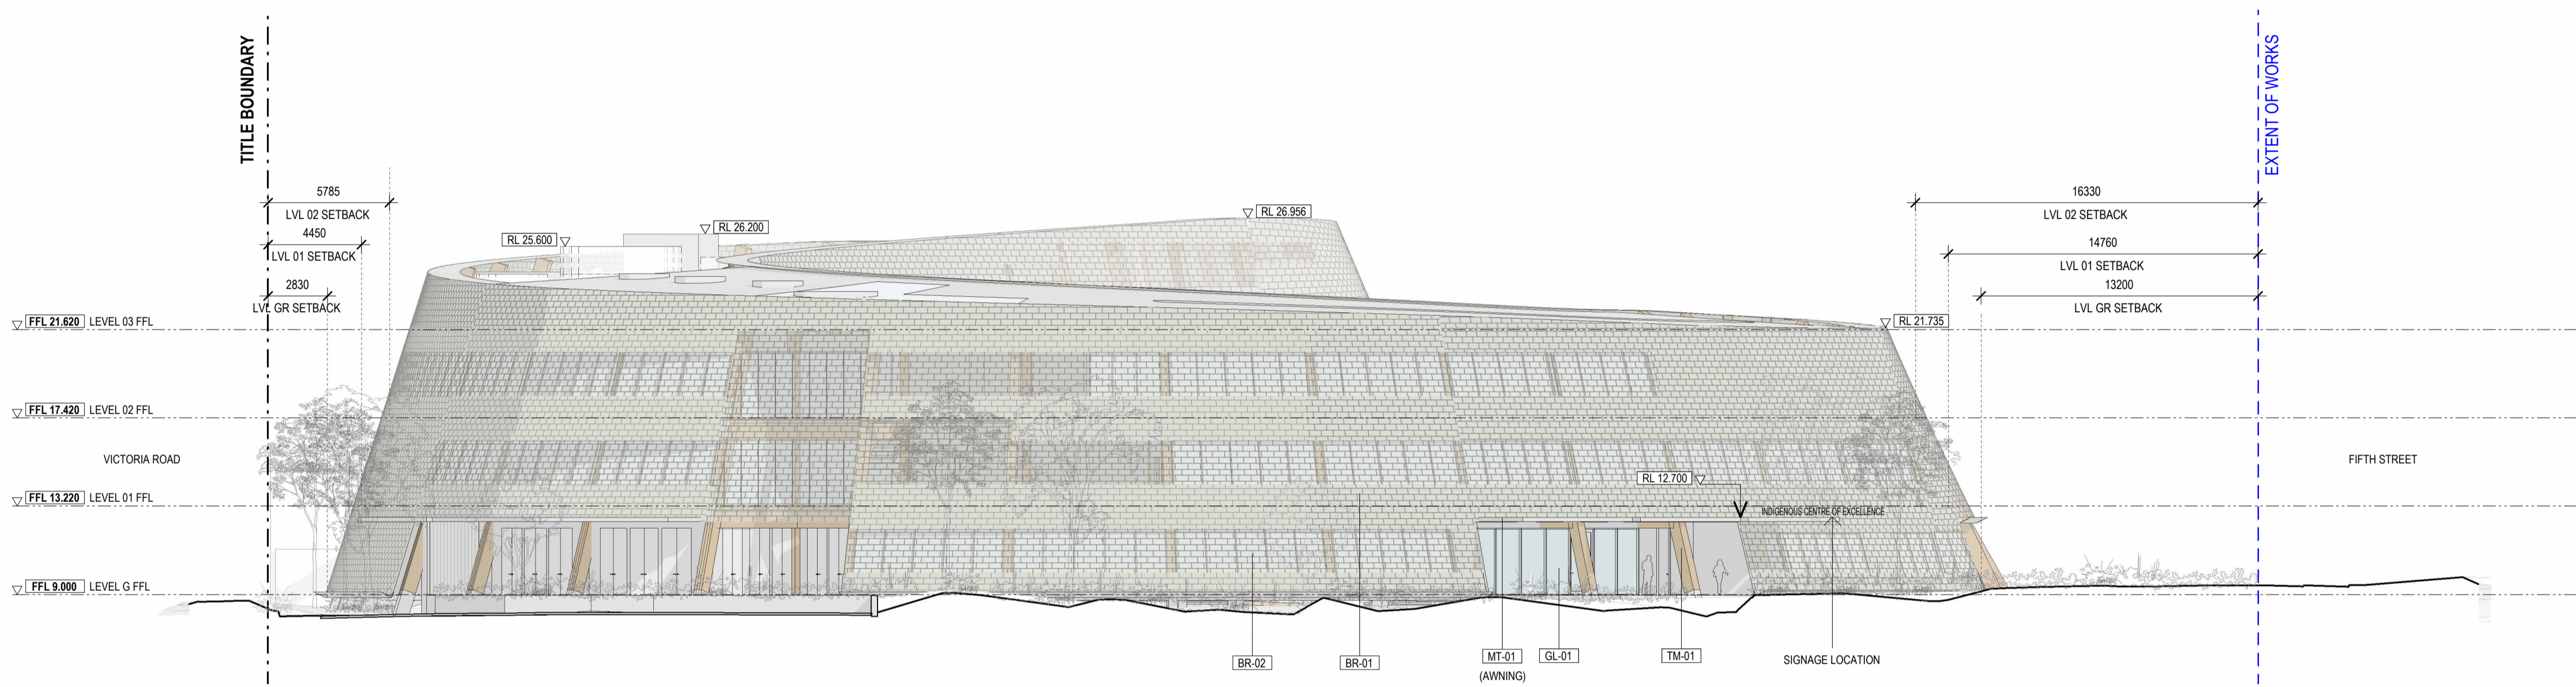

DA WEST ELEVATION
1 : 200

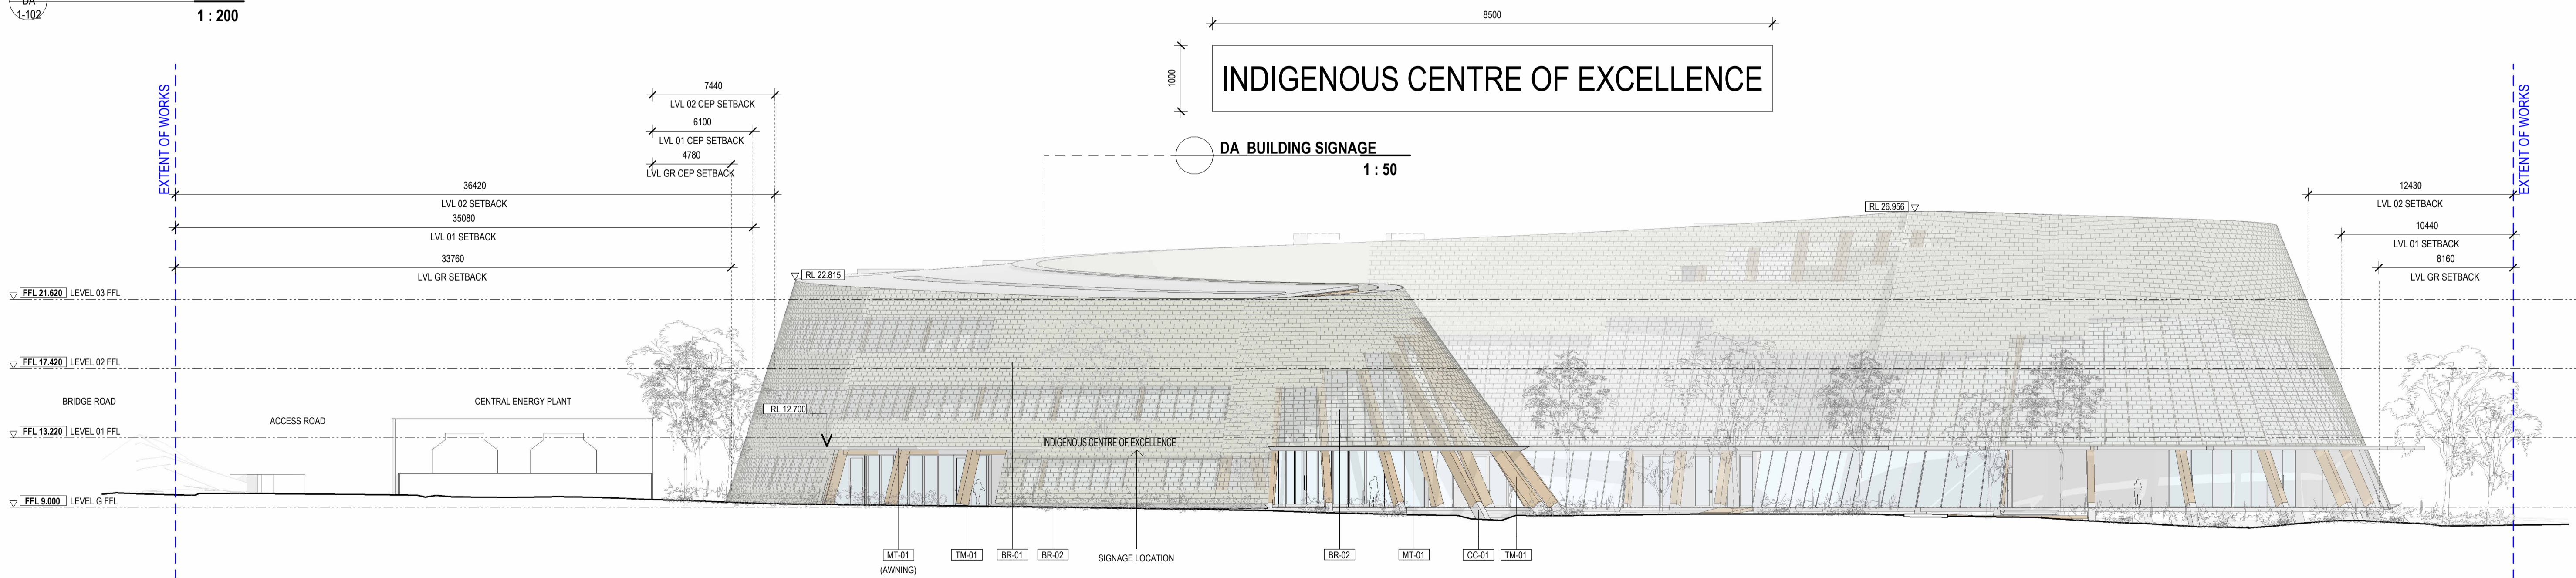

DA SOUTH ELEVATION
1 : 200

GENERAL NOTES
THIS DRAWING SHOULD BE READ IN CONJUNCTION WITH ALL RELEVANT CONTRACTS, SPECIFICATIONS AND DRAWINGS.
COPYRIGHT OF THIS DRAWING IS VESTED IN THE ARCHITECTS.
DIMENSIONS ARE IN MILLIMETRES AND LEVELS ARE IN METRES.
DO NOT SCALE OFF DRAWINGS.
USE FIGURED DIMENSIONS ONLY. CHECK AND VERIFY ALL DIMENSIONS ON SITE PRIOR TO COMMENCING WORK.

REV	DATE	DESCRIPTION
1	July 2024	SSDA SUBMISSION

CLIENT
WESTERN SYDNEY UNIVERSITY

PROJECT
INDIGENOUS CENTRE OF EXCELLENCE
171 VICTORIA ROAD, PARRAMATTA
NSW 2116
DARUG NGURRA

DRAWING TITLE
SOUTH AND WEST ELEVATION

CHECKED
SW

APPROVED
TS

SCALE
As indicated
@A1

STATUS
SSDA

DRAWING NUMBER
DA 2-102


PROJECT #
23-032

REVISION
1


Jackson Clements Burrows Architects

psa

COPYRIGHT
Jackson Clements Burrows Pty Ltd Architects
345 SWAN STREET RICHMOND Vic 3121
T +613 9654 6227 jcba.com.au

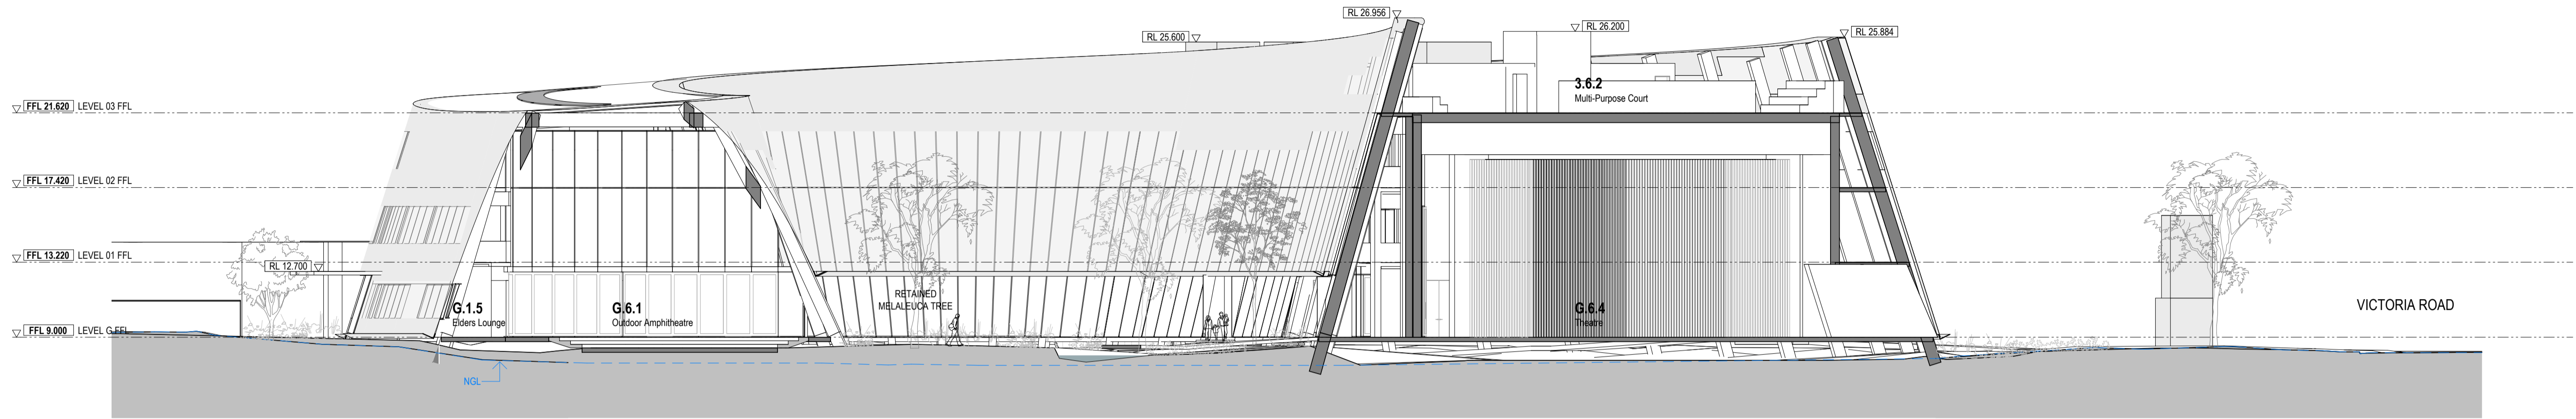

1 DA SECTION 1
1 : 200

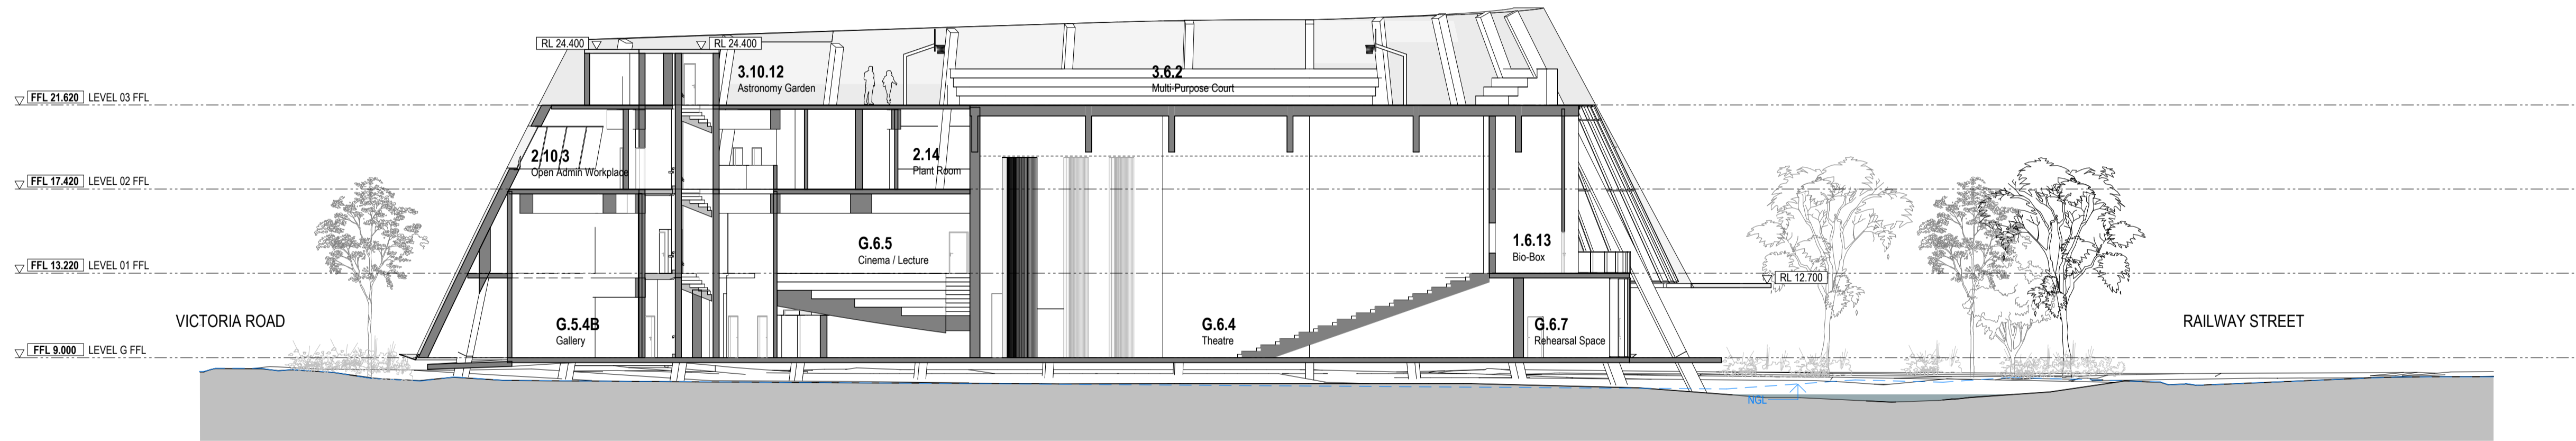

2 DA SECTION 2
1 : 200



3 DA SECTION 3
1 : 200

GENERAL NOTES
THIS DRAWING SHOULD BE READ IN CONJUNCTION WITH ALL RELEVANT CONTRACTS, SPECIFICATIONS AND DRAWINGS.
COPYRIGHT OF THIS DRAWING IS VESTED IN THE ARCHITECTS.
DIMENSIONS ARE IN MILLIMETRES AND LEVELS ARE IN METRES.
DO NOT SCALE OFF DRAWINGS.
USE FIGURED DIMENSIONS ONLY. CHECK AND VERIFY ALL DIMENSIONS ON SITE PRIOR TO COMMENCING WORK.

DATE GENERATED 10/07/2024 6:17:41 PM

REV	DATE	DESCRIPTION
1	July 2024	SSDA SUBMISSION

CLIENT
WESTERN SYDNEY UNIVERSITY

PROJECT
**INDIGENOUS CENTRE OF EXCELLENCE
171 VICTORIA ROAD, PARRAMATTA
NSW 2116
DARUG NGURRA**

DRAWING TITLE
SECTIONS

CHECKED **SW** APPROVED **TS**

SCALE
1 : 200

STATUS
SSDA

DRAWING NUMBER
DA 3-101




PROJECT #
23-032

REVISION
1

Jackson
Clements
Burrows
Architects

COPYRIGHT
Jackson Clements Burrows
Pty Ltd Architects
345 SWAN STREET RICHMOND Vic 3121
T +613 9654 8227 jcba.com.au



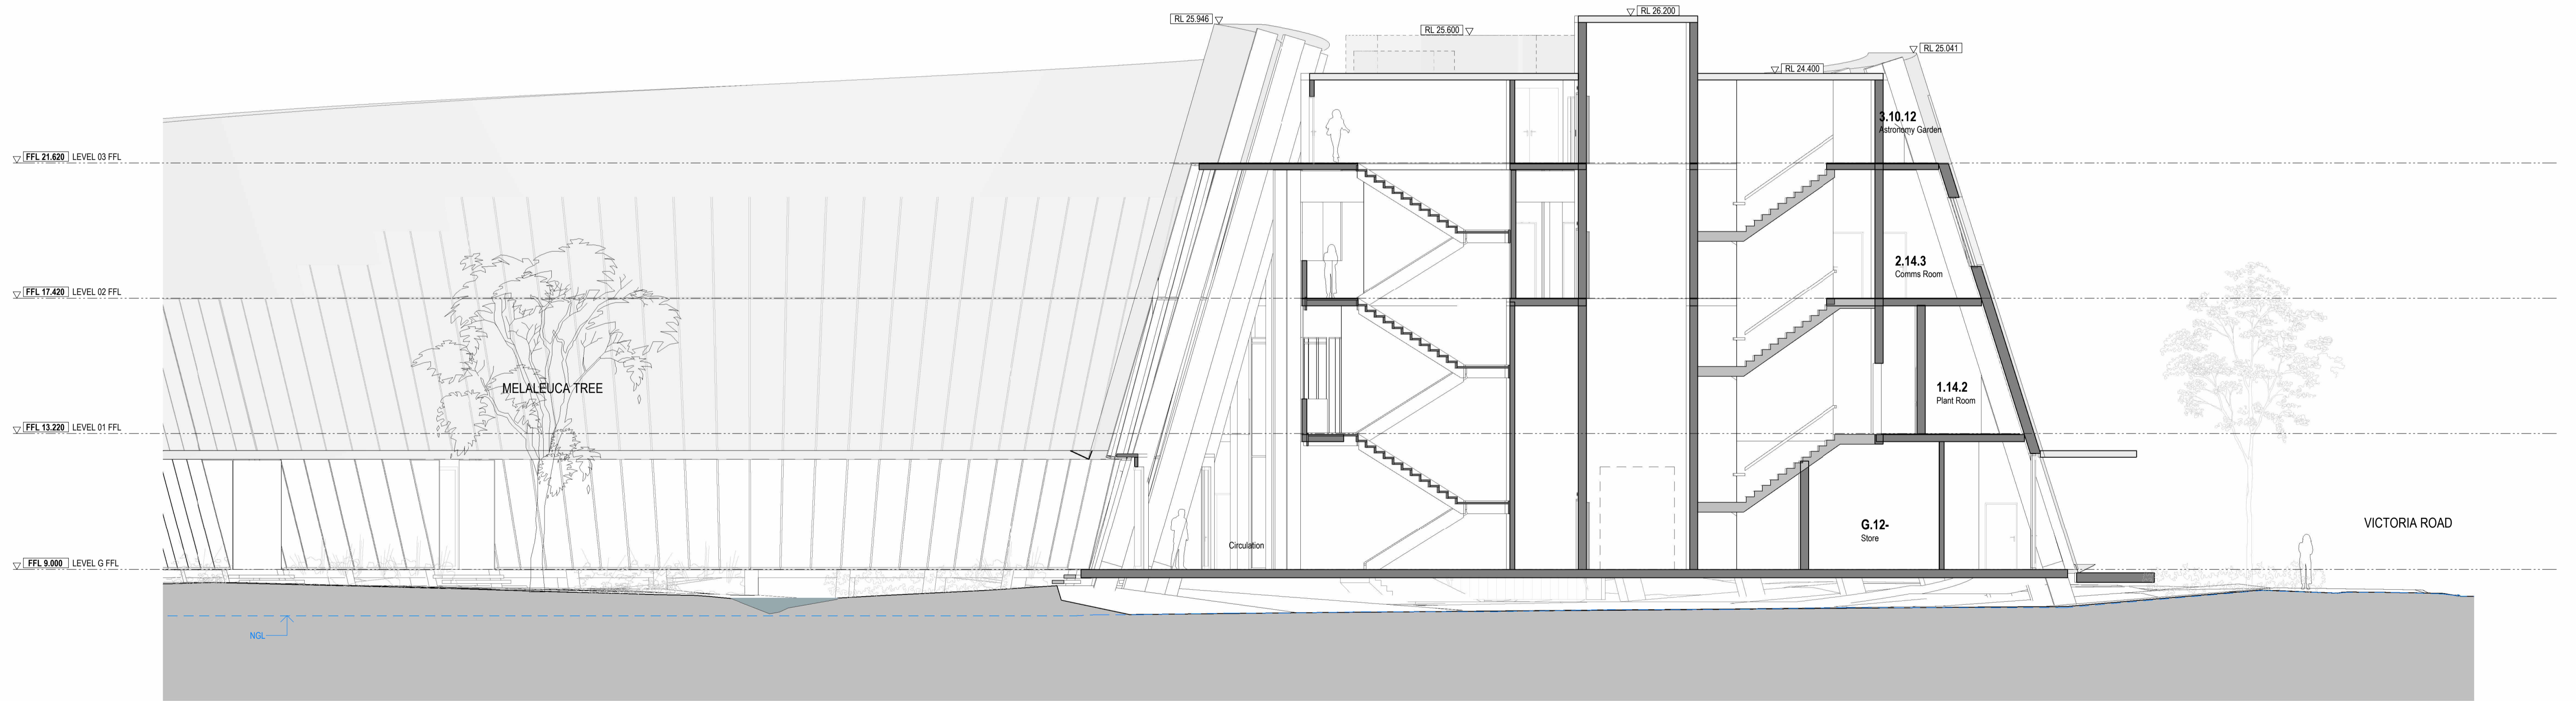

1 DA SECTION 4
1 : 100

GENERAL NOTES
THIS DRAWING SHOULD BE READ IN CONJUNCTION WITH ALL RELEVANT CONTRACTS, SPECIFICATIONS AND DRAWINGS.
COPYRIGHT OF THIS DRAWING IS VESTED IN THE ARCHITECTS.
DIMENSIONS ARE IN MILLIMETRES AND LEVELS ARE IN METRES.
DO NOT SCALE OFF DRAWINGS.
USE FIGURED DIMENSIONS ONLY. CHECK AND VERIFY ALL DIMENSIONS ON SITE PRIOR TO COMMENCING WORK.

DATE GENERATED 10/07/2024 6:17:49 PM

REV	DATE	DESCRIPTION
1	July 2024	SSDA SUBMISSION

CLIENT
WESTERN SYDNEY UNIVERSITY

PROJECT
**INDIGENOUS CENTRE OF EXCELLENCE
171 VICTORIA ROAD, PARRAMATTA
NSW 2116
DARUG NGURRA**

DRAWING TITLE
SECTIONS

CHECKED **SW** APPROVED **TS**

SCALE
1 : 100
@A1

STATUS
SSDA

DRAWING NUMBER
DA 3-102




PROJECT #
23-032

REVISION
1

Jackson
Clements
Burrows
Architects

COPYRIGHT
Jackson Clements Burrows
Pty Ltd Architects
345 SWAN STREET RICHMOND Vic 3121
T +613 9654 6227 jcba.com.au



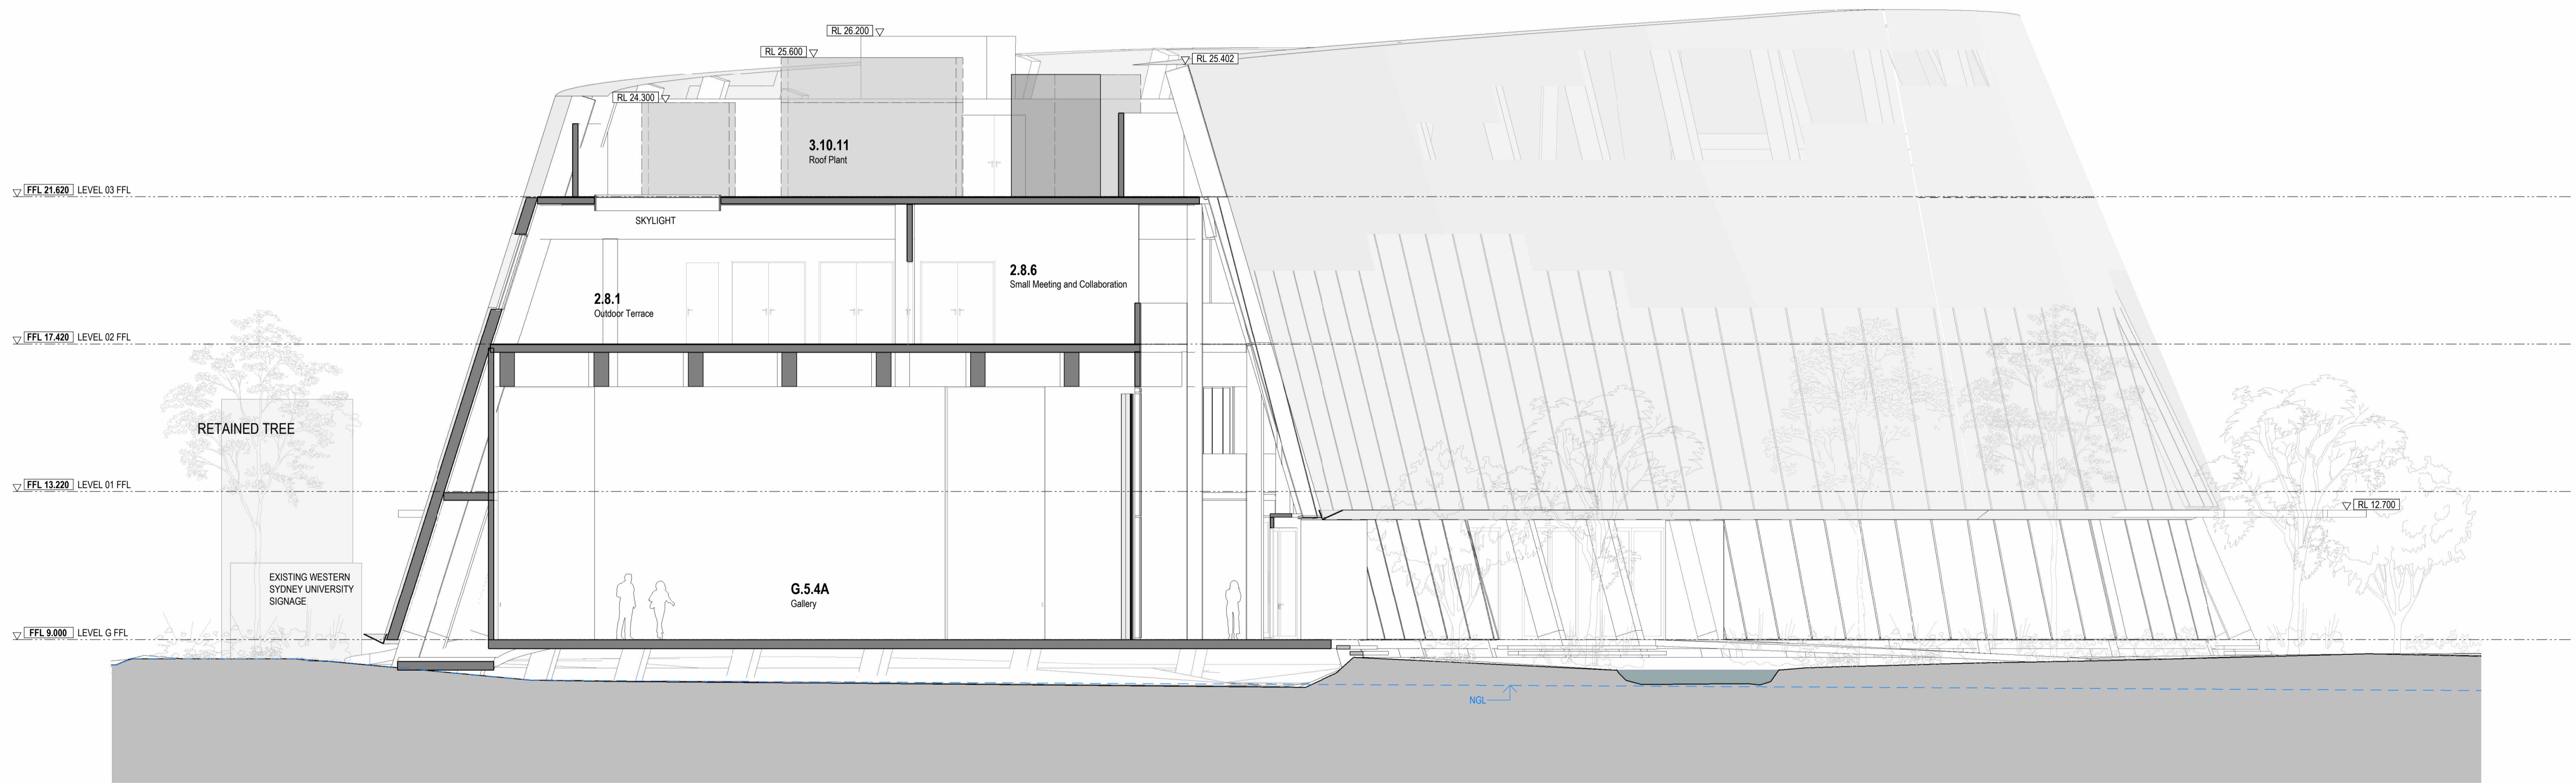

1 DA SECTION 5
1 : 100

GENERAL NOTES
THIS DRAWING SHOULD BE READ IN CONJUNCTION WITH ALL RELEVANT CONTRACTS, SPECIFICATIONS AND DRAWINGS.
COPYRIGHT OF THIS DRAWING IS VESTED IN THE ARCHITECTS.
DIMENSIONS ARE IN MILLIMETRES AND LEVELS ARE IN METRES.
DO NOT SCALE OFF DRAWINGS.
USE FIGURED DIMENSIONS ONLY. CHECK AND VERIFY ALL DIMENSIONS ON SITE PRIOR TO COMMENCING WORK.

DATE GENERATED 10/07/2024 6:17:55 PM

REV	DATE	DESCRIPTION
1	July 2024	SSDA SUBMISSION

CLIENT
WESTERN SYDNEY UNIVERSITY

PROJECT
INDIGENOUS CENTRE OF EXCELLENCE
171 VICTORIA ROAD, PARRAMATTA
NSW 2116
DARUG NGURRA

DRAWING TITLE
SECTIONS

CHECKED SW APPROVED TS

SCALE
1 : 100

STATUS
SSDA

DRAWING NUMBER
DA 3-103




PROJECT #
23-032

REVISION
1

Jackson
Clements
Burrows
Architects

COPYRIGHT
Jackson Clements Burrows
Pty Ltd Architects
345 SWAN STREET RICHMOND Vic 3121
T +613 9654 6227 jcba.com.au



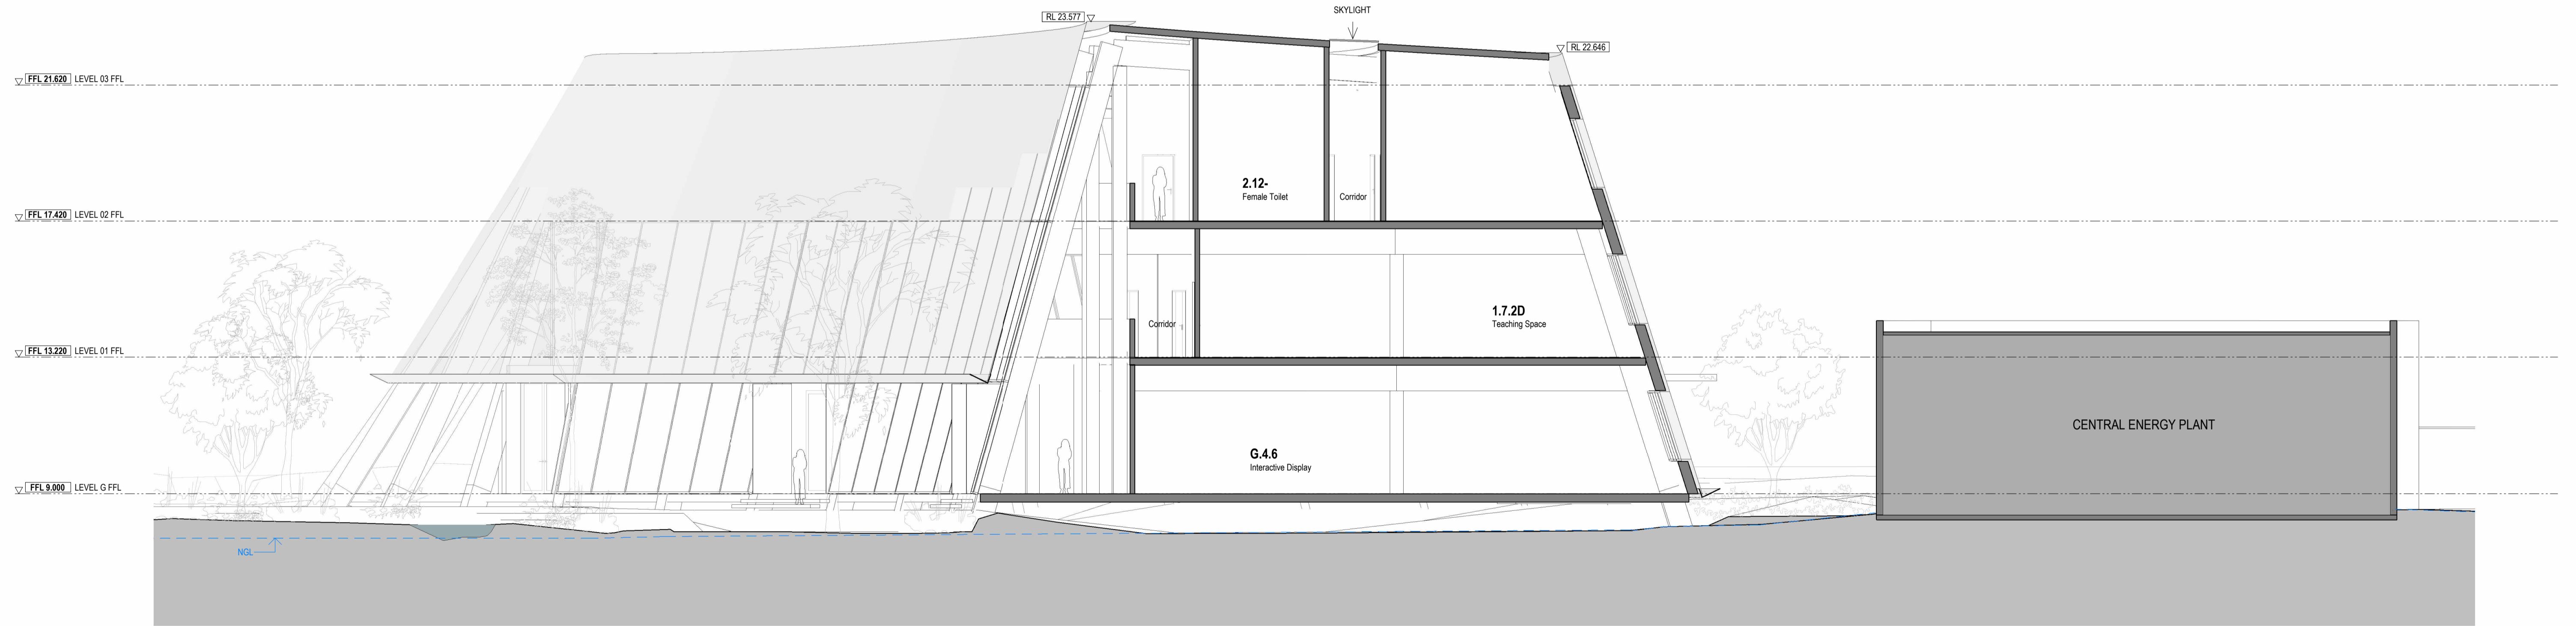

1 DA SECTION 6
1 : 100

GENERAL NOTES
THIS DRAWING SHOULD BE READ IN CONJUNCTION WITH ALL RELEVANT CONTRACTS, SPECIFICATIONS AND DRAWINGS.
COPYRIGHT OF THIS DRAWING IS VESTED IN THE ARCHITECTS.
DIMENSIONS ARE IN MILLIMETRES AND LEVELS ARE IN METRES.
DO NOT SCALE OFF DRAWINGS.
USE FIGURED DIMENSIONS ONLY. CHECK AND VERIFY ALL DIMENSIONS ON SITE PRIOR TO COMMENCING WORK.

DATE GENERATED 10/07/2024 6:18:01 PM

REV	DATE	DESCRIPTION
1	July 2024	SSDA SUBMISSION

CLIENT
WESTERN SYDNEY UNIVERSITY

PROJECT
**INDIGENOUS CENTRE OF EXCELLENCE
171 VICTORIA ROAD, PARRAMATTA
NSW 2116
DARUG NGURRA**

DRAWING TITLE
SECTIONS

CHECKED **SW** APPROVED **TS**

SCALE
1 : 100

STATUS
SSDA

DRAWING NUMBER
DA 3-104



PROJECT #
23-032

REVISION
1

Jackson
Clements
Burrows
Architects

COPYRIGHT
Jackson Clements Burrows
Pty Ltd Architects
345 SWAN STREET RICHMOND Vic 3121
T +613 9654 8227 jcba.com.au





DA SECTION 7
1:100

GENERAL NOTES
 THIS DRAWING SHOULD BE READ IN CONJUNCTION WITH ALL RELEVANT CONTRACTS, SPECIFICATIONS AND DRAWINGS.
 COPYRIGHT OF THIS DRAWING IS VESTED IN THE ARCHITECTS.
 DIMENSIONS ARE IN MILLIMETRES AND LEVELS ARE IN METRES.
 DO NOT SCALE OFF DRAWINGS.
 USE FIGURED DIMENSIONS ONLY. CHECK AND VERIFY ALL DIMENSIONS ON SITE PRIOR TO COMMENCING WORK.

DATE GENERATED 10/07/2024 6:18:09 PM

REV	DATE	DESCRIPTION
1	July 2024	SSDA SUBMISSION

CLIENT
WESTERN SYDNEY UNIVERSITY

PROJECT
**INDIGENOUS CENTRE OF EXCELLENCE
 171 VICTORIA ROAD, PARRAMATTA
 NSW 2116
 DARUG NGURRA**

DRAWING TITLE
SECTIONS

CHECKED **SW** APPROVED **TS**

SCALE
1:100

STATUS **SSDA** PROJECT # **23-032**


DRAWING NUMBER **DA 3-105**

REVISION **1**

Jackson
 Clements
 Burrows
 Architects



COPYRIGHT
 Jackson Clements Burrows
 Pty Ltd Architects
 345 SWAN STREET RICHMOND Vic 3121
 T +613 9654 6227 jcba.com.au

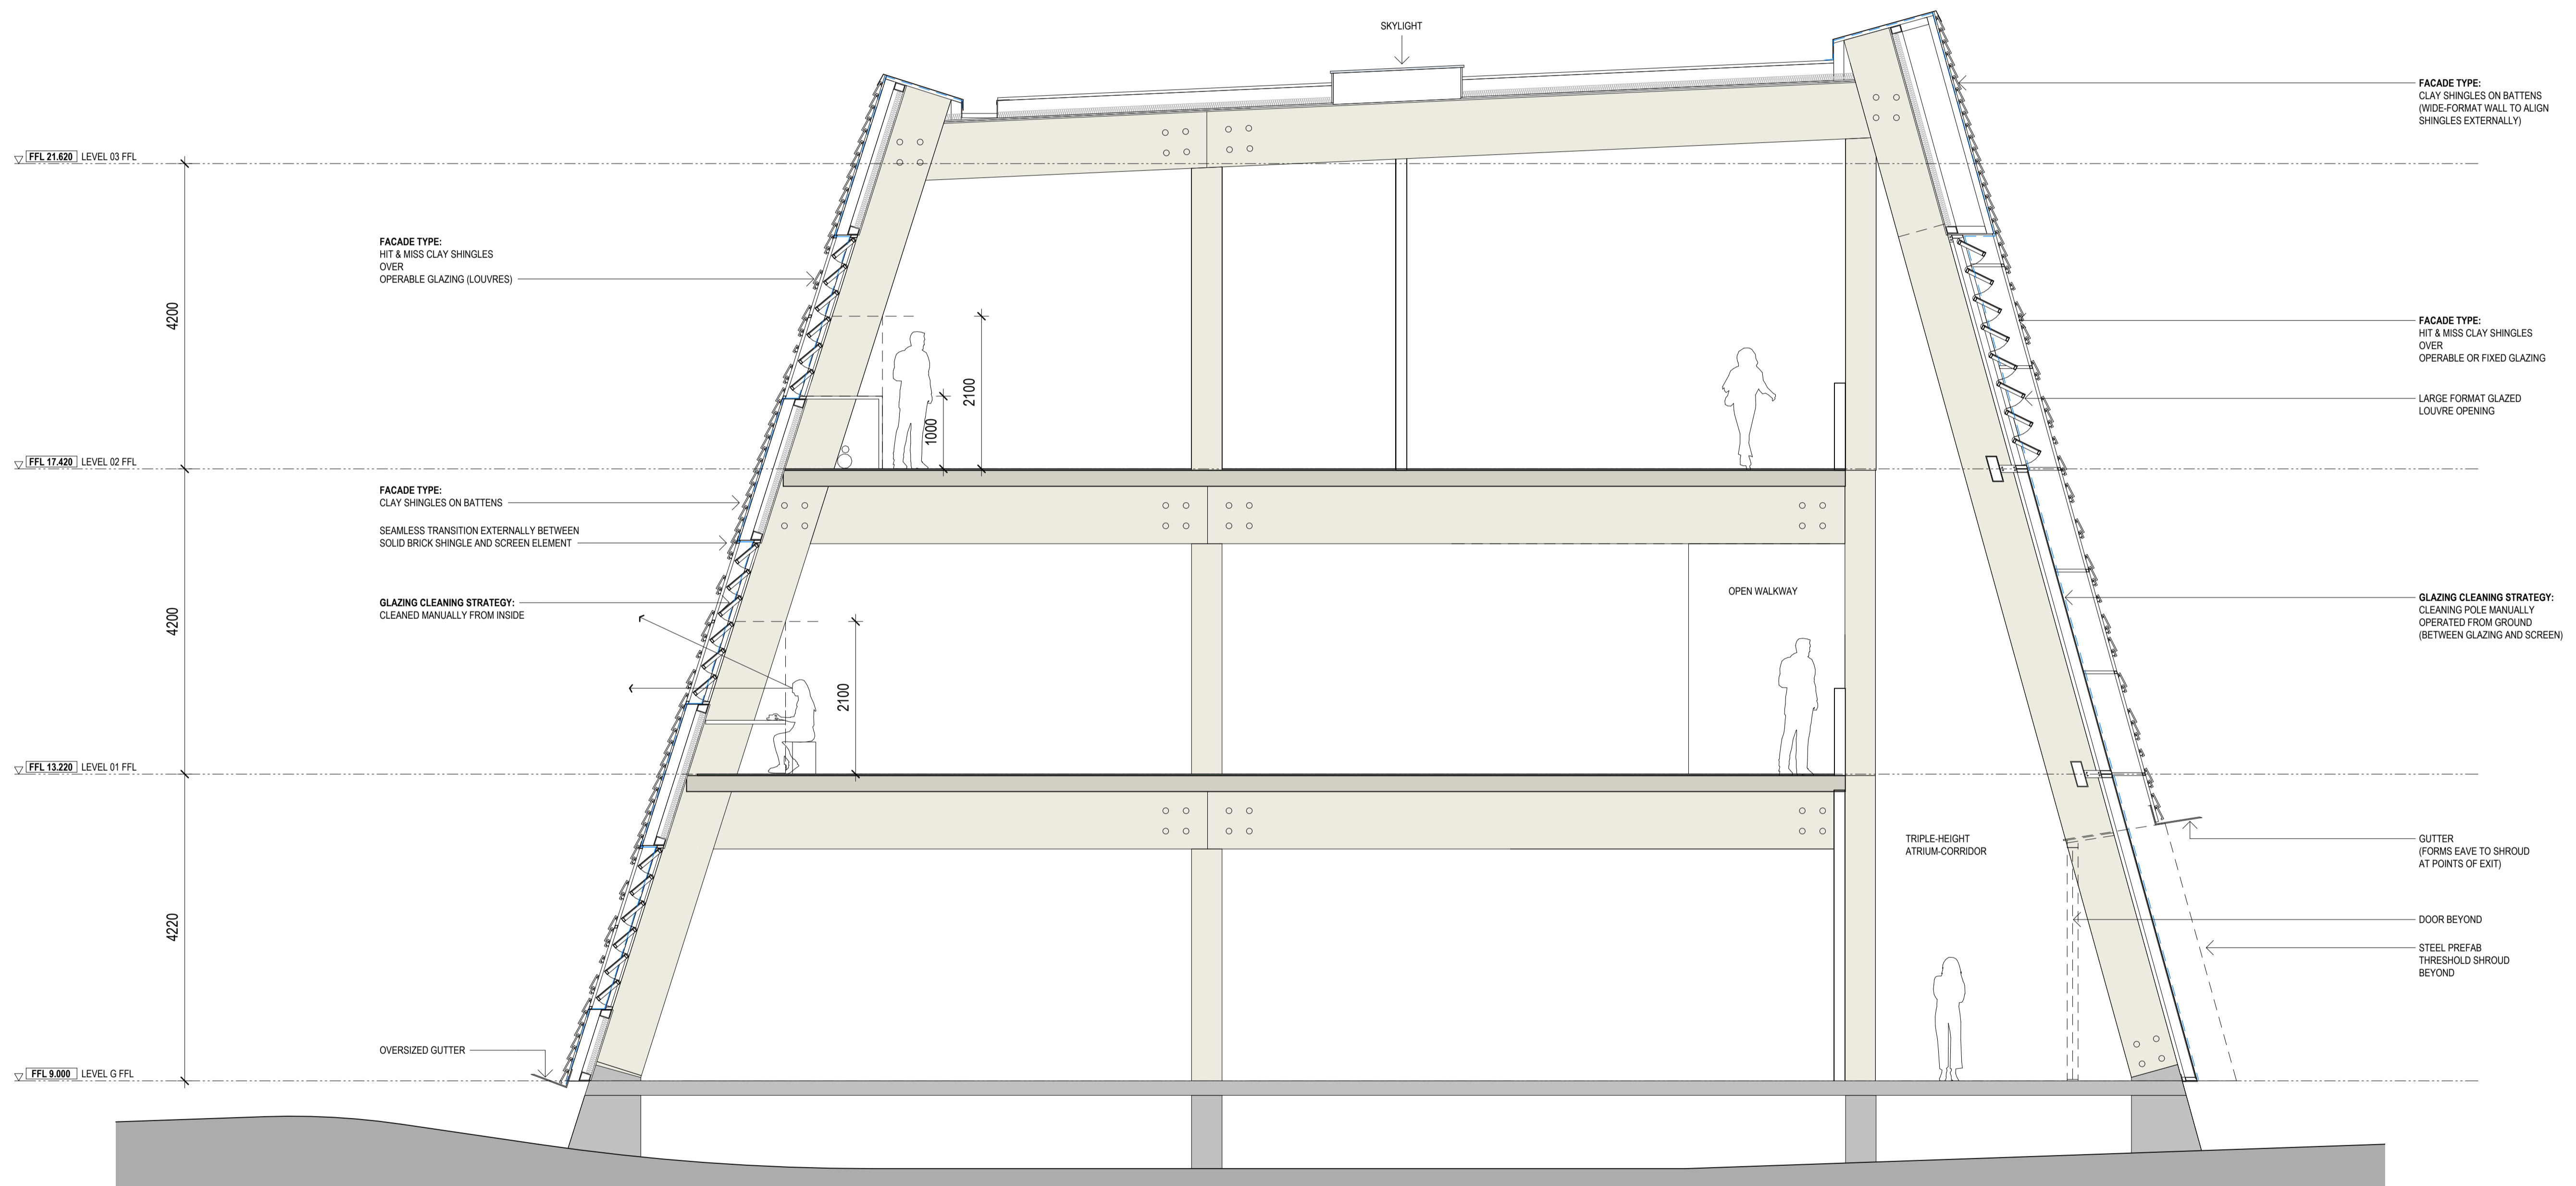

1 TYPICAL FACADE SECTION 01
1 : 50

GENERAL NOTES
THIS DRAWING SHOULD BE READ IN CONJUNCTION WITH ALL RELEVANT CONTRACTS, SPECIFICATIONS AND DRAWINGS.
COPYRIGHT OF THIS DRAWING IS VESTED IN THE ARCHITECTS.
DIMENSIONS ARE IN MILLIMETRES AND LEVELS ARE IN METRES.
DO NOT SCALE OFF DRAWINGS.
USE FIGURED DIMENSIONS ONLY. CHECK AND VERIFY ALL DIMENSIONS ON SITE PRIOR TO COMMENCING WORK.

DATE GENERATED 10/07/2024 6:18:10 PM

REV	DATE	DESCRIPTION
1	July 2024	SSDA SUBMISSION

CLIENT
WESTERN SYDNEY UNIVERSITY

PROJECT
INDIGENOUS CENTRE OF EXCELLENCE
171 VICTORIA ROAD, PARRAMATTA
NSW 2116
DARUG NGURRA

DRAWING TITLE
TYPICAL FACADE SECTION 01

CHECKED SW APPROVED TS

SCALE
1 : 50

STATUS SSDA PROJECT # 23-032


DRAWING NUMBER DA 3-106

REVISION 1


Jackson Clements Burrows Architects

COPYRIGHT
Jackson Clements Burrows Pty Ltd Architects
345 SWAN STREET RICHMOND Vic 3121
T +613 9654 8227 jcba.com.au



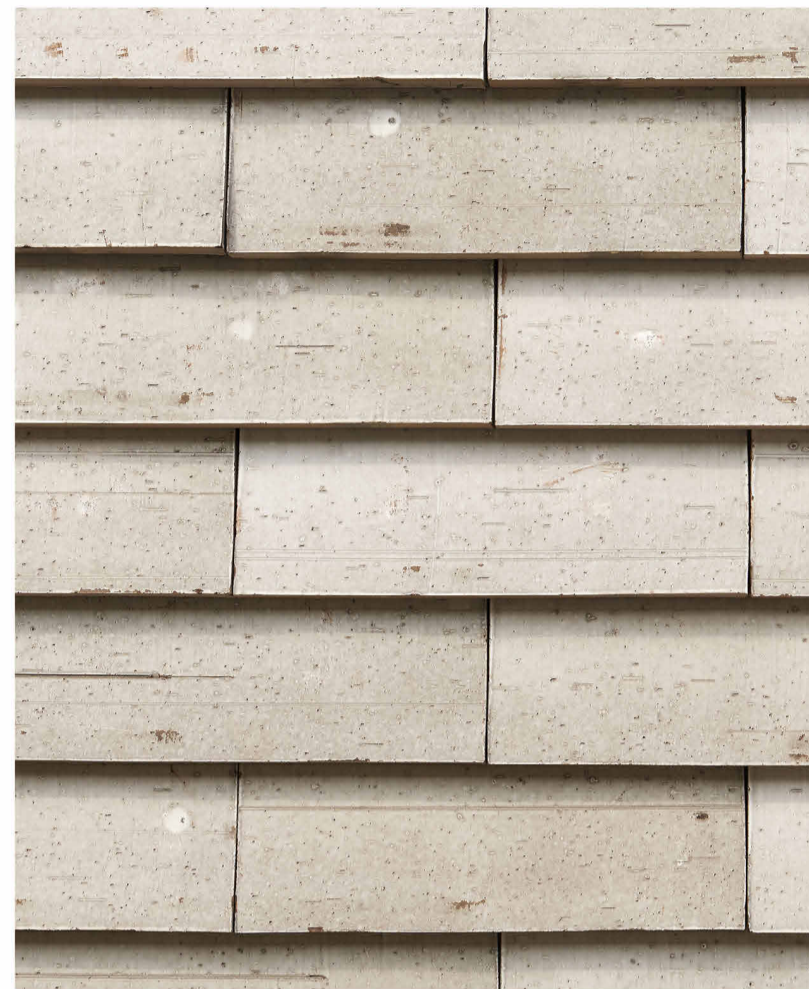


BR-01

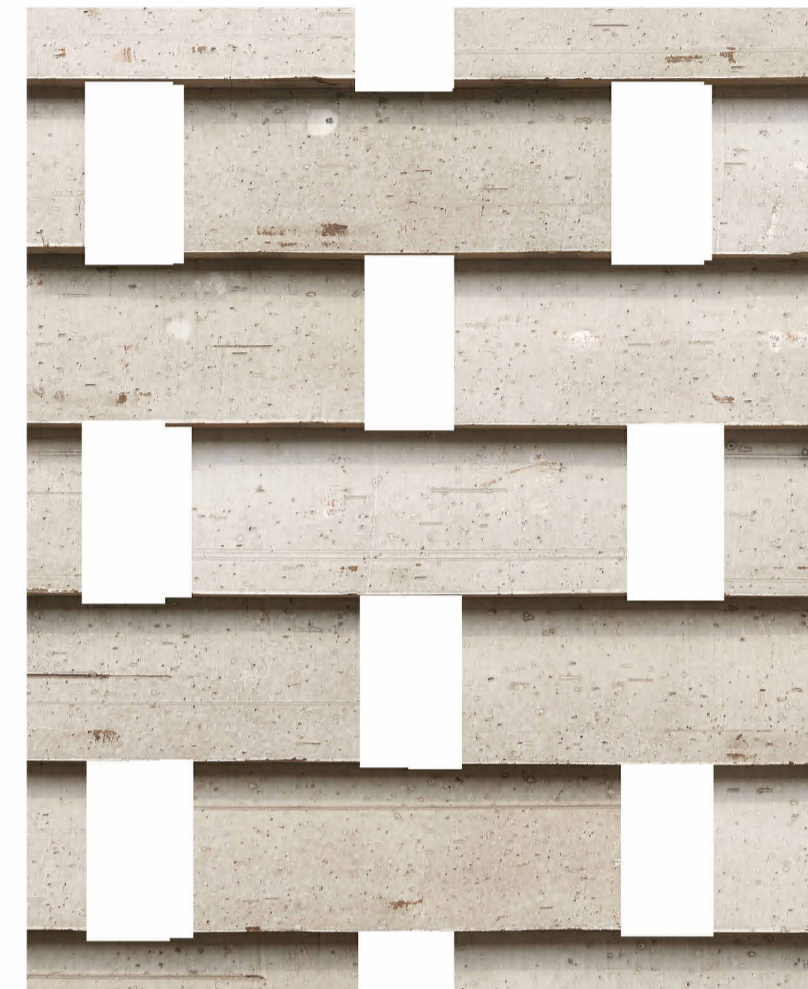

BR-02




TM-01

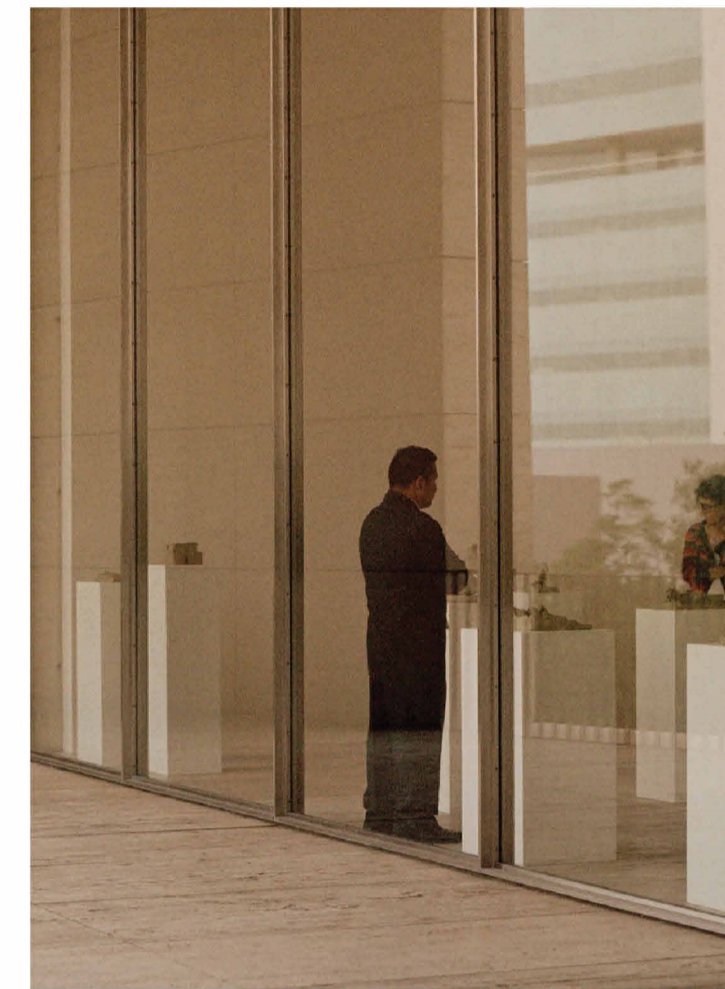

GL-01



GL-02

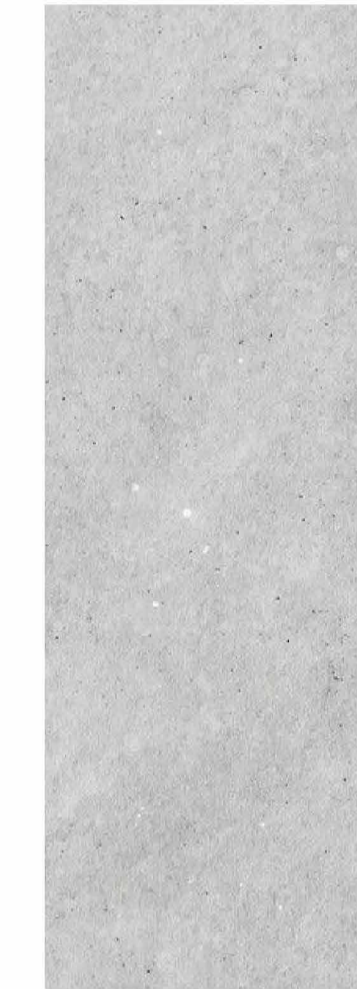

CC-01



MT-01

LEGEND

- BR-01 CLAY SHINGLE
- BR-02 CLAY SHINGLE (HIT-AND-MISS PATTERN)
- TM-01 MASS TIMBER (GLULAM / CLT STRUCTURE)
- GL-01 CLEAR GLAZING (ALUMINIUM WINDOW FRAMES, SILVER-GREY COLOUR)
- GL-02 CLEAR GLAZING, OPERABLE (ALUMINIUM WINDOW FRAMES, SILVER-GREY COLOUR)
- CC-01 EXPOSED AGGREGATE CONCRETE
- MT-01 METAL (SILVER-GREY COLOUR)

GENERAL NOTES
 THIS DRAWING SHOULD BE READ IN CONJUNCTION WITH ALL RELEVANT CONTRACTS, SPECIFICATIONS AND DRAWINGS.
 COPYRIGHT OF THIS DRAWING IS VESTED IN THE ARCHITECTS.
 DIMENSIONS ARE IN MILLIMETRES AND LEVELS ARE IN METRES.
 DO NOT SCALE OFF DRAWINGS.
 USE FIGURED DIMENSIONS ONLY. CHECK AND VERIFY ALL DIMENSIONS ON SITE PRIOR TO COMMENCING WORK.

DATE GENERATED 10/07/2024 6:18:14 PM

REV	DATE	DESCRIPTION
1	July 2024	SSDA SUBMISSION

CLIENT
WESTERN SYDNEY UNIVERSITY

PROJECT
**INDIGENOUS CENTRE OF EXCELLENCE
 171 VICTORIA ROAD, PARRAMATTA
 NSW 2116
 DARUG NGURRA**

DRAWING TITLE
EXTERNAL FINISHES SCHEDULE

CHECKED	APPROVED
SW	TS

SCALE
 @A1


STATUS	PROJECT #
SSDA	23-032

DRAWING NUMBER	REVISION
DA 9-102	1


Jackson
 Clements
 Burrows
 Architects




COPYRIGHT
 Jackson Clements Burrows
 Pty Ltd Architects
 345 SWAN STREET RICHMOND Vic 3121
 T +613 9654 6227 jcba.com.au

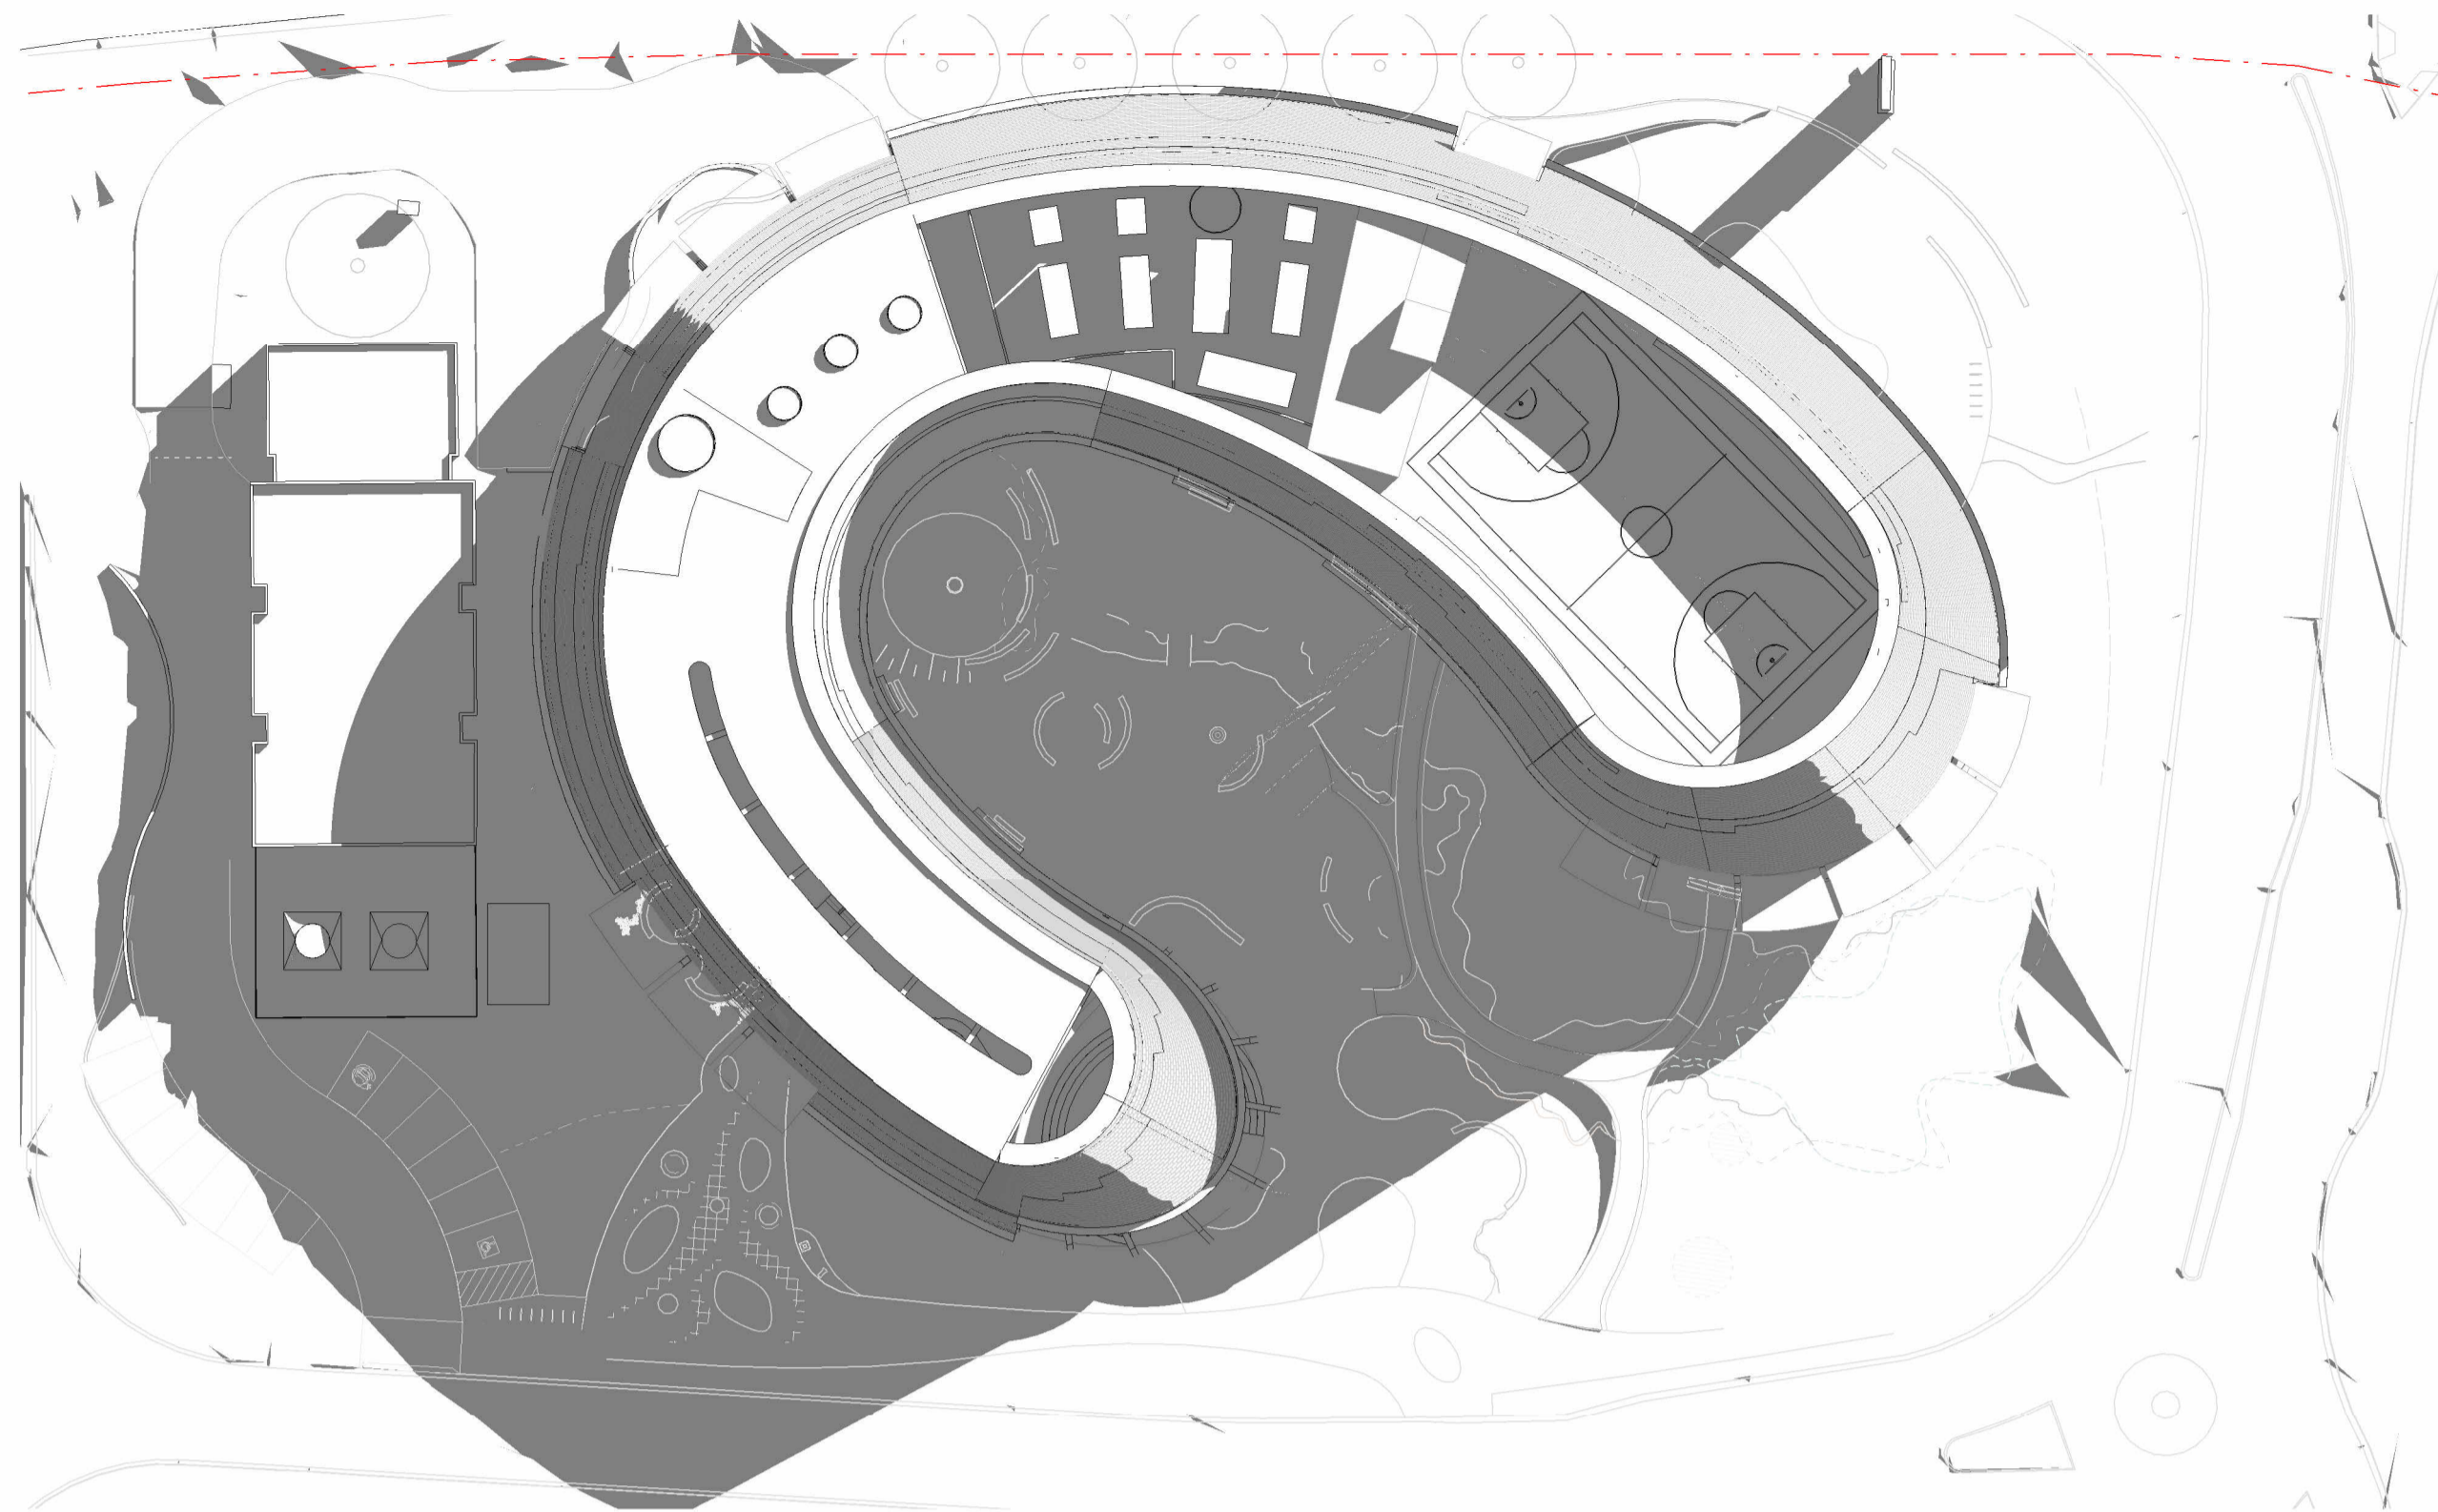


1 Winter Solstice 9AM
1 : 500

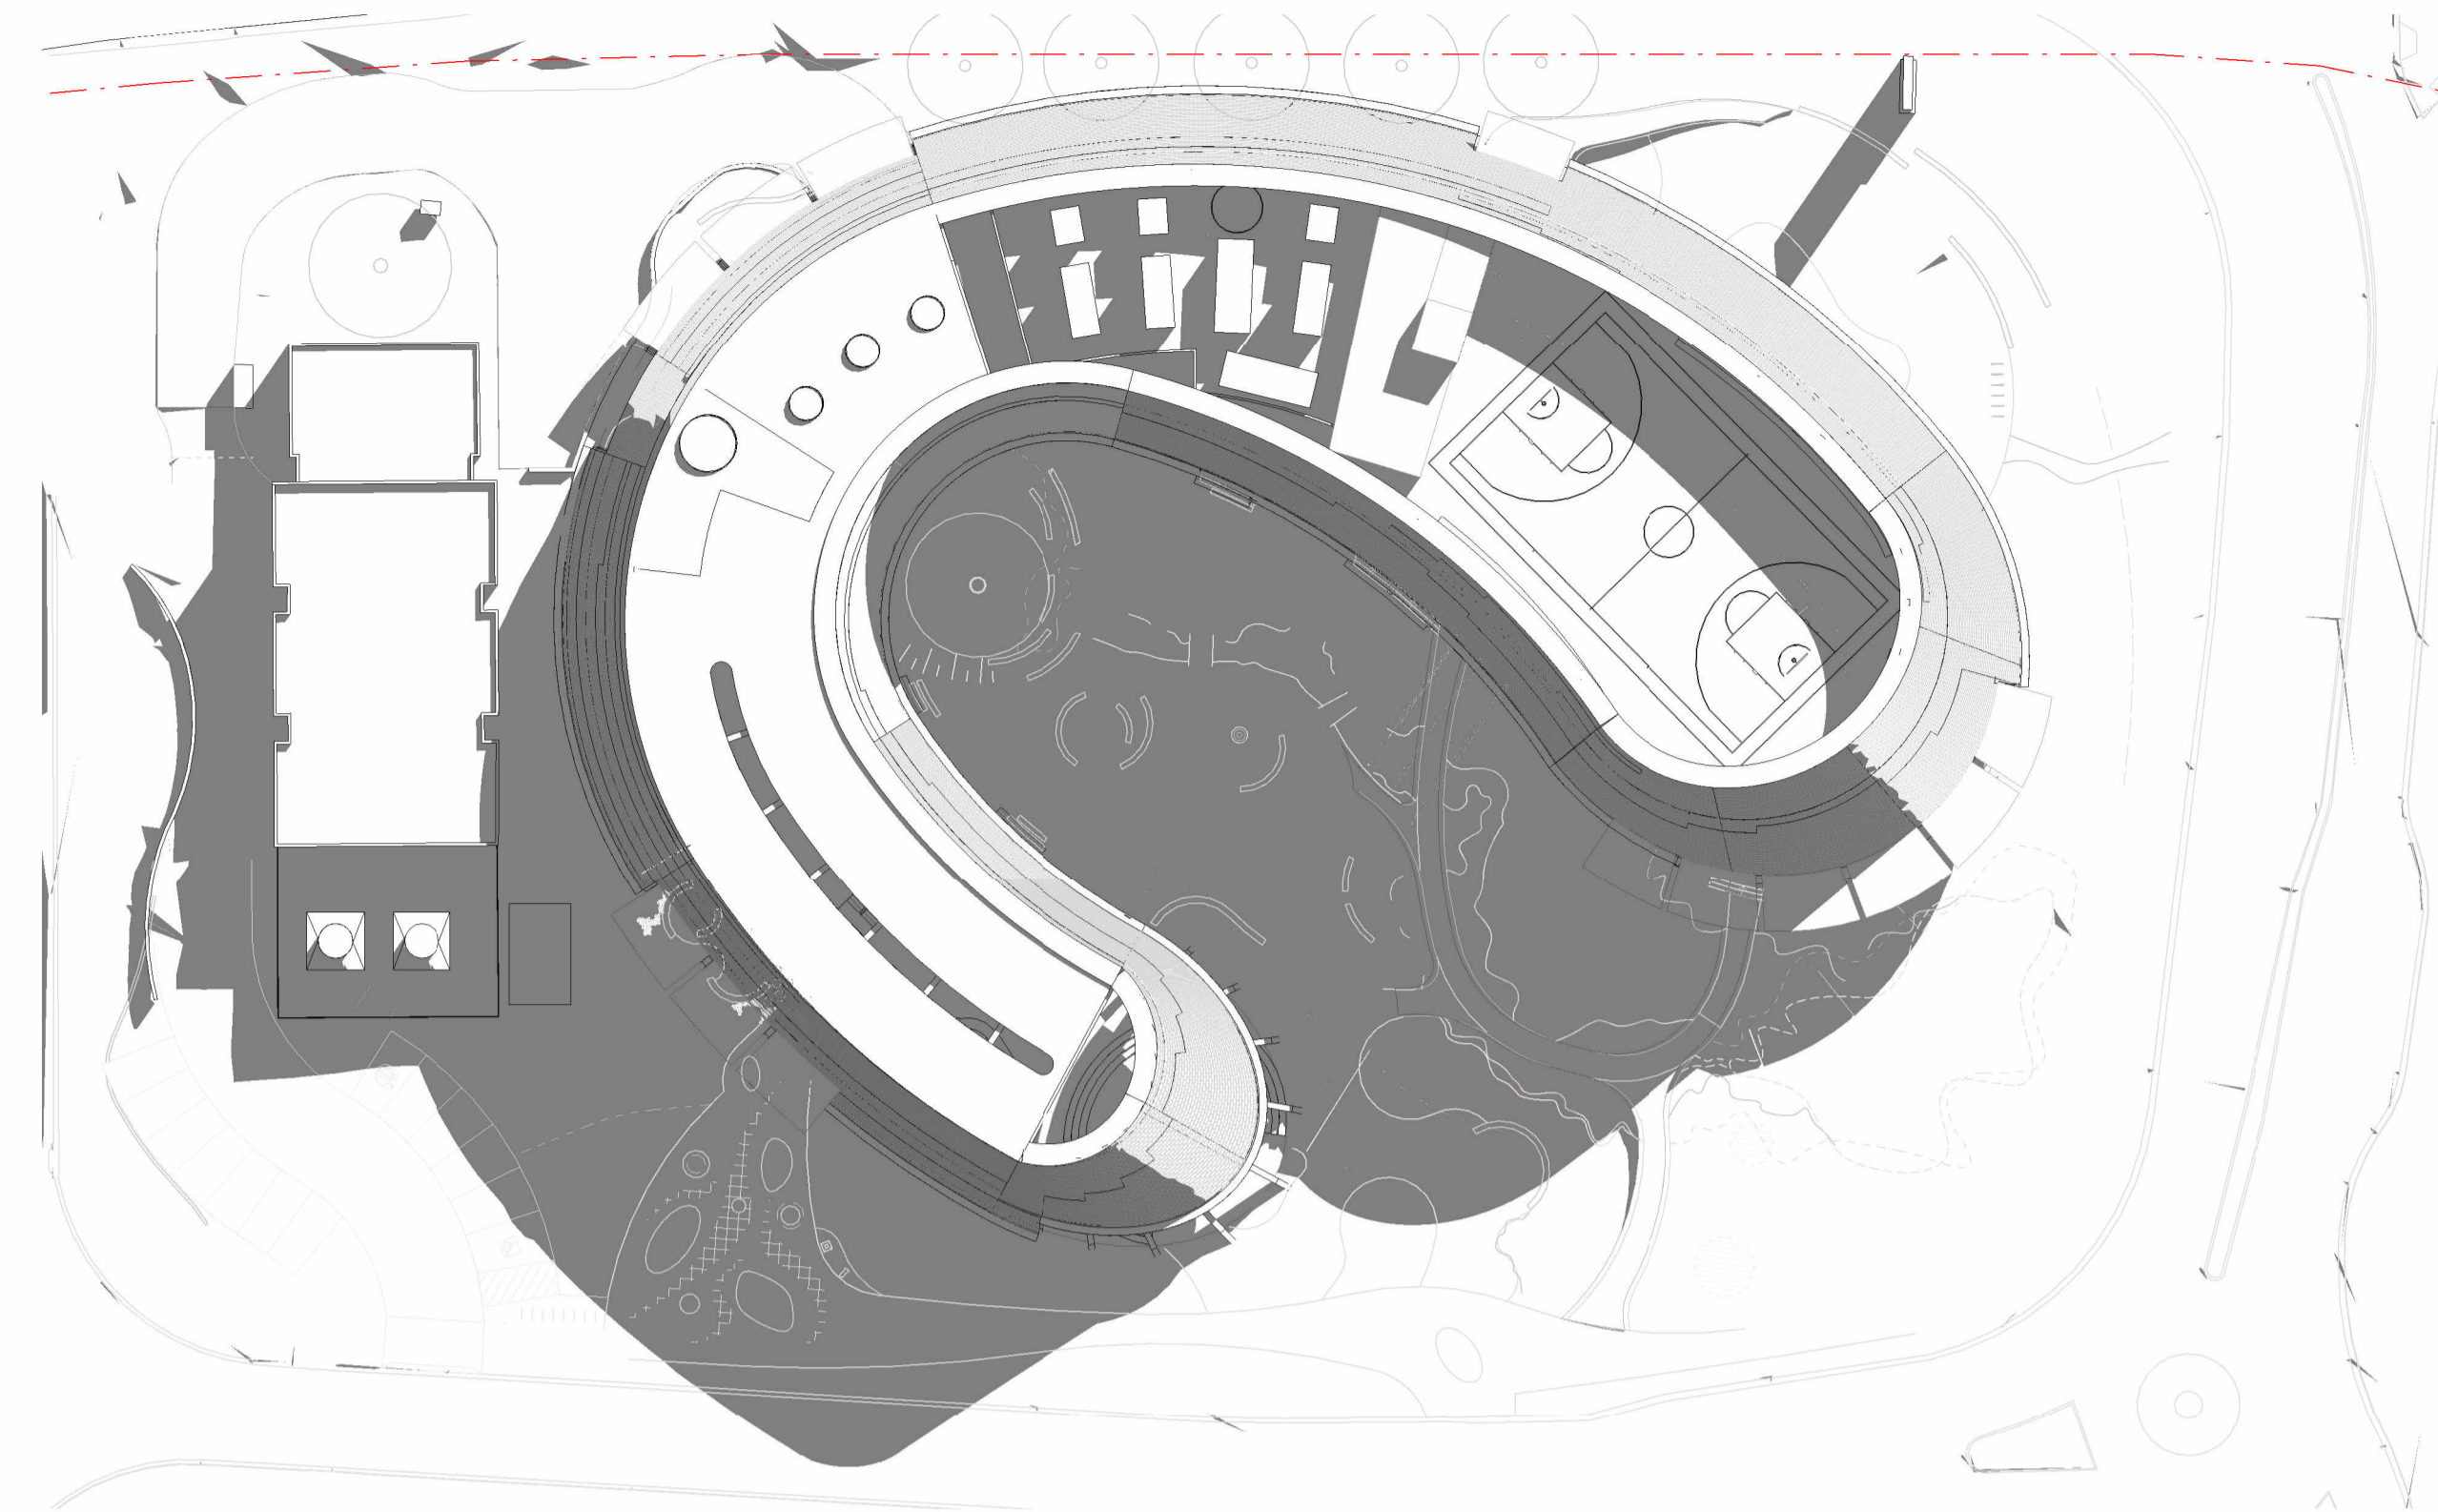

2 Winter Solstice 10AM
1 : 500

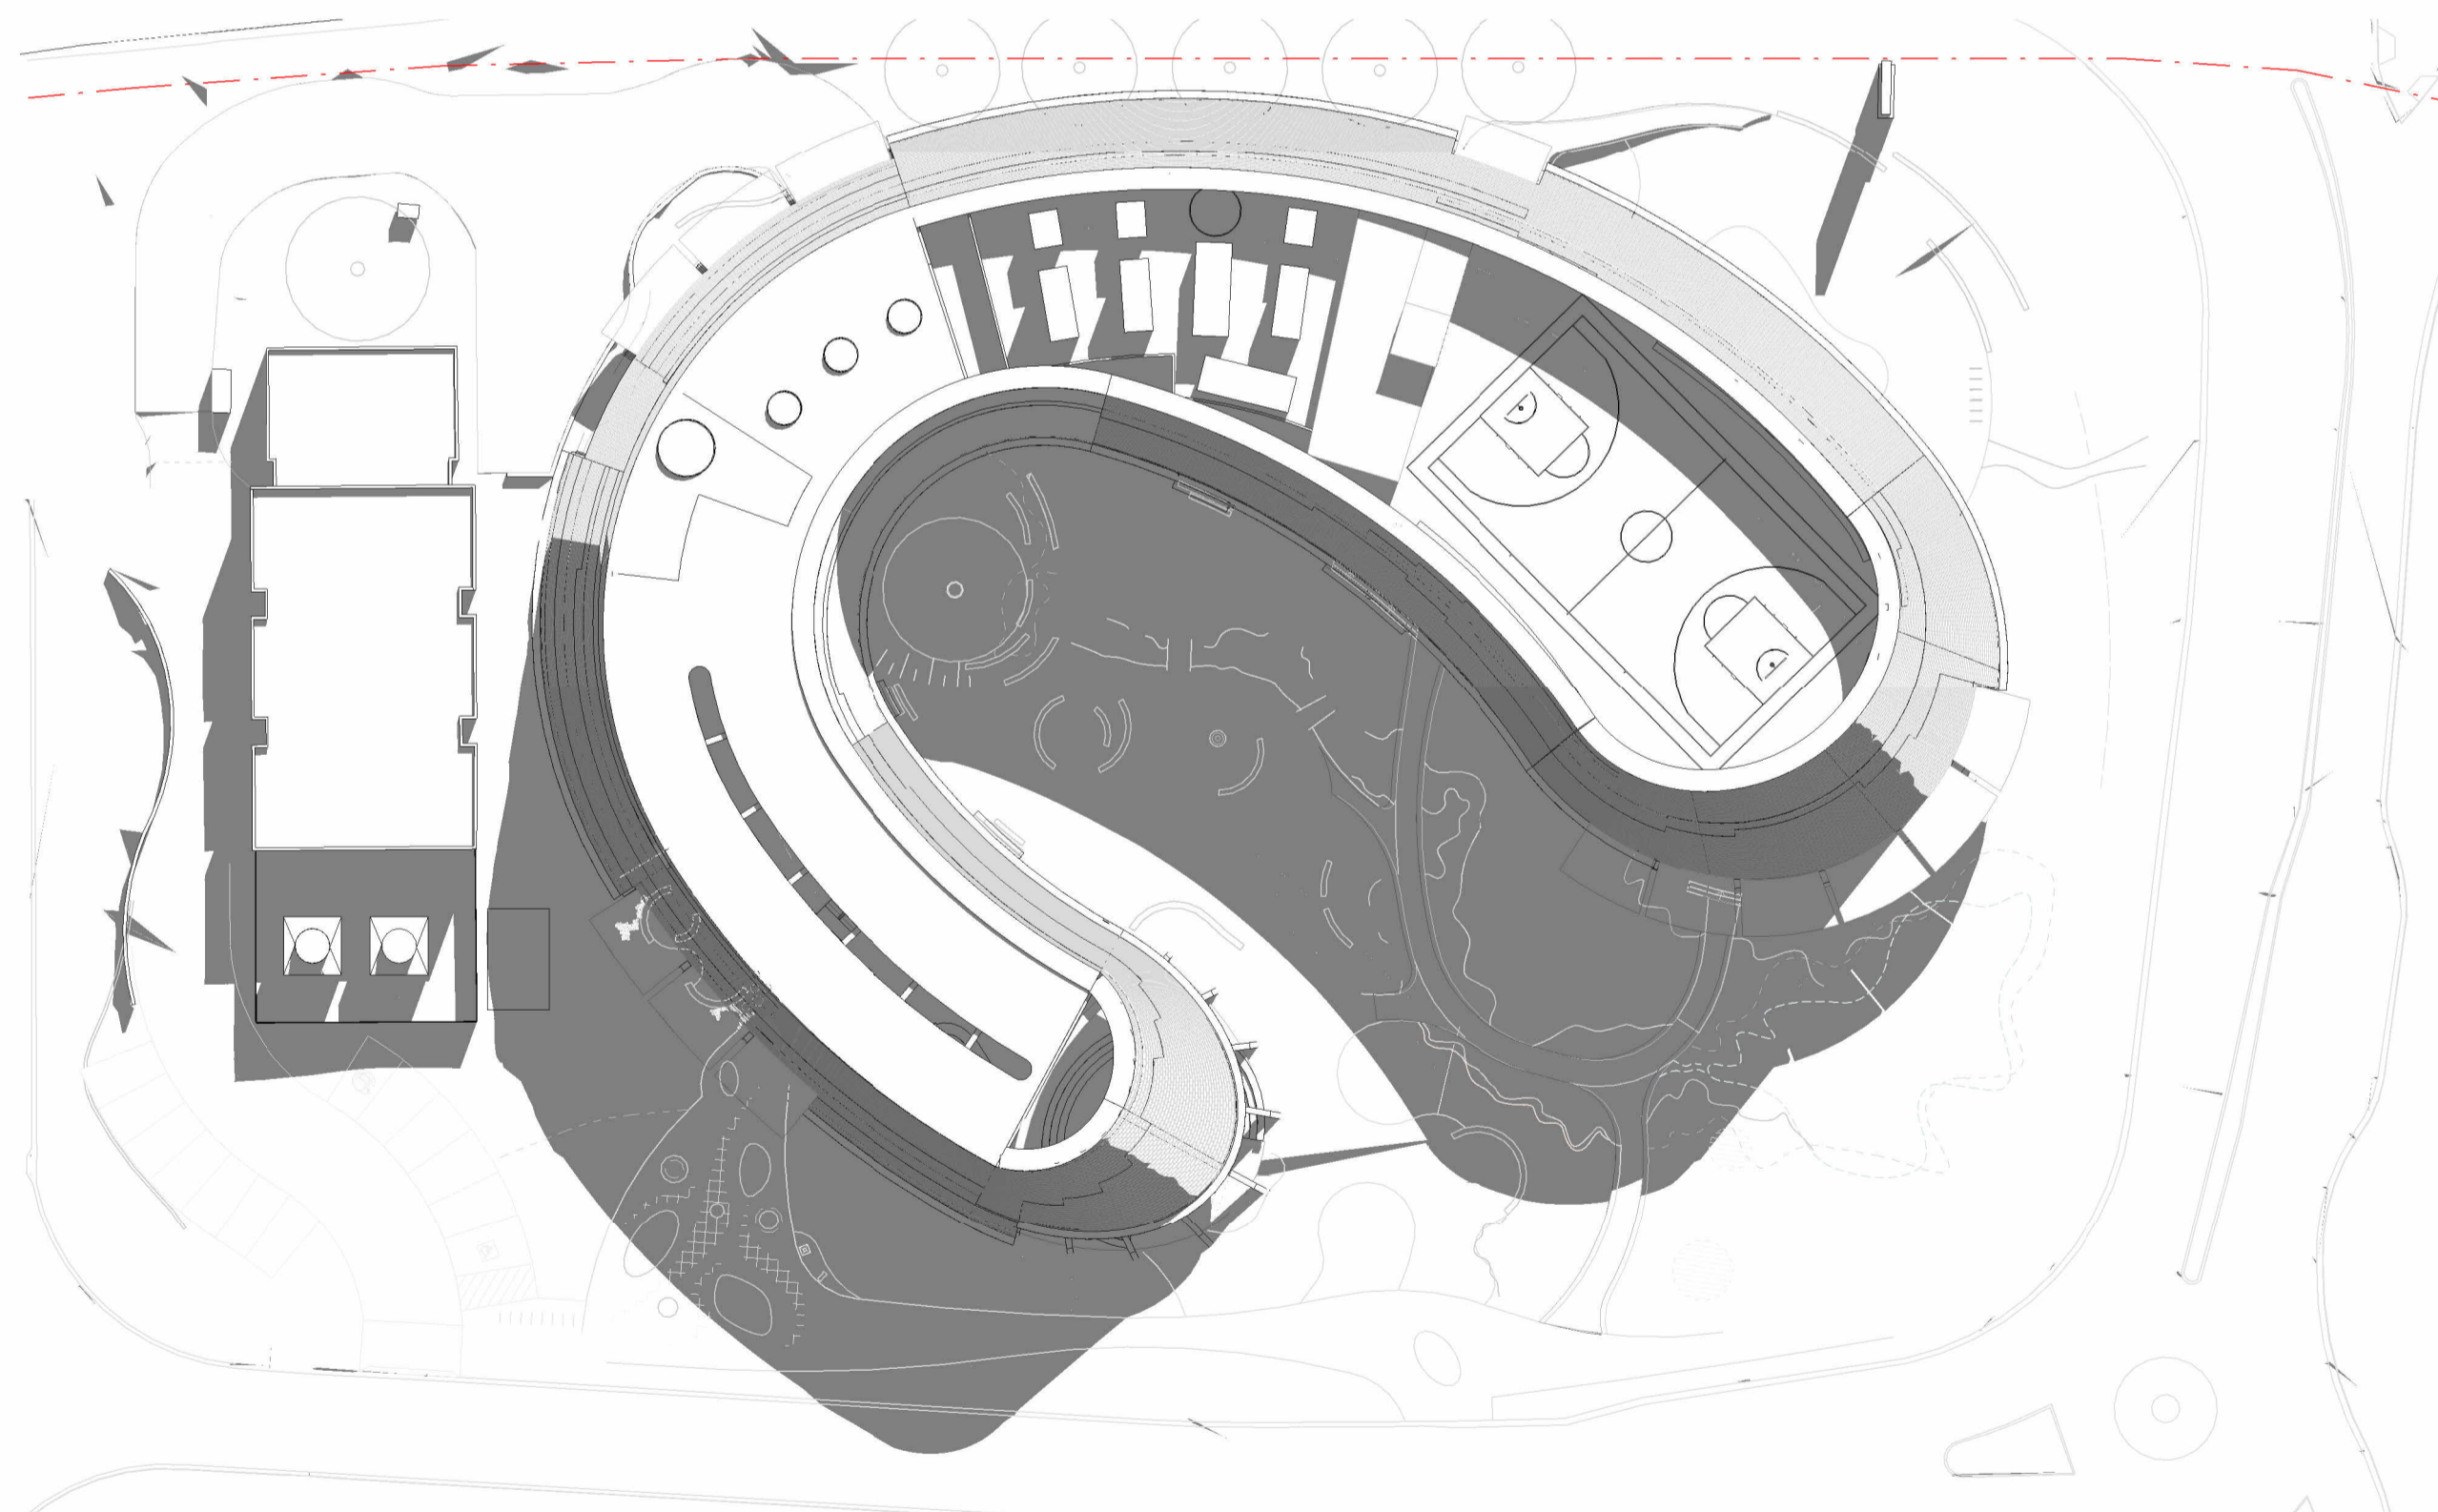

3 Winter Solstice 11AM
1 : 500

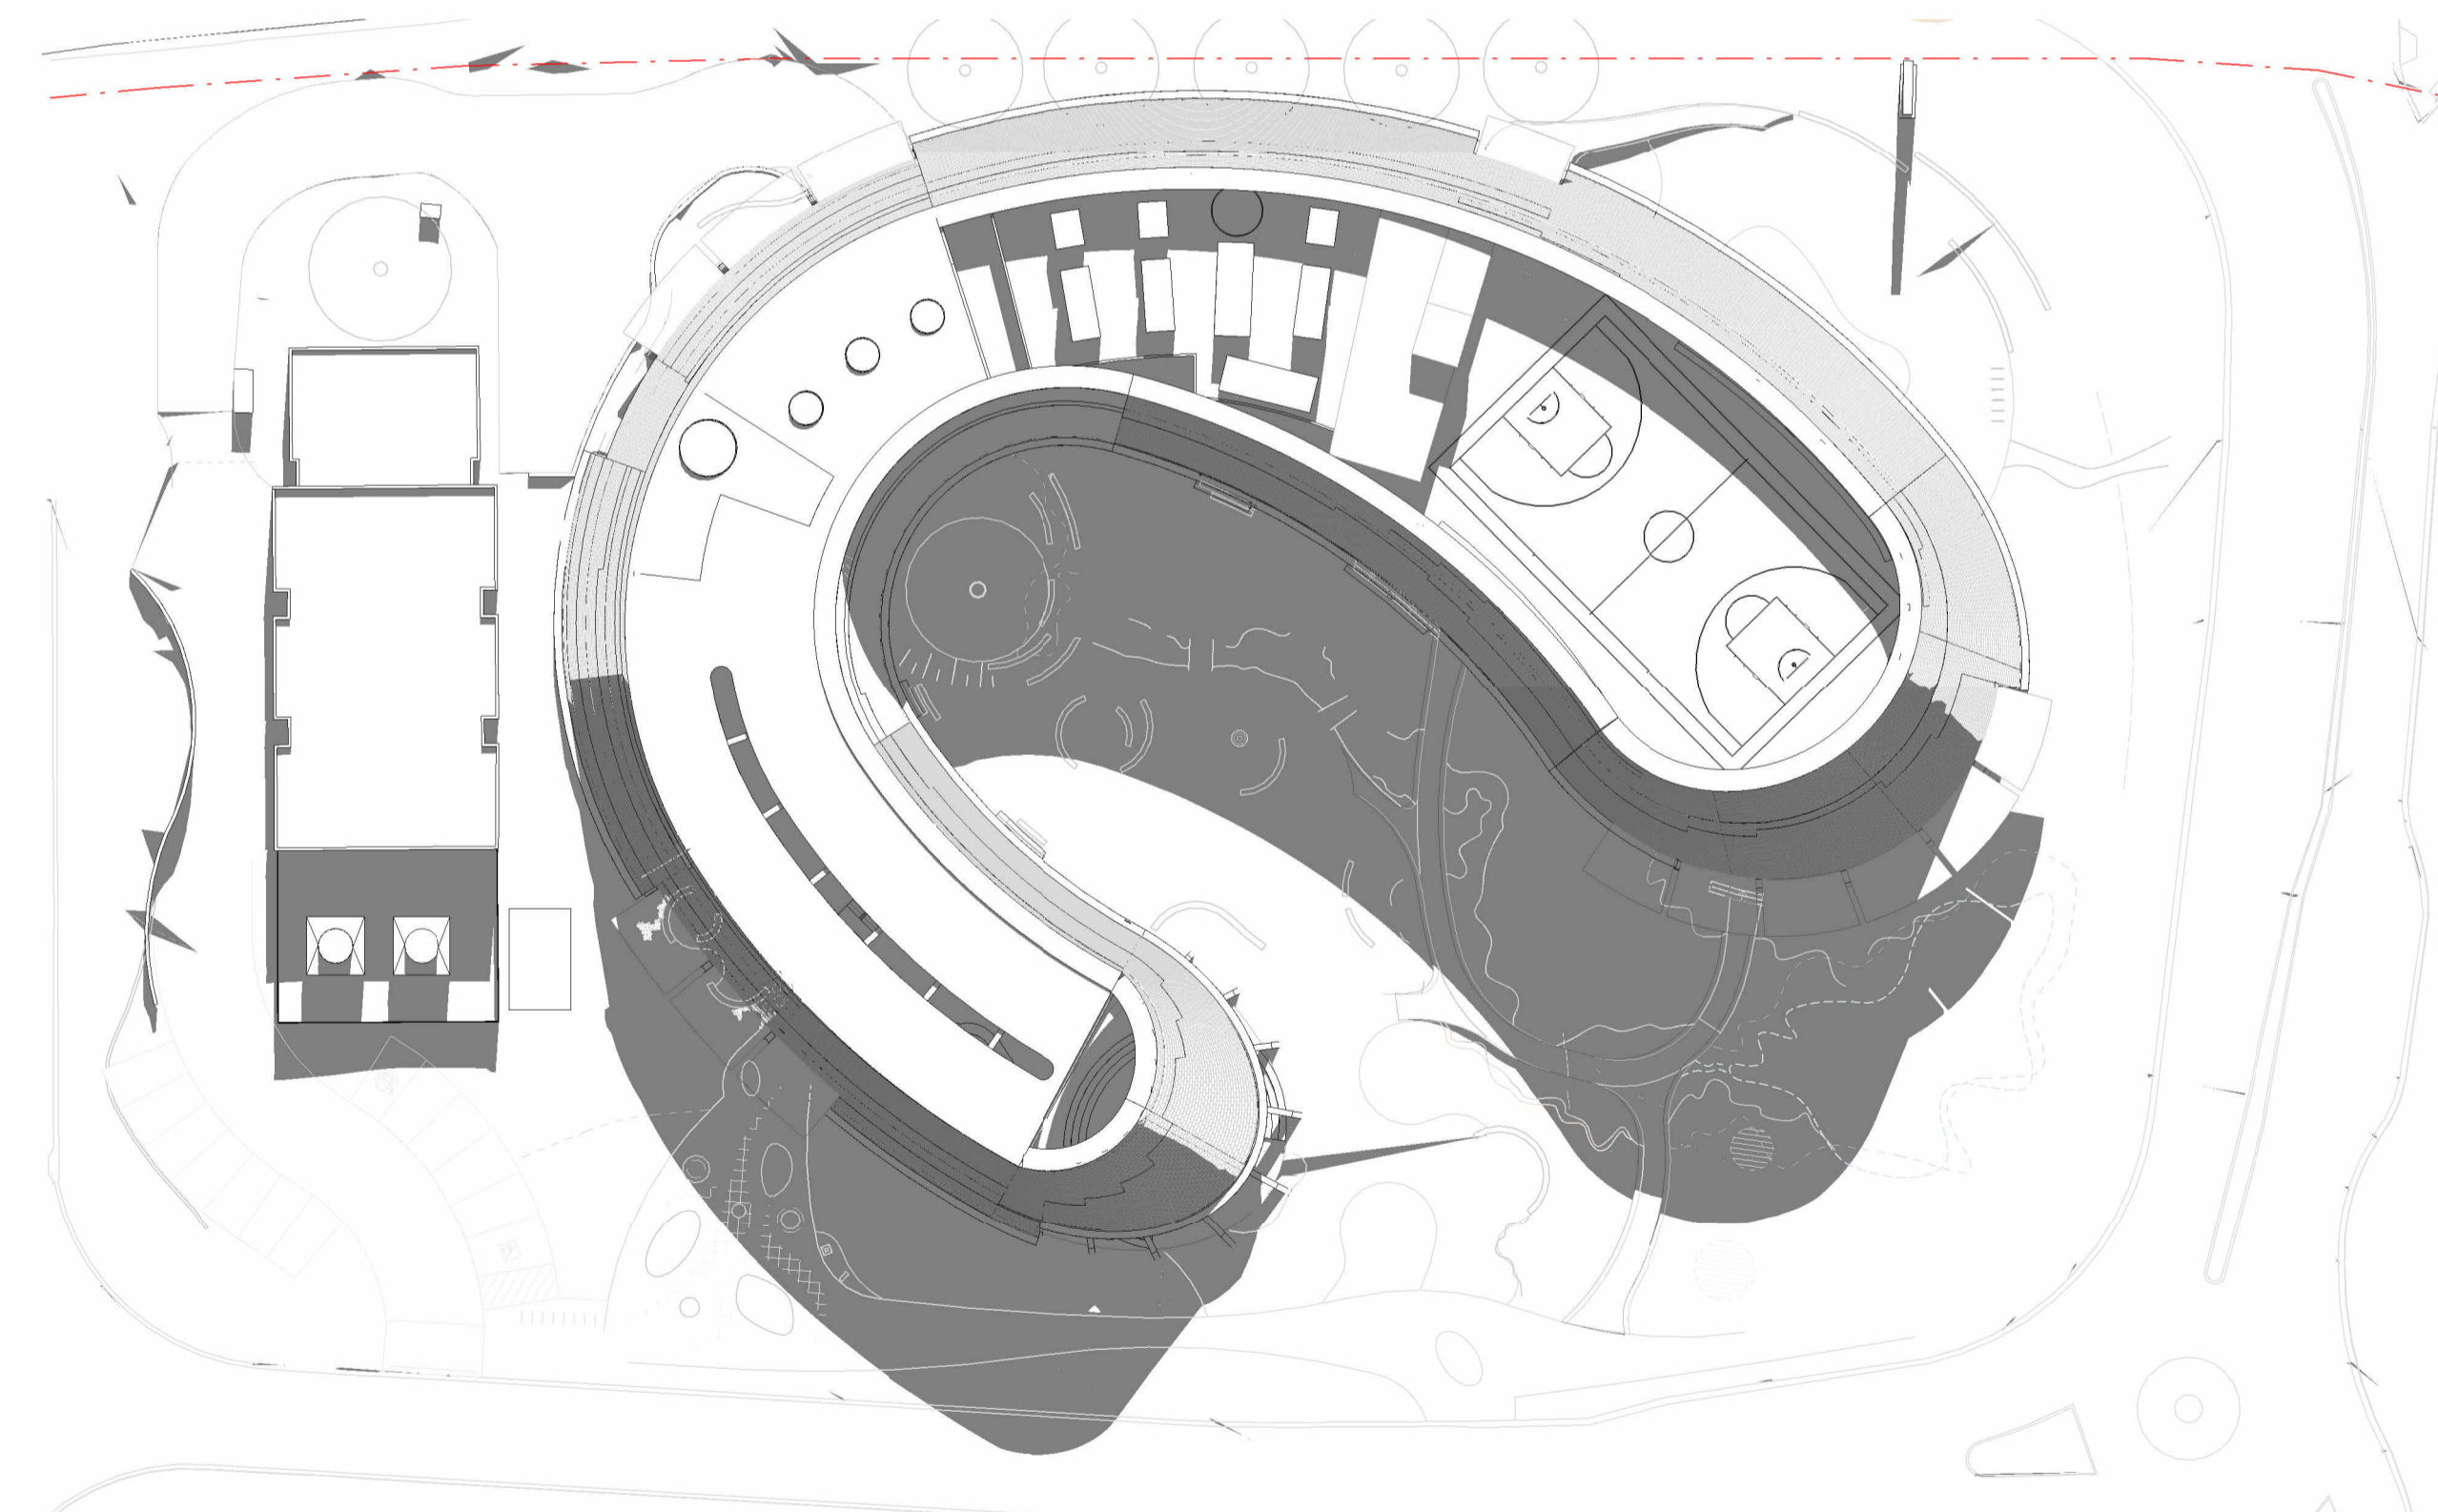

4 Winter Solstice 12PM
1 : 500

GENERAL NOTES
THIS DRAWING SHOULD BE READ IN CONJUNCTION WITH ALL RELEVANT CONTRACTS, SPECIFICATIONS AND DRAWINGS.
COPYRIGHT OF THIS DRAWING IS VESTED IN THE ARCHITECTS.
DIMENSIONS ARE IN MILLIMETRES AND LEVELS ARE IN METRES.
DO NOT SCALE OFF DRAWINGS.
USE FIGURED DIMENSIONS ONLY. CHECK AND VERIFY ALL DIMENSIONS ON SITE PRIOR TO COMMENCING WORK.

DATE GENERATED 10/07/2024 6:18:34 PM


REV	DATE	DESCRIPTION
1	July 2024	SSDA SUBMISSION

CLIENT
WESTERN SYDNEY UNIVERSITY


PROJECT
INDIGENOUS CENTRE OF EXCELLENCE
171 VICTORIA ROAD, PARRAMATTA
NSW 2116
DARUG NGURRA

DRAWING TITLE
SHADOW DIAGRAMS - 21ST JUNE
WINTER SOLSTICE

CHECKED SW
APPROVED TS

 

SCALE
1 : 500

 

STATUS
SSDA


DRAWING NUMBER
DA 10-101


PROJECT #
23-032

REVISION
1


Jackson
Clements
Burrows
Architects

COPYRIGHT
Jackson Clements Burrows
Pty Ltd Architects
345 SWAN STREET RICHMOND Vic 3121
T +613 9654 8227 jcba.com.au

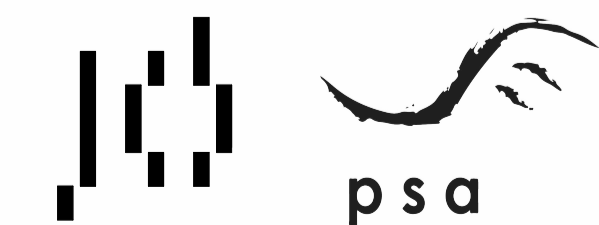


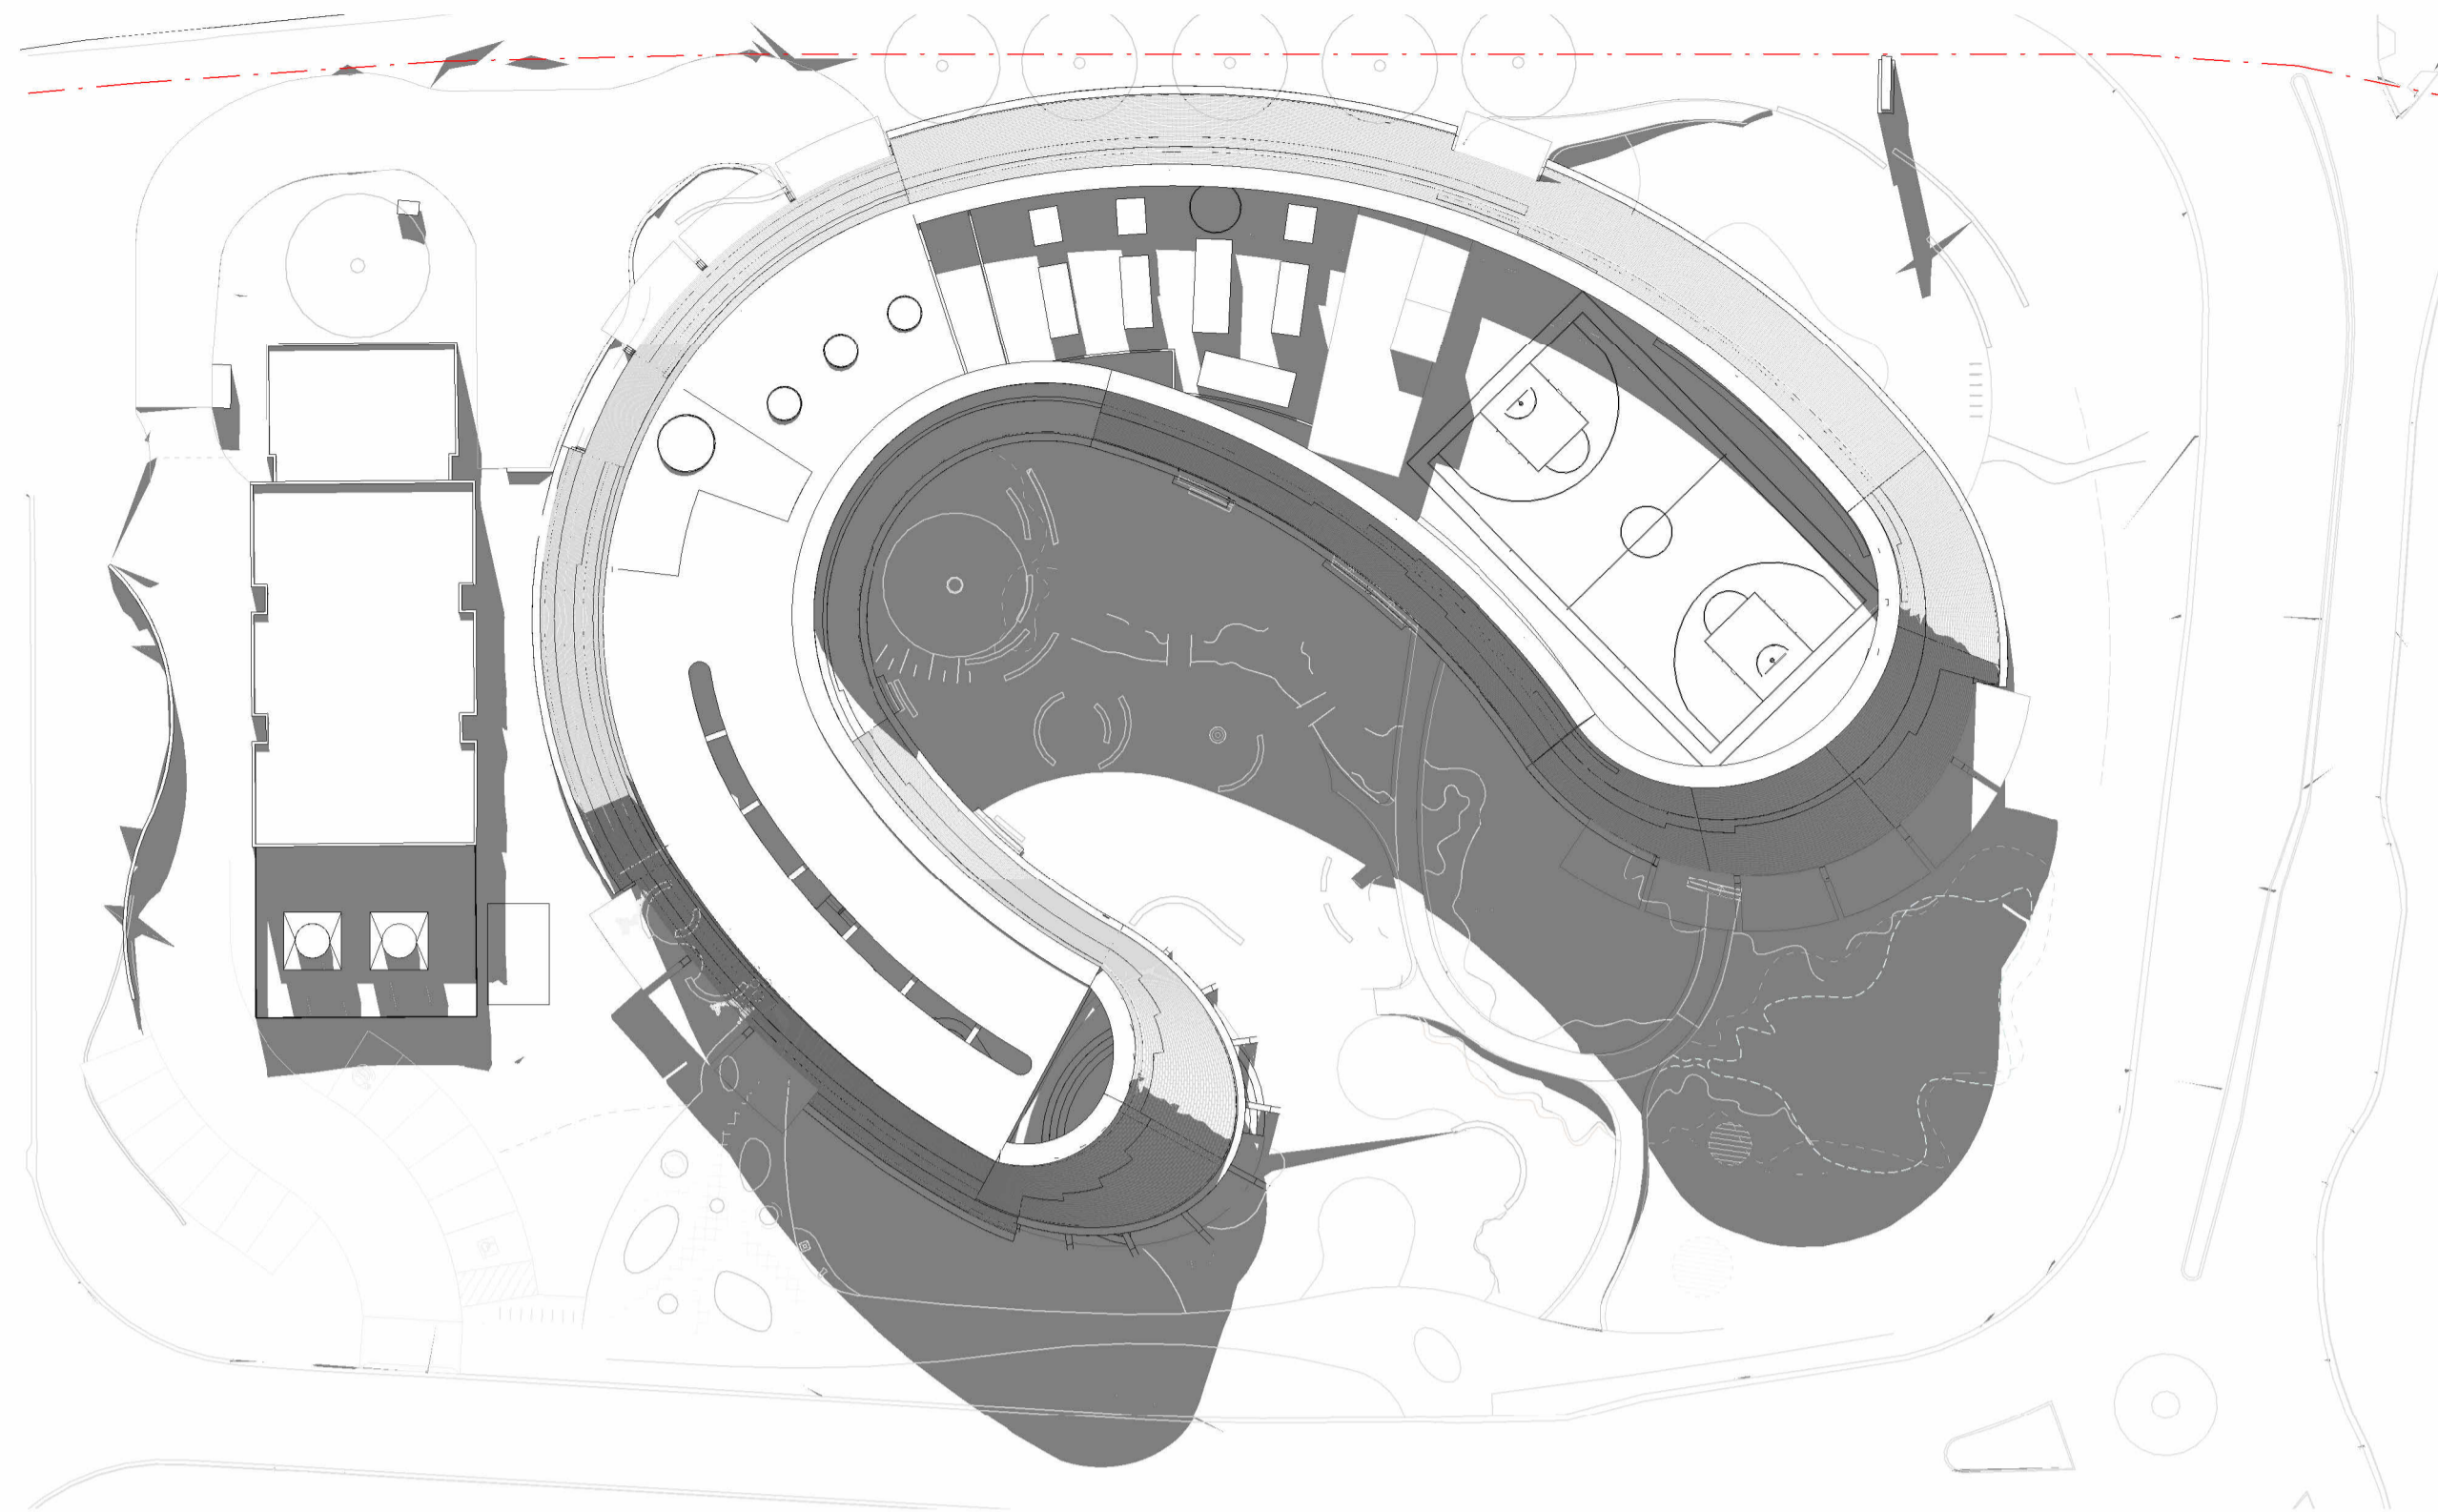

1 Winter Solstice_1PM
1 : 500

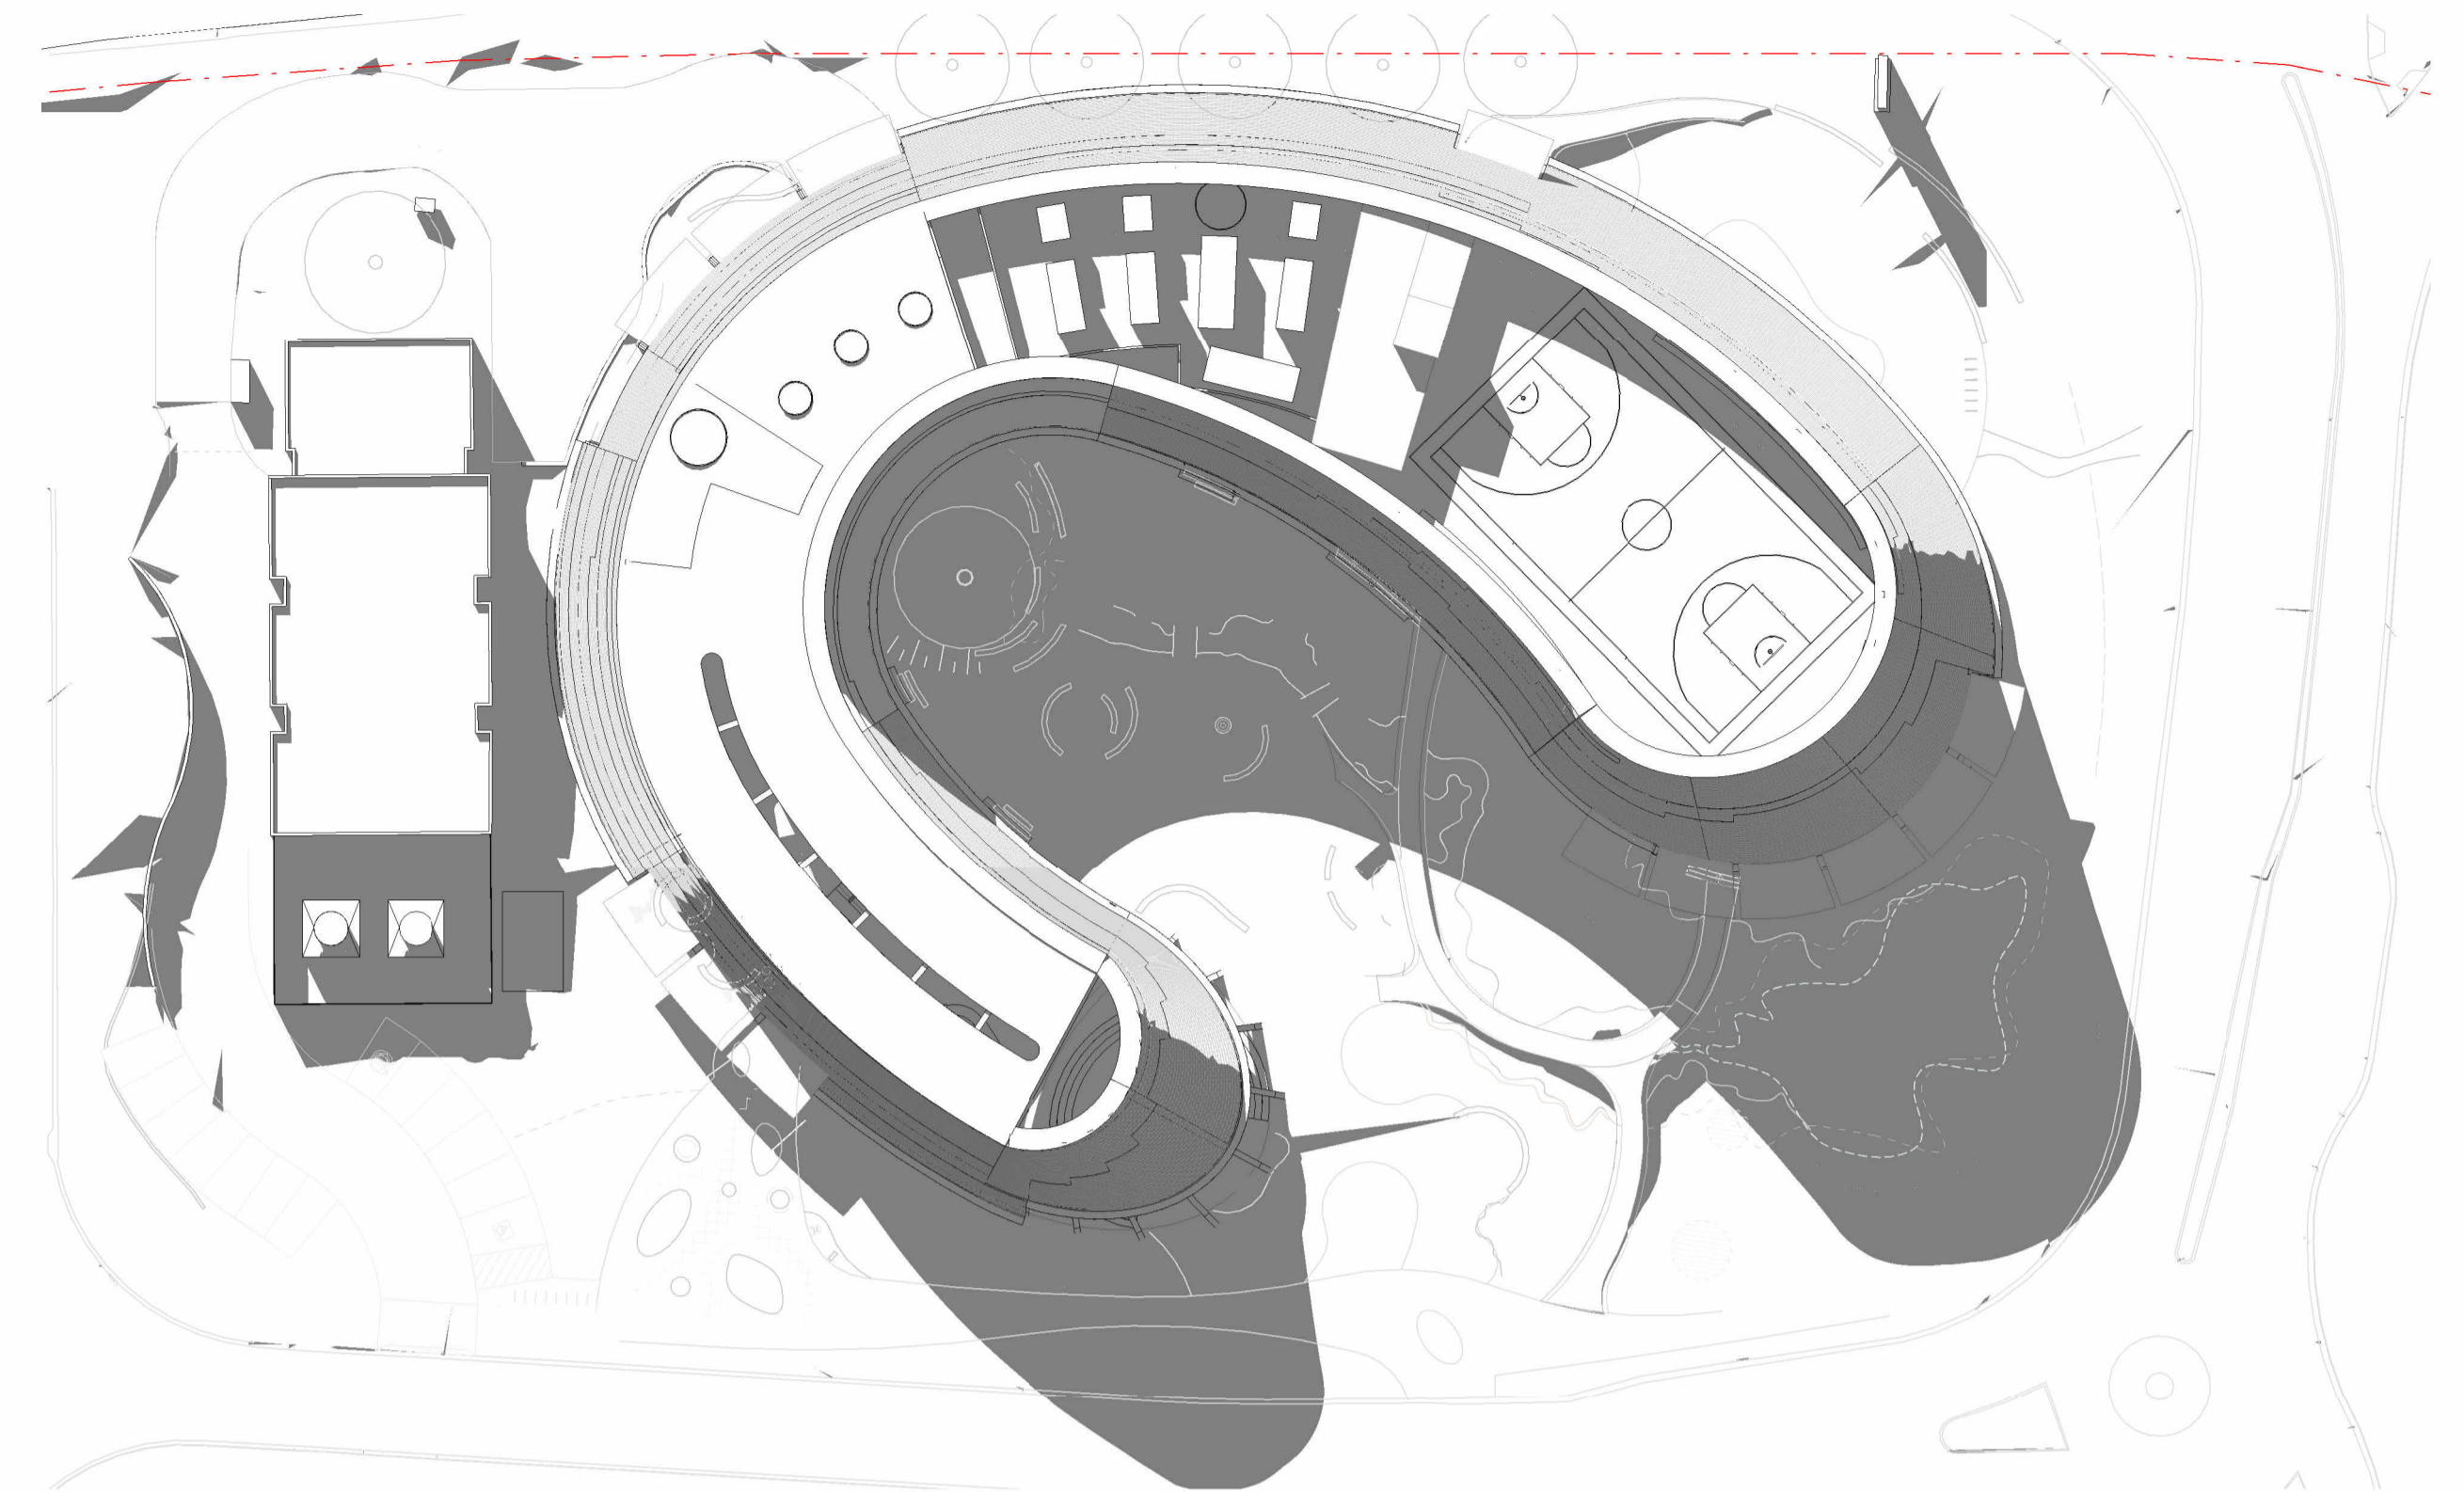

2 Winter Solstice_2PM
1 : 500

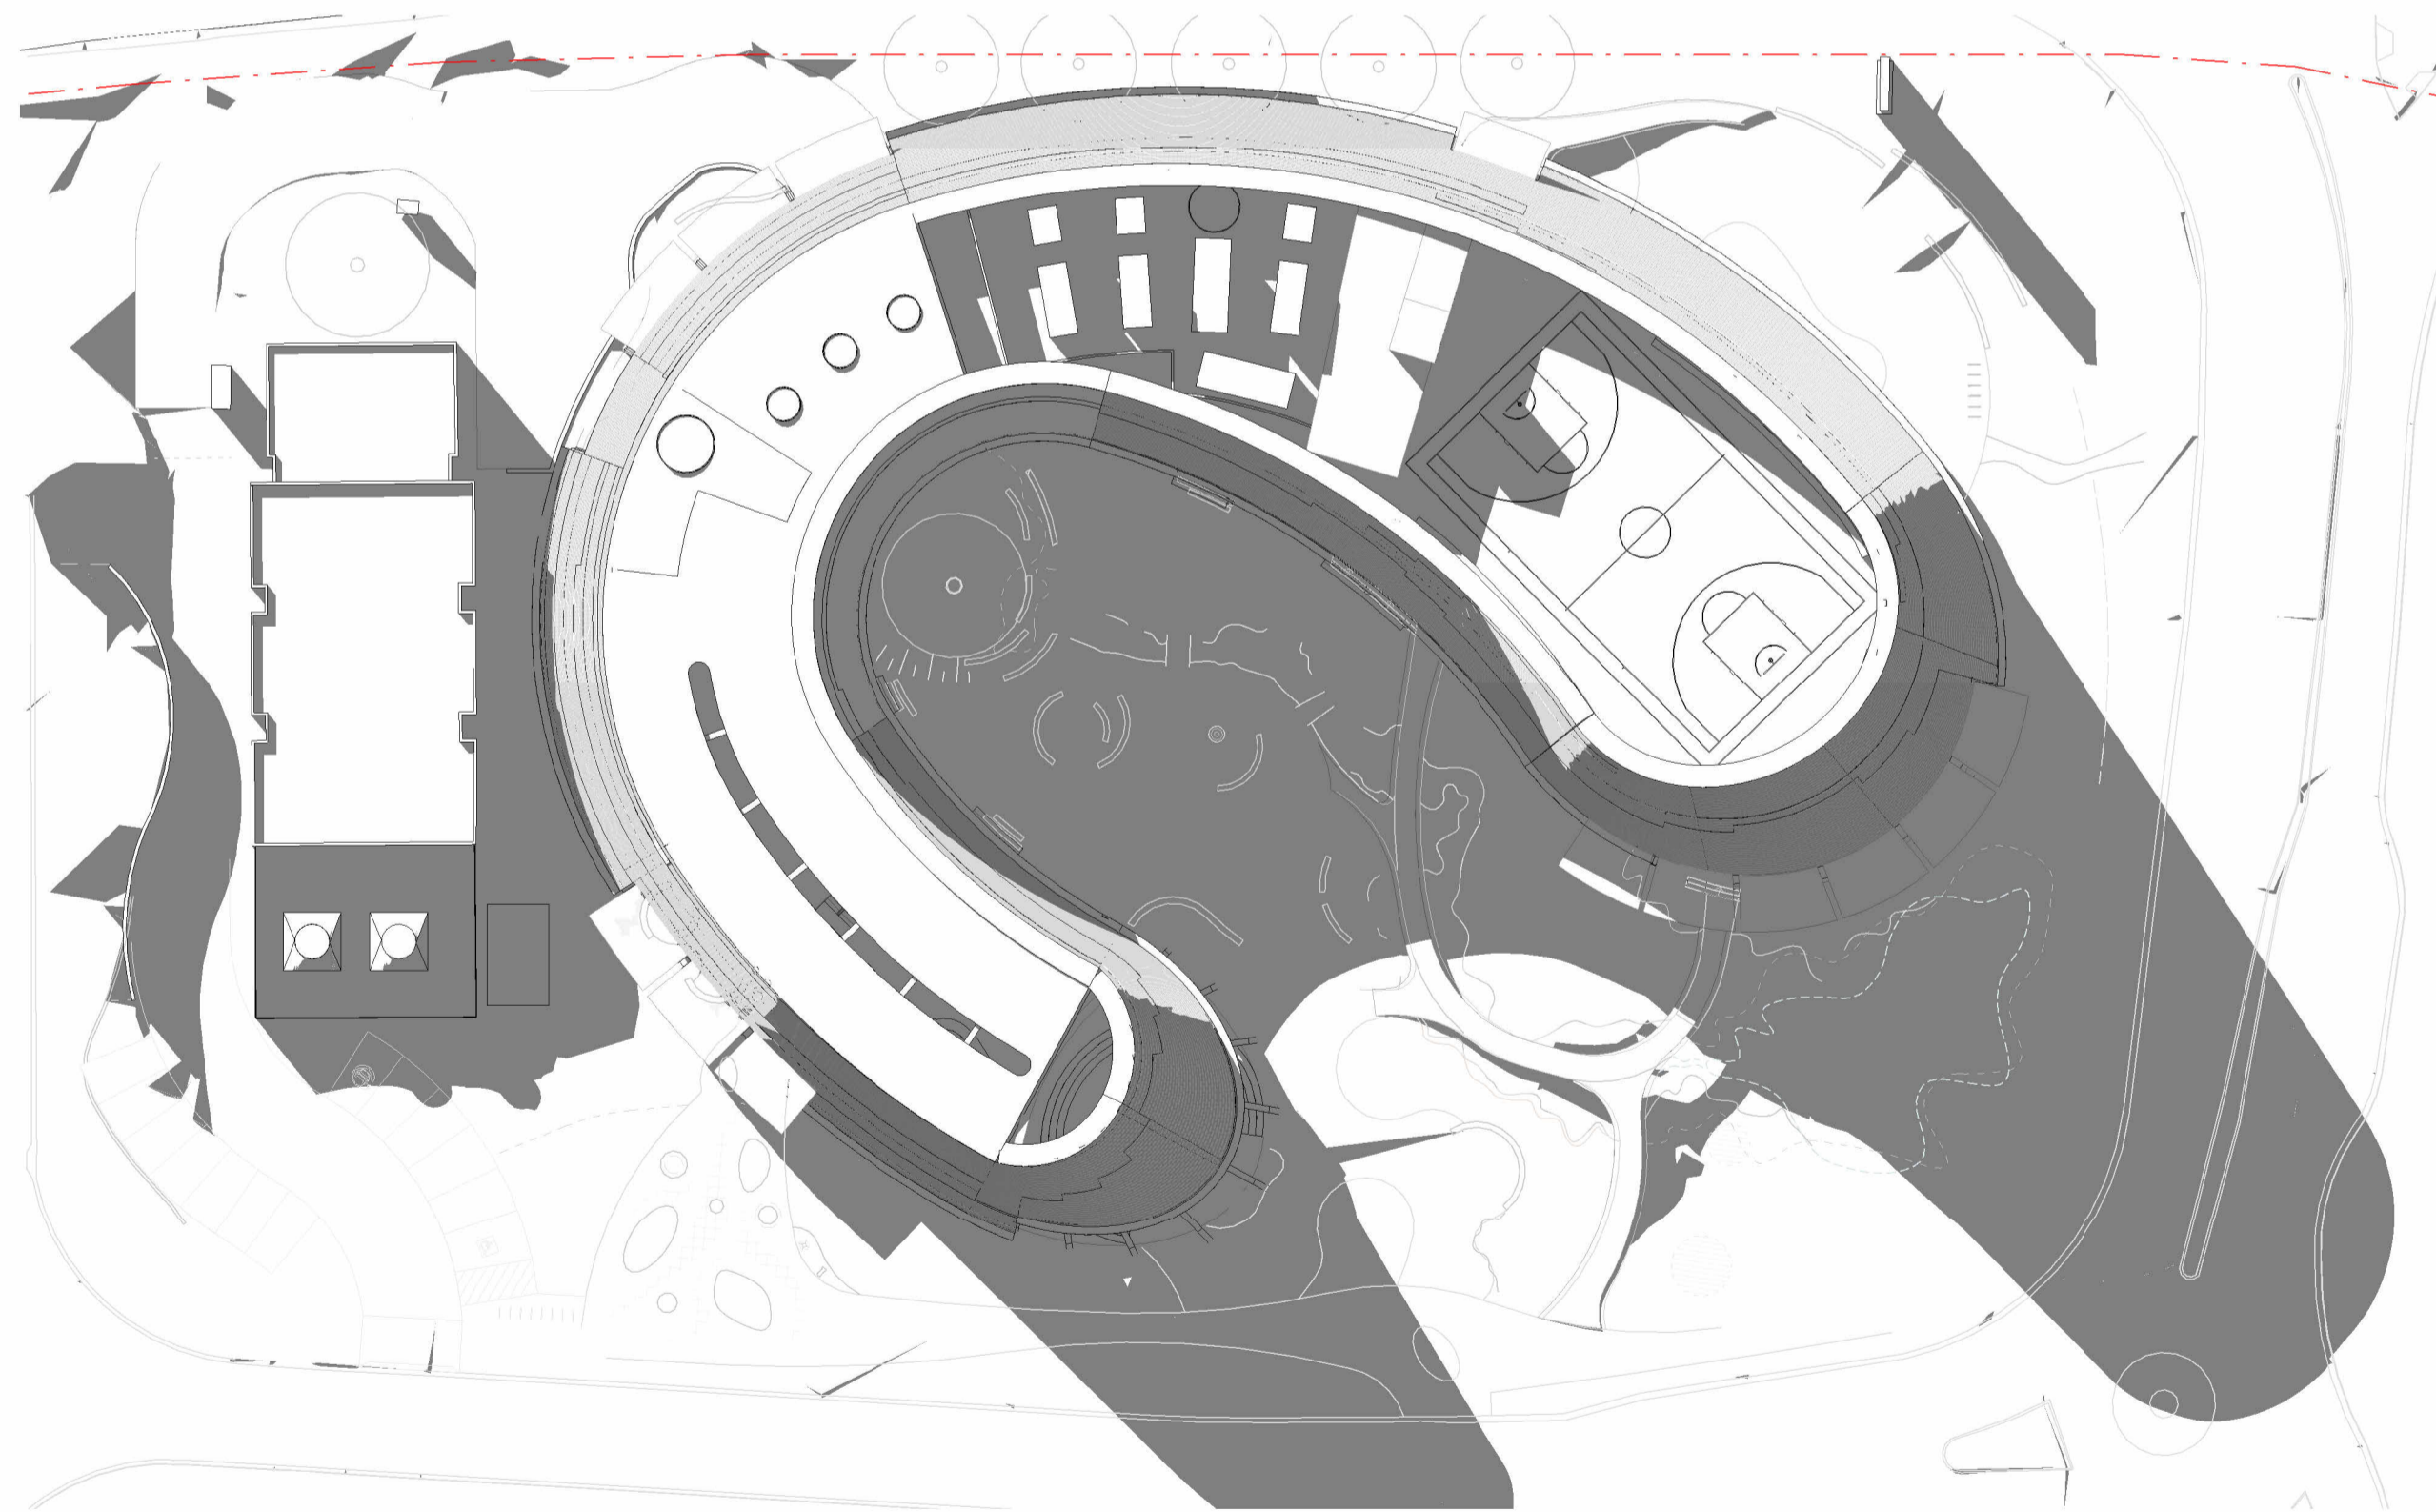

3 Winter Solstice_3PM
1 : 500

GENERAL NOTES
THIS DRAWING SHOULD BE READ IN CONJUNCTION WITH ALL RELEVANT CONTRACTS, SPECIFICATIONS AND DRAWINGS.
COPYRIGHT OF THIS DRAWING IS VESTED IN THE ARCHITECTS.
DIMENSIONS ARE IN MILLIMETRES AND LEVELS ARE IN METRES.
DO NOT SCALE OFF DRAWINGS.
USE FIGURED DIMENSIONS ONLY. CHECK AND VERIFY ALL DIMENSIONS ON SITE PRIOR TO COMMENCING WORK.

DATE GENERATED 10/07/2024 6:18:50 PM


REV	DATE	DESCRIPTION
1	July 2024	SSDA SUBMISSION

CLIENT
WESTERN SYDNEY UNIVERSITY


PROJECT
INDIGENOUS CENTRE OF EXCELLENCE
171 VICTORIA ROAD, PARRAMATTA
NSW 2116
DARUG NGURRA

DRAWING TITLE
SHADOW DIAGRAMS - 21ST JUNE
WINTER SOLSTICE

CHECKED SW APPROVED TS

 

SCALE
1 : 500

 

STATUS
SSDA

DRAWING NUMBER
DA 10-102


PROJECT #
23-032

REVISION
1


Jackson
Clements
Burrows
Architects




COPYRIGHT
Jackson Clements Burrows
Pty Ltd Architects
345 SWAN STREET RICHMOND Vic 3121
T +613 9654 8227 jcba.com.au

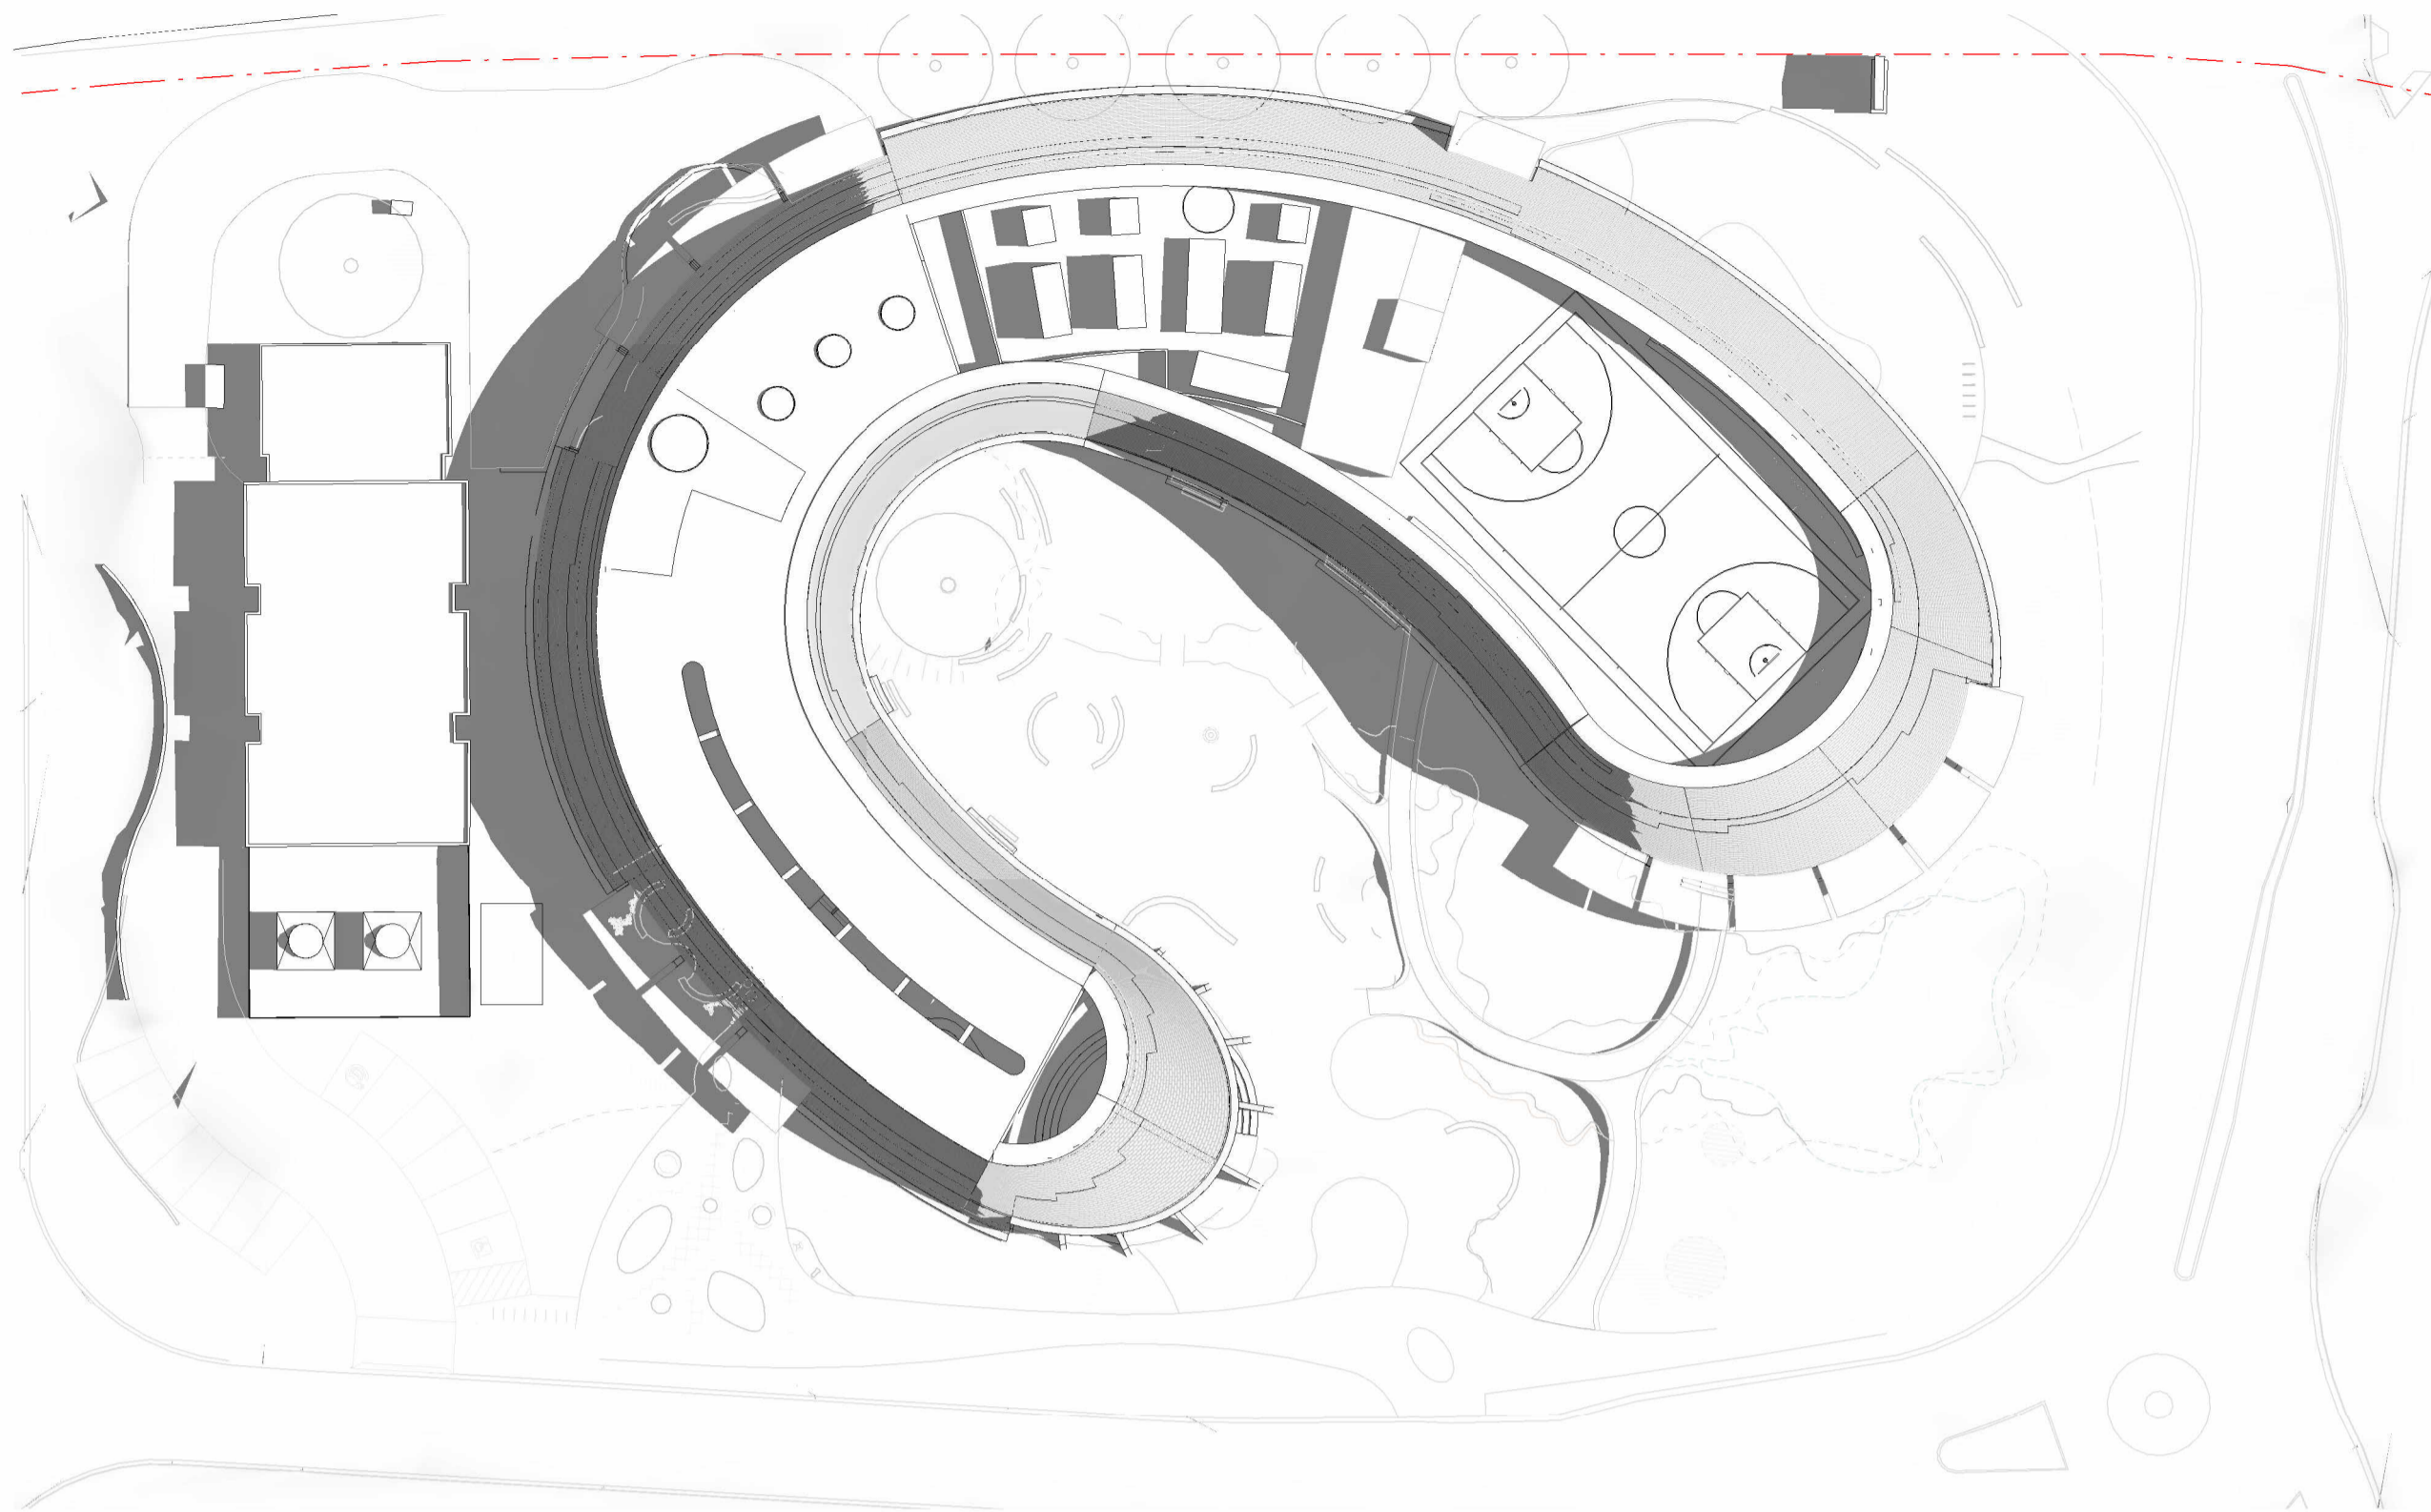


1 Summer Solstice 9AM
1 : 500

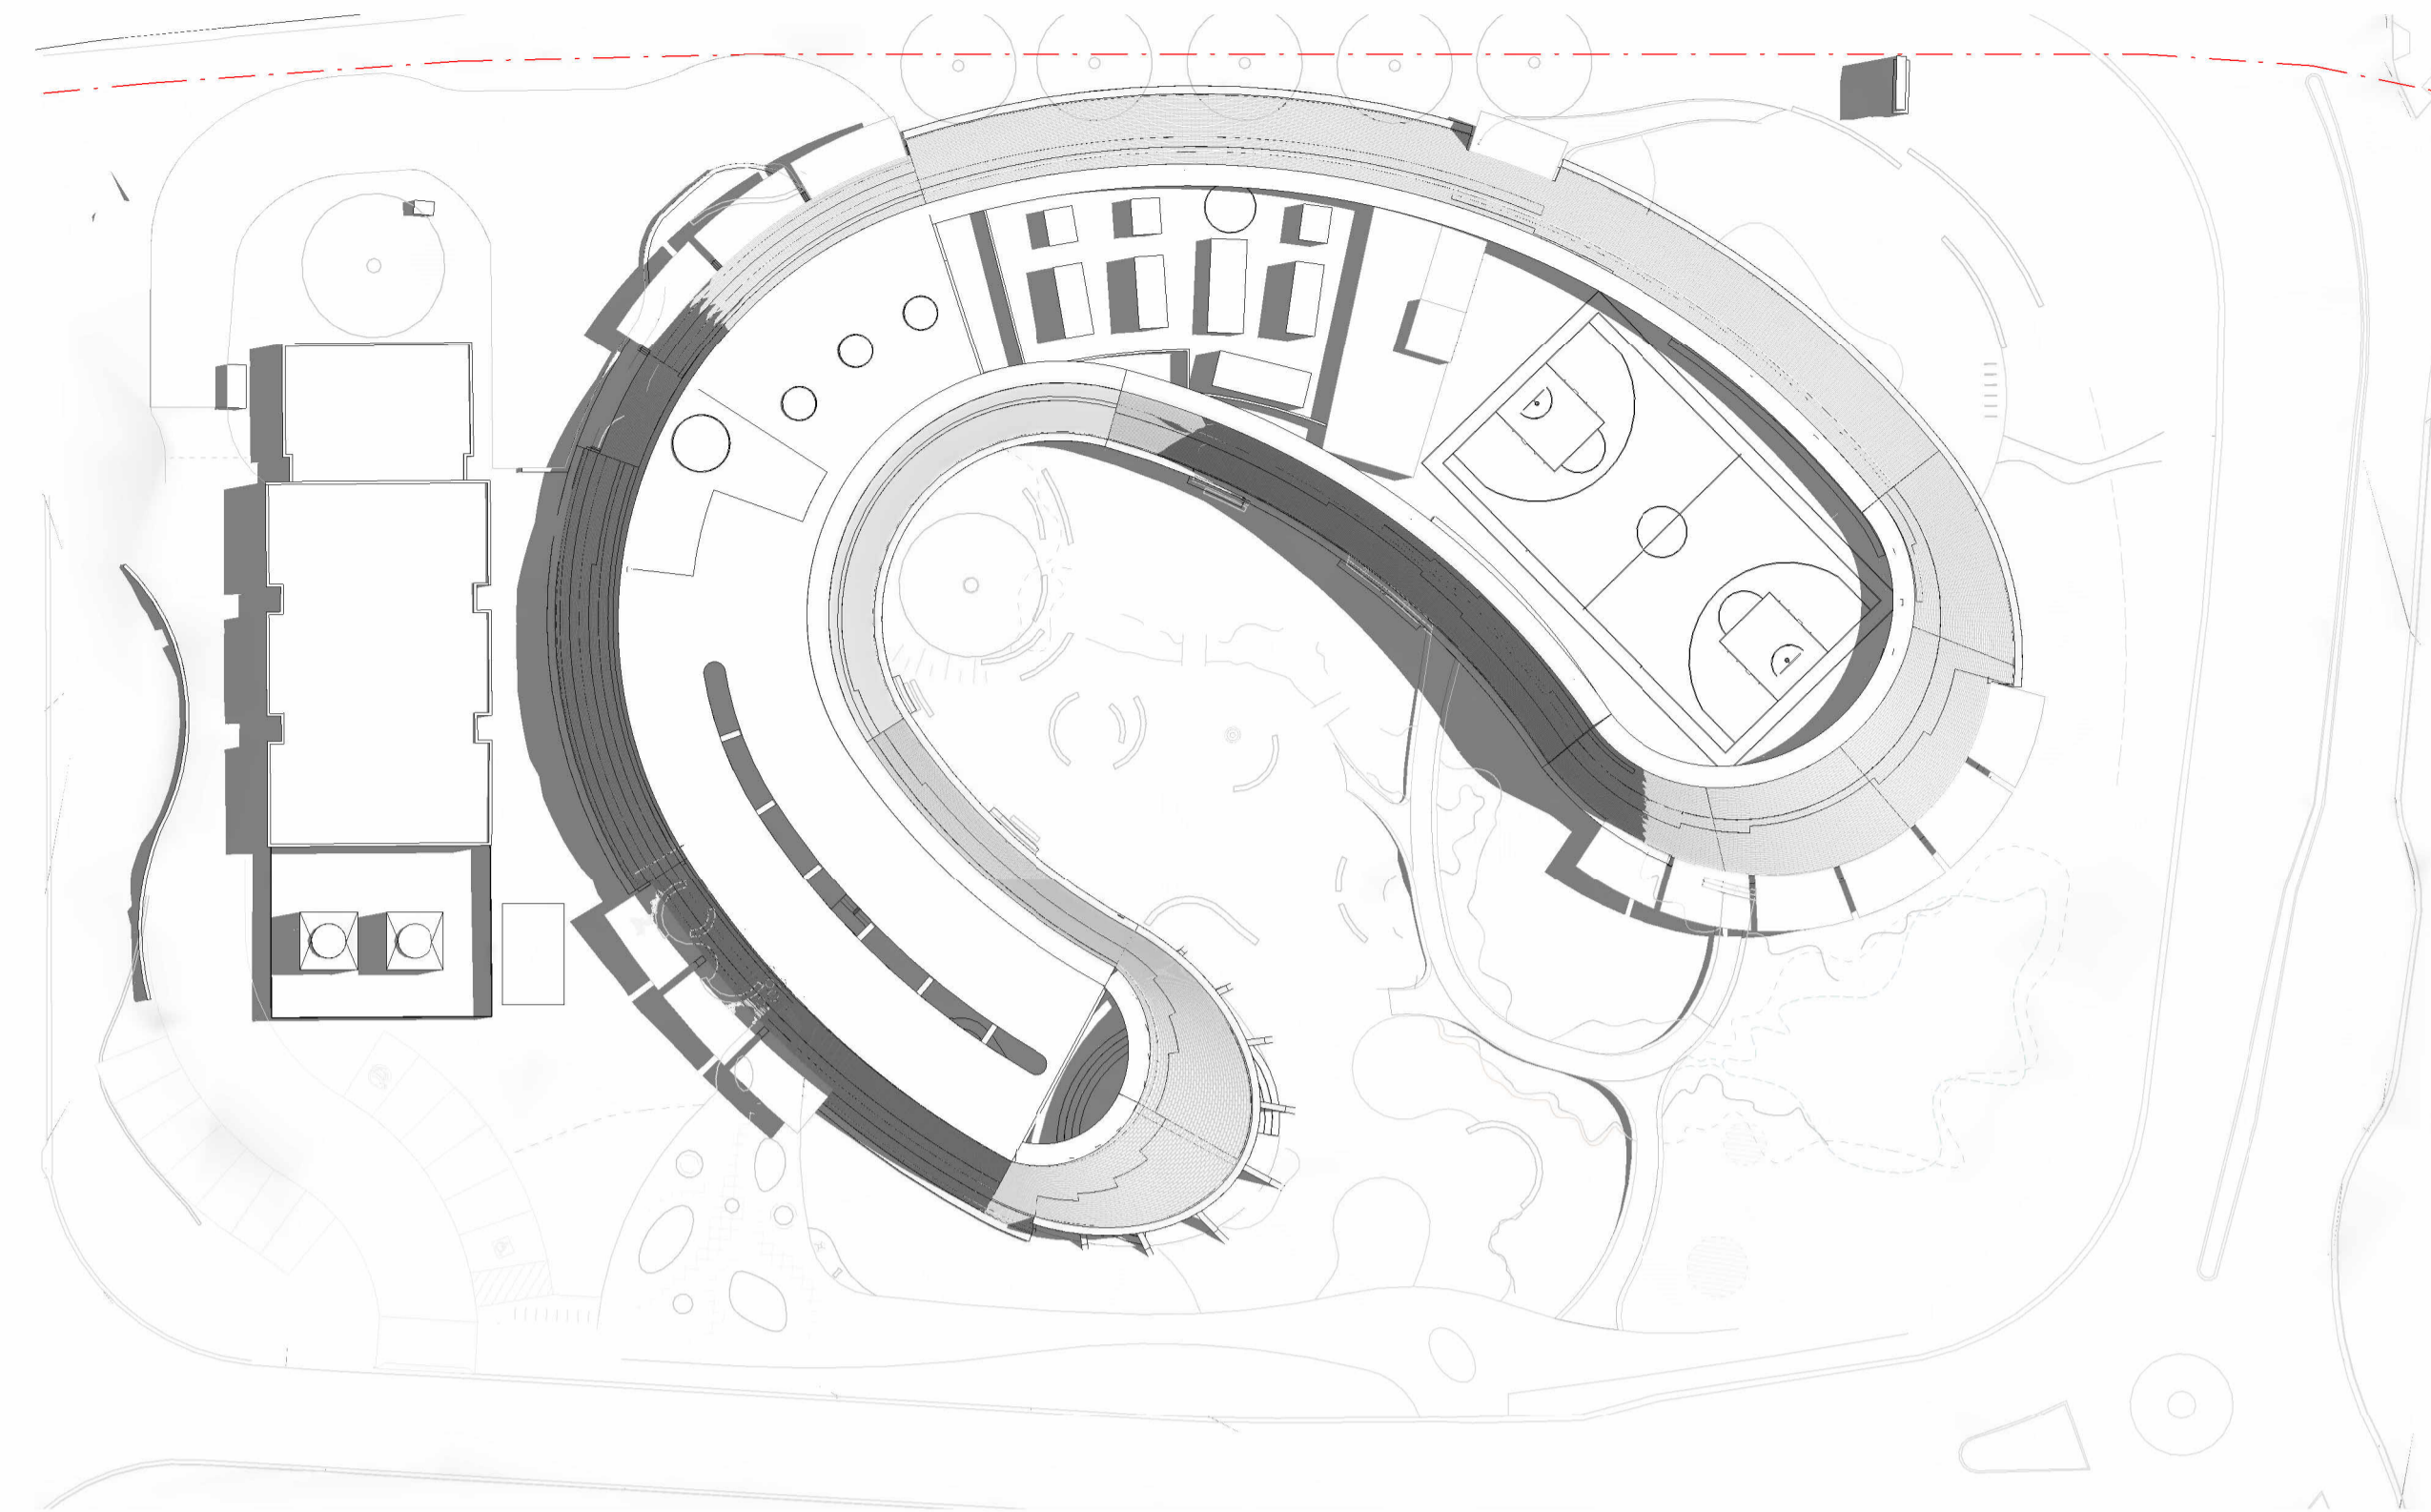

2 Summer Solstice 10AM
1 : 500

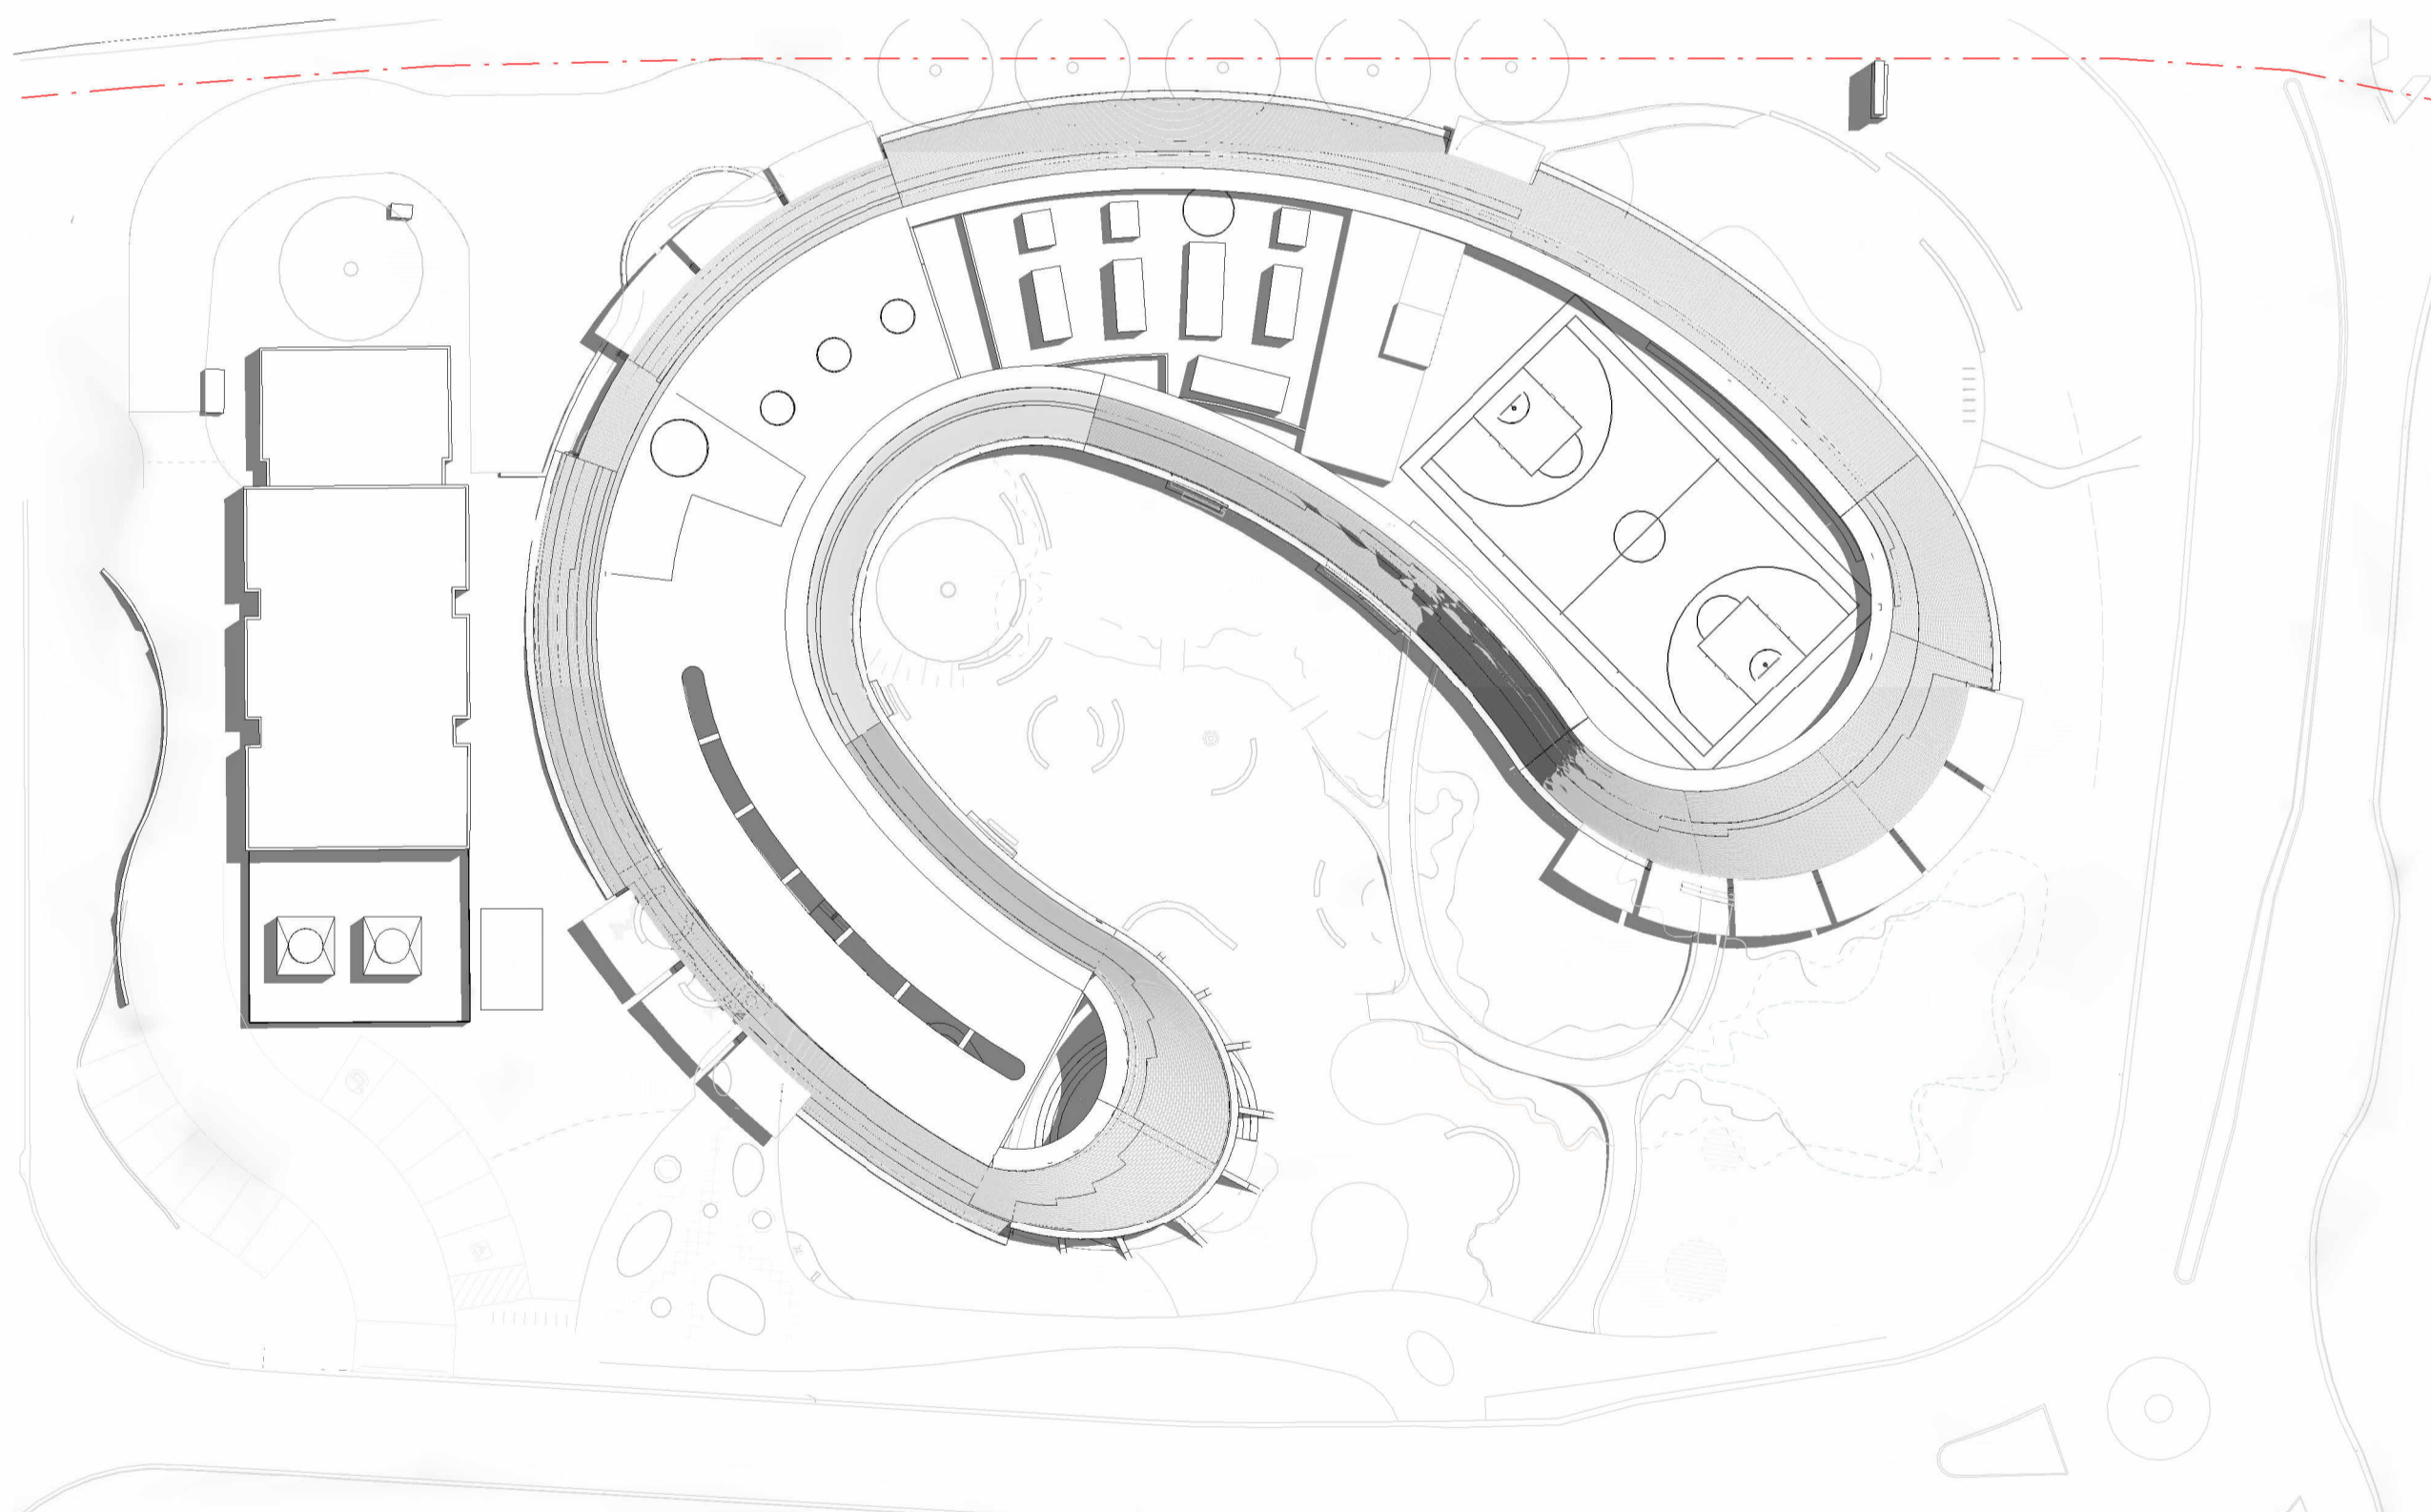

3 Summer Solstice 11AM
1 : 500

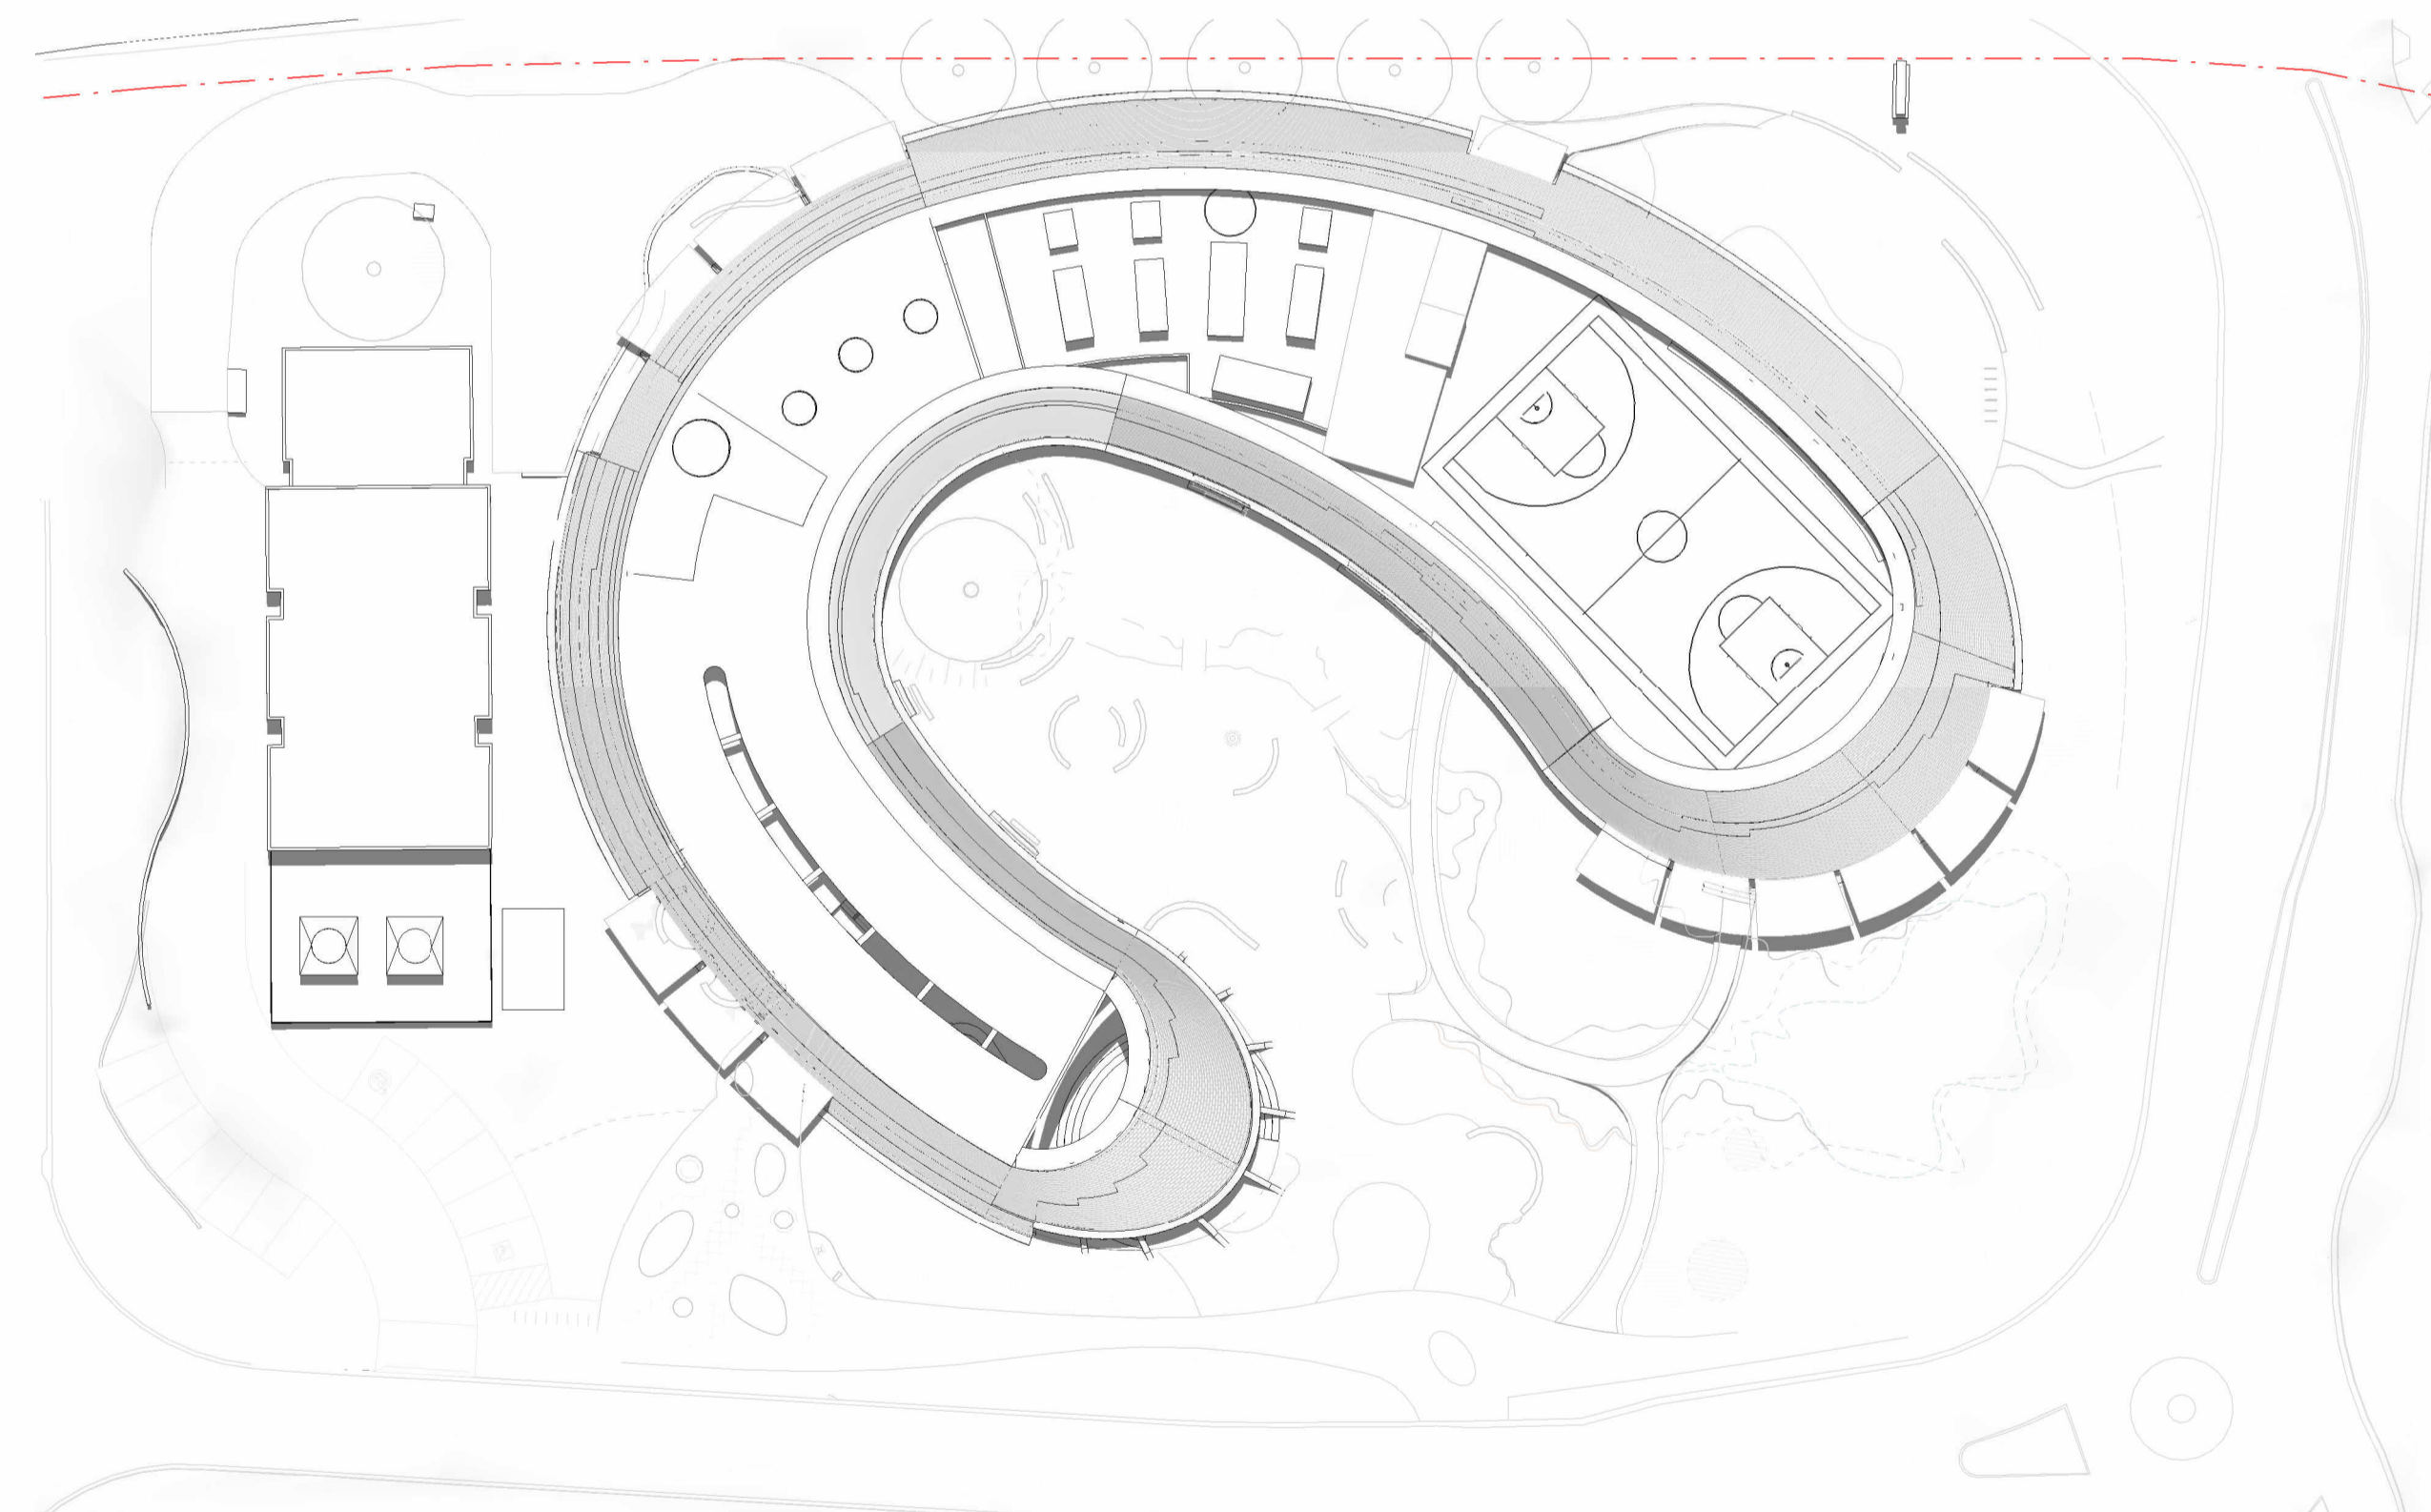

4 Summer Solstice 12PM
1 : 500

GENERAL NOTES
THIS DRAWING SHOULD BE READ IN CONJUNCTION WITH ALL RELEVANT CONTRACTS, SPECIFICATIONS AND DRAWINGS.
COPYRIGHT OF THIS DRAWING IS VESTED IN THE ARCHITECTS.
DIMENSIONS ARE IN MILLIMETRES AND LEVELS ARE IN METRES.
DO NOT SCALE OFF DRAWINGS.
USE FIGURED DIMENSIONS ONLY. CHECK AND VERIFY ALL DIMENSIONS ON SITE PRIOR TO COMMENCING WORK.

DATE GENERATED 10/07/2024 6:19:25 PM

REV	DATE	DESCRIPTION
1	July 2024	SSDA SUBMISSION

CLIENT
WESTERN SYDNEY UNIVERSITY

PROJECT
INDIGENOUS CENTRE OF EXCELLENCE
171 VICTORIA ROAD, PARRAMATTA
NSW 2116
DARUG NGURRA

DRAWING TITLE
SHADOW DIAGRAMS - 22 DECEMBER
SUMMER SOLSTICE

CHECKED SW APPROVED TS

SCALE
1 : 500



STATUS
SSDA

DRAWING NUMBER
DA 10-103


PROJECT #
23-032

REVISION
1


Jackson
Clements
Burrows
Architects




COPYRIGHT
Jackson Clements Burrows
Pty Ltd Architects
345 SWAN STREET RICHMOND Vic 3121
T +613 9654 8227 jcba.com.au

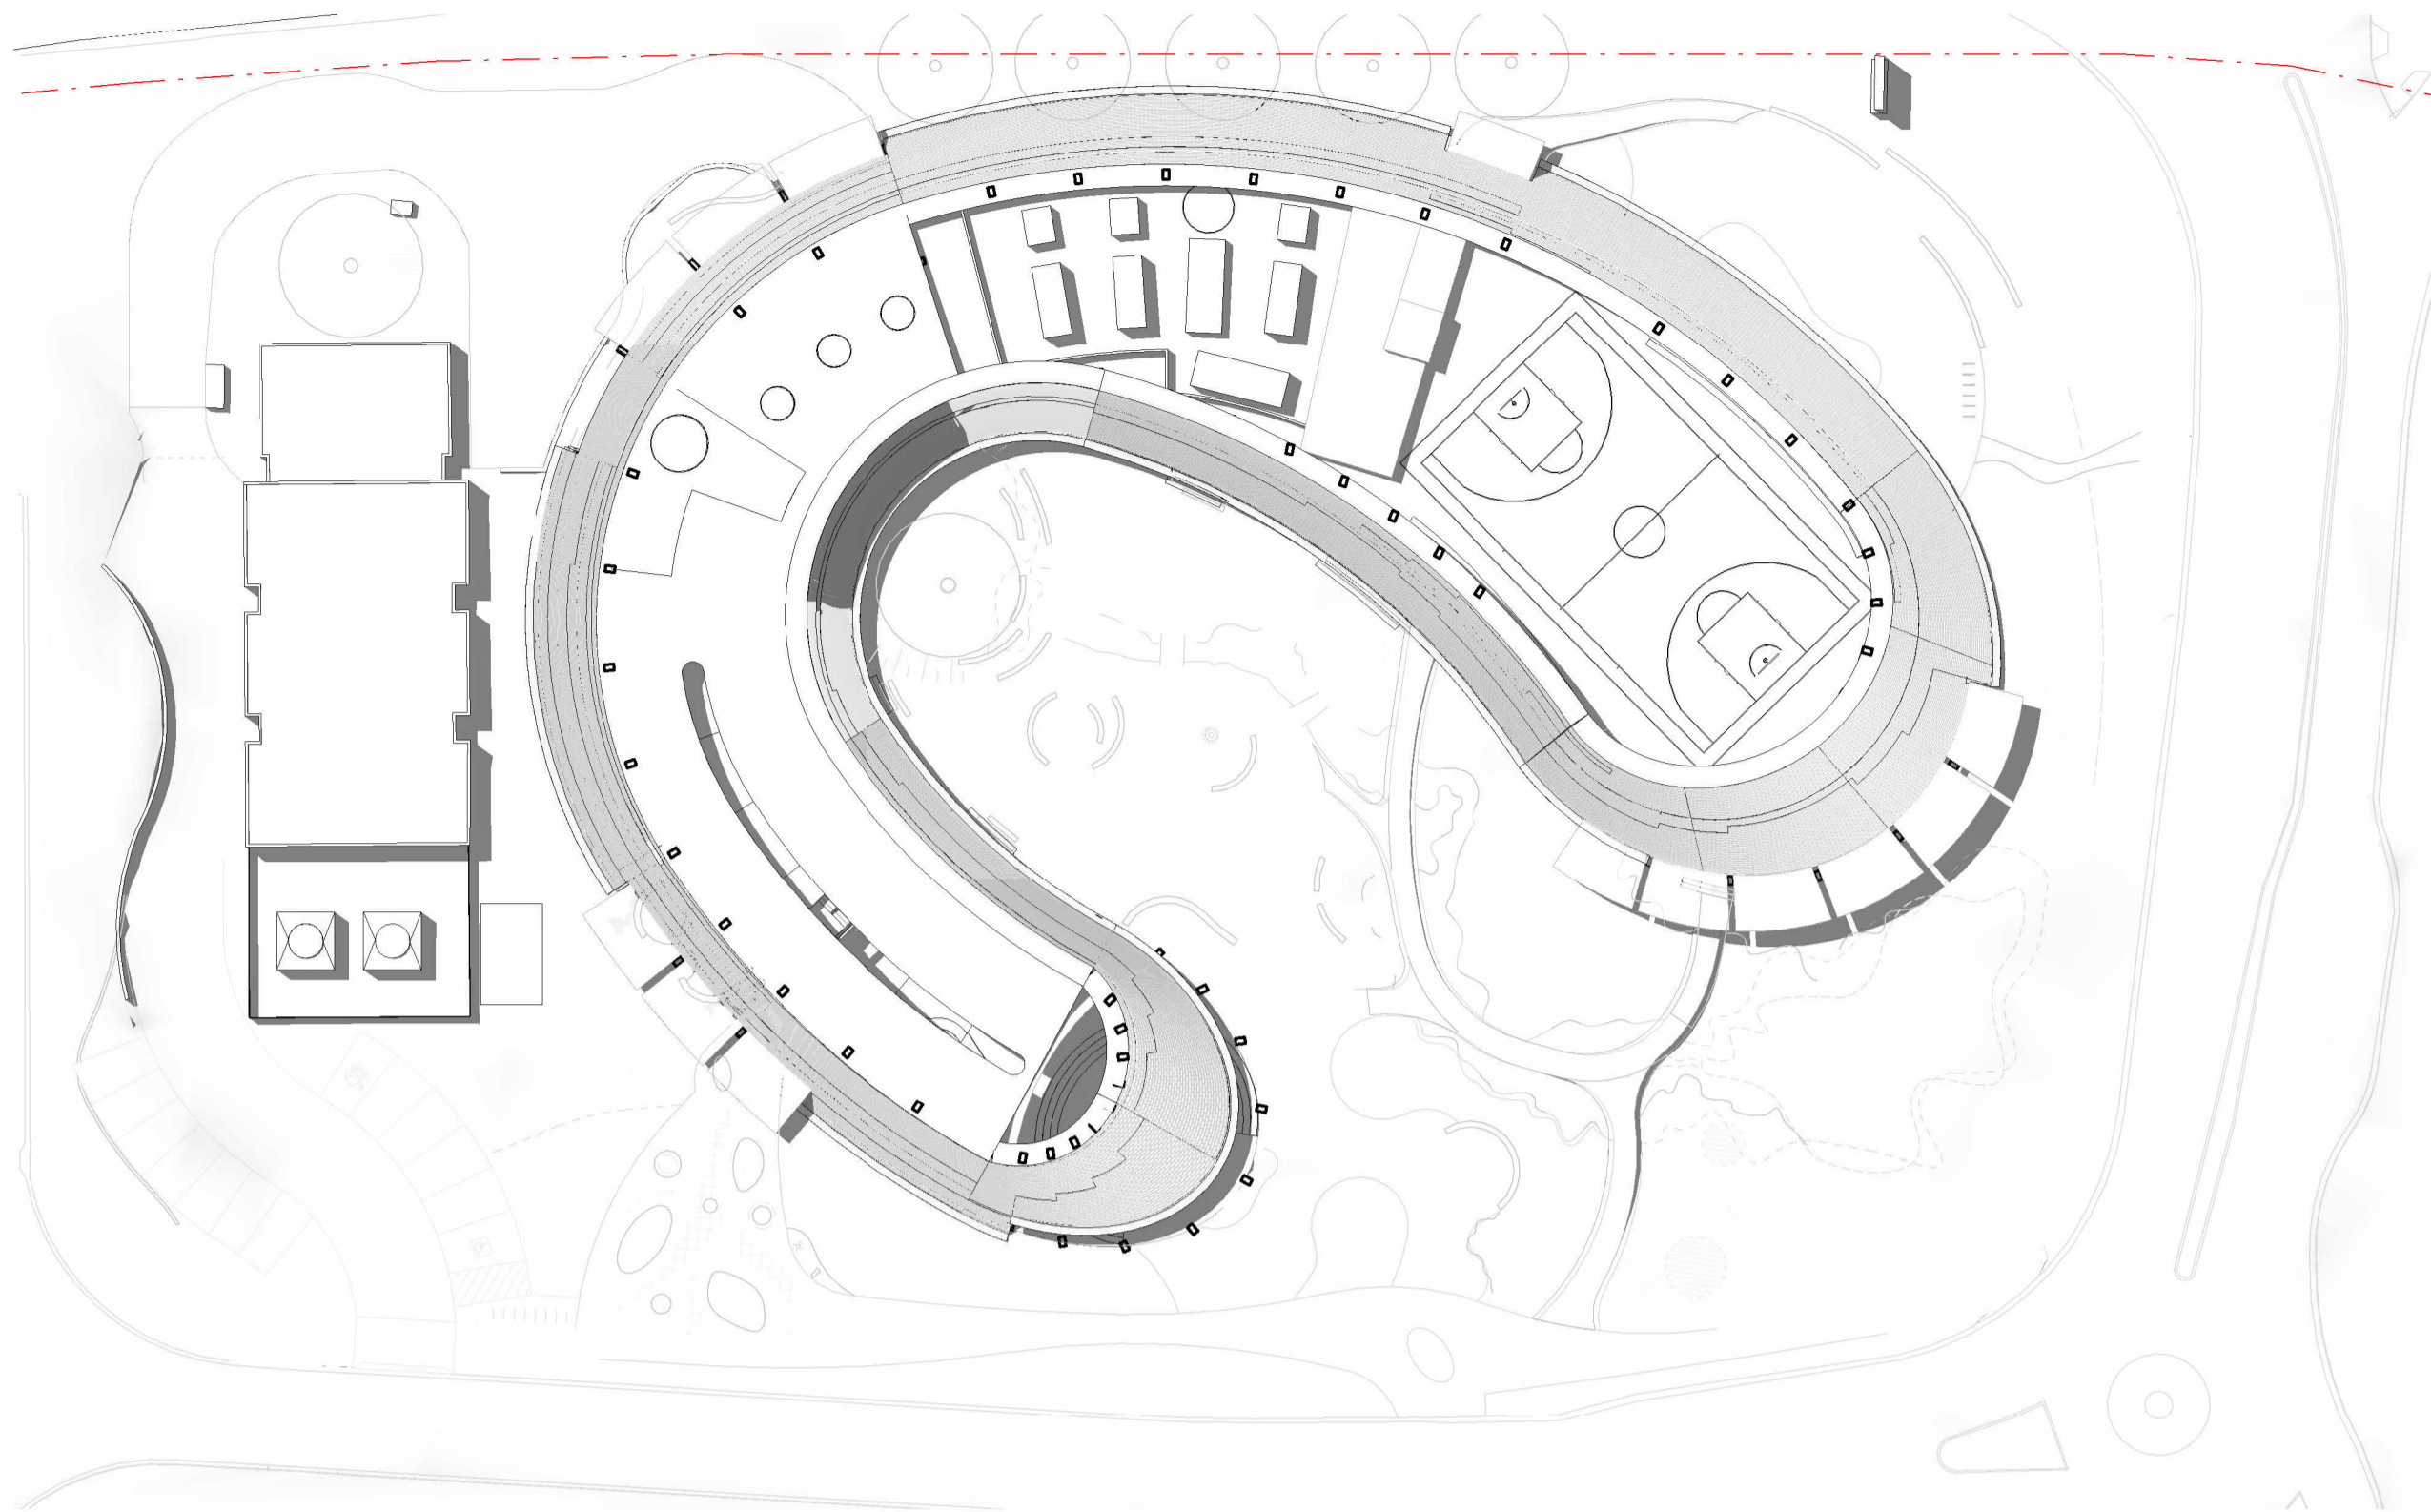

1 Summer Solstice 1PM
1 : 500

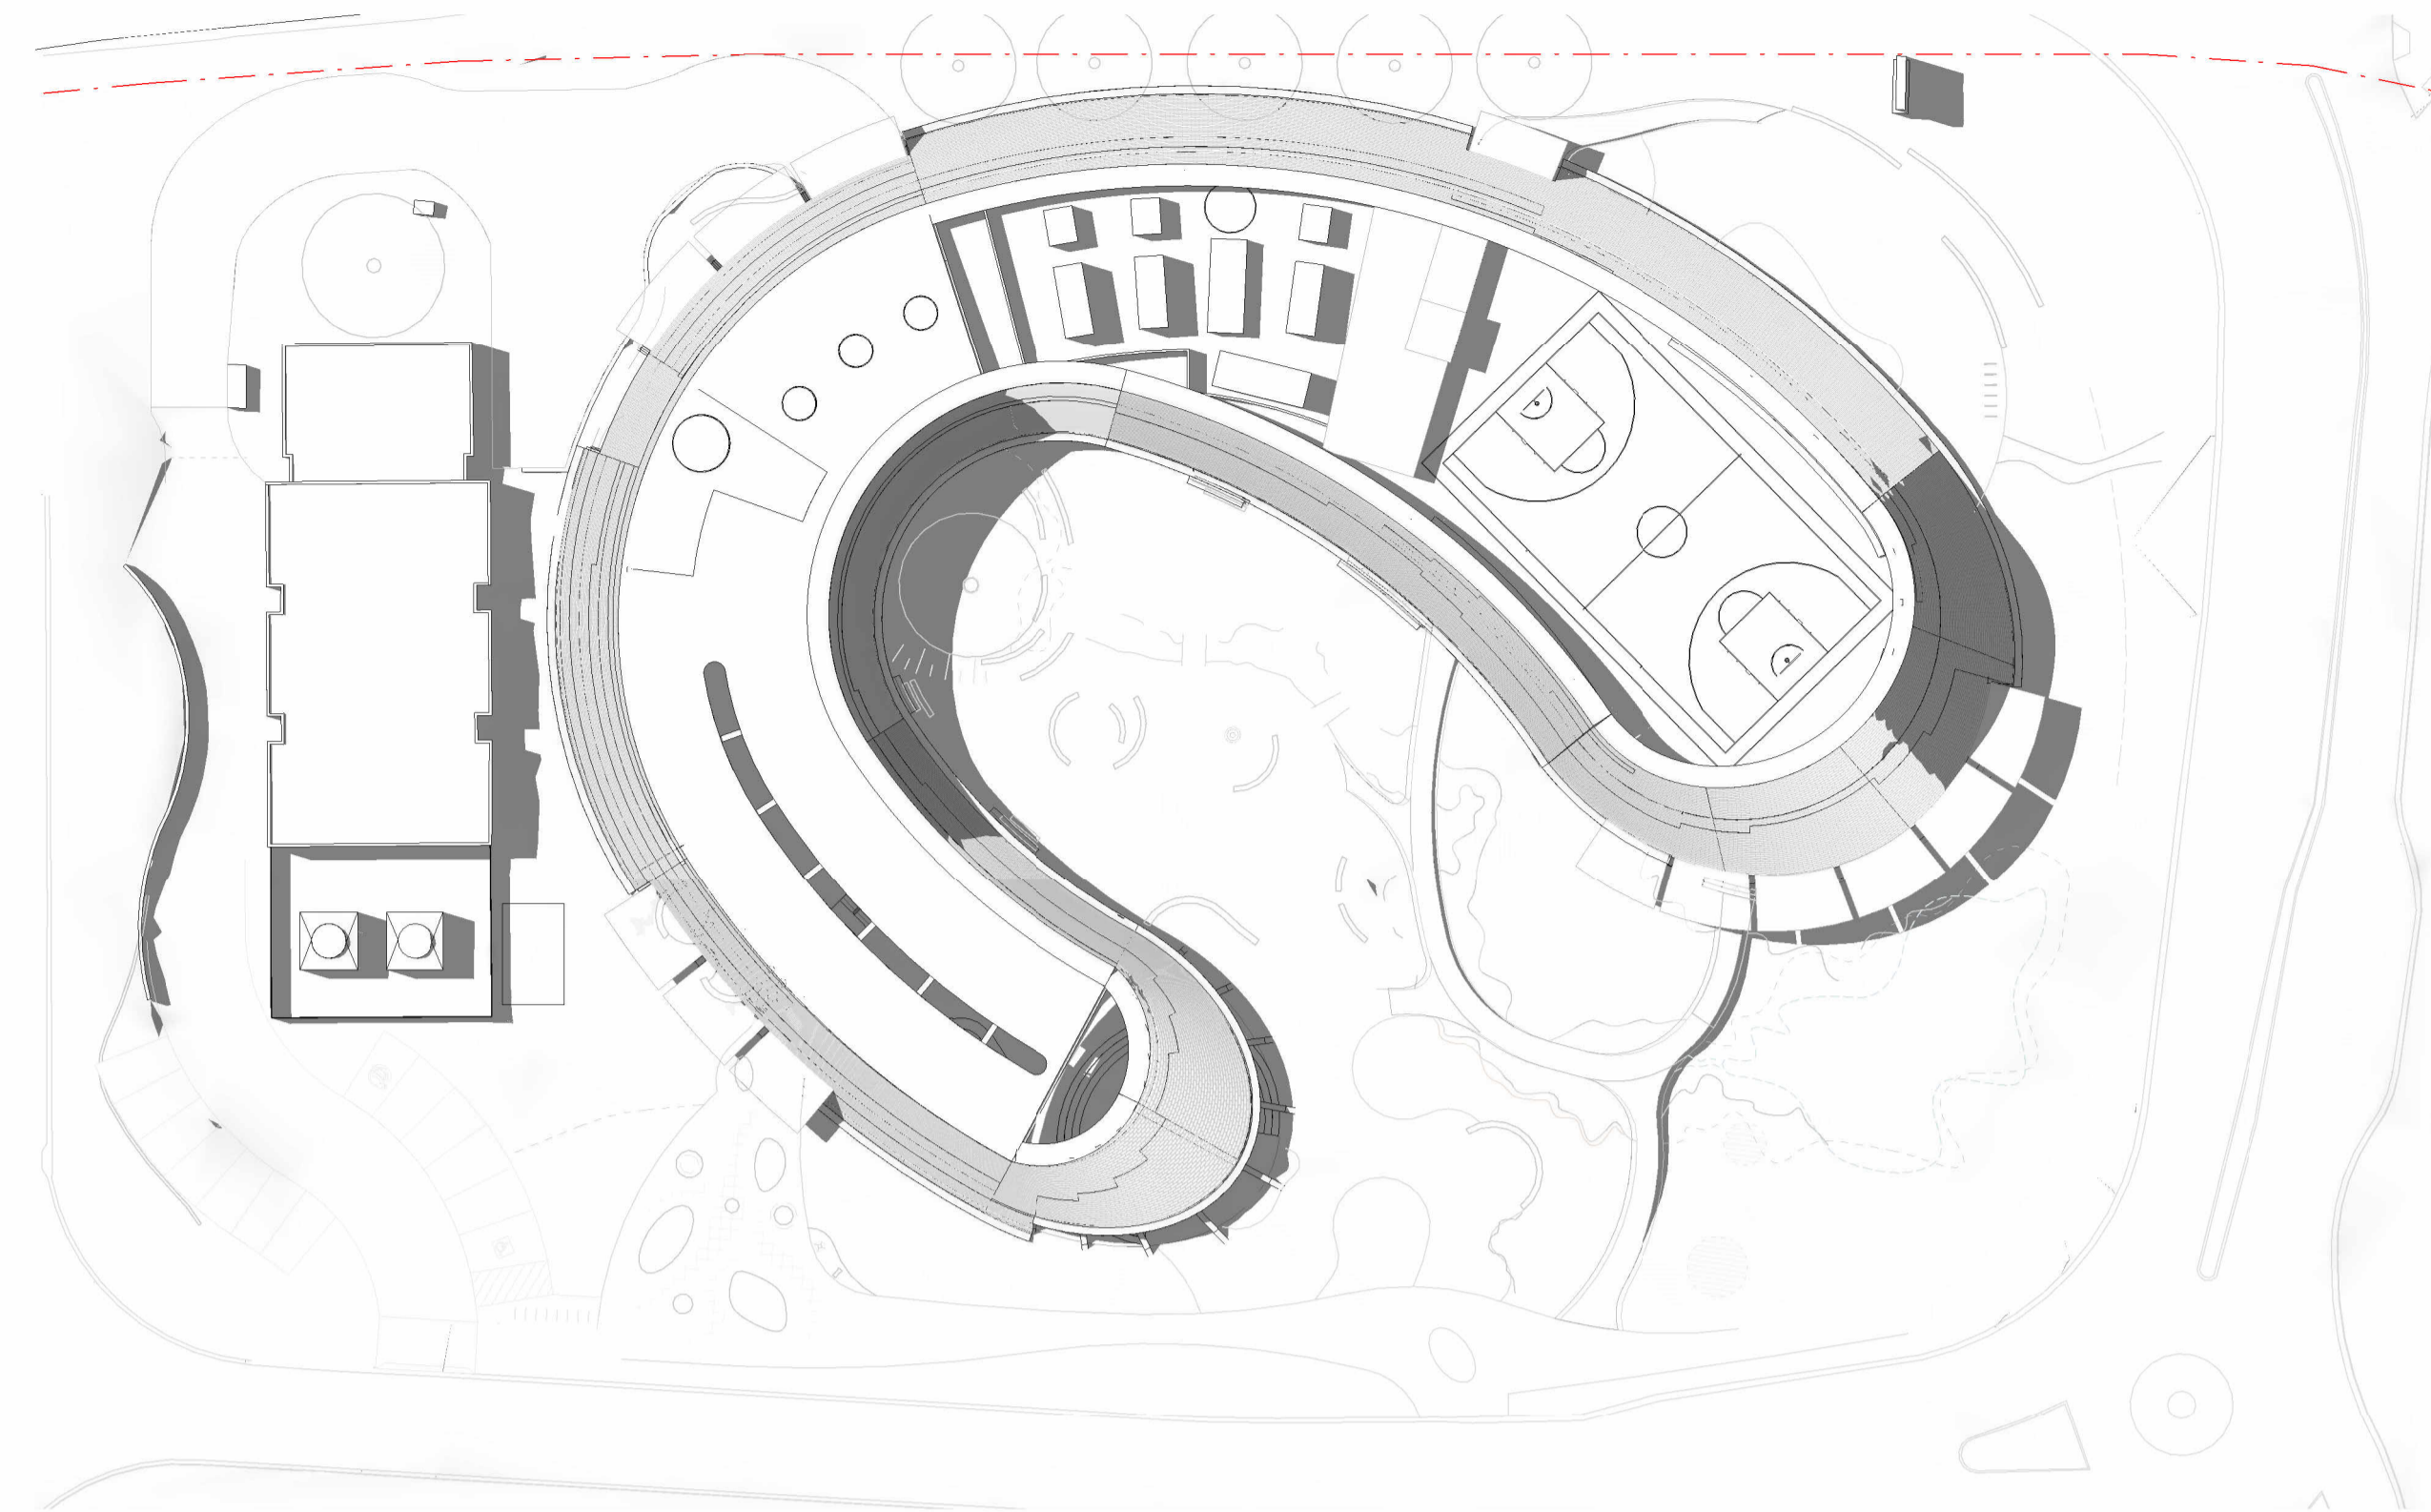

2 Summer Solstice 2PM
1 : 500

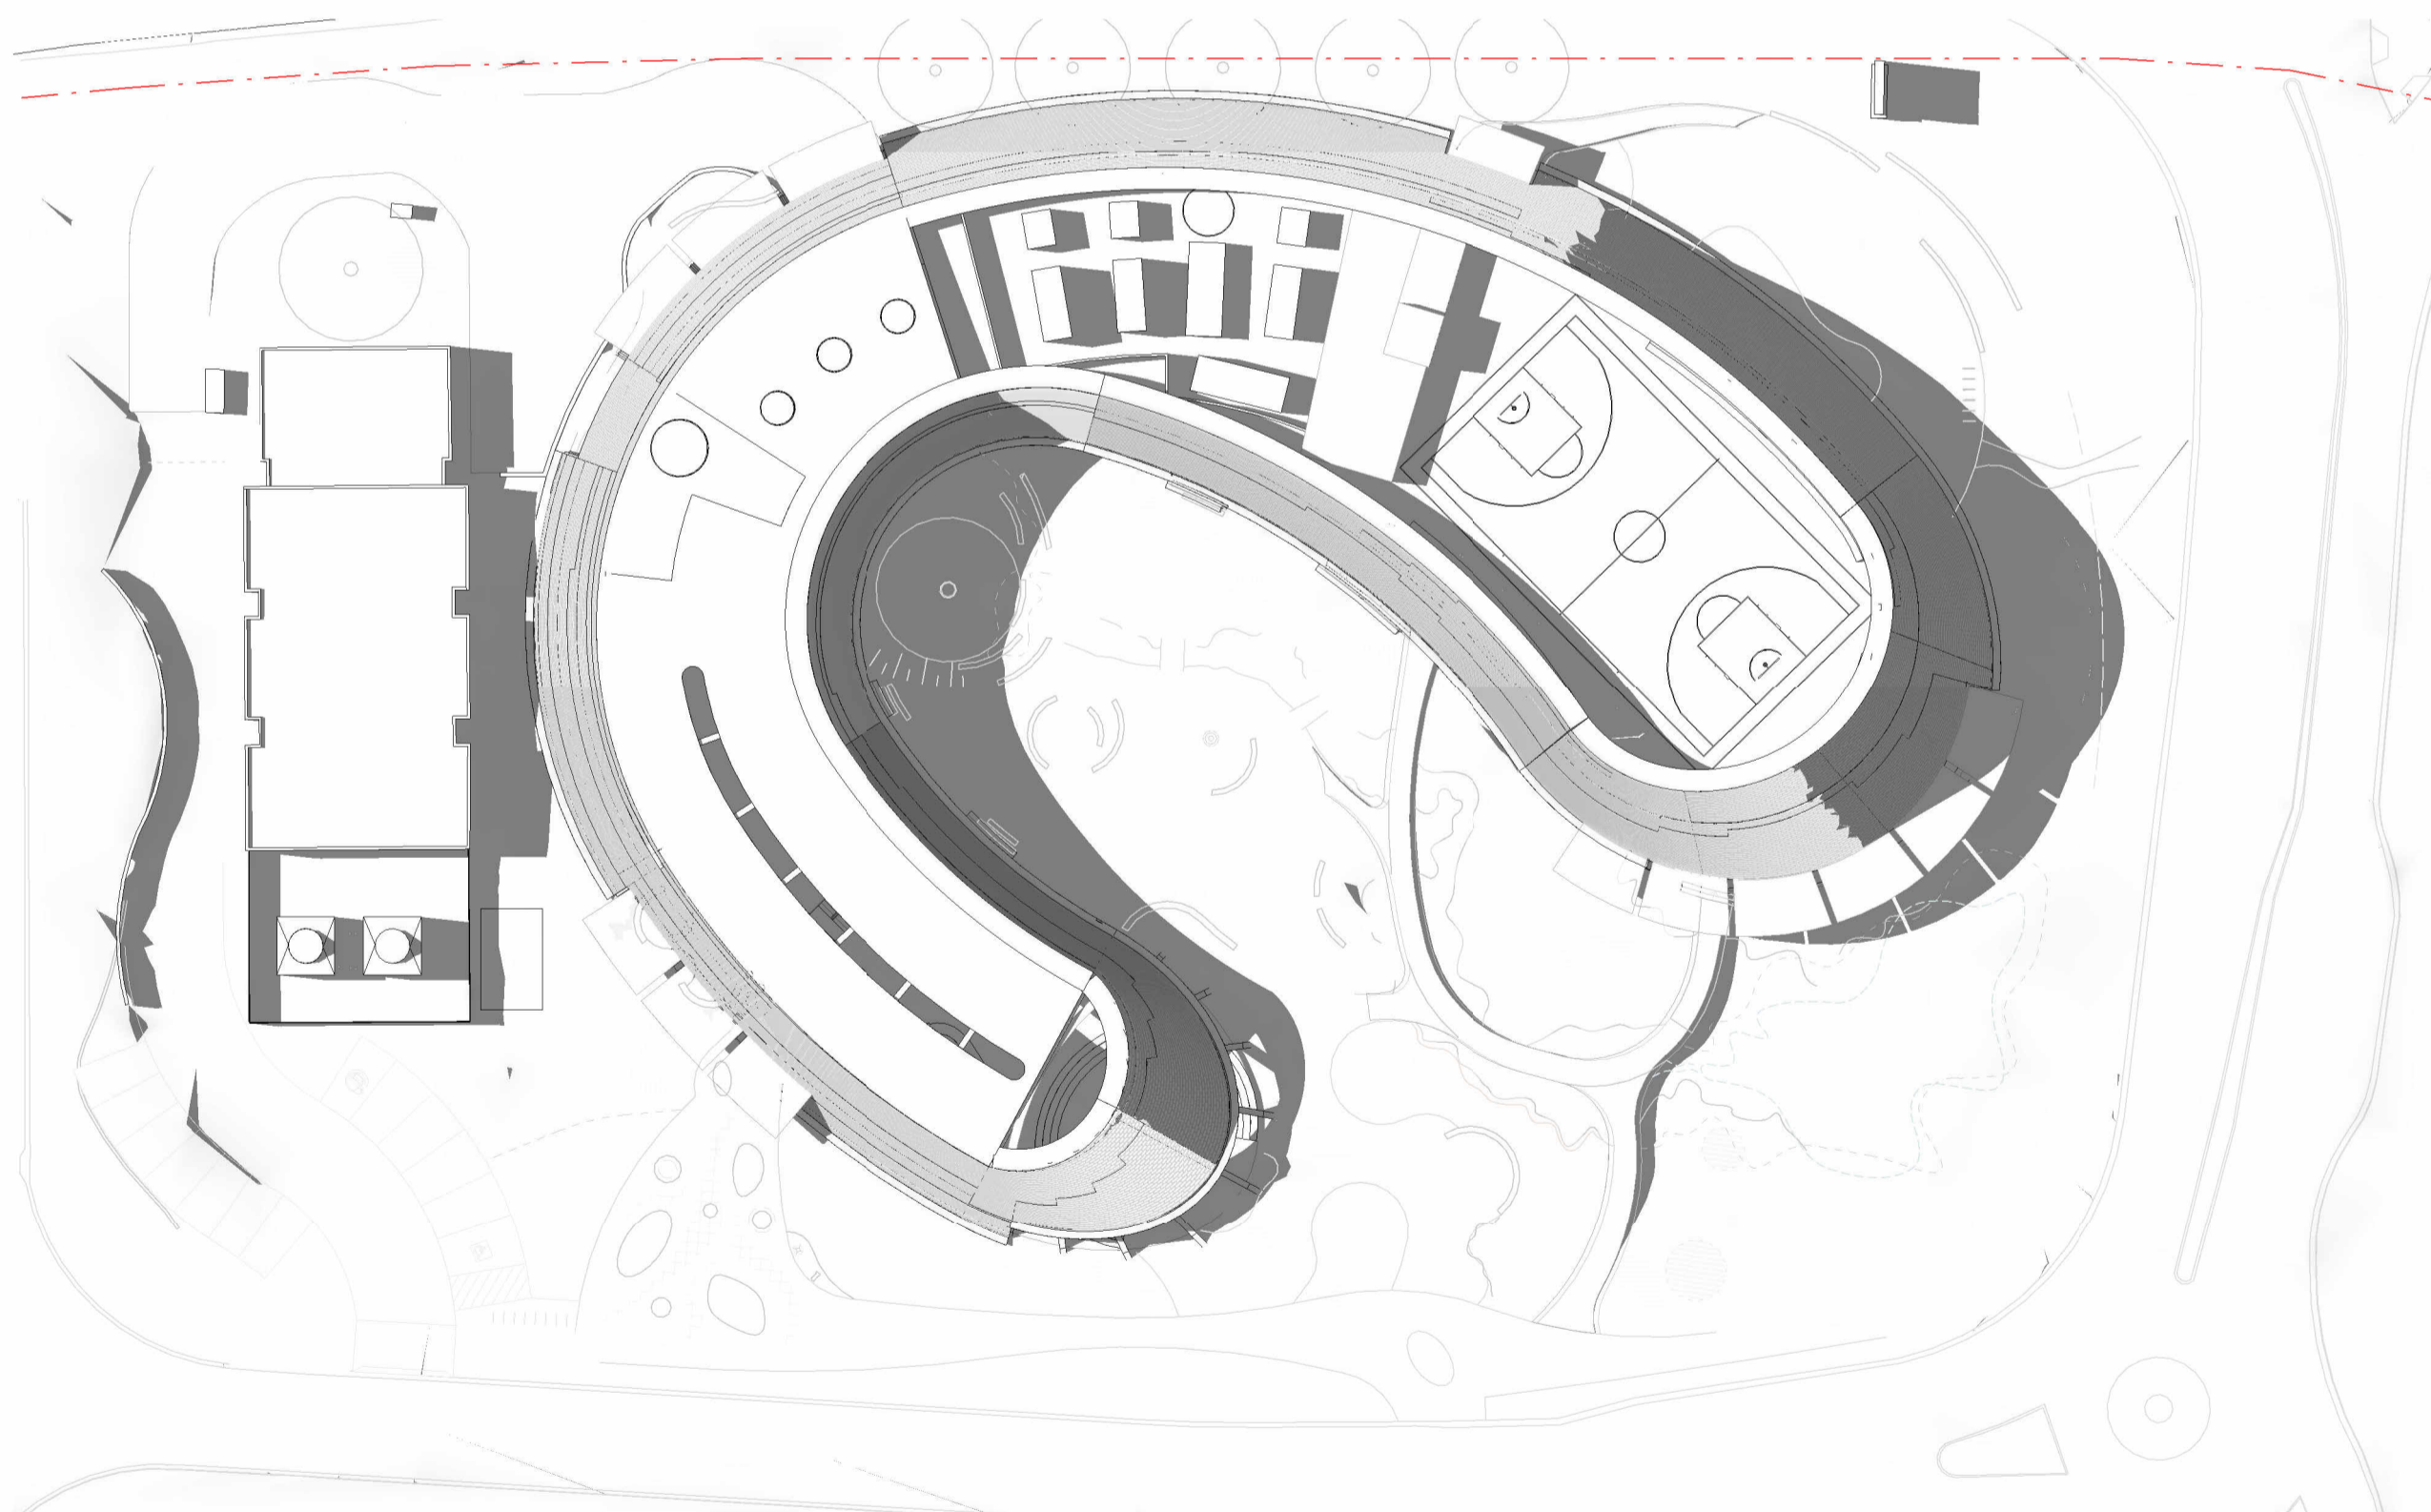

3 Summer Solstice 3PM
1 : 500

GENERAL NOTES
THIS DRAWING SHOULD BE READ IN CONJUNCTION WITH ALL RELEVANT CONTRACTS, SPECIFICATIONS AND DRAWINGS.
COPYRIGHT OF THIS DRAWING IS VESTED IN THE ARCHITECTS.
DIMENSIONS ARE IN MILLIMETRES AND LEVELS ARE IN METRES.
DO NOT SCALE OFF DRAWINGS.
USE FIGURED DIMENSIONS ONLY. CHECK AND VERIFY ALL DIMENSIONS ON SITE PRIOR TO COMMENCING WORK.

DATE GENERATED 10/07/2024 6:19:51 PM


REV	DATE	DESCRIPTION
1	July 2024	SSDA SUBMISSION

CLIENT
WESTERN SYDNEY UNIVERSITY


PROJECT
INDIGENOUS CENTRE OF EXCELLENCE
171 VICTORIA ROAD, PARRAMATTA
NSW 2116
DARUG NGURRA

DRAWING TITLE
SHADOW DIAGRAMS - 22 DECEMBER
SUMMER SOLSTICE

CHECKED SW APPROVED TS

 

SCALE
1 : 500

 

STATUS
SSDA


DRAWING NUMBER
DA 10-104


PROJECT #
23-032

REVISION
1


Jackson
Clements
Burrows
Architects

COPYRIGHT
Jackson Clements Burrows
Pty Ltd Architects
345 SWAN STREET RICHMOND Vic 3121
T +613 9654 8227 jcba.com.au

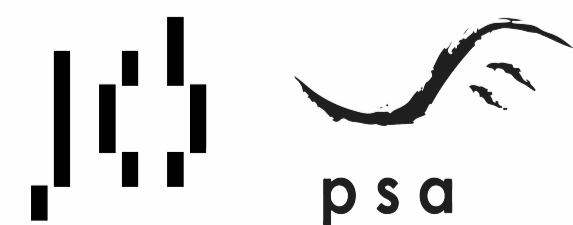


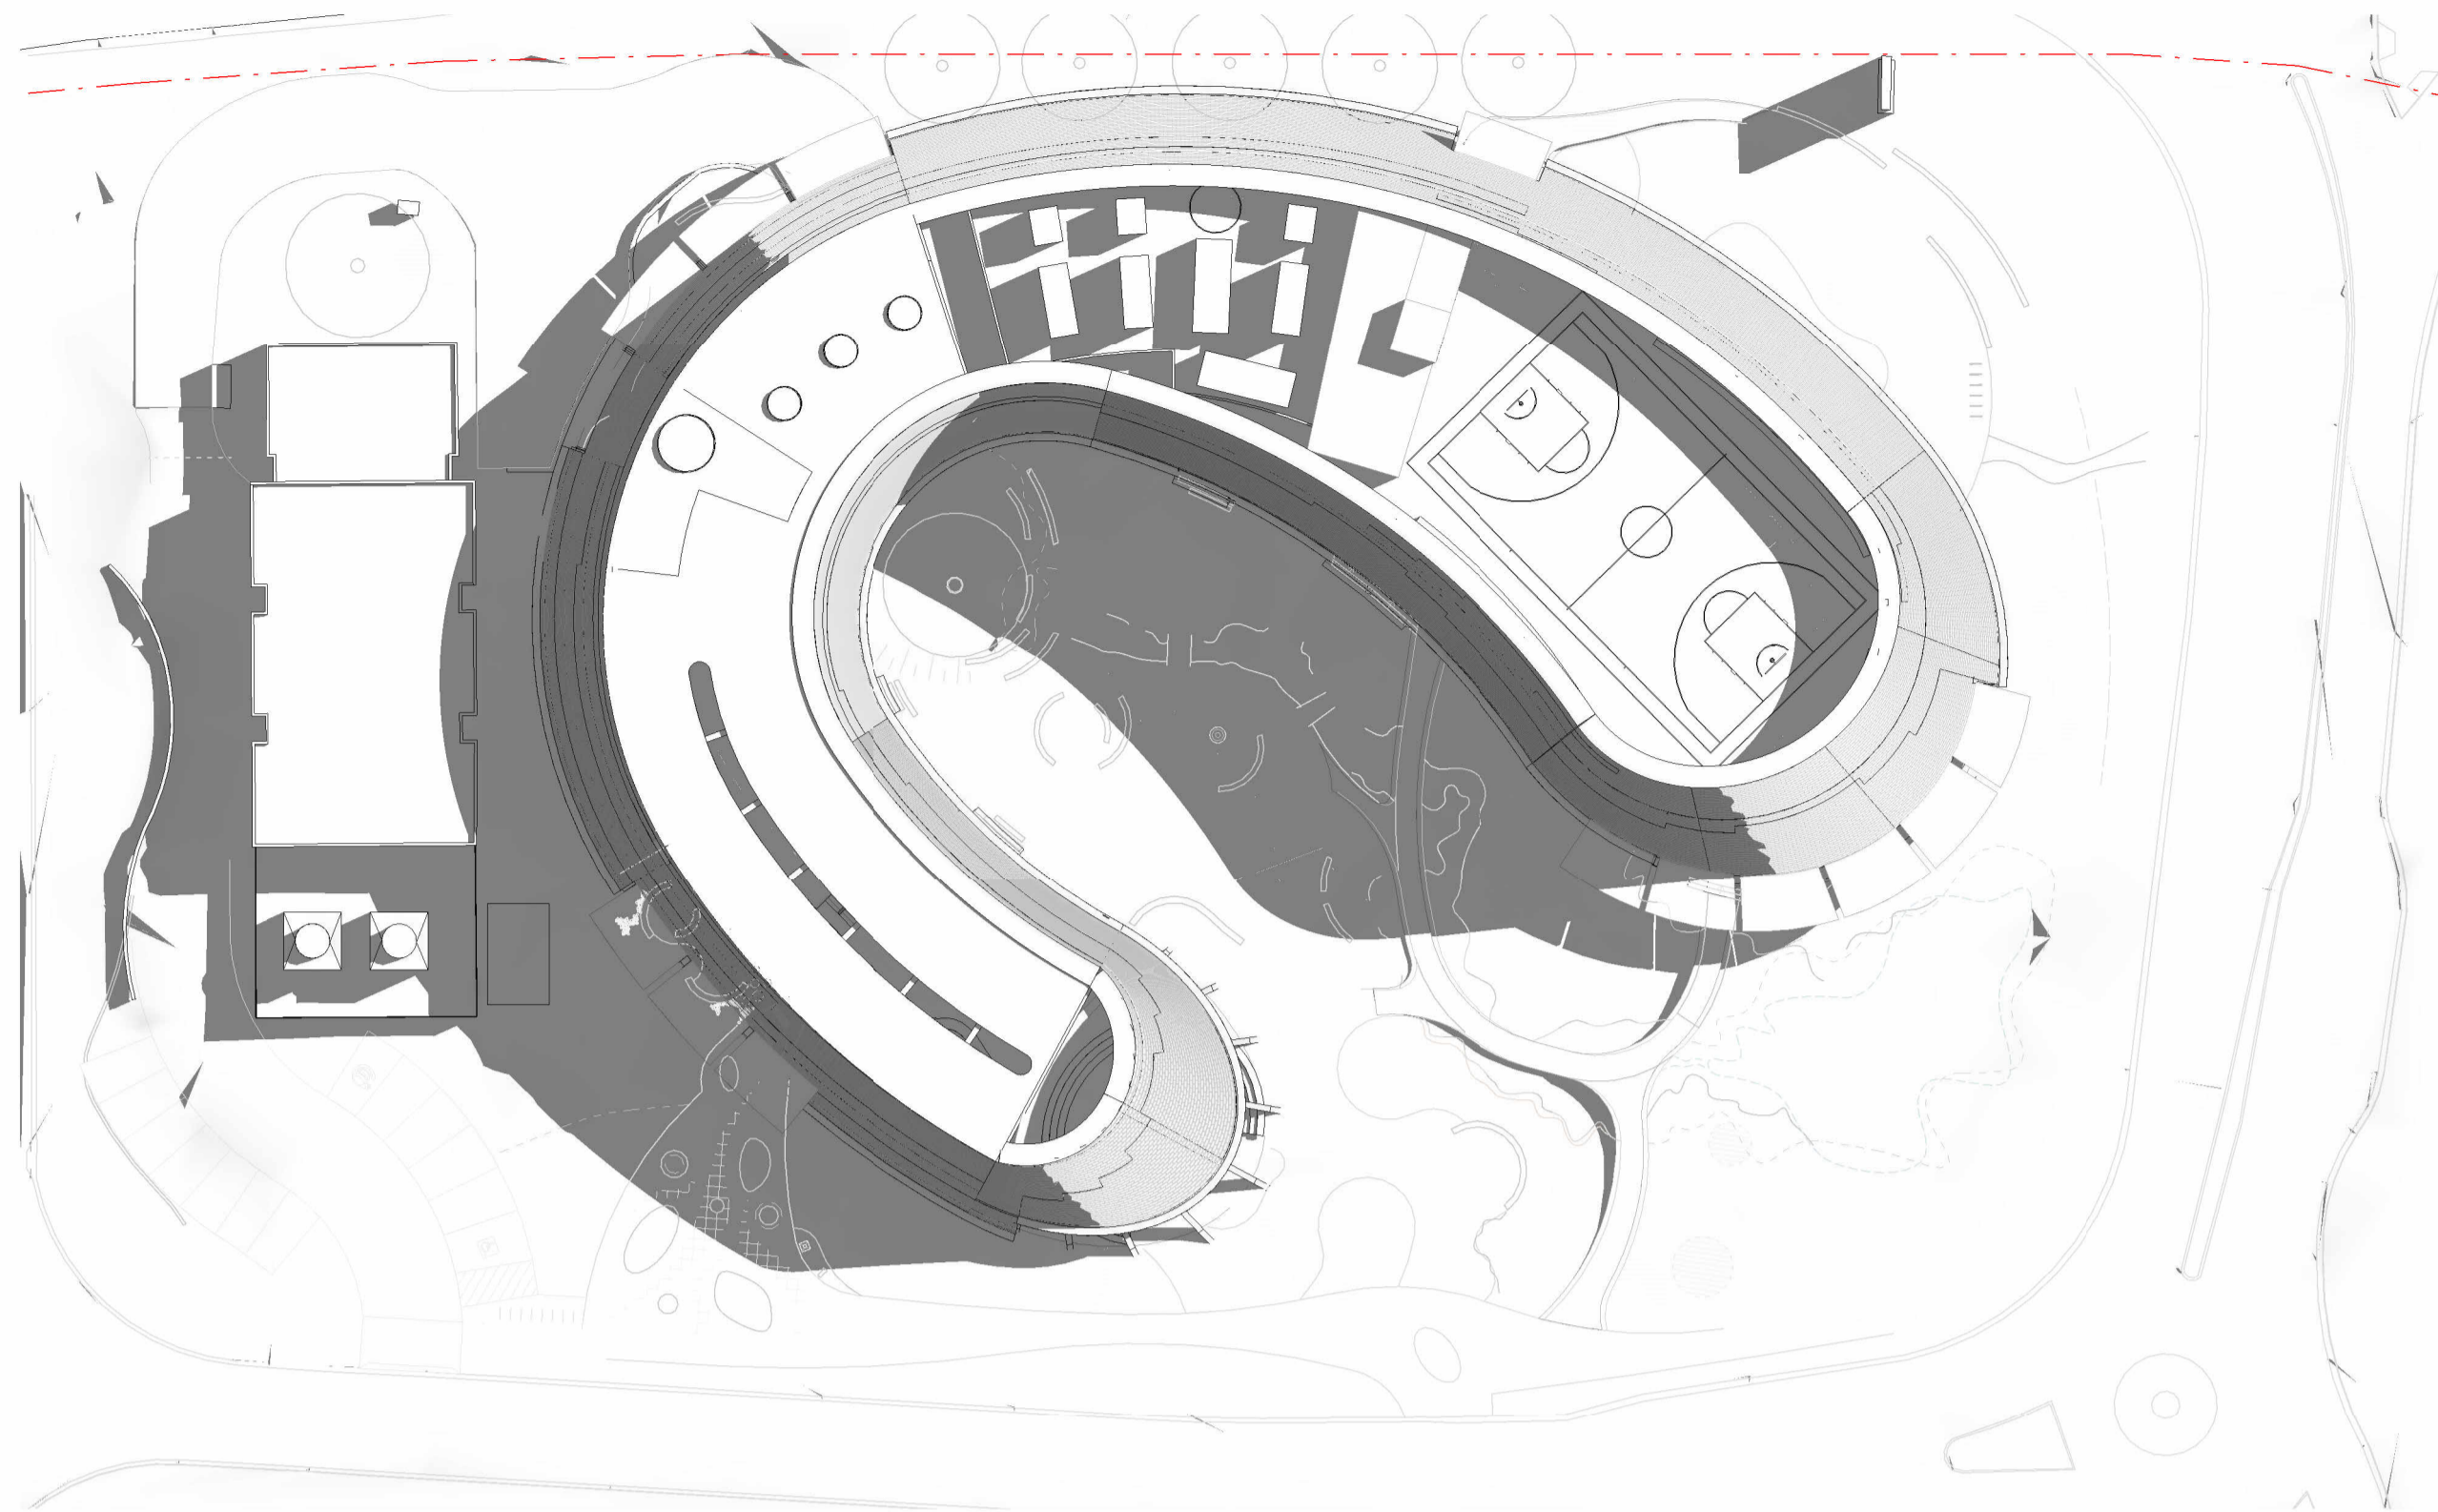


1 Autumn Equinox 9AM
1 : 500

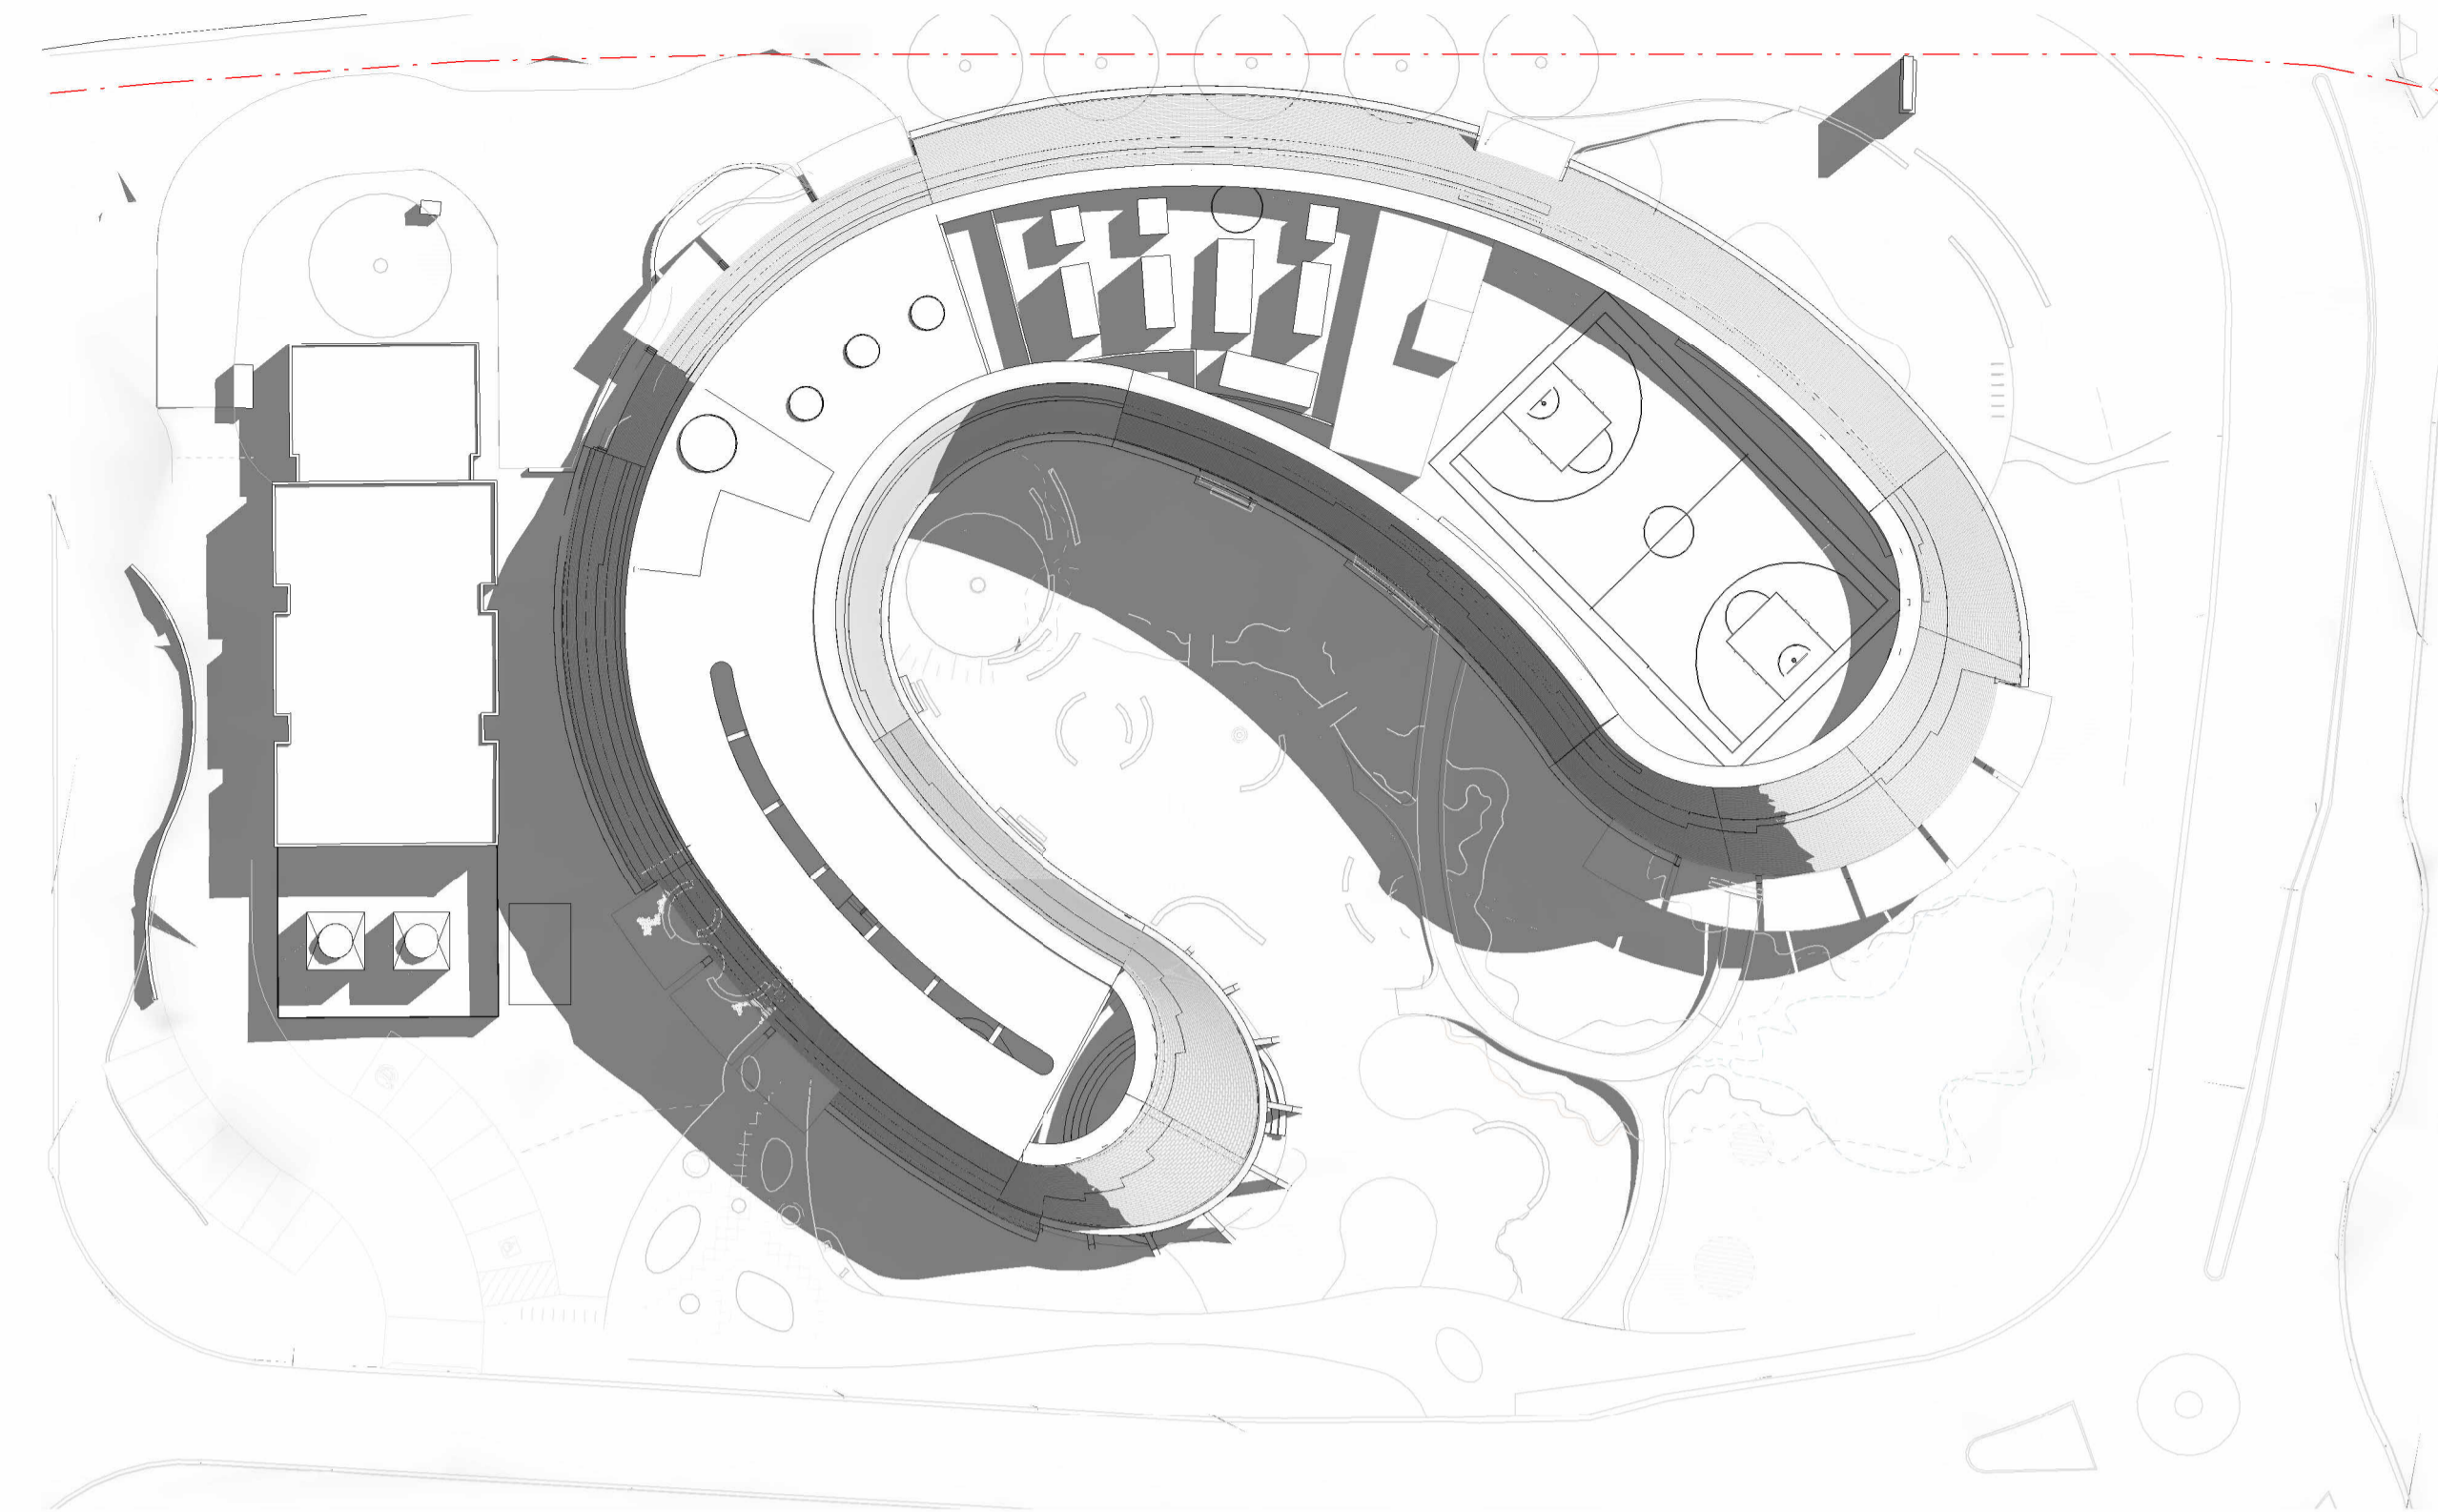

2 Autumn Equinox 10AM
1 : 500

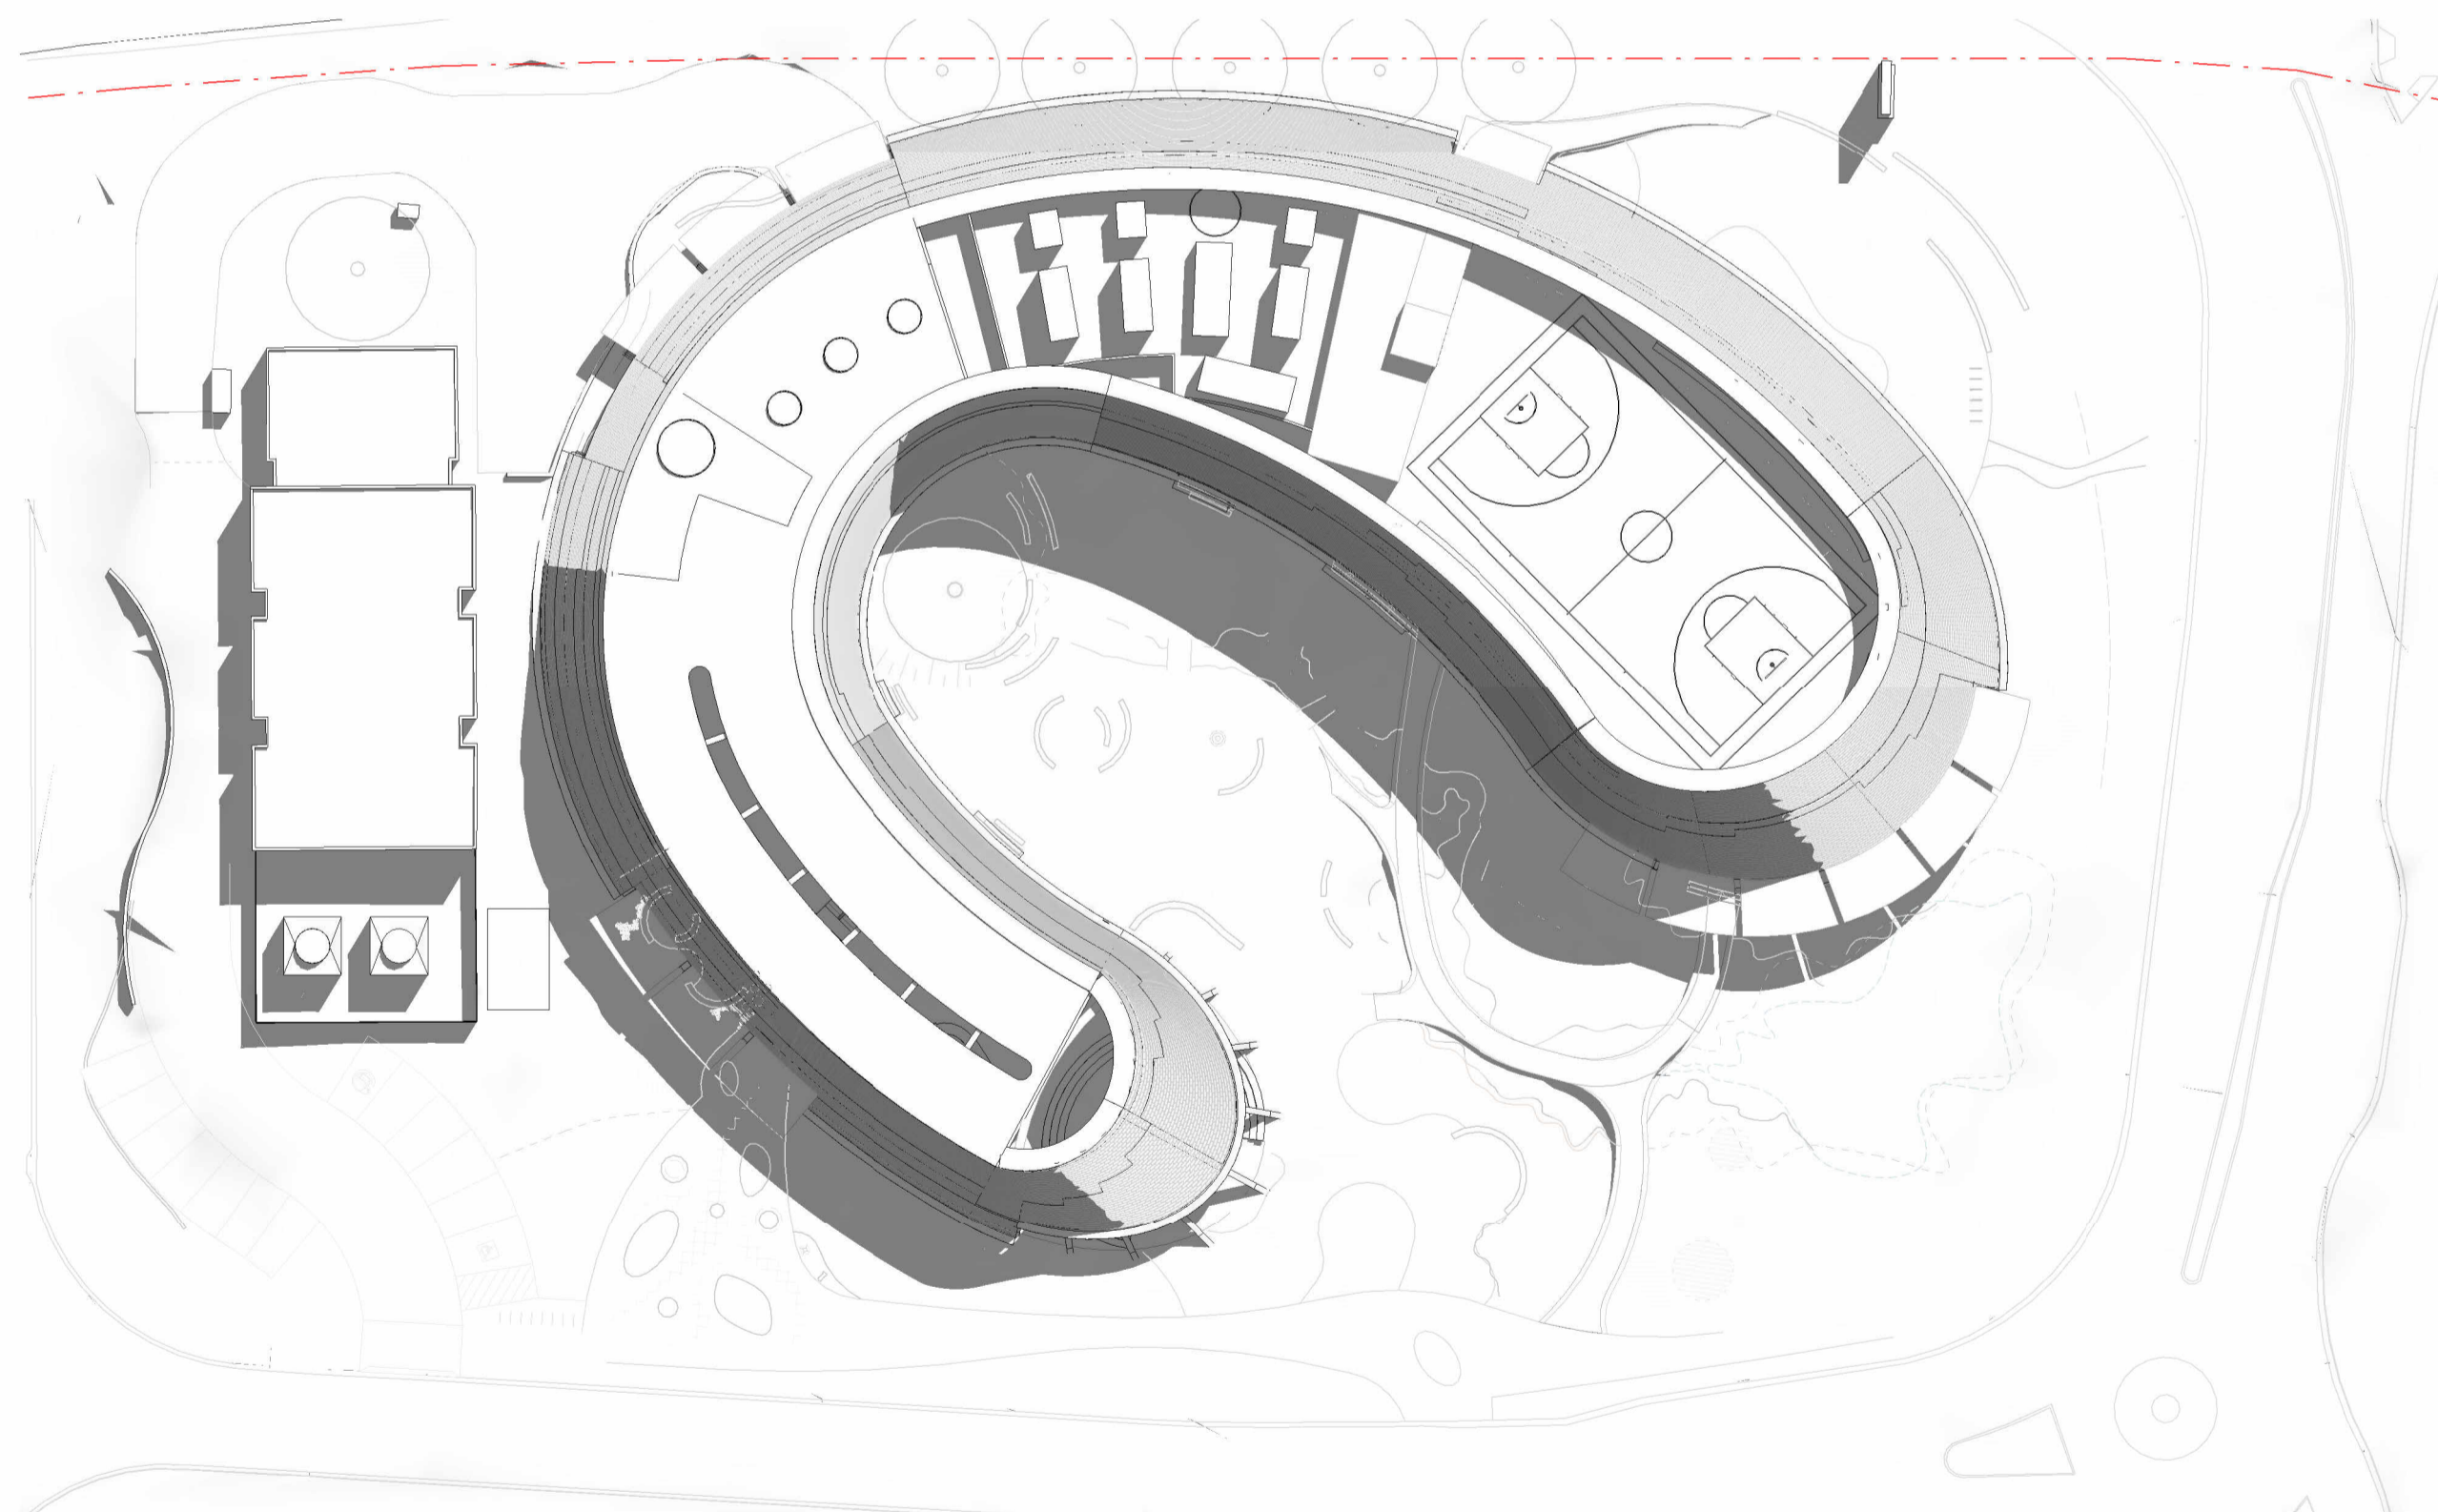

3 Autumn Equinox 11AM
1 : 500

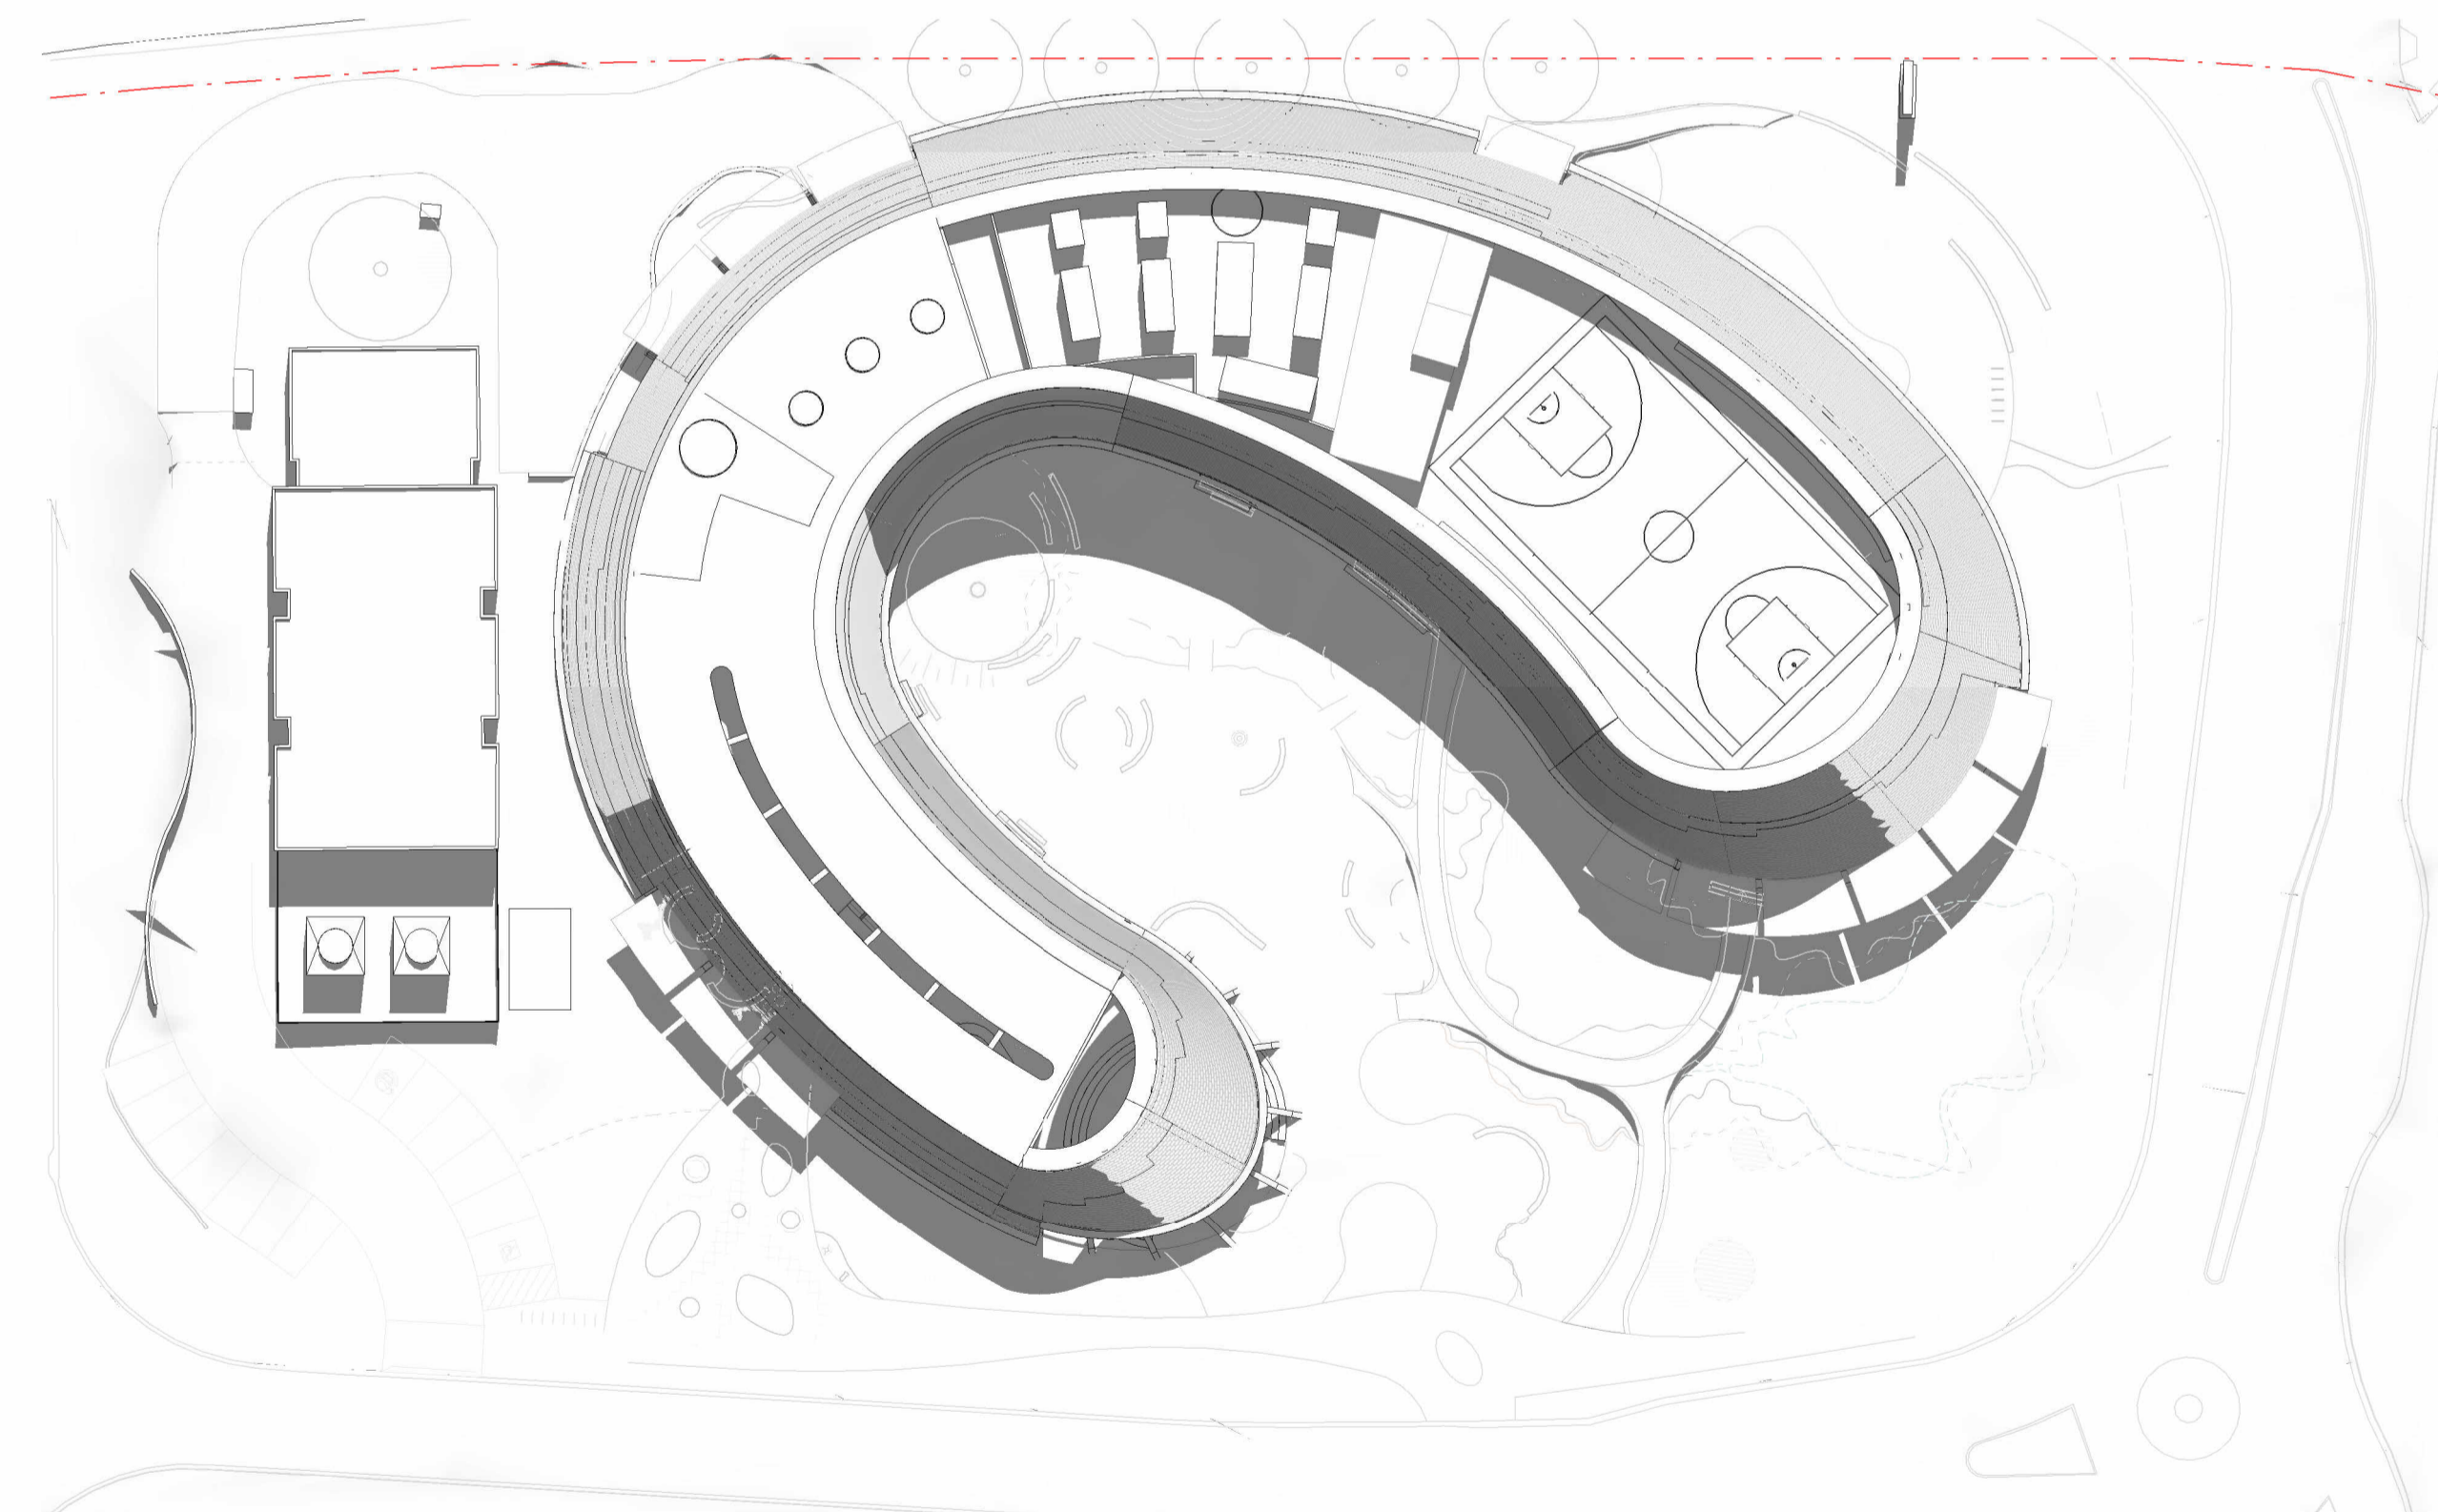

4 Autumn Equinox 12PM
1 : 500

GENERAL NOTES
THIS DRAWING SHOULD BE READ IN CONJUNCTION WITH ALL RELEVANT CONTRACTS, SPECIFICATIONS AND DRAWINGS.
COPYRIGHT OF THIS DRAWING IS VESTED IN THE ARCHITECTS.
DIMENSIONS ARE IN MILLIMETRES AND LEVELS ARE IN METRES.
DO NOT SCALE OFF DRAWINGS.
USE FIGURED DIMENSIONS ONLY. CHECK AND VERIFY ALL DIMENSIONS ON SITE PRIOR TO COMMENCING WORK.

DATE GENERATED 10/07/2024 6:20:25 PM

REV	DATE	DESCRIPTION
1	July 2024	SSDA SUBMISSION

CLIENT
WESTERN SYDNEY UNIVERSITY

PROJECT
**INDIGENOUS CENTRE OF EXCELLENCE
171 VICTORIA ROAD, PARRAMATTA
NSW 2116
DARUG NGURRA**

DRAWING TITLE
**SHADOW DIAGRAMS - 21 MARCH
AUTUMN EQUINOX**

CHECKED SW
APPROVED TS

SCALE
1 : 500



STATUS
SSDA

DRAWING NUMBER
DA 10-105


PROJECT #
23-032

REVISION
1


Jackson
Clements
Burrows
Architects




COPYRIGHT
Jackson Clements Burrows
Pty Ltd Architects
345 SWAN STREET RICHMOND Vic 3121
T +613 9654 8227 jcba.com.au

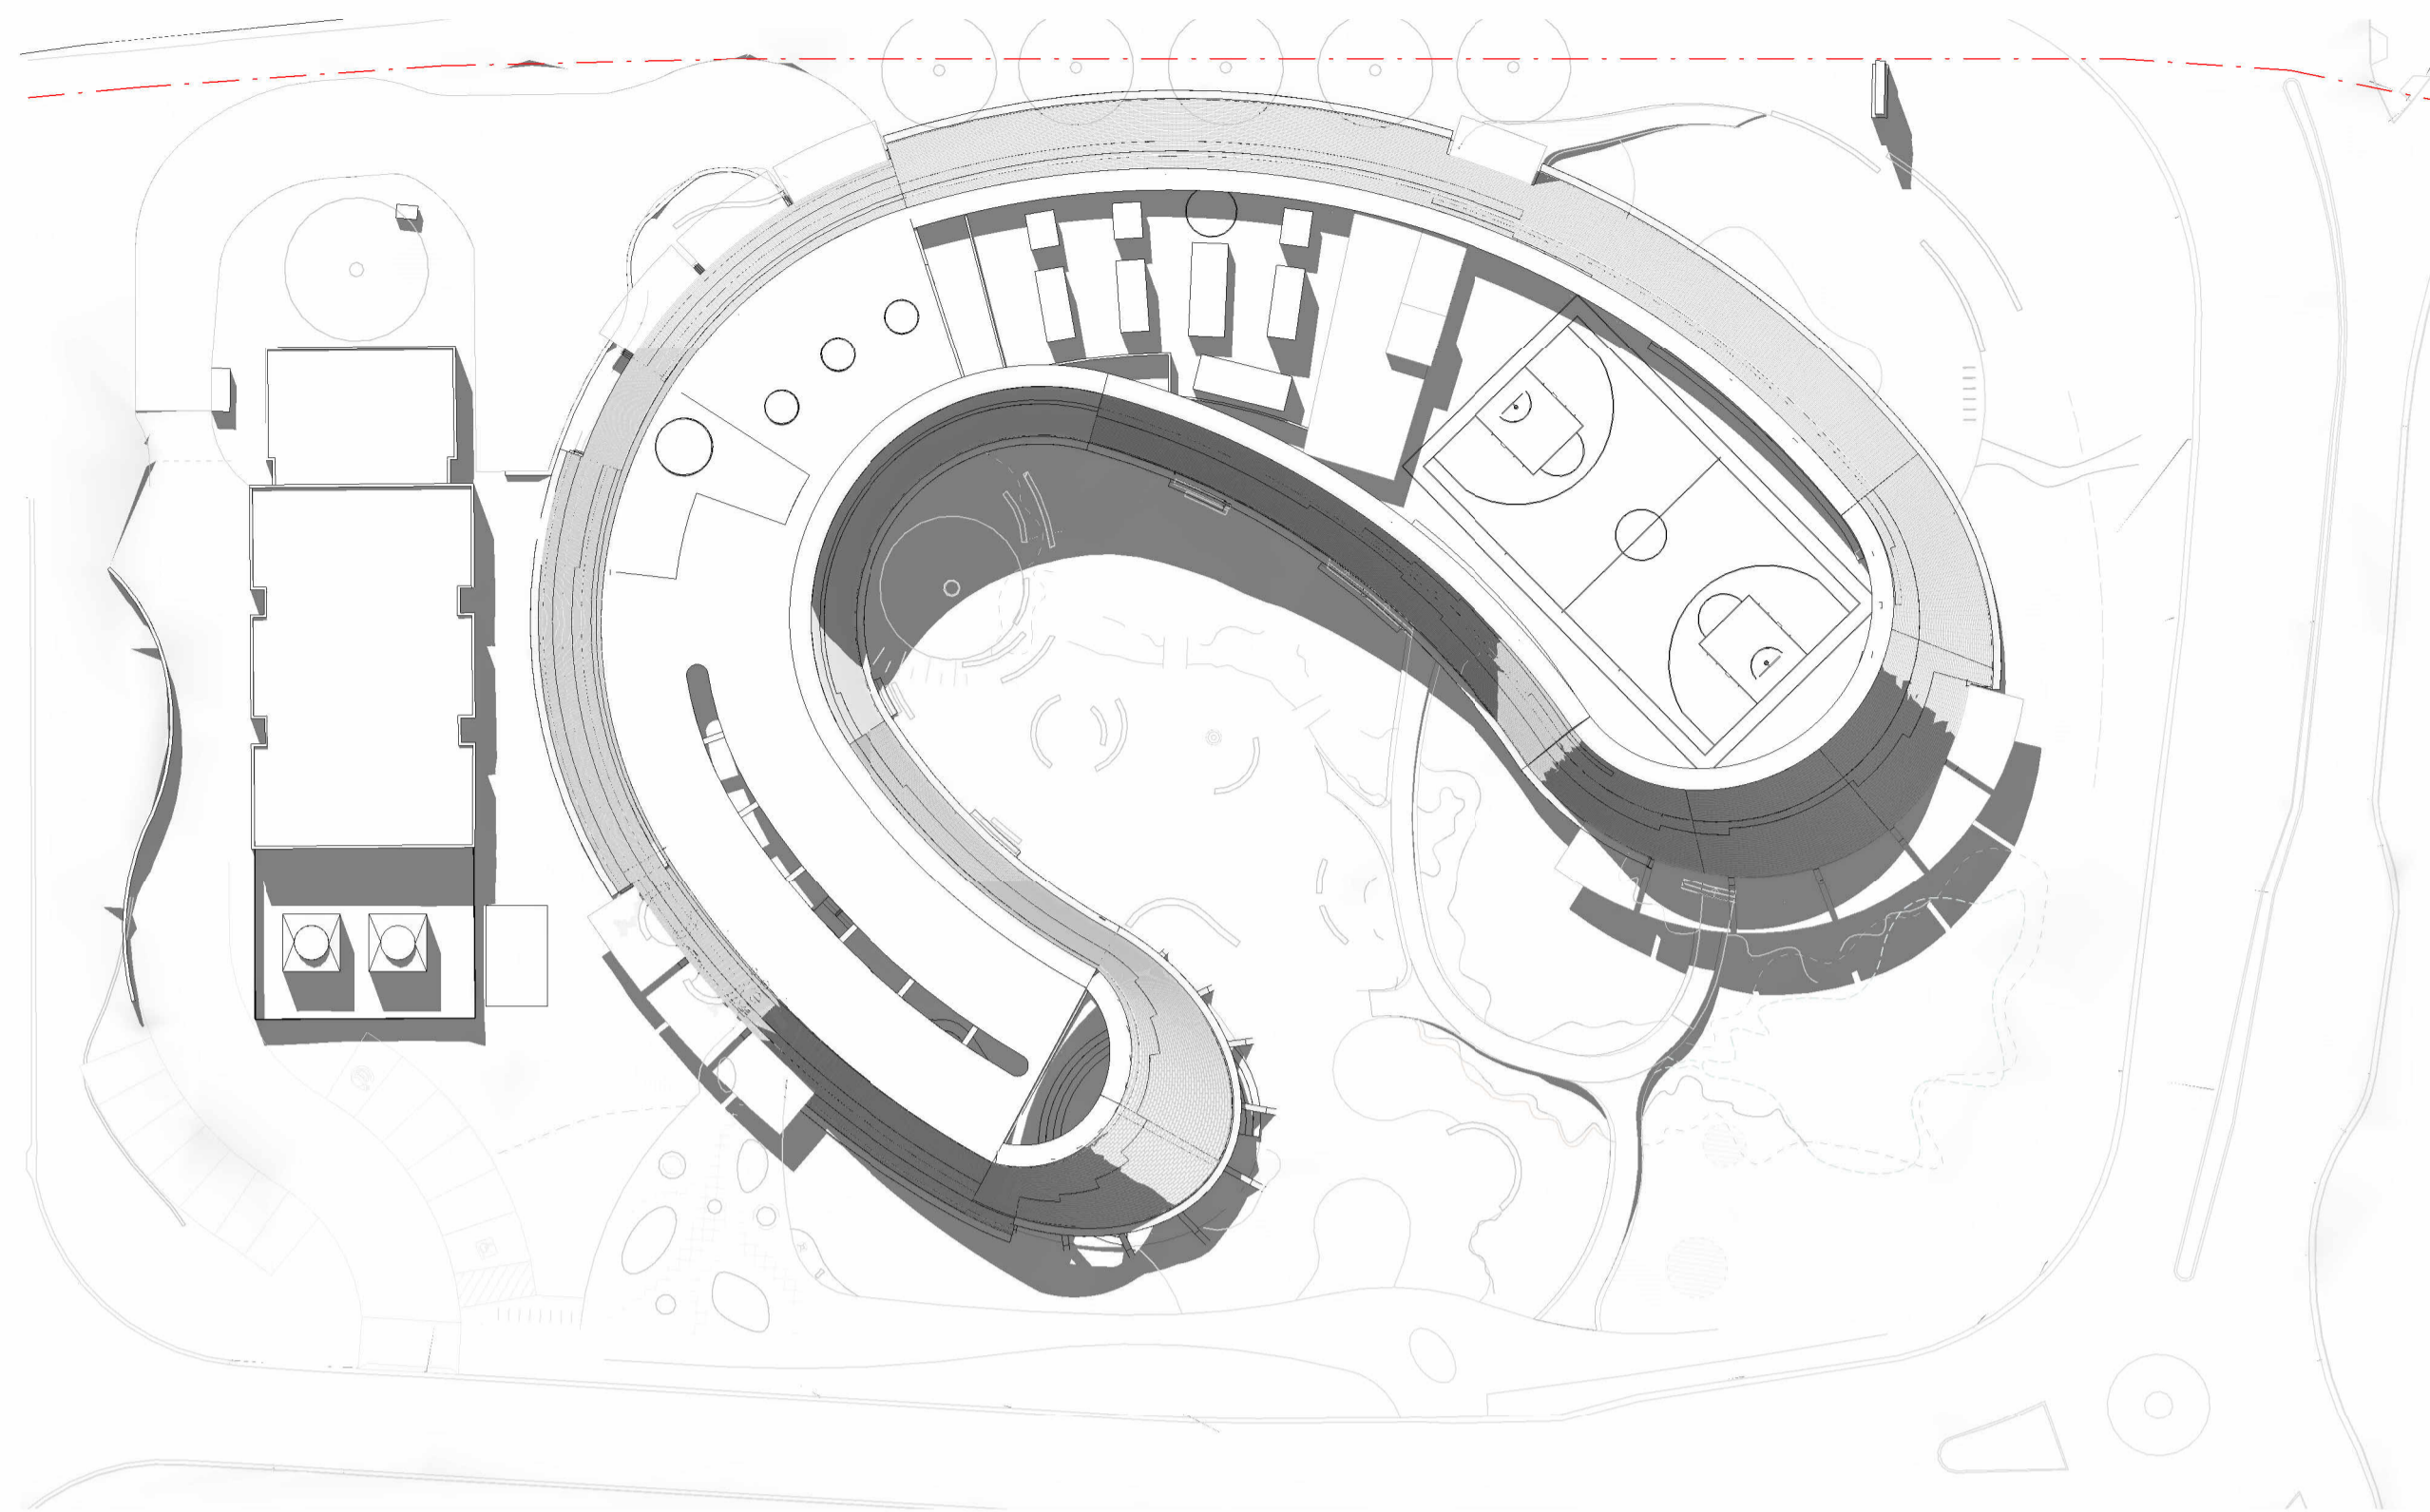

1 Autumn Equinox 1PM
1 : 500

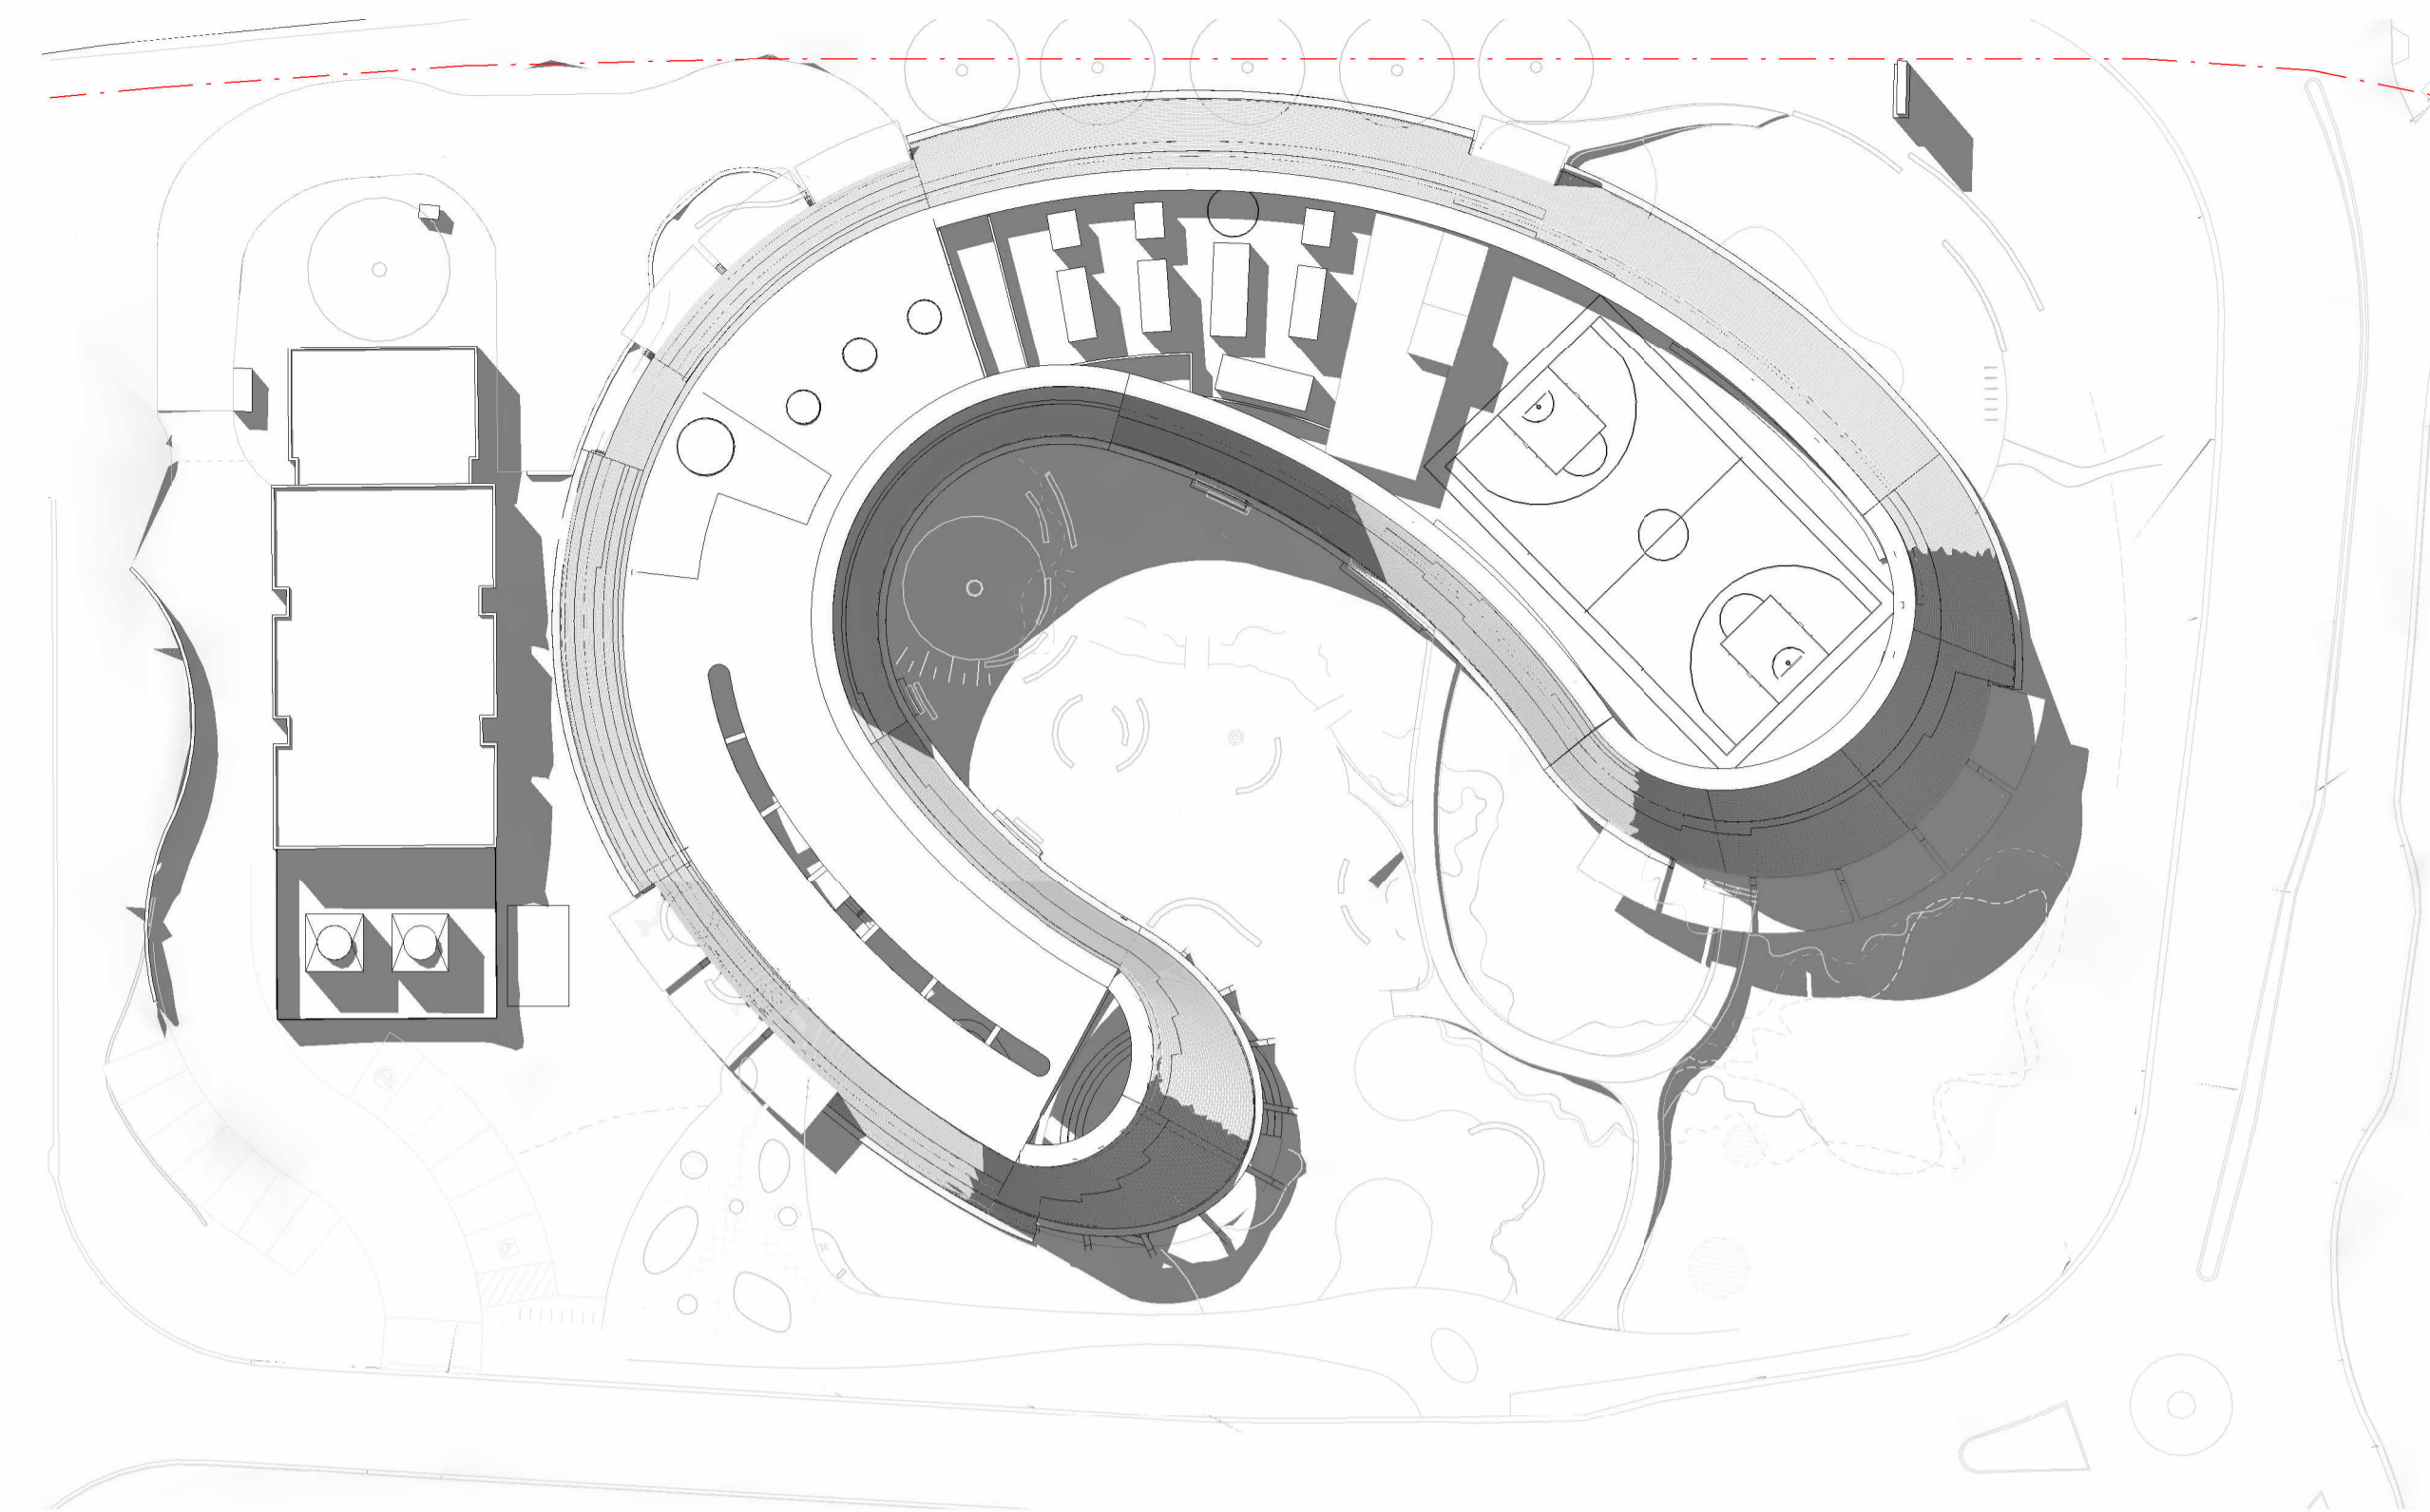

2 Autumn Equinox 2PM
1 : 500

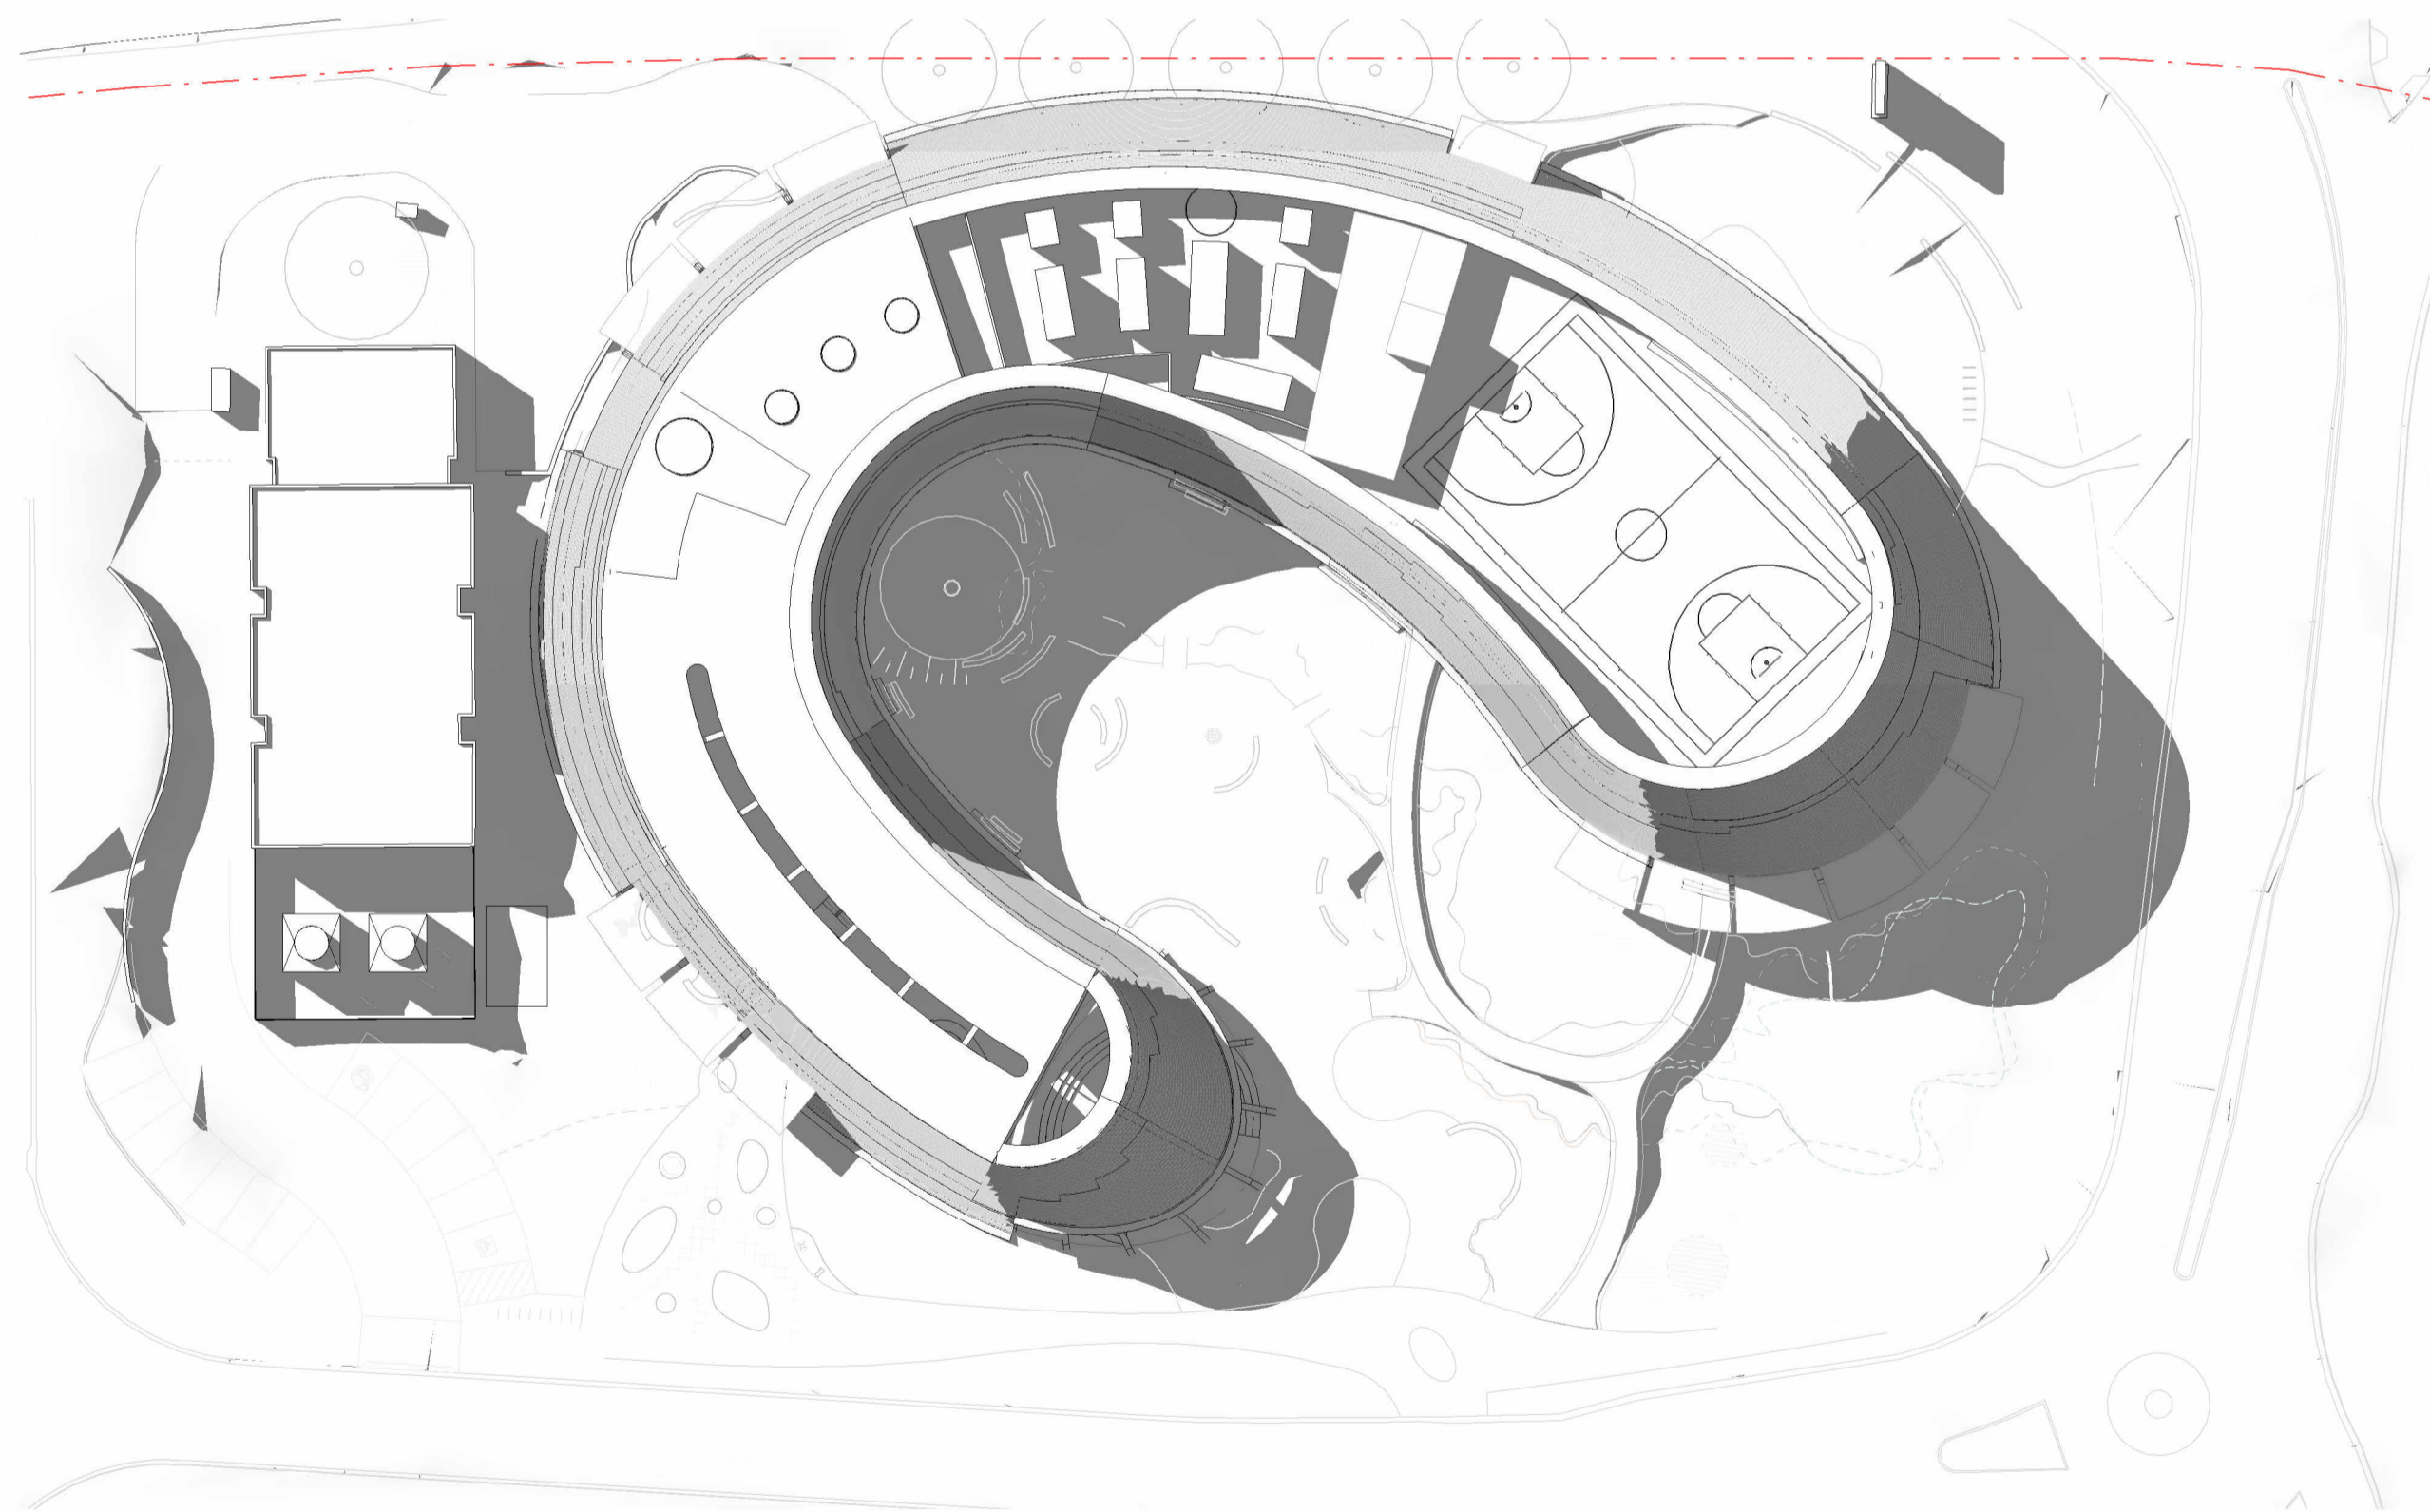

3 Autumn Equinox 3PM
1 : 500

GENERAL NOTES
THIS DRAWING SHOULD BE READ IN CONJUNCTION WITH ALL RELEVANT CONTRACTS, SPECIFICATIONS AND DRAWINGS.
COPYRIGHT OF THIS DRAWING IS VESTED IN THE ARCHITECTS.
DIMENSIONS ARE IN MILLIMETRES AND LEVELS ARE IN METRES.
DO NOT SCALE OFF DRAWINGS.
USE FIGURED DIMENSIONS ONLY. CHECK AND VERIFY ALL DIMENSIONS ON SITE PRIOR TO COMMENCING WORK.

DATE GENERATED 10/07/2024 6:20:52 PM


REV	DATE	DESCRIPTION
1	July 2024	SSDA SUBMISSION

CLIENT
WESTERN SYDNEY UNIVERSITY

PROJECT
INDIGENOUS CENTRE OF EXCELLENCE
171 VICTORIA ROAD, PARRAMATTA
NSW 2116
DARUG NGURRA

DRAWING TITLE
SHADOW DIAGRAMS - 21 MARCH
AUTUMN EQUINOX

CHECKED SW APPROVED TS

 

SCALE
1 : 500
@A1
0 2.5 5 10 15 25m

STATUS
SSDA

DRAWING NUMBER
DA 10-106


PROJECT #
23-032

REVISION
1


Jackson
Clements
Burrows
Architects




COPYRIGHT
Jackson Clements Burrows
Pty Ltd Architects
345 SWAN STREET RICHMOND Vic 3121
T +613 9654 8227 jcba.com.au

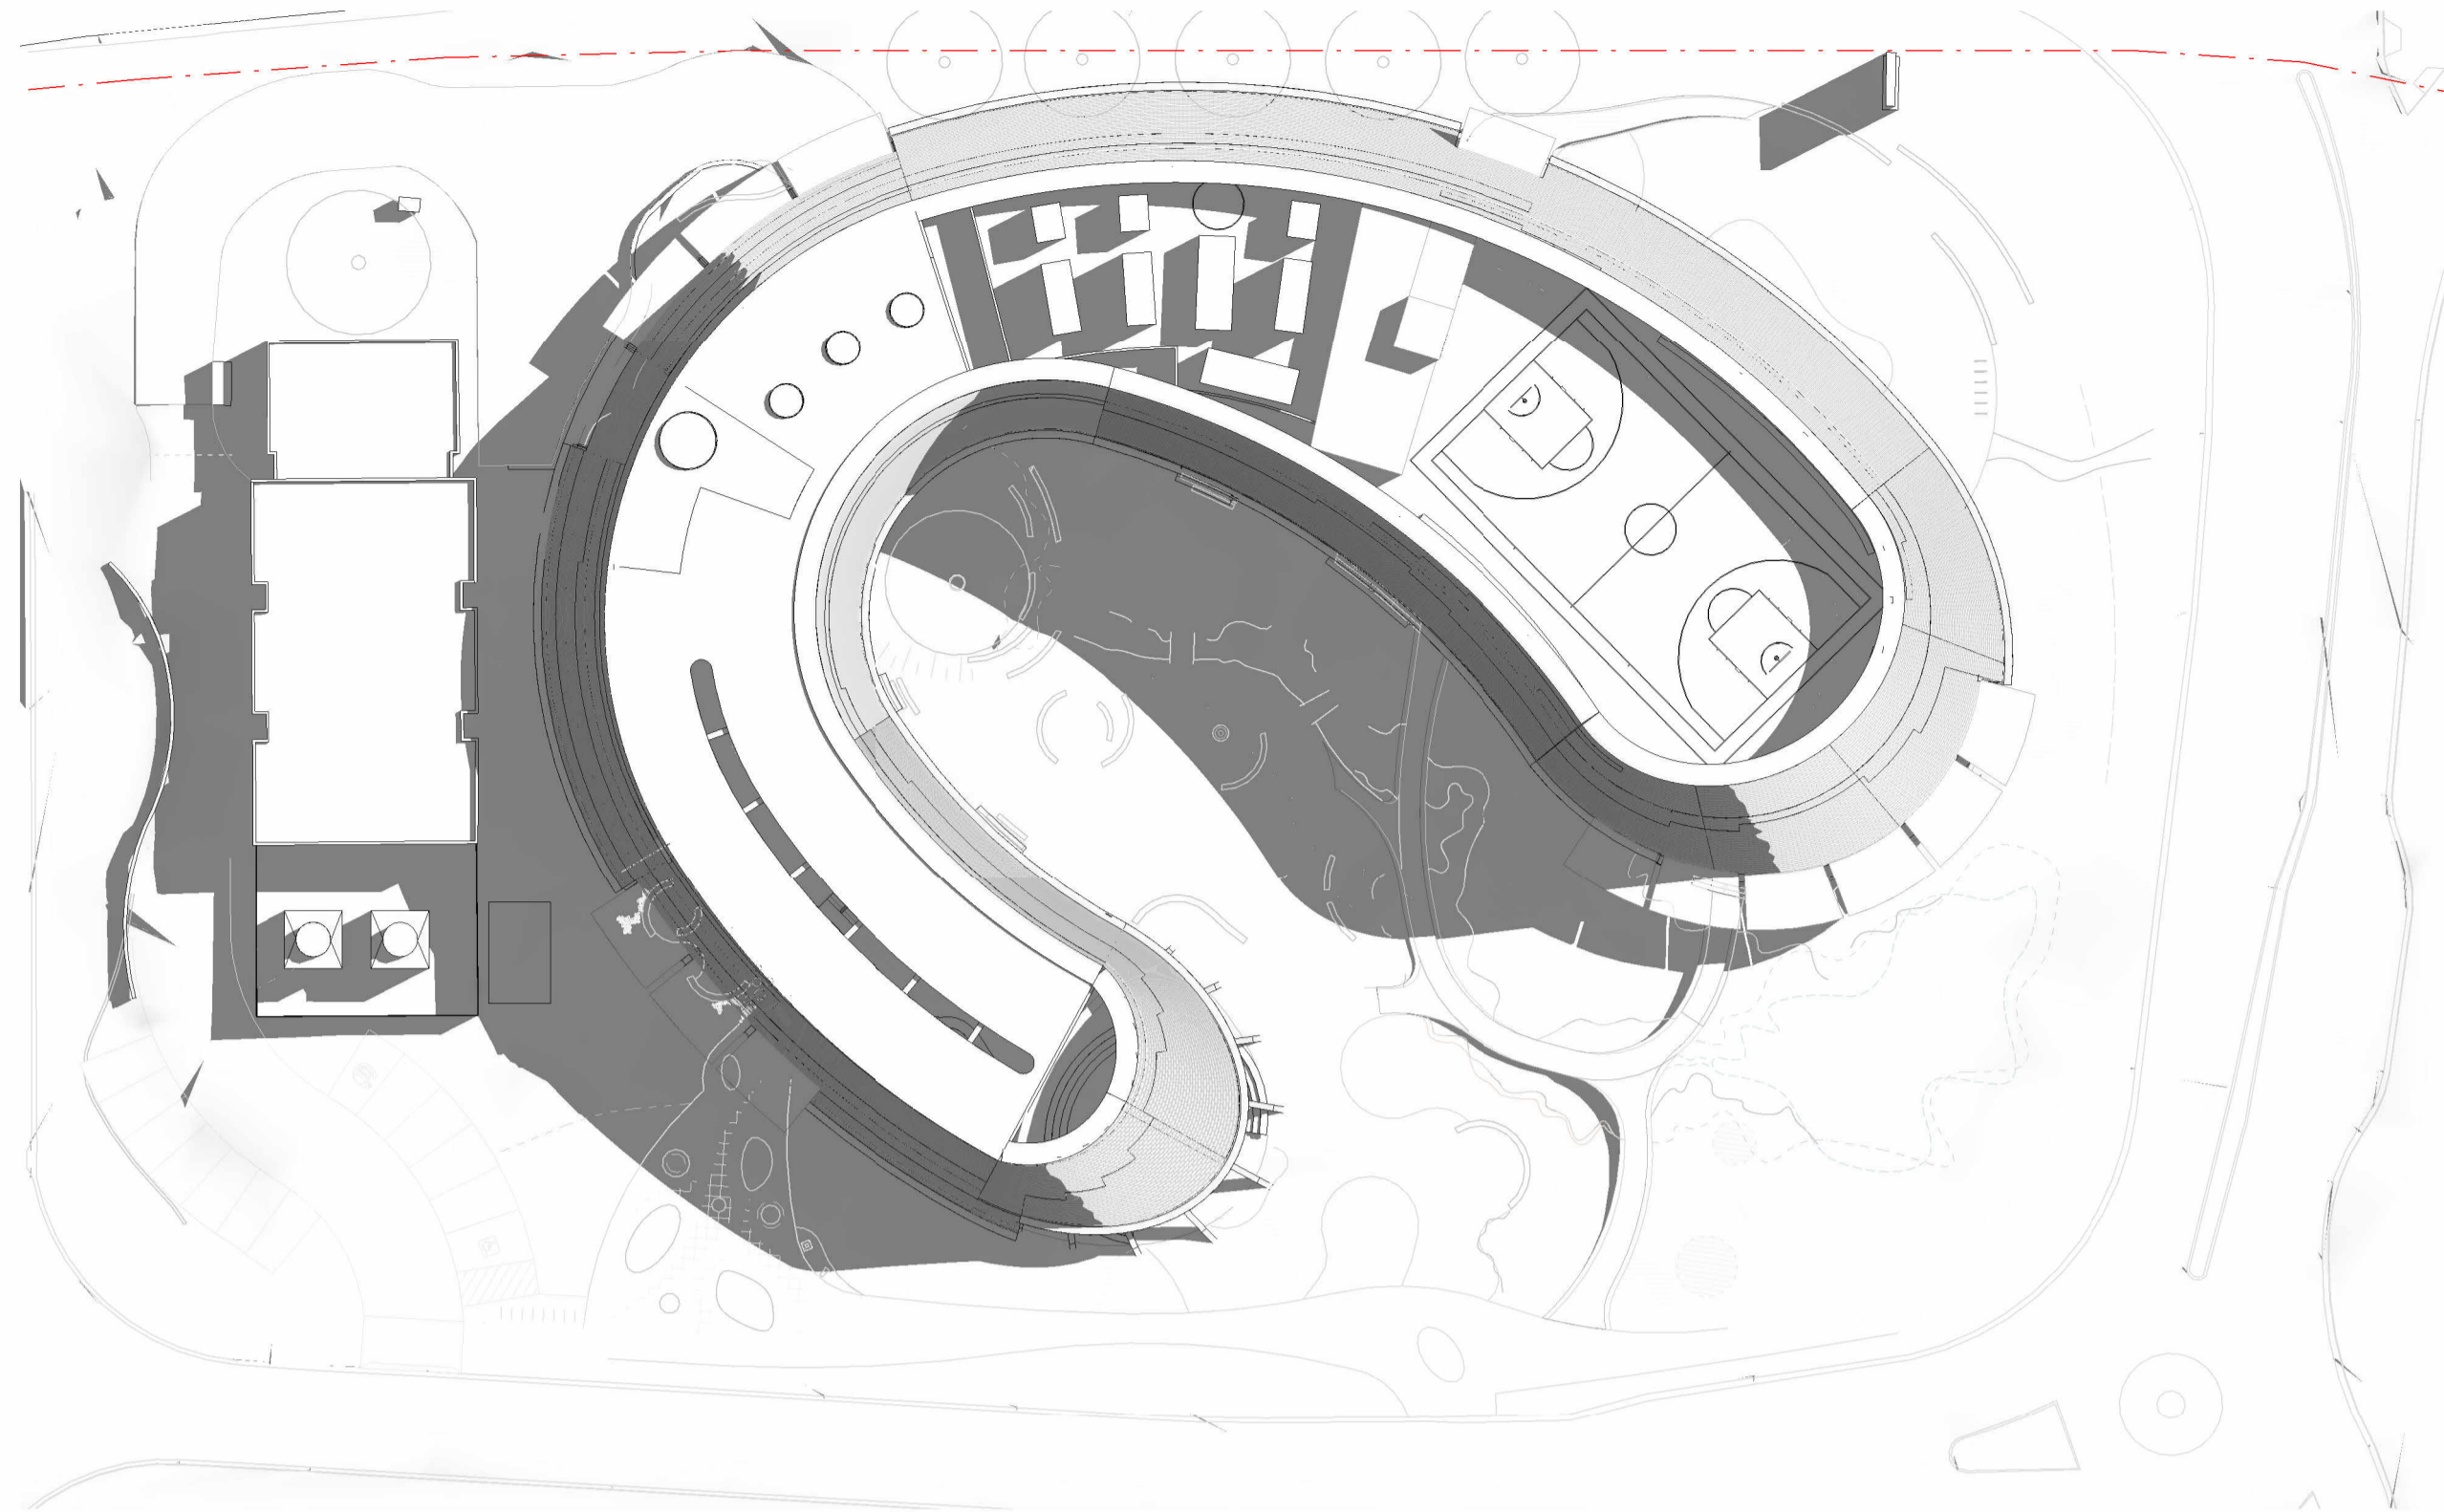


1 Spring Equinox_9AM
1 : 500

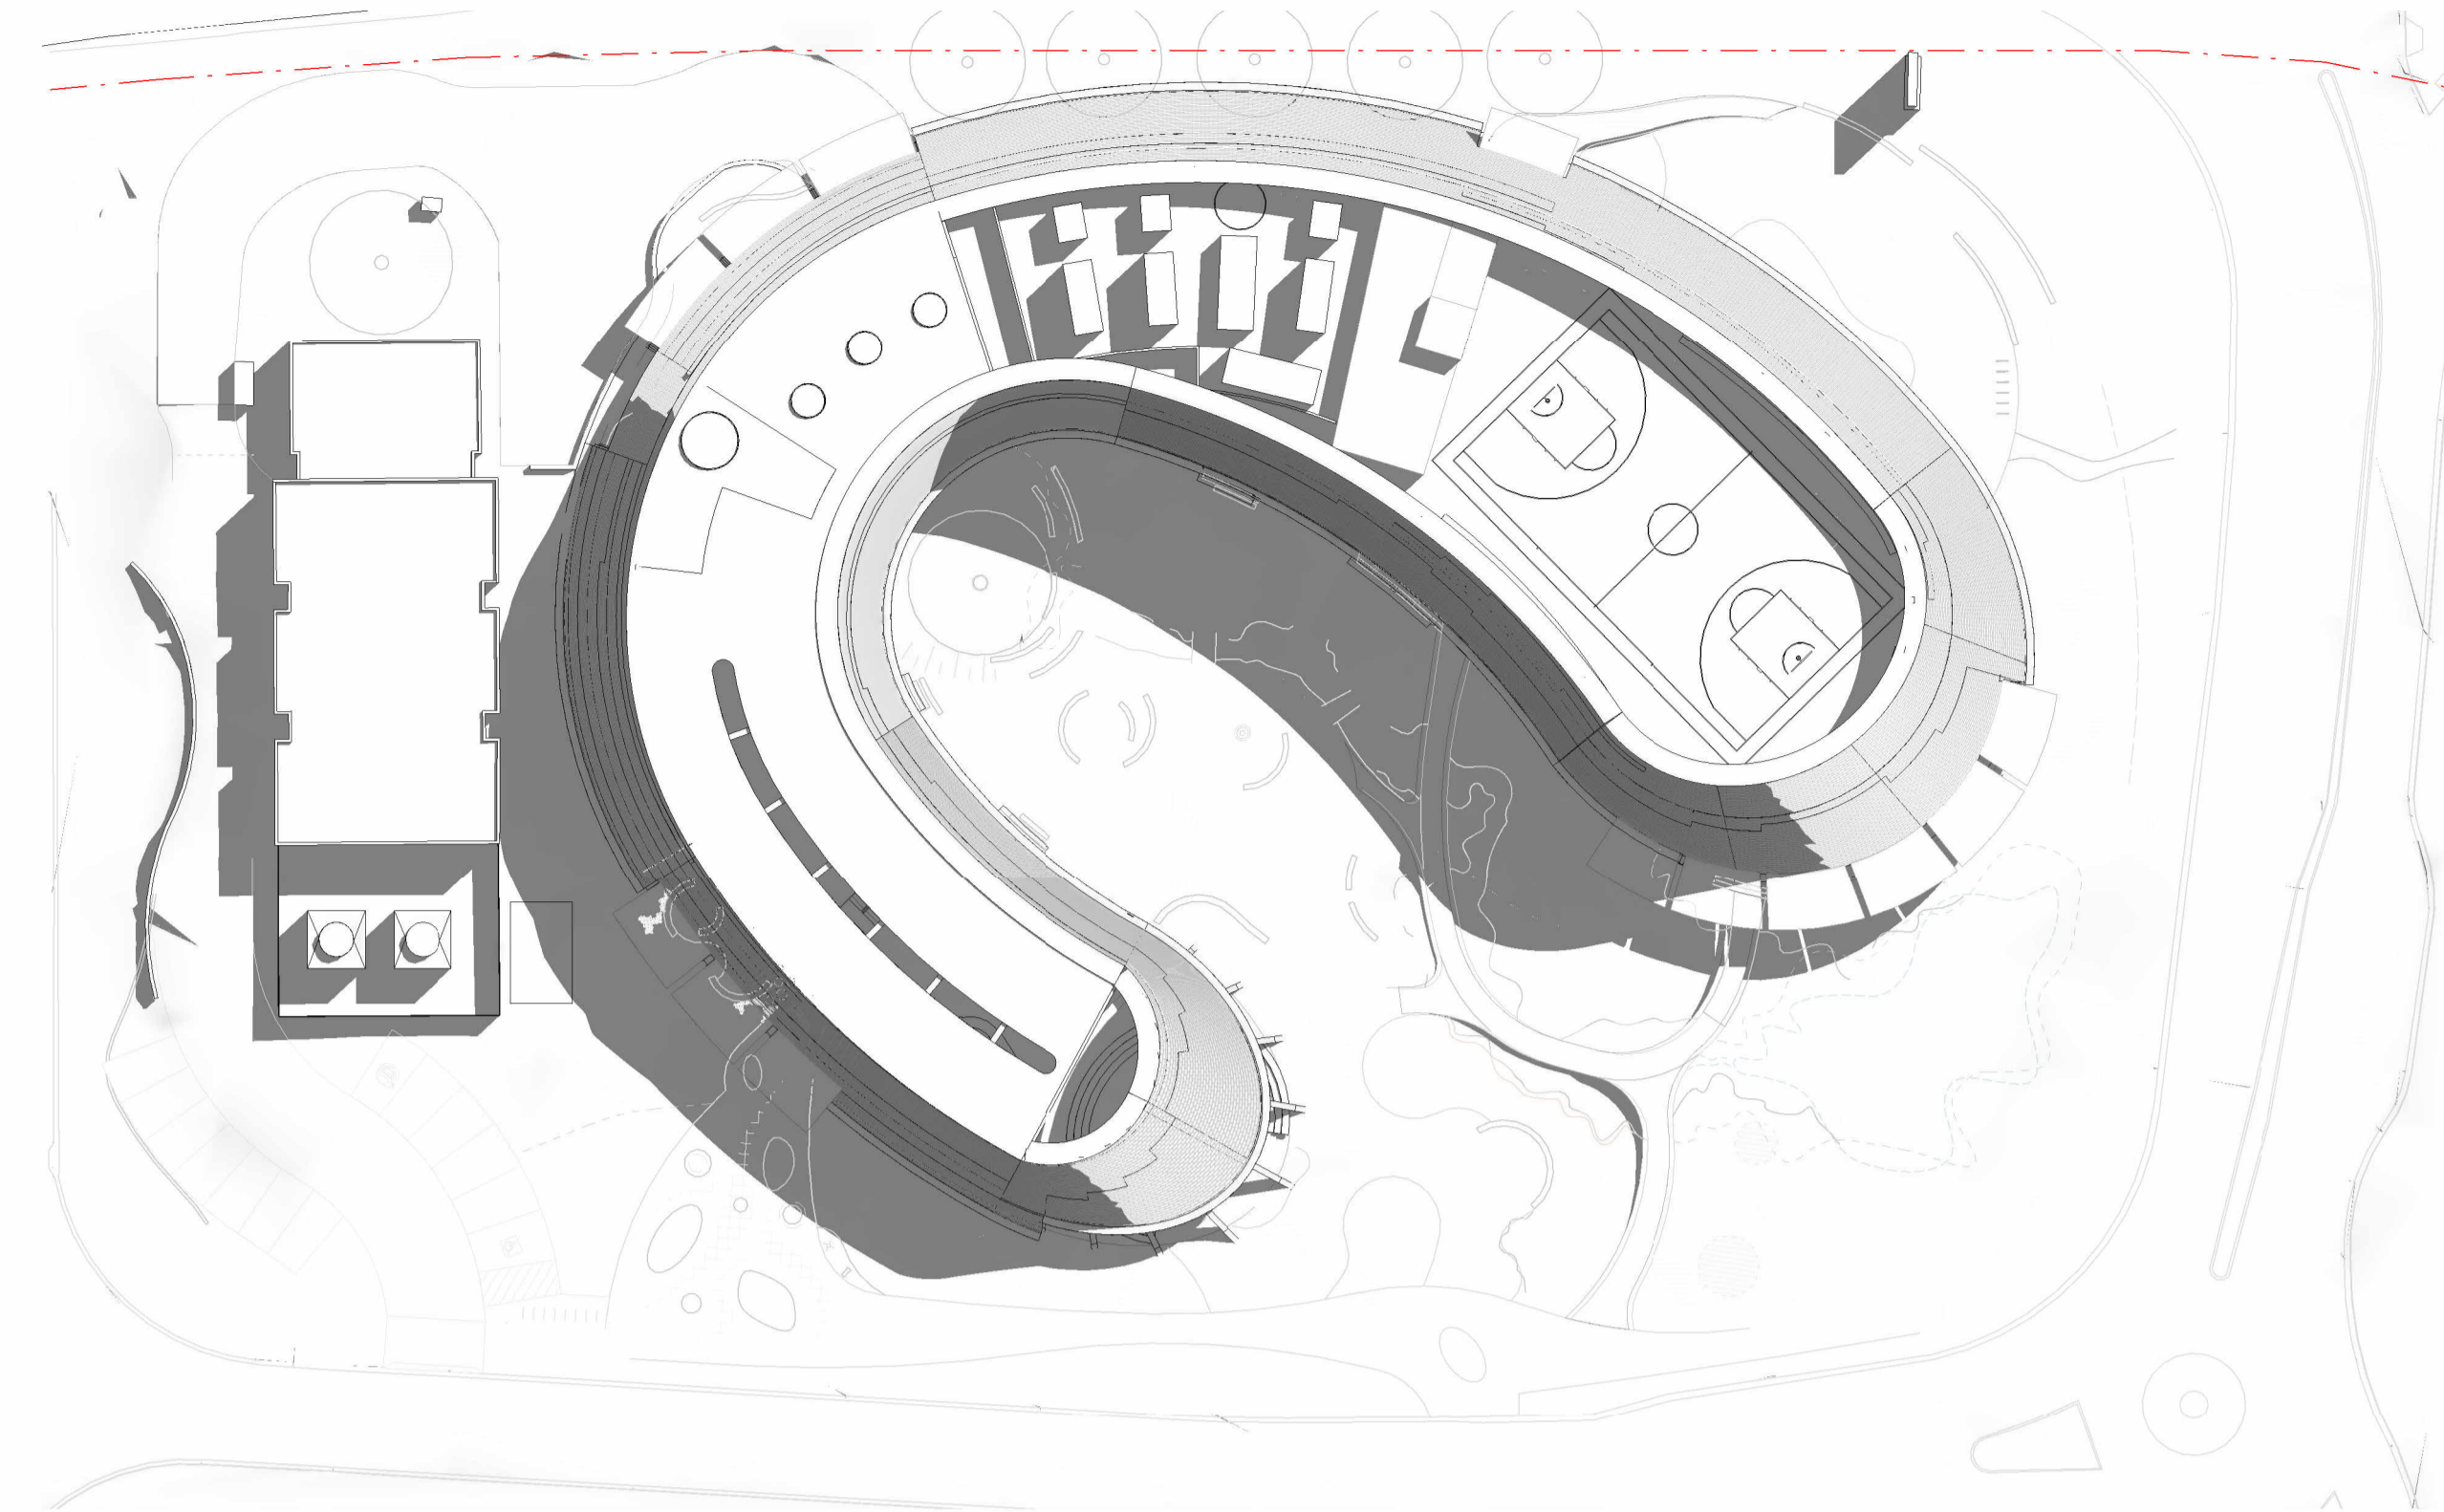

2 Spring Equinox_10AM
1 : 500

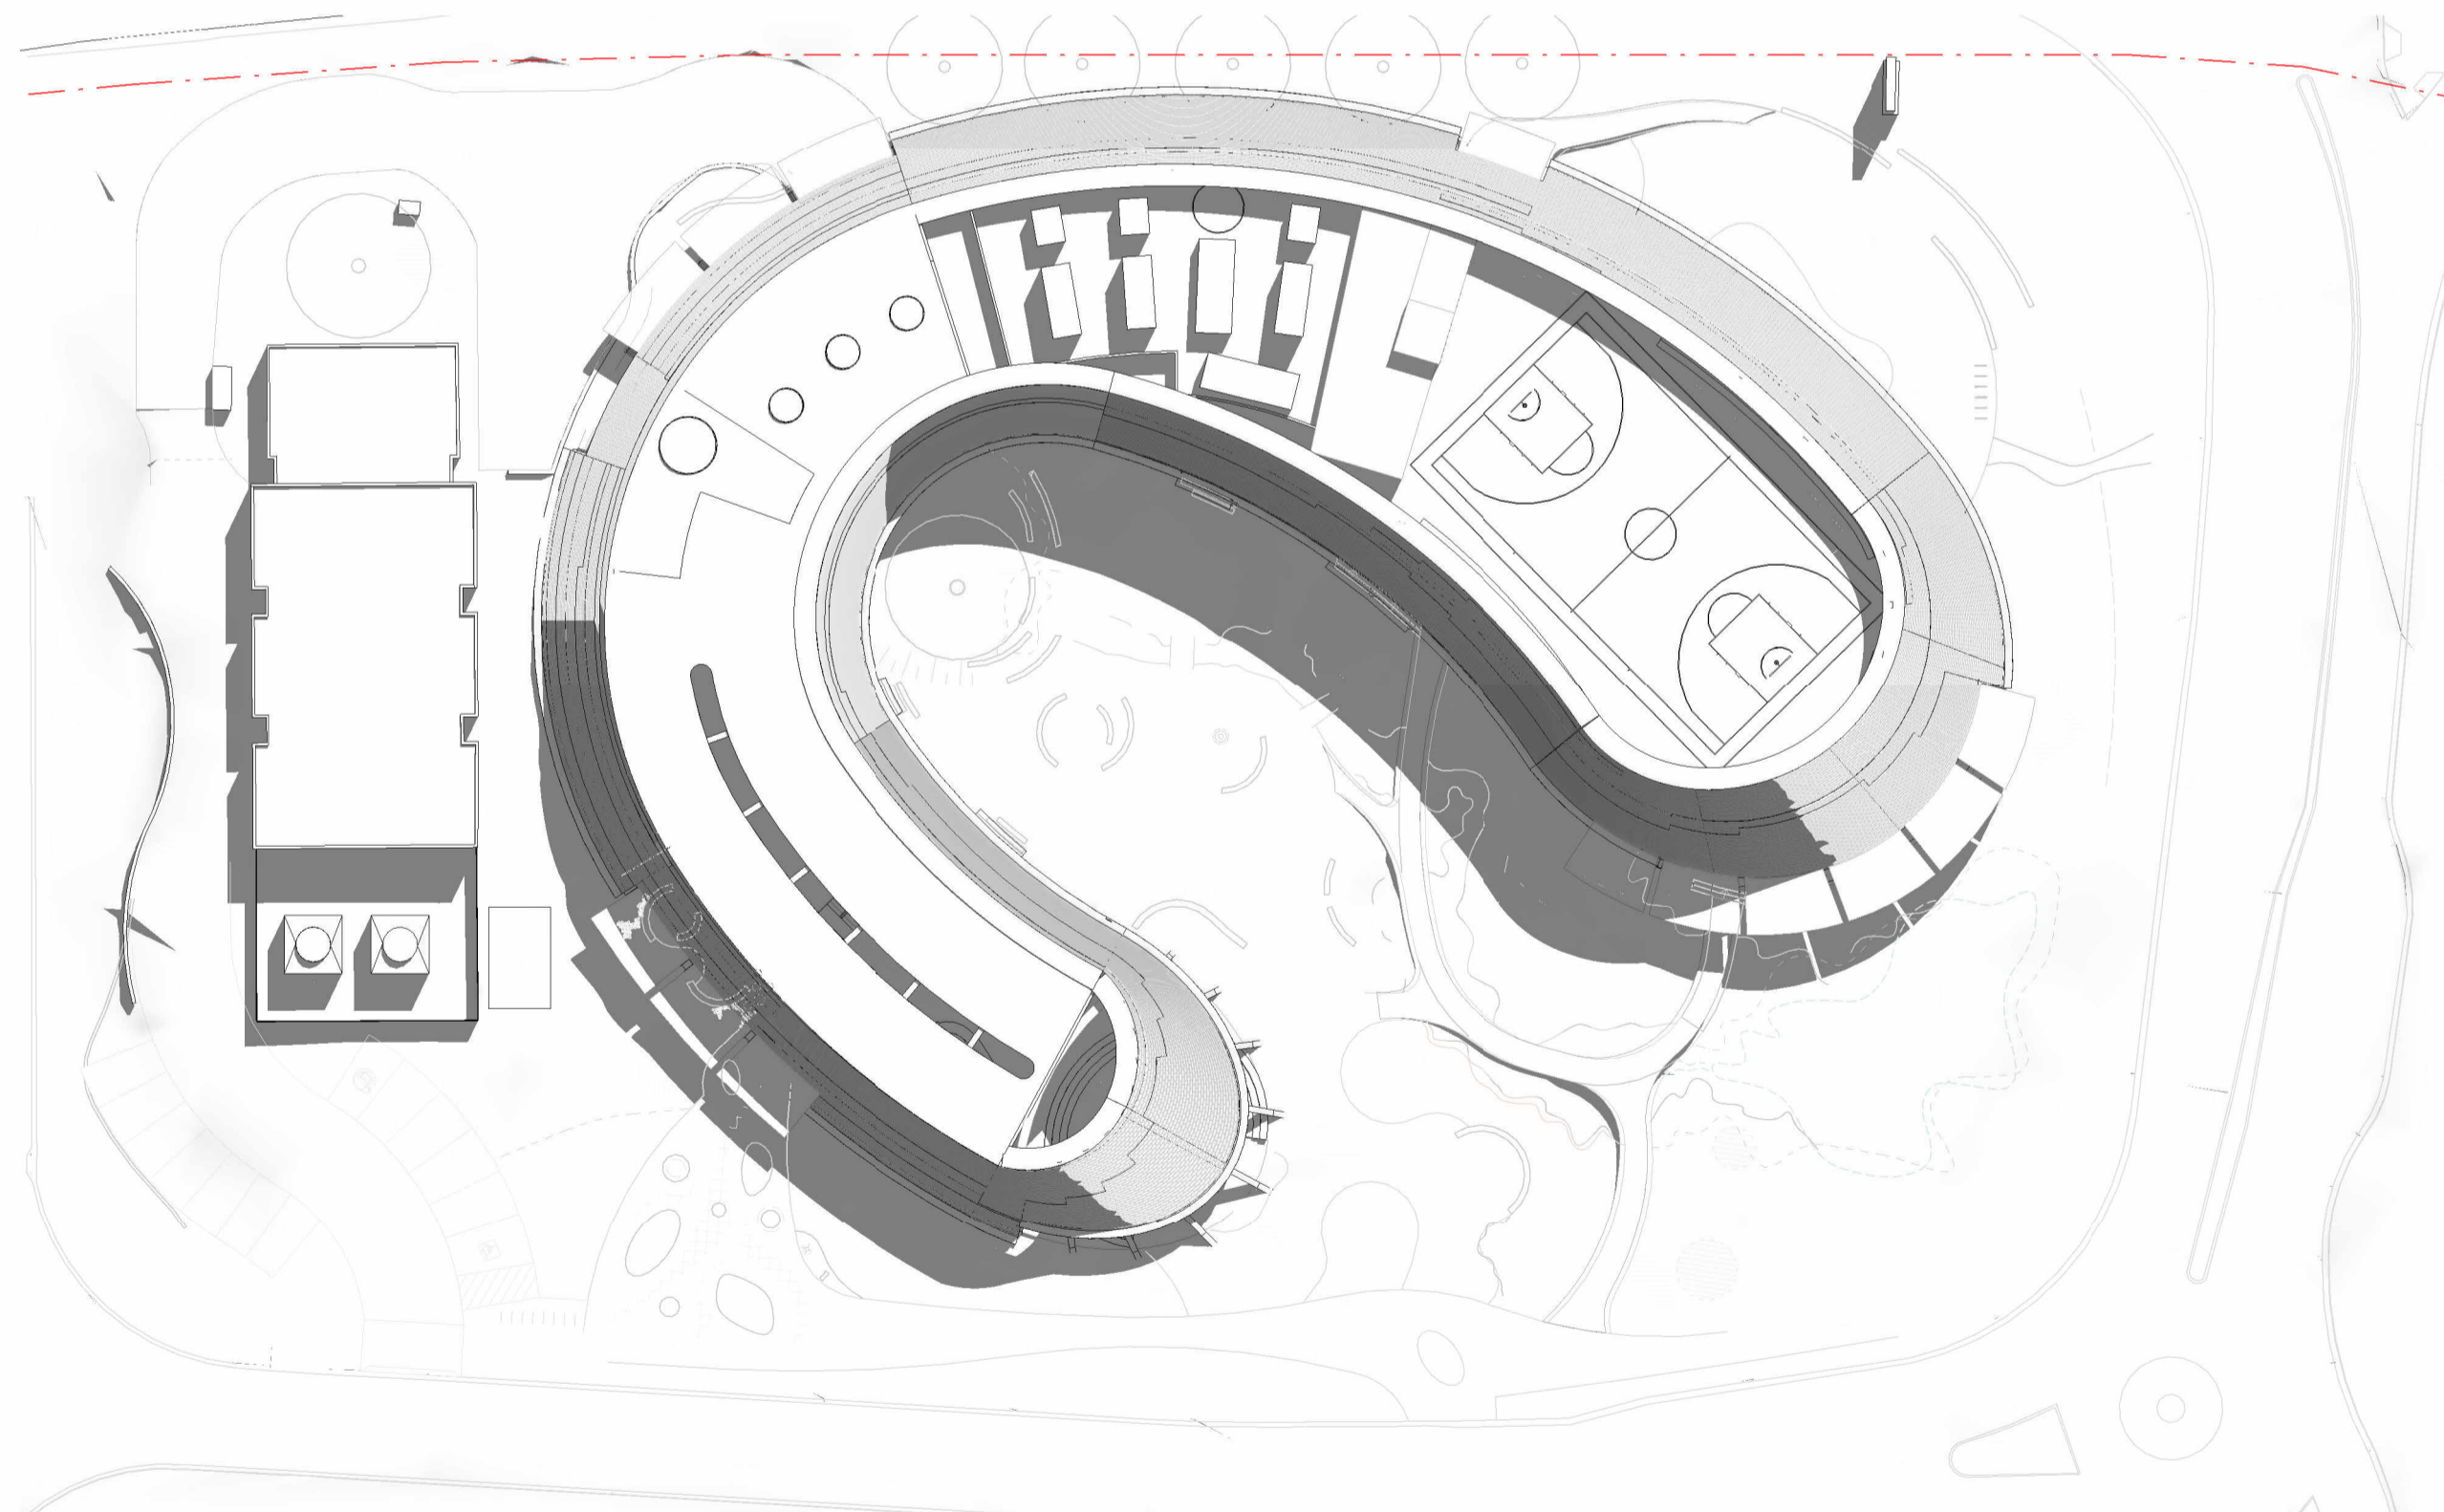

3 Spring Equinox_11AM
1 : 500

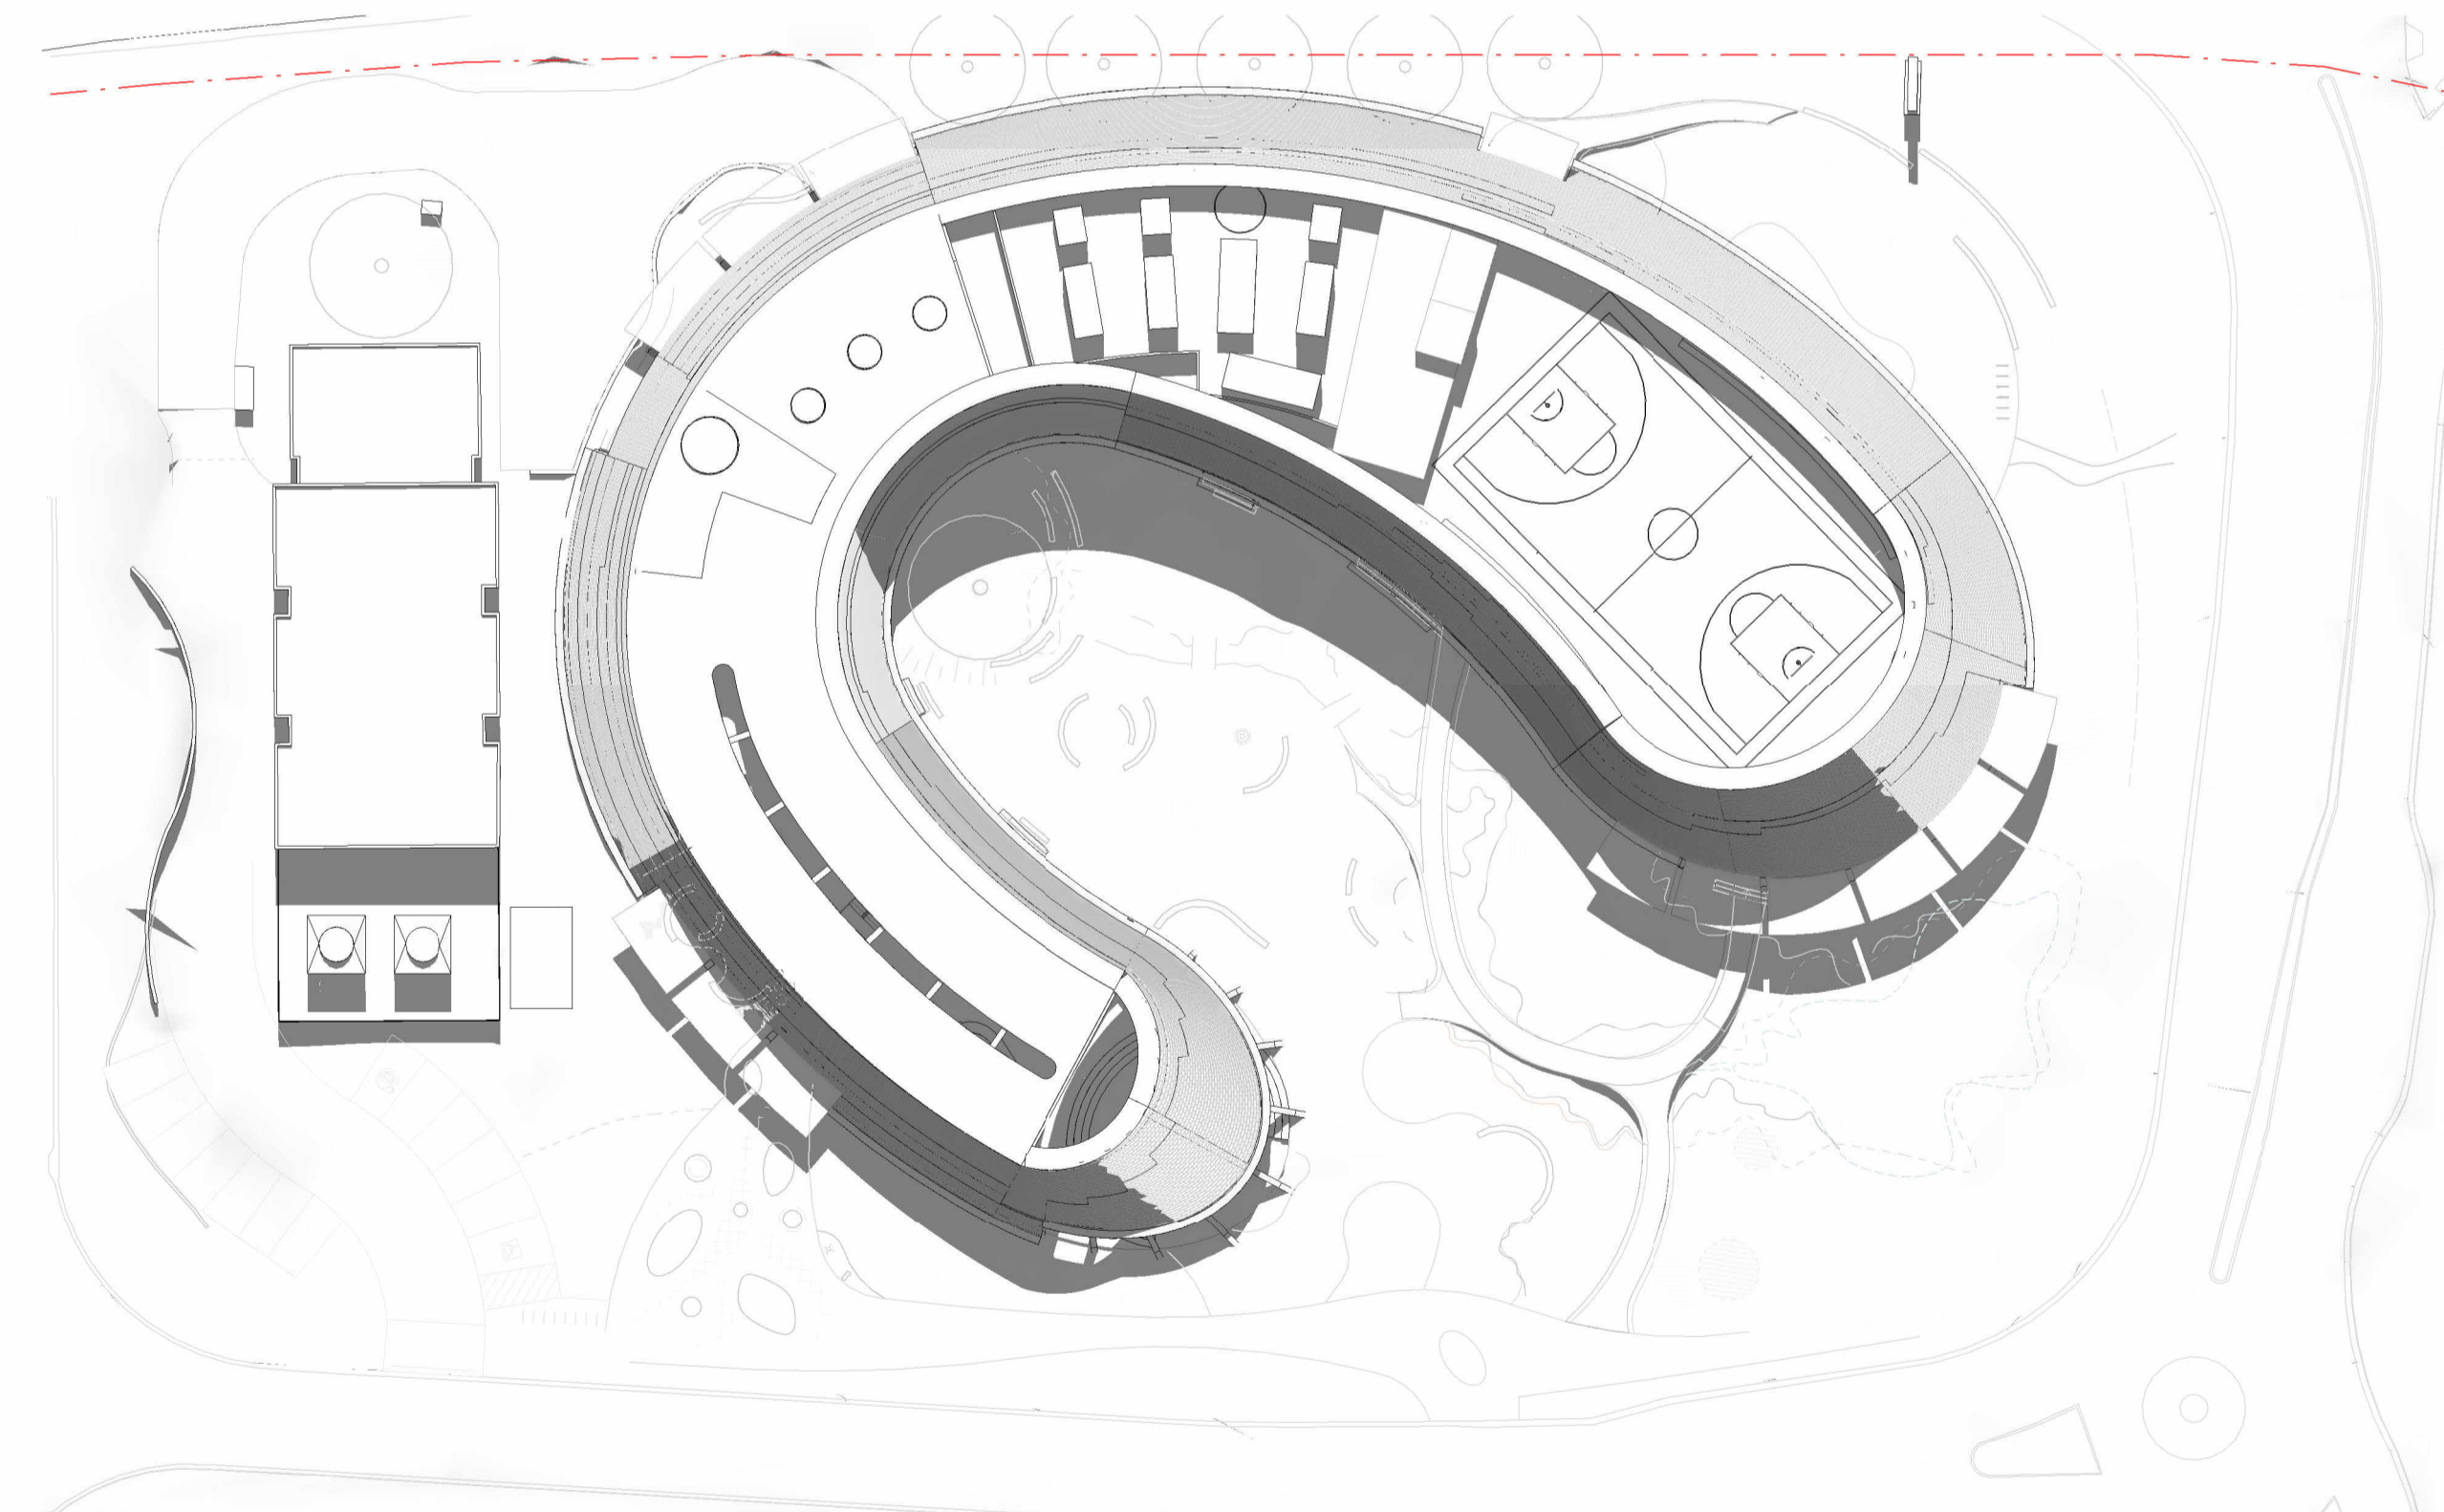

4 Spring Equinox_12PM
1 : 500

GENERAL NOTES
THIS DRAWING SHOULD BE READ IN CONJUNCTION WITH ALL RELEVANT CONTRACTS, SPECIFICATIONS AND DRAWINGS.
COPYRIGHT OF THIS DRAWING IS VESTED IN THE ARCHITECTS.
DIMENSIONS ARE IN MILLIMETRES AND LEVELS ARE IN METRES.
DO NOT SCALE OFF DRAWINGS.
USE FIGURED DIMENSIONS ONLY. CHECK AND VERIFY ALL DIMENSIONS ON SITE PRIOR TO COMMENCING WORK.

DATE GENERATED 10/07/2024 6:21:27 PM


REV	DATE	DESCRIPTION
1	July 2024	SSDA SUBMISSION

CLIENT
WESTERN SYDNEY UNIVERSITY


PROJECT
INDIGENOUS CENTRE OF EXCELLENCE
171 VICTORIA ROAD, PARRAMATTA
NSW 2116
DARUG NGURRA

DRAWING TITLE
SHADOW DIAGRAMS - 23
SEPTEMBER EQUINOX

CHECKED SW APPROVED TS

 

SCALE
1 : 500

 

STATUS
SSDA

DRAWING NUMBER
DA 10-107


PROJECT #
23-032

REVISION
1


Jackson
Clements
Burrows
Architects

COPYRIGHT
Jackson Clements Burrows
Pty Ltd Architects
345 SWAN STREET RICHMOND Vic 3121
T +613 9654 8227 jcba.com.au




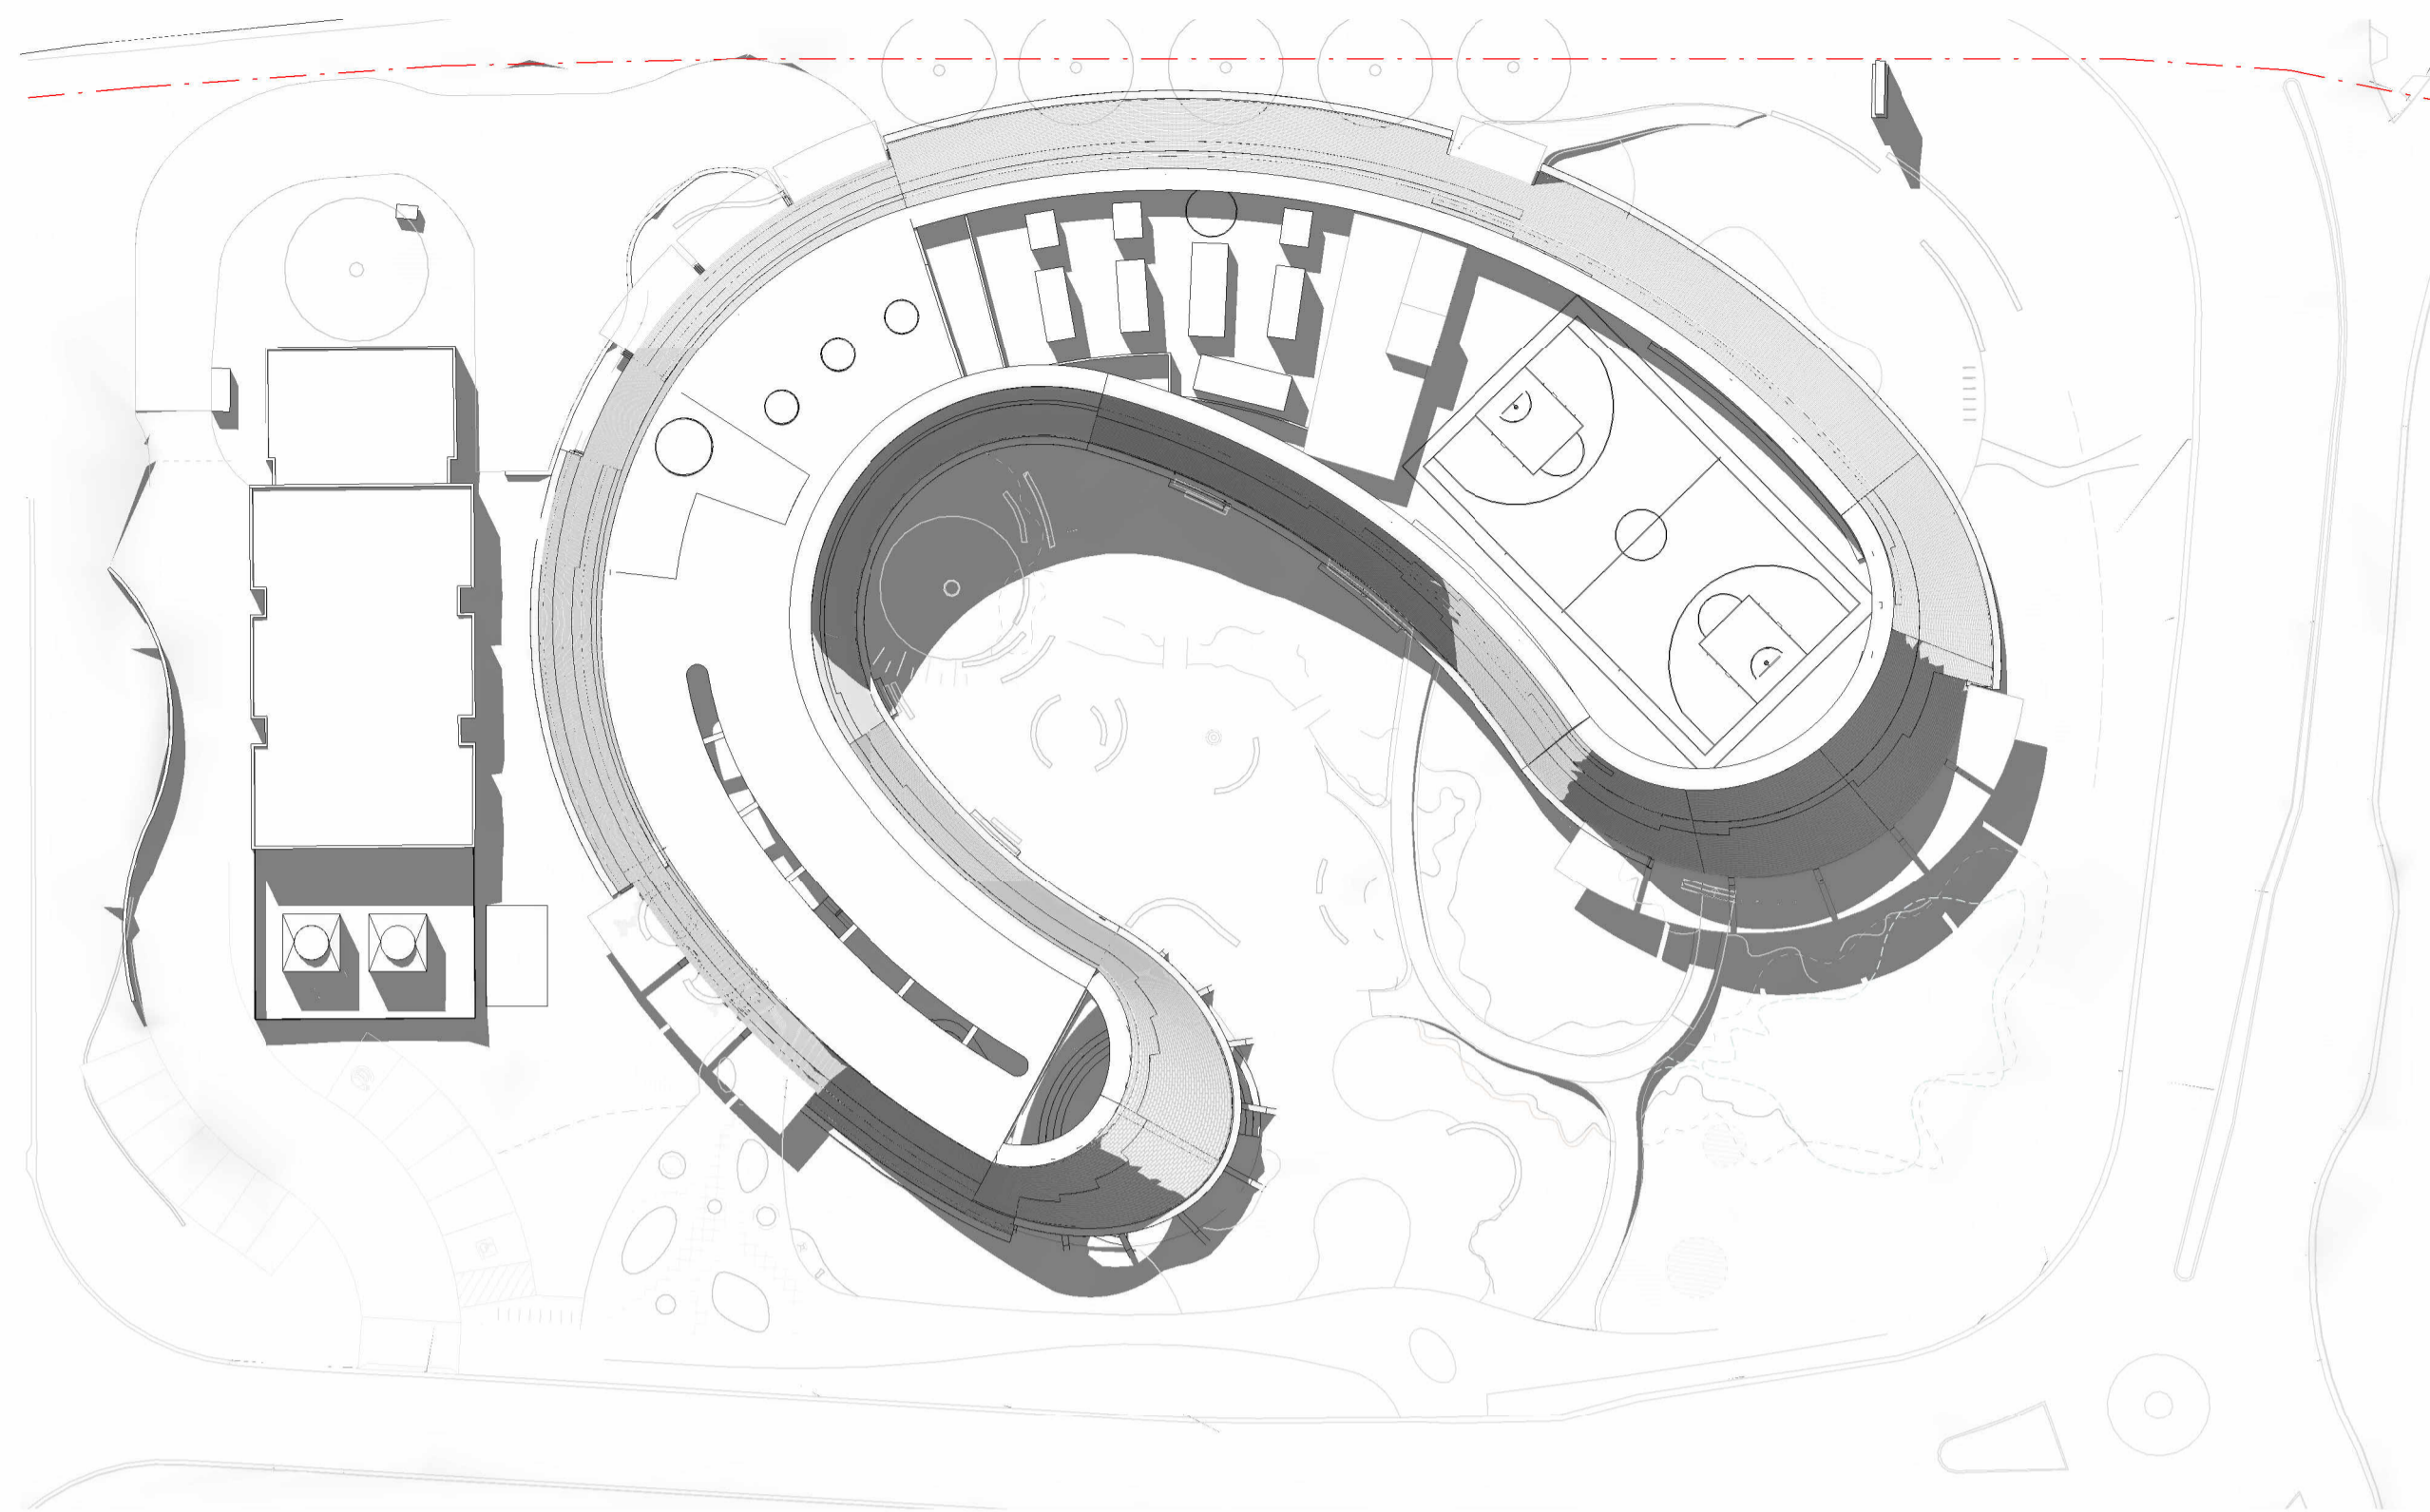

1 Spring Equinox_1PM
1 : 500

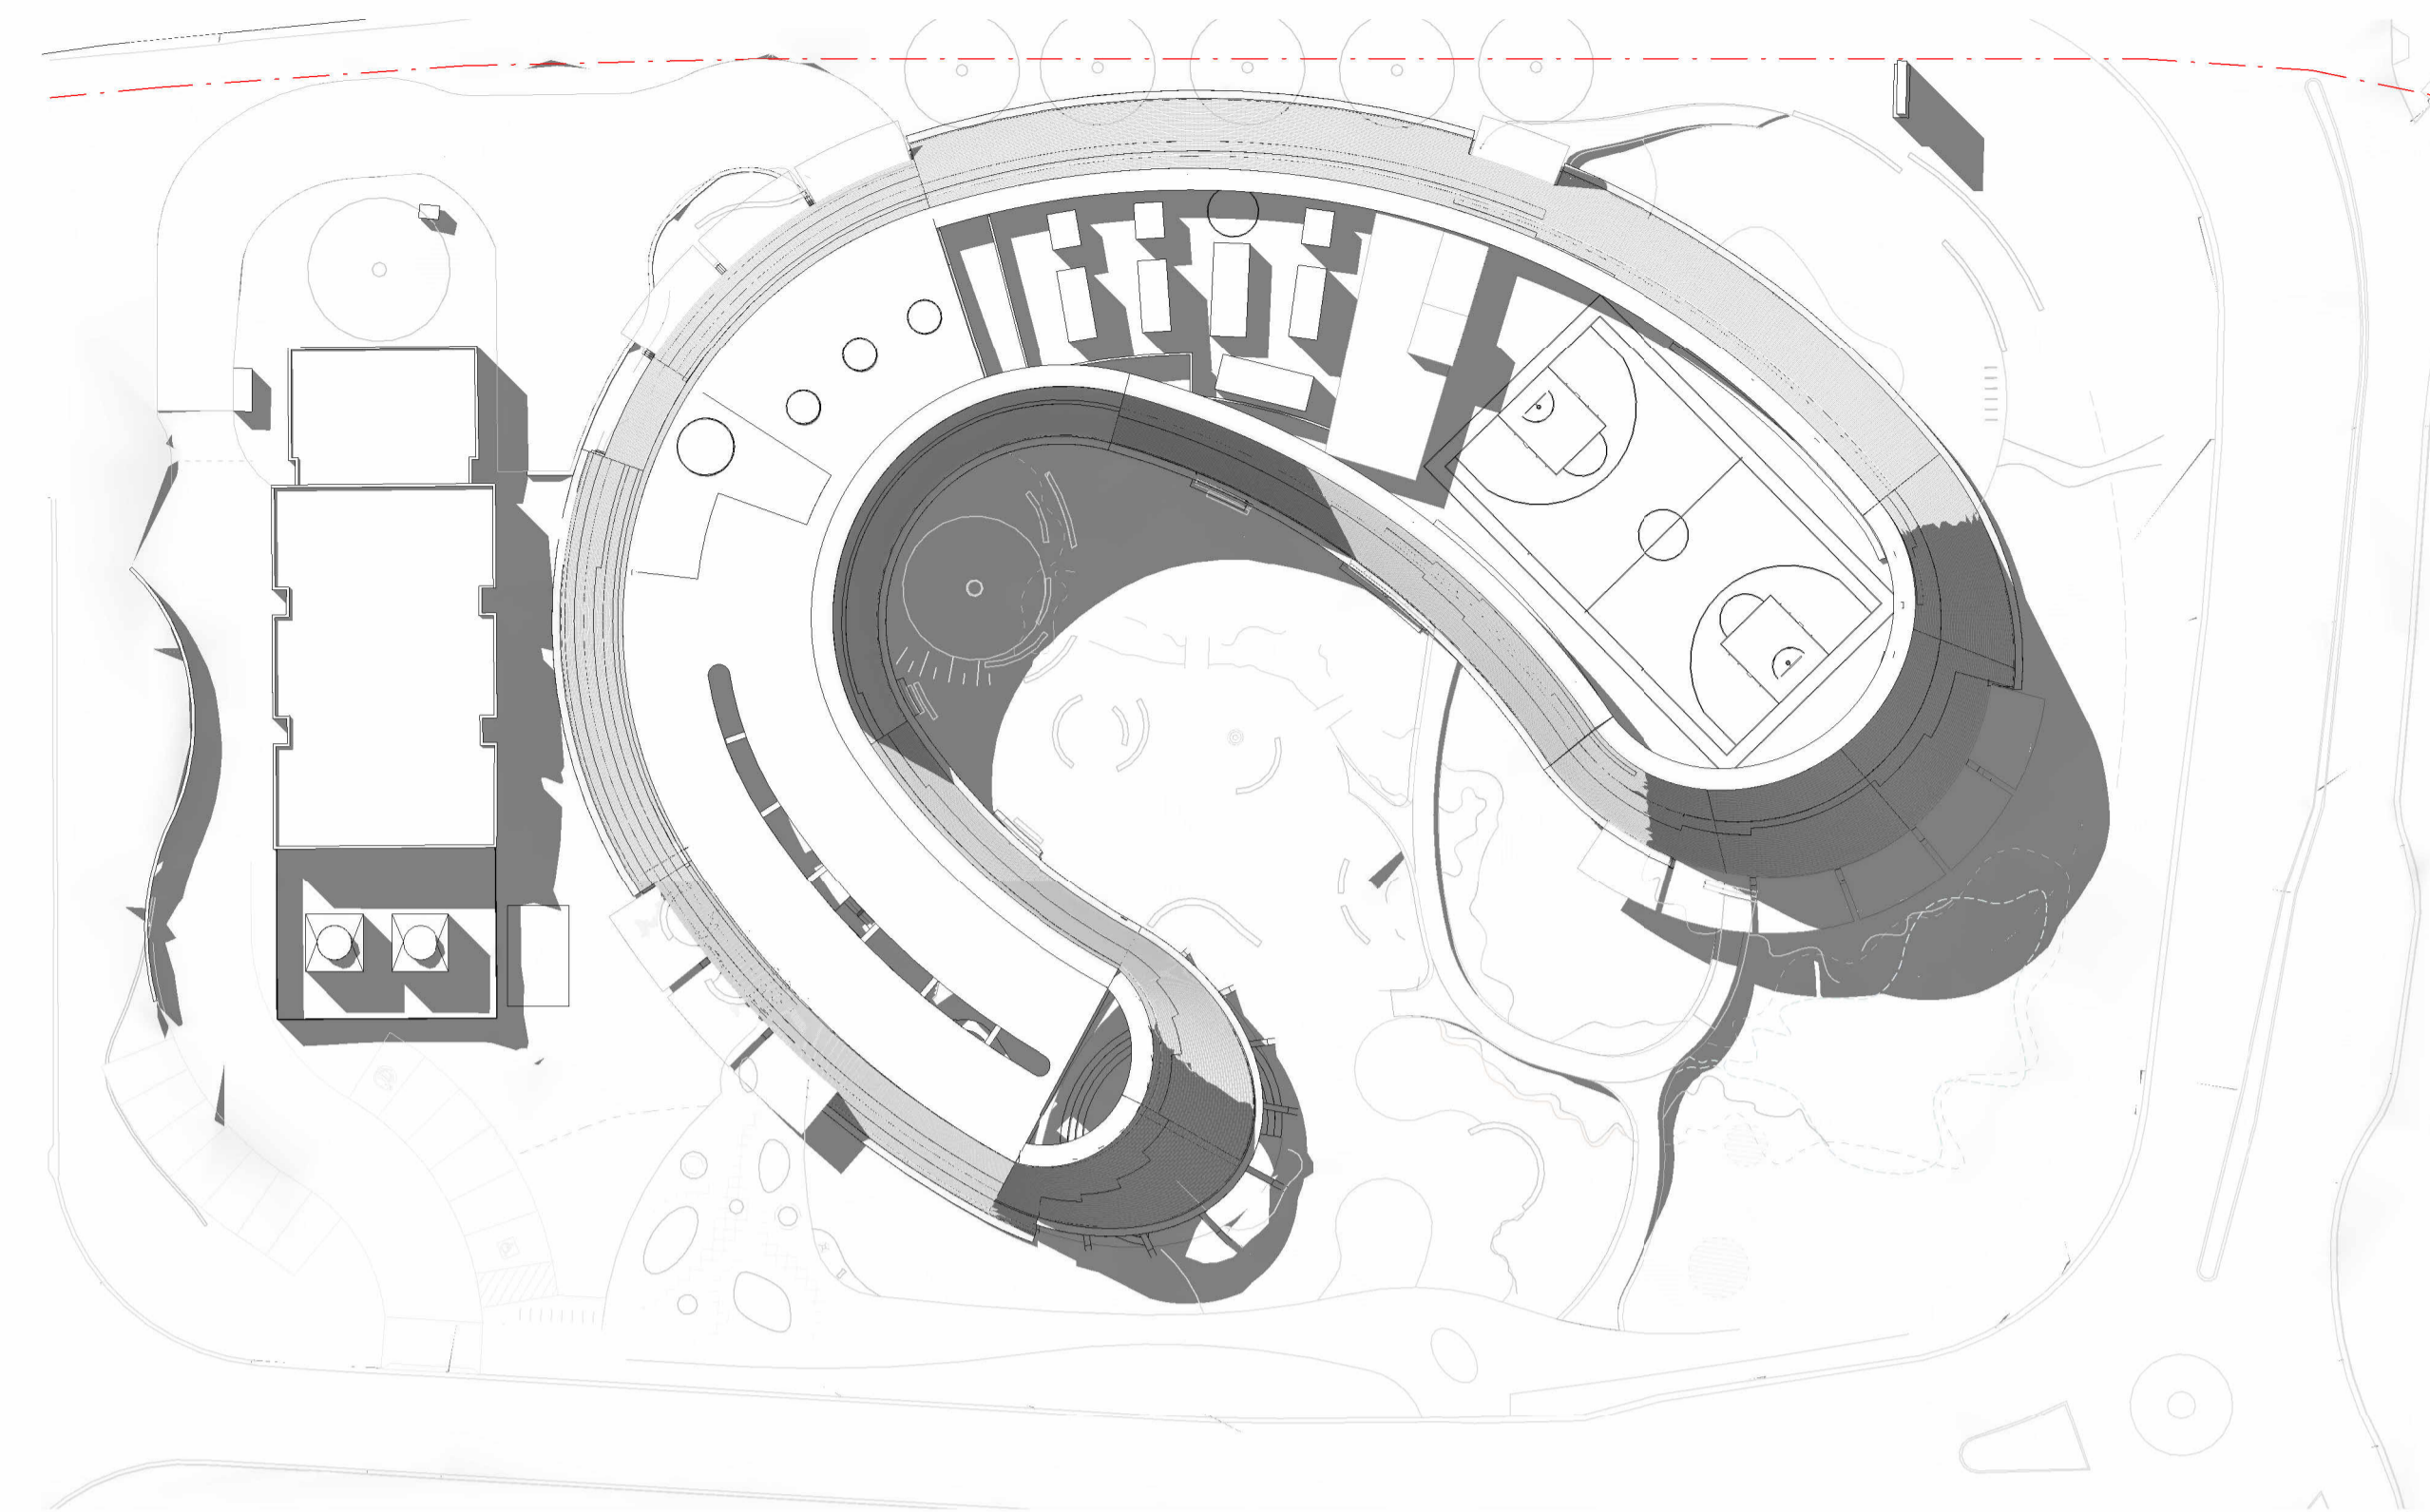

2 Spring Equinox_2PM
1 : 500

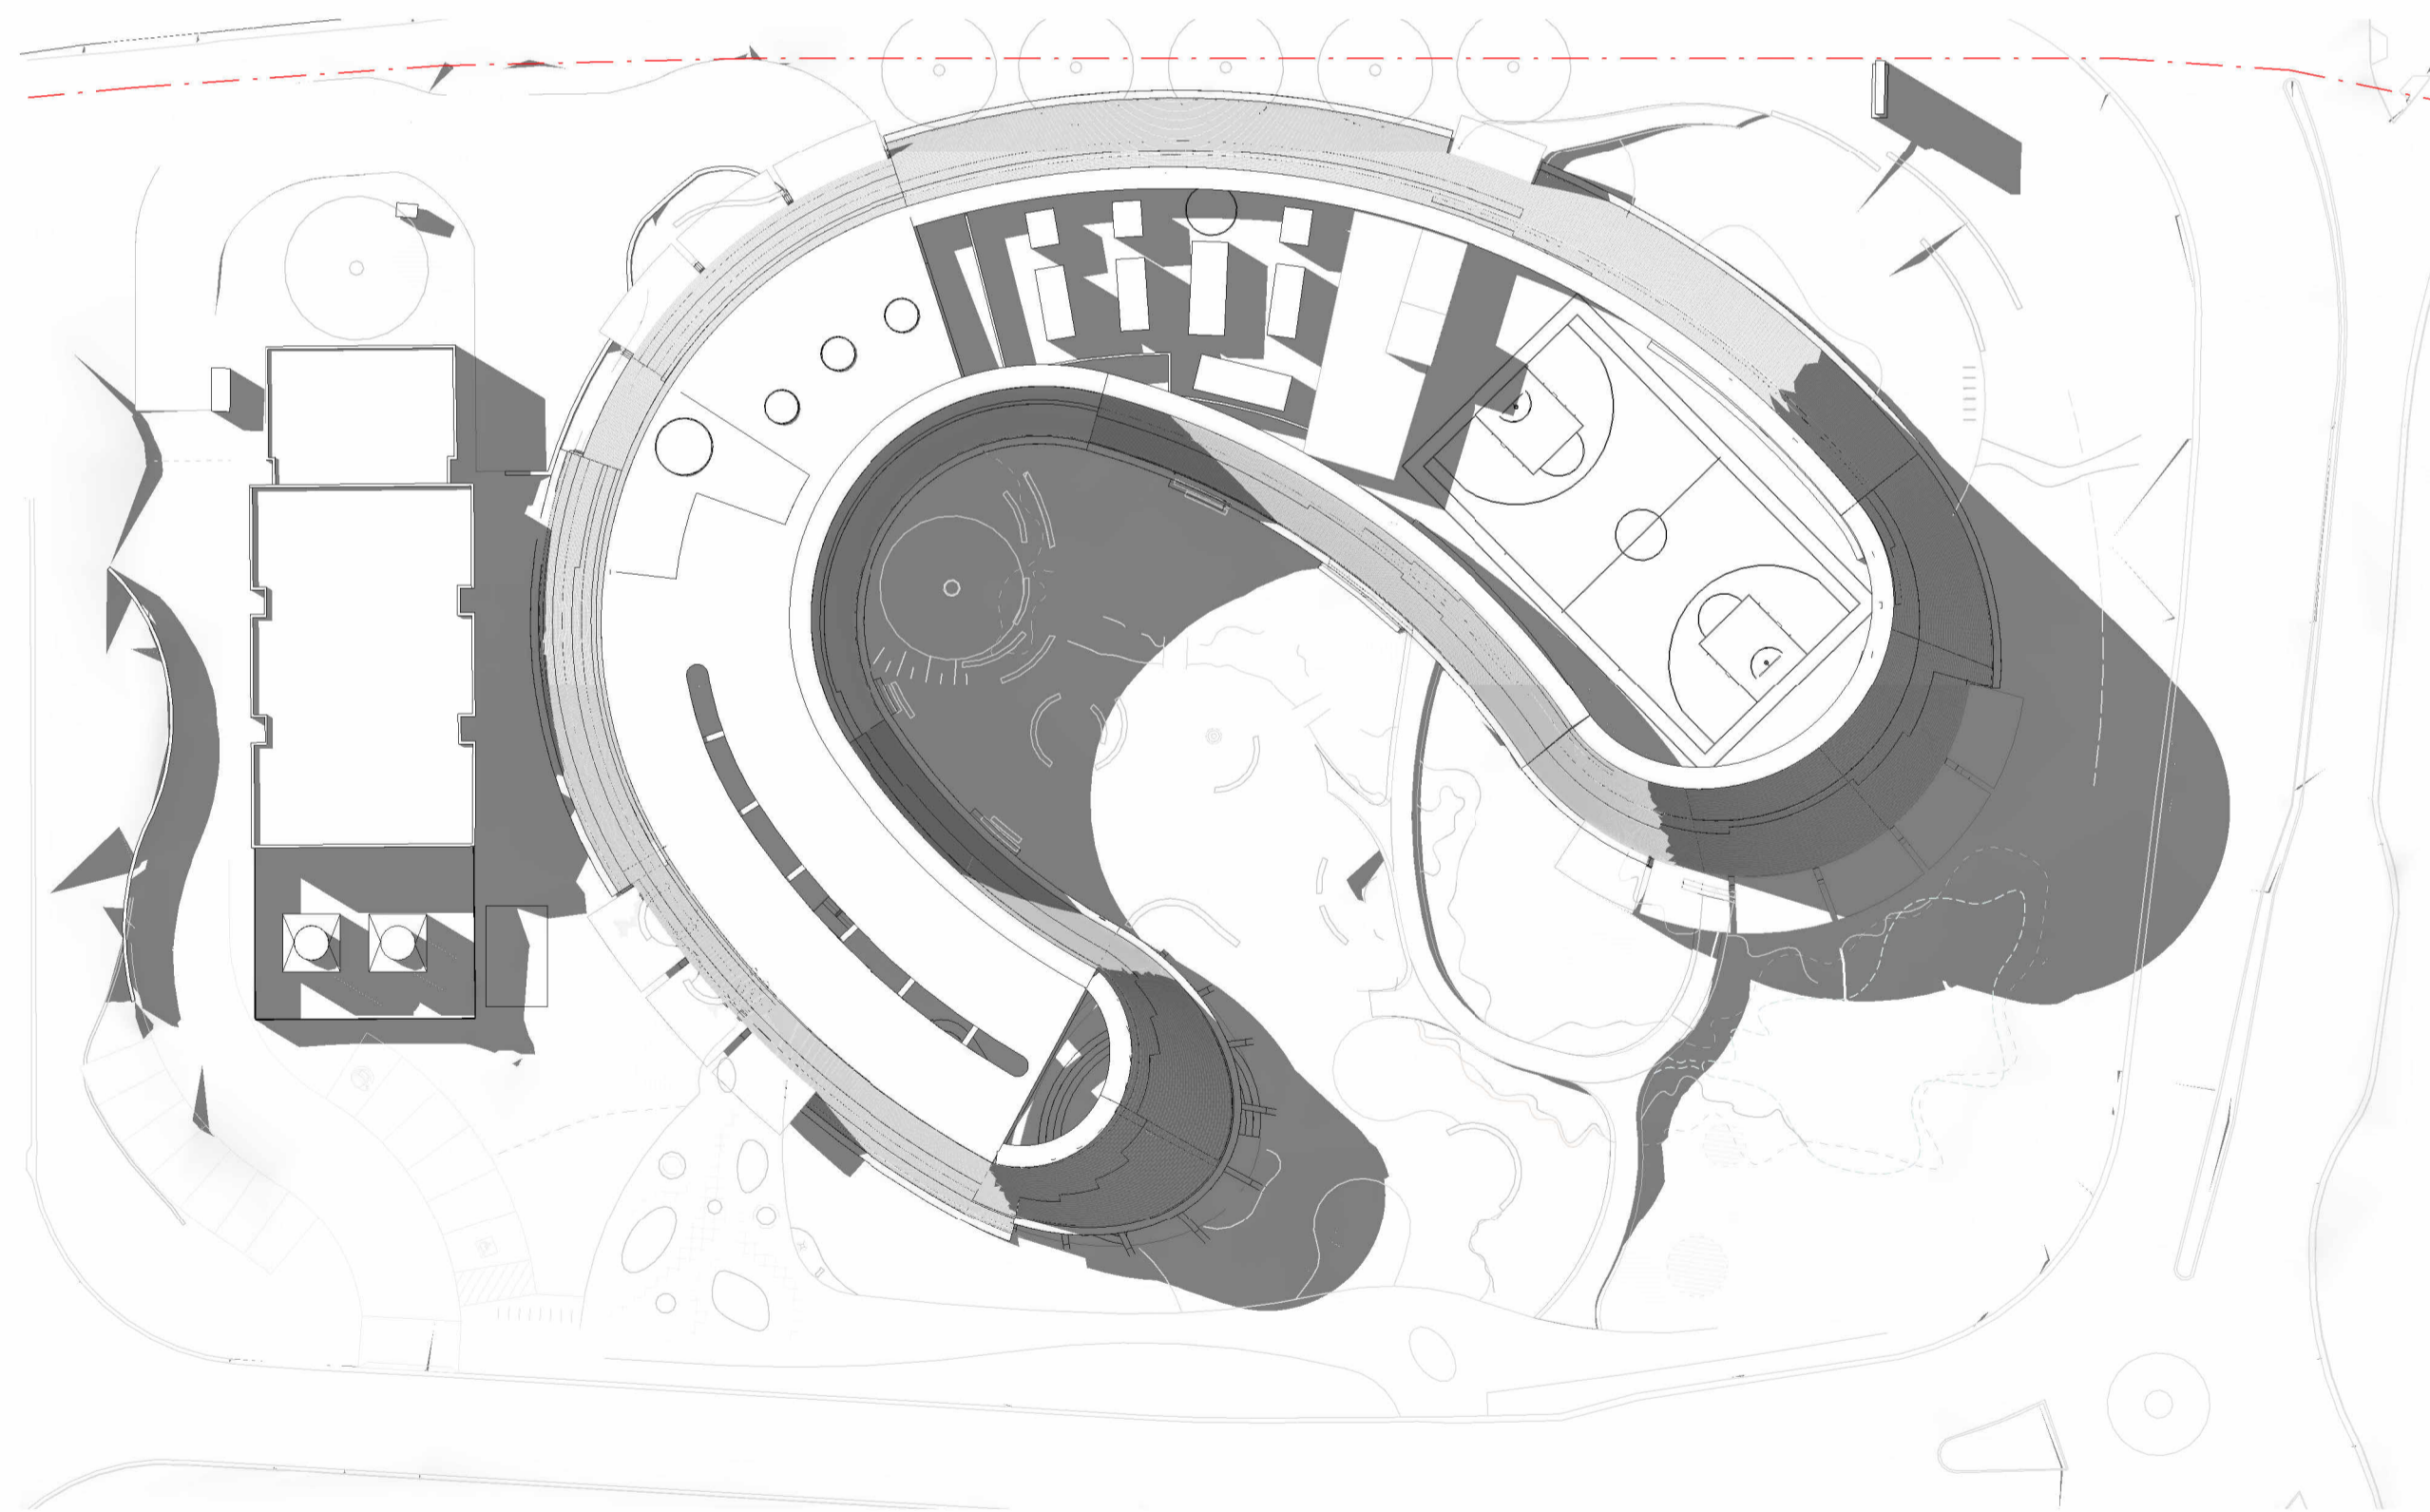

3 Spring Equinox_3PM
1 : 500

GENERAL NOTES
THIS DRAWING SHOULD BE READ IN CONJUNCTION WITH ALL RELEVANT CONTRACTS, SPECIFICATIONS AND DRAWINGS.
COPYRIGHT OF THIS DRAWING IS VESTED IN THE ARCHITECTS.
DIMENSIONS ARE IN MILLIMETRES AND LEVELS ARE IN METRES.
DO NOT SCALE OFF DRAWINGS.
USE FIGURED DIMENSIONS ONLY. CHECK AND VERIFY ALL DIMENSIONS ON SITE PRIOR TO COMMENCING WORK.

DATE GENERATED 10/07/2024 6:21:55 PM


REV	DATE	DESCRIPTION
1	July 2024	SSDA SUBMISSION

CLIENT
WESTERN SYDNEY UNIVERSITY


PROJECT
INDIGENOUS CENTRE OF EXCELLENCE
171 VICTORIA ROAD, PARRAMATTA
NSW 2116
DARUG NGURRA

DRAWING TITLE
SHADOW DIAGRAMS - 23
SEPTEMBER EQUINOX

CHECKED SW APPROVED TS

 

SCALE
1 : 500

 

STATUS
SSDA


DRAWING NUMBER
DA 10-108





PROJECT #
23-032

REVISION
1

Jackson
Clements
Burrows
Architects

COPYRIGHT
Jackson Clements Burrows
Pty Ltd Architects
345 SWAN STREET RICHMOND Vic 3121
T +613 9654 6227 jcba.com.au

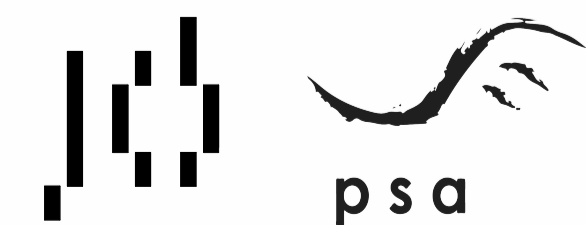

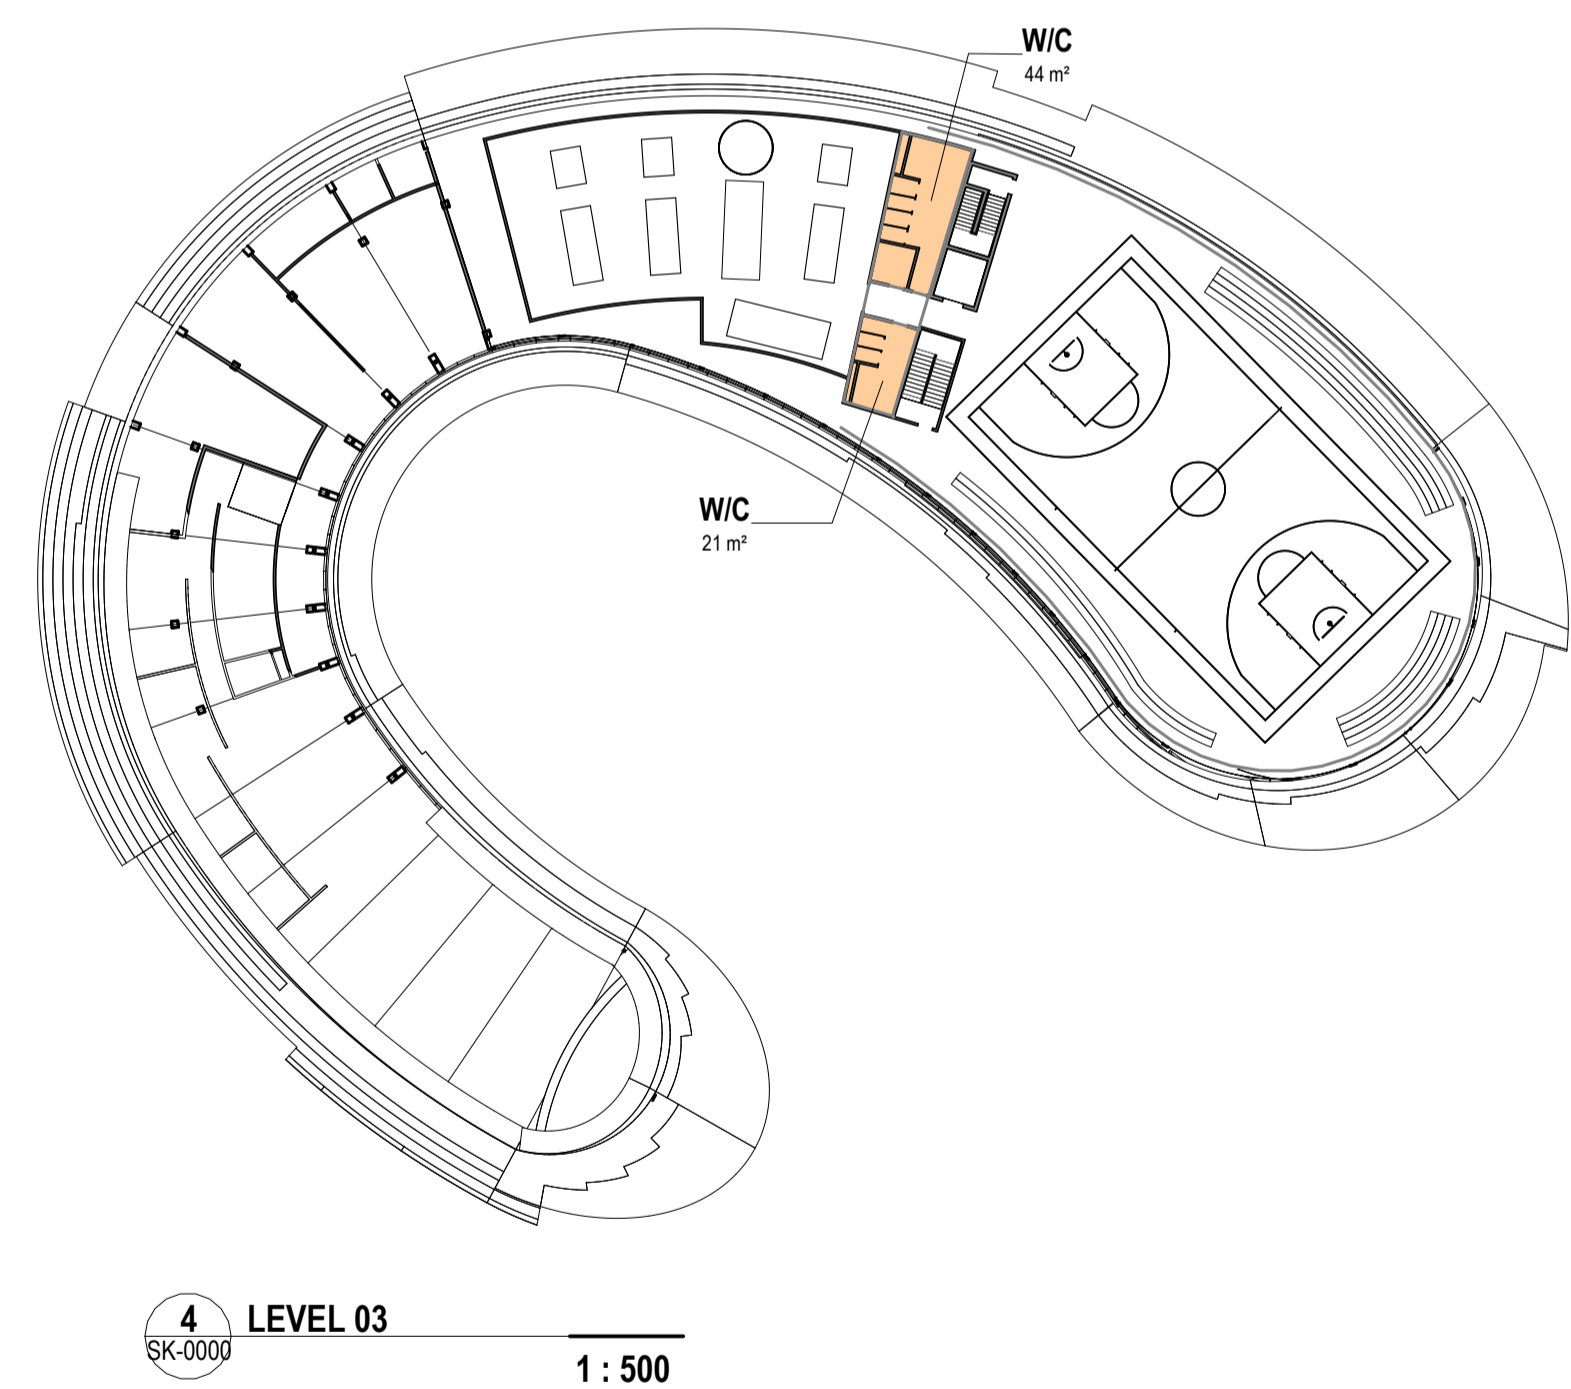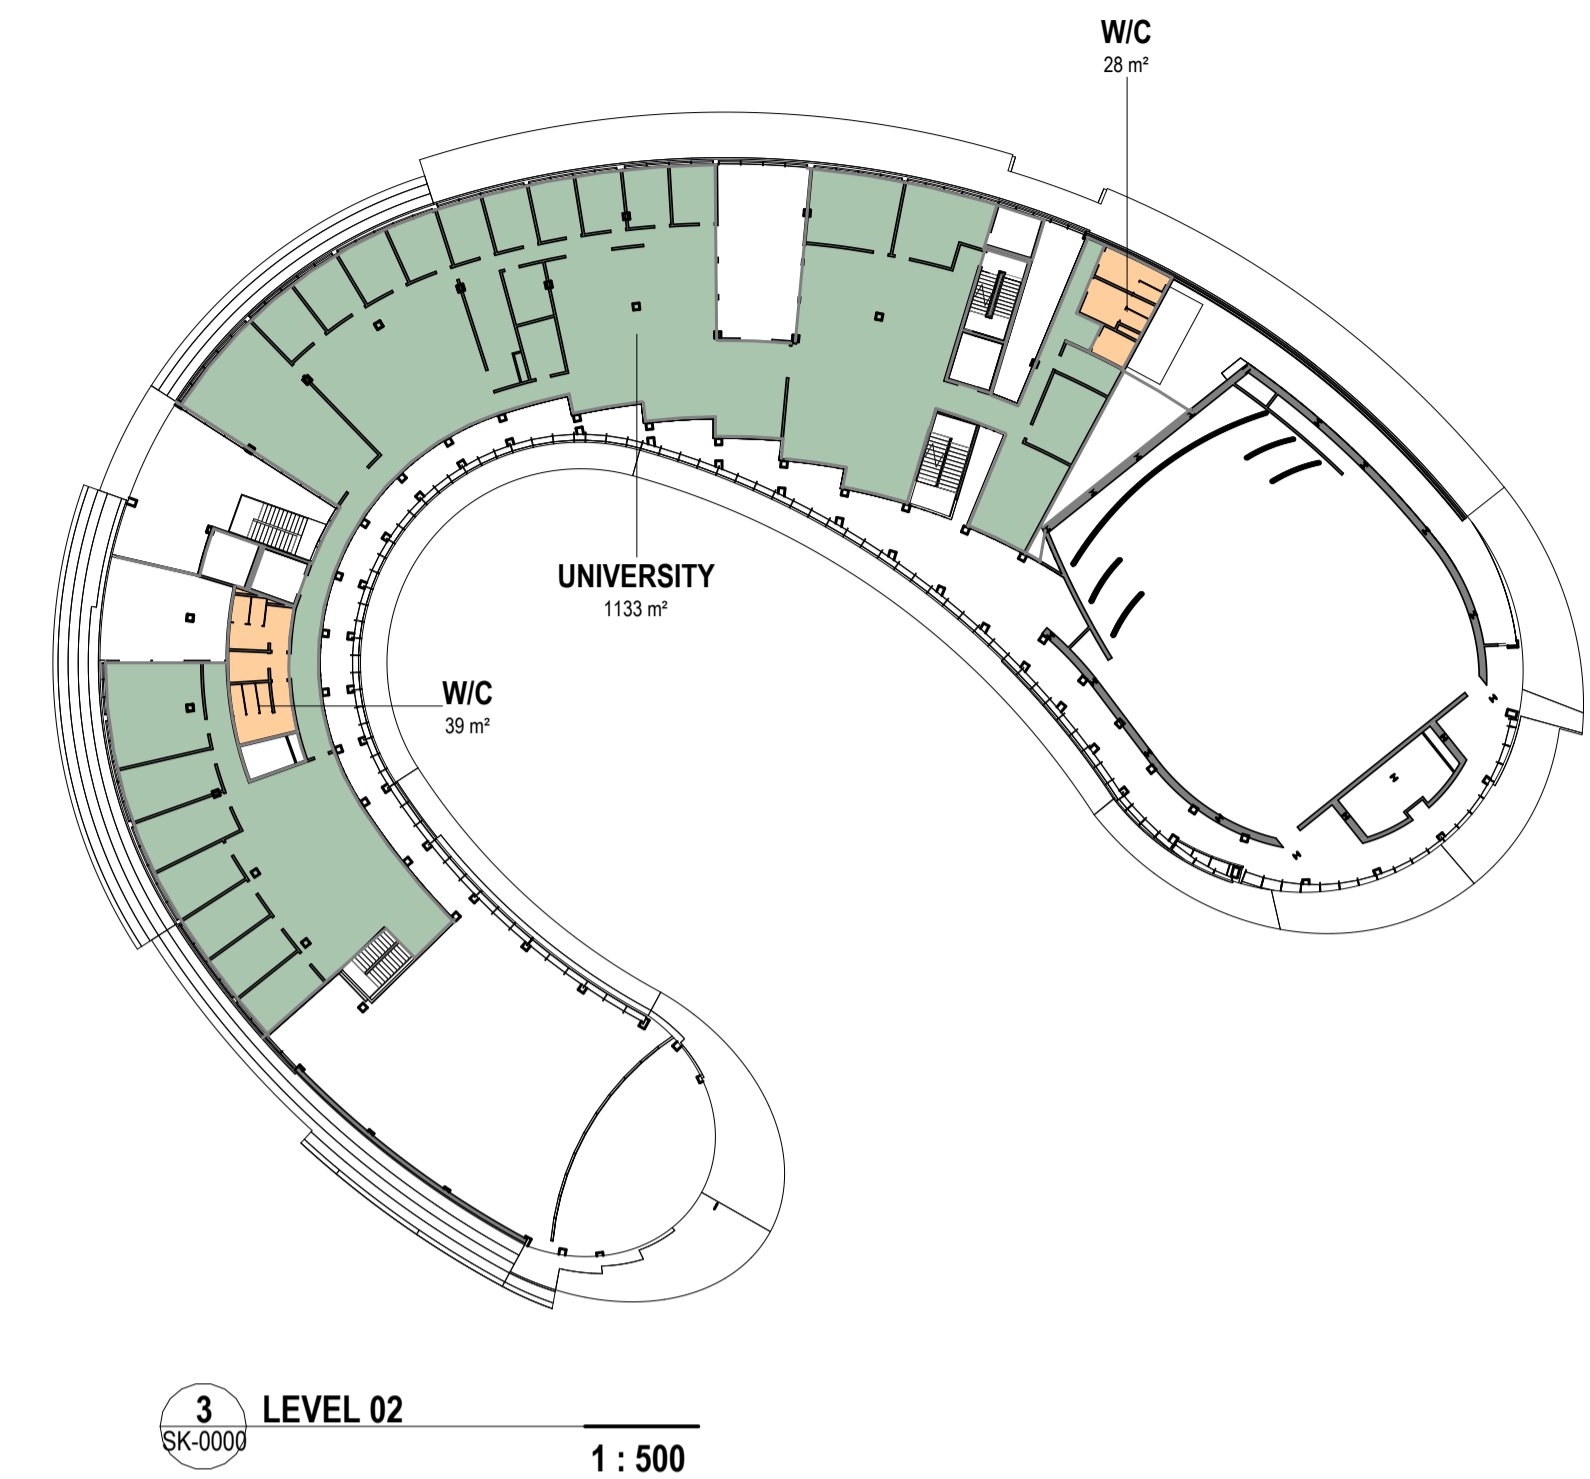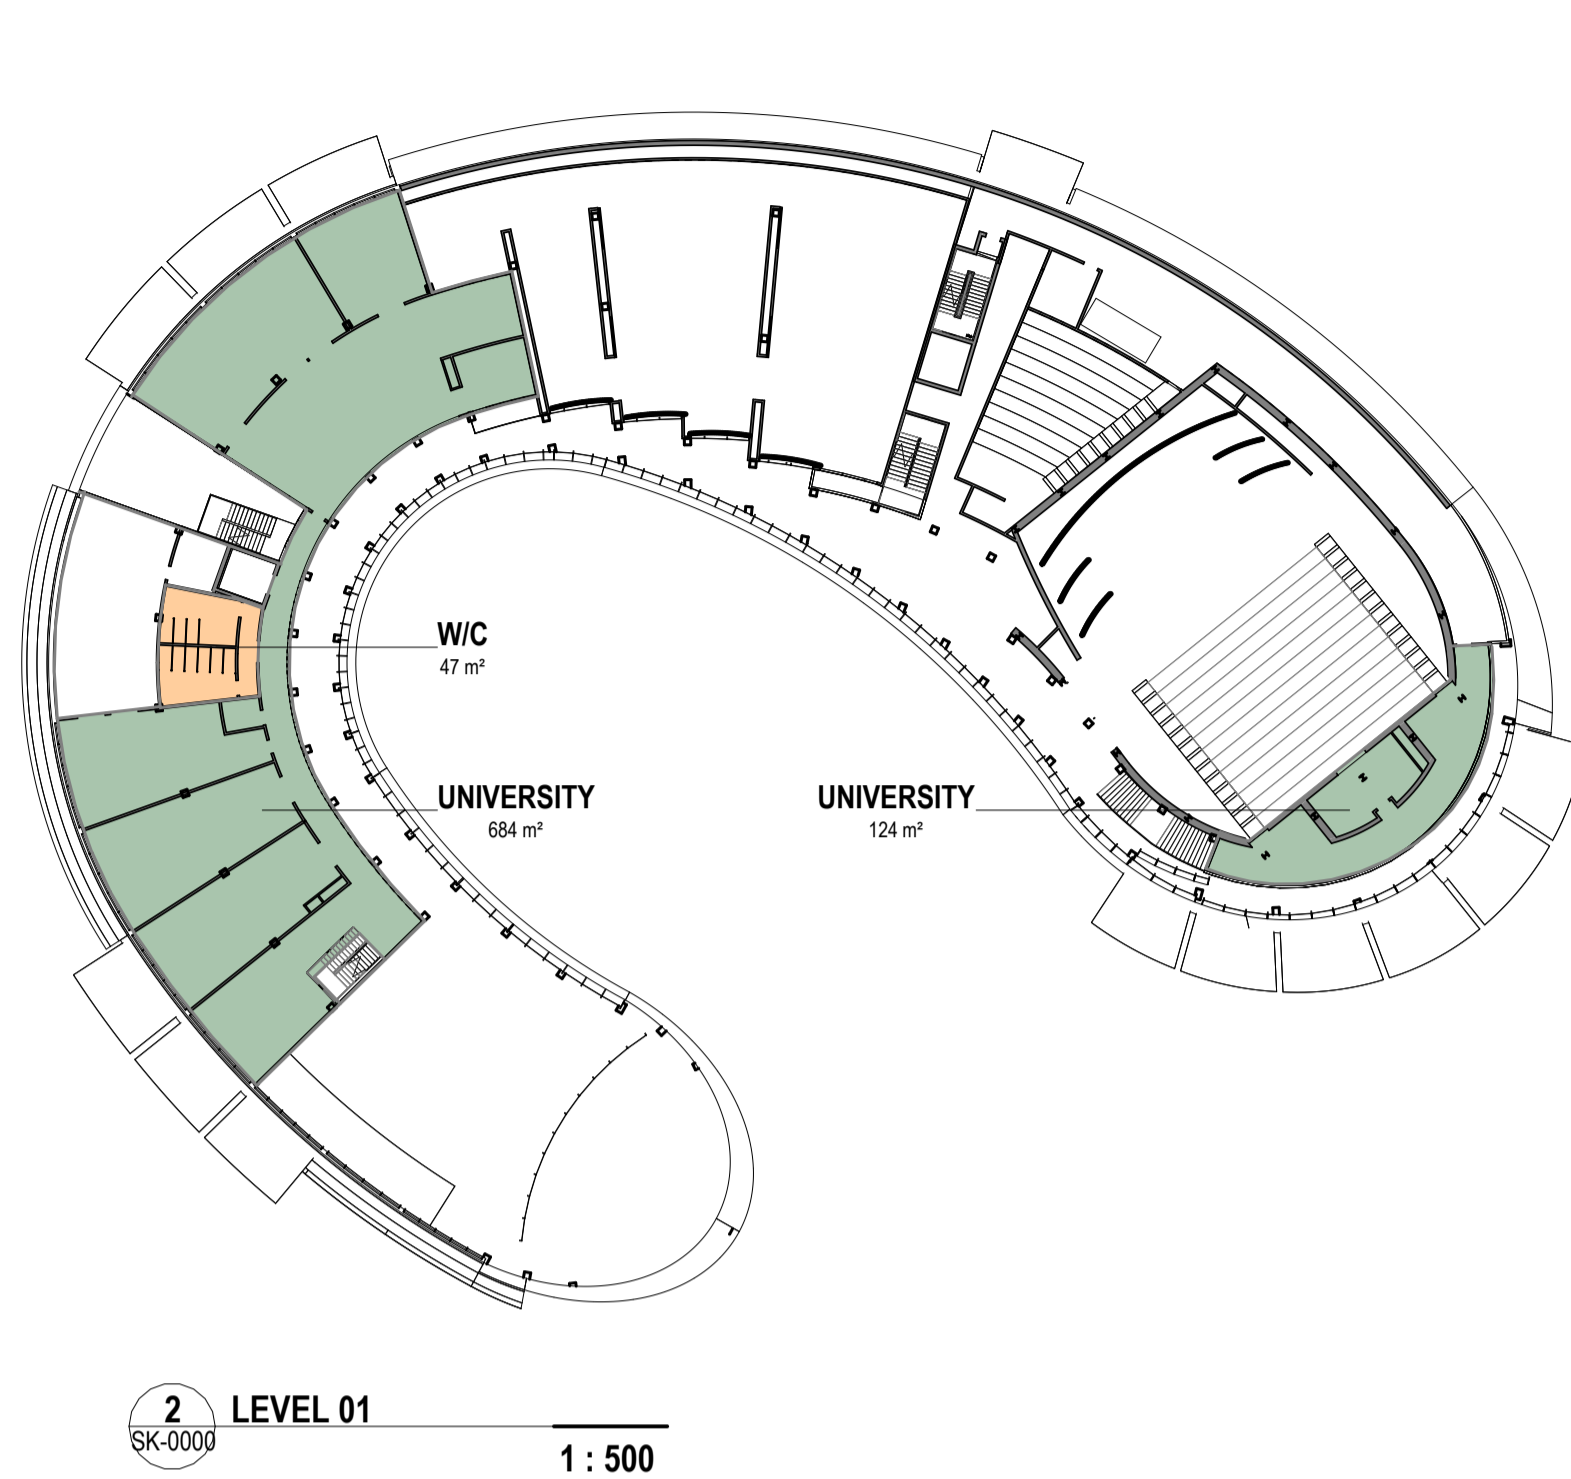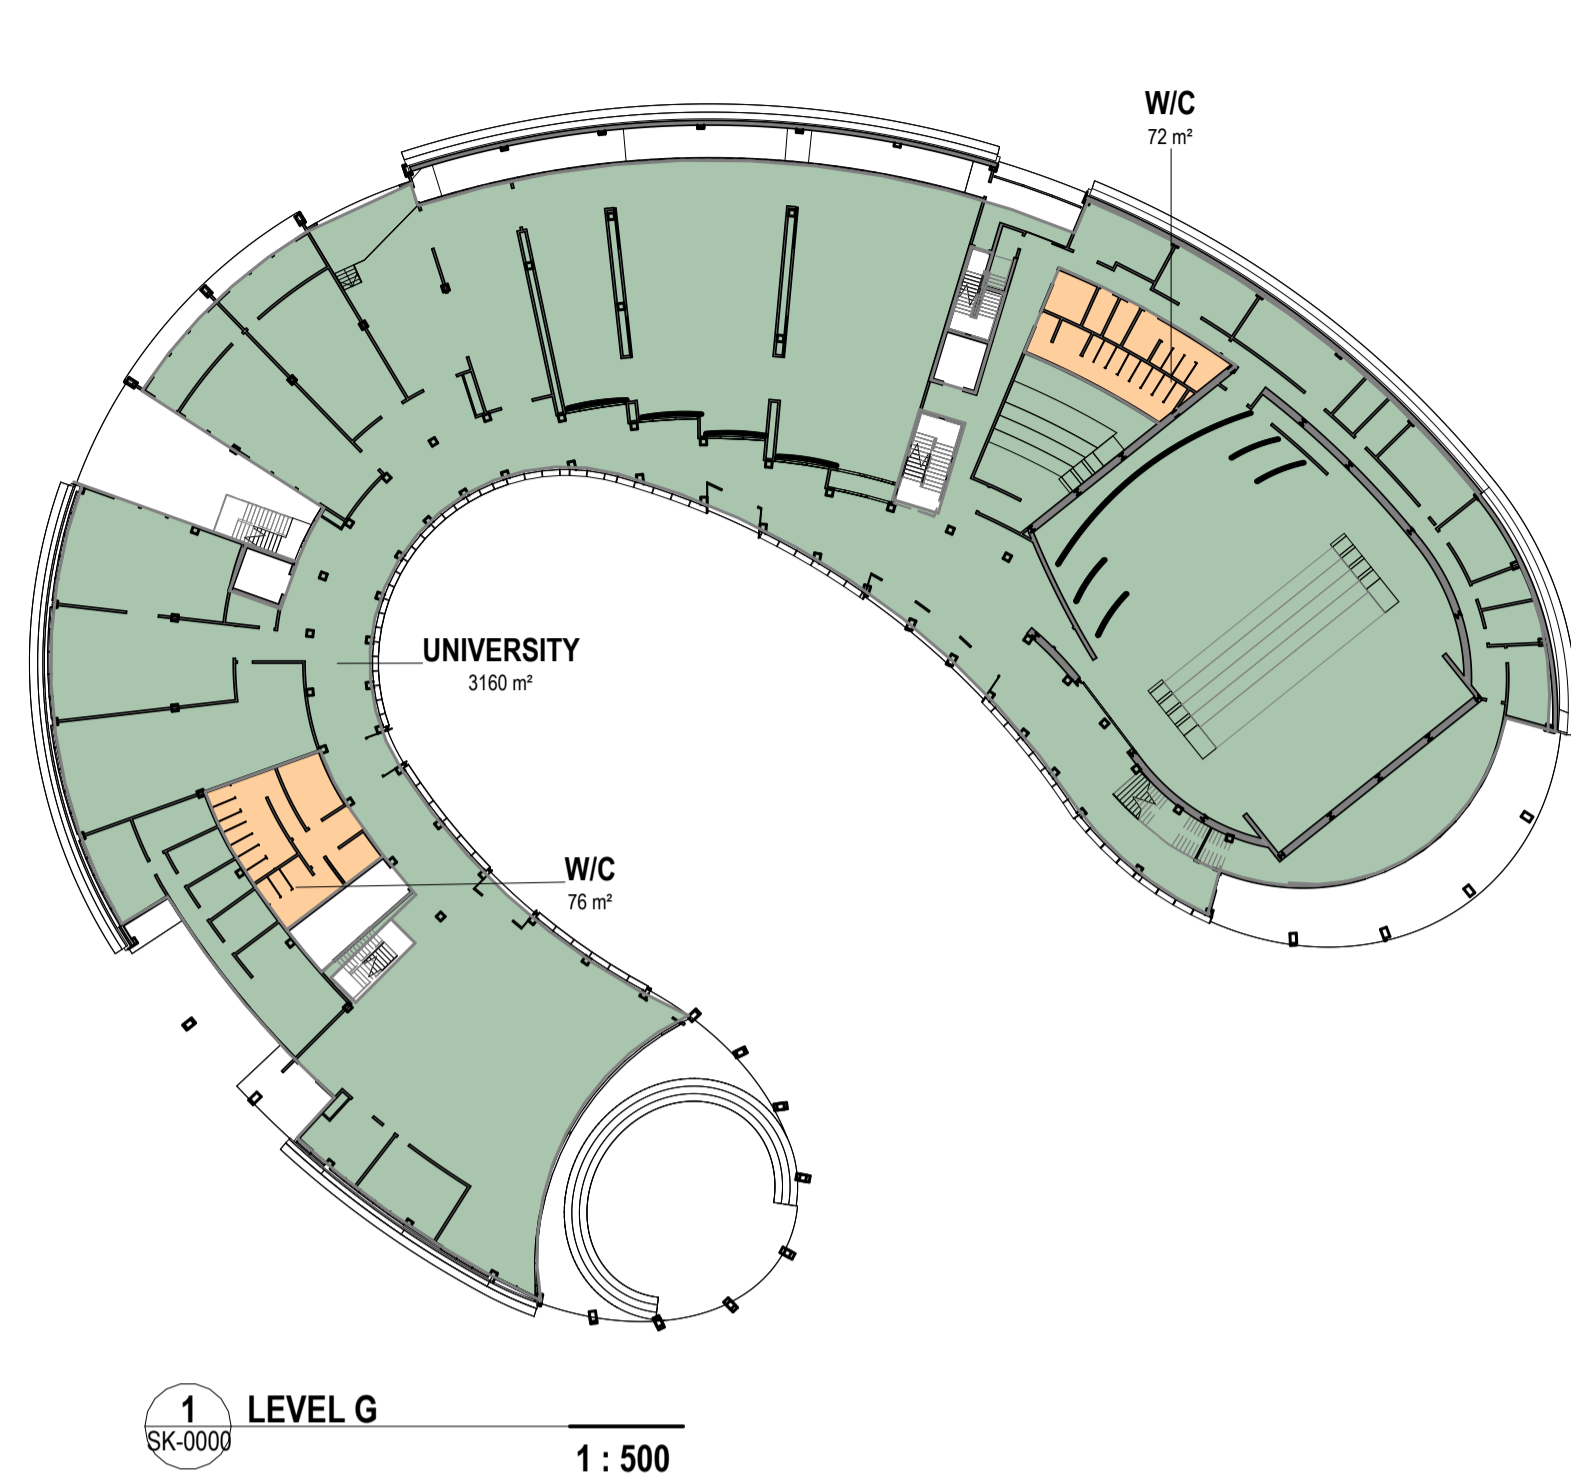

Area Schedule (SSDA GFA)		
Name	Area	Level
UNIVERSITY	3160.8 m²	LEVEL G SFL
W/C	147.3 m²	LEVEL G SFL
UNIVERSITY	808.1 m²	LEVEL 01 SFL
W/C	47.0 m²	LEVEL 01 SFL
UNIVERSITY	1133.1 m²	LEVEL 02 SFL
W/C	66.8 m²	LEVEL 02 SFL
W/C	65.9 m²	LEVEL 03 SFL
Grand total: 11	5427.9 m²	

AREAS HAVE BEEN CALCULATED BASED ON THE GROSS FLOOR AREA DEFINITION OBTAINED IN THE PARRAMATTA DEVELOPMENT CONTROL PLAN 2011

GENERAL NOTES
THIS DRAWING SHOULD BE READ IN CONJUNCTION WITH ALL RELEVANT CONTRACTS, SPECIFICATIONS AND DRAWINGS.
COPYRIGHT OF THIS DRAWING IS VESTED IN THE ARCHITECTS.
DIMENSIONS ARE IN MILLIMETRES AND LEVELS ARE IN METRES.
DO NOT SCALE OFF DRAWINGS.
USE FIGURED DIMENSIONS ONLY. CHECK AND VERIFY ALL DIMENSIONS ON SITE PRIOR TO COMMENCING WORK.

DATE GENERATED 10/07/2024 6:22:04 PM

REV	DATE	DESCRIPTION
1	July 2024	SSDA SUBMISSION

CLIENT
WESTERN SYDNEY UNIVERSITY

PROJECT
**INDIGENOUS CENTRE OF EXCELLENCE
171 VICTORIA ROAD, PARRAMATTA
NSW 2116
DARUG NGURRA**

DRAWING TITLE
AREA PLANS GFA

CHECKED **SW** APPROVED **TS**

SCALE
1:500

STATUS
SSDA

DRAWING NUMBER
DA 10-109



PROJECT #
23-032

REVISION
1

Jackson
Clements
Burrows
Architects

COPYRIGHT
Jackson Clements Burrows
Pty Ltd Architects
345 SWAN STREET RICHMOND Vic 3121
T +613 9654 8227 jcba.com.au

