

# INDIGENOUS CENTRE OF EXCELLENCE

DARUG NGURRA  
171 VICTORIA RD,  
RYDALMERE NSW 2116  
SSDA

November 2025

## ARCHITECTURAL DRAWING SCHEDULE

DRAWING NUMBER	DRAWING TITLE	REV	Sheet Scale
SSDA SERIES			
DA 0-000	COVER PAGE	6	NTS
DA 0-101	SITE PLAN - EXISTING	3	1:500
DA 0-102	SITE PLAN - PROPOSED	5	1:500
DA 0-103	EXISTING CONDITIONS AND DEMOLITION PLAN	4	1:200
DA 0-201	SITE ANALYSIS	4	1:500
DA 1-102	PROPOSED FLOOR PLAN - LEVEL G	4	1:200
DA 1-103	PROPOSED FLOOR PLAN - LEVEL 01	4	1:200
DA 1-104	PROPOSED FLOOR PLAN - LEVEL 02	4	1:200
DA 1-105	PROPOSED FLOOR PLAN - LEVEL 03	4	1:200
DA 1-106	PROPOSED ROOF PLAN	5	1:200
DA 2-101	NORTH AND EAST ELEVATION	5	1:200
DA 2-102	SOUTH AND WEST ELEVATION	5	1:200
DA 3-101	SECTIONS	4	1:200
DA 3-102	SECTIONS	3	1:100
DA 3-103	SECTIONS	3	1:100
DA 3-104	SECTIONS	3	1:100
DA 3-105	SECTIONS	3	1:100
DA 3-106	TYPICAL FACADE SECTION 01	2	1:50
DA 4-102	EXTERNAL FINISHES SCHEDULE	4	1:50
DA 10-101	SHADOW DIAGRAMS - 21ST JUNE WINTER SOLSTICE	3	1:500
DA 10-102	SHADOW DIAGRAMS - 21ST JUNE WINTER SOLSTICE	3	1:500
DA 10-103	SHADOW DIAGRAMS - 22ND DECEMBER SUMMER SOLSTICE	3	1:500
DA 10-104	SHADOW DIAGRAMS - 22ND DECEMBER SUMMER SOLSTICE	3	1:500
DA 10-105	SHADOW DIAGRAMS - 21 MARCH AUTUMN EQUINOX	3	1:500
DA 10-106	SHADOW DIAGRAMS - 21 MARCH AUTUMN EQUINOX	3	1:500
DA 10-107	SHADOW DIAGRAMS - 23 SEPTEMBER SPRING EQUINOX	3	1:500
DA 10-108	SHADOW DIAGRAMS - 23 SEPTEMBER SPRING EQUINOX	3	1:500
DA 10-109	AREA PLANS GFA	3	1:500
DA 10-110	SITE PLAN - PROPOSED CARPARK MATERIALS	2	
29			



ARTIST IMPRESSION - SUBJECT TO CHANGE

GENERAL NOTES  
THIS DRAWING SHOULD BE READ IN CONJUNCTION WITH ALL RELEVANT CONTRACTS, SPECIFICATIONS AND DRAWINGS.  
COPYRIGHT OF THIS DRAWING IS VESTED IN THE ARCHITECTS.  
DIMENSIONS ARE IN MILLIMETRES AND LEVELS ARE IN METRES.  
DO NOT SCALE OFF DRAWINGS.  
USE FIGURED DIMENSIONS ONLY. CHECK AND VERIFY ALL DIMENSIONS ON SITE PRIOR TO COMMENCING WORK.

Prepared by: Jackson Clements Burrows  
Checked by: Jackson Clements Burrows  
Approved by: Jackson Clements Burrows

REV	DATE	DESCRIPTION
1	July 2024	SSDA SUBMISSION
2	February 2025	SSDA SUBMISSION
3	April 2025	SSDA SUBMISSION
4	June 2025	SSDA SUBMISSION
5	July 2025	SSDA SUBMISSION
6	November 2025	SSDA SUBMISSION

CLIENT  
**WESTERN SYDNEY UNIVERSITY**

PROJECT  
**INDIGENOUS CENTRE OF EXCELLENCE  
DARUG NGURRA  
171 VICTORIA RD,  
RYDALMERE NSW 2116**

DRAWING TITLE  
**COVER PAGE**

CHECKED  
**SW**

APPROVED  
**TS**

SCALE

@A1

STATUS  
**SSDA**

DRAWING NUMBER  
**DA 0-000**

PROJECT #  
**23-032**


REVISION  
**6**

**Jackson  
Clements  
Burrows**

COPYRIGHT  
Jackson Clements Burrows  
Pty Ltd Architects

**psa**

345 SWAN STREET RICHMOND Vic 3121  
T +613 9654 6227 jcba.com.au

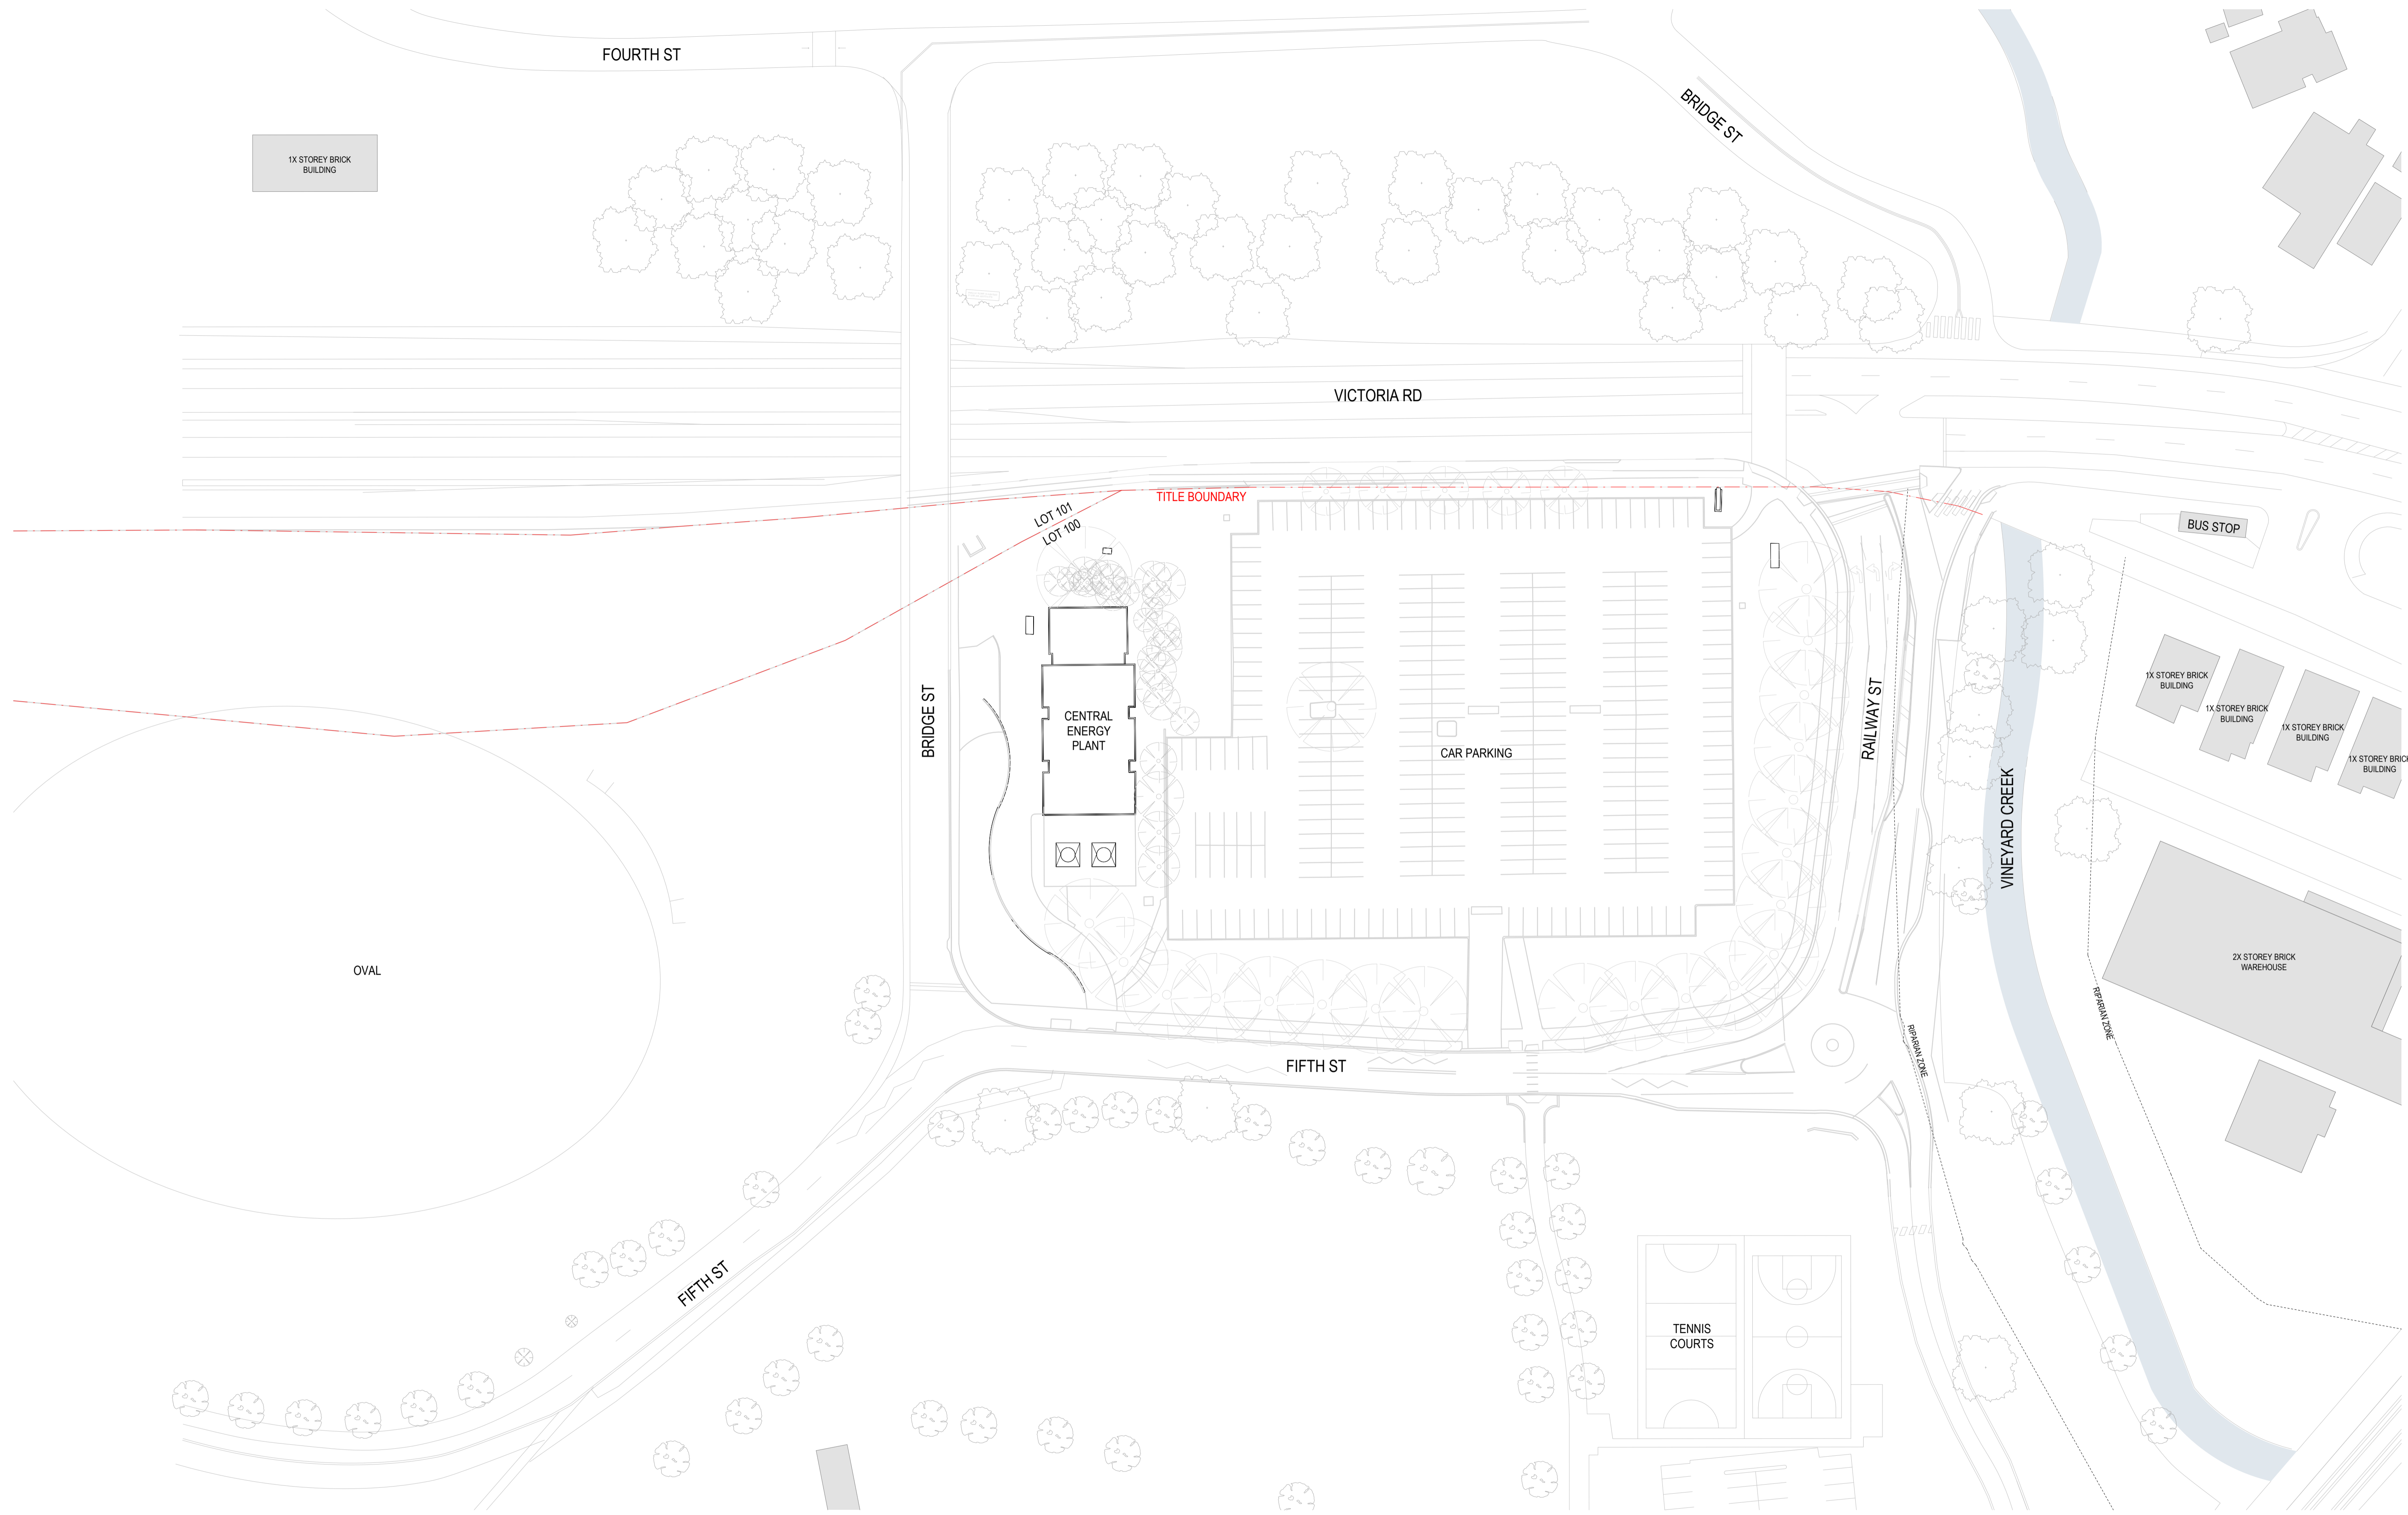

GENERAL NOTES  
 THIS DRAWING SHOULD BE READ IN CONJUNCTION WITH ALL RELEVANT CONTRACTS, SPECIFICATIONS AND DRAWINGS.  
 COPYRIGHT OF THIS DRAWING IS VESTED IN THE ARCHITECTS.  
 DIMENSIONS ARE IN MILLIMETRES AND LEVELS ARE IN METRES.  
 DO NOT SCALE OFF DRAWINGS.  
 USE FIGURED DIMENSIONS ONLY. CHECK AND VERIFY ALL DIMENSIONS ON SITE PRIOR TO COMMENCING WORK.

Transfer of © Data Theme and Qualifiers  
 https://www.nsw.gov.au/infrastructure/transport/road-works/road-works-conditions


REV	DATE	DESCRIPTION
1	July 2024	SSDA SUBMISSION
2	February 2025	SSDA SUBMISSION
3	June 2025	SSDA SUBMISSION

CLIENT  
**WESTERN SYDNEY UNIVERSITY**

PROJECT  
**INDIGENOUS CENTRE OF EXCELLENCE  
 DARUG NGURRA  
 171 VICTORIA RD,  
 RYDALMERE NSW 2116**

DRAWING TITLE  
**SITE PLAN - EXISTING**

CHECKED **SW** APPROVED **TS**

 

SCALE  
**1 : 500**




STATUS  
**SSDA**

DRAWING NUMBER  
**DA 0-101**

PROJECT #  
**23-032**


REVISION  
**3**

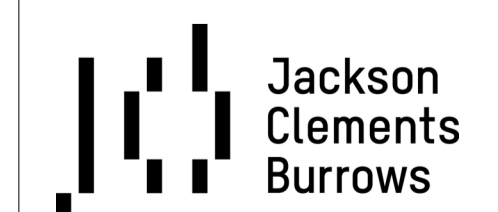

COPYRIGHT  
 Jackson Clements Burrows  
 Pty Ltd Architects



345 SWAN STREET RICHMOND Vic 3121  
 T +613 9654 6227 jcba.com.au

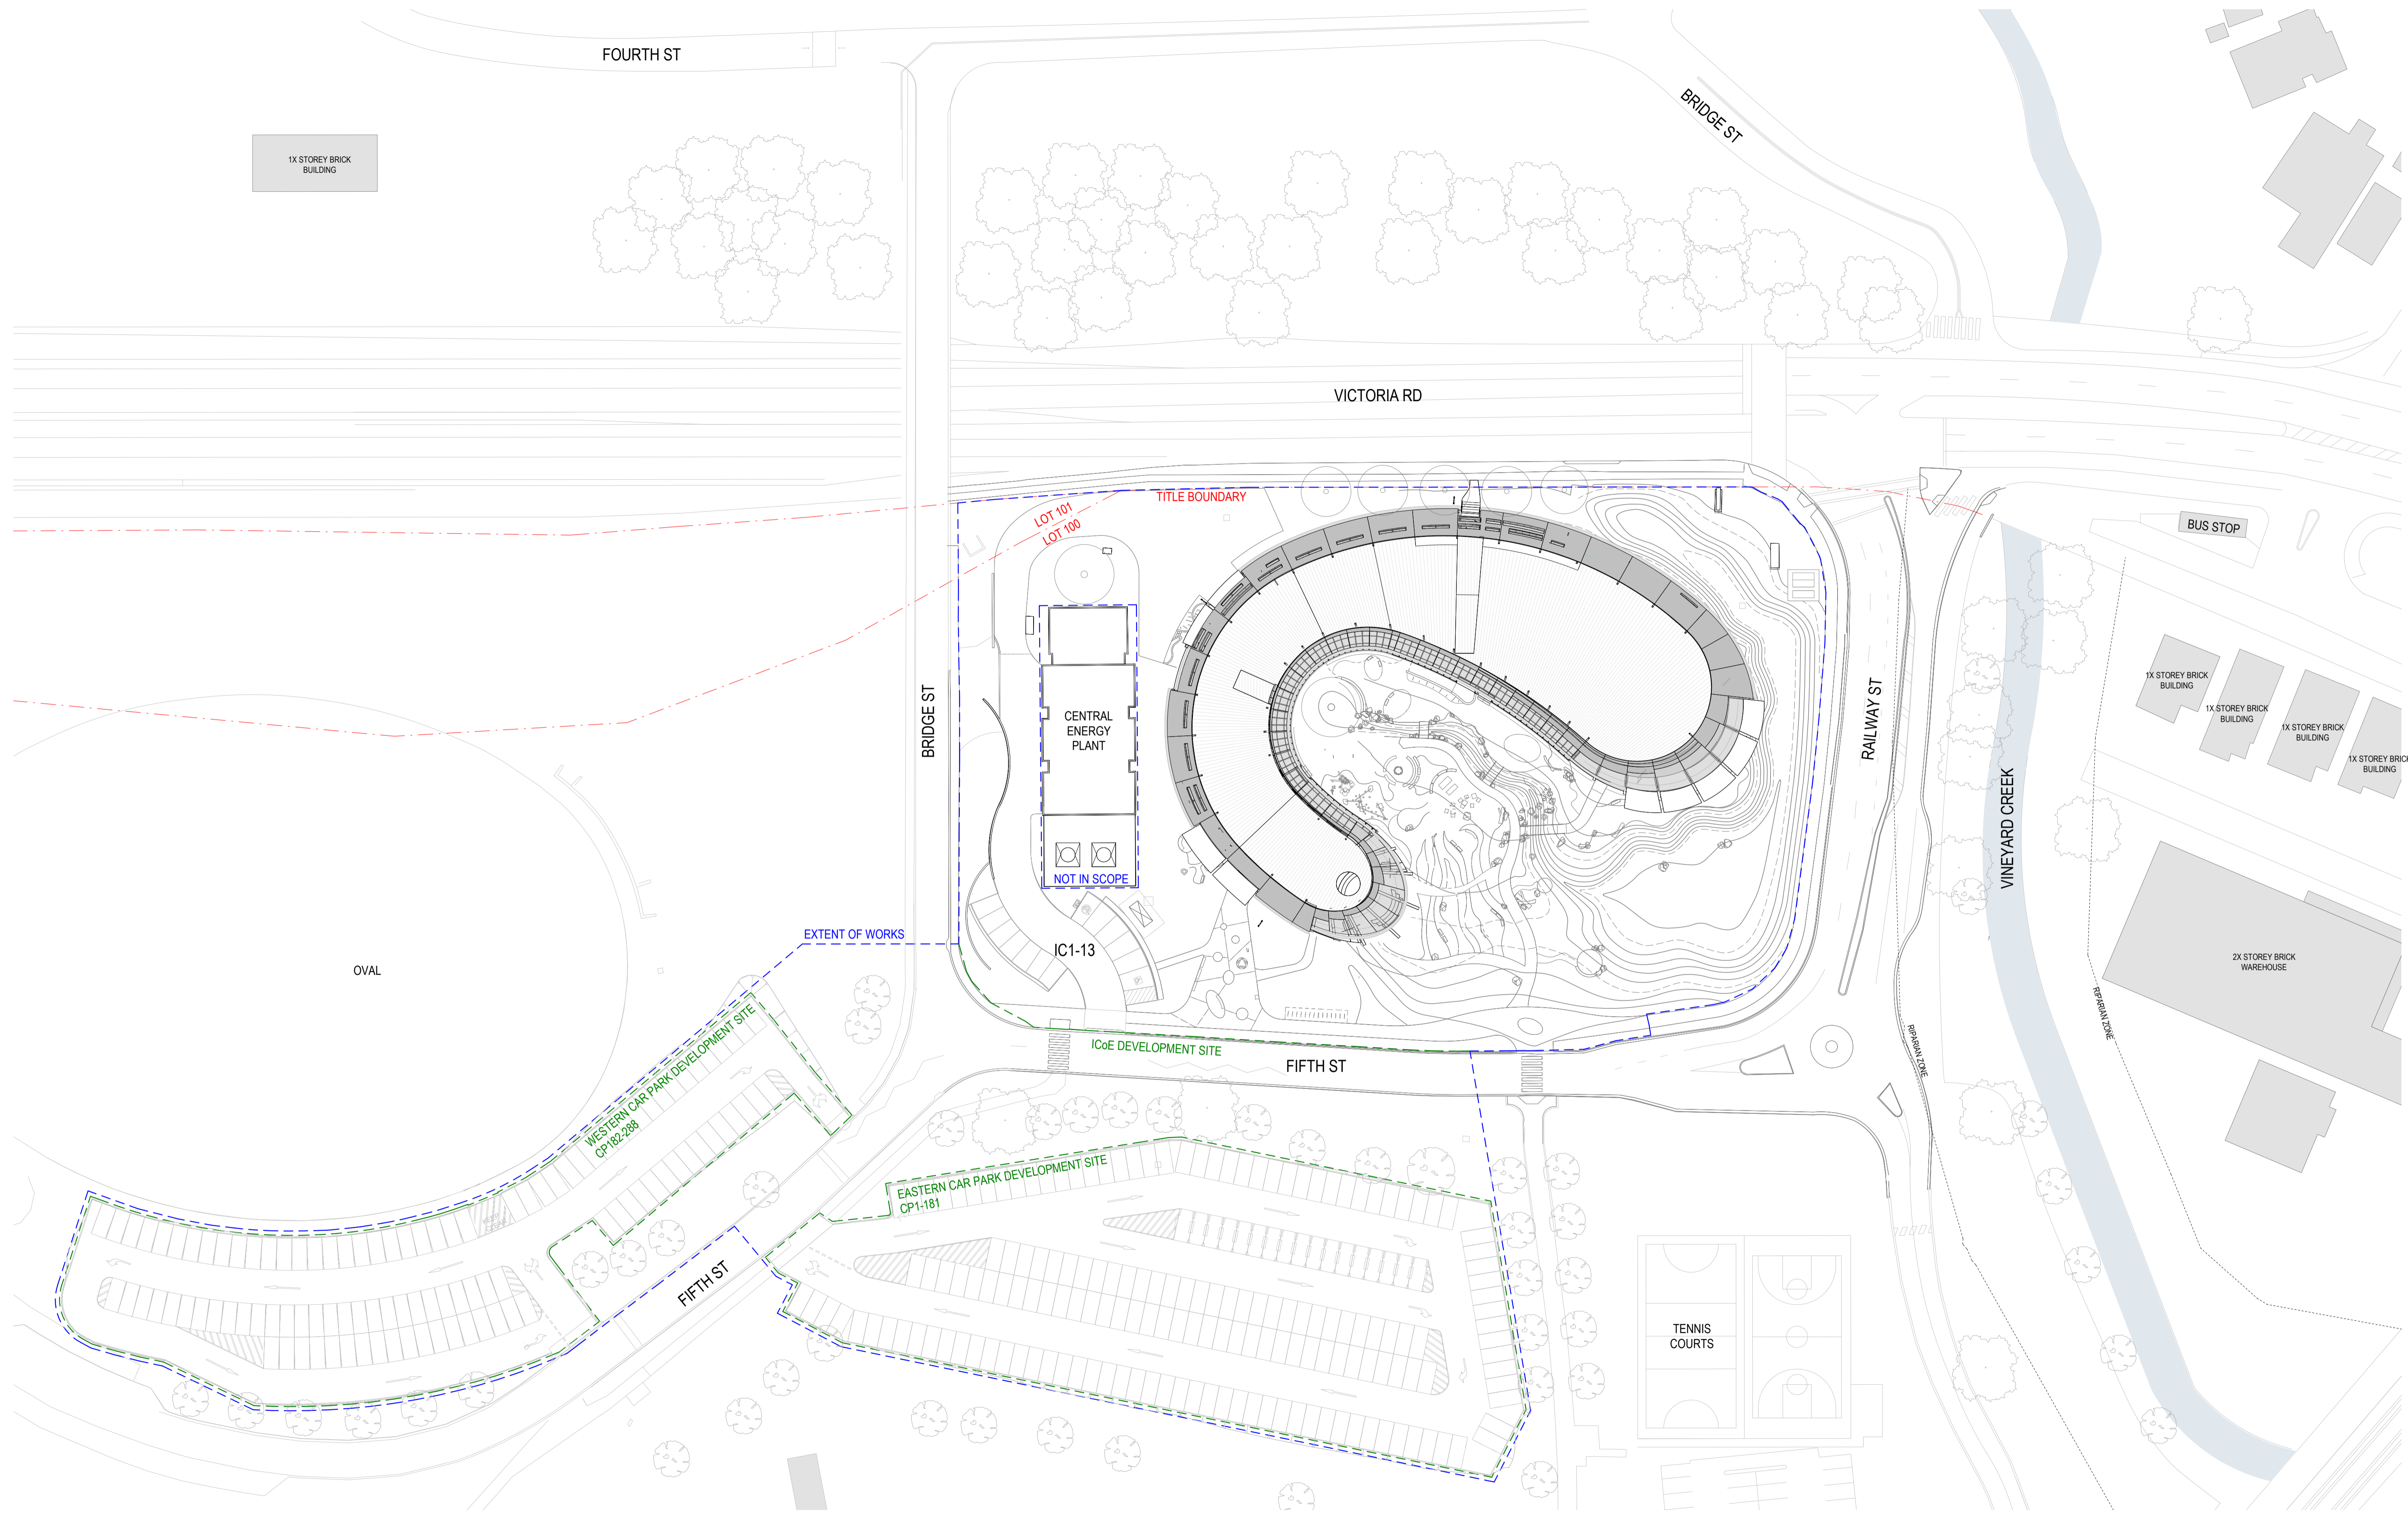

GENERAL NOTES  
 THIS DRAWING SHOULD BE READ IN CONJUNCTION WITH ALL RELEVANT CONTRACTS, SPECIFICATIONS AND DRAWINGS.  
 COPYRIGHT OF THIS DRAWING IS VESTED IN THE ARCHITECTS.  
 DIMENSIONS ARE IN MILLIMETRES AND LEVELS ARE IN METRES.  
 DO NOT SCALE OFF DRAWINGS.  
 USE FIGURED DIMENSIONS ONLY. CHECK AND VERIFY ALL DIMENSIONS ON SITE PRIOR TO COMMENCING WORK.

Transfer of © Data from and to: [illegible]

REV	DATE	DESCRIPTION
1	July 2024	SSDA SUBMISSION
2	February 2025	SSDA SUBMISSION
3	June 2025	SSDA SUBMISSION
4	July 2025	SSDA SUBMISSION
5	November 2025	SSDA SUBMISSION

CLIENT  
**WESTERN SYDNEY UNIVERSITY**

PROJECT  
**INDIGENOUS CENTRE OF EXCELLENCE  
 DARUG NGURRA  
 171 VICTORIA RD,  
 RYDALMERE NSW 2116**

DRAWING TITLE  
**SITE PLAN - PROPOSED**

CHECKED **SW** APPROVED **TS**

SCALE  
**1 : 500**  
 @A1

STATUS  
**SSDA**

DRAWING NUMBER  
**DA 0-102**

PROJECT #  
**23-032**


REVISION  
**5**


**Jackson Clements Burrows**

**psa**

COPYRIGHT  
 Jackson Clements Burrows Pty Ltd Architects

345 SWAN STREET RICHMOND Vic 3121  
 T +613 9654 6227 jcba.com.au

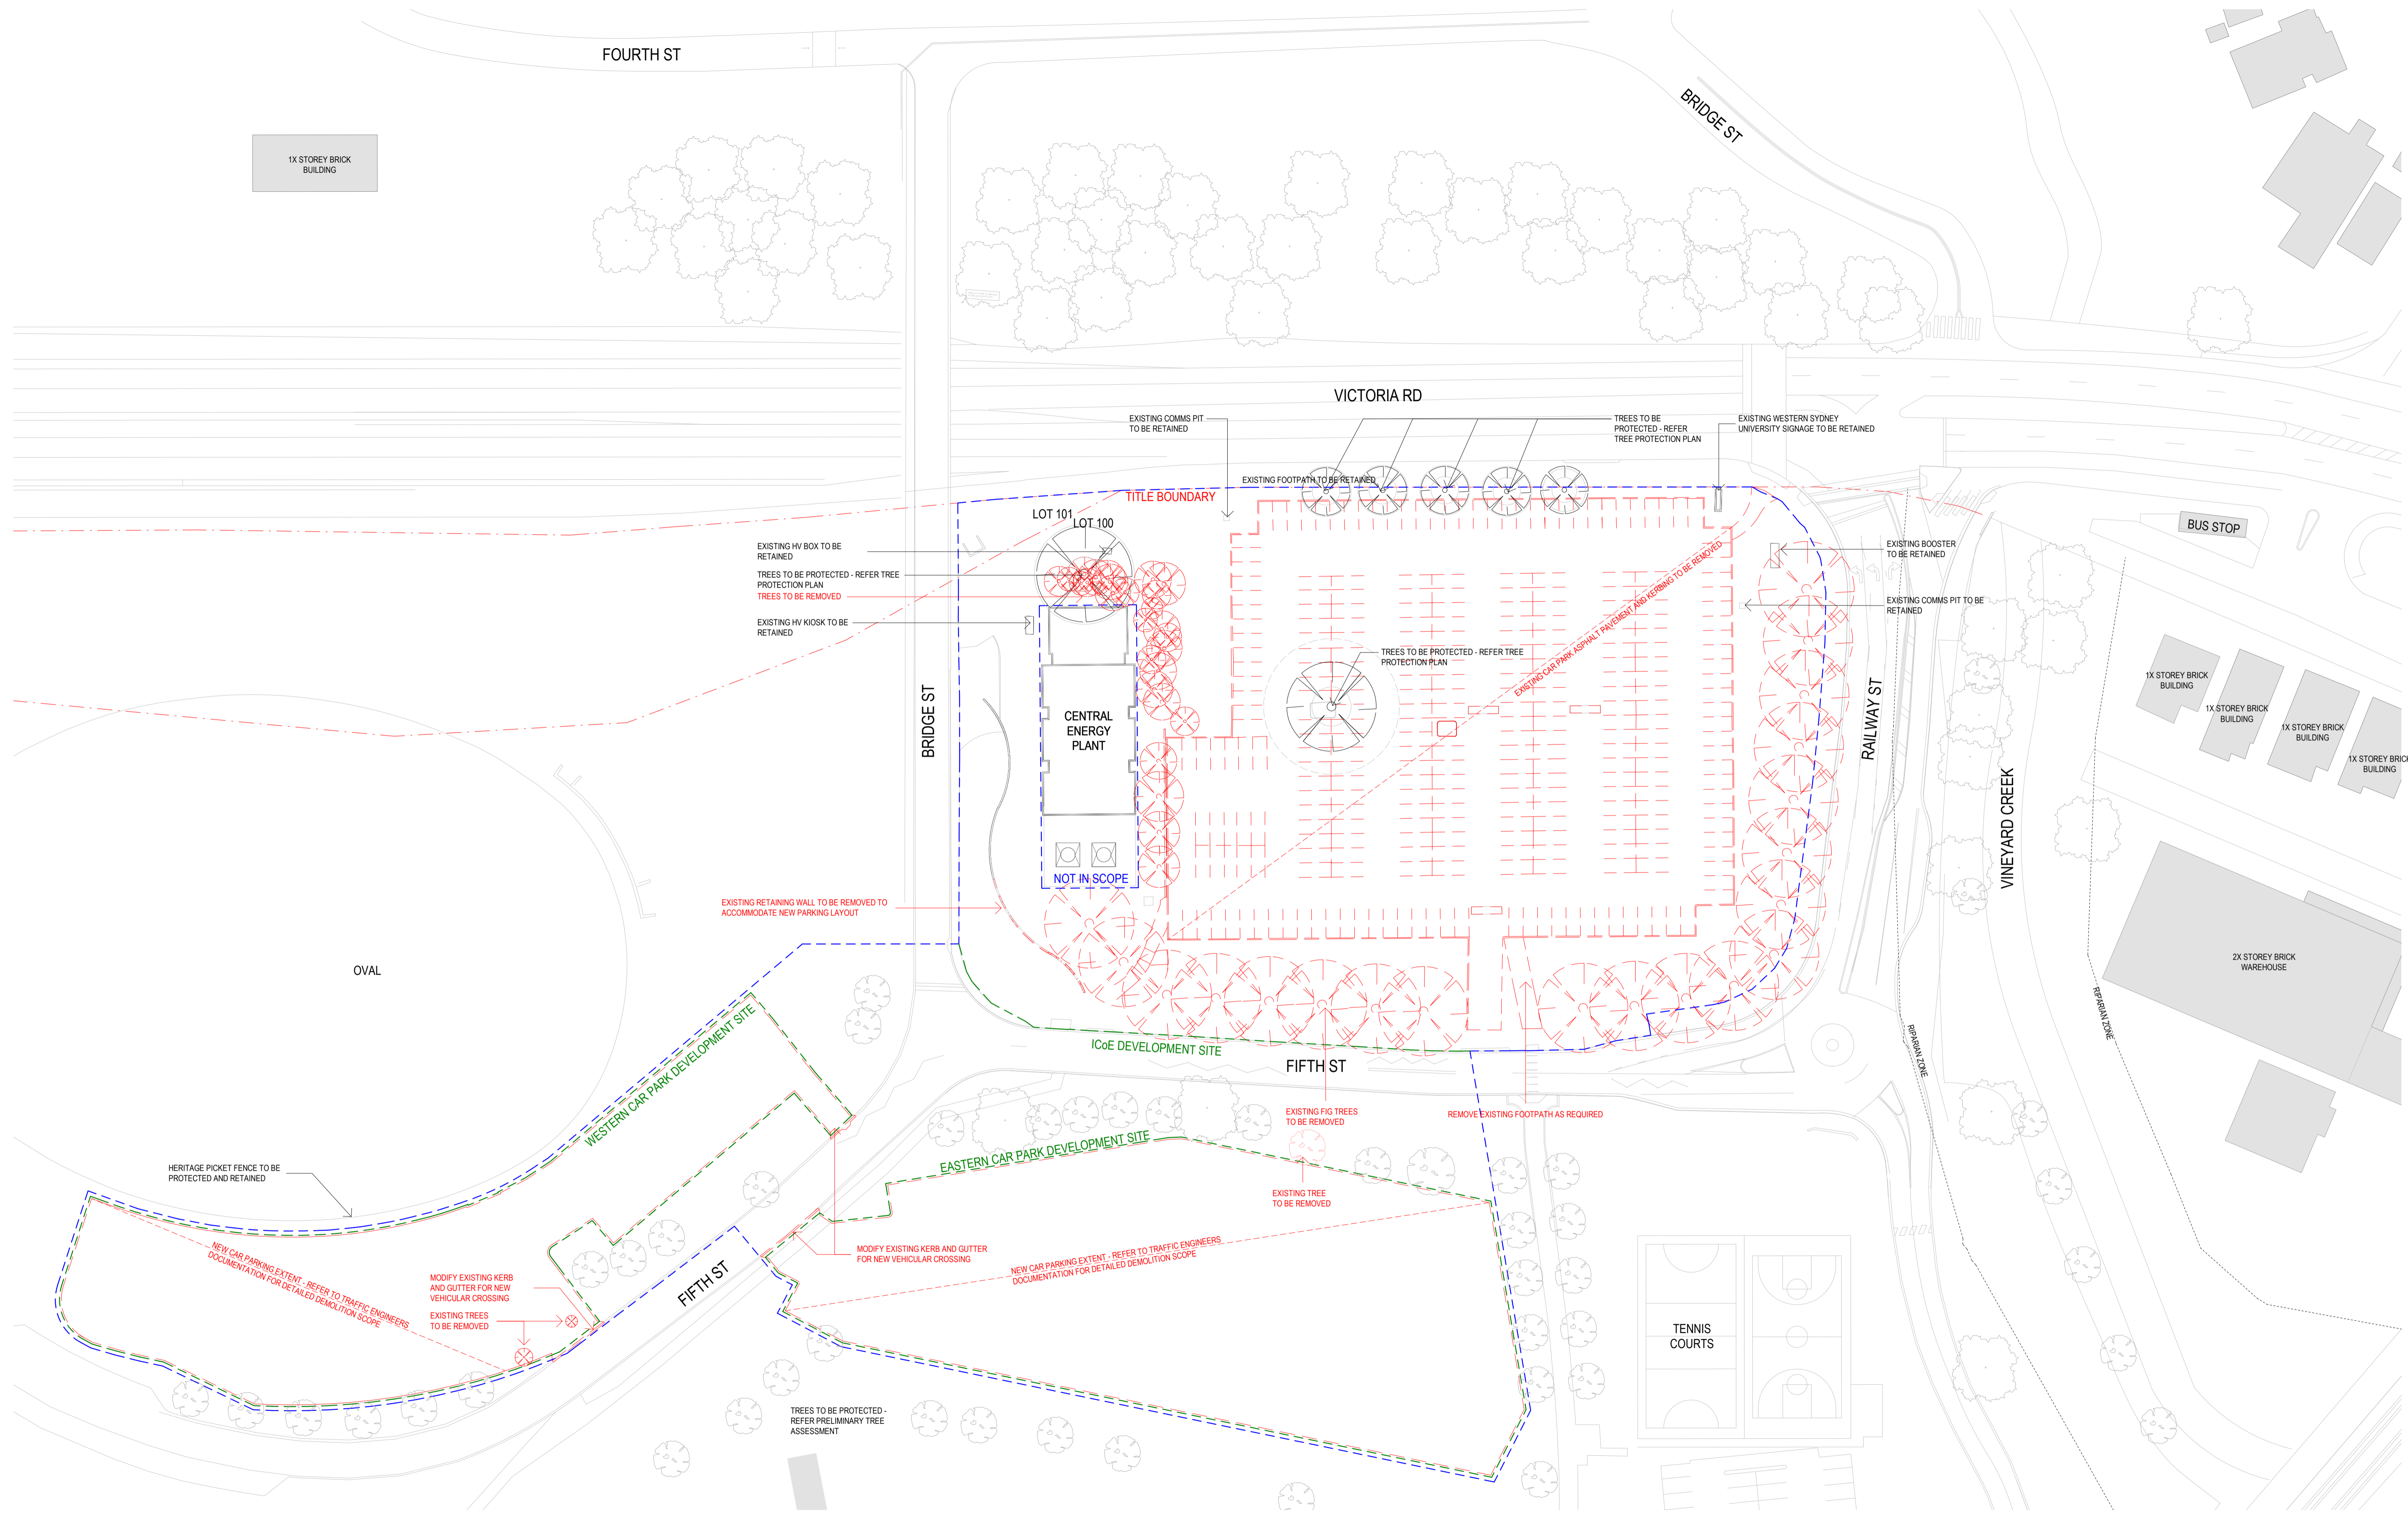

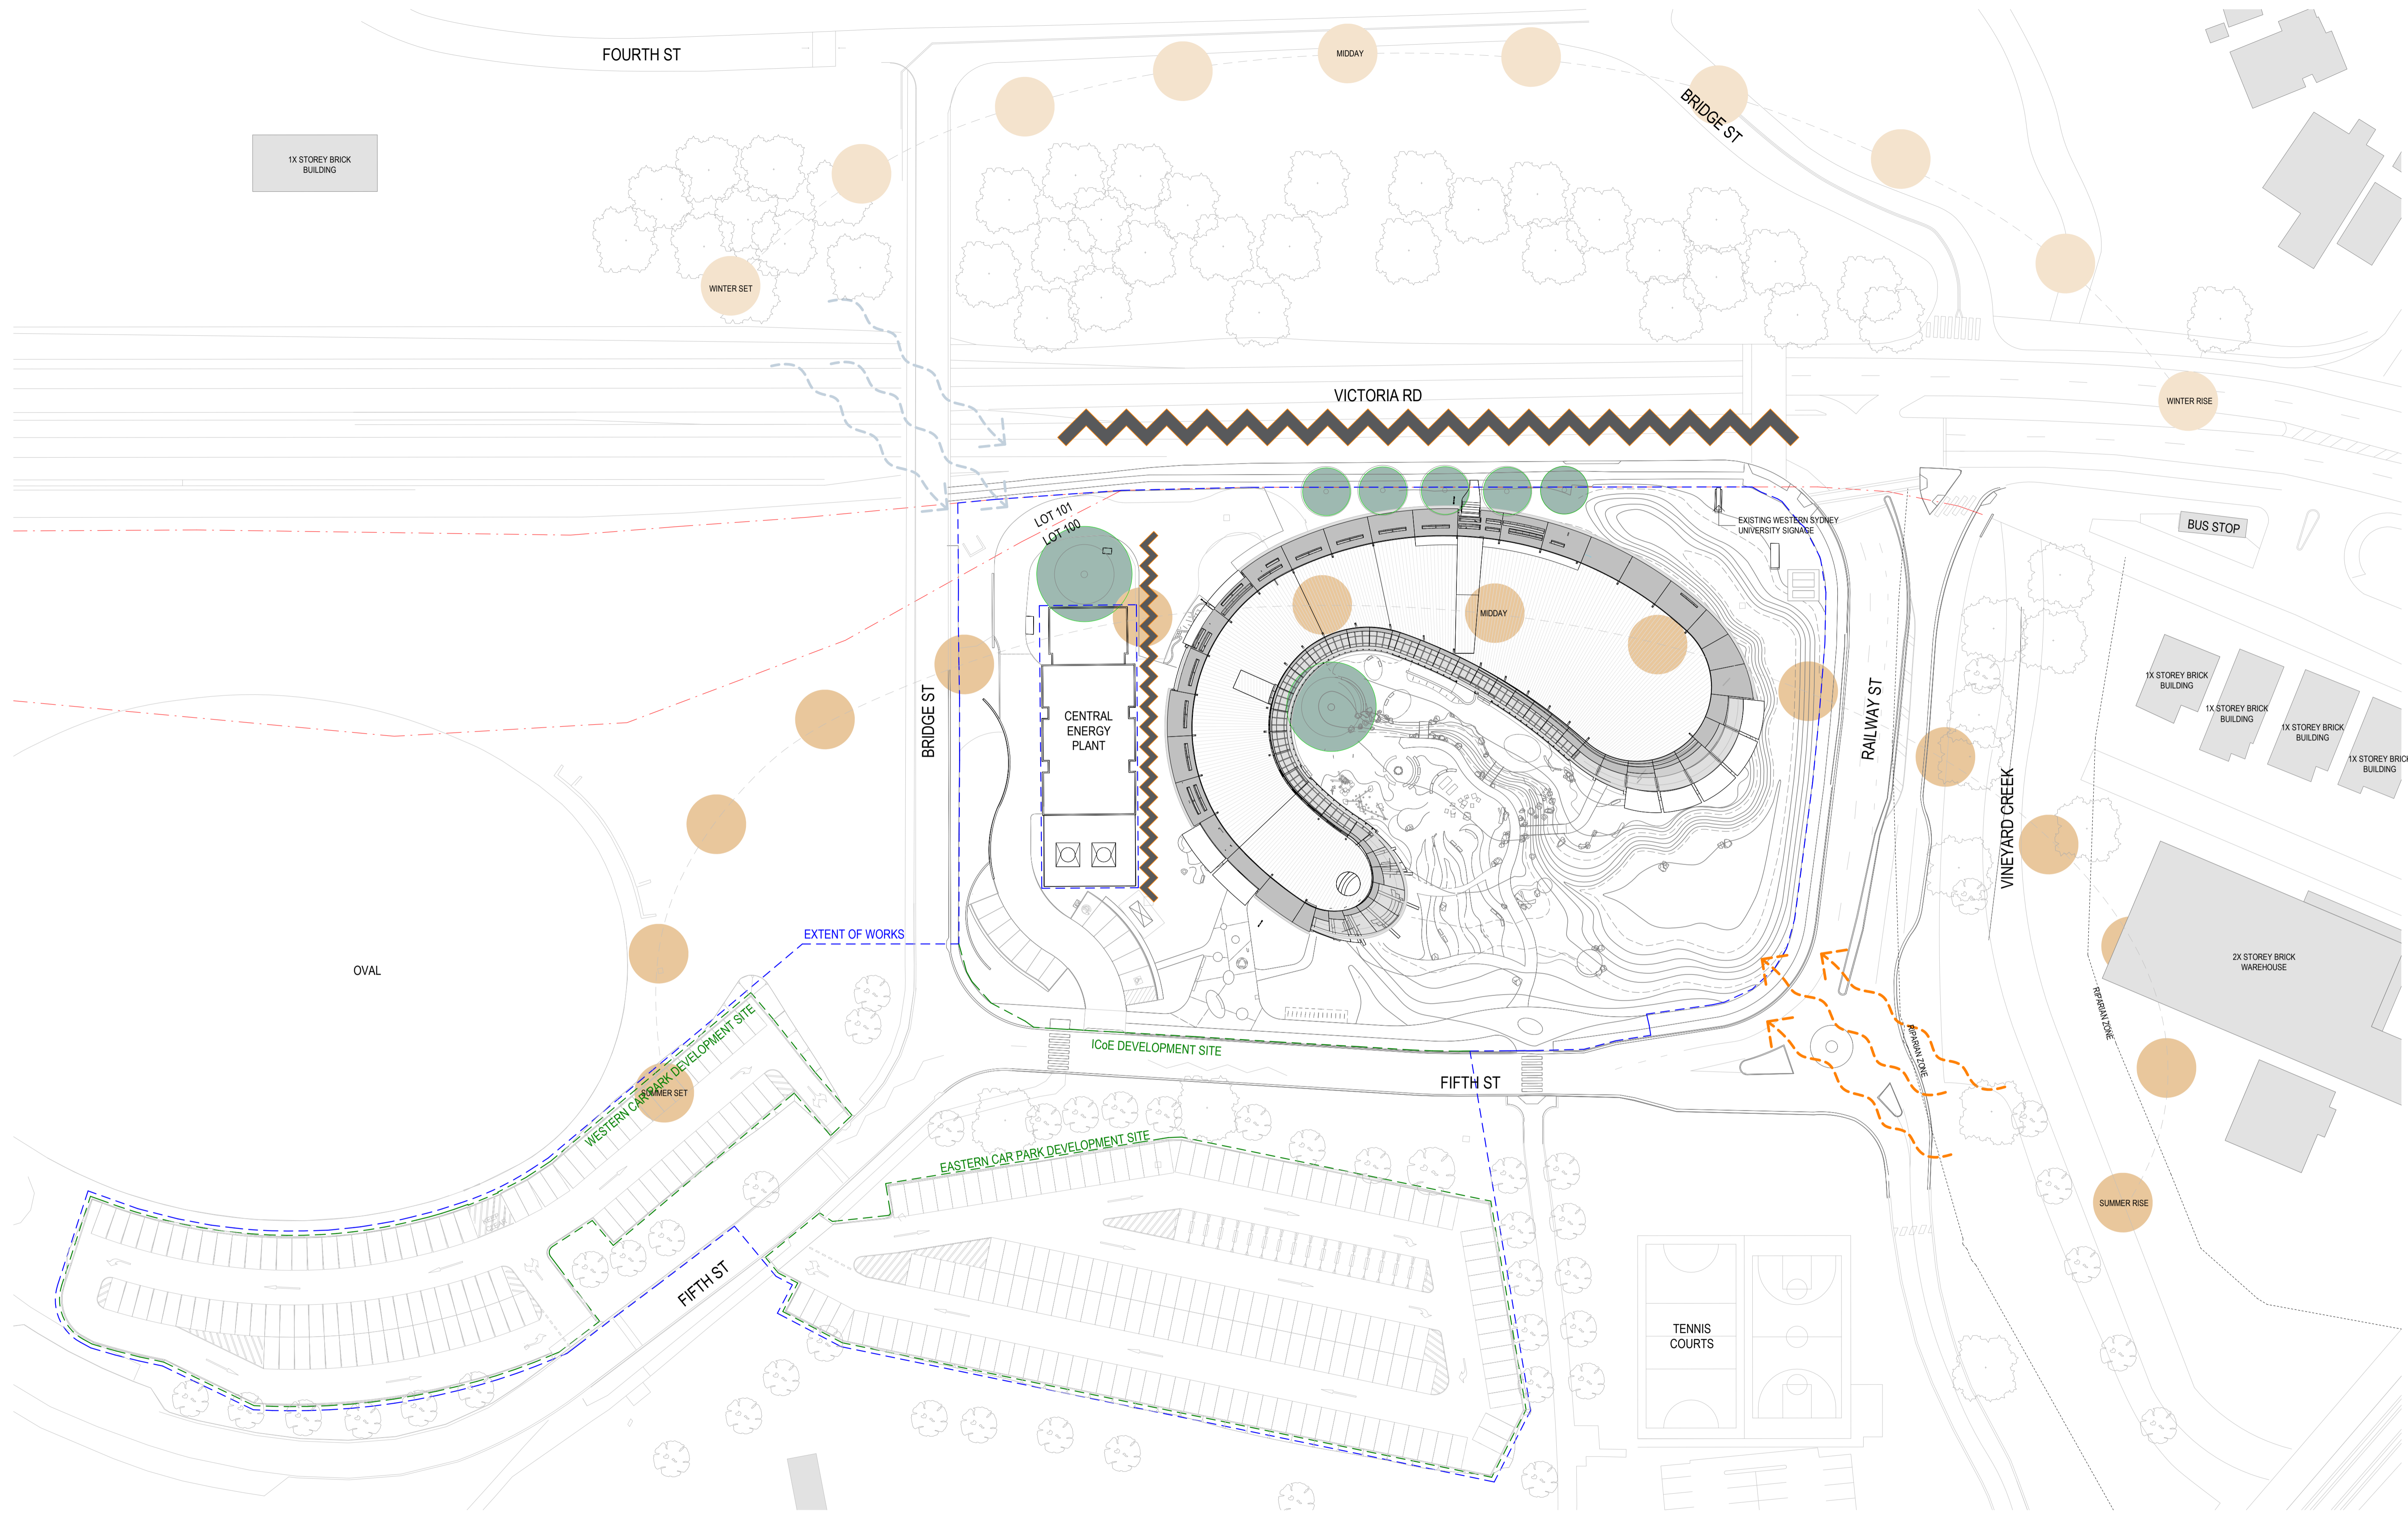

GENERAL NOTES  
 THIS DRAWING SHOULD BE READ IN CONJUNCTION WITH ALL RELEVANT CONTRACTS, SPECIFICATIONS AND DRAWINGS.  
 COPYRIGHT OF THIS DRAWING IS VESTED IN THE ARCHITECTS.  
 DIMENSIONS ARE IN MILLIMETRES AND LEVELS ARE IN METRES.  
 DO NOT SCALE OFF DRAWINGS.  
 USE FIGURED DIMENSIONS ONLY. CHECK AND VERIFY ALL DIMENSIONS ON SITE PRIOR TO COMMENCING WORK.

- WINTER SUN
- SUMMER SUN
- RETAINED TREES
- WINTER PREDOMINANT BREEZE
- SUMMER PREDOMINANT BREEZE
- ⚡ NOISE


REV	DATE	DESCRIPTION
1	July 2024	SSDA SUBMISSION
2	February 2025	SSDA SUBMISSION
3	June 2025	SSDA SUBMISSION
4	November 2025	SSDA SUBMISSION

CLIENT  
**WESTERN SYDNEY UNIVERSITY**

PROJECT  
**INDIGENOUS CENTRE OF EXCELLENCE  
 DARUG NGURRA  
 171 VICTORIA RD,  
 RYDALMERE NSW 2116**

DRAWING TITLE  
**SITE ANALYSIS**


CHECKED **SW** APPROVED **TS**

 

SCALE  
**1 : 500**

STATUS **SSDA** PROJECT # **23-032**

DRAWING NUMBER **DA 0-201** REVISION **4**

 


**Jackson Clements Burrows**

COPYRIGHT  
 Jackson Clements Burrows Pty Ltd Architects

**psa**

345 SWAN STREET RICHMOND Vic 3121  
 T +613 9654 6227 jcba.com.au

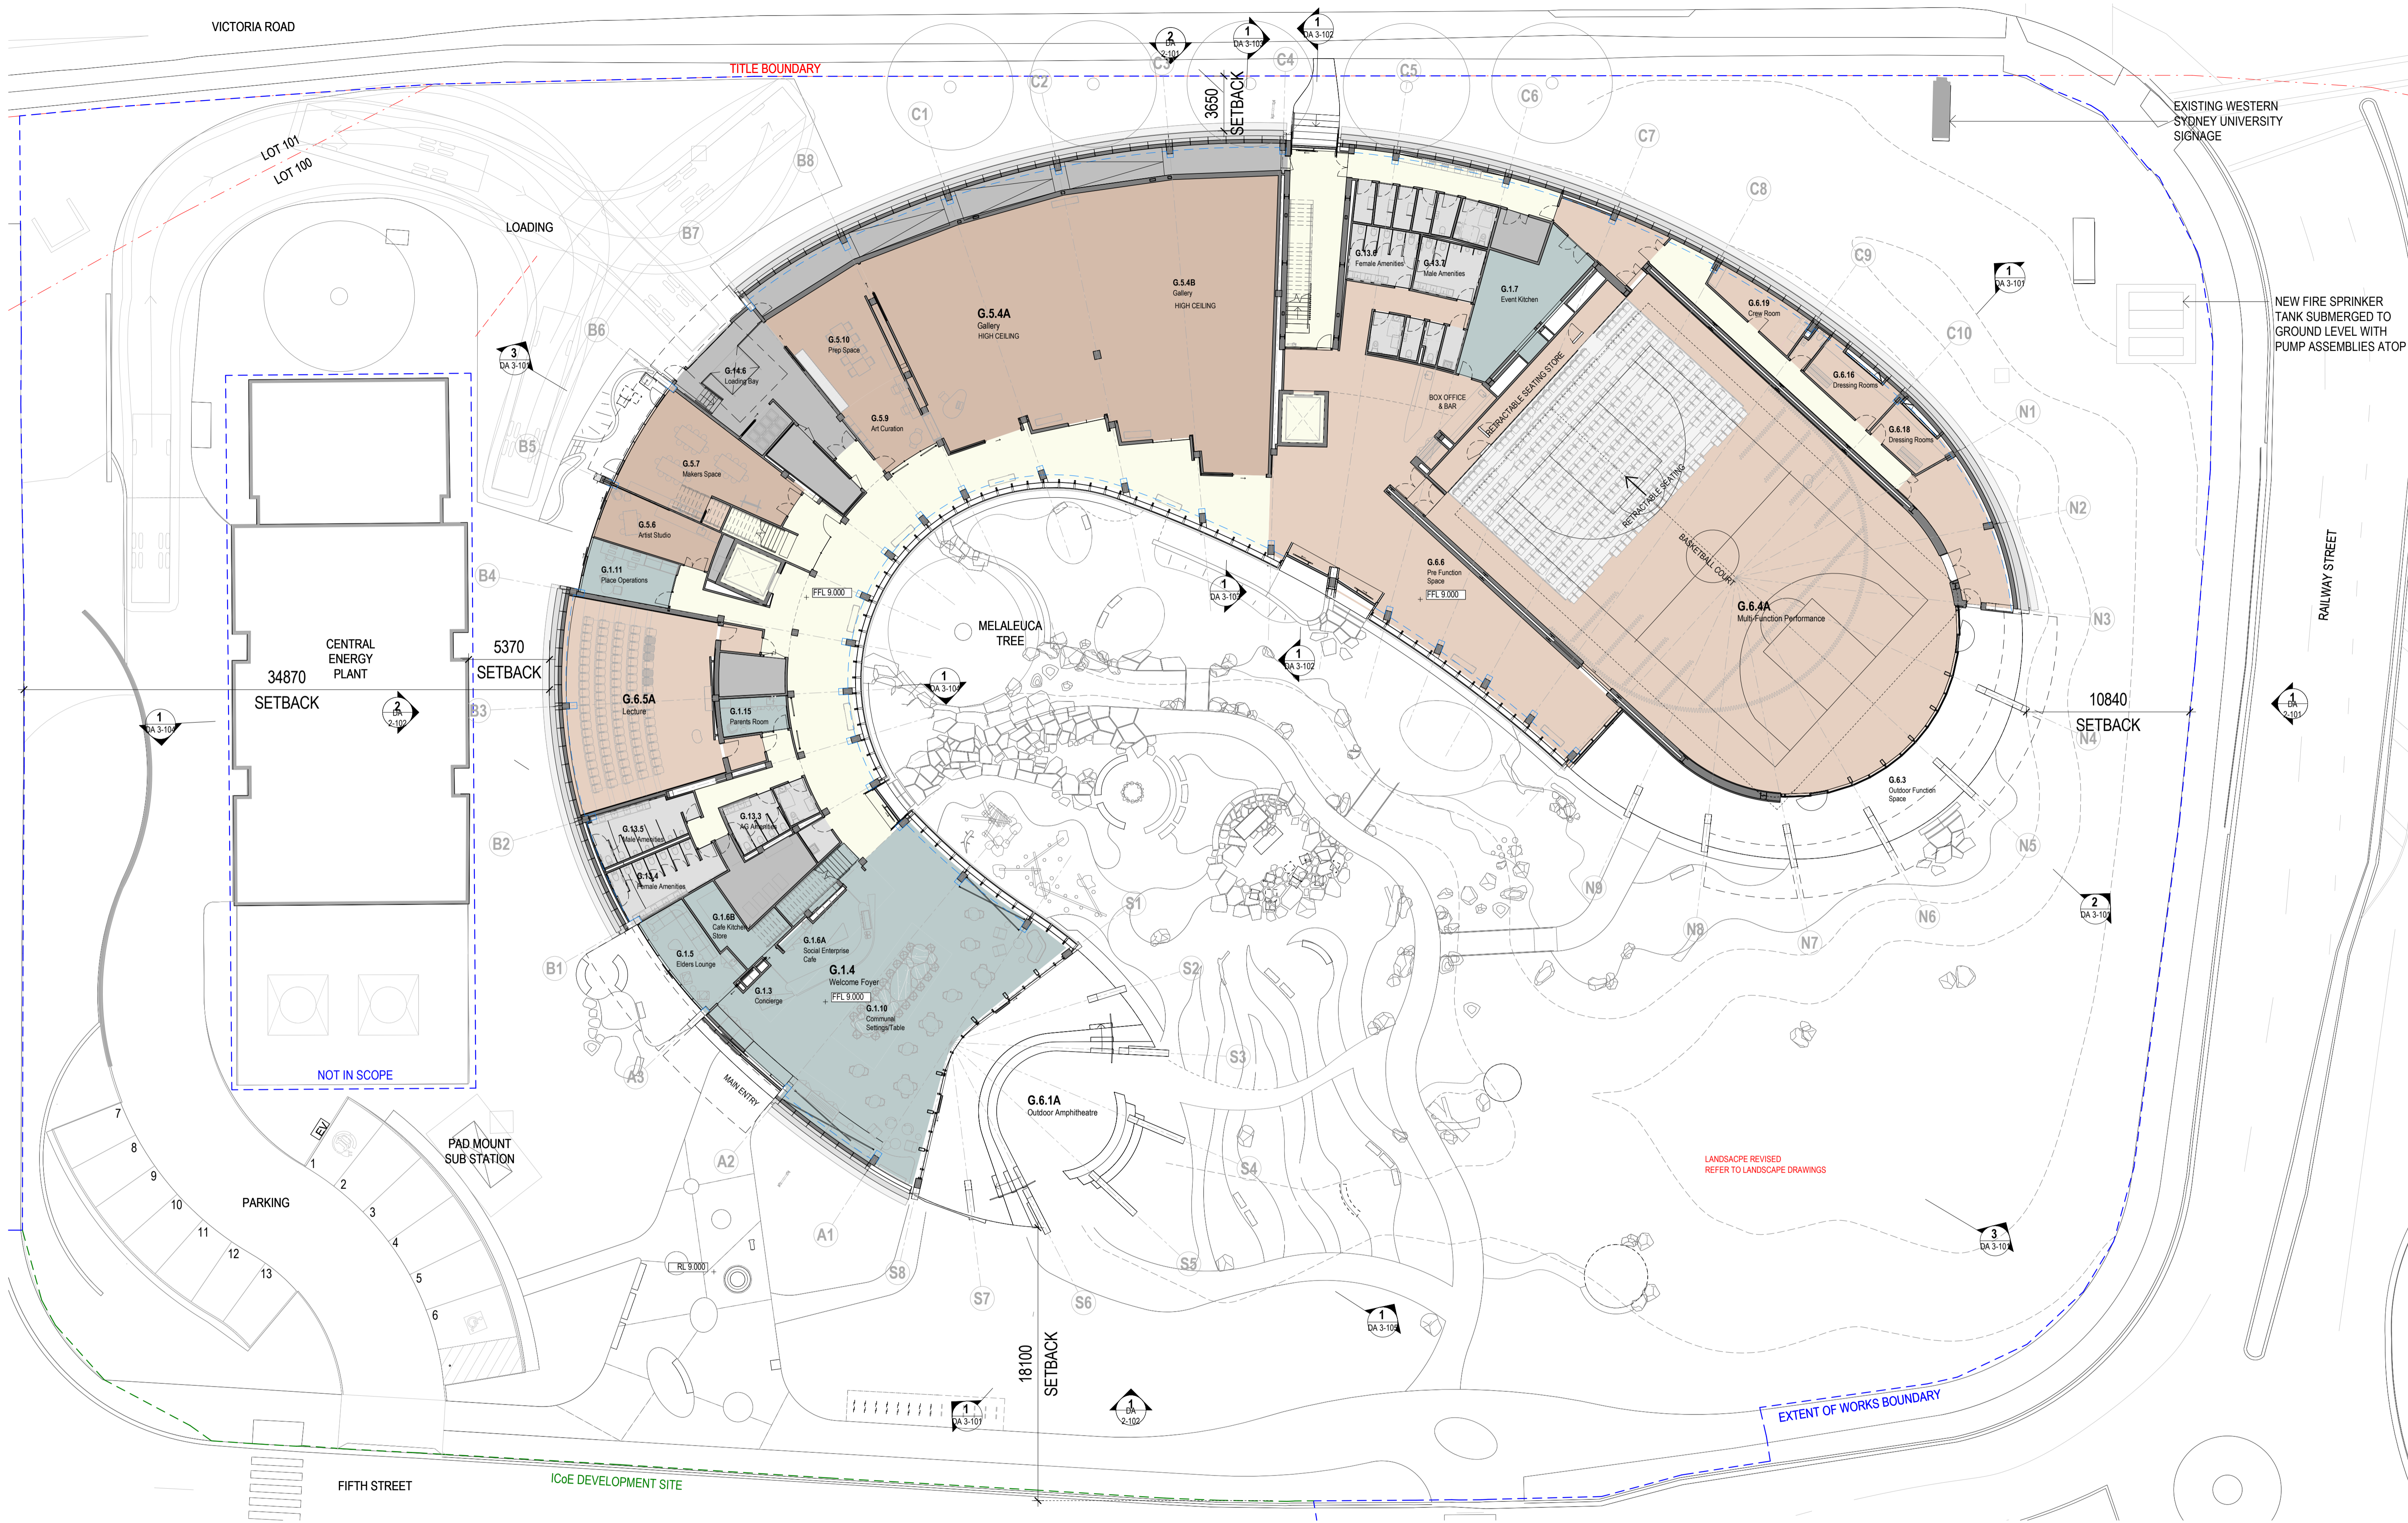

**GENERAL NOTES**  
 THIS DRAWING SHOULD BE READ IN CONJUNCTION WITH ALL RELEVANT CONTRACTS, SPECIFICATIONS AND DRAWINGS.  
 COPYRIGHT OF THIS DRAWING IS VESTED IN THE ARCHITECTS.  
 DIMENSIONS ARE IN MILLIMETRES AND LEVELS ARE IN METRES.  
 DO NOT SCALE OFF DRAWINGS.  
 USE FIGURED DIMENSIONS ONLY. CHECK AND VERIFY ALL DIMENSIONS ON SITE PRIOR TO COMMENCING WORK.

**GENERAL NOTES:**  
 FLOOR PLANS CUT AT 1200 AFFL  
 BLUE DASHED LINE REPRESENTS 2100mm AFFL

REV	DATE	DESCRIPTION
1	July 2024	SSDA SUBMISSION
2	February 2025	SSDA SUBMISSION
3	June 2025	SSDA SUBMISSION
4	November 2025	SSDA SUBMISSION

**CLIENT**  
**WESTERN SYDNEY UNIVERSITY**

**PROJECT**  
**INDIGENOUS CENTRE OF EXCELLENCE**  
**DARUG NGURRA**  
**171 VICTORIA RD,**  
**RYDALMERE NSW 2116**

**DRAWING TITLE**  
**PROPOSED FLOOR PLAN\_LEVEL G**

**CHECKED** SW **APPROVED** TS

**SCALE**  
**1 : 200**

**STATUS**  
**SSDA**

**DRAWING NUMBER**  
**DA 1-102**

**PROJECT #**  
**23-032**


**REVISION**  
**4**

**Jackson Clements Burrows**

**psa**

COPYRIGHT  
 Jackson Clements Burrows Pty Ltd Architects

345 SWAN STREET RICHMOND Vic 3121  
 T +613 9654 6227 jcba.com.au

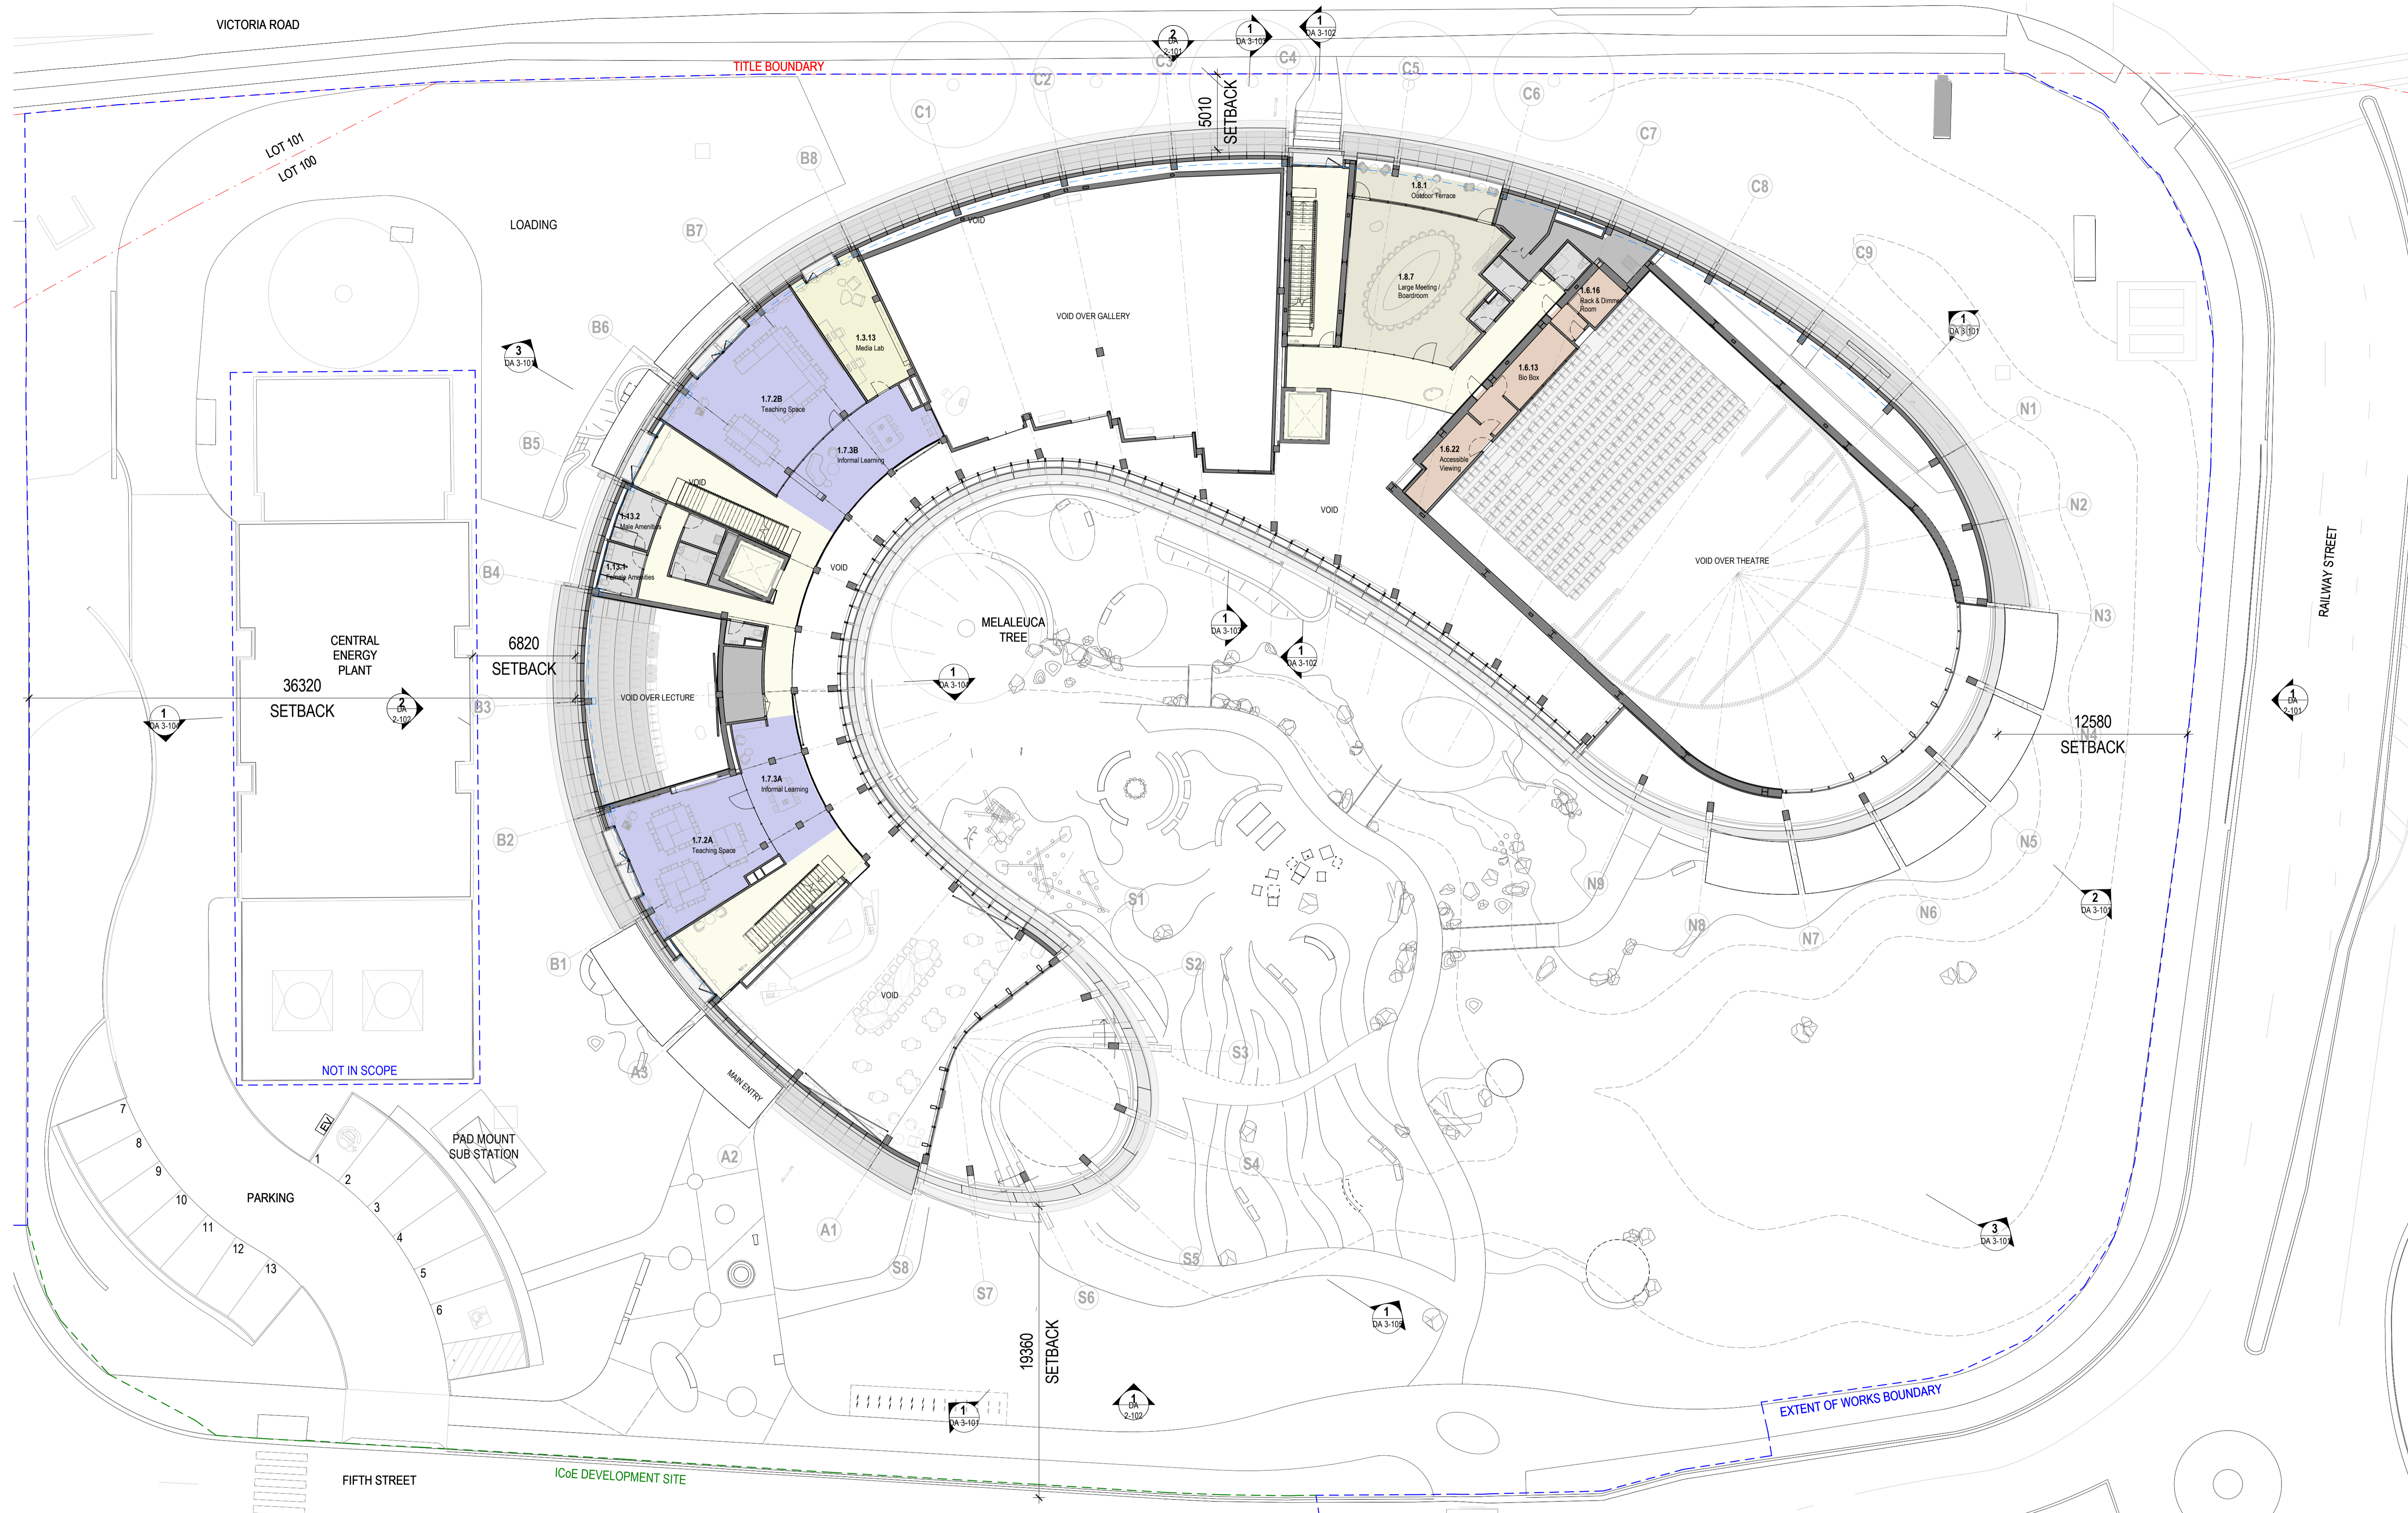

**GENERAL NOTES**  
 THIS DRAWING SHOULD BE READ IN CONJUNCTION WITH ALL RELEVANT CONTRACTS, SPECIFICATIONS AND DRAWINGS.  
 COPYRIGHT OF THIS DRAWING IS VESTED IN THE ARCHITECTS.  
 DIMENSIONS ARE IN MILLIMETRES AND LEVELS ARE IN METRES.  
 DO NOT SCALE OFF DRAWINGS.  
 USE FIGURED DIMENSIONS ONLY. CHECK AND VERIFY ALL DIMENSIONS ON SITE PRIOR TO COMMENCING WORK.

**GENERAL NOTES:**  
 FLOOR PLANS CUT AT 1200 AFFL  
 BLUE DASHED LINE REPRESENTS 2100mm AFFL

REV	DATE	DESCRIPTION
1	July 2024	SSDA SUBMISSION
2	February 2025	SSDA SUBMISSION
3	June 2025	SSDA SUBMISSION
4	November 2025	SSDA SUBMISSION

**CLIENT**  
 WESTERN SYDNEY UNIVERSITY

**PROJECT**  
 INDIGENOUS CENTRE OF EXCELLENCE  
 DARUG NGURRA  
 171 VICTORIA RD,  
 RYDALMERE NSW 2116

**DRAWING TITLE**  
 PROPOSED FLOOR PLAN\_LEVEL 01

**CHECKED** SW **APPROVED** TS

**SCALE**  
 1 : 200

**STATUS**  
 SSDA

**DRAWING NUMBER**  
 DA 1-103

**PROJECT #**  
 23-032


**REVISION**  
 4

**Jackson Clements Burrows**

**psa**

COPYRIGHT  
 Jackson Clements Burrows Pty Ltd Architects

345 SWAN STREET RICHMOND Vic 3121  
 T +613 9654 6227 jcba.com.au

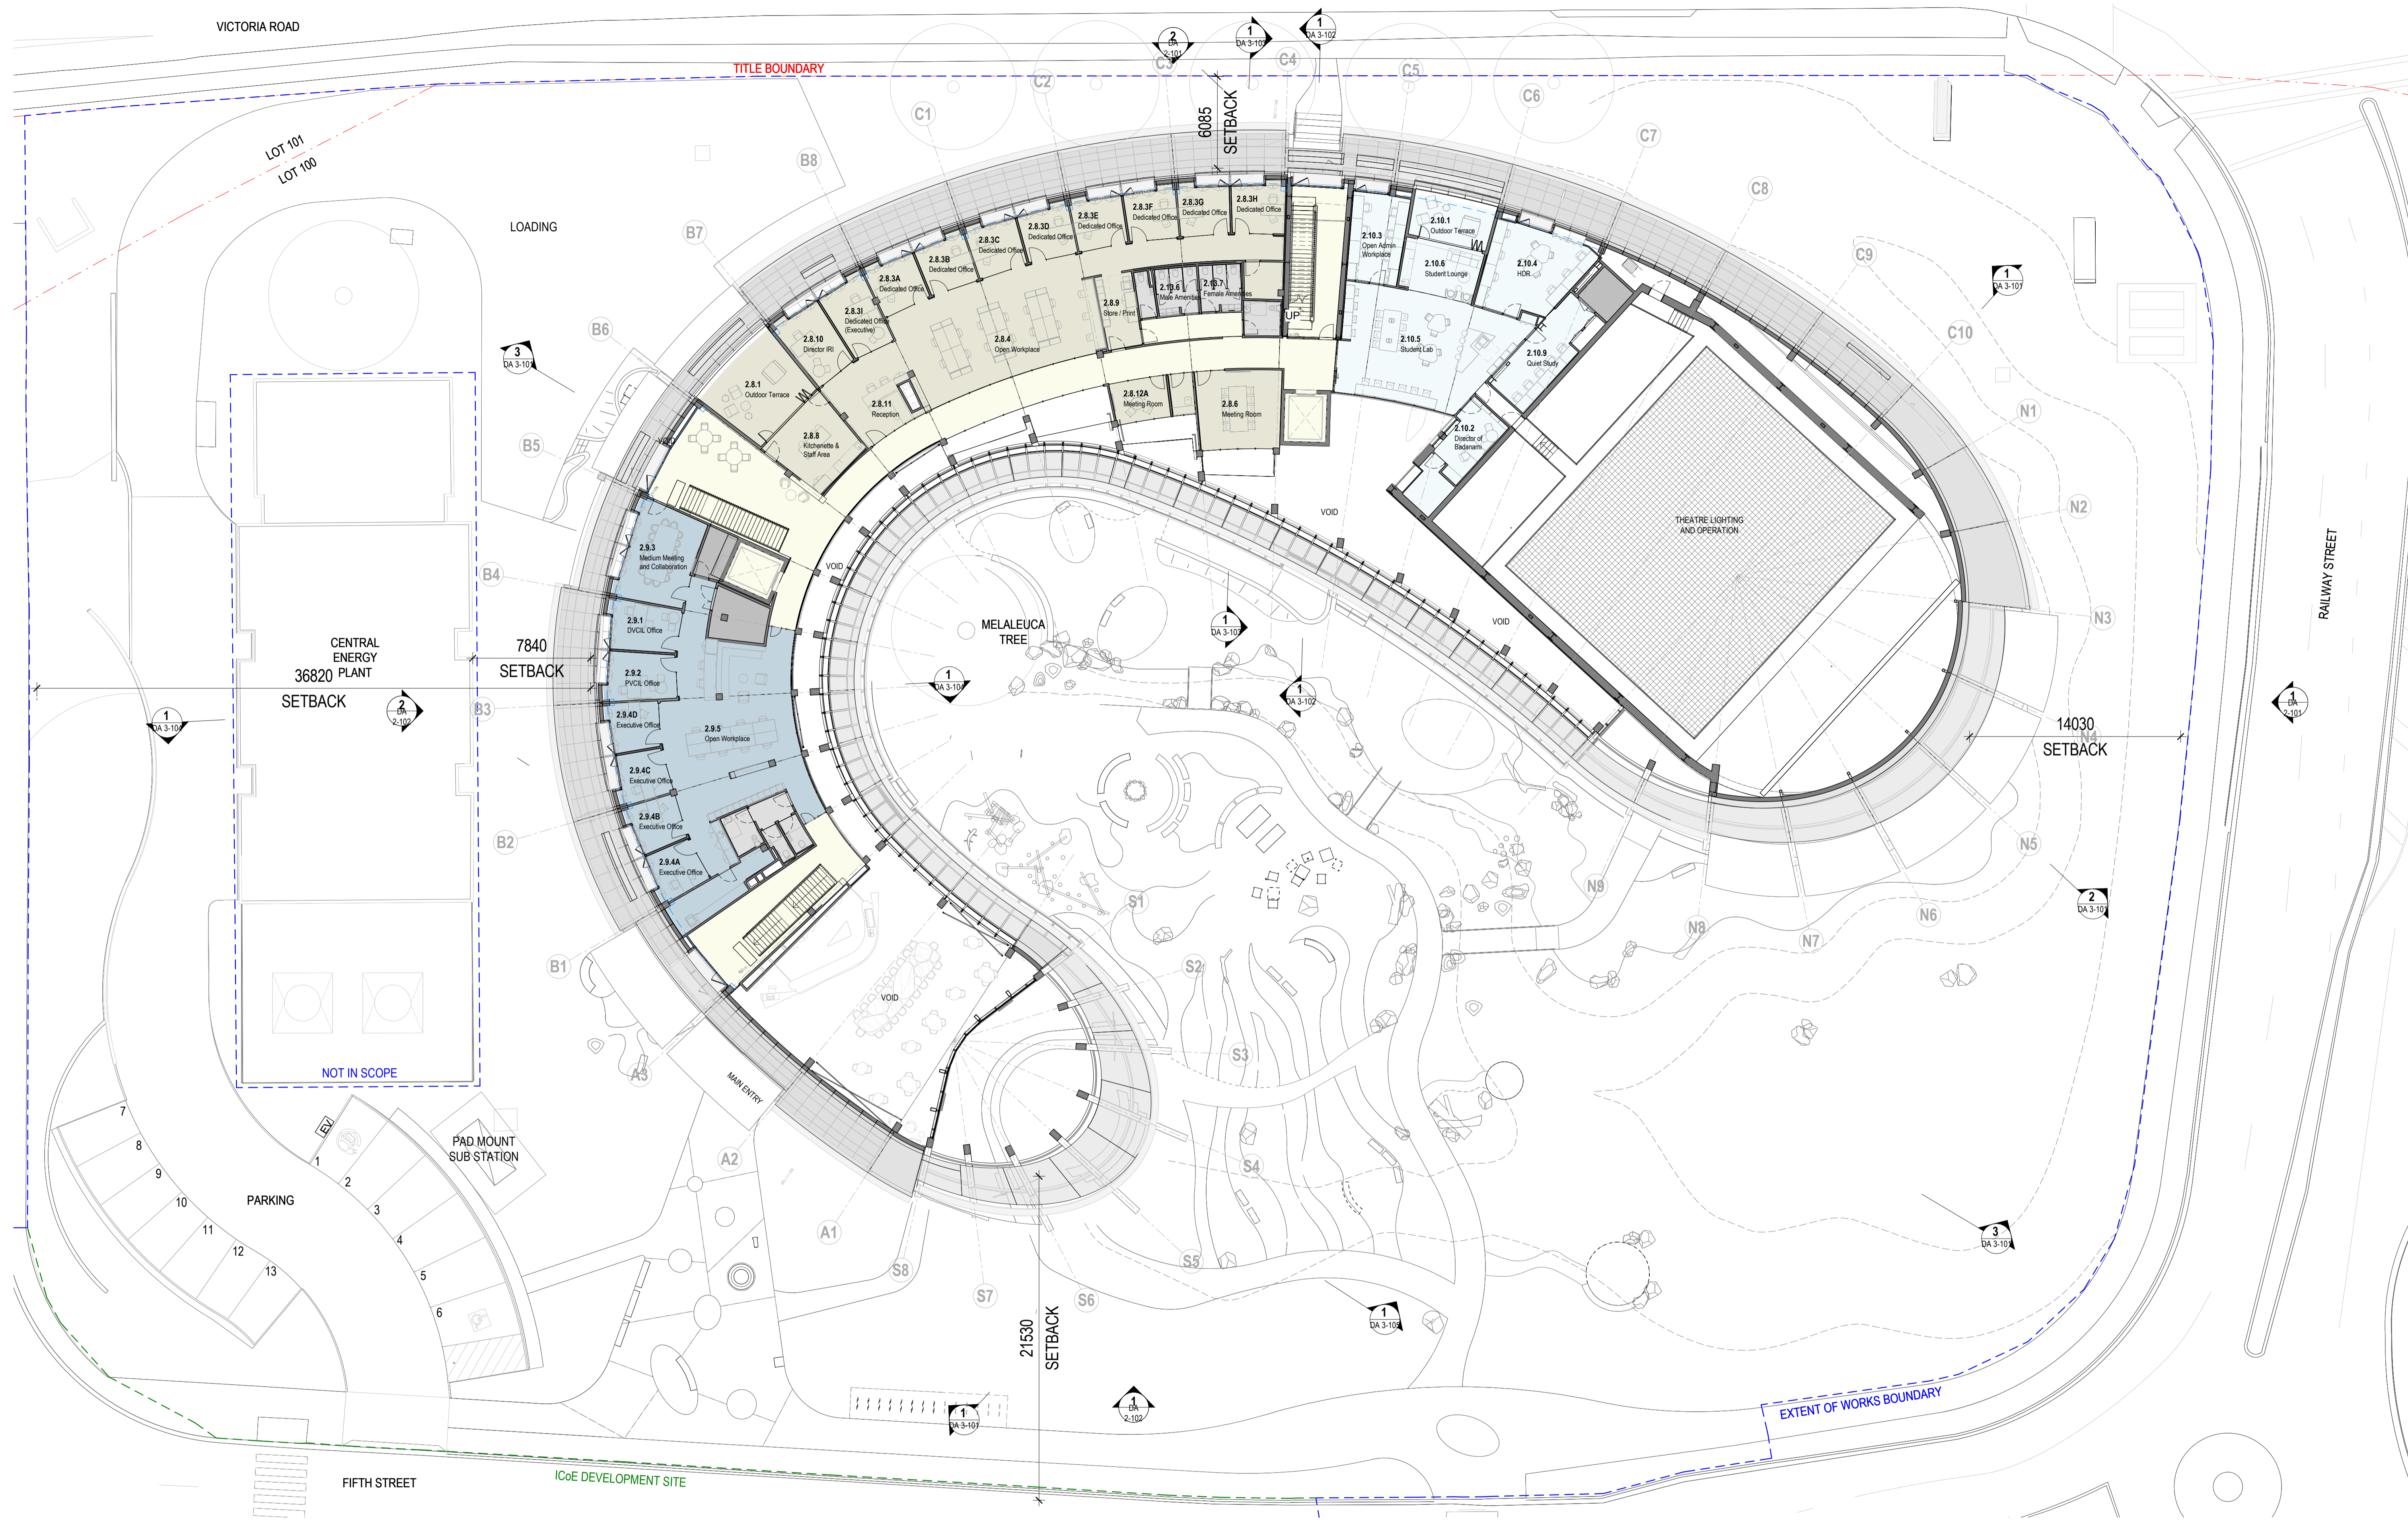

**GENERAL NOTES**  
 THIS DRAWING SHOULD BE READ IN CONJUNCTION WITH ALL RELEVANT CONTRACTS, SPECIFICATIONS AND DRAWINGS.  
 COPYRIGHT OF THIS DRAWING IS VESTED IN THE ARCHITECTS.  
 DIMENSIONS ARE IN MILLIMETRES AND LEVELS ARE IN METRES.  
 DO NOT SCALE OFF DRAWINGS.  
 USE FIGURED DIMENSIONS ONLY. CHECK AND VERIFY ALL DIMENSIONS ON SITE PRIOR TO COMMENCING WORK.

**GENERAL NOTES:**  
 FLOOR PLANS CUT AT 1200 AFFL  
 BLUE DASHED LINE REPRESENTS 2100mm AFFL

REV	DATE	DESCRIPTION
1	July 2024	SSDA SUBMISSION
2	February 2025	SSDA SUBMISSION
3	June 2025	SSDA SUBMISSION
4	November 2025	SSDA SUBMISSION

**CLIENT**  
 WESTERN SYDNEY UNIVERSITY

**PROJECT**  
 INDIGENOUS CENTRE OF EXCELLENCE  
 DARUG NGURRA  
 171 VICTORIA RD,  
 RYDALMERE NSW 2116

**DRAWING TITLE**  
 PROPOSED FLOOR PLAN\_LEVEL 02

CHECKED: SW  
 APPROVED: TS

**SCALE**  
 1 : 200

**STATUS**  
 SSDA

**DRAWING NUMBER**  
 DA 1-104


**PROJECT #**  
 23-032

**REVISION**  
 4

**Jackson Clements Burrows**

**psa**

COPYRIGHT  
 Jackson Clements Burrows Pty Ltd Architects  
 345 SWAN STREET RICHMOND Vic 3121  
 T +613 9654 6227 jcba.com.au

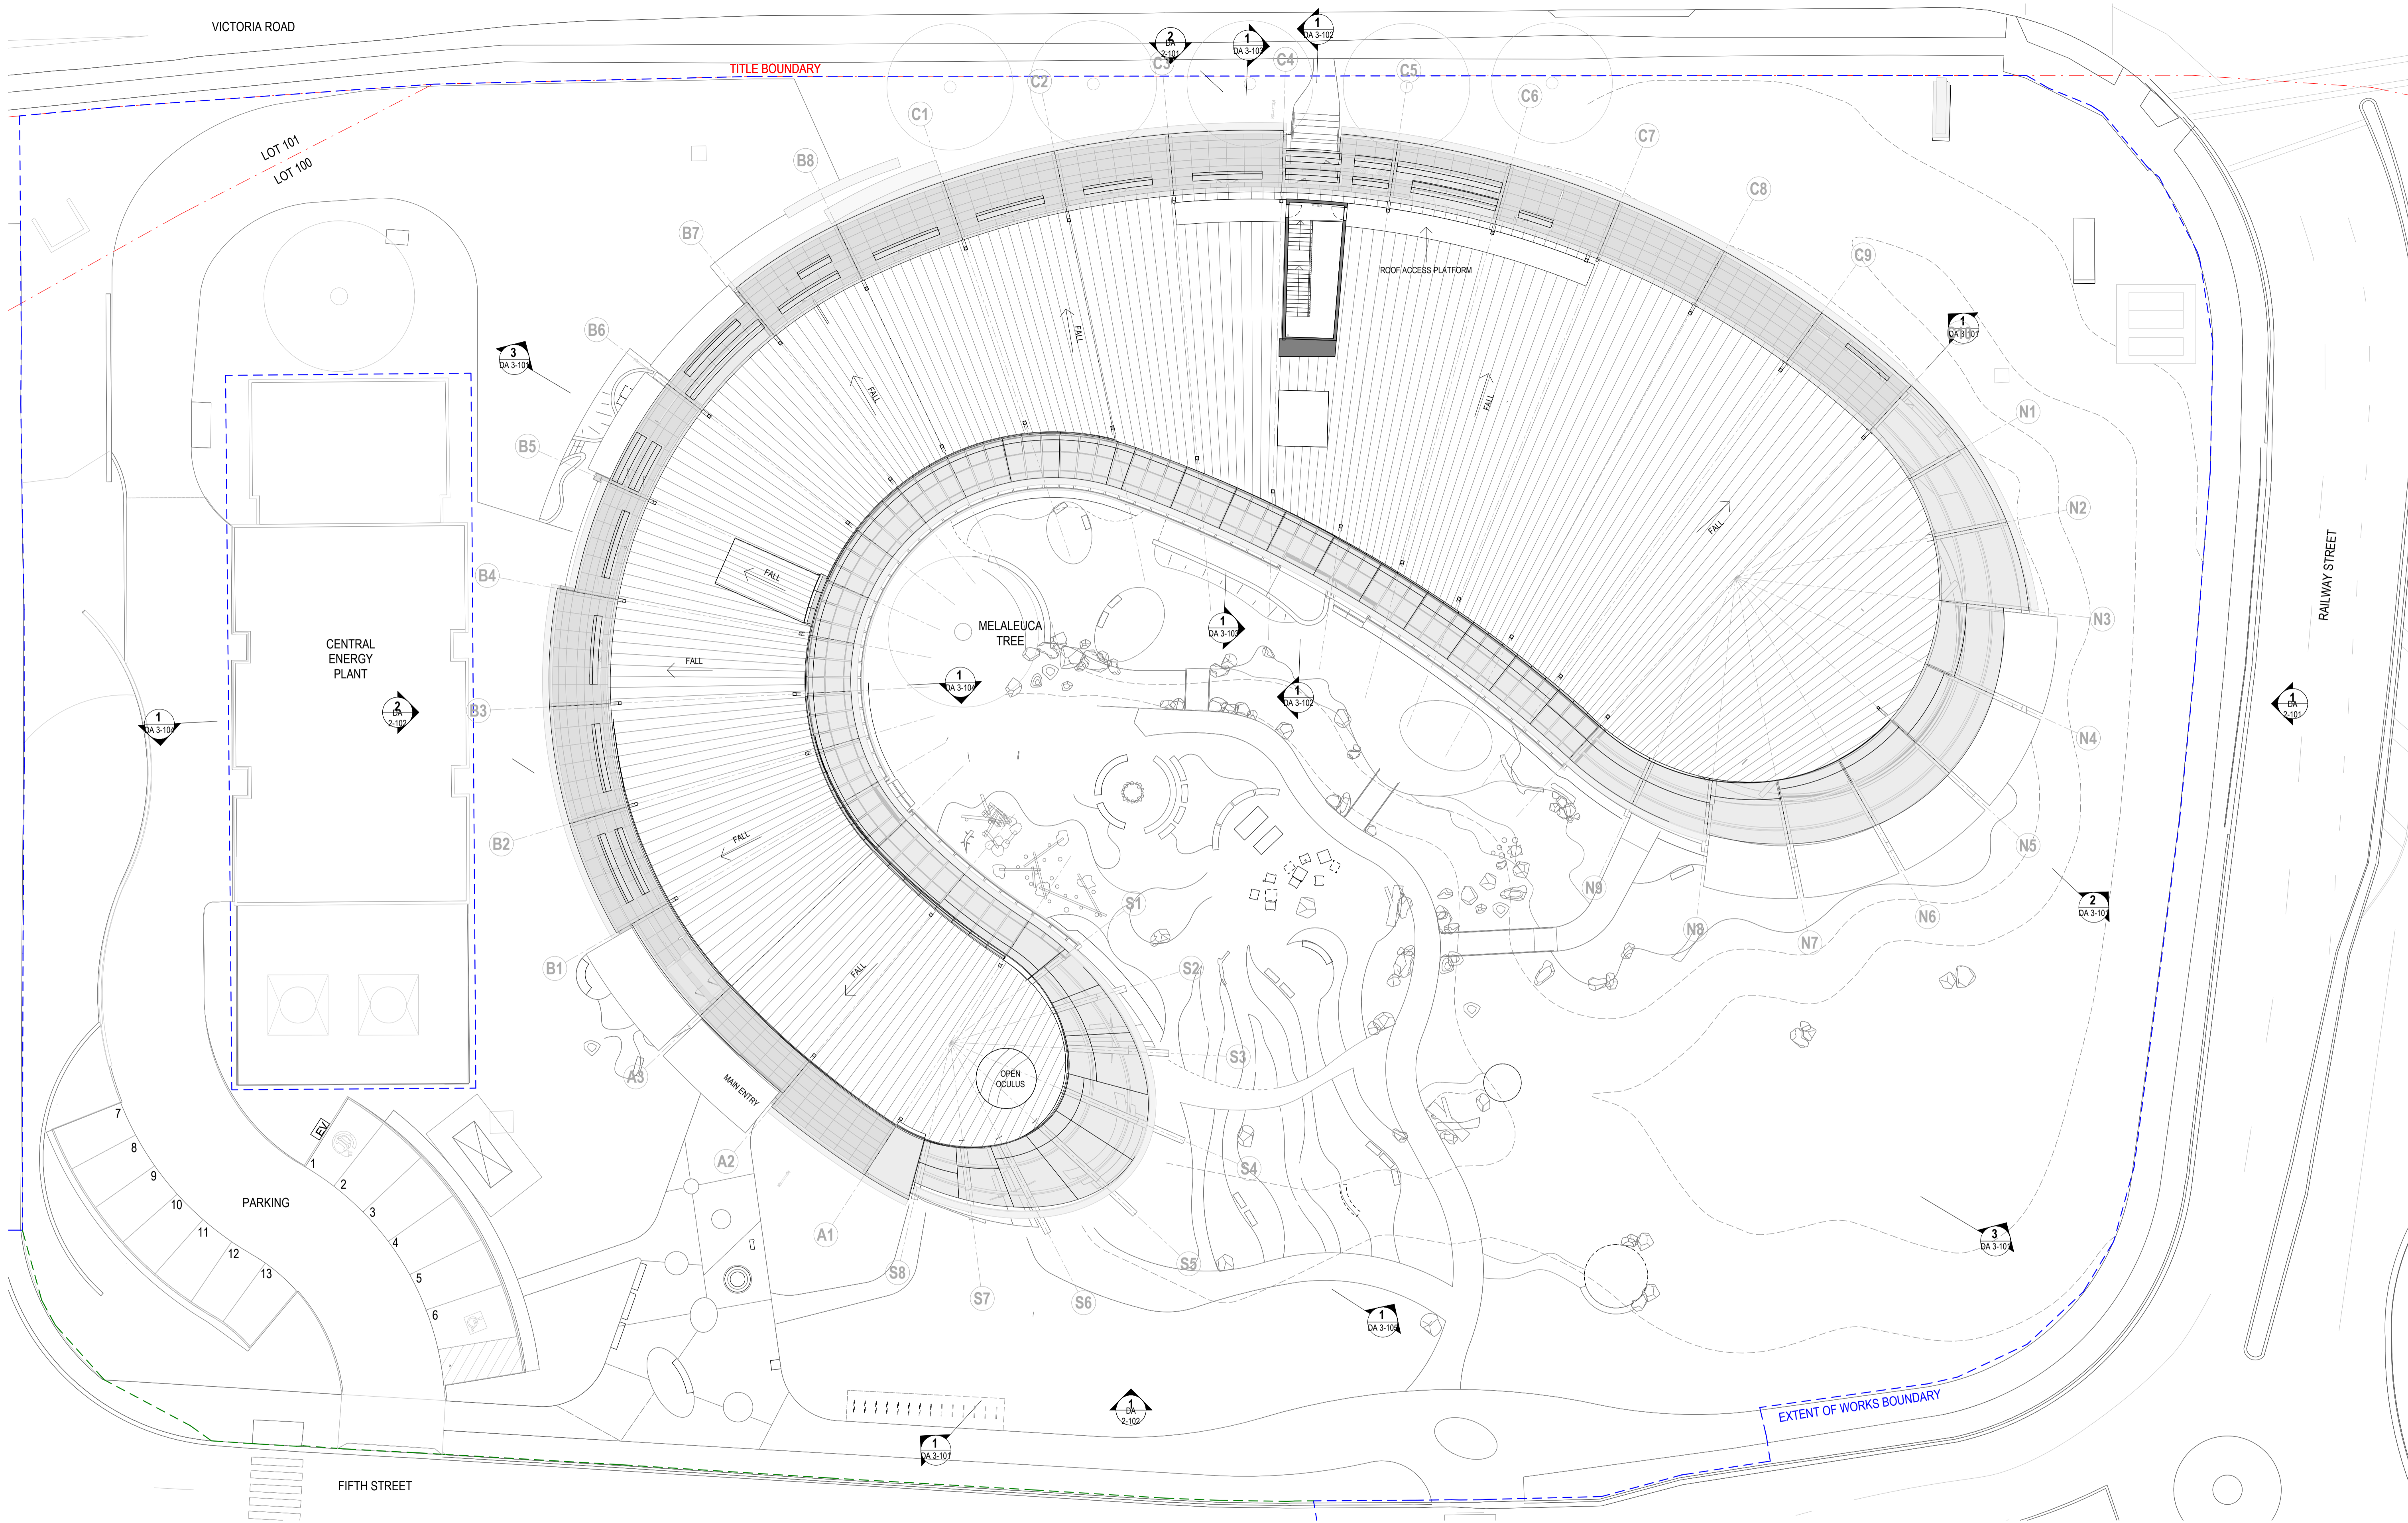

**GENERAL NOTES**  
 THIS DRAWING SHOULD BE READ IN CONJUNCTION WITH ALL RELEVANT CONTRACTS, SPECIFICATIONS AND DRAWINGS.  
 COPYRIGHT OF THIS DRAWING IS VESTED IN THE ARCHITECTS.  
 DIMENSIONS ARE IN MILLIMETRES AND LEVELS ARE IN METRES.  
 DO NOT SCALE OFF DRAWINGS.  
 USE FIGURED DIMENSIONS ONLY. CHECK AND VERIFY ALL DIMENSIONS ON SITE PRIOR TO COMMENCING WORK.

**GENERAL NOTES:**  
 FLOOR PLANS CUT AT 1200 AFFL  
 BLUE DASHED LINE REPRESENTS 2100mm AFFL

REV	DATE	DESCRIPTION
1	July 2024	SSDA SUBMISSION
2	February 2025	SSDA SUBMISSION
3	June 2025	SSDA SUBMISSION
4	November 2025	SSDA SUBMISSION

**CLIENT**  
 WESTERN SYDNEY UNIVERSITY

**PROJECT**  
 INDIGENOUS CENTRE OF EXCELLENCE  
 DARUG NGURRA  
 171 VICTORIA RD,  
 RYDALMERE NSW 2116

**DRAWING TITLE**  
 PROPOSED FLOOR PLAN\_LEVEL 03

CHECKED: SW  
 APPROVED: TS

**SCALE**  
 1 : 200

**STATUS**  
 SSDA

**PROJECT #**  
 23-032

**DRAWING NUMBER**  
 DA 1-105


**REVISION**  
 4

**Jackson Clements Burrows**

**psa**

COPYRIGHT  
 Jackson Clements Burrows Pty Ltd Architects

345 SWAN STREET RICHMOND Vic 3121  
 T +613 9654 6227 jcba.com.au

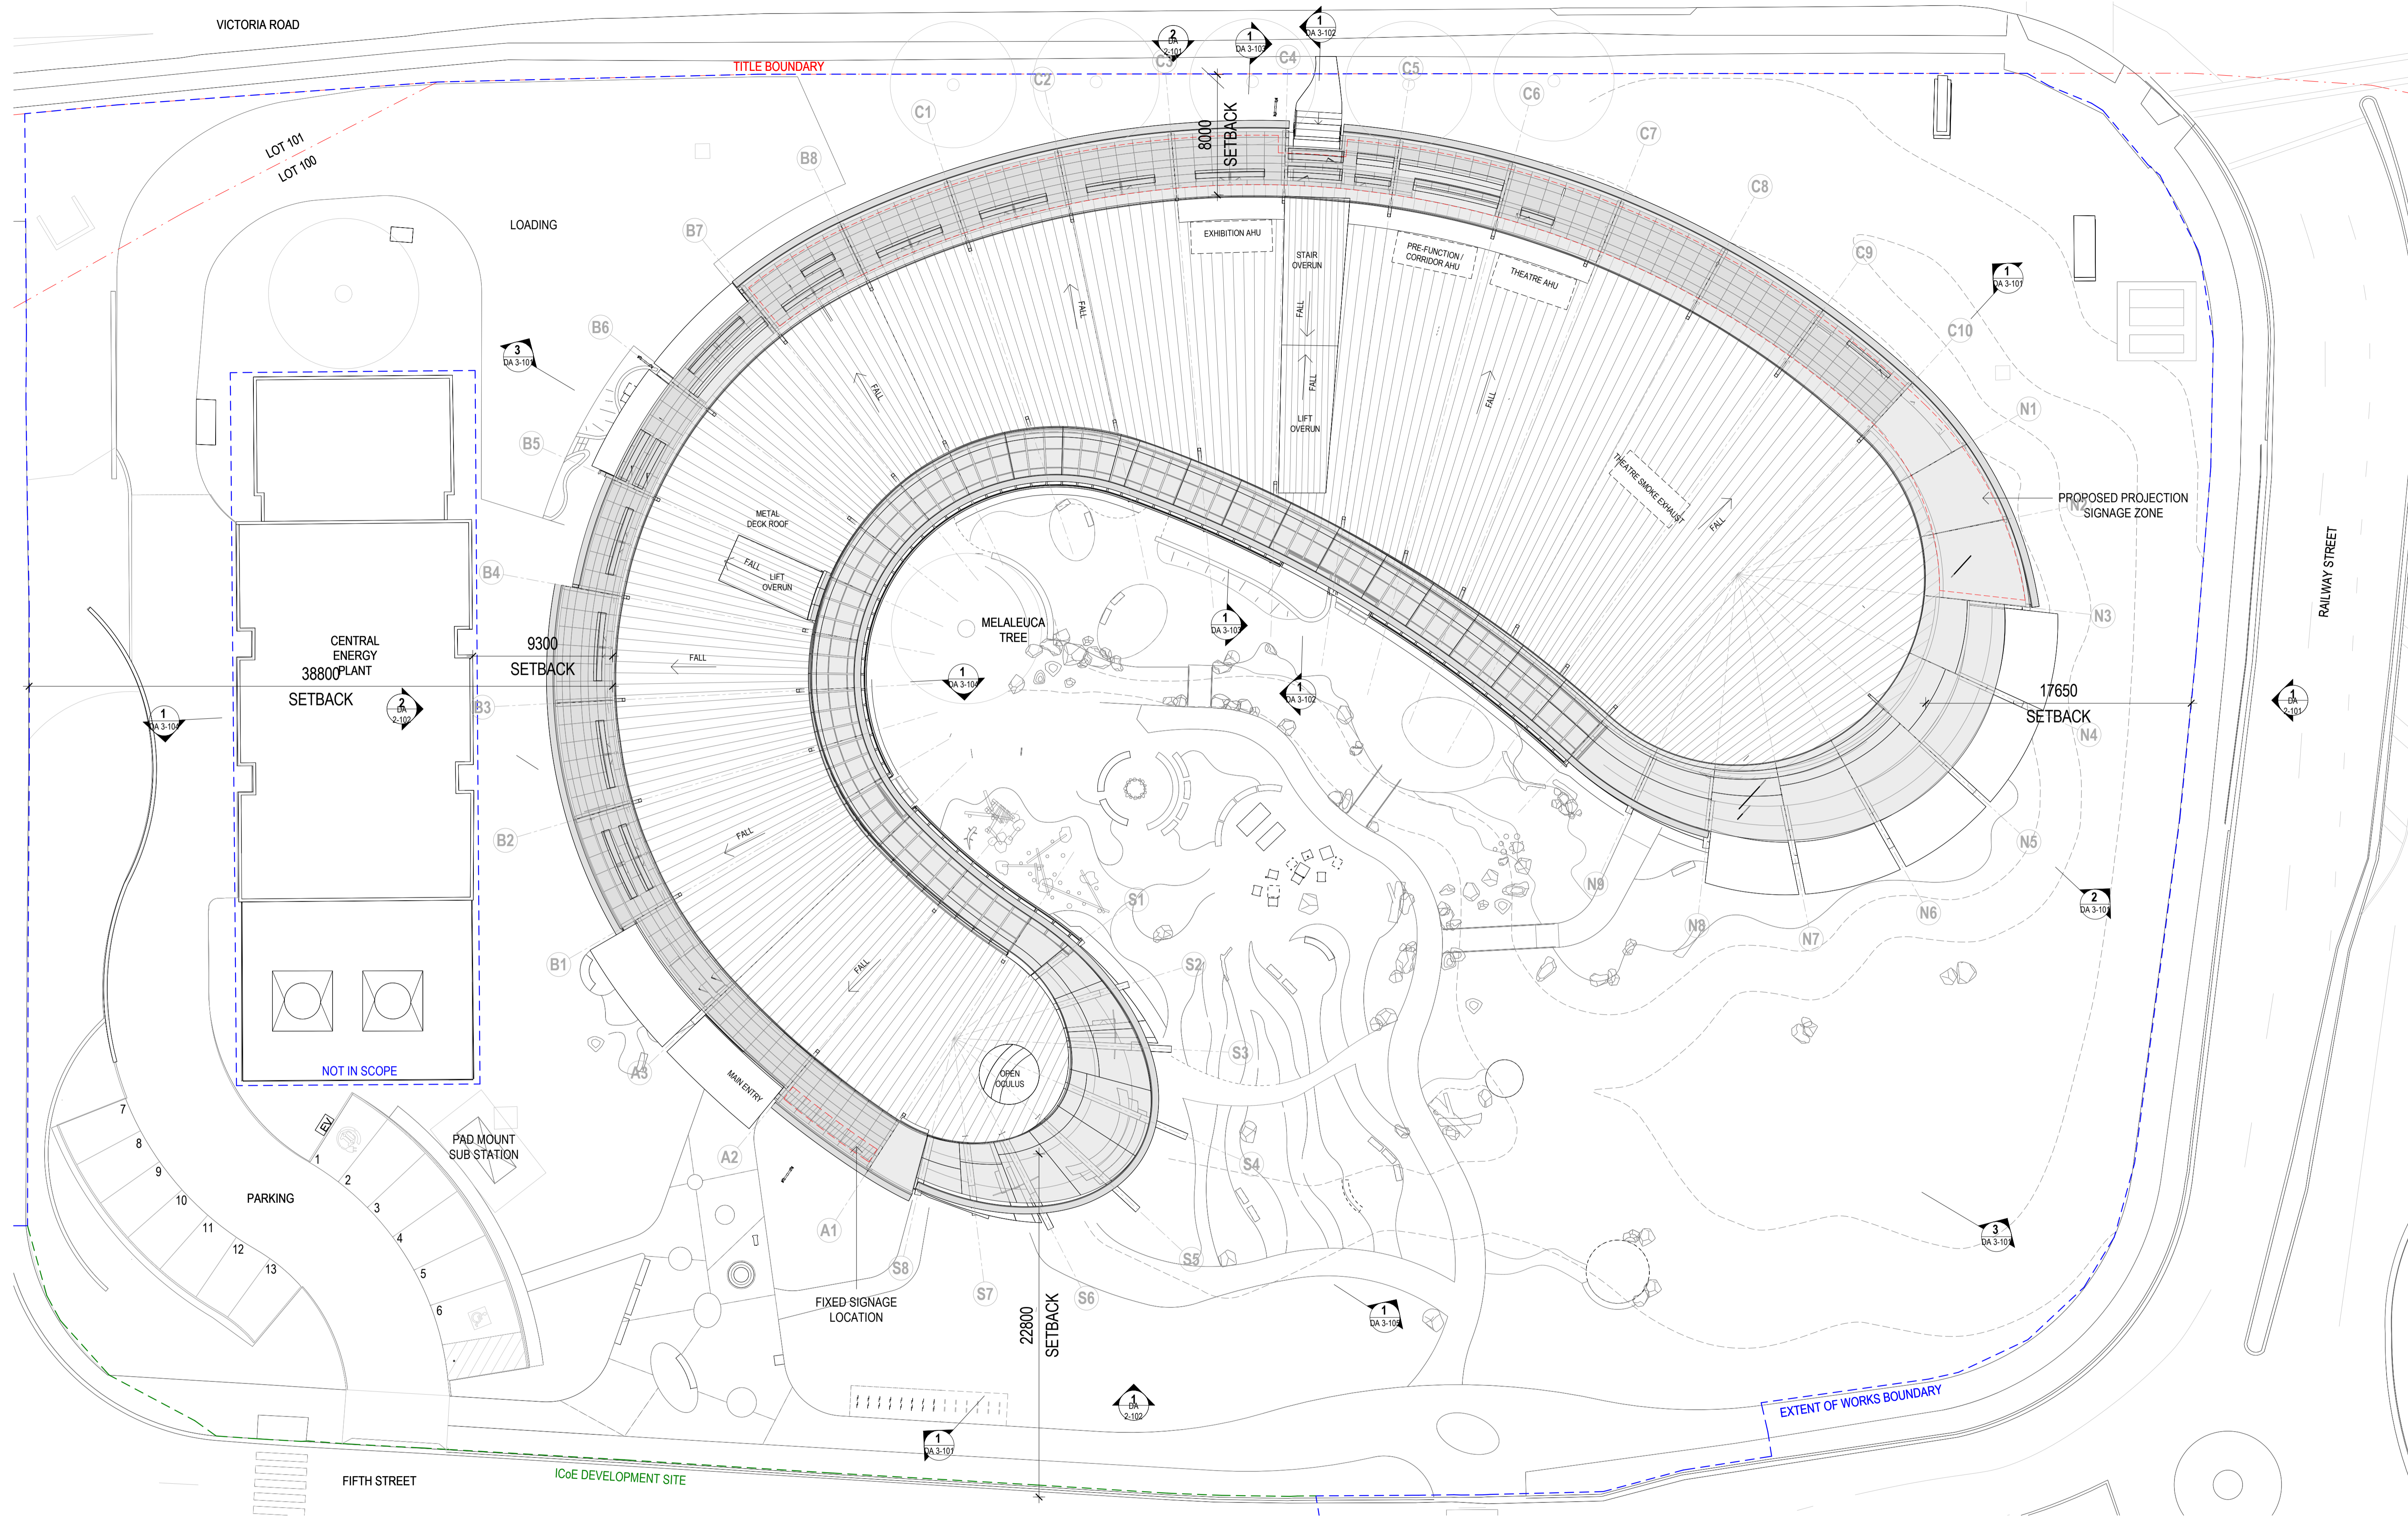

GENERAL NOTES  
 THIS DRAWING SHOULD BE READ IN CONJUNCTION WITH ALL RELEVANT CONTRACTS, SPECIFICATIONS AND DRAWINGS.  
 COPYRIGHT OF THIS DRAWING IS VESTED IN THE ARCHITECTS.  
 DIMENSIONS ARE IN MILLIMETRES AND LEVELS ARE IN METRES.  
 DO NOT SCALE OFF DRAWINGS.  
 USE FIGURED DIMENSIONS ONLY. CHECK AND VERIFY ALL DIMENSIONS ON SITE PRIOR TO COMMENCING WORK.

Author of © Data Three and QuadCollor  
 www.datathree.com.au www.quadcollor.com.au

REV	DATE	DESCRIPTION
1	July 2024	SSDA SUBMISSION
2	February 2025	SSDA SUBMISSION
3	April 2025	SSDA SUBMISSION
4	June 2025	SSDA SUBMISSION
5	November 2025	SSDA SUBMISSION

CLIENT  
**WESTERN SYDNEY UNIVERSITY**

PROJECT  
**INDIGENOUS CENTRE OF EXCELLENCE  
 DARUG NGURRA  
 171 VICTORIA RD,  
 RYDALMERE NSW 2116**

DRAWING TITLE  
**PROPOSED ROOF PLAN**

CHECKED **SW** APPROVED **TS**

SCALE  
**1 : 200**  
 @A1

STATUS  
**SSDA**

DRAWING NUMBER  
**DA 1-106**

PROJECT #  
**23-032**


REVISION  
**5**

**Jackson  
 Clements  
 Burrows**

COPYRIGHT  
 Jackson Clements Burrows Pty Ltd Architects  
 345 SWAN STREET RICHMOND Vic 3121  
 T +613 9654 6227 jcba.com.au



- EXTERNAL FINISHES**
- BR-01 CLAY SHINGLE
  - BR-02 CLAY SHINGLE (HIT-AND-MISS PATTERN)
  - TM-01 MASS TIMBER (GLULAM / CLT STRUCTURE)
  - GL-01 CLEAR GLAZING (ALUMINIUM WINDOW FRAMES, SILVER-GREY COLOUR)
  - GL-02 CLEAR GLAZING, OPERABLE (ALUMINIUM WINDOW FRAMES, SILVER-GREY COLOUR)
  - CC-01 EXPOSED AGGREGATE CONCRETE
  - MT-01 METAL (SILVER-GREY COLOUR)
  - MPE-01 SPORTS NETTING (BLACK COLOUR)
  - EF-01 FIBRE CEMENT SHEET (SILVER-GREY COLOUR)
  - EF-02 FIBRE CEMENT SHEET (PINK-RED COLOUR)

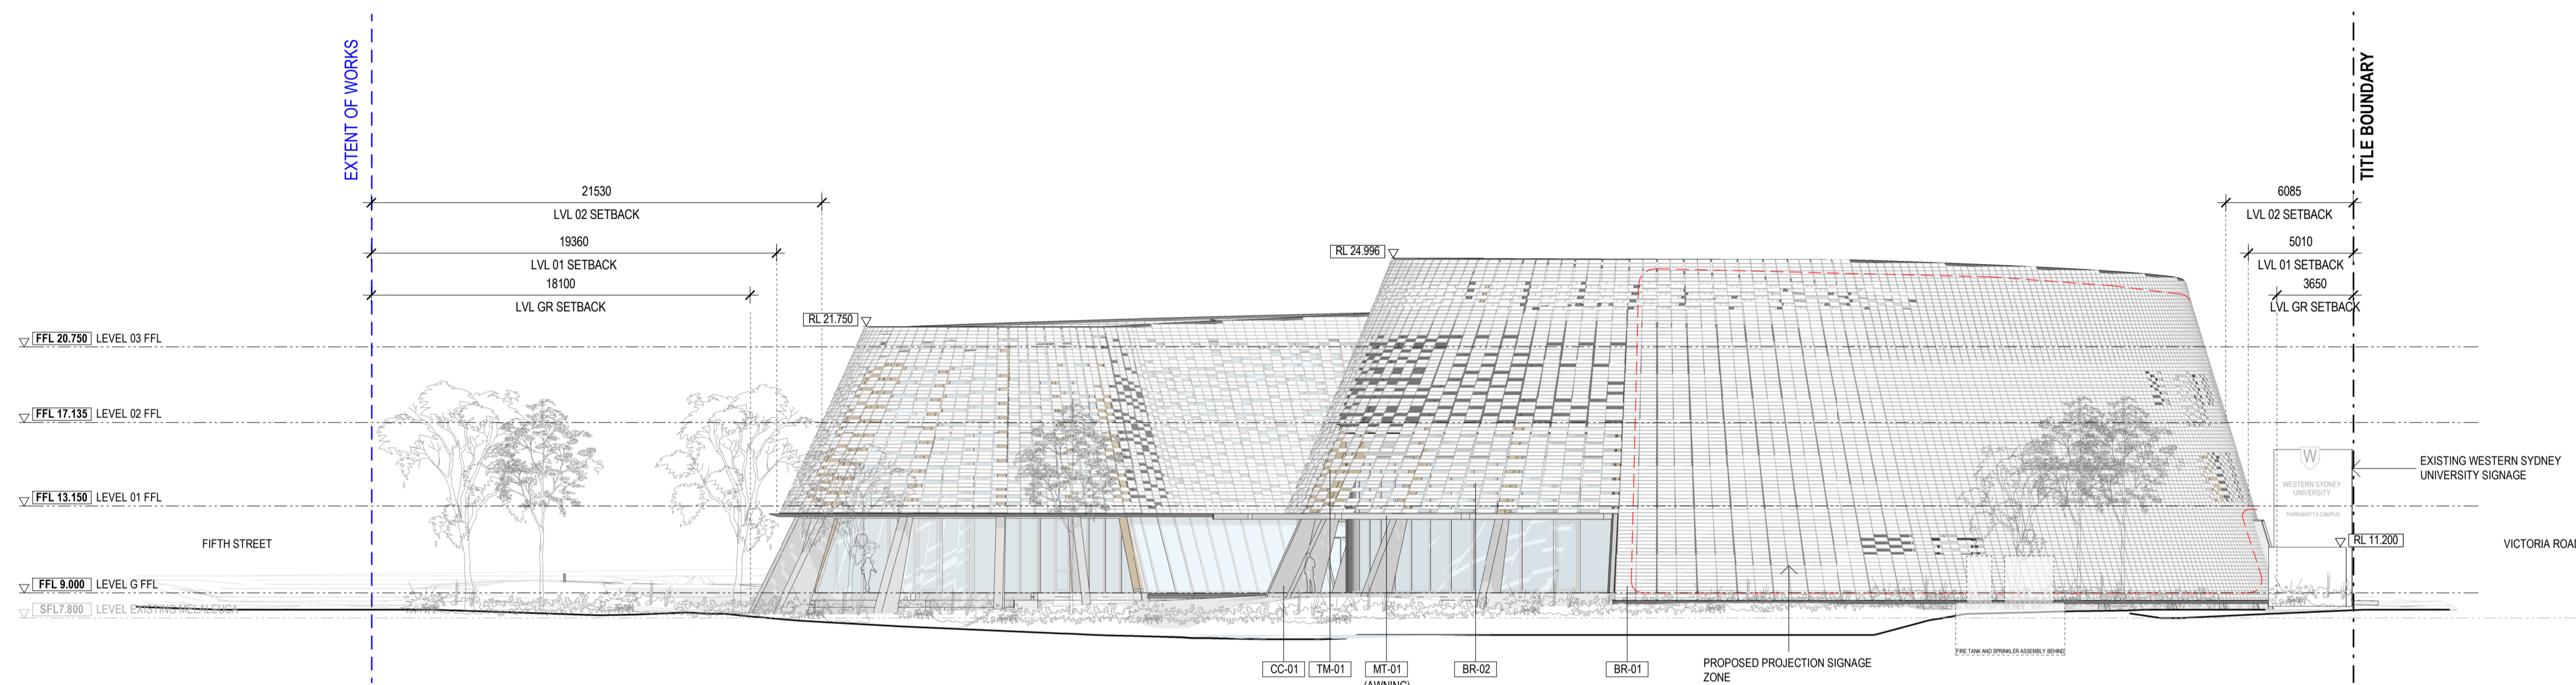

**1 DA EAST ELEVATION**  
1 : 200



**2 DA NORTH ELEVATION**  
1 : 200

**GENERAL NOTES**  
THIS DRAWING SHOULD BE READ IN CONJUNCTION WITH ALL RELEVANT CONTRACTS, SPECIFICATIONS AND DRAWINGS.  
COPYRIGHT OF THIS DRAWING IS VESTED IN THE ARCHITECTS.  
DIMENSIONS ARE IN MILLIMETRES AND LEVELS ARE IN METRES.  
DO NOT SCALE OFF DRAWINGS.  
USE FIGURED DIMENSIONS ONLY. CHECK AND VERIFY ALL DIMENSIONS ON SITE PRIOR TO COMMENCING WORK.

REV	DATE	DESCRIPTION
1	July 2024	SSDA SUBMISSION
2	February 2025	SSDA SUBMISSION
3	April 2025	SSDA SUBMISSION
4	July 2025	SSDA SUBMISSION
5	November 2025	SSDA SUBMISSION

**CLIENT**  
WESTERN SYDNEY UNIVERSITY

**PROJECT**  
INDIGENOUS CENTRE OF EXCELLENCE  
DARUG NGURRA  
171 VICTORIA RD,  
RYDALMERE NSW 2116

**DRAWING TITLE**  
NORTH AND EAST ELEVATION

**CHECKED** SW  
**APPROVED** TS

**SCALE**  
1 : 200

**STATUS**  
SSDA

**DRAWING NUMBER**  
DA 2-101

**PROJECT #**  
23-032

**REVISION**  
5

**Jackson Clements Burrows**

**psa**


COPYRIGHT  
Jackson Clements Burrows Pty Ltd Architects  
345 SWAN STREET RICHMOND Vic 3121  
T +613 9654 6227 jcba.com.au

**EXTERNAL FINISHES**

BR-01	CLAY SHINGLE
BR-02	CLAY SHINGLE (HIT-AND-MISS PATTERN)
TM-01	MASS TIMBER (GLULAM / CLT STRUCTURE)
GL-01	CLEAR GLAZING (ALUMINUM WINDOW FRAMES, SILVER-GREY COLOUR)
GL-02	CLEAR GLAZING, OPERABLE (ALUMINUM WINDOW FRAMES, SILVER-GREY COLOUR)
CC-01	EXPOSED AGGREGATE CONCRETE
MT-01	METAL (SILVER-GREY COLOUR)
MFE-01	SPORTS NETTING (BLACK COLOUR)
EF-01	FIBRE CEMENT SHEET (SILVER-GREY COLOUR)
EF-02	FIBRE CEMENT SHEET (PINK-RED COLOUR)



**DA WEST ELEVATION**  
1 : 200

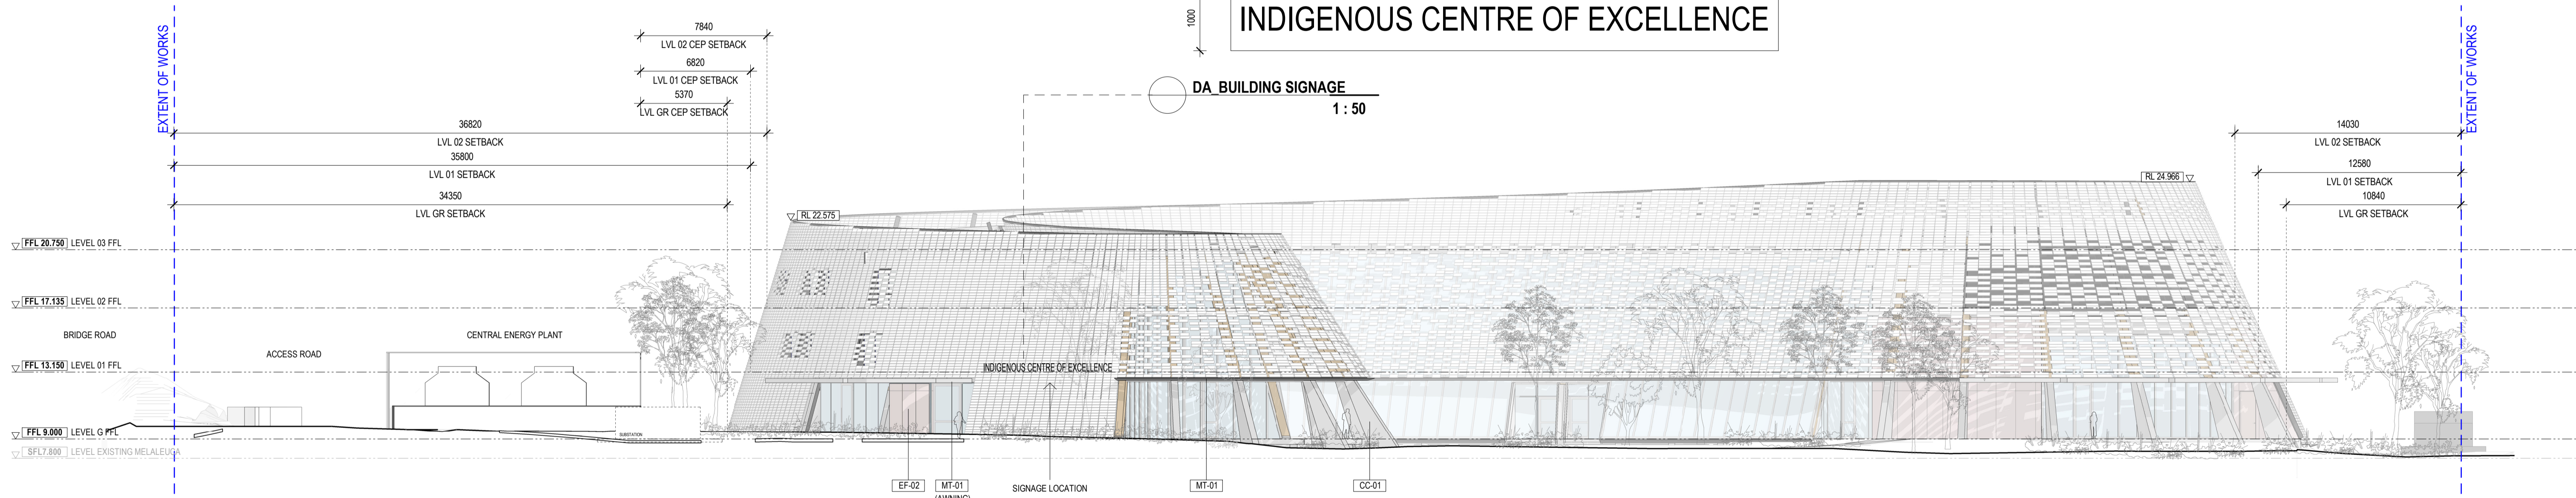

**DA SOUTH ELEVATION**  
1 : 200

**GENERAL NOTES**  
THIS DRAWING SHOULD BE READ IN CONJUNCTION WITH ALL RELEVANT CONTRACTS, SPECIFICATIONS AND DRAWINGS.  
COPYRIGHT OF THIS DRAWING IS VESTED IN THE ARCHITECTS.  
DIMENSIONS ARE IN MILLIMETRES AND LEVELS ARE IN METRES.  
DO NOT SCALE OFF DRAWINGS.  
USE FIGURED DIMENSIONS ONLY. CHECK AND VERIFY ALL DIMENSIONS ON SITE PRIOR TO COMMENCING WORK.

REV	DATE	DESCRIPTION
1	July 2024	SSDA SUBMISSION
2	February 2025	SSDA SUBMISSION
3	April 2025	SSDA SUBMISSION
4	July 2025	SSDA SUBMISSION
5	November 2025	SSDA SUBMISSION

**CLIENT**  
WESTERN SYDNEY UNIVERSITY

**PROJECT**  
INDIGENOUS CENTRE OF EXCELLENCE  
DARUG NGURRA  
171 VICTORIA RD,  
RYDALMERE NSW 2116

**DRAWING TITLE**  
SOUTH AND WEST ELEVATION

**CHECKED** SW  
**APPROVED** TS

**SCALE**  
As indicated  
@A1

**STATUS** SSDA  
**DRAWING NUMBER** DA 2-102

**PROJECT #** 23-032  
**REVISION** 5


**Jackson Clements Burrows**

**psa**


COPYRIGHT  
Jackson Clements Burrows Pty Ltd Architects  
345 SWAN STREET RICHMOND Vic 3121  
T +613 9654 6227 jcba.com.au

**EXTERNAL FINISHES**

BR-01	CLAY SHINGLE
BR-02	CLAY SHINGLE (HIT-AND-MISS PATTERN)
TM-01	MASS TIMBER (GLULAM / CLT STRUCTURE)
GL-01	CLEAR GLAZING (ALUMINIUM WINDOW FRAMES, SILVER-GREY COLOUR)
GL-02	CLEAR GLAZING, OPERABLE (ALUMINIUM WINDOW FRAMES, SILVER-GREY COLOUR)
CC-01	EXPOSED AGGREGATE CONCRETE
MT-01	METAL (SILVER-GREY COLOUR)
MFE-01	SPORTS NETTING (BLACK COLOUR)
EF-01	FIBRE CEMENT SHEET (SILVER-GREY COLOUR)
EF-02	FIBRE CEMENT SHEET (PINK-RED COLOUR)

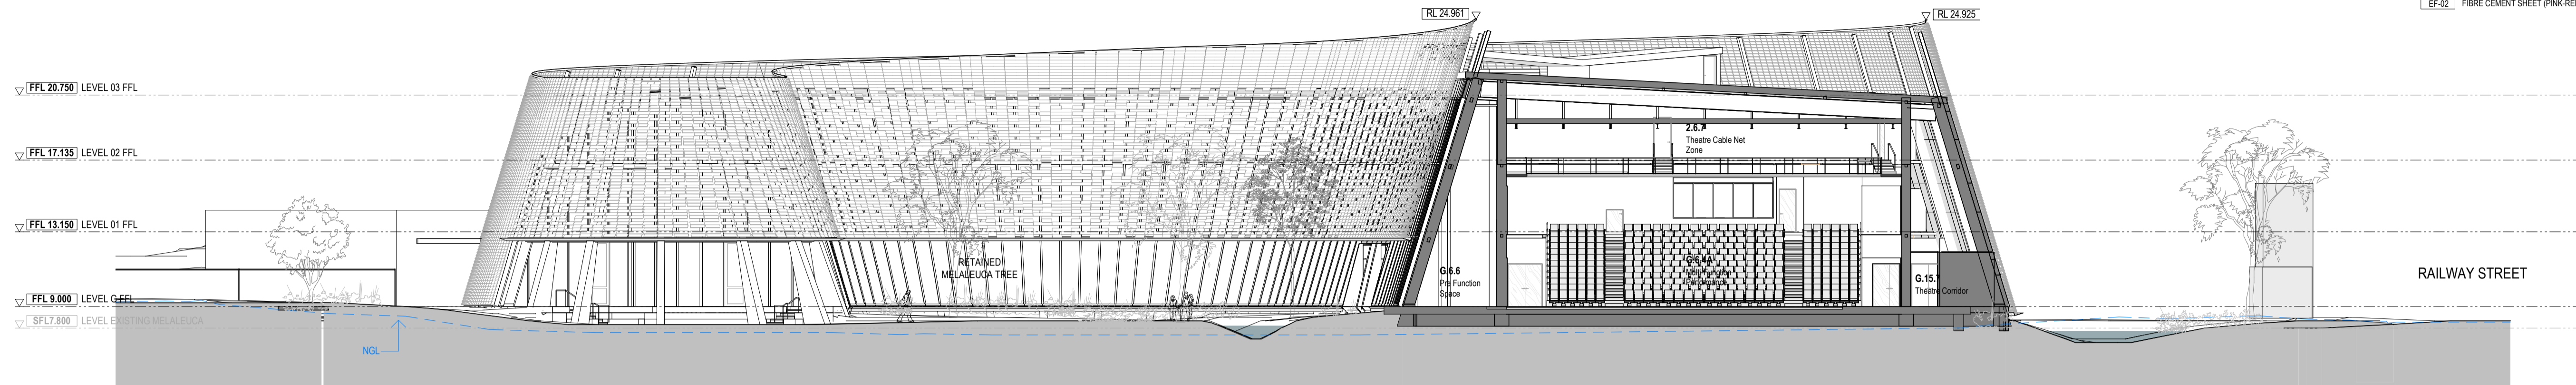

1 DA SECTION 1  
1 : 200

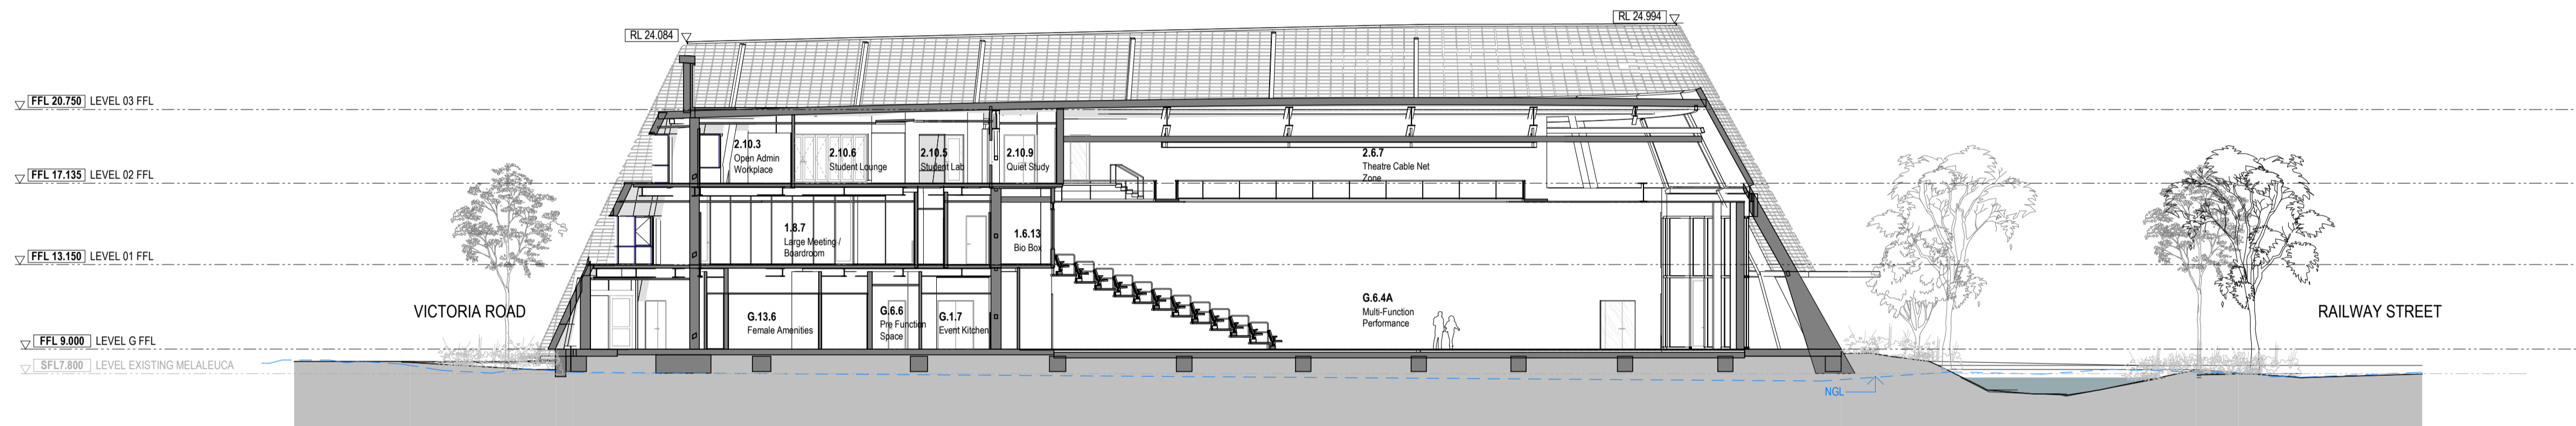

2 DA SECTION 2  
1 : 200



3 DA SECTION 3  
1 : 200

**GENERAL NOTES**  
 THIS DRAWING SHOULD BE READ IN CONJUNCTION WITH ALL RELEVANT CONTRACTS, SPECIFICATIONS AND DRAWINGS.  
 COPYRIGHT OF THIS DRAWING IS VESTED IN THE ARCHITECTS.  
 DIMENSIONS ARE IN MILLIMETRES AND LEVELS ARE IN METRES.  
 DO NOT SCALE OFF DRAWINGS.  
 USE FIGURED DIMENSIONS ONLY. CHECK AND VERIFY ALL DIMENSIONS ON SITE PRIOR TO COMMENCING WORK.

REV	DATE	DESCRIPTION
1	July 2024	SSDA SUBMISSION
2	February 2025	SSDA SUBMISSION
3	April 2025	SSDA SUBMISSION
4	November 2025	SSDA SUBMISSION

**CLIENT**  
 WESTERN SYDNEY UNIVERSITY

**PROJECT**  
 INDIGENOUS CENTRE OF EXCELLENCE  
 DARUG NGURRA  
 171 VICTORIA RD,  
 RYDALMERE NSW 2116

**DRAWING TITLE**  
 SECTIONS

CHECKED: SW  
 APPROVED: TS

**SCALE**  
 1 : 200

**STATUS**  
 SSDA

**DRAWING NUMBER**  
 DA 3-101

**PROJECT #**  
 23-032


**REVISION**  
 4

**Jackson Clements Burrows**

COPYRIGHT  
 Jackson Clements Burrows Pty Ltd Architects



345 SWAN STREET RICHMOND VIC 3121  
 T +613 9654 6227 jcb.com.au

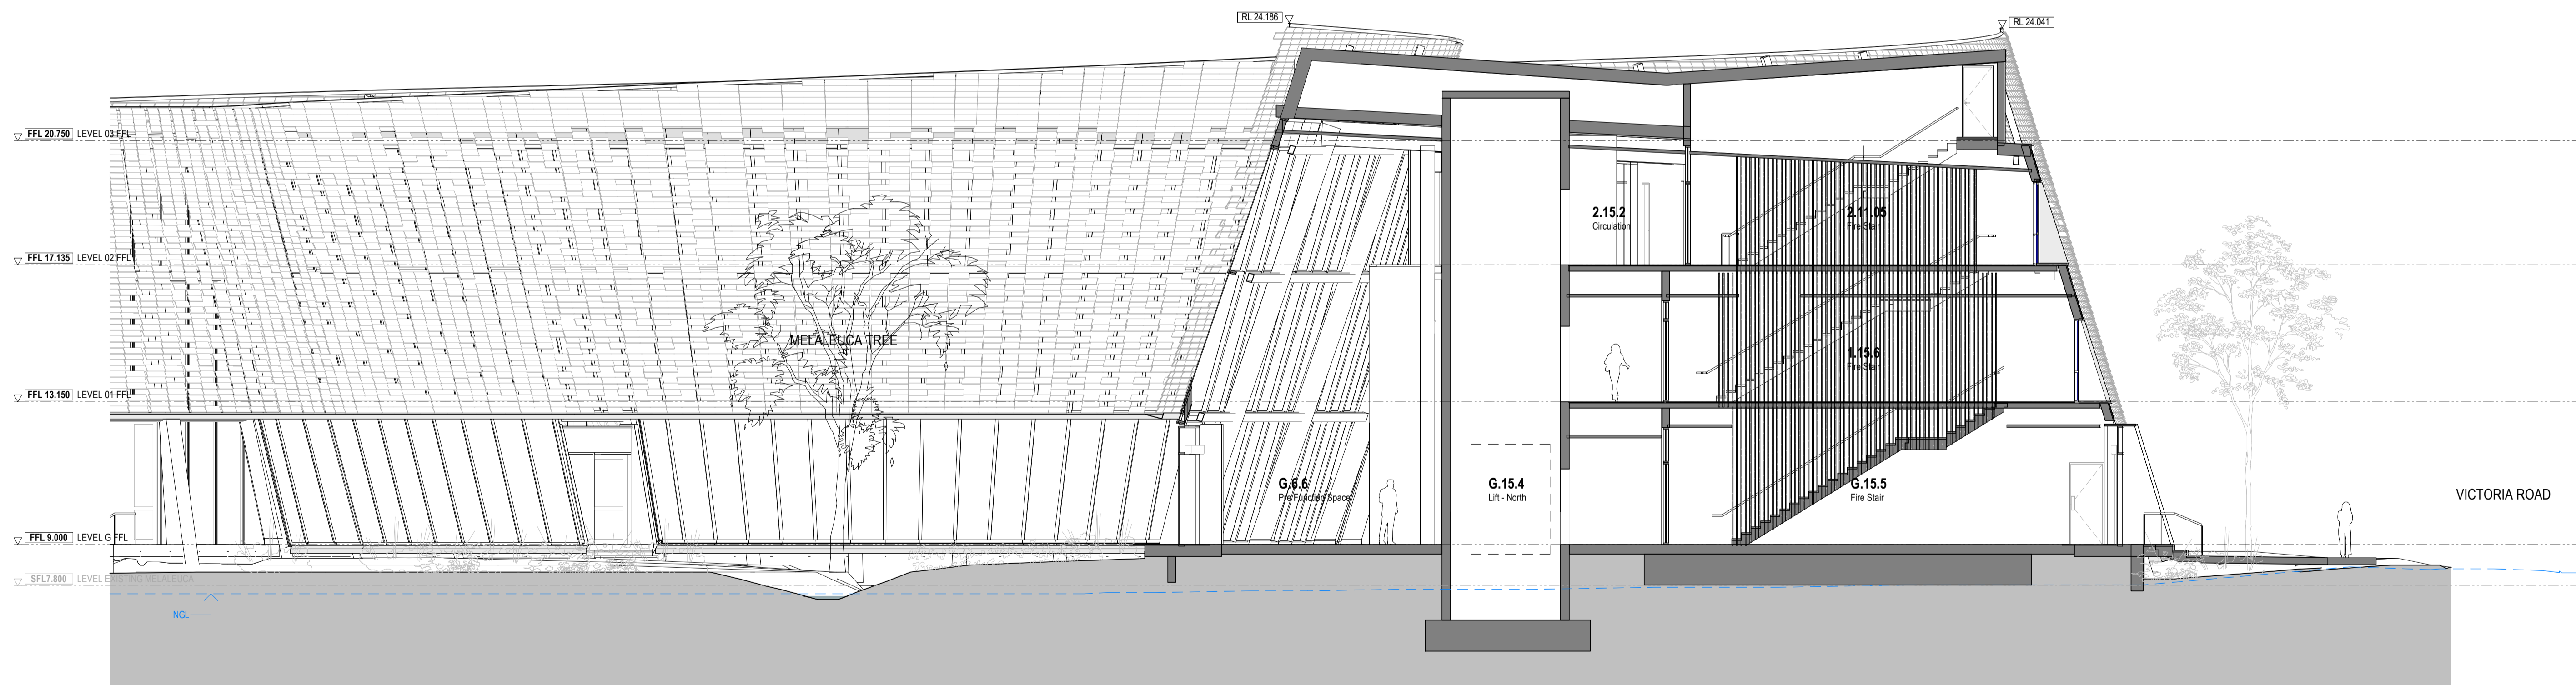

1 DA SECTION 4  
1 : 100

GENERAL NOTES  
THIS DRAWING SHOULD BE READ IN CONJUNCTION WITH ALL RELEVANT CONTRACTS, SPECIFICATIONS AND DRAWINGS.  
COPYRIGHT OF THIS DRAWING IS VESTED IN THE ARCHITECTS.  
DIMENSIONS ARE IN MILLIMETRES AND LEVELS ARE IN METRES.  
DO NOT SCALE OFF DRAWINGS.  
USE FIGURED DIMENSIONS ONLY. CHECK AND VERIFY ALL DIMENSIONS ON SITE PRIOR TO COMMENCING WORK.

REV	DATE	DESCRIPTION
1	July 2024	SSDA SUBMISSION
2	February 2025	SSDA SUBMISSION
3	November 2025	SSDA SUBMISSION

CLIENT  
**WESTERN SYDNEY UNIVERSITY**

PROJECT  
**INDIGENOUS CENTRE OF EXCELLENCE  
DARUG NGURRA  
171 VICTORIA RD,  
RYDALMERE NSW 2116**

DRAWING TITLE  
**SECTIONS**

CHECKED SW APPROVED TS

SCALE  
**1 : 100**  
@A1

STATUS  
**SSDA**

DRAWING NUMBER  
**DA 3-102**

PROJECT #  
**23-032**


REVISION  
**3**

**Jackson Clements Burrows**

COPYRIGHT  
Jackson Clements Burrows Pty Ltd Architects

**psa**

345 SWAN STREET RICHMOND Vic 3121  
T +613 9654 6227 jcba.com.au

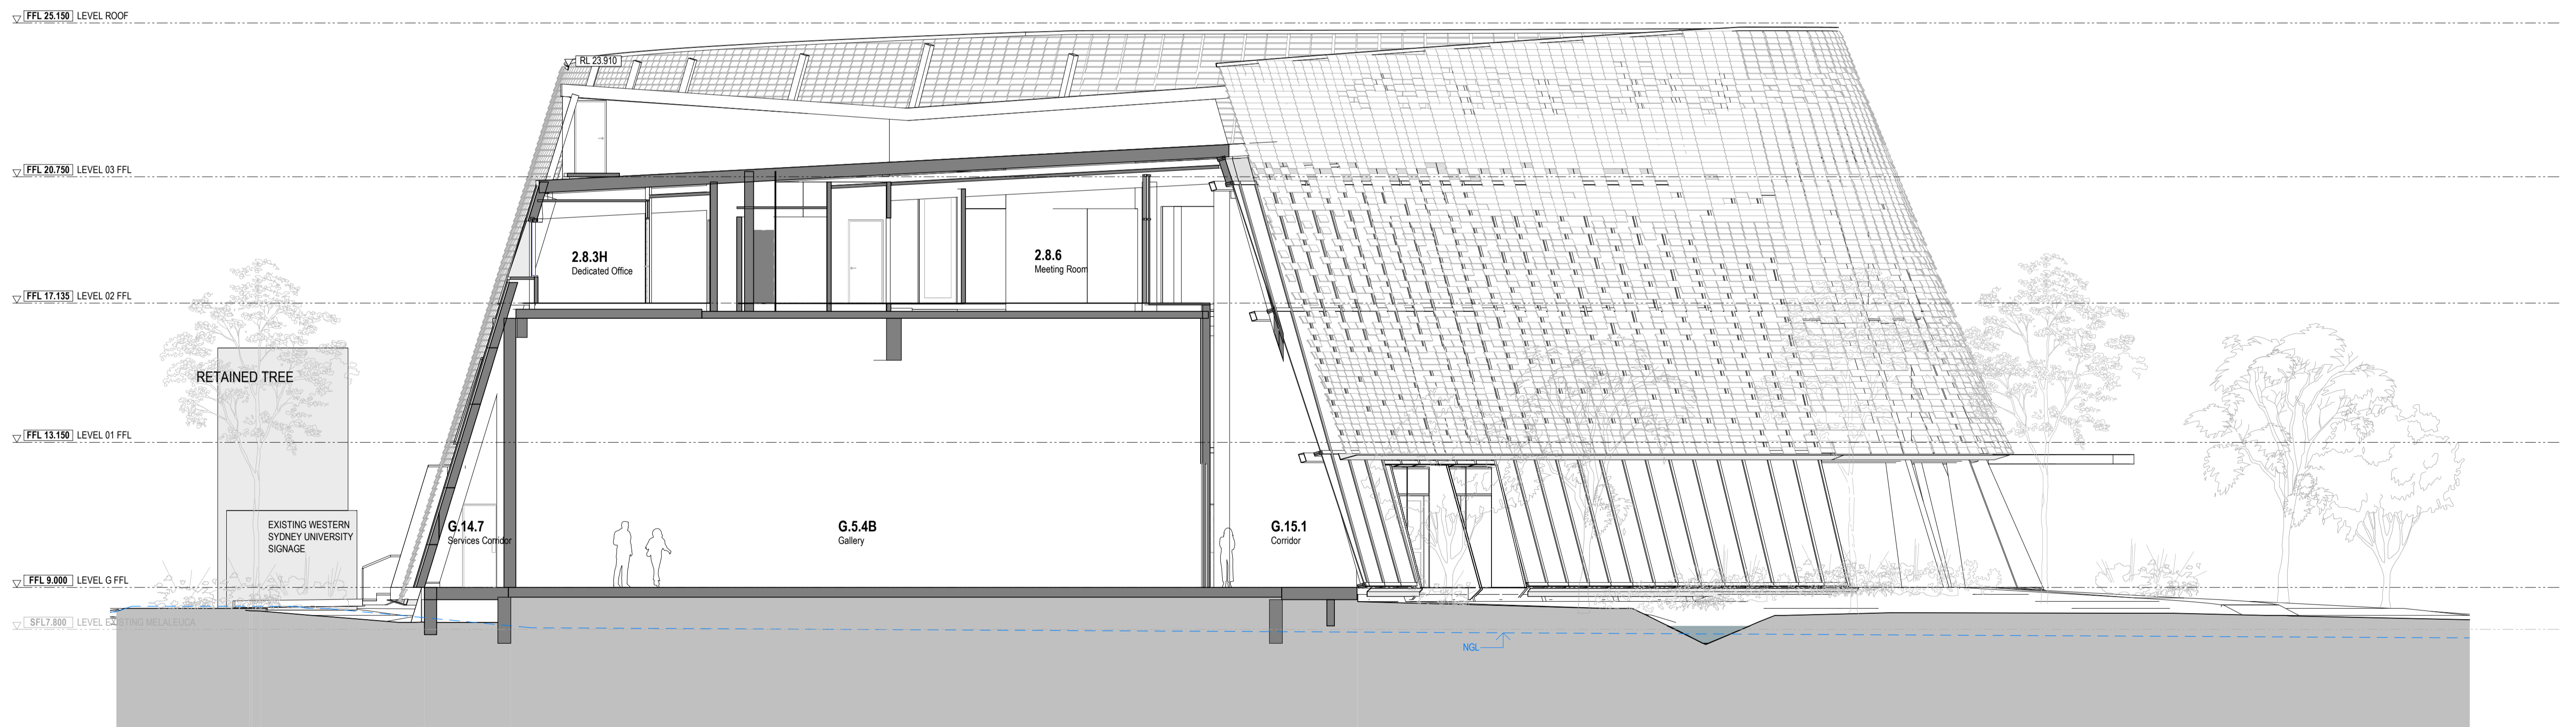

1 DA SECTION 5  
1 : 100

GENERAL NOTES  
THIS DRAWING SHOULD BE READ IN CONJUNCTION WITH ALL RELEVANT CONTRACTS, SPECIFICATIONS AND DRAWINGS.  
COPYRIGHT OF THIS DRAWING IS VESTED IN THE ARCHITECTS.  
DIMENSIONS ARE IN MILLIMETRES AND LEVELS ARE IN METRES.  
DO NOT SCALE OFF DRAWINGS.  
USE FIGURED DIMENSIONS ONLY. CHECK AND VERIFY ALL DIMENSIONS ON SITE PRIOR TO COMMENCING WORK.

Prepared by: Jackson Clements Burrows Pty Ltd

REV	DATE	DESCRIPTION
1	July 2024	SSDA SUBMISSION
2	February 2025	SSDA SUBMISSION
3	November 2025	SSDA SUBMISSION

CLIENT  
**WESTERN SYDNEY UNIVERSITY**

PROJECT  
**INDIGENOUS CENTRE OF EXCELLENCE  
DARUG NGURRA  
171 VICTORIA RD,  
RYDALMERE NSW 2116**

DRAWING TITLE  
**SECTIONS**

CHECKED  
**SW**

APPROVED  
**TS**

SCALE  
**1 : 100**

@A1

STATUS  
**SSDA**

DRAWING NUMBER  
**DA 3-103**

PROJECT #  
**23-032**


REVISION  
**3**

**Jackson  
Clements  
Burrows**

COPYRIGHT  
Jackson Clements Burrows  
Pty Ltd Architects

**psa**

345 SWAN STREET RICHMOND Vic 3121  
T +613 9654 6227 jcba.com.au

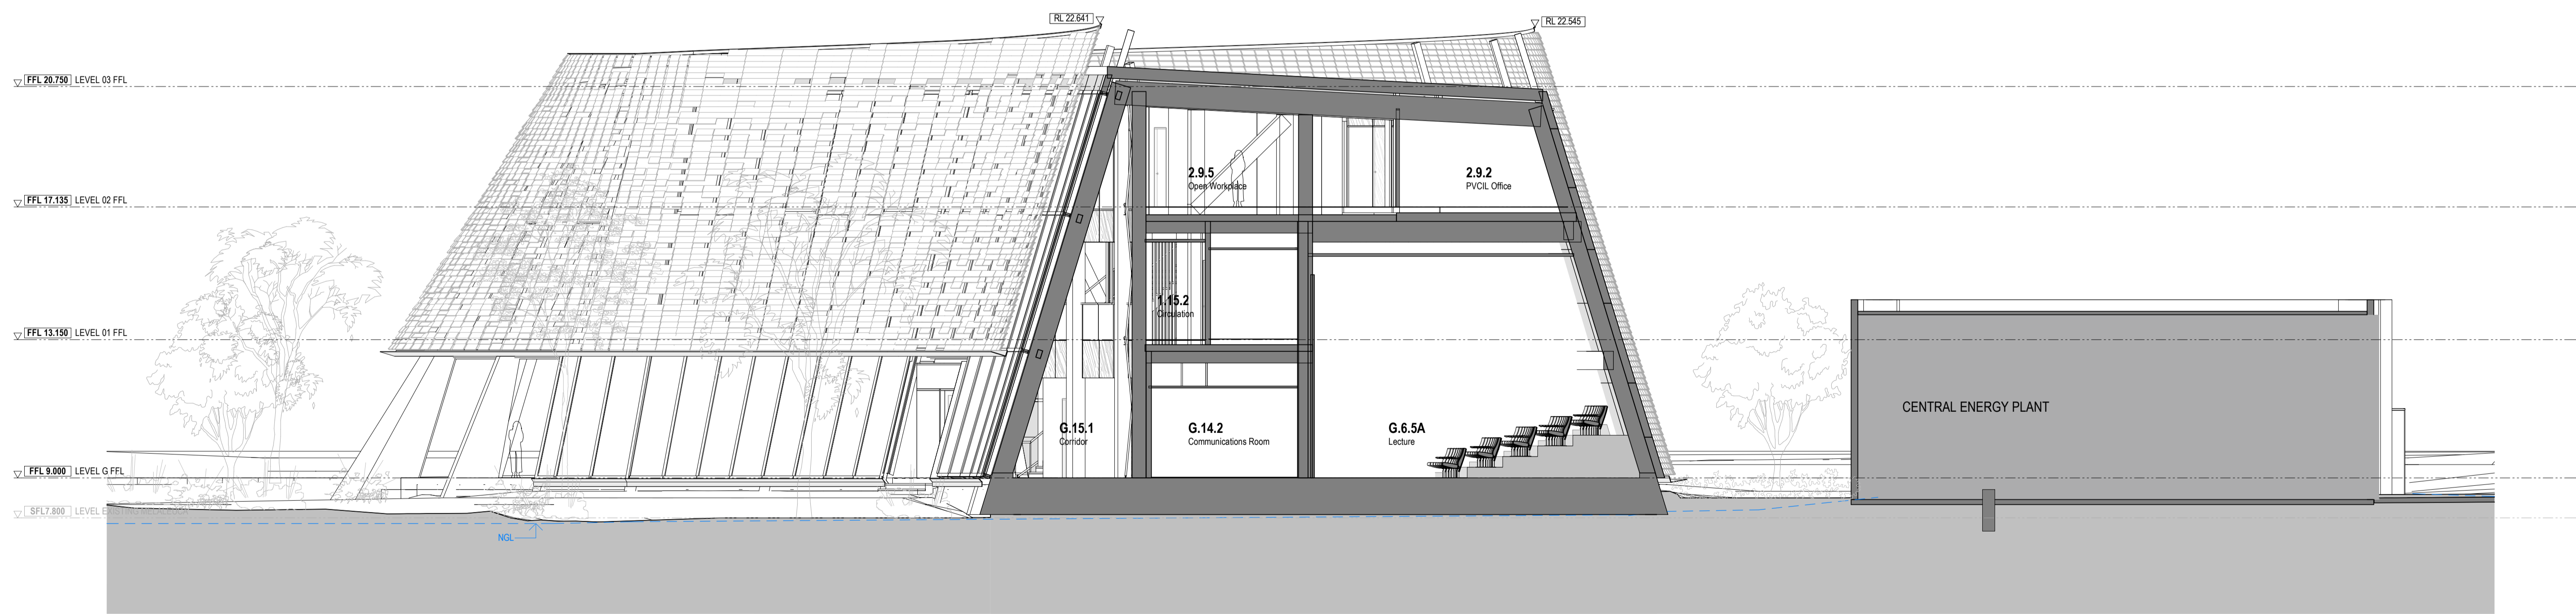

1 DA SECTION 6  
1 : 100

GENERAL NOTES  
THIS DRAWING SHOULD BE READ IN CONJUNCTION WITH ALL RELEVANT CONTRACTS, SPECIFICATIONS AND DRAWINGS.  
COPYRIGHT OF THIS DRAWING IS VESTED IN THE ARCHITECTS.  
DIMENSIONS ARE IN MILLIMETRES AND LEVELS ARE IN METRES.  
DO NOT SCALE OFF DRAWINGS.  
USE FIGURED DIMENSIONS ONLY. CHECK AND VERIFY ALL DIMENSIONS ON SITE PRIOR TO COMMENCING WORK.

REV	DATE	DESCRIPTION
1	July 2024	SSDA SUBMISSION
2	February 2025	SSDA SUBMISSION
3	November 2025	SSDA SUBMISSION

CLIENT  
**WESTERN SYDNEY UNIVERSITY**


PROJECT  
**INDIGENOUS CENTRE OF EXCELLENCE  
DARUG NGURRA  
171 VICTORIA RD,  
RYDALMERE NSW 2116**

DRAWING TITLE	
<b>SECTIONS</b>	
CHECKED	APPROVED
<b>SW</b>	<b>TS</b>

SCALE	<b>1 : 100</b>
STATUS	<b>SSDA</b>
DRAWING NUMBER	<b>DA 3-104</b>
PROJECT #	<b>23-032</b>
REVISION	<b>3</b>


**Jackson Clements Burrows**  
 COPYRIGHT  
 Jackson Clements Burrows Pty Ltd Architects


**psa**  
 345 SWAN STREET RICHMOND Vic 3121  
 T +613 9654 6227 jcba.com.au

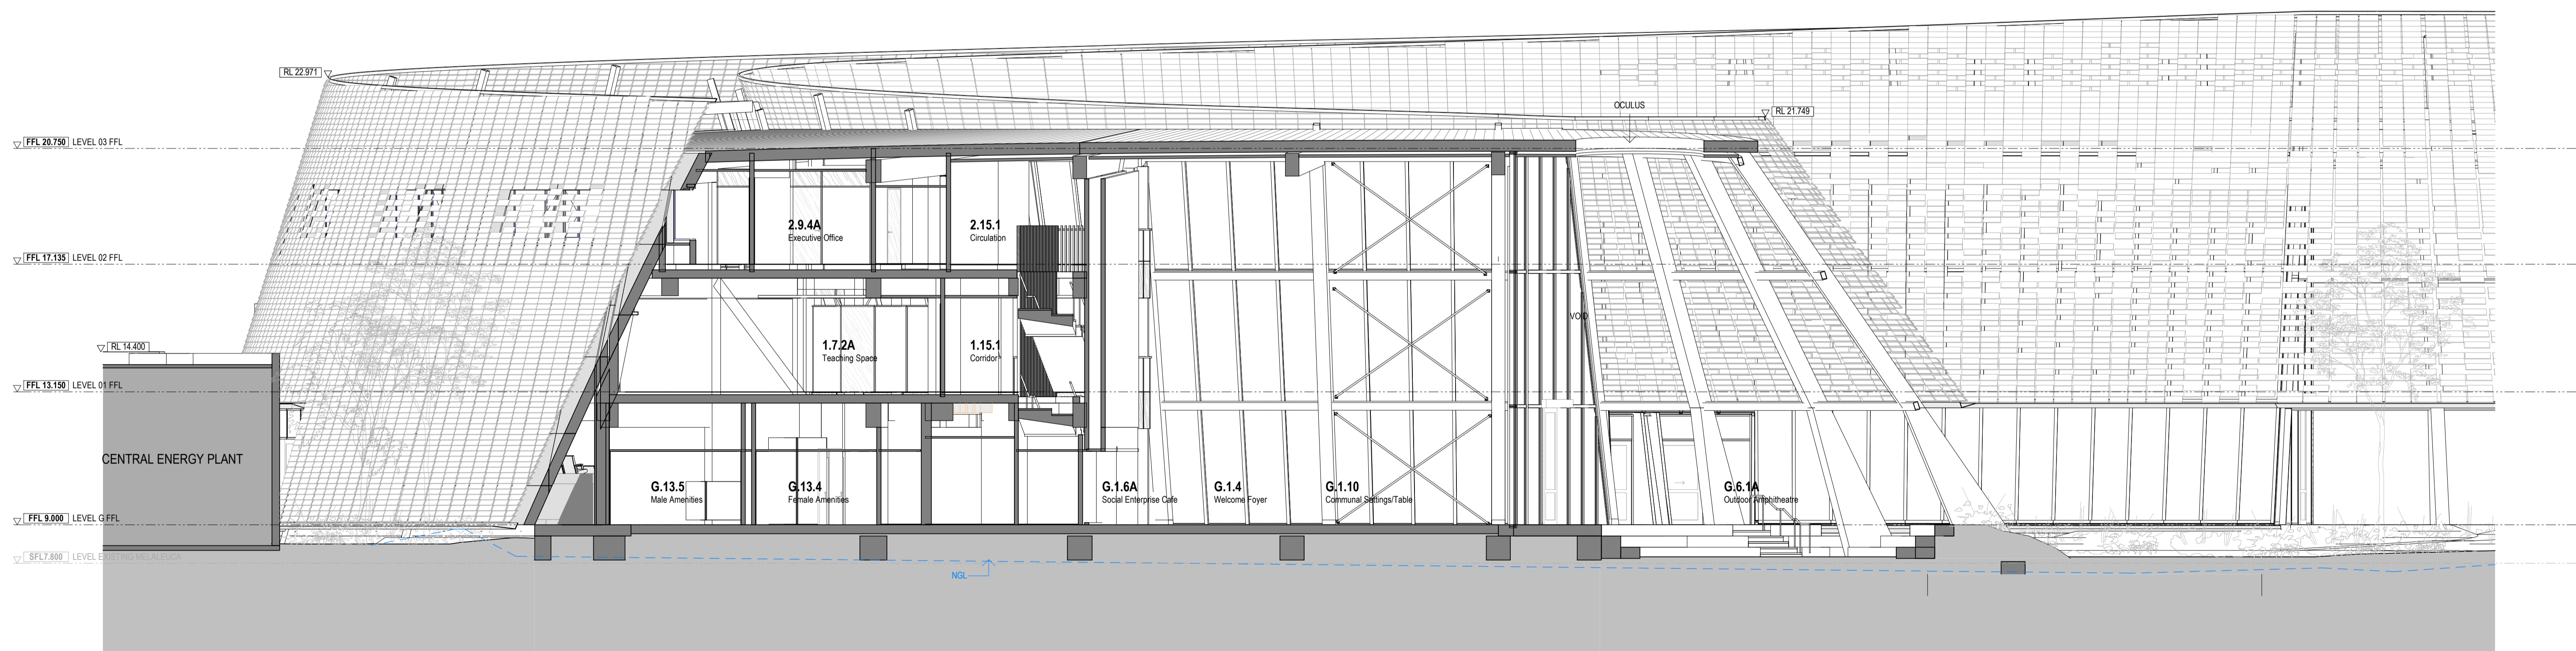

1 DA SECTION 7  
1:100

GENERAL NOTES  
THIS DRAWING SHOULD BE READ IN CONJUNCTION WITH ALL RELEVANT CONTRACTS, SPECIFICATIONS AND DRAWINGS.  
COPYRIGHT OF THIS DRAWING IS VESTED IN THE ARCHITECTS.  
DIMENSIONS ARE IN MILLIMETRES AND LEVELS ARE IN METRES.  
DO NOT SCALE OFF DRAWINGS.  
USE FIGURED DIMENSIONS ONLY. CHECK AND VERIFY ALL DIMENSIONS ON SITE PRIOR TO COMMENCING WORK.

REV	DATE	DESCRIPTION
1	July 2024	SSDA SUBMISSION
2	February 2025	SSDA SUBMISSION
3	November 2025	SSDA SUBMISSION

CLIENT  
**WESTERN SYDNEY UNIVERSITY**

PROJECT  
**INDIGENOUS CENTRE OF EXCELLENCE  
DARUG NGURRA  
171 VICTORIA RD,  
RYDALMERE NSW 2116**

DRAWING TITLE  
**SECTIONS**

CHECKED **SW** APPROVED **TS**

SCALE  
**1:100**

STATUS  
**SSDA**

DRAWING NUMBER  
**DA 3-105**



PROJECT #  
**23-032**



REVISION  
**3**

**Jackson  
Clements  
Burrows**

COPYRIGHT  
Jackson Clements Burrows  
Pty Ltd Architects

**psa**

345 SWAN STREET RICHMOND Vic 3121  
T +613 9654 6227 jcba.com.au

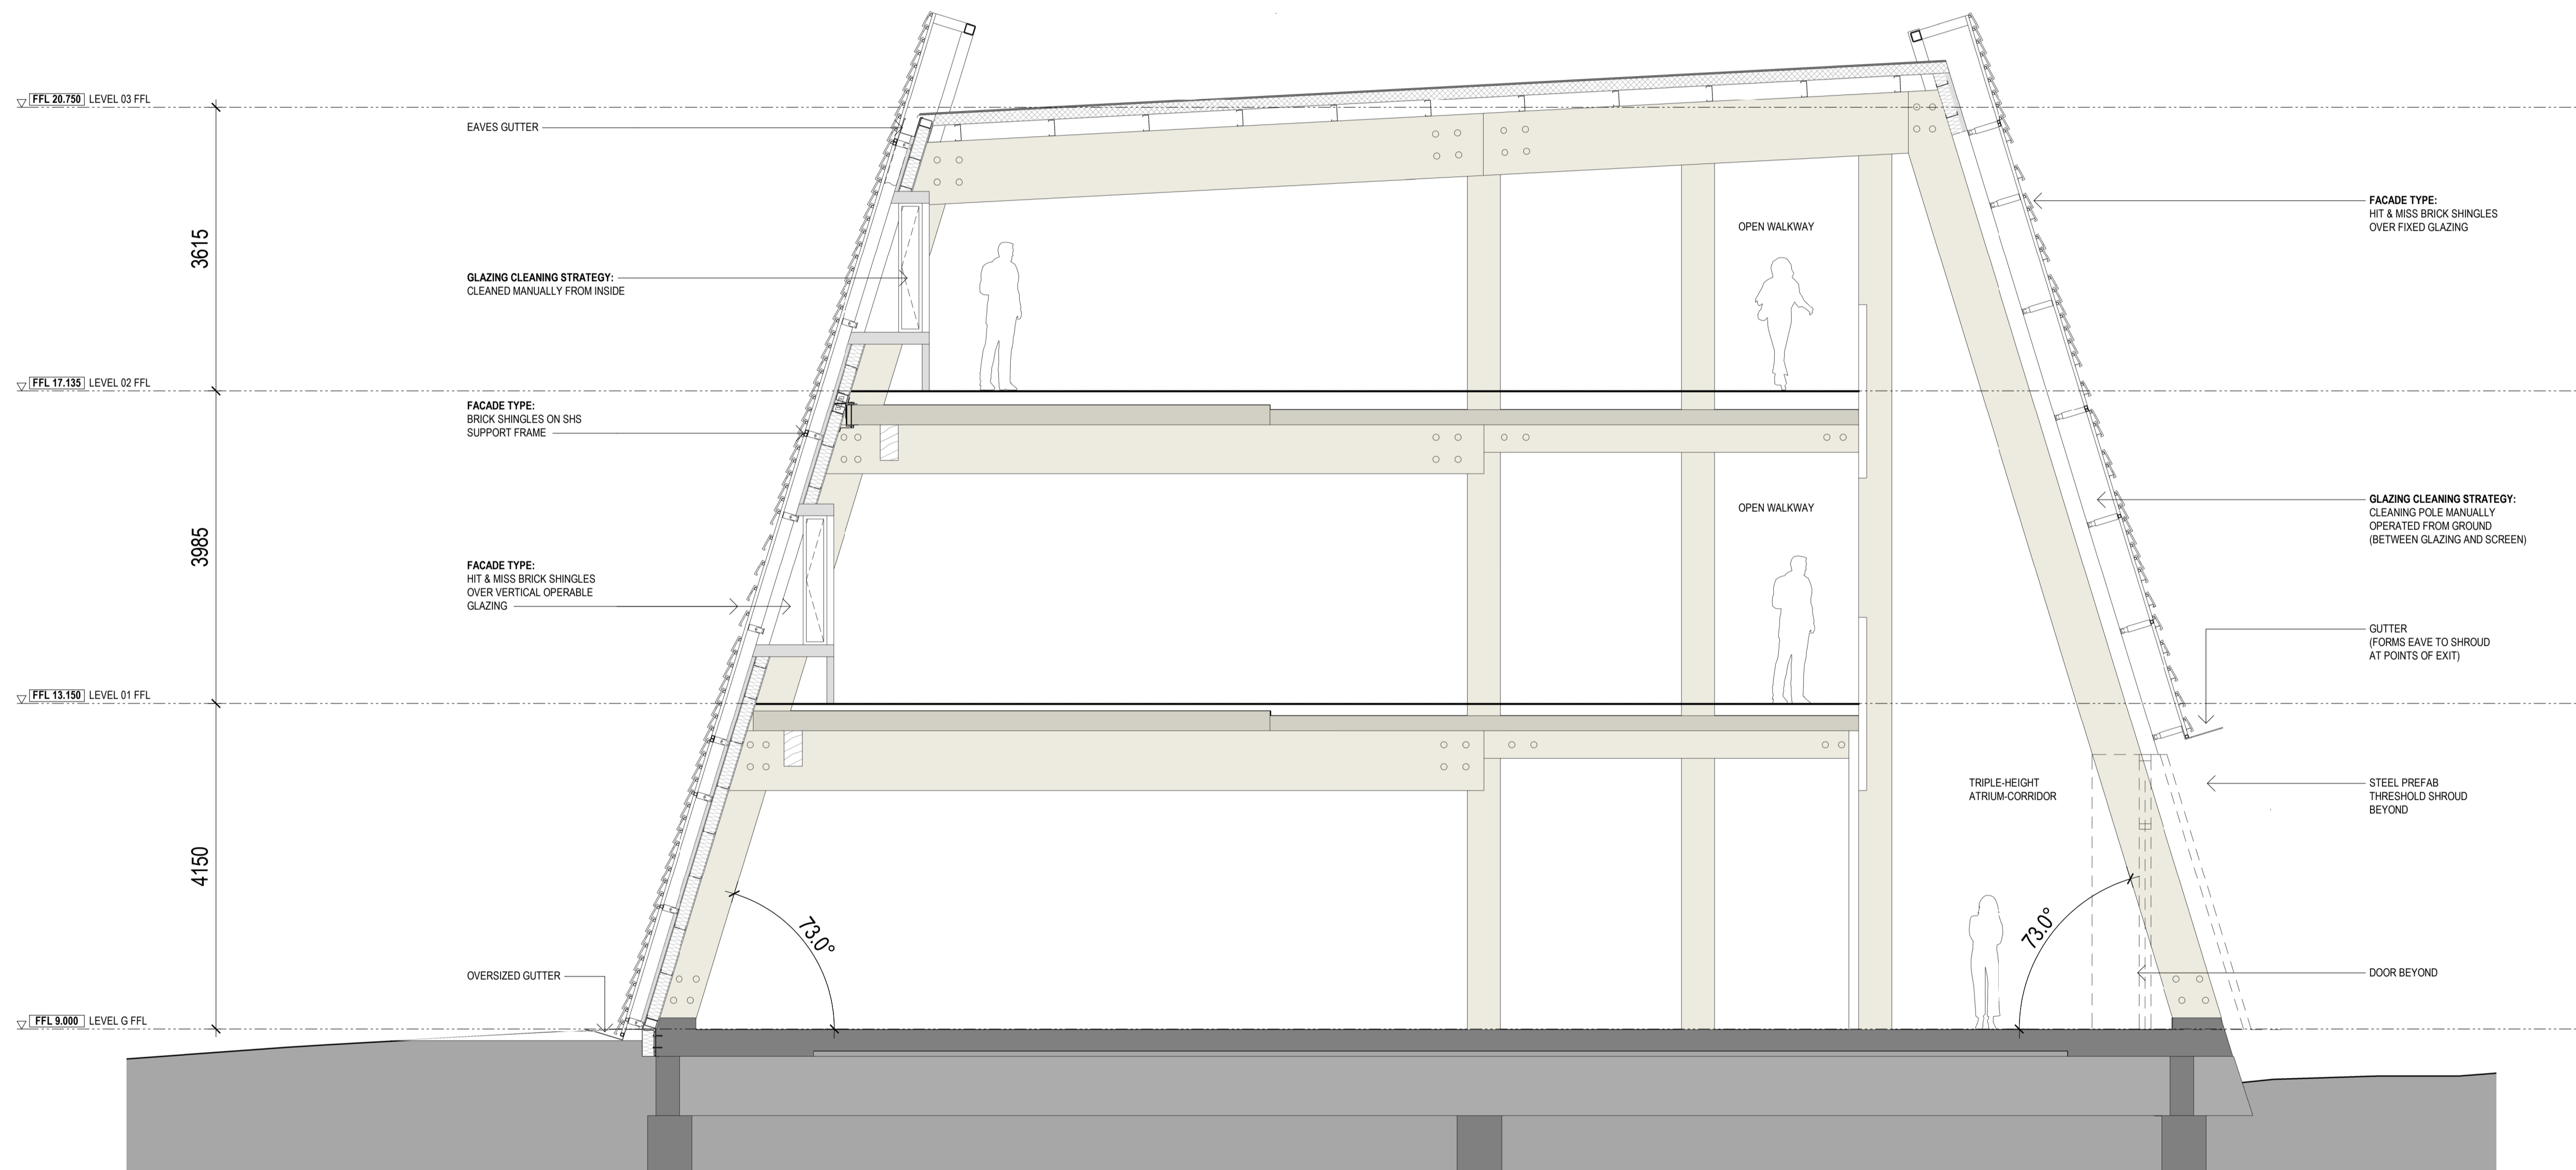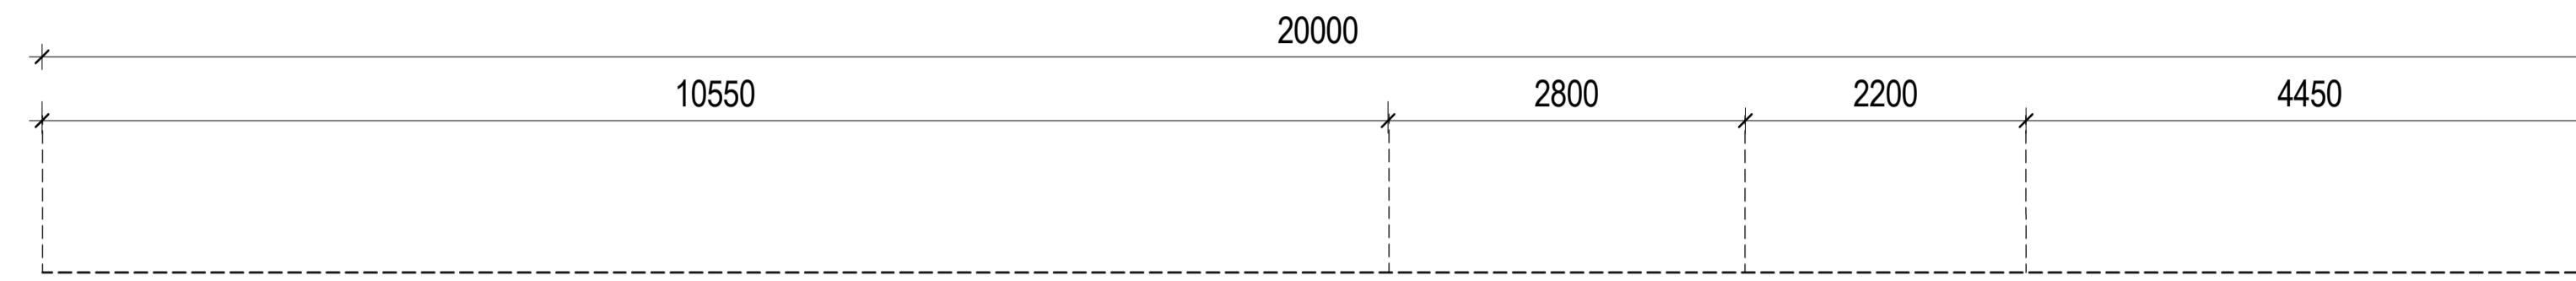

GENERAL NOTES  
 THIS DRAWING SHOULD BE READ IN CONJUNCTION WITH ALL RELEVANT CONTRACTS, SPECIFICATIONS AND DRAWINGS.  
 COPYRIGHT OF THIS DRAWING IS VESTED IN THE ARCHITECTS.  
 DIMENSIONS ARE IN MILLIMETRES AND LEVELS ARE IN METRES.  
 DO NOT SCALE OFF DRAWINGS.  
 USE FIGURED DIMENSIONS ONLY. CHECK AND VERIFY ALL DIMENSIONS ON SITE PRIOR TO COMMENCING WORK.

REV	DATE	DESCRIPTION
1	July 2024	SSDA SUBMISSION
2	November 2025	SSDA SUBMISSION

CLIENT  
**WESTERN SYDNEY UNIVERSITY**

PROJECT  
**INDIGENOUS CENTRE OF EXCELLENCE  
 DARUG NGURRA  
 171 VICTORIA RD,  
 RYDALMERE NSW 2116**

DRAWING TITLE  
**TYPICAL FACADE SECTION 01**

CHECKED  
**SW**

APPROVED  
**TS**

SCALE  
**1 : 50**

STATUS  
**SSDA**

DRAWING NUMBER  
**DA 3-106**

PROJECT #  
**23-032**

REVISION  
**2**

**Jackson Clements Burrows**

**psa**

COPYRIGHT  
 Jackson Clements Burrows Pty Ltd Architects

345 SWAN STREET RICHMOND VIC 3121  
 T +613 9654 6227 jcba.com.au



BR-01

BR-02

TM-01

GL-01

GL-02 NOT IN USE

CC-01

MT-01

MTE-01 NOT IN USE

P1

P2

P3/P4



EF-01

EF-02

**LEGEND**

- BR-01 CLAY SHINGLE
- BR-02 CLAY SHINGLE (HIT-AND-MISS REFER TO ELEVATIONS FOR PATTERN)
- TM-01 MASS TIMBER (GLULAM / CLT STRUCTURE)
- GL-01 CLEAR GLAZING (ALUMINIUM WINDOW FRAMES, SILVER-GREY COLOUR)
- GL-02 CLEAR GLAZING; OPERABLE (ALUMINIUM WINDOW FRAMES, SILVER-GREY COLOUR)
- CC-01 EXPOSED AGGREGATE CONCRETE
- MT-01 METAL (SILVER-GREY COLOUR)
- MTE-01 SPORTS NETTING (BLACK COLOUR)
- EF-01 FIBRE CEMENT SHEET (GREY COLOUR)
- EF-02 FIBRE CEMENT SHEET (RED COLOUR)

- P1 ASPHALT PAVEMENT
- P2 CONCRETE PAVEMENT
- P3 TURF CELL
- P4 GRASSED BERM

GENERAL NOTES  
 THIS DRAWING SHOULD BE READ IN CONJUNCTION WITH ALL RELEVANT CONTRACTS, SPECIFICATIONS AND DRAWINGS.  
 COPYRIGHT OF THIS DRAWING IS VESTED IN THE ARCHITECTS.  
 DIMENSIONS ARE IN MILLIMETRES AND LEVELS ARE IN METRES.  
 DO NOT SCALE OFF DRAWINGS.  
 USE FIGURED DIMENSIONS ONLY. CHECK AND VERIFY ALL DIMENSIONS ON SITE PRIOR TO COMMENCING WORK.

REV	DATE	DESCRIPTION
1	July 2024	SSDA SUBMISSION
2	April 2025	SSDA SUBMISSION
3	July 2025	SSDA SUBMISSION
4	November 2025	SSDA SUBMISSION

CLIENT  
**WESTERN SYDNEY UNIVERSITY**

PROJECT  
**INDIGENOUS CENTRE OF EXCELLENCE  
 DARUG NGURRA  
 171 VICTORIA RD,  
 RYDALMERE NSW 2116**

DRAWING TITLE  
**EXTERNAL FINISHES SCHEDULE**

CHECKED \_\_\_\_\_ APPROVED \_\_\_\_\_

SCALE  
 @A1 0 0.25 0.5 1 1.5 2.5m

STATUS  
**SSDA**

DRAWING NUMBER  
**DA 9-102**

PROJECT #  
**23-032**

REVISION  
**4**




**Jackson  
Clements  
Burrows**

COPYRIGHT  
Jackson Clements Burrows  
Pty Ltd Architects




**psa**


345 SWAN STREET RICHMOND Vic 3121  
T +613 9654 6227 jcba.com.au

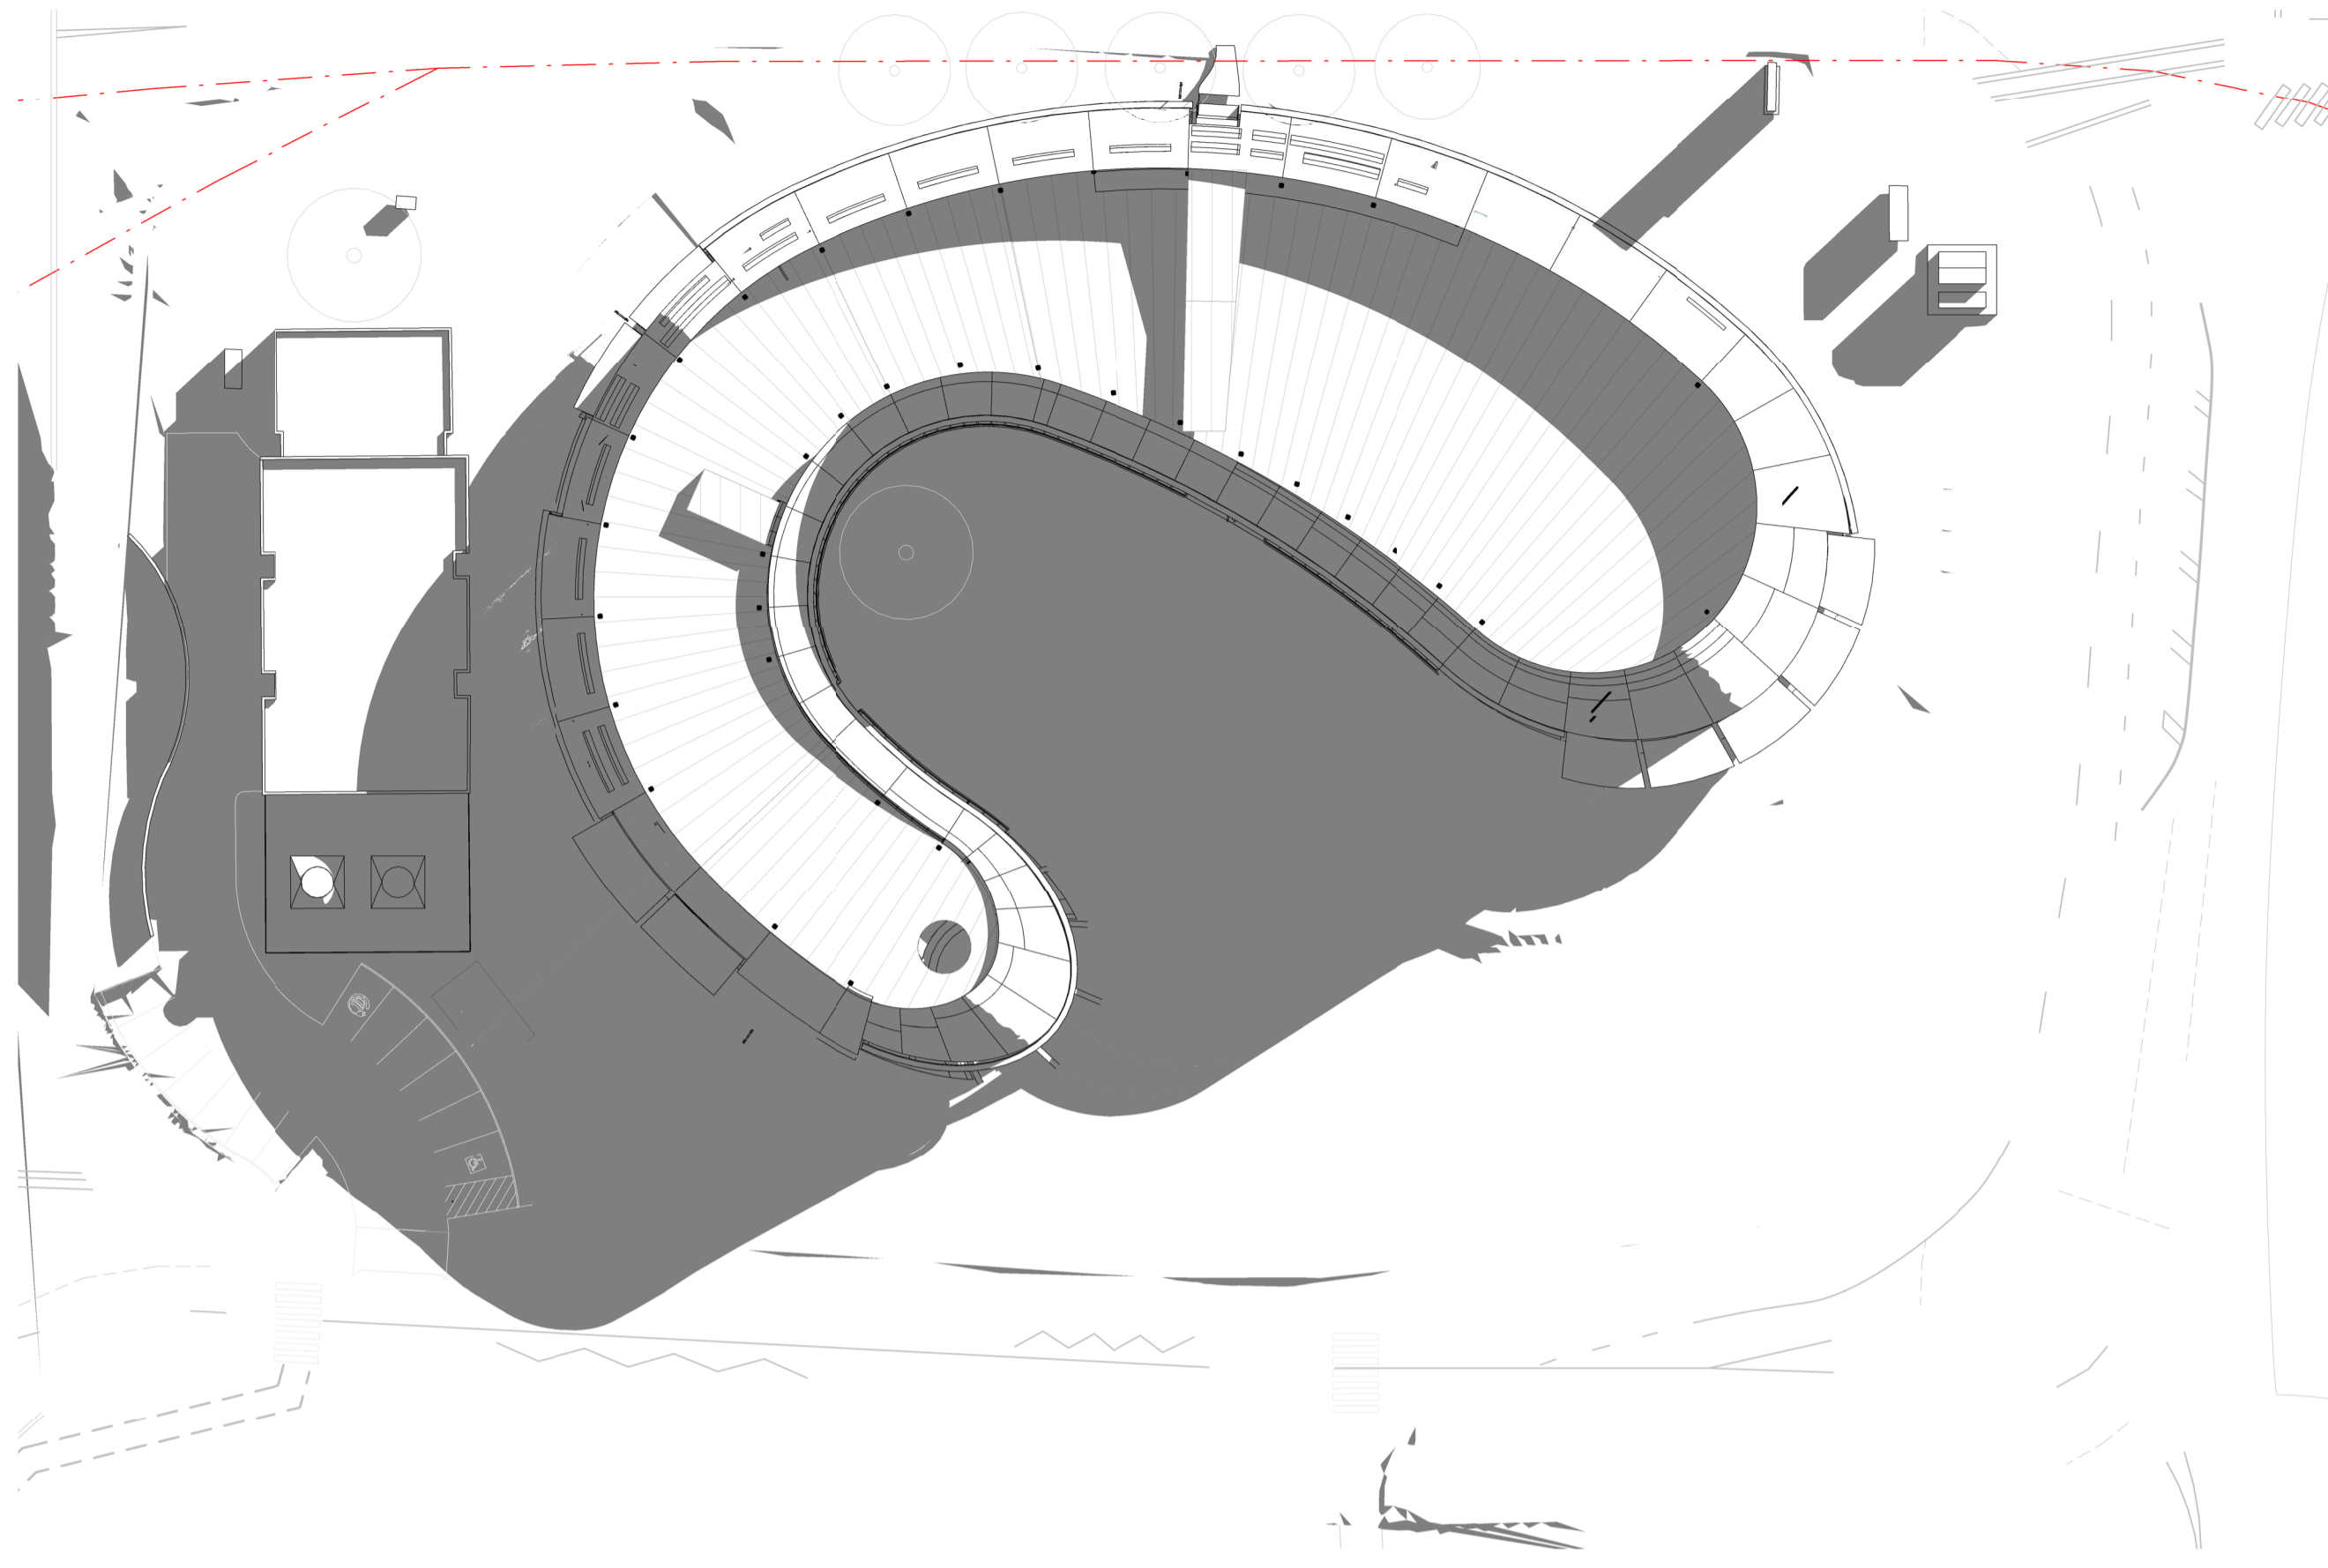


1 Winter Solstice 9AM  
1 : 500

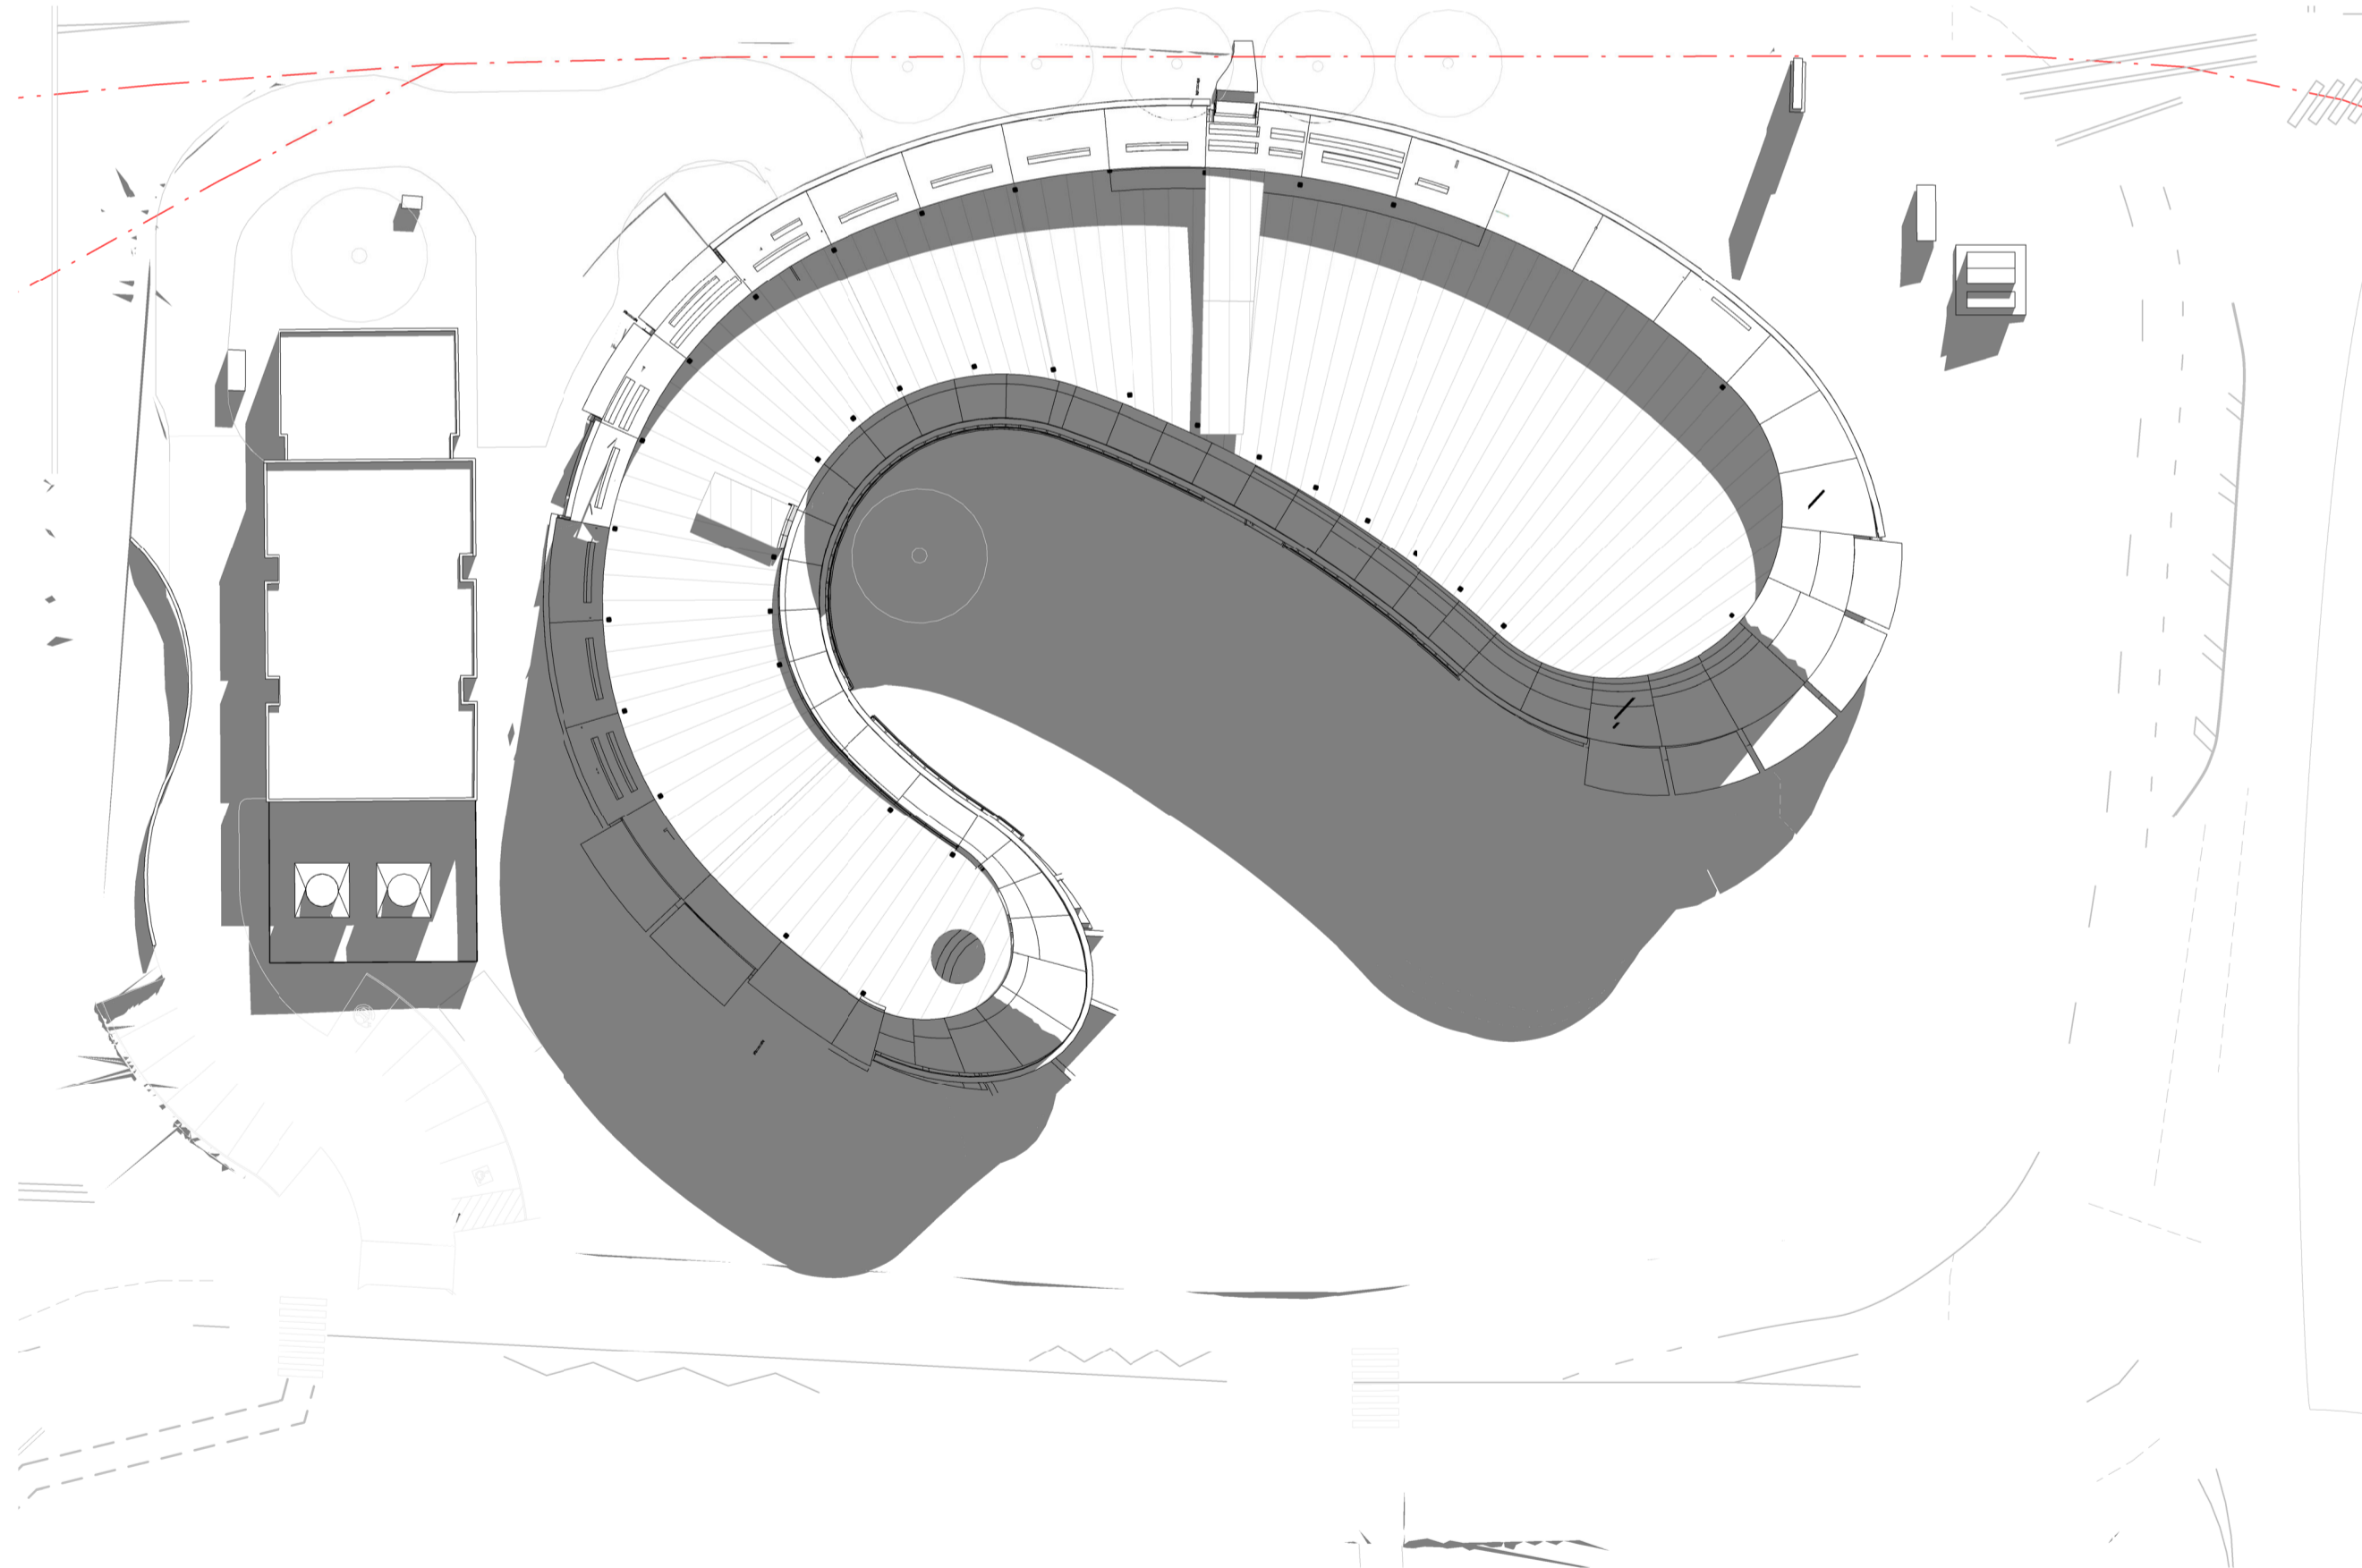

3 Winter Solstice 11AM  
1 : 500

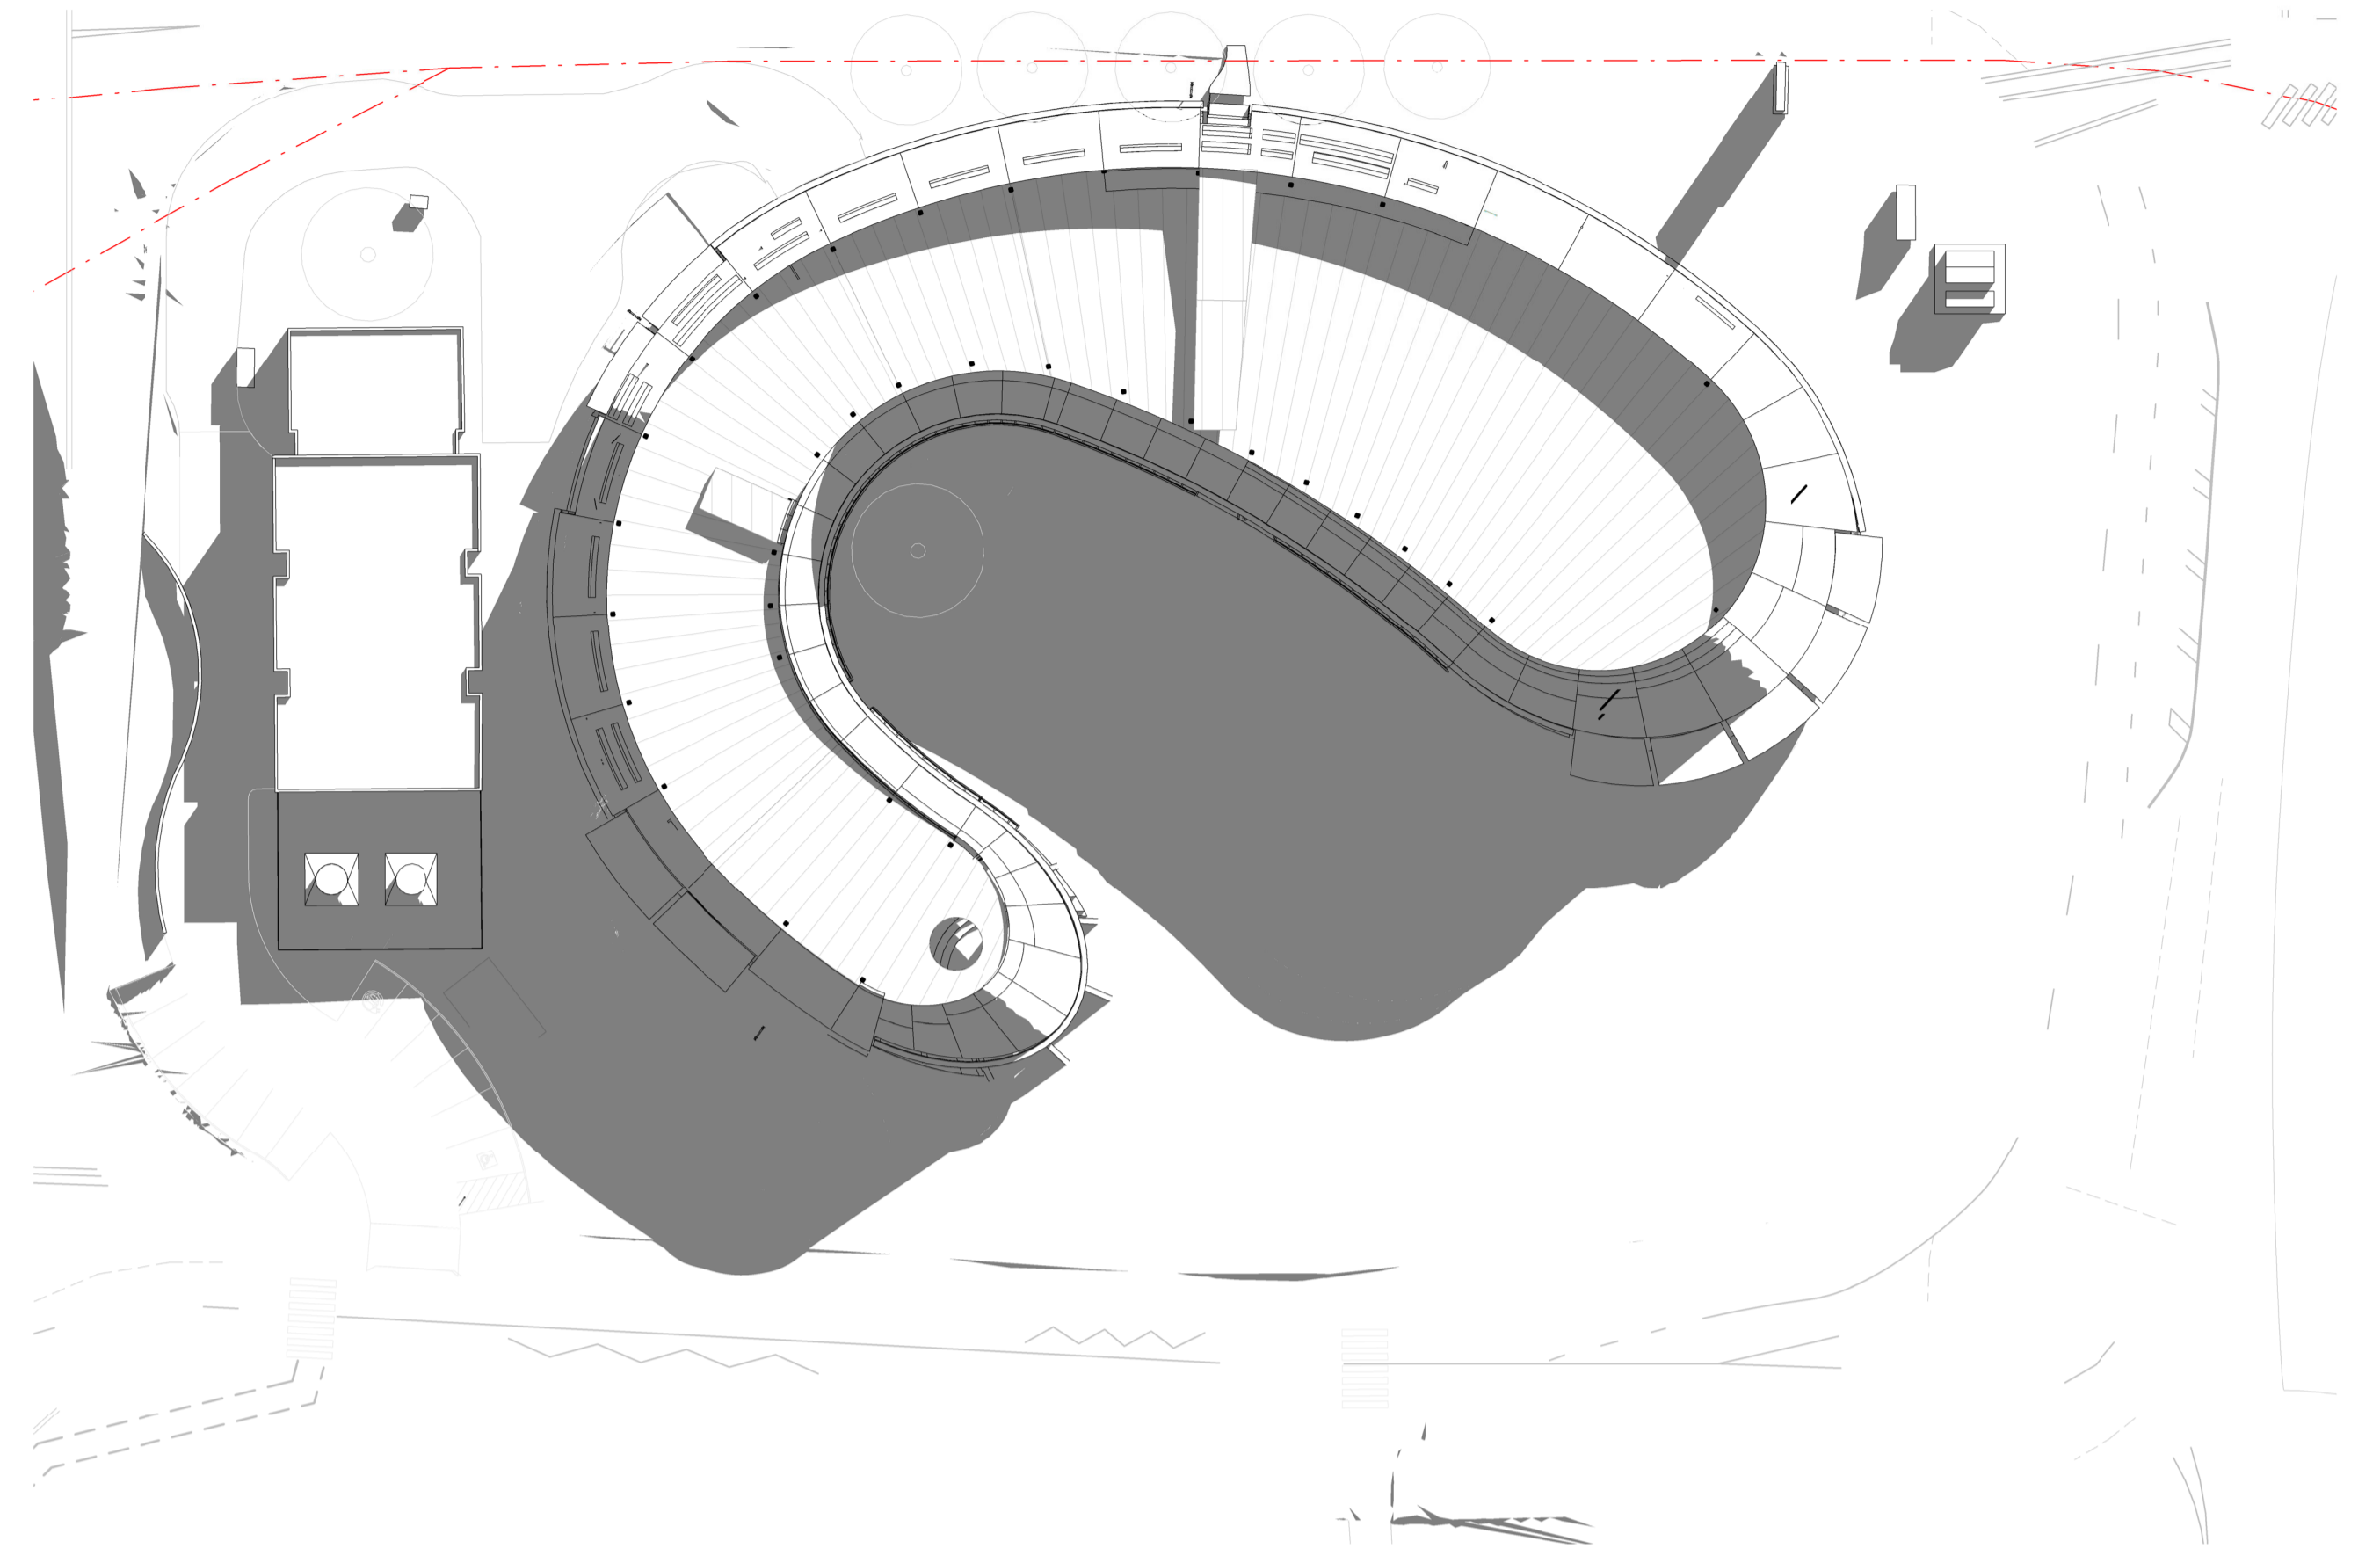

2 Winter Solstice 10AM  
1 : 500

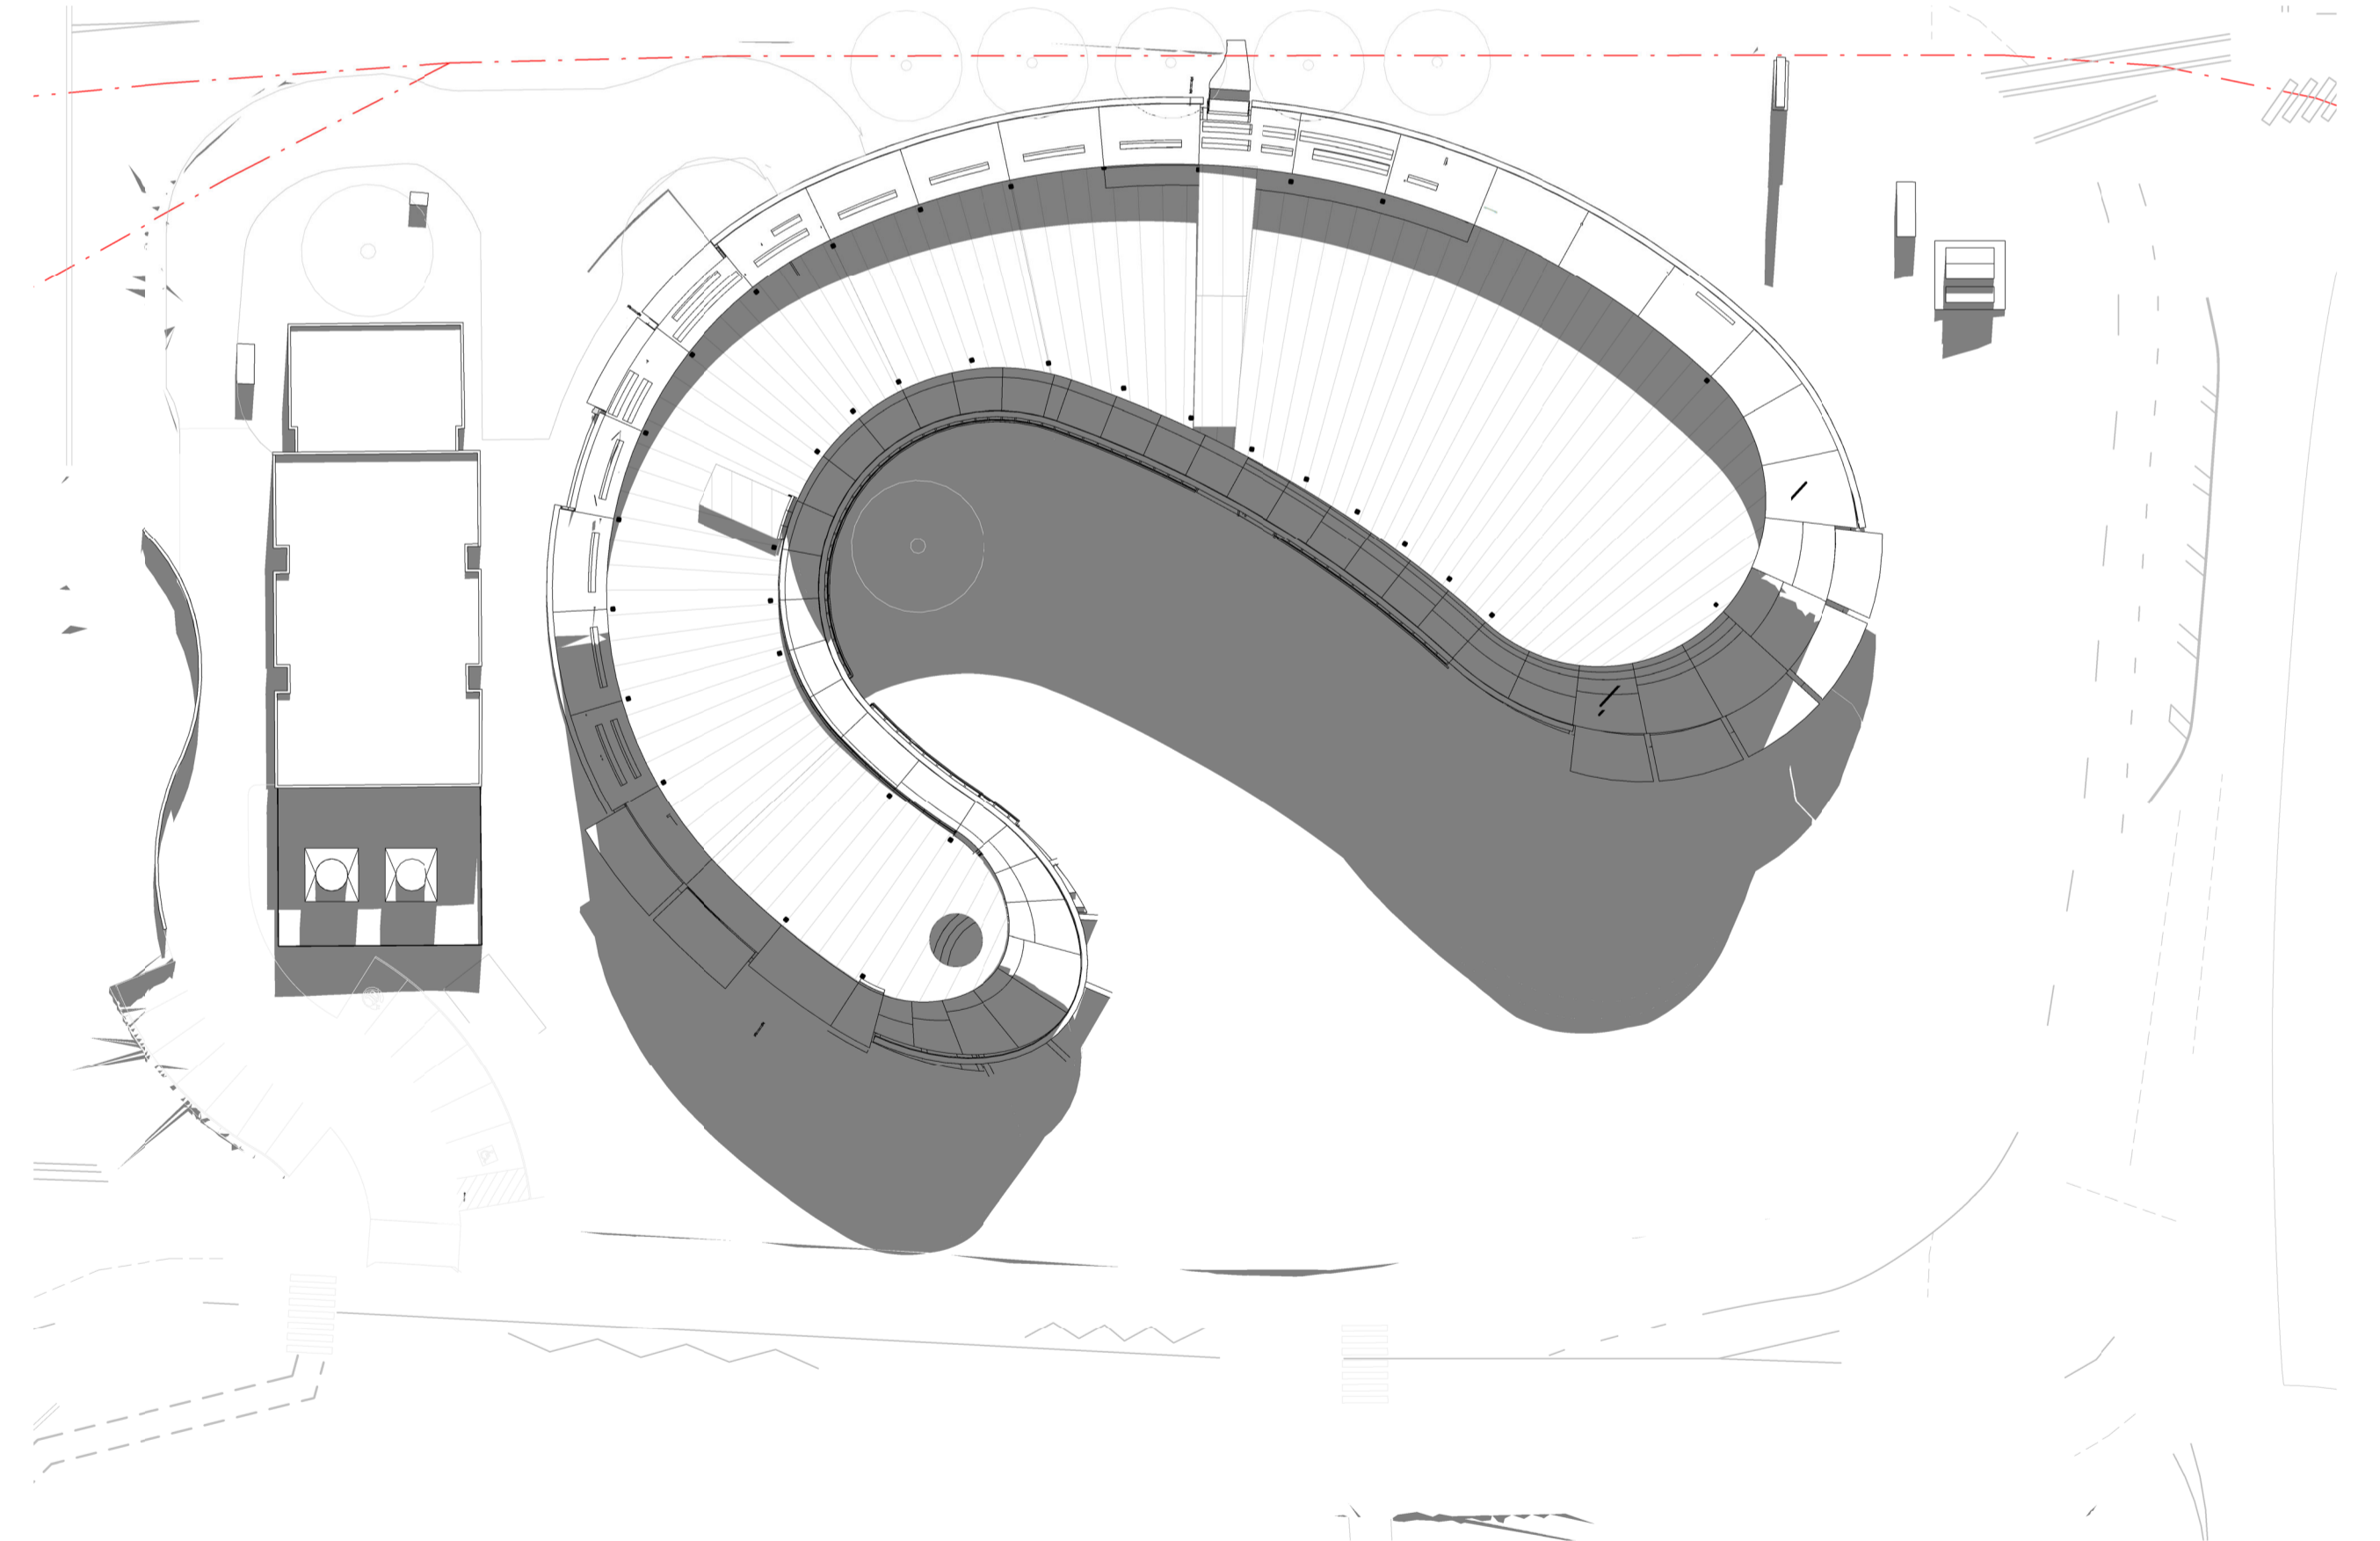

4 Winter Solstice 12PM  
1 : 500

GENERAL NOTES  
THIS DRAWING SHOULD BE READ IN CONJUNCTION WITH ALL RELEVANT CONTRACTS, SPECIFICATIONS AND DRAWINGS.  
COPYRIGHT OF THIS DRAWING IS VESTED IN THE ARCHITECTS.  
DIMENSIONS ARE IN MILLIMETRES AND LEVELS ARE IN METRES.  
DO NOT SCALE OFF DRAWINGS.  
USE FIGURED DIMENSIONS ONLY. CHECK AND VERIFY ALL DIMENSIONS ON SITE PRIOR TO COMMENCING WORK.

REV	DATE	DESCRIPTION
1	July 2024	SSDA SUBMISSION
2	February 2025	SSDA SUBMISSION
3	November 2025	SSDA SUBMISSION


CLIENT  
**WESTERN SYDNEY UNIVERSITY**

PROJECT  
**INDIGENOUS CENTRE OF EXCELLENCE  
DARUG NGURRA  
171 VICTORIA RD,  
RYDALMERE NSW 2116**

DRAWING TITLE  
**SHADOW DIAGRAMS - 21ST JUNE  
WINTER SOLSTICE**

CHECKED  
**SW**

APPROVED  
**TS**

 

SCALE  
**1 : 500**

STATUS  
**SSDA**

DRAWING NUMBER  
**DA 10-101**

PROJECT #  
**23-032**


REVISION  
**3**

**Jackson  
Clements  
Burrows**


COPYRIGHT  
Jackson Clements Burrows  
Pty Ltd Architects

**psa**


345 SWAN STREET RICHMOND Vic 3121  
T +613 9654 6227 jcba.com.au

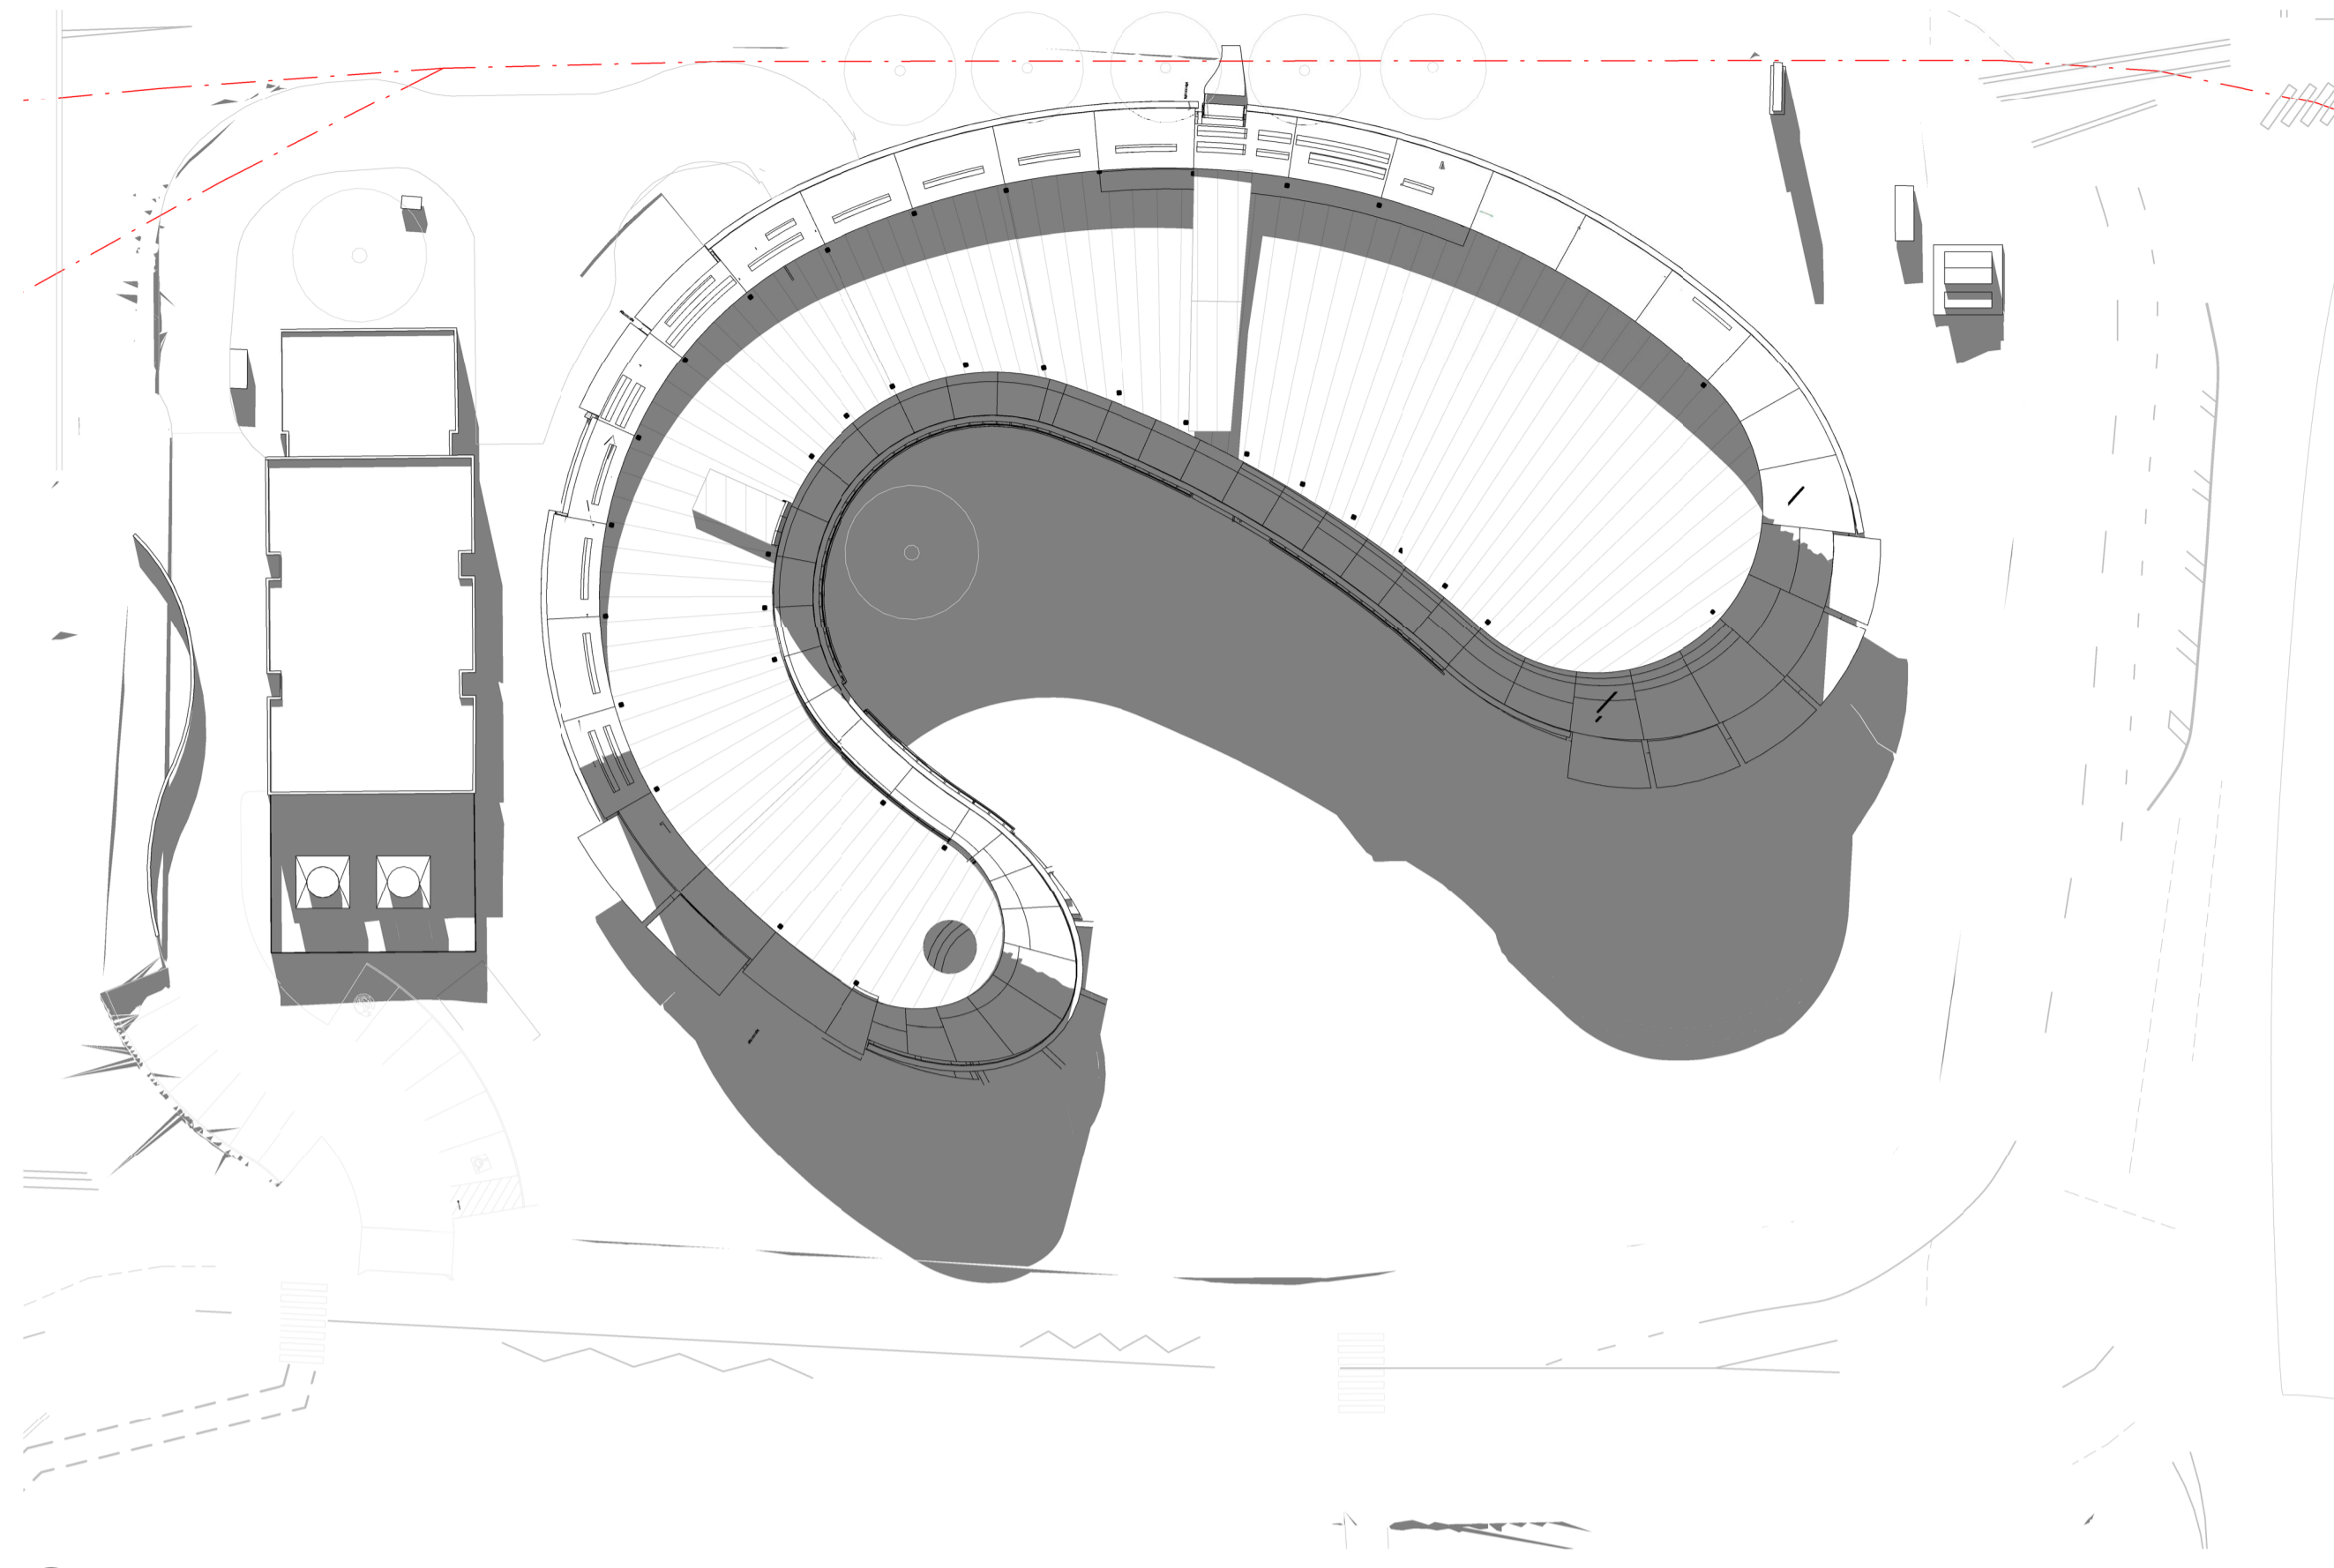

1 Winter Solstice\_1PM  
1 : 500

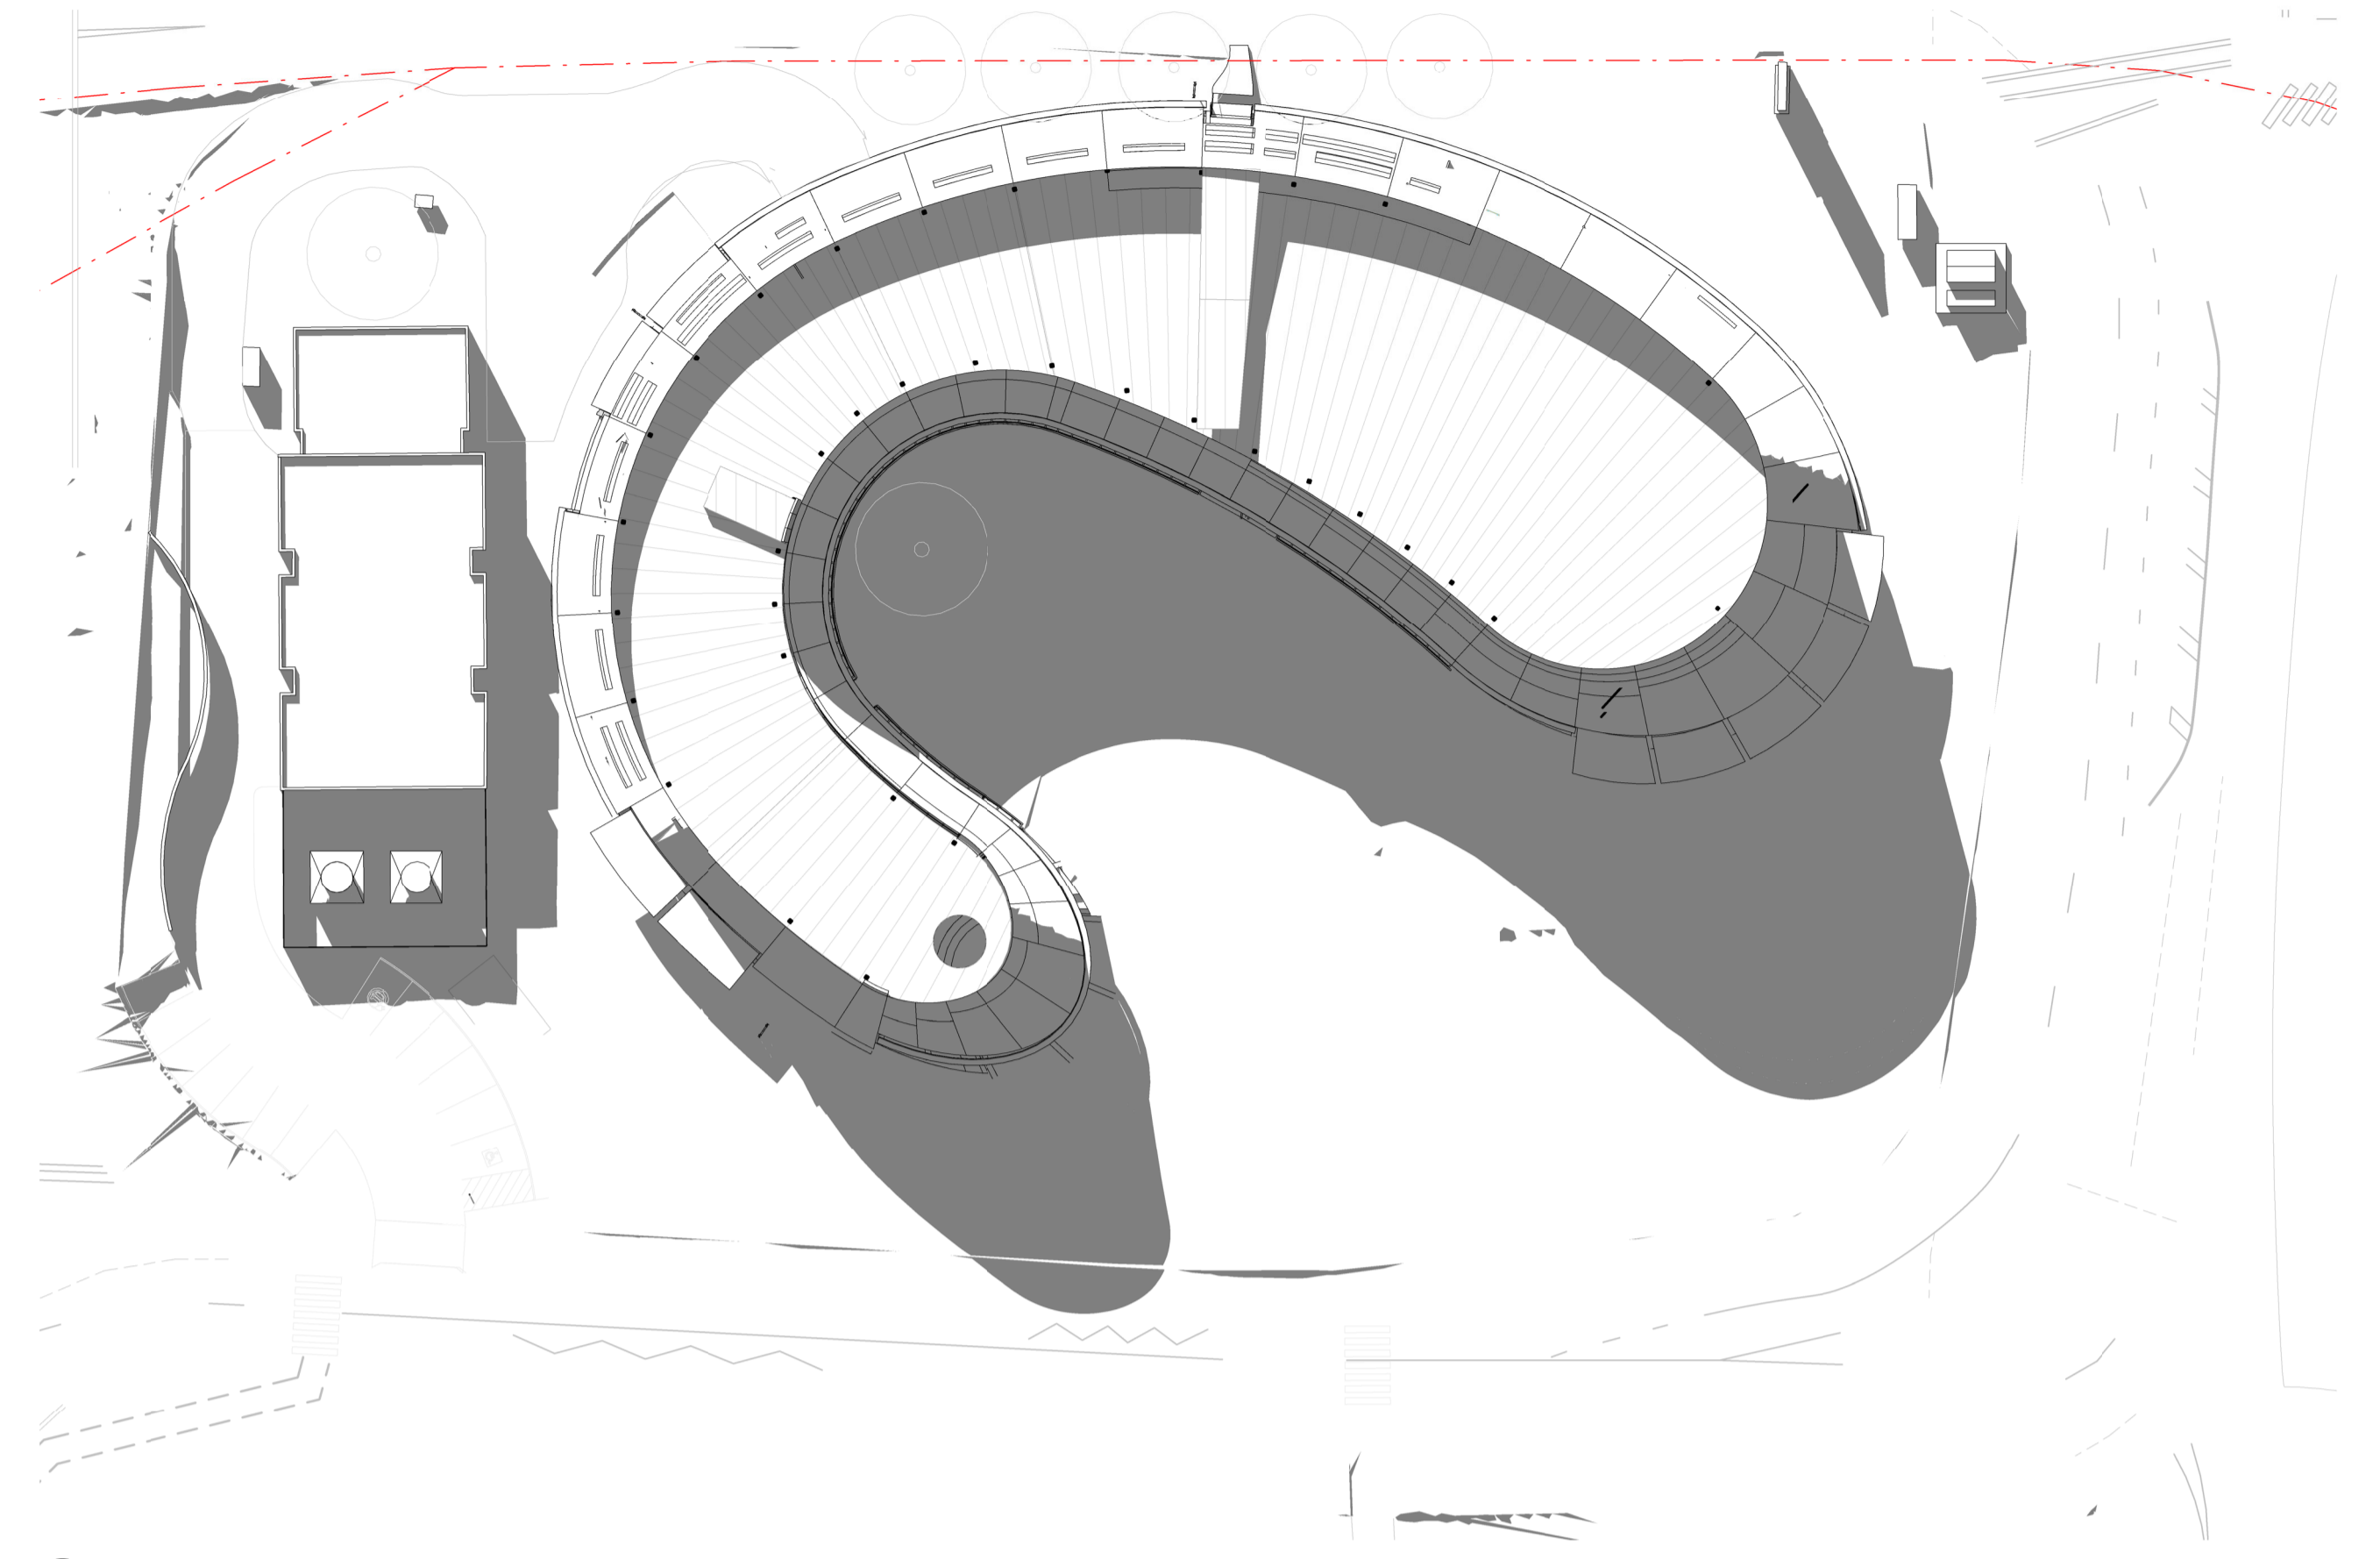

2 Winter Solstice\_2PM  
1 : 500

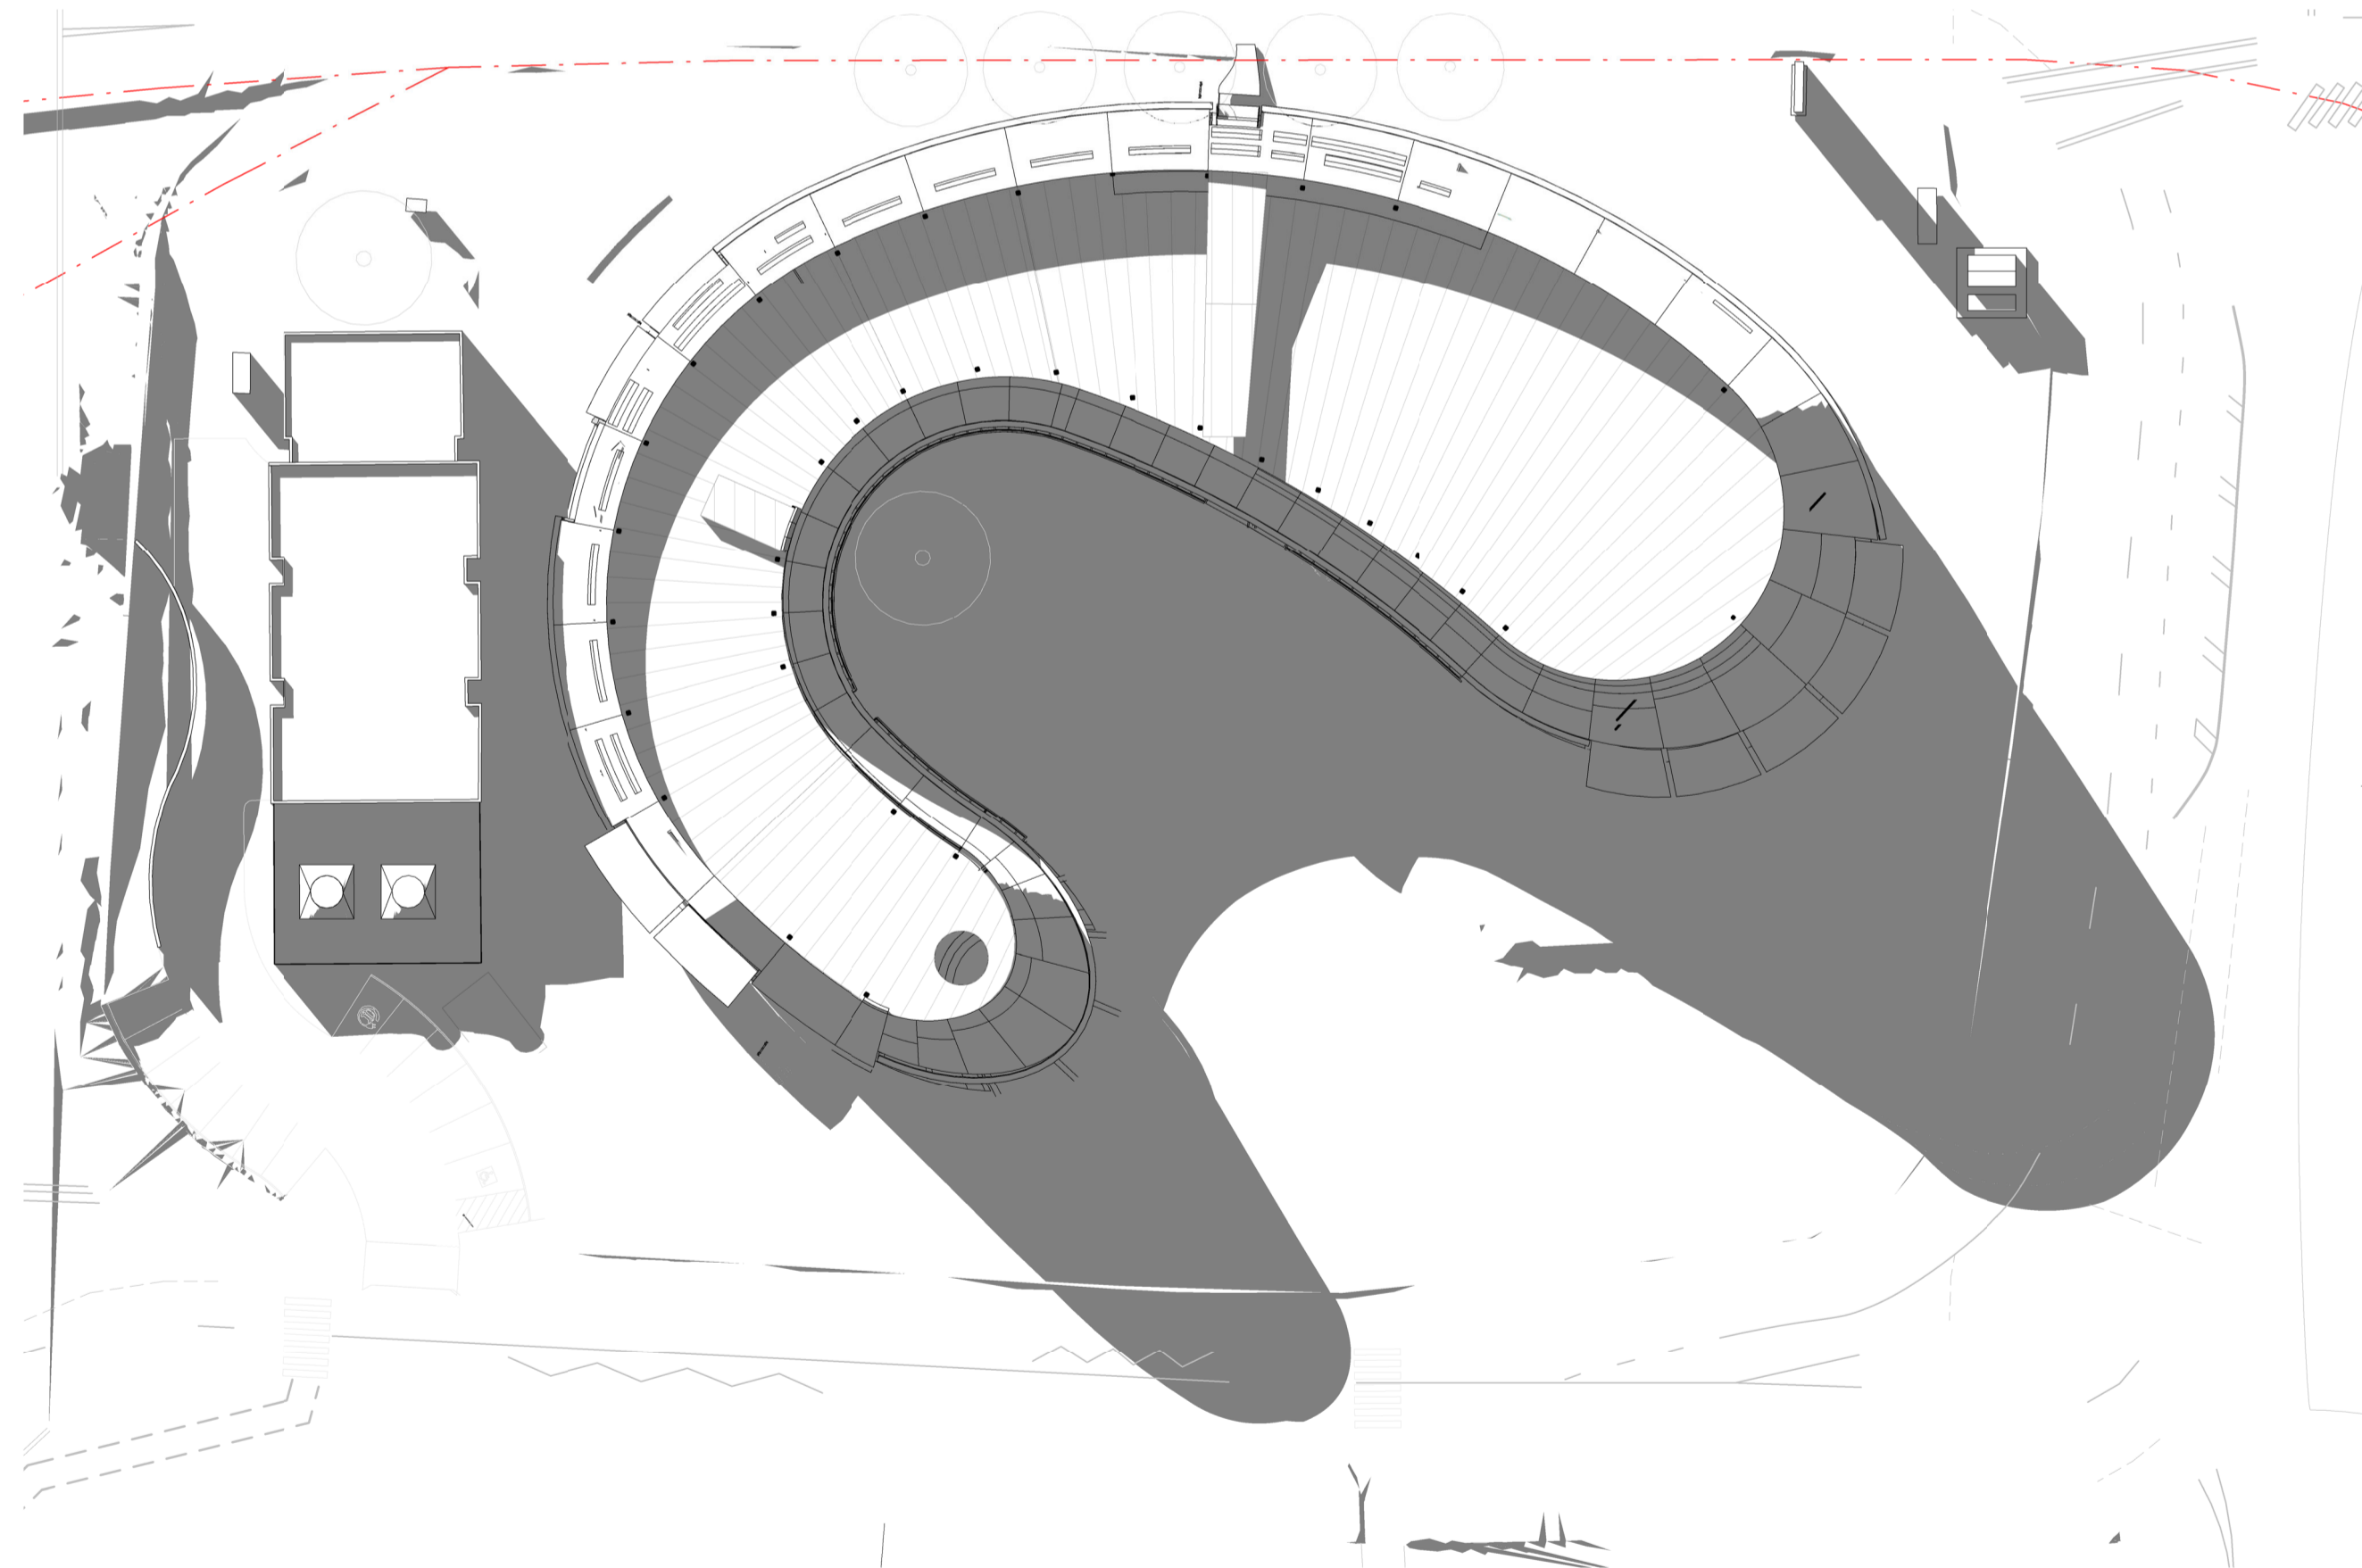

3 Winter Solstice\_3PM  
1 : 500

GENERAL NOTES  
THIS DRAWING SHOULD BE READ IN CONJUNCTION WITH ALL RELEVANT CONTRACTS, SPECIFICATIONS AND DRAWINGS.  
COPYRIGHT OF THIS DRAWING IS VESTED IN THE ARCHITECTS.  
DIMENSIONS ARE IN MILLIMETRES AND LEVELS ARE IN METRES.  
DO NOT SCALE OFF DRAWINGS.  
USE FIGURED DIMENSIONS ONLY. CHECK AND VERIFY ALL DIMENSIONS ON SITE PRIOR TO COMMENCING WORK.

REV	DATE	DESCRIPTION
1	July 2024	SSDA SUBMISSION
2	February 2025	SSDA SUBMISSION
3	November 2025	SSDA SUBMISSION


CLIENT  
WESTERN SYDNEY UNIVERSITY

PROJECT  
INDIGENOUS CENTRE OF EXCELLENCE  
DARUG NGURRA  
171 VICTORIA RD,  
RYDALMERE NSW 2116


DRAWING TITLE  
SHADOW DIAGRAMS - 21ST JUNE  
WINTER SOLSTICE

CHECKED  
SW

APPROVED  
TS

 

SCALE  
1 : 500  
@A1

 

STATUS  
SSDA

PROJECT #  
23-032

DRAWING NUMBER  
DA 10-102


REVISION  
3

Jackson  
Clements  
Burrows


COPYRIGHT  
Jackson Clements Burrows  
Pty Ltd Architects

psa


345 SWAN STREET RICHMOND Vic 3121  
T +613 9654 6227 jcba.com.au

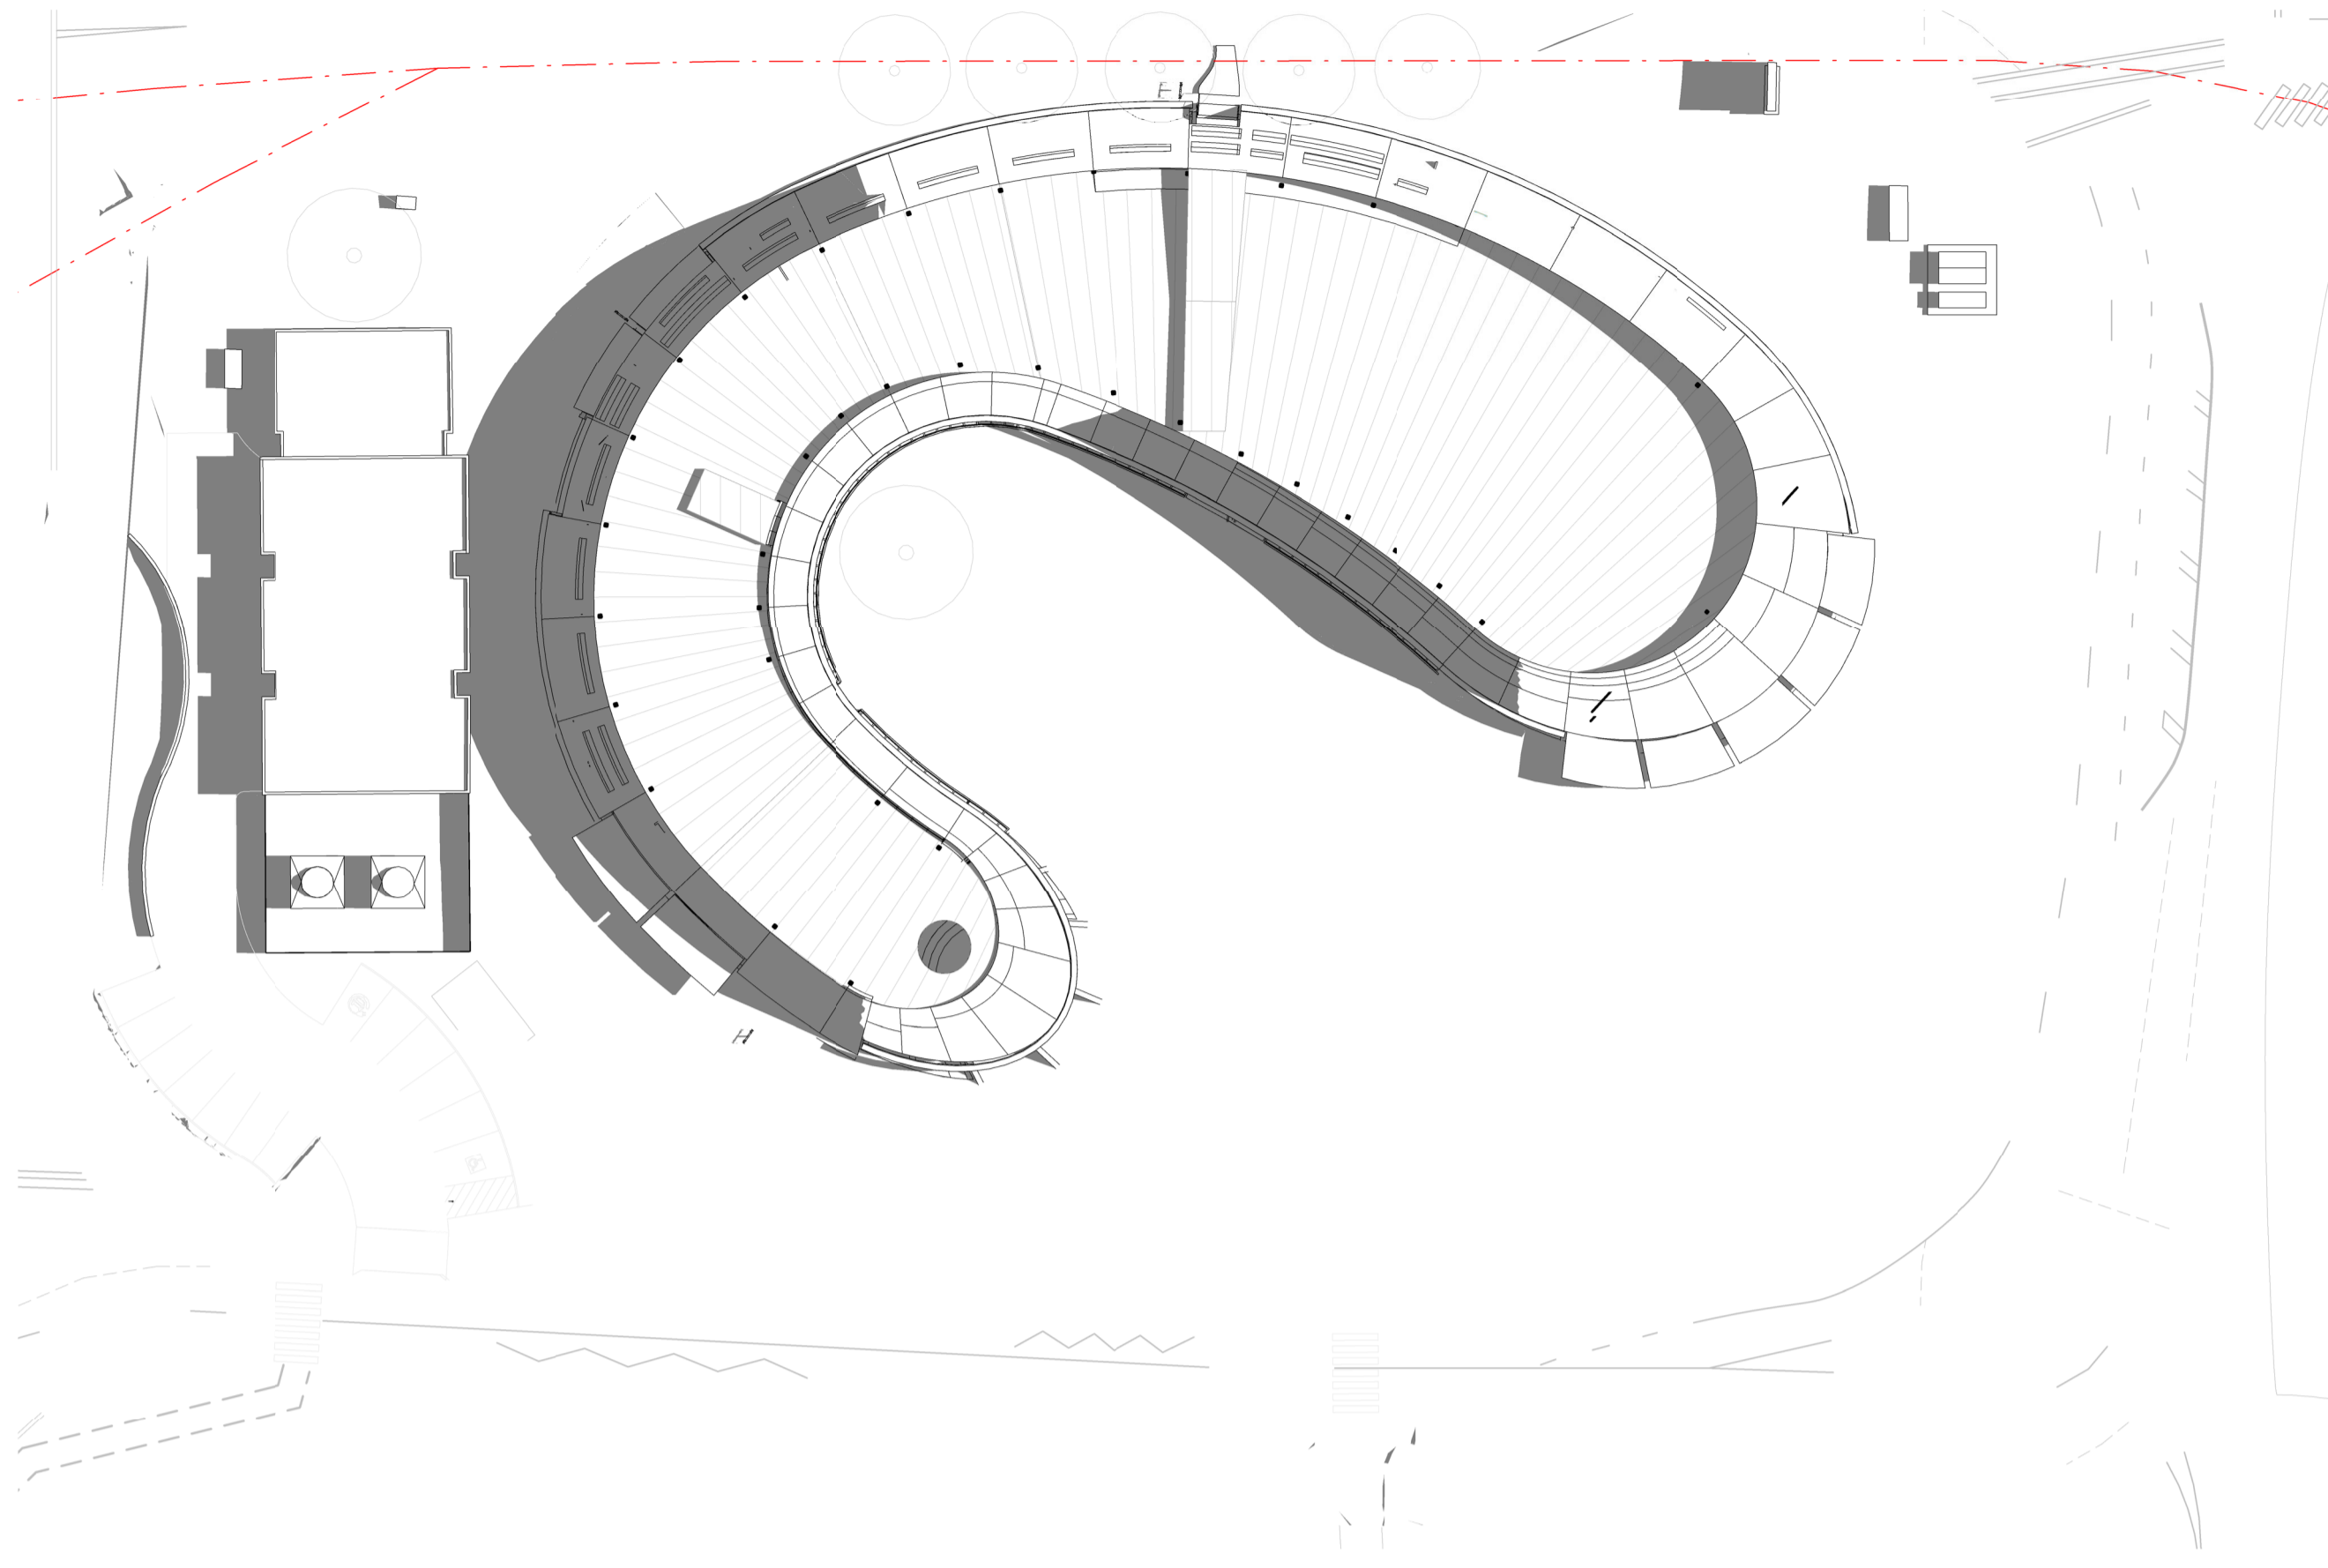


1 Summer Solstice 9AM  
1 : 500

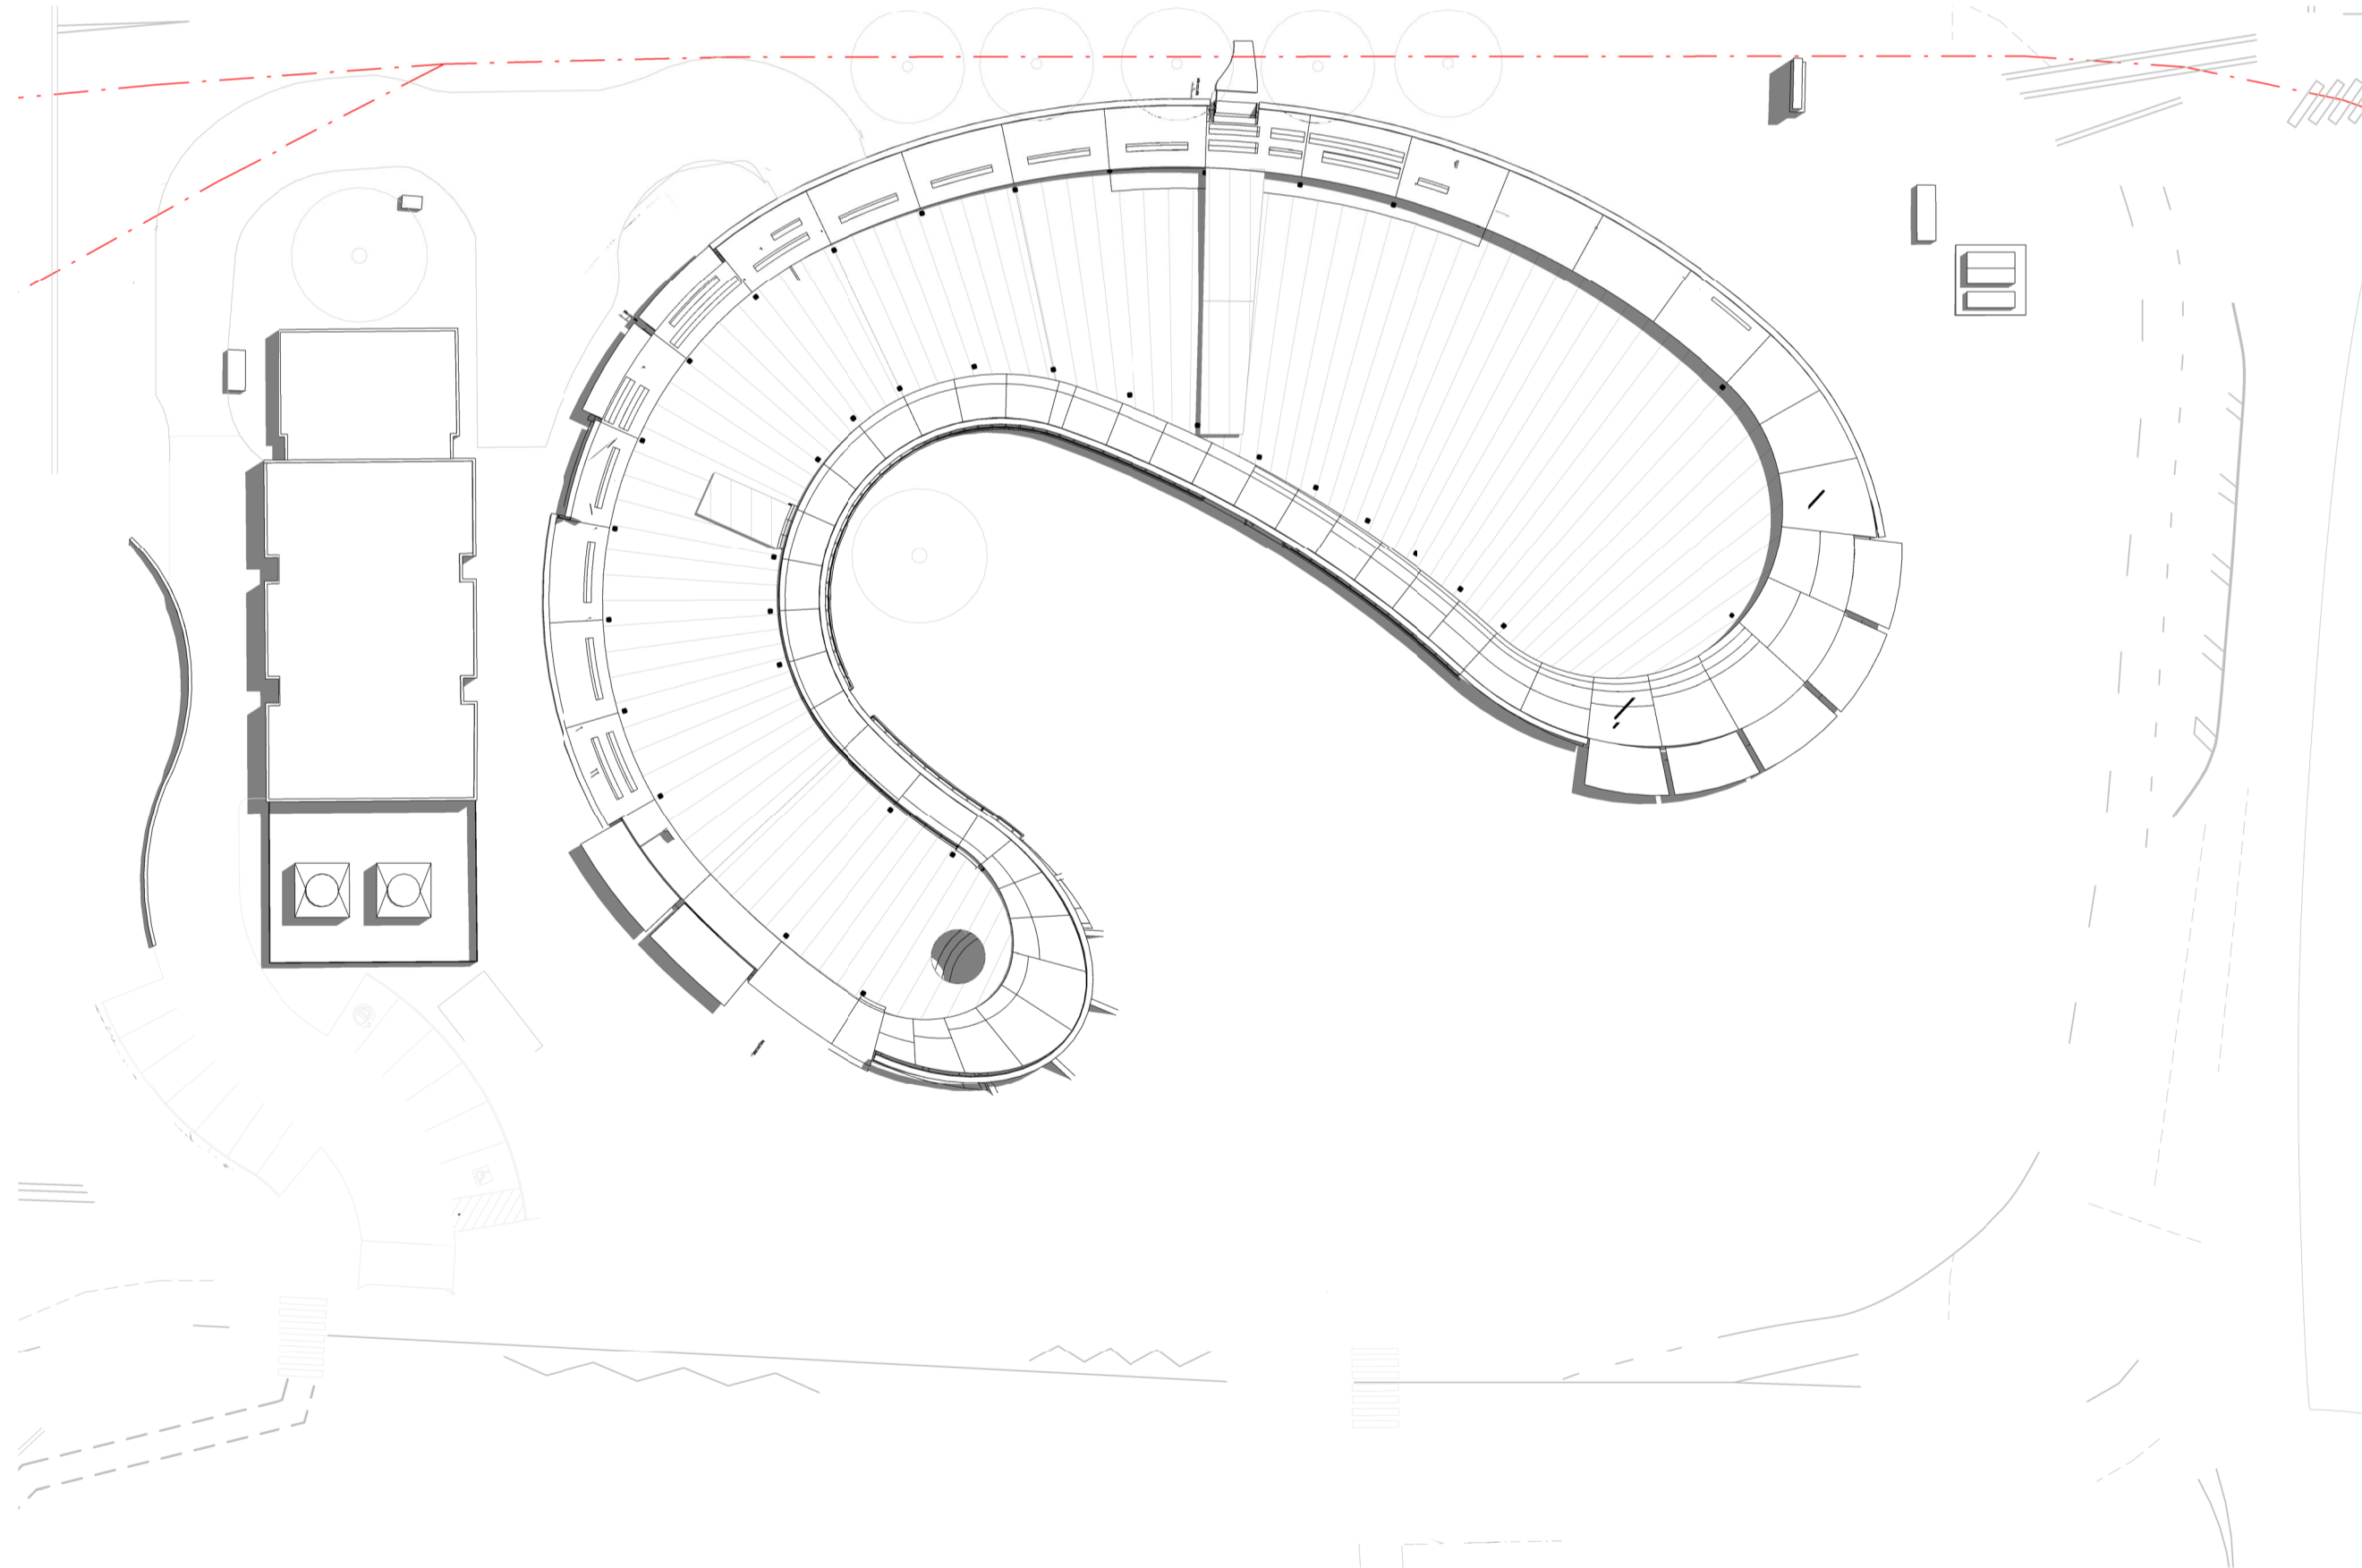

3 Summer Solstice 11AM  
1 : 500

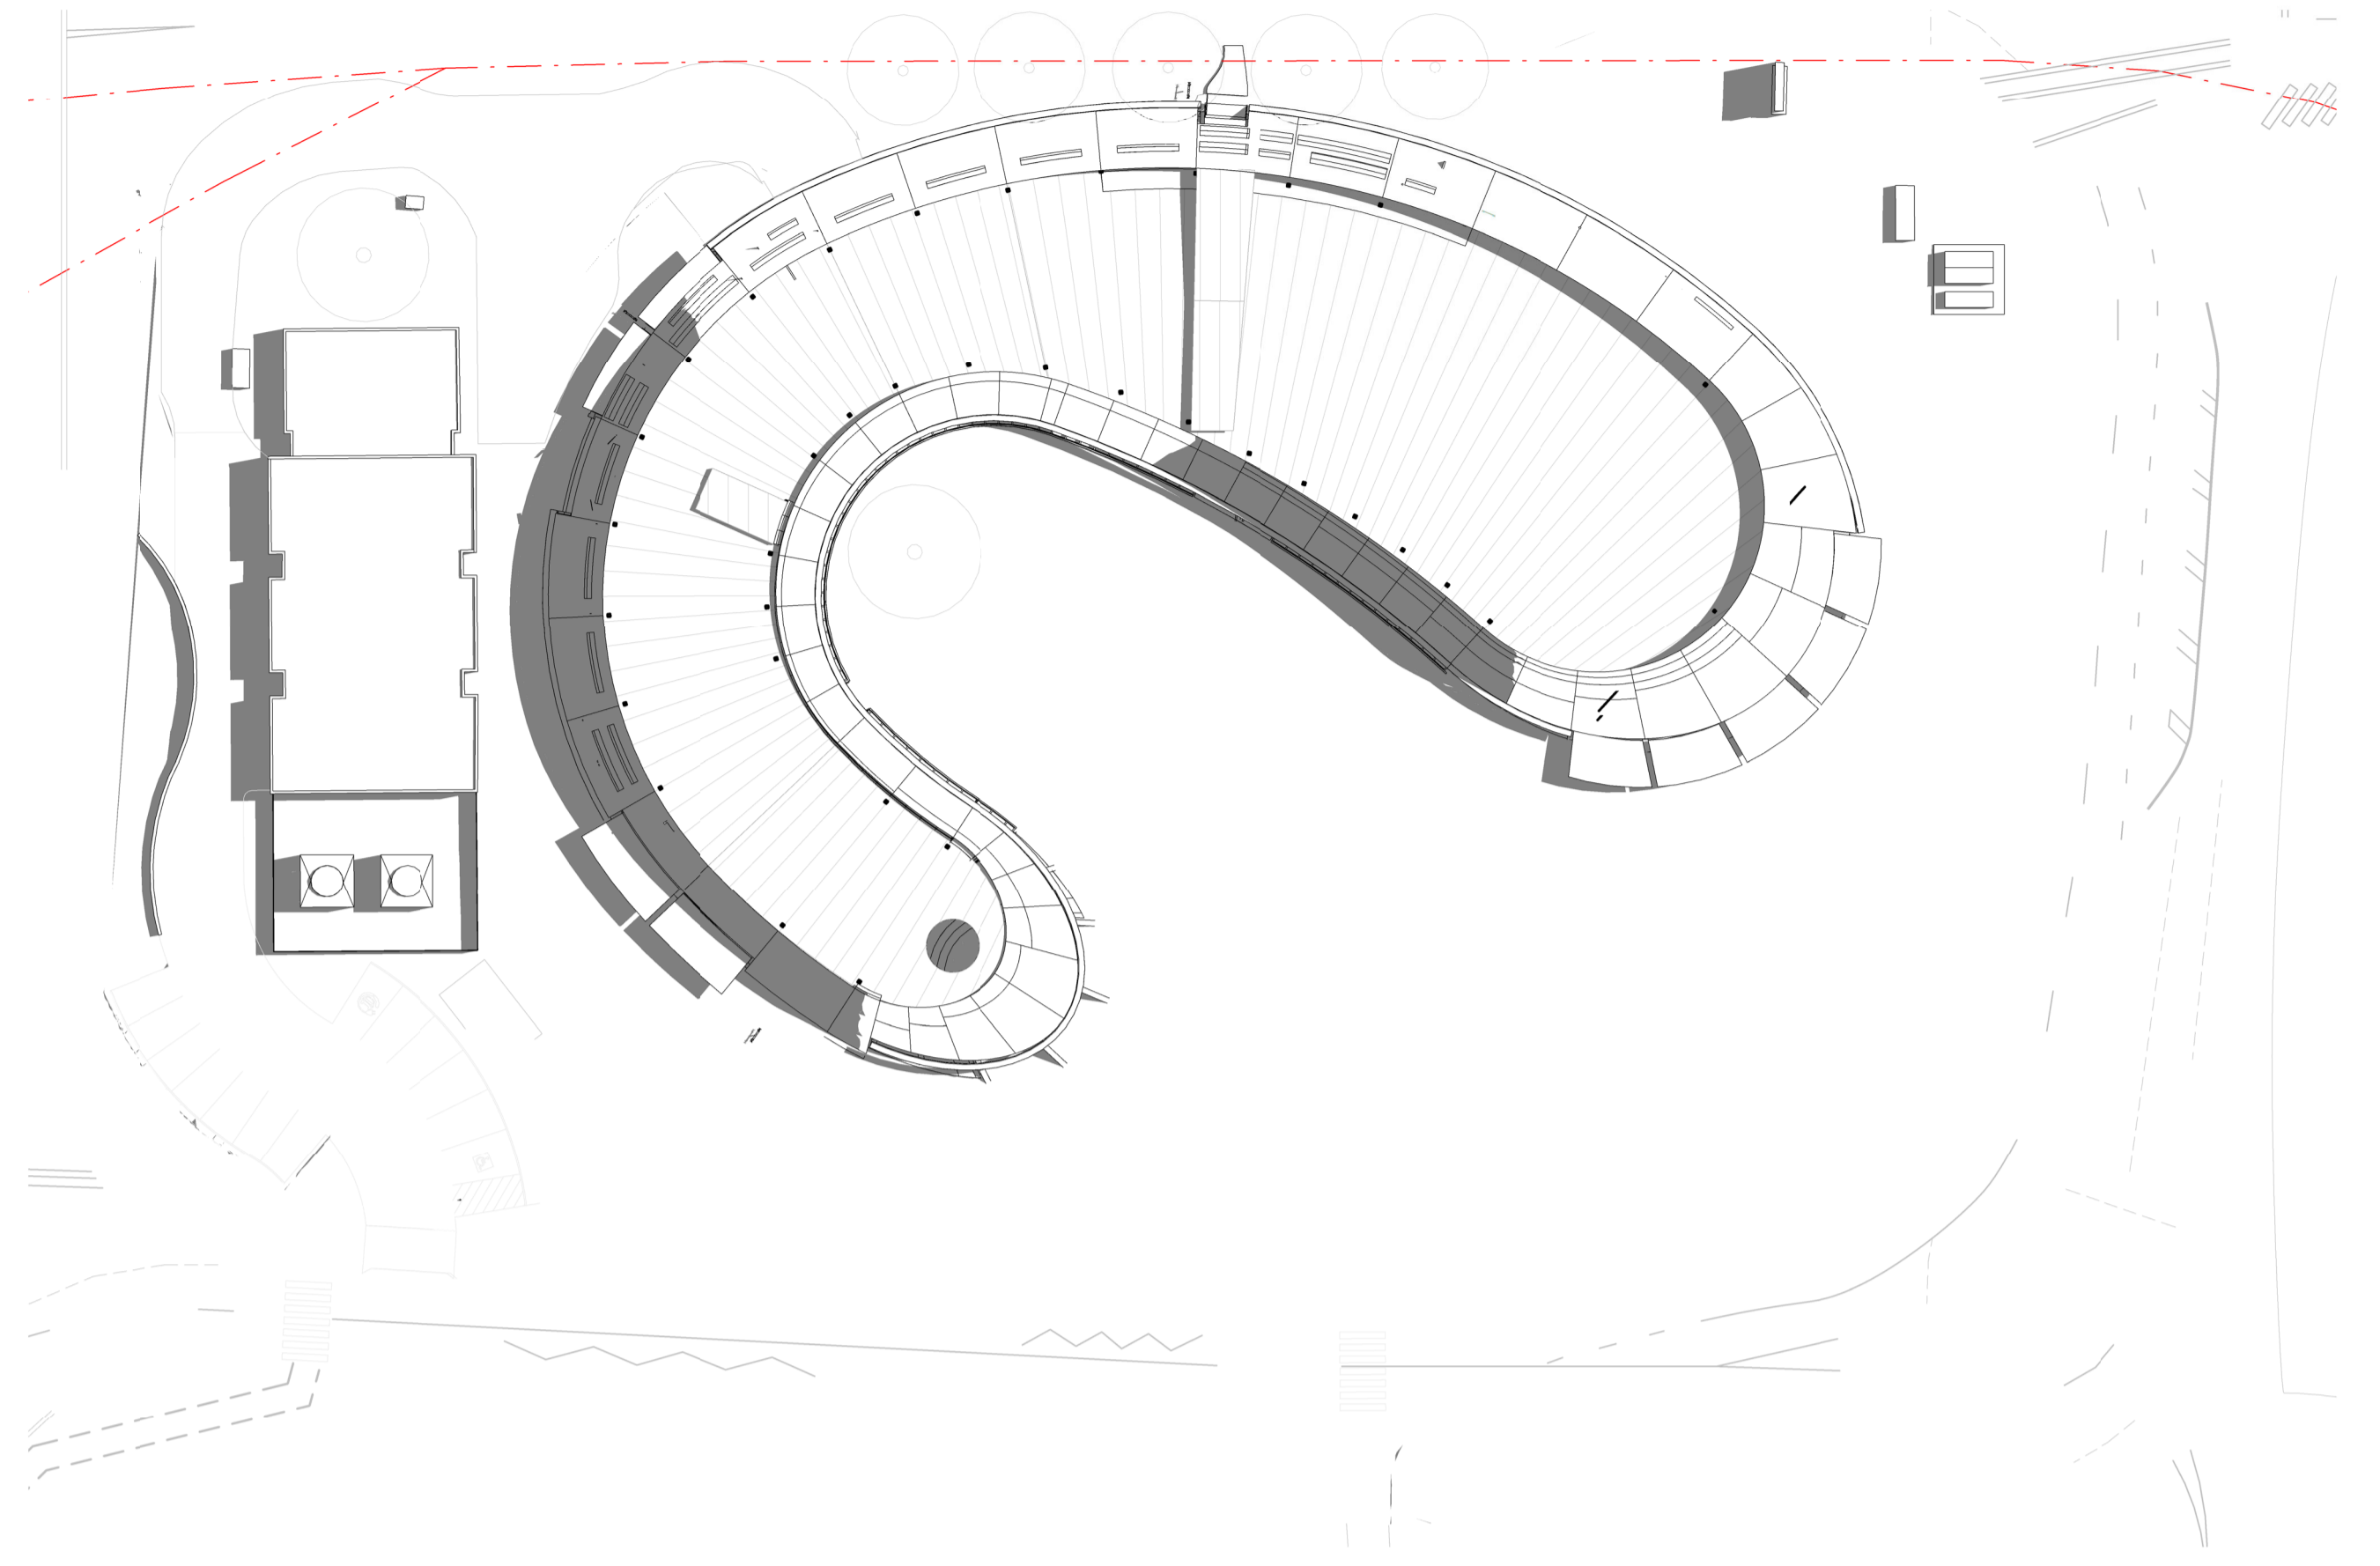

2 Summer Solstice 10AM  
1 : 500

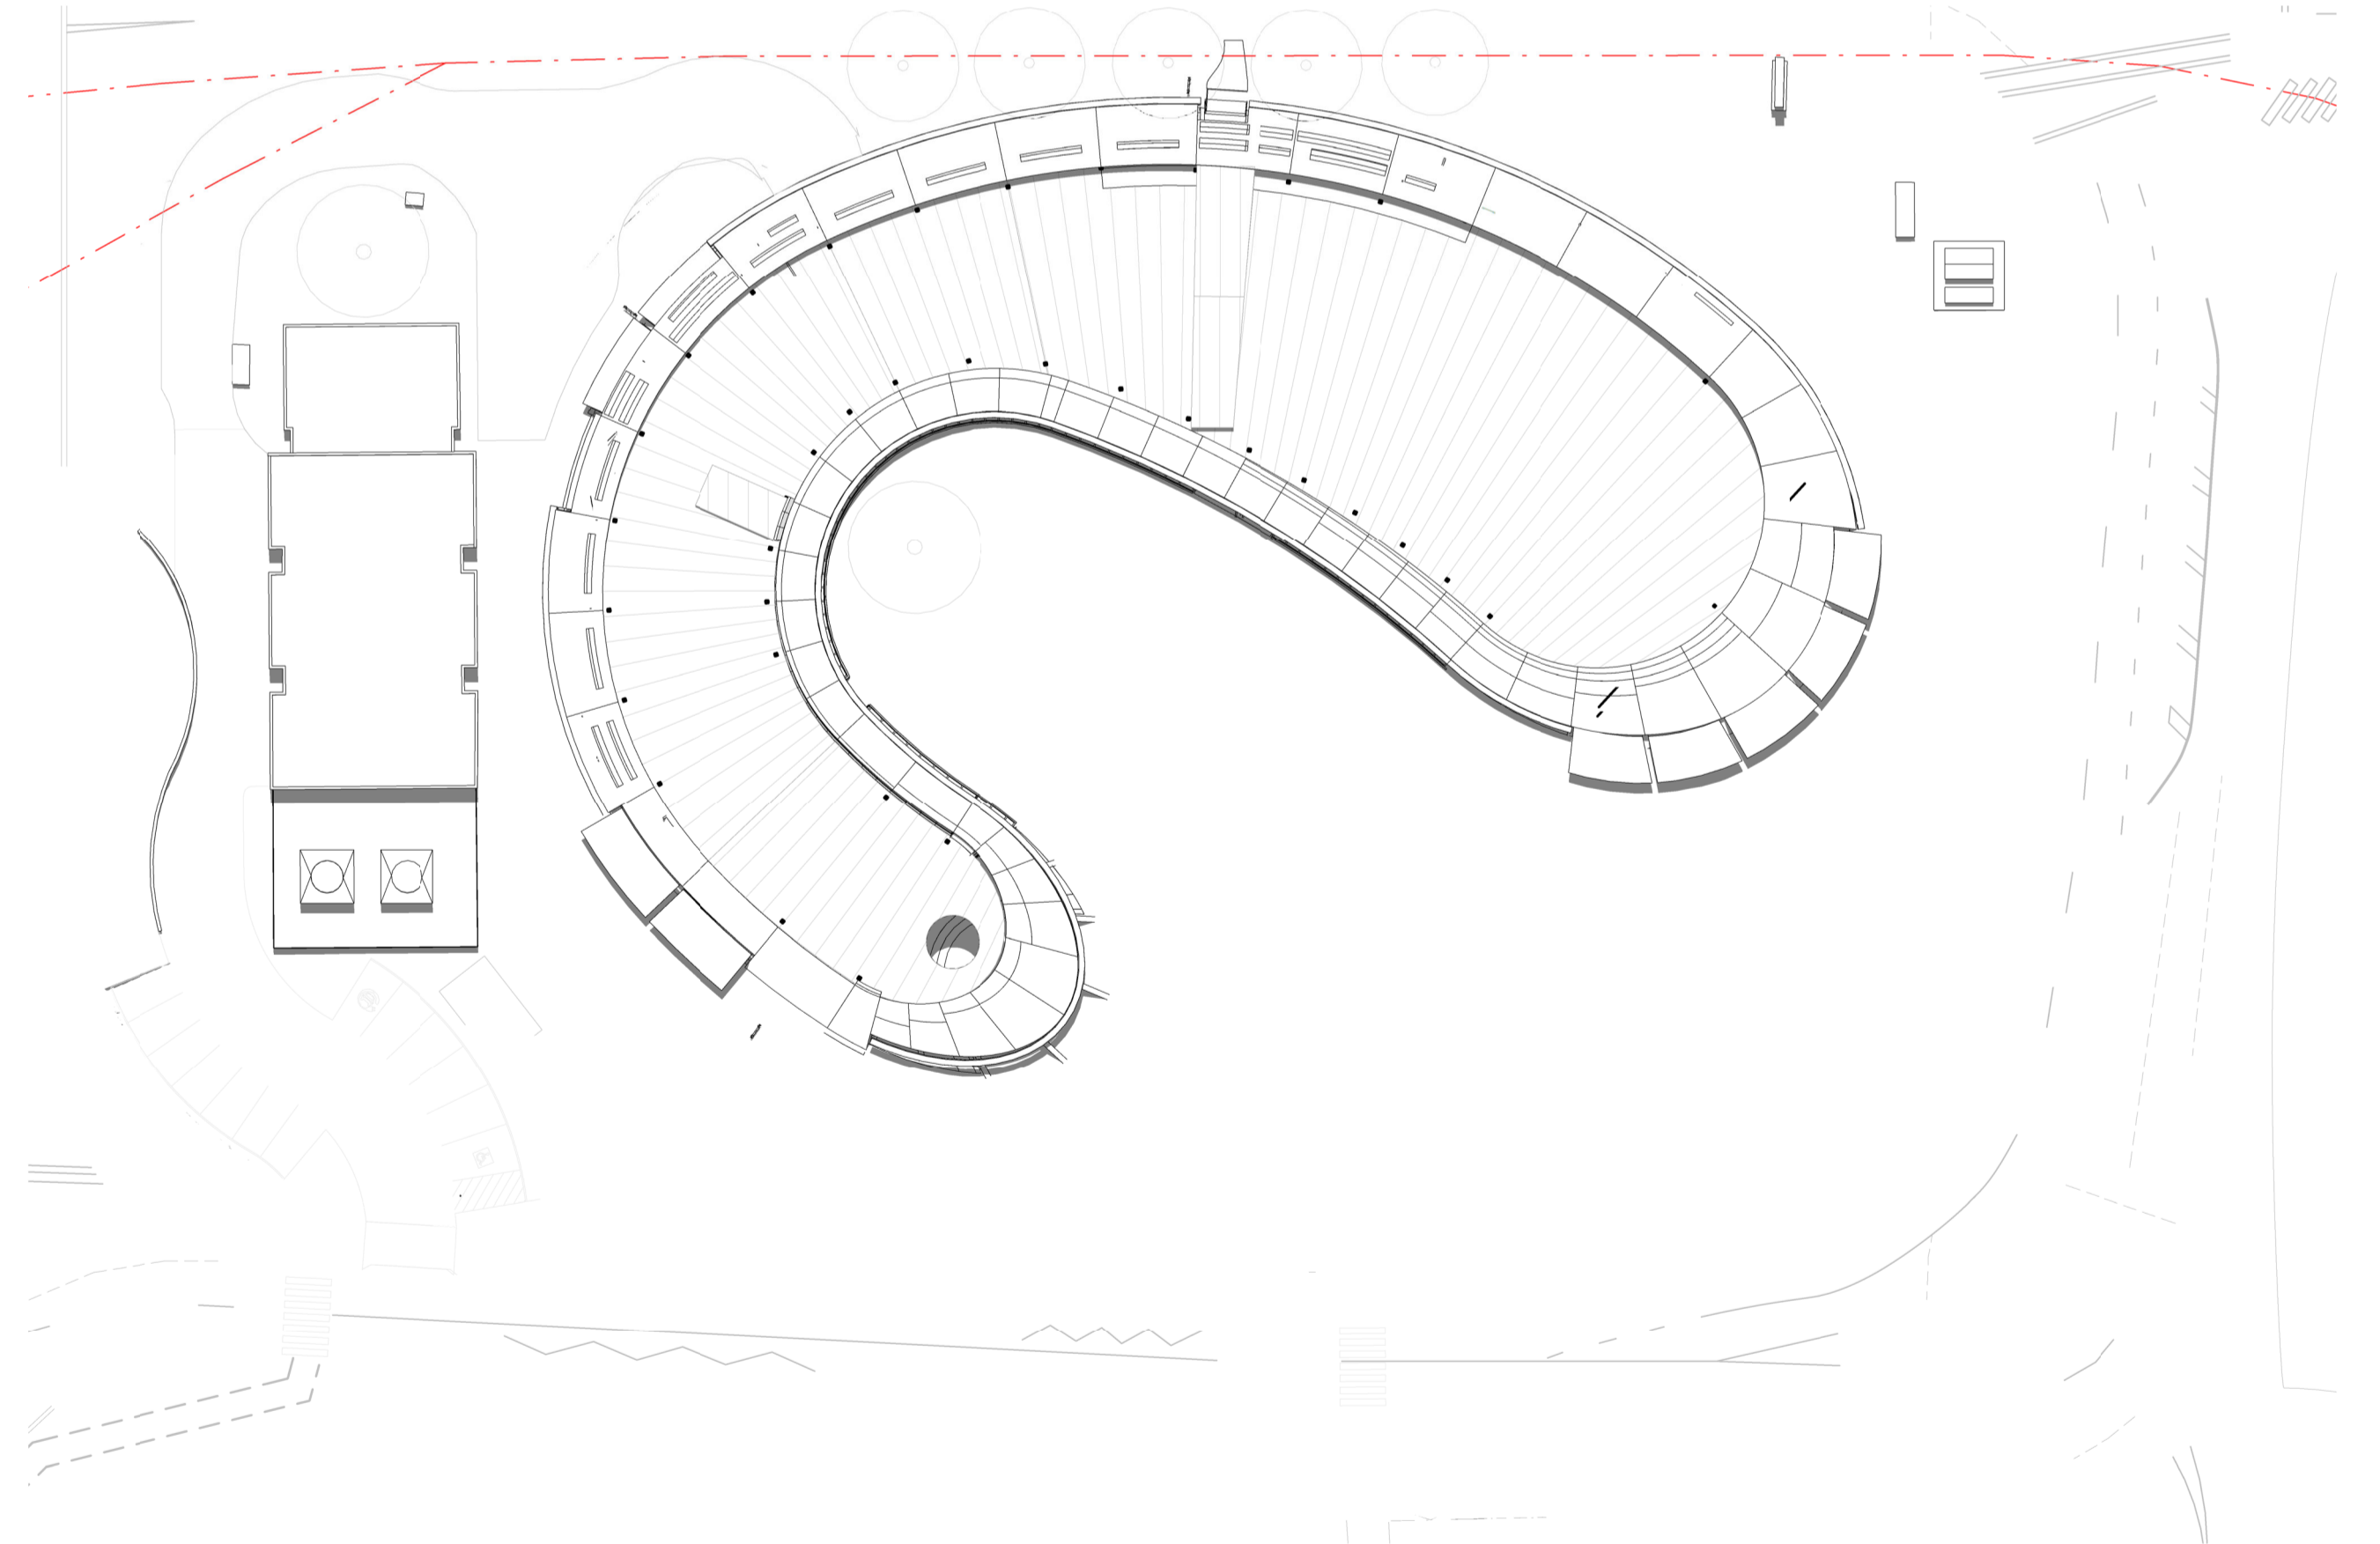

4 Summer Solstice 12PM  
1 : 500

GENERAL NOTES  
THIS DRAWING SHOULD BE READ IN CONJUNCTION WITH ALL RELEVANT CONTRACTS, SPECIFICATIONS AND DRAWINGS.  
COPYRIGHT OF THIS DRAWING IS VESTED IN THE ARCHITECTS.  
DIMENSIONS ARE IN MILLIMETRES AND LEVELS ARE IN METRES.  
DO NOT SCALE OFF DRAWINGS.  
USE FIGURED DIMENSIONS ONLY. CHECK AND VERIFY ALL DIMENSIONS ON SITE PRIOR TO COMMENCING WORK.

REV	DATE	DESCRIPTION
1	July 2024	SSDA SUBMISSION
2	February 2025	SSDA SUBMISSION
3	November 2025	SSDA SUBMISSION

CLIENT  
**WESTERN SYDNEY UNIVERSITY**

PROJECT  
**INDIGENOUS CENTRE OF EXCELLENCE  
DARUG NGURRA  
171 VICTORIA RD,  
RYDALMERE NSW 2116**

DRAWING TITLE  
**SHADOW DIAGRAMS - 22ND  
DECEMBER SUMMER SOLSTICE**

CHECKED SW APPROVED TS

SCALE  
**1 : 500**  
@A1

STATUS  
**SSDA**

PROJECT #  
**23-032**

DRAWING NUMBER  
**DA 10-103**


REVISION  
**3**

**Jackson  
Clements  
Burrows**


COPYRIGHT  
Jackson Clements Burrows  
Pty Ltd Architects




345 SWAN STREET RICHMOND Vic 3121  
T +613 9654 6227 jcba.com.au

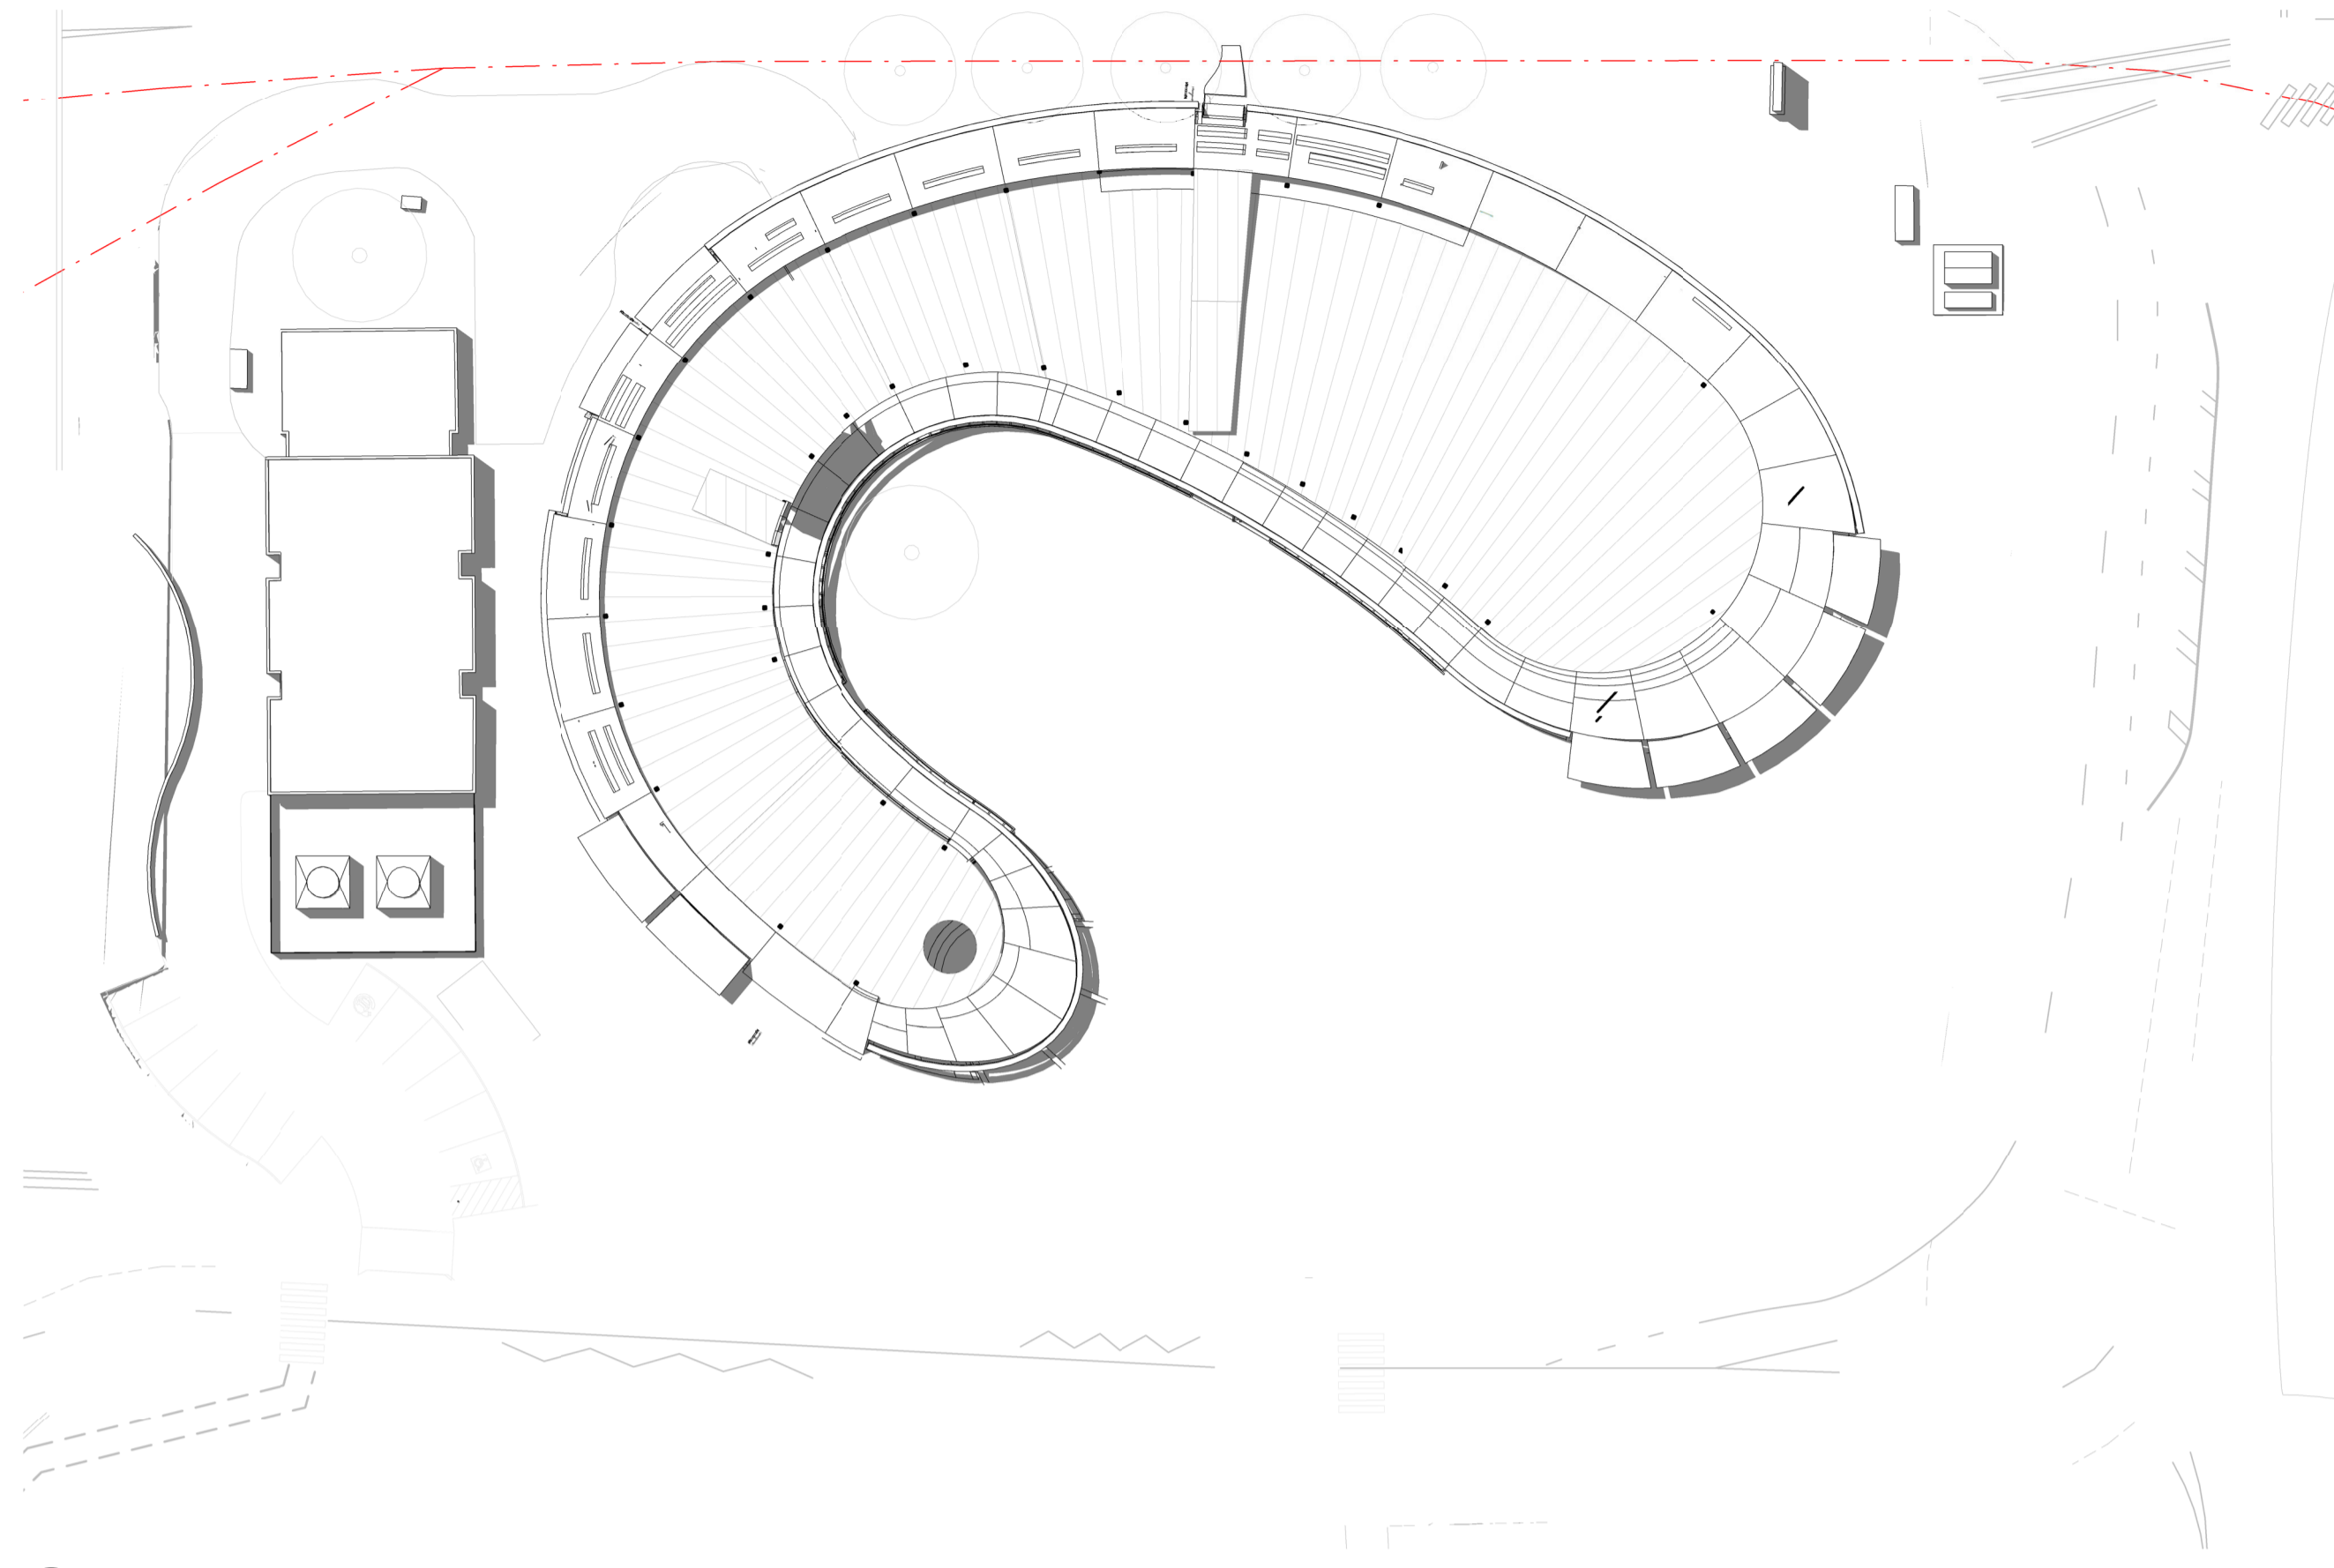

1 Summer Solstice 1PM  
1 : 500

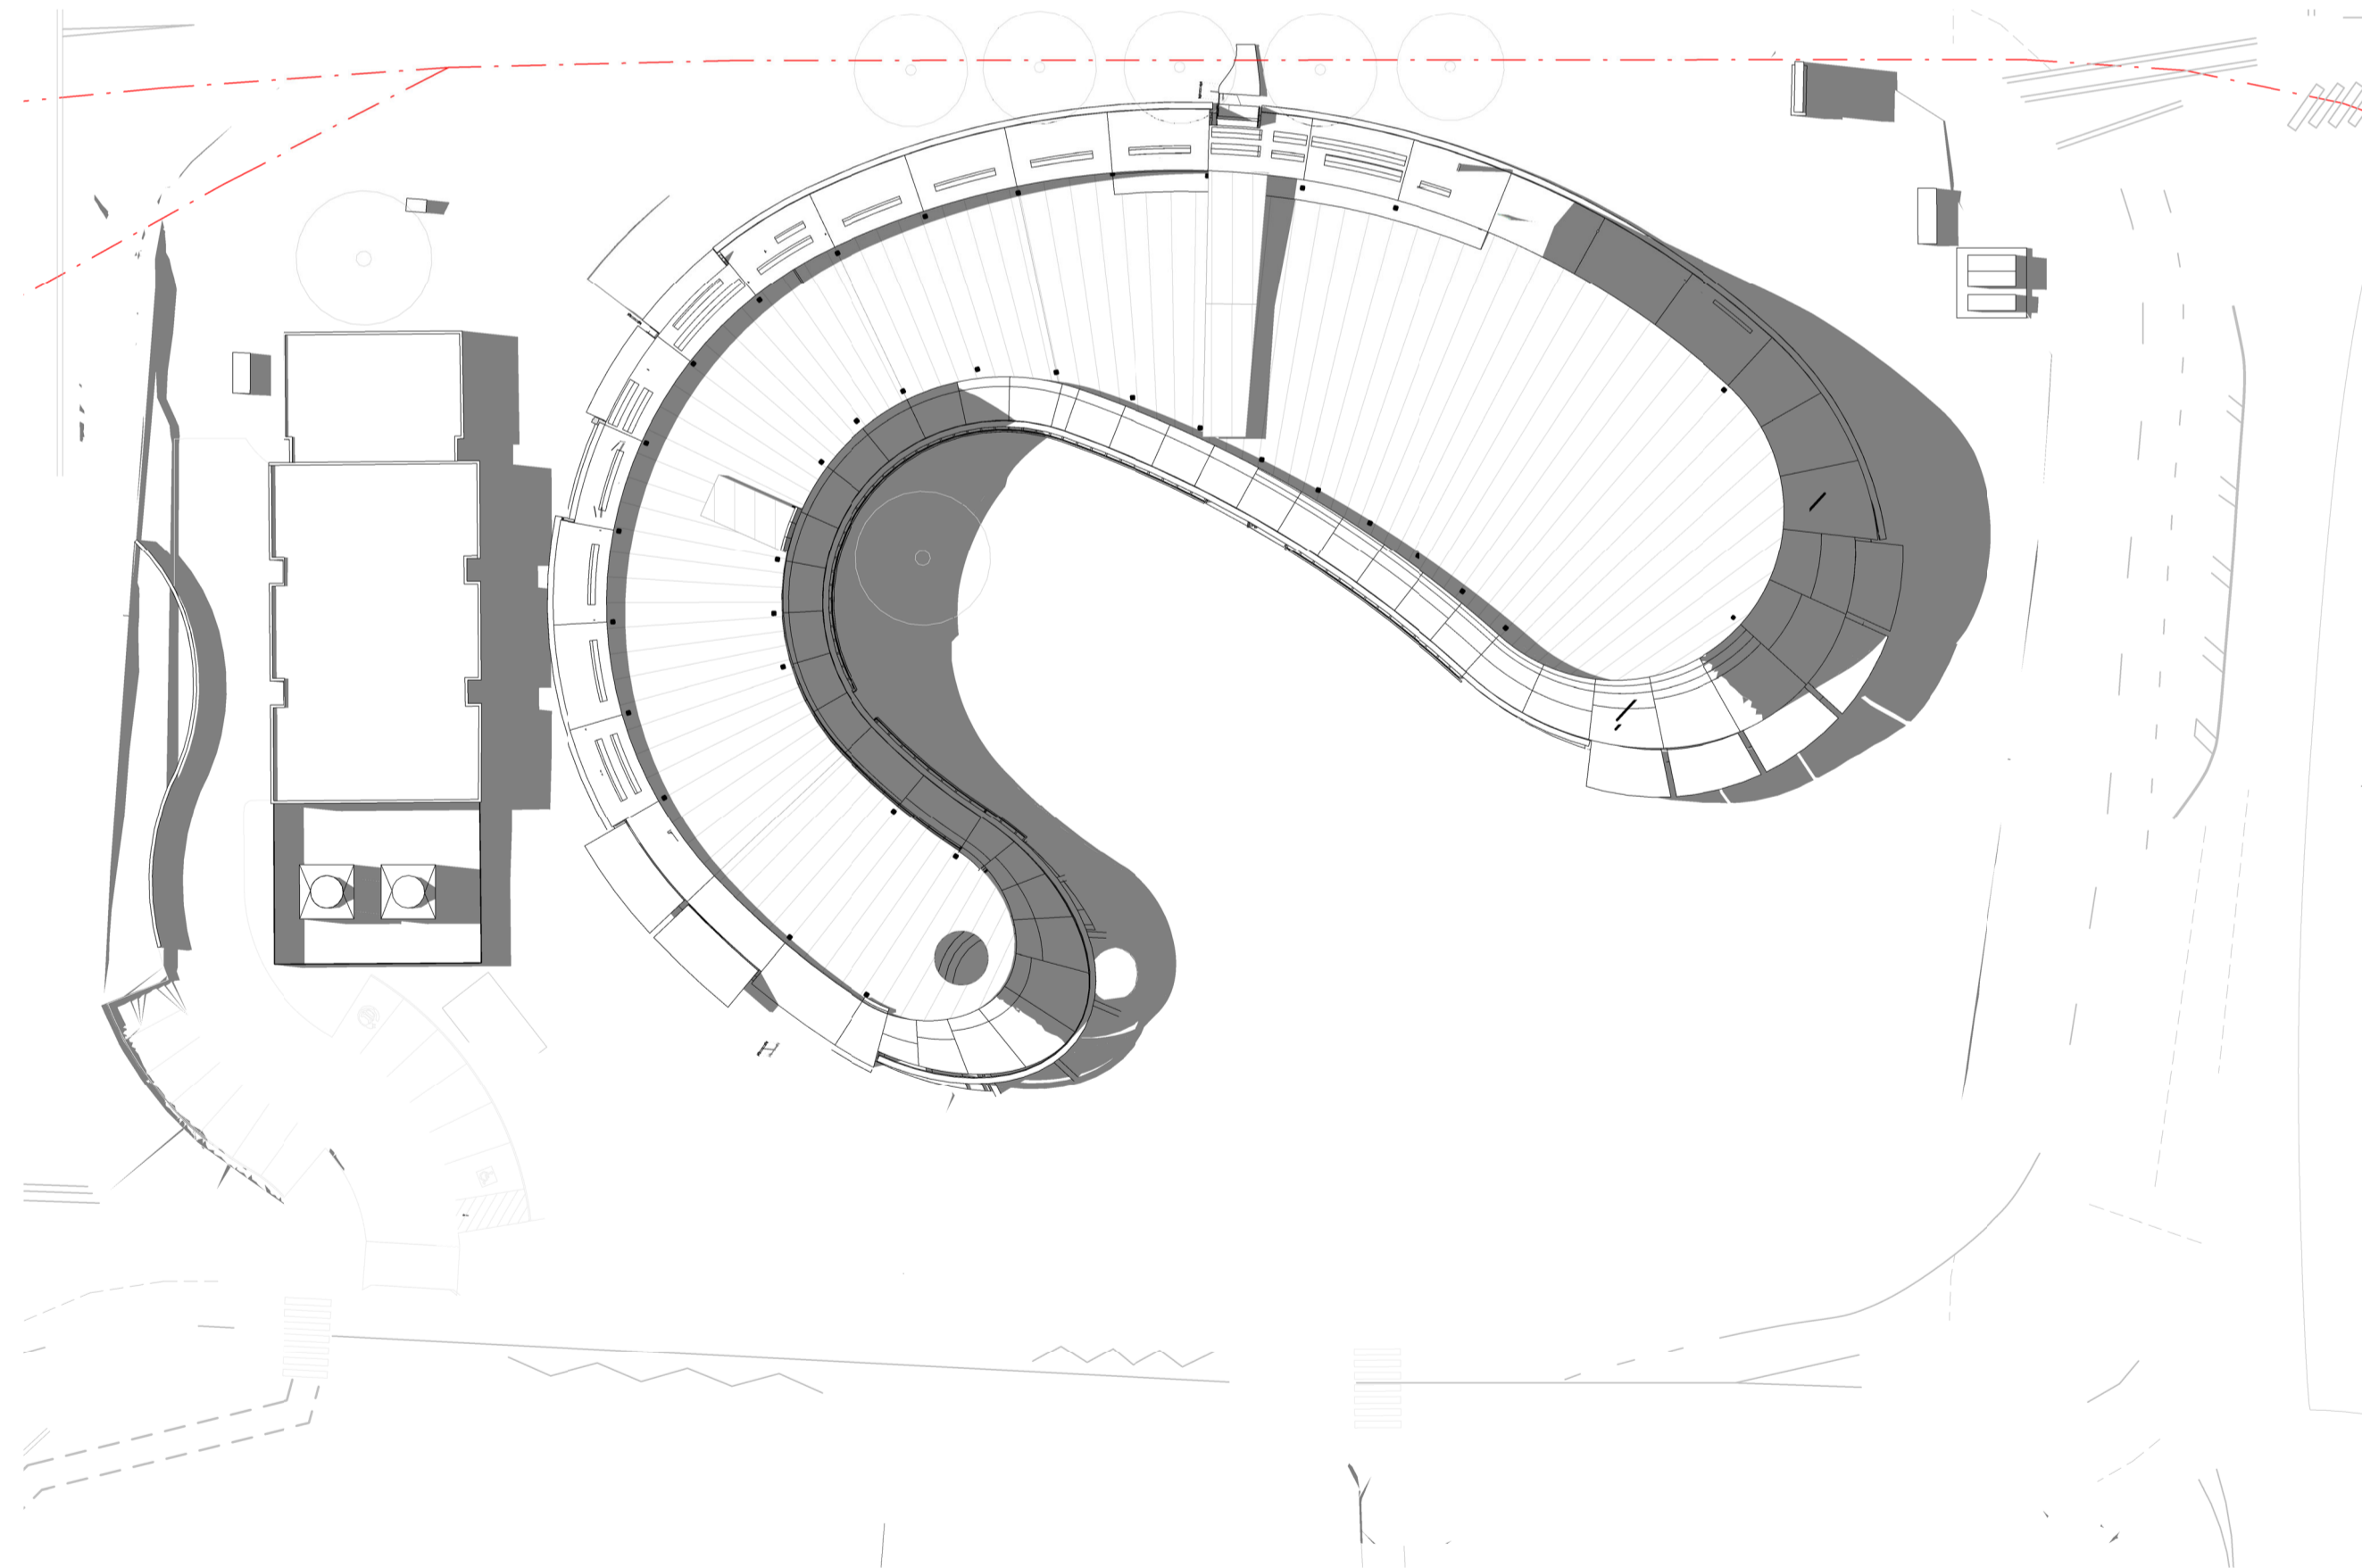

3 Summer Solstice 3PM  
1 : 500

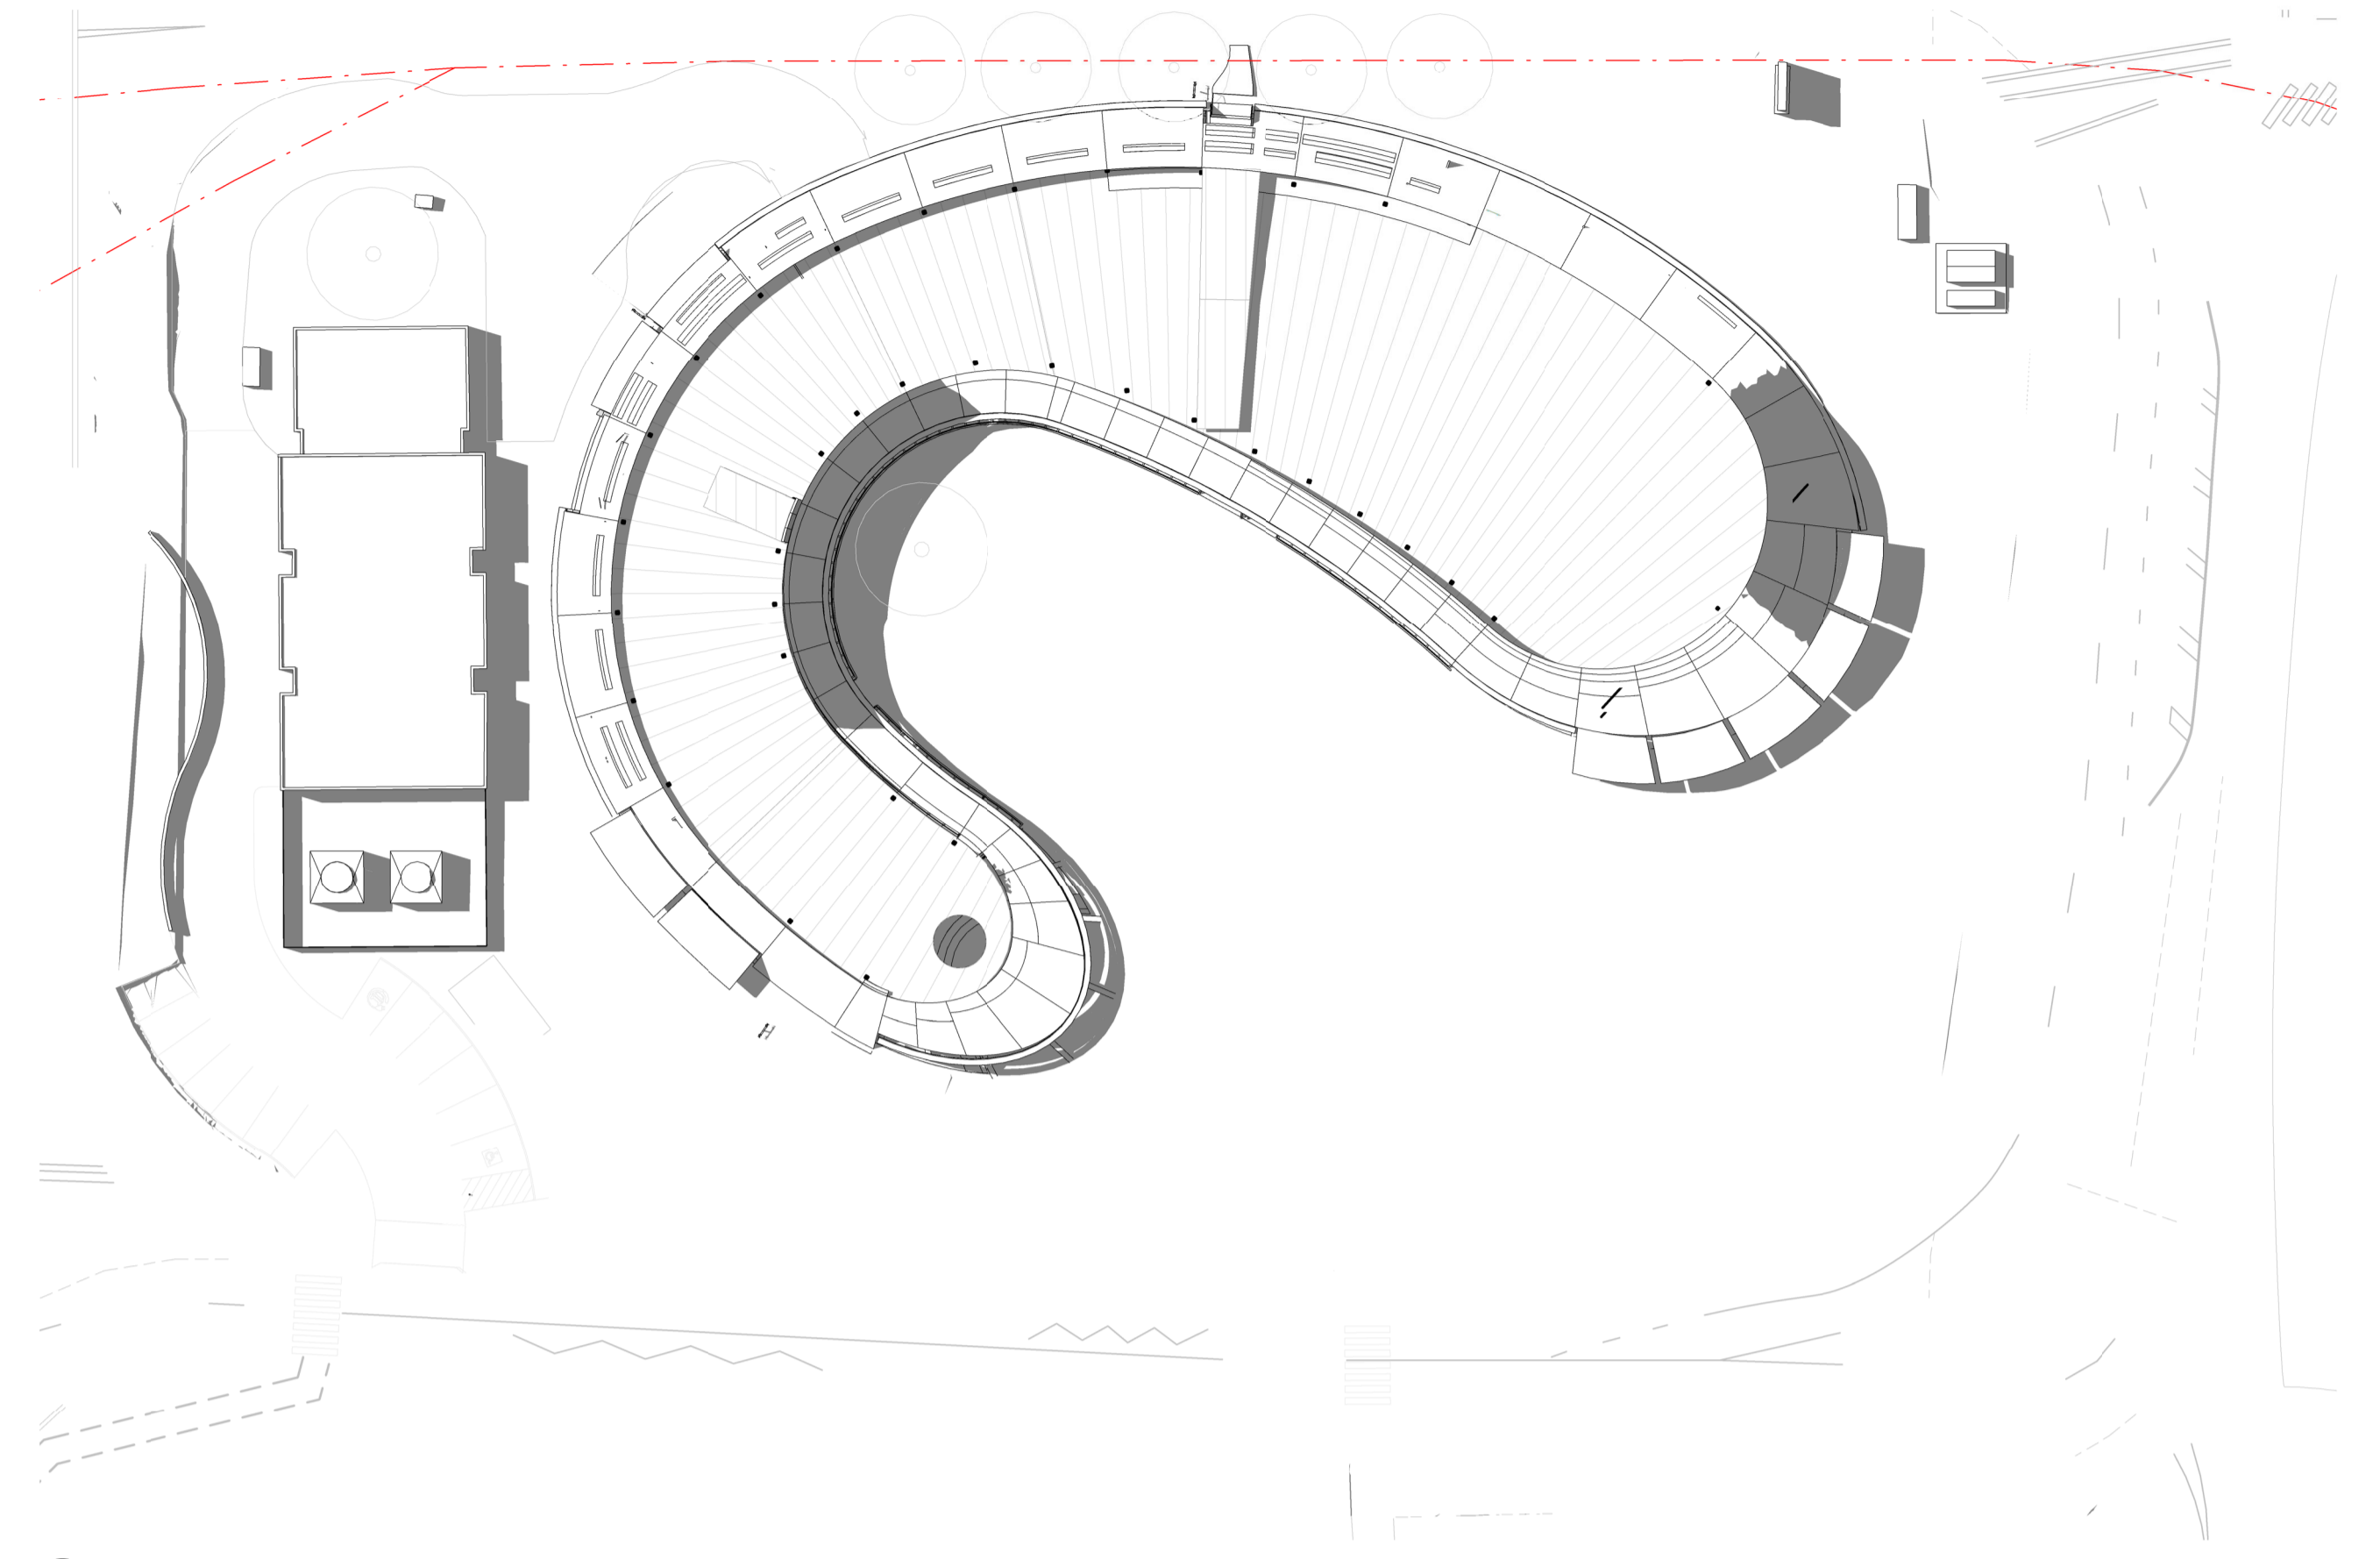

2 Summer Solstice 2PM  
1 : 500

GENERAL NOTES  
THIS DRAWING SHOULD BE READ IN CONJUNCTION WITH ALL RELEVANT CONTRACTS, SPECIFICATIONS AND DRAWINGS.  
COPYRIGHT OF THIS DRAWING IS VESTED IN THE ARCHITECTS.  
DIMENSIONS ARE IN MILLIMETRES AND LEVELS ARE IN METRES.  
DO NOT SCALE OFF DRAWINGS.  
USE FIGURED DIMENSIONS ONLY. CHECK AND VERIFY ALL DIMENSIONS ON SITE PRIOR TO COMMENCING WORK.

REV	DATE	DESCRIPTION
1	July 2024	SSDA SUBMISSION
2	February 2025	SSDA SUBMISSION
3	November 2025	SSDA SUBMISSION


CLIENT  
**WESTERN SYDNEY UNIVERSITY**

PROJECT  
**INDIGENOUS CENTRE OF EXCELLENCE  
DARUG NGURRA  
171 VICTORIA RD,  
RYDALMERE NSW 2116**

DRAWING TITLE  
**SHADOW DIAGRAMS - 22ND  
DECEMBER SUMMER SOLSTICE**

CHECKED  
**SW**

APPROVED  
**TS**

 

SCALE  
**1 : 500**

@A1 0 2.5 5 10 15 25m

STATUS  
**SSDA**

PROJECT #  
**23-032**

DRAWING NUMBER  
**DA 10-104**


REVISION  
**3**

**Jackson  
Clements  
Burrows**


COPYRIGHT  
Jackson Clements Burrows  
Pty Ltd Architects

**psa**


345 SWAN STREET RICHMOND Vic 3121  
T +613 9654 6227 jcba.com.au

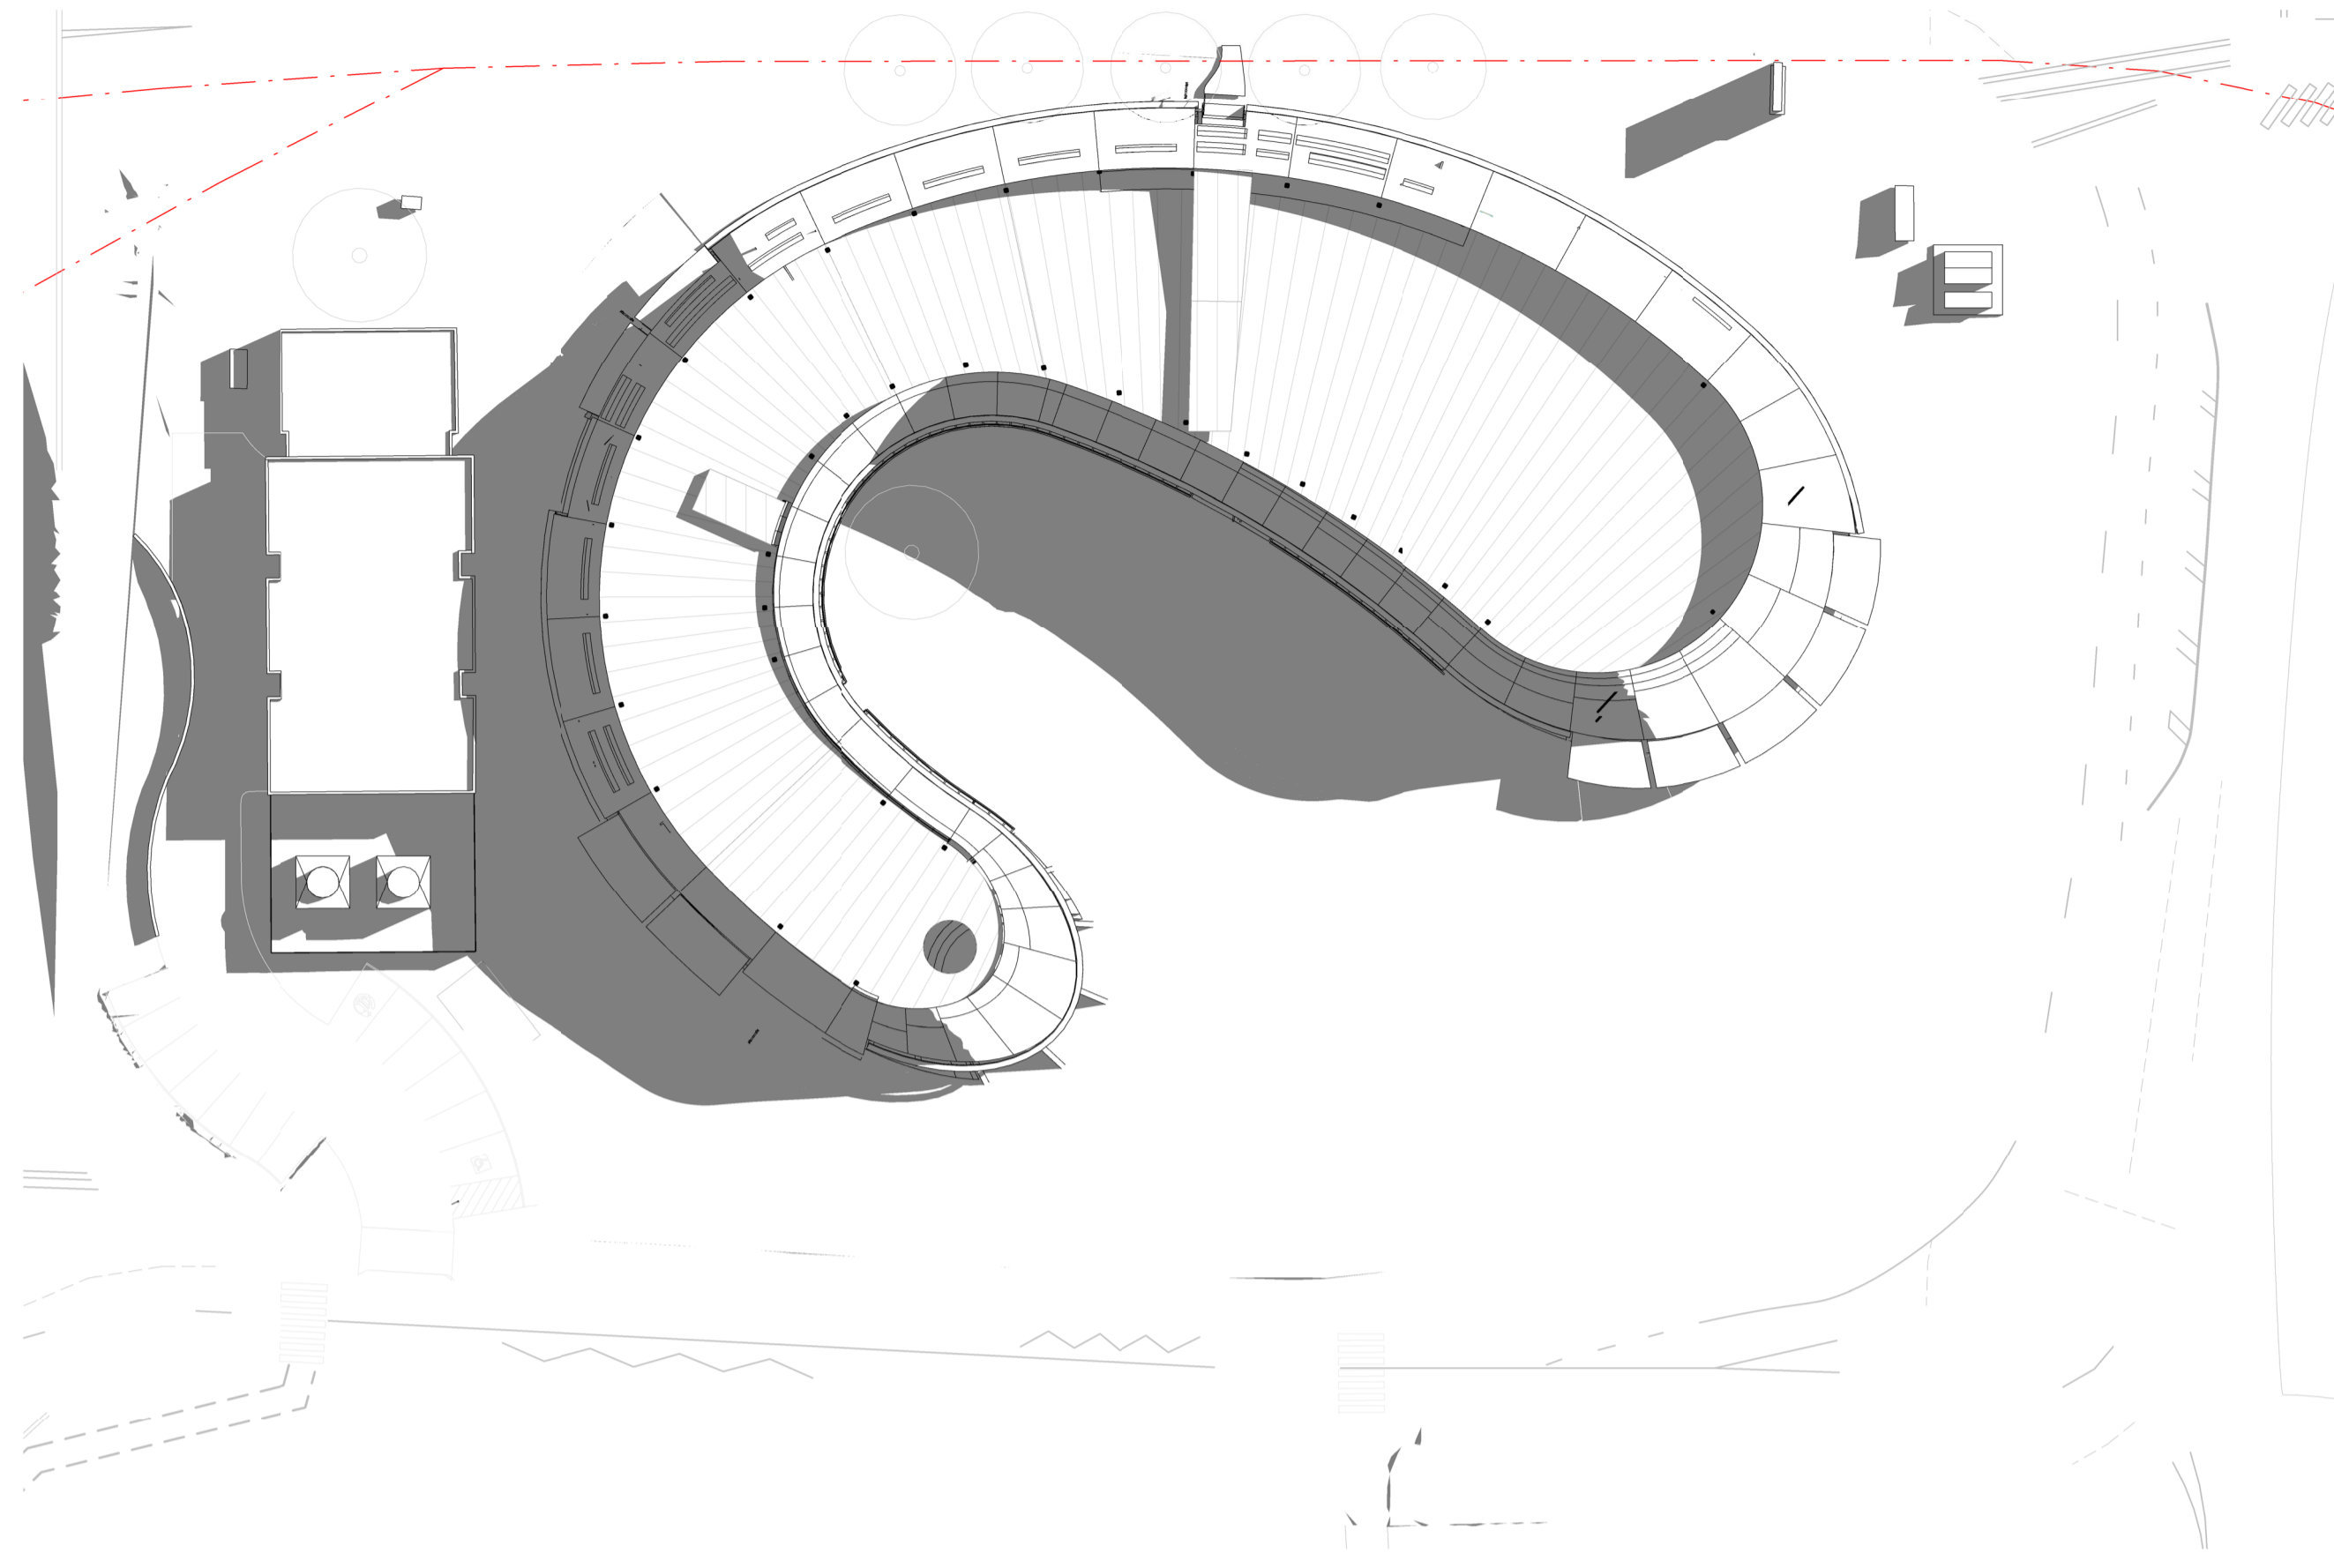


1 Autumn Equinox 9AM  
1 : 500

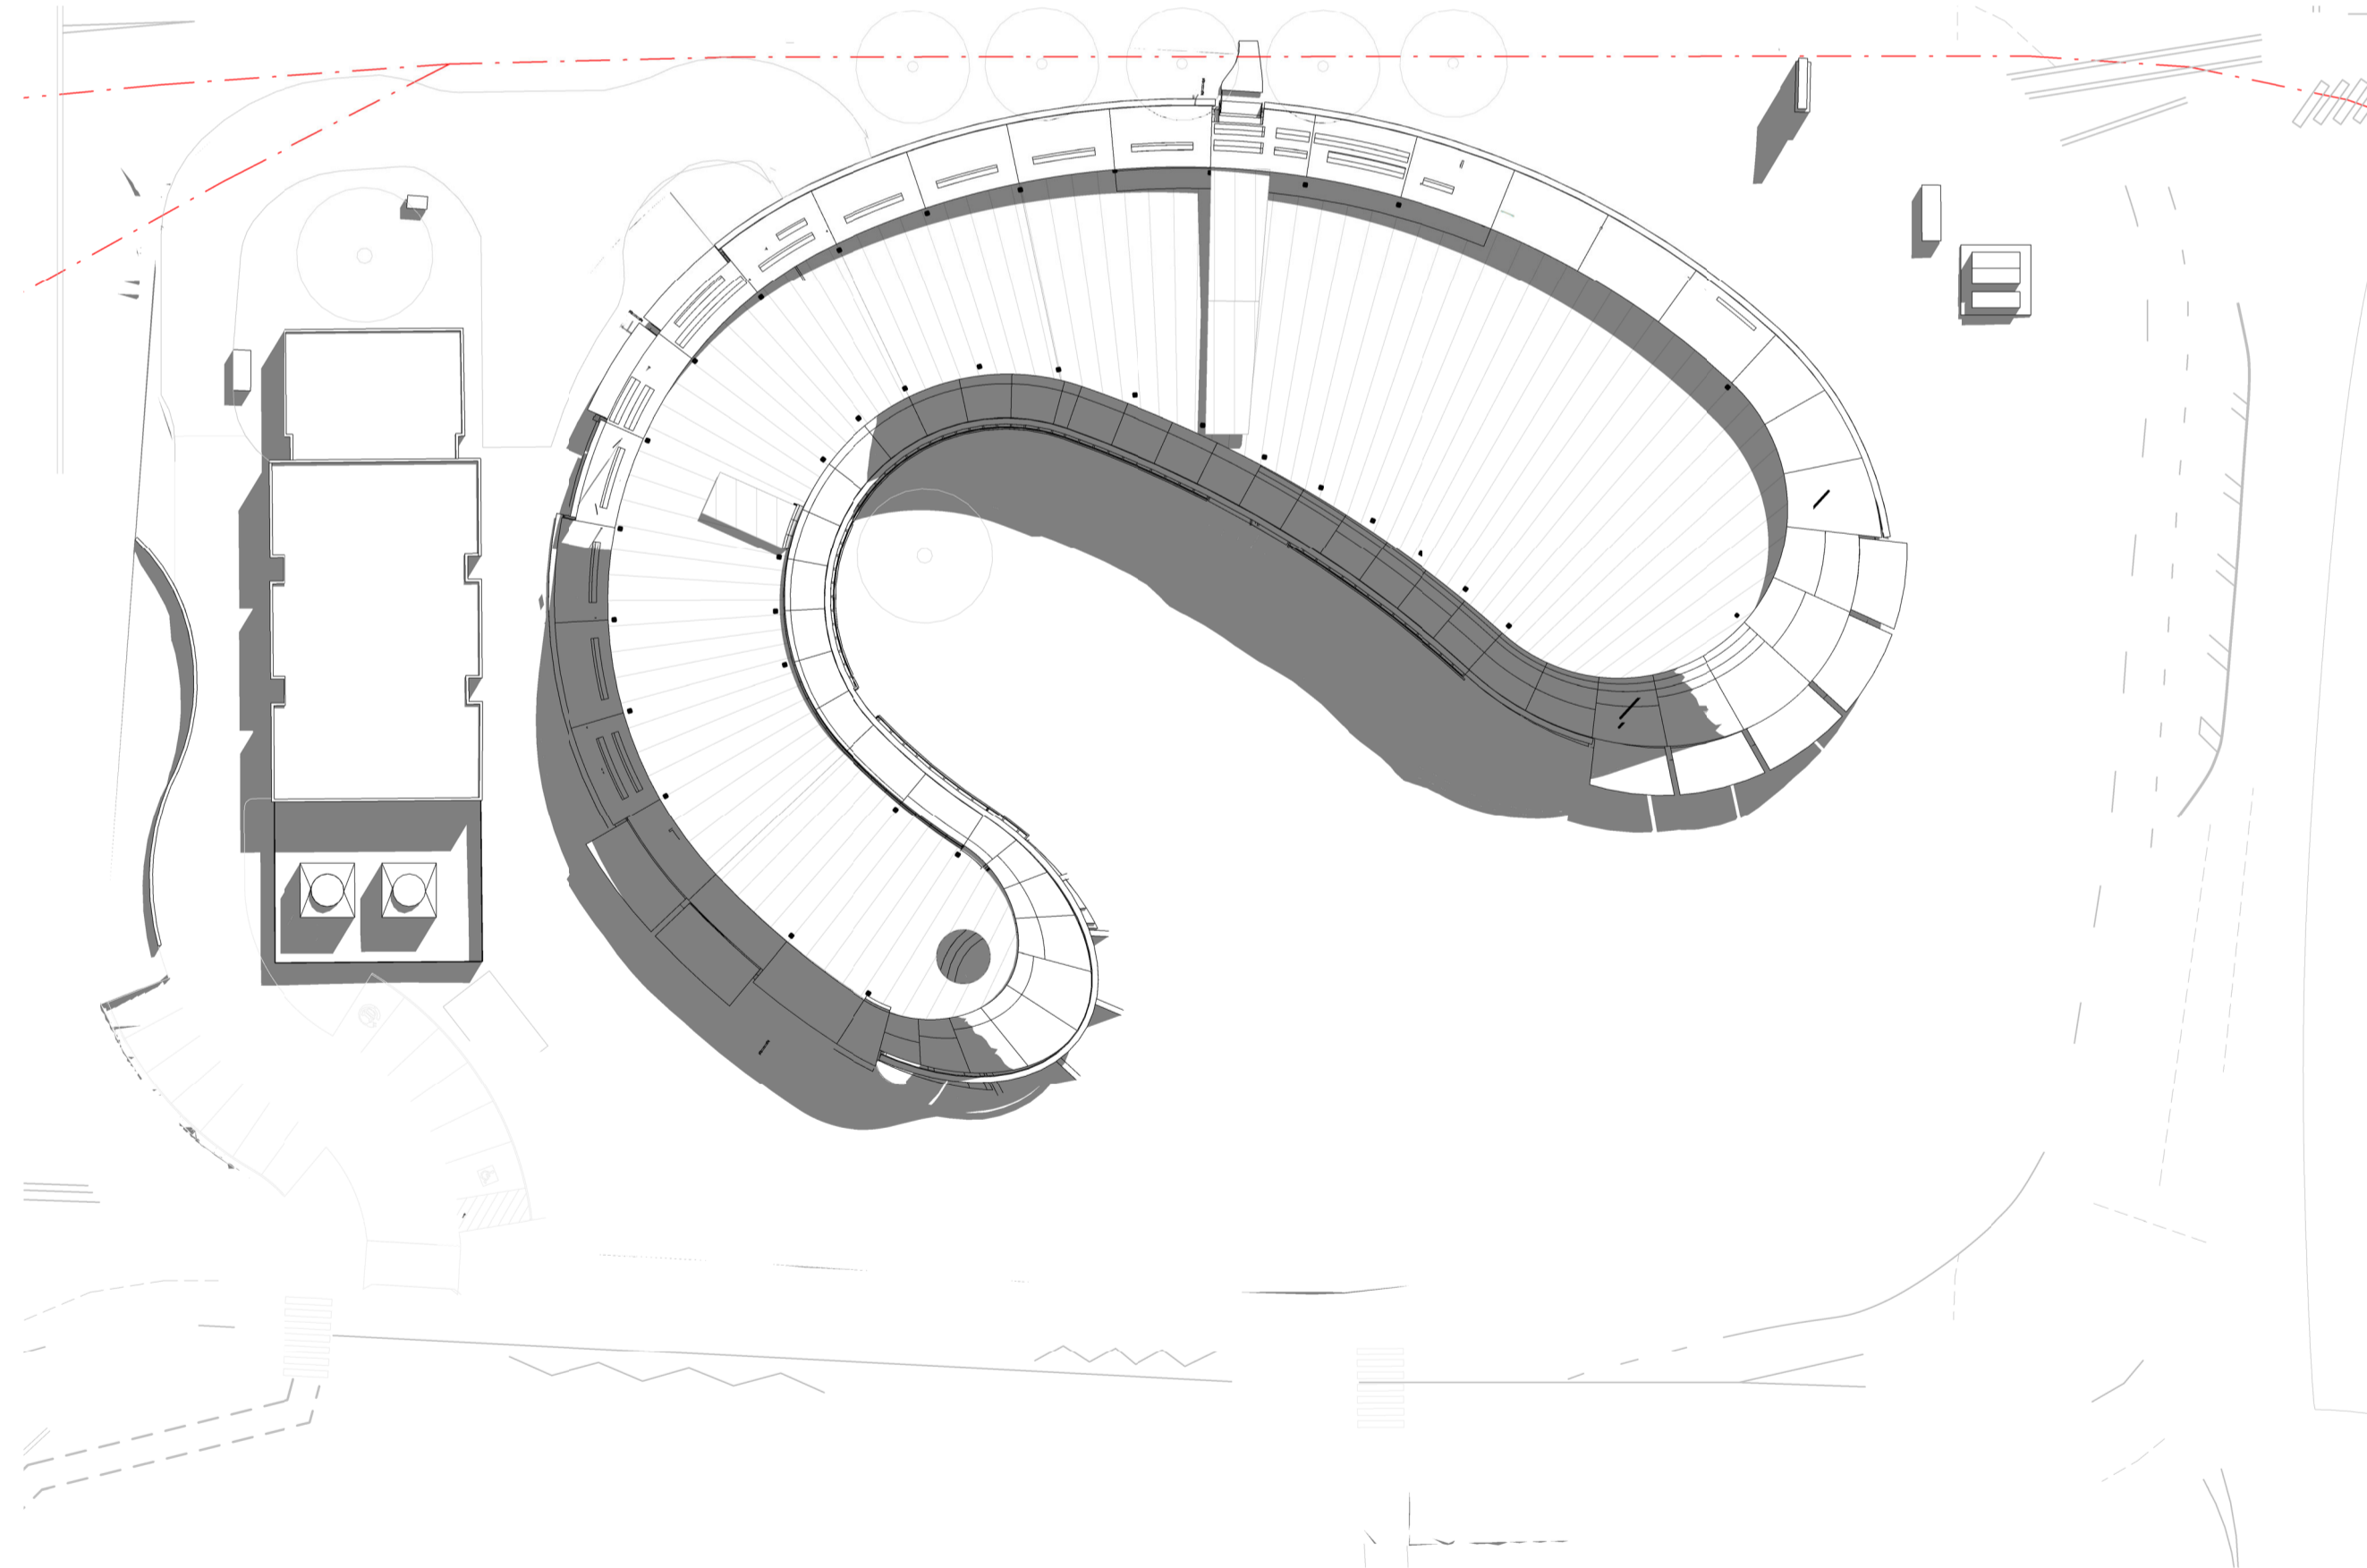

3 Autumn Equinox 11AM  
1 : 500

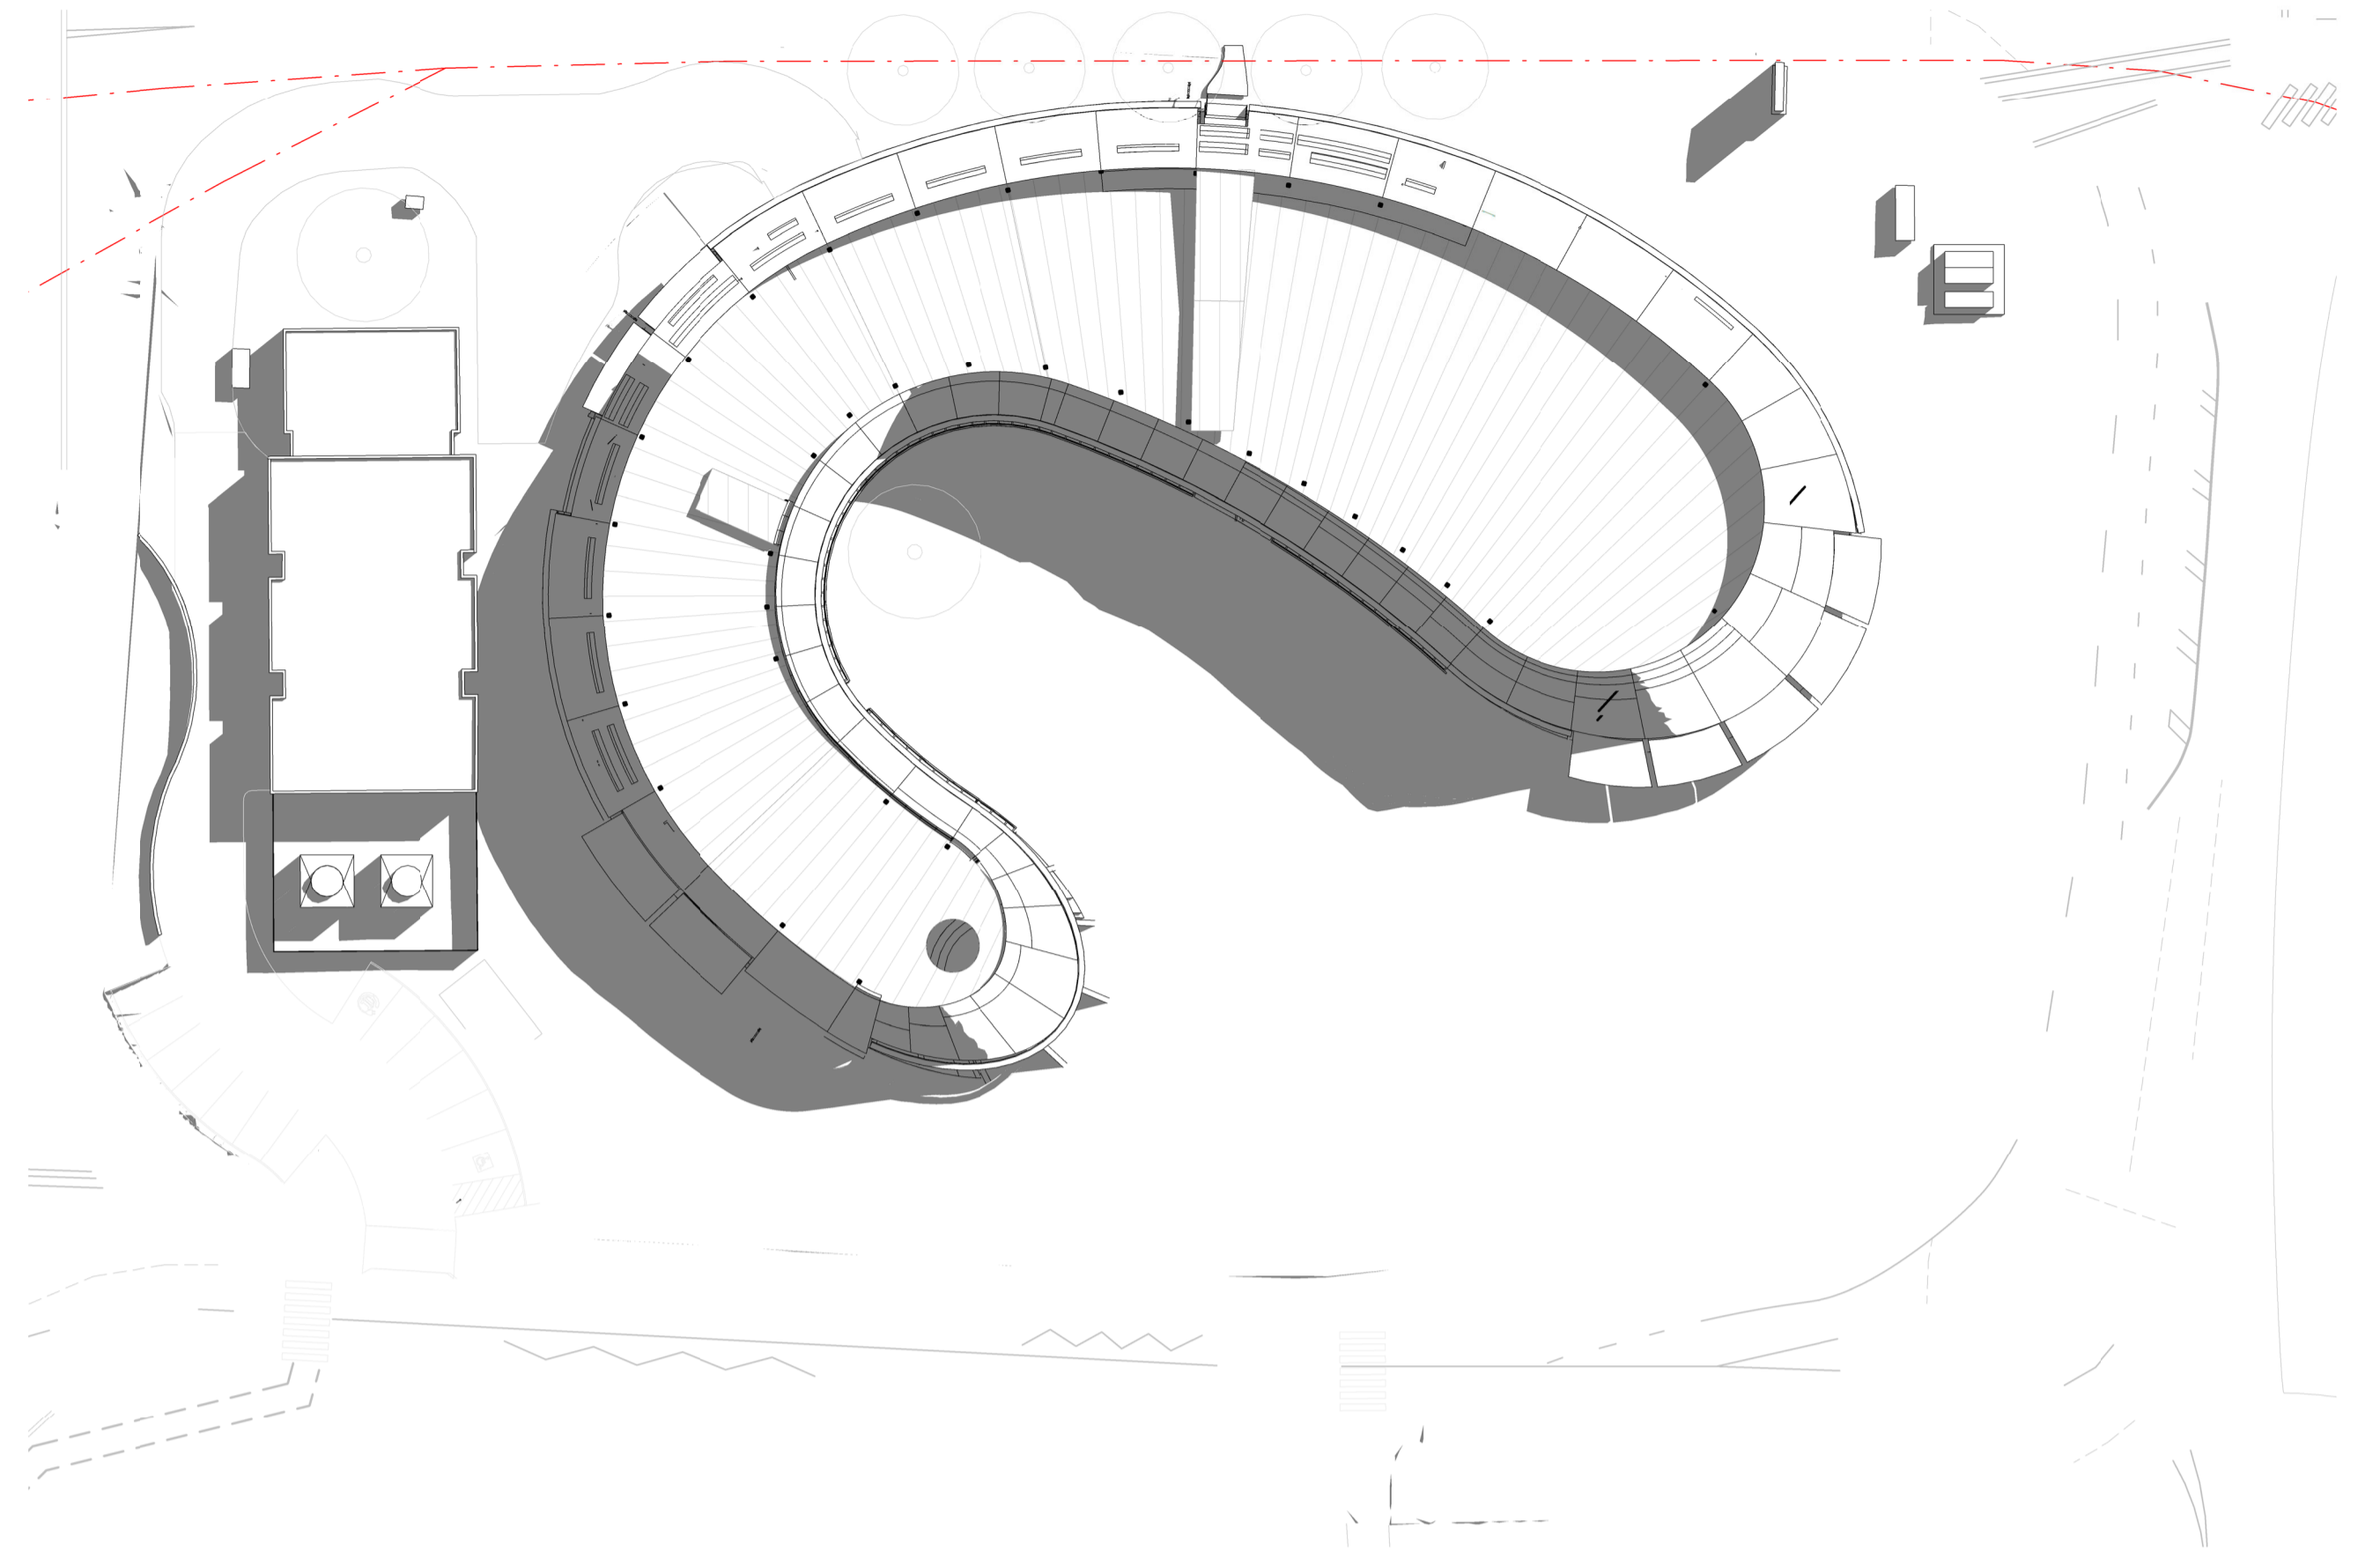

2 Autumn Equinox 10AM  
1 : 500

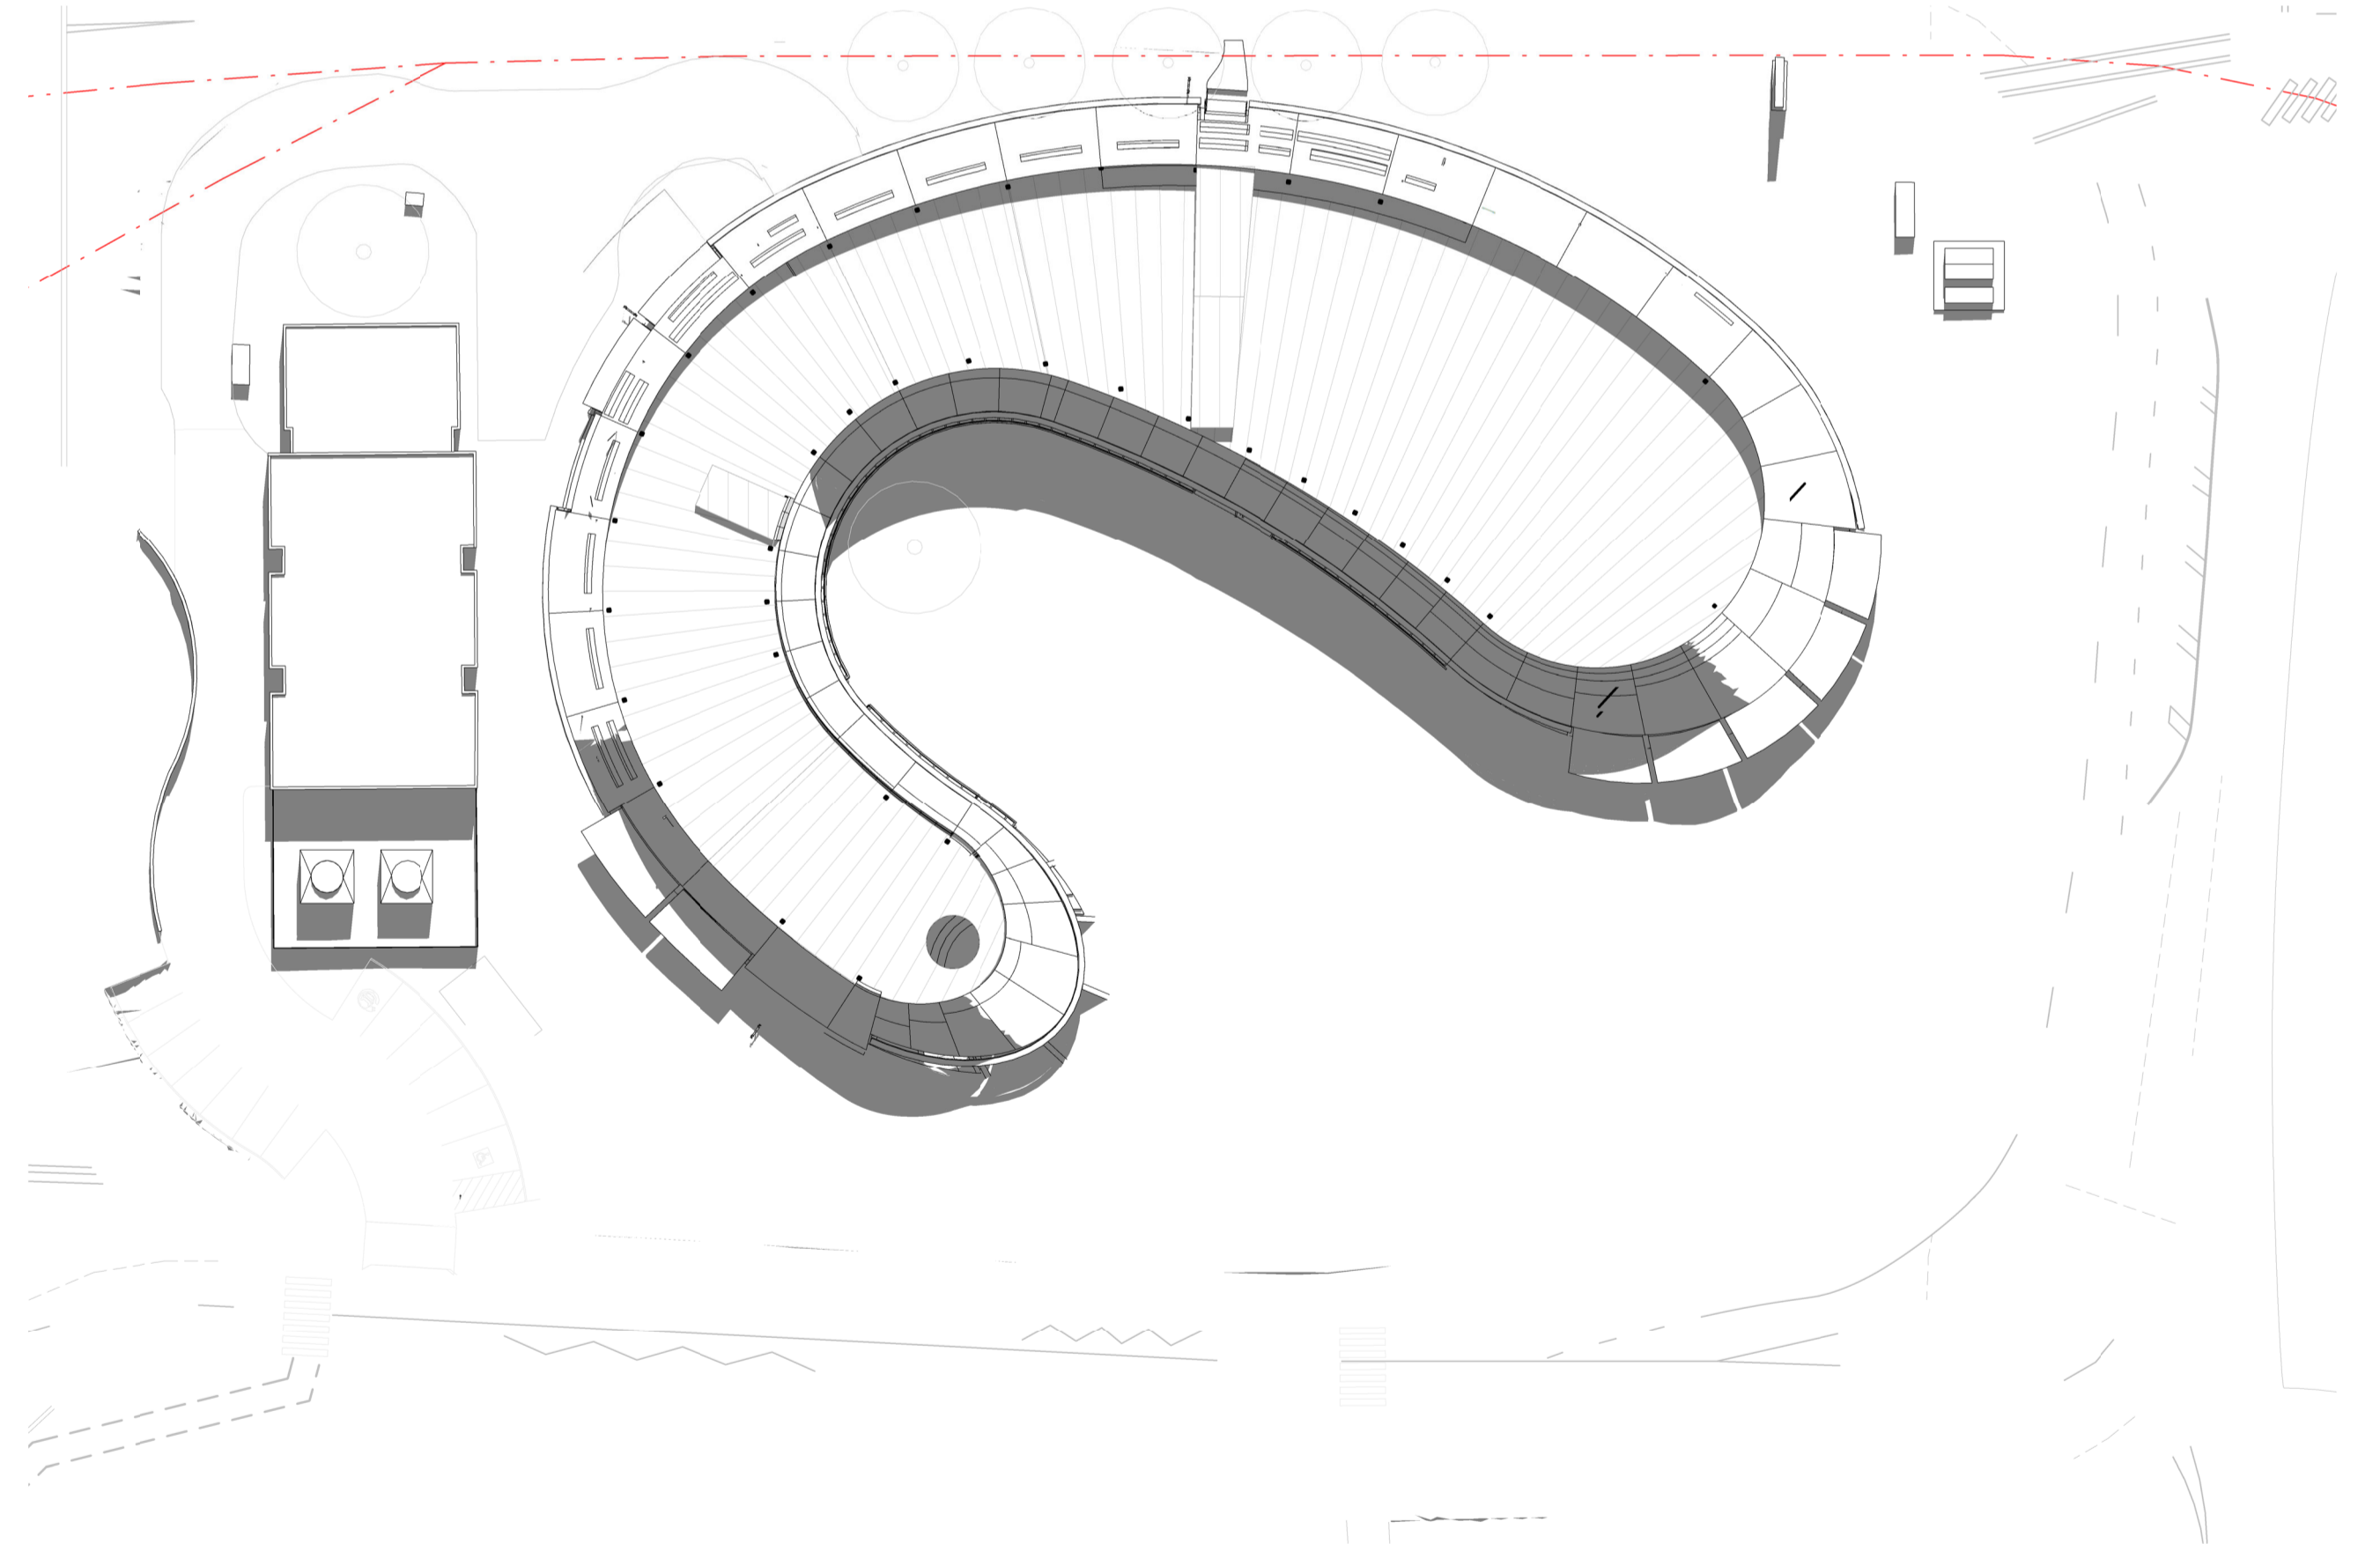

4 Autumn Equinox 12PM  
1 : 500

GENERAL NOTES  
THIS DRAWING SHOULD BE READ IN CONJUNCTION WITH ALL RELEVANT CONTRACTS, SPECIFICATIONS AND DRAWINGS.  
COPYRIGHT OF THIS DRAWING IS VESTED IN THE ARCHITECTS.  
DIMENSIONS ARE IN MILLIMETRES AND LEVELS ARE IN METRES.  
DO NOT SCALE OFF DRAWINGS.  
USE FIGURED DIMENSIONS ONLY. CHECK AND VERIFY ALL DIMENSIONS ON SITE PRIOR TO COMMENCING WORK.

REV	DATE	DESCRIPTION
1	July 2024	SSDA SUBMISSION
2	February 2025	SSDA SUBMISSION
3	November 2025	SSDA SUBMISSION

CLIENT  
**WESTERN SYDNEY UNIVERSITY**

PROJECT  
**INDIGENOUS CENTRE OF EXCELLENCE  
DARUG NGURRA  
171 VICTORIA RD,  
RYDALMERE NSW 2116**

DRAWING TITLE  
**SHADOW DIAGRAMS - 21 MARCH  
AUTUMN EQUINOX**

CHECKED **SW** APPROVED **TS**

SCALE  
**1 : 500**  
@A1

STATUS **SSDA** PROJECT # **23-032**


DRAWING NUMBER **DA 10-105** REVISION **3**

**Jackson  
Clements  
Burrows**


COPYRIGHT  
Jackson Clements Burrows  
Pty Ltd Architects

**psa**


345 SWAN STREET RICHMOND Vic 3121  
T +613 9654 6227 jcba.com.au

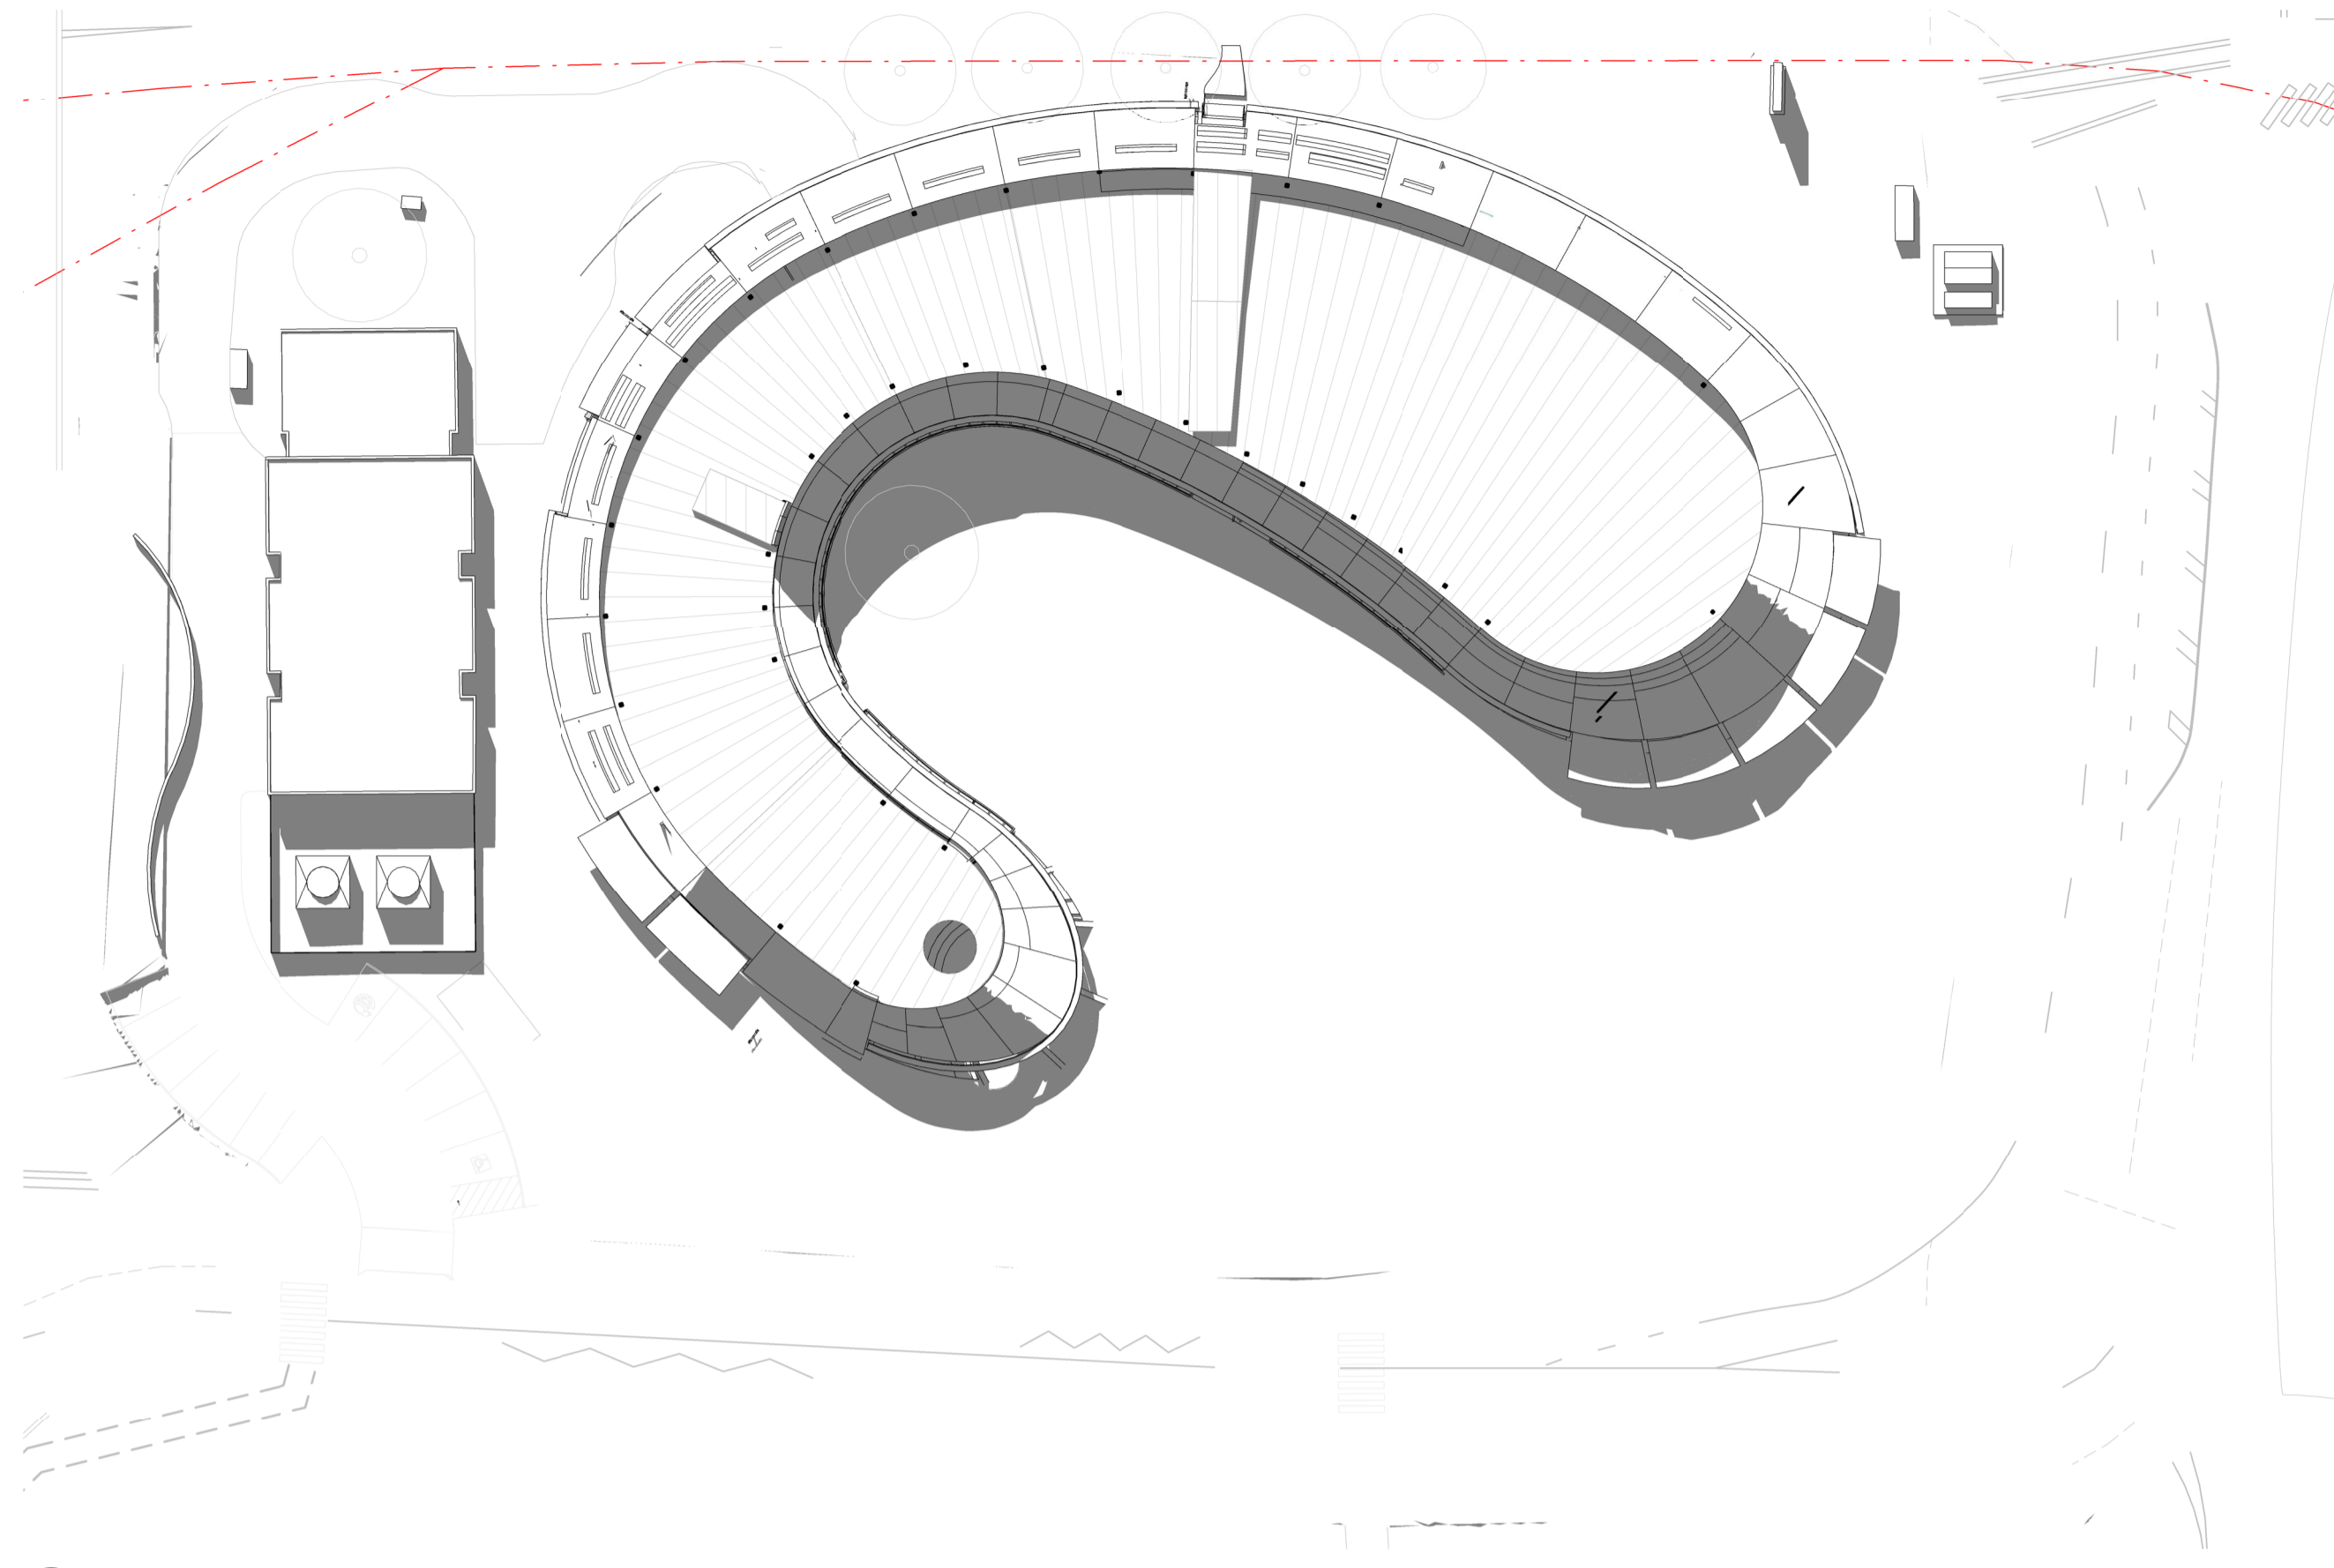

1 Autumn Equinox 1PM  
1 : 500

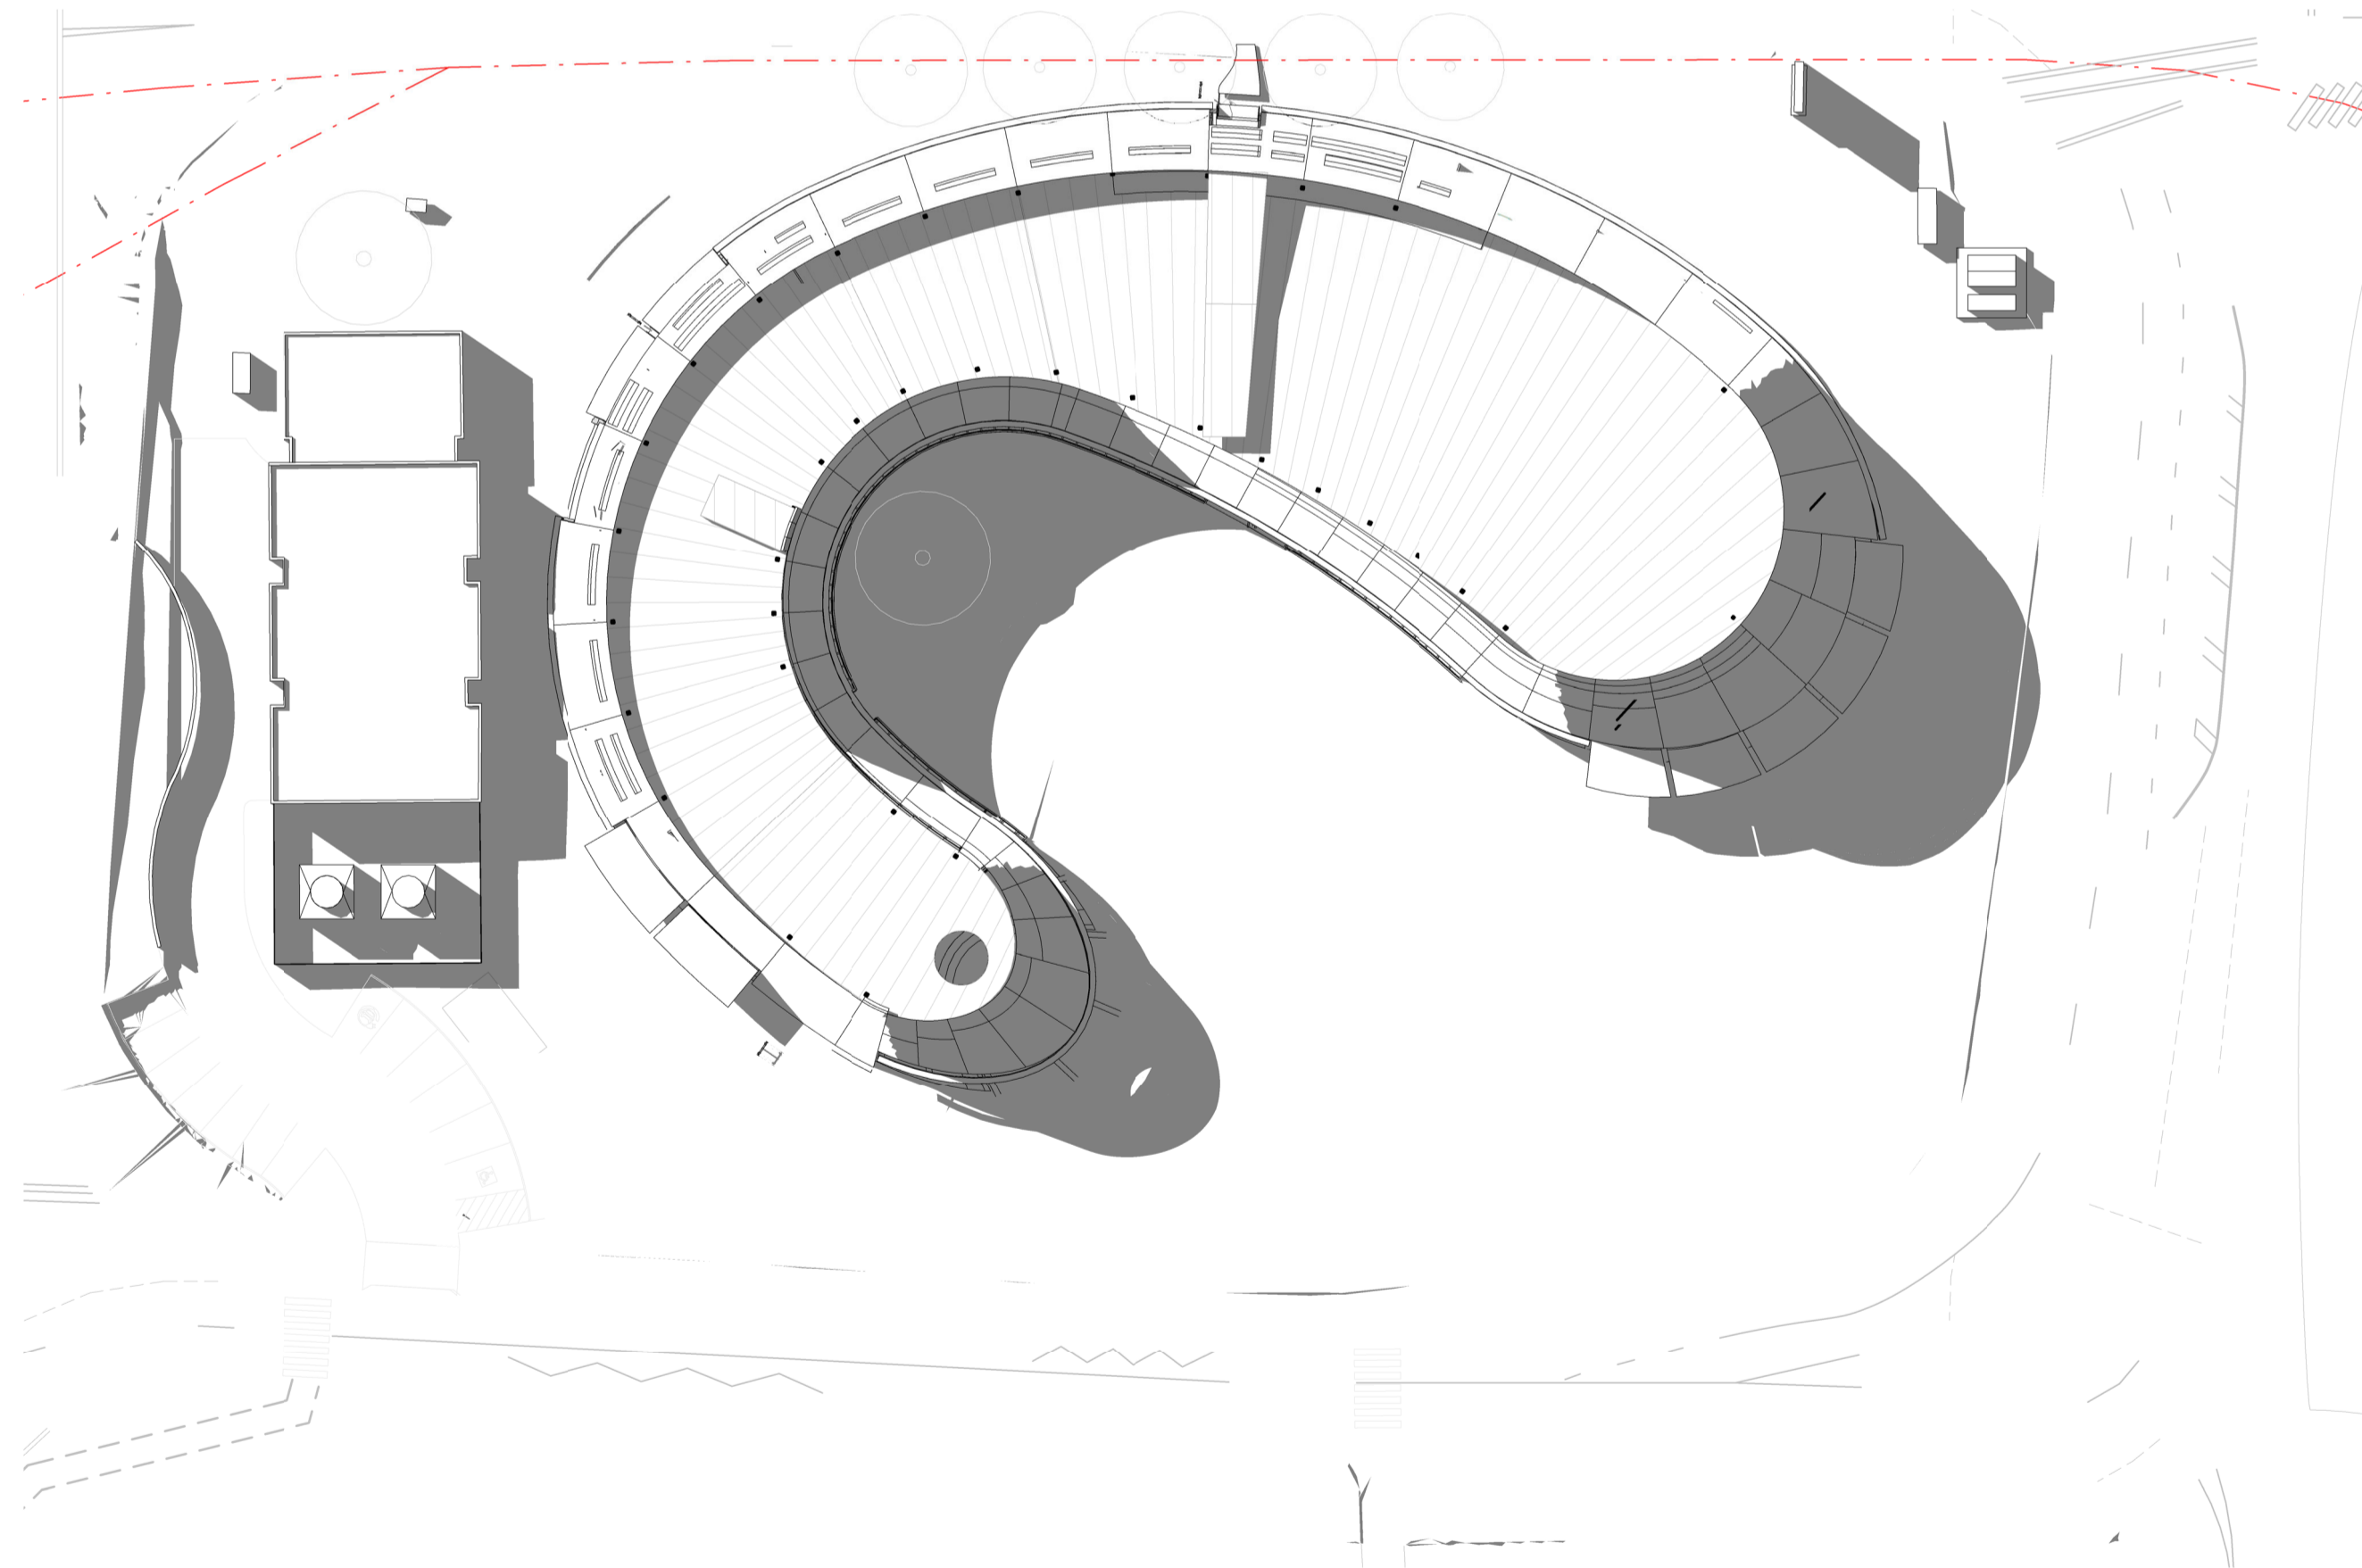

3 Autumn Equinox 3PM  
1 : 500

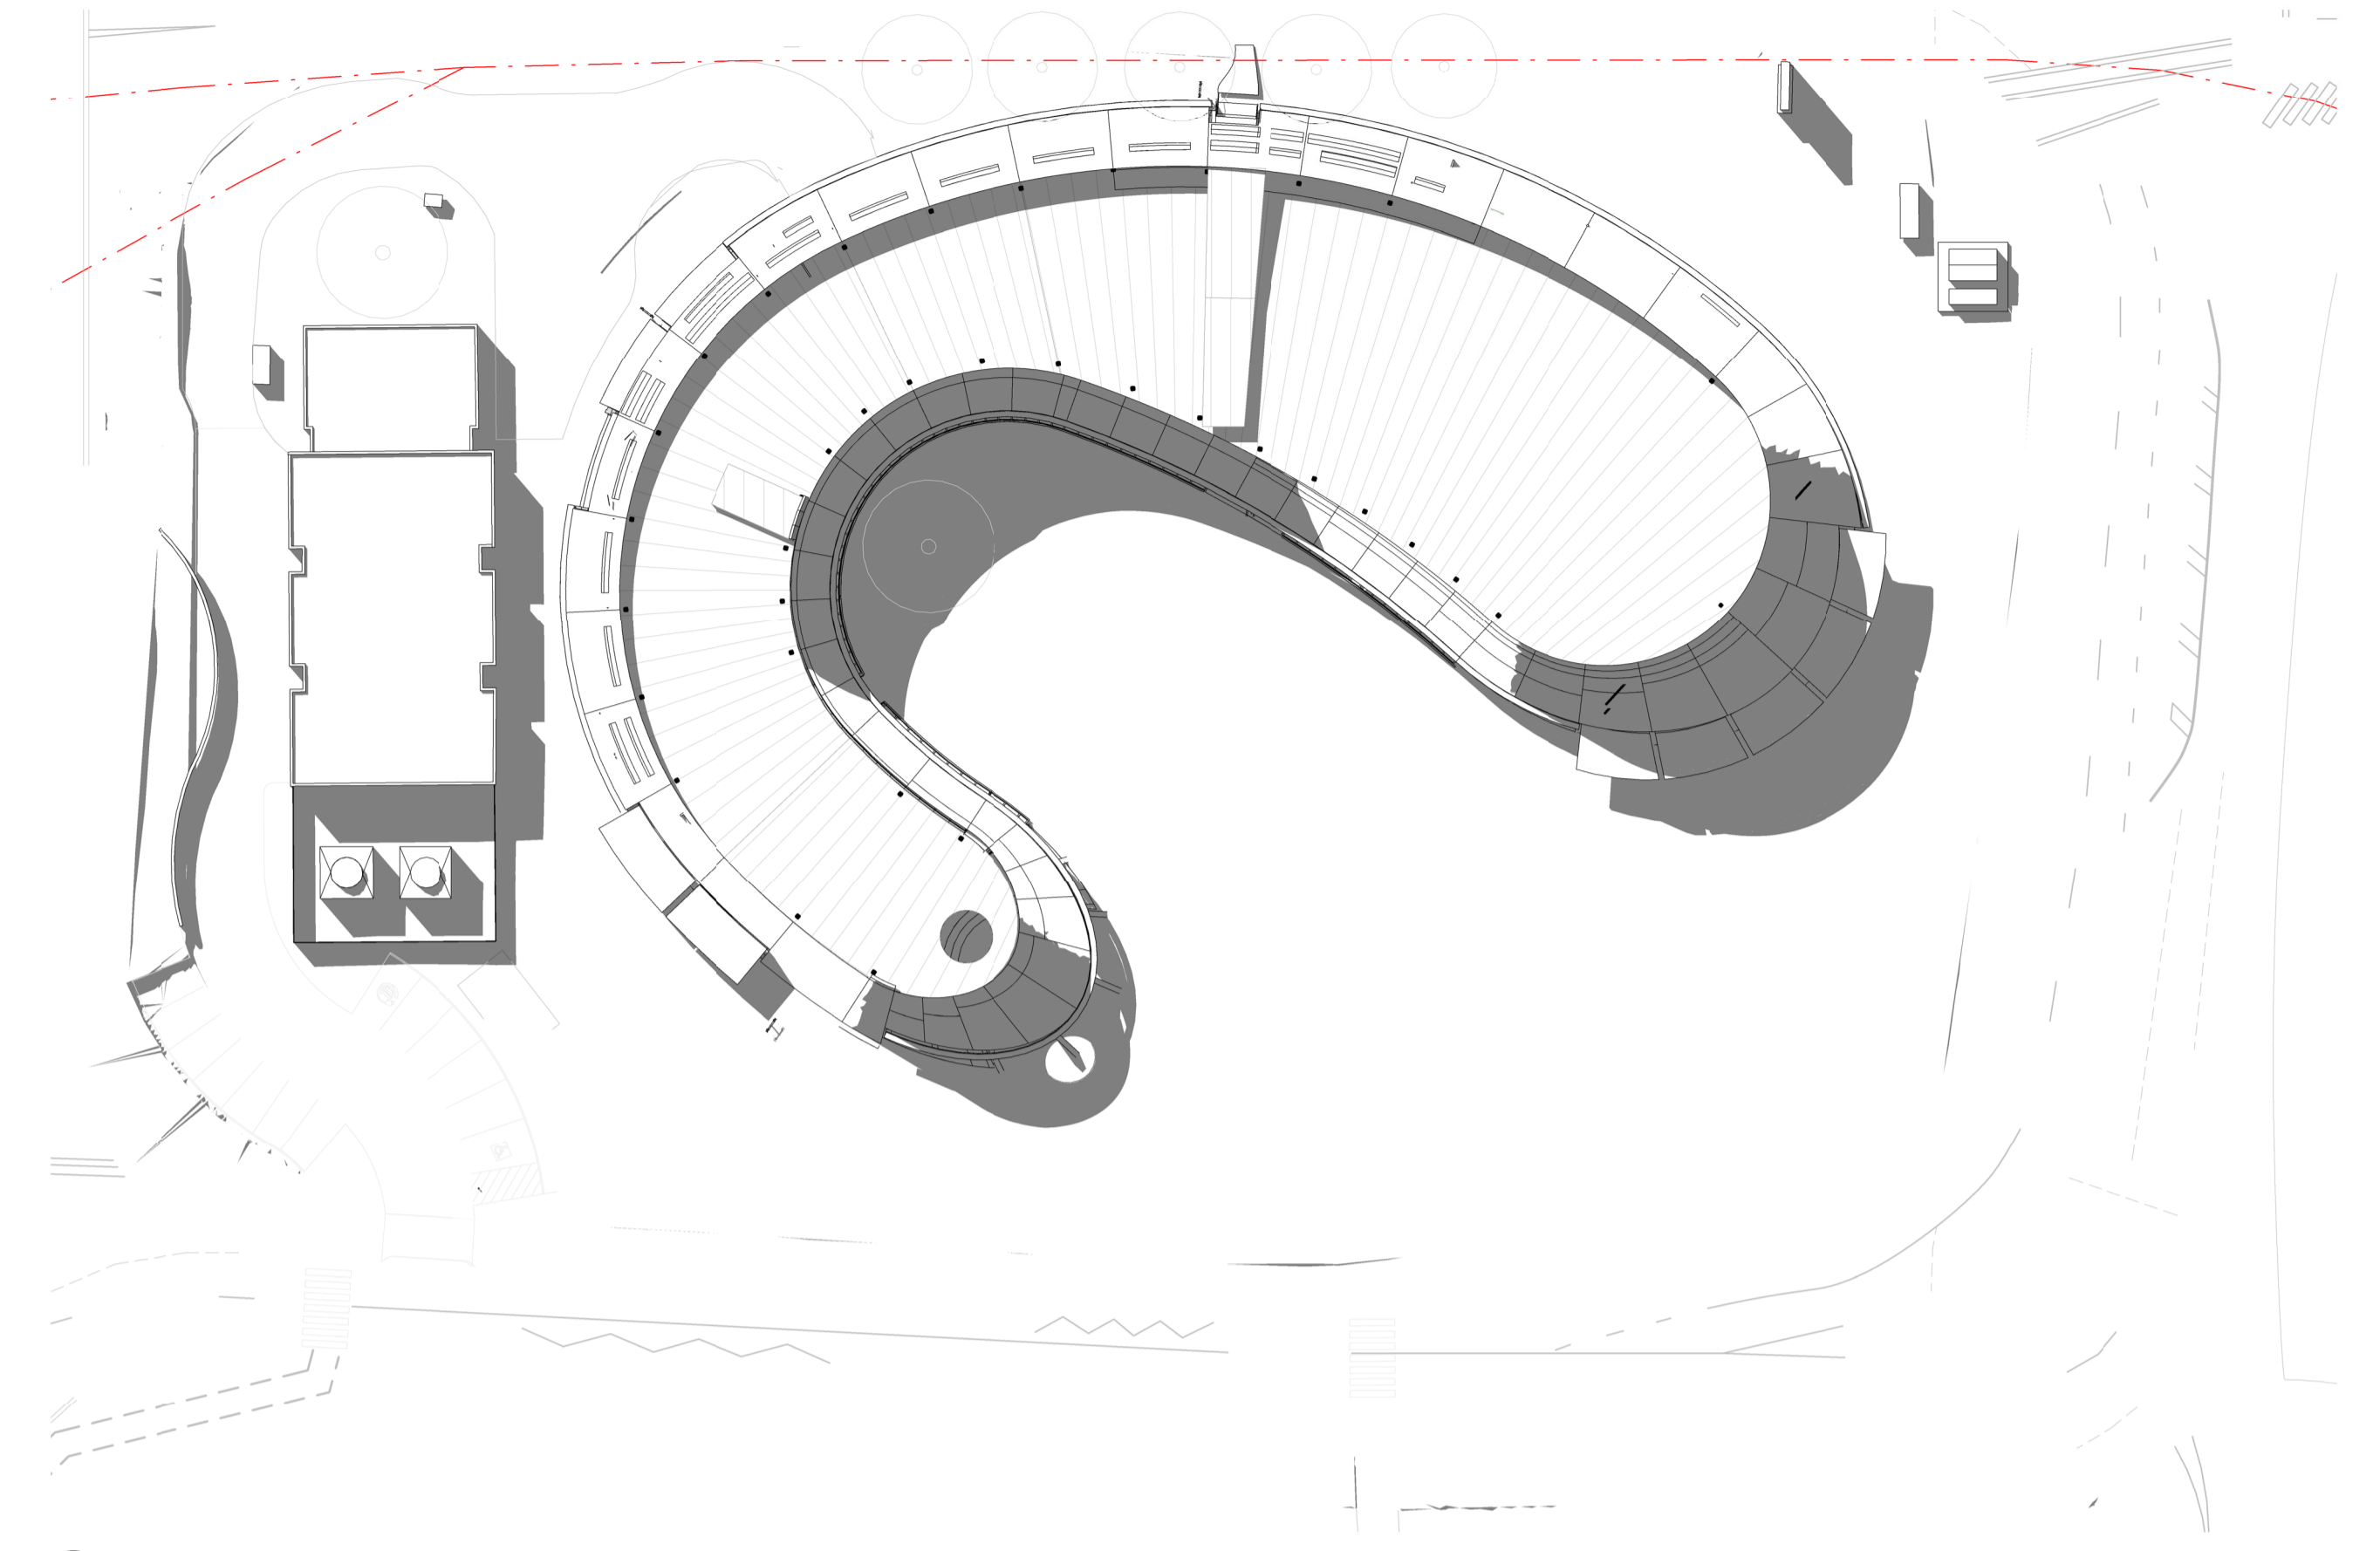

2 Autumn Equinox 2PM  
1 : 500

GENERAL NOTES  
THIS DRAWING SHOULD BE READ IN CONJUNCTION WITH ALL RELEVANT CONTRACTS, SPECIFICATIONS AND DRAWINGS.  
COPYRIGHT OF THIS DRAWING IS VESTED IN THE ARCHITECTS.  
DIMENSIONS ARE IN MILLIMETRES AND LEVELS ARE IN METRES.  
DO NOT SCALE OFF DRAWINGS.  
USE FIGURED DIMENSIONS ONLY. CHECK AND VERIFY ALL DIMENSIONS ON SITE PRIOR TO COMMENCING WORK.

REV	DATE	DESCRIPTION
1	July 2024	SSDA SUBMISSION
2	February 2025	SSDA SUBMISSION
3	November 2025	SSDA SUBMISSION


CLIENT  
**WESTERN SYDNEY UNIVERSITY**

PROJECT  
**INDIGENOUS CENTRE OF EXCELLENCE  
DARUG NGURRA  
171 VICTORIA RD,  
RYDALMERE NSW 2116**

DRAWING TITLE  
**SHADOW DIAGRAMS - 21 MARCH  
AUTUMN EQUINOX**

CHECKED  
**SW**

APPROVED  
**TS**

 

SCALE  
**1 : 500**



STATUS  
**SSDA**

PROJECT #  
**23-032**

DRAWING NUMBER  
**DA 10-106**


REVISION  
**3**

**Jackson  
Clements  
Burrows**


COPYRIGHT  
Jackson Clements Burrows  
Pty Ltd Architects

**psa**


345 SWAN STREET RICHMOND Vic 3121  
T +613 9654 6227 jcba.com.au

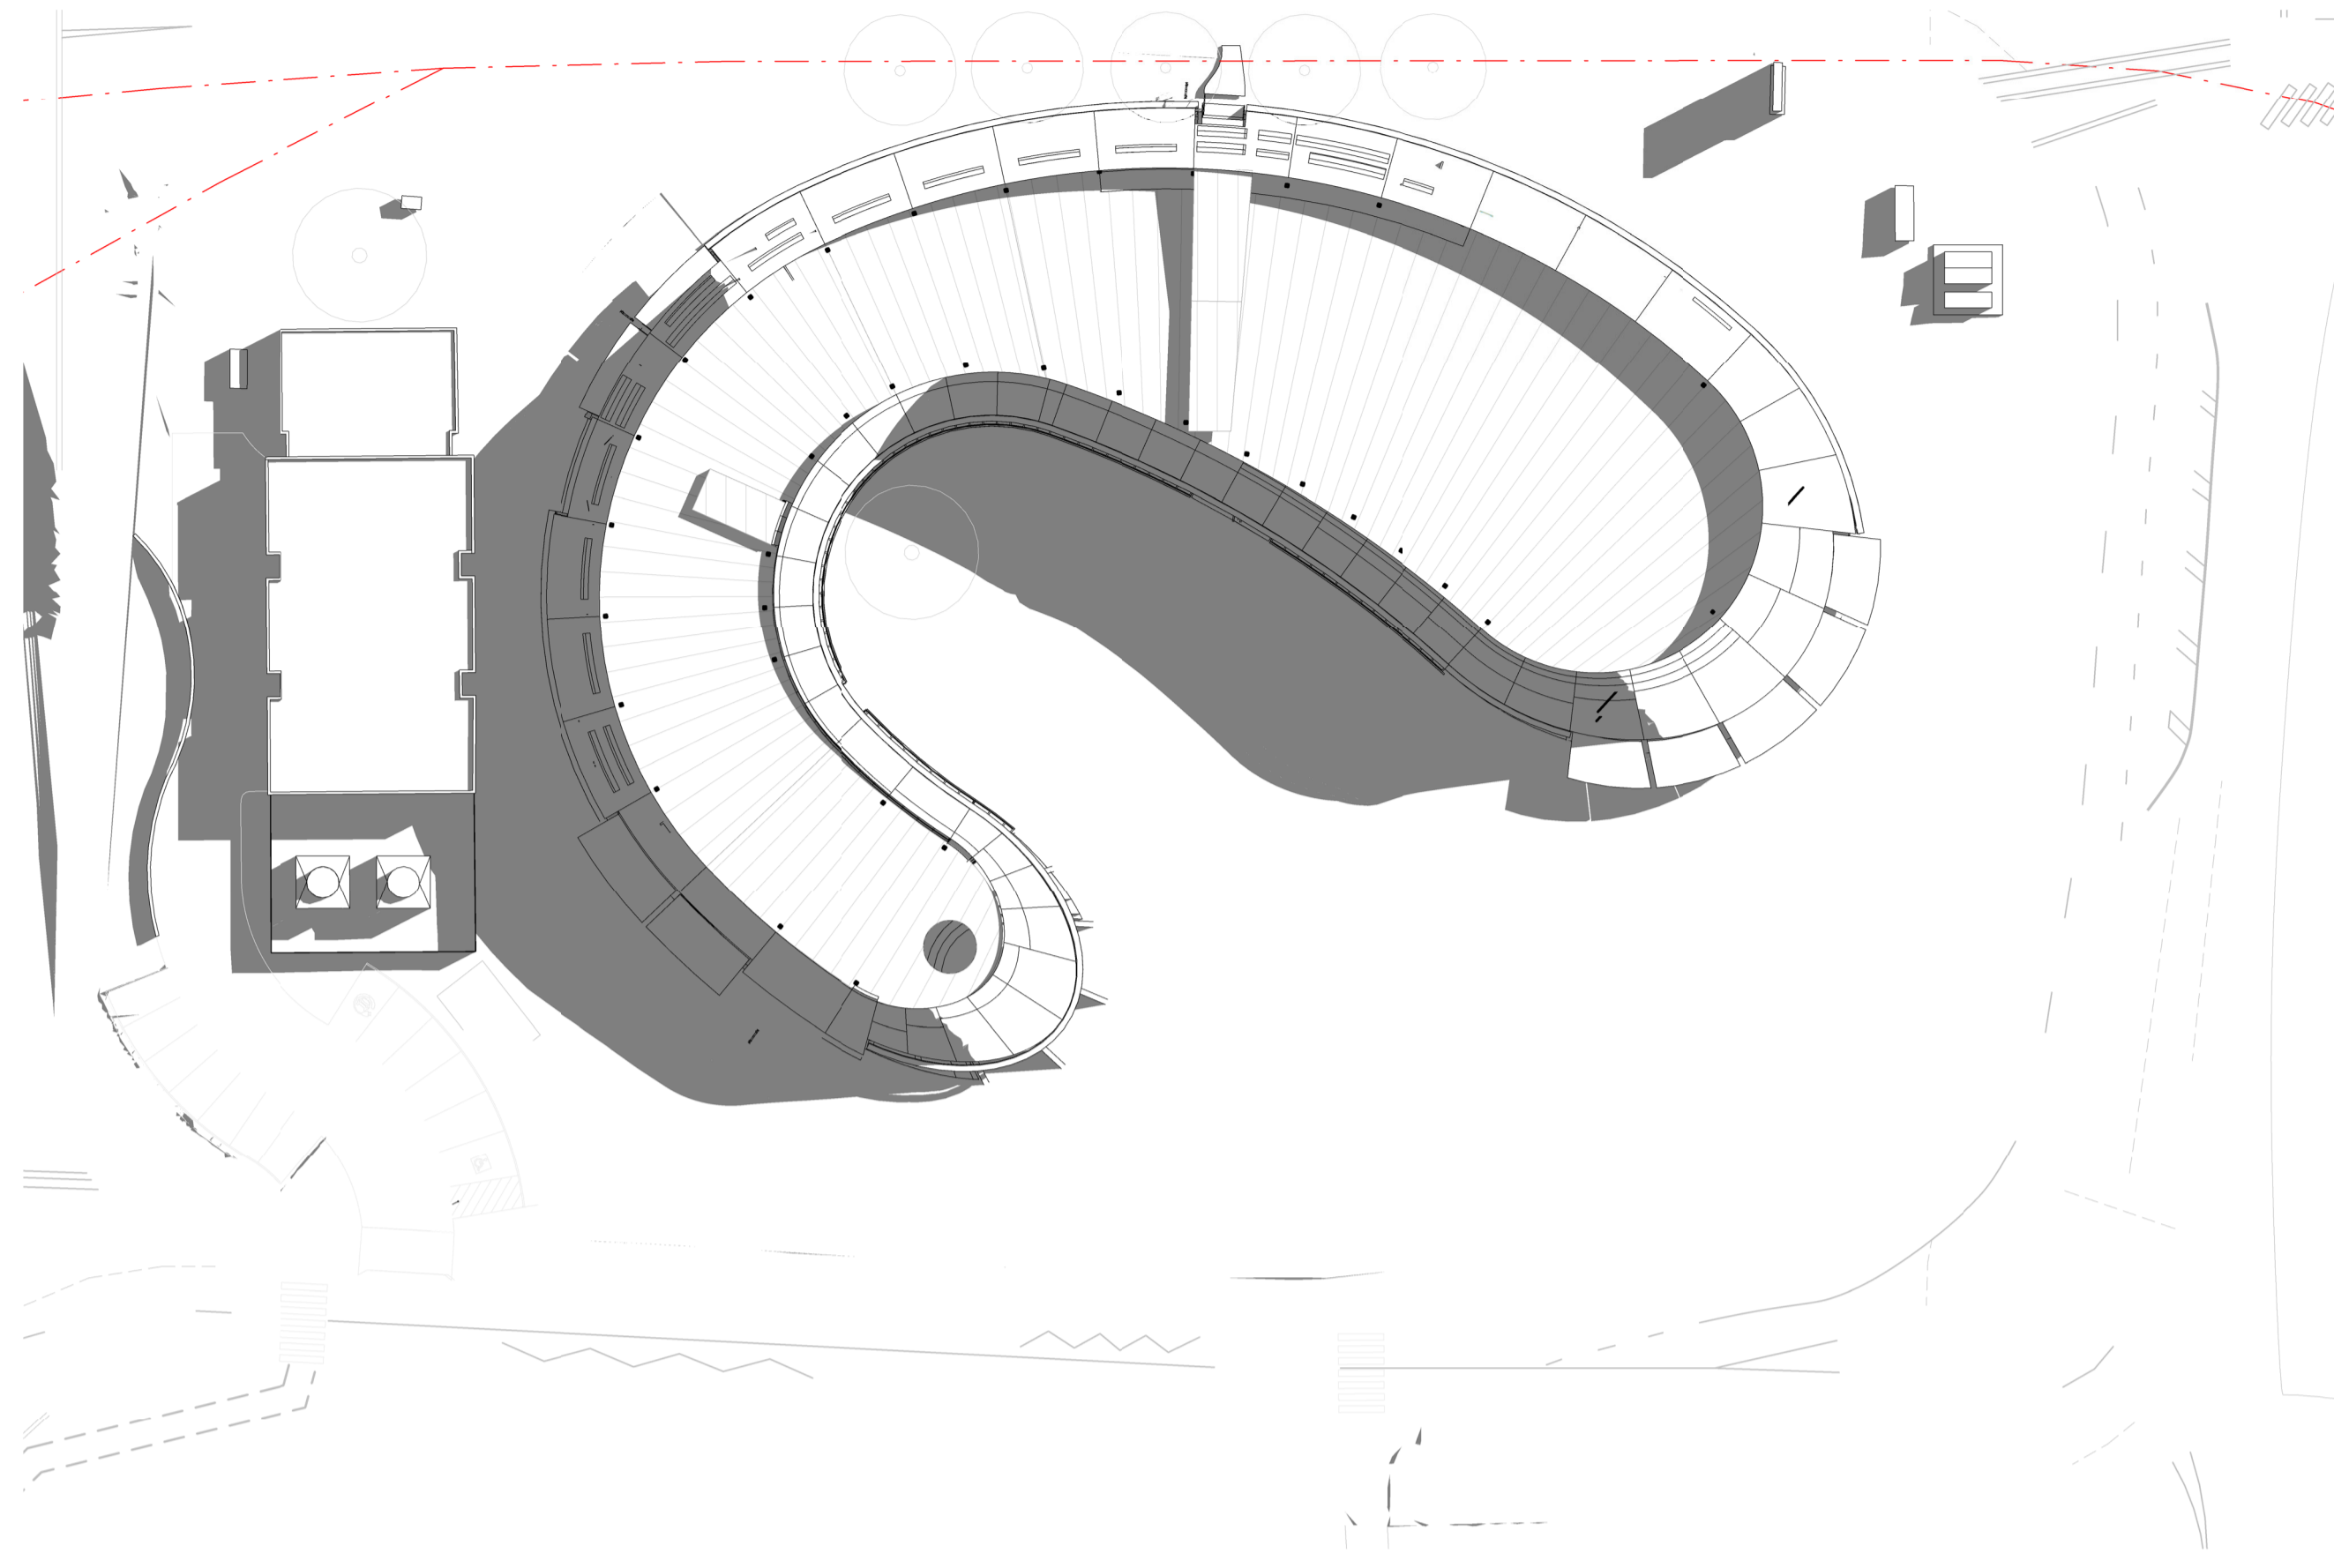


1 Spring Equinox\_9AM  
1 : 500

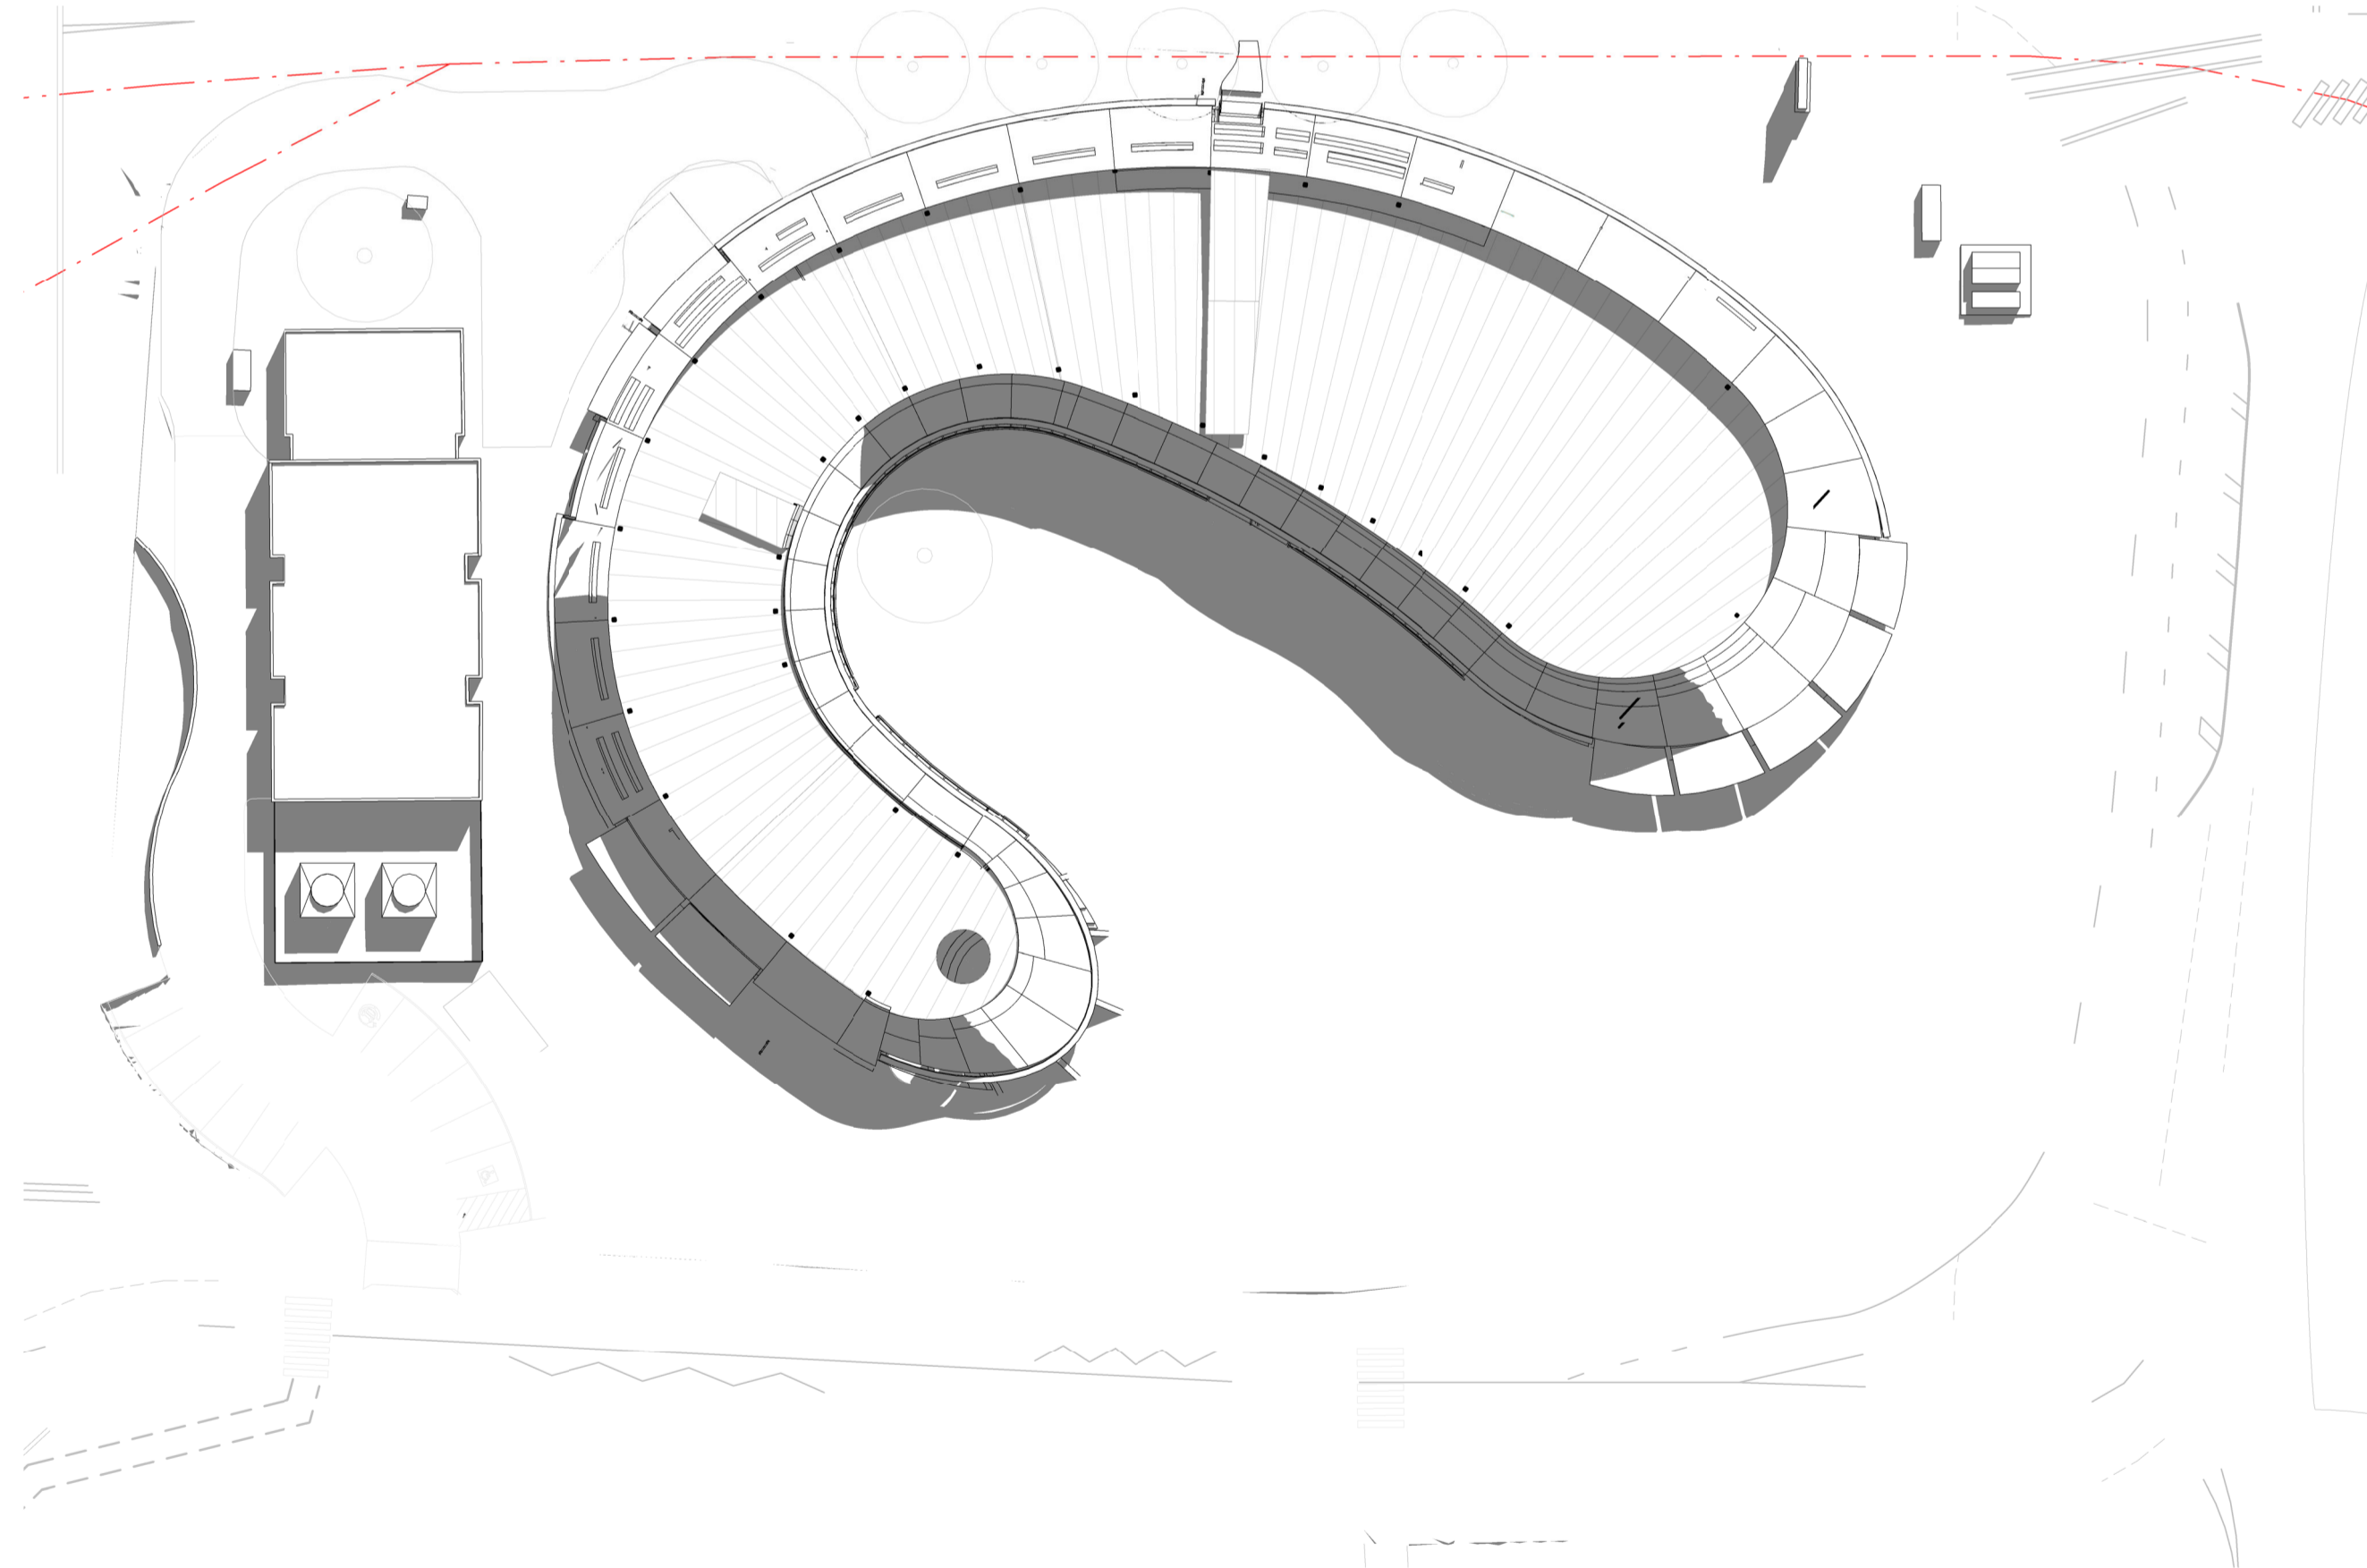

3 Spring Equinox\_11AM  
1 : 500

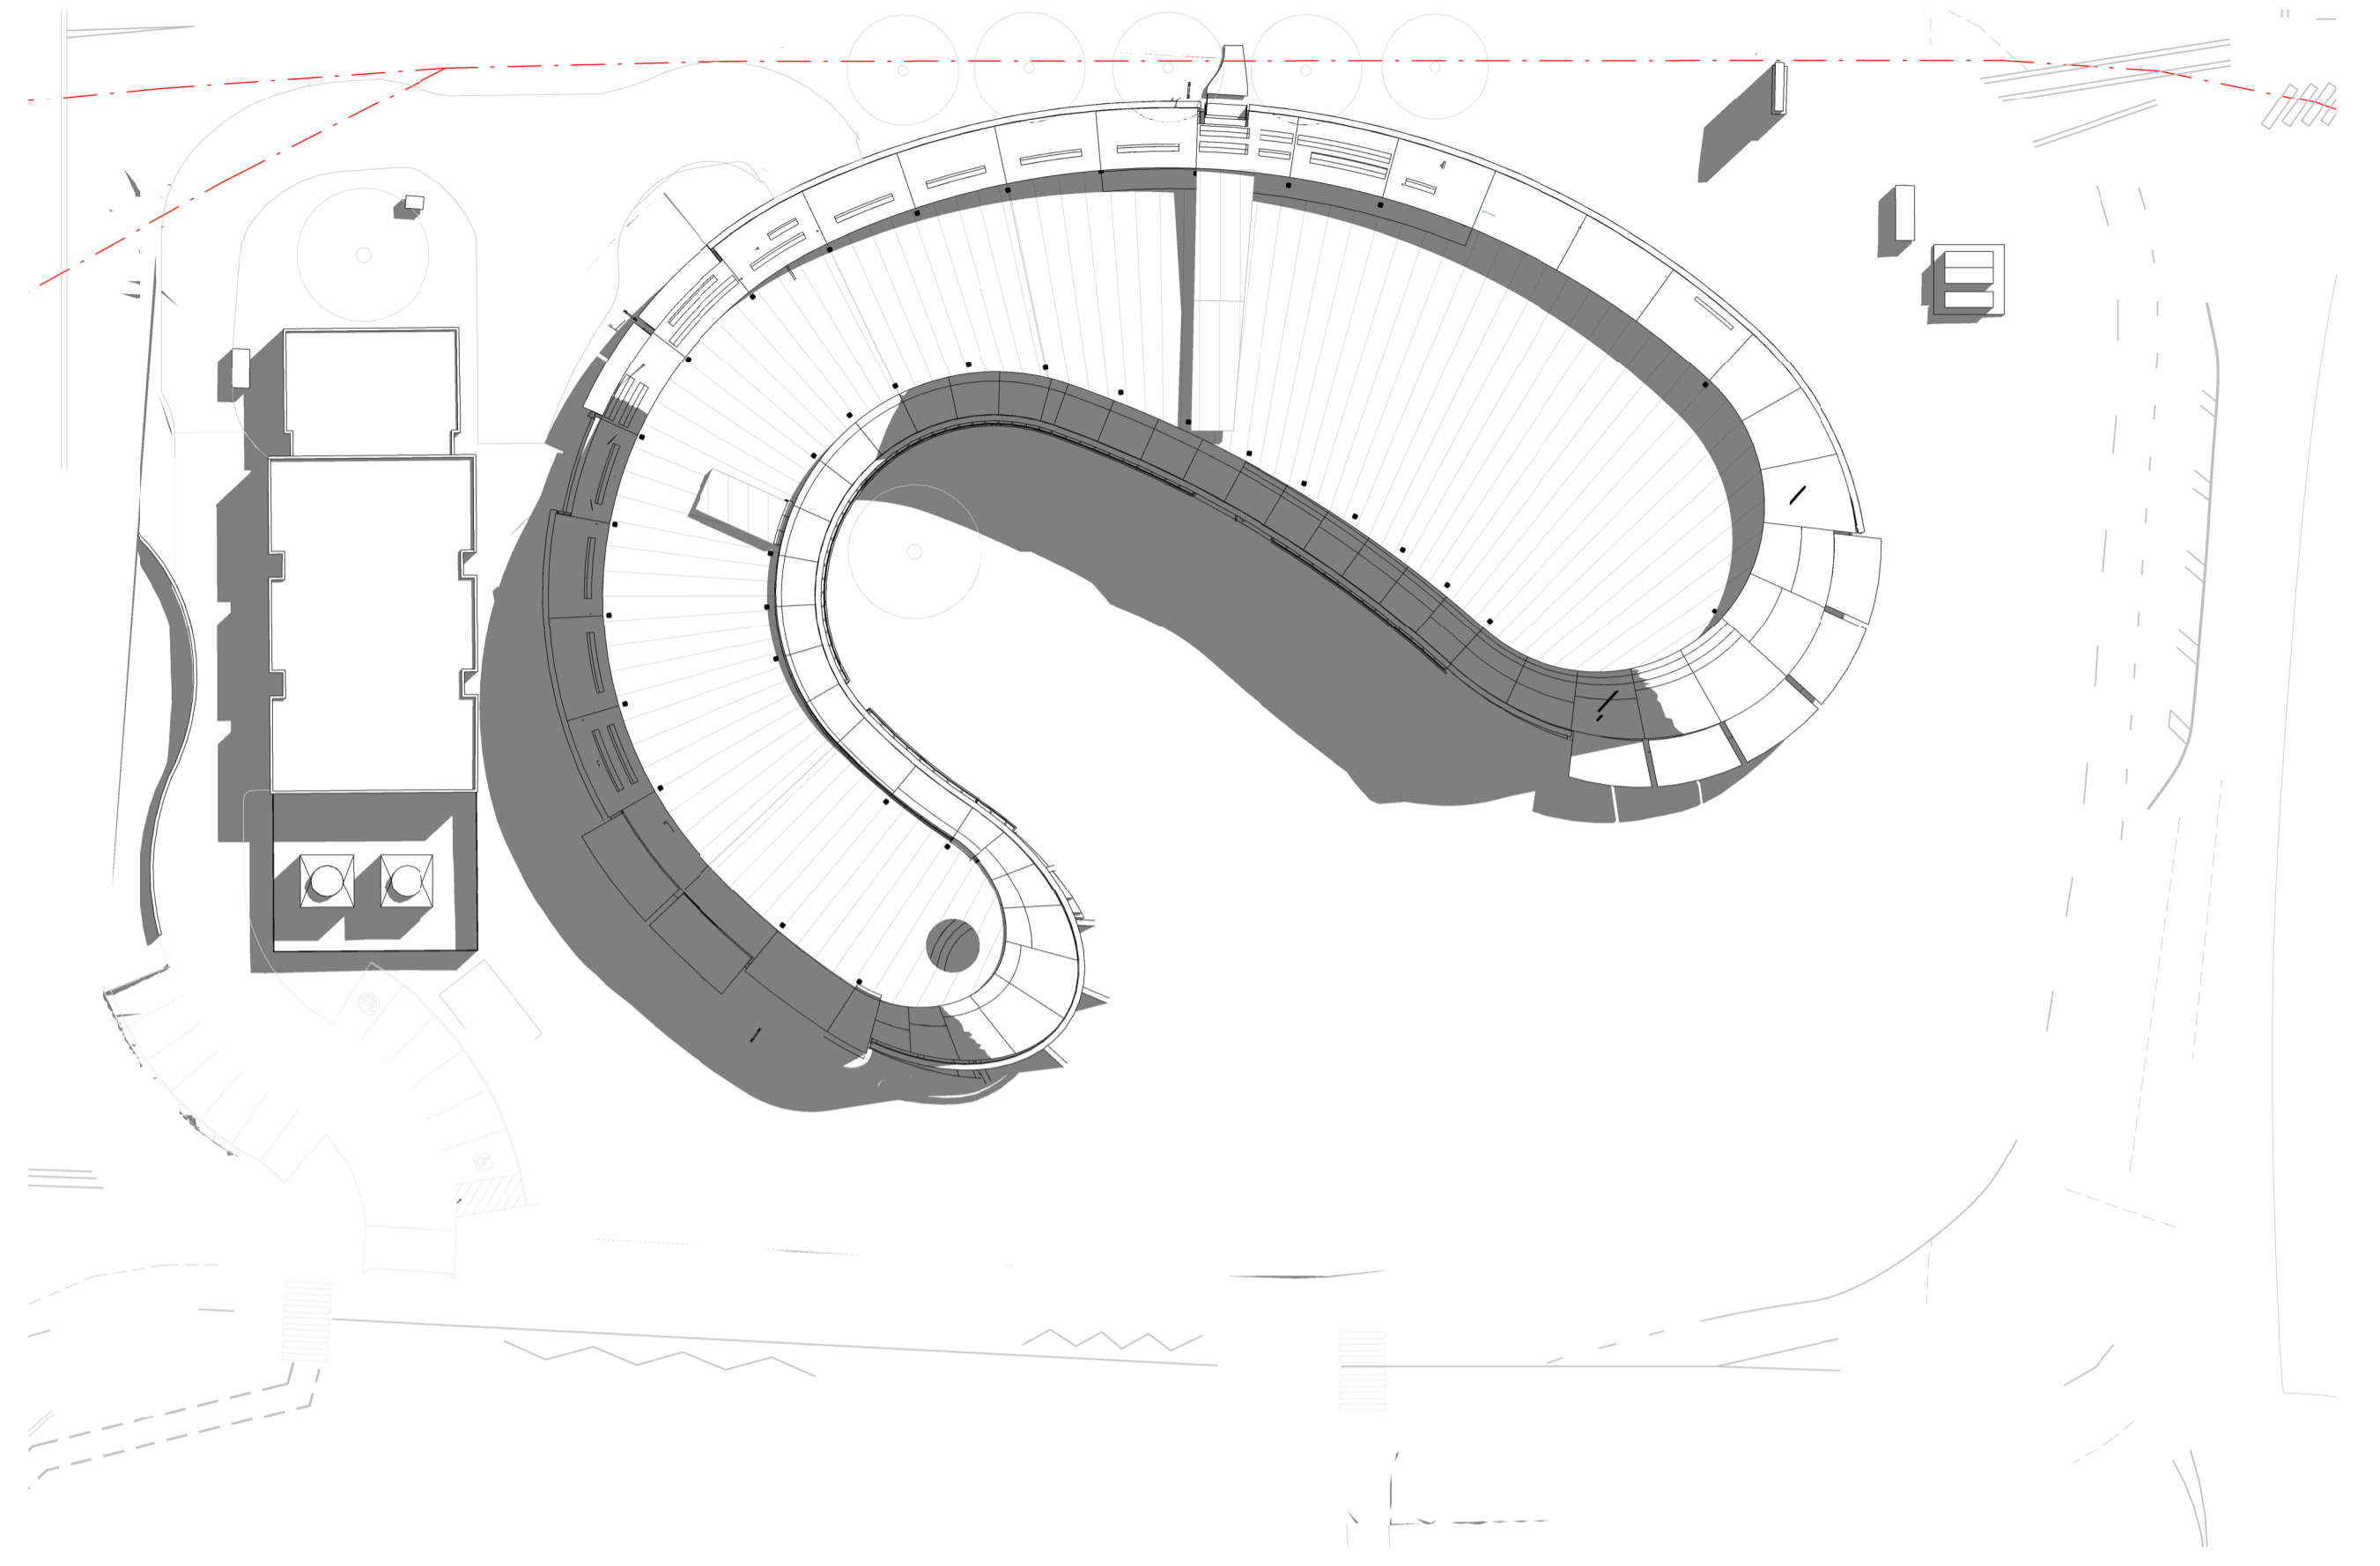

2 Spring Equinox\_10AM  
1 : 500

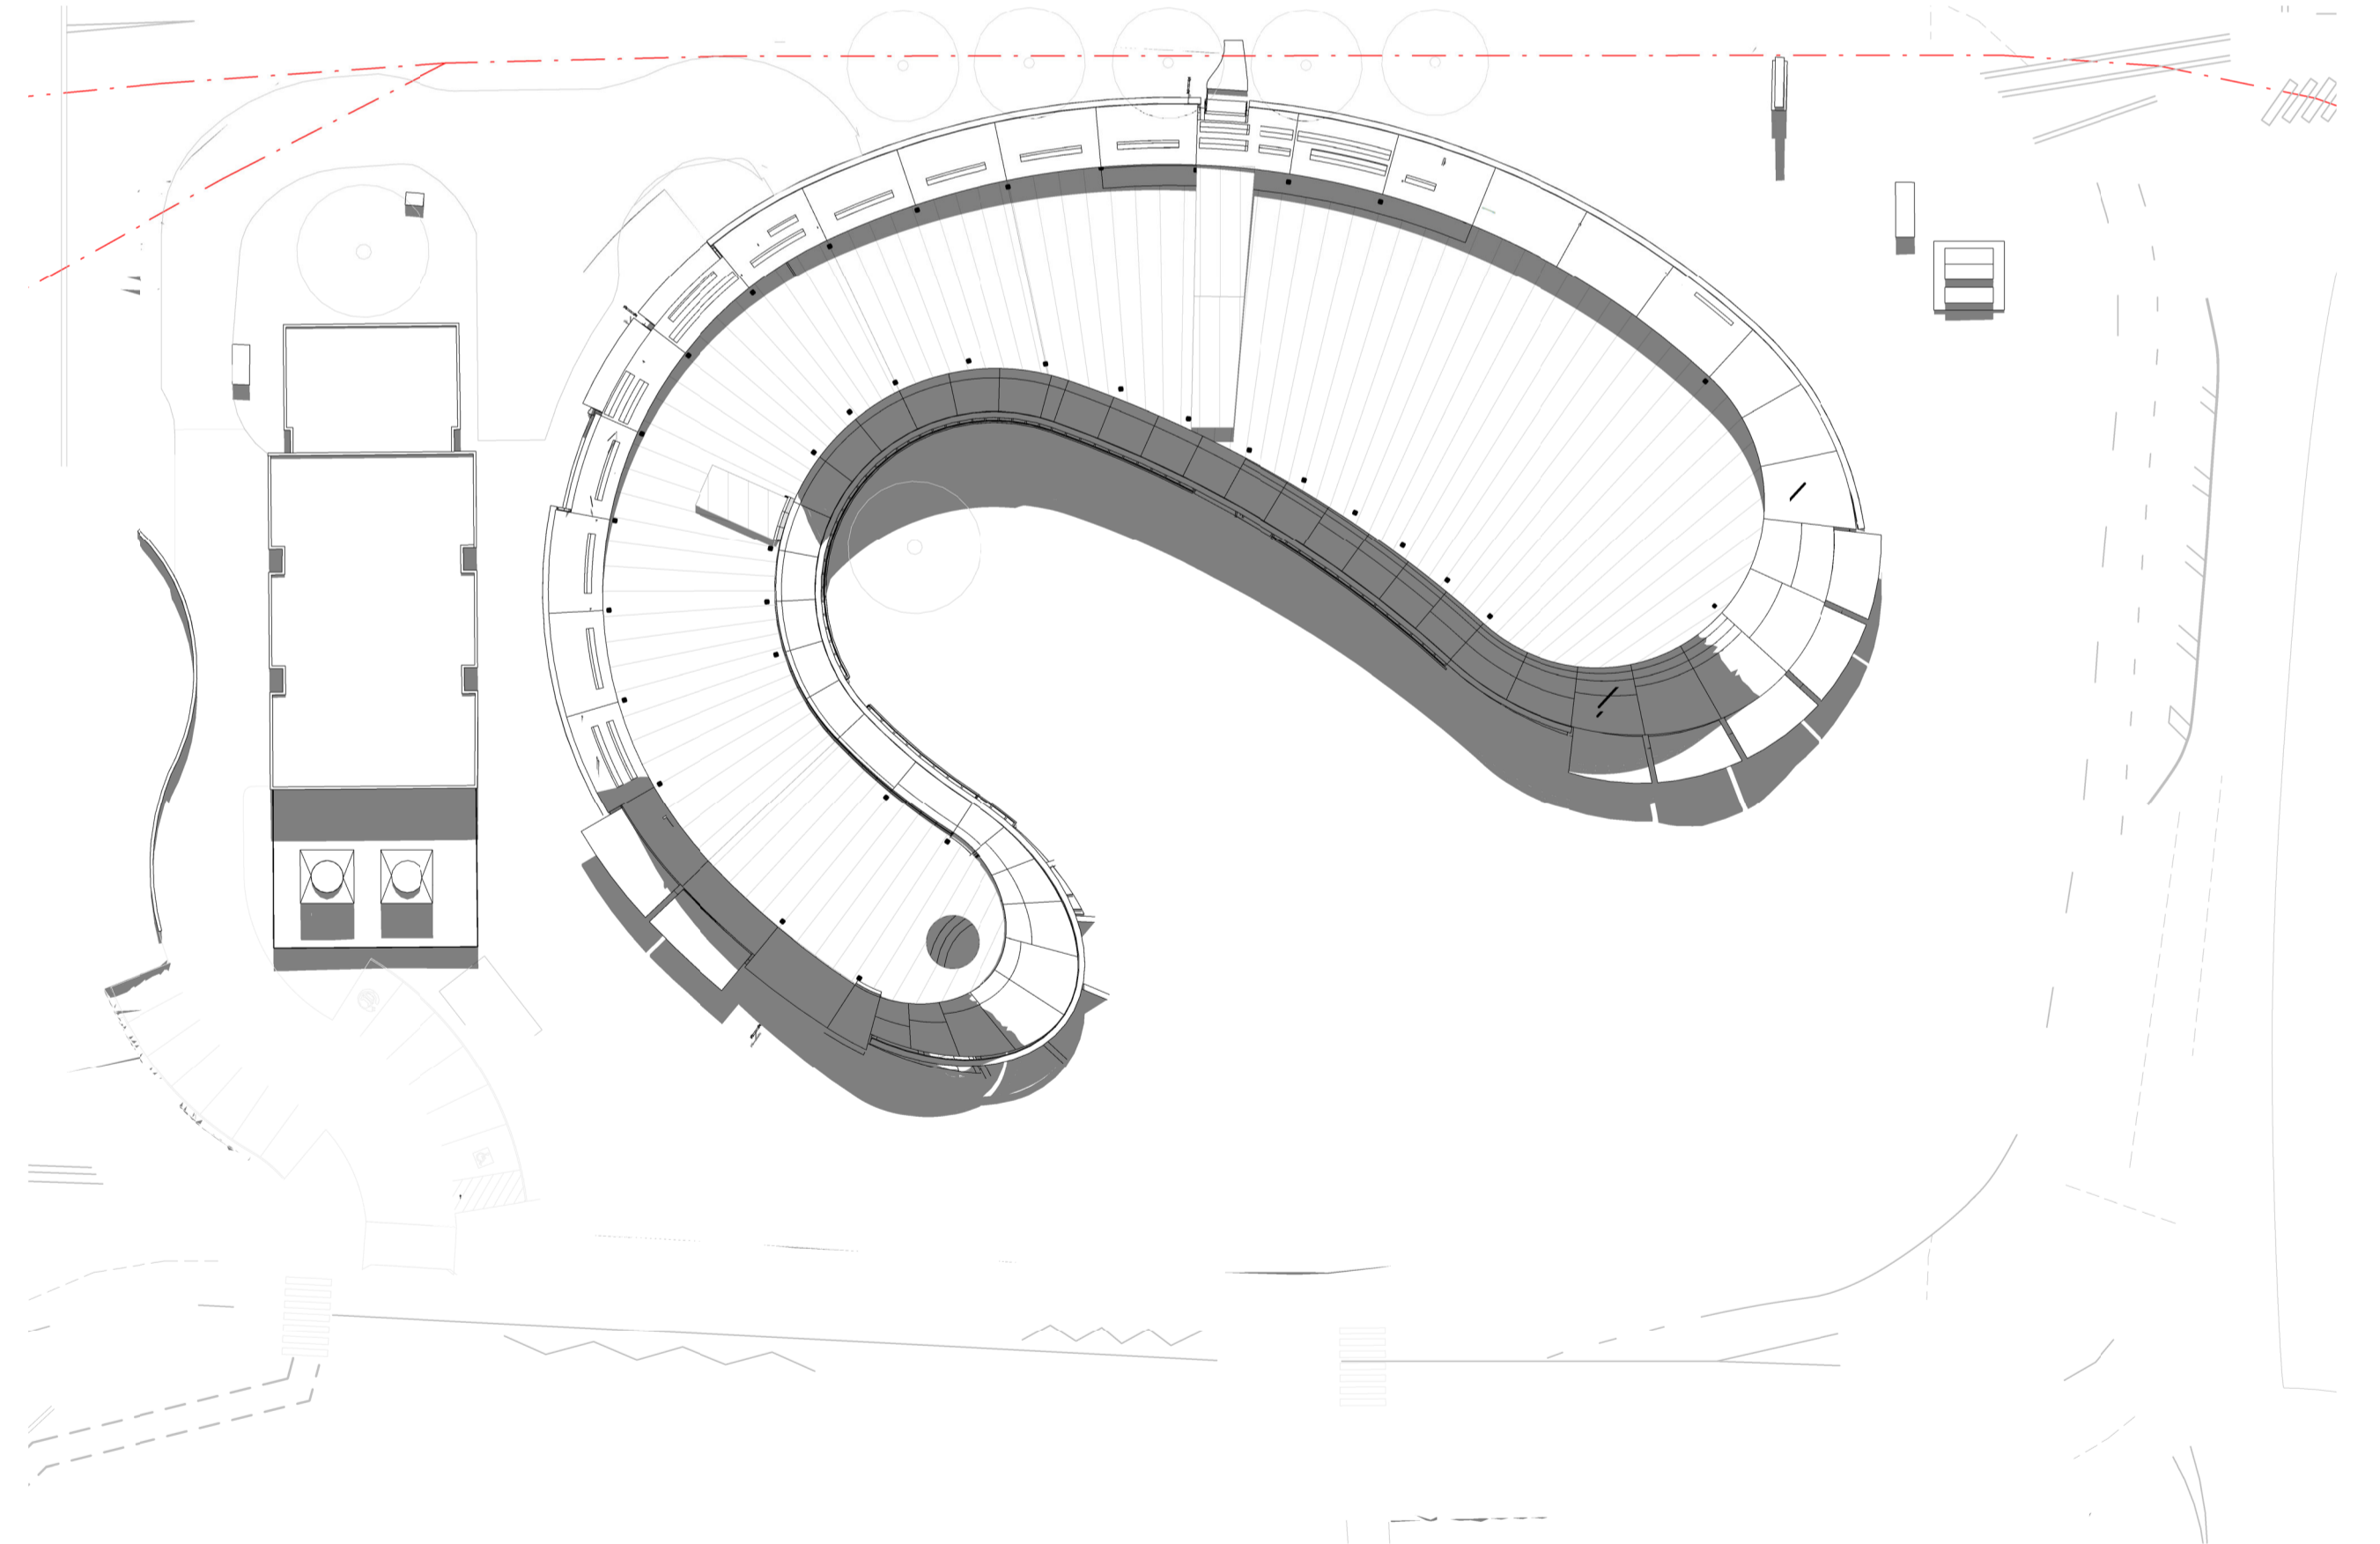

4 Spring Equinox\_12PM  
1 : 500

GENERAL NOTES  
THIS DRAWING SHOULD BE READ IN CONJUNCTION WITH ALL RELEVANT CONTRACTS, SPECIFICATIONS AND DRAWINGS.  
COPYRIGHT OF THIS DRAWING IS VESTED IN THE ARCHITECTS.  
DIMENSIONS ARE IN MILLIMETRES AND LEVELS ARE IN METRES.  
DO NOT SCALE OFF DRAWINGS.  
USE FIGURED DIMENSIONS ONLY. CHECK AND VERIFY ALL DIMENSIONS ON SITE PRIOR TO COMMENCING WORK.

REV	DATE	DESCRIPTION
1	July 2024	SSDA SUBMISSION
2	February 2025	SSDA SUBMISSION
3	November 2025	SSDA SUBMISSION

CLIENT  
**WESTERN SYDNEY UNIVERSITY**

PROJECT  
**INDIGENOUS CENTRE OF EXCELLENCE  
DARUG NGURRA  
171 VICTORIA RD,  
RYDALMERE NSW 2116**

DRAWING TITLE  
**SHADOW DIAGRAMS - 23  
SEPTEMBER SPRING EQUINOX**

CHECKED **SW** APPROVED **TS**

SCALE  
**1 : 500**  
@A1

STATUS **SSDA** PROJECT # **23-032**


DRAWING NUMBER **DA 10-107** REVISION **3**

**Jackson  
Clements  
Burrows**


COPYRIGHT  
Jackson Clements Burrows  
Pty Ltd Architects

**psa**


345 SWAN STREET RICHMOND Vic 3121  
T +613 9654 6227 jcba.com.au

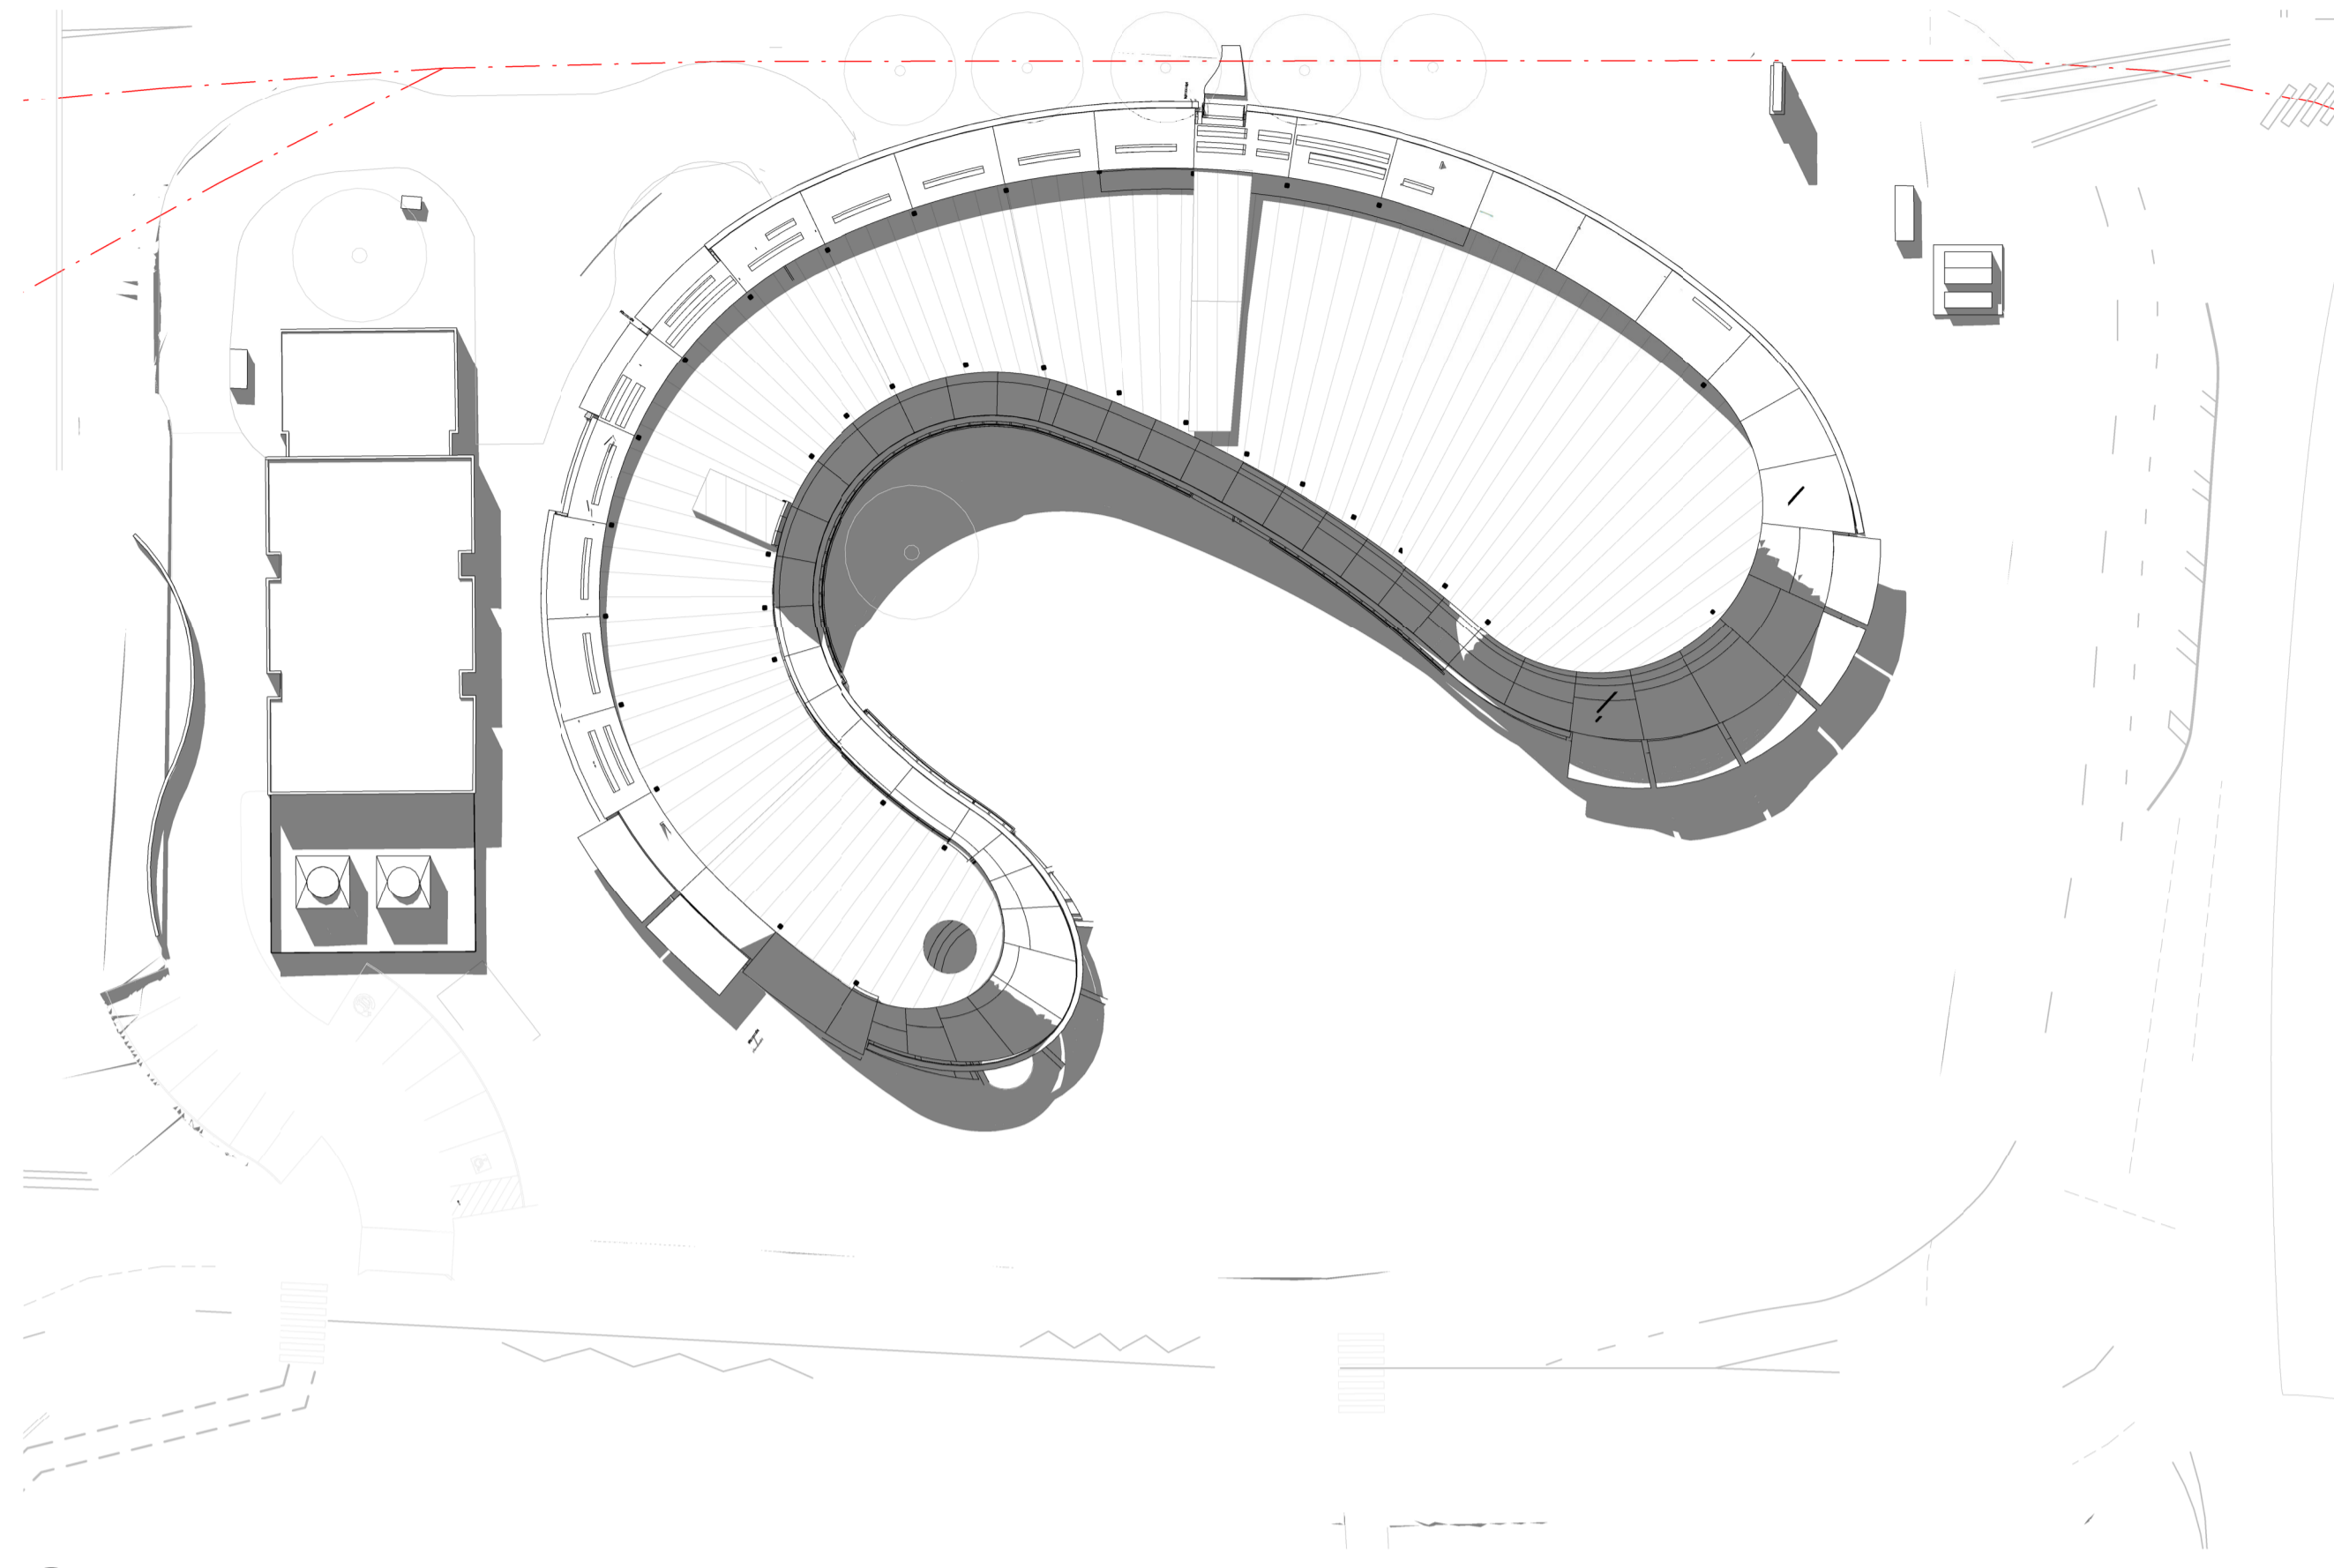

1 Spring Equinox\_1PM  
1 : 500

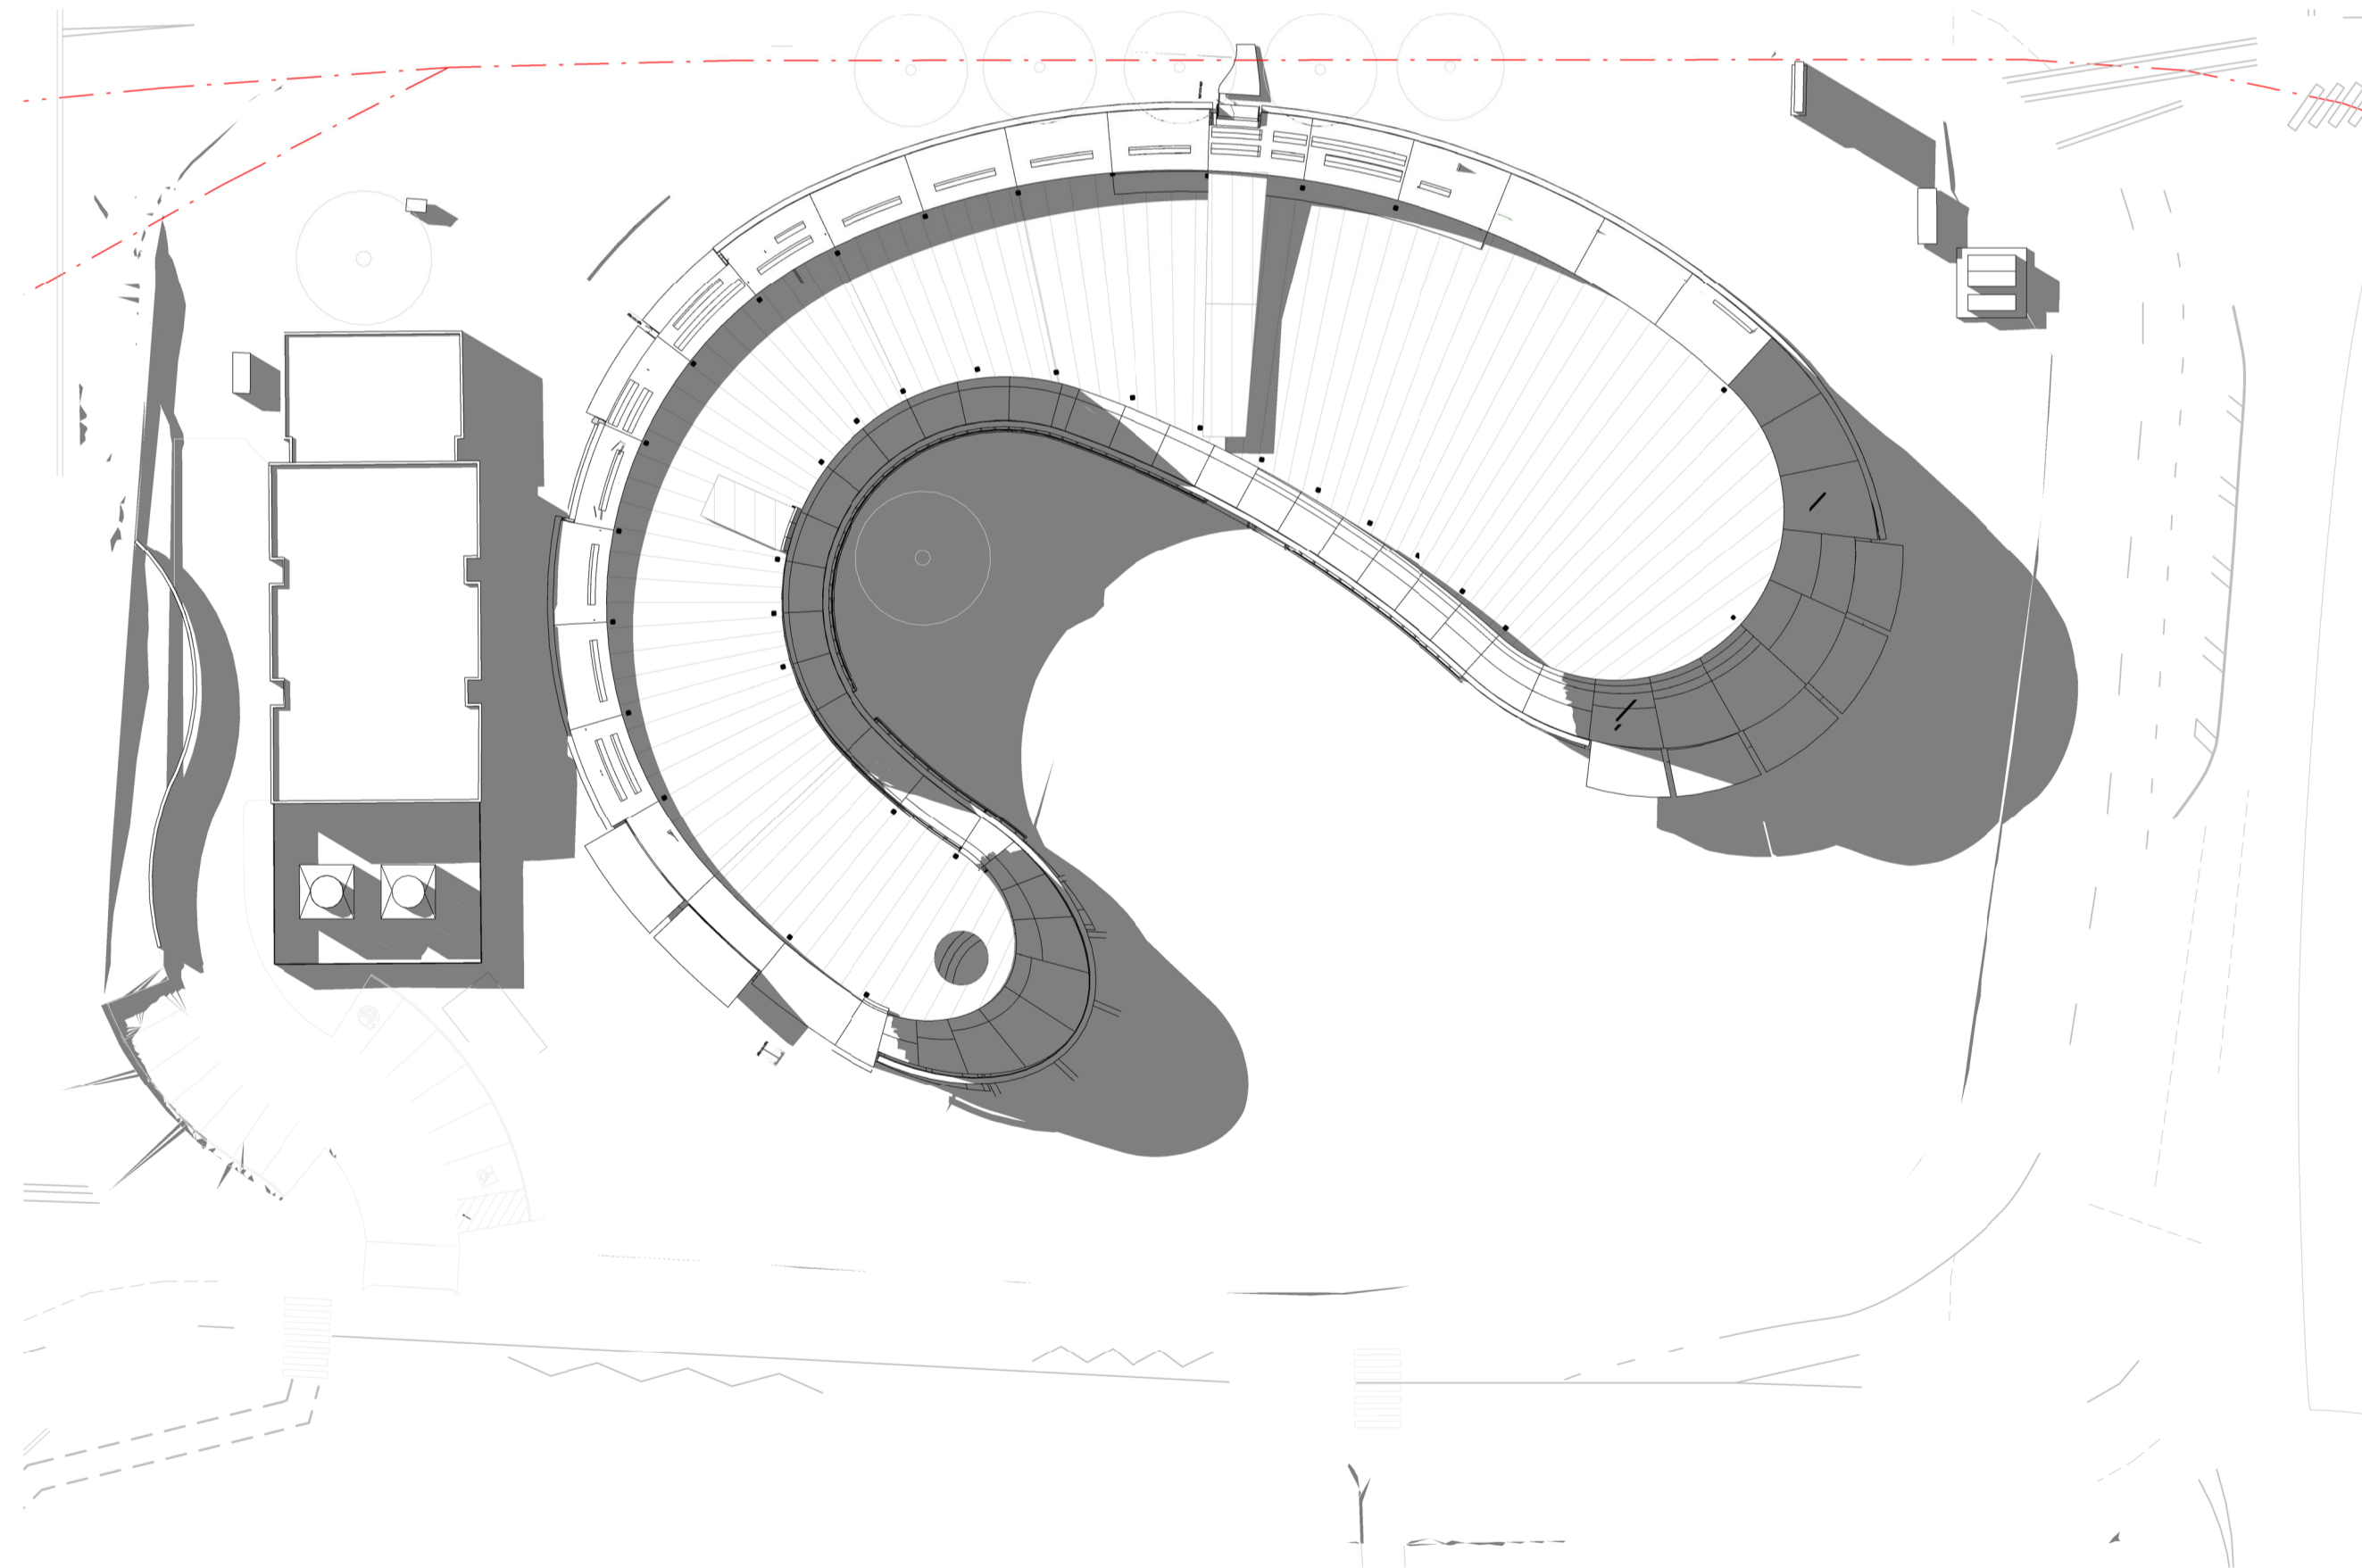

3 Spring Equinox\_3PM  
1 : 500

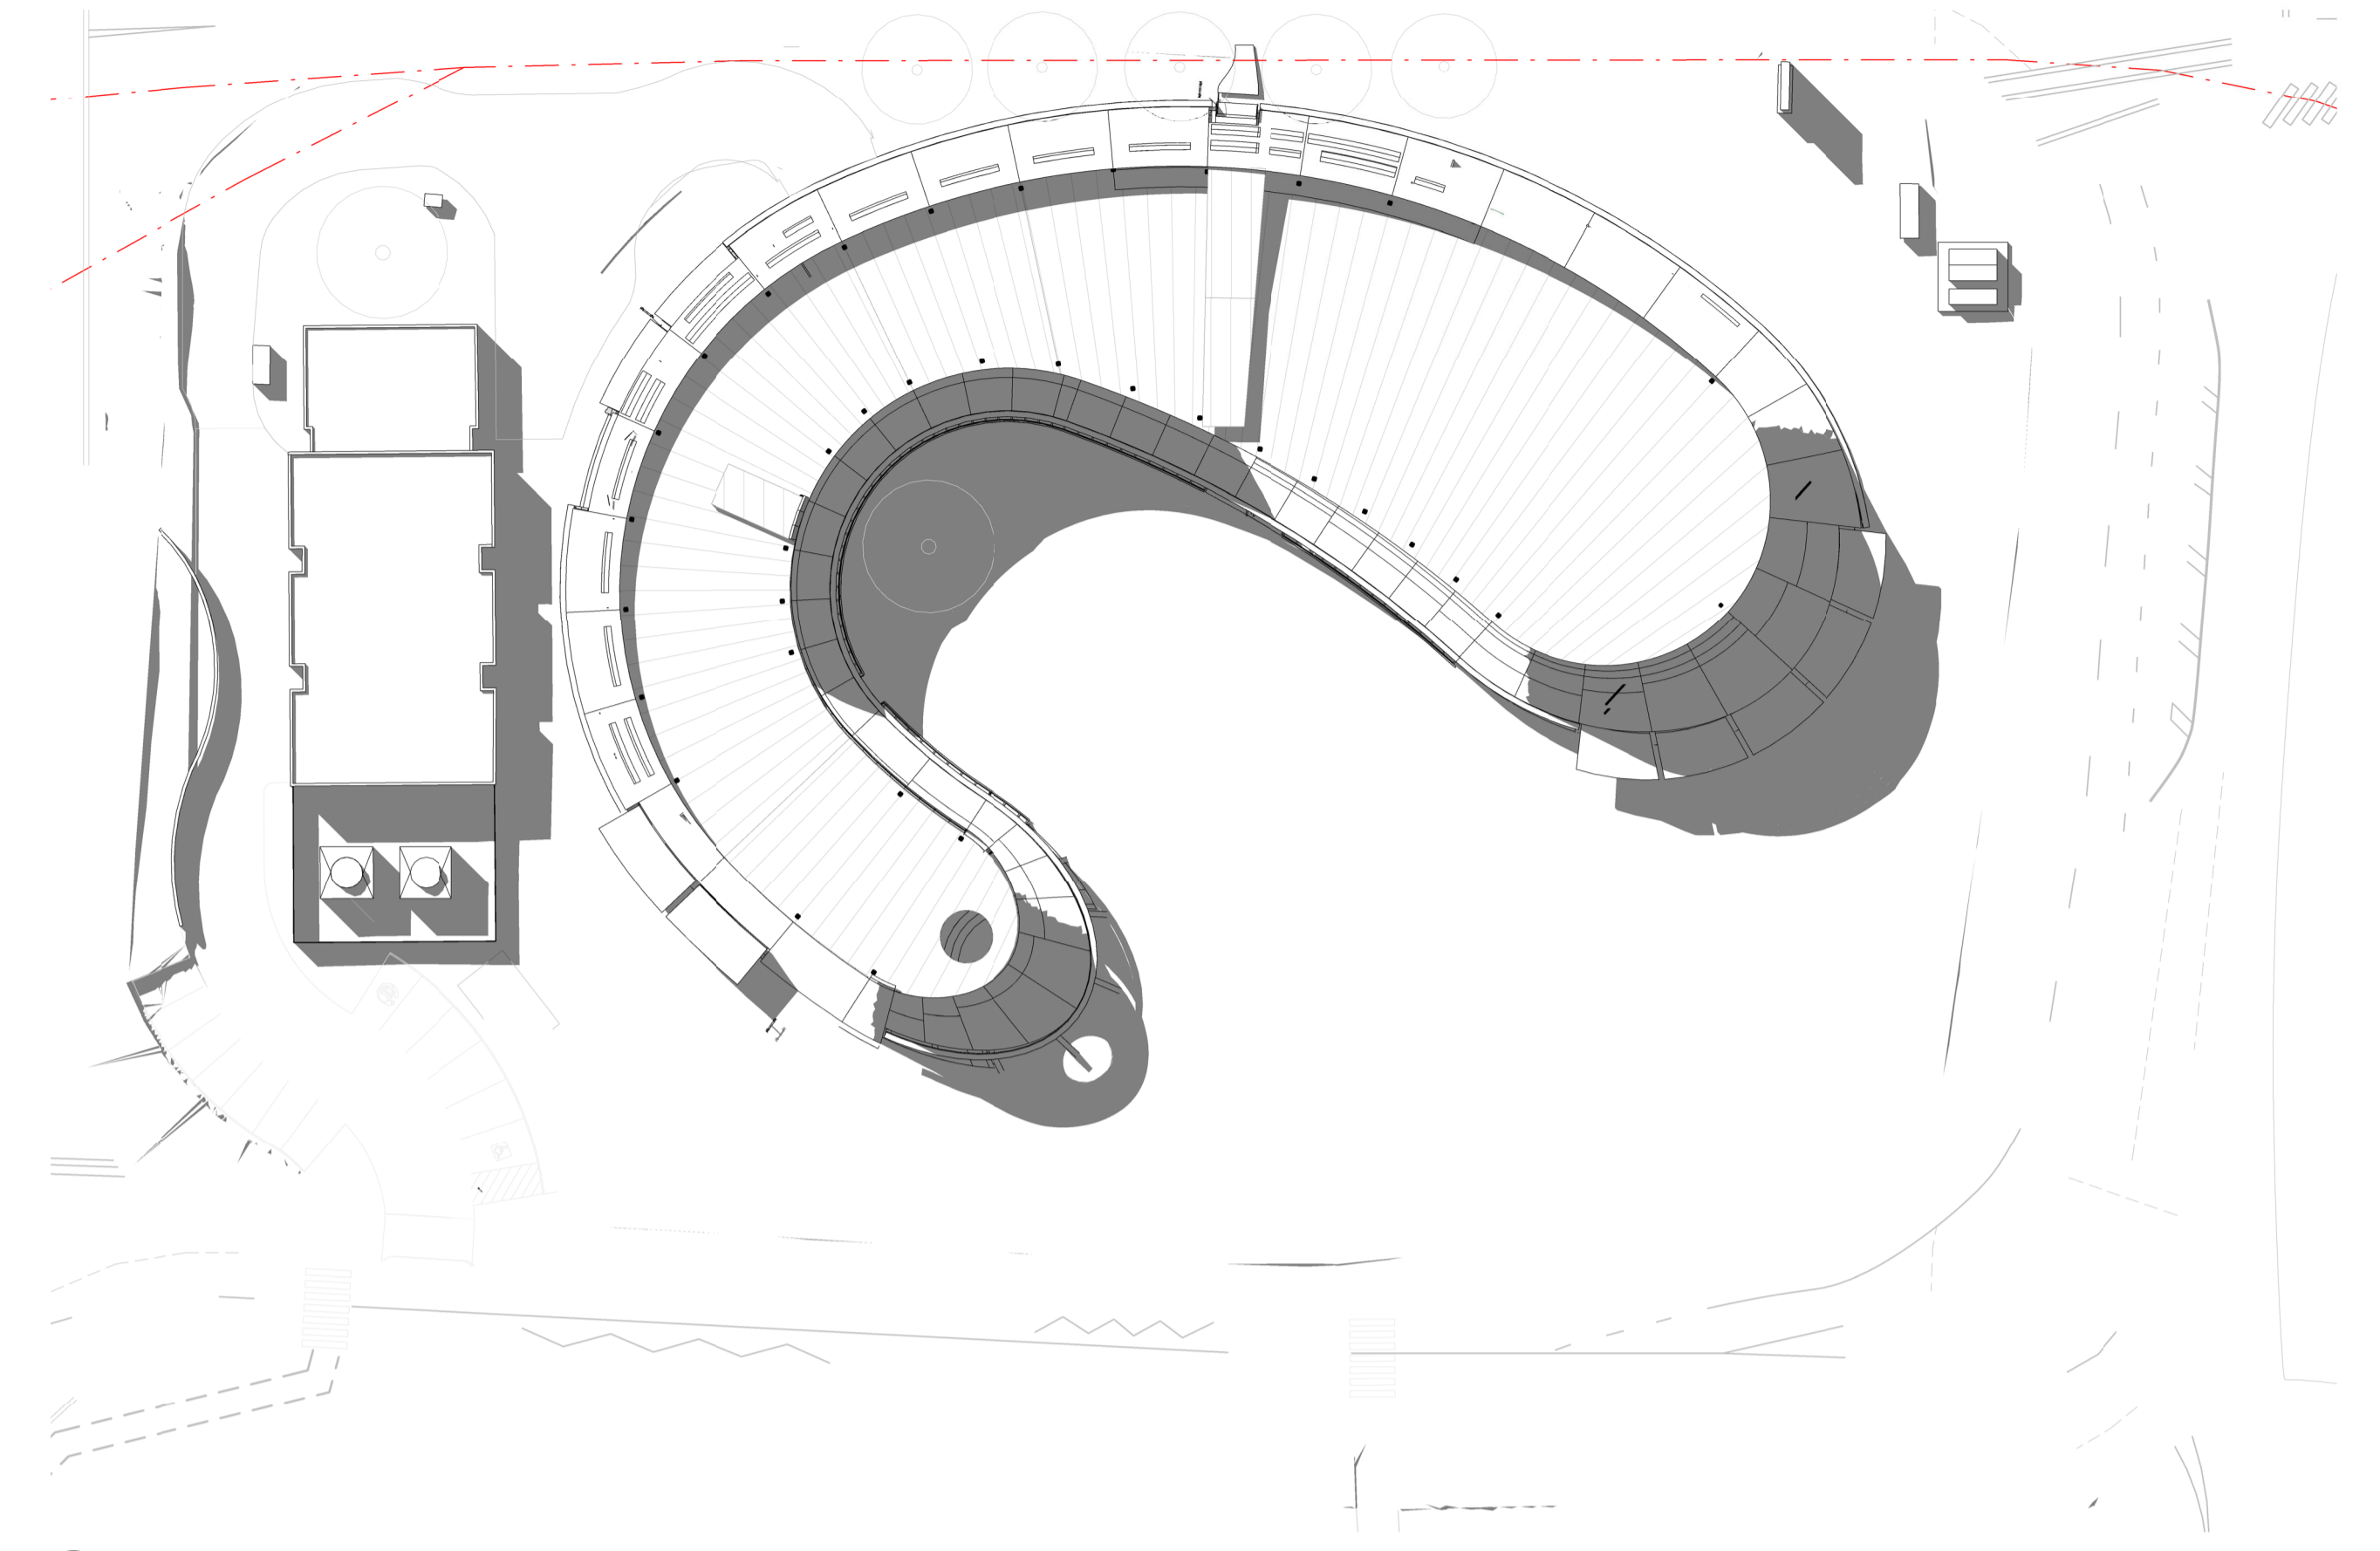

2 Spring Equinox\_2PM  
1 : 500

GENERAL NOTES  
THIS DRAWING SHOULD BE READ IN CONJUNCTION WITH ALL RELEVANT CONTRACTS, SPECIFICATIONS AND DRAWINGS.  
COPYRIGHT OF THIS DRAWING IS VESTED IN THE ARCHITECTS.  
DIMENSIONS ARE IN MILLIMETRES AND LEVELS ARE IN METRES.  
DO NOT SCALE OFF DRAWINGS.  
USE FIGURED DIMENSIONS ONLY. CHECK AND VERIFY ALL DIMENSIONS ON SITE PRIOR TO COMMENCING WORK.

REV	DATE	DESCRIPTION
1	July 2024	SSDA SUBMISSION
2	February 2025	SSDA SUBMISSION
3	November 2025	SSDA SUBMISSION


CLIENT  
**WESTERN SYDNEY UNIVERSITY**

PROJECT  
**INDIGENOUS CENTRE OF EXCELLENCE  
DARUG NGURRA  
171 VICTORIA RD,  
RYDALMERE NSW 2116**

DRAWING TITLE  
**SHADOW DIAGRAMS - 23  
SEPTEMBER SPRING EQUINOX**

CHECKED  
**SW**

APPROVED  
**TS**

 

SCALE  
**1 : 500**  
@A1



STATUS  
**SSDA**

PROJECT #  
**23-032**

DRAWING NUMBER  
**DA 10-108**


REVISION  
**3**

**Jackson  
Clements  
Burrows**


COPYRIGHT  
Jackson Clements Burrows  
Pty Ltd Architects

**psa**


345 SWAN STREET RICHMOND Vic 3121  
T +613 9654 6227 jcba.com.au

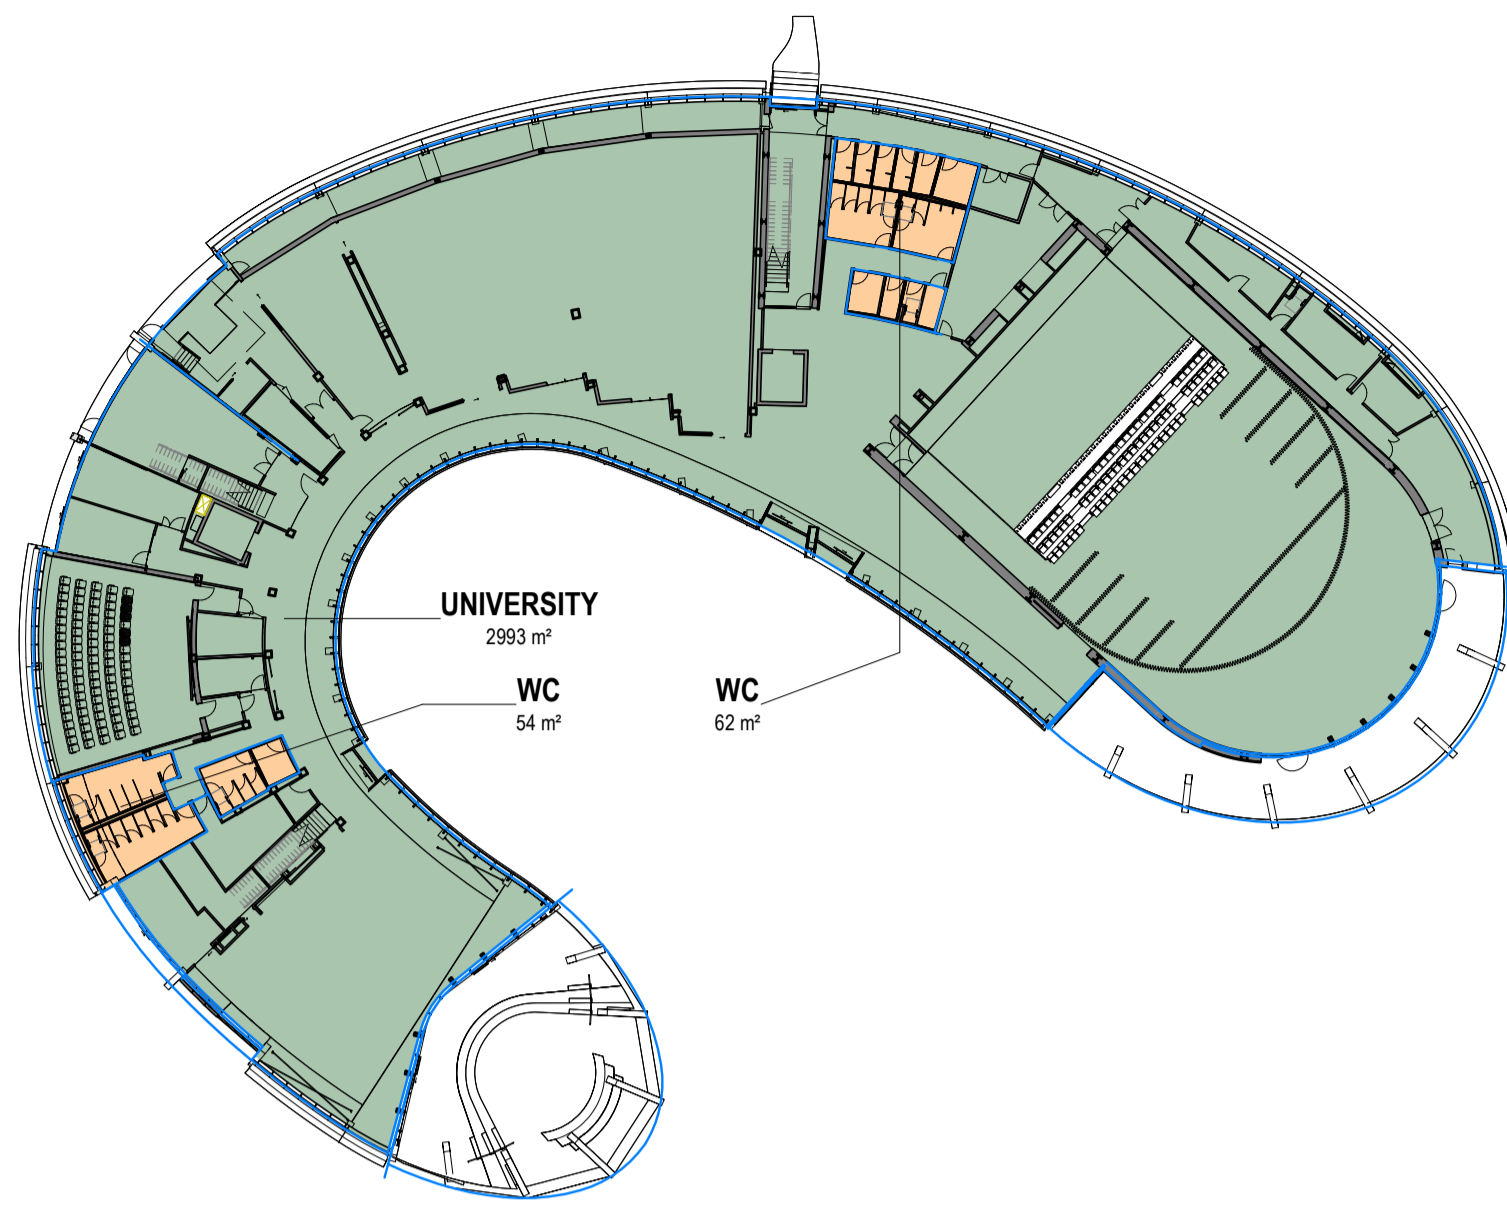


5 LEVEL G  
AR\_1301 1:500

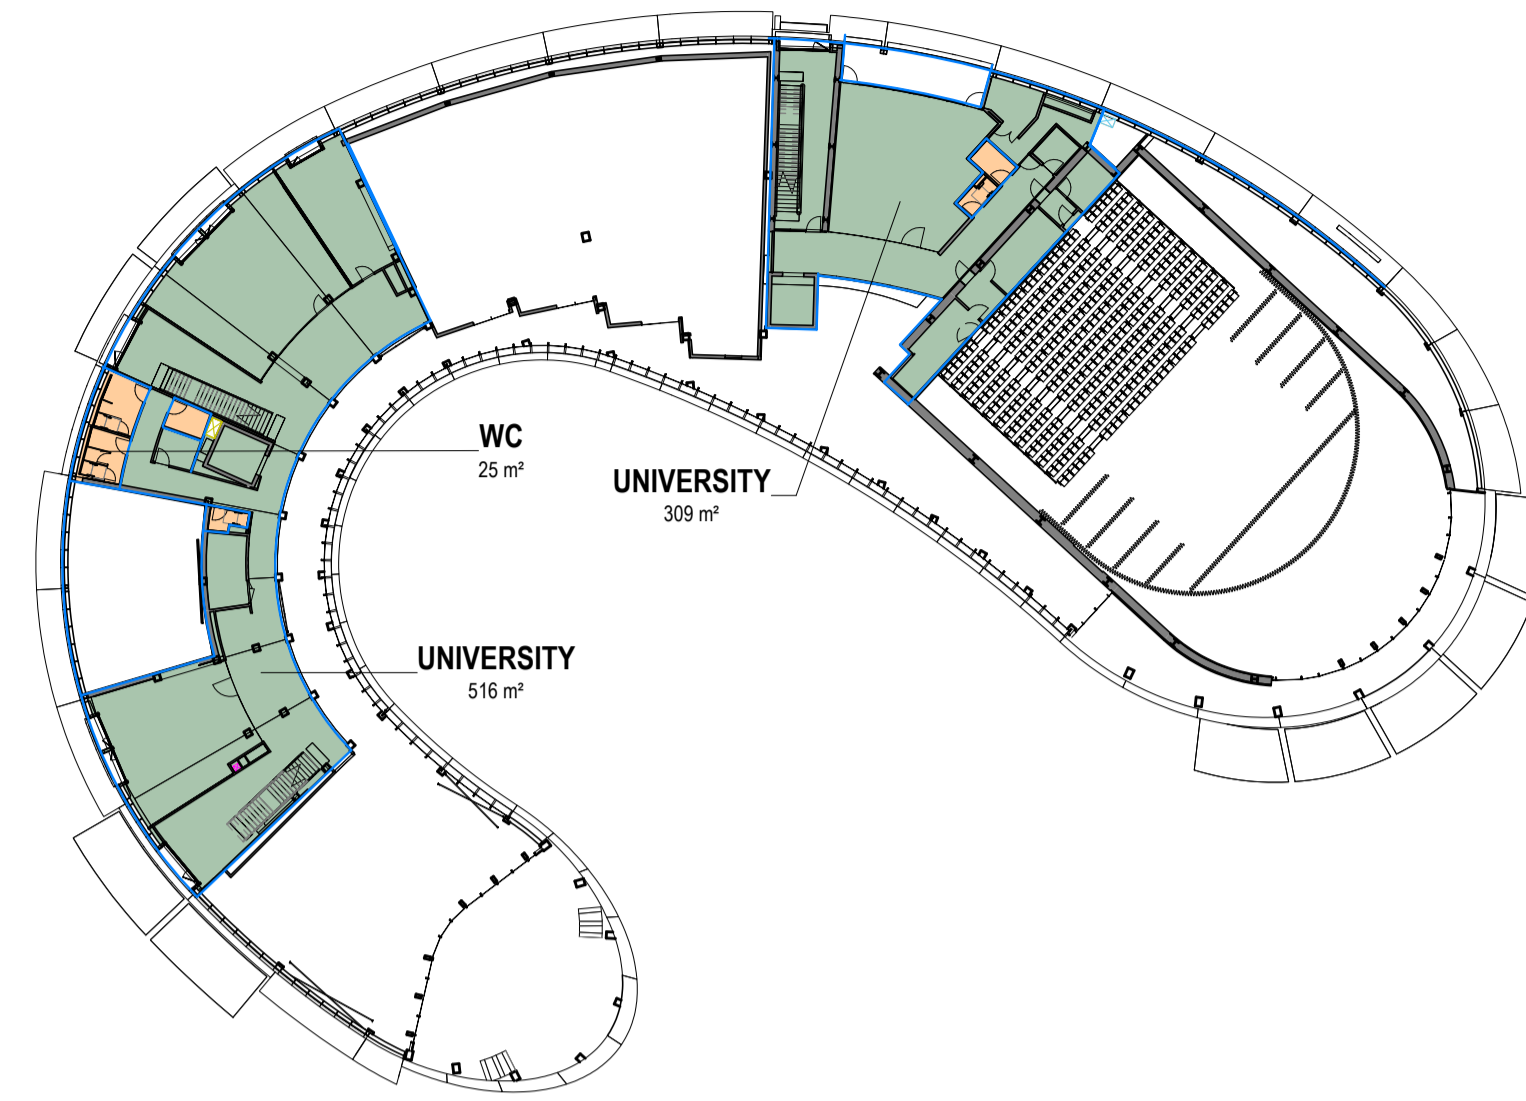

6 LEVEL 01  
AR\_1301 1:500

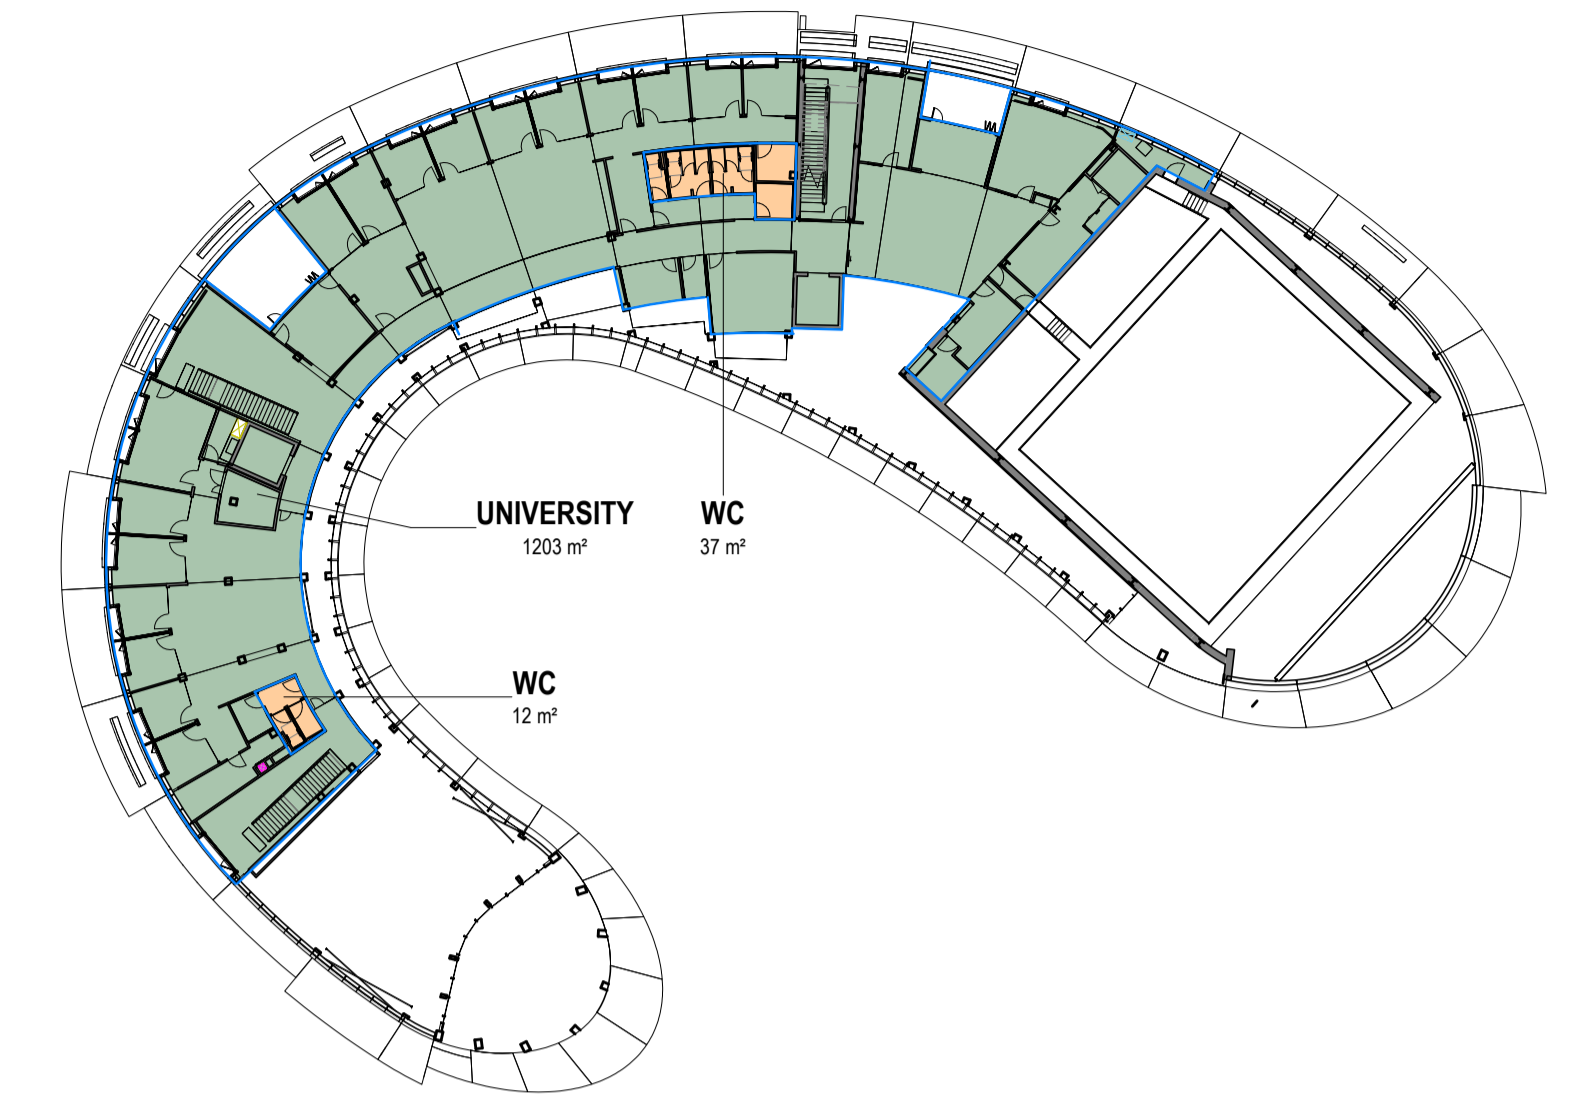

7 LEVEL 02  
AR\_1301 1:500

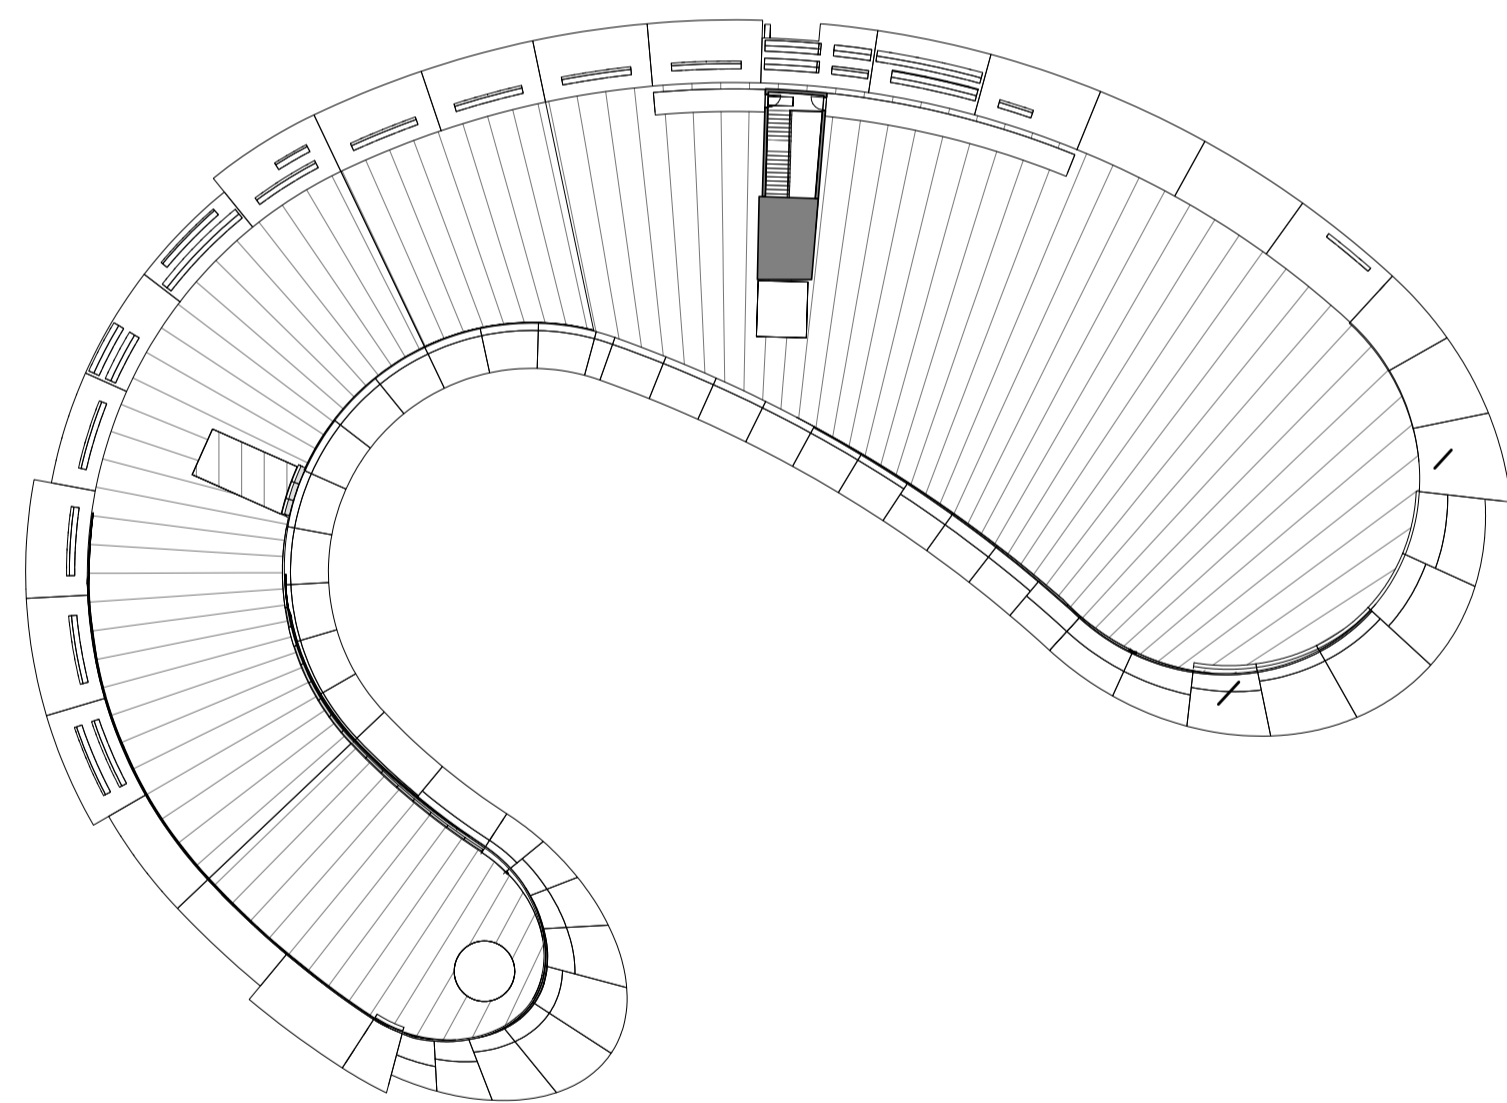

8 LEVEL 03  
AR\_1301 1:500

Area Schedule (SSDA GFA)		
Name	Area	Level
UNIVERSITY	2993.1 m²	LEVEL G FFL
WC	153.3 m²	LEVEL G FFL
UNIVERSITY	824.4 m²	LEVEL 01 FFL
WC	43.5 m²	LEVEL 01 FFL
UNIVERSITY	1203.1 m²	LEVEL 02 FFL
WC	49.6 m²	LEVEL 02 FFL
Grand total:	5287.1 m²	

AREAS HAVE BEEN CALCULATED BASED ON THE GROSS FLOOR AREA DEFINITION OBTAINED IN THE PARRAMATTA DEVELOPMENT CONTROL PLAN 2011

GENERAL NOTES  
THIS DRAWING SHOULD BE READ IN CONJUNCTION WITH ALL RELEVANT CONTRACTS, SPECIFICATIONS AND DRAWINGS.  
COPYRIGHT OF THIS DRAWING IS VESTED IN THE ARCHITECTS.  
DIMENSIONS ARE IN MILLIMETRES AND LEVELS ARE IN METRES.  
DO NOT SCALE OFF DRAWINGS.  
USE FIGURED DIMENSIONS ONLY. CHECK AND VERIFY ALL DIMENSIONS ON SITE PRIOR TO COMMENCING WORK.

REV	DATE	DESCRIPTION
1	July 2024	SSDA SUBMISSION
2	February 2025	SSDA SUBMISSION
3	November 2025	SSDA SUBMISSION

CLIENT  
**WESTERN SYDNEY UNIVERSITY**

PROJECT  
**INDIGENOUS CENTRE OF EXCELLENCE  
DARUG NGURRA  
171 VICTORIA RD,  
RYDALMERE NSW 2116**

DRAWING TITLE  
**AREA PLANS GFA**

CHECKED  
**SW**

APPROVED  
**TS**

SCALE  
**1:500**

STATUS  
**SSDA**

DRAWING NUMBER  
**DA 10-109**



PROJECT #  
**23-032**


REVISION  
**3**

**Jackson  
Clements  
Burrows**

COPYRIGHT  
Jackson Clements Burrows  
Pty Ltd Architects

**psa**

345 SWAN STREET RICHMOND Vic 3121  
T +613 9654 6227 jcba.com.au

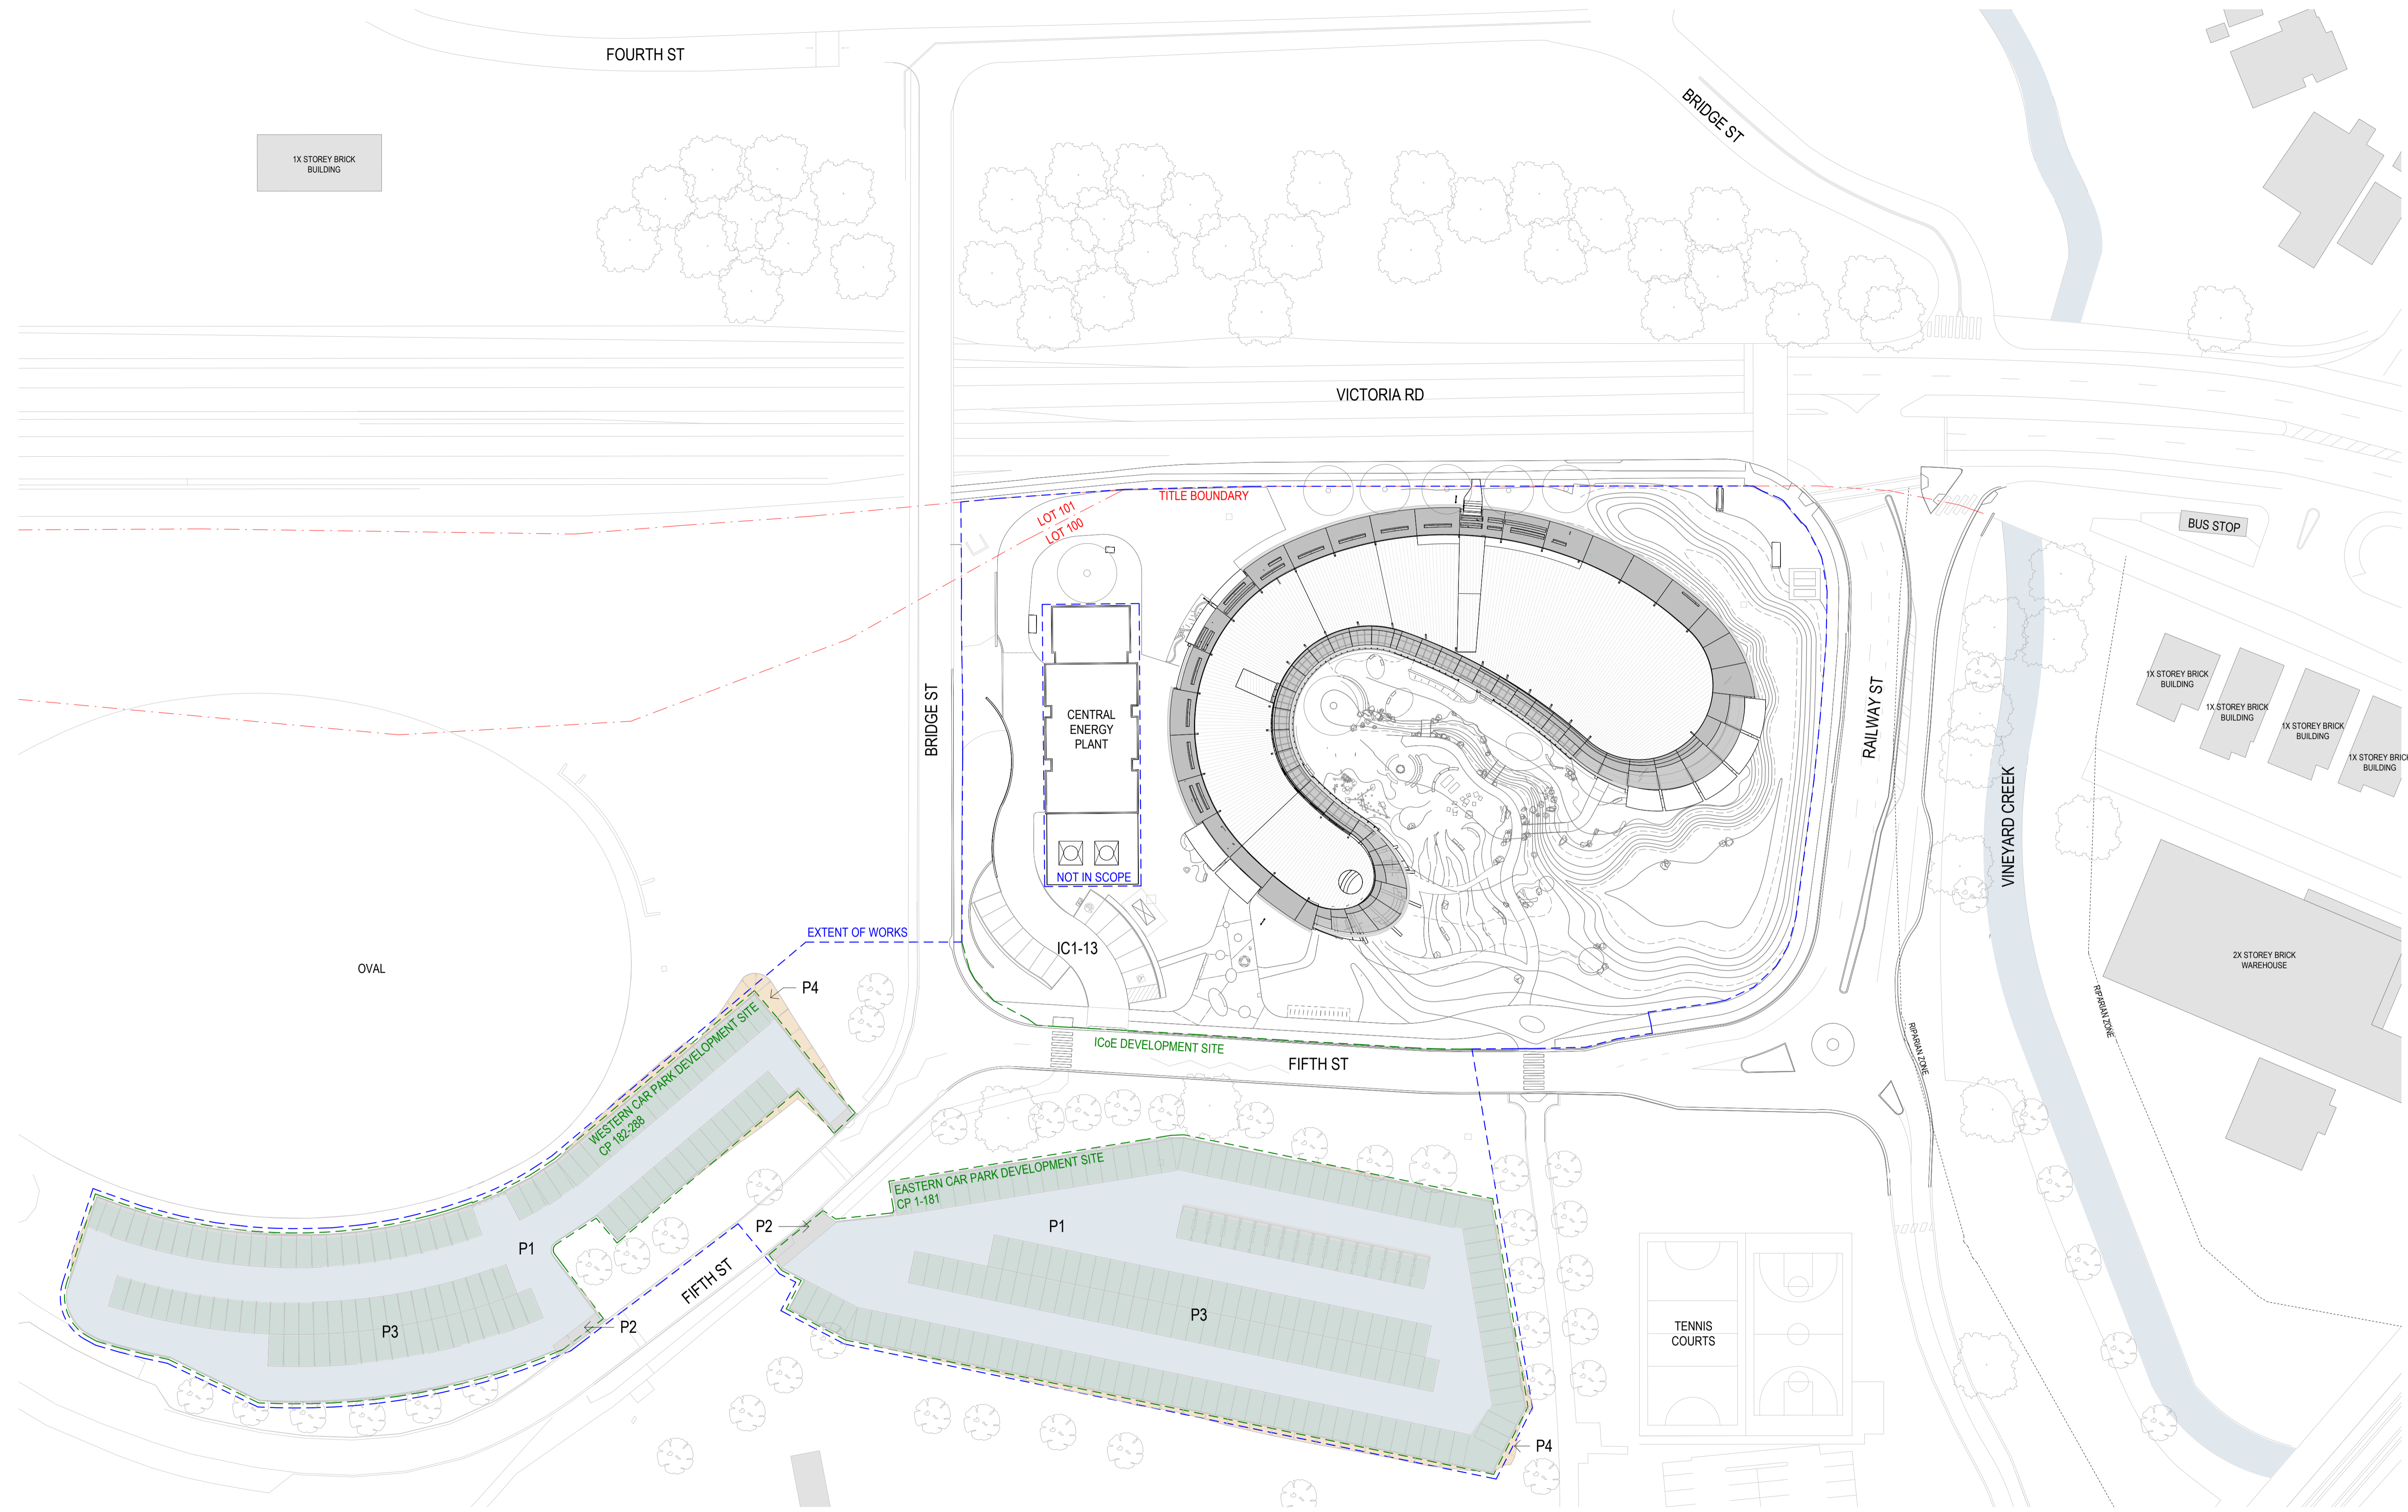

GENERAL NOTES  
 THIS DRAWING SHOULD BE READ IN CONJUNCTION WITH ALL RELEVANT CONTRACTS, SPECIFICATIONS AND DRAWINGS.  
 COPYRIGHT OF THIS DRAWING IS VESTED IN THE ARCHITECTS.  
 DIMENSIONS ARE IN MILLIMETRES AND LEVELS ARE IN METRES.  
 DO NOT SCALE OFF DRAWINGS.  
 USE FIGURED DIMENSIONS ONLY. CHECK AND VERIFY ALL DIMENSIONS ON SITE PRIOR TO COMMENCING WORK.

REV	DATE	DESCRIPTION
1	July 2025	SSDA SUBMISSION
2	November 2025	SSDA SUBMISSION

CLIENT  
**WESTERN SYDNEY UNIVERSITY**

PROJECT  
**INDIGENOUS CENTRE OF EXCELLENCE  
 DARUG NGURRA  
 171 VICTORIA RD,  
 RYDALMERE NSW 2116**

DRAWING TITLE  
**SITE PLAN - PROPOSED CARPARK MATERIALS**

CHECKED **WC** APPROVED **TS**

SCALE  
**1 : 500**

STATUS  
**SSDA**

DRAWING NUMBER  
**DA 10-110**

PROJECT #  
**23-032**

REVISION  
**2**

**Jackson Clements Burrows**

COPYRIGHT  
 Jackson Clements Burrows Pty Ltd Architects

**psa**

345 SWAN STREET RICHMOND Vic 3121  
 T +613 9654 6227 jcba.com.au