

INDIGENOUS CENTRE OF EXCELLENCE

DARUG NGURRA
171 VICTORIA RD,
RYDALMERE NSW 2116
SSDA

November 2025

ARCHITECTURAL DRAWING SCHEDULE

DRAWING NUMBER	DRAWING TITLE	REV	Sheet Scale
SSDA SERIES			
DA 0-000	COVER PAGE	6	NTS
DA 0-101	SITE PLAN - EXISTING	3	1:500
DA 0-102	SITE PLAN - PROPOSED	5	1:500
DA 0-103	EXISTING CONDITIONS AND DEMOLITION PLAN	4	1:200
DA 0-201	SITE ANALYSIS	4	1:500
DA 1-102	PROPOSED FLOOR PLAN - LEVEL G	4	1:200
DA 1-103	PROPOSED FLOOR PLAN - LEVEL 01	4	1:200
DA 1-104	PROPOSED FLOOR PLAN - LEVEL 02	4	1:200
DA 1-105	PROPOSED FLOOR PLAN - LEVEL 03	4	1:200
DA 1-106	PROPOSED ROOF PLAN	5	1:200
DA 2-101	NORTH AND EAST ELEVATION	5	1:200
DA 2-102	SOUTH AND WEST ELEVATION	5	1:200
DA 3-101	SECTIONS	4	1:200
DA 3-102	SECTIONS	3	1:100
DA 3-103	SECTIONS	3	1:100
DA 3-104	SECTIONS	3	1:100
DA 3-105	SECTIONS	3	1:100
DA 3-106	TYPICAL FACADE SECTION 01	2	1:50
DA 4-102	EXTERNAL FINISHES SCHEDULE	4	1:50
DA 10-101	SHADOW DIAGRAMS - 21ST JUNE WINTER SOLSTICE	3	1:500
DA 10-102	SHADOW DIAGRAMS - 21ST JUNE WINTER SOLSTICE	3	1:500
DA 10-103	SHADOW DIAGRAMS - 22ND DECEMBER SUMMER SOLSTICE	3	1:500
DA 10-104	SHADOW DIAGRAMS - 22ND DECEMBER SUMMER SOLSTICE	3	1:500
DA 10-105	SHADOW DIAGRAMS - 21 MARCH AUTUMN EQUINOX	3	1:500
DA 10-106	SHADOW DIAGRAMS - 21 MARCH AUTUMN EQUINOX	3	1:500
DA 10-107	SHADOW DIAGRAMS - 23 SEPTEMBER SPRING EQUINOX	3	1:500
DA 10-108	SHADOW DIAGRAMS - 23 SEPTEMBER SPRING EQUINOX	3	1:500
DA 10-109	AREA PLANS GFA	3	1:500
DA 10-110	SITE PLAN - PROPOSED CARPARK MATERIALS	2	1:500
29			



ARTIST IMPRESSION - SUBJECT TO CHANGE

GENERAL NOTES
THIS DRAWING SHOULD BE READ IN CONJUNCTION WITH ALL RELEVANT CONTRACTS, SPECIFICATIONS AND DRAWINGS.
COPYRIGHT OF THIS DRAWING IS VESTED IN THE ARCHITECTS.
DIMENSIONS ARE IN MILLIMETRES AND LEVELS ARE IN METRES.
DO NOT SCALE OFF DRAWINGS.
USE FIGURED DIMENSIONS ONLY. CHECK AND VERIFY ALL DIMENSIONS ON SITE PRIOR TO COMMENCING WORK.

Prepared by: Jackson Clements Burrows
Checked by: Jackson Clements Burrows
Approved by: Jackson Clements Burrows

REV	DATE	DESCRIPTION
1	July 2024	SSDA SUBMISSION
2	February 2025	SSDA SUBMISSION
3	April 2025	SSDA SUBMISSION
4	June 2025	SSDA SUBMISSION
5	July 2025	SSDA SUBMISSION
6	November 2025	SSDA SUBMISSION

CLIENT
WESTERN SYDNEY UNIVERSITY

PROJECT
**INDIGENOUS CENTRE OF EXCELLENCE
DARUG NGURRA
171 VICTORIA RD,
RYDALMERE NSW 2116**

DRAWING TITLE
COVER PAGE

CHECKED
SW

APPROVED
TS

SCALE

@A1

STATUS
SSDA

DRAWING NUMBER
DA 0-000

PROJECT #
23-032


REVISION
6

**Jackson
Clements
Burrows**

COPYRIGHT
Jackson Clements Burrows
Pty Ltd Architects

psa

345 SWAN STREET RICHMOND Vic 3121
T +613 9654 6227 jcba.com.au

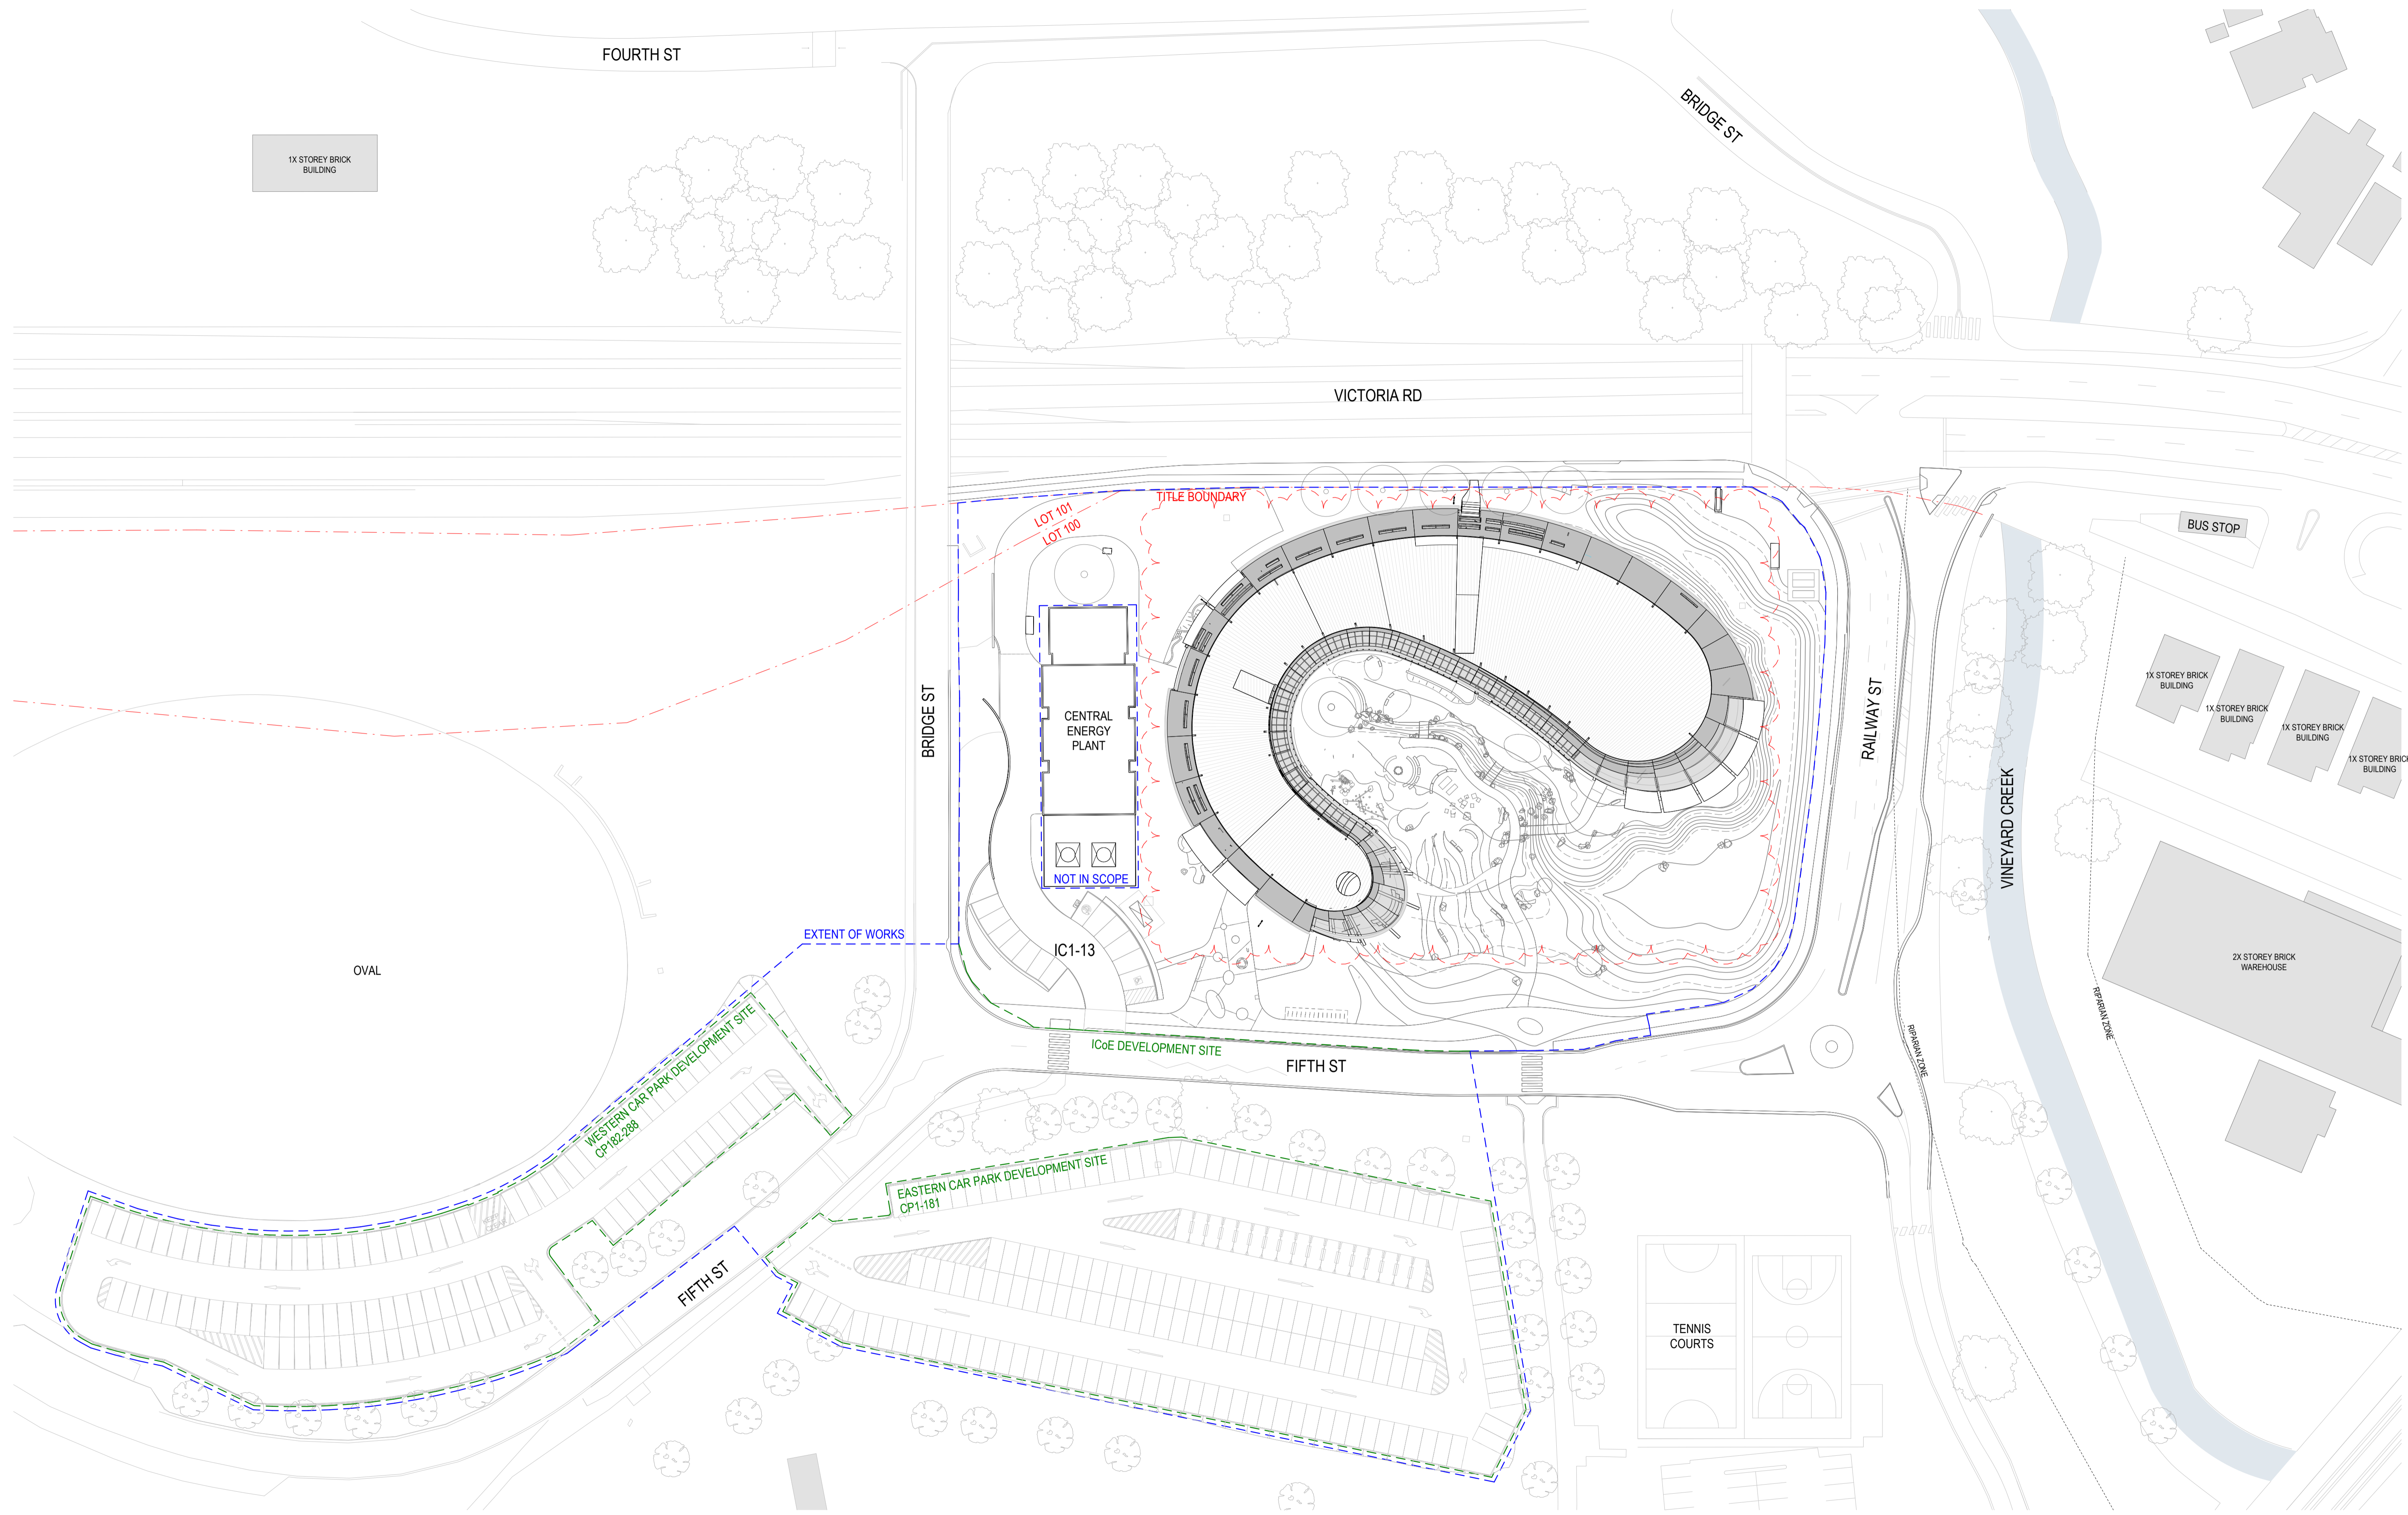

GENERAL NOTES
 THIS DRAWING SHOULD BE READ IN CONJUNCTION WITH ALL RELEVANT CONTRACTS, SPECIFICATIONS AND DRAWINGS.
 COPYRIGHT OF THIS DRAWING IS VESTED IN THE ARCHITECTS.
 DIMENSIONS ARE IN MILLIMETRES AND LEVELS ARE IN METRES.
 DO NOT SCALE OFF DRAWINGS.
 USE FIGURED DIMENSIONS ONLY. CHECK AND VERIFY ALL DIMENSIONS ON SITE PRIOR TO COMMENCING WORK.

Transfer of © Data from and to: <https://www.cadastral.com.au/>

REV	DATE	DESCRIPTION
1	July 2024	SSDA SUBMISSION
2	February 2025	SSDA SUBMISSION
3	June 2025	SSDA SUBMISSION
4	July 2025	SSDA SUBMISSION
5	November 2025	SSDA SUBMISSION


CLIENT
WESTERN SYDNEY UNIVERSITY

PROJECT
**INDIGENOUS CENTRE OF EXCELLENCE
 DARUG NGURRA
 171 VICTORIA RD,
 RYDALMERE NSW 2116**

DRAWING TITLE
SITE PLAN - PROPOSED

CHECKED
SW

APPROVED
TS

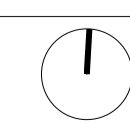


SCALE
1 : 500

STATUS
SSDA

DRAWING NUMBER
DA 0-102

REVISION
5

 


PROJECT #
23-032


**Jackson
 Clements
 Burrows**

COPYRIGHT
 Jackson Clements Burrows
 Pty Ltd Architects



345 SWAN STREET RICHMOND Vic 3121
 T +613 9654 6227 jcba.com.au

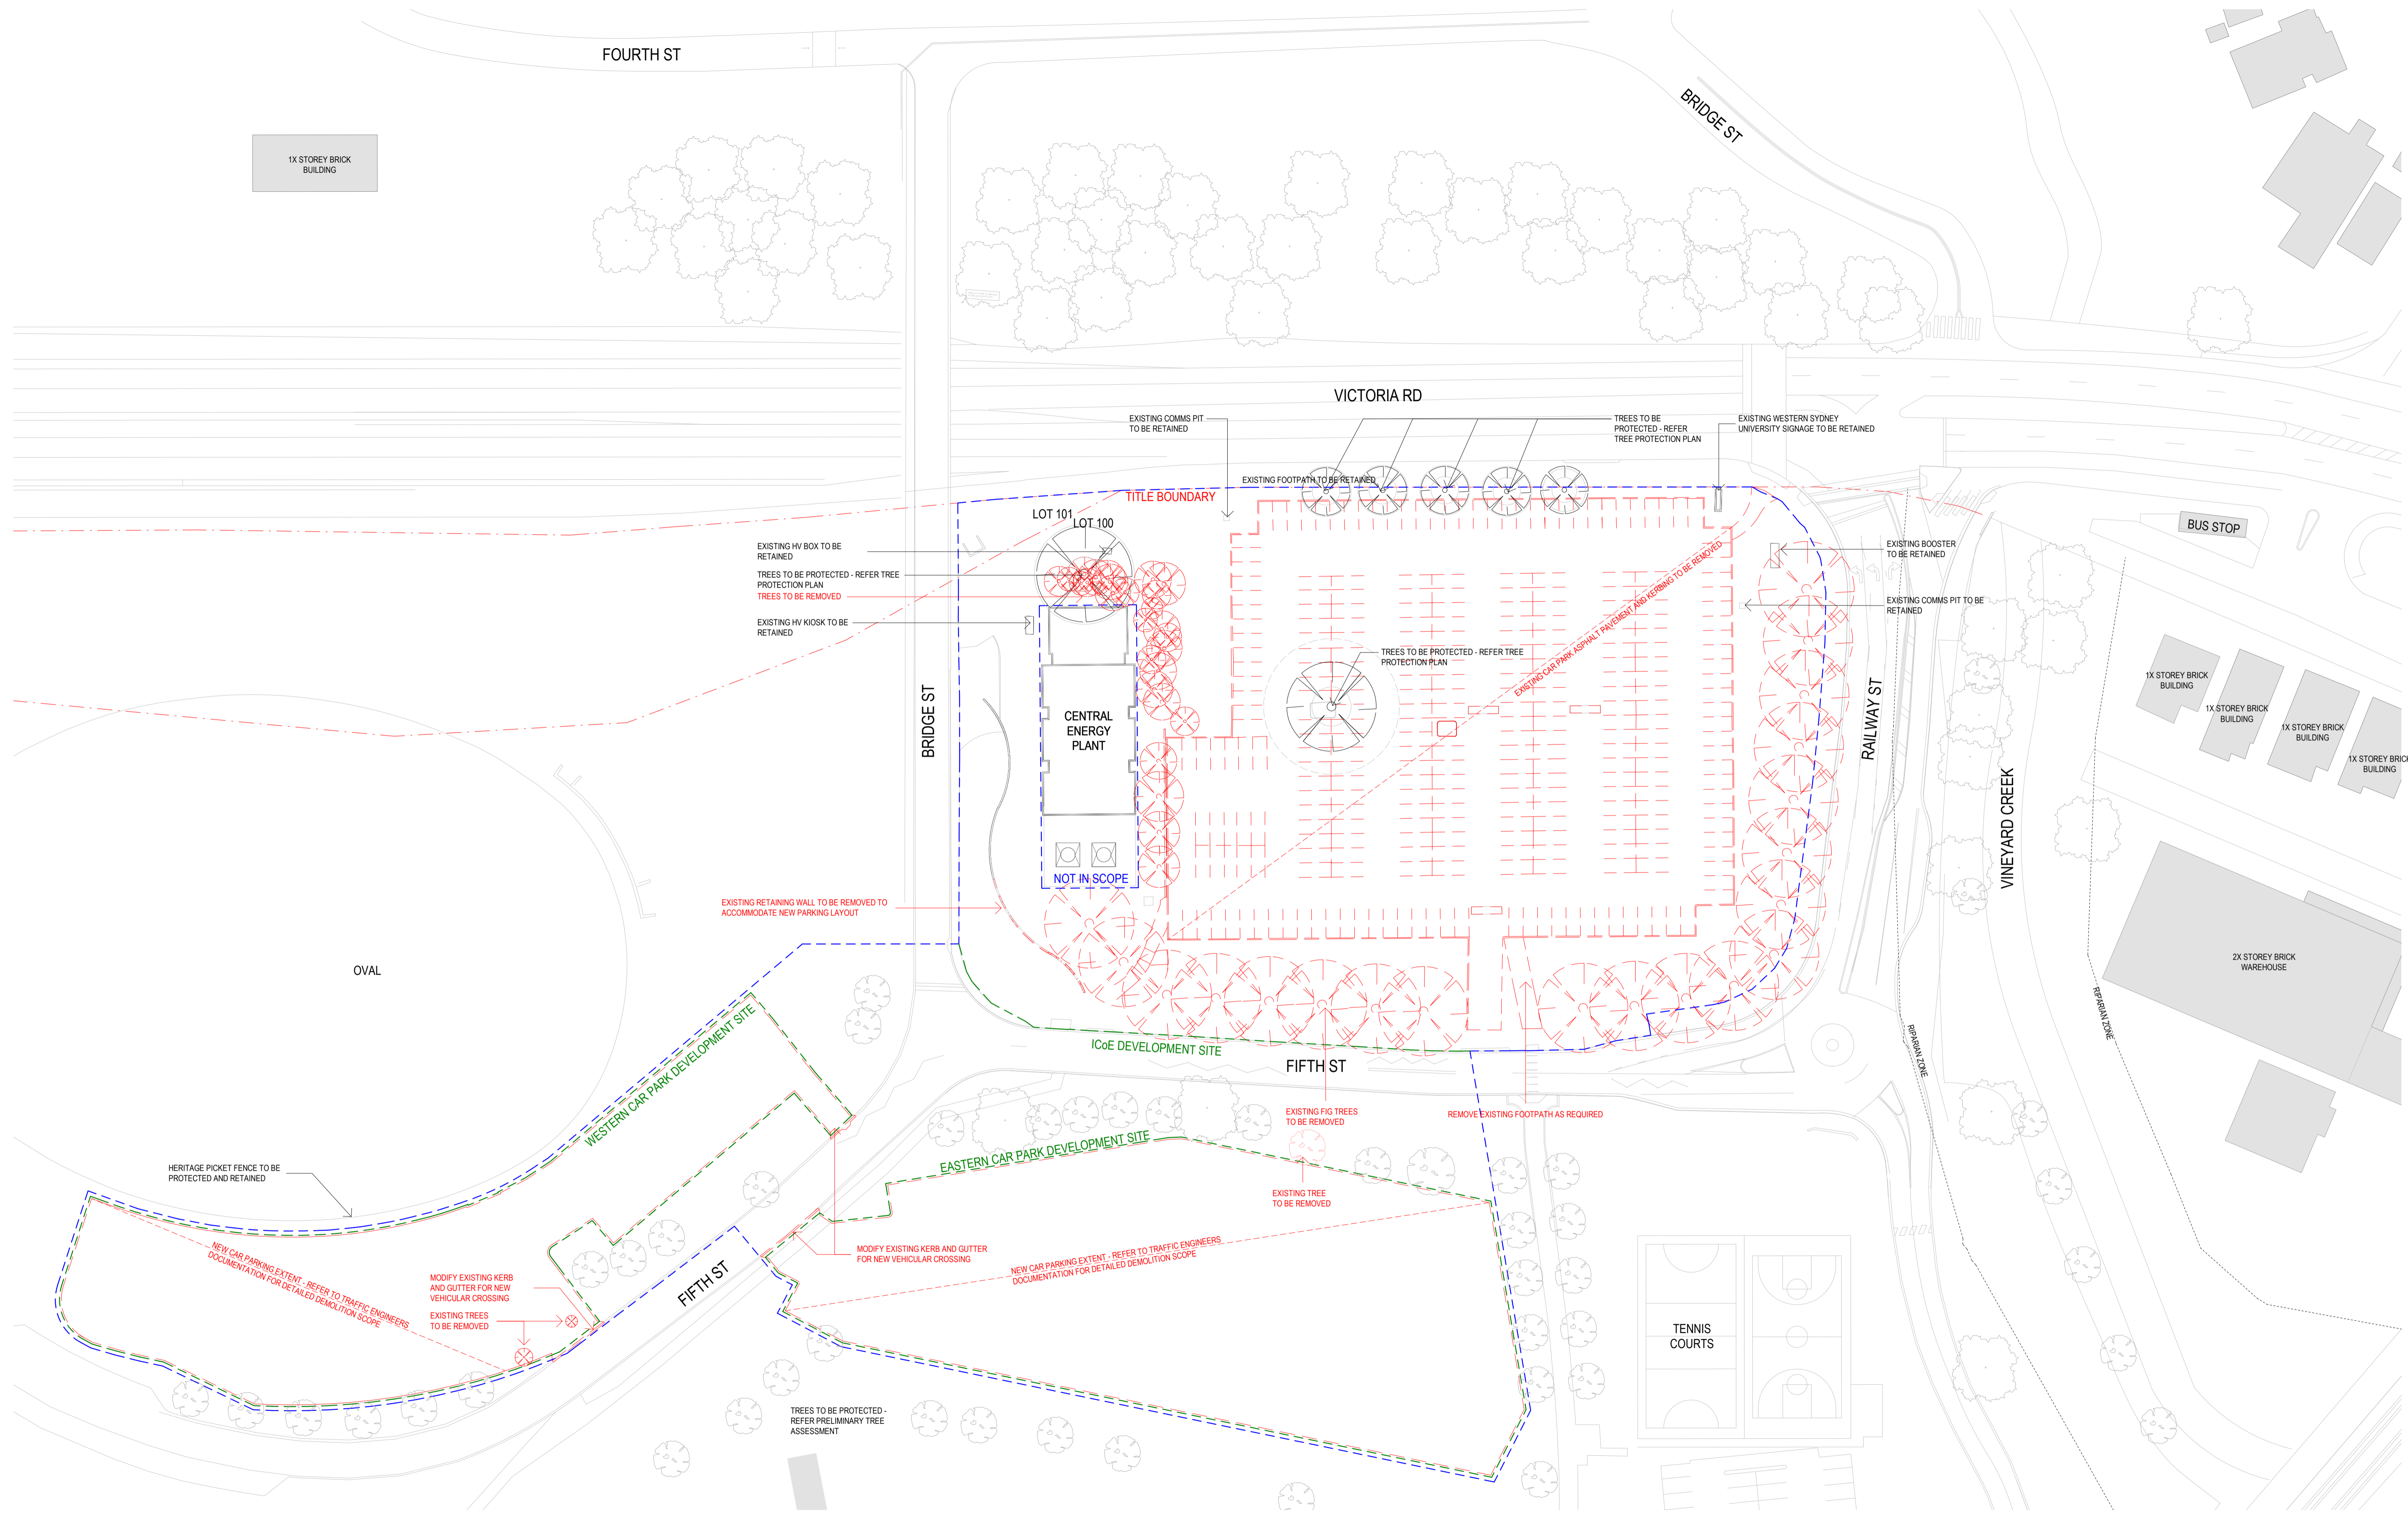

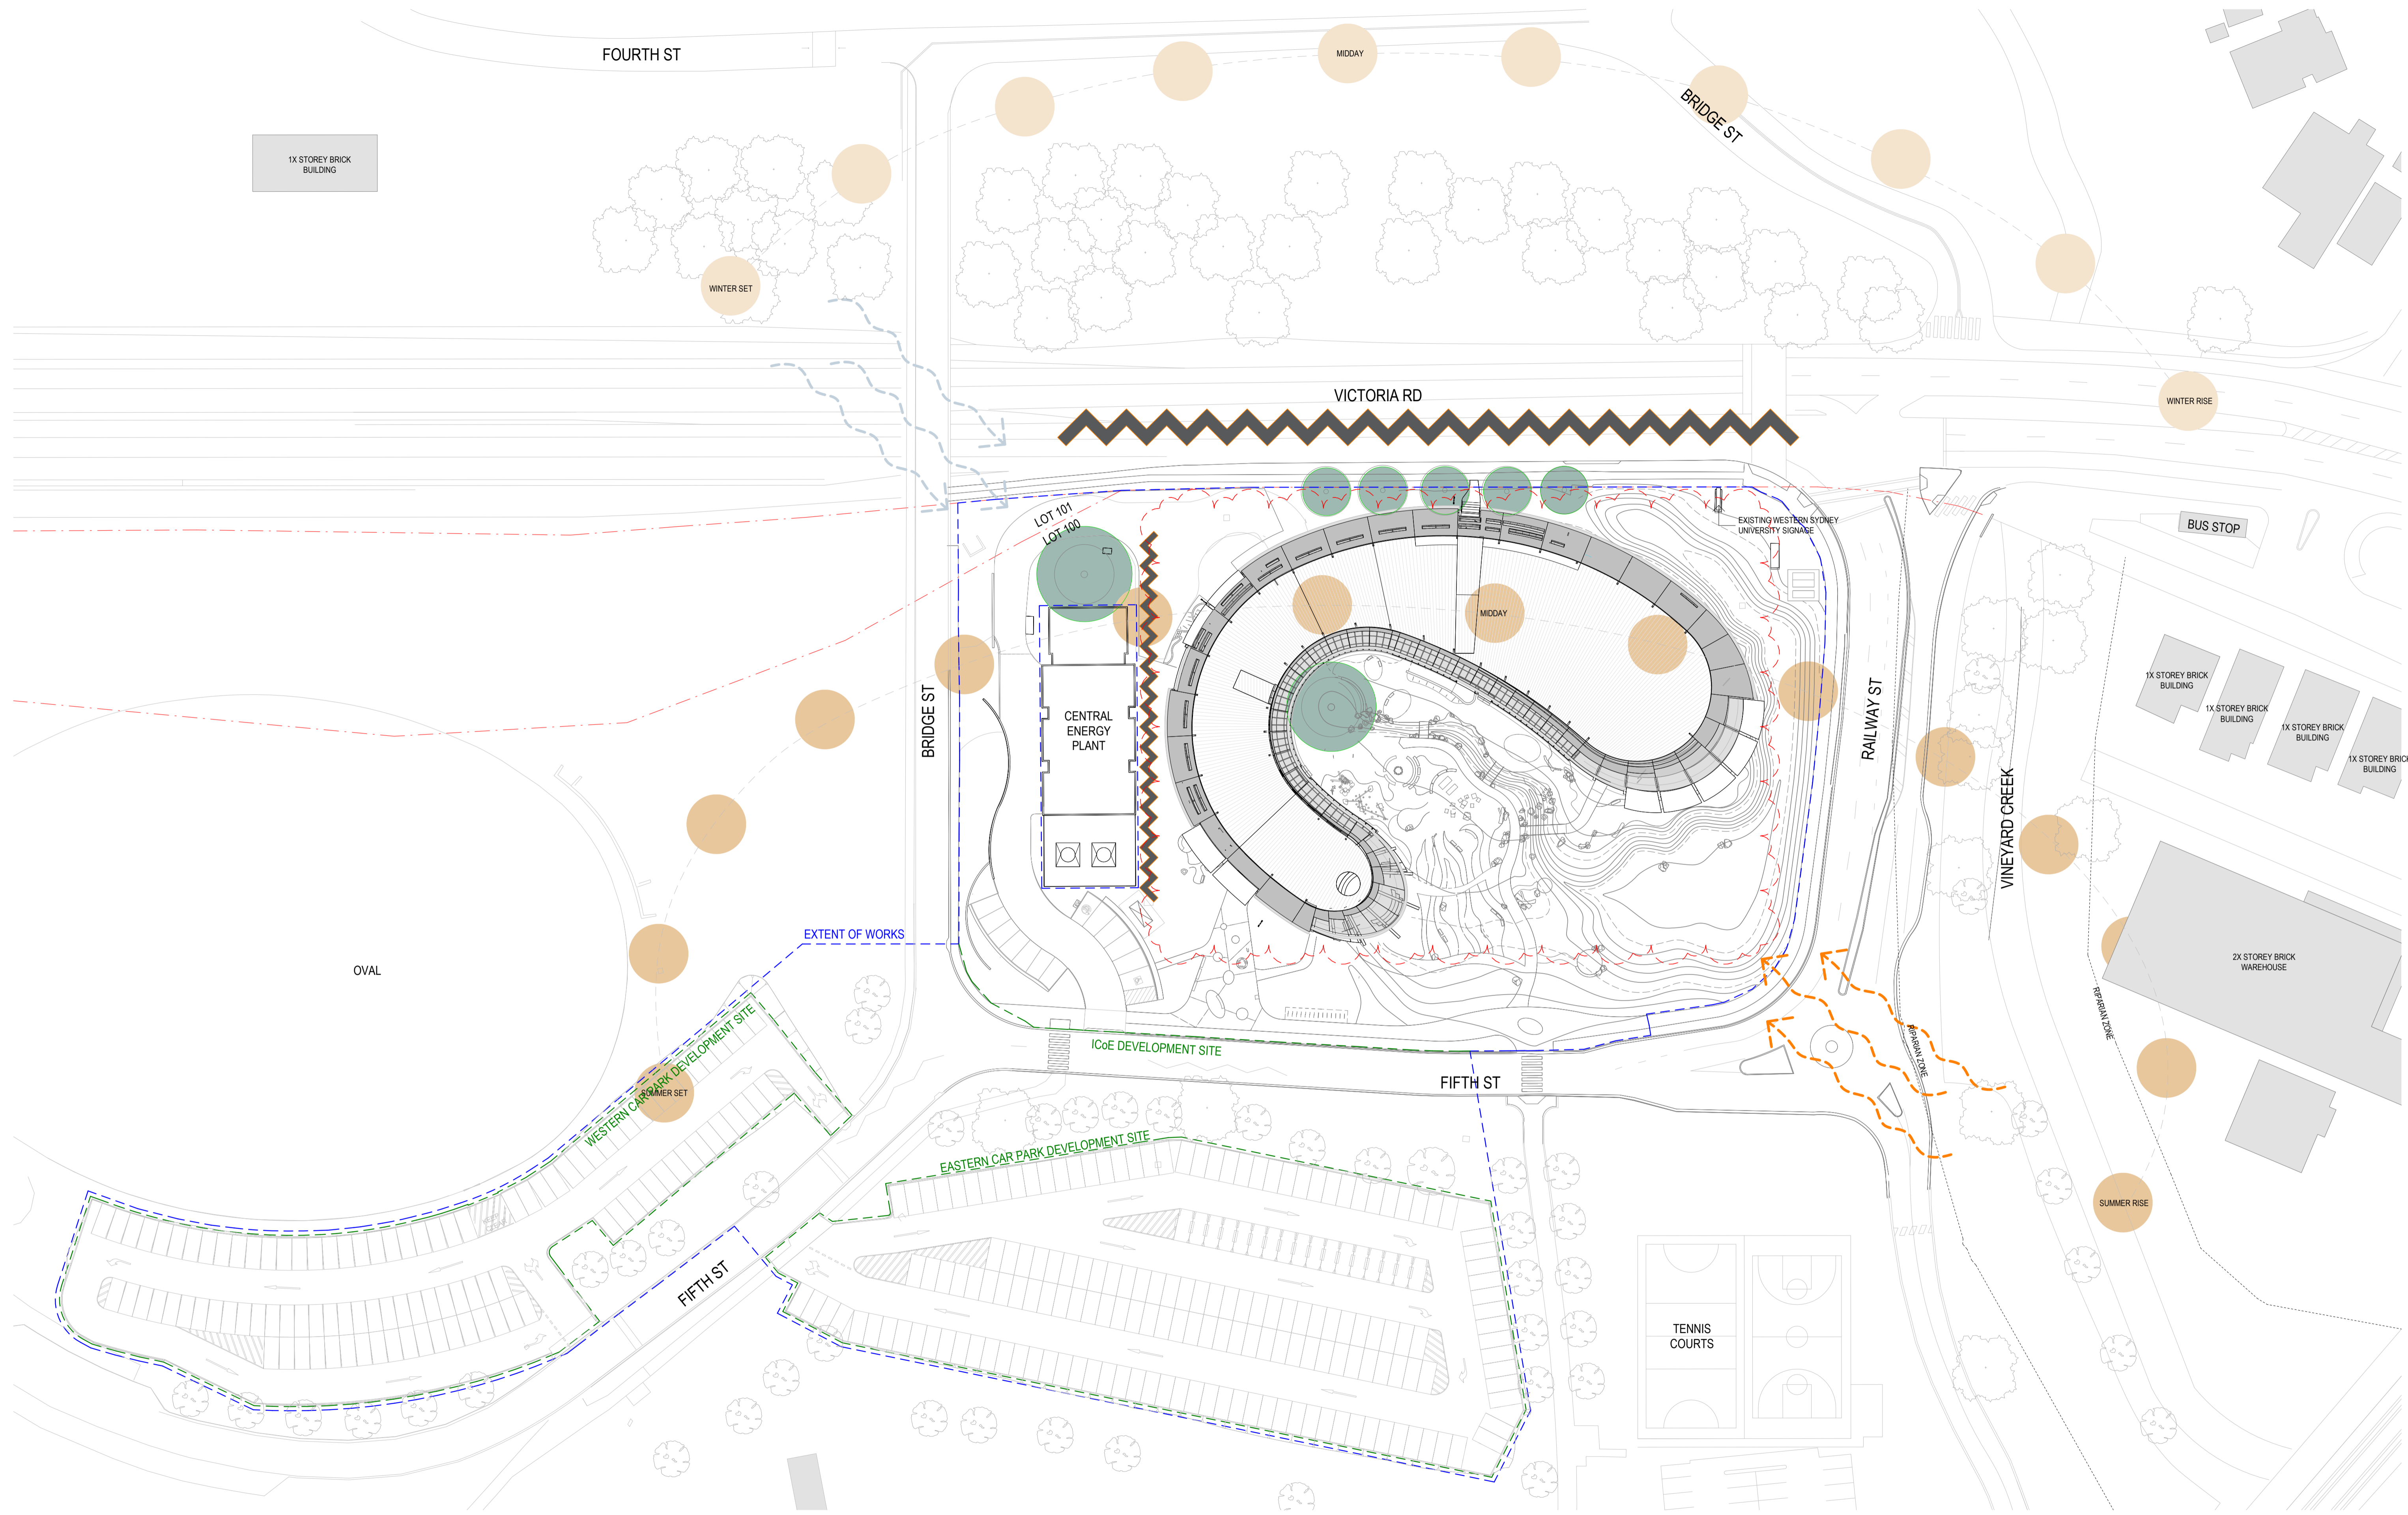

GENERAL NOTES
 THIS DRAWING SHOULD BE READ IN CONJUNCTION WITH ALL RELEVANT CONTRACTS, SPECIFICATIONS AND DRAWINGS.
 COPYRIGHT OF THIS DRAWING IS VESTED IN THE ARCHITECTS.
 DIMENSIONS ARE IN MILLIMETRES AND LEVELS ARE IN METRES.
 DO NOT SCALE OFF DRAWINGS.
 USE FIGURED DIMENSIONS ONLY. CHECK AND VERIFY ALL DIMENSIONS ON SITE PRIOR TO COMMENCING WORK.

- WINTER SUN
- SUMMER SUN
- RETAINED TREES
- WINTER PREDOMINANT BREEZE
- SUMMER PREDOMINANT BREEZE
- NOISE

REV	DATE	DESCRIPTION
1	July 2024	SSDA SUBMISSION
2	February 2025	SSDA SUBMISSION
3	June 2025	SSDA SUBMISSION
4	November 2025	SSDA SUBMISSION

CLIENT
WESTERN SYDNEY UNIVERSITY

PROJECT
**INDIGENOUS CENTRE OF EXCELLENCE
 DARUG NGURRA
 171 VICTORIA RD,
 RYDALMERE NSW 2116**

DRAWING TITLE
SITE ANALYSIS

CHECKED **SW** APPROVED **TS**

SCALE
1 : 500

STATUS **SSDA** PROJECT # **23-032**


DRAWING NUMBER **DA 0-201** REVISION **4**

Jackson Clements Burrows

COPYRIGHT
 Jackson Clements Burrows Pty Ltd Architects

psa

345 SWAN STREET RICHMOND Vic 3121
 T +613 9654 6227 jcba.com.au

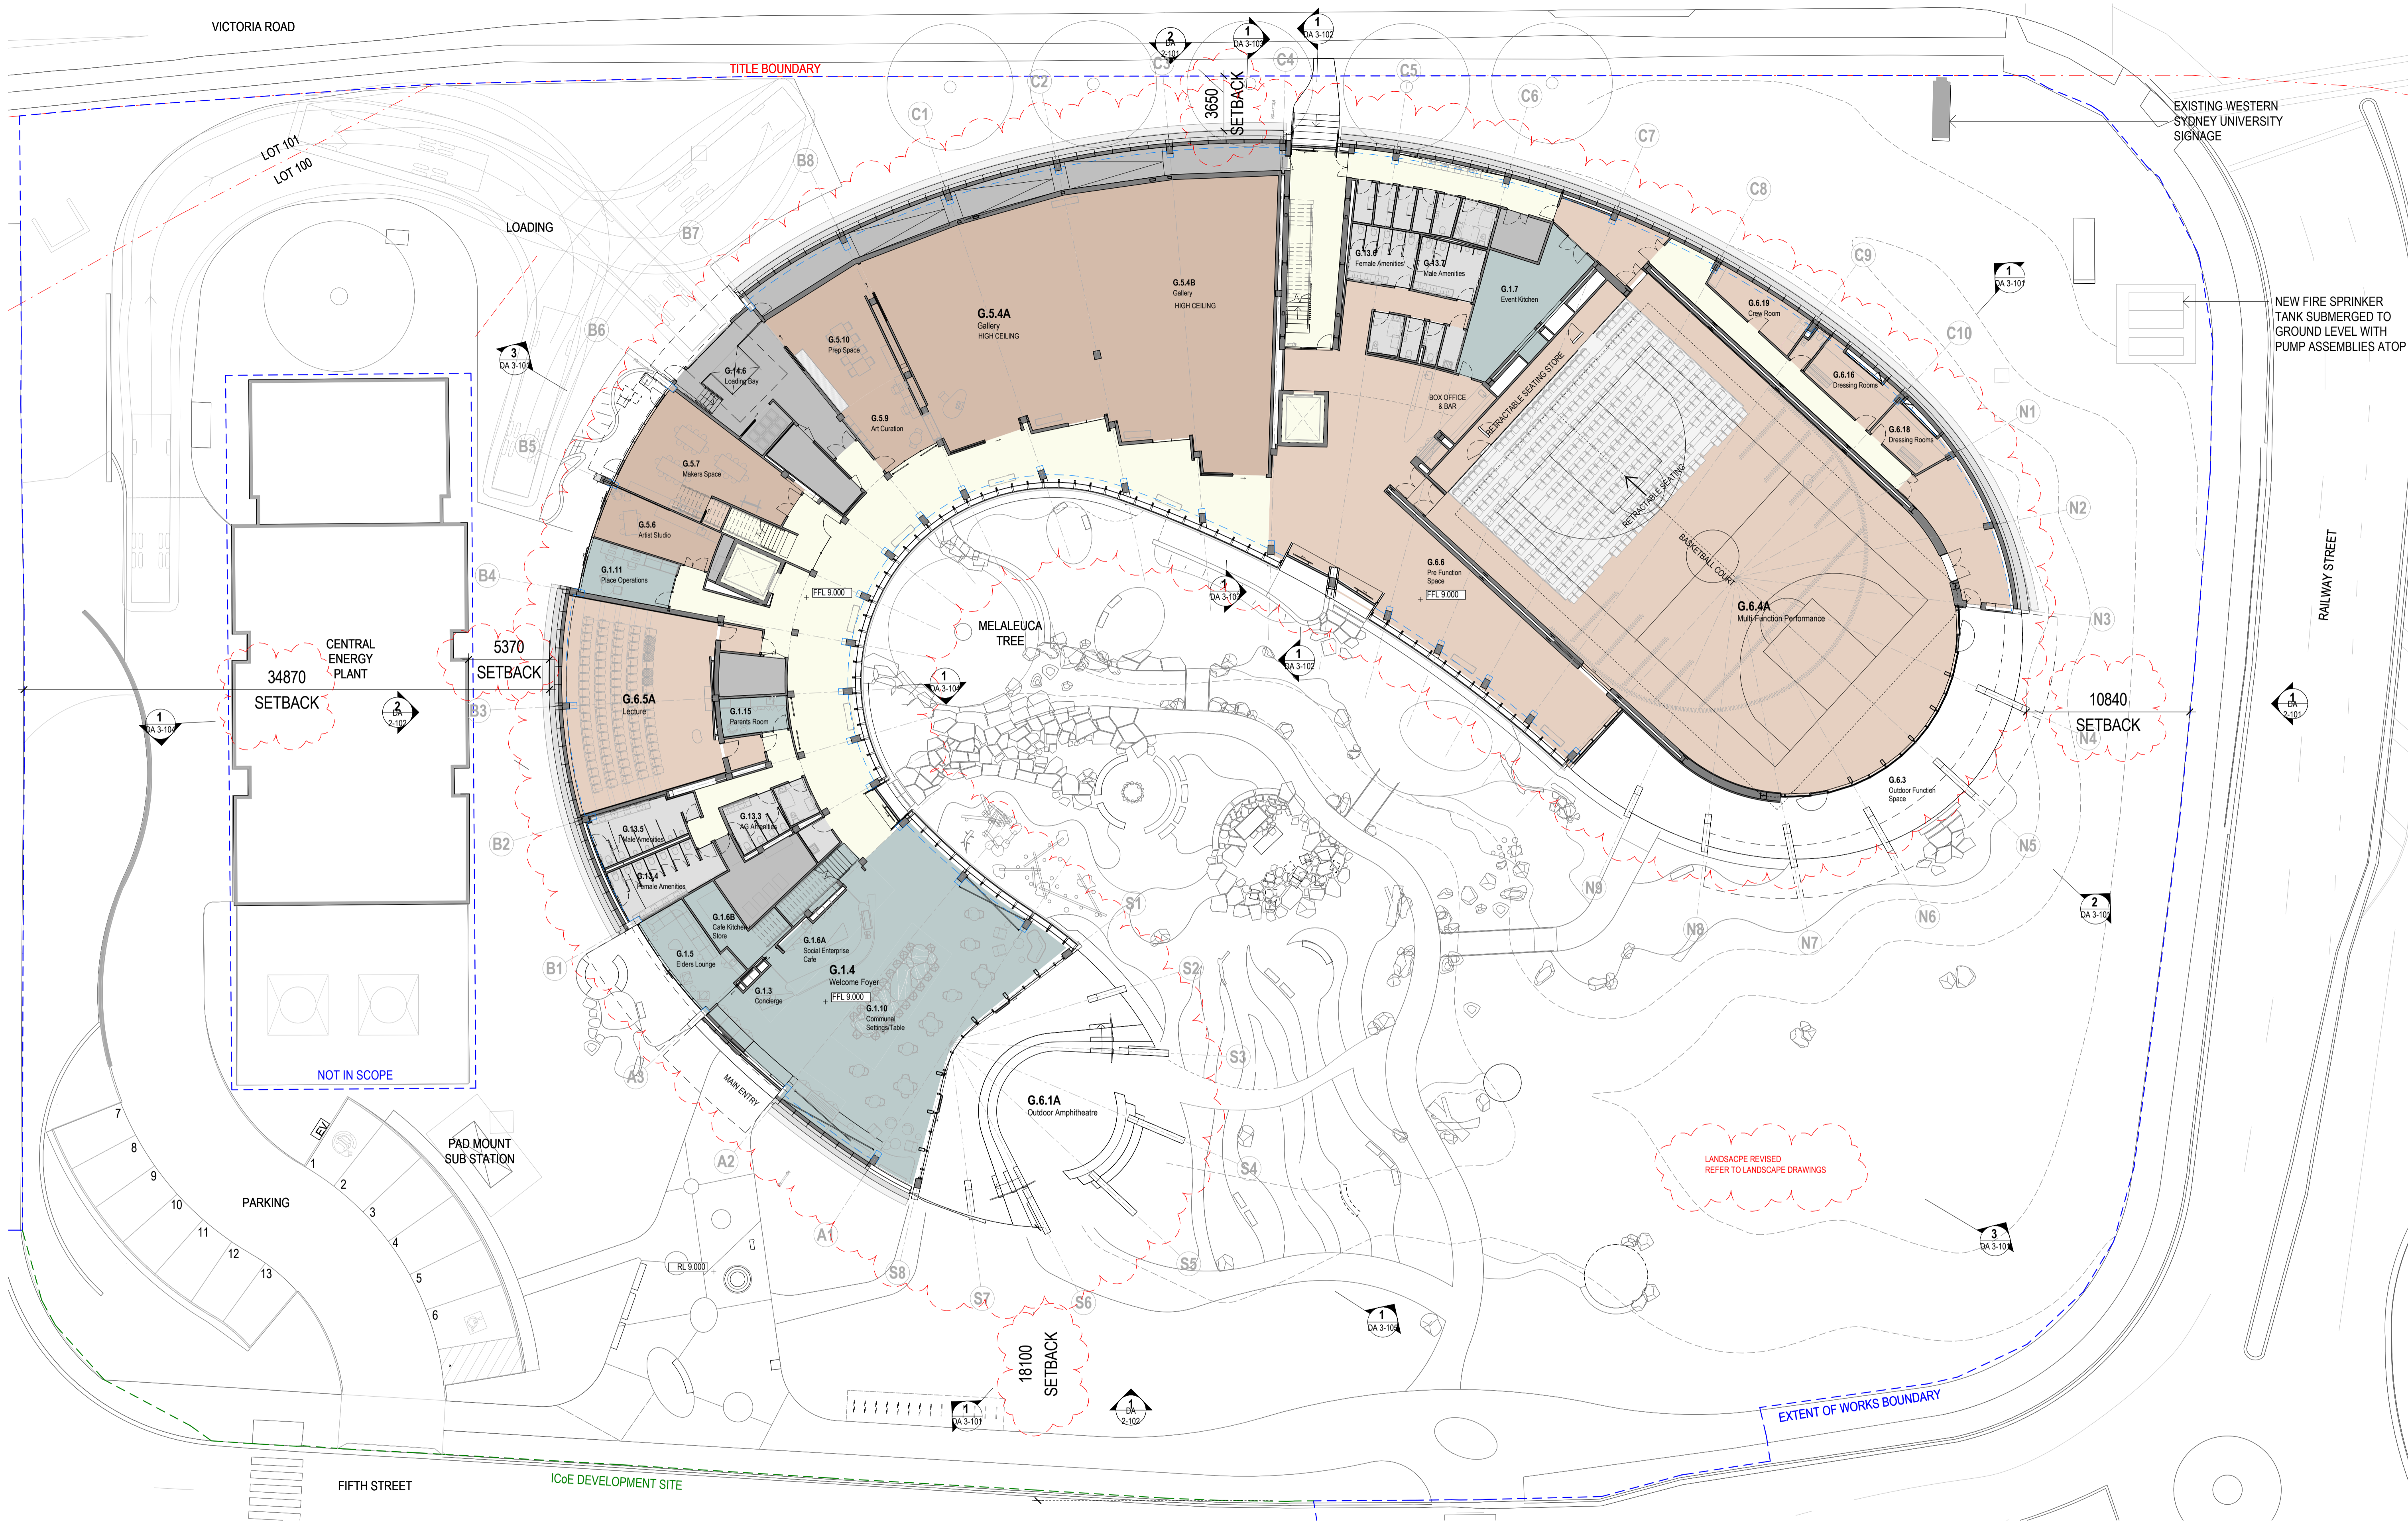

GENERAL NOTES
 THIS DRAWING SHOULD BE READ IN CONJUNCTION WITH ALL RELEVANT CONTRACTS, SPECIFICATIONS AND DRAWINGS.
 COPYRIGHT OF THIS DRAWING IS VESTED IN THE ARCHITECTS.
 DIMENSIONS ARE IN MILLIMETRES AND LEVELS ARE IN METRES.
 DO NOT SCALE OFF DRAWINGS.
 USE FIGURED DIMENSIONS ONLY. CHECK AND VERIFY ALL DIMENSIONS ON SITE PRIOR TO COMMENCING WORK.

GENERAL NOTES:
 FLOOR PLANS CUT AT 1200 AFFL
 BLUE DASHED LINE REPRESENTS 2100mm AFFL

REV	DATE	DESCRIPTION
1	July 2024	SSDA SUBMISSION
2	February 2025	SSDA SUBMISSION
3	June 2025	SSDA SUBMISSION
4	November 2025	SSDA SUBMISSION

CLIENT
 WESTERN SYDNEY UNIVERSITY

PROJECT
 INDIGENOUS CENTRE OF EXCELLENCE
 DARUG NGURRA
 171 VICTORIA RD,
 RYDALMERE NSW 2116

DRAWING TITLE
 PROPOSED FLOOR PLAN_LEVEL G

CHECKED SW **APPROVED** TS

SCALE
 1 : 200
 @A1

STATUS
 SSDA

DRAWING NUMBER
 DA 1-102

PROJECT #
 23-032


REVISION
 4

Jackson Clements Burrows

psa

COPYRIGHT
 Jackson Clements Burrows Pty Ltd Architects

345 SWAN STREET RICHMOND Vic 3121
 T +613 9654 6227 jcba.com.au

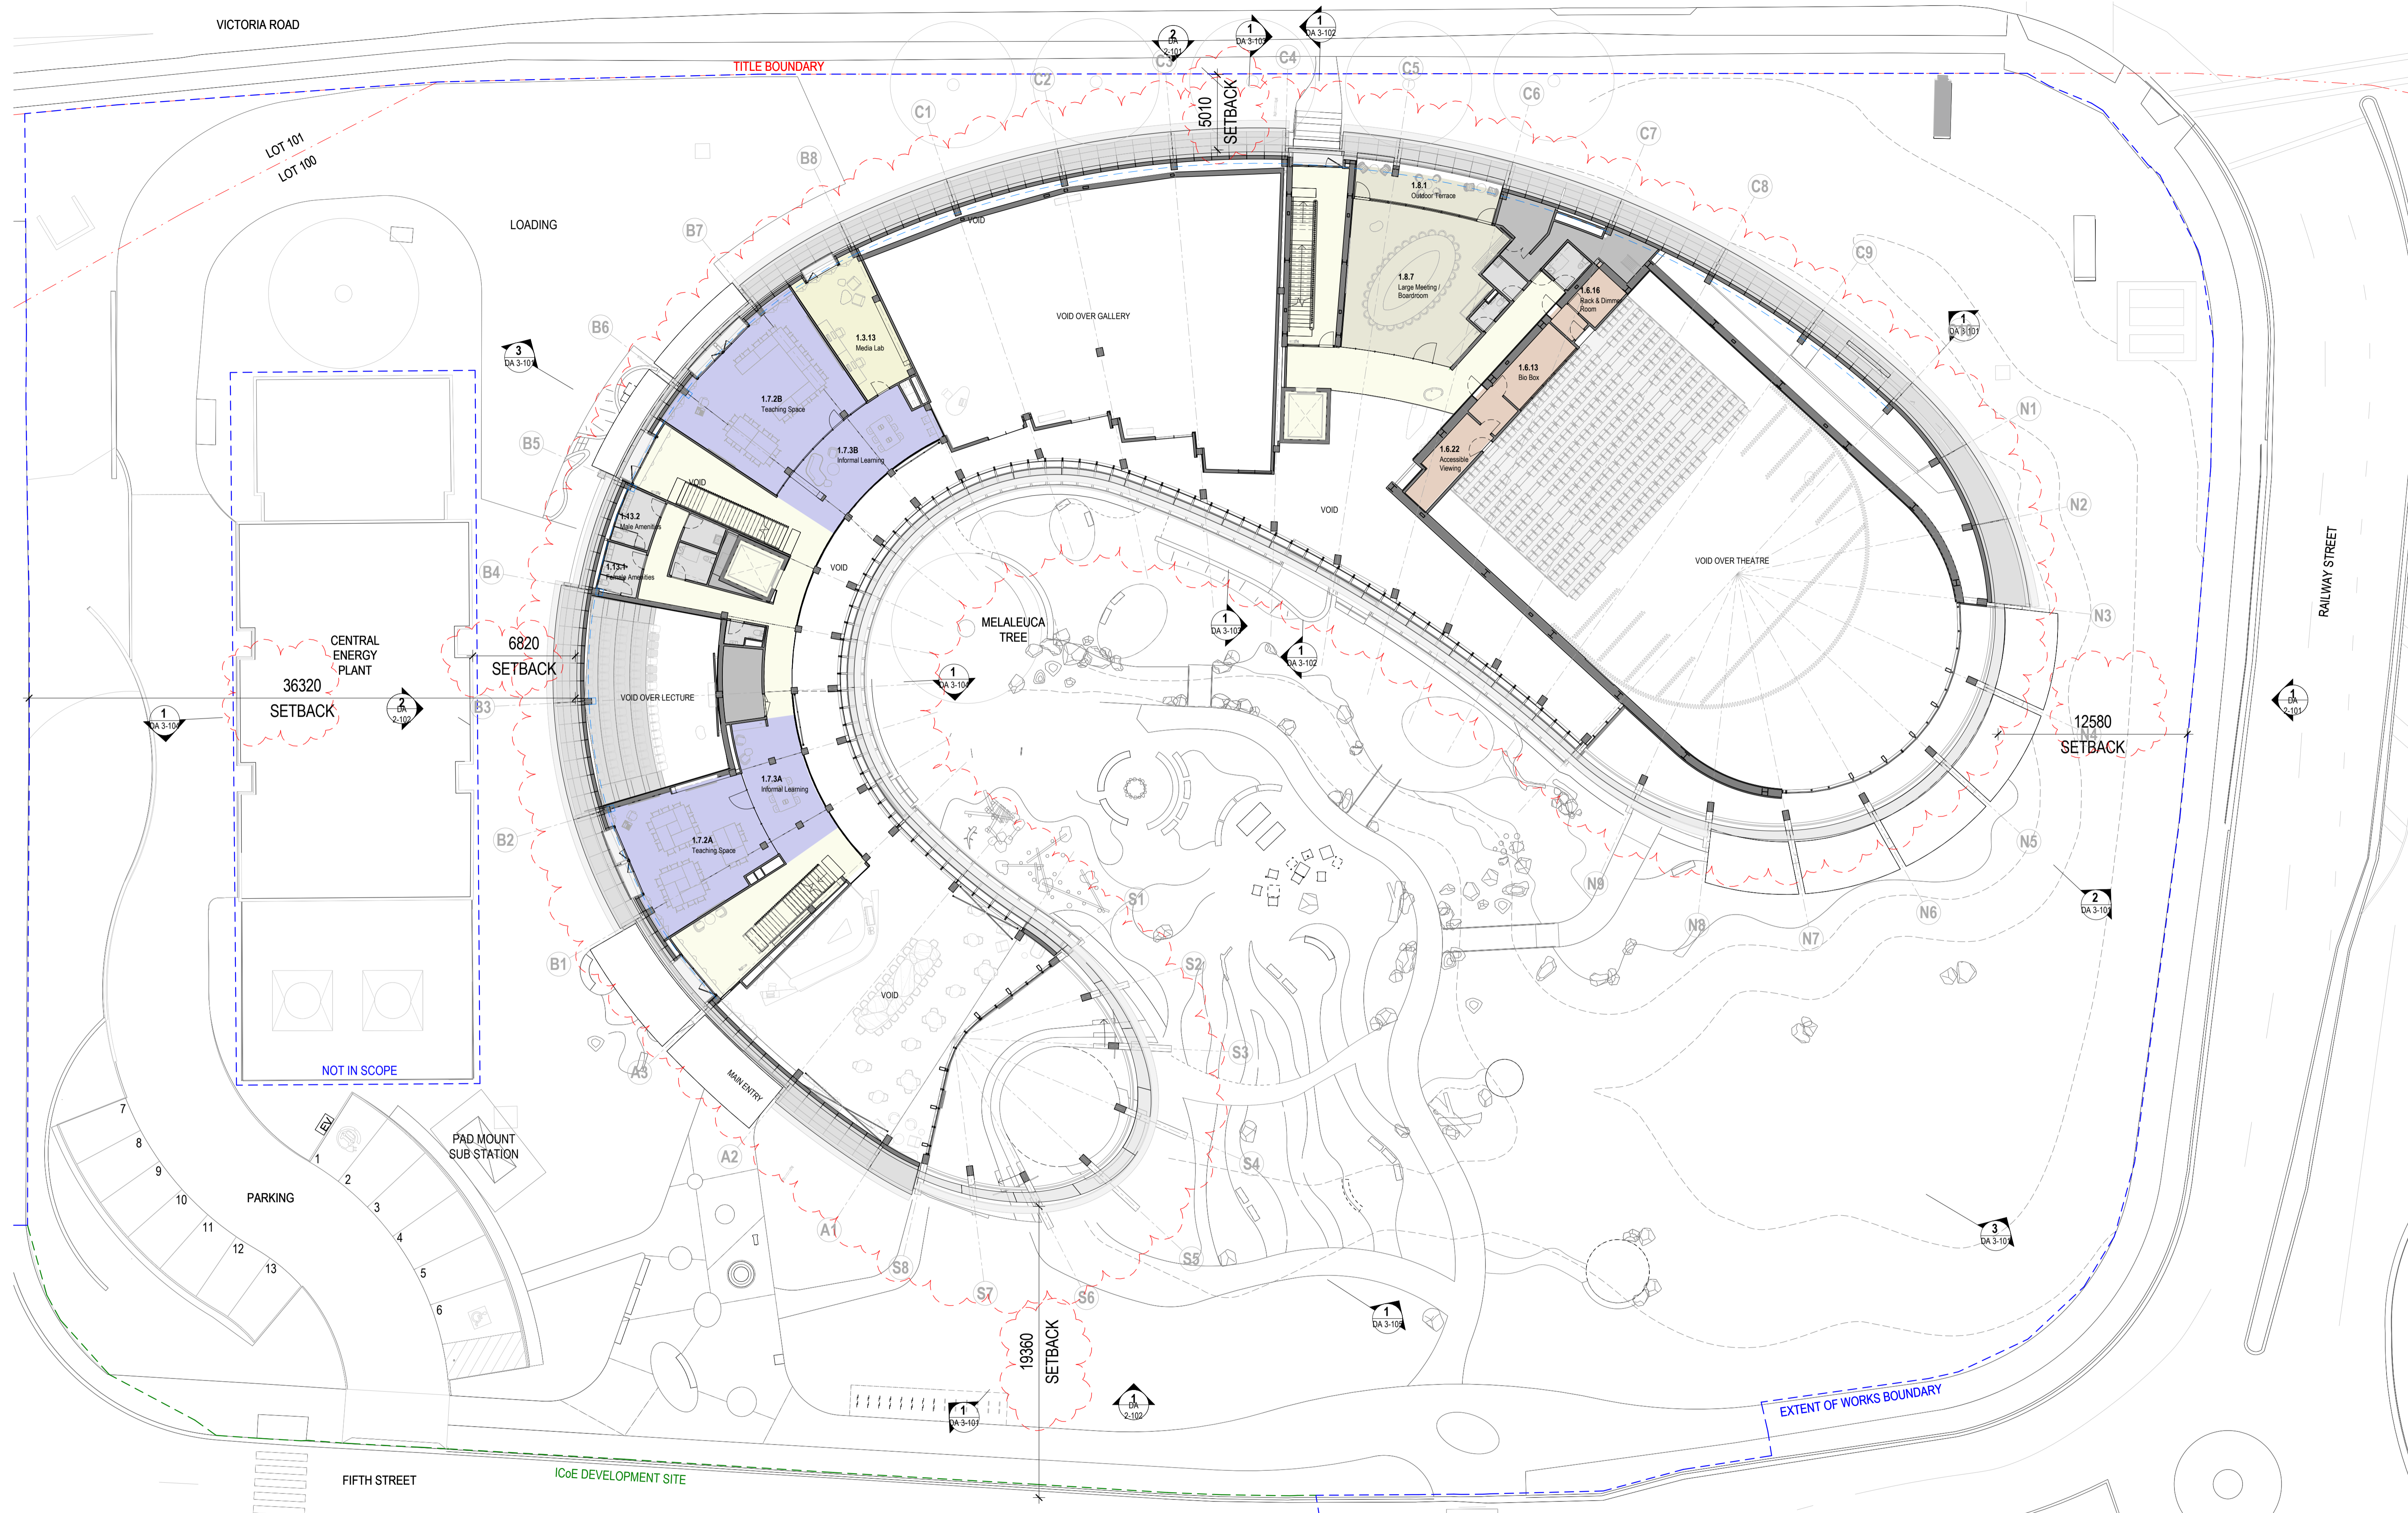

GENERAL NOTES
 THIS DRAWING SHOULD BE READ IN CONJUNCTION WITH ALL RELEVANT CONTRACTS, SPECIFICATIONS AND DRAWINGS.
 COPYRIGHT OF THIS DRAWING IS VESTED IN THE ARCHITECTS.
 DIMENSIONS ARE IN MILLIMETRES AND LEVELS ARE IN METRES.
 DO NOT SCALE OFF DRAWINGS.
 USE FIGURED DIMENSIONS ONLY. CHECK AND VERIFY ALL DIMENSIONS ON SITE PRIOR TO COMMENCING WORK.

GENERAL NOTES:
 FLOOR PLANS CUT AT 1200 AFFL
 BLUE DASHED LINE REPRESENTS 2100mm AFFL

REV	DATE	DESCRIPTION
1	July 2024	SSDA SUBMISSION
2	February 2025	SSDA SUBMISSION
3	June 2025	SSDA SUBMISSION
4	November 2025	SSDA SUBMISSION

CLIENT
 WESTERN SYDNEY UNIVERSITY

PROJECT
 INDIGENOUS CENTRE OF EXCELLENCE
 DARUG NGURRA
 171 VICTORIA RD,
 RYDALMERE NSW 2116

DRAWING TITLE
 PROPOSED FLOOR PLAN_LEVEL 01

CHECKED SW
APPROVED TS

SCALE
 1 : 200

STATUS
 SSDA

DRAWING NUMBER
 DA 1-103


PROJECT #
 23-032

REVISION
 4

Jackson Clements Burrows

psa

COPYRIGHT
 Jackson Clements Burrows Pty Ltd Architects
 345 SWAN STREET RICHMOND Vic 3121
 T +613 9654 6227 jcba.com.au

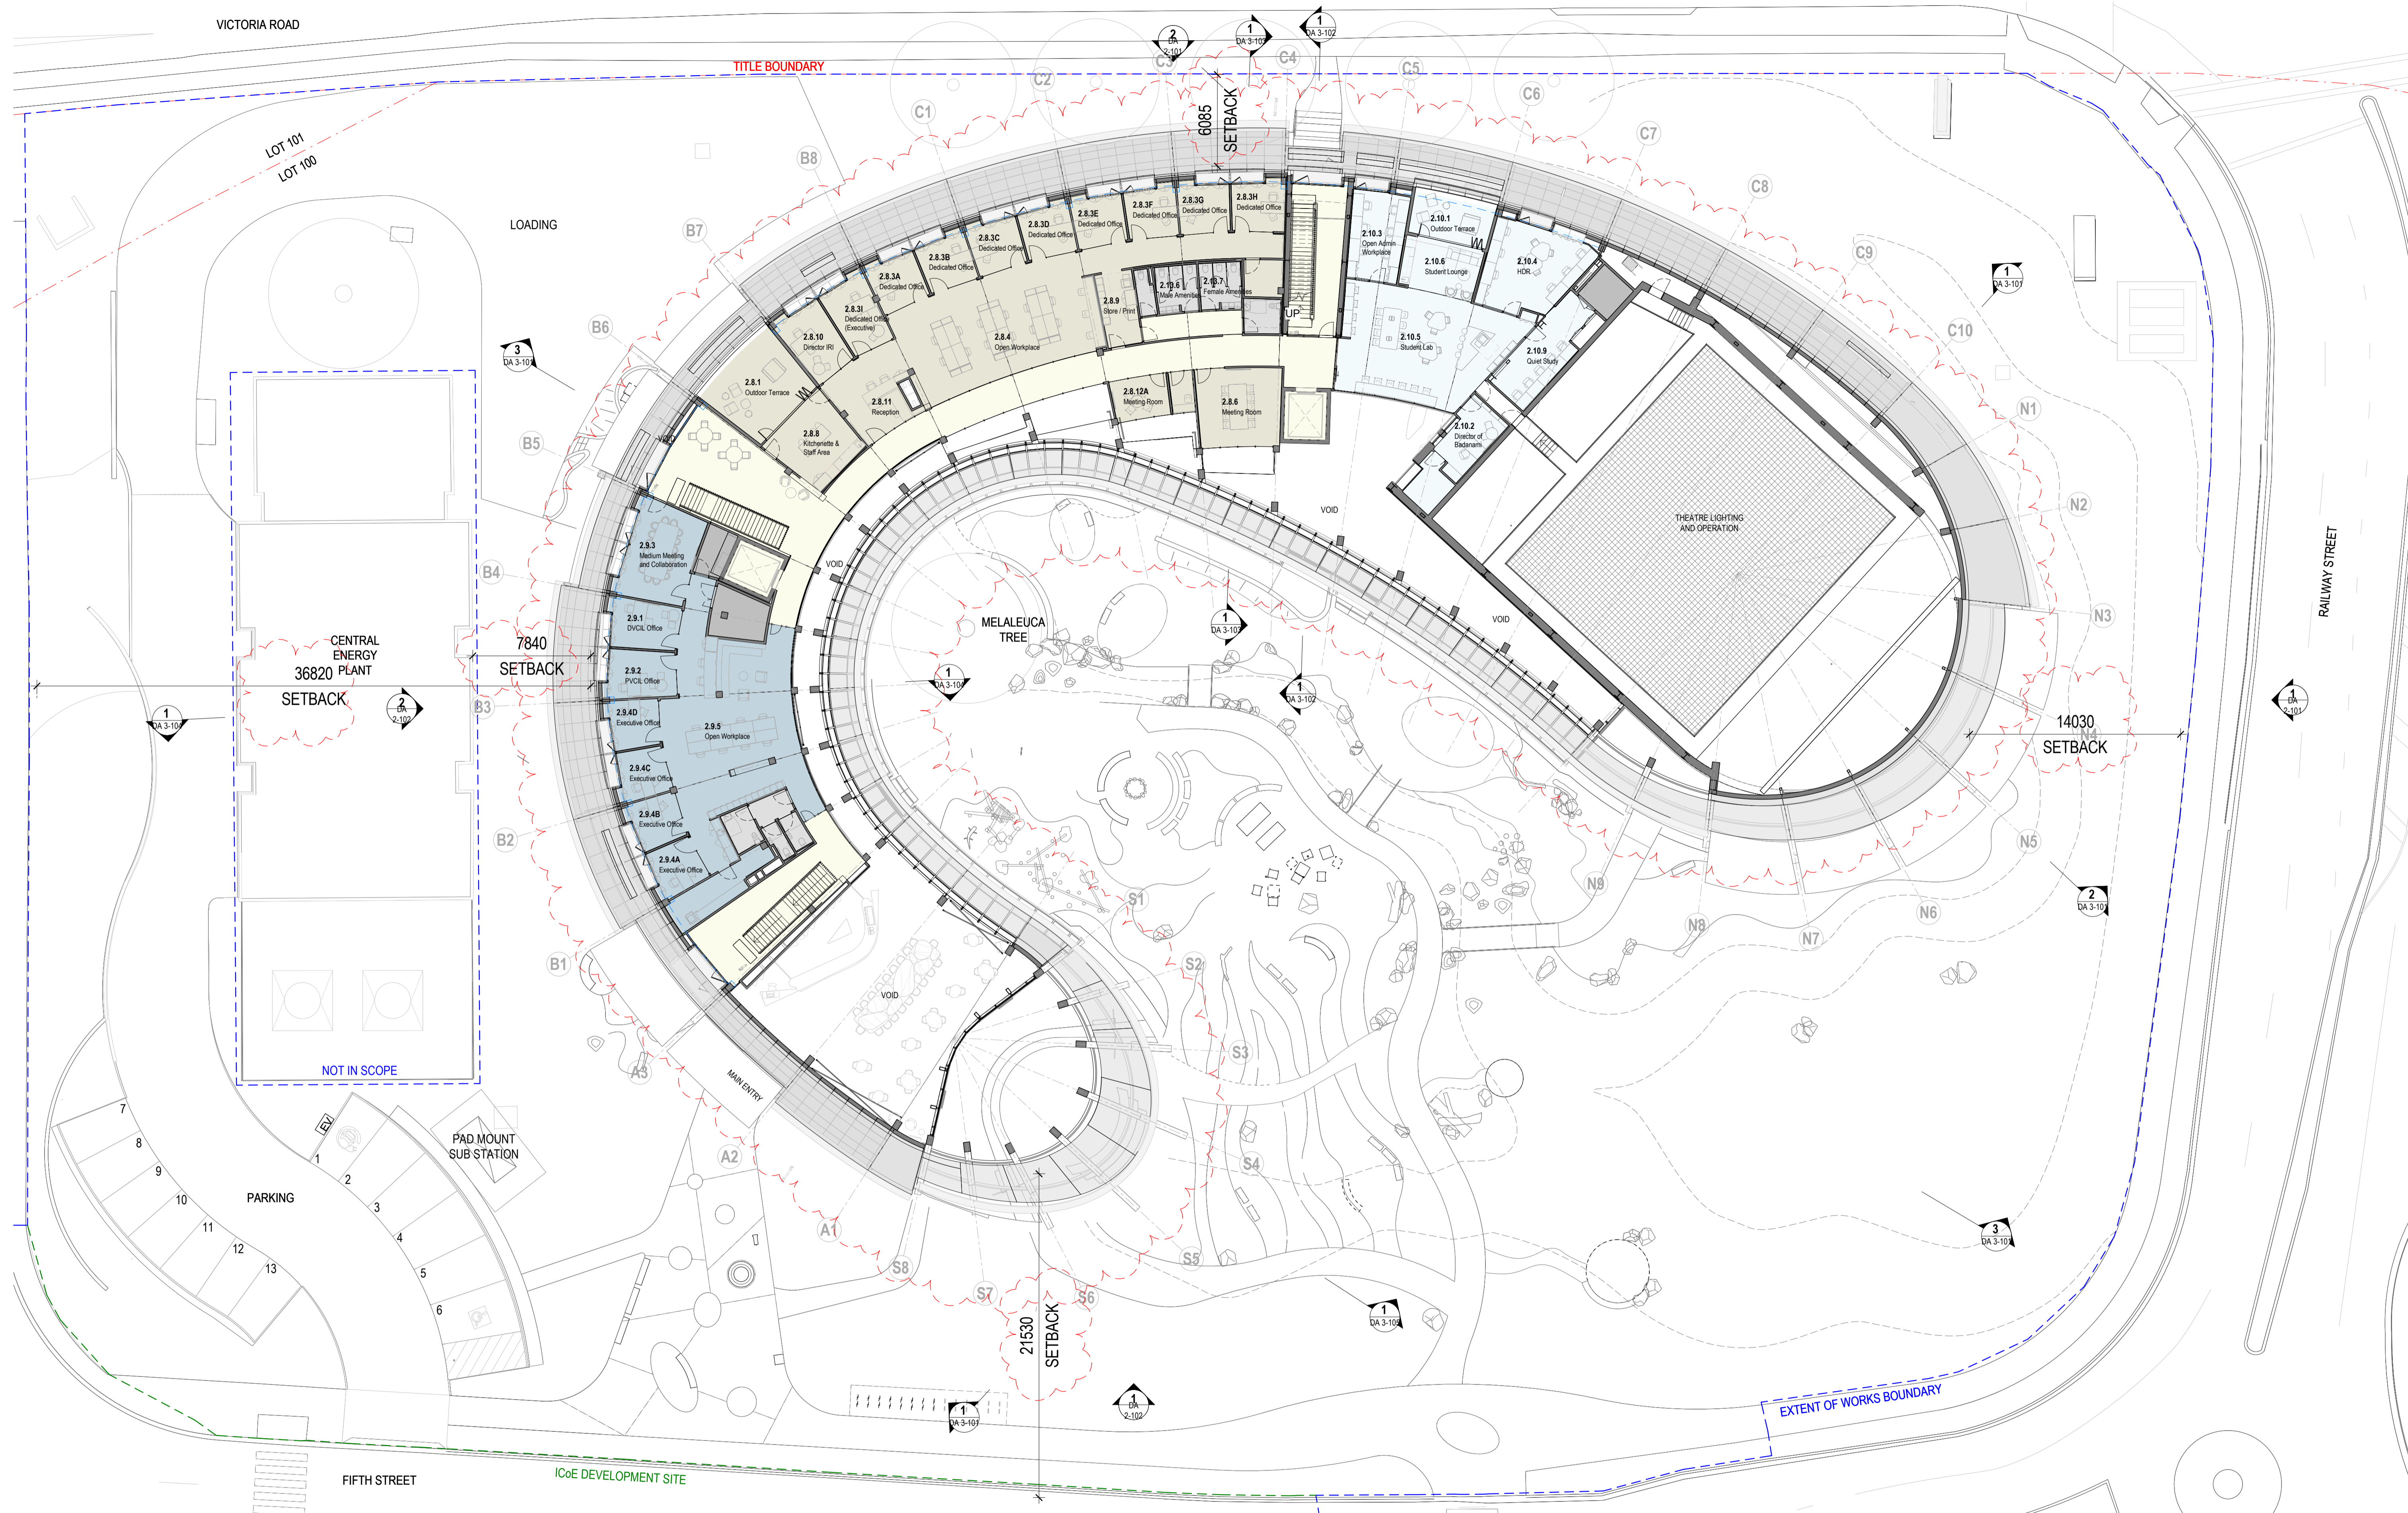

GENERAL NOTES
 THIS DRAWING SHOULD BE READ IN CONJUNCTION WITH ALL RELEVANT CONTRACTS, SPECIFICATIONS AND DRAWINGS.
 COPYRIGHT OF THIS DRAWING IS VESTED IN THE ARCHITECTS.
 DIMENSIONS ARE IN MILLIMETRES AND LEVELS ARE IN METRES.
 DO NOT SCALE OFF DRAWINGS.
 USE FIGURED DIMENSIONS ONLY. CHECK AND VERIFY ALL DIMENSIONS ON SITE PRIOR TO COMMENCING WORK.

GENERAL NOTES:
 FLOOR PLANS CUT AT 1200 AFFL
 BLUE DASHED LINE REPRESENTS 2100mm AFFL

REV	DATE	DESCRIPTION
1	July 2024	SSDA SUBMISSION
2	February 2025	SSDA SUBMISSION
3	June 2025	SSDA SUBMISSION
4	November 2025	SSDA SUBMISSION

CLIENT
WESTERN SYDNEY UNIVERSITY

PROJECT
INDIGENOUS CENTRE OF EXCELLENCE
DARUG NGURRA
171 VICTORIA RD,
RYDALMERE NSW 2116

DRAWING TITLE
PROPOSED FLOOR PLAN_LEVEL 02

CHECKED SW **APPROVED** TS

SCALE
1 : 200

STATUS
SSDA

DRAWING NUMBER
DA 1-104

PROJECT #
23-032


REVISION
4

Jackson Clements Burrows

psa

COPYRIGHT
 Jackson Clements Burrows Pty Ltd Architects

345 SWAN STREET RICHMOND Vic 3121
 T +613 9654 6227 jcba.com.au

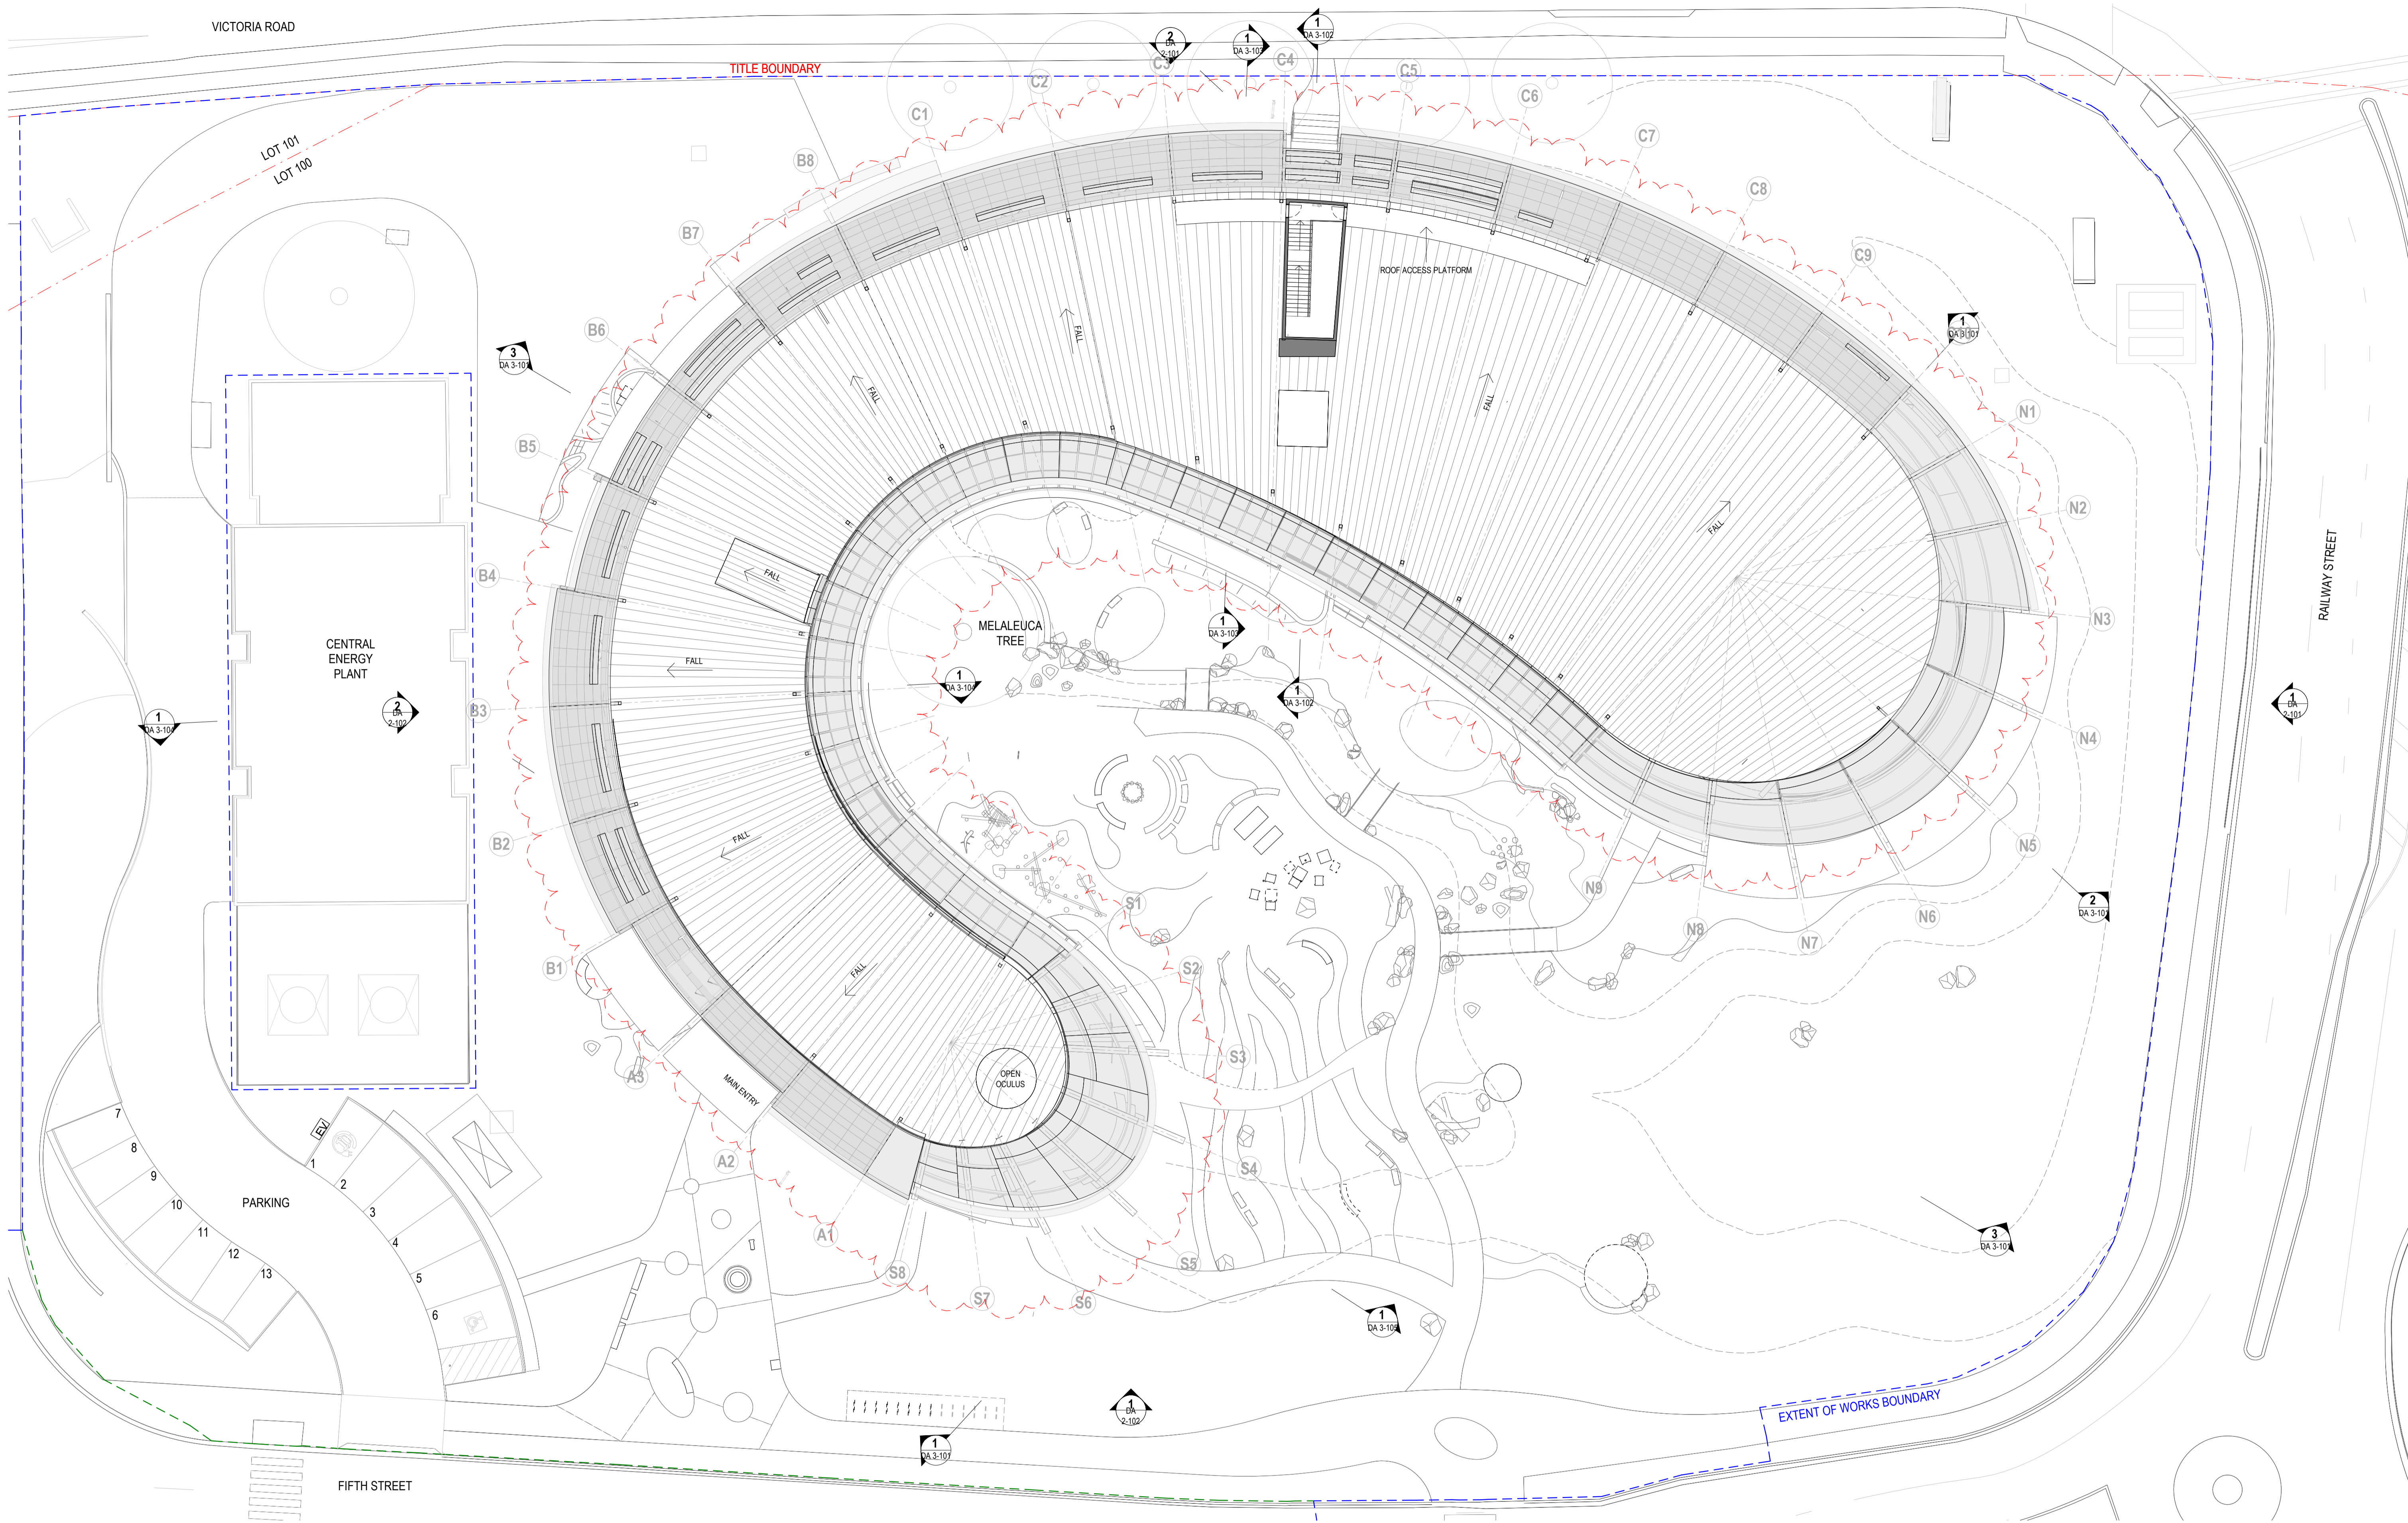

GENERAL NOTES
 THIS DRAWING SHOULD BE READ IN CONJUNCTION WITH ALL RELEVANT CONTRACTS, SPECIFICATIONS AND DRAWINGS.
 COPYRIGHT OF THIS DRAWING IS VESTED IN THE ARCHITECTS.
 DIMENSIONS ARE IN MILLIMETRES AND LEVELS ARE IN METRES.
 DO NOT SCALE OFF DRAWINGS.
 USE FIGURED DIMENSIONS ONLY. CHECK AND VERIFY ALL DIMENSIONS ON SITE PRIOR TO COMMENCING WORK.

GENERAL NOTES:
 FLOOR PLANS CUT AT 1200 AFFL
 BLUE DASHED LINE REPRESENTS 2100mm AFFL

REV	DATE	DESCRIPTION
1	July 2024	SSDA SUBMISSION
2	February 2025	SSDA SUBMISSION
3	June 2025	SSDA SUBMISSION
4	November 2025	SSDA SUBMISSION

CLIENT
 WESTERN SYDNEY UNIVERSITY

PROJECT
 INDIGENOUS CENTRE OF EXCELLENCE
 DARUG NGURRA
 171 VICTORIA RD,
 RYDALMERE NSW 2116

DRAWING TITLE
 PROPOSED FLOOR PLAN_LEVEL 03

CHECKED: SW
 APPROVED: TS

SCALE
 1 : 200

STATUS
 SSDA

PROJECT #
 23-032

REVISION
 4


DRAWING NUMBER
 DA 1-105

Jackson Clements Burrows

psa

COPYRIGHT
 Jackson Clements Burrows Pty Ltd Architects

345 SWAN STREET RICHMOND Vic 3121
 T +613 9654 6227 jcba.com.au

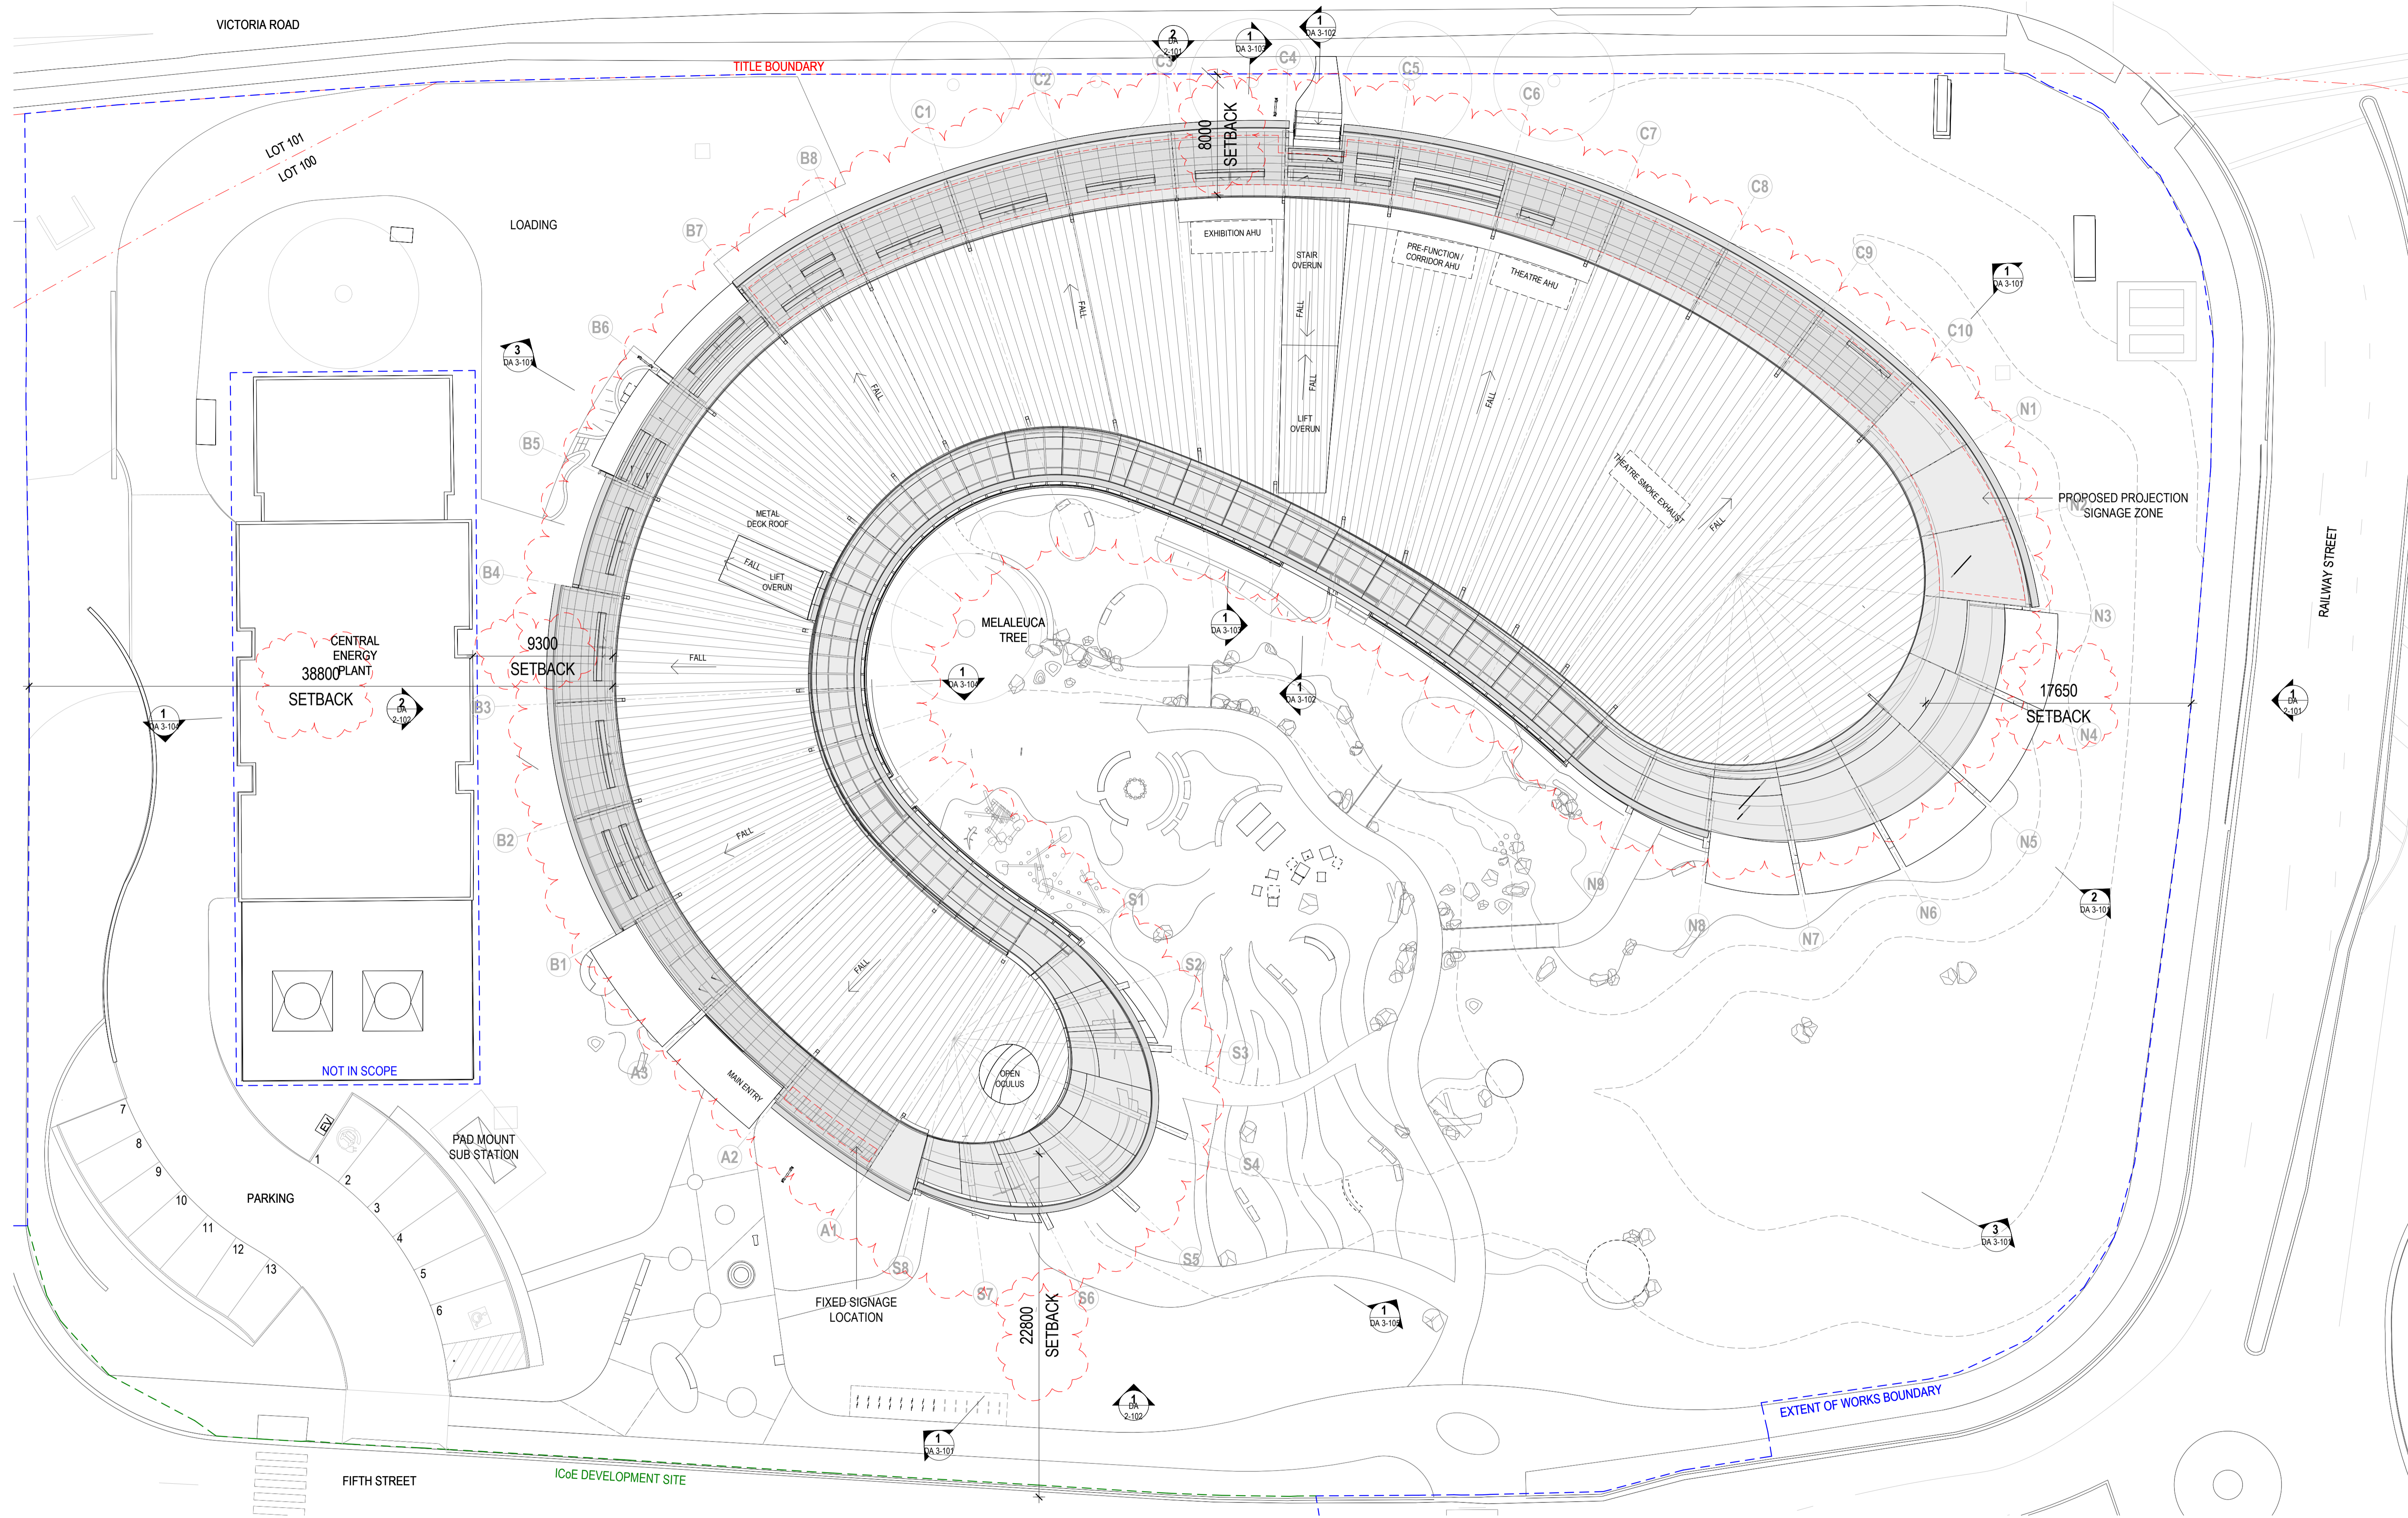

GENERAL NOTES
 THIS DRAWING SHOULD BE READ IN CONJUNCTION WITH ALL RELEVANT CONTRACTS, SPECIFICATIONS AND DRAWINGS.
 COPYRIGHT OF THIS DRAWING IS VESTED IN THE ARCHITECTS.
 DIMENSIONS ARE IN MILLIMETRES AND LEVELS ARE IN METRES.
 DO NOT SCALE OFF DRAWINGS.
 USE FIGURED DIMENSIONS ONLY. CHECK AND VERIFY ALL DIMENSIONS ON SITE PRIOR TO COMMENCING WORK.

REV	DATE	DESCRIPTION
1	July 2024	SSDA SUBMISSION
2	February 2025	SSDA SUBMISSION
3	April 2025	SSDA SUBMISSION
4	June 2025	SSDA SUBMISSION
5	November 2025	SSDA SUBMISSION

CLIENT
WESTERN SYDNEY UNIVERSITY

PROJECT
**INDIGENOUS CENTRE OF EXCELLENCE
 DARUG NGURRA
 171 VICTORIA RD,
 RYDALMERE NSW 2116**

DRAWING TITLE
PROPOSED ROOF PLAN

CHECKED **SW** APPROVED **TS**

SCALE
1 : 200

STATUS
SSDA

DRAWING NUMBER
DA 1-106

PROJECT #
23-032

REVISION
5


Jackson Clements Burrows

psa


COPYRIGHT
 Jackson Clements Burrows Pty Ltd Architects

345 SWAN STREET RICHMOND VIC 3121
 T +613 9654 6227 jcba.com.au

EXTERNAL FINISHES	
BR-01	CLAY SHINGLE
BR-02	CLAY SHINGLE (HIT-AND-MISS PATTERN)
TM-01	MASS TIMBER (GLULAM / CLT STRUCTURE)
GL-01	CLEAR GLAZING (ALUMINIUM WINDOW FRAMES, SILVER-GREY COLOUR)
GL-02	CLEAR GLAZING, OPERABLE (ALUMINIUM WINDOW FRAMES, SILVER-GREY COLOUR)
CC-01	EXPOSED AGGREGATE CONCRETE
MT-01	METAL (SILVER-GREY COLOUR)
MTFE-01	SPORTS NETTING (BLACK COLOUR)
EF-01	FIBRE CEMENT SHEET (SILVER-GREY COLOUR)
EF-02	FIBRE CEMENT SHEET (PINK-RED COLOUR)

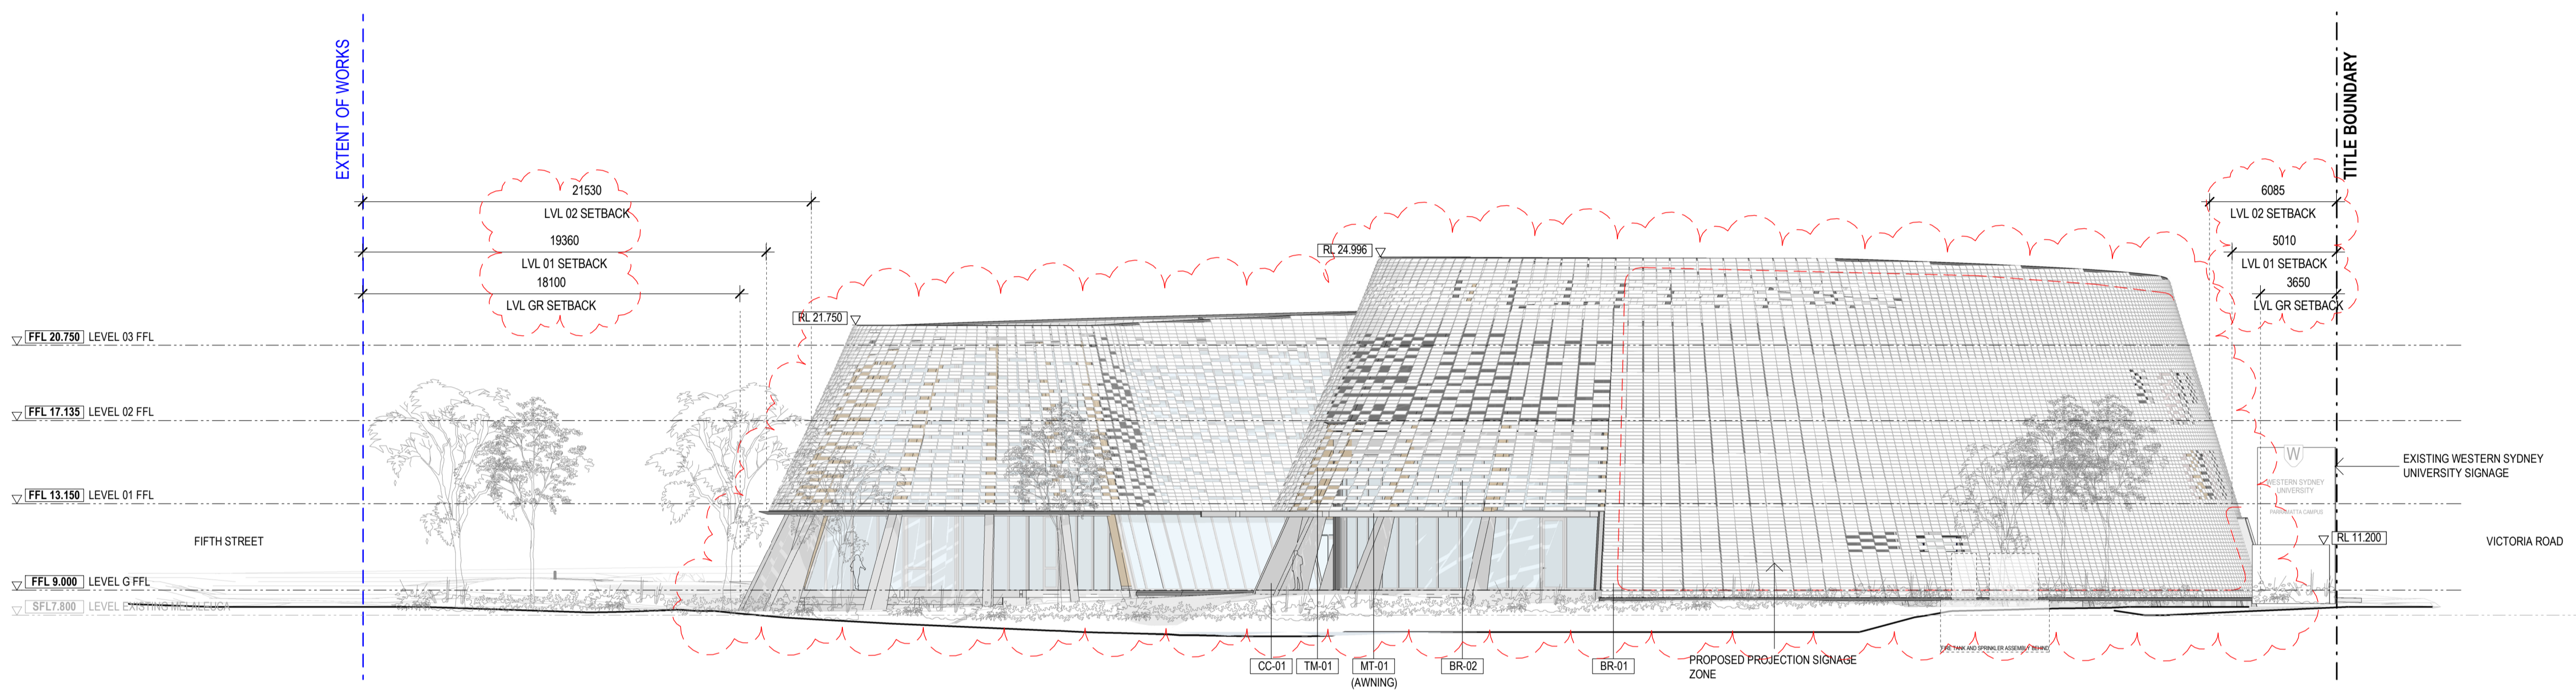

1 DA EAST ELEVATION
1 : 200

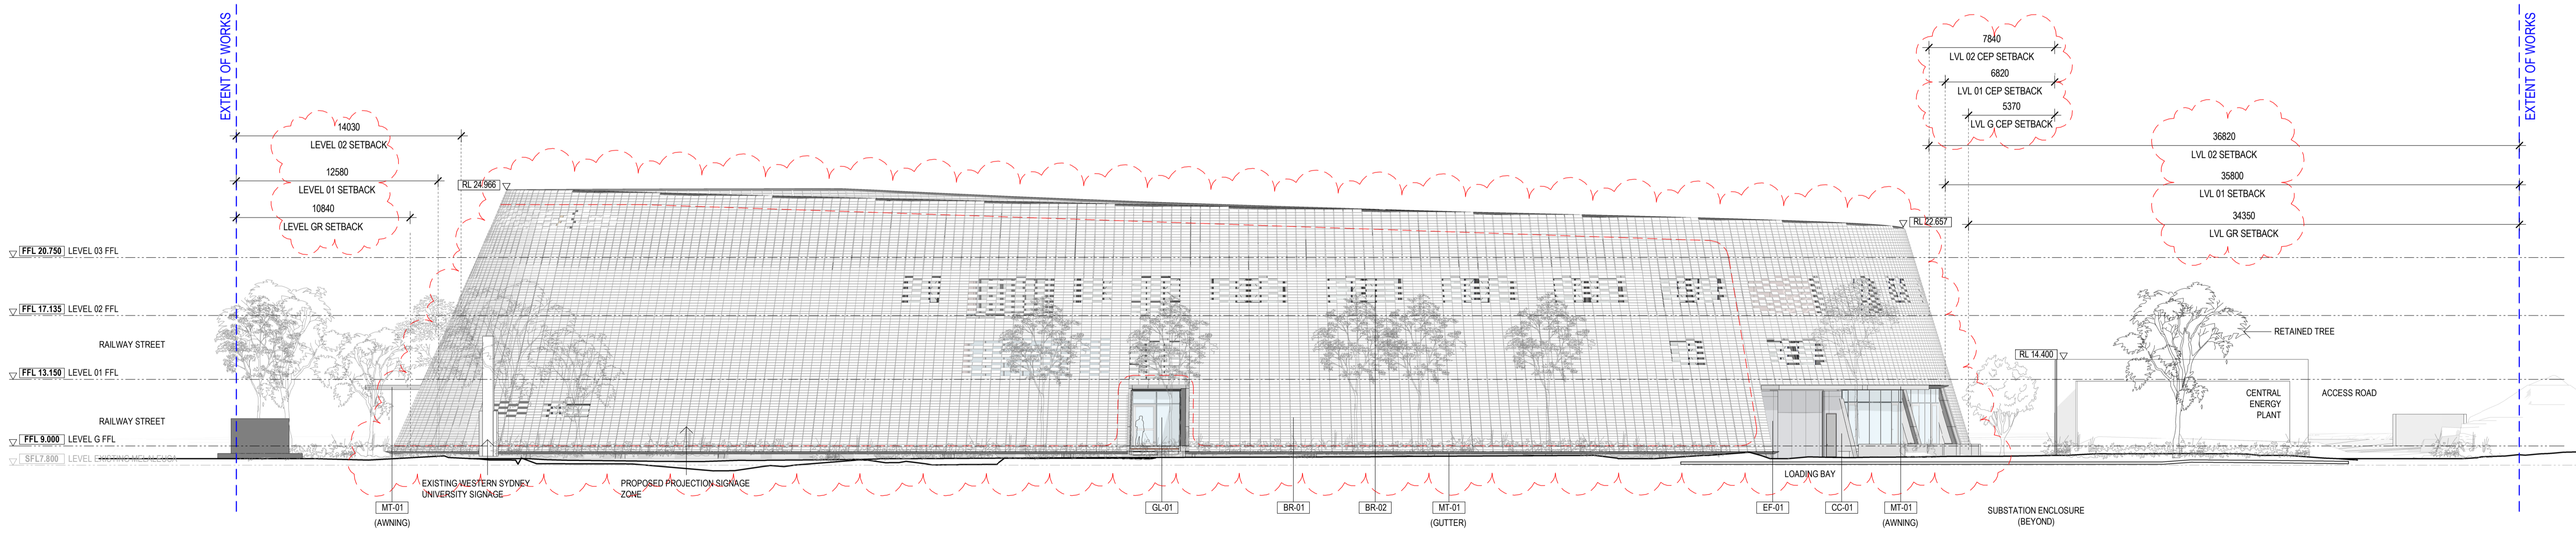

2 DA NORTH ELEVATION
1 : 200

GENERAL NOTES
THIS DRAWING SHOULD BE READ IN CONJUNCTION WITH ALL RELEVANT CONTRACTS, SPECIFICATIONS AND DRAWINGS.
COPYRIGHT OF THIS DRAWING IS VESTED IN THE ARCHITECTS.
DIMENSIONS ARE IN MILLIMETRES AND LEVELS ARE IN METRES.
DO NOT SCALE OFF DRAWINGS.
USE FIGURED DIMENSIONS ONLY. CHECK AND VERIFY ALL DIMENSIONS ON SITE PRIOR TO COMMENCING WORK.

REV	DATE	DESCRIPTION
1	July 2024	SSDA SUBMISSION
2	February 2025	SSDA SUBMISSION
3	April 2025	SSDA SUBMISSION
4	July 2025	SSDA SUBMISSION
5	November 2025	SSDA SUBMISSION

CLIENT
WESTERN SYDNEY UNIVERSITY

PROJECT
**INDIGENOUS CENTRE OF EXCELLENCE
DARUG NGURRA
171 VICTORIA RD,
RYDALMERE NSW 2116**

DRAWING TITLE
NORTH AND EAST ELEVATION

CHECKED: **SW** APPROVED: **TS**

SCALE
1 : 200

STATUS
SSDA

DRAWING NUMBER
DA 2-101

PROJECT #
23-032

REVISION
5


Jackson Clements Burrows

psa


COPYRIGHT
Jackson Clements Burrows Pty Ltd Architects

345 SWAN STREET RICHMOND VIC 3121
T +613 9654 6227 jcba.com.au

- EXTERNAL FINISHES**
- BR-01 CLAY SHINGLE
 - BR-02 CLAY SHINGLE (HIT-AND-MISS PATTERN)
 - TM-01 MASS TIMBER (GLULAM/ CLT STRUCTURE)
 - GL-01 CLEAR GLAZING (ALUMINIUM WINDOW FRAMES, SILVER-GREY COLOUR)
 - GL-02 CLEAR GLAZING, OPERABLE (ALUMINIUM WINDOW FRAMES, SILVER-GREY COLOUR)
 - CC-01 EXPOSED AGGREGATE CONCRETE
 - MT-01 METAL (SILVER-GREY COLOUR)
 - MPF-01 SPORTS NETTING (BLACK COLOUR)
 - EF-01 FIBRE CEMENT SHEET (SILVER-GREY COLOUR)
 - EF-02 FIBRE CEMENT SHEET (PINK-RED COLOUR)

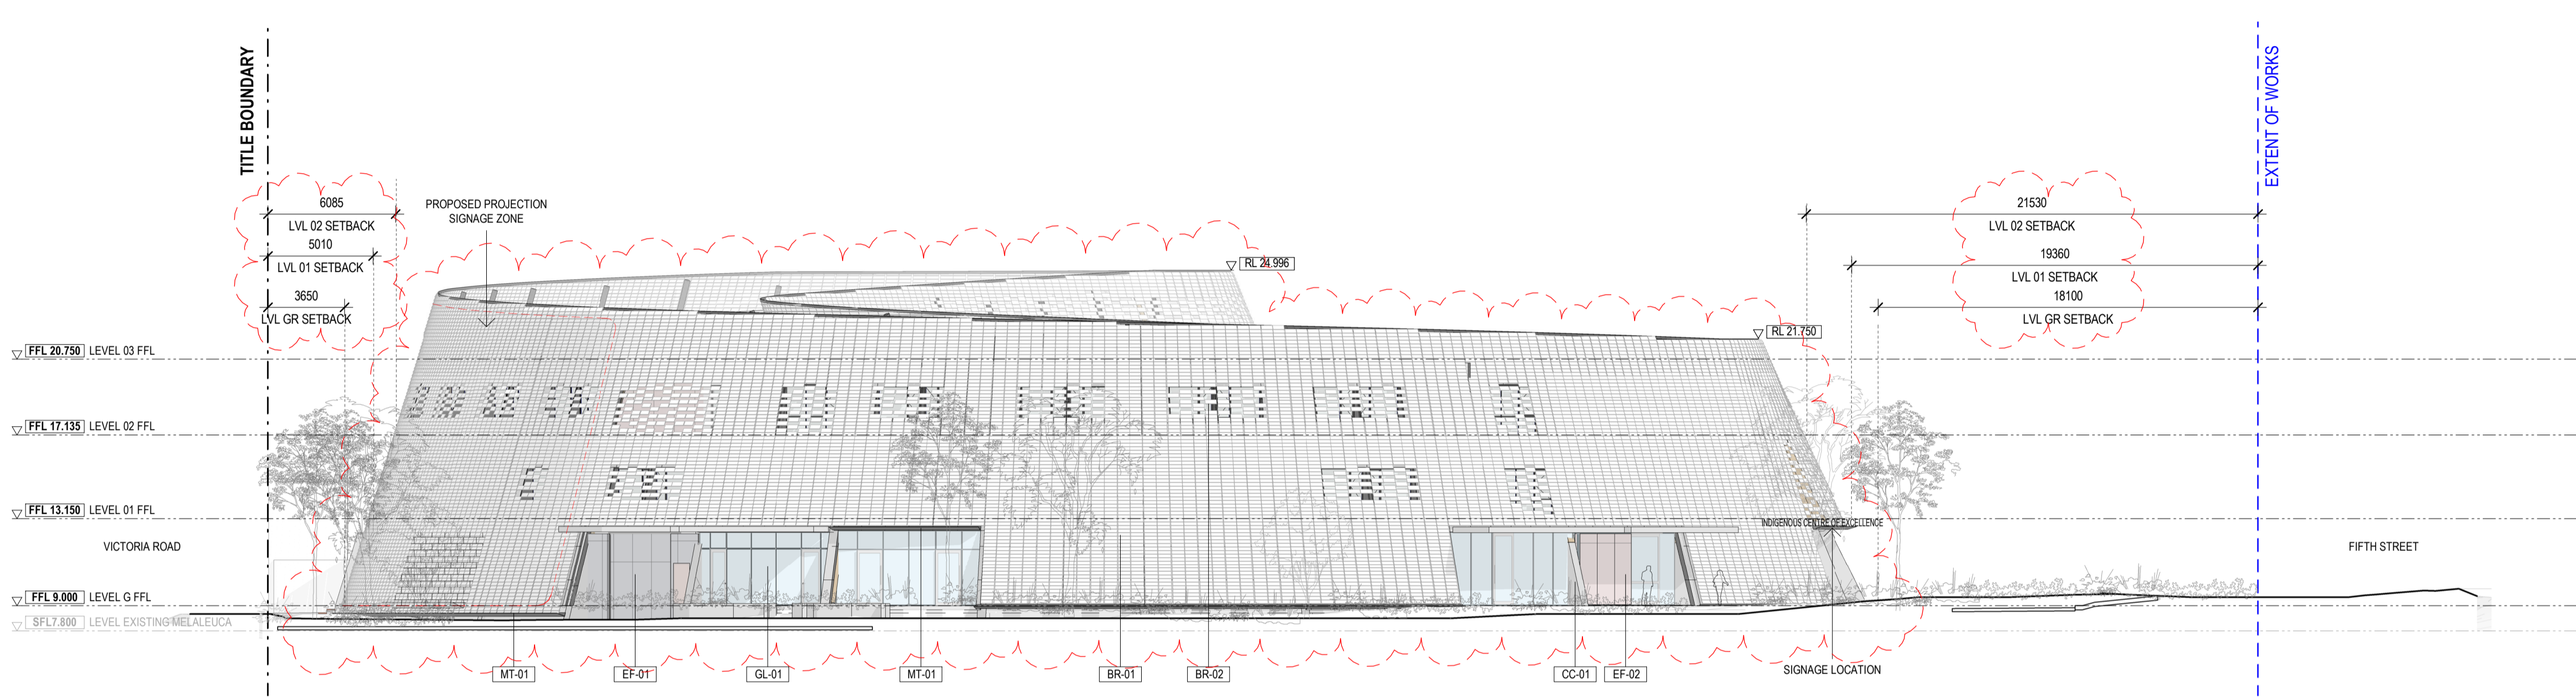

DA WEST ELEVATION
1 : 200

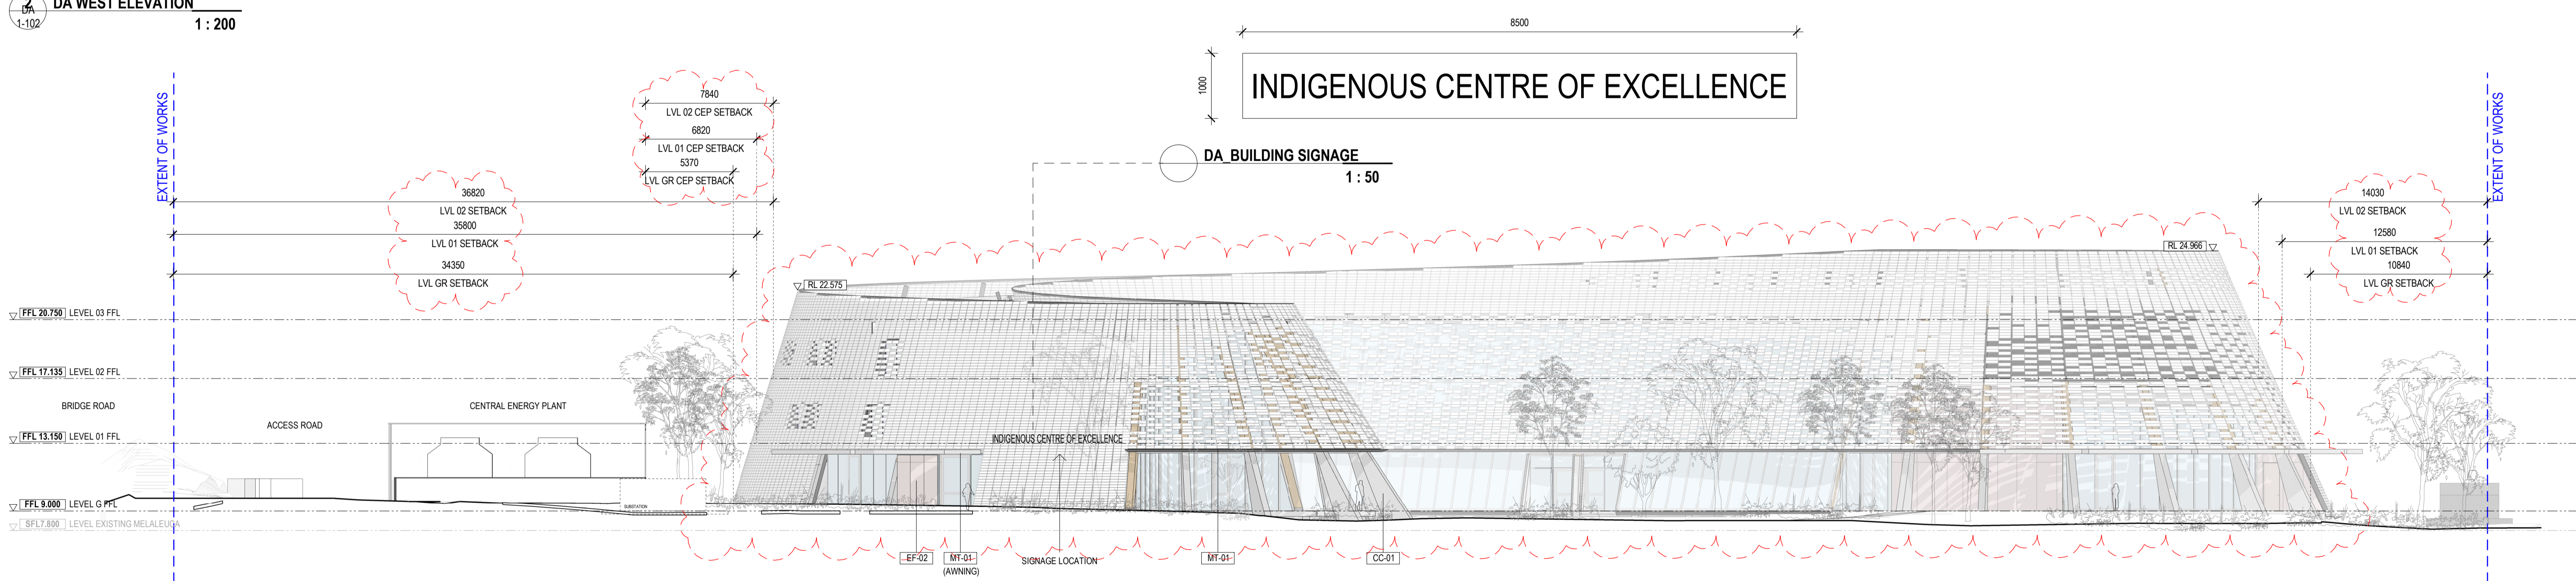

DA SOUTH ELEVATION
1 : 200

GENERAL NOTES
THIS DRAWING SHOULD BE READ IN CONJUNCTION WITH ALL RELEVANT CONTRACTS, SPECIFICATIONS AND DRAWINGS.
COPYRIGHT OF THIS DRAWING IS VESTED IN THE ARCHITECTS.
DIMENSIONS ARE IN MILLIMETRES AND LEVELS ARE IN METRES.
DO NOT SCALE OFF DRAWINGS.
USE FIGURED DIMENSIONS ONLY. CHECK AND VERIFY ALL DIMENSIONS ON SITE PRIOR TO COMMENCING WORK.

REV	DATE	DESCRIPTION
1	July 2024	SSDA SUBMISSION
2	February 2025	SSDA SUBMISSION
3	April 2025	SSDA SUBMISSION
4	July 2025	SSDA SUBMISSION
5	November 2025	SSDA SUBMISSION

CLIENT
WESTERN SYDNEY UNIVERSITY

PROJECT
INDIGENOUS CENTRE OF EXCELLENCE
DARUG NGURRA
171 VICTORIA RD,
RYDALMERE NSW 2116

DRAWING TITLE
SOUTH AND WEST ELEVATION

CHECKED SW
APPROVED TS

SCALE
As indicated
@A1

STATUS
SSDA

DRAWING NUMBER
DA 2-102

PROJECT #
23-032

REVISION
5


Jackson Clements Burrows

psa


COPYRIGHT
Jackson Clements Burrows Pty Ltd Architects

345 SWAN STREET RICHMOND Vic 3121
T +613 9654 6227 jcba.com.au


- EXTERNAL FINISHES**
- BR-01 CLAY SHINGLE
 - BR-02 CLAY SHINGLE (HIT-AND-MISS PATTERN)
 - TM-01 MASS TIMBER (GLU-LAM / CLT STRUCTURE)
 - GL-01 CLEAR GLAZING (ALUMINIUM WINDOW FRAMES, SILVER-GREY COLOUR)
 - GL-02 CLEAR GLAZING (OPERABLE ALUMINIUM WINDOW FRAMES, SILVER-GREY COLOUR)
 - CC-01 EXPOSED AGGREGATE CONCRETE
 - MT-01 METAL (SILVER-GREY COLOUR)
 - MPE-01 SPORTS NETTING (BLACK COLOUR)
 - EF-01 FIBRE CEMENT SHEET (SILVER-GREY COLOUR)
 - EF-02 FIBRE CEMENT SHEET (PINK-RED COLOUR)

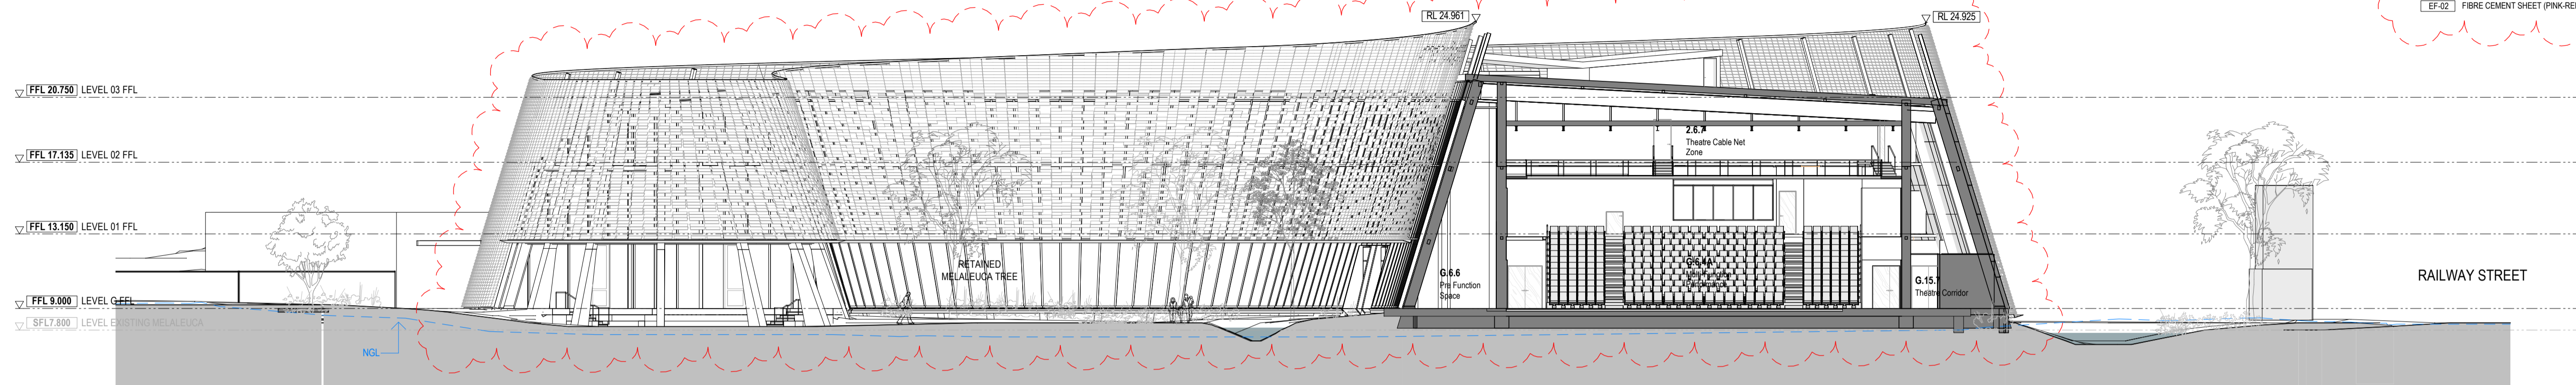

1 DA SECTION 1
1 : 200

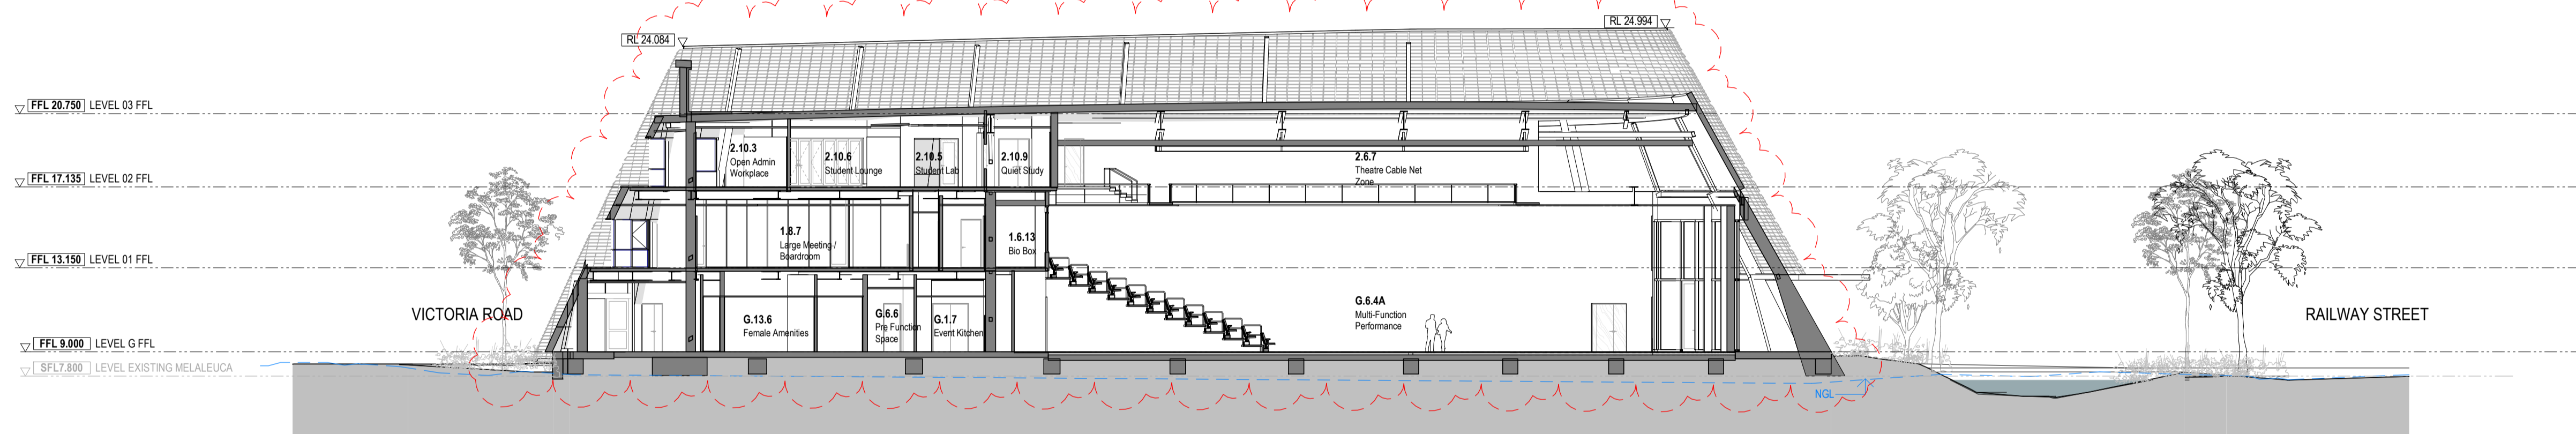

2 DA SECTION 2
1 : 200

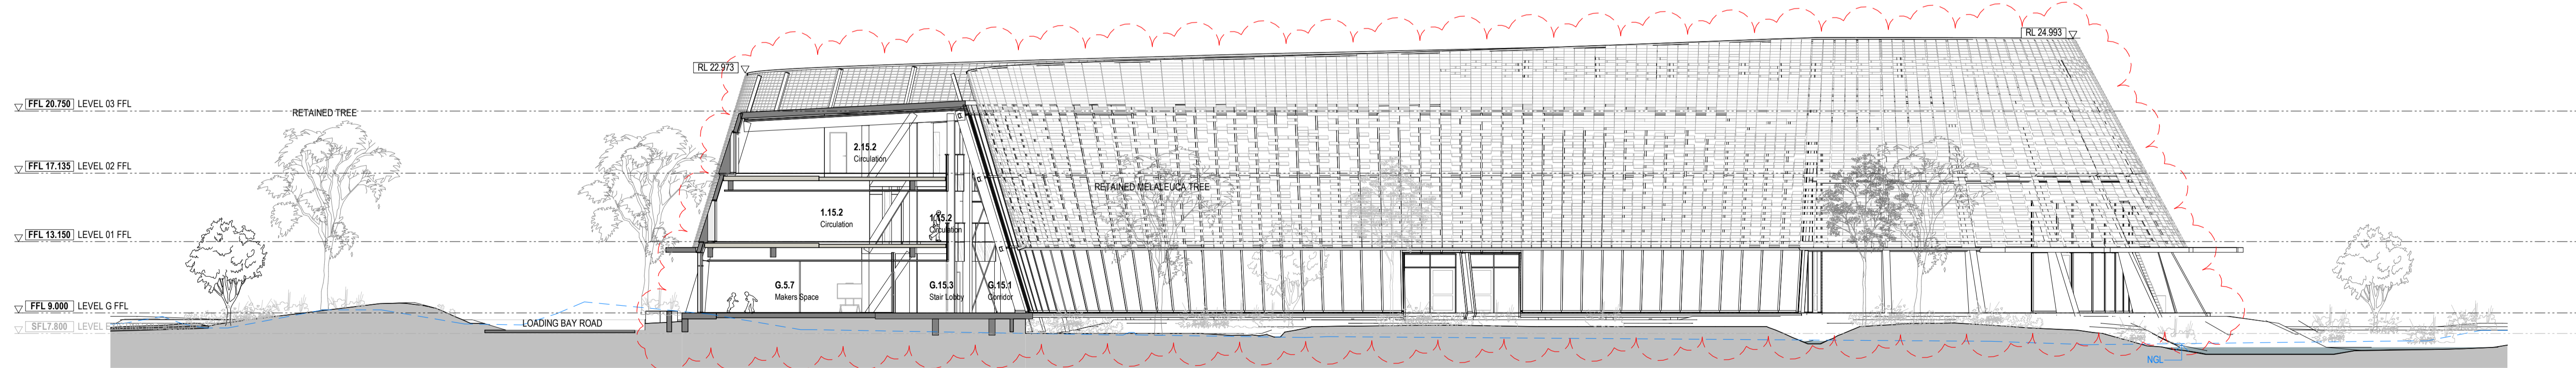

3 DA SECTION 3
1 : 200

GENERAL NOTES
THIS DRAWING SHOULD BE READ IN CONJUNCTION WITH ALL RELEVANT CONTRACTS, SPECIFICATIONS AND DRAWINGS.
COPYRIGHT OF THIS DRAWING IS VESTED IN THE ARCHITECTS.
DIMENSIONS ARE IN MILLIMETRES AND LEVELS ARE IN METRES.
DO NOT SCALE OFF DRAWINGS.
USE FIGURED DIMENSIONS ONLY. CHECK AND VERIFY ALL DIMENSIONS ON SITE PRIOR TO COMMENCING WORK.

REV	DATE	DESCRIPTION
1	July 2024	SSDA SUBMISSION
2	February 2025	SSDA SUBMISSION
3	April 2025	SSDA SUBMISSION
4	November 2025	SSDA SUBMISSION

CLIENT
WESTERN SYDNEY UNIVERSITY

PROJECT
INDIGENOUS CENTRE OF EXCELLENCE
DARUG NGURRA
171 VICTORIA RD,
RYDALMERE NSW 2116

DRAWING TITLE
SECTIONS

CHECKED: SW
APPROVED: TS

SCALE
1 : 200
@A1

STATUS
SSDA

DRAWING NUMBER
DA 3-101

PROJECT #
23-032


REVISION
4

Jackson Clements Burrows

psa

COPYRIGHT
Jackson Clements Burrows Pty Ltd Architects

345 SWAN STREET RICHMOND Vic 3121
T +613 9654 6227 jcba.com.au

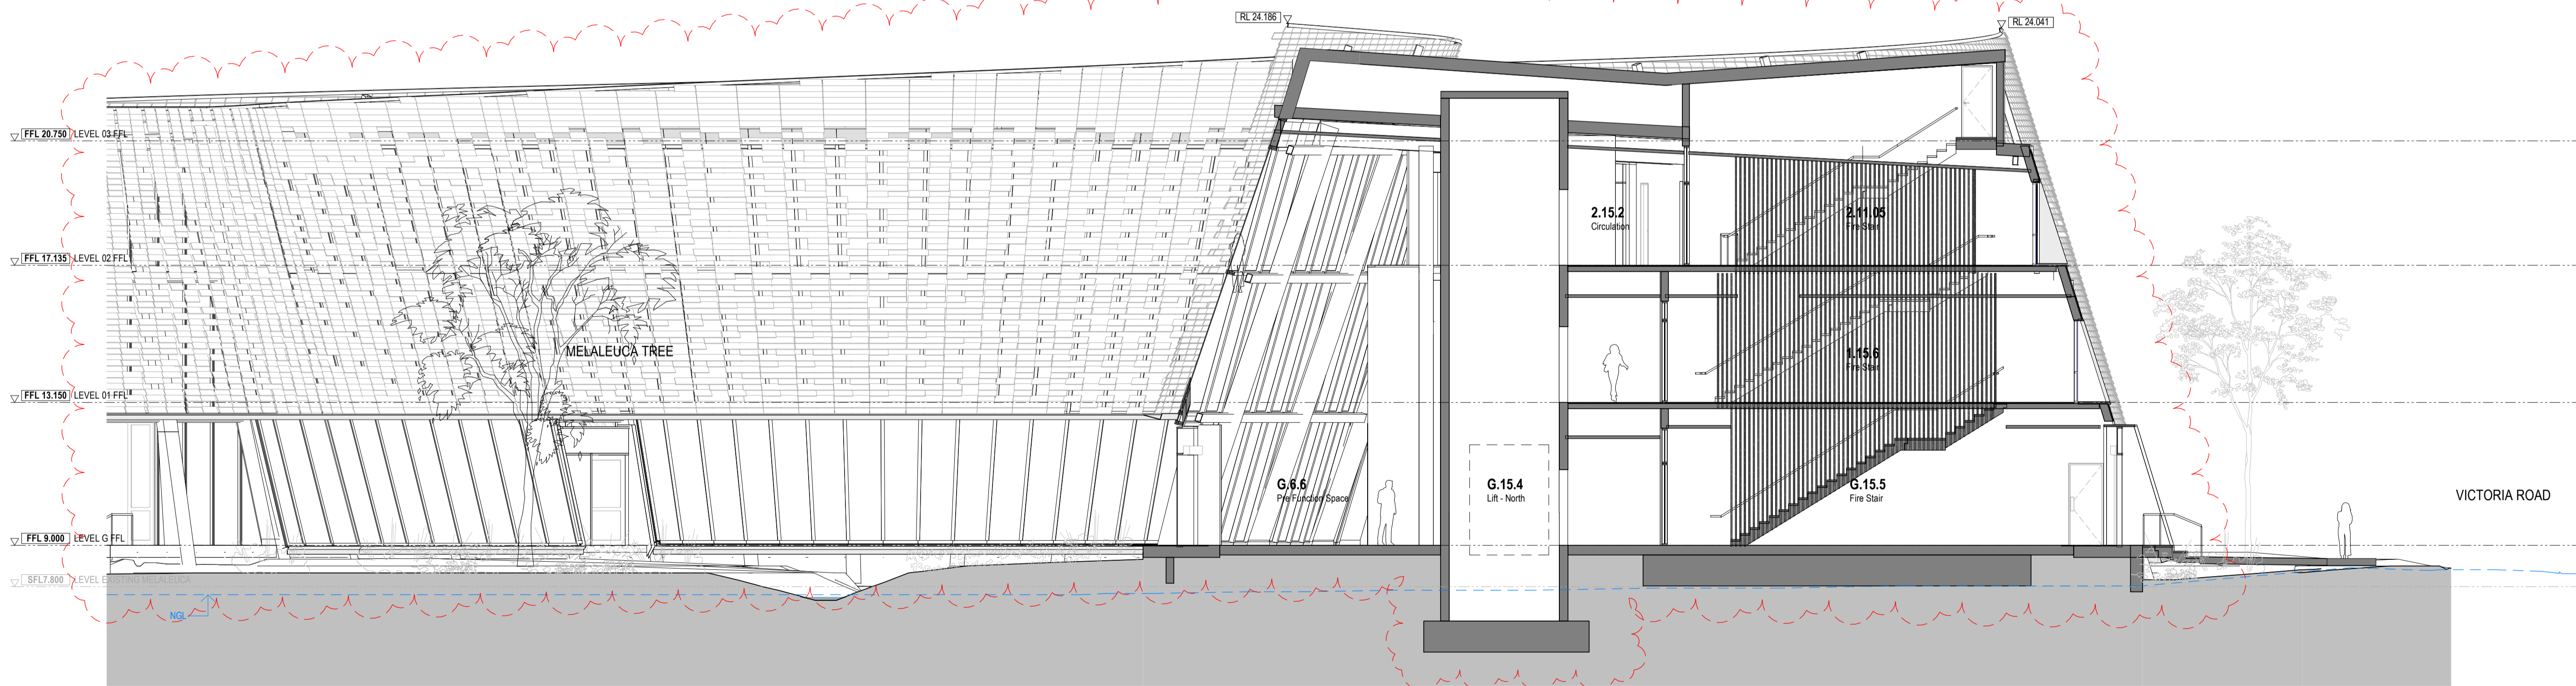

1 DA SECTION 4
1 : 100

GENERAL NOTES
THIS DRAWING SHOULD BE READ IN CONJUNCTION WITH ALL RELEVANT CONTRACTS, SPECIFICATIONS AND DRAWINGS.
COPYRIGHT OF THIS DRAWING IS VESTED IN THE ARCHITECTS.
DIMENSIONS ARE IN MILLIMETRES AND LEVELS ARE IN METRES.
DO NOT SCALE OFF DRAWINGS.
USE FIGURED DIMENSIONS ONLY. CHECK AND VERIFY ALL DIMENSIONS ON SITE PRIOR TO COMMENCING WORK.

REV	DATE	DESCRIPTION
1	July 2024	SSDA SUBMISSION
2	February 2025	SSDA SUBMISSION
3	November 2025	SSDA SUBMISSION

CLIENT
WESTERN SYDNEY UNIVERSITY

PROJECT
**INDIGENOUS CENTRE OF EXCELLENCE
DARUG NGURRA
171 VICTORIA RD,
RYDALMERE NSW 2116**

DRAWING TITLE	
CHECKED	APPROVED
SW	TS

SCALE
1 : 100
@A1

STATUS
SSDA

DRAWING NUMBER
DA 3-102

PROJECT #
23-032


REVISION
3

Jackson Clements Burrows

psa

COPYRIGHT
Jackson Clements Burrows Pty Ltd Architects

345 SWAN STREET RICHMOND Vic 3121
T +613 9654 6227 jcba.com.au

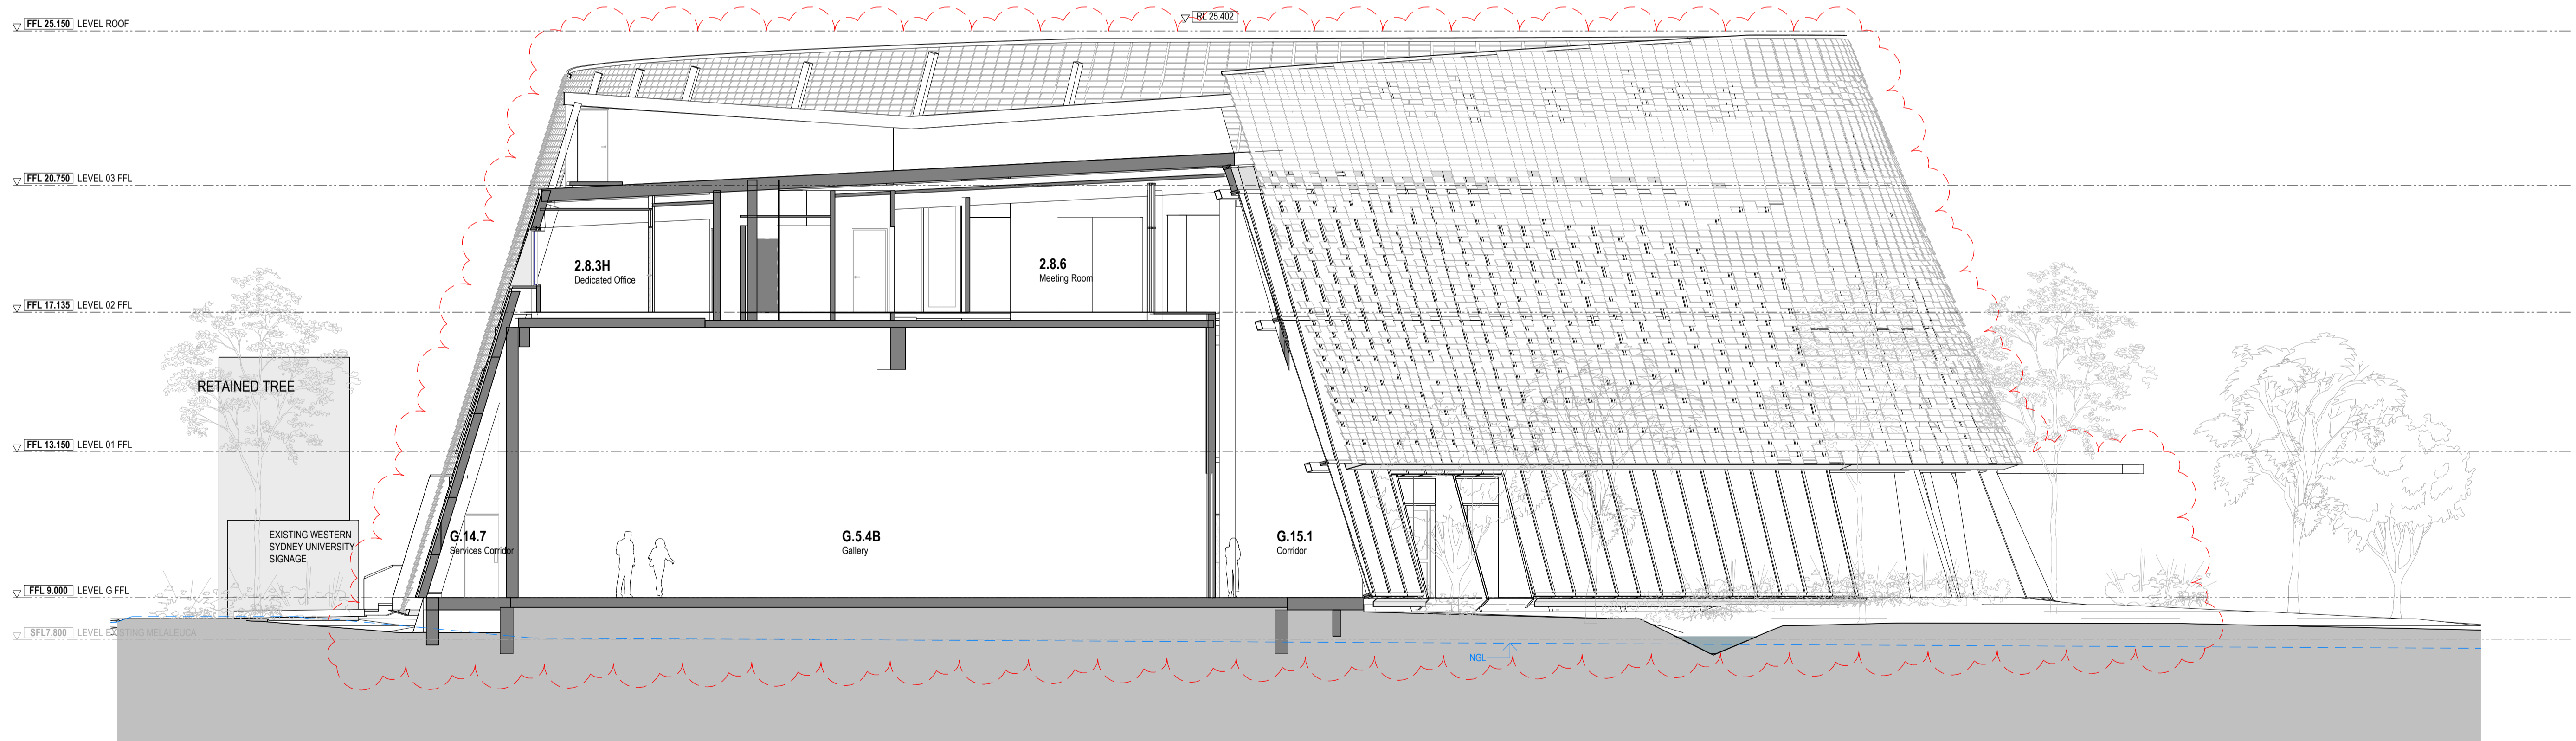

1 DA SECTION 5
1 : 100

GENERAL NOTES
THIS DRAWING SHOULD BE READ IN CONJUNCTION WITH ALL RELEVANT CONTRACTS, SPECIFICATIONS AND DRAWINGS.
COPYRIGHT OF THIS DRAWING IS VESTED IN THE ARCHITECTS.
DIMENSIONS ARE IN MILLIMETRES AND LEVELS ARE IN METRES.
DO NOT SCALE OFF DRAWINGS.
USE FIGURED DIMENSIONS ONLY. CHECK AND VERIFY ALL DIMENSIONS ON SITE PRIOR TO COMMENCING WORK.

REV	DATE	DESCRIPTION
1	July 2024	SSDA SUBMISSION
2	February 2025	SSDA SUBMISSION
3	November 2025	SSDA SUBMISSION

CLIENT
WESTERN SYDNEY UNIVERSITY

PROJECT
**INDIGENOUS CENTRE OF EXCELLENCE
DARUG NGURRA
171 VICTORIA RD,
RYDALMERE NSW 2116**

DRAWING TITLE
SECTIONS

CHECKED
SW

APPROVED
TS

SCALE
1 : 100

STATUS
SSDA

DRAWING NUMBER
DA 3-103

PROJECT #
23-032


REVISION
3

**Jackson
Clements
Burrows**

COPYRIGHT
Jackson Clements Burrows
Pty Ltd Architects

psa

345 SWAN STREET RICHMOND Vic 3121
T +613 9654 6227 jcba.com.au

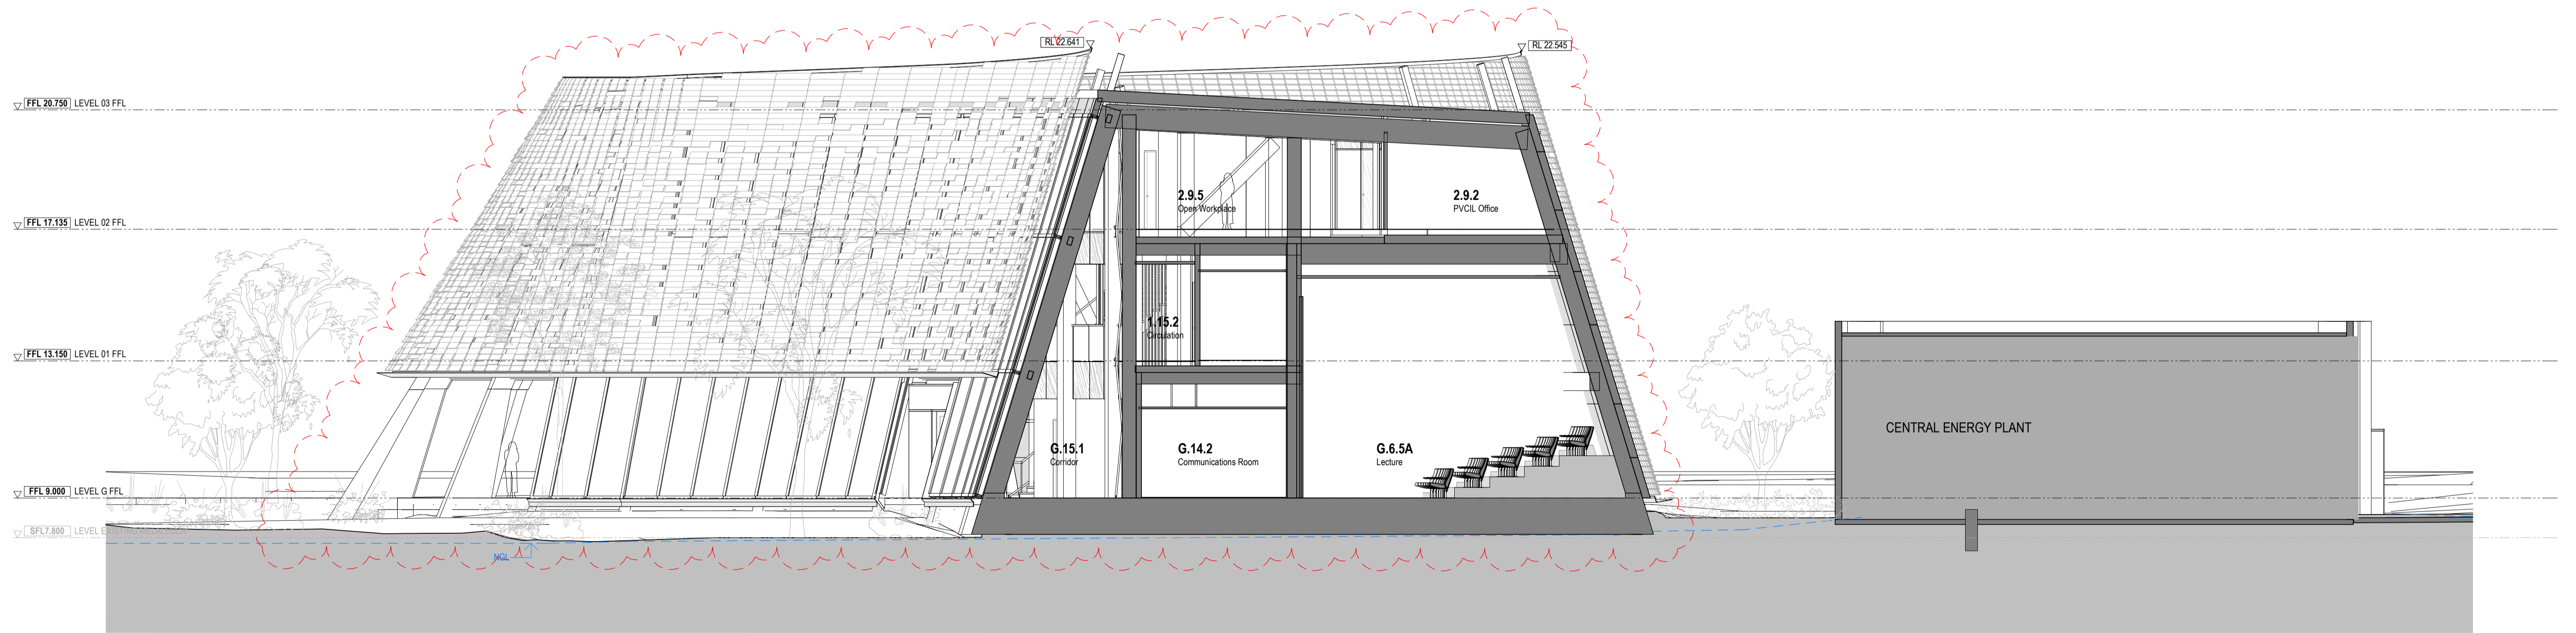

1 DA SECTION 6
1 : 100

GENERAL NOTES
THIS DRAWING SHOULD BE READ IN CONJUNCTION WITH ALL RELEVANT CONTRACTS, SPECIFICATIONS AND DRAWINGS.
COPYRIGHT OF THIS DRAWING IS VESTED IN THE ARCHITECTS.
DIMENSIONS ARE IN MILLIMETRES AND LEVELS ARE IN METRES.
DO NOT SCALE OFF DRAWINGS.
USE FIGURED DIMENSIONS ONLY. CHECK AND VERIFY ALL DIMENSIONS ON SITE PRIOR TO COMMENCING WORK.

REV	DATE	DESCRIPTION
1	July 2024	SSDA SUBMISSION
2	February 2025	SSDA SUBMISSION
3	November 2025	SSDA SUBMISSION

CLIENT
WESTERN SYDNEY UNIVERSITY

PROJECT
**INDIGENOUS CENTRE OF EXCELLENCE
DARUG NGURRA
171 VICTORIA RD,
RYDALMERE NSW 2116**

DRAWING TITLE
SECTIONS

CHECKED SW APPROVED TS

SCALE
1 : 100
@A1

STATUS
SSDA

DRAWING NUMBER
DA 3-104

PROJECT #
23-032


REVISION
3

**Jackson
Clements
Burrows**

COPYRIGHT
Jackson Clements Burrows
Pty Ltd Architects

psa

345 SWAN STREET RICHMOND Vic 3121
T +613 9654 6227 jcba.com.au

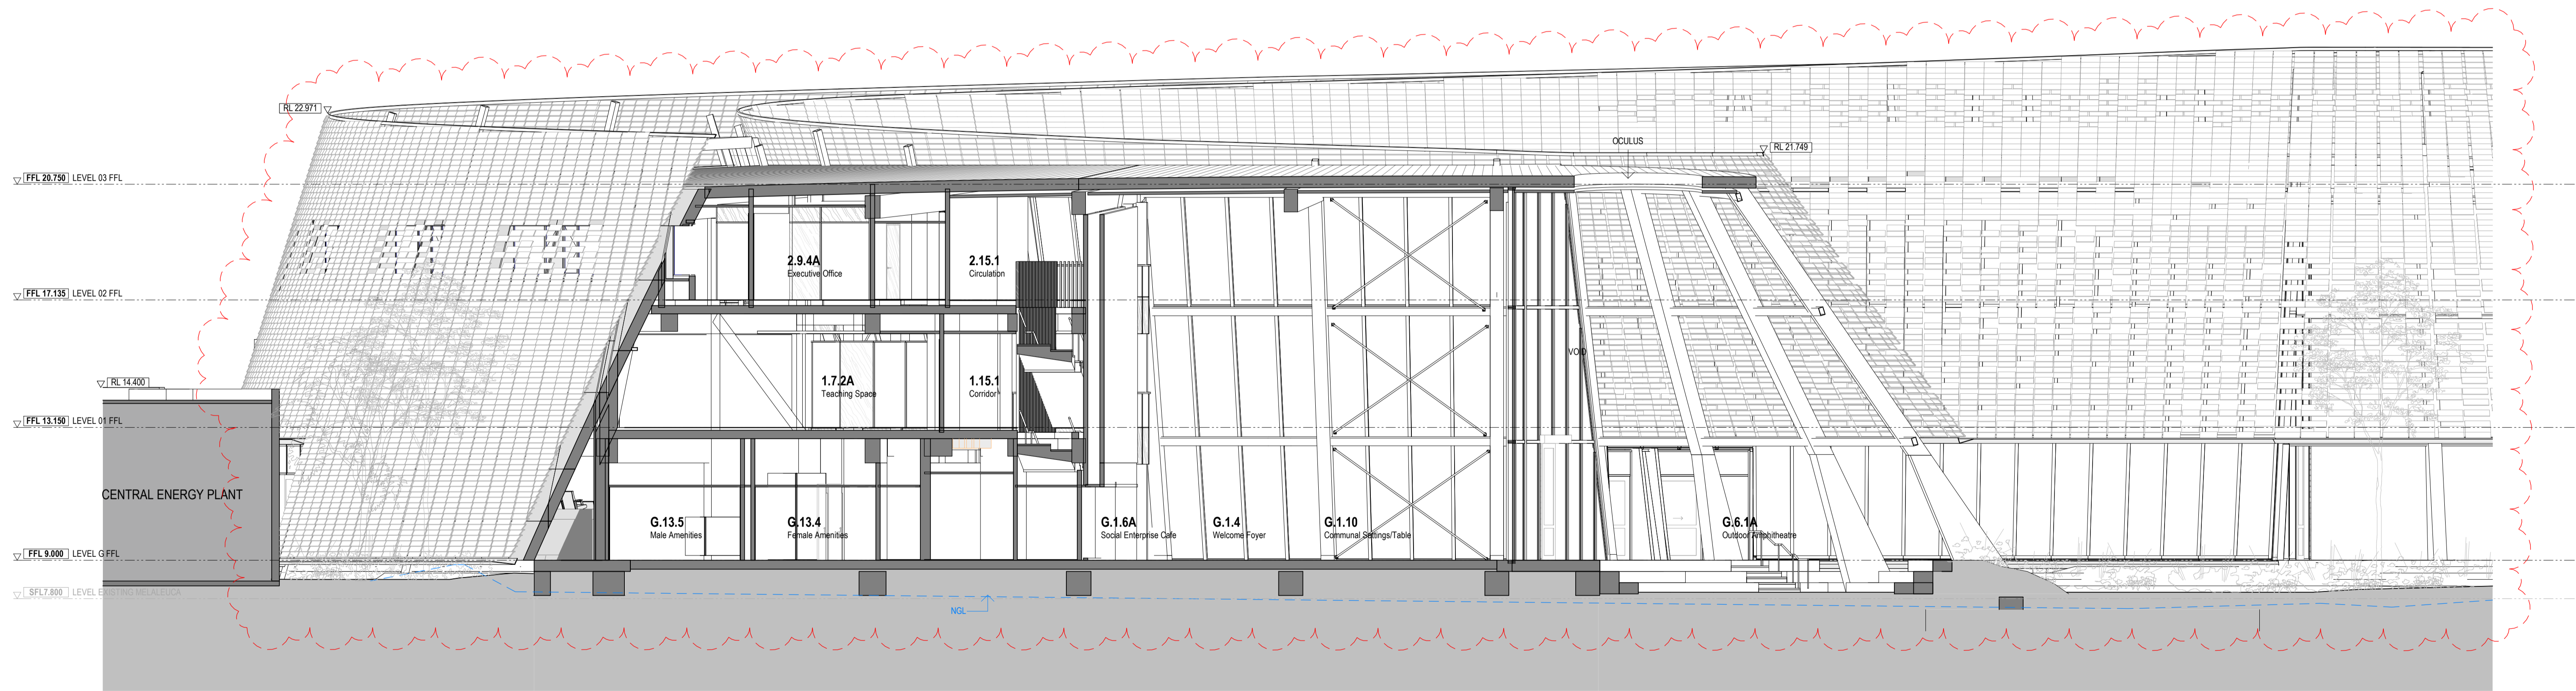

1 DA SECTION 7
1:100

GENERAL NOTES
 THIS DRAWING SHOULD BE READ IN CONJUNCTION WITH ALL RELEVANT CONTRACTS, SPECIFICATIONS AND DRAWINGS.
 COPYRIGHT OF THIS DRAWING IS VESTED IN THE ARCHITECTS.
 DIMENSIONS ARE IN MILLIMETRES AND LEVELS ARE IN METRES.
 DO NOT SCALE OFF DRAWINGS.
 USE FIGURED DIMENSIONS ONLY. CHECK AND VERIFY ALL DIMENSIONS ON SITE PRIOR TO COMMENCING WORK.

Prepared by: Jackson Clements Burrows Pty Ltd

REV	DATE	DESCRIPTION
1	July 2024	SSDA SUBMISSION
2	February 2025	SSDA SUBMISSION
3	November 2025	SSDA SUBMISSION

CLIENT
WESTERN SYDNEY UNIVERSITY

PROJECT
**INDIGENOUS CENTRE OF EXCELLENCE
 DARUG NGURRA
 171 VICTORIA RD,
 RYDALMERE NSW 2116**

DRAWING TITLE
SECTIONS

CHECKED: **SW** APPROVED: **TS**

SCALE
1:100

STATUS
SSDA

DRAWING NUMBER
DA 3-105



PROJECT #
23-032



REVISION
3

**Jackson
 Clements
 Burrows**

COPYRIGHT
 Jackson Clements Burrows
 Pty Ltd Architects

psa

345 SWAN STREET RICHMOND Vic 3121
 T +613 9654 6227 jcba.com.au

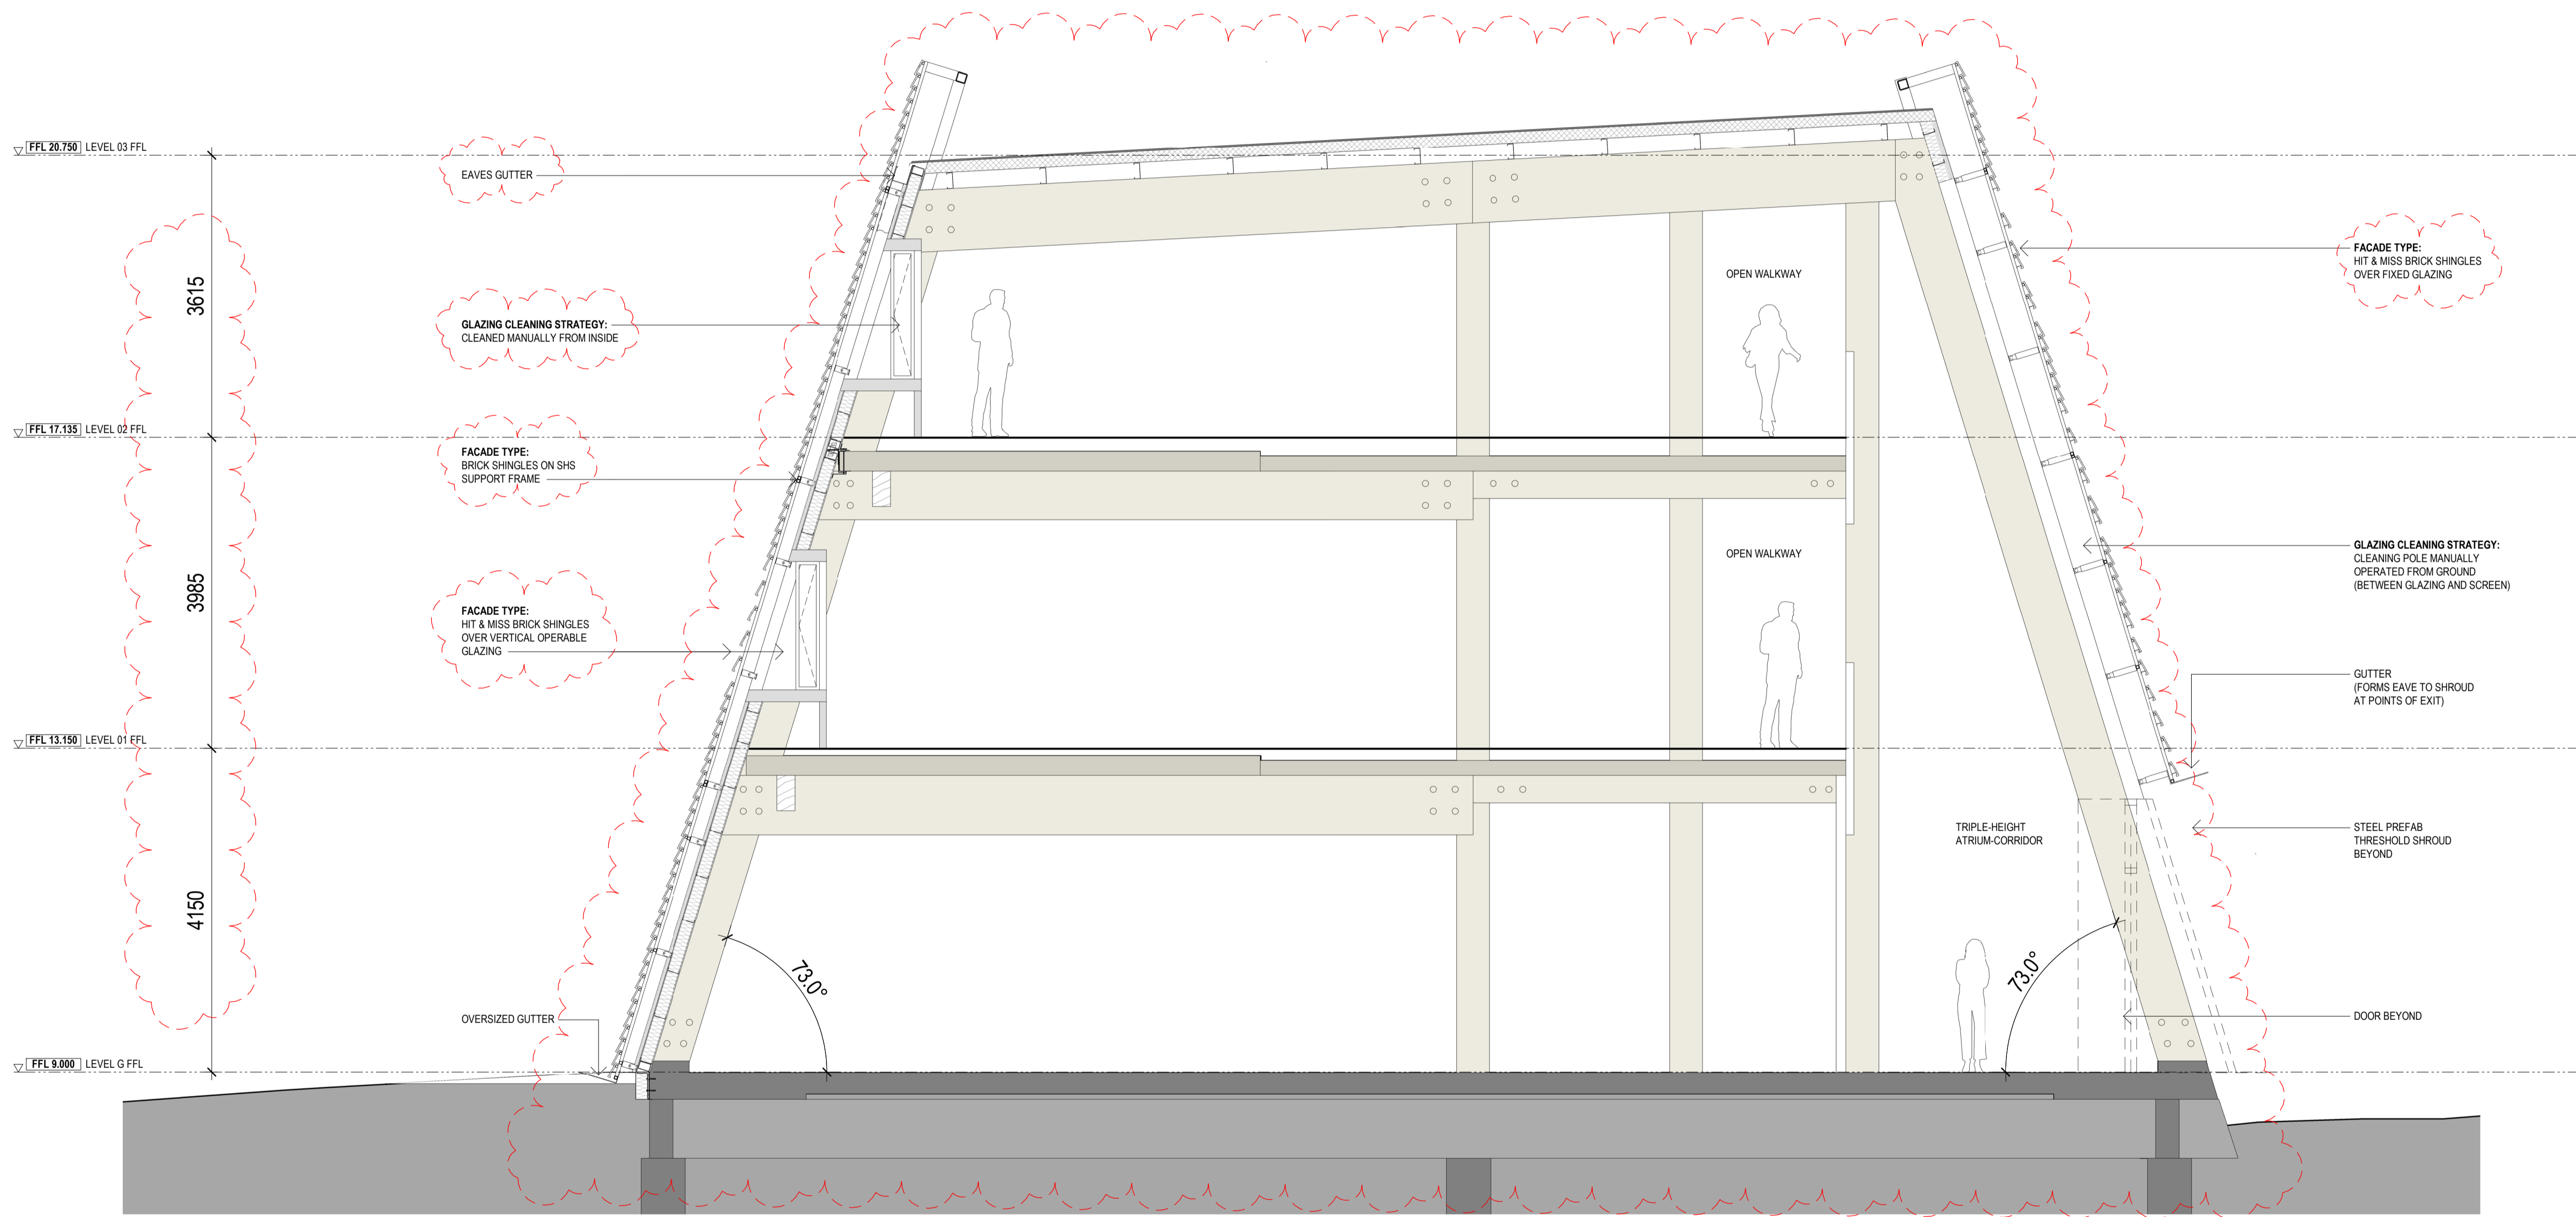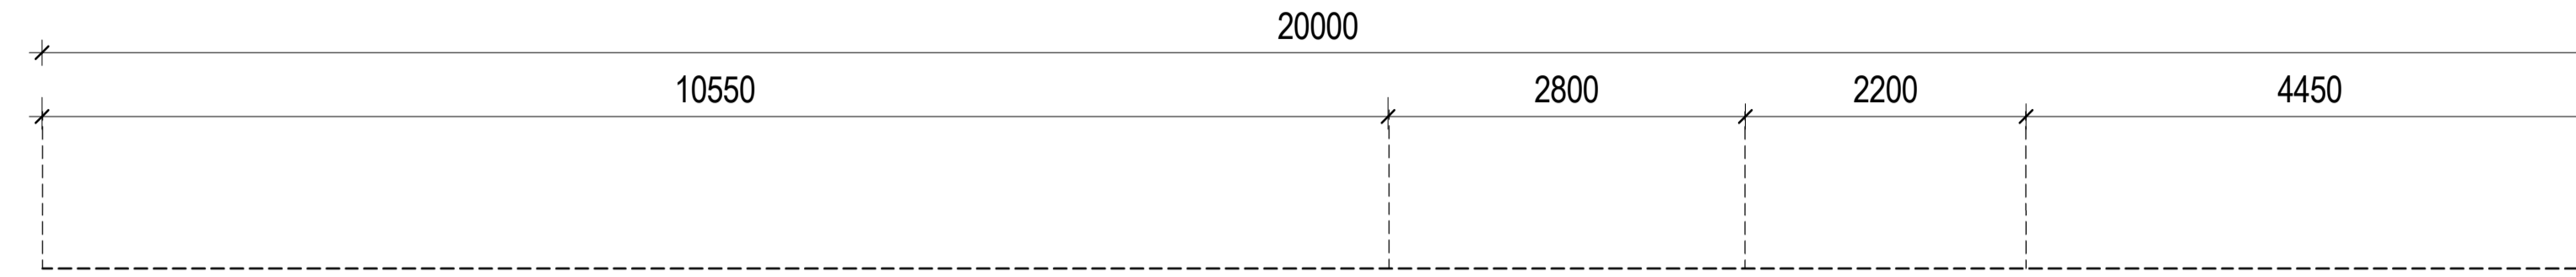

EAVES GUTTER

GLAZING CLEANING STRATEGY:
CLEANED MANUALLY FROM INSIDE

FACADE TYPE:
BRICK SHINGLES ON SHS
SUPPORT FRAME

FACADE TYPE:
HIT & MISS BRICK SHINGLES
OVER VERTICAL OPERABLE
GLAZING

OVERSIZED GUTTER

OPEN WALKWAY

OPEN WALKWAY

TRIPLE-HEIGHT
ATRIUM-CORRIDOR

FACADE TYPE:
HIT & MISS BRICK SHINGLES
OVER FIXED GLAZING

GLAZING CLEANING STRATEGY:
CLEANING POLE MANUALLY
OPERATED FROM GROUND
(BETWEEN GLAZING AND SCREEN)

GUTTER
(FORMS EAVE TO SHROUD
AT POINTS OF EXIT)

STEEL PREFAB
THRESHOLD SHROUD
BEYOND

DOOR BEYOND

GENERAL NOTES
THIS DRAWING SHOULD BE READ IN CONJUNCTION WITH ALL RELEVANT CONTRACTS, SPECIFICATIONS AND DRAWINGS.
COPYRIGHT OF THIS DRAWING IS VESTED IN THE ARCHITECTS.
DIMENSIONS ARE IN MILLIMETRES AND LEVELS ARE IN METRES.
DO NOT SCALE OFF DRAWINGS.
USE FIGURED DIMENSIONS ONLY. CHECK AND VERIFY ALL DIMENSIONS ON SITE PRIOR TO COMMENCING WORK.

REV	DATE	DESCRIPTION
1	July 2024	SSDA SUBMISSION
2	November 2025	SSDA SUBMISSION

CLIENT
WESTERN SYDNEY UNIVERSITY

PROJECT
**INDIGENOUS CENTRE OF EXCELLENCE
DARUG NGURRA
171 VICTORIA RD,
RYDALMERE NSW 2116**

DRAWING TITLE
TYPICAL FACADE SECTION 01

CHECKED
SW

APPROVED
TS

SCALE
1 : 50
@A1

STATUS
SSDA

DRAWING NUMBER
DA 3-106

PROJECT #
23-032


REVISION
2

Jackson Clements Burrows

psa

COPYRIGHT
Jackson Clements Burrows Pty Ltd Architects

345 SWAN STREET RICHMOND Vic 3121
T +613 9654 6227 jcba.com.au

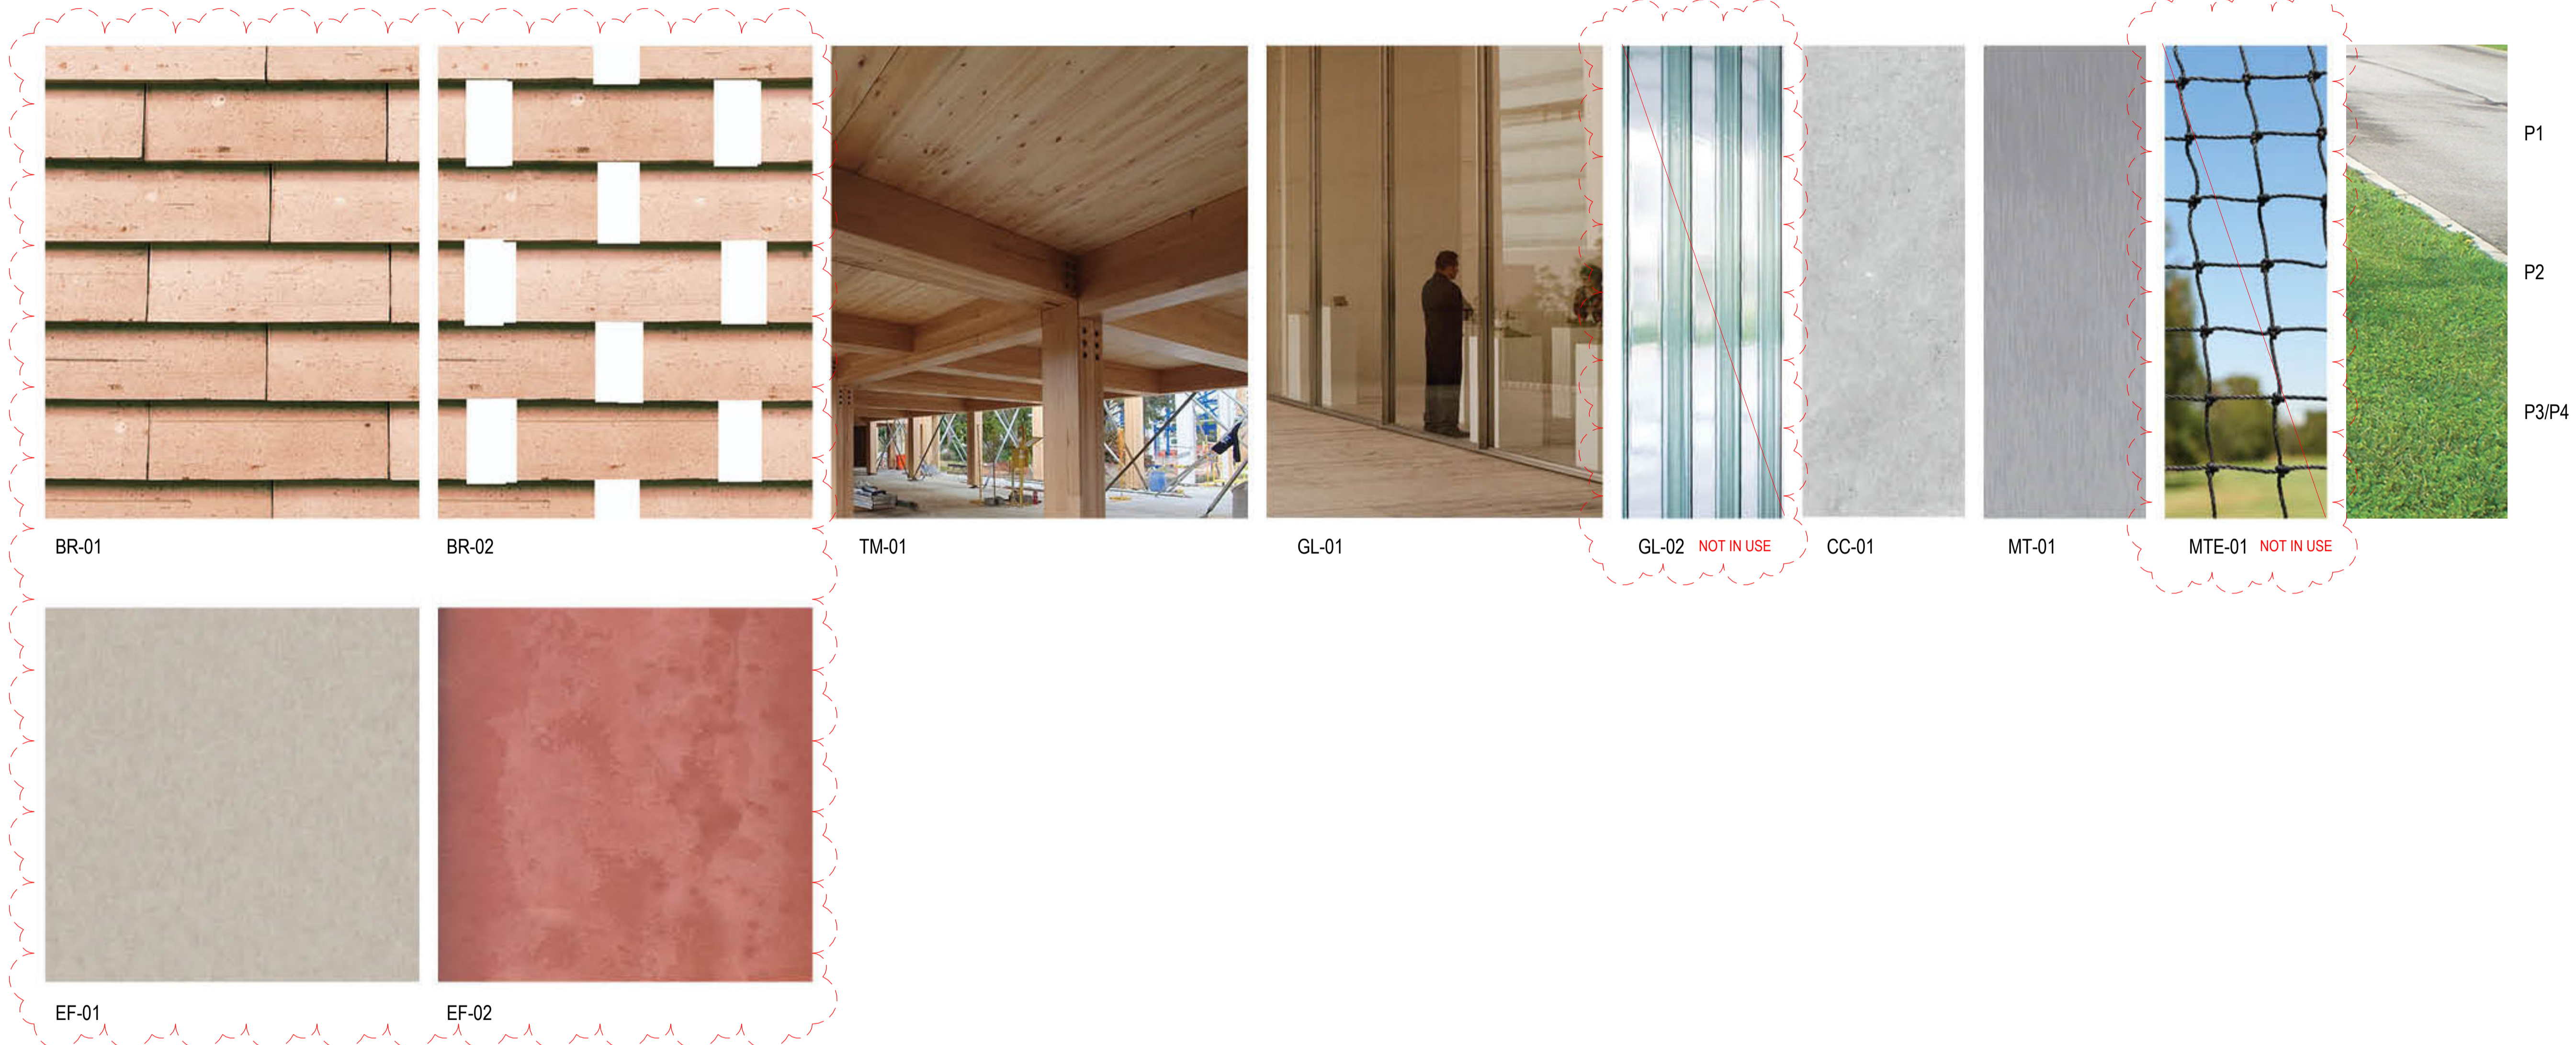

BR-01

BR-02

TM-01

GL-01

GL-02 NOT IN USE

CC-01

MT-01

MTE-01 NOT IN USE

EF-01

EF-02

P1

P2

P3/P4

LEGEND

- BR-01 CLAY SHINGLE
- BR-02 CLAY SHINGLE (HIT-AND-MISS REFER TO ELEVATIONS FOR PATTERN)
- TM-01 MASS TIMBER (GLULAM / CLT STRUCTURE)
- GL-01 CLEAR GLAZING (ALUMINIUM WINDOW FRAMES, SILVER-GREY COLOUR)
- GL-02 CLEAR GLAZING - OPERABLE (ALUMINIUM WINDOW FRAMES, SILVER-GREY COLOUR)
- CC-01 EXPOSED AGGREGATE CONCRETE
- MT-01 METAL (SILVER-GREY COLOUR)
- MTE-01 SPORTS NETTING (BLACK COLOUR)
- EF-01 FIBRE CEMENT SHEET (GREY COLOUR)
- EF-02 FIBRE CEMENT SHEET (RED COLOUR)
- P1 ASPHALT PAVEMENT
- P2 CONCRETE PAVEMENT
- P3 TURF CELL
- P4 GRASSED BERM

GENERAL NOTES
 THIS DRAWING SHOULD BE READ IN CONJUNCTION WITH ALL RELEVANT CONTRACTS, SPECIFICATIONS AND DRAWINGS.
 COPYRIGHT OF THIS DRAWING IS VESTED IN THE ARCHITECTS.
 DIMENSIONS ARE IN MILLIMETRES AND LEVELS ARE IN METRES.
 DO NOT SCALE OFF DRAWINGS.
 USE FIGURED DIMENSIONS ONLY. CHECK AND VERIFY ALL DIMENSIONS ON SITE PRIOR TO COMMENCING WORK.

REV	DATE	DESCRIPTION
1	July 2024	SSDA SUBMISSION
2	April 2025	SSDA SUBMISSION
3	July 2025	SSDA SUBMISSION
4	November 2025	SSDA SUBMISSION


CLIENT
WESTERN SYDNEY UNIVERSITY

PROJECT
**INDIGENOUS CENTRE OF EXCELLENCE
 DARUG NGURRA
 171 VICTORIA RD,
 RYDALMERE NSW 2116**

DRAWING TITLE
EXTERNAL FINISHES SCHEDULE

CHECKED APPROVED

SCALE

 


STATUS
SSDA

PROJECT #
23-032

DRAWING NUMBER
DA 9-102


REVISION
4

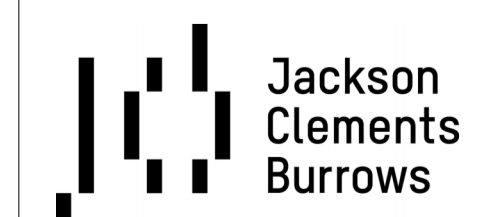


Jackson Clements Burrows Pty Ltd Architects




345 SWAN STREET RICHMOND Vic 3121
 T +613 9654 6227 jcba.com.au

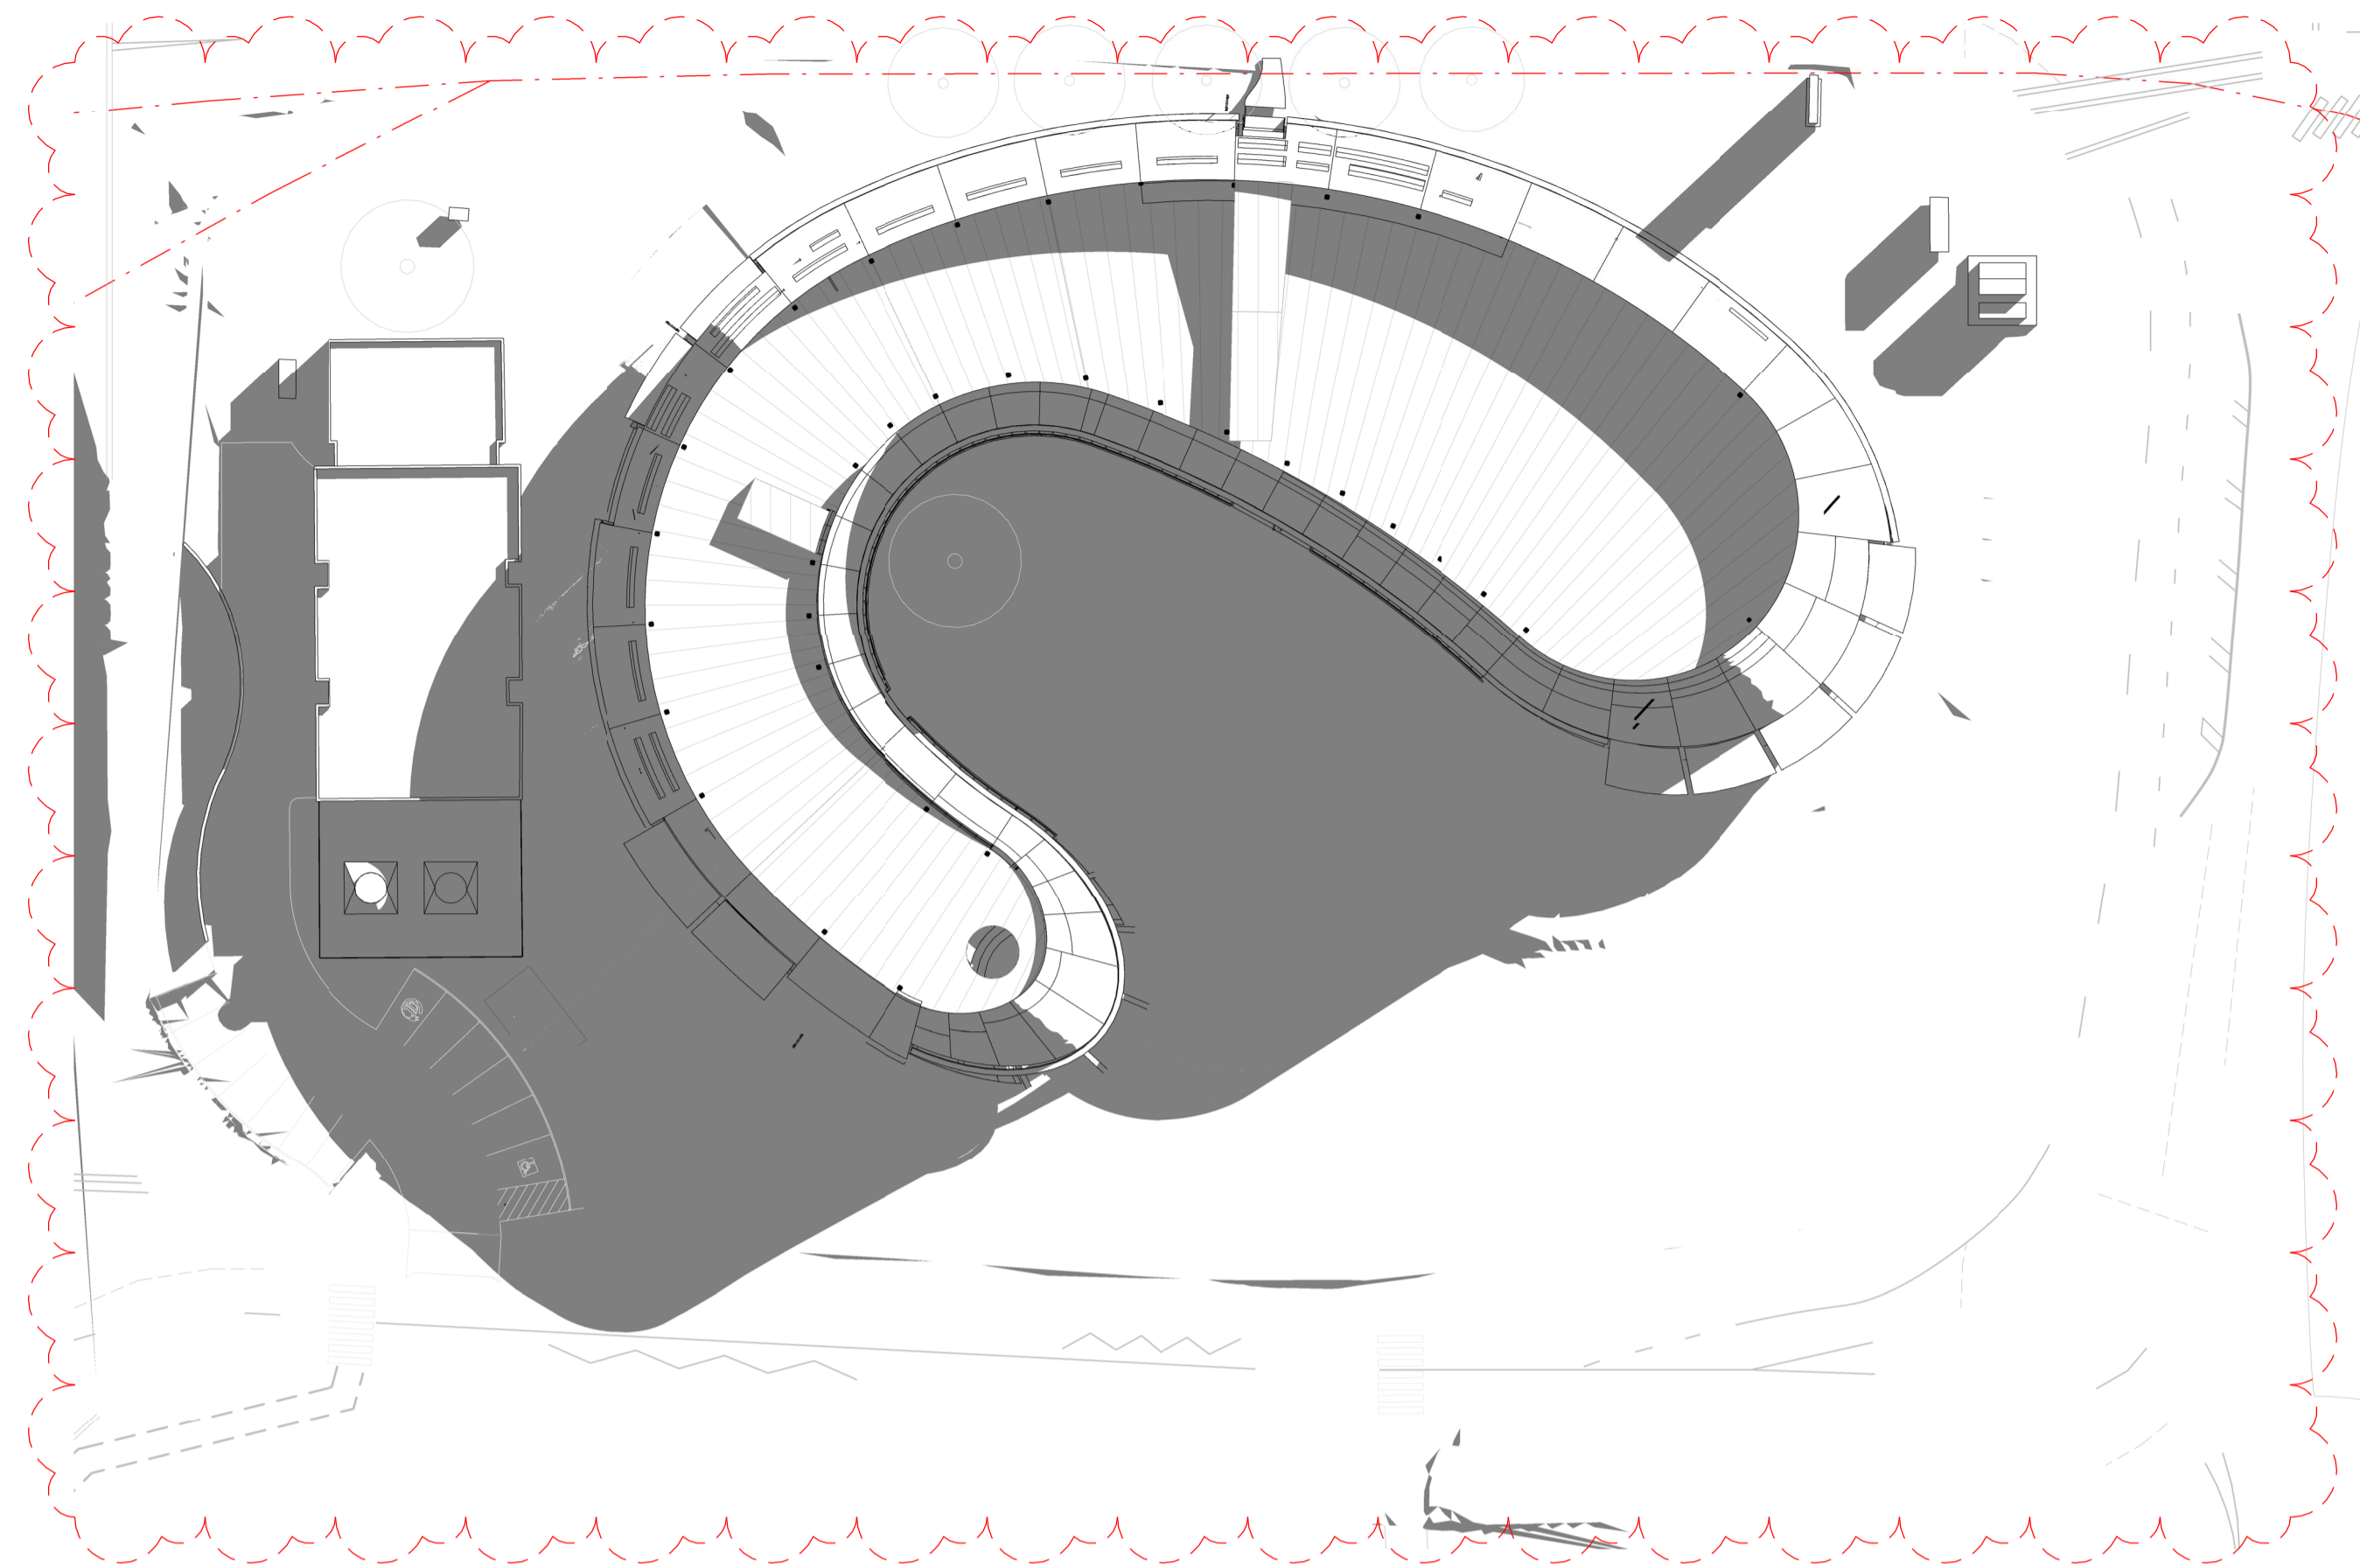


1 Winter Solstice 9AM
1 : 500

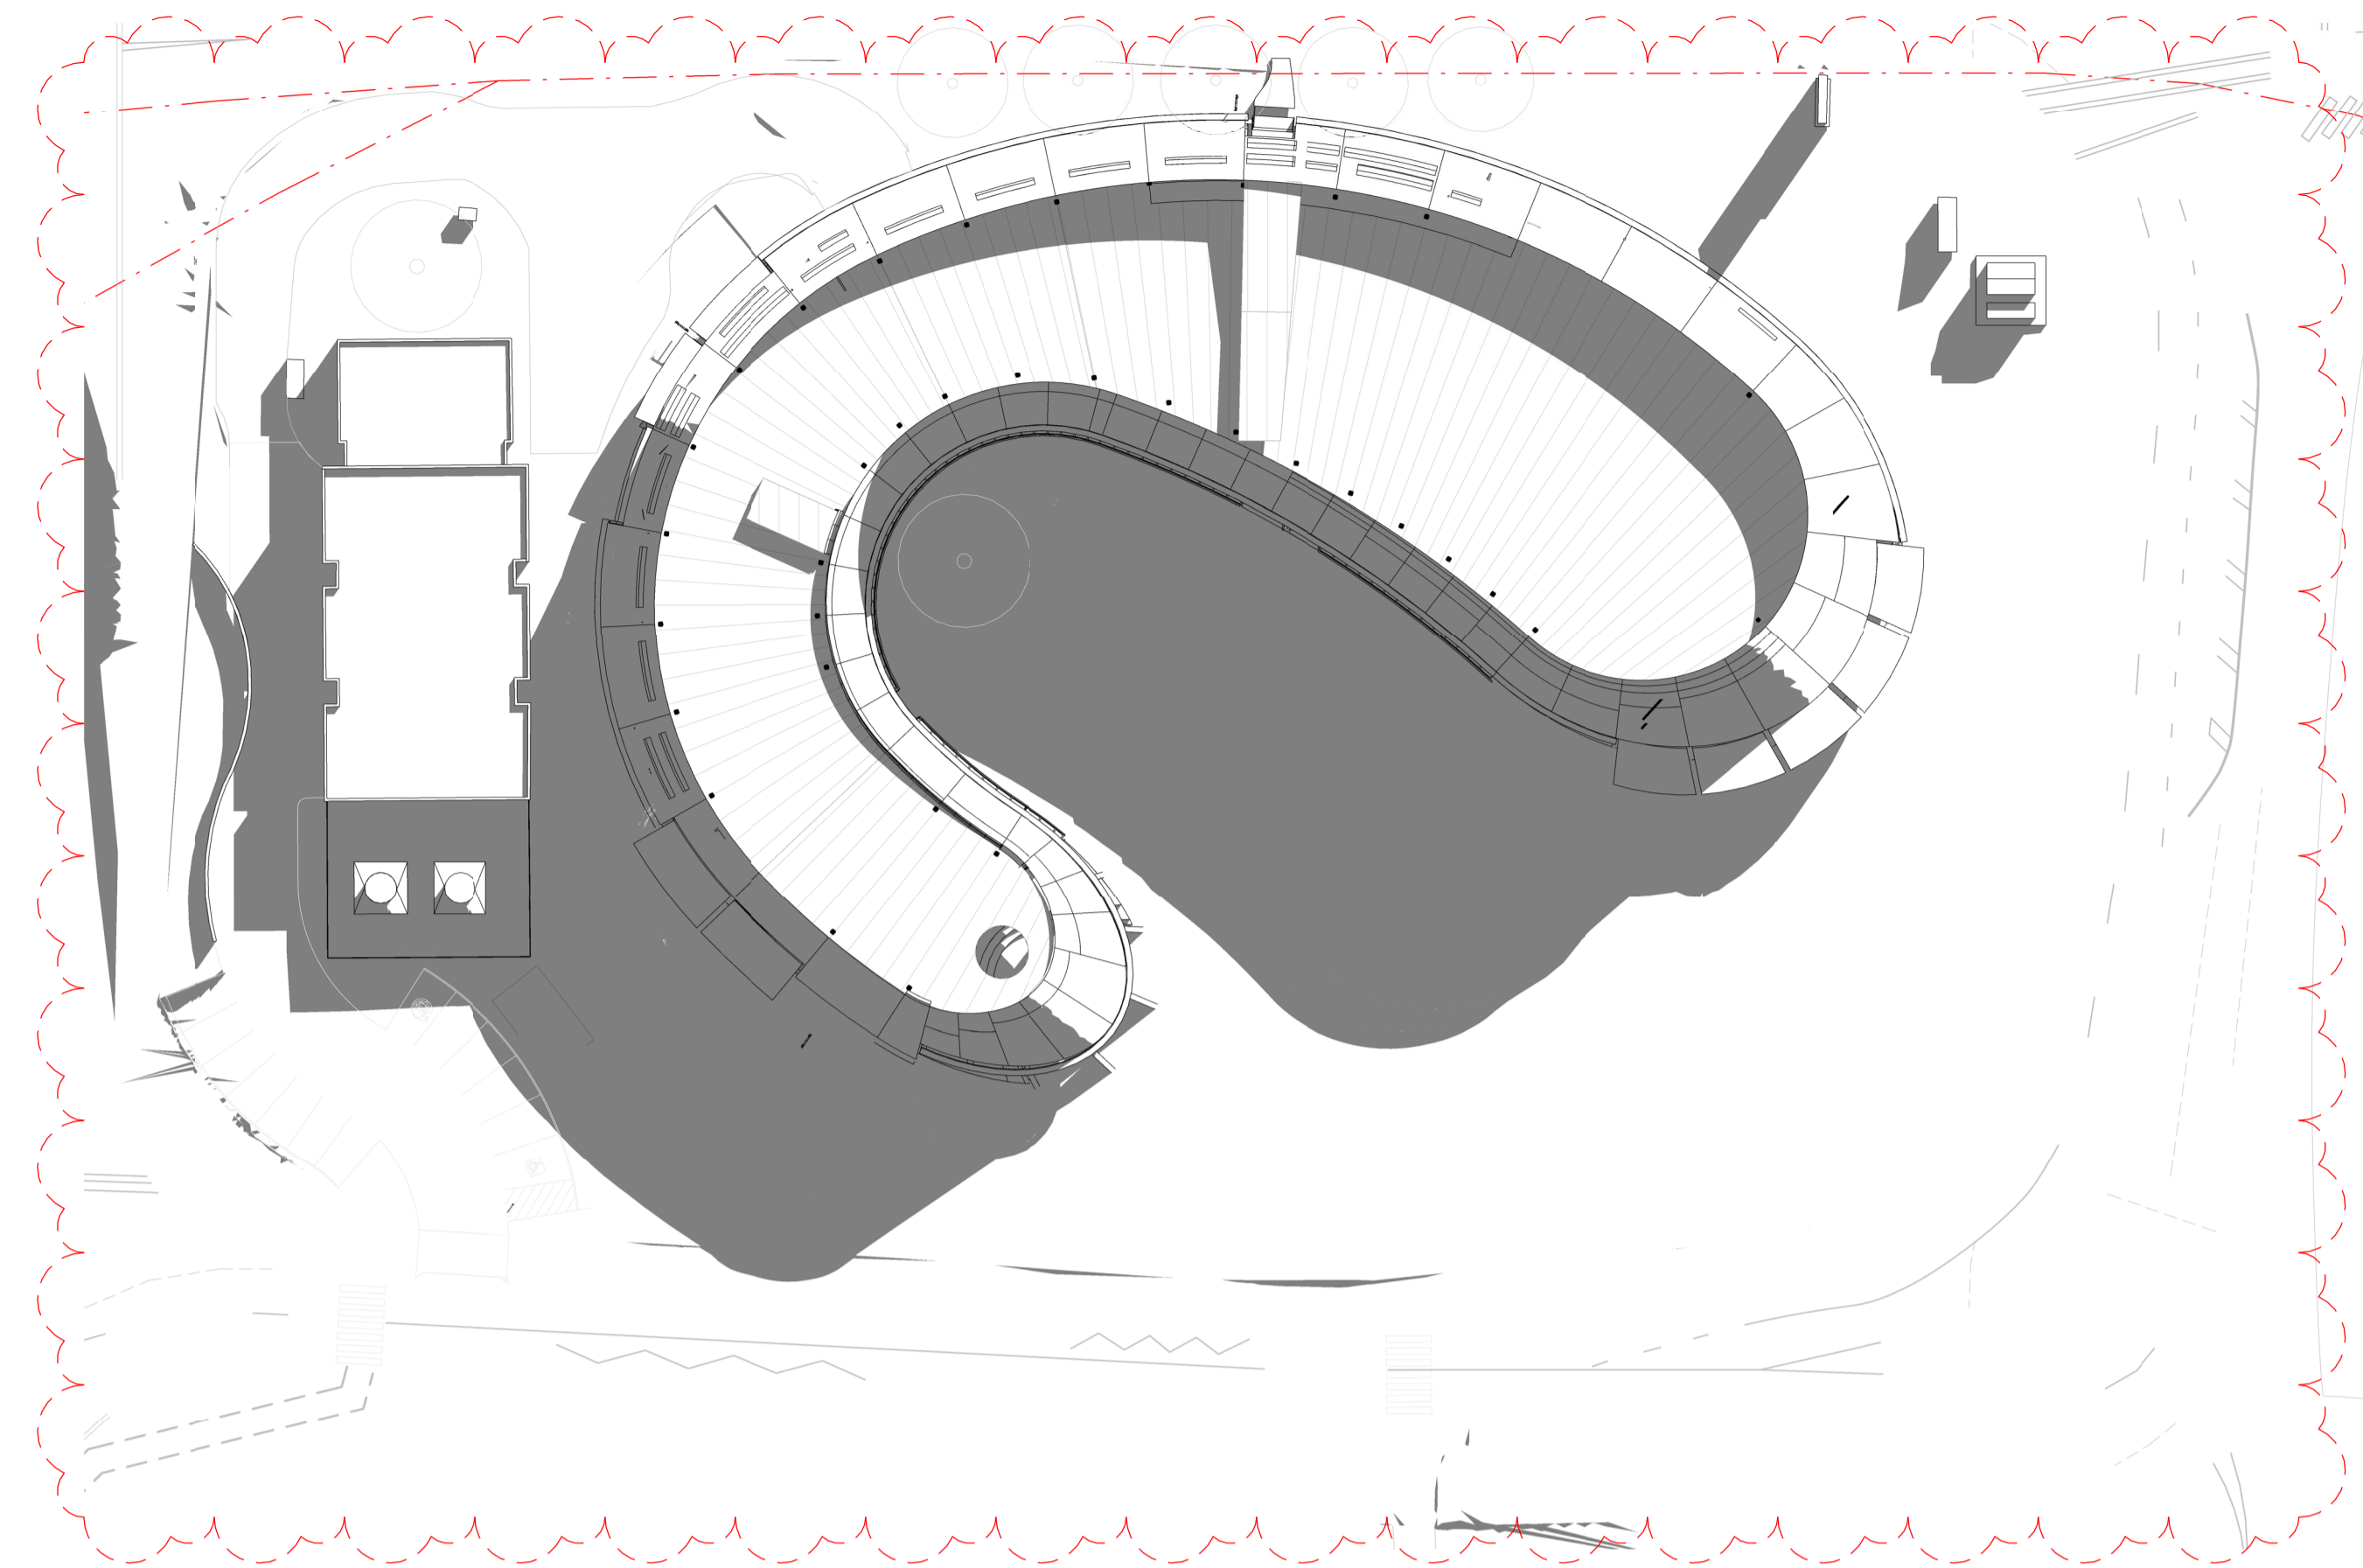

2 Winter Solstice 10AM
1 : 500

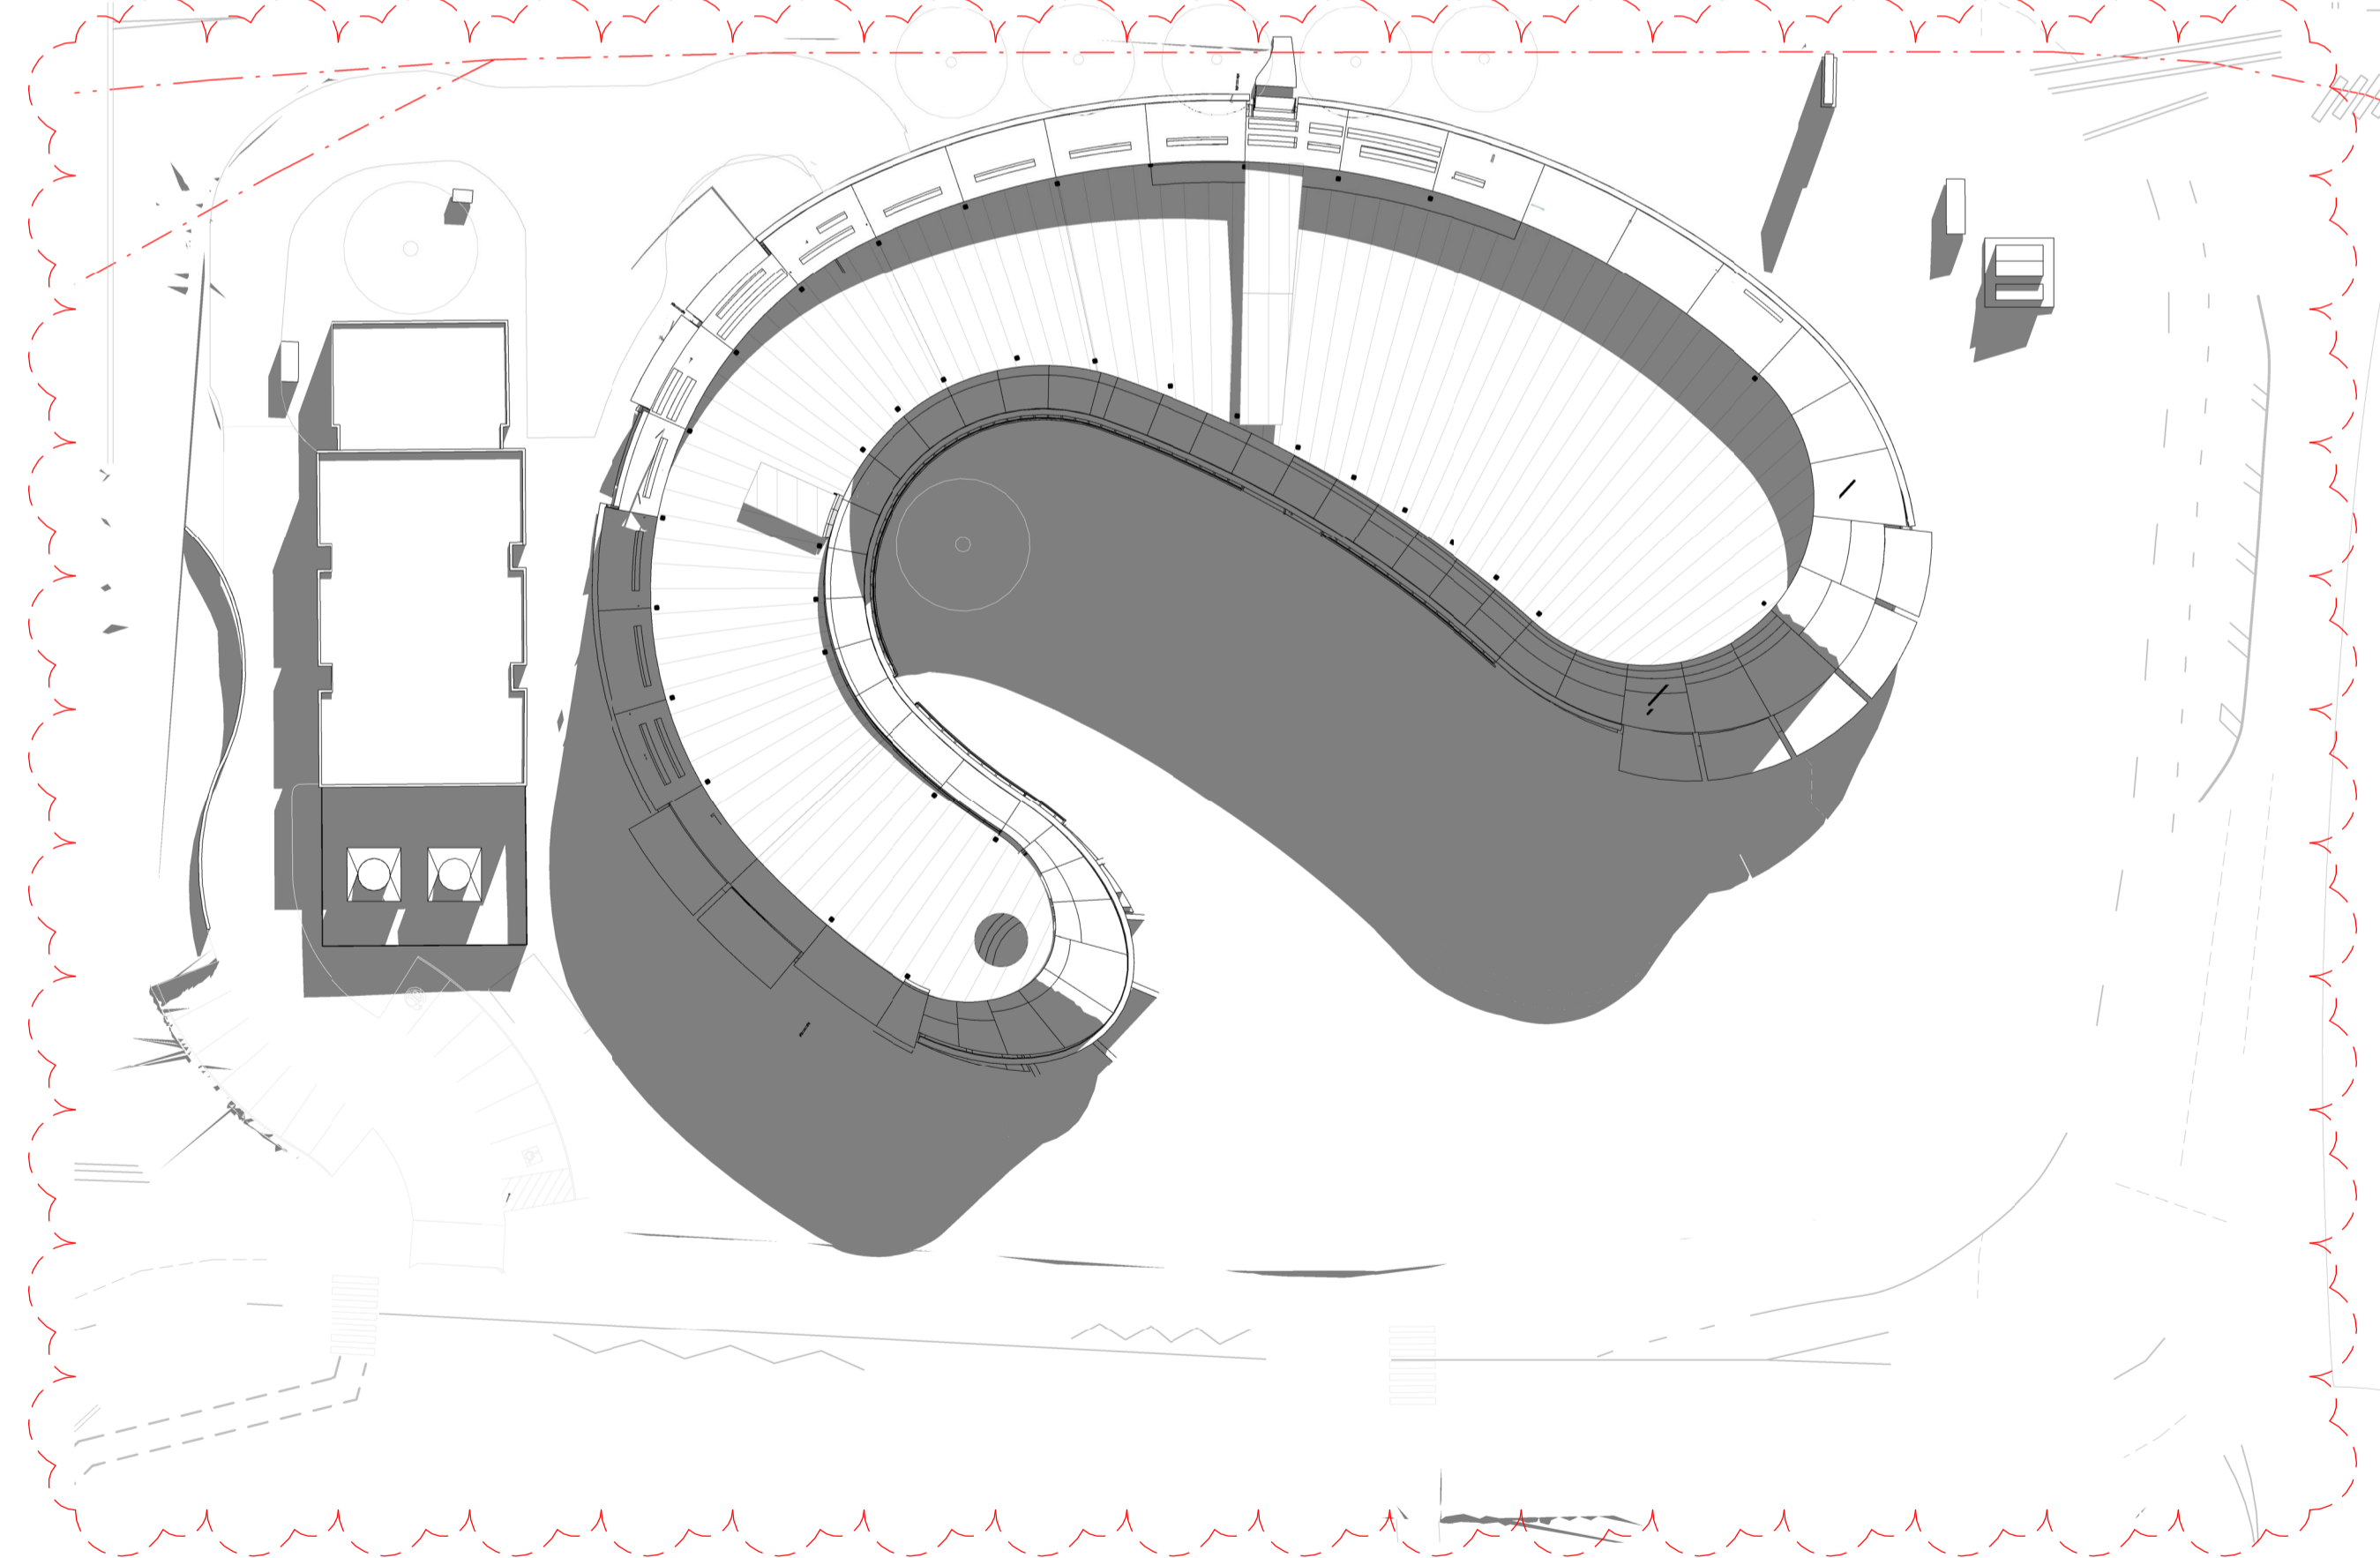

3 Winter Solstice 11AM
1 : 500

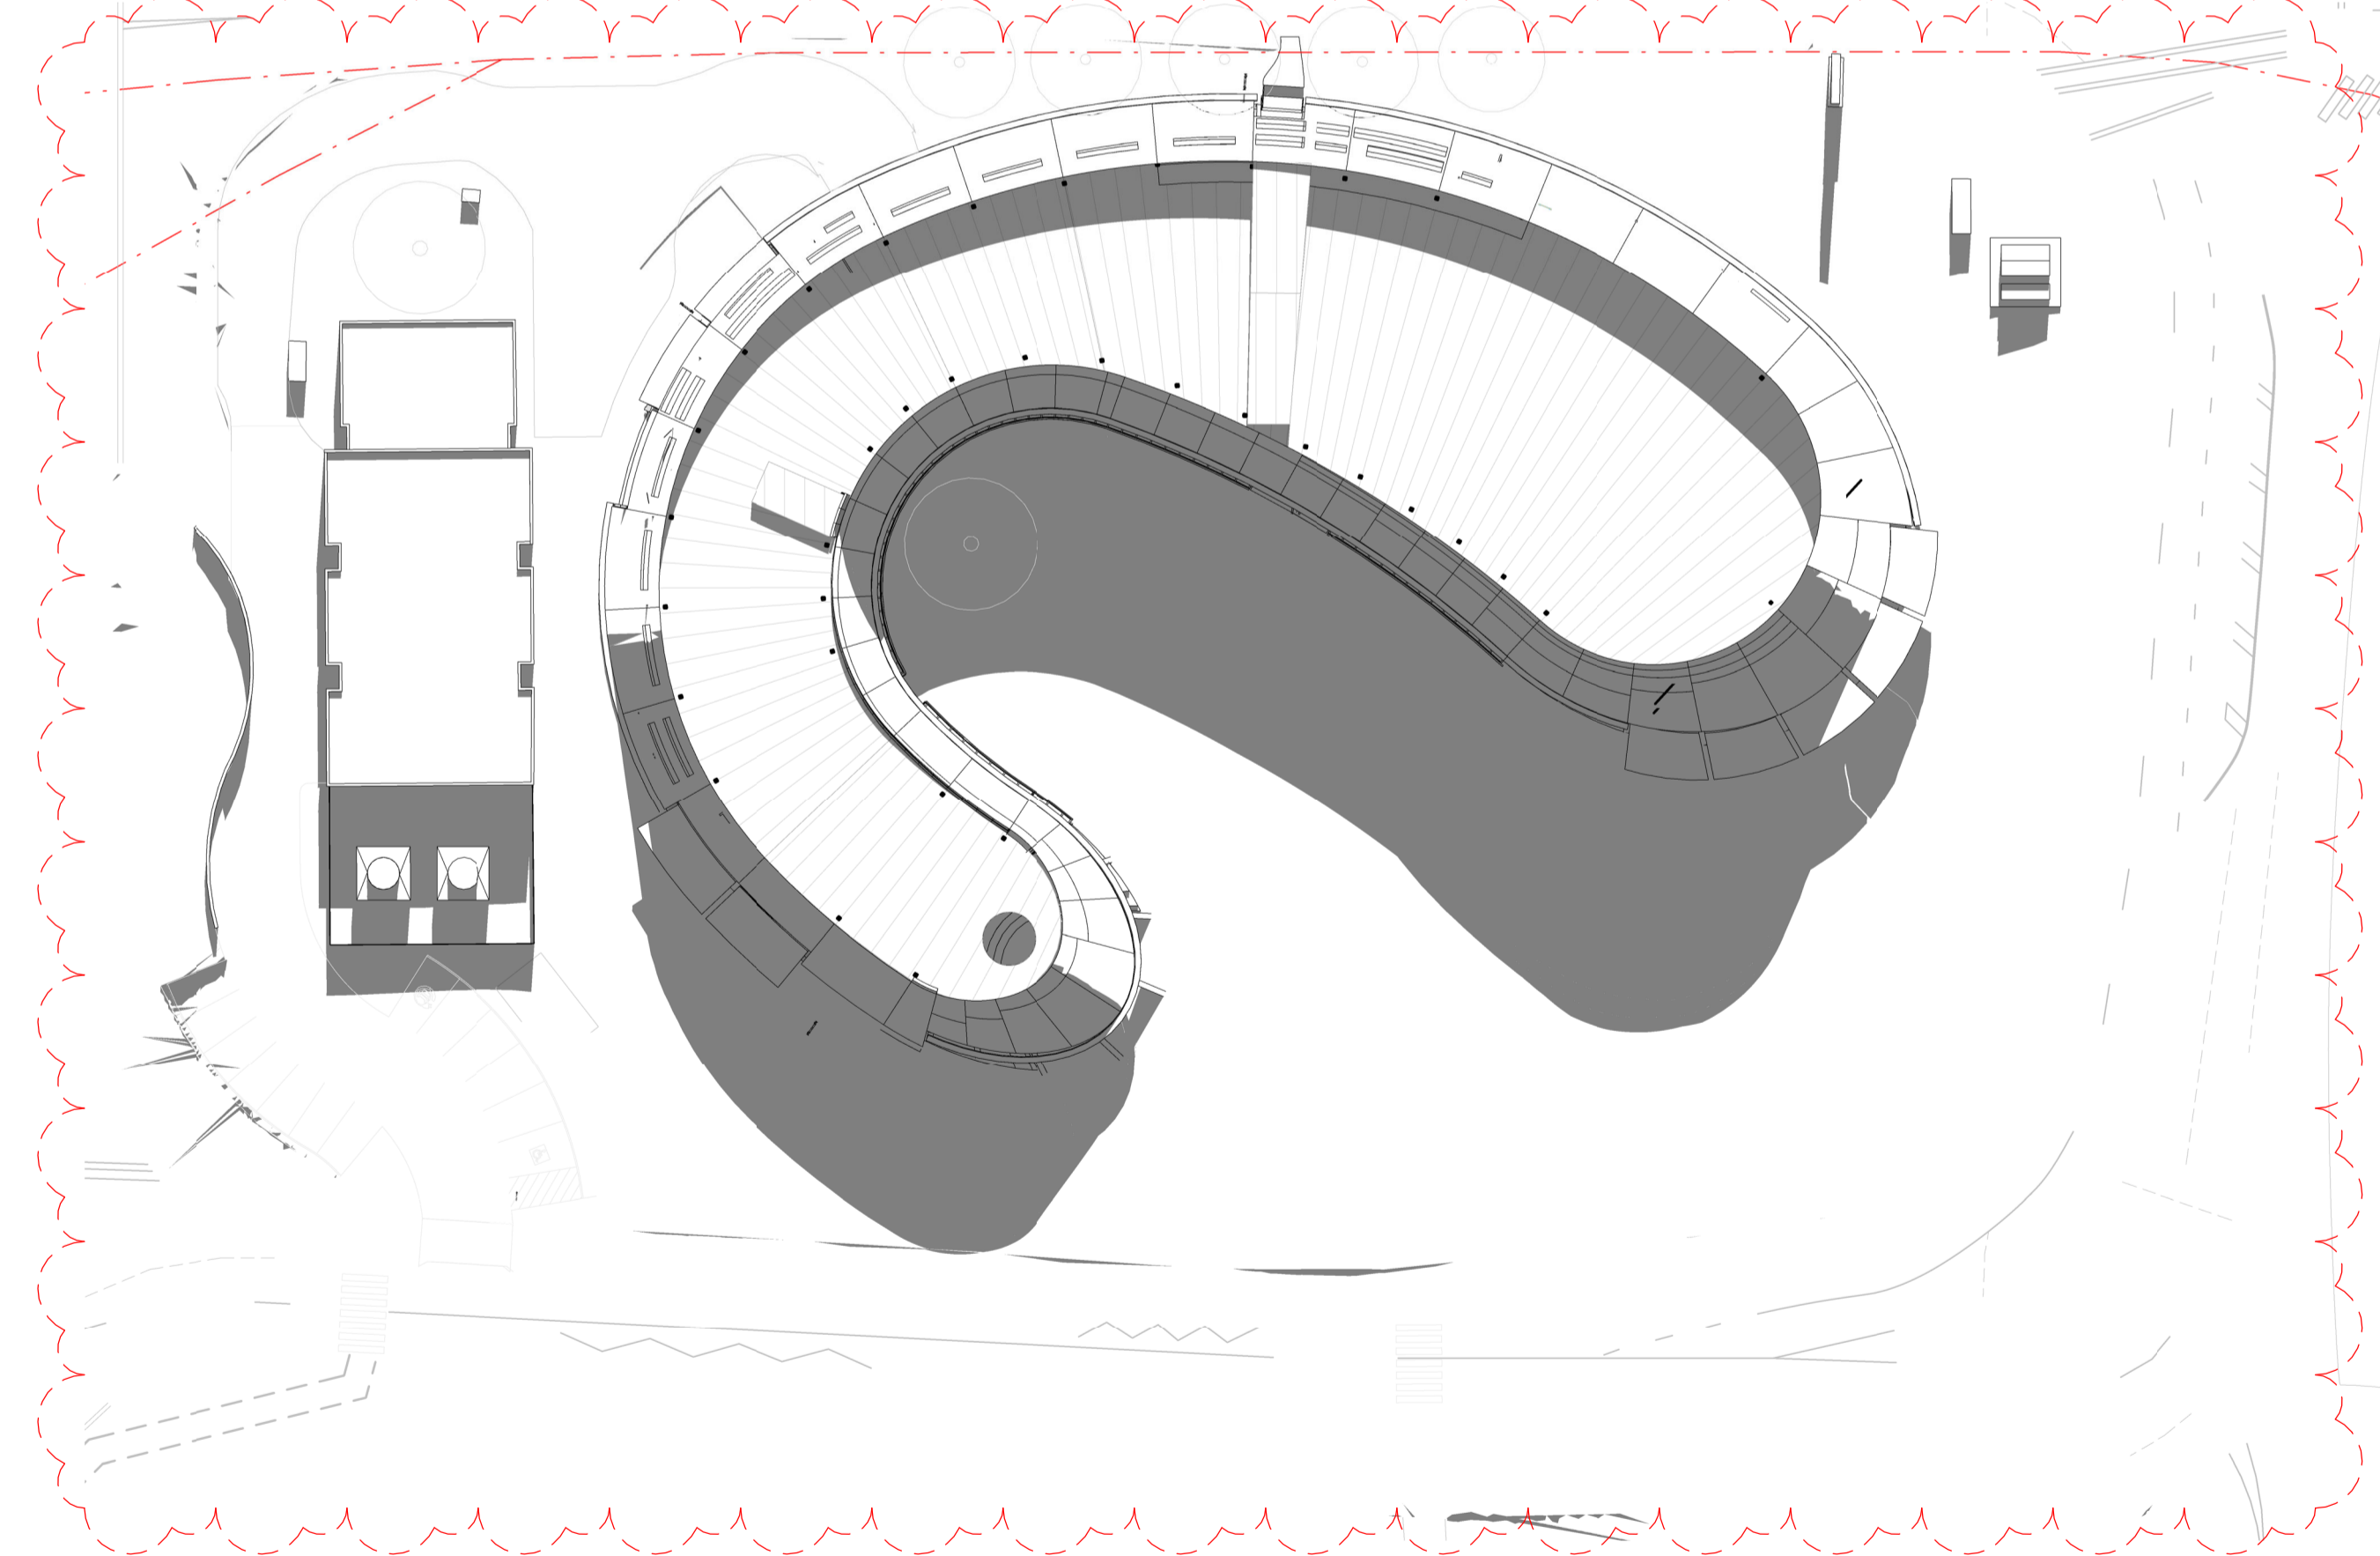

4 Winter Solstice 12PM
1 : 500

GENERAL NOTES
THIS DRAWING SHOULD BE READ IN CONJUNCTION WITH ALL RELEVANT CONTRACTS, SPECIFICATIONS AND DRAWINGS.
COPYRIGHT OF THIS DRAWING IS VESTED IN THE ARCHITECTS.
DIMENSIONS ARE IN MILLIMETRES AND LEVELS ARE IN METRES.
DO NOT SCALE OFF DRAWINGS.
USE FIGURED DIMENSIONS ONLY. CHECK AND VERIFY ALL DIMENSIONS ON SITE PRIOR TO COMMENCING WORK.

REV	DATE	DESCRIPTION
1	July 2024	SSDA SUBMISSION
2	February 2025	SSDA SUBMISSION
3	November 2025	SSDA SUBMISSION

CLIENT
WESTERN SYDNEY UNIVERSITY

PROJECT
**INDIGENOUS CENTRE OF EXCELLENCE
DARUG NGURRA
171 VICTORIA RD,
RYDALMERE NSW 2116**

DRAWING TITLE
**SHADOW DIAGRAMS - 21ST JUNE
WINTER SOLSTICE**

CHECKED **SW** APPROVED **TS**

SCALE
1 : 500
@A1

STATUS
SSDA

PROJECT #
23-032

DRAWING NUMBER
DA 10-101


REVISION
3

**Jackson
Clements
Burrows**


COPYRIGHT
Jackson Clements Burrows
Pty Ltd Architects




345 SWAN STREET RICHMOND Vic 3121
T +613 9654 6227 jcba.com.au

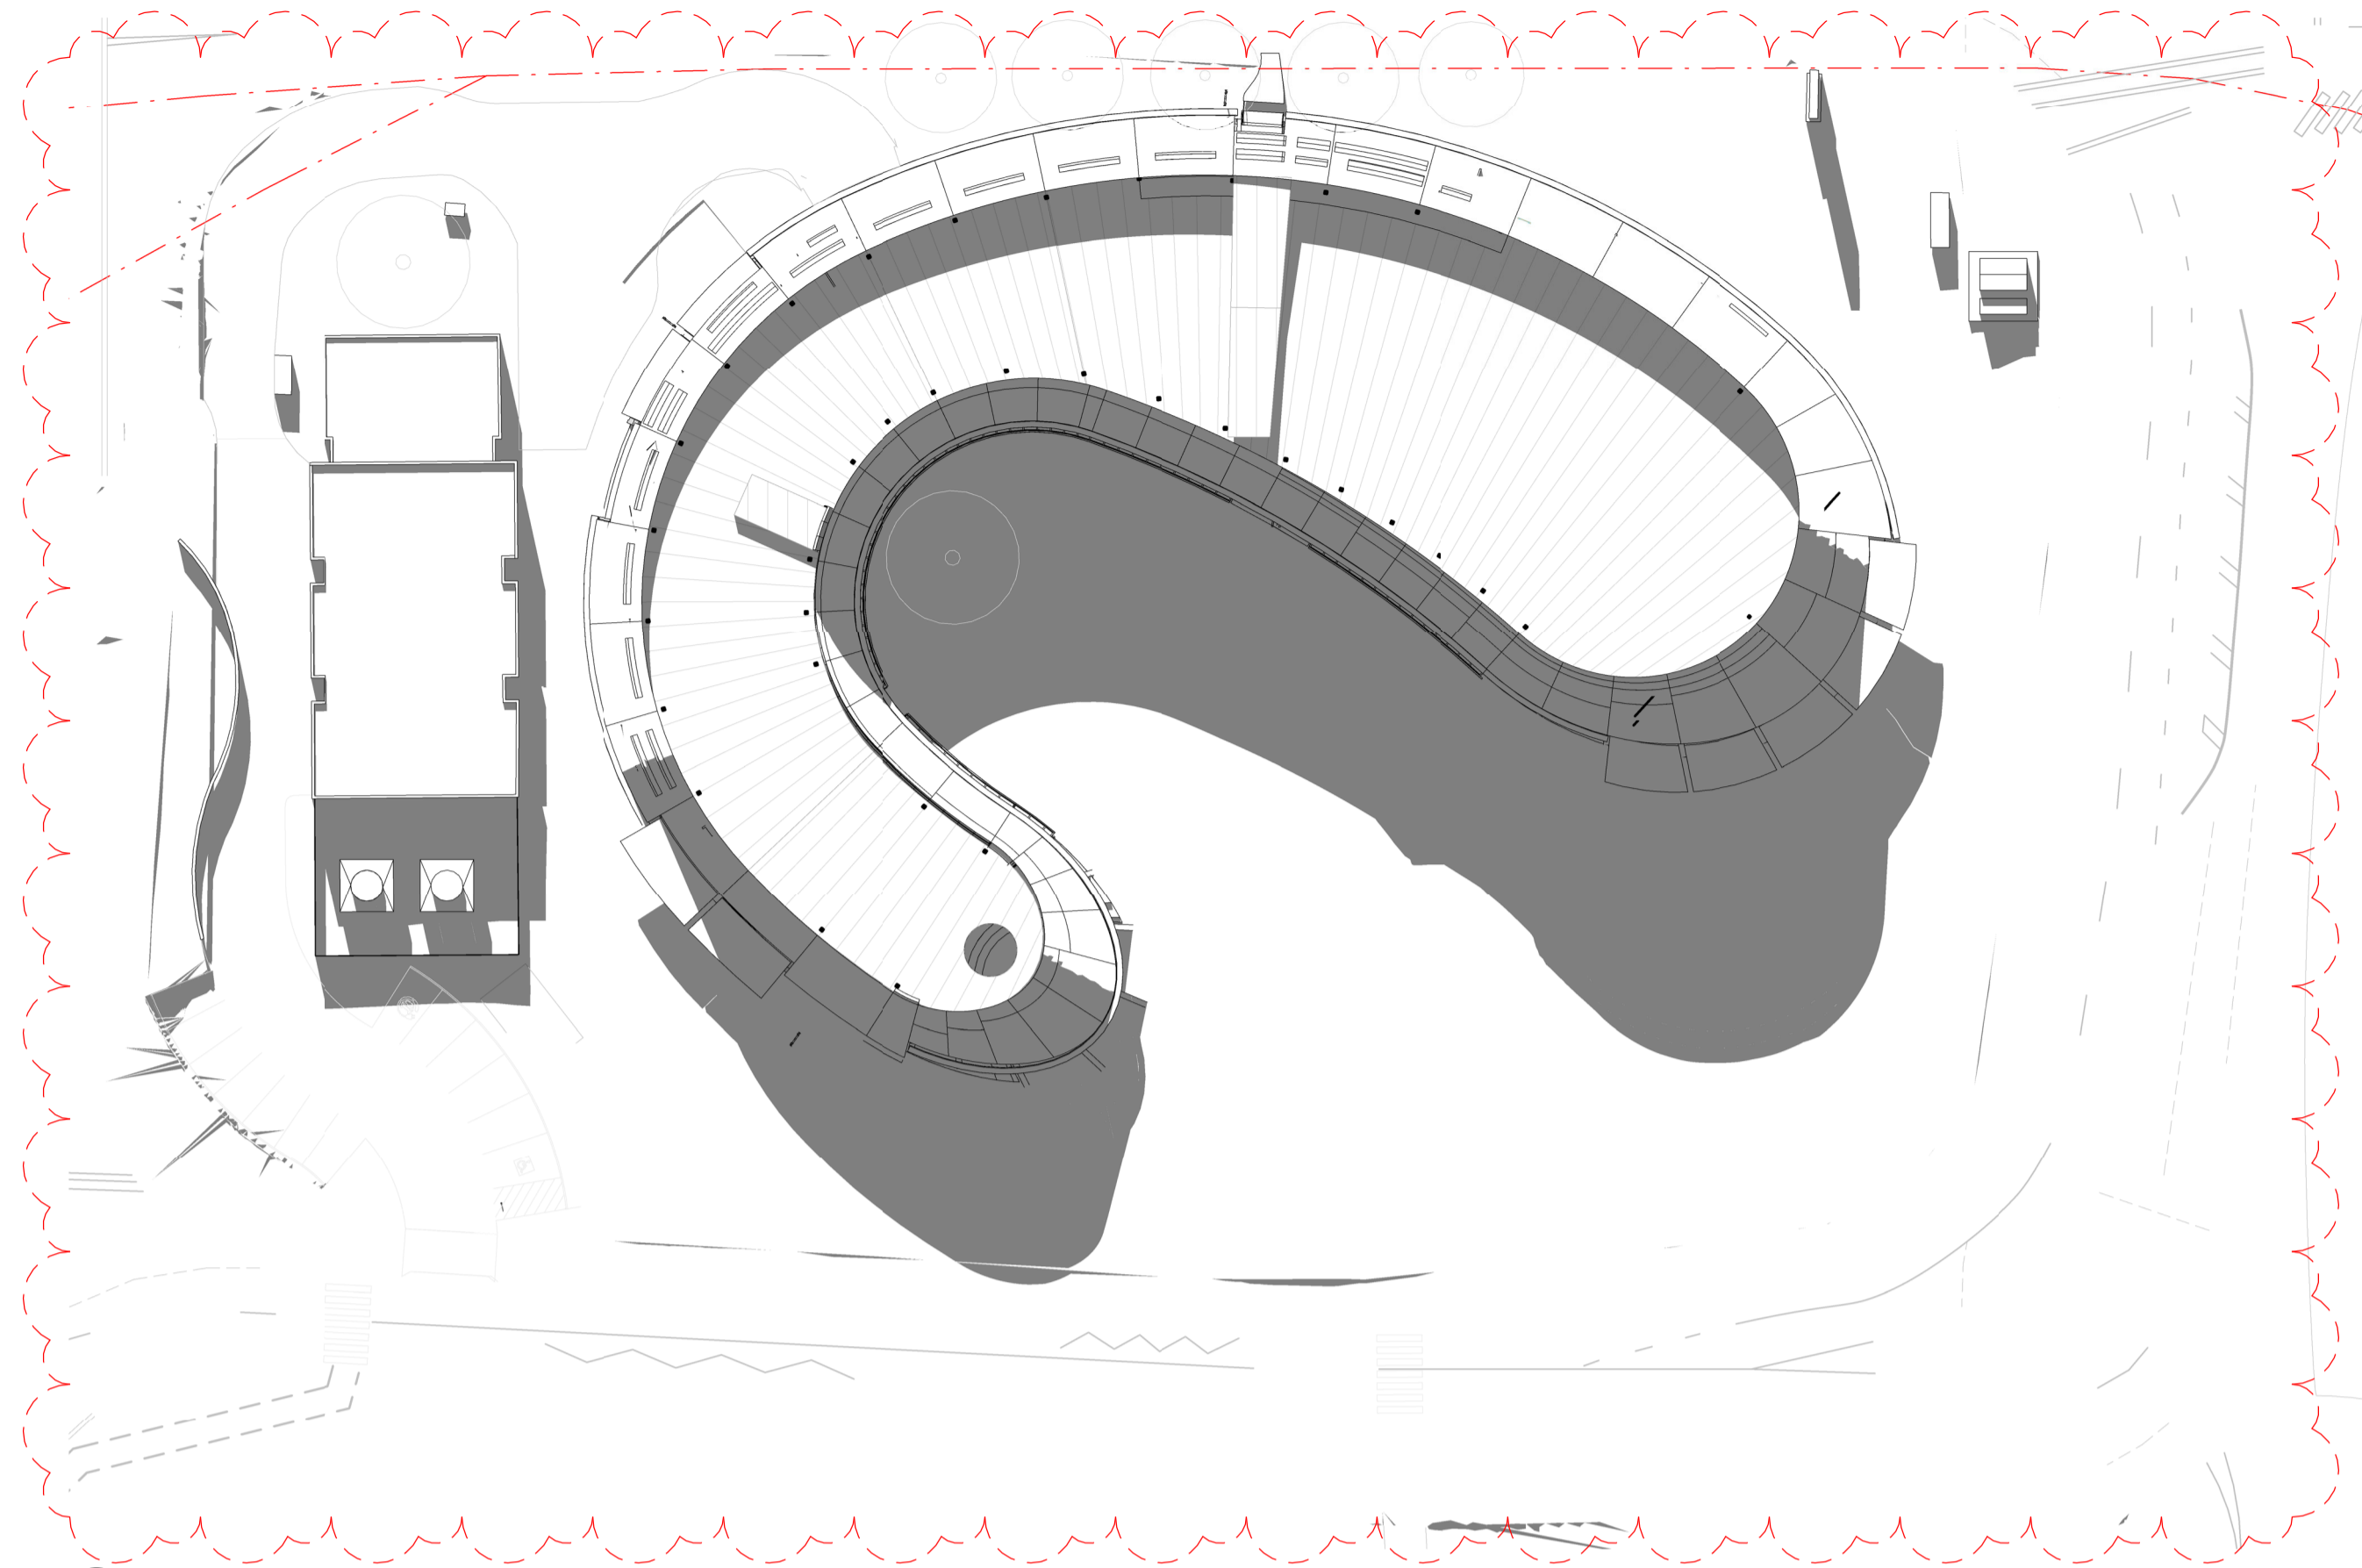

1 Winter Solstice_1PM
1 : 500

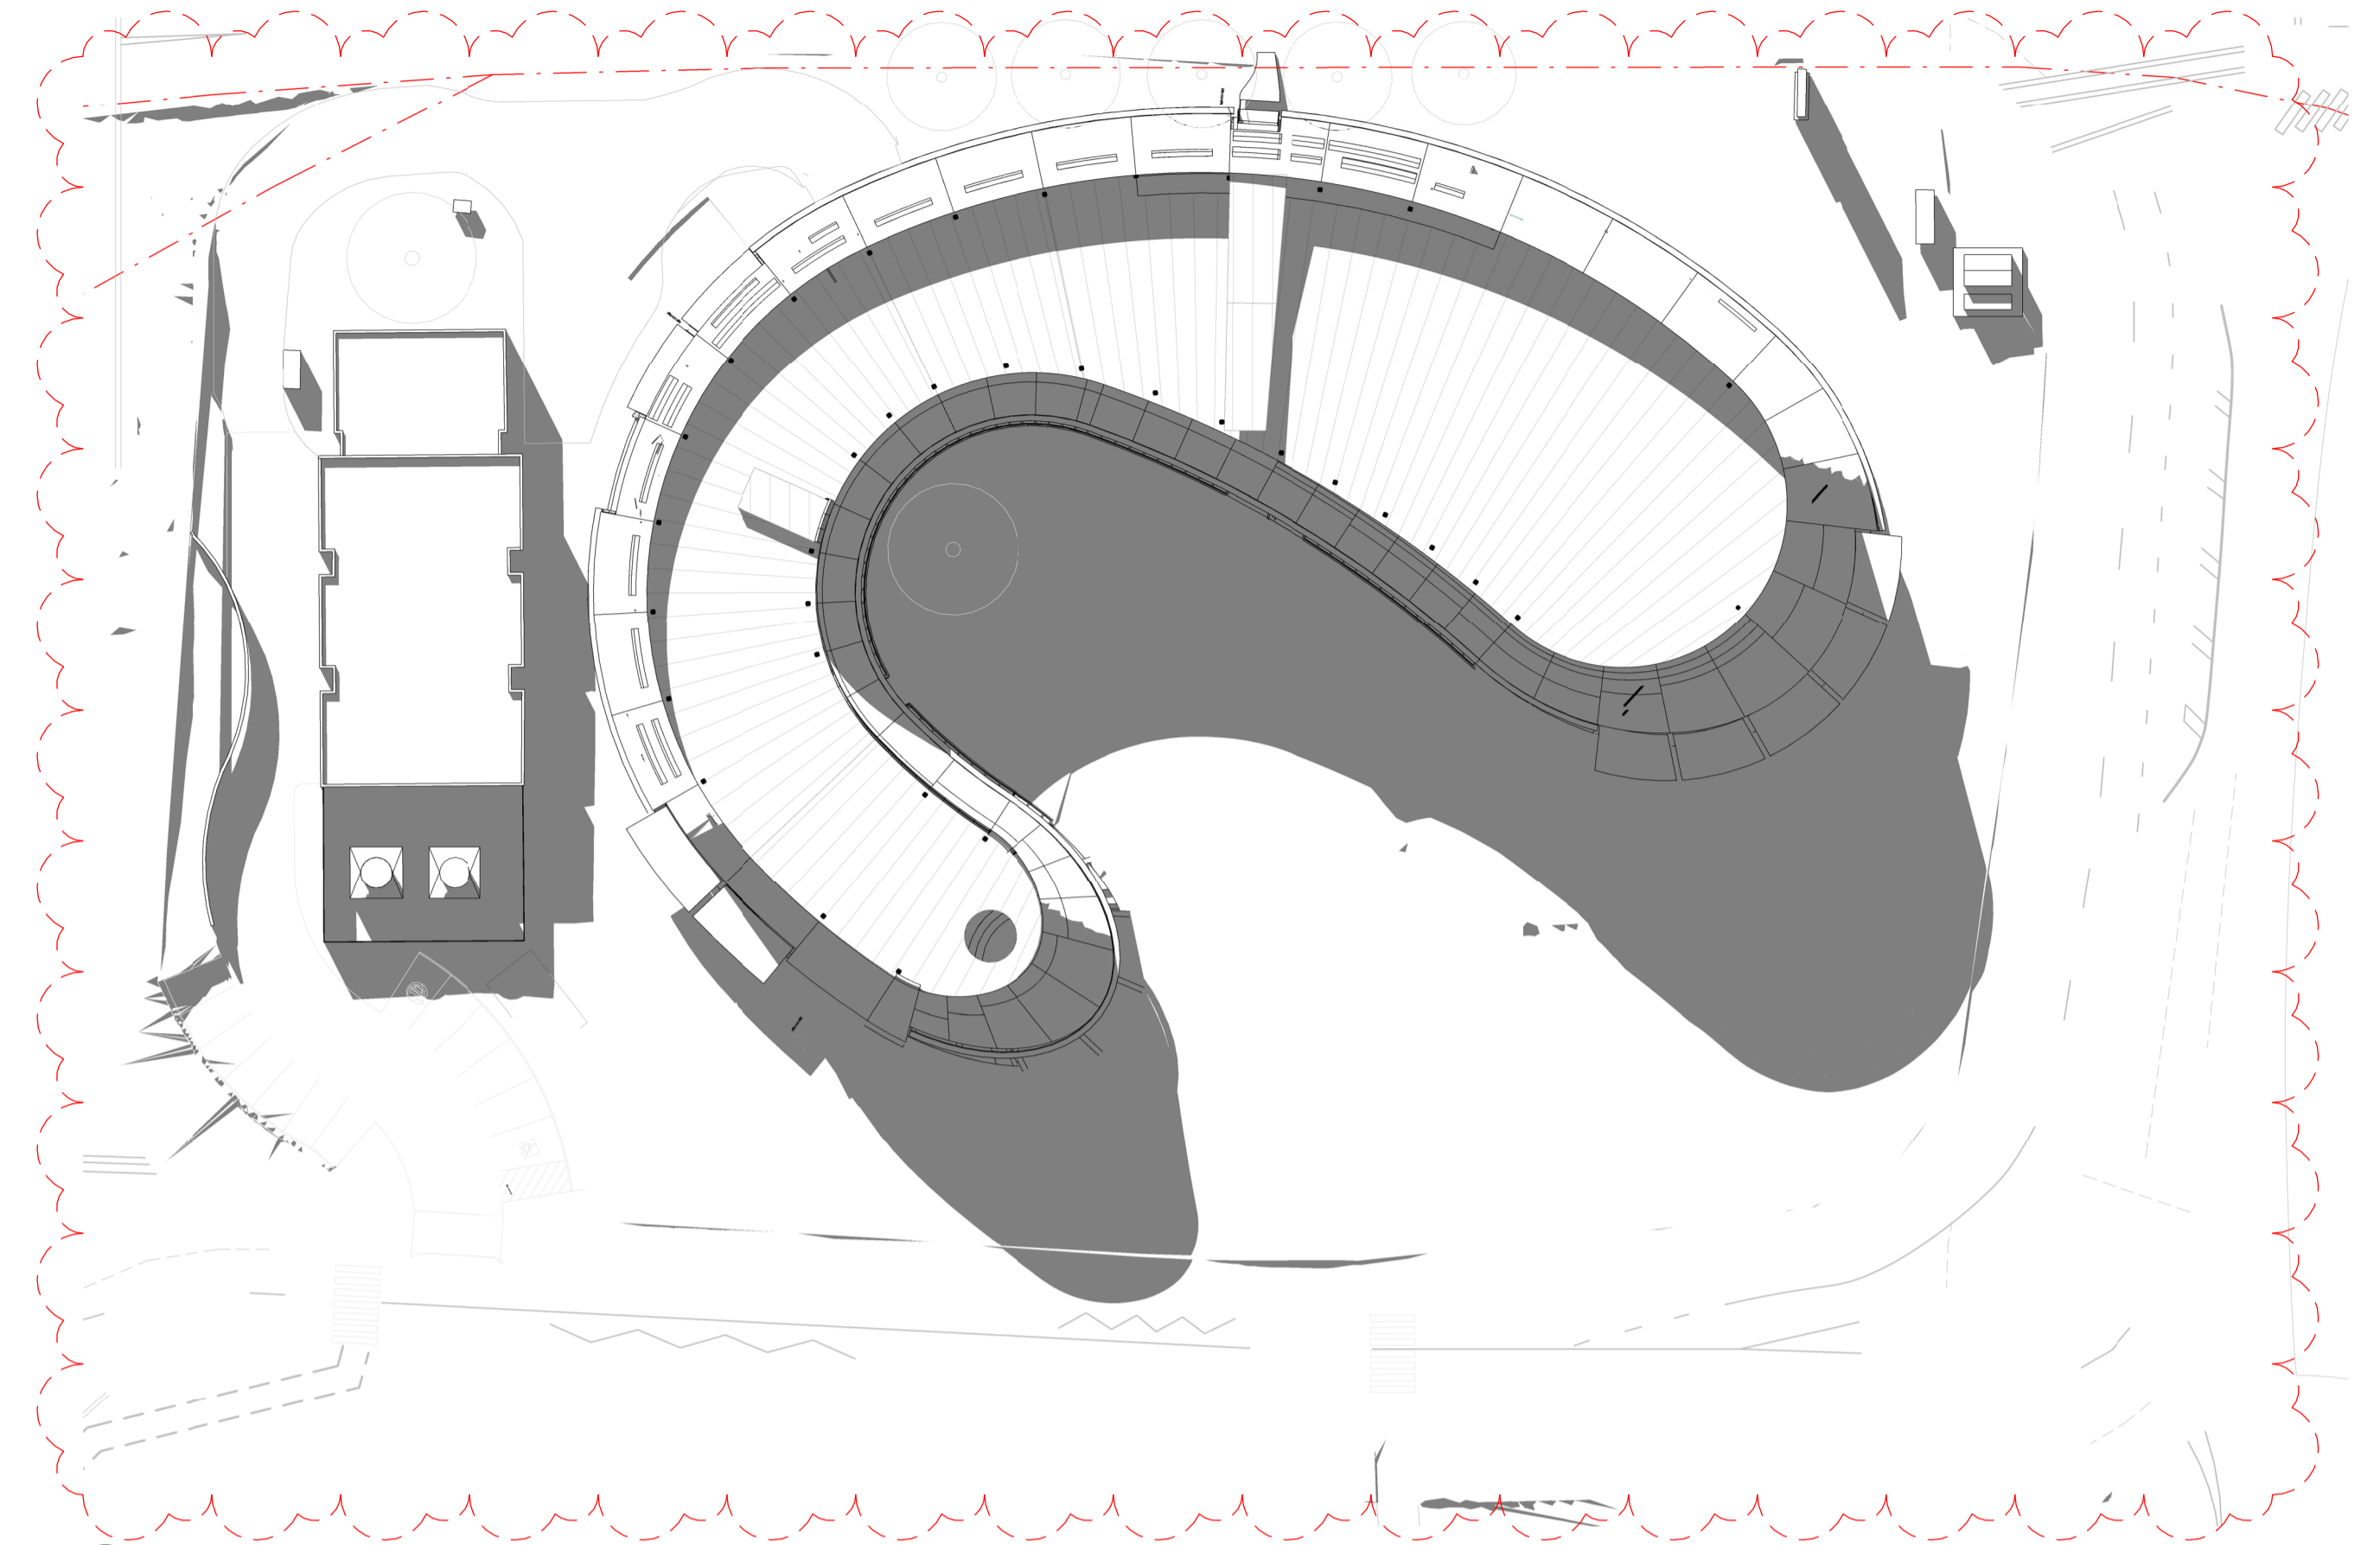

2 Winter Solstice_2PM
1 : 500

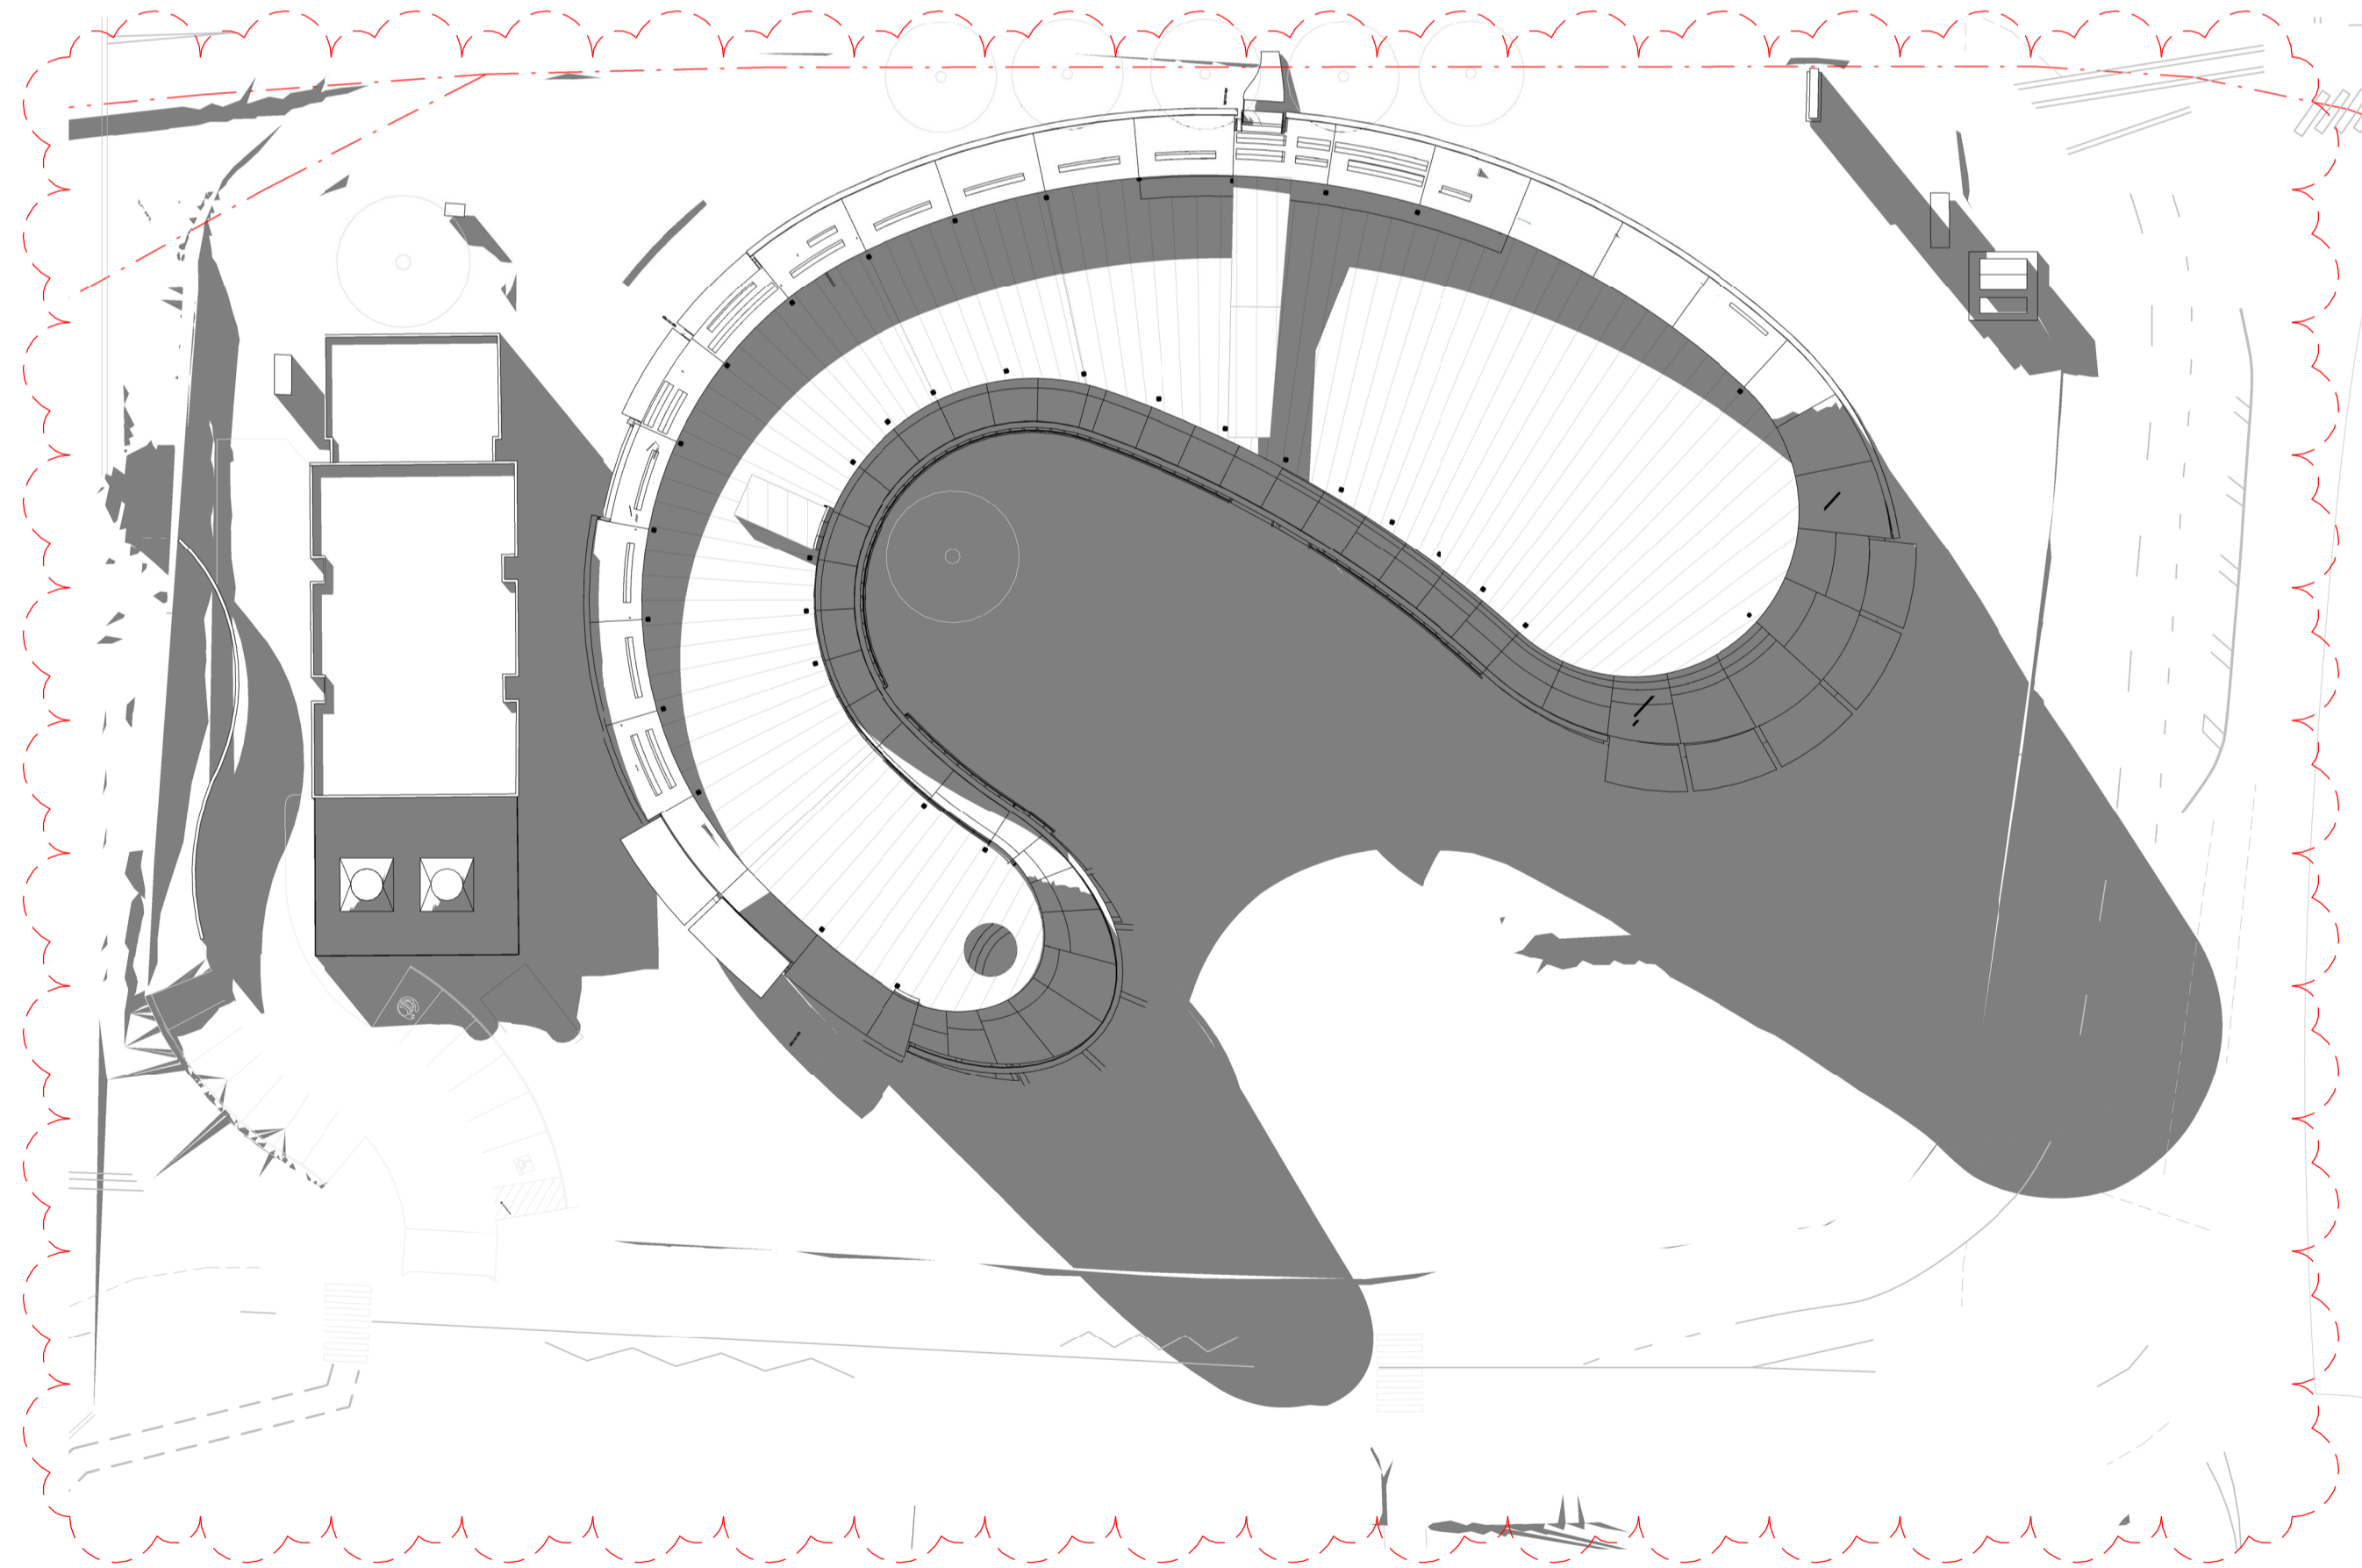

3 Winter Solstice_3PM
1 : 500

GENERAL NOTES
THIS DRAWING SHOULD BE READ IN CONJUNCTION WITH ALL RELEVANT CONTRACTS, SPECIFICATIONS AND DRAWINGS.
COPYRIGHT OF THIS DRAWING IS VESTED IN THE ARCHITECTS.
DIMENSIONS ARE IN MILLIMETRES AND LEVELS ARE IN METRES.
DO NOT SCALE OFF DRAWINGS.
USE FIGURED DIMENSIONS ONLY. CHECK AND VERIFY ALL DIMENSIONS ON SITE PRIOR TO COMMENCING WORK.

REV	DATE	DESCRIPTION
1	July 2024	SSDA SUBMISSION
2	February 2025	SSDA SUBMISSION
3	November 2025	SSDA SUBMISSION


CLIENT
WESTERN SYDNEY UNIVERSITY

PROJECT
**INDIGENOUS CENTRE OF EXCELLENCE
DARUG NGURRA
171 VICTORIA RD,
RYDALMERE NSW 2116**


DRAWING TITLE
**SHADOW DIAGRAMS - 21ST JUNE
WINTER SOLSTICE**

CHECKED
SW

APPROVED
TS

 

SCALE
1 : 500

 

STATUS
SSDA

PROJECT #
23-032

DRAWING NUMBER
DA 10-102


REVISION
3

**Jackson
Clements
Burrows**


COPYRIGHT
Jackson Clements Burrows
Pty Ltd Architects

psa


345 SWAN STREET RICHMOND Vic 3121
T +613 9654 6227 jcba.com.au

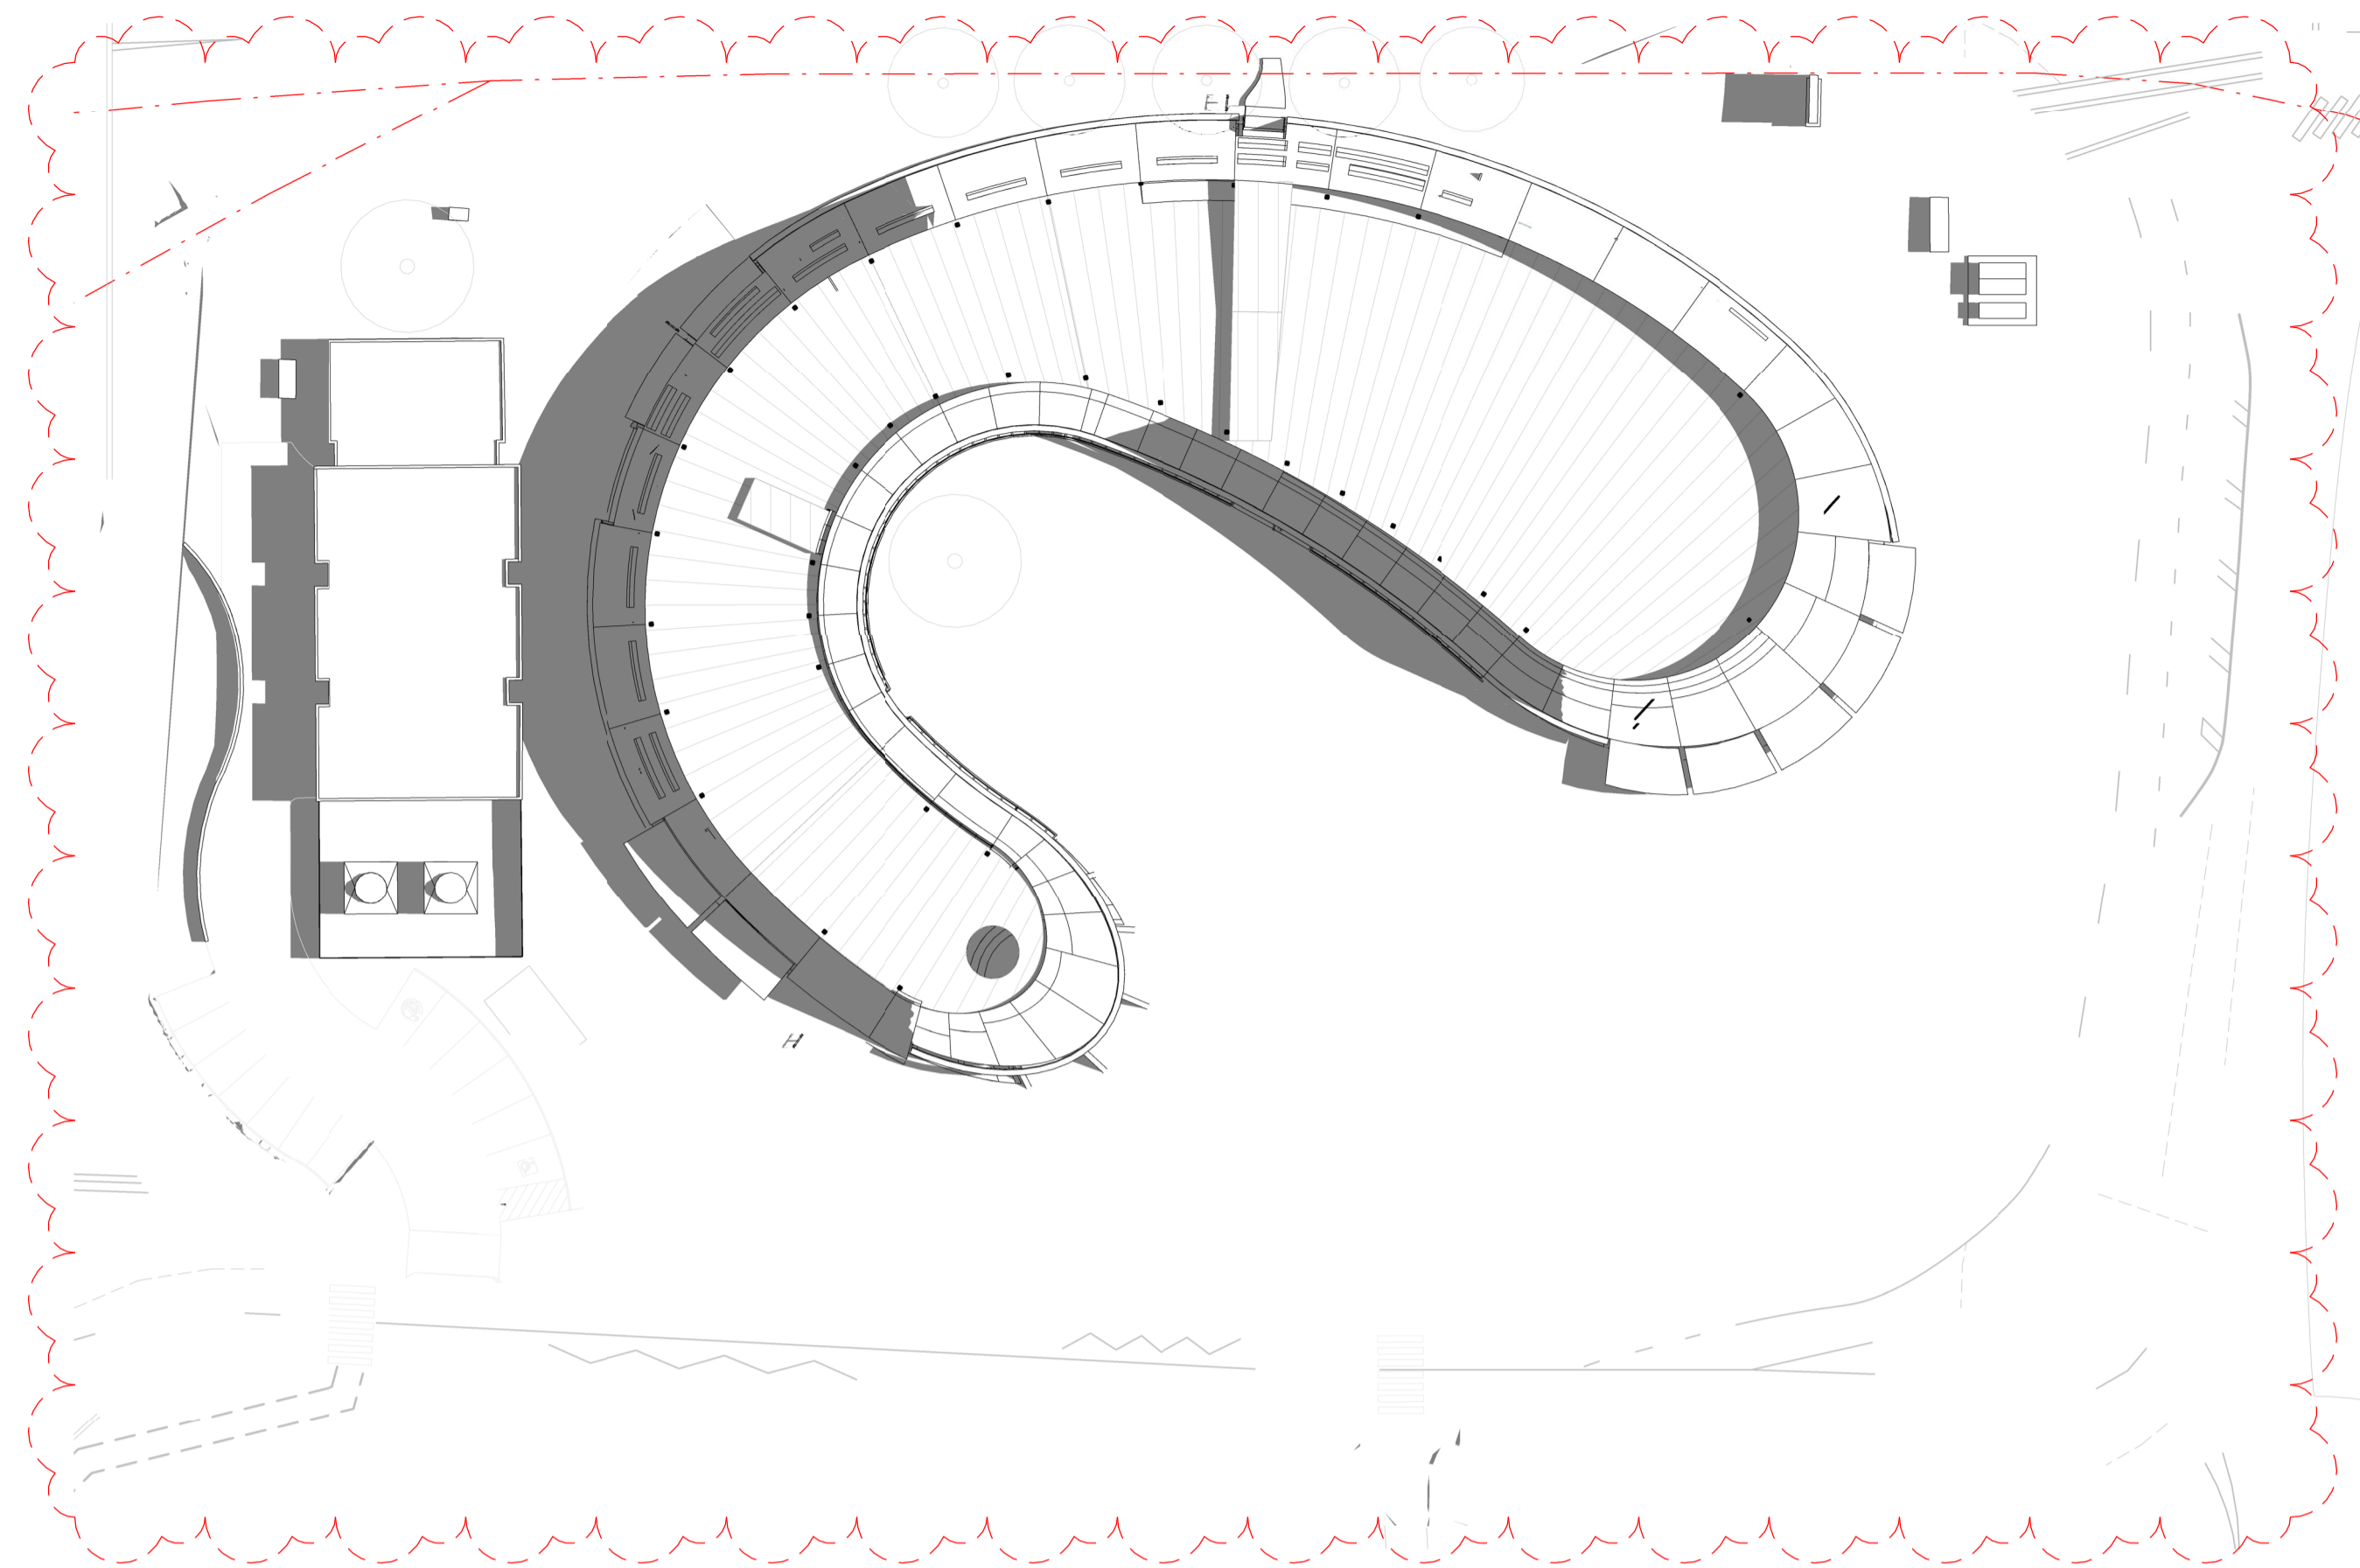


1 Summer Solstice 9AM
1 : 500

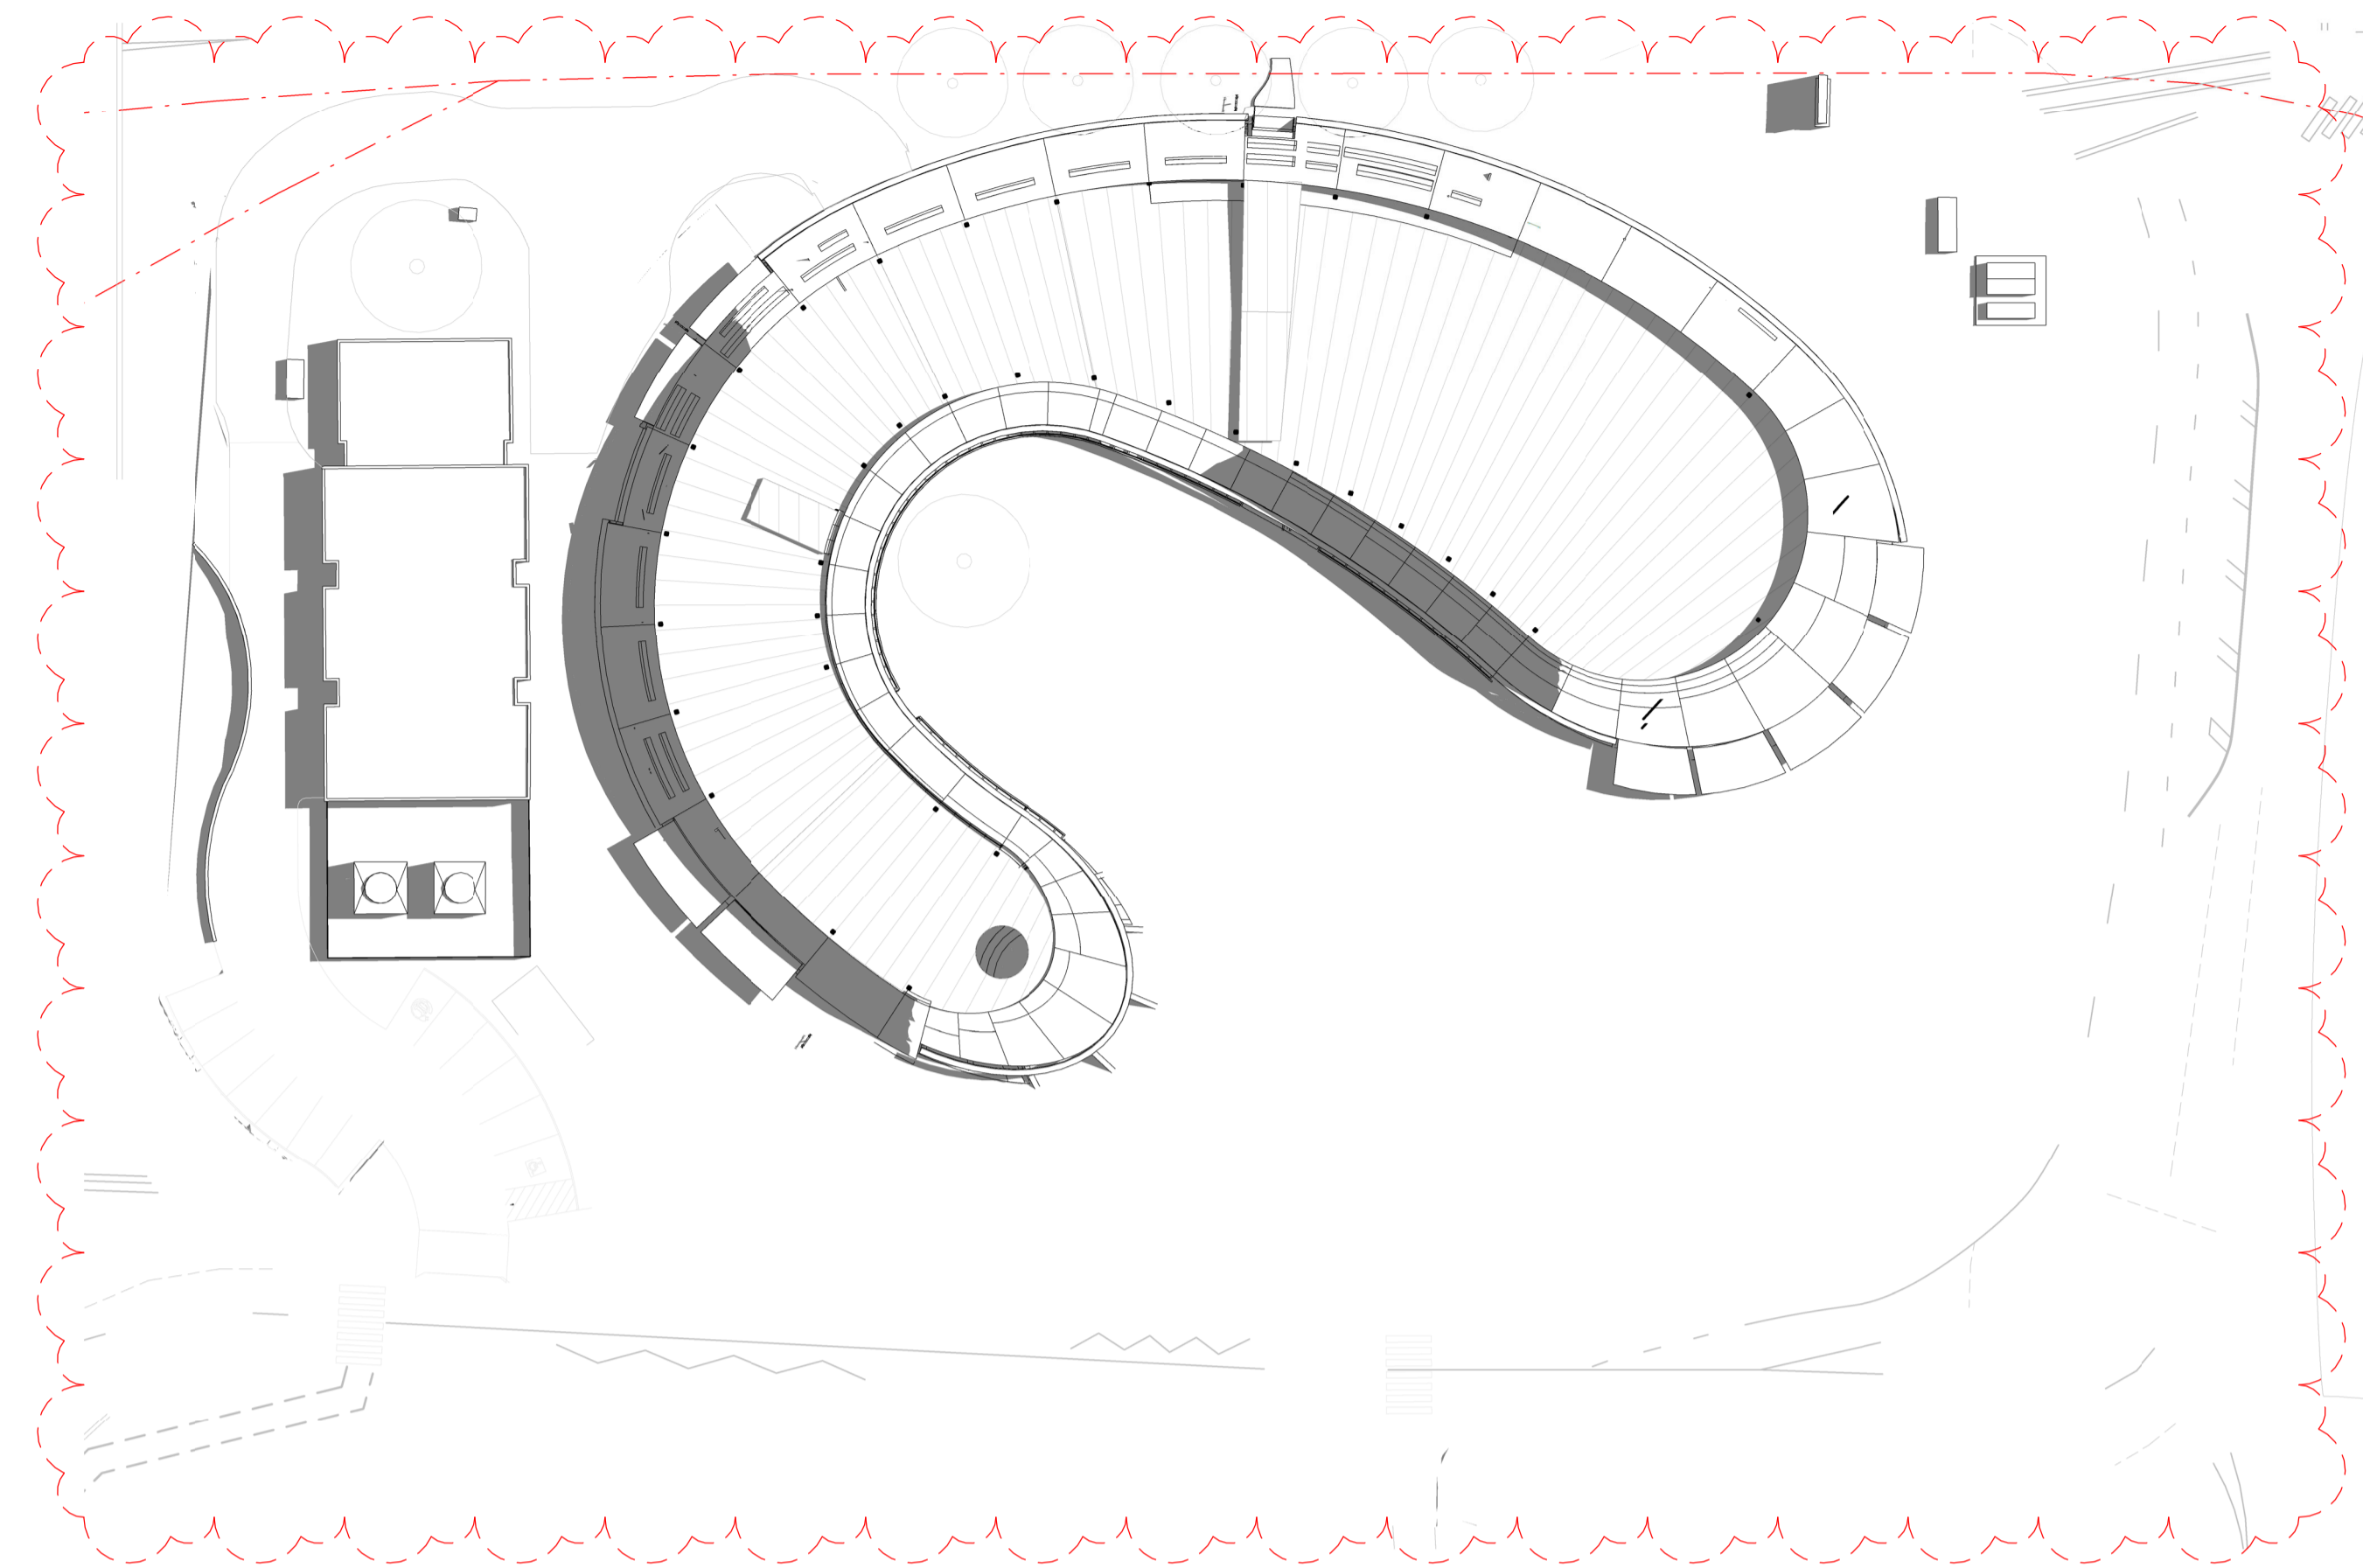

2 Summer Solstice 10AM
1 : 500

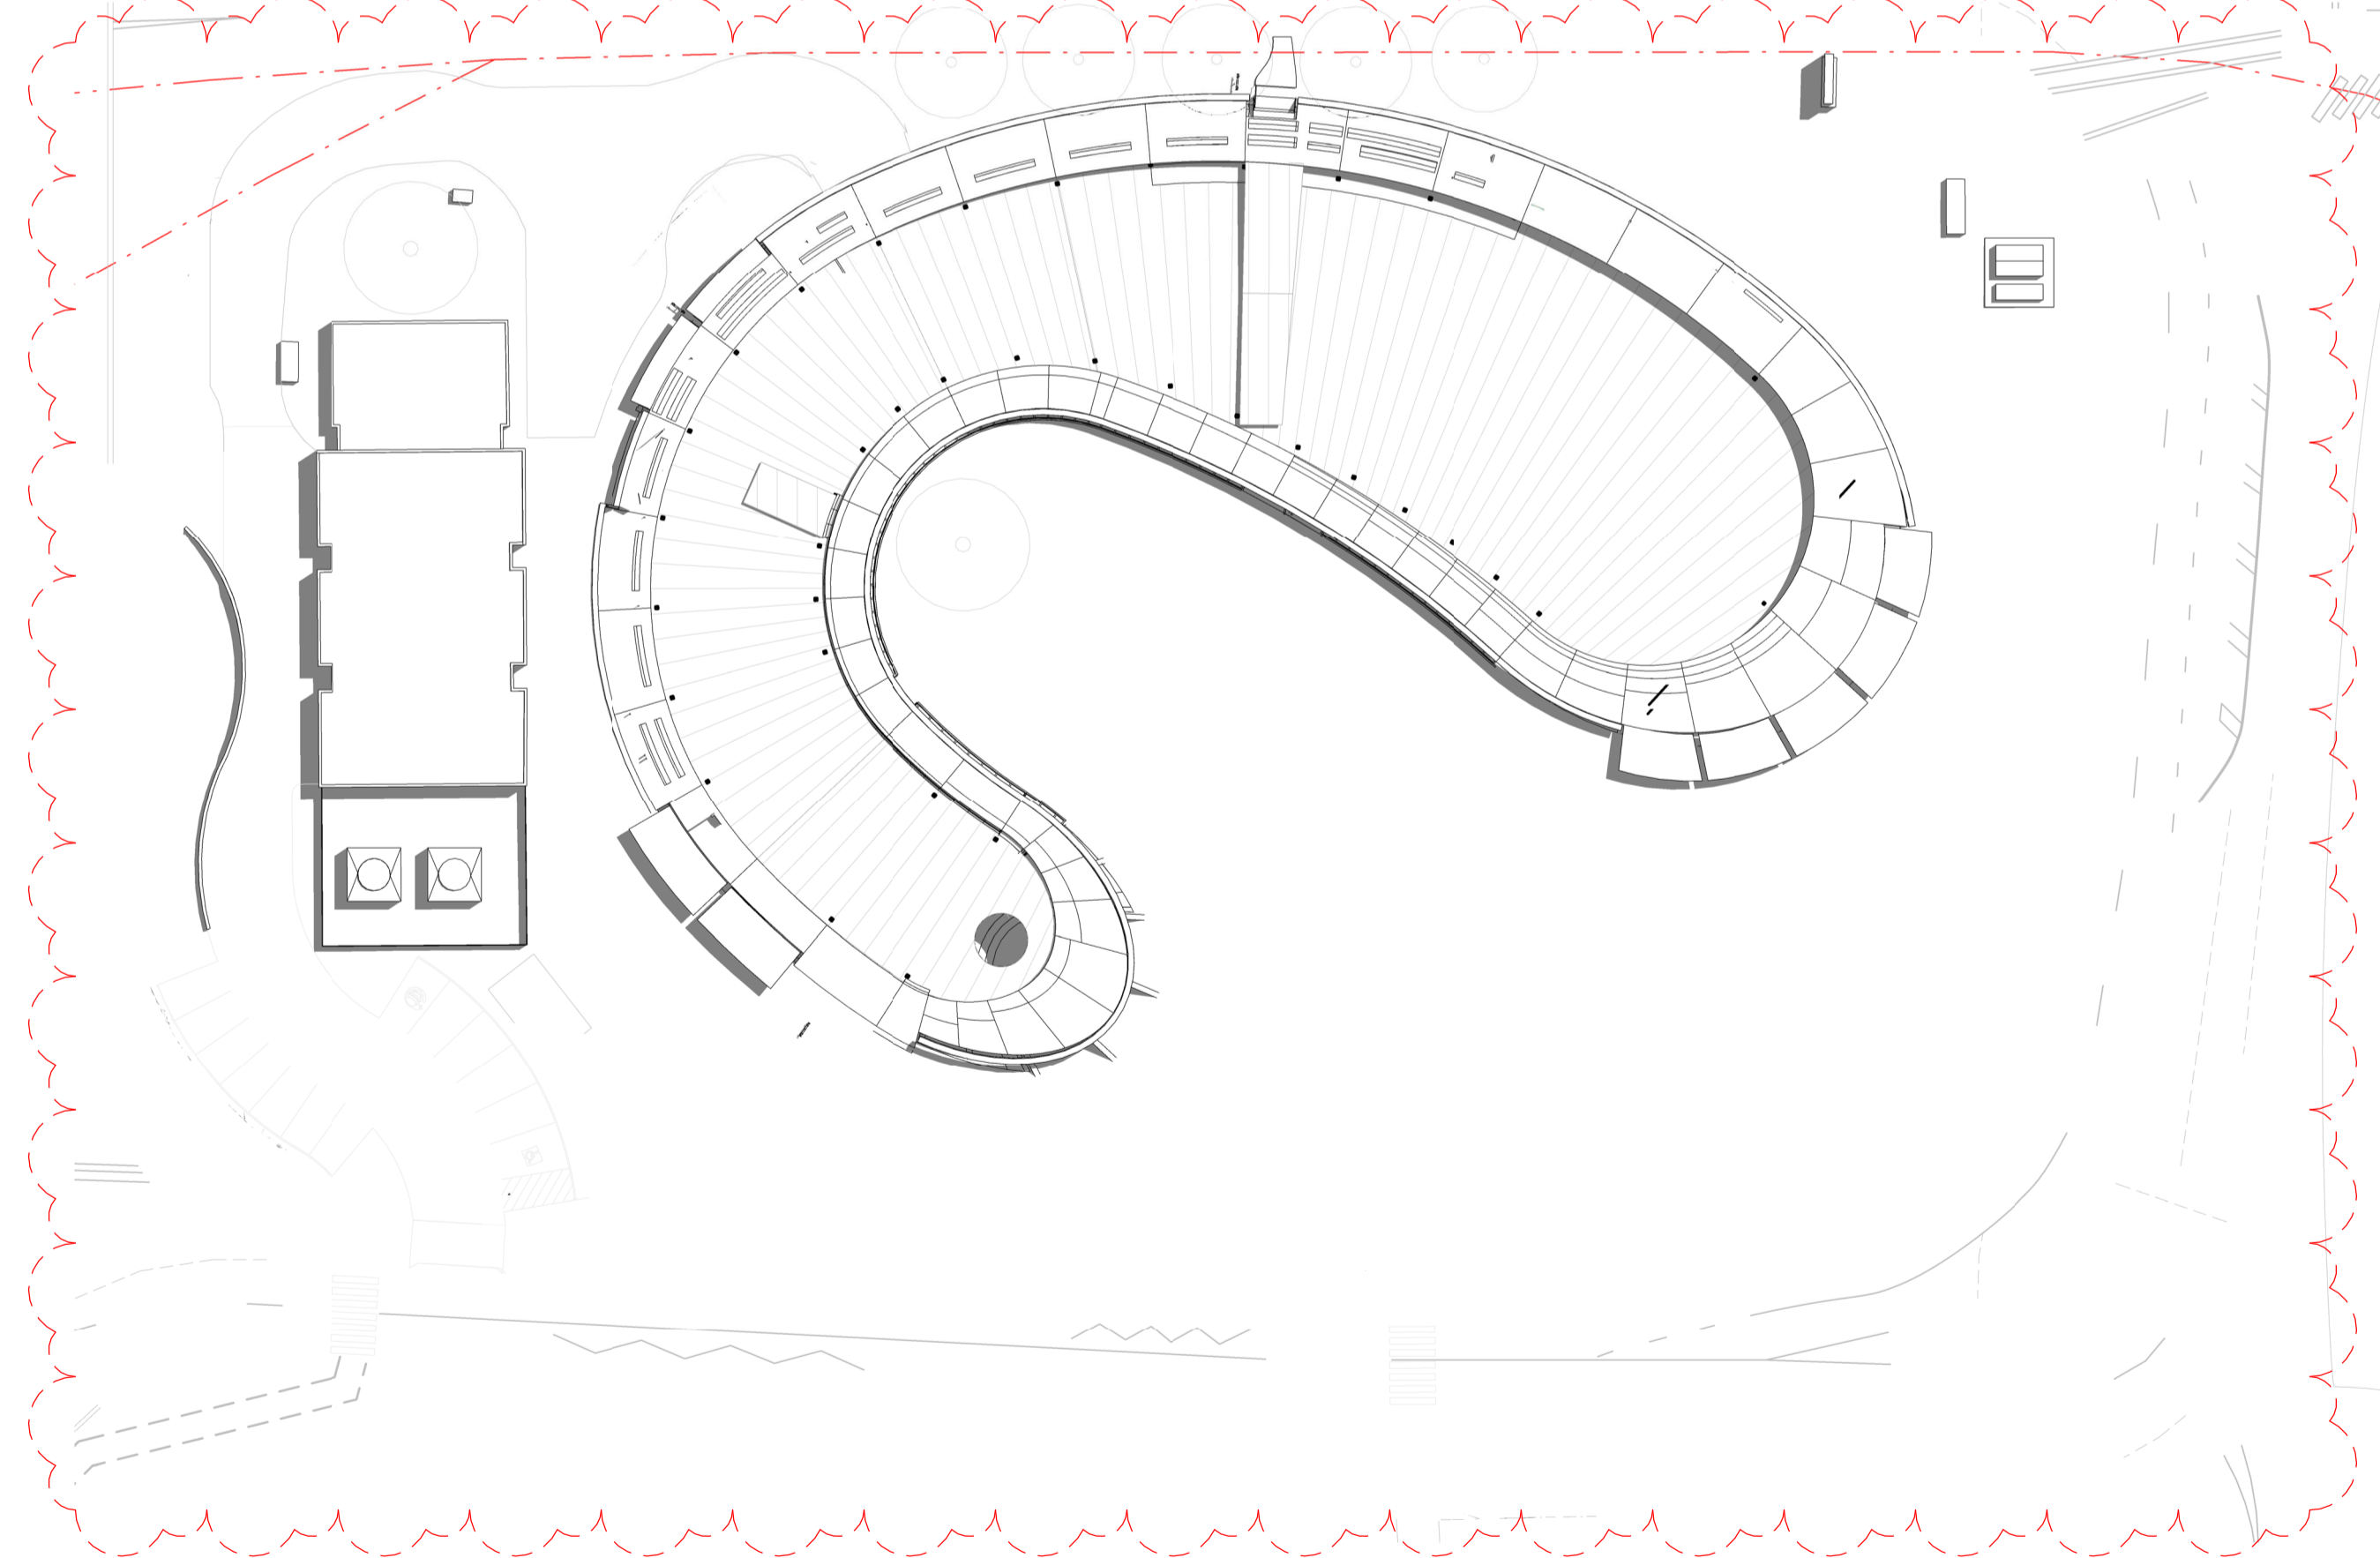

3 Summer Solstice 11AM
1 : 500

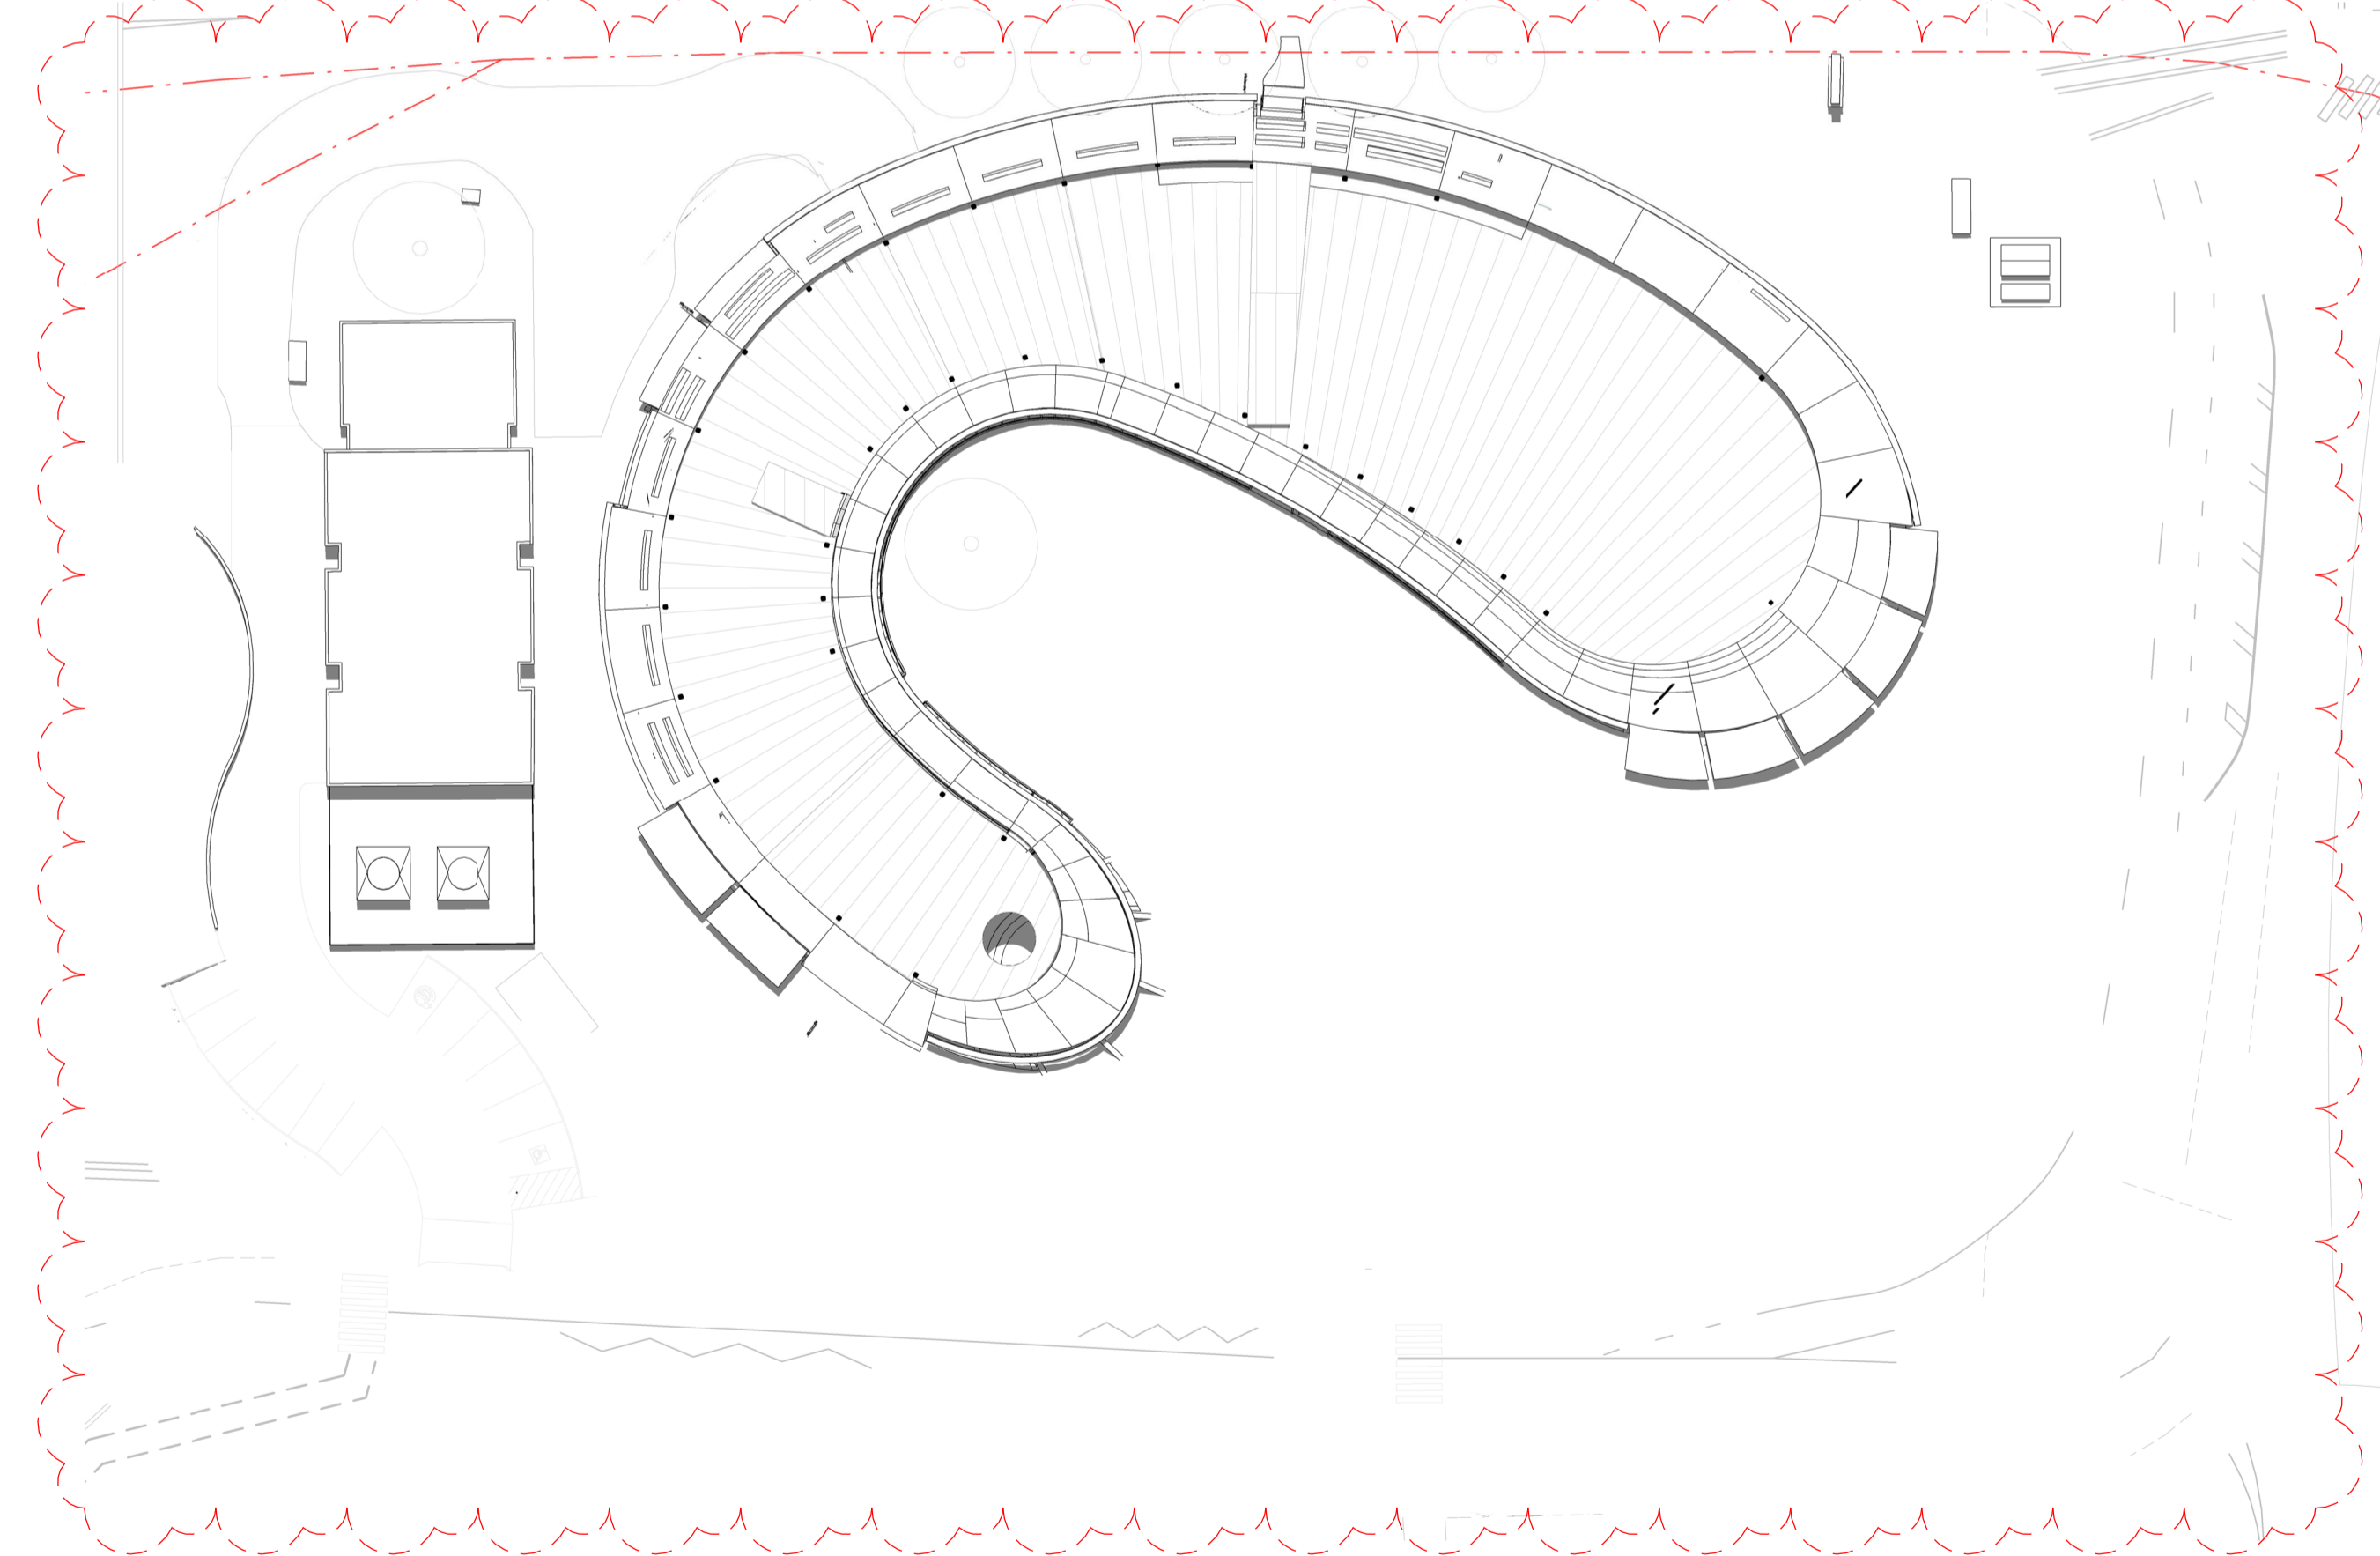

4 Summer Solstice 12PM
1 : 500

GENERAL NOTES
THIS DRAWING SHOULD BE READ IN CONJUNCTION WITH ALL RELEVANT CONTRACTS, SPECIFICATIONS AND DRAWINGS.
COPYRIGHT OF THIS DRAWING IS VESTED IN THE ARCHITECTS.
DIMENSIONS ARE IN MILLIMETRES AND LEVELS ARE IN METRES.
DO NOT SCALE OFF DRAWINGS.
USE FIGURED DIMENSIONS ONLY. CHECK AND VERIFY ALL DIMENSIONS ON SITE PRIOR TO COMMENCING WORK.

REV	DATE	DESCRIPTION
1	July 2024	SSDA SUBMISSION
2	February 2025	SSDA SUBMISSION
3	November 2025	SSDA SUBMISSION

CLIENT
WESTERN SYDNEY UNIVERSITY

PROJECT
**INDIGENOUS CENTRE OF EXCELLENCE
DARUG NGURRA
171 VICTORIA RD,
RYDALMERE NSW 2116**

DRAWING TITLE
**SHADOW DIAGRAMS - 22ND
DECEMBER SUMMER SOLSTICE**

CHECKED **SW** APPROVED **TS**

SCALE
1 : 500
@A1

STATUS
SSDA

DRAWING NUMBER
DA 10-103

PROJECT #
23-032


REVISION
3

**Jackson
Clements
Burrows**


COPYRIGHT
Jackson Clements Burrows
Pty Ltd Architects




345 SWAN STREET RICHMOND Vic 3121
T +613 9654 6227 jcba.com.au

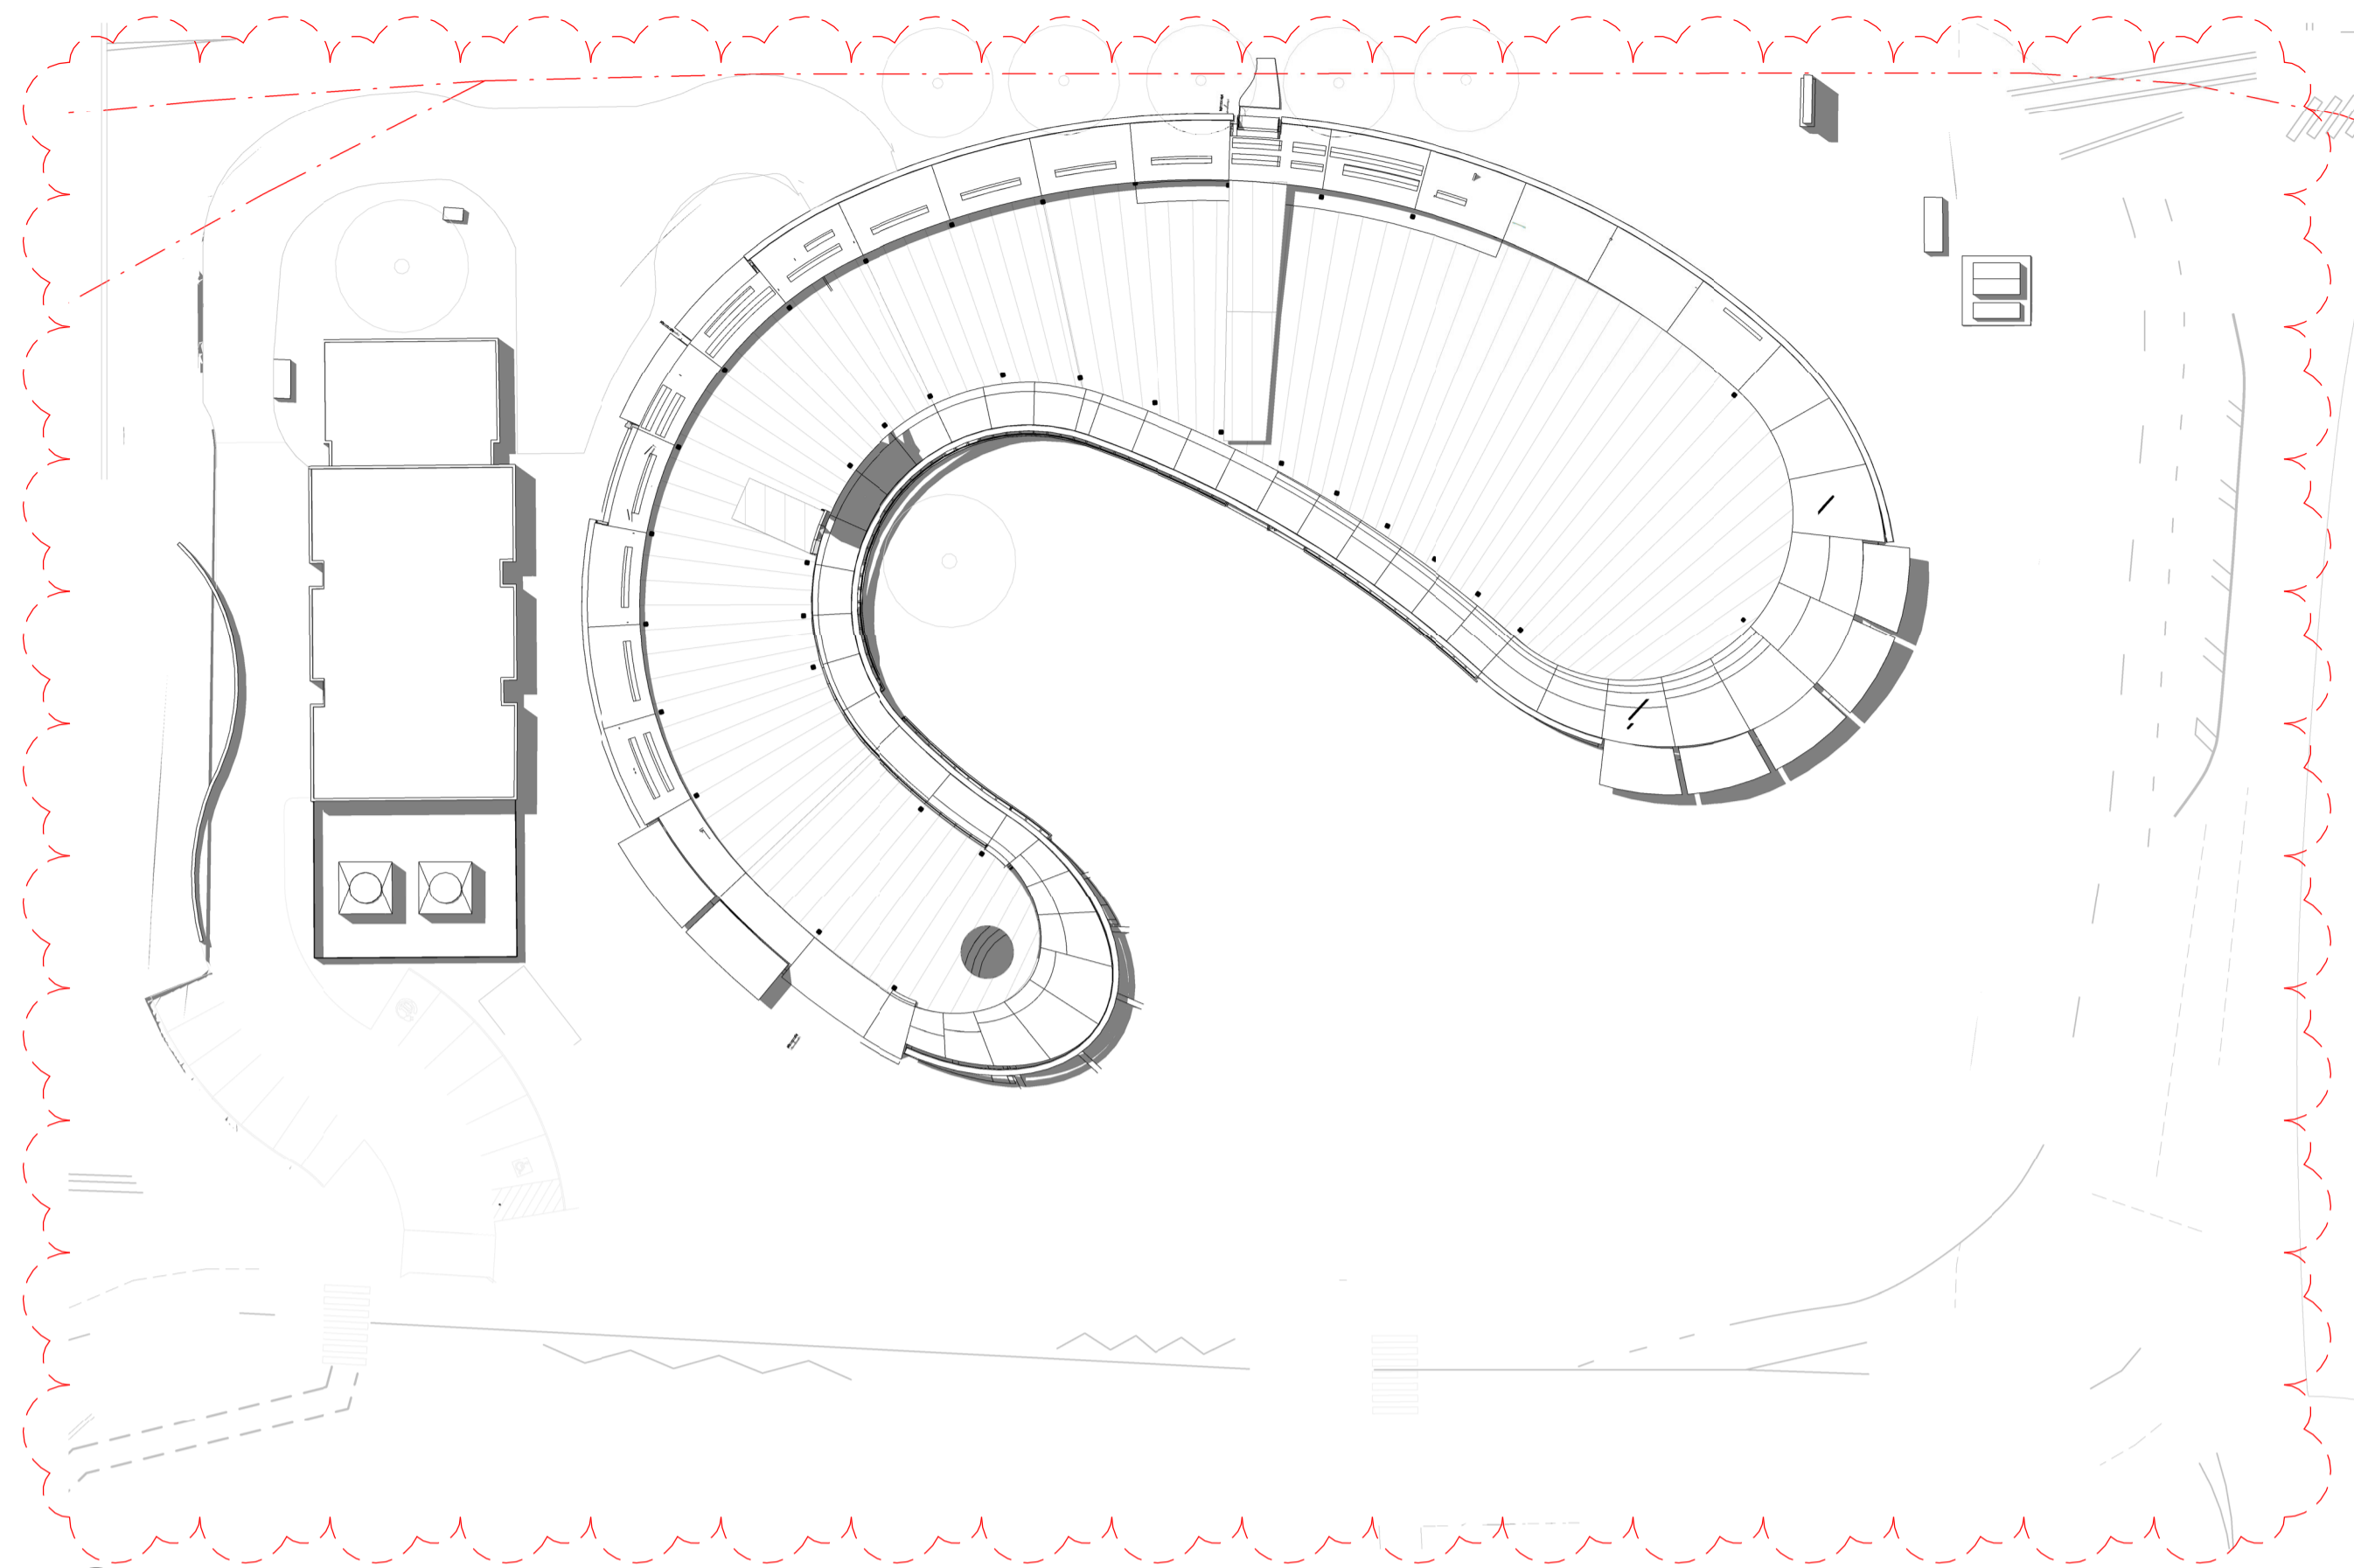

1 Summer Solstice 1PM
1 : 500

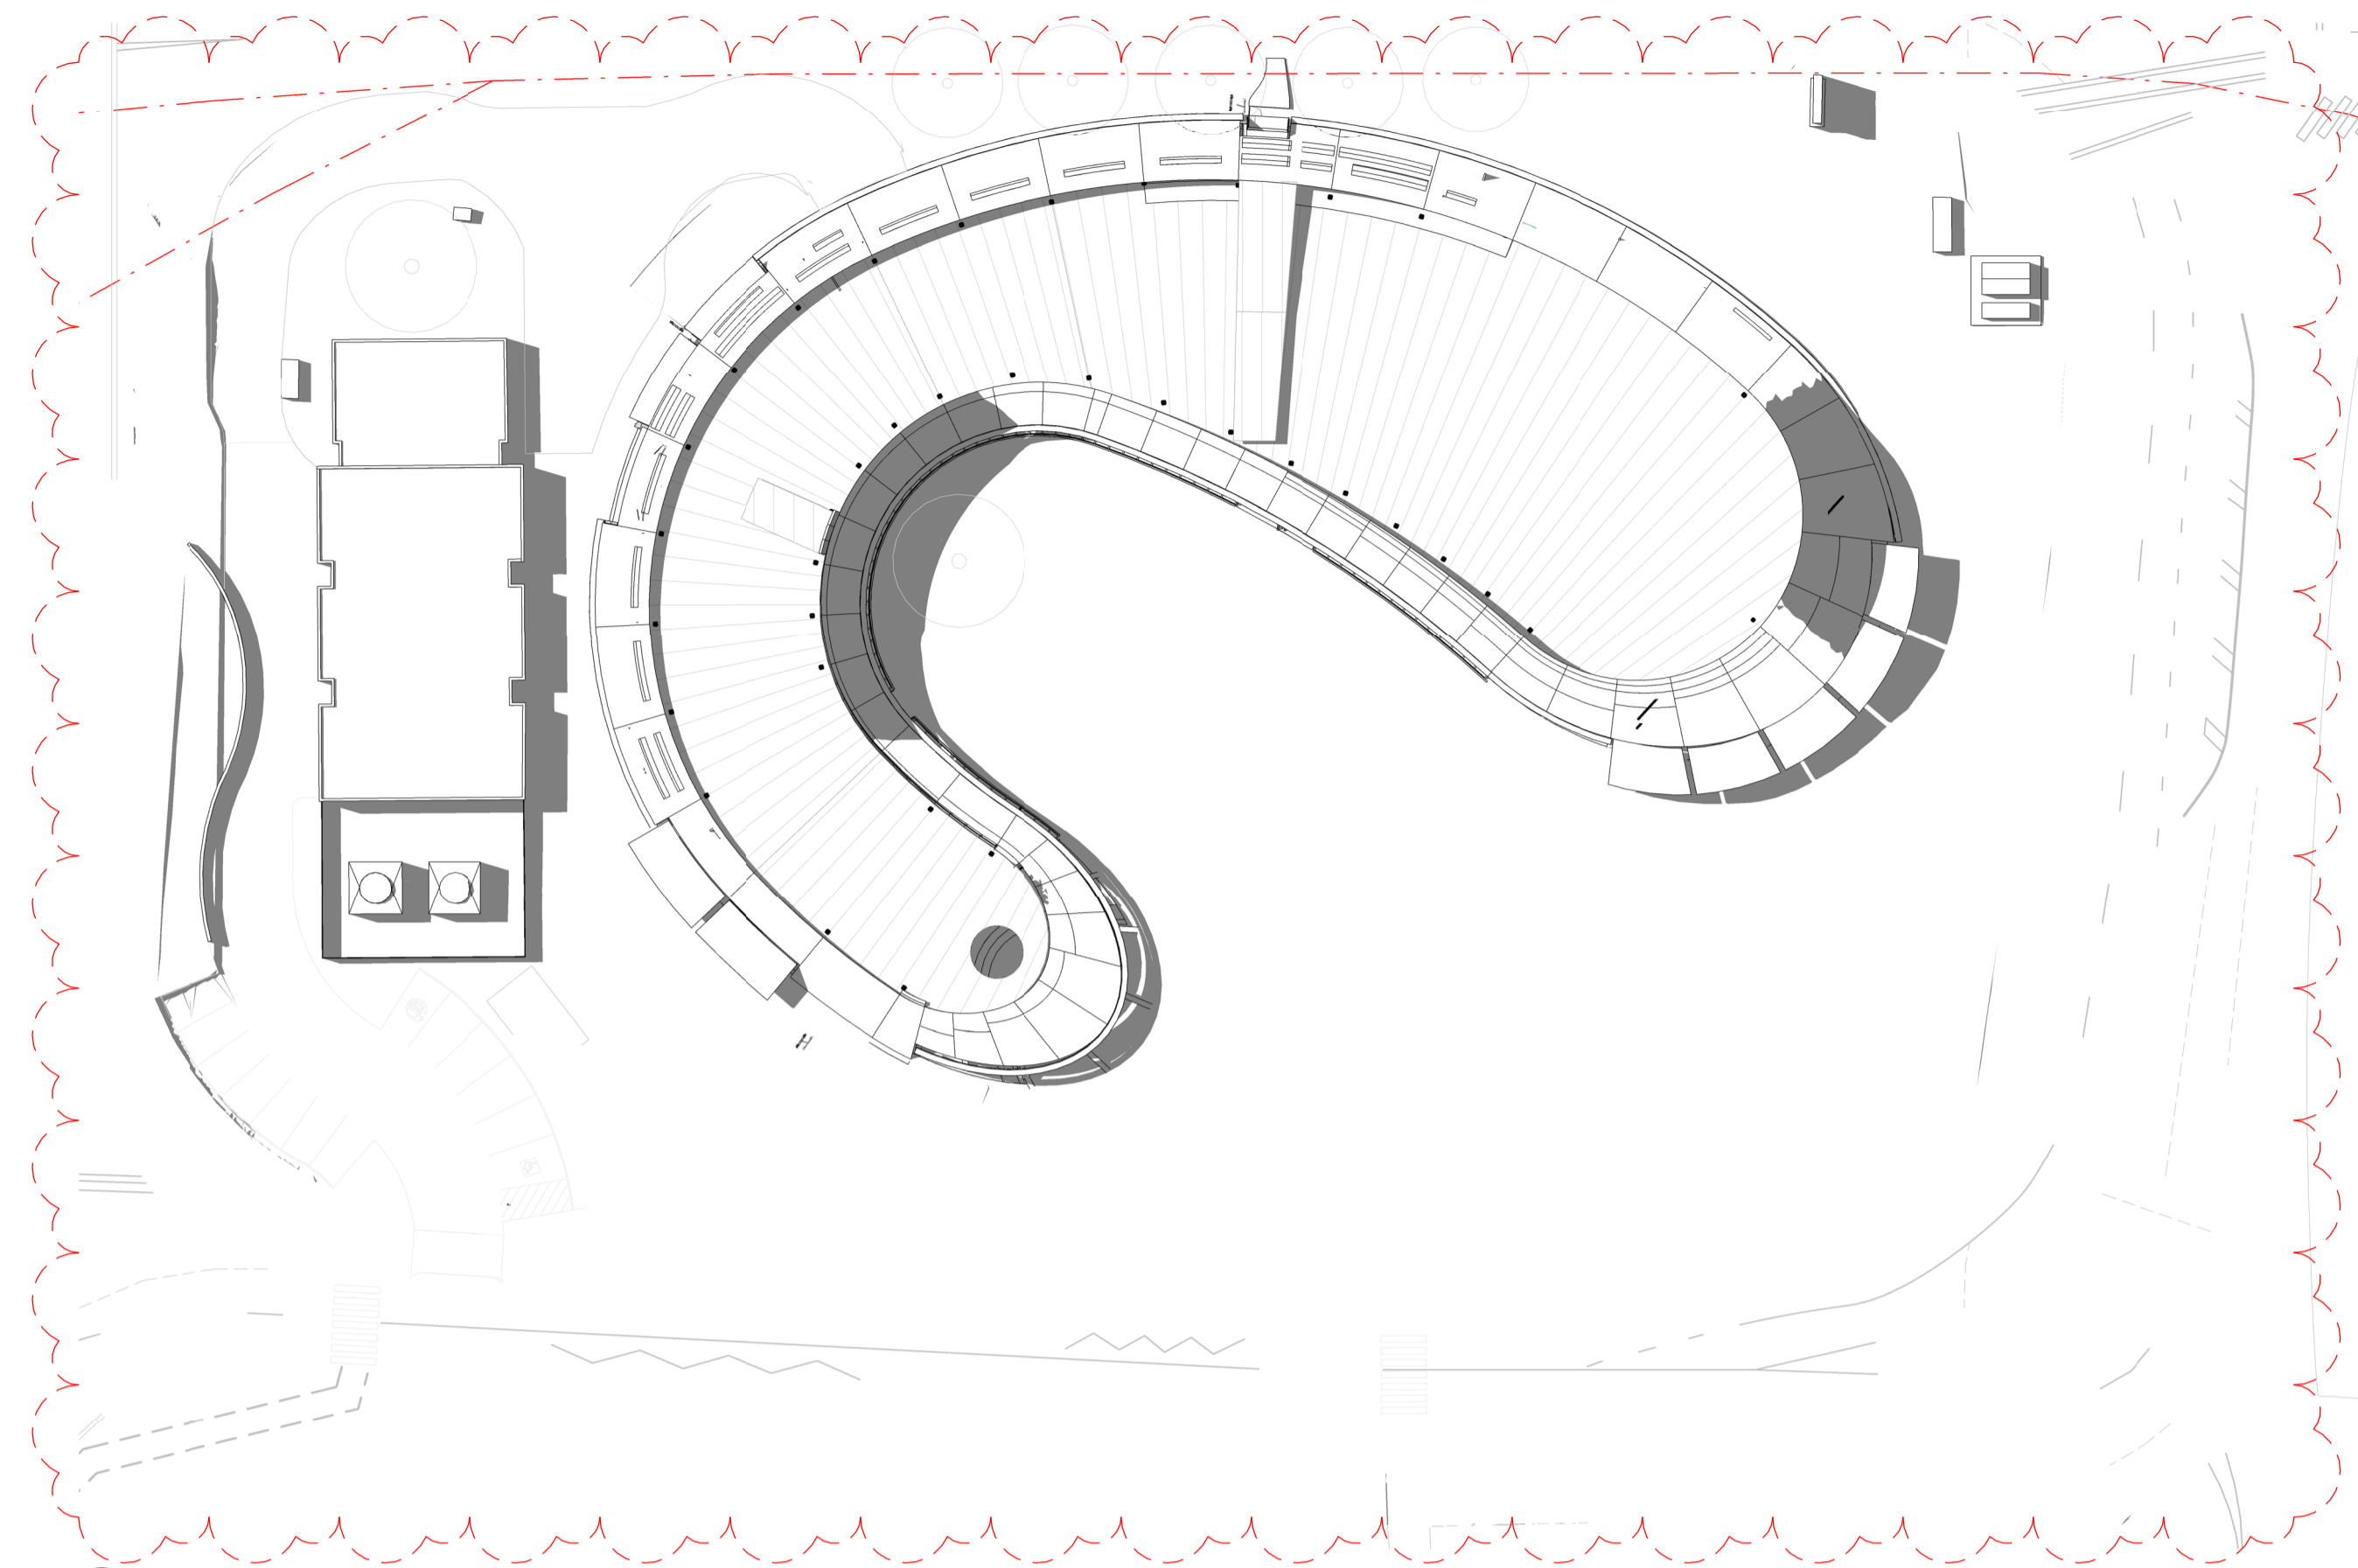

2 Summer Solstice 2PM
1 : 500

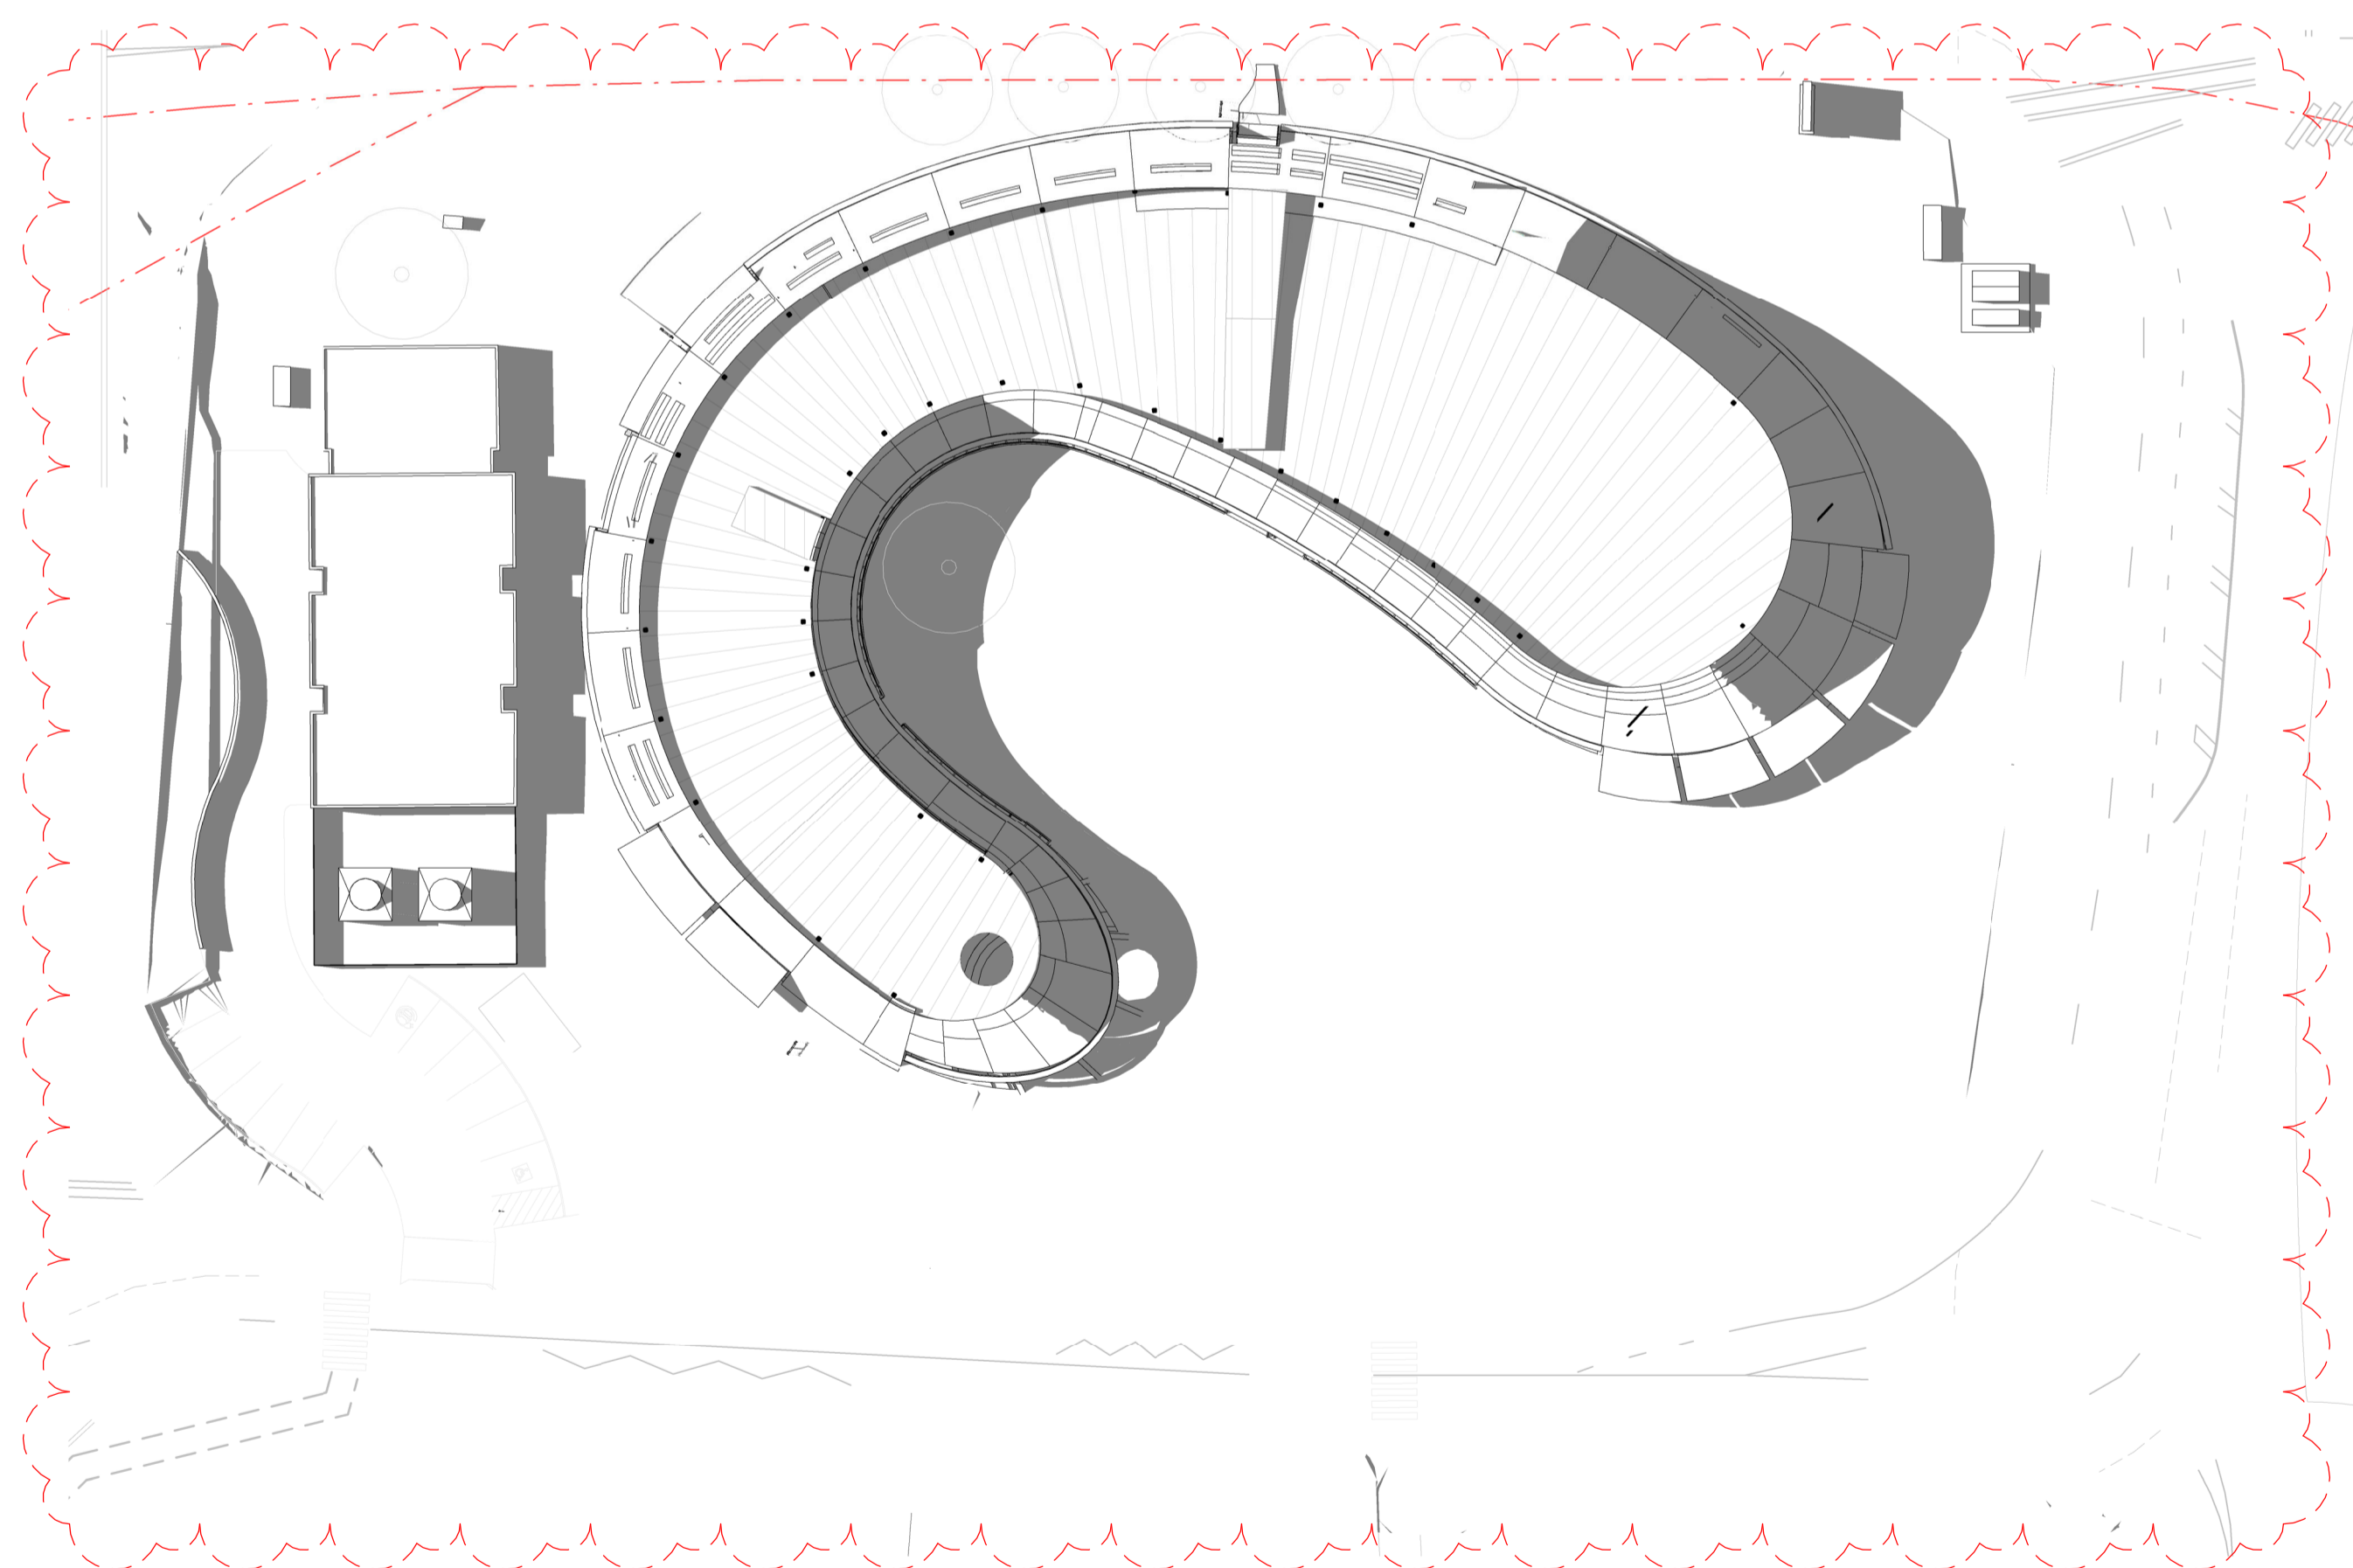

3 Summer Solstice 3PM
1 : 500

GENERAL NOTES
THIS DRAWING SHOULD BE READ IN CONJUNCTION WITH ALL RELEVANT CONTRACTS, SPECIFICATIONS AND DRAWINGS.
COPYRIGHT OF THIS DRAWING IS VESTED IN THE ARCHITECTS.
DIMENSIONS ARE IN MILLIMETRES AND LEVELS ARE IN METRES.
DO NOT SCALE OFF DRAWINGS.
USE FIGURED DIMENSIONS ONLY. CHECK AND VERIFY ALL DIMENSIONS ON SITE PRIOR TO COMMENCING WORK.

REV	DATE	DESCRIPTION
1	July 2024	SSDA SUBMISSION
2	February 2025	SSDA SUBMISSION
3	November 2025	SSDA SUBMISSION


CLIENT
WESTERN SYDNEY UNIVERSITY

PROJECT
**INDIGENOUS CENTRE OF EXCELLENCE
DARUG NGURRA
171 VICTORIA RD,
RYDALMERE NSW 2116**

DRAWING TITLE
**SHADOW DIAGRAMS - 22ND
DECEMBER SUMMER SOLSTICE**

CHECKED
SW

APPROVED
TS

 

SCALE
1 : 500
@A1



STATUS
SSDA

PROJECT #
23-032

DRAWING NUMBER
DA 10-104


REVISION
3

**Jackson
Clements
Burrows**


COPYRIGHT
Jackson Clements Burrows
Pty Ltd Architects

psa


345 SWAN STREET RICHMOND Vic 3121
T +613 9654 6227 jcba.com.au

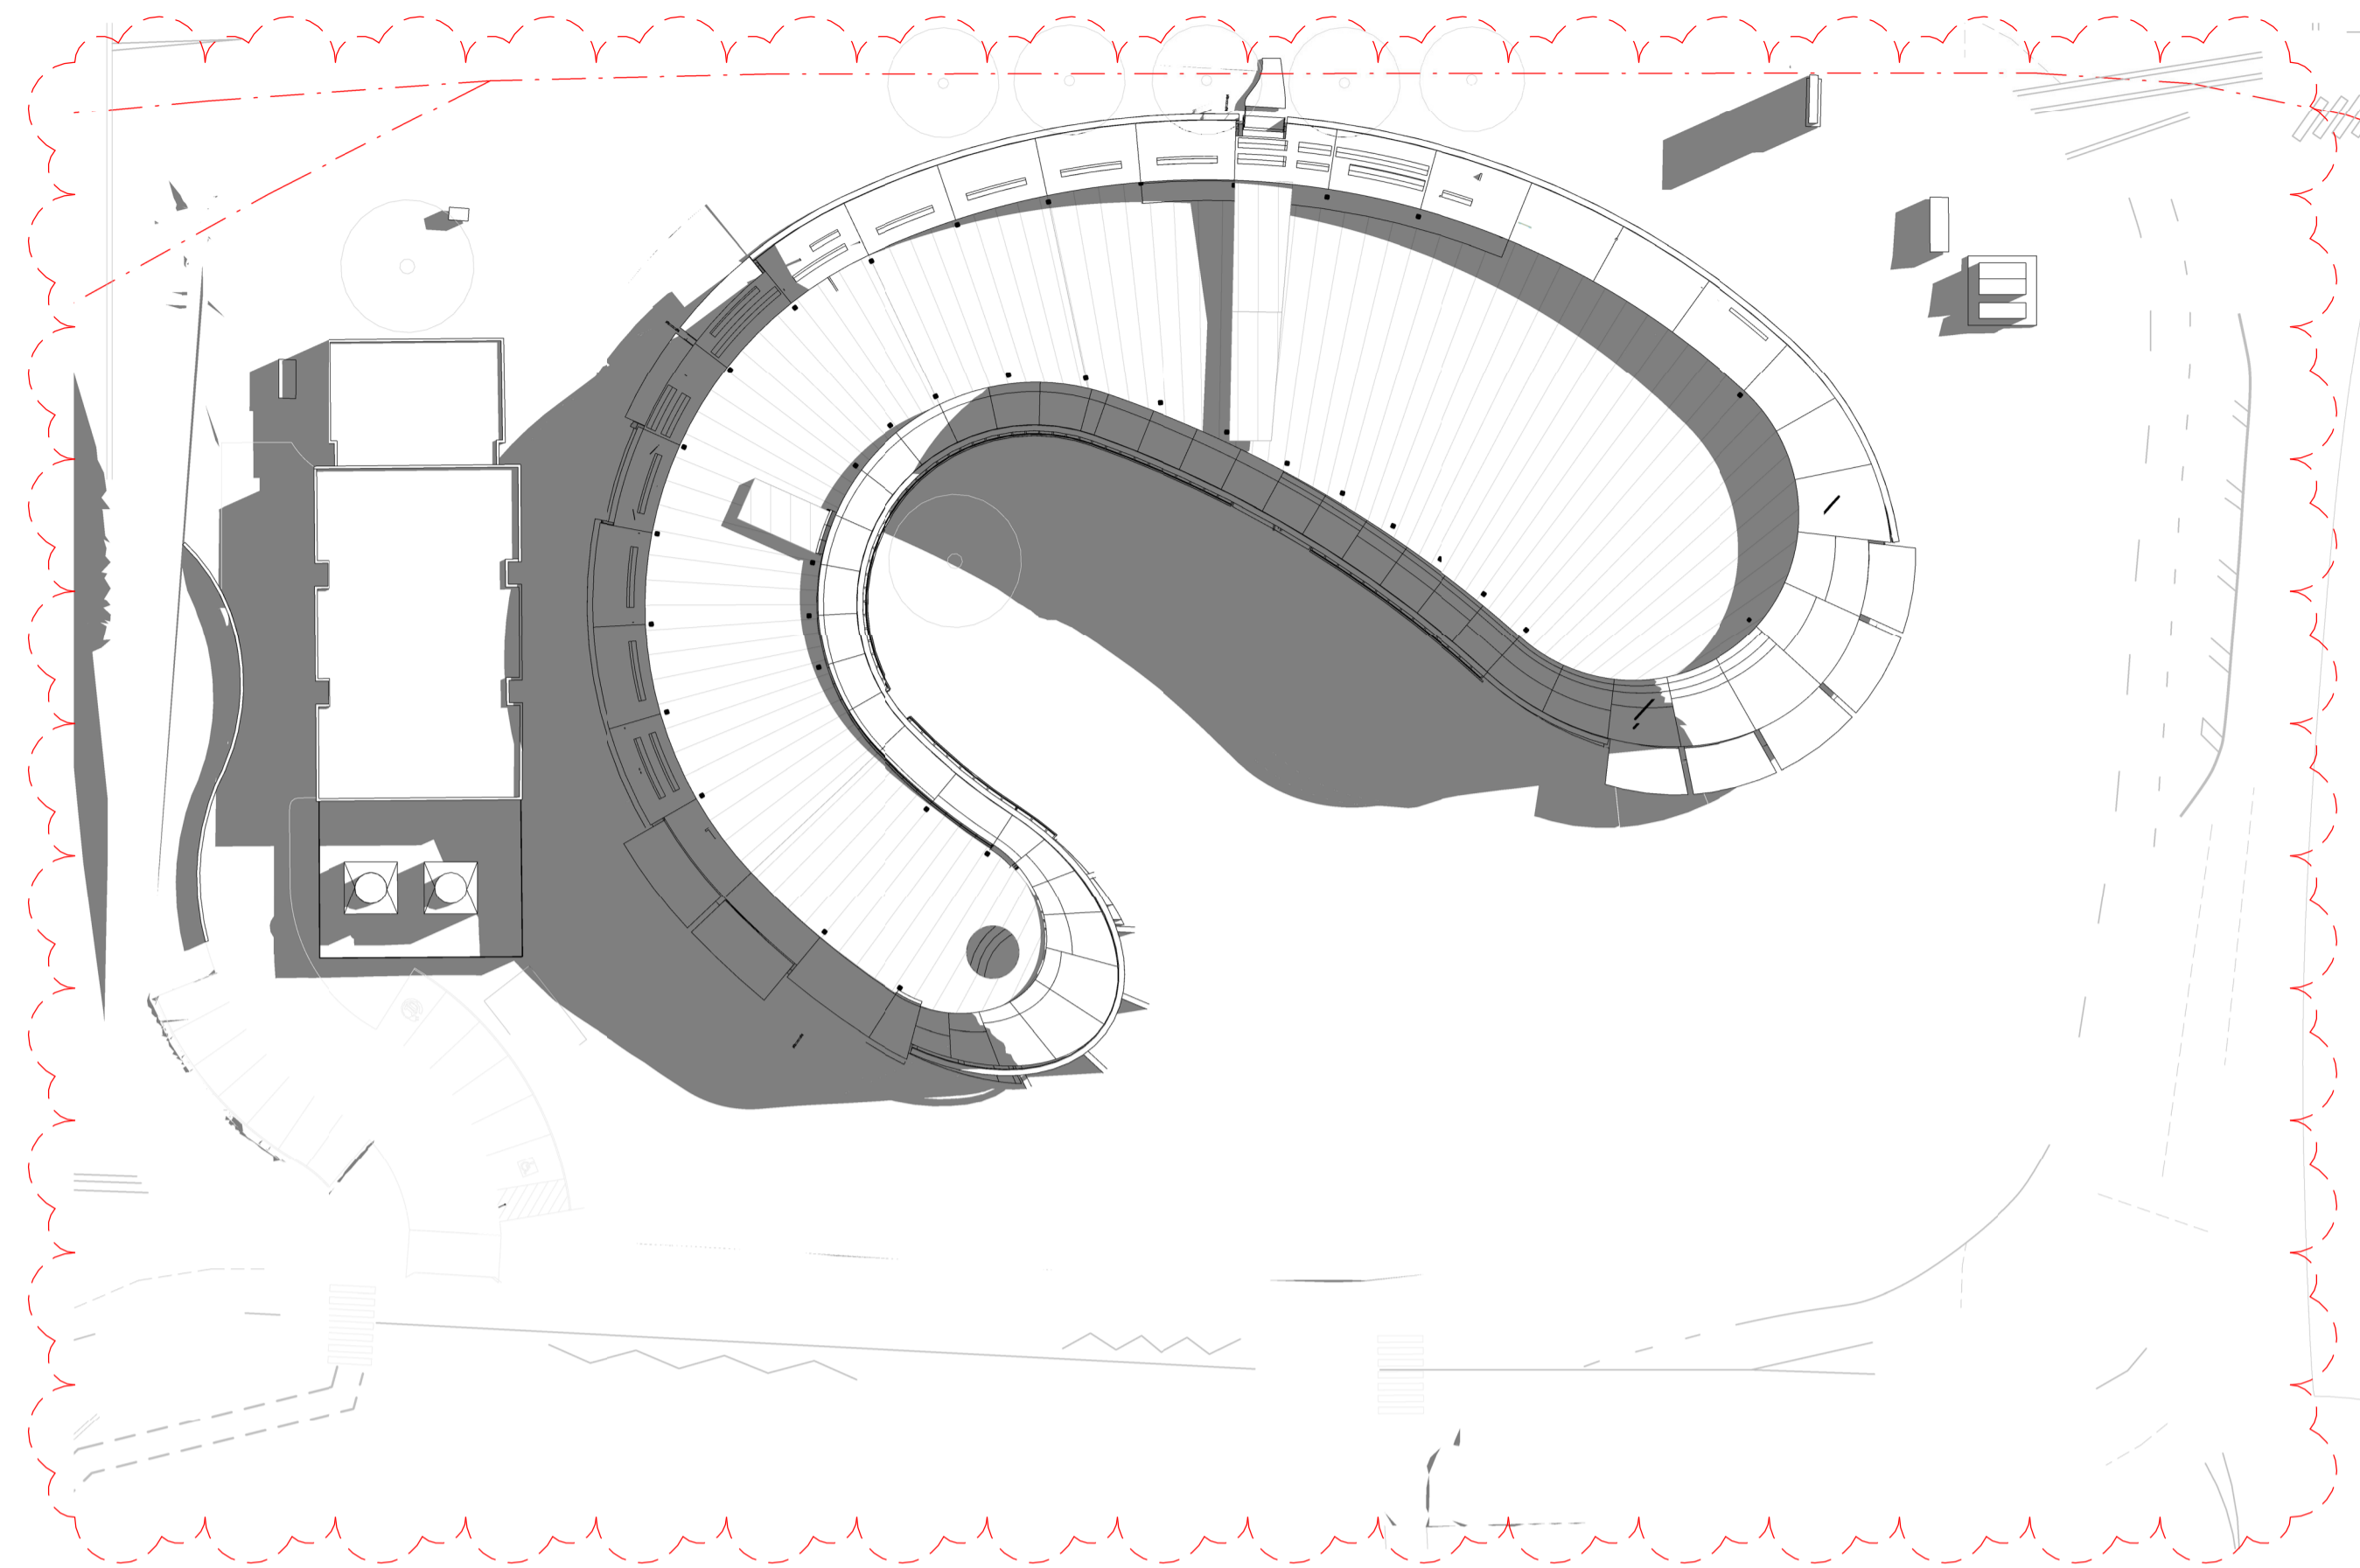


1 Autumn Equinox 9AM
1 : 500

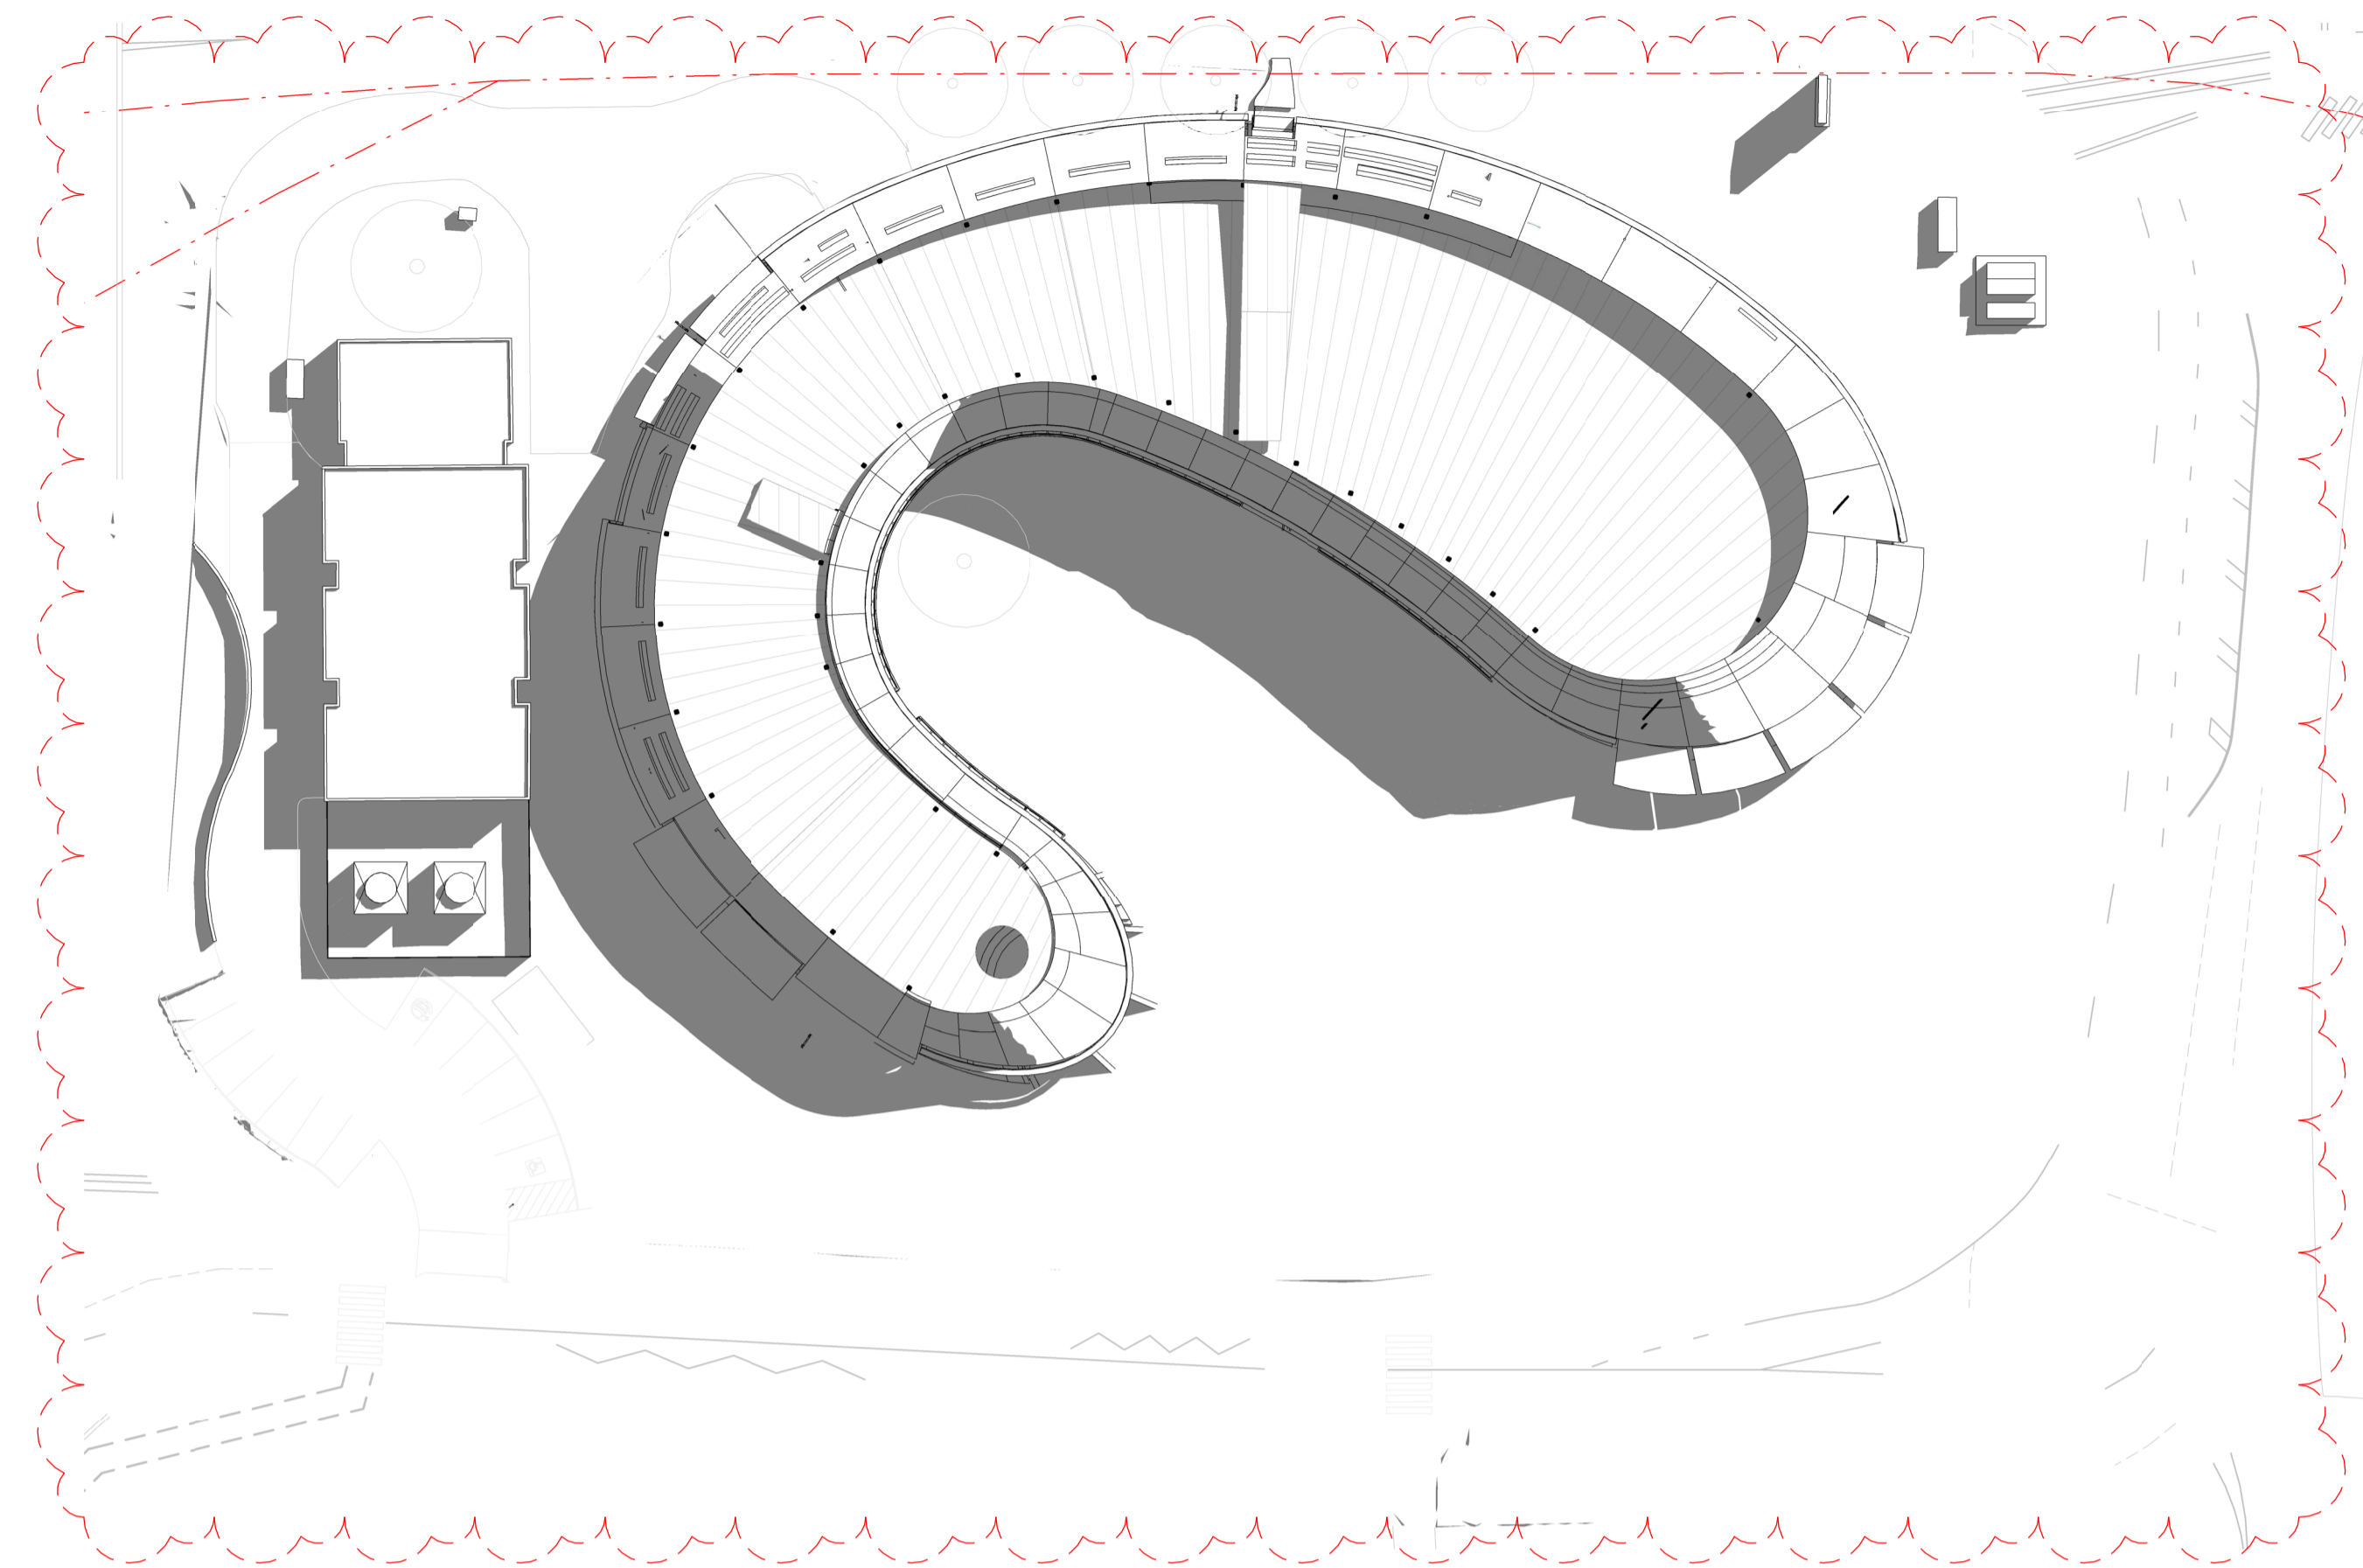

2 Autumn Equinox 10AM
1 : 500

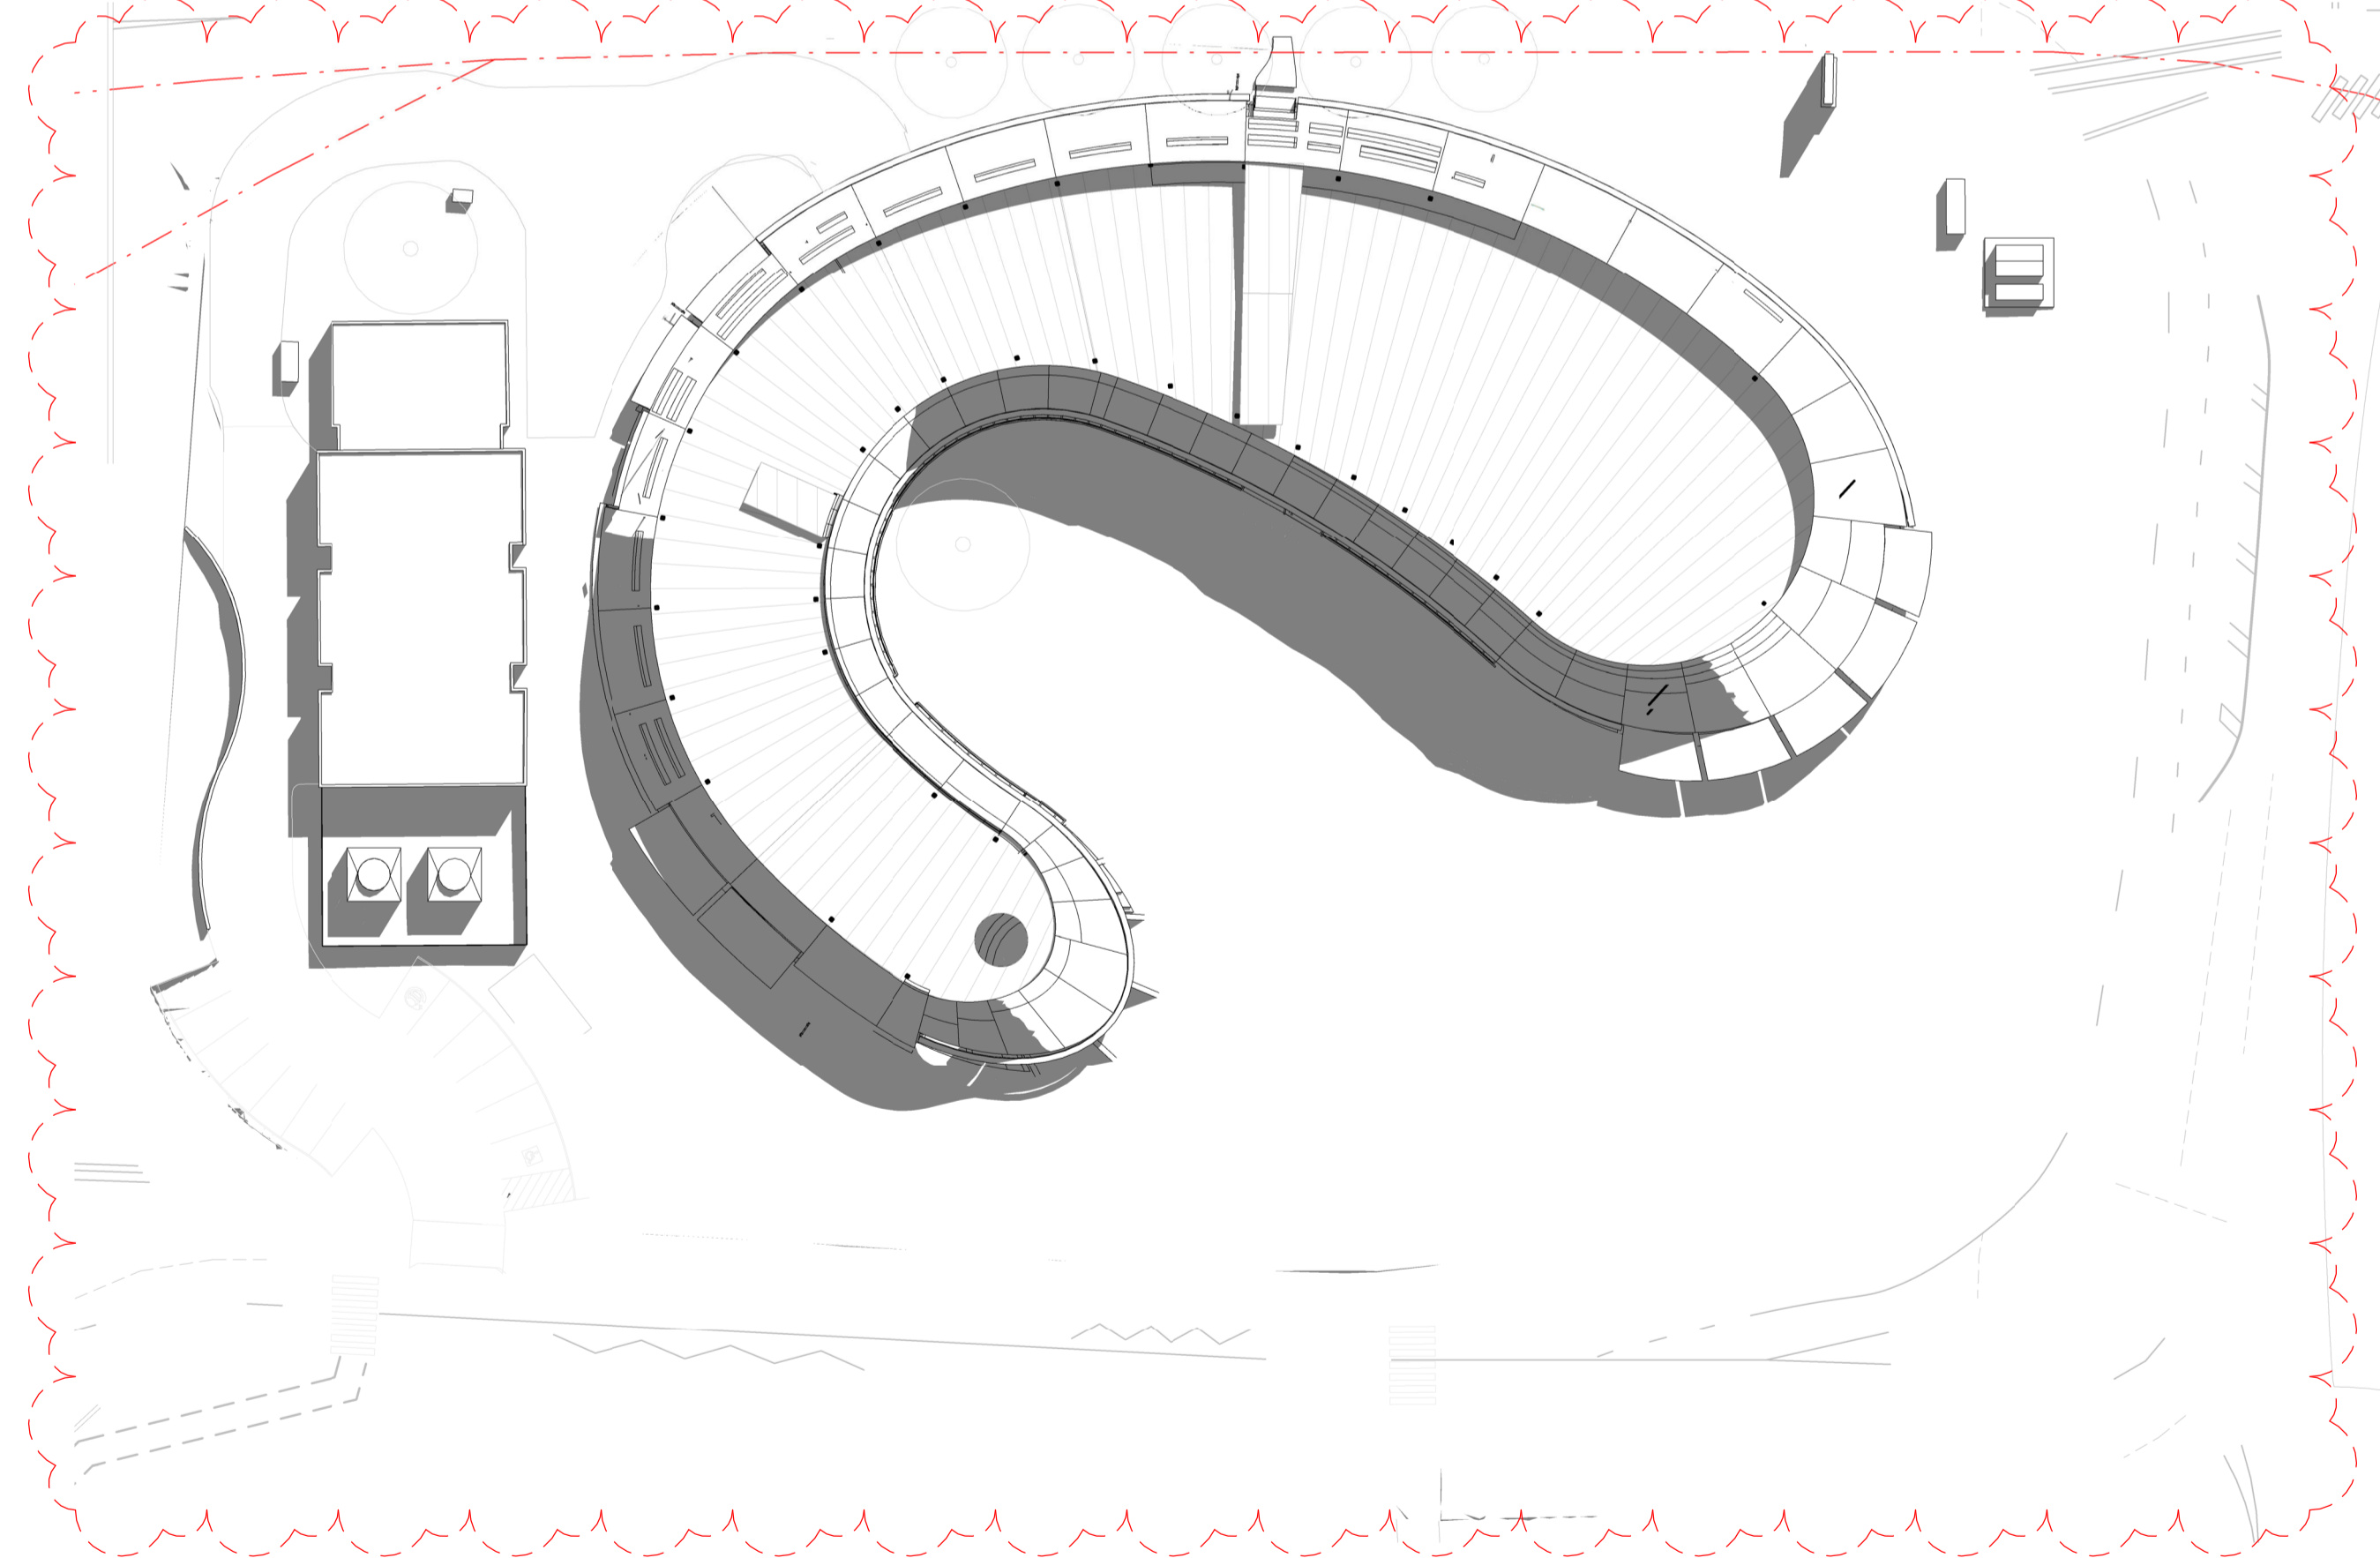

3 Autumn Equinox 11AM
1 : 500

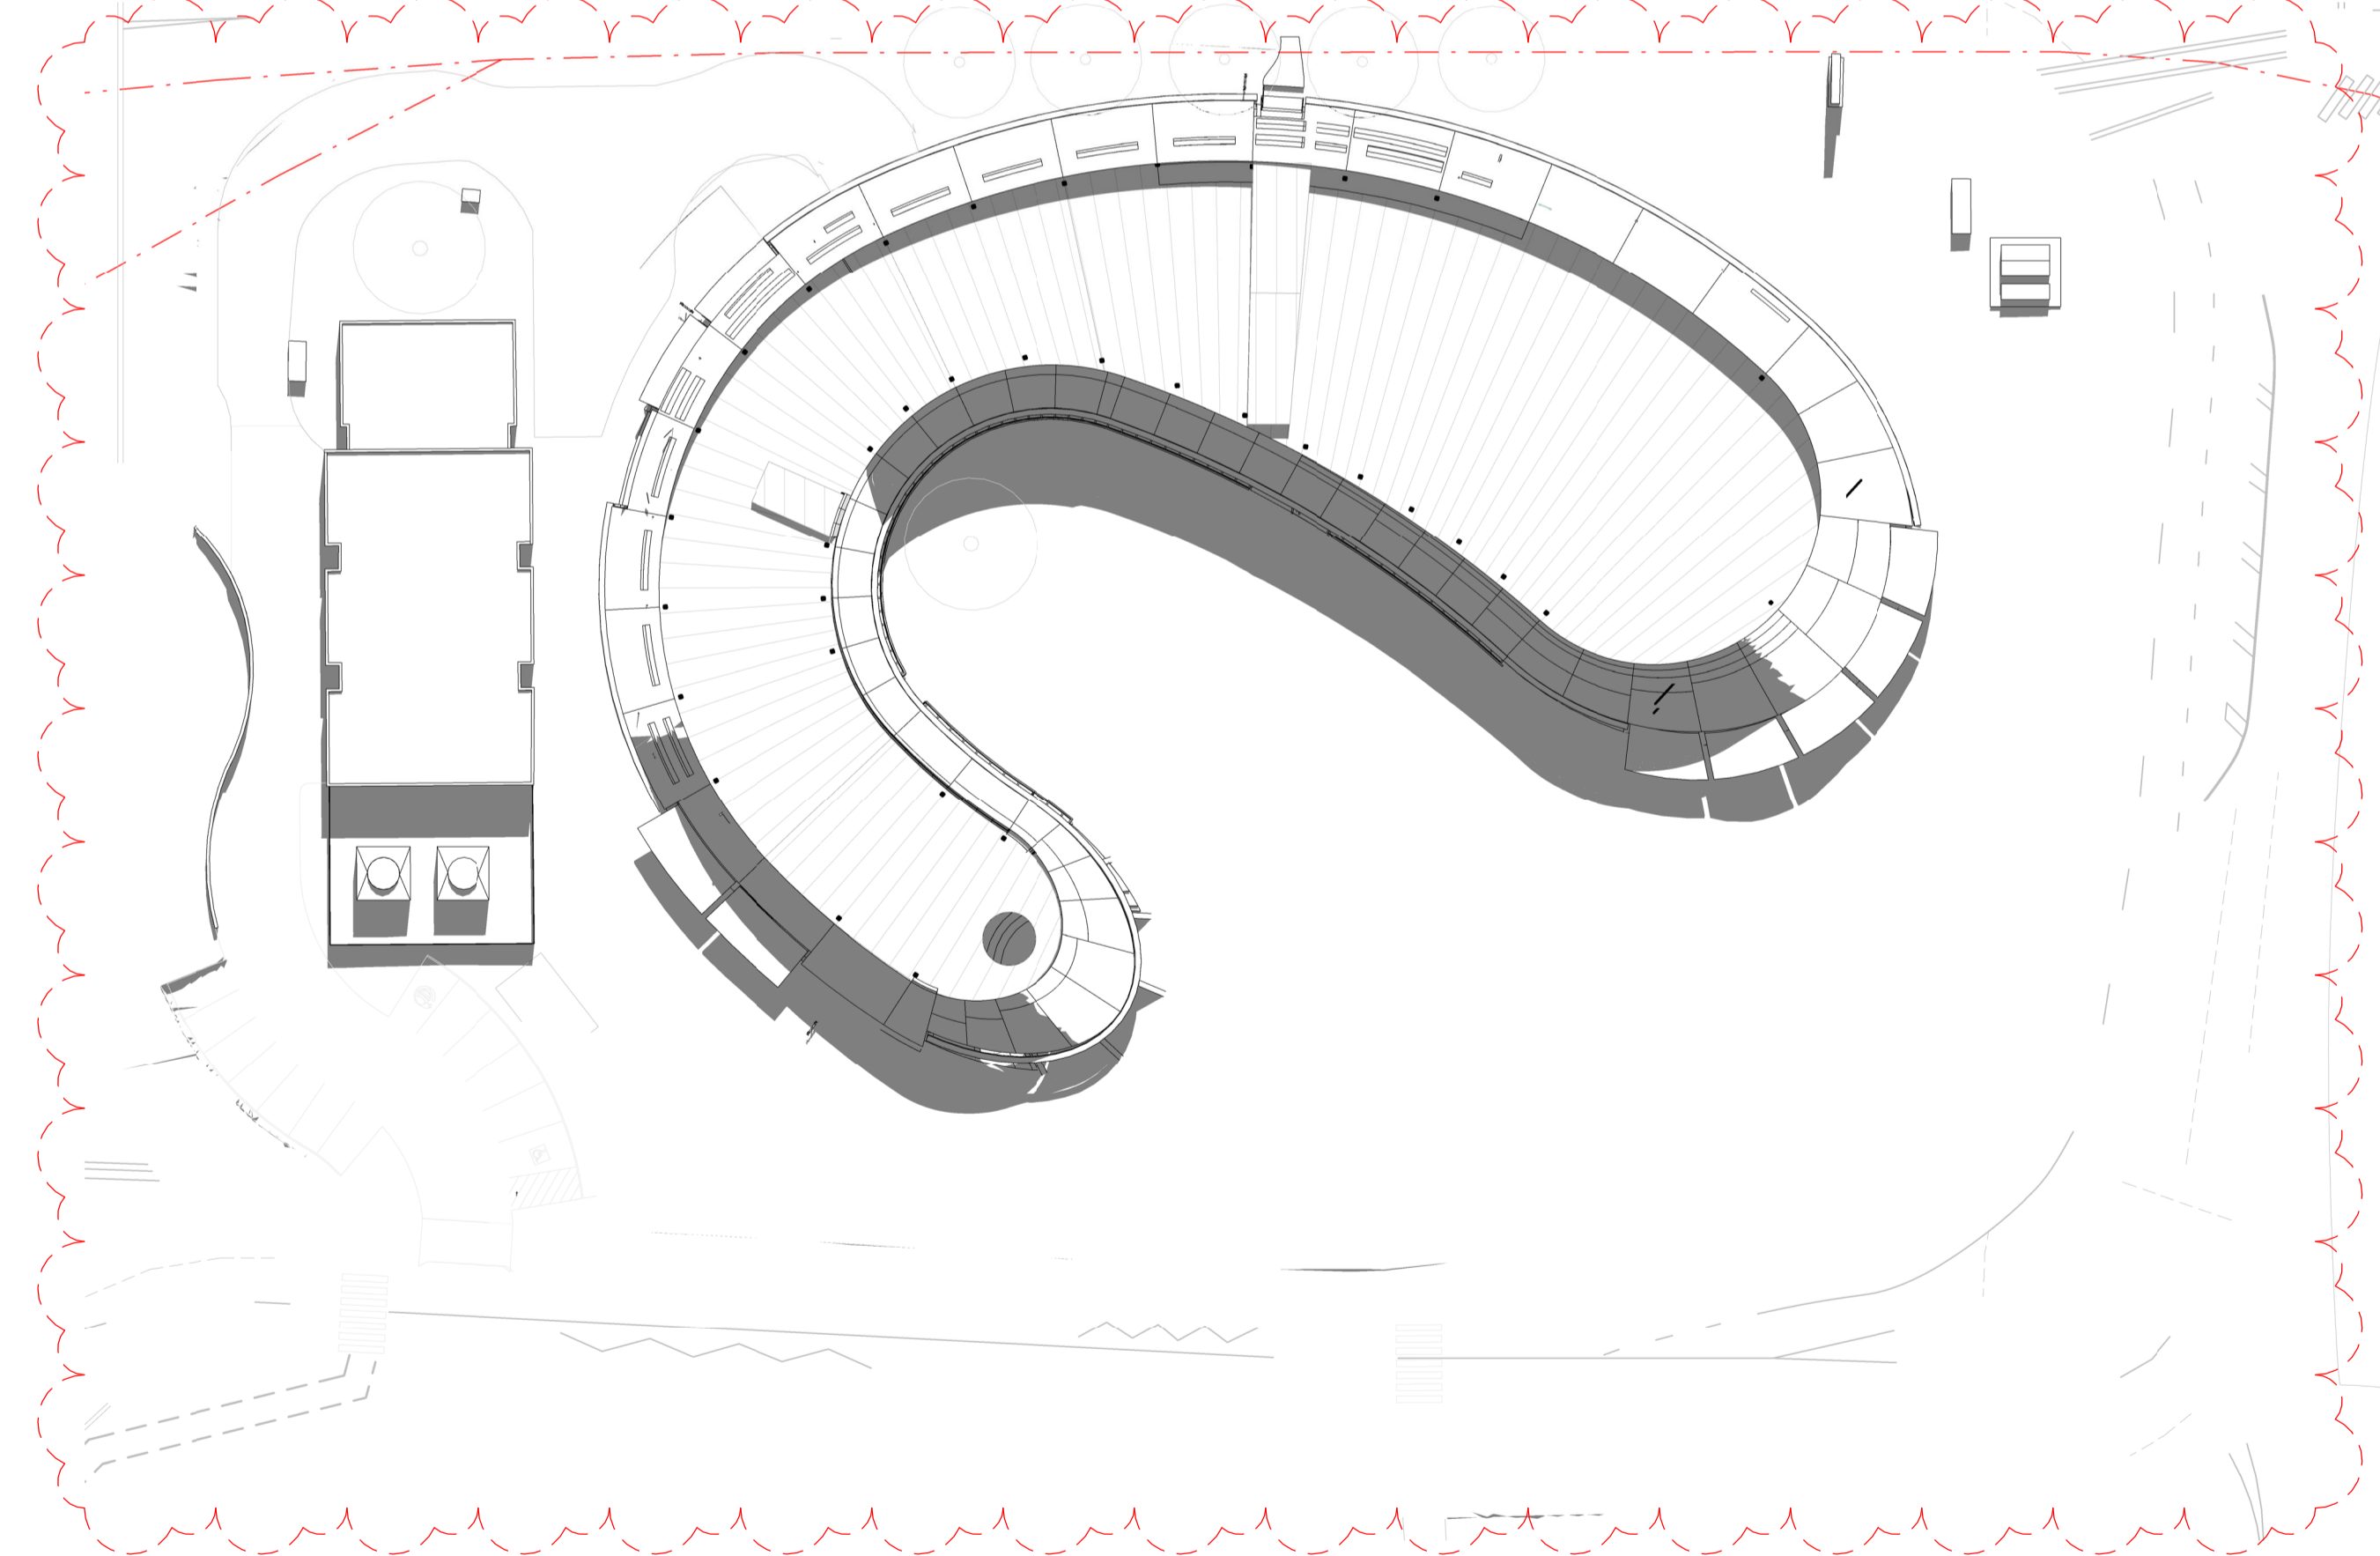

4 Autumn Equinox 12PM
1 : 500

GENERAL NOTES
THIS DRAWING SHOULD BE READ IN CONJUNCTION WITH ALL RELEVANT CONTRACTS, SPECIFICATIONS AND DRAWINGS.
COPYRIGHT OF THIS DRAWING IS VESTED IN THE ARCHITECTS.
DIMENSIONS ARE IN MILLIMETRES AND LEVELS ARE IN METRES.
DO NOT SCALE OFF DRAWINGS.
USE FIGURED DIMENSIONS ONLY. CHECK AND VERIFY ALL DIMENSIONS ON SITE PRIOR TO COMMENCING WORK.

REV	DATE	DESCRIPTION
1	July 2024	SSDA SUBMISSION
2	February 2025	SSDA SUBMISSION
3	November 2025	SSDA SUBMISSION


CLIENT
WESTERN SYDNEY UNIVERSITY

PROJECT
**INDIGENOUS CENTRE OF EXCELLENCE
DARUG NGURRA
171 VICTORIA RD,
RYDALMERE NSW 2116**


DRAWING TITLE
**SHADOW DIAGRAMS - 21 MARCH
AUTUMN EQUINOX**

CHECKED
SW

APPROVED
TS

 

SCALE
1 : 500

 

STATUS
SSDA

PROJECT #
23-032

DRAWING NUMBER
DA 10-105


REVISION
3

**Jackson
Clements
Burrows**


COPYRIGHT
Jackson Clements Burrows
Pty Ltd Architects

psa


345 SWAN STREET RICHMOND Vic 3121
T +613 9654 6227 jcba.com.au

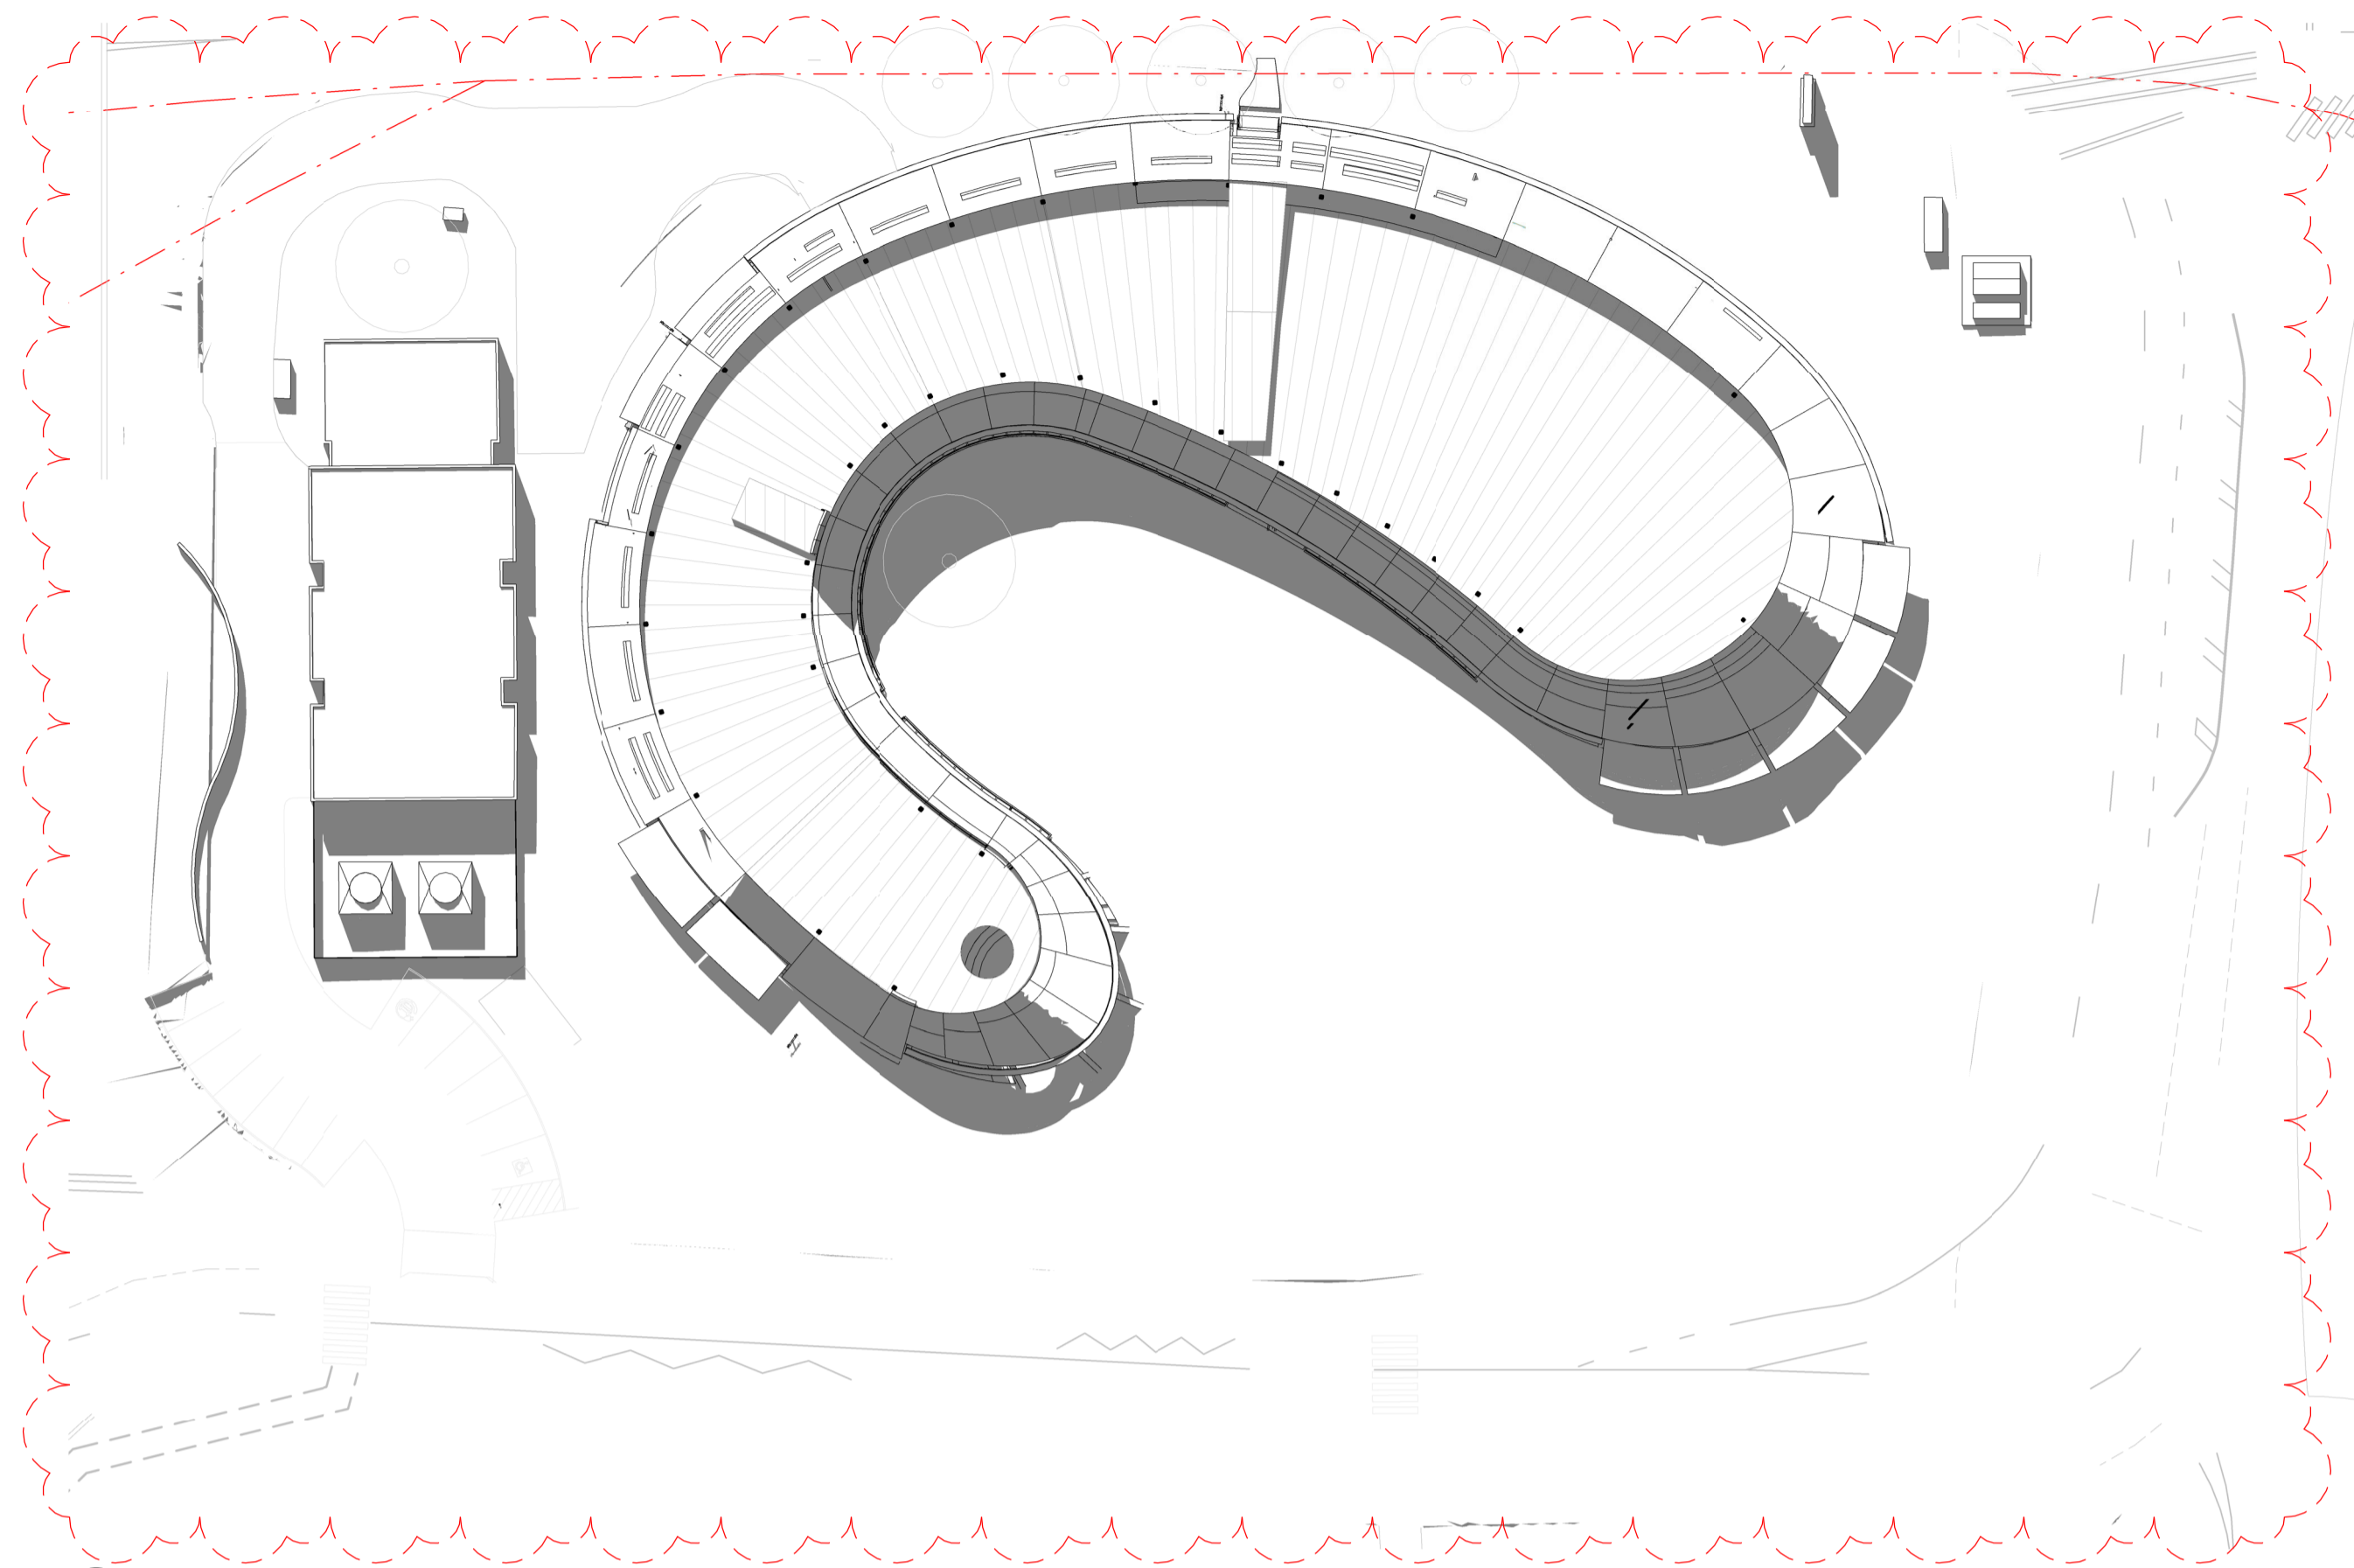

1 Autumn Equinox 1PM
1 : 500

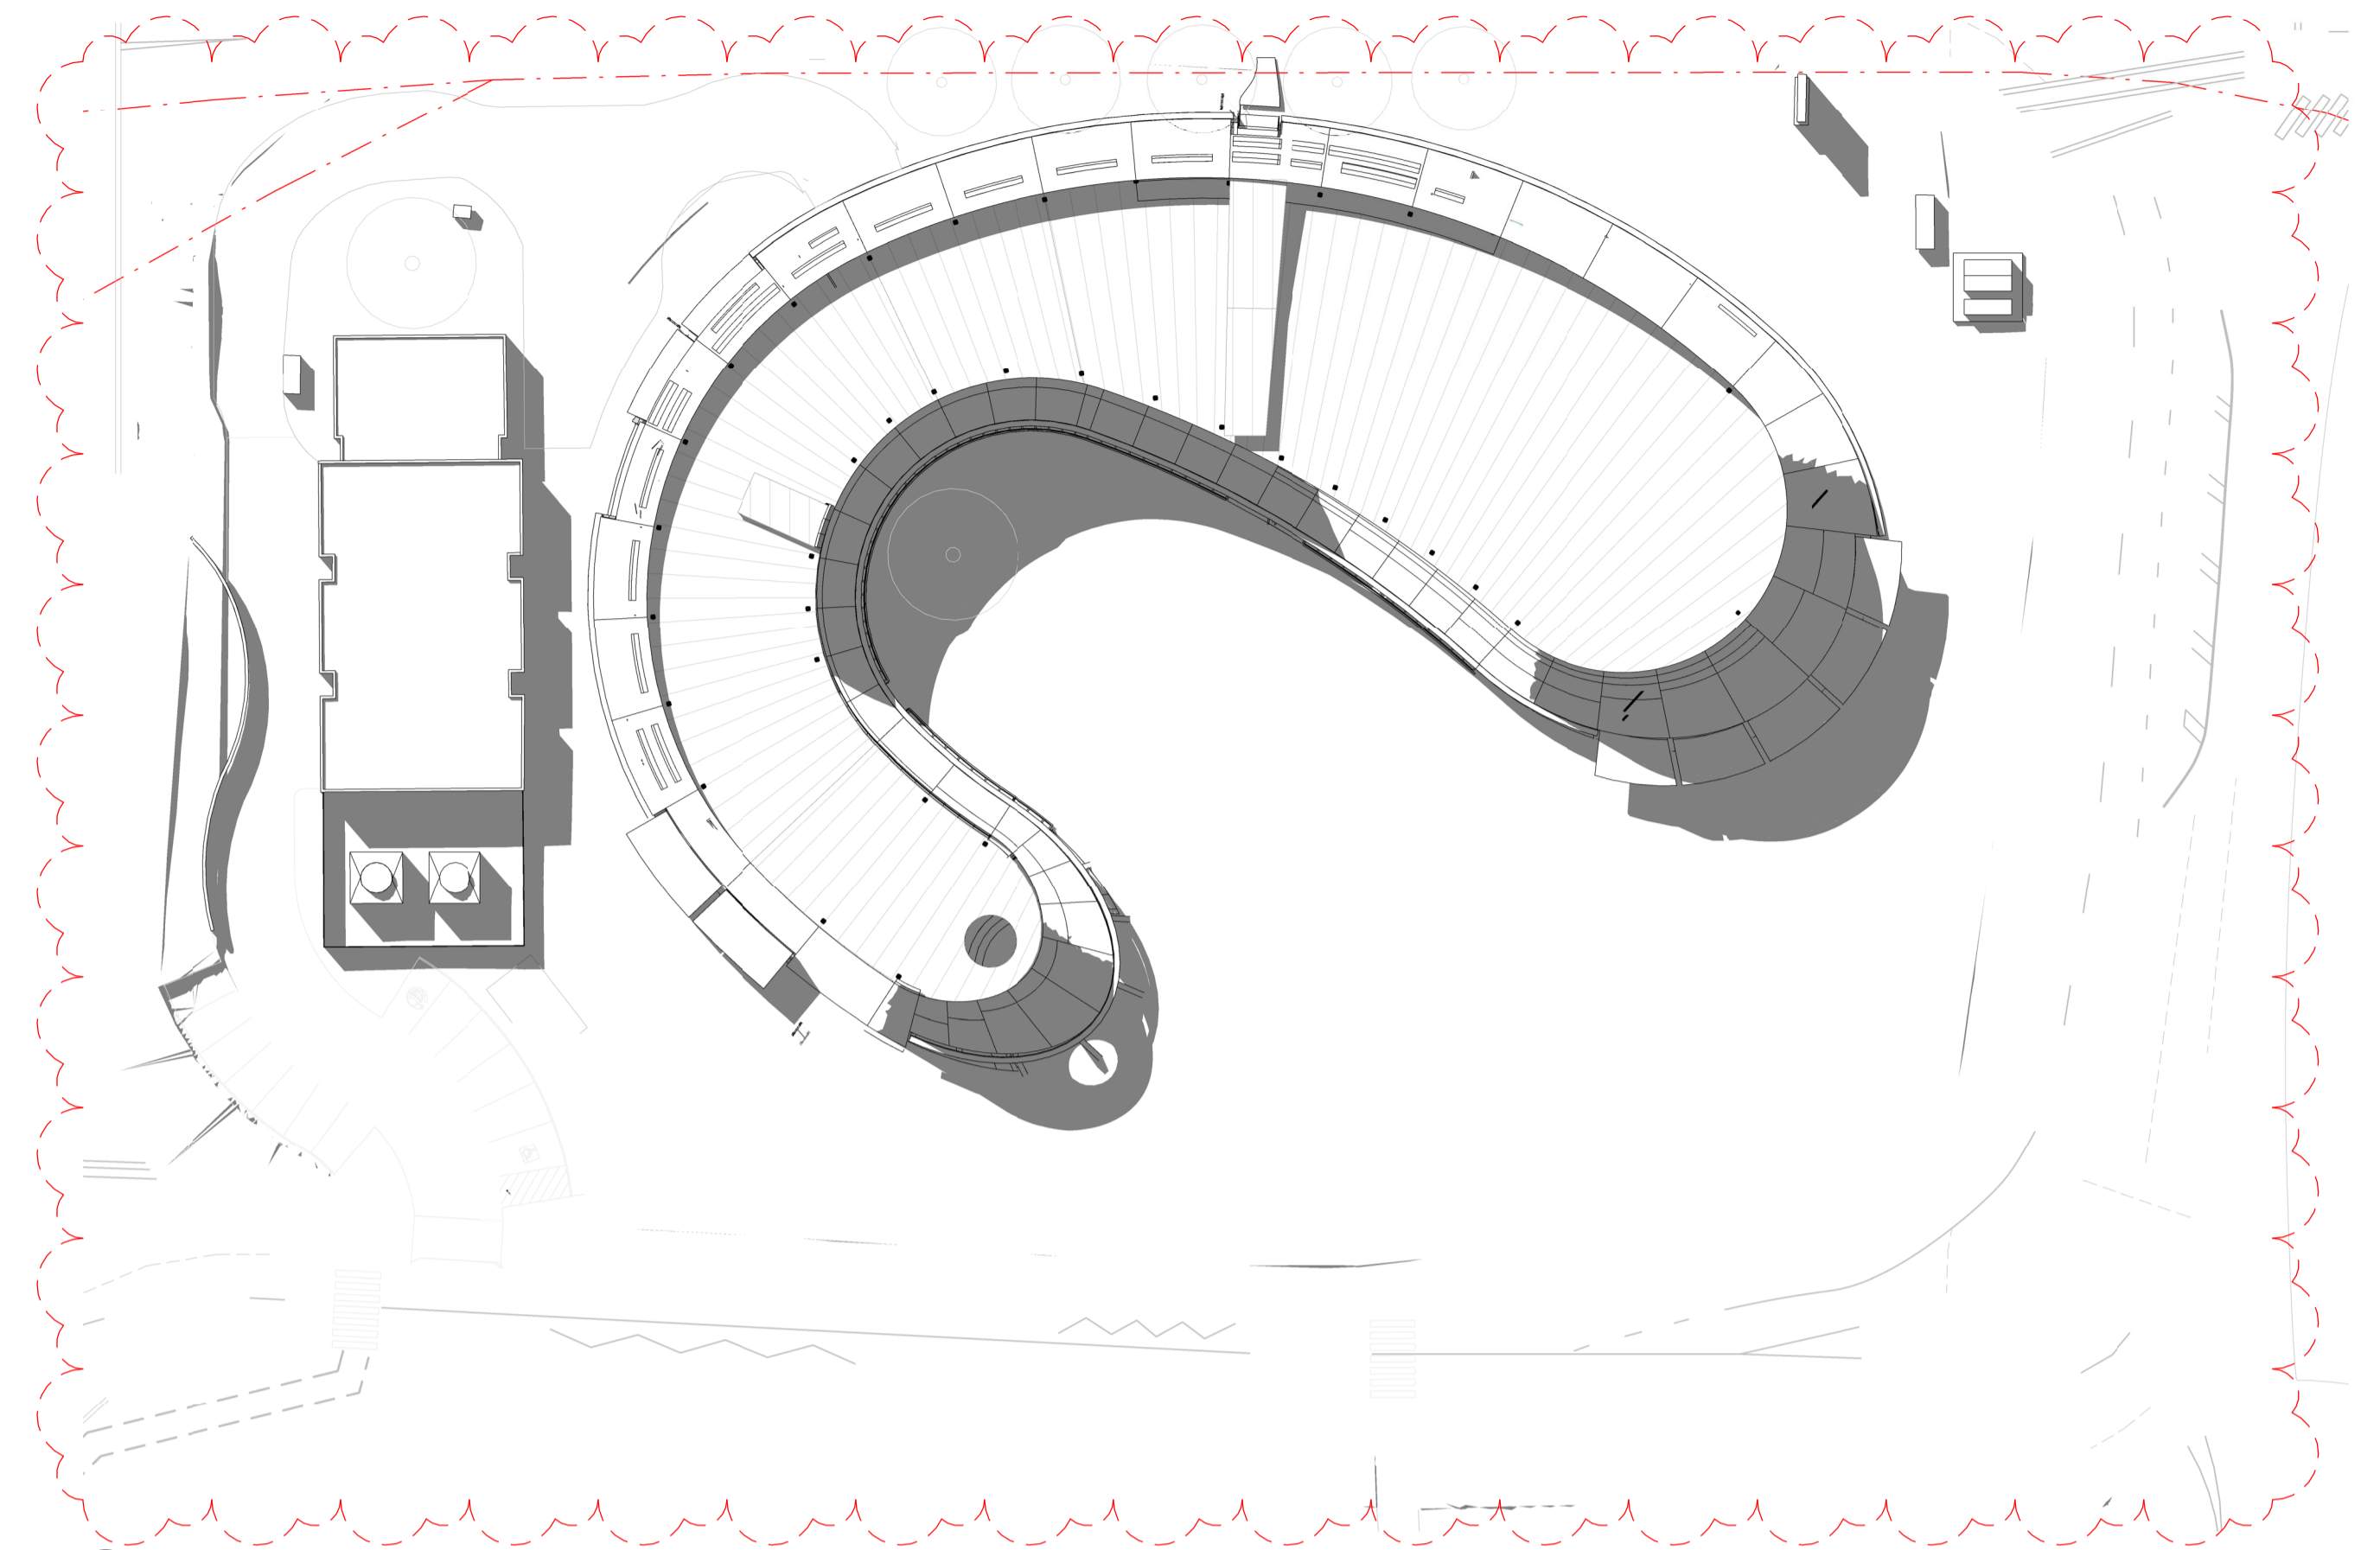

2 Autumn Equinox 2PM
1 : 500

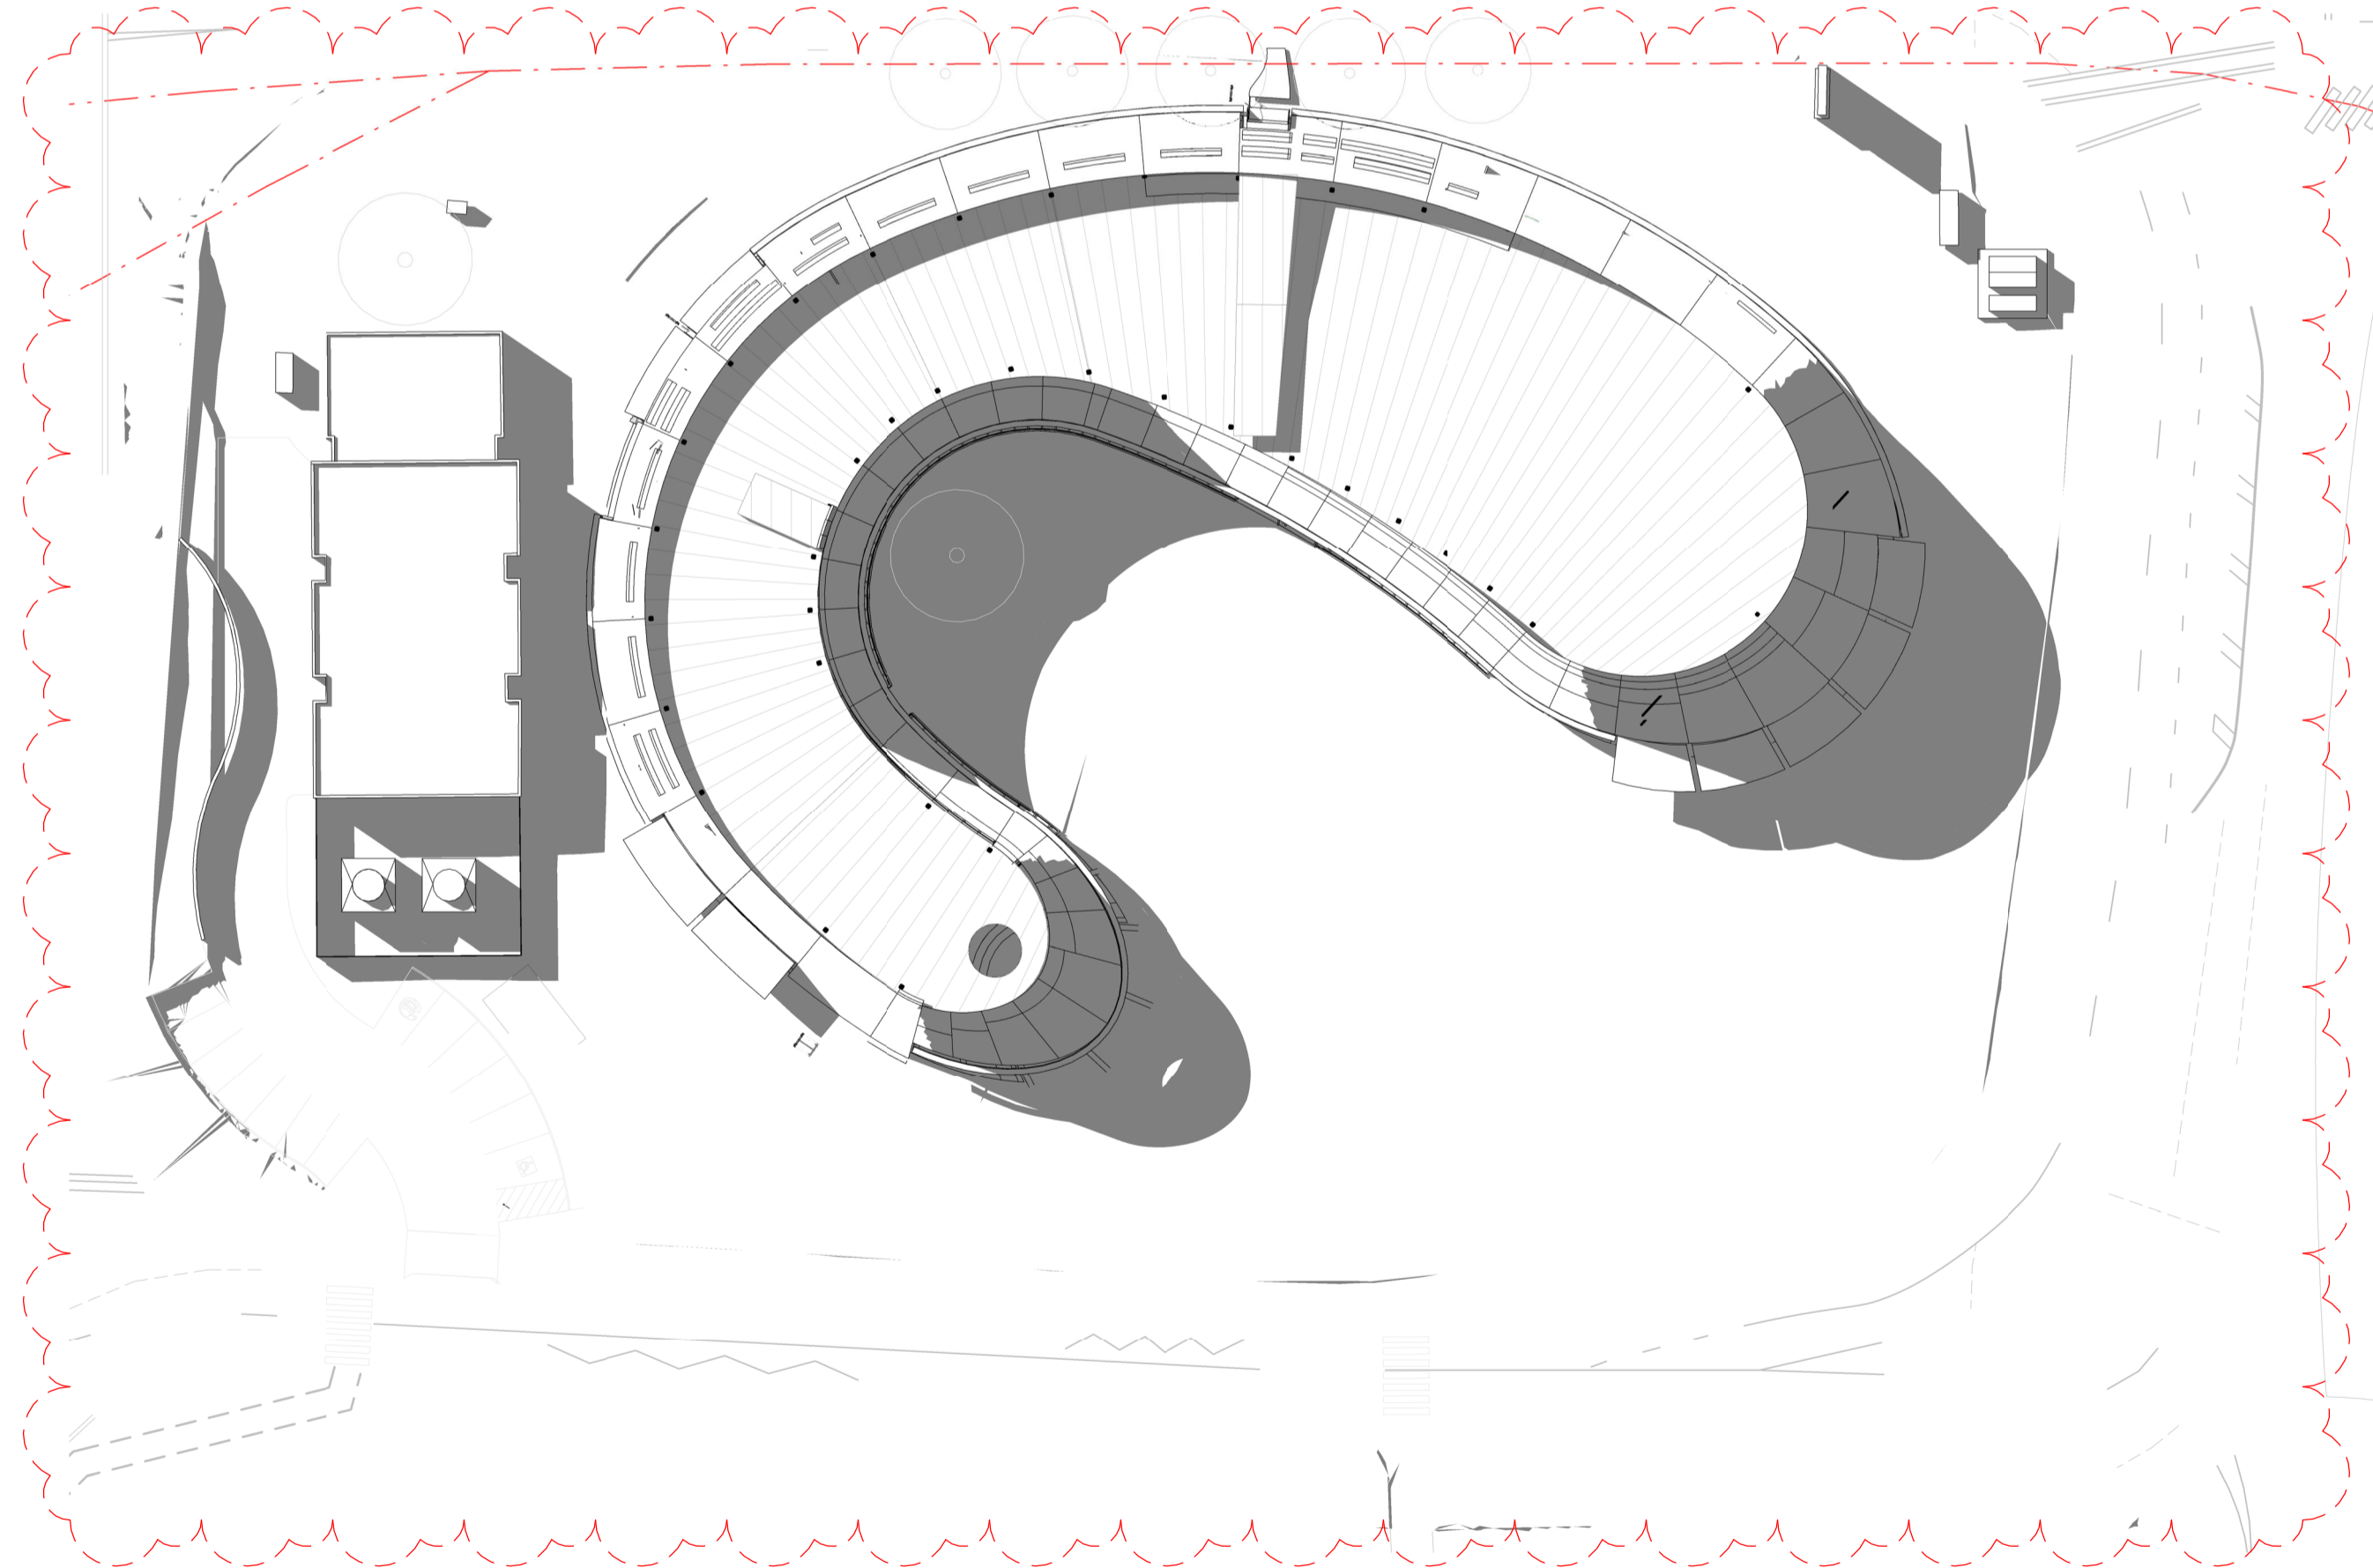

3 Autumn Equinox 3PM
1 : 500

GENERAL NOTES
THIS DRAWING SHOULD BE READ IN CONJUNCTION WITH ALL RELEVANT CONTRACTS, SPECIFICATIONS AND DRAWINGS.
COPYRIGHT OF THIS DRAWING IS VESTED IN THE ARCHITECTS.
DIMENSIONS ARE IN MILLIMETRES AND LEVELS ARE IN METRES.
DO NOT SCALE OFF DRAWINGS.
USE FIGURED DIMENSIONS ONLY. CHECK AND VERIFY ALL DIMENSIONS ON SITE PRIOR TO COMMENCING WORK.

Transfer of © Data Three and Qualifiers
https://www.aipr.com.au/2018/07/19/transfer-of-copyright-qualifiers/

REV	DATE	DESCRIPTION
1	July 2024	SSDA SUBMISSION
2	February 2025	SSDA SUBMISSION
3	November 2025	SSDA SUBMISSION


CLIENT
WESTERN SYDNEY UNIVERSITY

PROJECT
**INDIGENOUS CENTRE OF EXCELLENCE
DARUG NGURRA
171 VICTORIA RD,
RYDALMERE NSW 2116**

DRAWING TITLE
**SHADOW DIAGRAMS - 21 MARCH
AUTUMN EQUINOX**

CHECKED
SW

APPROVED
TS

 


SCALE
1 : 500
@A1

STATUS
SSDA

PROJECT #
23-032

DRAWING NUMBER
DA 10-106

REVISION
3

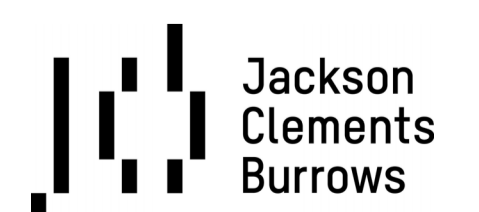


**Jackson
Clements
Burrows**

COPYRIGHT
Jackson Clements Burrows
Pty Ltd Architects




psa


345 SWAN STREET RICHMOND Vic 3121
T +613 9654 6227 jcba.com.au

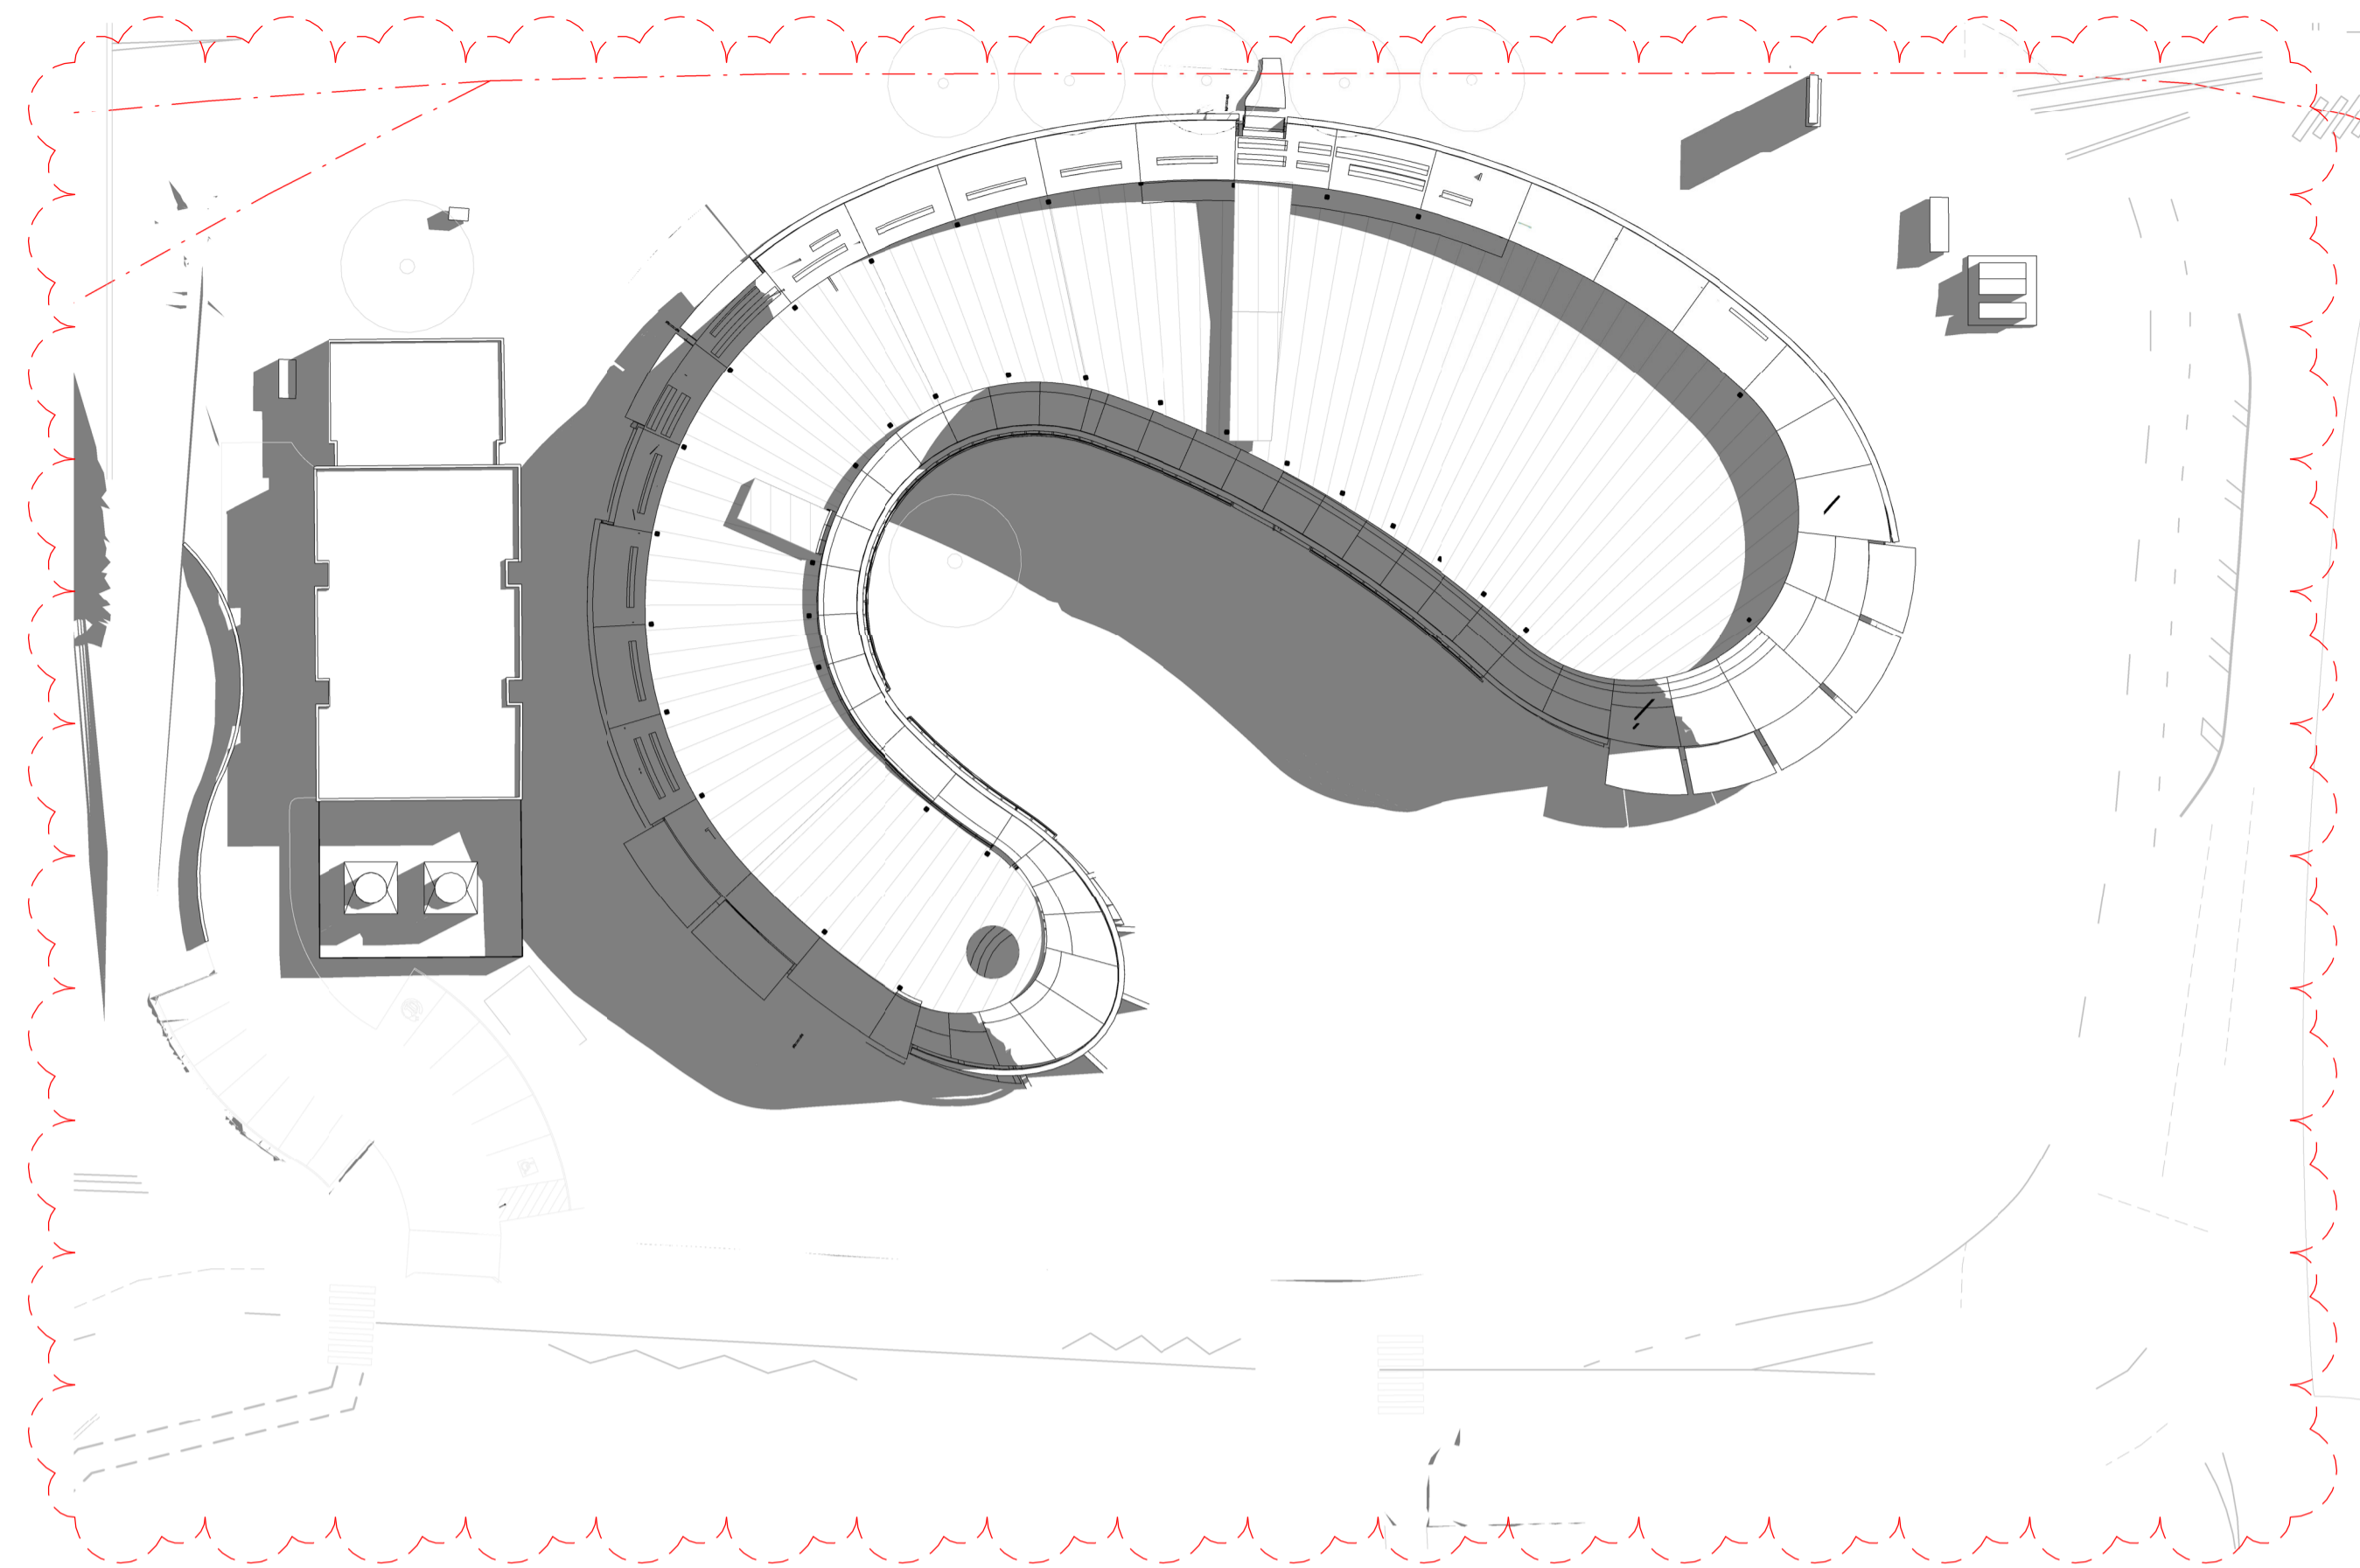


1 Spring Equinox 9AM
1 : 500

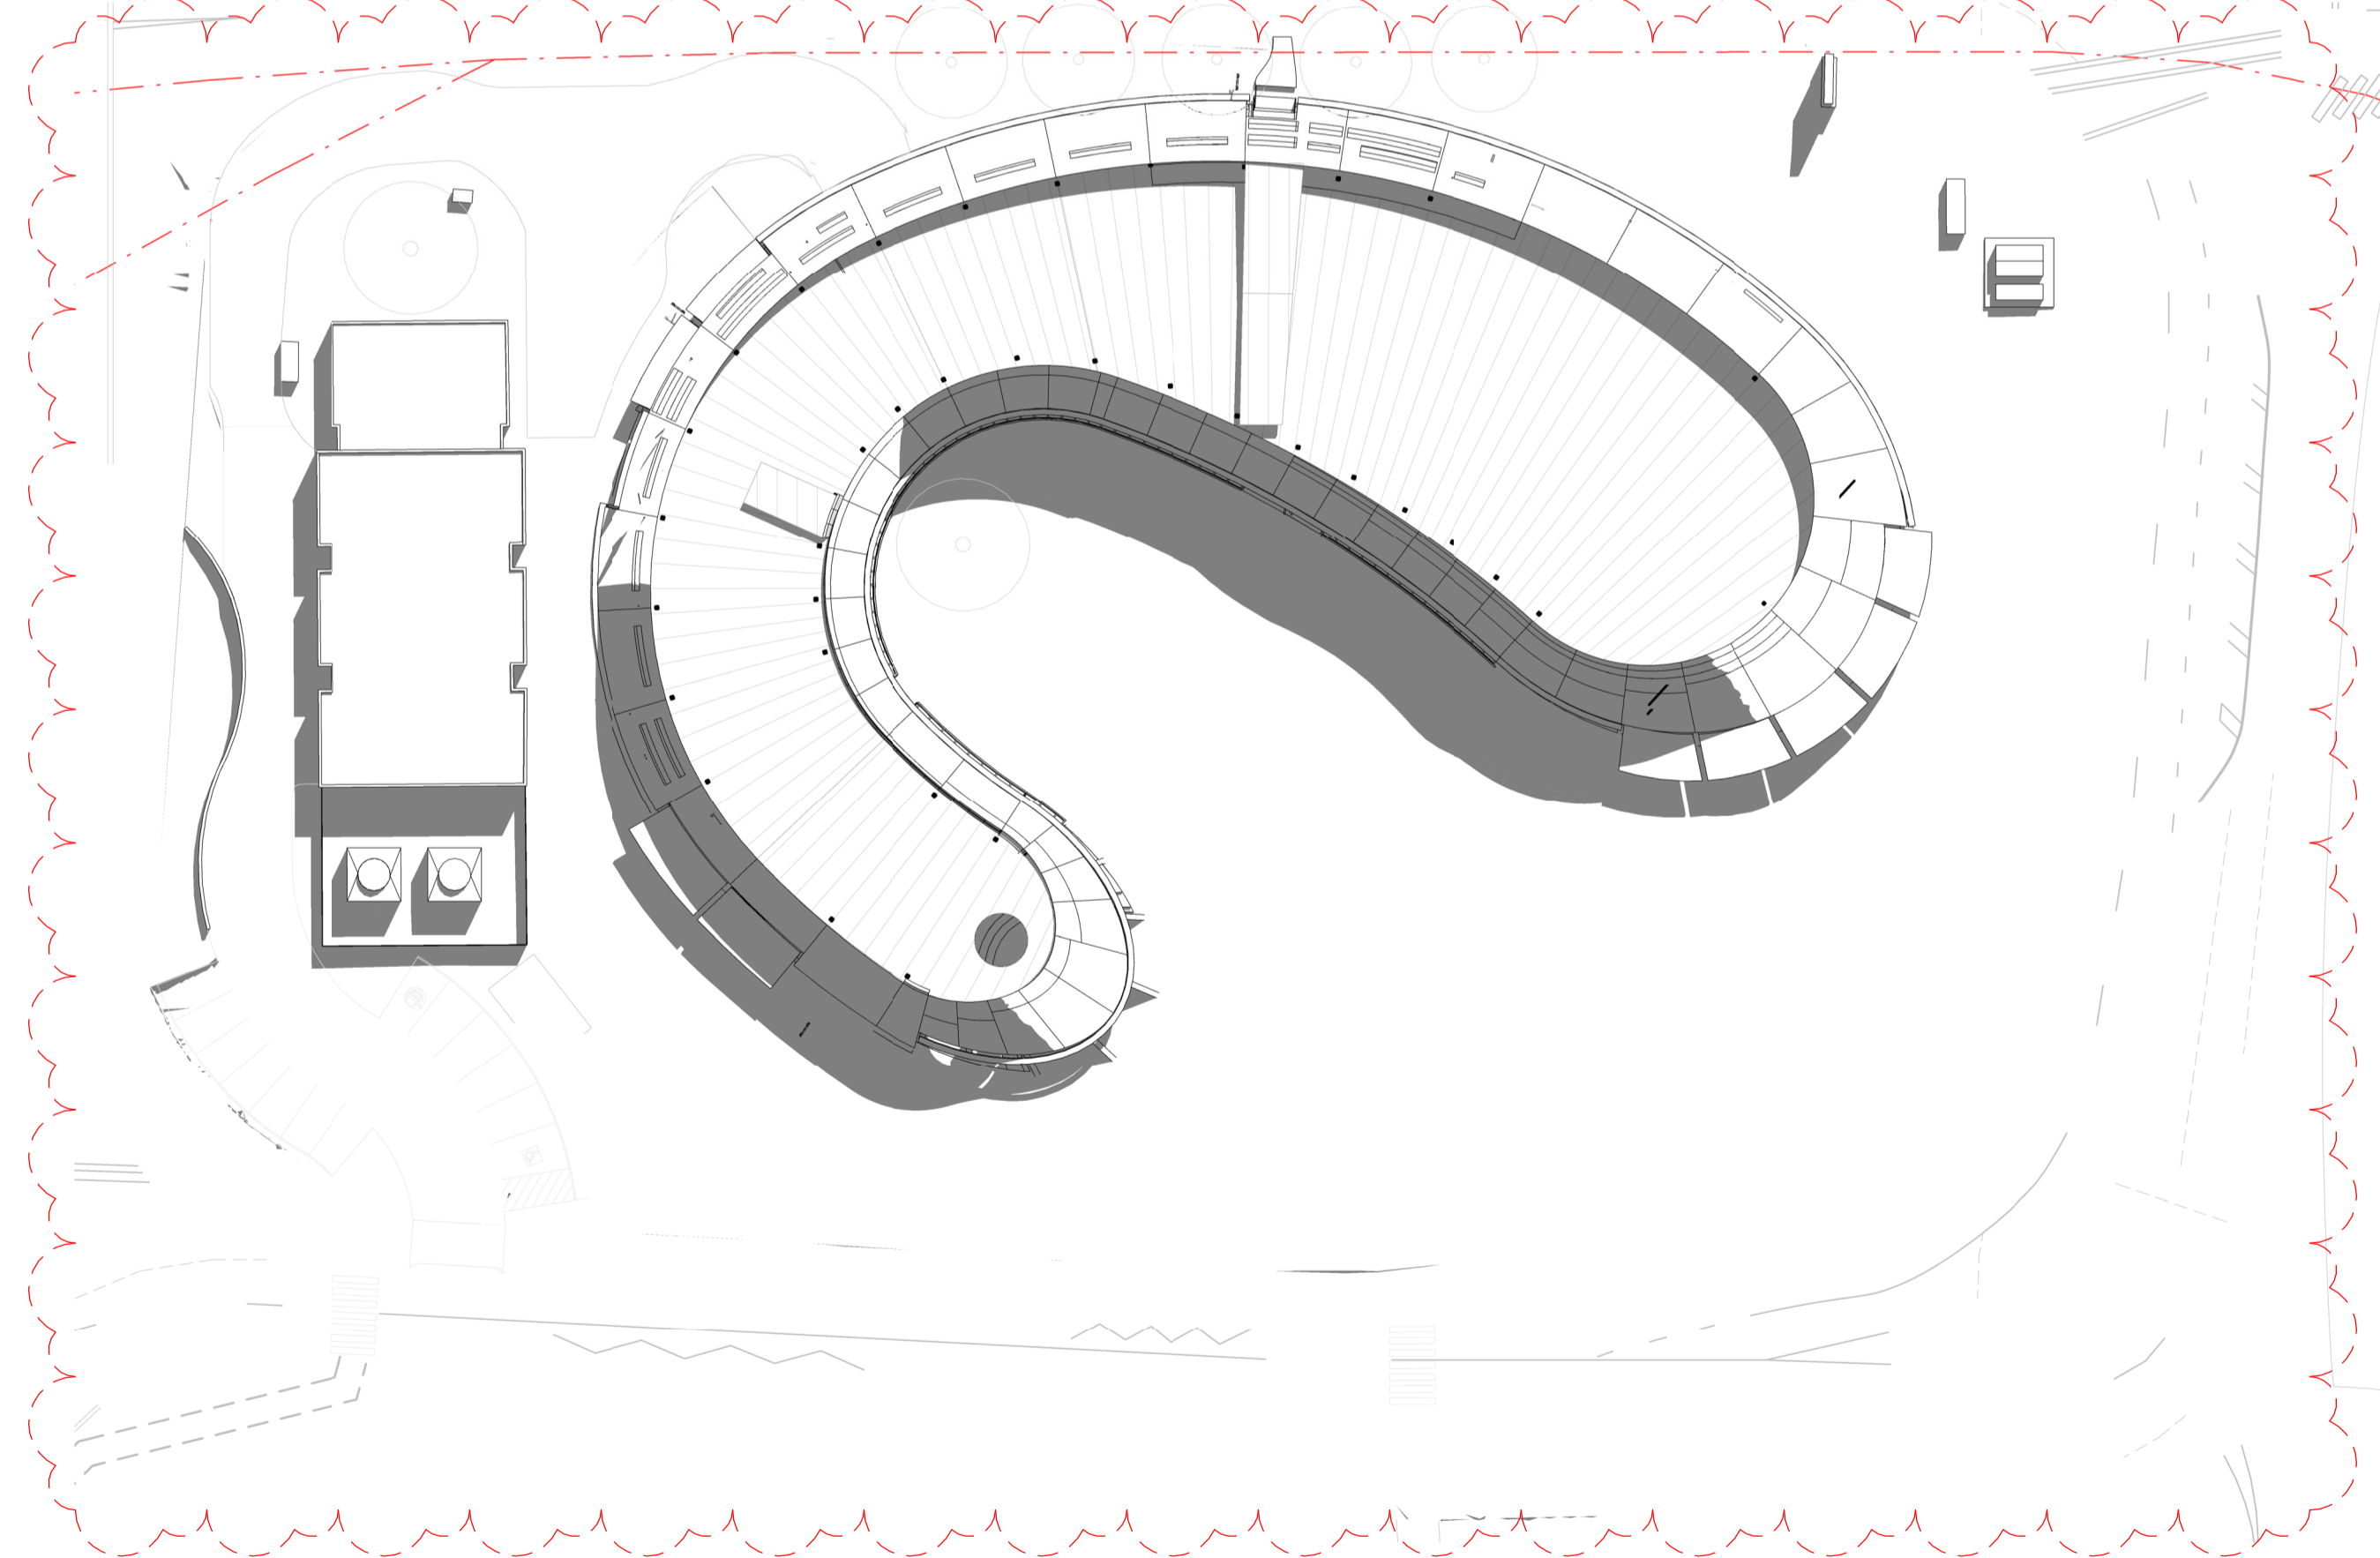

3 Spring Equinox 11AM
1 : 500

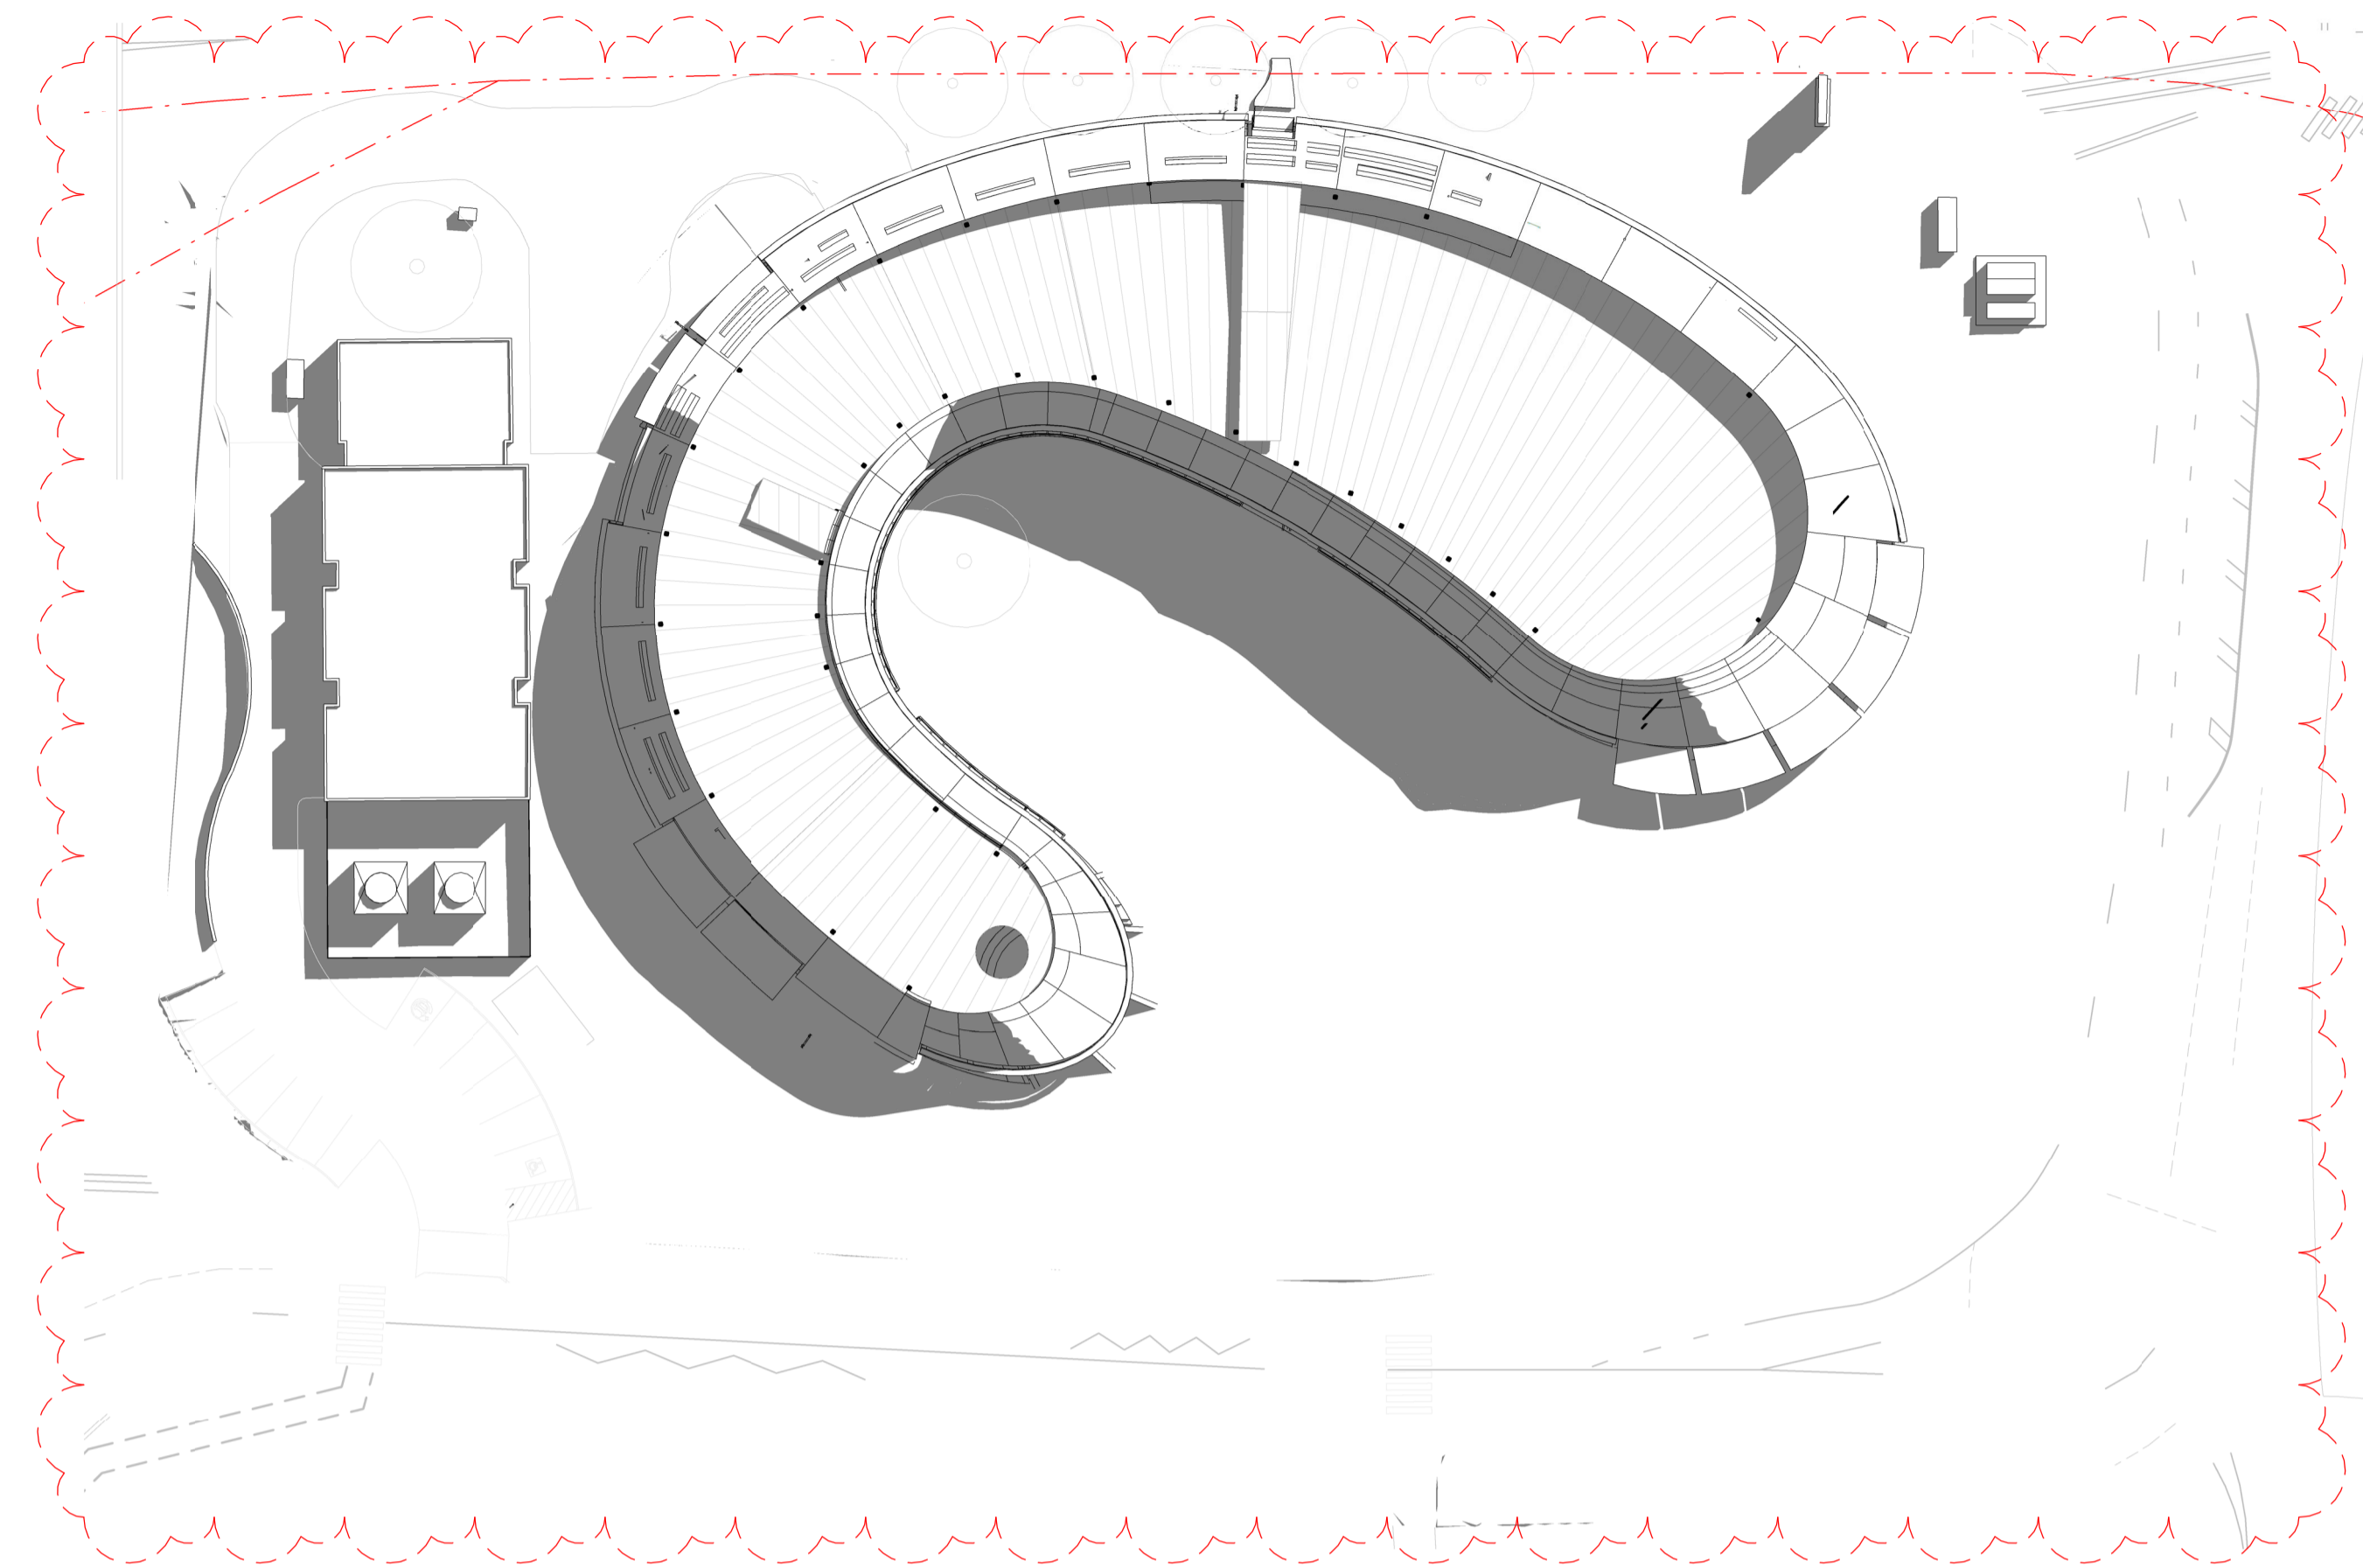

2 Spring Equinox 10AM
1 : 500

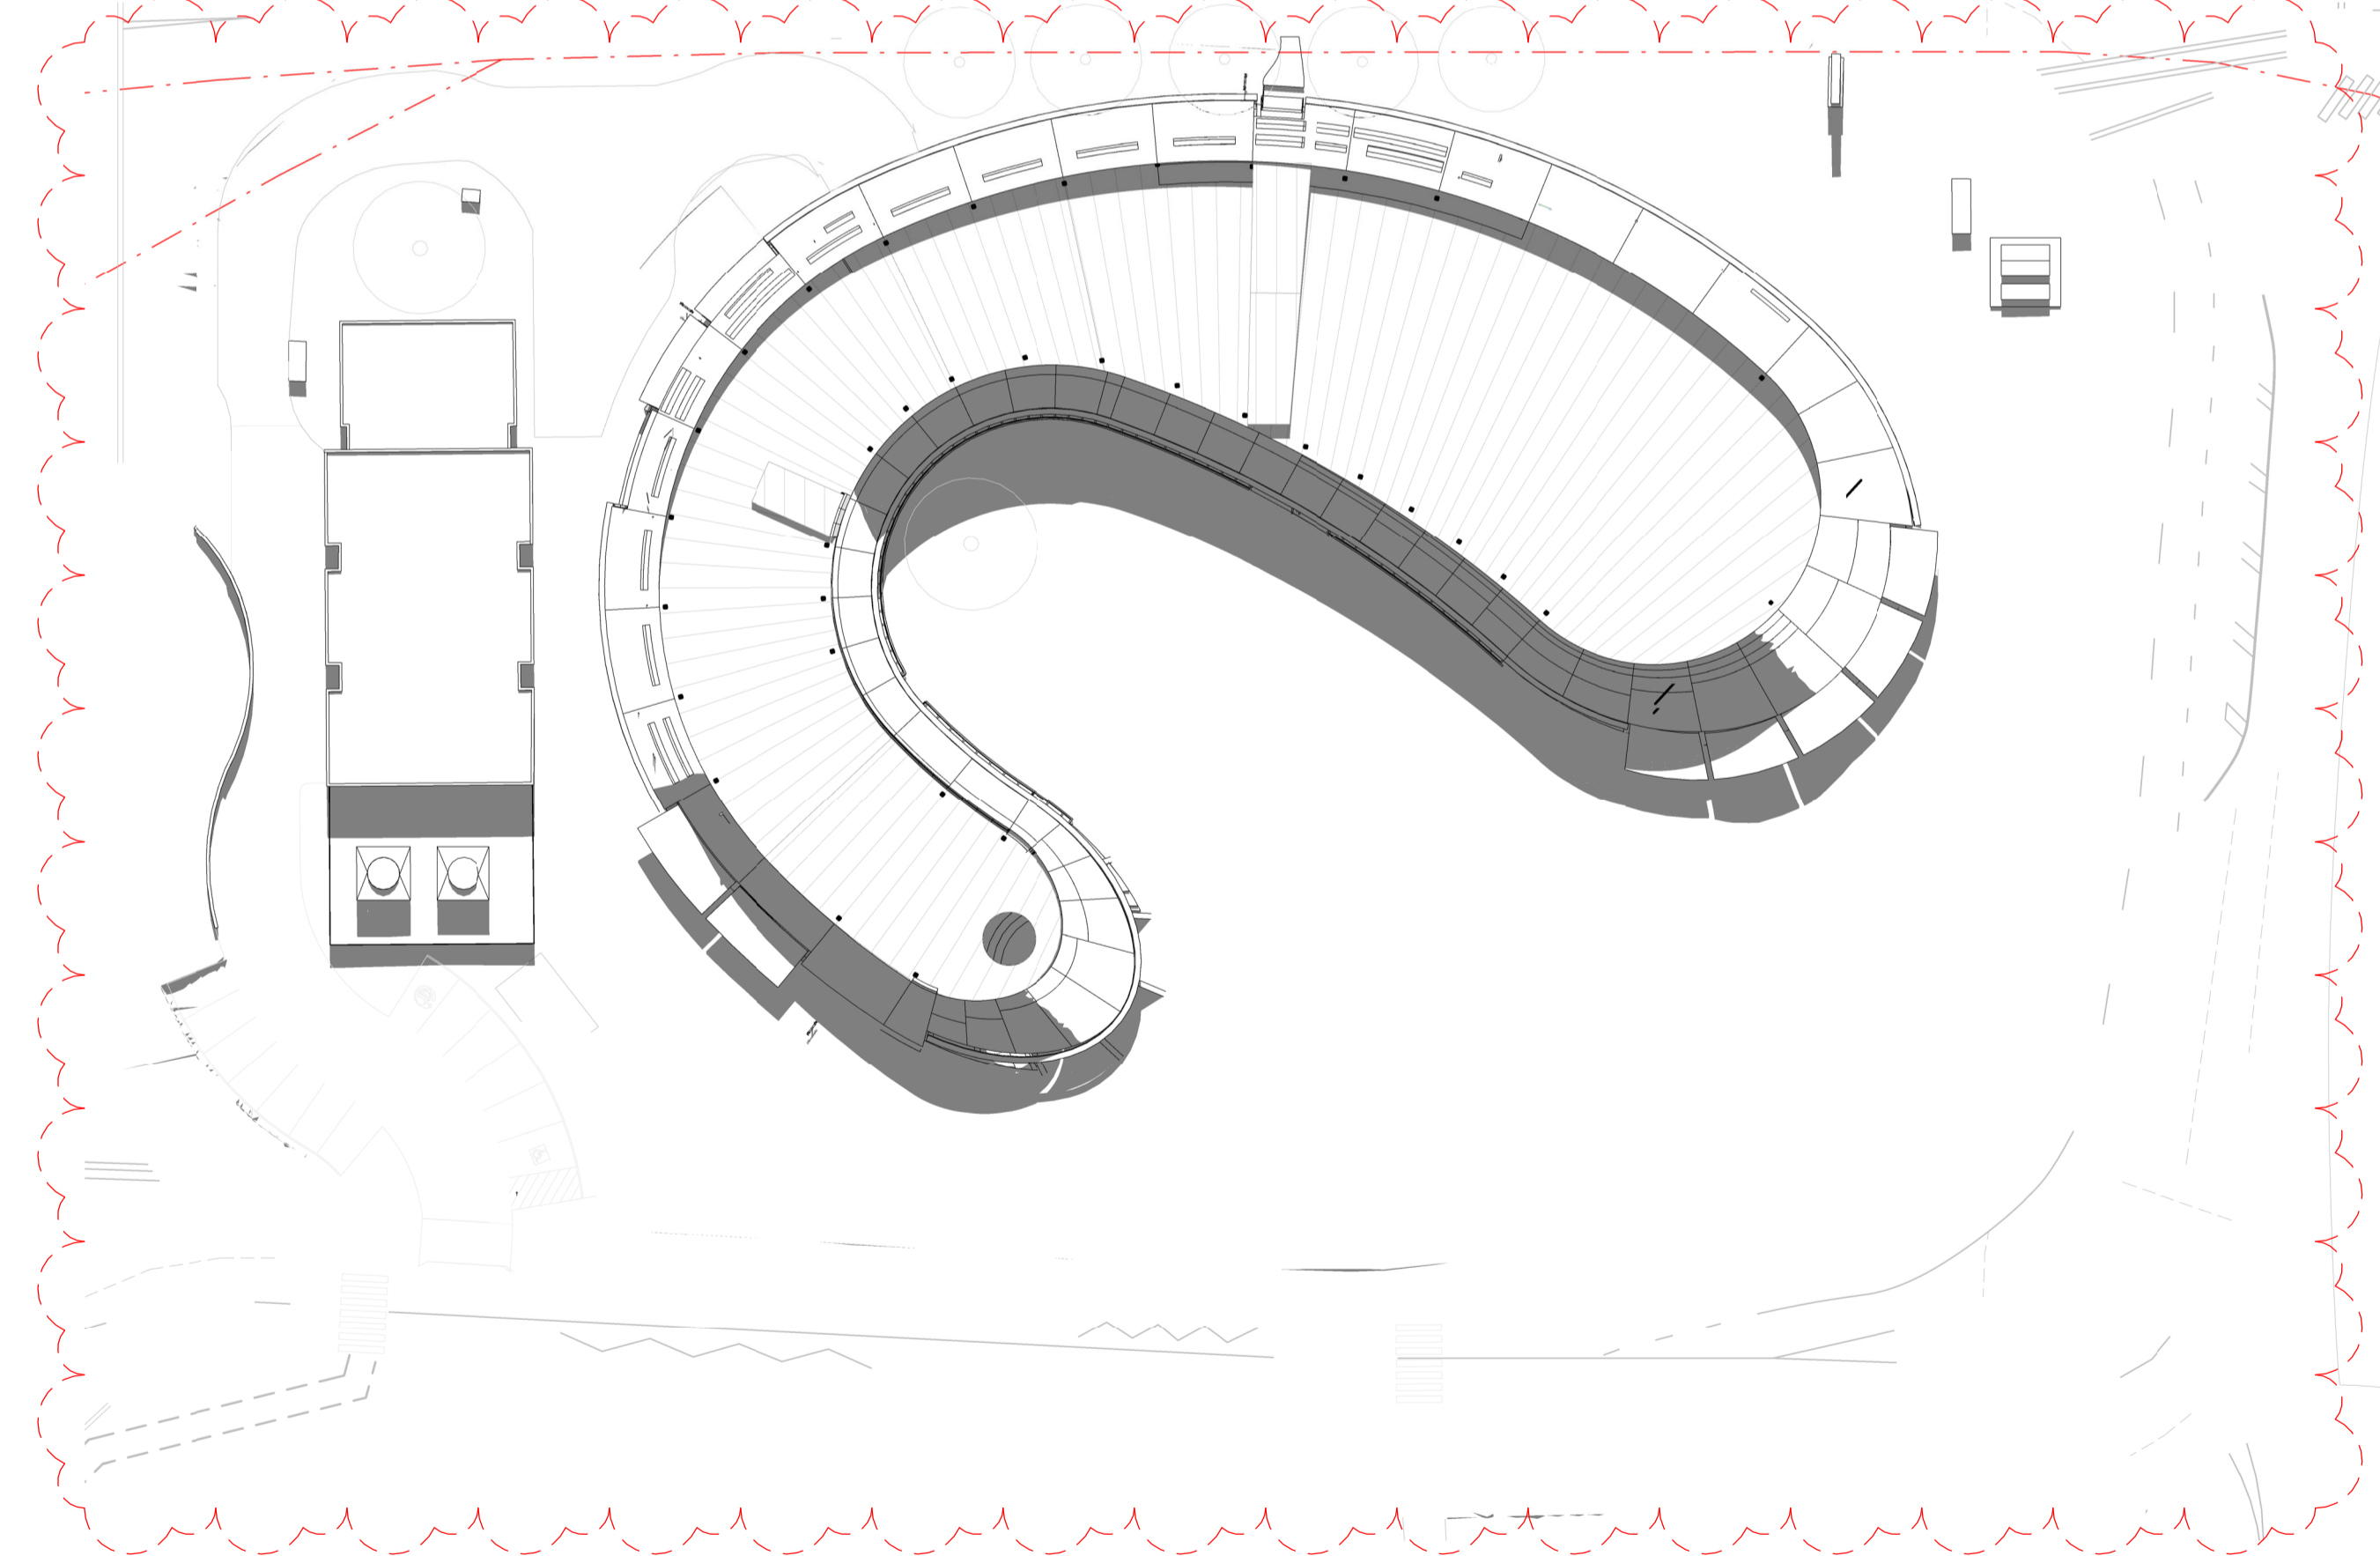

4 Spring Equinox 12PM
1 : 500

GENERAL NOTES
THIS DRAWING SHOULD BE READ IN CONJUNCTION WITH ALL RELEVANT CONTRACTS, SPECIFICATIONS AND DRAWINGS.
COPYRIGHT OF THIS DRAWING IS VESTED IN THE ARCHITECTS.
DIMENSIONS ARE IN MILLIMETRES AND LEVELS ARE IN METRES.
DO NOT SCALE OFF DRAWINGS.
USE FIGURED DIMENSIONS ONLY. CHECK AND VERIFY ALL DIMENSIONS ON SITE PRIOR TO COMMENCING WORK.

REV	DATE	DESCRIPTION
1	July 2024	SSDA SUBMISSION
2	February 2025	SSDA SUBMISSION
3	November 2025	SSDA SUBMISSION

CLIENT
WESTERN SYDNEY UNIVERSITY

PROJECT
**INDIGENOUS CENTRE OF EXCELLENCE
DARUG NGURRA
171 VICTORIA RD,
RYDALMERE NSW 2116**

DRAWING TITLE
**SHADOW DIAGRAMS - 23
SEPTEMBER SPRING EQUINOX**

CHECKED **SW** APPROVED **TS**

SCALE
1 : 500
@A1

STATUS
SSDA

DRAWING NUMBER
DA 10-107

PROJECT #
23-032


REVISION
3

**Jackson
Clements
Burrows**


COPYRIGHT
Jackson Clements Burrows
Pty Ltd Architects




345 SWAN STREET RICHMOND Vic 3121
T +613 9654 6227 jcba.com.au

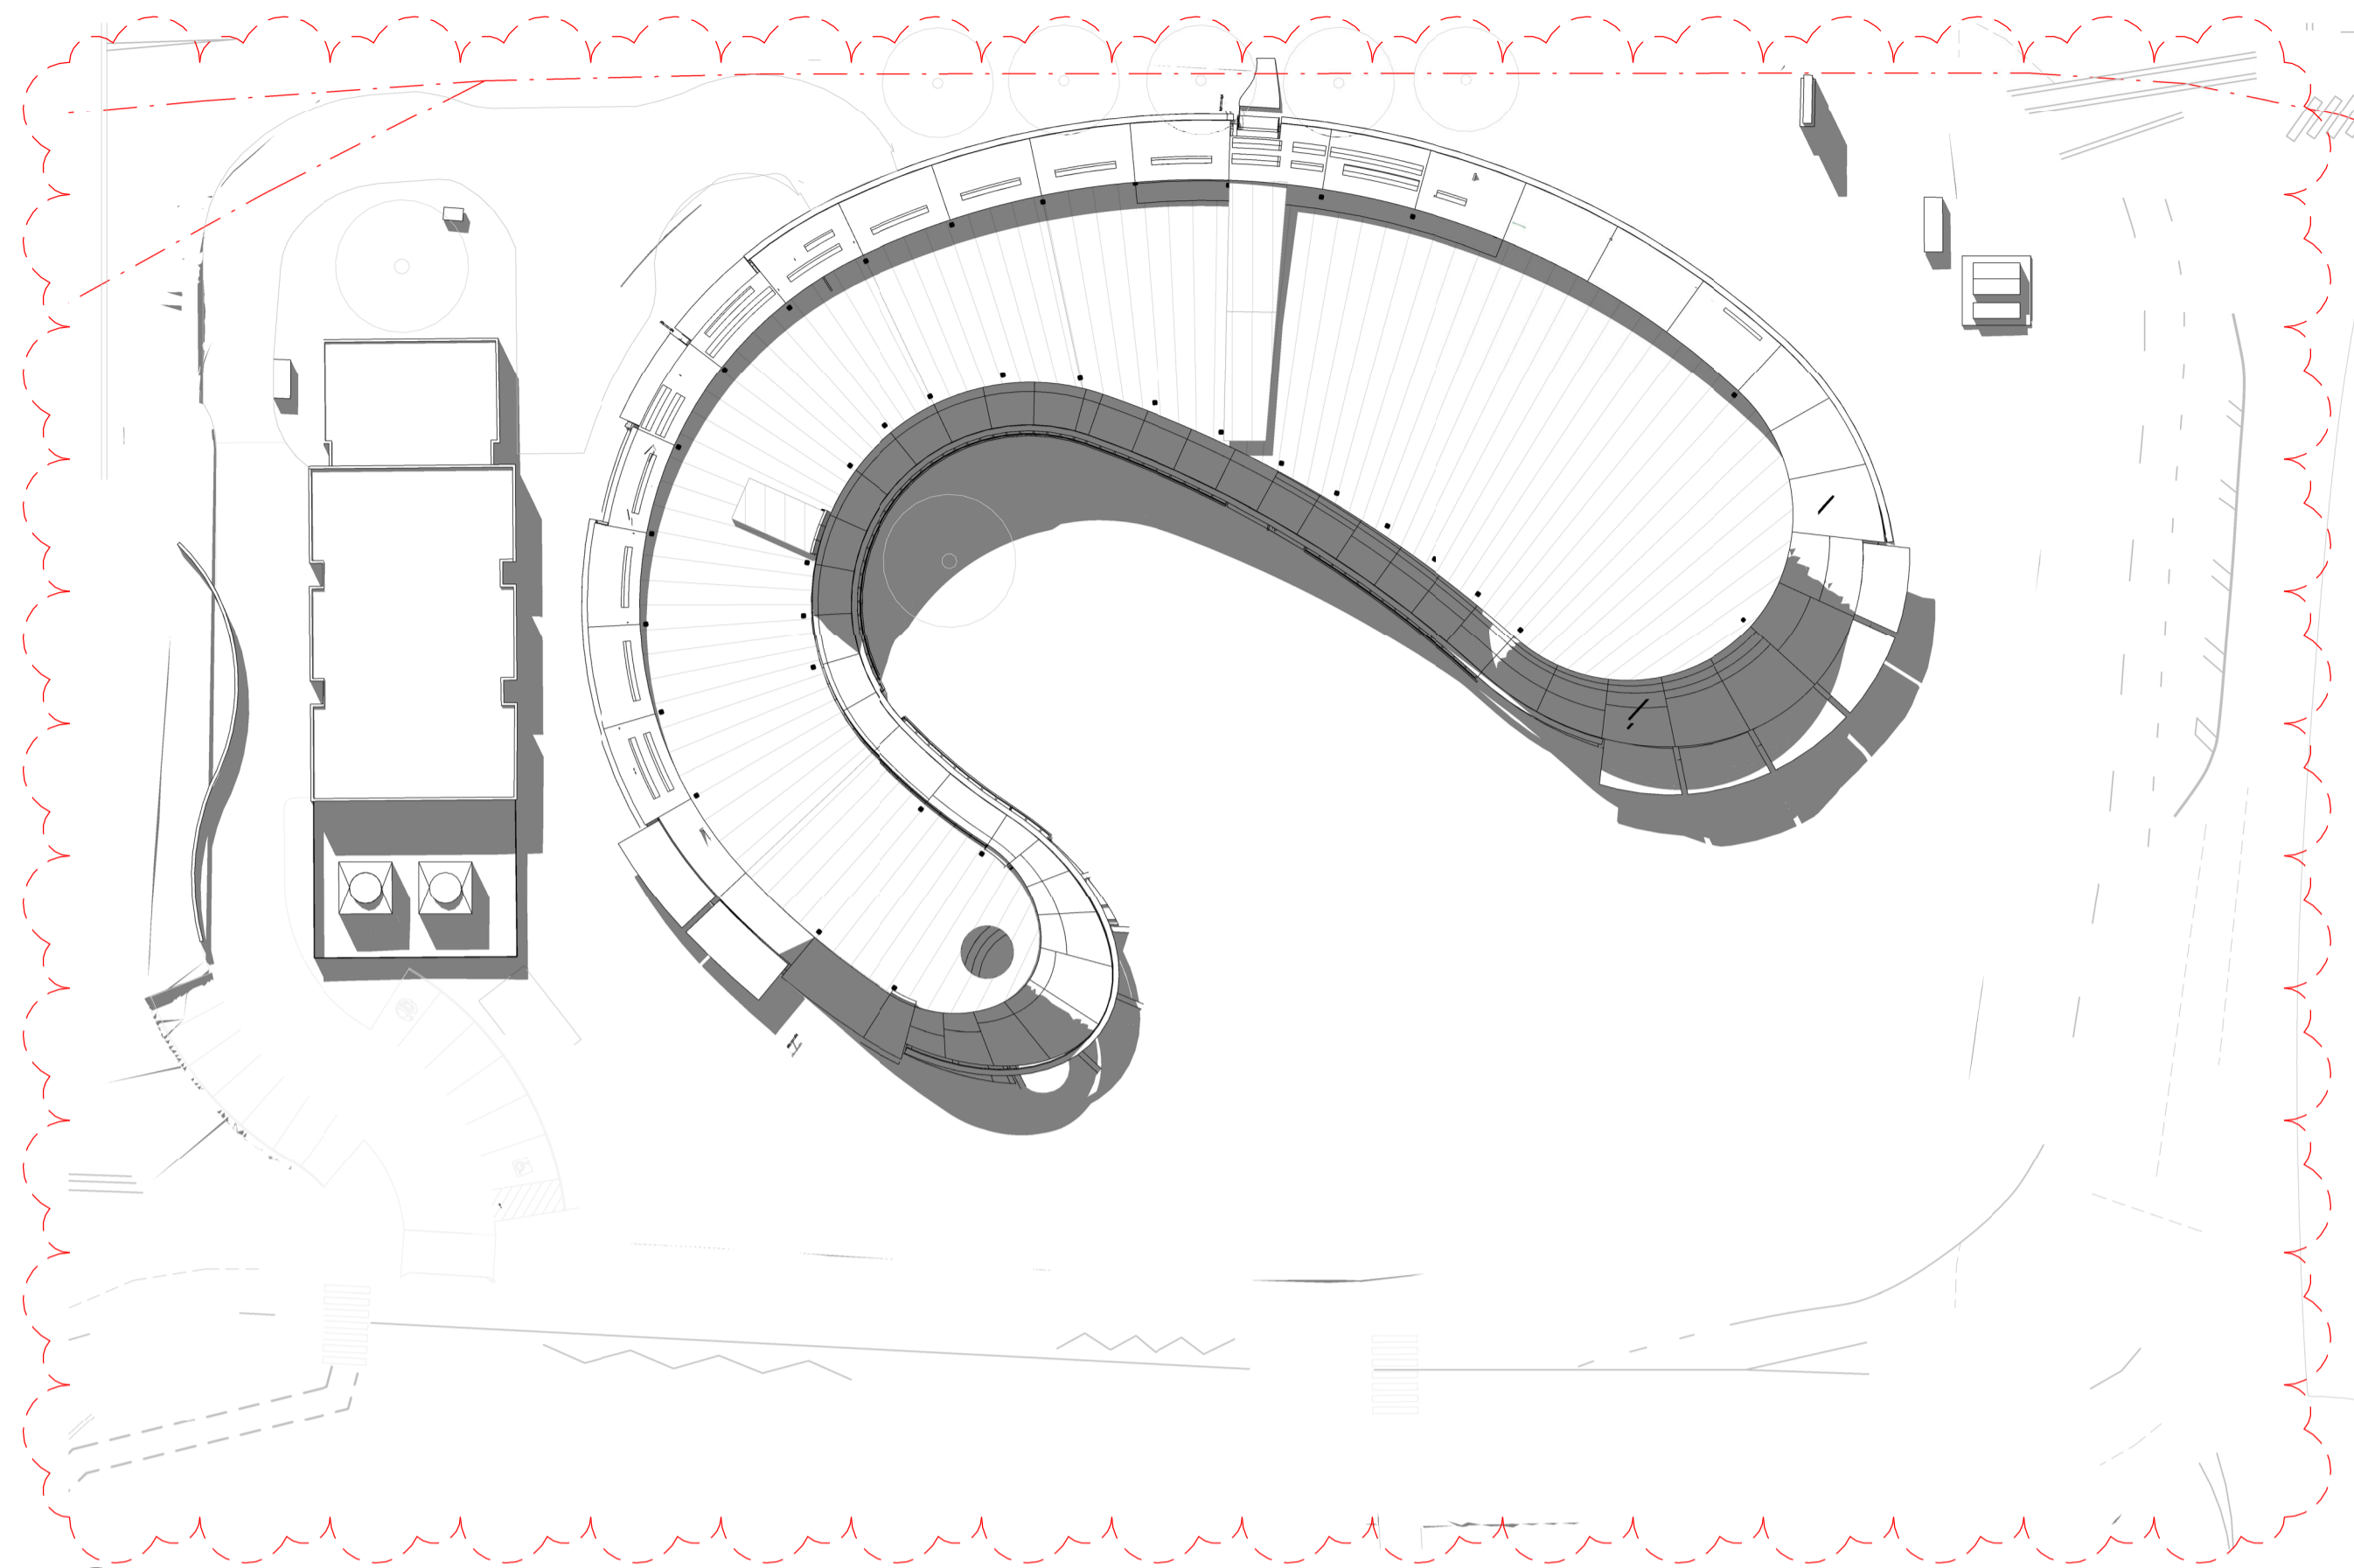

1 Spring Equinox 1PM
1 : 500

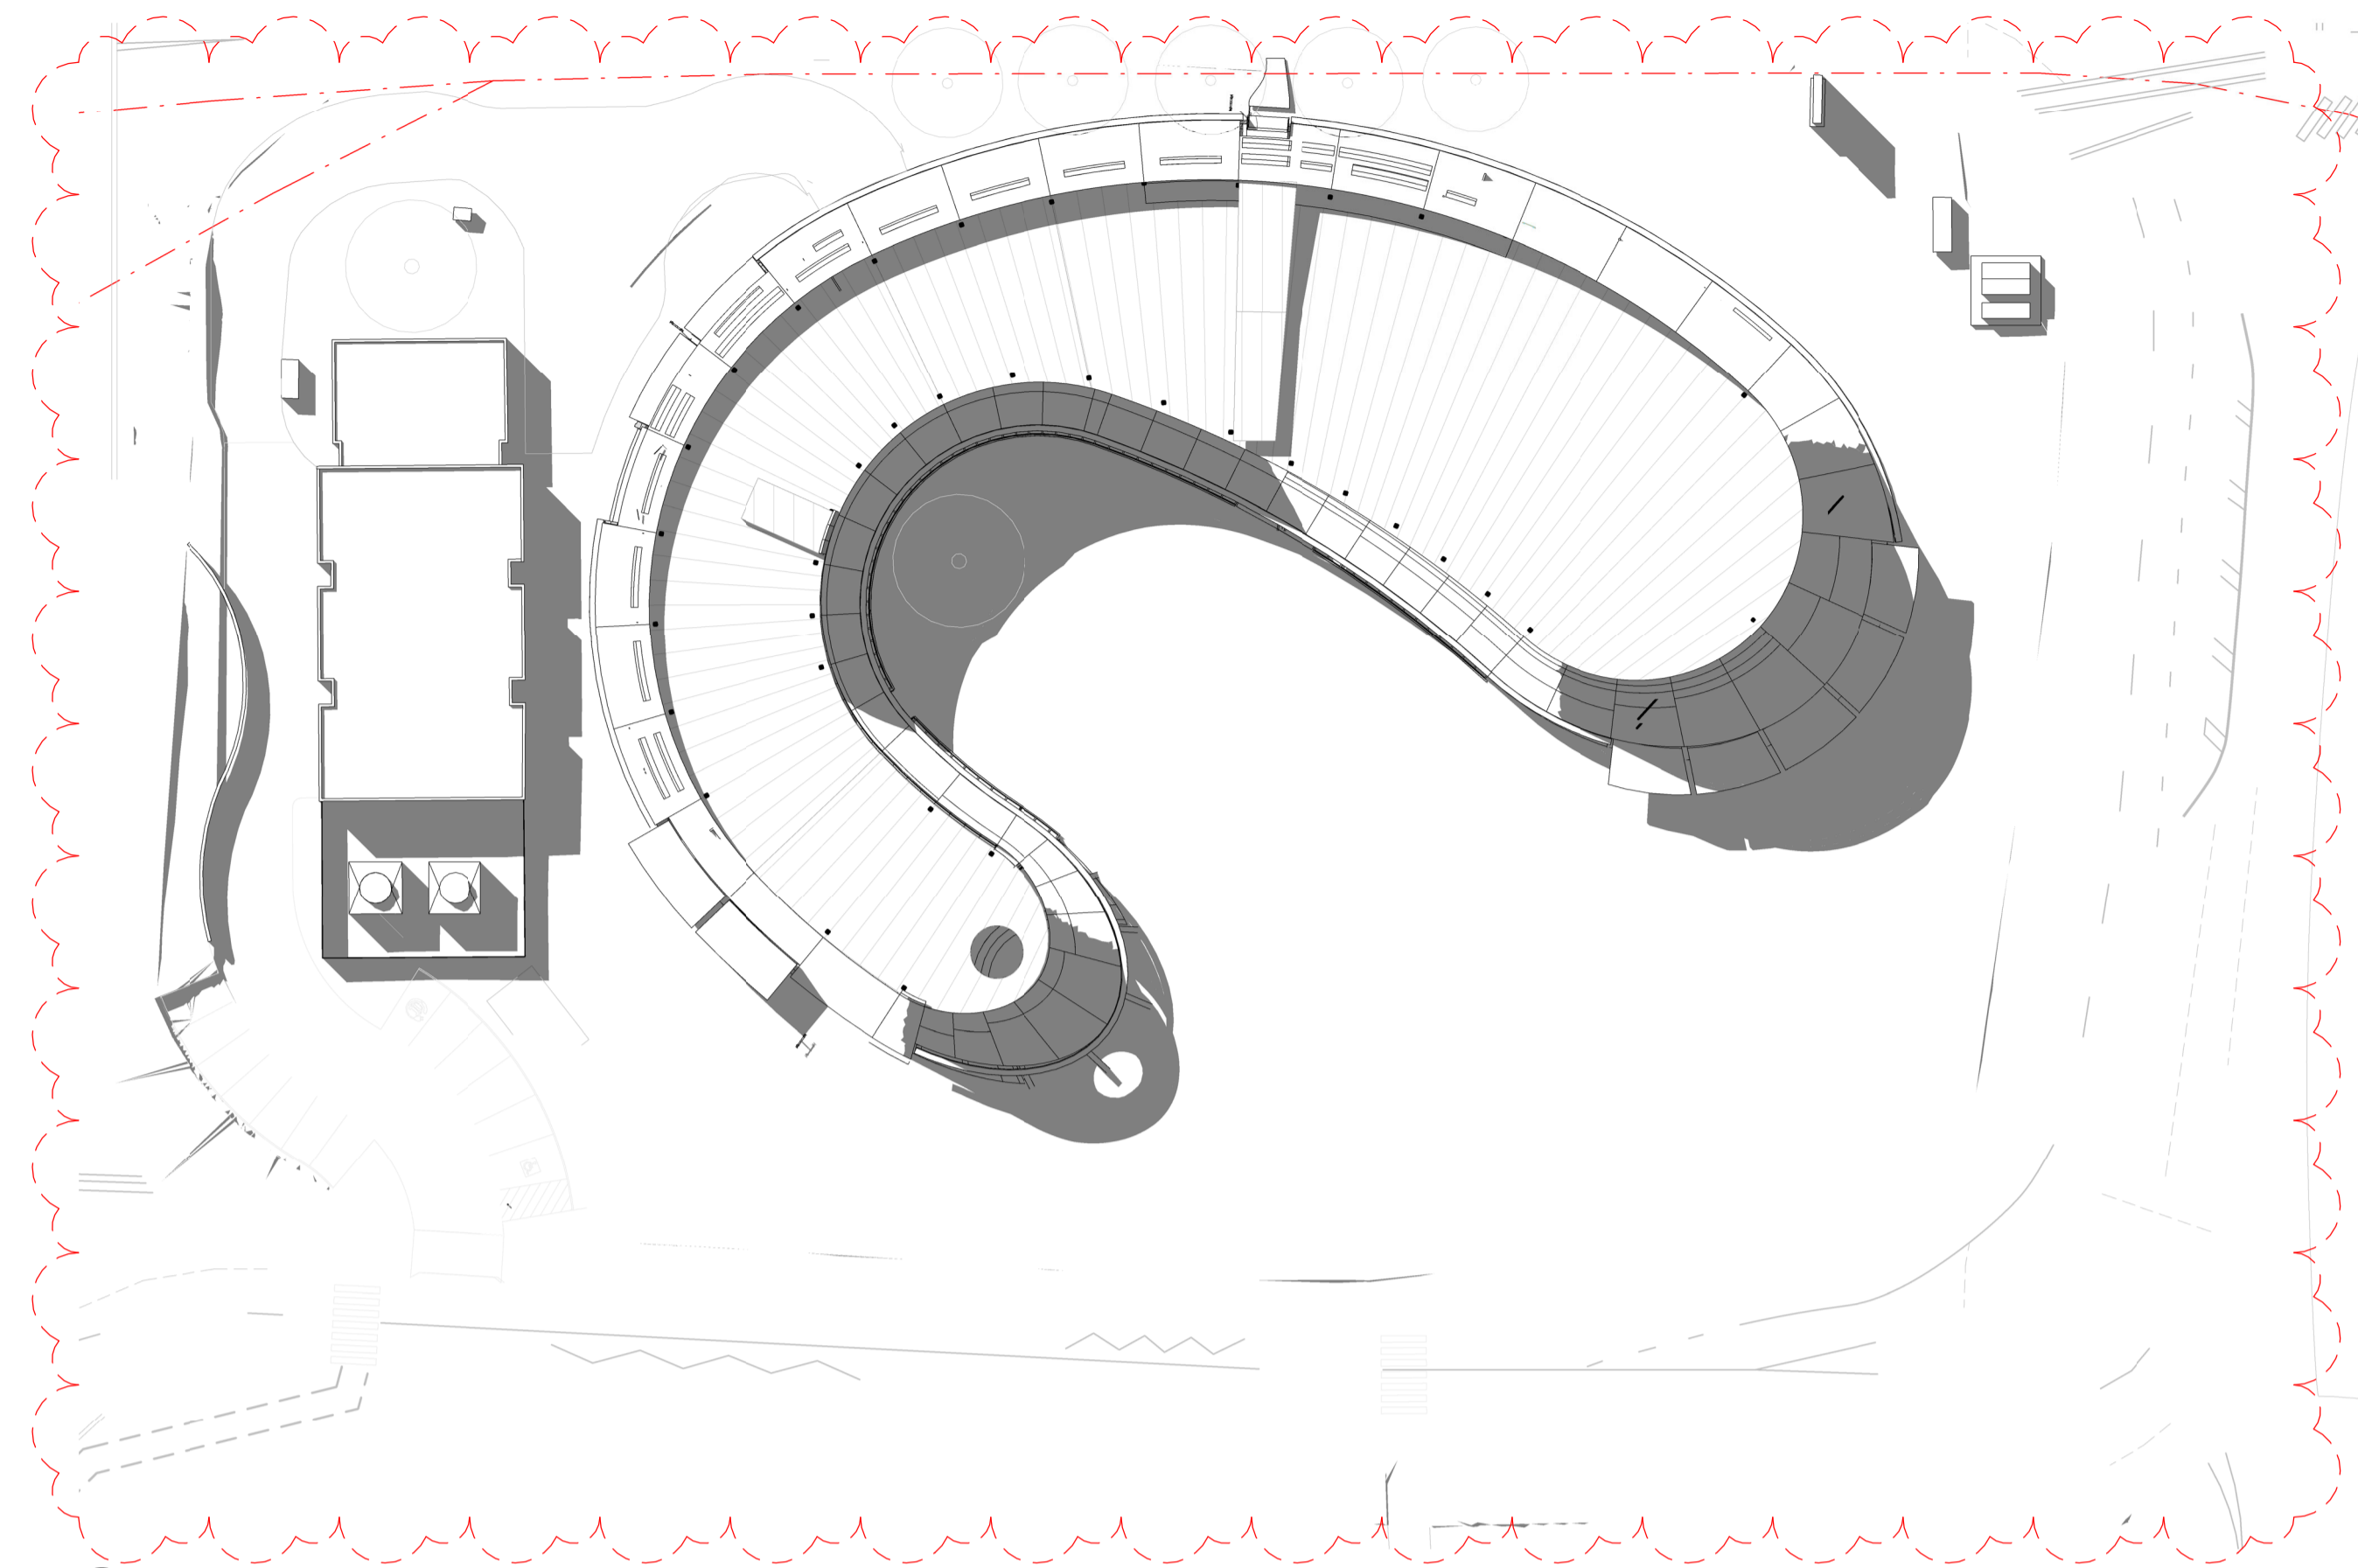

2 Spring Equinox 2PM
1 : 500

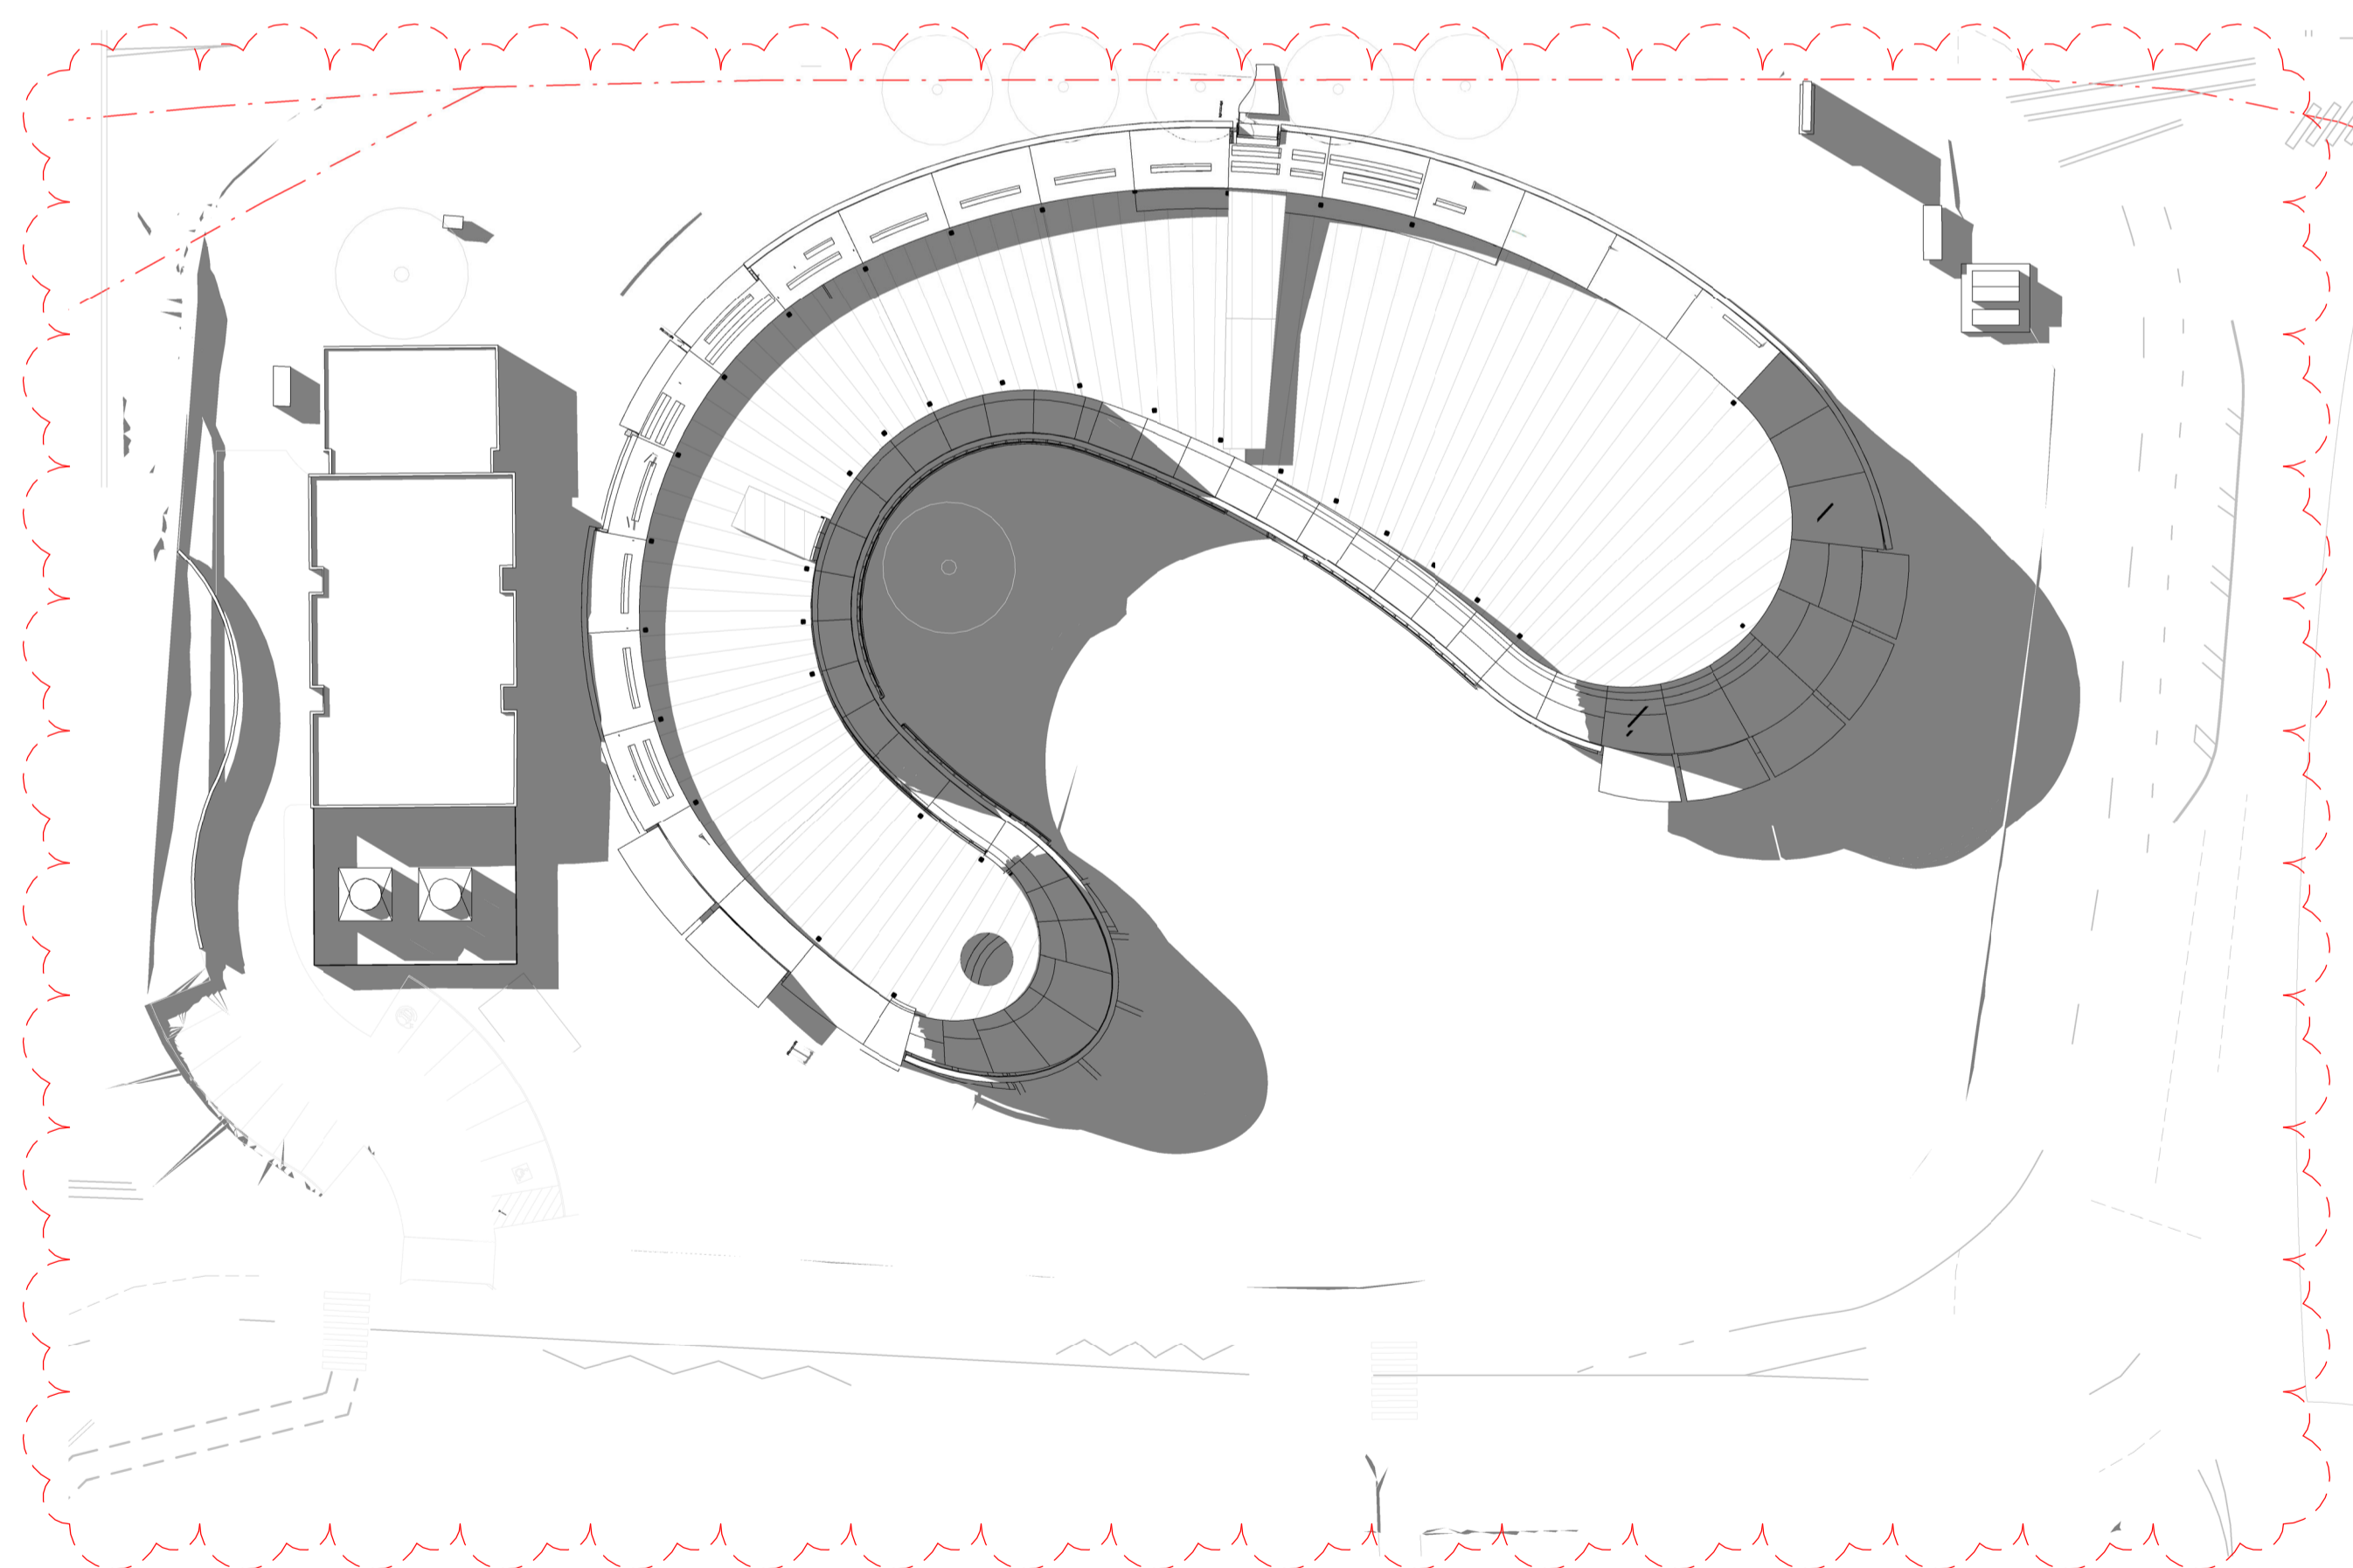

3 Spring Equinox 3PM
1 : 500

GENERAL NOTES
THIS DRAWING SHOULD BE READ IN CONJUNCTION WITH ALL RELEVANT CONTRACTS, SPECIFICATIONS AND DRAWINGS.
COPYRIGHT OF THIS DRAWING IS VESTED IN THE ARCHITECTS.
DIMENSIONS ARE IN MILLIMETRES AND LEVELS ARE IN METRES.
DO NOT SCALE OFF DRAWINGS.
USE FIGURED DIMENSIONS ONLY. CHECK AND VERIFY ALL DIMENSIONS ON SITE PRIOR TO COMMENCING WORK.

REV	DATE	DESCRIPTION
1	July 2024	SSDA SUBMISSION
2	February 2025	SSDA SUBMISSION
3	November 2025	SSDA SUBMISSION


CLIENT
WESTERN SYDNEY UNIVERSITY

PROJECT
**INDIGENOUS CENTRE OF EXCELLENCE
DARUG NGURRA
171 VICTORIA RD,
RYDALMERE NSW 2116**

DRAWING TITLE
**SHADOW DIAGRAMS - 23
SEPTEMBER SPRING EQUINOX**

CHECKED
SW

APPROVED
TS

 

SCALE
1 : 500

@A1 0 2.5 5 10 15 25m

STATUS
SSDA

PROJECT #
23-032

DRAWING NUMBER
DA 10-108

REVISION
3

**Jackson
Clements
Burrows**


COPYRIGHT
Jackson Clements Burrows
Pty Ltd Architects

psa


345 SWAN STREET RICHMOND Vic 3121
T +613 9654 6227 jcba.com.au




5 LEVEL G
AR_1301 1:500

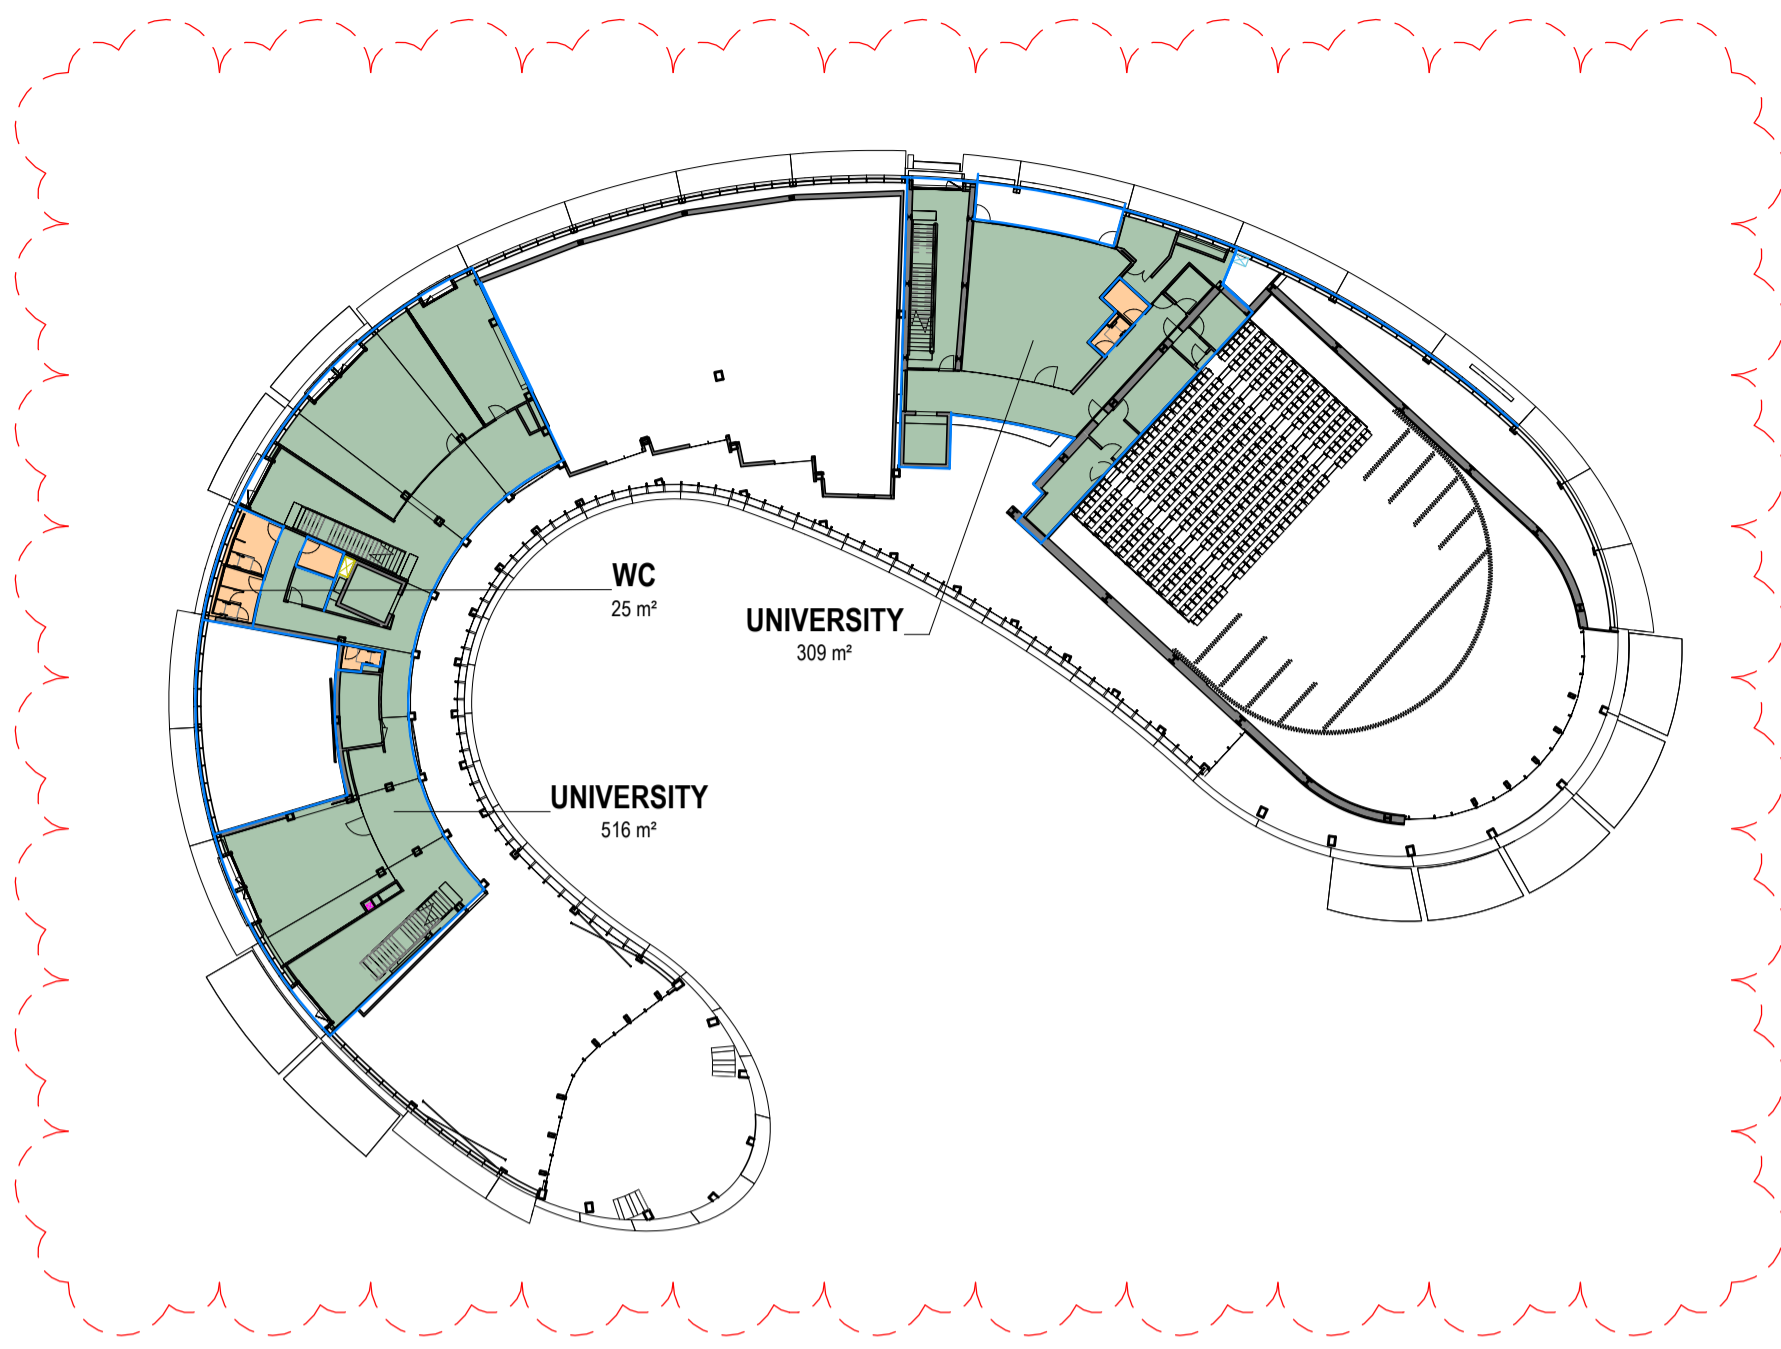

6 LEVEL 01
AR_1301 1:500

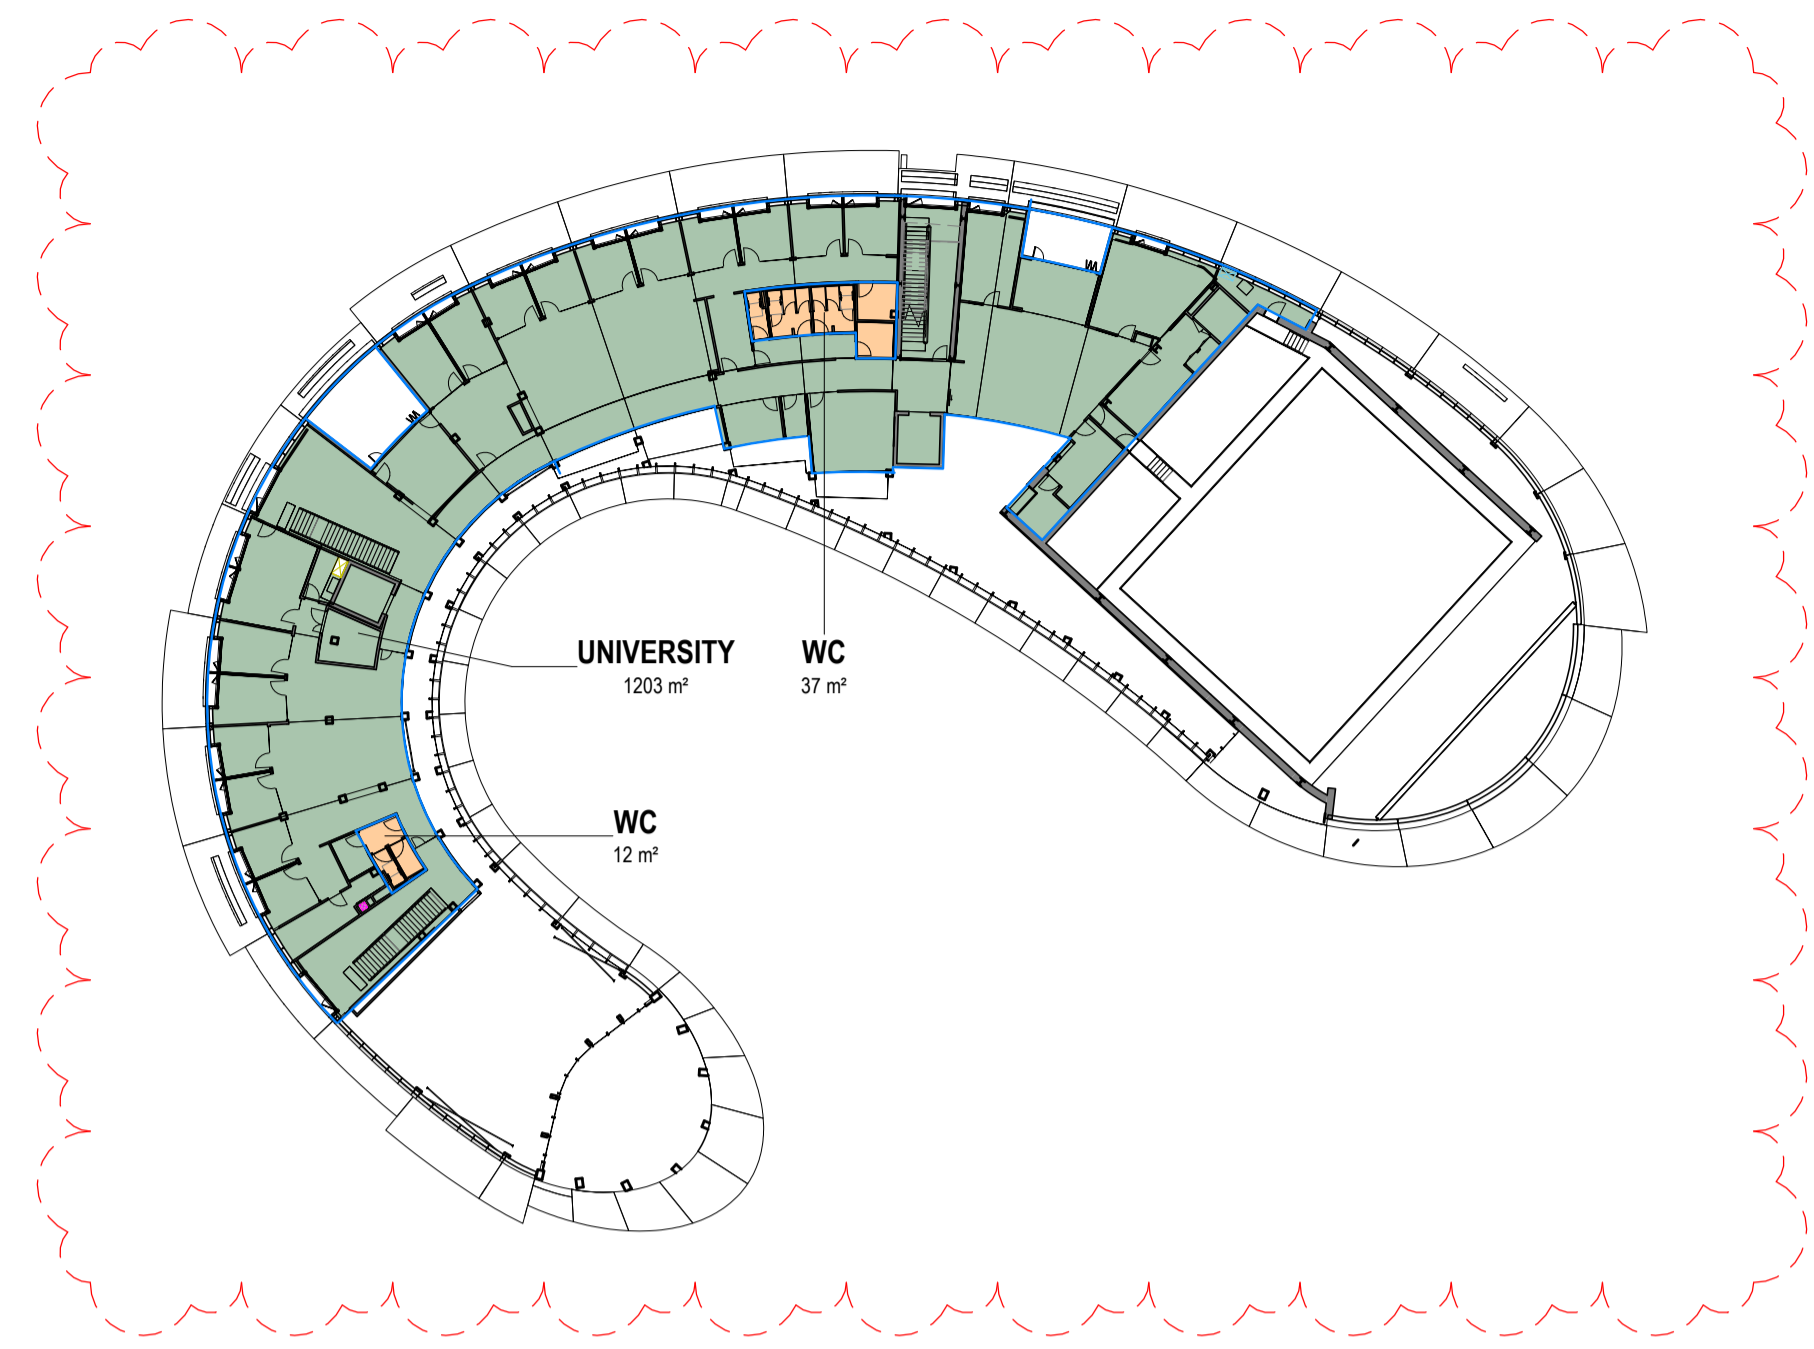

7 LEVEL 02
AR_1301 1:500

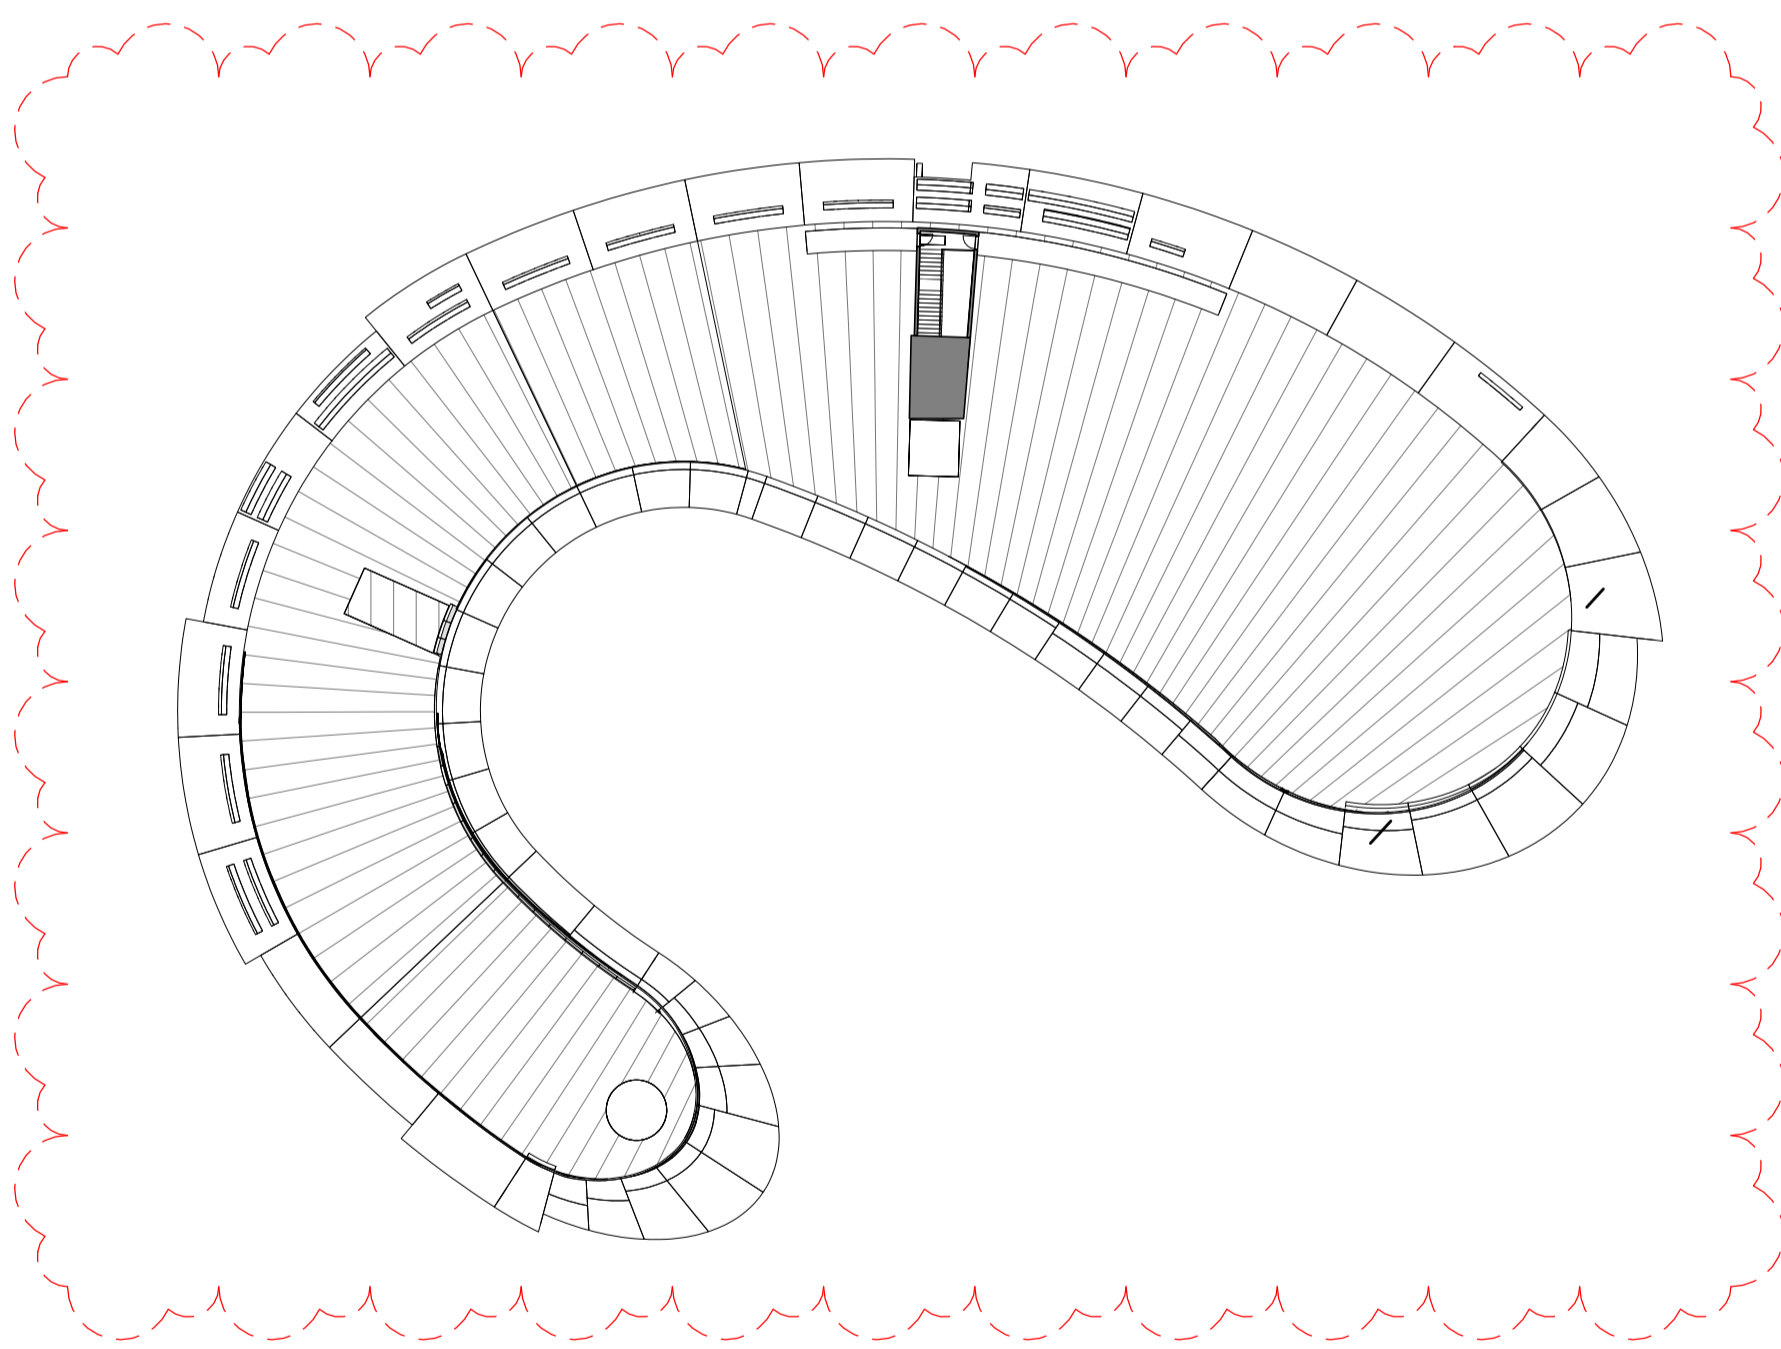

8 LEVEL 03
AR_1301 1:500

Area Schedule (SSDA GFA)		
Name	Area	Level
UNIVERSITY	2993.1 m ²	LEVEL G FFL
WC	153.3 m ²	LEVEL G FFL
UNIVERSITY	824.4 m ²	LEVEL 01 FFL
WC	43.5 m ²	LEVEL 01 FFL
UNIVERSITY	1203.1 m ²	LEVEL 02 FFL
WC	49.6 m ²	LEVEL 02 FFL
Grand total:	5287.1 m ²	

AREAS HAVE BEEN CALCULATED BASED ON THE GROSS FLOOR AREA DEFINITION OBTAINED IN THE PARRAMATTA DEVELOPMENT CONTROL PLAN 2011

GENERAL NOTES
THIS DRAWING SHOULD BE READ IN CONJUNCTION WITH ALL RELEVANT CONTRACTS, SPECIFICATIONS AND DRAWINGS.
COPYRIGHT OF THIS DRAWING IS VESTED IN THE ARCHITECTS.
DIMENSIONS ARE IN MILLIMETRES AND LEVELS ARE IN METRES.
DO NOT SCALE OFF DRAWINGS.
USE FIGURED DIMENSIONS ONLY. CHECK AND VERIFY ALL DIMENSIONS ON SITE PRIOR TO COMMENCING WORK.

REV	DATE	DESCRIPTION
1	July 2024	SSDA SUBMISSION
2	February 2025	SSDA SUBMISSION
3	November 2025	SSDA SUBMISSION

CLIENT
WESTERN SYDNEY UNIVERSITY

PROJECT
**INDIGENOUS CENTRE OF EXCELLENCE
DARUG NGURRA
171 VICTORIA RD,
RYDALMERE NSW 2116**

DRAWING TITLE
AREA PLANS GFA

CHECKED: **SW** APPROVED: **TS**

SCALE
1:500

STATUS
SSDA

DRAWING NUMBER
DA 10-109

PROJECT #
23-032


REVISION
3

Jackson Clements Burrows

psa

COPYRIGHT
Jackson Clements Burrows Pty Ltd Architects

345 SWAN STREET RICHMOND Vic 3121
T +613 9654 6227 jcba.com.au

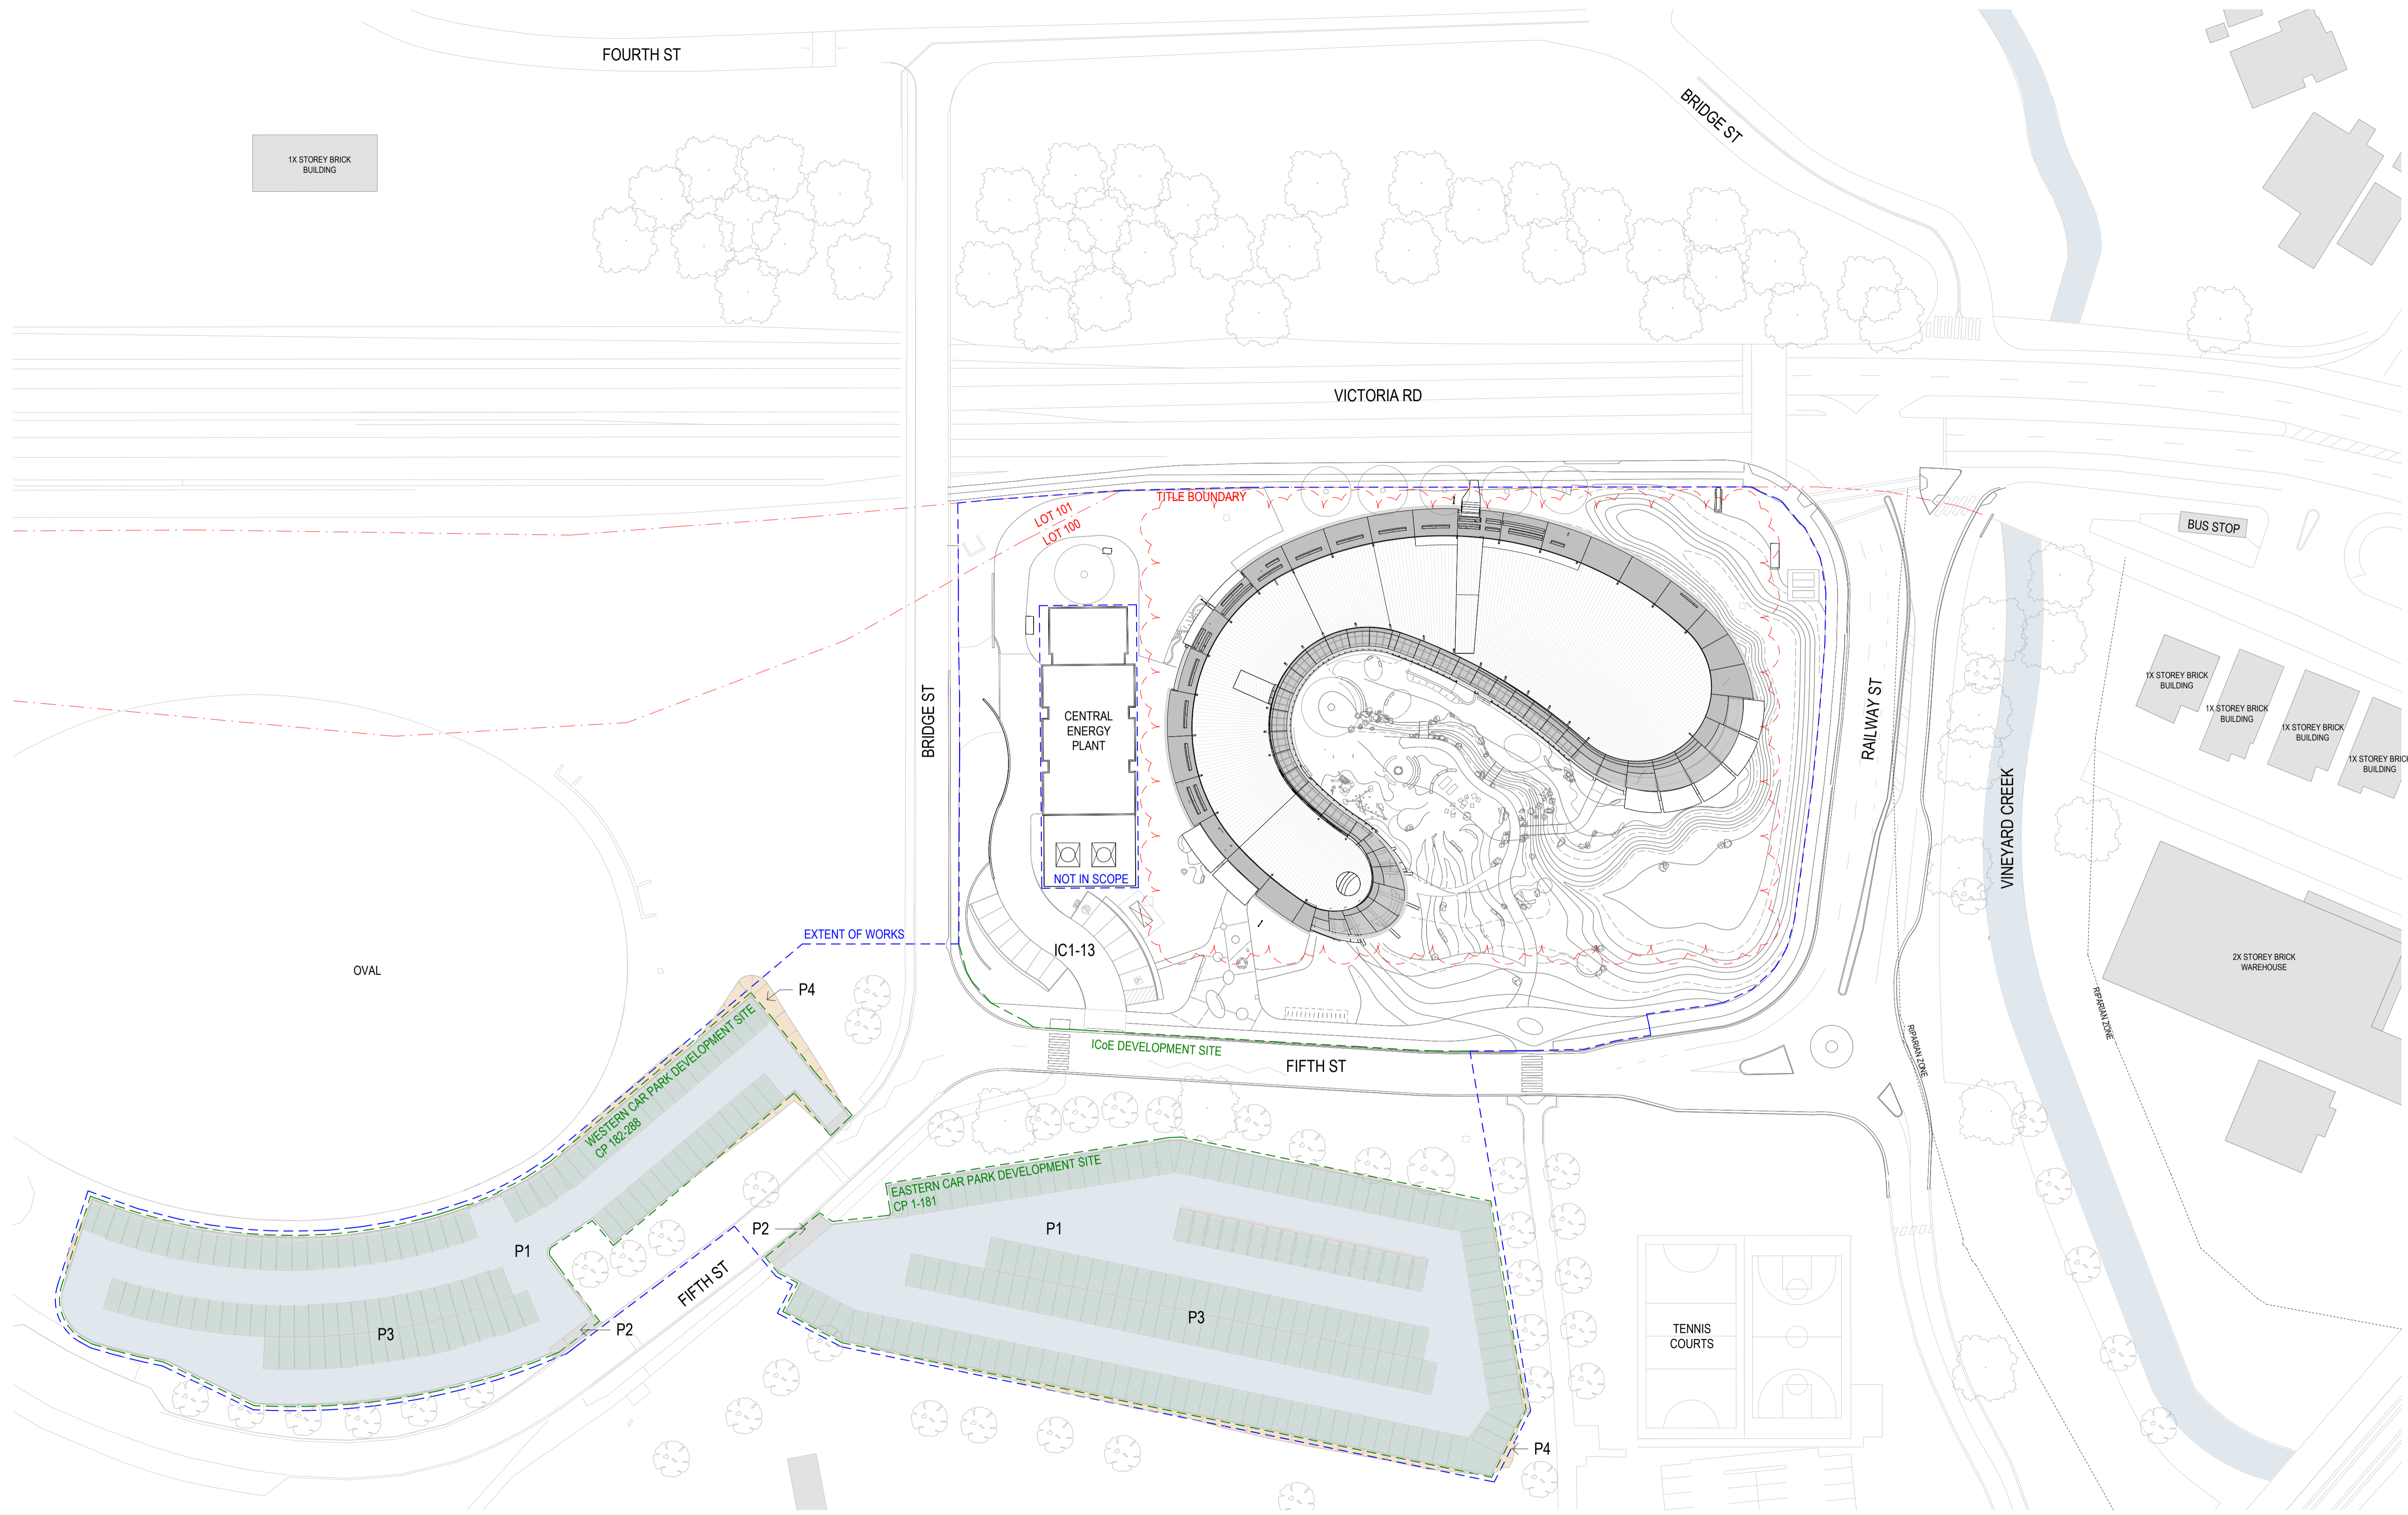

GENERAL NOTES
 THIS DRAWING SHOULD BE READ IN CONJUNCTION WITH ALL RELEVANT CONTRACTS, SPECIFICATIONS AND DRAWINGS.
 COPYRIGHT OF THIS DRAWING IS VESTED IN THE ARCHITECTS.
 DIMENSIONS ARE IN MILLIMETRES AND LEVELS ARE IN METRES.
 DO NOT SCALE OFF DRAWINGS.
 USE FIGURED DIMENSIONS ONLY. CHECK AND VERIFY ALL DIMENSIONS ON SITE PRIOR TO COMMENCING WORK.

Transfer of © Data from and Qualifiers:
<https://www.cadmus.com.au/2023/07/11/transfer-of-cadmus-qualifiers/>

REV	DATE	DESCRIPTION
1	July 2025	SSDA SUBMISSION
2	November 2025	SSDA SUBMISSION


CLIENT
WESTERN SYDNEY UNIVERSITY

PROJECT
**INDIGENOUS CENTRE OF EXCELLENCE
 DARUG NGURRA
 171 VICTORIA RD,
 RYDALMERE NSW 2116**

DRAWING TITLE
SITE PLAN - PROPOSED CARPARK MATERIALS

CHECKED
WC

APPROVED
TS

 

SCALE
1 : 500
 @A1

STATUS
SSDA

DRAWING NUMBER
DA 10-110

PROJECT #
23-032

REVISION
2



**Jackson
 Clements
 Burrows**

COPYRIGHT
 Jackson Clements Burrows
 Pty Ltd Architects



345 SWAN STREET RICHMOND Vic 3121
 T +613 9654 6227 jcba.com.au