


DO NOT SCALE THIS DRAWING. Use only dimensions shown. All dimensions should be checked on site. Drawing to be read in conjunction with the associated notes and specifications. Drawing to be read in conjunction with all other services, architectural and structural. These designs, drawings and specifications are copyright and must not be altered, reproduced or copied wholly or in any part without the written permission of SEMF Pty Ltd. All rights reserved.

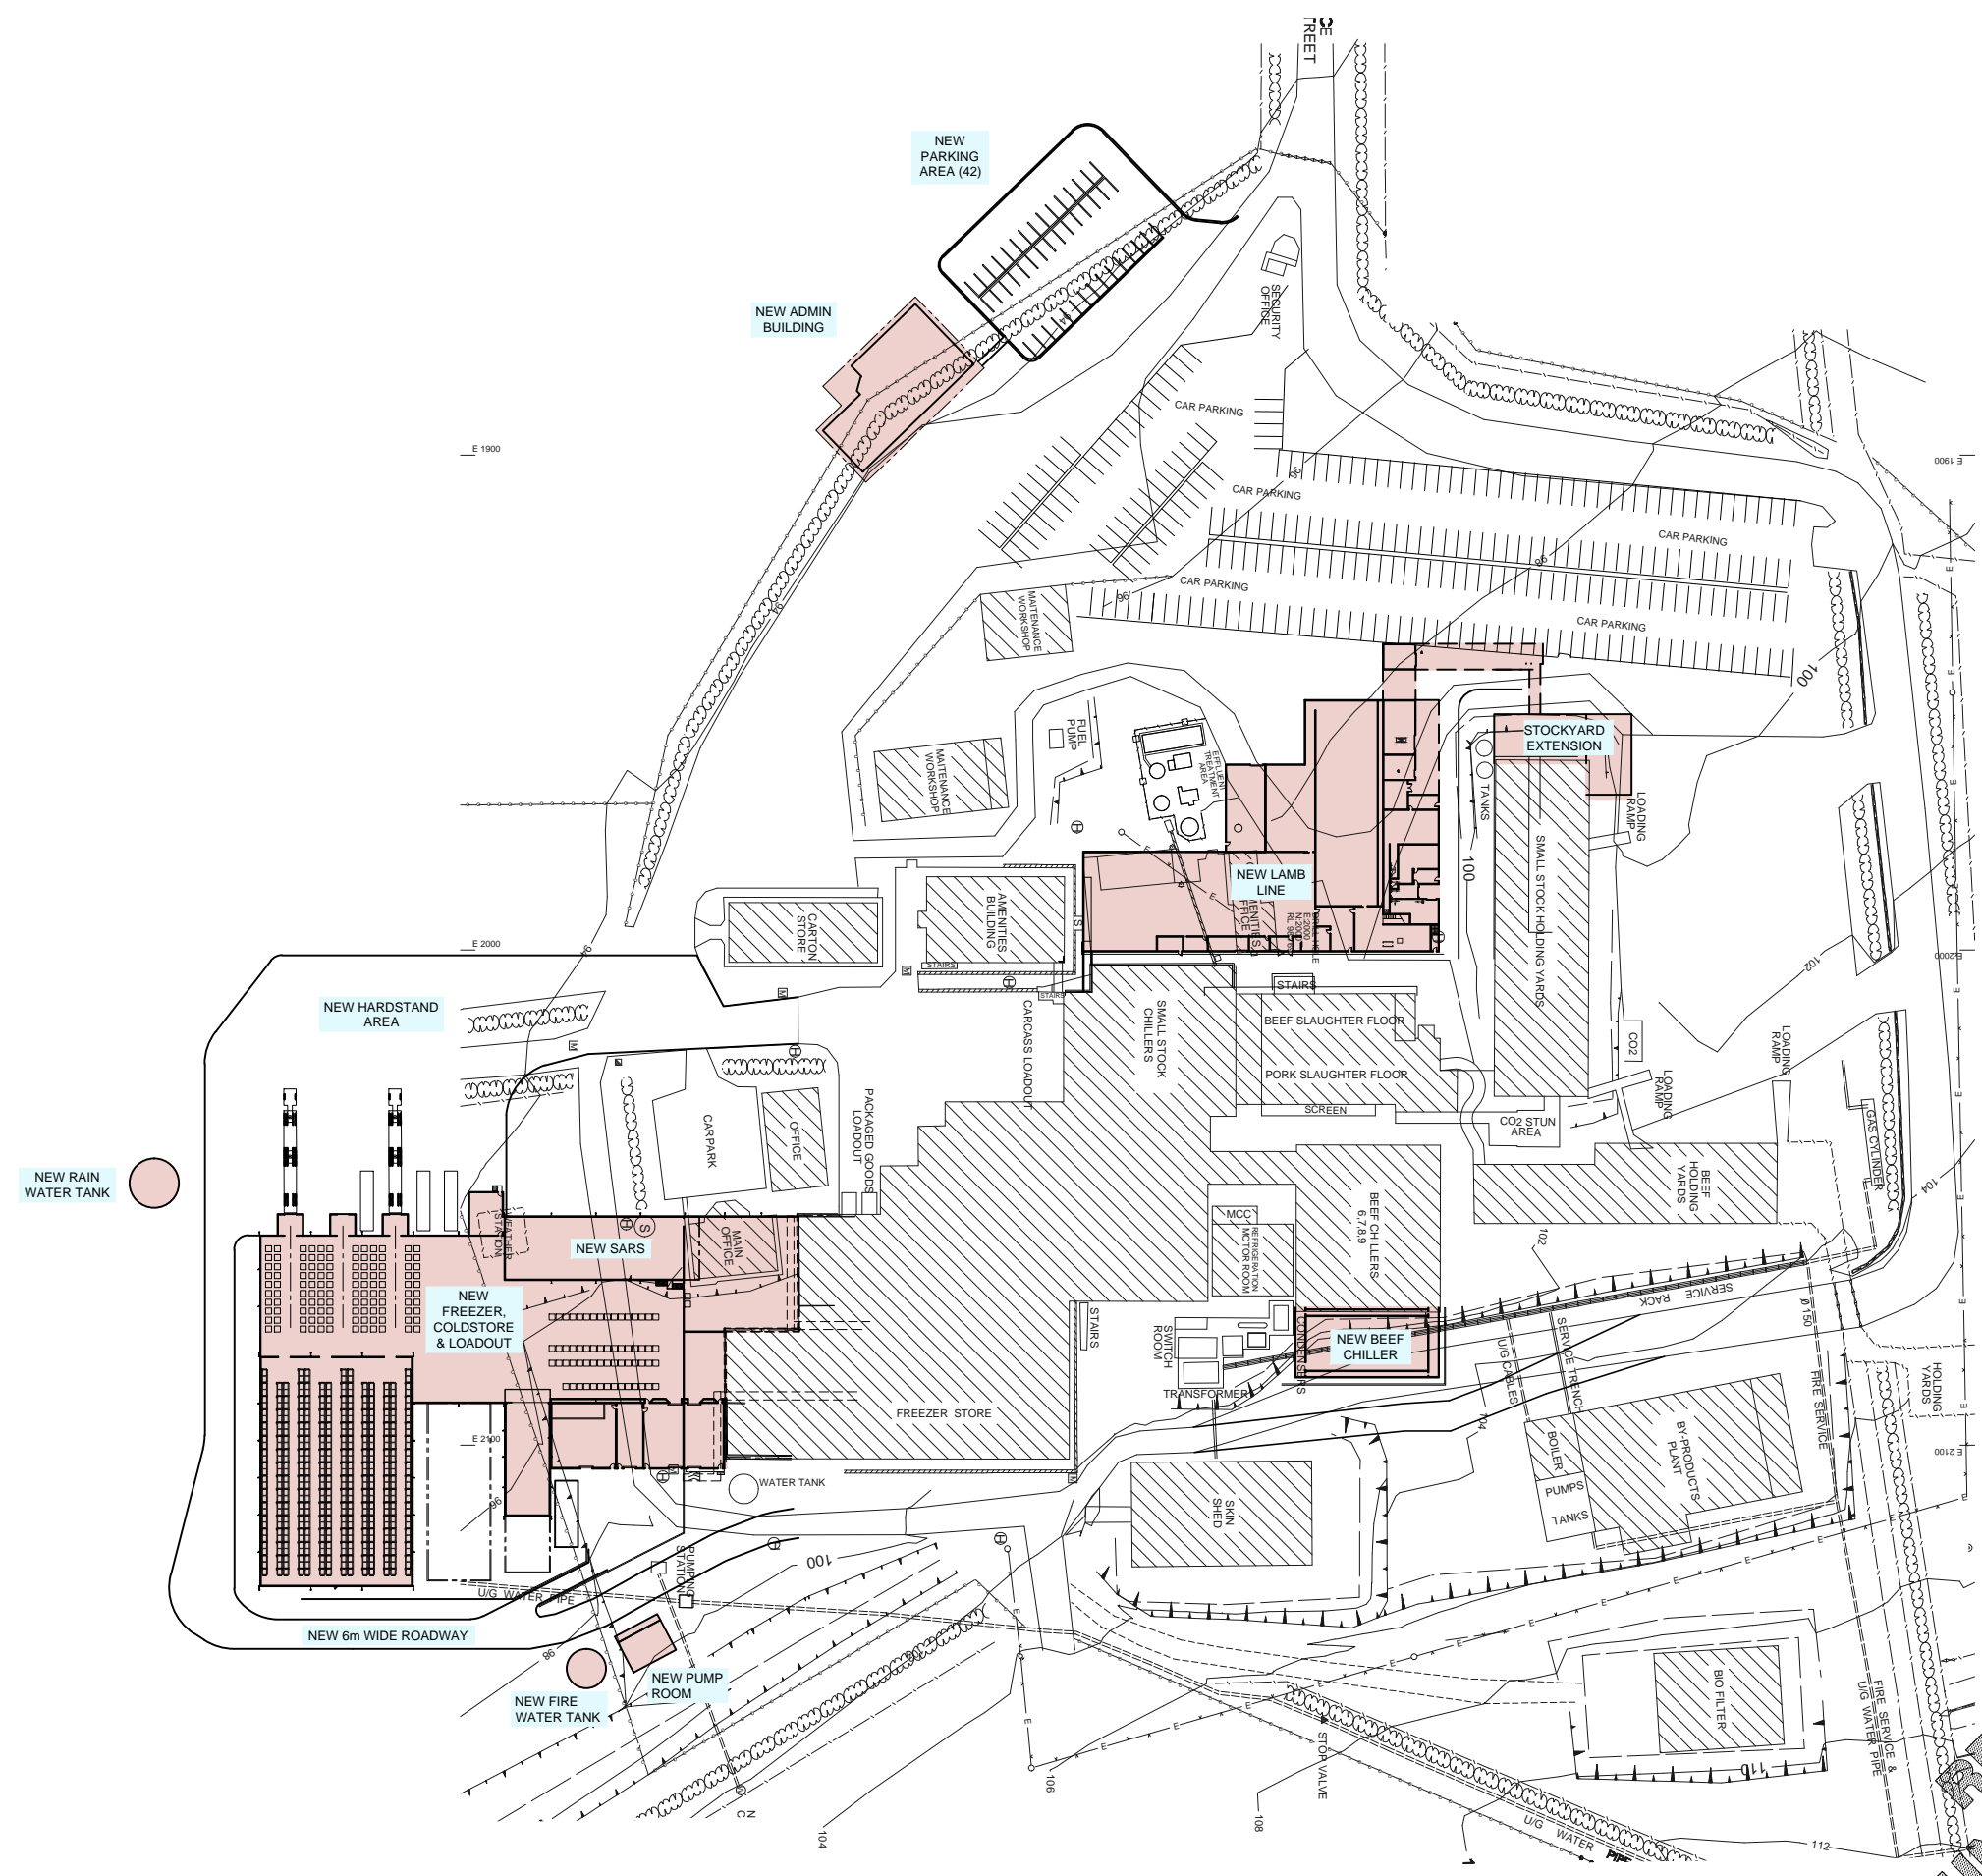

REVISION IN PROGRESS  
UNCONTROLLED DOCUMENT

REV.	DESCRIPTION	DRN	CHK	APP.	DATE
B	PRELIMINARY				
A	PRELIMINARY - FOR REVIEW	SGN			08.05.14

DRAWING CHECK				CO-ORDINATION CHECK			
SIGNATURE	DATE	SIGNATURE	DATE	SIGNATURE	DATE	SIGNATURE	DATE
DRAWN	SGN	8.5.14		STRUCT.			
DESIGNED				MECH.			
CHECKED				ELECT.			
CLIENT				HYDRA/CIVIL			
				FIRE/EM.			

CLIENT



SEMFP Pty Ltd  
ACN 117 492 814



W: [www.semfp.com.au](http://www.semfp.com.au)  
T: 1300 35 SEMFP

PROJECT

**SCONE ABATTOIR  
FREEZER CAPACITY EXPANSION  
AND NEW LAMB LINE**

TITLE

**ARCHITECTURAL  
SITE PLAN**

15000 0 15000 30000 45000 A1

STATUS: **PRELIMINARY ONLY**  
NOT TO BE USED FOR CONSTRUCTION

SCALE @ A1: 1:750 DIMENSIONS IN MILLIMETRES

DRAWING NO. **749.011-DA-A01** REV. B