


- LEGEND**
- - - SITE BOUNDARY
 - - - POST & WIRE FENCE
 - DIRECTION OF TRAFFIC FLOWS
 - ▨ EXISTING BUILDING
 - ▨ PROPOSED NEW BUILDINGS
 - ▨ SOFT LANDSCAPING
 - ▨ PAVED AREA
 - ▨ PROPOSED NEW ROAD
 - ▨ OUTDOOR DECK
 - ▨ HARD LANDSCAPE
 - PROPOSED TREES
 - ✻ PROPOSED PLANTS

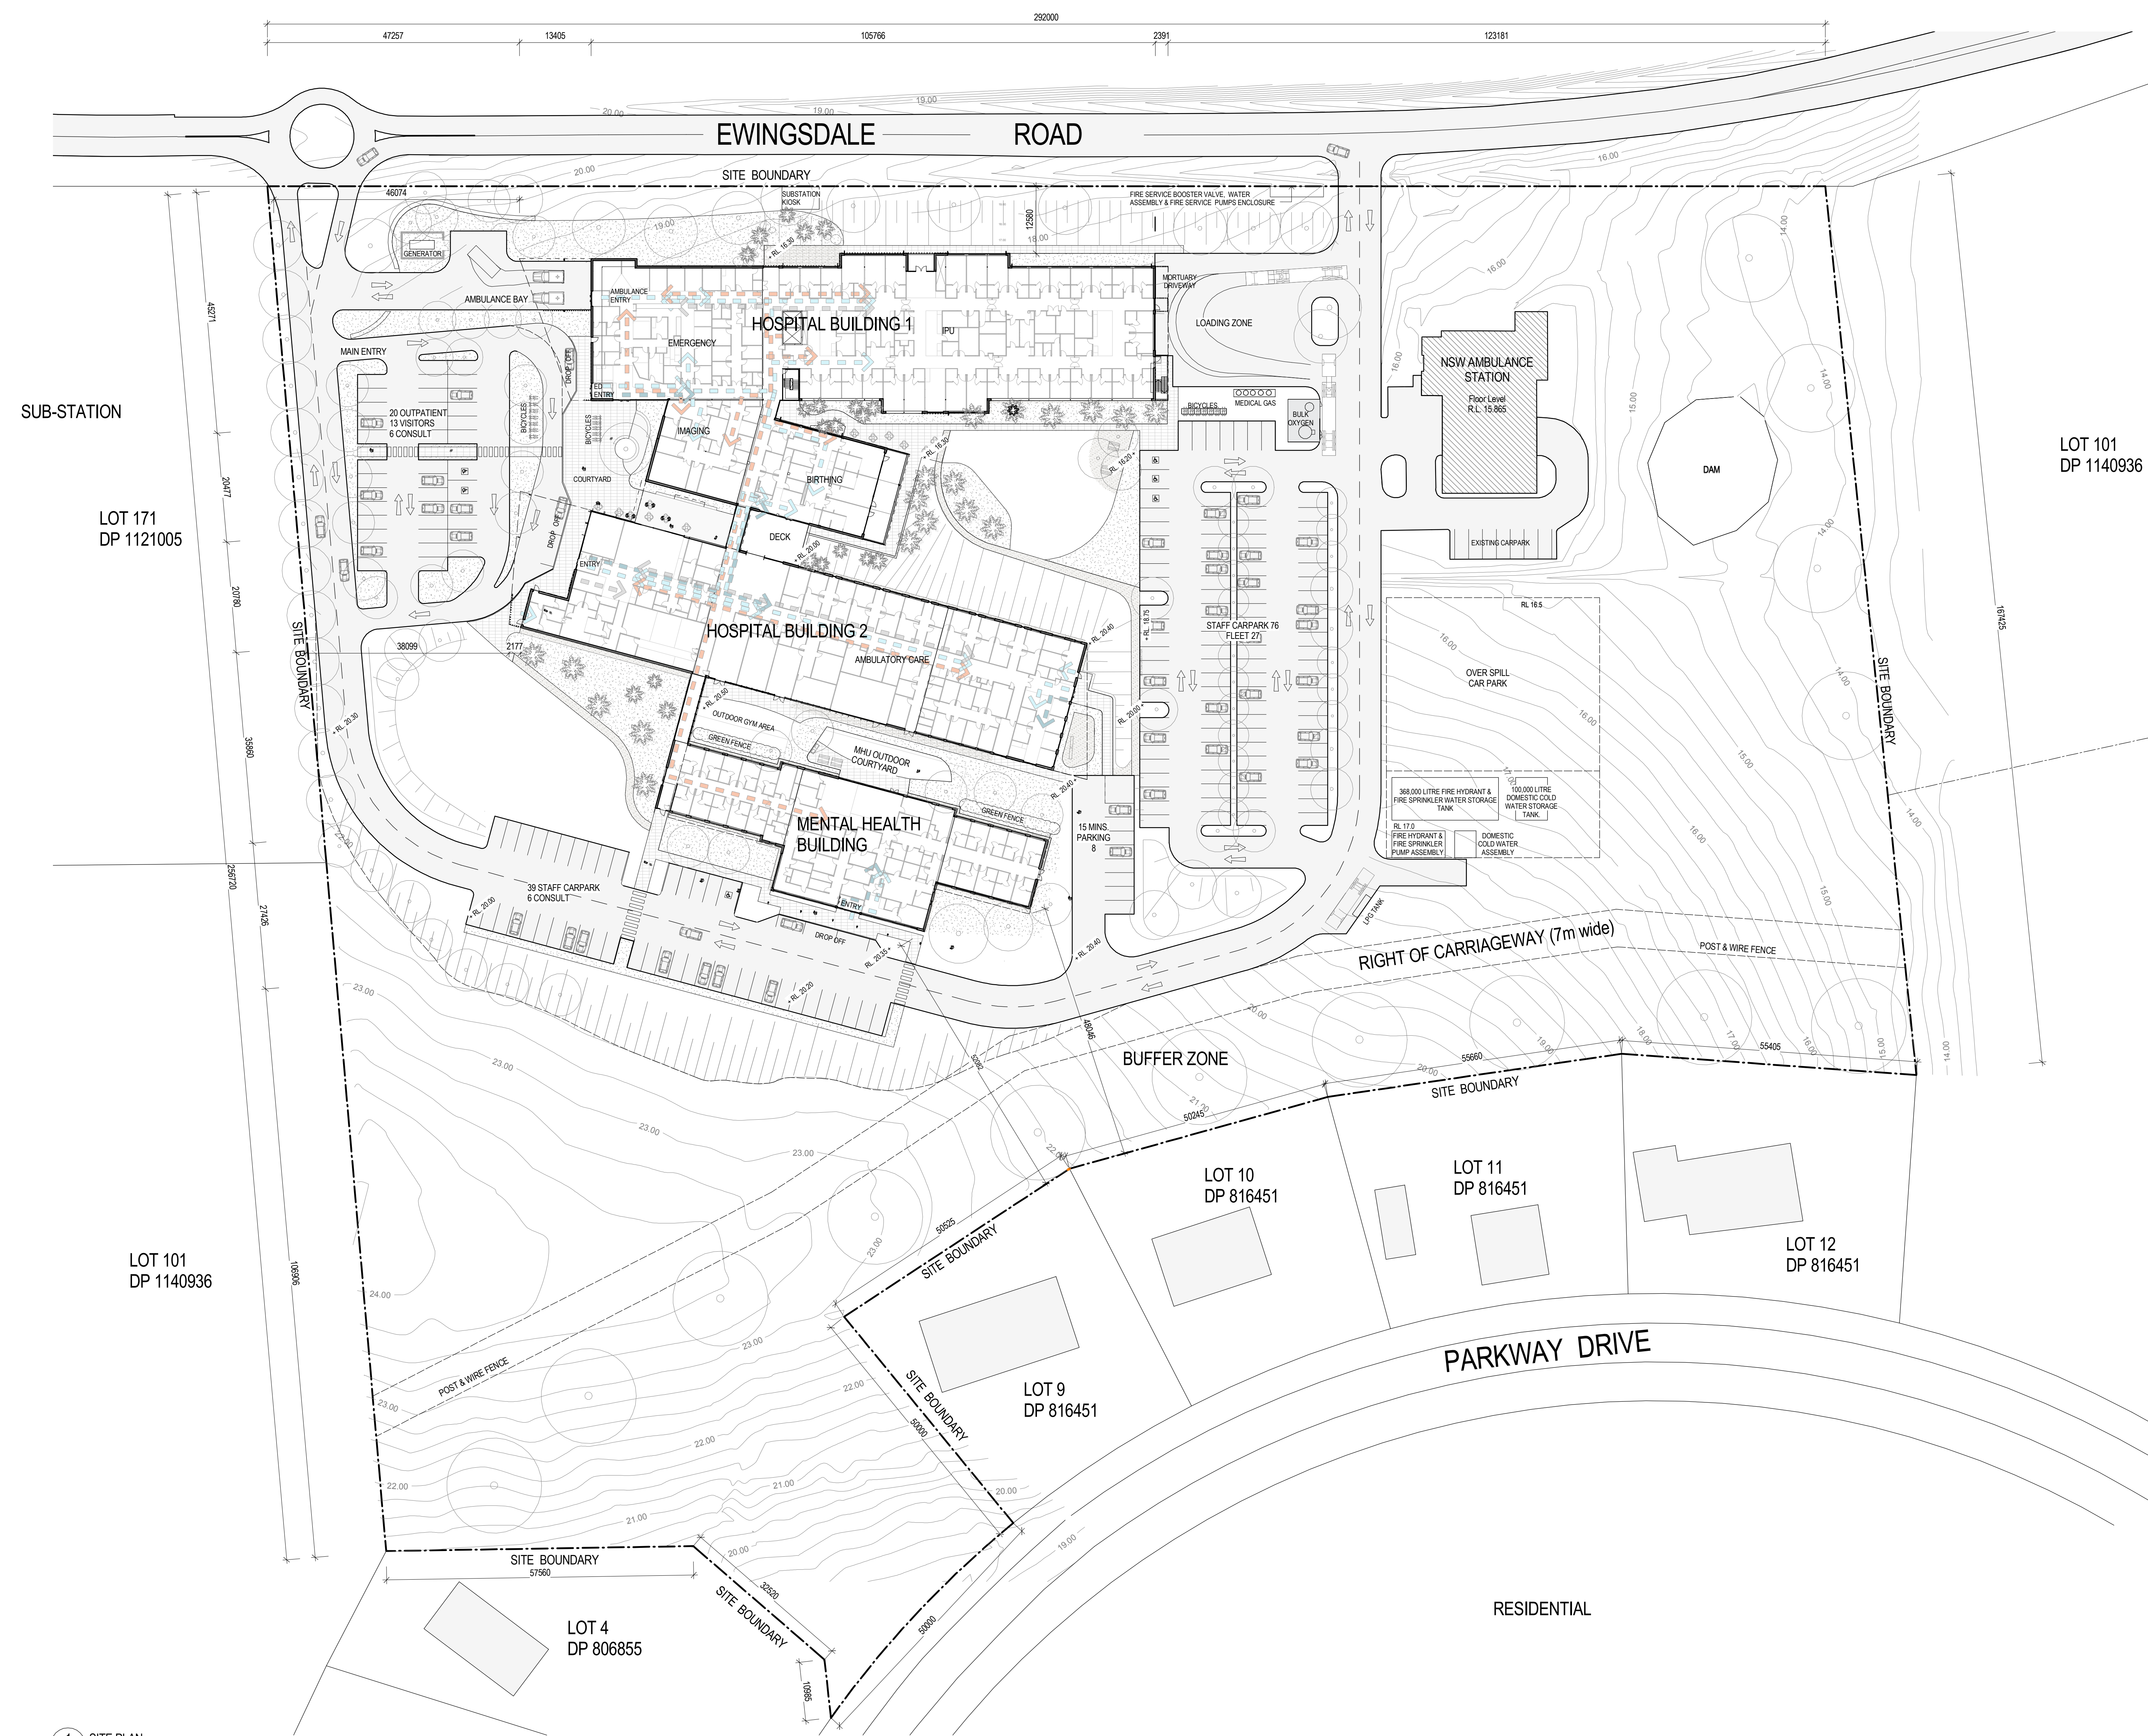

1 SITE PLAN
SCALE 1:500

Rev	Description	Date	App'd
H	ISSUE FOR SSD	1/08/14	AS
G	Issue for Information	1/08/14	AS
F	Issue for Coordination	30/07/14	AS
E	Issue for Information	29/07/14	AS
D	ISSUE FOR DA	24/07/14	AS
C	ISSUE FOR DA	17/07/14	AS
B	ISSUE FOR FIRE PRESENTATION	09/07/14	AS
A	ISSUE FOR INFORMATION	04/07/14	AS

Client
HEALTH INFRASTRUCTURE
NSW Health Infrastructure
Project
BYRON SHIRE CENTRAL HOSPITAL

Lot 100 DP 1140936 Ewingsdale Road, Ewingsdale

WOODS BAGOT AUSTRALIA
MIDDLE EAST
EUROPE
NORTH AMERICA
Drawing title
SITE PLAN

Checked AD GS Scale As indicated
Project number 120433 Drawing number A1002 Revision H
FOR APPROVAL