


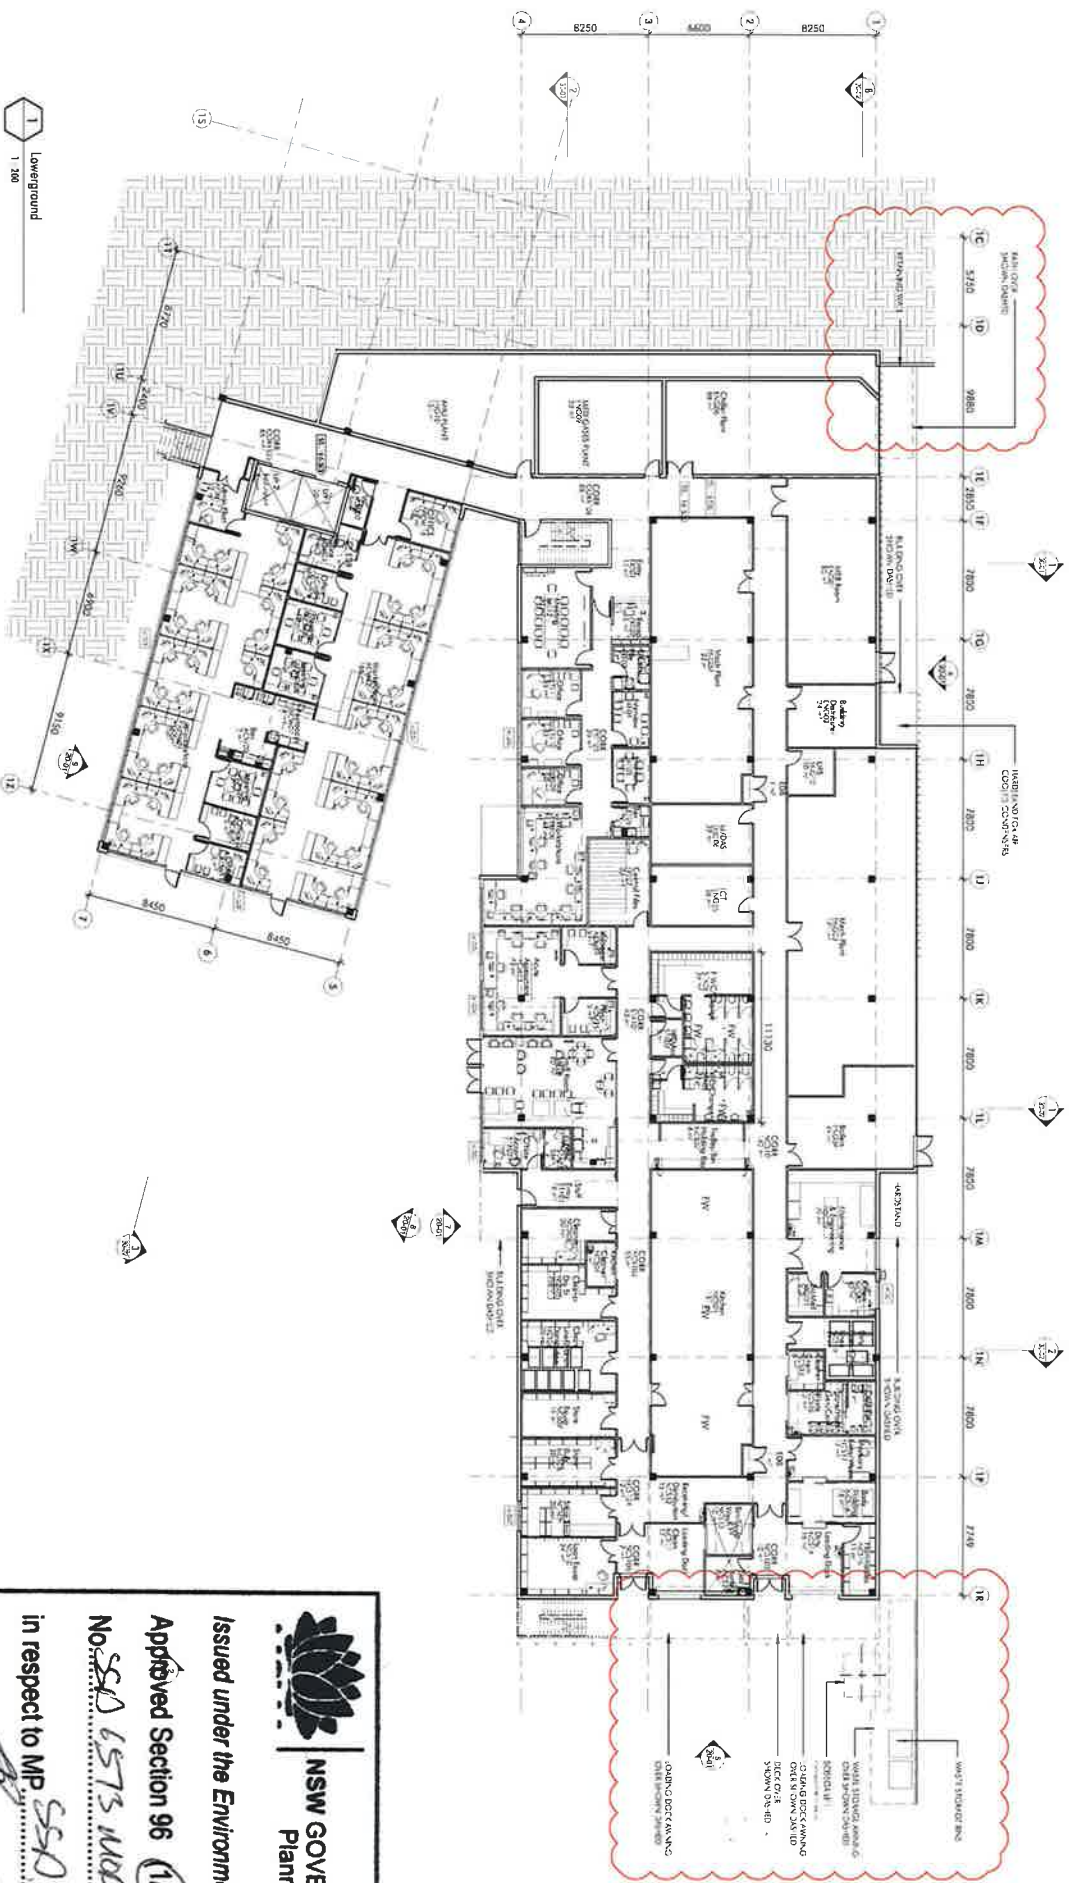

NSW GOVERNMENT
Planning

Issued under the Environmental Planning and Assessment Act 1979


Approved Section 96 (1A) (1) (2) Modification Application


No. SSO 6573 (MOD) granted on the 18/05/2015

in respect to MP SSO 6573

Signed [Signature]

Sheet No. 2 of 6

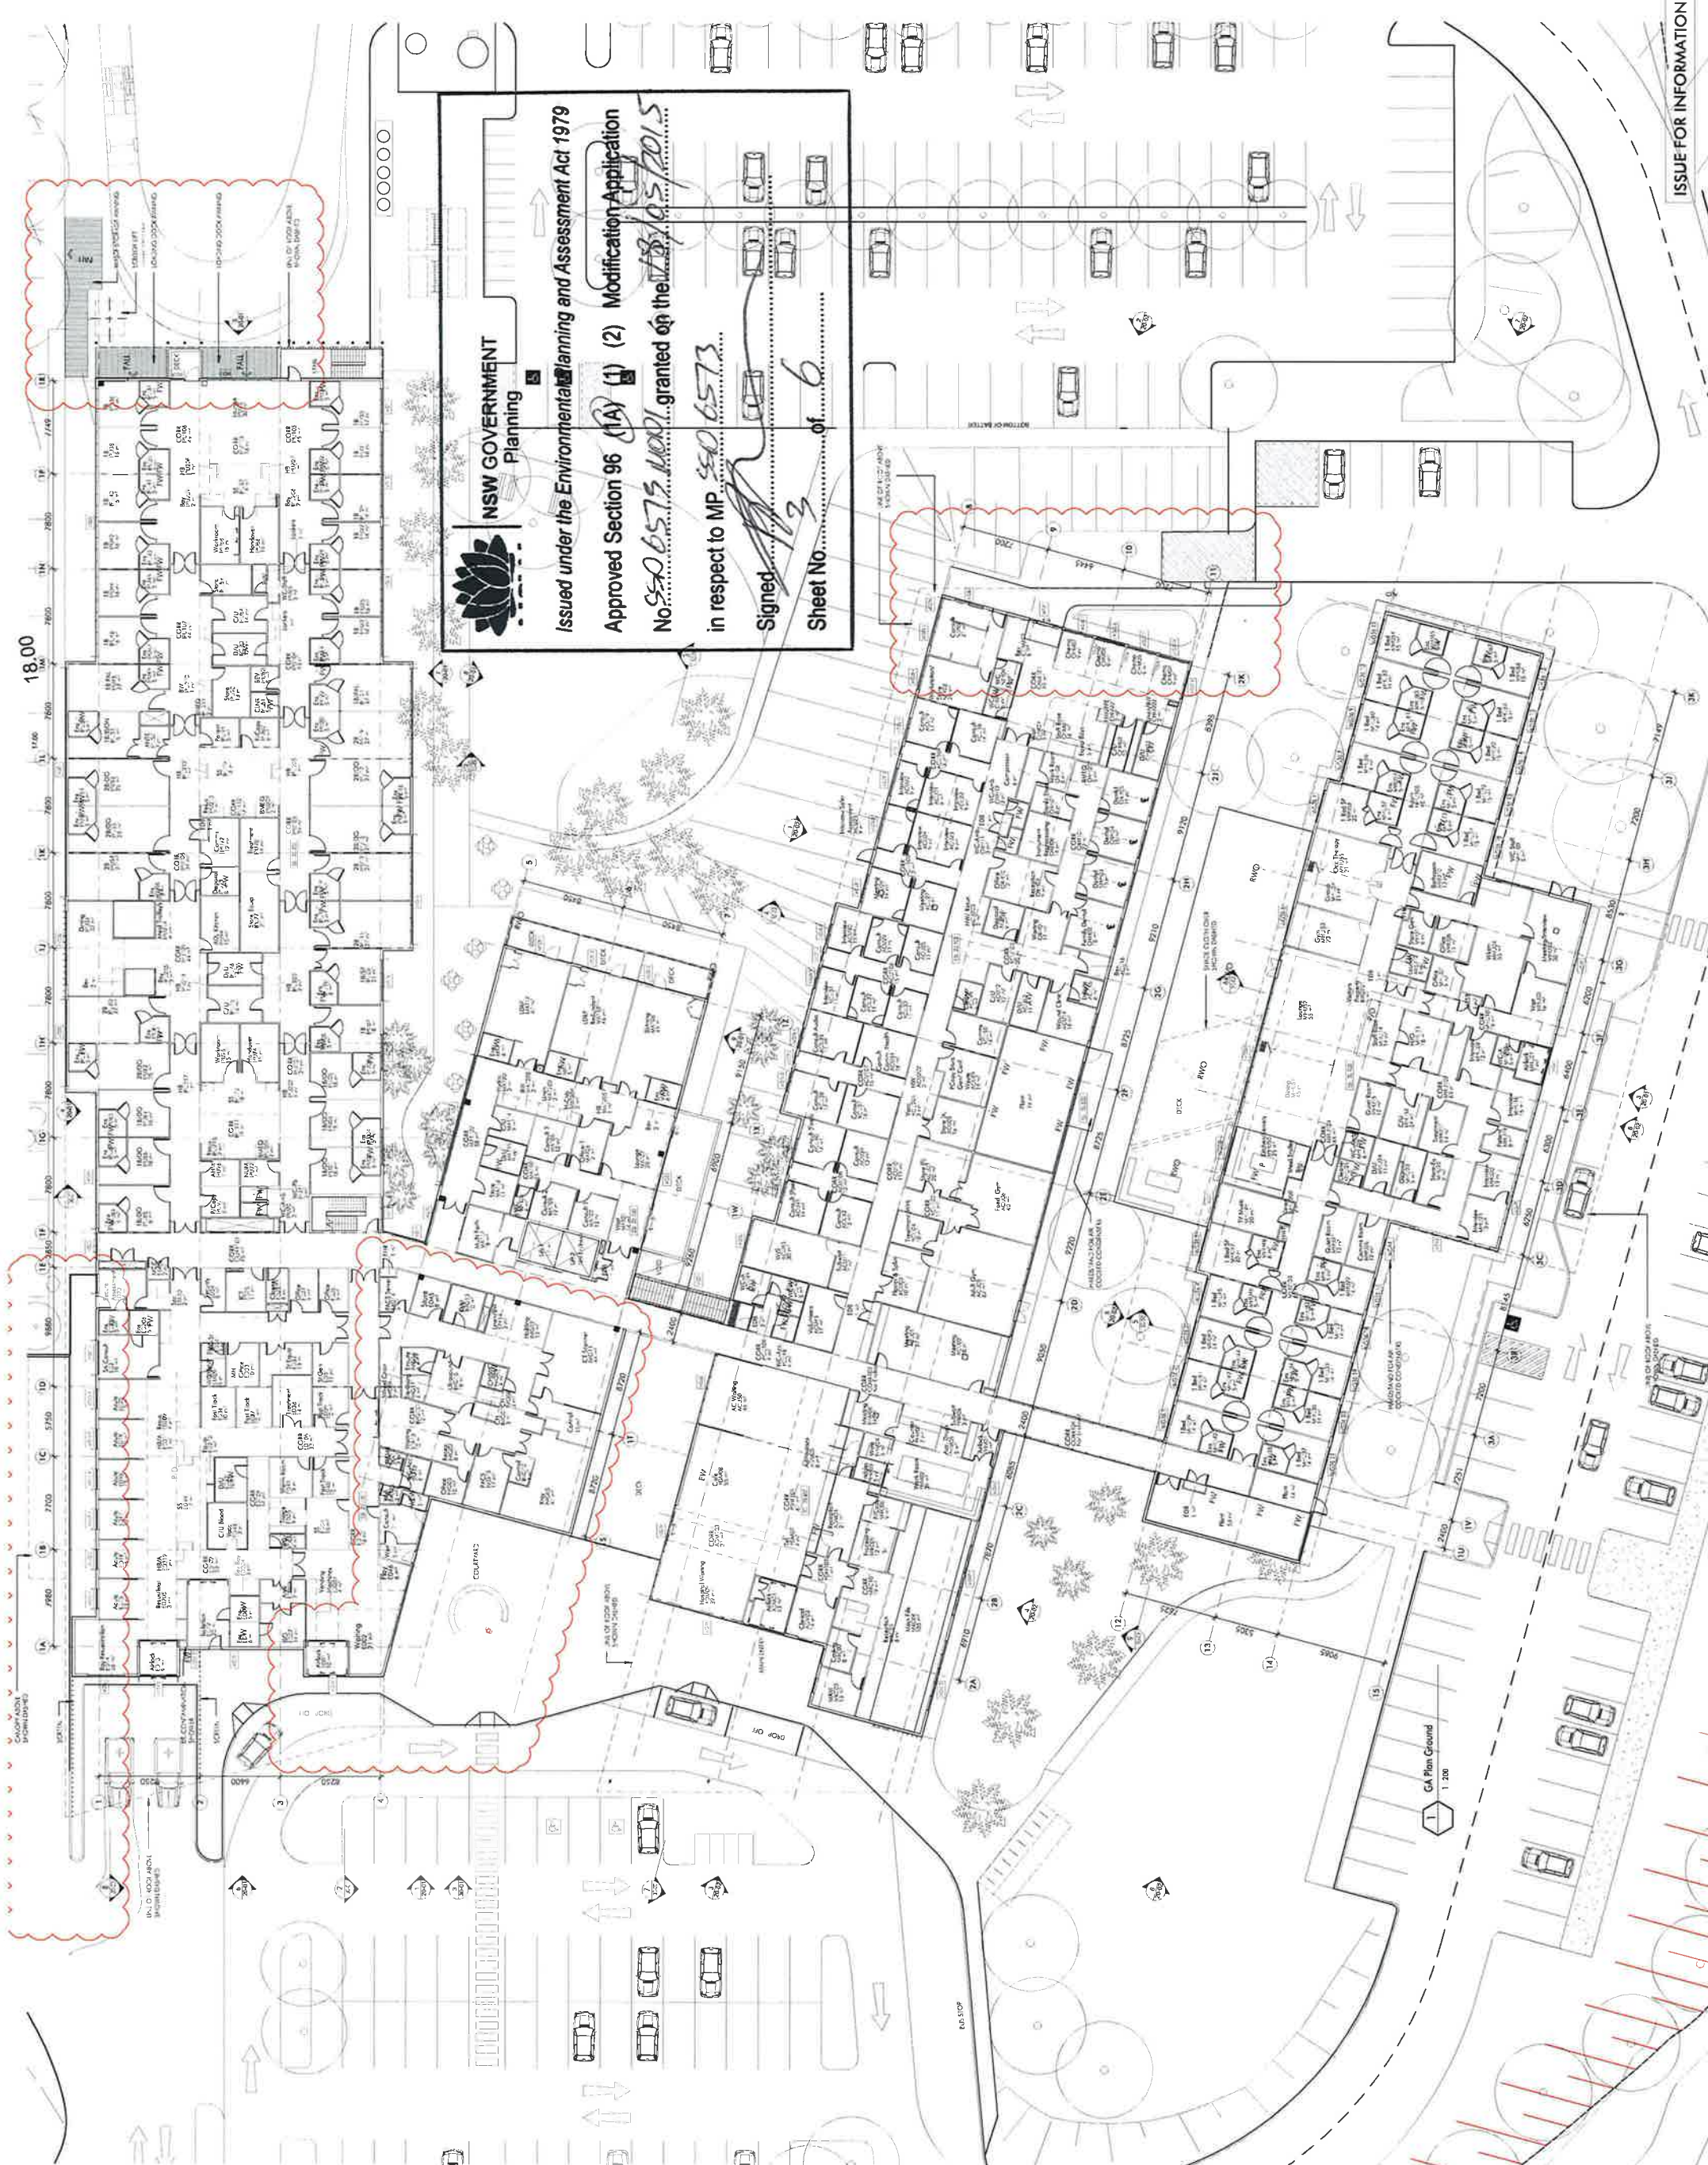

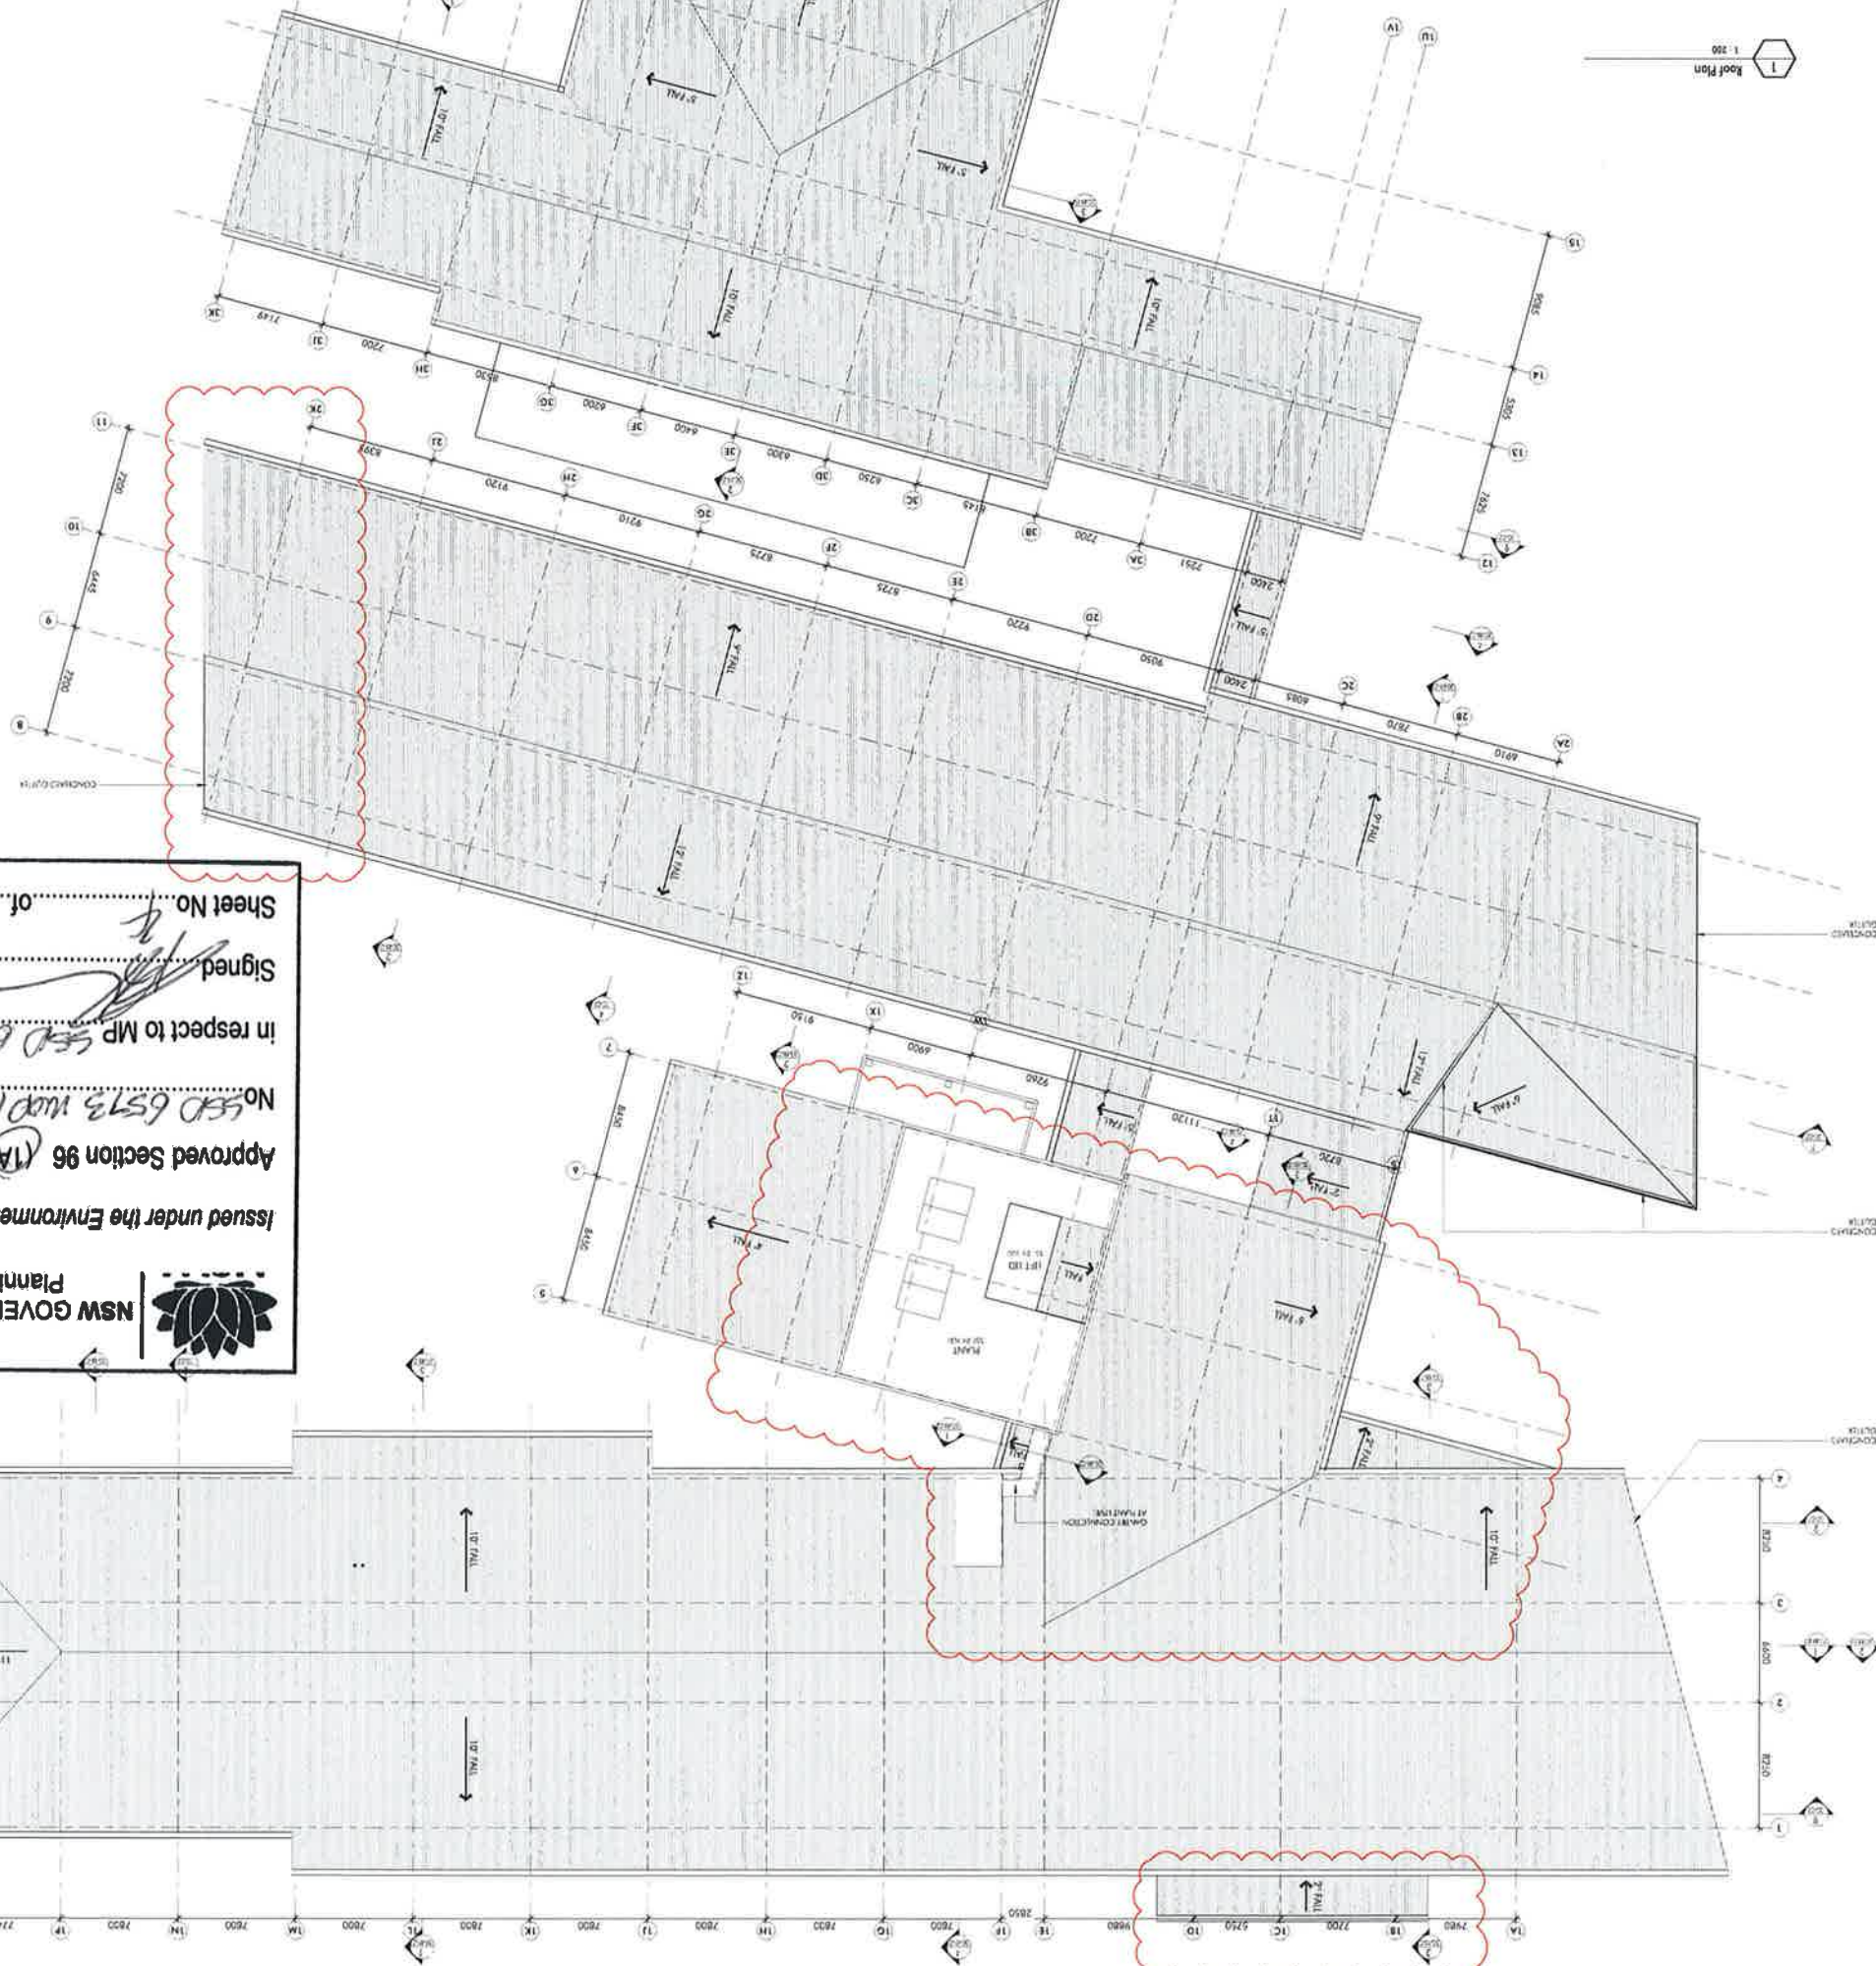

NSW GOVERNMENT
Planning

Issued under the Environmental Planning and Assessment Act 1979

Approved Section 96 (1A) (1) (2) Modification Application
No 6573 MOD1 granted on the 18/05/2015

In respect to MP 6573

Signed *[Signature]*
Sheet No. 4 of 6

ISSUE FOR INFORMATION

Brookfield BM

125 King Street, Sydney NSW 2000
Tel: 02 9223 2000
Fax: 02 9223 2000

NSW Health

NSW Health
125 King Street, Sydney NSW 2000
Tel: 02 9223 2000
Fax: 02 9223 2000

Health Infrastructure

Health Infrastructure
125 King Street, Sydney NSW 2000
Tel: 02 9223 2000
Fax: 02 9223 2000

Byron Central Hospital

Byron Central Hospital
125 King Street, Sydney NSW 2000
Tel: 02 9223 2000
Fax: 02 9223 2000

Roof Plan

Roof Plan
125 King Street, Sydney NSW 2000
Tel: 02 9223 2000
Fax: 02 9223 2000

NET-AR-10-XX06


NET-AR-10-XX06
125 King Street, Sydney NSW 2000
Tel: 02 9223 2000
Fax: 02 9223 2000

6

6
125 King Street, Sydney NSW 2000
Tel: 02 9223 2000
Fax: 02 9223 2000

net|electron|e

net|electron|e
125 King Street, Sydney NSW 2000
Tel: 02 9223 2000
Fax: 02 9223 2000

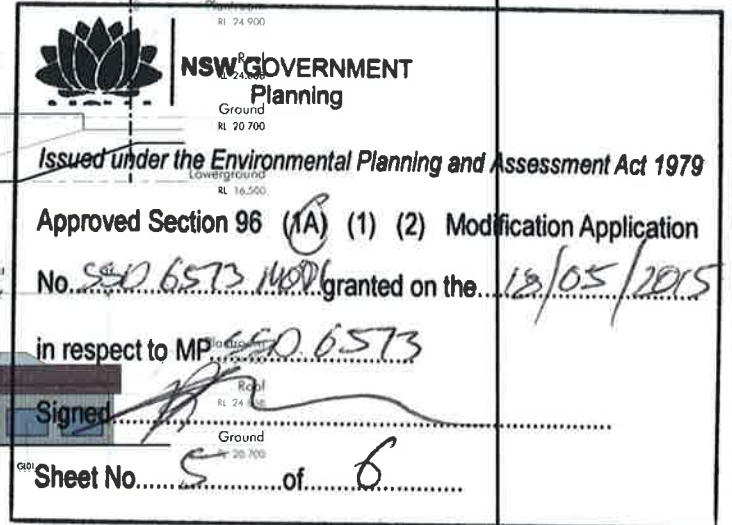

EXTERNAL FINISHES LEGEND	
BK01	FENDERED BROWWORK
CD01	PREFRIMED "TIE"
CD02	PROFILED METAL SHEET
CD03	DARK FLAT METAL SHEET
CD04	FLAT METAL SHEET TO MATCH CD02
CD05	WHITE FLAT METAL SHEET
CD06	PERFORATED FLAT METAL SHEET
CD07	DARK PROFILE METAL SHEET
GL01	VISION GLAZING
GL02	COLORBACK GLASS
GL03	GLASS BALLSTRADE
MF01	METAL LOUIRE
MF02	PERFORATED METAL LOUIRE (ROLLER DOOR)
PCD#1	POWDERCOAT TYPE 1
MF01	ROOF SHEET
TE01	FEATURE SCREEN

Item	Description	Qty	Unit
1	Plantroom	1	m ²
2	Roof	1	m ²
3	Ground	1	m ²

Item	Description	Qty	Unit
1	Plantroom	1	m ²
2	Roof	1	m ²
3	Ground	1	m ²

NSW GOVERNMENT Planning

Issued under the Environmental Planning and Assessment Act 1979

Approved Section 96 (1A) (1) (2) Modification Application No. 506573 MOD1 granted on the 18/05/2015

in respect to MP 506573

Signed: [Signature]

Sheet No. 6 of 6

EXTERNAL FINISHES LEGEND

BRD1	KENDERED BLOCKWORK
CD01	PREFINISHED TILE
CD02	PROFILED METAL SHEET
CD03	DARK FLAT METAL SHEET
CD04	FLAT METAL SHEET TO MATCH CD02
CD05	WHITE FLAT METAL SHEET
CD06	TERRACOTTA FLAT METAL SHEET
CD07	DARK PROFILE METAL SHEET
GL01	VISION GLAZING
GL02	CONCRETE GLASS
GL03	GLASS BALUSTRADE
MF01	METAL LOUVER
MF02	PERFORATED METAL (ROLLER DOOR)
PC01	POWDERCOAT TYPE 1
RF01	ROOF SHEET
TE01	FEATURE SCREEN

Brookfield BM MULTIPLEX

122 Raby Street, Sydney NSW 2000

1300 654 2200

NSW Health

Northern NSW Local Health District

Health Infrastructure

Level 11, 12 Raby Street, Sydney, NSW 2000

1300 654 2200

Byron Central Hospital

Eringsdale Road

ERINGSDALE NSW 2481

Elevations

Building 2 & 3 Elevations

RA: [] BW: [] 200 4

NET-AR-20-XX-02

137 William Street, Sydney NSW 2000


1300 654 2200

137 William Street, Sydney NSW 2000

1300 654 2200


net

net|et|on|line

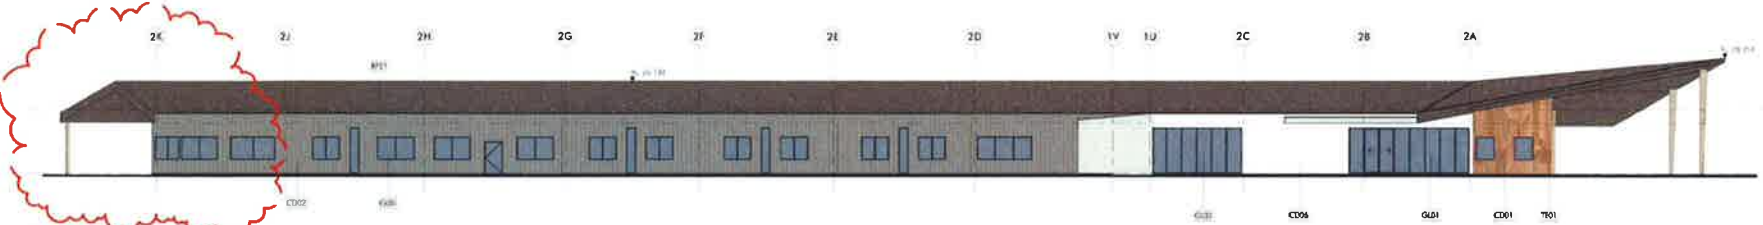

Plantroom
RL 24 900
Roof
RL 24 008
Ground
RL 20 700

1 BUILDING 2 - NORTH
1:200

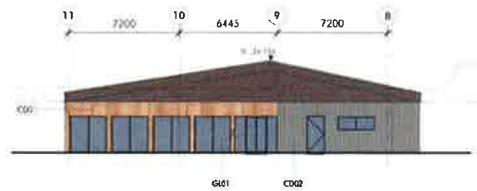


Plantroom
RL 24 900
Roof
RL 24 008
Ground
RL 20 700

2 BUILDING 2 - EAST
1:200




Plantroom
RL 24 900
Roof
RL 24 008
Ground
RL 20 700

3 BUILDING 2 - WEST
1:200

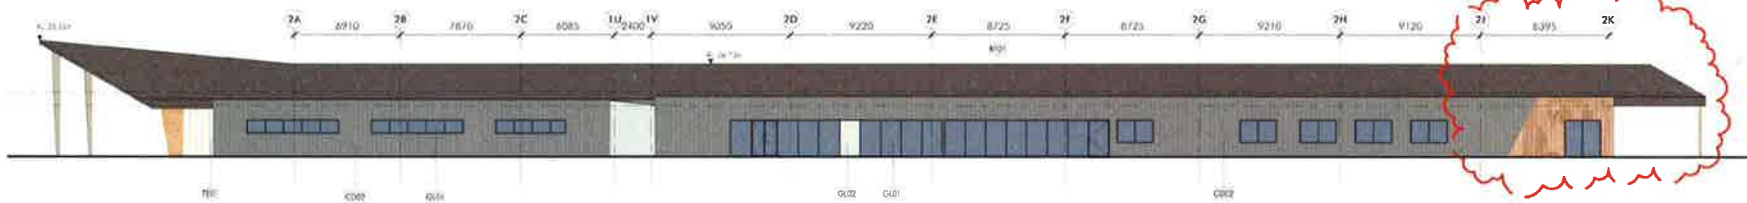


Plantroom
RL 24 900
Roof
RL 24 008
Ground
RL 20 700

4 BUILDING 2 - SOUTH
1:200

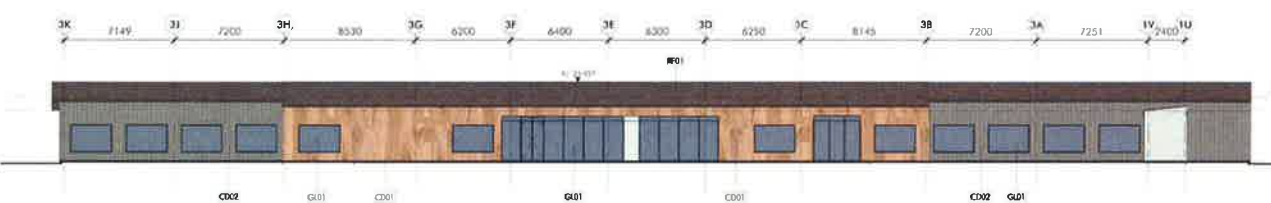


Plantroom
RL 24 900
Roof
RL 24 008
Ground
RL 20 700

5 BUILDING 3 - NORTH
1:200

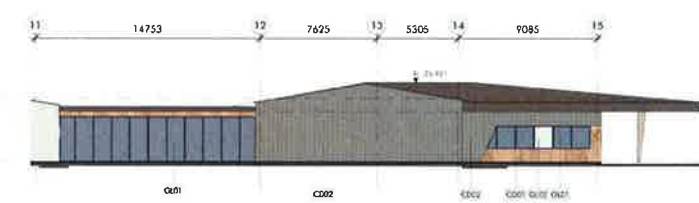


Plantroom
RL 24 900
Roof
RL 24 008
Ground
RL 20 700

6 BUILDING 3 - WEST
1:200

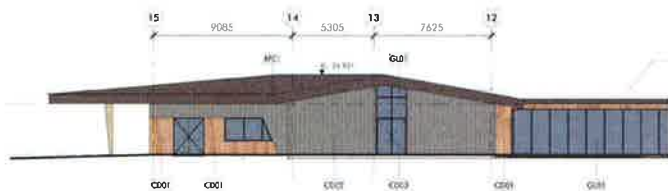

Plantroom
RL 24 900
Roof
RL 24 008
Ground
RL 20 700

7 BUILDING 3 - EAST
1:200

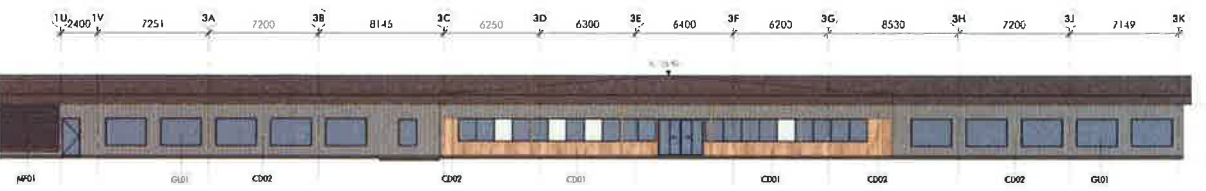

Plantroom
RL 24 900
Roof
RL 24 008
Ground
RL 20 700

8 BUILDING 3 - SOUTH
1:200