

Development Application

January 2015

<b>Drawing No</b>	<b>Revision</b>	<b>Drawing</b>	<b>Scale</b>
DA00.00	1	Cover Sheet	NTS
DA01.30	03	Site Plan - Ground Plane	1:400 at A1
DA01.50	03	Site Plan - Roof Plan	1:400 at A1
DA02.B1	08	General Arrangement Plan Level B01	1:250 at A1
DA02.B2	08	General Arrangement Plan Level B02	1:250 at A1
DA02.B3	07	General Arrangement Plan Level B03	1:250 at A1
DA02.01	07	General Arrangement Plan Levels 01 - 03	1:100 at A1
DA02.04	07	General Arrangement Plan Levels 04	1:100 at A1
DA02.05	03	General Arrangement Plan Levels 05 - 09	1:100 at A1
DA02.10	07	General Arrangement Plan Levels 10	1:100 at A1
DA02.11	03	General Arrangement Plan Levels 11 - 15	1:100 at A1
DA02.16	07	General Arrangement Plan Levels 16	1:100 at A1
DA02.17	03	General Arrangement Plan Levels 17 - 24	1:100 at A1
DA02.25	06	General Arrangement Plan Levels 25 - 26	1:100 at A1
DA02.27	04	General Arrangement Plan Levels 27 - 33	1:100 at A1
DA02.34	02	General Arrangement Plan Level 34	1:100 at A1
DA05.01	02	South-East Elevation	1:250 at A1
DA05.02	01	West Elevation	1:250 at A1
DA05.03	02	North Elevation	1:250 at A1
DA06.01	02	Section AA - North - South	1:250 at A1
DA06.02	03	Section BB - East - West	1:250 at A1
DA06.101	03	Section Through Stormwater Detention Tank	1:50 at A1

**BATES** **SMART**<sup>TM</sup>

S11611 SYDNEY OLYMPIC PARK SITE 68




Check all dimensions and site conditions prior to commencement of any work, the purchase or ordering of any materials, fittings, plant, services or equipment and the preparation of shop drawings and/or the fabrication of any components.

All drawings to be read in conjunction with all architectural documents and all other consultants documents.

Do not scale drawings - refer to figured dimensions only. Any discrepancies shall immediately be referred to the architect for clarification.

All drawings may not be reproduced or distributed without prior permission from the architect.

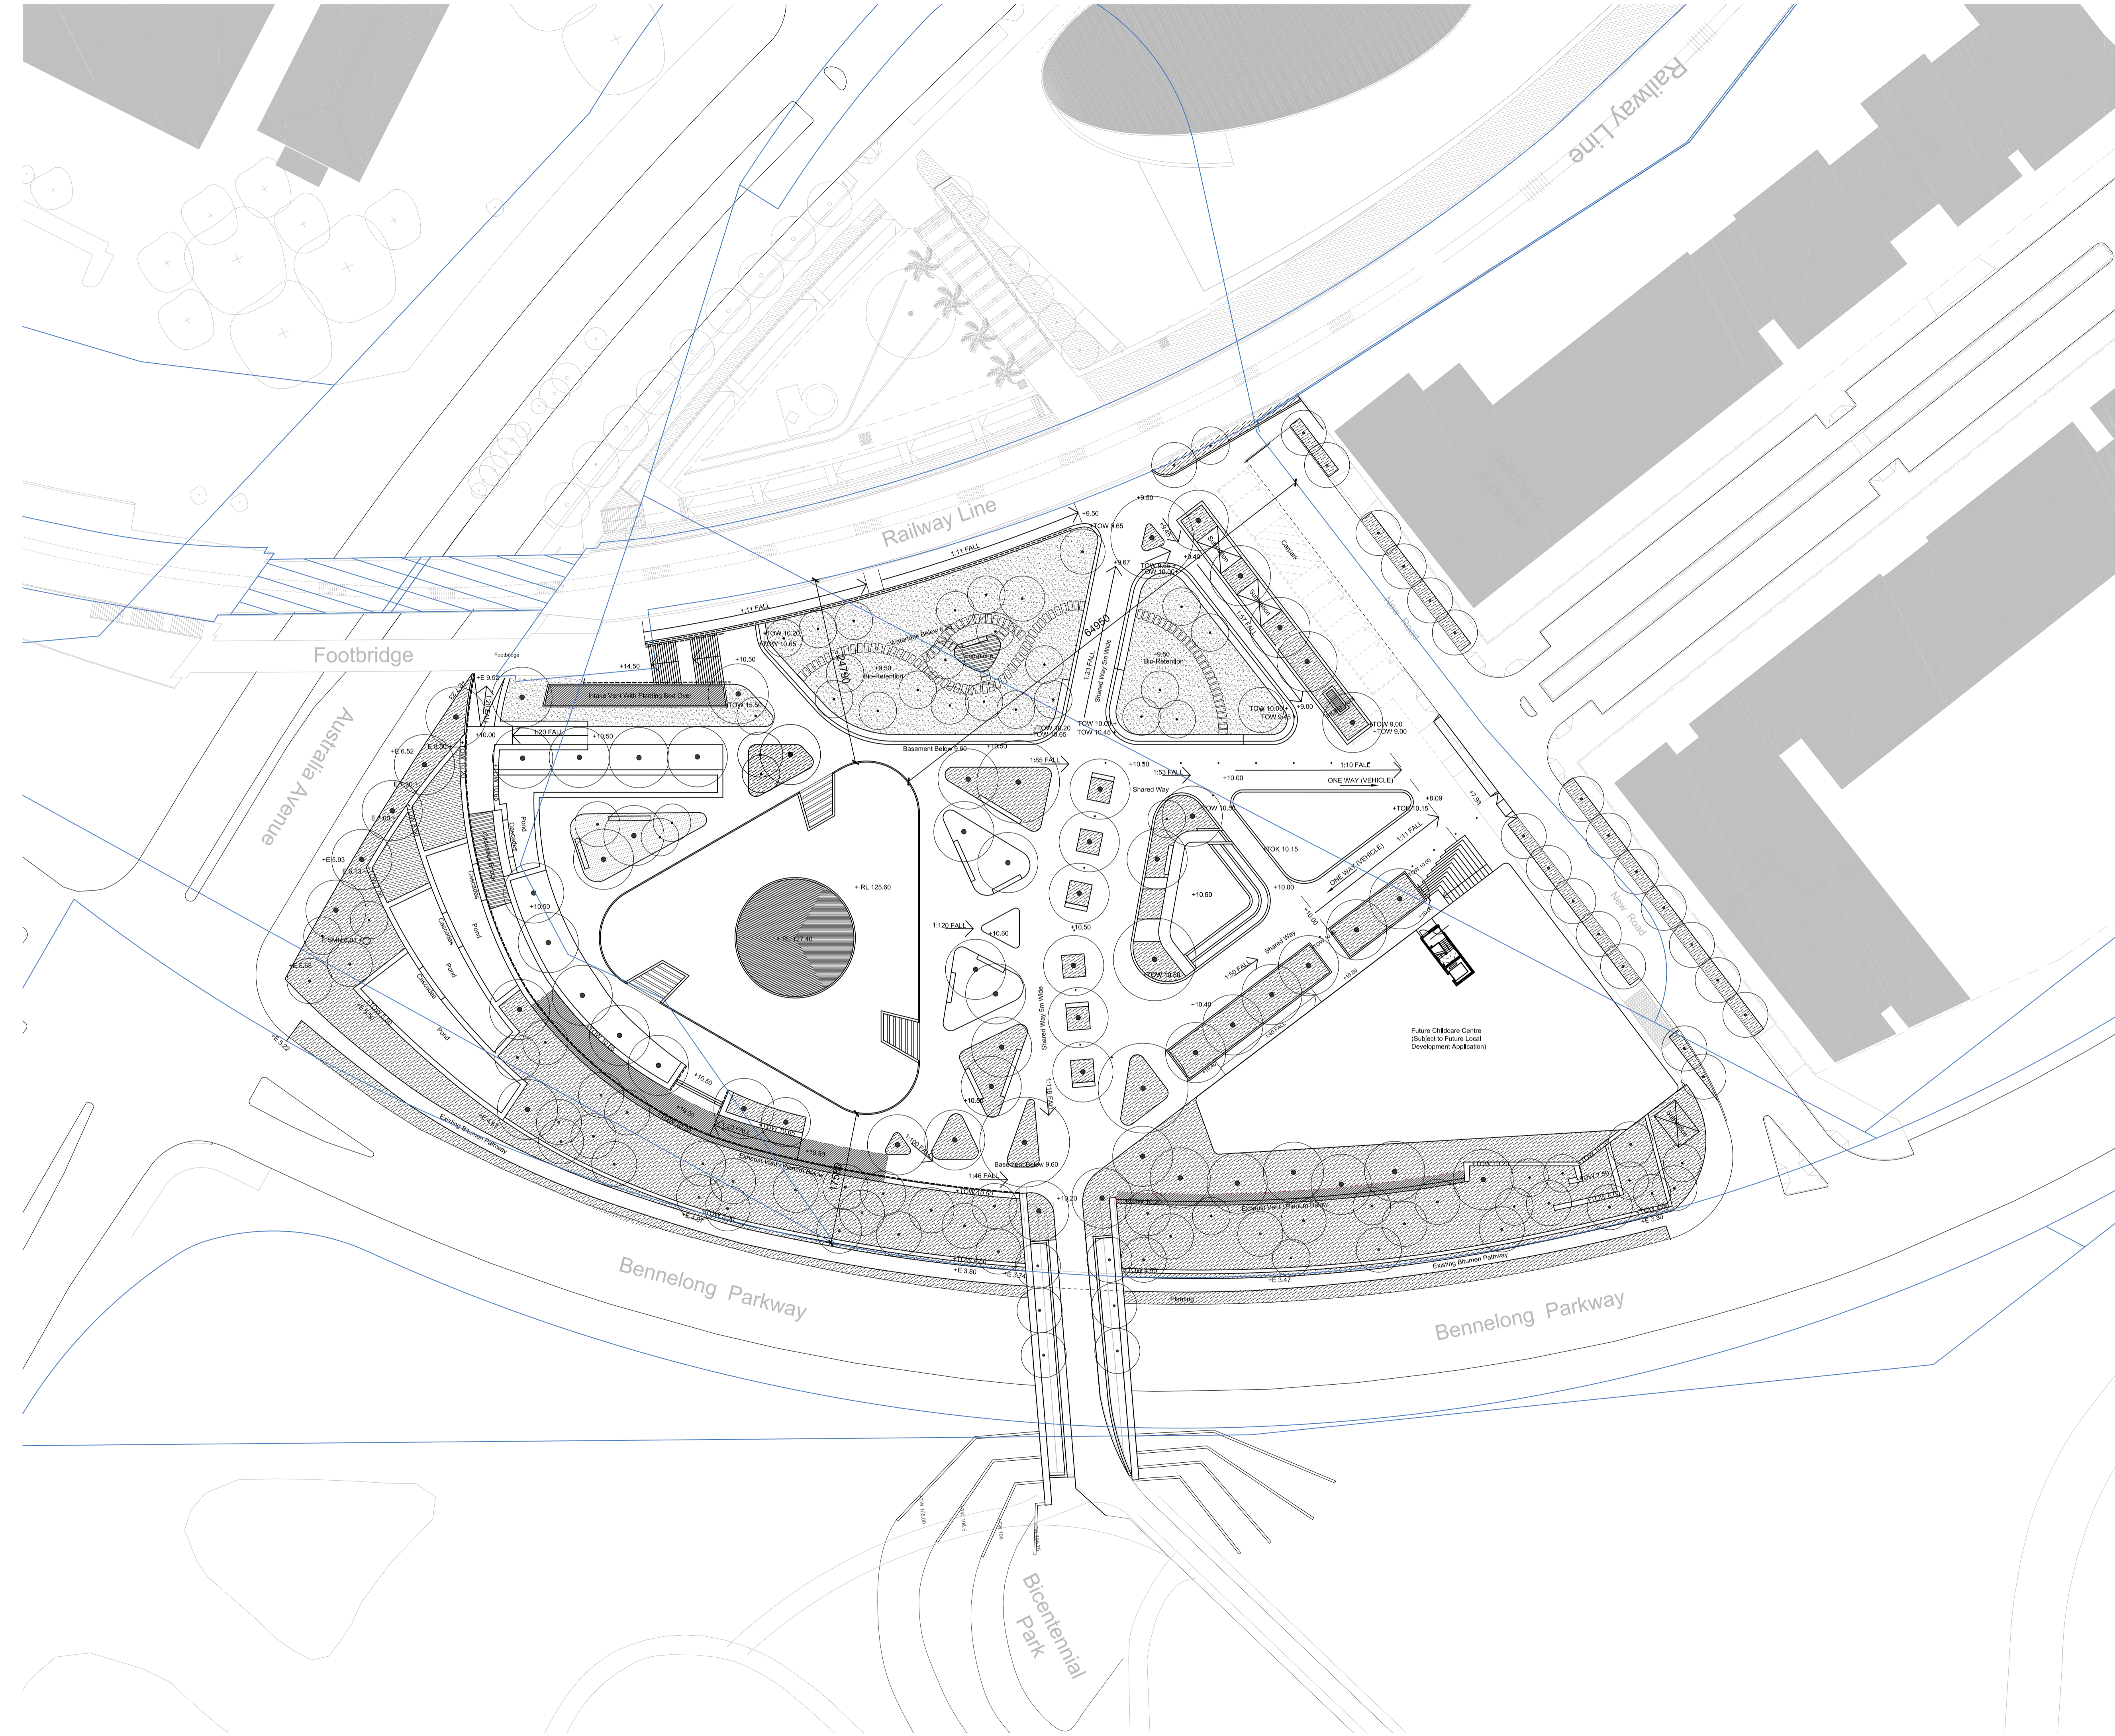

Revision Summary:

Revision No.	Date	Description	Initial	Checked

**NOT FOR CONSTRUCTION**

Revision No.	Date	Description	Initial	Checked
03	27.01.15	Development Application	KM	MLS
02	19.09.14	Development Application	KM	MLS
01	10.09.14	For Information	KM	MLS

**Site 68**  
**Sydney Olympic Park**

**Site Plan**  
**Roof Plan**



Scale: 1:400 @ A1, 1:800 @ A3

Drawn: Checked

Project No. S11611

Status DA

Plot Date 27/1/2015 2:52 PM

Plot File S:\11600-11699\11611\_ecove\_sopste6900\_main\trans03\_m...  
...estones\140919\_DA\_FINAL\_REPORT\_AND\_DRAWINGS\Archit...  
Drawing No. [Revision]


**DA01.50[03]**

Melbourne 1 Nicholson Street  
Melbourne VIC 3000 Australia  
T 03 8664 6200 F 03 8664 6300  
email mel@batesmart.com.au  
http://www.batesmart.com.au

Sydney 43 Brisbane Street  
Surry Hills NSW 2010 Australia  
T 02 8354 5100 F 02 8354 5199  
email syd@batesmart.com.au  
http://www.batesmart.com.au

Bates Smart Architects Pty Ltd ABN 68 094 740 986



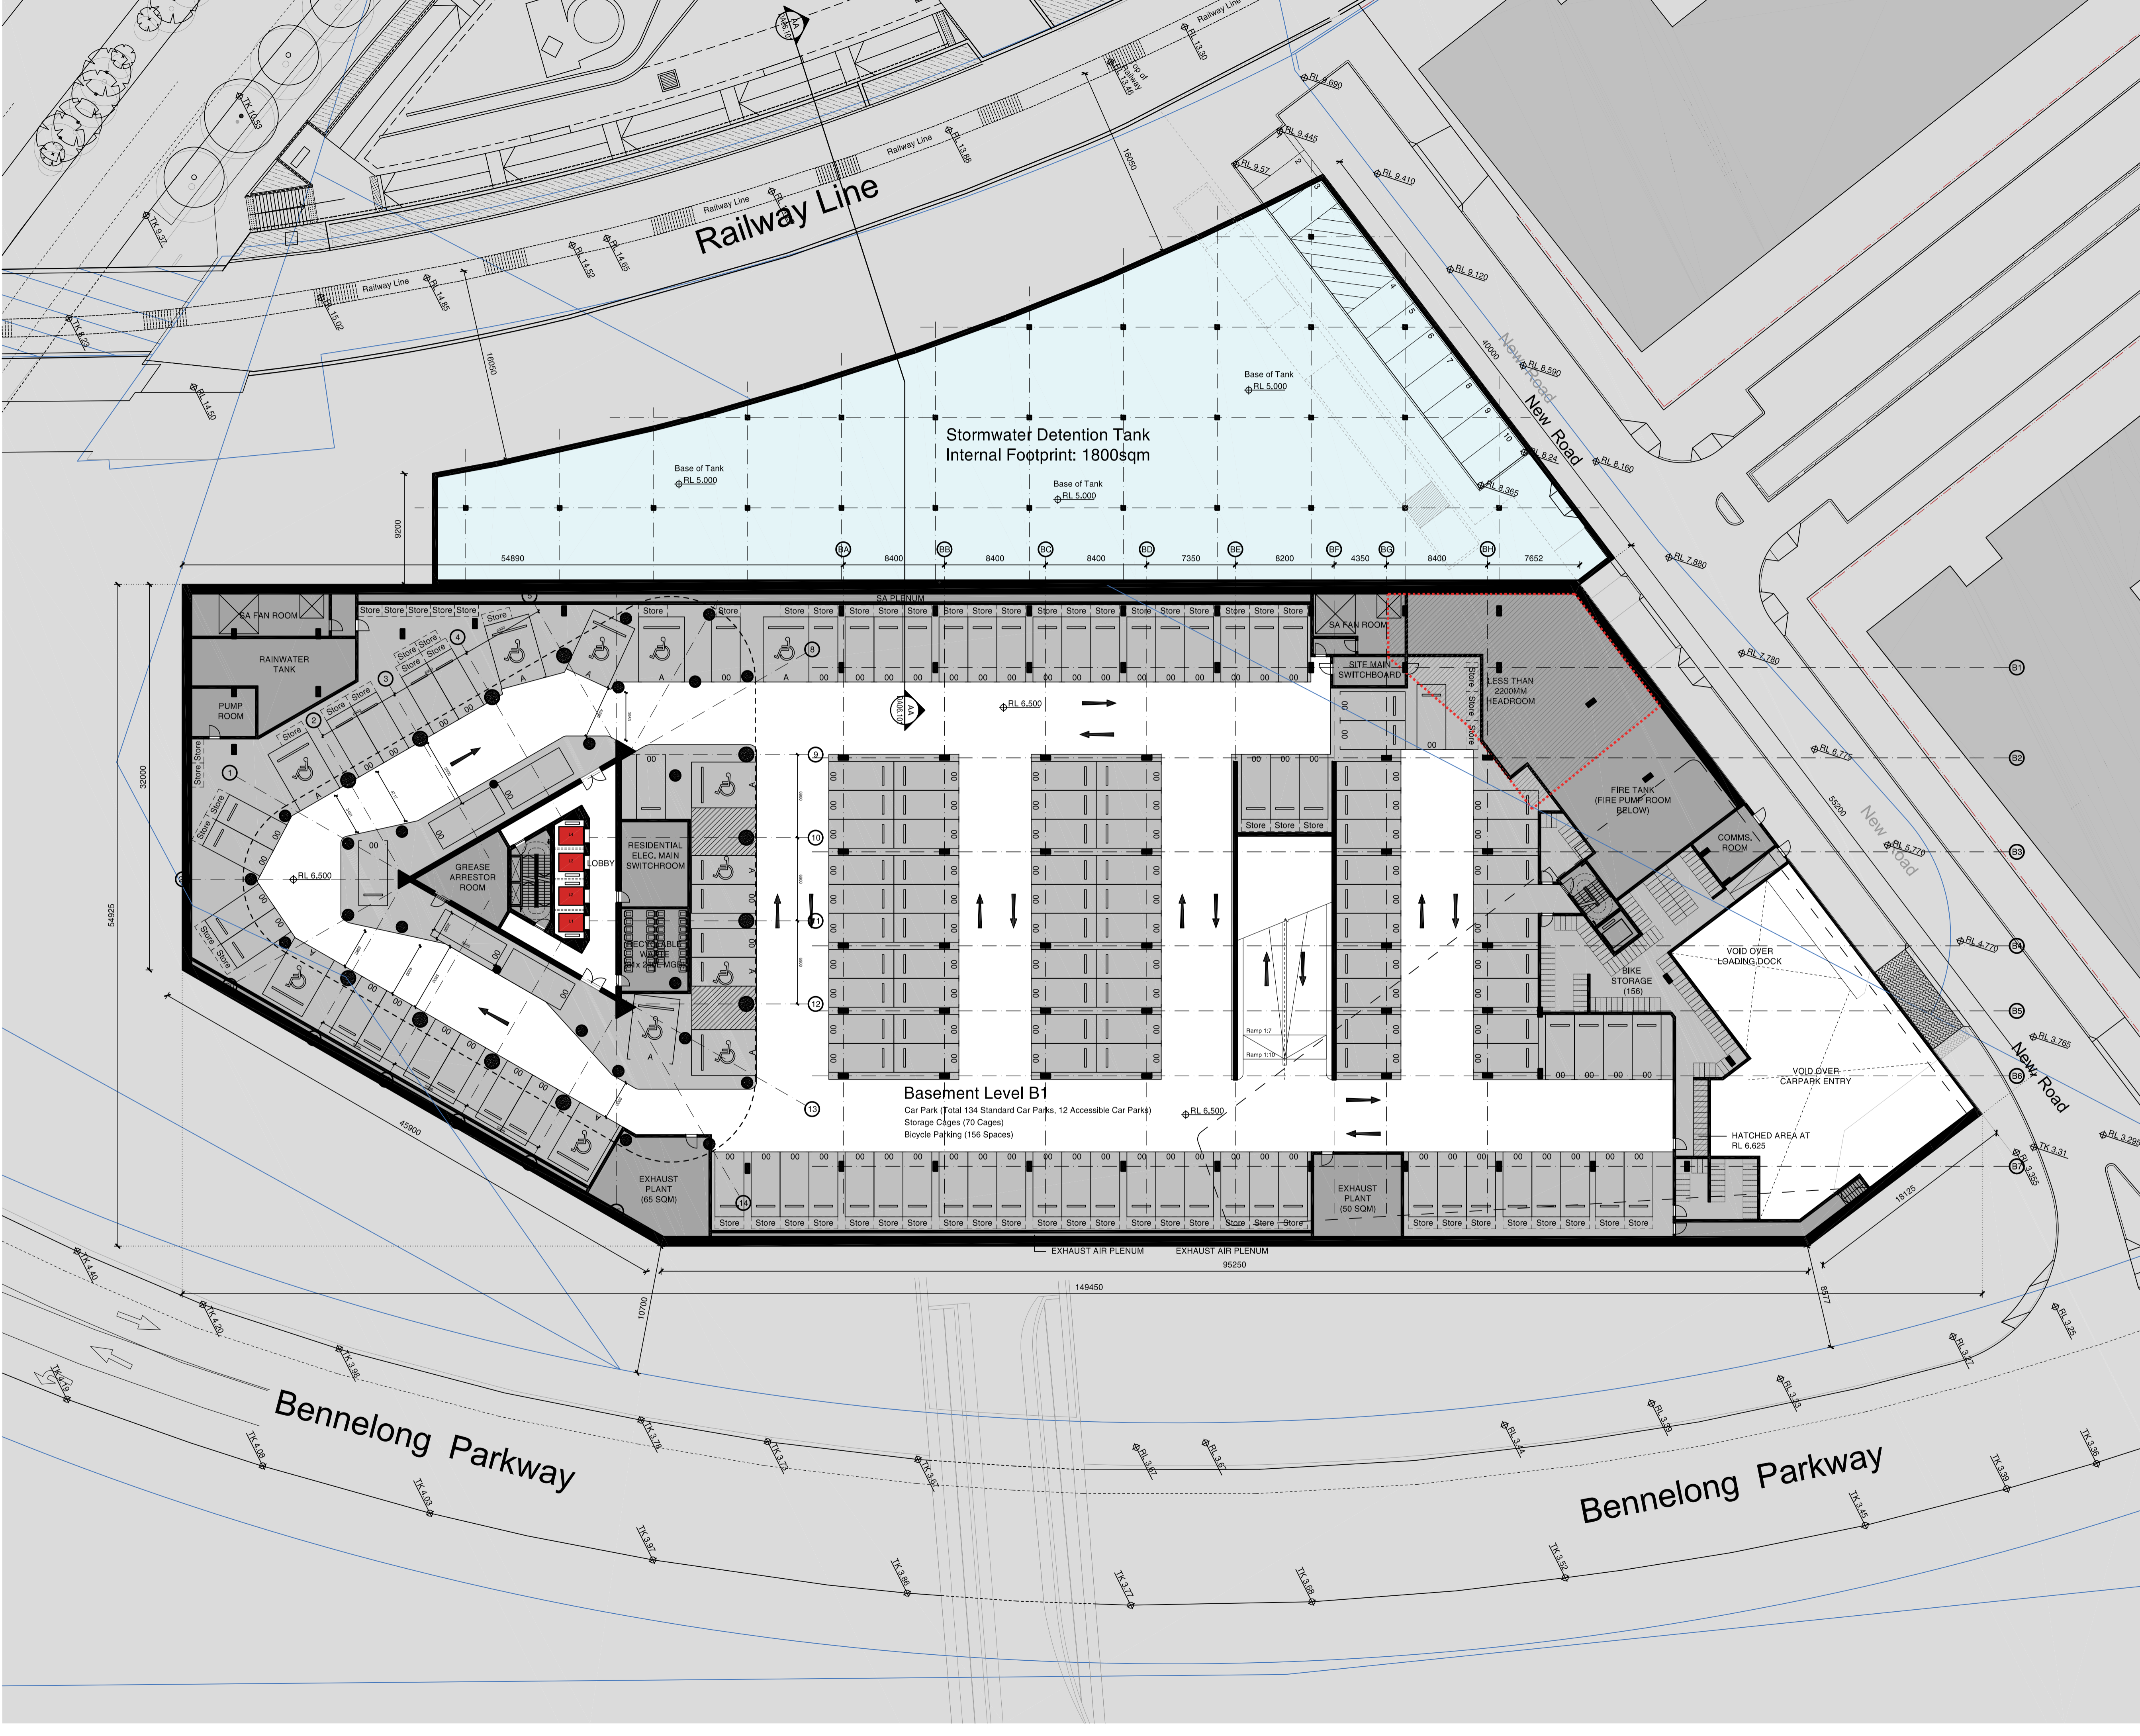

Check all dimensions and site conditions prior to commencement of any work, the purchase or ordering of any materials, fittings, plant, services or equipment and the preparation of shop drawings and/or the fabrication of any components.

All drawings to be read in conjunction with all architectural documents and all other consultants documents.

Do not scale drawings - refer to figured dimensions only. Any discrepancies shall immediately be referred to the architect for clarification.

All drawings may not be reproduced or distributed without prior permission from the architect.

Revision Summary:

Revision	Date	Description	Initial	Checked
08	22.01.15	Development Application	KM	MLS
07	03.11.14	Development Application	KM	MLS
06	19.09.14	Development Application	KM	MLS
05	03.09.14	For Information	JC	MLS
04	29.08.14	For Information	JC	MLS
03	26.08.14	For Information	JC	MLS
02	02.07.14	For Information	JC	MLS
01	25.06.14	For Information	JC	MLS

**NOT FOR CONSTRUCTION**

Revision	Date	Description	Initial	Checked
08	22.01.15	Development Application	KM	MLS
07	03.11.14	Development Application	KM	MLS
06	19.09.14	Development Application	KM	MLS
05	03.09.14	For Information	JC	MLS
04	29.08.14	For Information	JC	MLS
03	26.08.14	For Information	JC	MLS
02	02.07.14	For Information	JC	MLS
01	25.06.14	For Information	JC	MLS

**Site 68  
Sydney Olympic Park**

**Plan  
Basement Level B1**

Scale	1:250 @ A1 1:500 @A3
Drawn	Checked
Project No.	S11611
Status	DA
Plot Date	21/11/2015 5:18 PM
Plot File	S:\11600-11609\11611_cove_spaces\600_main\trans\03_m..._stones\140919_DA_FINAL_REPORT_AND_DRAWINGS\Archit...
Drawing No.	[Revision]

**DA02.B1[08]**

Melbourne 1 Nicholson Street  
Melbourne VIC 3000 Australia  
T 03 8664 6200 F 03 8664 6300  
email melb@batessmart.com.au  
http://www.batessmart.com.au

Sydney 43 Brisbane Street  
Surry Hills NSW 2010 Australia  
T 02 8354 5100 F 02 8354 5199  
email syd@batessmart.com.au  
http://www.batessmart.com.au

Bates Smart Architects Pty Ltd ABN 68 094 740 966

