




LEGEND

-  HICKSON ROAD REMEDIATION AREA
-  SEPP BLOCKS
-  DEVELOPMENT APPLICATION SITE BOUNDARY

NOTE:
ALL INFORMATION TO BE
VERIFIED BY SURVEYOR
AND IS INDICATIVE ONLY

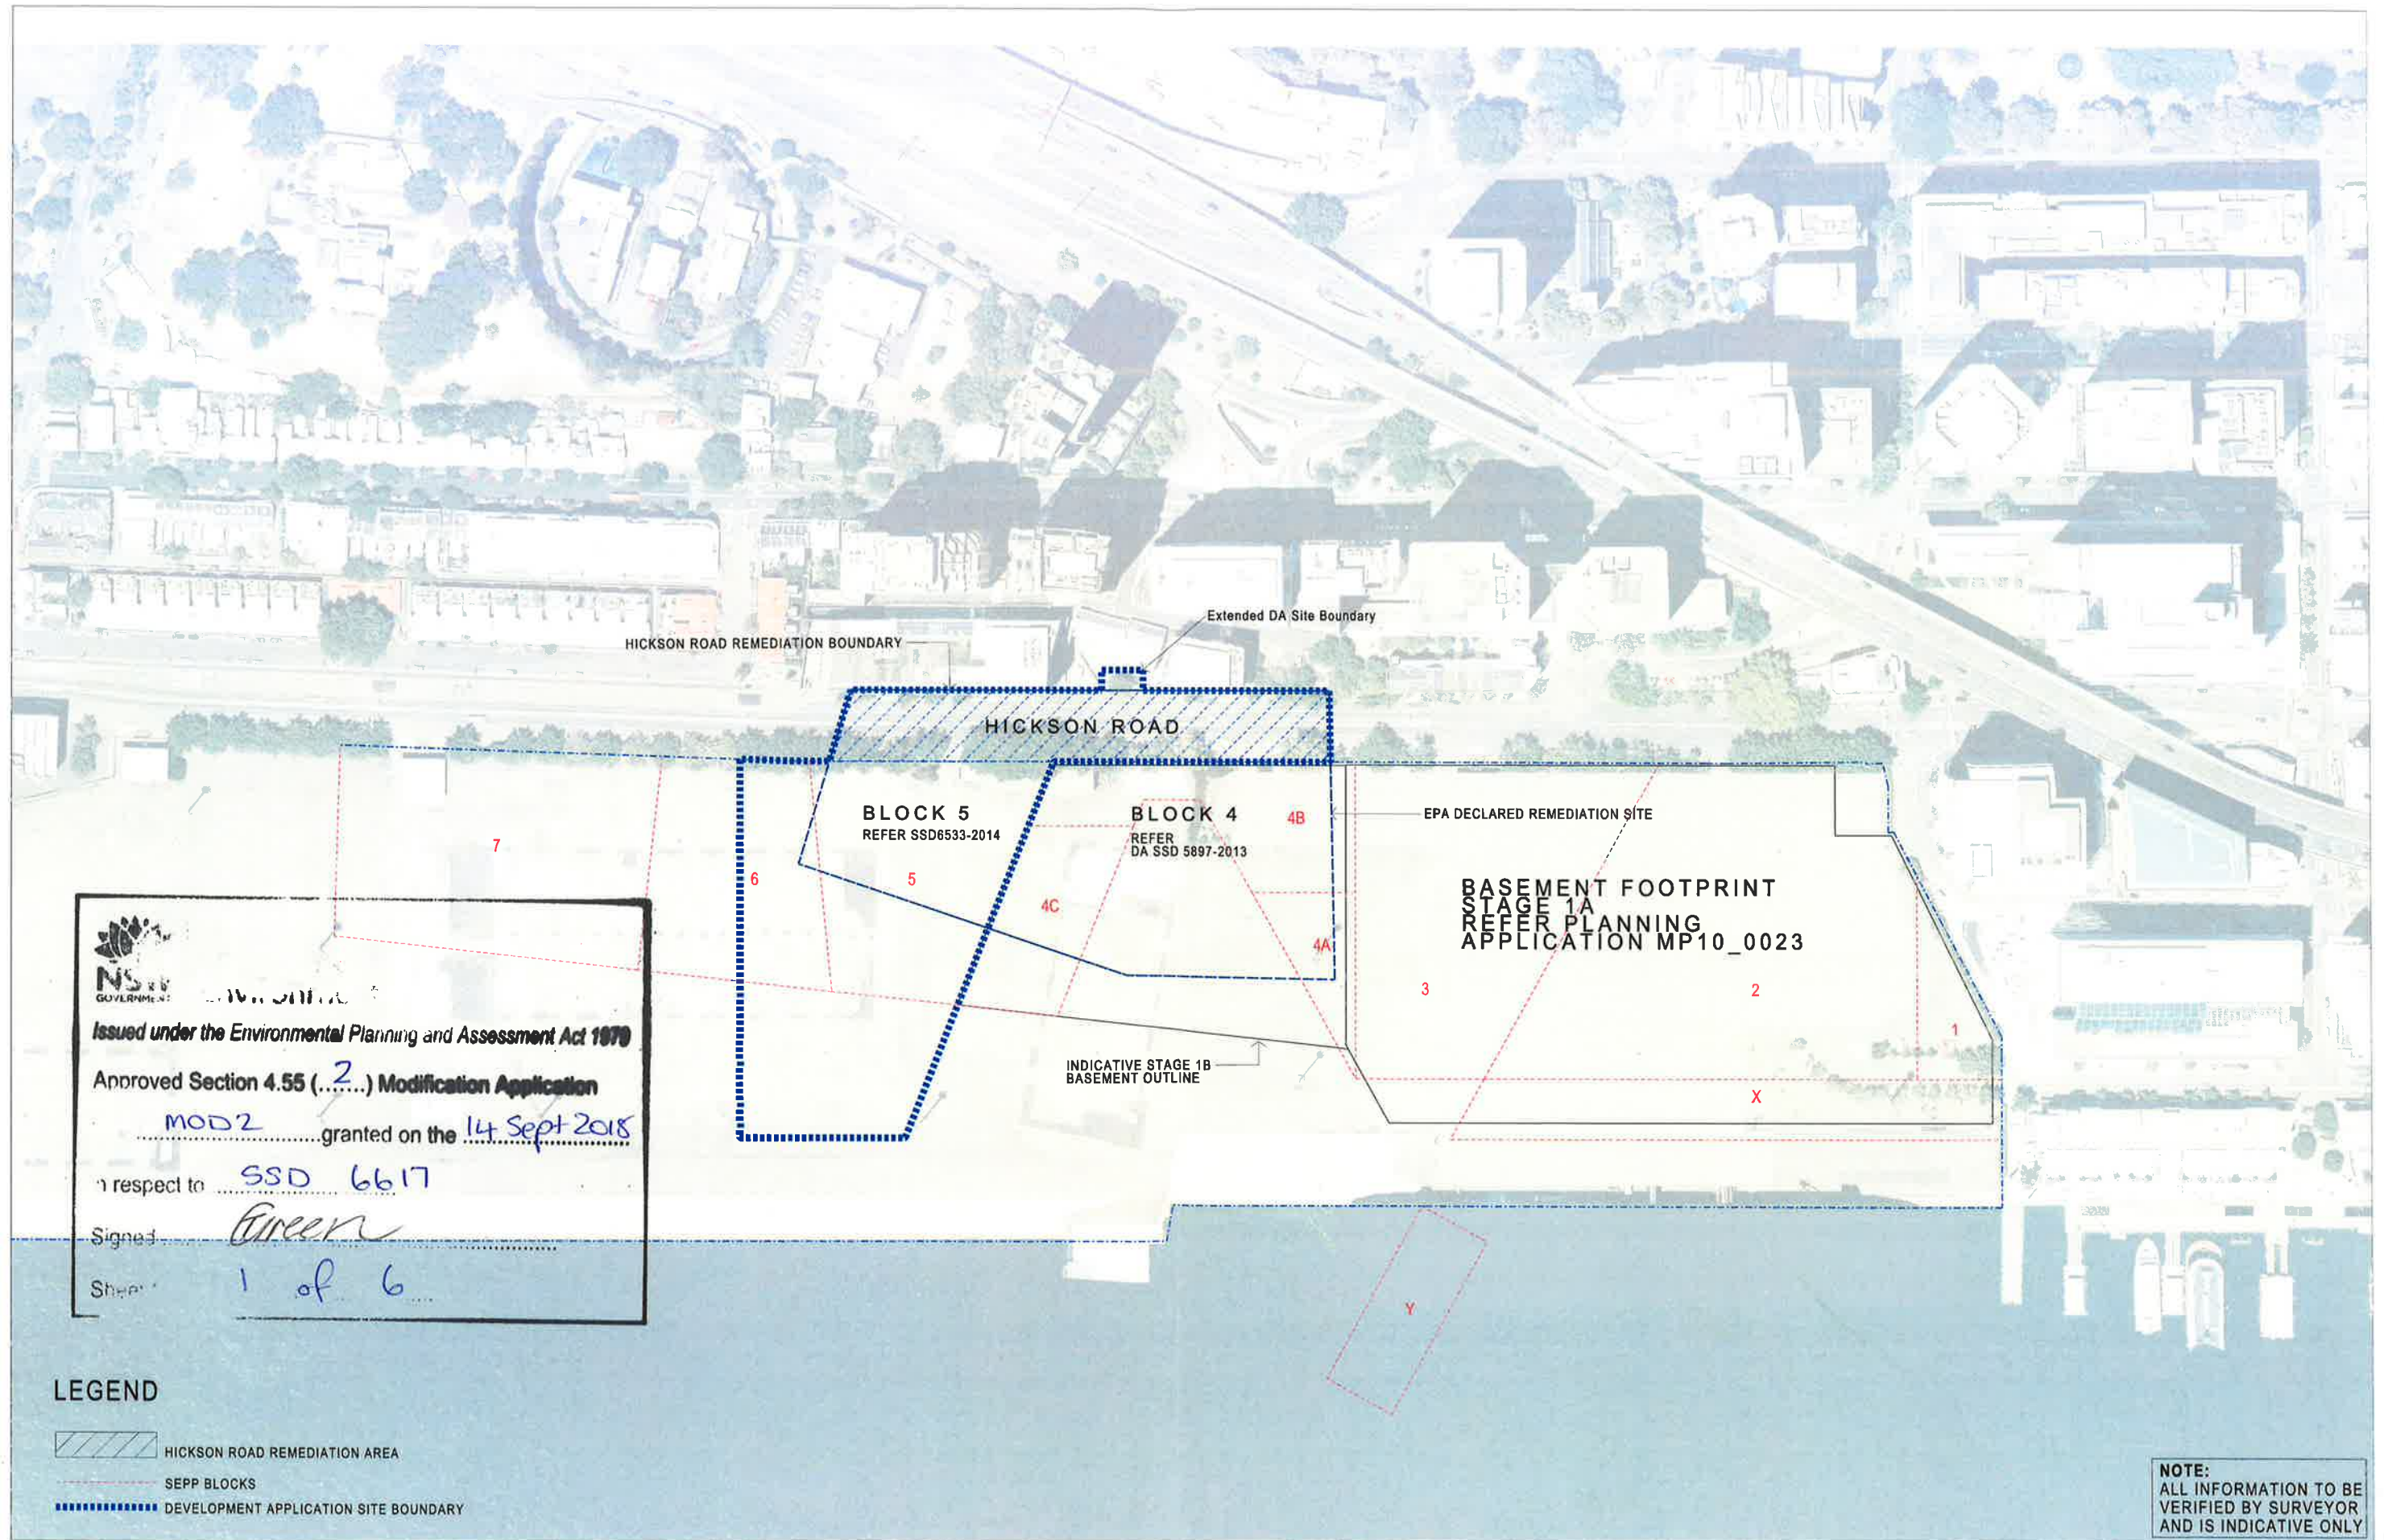

GRAHAM W JONES
Principal Architect
FRAIA NSW ARB 4005

Lend Lease (Millers Point)
Pty Limited

Remediation Works
Development Application - Hickson Rd Remediation
SSD 6617 - S96 (2)
Aerial Location Plan

Purpose: Approved: Date:

Scale 1:1000 @ B1 1:2500 @ A3


0 50 100M



Dwg. No. B00_PA1_A001

Date 08 May 2015 Revision B

W001312 4 Dec 2017 12:26:27 PM

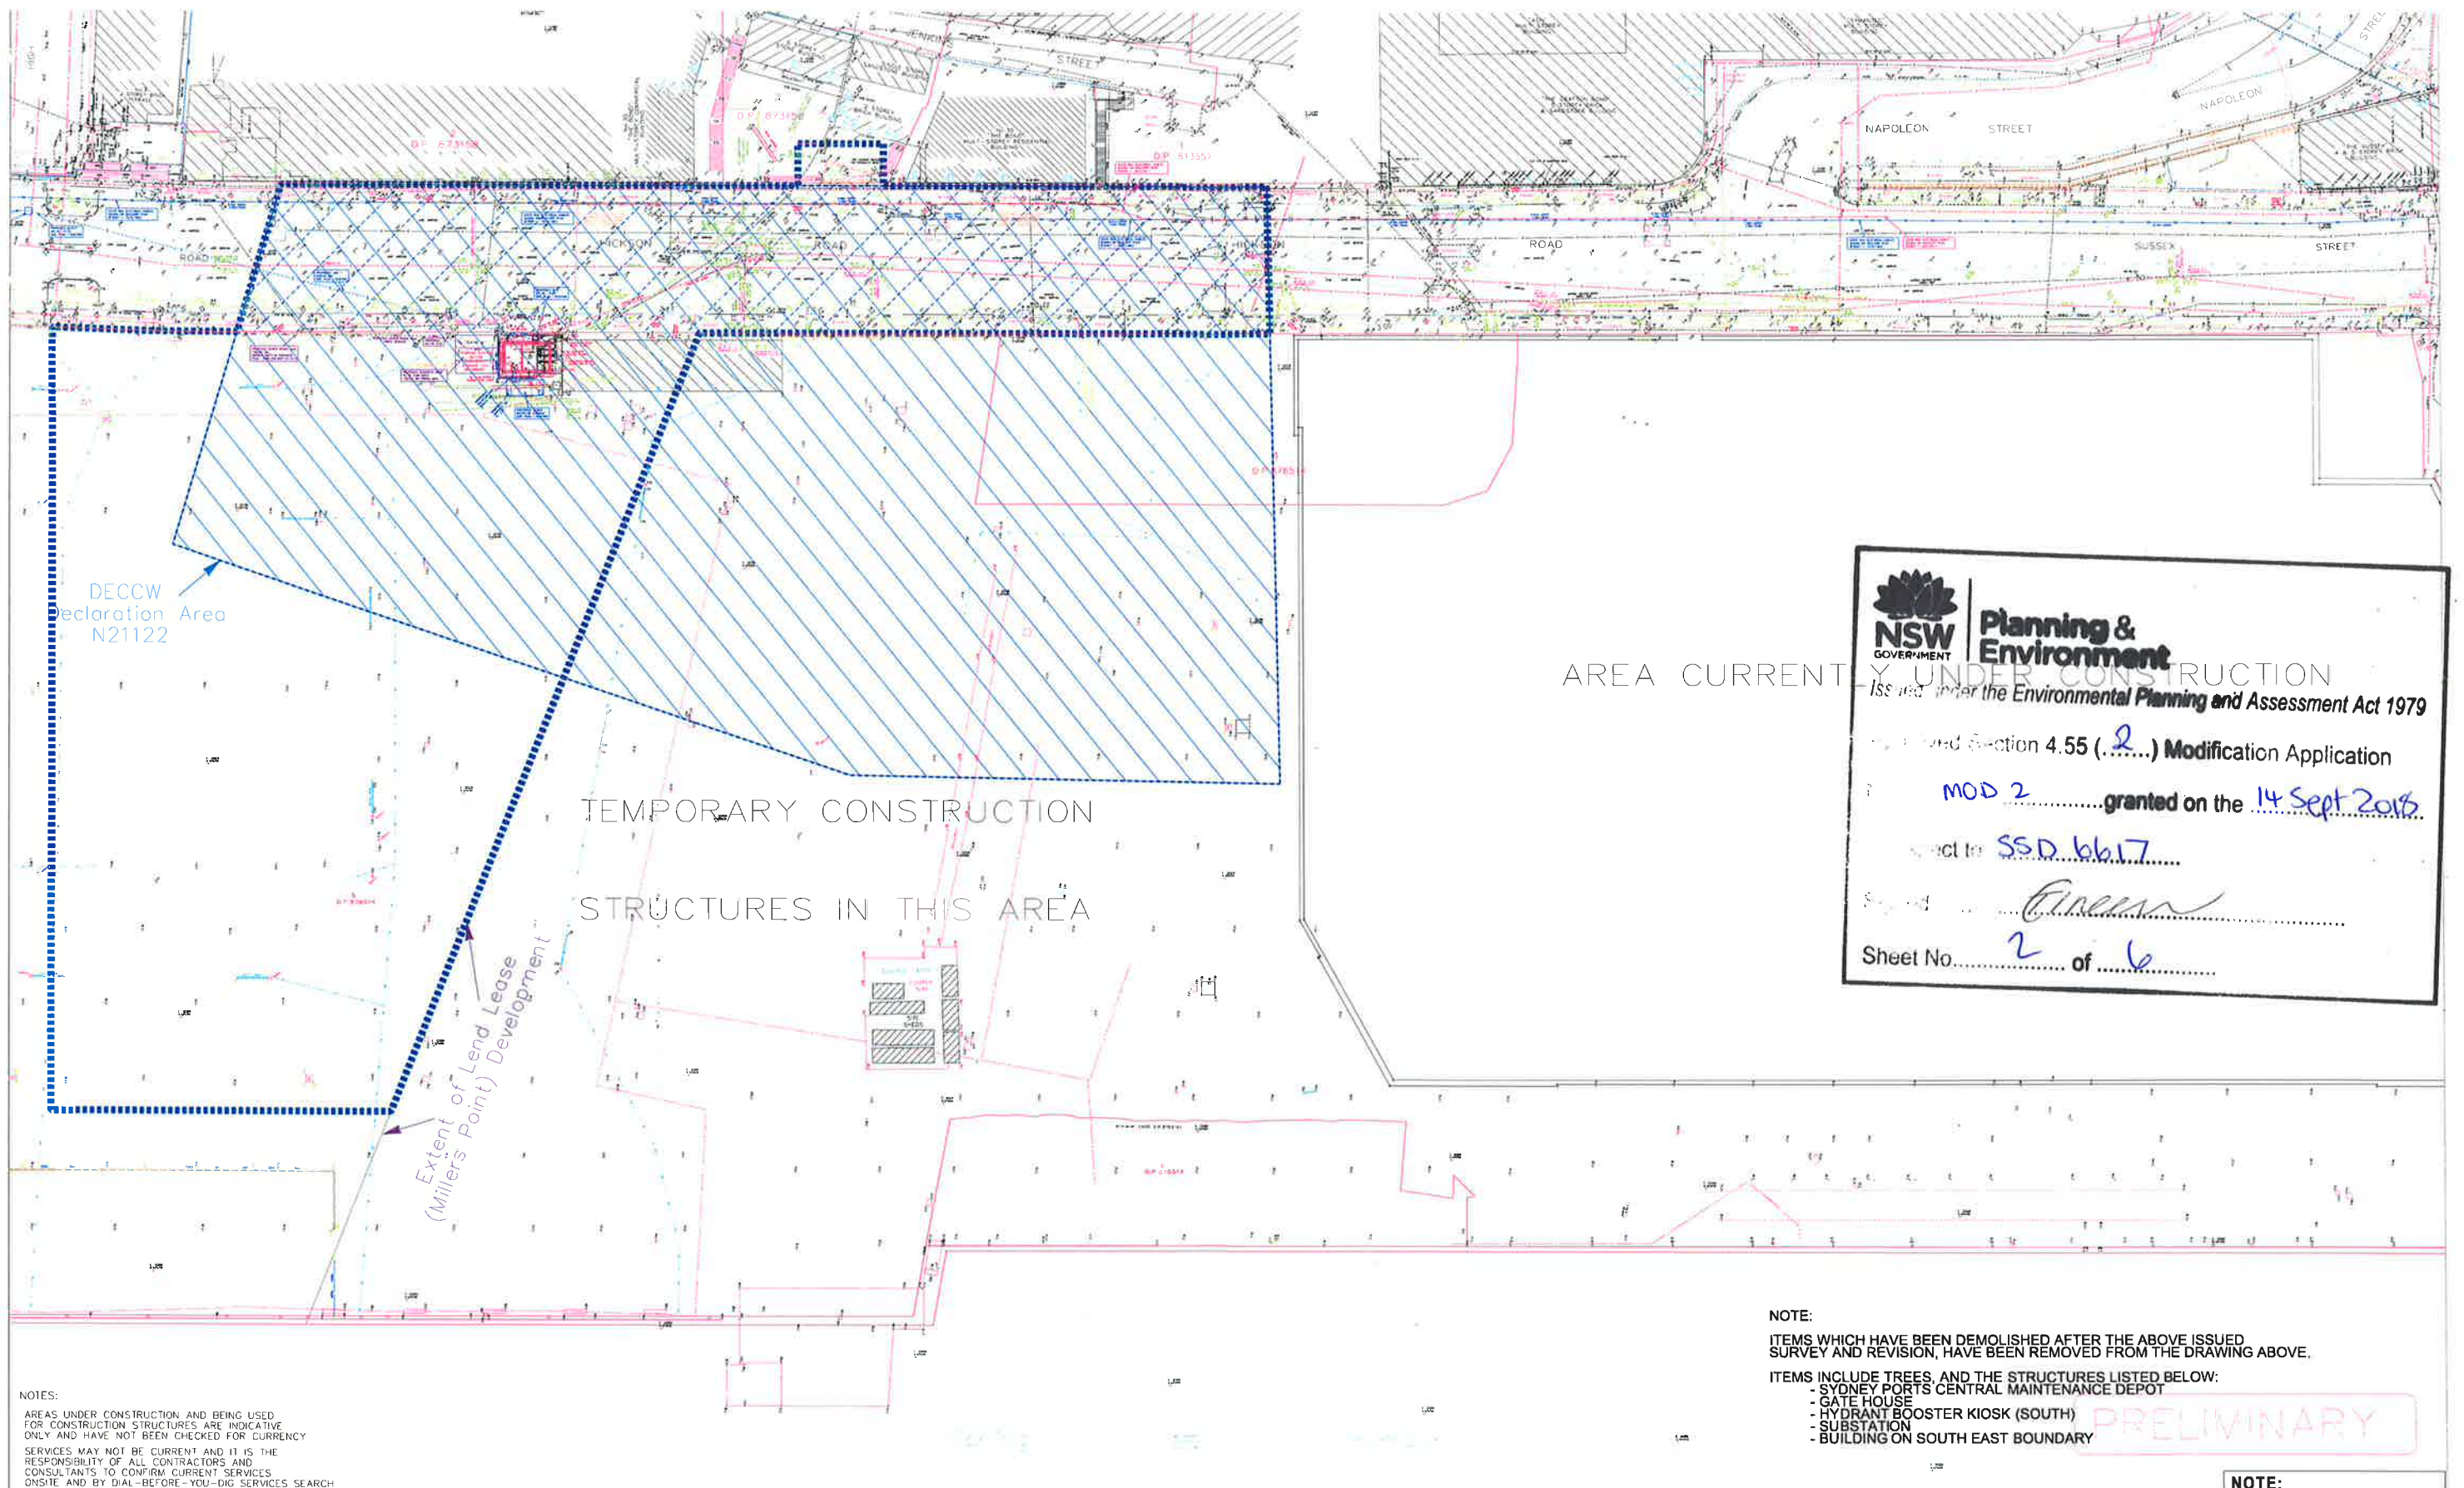

NSW GOVERNMENT **Planning & Environment**

Issued under the **Environmental Planning and Assessment Act 1979**

Section 4.55 (2) **Modification Application**

MOD 2 granted on the **14 Sept 2015**

Subject to **SSD 6617**

Signature: *Green*

Sheet No. **2** of **6**

NOTES:
AREAS UNDER CONSTRUCTION AND BEING USED FOR CONSTRUCTION STRUCTURES ARE INDICATIVE ONLY AND HAVE NOT BEEN CHECKED FOR CURRENCY. SERVICES MAY NOT BE CURRENT AND IT IS THE RESPONSIBILITY OF ALL CONTRACTORS AND CONSULTANTS TO CONFIRM CURRENT SERVICES ON-SITE AND BY DIAL-BEFORE-YOU-DIG SERVICES SEARCH.

LEGEND
..... DEVELOPMENT APPLICATION SITE BOUNDARY

NOTE:
ITEMS WHICH HAVE BEEN DEMOLISHED AFTER THE ABOVE ISSUED SURVEY AND REVISION, HAVE BEEN REMOVED FROM THE DRAWING ABOVE.
ITEMS INCLUDE TREES, AND THE STRUCTURES LISTED BELOW:
- SYDNEY PORTS CENTRAL MAINTENANCE DEPOT
- GATE HOUSE
- HYDRANT BOOSTER KIOSK (SOUTH)
- SUBSTATION
- BUILDING ON SOUTH EAST BOUNDARY

PRELIMINARY

NOTE:
ALL INFORMATION TO BE VERIFIED BY SURVEYOR AND IS INDICATIVE ONLY



GRAHAM W JONES
Principal Architect
FRAIA NSW ARB 4005

Lend Lease (Millers Point)
Pty Limited


Remediation Works
Development Application - Hickson Rd Remediation
SSD 6617 - S96 (2)
Site Survey

Purpose: Approved: Date:

Scale 1:500 @ B1 1:1250 @ A3
0 25 50M



Dwg. No. B00_PA1_A002
Date 08 May 2015 Revision B

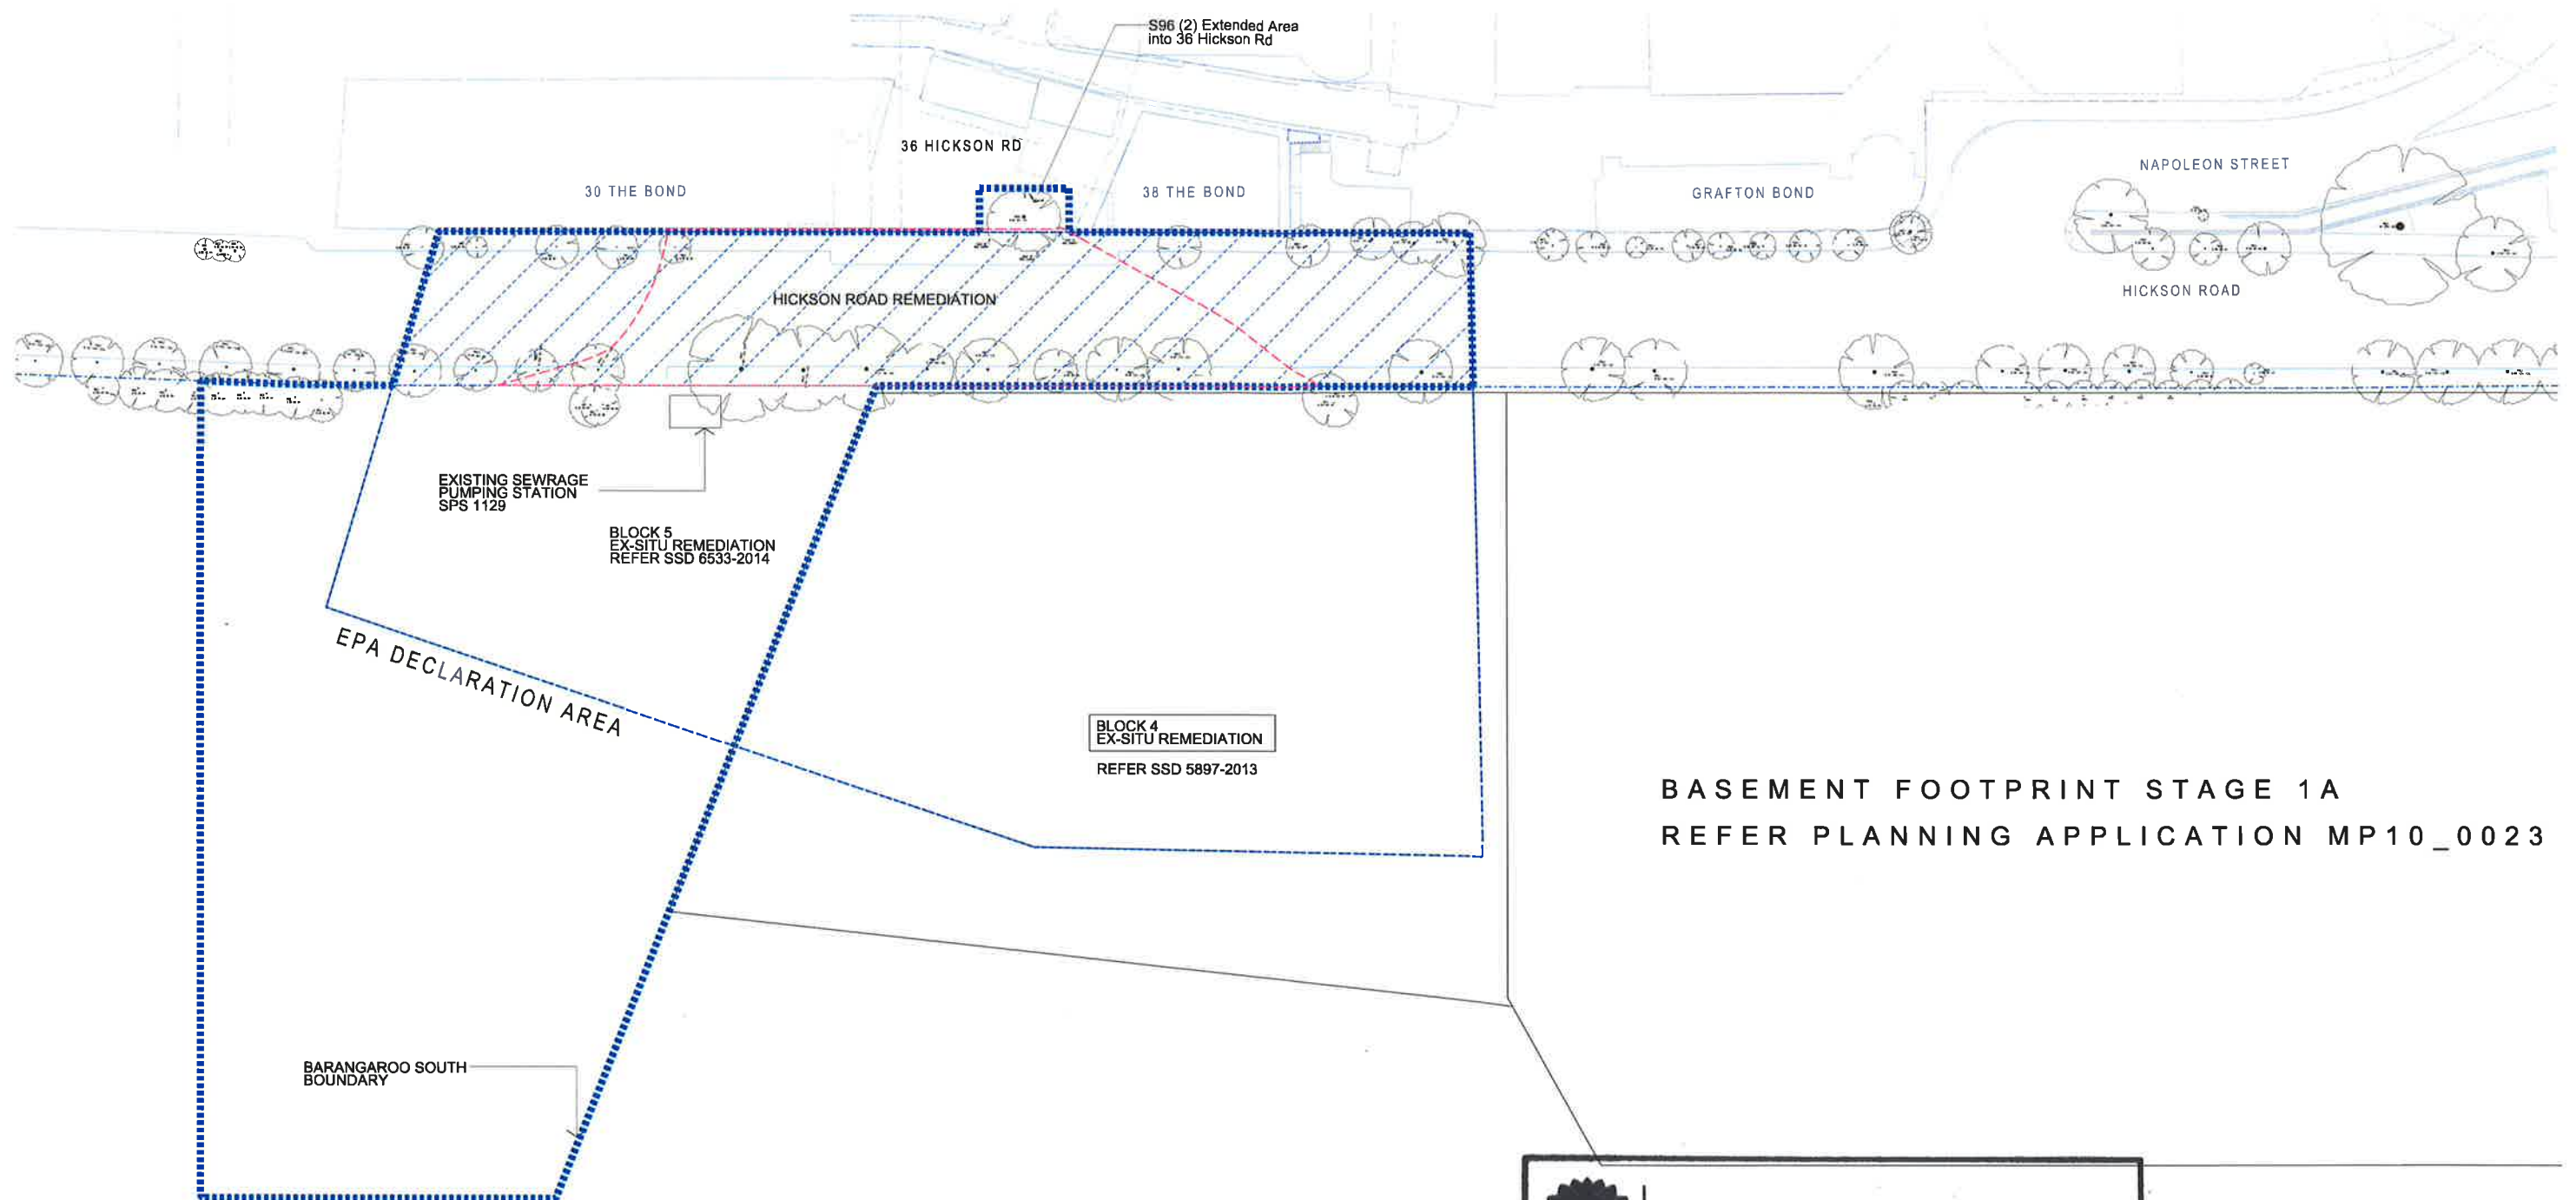

BASEMENT FOOTPRINT STAGE 1A
REFER PLANNING APPLICATION MP10_0023


LEGEND:

- EPA DECLARATION AREA
- PROPERTY BOUNDARY
- GENERAL AREA (INDICATIVE) FOR HICKSON RD WORKS
- INDICATIVE REMEDIATION EXTENT TO ADDRESS THE EPA DECLARATION AT HICKSON RD

NOTE:
THE SHADED AREAS DEPICT INDICATIVE MAXIMUM EARTHWORKS EXTENT ONLY. FINAL EARTHWORKS EXTENT IS PER THE RAP AND DEPENDENT ON FINAL METHODOLOGY.

NSW GOVERNMENT | **Planning & Environment**
 Issued under the *Environmental Planning and Assessment Act 1979*
 Approved Section 4.55 (2) Modification Application
 No. MOD 2 granted on the 14 Sept 2018
 in respect to SSD 6617
 Signed [Signature]
 Sheet No. 3 of 6

INDICATIVE LAYOUT ONLY

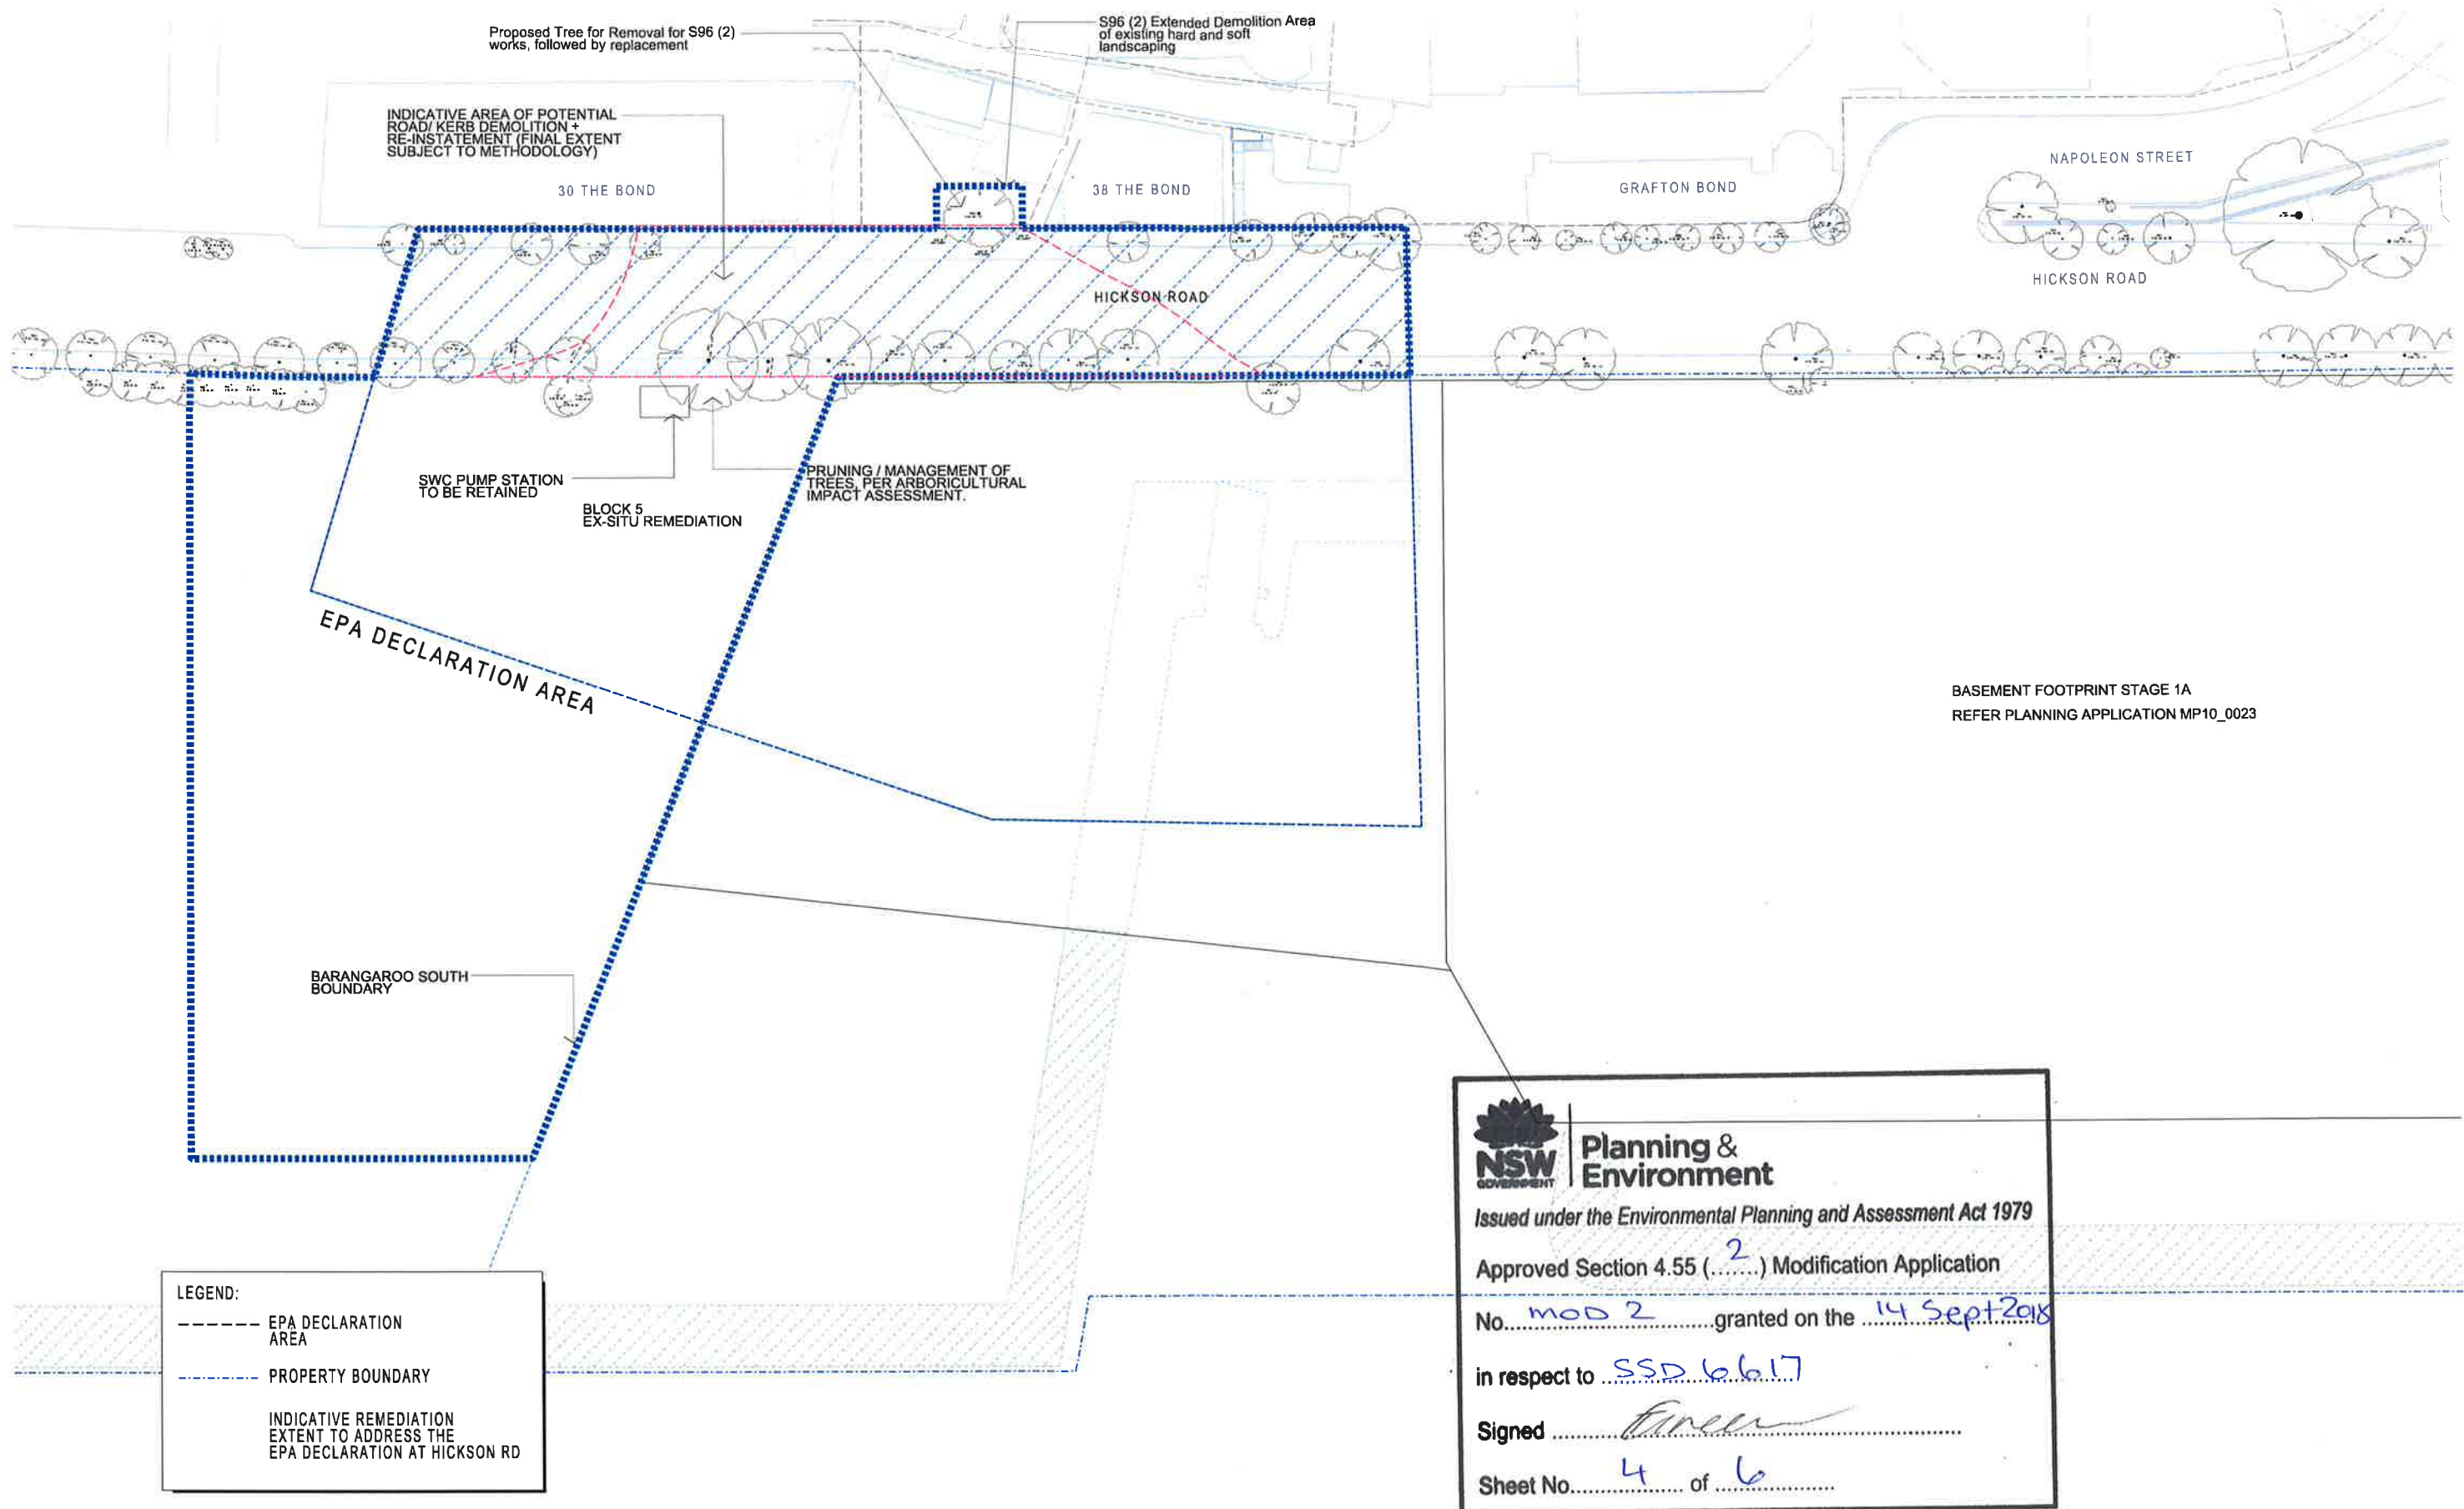

LEGEND:

- EPA DECLARATION AREA
- PROPERTY BOUNDARY
- INDICATIVE REMEDIATION EXTENT TO ADDRESS THE EPA DECLARATION AT HICKSON RD

**Planning & Environment**

Issued under the Environmental Planning and Assessment Act 1979

Approved Section 4.55 (.....².....) Modification Application

No. MOD 2 granted on the 14 Sept 2018

in respect to SSD 6617

Signed *[Signature]*

Sheet No. 4 of 6

INDICATIVE LAYOUT ONLY



GRAHAM W JONES
Principal Architect
FRA1A NSW ARB 4005


Lend Lease (Millers Point)
Pty Limited

Remediation Works
Development Application - Hickson Rd Remediation
SSD 6617 - S96 (2)
Demolition Plan

Purpose: Approved: Date: Scale 1:500 @ B1 1:1250 @ A3

0 25 50M

Dwg. No. B00_PA1_A004
Date 08 May 2015 Revision B

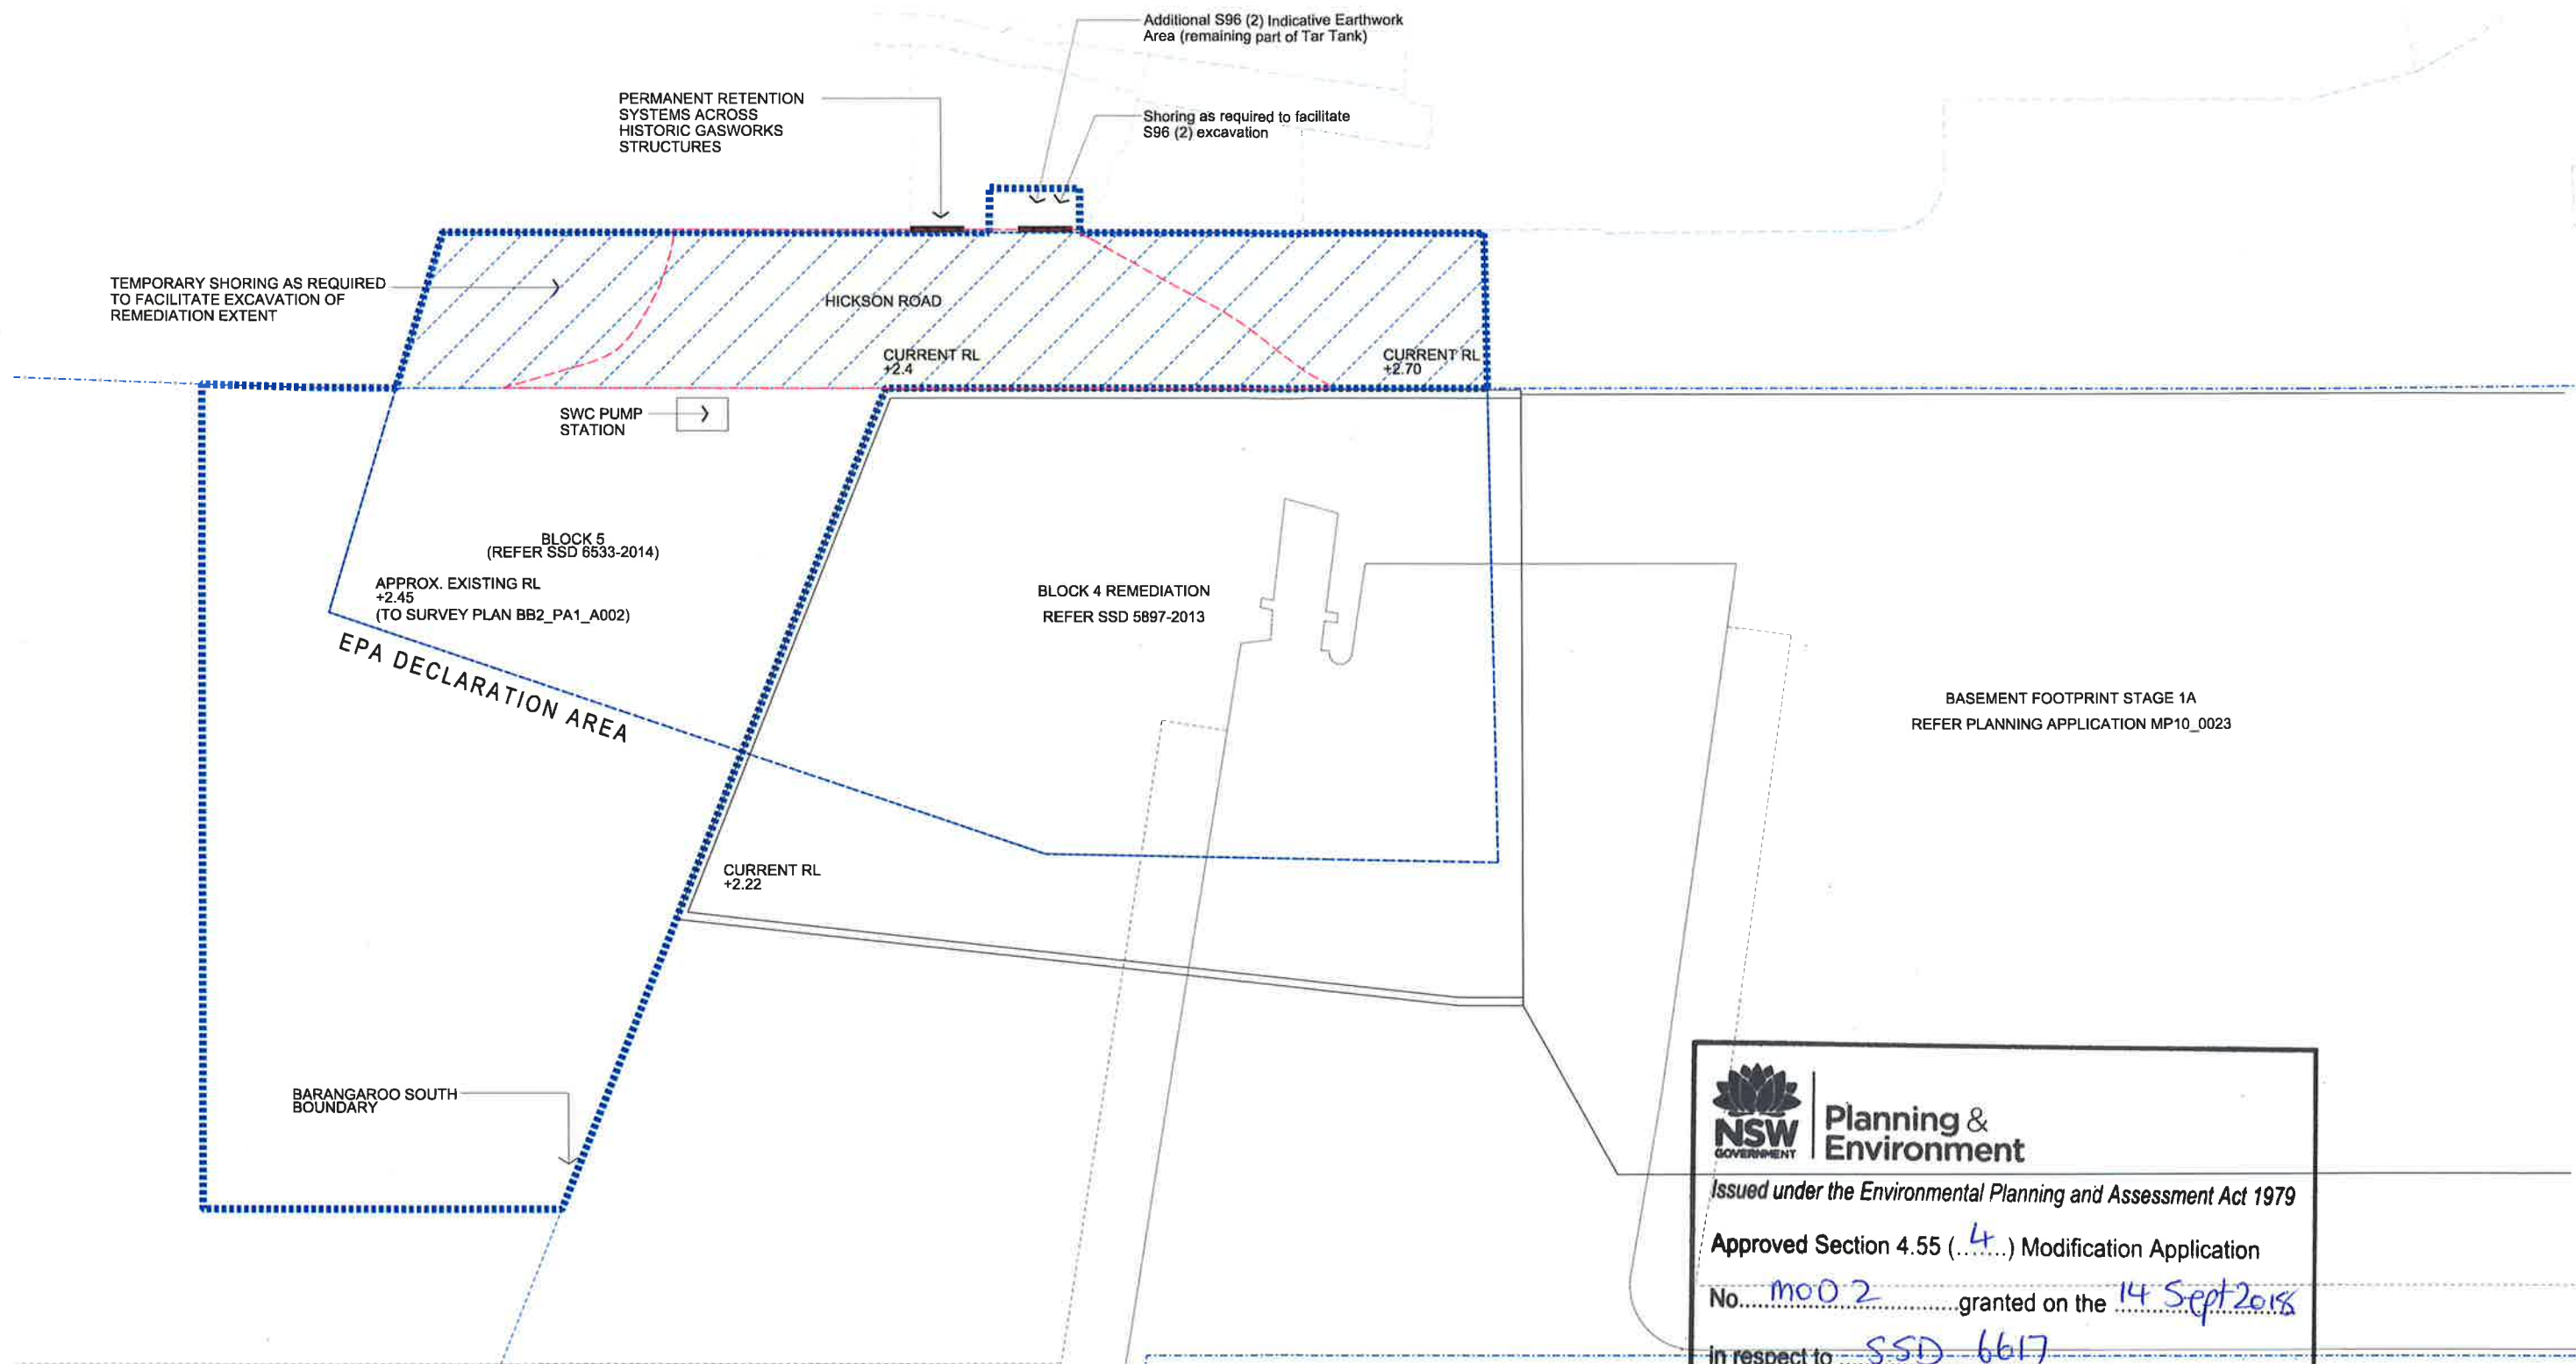

LEGEND:

- EPA DECLARATION AREA
- PROPERTY BOUNDARY
- GENERAL AREA (INDICATIVE) FOR HICKSON RD WORKS
- INDICATIVE REMEDIATION EXTENT TO ADDRESS THE EPA DECLARATION AT HICKSON RD

NOTE:
THE SHADED AREAS DEPICT INDICATIVE MAXIMUM EARTHWORKS EXTENT ONLY. FINAL EARTHWORKS EXTENT IS PER THE RAP AND DEPENDENT ON FINAL METHODOLOGY.

NOTE:
INDICATIVE PROPOSED CUT/FILL FOR WORKS - IN-SITU METHOD 600 m³
EX-SITU METHOD 16,000 m³

**Planning & Environment**

Issued under the Environmental Planning and Assessment Act 1979

Approved Section 4.55 (4) Modification Application


No. MOO 2 granted on the 14 Sept 2018

In respect to SSD 6617

Signed [Signature]

Sheet No. 5 of 6

INDICATIVE LAYOUT ONLY

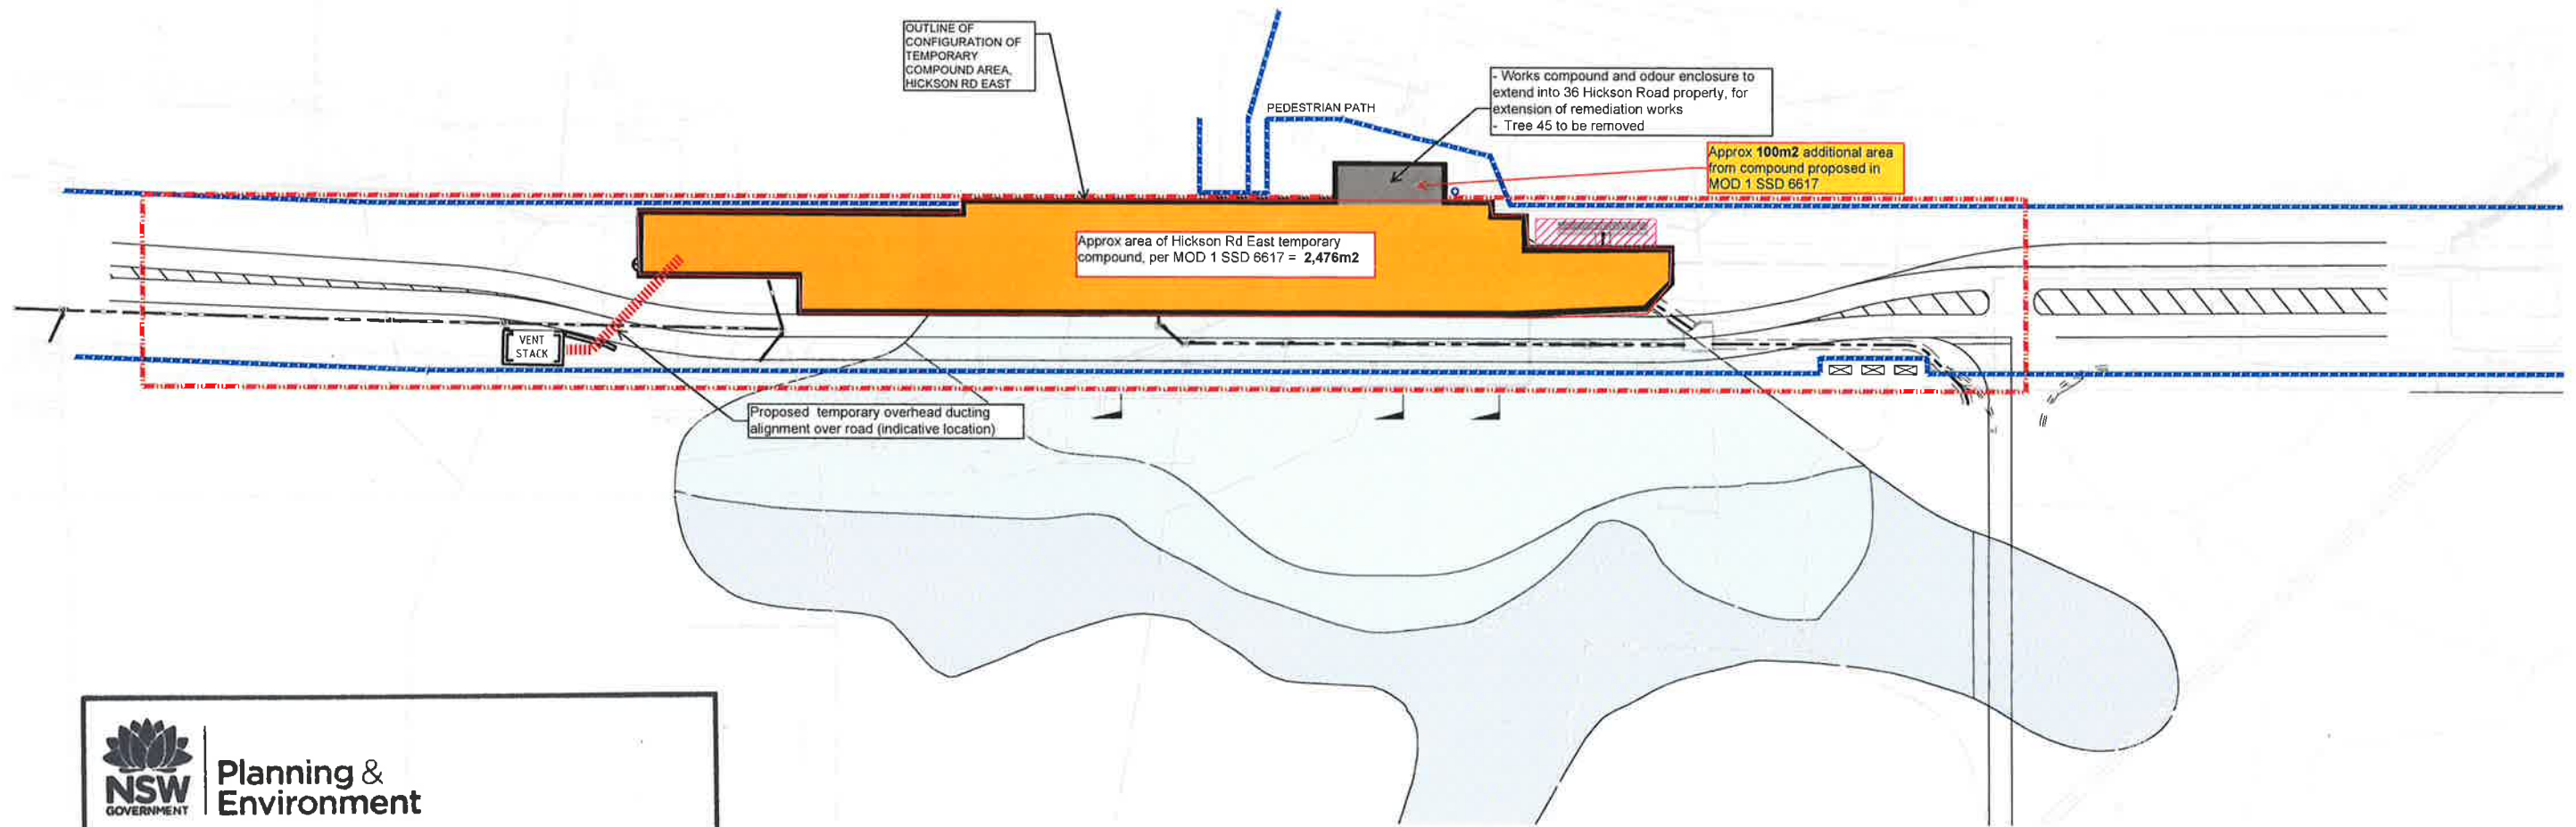

STAGE B1 SITE PLAN
SCALE 1:500



Planning & Environment

Issued under the Environmental Planning and Assessment Act 1979

Approved Section 4.55 (2) Modification Application


No. MOD 2 granted on the 14 September 2018

in respect to SSD 6617

Signed Finer

Sheet No. 6 of 6

H	03 07 2017	UPDATED TANK SCAFFOLD EXTENT	SHH	SHH	
G	20 06 2017	UPDATED SITE NOTATIONS	SHH	SHH	
F	02 06 2017	UPDATED SITE LAYOUT	SHH	SHH	
E	26 05 2017	UPDATED SITE LAYOUT	SHH	SHH	
D	19 05 2017	UPDATED SITE LAYOUT	SHH	SHH	
3	15 03 2017	ISSUED FOR INFORMATION	SHH	SHH	
2	06 03 2017	ADDITIONAL COMPOUND DETAILS ADDED	SHH	SHH	
1	03 03 2017	ISSUED FOR INFORMATION	SHH	HM	
Rev	Date	Description	Des.	Vent	Apod

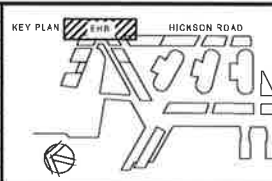

ENVIROPACIFIC
SERVICES

© Cardno Limited All Rights Reserved.
This document is produced by Cardno Limited solely for the
benefit of and use by the client in accordance with the
terms of the retainer. Cardno Limited does not and shall not
assume any responsibility or liability whatsoever to any third
party arising out of any use or reliance by third party on the
content of this document.



Cardno (NSW/ACT) Pty Ltd | ABN 95 001 145 035
Level 9, The Forum, 203 Pacific Highway
St Leonards, NSW 2065
Tel 02 9496 7700 Fax: 02 9439 5170
Web www.cardno.com.au

Drawn	Date
SHH	03.03.2017
Checked	Date
Designed	Date
SHH	03.03.2017
Verified	Date
Approved	
HM	03.03.2017

Client **ENVIROPACIFIC SERVICES**

Project	HICKSON ROAD STAGE 1B
---------	-----------------------


EX-SITU REMEDIATION
MASTERPLANNING

Title	
-------	--

7 STAGE B1 BASE PLAN

LEGEND

- 1. EXTENT OF WORKS
- 2. DIRTY ZONE BOUNDARY
- 3. TRUCK ROUTE DURING JET GROUT INSTALLATION AND STORMWATER UPSTREAM PIT
- 4. OCE PERIMETER
- 5. PEDESTRIAN ACCESS
- 6. TEMPORARY SCAFFOLD AND SHRINK WRAP EXTENSION
- 7. CONCRETE BARRIER WITH HOARDING
- 8.

 

FOR INFORMATION ONLY
NOT TO BE USED FOR CONSTRUCTION PURPOSES

DATUM	Scale	Size
A.H.D.	AS SHOWN	A1

Drawing Number	EHR-C-D-1-003	Revision	H
----------------	---------------	----------	---