
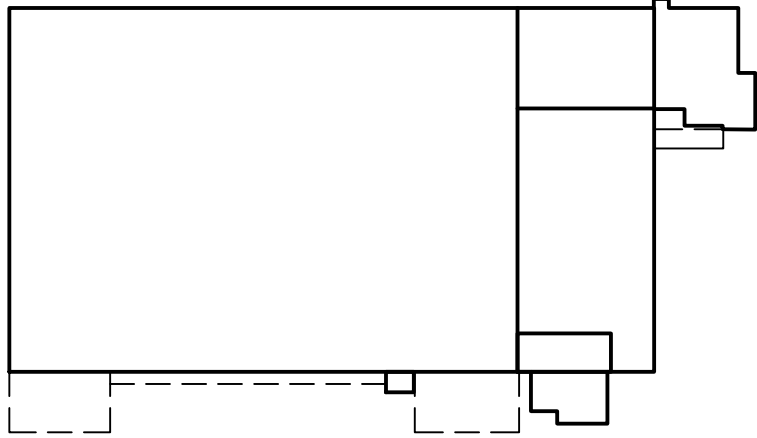


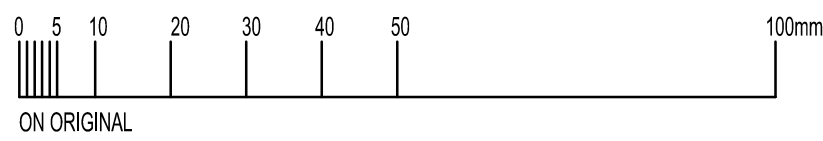


KEY PLAN

THE PROPERTY IN THIS DRAWING AND IN THE CONCEPTS REMAIN WITH MNIA ARCHITECTS PTY LTD. ANY UNAUTHORISED USE OF THIS DRAWING WHETHER AS THE WHOLE OR PART MAY RENDER THE USER LIABLE IN AN ACTION FOR DAMAGES. CONSEQUENTIAL DAMAGES ARISING FROM UNWARRANTED OR UNAUTHORISED USE SHALL NOT RENDER MNIA ARCHITECTS PTY LTD LIABLE.

DIMENSIONS MUST NOT BE SCALED FROM DRAWINGS.

ALL DIMENSIONS TO BE CONFIRMED ON SITE PRIOR TO THE COMMENCEMENT OF ANY WORK.

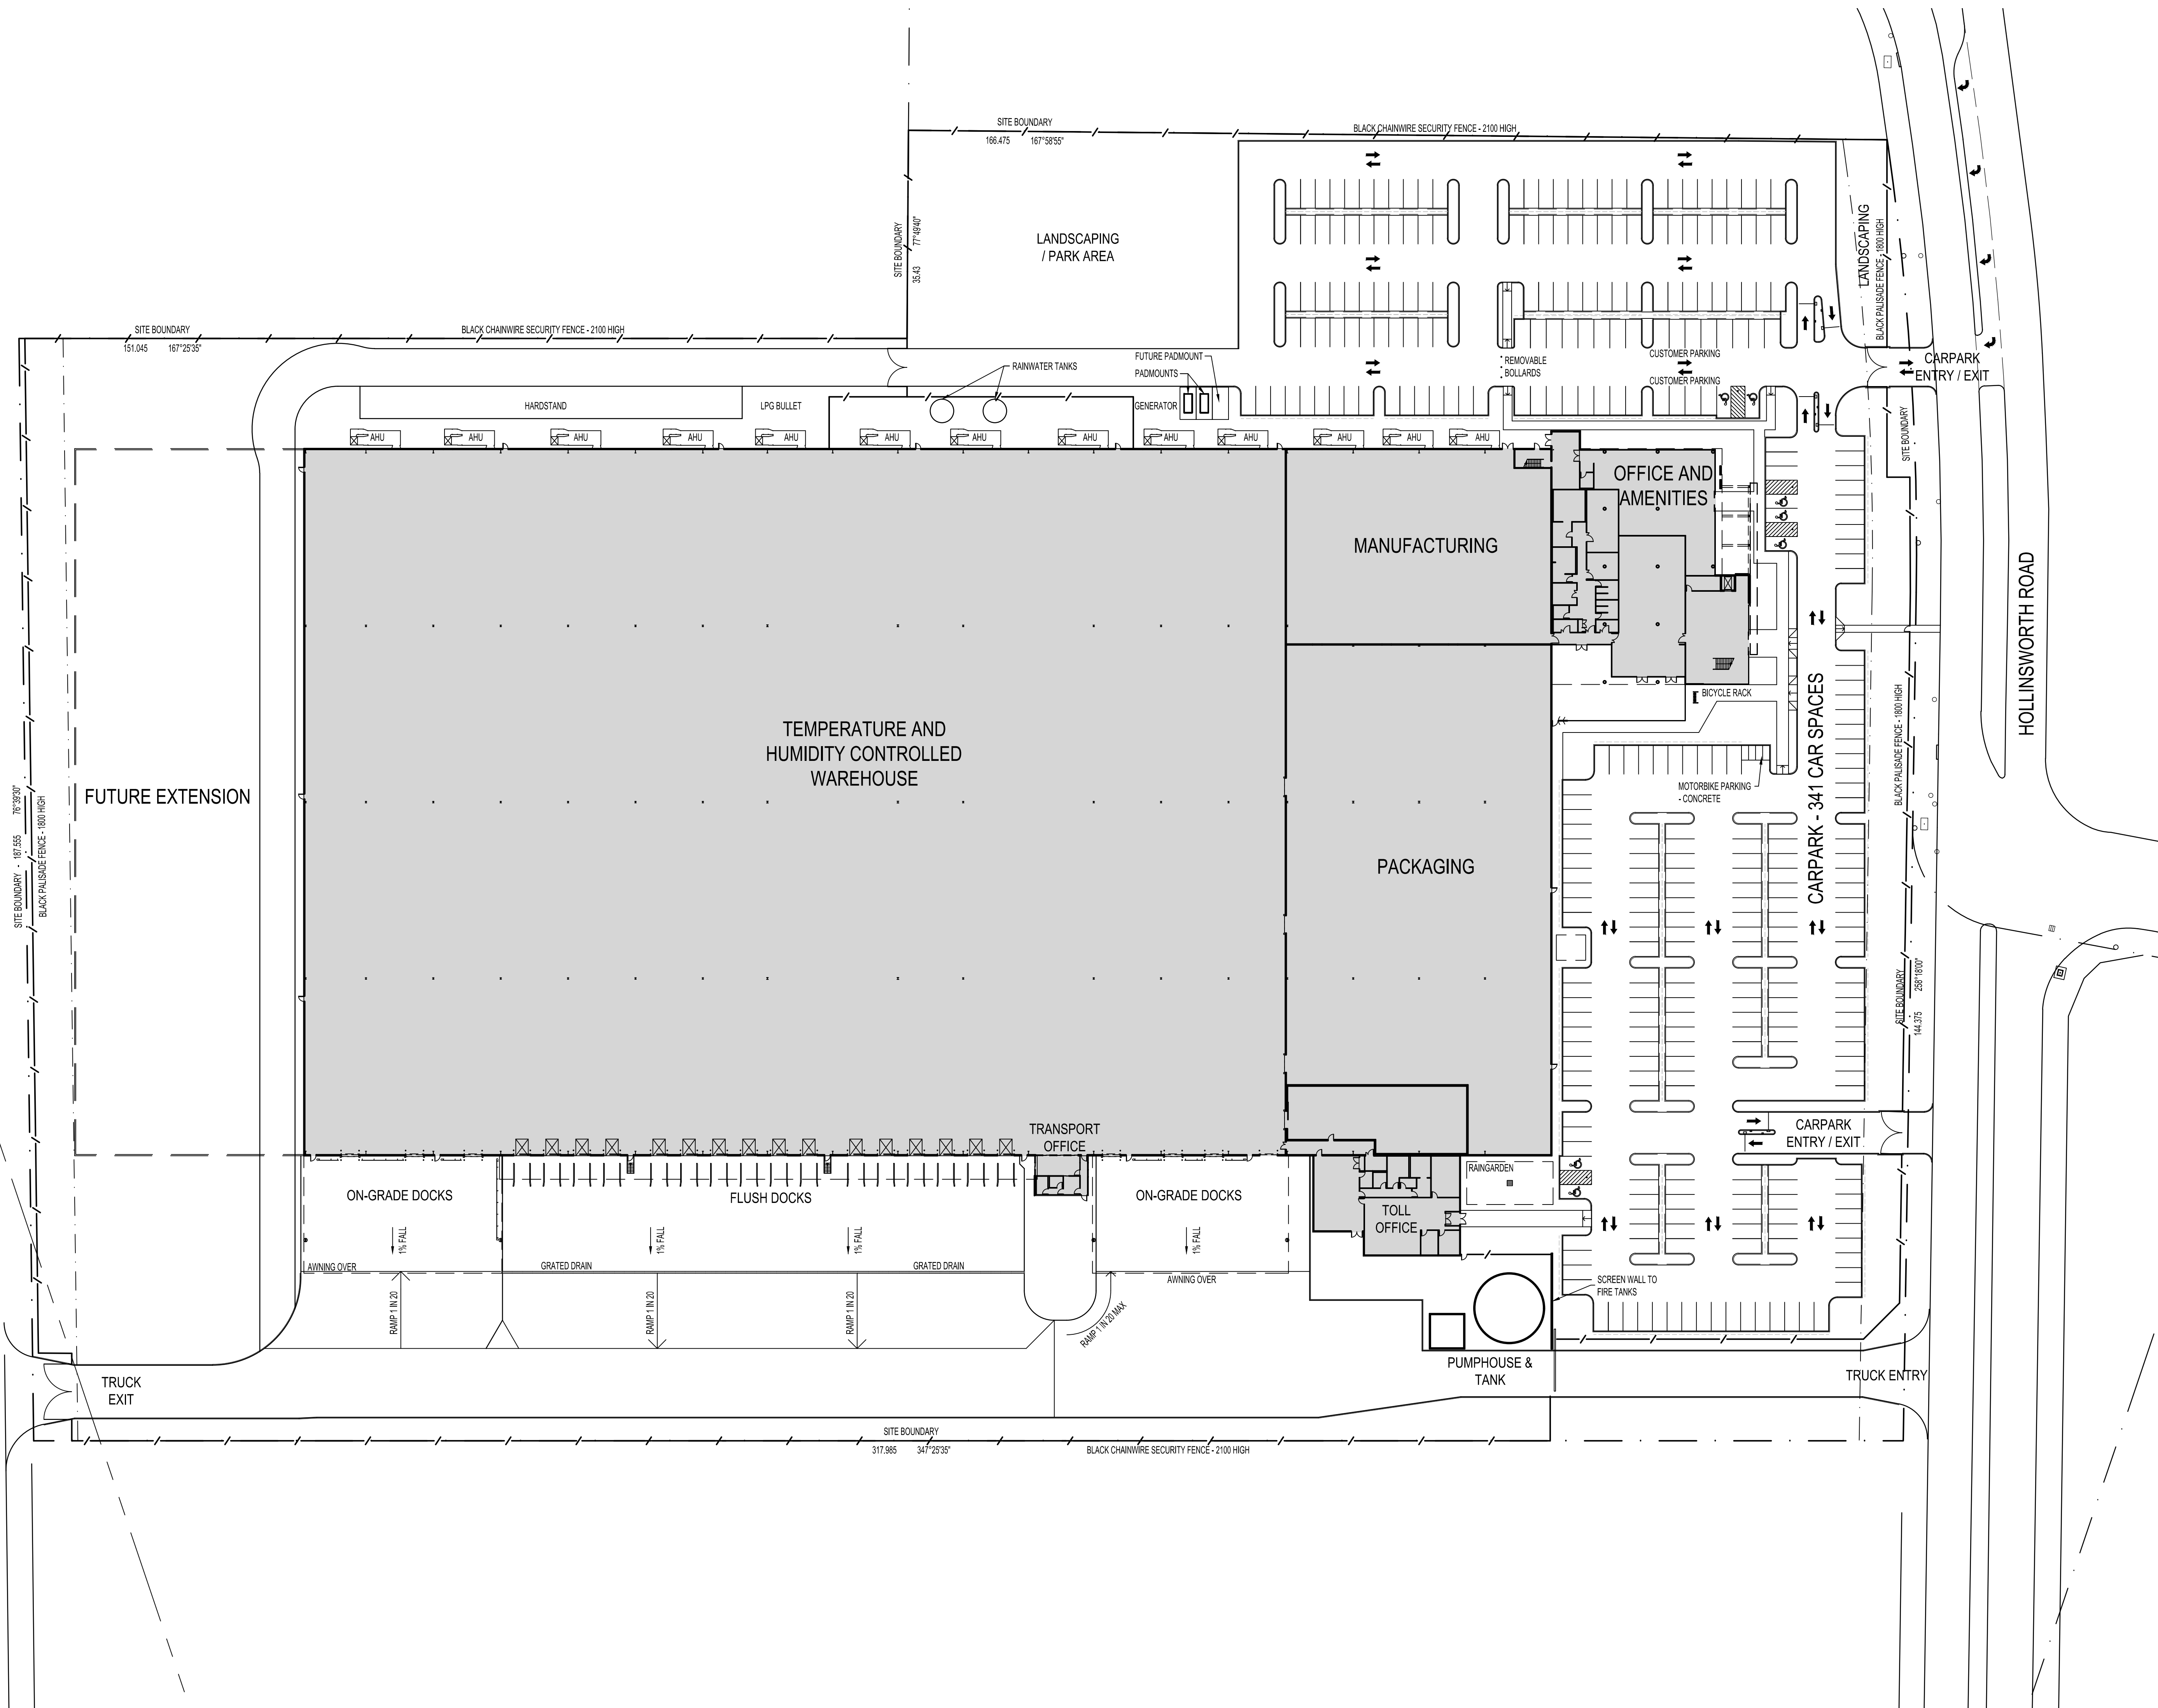

B	25-07-14	CARPARK ISLANDS UPDATED TO MATCH CIVIL DESIGN	JTC
A	10-07-14	ISSUED FOR DEVELOPMENT CONSENT	JTC
REV.	DATE	AMENDMENT	SIGNED



CLIENT



500 Burwood Road Hawthorn Victoria 3122
Telephone (03) 9810 8300 mail@qanstruct.com.au

PROJECT
NEW FACILITY
HOLLINSWORTH RD
MARSDEN PARK NSW



ARCHITECT



Level 4, 8 Help St, PO Box 1212, Chatswood NSW 2067
Telephone (02) 9496 6400 mail@mnia.com.au

TITLE
SITE / FLOOR PLAN

DATE	07-07-14	PROJECT No.	1423	STATUS	AR/DA
SCALE	1:500	(B1)			
DRAWN	JTC				
CHECKED		DWG No.		REV No.	
APPROVED		DA 01		/B	

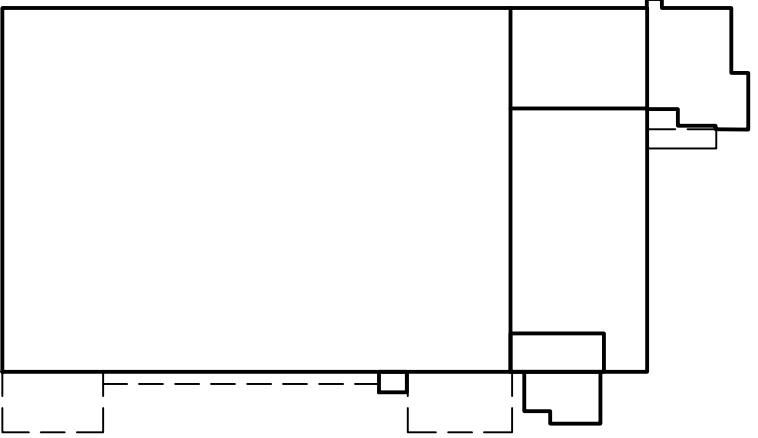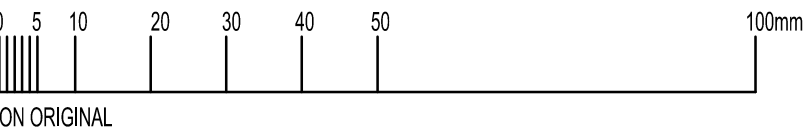


KEY PLAN

THE PROPERTY IN THIS DRAWING AND IN THE CONCEPTS REMAIN WITH MNIA ARCHITECTS PTY LTD. ANY UNAUTHORISED USE OF THIS DRAWING WHETHER AS THE WHOLE OR PART MAY RENDER THE USER LIABLE IN AN ACTION FOR DAMAGES. CONSEQUENTIAL DAMAGES ARISING FROM UNWARRANTED OR UNAUTHORISED USE SHALL NOT RENDER MNIA ARCHITECTS PTY LTD LIABLE.

DIMENSIONS MUST NOT BE SCALED FROM DRAWINGS.

ALL DIMENSIONS TO BE CONFIRMED ON SITE PRIOR TO THE COMMENCEMENT OF ANY WORK.

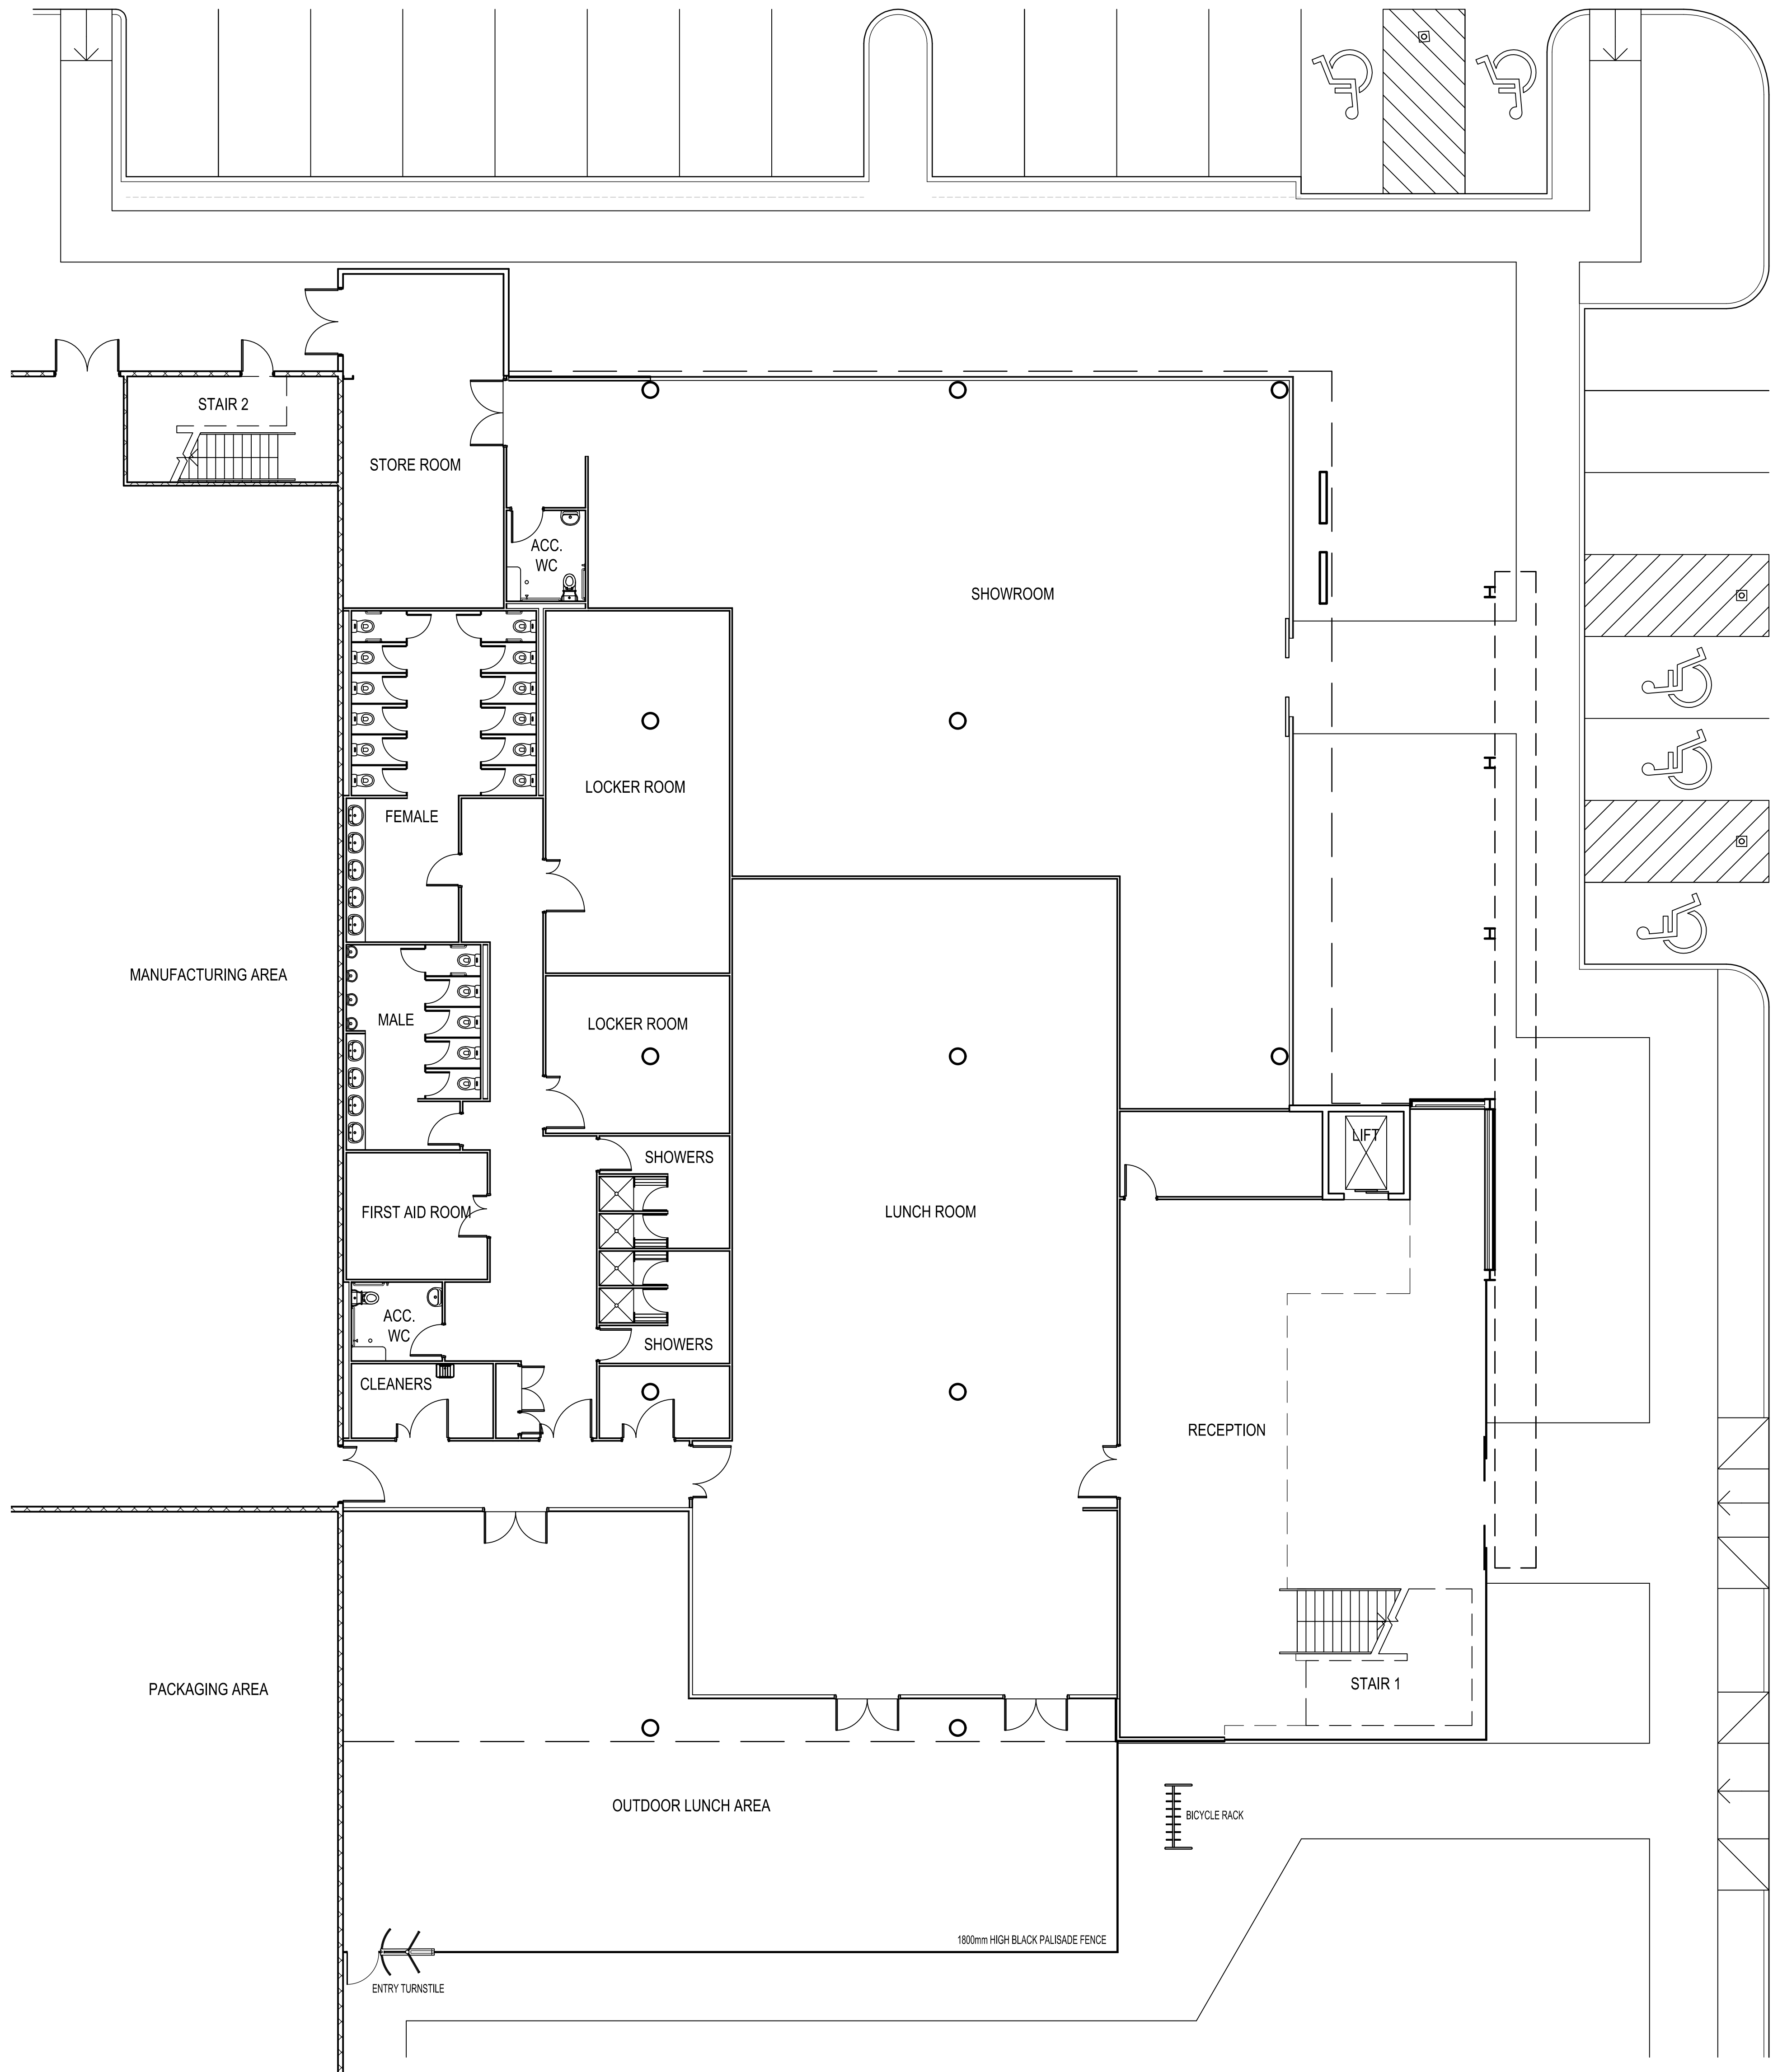

A	10-07-14	ISSUED FOR DEVELOPMENT CONSENT	JTC
REV.	DATE	AMENDMENT	SIGNED



CLIENT



500 Burwood Road Hawthorn Victoria 3122
Telephone (03) 9810 8300 mail@qanstruct.com.au

PROJECT
NEW FACILITY
HOLLINSWORTH RD
MARSDEN PARK NSW


ARCHITECT





Level 4, 8 Help St, PO Box 1212, Chatswood NSW 2067
Telephone (02) 9496 6400 mail@mnia.com.au

TITLE
OFFICE AND AMENITIES
GROUND FLOOR PLAN

DATE	08-07-14	PROJECT No.	1423	STATUS	AR/DA
SCALE	1:100 (B1)				
DRAWN	JTC				
CHECKED		DWG No.		REV No.	
APPROVED		DA 02		/A	

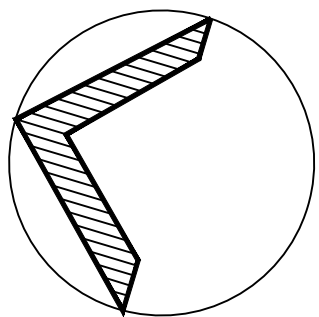

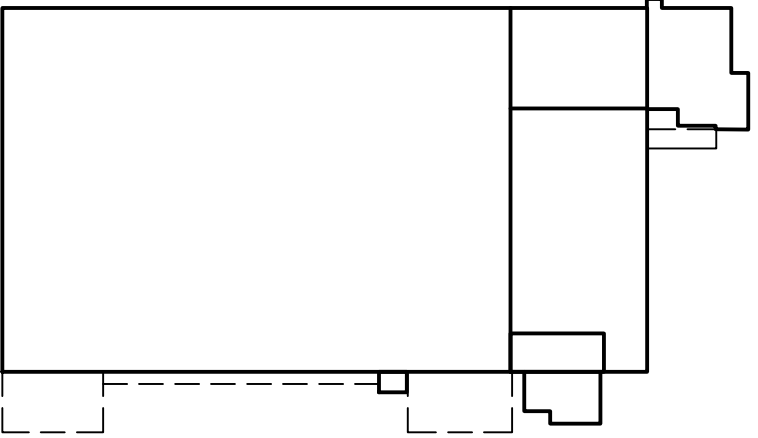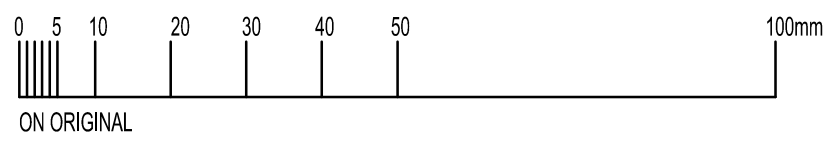


KEY PLAN


THE PROPERTY IN THIS DRAWING AND IN THE CONCEPTS REMAIN WITH MNIA ARCHITECTS PTY LTD. ANY UNAUTHORISED USE OF THIS DRAWING WHETHER AS THE WHOLE OR PART MAY RENDER THE USER LIABLE IN AN ACTION FOR DAMAGES. CONSEQUENTIAL DAMAGES ARISING FROM UNWARRANTED OR UNAUTHORISED USE SHALL NOT RENDER MNIA ARCHITECTS PTY LTD LIABLE.

DIMENSIONS MUST NOT BE SCALED FROM DRAWINGS.

ALL DIMENSIONS TO BE CONFIRMED ON SITE PRIOR TO THE COMMENCEMENT OF ANY WORK.

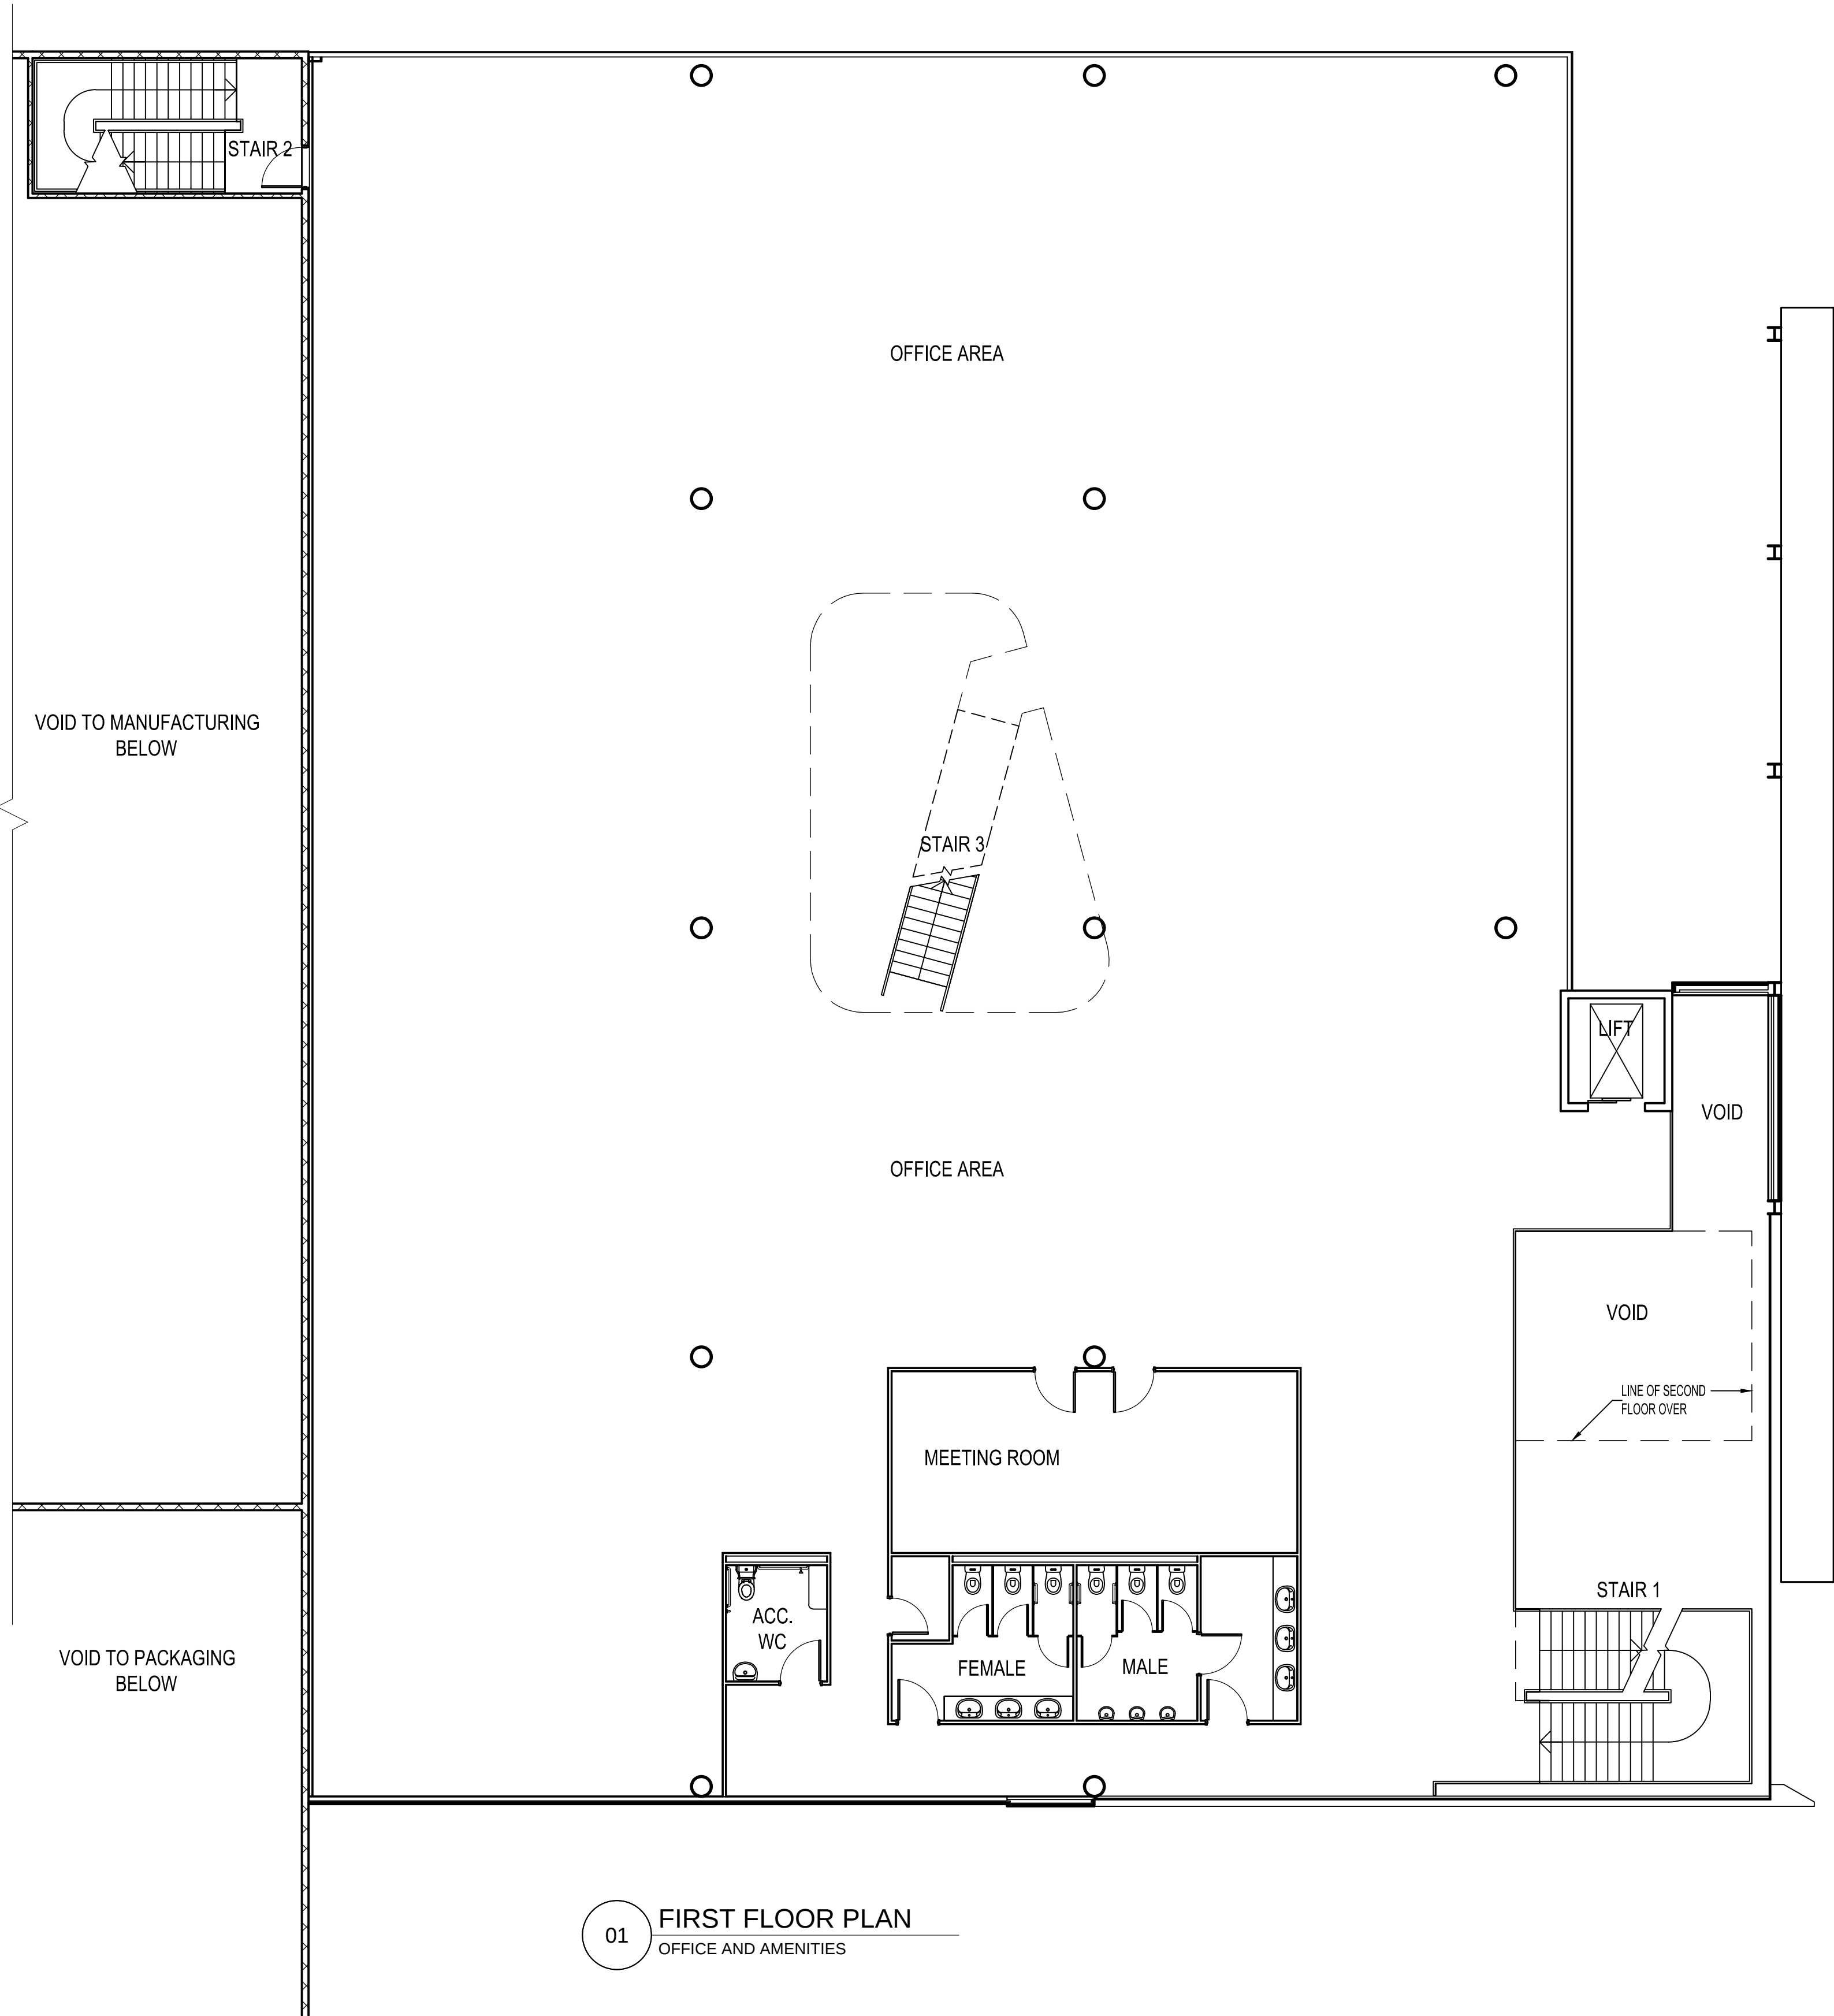

01 FIRST FLOOR PLAN
OFFICE AND AMENITIES

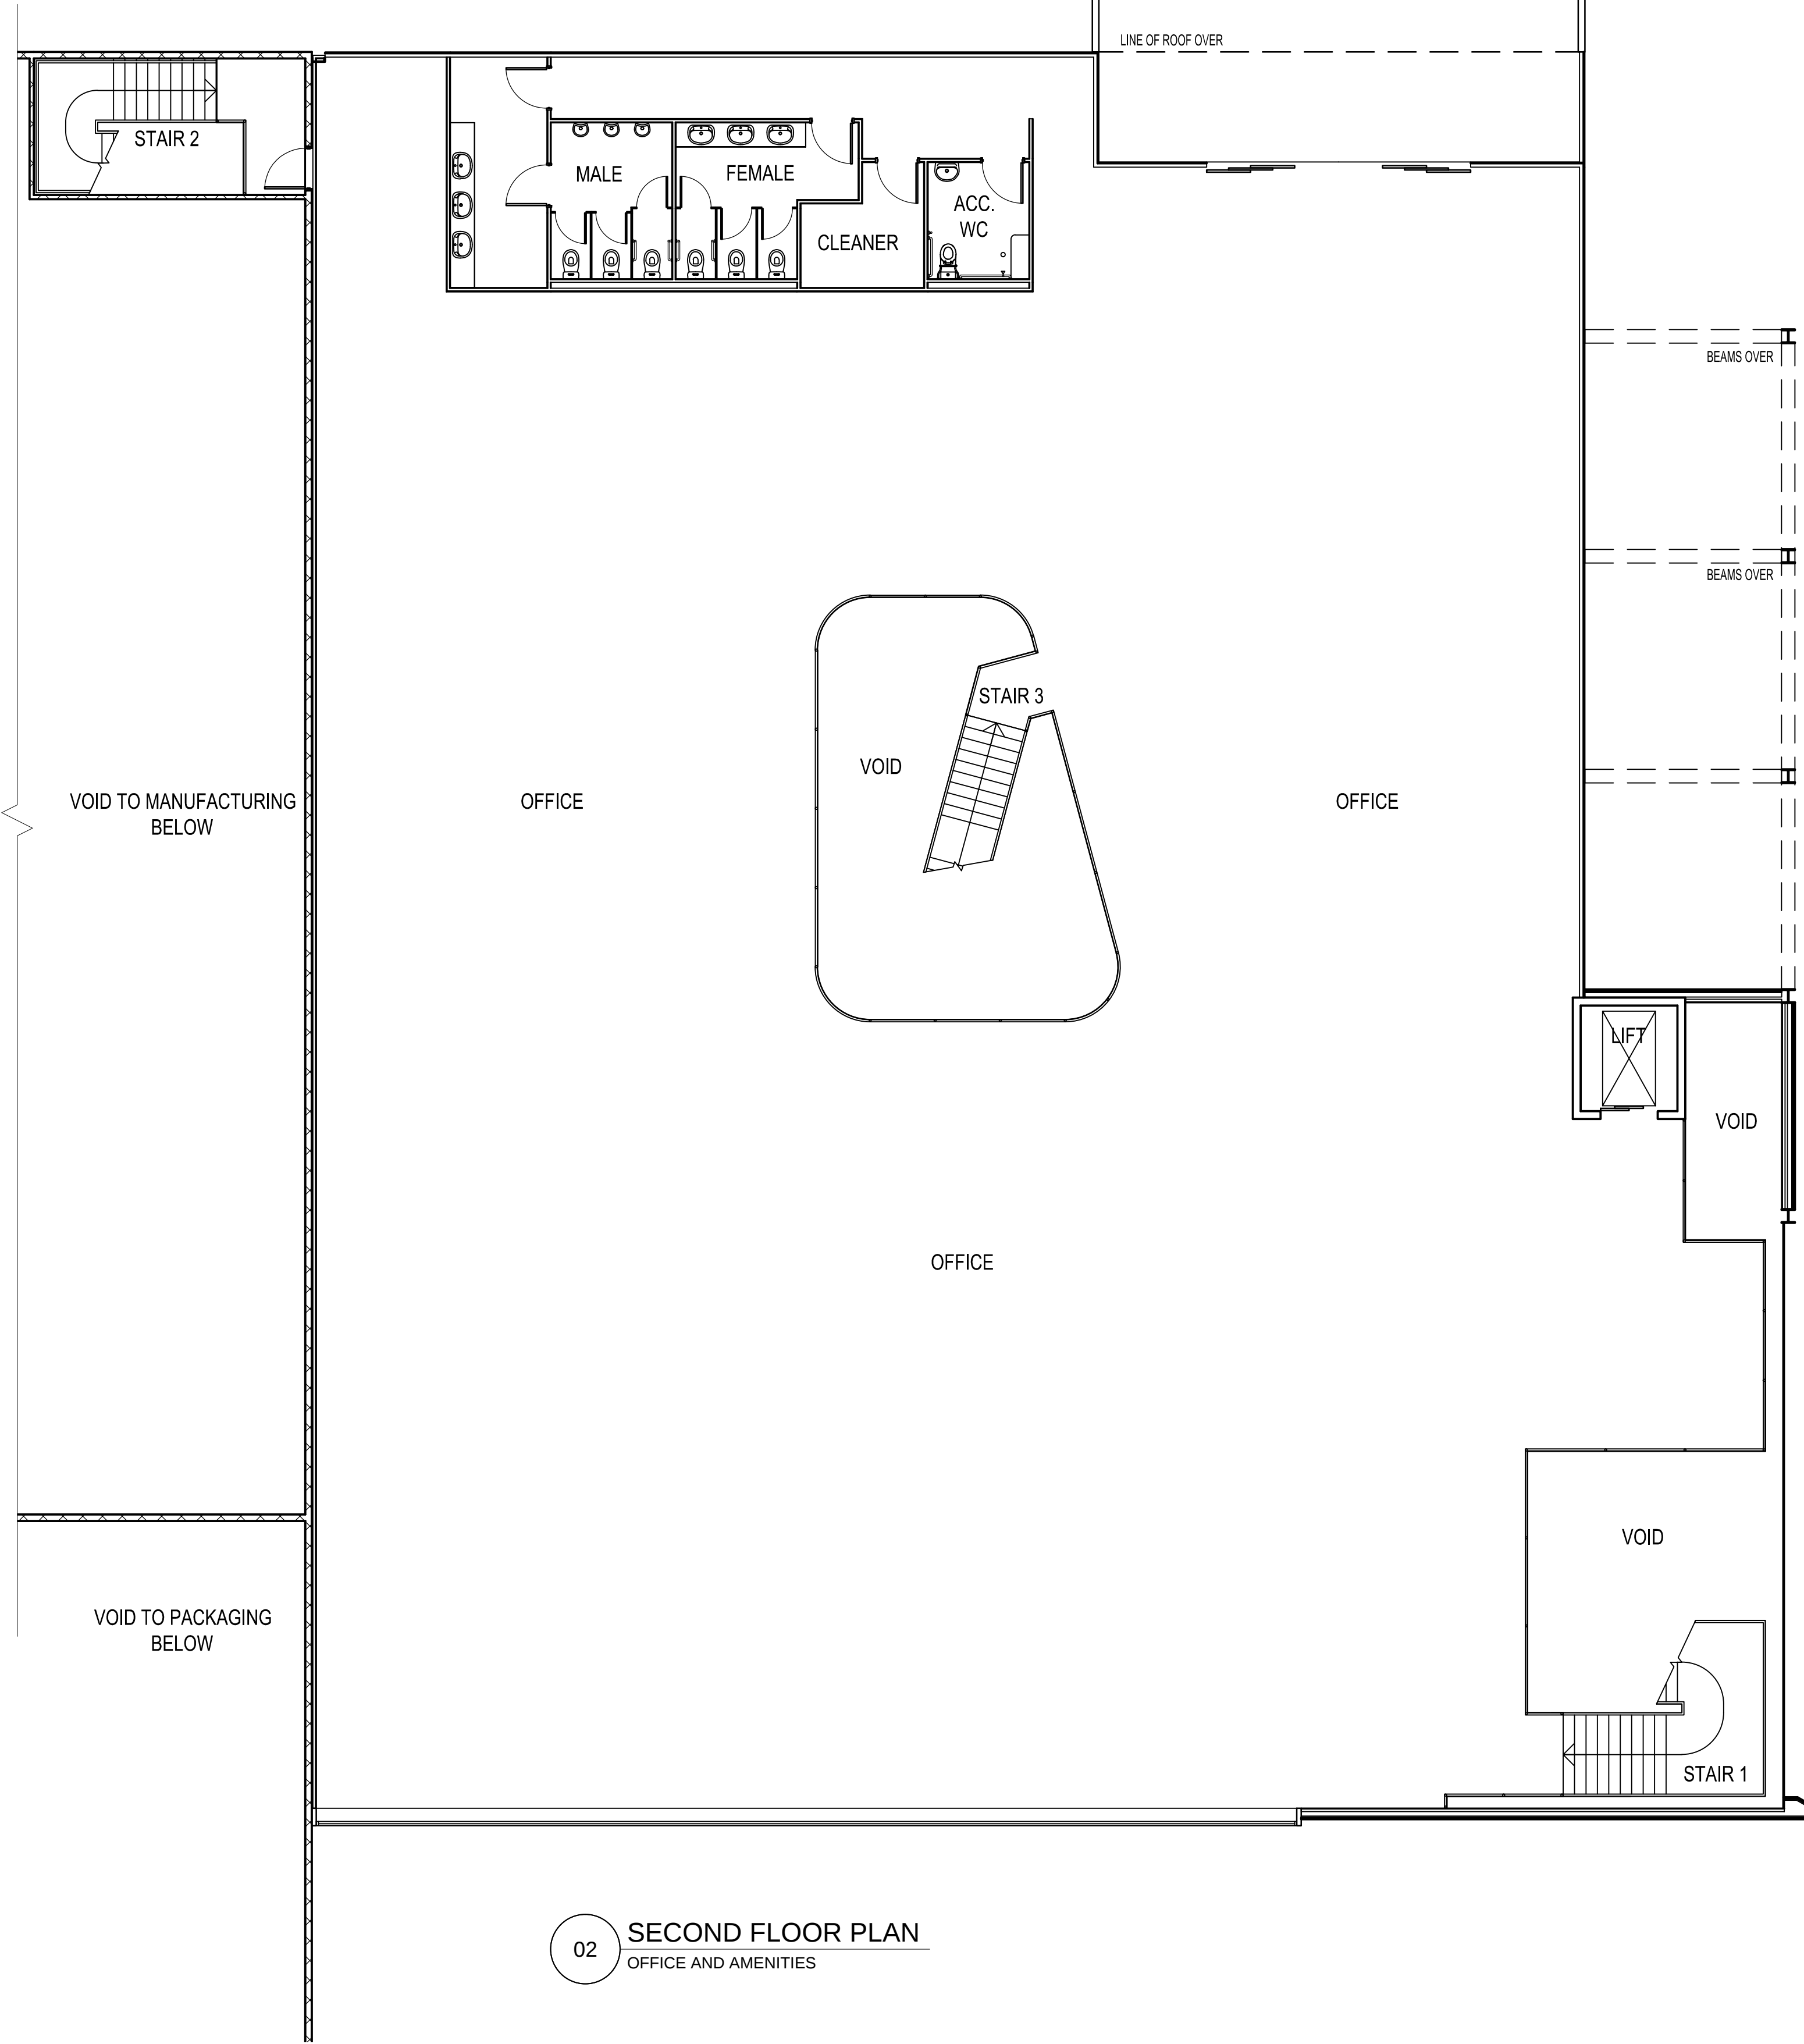

02 SECOND FLOOR PLAN
OFFICE AND AMENITIES

A	10-07-14	ISSUED FOR DEVELOPMENT CONSENT	JTC
REV.	DATE	AMENDMENT	SIGNED





500 Burwood Road Hawthorn Victoria 3122
Telephone (03) 9810 8300 mail@mnia.com.au

PROJECT
NEW FACILITY
HOLLINSWORTH RD
MARSDEN PARK NSW

ARCHITECT
MNIA ARCHITECTS
Level 4, 8 Help St, PO Box 1212, Chatswood NSW 2067
Telephone (02) 9496 6400 mail@mnia.com.au


TITLE
OFFICE AND AMENITIES
FIRST AND SECOND
FLOOR PLANS

DATE	08-07-14	PROJECT No.	STATUS
SCALE	1:100 (B1)	1423	AR/DA
DRAWN	JTC		
CHECKED		DWG No.	REV No.
APPROVED		DA 03	/A

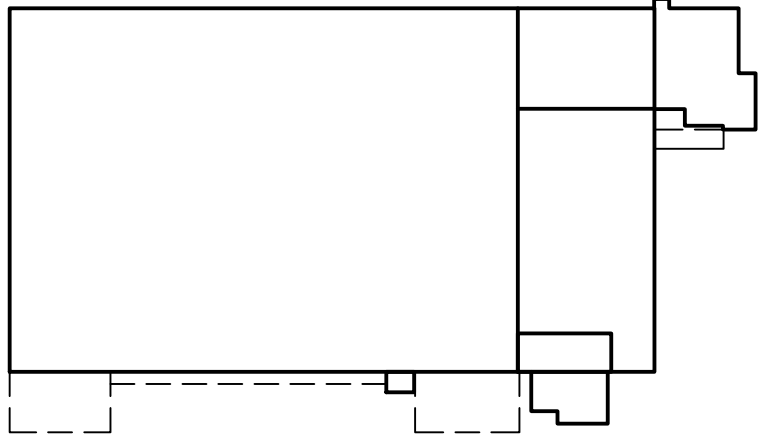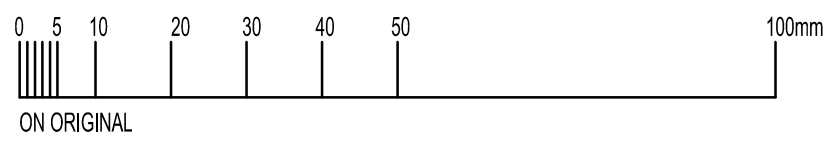


KEY PLAN


THE PROPERTY IN THIS DRAWING AND IN THE CONCEPTS REMAIN WITH MNIA ARCHITECTS PTY LTD. ANY UNAUTHORISED USE OF THIS DRAWING WHETHER AS THE WHOLE OR PART MAY RENDER THE USER LIABLE IN AN ACTION FOR DAMAGES. CONSEQUENTIAL DAMAGES ARISING FROM UNWARRANTED OR UNAUTHORISED USE SHALL NOT RENDER MNIA ARCHITECTS PTY LTD LIABLE. DIMENSIONS MUST NOT BE SCALED FROM DRAWINGS. ALL DIMENSIONS TO BE CONFIRMED ON SITE PRIOR TO THE COMMENCEMENT OF ANY WORK.

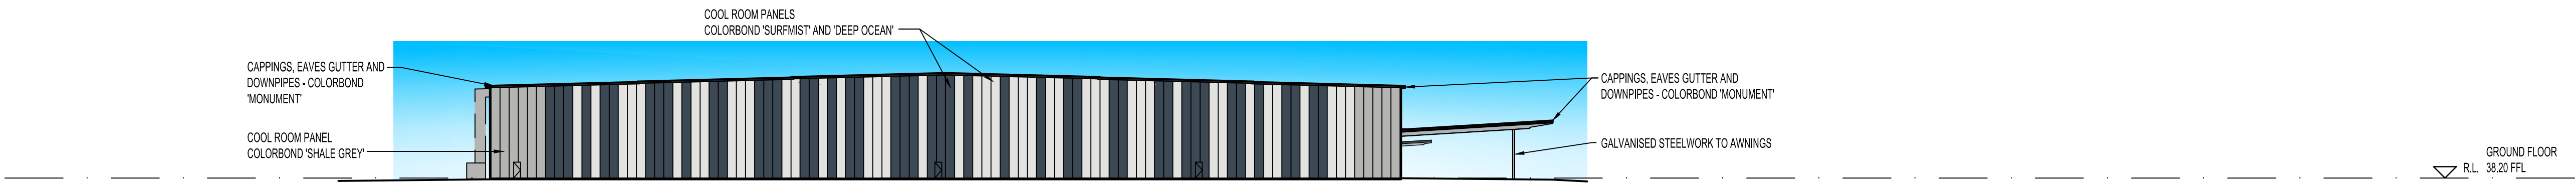


01 NORTH ELEVATION
1:500

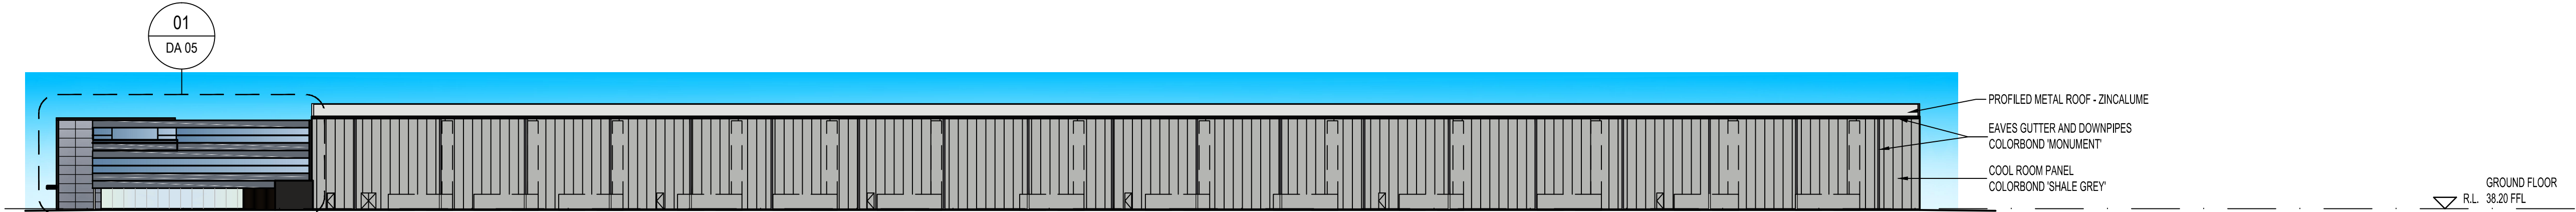


02 EAST ELEVATION
1:500

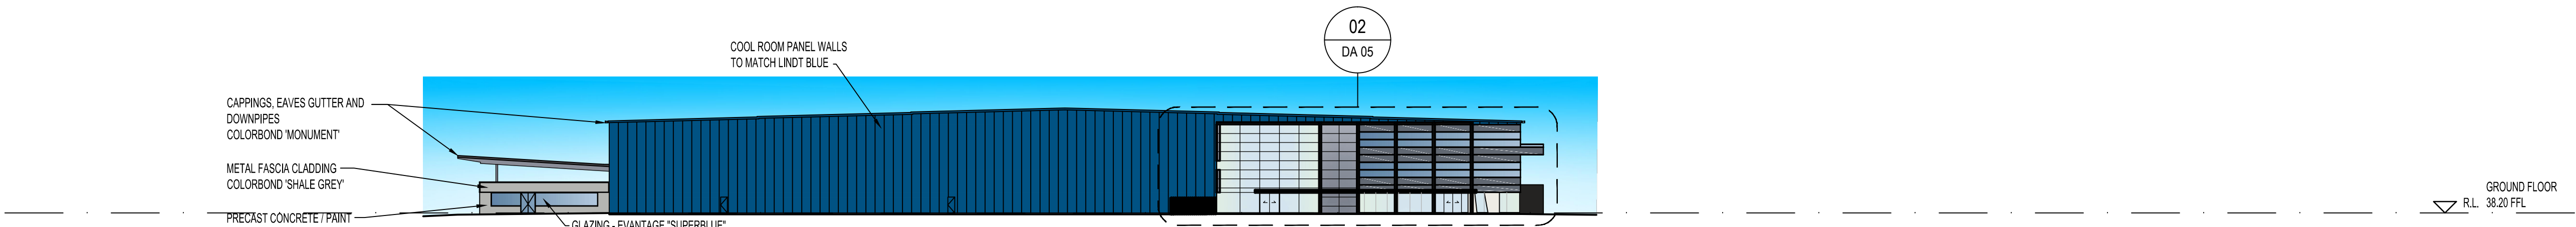

03 SOUTH ELEVATION
1:500

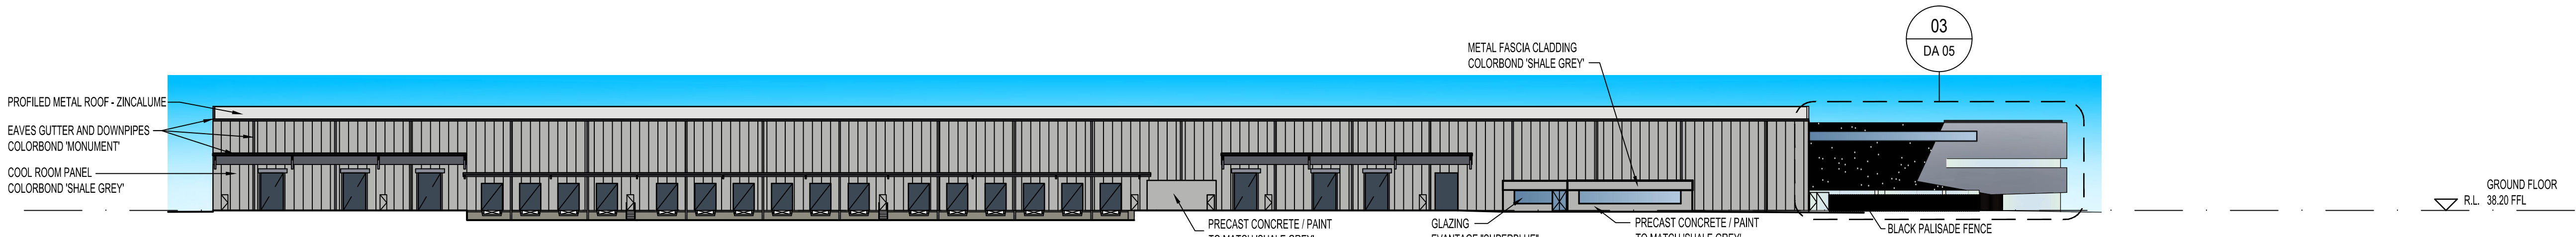

04 WEST ELEVATION
1:500

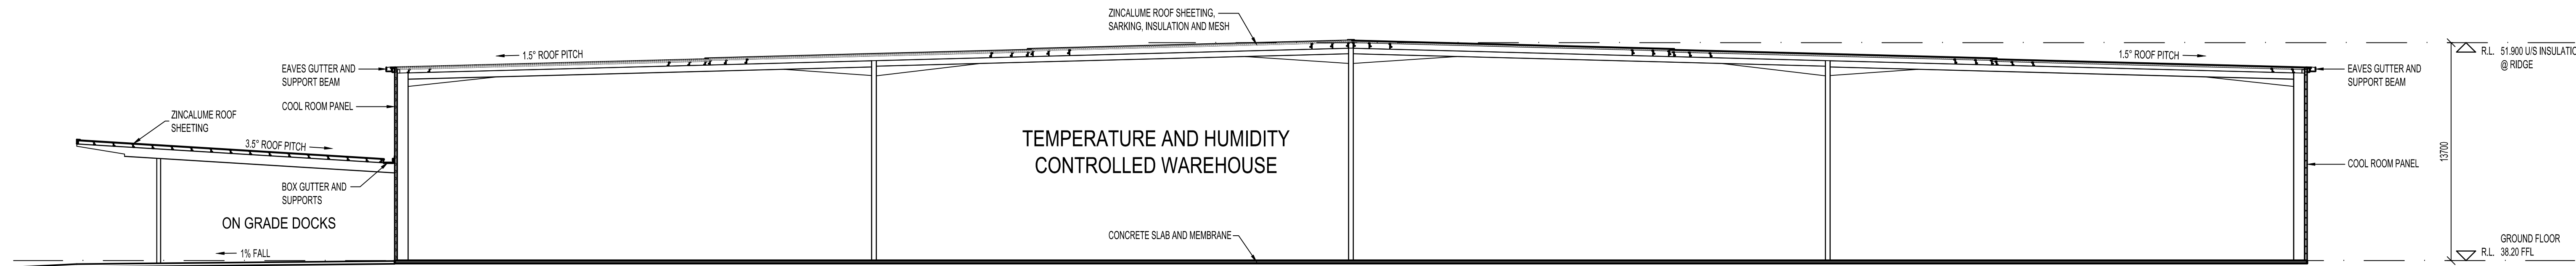

05 SECTION
1:200

A	10-07-14	ISSUED FOR DEVELOPMENT CONSENT	JTC
REV.	DATE	AMENDMENT	SIGNED





PROJECT
NEW FACILITY
HOLLINSWORTH RD
MARSDEN PARK NSW






TITLE
ELEVATIONS AND SECTION

DATE	06-07-14	PROJECT No.	1423	STATUS	AR/DA
SCALE	AS SHOWN (B1)				
DRAWN	JTC	DWG No.	DA 04	REV No.	/A
CHECKED					
APPROVED					

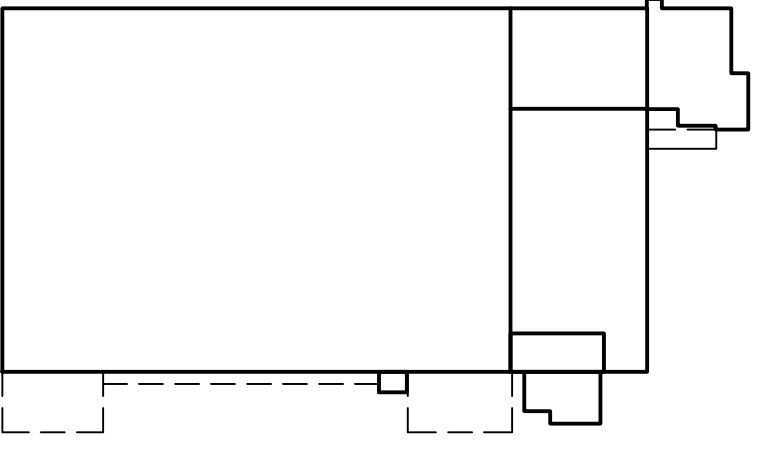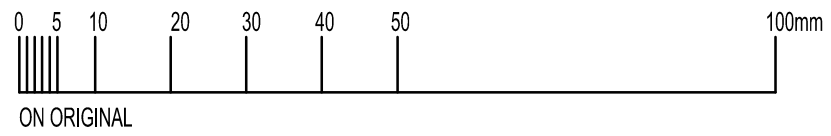

KEY PLAN

THE PROPERTY IN THIS DRAWING AND IN THE CONCEPTS REMAIN WITH MNIA ARCHITECTS PTY LTD. ANY UNAUTHORISED USE OF THIS DRAWING WHETHER AS THE WHOLE OR PART MAY RENDER THE USER LIABLE IN AN ACTION FOR DAMAGES. CONSEQUENTIAL DAMAGES ARISING FROM UNWARRANTED OR UNAUTHORISED USE SHALL NOT RENDER MNIA ARCHITECTS PTY LTD LIABLE. DIMENSIONS MUST NOT BE SCALED FROM DRAWINGS. ALL DIMENSIONS TO BE CONFIRMED ON SITE PRIOR TO THE COMMENCEMENT OF ANY WORK.

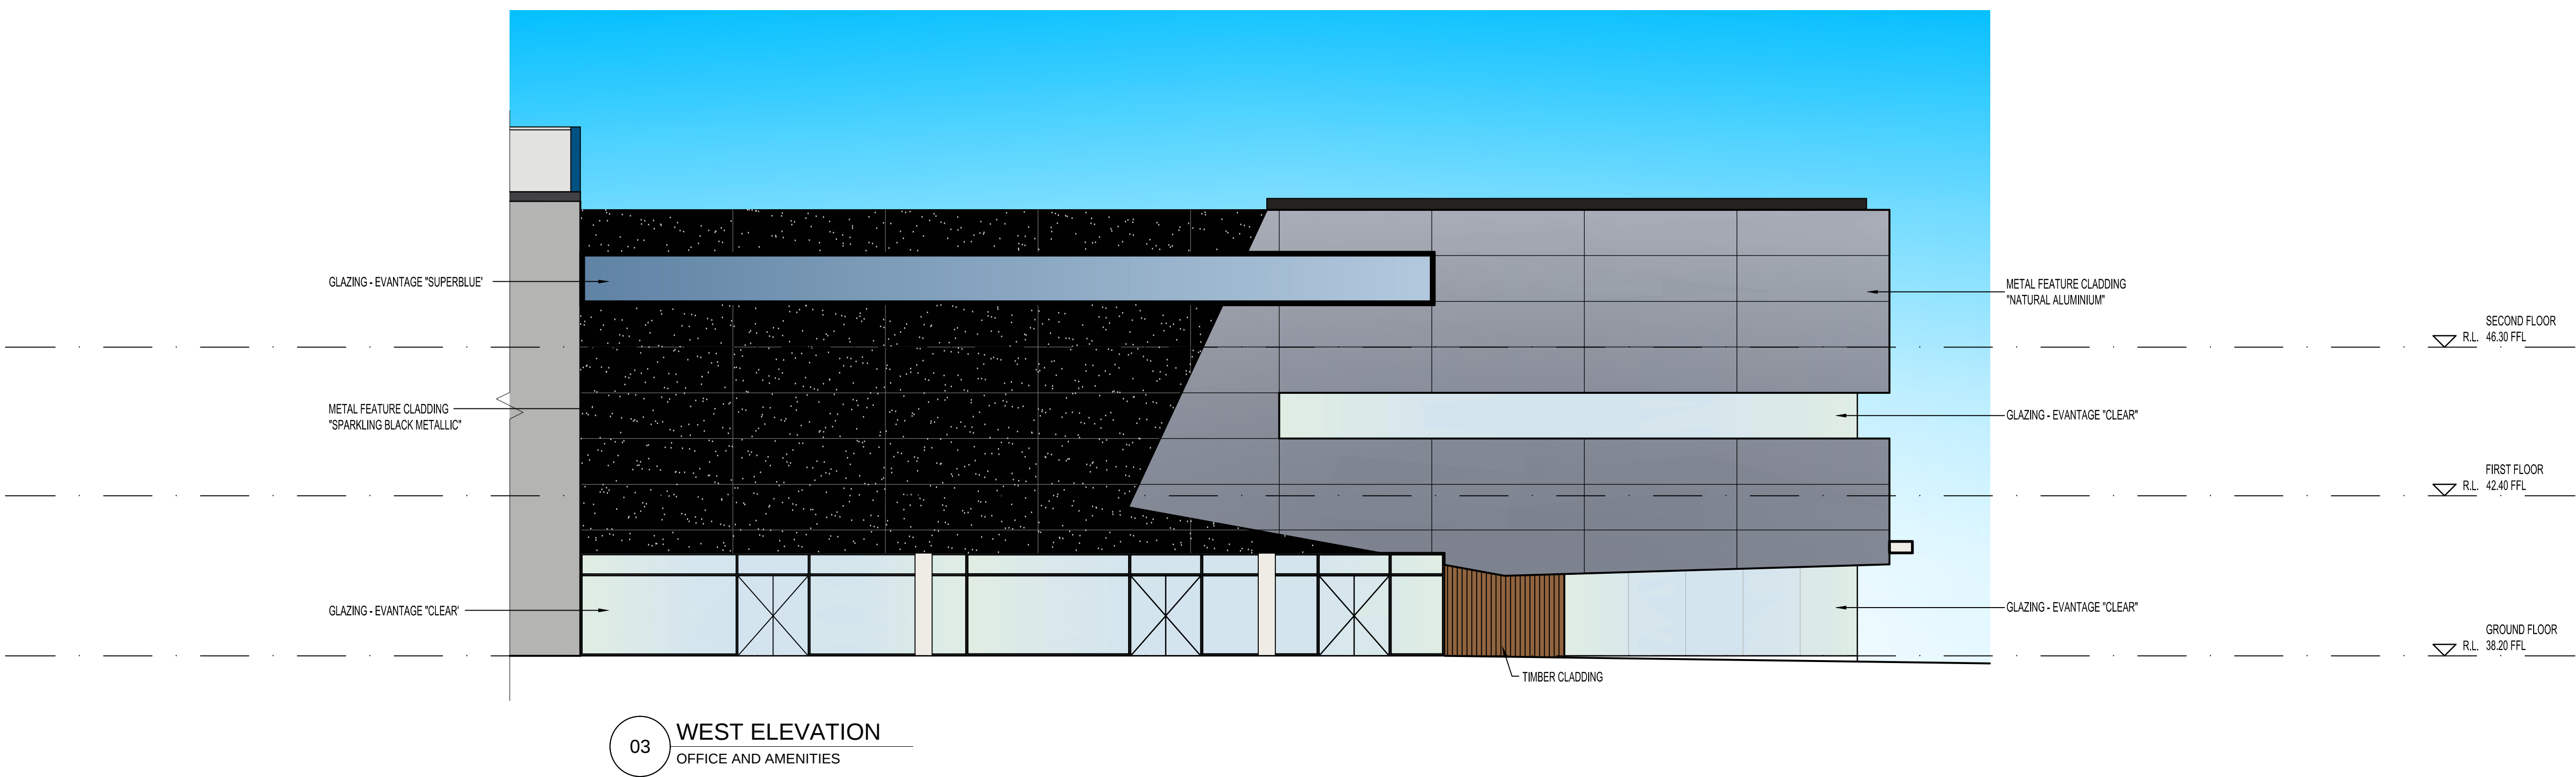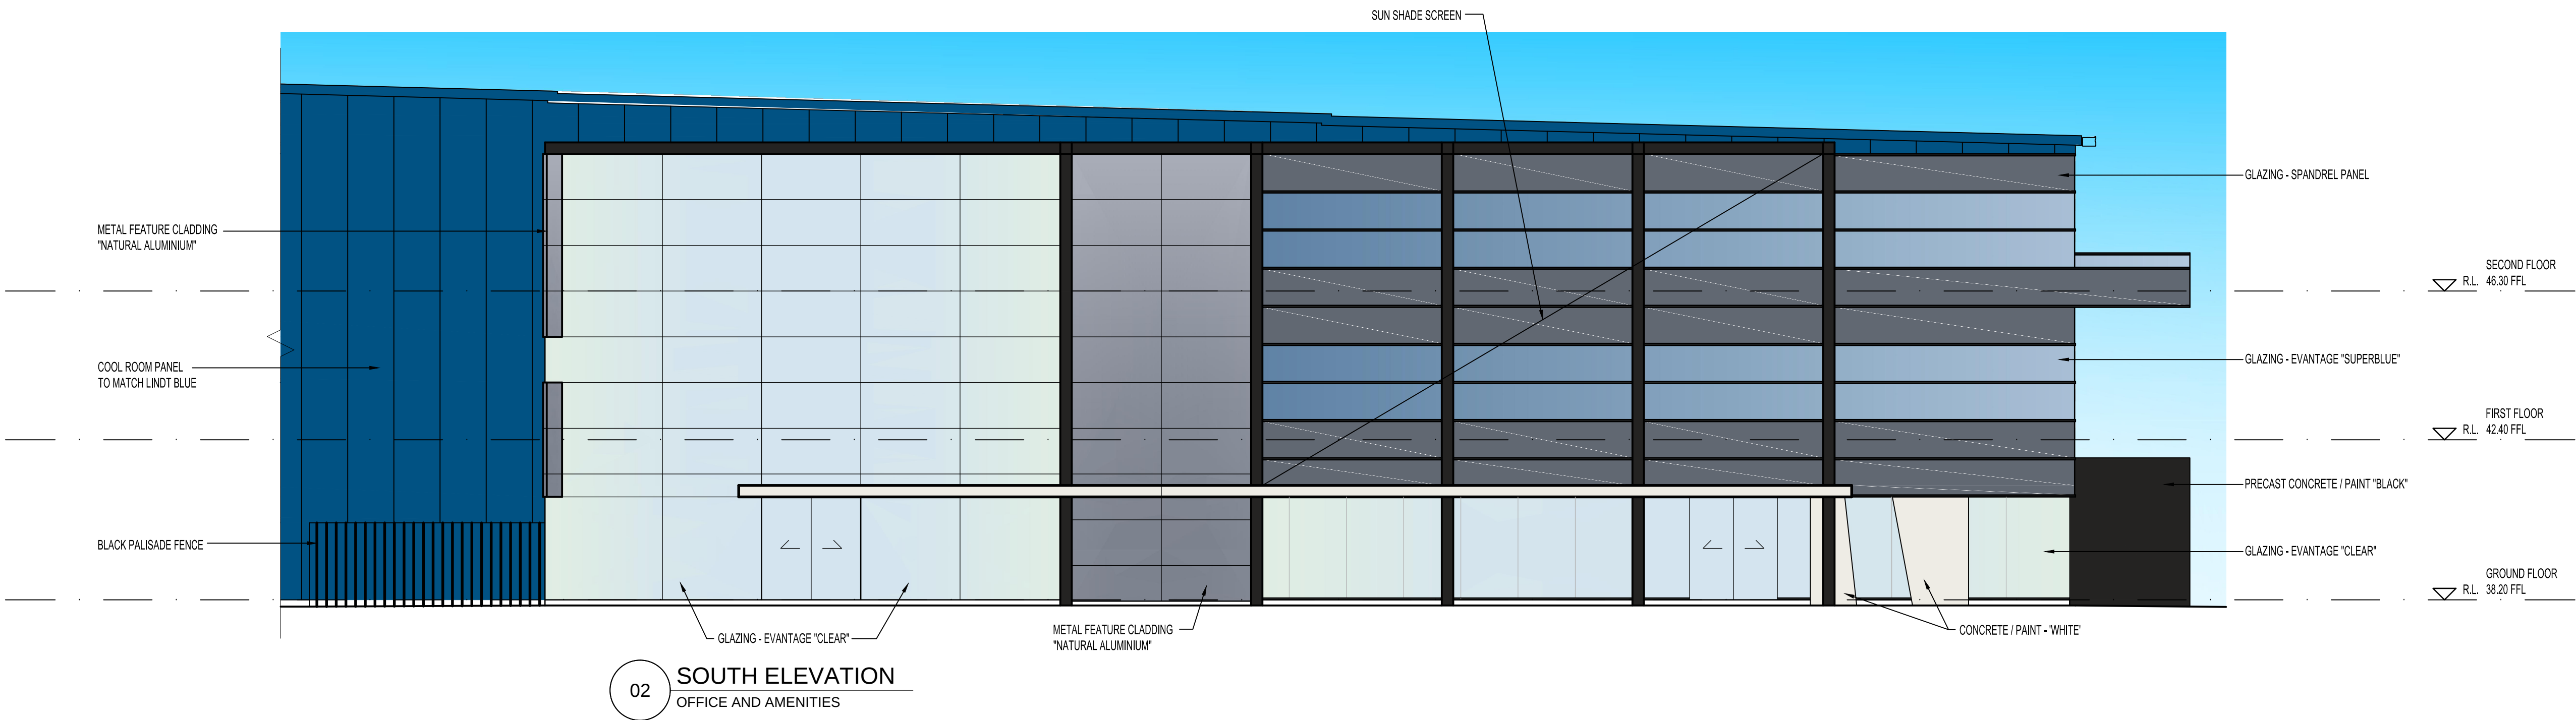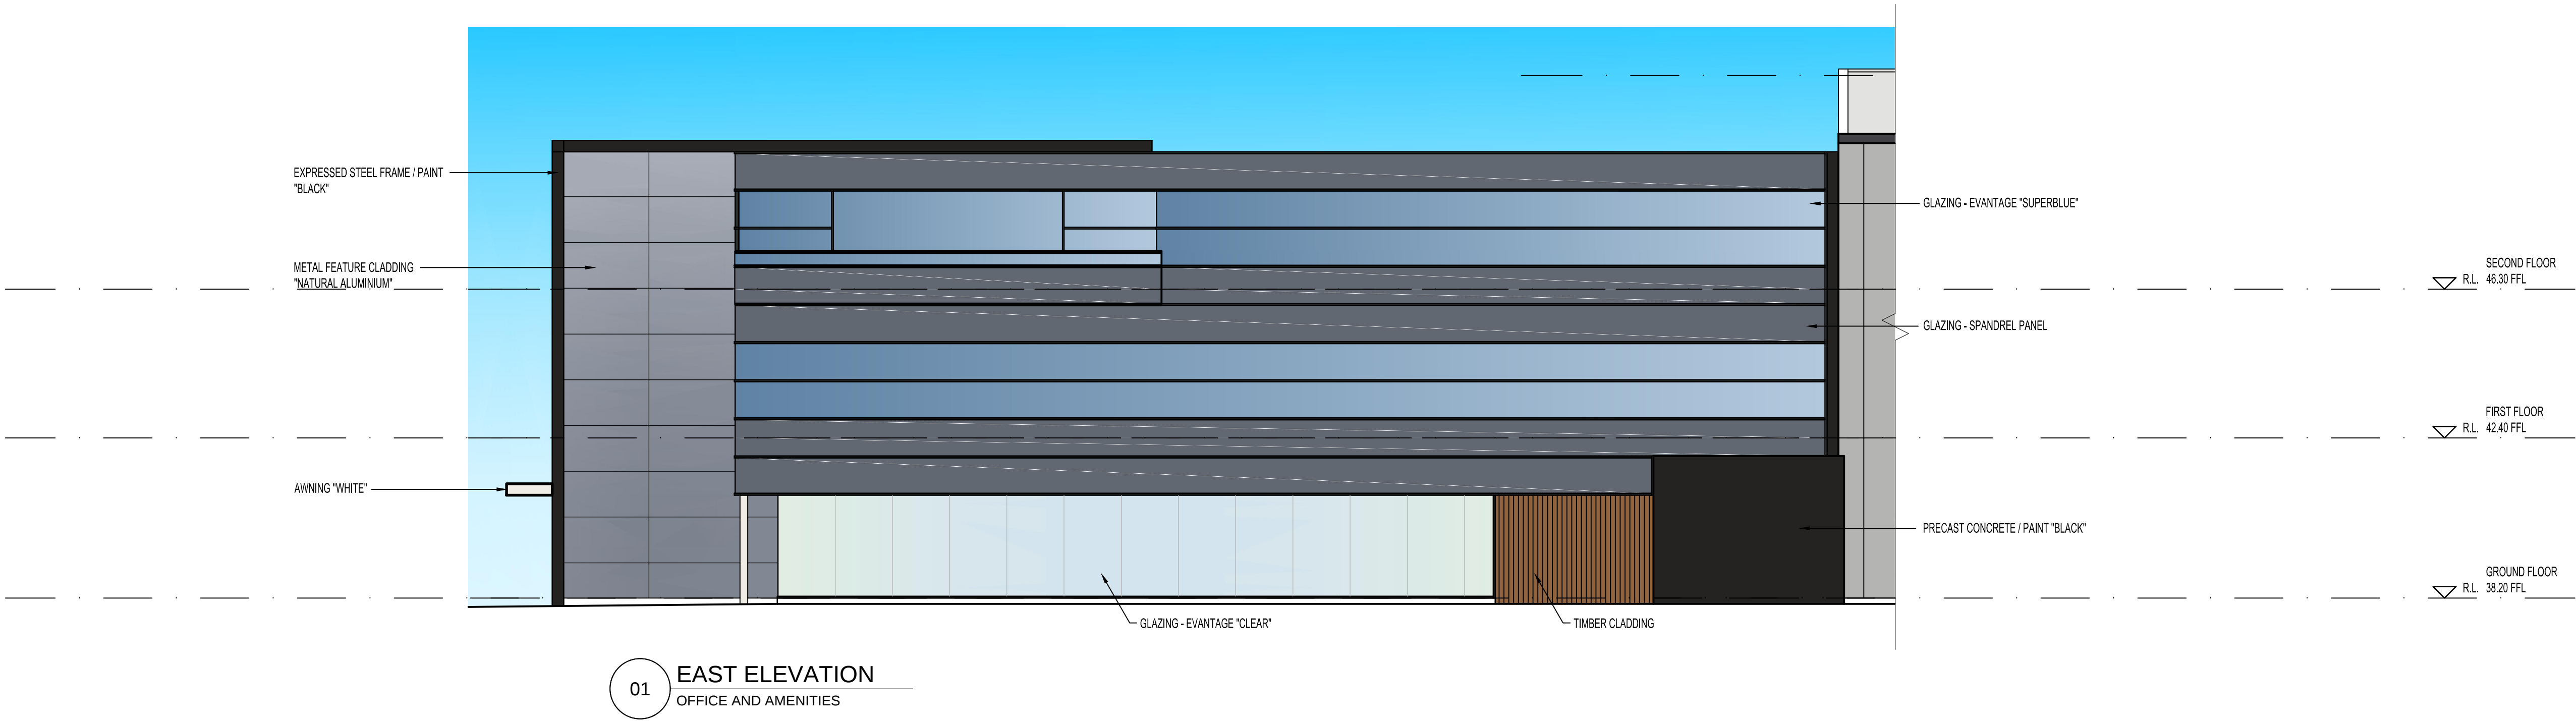

A	10-07-14	ISSUED FOR DEVELOPMENT CONSENT	JTC
REV.	DATE	AMENDMENT	SIGNED



CLIENT
500 Burwood Road Hawthorn Victoria 3122
Telephone (03) 9810 8300 mail@mnia.com.au

PROJECT
NEW FACILITY
HOLLINSWORTH RD
MARSDEN PARK NSW



TITLE
OFFICE AND AMENITIES
ELEVATIONS

DATE	08-07-14	PROJECT No.	1423	STATUS	AR/DA
SCALE	1:100 (B1)				
DRAWN	JTC				
CHECKED		DWG No.	DA 05	REV No.	/A
APPROVED					



Animatedesign



Perspective Image

Job No: 3642-14

Date 18/06/2014

**TOLL FOR LINDT & SPRÜNGLI
Marsden Park NSW.**

THIS WORK IS CONFIDENTIAL & THE SUBJECT OF COPYRIGHT OWNED BY QANSTRUCT (AUST) PTY. LTD. & MADE IN AUSTRALIA ON JAN 2010. SUBJECT TO THE COPYRIGHT ACT 1969 IT MAY NOT BE REPRODUCED, PUBLISHED, COMMUNICATED TO THE PUBLIC OR DISCLOSED TO ANY THIRD PARTY WITHOUT THE WRITTEN CONSENT OF QANSTRUCT (AUST) PTY. LTD. ANY IMPLIED LICENSE IS EXPRESSLY NEGATED. THIS NOTICE PREVAILS OVER ANY OTHER DOCUMENTATION UNLESS SUCH DOCUMENTATION HAS BEEN SIGNED ON BEHALF OF QANSTRUCT (AUST) PTY. LTD.

Qanstruct Pty Ltd
ACN 070 953 874
ABN 88 765 907 859

500 Burwood Road,
Hawthorn, Victoria,
Australia 3122

Telephone (03) 9810 8300
Facsimile (03) 9810 8399

