
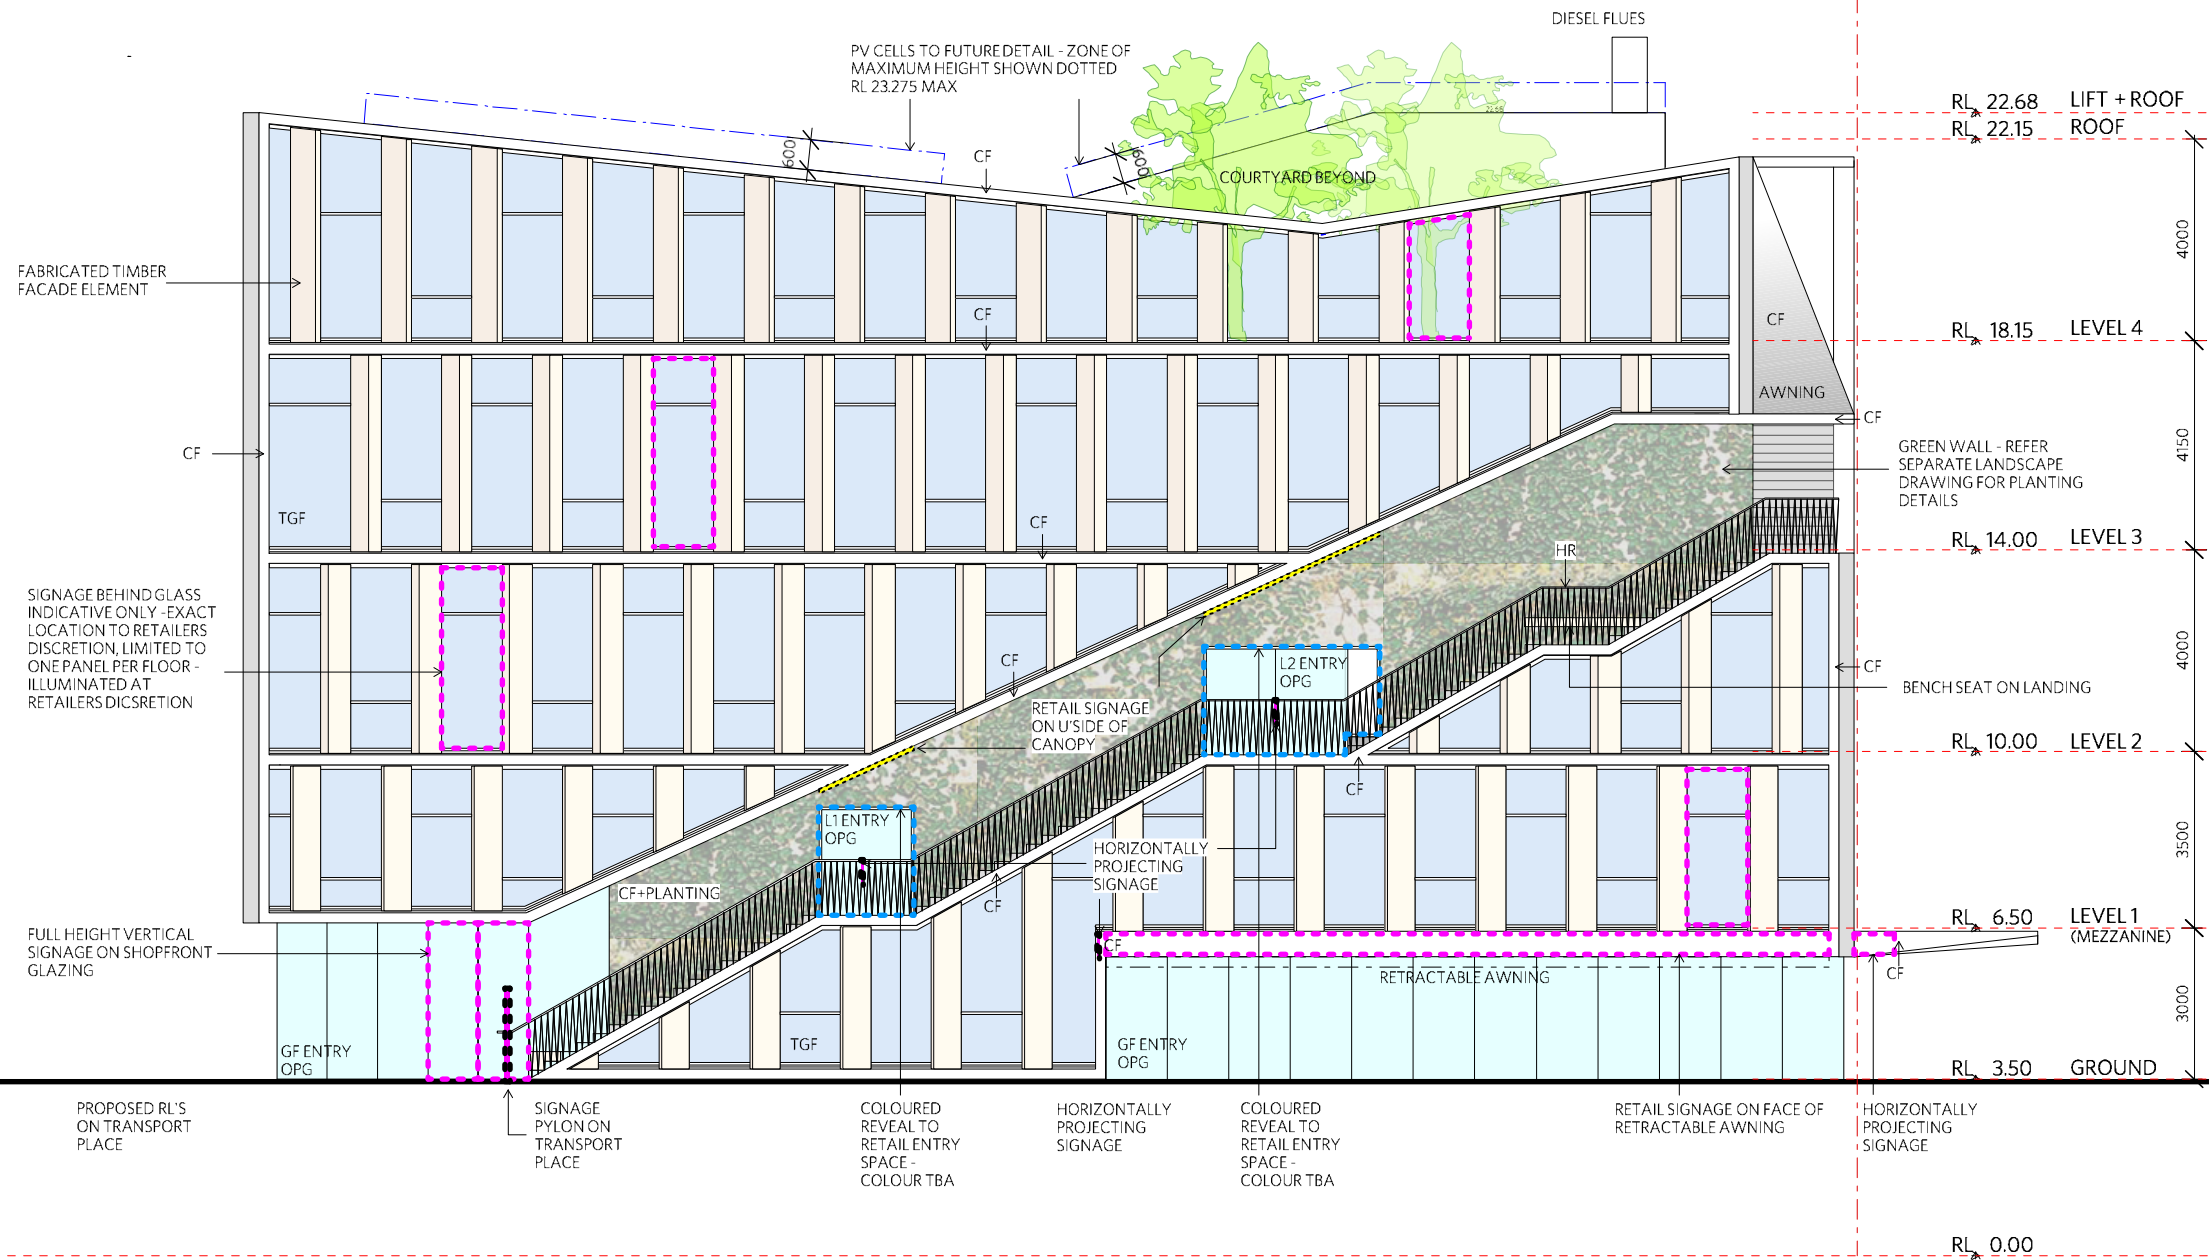


SITE BOUNDARY

SITE BOUNDARY

HV FLUE - INDICATIVE ONLY - SUBJECT TO SEPARATE APPLICATION

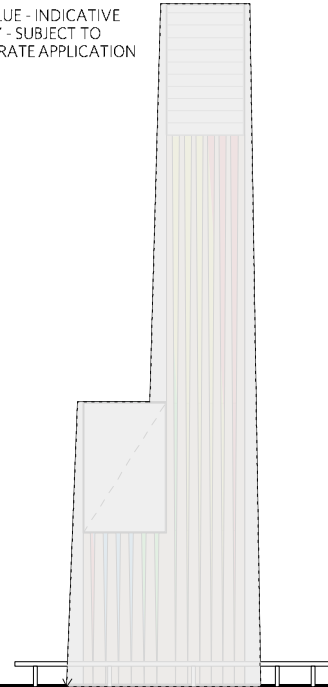

KEY PLAN 	Developer Lend Lease Project Management & Construction Lend Lease Design Lend Lease 30 The Bond 30 Hickson Road Millers Point NSW 2000 www.lendlease.com	CF FCG FOG OPG HR LVR TFR TGF ST	CONCRETE FINISH FIXED CLEAR GLAZING FIXED OPAQUE GLAZING OPERABLE GLAZING HANDRAIL TO DETAIL LOUVRE TIMBER AND GLASS FACADE TIMBER FRAME STONE BASE	ISSUE STATUS REV DESCRIPTION DATE A SSD DRAFT 01.08.2014 B PA SUBMISSION 03.09.2014	JOB NO. 160664 CHECKED CB DATEDRAWN JUL 14 DRAWN SH SCALE 1/150 @ A3 	JOB BARANGAROO SOUTH R7 CLIENT Lend Lease 	TITLE NORTH ELEVATION PROJECT NO. 160664 REV. B DRAWING NO. BR7_SSD_A011	DURBACH BLOCK JAGGERS Level 2, 9 Roslyn Street Pyra Point NSW 2011 Tel: (02) 8297 3500 Fax: (02) 8297 3510 www.durbachblock.com
	A3 If this drawing is printed or plotted at a size other than A3 - DO NOT SCALE DIMENSIONS FROM DRAWING. Always take figured dimensions in preference to scaling.							