


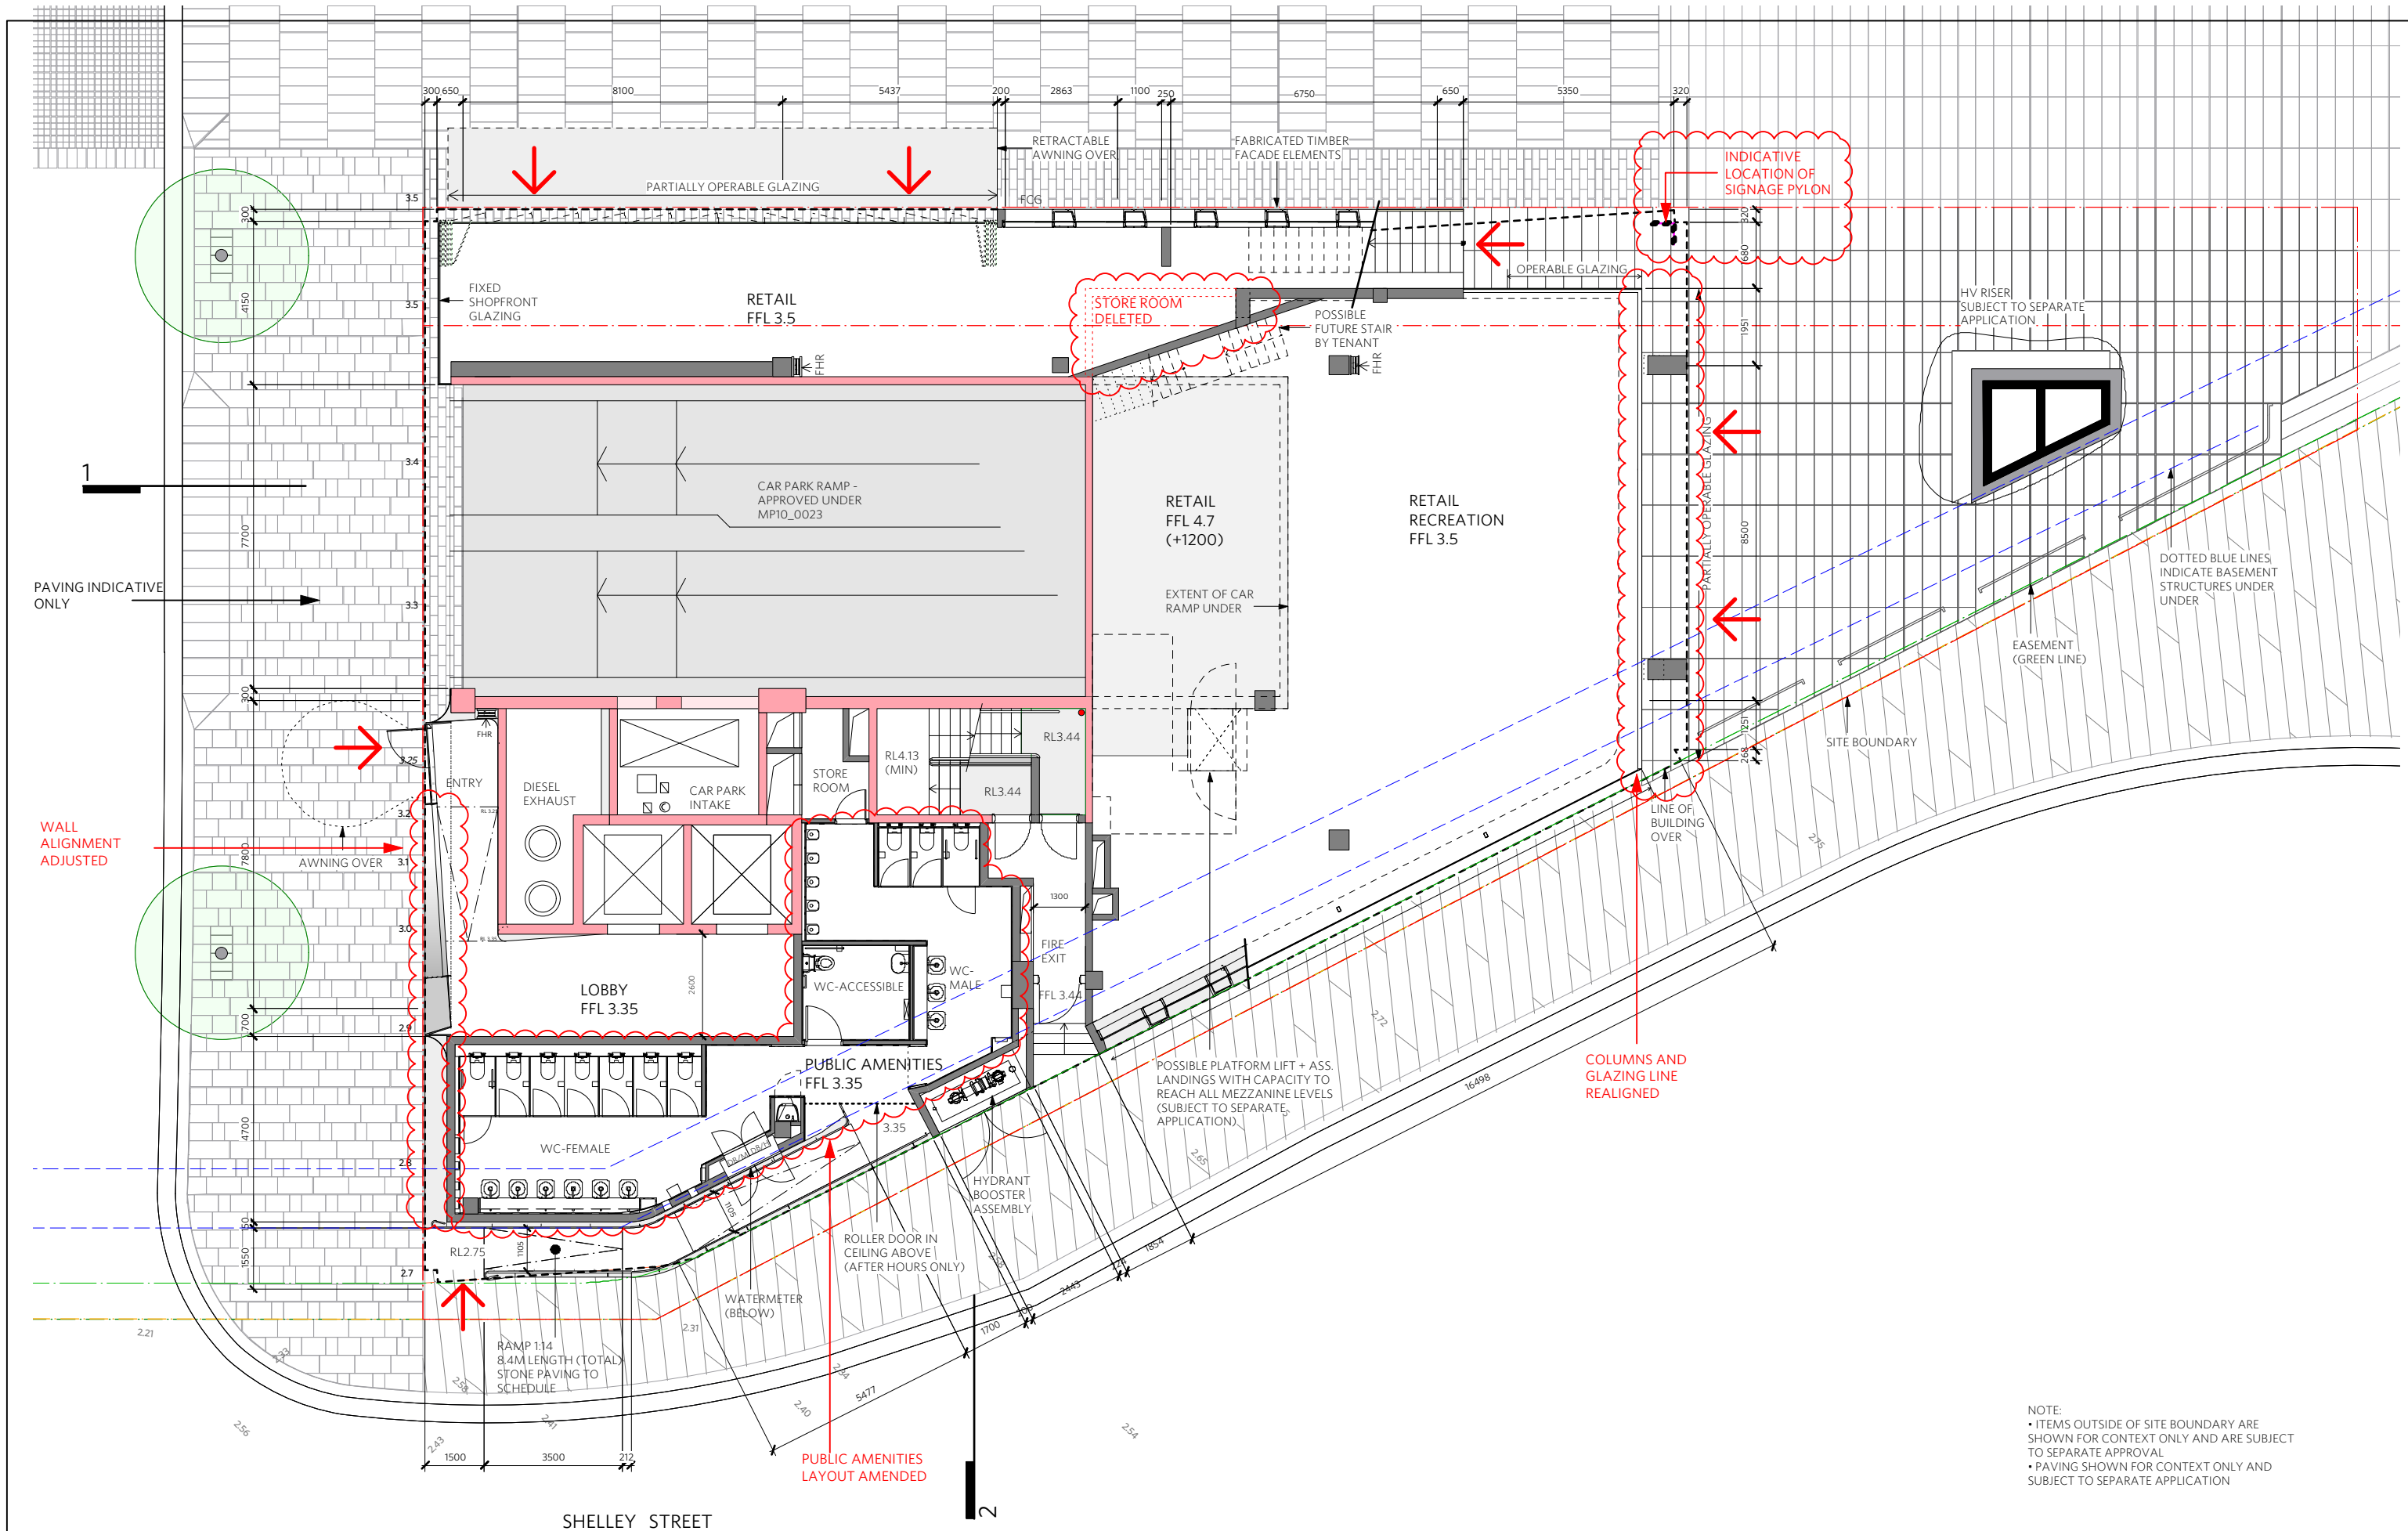

NOTE:
• ITEMS OUTSIDE OF SITE BOUNDARY ARE SHOWN FOR CONTEXT ONLY AND ARE SUBJECT TO SEPARATE APPROVAL
• PAVING SHOWN FOR CONTEXT ONLY AND SUBJECT TO SEPARATE APPLICATION

KEY PLAN

Developer

Lend Lease

Project Management & Construction

Lend Lease

Design

Lend Lease

30 The Bond 30 Hickson Road
Millers Point NSW 2000

These designs, plans and specifications and the copyright there in are the property of Lend Lease and must not be used, reproduced or copied wholly or in part without the written permission of Lend Lease.

www.lendlease.com

CF

FCG

FOG

OPG

HR

LVR

TFR

TGF

ST

CONCRETE FINISH
FIXED CLEAR GLAZING
FIXED OPAQUE GLAZING
OPERABLE GLAZING
HANDRAIL TO DETAIL
LOUVRE
TIMBER AND GLASS FACADE
TIMBER FRAME
STONE BASE

RED FILL INDICATES STRUCTURES APPROVED UNDER BASEMENT PROJECT MP10_00023

ISSUE STATUS

REV	DESCRIPTION	DATE
A	SSD DRAFT	01.08.2014
B	PA SUBMISSION	03.09.2014
C	PA SUBMISSION	24.02.2015

JOB NO.

160664

DATE DRAWN

JUL 14

SCALE

1/150 @ A3

4m

CHECKED

CB

DRAWN

SH

JOB

BARANGAROO SOUTH

R7

CLIENT

Lend Lease

TITLE

GROUND FLOOR PLAN

PROJECT NO.

160664

REV.


C

DRAWING NO.

BR7_SSD_A003

DURBACH BLOCK JAGGERS

Level 2, 9 Roslyn Street
Potts Point NSW 2011
Tel (02) 8297 5500
Fax (02) 8297 3510
www.durbachblock.com

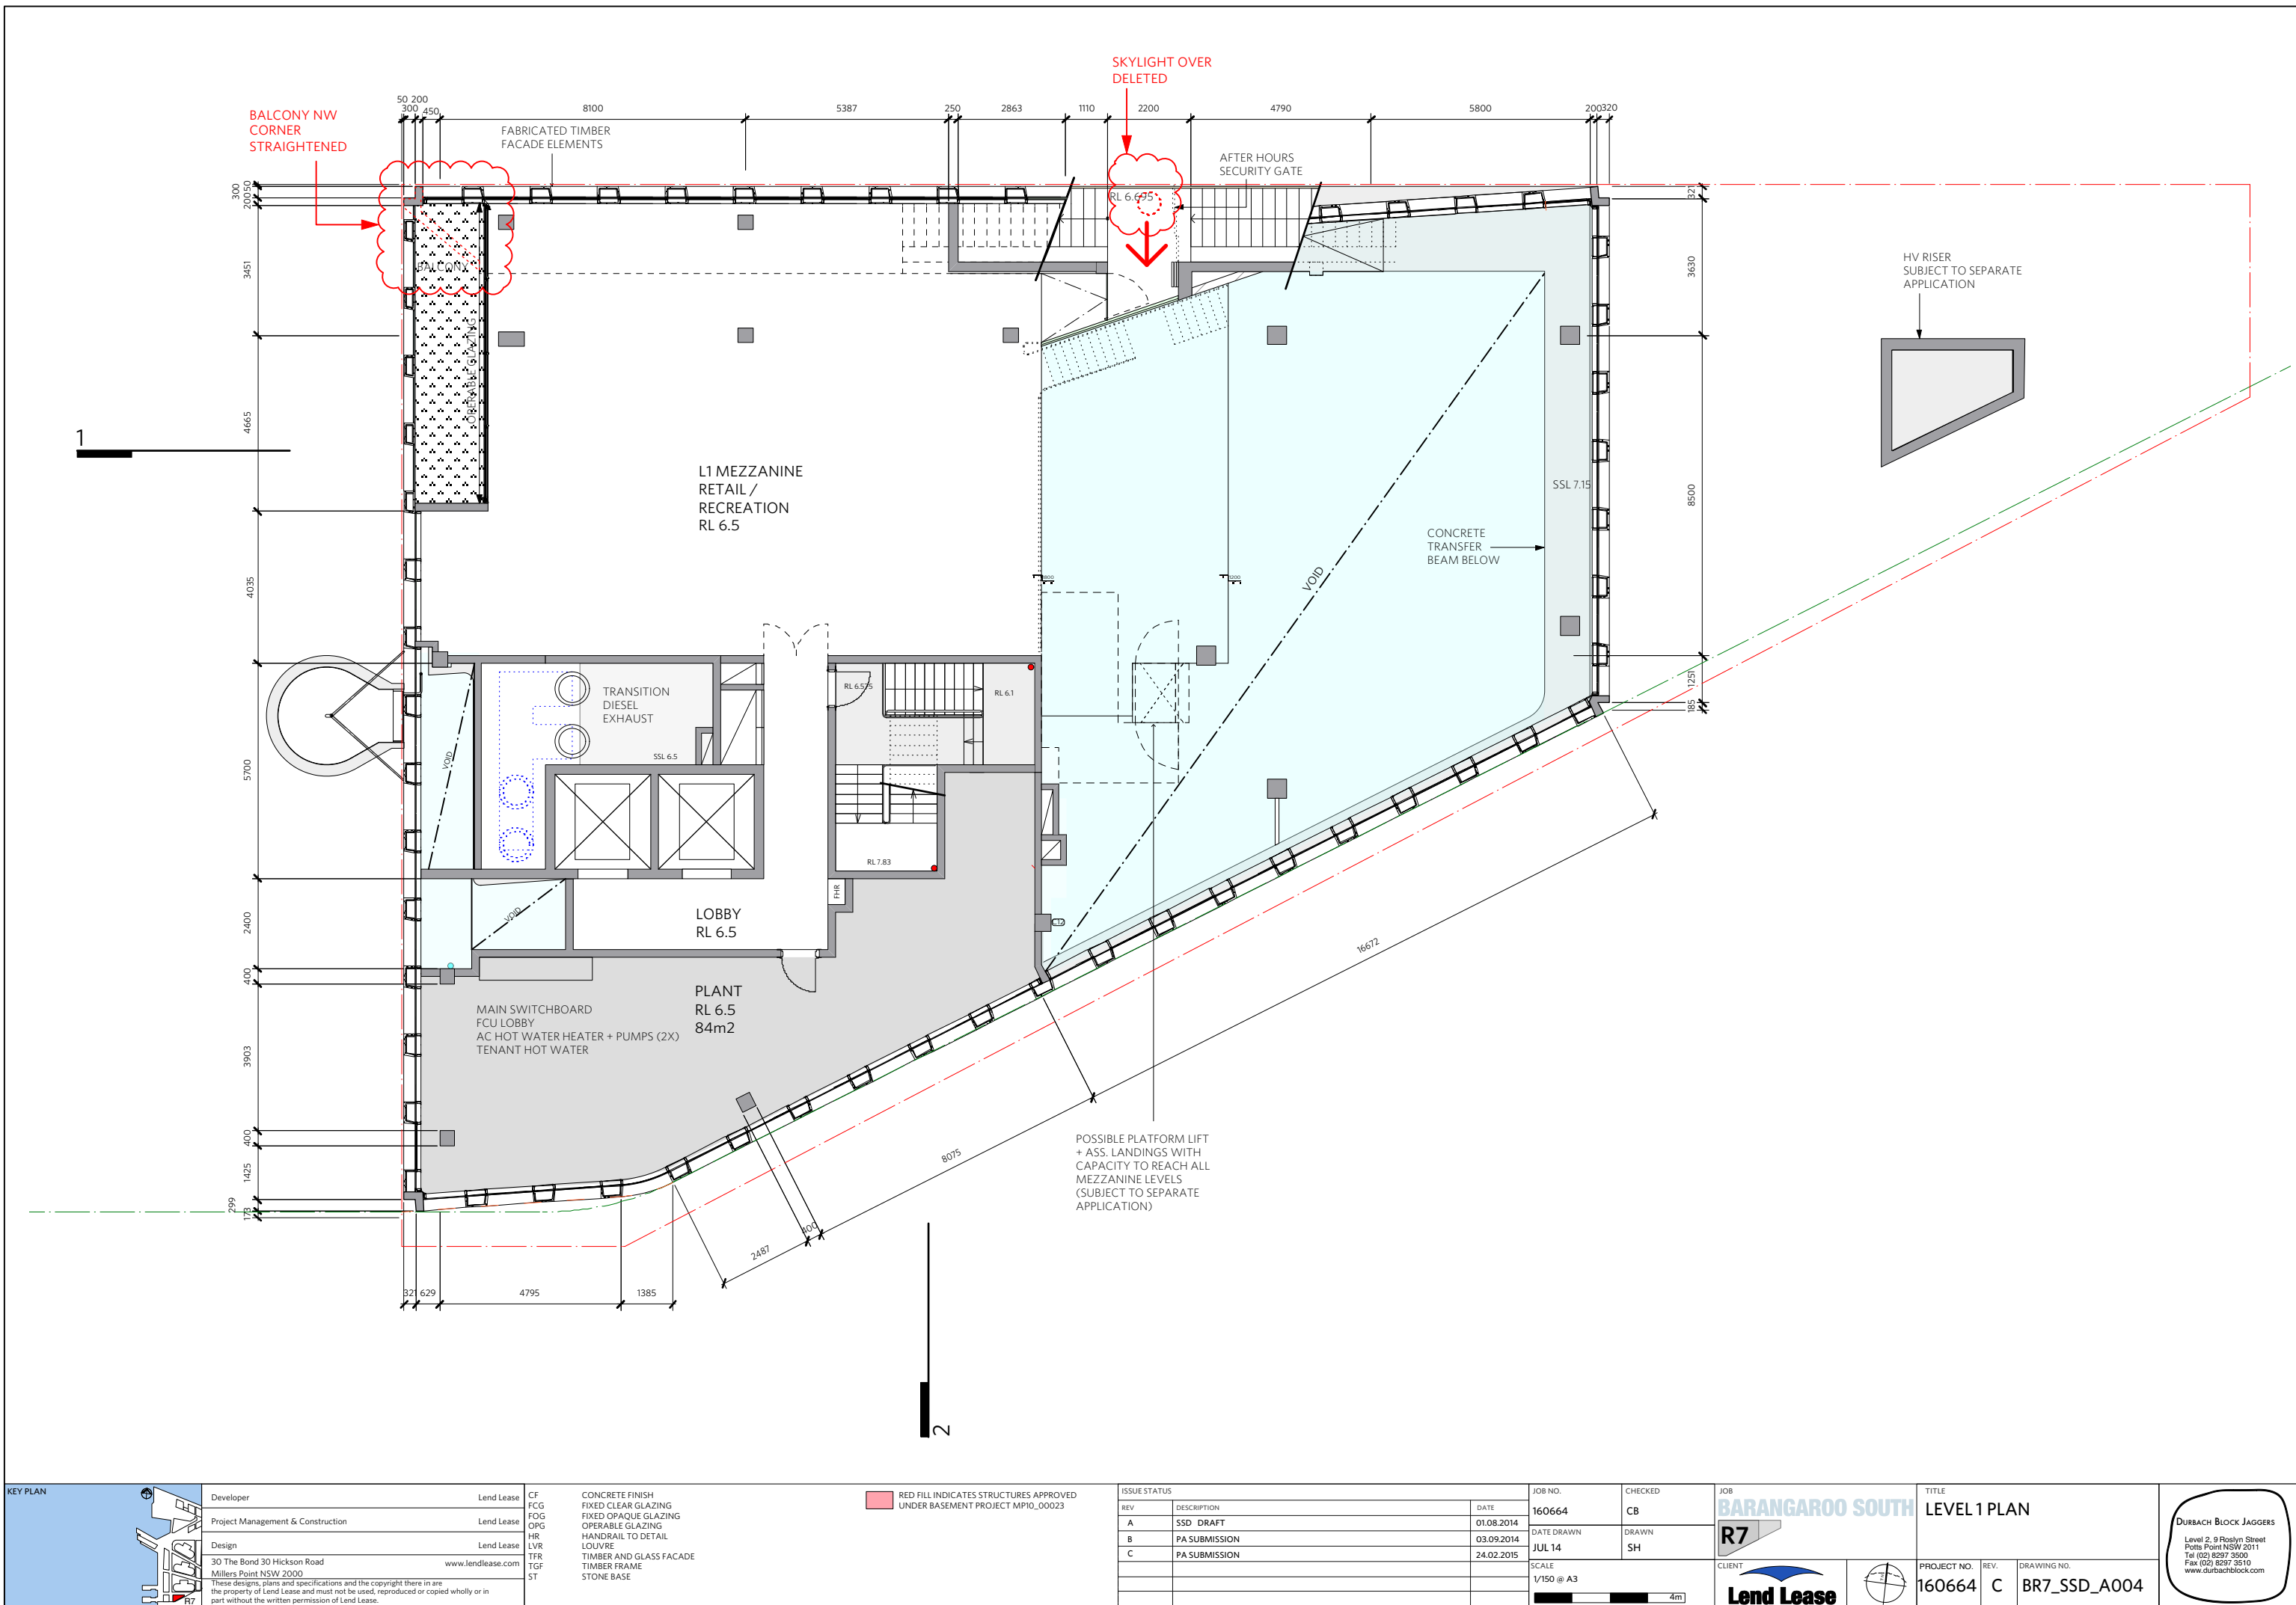

KEY PLAN



Developer	Lend Lease
Project Management & Construction	Lend Lease
Design	Lend Lease
30 The Bond 30 Hickson Road Millers Point NSW 2000	www.lendlease.com

CF	CONCRETE FINISH
FOG	FIXED CLEAR GLAZING
OPG	FIXED OPAQUE GLAZING
HR	OPERABLE GLAZING
LVR	HANDRAIL TO DETAIL
TFR	LOUVRE
TGF	TIMBER AND GLASS FACADE
ST	TIMBER FRAME
	STONE BASE

RED FILL INDICATES STRUCTURES APPROVED UNDER BASEMENT PROJECT MP10_00023

ISSUE STATUS		
REV	DESCRIPTION	DATE
A	SSD DRAFT	01.08.2014
B	PA SUBMISSION	03.09.2014
C	PA SUBMISSION	24.02.2015

JOB NO.	160664
CHECKED	CB
DATE DRAWN	JUL 14
DRAWN	SH
SCALE	1/150 @ A3

BARANGAROO SOUTH


R7

Lend Lease

TITLE		
LEVEL 1 PLAN		
PROJECT NO.	REV.	DRAWING NO.
160664	C	BR7_SSD_A004

DURBACH BLOCK JAGGERS

Level 2, 9 Roslyn Street
Potts Point NSW 2011
Tel (02) 8297 5500
Fax (02) 8297 3510
www.durbachblock.com

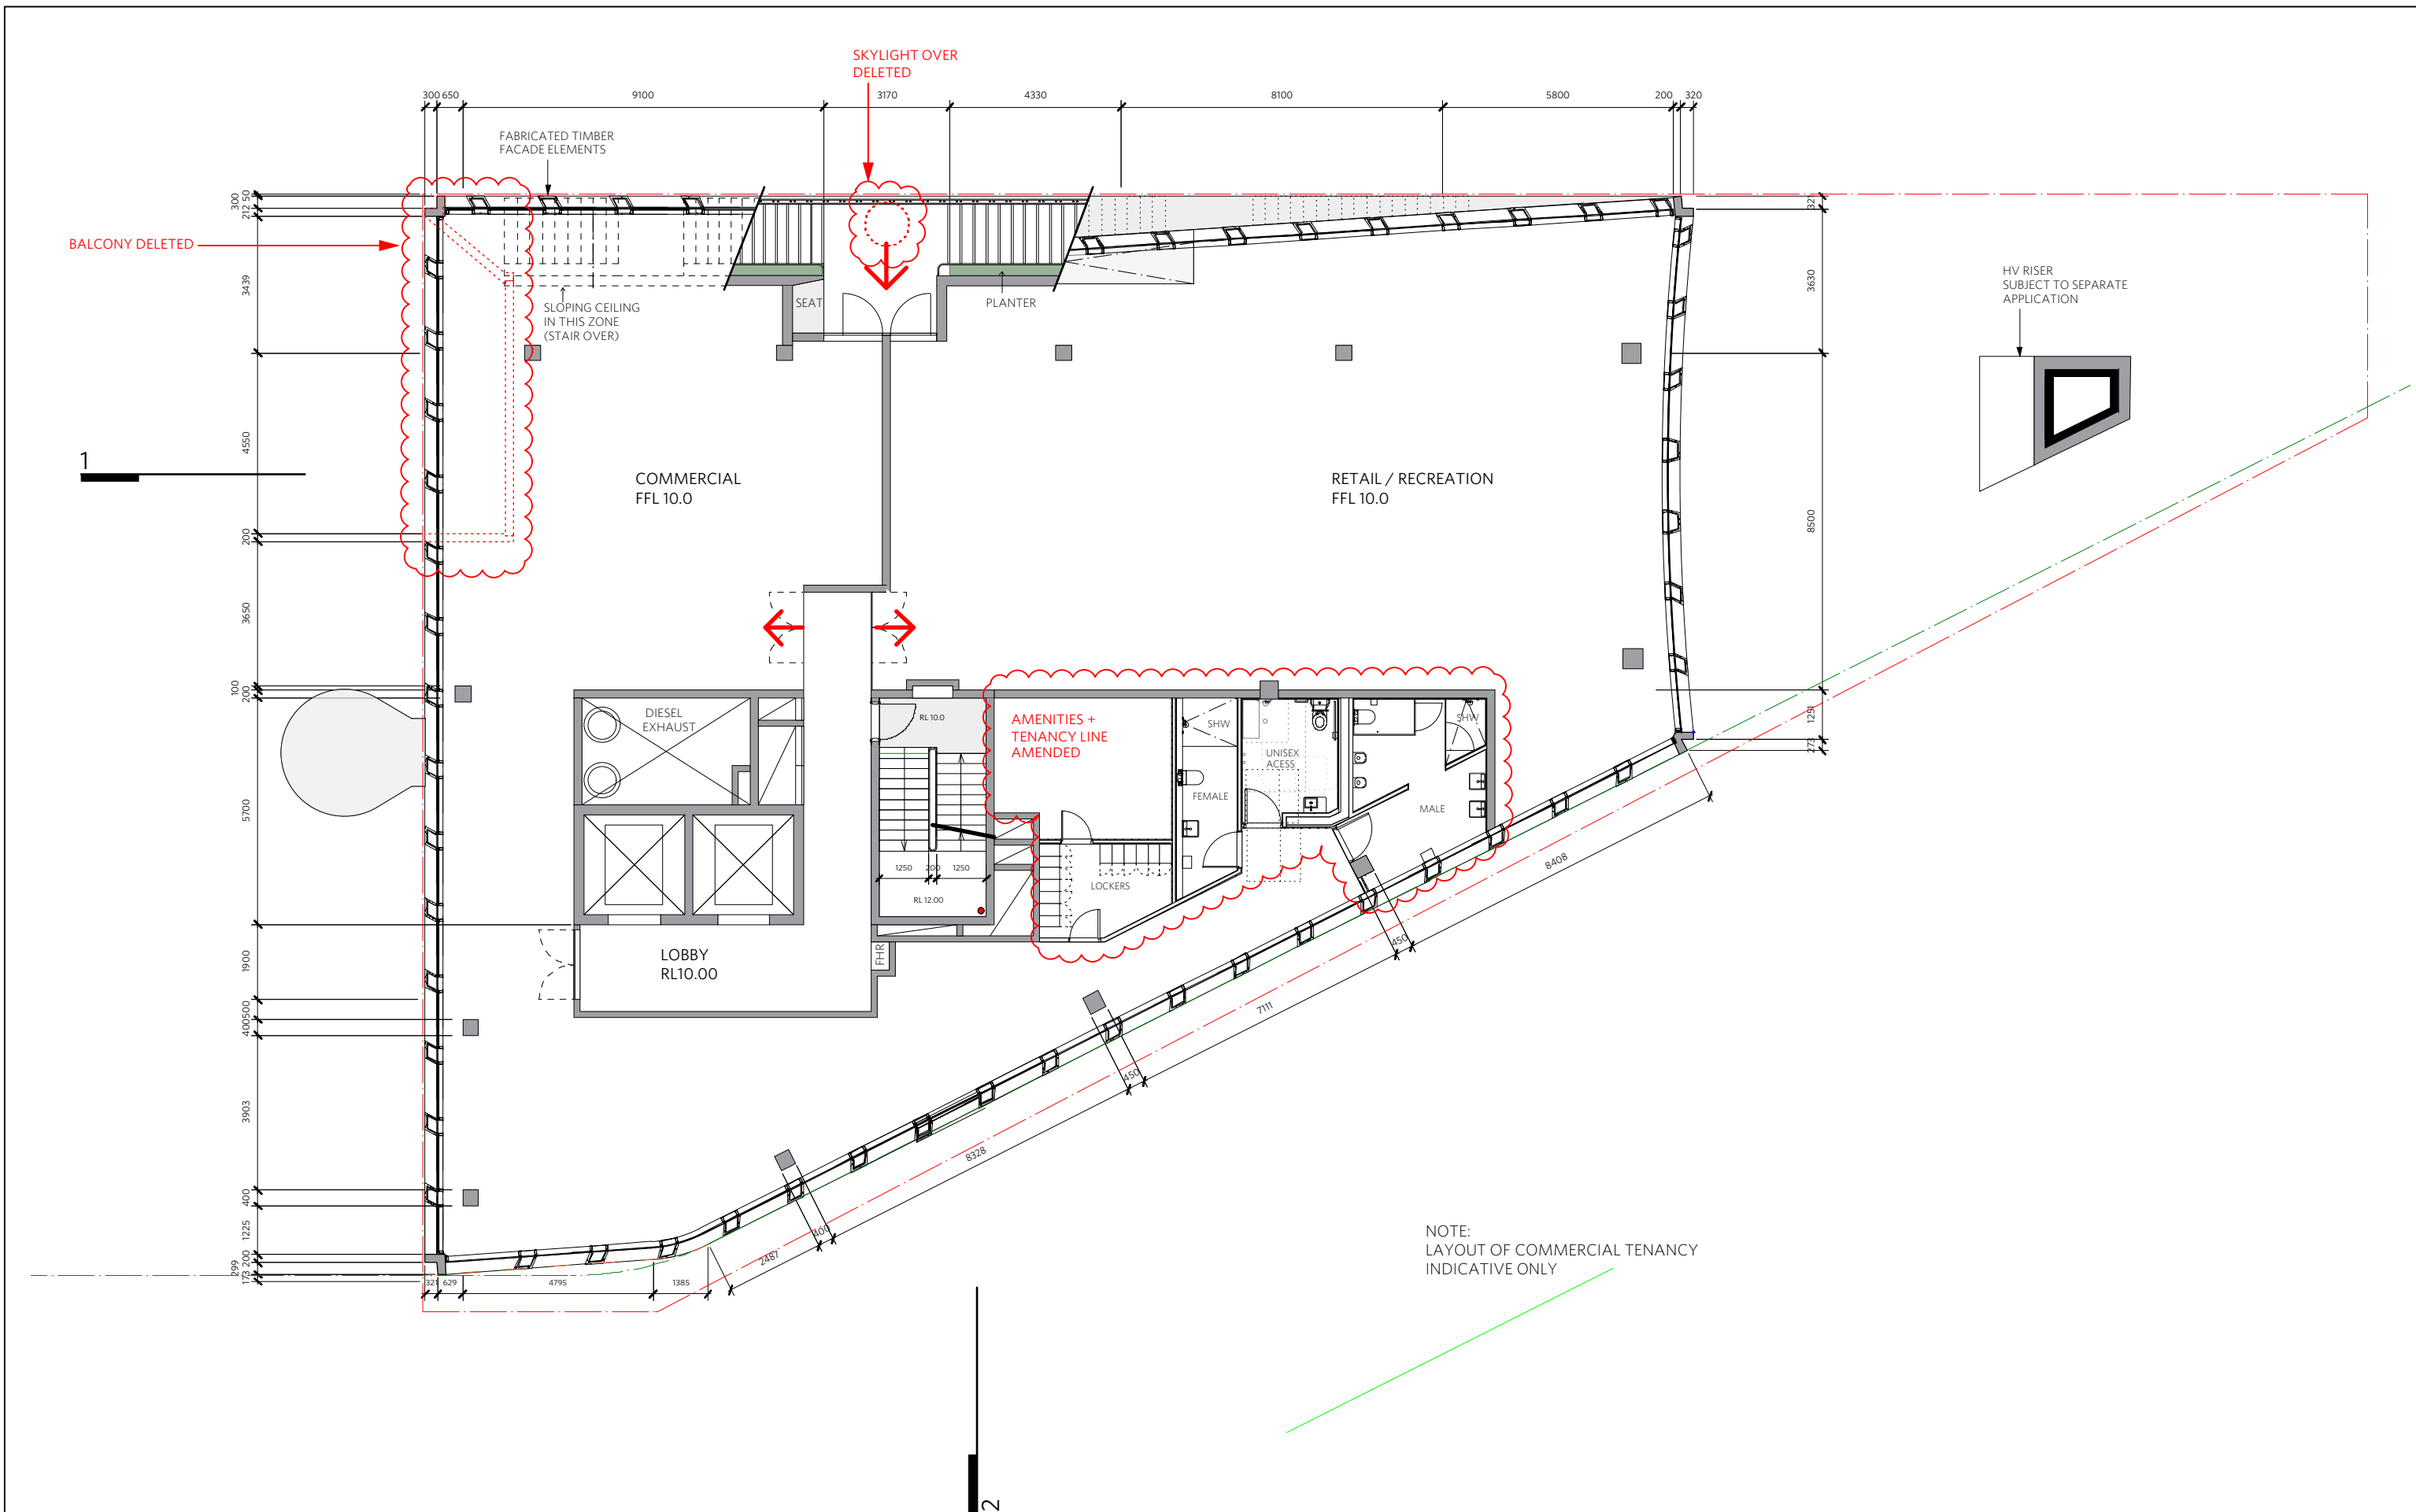

KEY PLAN

Developer

Lend Lease

Project Management & Construction

Lend Lease

Design

Lend Lease

30 The Bond 30 Hickson Road
Millers Point NSW 2000

www.lendlease.com

These designs, plans and specifications and the copyright there in are
the property of Lend Lease and must not be used, reproduced or copied wholly or in
part without the written permission of Lend Lease.

CF
FCG
FOG
OPG
HR
LVR
TFR
TGF
ST

CONCRETE FINISH
FIXED CLEAR GLAZING
FIXED OPAQUE GLAZING
OPERABLE GLAZING
HANDRAIL TO DETAIL
LOUVRE
TIMBER AND GLASS FACADE
TIMBER FRAME
STONE BASE

RED FILL INDICATES STRUCTURES APPROVED
UNDER BASEMENT PROJECT MP10_00023

ISSUE STATUS		
REV	DESCRIPTION	DATE
A	SSD DRAFT	01.08.2014
B	PA SUBMISSION	03.09.2014
C	PA SUBMISSION	24.02.2015

JOB NO.

160664

CHECKED

CB

DATE DRAWN

JUL 14

DRAWN

SH

SCALE

1/150 @ A3

CLIENT

JOB

BARANGAROO SOUTH

R7

TITLE

LEVEL 2 PLAN

PROJECT NO.

160664

REV.


C

DRAWING NO.

BR7_SSD_A005

DURBACH BLOCK JAGGERS

Level 2, 9 Roslyn Street
Potts Point NSW 2011
Tel (02) 8297 5500
Fax (02) 8297 3510
www.durbachblock.com

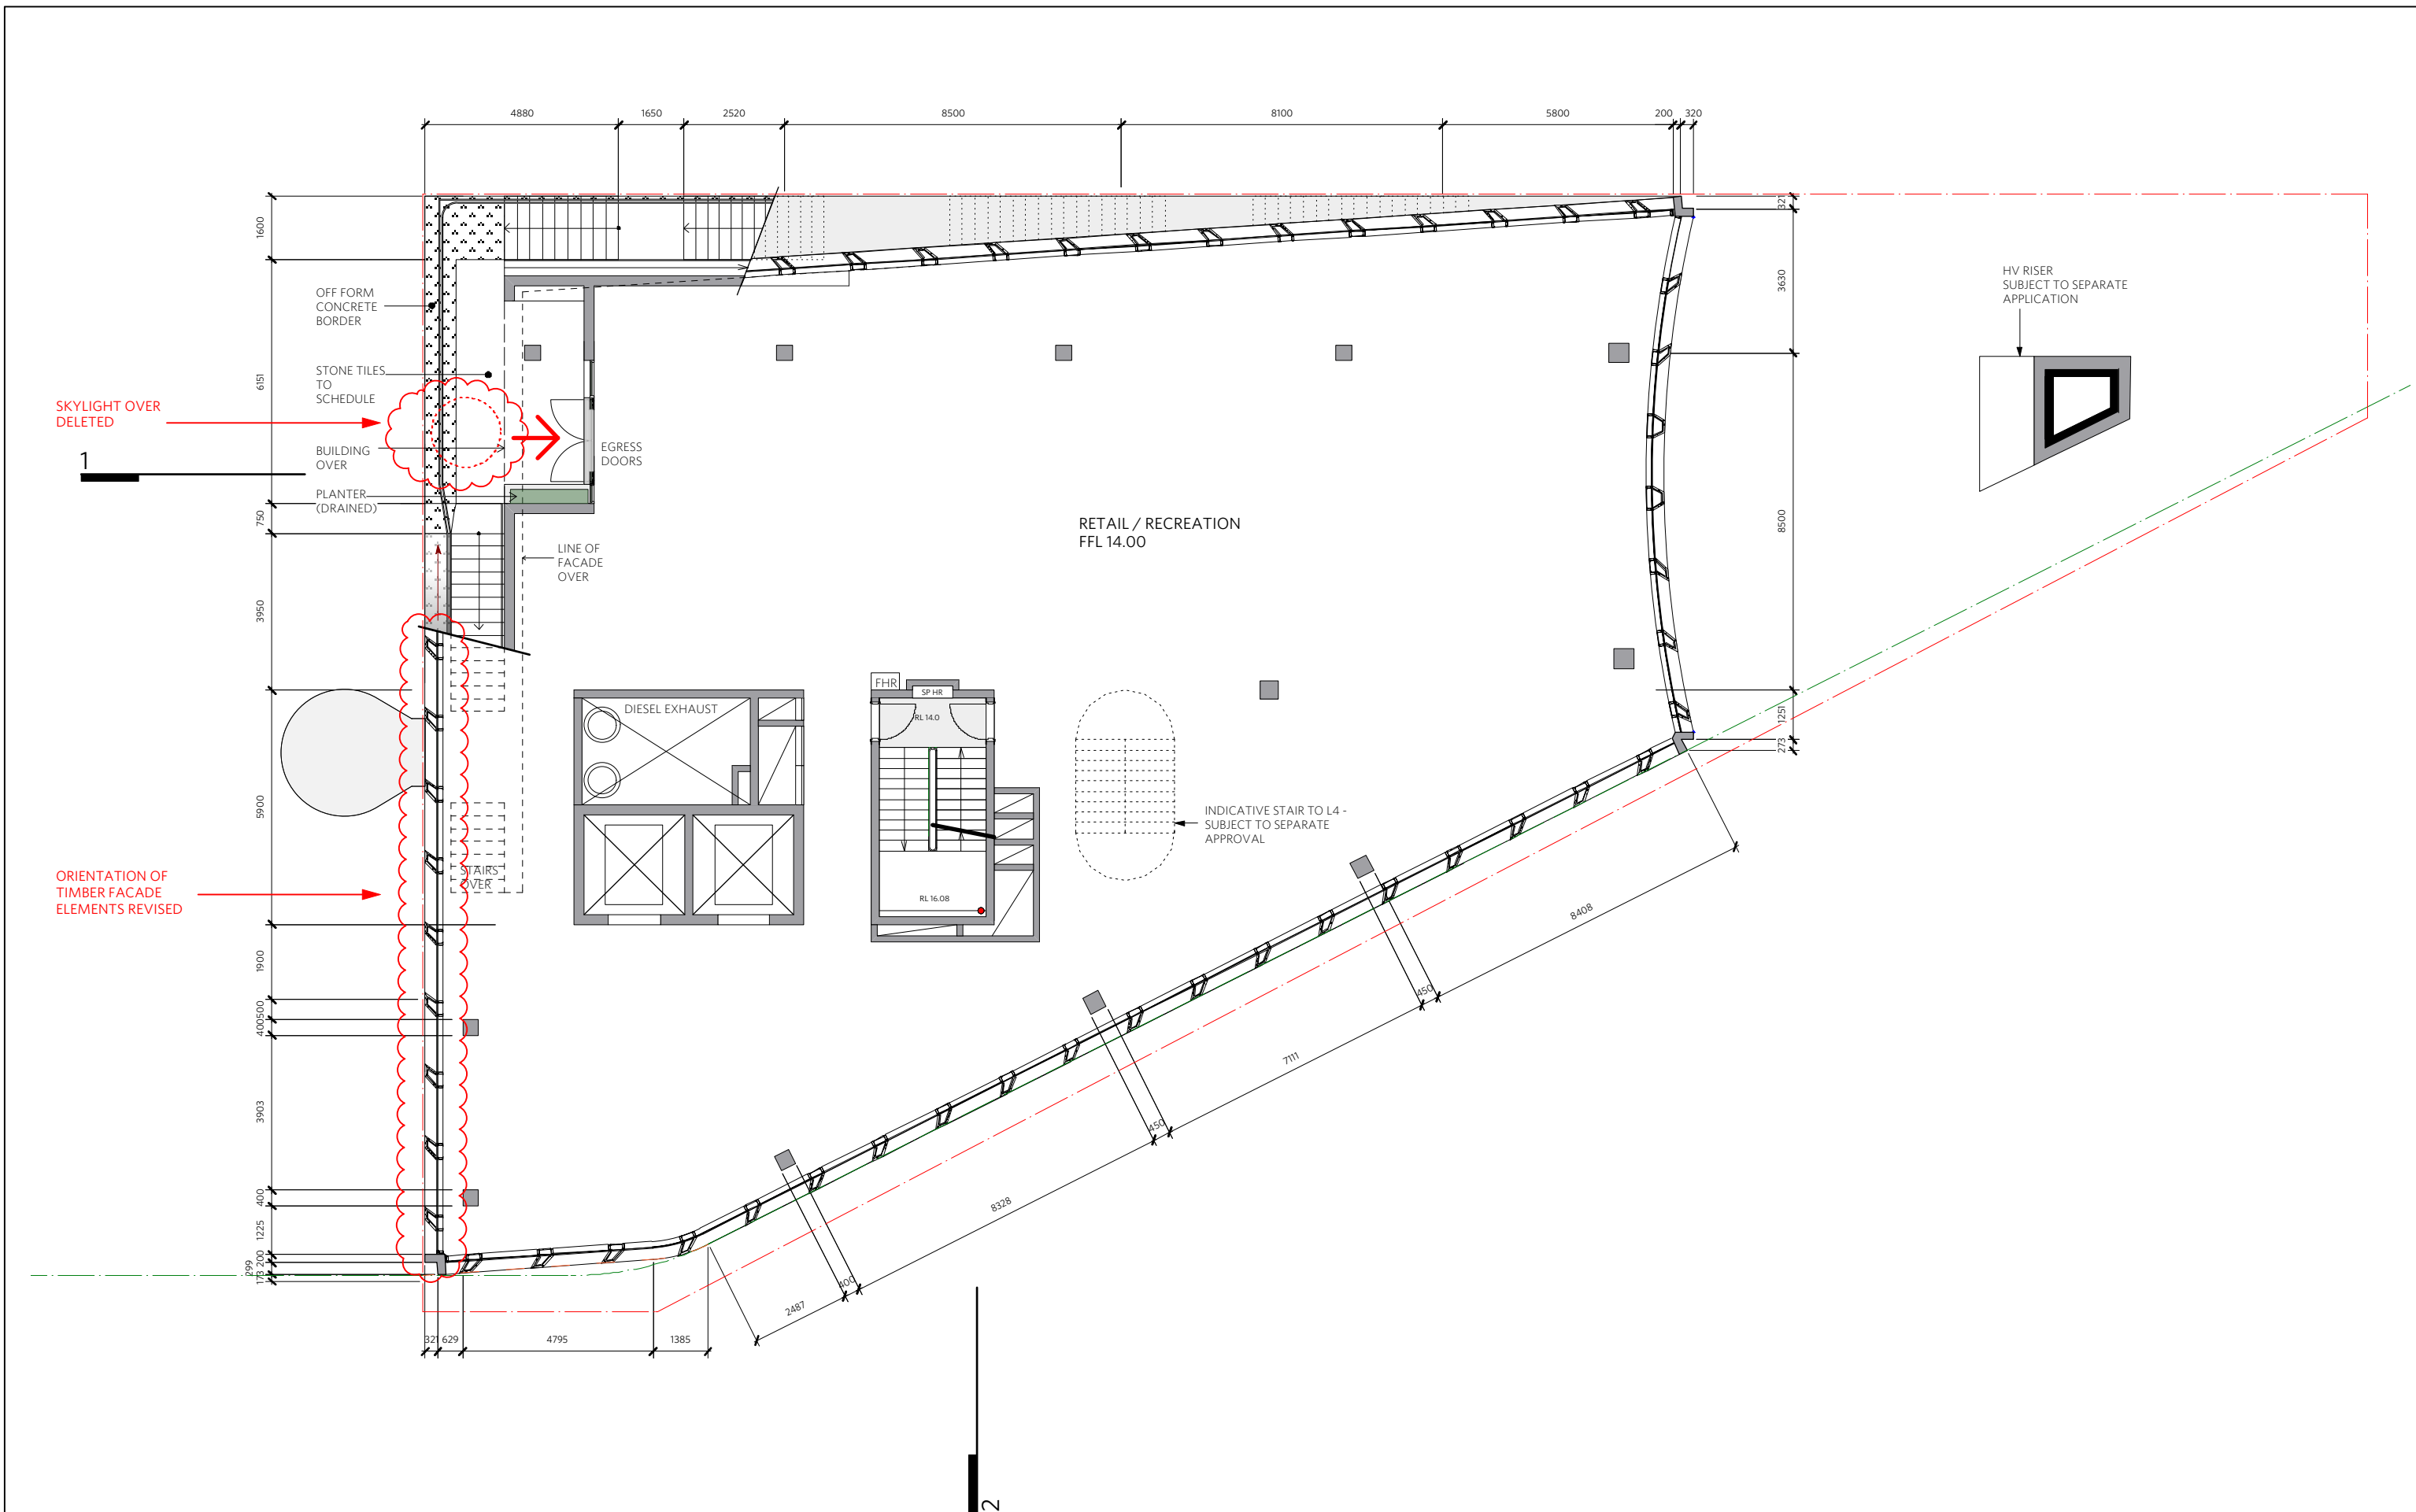

KEY PLAN

Developer

Lend Lease

Project Management & Construction

Lend Lease

Design

Lend Lease

30 The Bond 30 Hickson Road
Millers Point NSW 2000

www.lendlease.com

These designs, plans and specifications and the copyright there in are the property of Lend Lease and must not be used, reproduced or copied wholly or in part without the written permission of Lend Lease.

CF
FCG
FOG
OPG
HR
LVR
TFR
TGF
ST

CONCRETE FINISH
FIXED CLEAR GLAZING
FIXED OPAQUE GLAZING
OPERABLE GLAZING
HANDRAIL TO DETAIL
LOUVRE
TIMBER AND GLASS FACADE
TIMBER FRAME
STONE BASE

RED FILL INDICATES STRUCTURES APPROVED UNDER BASEMENT PROJECT MP10_00023

REV	DESCRIPTION	DATE
A	SSD DRAFT	01.08.2014
B	PA SUBMISSION	03.09.2014
C	PA SUBMISSION	24.02.2015

JOB NO.

160664

CHECKED

CB

DATE DRAWN

JUL 14

DRAWN

SH

SCALE

1/150 @ A3

JOB

BARANGAROO SOUTH

R7

CLIENT


PROJECT NO.	REV.	DRAWING NO.
160664	C	BR7_SSD_A006

TITLE

LEVEL 3 PLAN

DURBACH BLOCK JAGGERS

Level 2, 9 Roslyn Street
Potts Point NSW 2011
Tel (02) 8297 3500
Fax (02) 8297 3510
www.durbachblock.com

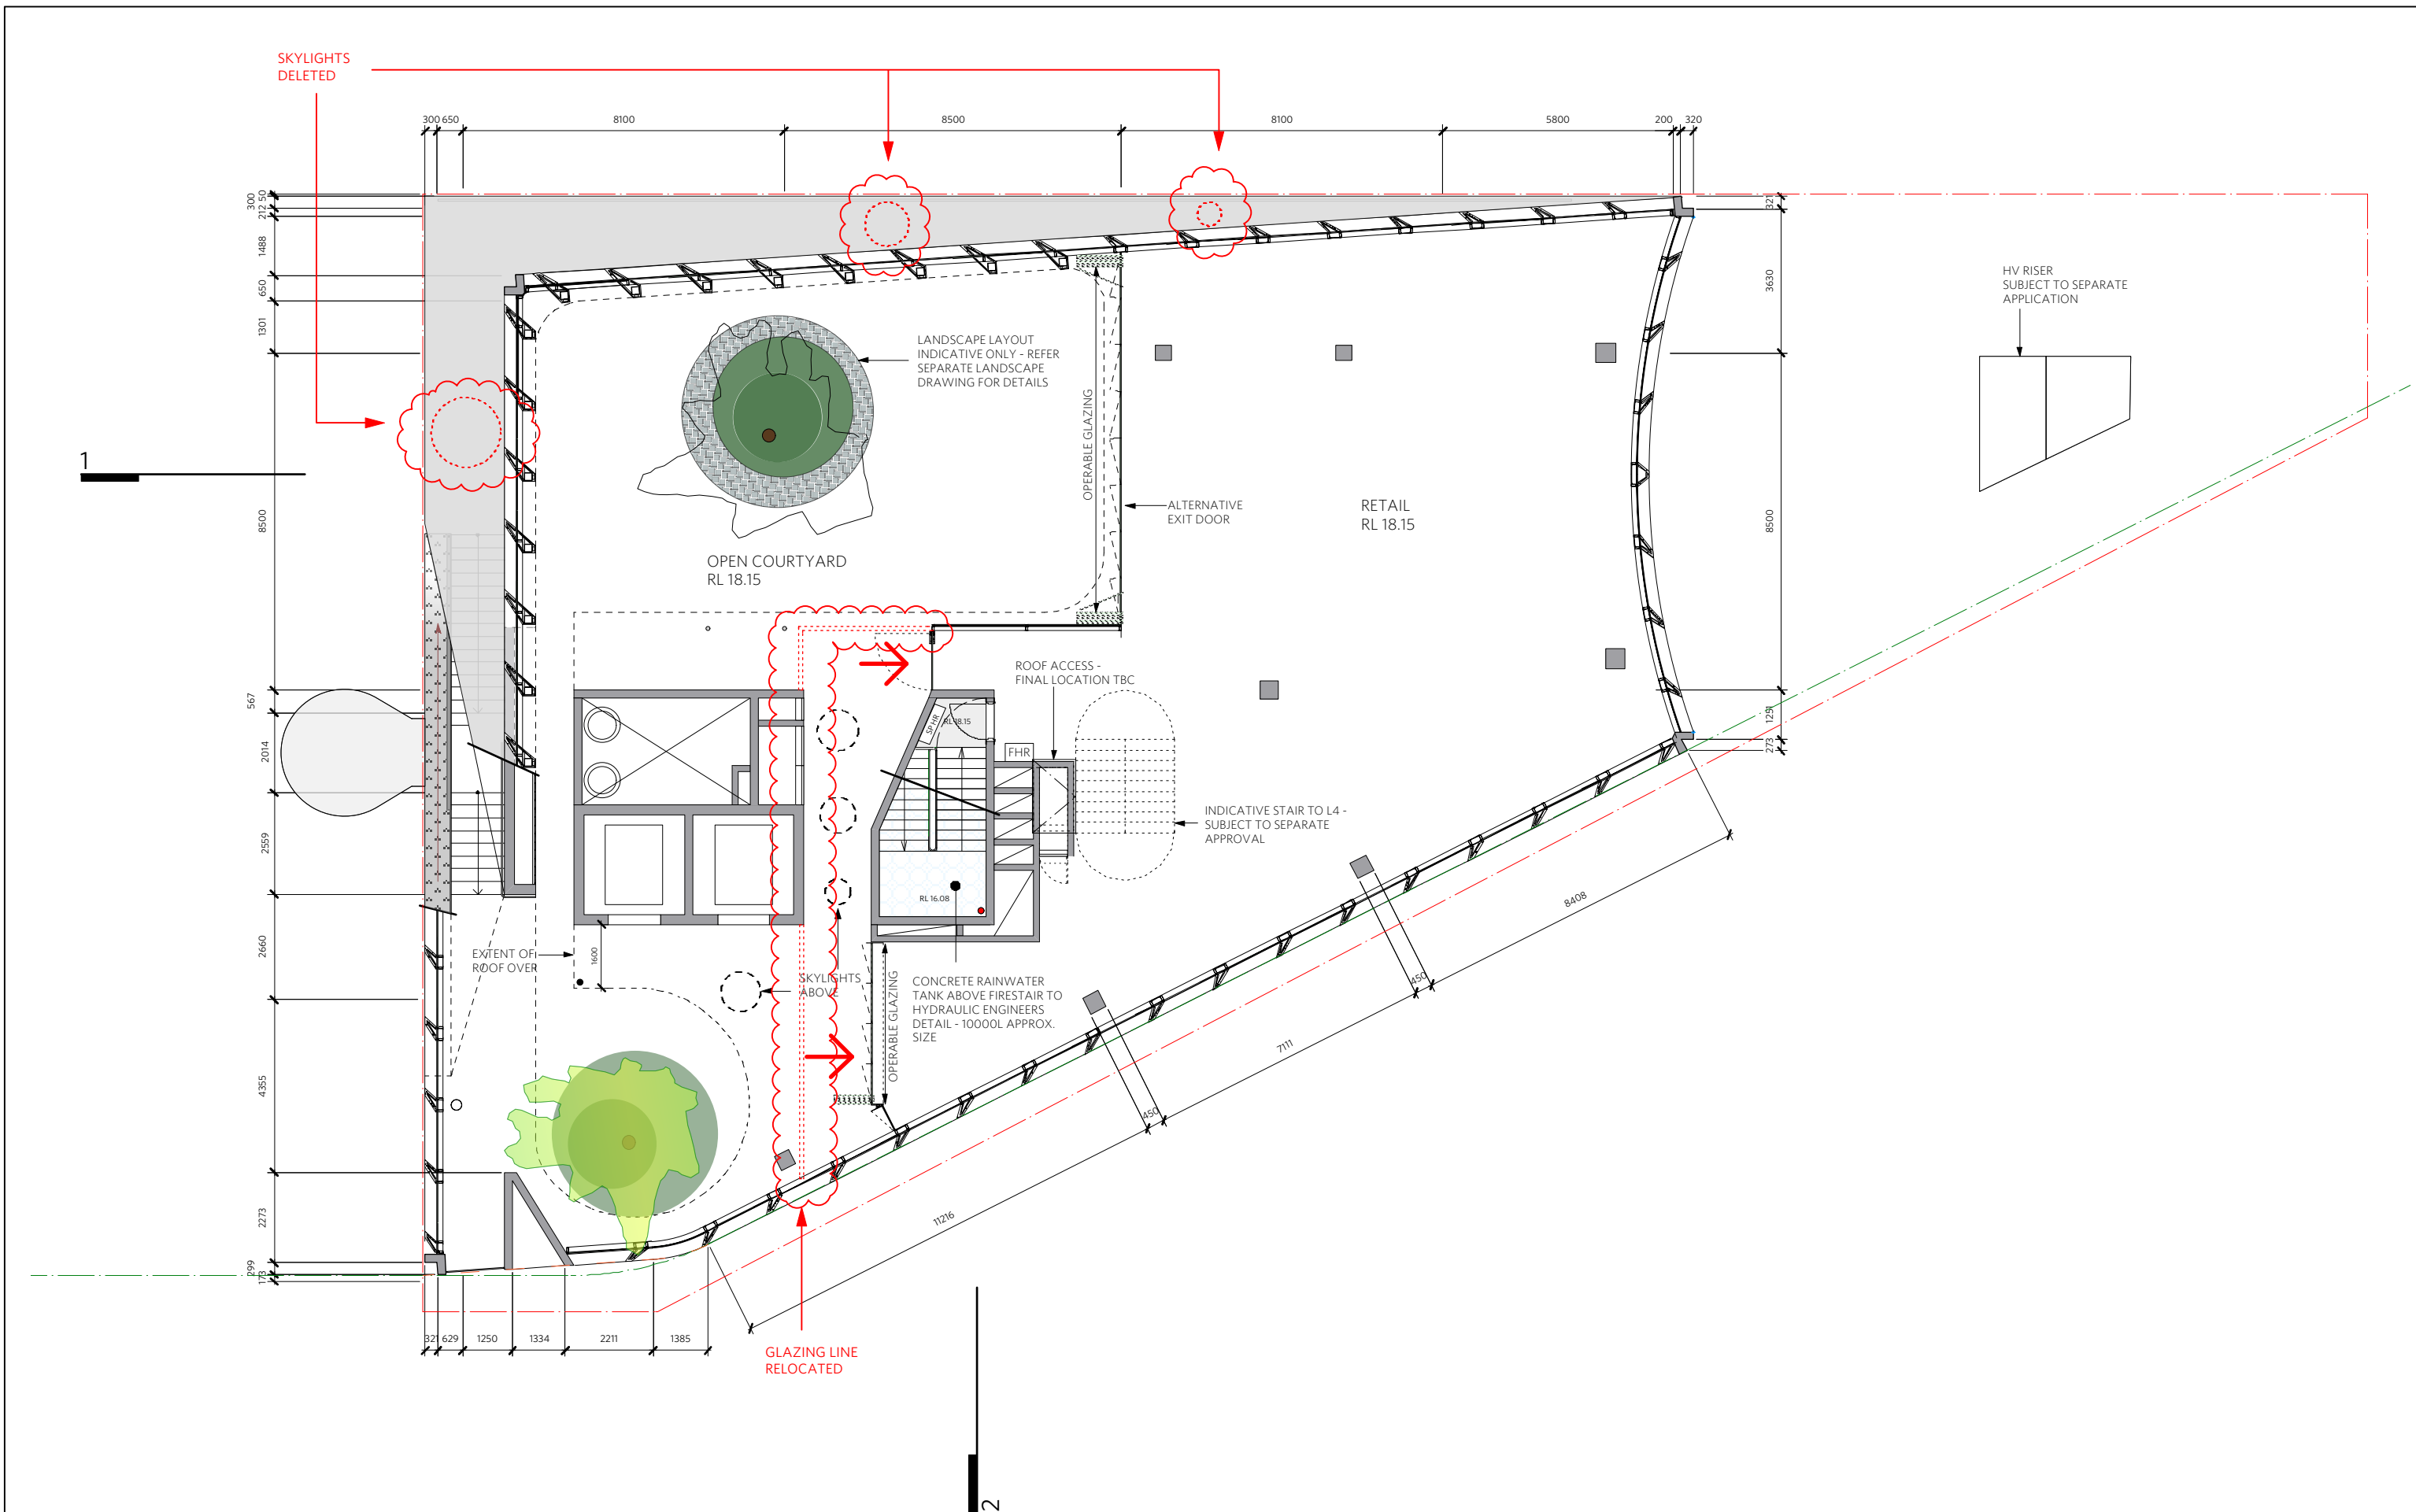

KEY PLAN

Developer

Lend Lease

Project Management & Construction

Lend Lease

Design

Lend Lease

30 The Bond 30 Hickson Road
Millers Point NSW 2000

www.lendlease.com

These designs, plans and specifications and the copyright there in are
the property of Lend Lease and must not be used, reproduced or copied wholly or in
part without the written permission of Lend Lease.

CF
FCG
FOG
OPG
HR
LVR
TFR
TGF
ST

CONCRETE FINISH
FIXED CLEAR GLAZING
FIXED OPAQUE GLAZING
OPERABLE GLAZING
HANDRAIL TO DETAIL
LOUVRE
TIMBER AND GLASS FACADE
TIMBER FRAME
STONE BASE

RED FILL INDICATES STRUCTURES APPROVED
UNDER BASEMENT PROJECT MP10_00023

ISSUE STATUS

REV	DESCRIPTION	DATE
A	SSD DRAFT	01.08.2014
B	PA SUBMISSION	03.09.2014
C	PA SUBMISSION	24.02.2015

JOB NO.

160664

CHECKED

CB

DATE DRAWN

JUL 14

DRAWN

SH

SCALE

1/150 @ A3

CLIENT

JOB

BARANGAROO SOUTH

R7

TITLE

LEVEL 4 PLAN

PROJECT NO.

160664

REV.


C

DRAWING NO.

BR7_SSD_A007

DURBACH BLOCK JAGGERS

Level 2, 9 Roslyn Street
Potts Point NSW 2011
Tel (02) 8297 3500
Fax (02) 8297 3510
www.durbachblock.com

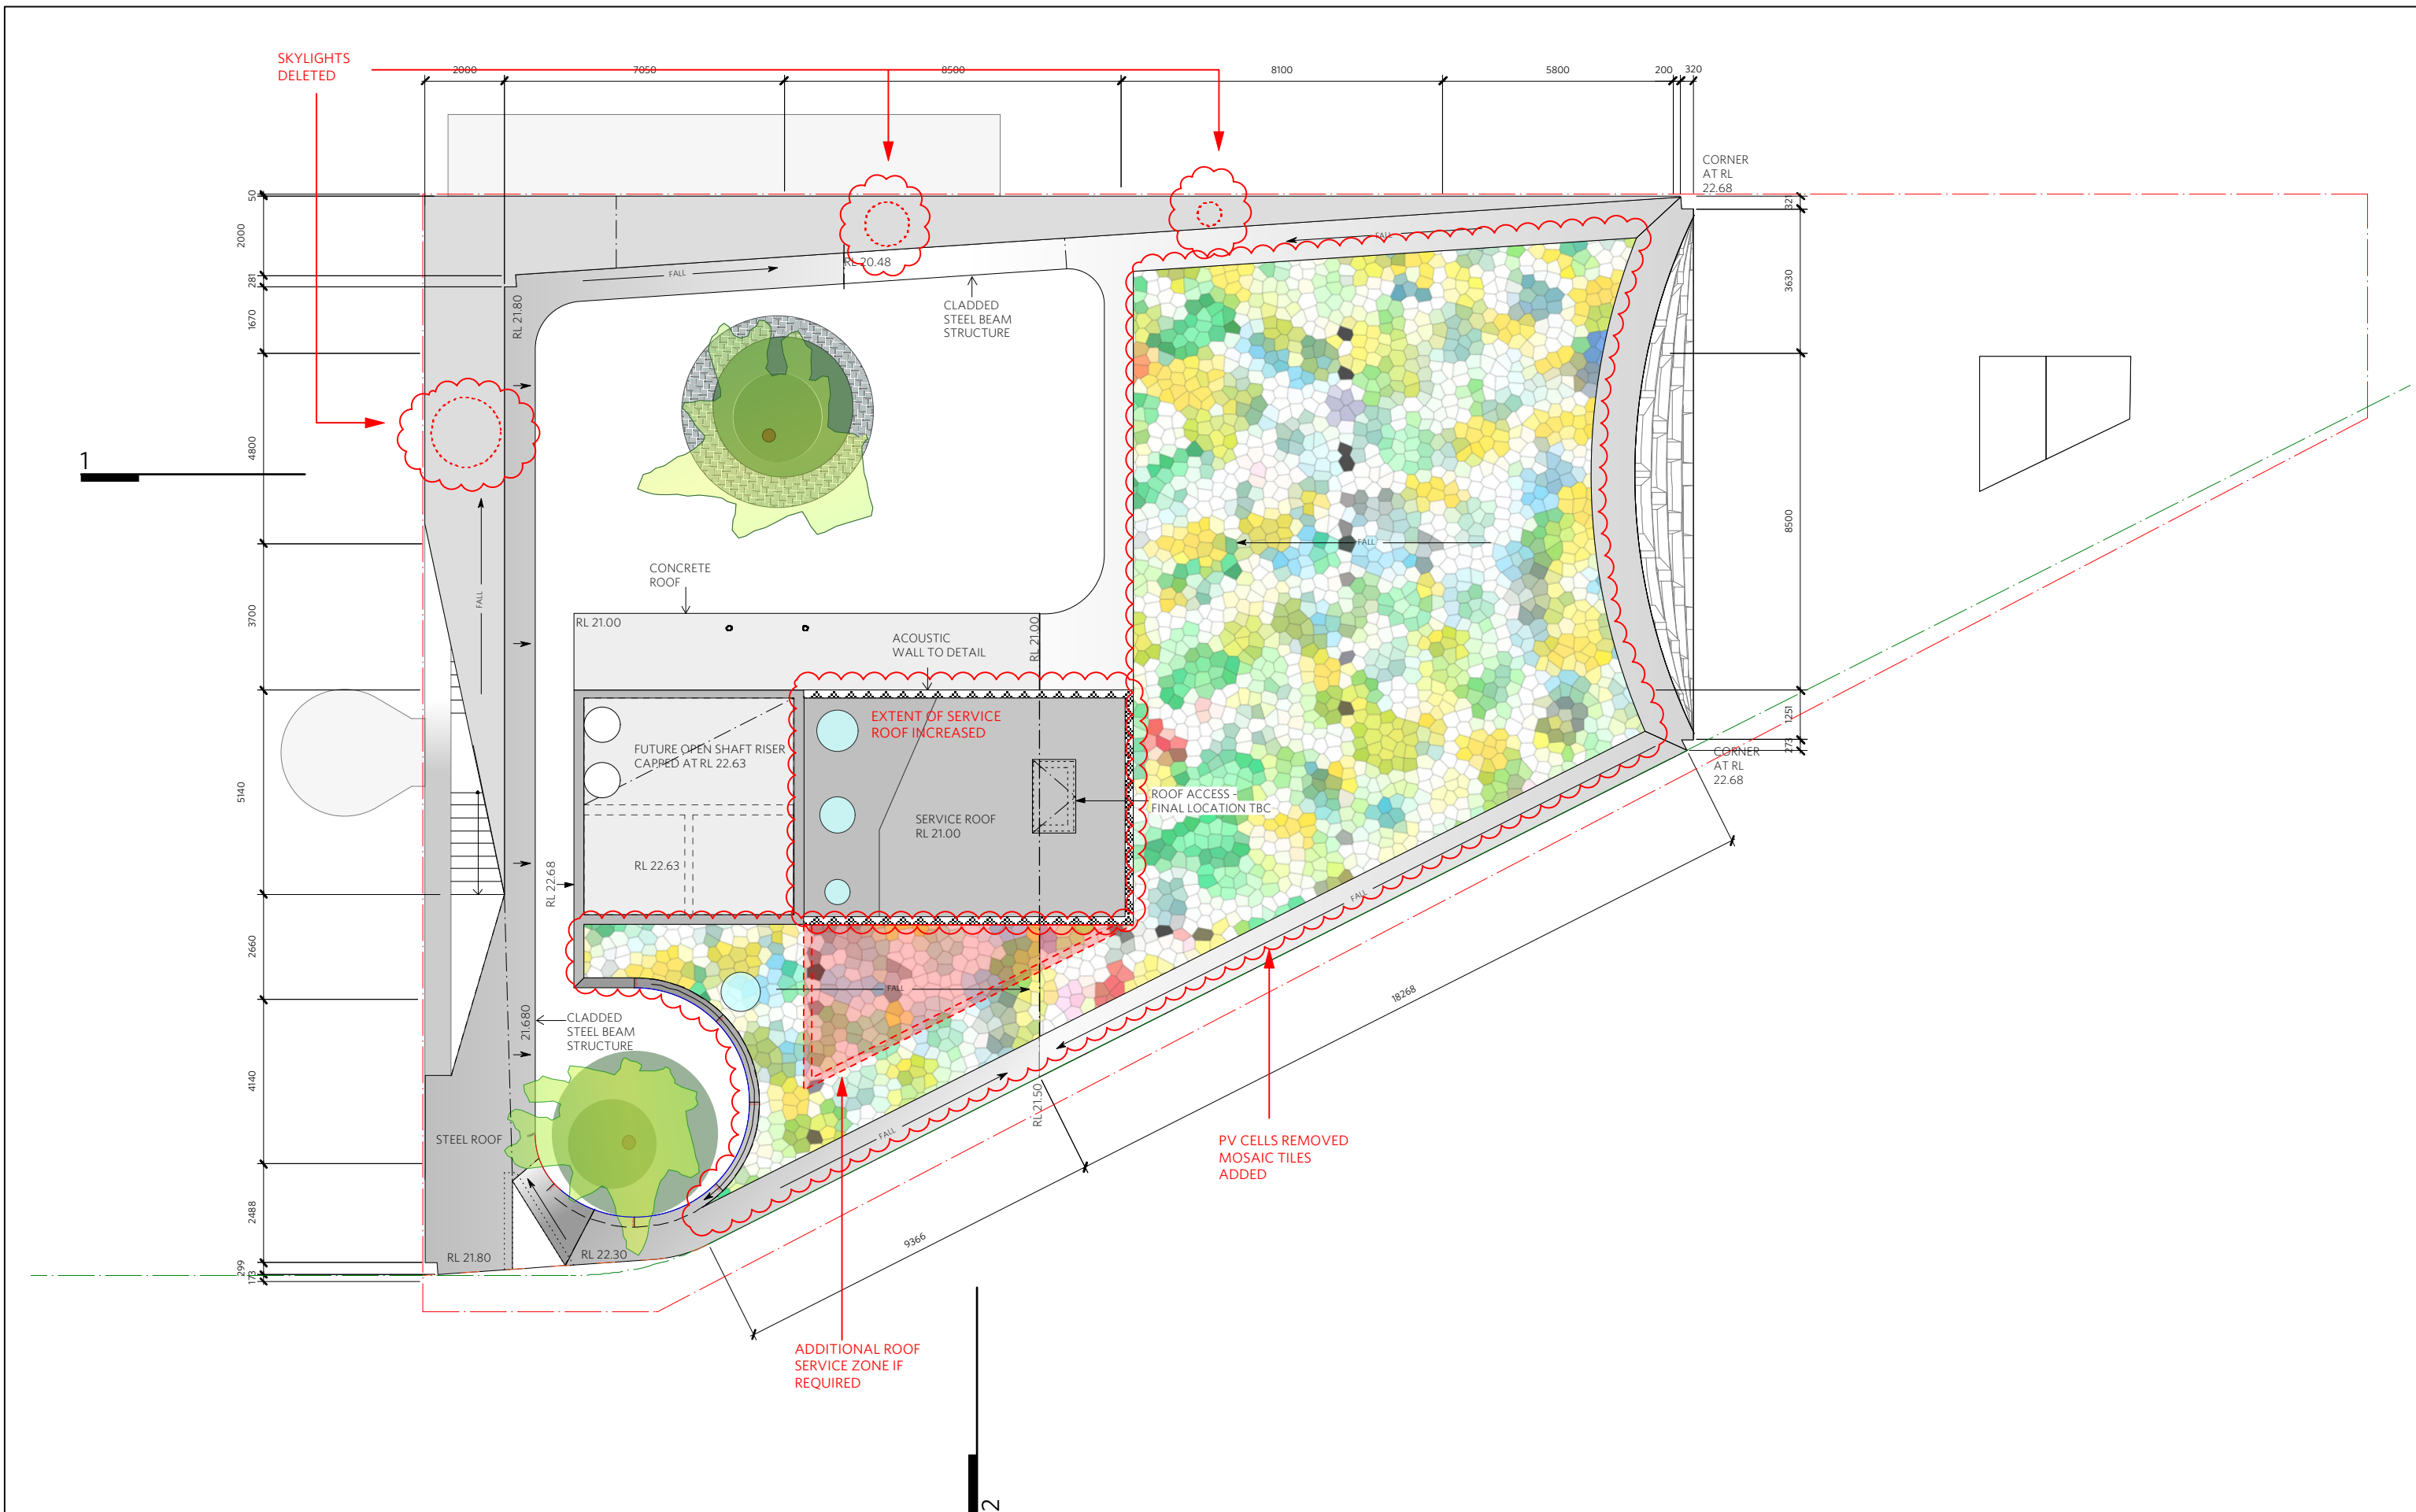

KEY PLAN

Developer

Lend Lease

Project Management & Construction

Lend Lease

Design

Lend Lease

30 The Bond 30 Hickson Road
Millers Point NSW 2000

www.lendlease.com

These designs, plans and specifications and the copyright there in are the property of Lend Lease and must not be used, reproduced or copied wholly or in part without the written permission of Lend Lease.

CF

FCG

FOG

OPG

HR

LVR

TFR

TGF

ST

CONCRETE FINISH
FIXED CLEAR GLAZING
FIXED OPAQUE GLAZING
OPERABLE GLAZING
HANDRAIL TO DETAIL
LOUVRE
TIMBER AND GLASS FACADE
TIMBER FRAME
STONE BASE

RED FILL INDICATES STRUCTURES APPROVED UNDER BASEMENT PROJECT MP10_00023

ISSUE STATUS

REV	DESCRIPTION	DATE
A	SSD DRAFT	01.08.2014
B	PA SUBMISSION	03.09.2014
C	PA SUBMISSION	24.02.2015

JOB NO.

160664

DATE DRAWN

JUL 14

SCALE

1/150 @ A3

CHECKED

CB

DRAWN

SH

JOB

BARANGAROO SOUTH

R7

CLIENT

TITLE

ROOF PLAN

PROJECT NO.

160664

REV.


C

DRAWING NO.

BR7_SSD_A008

DURBACH BLOCK JAGGERS

Level 2, 9 Roslyn Street
Potts Point NSW 2011
Tel (02) 8297 5500
Fax (02) 8297 3510
www.durbachblock.com

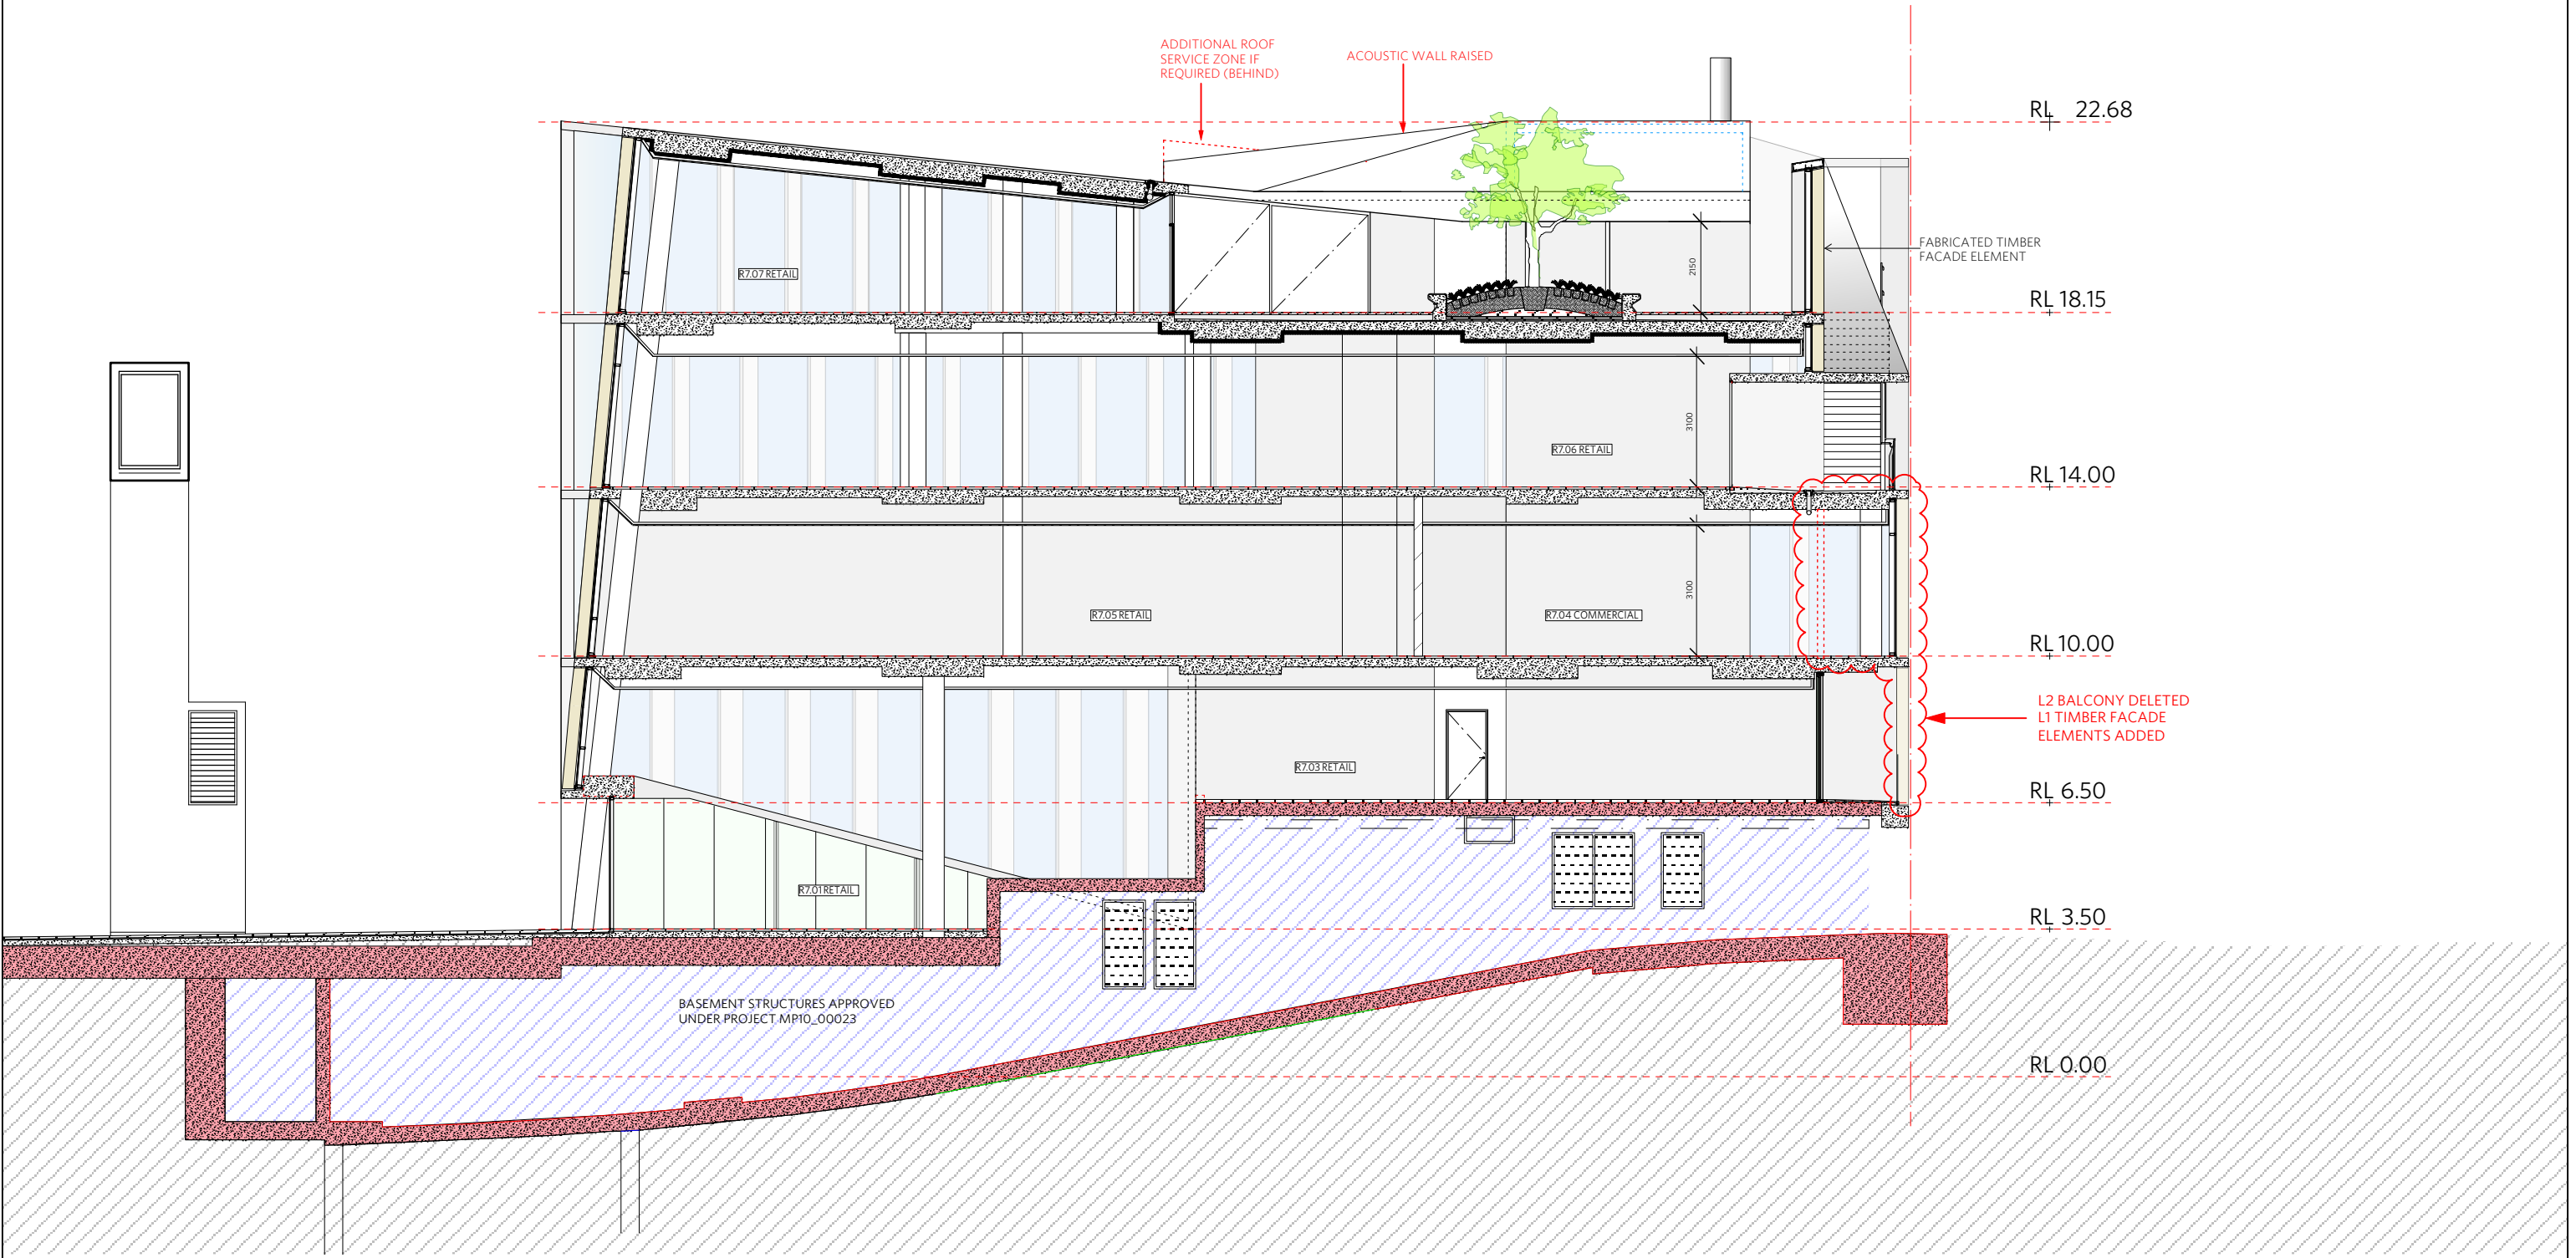

KEY PLAN

Developer

Lend Lease

Project Management & Construction

Lend Lease

Design

Lend Lease

30 The Bond 30 Hickson Road
Millers Point NSW 2000

www.lendlease.com

These designs, plans and specifications and the copyright there in are
the property of Lend Lease and must not be used, reproduced or copied wholly or in
part without the written permission of Lend Lease.

CF

FCG

OPG

HR

LVR

TFR

TGF

ST

CONCRETE FINISH

FIXED CLEAR GLAZING

FIXED OPAQUE GLAZING

OPERABLE GLAZING

HANDRAIL TO DETAIL

LOUVRE

TIMBER AND GLASS FACADE

TIMBER FRAME

STONE BASE

RED FILL INDICATES STRUCTURES APPROVED
UNDER BASEMENT PROJECT MPI0_00023

ISSUE STATUS		
REV	DESCRIPTION	DATE
A	SSD DRAFT	01.08.2014
B	PA SUBMISSION	03.09.2014
C	PA SUBMISSION	24.02.2015

JOB NO.

160664

CHECKED

CB

DATE DRAWN

JUL 14

DRAWN

SH

SCALE

1/150 @ A3

JOB

BARANGAROO SOUTH

R7

CLIENT

TITLE

SECTION 1

PROJECT NO.

160664

REV.

C


DRAWING NO.

BR7_SSD_A009

DURBACH BLOCK JAGGERS

Level 2, 9 Roslyn Street
Potts Point NSW 2011
Tel (02) 8297 3500
Fax (02) 8297 3510
www.durbachblock.com

A3 If this drawing is printed or plotted at a size other than A3- DO NOT SCALE DIMENSIONS FROM DRAWING. Always take figured dimensions in preference to scaling.

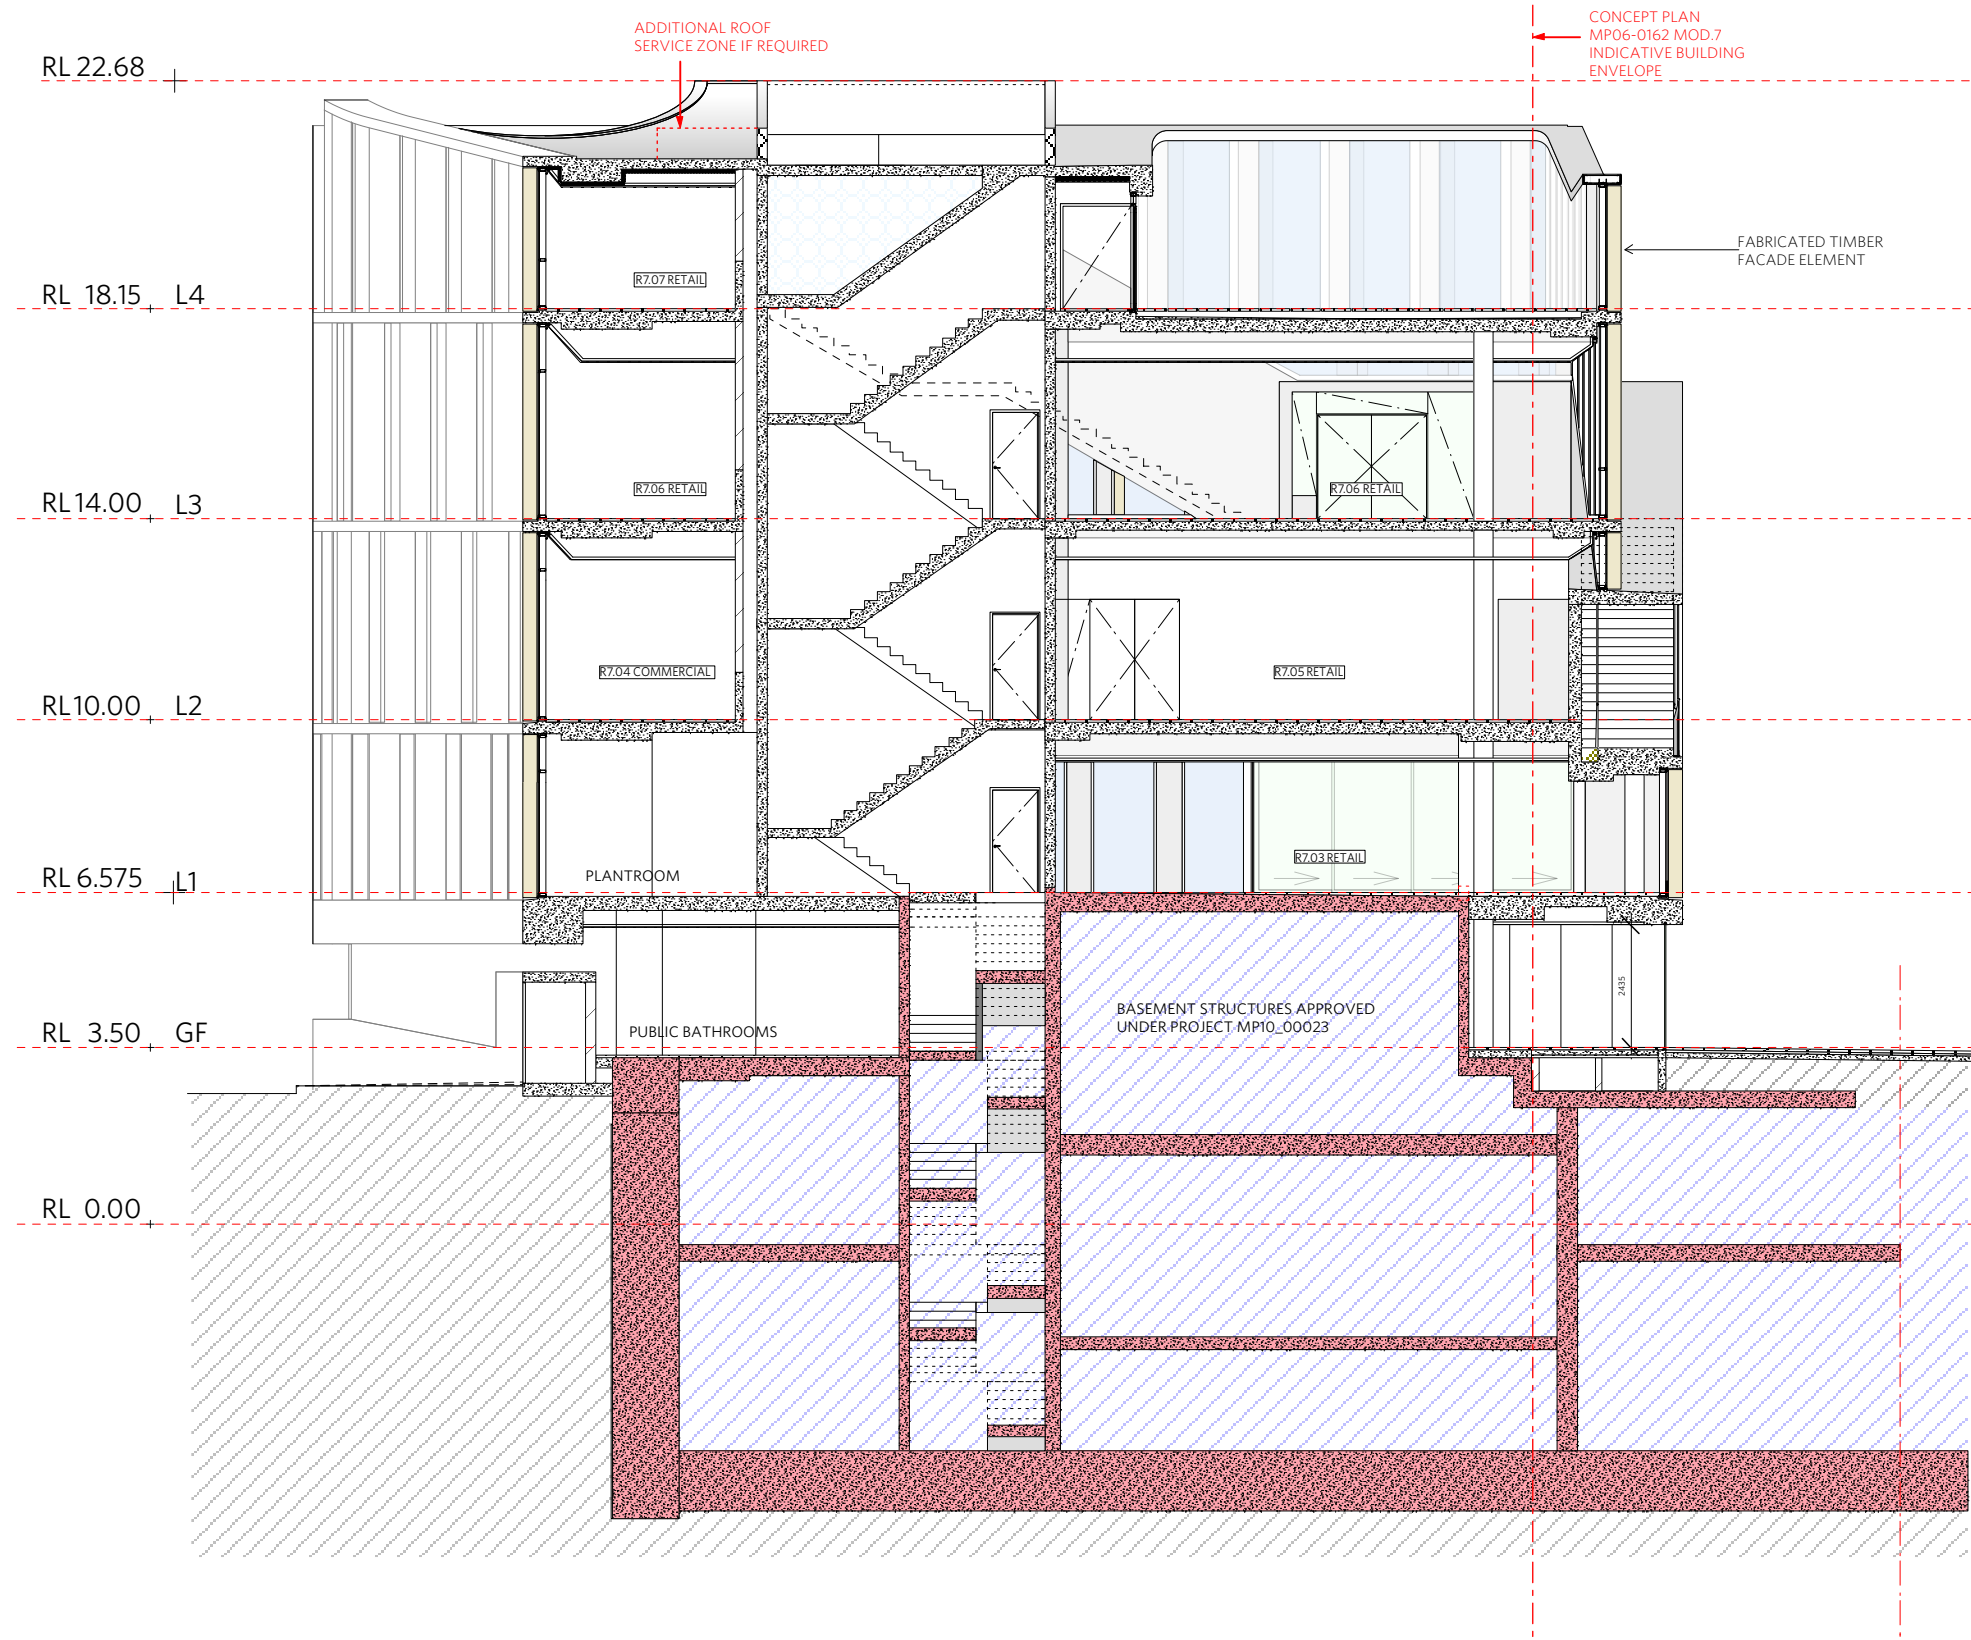

KEY PLAN

Developer

Lend Lease

Project Management & Construction

Lend Lease

Design

Lend Lease

30 The Bond 30 Hickson Road
Millers Point NSW 2000

www.lendlease.com

These designs, plans and specifications and the copyright there in are
the property of Lend Lease and must not be used, reproduced or copied wholly or in
part without the written permission of Lend Lease.

CF

FOG

OPG

HR

LVR

TGF

ST

CONCRETE FINISH

FIXED CLEAR GLAZING

FIXED OPAQUE GLAZING

OPERABLE GLAZING

HANDRAIL TO DETAIL

LOUVRE

TIMBER AND GLASS FACADE

TIMBER FRAME

STONE BASE

RED FILL INDICATES STRUCTURES APPROVED
UNDER BASEMENT PROJECT MP10_00023

ISSUE STATUS

REV	DESCRIPTION	DATE
A	SSD DRAFT	01.08.2014
B	PA SUBMISSION	03.09.2014
C	PA SUBMISSION	24.02.2015

JOB NO.

160664

DATE DRAWN

JUL 14

SCALE

1/150 @ A3

CHECKED

CB

DRAWN

SH

CLIENT

JOB

BARANGAROO SOUTH

R7

CLIENT

TITLE

SECTION 2

PROJECT NO.

160664

REV.

C


DRAWING NO.

BR7_SSD_A010

DURBACH BLOCK JAGGERS

Level 2, 9 Roslyn Street
Potts Point NSW 2011
Tel (02) 8297 3500
Fax (02) 8297 3510
www.durbachblock.com

A3 If this drawing is printed or plotted at a size other than A3- DO NOT SCALE DIMENSIONS FROM DRAWING. Always take figured dimensions in preference to scaling.

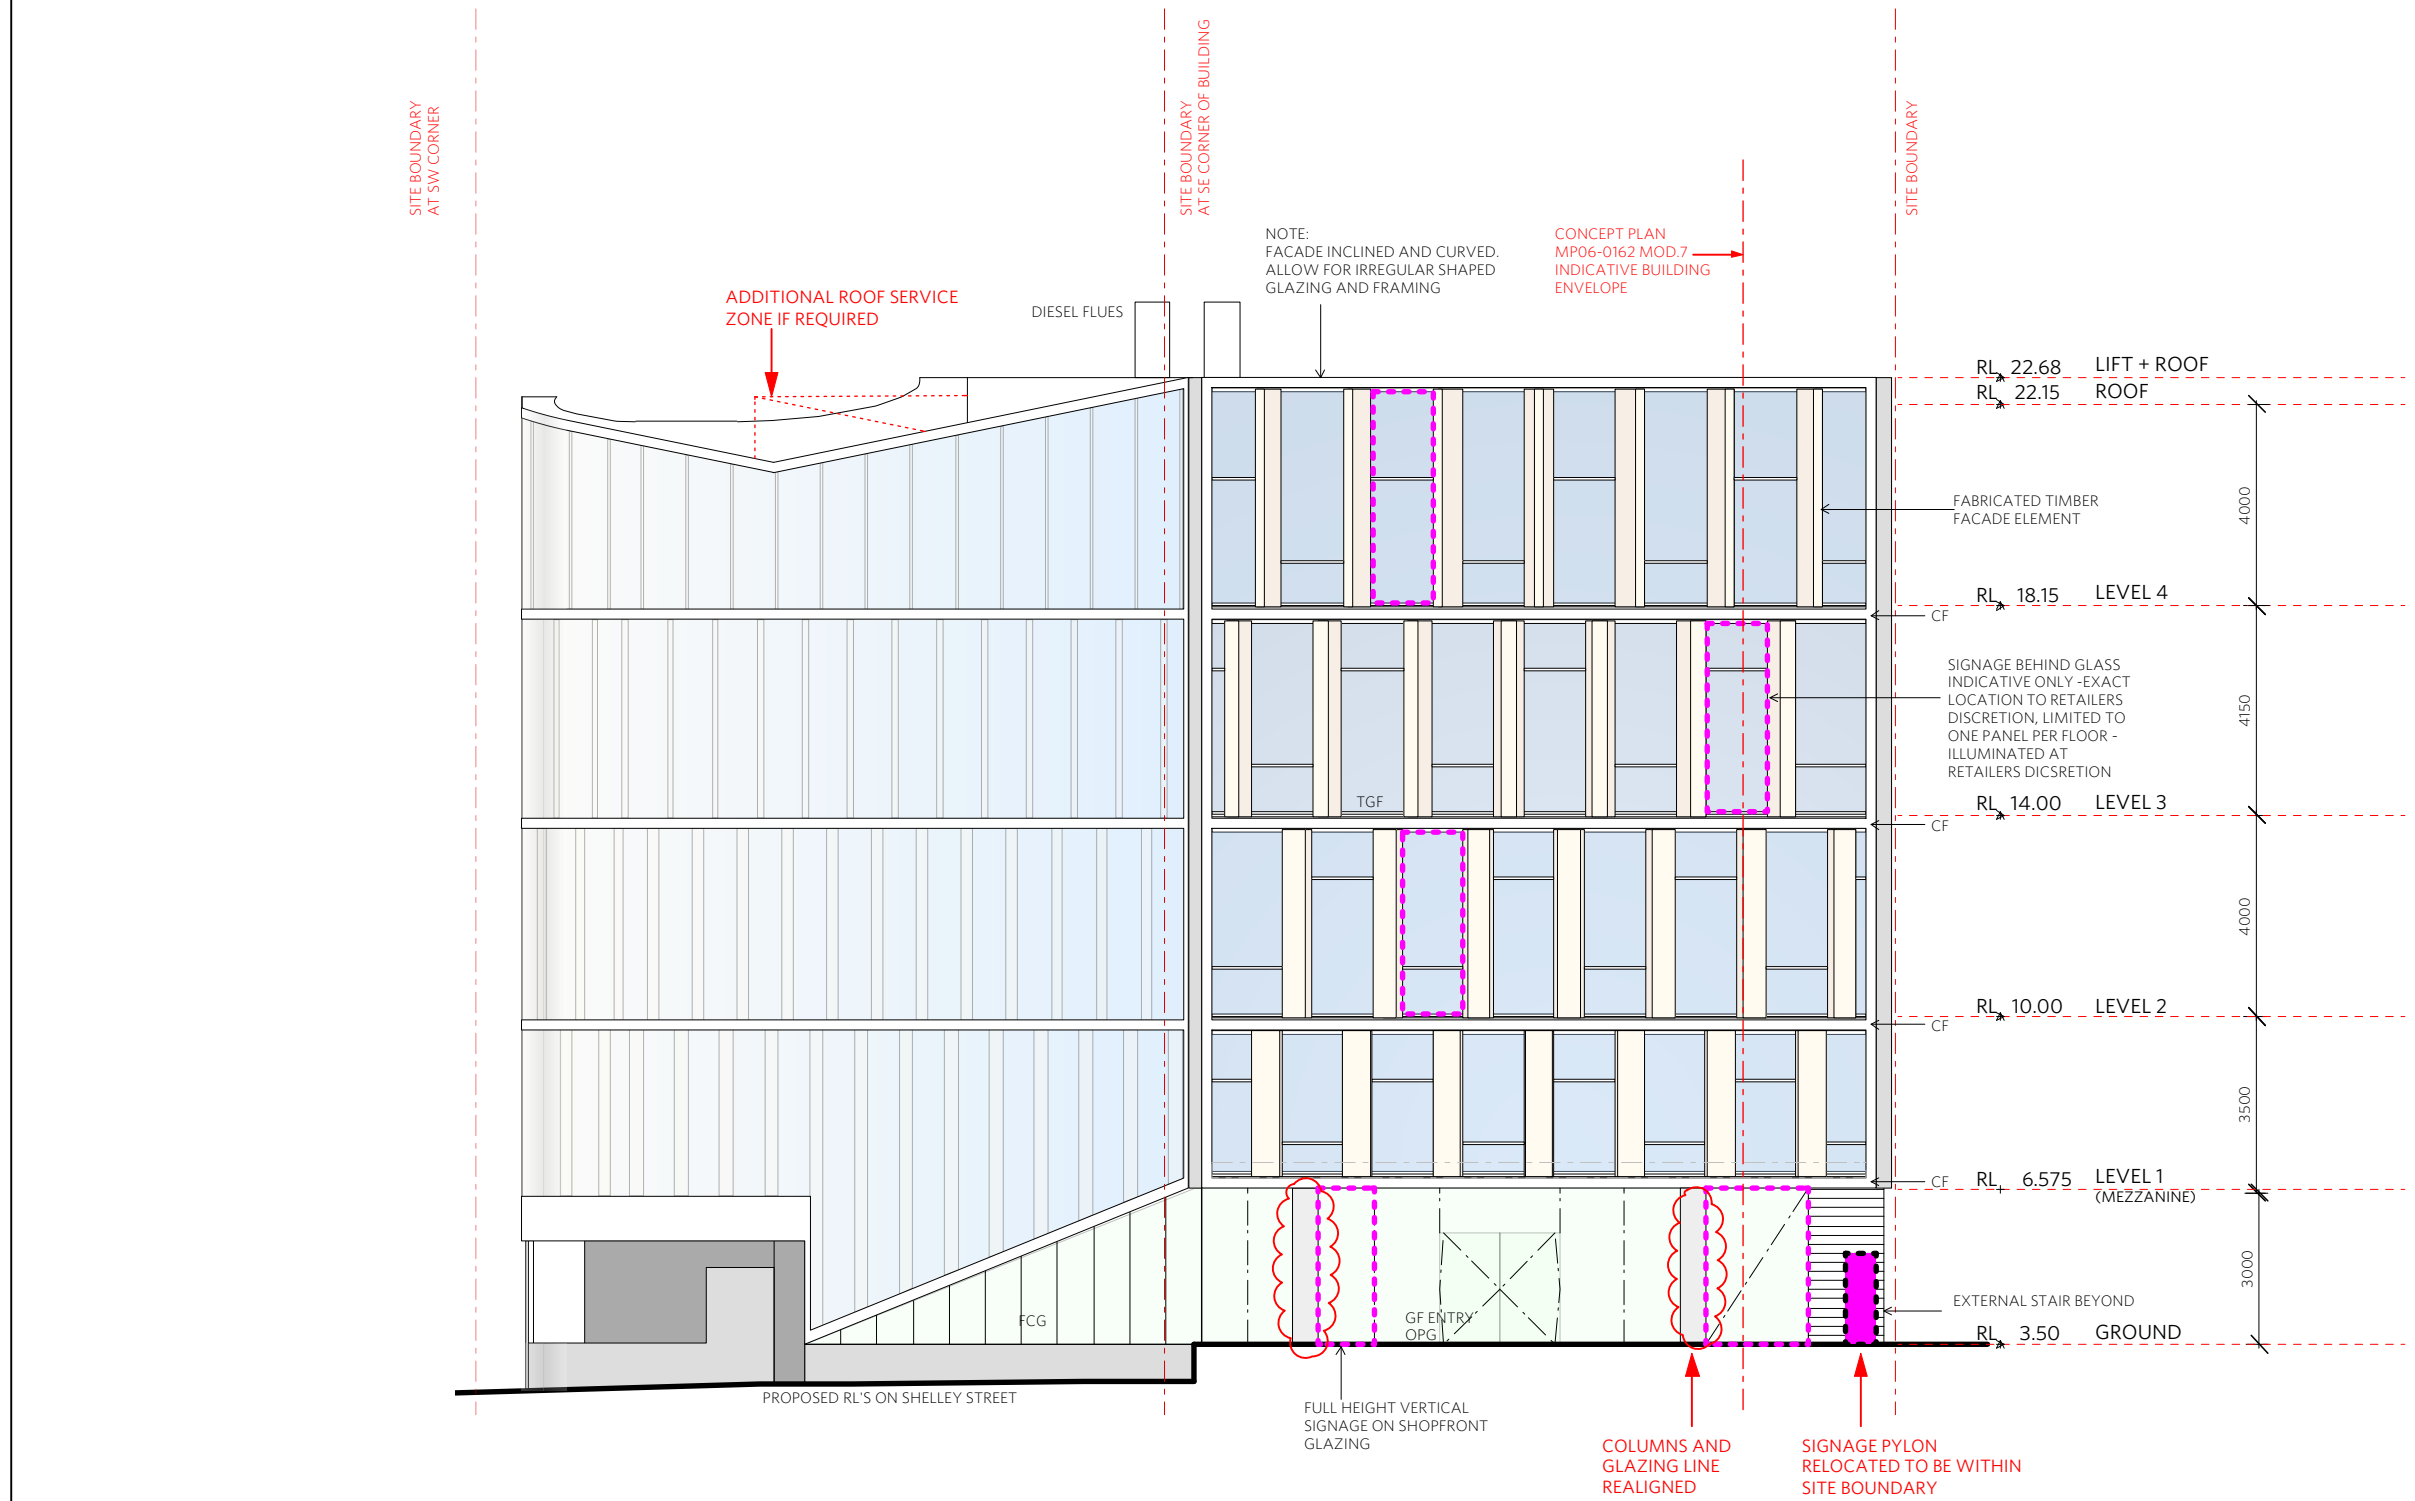

KEY PLAN

Developer	Lend Lease	CF	CONCRETE FINISH
Project Management & Construction	Lend Lease	FCG	FIXED CLEAR GLAZING
Design	Lend Lease	OPG	FIXED OPAQUE GLAZING
30 The Bond 30 Hickson Road	www.lendlease.com	HR	OPERABLE GLAZING
Millers Point NSW 2000		LVR	HANDRAIL TO DETAIL
These designs, plans and specifications and the copyright there in are the property of Lend Lease and must not be used, reproduced or copied wholly or in part without the written permission of Lend Lease.		TFR	LOUVRE
		TGF	TIMBER AND GLASS FACADE
		ST	TIMBER FRAME
			STONE BASE

ISSUE STATUS		
REV	DESCRIPTION	DATE
A	SSD DRAFT	01.08.2014
B	PA SUBMISSION	03.09.2014
C	PA SUBMISSION	24.02.2015


JOB NO.	CHECKED	JOB
160664	CB	BARANGAROO SOUTH
DATE DRAWN	DRAWN	R7
JUL 14	SH	
SCALE		CLIENT
1/150 @ A3		Lend Lease

TITLE	PROJECT NO.	REV.	DRAWING NO.
EAST ELEVATION	160664	B	BR7_SSD_A013

DURBACH BLOCK JAGGERS

Level 2, 9 Roslyn Street
Potts Point NSW 2011
Tel (02) 8297 3500
Fax (02) 8297 3510
www.durbachblock.com

A2 If this design is related or plotted at a site other than A3, DO NOT COPY DIMENSIONS FROM DRAWING. Always take fixed dimensions in reference to section.

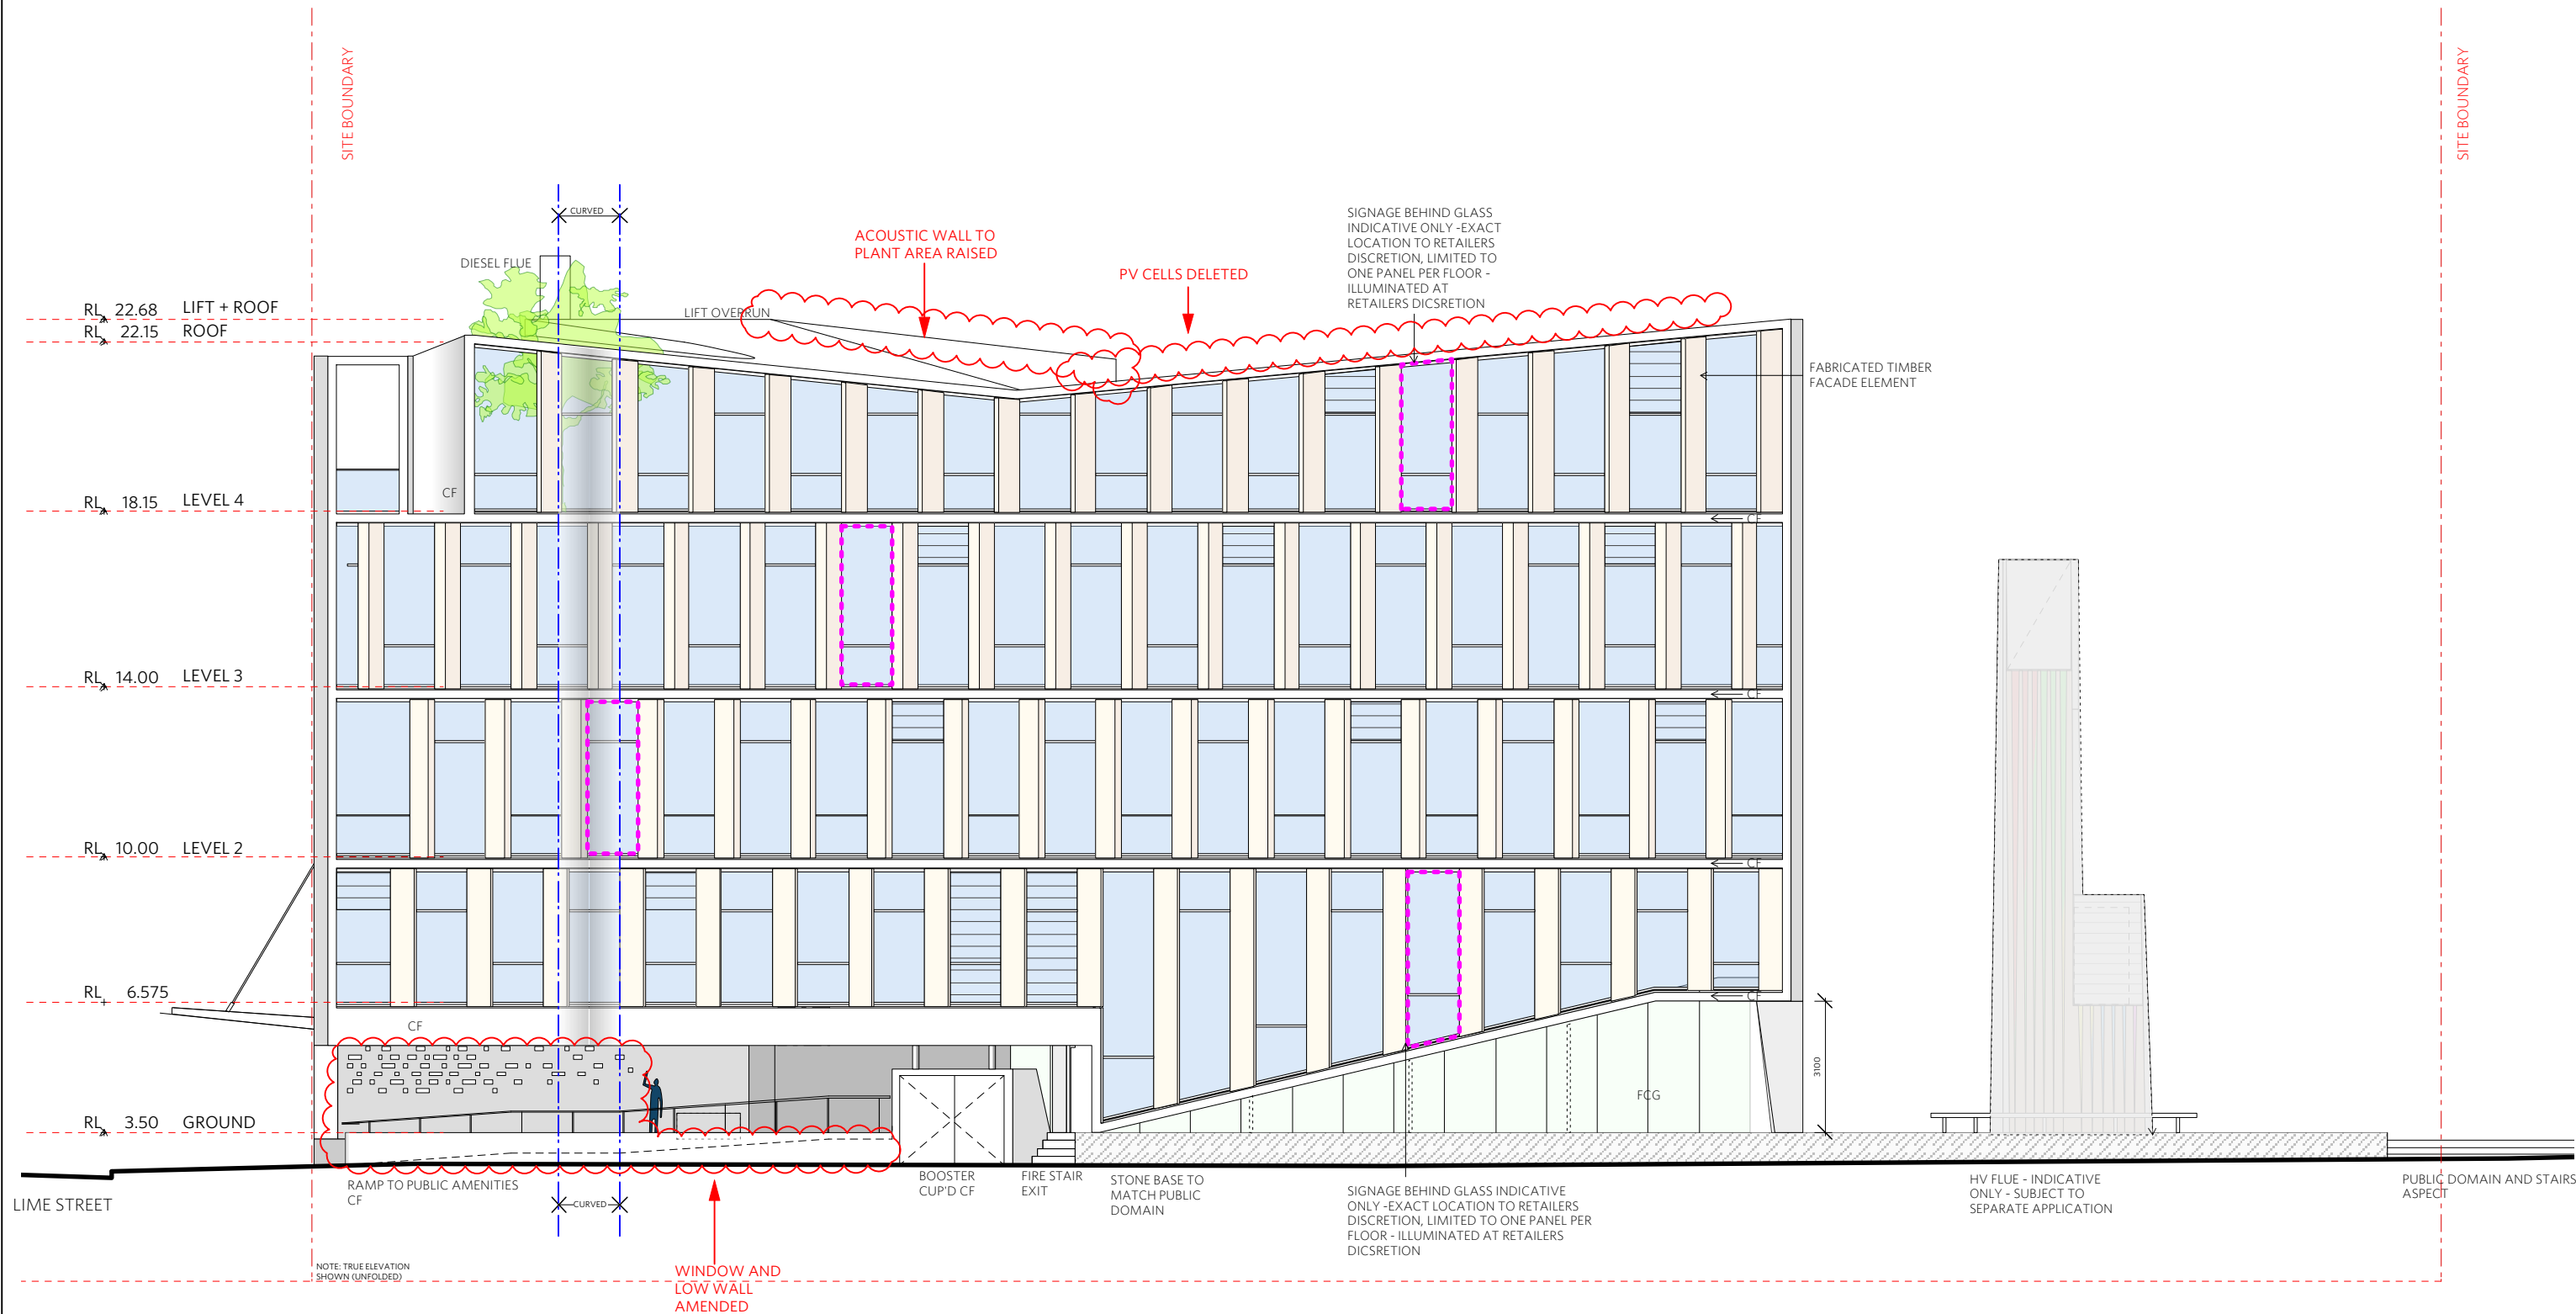

KEY PLAN

Developer

Lend Lease

CF

Project Management & Construction

Lend Lease

FCG

Design

Lend Lease

OPG

30 The Bond 30 Hickson Road

www.lendlease.com

HR

Millers Point NSW 2000

LVR

These designs, plans and specifications and the copyright therein are the property of Lend Lease and must not be used, reproduced or copied wholly or in part without the written permission of Lend Lease.

TFR

TGF

ST

CONCRETE FINISH

FIXED CLEAR GLAZING

FIXED OPAQUE GLAZING

OPERABLE GLAZING

HANDRAIL TO DETAIL

LOUVRE

TIMBER AND GLASS FACADE

TIMBER FRAME

STONE BASE

ISSUE STATUS

REV	DESCRIPTION	DATE
A	SSD DRAFT	01.08.2014
B	PA SUBMISSION	03.09.2014
C	PA SUBMISSION	24.02.2015

JOB NO.

160664

CHECKED

CB

DATE DRAWN

JUL 14

DRAWN

SH

SCALE

1/150 @ A3

CLIENT

JOB

BARANGAROO SOUTH

R7

TITLE

SOUTH ELEVATION

PROJECT NO.

160664

REV.

B

DRAWING NO.

BR7_SSD_A012

DURBACH BLOCK JAGGERS


Level 2, 9 Roslyn Street

Potts Point NSW 2011

Tel (02) 8297 3500

Fax (02) 8297 3510

www.durbachblock.com

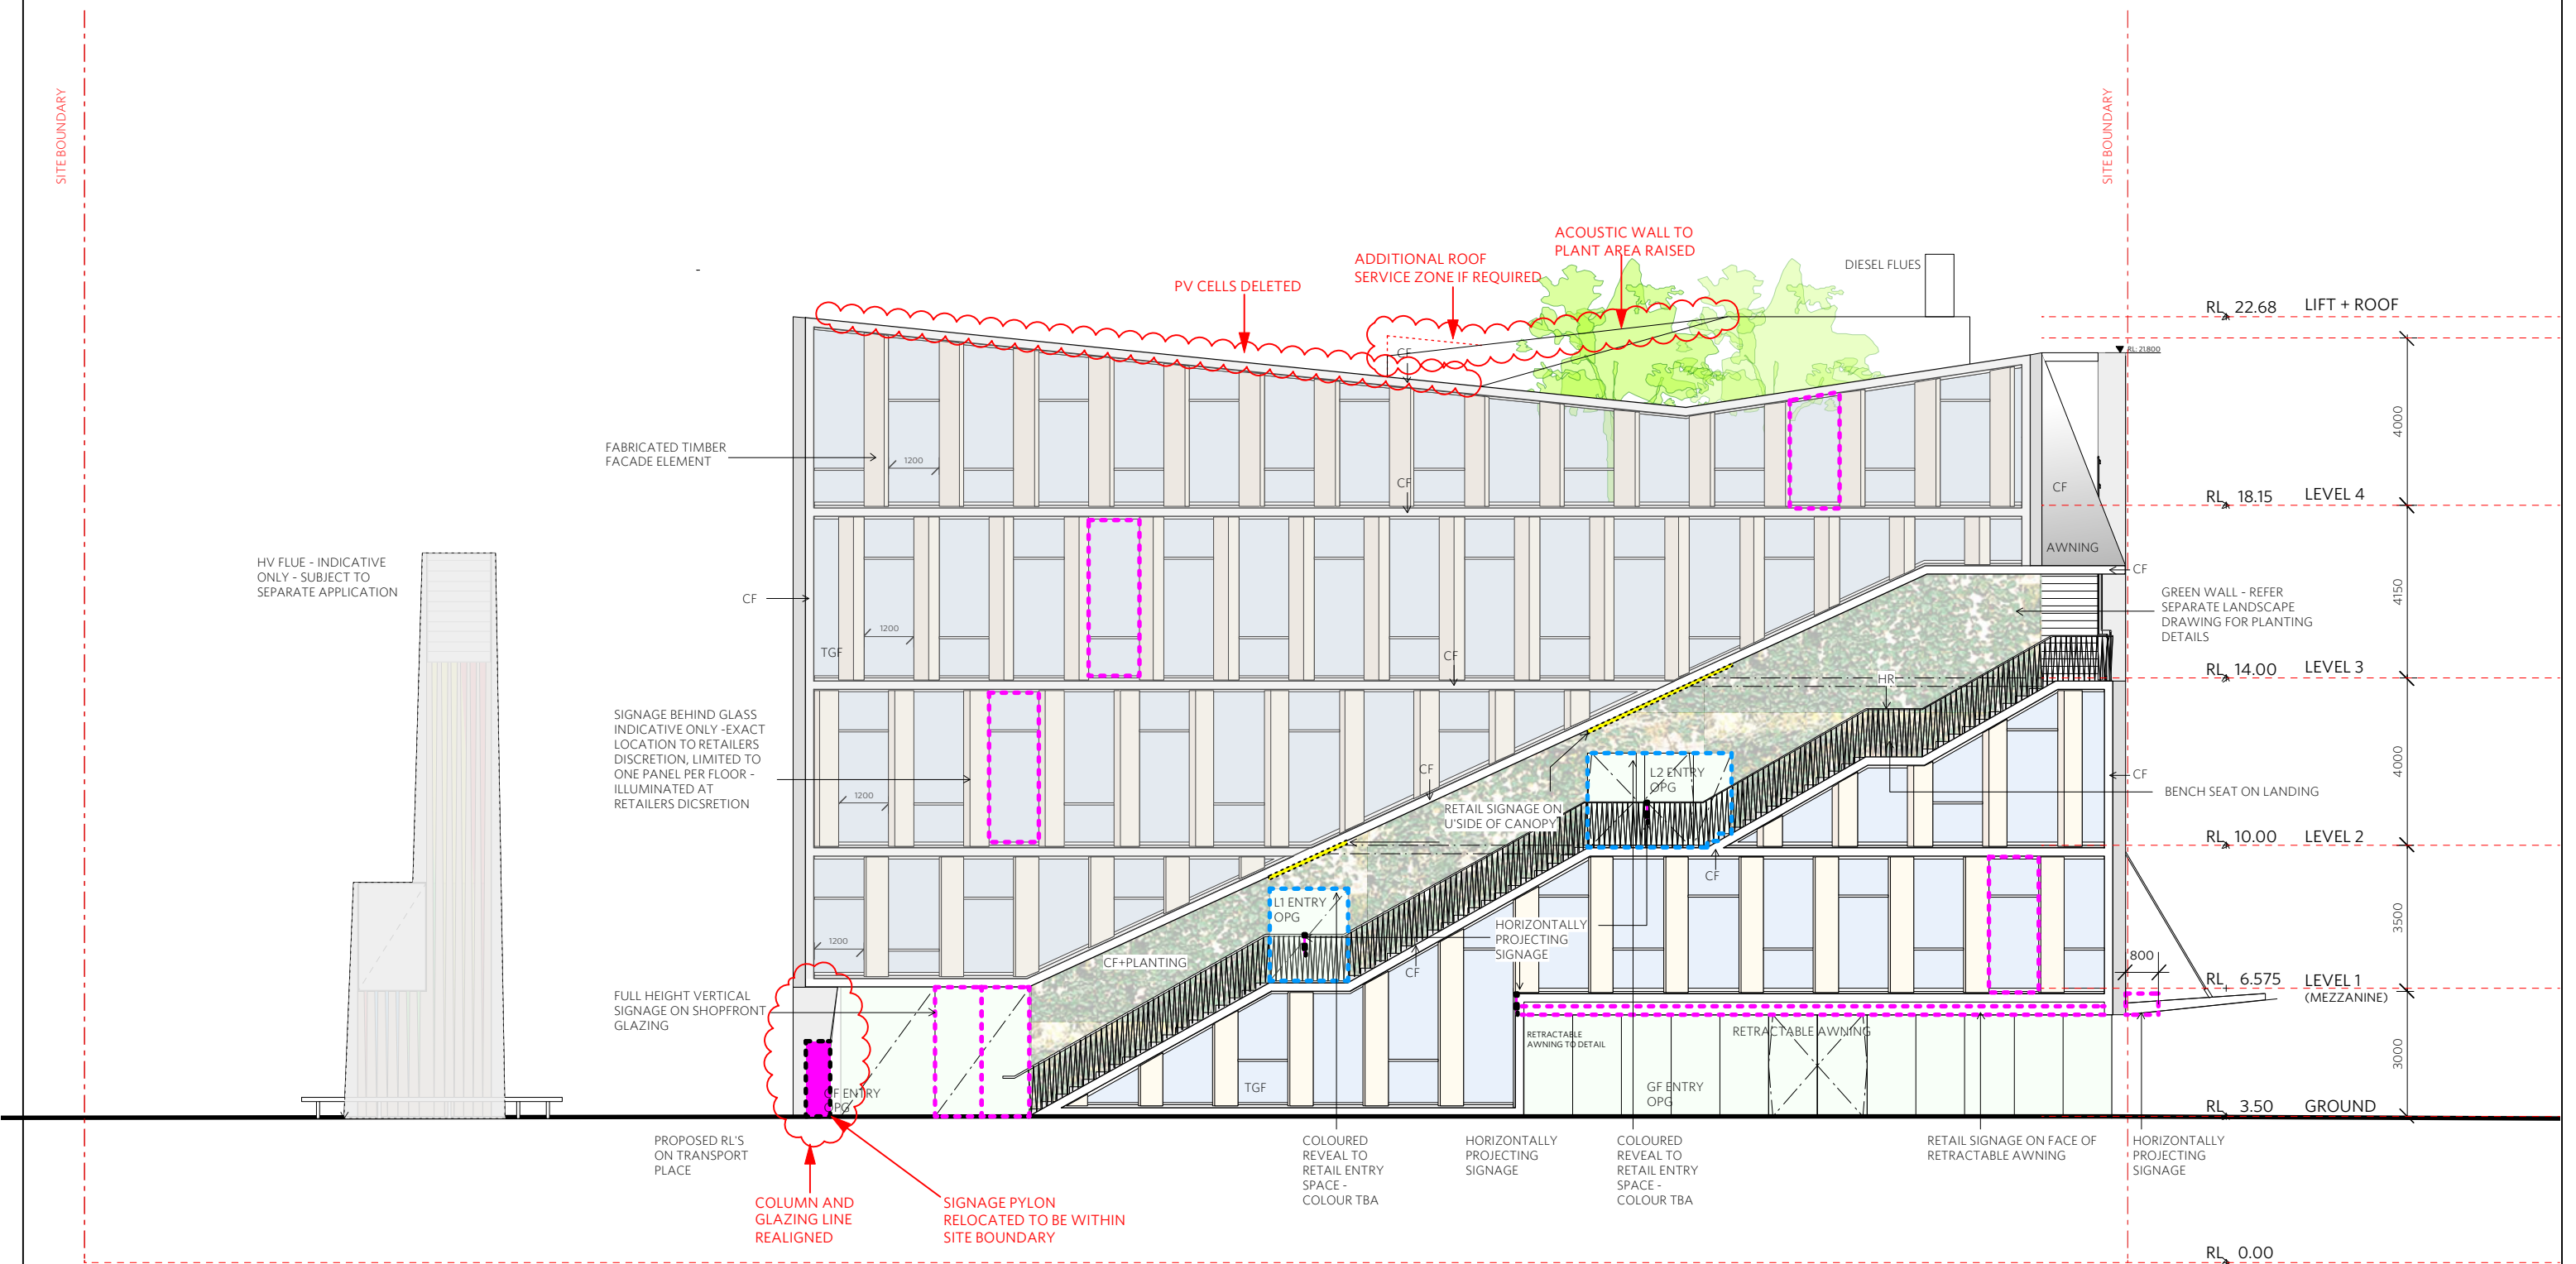

KEY PLAN

Developer

Lend Lease

Project Management & Construction

Lend Lease

Design

Lend Lease

30 The Bond 30 Hickson Road
Millers Point NSW 2000

www.lendlease.com

These designs, plans and specifications and the copyright there in are the property of Lend Lease and must not be used, reproduced or copied wholly or in part without the written permission of Lend Lease.

CF

FCG

FOG

OPG

HR

LVR

TFR

TGF

ST

CONCRETE FINISH

FIXED CLEAR GLAZING

FIXED OPAQUE GLAZING

OPERABLE GLAZING

HANDRAIL TO DETAIL

LOUVRE

TIMBER AND GLASS FACADE

TIMBER FRAME

STONE BASE

ISSUE STATUS

REV	DESCRIPTION	DATE
A	SSD DRAFT	01.08.2014
B	PA SUBMISSION	03.09.2014
C	PA SUBMISSION	24.02.2015

JOB NO.

160664

DATE DRAWN

JUL 14

SCALE

1/150 @ A3

CHECKED

CB

DRAWN

SH

JOB

BARANGAROO SOUTH

R7

CLIENT

TITLE

NORTH ELEVATION

PROJECT NO.

160664

REV.

C

DRAWING NO.

BR7_SSD_A011

DURBACH BLOCK JAGGERS

Level 2, 9 Roslyn Street
Potts Point NSW 2011
Tel (02) 8297 3500
Fax (02) 8297 3510
www.durbachblock.com

A3 If this drawing is printed or plotted at a size other than A3- DO NOT SCALE DIMENSIONS FROM DRAWING. Always take figured dimensions in preference to scaling.