

Lead Architects

DURBACH BLOCK JAGGERS

Level 2, 9 Roslyn Street
 Potts Point NSW 2011
 Tel (02) 8297 3500
 Fax (02) 8297 3510
 www.durbachblock.com

Principal


Lend Lease


Developer Lend Lease
 Project Management & Construction Lend Lease
 Design Lend Lease


30 The Bond 30 Hickson Road
 Millers Point NSW 2000 www.lendlease.com

These designs, plans and specifications and the copyright there in are the property of Lend Lease and must not be used, reproduced or copied wholly or in part without the written permission of Lend Lease.


Project
BARANGAROO SOUTH

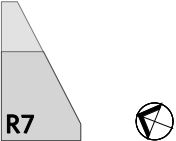

 
Title SITE PLAN				
Drawn By XC	Date 01.07.14	Purpose DGR	Approved By -	Date -
SCALE 1:500 @ A3 				1:500
Project No. 160664	Drawing No. BR7_ASK_PA_A002		Revision DGR	

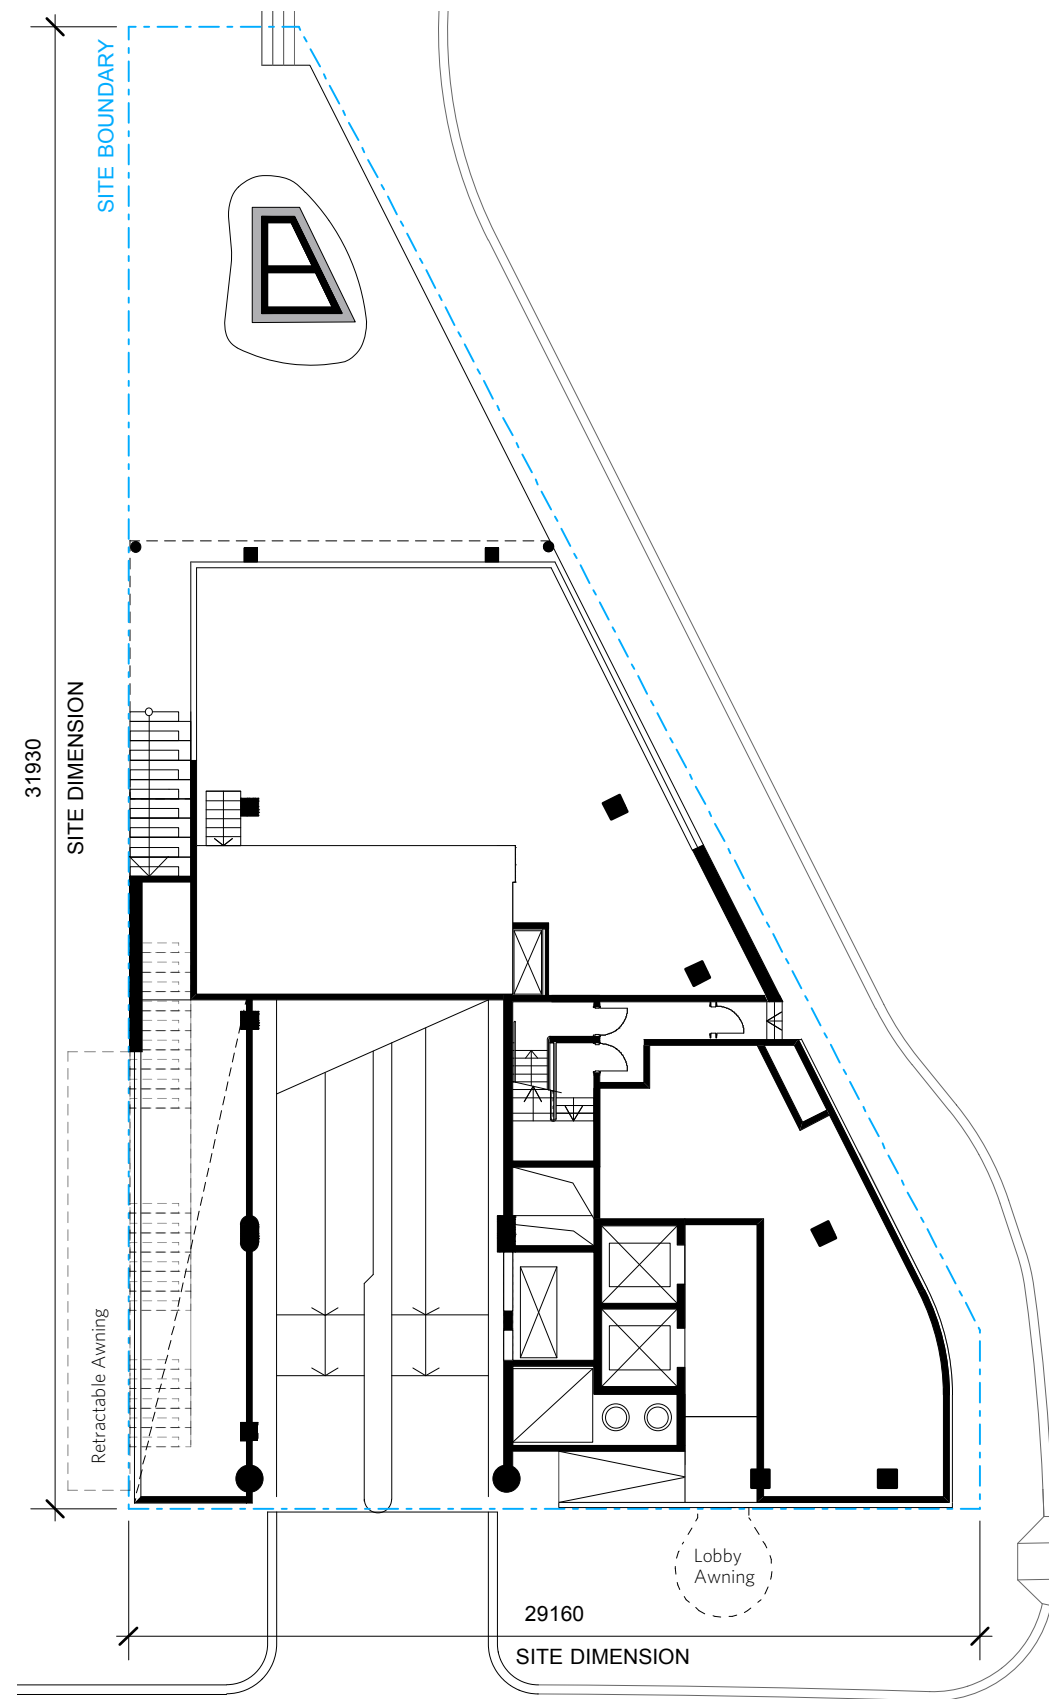

GROUND FLOOR PLAN

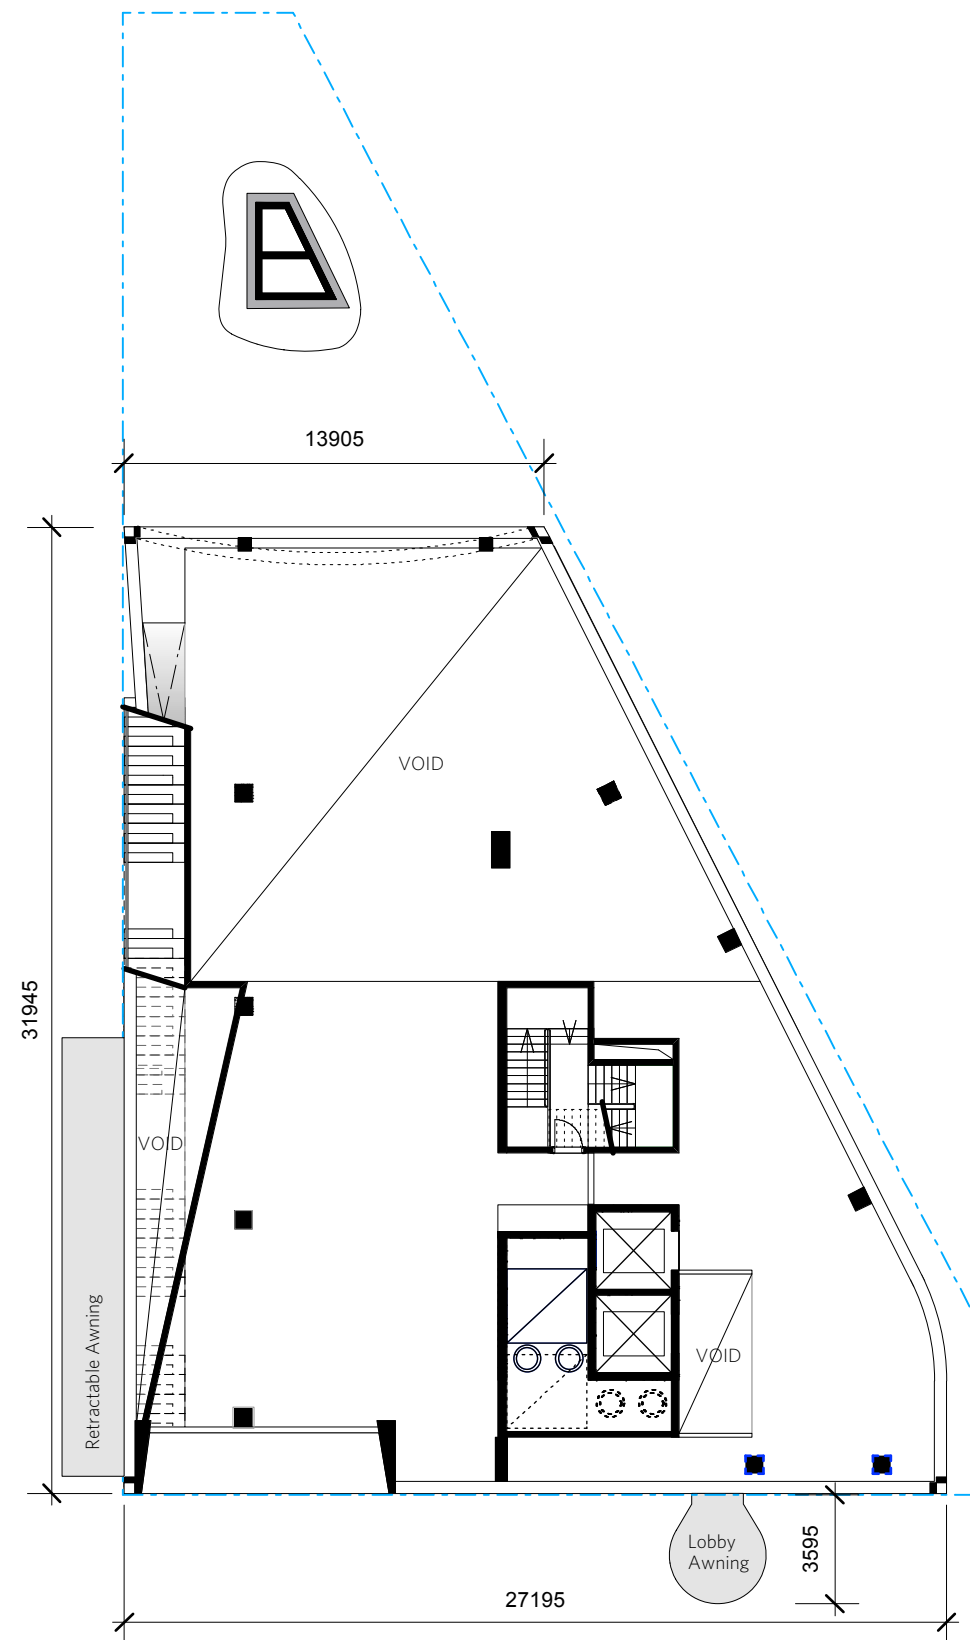


LEVEL 1 MEZZANINE PLAN

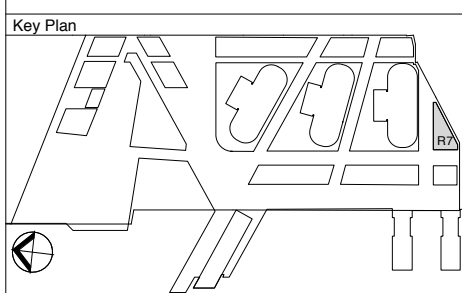



A3 If this drawing is printed or plotted at a size other than A3- DO NOT SCALE DIMENSIONS FROM DRAWING. Always take figured dimensions in preference to scaling.

Lead Architects
DURBACH BLOCK JAGGERS
 Level 2, 9 Roslyn Street
 Potts Point NSW 2011
 Tel (02) 8297 3500
 Fax (02) 8297 3510
 www.durbachblock.com


Principal
Lend Lease
 Developer Lend Lease
 Project Management & Construction Lend Lease
 Design Lend Lease
 30 The Bond 30 Hickson Road
 Millers Point NSW 2000 www.lendlease.com
 These designs, plans and specifications and the copyright there in are the property of Lend Lease and must not be used, reproduced or copied wholly or in part without the written permission of Lend Lease.

 Project
BARANGAROO SOUTH

 
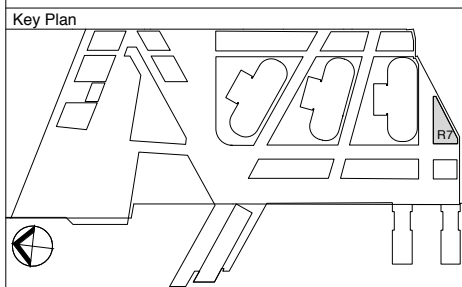
Title				
GROUND AND LEVEL 1 FLOOR PLANS				
Drawn By	Date	Purpose	Approved By	Date
XC	01.07.14	DGR	-	-
				1:250
Project No.	Drawing No.	Revision		
160664	BR7_ASK_PA_A003	DGR		

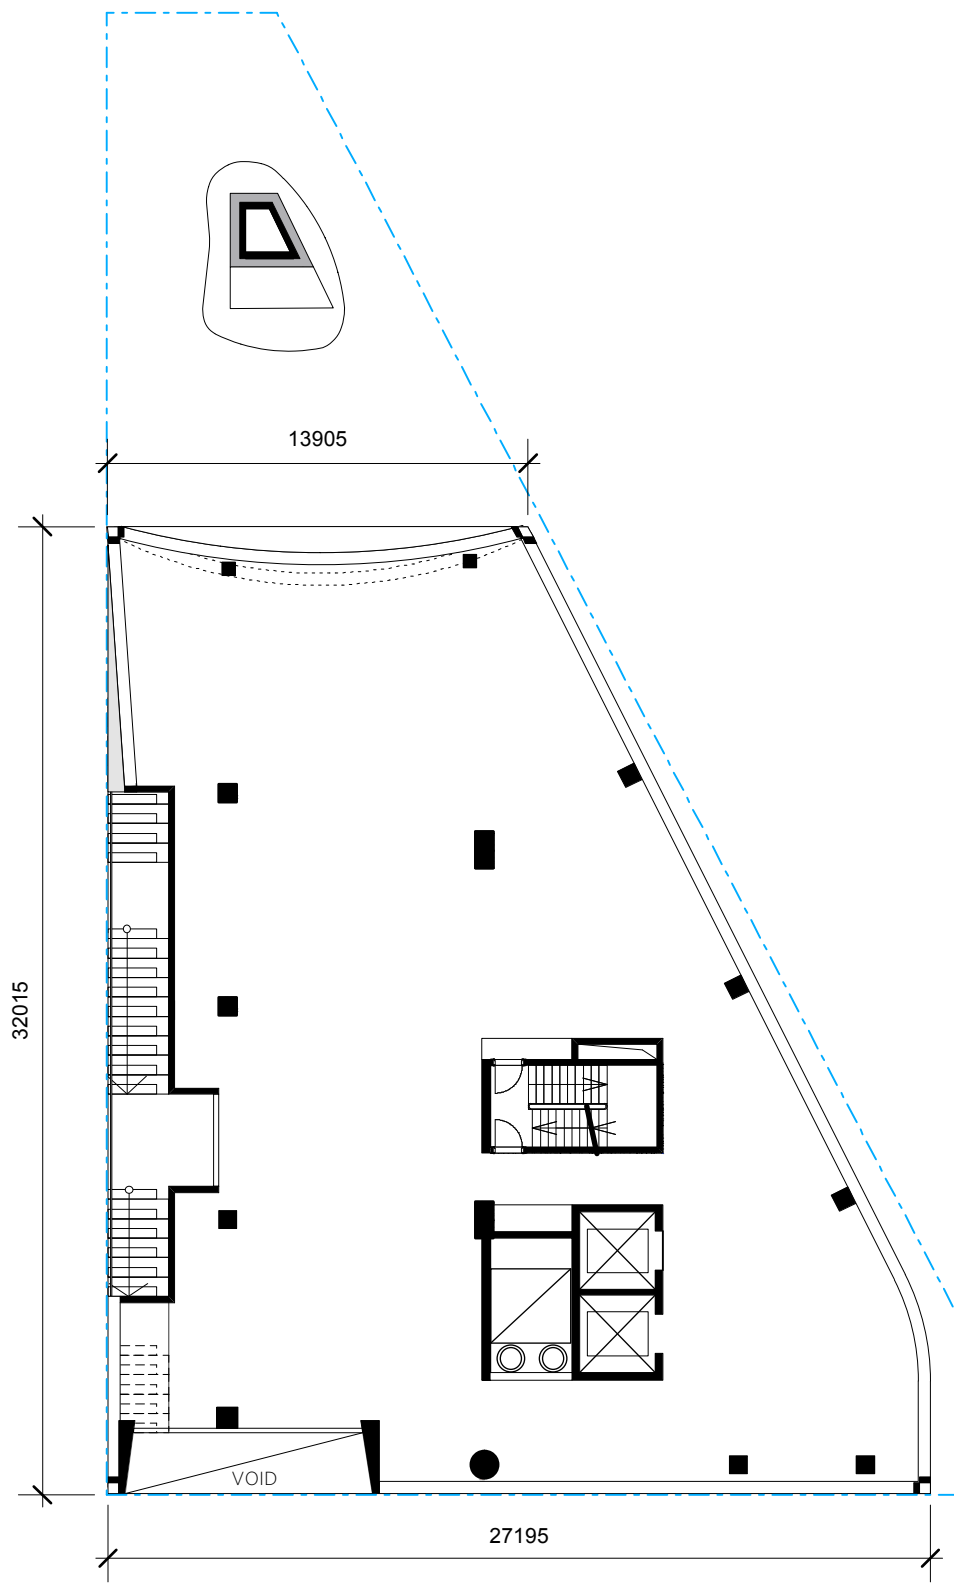

LEVEL 2 PLAN

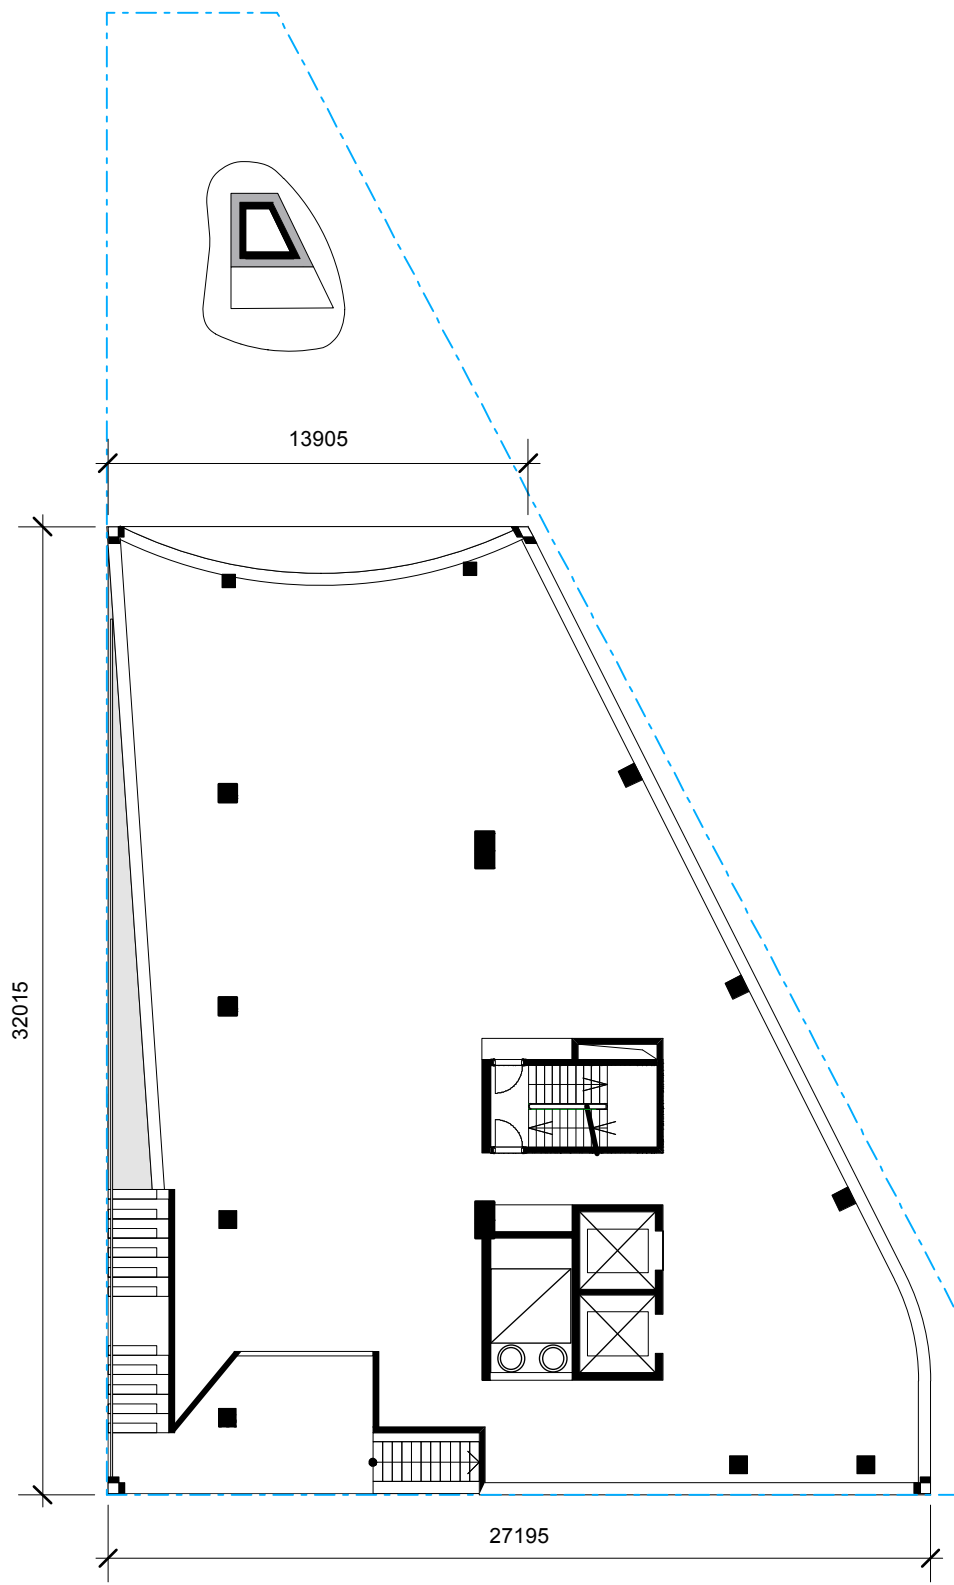

LEVEL 3 PLAN



A3 If this drawing is printed or plotted at a size other than A3- DO NOT SCALE DIMENSIONS FROM DRAWING. Always take figured dimensions in preference to scaling.


Lead Architects
DURBACH BLOCK JAGGERS
 Level 2, 9 Roslyn Street
 Potts Point NSW 2011
 Tel (02) 8297 3500
 Fax (02) 8297 3510
 www.durbachblock.com

Principal
Lend Lease
 Developer Lend Lease
 Project Management & Construction Lend Lease
 Design Lend Lease
 30 The Bond 30 Hickson Road
 Millers Point NSW 2000 www.lendlease.com
These designs, plans and specifications and the copyright there in are the property of Lend Lease and must not be used, reproduced or copied wholly or in part without the written permission of Lend Lease.


Project
BARANGAROO SOUTH

R7


Title LEVEL 2 AND LEVEL 3 FLOOR PLANS				
Drawn By XC	Date 01.07.14	Purpose DGR	Approved By -	Date -
SCALE 1:250 @ A3				1:250
Project No. 160664	Drawing No. BR7_ASK_PA_A004	Revision DGR		

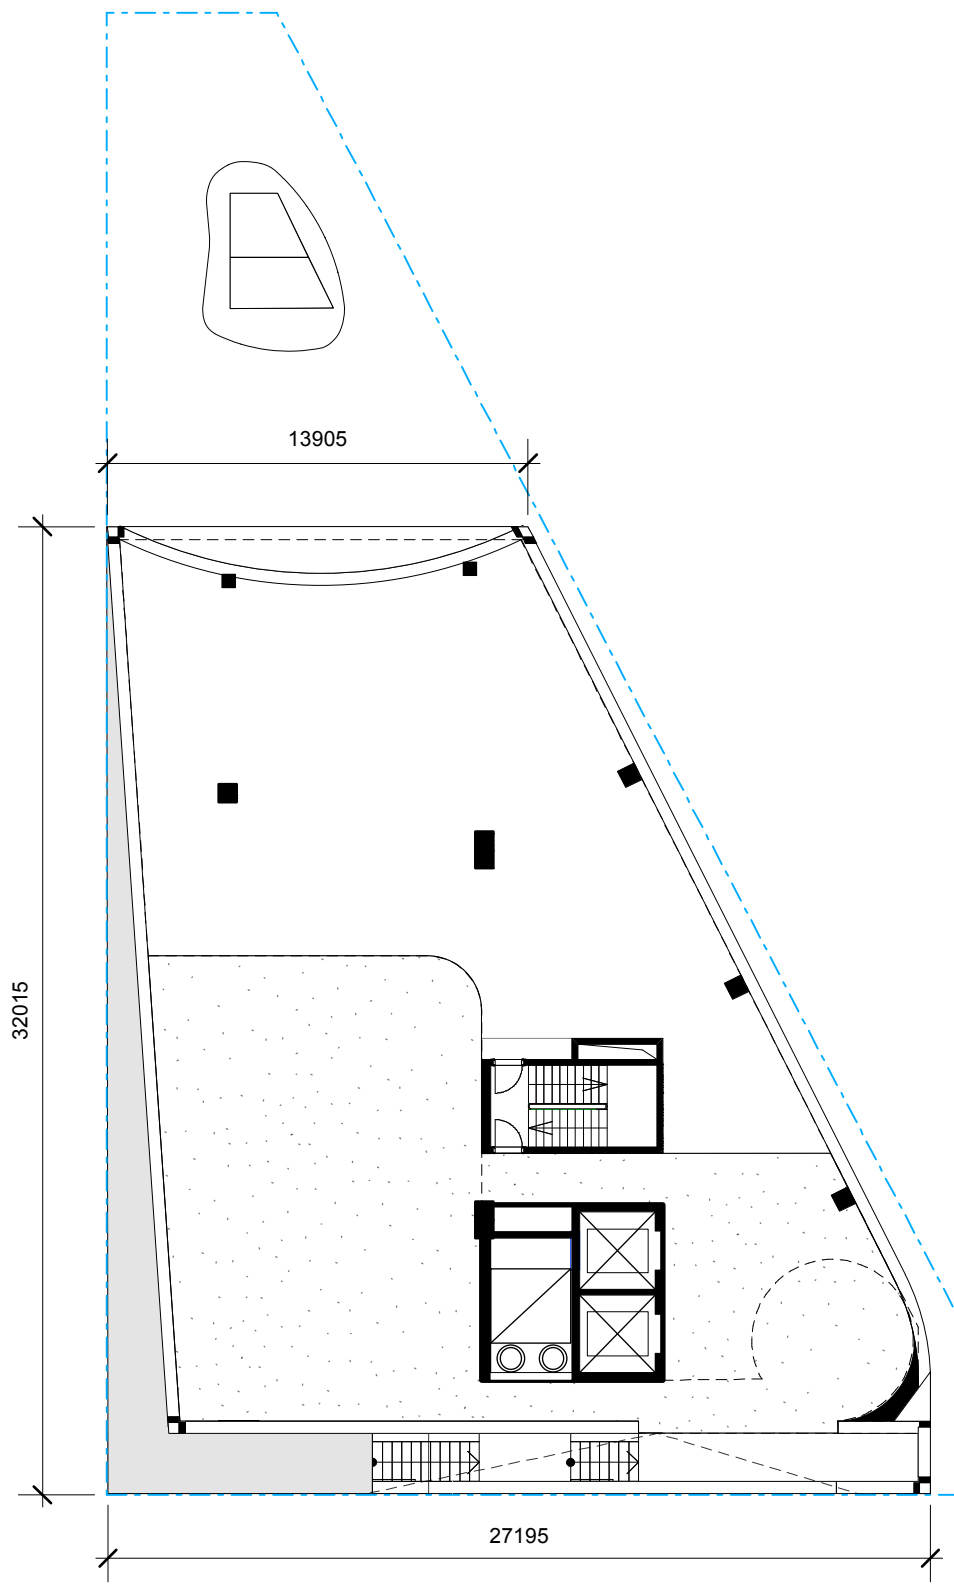

LEVEL 4 PLAN

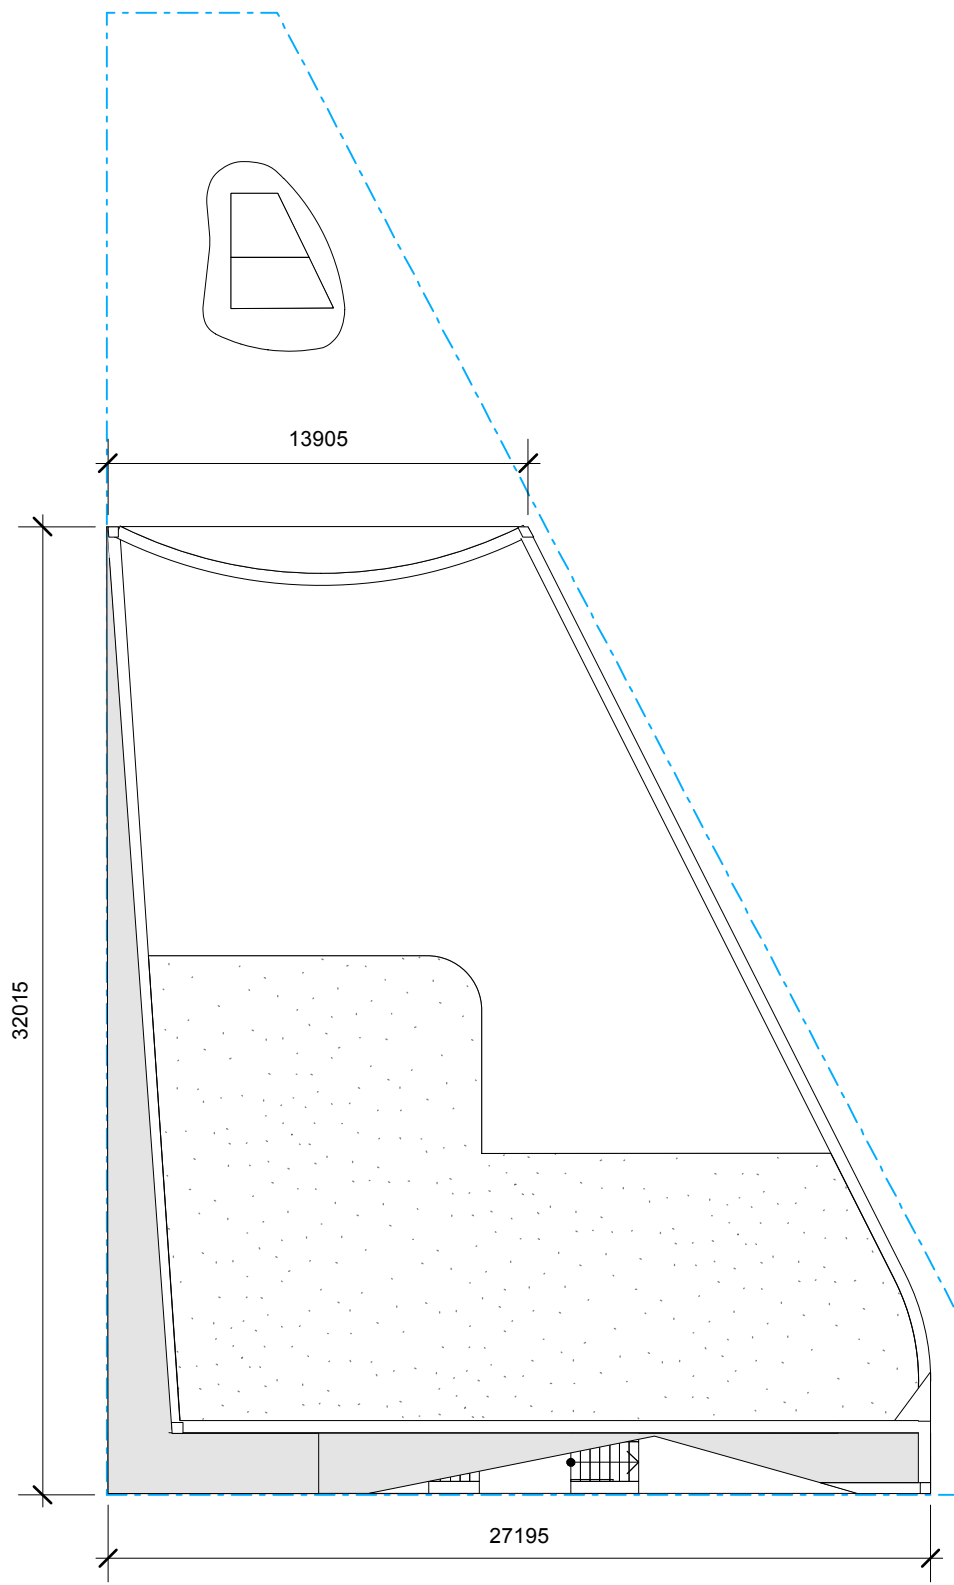


ROOF PLAN

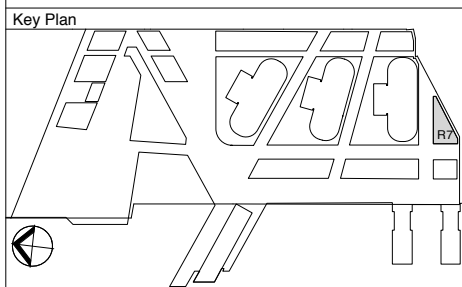



A3 If this drawing is printed or plotted at a size other than A3- DO NOT SCALE DIMENSIONS FROM DRAWING. Always take figured dimensions in preference to scaling.

Lead Architects
DURBACH BLOCK JAGGERS
 Level 2, 9 Roslyn Street
 Potts Point NSW 2011
 Tel (02) 8297 3500
 Fax (02) 8297 3510
 www.durbachblock.com

Principal
Lend Lease
 Developer Lend Lease
 Project Management & Construction Lend Lease
 Design Lend Lease
 30 The Bond 30 Hickson Road
 Millers Point NSW 2000 www.lendlease.com
These designs, plans and specifications and the copyright there in are the property of Lend Lease and must not be used, reproduced or copied wholly or in part without the written permission of Lend Lease.

 Project
BARANGAROO SOUTH

 
Title LEVEL 4 AND ROOF FLOOR PLANS				
Drawn By XC	Date 01.07.14	Purpose DGR	Approved By -	Date -
				1:250
Project No. 160664	Drawing No. BR7_ASK_PA_A005	Revision DGR		

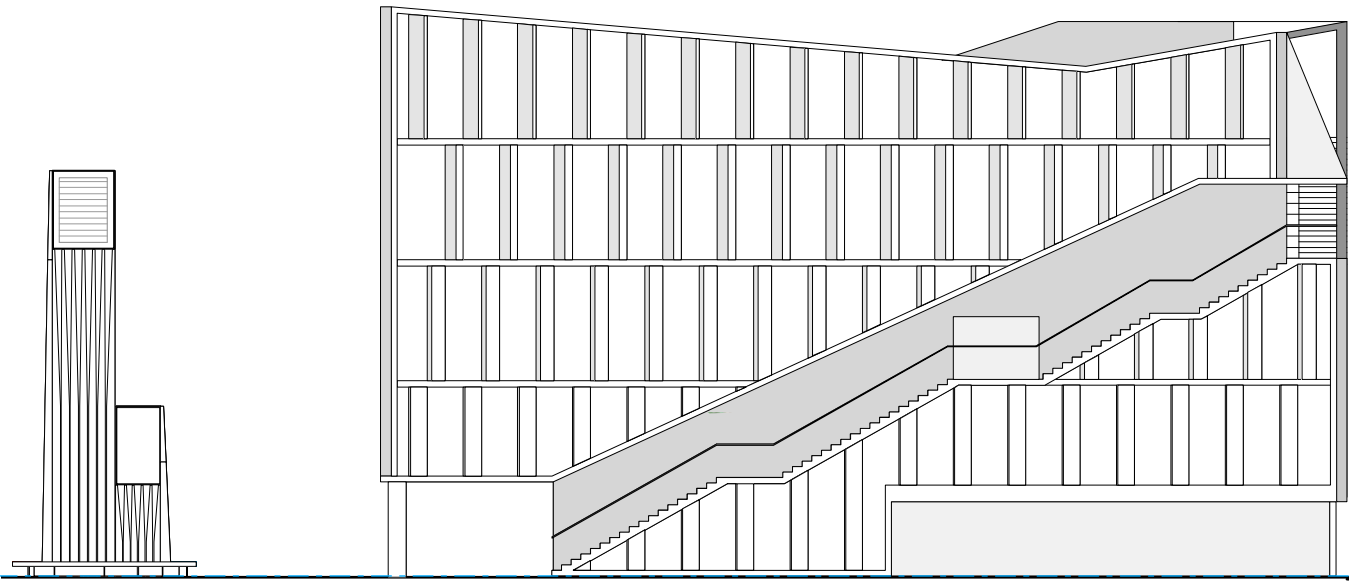


NORTH ELEVATION



4200
4000
4000
6500




WEST ELEVATION

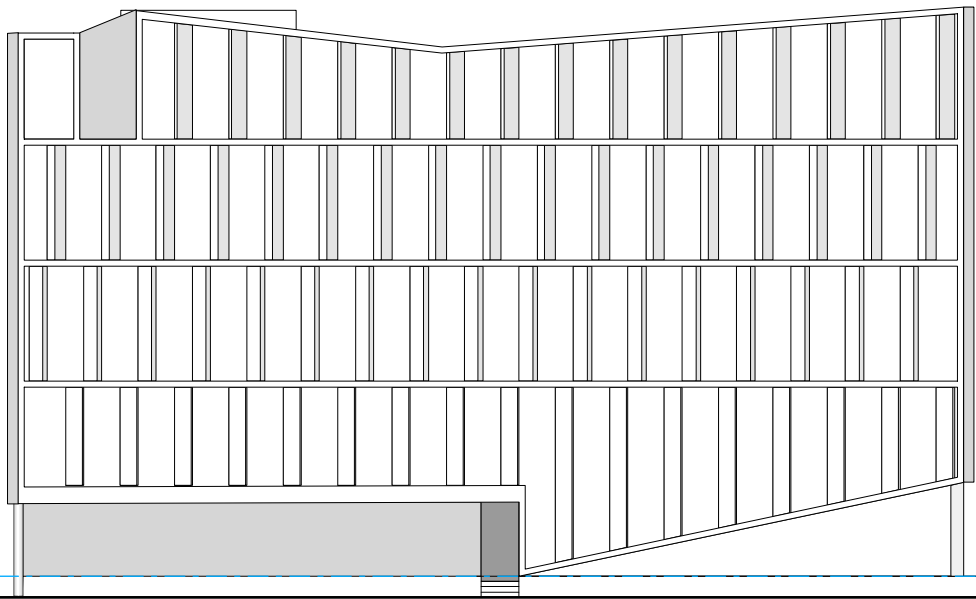

SOUTH ELEVATION

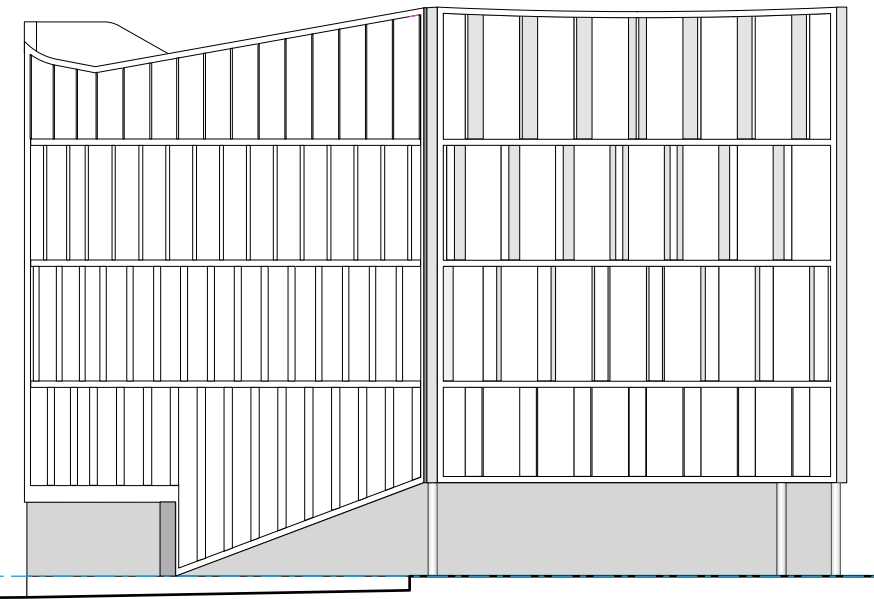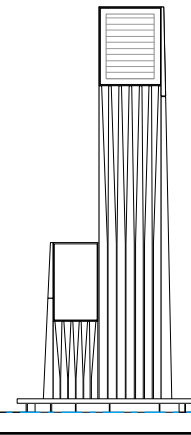

EAST ELEVATION

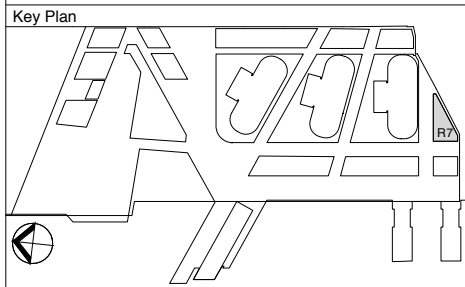

Lead Architects

DURBACH BLOCK JAGGERS
 Level 2, 9 Roslyn Street
 Potts Point NSW 2011
 Tel (02) 8297 3500
 Fax (02) 8297 3510
 www.durbachblock.com


Principal



Developer	Lend Lease
Project Management & Construction	Lend Lease
Design	Lend Lease
30 The Bond 30 Hickson Road Millers Point NSW 2000	www.lendlease.com
<small>These designs, plans and specifications and the copyright there in are the property of Lend Lease and must not be used, reproduced or copied wholly or in part without the written permission of Lend Lease.</small>	

Project


BARANGAROO SOUTH

 


Title

ELEVATIONS


Drawn By	Date	Purpose	Approved By	Date
XC	01.07.14	DGR	-	-
				1:250
SCALE 1:250 @ A3				
Project No.	Drawing No.	Revision		
160664	BR7_ASK_PA_A006	DGR		

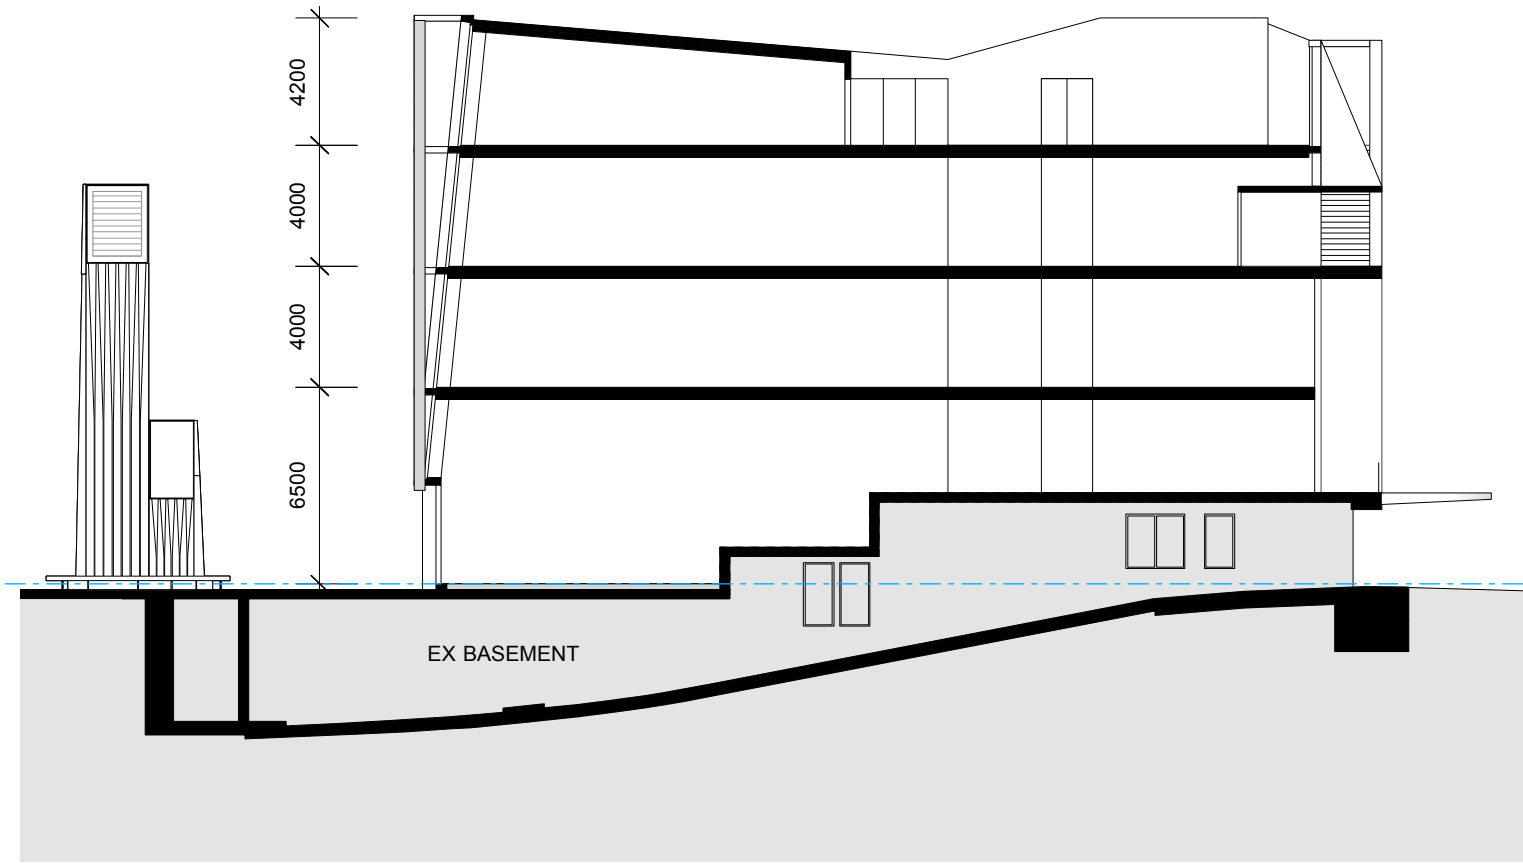

SECTION AA

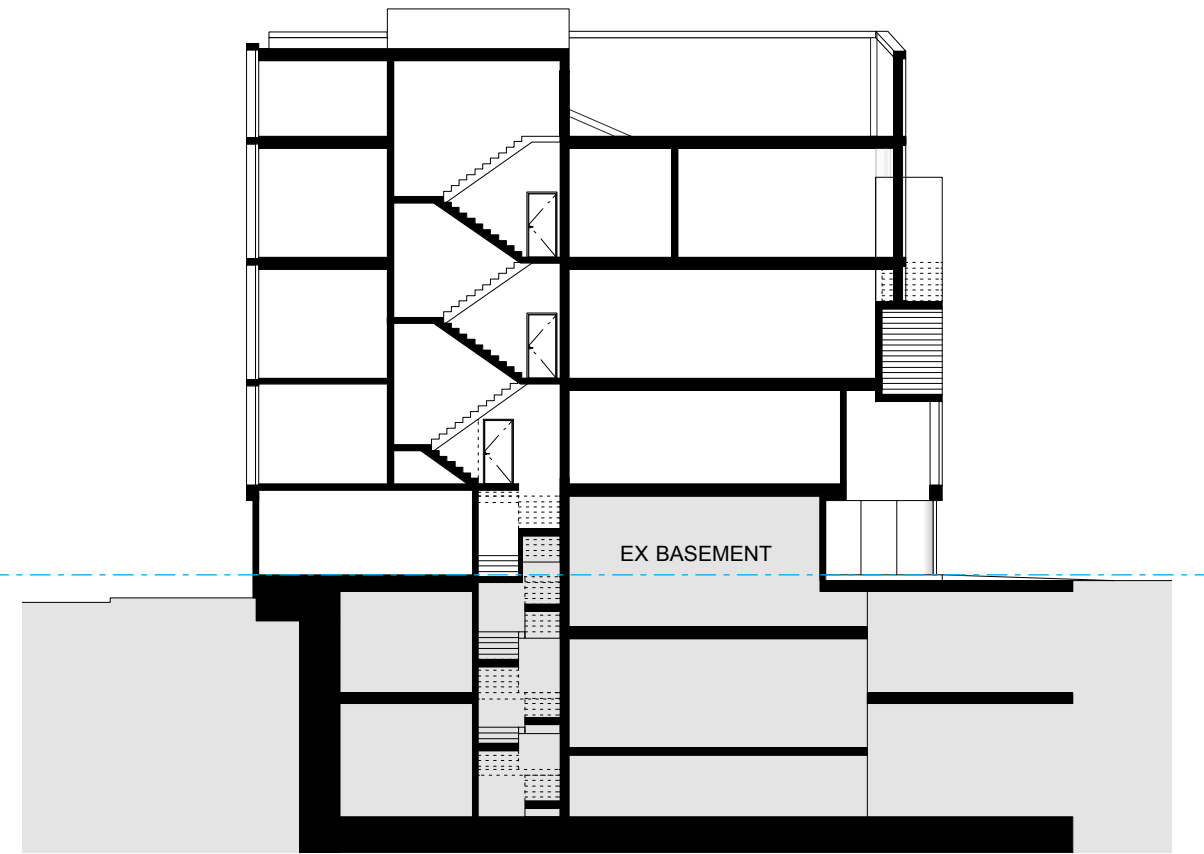

SECTION DD

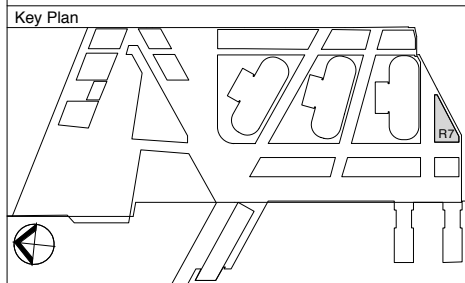

A3 If this drawing is printed or plotted at a size other than A3- DO NOT SCALE DIMENSIONS FROM DRAWING. Always take figured dimensions in preference to scaling.

Lead Architects

DURBACH BLOCK JAGGERS

Level 2, 9 Roslyn Street
Potts Point NSW 2011
Tel (02) 8297 3500
Fax (02) 8297 3510
www.durbachblock.com

Principal

Lend Lease

Developer Lend Lease
Project Management & Construction Lend Lease
Design Lend Lease

30 The Bond 30 Hickson Road
Millers Point NSW 2000 www.lendlease.com

These designs, plans and specifications and the copyright there in are the property of Lend Lease and must not be used, reproduced or copied wholly or in part without the written permission of Lend Lease.

Project

BARANGAROO SOUTH

Title				
SECTIONS				
Drawn By	Date	Purpose	Approved By	Date
XC	01.07.14	DGR	-	-
0 5M 10M				1:250
SCALE 1:250 @ A3				
Project No.	Drawing No.	Revision		
160664	BR7_ASK_PA_A007	DGR		