


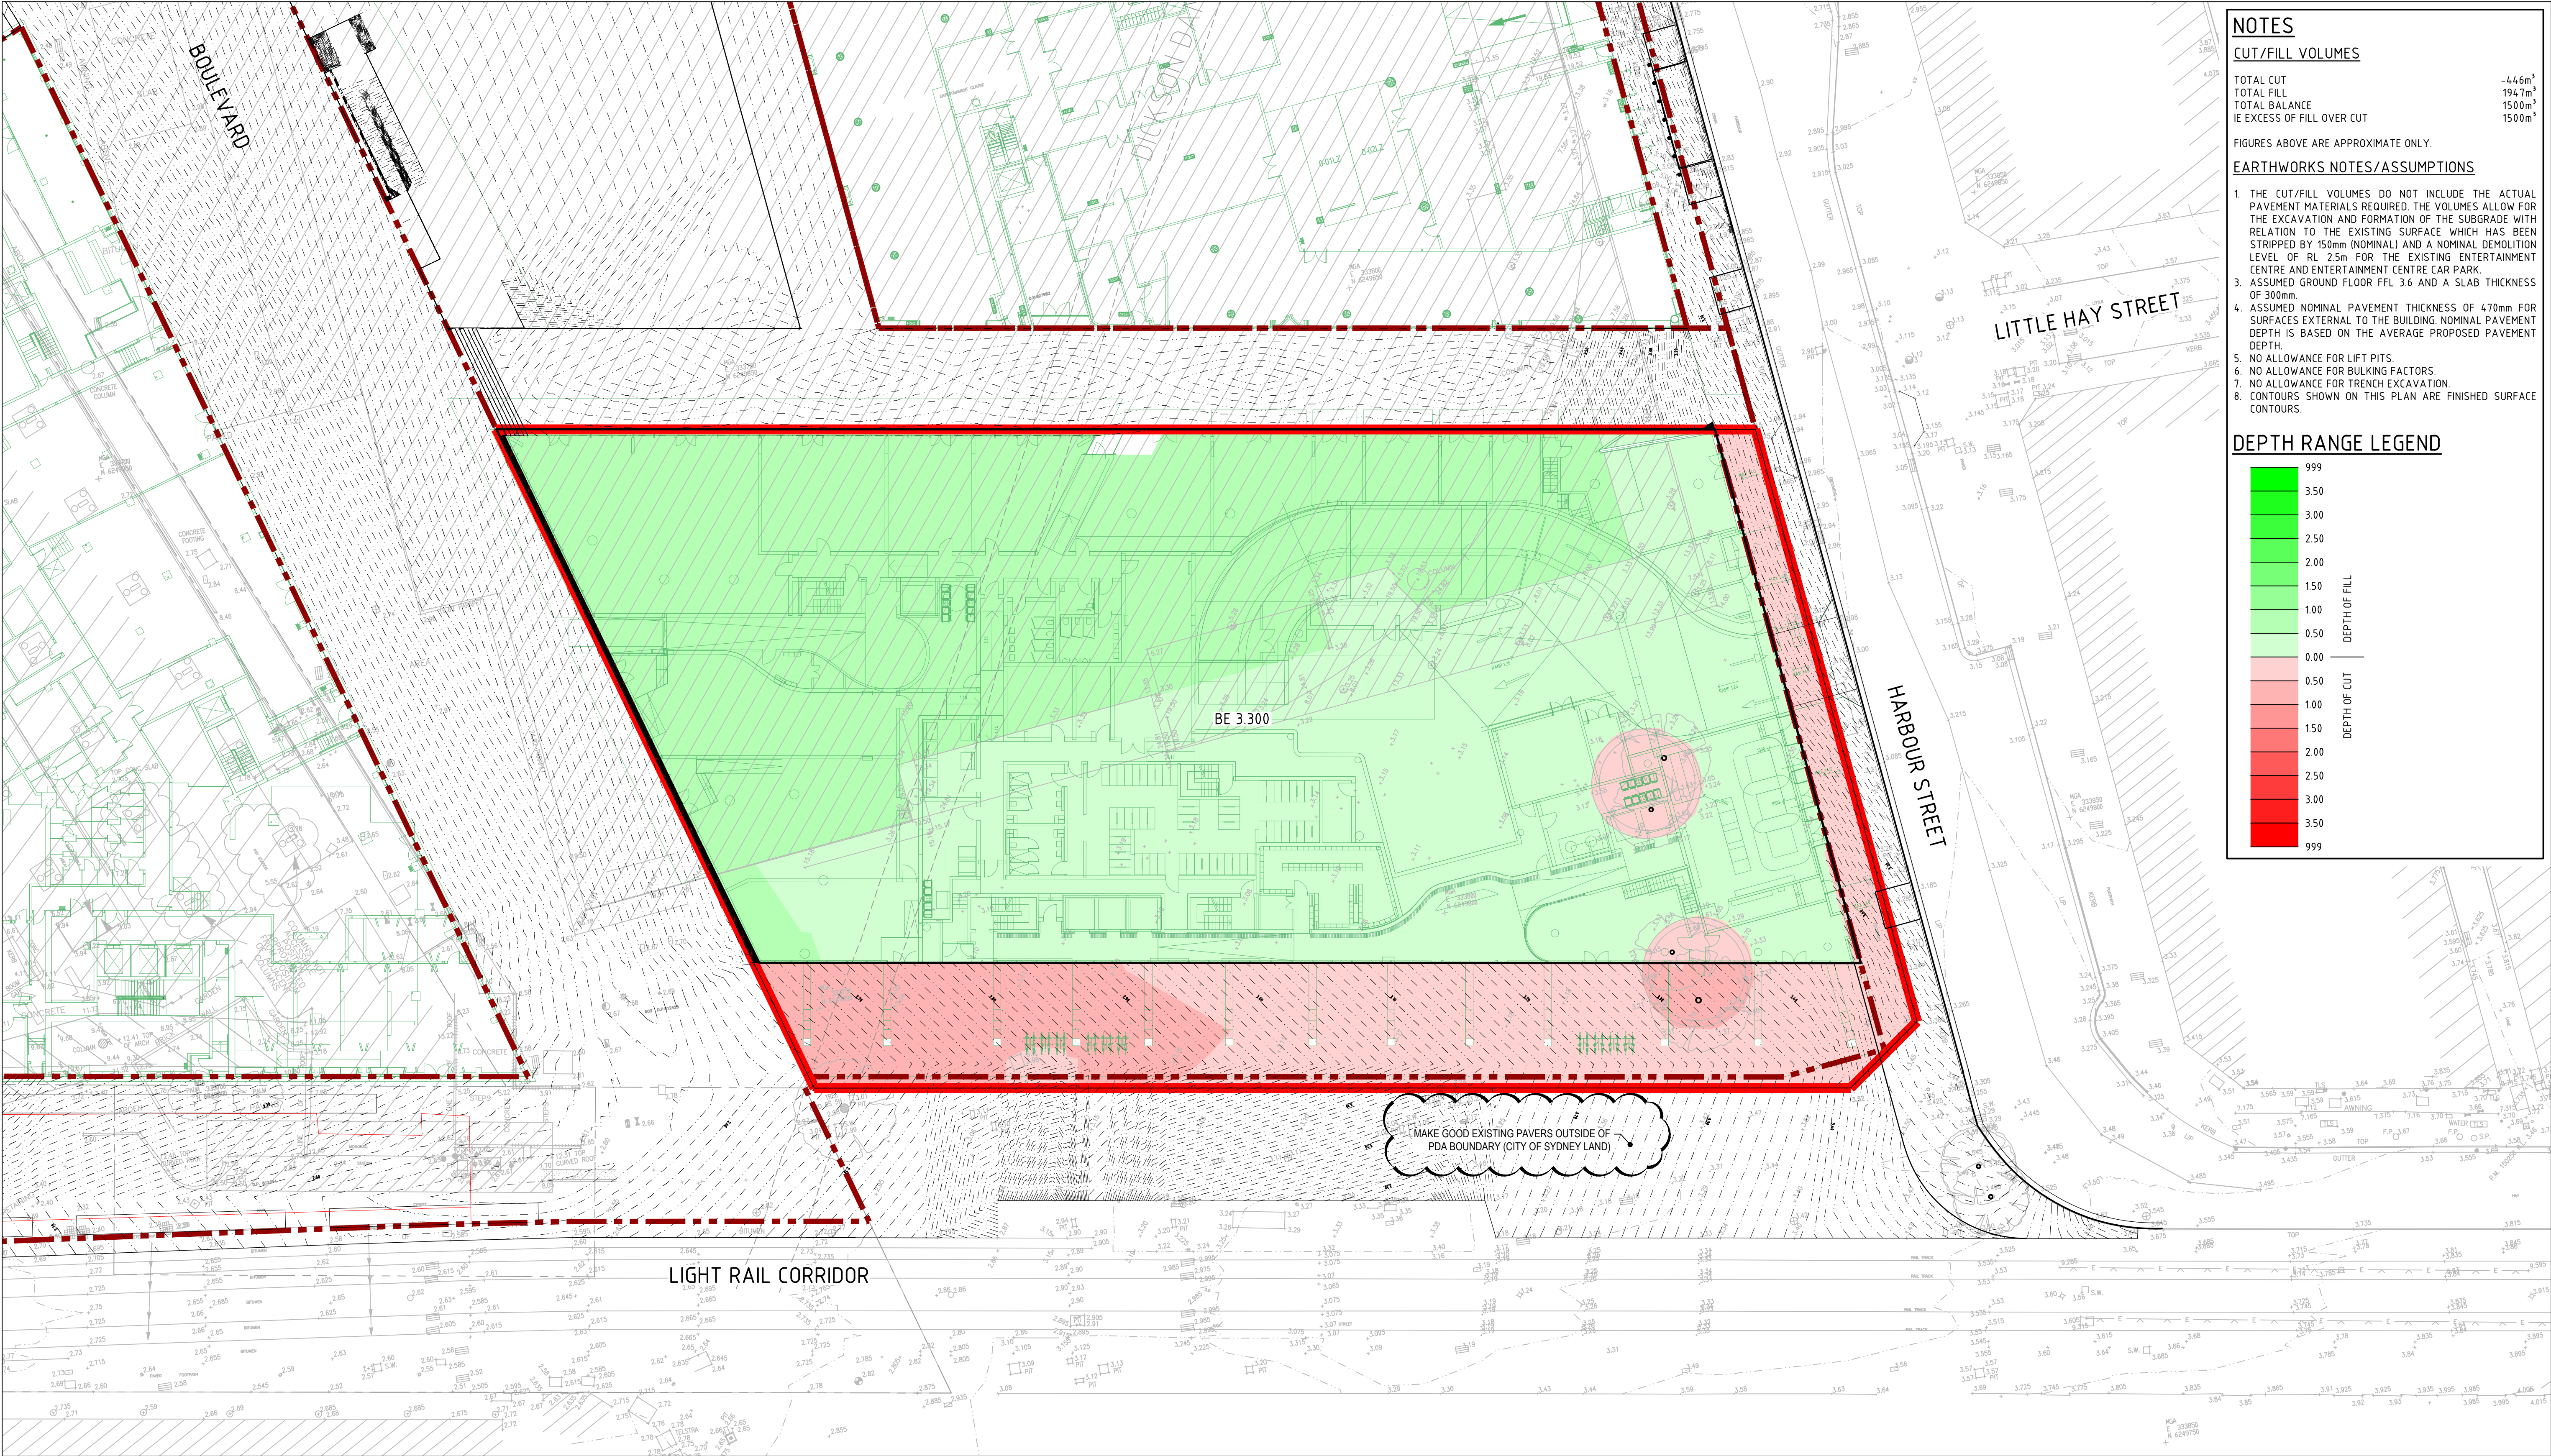

NOTES

CUT/FILL VOLUMES

TOTAL CUT

TOTAL FILL

TOTAL BALANCE

IE EXCESS OF FILL OVER CUT

-446m³

1947m³

1500m³

1500m³

FIGURES ABOVE ARE APPROXIMATE ONLY.

EARTHWORKS NOTES/ASSUMPTIONS

1. THE CUT/FILL VOLUMES DO NOT INCLUDE THE ACTUAL PAVEMENT MATERIALS REQUIRED. THE VOLUMES ALLOW FOR THE EXCAVATION AND FORMATION OF THE SUBGRADE WITH RELATION TO THE EXISTING SURFACE WHICH HAS BEEN STRIPPED BY 150mm (NOMINAL) AND A NOMINAL DEMOLITION LEVEL OF RL 2.5m FOR THE EXISTING ENTERTAINMENT CENTRE AND ENTERTAINMENT CENTRE CAR PARK.

2. ASSUMED GROUND FLOOR FFL 3.6 AND A SLAB THICKNESS OF 300mm.

3. ASSUMED NOMINAL PAVEMENT THICKNESS OF 470mm FOR SURFACES EXTERNAL TO THE BUILDING. NOMINAL PAVEMENT DEPTH IS BASED ON THE AVERAGE PROPOSED PAVEMENT DEPTH.

4. NO ALLOWANCE FOR LIFT PITS.

5. NO ALLOWANCE FOR BULKING FACTORS.

6. NO ALLOWANCE FOR TRENCH EXCAVATION.

7. CONTOURS SHOWN ON THIS PLAN ARE FINISHED SURFACE CONTOURS.

DEPTH RANGE LEGEND

999

3.50

3.00

2.50

2.00

1.50

1.00

0.50

0.00

0.50

1.00

1.50

2.00

2.50

3.00


3.50

999

DEPTH OF FILL

DEPTH OF CUT

DARLING HARBOUR LIVE

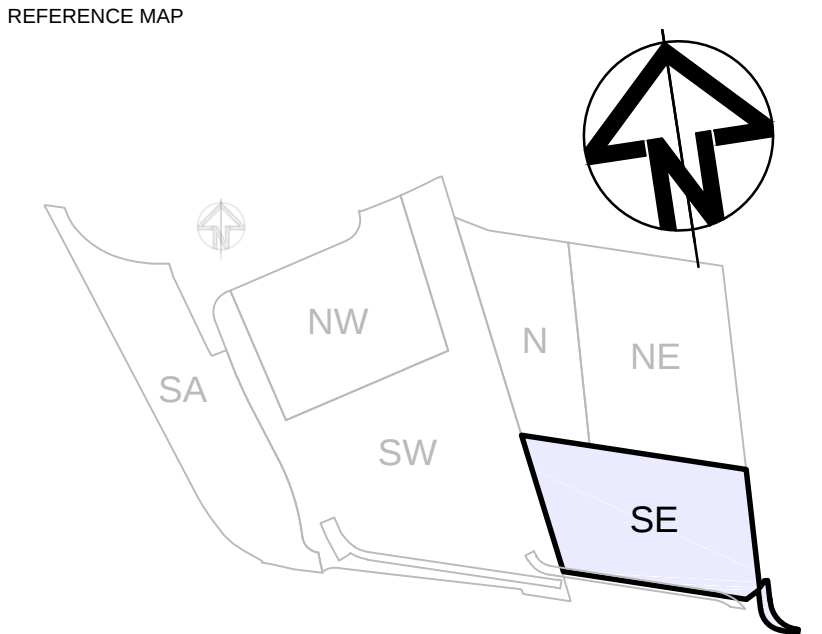

NOTES:

1. DO NOT SCALE FROM DRAWINGS. USE WRITTEN DIMENSIONS ONLY.

2. ALL DIMENSIONS IN MILLIMETRES UNLESS NOTED OTHERWISE.

3. ALL COORDINATES TO MGA. ALL LEVELS TO AHD.

4. ALL DIMENSIONS, COORDINATES AND LEVELS TO BE VERIFIED ON SITE BEFORE PROCEEDING WITH WORK. HYDER SHALL BE NOTIFIED IN WRITING OF ANY DISCREPANCIES.

5. THIS DRAWING MUST BE READ IN CONJUNCTION WITH ALL RELEVANT CONTRACTS, SPECIFICATIONS AND DRAWINGS.

6. THIS DRAWING CONTAINS COLOUR AND MUST ONLY BE PRINTED OR COPIED IN COLOUR.

0

5

10

15

20

25m

1 : 250

REV	DESCRIPTION	DATE
07	ARCHITECTURAL BASE UPDATED	16/10/2015
06	AMMENDMENTS IN RESPONSE TO CLIENTS COMMENTS	23/09/2015
05	ARCHITECTURAL BASE UPDATED, RE-ISSUE FOR DEVELOPMENT APPLICATION	15/06/2015
04	ISSUE FOR DEVELOPMENT APPLICATION	27/05/2015
03	ISSUE FOR CONSTRUCTION	07/04/2015
02	ISSUE FOR TENDER	30/05/2014
01	ISSUE FOR CLIENT REVIEW	09/05/2014

CLIENT

lendlease

LEND LEASE BUILDING PTY. LTD.
LEVEL 4, THE BOND, 30 WICKSON RD
MILLERS POINT, NSW 2000

CONSULTANTS

fjmt

francis-jones morehen thorp

ARCHITECT

francis-jones morehen thorp

LEVEL 5, 70 KING STREET
SYDNEY, NSW 2000

CIVIL / TRAFFIC / FACADES

HYDER CONSULTING PTY LTD

ABN 76 104 485 289
LEVEL 5, 141 WALKER ST,
NORTH SYDNEY NSW 2060
AUSTRALIA

Tel: +61 (0)2 8907 9000

Fax: +61 (0)2 8907 9001

www.hyderconsulting.com

© Copyright reserved

PROJECT

SICEEP - DARLING HARBOUR

THE HAYMARKET PRECINCT (PDA)

SOUTH EAST PLOT

DRAWING TITLE

BULK EARTHWORKS PLAN

STATUS

DESIGN DEVELOPMENT

SCALE @ A1

1 : 250

PROJECT NUMBER

AA004399

DRAWN

JW

DESIGNED

KM

REVIEWED

MBK

APPROVED


MAK

DRAWING NUMBER

PD-CI-8151

REV

07

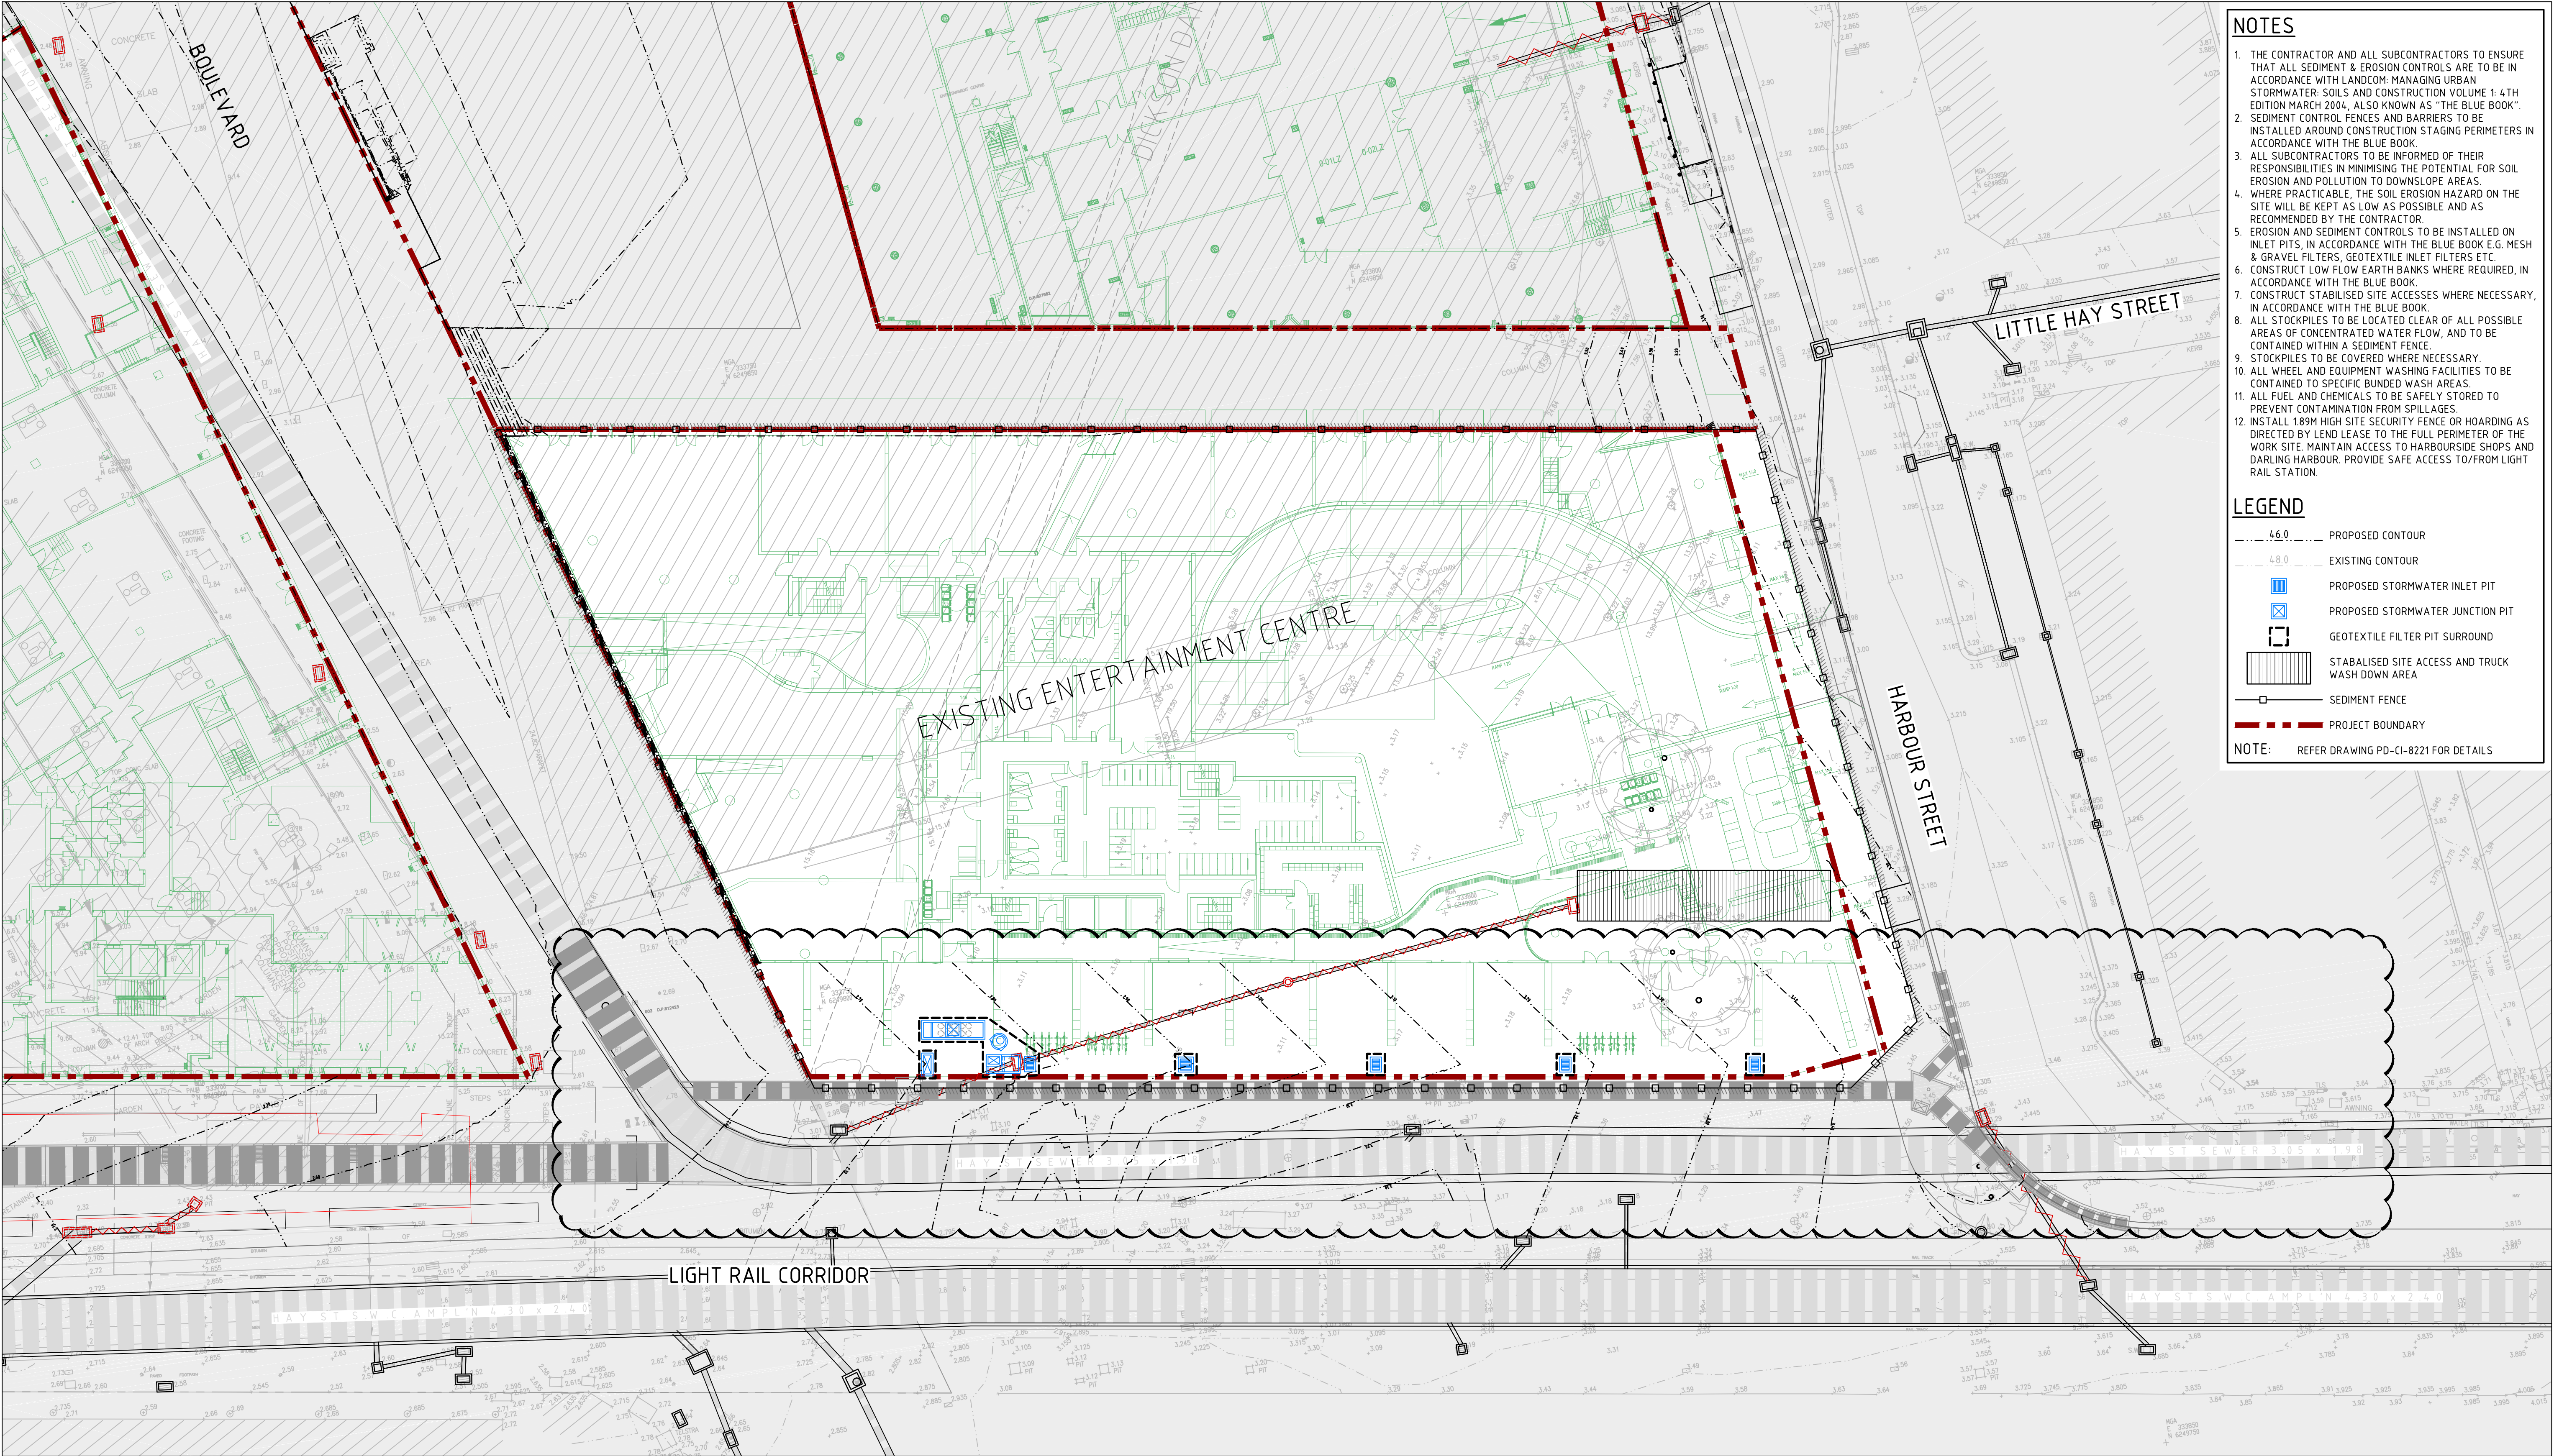

NOTES

1. THE CONTRACTOR AND ALL SUBCONTRACTORS TO ENSURE THAT ALL SEDIMENT & EROSION CONTROLS ARE TO BE IN ACCORDANCE WITH LANDCOM: MANAGING URBAN STORMWATER: SOILS AND CONSTRUCTION VOLUME 1: 4TH EDITION MARCH 2004, ALSO KNOWN AS "THE BLUE BOOK".
2. SEDIMENT CONTROL FENCES AND BARRIERS TO BE INSTALLED AROUND CONSTRUCTION STAGING PERIMETERS IN ACCORDANCE WITH THE BLUE BOOK.
3. ALL SUBCONTRACTORS TO BE INFORMED OF THEIR RESPONSIBILITIES IN MINIMISING THE POTENTIAL FOR SOIL EROSION AND POLLUTION TO DOWNSLOPE AREAS.
4. WHERE PRACTICABLE, THE SOIL EROSION HAZARD ON THE SITE WILL BE KEPT AS LOW AS POSSIBLE AND AS RECOMMENDED BY THE CONTRACTOR.
5. EROSION AND SEDIMENT CONTROLS TO BE INSTALLED ON INLET PITS, IN ACCORDANCE WITH THE BLUE BOOK E.G. MESH & GRAVEL FILTERS, GEOTEXTILE INLET FILTERS ETC.
6. CONSTRUCT LOW FLOW EARTH BANKS, WHERE REQUIRED, IN ACCORDANCE WITH THE BLUE BOOK.
7. CONSTRUCT STABILISED SITE ACCESSES WHERE NECESSARY, IN ACCORDANCE WITH THE BLUE BOOK.
8. ALL STOCKPILES TO BE LOCATED CLEAR OF ALL POSSIBLE AREAS OF CONCENTRATED WATER FLOW, AND TO BE CONTAINED WITHIN A SEDIMENT FENCE.
9. STOCKPILES TO BE COVERED WHERE NECESSARY.
10. ALL WHEEL AND EQUIPMENT WASHING FACILITIES TO BE CONTAINED TO SPECIFIC BUNDLED WASH AREAS.
11. ALL FUEL AND CHEMICALS TO BE SAFELY STORED TO PREVENT CONTAMINATION FROM SPILLAGES.
12. INSTALL 1.89M HIGH SITE SECURITY FENCE OR HOARDING AS DIRECTED BY LEASE TO THE FULL PERIMETER OF THE WORK SITE. MAINTAIN ACCESS TO HARBOURSIDE SHOPS AND DARLING HARBOUR. PROVIDE SAFE ACCESS TO/FROM LIGHT RAIL STATION.


LEGEND

- 46.0 PROPOSED CONTOUR
- 48.0 EXISTING CONTOUR
- PROPOSED STORMWATER INLET PIT
- PROPOSED STORMWATER JUNCTION PIT
- GEOTEXTILE FILTER PIT SURROUND
- STABILISED SITE ACCESS AND TRUCK WASH DOWN AREA
- SEDIMENT FENCE
- PROJECT BOUNDARY

NOTE: REFER DRAWING PD-CI-8221 FOR DETAILS


DARLING HARBOUR LIVE

REFERENCE MAP

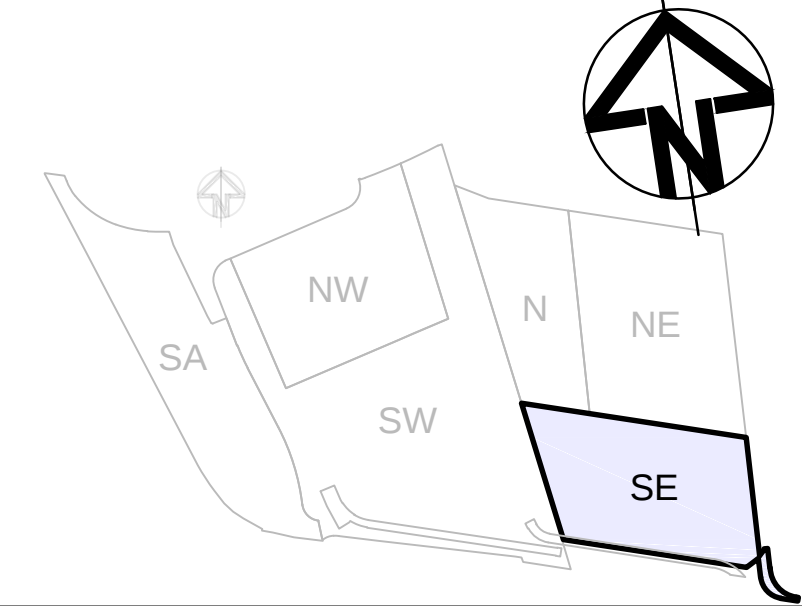

NOTES:

1. DO NOT SCALE FROM DRAWINGS. USE WRITTEN DIMENSIONS ONLY.
2. ALL DIMENSIONS IN MILLIMETRES UNLESS NOTED OTHERWISE.
3. ALL COORDINATES TO MGA. ALL LEVELS TO AHD.
4. ALL DIMENSIONS, COORDINATES AND LEVELS TO BE VERIFIED ON SITE BEFORE PROCEEDING WITH WORK. HYDER SHALL BE NOTIFIED IN WRITING OF ANY DISCREPANCIES.
5. THIS DRAWING MUST BE READ IN CONJUNCTION WITH ALL RELEVANT CONTRACTS, SPECIFICATIONS AND DRAWINGS.
6. THIS DRAWING CONTAINS COLOUR AND MUST ONLY BE PRINTED OR COPIED IN COLOUR.

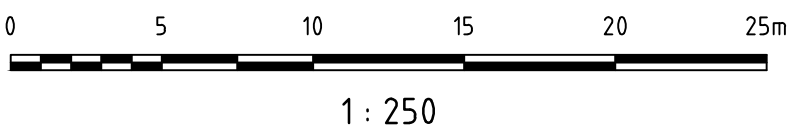

REV	DESCRIPTION	DATE
08	ARCHITECTURAL BASE UPDATED	16/10/2015
07	AMMENDMENTS IN RESPONSE TO CLIENTS COMMENTS	23/09/2015
06	ARCHITECTURAL BASE UPDATED. RE-ISSUE FOR DEVELOPMENT APPLICATION	15/06/2015
05	RE-ISSUE FOR DEVELOPMENT APPLICATION	09/06/2015
04	ISSUE FOR DEVELOPMENT APPLICATION	27/05/2015
03	ISSUE FOR CONSTRUCTION	07/04/2015
02	ISSUE FOR TENDER	30/05/2014
01	ISSUE FOR CLIENT REVIEW	09/05/2014

CLIENT

LEND LEASE BUILDING PTY. LTD.
LEVEL 4, THE BOND, 30 WICKSON RD
MILLERS POINT, NSW 2000

CONSULTANTS

fjmt
francis-jones morehen thorp

ARCHITECT
francis-jones morehen thorp
LEVEL 5, 70 KING STREET
SYDNEY, NSW 2000

CIVIL / TRAFFIC / FACADES

HYDER CONSULTING PTY LTD
ABN 76 104 485 289
LEVEL 5, 141 WALKER ST,
NORTH SYDNEY NSW 2060
AUSTRALIA

Tel: +61 (0)2 8907 9000
Fax: +61 (0)2 8907 9001
www.hyderconsulting.com
© Copyright reserved

PROJECT

SICEP - DARLING HARBOUR
THE HAYMARKET PRECINCT (PDA)
SOUTH EAST PLOT



DRAWING TITLE

SEDIMENT AND EROSION
CONTROL PLAN

STATUS

DESIGN DEVELOPMENT

SCALE @ A1

1 : 250

PROJECT NUMBER

AA004399

DRAWN

JW

DESIGNED

JJB

REVIEWED

MBK

APPROVED


MAK

DRAWING NUMBER


PD-CI-8201

REV


08

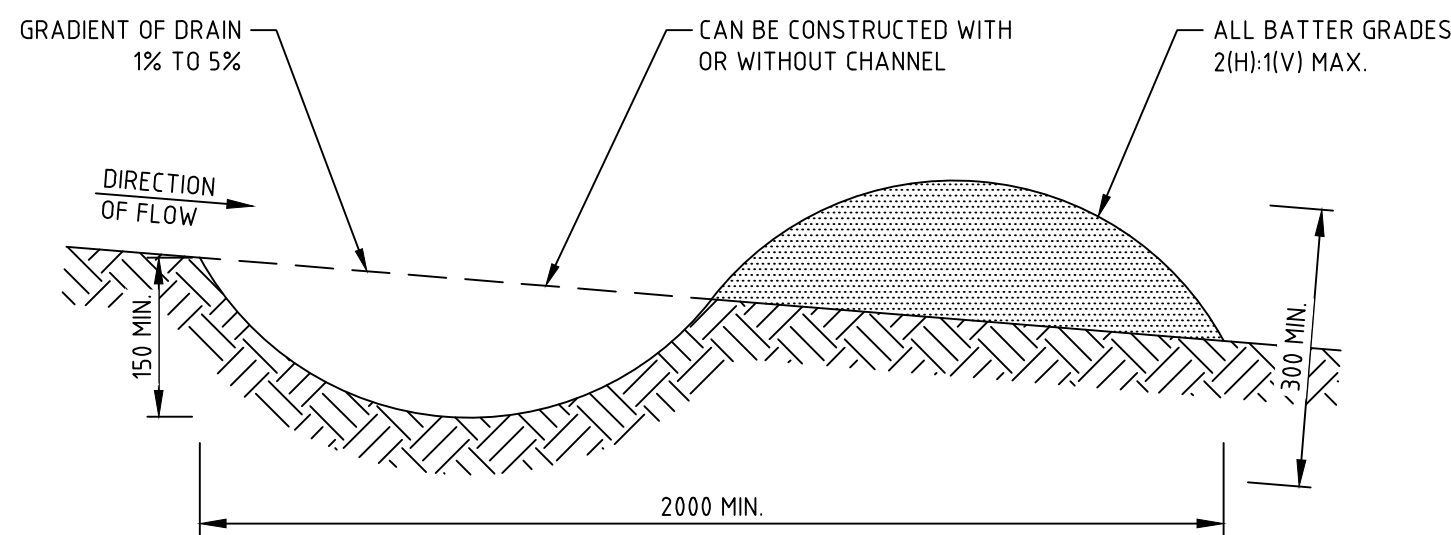


EARTH BUND (SD5-5)
NTS

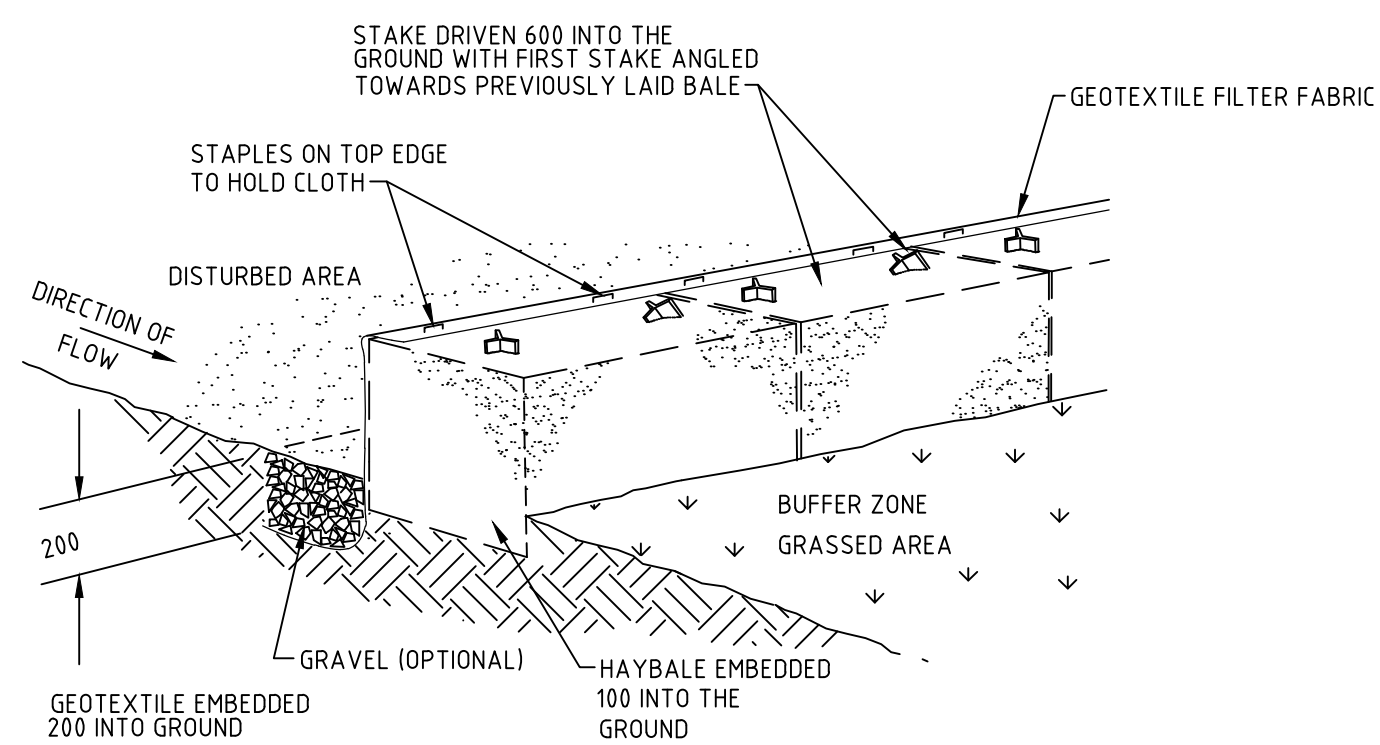


HAY BALE AND GEOTEXTILE SEDIMENT FILTER (SD6-7)
NTS

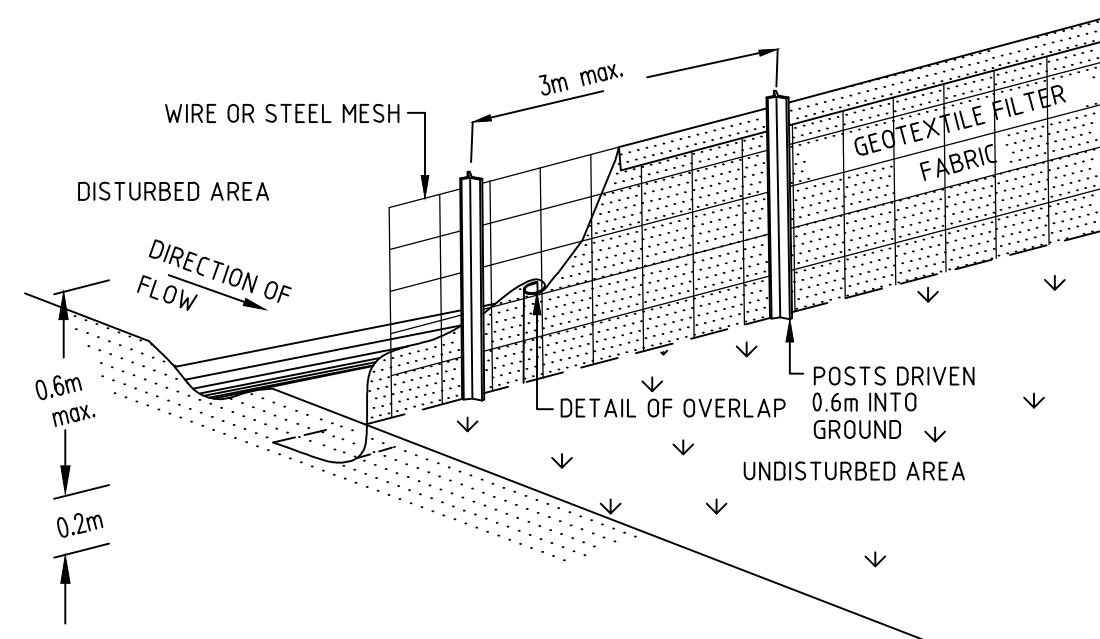


SEDIMENT FENCE (SD6-8)
NTS

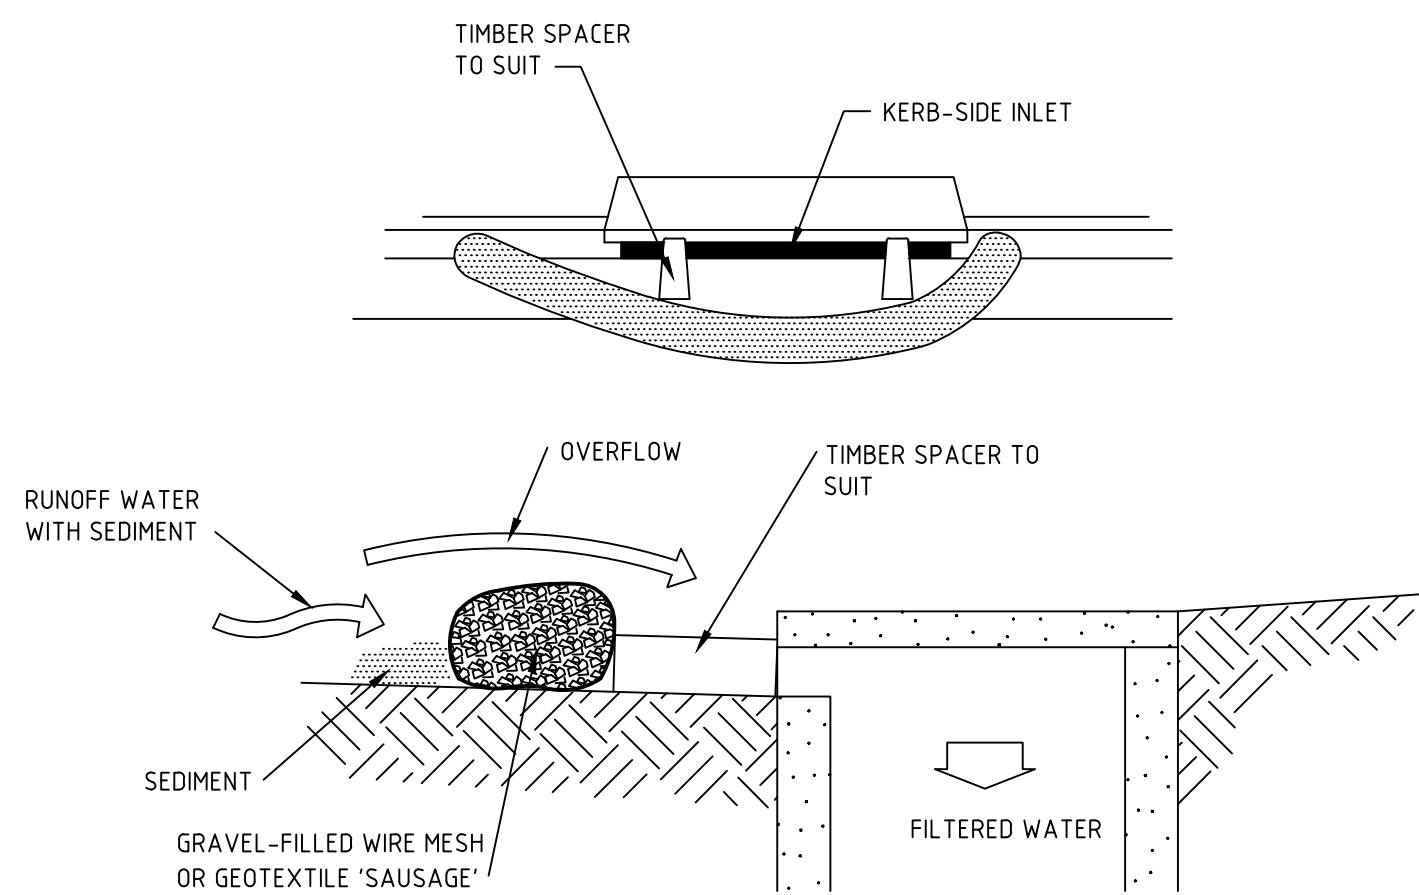


MESH AND GRAVEL INLET FILTER (SD 6-11)
NTS

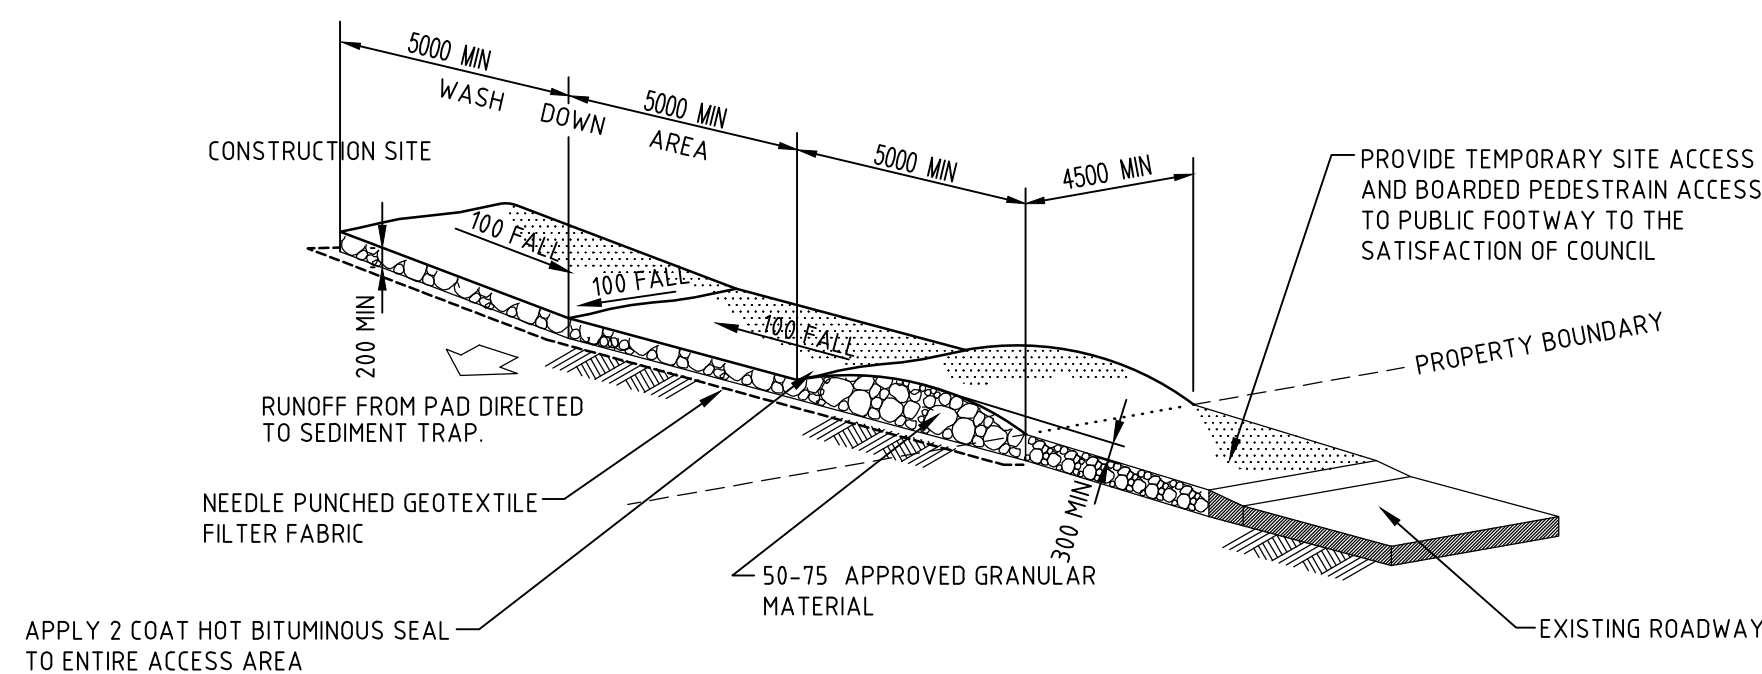


STABILISED SITE ACCESS AND TRUCK WASH DOWN AREA (SD6-14)
NTS

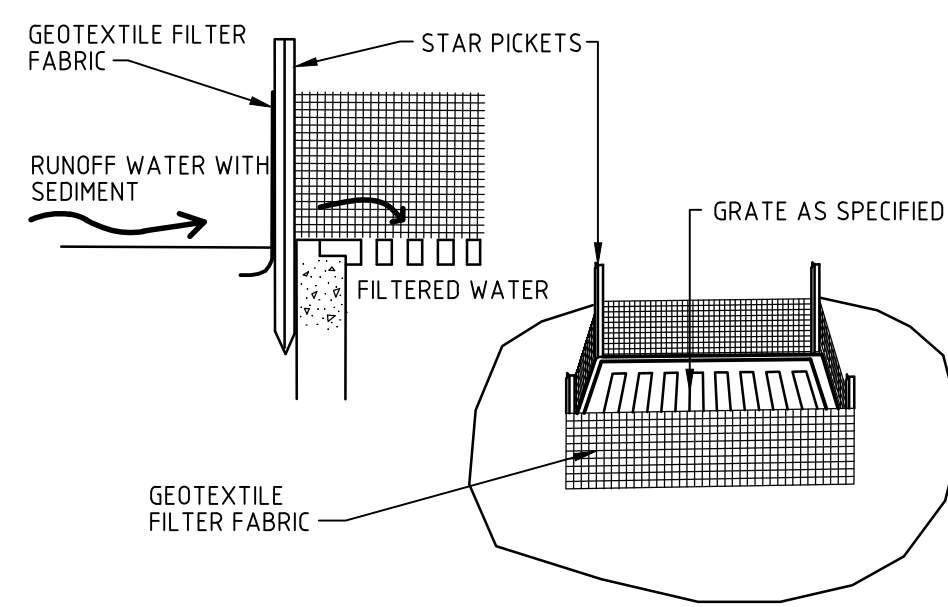

GEOTEXTILE FILTER PIT SURROUND (SD6-12)
NTS

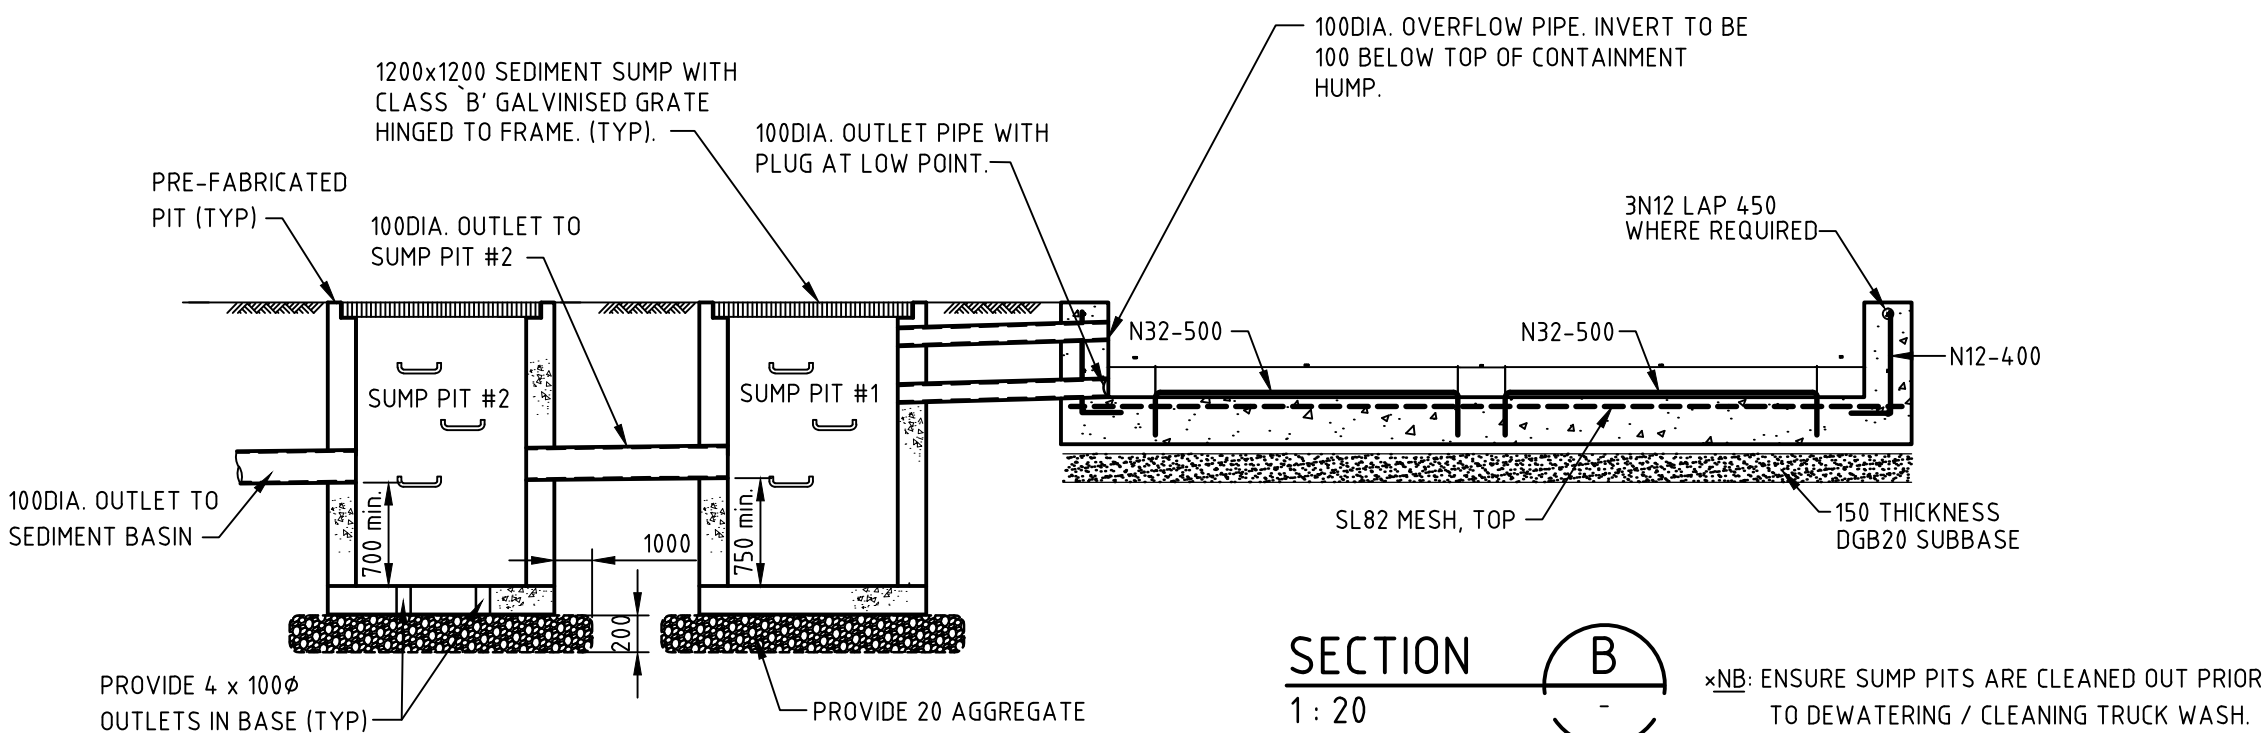


TRUCK WASH - PLAN
1 : 100

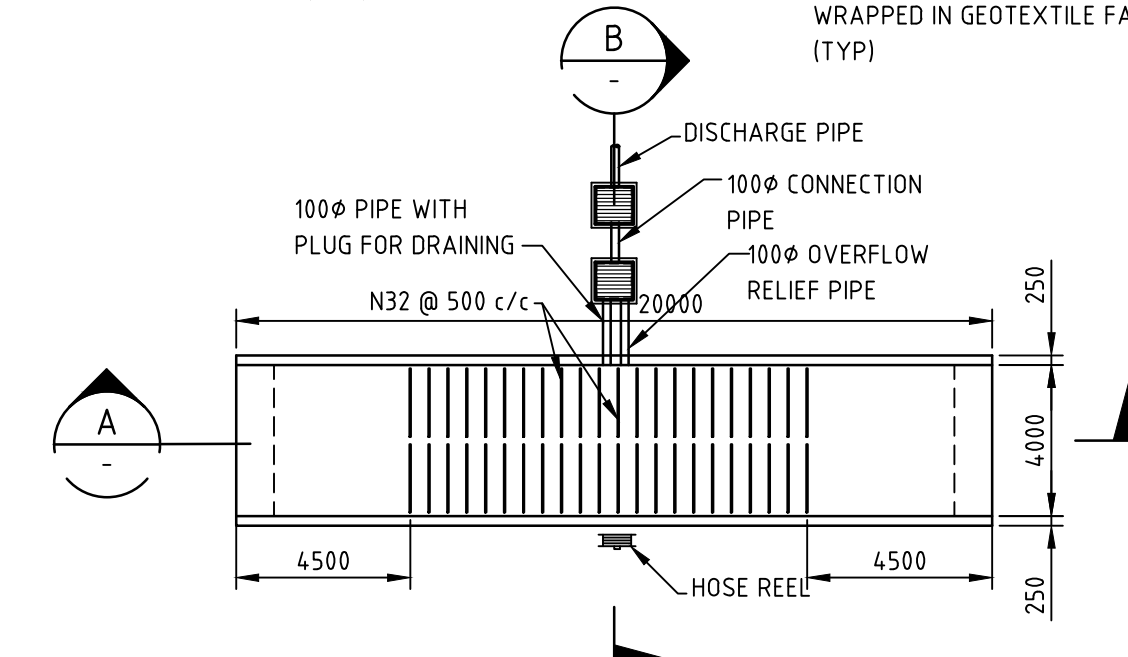


SECTION A
1 : 100

ALTERNATE CONCRETE TRUCK WASH DOWN DETAIL

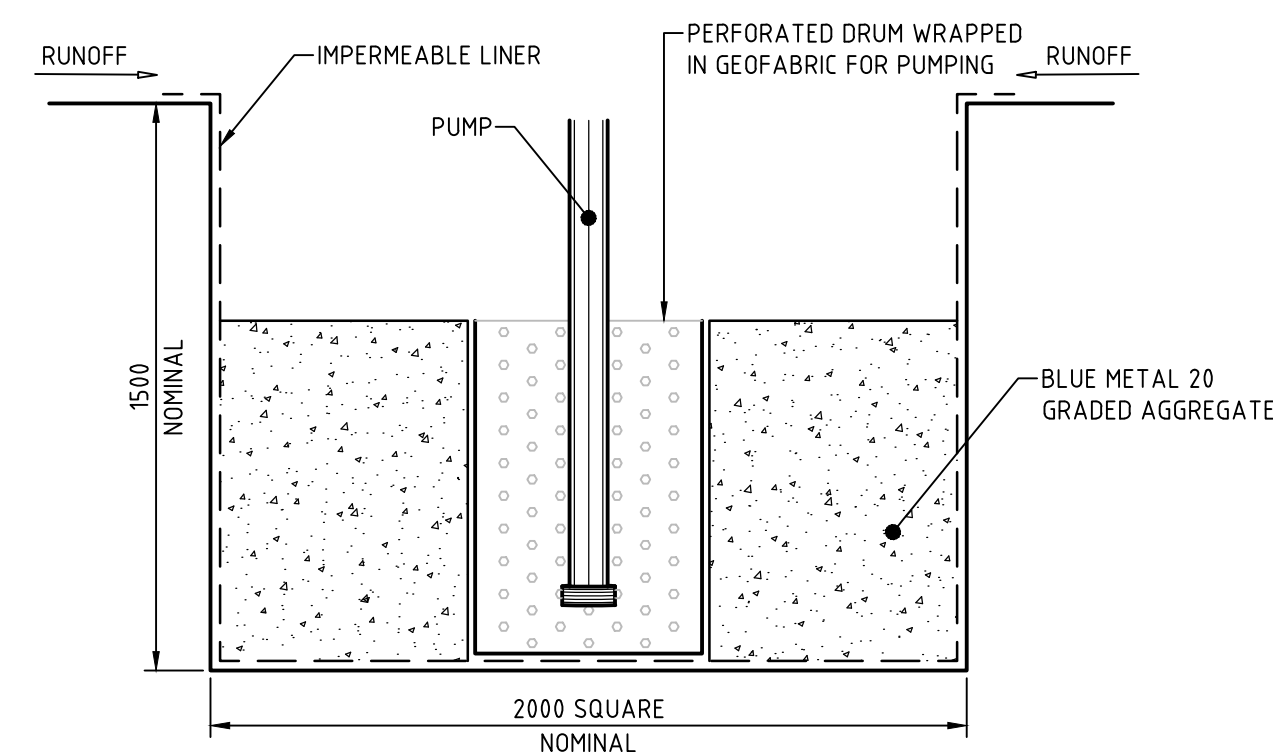

INDICATIVE SEDIMENT COLLECTION POINT
1 : 20

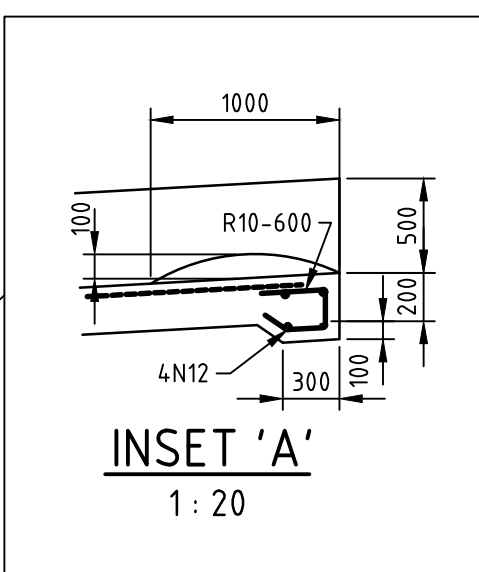


INSET 'A'
1 : 20

NOTE:
(SD) INDICATES STANDARD DRAWINGS, REFER MANAGING URBAN STORMWATER, SOIL AND CONSTRUCTION 4th EDITION MARCH 2004.


DARLING HARBOUR LIVE

REFERENCE MAP

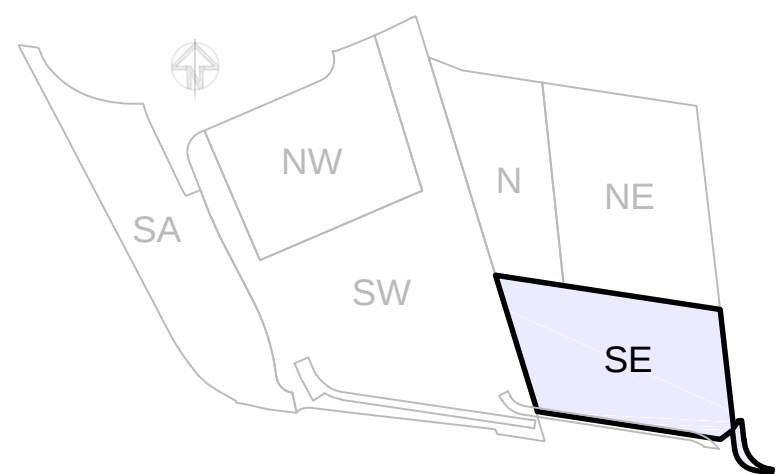

NOTES:

1. DO NOT SCALE FROM DRAWINGS. USE WRITTEN DIMENSIONS ONLY.
2. ALL DIMENSIONS IN MILLIMETRES UNLESS NOTED OTHERWISE.
3. ALL COORDINATES TO MGA. ALL LEVELS TO AHD.
4. ALL DIMENSIONS, COORDINATES AND LEVELS TO BE VERIFIED ON SITE BEFORE PROCEEDING WITH WORK. HYDER SHALL BE NOTIFIED IN WRITING OF ANY DISCREPANCIES.
5. THIS DRAWING MUST BE READ IN CONJUNCTION WITH ALL RELEVANT CONTRACTS, SPECIFICATIONS AND DRAWINGS.
6. THIS DRAWING CONTAINS COLOUR AND MUST ONLY BE PRINTED OR COPIED IN COLOUR.

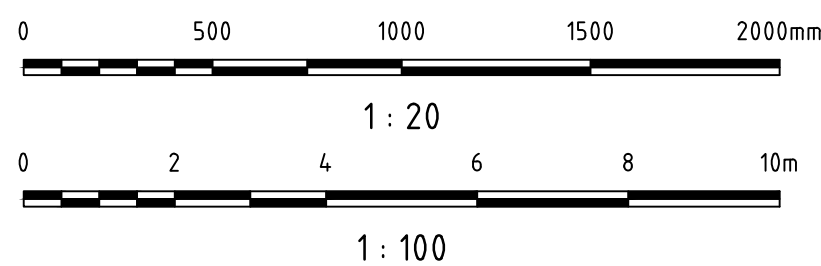

REV	DESCRIPTION	DATE
05	ARCHITECTURAL BASE UPDATED	16/10/2015
04	ISSUE FOR DEVELOPMENT APPLICATION	27/05/2015
03	ISSUE FOR CONSTRUCTION	07/04/2015
02	ISSUE FOR TENDER	30/05/2014
01	ISSUE FOR CLIENT REVIEW	09/05/2014

CLIENT



LEND LEASE BUILDING PTY. LTD.
LEVEL 4, THE BOND, 30 HICKSON RD
MILLERS POINT, NSW 2000

CONSULTANTS



ARCHITECT
francis-jones morehen thorp
LEVEL 5, 70 KING STREET
SYDNEY, NSW 2000

CIVIL / TRAFFIC / FACADES

HYDER CONSULTING PTY LTD
ABN 76 104 485 289
LEVEL 5, 141 WALKER ST,
NORTH SYDNEY NSW 2060
AUSTRALIA

Tel: +61 (0)2 8907 9000
Fax: +61 (0)2 8907 9001
www.hyderconsulting.com
© Copyright reserved



PROJECT

**SICEEP - DARLING HARBOUR
THE HAYMARKET PRECINCT (PDA)
SOUTH EAST PLOT**


DRAWING TITLE

**SEDIMENT AND EROSION
CONTROL DETAILS**

STATUS

DEVELOPMENT APPLICATION

SCALE @ A1	DRAWN	DESIGNED	REVIEWED	APPROVED
AS SHOWN	JW	-	MBK	MAK
PROJECT NUMBER	DRAWING NUMBER	REV		
AA004399	PD-CI-8221	05		

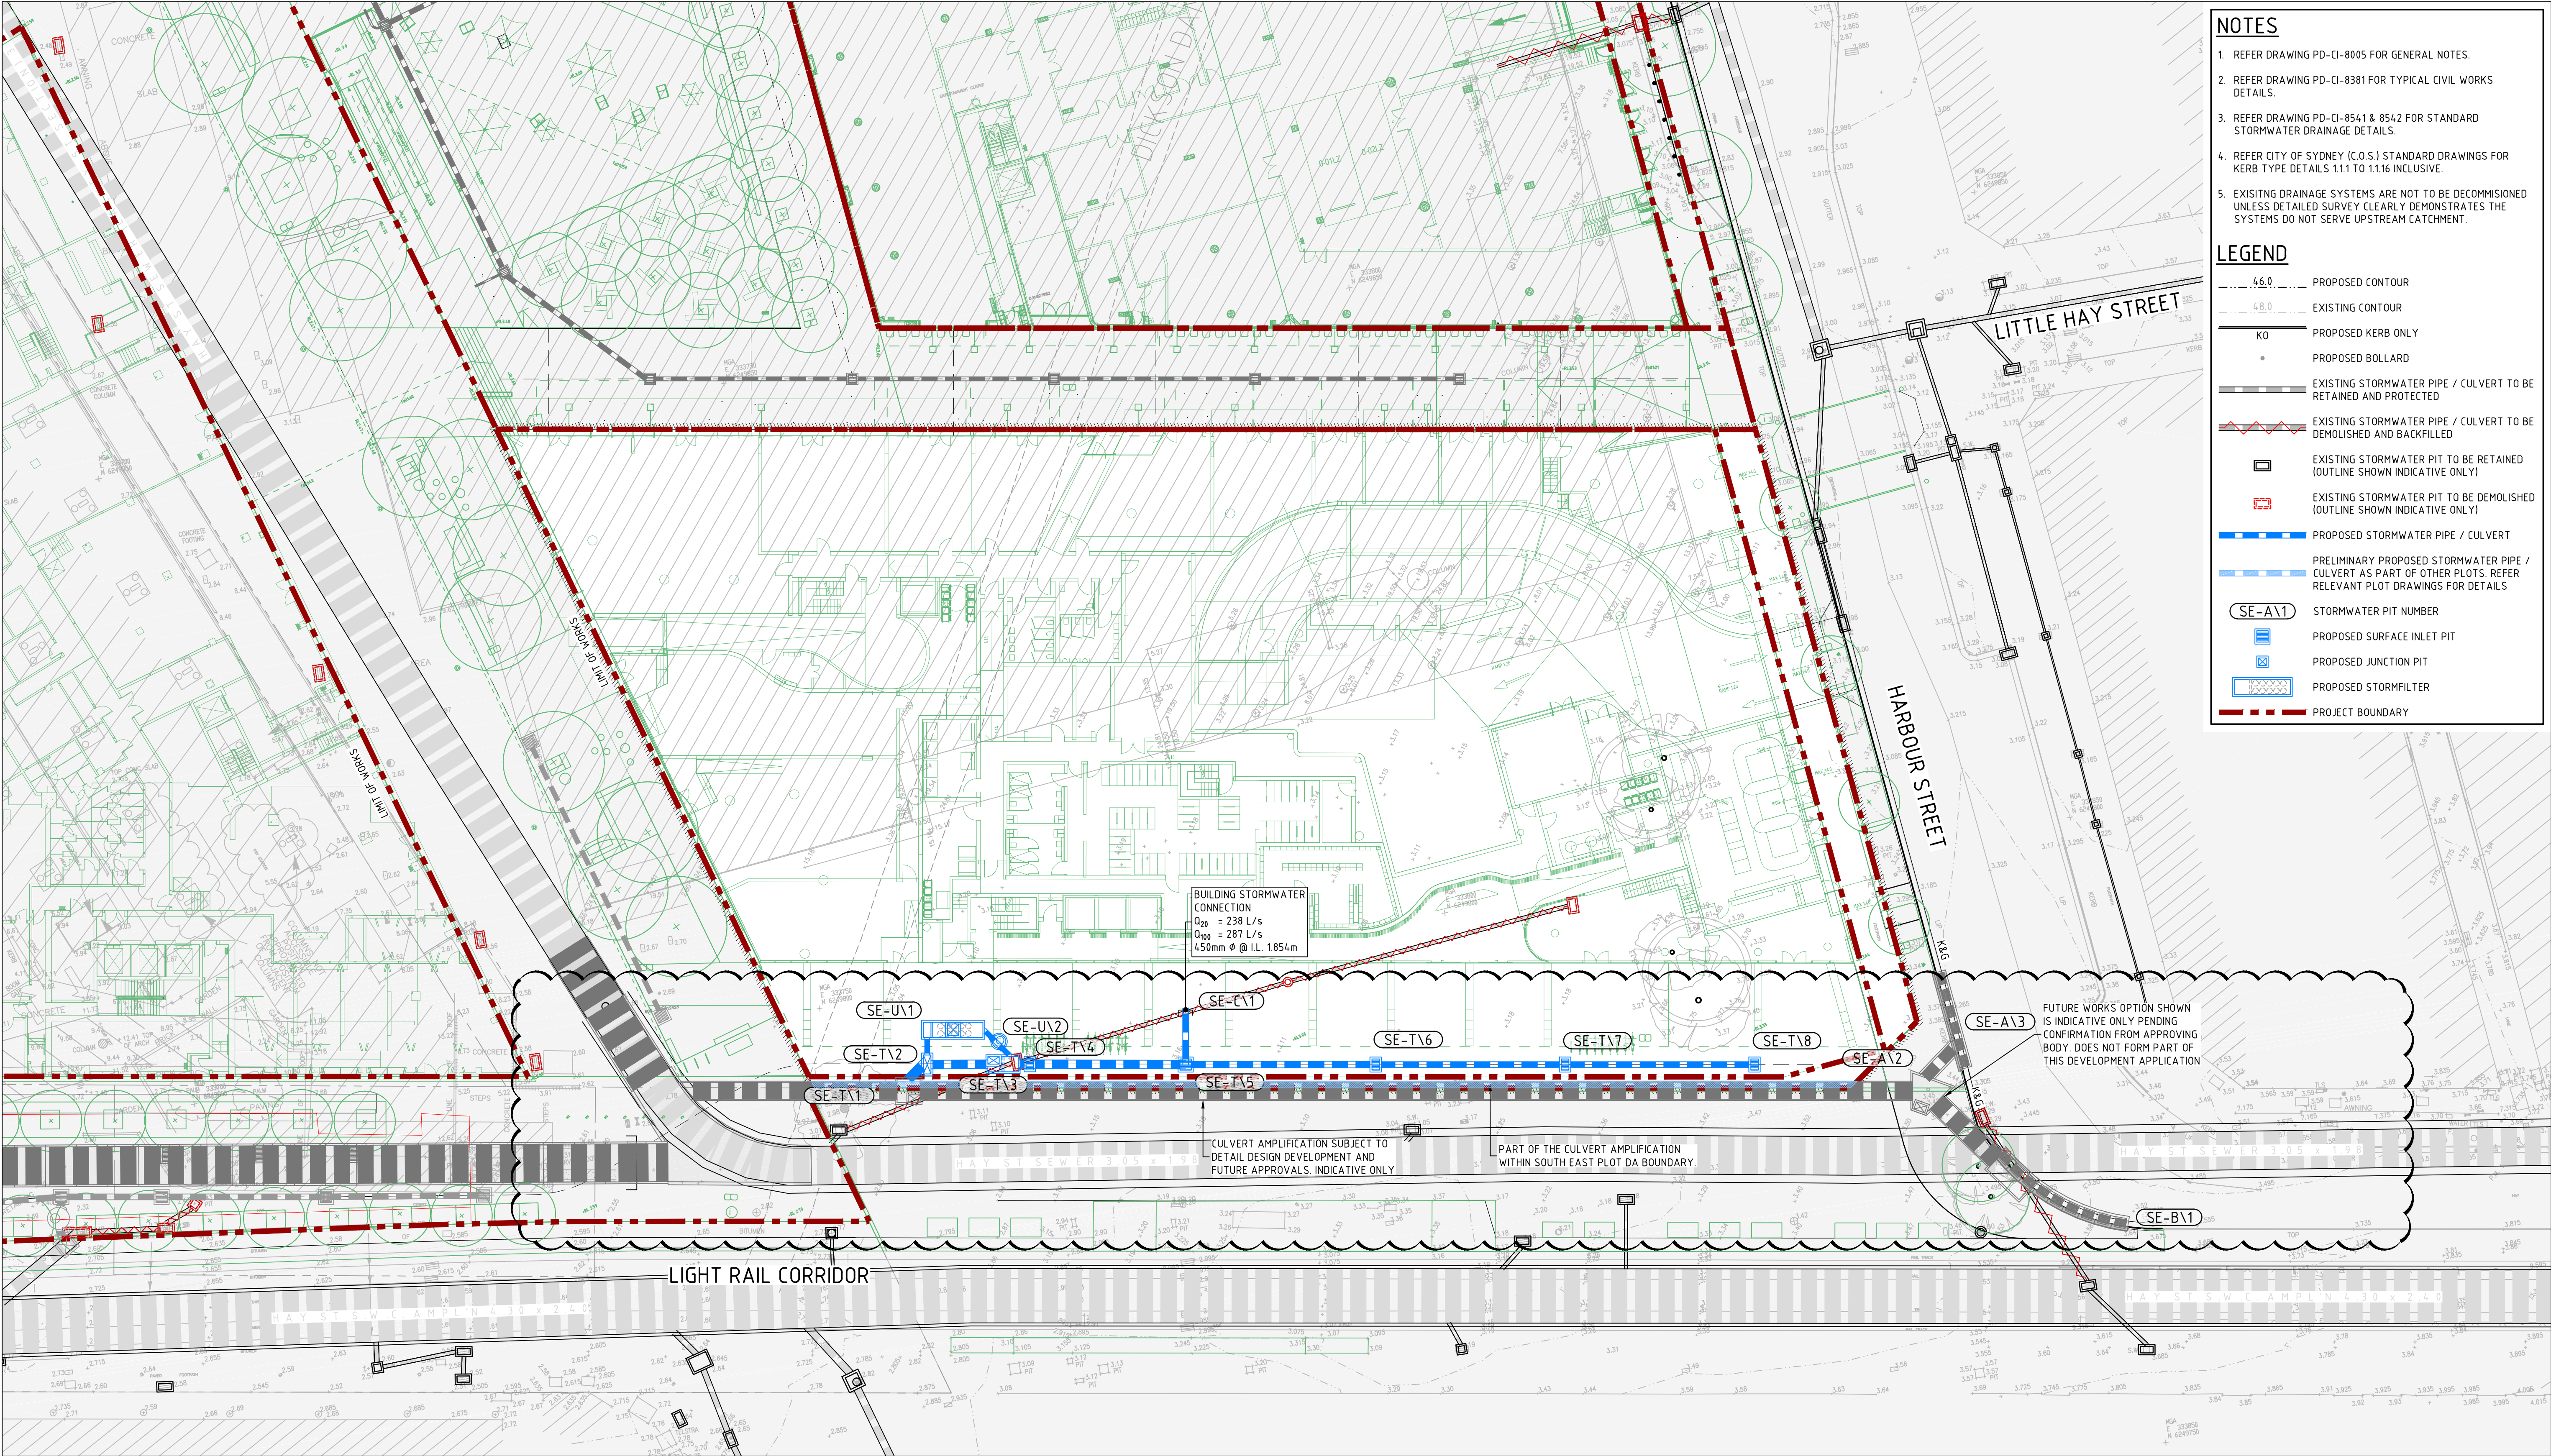

NOTES

1. REFER DRAWING PD-CI-8005 FOR GENERAL NOTES.

2. REFER DRAWING PD-CI-8381 FOR TYPICAL CIVIL WORKS DETAILS.

3. REFER DRAWING PD-CI-8541 & 8542 FOR STANDARD STORMWATER DRAINAGE DETAILS.

4. REFER CITY OF SYDNEY (C.O.S.) STANDARD DRAWINGS FOR KERB TYPE DETAILS 1.1.1 TO 1.1.16 INCLUSIVE.

5. EXISTING DRAINAGE SYSTEMS ARE NOT TO BE DECOMMISSIONED UNLESS DETAILED SURVEY CLEARLY DEMONSTRATES THE SYSTEMS DO NOT SERVE UPSTREAM CATCHMENT.

LEGEND

46.0

PROPOSED CONTOUR

48.0

EXISTING CONTOUR

K0

PROPOSED KERB ONLY

*

PROPOSED BOLLARD

EXISTING STORMWATER PIPE / CULVERT TO BE RETAINED AND PROTECTED

EXISTING STORMWATER PIPE / CULVERT TO BE DEMOLISHED AND BACKFILLED

EXISTING STORMWATER PIT TO BE RETAINED (OUTLINE SHOWN INDICATIVE ONLY)

EXISTING STORMWATER PIT TO BE DEMOLISHED (OUTLINE SHOWN INDICATIVE ONLY)

PROPOSED STORMWATER PIPE / CULVERT

PRELIMINARY PROPOSED STORMWATER PIPE / CULVERT AS PART OF OTHER PLOTS. REFER RELEVANT PLOT DRAWINGS FOR DETAILS

SE-A11

STORMWATER PIT NUMBER

PROPOSED SURFACE INLET PIT


PROPOSED JUNCTION PIT

PROPOSED STORMFILTER

PROJECT BOUNDARY

DARLING HARBOUR LIVE

REFERENCE MAP

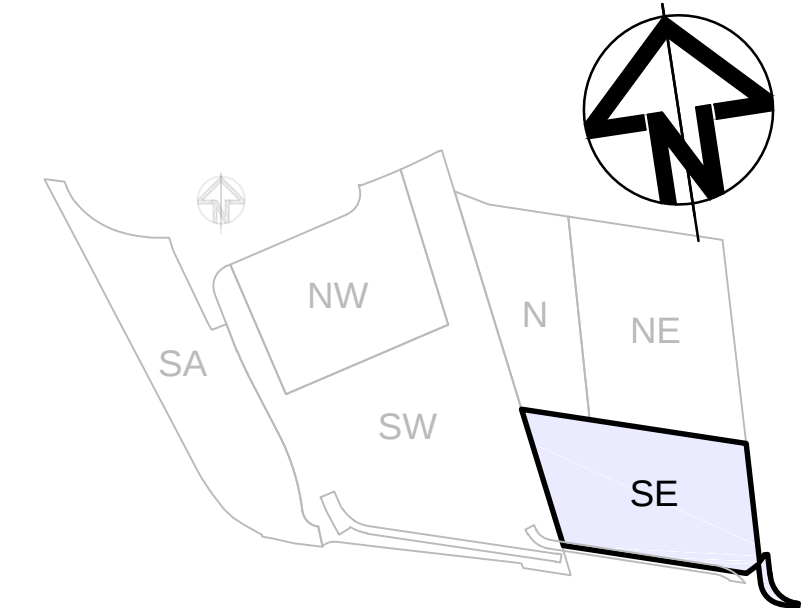

- NOTES:
1. DO NOT SCALE FROM DRAWINGS. USE WRITTEN DIMENSIONS ONLY.


2. ALL DIMENSIONS IN MILLIMETRES UNLESS NOTED OTHERWISE.

3. ALL COORDINATES TO MGA. ALL LEVELS TO AHD.

4. ALL DIMENSIONS, COORDINATES AND LEVELS TO BE VERIFIED ON SITE BEFORE PROCEEDING WITH WORK. HYDER SHALL BE NOTIFIED IN WRITING OF ANY DISCREPANCIES.

5. THIS DRAWING MUST BE READ IN CONJUNCTION WITH ALL RELEVANT CONTRACTS, SPECIFICATIONS AND DRAWINGS.

6. THIS DRAWING CONTAINS COLOUR AND MUST ONLY BE PRINTED OR COPIED IN COLOUR.

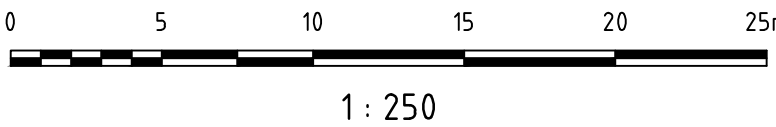

REV	DESCRIPTION	DATE
09	ARCHITECTURAL BASE UPDATED	16/10/2015
08	AMMENDMENTS IN RESPONSE TO CLIENTS COMMENTS	23/09/2015
07	ARCHITECTURAL BASE UPDATED. RE-ISSUE FOR DEVELOPMENT APPLICATION	15/06/2015
06	RE-ISSUE FOR DEVELOPMENT APPLICATION	09/06/2015
05	ISSUE FOR DEVELOPMENT APPLICATION	27/05/2015
04	ISSUE FOR CONSTRUCTION	07/04/2015
03	EXISTING STORMWATER TO BE REMOVED ADDED	17/06/2014
02	ISSUE FOR TENDER	30/05/2014
01	ISSUE FOR CLIENT REVIEW	09/05/2014

CLIENT

lendlease

LEND LEASE BUILDING PTY. LTD.
LEVEL 4, THE BOND, 30 WICKSON RD
MILLERS POINT, NSW 2000

CONSULTANTS

fjmt

francis-jones morehen thorp

ARCHITECT

francis-jones morehen thorp

LEVEL 5, 70 KING STREET
SYDNEY, NSW 2000


CIVIL / TRAFFIC / FACADES
HYDER CONSULTING PTY LTD
ABN 76 104 485 289
LEVEL 5, 141 WALKER ST,
NORTH SYDNEY NSW 2060
AUSTRALIA
Tel: +61 (0)2 8907 9000
Fax: +61 (0)2 8907 9001
www.hyderconsulting.com
© Copyright reserved



PROJECT
**SICEEP - DARLING HARBOUR
THE HAYMARKET PRECINCT (PDA)
SOUTH EAST PLOT**

DRAWING TITLE
**CIVIL WORKS
AND STORMWATER
PLAN**

STATUS				
DESIGN DEVELOPMENT				
SCALE @ A1	DRAWN	DESIGNED	REVIEWED	APPROVED
1 : 250	JW	KM	MBK	MAK
PROJECT NUMBER	DRAWING NUMBER		REV	
AA004399	PD-CI-8301		09	

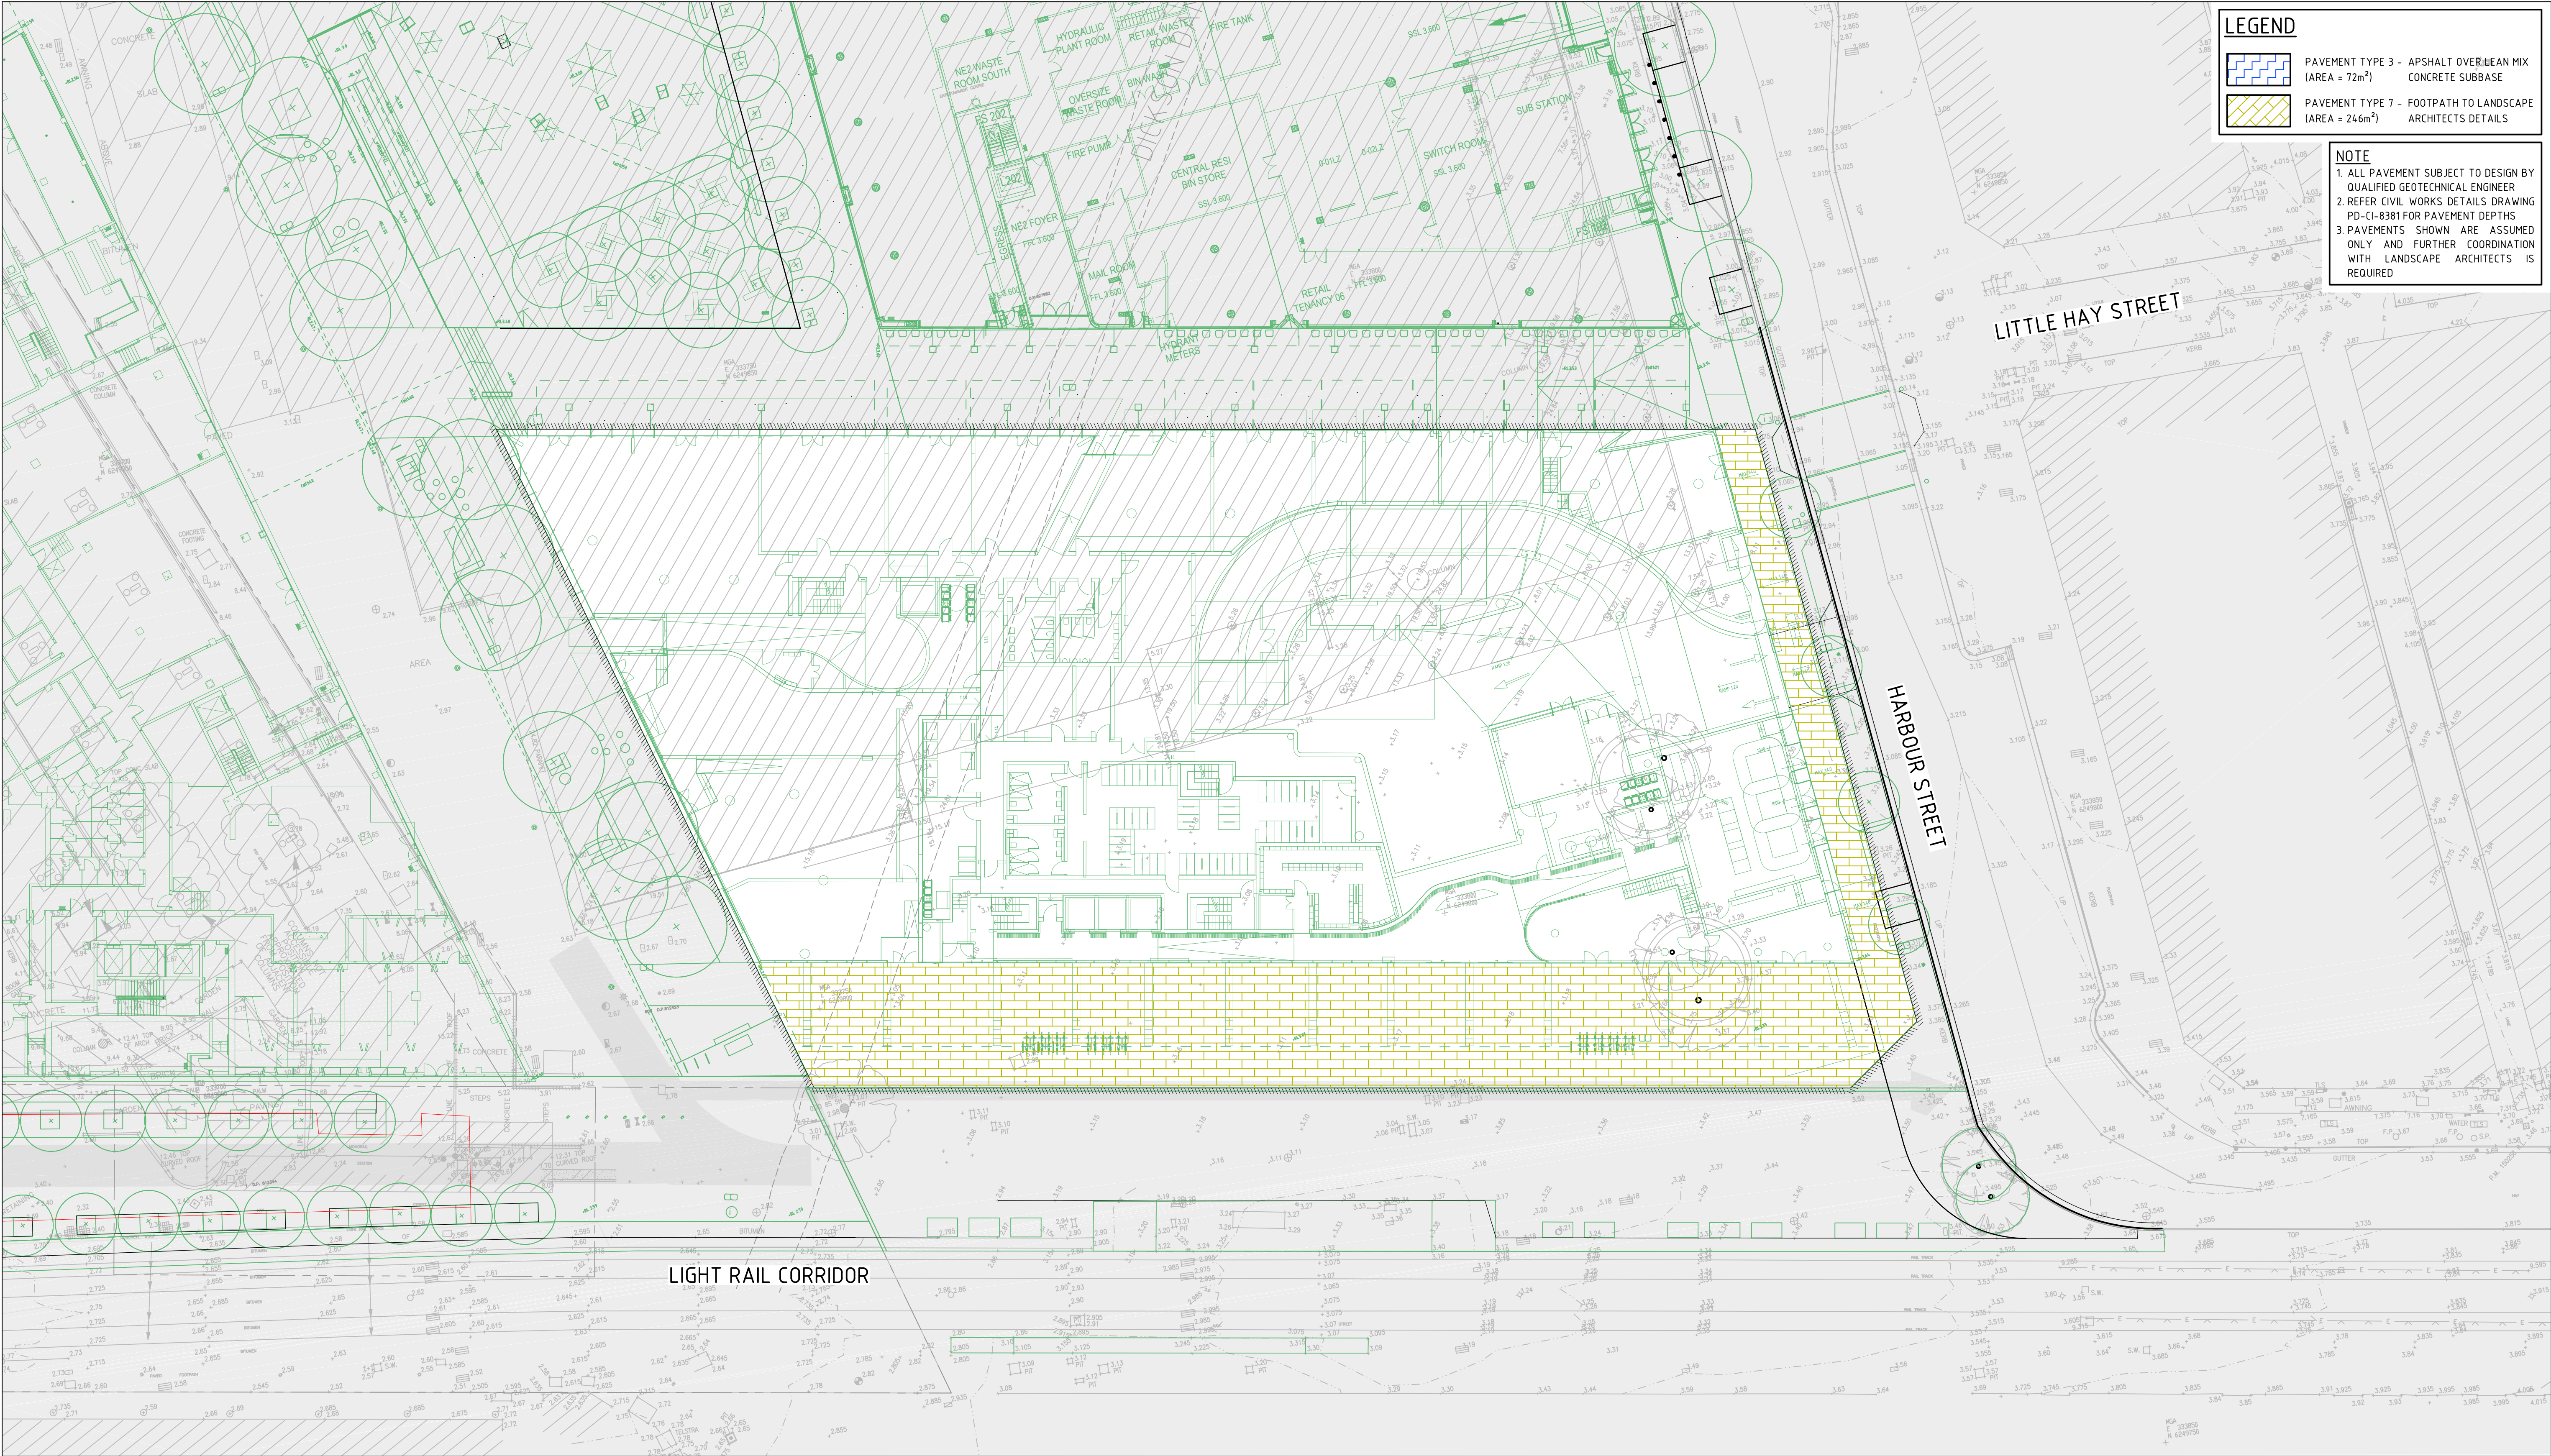


LEGEND

PAVEMENT TYPE 3 - ASPHALT OVER/LEAN MIX
(AREA = 72m²)
CONCRETE SUBBASE


PAVEMENT TYPE 7 - FOOTPATH TO LANDSCAPE
(AREA = 246m²)
ARCHITECTS DETAILS

NOTE
1. ALL PAVEMENT SUBJECT TO DESIGN BY QUALIFIED GEOTECHNICAL ENGINEER
2. REFER CIVIL WORKS DETAILS DRAWING PD-CI-8381 FOR PAVEMENT DEPTHS
3. PAVEMENTS SHOWN ARE ASSUMED ONLY AND FURTHER COORDINATION WITH LANDSCAPE ARCHITECTS IS REQUIRED

DARLING HARBOUR LIVE

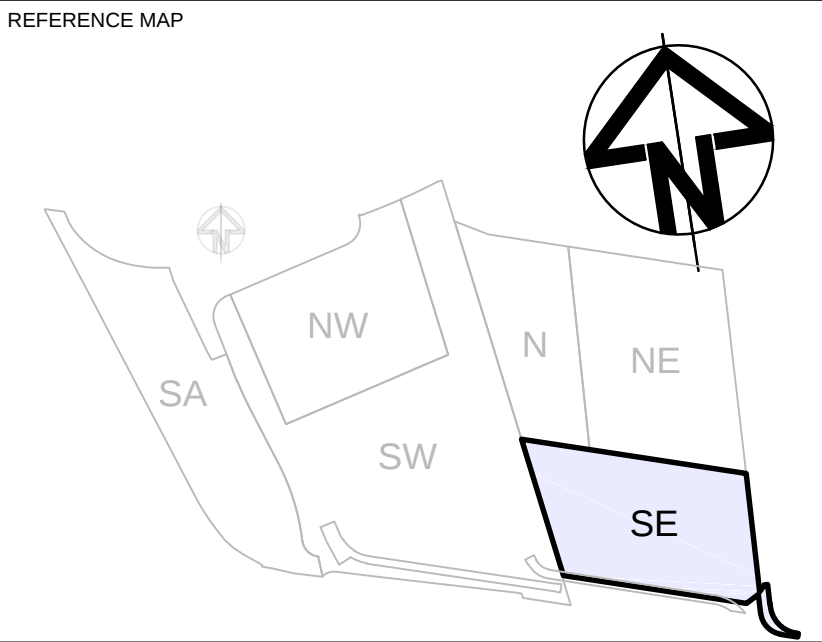

- NOTES:**
1. DO NOT SCALE FROM DRAWINGS. USE WRITTEN DIMENSIONS ONLY.
 2. ALL DIMENSIONS IN MILLIMETRES UNLESS NOTED OTHERWISE.
 3. ALL COORDINATES TO MGA. ALL LEVELS TO AHD.
 4. ALL DIMENSIONS, COORDINATES AND LEVELS TO BE VERIFIED ON SITE BEFORE PROCEEDING WITH WORK. HYDER SHALL BE NOTIFIED IN WRITING OF ANY DISCREPANCIES.
 5. THIS DRAWING MUST BE READ IN CONJUNCTION WITH ALL RELEVANT CONTRACTS, SPECIFICATIONS AND DRAWINGS.
 6. THIS DRAWING CONTAINS COLOUR AND MUST ONLY BE PRINTED OR COPIED IN COLOUR.

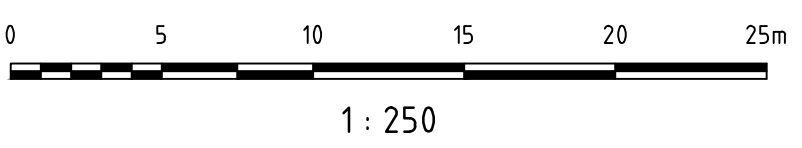

REV	DESCRIPTION	DATE
08	ARCHITECTURAL BASE UPDATED	16/10/2015
07	ARCHITECTURAL BASE UPDATED. RE-ISSUE FOR DEVELOPMENT APPLICATION	15/06/2015
06	RE-ISSUE FOR DEVELOPMENT APPLICATION	09/06/2015
05	ISSUE FOR DEVELOPMENT APPLICATION	27/05/2015
04	ISSUE FOR CONSTRUCTION	07/04/2015
03	PAVEMENT TYPE AMENDED	19/08/2014
02	ISSUE FOR TENDER	30/05/2014
01	ISSUE FOR CLIENT REVIEW	09/05/2014

CLIENT

LEND LEASE BUILDING PTY. LTD.
LEVEL 4, THE BOND, 30 WICKSON RD
MILLERS POINT, NSW 2000

CONSULTANTS

francis-jones morehen thorp


ARCHITECT
francis-jones morehen thorp
LEVEL 5, 70 KING STREET
SYDNEY, NSW 2000

CIVIL / TRAFFIC / FACADES
HYDER CONSULTING PTY LTD
ABN 76 104 485 289
LEVEL 5, 141 WALKER ST,
NORTH SYDNEY NSW 2060
AUSTRALIA

Tel: +61 (0)2 8907 9000
Fax: +61 (0)2 8907 9001
www.hyderconsulting.com
© Copyright reserved

PROJECT
SICEP - DARLING HARBOUR
THE HAYMARKET PRECINCT (PDA)
SOUTH EAST PLOT


DRAWING TITLE PAVEMENT PLAN				
STATUS DEVELOPMENT APPLICATION				
SCALE @ A1 1 : 250	DRAWN JW	DESIGNED -	REVIEWED MBK	APPROVED MAK
PROJECT NUMBER AA004399	DRAWING NUMBER PD-CI-8321	REV 08		

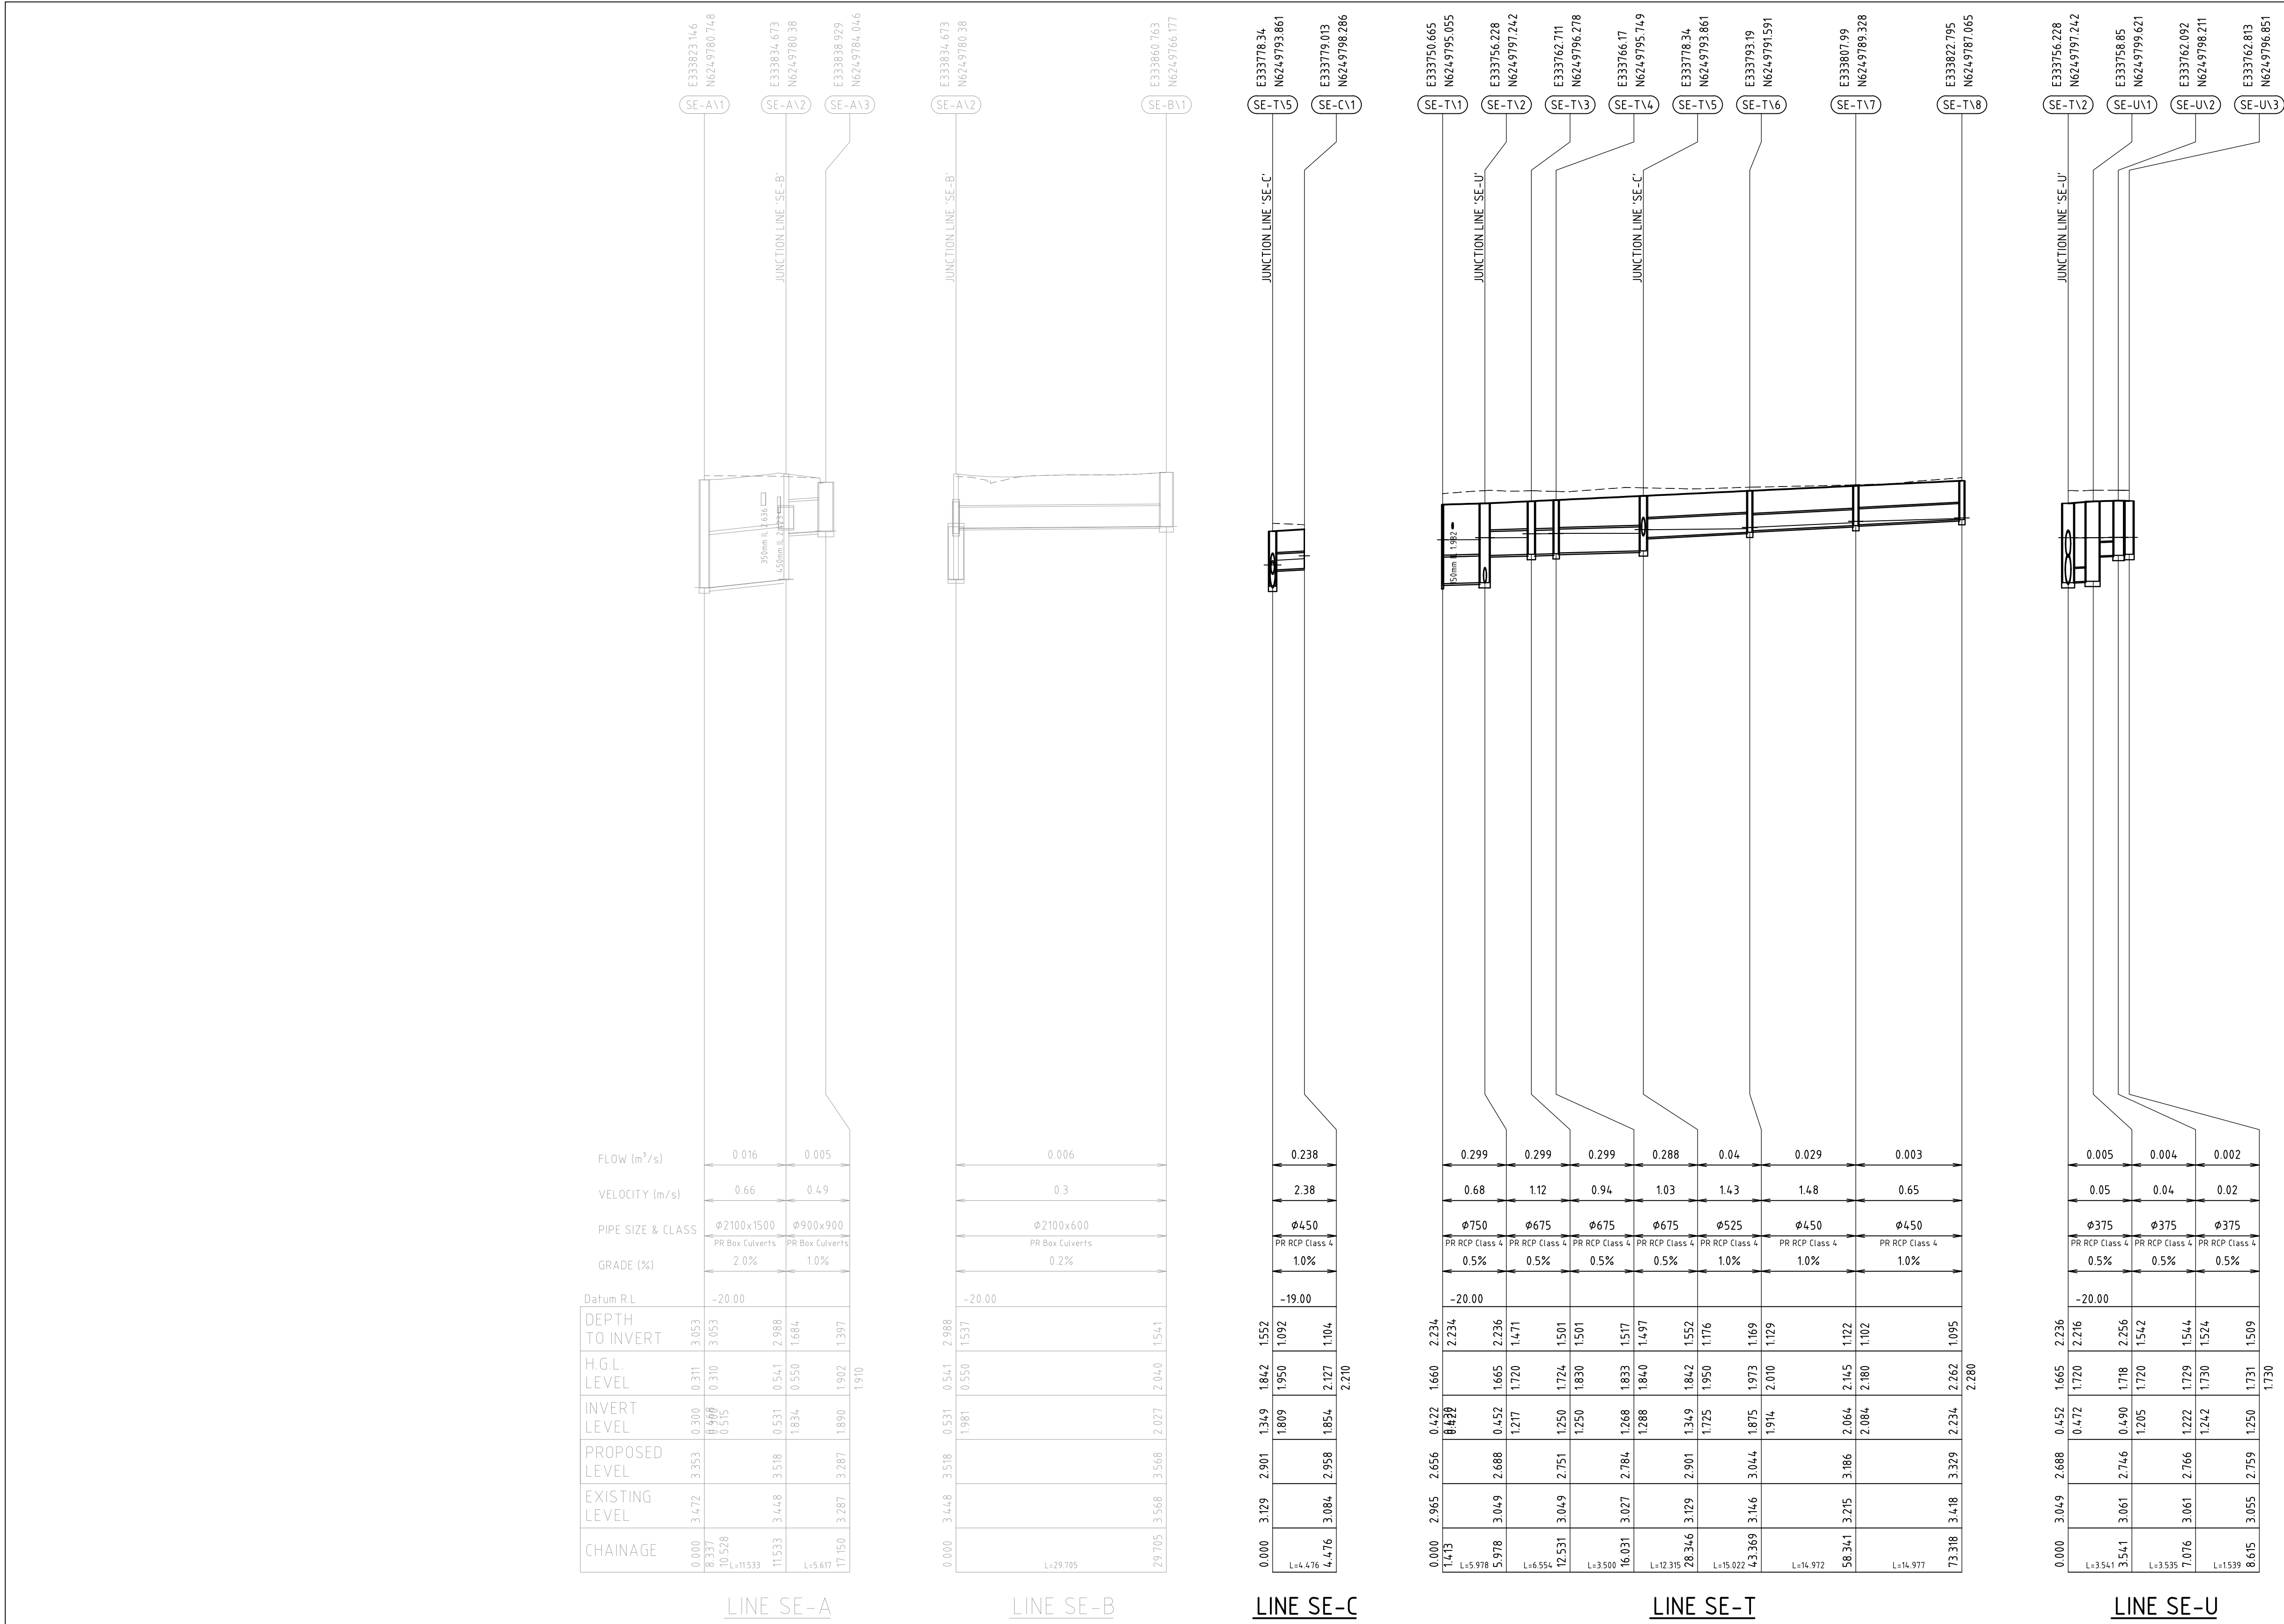

- ## NOTES


1. LONGITUDINAL PROFILE SHOWN IS THE 20 YEAR ARI EVENT
2. DRAINS MODEL PATH F:\AA004399\X-CALCS\A-CIVIL\A-STORMWATER\A-DRAINS\2014-02-26\PDAX150324_SE_CC\AA004399-PDA-DGN-150323_01.DRN
3. CONDUIT LENGTHS ARE TO BE ADJUSTED TO ACCOMMODATE STORMFILTER AND SPLITTER PIT
4. REFER DRAWING PD-CI-8543 FOR STORMFILTER AND SPLITTER PIT SET OUT
5. REFER DRAWING PD-CI-8005, STORMWATER DRAINAGE NOTE 1(B) REGARDING SURFACE FLOWS

DARLING HARBOUR LIVE

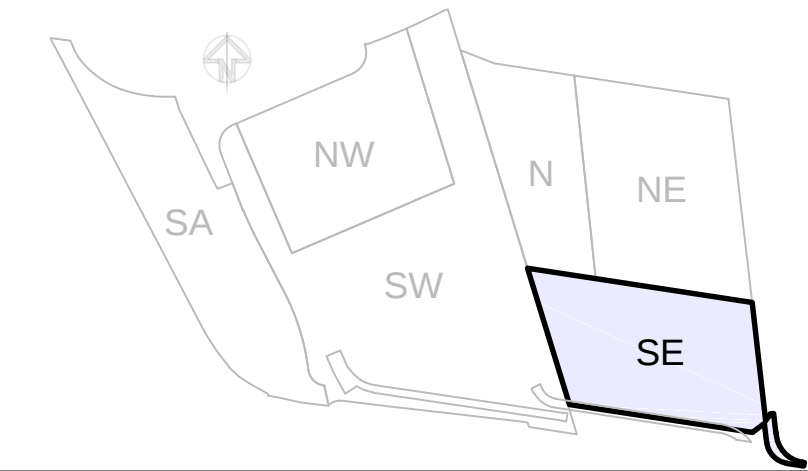

NOTES:

1. DO NOT SCALE FROM DRAWINGS. USE WRITTEN DIMENSIONS ONLY.
2. ALL DIMENSIONS IN MILLIMETRES UNLESS NOTED OTHERWISE.
3. ALL COORDINATES TO MGA. ALL LEVELS TO AHD.
4. ALL DIMENSIONS, COORDINATES AND LEVELS TO BE VERIFIED ON SITE BEFORE PROCEEDING WITH WORK. HYDER SHALL BE NOTIFIED IN WRITING OF ANY DISCREPANCIES.
5. THIS DRAWING MUST BE READ IN CONJUNCTION WITH ALL RELEVANT CONTRACTS, SPECIFICATIONS AND DRAWINGS.
6. THIS DRAWING CONTAINS COLOUR AND MUST ONLY BE PRINTED OR COPIED IN COLOUR.

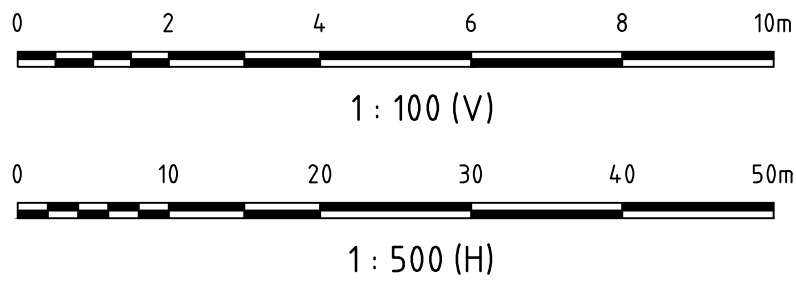

06	ARCHITECTURAL BASE UPDATED	16/10/2015
05	RE-ISSUE FOR DEVELOPMENT APPLICATION	09/06/2015
04	ISSUE FOR DEVELOPMENT APPLICATION	27/05/2015
03	ISSUE FOR CONSTRUCTION	07/04/2015
02	PIPE CLASS AMENDED	17/06/2014
01	ISSUE FOR TENDER	30/05/2014
REV	DESCRIPTION	DATE

CLIENT



CONSULTANTS

fjmt
francis-jones morehen thorp

LEND LEASE BUILDING PTY. LTD.
LEVEL 4, THE BOND, 30 HICKSON RD
MILLERS POINT, NSW 2000

ARCHITECT
francis-jones morehen thorpe
LEVEL 5, 70 KING STREET
SYDNEY, NSW 2000

CIVIL / TRAFFIC / FACADES

HYDER CONSULTING PTY LTD
ABN 76 104 485 289
LEVEL 5, 141 WALKER ST,
NORTH SYDNEY NSW 2060
AUSTRALIA

Tel: +61 (0)2 8907 9000
Fax: +61 (0)2 8907 9001
www.hyderconsulting.com
© Copyright reserved

PROJECT

SICEEP - DARLING HARBOUR
THE HAYMARKET PRECINCT (PDA)
SOUTH EAST PLOT




DRAWING TITLE

STORMWATER DRAINAGE LONGITUDINAL SECTIONS

STATUS

DEVELOPMENT APPLICATION

SCALE @ A1	DRAWN	DESIGNED	REVIEWED	APPROVED
AS SHOWN	JW	VN	MBK	MAK
PROJECT NUMBER	DRAWING NUMBER			REV
AA004399	PD-CI-8521			06

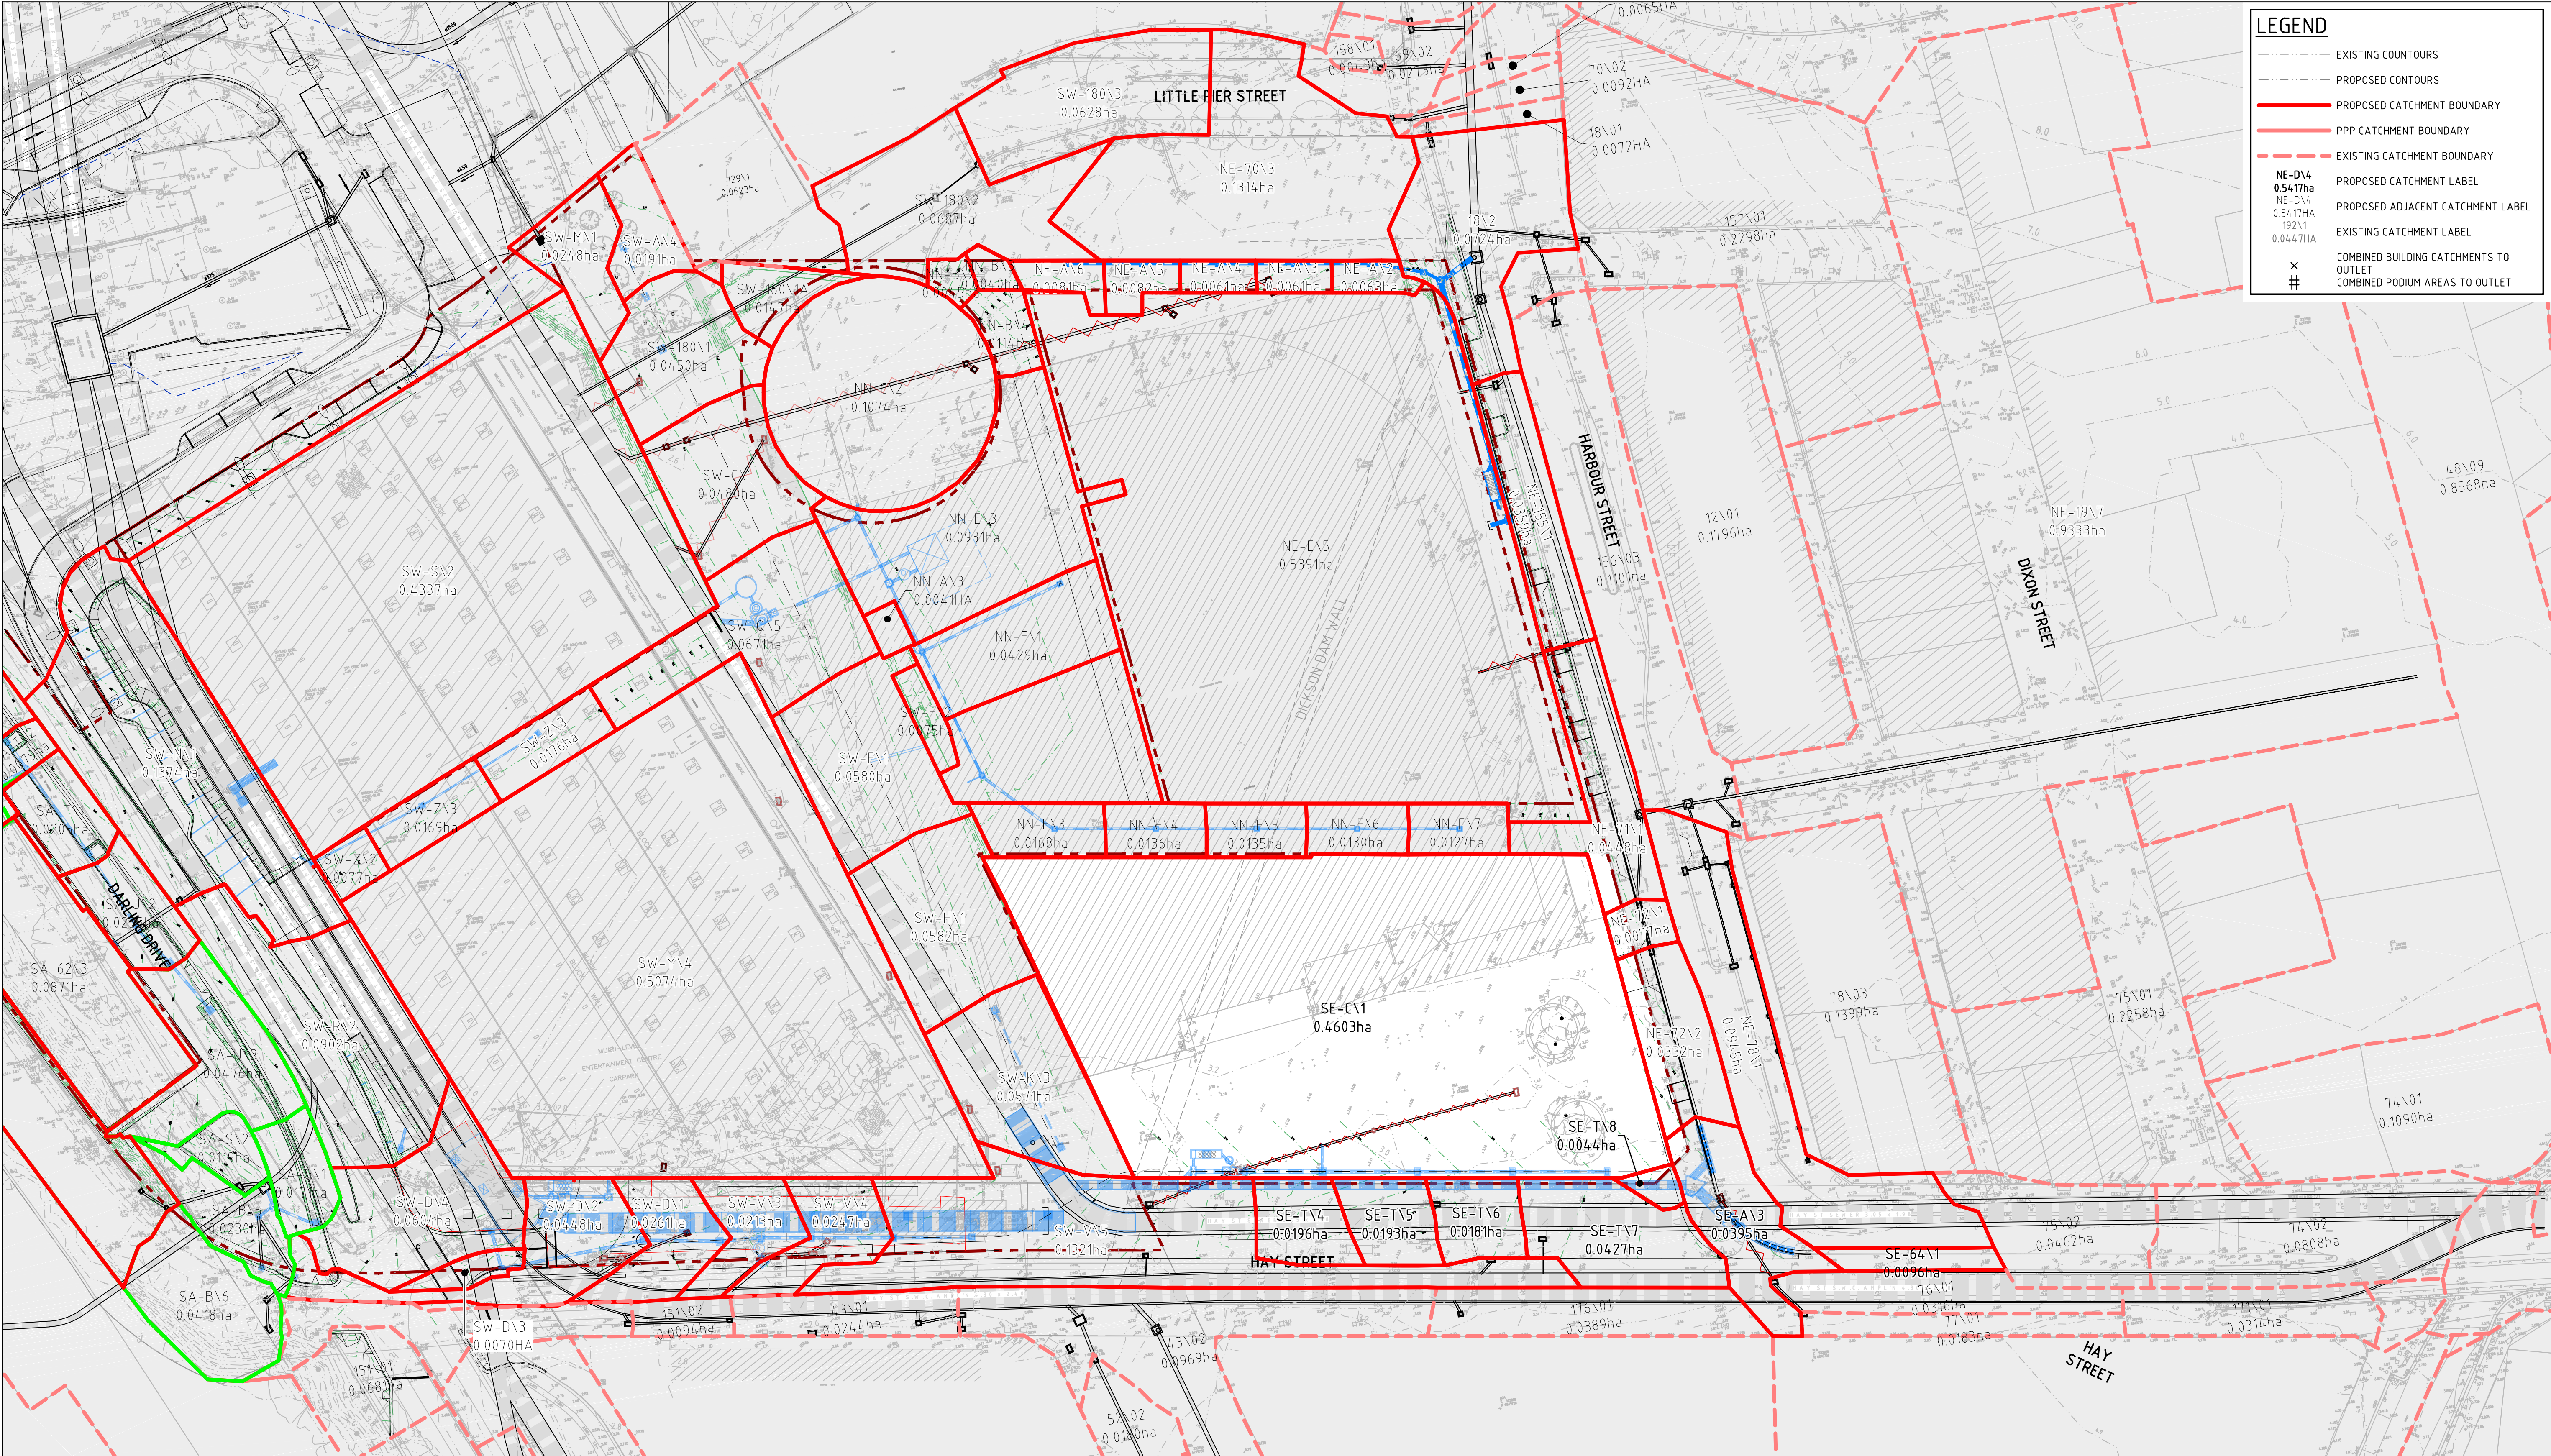

LEGEND

EXISTING COUNTOURS

PROPOSED COUNTOURS

PROPOSED CATCHMENT BOUNDARY

PPP CATCHMENT BOUNDARY

EXISTING CATCHMENT BOUNDARY

NE-DV4
0.5417ha
NE-DV4
0.5417ha
192\1
0.0447ha

PROPOSED CATCHMENT LABEL

PROPOSED ADJACENT CATCHMENT LABEL

EXISTING CATCHMENT LABEL

COMBINED BUILDING CATCHMENTS TO OUTLET

COMBINED PODIUM AREAS TO OUTLET

DARLING HARBOUR LIVE

REFERENCE MAP

NOTES:

1. DO NOT SCALE FROM DRAWINGS. USE WRITTEN DIMENSIONS ONLY.

2. ALL DIMENSIONS IN MILLIMETRES UNLESS NOTED OTHERWISE.

3. ALL COORDINATES TO MGA. ALL LEVELS TO AHD.

4. ALL DIMENSIONS, COORDINATES AND LEVELS TO BE VERIFIED ON SITE BEFORE PROCEEDING WITH WORK. HYDER SHALL BE NOTIFIED IN WRITING OF ANY DISCREPANCIES.

5. THIS DRAWING MUST BE READ IN CONJUNCTION WITH ALL RELEVANT CONTRACTS, SPECIFICATIONS AND DRAWINGS.

6. THIS DRAWING CONTAINS COLOUR AND MUST ONLY BE PRINTED OR COPIED IN COLOUR.

REV	DESCRIPTION	DATE
04	ARCHITECTURAL BASE UPDATED	16/10/2015
03	RE-ISSUE FOR DEVELOPMENT APPLICATION	09/06/2015
02	ISSUE FOR DEVELOPMENT APPLICATION	27/05/2015
01	ISSUE FOR CONSTRUCTION	07/04/2015

CLIENT

LENDLEASE
LEND LEASE BUILDING PTY. LTD.
LEVEL 4, THE BOND, 30 WICKSON RD
MILLERS POINT, NSW 2000

CONSULTANTS

fjmt
francis-jones morehen thorp

ARCHITECT
francis-jones morehen thorp
LEVEL 5, 70 KING STREET
SYDNEY, NSW 2000

CIVIL / TRAFFIC / FACADES

HYDER CONSULTING PTY LTD
ABN 76 104 485 289
LEVEL 5, 141 WALKER ST,
NORTH SYDNEY NSW 2060
AUSTRALIA

Tel: +61 (0)2 8907 9000
Fax: +61 (0)2 8907 9001
www.hyderconsulting.com
© Copyright reserved

PROJECT

SICEEP - DARLING HARBOUR
THE HAYMARKET PRECINCT (PDA)
SOUTH EAST PLOT

DRAWING TITLE

STORMWATER DRAINAGE
CATCHMENT PLAN

STATUS

DEVELOPMENT APPLICATION

SCALE @ A1	DRAWN	DESIGNED	REVIEWED	APPROVED
1 : 500	JW	VN	BC	MAK
PROJECT NUMBER	DRAWING NUMBER	REV		
AA004399	PD-CI-8531	04		

Date Plotted: 16 Oct 2015 - 12:20PM File Name: F:\AA004399\E-CADIC-CivilID-FinalB-PDAIE-SE Building [PD-CI-8001 - PD-CI-8999]PD-CI-8531-StormwaterDrainageCatchmentPlan.dwg

Original Sheet Size A1 - 841 x 594mm