
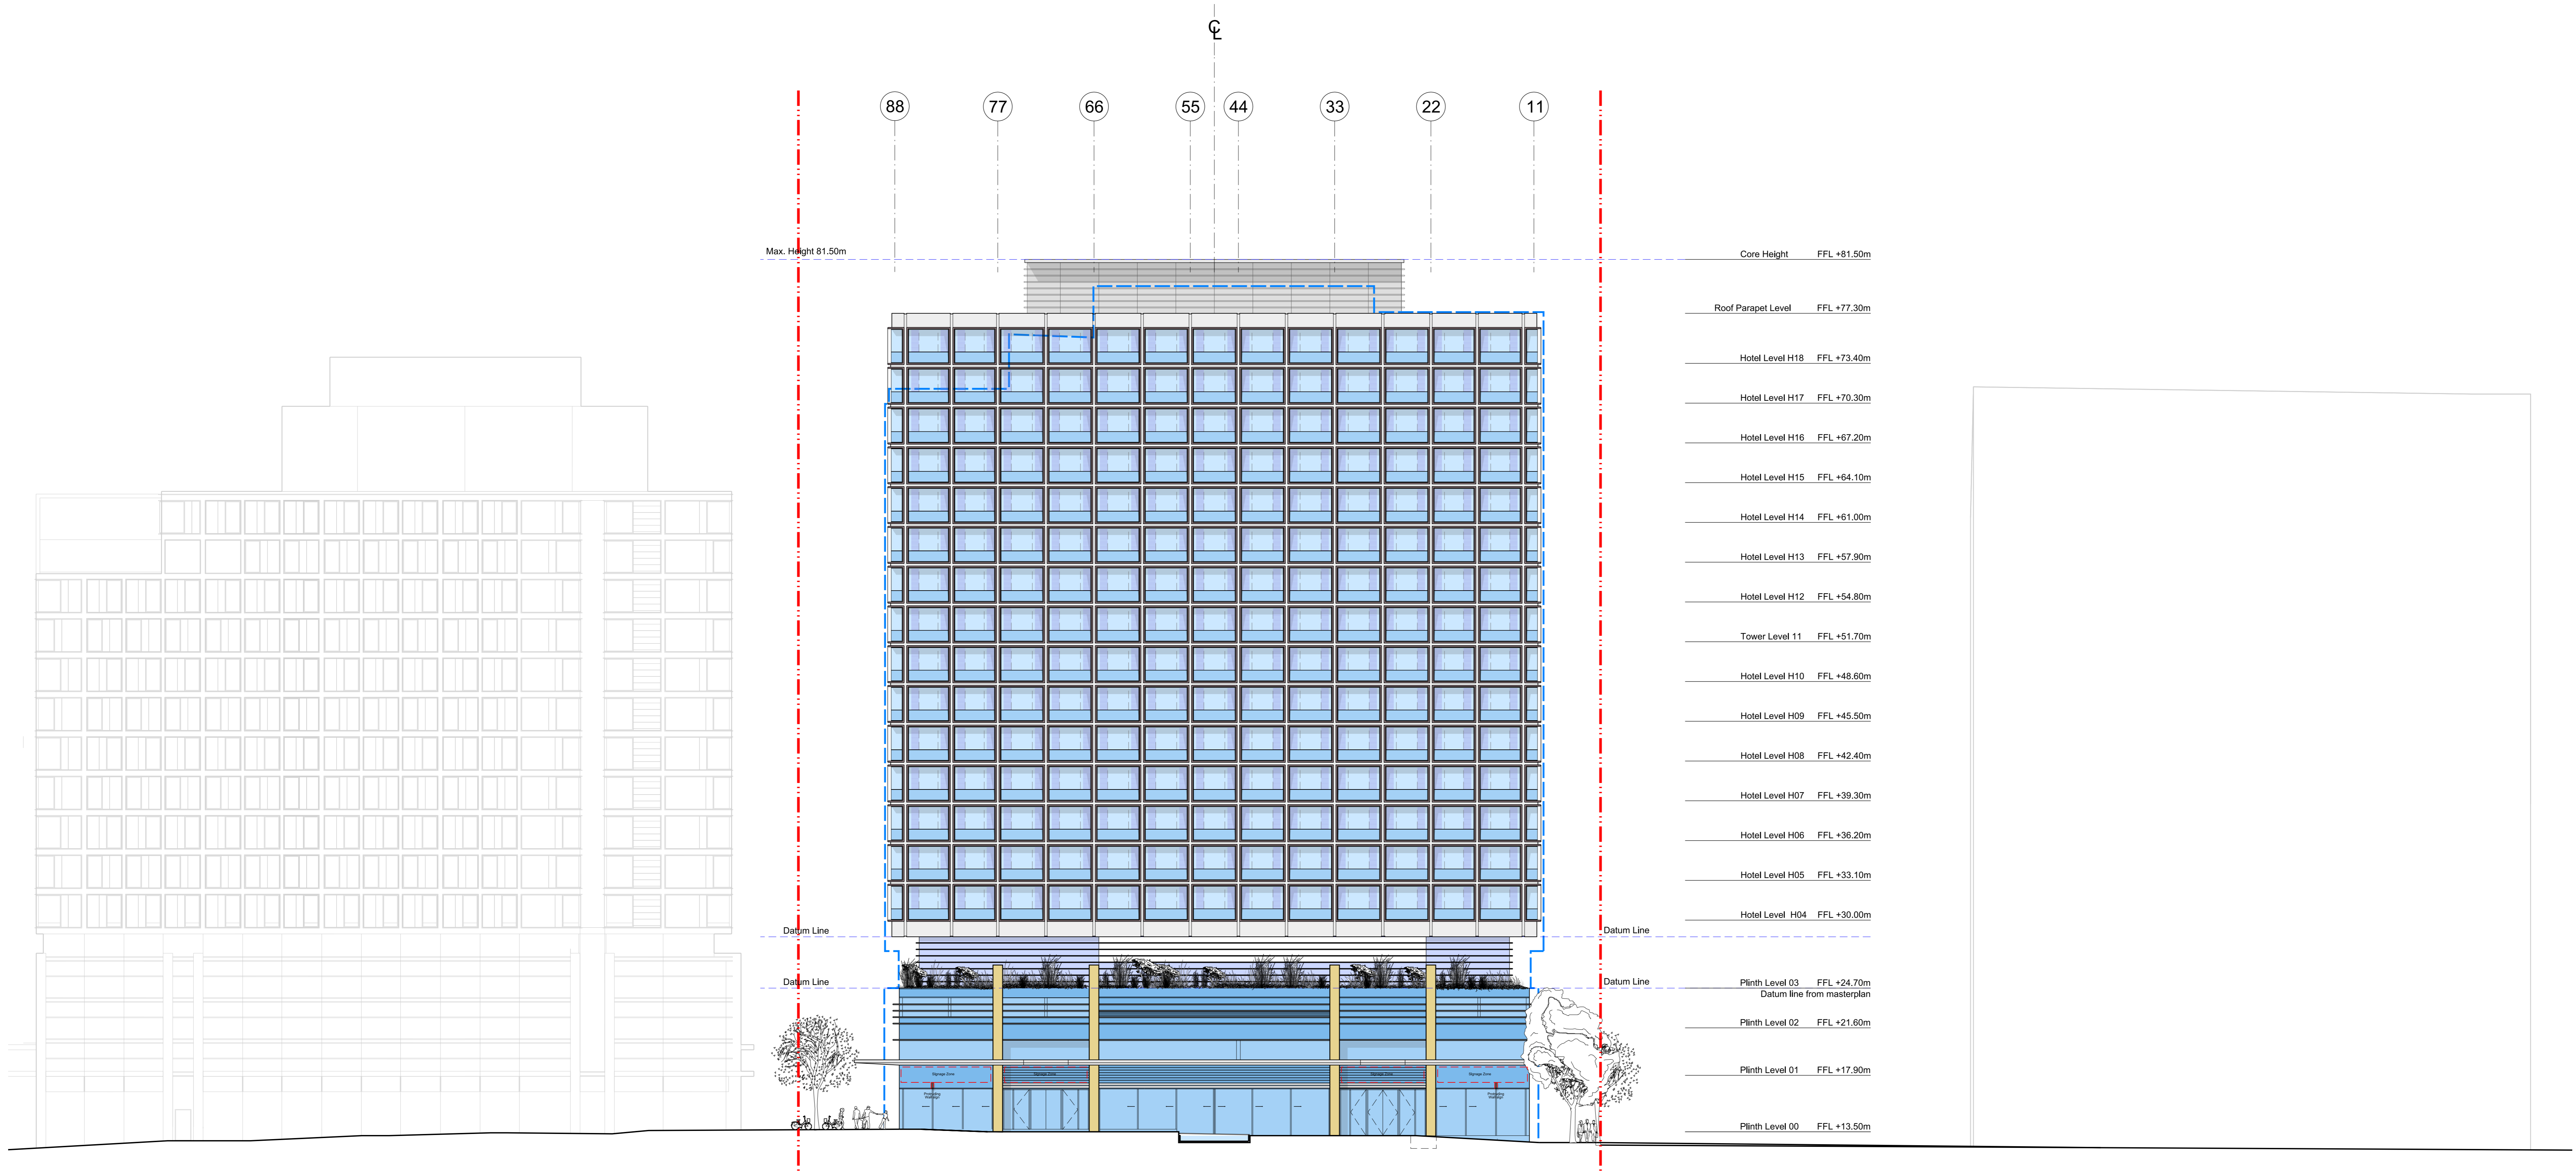


W:\CAD\Bldg\_4\PRP\_Drawing\PA-A4-2014.dwg

Block 4S

Block 4N

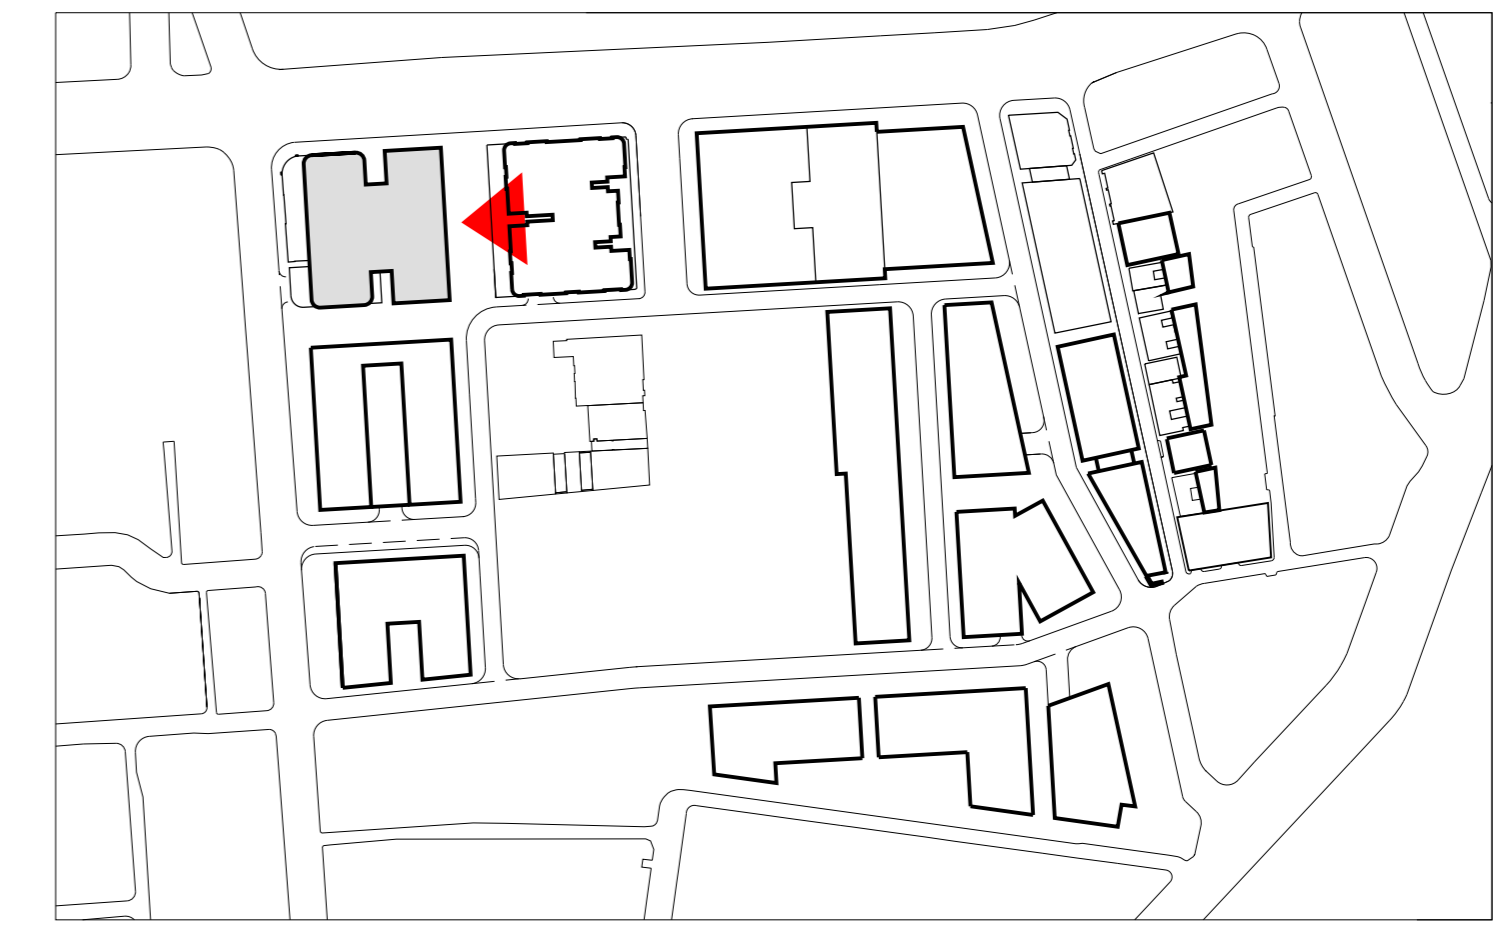

Core Height	FFL +81.50m
Roof Parapet Level	FFL +77.30m
Hotel Level H18	FFL +73.40m
Hotel Level H17	FFL +70.30m
Hotel Level H16	FFL +67.20m
Hotel Level H15	FFL +64.10m
Hotel Level H14	FFL +61.00m
Hotel Level H13	FFL +57.90m
Hotel Level H12	FFL +54.80m
Tower Level 11	FFL +51.70m
Hotel Level H10	FFL +48.60m
Hotel Level H09	FFL +45.50m
Hotel Level H08	FFL +42.40m
Hotel Level H07	FFL +39.30m
Hotel Level H06	FFL +36.20m
Hotel Level H05	FFL +33.10m
Hotel Level H04	FFL +30.00m
Plinth Level 03	FFL +24.70m
Datum line from masterplan	
Plinth Level 02	FFL +21.60m
Plinth Level 01	FFL +17.90m
Plinth Level 00	FFL +13.50m

Central Park Avenue

Broadway

NN 0.00m


- - - - - Site Boundary
- - - - - MOD8 Concept Masterplan Outline



- General Notes
- Do not scale drawings. Dimensions govern.
  - All dimensions are in millimetres unless noted otherwise.
  - All dimensions shall be verified on site before proceeding with the work.
  - Foster + Partners shall be notified in writing of any discrepancies.
  - Any areas indicated on this sheet are approximate and indicative only.

Rev.	Date	Reason For Issue	CHK
01	13/03/15	PPR Submission	RP
00	15/10/14	SSD APPLICATION	RP

For Information

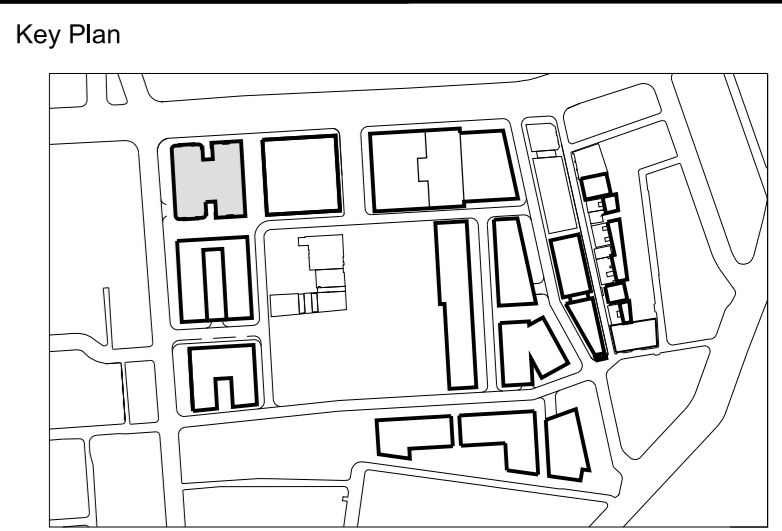

**FRASERS PROPERTY**

Project Frasers Broadway  
20 - 102 Broadway Sydney NSW 2000

Client Frasers Broadway  
L11, 458 Kent Street Sydney NSW 2000  
T: 02 8823 8800 F: 02 8823 8801

Architect  
**Foster + Partners**  
Riverside, 22 Hester Road  
London SW11 4AN  
T +44 (0)20 7738 0455  
F +44 (0)20 7738 1107

Local Collaborating Architect  
**PTW Architects**  
Level 17, 9 Castlereagh St  
Sydney NSW 2000 Australia  
T +61 (0)2 92325977  
F +61 (0)2 9221 4139  
www.ptw.com.au

Block 4N  
East Elevation (02)  
Link with Block 1

Project No.	Scale @ A0	Date	Drawn By
2094	1:200	15/10/14	LB
Number	Revision		
PA - A4 - 2051			01

01 East Elevation - New Pedestrian Link  
1:200