
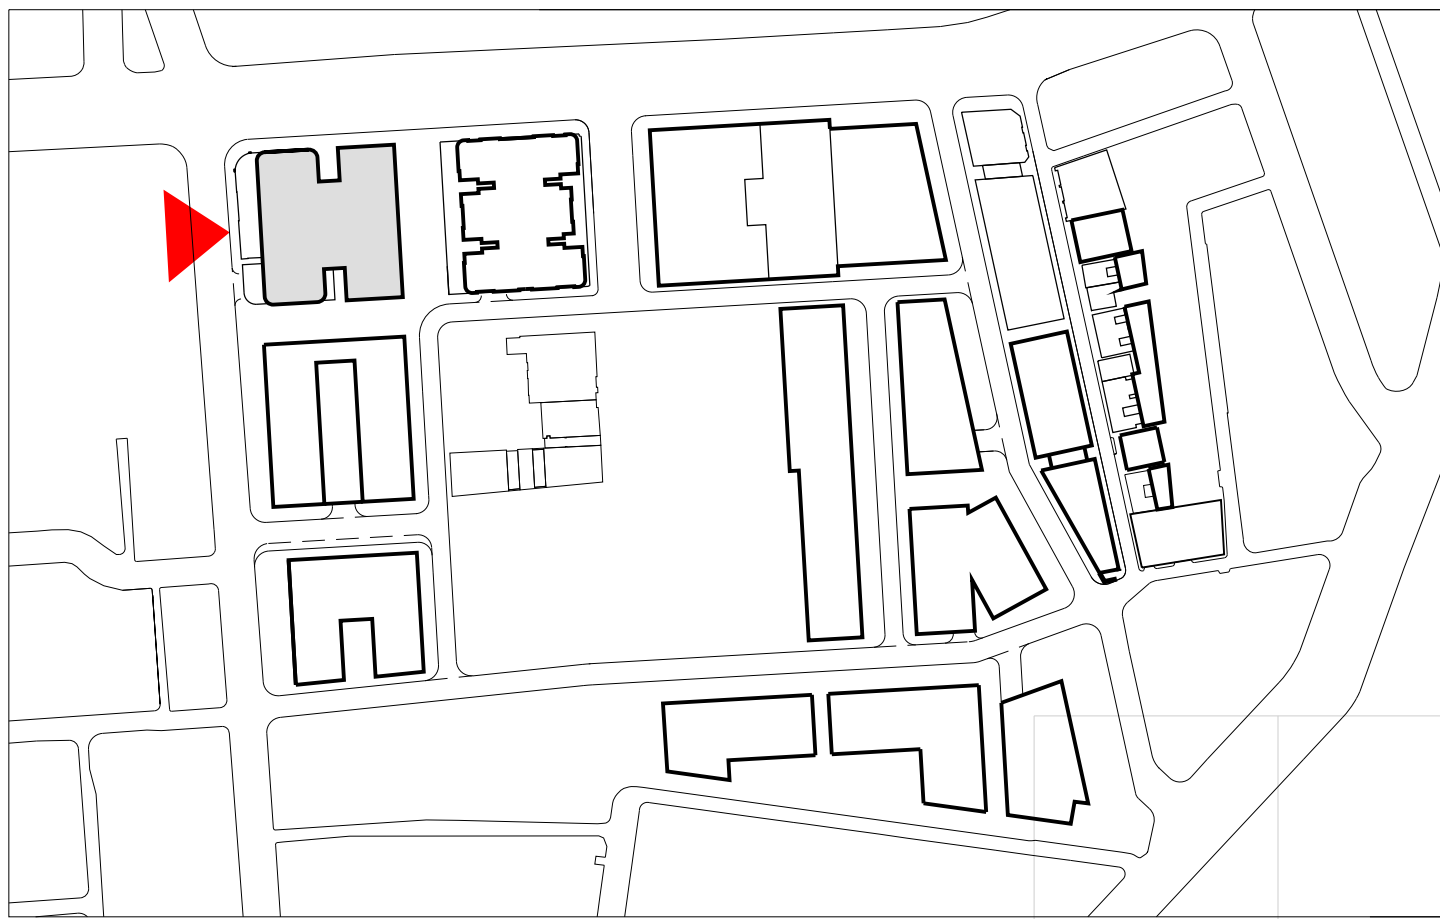



W:\Clients\Buck_INSSDA_Planing drawings\PA-A4-2053.dgn

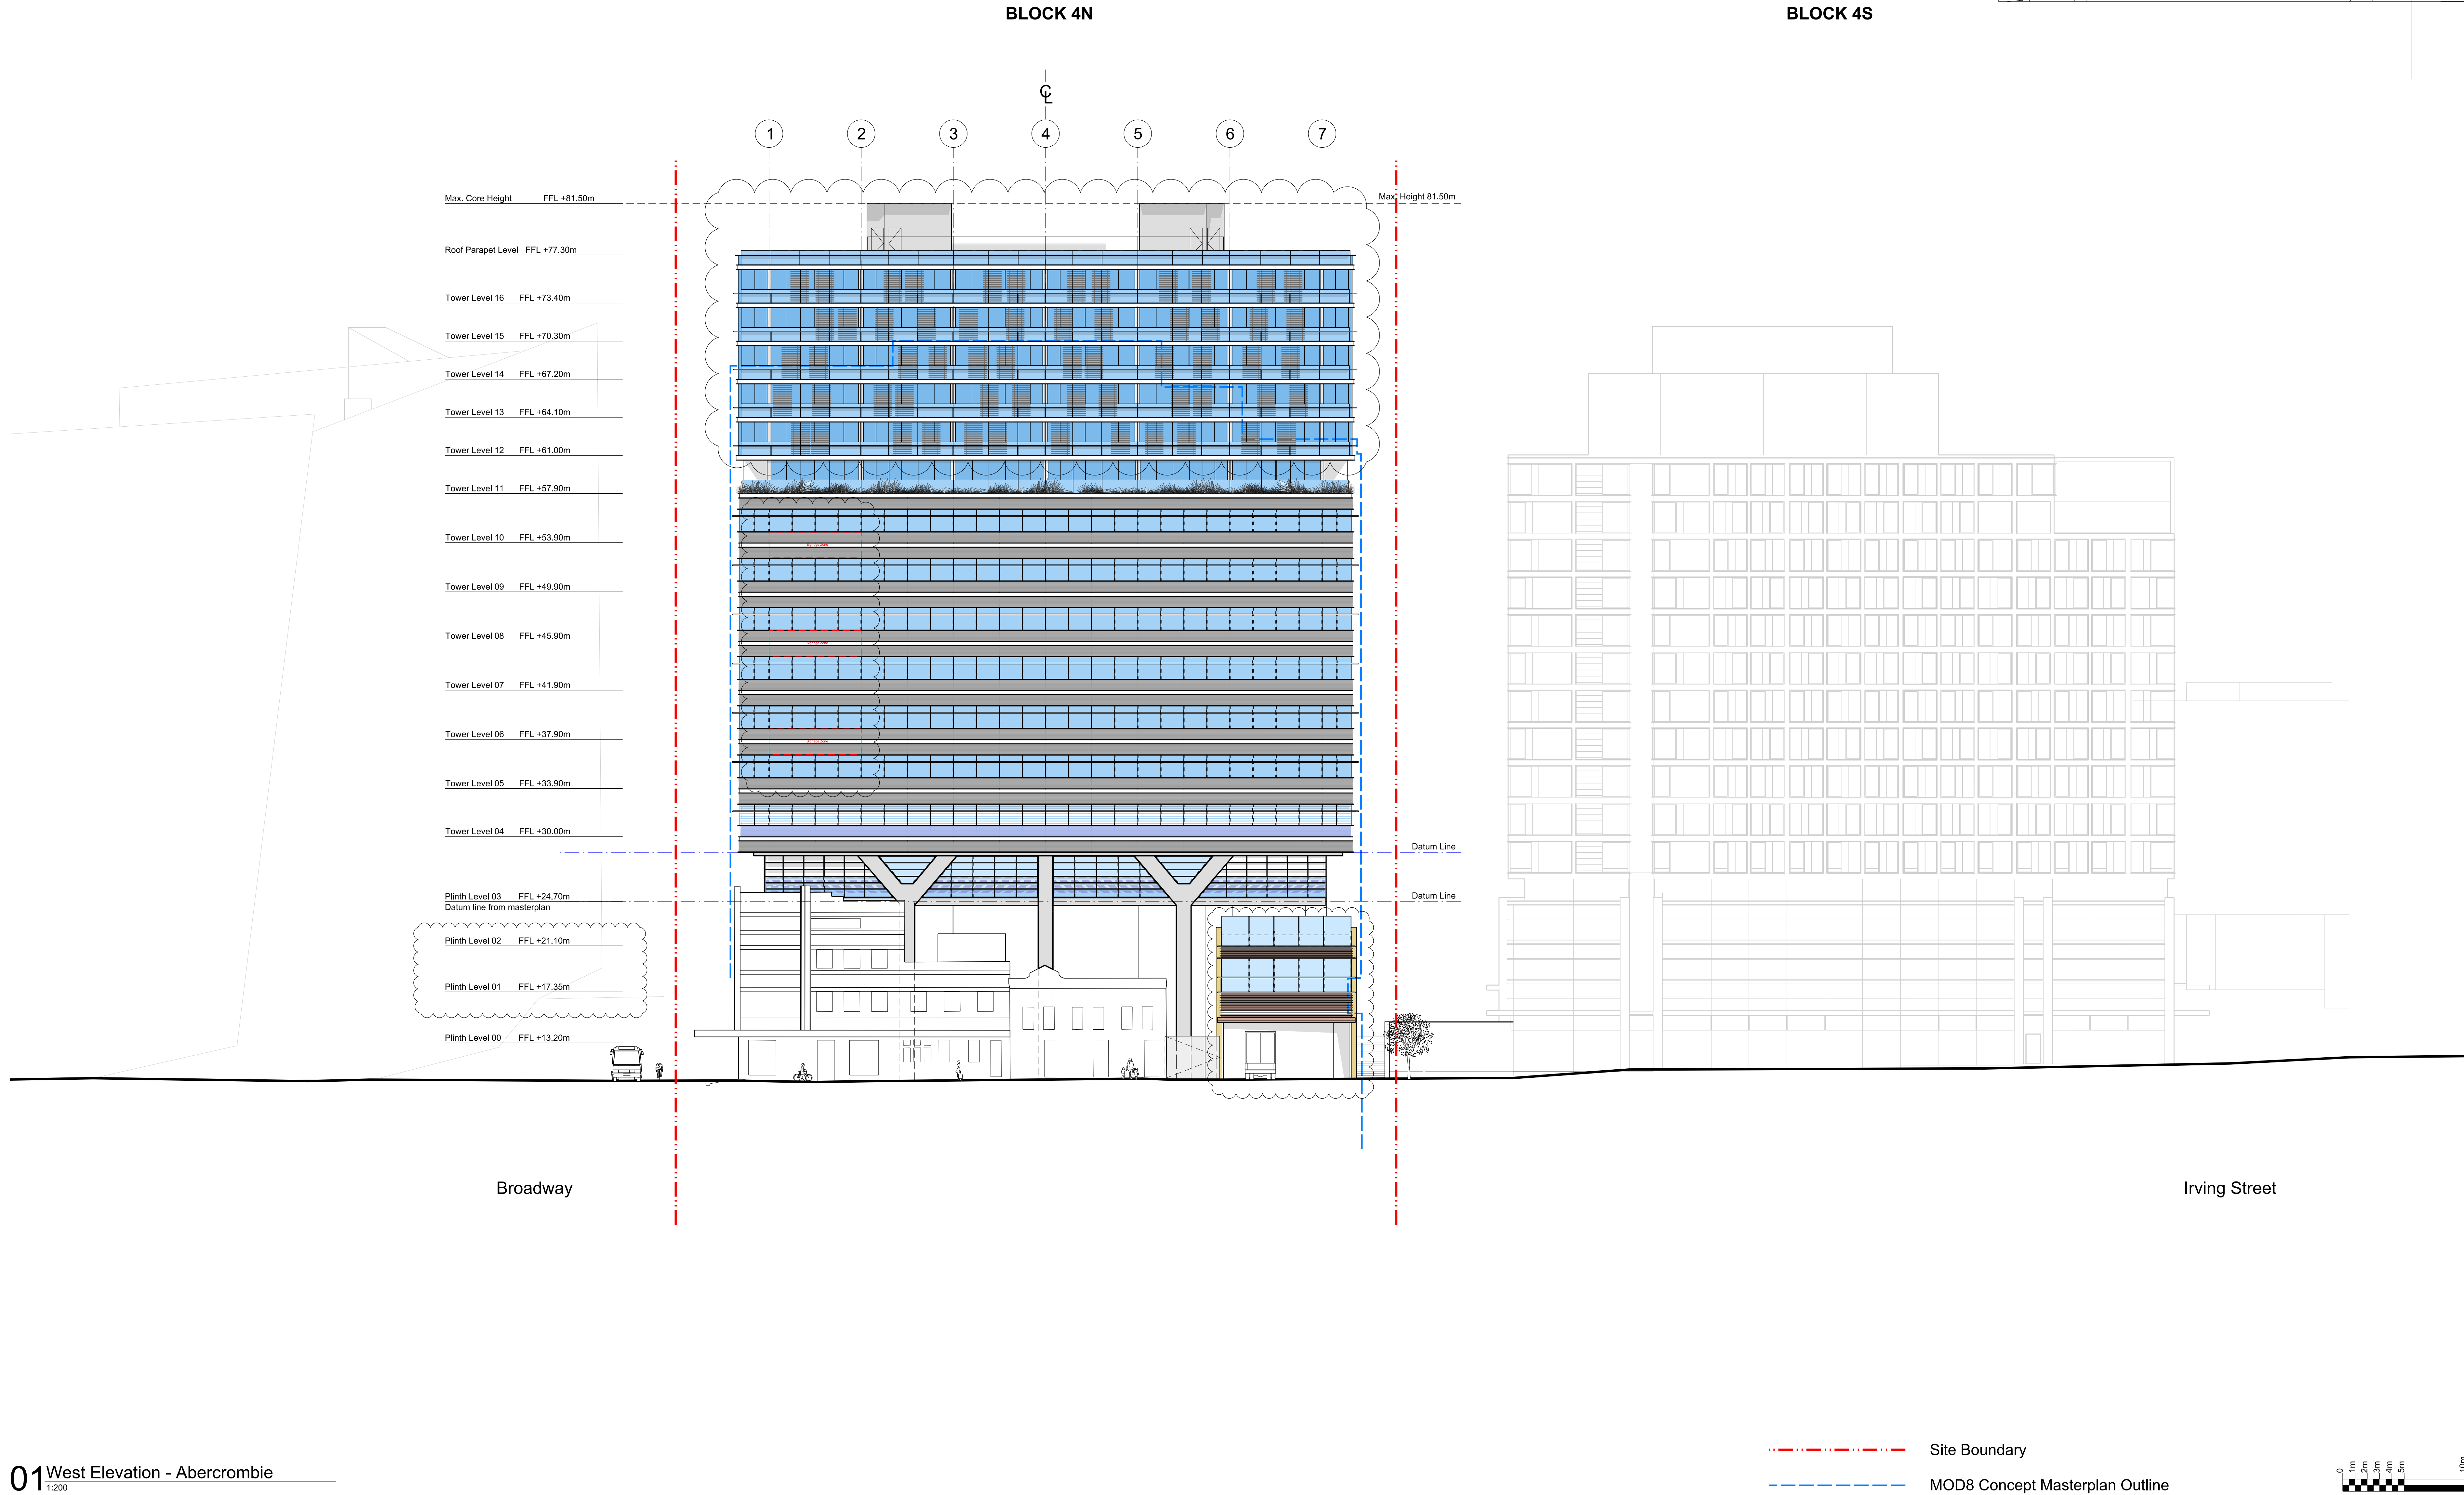

- General Notes
1. Do not scale drawings. Dimensions govern.
 2. All dimensions are in millimetres unless noted otherwise.
 3. All dimensions shall be verified on site before proceeding with the work.
 4. Foster + Partners shall be notified in writing of any discrepancies.
 5. Any areas indicated on this sheet are approximate and indicative only.

Rev.	Date	Reason For	Issue	Chk
03	18/12/15	S96 Submission		RP
02	26/06/15	SSD APPLICATION GFA revision		RP
01	17/06/15	SSD APPLICATION revision		RP
00	15/10/14	SSD APPLICATION		RP

For information

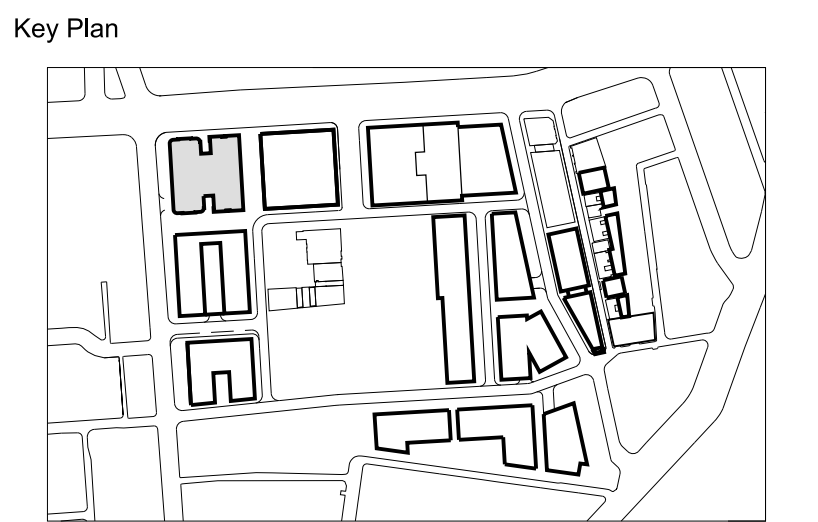

FRASERS PROPERTY

Project Frasers Broadway
20 - 102 Broadway Sydney NSW 2000

Client Frasers Broadway
L11, 488 Kent Street Sydney NSW 2000
T: 02 8823 8800 F: 02 8823 8801

Architect

Foster + Partners

Riverside, 22 Hester Road
London SW11 4AN
T +44 (0)20 7738 0455
F +44 (0)20 7738 1107

Local Collaborating Architect

PTW Architects

Level 17, 9 Castlereagh St
Sydney NSW 2000 Australia
T +61 (0)2 92325877
F +61 (0)2 9221 4139
www.ptw.com.au

Block 4N
West Elevation (04)
Abercrombie

Project No.	Scale @ A0	Date	Drawn By
2094	1:200	15/10/14	LB
Number			Revision
PA - A4 - 2053			03

01 West Elevation - Abercrombie
1:200