
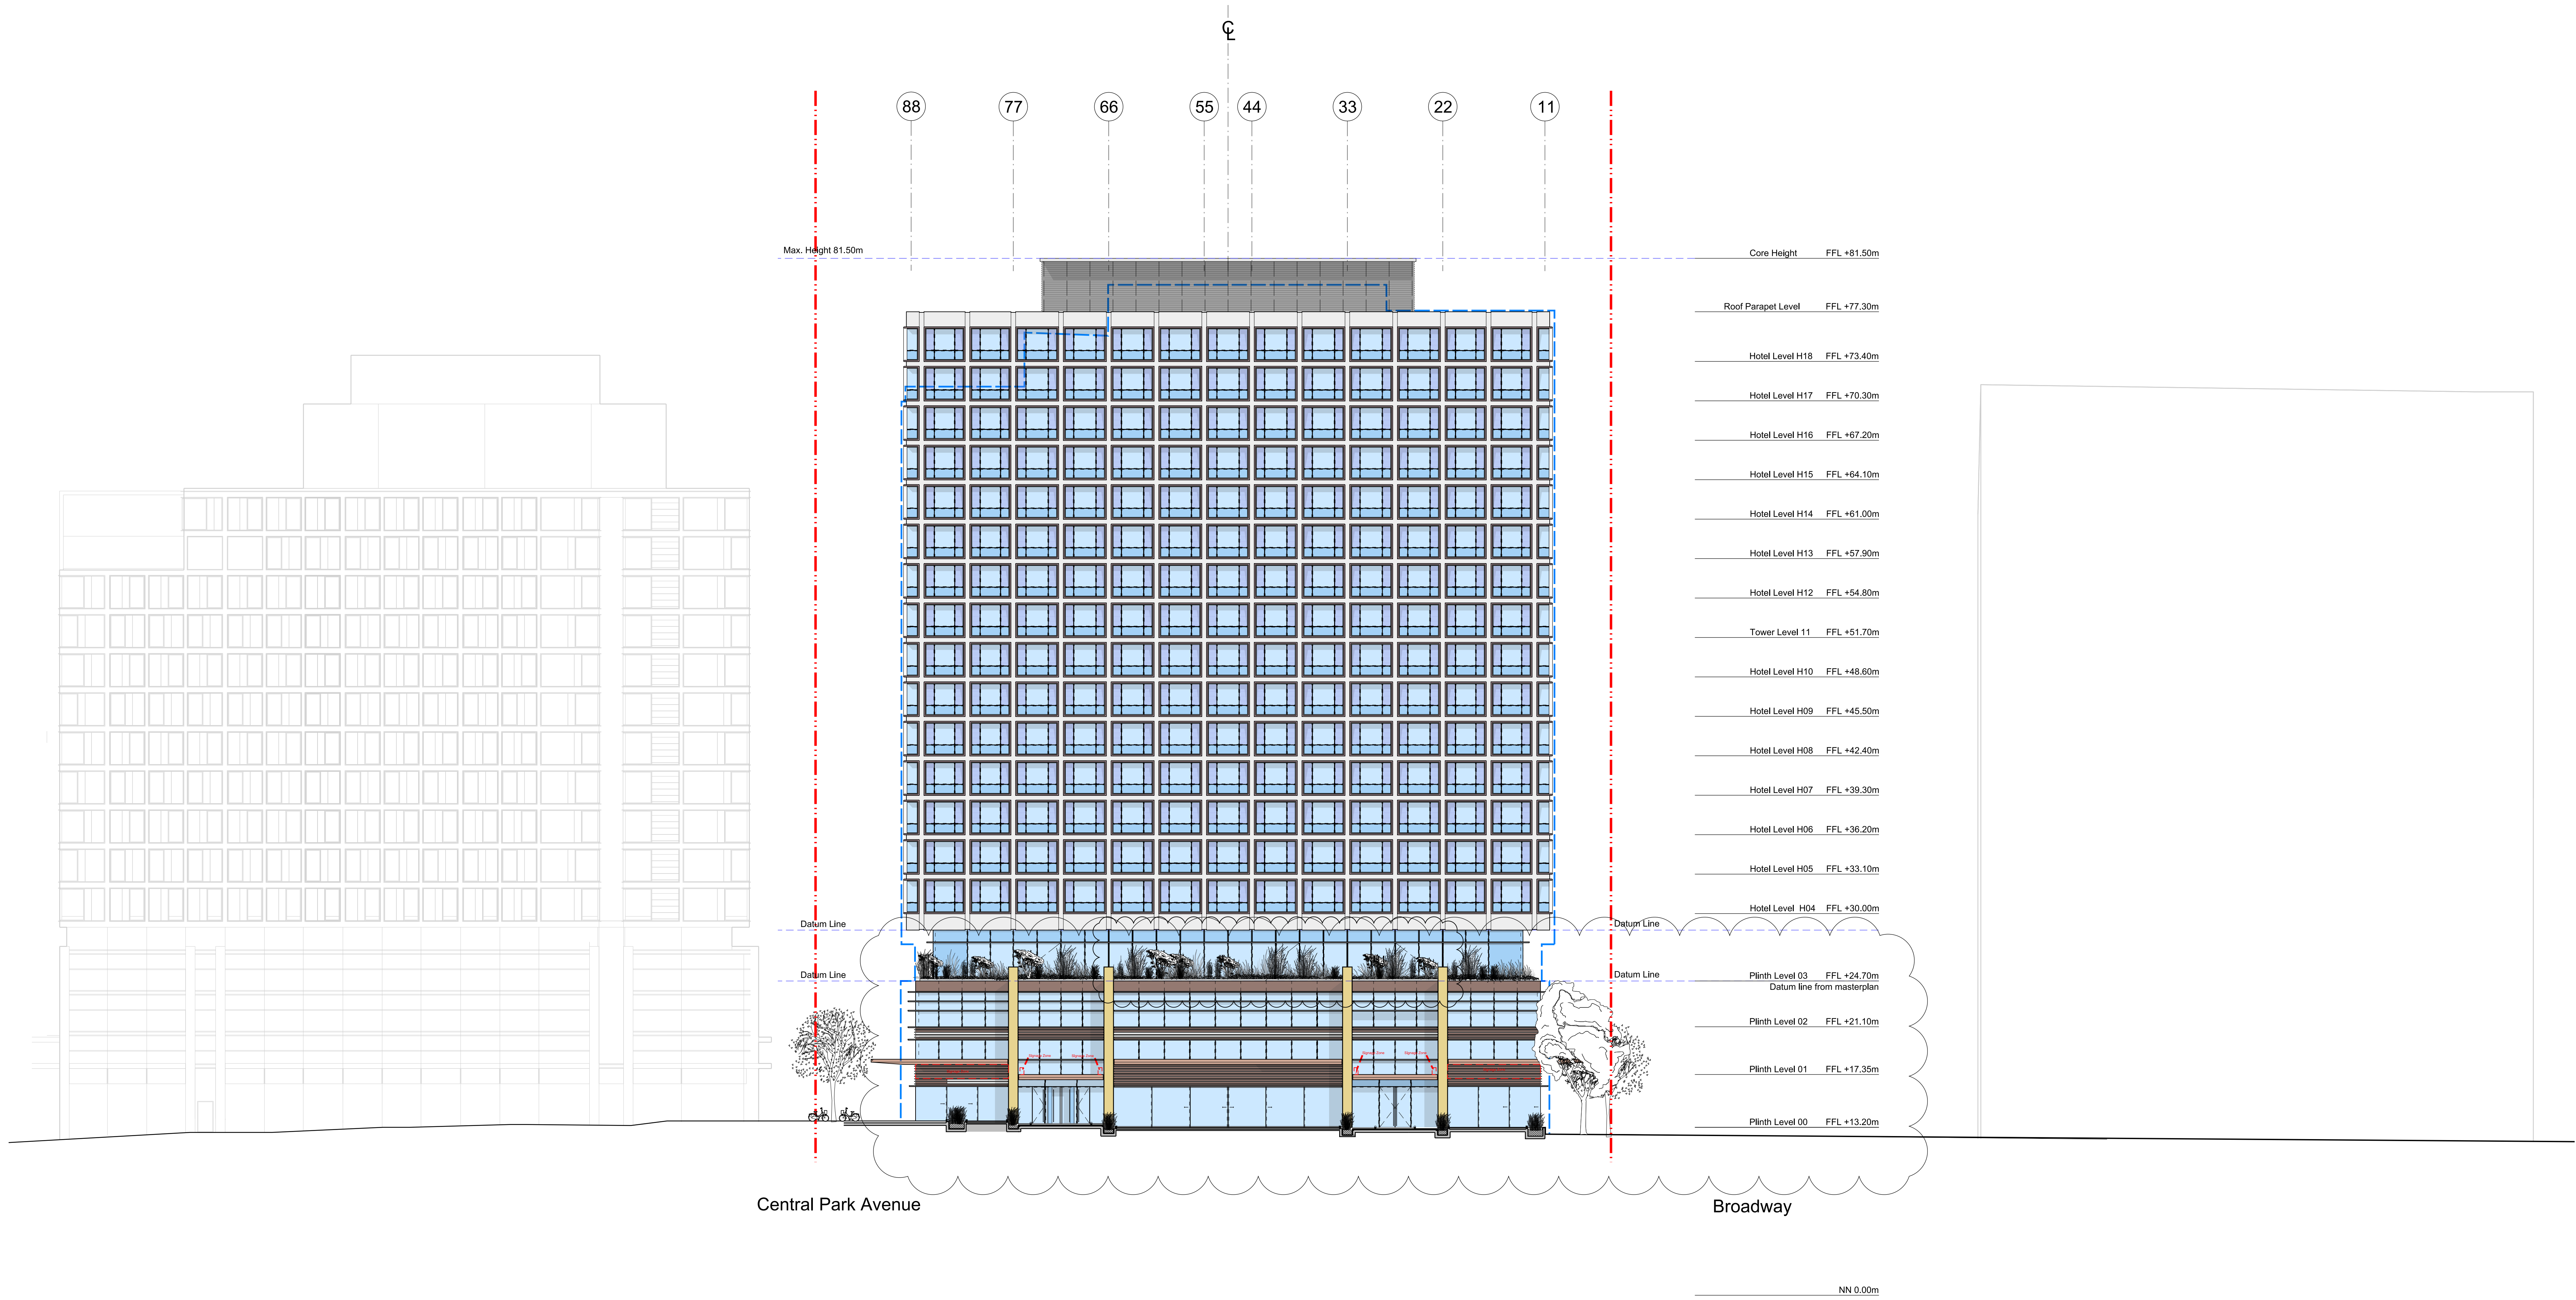


W:\CD\EastBlock_INSSDA_Planing drawings\PA-A4-2051.dgn


Block 4S

Block 4N

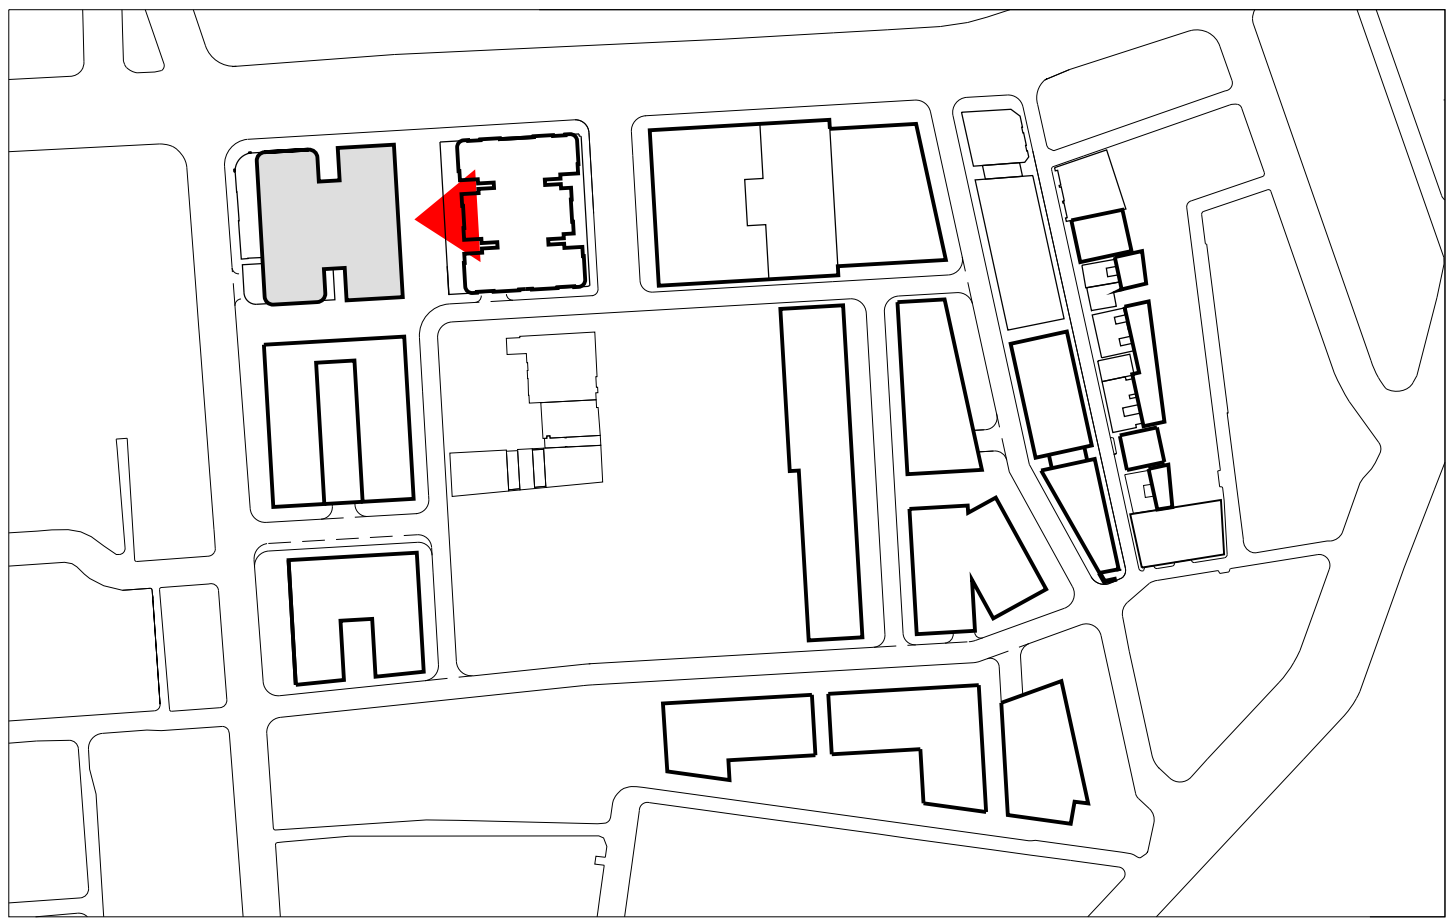

01 East Elevation - New Pedestrian Link
1:200


Site Boundary
MOD8 Concept Masterplan Outline

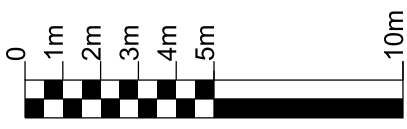

- General Notes
1. Do not scale drawings. Dimensions govern.
 2. All dimensions are in millimetres unless noted otherwise.
 3. All dimensions shall be verified on site before proceeding with the work.
 4. Foster + Partners shall be notified in writing of any discrepancies.
 5. Any areas indicated on this sheet are approximate and indicative only.

Rev.	Date	Reason For Issue	Chk
03	18/12/15	S96 Submission	RP
02	26/06/15	SSD APPLICATION GFA Revision	RP
01	17/06/15	SSD APPLICATION revision	RP
00	15/10/14	SSD APPLICATION	RP

For information

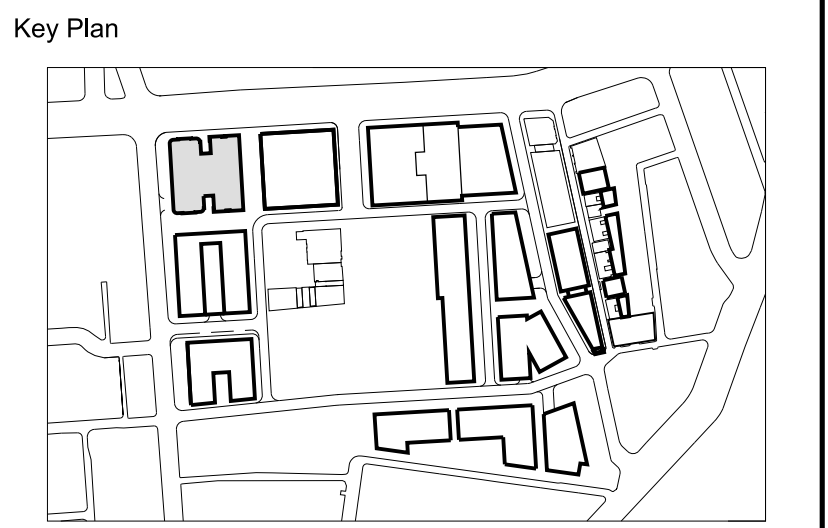

FRASERS PROPERTY

Project Frasers Broadway
20 - 102 Broadway Sydney NSW 2000
Client Frasers Broadway
L11, 488 Kent Street Sydney NSW 2000
T: 02 8823 8800 F: 02 8823 8801

Architect
Foster + Partners
Riverside, 22 Hester Road
London SW11 4AN
T +44 (0)20 7738 0455
F +44 (0)20 7738 1107

Local Collaborating Architect
PTW Architects
Level 17, 9 Castlereagh St
Sydney NSW 2000 Australia
T +61 (0)2 92325877
F +61 (0)2 9221 4139
www.ptw.com.au

Block 4N
East Elevation (02)
Link with Block 1

Project No.	Scale @ A0	Date	Drawn By
2094	1:200	15/10/14	LB
Number			Revision
PA - A4 - 2051			03