



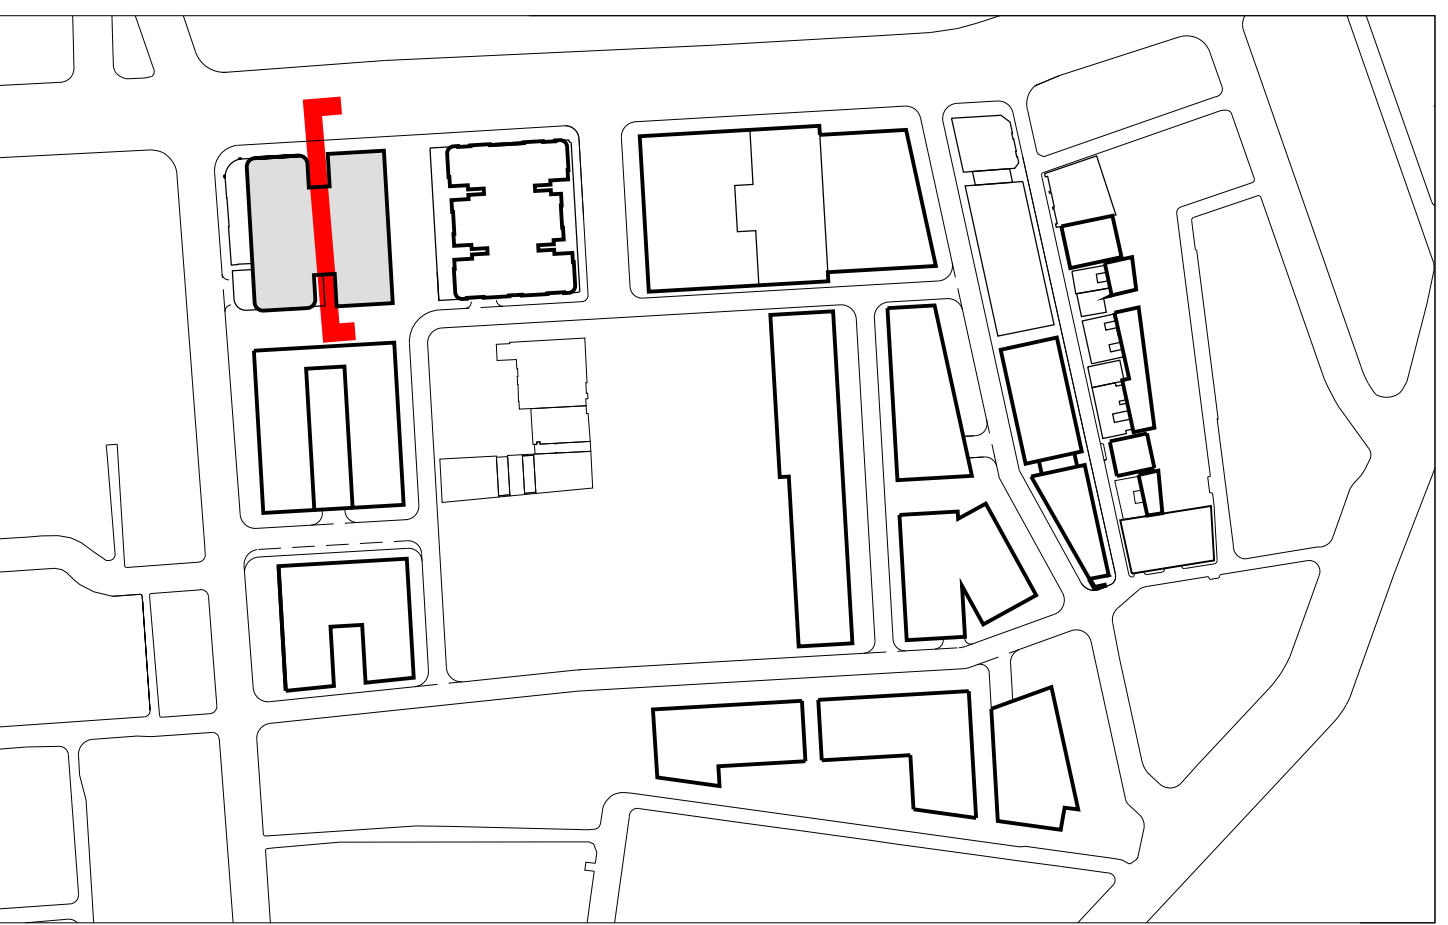


Block 4N

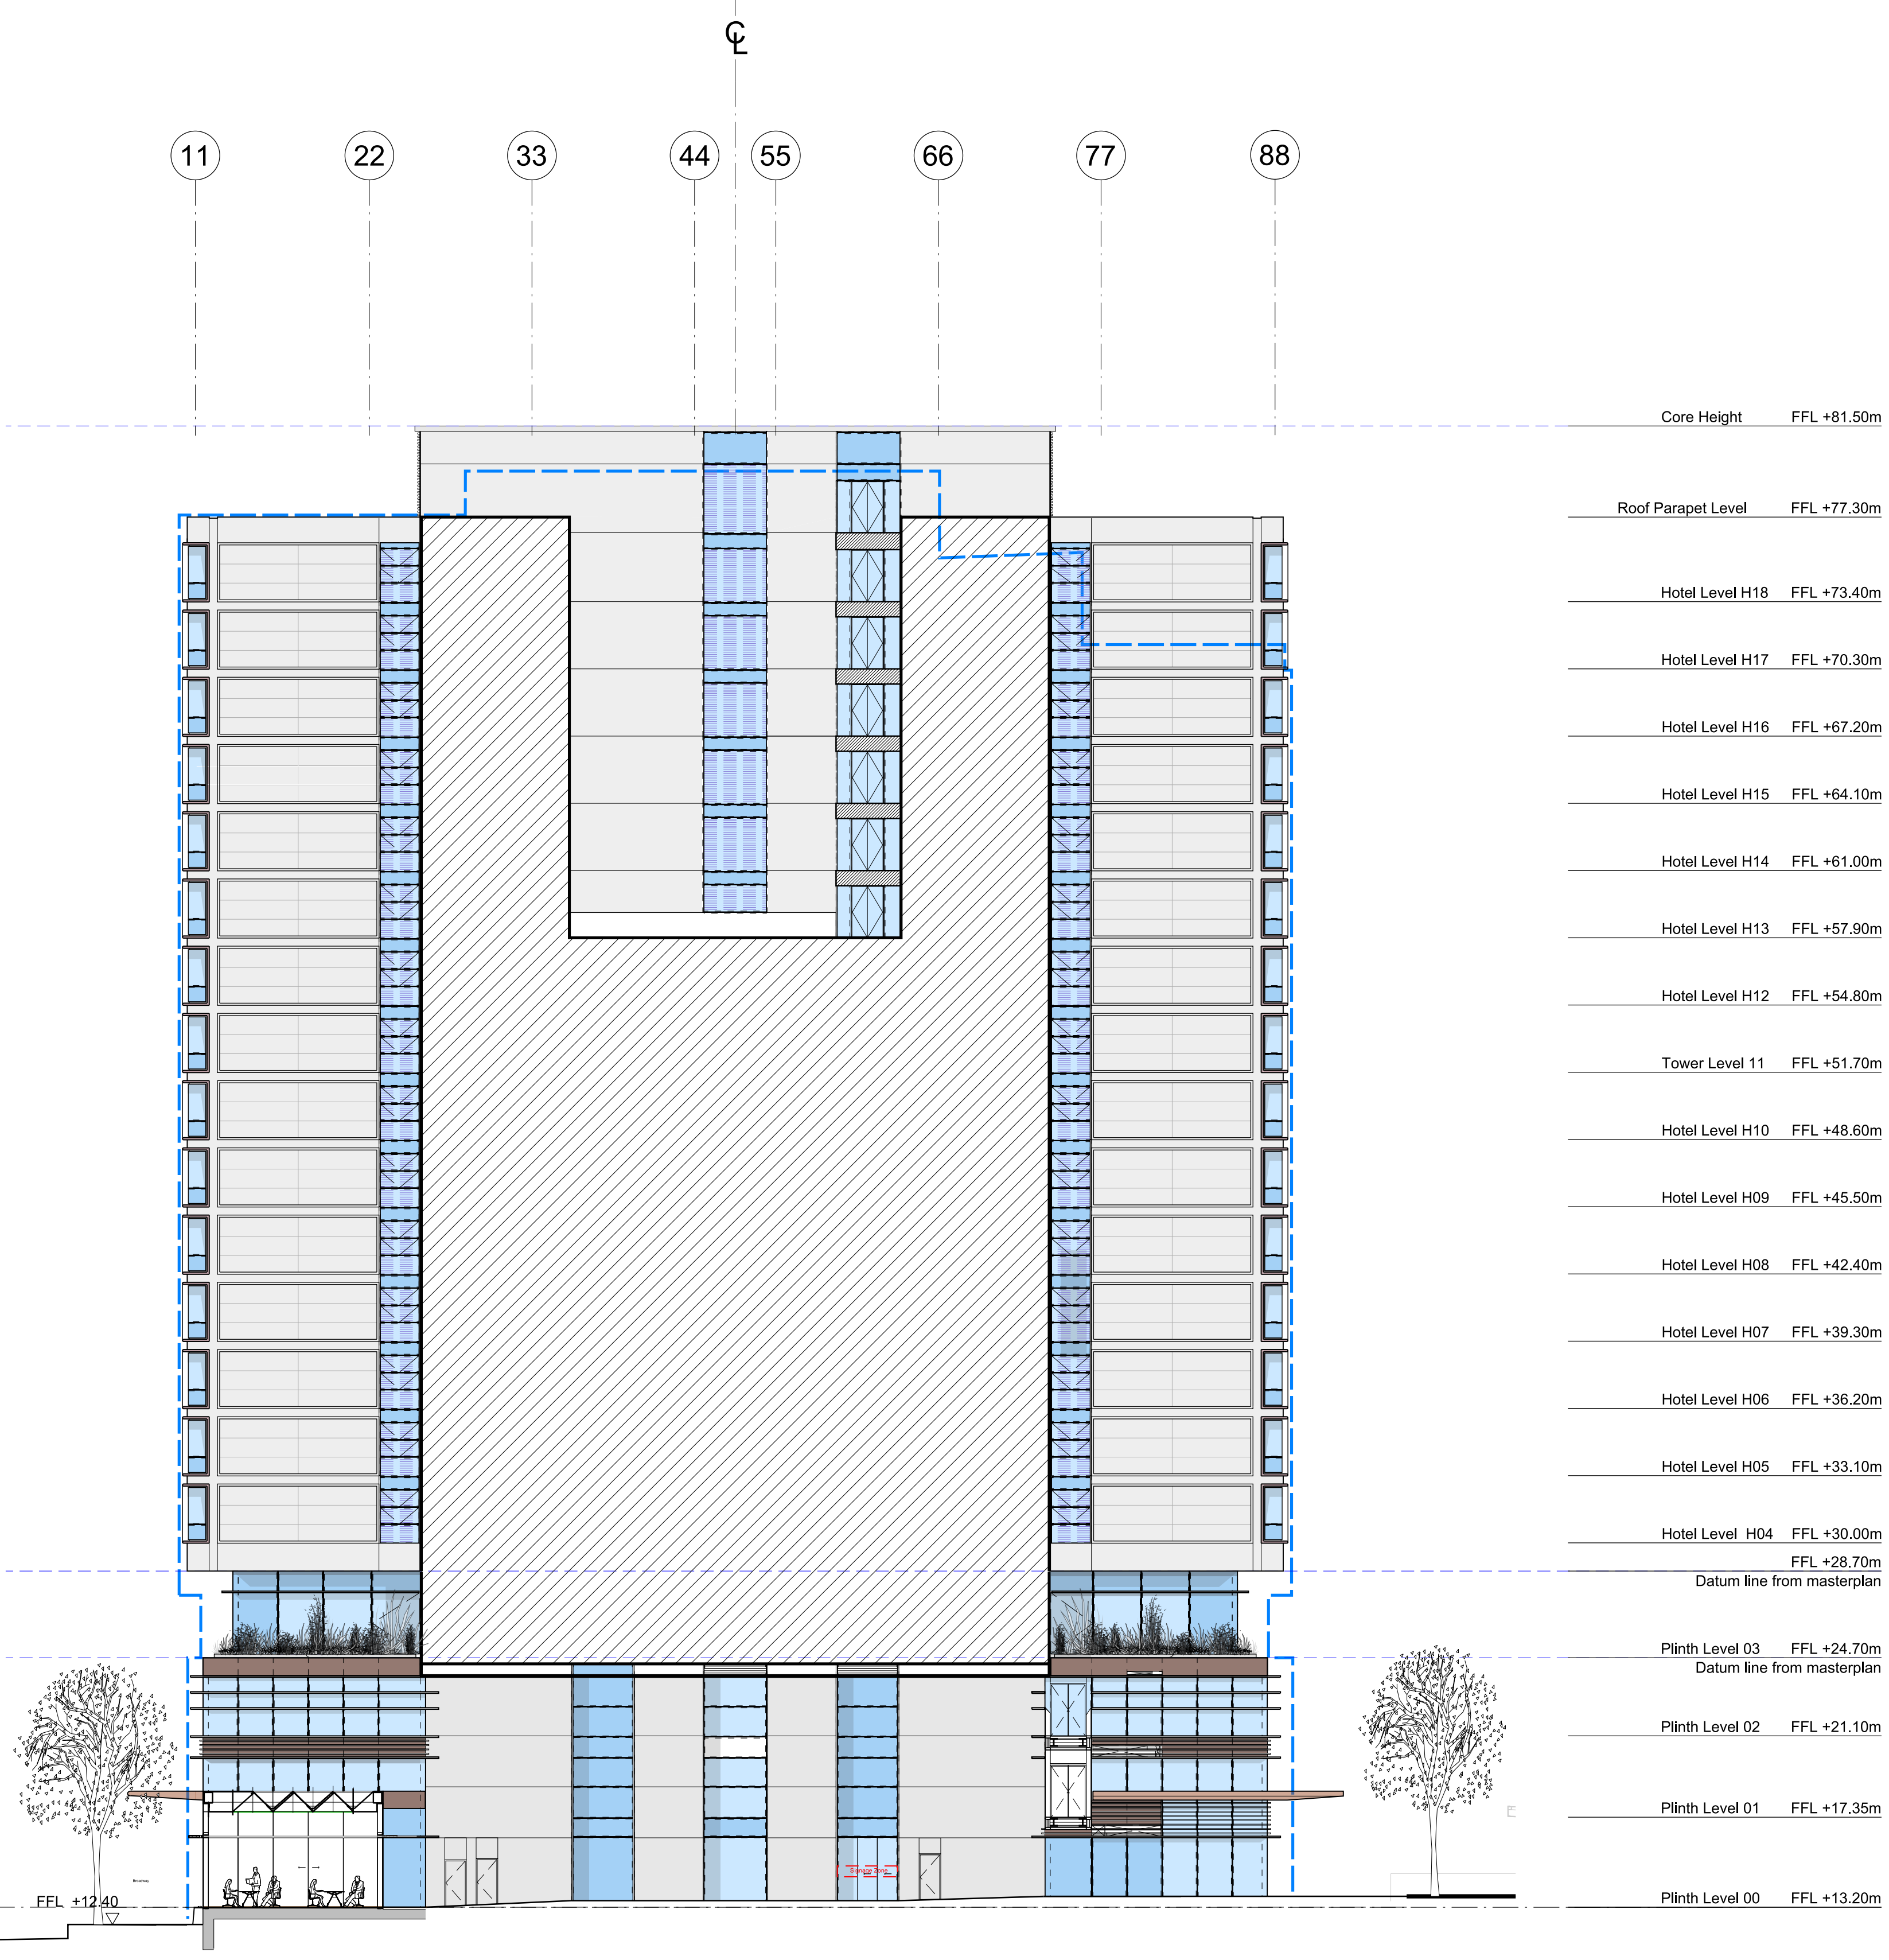

02 West Elevation - Internal Link

A diagram of a 10m race track. It is a horizontal line with a vertical line at the left end labeled '0' and a vertical line at the right end labeled '10m'. Between these two ends, there are four vertical tick marks labeled '1m', '2m', '3m', '4m', and '5m' from left to right. The track is divided into five equal segments of 2m each. The segments from 0 to 1m, 2m to 3m, and 4m to 5m are shaded with a black and white checkerboard pattern. The segment from 5m to 10m is solid black.

Key Plan

 A key plan showing the site's location within a larger urban context. The site is highlighted with a thick black border. It shows several building footprints, including a large rectangular building on the left, a smaller building in the center, and a long, narrow building on the right. The surrounding area includes other buildings, streets, and a river or water body on the right side.

Project Frasers Broadway
20 - 102 Broadway Sydney NSW 2000

Client Frasers Broadway
L11, 488 Kent Street Sydney NSW 2000
T: 02 8823 8800 F: 02 8823 8801

Architect

Foster + Partners

Riverside, 22 Hester Road
London SW11 4AN
T +44 (0)20 7738 0455
F +44 (0)20 7738 1107

Local Collaborating Architect

PTW Architects

Level 17, 9 Castlereagh St
Sydney NSW 2000 Australia
F +61 (0)2 92325877
F +61 (0)2 9221 4139
www.ptw.com.au

Project No.	Scale @ A0	Date	Drawn By
2094	1:200	18/12/15	LB
Number			Revision
PA - A4 - 2054			00