




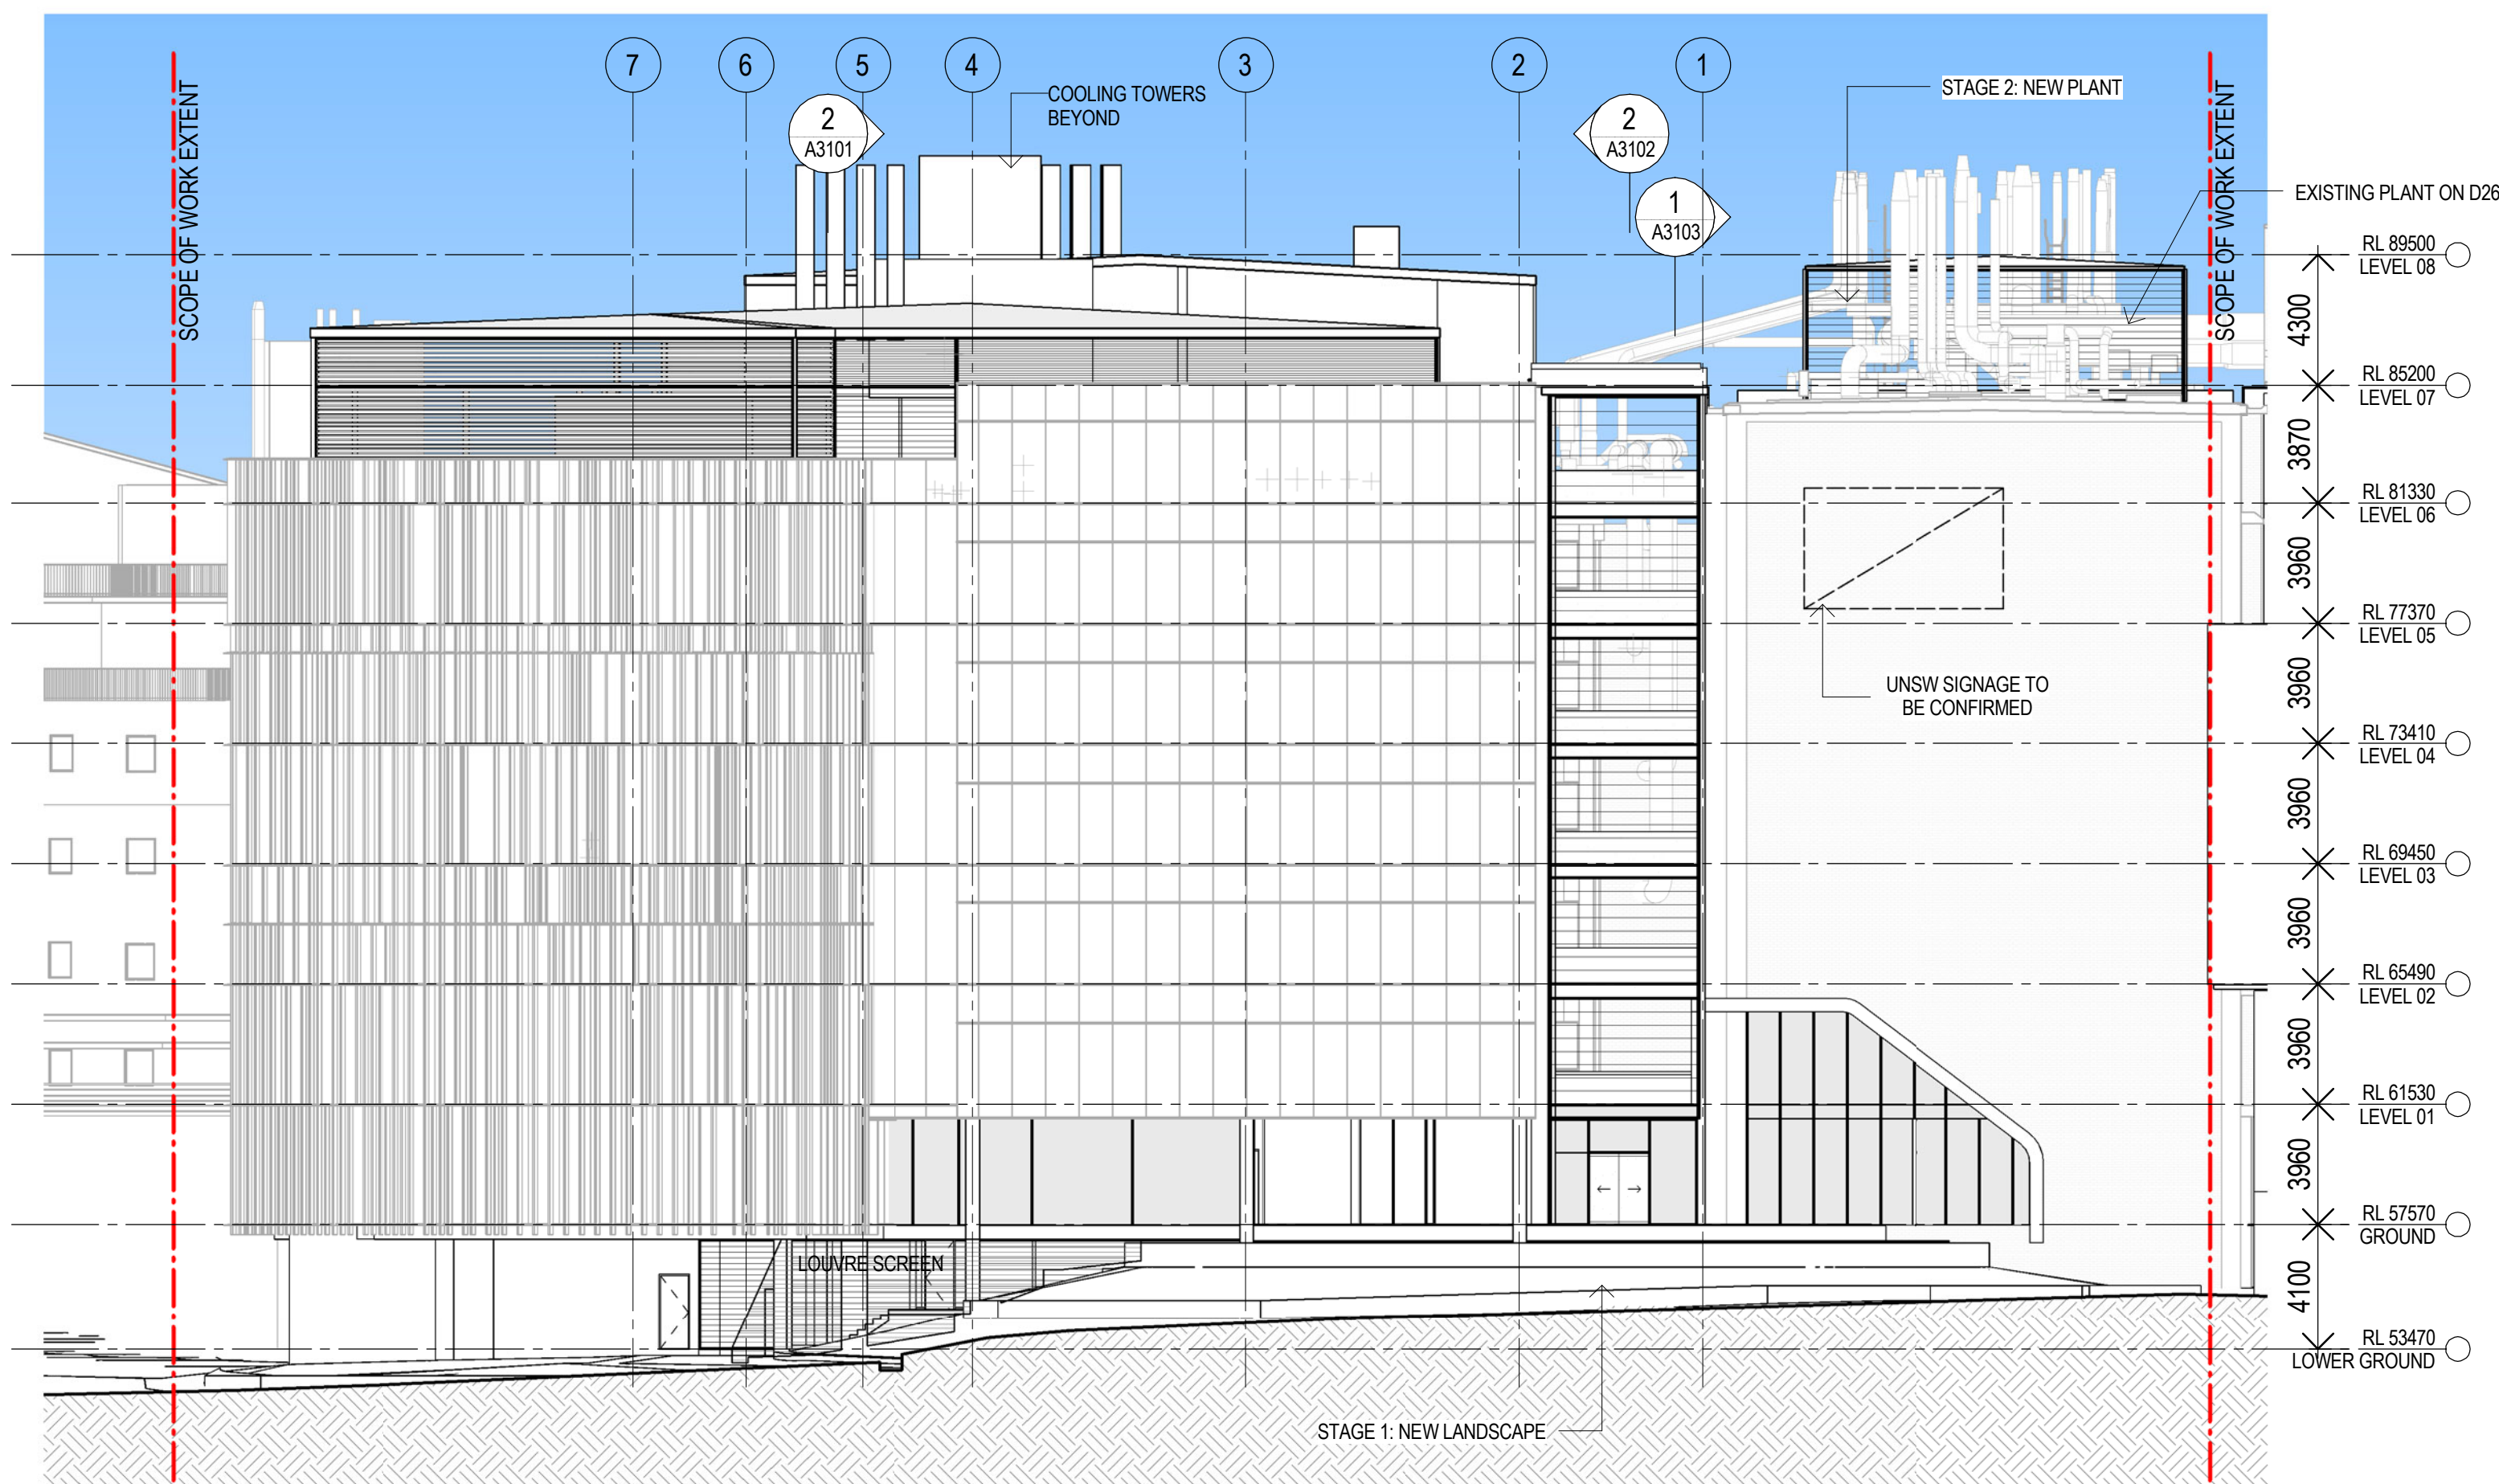

1 EAST ELEVATION - FROM BOTANY STREET
SCALE 1 : 200

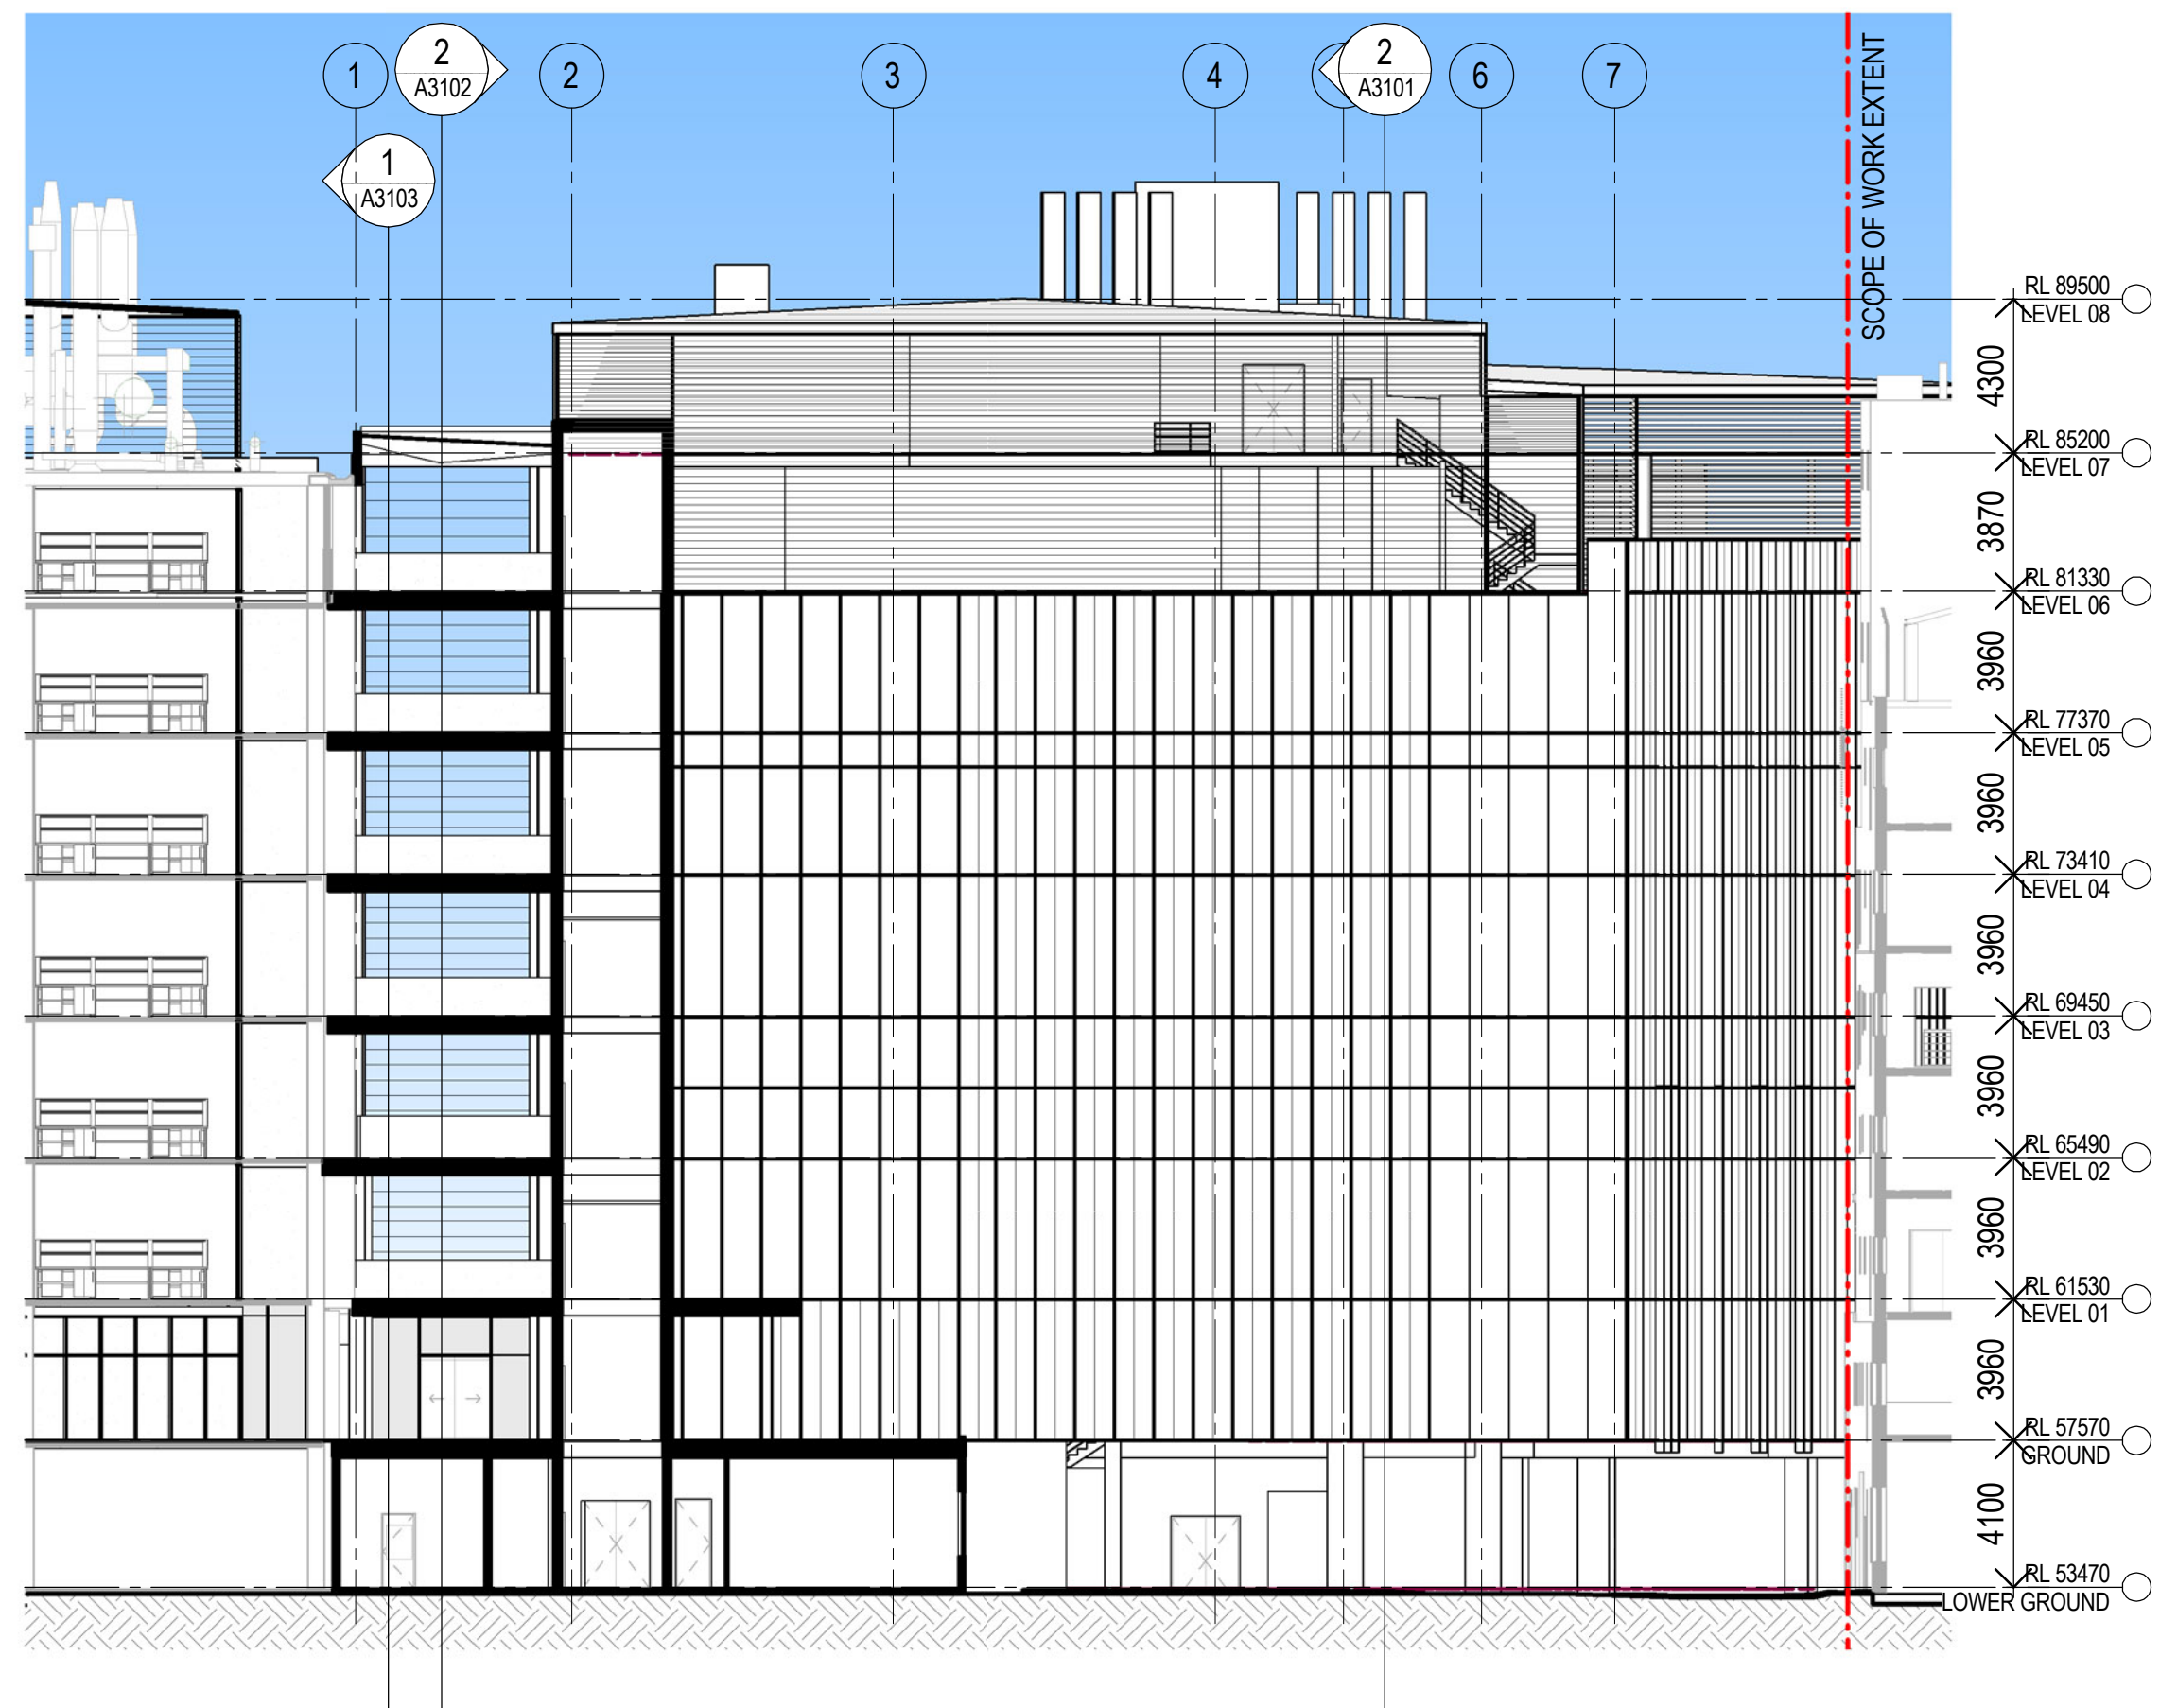

2 WEST ELEVATION
SCALE 1 : 200

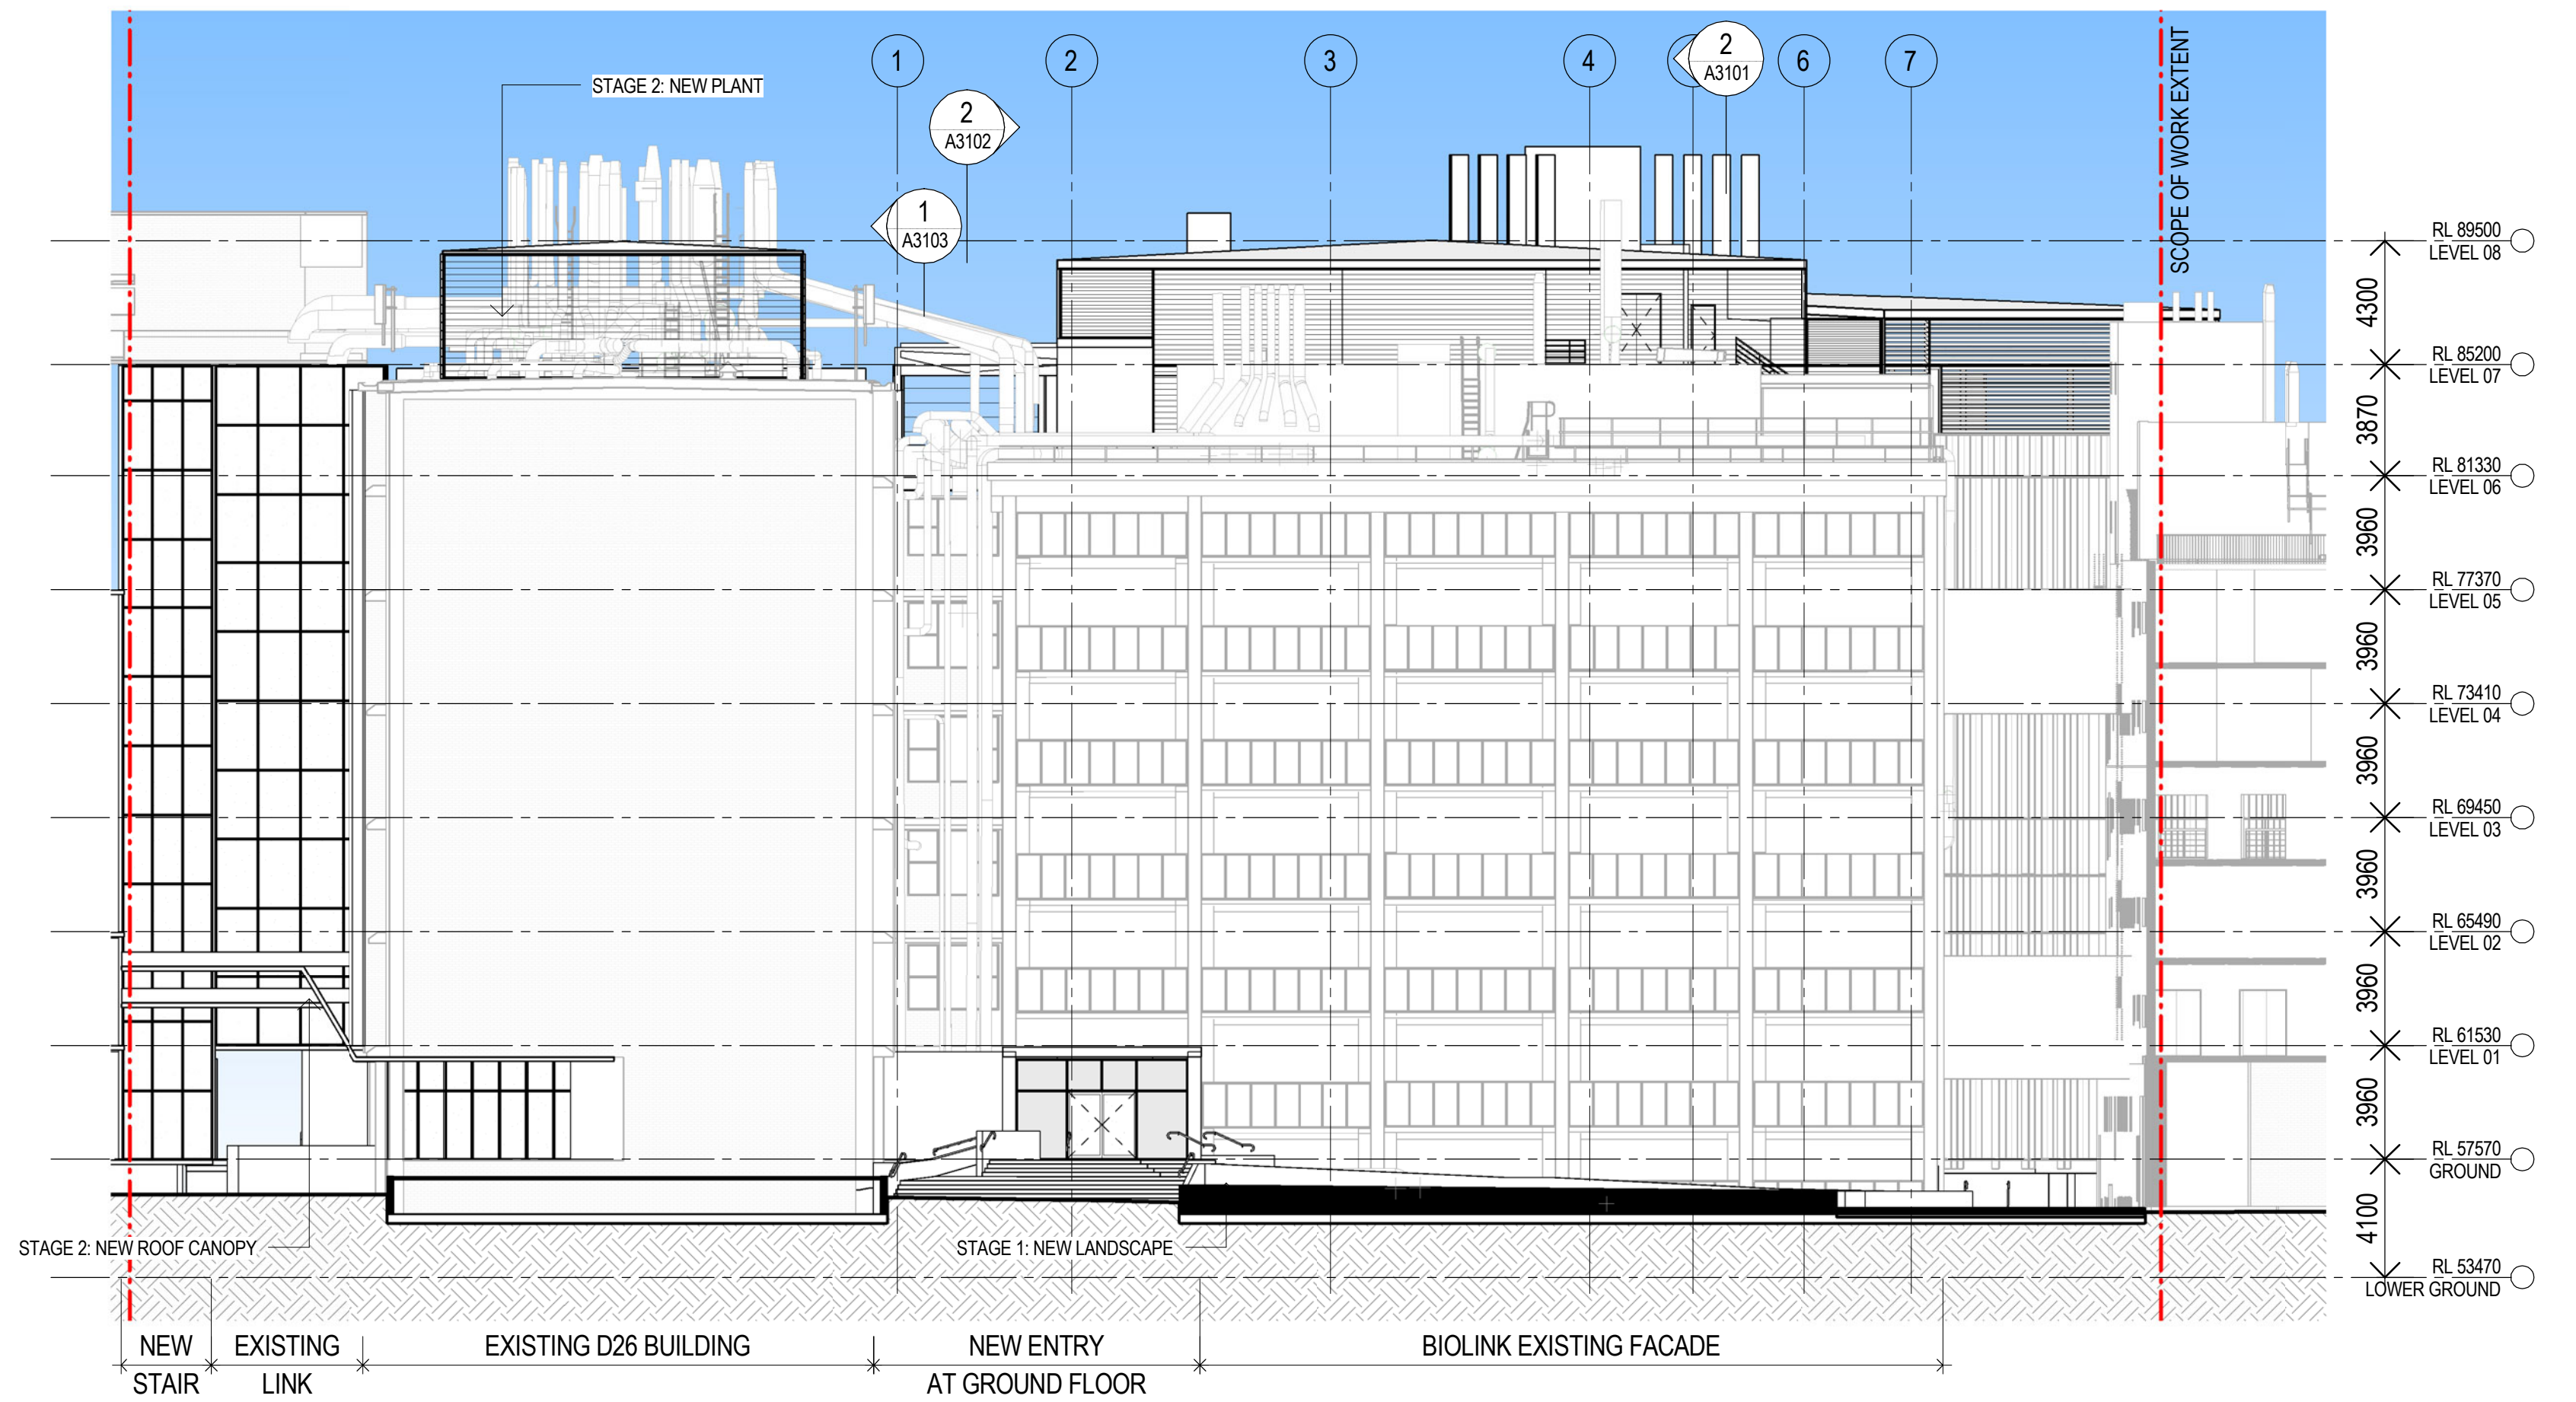

3 WEST ELEVATION - WEST OF D26 BUILDING
SCALE 1 : 200