


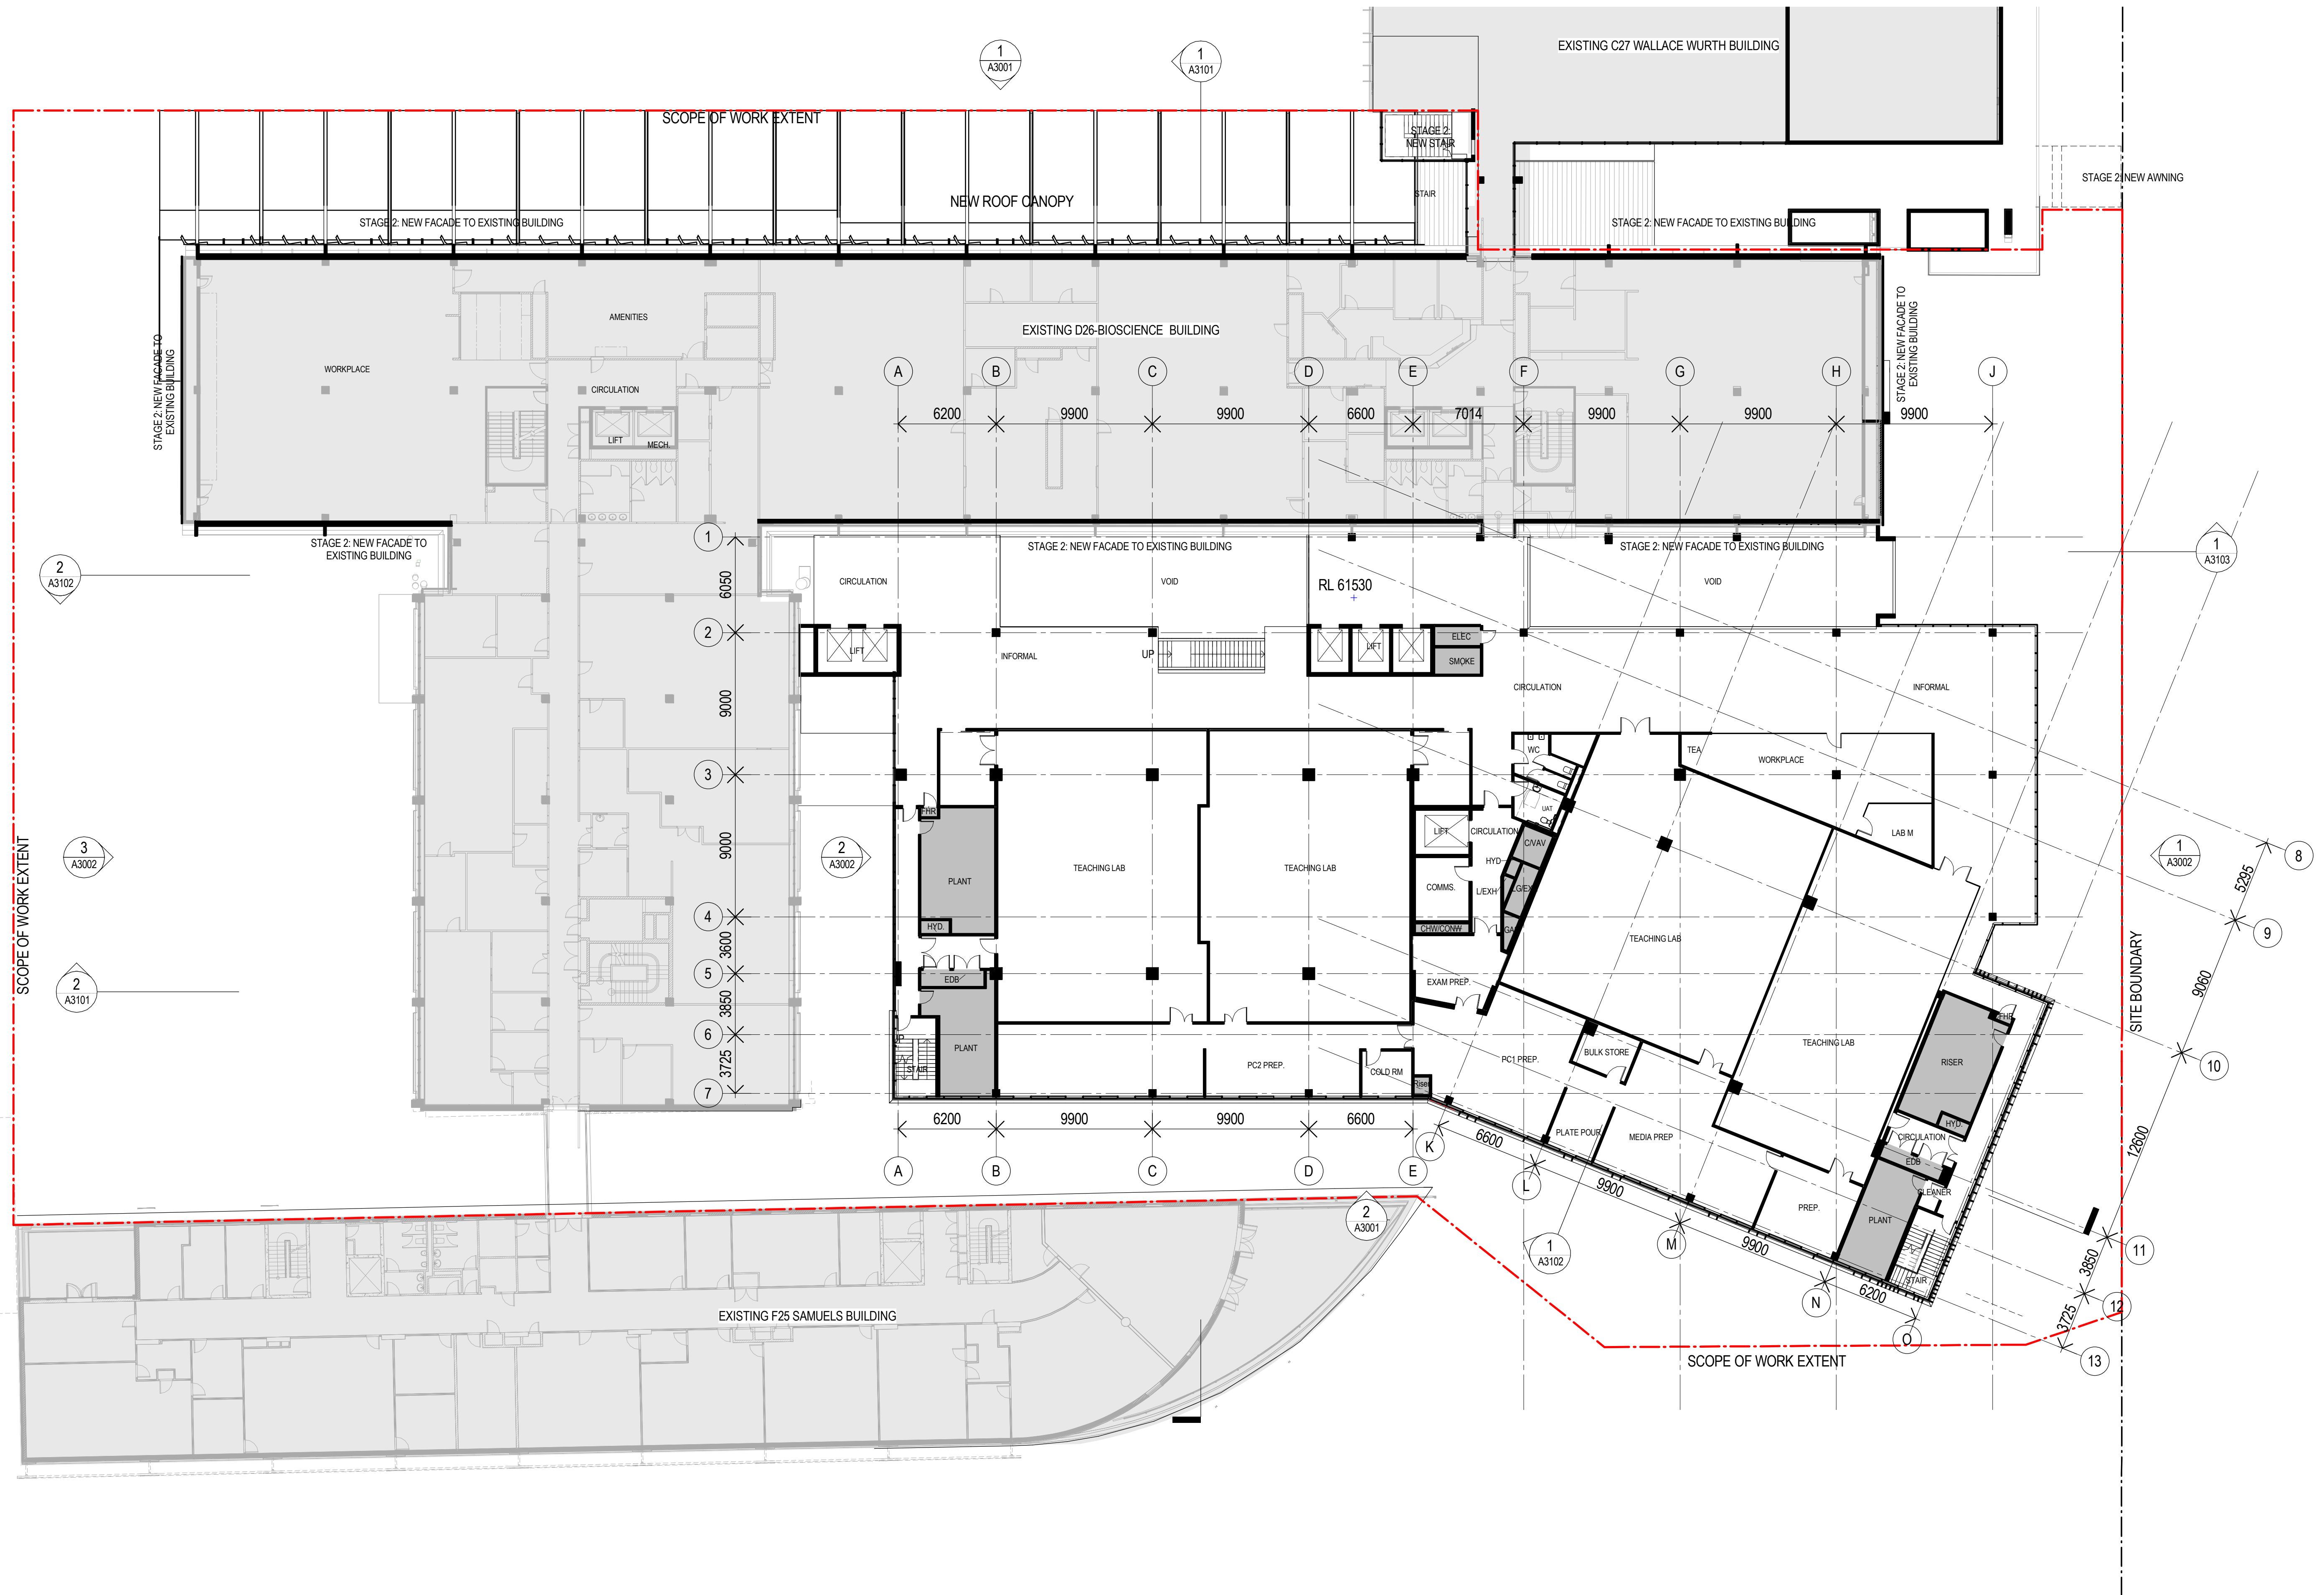

Project Name
BIOLOGICAL SCIENCES PROJECT

Sheet Name
FLOOR PLAN – LEVEL 1



**Brookfield
MULTIPLEX**
Built to outperform.



**WOODS
BAGOT**

Project number
120277

Drawing number
A2203

Scale
1 : 200
@ A1 sheet size

Revision
C

Date:
10/02/15

Status
SSD

