



UNSW BIOLOGICAL SCIENCES PROJECT

SSD 6674 SUBMISSION

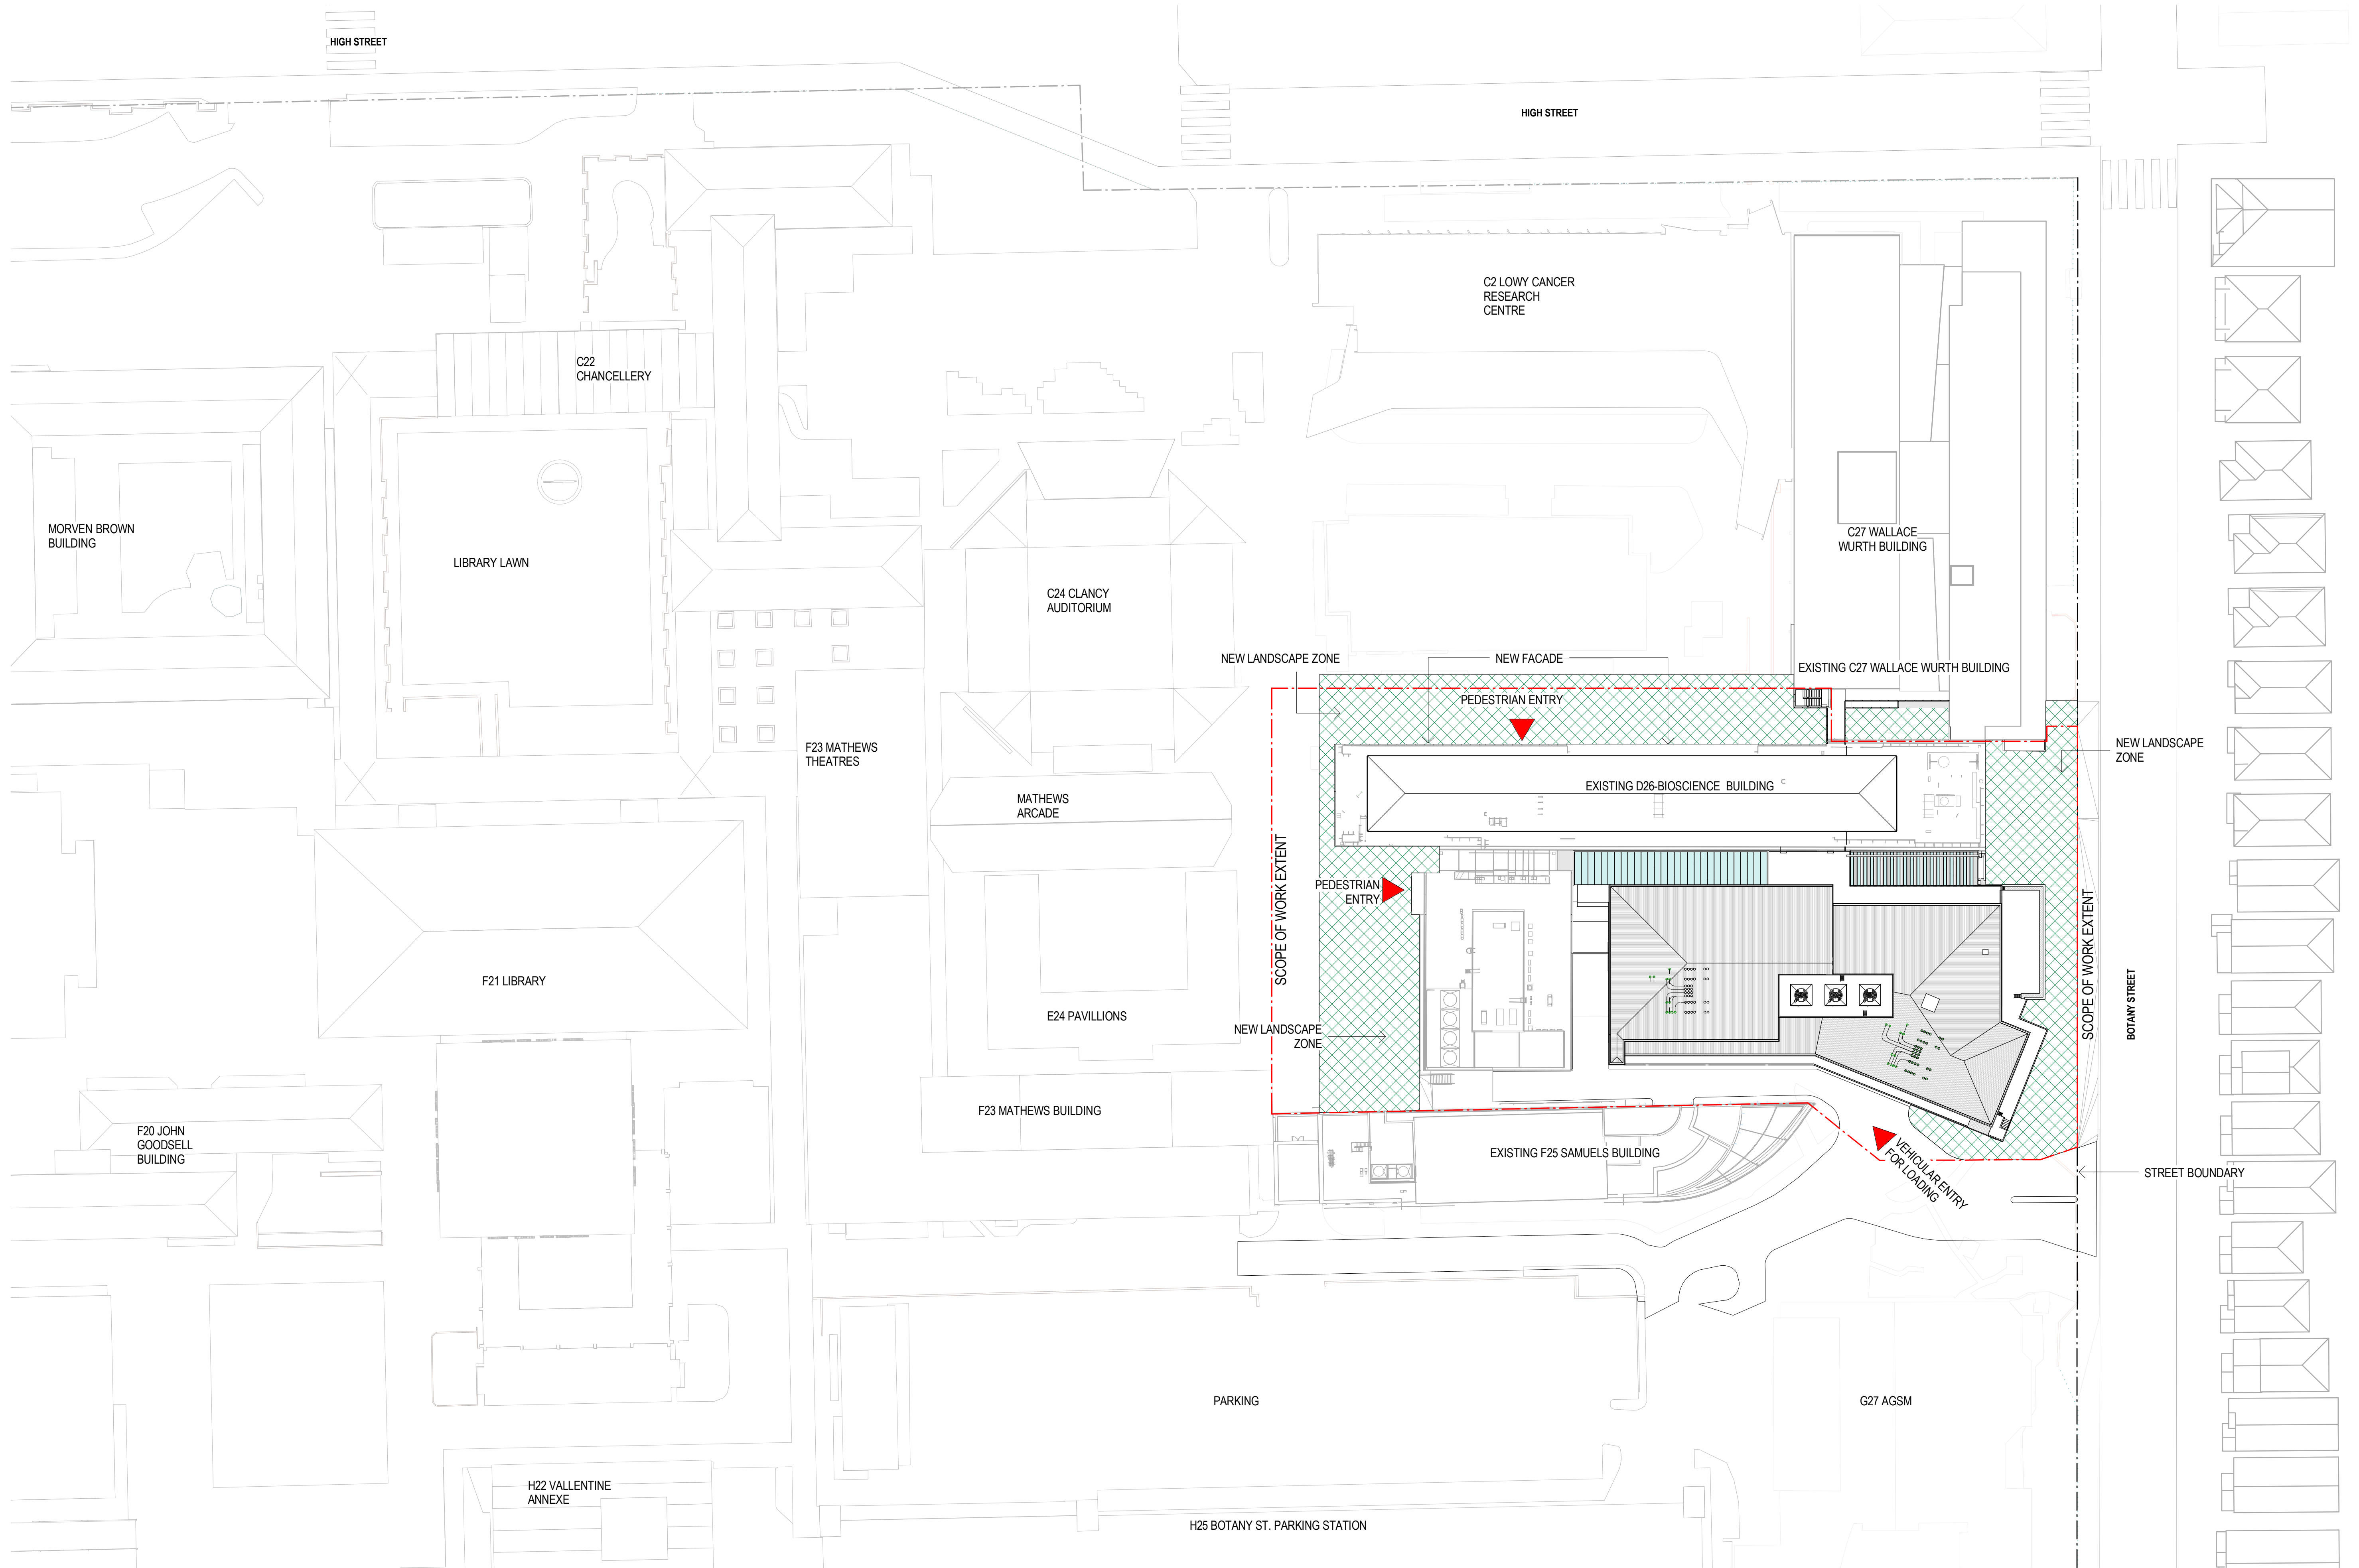


DRAWING LIST - UNSW BIOLOGICAL SCIENCE			
Sheet Number	Sheet Name	Current Revision	Current Revision Description
A0001	COVER SHEET	D	SSD SUBMISSION
A1000	SITE PLAN	D	SSD SUBMISSION
A1201	STAGING PLAN 01	D	SSD SUBMISSION
A1202	STAGING PLAN 02	D	SSD SUBMISSION
A1203	STAGING PLAN 03	D	SSD SUBMISSION
A1302	SHADOW DIAGRAMS JUNE 9AM	D	SSD SUBMISSION
A1303	SHADOW DIAGRAMS - JUNE 12PM	D	SSD SUBMISSION
A1304	SHADOW DIAGRAMS JUNE 1PM	D	SSD SUBMISSION
A1305	SHADOW DIAGRAMS JUNE 3PM	D	SSD SUBMISSION
A1306	SHADOW DIAGRAMS - TIME SHADOW CROSS ADJACENT STREET EDGE (JUNE 12.48PM)	D	SSD SUBMISSION
A1307	SHADOW DIAGRAMS JUNE 2PM	A	SSD SUBMISSION
A2201	FLOOR PLAN - LOWER GROUND	D	SSD SUBMISSION
A2202	FLOOR PLAN - GROUND	D	SSD SUBMISSION
A2203	FLOOR PLAN - LEVEL 1	D	SSD SUBMISSION
A2204	FLOOR PLAN - LEVEL 2	D	SSD SUBMISSION
A2205	FLOOR PLAN - LEVEL 3	D	SSD SUBMISSION
A2206	FLOOR PLAN - LEVEL 4	D	SSD SUBMISSION
A2207	FLOOR PLAN - LEVEL 5	D	SSD SUBMISSION
A2208	FLOOR PLAN - LEVEL 6	D	SSD SUBMISSION
A2209	FLOOR PLAN – LEVEL 7	D	SSD SUBMISSION
A2210	FLOOR PLAN - ROOF	D	SSD SUBMISSION
A3001	ELEVATION - 01	D	SSD SUBMISSION
A3002	ELEVATION - 02	D	SSD SUBMISSION
A3101	SECTIONS - 01	D	SSD SUBMISSION
A3102	SECTIONS - 02	D	SSD SUBMISSION
A3103	SECTIONS - 03	D	SSD SUBMISSION




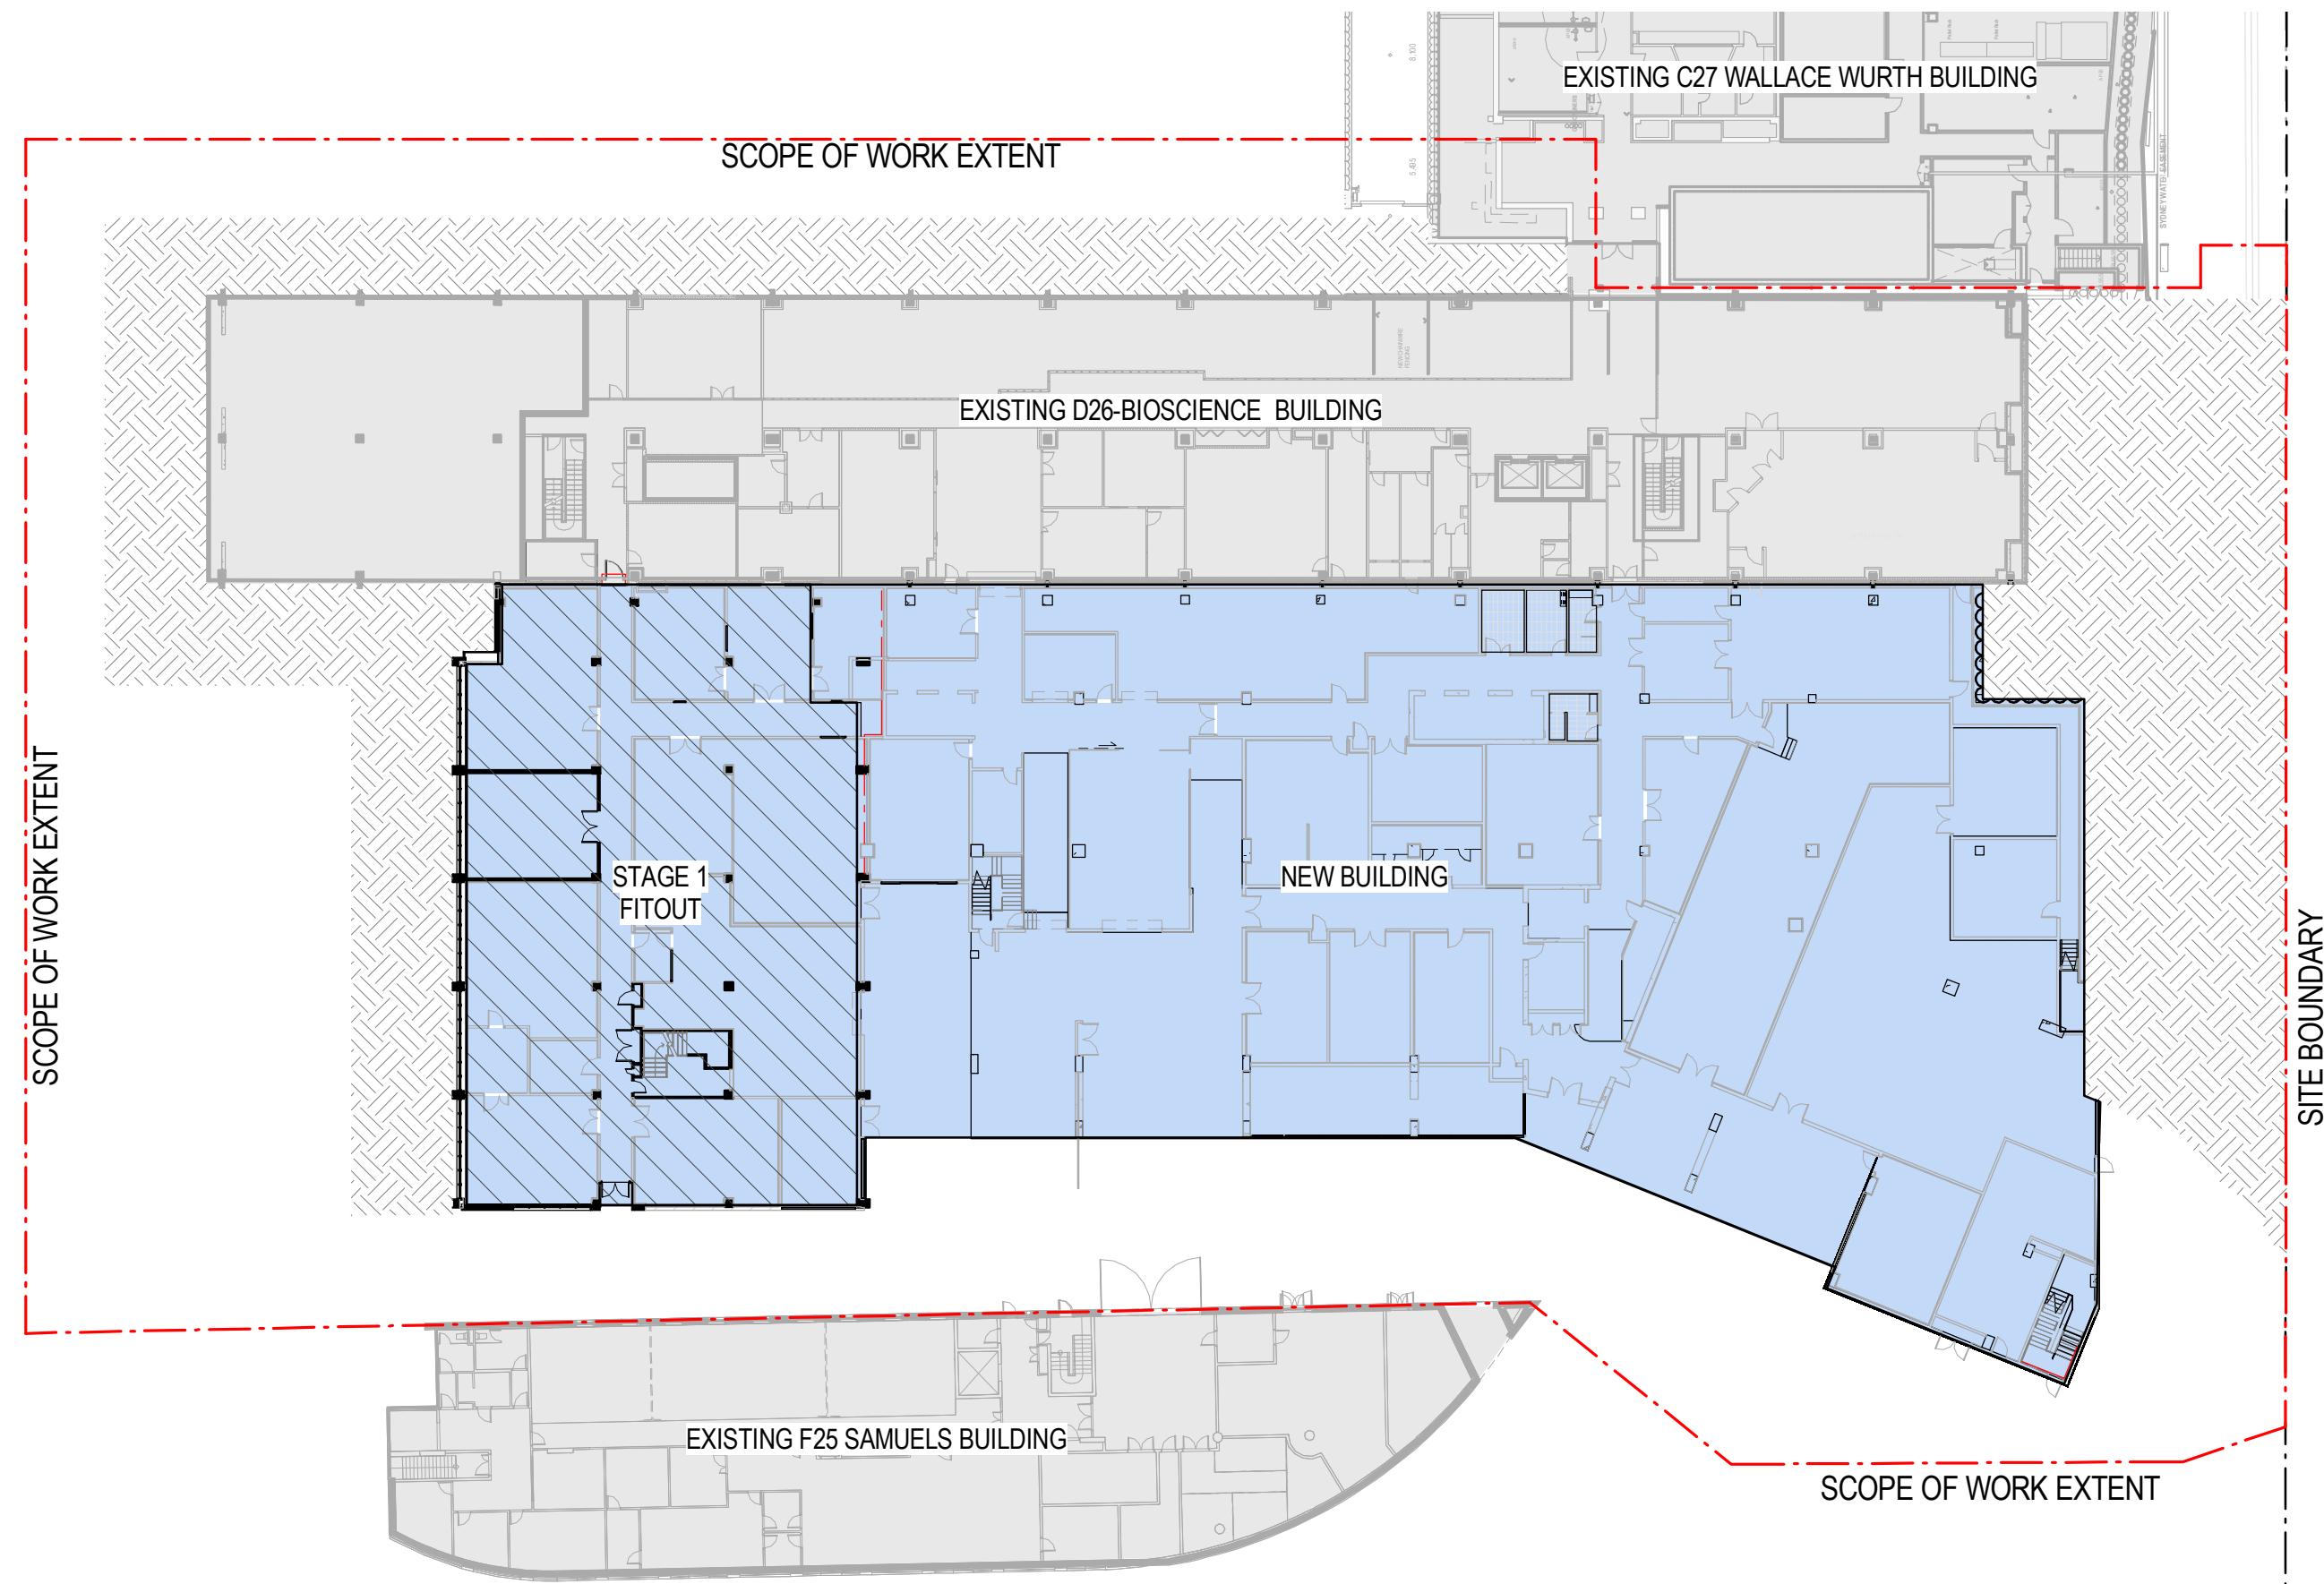


1 STAGING PLAN - LOWER GROUND

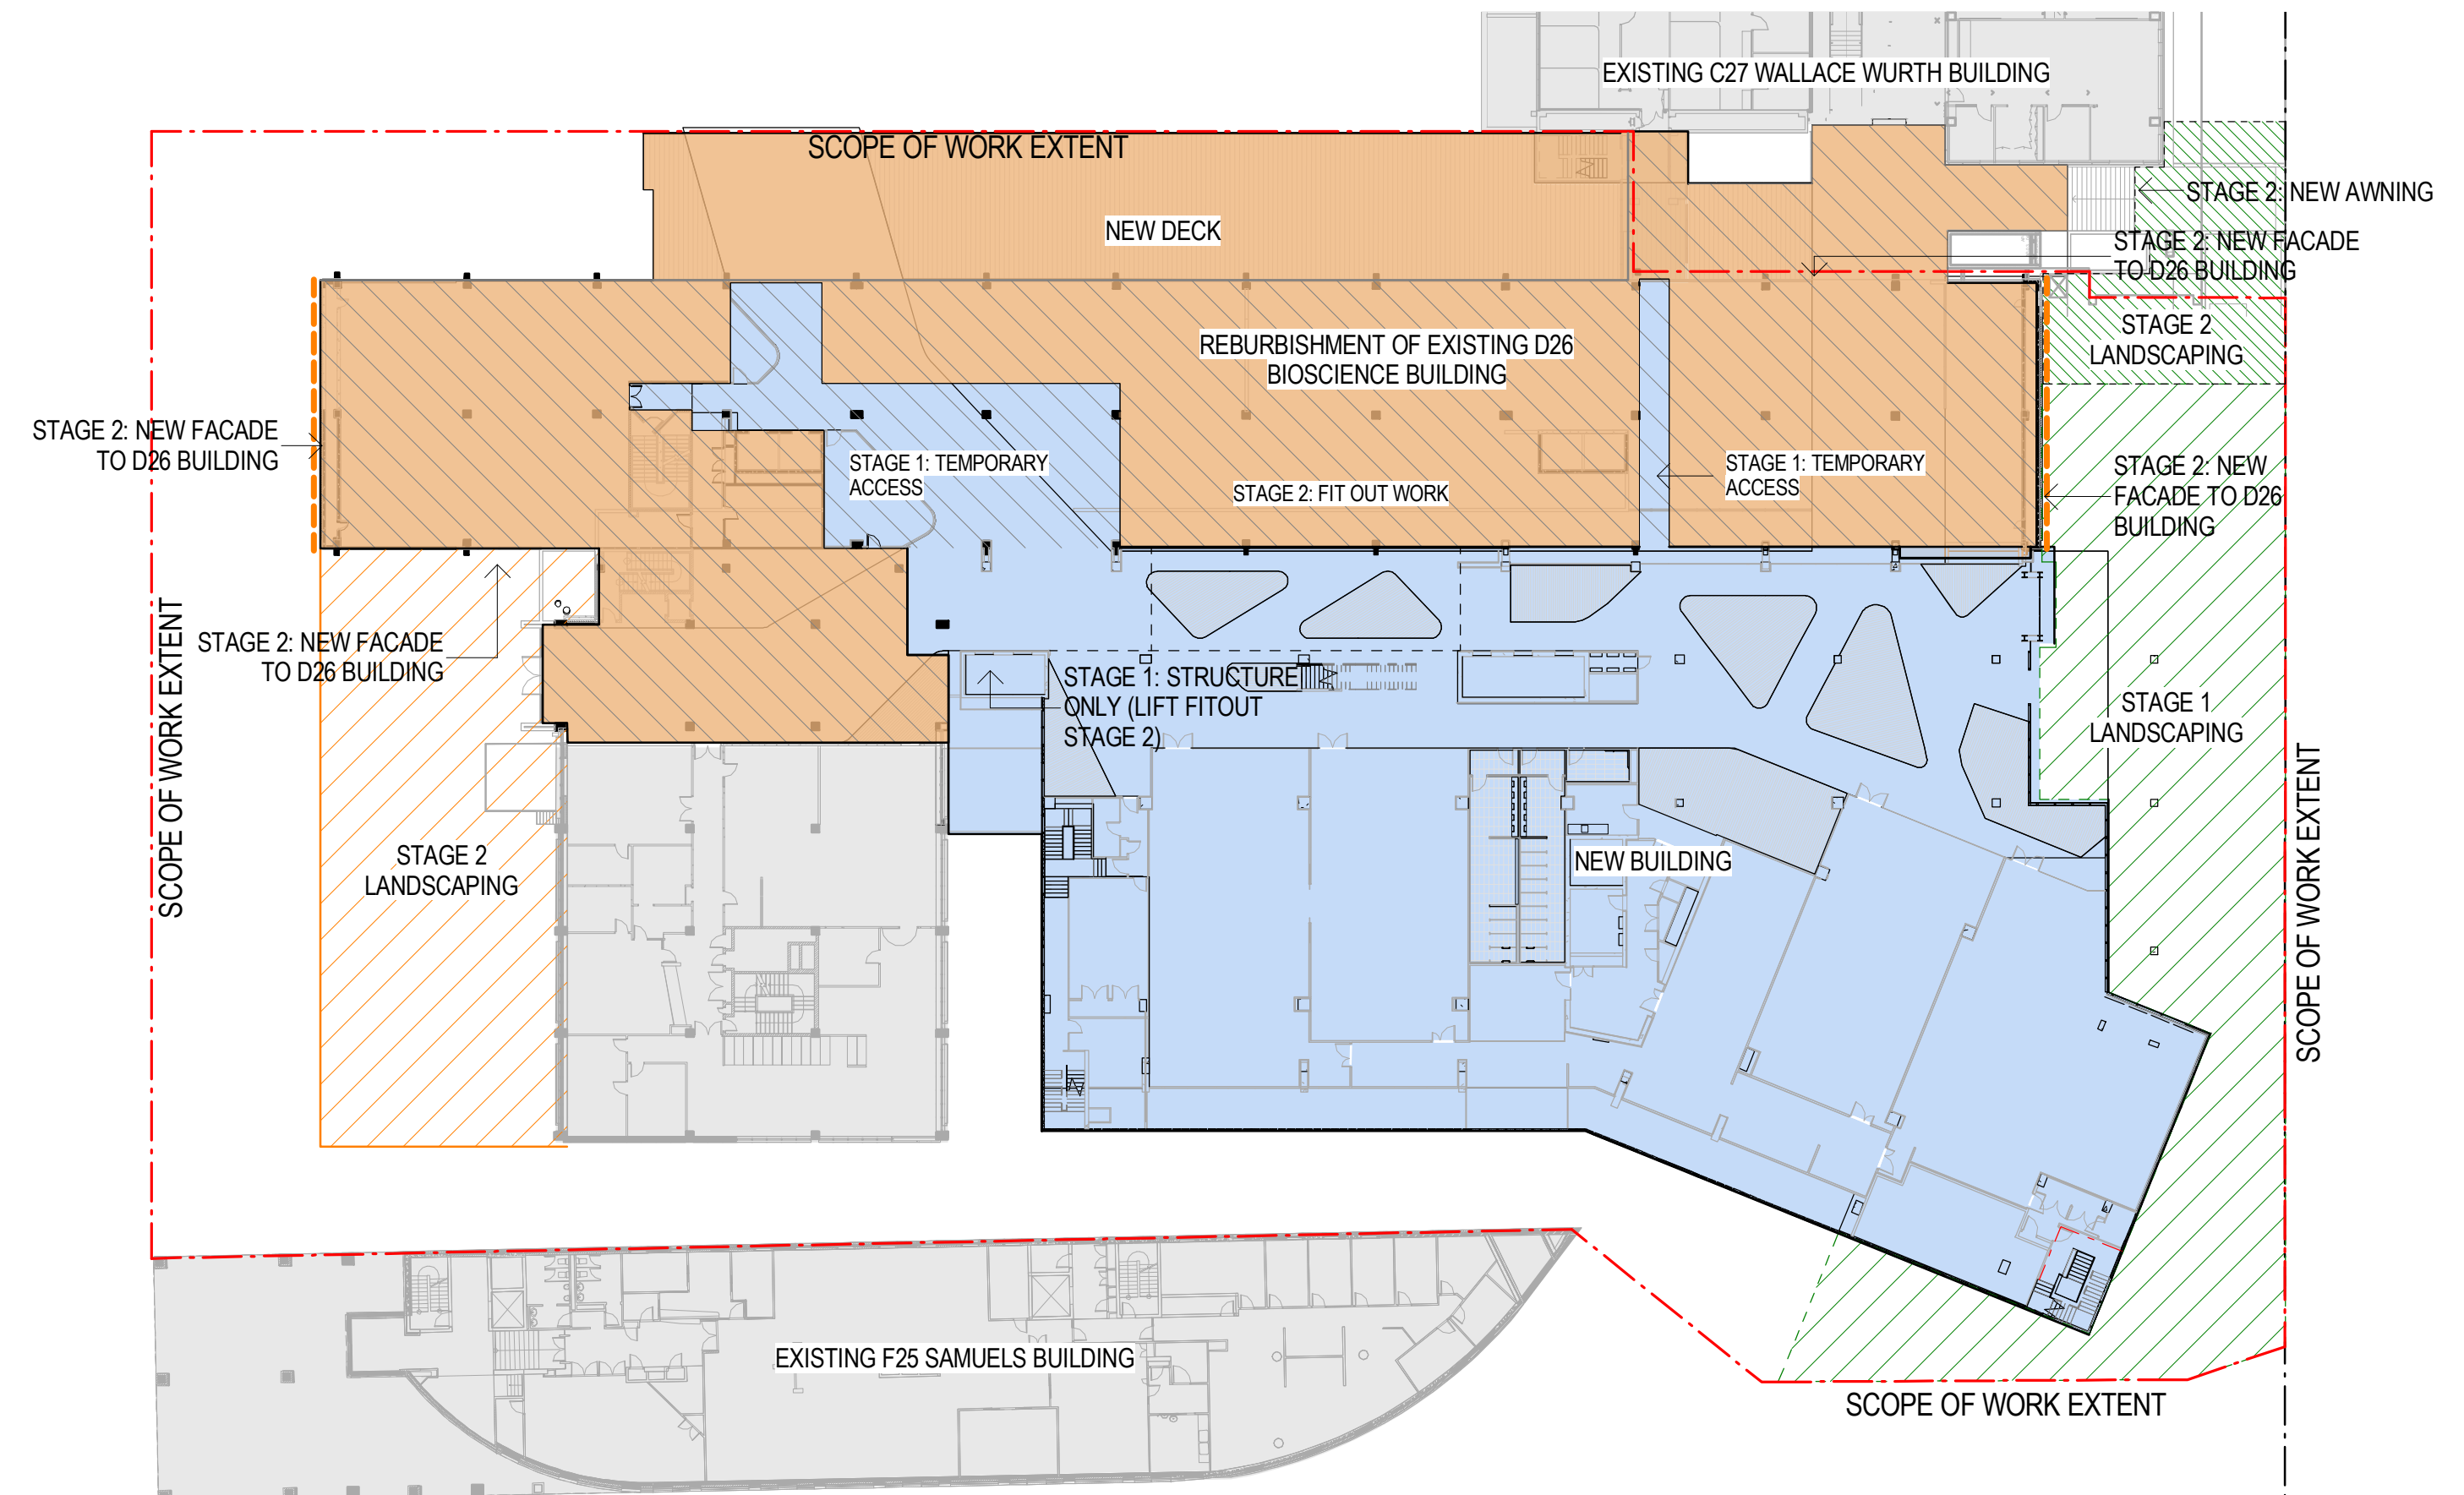

2 STAGING PLAN - GROUND




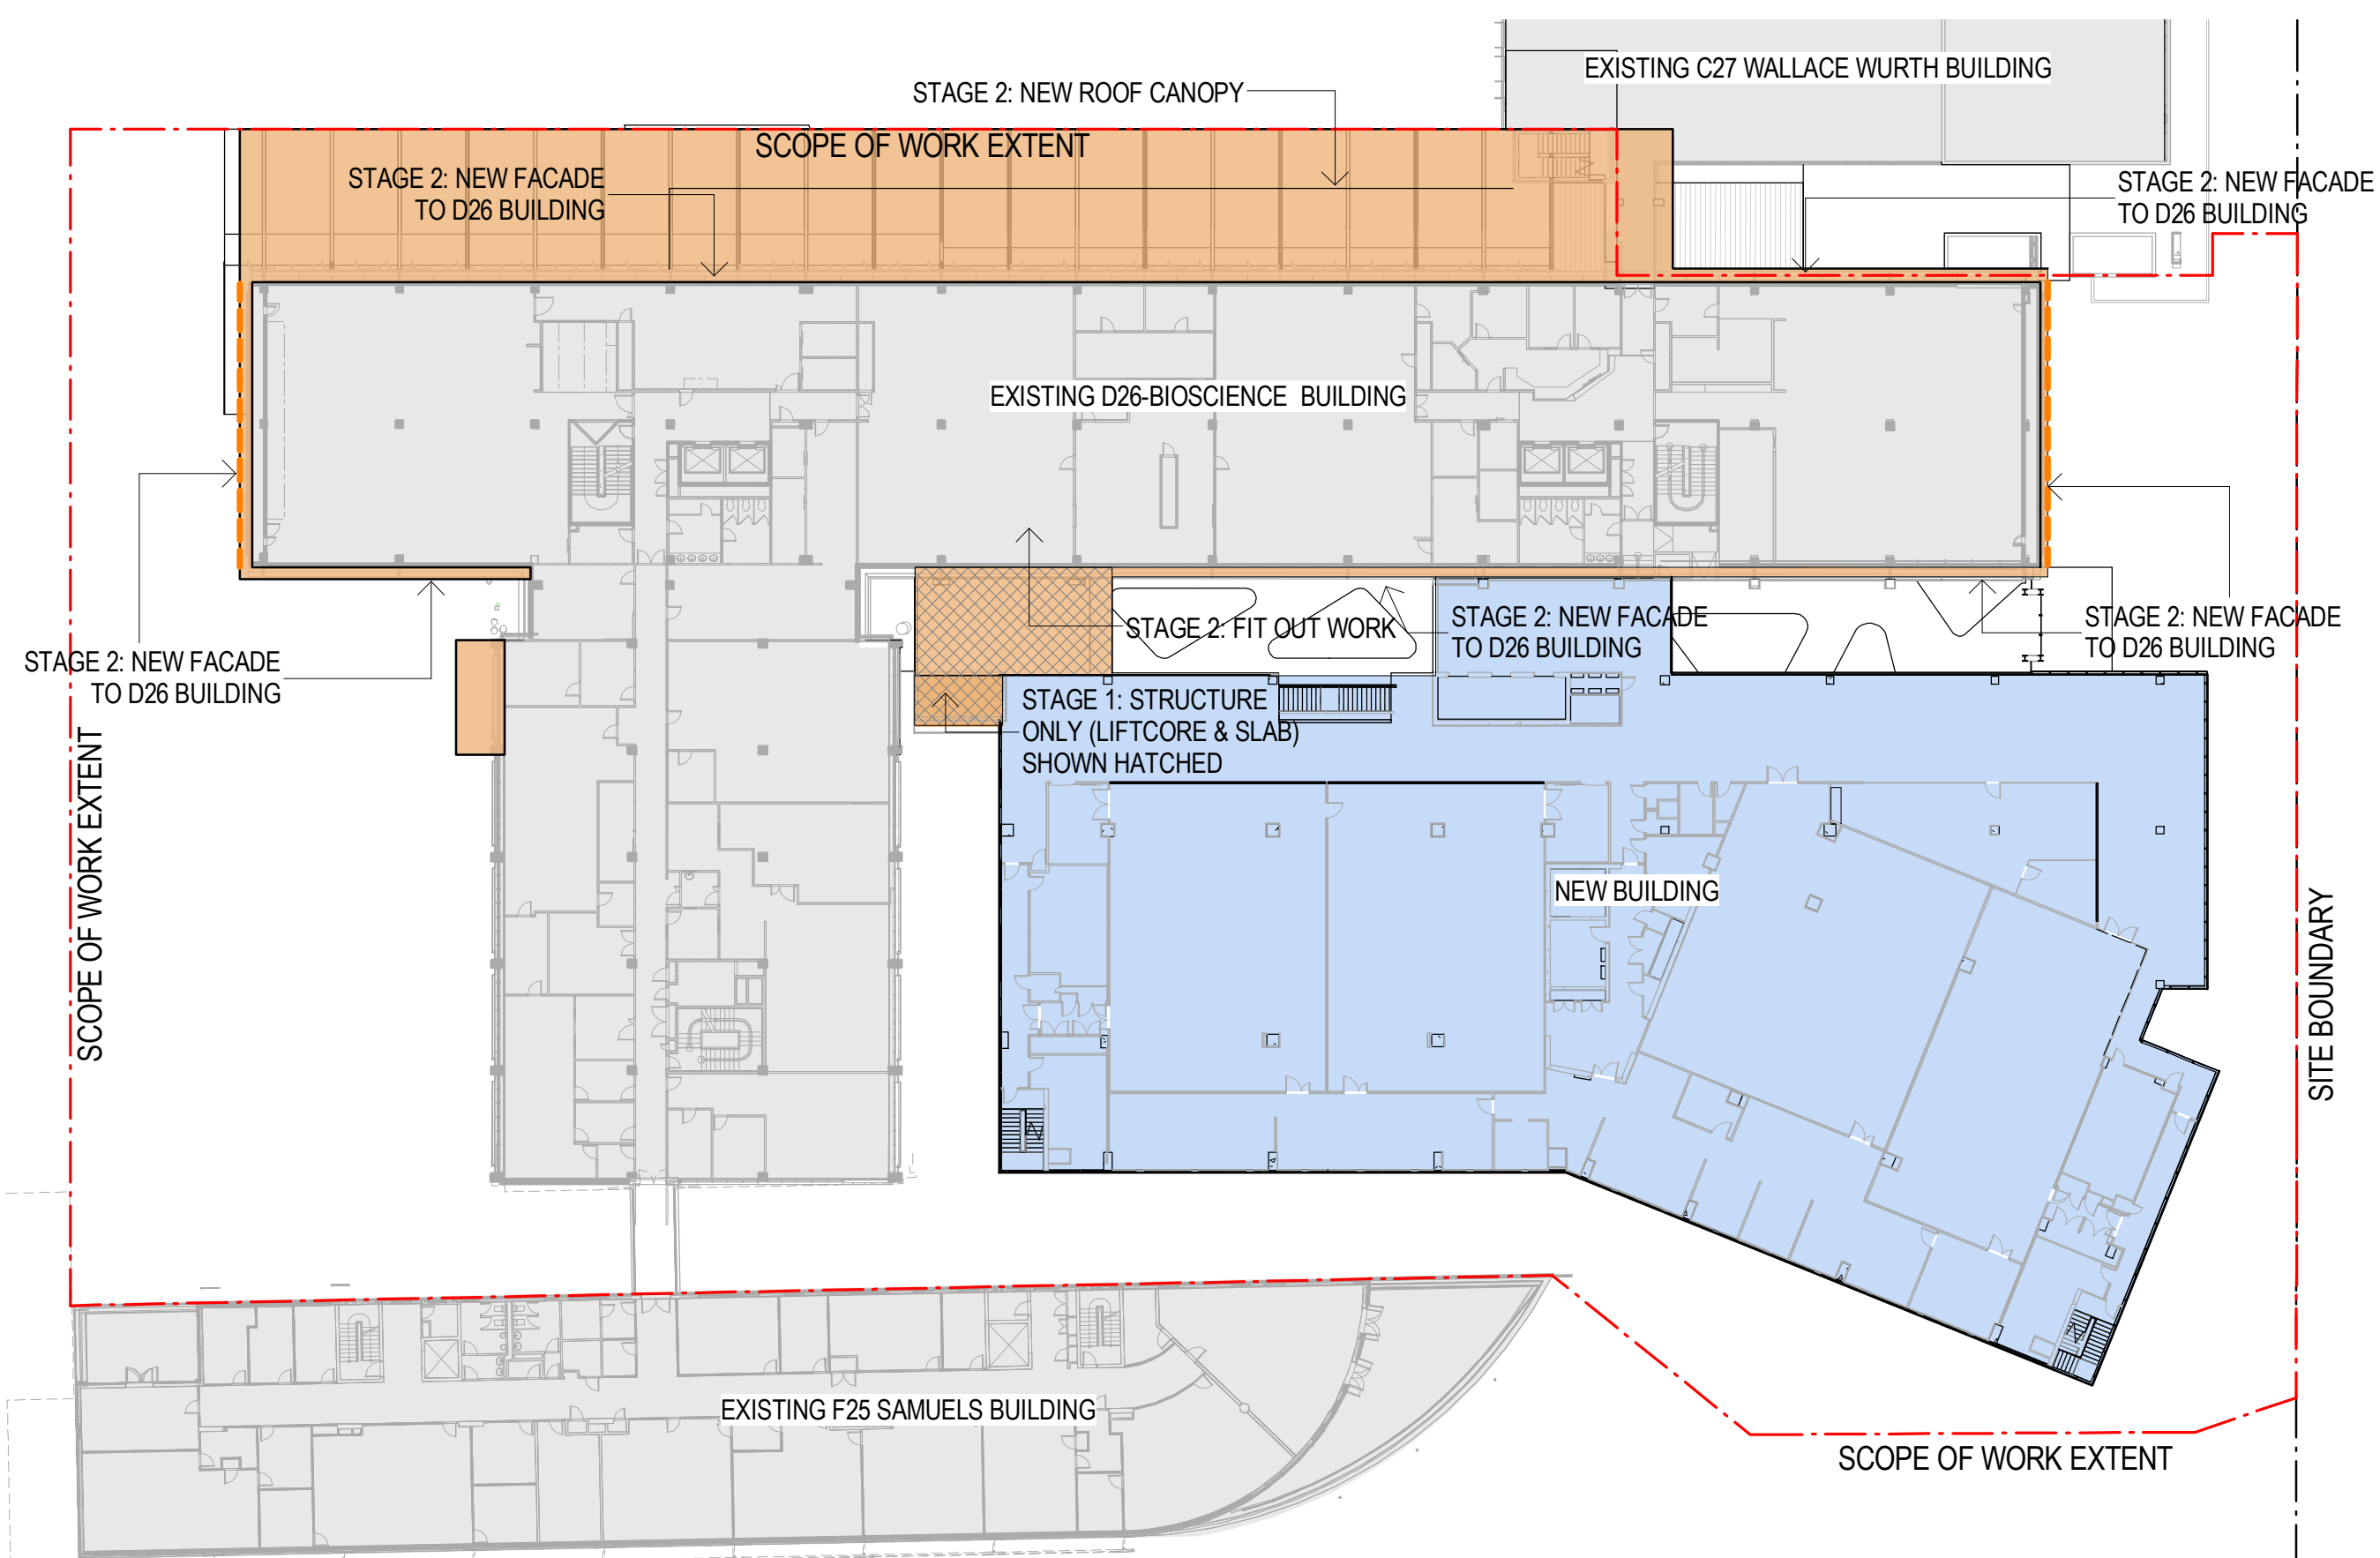




3 FLOOR PLAN - LEVEL 01

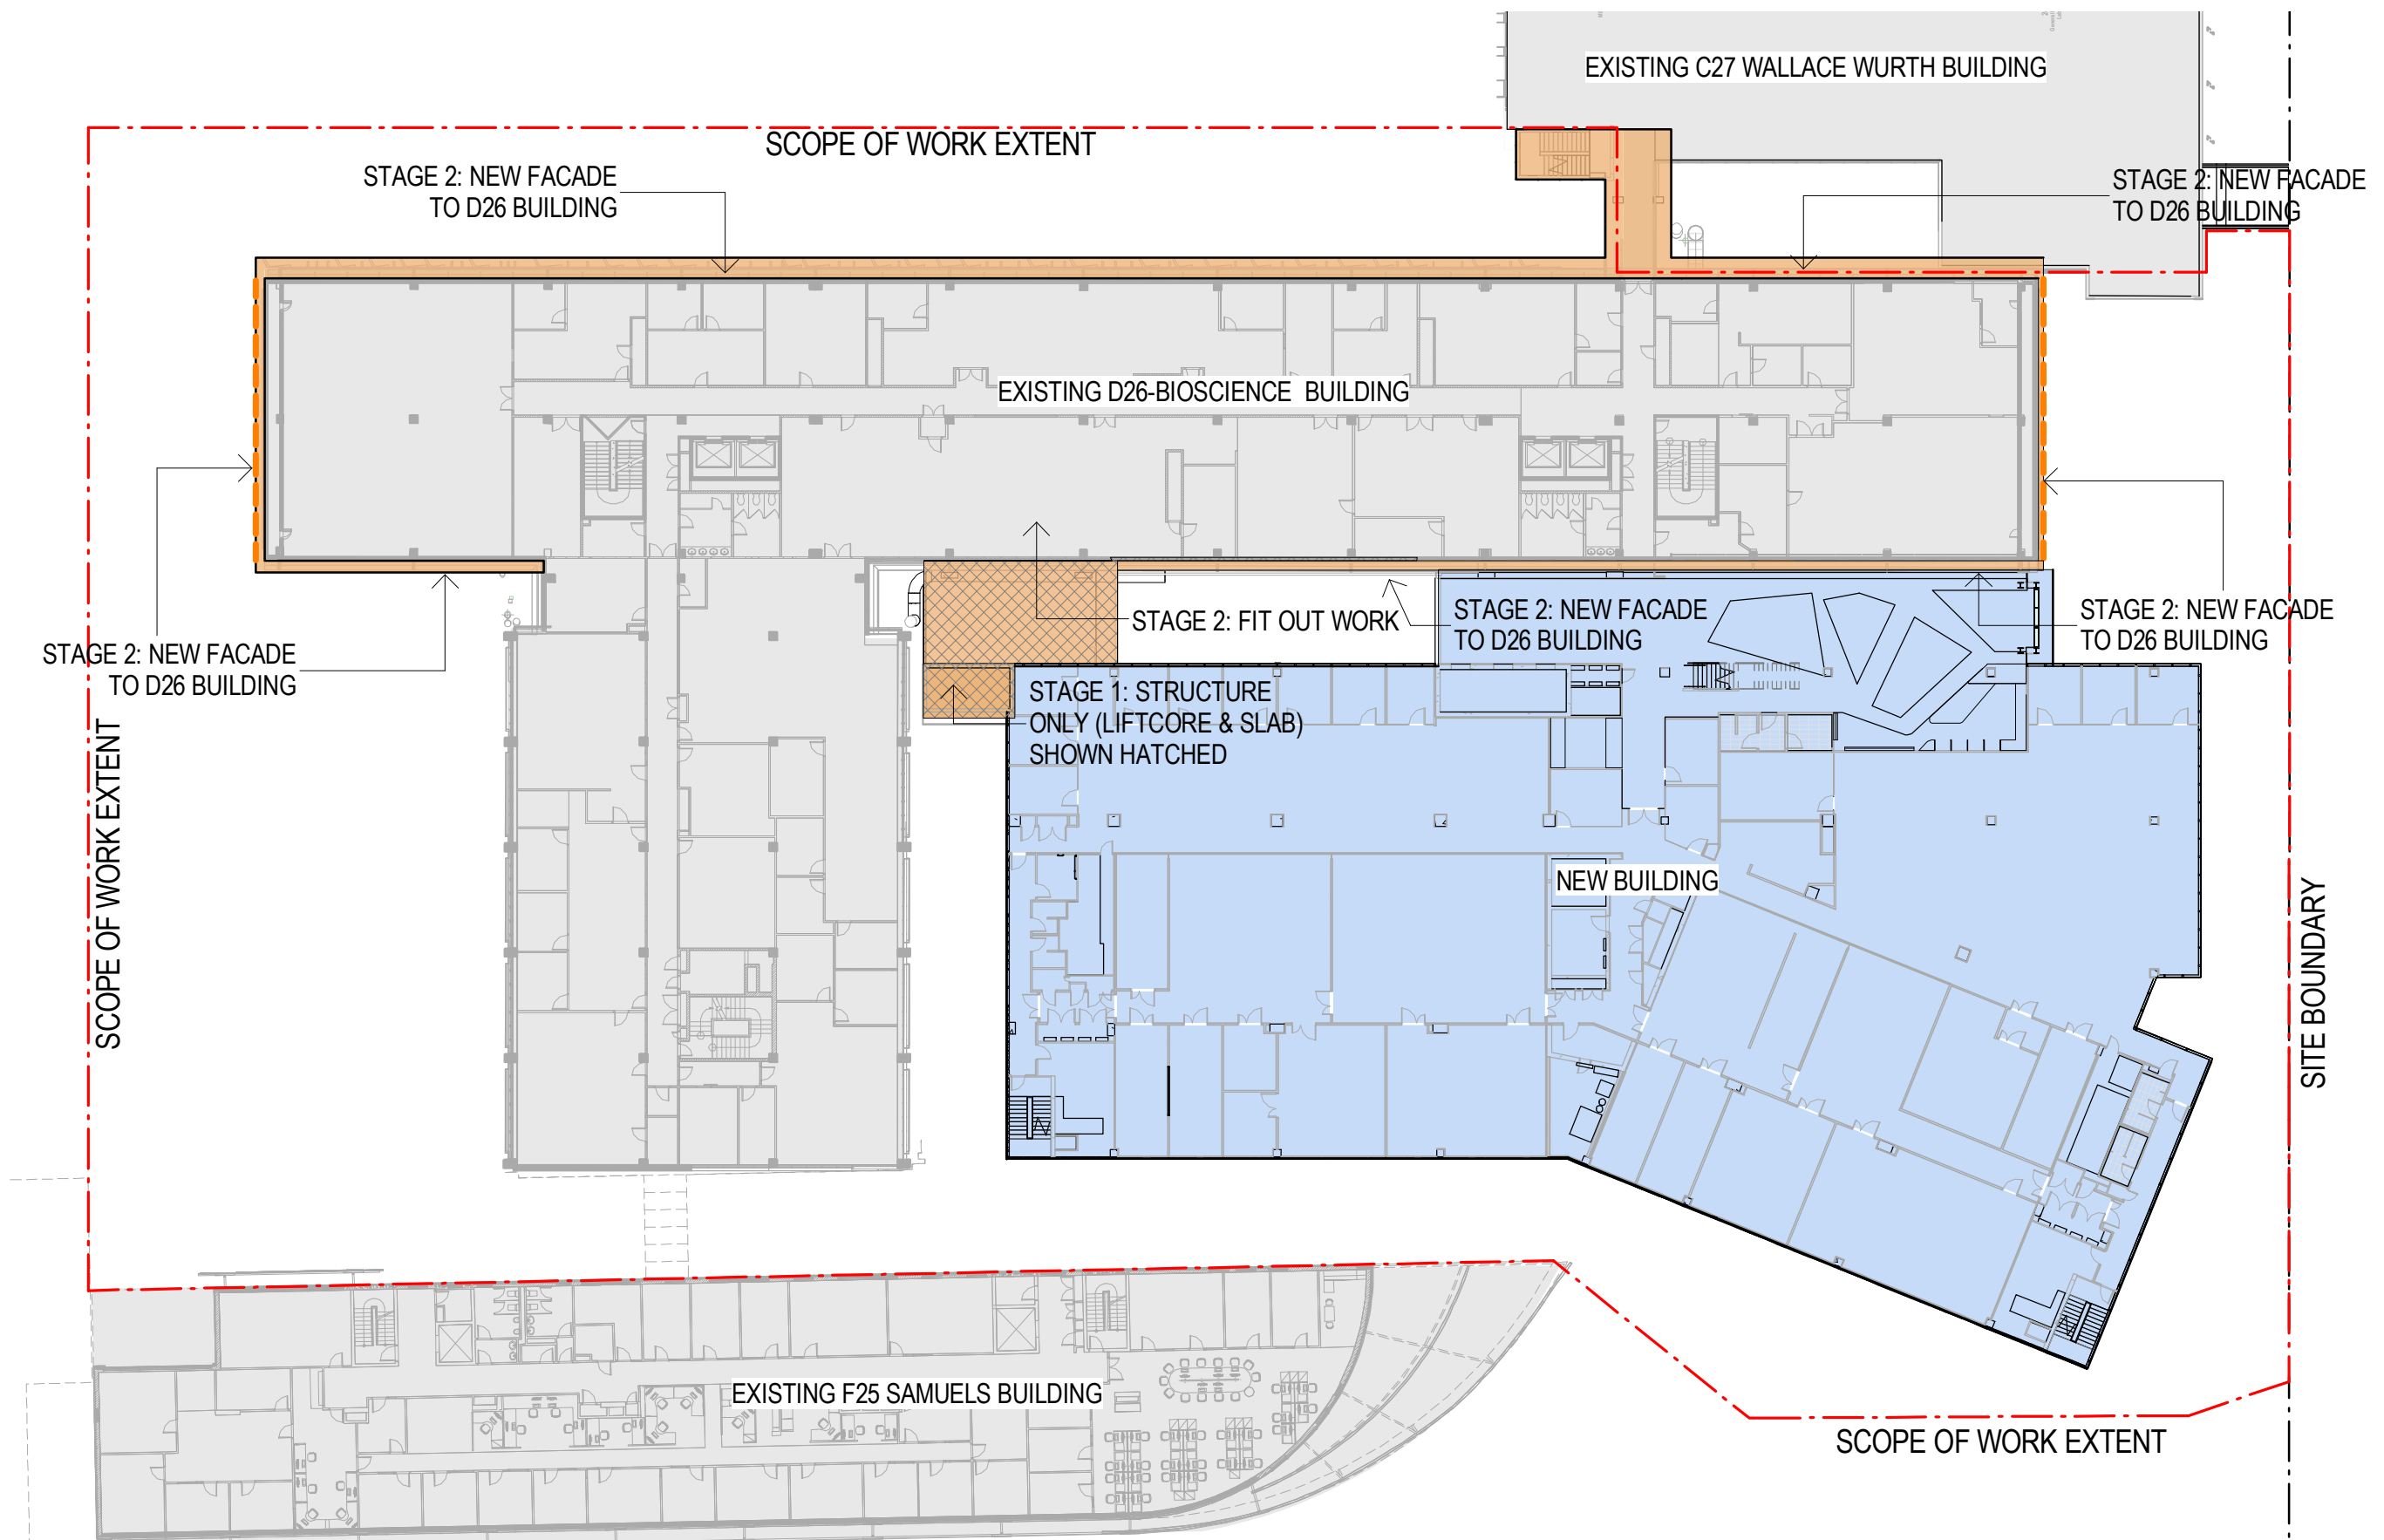

4 STAGING PLAN - LEVEL 2


LEGEND	
	EXISTING BUILDINGS
	STAGE 1 NEW WORKS
	STAGE 2 WORKS

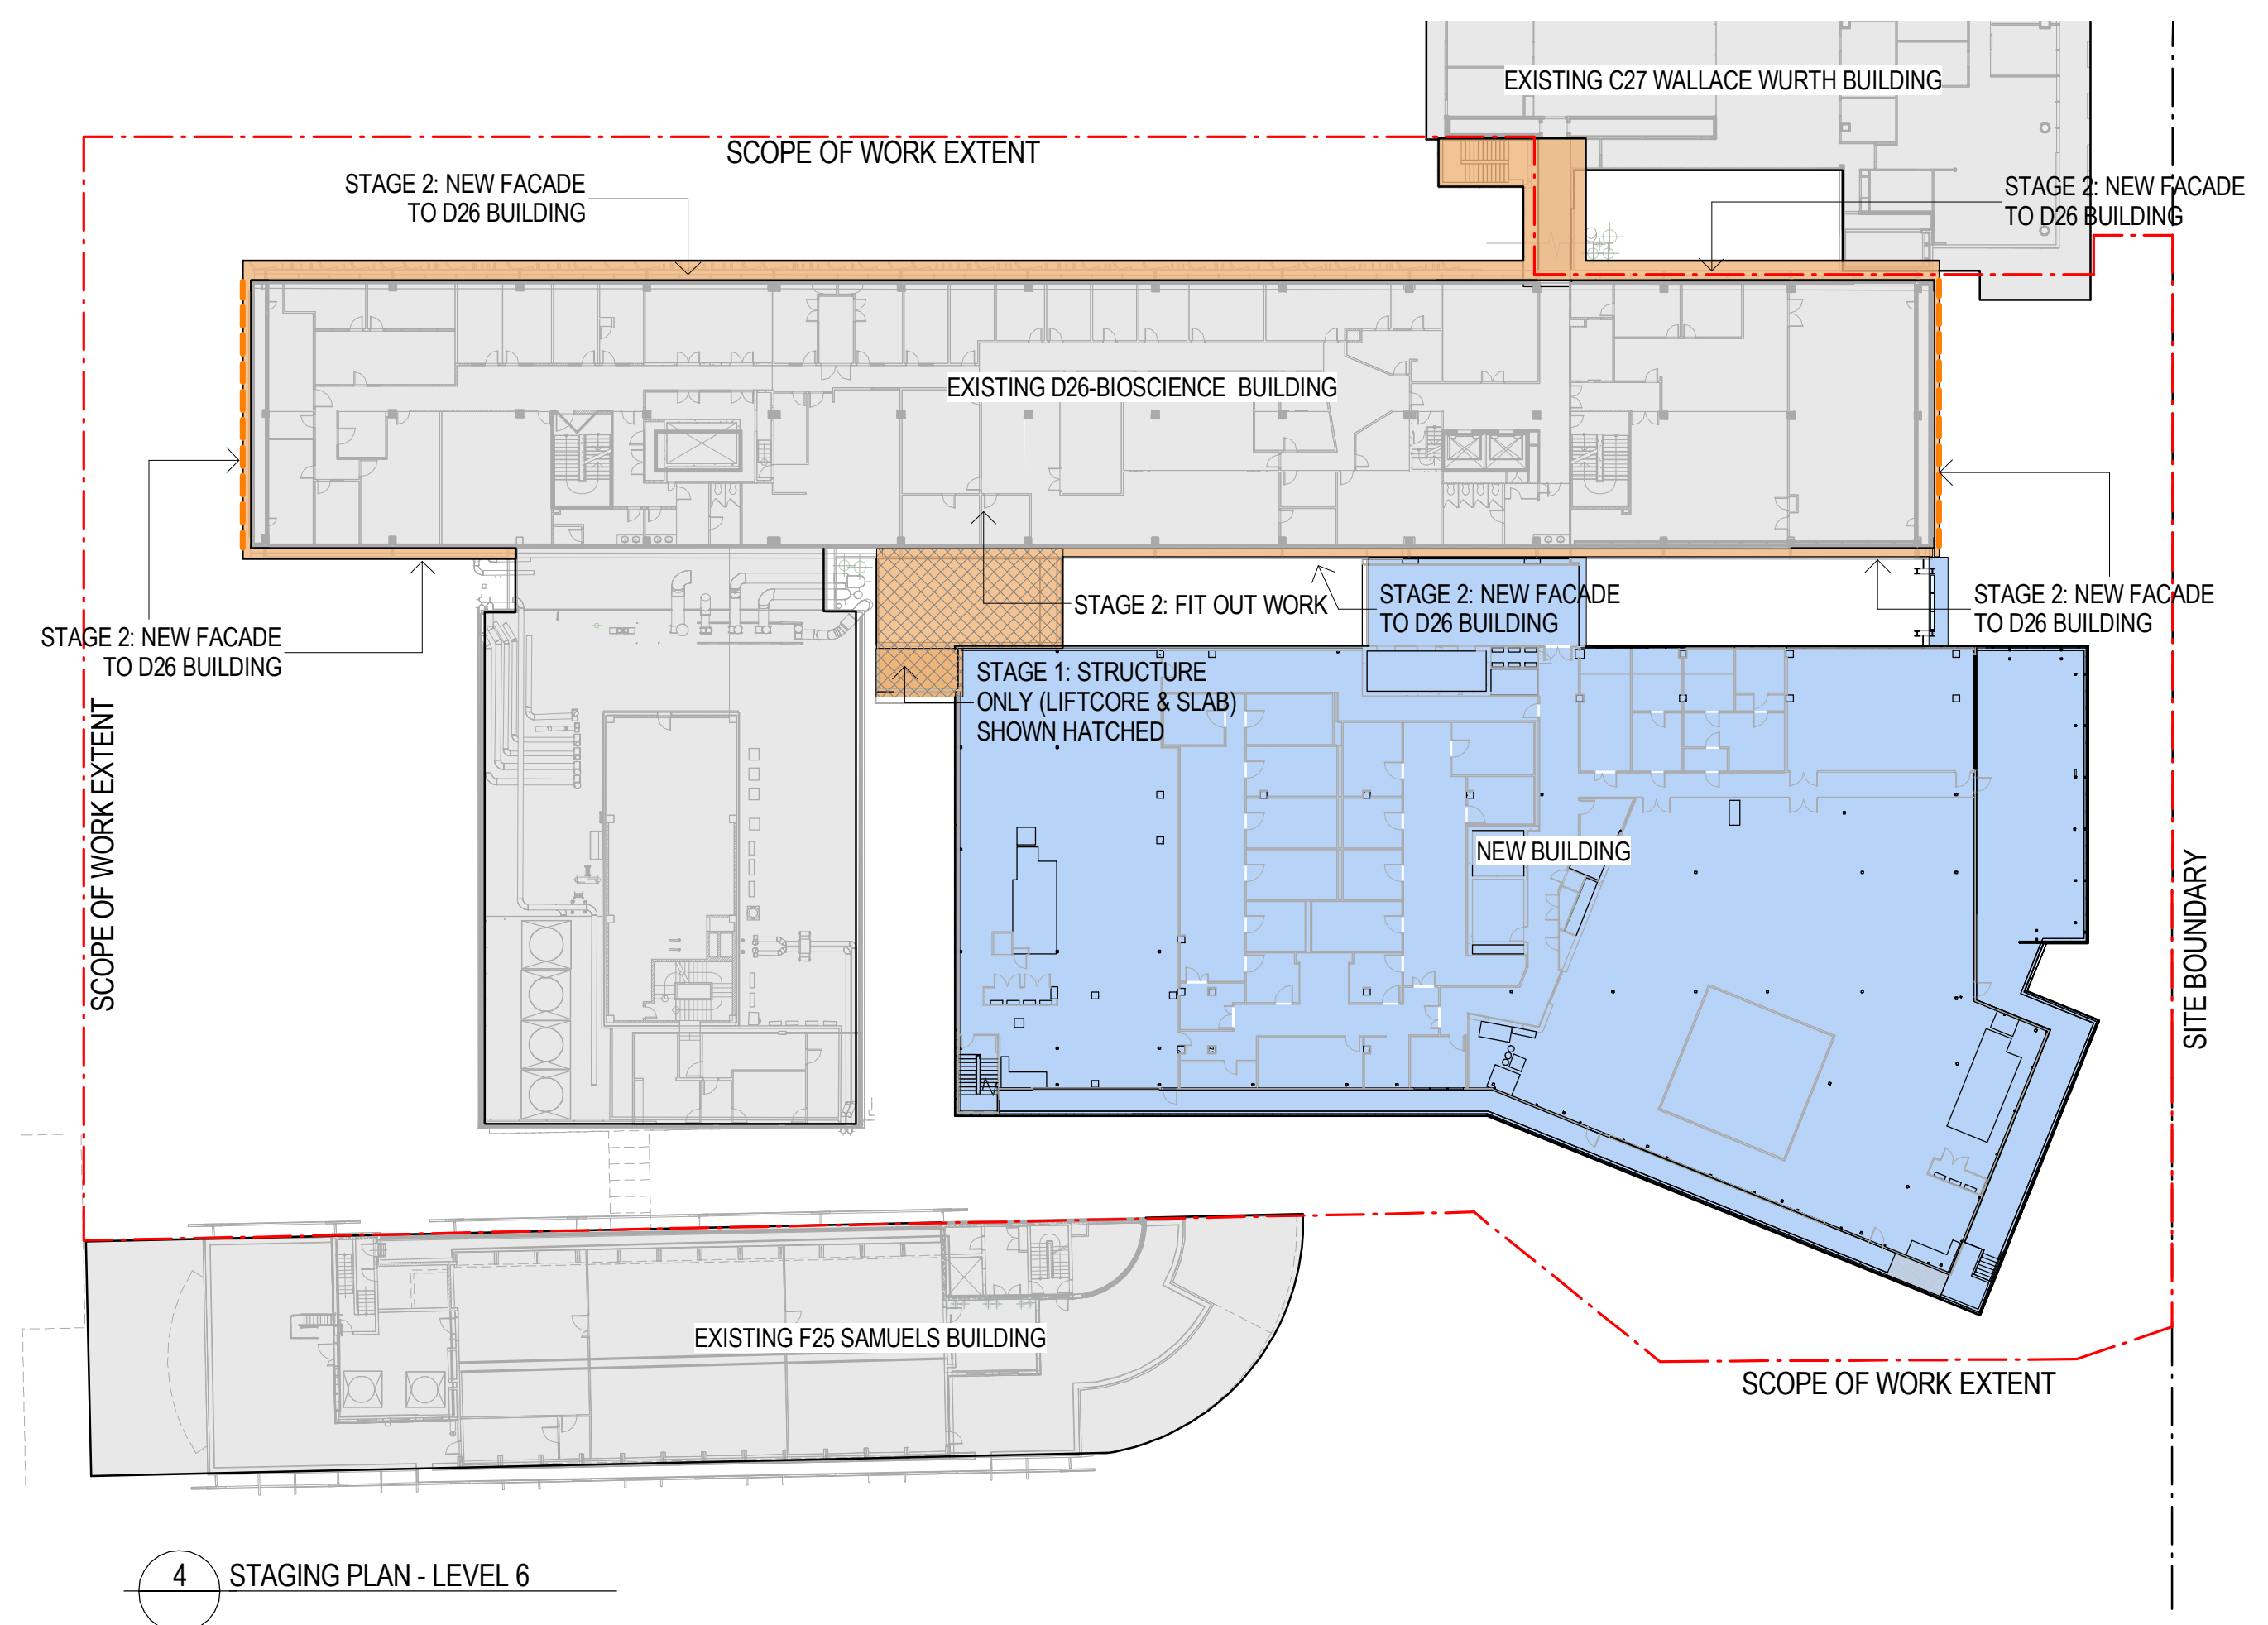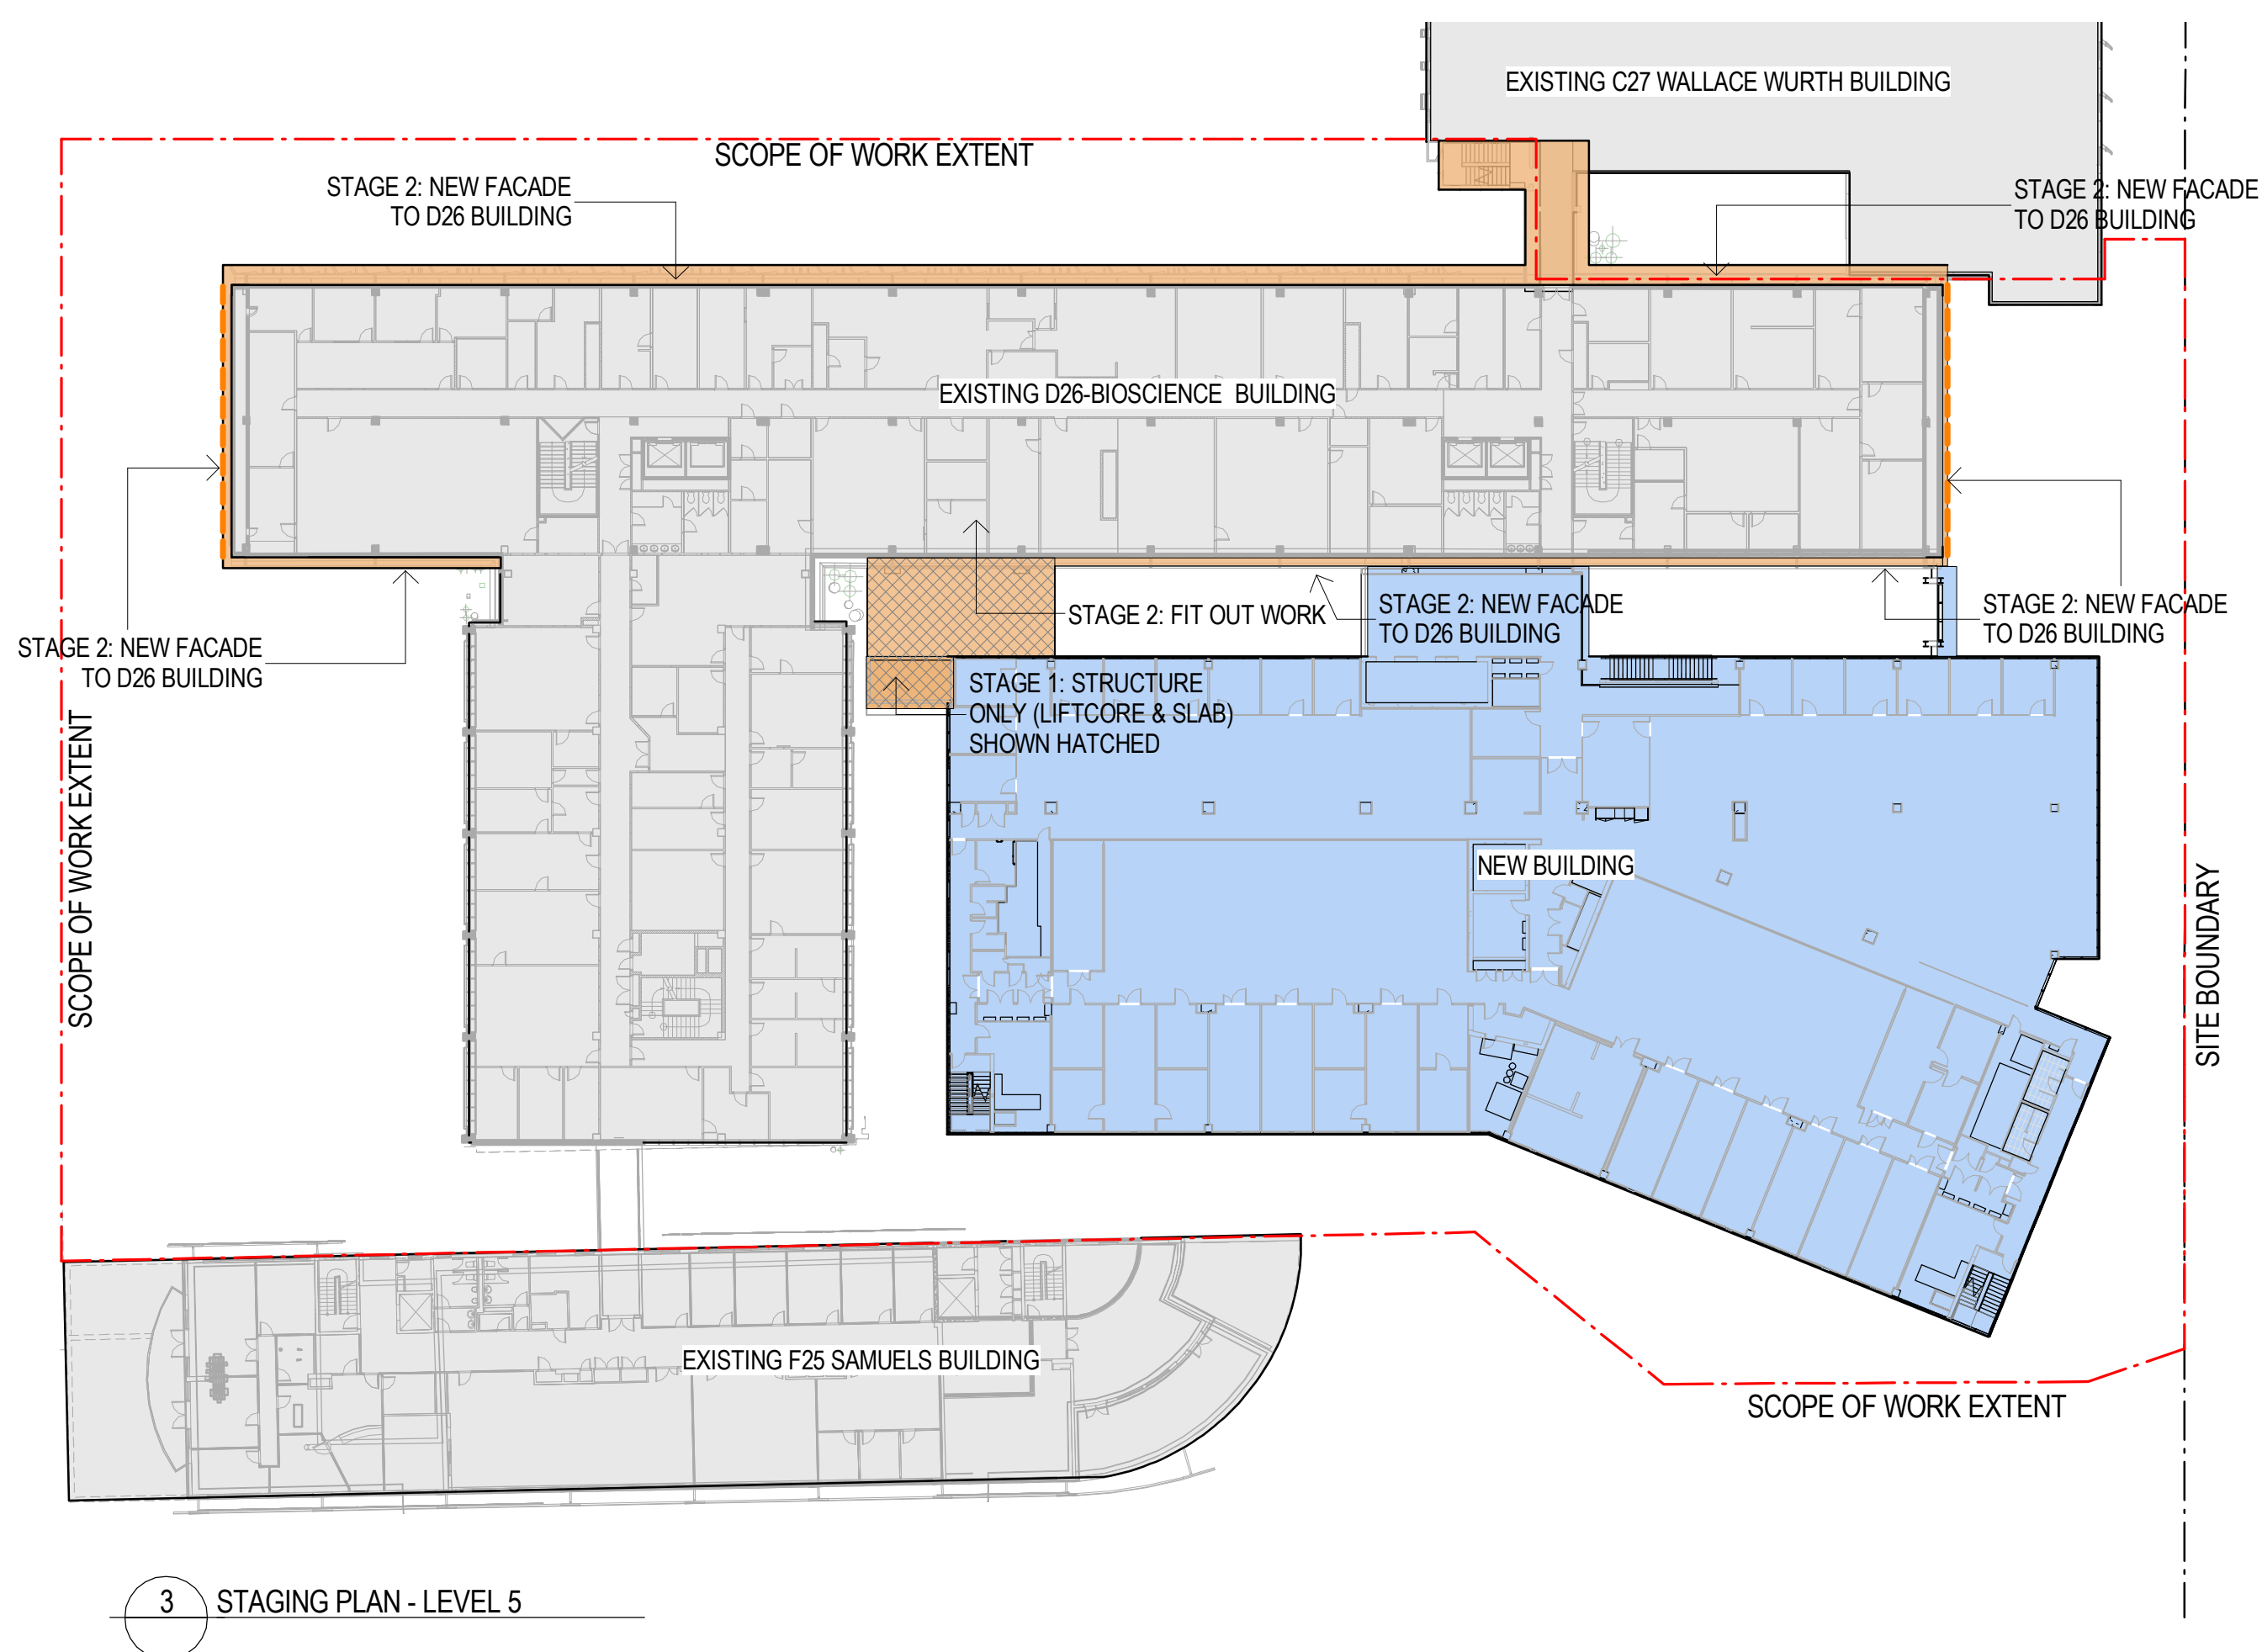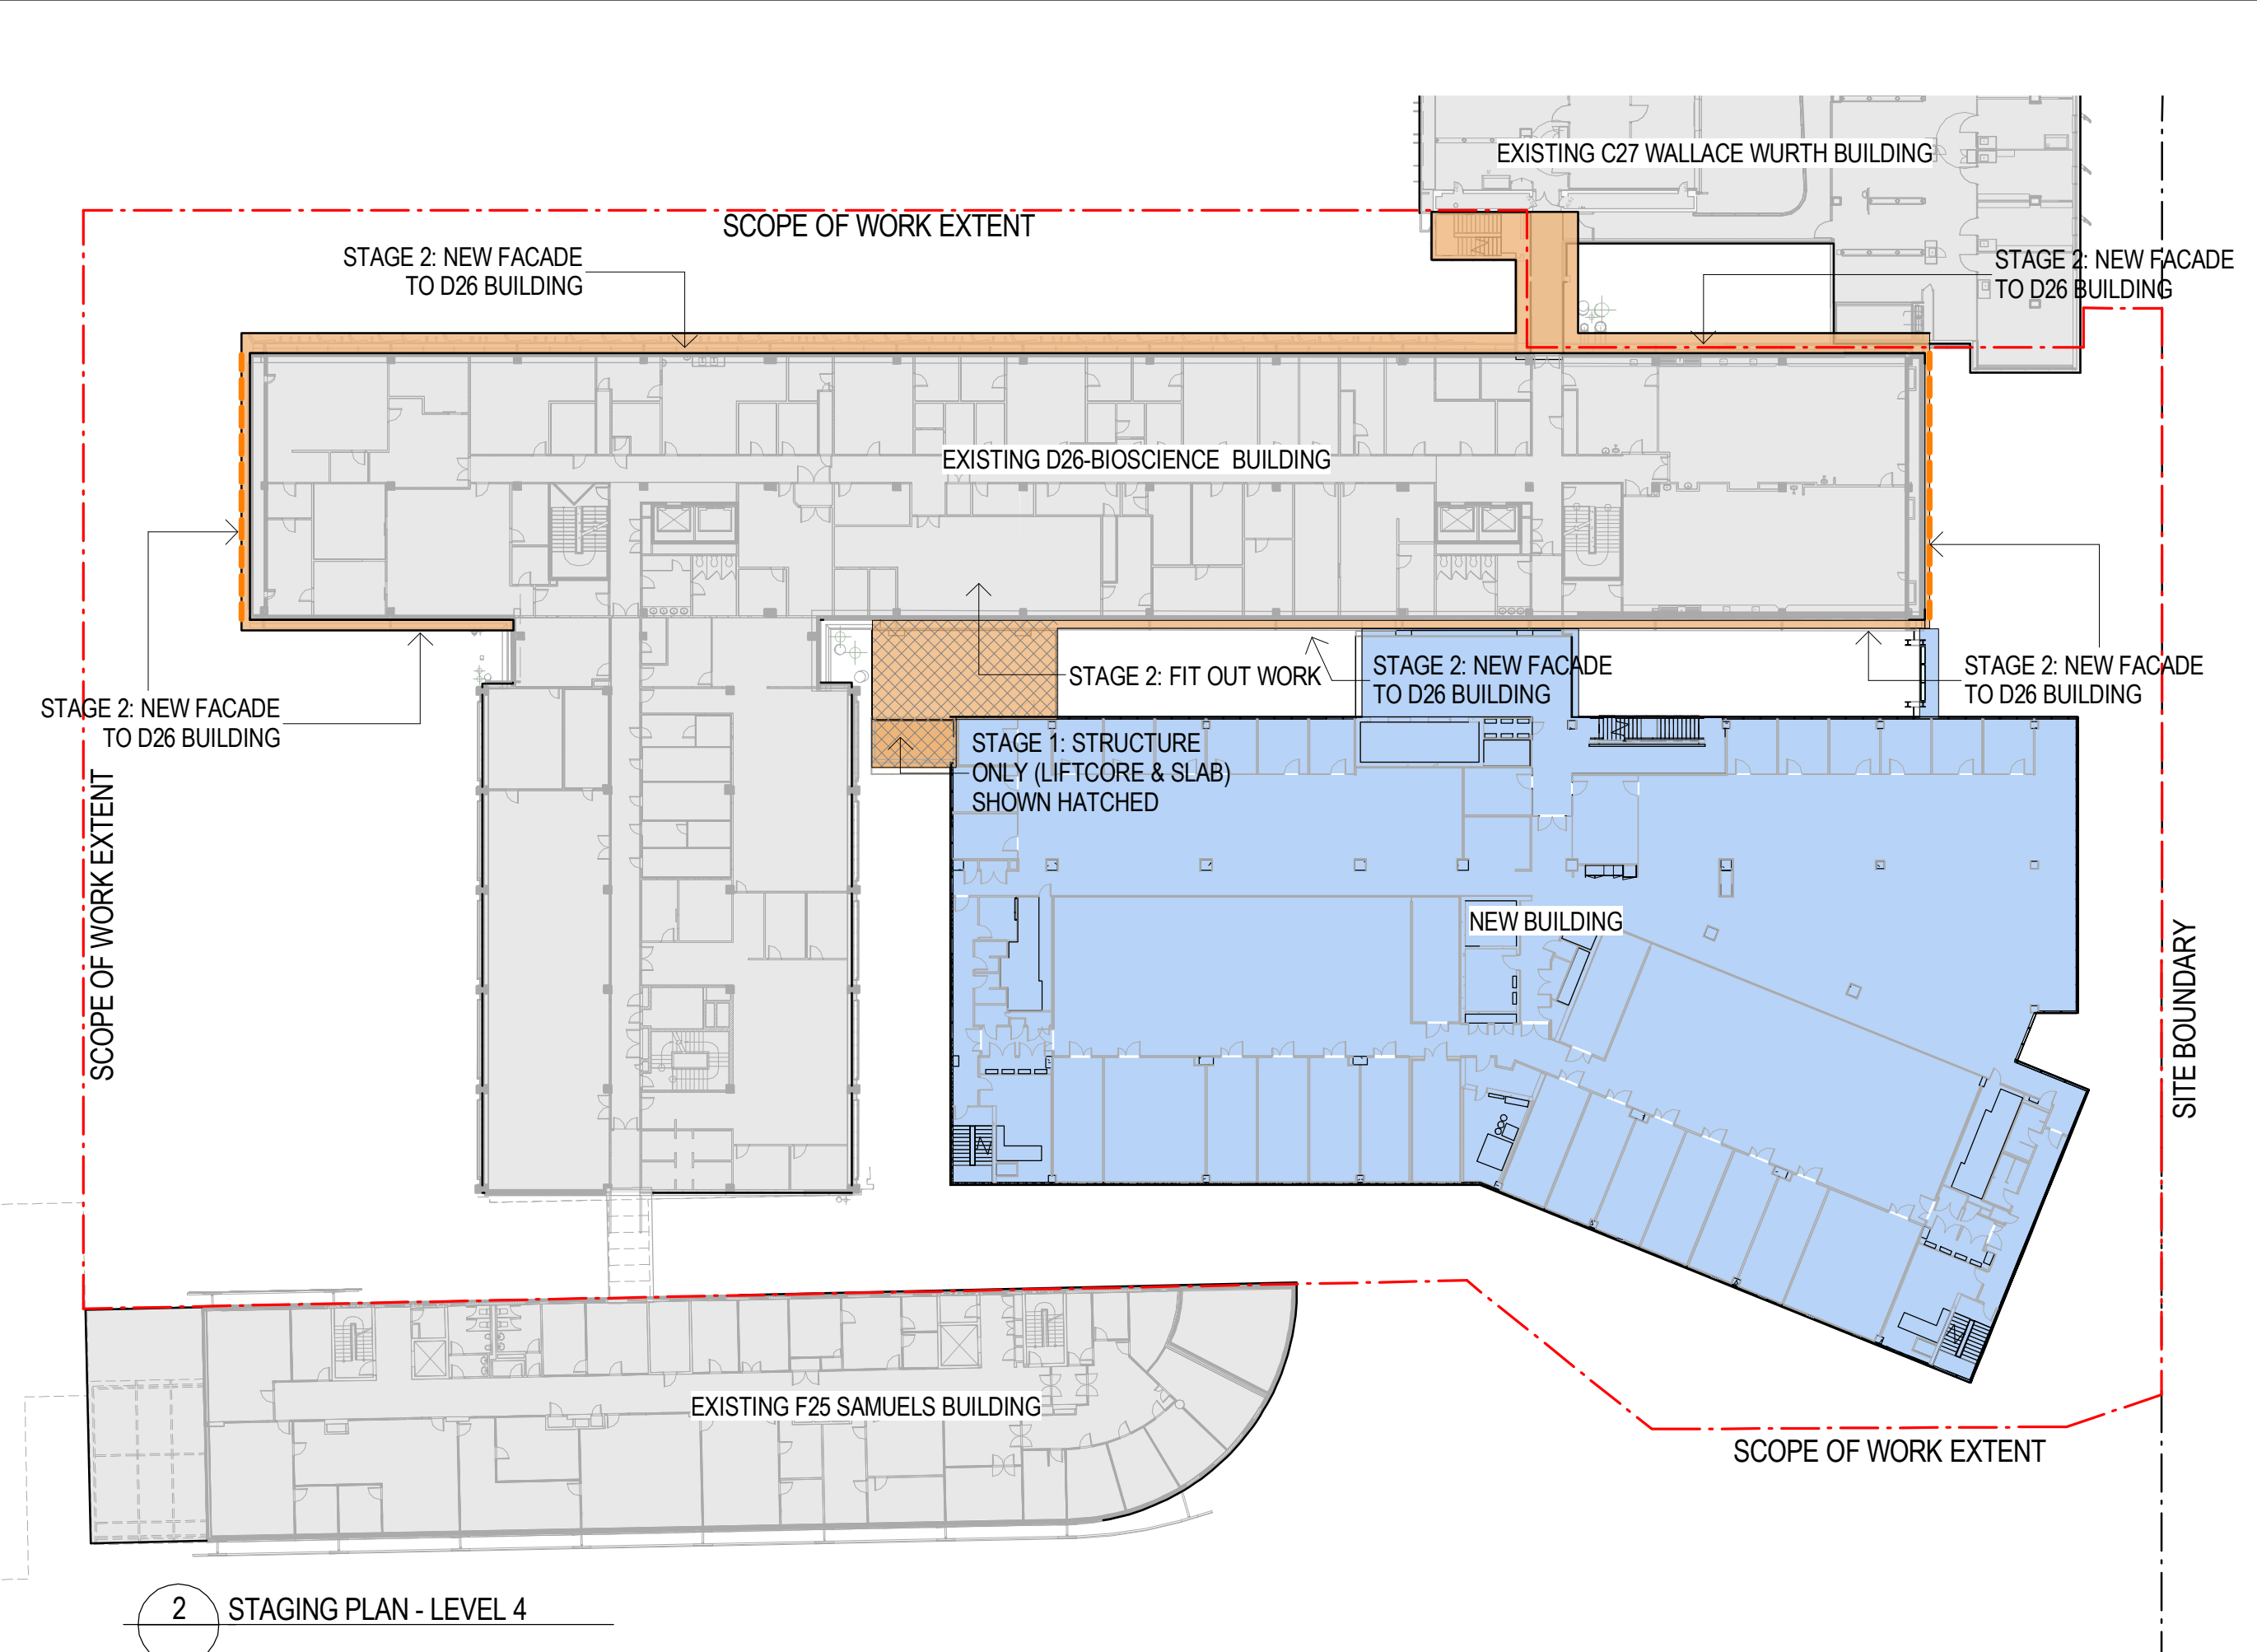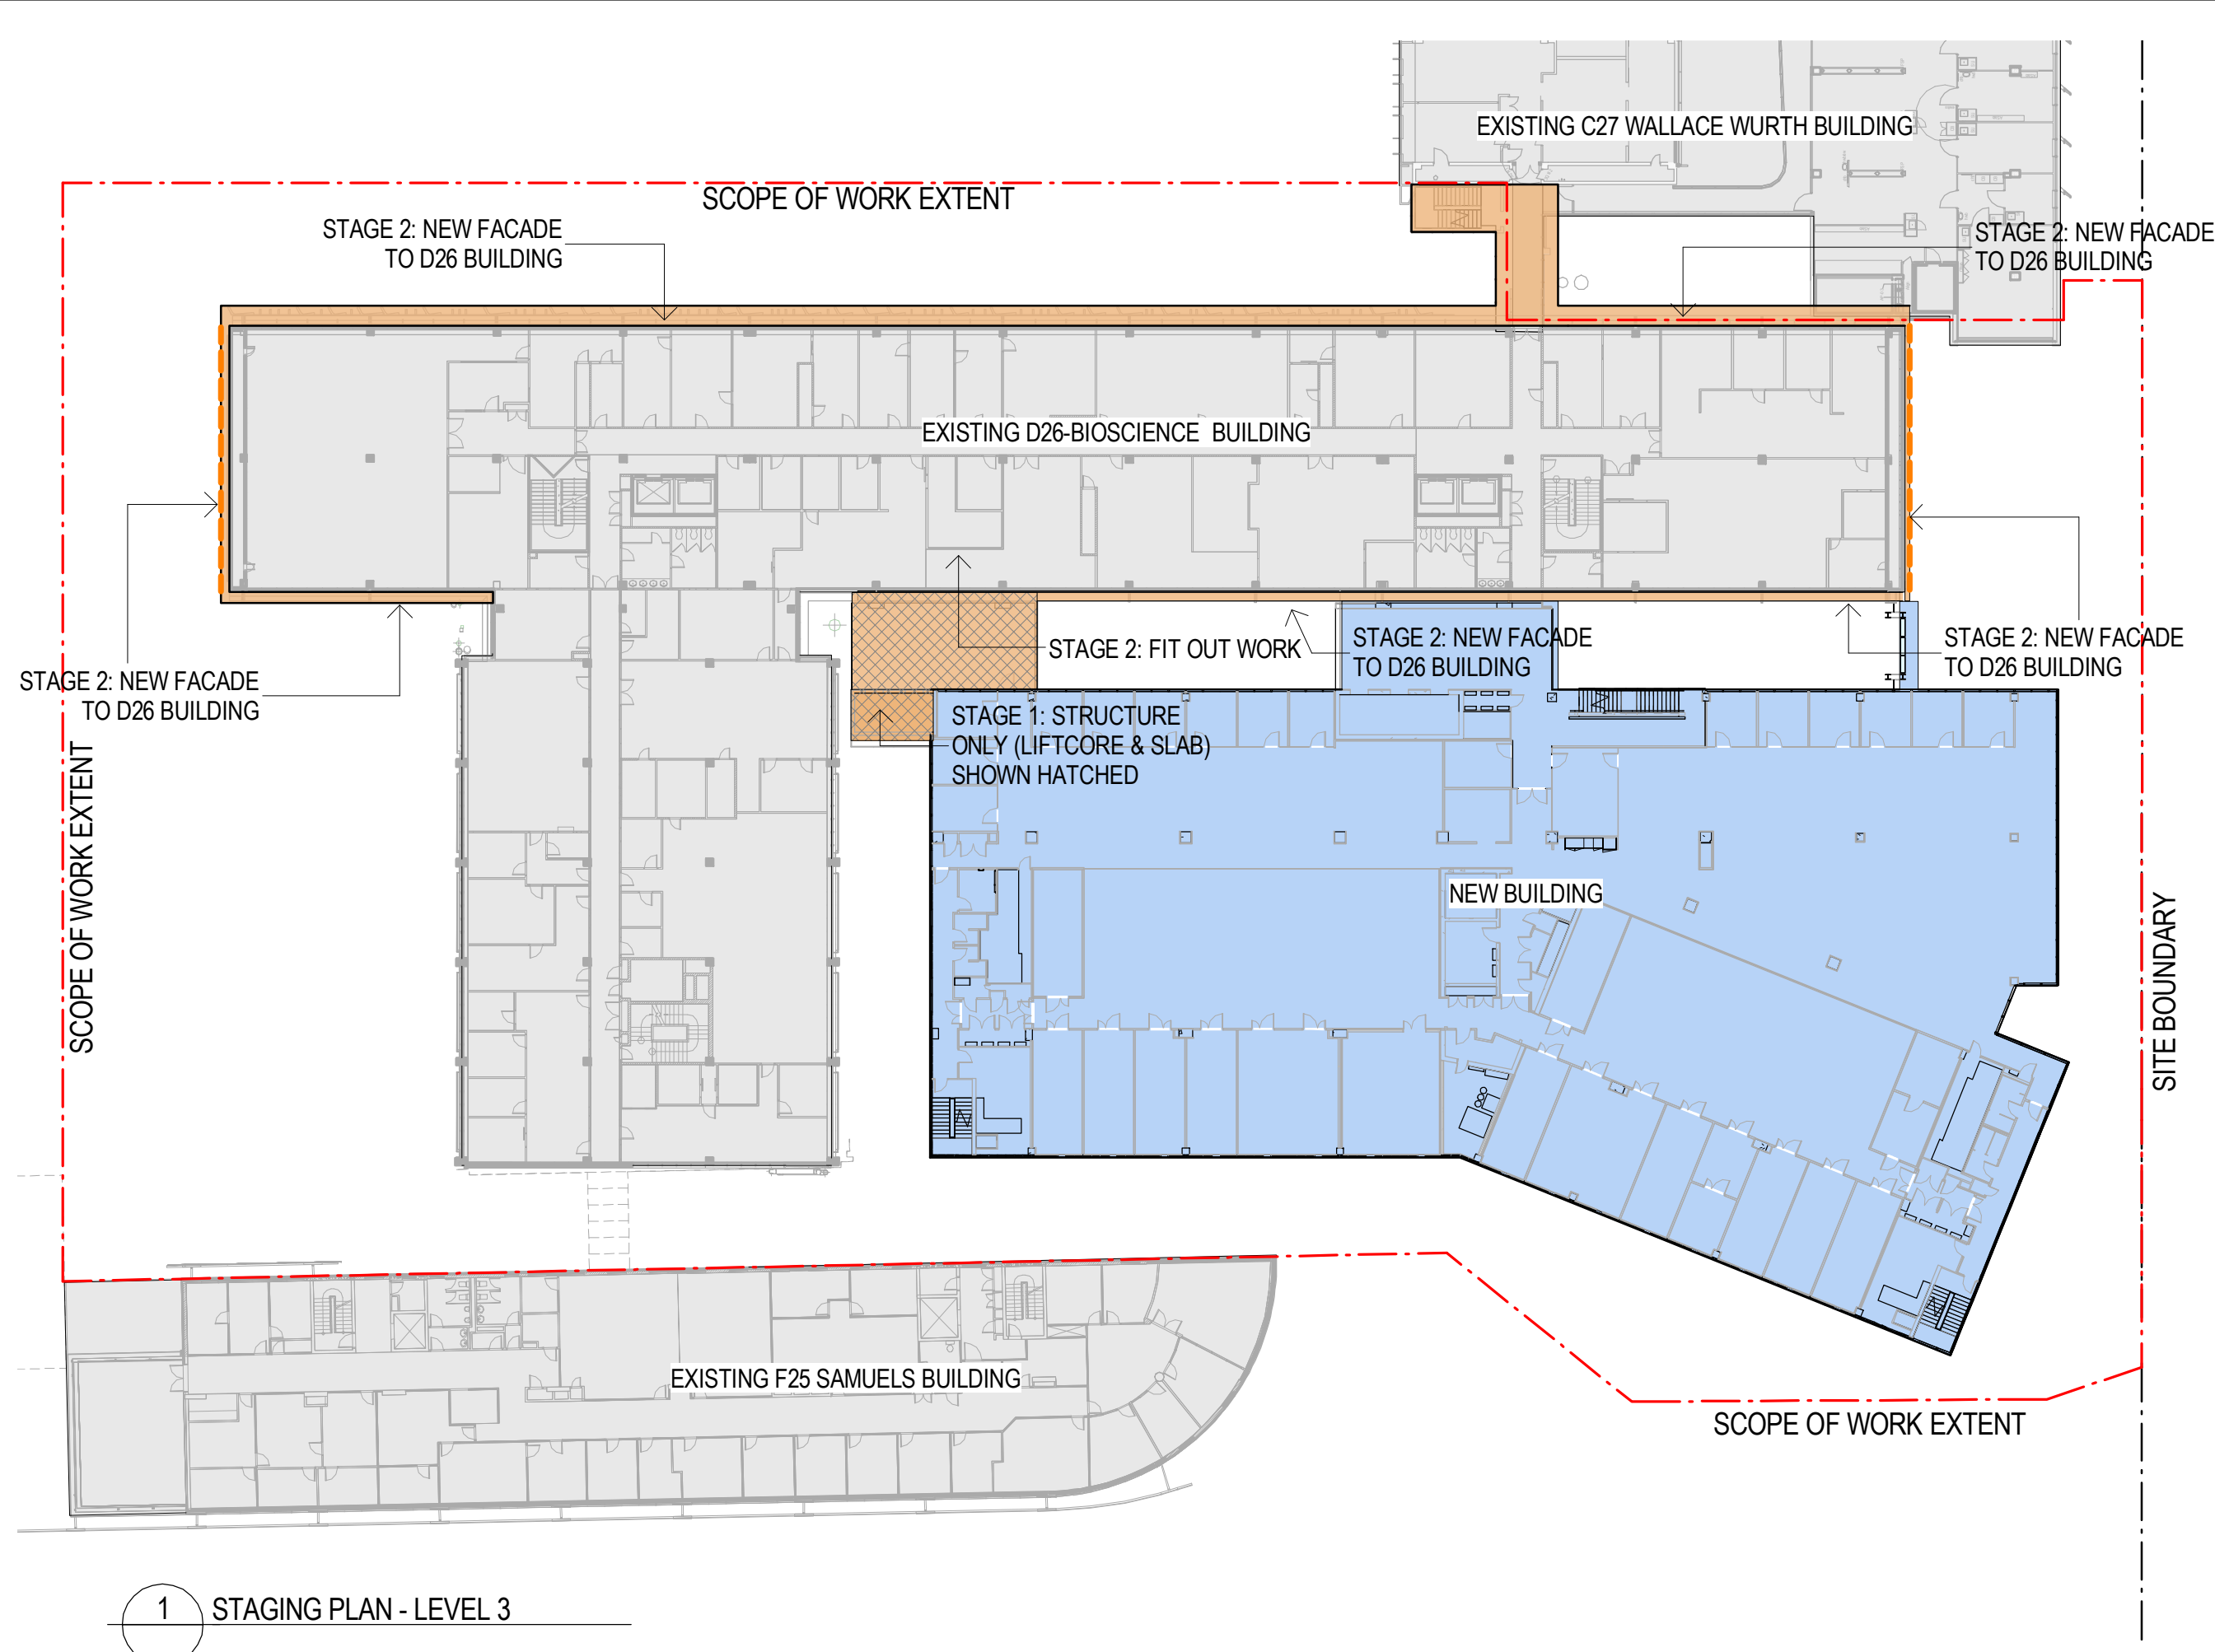

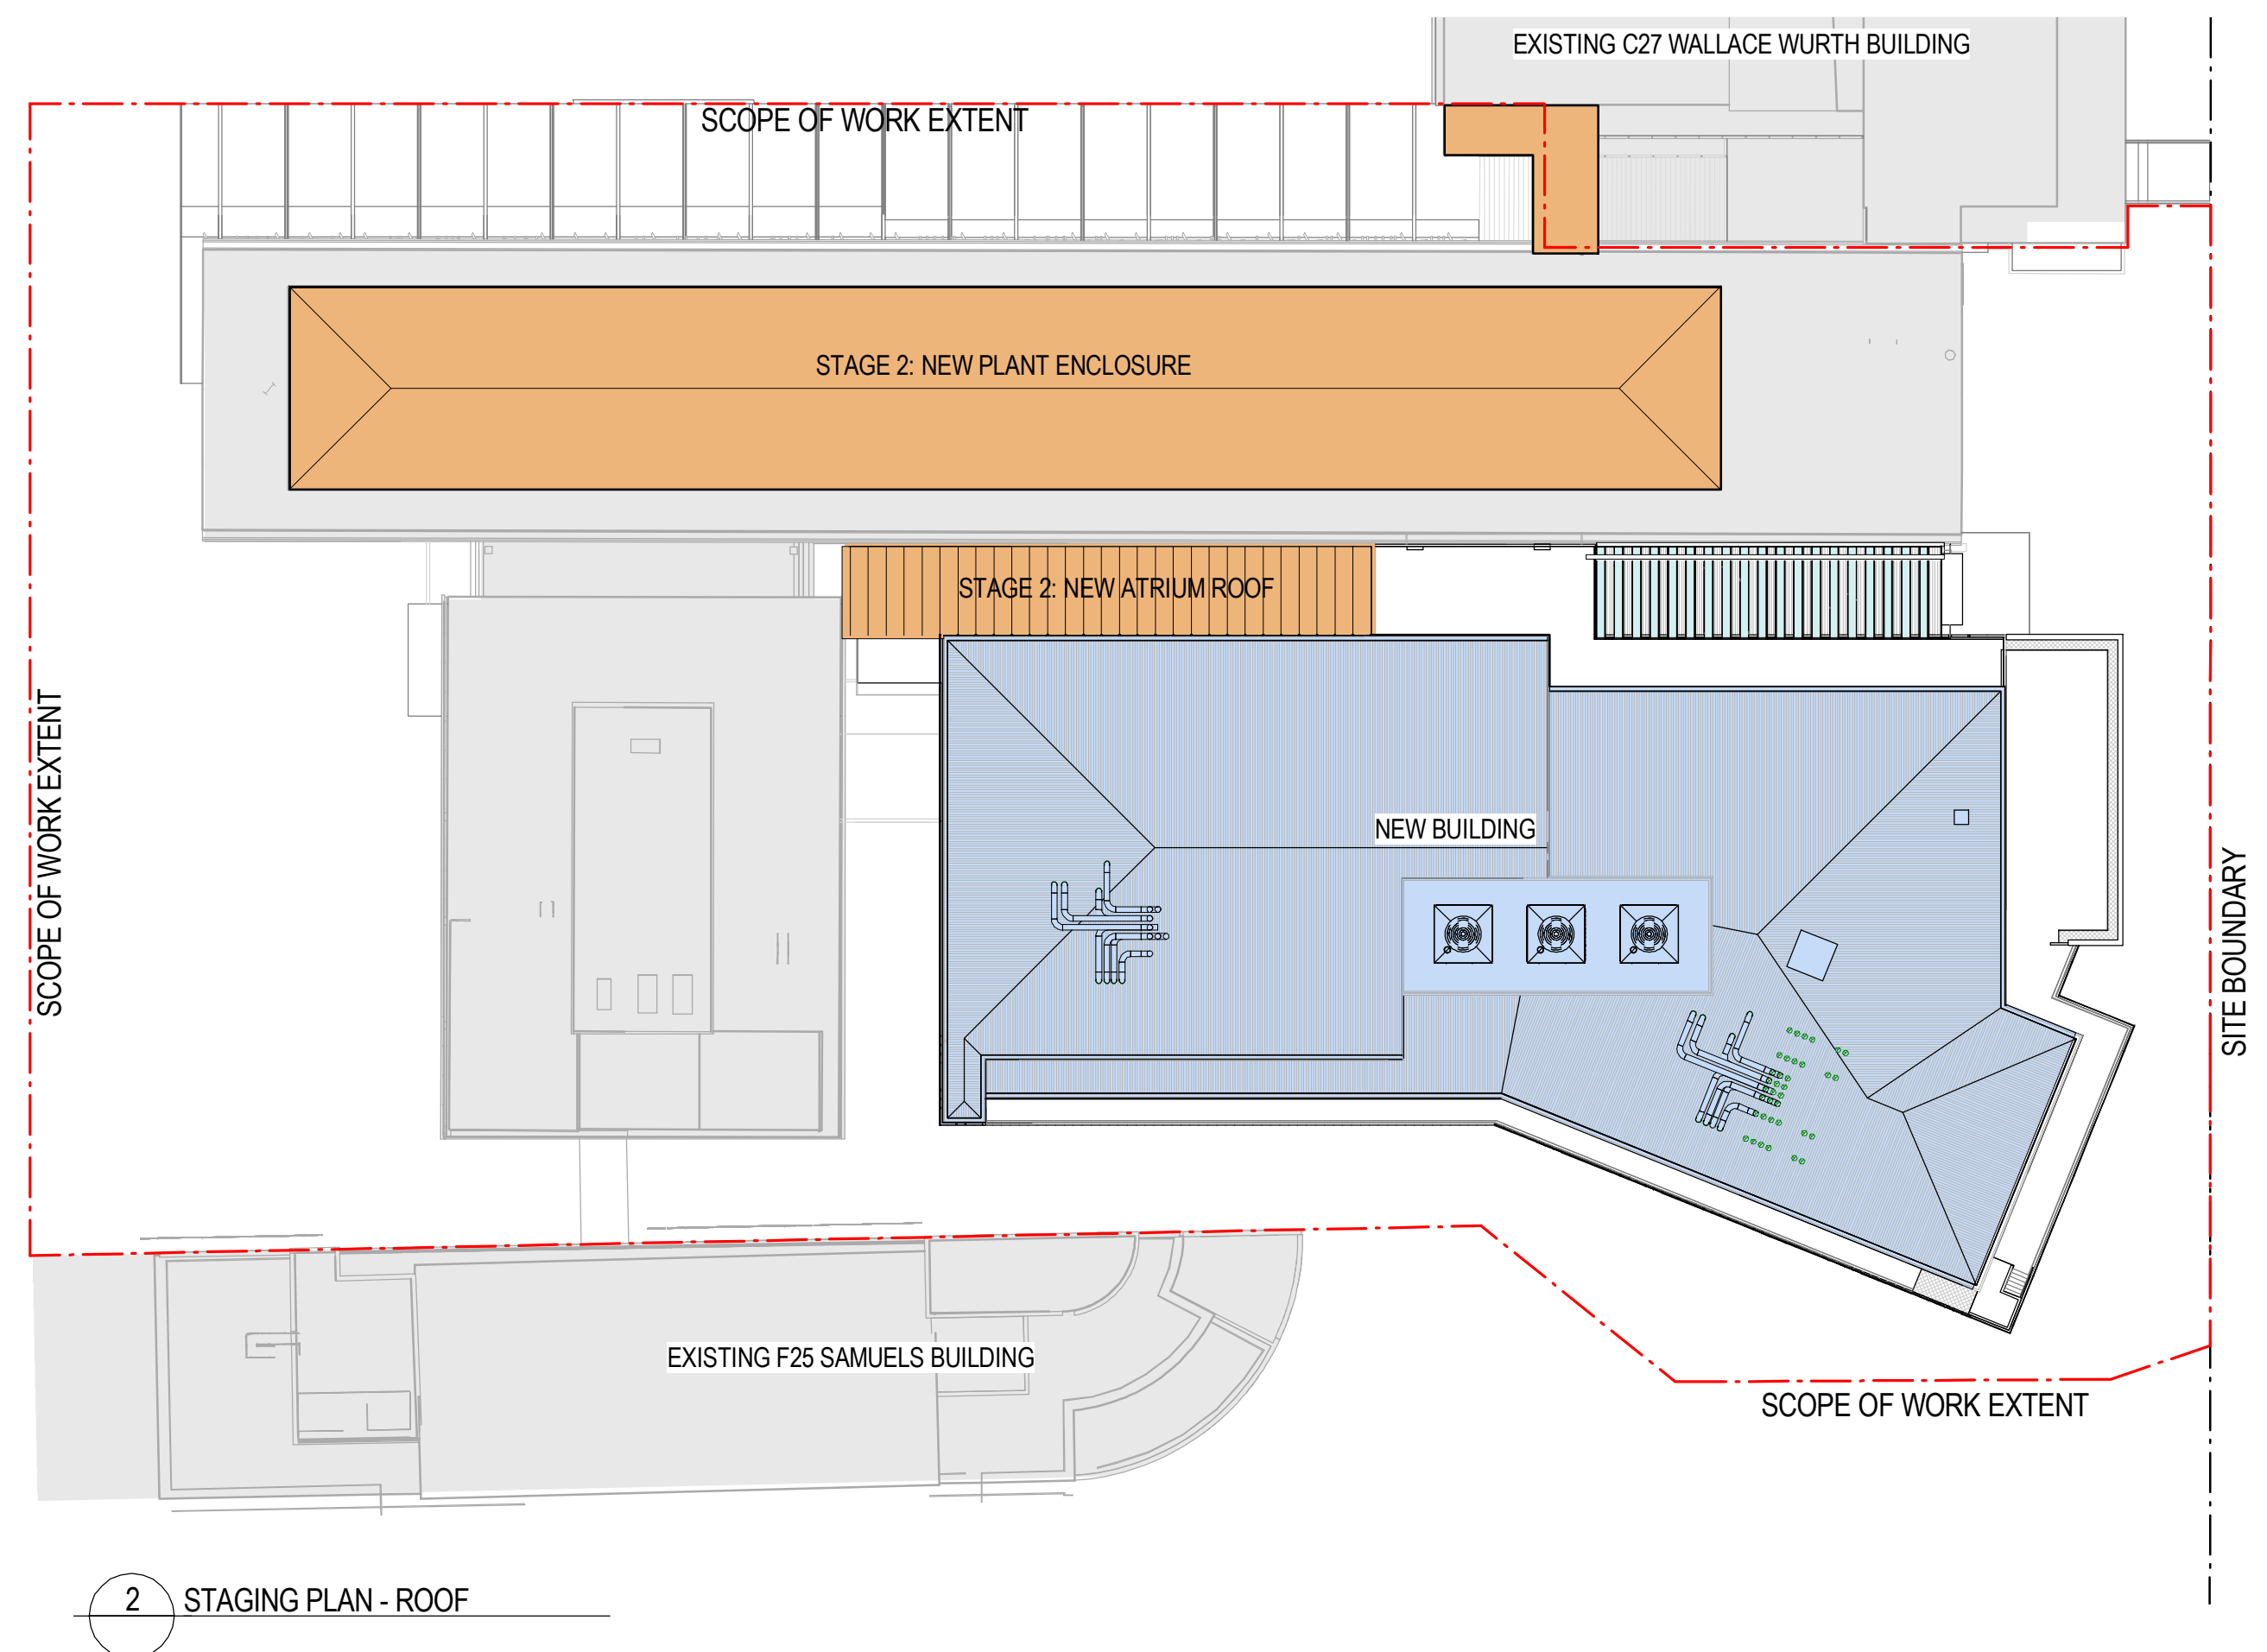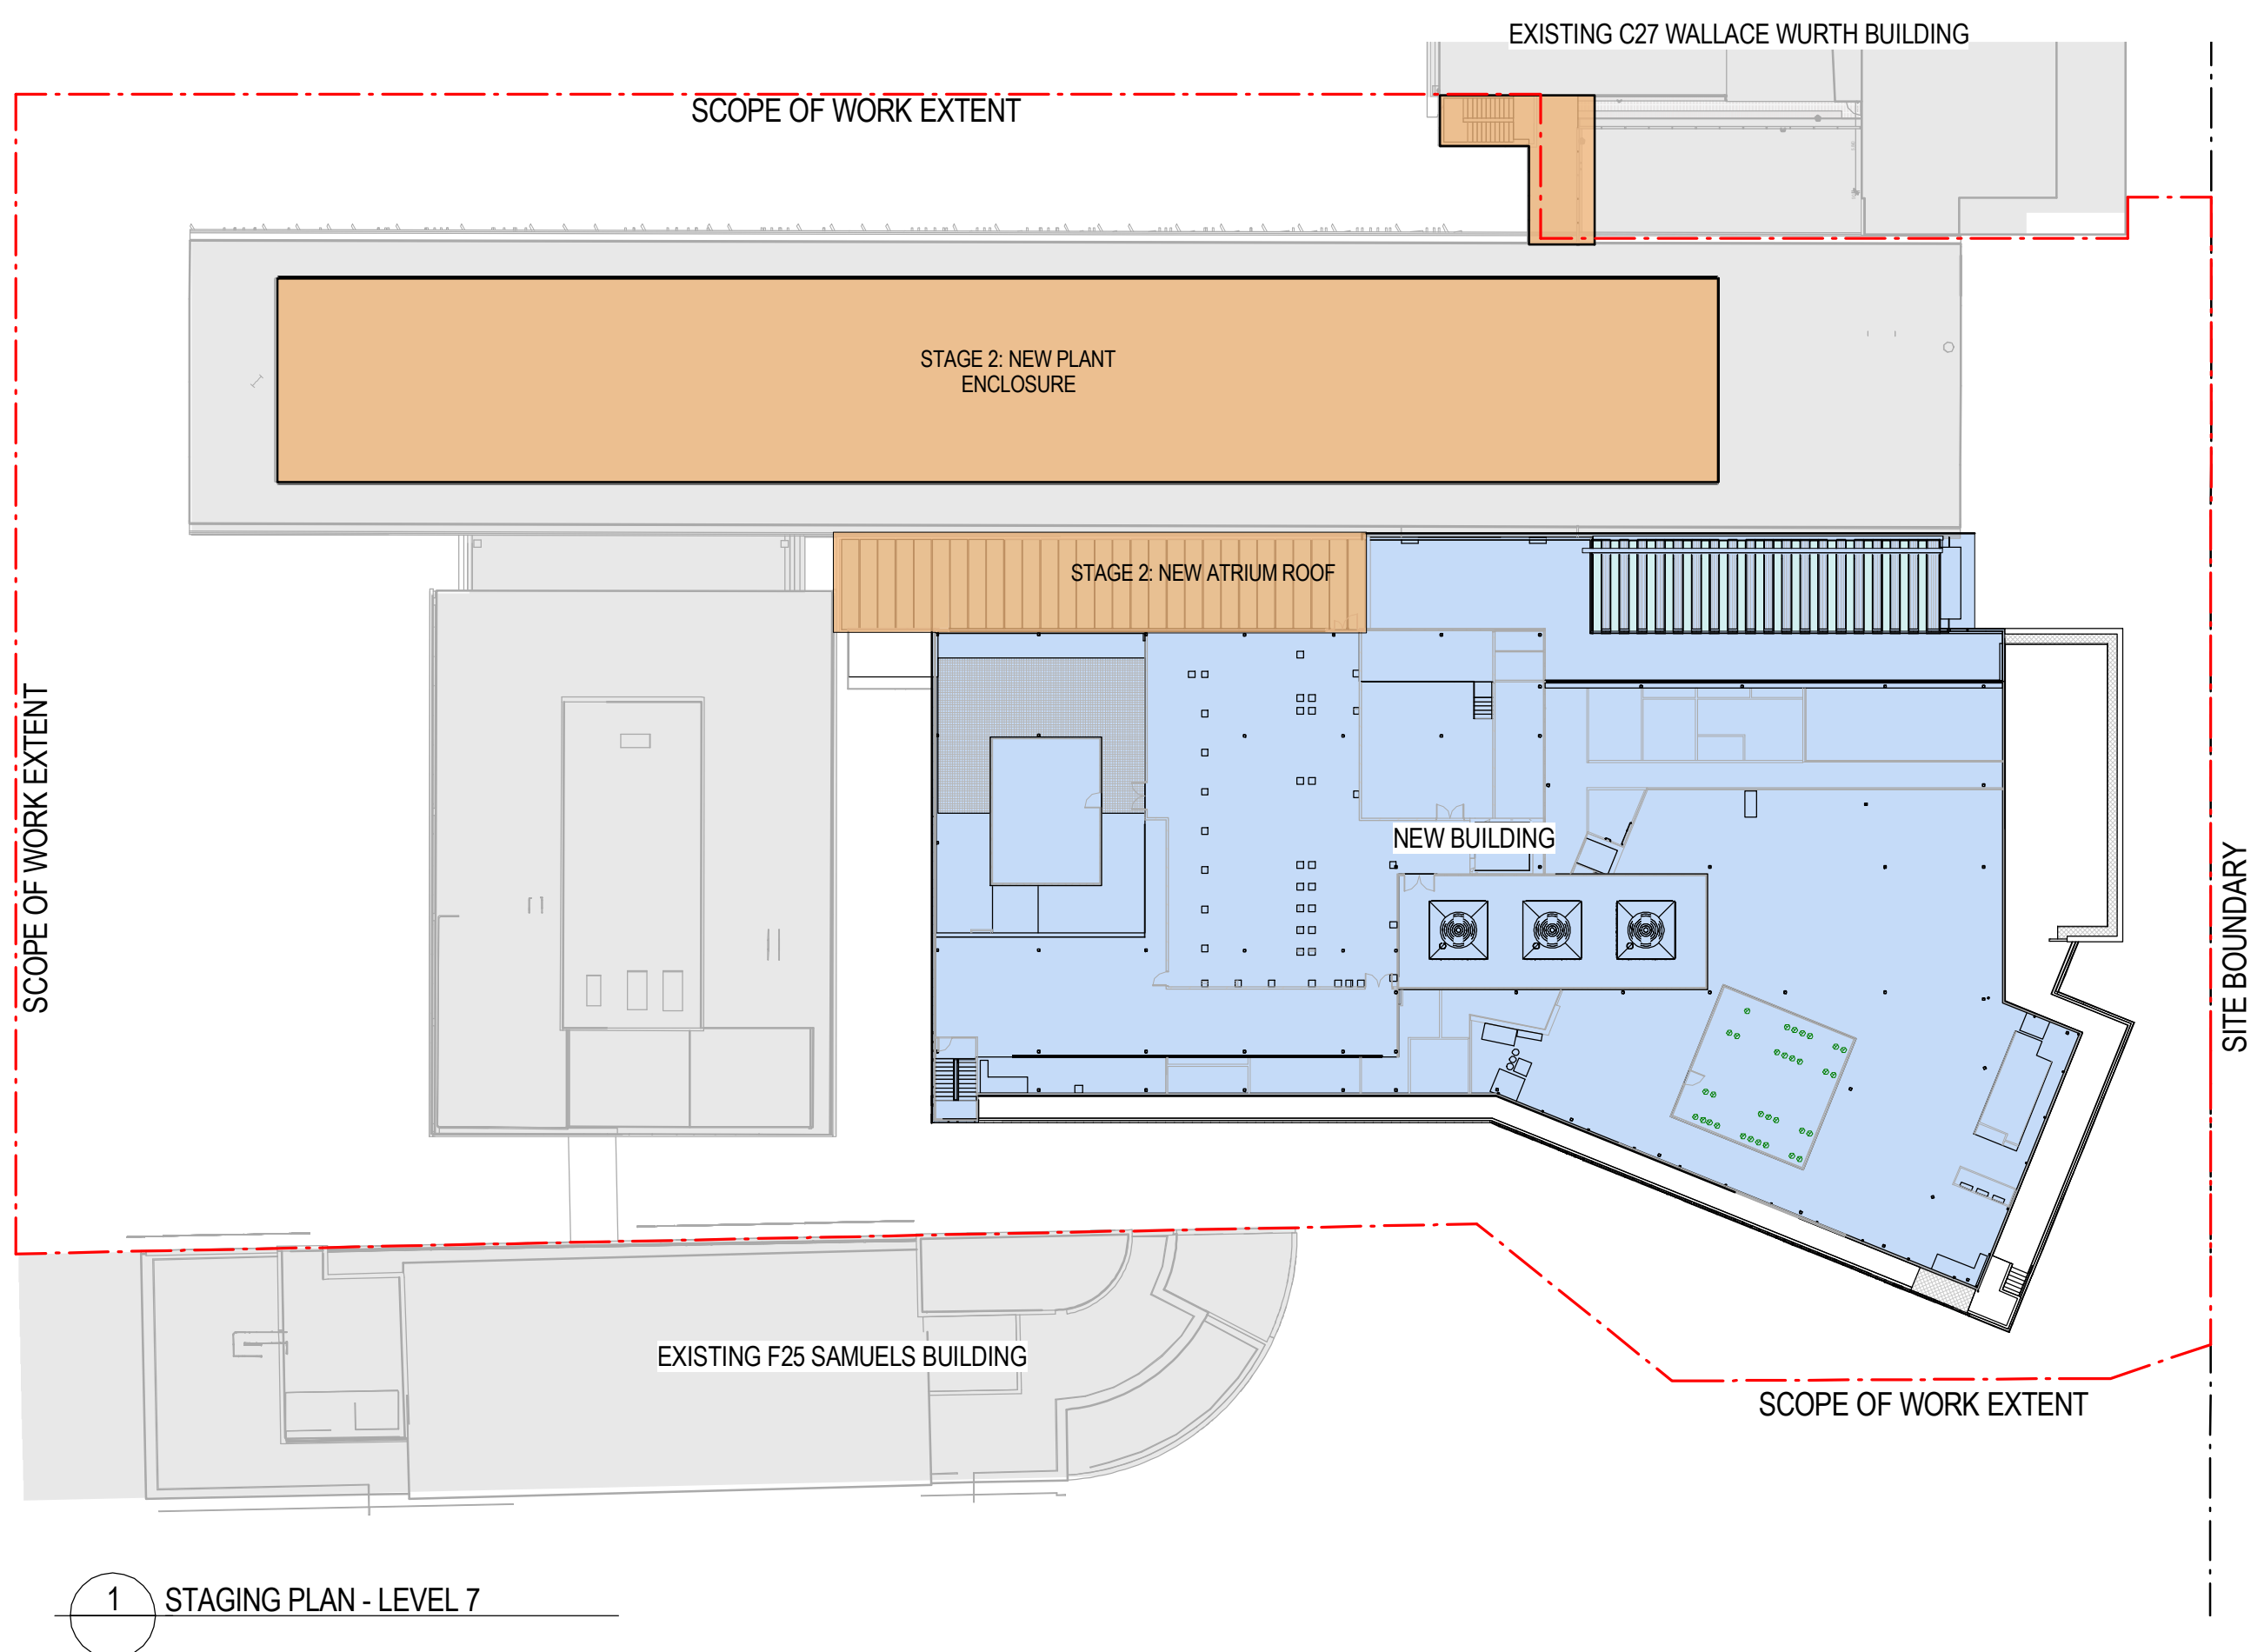

SHADOW STUDY COLOUR LEGEND


- EXISTING BUILDINGS SHADOW
- PROPOSED DESIGN SHADOW
- SHADOW OF EXISTING RESIDENTIAL DWELLINGS
- EXTENT OF CONFORMING LEP ENVELOPE
- EXTENT OF SHADOW AT CONFORMING LEP HEIGHT

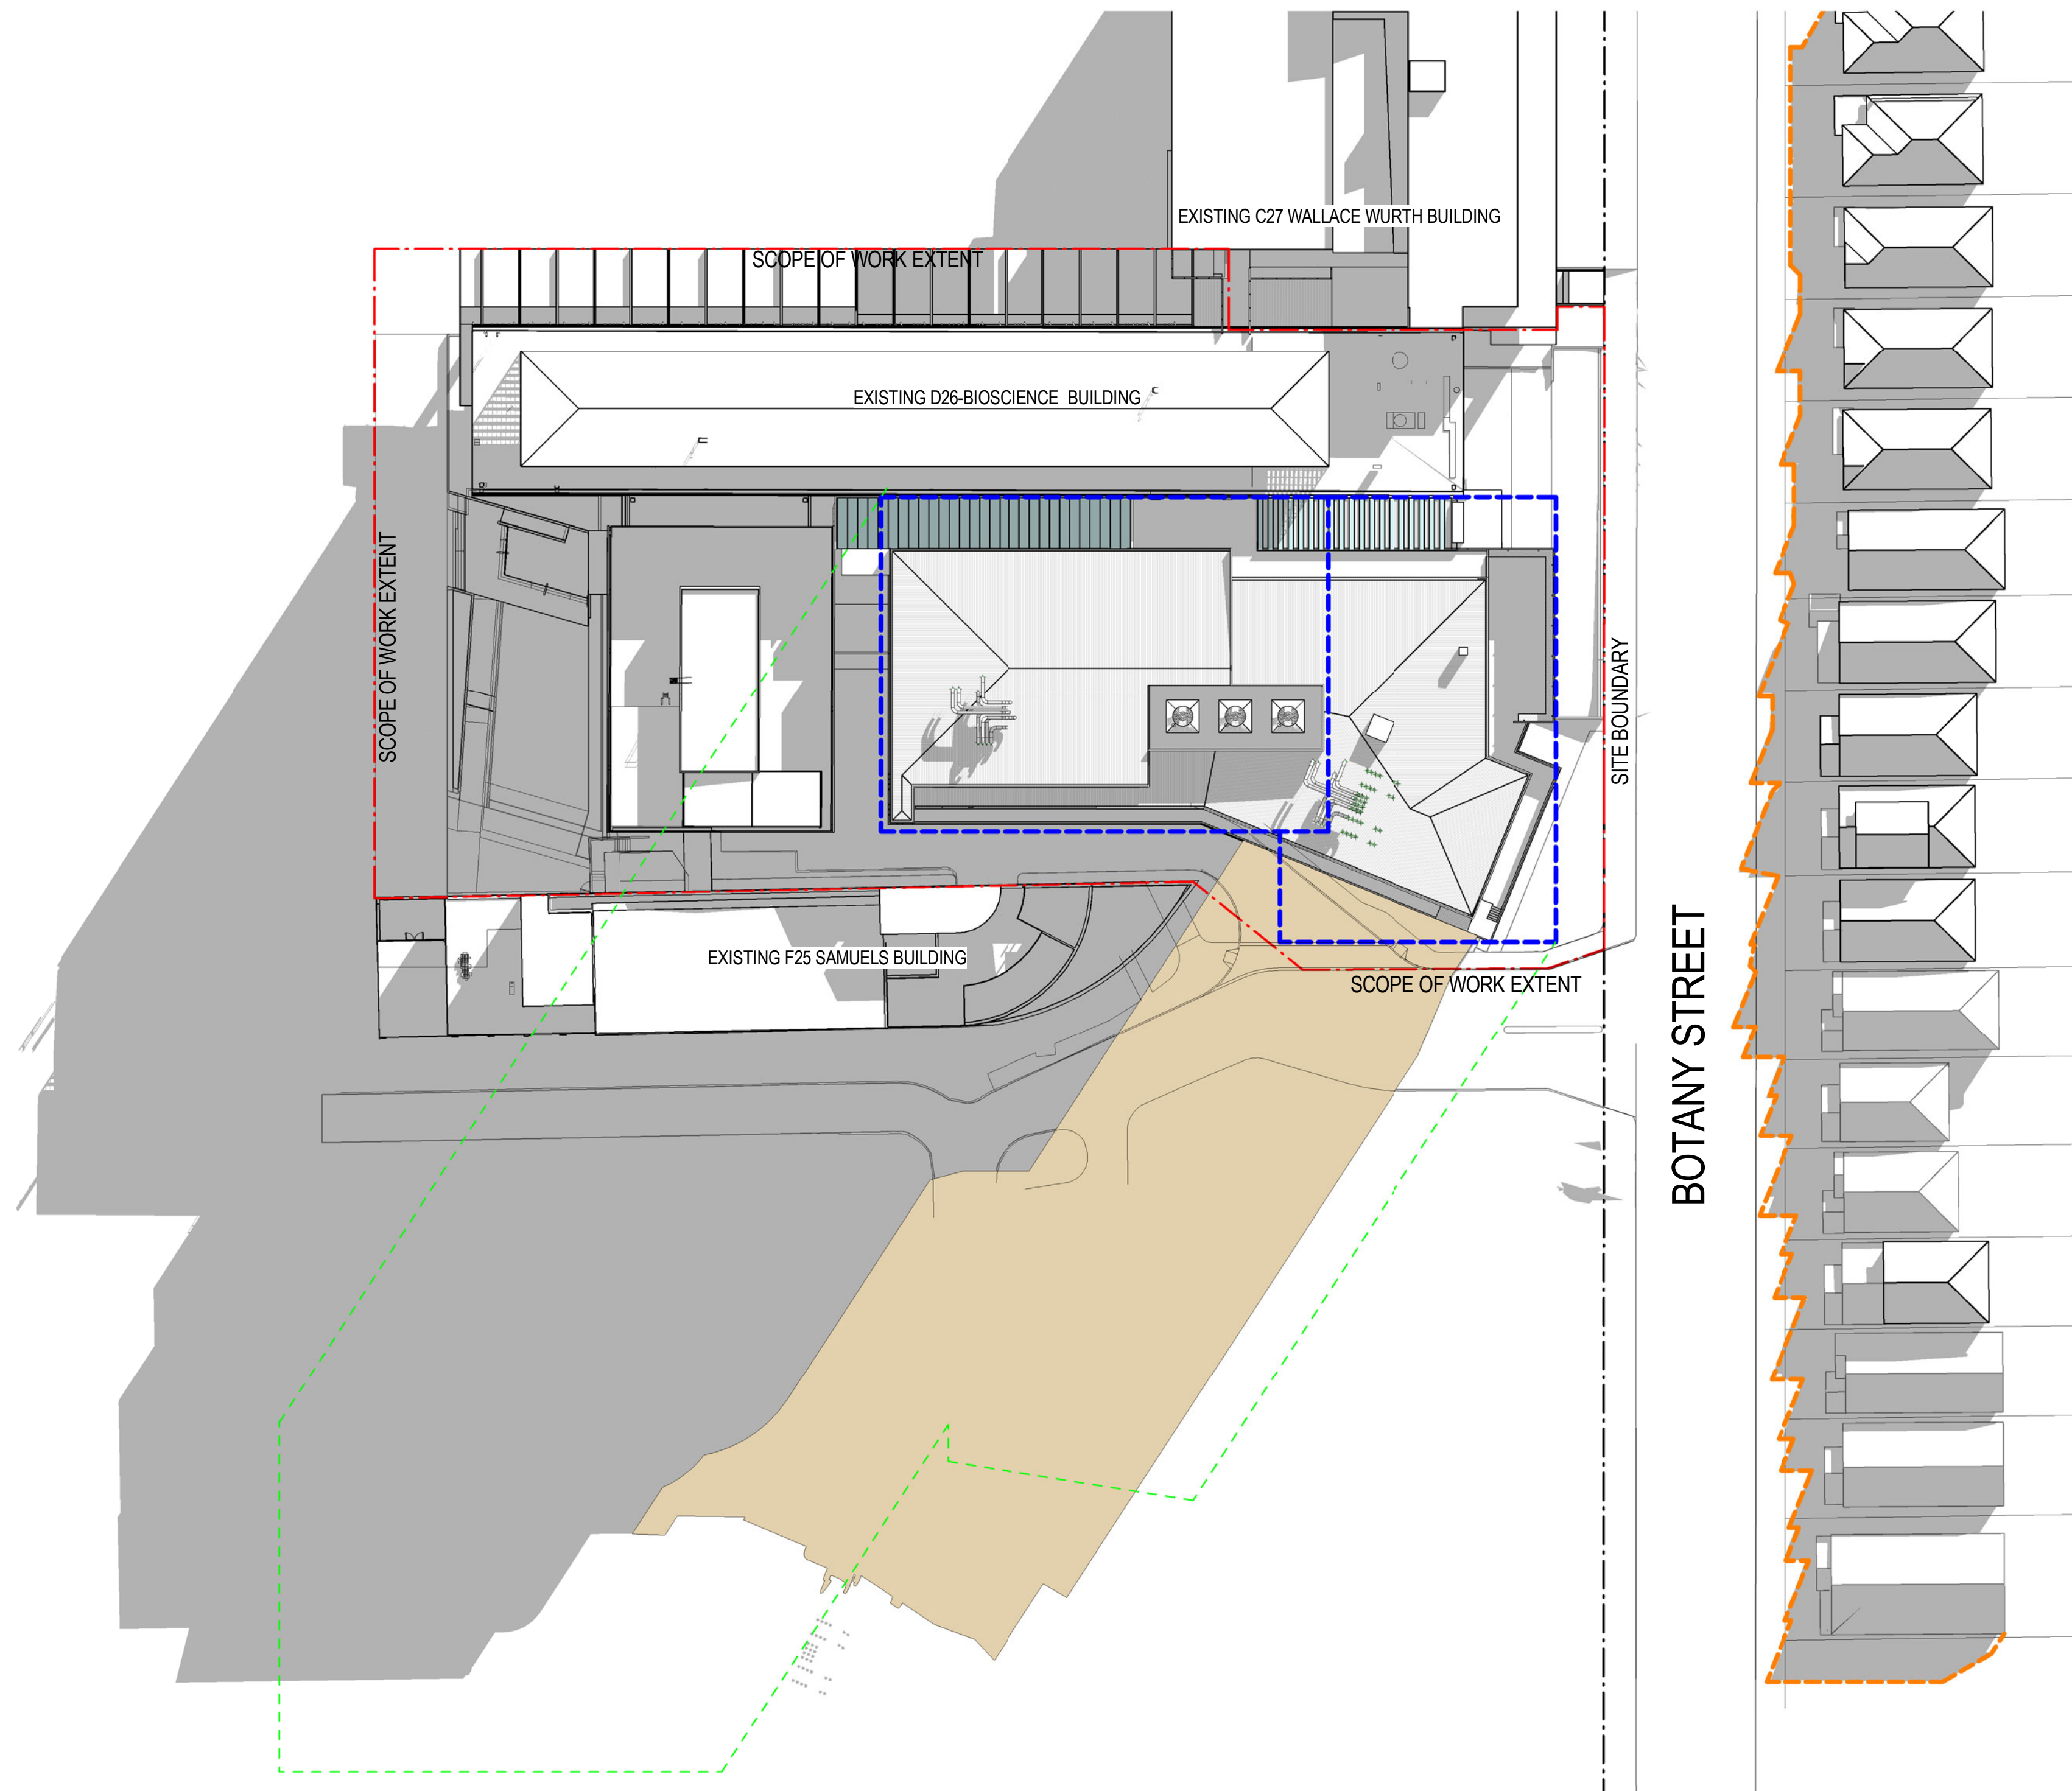

1 SHADOW - JUNE 9.00 AM
SCALE 1 : 500

SHADOW STUDY COLOUR LEGEND


- EXISTING BUILDINGS SHADOW
- PROPOSED DESIGN SHADOW
- SHADOW OF EXISTING RESIDENTIAL DWELLINGS
- EXTENT OF CONFORMING LEP ENVELOPE
- EXTENT OF SHADOW AT CONFORMING LEP HEIGHT

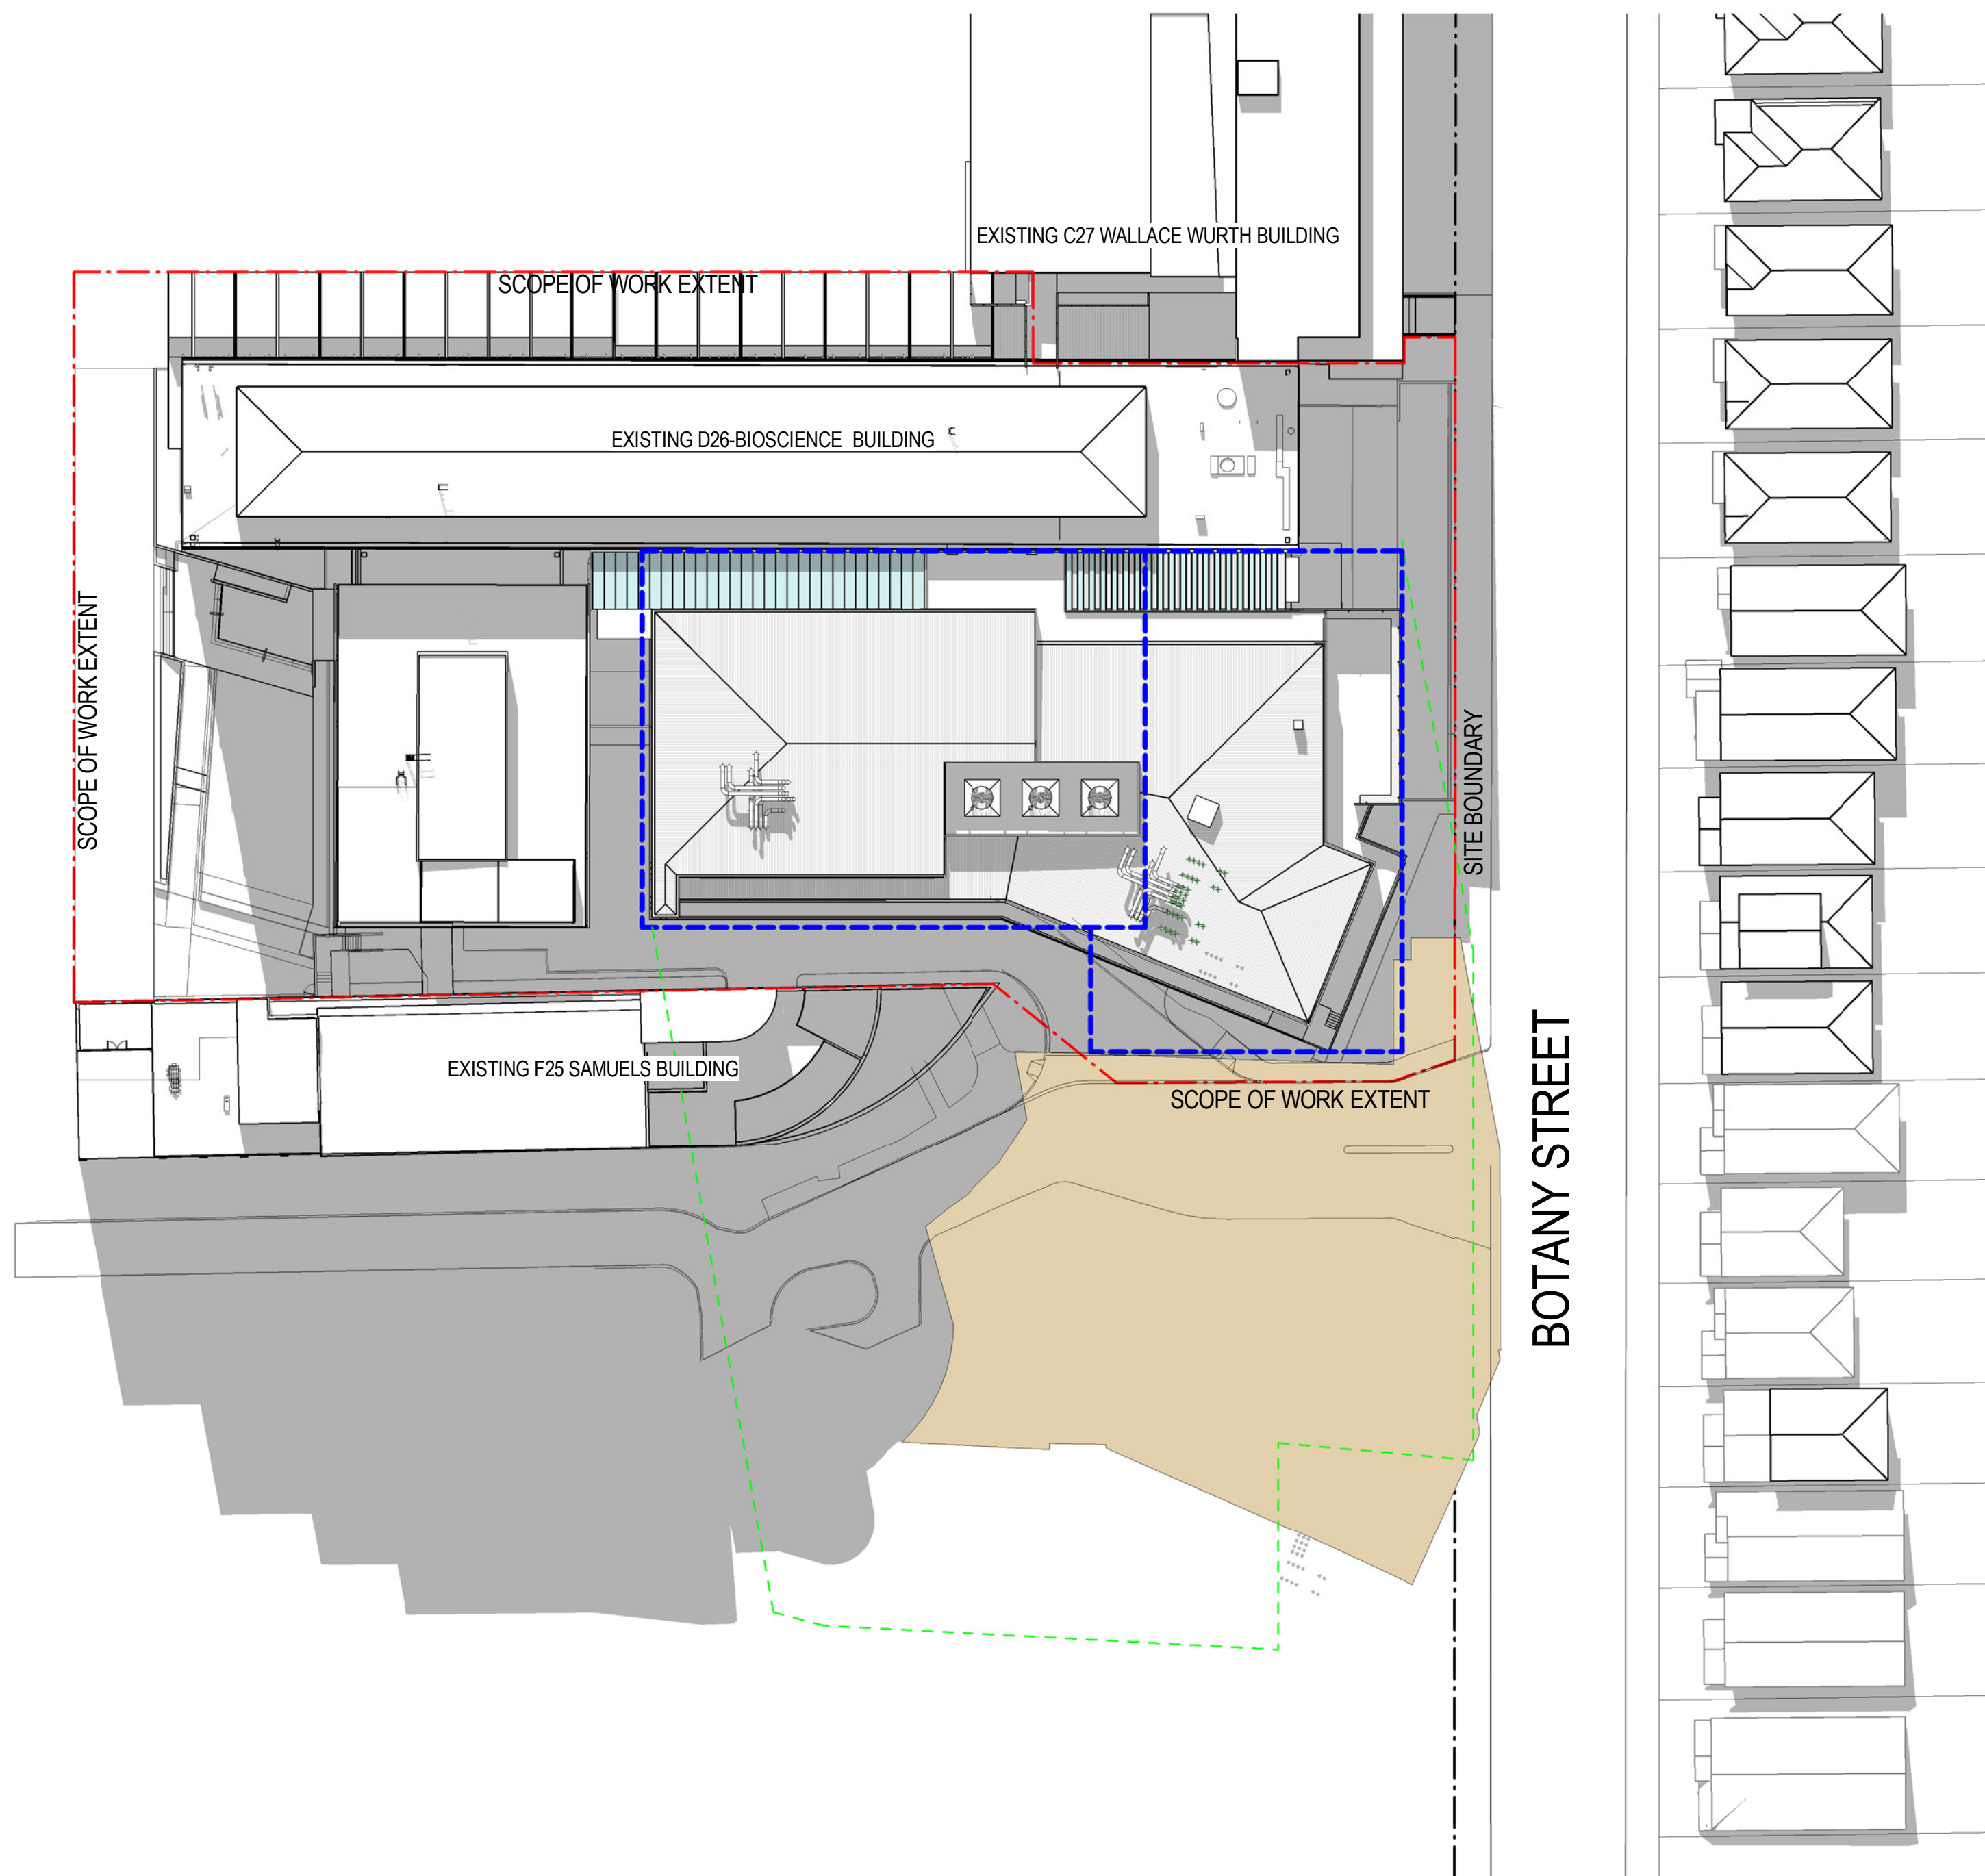

1 SHADOW - JUNE 12.00 PM
SCALE 1 : 500


SHADOW STUDY COLOUR LEGEND

- EXISTING BUILDINGS SHADOW
- PROPOSED DESIGN SHADOW
- SHADOW OF EXISTING RESIDENTIAL DWELLINGS
- EXTENT OF CONFORMING LEP ENVELOPE
- EXTENT OF SHADOW AT CONFORMING LEP HEIGHT

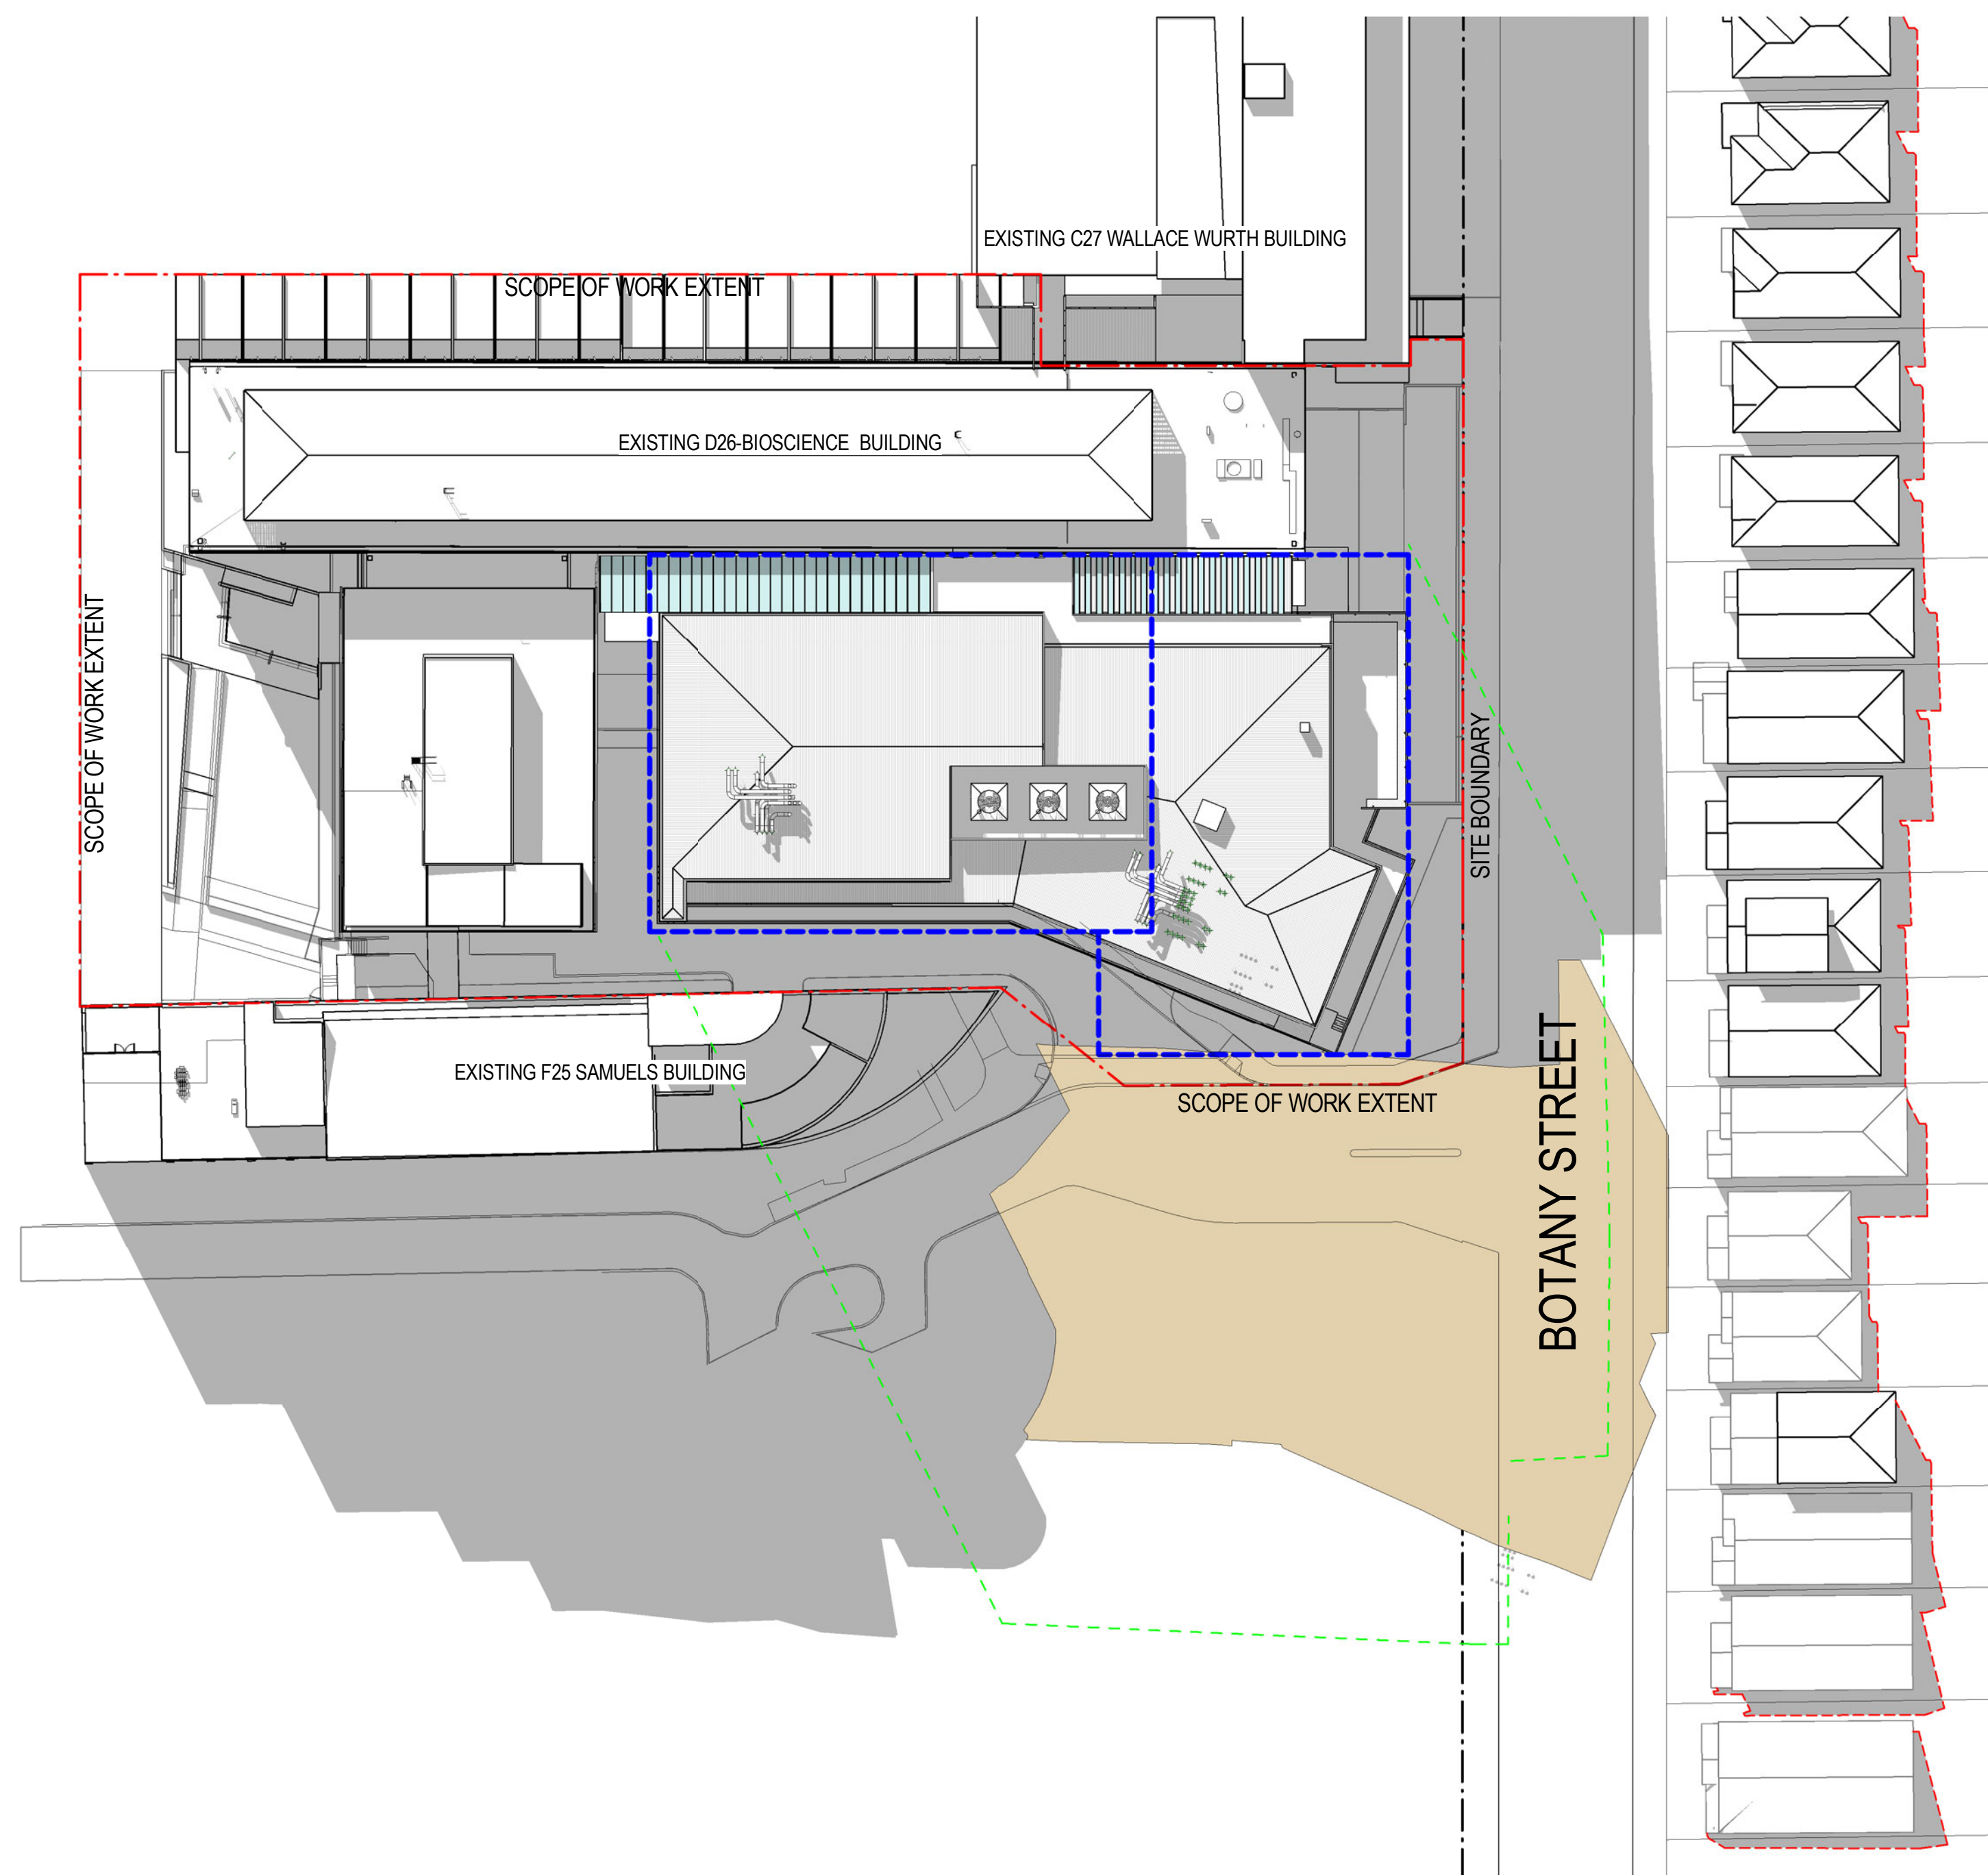

SHADOW STUDY COLOUR LEGEND


- EXISTING BUILDINGS SHADOW
- PROPOSED DESIGN SHADOW
- SHADOW OF EXISTING RESIDENTIAL DWELLINGS
- EXTENT OF CONFORMING LEP ENVELOPE
- EXTENT OF SHADOW AT CONFORMING LEP HEIGHT

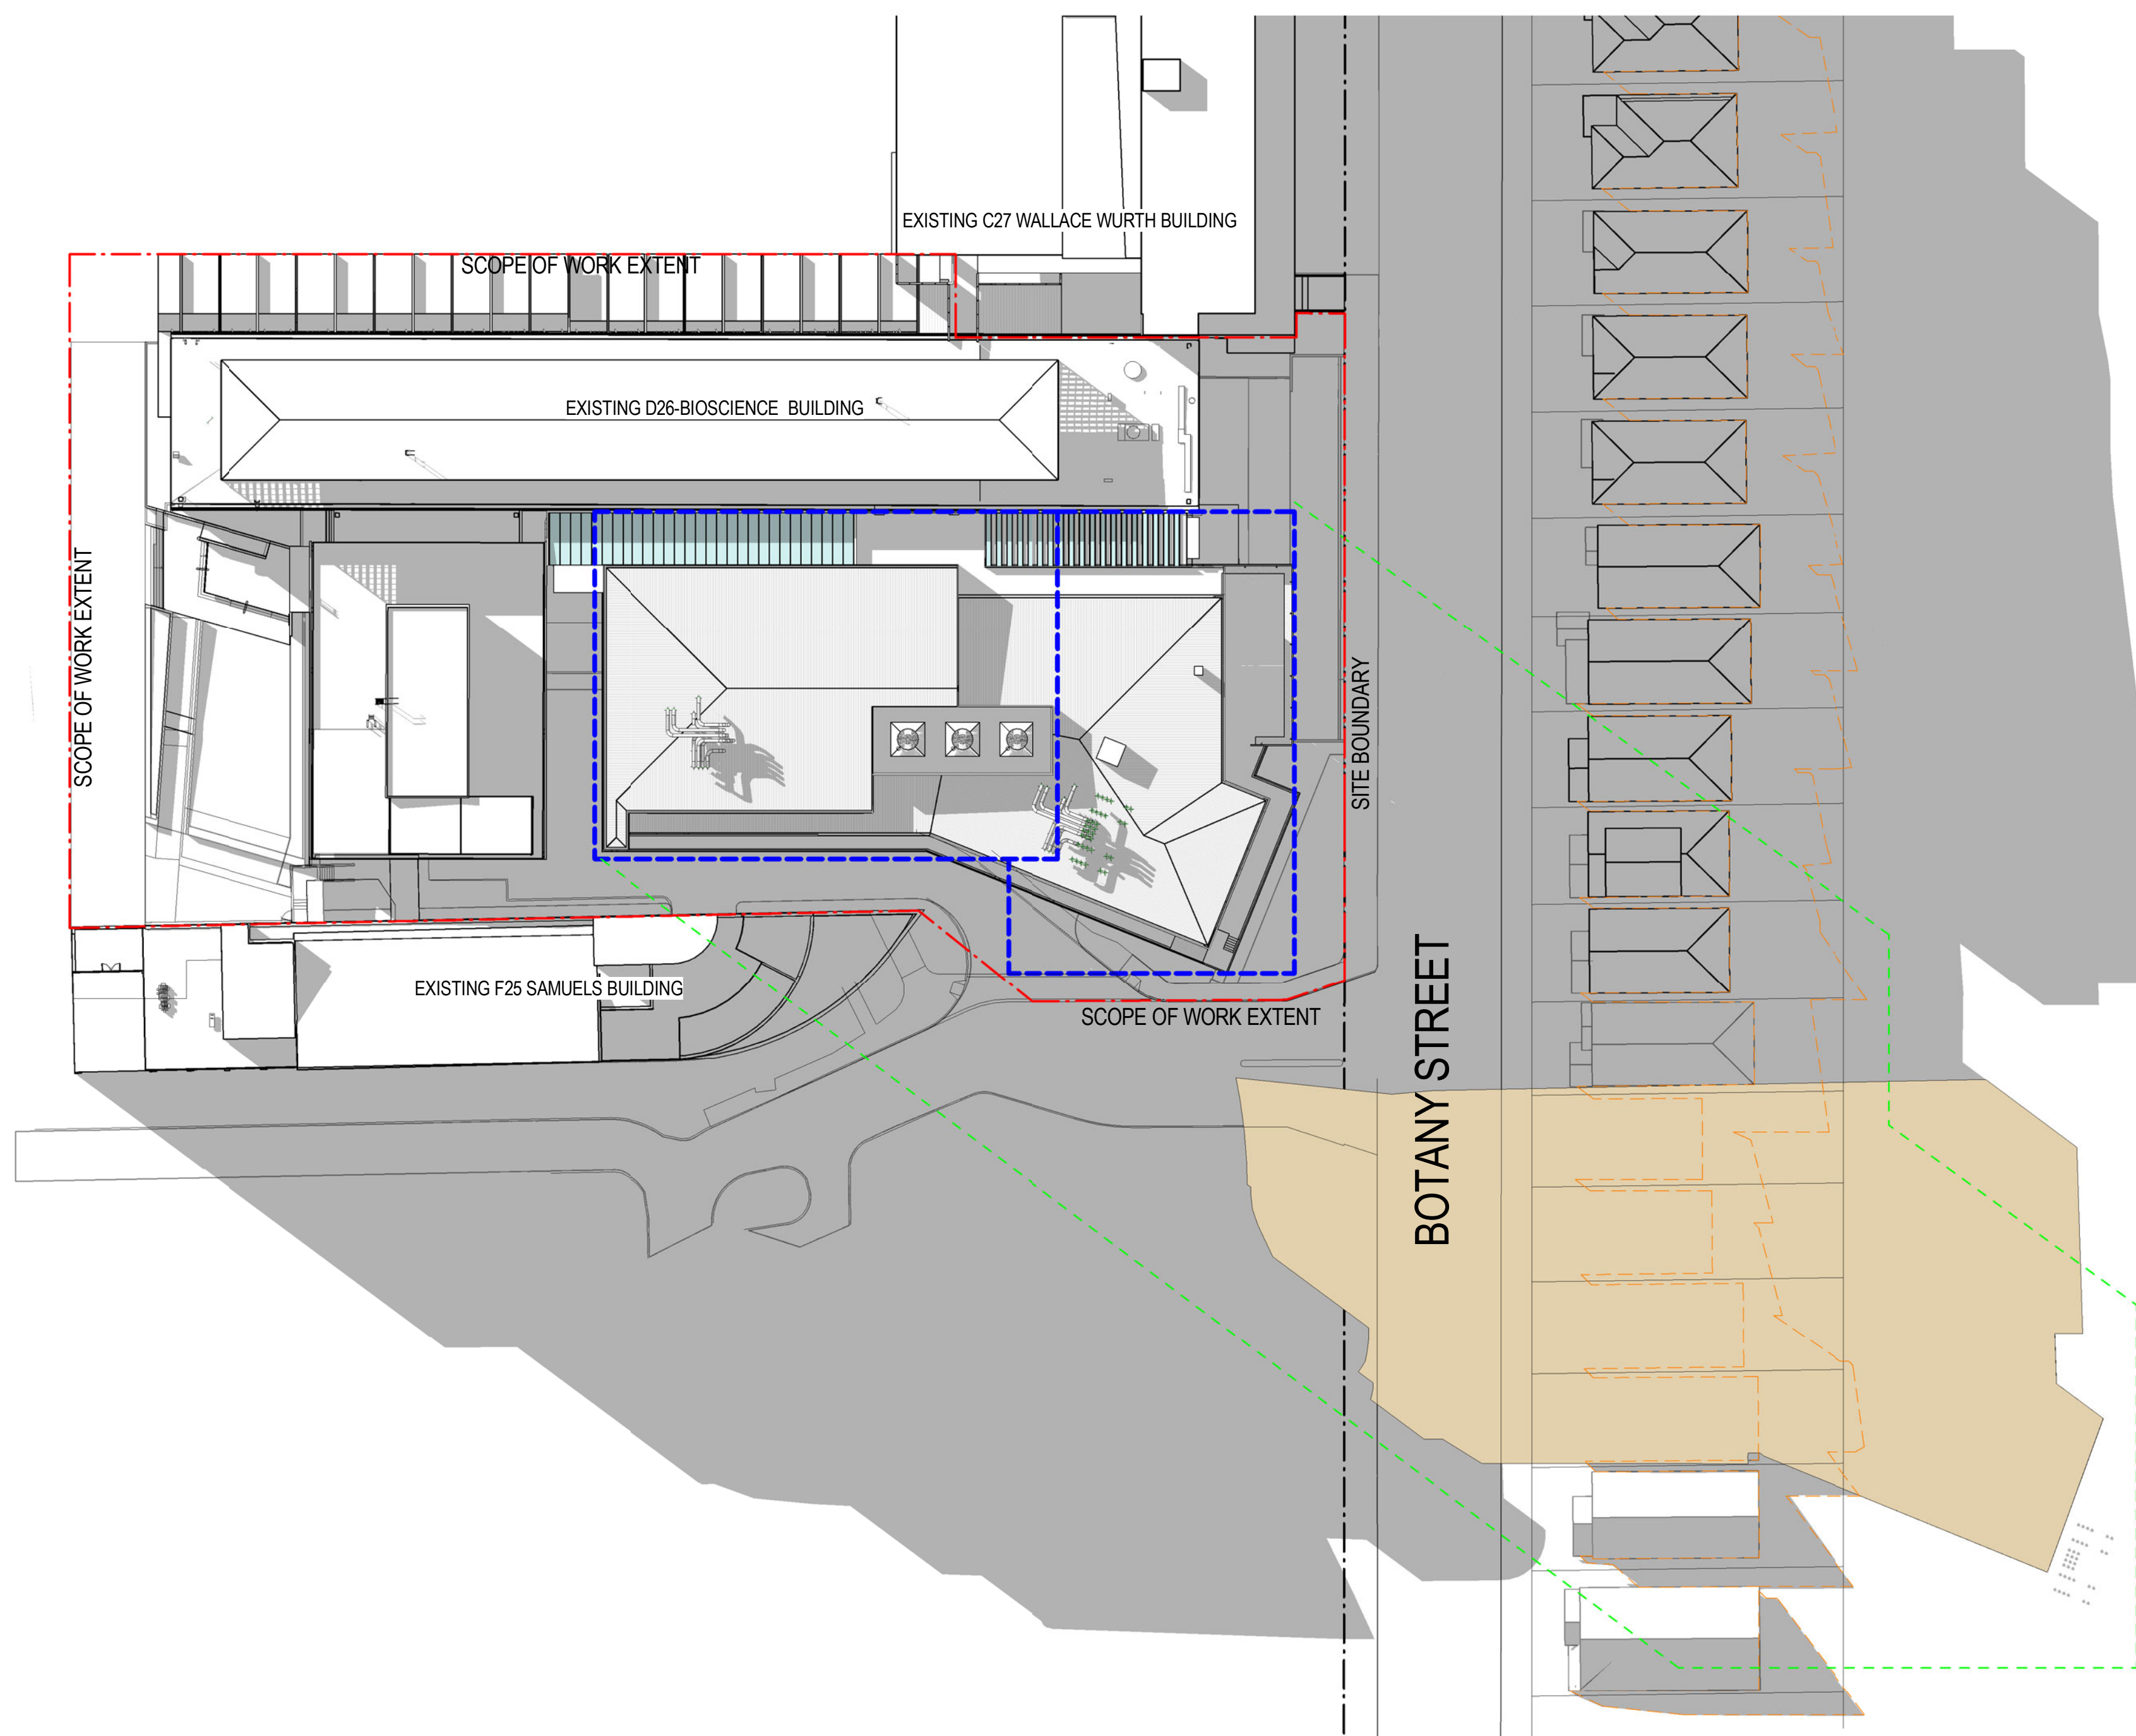

1 SHADOW - JUNE 3.00 PM
SCALE 1 : 500

SHADOW STUDY COLOUR LEGEND

- EXISTING BUILDINGS SHADOW
- PROPOSED DESIGN SHADOW
- SHADOW OF EXISTING RESIDENTIAL DWELLINGS
- EXTENT OF CONFORMING LEP ENVELOPE
- EXTENT OF SHADOW AT CONFORMING LEP HEIGHT

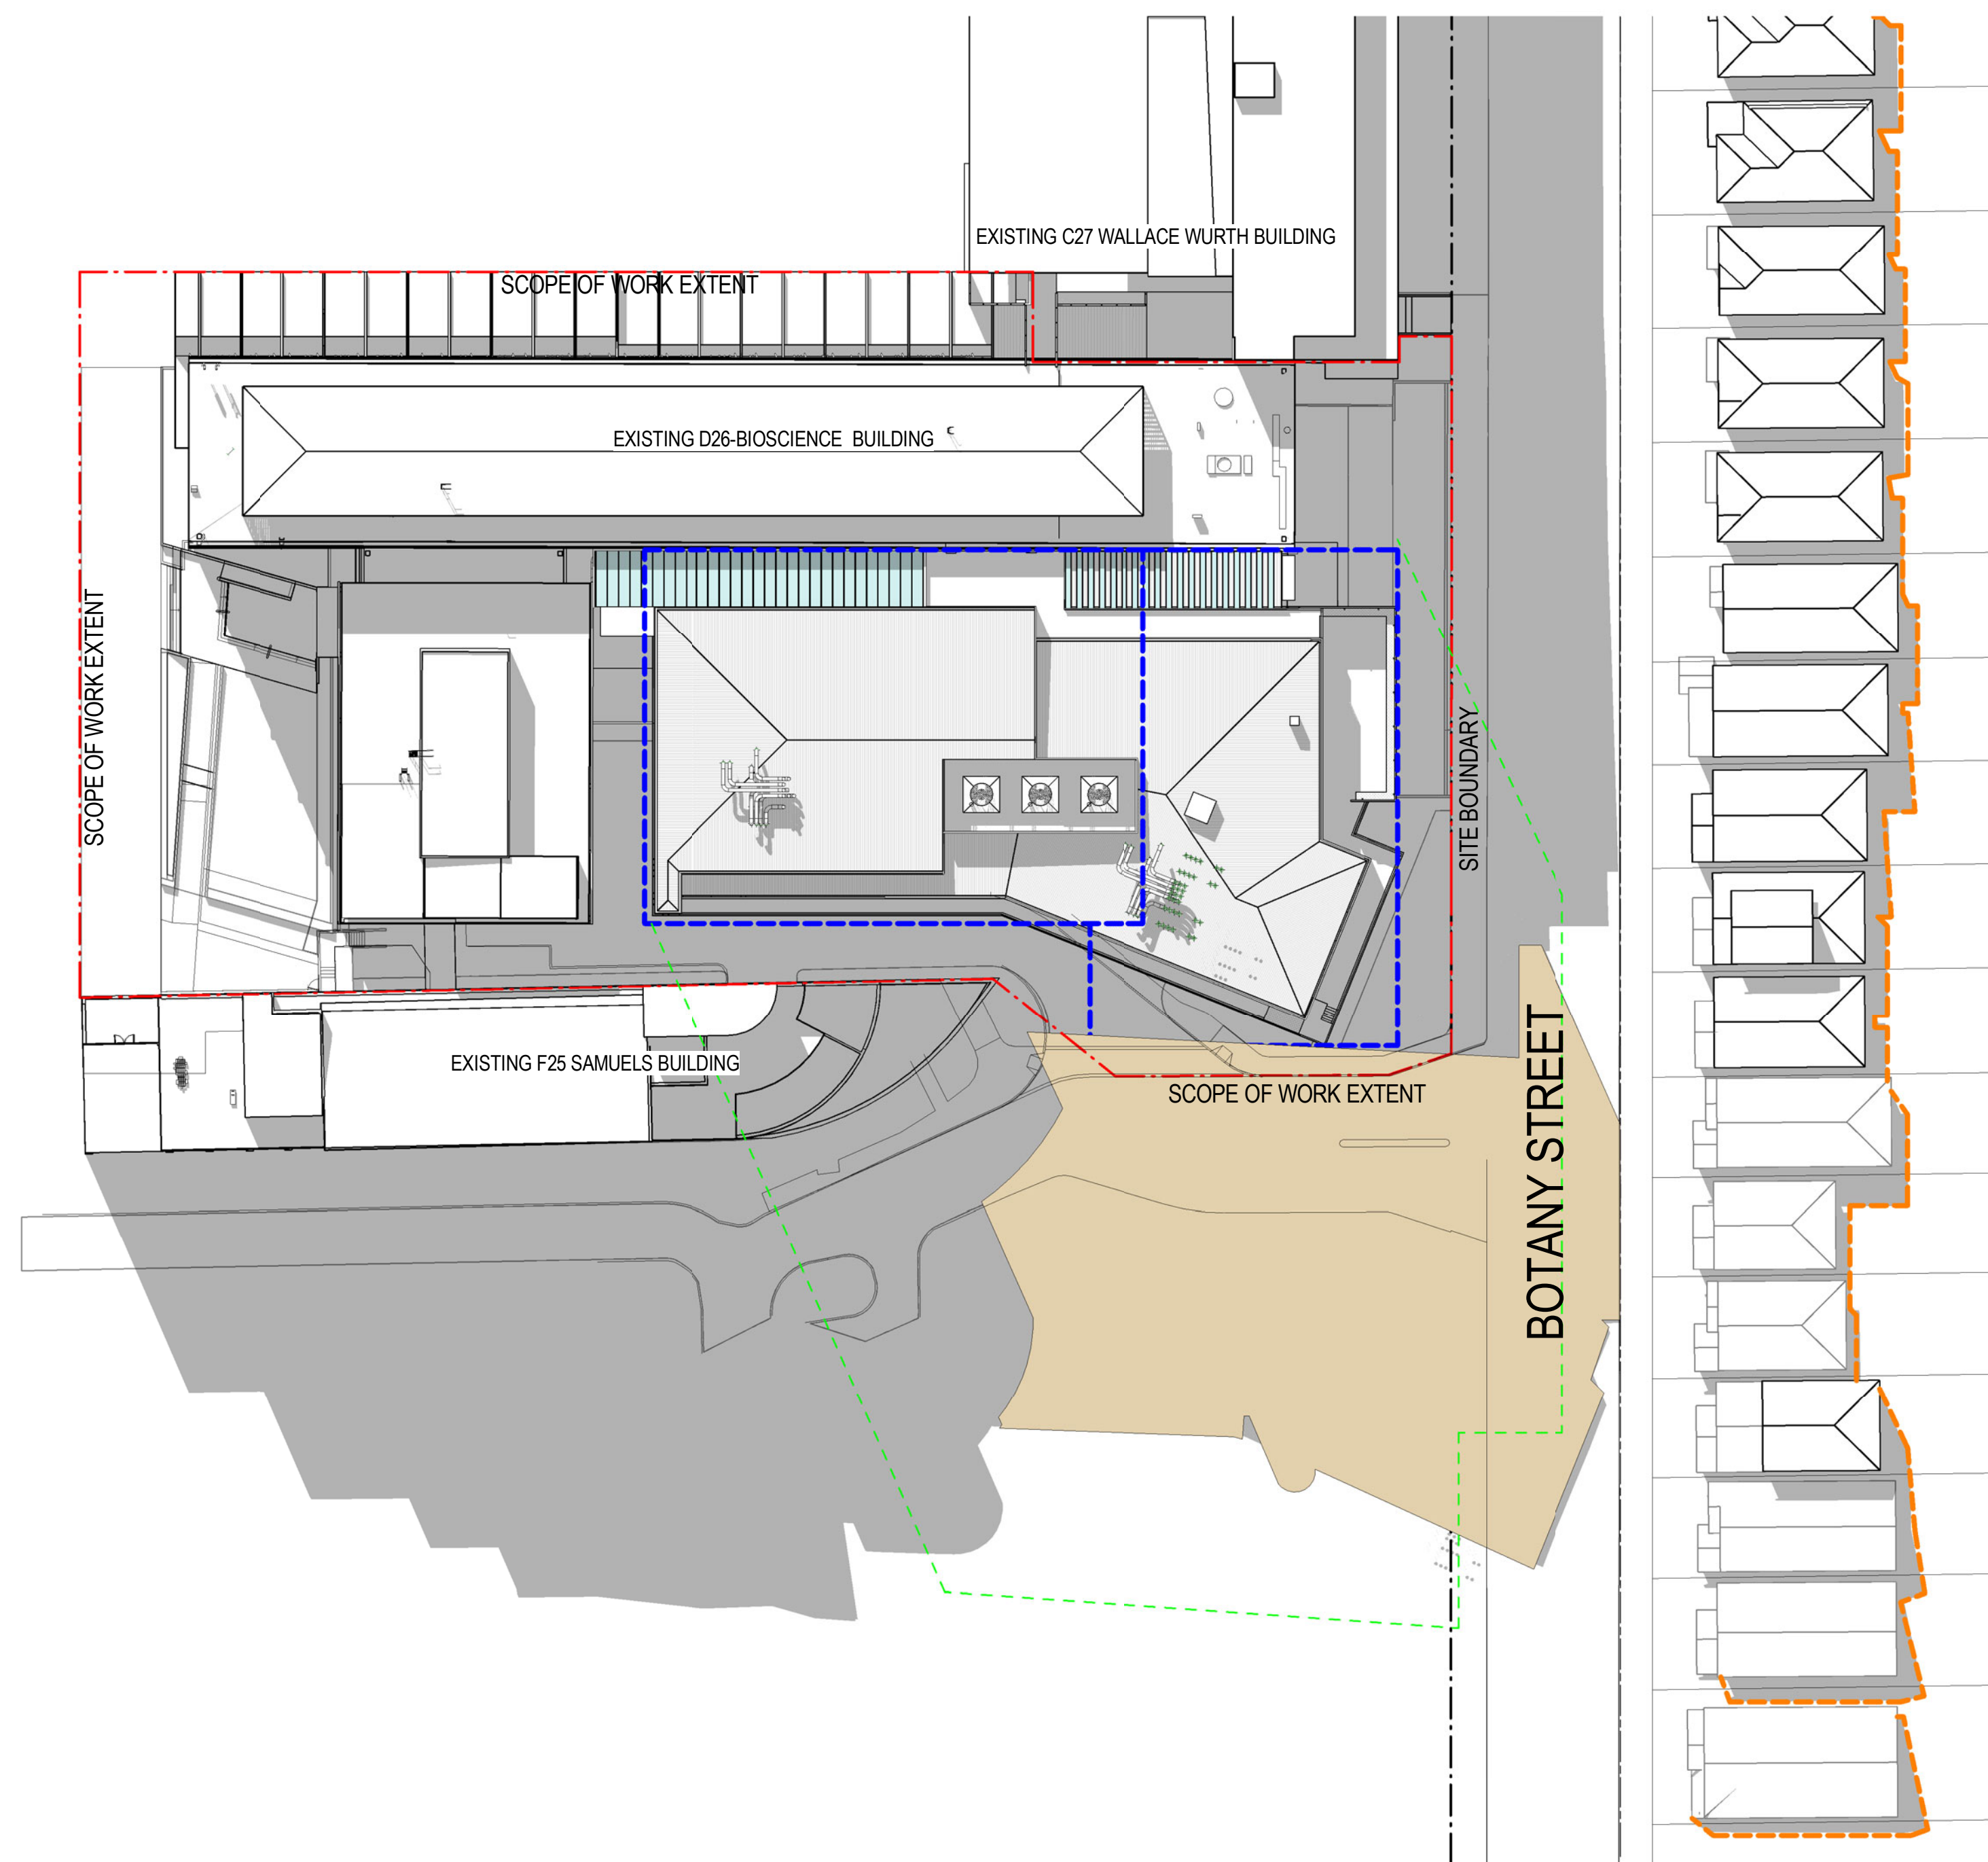

SHADOW STUDY COLOUR LEGEND

- EXISTING BUILDINGS SHADOW
- PROPOSED DESIGN SHADOW
- SHADOW OF EXISTING RESIDENTIAL DWELLINGS
- EXTENT OF CONFORMING LEP ENVELOPE
- EXTENT OF SHADOW AT CONFORMING LEP HEIGHT

