


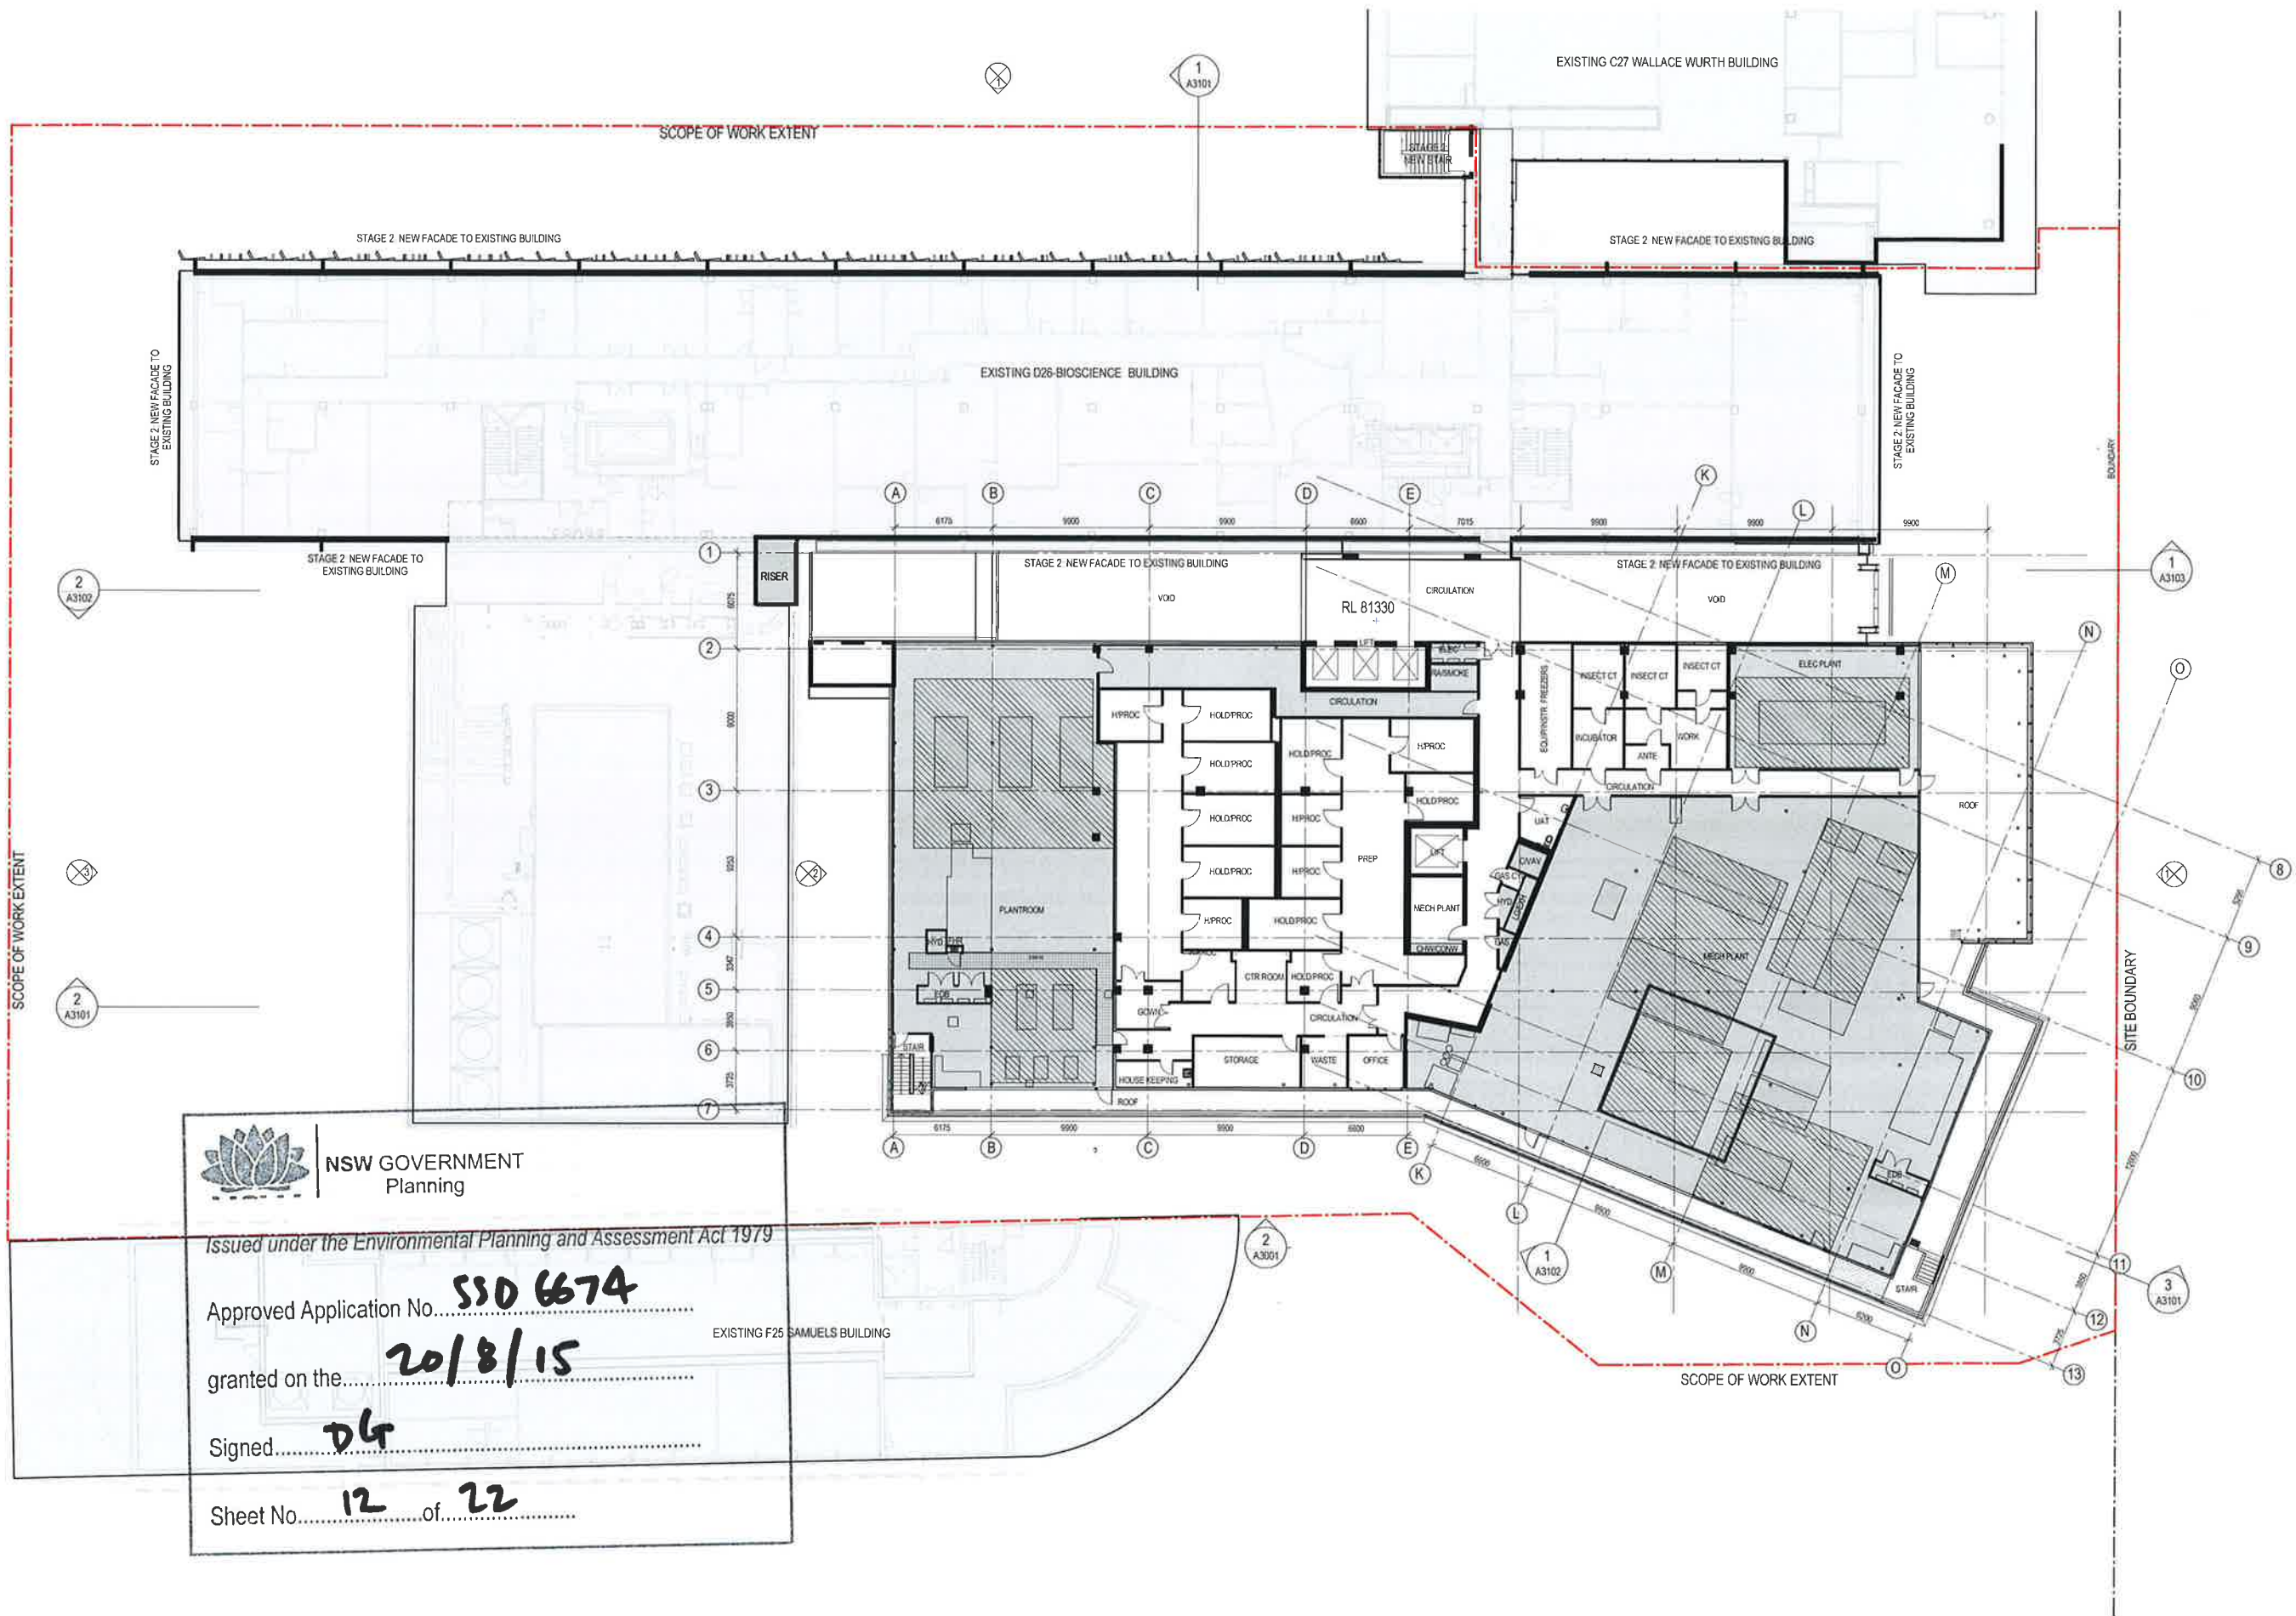

NSW GOVERNMENT
Planning


Issued under the Environmental Planning and Assessment Act 1979

Approved Application No. **SSD 6674**

granted on the **20/8/15**

Signed **DL**

Sheet No. **12** of **22**


 


Issued under the Environmental Planning and Assessment Act 1979

EXISTING F25 SYMUELS BUILDING

75

14 of 22

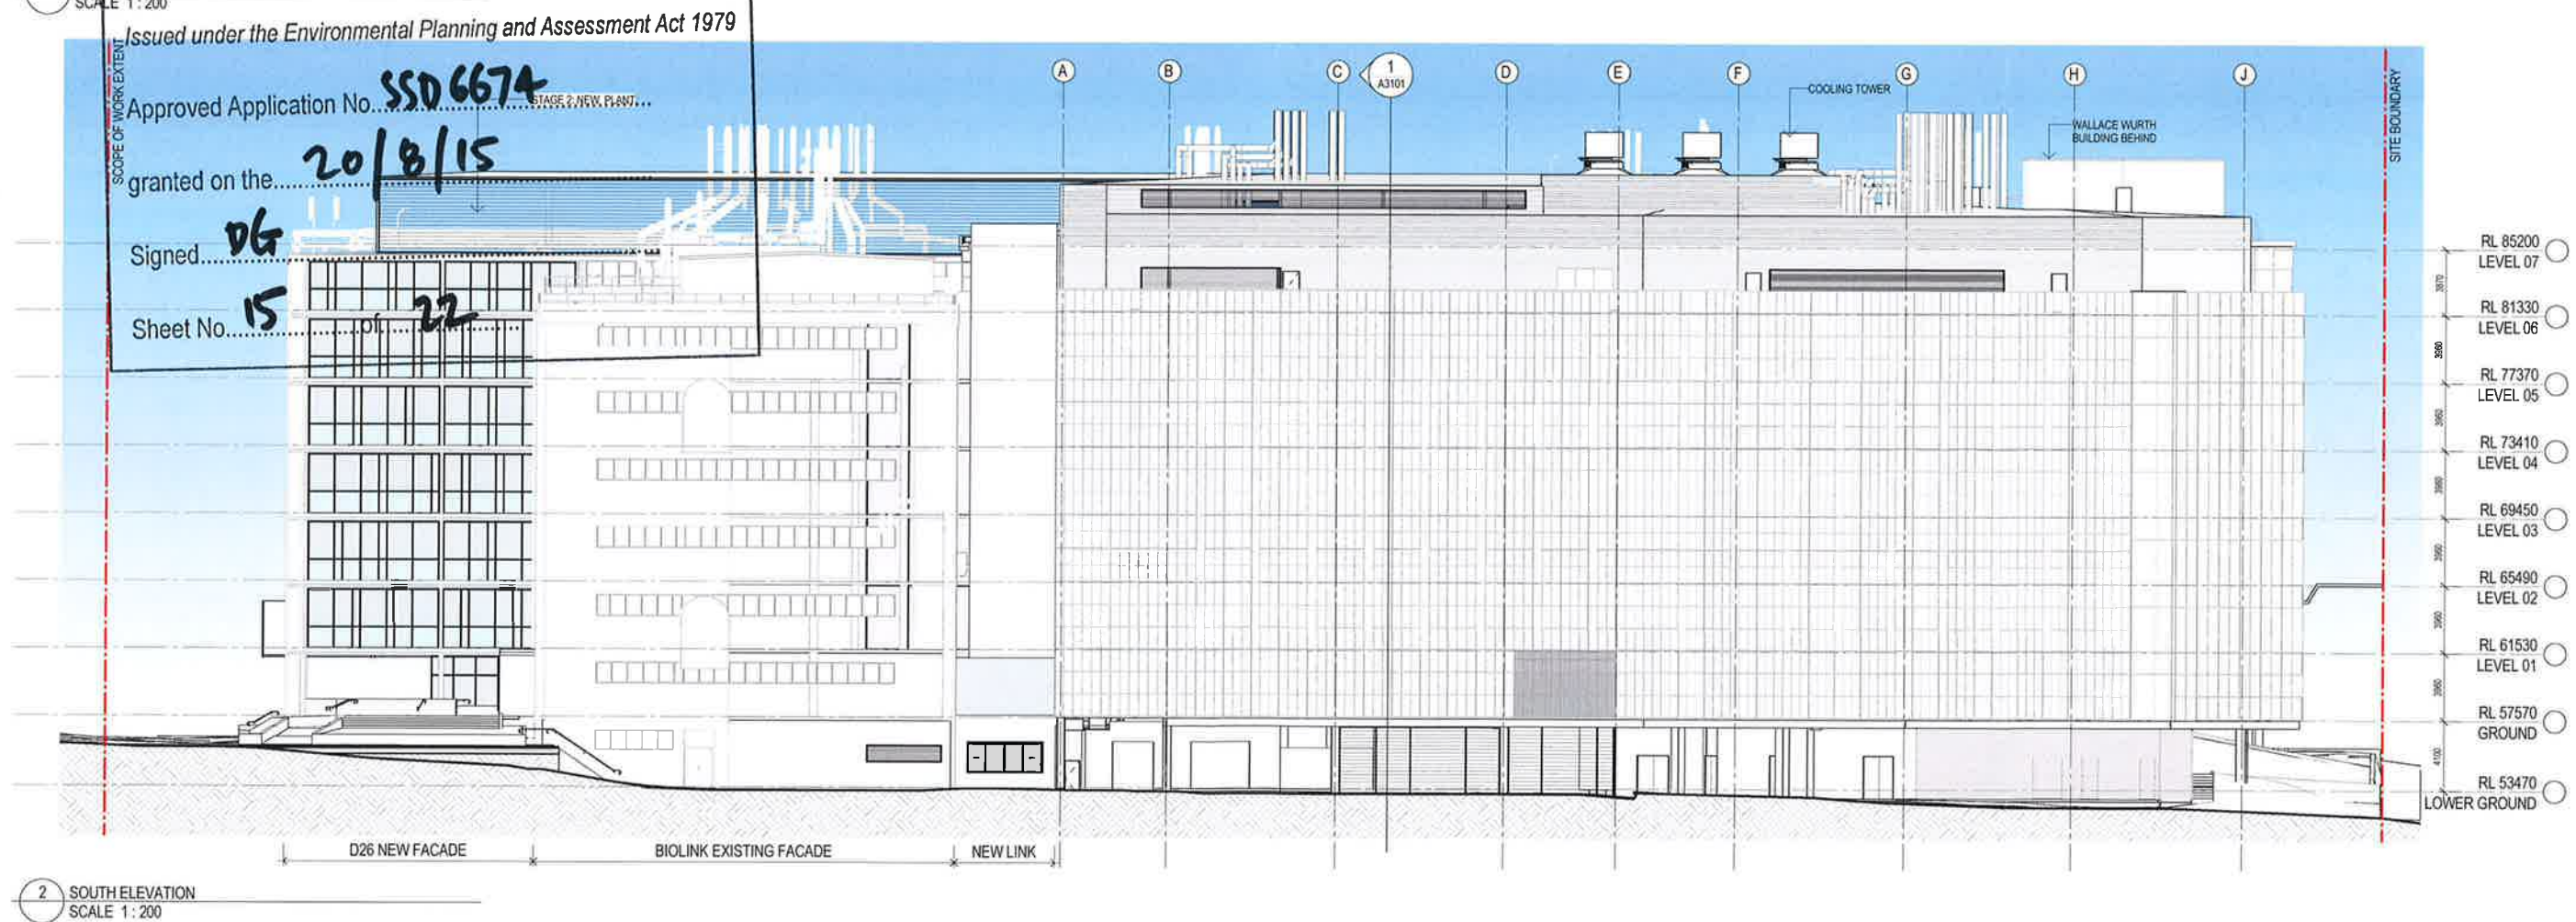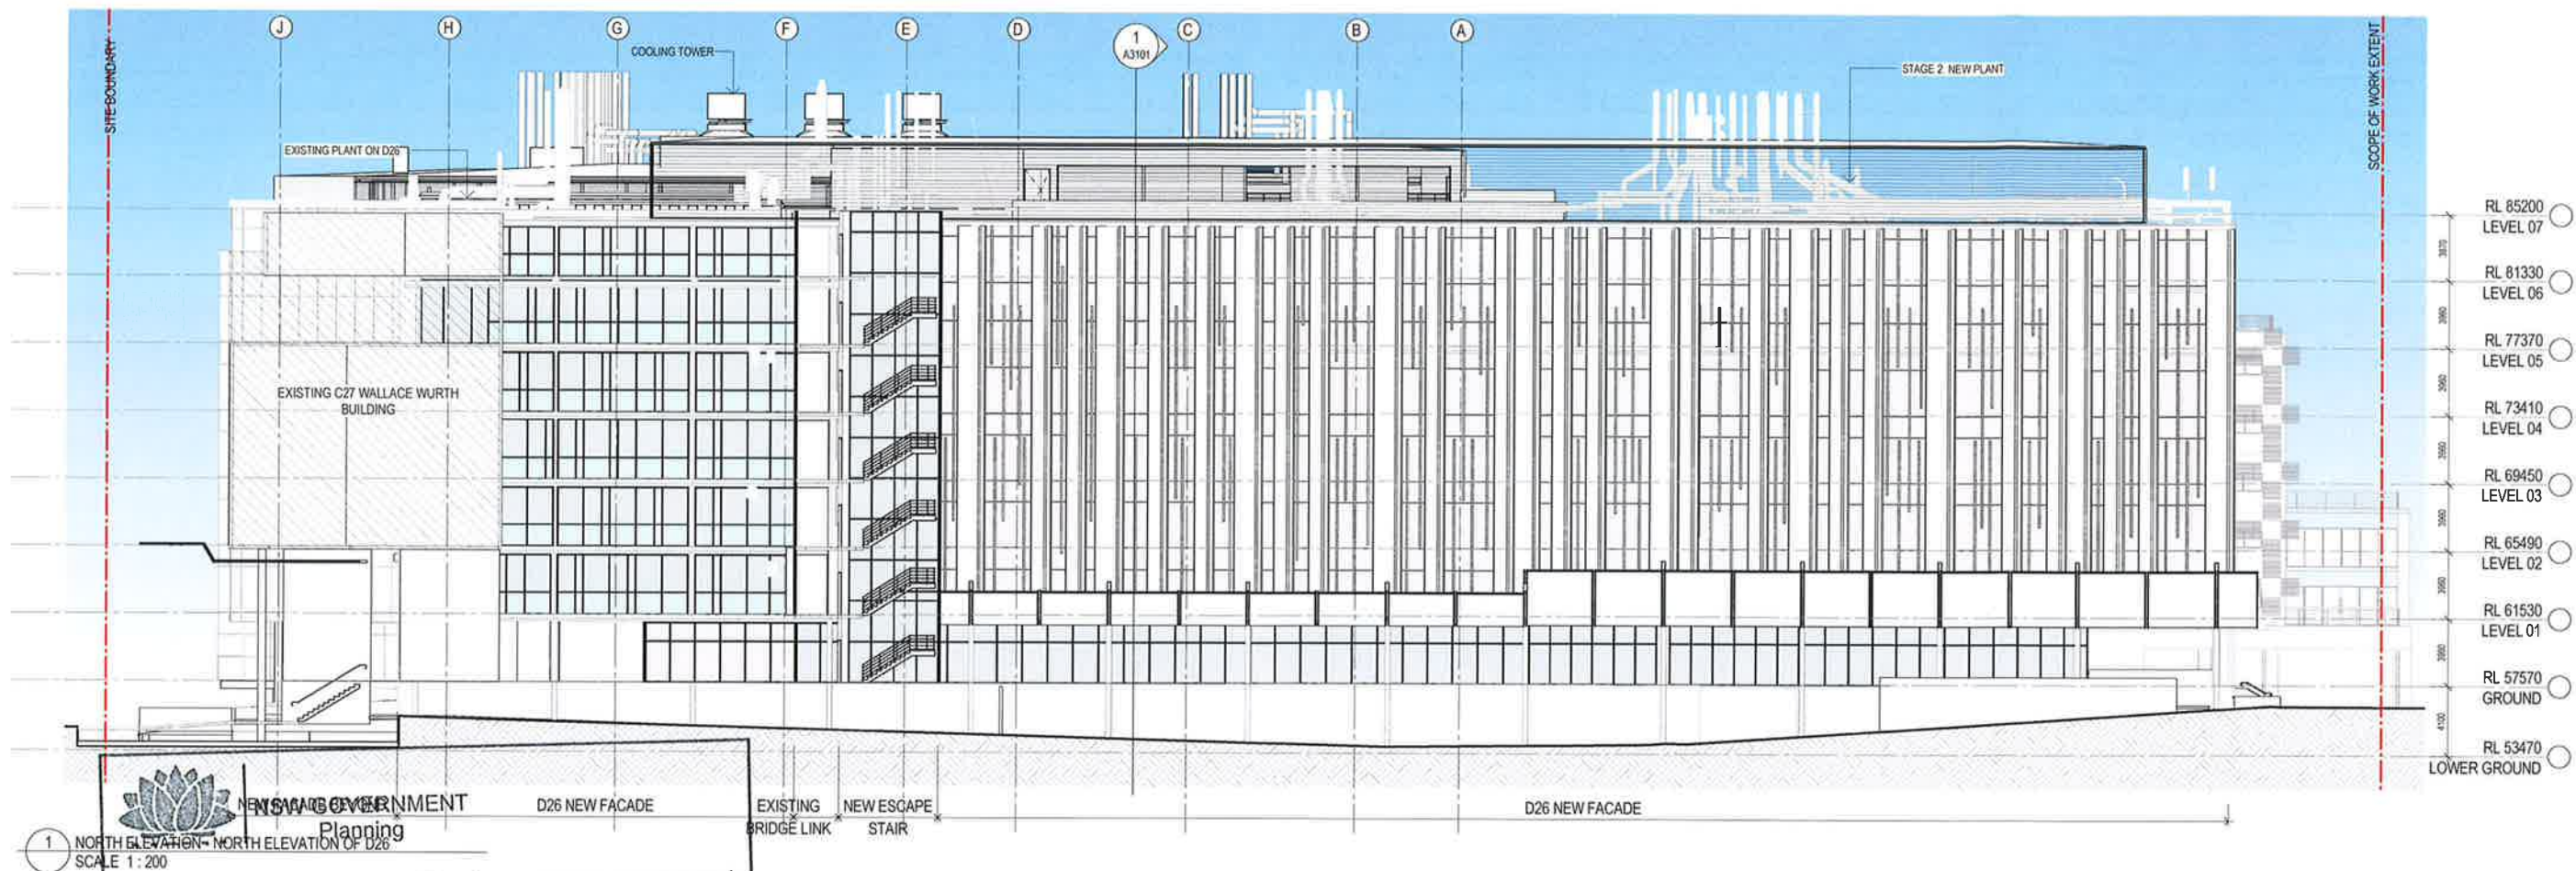

NSW GOVERNMENT
Planning


Issued under the Environmental Planning and Assessment Act 1979

Approved Application No. **SSD 6674**
STAGE 2 NEW PLANT...


granted on the **20/8/15**

Signed **DG**


Sheet No. **15** of **22**

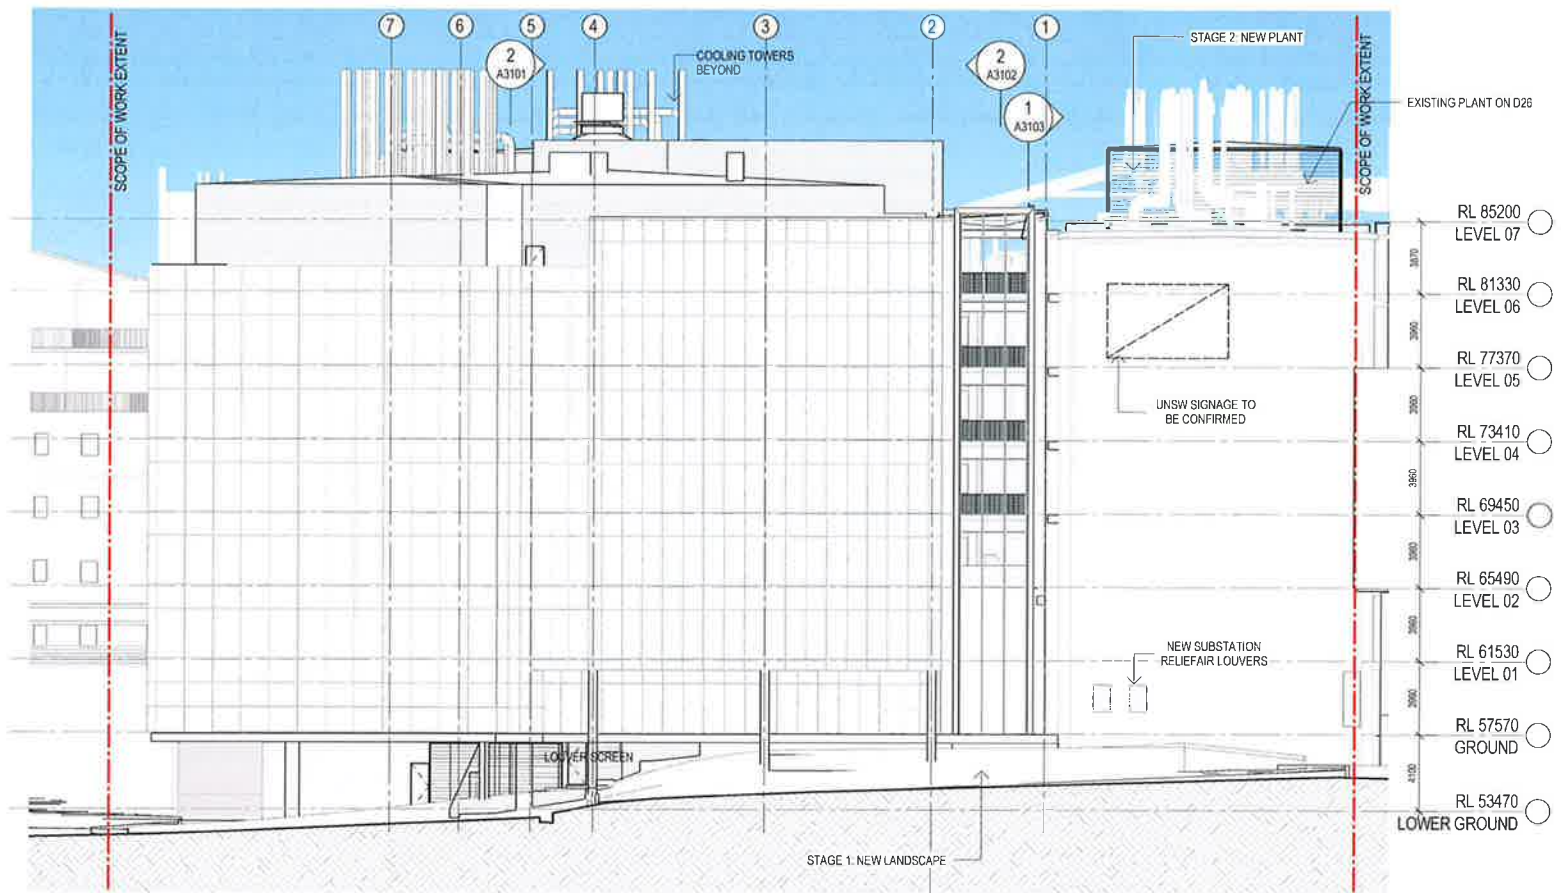

1 EAST ELEVATION - FROM BOTANY STREET
SCALE 1 : 200

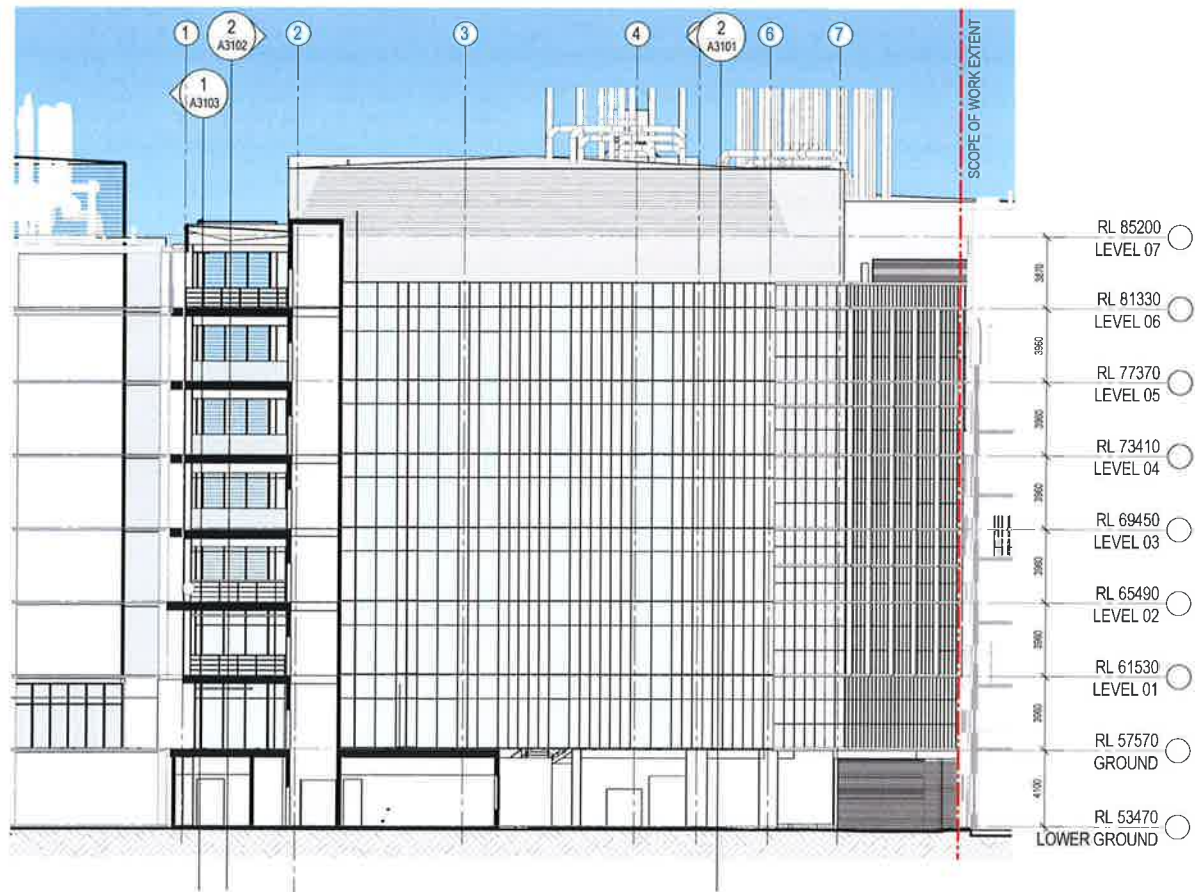

2 SSD - WEST ELEVATION
SCALE 1 : 200

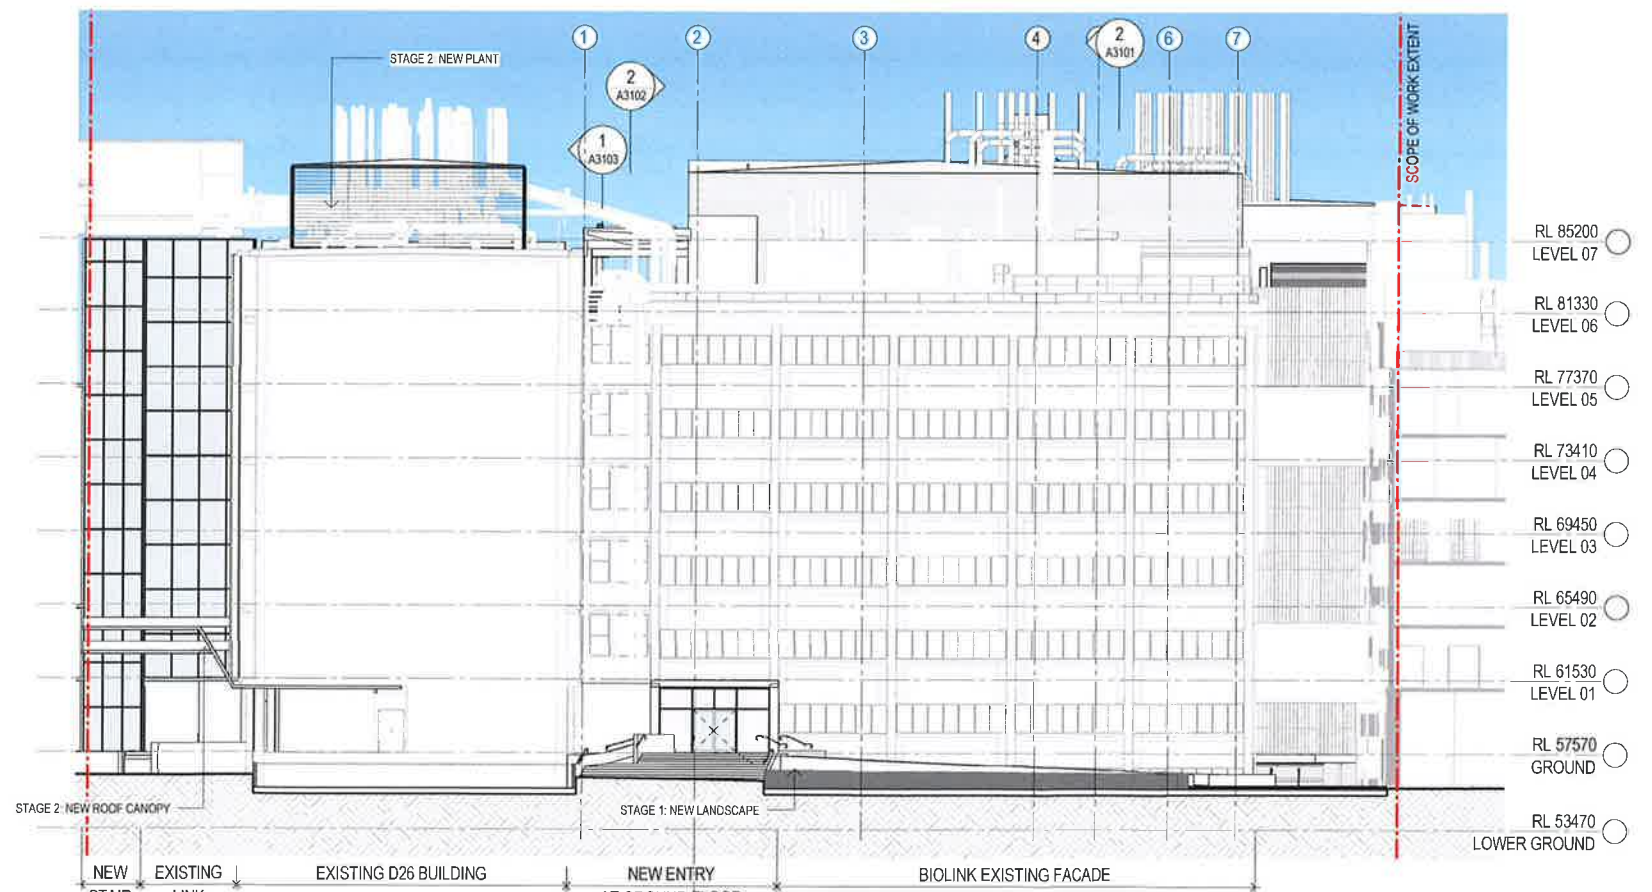

3 WEST ELEVATION - WEST OF D26 BUILDING
SCALE 1 : 200

NSW GOVERNMENT
Planning

Issued under the Environmental Planning and Assessment Act 1979

Approved Application No. **SSD 6674**

granted on the **20/8/15**

Signed **DG**

Sheet No. **16** of **22**





Approved Application No. **SSD 6674**

granted on the 20/8/15

Signed..... **DG**

Sheet No. 17 of 22

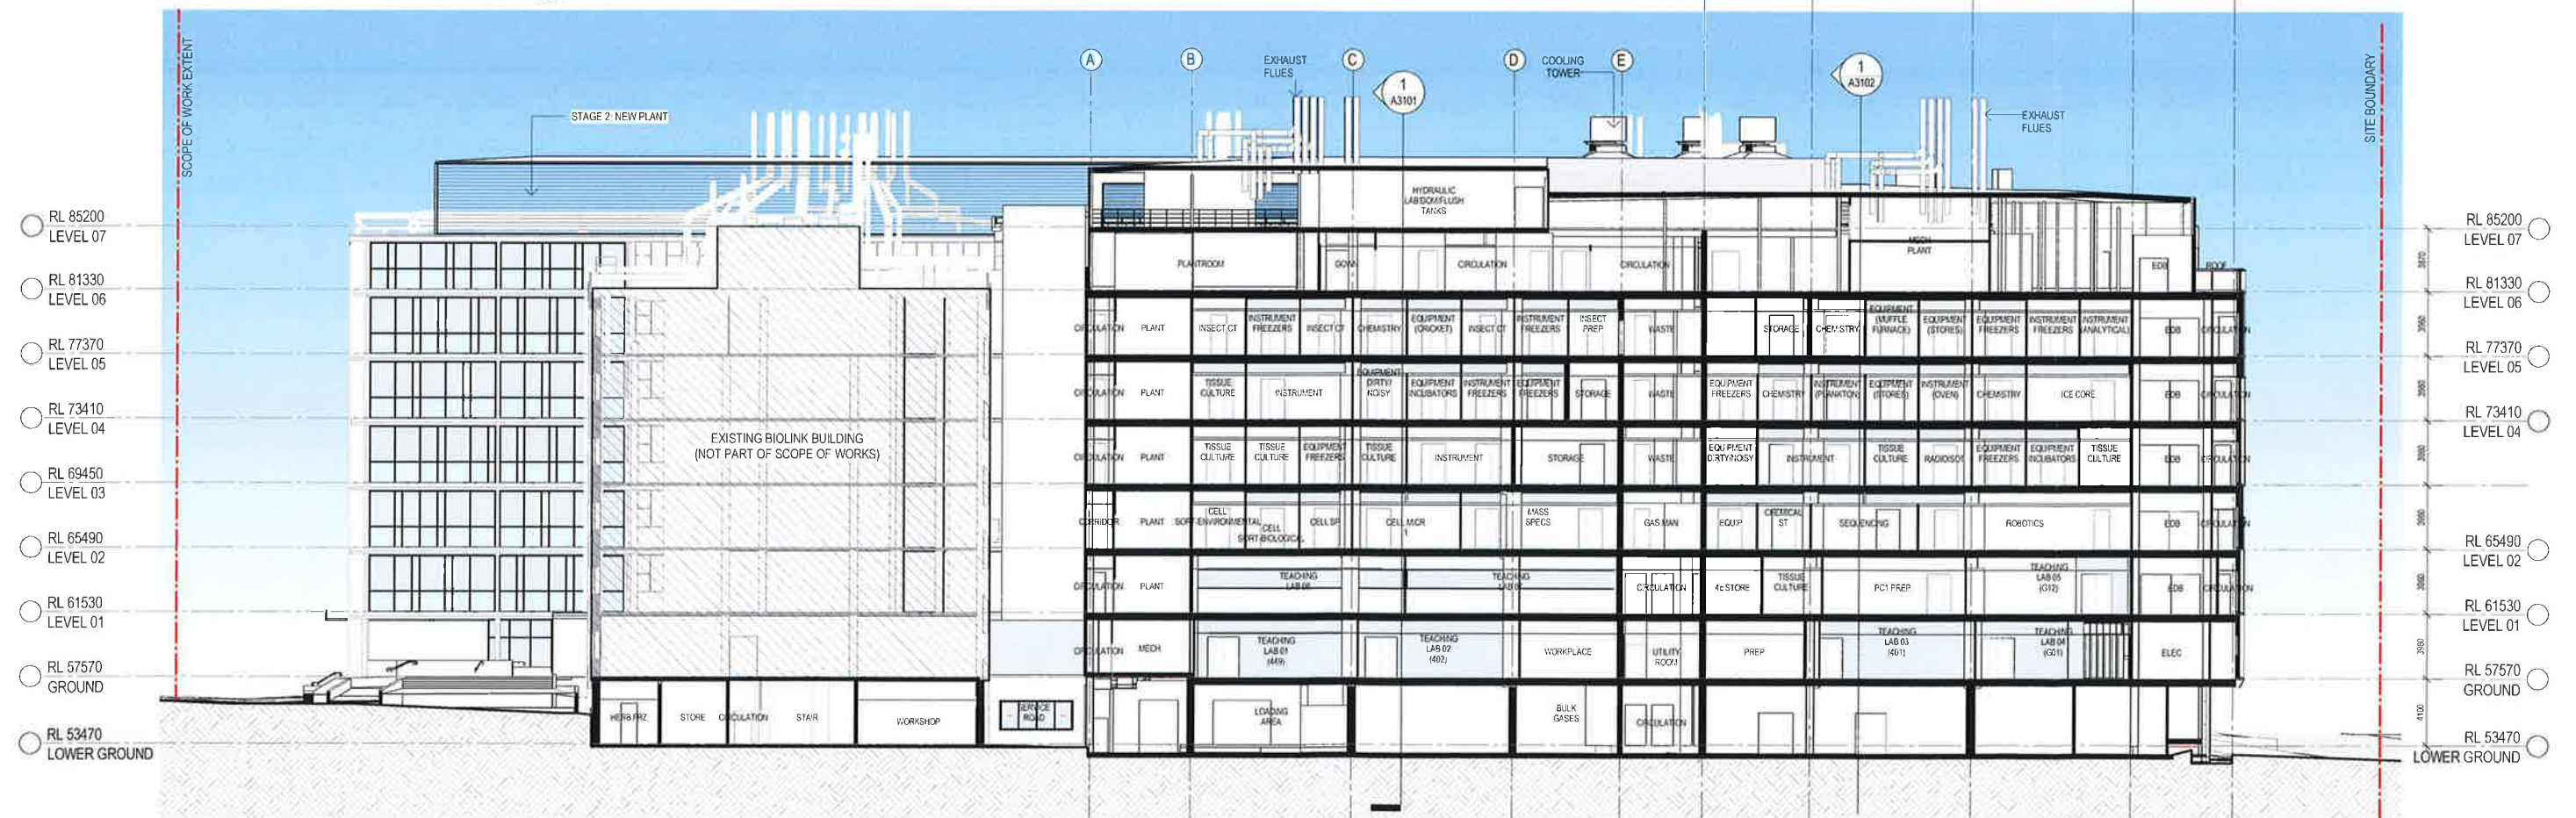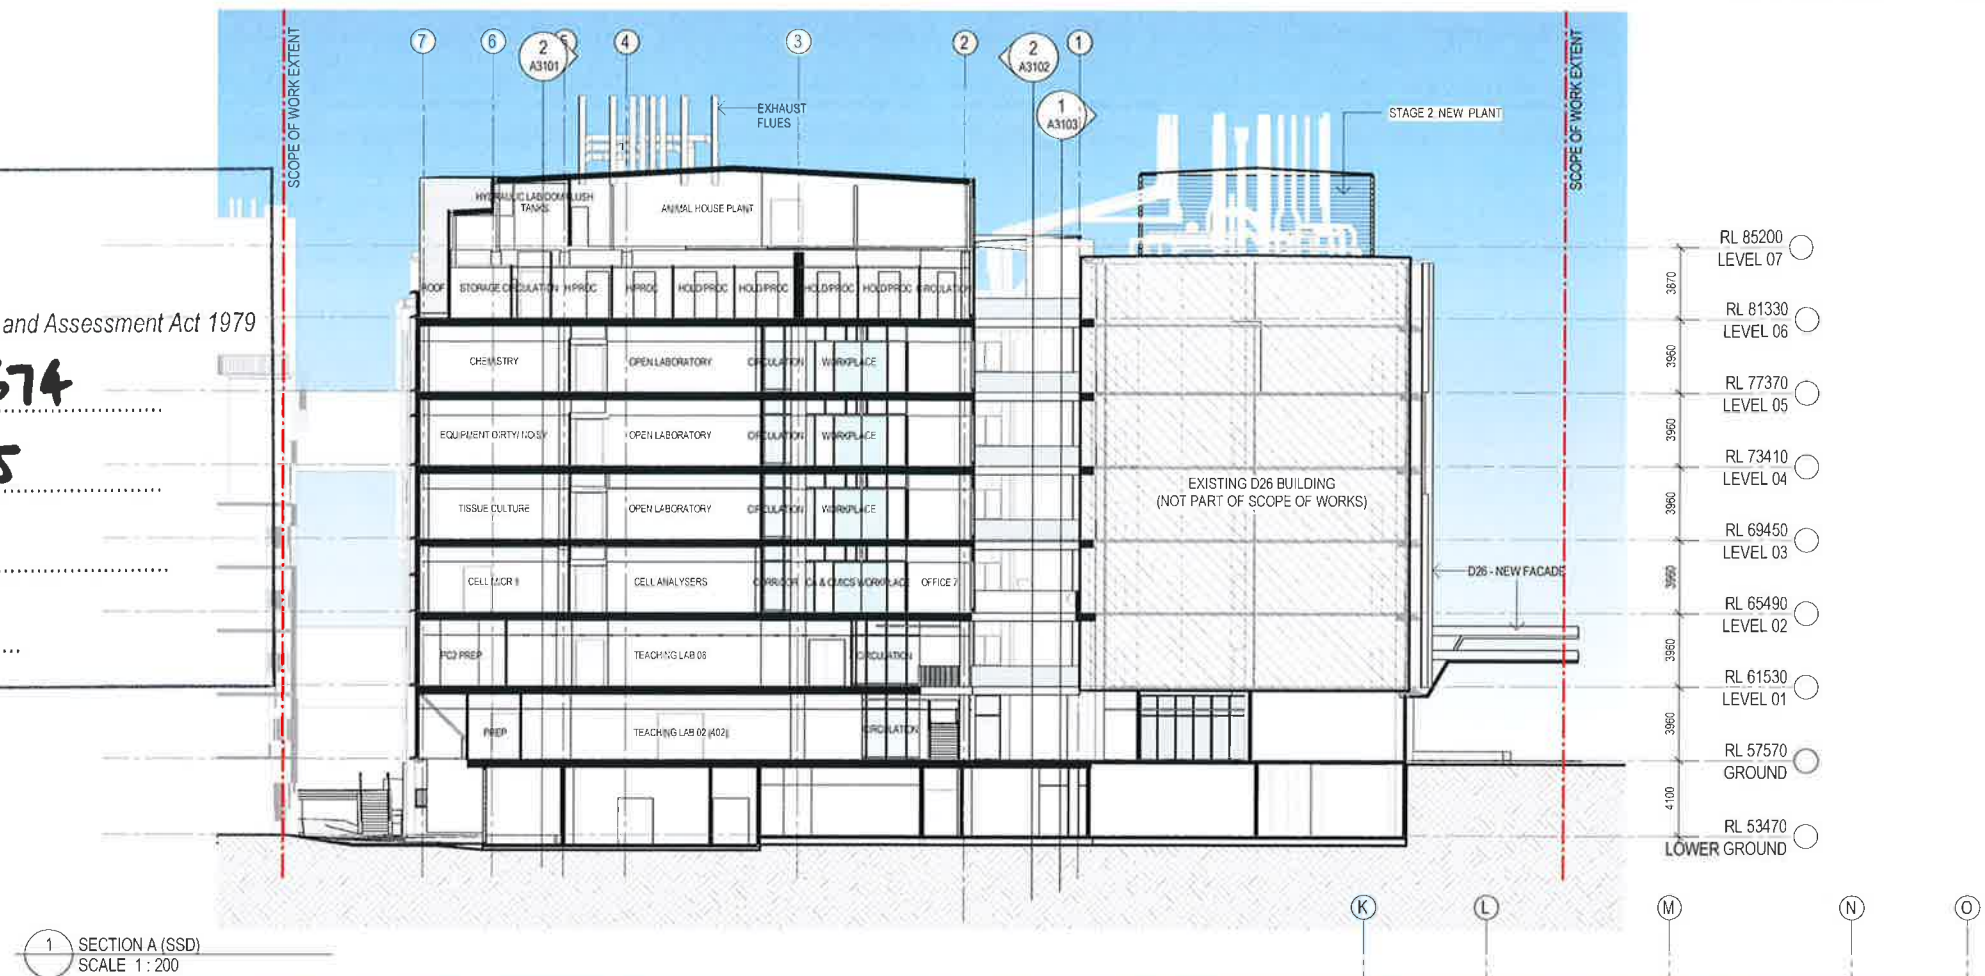

2 SECTION B (SSD)
SCALE 1 : 200



Project Name
BIOLOGICAL SCIENCES PROJECT

Sheet Name
SECTIONS - 01



**Brookfield
MULTIPLEX**
Built to outperform.



WOODS BAGOT

Project number
120277

Drawing number
A3101

Scale
1 : 200
A1 sheet size

Revision
D

Date:
08/05/15

Status



NSW GOVERNMENT
Planning


Issued under the Environmental Planning and Assessment Act 1979

Approved Application No. **SSD 6674**


granted on the **20/8/15**

Signed **DK**

Sheet No. **18** of **22**

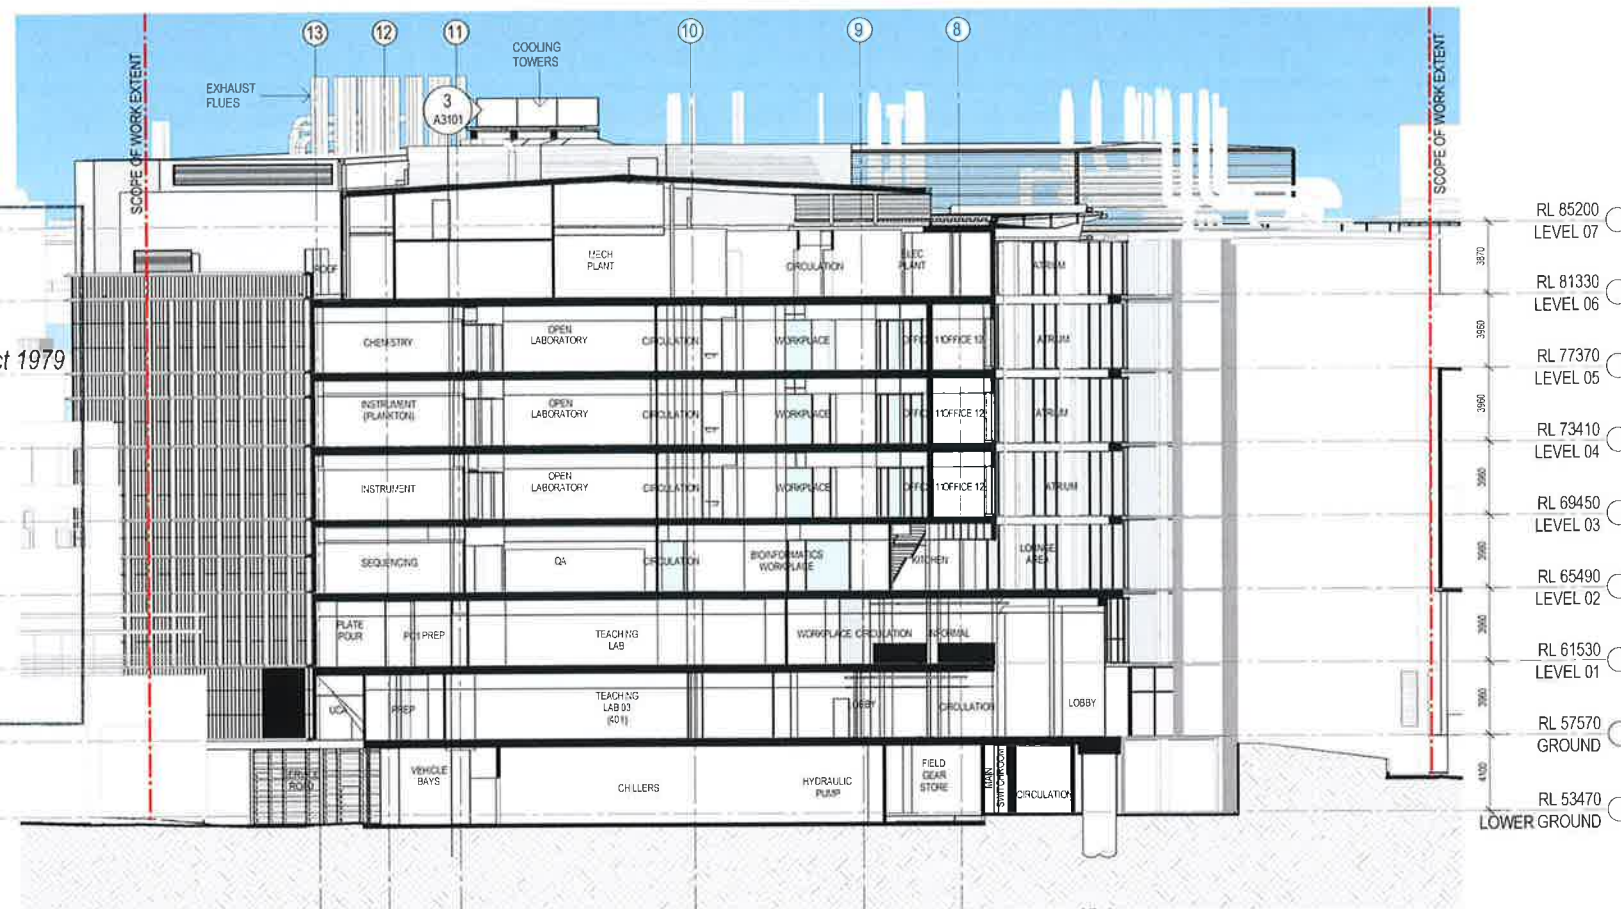

1 SECTION C (SSD)
SCALE 1 : 200

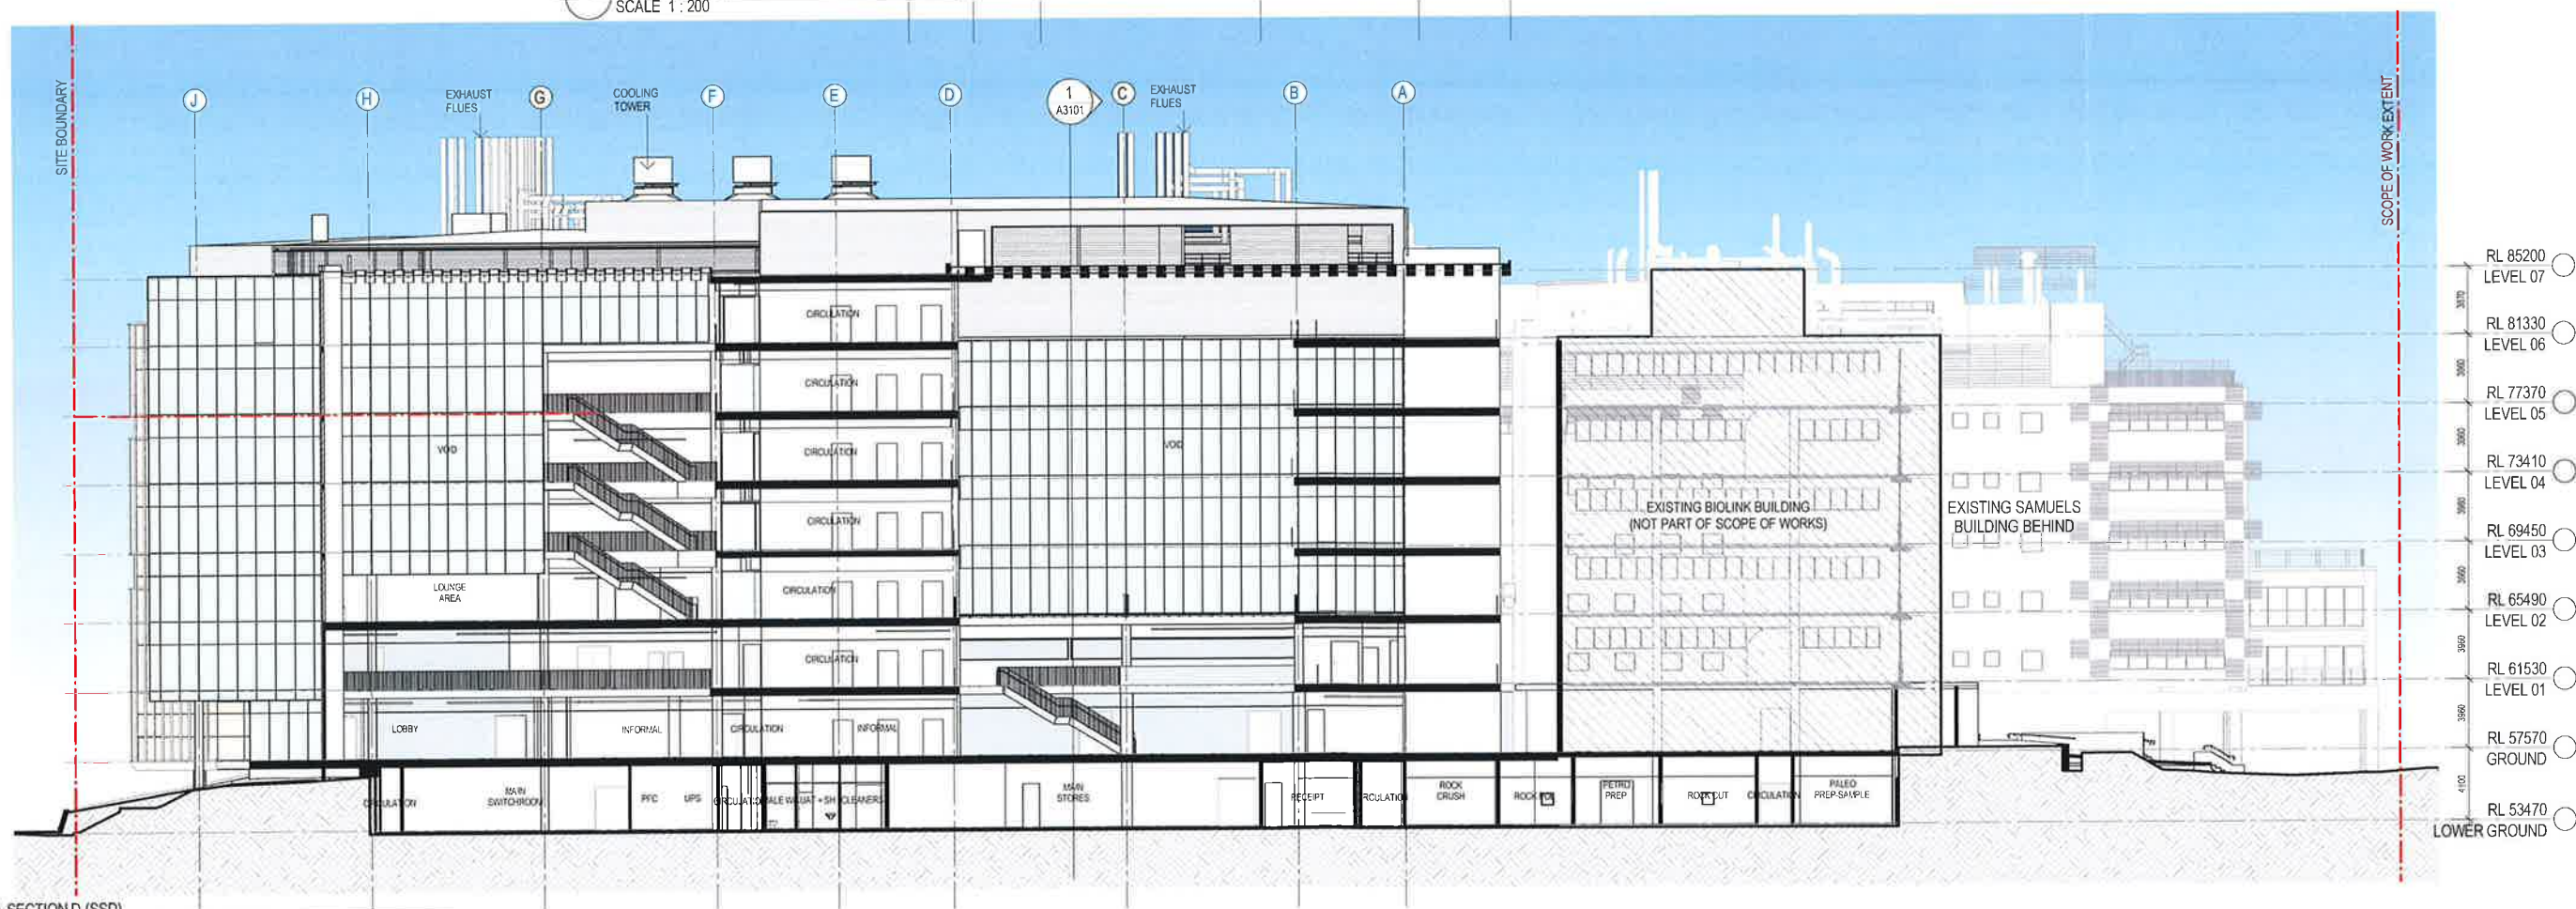

2 SECTION D (SSD)
SCALE 1 : 200



Project Name
BIOLOGICAL SCIENCES PROJECT

Sheet Name
SECTIONS - 02



**Brookfield
MULTIPLEX**
Built to outperform.




**WOODS
BAGOT**

Project number
120277
Drawing number
A3102

Scale
1 : 200
Revision
D

Date:
08/05/15
Status
SSD



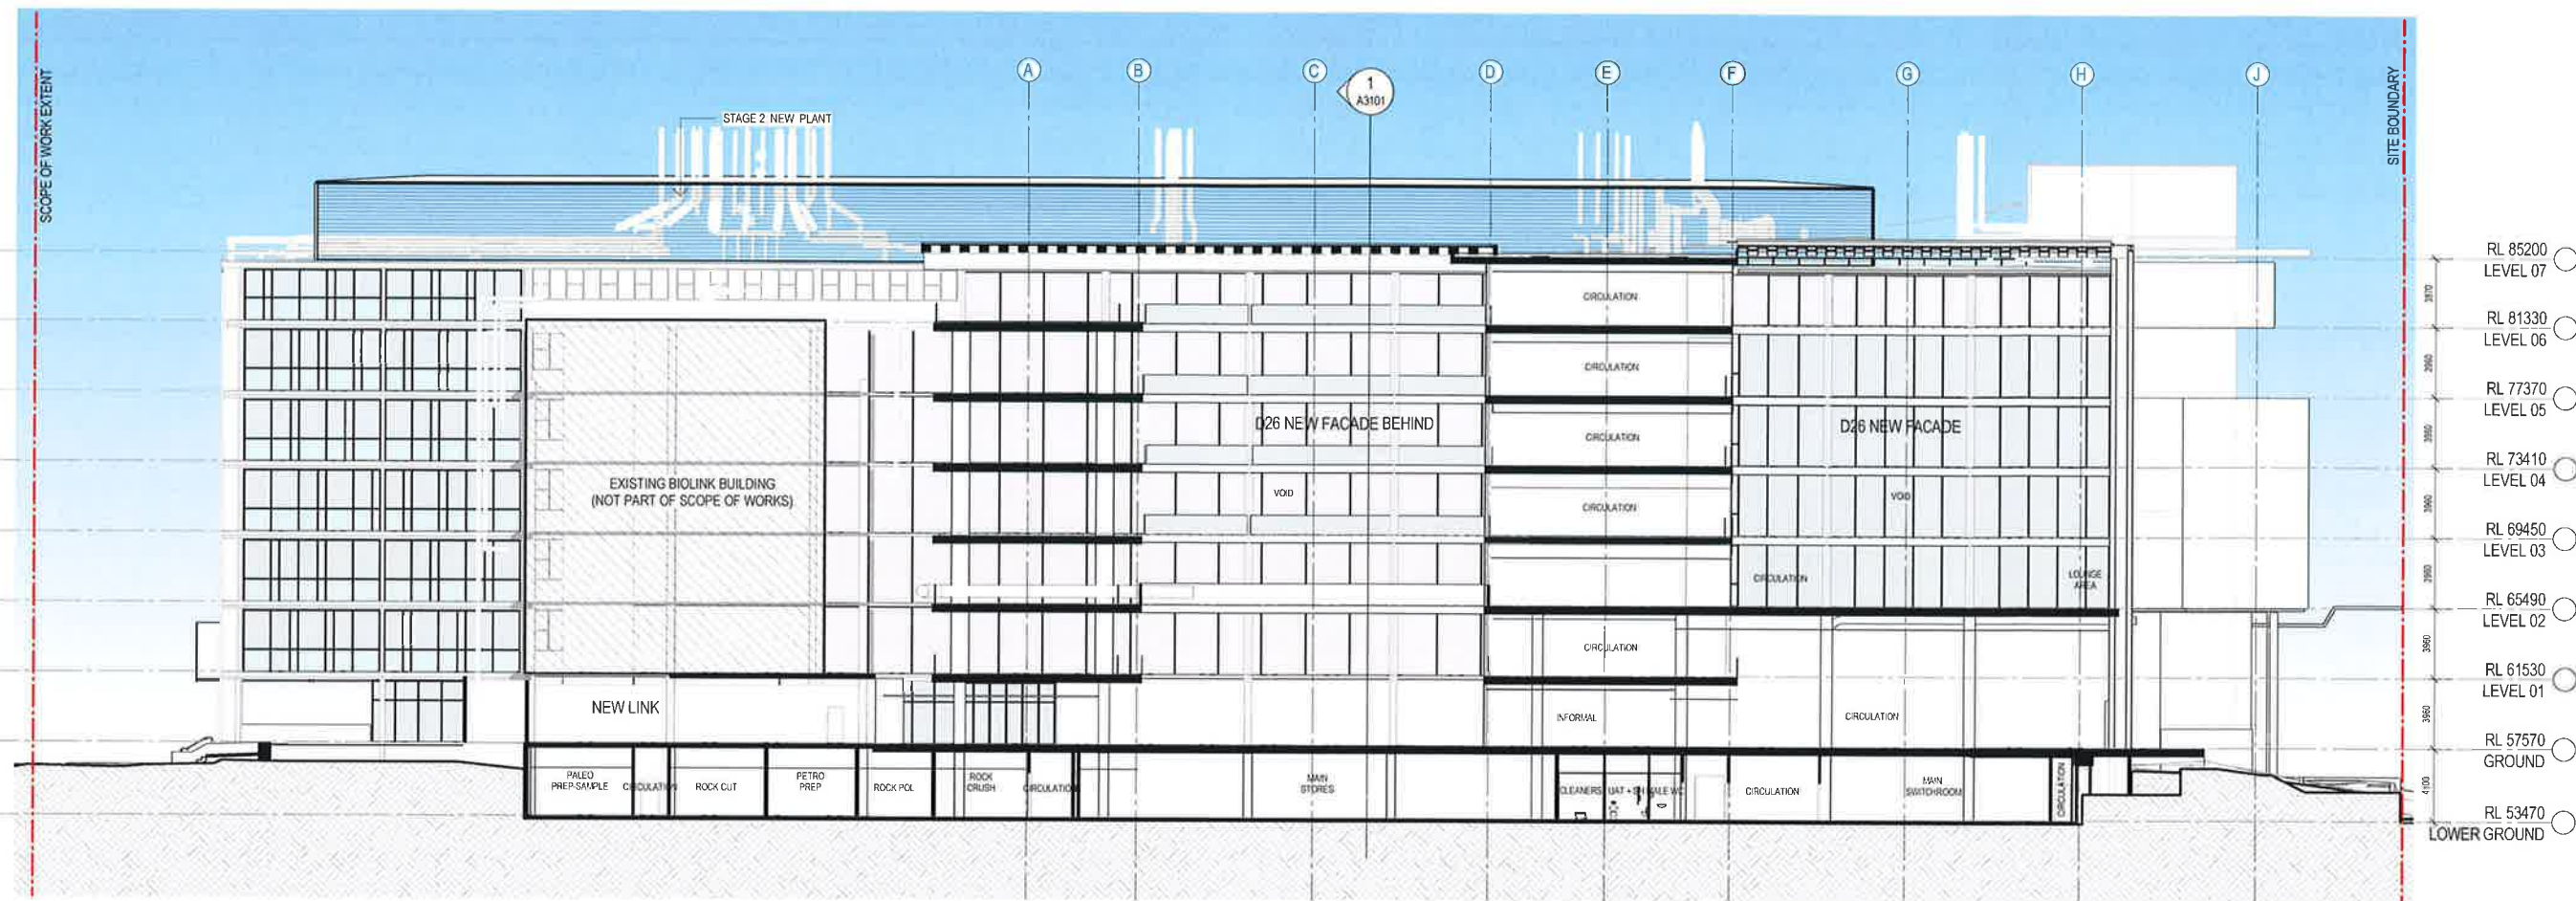

1 SECTION E (SSD)
SCALE 1:200

 **NSW GOVERNMENT**
Planning

Issued under the Environmental Planning and Assessment Act 1979

Approved Application No. **SSD 6674**

granted on the **20/8/15**

Signed **DG**

Sheet No. **19** of **22**



NSW GOVERNMENT
Planning

Issued under the Environmental Planning and Assessment Act 1979

Approved Application No. **SSD 6674**

granted on the **20/8/15**

DECO-GRANITE TO LOWER LEVEL
ADJACENT TO CHANCELLERY WALK
PLANTED WITH PALMS (*Livistona australis*)
Signed **DB**

Sheet No. **21** of **22**

SCOPE OF WORK EXTENT

REINSTATE BRICK PAVEMENT TO
CHANCELLERY WALK
CONCRETE SEATING EDGE
BRICK PATH

CHANCELLERY WALK

EXISTING TREES TO BE RETAINED

ENTRY STAIRS
ENTRY RAMP AND WALL

STAGE 2 NEW FACADE TO
EXISTING BUILDING
OUTLINE OF NEW ROOF CANOPY ABOVE (DASHED)

MASS PLANTING
Zamia furfuracea
Beschorneria yuccoides
Philodendron 'Xanadu'
Isolepis nodosa

BICYCLE PARKING

PALM PLANTING (*Livistona*
australis) IN GARDEN BED

EXISTING TREES TO BE REMOVED.
REFER TO ARBORIST'S REPORT

MASS PLANTING UNDER PALMS -
Zamia furfuracea
Beschorneria yuccoides
Philodendron 'Xanadu'
Isolepis nodosa

DECO-GRANITE PAVEMENT

DECO-GRANITE TO LOWER LEVEL
ADJACENT TO CHANCELLERY WALK
PLANTED WITH PALMS (*Livistona australis*)

RESTRICTED ACCESS GATE AND
EXISTING STEPS.



MASS PLANTING ALONG TERRACE EDGE
Zamia furfuracea
Beschorneria yuccoides
Philodendron 'Xanadu'
Isolepis nodosa

PALM PLANTING (*Livistona australis*) IN LAWN

BRICK PAVEMENT TO
TERRACE AND STAIRS

BUILDING
ENTRANCE

REV:	DATE:	DOCUMENT STATUS/ AMENDMENTS
P5	18.11.14	For Information
P6	08.12.14	For Information / DRAFT SSD
P7	15.01.15	For Coordination
P8	30.01.15	SSD Submission
P9	14.05.15	SSD Response

  

black beetle
Landscape Architecture and Design
Black Beetle Pty Ltd
63 Stella Street, Collaroy Plateau NSW 2097
Tel: 0422 104 416
email: blackbeetle@blackbeetle.com.au

PROJECT	Drawn GB/K Architect Approved IK/GB Client Brookfield Multiplex Job Number BB 1090	Date 24.10.14 Scale 1:200 @ A3 Status For Information
DRAWING TITLE	West Entry - General Arrangement Plan	DRAWING NUMBER / SHEET BSP-BB-LA-CP02 / P9



NSW GOVERNMENT
Planning

Issued under the Environmental Planning and Assessment Act 1979

Approved Application No. **SSD 6674**

granted on the **20/8/15**

Signed **DG**

Sheet No. **22** of **22**

BUILDING OVER

BUILDING OVER

NEW GATE 11 VEHICLE ENTRANCE

- NEW BRICK WALL TO MATCH EXISTING
- TW 54.35
- + 54.45
- + 54.50
- + 54.15
- + 53.79
- + 53.71
- + 53.735
- + 53.075
- + 52.70
- + 52.750
- + 52.350
- TW 54.00 (CONCRETE WALL)
- + 52.90 (existing)
- PROPOSED CONCRETE WALL
- NEW INFORMAL TREE PLANTING
Corymbia maculata
Elaeocarpus reticulatus
- MASS PLANTING
Zamia furfuracea
Macrozamia communis
Cycas revoluta
Isolepis nodosa
Dianella caerulea
Lomandra 'Tanika'
- NEW STREET TREES TO BE PLANTED (*Lophostemon confertus*)
- NEW INFORMAL TREE PLANTING IN TURF.
Corymbia maculata
- + 52.50 (existing)
- + 52.00 (existing)
- INFORMAL BREAKOUT AREA
MASS PLANTING
Correa alba
Berschoereria yuccoides
Philodenron 'Xanadu'
Strelitzia reginae
Zamia furfuracea
- STAGE 1
ENABLING WORKS
- WORK UNDERTAKEN AS PART OF ENABLING WORKS


CONTRAST PAVEMENT TO REINFORCE PEDESTRIAN PATH

NEW ENTRY AVENUE PLANTING
Caesalpinia ferrea

PEDESTRIAN FOOTPATH (BRICK)

EXISTING TREES TO BE RETAINED AND PROTECTED

REV:	DATE:	DOCUMENT STATUS/ AMENDMENTS
P4	15.01.15	For Coordination
P5	20.01.15	For Coordination - Revised Kerb Alignment
P6	20.01.15	For Coordination - Revised Substation 29 layout
P7	30.01.15	SSD Submission
P8	14.05.15	SSD -Response

 

black beetle
Landscape Architecture and Design
Black Beetle Pty Ltd
63 Stella Street, Collaroy Plateau NSW 2097
Tel: 0422 104 416
email: blackbeetle@blackbeetle.com.au

PROJECT	Drawn: GB/IK	Date: 24.10.14
Biological Sciences Renewal Project UNSW KENSINGTON NSW	Architect: Authorised IK /GB	Scale: 1:400 @ A3
DRAWING TITLE	Client: Brookfield Multiplex	For Information
Gate 11 / Samuel Big South Entry	Job Number: BB 1090	Drawings Number / Sheet: BSP-BB-LA-CP03 / P8