




1 STAGING PLAN - LOWER GROUND

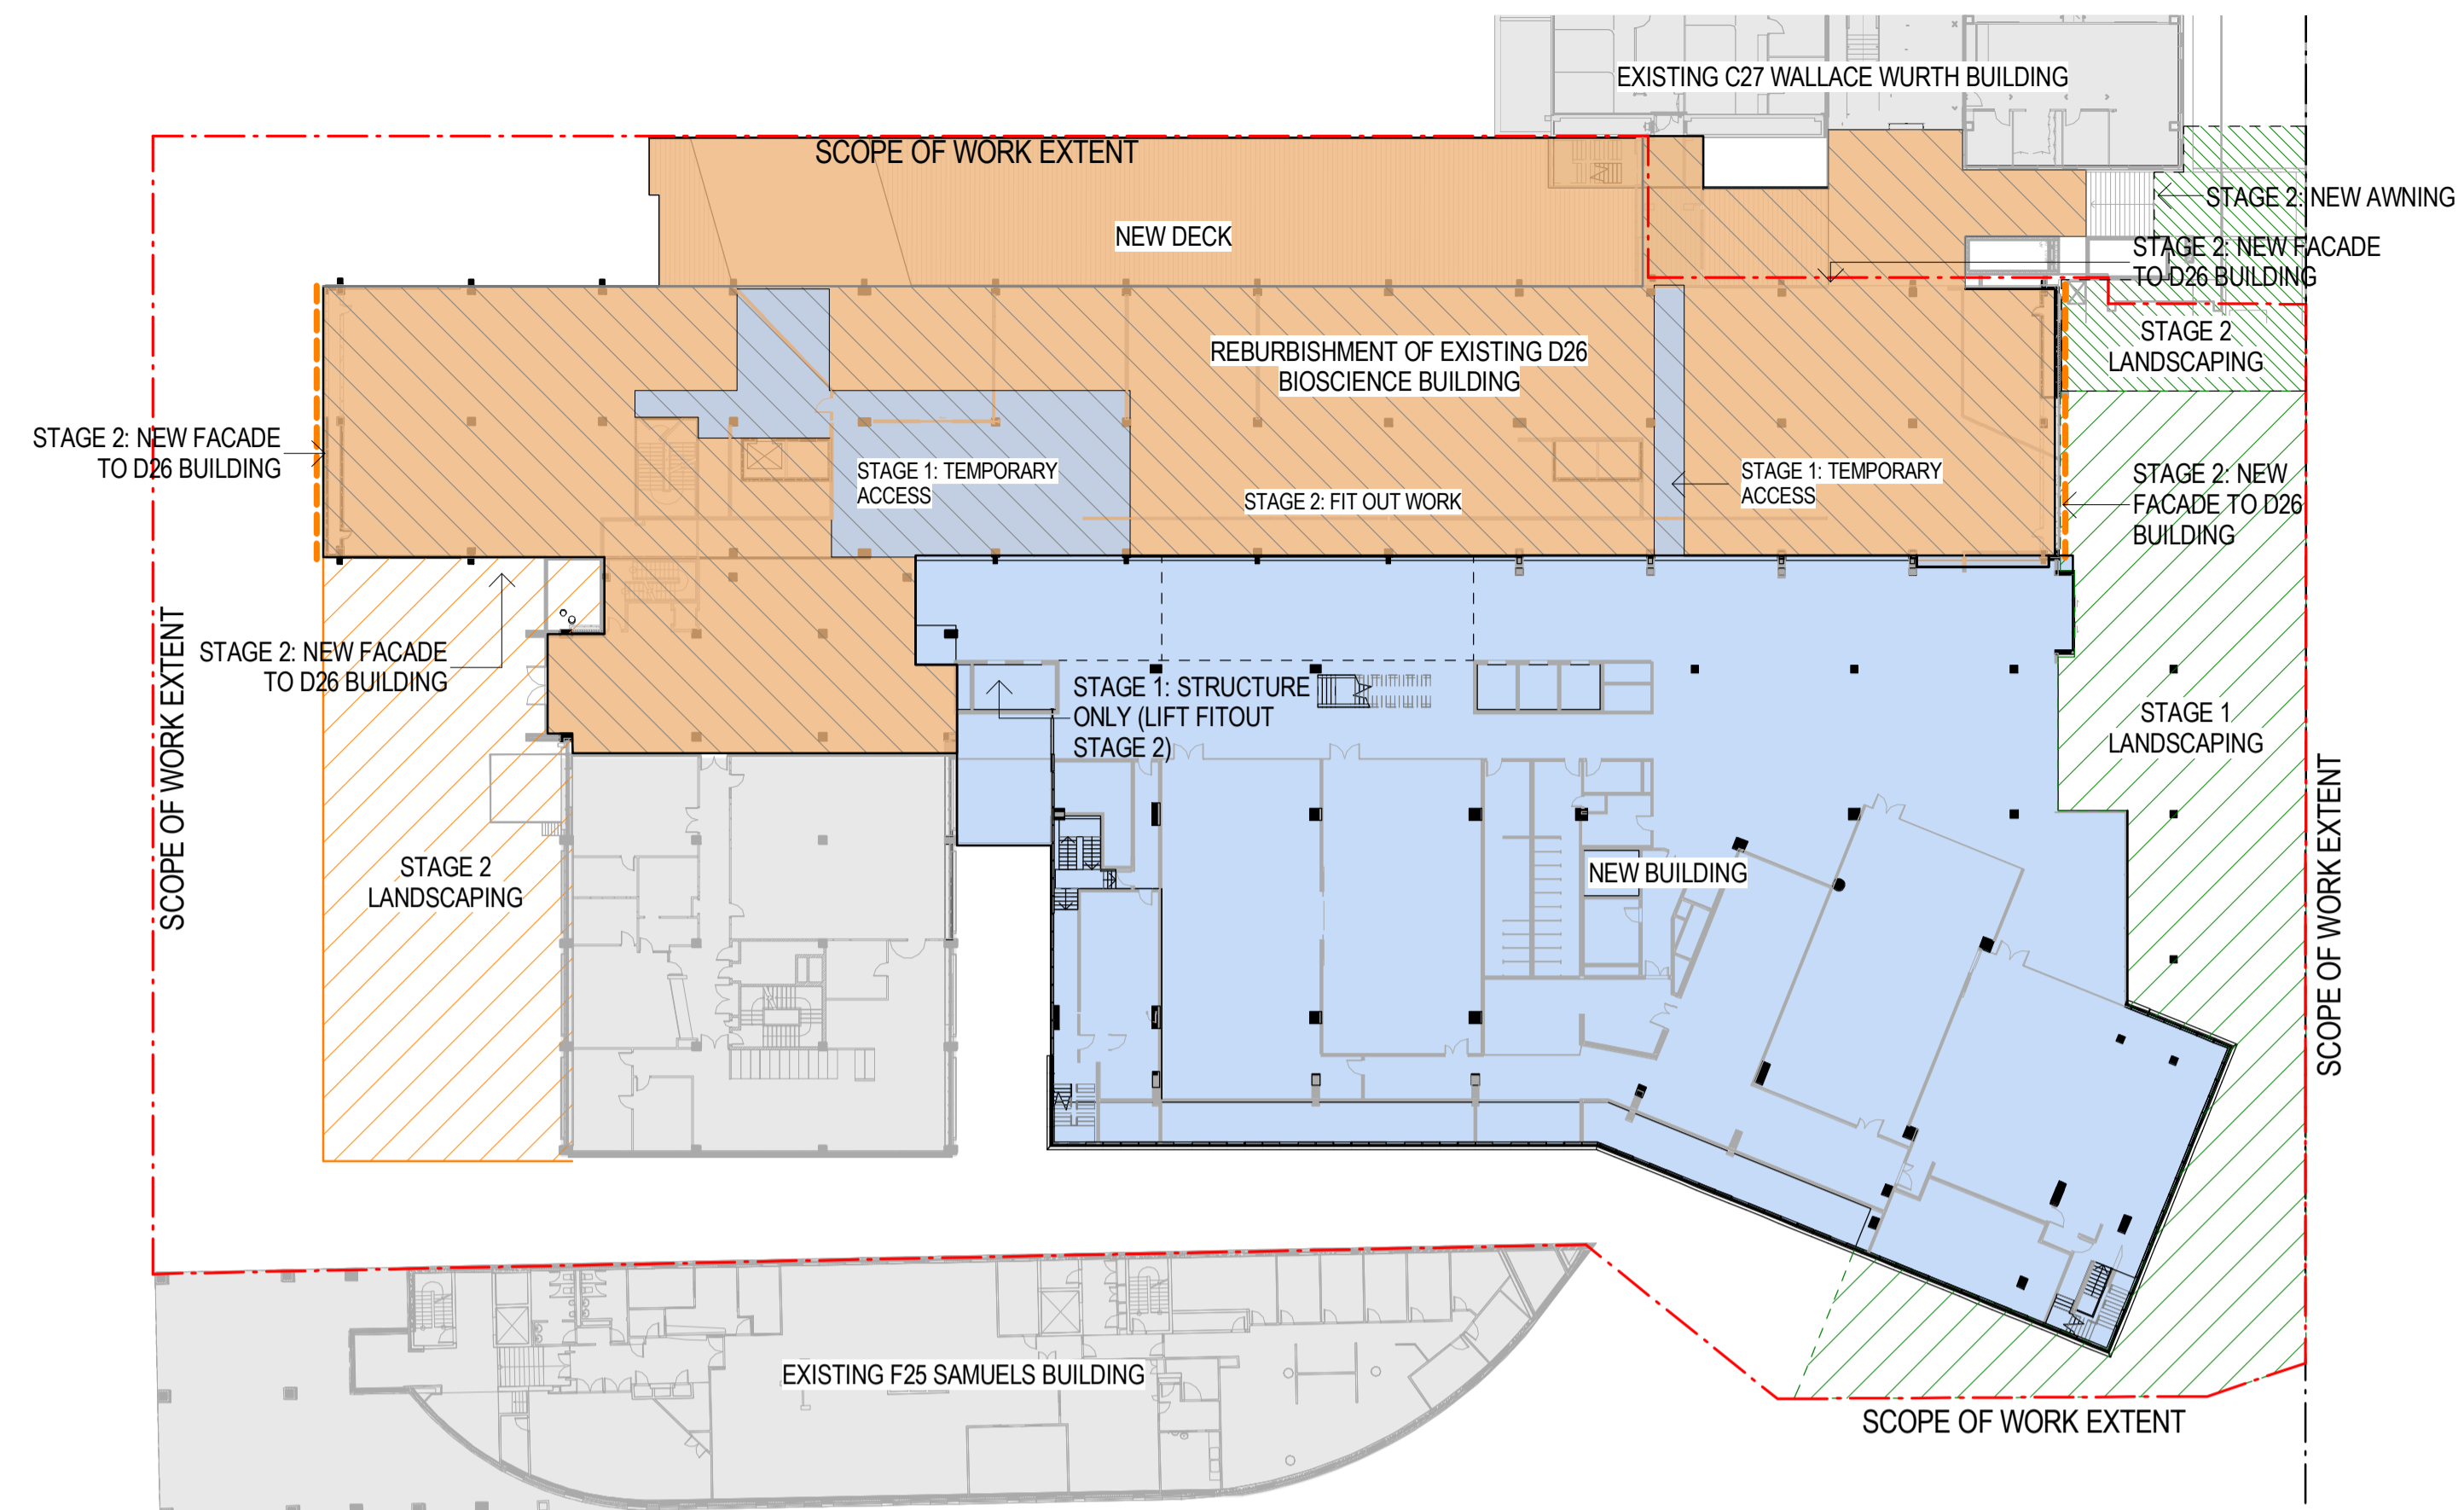

2 STAGING PLAN - GROUND

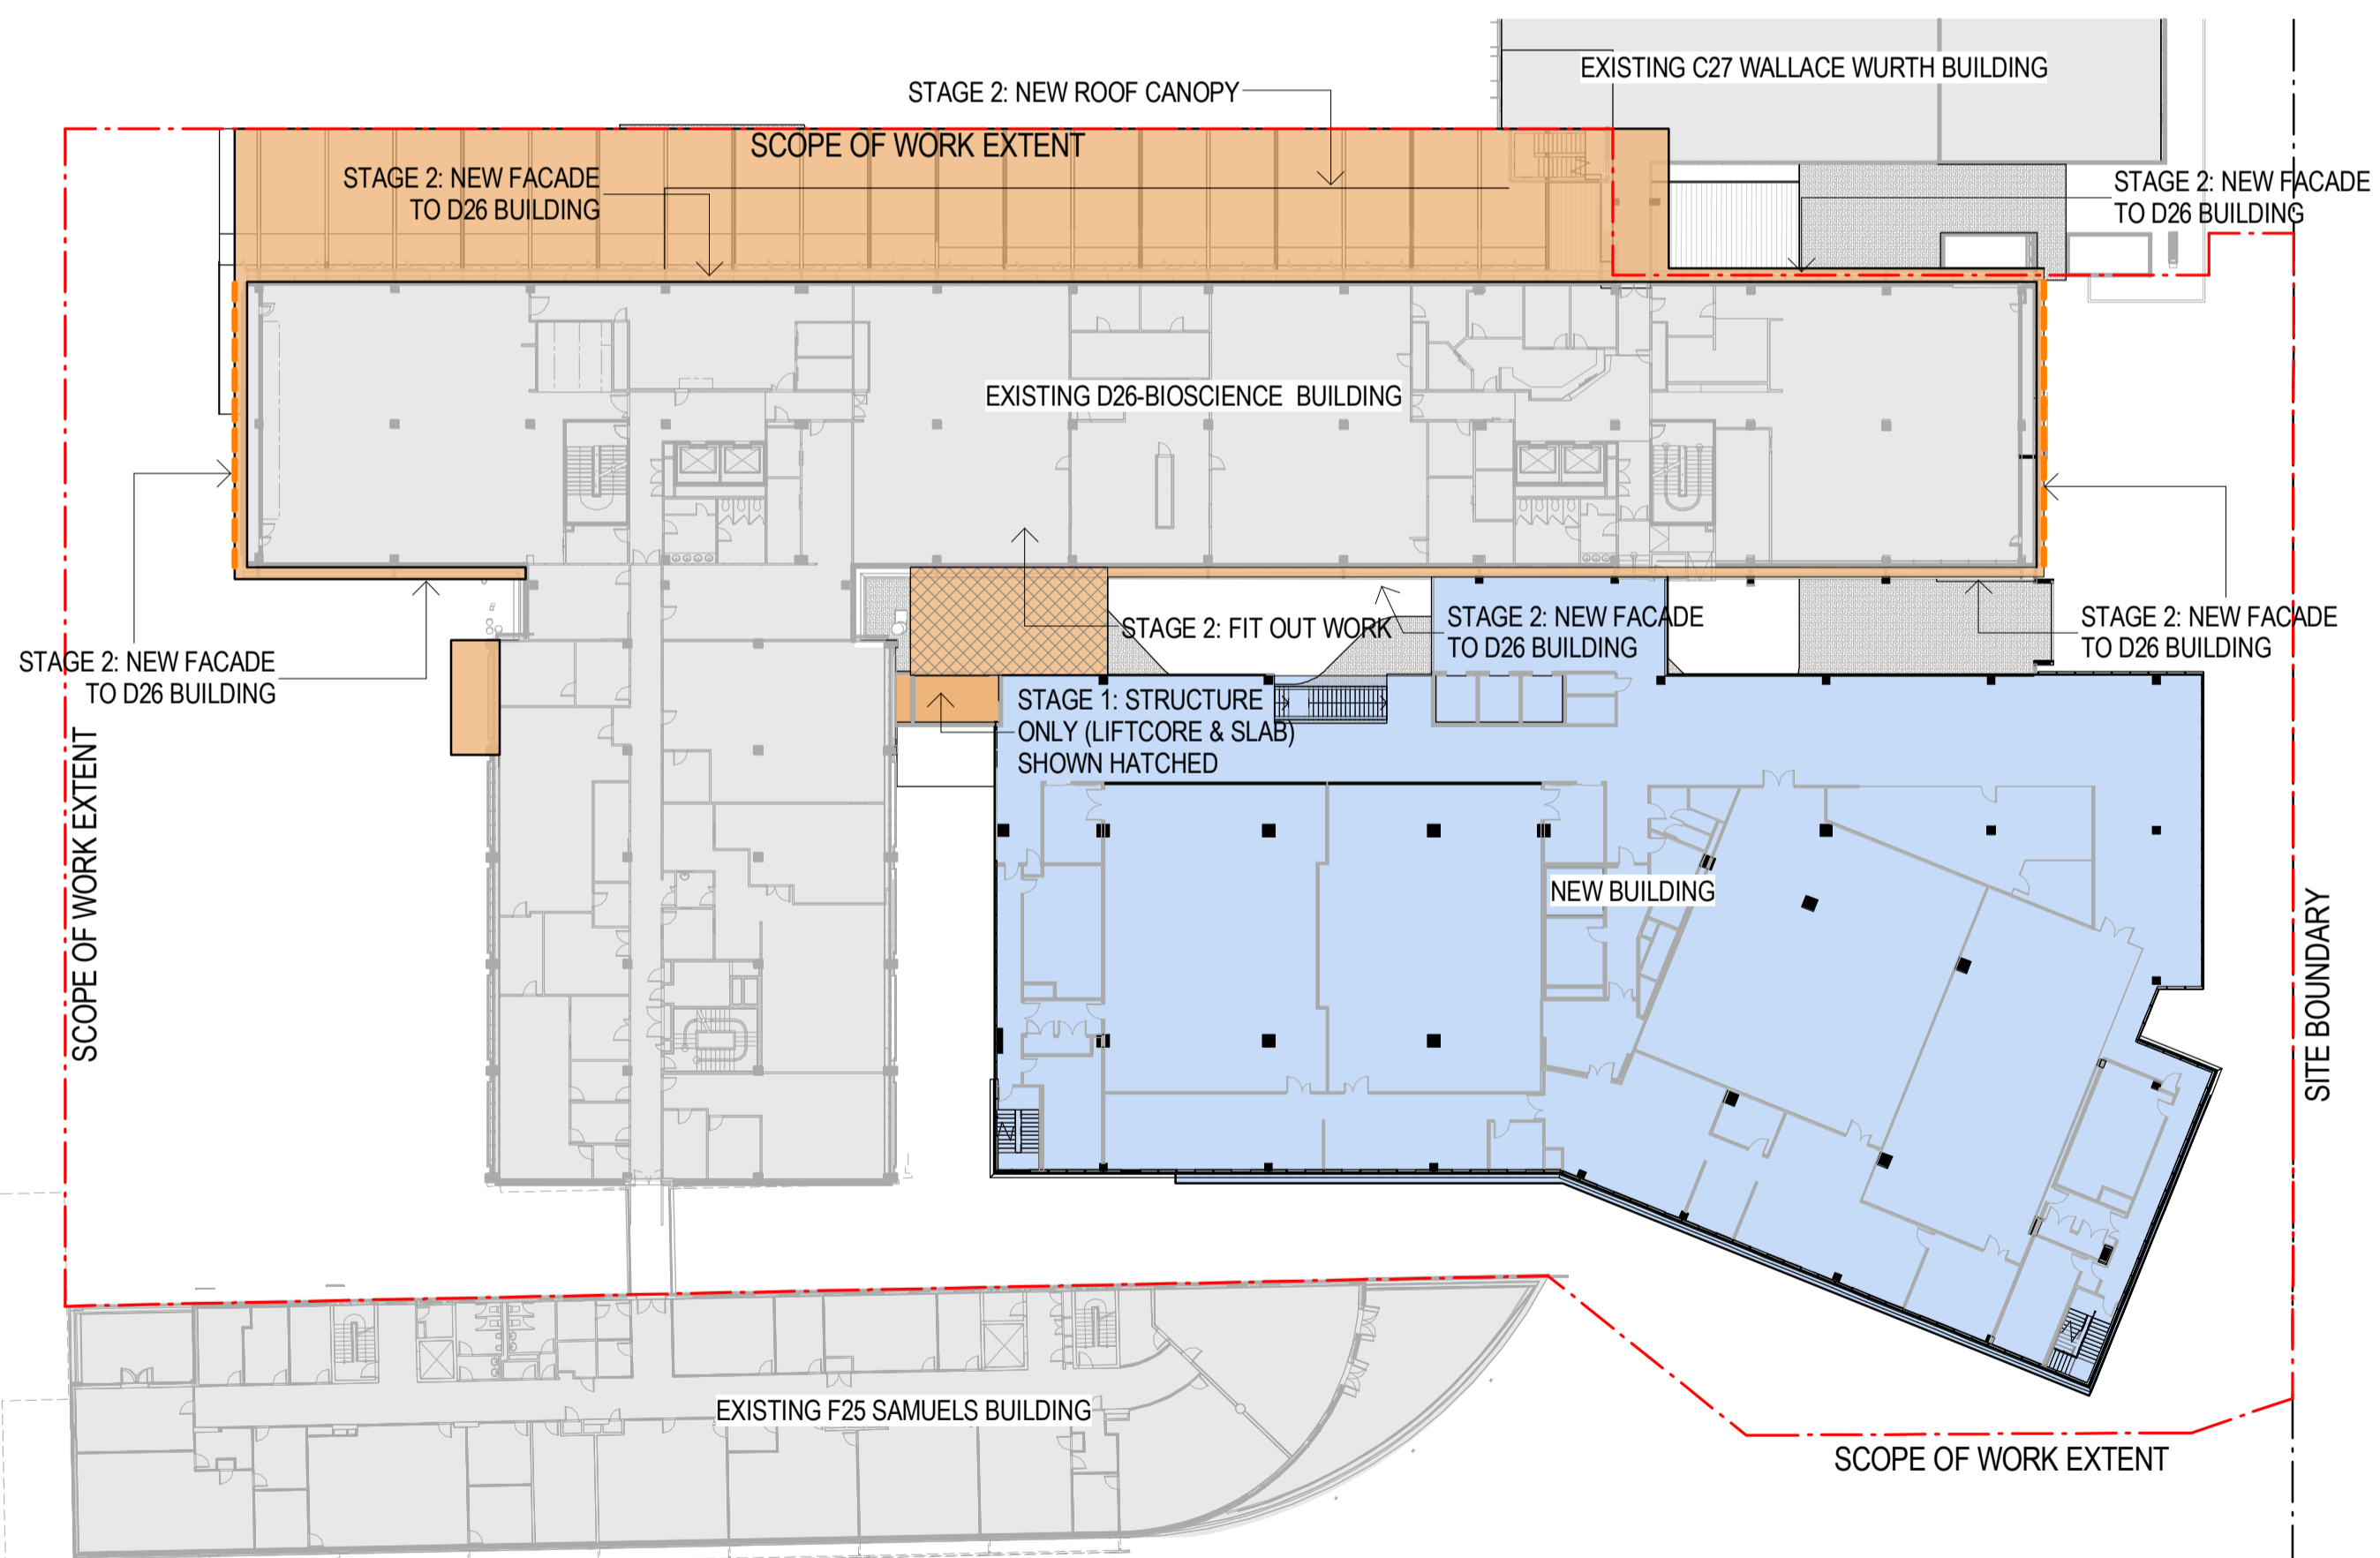

3 FLOOR PLAN - LEVEL 01

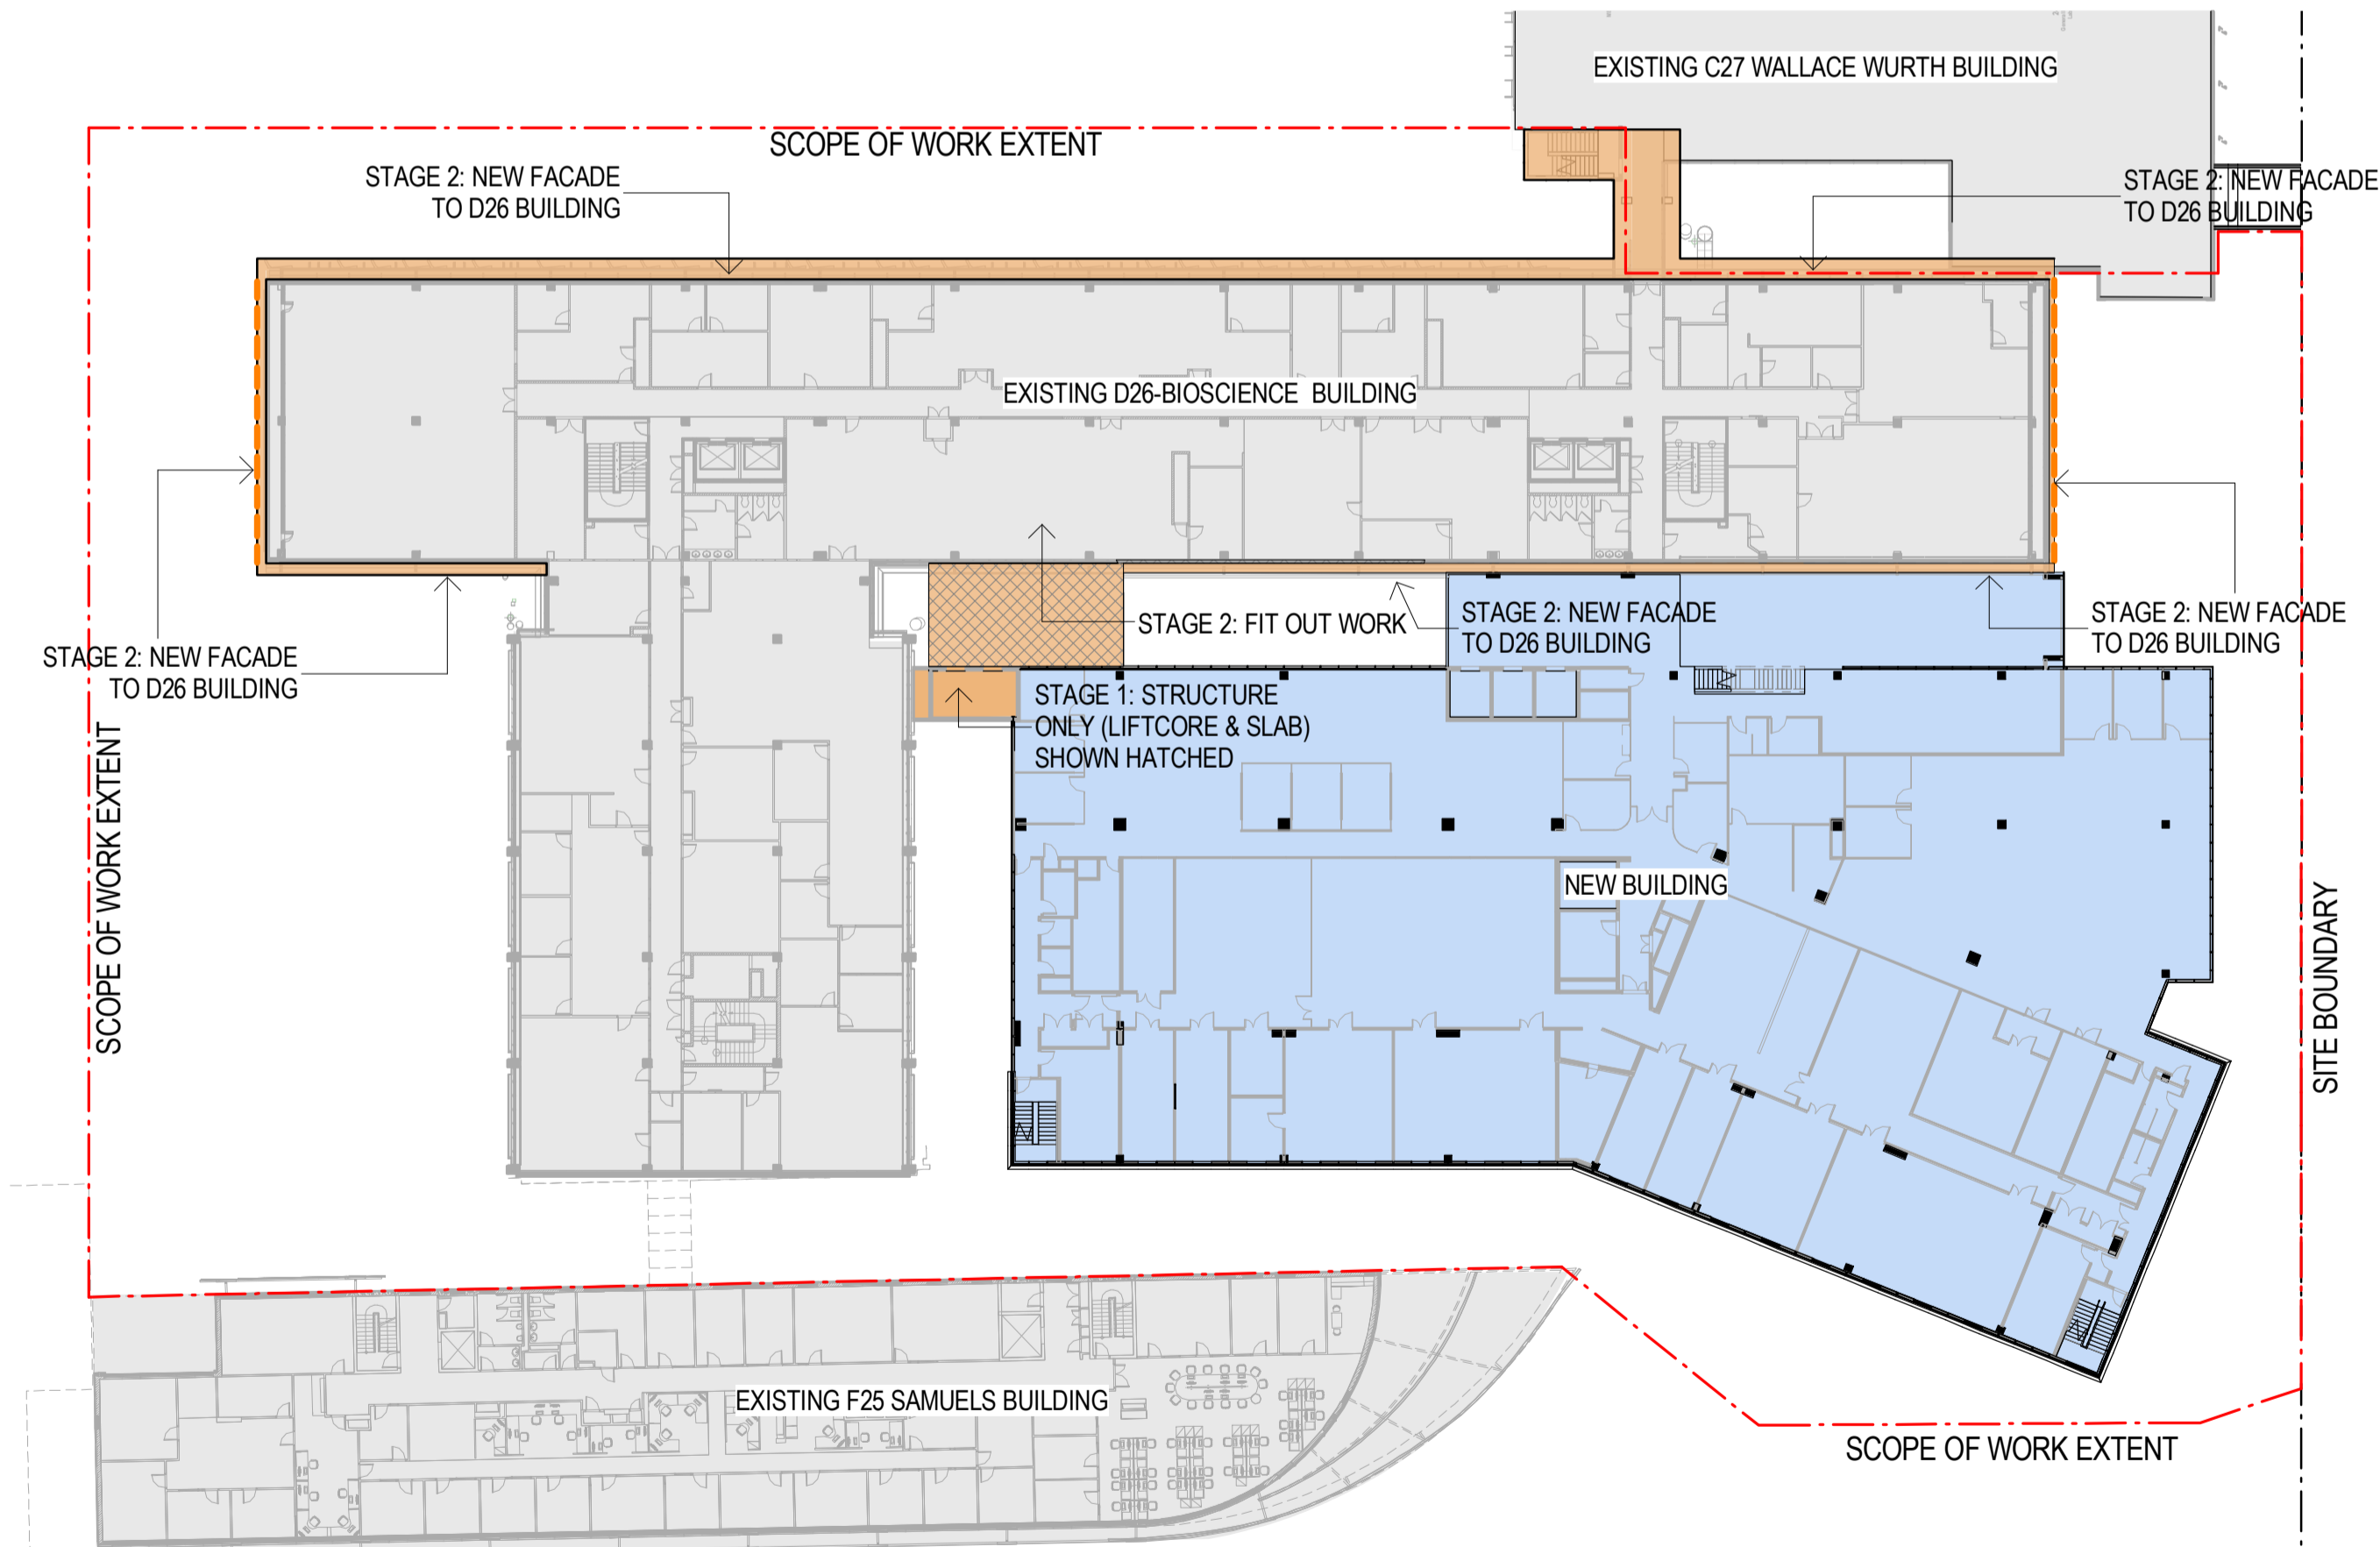

4 STAGING PLAN - LEVEL 2

LEGEND	
	EXISTING BUILDINGS
	STAGE 1 NEW WORKS
	STAGE 2 WORKS



Project Name
BIOLOGICAL SCIENCES PROJECT

Sheet Name
STAGING PLAN 01



Brookfield MULTIPLEX
Built to outperform.



WOODS BAGOT

Project number
120277
Drawing number
A1201

Scale
NTS
Revision
C

Date:
10/02/15
Status
SSD

