


# UNSW BIOLOGICAL SCIENCES PROJECT

## S96 (SSD 6674) SUBMISSION



### DRAWING LIST - UNSW BIOLOGICAL SCIENCE

Sheet Number	Sheet Name	Current Revision	Current Revision Description
A0001	COVER SHEET	E	S96 REVISION
A1000	SITE PLAN	E	S96 REVISION
A1302	SHADOW DIAGRAMS JUNE 9AM	E	S96 REVISION
A1303	SHADOW DIAGRAMS - JUNE 12PM	E	S96 REVISION
A1304	SHADOW DIAGRAMS JUNE 1PM	E	S96 REVISION
A1305	SHADOW DIAGRAMS JUNE 3PM	E	S96 REVISION
A1306	SHADOW DIAGRAMS - TIME SHADOW CROSS ADJACENT STREET EDGE (JUNE 12.48PM)	E	S96 REVISION
A1307	SHADOW DIAGRAMS JUNE 2PM	B	S96 REVISION
A2201	FLOOR PLAN - LOWER GROUND	E	S96 REVISION
A2202	FLOOR PLAN - GROUND	E	S96 REVISION
A2203	FLOOR PLAN - LEVEL 1	E	S96 REVISION
A2204	FLOOR PLAN - LEVEL 2	E	S96 REVISION
A2205	FLOOR PLAN - LEVEL 3	E	S96 REVISION
A2206	FLOOR PLAN - LEVEL 4	E	S96 REVISION
A2207	FLOOR PLAN - LEVEL 5	E	S96 REVISION
A2208	FLOOR PLAN - LEVEL 6	E	S96 REVISION
A2209	FLOOR PLAN - LEVEL 7	E	S96 REVISION
A2210	FLOOR PLAN - ROOF	E	S96 REVISION
A2211	FLOOR PLAN - LEVEL 8	A	S96 REVISION
A3001	ELEVATION - 01	E	S96 REVISION
A3002	ELEVATION - 02	E	S96 REVISION
A3101	SECTIONS - 01	E	S96 REVISION
A3102	SECTIONS - 02	E	S96 REVISION
A3103	SECTIONS - 03	E	S96 REVISION

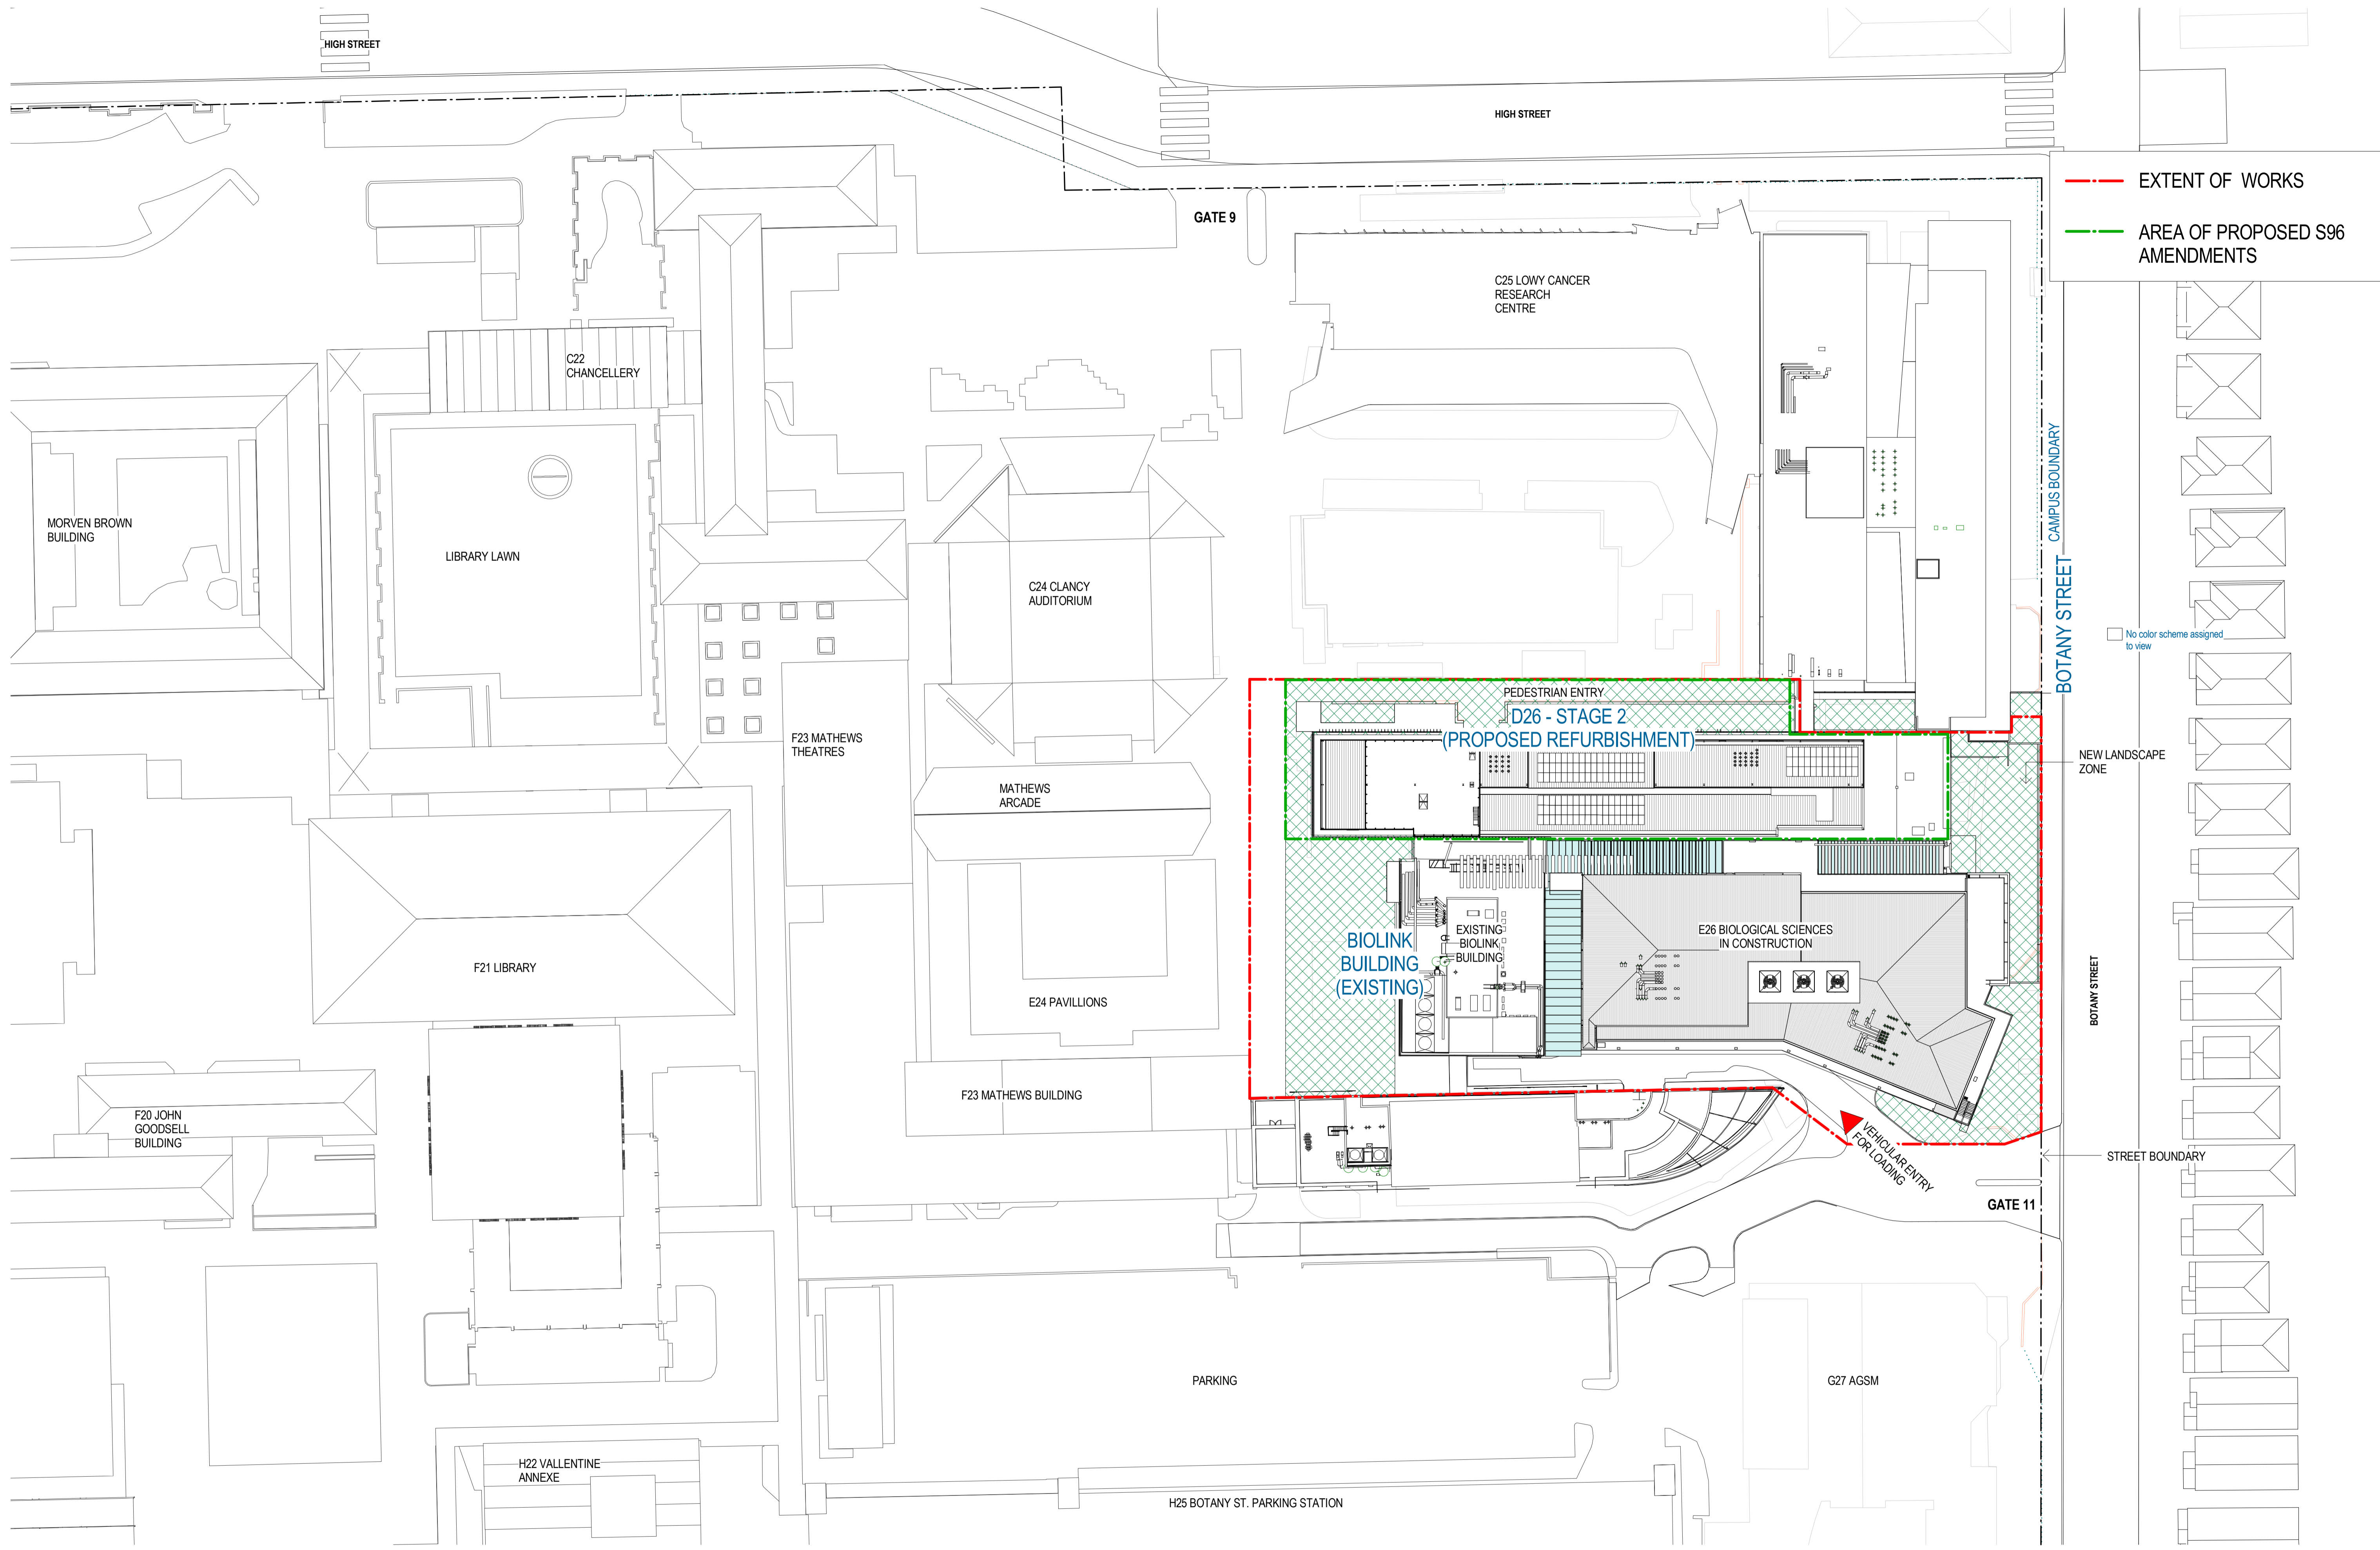

Project Name  
**UNSW BIOLOGICAL SCIENCES STAGE 2 PROJECT**

Sheet Name  
**SITE PLAN**



**MULTIPLEX**

**WOODS BAGOT**

Project number  
**120922**

Drawing number  
**A1000**


Scale  
**As indicated**

Revision  
**E**

Date:  
**23/09/16**


Status  
**S96 6674**

North

 




**SHADOW STUDY COLOUR LEGEND**

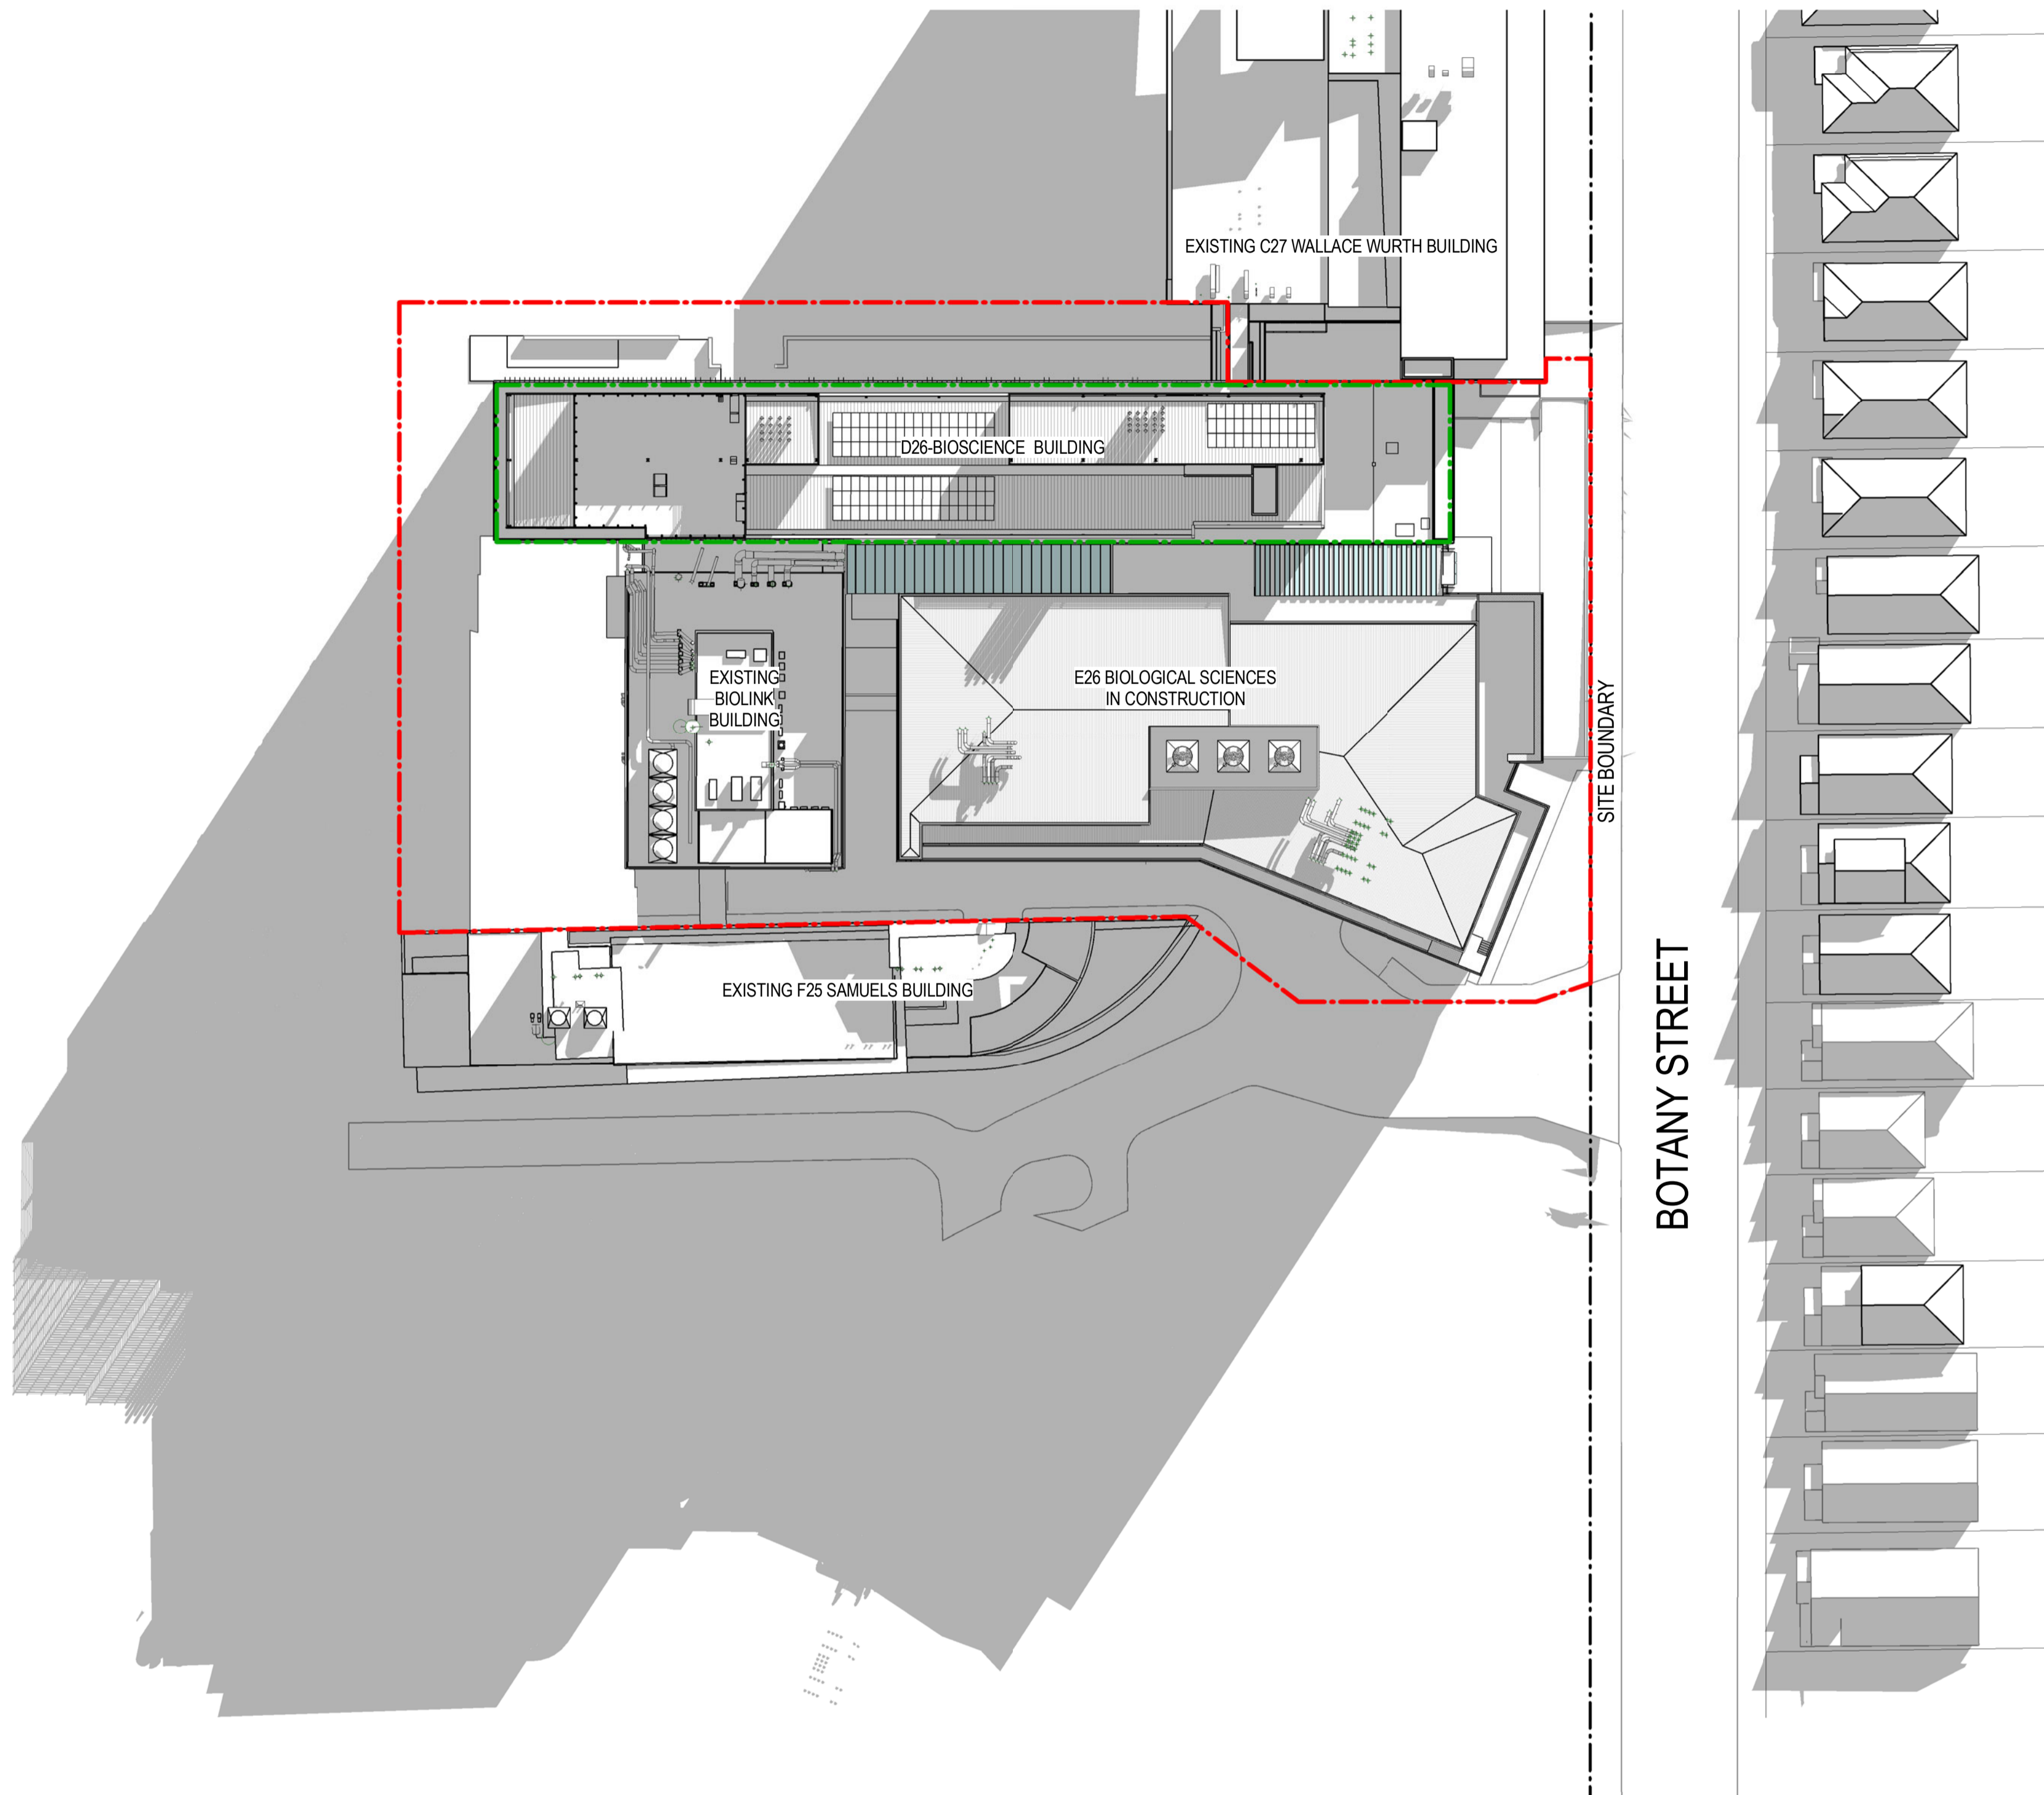
- EXISTING BUILDINGS SHADOW
- EXTENT OF WORKS
- AREA OF PROPOSED S96 AMENDMENTS



1 SHADOW - JUNE 9.00 AM  
SCALE 1 : 500

**SHADOW STUDY COLOUR LEGEND**


-  EXISTING BUILDINGS SHADOW
-  EXTENT OF WORKS
-  AREA OF PROPOSED S96 AMENDMENTS

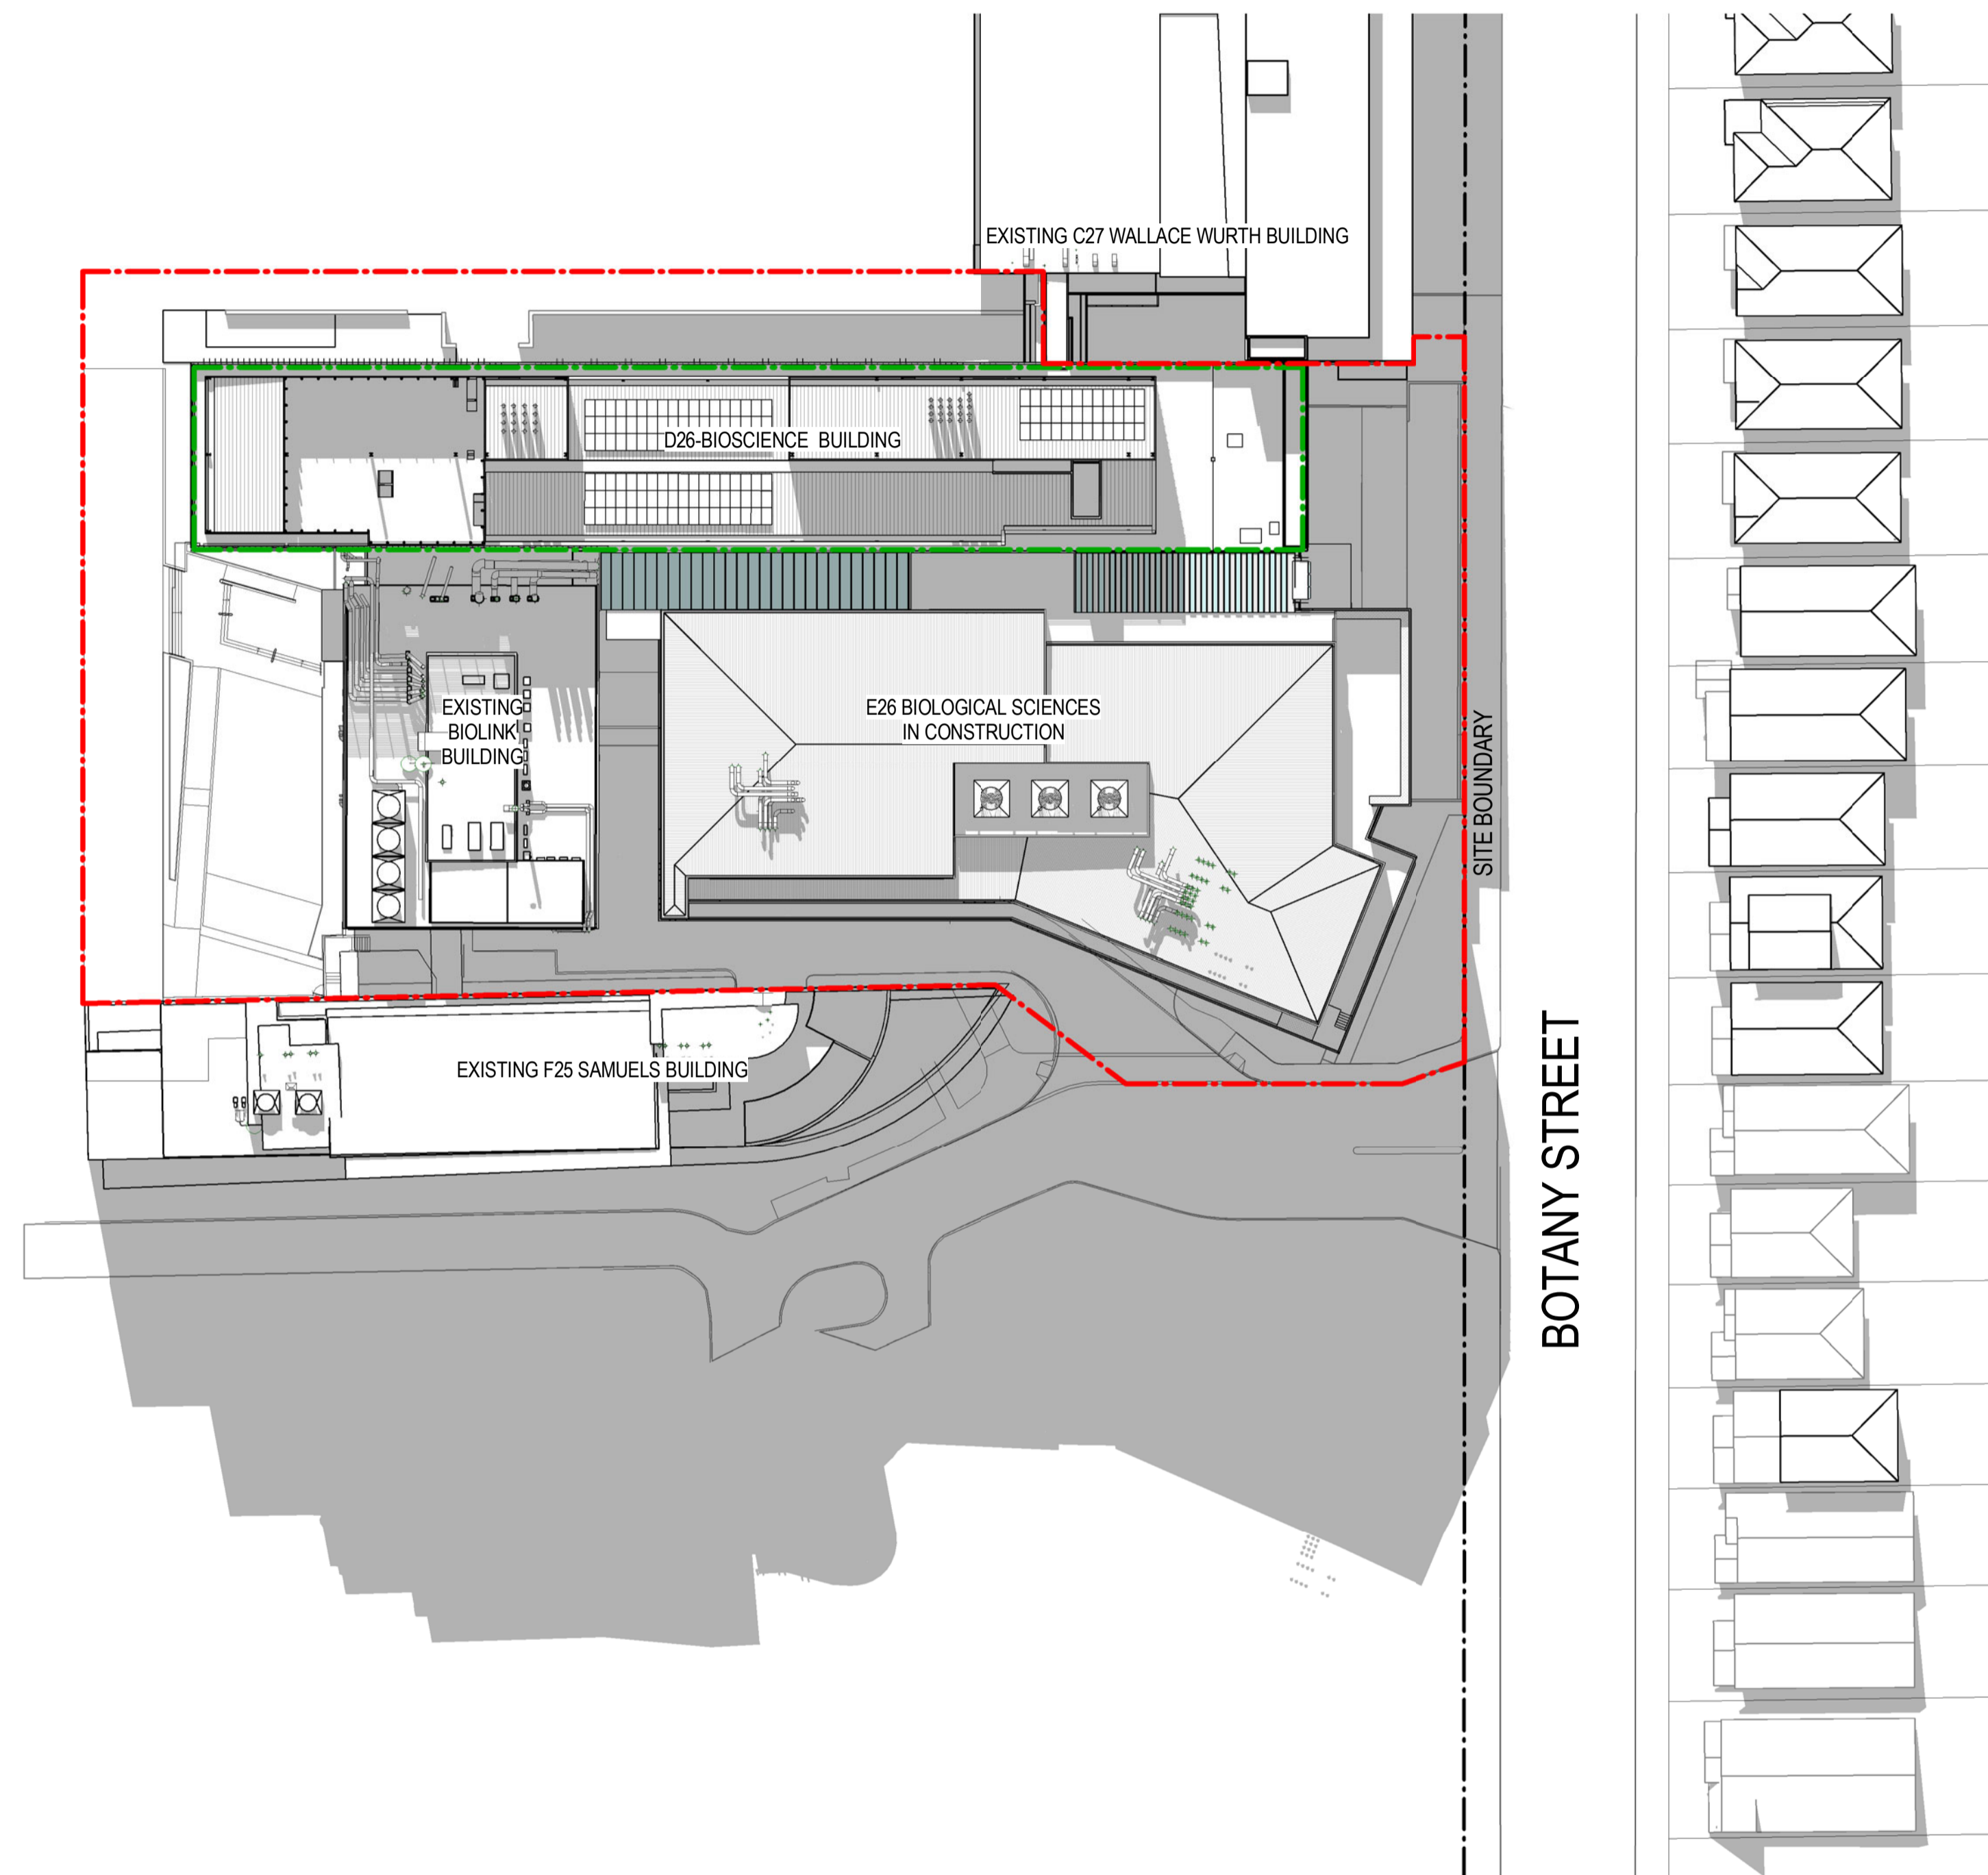

1 SHADOW - JUNE 12.00 PM  
SCALE 1 : 500


**SHADOW STUDY COLOUR LEGEND**

- EXISTING BUILDINGS SHADOW
- EXTENT OF WORKS
- AREA OF PROPOSED S96 AMENDMENTS

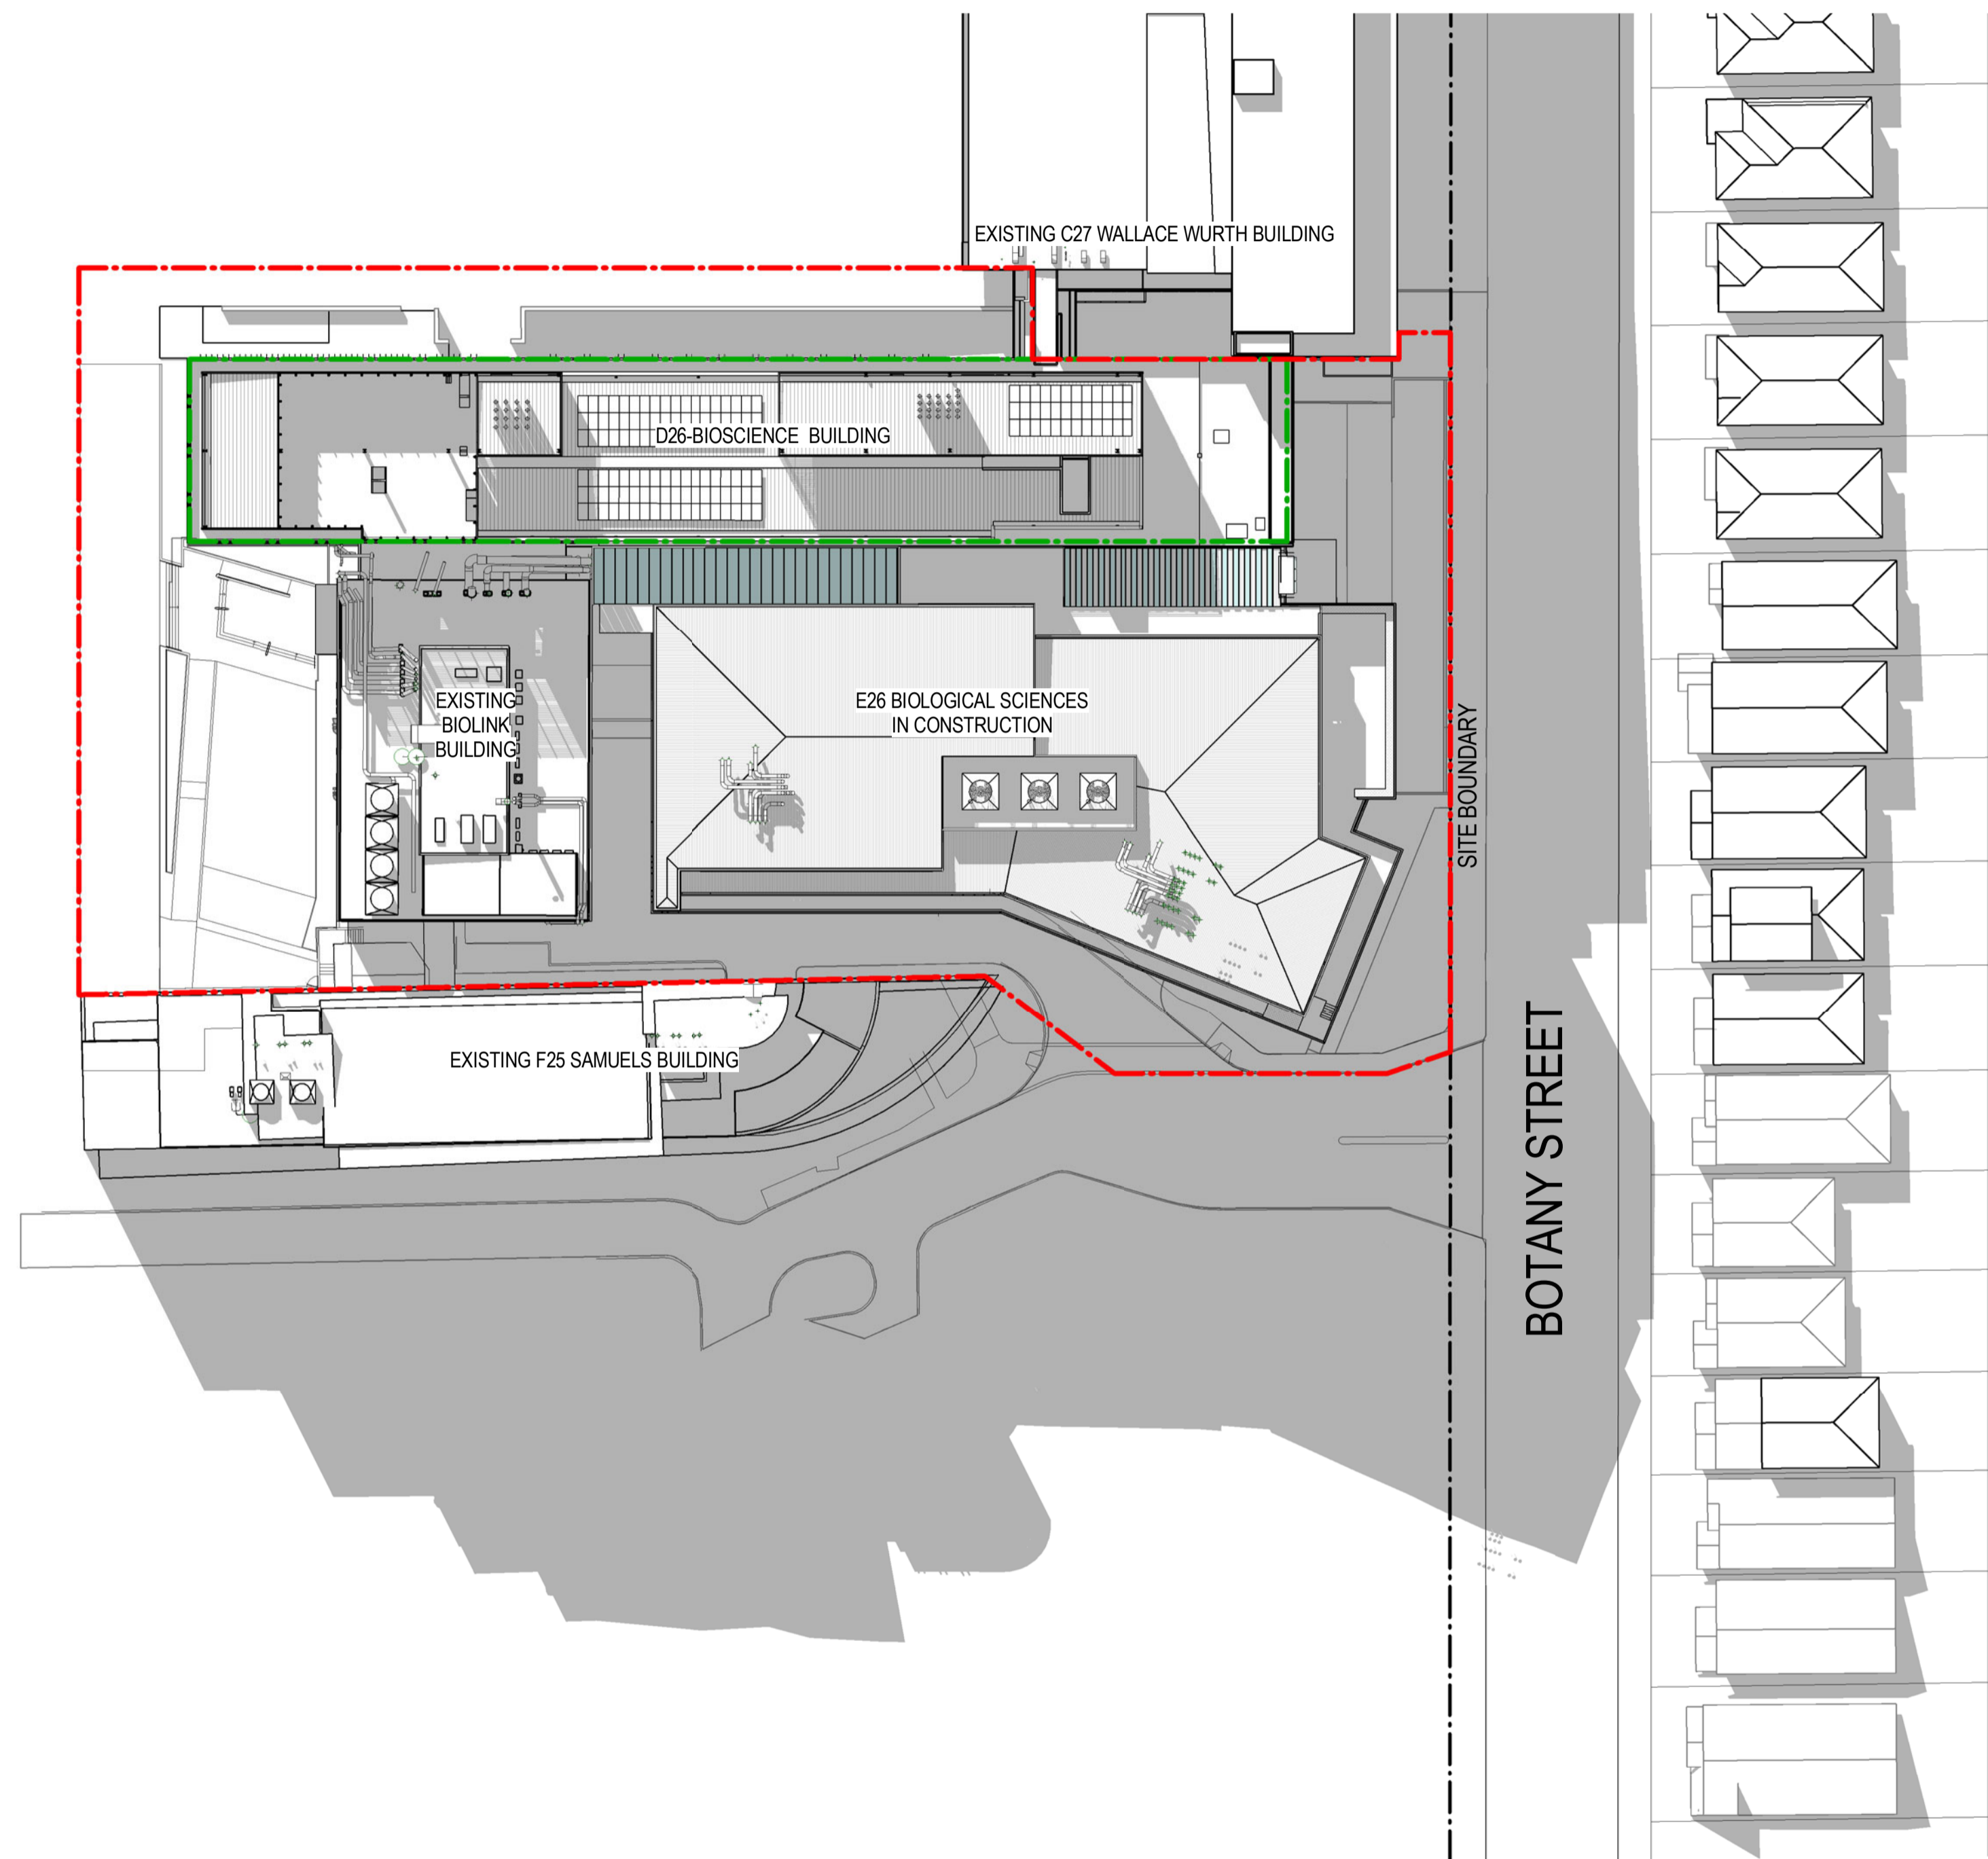

**SHADOW STUDY COLOUR LEGEND**

- EXISTING BUILDINGS SHADOW
- EXTENT OF WORKS
- AREA OF PROPOSED S96 AMENDMENTS

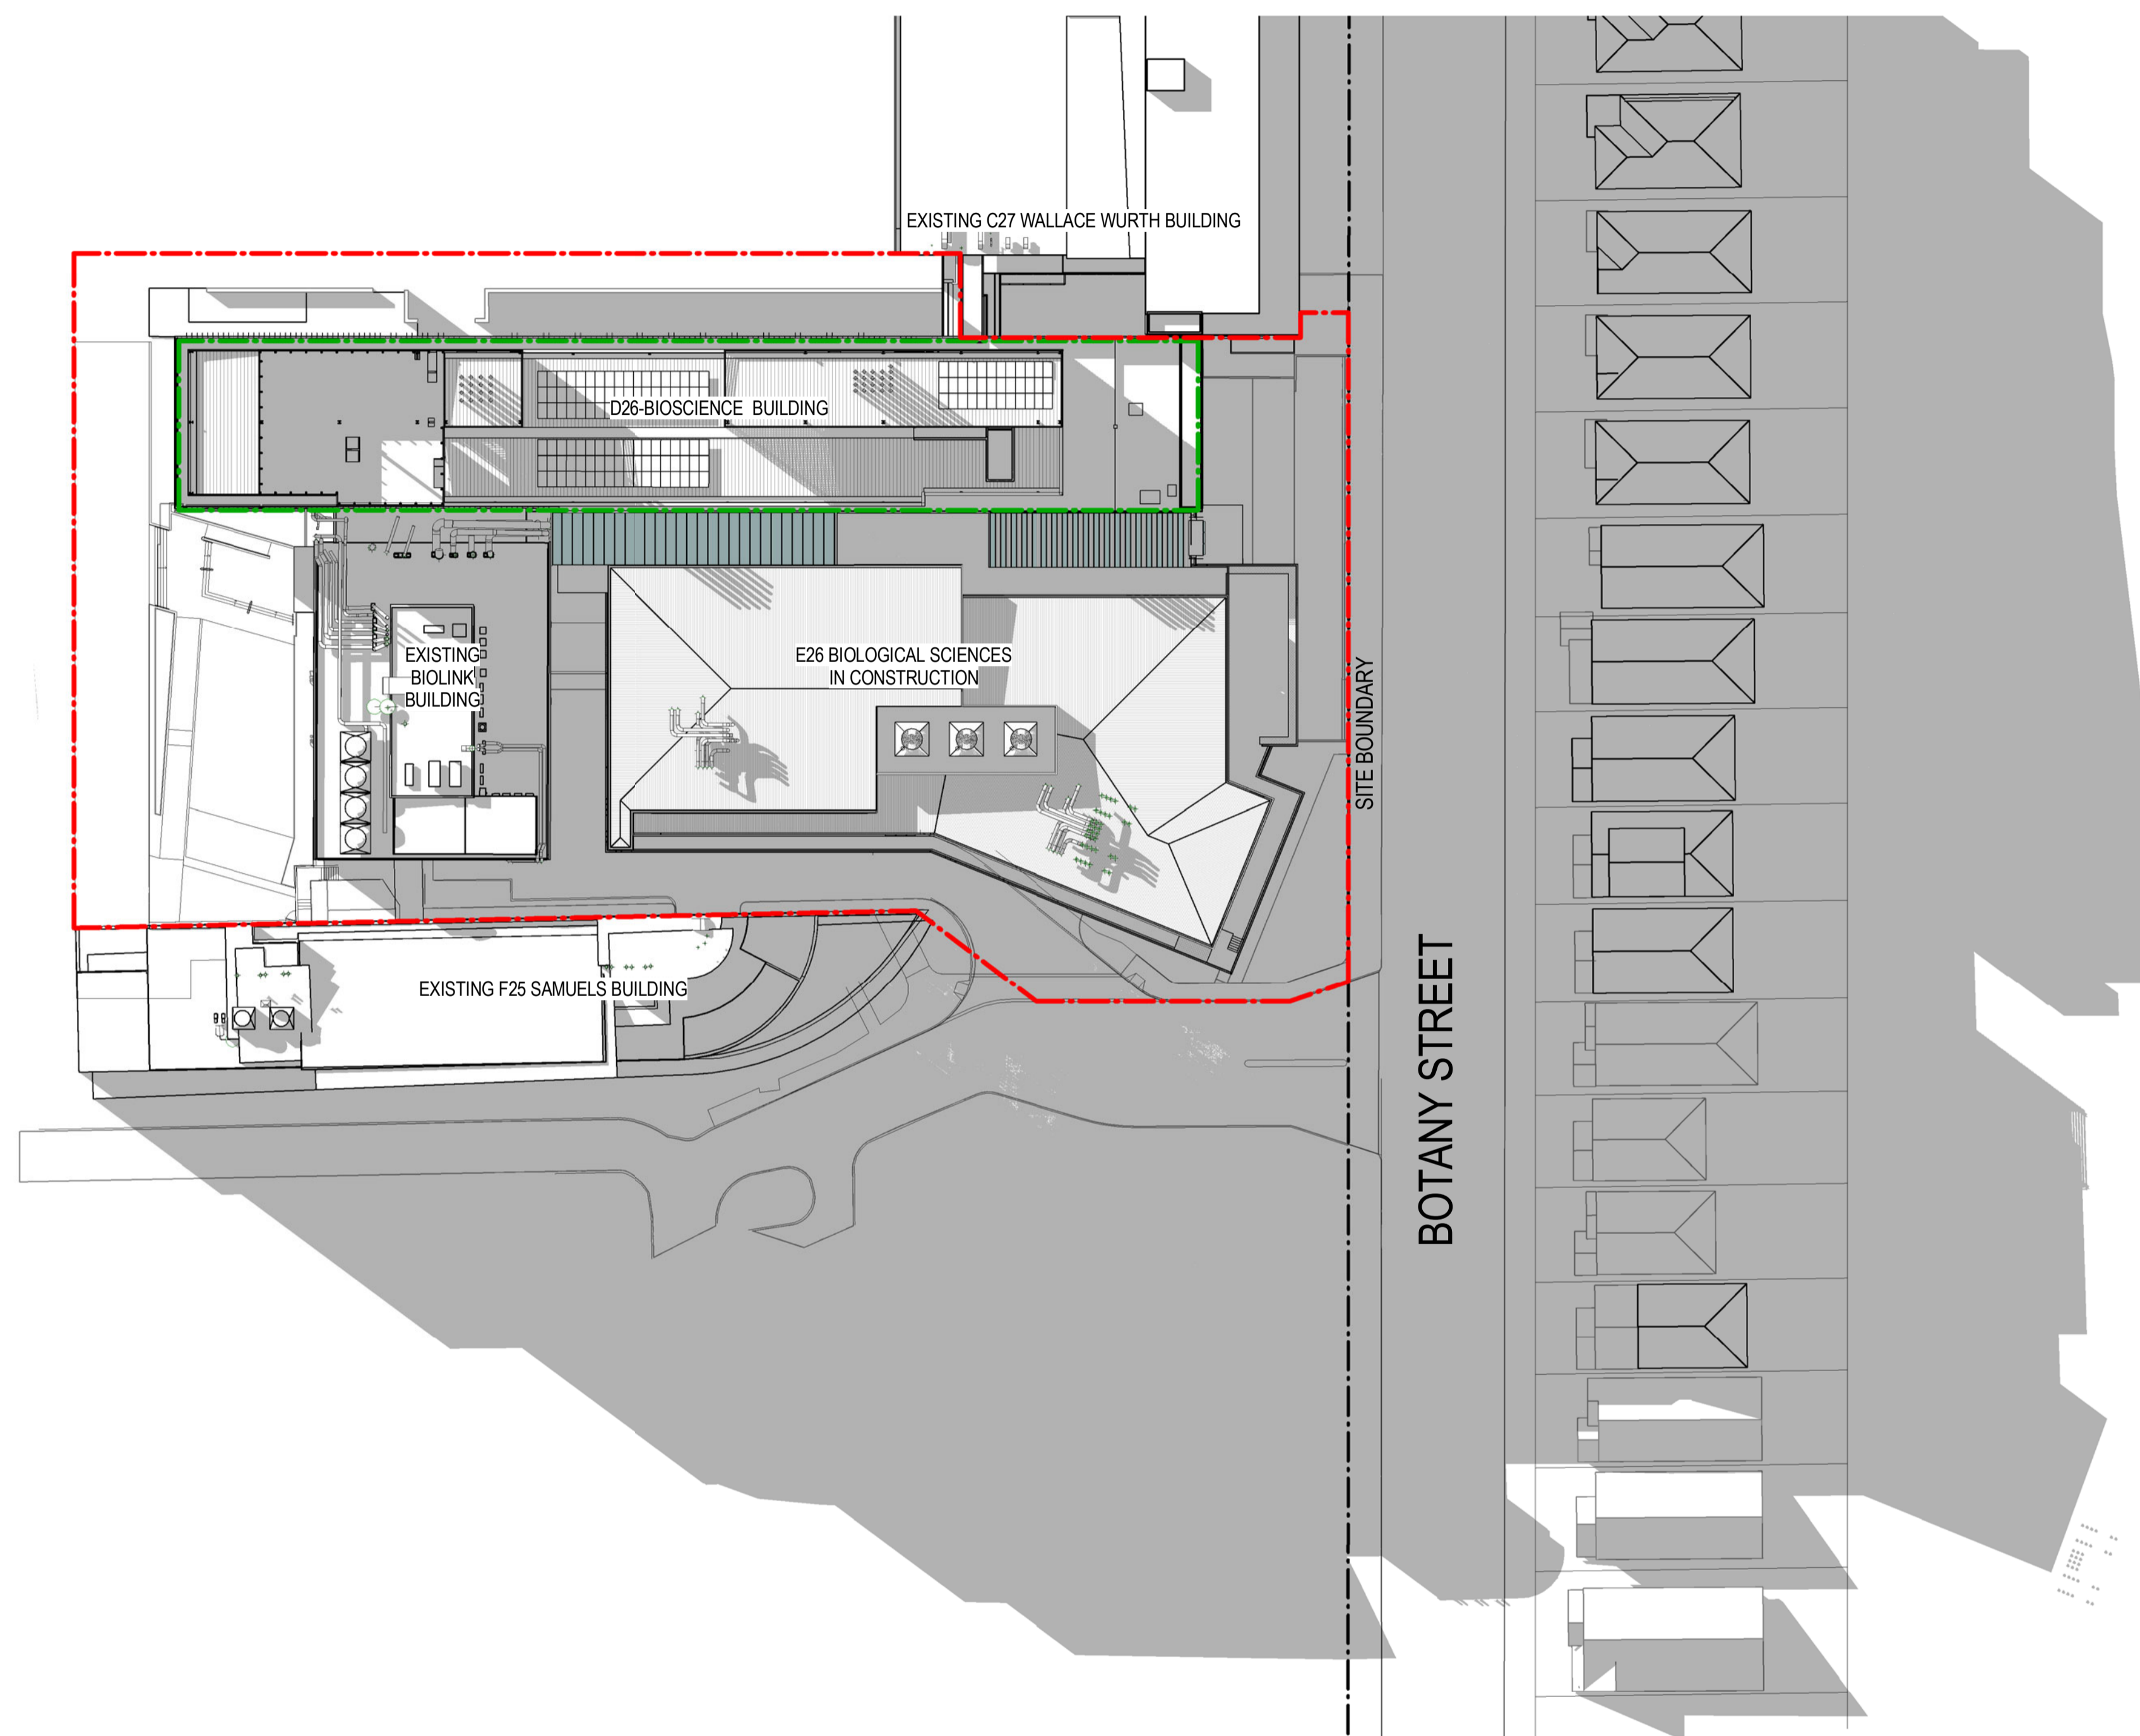

1 SHADOW - JUNE 3.00 PM  
SCALE 1 : 500



Project Name  
**UNSW BIOLOGICAL SCIENCES STAGE 2 PROJECT**

Sheet Name  
**SHADOW DIAGRAMS JUNE 3PM**




**MULTIPLEX**

**WOODS BAGOT™**

Project number  
**120922**  
  
Drawing number  
**A1305**


Scale  
**1 : 500**  
© A1 sheet size  
  
Revision  
**E**

Date:  
**23/09/16**  
  
Status  
**S96 6674**

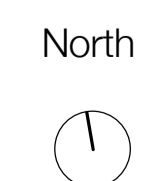


**SHADOW STUDY COLOUR LEGEND**


- EXISTING BUILDINGS SHADOW
- EXTENT OF WORKS
- AREA OF PROPOSED S96 AMENDMENTS

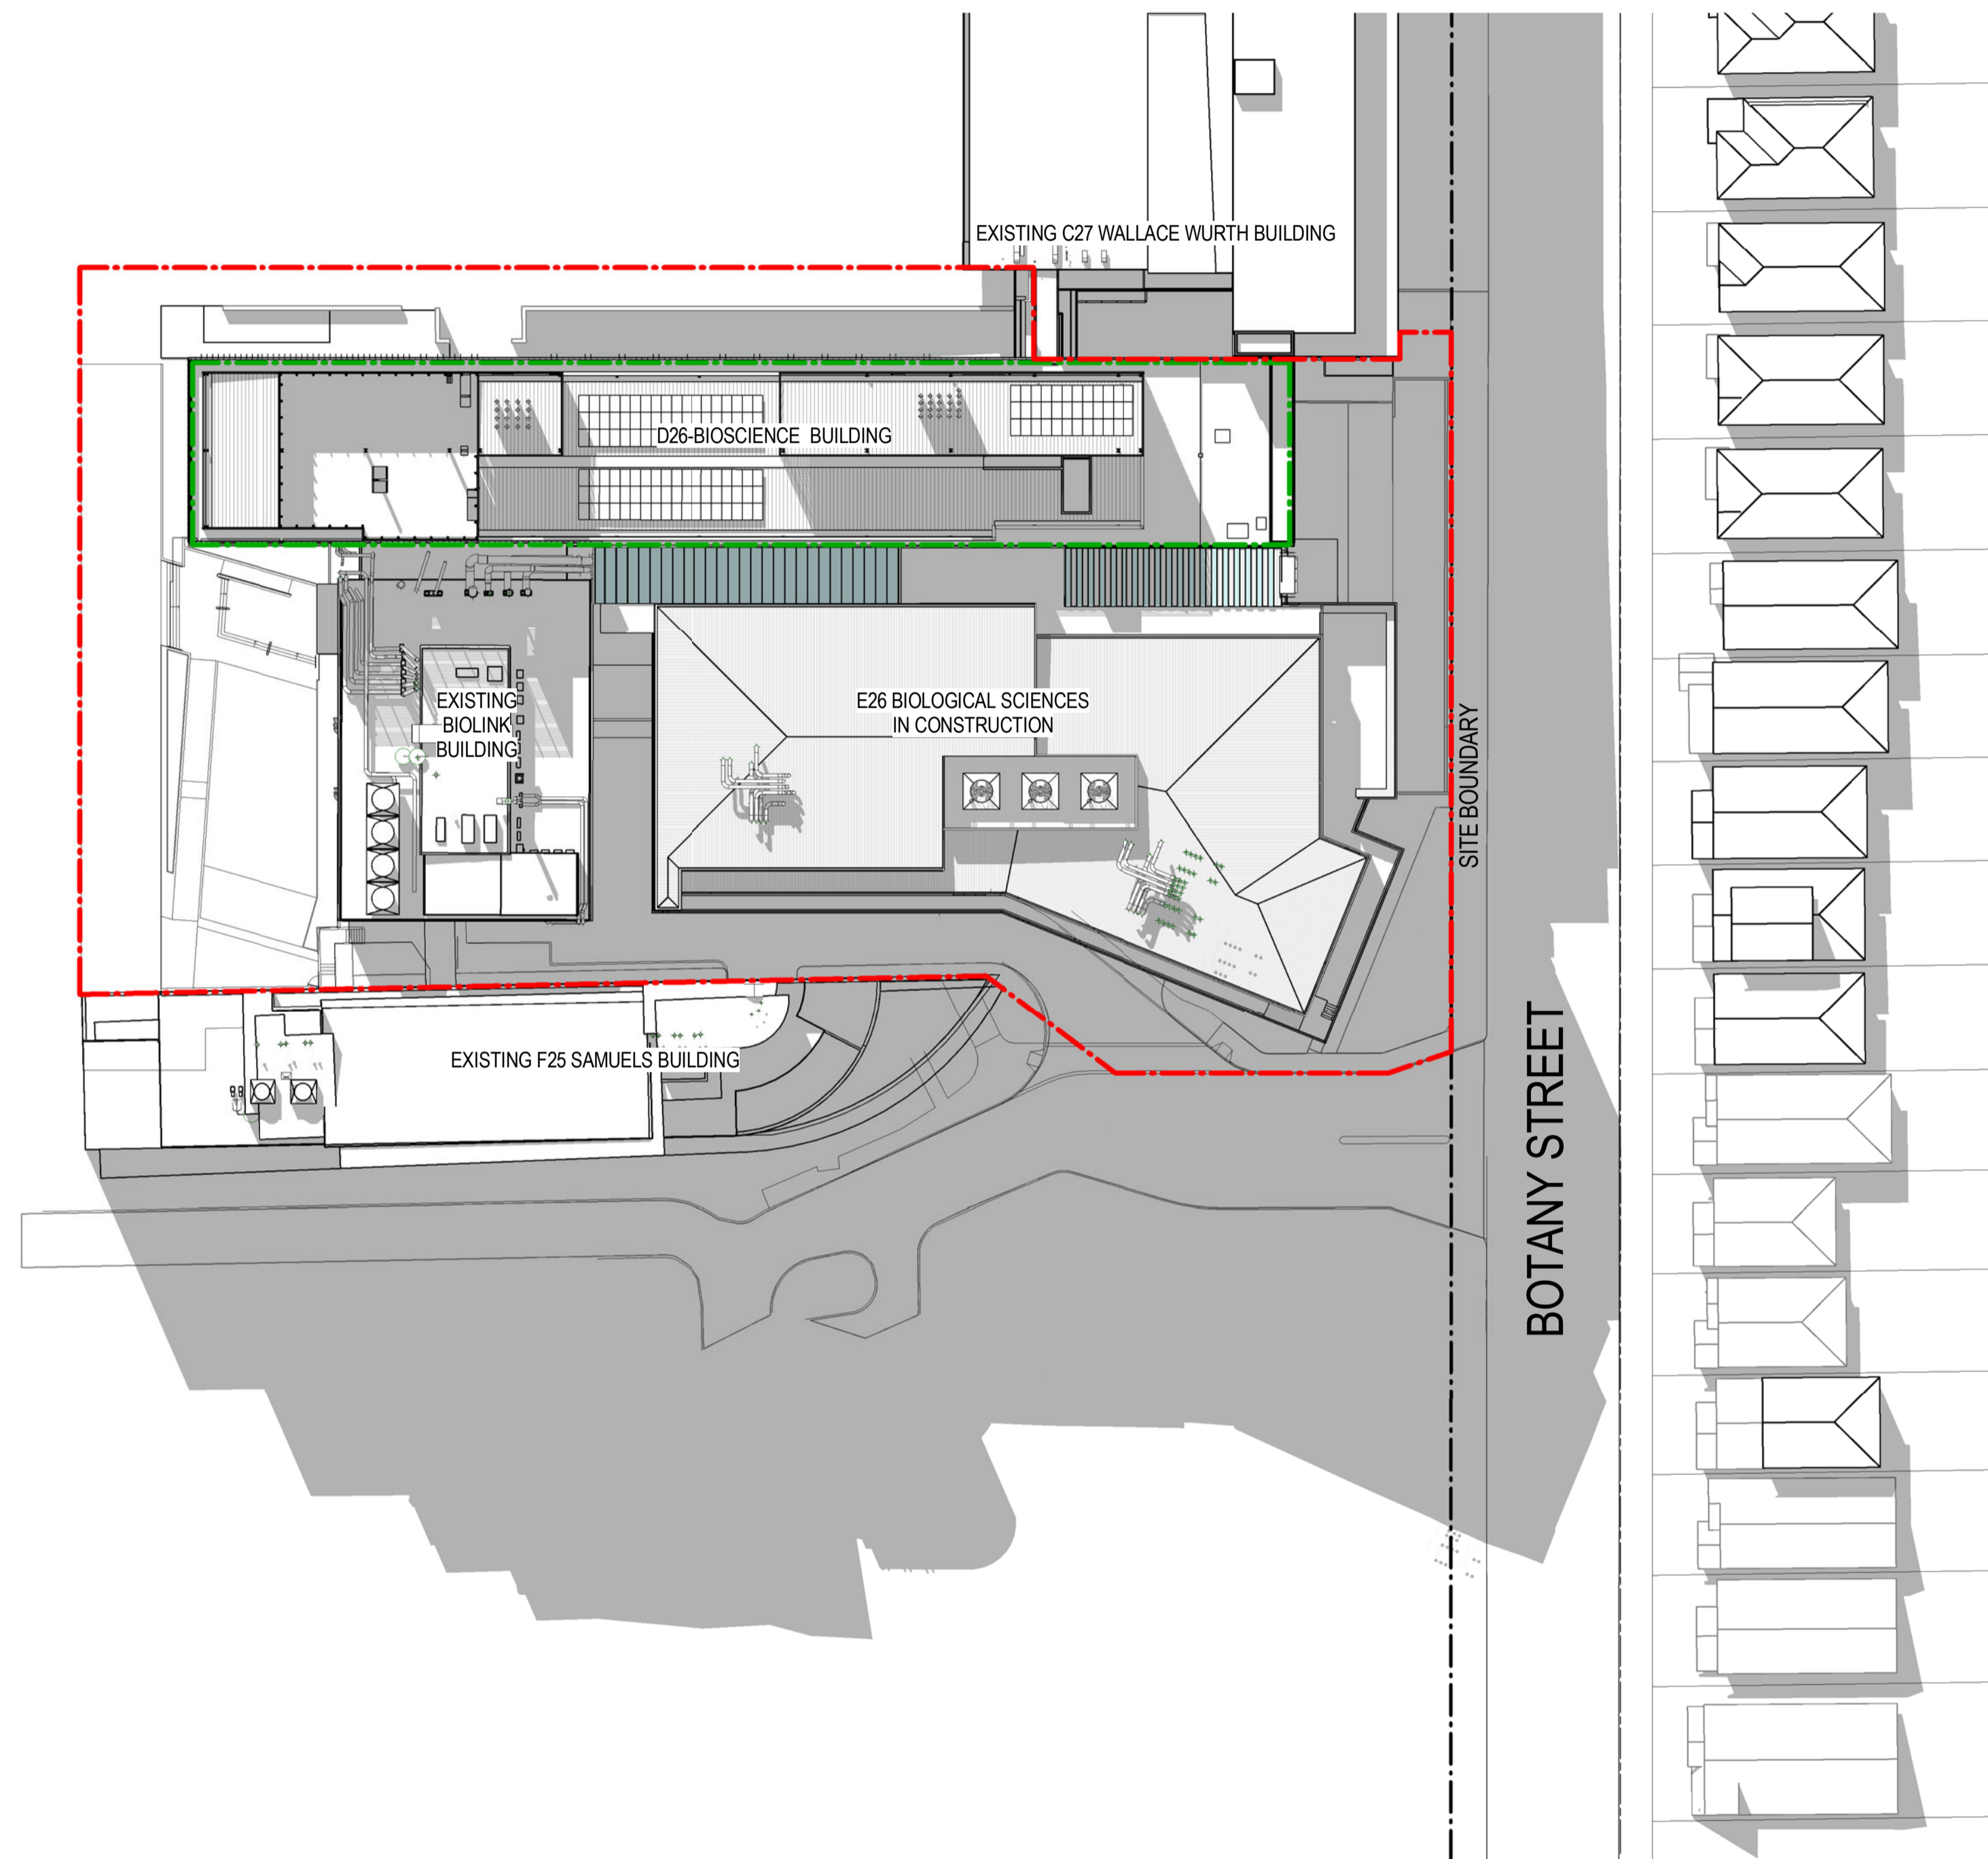

**SHADOW STUDY COLOUR LEGEND**

- EXISTING BUILDINGS SHADOW
- EXTENT OF WORKS
- AREA OF PROPOSED S96 AMENDMENTS

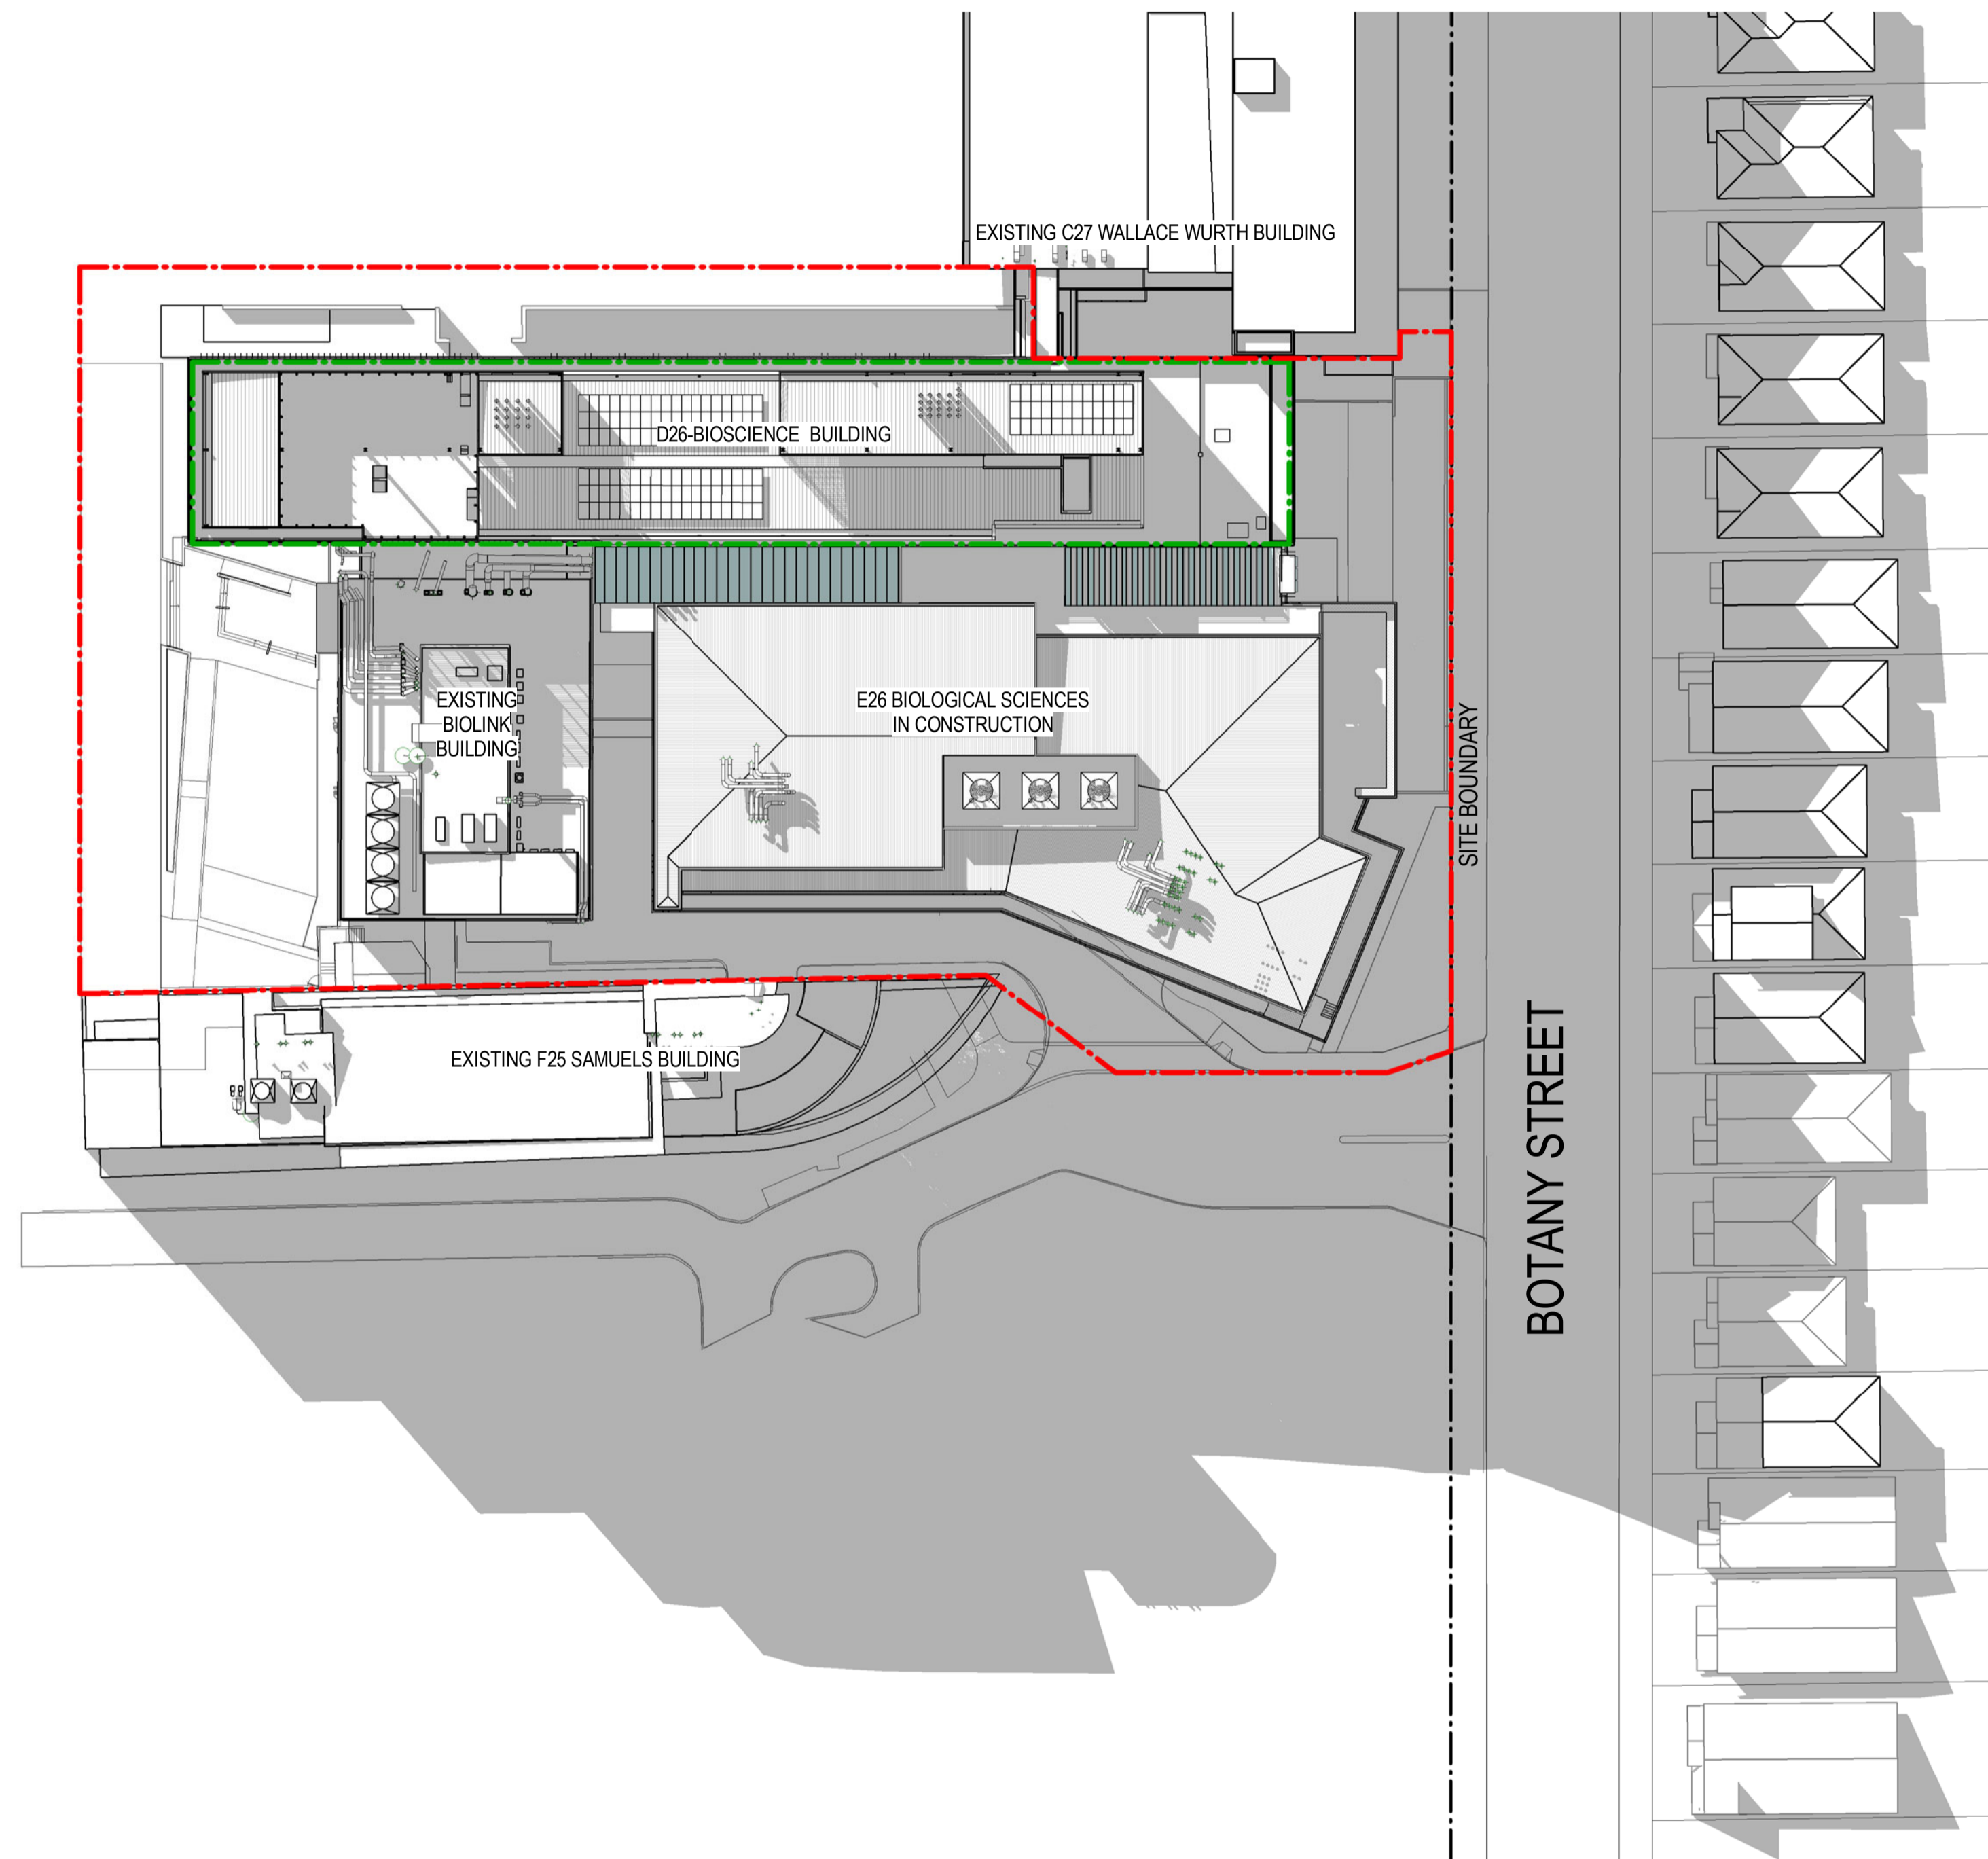

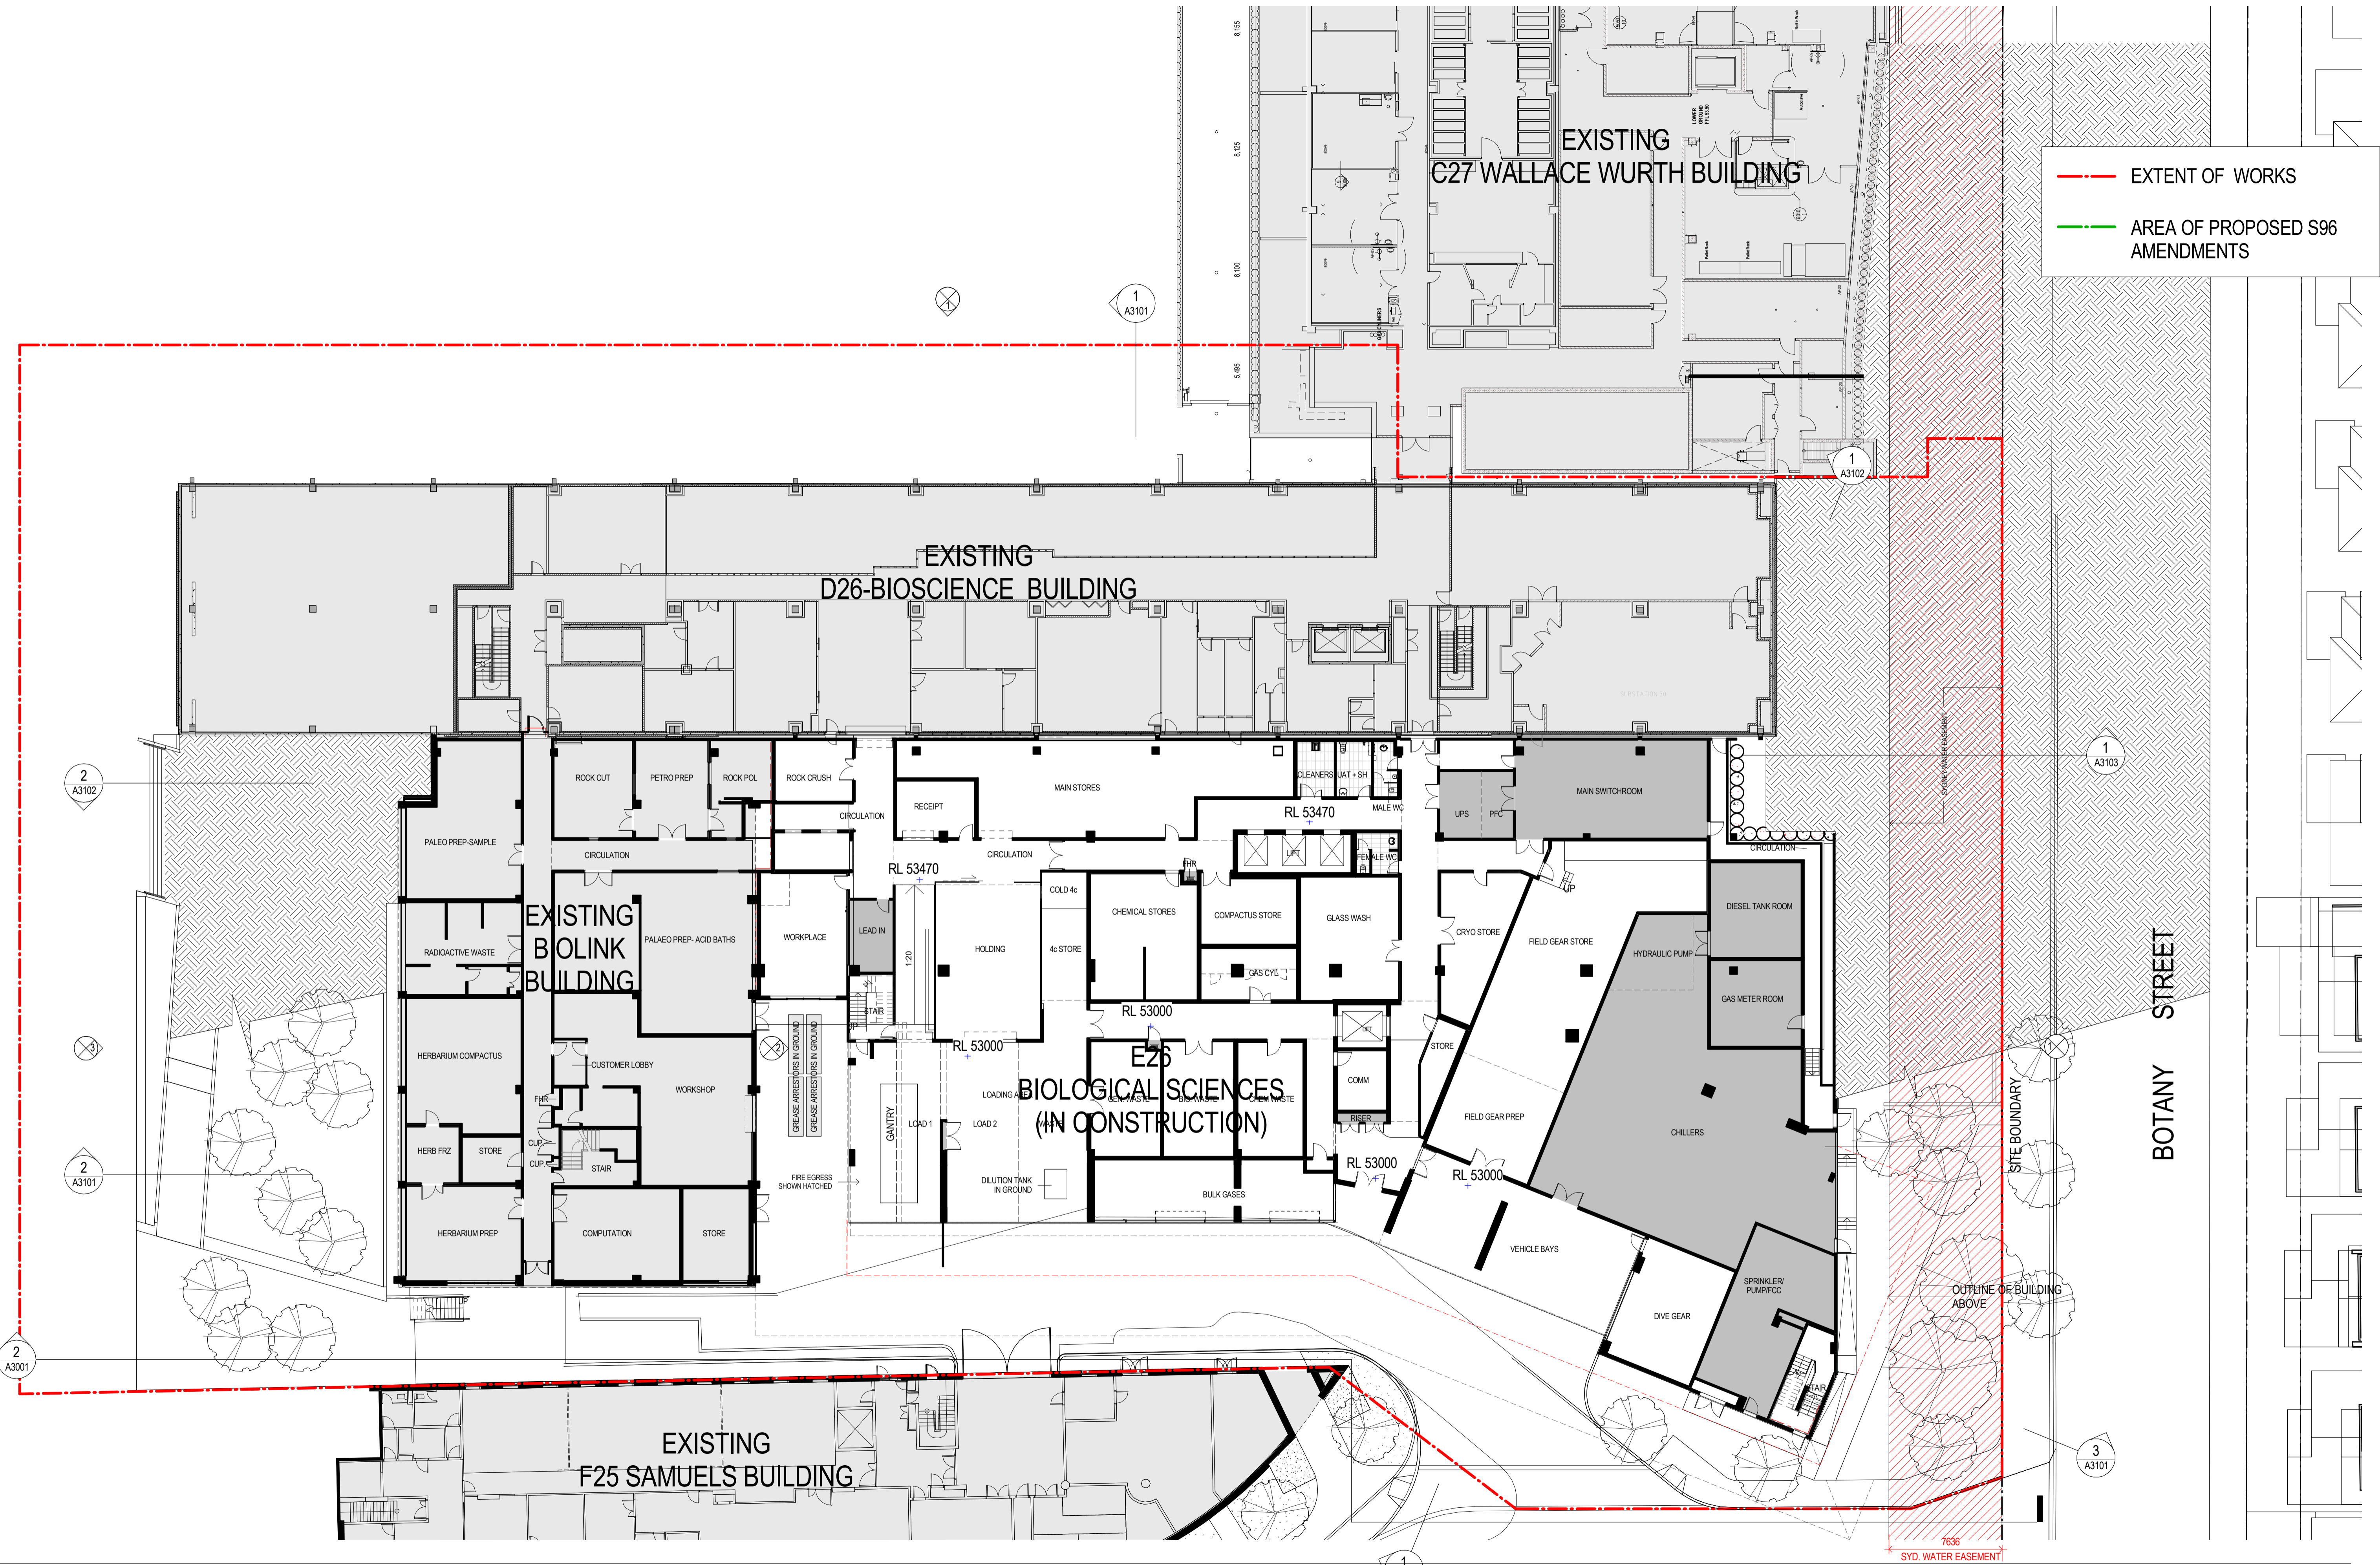

- - - EXTENT OF WORKS  
- - - AREA OF PROPOSED S96 AMENDMENTS

Project Name  
**UNSW BIOLOGICAL SCIENCES STAGE 2 PROJECT**

Sheet Name  
**FLOOR PLAN - LOWER GROUND**




**MULTIPLEX**


**WOODS BAGOT**

Project number  
**120922**  
 Drawing number  
**A2201**

Scale  
**1 : 200**  
 Revision  
**E**

Date:  
**23/09/16**  
 Status  
**S96 6674**

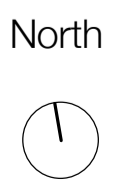

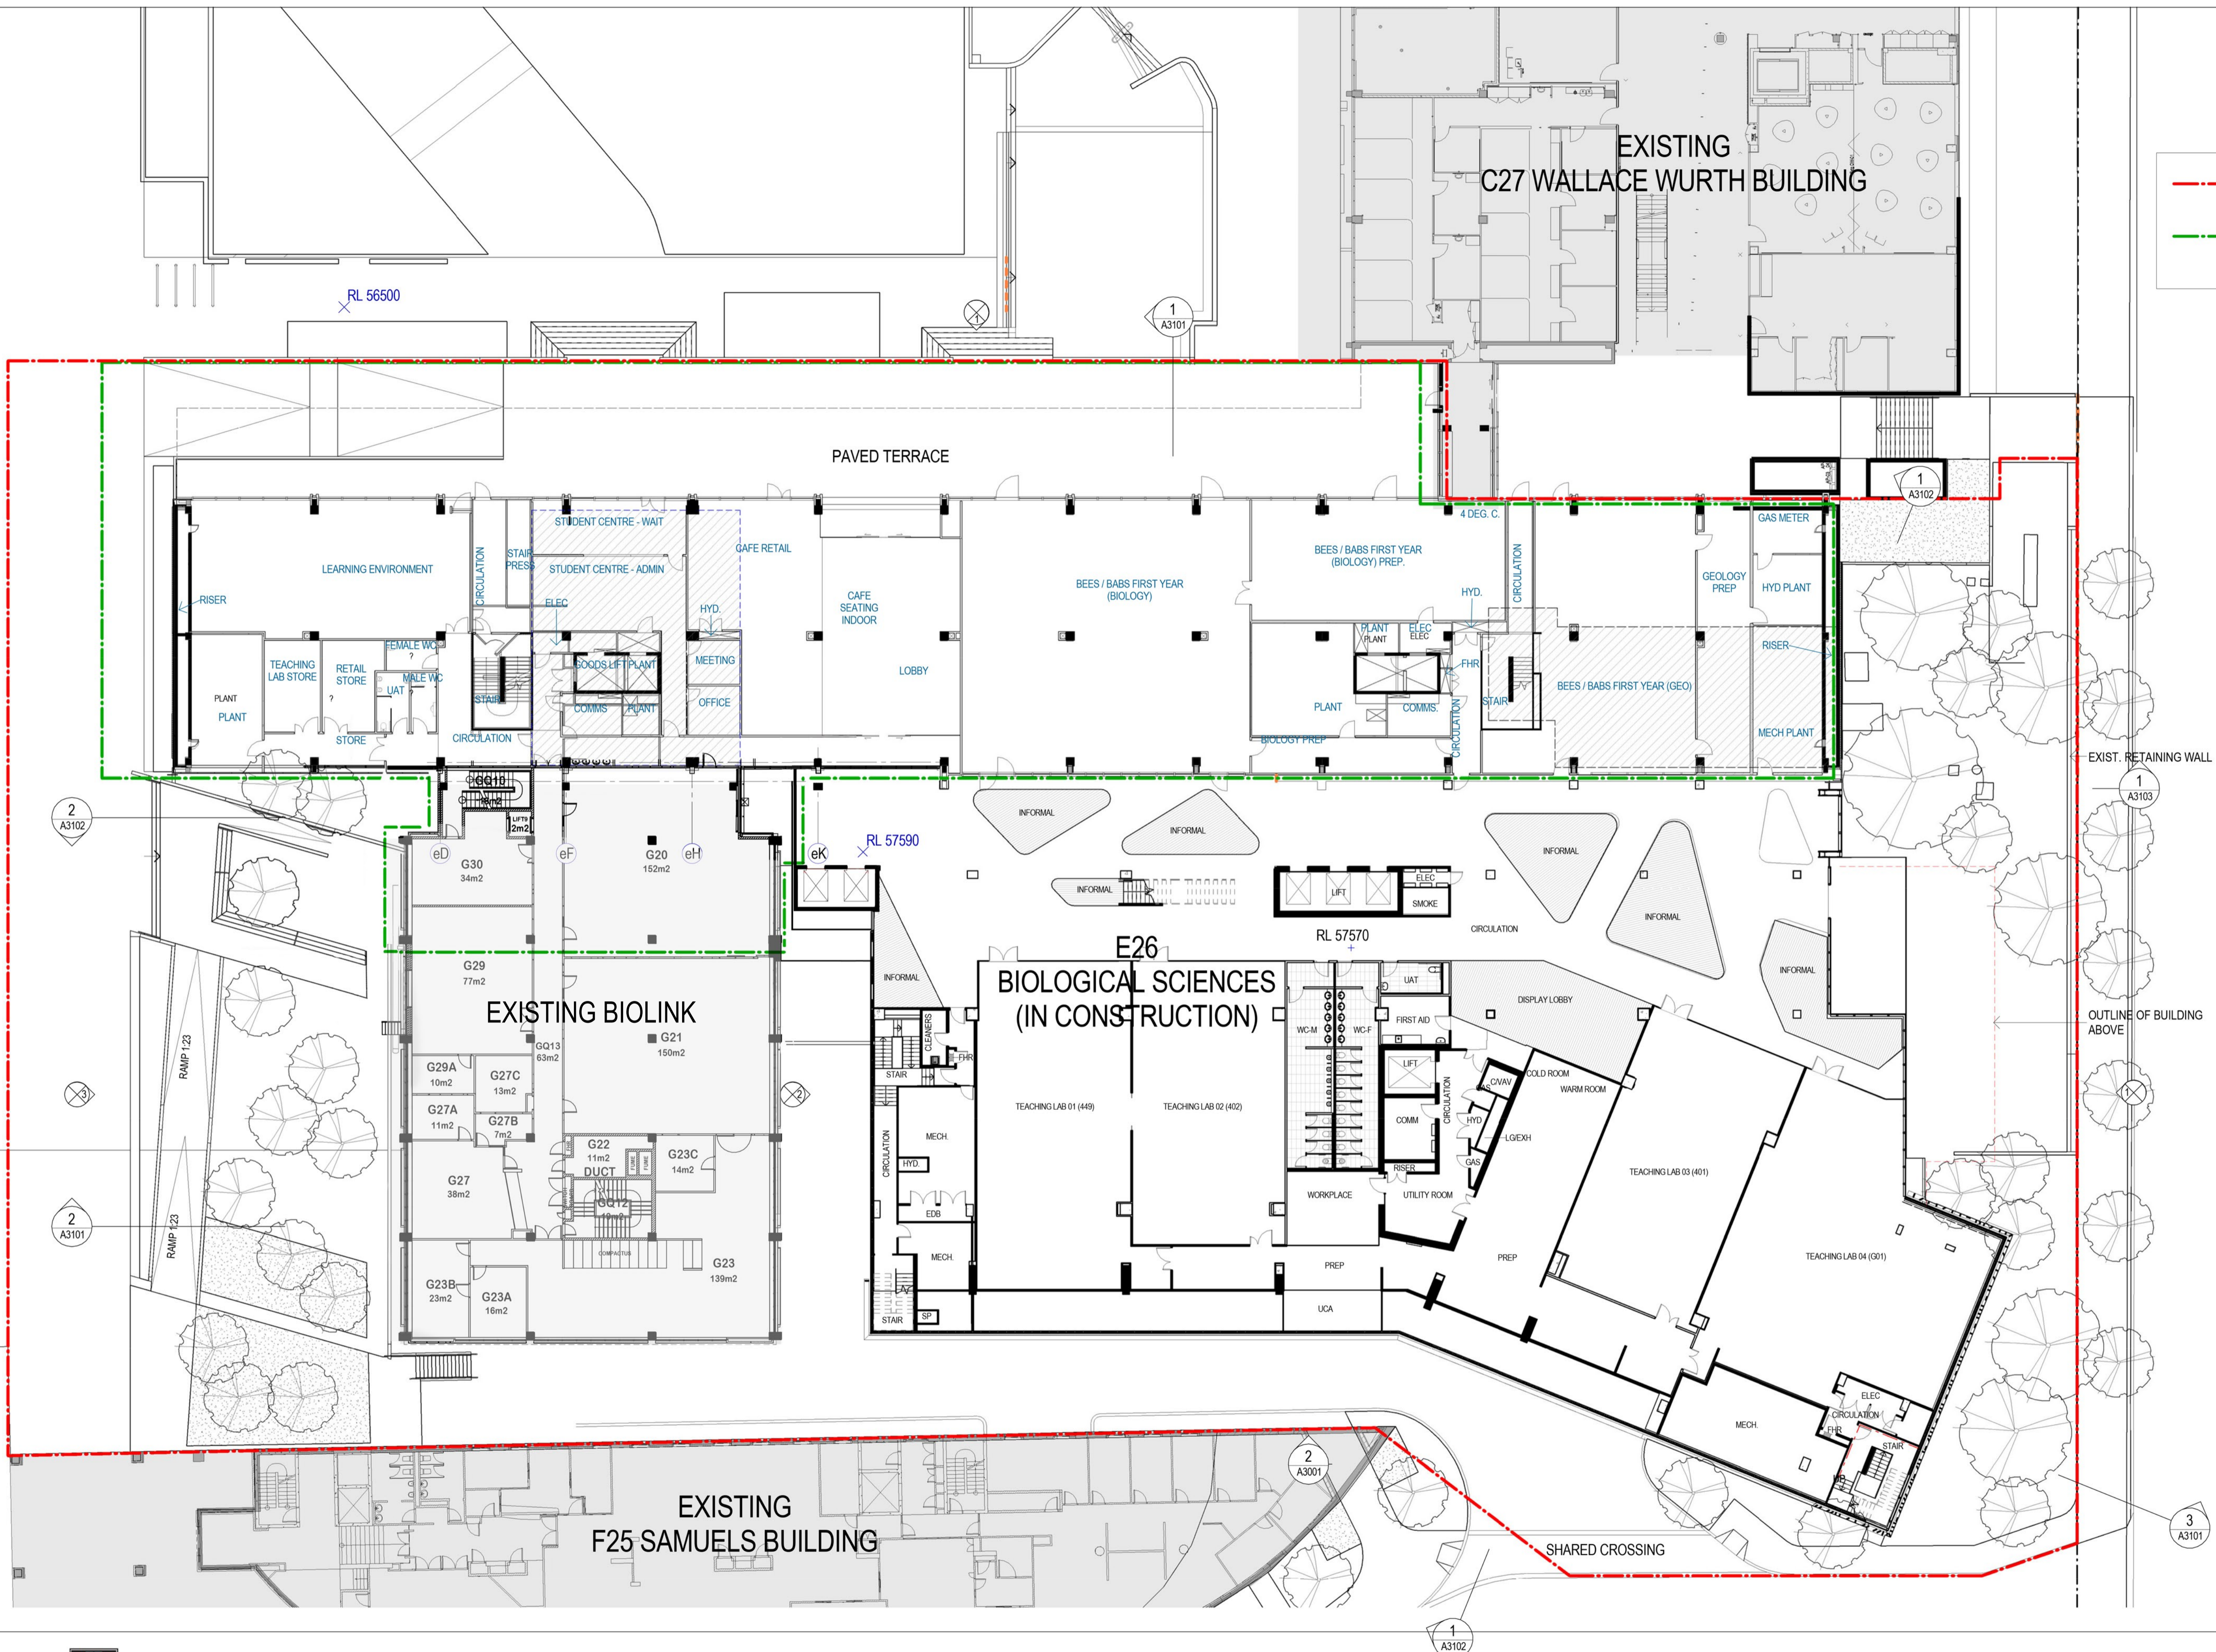

- - - EXTENT OF WORKS  
- - - AREA OF PROPOSED S96 AMENDMENTS

Project Name  
**UNSW BIOLOGICAL SCIENCES STAGE 2 PROJECT**

Sheet Name  
**FLOOR PLAN - GROUND**




**MULTIPLEX**


**WOODS BAGOT**

Project number  
**120922**  
 Drawing number  
**A2202**

Scale  
**1 : 200**  
 Revision  
**E**

Date:  
**23/09/16**  
 Status  
**S96 6674**

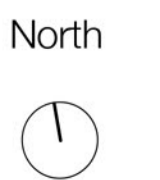

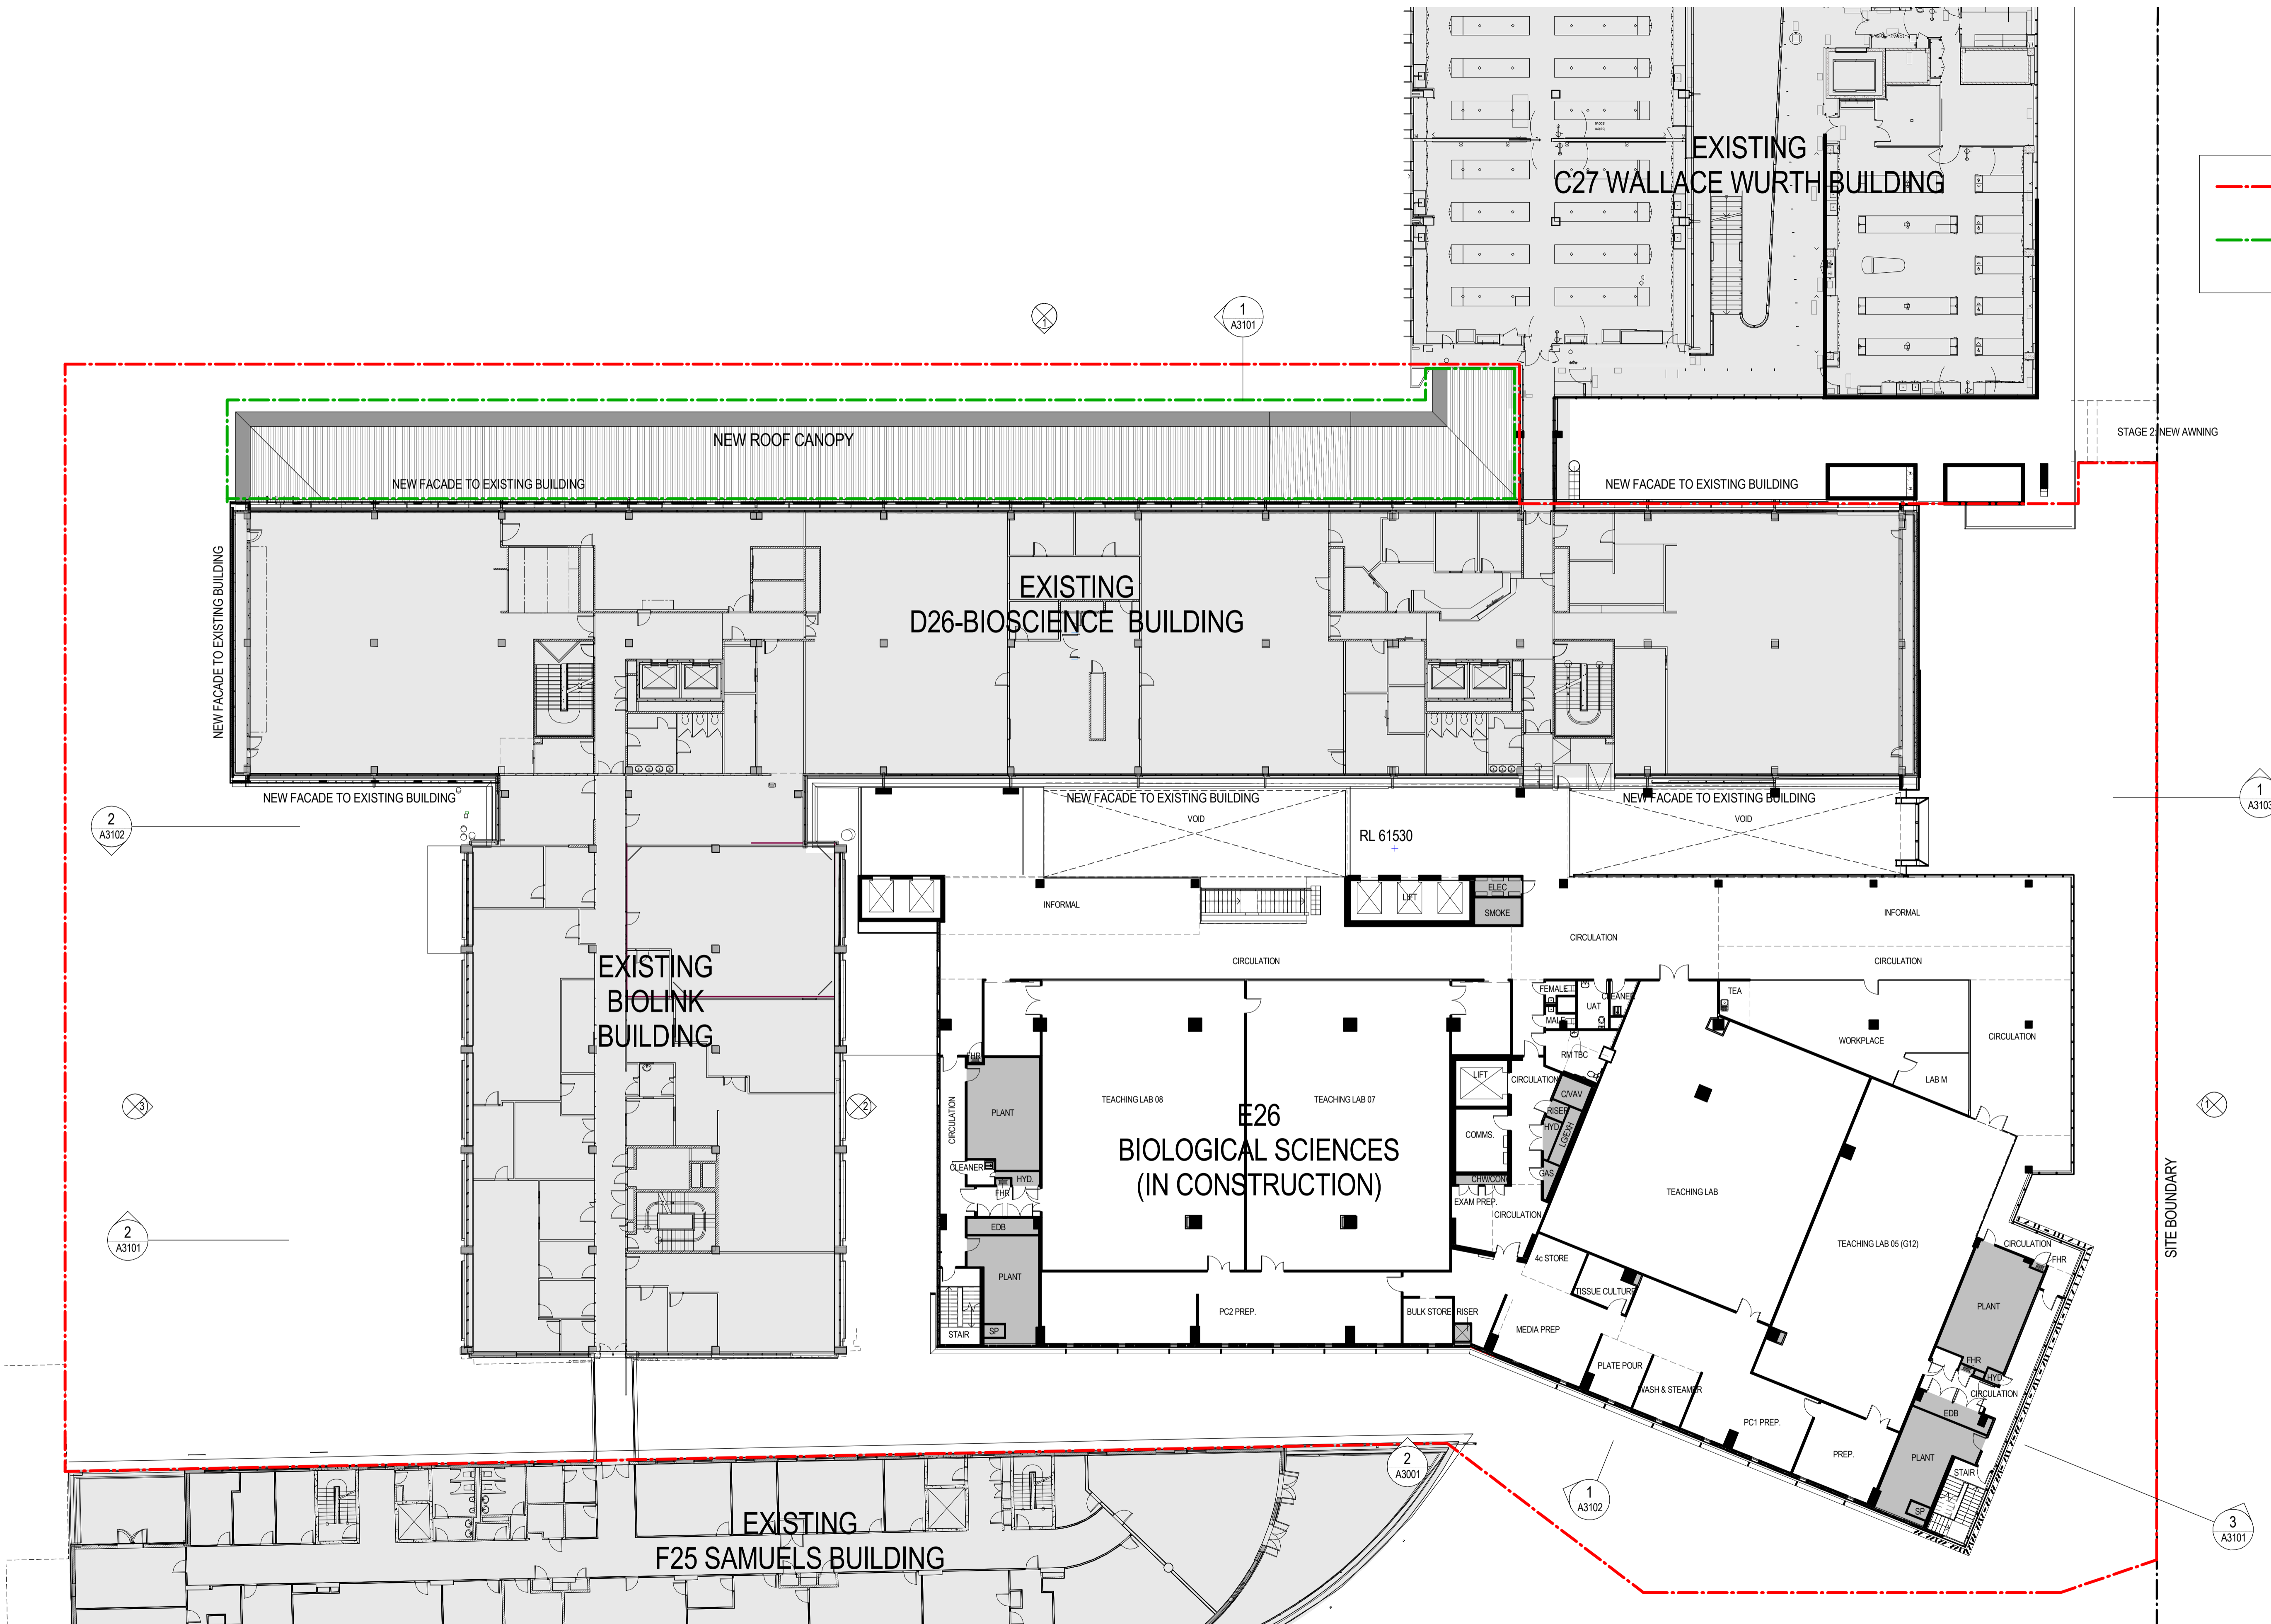

- - - EXTENT OF WORKS  
- - - AREA OF PROPOSED S96 AMENDMENTS



Project Name  
**UNSW BIOLOGICAL SCIENCES STAGE 2 PROJECT**

Sheet Name  
**FLOOR PLAN - LEVEL 1**




**MULTIPLEX WOODS BAGOT**

Project number  
**120922**  
 Drawing number  
**A2203**

Scale  
**1 : 200**  
 Revision  
**E**

Date:  
**23/09/16**  
 Status  
**S96 6674**



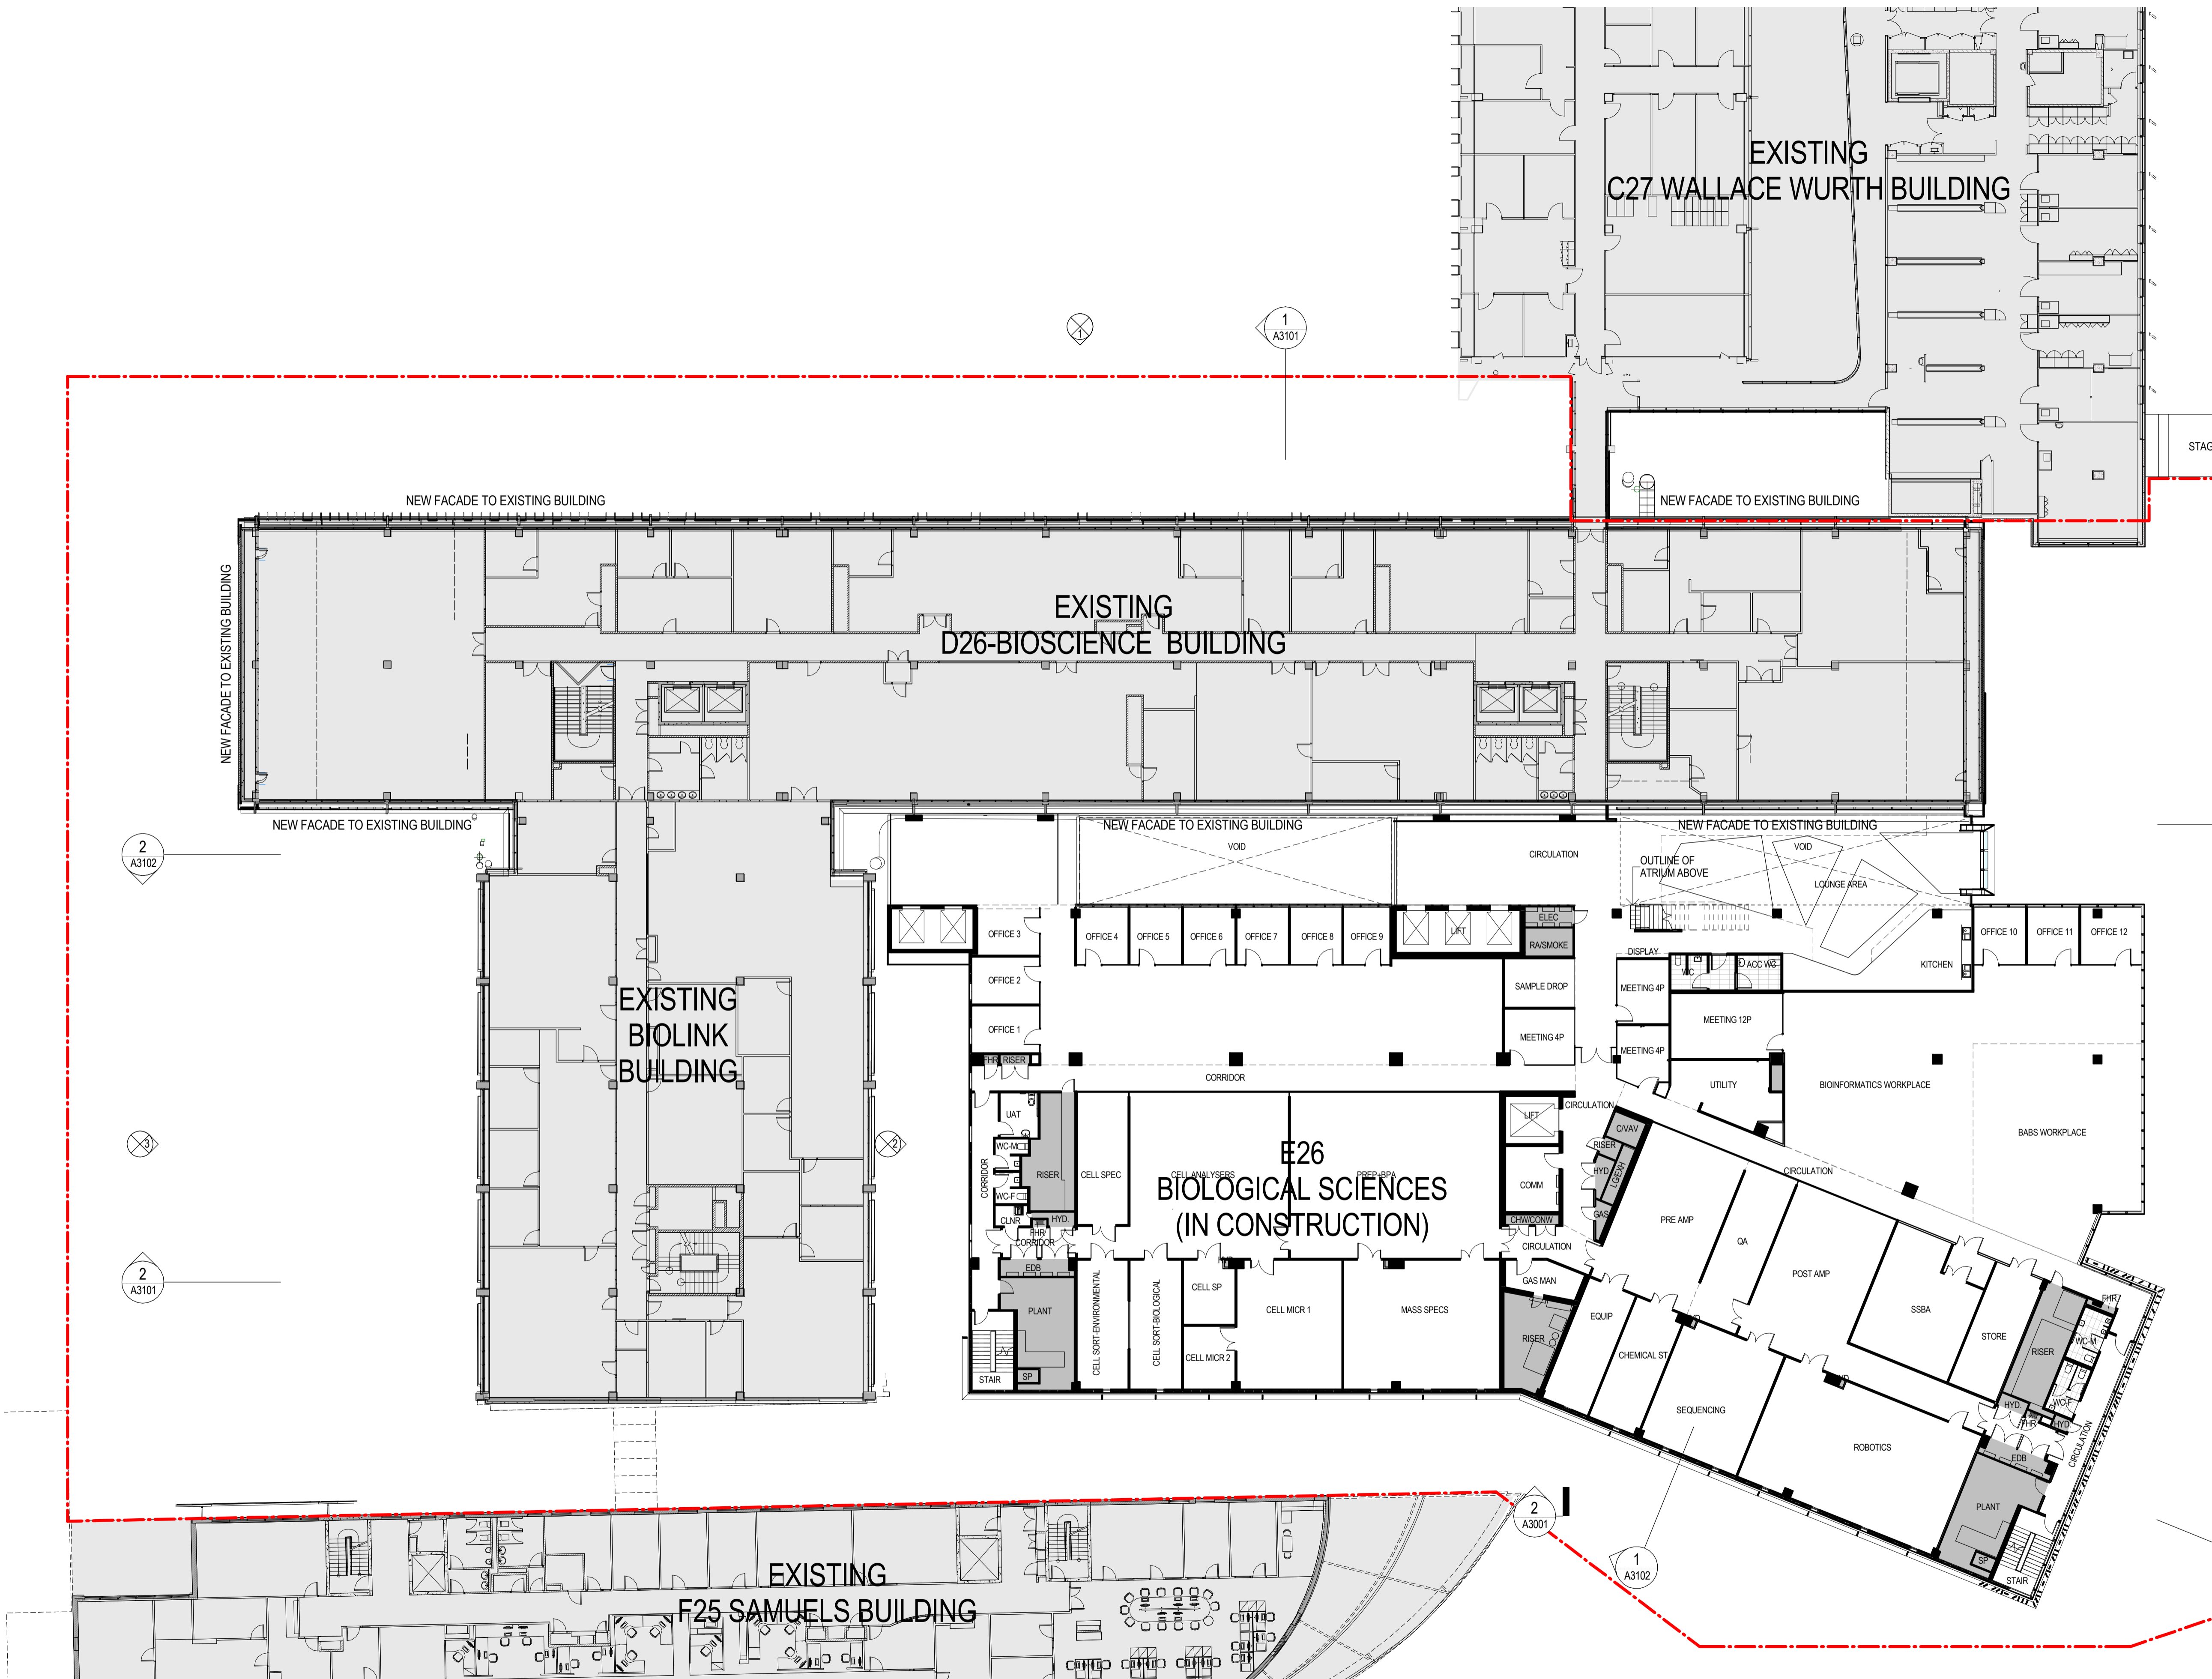

--- EXTENT OF WORKS  
--- AREA OF PROPOSED S96 AMENDMENTS

Project Name  
**UNSW BIOLOGICAL SCIENCES STAGE 2 PROJECT**

Sheet Name  
**FLOOR PLAN - LEVEL 2**




**MULTIPLEX**


**WOODS BAGOT**

Project number  
**120922**  
 Drawing number  
**A2204**

Scale  
**1 : 200**  
 Revision  
**E**

Date:  
**23/09/16**  
 Status  
**S96 6674**

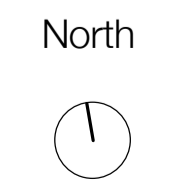

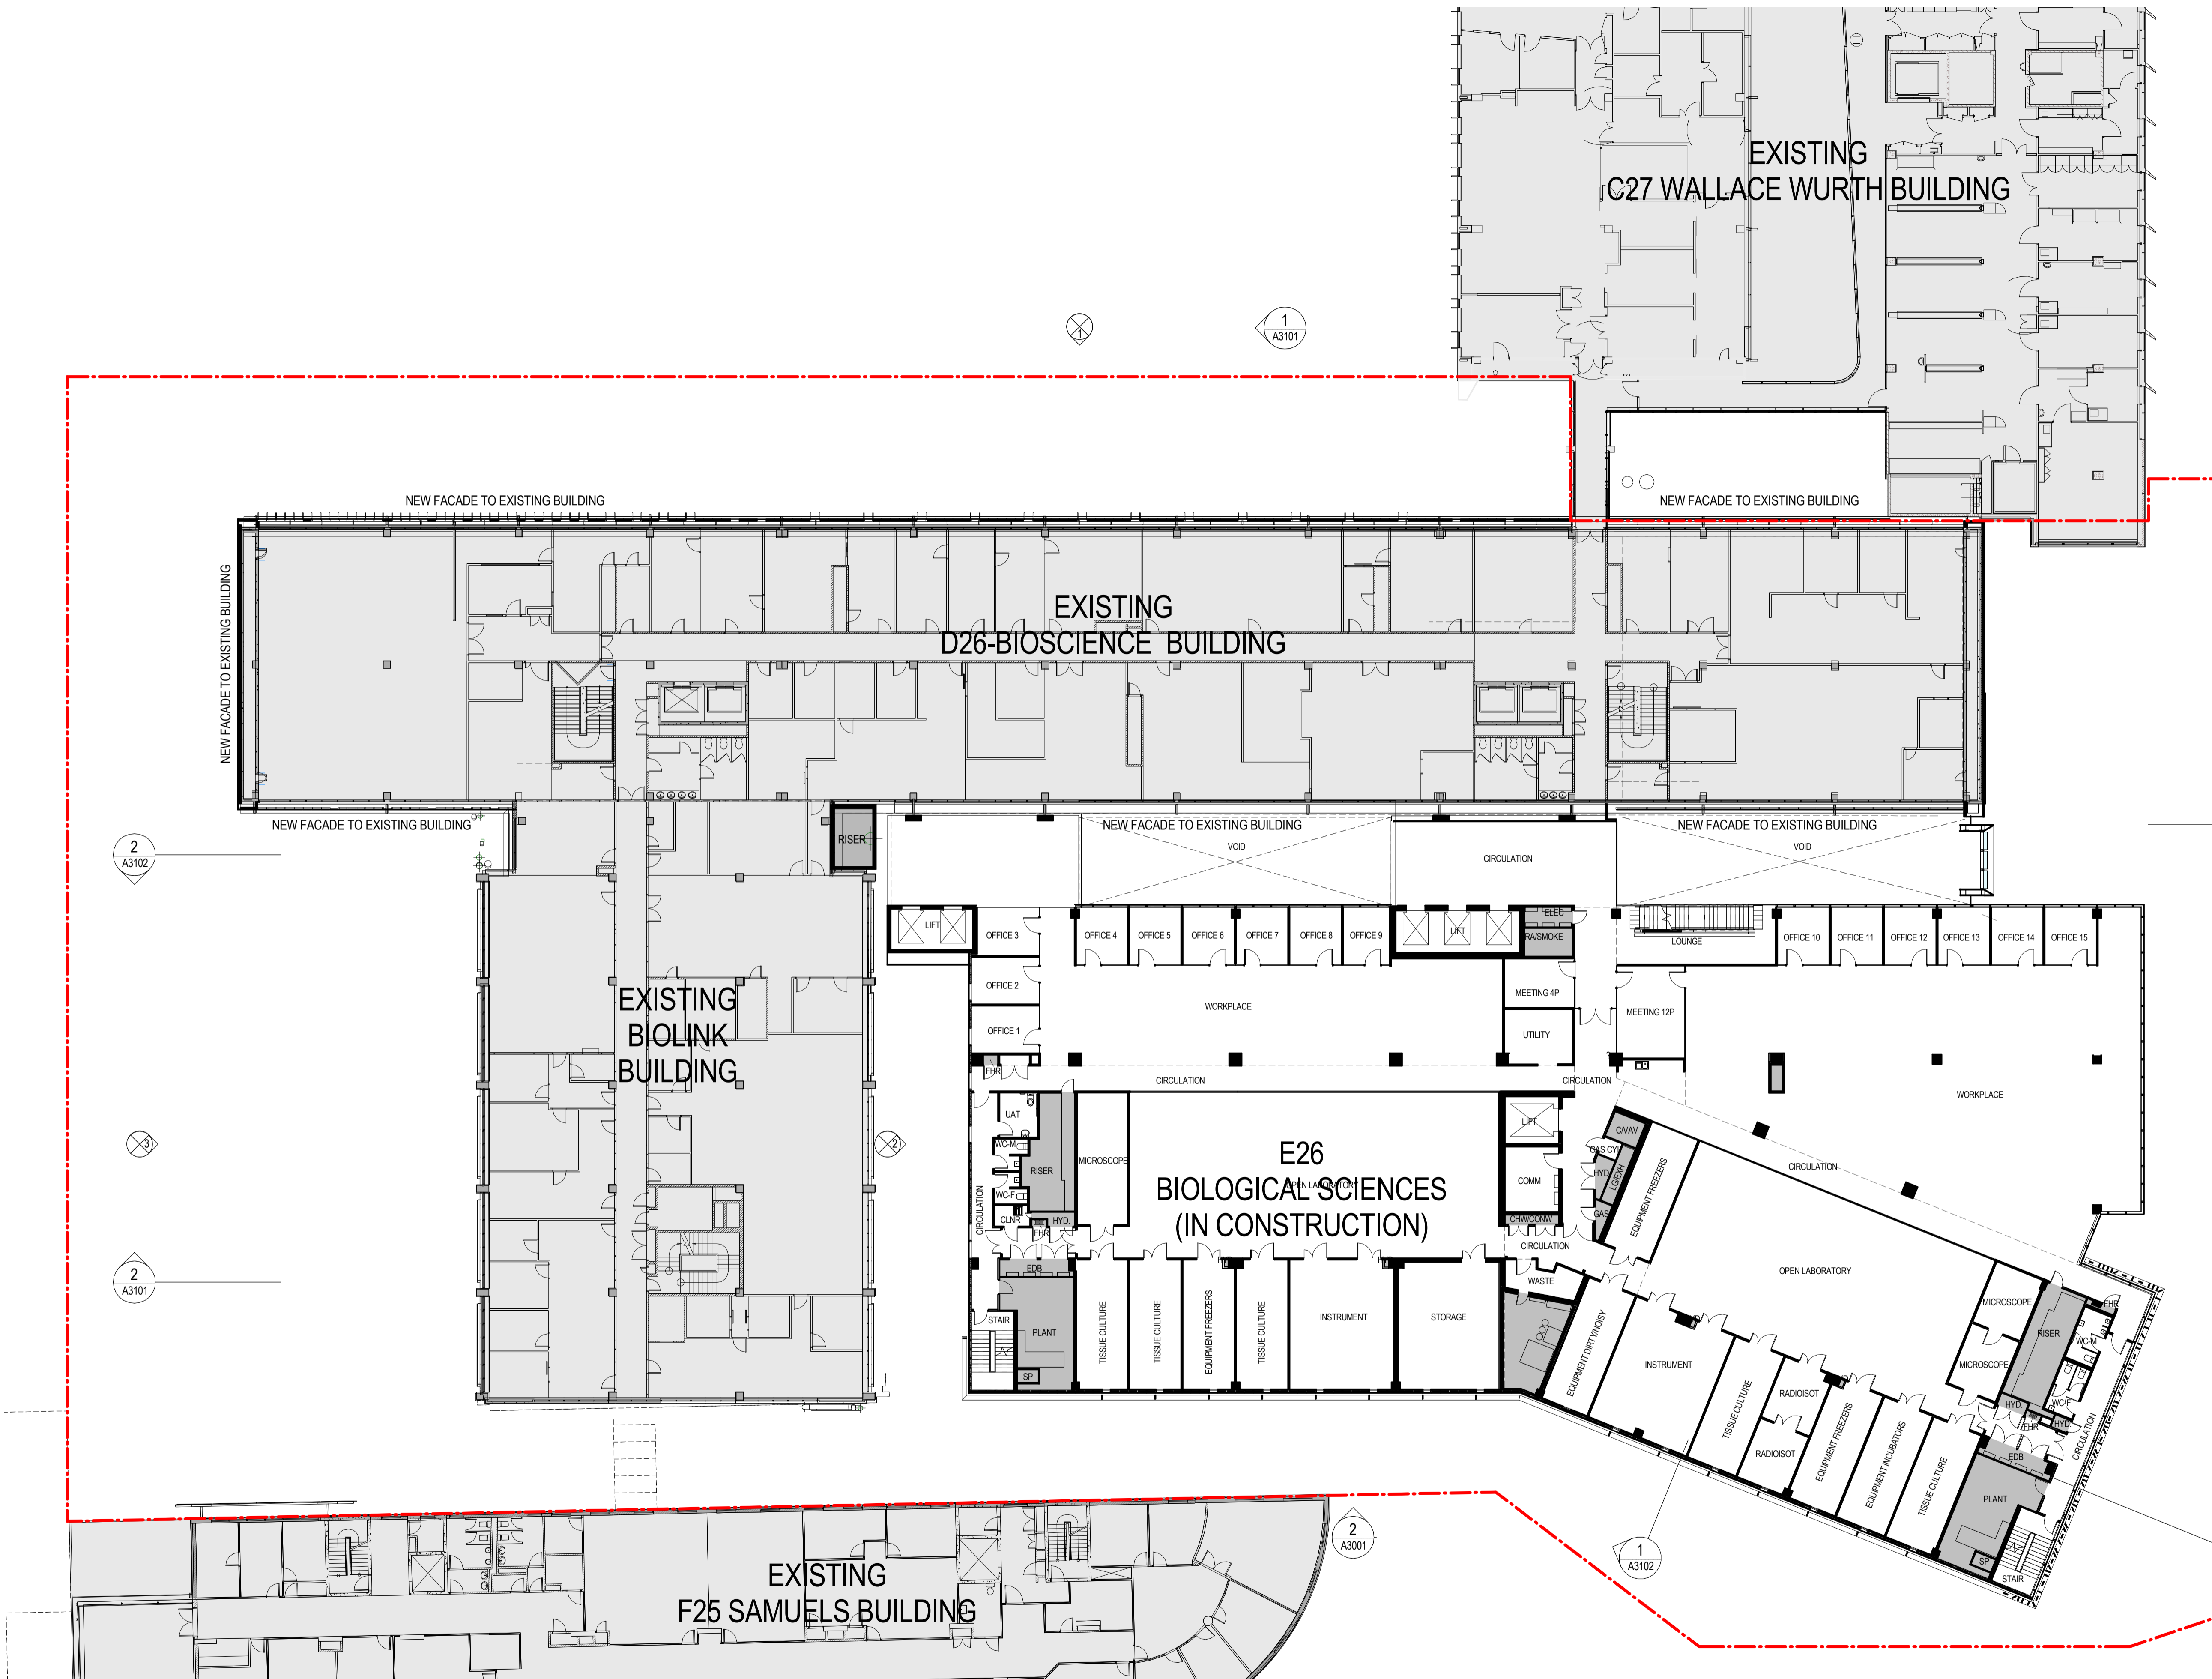

- - - EXTENT OF WORKS  
- - - AREA OF PROPOSED S96 AMENDMENTS



Project Name  
**UNSW BIOLOGICAL SCIENCES STAGE 2 PROJECT**

Sheet Name  
**FLOOR PLAN - LEVEL 3**




**MULTIPLEX**




Project number  
**120922**  
 Drawing number  
**A2205**

Scale  
**1 : 200**  
 Revision  
**E**

Date:  
**23/09/16**  
 Status  
**S96 6674**

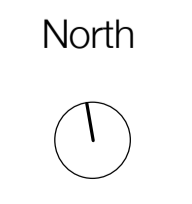

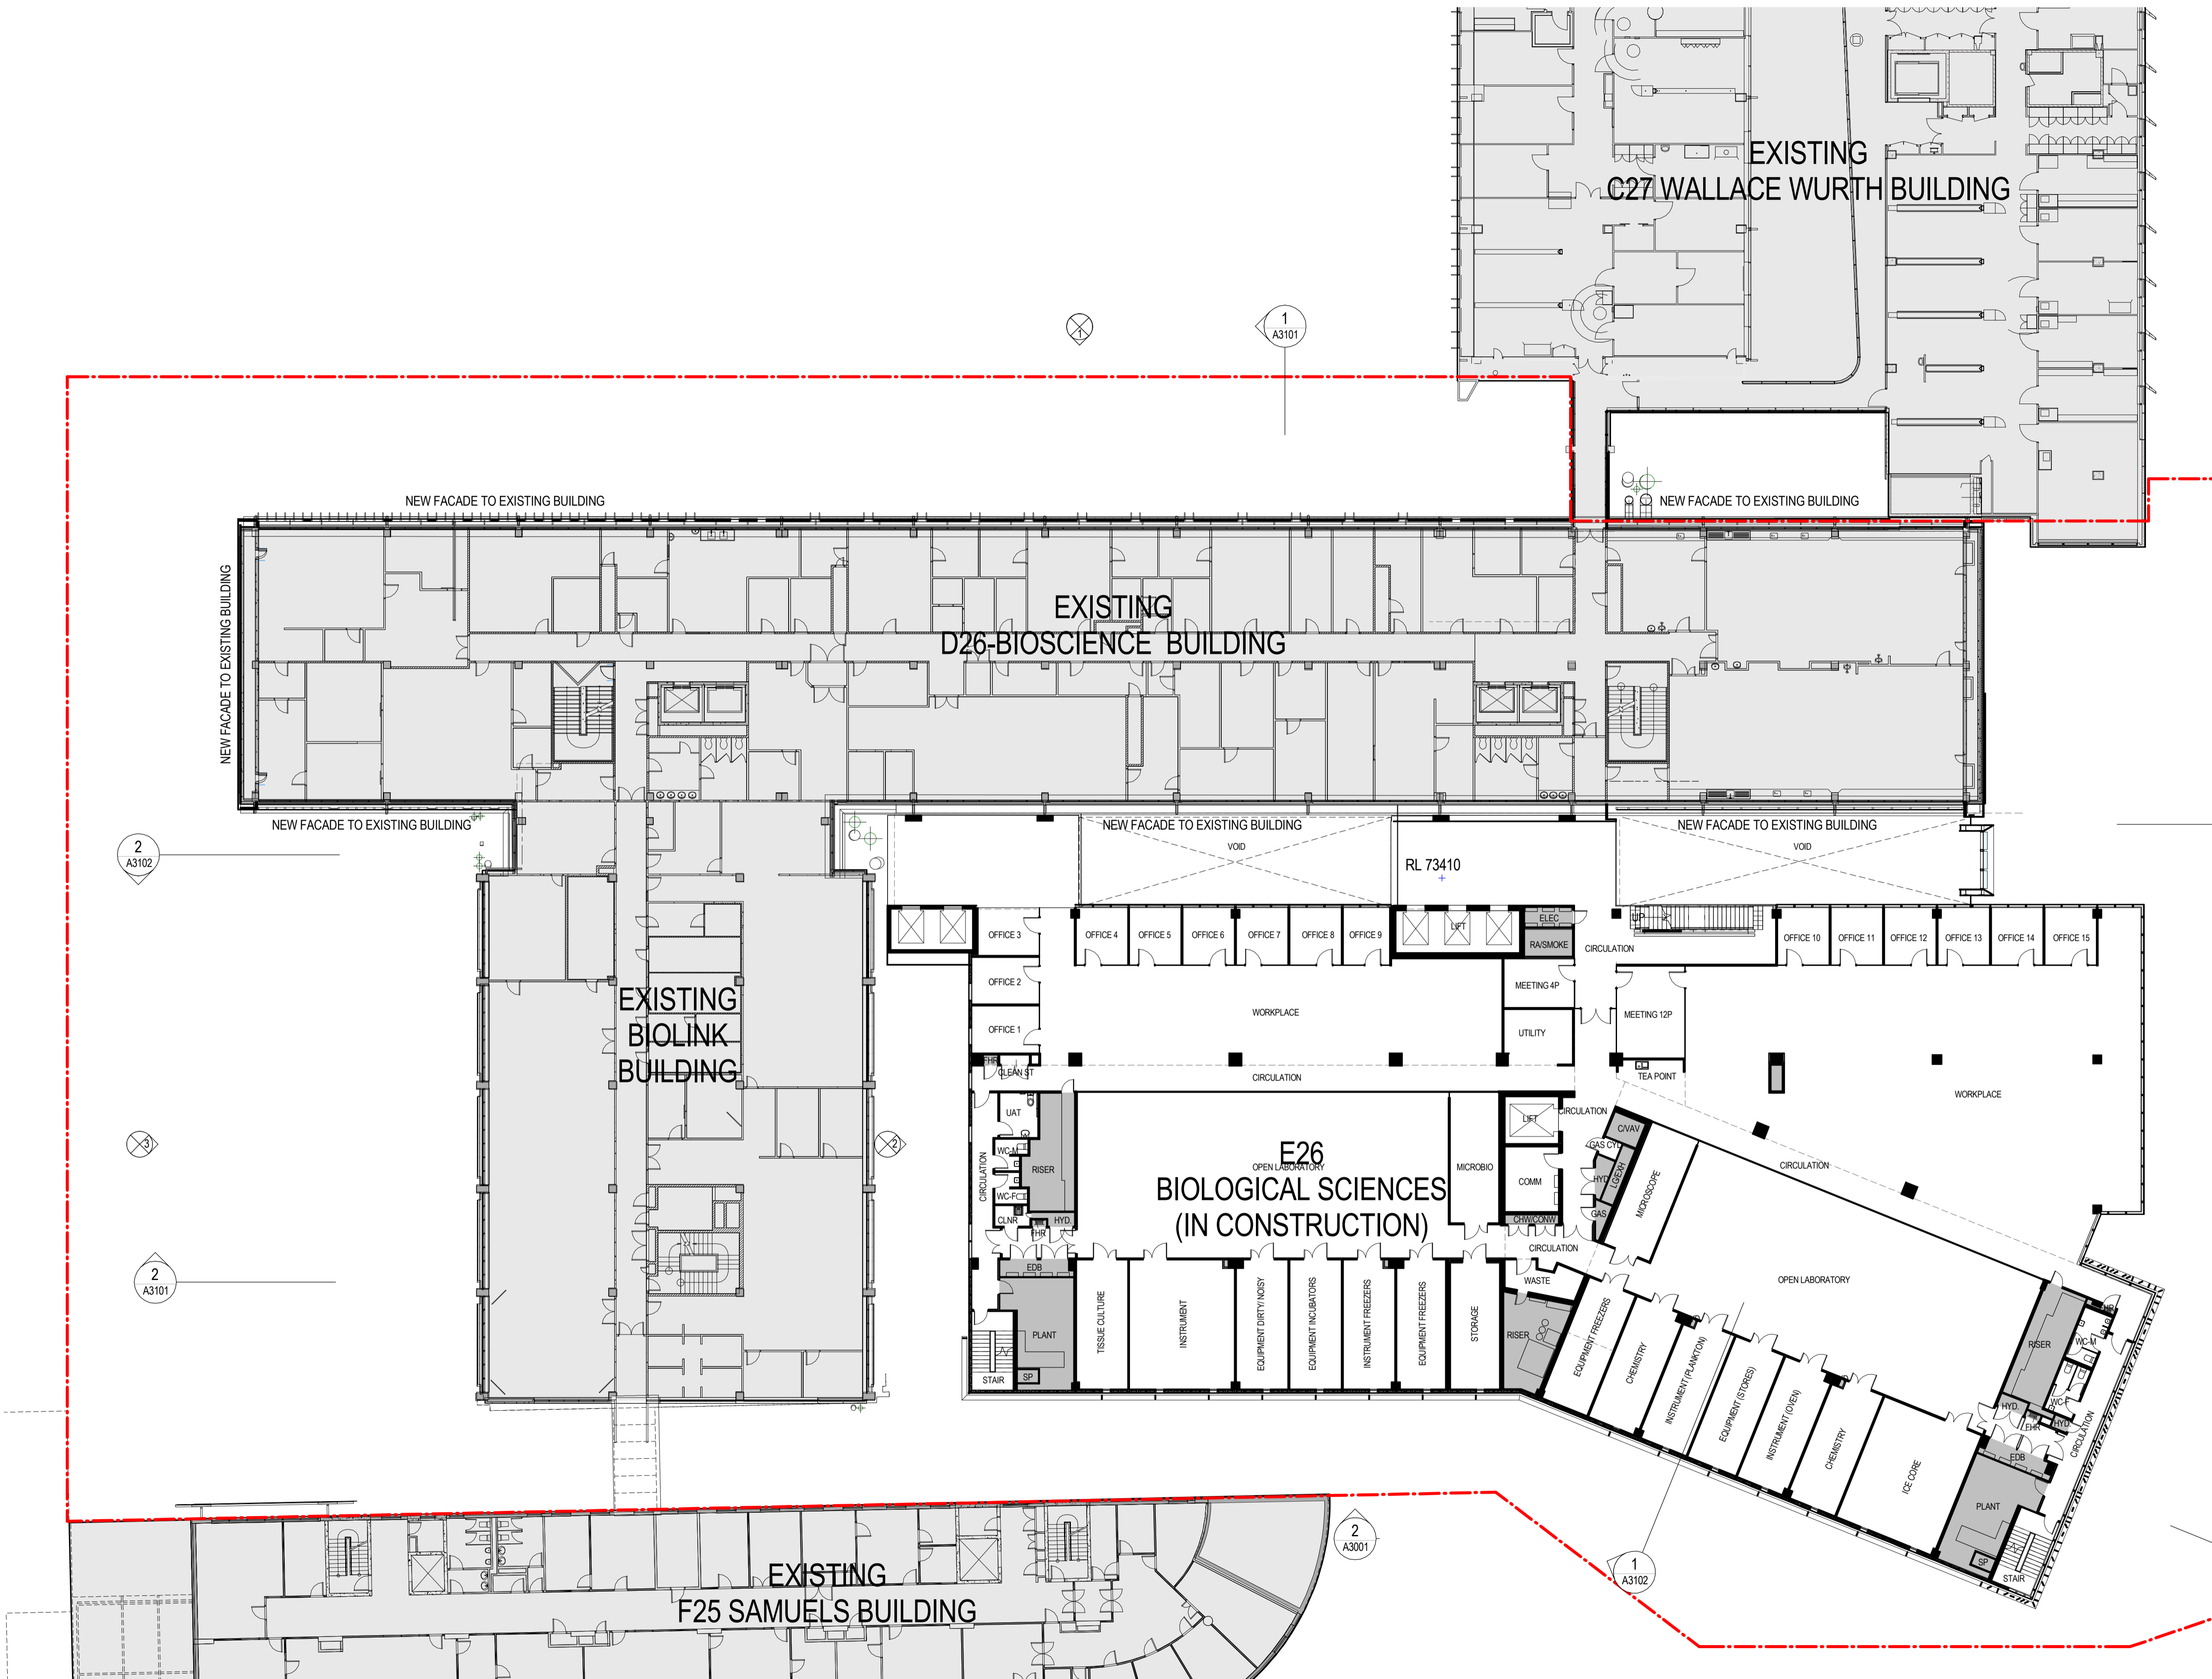

- - - EXTENT OF WORKS  
- - - AREA OF PROPOSED S96 AMENDMENTS



Project Name  
**UNSW BIOLOGICAL SCIENCES STAGE 2 PROJECT**

Sheet Name  
**FLOOR PLAN - LEVEL 4**



**MULTIPLEX**

**WOODS BAGOT**

Project number  
**120922**


Drawing number  
**A2206**


Scale  
**1 : 200**

Revision  
**E**

Date:  
**23/09/16**

Status  
**S96 6674**

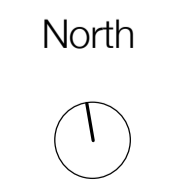

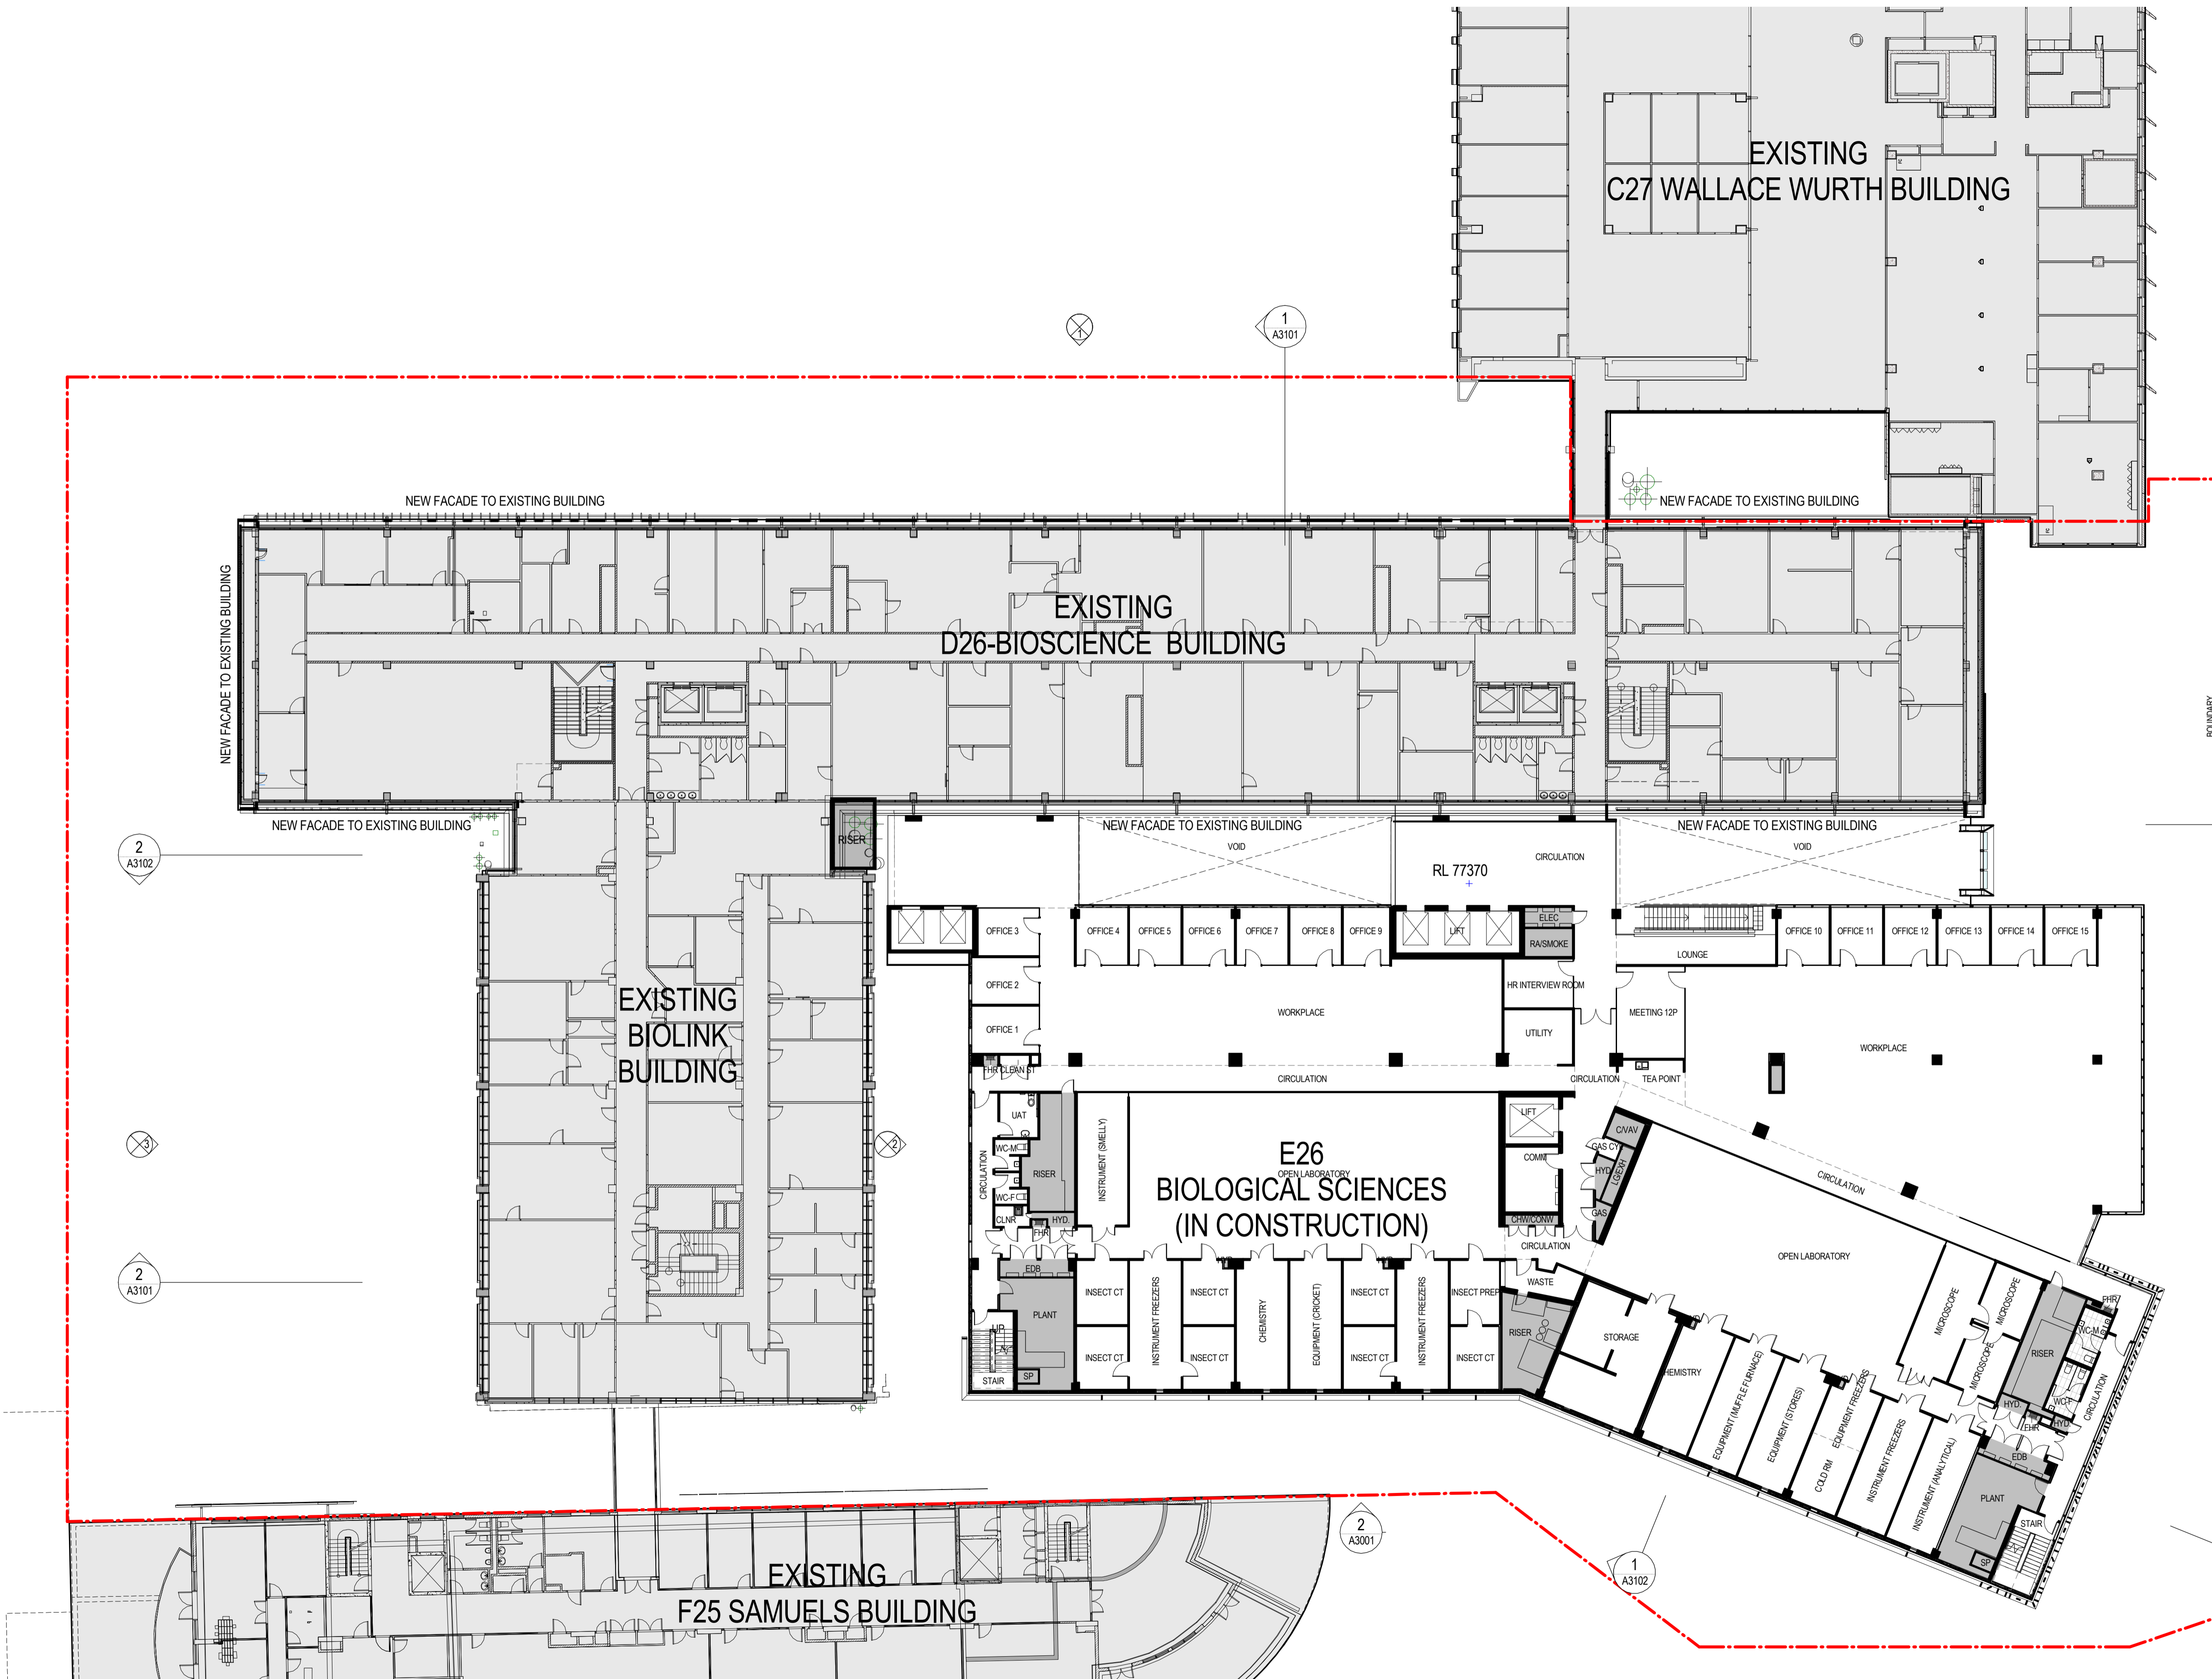

Project Name  
**UNSW BIOLOGICAL SCIENCES STAGE 2 PROJECT**

Sheet Name  
**FLOOR PLAN - LEVEL 5**



**MULTIPLEX**



Project number  
**120922**

Drawing number  
**A2207**


Scale  
**1 : 200**

Revision  
**E**

Date:  
**23/09/16**

Status  
**S96 6674**



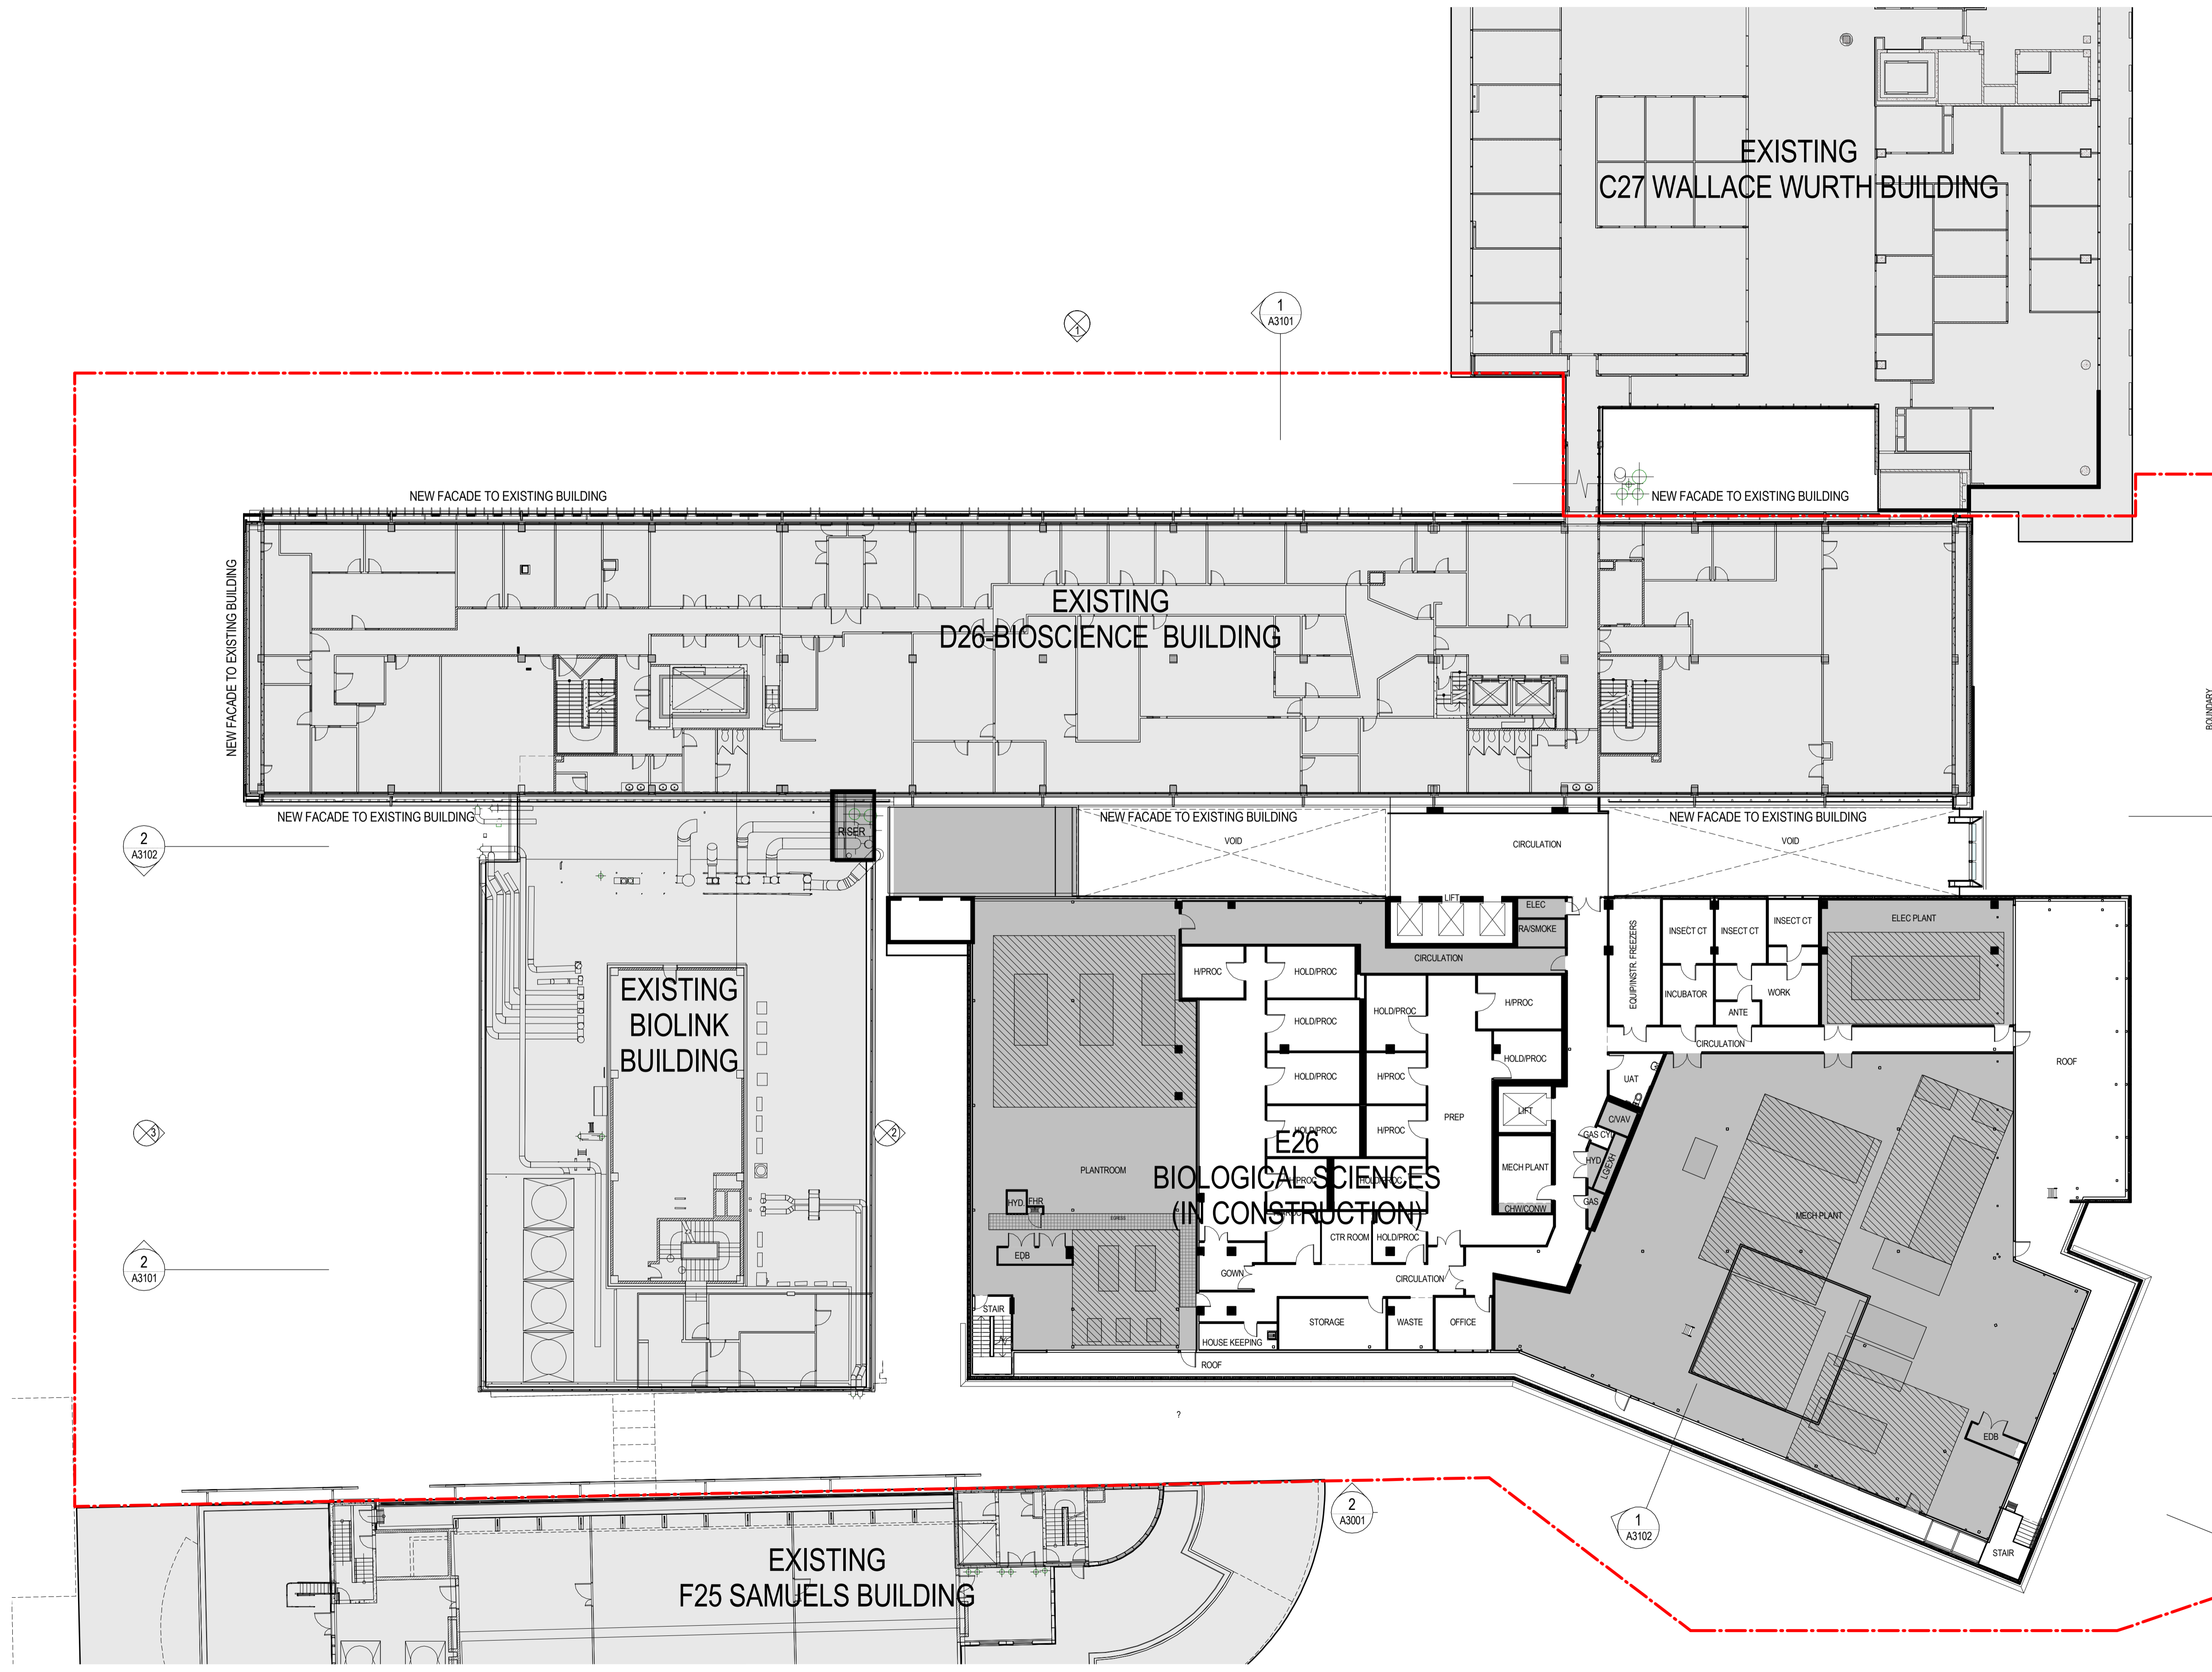

--- EXTENT OF WORKS  
--- AREA OF PROPOSED S96 AMENDMENTS



Project Name  
**UNSW BIOLOGICAL SCIENCES STAGE 2 PROJECT**

Sheet Name  
**FLOOR PLAN - LEVEL 6**




**MULTIPLEX**

**WOODS BAGOT**


Project number  
**120922**  
 Drawing number  
**A2208**

Scale  
**1 : 200**  
 Revision  
**E**

Date:  
**23/09/16**  
 Status  
**S96 6674**

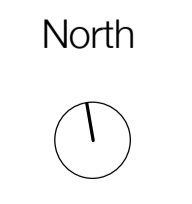

- - - EXTENT OF WORKS  
- - - AREA OF PROPOSED S96 AMENDMENTS

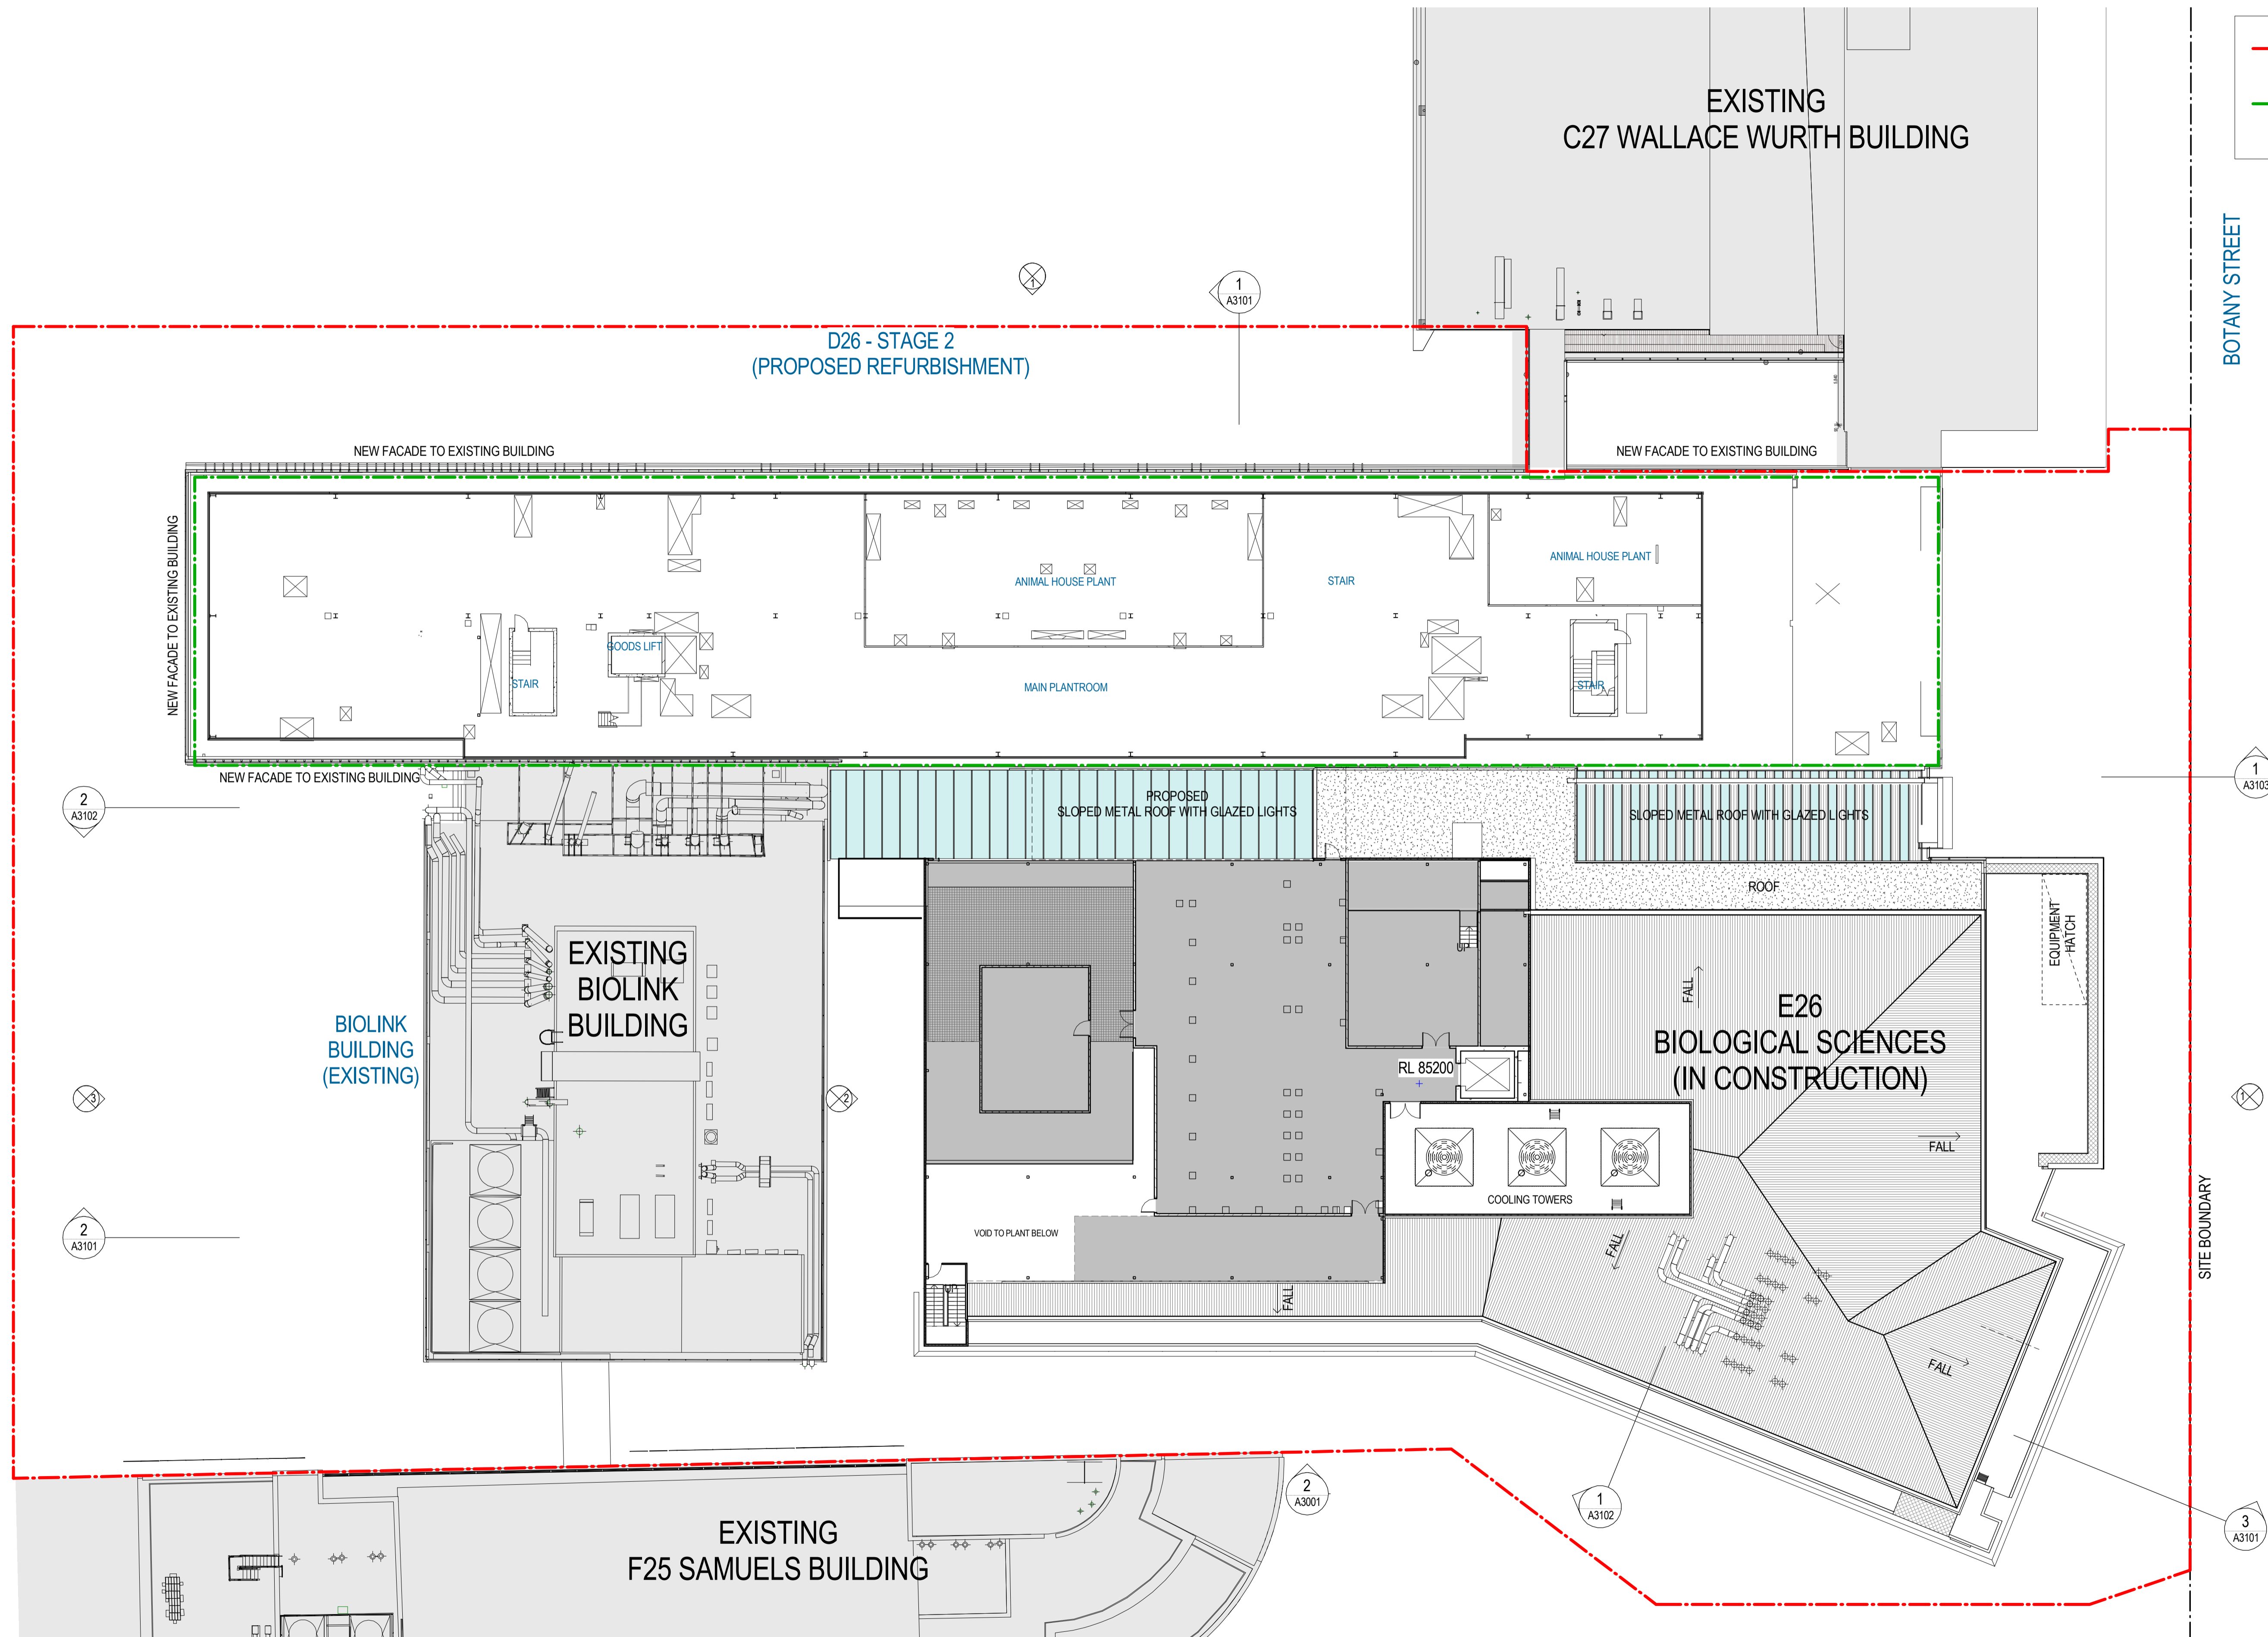

Project Name  
**UNSW BIOLOGICAL SCIENCES STAGE 2 PROJECT**

Sheet Name  
**FLOOR PLAN - LEVEL 7**



**MULTIPLEX**


**WOODS BAGOT**

Project number  
**120922**  
 Drawing number  
**A2209**

Scale  
**1 : 200**  
 Revision  
**E**

Date:  
**23/09/16**  
 Status  
**S96 6674**



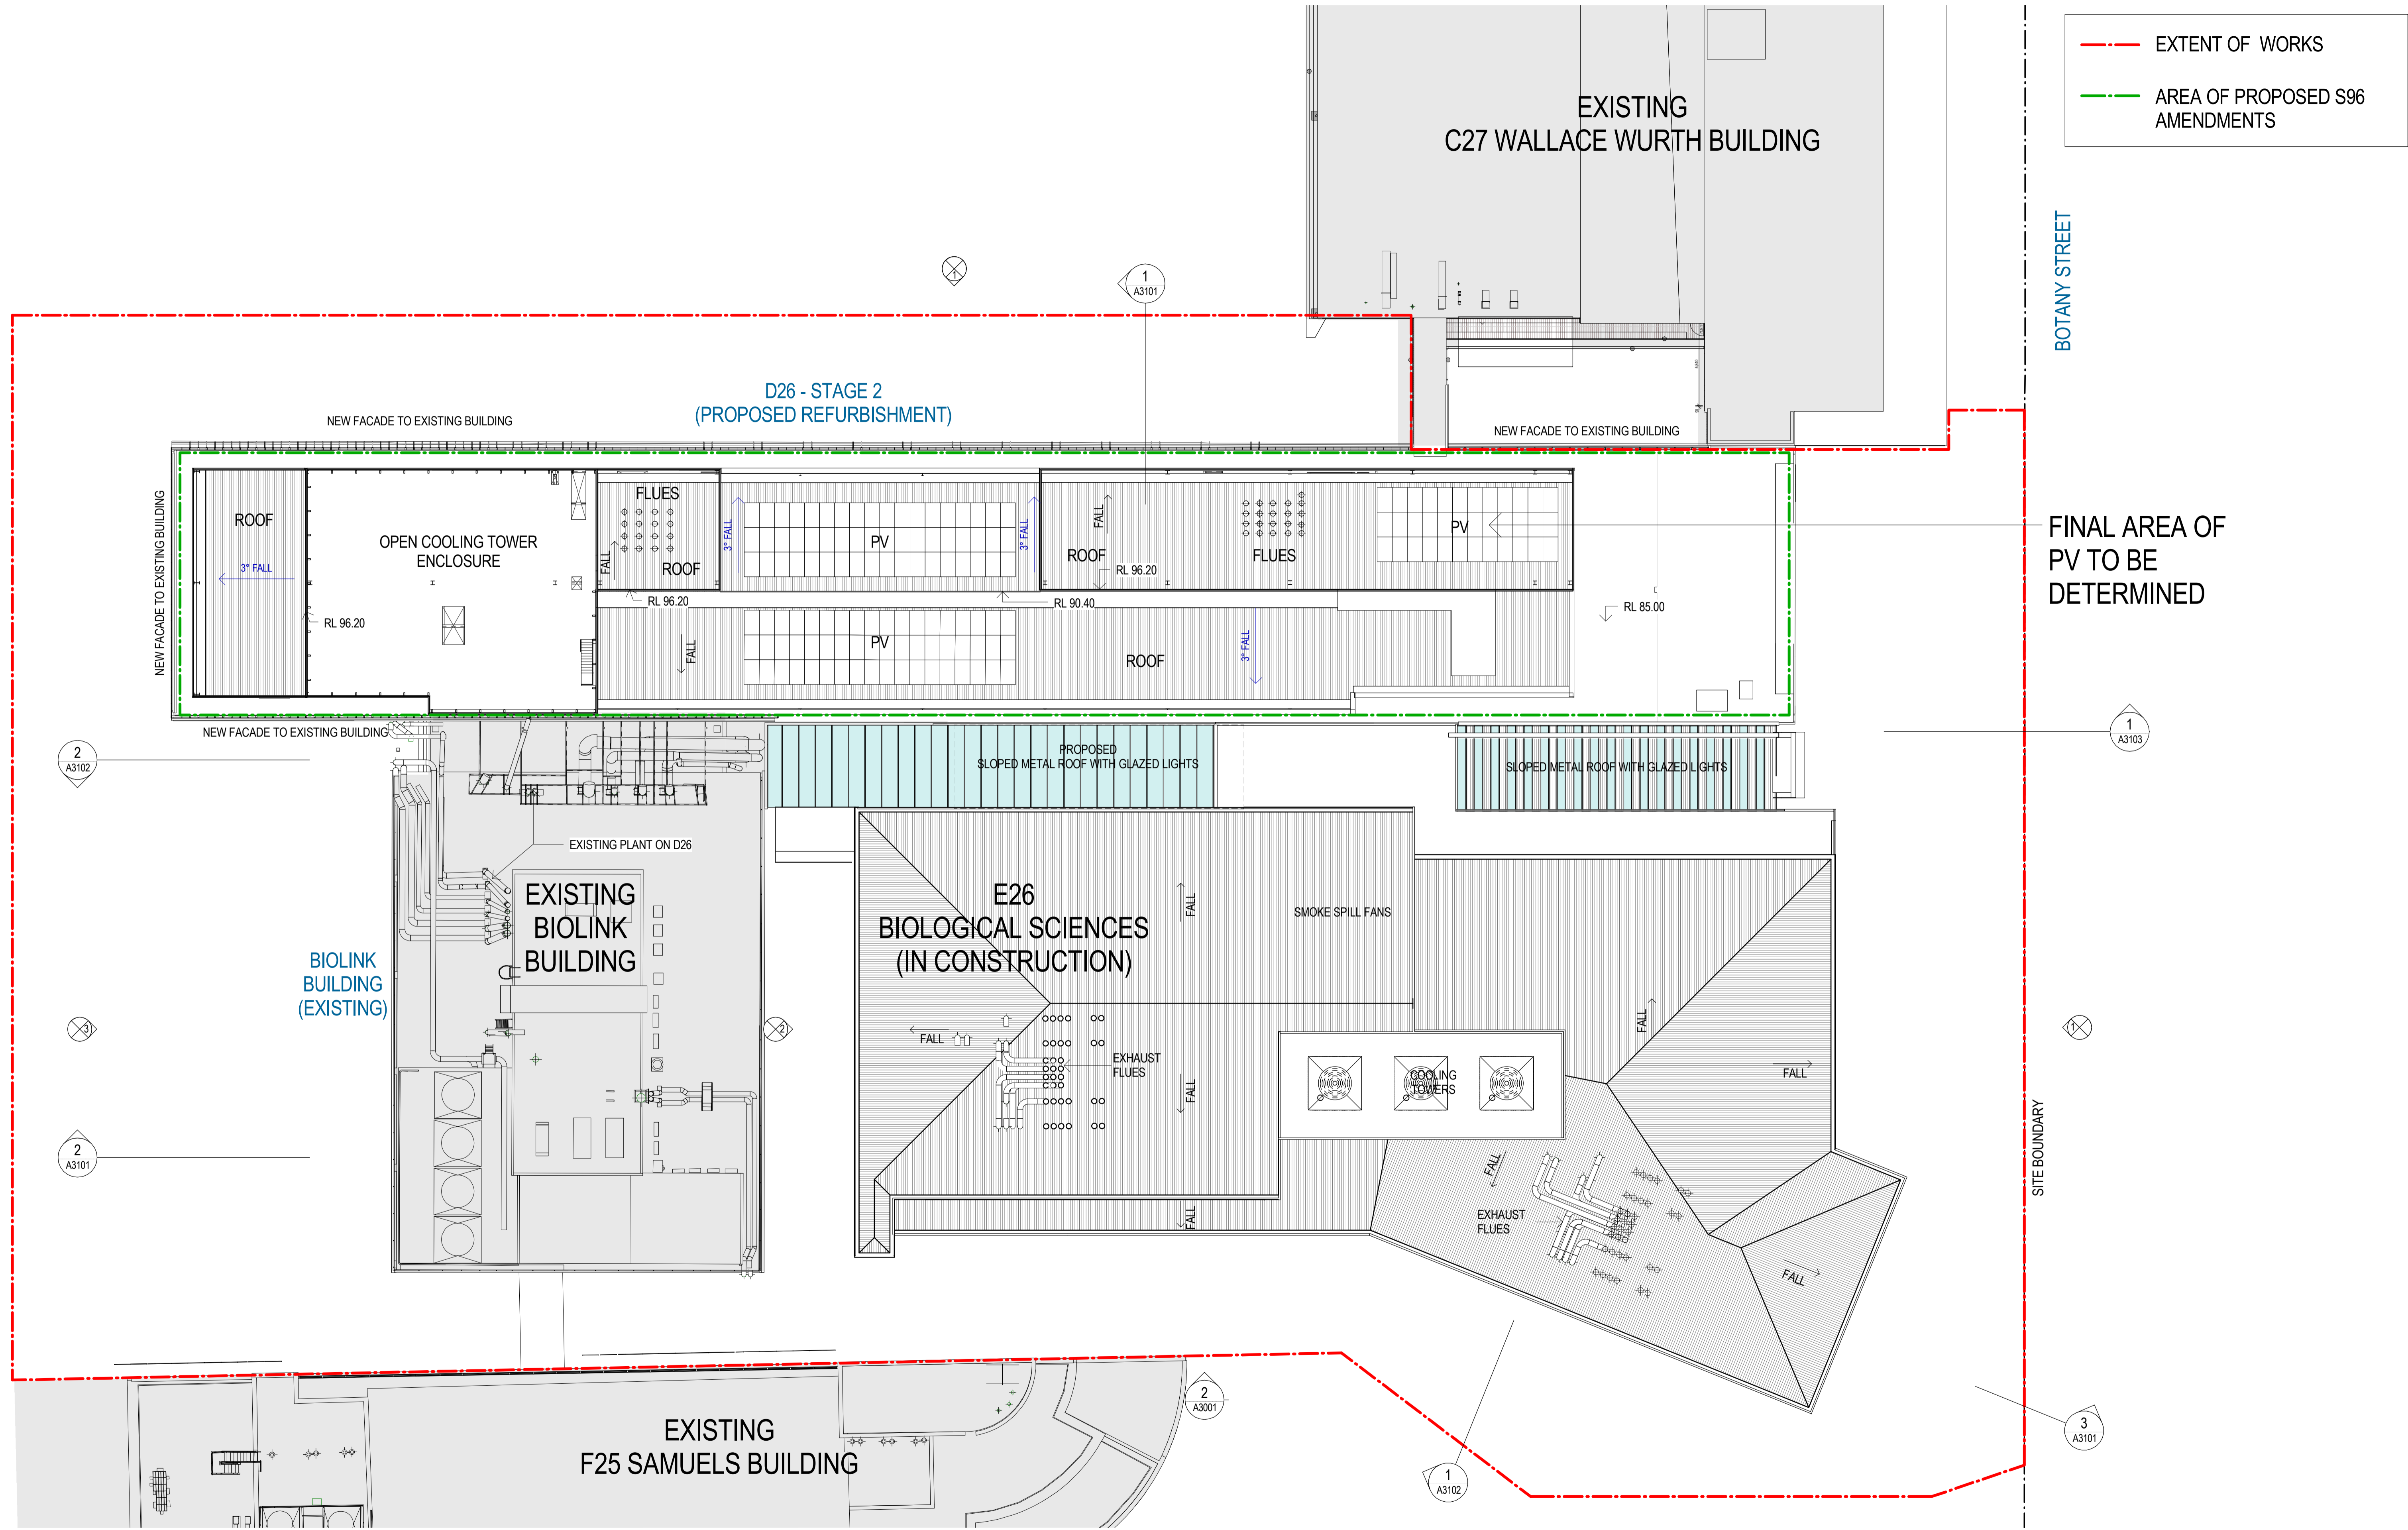

Project Name  
**UNSW BIOLOGICAL SCIENCES STAGE 2 PROJECT**

Sheet Name  
**FLOOR PLAN - ROOF**



**MULTIPLEX**



Project number  
**120922**

Drawing number  
**A2210**

Scale  
**1 : 200**


Revision  
**E**

Date:  
**23/09/16**

Status  
**S96 6674**



--- EXTENT OF WORKS  
--- AREA OF PROPOSED S96 AMENDMENTS

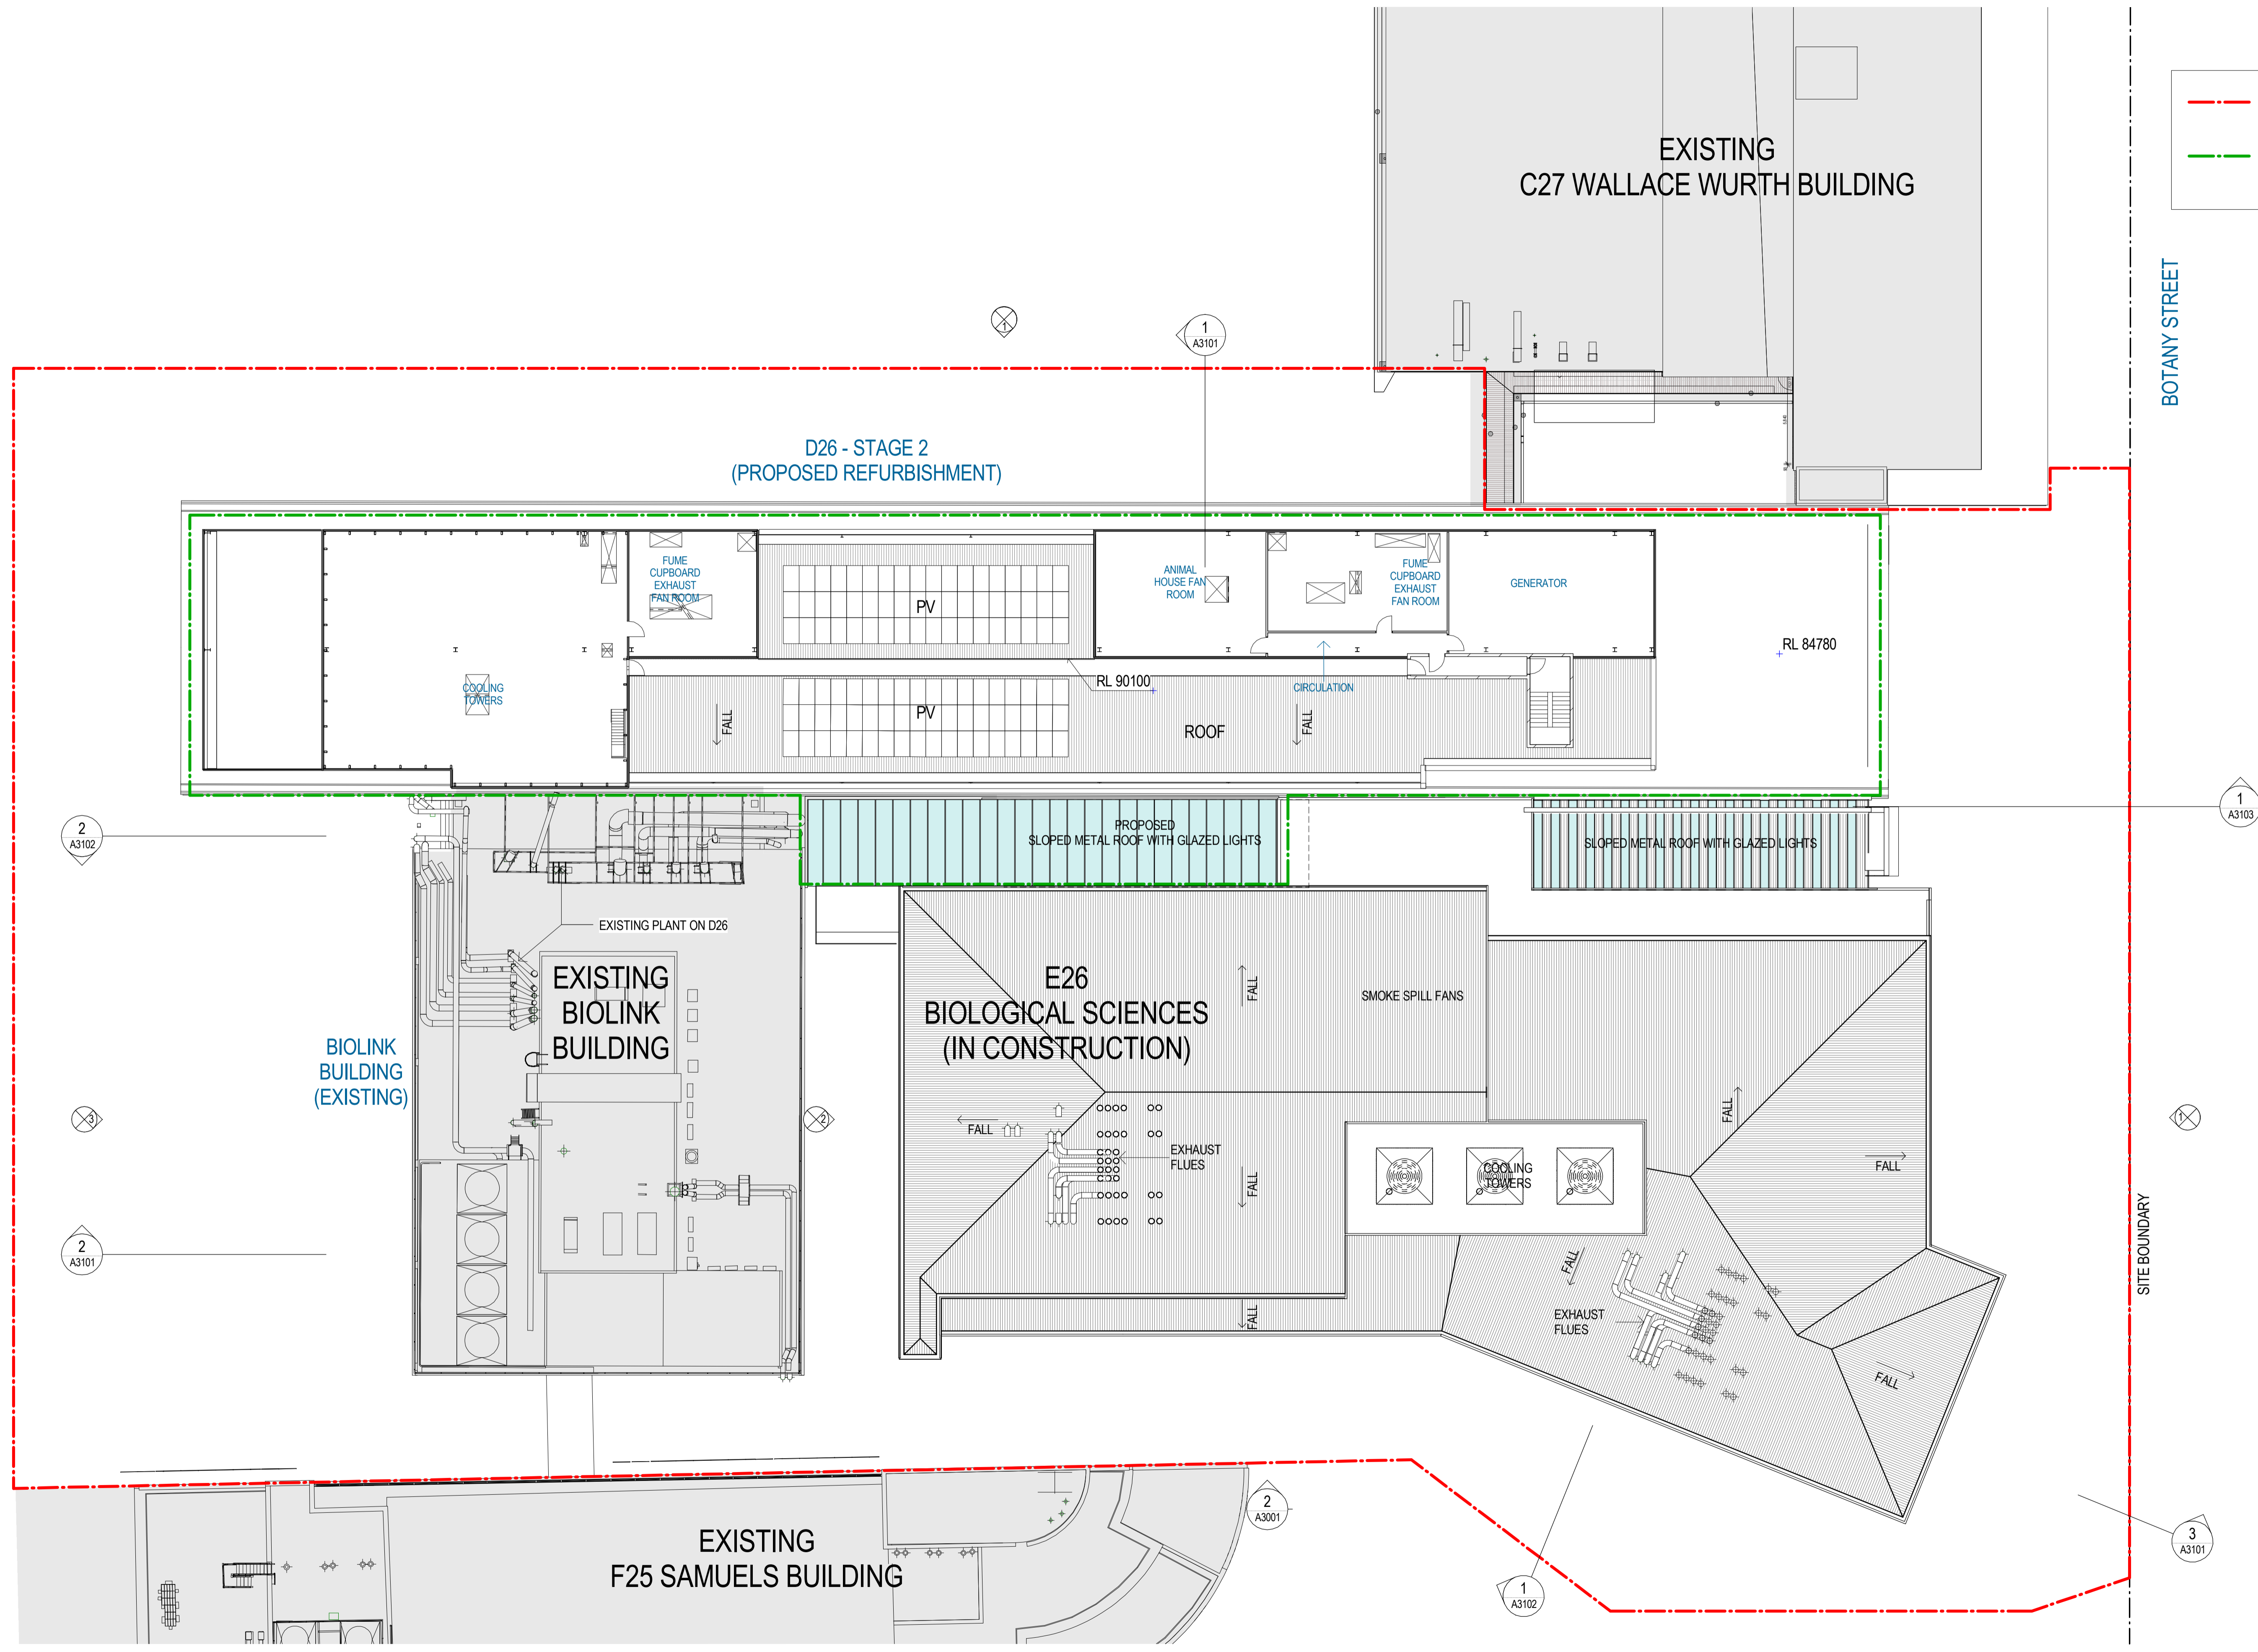

BOTANY STREET

SITE BOUNDARY



Project Name  
**UNSW BIOLOGICAL SCIENCES STAGE 2 PROJECT**

Sheet Name  
**FLOOR PLAN - LEVEL 8**



**MULTIPLEX**

**WOODS BAGOT**

Project number  
**120922**

Drawing number  
**A2211**

Scale  
**1 : 200**

Revision  
**A**

Date:  
**23/09/16**

Status  
**S96 6674**

