


DFS Galleria 145-155 George Street, The Rocks, Sydney

Development Application Issue

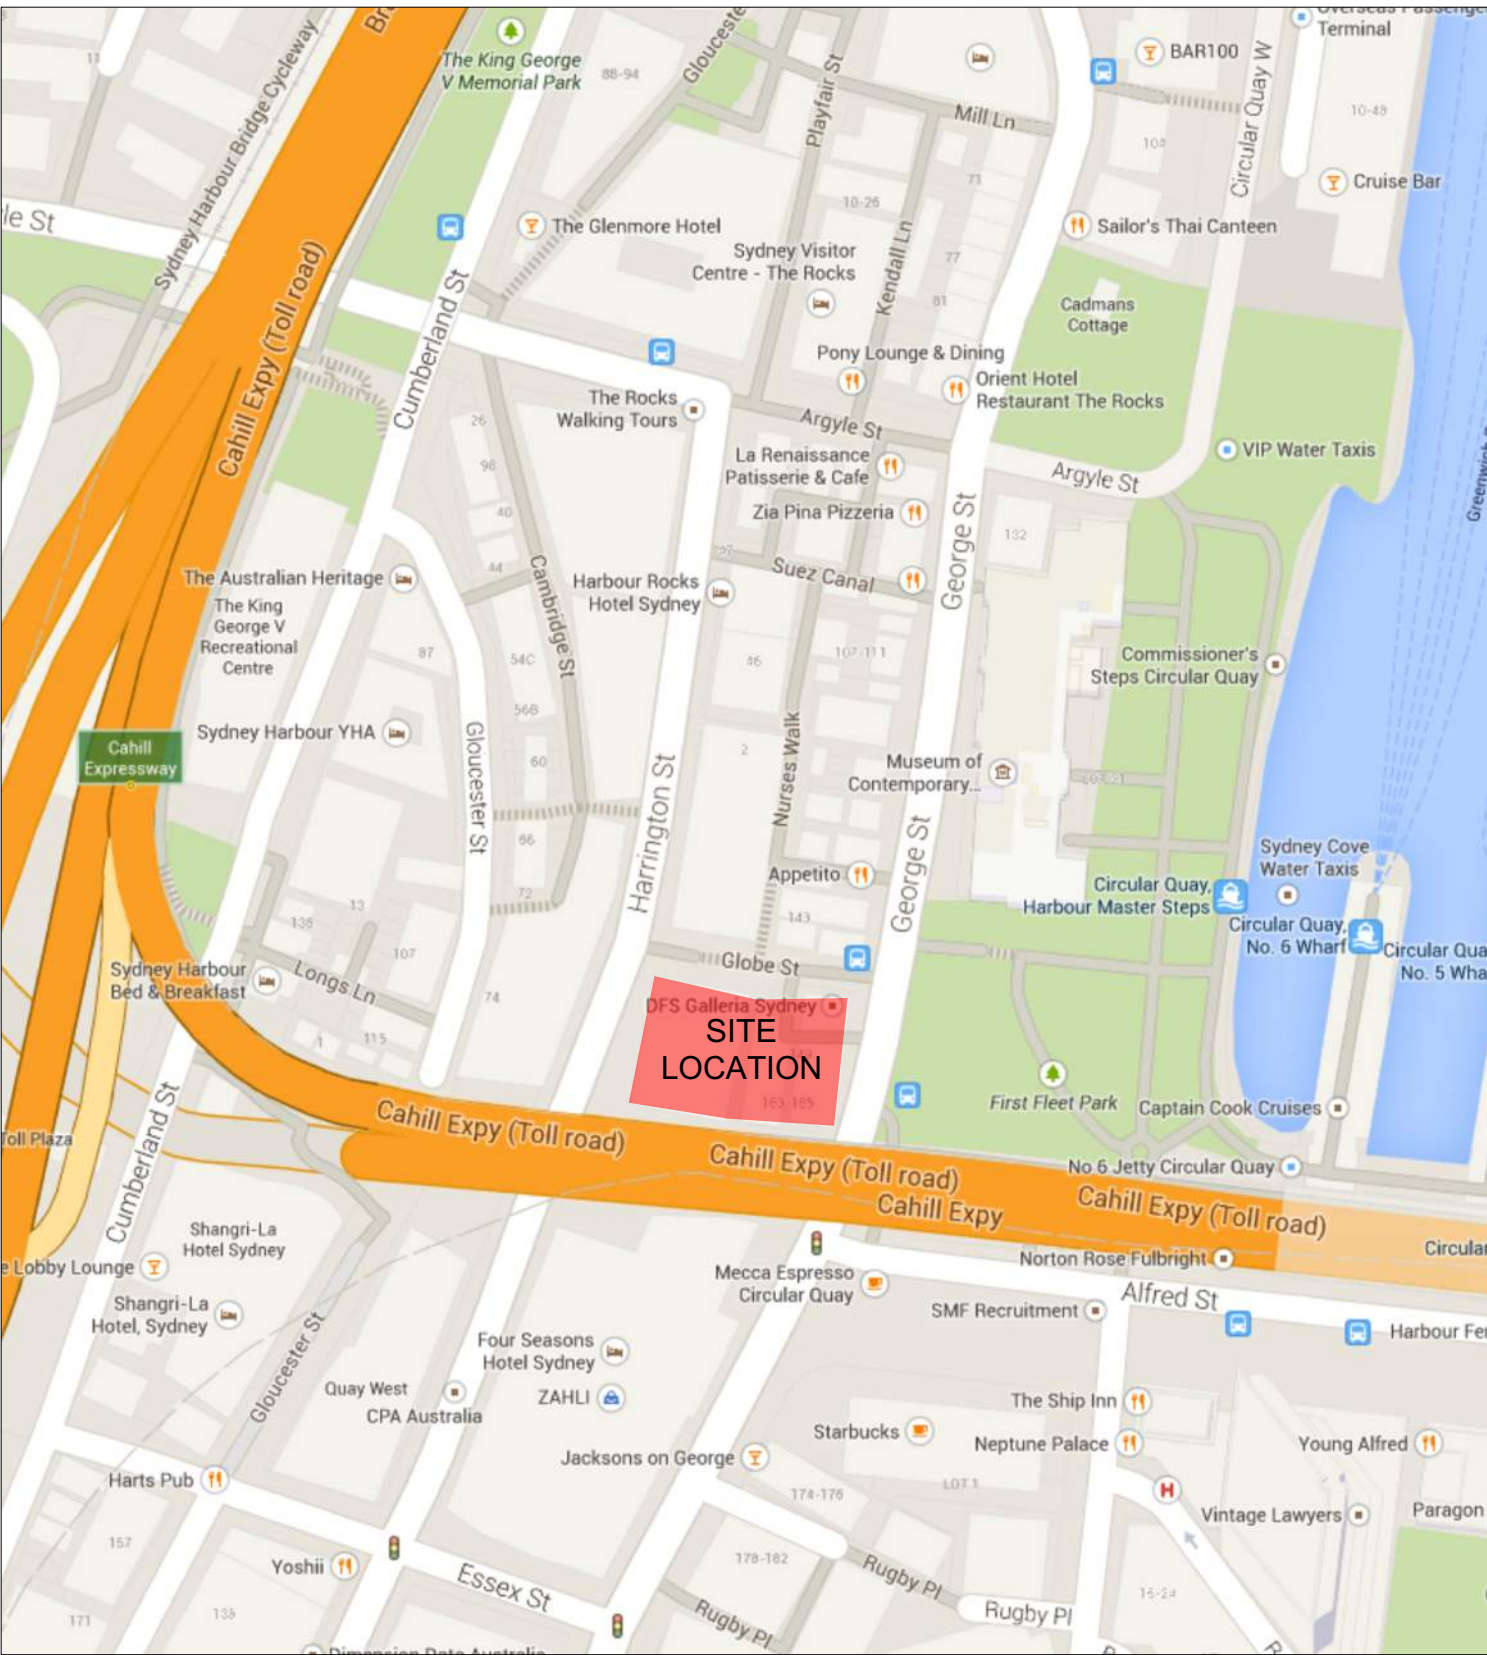

01 SITE PLAN NTS

Drawing List

000 Series	
DA000	Cover page & drawing list
DA001	Site Analysis
100 Series	
DA101	Ground Floor Demolition Plan
DA102	Level 2 Demolition Plan
DA103	Level 3 Demolition Plan
DA104	Level 4 Demolition Plan
DA105	Level 5 Demolition Plan
DA106	George St & Harrington St Demolition
DA107	Globe St Demolition
200 Series	
DA201	Proposed Ground Floor Plan
DA202	Proposed Level 2 Plan
DA203	Proposed Level 3 Plan
DA204	Proposed Level 4 Plan
DA205	Proposed Level 5 Plan

400 Series	
DA401	George St & Harrington St Elevation
DA402	Globe St Elevation
500 Series	
DA501	North Section AA
DA502	South Section BB
DA511	West CC & East DD Section
600 Series	
DA600	Internal Renders
DA601	Internal Renders
700 Series	
DA701	Proposed Ground Level Fixtures Plan
DA702	Proposed Level 2 Fixtures Plan
DA703	Proposed Level 3 Fixtures Plan
DA704	Proposed Level 4 Fixtures Plan



02 SITE LOCATION - AERIAL NTS

Client

DFS Group
L2 155 George Street Sydney NSW 2000 Australia
Phone +61 2 8243 8666

Architect

pmdl
Sydney Suite 801, 28 Clarke Street Crows Nest NSW 2065
Phone +61 2 8458 5500 Email: sydney@pmdl.com.au

Andrew Pender 5317 / David Morris 5865 / Peter Doddrell 5134

Project Manager

Pure Projects
4 Glen St, Milsons Point NSW 2061
Phone +61 2 9923 2115 Email michael.jarman@pureprojects.com

Quantity Surveyor

Davis Langdon
Level 21, 420 George Street, Sydney NSW 2000
Phone +61 2 8934 2222 Email syd@davislangdon.com.au

Structural, Hydraulic, Mechanical, Fire, Vertical Transportation and ESD Engineer

ARUP
10/201 Kent St, Sydney NSW 2000
Phone +61 2 9320 9320 Email sydney@arup.com

Electrical & Lighting Engineer

Haron Robson
181 First Avenue Five Dock NSW 2046
Phone +61 2 9712 5544 Email info@haronrobson.com.au

Planner

JBA Planning
PO Box 159, North Sydney NSW 2059
Phone +61 2 9956 6962 Email jba@jbaurban.com.au

Heritage

Caldis Cook Group
Level 2, 24 Chippen St, Chippendale, Sydney NSW 2008
Phone +61 2 9319 3077 Email projects@caldiscook.com

BCA & Access

McKenzie Group
Level 6, 189-197 Kent St, Sydney NSW 2000
Phone +61 2 8298 6800 Email email@mckenzie-group.com.au

Surveyor

Rygate Surveyors
9/89 York St, Sydney NSW 2000
Phone +61 2 9262 6800 Email surveyors@rygate.com.au

C	3/12/14	Amended SSDA Issue
ISSUE	DATE	REVISION
0mm	50mm	100mm


DO NOT SCALE FROM DRAWING. USE FIGURED DIMENSIONS ONLY. CHECK ALL DIMENSIONS ON SITE BEFORE ANY MANUFACTURE OR CONSTRUCTION.


pmdl
ARCHITECTURE
INTERIORS
LANDSCAPE

PMDL Architecture + Design Pty Ltd
Andrew Pender 5317 / David Morris 5865
Peter Doddrell 5134
Sydney
Phone: +61 2 8458 5500
Melbourne
Phone: +61 3 9427 8885
Hong Kong
Phone: +852 2326 6962

www.pmdl.com.au

PROJECT DFS Galleria George St, Sydney				
CLIENT DFS				
DRAWINGS Cover Sheet & Drawing List				
CLIENT REF & CONTACT George St				
DATE Nov 2014	DRAWN RM	PROJECT# 2338	DWG# DA000	REVISION c
SCALE NTS@A1	CHKD ST			

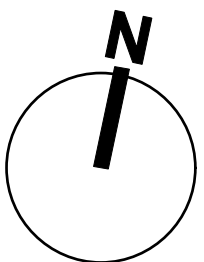

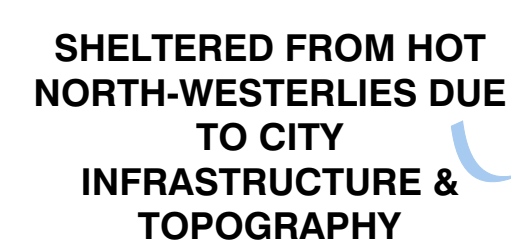

**GLOBE STREET TO
HARRINGTON ST
PEDESTRIAN ACCESS
PUBLIC STAIR**

**GLOBE STREET
PEDESTRIAN STAIR
ENTRY**

**GLOBE STREET RETAIL
ENTRY** 

EXISTING RETAIL SPACE

PEDESTRIAN ACCESS TO THE ROCKS PRECINCT

**MAIN GEORGE ST
RETAIL ENTRY**

**TWO-WAY VEHICULAR
ACCESS & TAXI
RANK/DROP OFF ZONES**

**DIRECTION TO CIRCULAR
QUAY, PARK, BUS, TRAIN
& FERRY TERMINALS**

**PREVAILING
SOUTH/SOUTH EASTERLY
WINDS (WINTER &
SUMMER) SHELTERED BY
SURROUNDING CITY
INFRASTRUCTURE**

LEGEND

Existing Wall/Structure

Existing areas to remain shown shaded.
Out of scope of works

New Wall/Structure

New Fire Resistant Block Work

BOH - Back of House

COLOUR KEY

 Enclosed circulation space
 Retail Space
 Reception Area

C ISSUE	2/12/14 DATE	Amended SSDA Issue REVISION
0mm		50mm 100mm

pmdl
ARCHITECTURE
INTERIORS
MASTERPLANNING

PMDL Architecture + Design Pty Ltd
Andrew Pender 0317 David Morris 0665
Peter Doddrell 0134

Sydney
Phone: + 61 2 9458 5500

Melbourne
Phone: + 61 3 9427 8885

Hong Kong
Phone: + 852 2316 4992

www.pmdl.com.au


PROJECT
DFS Galleria George St, Sydney

DFS

Site Analysis


George St				
DATE	QUANTITY	DESCRIPTION	PRICE	TOTAL

DATE	Nov 2014	DRAWN	RM	PROJECT#	DWG#	REVISION
SCALE	NTS@A1	CHKD	sr	2338	DA001	C

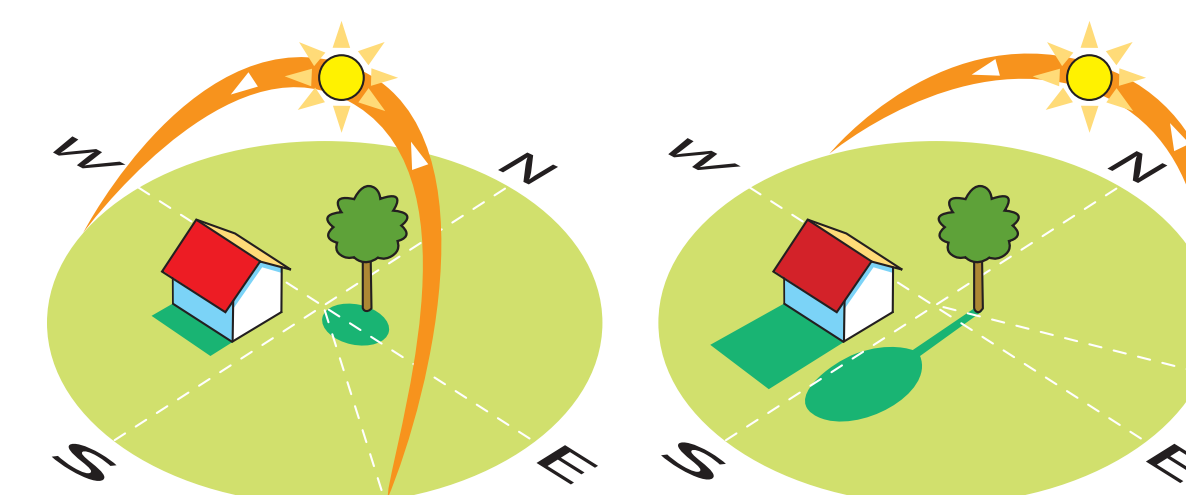


SUMMER SOLSTICE

WINTER SOLSTICE

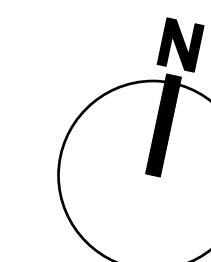


03 SITE ANALYSIS - SUN PATH

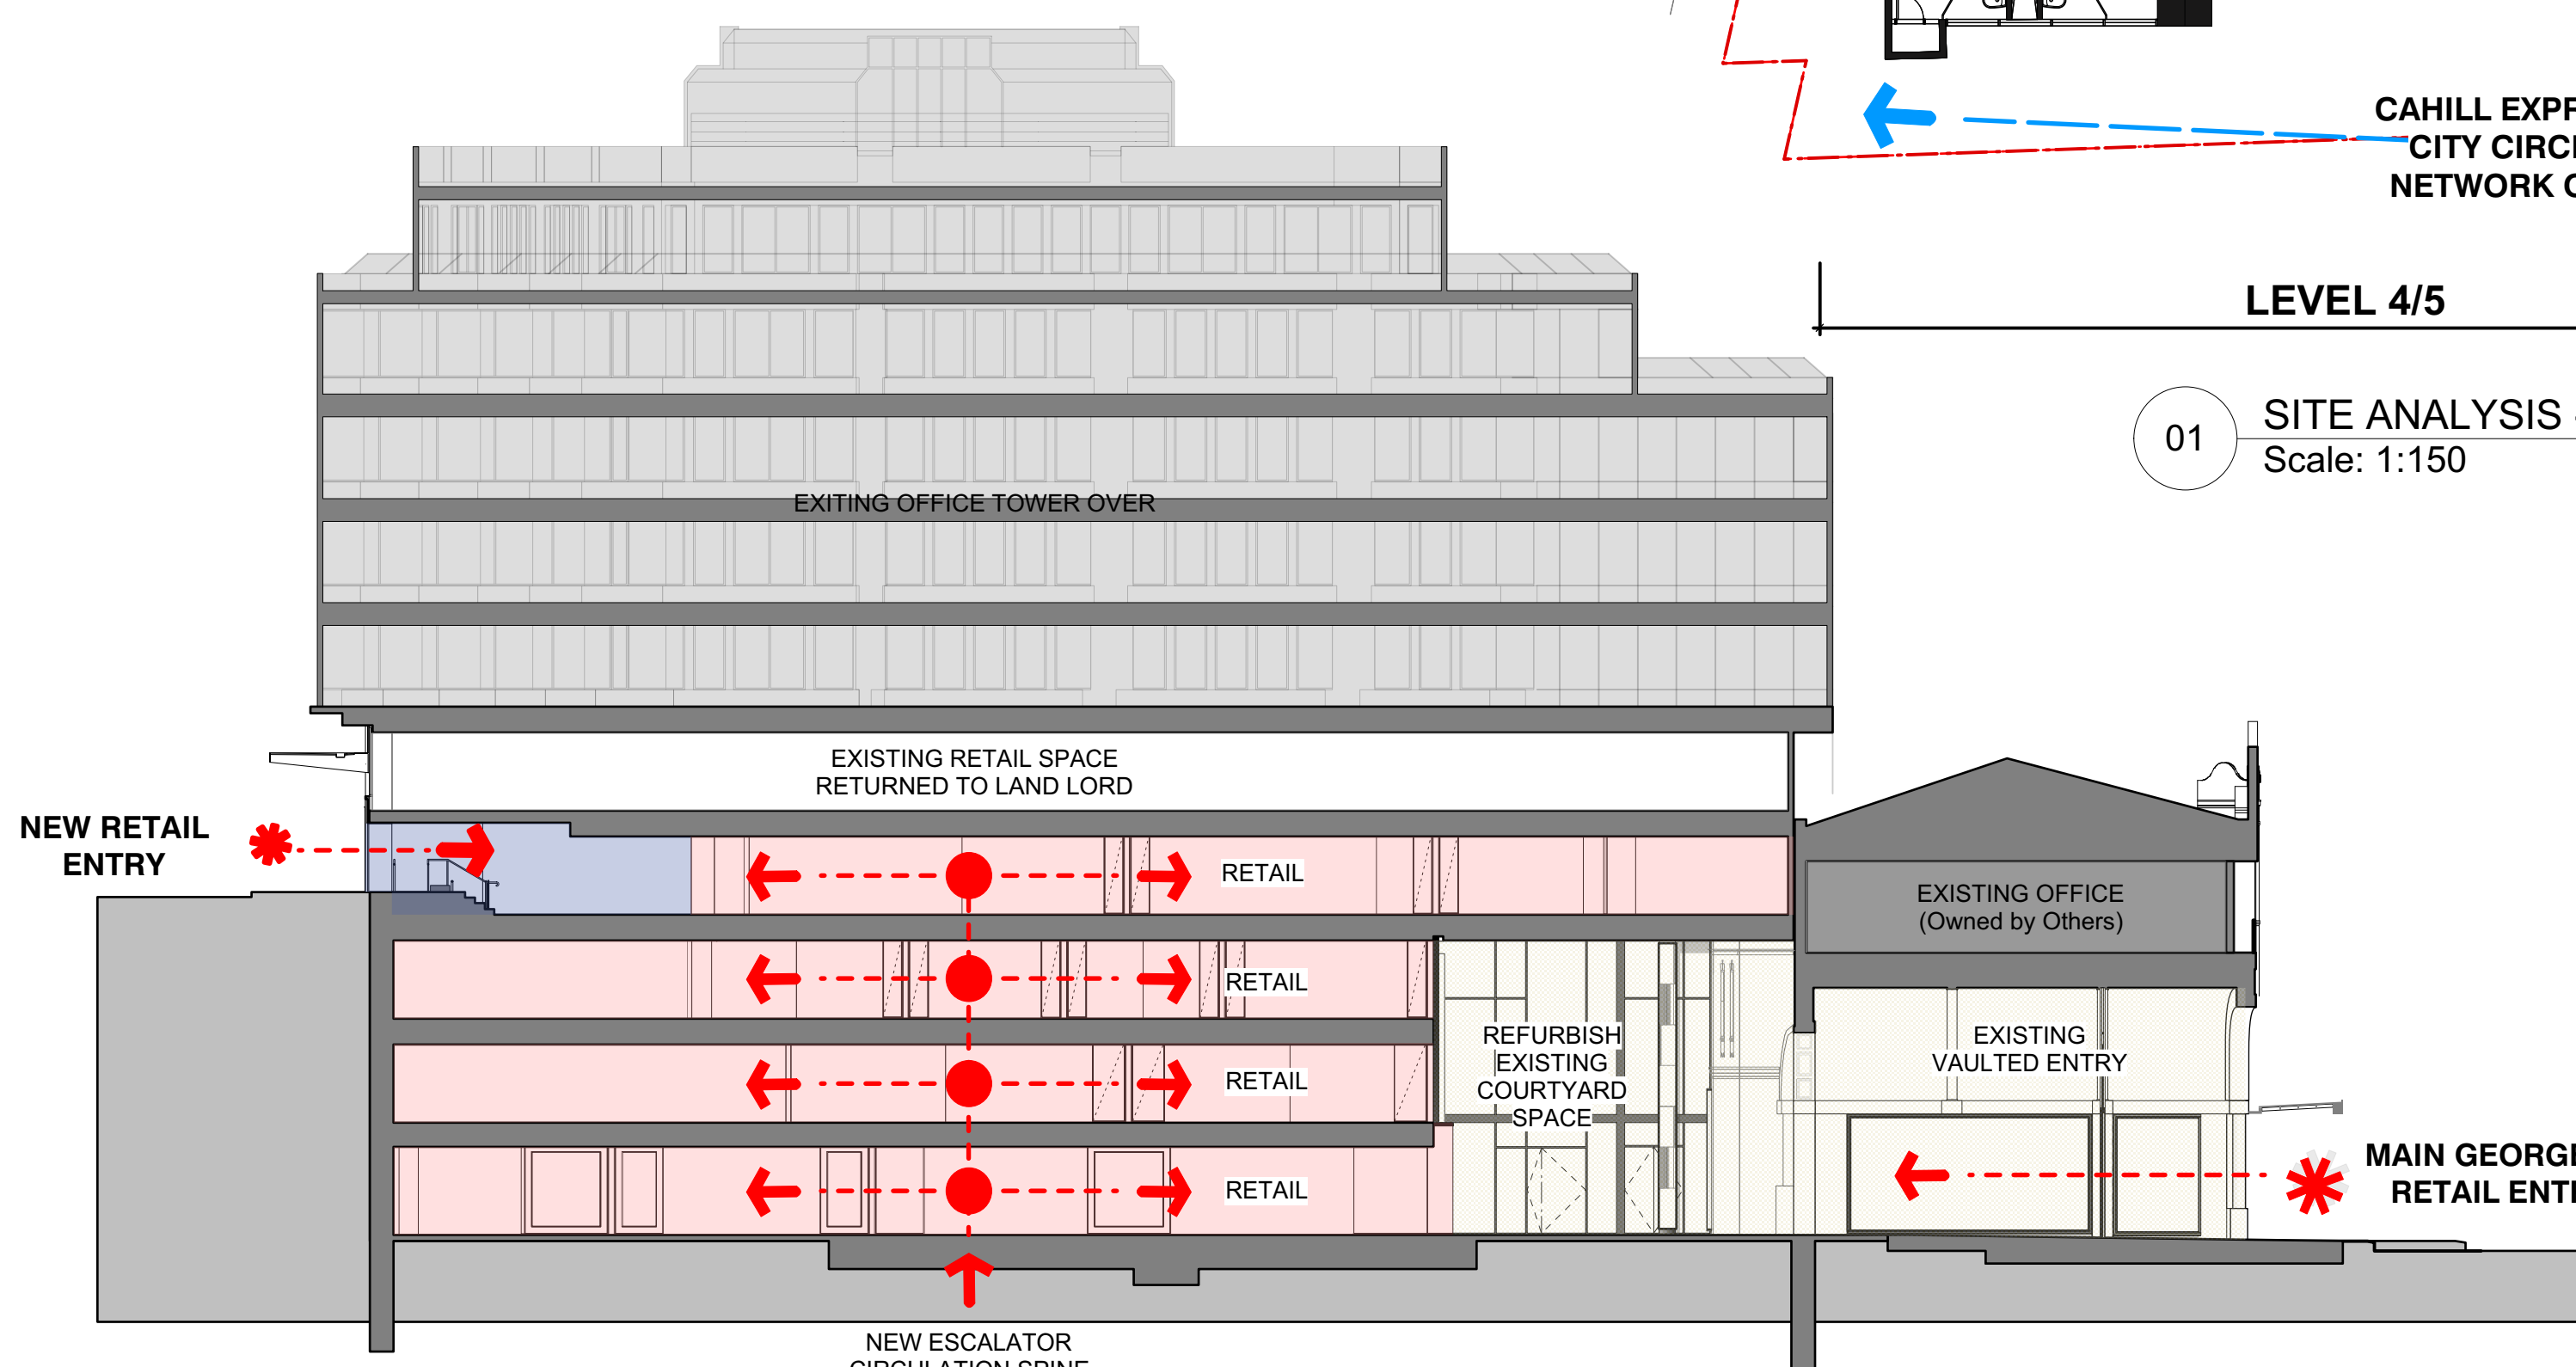

02 SITE ANALYSIS - SECTION
Scale: 1:200


Scale: 1:200

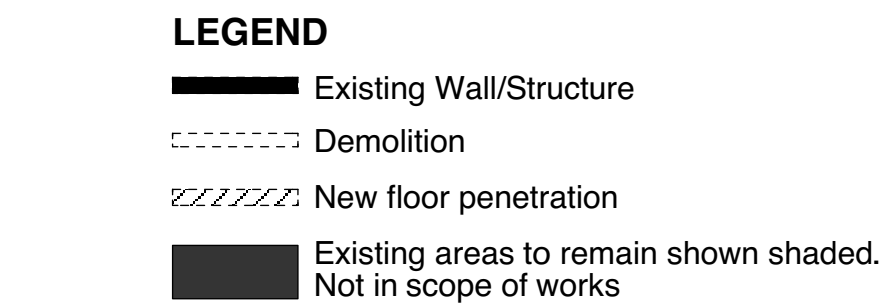

01/DA106

GEORGE ST

Existing awning above shown dashed

 

pmdl
ARCHITECTURE
INTERIORS
LANDSCAPE

PMDL Architecture + Design Pty Ltd
Architects Pender 5317 David Morris 5865
Peter Doddrell 5134

Sydney
Phone: +61 2 8458 5500


Melbourne
Phone: +61 3 9427 8885


Hong Kong
Phone: +852 2836 6992

www.pmdl.com.au

PROJECT				
DFS Galleria George St, Sydney				
CLIENT				
DFS				
DRAWING				
Ground Floor Demolition Plan				
CLIENT REF & CONTACT				
George St				
DATE	DRAWN	RM	PROJECT #	DWG#
Nov 2014				
SCALE	NTS@A1	CHKD	3238	
		SR		
			DA101	c

GENERAL NOTES	- Refer to Structural Engineers construction drawings & specialist contractor for propping and support installations during demolition phase - Refer to heritage report for George St buildings works/scope - Refer to proposed mechanical, hydraulic & electrical works to determine removal/replacement or retaining of existing services/plant & equipment
----------------------	---

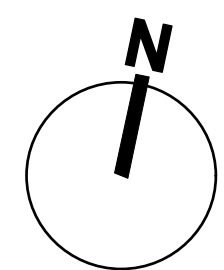

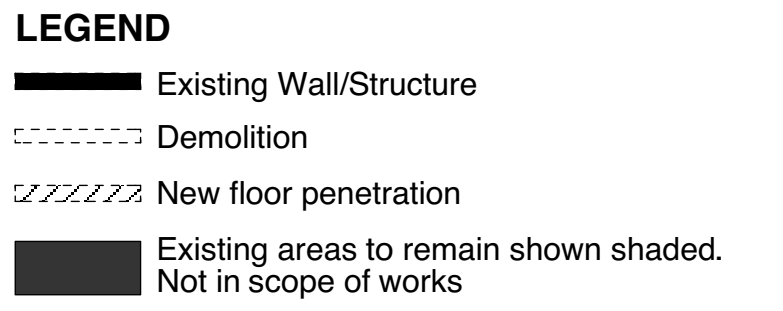

-Existing awning to remain, shown shaded

01/DA106

GEORGE ST

Lift

EXISTING RETAIL SPACE
to be refurbished

Line of slab to be demolished to, shown solid. Allow for make good at edge

Allow for renovation of existing internal windows & doors to Fire Engineers future documentation


EXISTING OFFICE
(OUT OF SCOPE)

Existing Plant

DEMOLITION LEVEL 2
Scale: 1:100

GENERAL NOTES

- Refer to Structural Engineers construction drawings & specialist contractor for propping and support installations during demolition phase
- Refer to heritage report for George St buildings works/scope
- Refer to proposed mechanical, hydraulic & electrical works to determine removal/replacement or retaining of existing services/plant & equipment

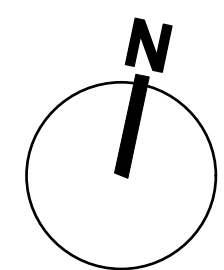

C ISSUE DATE 2/12/14 Amended SSDA Issue revision	0mm 50mm 100mm	DO NOT SCALE FROM DRAWING. USE FIGURED DIMENSIONS ONLY. CHECK ALL DIMENSIONS ON SITE BEFORE ANY MANUFACTURE OR CONSTRUCTION.
 ARCHITECTURE INTERIOR LANDSCAPE PMDL Architecture + Design Pty Ltd Andrew Pridemore-Dill David Morris 0880 Peter O'Donnell \$124 Sydney Phone: +61 2 8468 5500 Melbourne Phone: +61 3 9427 8885 Hong Kong Phone: +852 2836 6862		
www.pmdl.com.au		

PROJECT	DFS Galleria George St, Sydney
CLIENT	DFS
DRAWING	Level 2 Demolition Plan
CLIENT REF & CONTACT	George St
DATE	DRAWN RM Nov 2014
SCALE	CHECK SR NTS@A1
PROJECT #	DWG# 2338
REVISION	DA14 c



GENERAL NOTES

- Refer to Structural Engineers construction drawings & specialist contractor for propping and support installations during demolition phase
- Refer to heritage report for George St buildings works/scope
- Refer to proposed mechanical, hydraulic & electrical works to determine removal/replacement or retaining of existing services/plant & equipment

MEASUREMENTS ONLY. CHECK ALL DIMENSIONS ON SITE BEFORE ANY MANUFACTURE OR CONSTRUCTION.

pmdl

ARCHITECTURE
INTERIOR
MARKETING

PMDL Architecture + Design Pty Ltd
Andrew Pender 017 David Morris 0025
Peter Doddrell 5134


Sydney
Phone: +61 2 8458 5500

Melbourne
Phone: +61 3 9427 8885

Hong Kong
Phone: +852 2936 6992

www.pmdl.com.au

PROJECT			
DFS Galleria George St, Sydney			
CLIENT			
DFS			
DRAWING			
Level 3 Demolition Plan			
CLIENT REF & CONTACT			
George St			
DATE	DRAWN	PROJECT #	REVISION
Nov 2014	RM		
SCALE	CHKD		
NTS@A1	ST	2338	
DA103			c

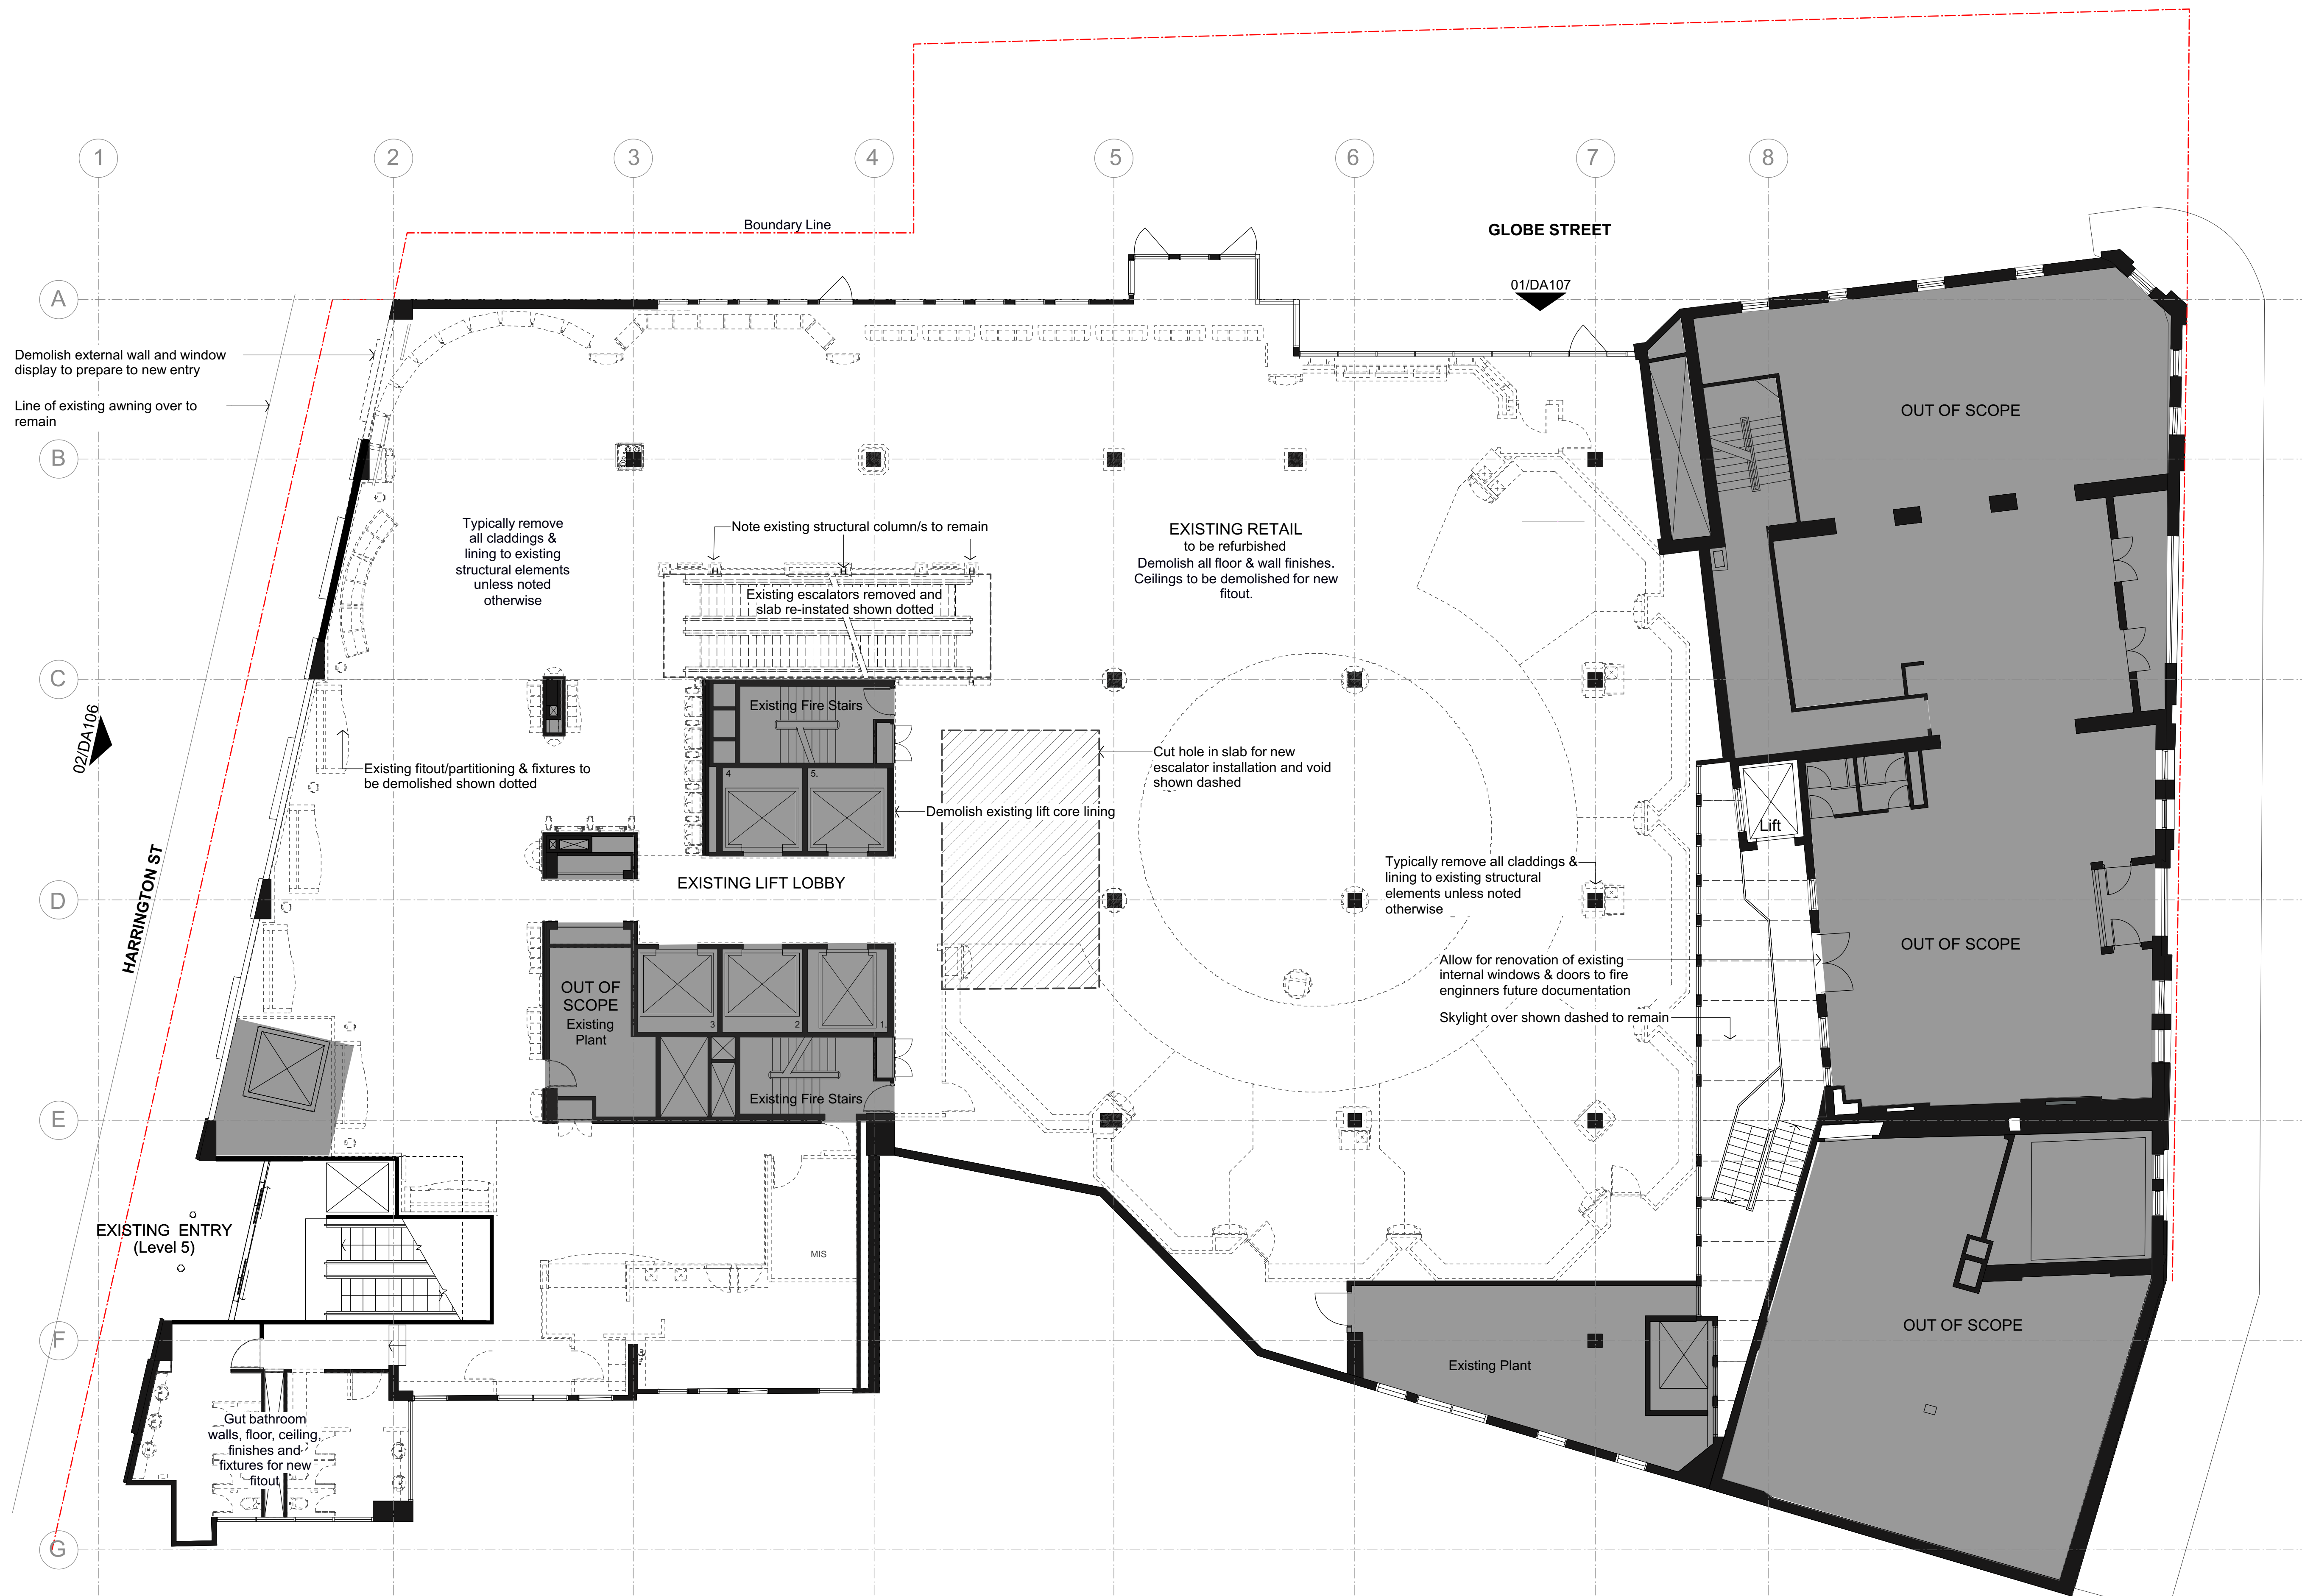

LEGEND

- Existing Wall/Structure
- Demolition
- New floor penetration
- Existing areas to remain shown shaded. Not in scope of works

GENERAL NOTES

- Refer to Structural Engineers construction drawings & specialist contractor for propping and support installations during demolition phase
- Refer to heritage report for George St buildings works/scope
- Refer to proposed mechanical, hydraulic & electrical works to determine removal/replacement or retaining of existing services/plant & equipment

01 **DEMOLITION LEVEL 4**
Scale: 1:100

C 2/12/14 Amended SSDA Issue
ISSUE DATE REVISION

0mm 50mm 100mm


DO NOT SCALE FROM DRAWING. USE FIGURED DIMENSIONS ONLY. CHECK ALL DIMENSIONS ON SITE BEFORE ANY MANUFACTURE OR CONSTRUCTION.

pmdl
ARCHITECTURE
INTERIORS
LANDSCAPE

PMDL Architecture + Design Pty Ltd
Andrew Pender 0177 524411 Room 1402
Peter Doodrell 0134
Sydney Phone: +61 2 8458 5500
Melbourne Phone: +61 3 9427 8885
Hong Kong Phone: +852 2556 6992

www.pmdl.com.au

PROJECT						
DFS Galleria George St, Sydney						
CLIENT						
DFS						
DRAWING						
Level 4 Demolition Plan						
CLIENT REF & CONTACT						
George St						
DATE	Nov 2014	DRAWN	RM	PROJECT #	DWG#	REVISION
SCALE	NTS@A1	CHKD	SF	2338	DA104	c

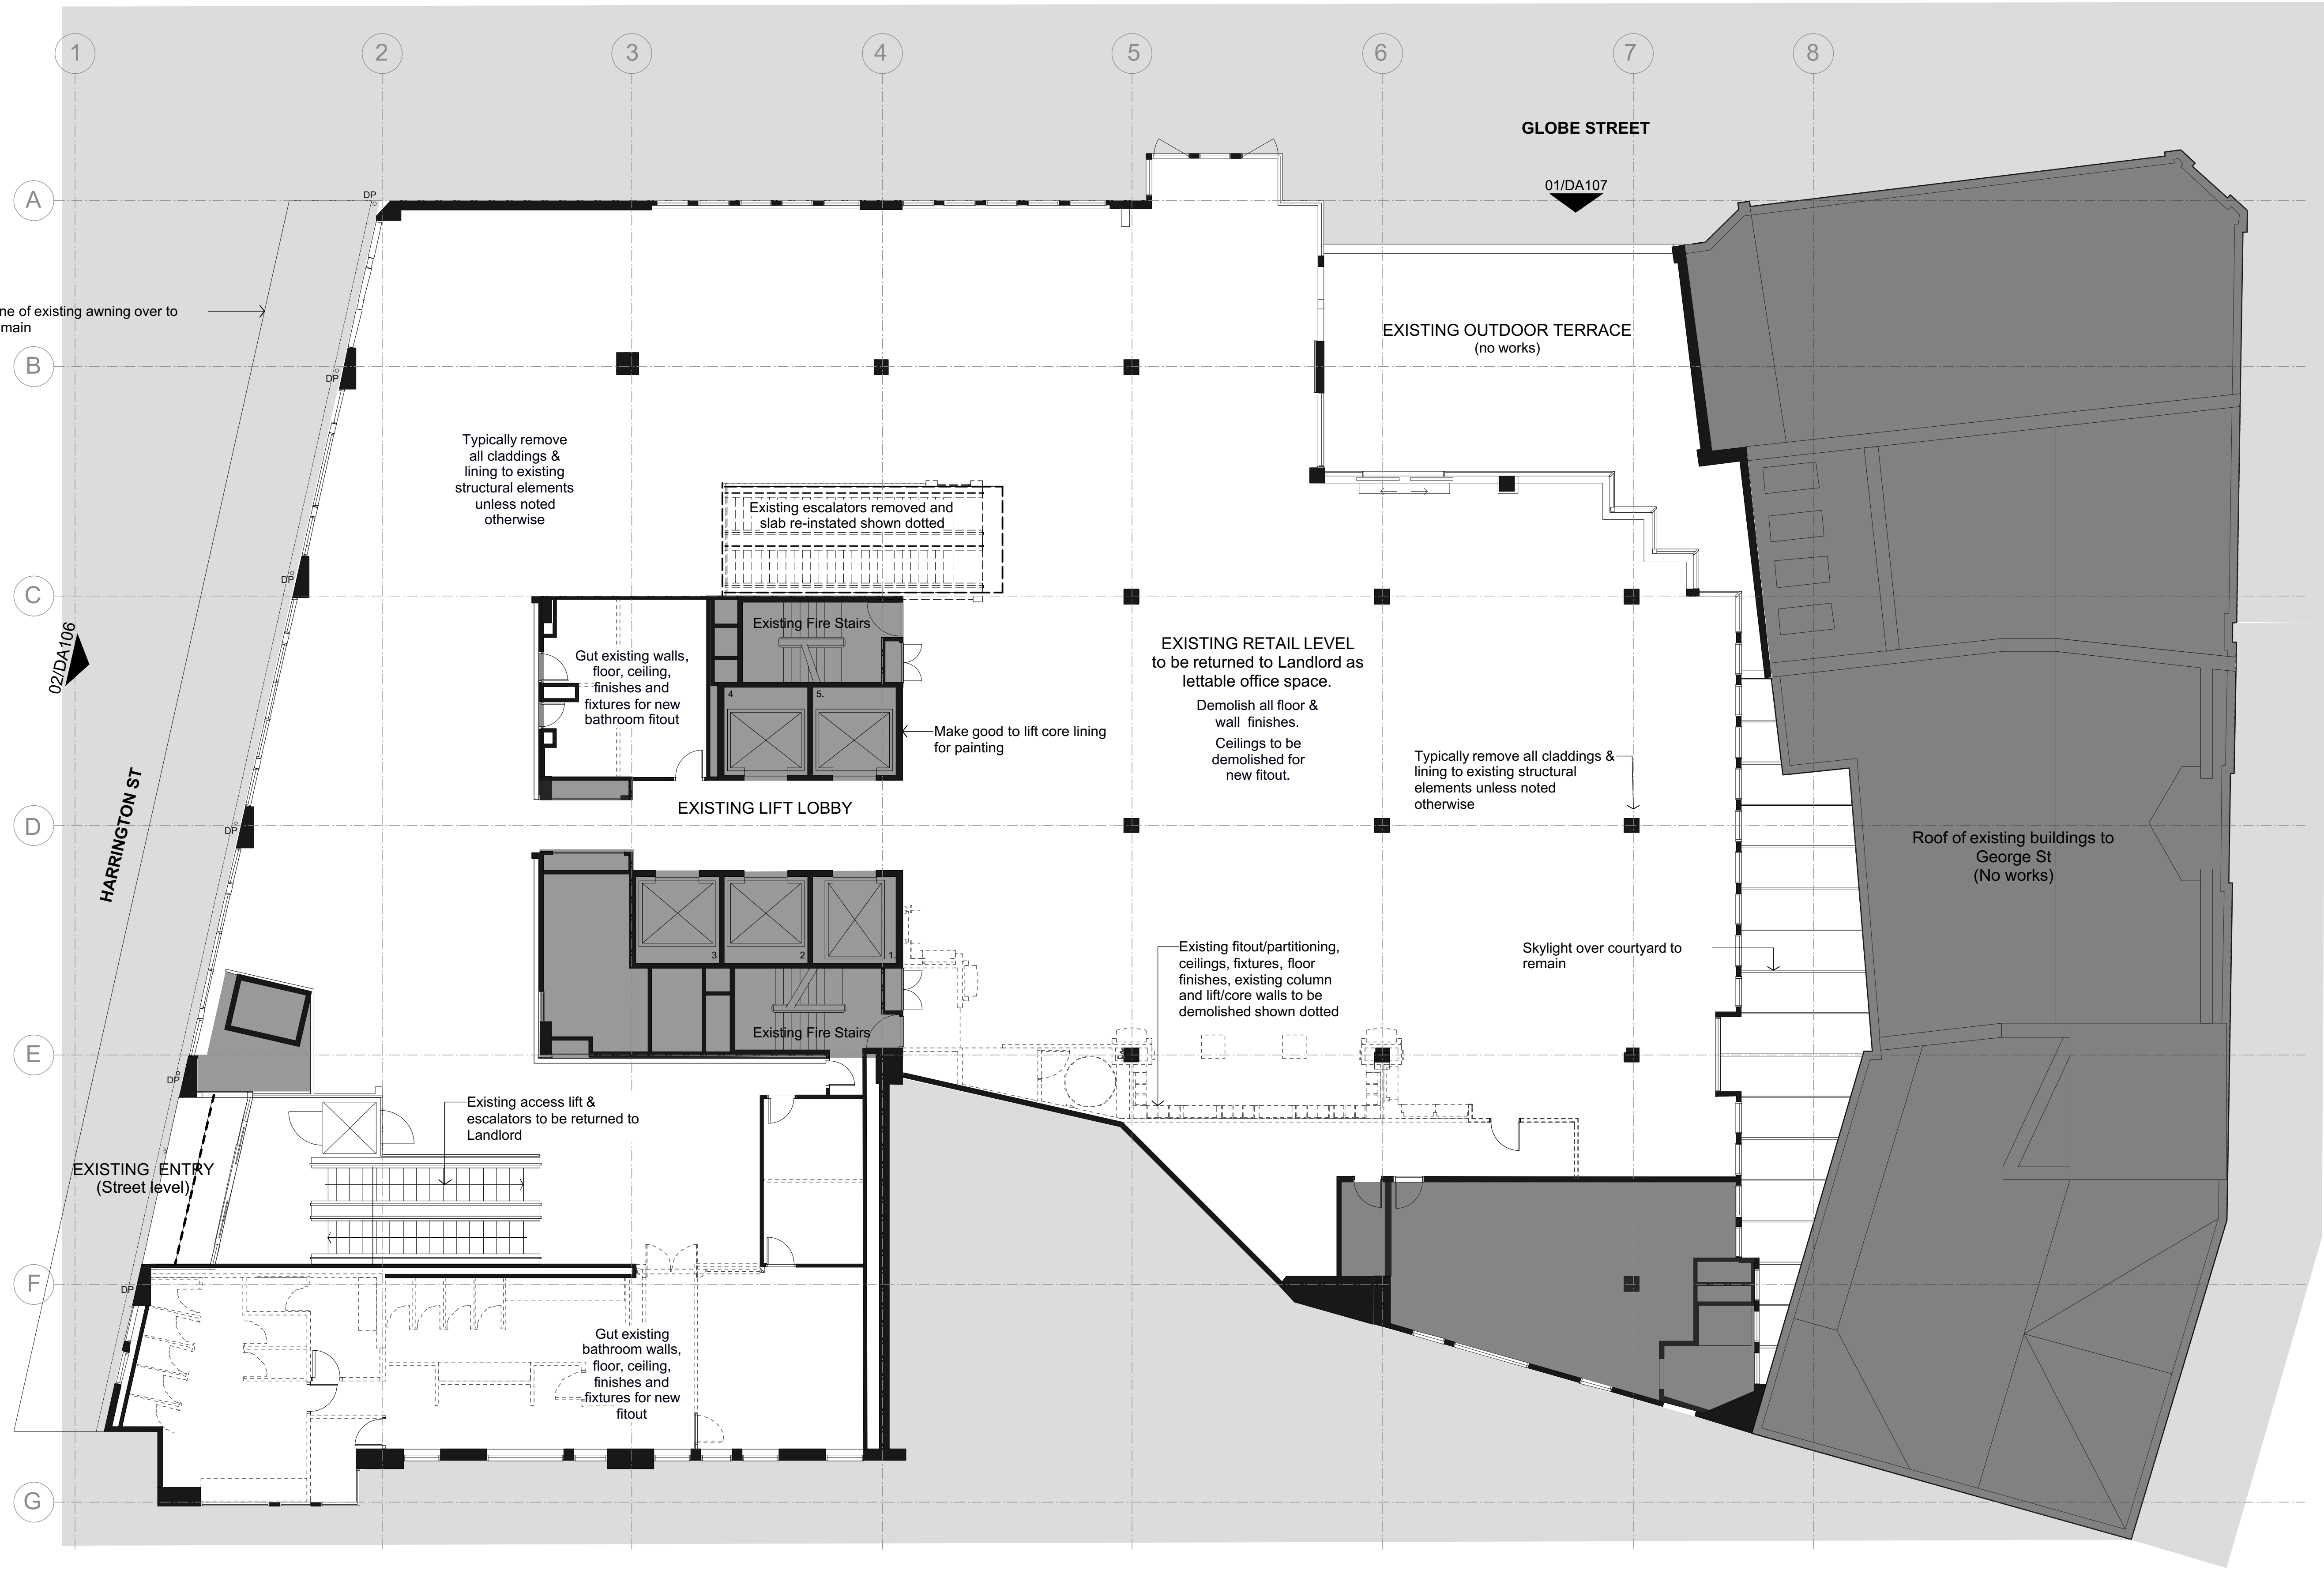


LEGEND

- Existing Wall/Structure
- Demolition
- New floor penetration
- Existing areas to remain shown shaded. Not in scope of works

01 DEMOLITION LEVEL 5
Scale: 1:100

GENERAL NOTES

- Refer to Structural Engineers construction drawings & specialist contractor for propping and support installations during demolition phase
- Refer to heritage report for George St buildings works/scope
- Refer to proposed mechanical, hydraulic & electrical works to determine removal/replacement or retaining of existing services/plant & equipment

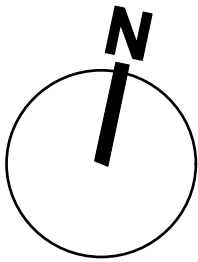


C	2/12/14	Amended SSDA Issue
ISSUE	DATE	REVISION
0mm	50mm	100mm

pmdl
ARCHITECTURE
INTERIORS
LANDSCAPE


PMDL Architecture + Design Pty Ltd
Arden Park 2017 - David Brown 1480
Peter Dobson 0134
Sydney Phone: +61 2 8458 5500
Melbourne Phone: +61 3 9427 8885
Hong Kong Phone: +852 2556 6992

www.pmdl.com.au

PROJECT	DFS Galleria George St, Sydney				
CLIENT	DFS				
DRAWINGS	Level 5 Demolition Plan				
CLIENT REF & CONTACT	George St				
DATE	Nov 2014	DRAWN	RM	PROJECT #	REVISION
SCALE	NTS@A1	CHKD	SF	2338	DA105 c

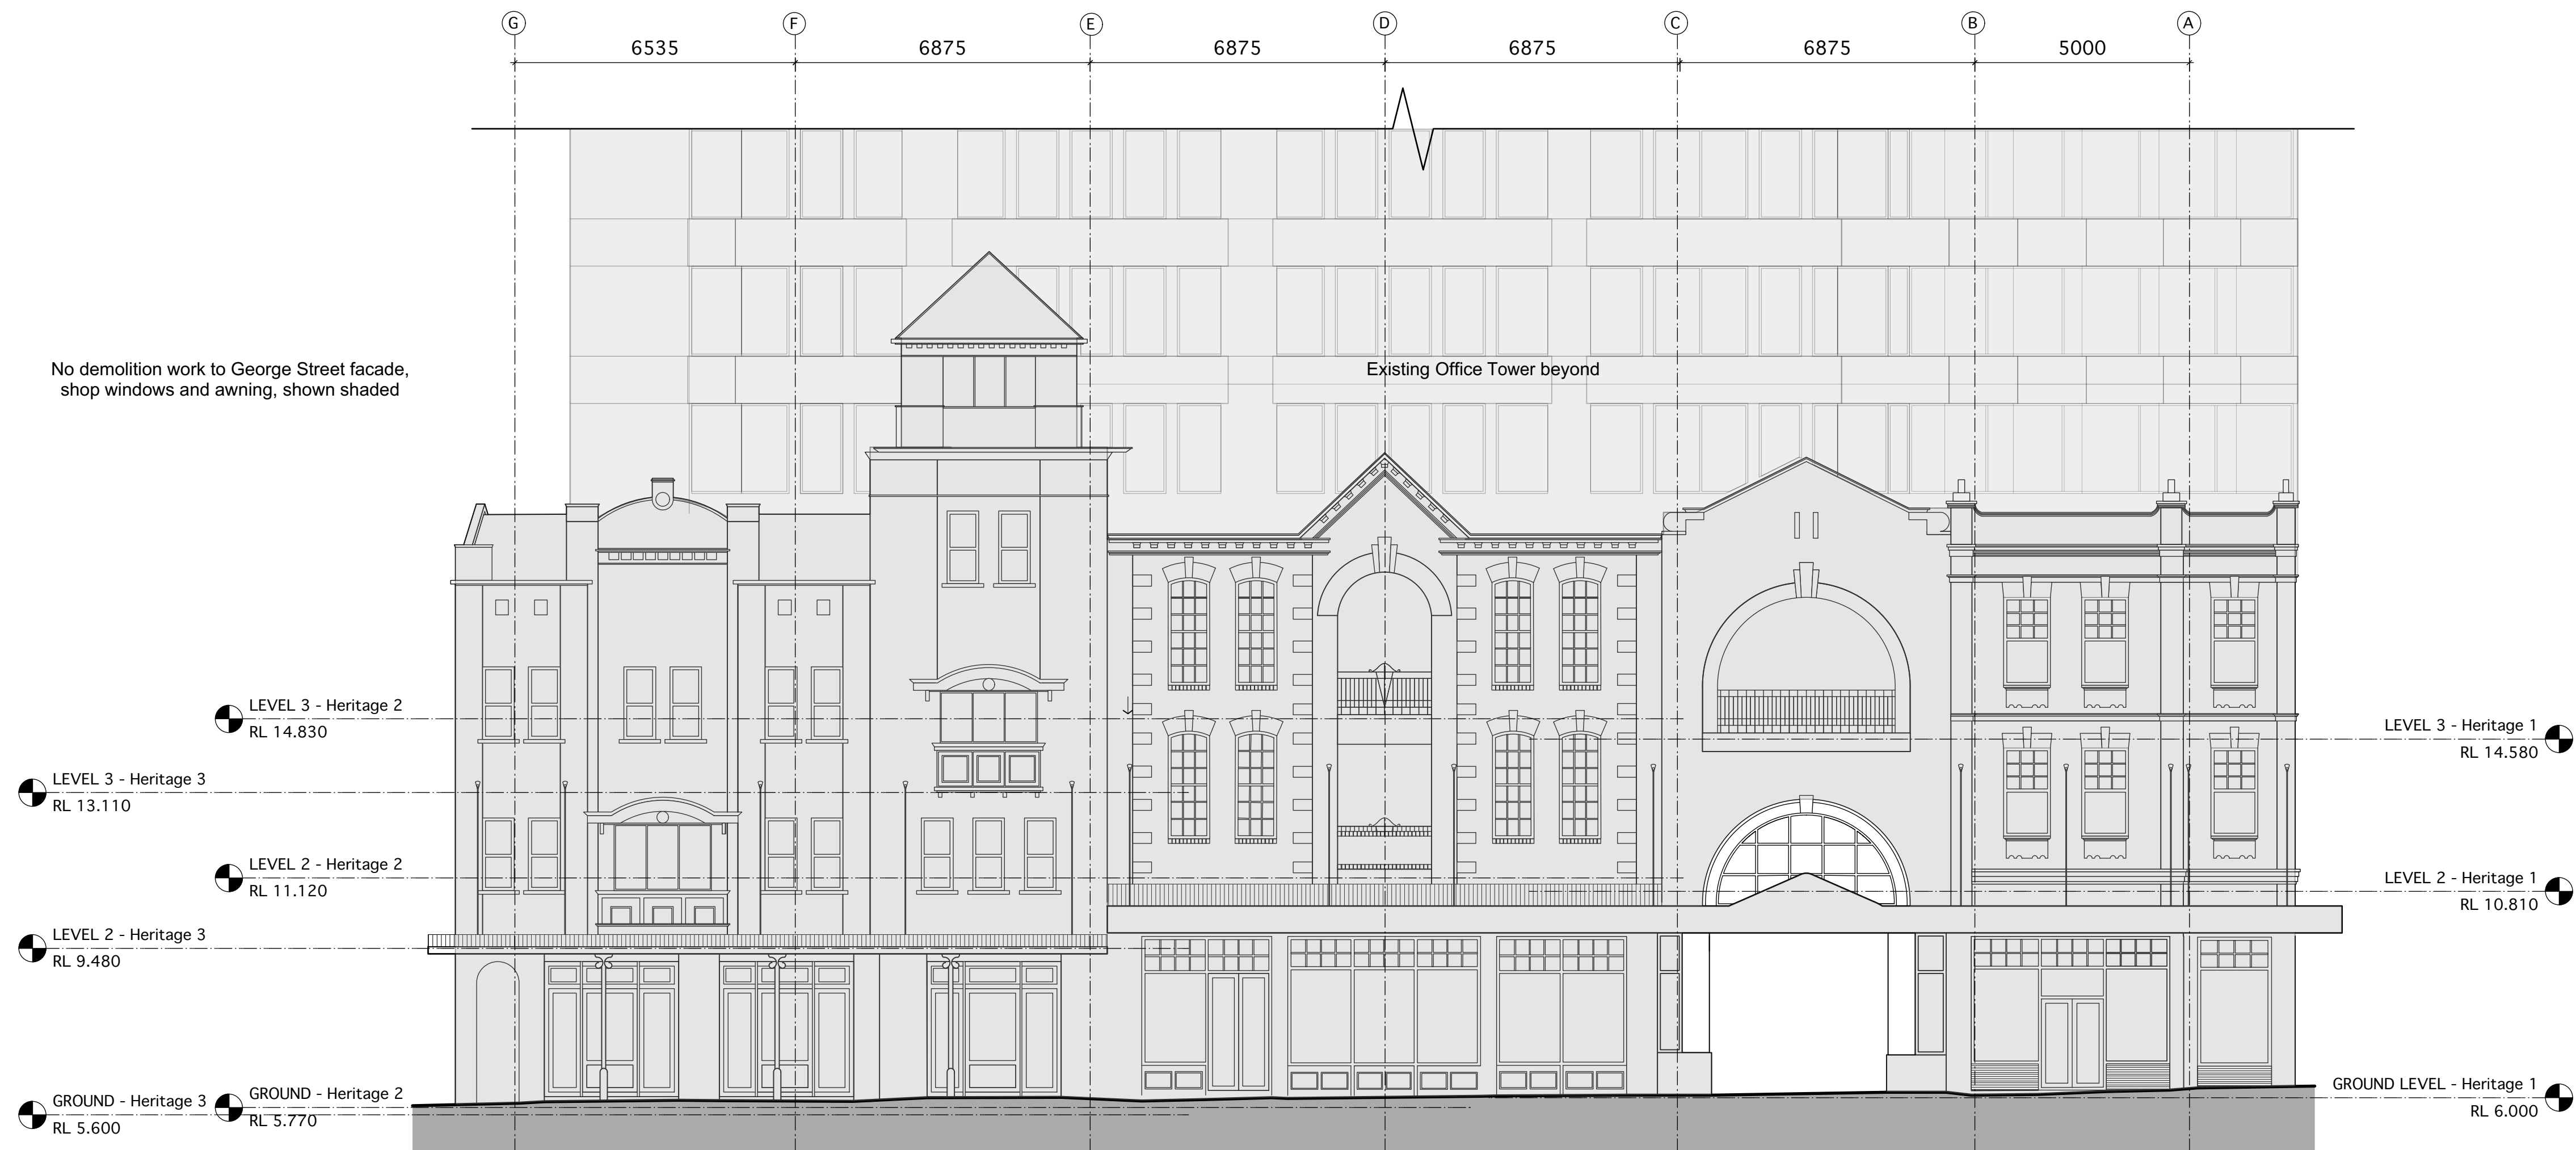

01 DEMOLITION GEORGE ST ELEVATION
Scale: 1:100

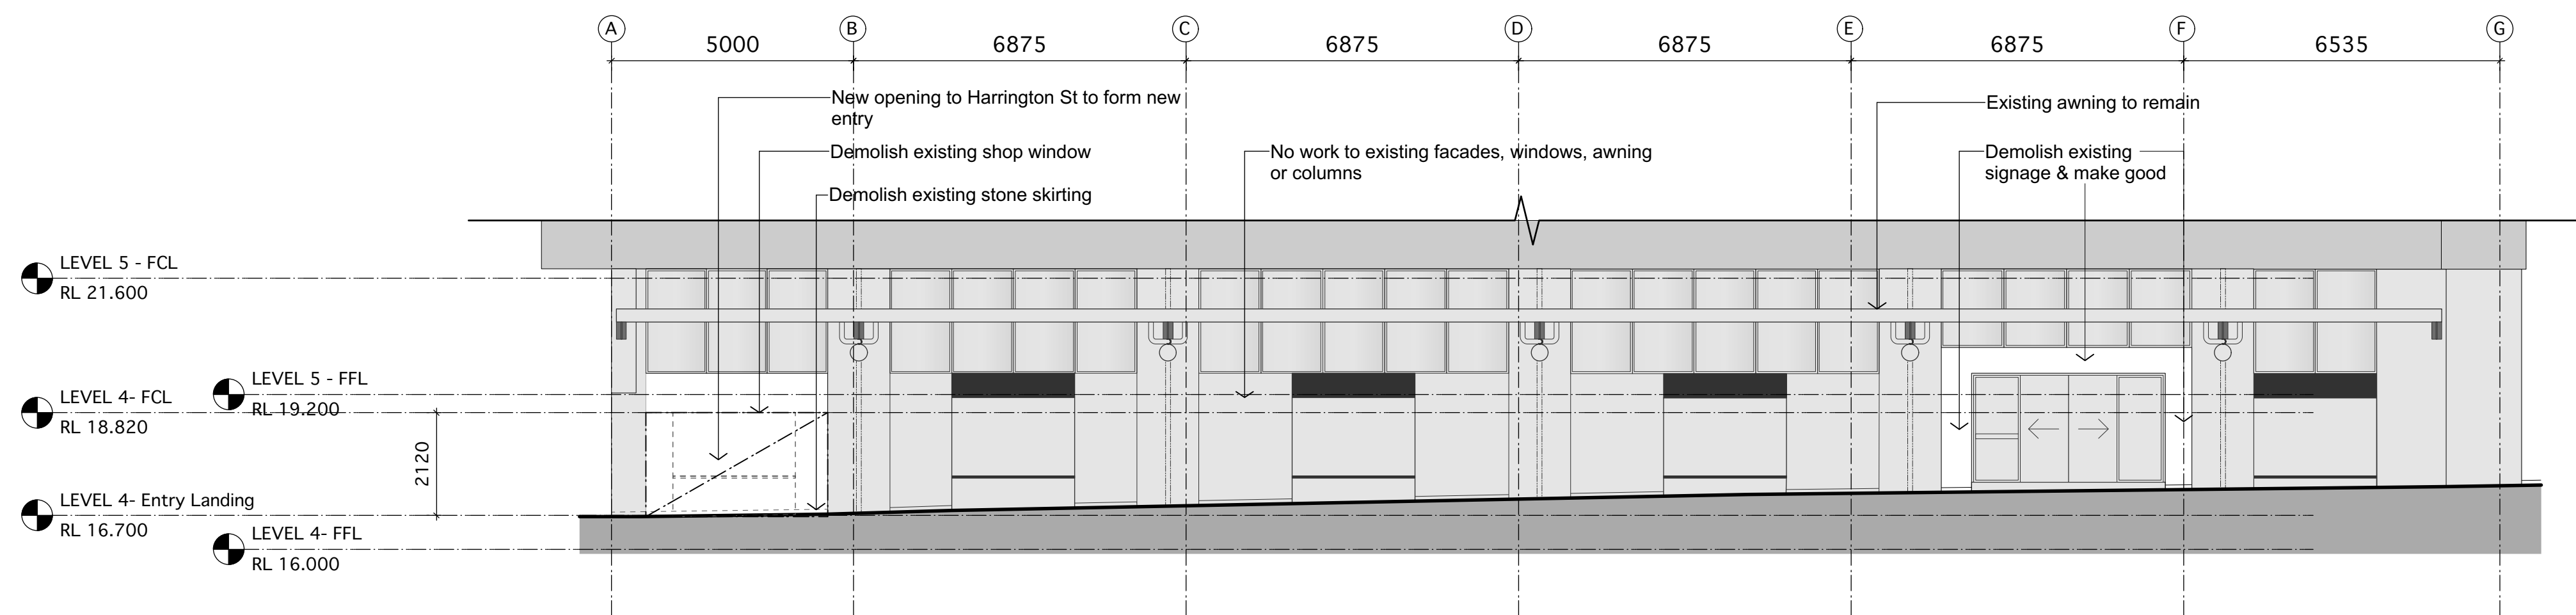

02 DEMOLITION HARRINGTON ST ELEVATION
Scale: 1:100

C	2/12/14	Amended SSDA Issue
ISSUE	DATE	REVISION

0mm 50mm 100mm


DO NOT SCALE FROM DRAWING. USE REQUIRED DIMENSIONS ONLY. CHECK ALL DIMENSIONS ON SITE BEFORE ANY MANUFACTURE OR CONSTRUCTION.

pmdl
ARCHITECTURE
INTERIORS
INTERIORS

www.pmdl.com.au

PMDL Architecture + Design Pty Ltd
Architects 2017 - 2018
Sydney
Phone: +61 2 9458 5500
Melbourne
Phone: +61 3 9427 8885
Hong Kong
Phone: +852 2326 6992

PROJECT	DFS Galleria George St, Sydney				
CLIENT	DFS				
DRAWING	George St & Harrington St Demolition				
CLIENT REF & CONTACT	George St				
DATE	Nov 2014	DRAWN	RM	PROJECT#	2338
SCALE	NTS@A1	CHKD	ST	DWG#	DA106
				REVISION	c

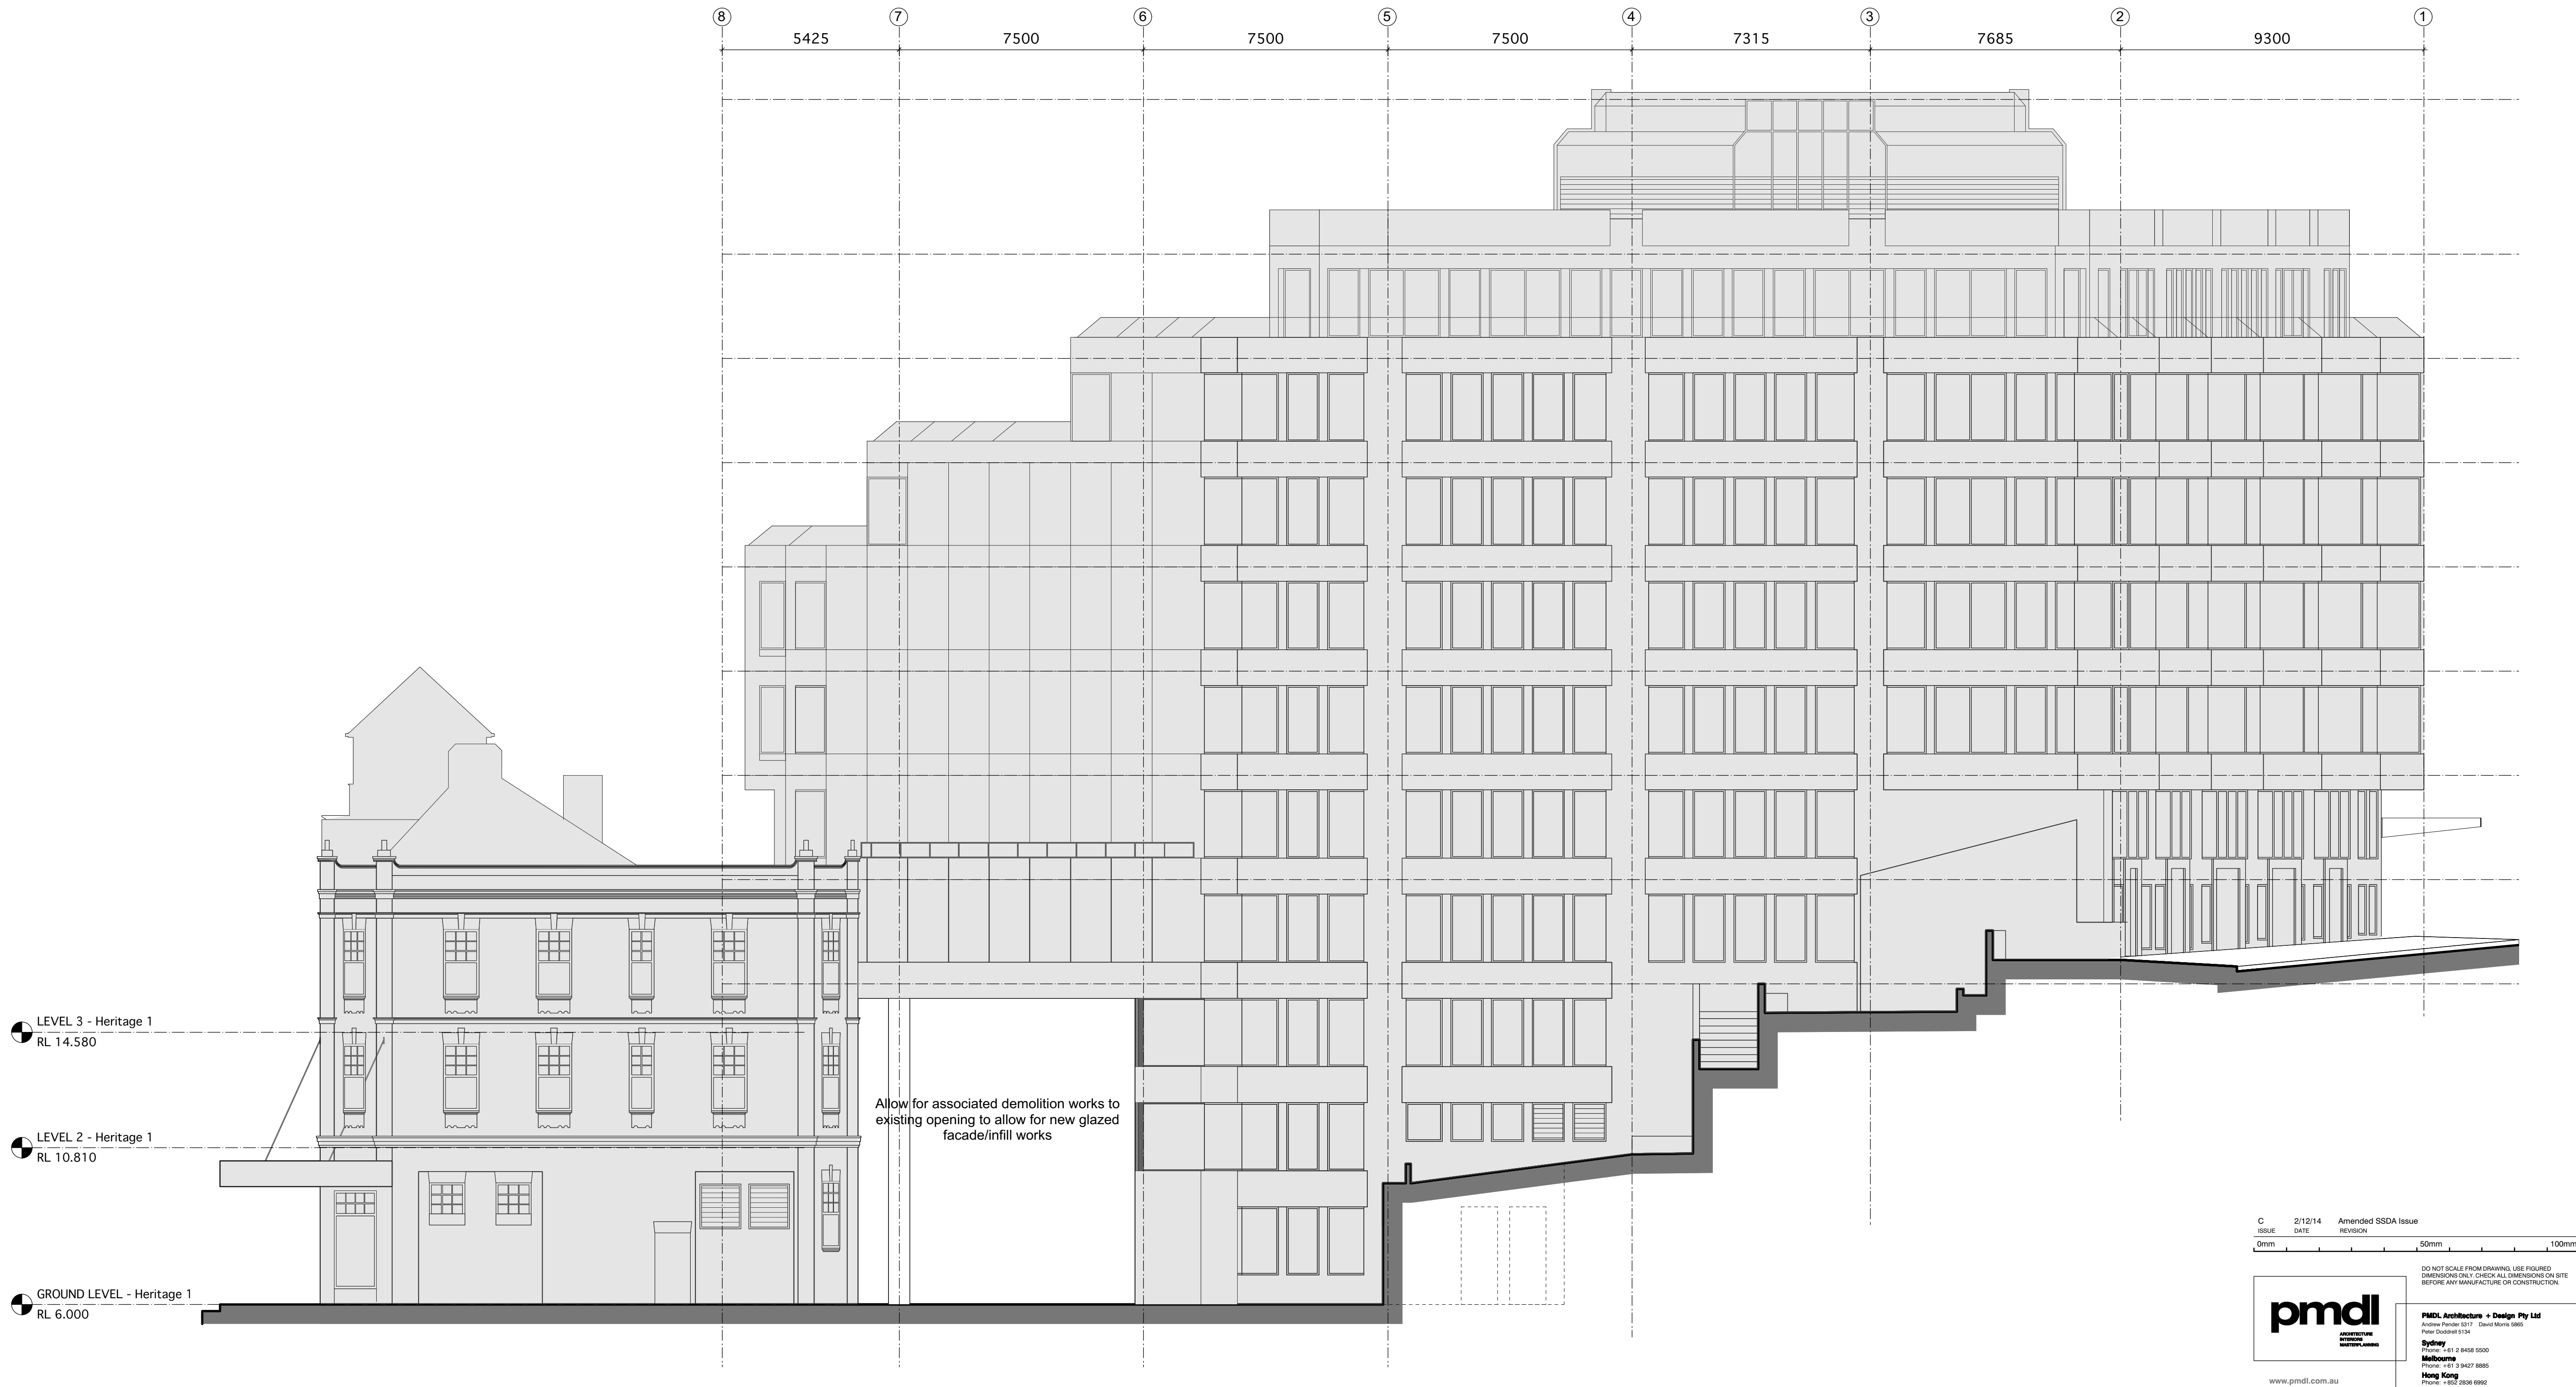


01 DEMOLITION GLOBE ST ELEVATION
Scale: 1:100

C	2/12/14	Amended SSDA Issue
ISSUE	DATE	REVISION
0mm	50mm	100mm

pmdl
ARCHITECTURE
INTERIORS
LANDSCAPE

PMDL Architecture + Design Pty Ltd
Architects, Planners, Designers, Engineers, Surveyors
Sydney
Phone: +61 2 9458 5500
Melbourne
Phone: +61 3 9427 8885
Hong Kong
Phone: +852 2336 6992

PROJECT					
DFS Galleria George St, Sydney					
CLIENT					
DFS					
DRAWING					
Globe St Demolition					
CLIENT REF & CONTACT					
George St					
DATE	Nov 2014	DRAWN	RM	PROJECT#	DWG#
SCALE	NTS@A1	CHKD	ST	2338	DA107
					C

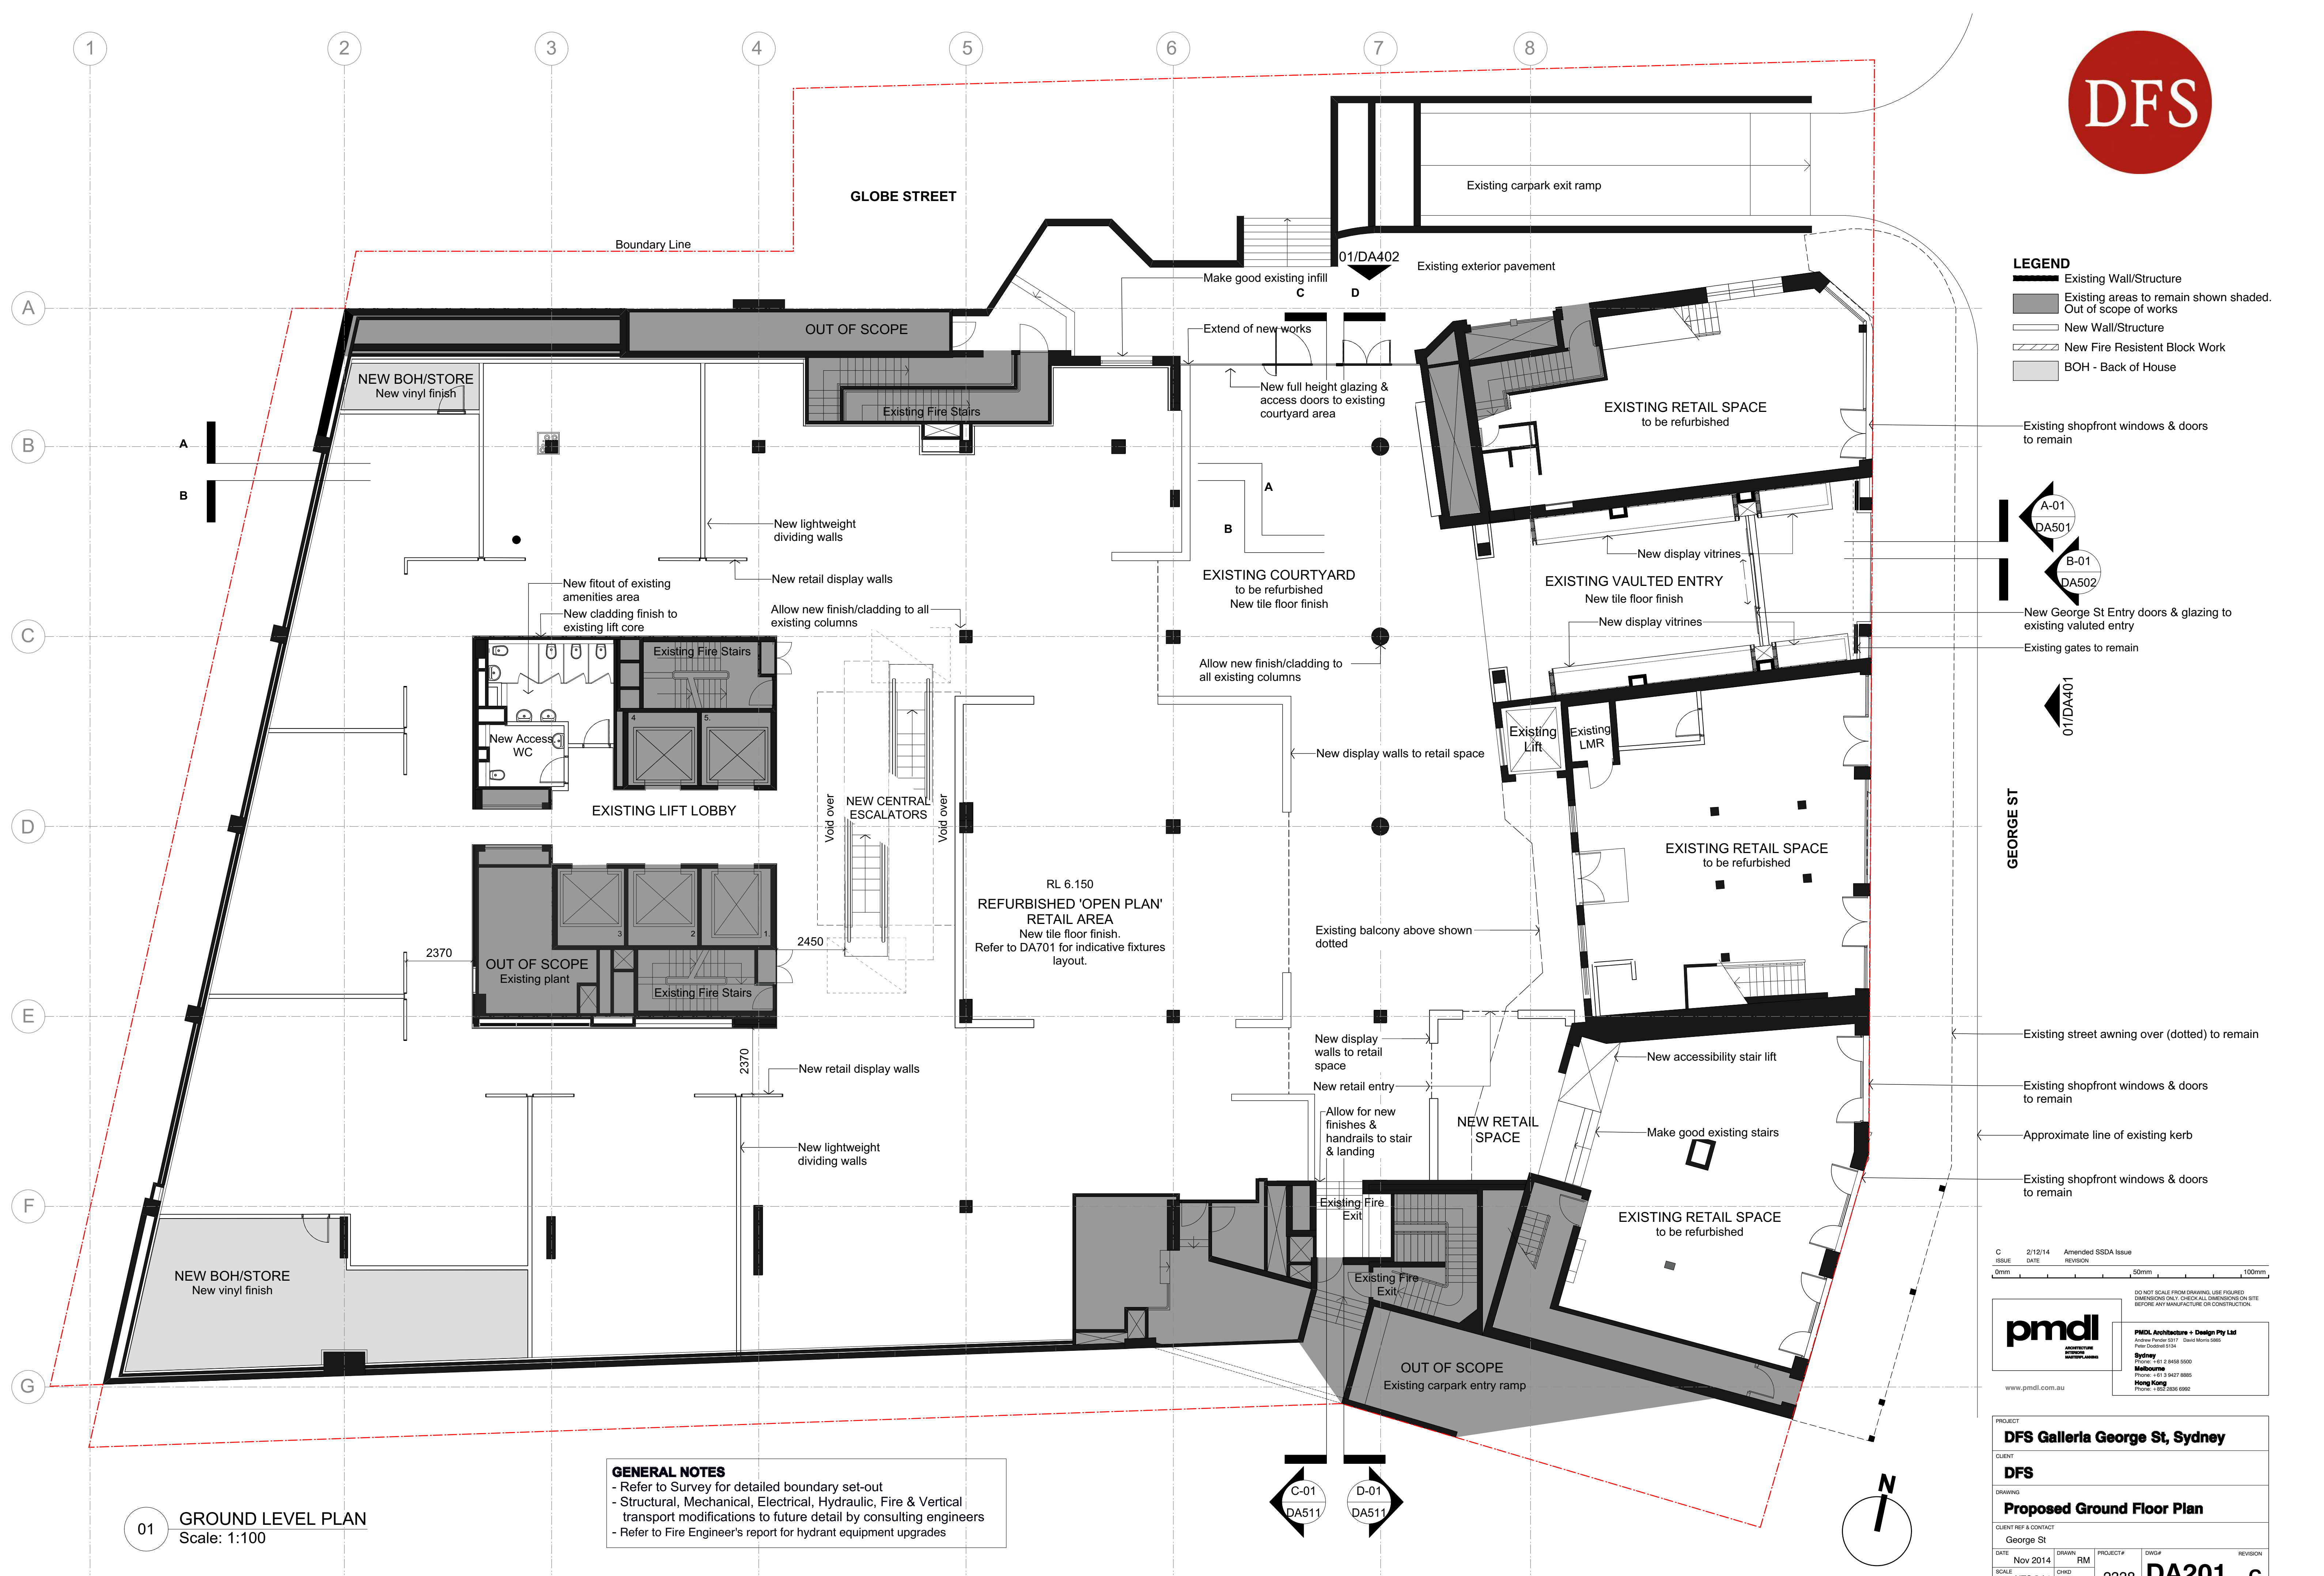

LEGEND

- Existing Wall/Structure
- Existing areas to remain shown shaded.
- Out of scope of works
- New Wall/Structure
- New Fire Resistant Block Work
- BOH - Back of House

Existing shopfront windows & doors to remain

A-01
DA501

B-01
DA502

New George St Entry doors & glazing to existing vaulted entry

Existing gates to remain

01/DA401

Existing street awning over (dotted) to remain

Existing shopfront windows & doors to remain

Approximate line of existing kerb

Existing shopfront windows & doors to remain

C
ISSUE
2/12/14
DATE
Amended SSDA Issue
REVISION

0mm 50mm 100mm

DO NOT SCALE FROM DRAWING. USE FIGURED DIMENSIONS ONLY. CHECK ALL DIMENSIONS ON SITE BEFORE ANY MANUFACTURE OR CONSTRUCTION.

pmdl
ARCHITECTURE
INTERIORS
LANDSCAPE

PMDL Architecture + Design Pty Ltd
Architects 2017 - 2024
Sydney
Phone: +61 2 8458 5500
Melbourne
Phone: +61 3 9427 8885
Hong Kong
Phone: +852 2556 6992

www.pmdl.com.au

PROJECT
DFS Galleria George St, Sydney

CLIENT
DFS

DRAWING
Proposed Ground Floor Plan

CLIENT REF & CONTACT
George St

DATE
Nov 2014

SCALE
NTS@A1

DRAWN
RM

CHRD
SF

PROJECT#
2338


DWG#
DA201

REVISION
c

GENERAL NOTES



- Refer to Survey for detailed boundary set-out
- Structural, Mechanical, Electrical, Hydraulic, Fire & Vertical transport modifications to future detail by consulting engineers
- Refer to Fire Engineer's report for hydrant equipment upgrades

01 **GROUND LEVEL PLAN**
Scale: 1:100

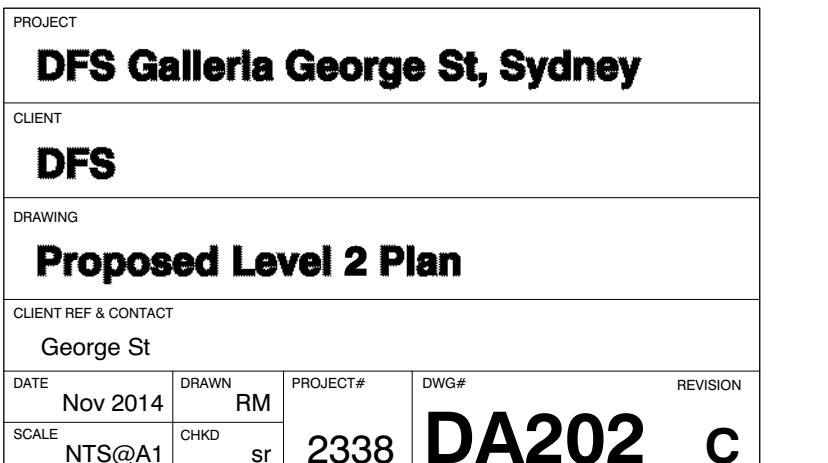

LEGEND

- Existing Wall/Structure
- Existing areas to remain shown shaded.
- Out of scope of works
- New Wall/Structure
- New Fire Resistant Block Work
- BOH - Back of House

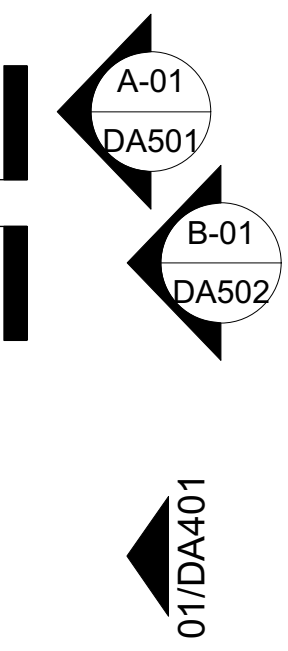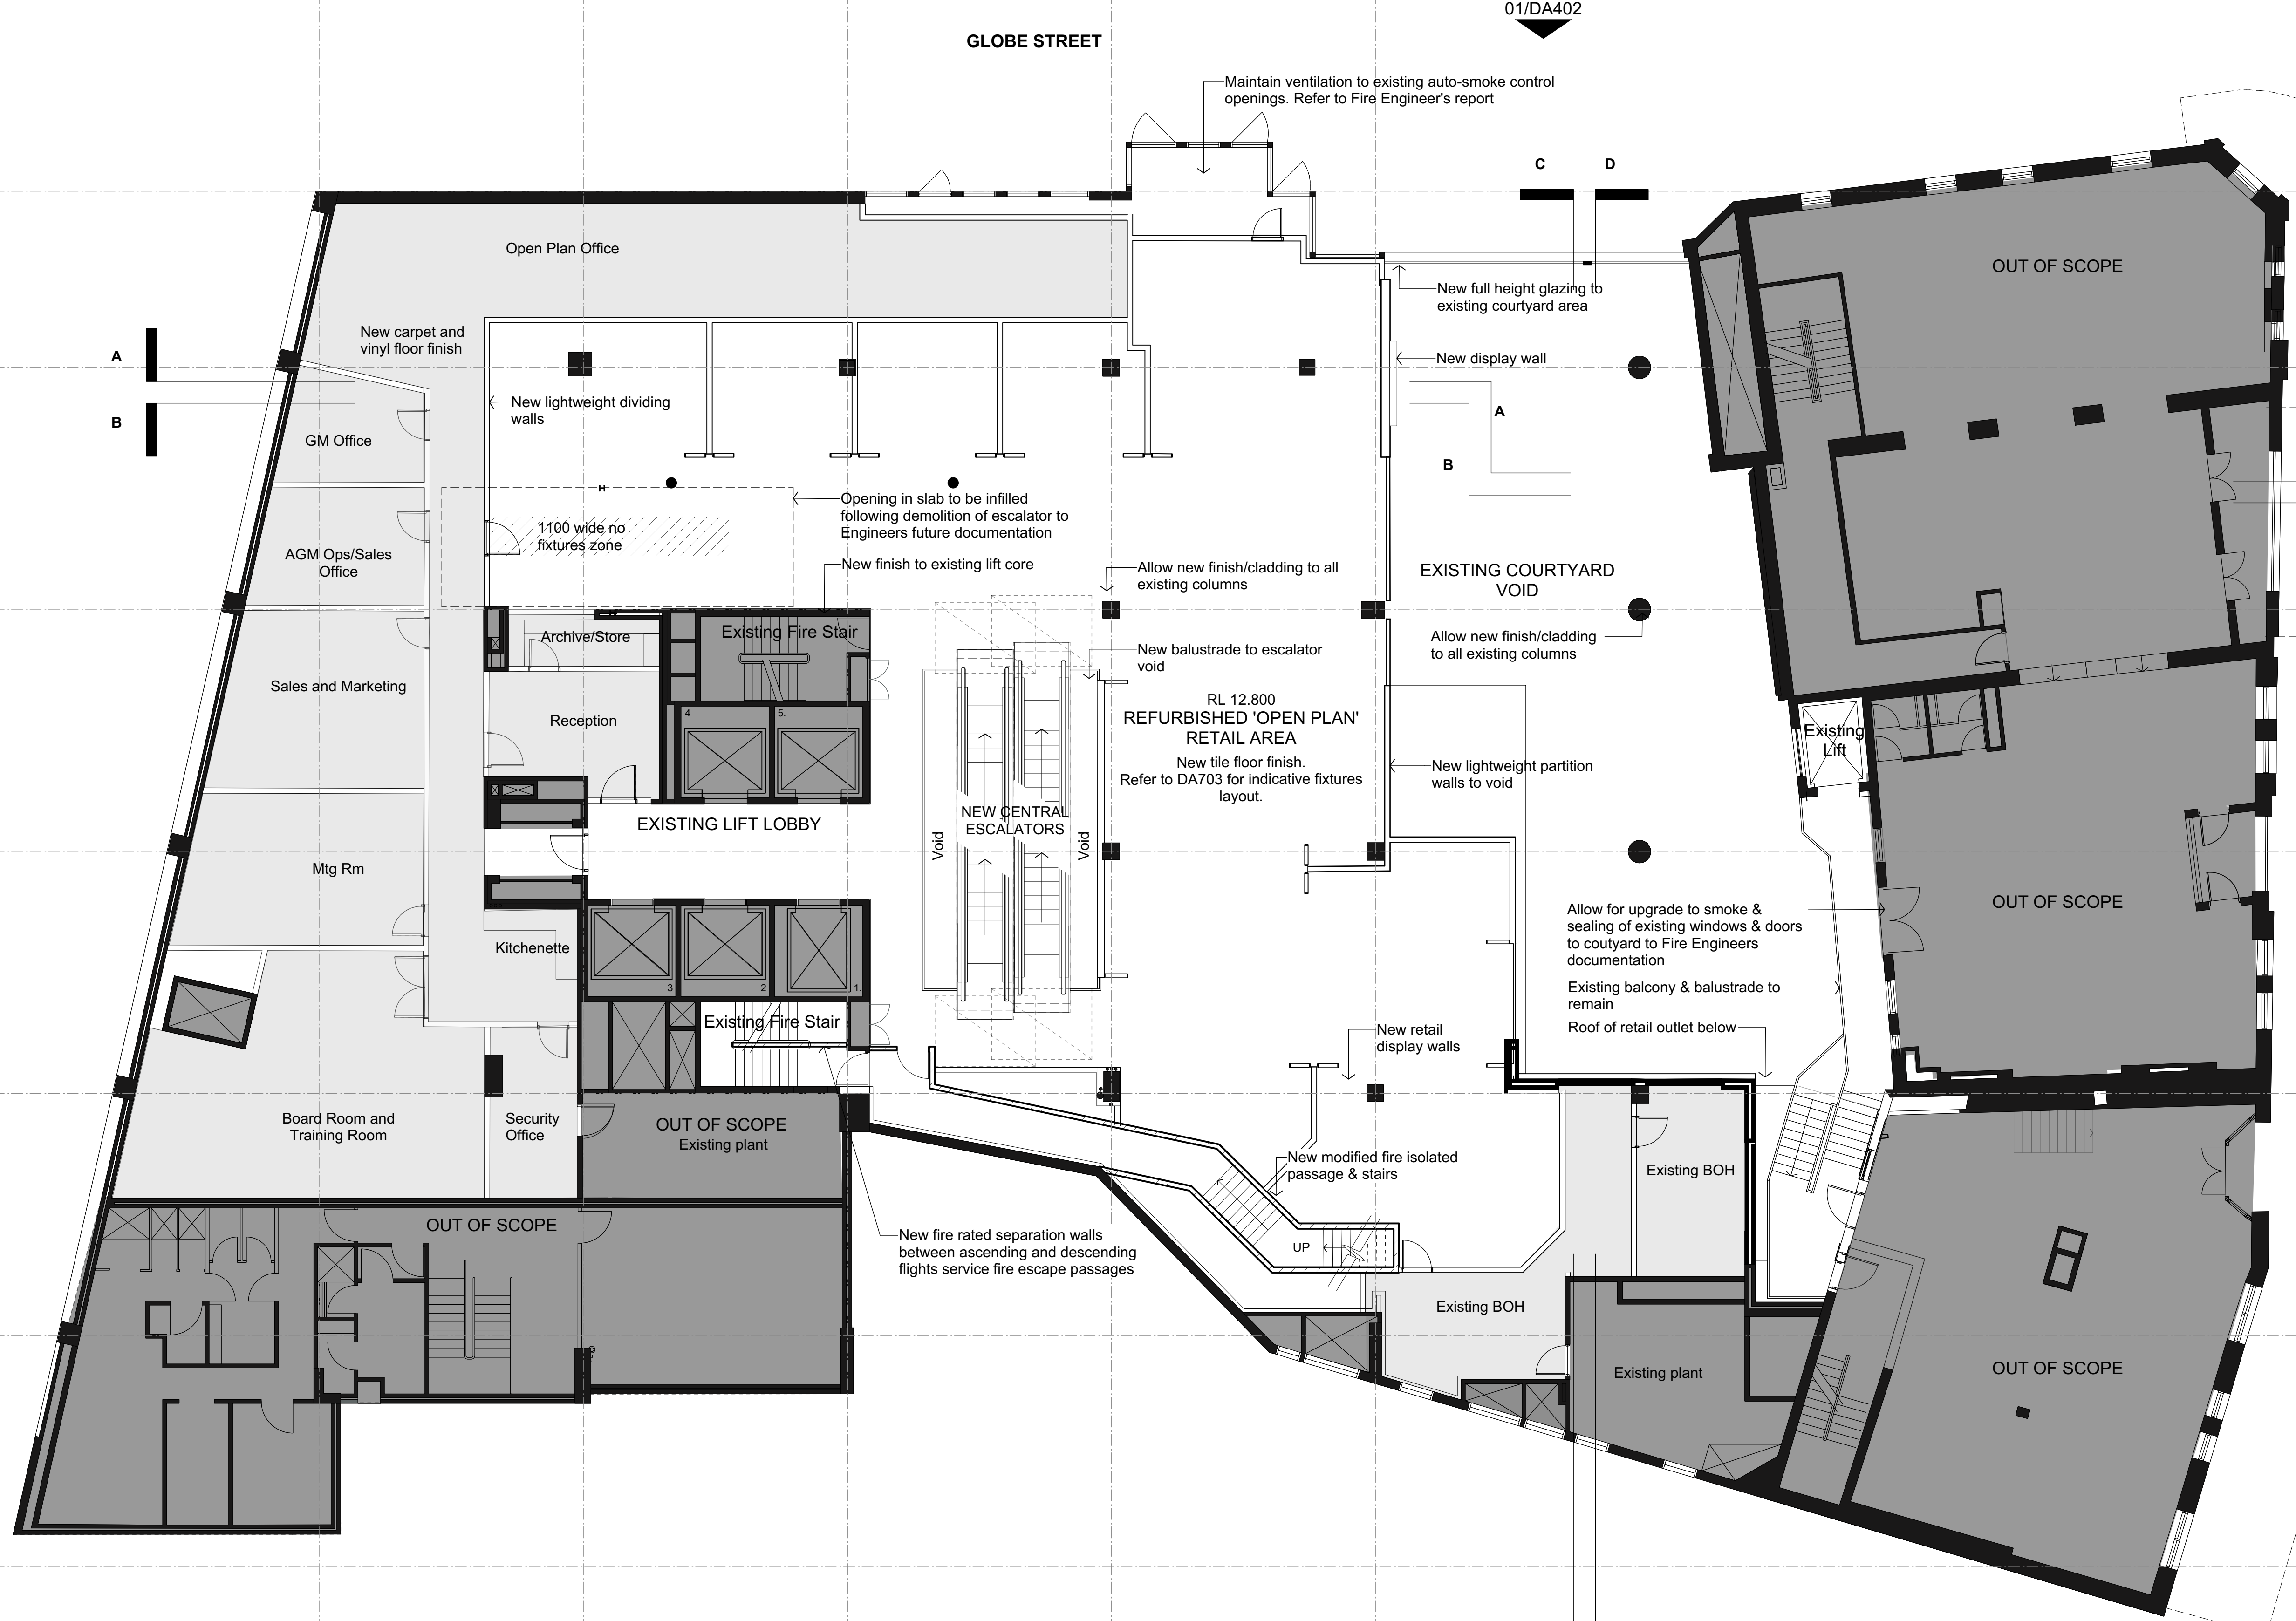

Existing awning below dotted

GEORGE ST

C	2/12/14	Amended SSDA Issue
ISSUE	DATE	REVISION
0mm	50mm	100mm



pmdl
ARCHITECTURE
INTERIORS
LANDSCAPE

www.pmdl.com.au

PMDL Architecture + Design Pty Ltd
Architects 2017 - 2024 NSW 1880
Peter Daddell 0134
Sydney
Phone: +61 2 8458 5500
Melbourne
Phone: +61 3 9427 8885
Hong Kong
Phone: +852 2526 6992

GENERAL NOTES

- Refer to Survey for detailed boundary set-out
- Structural, Mechanical, Electrical, Hydraulic, Fire & Vertical transport modifications to future detail by consulting engineers
- Refer to Fire Engineer's report for hydrant equipment upgrades

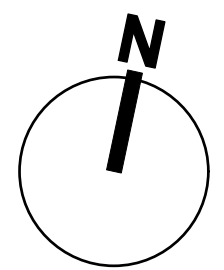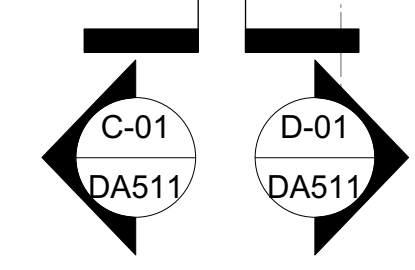

01 LEVEL 3 PLAN
Scale: 1:100

PROJECT	DFS Galleria George St, Sydney				
CLIENT	DFS				
DRAWING	Proposed Level 3 Plan				
CLIENT REF & CONTACT	George St				
DATE	Nov 2014	DRAWN	RM	PROJECT#	DWG#
SCALE	NTS@A1	CHKD	ST	2338	DA203
					c



- LEGEND**
- Existing Wall/Structure
 - Existing areas to remain shown shaded.
 - Out of scope of works
 - New Wall/Structure
 - New Fire Resistant Block Work
 - BOH - Back of House

A-01
DA501

B-01
DA502

01/DA401

Existing awning below dotted

GEORGE ST

C 2/12/14 Amended SSDA Issue
ISSUE DATE REVISION
0mm 50mm 100mm

pmdl
ARCHITECTURE
INTERIORS
LANDSCAPE

PMDL Architecture + Design Pty Ltd
Architects 2017 - 2024
Sydney: +61 2 9458 5500
Melbourne: +61 3 9427 8885
Hong Kong: +852 2556 6992

PROJECT DFS Galleria George St, Sydney				
CLIENT DFS				
DRAWINGS Proposed Level 4 Plan				
CLIENT REF & CONTACT George St				
DATE Nov 2014	DRAWN RM	PROJECT# 2338	DWG# DA204	REVISION c
SCALE NTS@A1	CHKD ST			

- GENERAL NOTES**
- Refer to Survey for detailed boundary set-out
 - Structural, Mechanical, Electrical, Hydraulic, Fire & Vertical transport modifications to future detail by consulting engineers
 - Refer to Fire Engineer's report for hydrant equipment upgrades

01 LEVEL 4 PLAN
Scale: 1:100

C-01
DA511

D-01
DA511



GLOBE STREET

01/DA402

OUT OF SCOPE

C

D

OUT OF SCOPE

OUT OF SCOPE

OUT OF SCOPE

RL 16.000
REFURBISHED 'OPEN PLAN'
RETAIL AREA
New tile floor finish.
Refer to DA704 for indicative fixtures layout.

EXISTING LIFT LOBBY

NEW CENTRAL
ESCALATORS

OUT OF SCOPE

Existing plant

Reception
(Customer
Service Packing)

Cash Office

Staff Breakout/Lunch/Lockers

Refurbish existing office,
new carpet finish

New Access.
WC

Upgrade existing WC to include ambulant
cubicles & a new access WC

New balustrade to
escalator void

Void

Void

Allow for upgrade to smoke & sealing
of existing windows & doors to courtyard
to Fire Engineers documentation

Existing Skylight
over

New lightweight dividing
walls

New BOH

Existing Plant

New BOH

Maintain ventilation to existing auto-smoke control
openings. Refer to Fire Engineer's report

OUT OF SCOPE

New lightweight dividing walls

New accessible ramp

Opening in slab to be infilled following
demolition of escalator to Engineers future
documentation

Allow new finish/cladding to all
existing columns
New cladding to existing
lift core and walls

Existing Fire Stair



Existing Fire Stair

Line of existing awning over
dotted

Approximate line of
existing kerb
New retail entrance from
street to level 4.

02/DA401
HARRINGTON ST

EXISTING ENTRY
No works

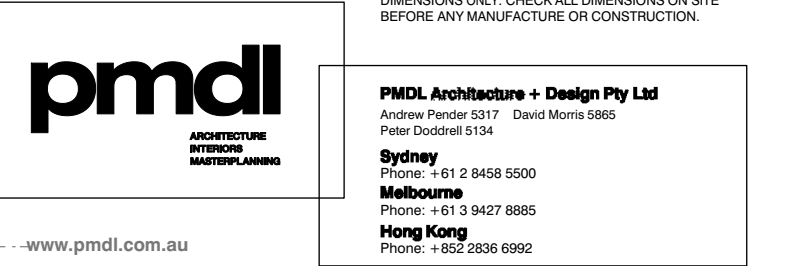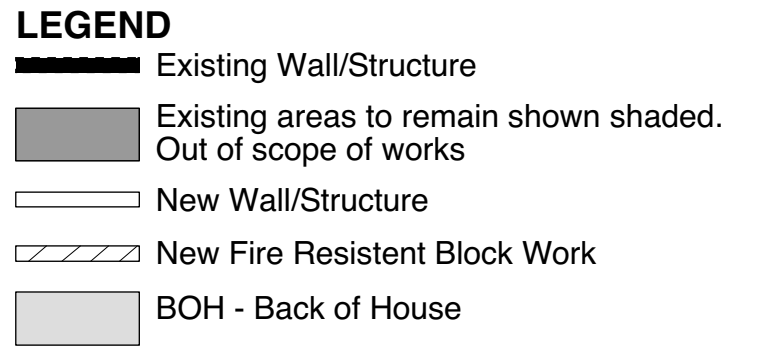



PROJECT				
DFS Galleria George St, Sydney				
CLIENT				
DFS				
DRAWING				
Proposed Level 5 Plan				
CLIENT REF & CONTACT				
George St				
DATE	Nov 2014	DRAWN	RM	PROJECT#
SCALE	NTS@A1	CHWD	SR	2338
DA205				c
DWG#				
REVISION				

GENERAL NOTES

- Refer to Survey for detailed boundary set-out
- Structural, Mechanical, Electrical, Hydraulic, Fire & Vertical transport modifications to future detail by consulting engineers
- Refer to Fire Engineer's report for hydrant equipment upgrades

01 LEVEL 5 PLAN
Scale: 1:100

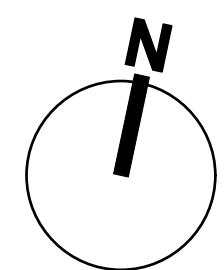

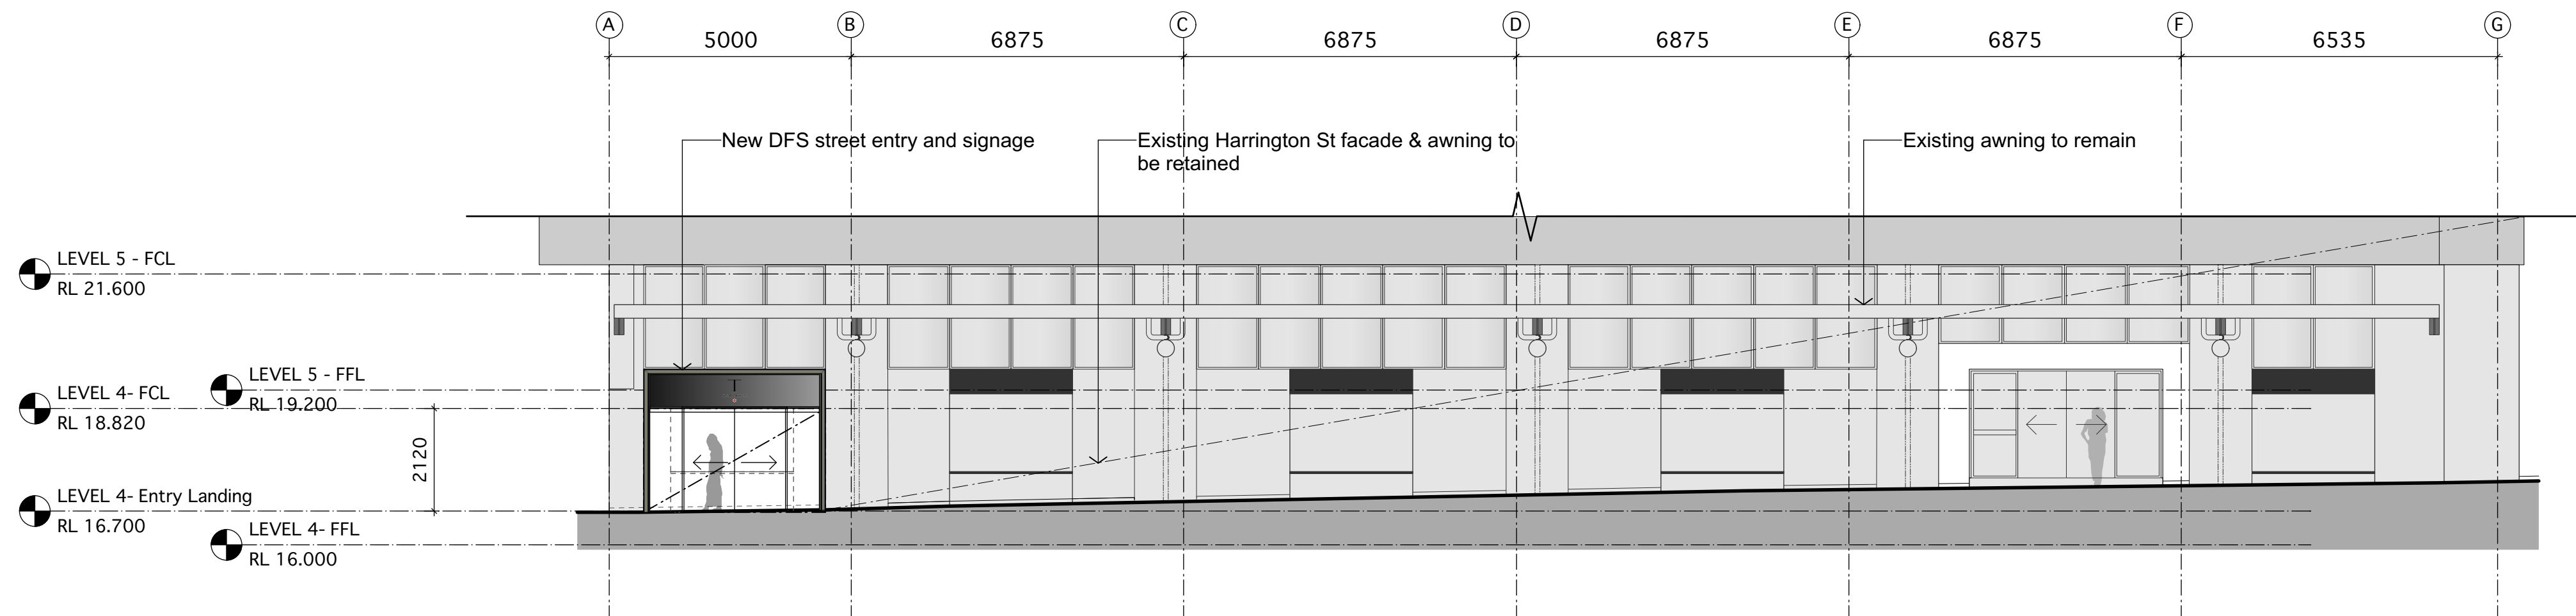

C	3/12/14	Amended SSDA Issue
ISSUE	DATE	REVISION

0mm 50mm 100mm

DO NOT SCALE FROM DRAWING. USE FIGURED DIMENSIONS ONLY. CHECK ALL DIMENSIONS ON SITE BEFORE ANY MANUFACTURE OR CONSTRUCTION.

pmdl
ARCHITECTURE
INTERIORS
LANDSCAPE

PMDL Architecture + Design Pty Ltd
Architects Partner 2017 - Global Source 1600
Sydney
Phone: +61 2 9458 5500
Melbourne
Phone: +61 3 9427 8885
Hong Kong
Phone: +852 2336 6992

www.pmdl.com.au

PROJECT	DFS Galleria George St, Sydney				
CLIENT	DFS				
DRAWING	George St & Harrington St Elevation				
CLIENT REF & CONTACT	George St				
DATE	Nov 2014	DRAWN	RM	PROJECT#	DWG#
SCALE	NTS@A1	CHKD	SF	2338	DA401 c



01 GLOBE STREET ELEVATION
Scale: 1:100

C	2/12/14	Amended SSDA Issue
ISSUE	DATE	REVISION
0mm	50mm	100mm


DO NOT SCALE FROM DRAWING. USE FIGURED DIMENSIONS ONLY. CHECK ALL DIMENSIONS ON SITE BEFORE ANY MANUFACTURE OR CONSTRUCTION.

pmdl
ARCHITECTURE
INTERIORS
LANDSCAPE

PMDL Architecture + Design Pty Ltd
Active Partner 2017 - Great Works Award
Sydney
Phone: +61 2 9458 5500
Melbourne
Phone: +61 3 9427 8885
Hong Kong
Phone: +852 2356 6992

www.pmdl.com.au

PROJECT DFS Galleria George St, Sydney				
CLIENT DFS				
DRAWING Globe St Elevation				
CLIENT REF & CONTACT George St				
DATE Nov 2014	DRAWN RM	PROJECT# 2338	DWG# DA402	REVISION c
SCALE NTS@A1	CHKD SF			

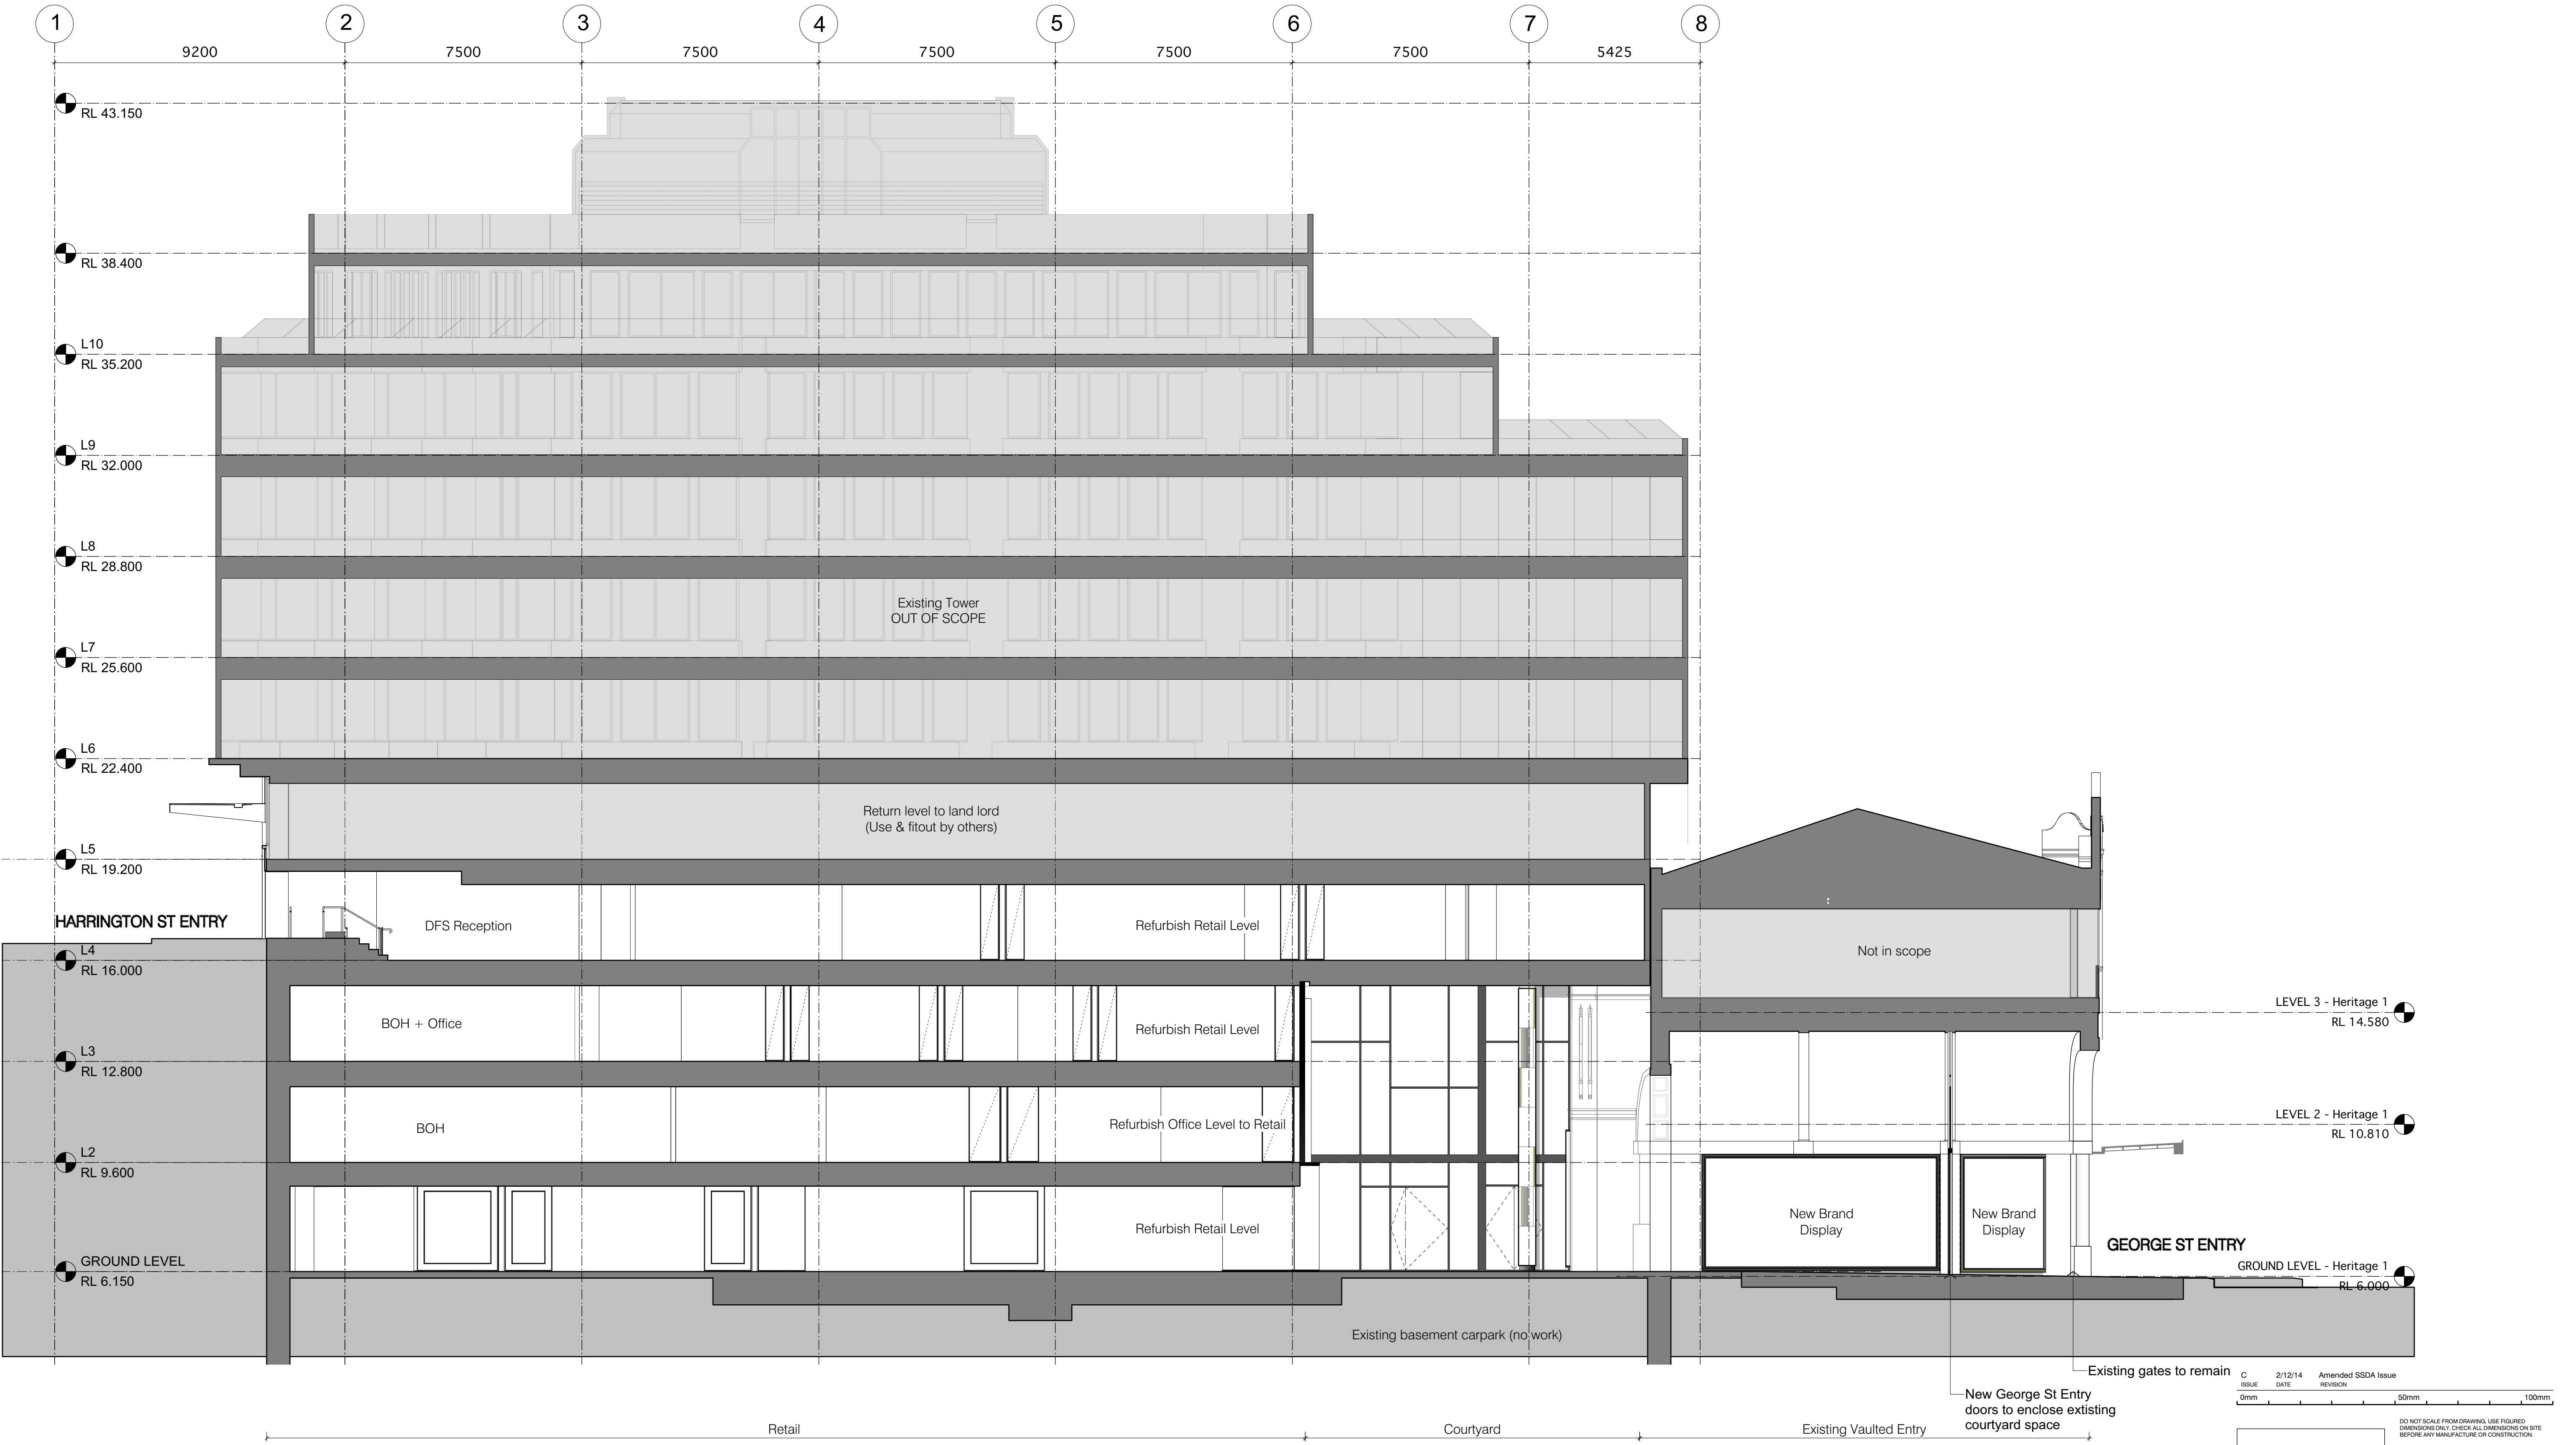

01 NORTH LONG SECTION AA
Scale: 1:100

C
ISSUE
2/12/14
DATE
Amended SSDA Issue
REVISION

0mm 50mm 100mm

DO NOT SCALE FROM DRAWING. USE FIGURED DIMENSIONS ONLY. CHECK ALL DIMENSIONS ON SITE BEFORE ANY MANUFACTURE OR CONSTRUCTION.

pmdl
ARCHITECTURE
INTERIOR
EXTERIOR

PMDL Architecture + Design Pty Ltd
Architects Partner 2017 - Global Source 1600
Peter Goodrich 0134
Sydney
Phone: +61 2 9458 5500
Melbourne
Phone: +61 3 9427 8885
Hong Kong
Phone: +852 2336 6992

www.pmdl.com.au


PROJECT
DFS Galleria George St, Sydney

CLIENT
DFS

DRAWING
North Section AA


CLIENT REF & CONTACT
George St

DATE Nov 2014	DRAWN RM	PROJECT# 2338	DWG# DA501	REVISION c
SCALE NTS@A1	CHKD SF			

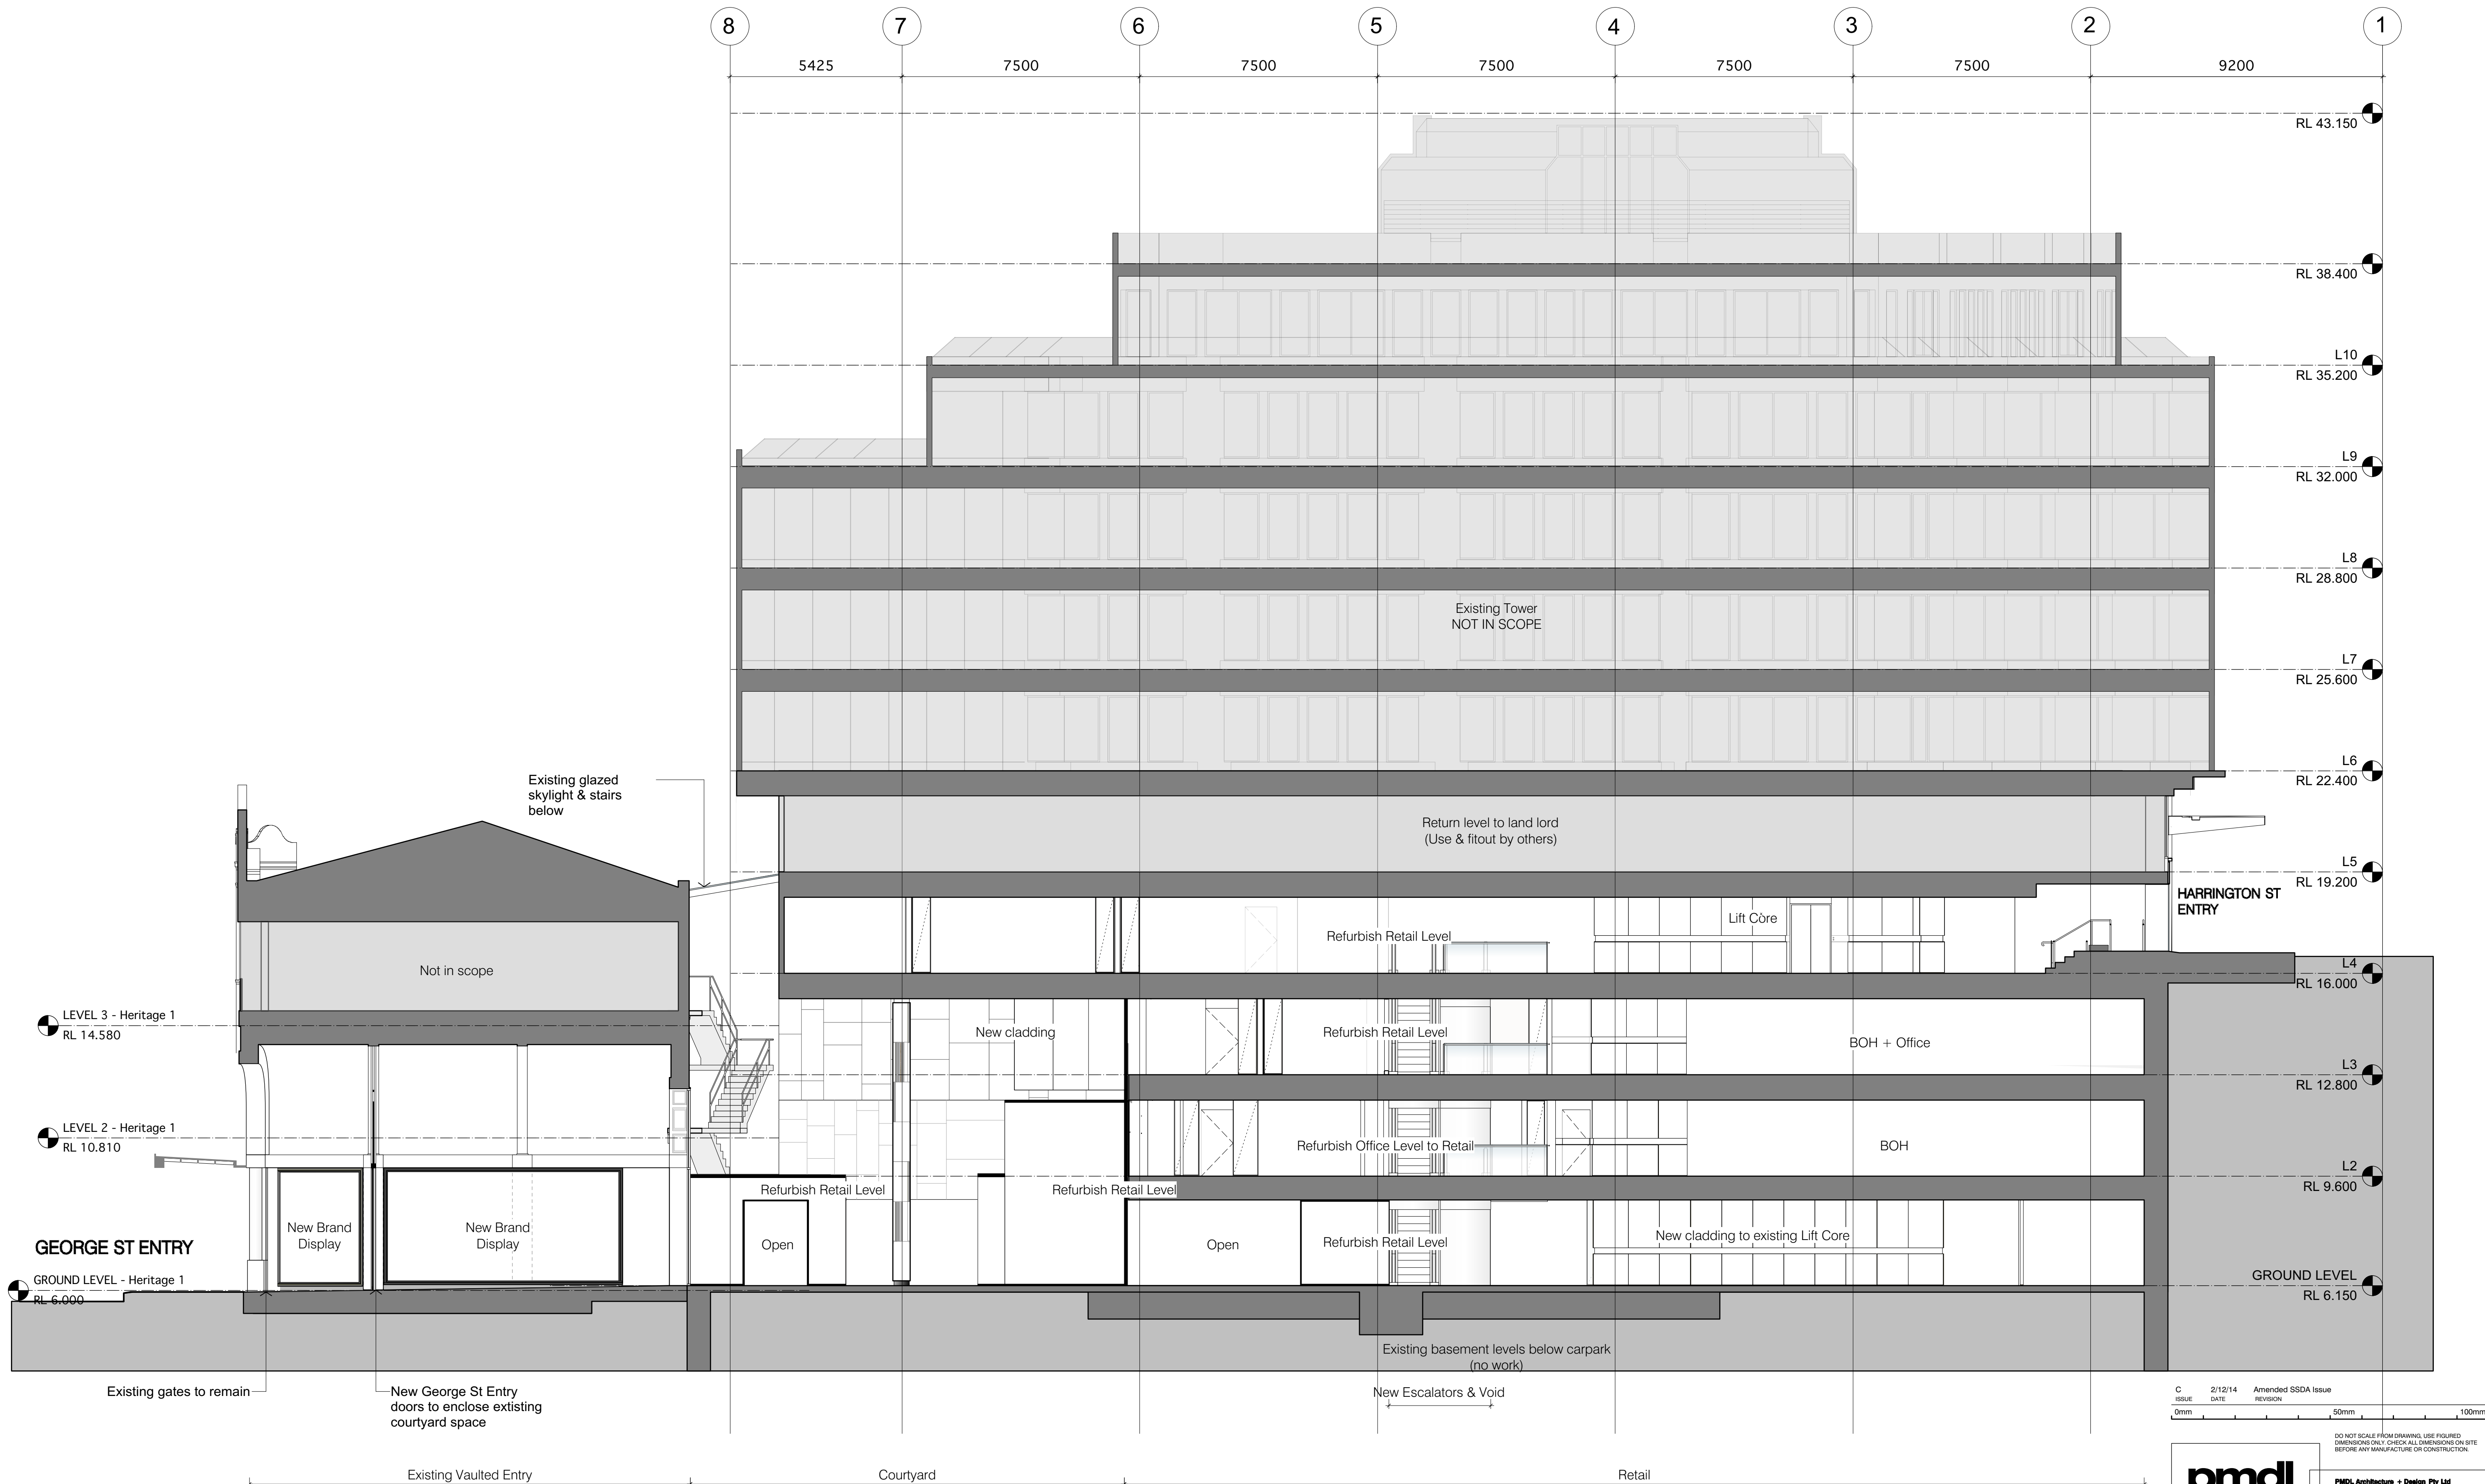


01 SOUTH LONG SECTION BB
Scale: 1:100

PROJECT				
DFS Galleria George St, Sydney				
CLIENT				
DFS				
DRAWING				
South Section BB				
CLIENT REF & CONTACT				
George St				
DATE	Nov 2014	DRAWN	RM	PROJECT#
SCALE	NTS@A1	CHKD	SF	2338
DWG#				DA502
REVISION				c

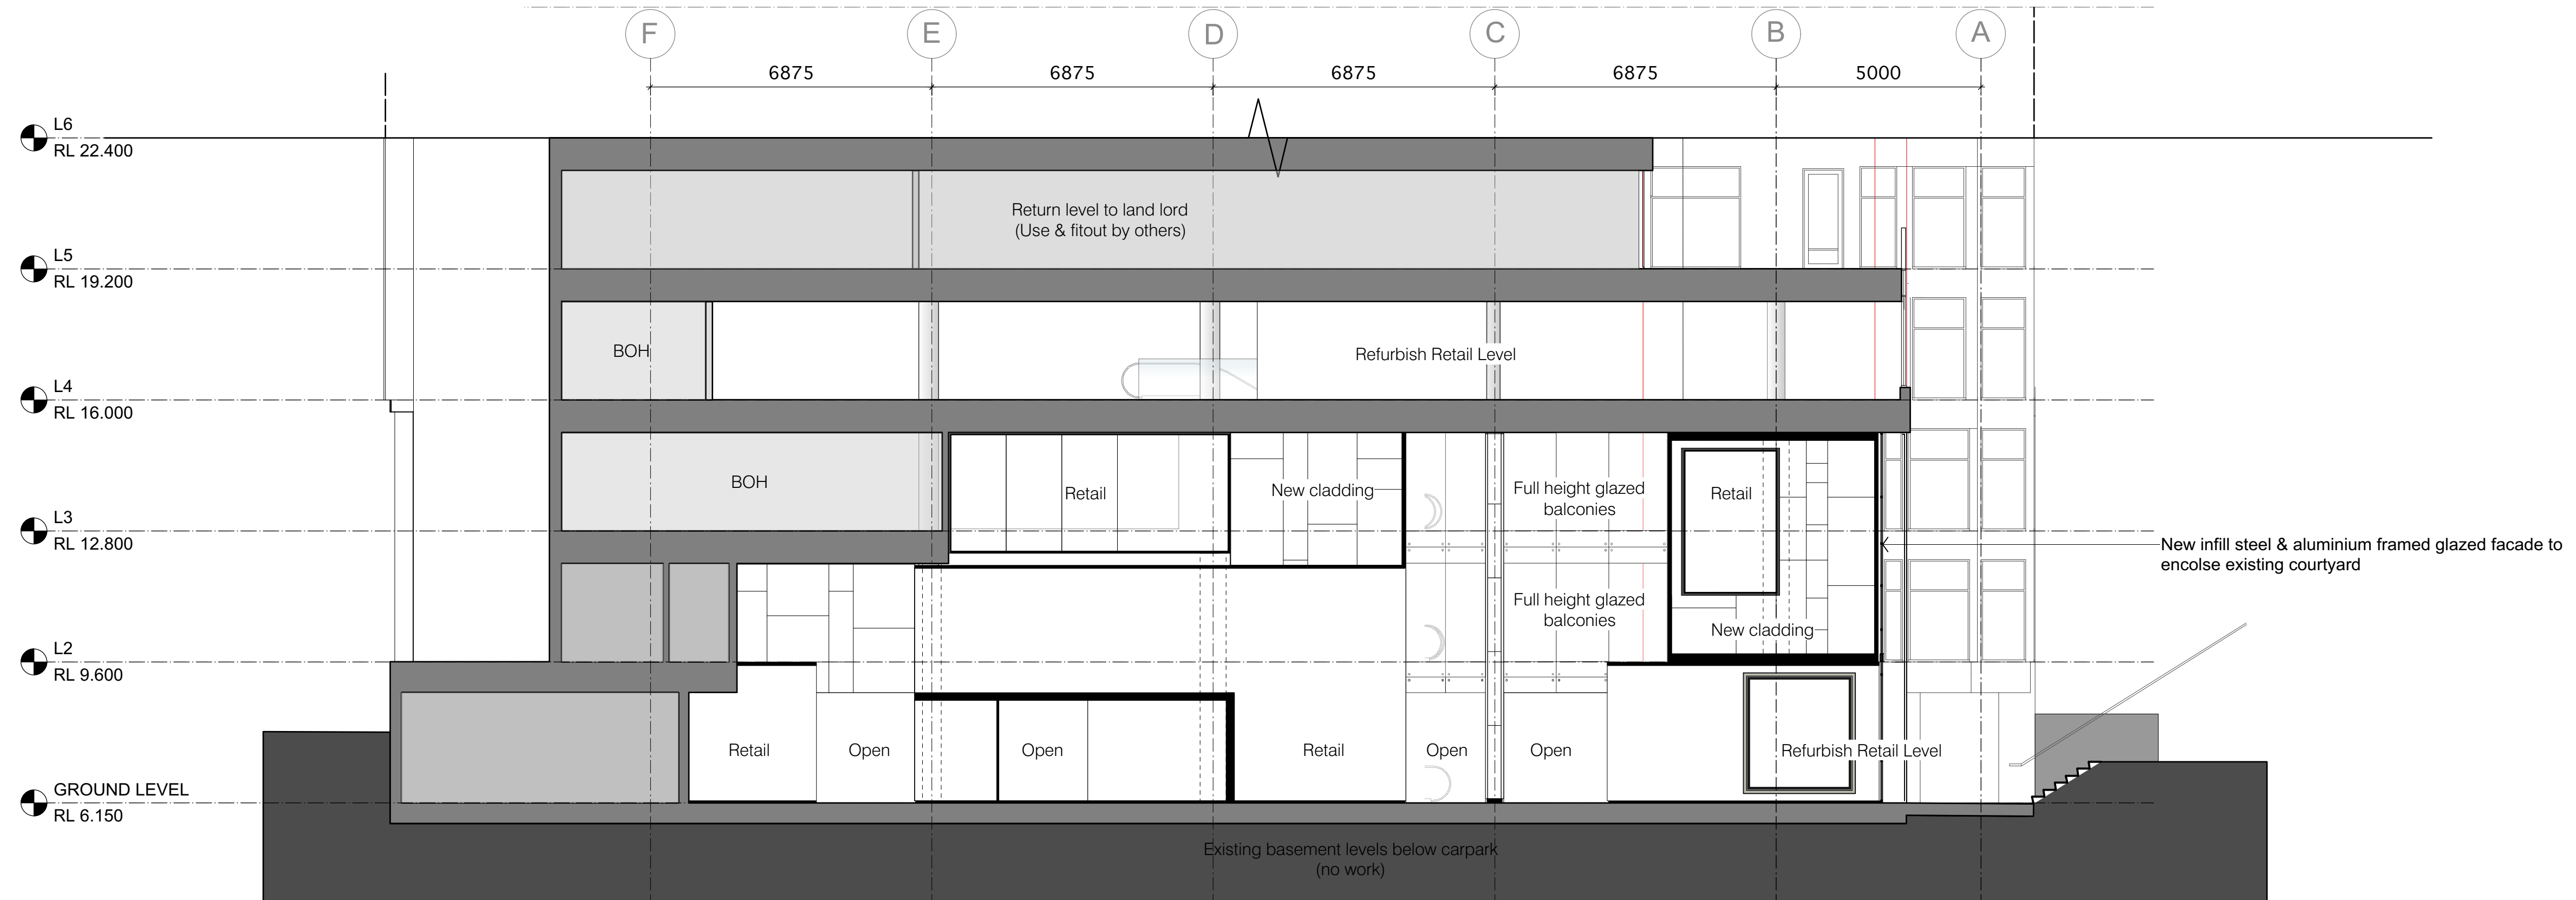

01 WEST SHORT SECTION CC
Scale: 1:100

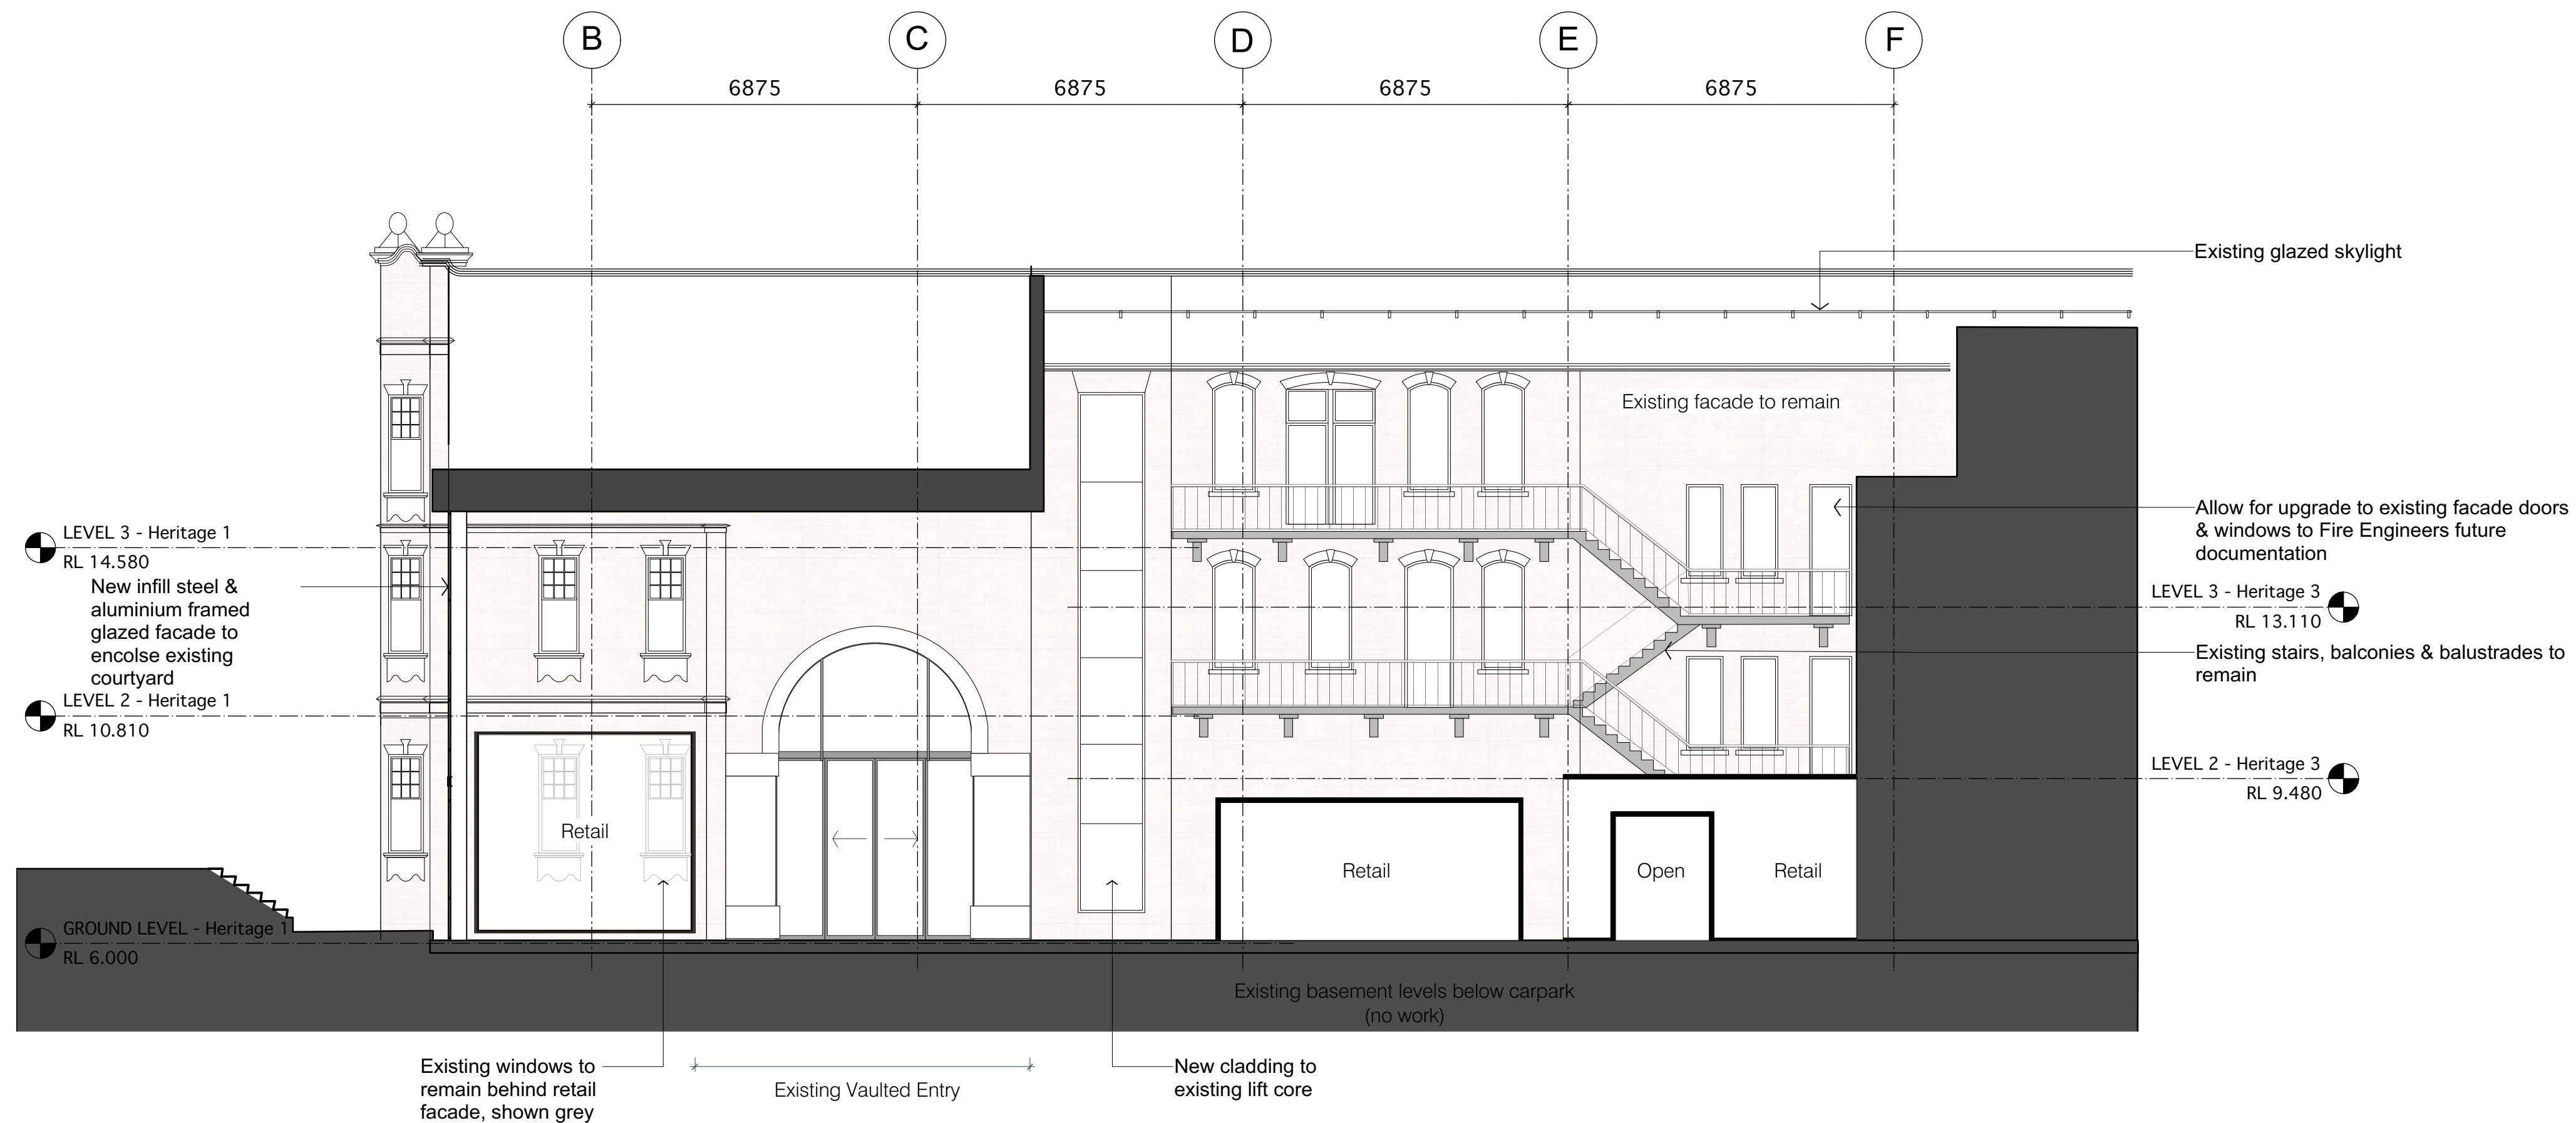

02 EAST SHORT SECTION DD
Scale: 1:100

C
ISSUE
2/12/14
DATE
Amended SSDA Issue
REVISION

0mm 50mm 100mm


DO NOT SCALE FROM DRAWING. USE FIGURED DIMENSIONS ONLY. CHECK ALL DIMENSIONS ON SITE BEFORE ANY MANUFACTURE OR CONSTRUCTION.

pmdl
ARCHITECTURE
INTERIORS
LANDSCAPE

PMDL Architecture + Design Pty Ltd
Active Partner 2017 - Great Works Award
Sydney
Phone: +61 2 9458 5500
Melbourne
Phone: +61 3 9427 8885
Hong Kong
Phone: +852 2836 6992

www.pmdl.com.au

PROJECT DFS Galleria George St, Sydney				
CLIENT DFS				
DRAWING West CC & East DD Sections				
CLIENT REF & CONTACT George St				
DATE Nov 2014	DRAWN RM	PROJECT#	DWG#	REVISION
SCALE NTS@A1	CHKD SF	2338	DA511	c

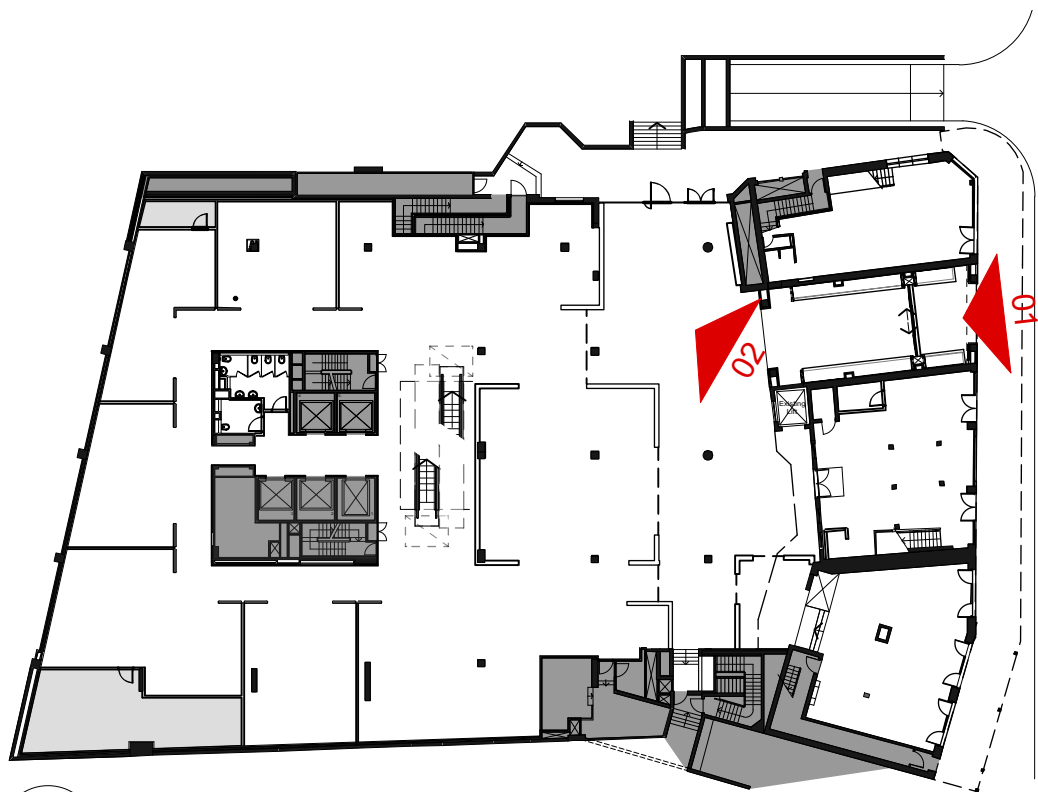

03 KEYPLAN
NTS



01 VAULTED ENTRY RENDER
NTS



02 COURTYARD RENDER
NTS

C	2/12/14	Amended SSDA Issue
ISSUE	DATE	REVISION

0mm 50mm 100mm

DO NOT SCALE FROM DRAWING. USE FIGURED DIMENSIONS ONLY. CHECK ALL DIMENSIONS ON SITE BEFORE ANY MANUFACTURE OR CONSTRUCTION.

pmdl
ARCHITECTURE
INTERIORS
LANDSCAPE

www.pmdl.com.au

PMDL Architecture + Design Pty Ltd
Architects 2017 - 2018
Sydney: +61 2 8458 5134
Melbourne: +61 3 9427 8885
Hong Kong: +852 2266 6992

PROJECT						
DFS Galleria George St, Sydney						
CLIENT						
DFS						
DRAWING						
Internal Renders						
CLIENT REF & CONTACT						
George St						
DATE	Nov 2014		DRAWN	RM	PROJECT#	DWG#
SCALE	NTS@A1		CHKD	SR	2338	DA600
						REVISION
						c

