


# SIMTA INTERMODAL TERMINAL FACILITY - STAGE 1

## STATE SIGNIFICANT DEVELOPMENT APPLICATION

### CIVIL DRAWING LIST

|          |                                                                  |
|----------|------------------------------------------------------------------|
| EISC1001 | TITLE SHEET, DRAWING LIST AND LOCALITY PLAN                      |
| EISC1002 | GENERAL ARRANGEMENT PLAN                                         |
| EISC1011 | SEDIMENTATION AND EROSION CONTROL PLAN                           |
| EISC1021 | STAGE 1 SITE CUT AND FILL PLAN                                   |
| EISC1031 | SITWORKS AND STORMWATER PLAN - SHEET 1                           |
| EISC1032 | SITWORKS AND STORMWATER PLAN - SHEET 2                           |
| EISC1041 | TYPICAL STORMWATER DRAINAGE SECTIONS                             |
| EISC1051 | EXISTING CATCHMENT PLAN                                          |
| EISC1056 | PROPOSED CATCHMENT PLAN - SHEET 1                                |
| EISC1057 | PROPOSED CATCHMENT PLAN - SHEET 2                                |
| EISC1101 | RAIL EMBANKMENT SEDIMENTATION AND EROSION CONTROL PLAN - SHEET 1 |
| EISC1102 | RAIL EMBANKMENT SEDIMENTATION AND EROSION CONTROL PLAN - SHEET 2 |
| EISC1103 | RAIL EMBANKMENT SEDIMENTATION AND EROSION CONTROL PLAN - SHEET 3 |
| EISC1106 | RAIL EMBANKMENT CUT AND FILL PLAN - SHEET 1                      |
| EISC1107 | RAIL EMBANKMENT CUT AND FILL PLAN - SHEET 2                      |
| EISC1108 | RAIL EMBANKMENT CUT AND FILL PLAN - SHEET 3                      |
| EISC1111 | RAIL EMBANKMENT DRAINAGE PLAN - SHEET 1                          |
| EISC1112 | RAIL EMBANKMENT DRAINAGE PLAN - SHEET 2                          |
| EISC1113 | RAIL EMBANKMENT DRAINAGE PLAN - SHEET 3                          |

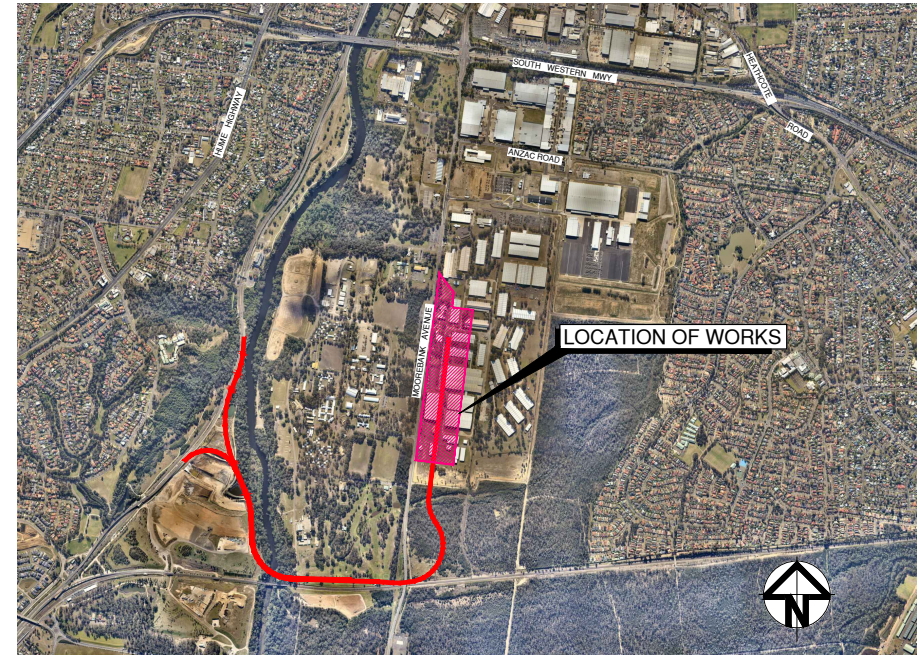

LOCALITY PLAN  
NTS

| Issue | Description               | Date     |
|-------|---------------------------|----------|
| 01    | ISSUE FOR SSD APPLICATION | 10.04.15 |

Client



Status

**PRELIMINARY**  
NOT TO BE USED FOR CONSTRUCTION

Scales

NTS

Original Size

A1

Height

AHD

Grid

MGA

Filename:

Date Plotted: 10 Apr 2015 - 16:36PM File Name: F:\AA003760\VE-LADYC-CIV\VD-Final\8-Stage 1\_EISC1001-AA003760-NSD-TitleSheetDrawingListAndLocalityPlan.dwg

Current Issue Signatures

Drawn

A.ZHAO

Designed

K.MCAREAVEY

Checked

B.LUSTY

Approved


G.HUZZI

Project

SIMTA INTERMODAL  
TERMINAL FACILITY  
(STAGE 1)


Title

TITLE SHEET,  
DRAWING LIST  
AND LOCALITY PLAN

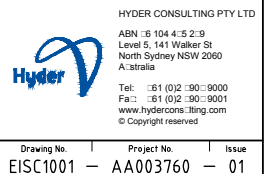


HYDER CONSULTING PTY LTD  
ABN : 61 04 475 279  
Level 5, 141 Walker St  
North Sydney NSW 2060  
Australia  
Tel: +61 (0)2 900 9000  
Fax: +61 (0)2 900 9001  
www.hyderconsulting.com  
© Copyright reserved

|             |             |       |
|-------------|-------------|-------|
| Drawing No. | Project No. | Issue |
| EISC1001 -  | AA003760    | 01    |

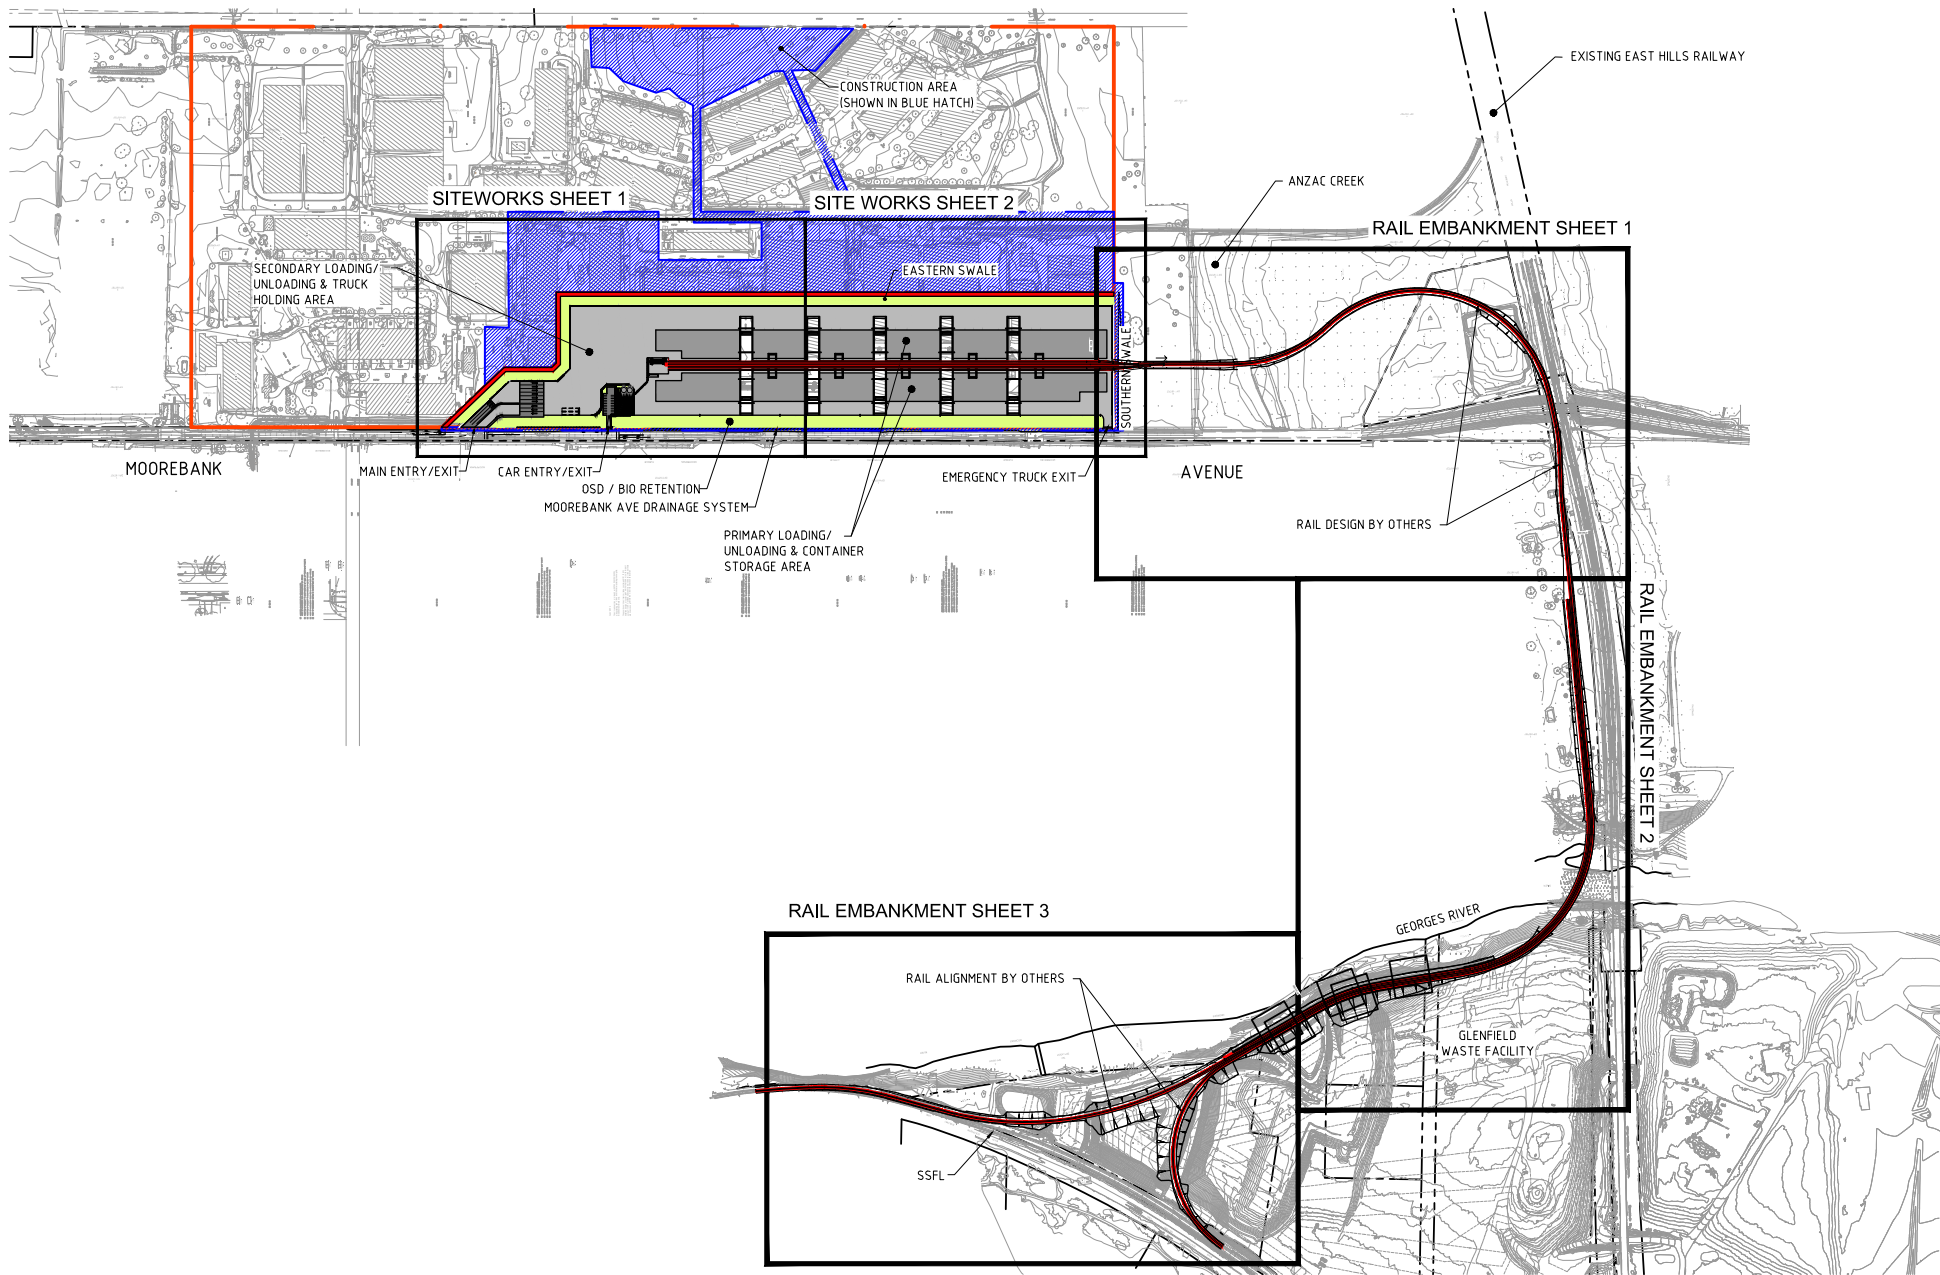

|       |                           |          |
|-------|---------------------------|----------|
| 01    | ISSUE FOR SSD APPLICATION | 10.04.15 |
| Issue | Description               | Date     |

 

Client

**SIMTA** SYDNEY INTERMODAL TERMINAL ALLIANCE

**TACTICAL GROUP**

|               |                                                       |                          |
|---------------|-------------------------------------------------------|--------------------------|
| Status        | <b>PRELIMINARY</b><br>NOT TO BE USED FOR CONSTRUCTION |                          |
| Scales        | 1:4,000                                               | Current Issue Signatures |
| Original Size | A1                                                    | Designed A.ZHAO          |
| Height        | AHD                                                   | Checked K.MCAREAVEY      |
| Datum         | MGA                                                   | Approved B.LUSTY         |
| Grid          |                                                       | Checked E.HUZZI          |

|         |                                                     |  |
|---------|-----------------------------------------------------|--|
| Project | <b>SIMTA INTERMODAL TERMINAL FACILITY (STAGE 1)</b> |  |
| Title   | <b>GENERAL ARRANGEMENT PLAN</b>                     |  |

**Hyder**

HYDER CONSULTING PTY LTD  
ABN : 8 104 475 279  
Level 5, 141 Walker St  
North Sydney NSW 2060  
Australia  
Tel: +61 (0)2 9000 9000  
Fax: +61 (0)2 9000 9001  
www.hyderconsulting.com.au  
© Copyright reserved


Drawing No. EISC1002 - Project No. AA003760 - Issue 01

**LEGEND**


|   |   |
|---|---|
|  SEDIMENT FENCE                                   |  SEDIMENT BASIN                 |
|  1.8m HIGH CHAINWIRE BARRIER FENCE               |  INDICATIVE STOCKPILE LOCATION |
|  STABILISED SITE ACCESS AND TRUCK WASH DOWN AREA |  CONSTRUCTION AREA             |
|  CHANNEL                                         |   |

**NOTES:**

- CONTROL MEASURES SHOWN ARE INDICATIVE ONLY.
- CONTRACTOR TO PROVIDE DETAIL ASSESSMENT AND MANAGEMENT PLAN TO SUIT CONSTRUCTION ACTIVITIES AND CONSTRUCTION AREAS.
- CONTRACTOR TO PROVIDE 1.8m HIGH BARRIER FENCE AROUND WORKS AT LOCATIONS SUITABLE FOR SECURITY.

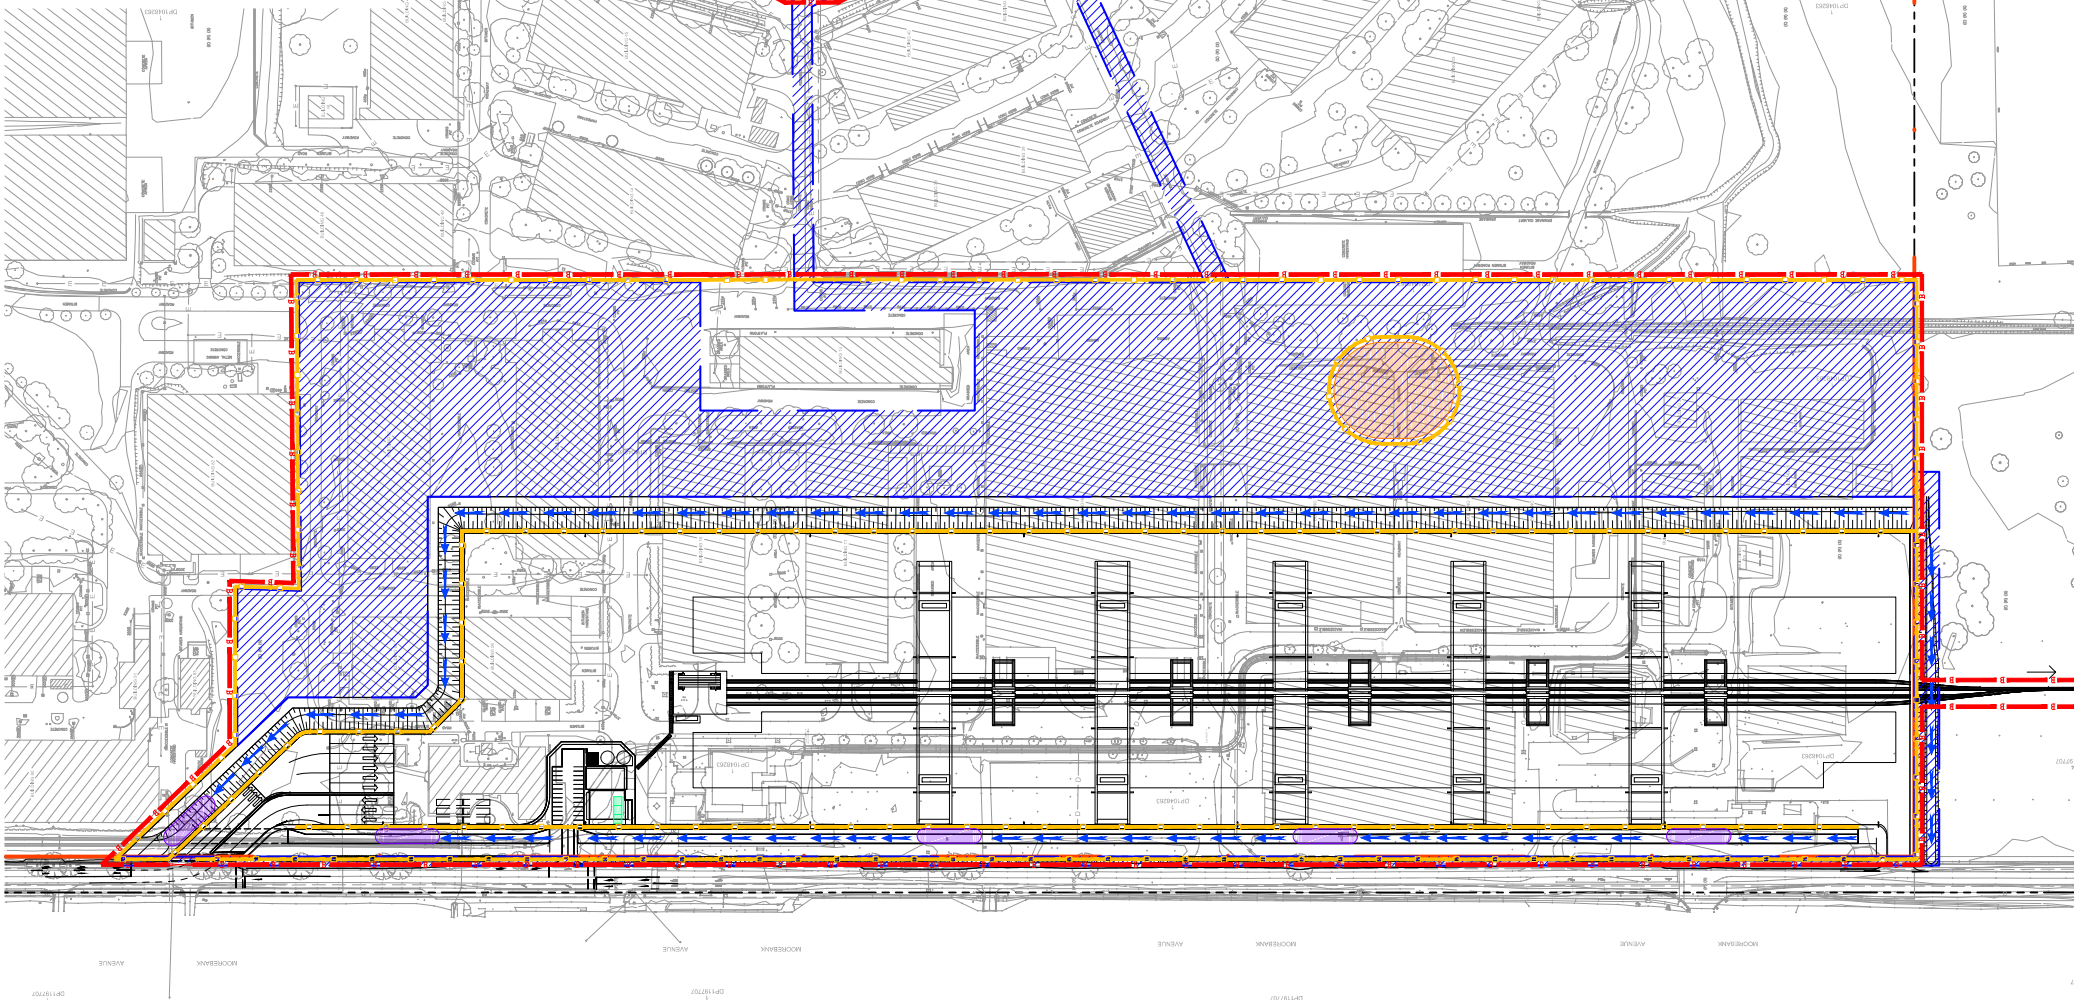

| Issue | Description               | Date     |
|-------|---------------------------|----------|
| 01    | ISSUE FOR SSD APPLICATION | 10.04.15 |

 

Client

**SIMTA** SYDNEY INTERMODAL TERMINAL ALLIANCE

**TACTICAL** GROUP

Status: **PRELIMINARY**  
NOT TO BE USED FOR CONSTRUCTION

Scales: 1:1500

Original Size: A1

Height: AHD

Grid: MGA

Current Issue Signatures

|          |         |
|----------|---------|
| Drawn    | A.ZHAO  |
| Checked  | D.STONE |
| Approved | B.LUSTY |
|          | G.HUZZI |

Filename:

Project: **SIMTA INTERMODAL TERMINAL FACILITY (STAGE 1)**

Title: **SEDIMENTATION AND EROSION CONTROL PLAN**



HYDER CONSULTING PTY LTD  
ABN : 61 04 475 279  
Level 5, 141 Walker St  
North Sydney NSW 2060  
Australia  
Tel: 61 (0)2 9000 9000  
Fax: 61 (0)2 9000 9001  
www.hyderconsulting.com.au  
© Copyright reserved

Drawing No. **EISC1011** Project No. **AA003760** Issue **01**