


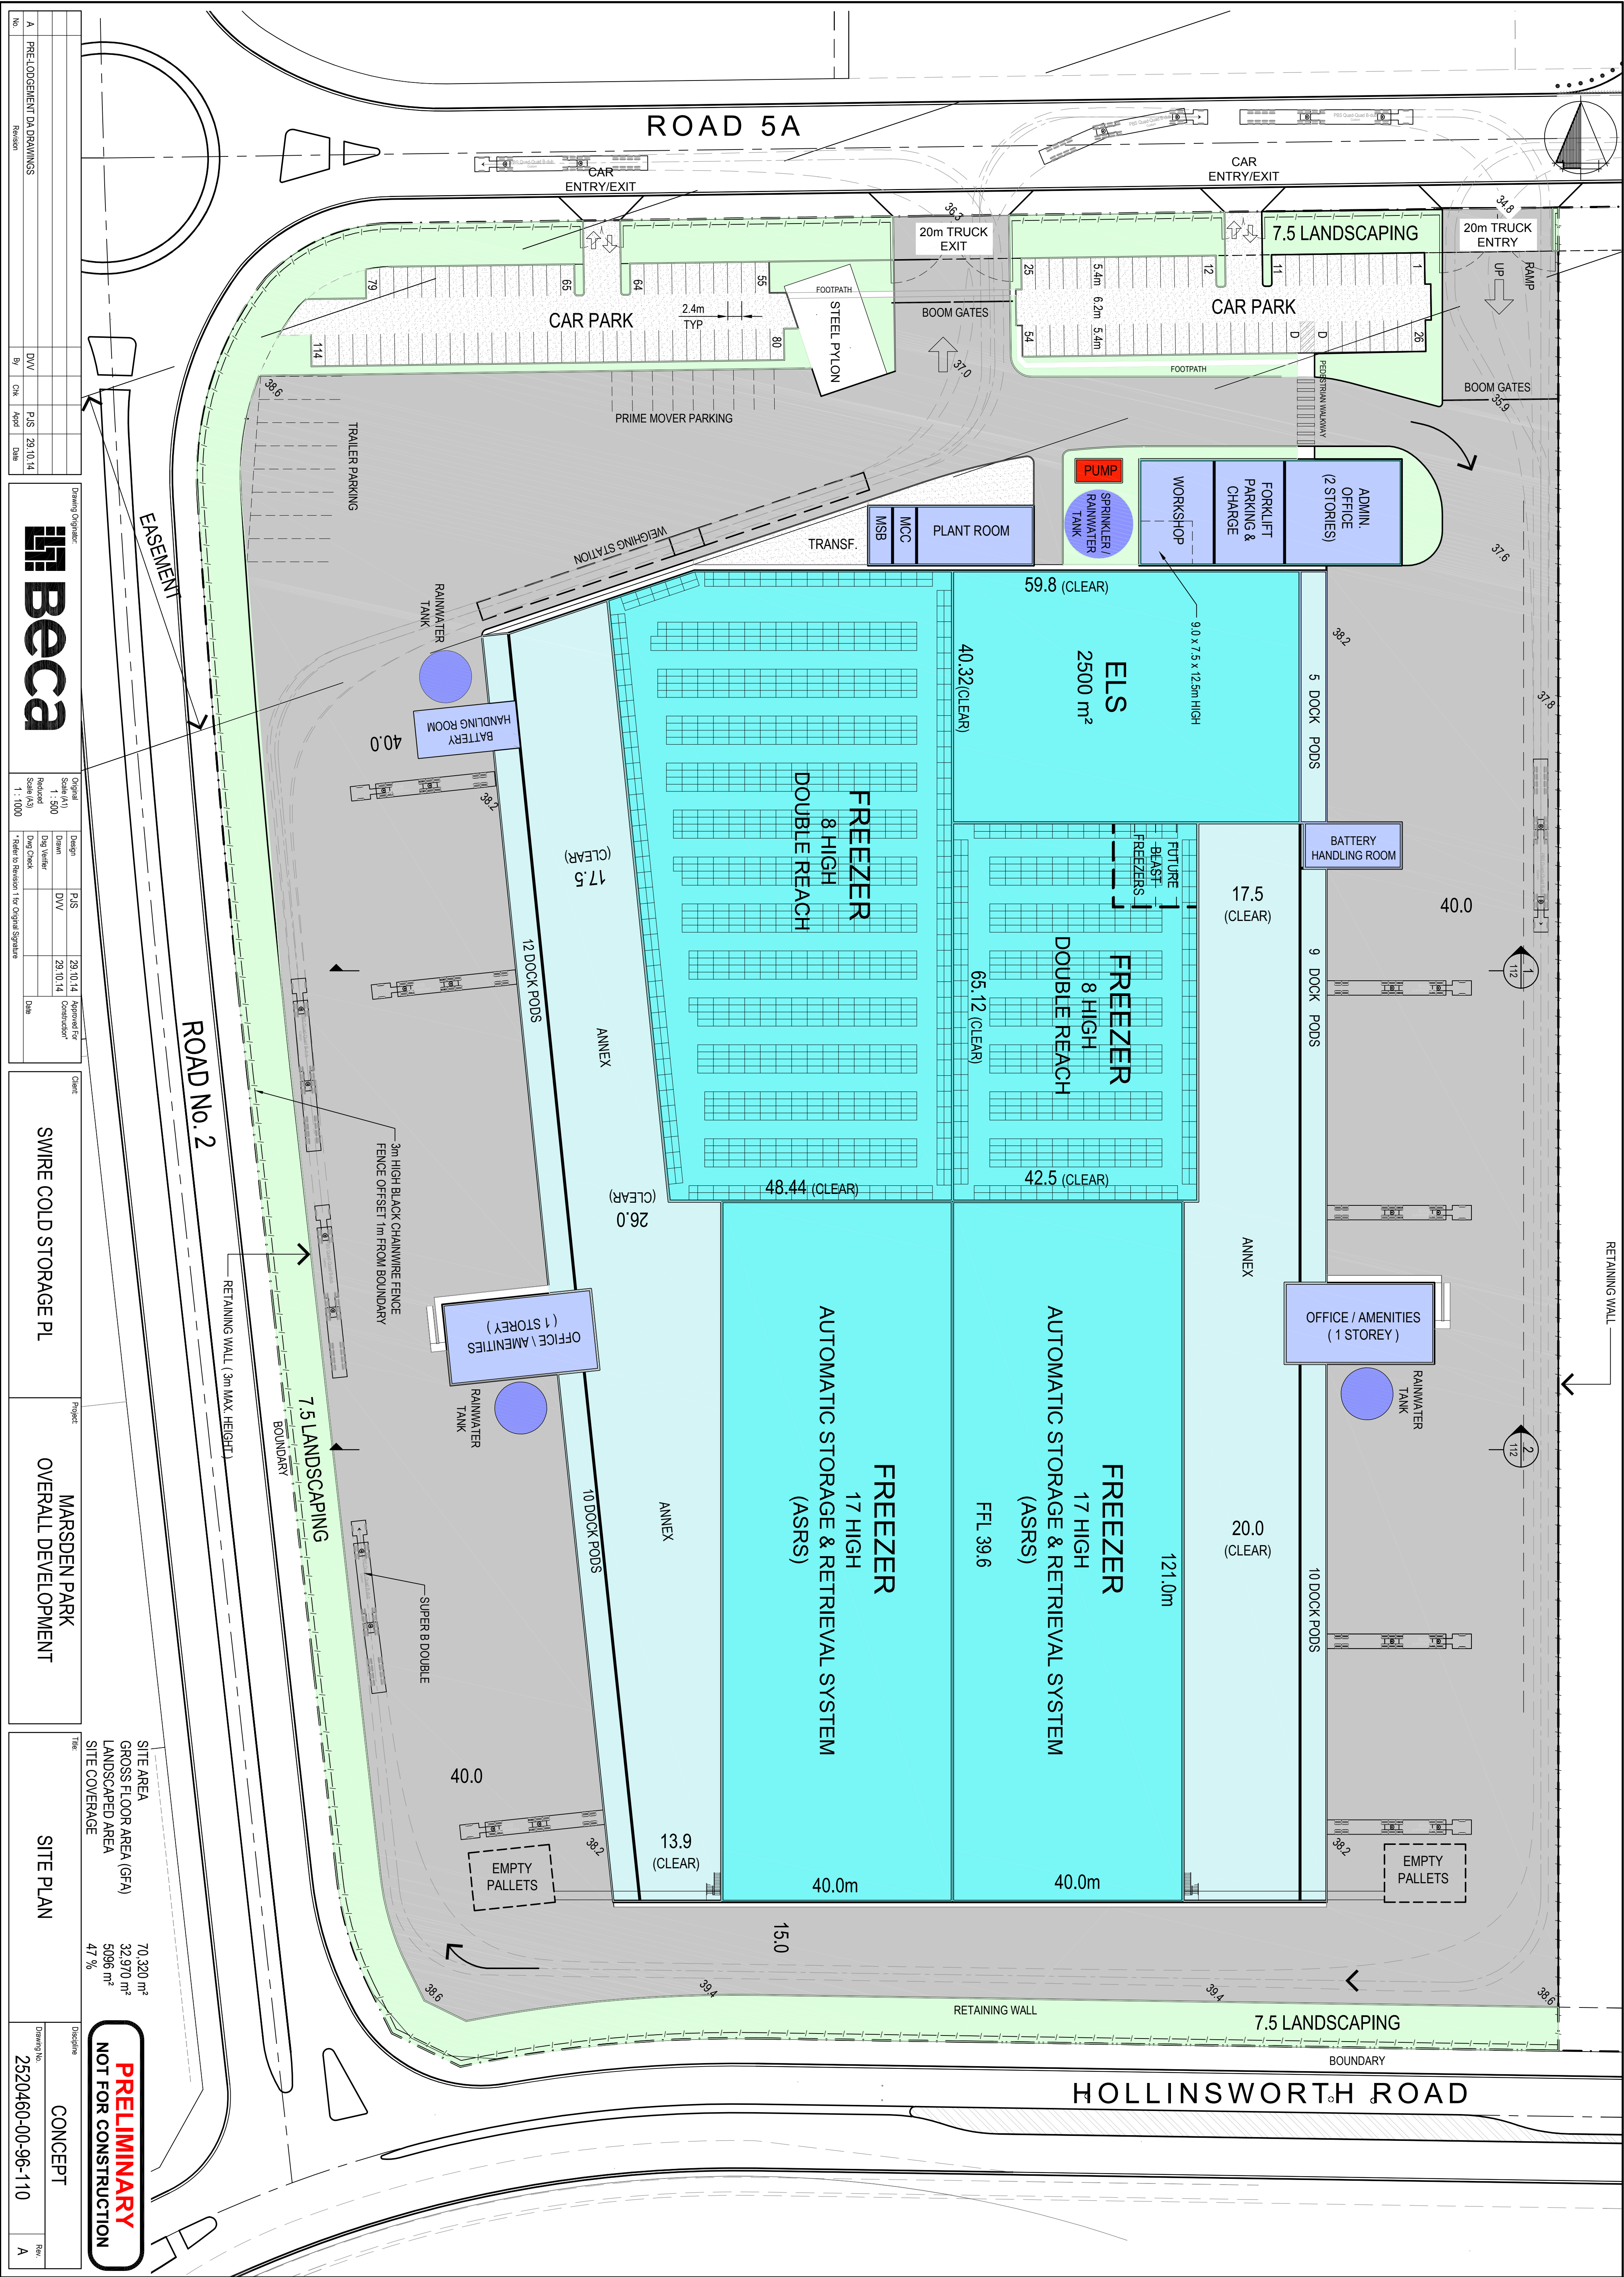

No.				
A PRE-LODGE/MENT DA DRAWINGS				
Revision				
	By	CHK	Appd	Date

Drawing Originator:				
Scale (A1)				
1 : 500				
Reduced Scale				
1 : 1000				
Refer to Revision 1 for Original Signature				

Design		Drawn		Approved for	
P/S		D/V		29.10.14	
29.10.14		29.10.14		Date	

Client		Project		Title	
SWIRE COLD STORAGE PL		MARSDEN PARK		SITE PLAN	
OVERALL DEVELOPMENT		CONCEPT		Discipline	
		Drawing No.		Rev.	
		2520460-00-96-110		A	

PRELIMINARY
NOT FOR CONSTRUCTION

SITE AREA
GROSS FLOOR AREA (GFA)
LANDSCAPED AREA
SITE COVERAGE
70,320 m²
32,970 m²
5096 m²
47 %