


NOTES:

- * The position of features are indicative only.
- * No services were located during survey.
- * 38.88 indicates natural surface level.
- * Contours shown depict the general topography. They do not represent exact levels other than at spot levels shown.
- * Relationship of improvements to boundaries is diagrammatic only. Where offsets are critical they should be confirmed by further survey.
- * Bearings and distances are by title only. No boundary investigation has been carried out.

EASEMENT FOR TRANSMISSION LINE
60.96 WIDE (J808757)

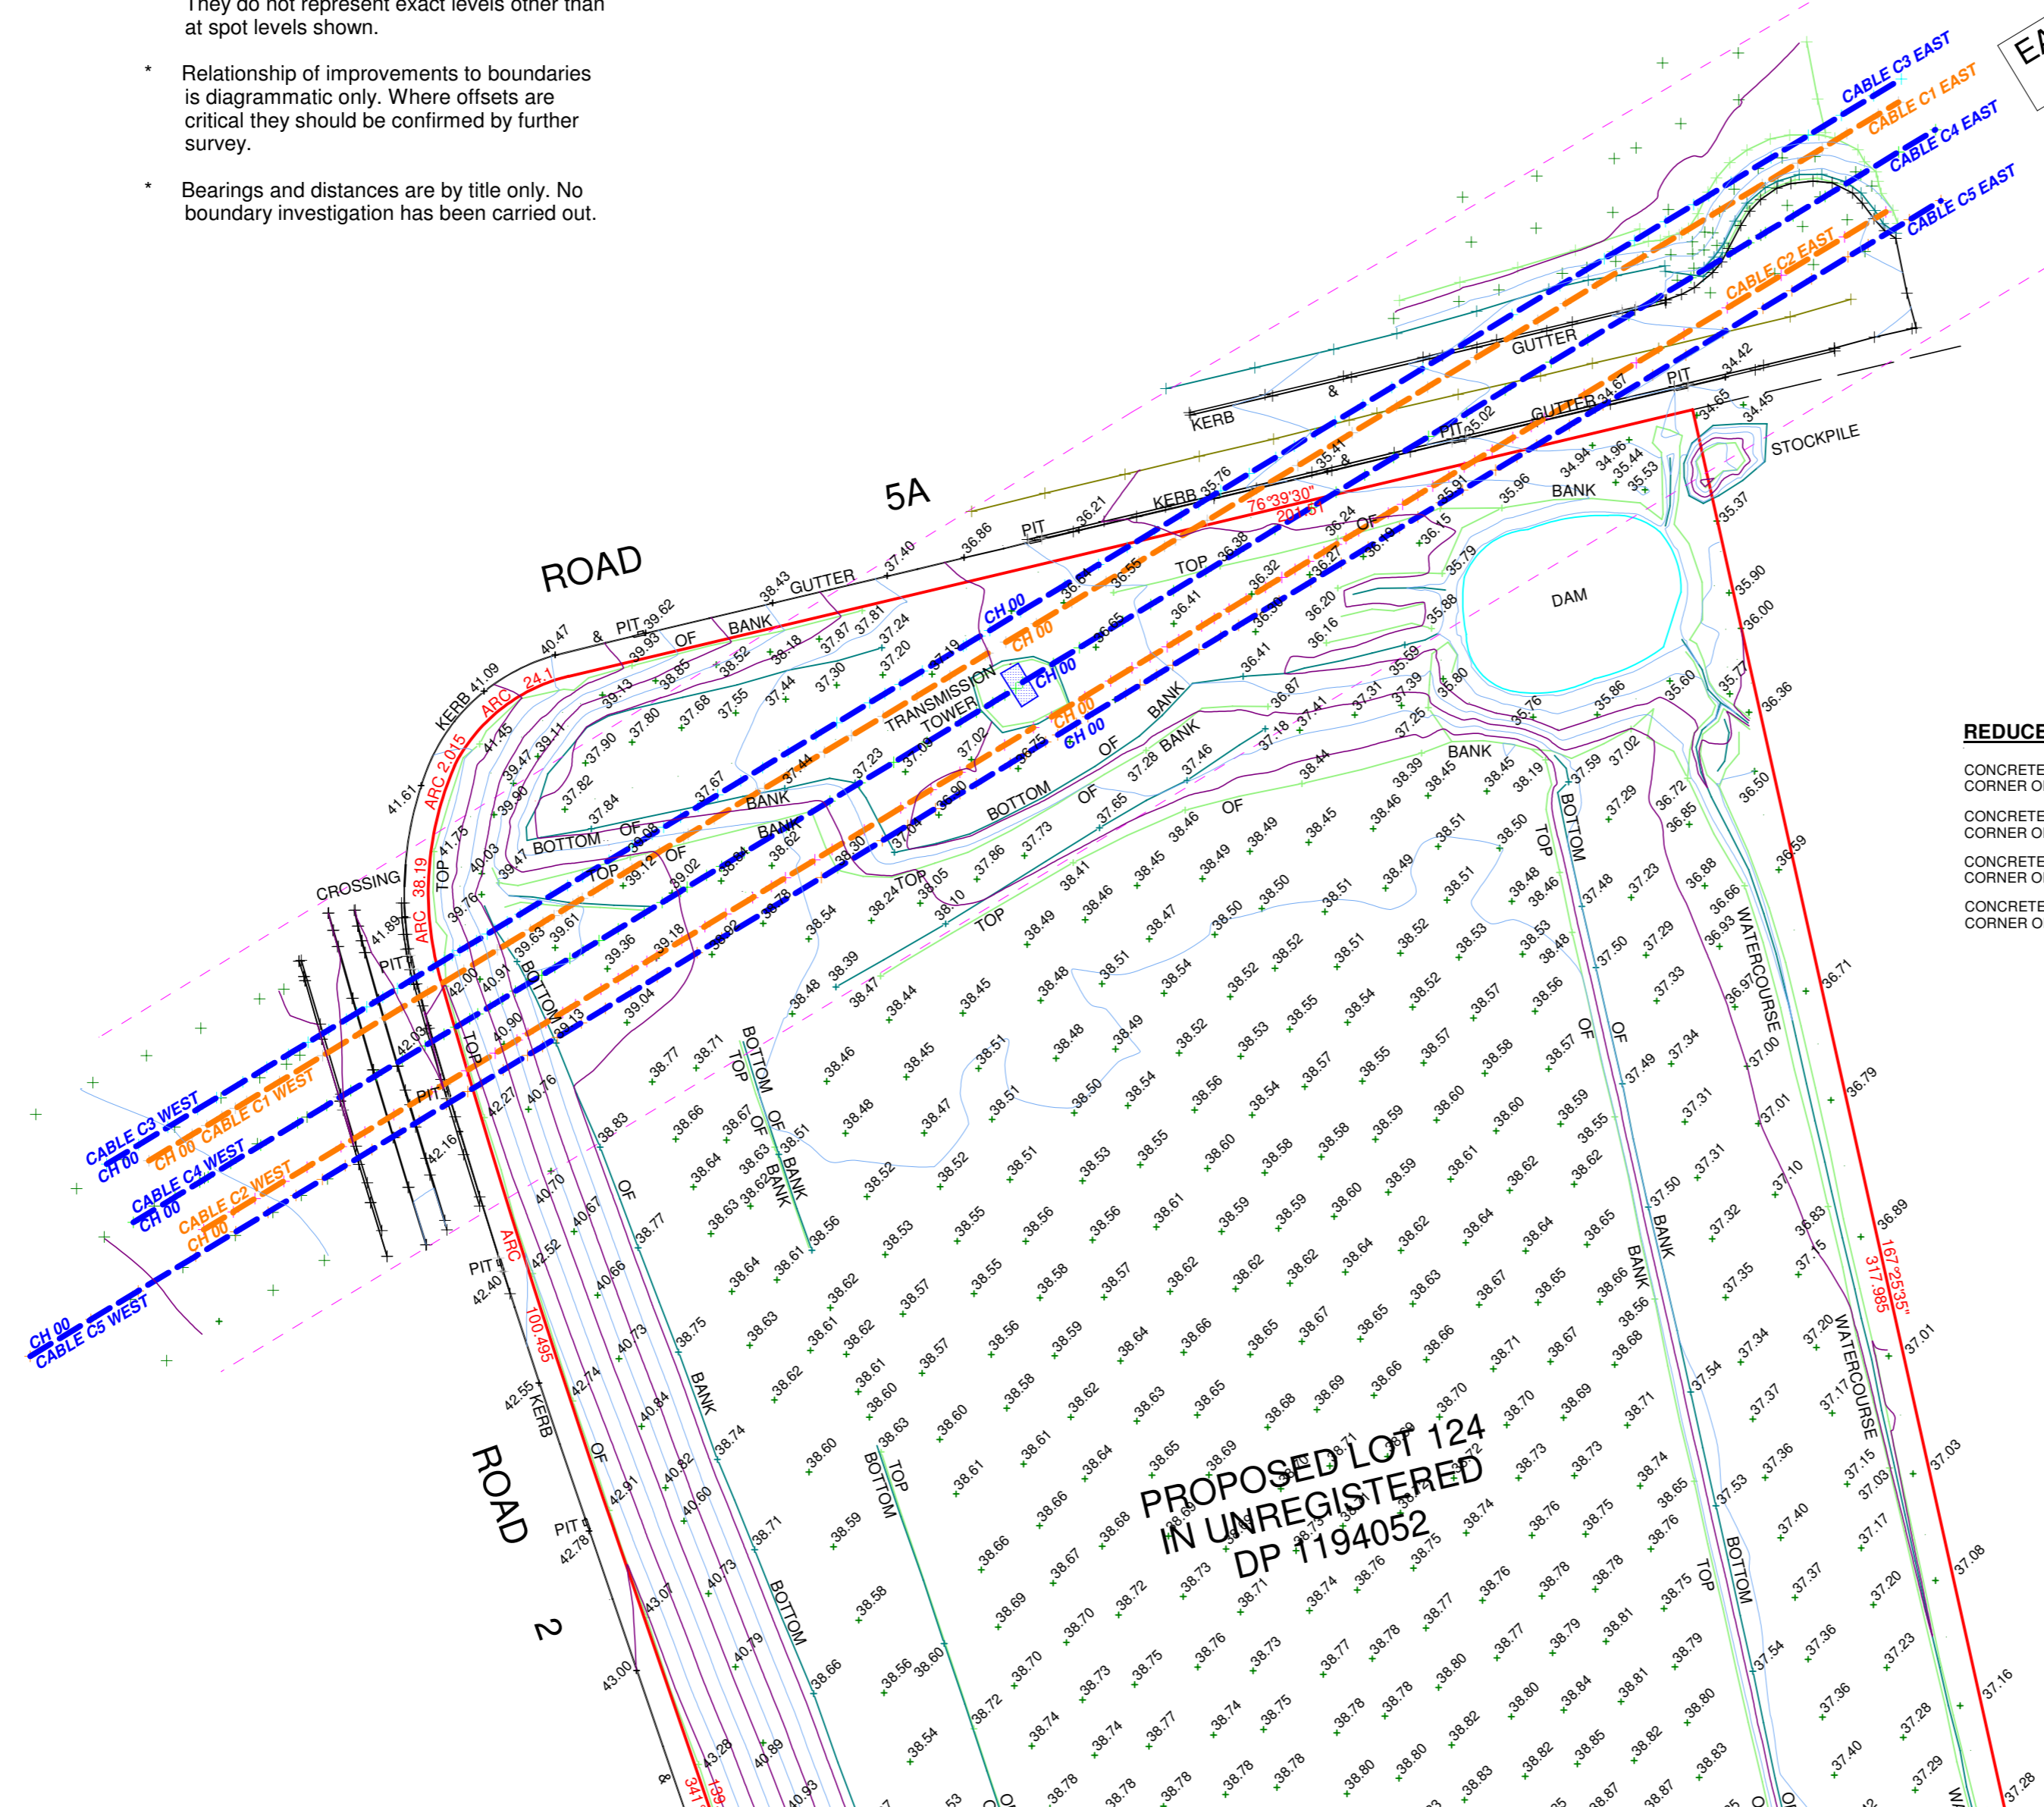

REDUCED LEVELS OF CONCRETE FOOTINGS


- CONCRETE FOOTING AT SOUTH WESTERN CORNER OF TOWER RL 36.97
- CONCRETE FOOTING AT NORTH WESTERN CORNER OF TOWER RL 36.99
- CONCRETE FOOTING AT NORTH EASTERN CORNER OF TOWER RL 36.96
- CONCRETE FOOTING AT SOUTH EASTERN CORNER OF TOWER RL 37.05

LOT 125
DP 1198296

PROPOSED LOT 124
IN UNREGISTERED
DP 1194052

LEVELS BASED ON PM 69582, RL 43.24 AHD
SOURCE SCIMS DATED 18/2/2014

Client: SWIRE COLD STORAGE Pty Ltd	Project: PLAN SHOWING LEVELS & CONTOURS OVER PART LOT 124 IN UNREGISTERED DP 1194052 LOCATED ON HOLLINSWORTH ROAD, MARSDEN PARK.	<p>FREEBURN SURVEYING</p>	<p>MATTHEW FREEBURN LAND, ENGINEERING & MINING SURVEYOR SUITE 2, FIRST FLOOR, "SURVEYOR HOUSE" 2 CASTLEREAGH STREET PENRITH 2750</p>	<p>Telephone 02 4721 2289 Fax 02 4721 5646 email matthew@freeburnsurveyors.com</p>	Date: 17/2/2015	Ref: 34849	Sheet 1 of 2
					Scale 1: 1000	Datum: AHD	Contour: 0.5m
					Surveyor: WS & TB	Drawn By: WS	Checked: WS
					J:/34849/CIVILCAD/34849-150227 CABLE SURVEY LOT 124		
					A2 SHEET		

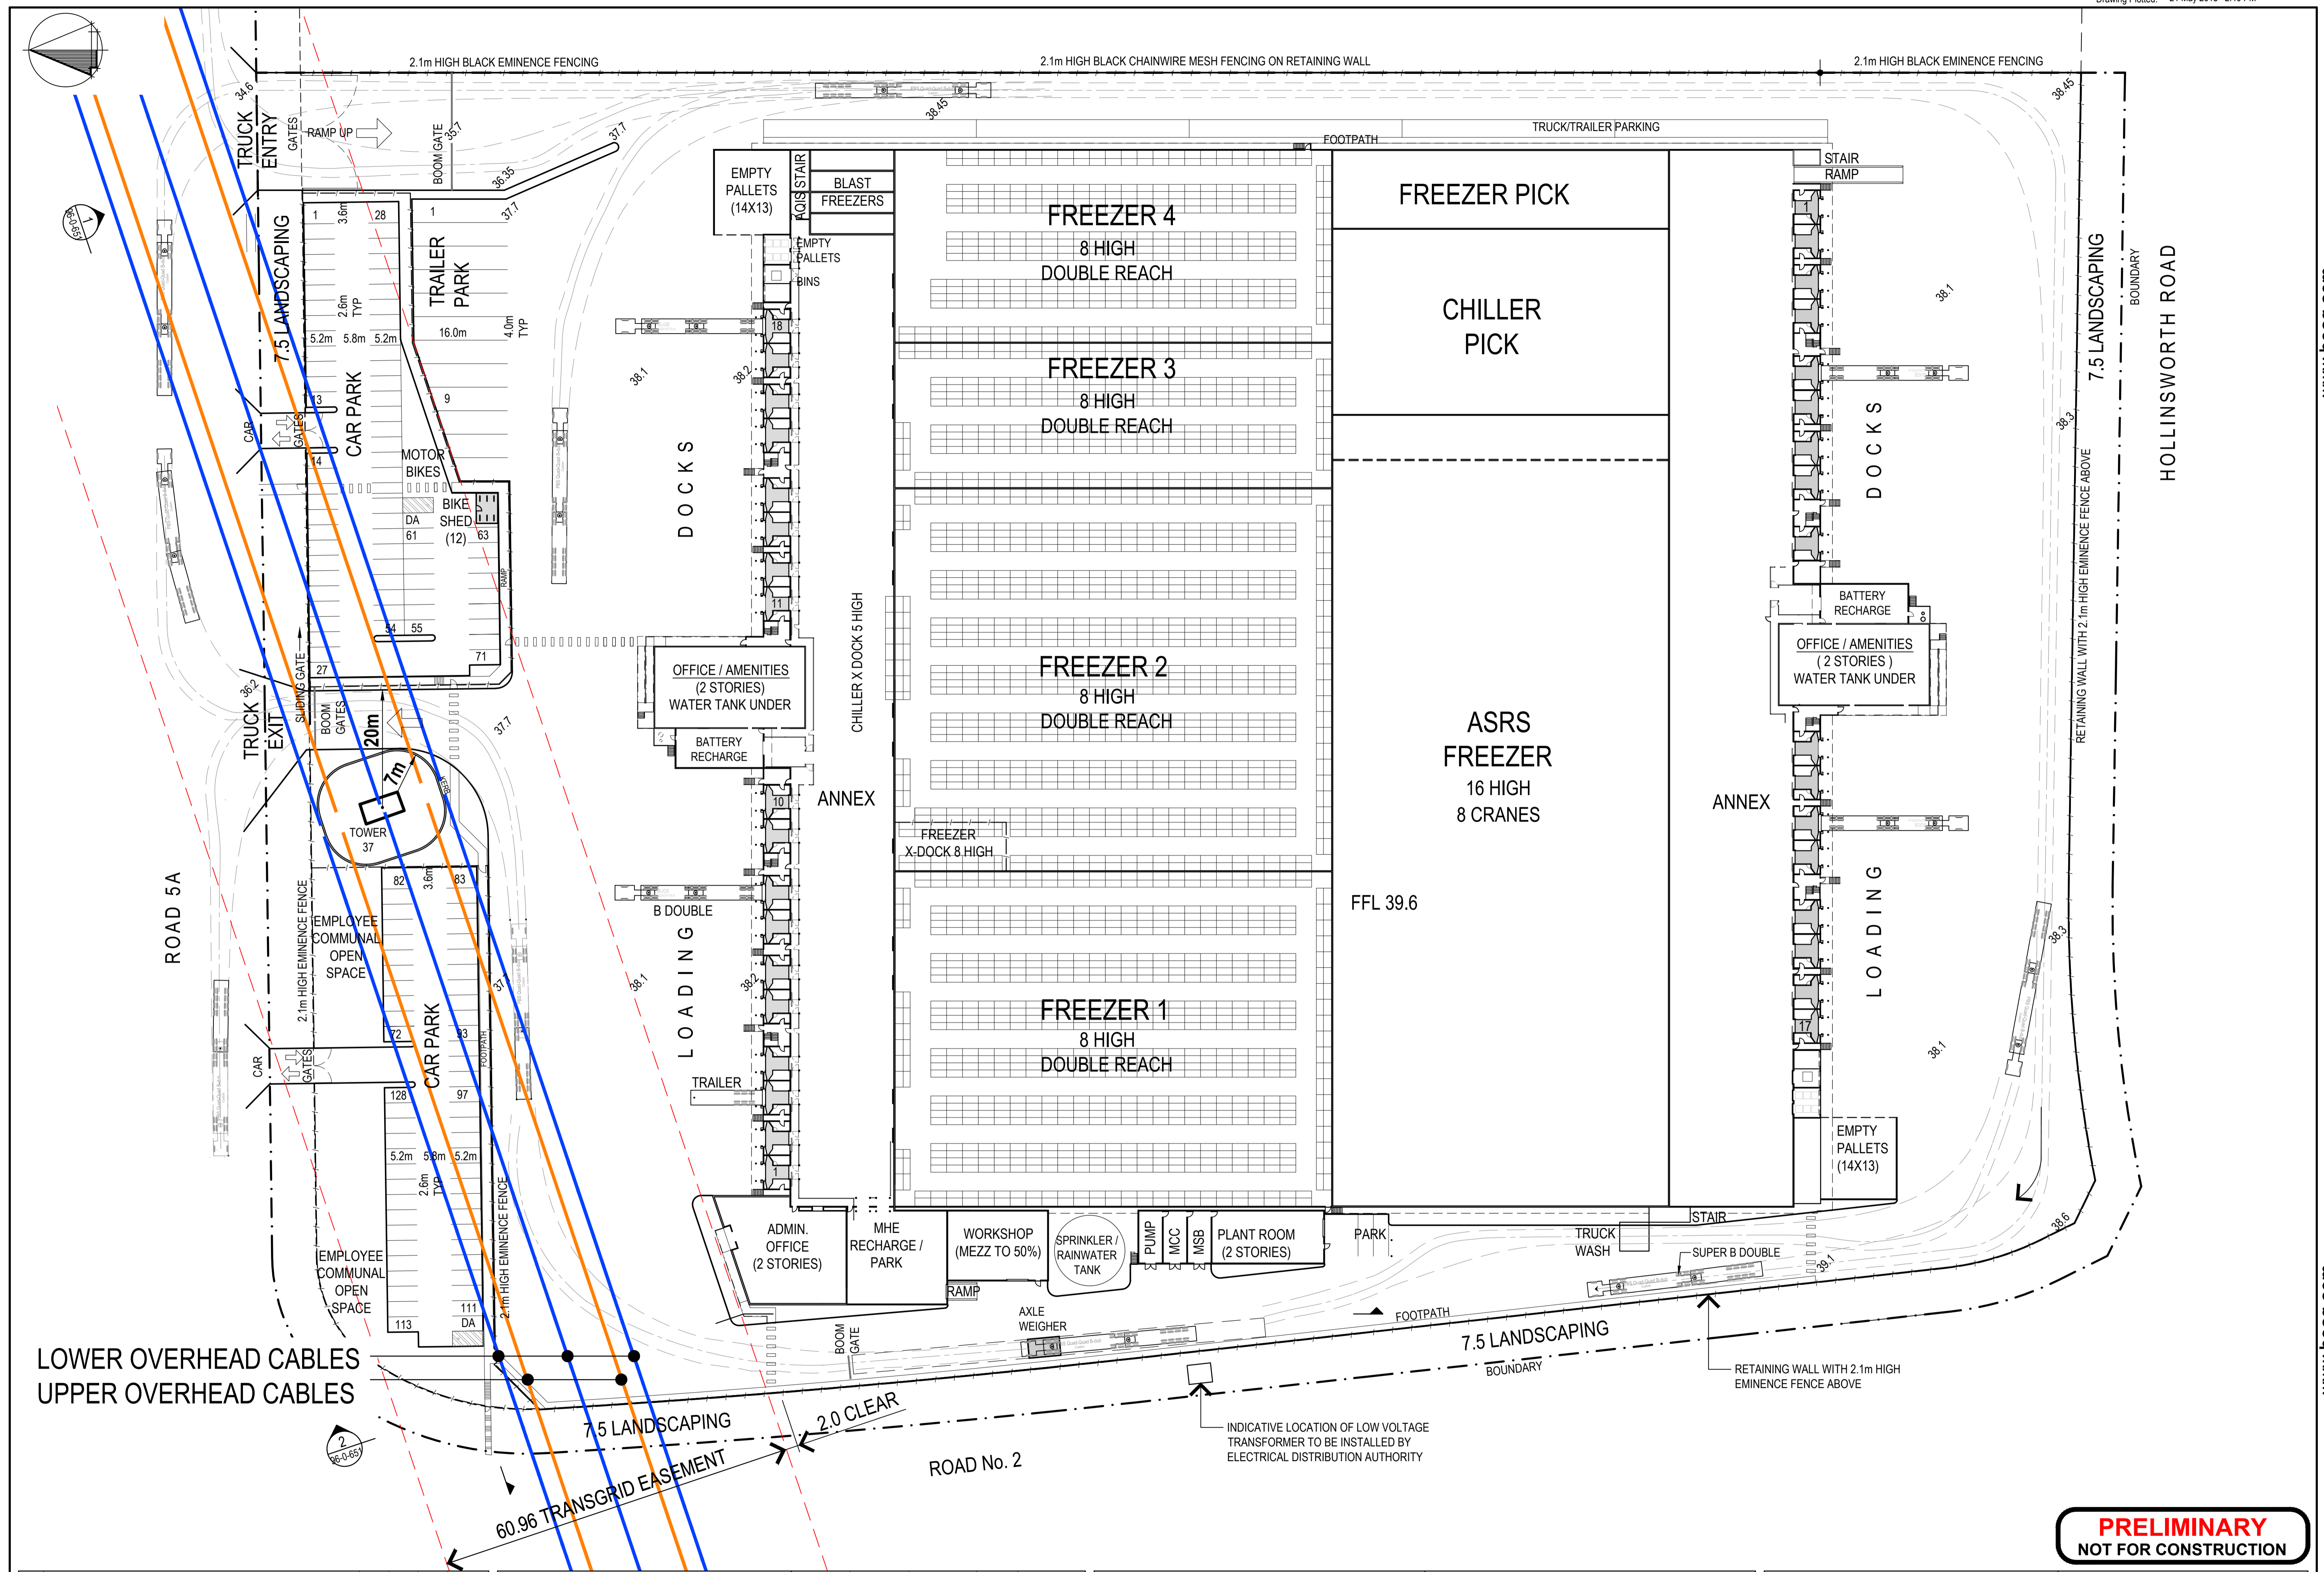

LOWER OVERHEAD CABLES
UPPER OVERHEAD CABLES

7.5 LANDSCAPING
2.0 CLEAR
60.96 TRANSGRID EASEMENT

ROAD No. 2

INDICATIVE LOCATION OF LOW VOLTAGE TRANSFORMER TO BE INSTALLED BY ELECTRICAL DISTRIBUTION AUTHORITY

PRELIMINARY
NOT FOR CONSTRUCTION

No.	Revision	By	Chk	Appd	Date
A	ISSUED FOR EIS APPLICATION	GCW	PJS	21.05.15	

Drawing Originator:
Beca

Original Scale (A1)	Design	PJS	21.05.15	Approved For Construction*
1:500	Drawn	GCW	21.05.15	Date
Reduced Scale (A3)	Design Verifier			
1:1000	Design Check			


* Refer to Revision 1 for Original Signature

Client: SWIRE COLD STORAGE PTY LTD


Project: MARDEN PARK OVERALL DEVELOPMENT

Title: SITE PLAN SHOWING TRANSGRID CABLES

Discipline	GENERAL
Drawing No.	2520460-96-0-650
Rev.	A

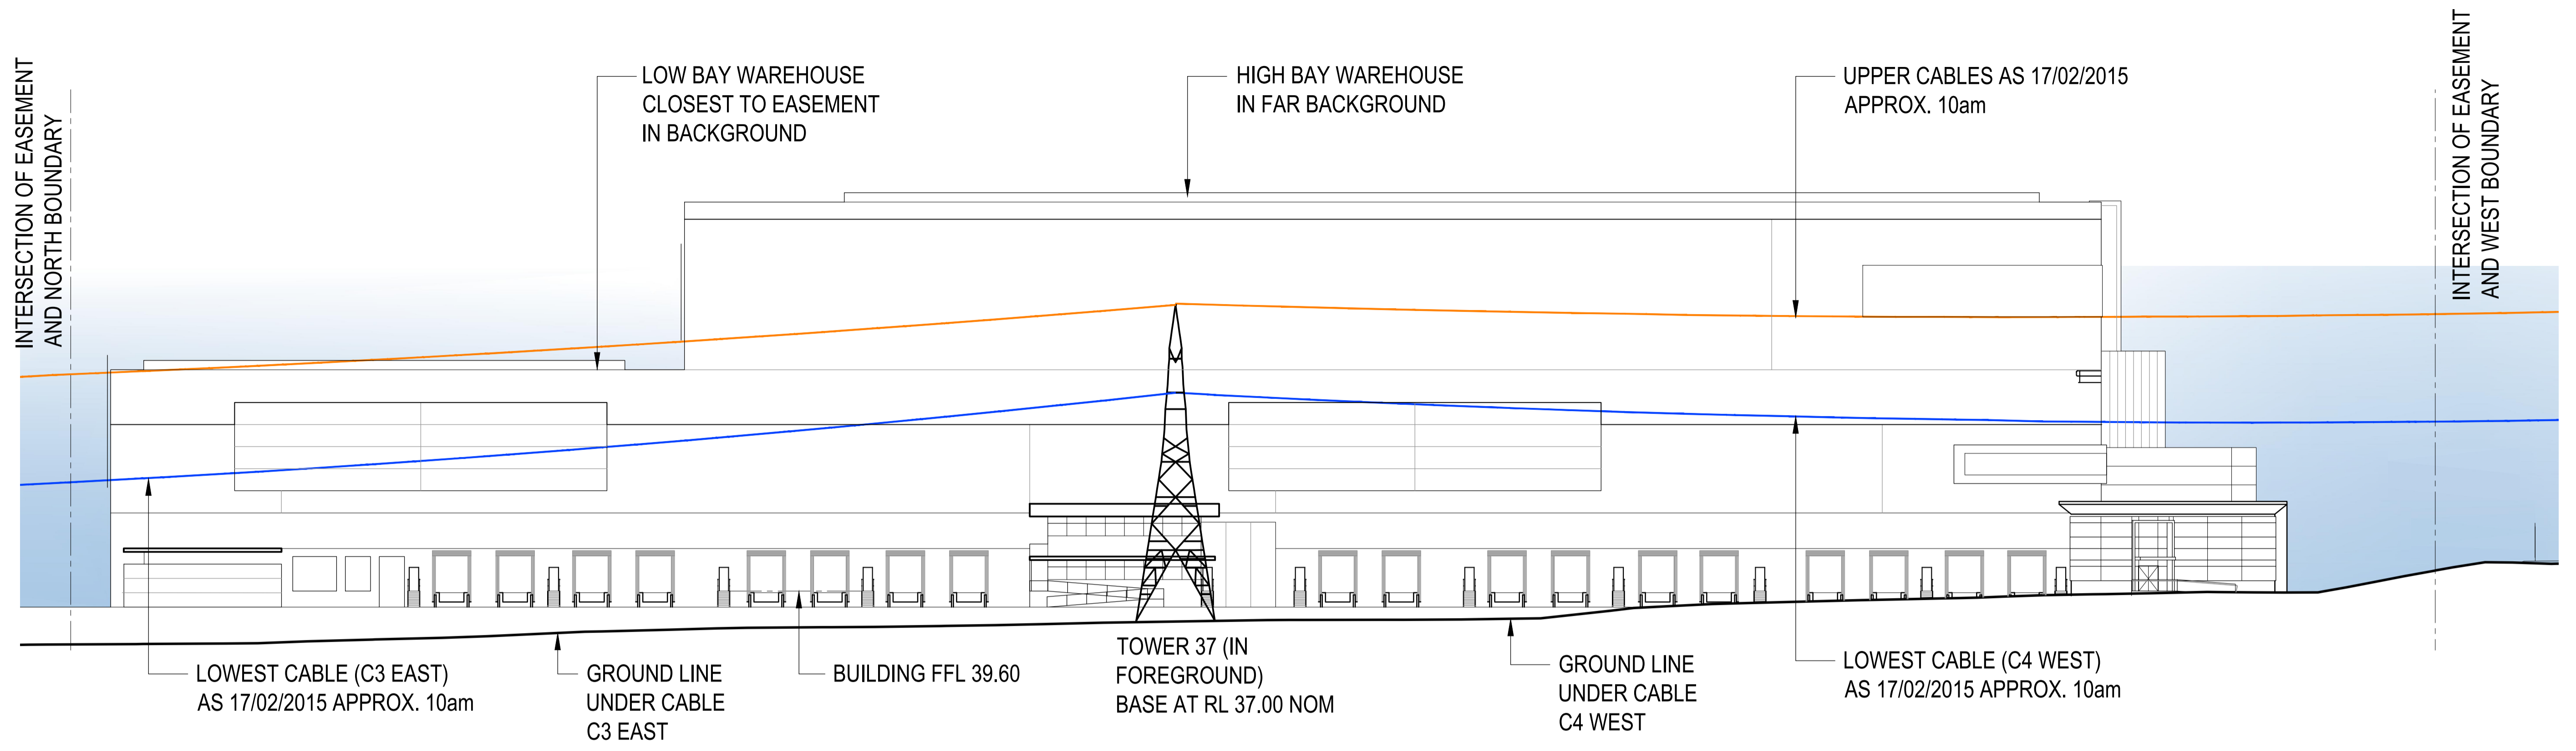

1 ELEVATION PARALLEL WITH EASEMENT
96-0-651 1:300

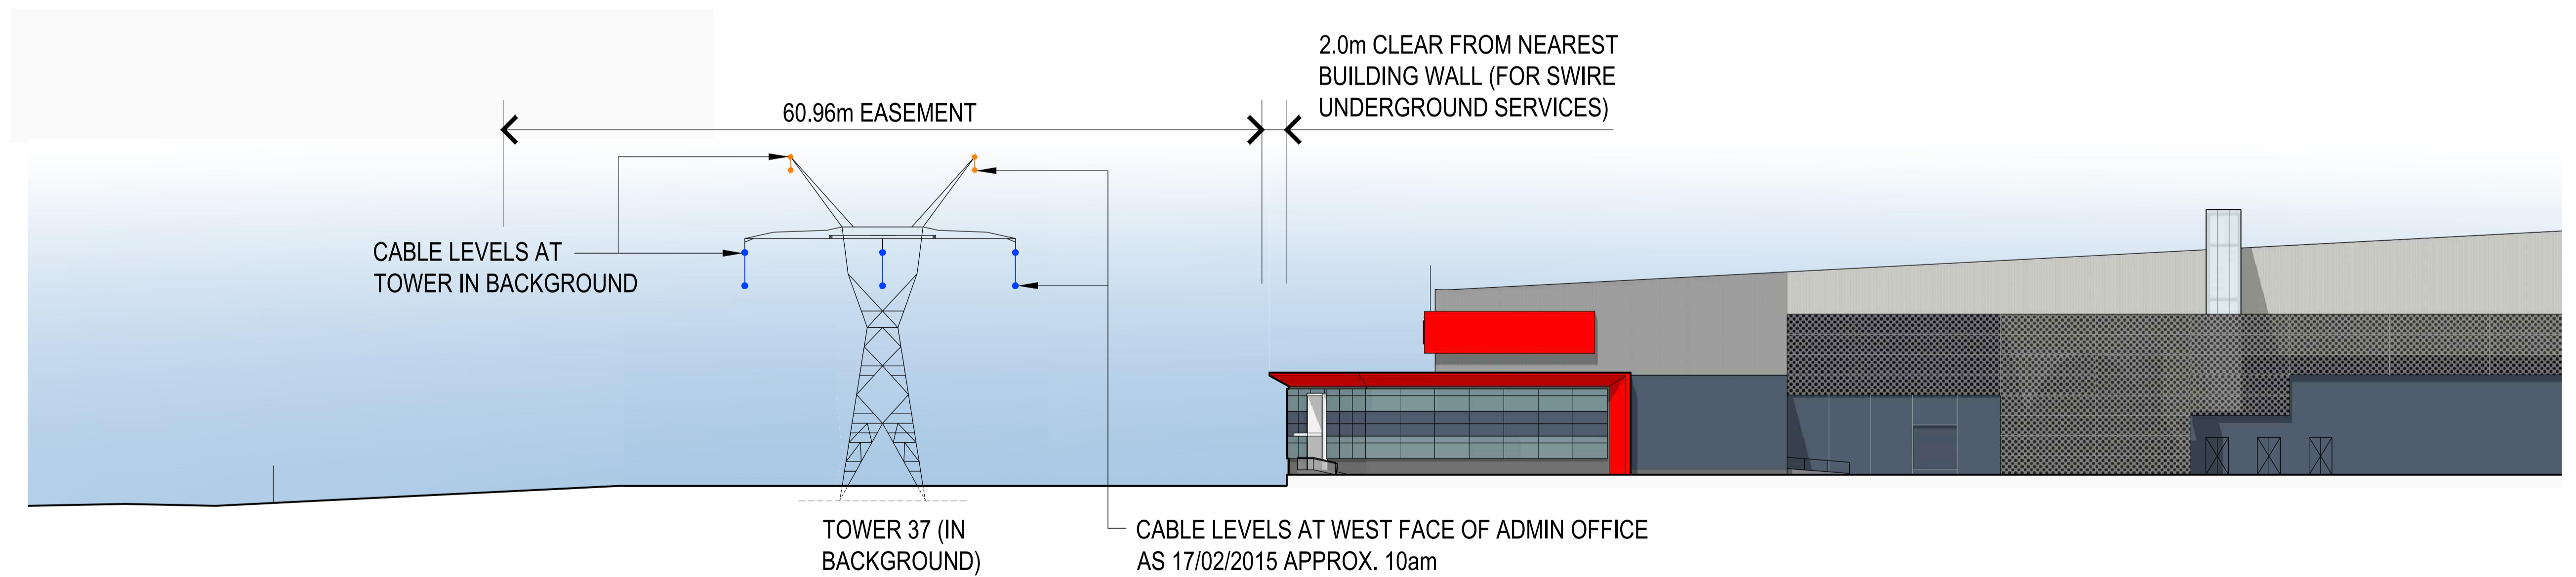

2 SECTION / PART WEST ELEVATION
96-0-651 1:300

PRELIMINARY
NOT FOR CONSTRUCTION

No.	Revision	By	Chk	Appd	Date
A	ISSUED FOR EIS APPLICATION	GW	PJS	21.05.15	



Original Scale (A1) 1:300	Design Drawn	PJS GW	21.05.15 21.05.15	Approved For Construction*
Reduced Scale (A3) 1:600	Design Verifier Dwg Check			Date


* Refer to Revision 1 for Original Signature

Client: SWIRE COLD STORAGE PTY LTD

Project: MARSDEN PARK OVERALL DEVELOPMENT

Title: ELEVATIONS SHOWING TRANSGRID CABLES

Discipline	GENERAL
Drawing No.	2520460-96-0-651
Rev.	A

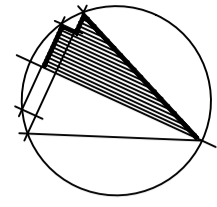


NOTES

1. ALL RL'S TO AUSTRALIAN HEIGHT DATUM (AHD).

LEGEND

- RL XX.XX EXISTING SURFACE LEVEL
- RL YY.YY FINISHED SURFACE LEVEL

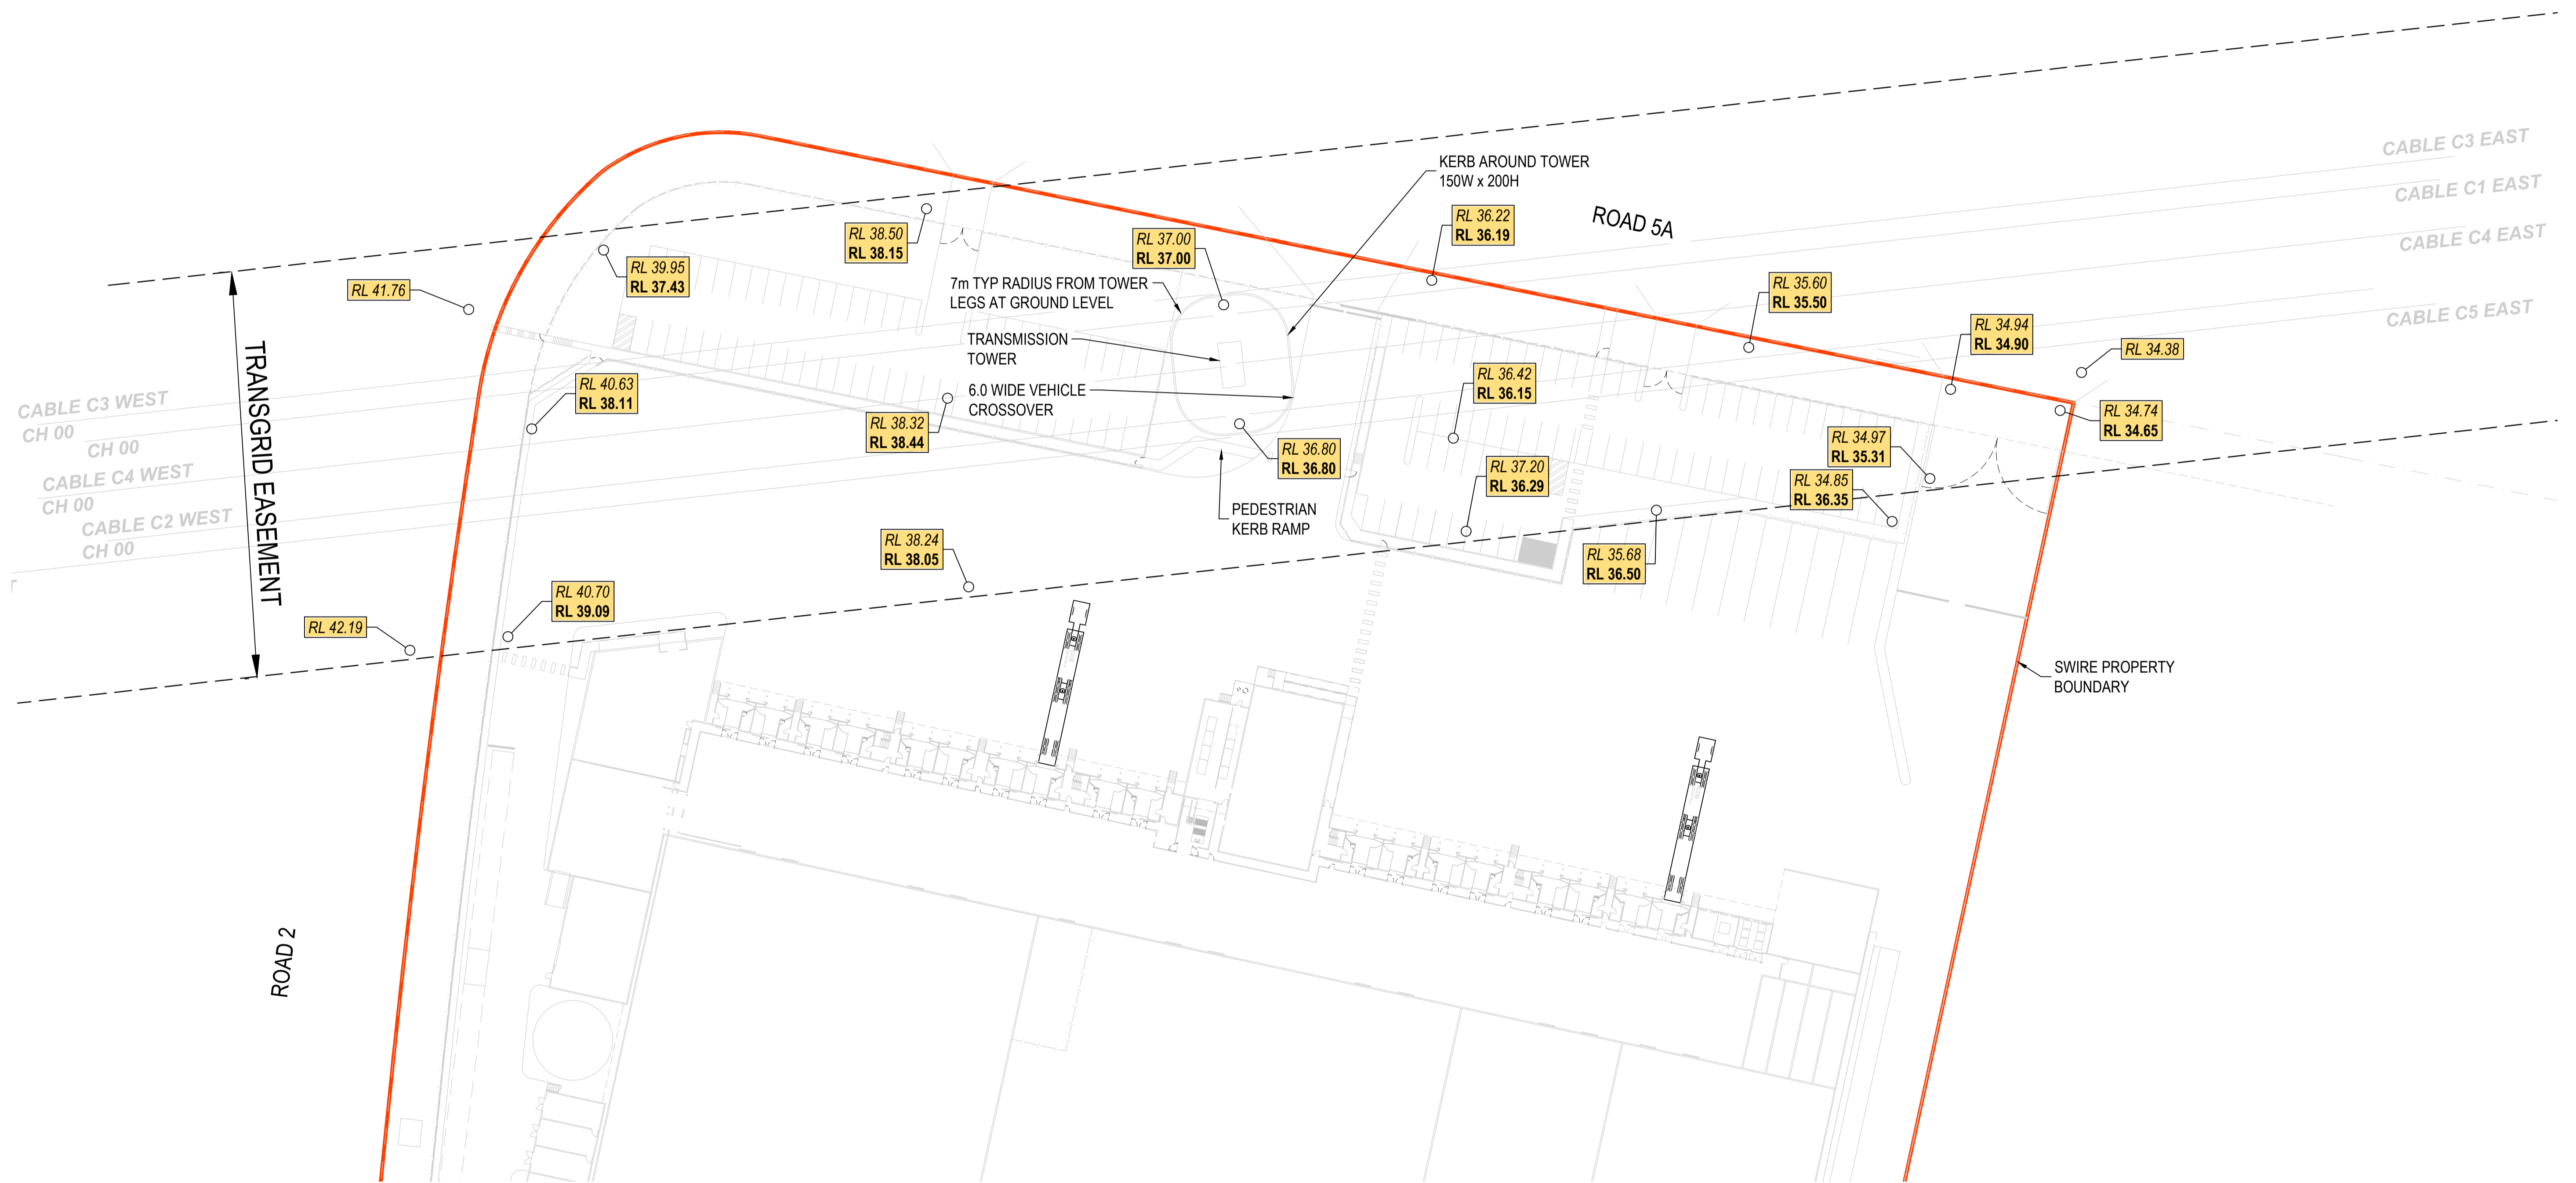

PRELIMINARY
NOT FOR CONSTRUCTION

No.	Revision	By	Chk	Appd	Date
A	CONCEPT DESIGN	GM	PWC	PS	21.05.15



Original Scale (A1)	Design	DP	21.05.15	Approved For Construction*
1 : 500	Drawn	GM	21.05.15	
Reduced Scale (A3)	Design Verifier	PWC	21.05.15	Date
1 : 1000	Design Check	NP	21.05.15	

* Refer to Revision 1 for Original Signature

Client: **SWIRE COLD STORAGE PTY LTD**

Project: **MARSDEN PARK OVERALL DEVELOPMENT**

Title: **CONCEPT DESIGN LEVELS WITHIN TRANSGRID EASEMENT**

Discipline	CIVIL
Drawing No.	2520460-96-0-652
Rev.	A

