




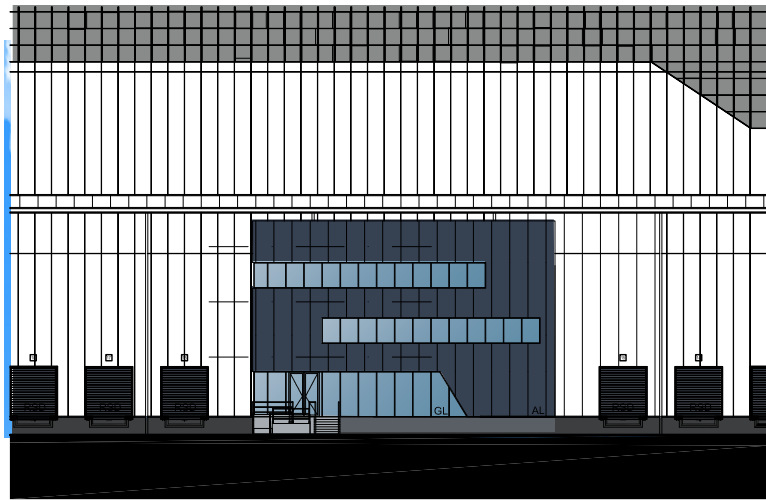

SOUTH OFFICE ELEVATION
Scale 1:500

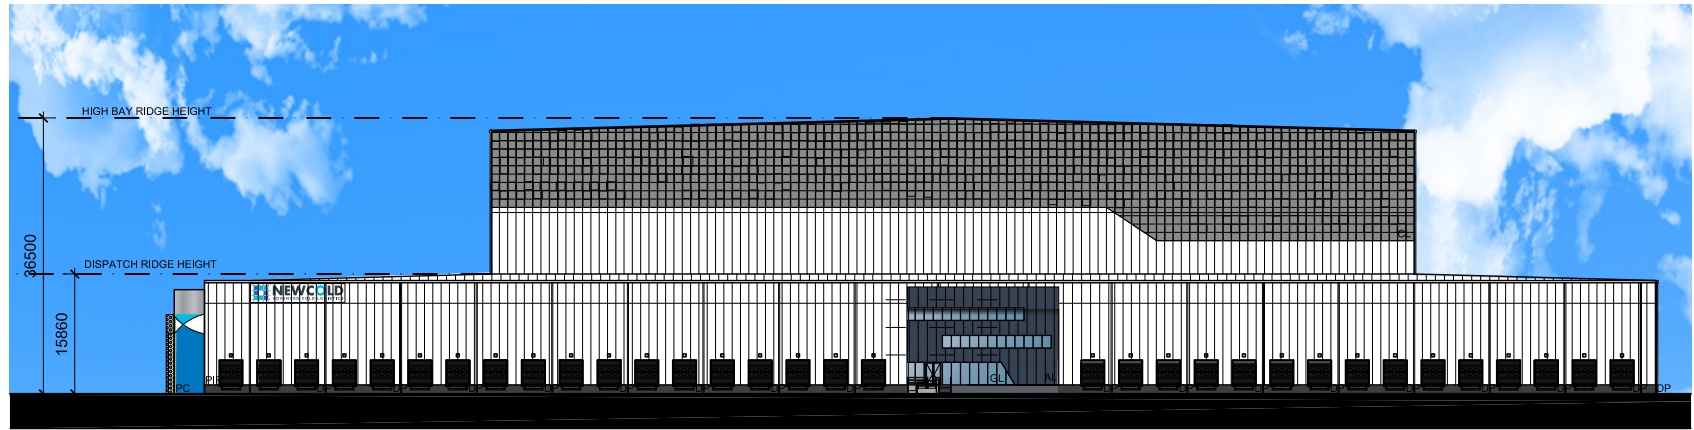

SOUTH ELEVATION
Scale 1:1000

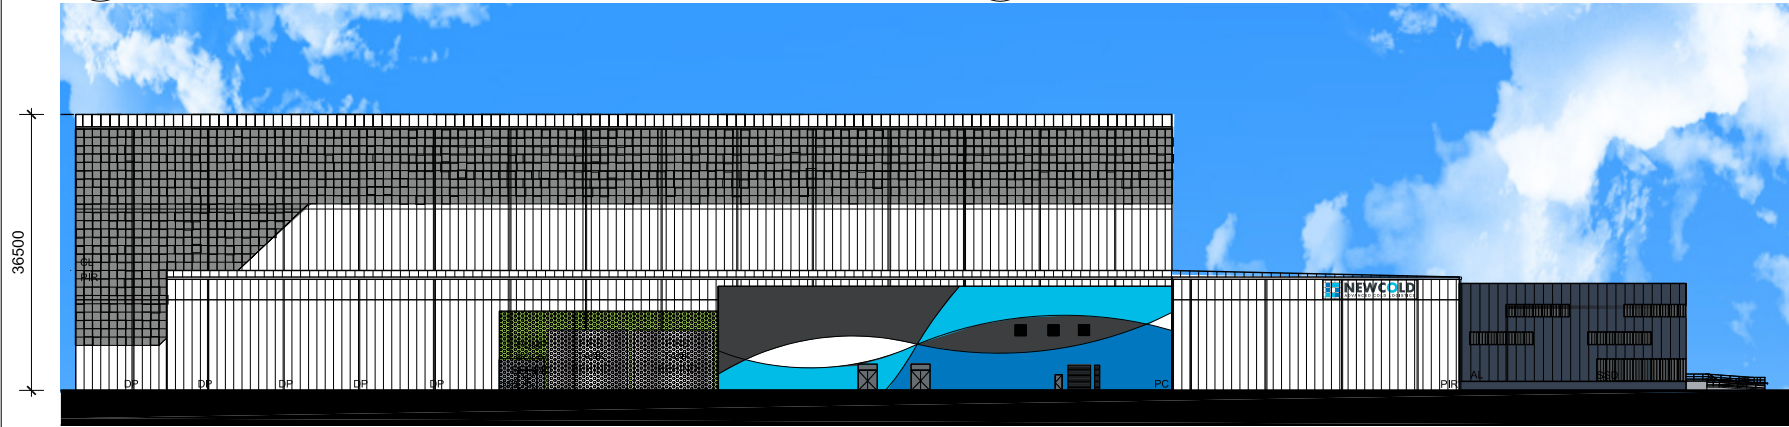


WEST ELEVATION
Scale 1:1000




WEST OFFICE ELEVATION
Scale 1:500



EAST OFFICE ELEVATION
Scale 1:500

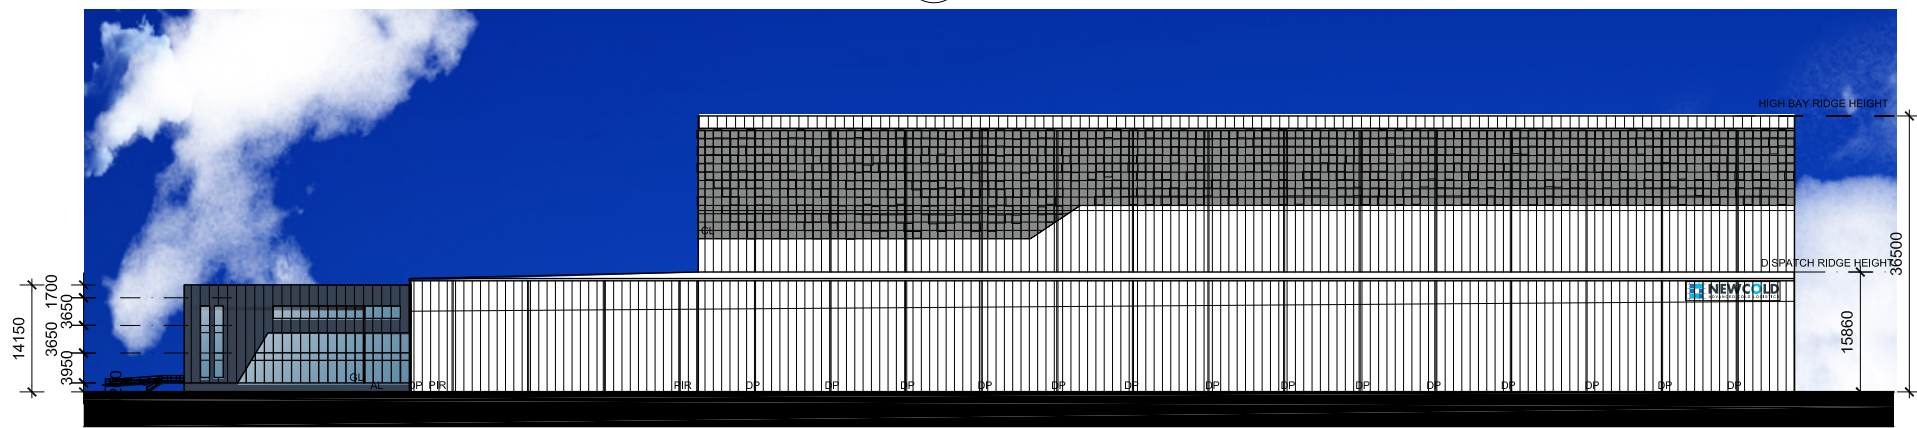

EAST ELEVATION
Scale 1:1000

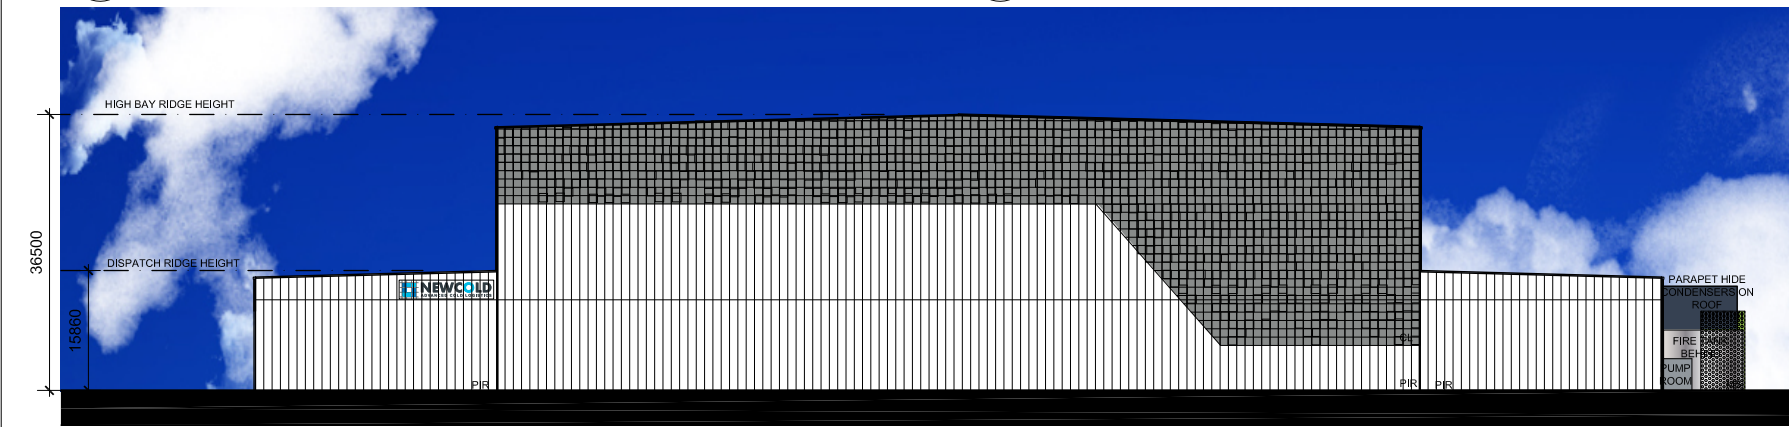

NORTH ELEVATION
Scale 1:1000

REVISIONS		
A	PRELIMINARY	31.03.17
B	METAL SCREEN @ FIRE TANK	13.04.17
C	REVISION - COUNCIL COMMENTS	12.07.17
D	REVISION - COUNCIL COMMENTS	16.07.17
E	REVISION - COUNCIL COMMENTS FACADE TREATMENT	21.07.17
F	REVISION - COUNCIL COMMENTS FACADE TREATMENT	07.08.17
G	REVISION - URBIS COMMENTS FACADE TREATMENT	23.08.17
H	REVISION - COUNCIL COMMENTS	27.09.17
J	REVISION - COUNCIL COMMENTS	25.10.17

LEGEND:	
AL	- ALUMINIUM CLADDING
CL	- CLADDING
COL	- COLUMN
DP	- DOWN PIPE
FC	- FIBRE CEMENT
GL	- GLASS
MC	- METAL CLADDING
MS	- METAL SCREEN
PC	- PRECAST CONCRETE
PIR	- PIR INSULATED PANEL
RSD	- ROLLER SHUTTER DOOR
RS	- ROOF SHEETING
TS	- TRANSLUCENT SHEETING
SSD	- SUN SHADING



© EMKC DEVELOPMENTS PTY LTD. THIS DRAWING IS COPYRIGHT. APART FROM PERMITTED DEALINGS UNDER THE COPYRIGHT ACT, THIS DRAWING MAY NOT BE REPRODUCED BY ANY PERSON WITHOUT PERMISSION IN WRITING. ALL AREAS AND DIMENSIONS SHOWN ON DRAWINGS ARE APPROXIMATE ONLY AND ARE SUBJECT TO CONFIRMATION BY SURVEY

PROJECT
NEWCOLD SYDNEY
HARRIS AVE
MARSDEN PARK, NSW

DRAWING TITLE
PROPOSED ELEVATIONS

0 5 10 15 20 25 50m
SCALE: 1 : 1000 @ A3

CREATE DATE : 10.11.2017
LAST SAVED BY: karen chol

OPTION 3
AU0012 MDP DA01 OP3 200 J