


REVISIONS


A	PRELIMINARY	31.03.17
B	METAL SCREEN @ FIRE TANK	13.04.17
C	REVISION - COUNCIL COMMENTS	12.07.17
D	REVISION - COUNCIL COMMENTS	16.07.17
E	REVISION - COUNCIL COMMENTS FACADE TREATMENT	21.07.17
F	REVISION - COUNCIL COMMENTS FACADE TREATMENT	07.08.17
G	REVISION - URBIS COMMENTS FACADE TREATMENT	23.08.17
H	REVISION - COUNCIL COMMENTS	27.09.17
J	REVISION - COUNCIL COMMENTS	25.10.17



SOUTH OFFICE ELEVATION
Scale 1:500

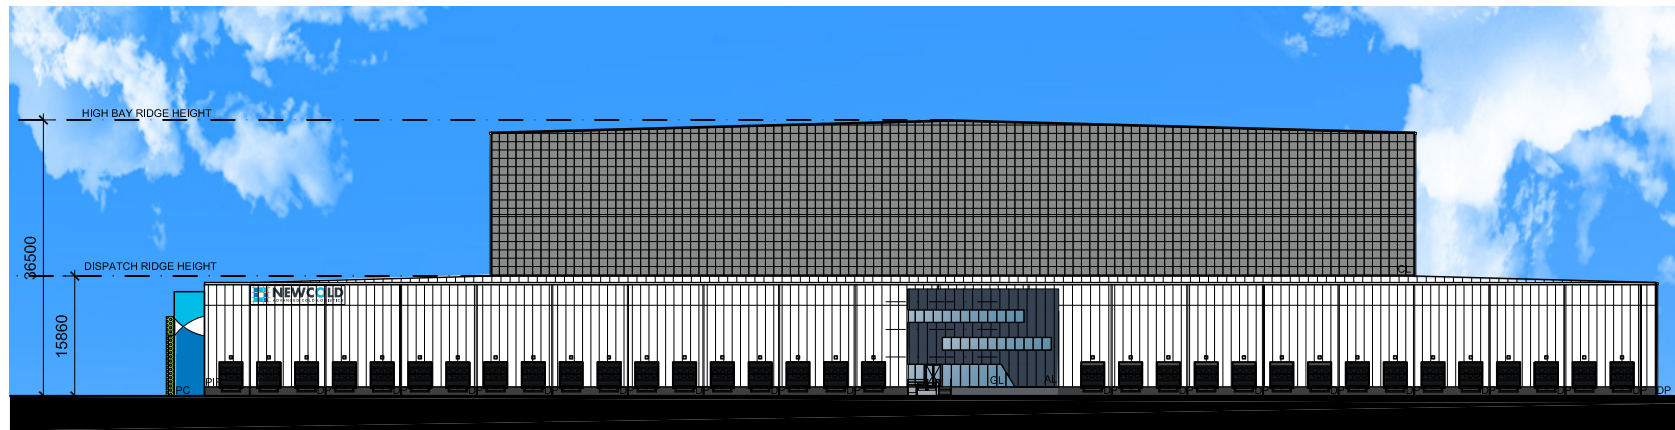


SOUTH ELEVATION
Scale 1:1000

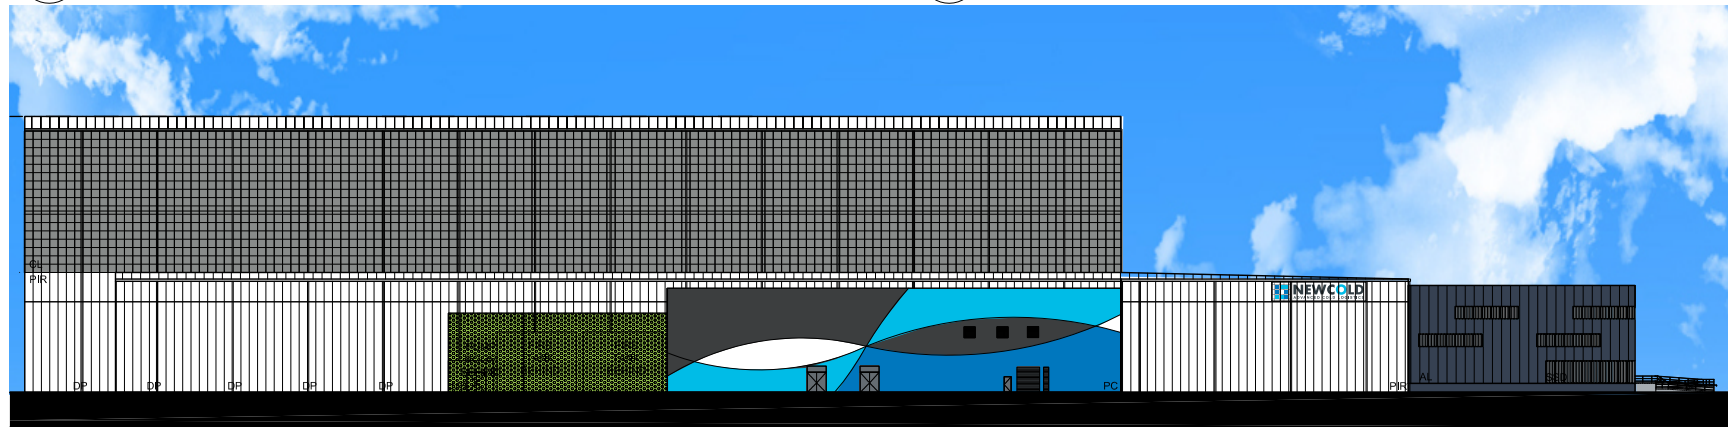


WEST ELEVATION
Scale 1:1000




WEST OFFICE ELEVATION
Scale 1:500

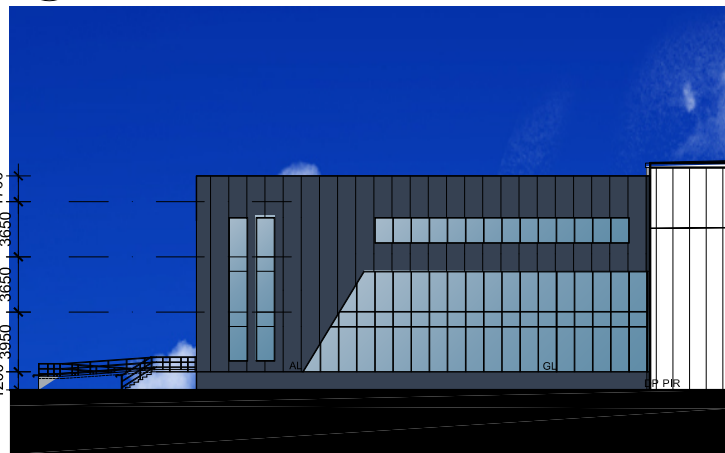

EAST OFFICE ELEVATION
Scale 1:500

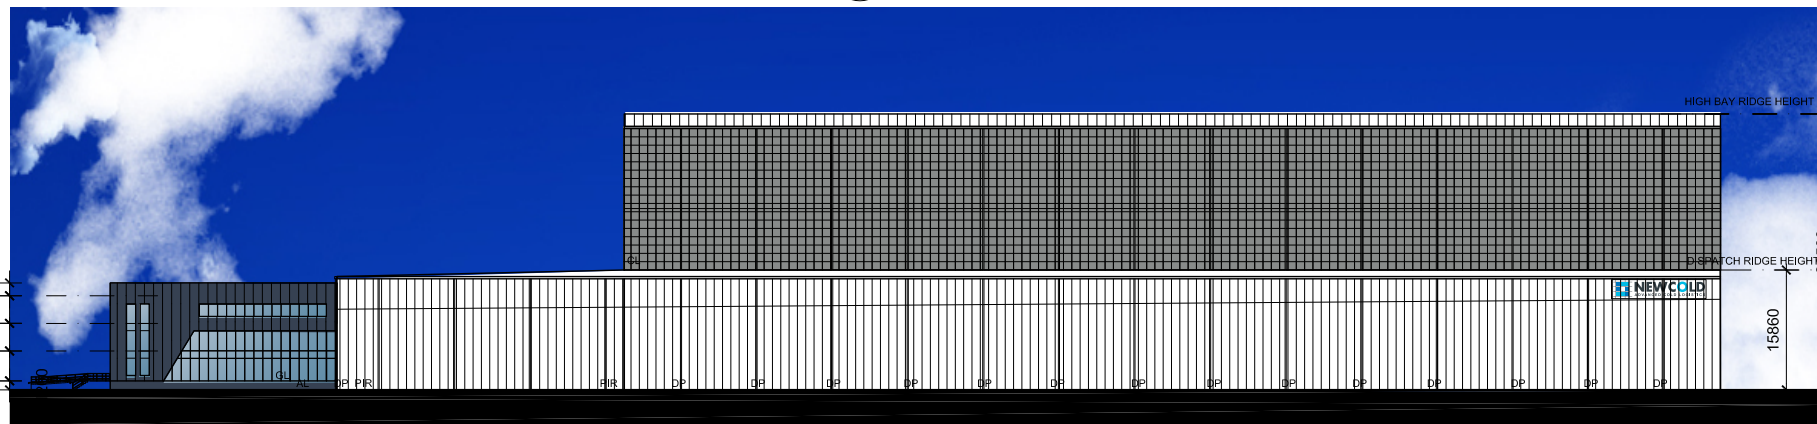

EAST ELEVATION
Scale 1:1000

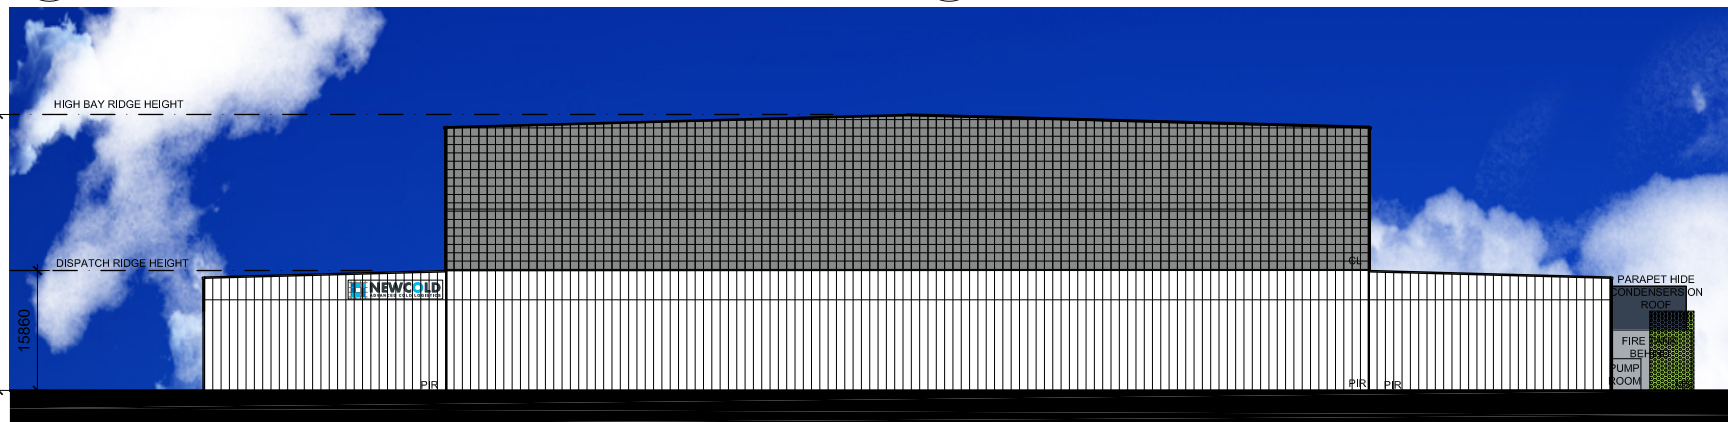

NORTH ELEVATION
Scale 1:1000

LEGEND:

- AL - ALUMINIUM CLADDING
- CL - CLADDING
- COL - COLUMN
- DP - DOWN PIPE
- FC - FIBRE CEMENT
- GL - GLASS
- MC - METAL CLADDING
- MS - METAL SCREEN
- PC - PRECAST CONCRETE
- PIR - PIR INSULATED PANEL
- RSD - ROLLER SHUTTER DOOR
- RS - ROOF SHEETING
- TS - TRANSLUCENT SHEETING
- SSD - SUN SHADING

EMKC
advise | design | develop

© EMKC DEVELOPMENTS PTY LTD. THIS DRAWING IS COPYRIGHT. APART FROM PERMITTED DEALINGS UNDER THE COPYRIGHT ACT, THIS DRAWING MAY NOT BE REPRODUCED BY ANY PERSON WITHOUT PERMISSION IN WRITING. ALL AREAS AND DIMENSIONS SHOWN ON DRAWINGS ARE APPROXIMATE ONLY AND ARE SUBJECT TO CONFIRMATION BY SURVEY

PROJECT

NEWCOLD SYDNEY
HARRIS AVE
MARSDEN PARK, NSW

DRAWING TITLE

PROPOSED ELEVATIONS

0 5 10 15 20 25 50m
SCALE: 1: 1000 @ A3

CREATE DATE: 25.10.2017

PLOT DATE: 25.10.2017

LAST SAVED BY: karen chol

AU0012 MDP DA01

200

J