


A SOUTH-EAST ELEVATION - WAREHOUSE A1
Scale 1:300

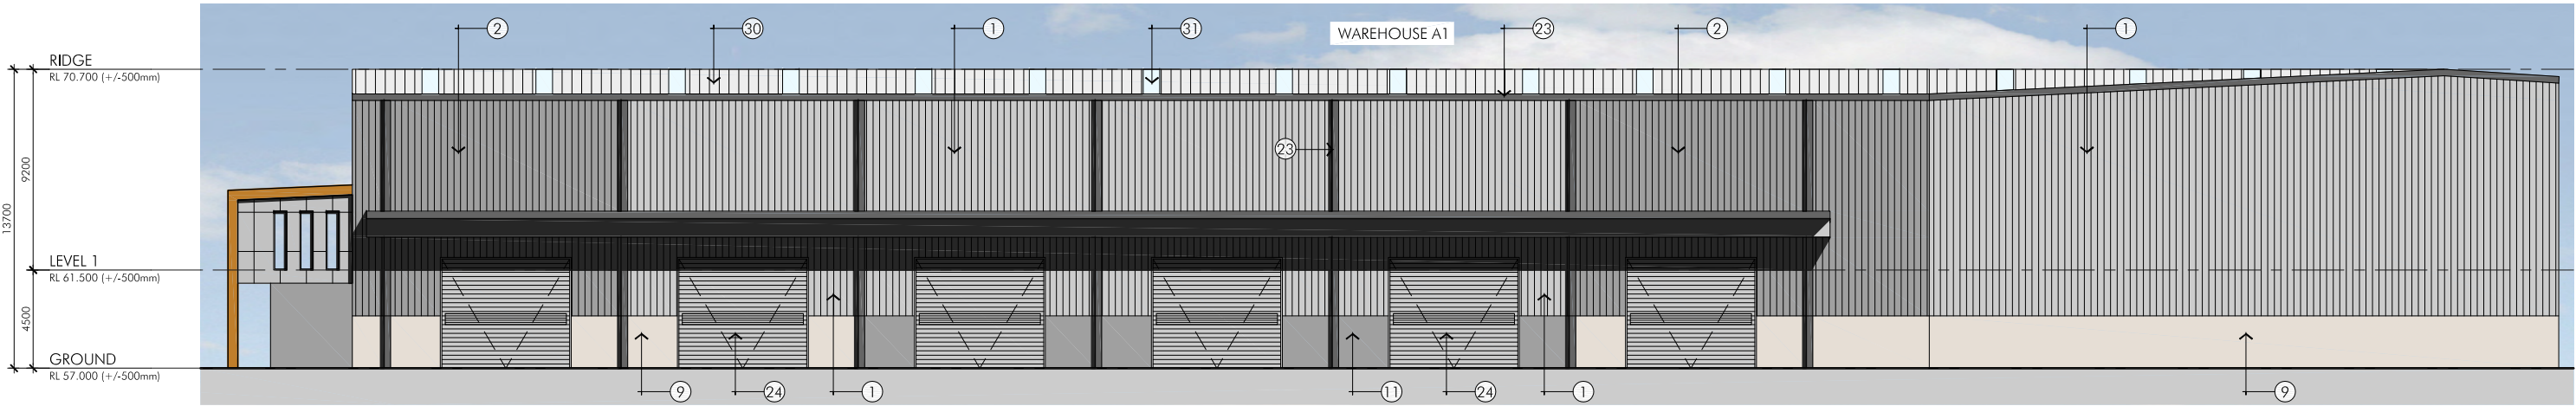


B NORTH-WEST ELEVATION - WAREHOUSE A1
Scale 1:300


LEGEND FINISHES	①	PROFILED METAL SHEETING "SHALE GREY"	⑤	CUSTOM ORB METAL SHEETING "MONUMENT"	⑨	PAINTED PRECAST CONCRETE "BEIGE ROYAL"	⑬	COMPOSITE ALUMINIUM CLADDING "LIGHT GREY"	⑰	COMPOSITE ALUMINIUM CLADDING "BEIGE"	⑳	FIBRE CEMENT PANELLING - BARESTONE	㉕	POWDERCOATED ROLLER DOORS "WINDSPRAY"	㉙	DANPALON POLYCARBONATE OPAQUE SHEETING - GREY
	②	PROFILED METAL SHEETING "WINDSPRAY"	⑥	OFFICE WINDOW GLAZING - LIGHT GREY (VISION)	⑩	PAINTED PRECAST CONCRETE "SHALE GREY"	⑭	COMPOSITE ALUMINIUM CLADDING "ANTHRACITE GREY"	⑱	COMPOSITE ALUMINIUM CLADDING "ORANGE"	㉑	TIMBER CLADDING - BLACKBUTT	㉖	ALUMINIUM SUNSHADES	㉚	PROFILED ROOF SHEETING
	③	PROFILED METAL SHEETING "WOODLAND GREY"	⑦	OFFICE WINDOW GLAZING - LIGHT GREY (SPANDREL)	⑪	PAINTED PRECAST CONCRETE "WINDSPRAY"	⑮	COMPOSITE ALUMINIUM CLADDING "RED"	⑲	COMPOSITE PANELLING - KINGSPAN "SILVER CITY"	㉒	GUTTERS, CAPPINGS & DOWNPIPES "MONUMNET"	㉗	VERTICAL TIMBER SUNSHADES	㉛	PROFILED CLEARLITE SHEETING
	④	CUSTOM ORB METAL SHEETING "SHALE GREY"	⑧	SHOPFRONT GLAZING - CLEAR	⑫	PAINTED PRECAST CONCRETE "MONUMENT"	⑯	COMPOSITE ALUMINIUM CLADDING "CREAM"	㉔	COMPOSITE PANELLING - KINGSPAN "PORTICO GREY"	㉓	POWDERCOATED ROLLER DOORS "SHALE GREY"	㉘	GLULAM TIMBER BEAMS		

ISSUED FOR DEVELOPMENT APPLICATION

© copyright nettleton tribe partnership pty ltd

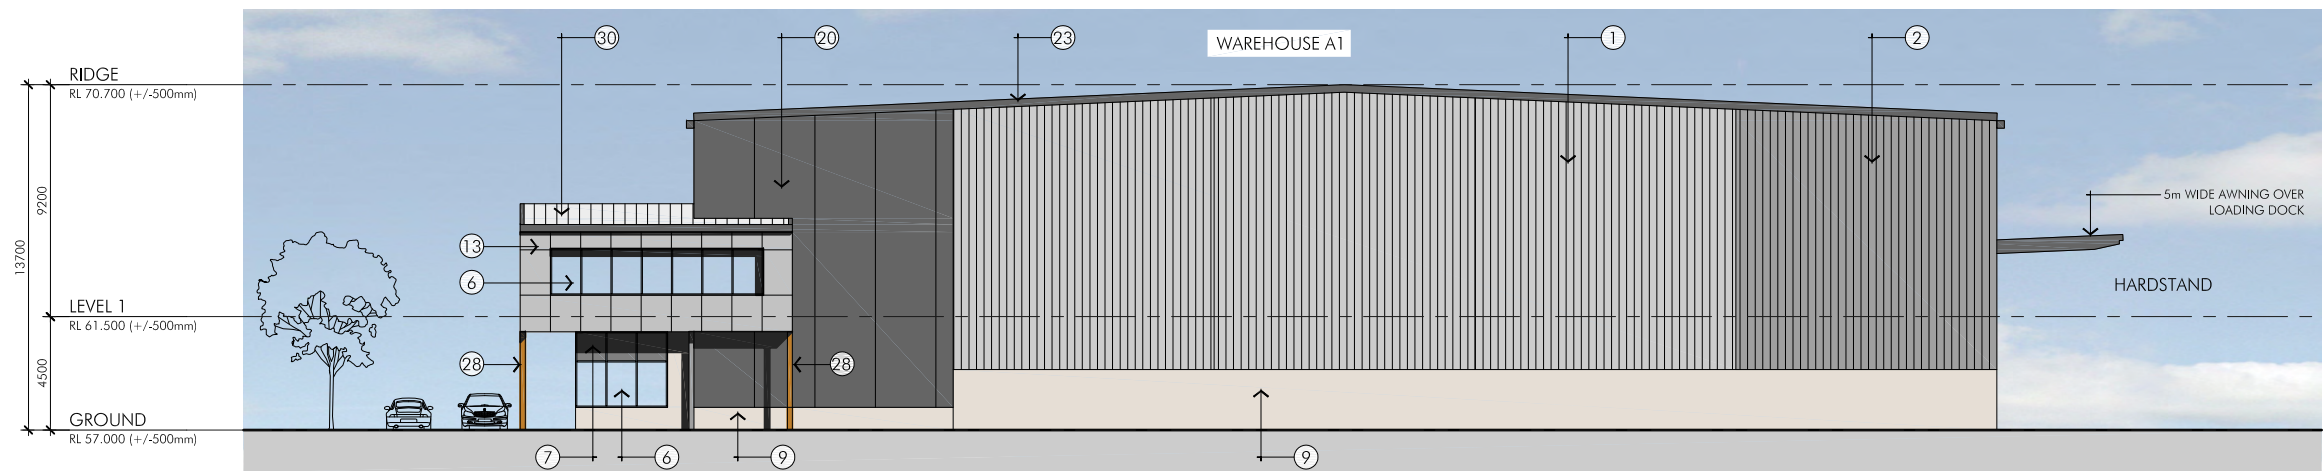

C NORTH-EAST ELEVATION - WAREHOUSE A1
Scale 1:300

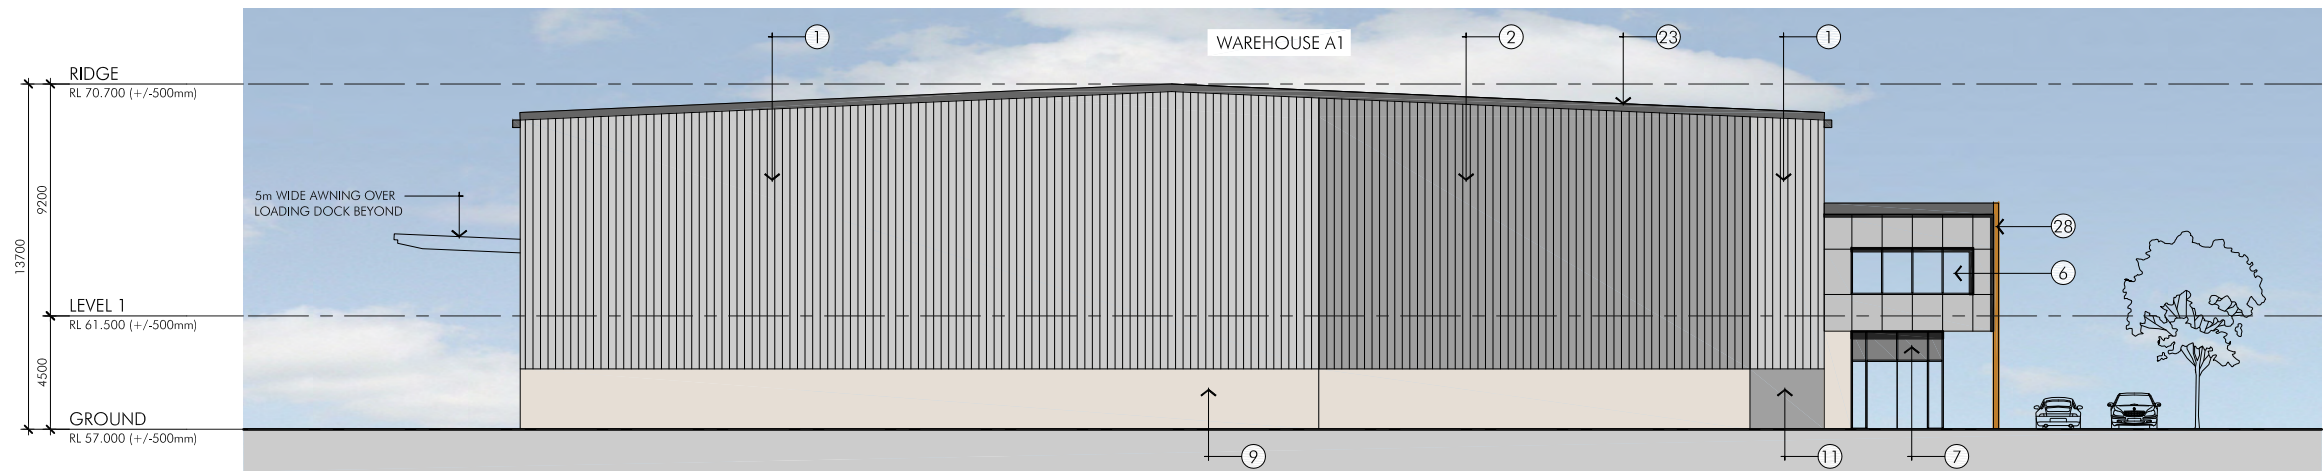


D SOUTH-WEST ELEVATION - WAREHOUSE A1
Scale 1:300


LEGEND FINISHES	①	PROFILED METAL SHEETING "SHALE GREY"	⑤	CUSTOM ORB METAL SHEETING "MONUMENT"	⑨	PAINTED PRECAST CONCRETE "BEIGE ROYAL"	⑬	COMPOSITE ALUMINIUM CLADDING "LIGHT GREY"	⑰	COMPOSITE ALUMINIUM CLADDING "BEIGE"	⑳	FIBRE CEMENT PANELLING - BARESTONE	㉓	POWDERCOATED ROLLER DOORS "WINDSPRAY"	㉗	DANPALON POLYCARBONATE OPAQUE SHEETING - GREY
	②	PROFILED METAL SHEETING "WINDSPRAY"	⑥	OFFICE WINDOW GLAZING - LIGHT GREY (VISION)	⑩	PAINTED PRECAST CONCRETE "SHALE GREY"	⑭	COMPOSITE ALUMINIUM CLADDING "ANTHRACITE GREY"	⑱	COMPOSITE ALUMINIUM CLADDING "ORANGE"	㉑	TIMBER CLADDING - BLACKBUTT	㉔	ALUMINIUM SUNSHADES	㉘	PROFILED ROOF SHEETING
	③	PROFILED METAL SHEETING "WOODLAND GREY"	⑦	OFFICE WINDOW GLAZING - LIGHT GREY (SPANDREL)	⑪	PAINTED PRECAST CONCRETE "WINDSPRAY"	⑮	COMPOSITE ALUMINIUM CLADDING "RED"	㉒	COMPOSITE PANELLING - KINGSPAN "SILVER CITY"	㉔	GUTTERS, CAPPINGS & DOWNPIPES "MONUMNET"	㉕	VERTICAL TIMBER SUNSHADES	㉙	PROFILED CLEARLITE SHEETING
	④	CUSTOM ORB METAL SHEETING "SHALE GREY"	⑧	SHOPFRONT GLAZING - CLEAR	⑫	PAINTED PRECAST CONCRETE "MONUMENT"	⑯	COMPOSITE ALUMINIUM CLADDING "CREAM"	㉖	COMPOSITE PANELLING - KINGSPAN "PORTICO GREY"	㉕	POWDERCOATED ROLLER DOORS "SHALE GREY"	㉘	GLULAM TIMBER BEAMS		

ISSUED FOR DEVELOPMENT APPLICATION

© copyright nettleton tribe partnership pty ltd

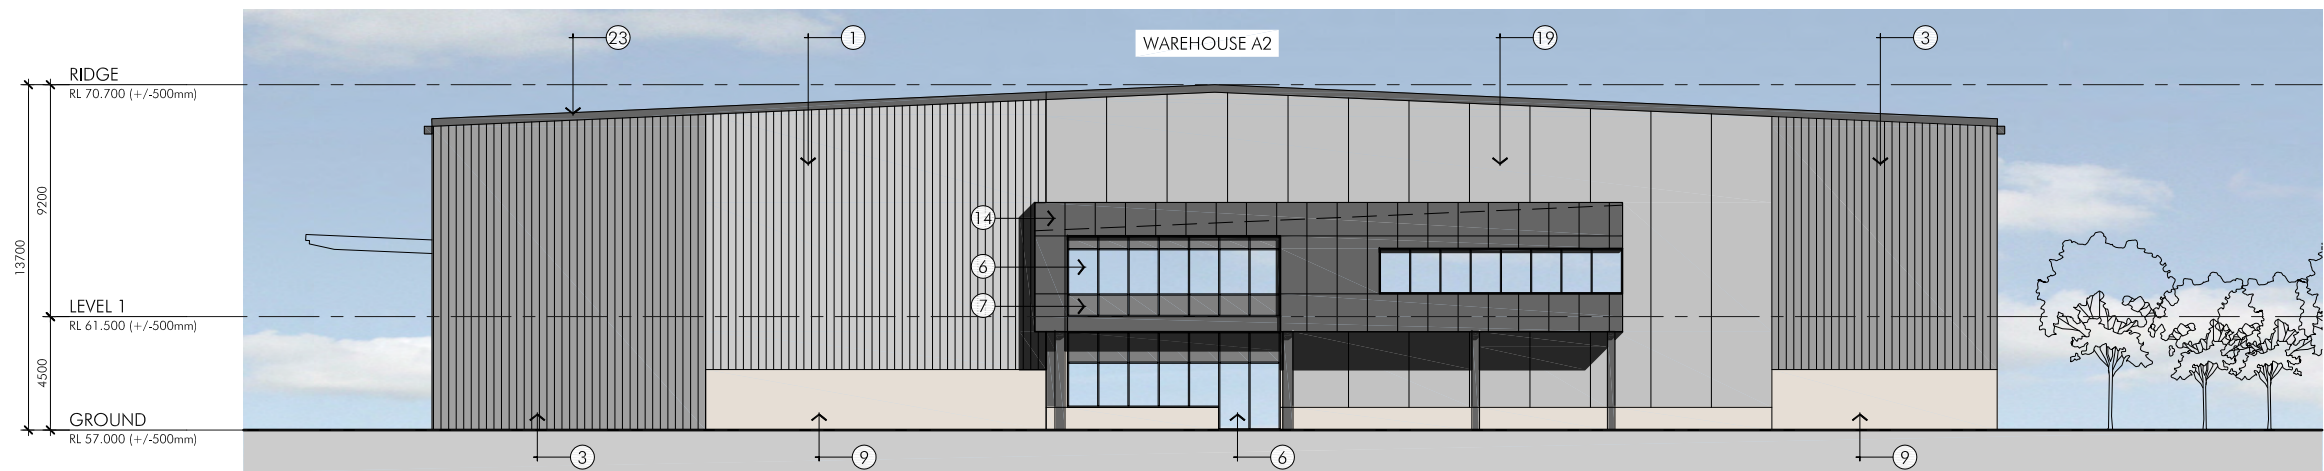

A NORTH-EAST ELEVATION - WAREHOUSE A2
Scale 1:300

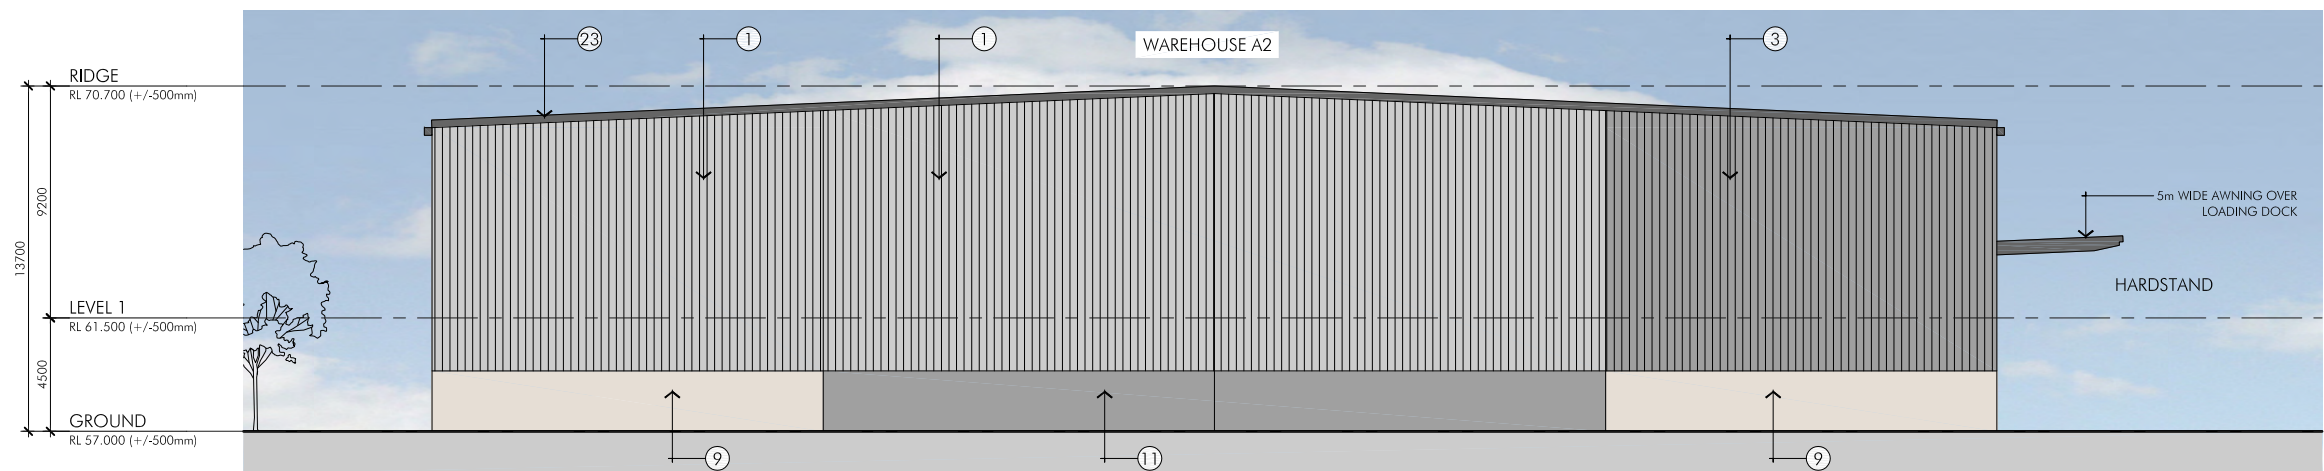


B SOUTH-WEST ELEVATION - WAREHOUSE A2
Scale 1:300


LEGEND FINISHES	①	PROFILED METAL SHEETING "SHALE GREY"	⑤	CUSTOM ORB METAL SHEETING "MONUMENT"	⑨	PAINTED PRECAST CONCRETE "BEIGE ROYAL"	⑬	COMPOSITE ALUMINIUM CLADDING "LIGHT GREY"	⑰	COMPOSITE ALUMINIUM CLADDING "BEIGE"	⑳	FIBRE CEMENT PANELLING - BARESTONE	㉓	POWDERCOATED ROLLER DOORS "WINDSPRAY"	㉖	DANPALON POLYCARBONATE OPAQUE SHEETING - GREY
	②	PROFILED METAL SHEETING "WINDSPRAY"	⑥	OFFICE WINDOW GLAZING - LIGHT GREY (VISION)	⑩	PAINTED PRECAST CONCRETE "SHALE GREY"	⑭	COMPOSITE ALUMINIUM CLADDING "ANTHRACITE GREY"	⑱	COMPOSITE ALUMINIUM CLADDING "ORANGE"	㉑	TIMBER CLADDING - BLACKBUTT	㉔	ALUMINIUM SUNSHADES	㉗	PROFILED ROOF SHEETING
	③	PROFILED METAL SHEETING "WOODLAND GREY"	⑦	OFFICE WINDOW GLAZING - LIGHT GREY (SPANDREL)	⑪	PAINTED PRECAST CONCRETE "WINDSPRAY"	⑮	COMPOSITE ALUMINIUM CLADDING "RED"	⑲	COMPOSITE PANELLING - KINGSPAN "SILVER CITY"	㉒	GUTTERS, CAPPINGS & DOWNPIPES "MONUMNET"	㉕	VERTICAL TIMBER SUNSHADES	㉘	PROFILED CLEARLITE SHEETING
	④	CUSTOM ORB METAL SHEETING "SHALE GREY"	⑧	SHOPFRONT GLAZING - CLEAR	⑫	PAINTED PRECAST CONCRETE "MONUMENT"	⑯	COMPOSITE ALUMINIUM CLADDING "CREAM"	㉔	COMPOSITE PANELLING - KINGSPAN "PORTICO GREY"	㉓	POWDERCOATED ROLLER DOORS "SHALE GREY"	㉖	GLULAM TIMBER BEAMS		

ISSUED FOR DEVELOPMENT APPLICATION

© copyright nettleton tribe partnership pty ltd

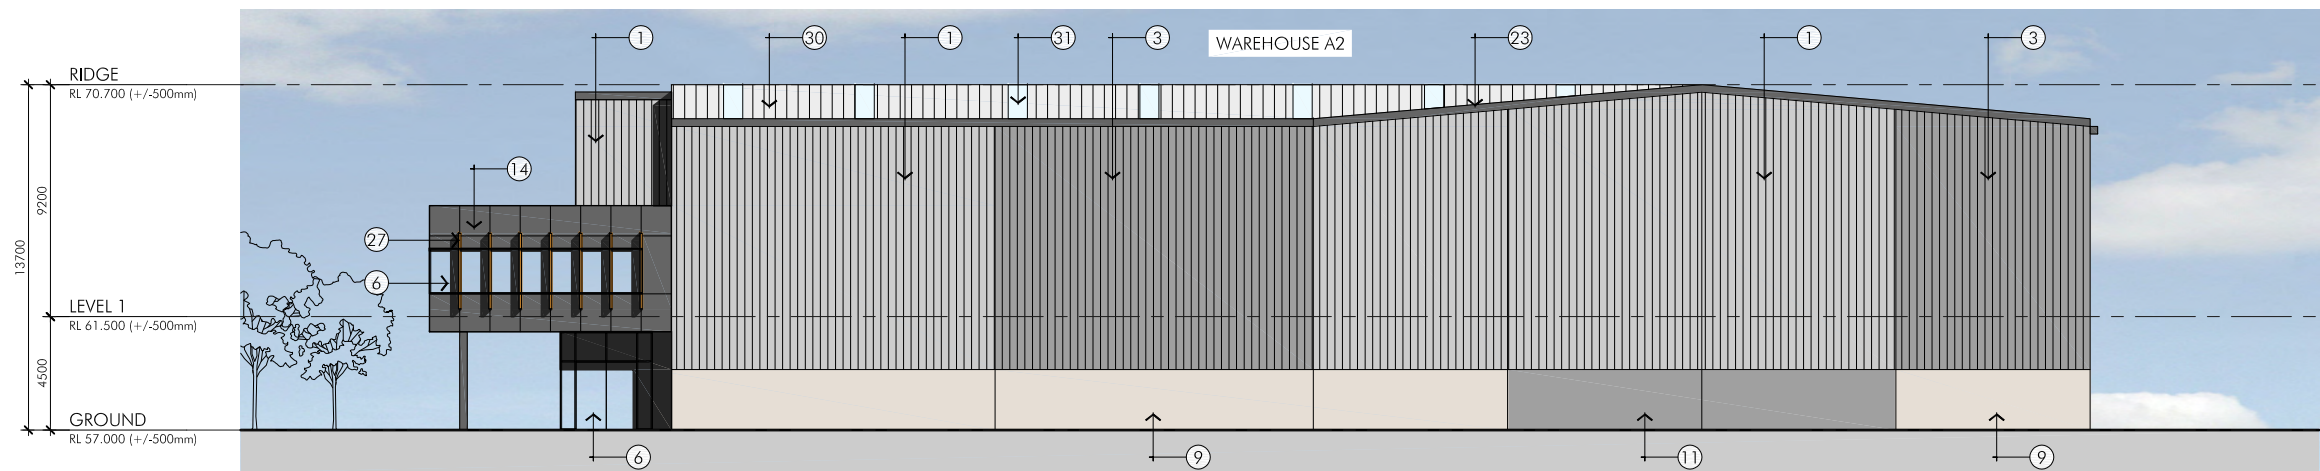

C NORTH-WEST ELEVATION - WAREHOUSE A2
Scale 1:300

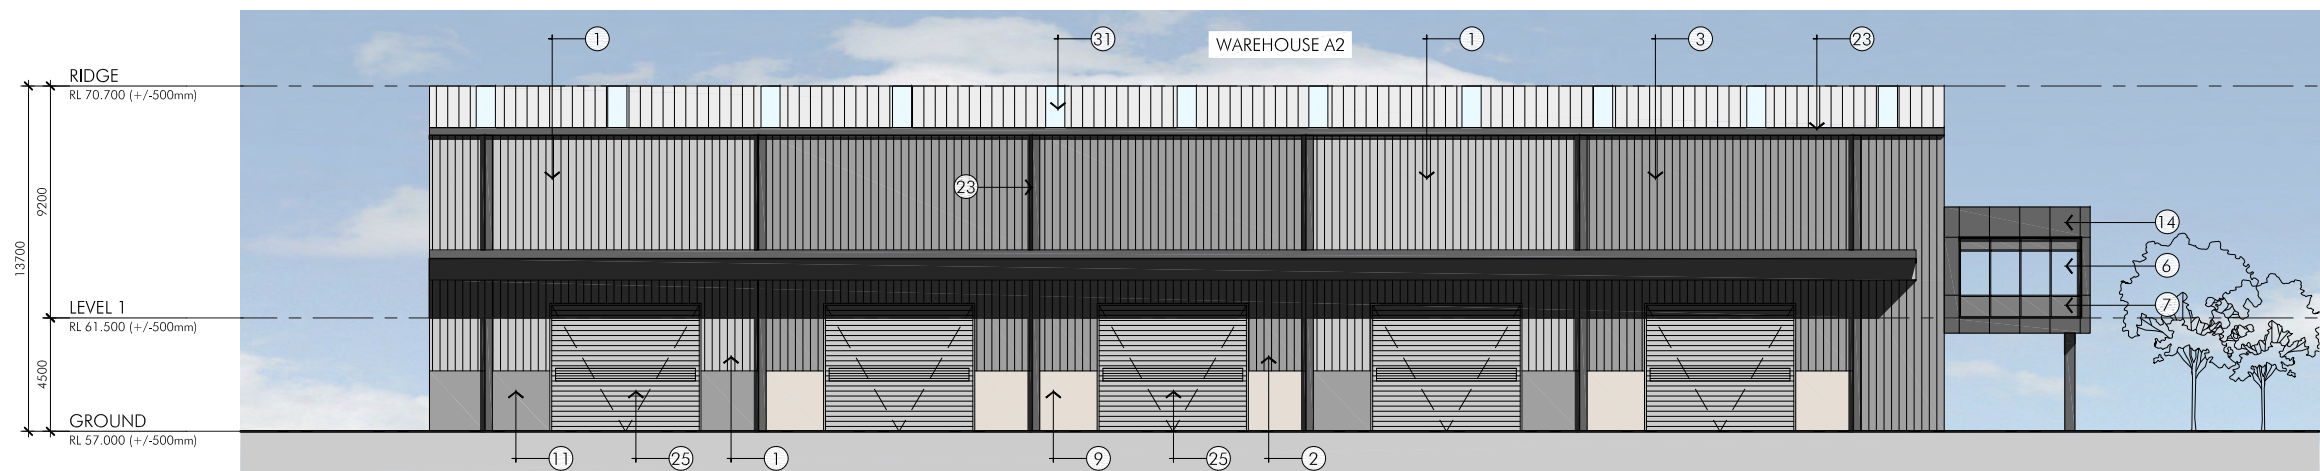

D SOUTH-EAST ELEVATION - WAREHOUSE A2
Scale 1:300

LEGEND FINISHES	①	PROFILED METAL SHEETING "SHALE GREY"	⑤	CUSTOM ORB METAL SHEETING "MONUMENT"	⑨	PAINTED PRECAST CONCRETE "BEIGE ROYAL"	⑬	COMPOSITE ALUMINIUM CLADDING "LIGHT GREY"	⑰	COMPOSITE ALUMINIUM CLADDING "BEIGE"	⑳	FIBRE CEMENT PANELLING - BARESTONE	㉕	POWDERCOATED ROLLER DOORS "WINDSPRAY"	㉙	DANPALON POLYCARBONATE OPAQUE SHEETING - GREY
	②	PROFILED METAL SHEETING "WINDSPRAY"	⑥	OFFICE WINDOW GLAZING - LIGHT GREY (VISION)	⑩	PAINTED PRECAST CONCRETE "SHALE GREY"	⑭	COMPOSITE ALUMINIUM CLADDING "ANTHRACITE GREY"	⑱	COMPOSITE ALUMINIUM CLADDING "ORANGE"	㉑	TIMBER CLADDING - BLACKBUTT	㉖	ALUMINIUM SUNSHADES	㉚	PROFILED ROOF SHEETING
	③	PROFILED METAL SHEETING "WOODLAND GREY"	⑦	OFFICE WINDOW GLAZING - LIGHT GREY (SPANDREL)	⑪	PAINTED PRECAST CONCRETE "WINDSPRAY"	⑮	COMPOSITE ALUMINIUM CLADDING "RED"	㉒	COMPOSITE PANELLING - KINGSPAN "SILVER CITY"	㉓	GUTTERS, CAPPINGS & DOWNPIPES "MONUMNET"	㉗	VERTICAL TIMBER SUNSHADES	㉛	PROFILED CLEARLITE SHEETING
	④	CUSTOM ORB METAL SHEETING "SHALE GREY"	⑧	SHOPFRONT GLAZING - CLEAR	⑫	PAINTED PRECAST CONCRETE "MONUMENT"	⑯	COMPOSITE ALUMINIUM CLADDING "CREAM"	㉔	COMPOSITE PANELLING - KINGSPAN "PORTICO GREY"	㉘	POWDERCOATED ROLLER DOORS "SHALE GREY"	㉙	GLULAM TIMBER BEAMS		

ISSUED FOR DEVELOPMENT APPLICATION

© copyright nettleton tribe partnership pty ltd

quarry
at Greystanes

QUARRY WEST MASTERPLAN
GREYSTANES ESTATE

Developable Lot A Coloured Elevations_Sheet 4

Scale 1:300@A3

July 2015

3966_MP-025_4[A]



nt
nettletontribe

DEXUS
PROPERTY GROUP





A EAST ELEVATION - WAREHOUSE B1, B2 & B3
Scale 1:300

LEGEND FINISHES	①	PROFILED METAL SHEETING "SHALE GREY"	⑤	CUSTOM ORB METAL SHEETING "MONUMENT"	⑨	PAINTED PRECAST CONCRETE "BEIGE ROYAL"	⑬	COMPOSITE ALUMINIUM CLADDING "LIGHT GREY"	⑰	COMPOSITE ALUMINIUM CLADDING "BEIGE"	⑳	FIBRE CEMENT PANELLING - BARESTONE	㉓	POWDERCOATED ROLLER DOORS "WINDSPRAY"	㉗	DANPALON POLYCARBONATE OPAQUE SHEETING - GREY
	②	PROFILED METAL SHEETING "WINDSPRAY"	⑥	OFFICE WINDOW GLAZING - LIGHT GREY (VISION)	⑩	PAINTED PRECAST CONCRETE "SHALE GREY"	⑭	COMPOSITE ALUMINIUM CLADDING "ANTHRACITE GREY"	⑱	COMPOSITE ALUMINIUM CLADDING "ORANGE"	㉑	TIMBER CLADDING - BLACKBUTT	㉔	ALUMINIUM SUNSHADES	㉘	PROFILED ROOF SHEETING
	③	PROFILED METAL SHEETING "WOODLAND GREY"	⑦	OFFICE WINDOW GLAZING - LIGHT GREY (SPANDREL)	⑪	PAINTED PRECAST CONCRETE "WINDSPRAY"	⑮	COMPOSITE ALUMINIUM CLADDING "RED"	㉒	COMPOSITE PANELLING - KINGSPAN "SILVER CITY"	㉒	GUTTERS, CAPPINGS & DOWNPIPES "MONUMENT"	㉕	VERTICAL TIMBER SUNSHADES	㉙	PROFILED CLEARLITE SHEETING
	④	CUSTOM ORB METAL SHEETING "SHALE GREY"	⑧	SHOPFRONT GLAZING - CLEAR	⑫	PAINTED PRECAST CONCRETE "MONUMENT"	⑯	COMPOSITE ALUMINIUM CLADDING "CREAM"	㉓	COMPOSITE PANELLING - KINGSPAN "PORTICO GREY"	㉔	POWDERCOATED ROLLER DOORS "SHALE GREY"	㉖	GLULAM TIMBER BEAMS		

ISSUED FOR DEVELOPMENT APPLICATION

© copyright nettleton tribe partnership pty ltd

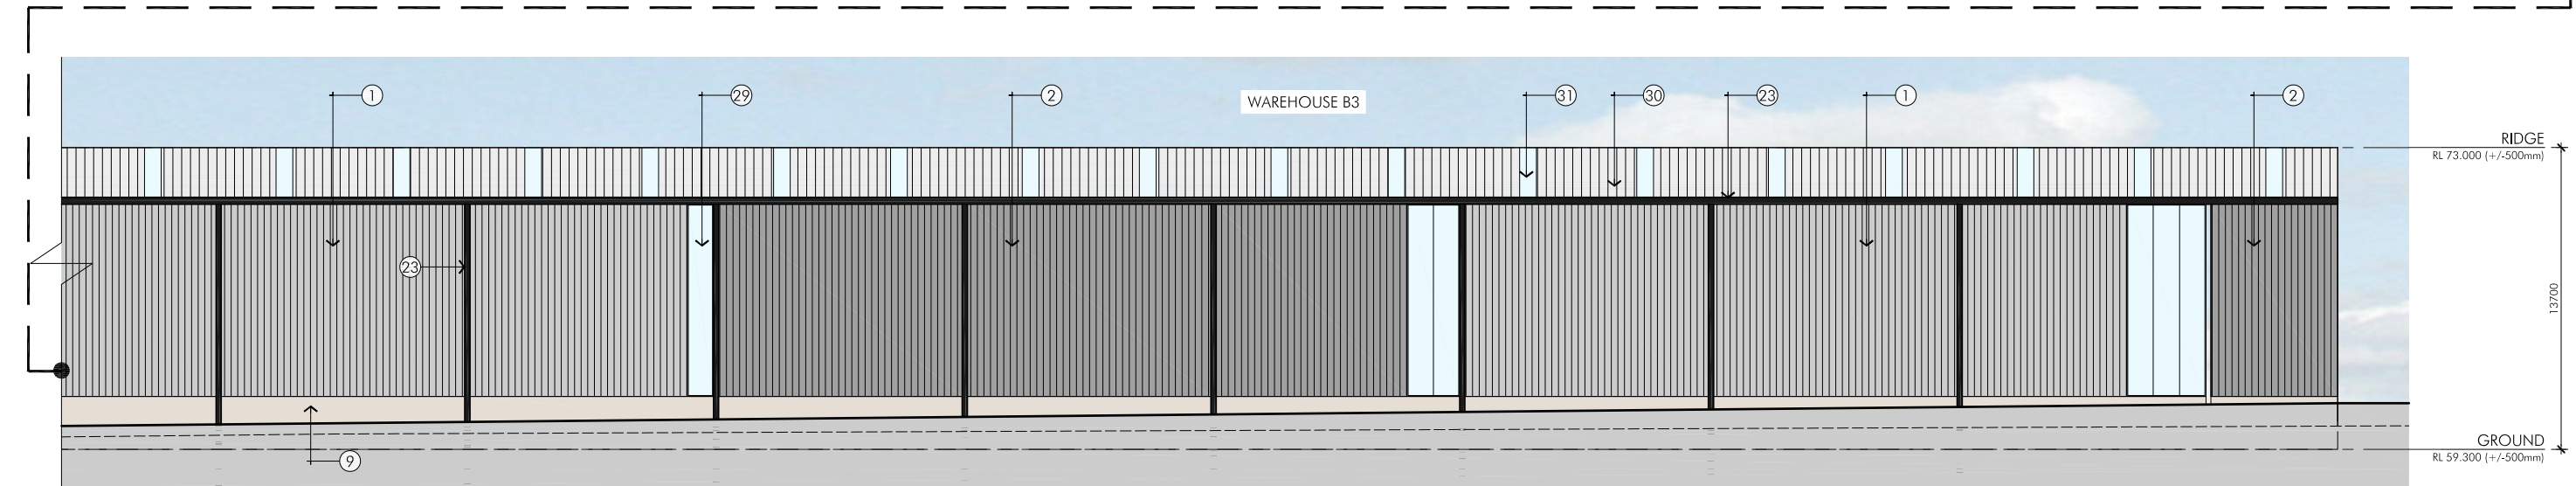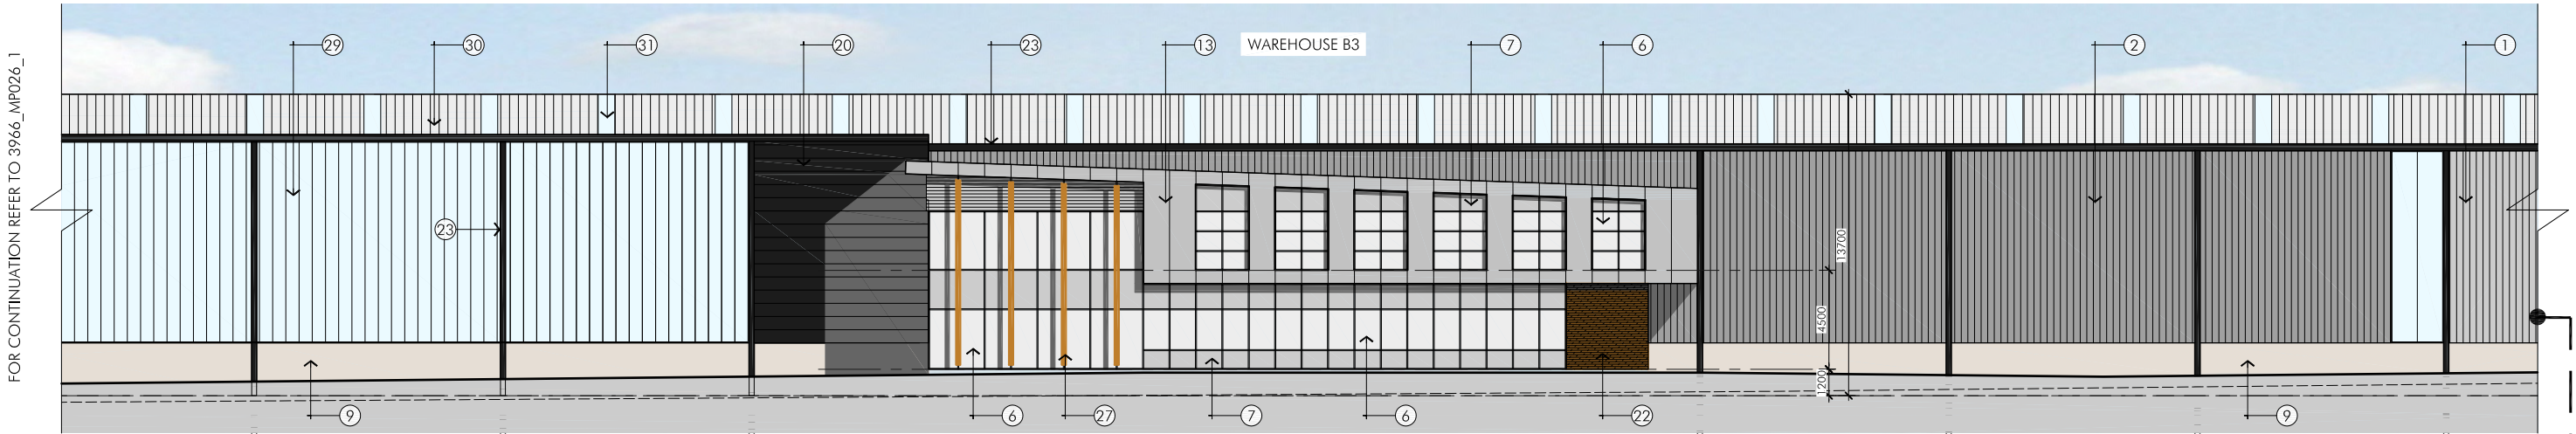

A EAST ELEVATION - WAREHOUSE B1, B2 & B3
Scale 1:300

LEGEND FINISHES	①	PROFILED METAL SHEETING "SHALE GREY"	⑤	CUSTOM ORB METAL SHEETING "MONUMENT"	⑨	PAINTED PRECAST CONCRETE "BEIGE ROYAL"	⑬	COMPOSITE ALUMINIUM CLADDING "LIGHT GREY"	⑰	COMPOSITE ALUMINIUM CLADDING "BEIGE"	⑳	FIBRE CEMENT PANELLING - BARESTONE	㉔	POWDERCOATED ROLLER DOORS "WINDSPRAY"	㉞	DANPALON POLYCARBONATE OPAQUE SHEETING - GREY
	②	PROFILED METAL SHEETING "WINDSPRAY"	⑥	OFFICE WINDOW GLAZING - LIGHT GREY (VISION)	⑩	PAINTED PRECAST CONCRETE "SHALE GREY"	⑭	COMPOSITE ALUMINIUM CLADDING "ANTHRACITE GREY"	⑱	COMPOSITE ALUMINIUM CLADDING "ORANGE"	㉑	TIMBER CLADDING - BLACKBUTT	㉕	ALUMINIUM SUNSHADES	㉟	PROFILED ROOF SHEETING
	③	PROFILED METAL SHEETING "WOODLAND GREY"	⑦	OFFICE WINDOW GLAZING - LIGHT GREY (SPANDREL)	⑪	PAINTED PRECAST CONCRETE "WINDSPRAY"	⑮	COMPOSITE ALUMINIUM CLADDING "RED"	㉒	COMPOSITE PANELLING - KINGSPAN "SILVER CITY"	㉓	GUTTERS, CAPPINGS & DOWNPIPES "MONUMNET"	㉖	VERTICAL TIMBER SUNSHADES	㊱	PROFILED CLEARLITE SHEETING
	④	CUSTOM ORB METAL SHEETING "SHALE GREY"	⑧	SHOPFRONT GLAZING - CLEAR	⑫	PAINTED PRECAST CONCRETE "MONUMENT"	⑯	COMPOSITE ALUMINIUM CLADDING "CREAM"	㉔	COMPOSITE PANELLING - KINGSPAN "PORTICO GREY"	㉕	POWDERCOATED ROLLER DOORS "SHALE GREY"	㉗	GLULAM TIMBER BEAMS		

ISSUED FOR DEVELOPMENT APPLICATION

© copyright nettleton tribe partnership pty ltd

quarry
at Greystanes


QUARRY WEST MASTERPLAN
GREYSTANES ESTATE

Developable Lot B Coloured Elevations_Sheet 2
Scale 1:300@A3 July 2015 3966_MP-026_2[A]



nt
nettletontribe

DEXUS
PROPERTY GROUP

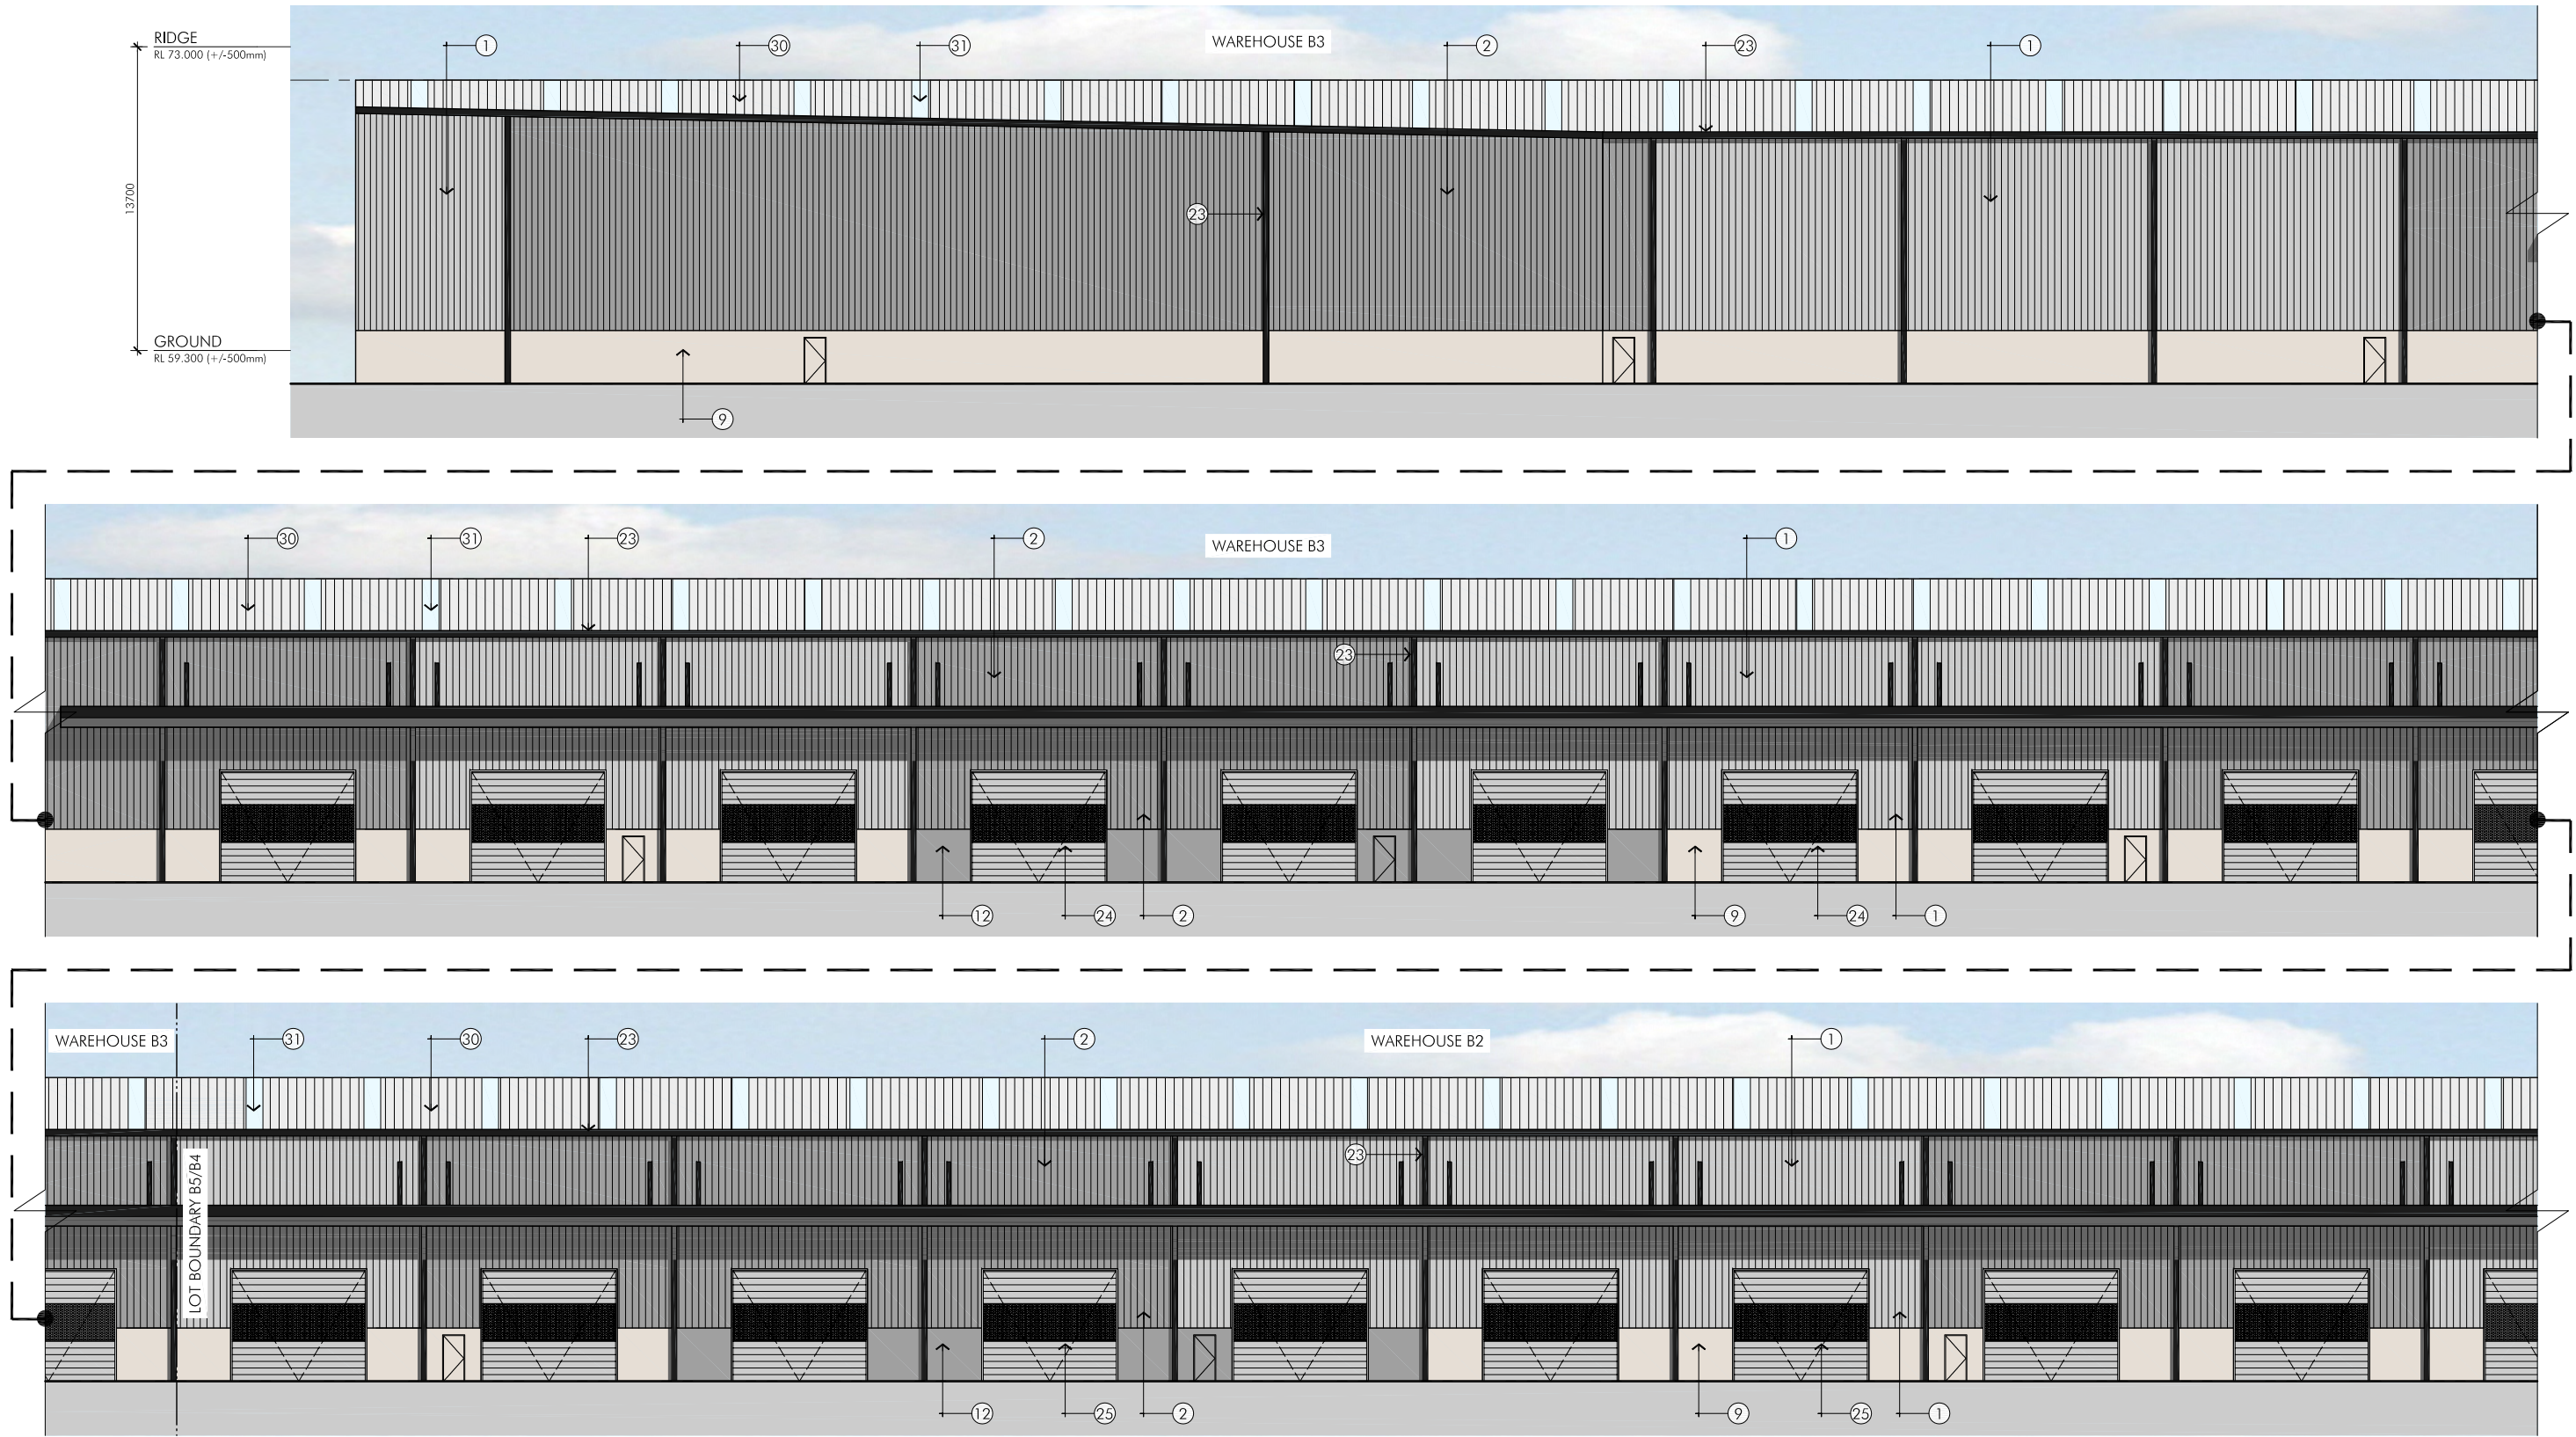

B WEST ELEVATION - WAREHOUSE B1, B2 & B3
Scale 1:300

LEGEND FINISHES	①	PROFILED METAL SHEETING "SHALE GREY"	⑤	CUSTOM ORB METAL SHEETING "MONUMENT"	⑨	PAINTED PRECAST CONCRETE "BEIGE ROYAL"	⑬	COMPOSITE ALUMINIUM CLADDING "LIGHT GREY"	⑰	COMPOSITE ALUMINIUM CLADDING "BEIGE"	⑳	FIBRE CEMENT PANELLING - BARESTONE	㉕	POWDERCOATED ROLLER DOORS "WINDSPRAY"	㉙	DANPALON POLYCARBONATE OPAQUE SHEETING - GREY
	②	PROFILED METAL SHEETING "WINDSPRAY"	⑥	OFFICE WINDOW GLAZING - LIGHT GREY (VISION)	⑩	PAINTED PRECAST CONCRETE "SHALE GREY"	⑭	COMPOSITE ALUMINIUM CLADDING "ANTHRACITE GREY"	⑱	COMPOSITE ALUMINIUM CLADDING "ORANGE"	㉑	TIMBER CLADDING - BLACKBUTT	㉖	ALUMINIUM SUNSHADES	㉚	PROFILED ROOF SHEETING
	③	PROFILED METAL SHEETING "WOODLAND GREY"	⑦	OFFICE WINDOW GLAZING - LIGHT GREY (SPANDREL)	⑪	PAINTED PRECAST CONCRETE "WINDSPRAY"	⑮	COMPOSITE ALUMINIUM CLADDING "RED"	㉒	COMPOSITE PANELLING - KINGSPAN "SILVER CITY"	㉓	GUTTERS, CAPPINGS & DOWNPIPES "MONUMENT"	㉗	VERTICAL TIMBER SUNSHADES	㉛	PROFILED CLEARLITE SHEETING
	④	CUSTOM ORB METAL SHEETING "SHALE GREY"	⑧	SHOPFRONT GLAZING - CLEAR	⑫	PAINTED PRECAST CONCRETE "MONUMENT"	⑯	COMPOSITE ALUMINIUM CLADDING "CREAM"	㉔	COMPOSITE PANELLING - KINGSPAN "PORTICO GREY"	㉘	POWDERCOATED ROLLER DOORS "SHALE GREY"	㉙	GLULAM TIMBER BEAMS		

ISSUED FOR DEVELOPMENT APPLICATION

© copyright nettleton tribe partnership pty ltd

quarry
at Greystanes

QUARRY WEST MASTERPLAN
GREYSTANES ESTATE



Developable Lot B Coloured Elevations_Sheet 3
Scale 1:300@A3 July 2015 3966_MP-026_3[A]



nt
nettleton tribe

DEXUS
PROPERTY GROUP

FOR CONTINUATION REFER TO 3966_MP026_3

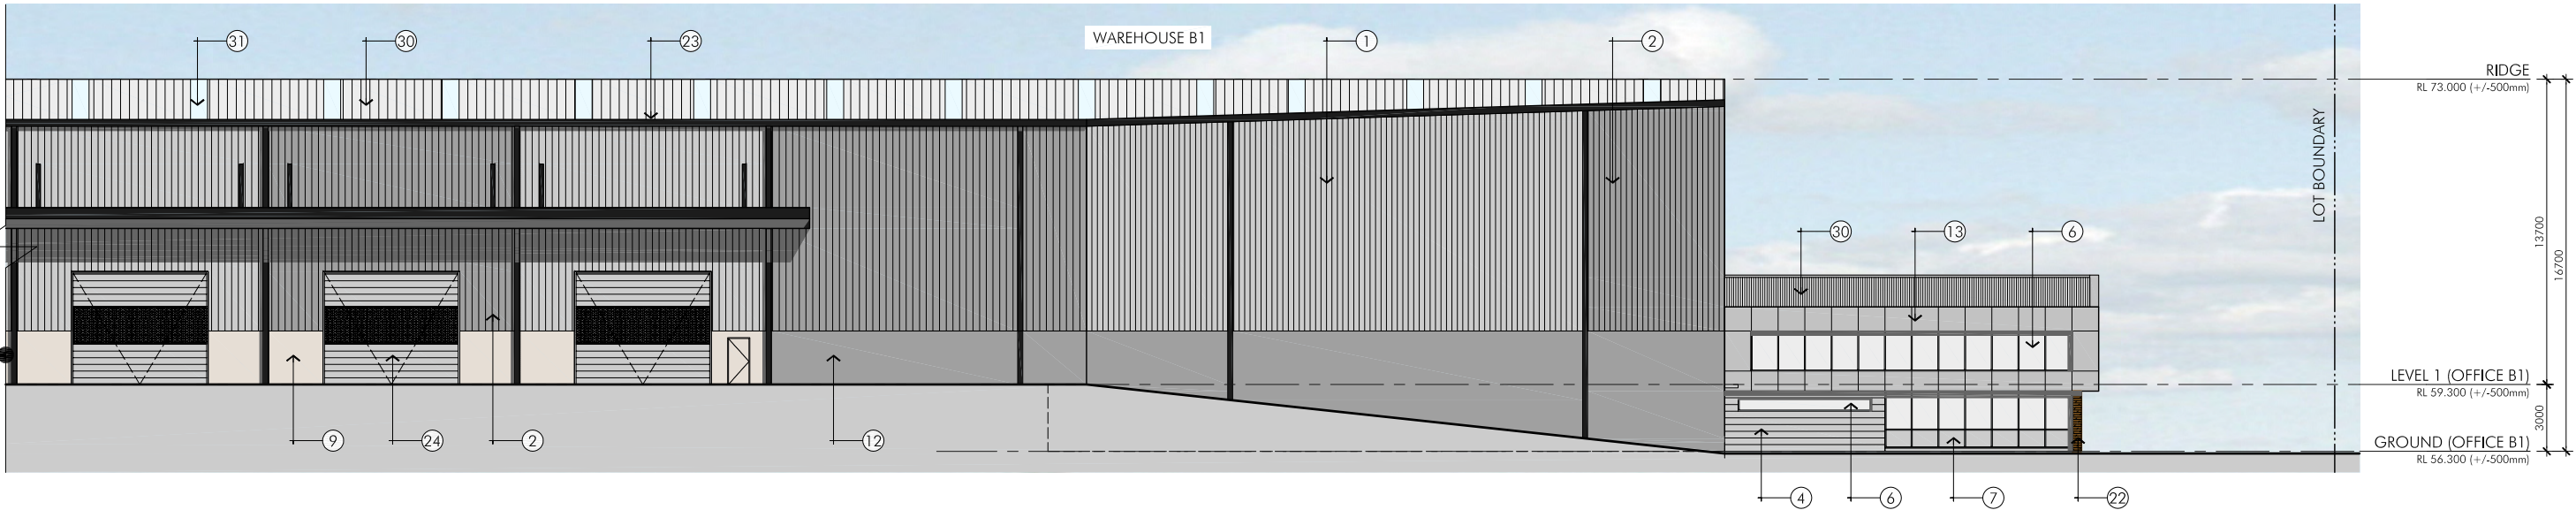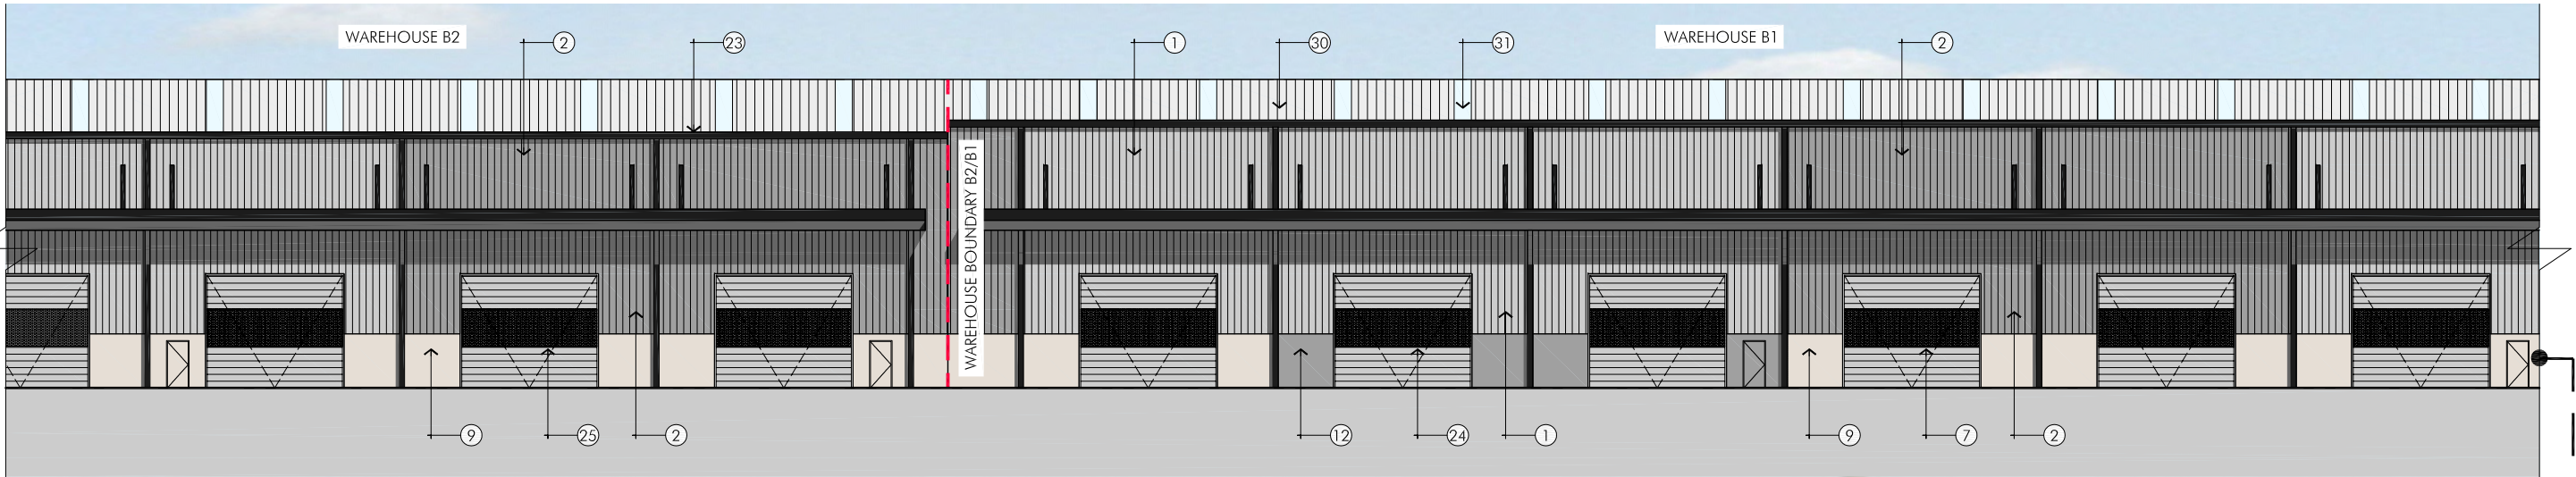

B WEST ELEVATION - WAREHOUSE B1, B2 & B3
Scale 1:300

LEGEND FINISHES	①	PROFILLED METAL SHEETING "SHALE GREY"	⑤	CUSTOM ORB METAL SHEETING "MONUMENT"	⑨	PAINTED PRECAST CONCRETE "BEIGE ROYAL"	⑬	COMPOSITE ALUMINIUM CLADDING "LIGHT GREY"	⑰	COMPOSITE ALUMINIUM CLADDING "BEIGE"	⑳	FIBRE CEMENT PANELLING - BARESTONE	㉕	POWDERCOATED ROLLER DOORS "WINDSPRAY"	㉙	DANPALON POLYCARBONATE OPAQUE SHEETING - GREY
	②	PROFILLED METAL SHEETING "WINDSPRAY"	⑥	OFFICE WINDOW GLAZING - LIGHT GREY (VISION)	⑩	PAINTED PRECAST CONCRETE "SHALE GREY"	⑭	COMPOSITE ALUMINIUM CLADDING "ANTHRACITE GREY"	⑱	COMPOSITE ALUMINIUM CLADDING "ORANGE"	㉑	TIMBER CLADDING - BLACKBUTT	㉖	ALUMINIUM SUNSHADES	㉚	PROFILLED ROOF SHEETING
	③	PROFILLED METAL SHEETING "WOODLAND GREY"	⑦	OFFICE WINDOW GLAZING - LIGHT GREY (SPANDREL)	⑪	PAINTED PRECAST CONCRETE "WINDSPRAY"	⑮	COMPOSITE ALUMINIUM CLADDING "RED"	⑲	COMPOSITE PANELLING - KINGSPAN "SILVER CITY"	㉒	GUTTERS, CAPPINGS & DOWNPIPES "MONUMNET"	㉗	VERTICAL TIMBER SUNSHADES	㉛	PROFILLED CLEARLITE SHEETING
	④	CUSTOM ORB METAL SHEETING "SHALE GREY"	⑧	SHOPFRONT GLAZING - CLEAR	⑫	PAINTED PRECAST CONCRETE "MONUMENT"	⑯	COMPOSITE ALUMINIUM CLADDING "CREAM"	㉔	COMPOSITE PANELLING - KINGSPAN "PORTICO GREY"	㉓	POWDERCOATED ROLLER DOORS "SHALE GREY"	㉘	GLULAM TIMBER BEAMS		

ISSUED FOR DEVELOPMENT APPLICATION

© copyright nettleton tribe partnership pty ltd

quarry
at Greystanes



QUARRY WEST MASTERPLAN
GREYSTANES ESTATE

Developable Lot B Coloured Elevations_Sheet 4
Scale 1:300@A3 July 2015 3966_MP-026_4[A]



nt
nettleton
tribe

DEXUS
PROPERTY GROUP

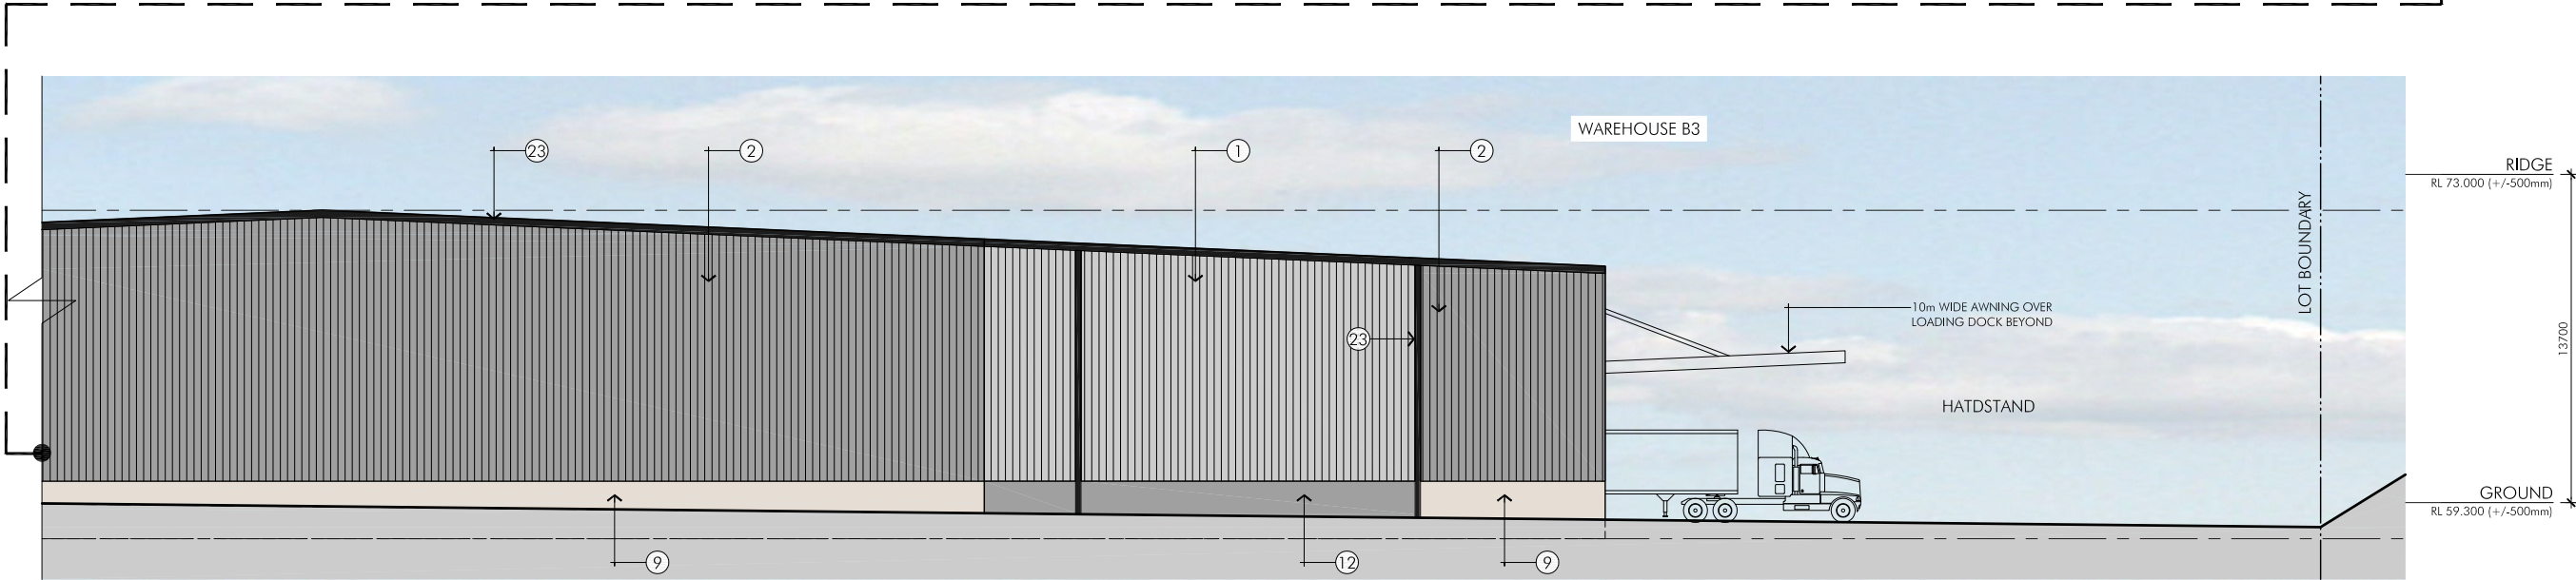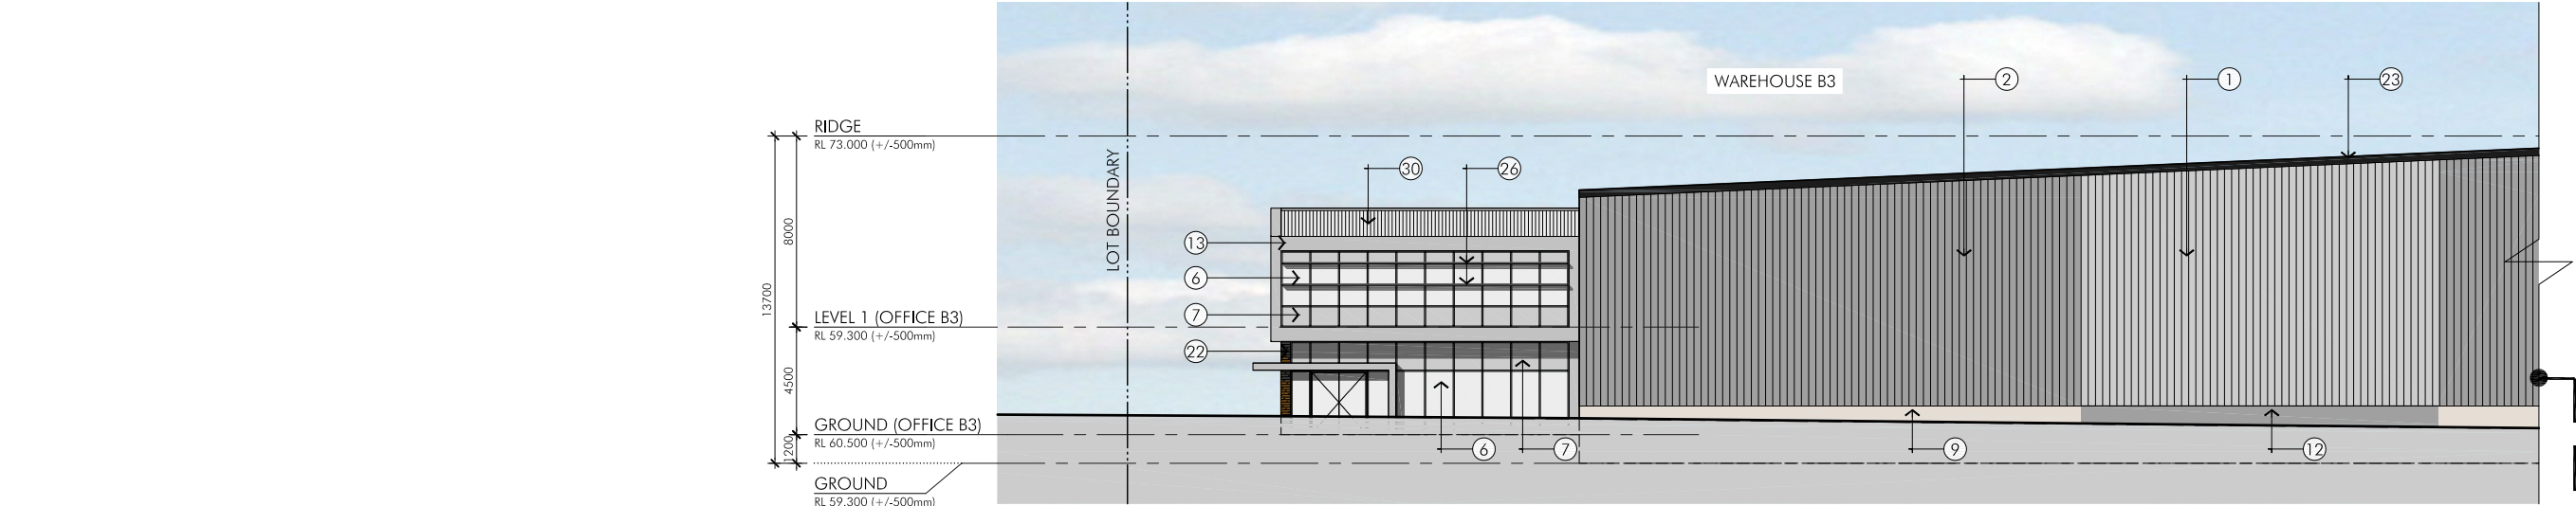

C NORTH ELEVATION - WAREHOUSE B3
Scale 1:300

LEGEND FINISHES	①	PROFILED METAL SHEETING "SHALE GREY"	⑤	CUSTOM ORB METAL SHEETING "MONUMENT"	⑨	PAINTED PRECAST CONCRETE "BEIGE ROYAL"	⑬	COMPOSITE ALUMINIUM CLADDING "LIGHT GREY"	⑰	COMPOSITE ALUMINIUM CLADDING "BEIGE"	⑳	FIBRE CEMENT PANELLING - BARESTONE	㉓	POWDERCOATED ROLLER DOORS "WINDSPRAY"	㉗	DANPALON POLYCARBONATE OPAQUE SHEETING - GREY
	②	PROFILED METAL SHEETING "WINDSPRAY"	⑥	OFFICE WINDOW GLAZING - LIGHT GREY (VISION)	⑩	PAINTED PRECAST CONCRETE "SHALE GREY"	⑭	COMPOSITE ALUMINIUM CLADDING "ANTHRACITE GREY"	⑱	COMPOSITE ALUMINIUM CLADDING "ORANGE"	㉑	TIMBER CLADDING - BLACKBUTT	㉔	ALUMINIUM SUNSHADES	㉘	PROFILED ROOF SHEETING
	③	PROFILED METAL SHEETING "WOODLAND GREY"	⑦	OFFICE WINDOW GLAZING - LIGHT GREY (SPANDREL)	⑪	PAINTED PRECAST CONCRETE "WINDSPRAY"	⑮	COMPOSITE ALUMINIUM CLADDING "RED"	㉒	COMPOSITE PANELLING - KINGSPAN "SILVER CITY"	㉒	GUTTERS, CAPPINGS & DOWNPIPES "MONUMNET"	㉕	VERTICAL TIMBER SUNSHADES	㉙	PROFILED CLEARLITE SHEETING
	④	CUSTOM ORB METAL SHEETING "SHALE GREY"	⑧	SHOPFRONT GLAZING - CLEAR	⑫	PAINTED PRECAST CONCRETE "MONUMENT"	⑯	COMPOSITE ALUMINIUM CLADDING "CREAM"	㉓	COMPOSITE PANELLING - KINGSPAN "PORTICO GREY"	㉔	POWDERCOATED ROLLER DOORS "SHALE GREY"	㉖	GLULAM TIMBER BEAMS		

ISSUED FOR DEVELOPMENT APPLICATION

© copyright nettleton tribe partnership pty ltd

quarry
at Greystanes


QUARRY WEST MASTERPLAN
GREYSTANES ESTATE

Developable Lot B Coloured Elevations_Sheet 5
Scale 1:300@A3 July 2015 3966_MP-026_5[A]



rt
nettletontribe

DEXUS
PROPERTY GROUP

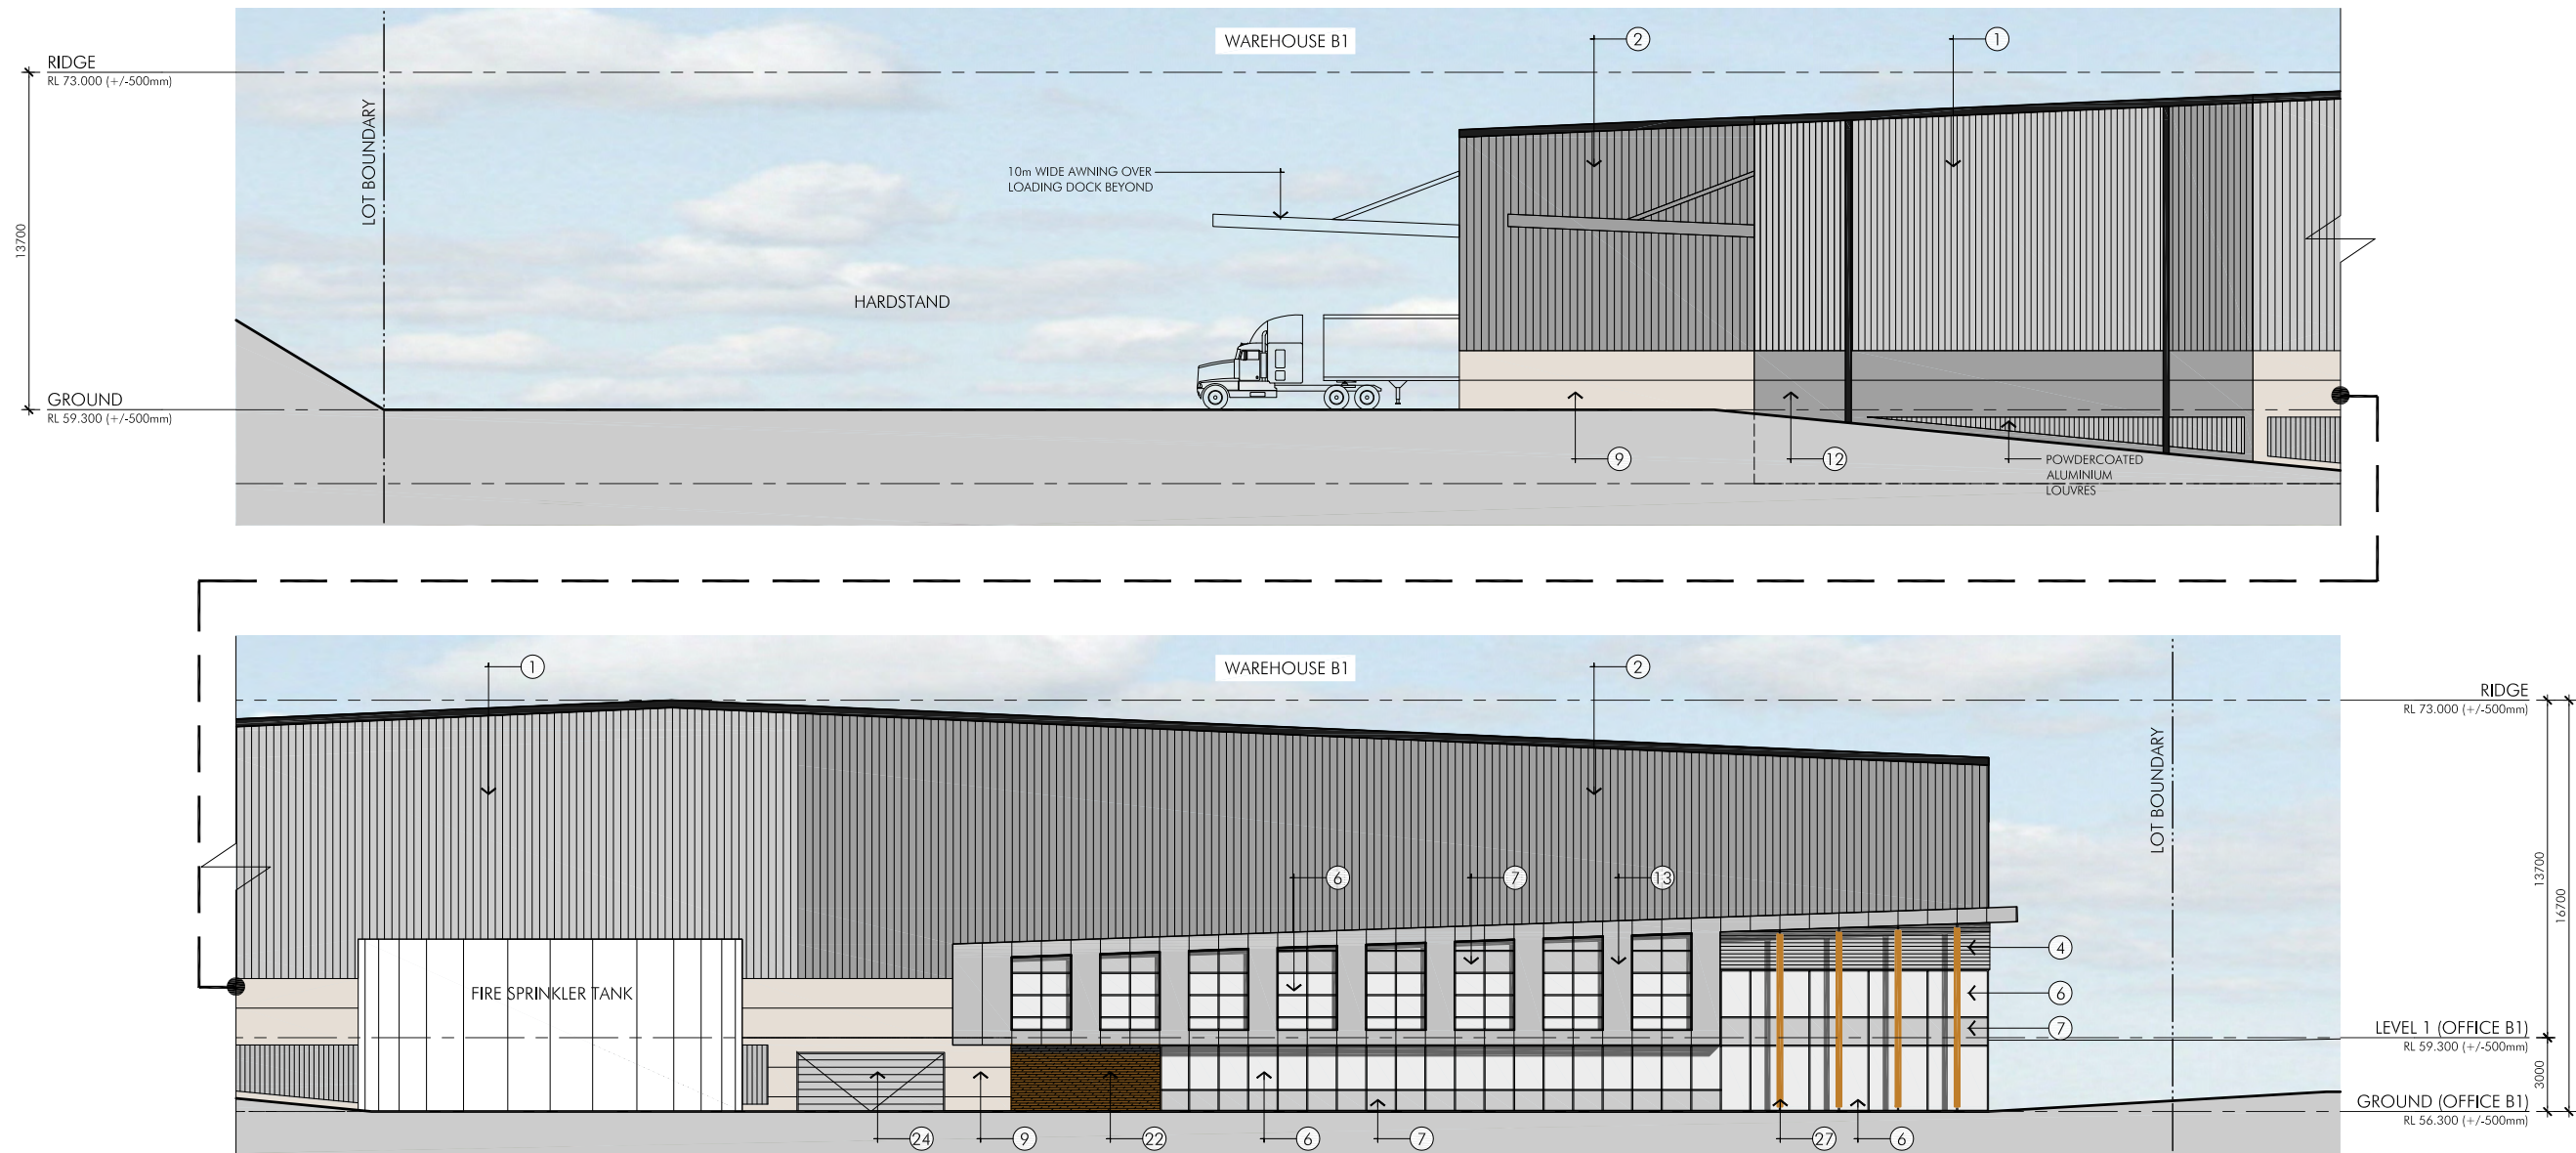


D SOUTH ELEVATION - WAREHOUSE B1
Scale 1:300


LEGEND FINISHES	①	PROFILED METAL SHEETING "SHALE GREY"	⑤	CUSTOM ORB METAL SHEETING "MONUMENT"	⑨	PAINTED PRECAST CONCRETE "BEIGE ROYAL"	⑬	COMPOSITE ALUMINIUM CLADDING "LIGHT GREY"	⑰	COMPOSITE ALUMINIUM CLADDING "BEIGE"	⑳	FIBRE CEMENT PANELLING - BARESTONE	㉔	POWDERCOATED ROLLER DOORS "WINDSPRAY"	㉞	DANPALON POLYCARBONATE OPAQUE SHEETING - GREY
	②	PROFILED METAL SHEETING "WINDSPRAY"	⑥	OFFICE WINDOW GLAZING - LIGHT GREY (VISION)	⑩	PAINTED PRECAST CONCRETE "SHALE GREY"	⑭	COMPOSITE ALUMINIUM CLADDING "ANTHRACITE GREY"	⑱	COMPOSITE ALUMINIUM CLADDING "ORANGE"	㉑	TIMBER CLADDING - BLACKBUTT	㉕	ALUMINIUM SUNSHADES	㉟	PROFILED ROOF SHEETING
	③	PROFILED METAL SHEETING "WOODLAND GREY"	⑦	OFFICE WINDOW GLAZING - LIGHT GREY (SPANDREL)	⑪	PAINTED PRECAST CONCRETE "WINDSPRAY"	⑮	COMPOSITE ALUMINIUM CLADDING "RED"	㉒	COMPOSITE PANELLING - KINGSPAN "SILVER CITY"	㉓	GUTTERS, CAPPINGS & DOWNPIPES "MONUMNET"	㉖	VERTICAL TIMBER SUNSHADES	㊱	PROFILED CLEARLITE SHEETING
	④	CUSTOM ORB METAL SHEETING "SHALE GREY"	⑧	SHOPFRONT GLAZING - CLEAR	⑫	PAINTED PRECAST CONCRETE "MONUMENT"	⑯	COMPOSITE ALUMINIUM CLADDING "CREAM"	㉔	COMPOSITE PANELLING - KINGSPAN "PORTICO GREY"	㉕	POWDERCOATED ROLLER DOORS "SHALE GREY"	㉗	GLULAM TIMBER BEAMS		

ISSUED FOR DEVELOPMENT APPLICATION


© copyright nettleton tribe partnership pty ltd

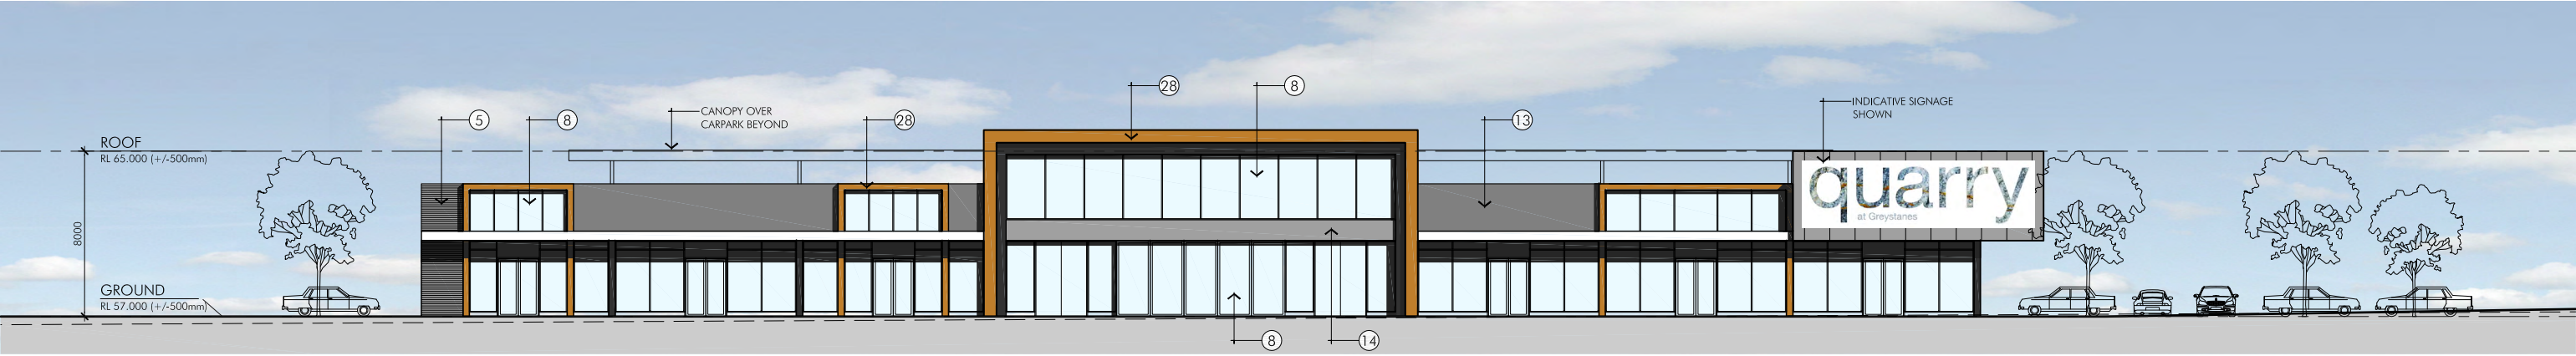


A SOUTH ELEVATION - SUPERMARKET/RETAILS
Scale 1:300

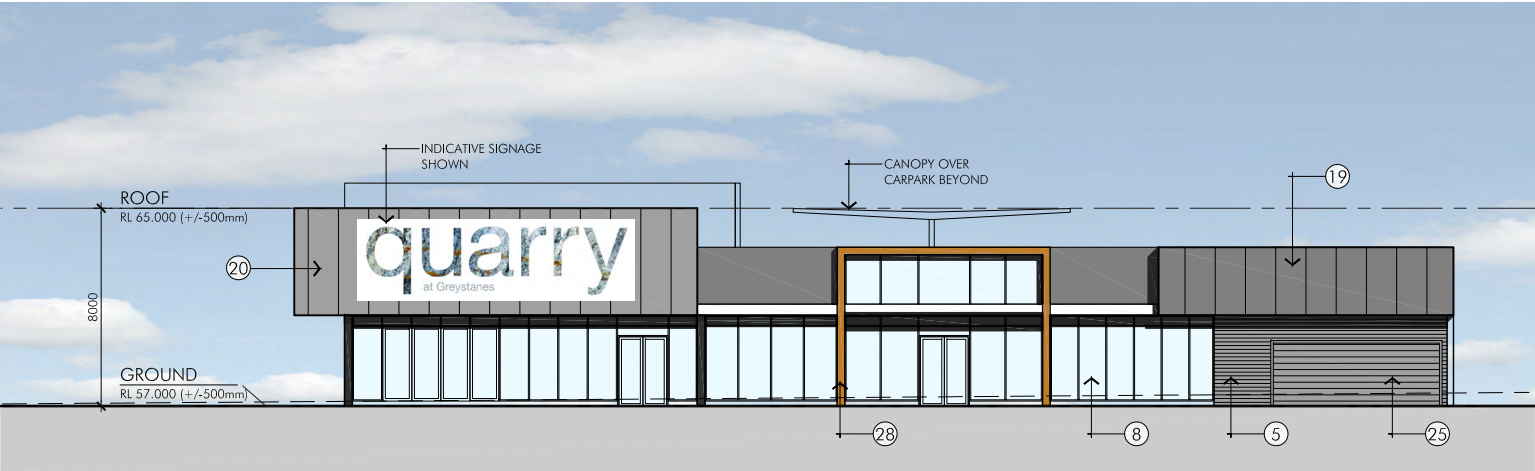

B EAST ELEVATION - SUPERMARKET/RETAILS
Scale 1:300

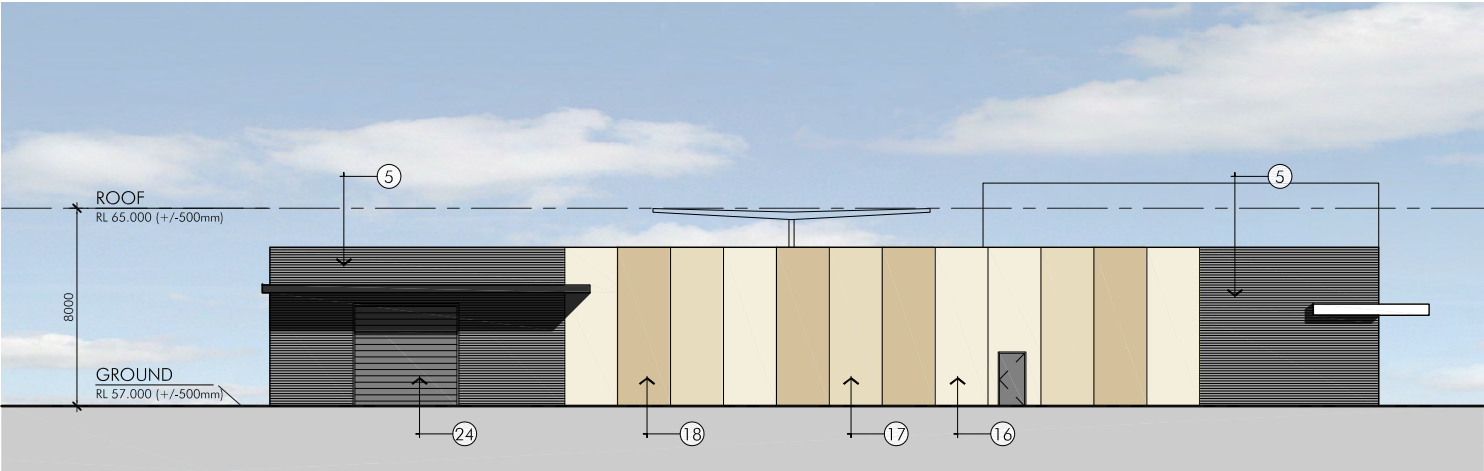

D WEST ELEVATION - SUPERMARKET/RETAILS
Scale 1:300

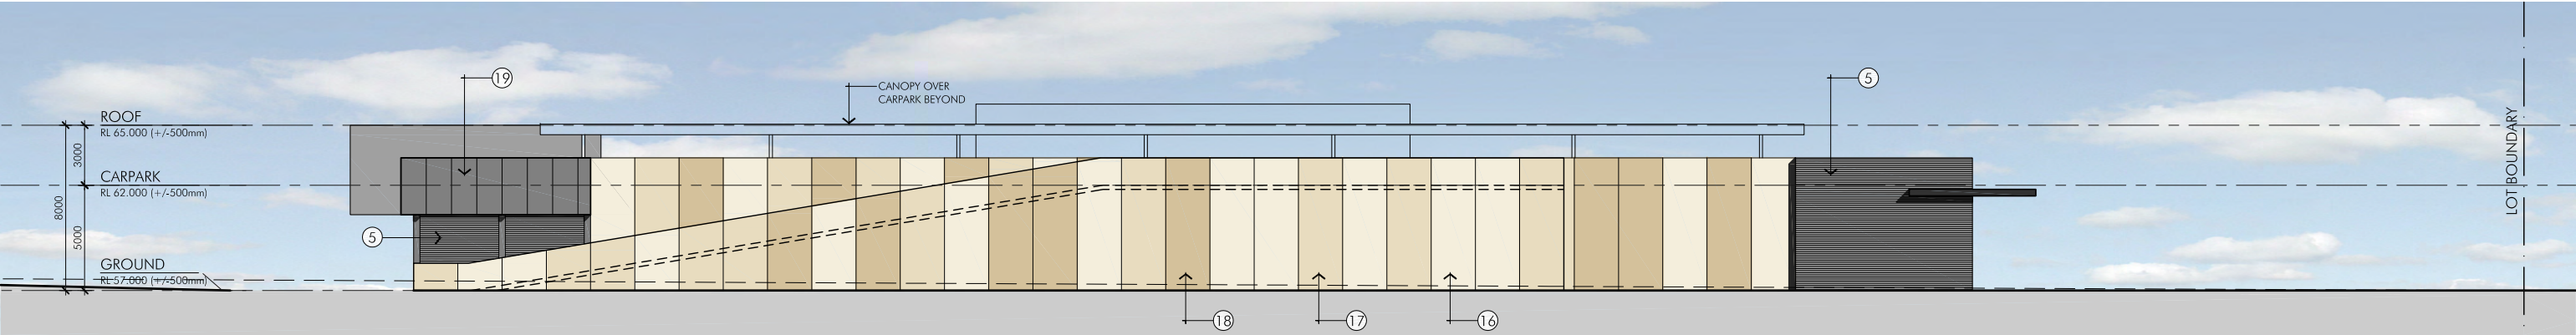

C NORTH ELEVATION - SUPERMARKET/RETAILS
Scale 1:300

LEGEND FINISHES	①	PROFILLED METAL SHEETING "SHALE GREY"	⑤	CUSTOM ORB METAL SHEETING "MONUMENT"	⑨	PAINTED PRECAST CONCRETE "BEIGE ROYAL"	⑬	COMPOSITE ALUMINIUM CLADDING "LIGHT GREY"	⑰	COMPOSITE ALUMINIUM CLADDING "BEIGE"	⑳	FIBRE CEMENT PANNELLING - BARESTONE	㉕	POWDERCOATED ROLLER DOORS "WINDSPRAY"	㉙	DANPALON POLYCARBONATE OPAQUE SHEETING - GREY
	②	PROFILLED METAL SHEETING "WINDSPRAY"	⑥	OFFICE WINDOW GLAZING - LIGHT GREY (VISION)	⑩	PAINTED PRECAST CONCRETE "SHALE GREY"	⑭	COMPOSITE ALUMINIUM CLADDING "ANTHRACITE GREY"	⑱	COMPOSITE ALUMINIUM CLADDING "ORANGE"	㉑	TIMBER CLADDING - BLACKBUTT	㉖	ALUMINIUM SUNSHADES	㉚	PROFILLED ROOF SHEETING
	③	PROFILLED METAL SHEETING "WOODLAND GREY"	⑦	OFFICE WINDOW GLAZING - LIGHT GREY (SPANDREL)	⑪	PAINTED PRECAST CONCRETE "WINDSPRAY"	⑮	COMPOSITE ALUMINIUM CLADDING "RED"	⑲	COMPOSITE PANNELLING - KINGSPAN "SILVER CITY"	㉒	GUTTERS, CAPPINGS & DOWNPIPES "MONUMNET"	㉗	VERTICAL TIMBER SUNSHADES	㉛	PROFILLED CLEARLITE SHEETING
	④	CUSTOM ORB METAL SHEETING "SHALE GREY"	⑧	SHOPFRONT GLAZING - CLEAR	⑫	PAINTED PRECAST CONCRETE "MONUMENT"	⑯	COMPOSITE ALUMINIUM CLADDING "CREAM"	㉓	COMPOSITE PANNELLING - KINGSPAN "PORTICO GREY"	㉔	POWDERCOATED ROLLER DOORS "SHALE GREY"	㉘	GLULAM TIMBER BEAMS		

ISSUED FOR DEVELOPMENT APPLICATION

© copyright nettleton tribe partnership pty ltd

quarry
at Greystanes


QUARRY WEST MASTERPLAN
GREYSTANES ESTATE

Developable Lot C Coloured Elevations_Sheet 1
Scale 1:300@A3 July 2015 3966_MP-027_1[A]



nt
nettletontribe

DEXUS
PROPERTY GROUP

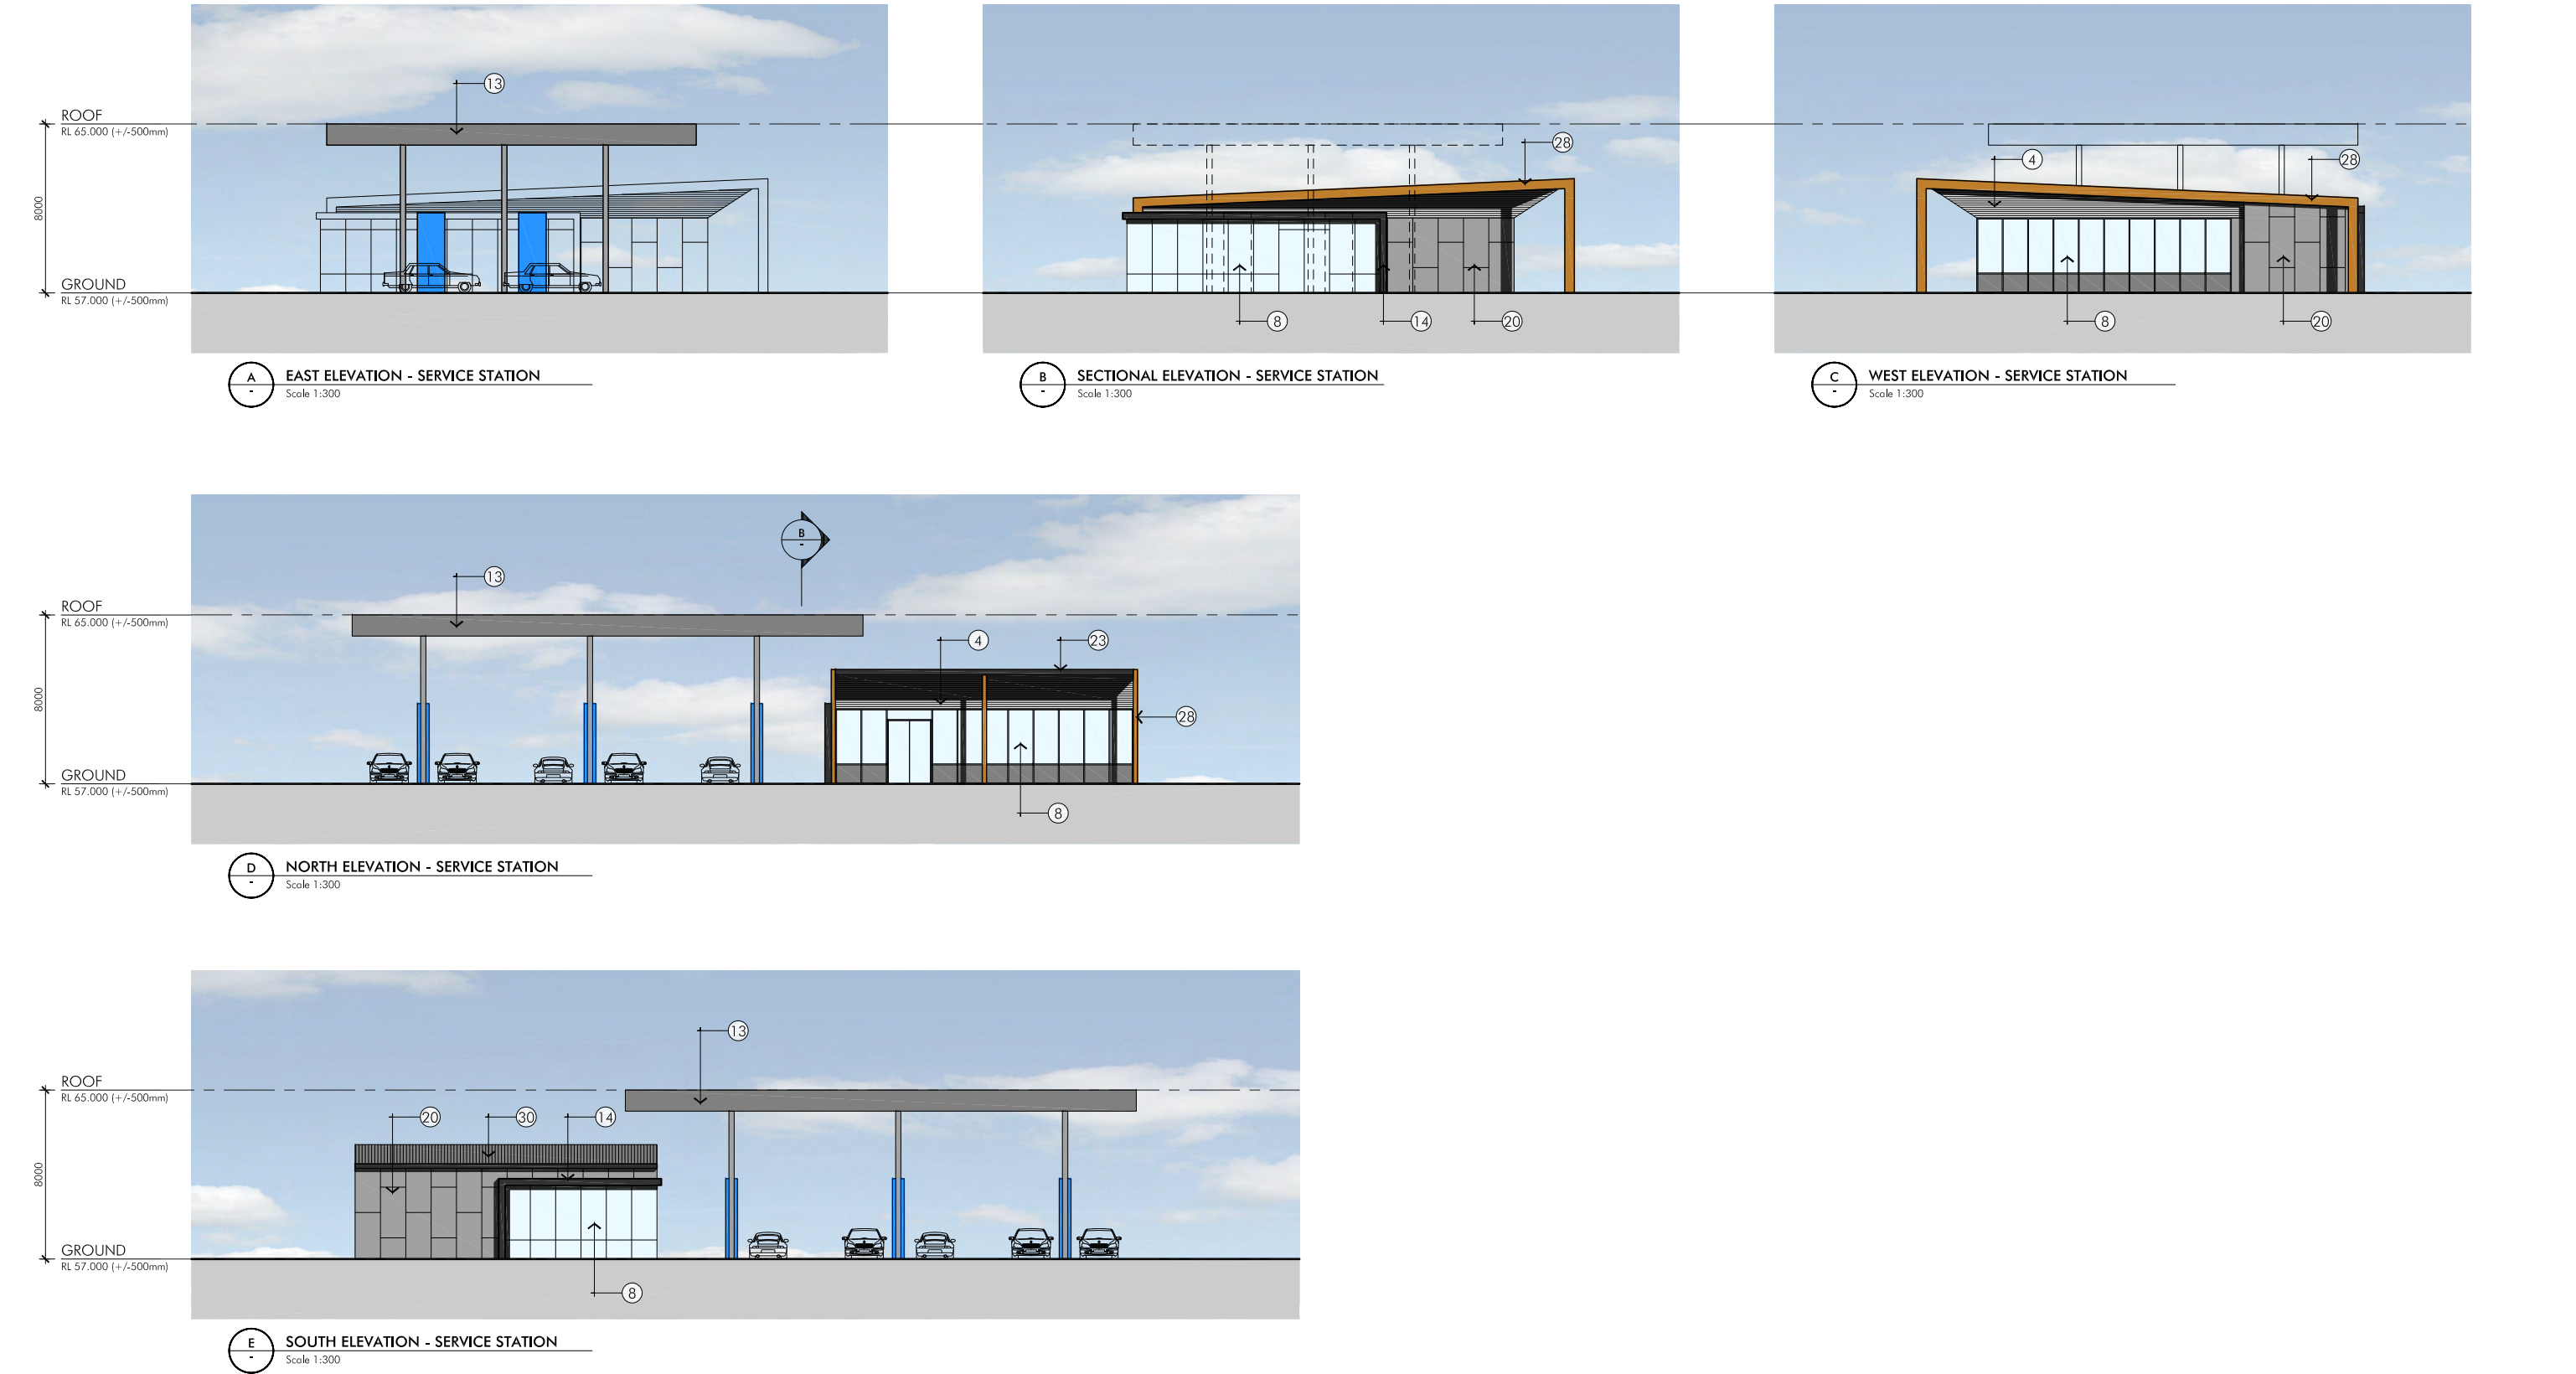

LEGEND FINISHES	①	PROFILED METAL SHEETING "SHALE GREY"	⑤	CUSTOM ORB METAL SHEETING "MONUMENT"	⑨	PAINTED PRECAST CONCRETE "BEIGE ROYAL"	⑬	COMPOSITE ALUMINIUM CLADDING "LIGHT GREY"	⑰	COMPOSITE ALUMINIUM CLADDING "BEIGE"	⑳	FIBRE CEMENT PANELLING - BARESTONE	㉕	POWDERCOATED ROLLER DOORS "WINDSPRAY"	㉙	DANPALON POLYCARBONATE OPAQUE SHEETING - GREY
	②	PROFILED METAL SHEETING "WINDSPRAY"	⑥	OFFICE WINDOW GLAZING - LIGHT GREY (VISION)	⑩	PAINTED PRECAST CONCRETE "SHALE GREY"	⑭	COMPOSITE ALUMINIUM CLADDING "ANTHRACITE GREY"	⑱	COMPOSITE ALUMINIUM CLADDING "ORANGE"	㉑	TIMBER CLADDING - BLACKBUTT	㉖	ALUMINIUM SUNSHADES	㉚	PROFILED ROOF SHEETING
	③	PROFILED METAL SHEETING "WOODLAND GREY"	⑦	OFFICE WINDOW GLAZING - LIGHT GREY (SPANDREL)	⑪	PAINTED PRECAST CONCRETE "WINDSPRAY"	⑮	COMPOSITE ALUMINIUM CLADDING "RED"	㉒	COMPOSITE PANELLING - KINGSPAN "SILVER CITY"	㉓	GUTTERS, CAPPINGS & DOWNPIPES "MONUMNET"	㉗	VERTICAL TIMBER SUNSHADES	㉛	PROFILED CLEARLITE SHEETING
	④	CUSTOM ORB METAL SHEETING "SHALE GREY"	⑧	SHOPFRONT GLAZING - CLEAR	⑫	PAINTED PRECAST CONCRETE "MONUMENT"	⑯	COMPOSITE ALUMINIUM CLADDING "CREAM"	㉔	COMPOSITE PANELLING - KINGSPAN "PORTICO GREY"	㉘	POWDERCOATED ROLLER DOORS "SHALE GREY"	㉜	GLULAM TIMBER BEAMS		

ISSUED FOR DEVELOPMENT APPLICATION

© copyright nettleton tribe partnership pty ltd