



01 1 BASALT ROAD  
NTS



02 2 BASALT ROAD  
NTS



03 1 BELLEVUE CIRCUIT  
NTS



04 2 BELLEVUE CIRCUIT  
NTS

ISSUED FOR DEVELOPMENT APPLICATION

© copyright netleton tribe partnership pty ltd

**quarry**  
at Greystanes


QUARRY WEST MASTERPLAN  
GREYSTANES ESTATE

Precedent Images  
Proposed Aesthetic of Quarry West Buildings


Scale NTS March 2015 3966\_MP-071 [B]

**nt**  
netletontribe


**DEXUS**  
PROPERTY GROUP

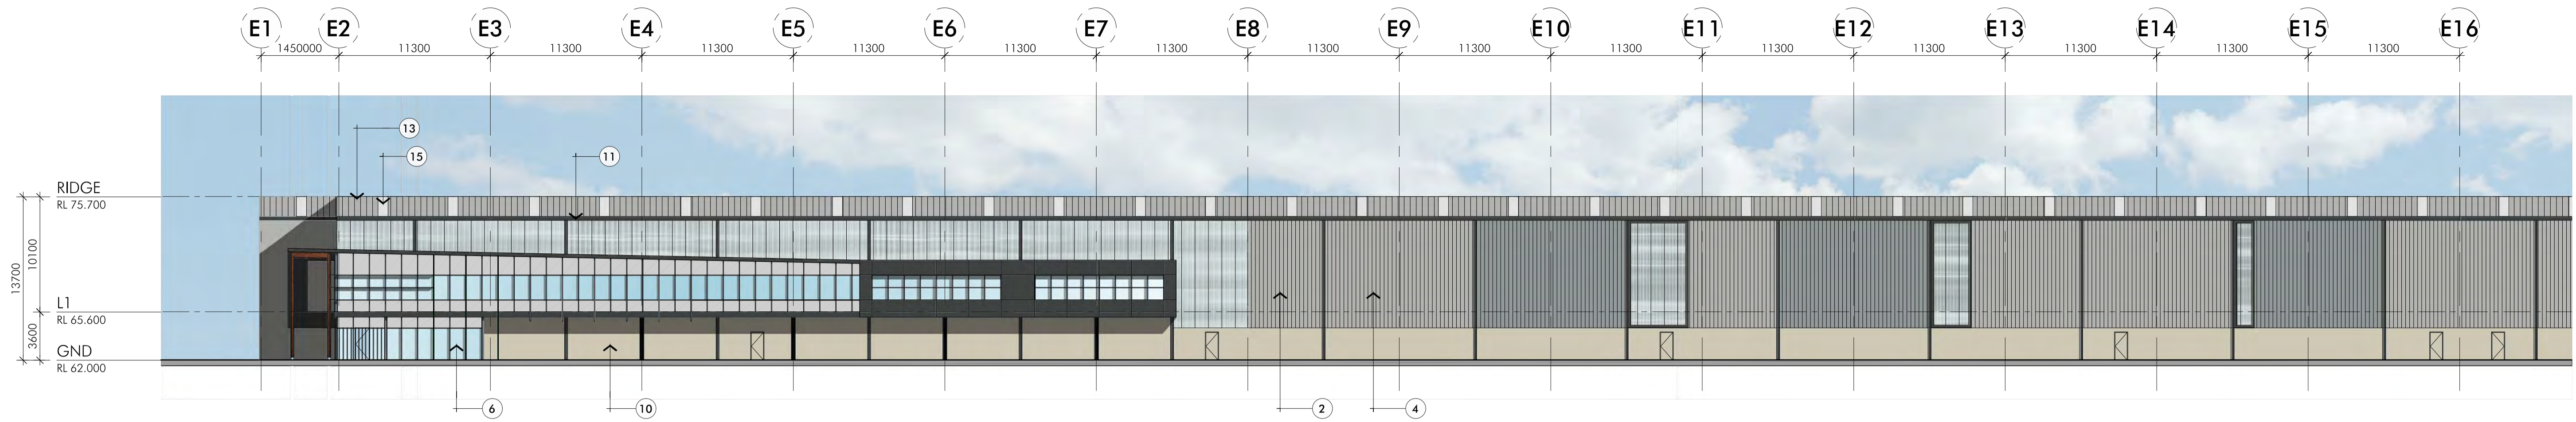


01 TYPICAL OFFICE & STREET FRONT ELEVATION  
1:250

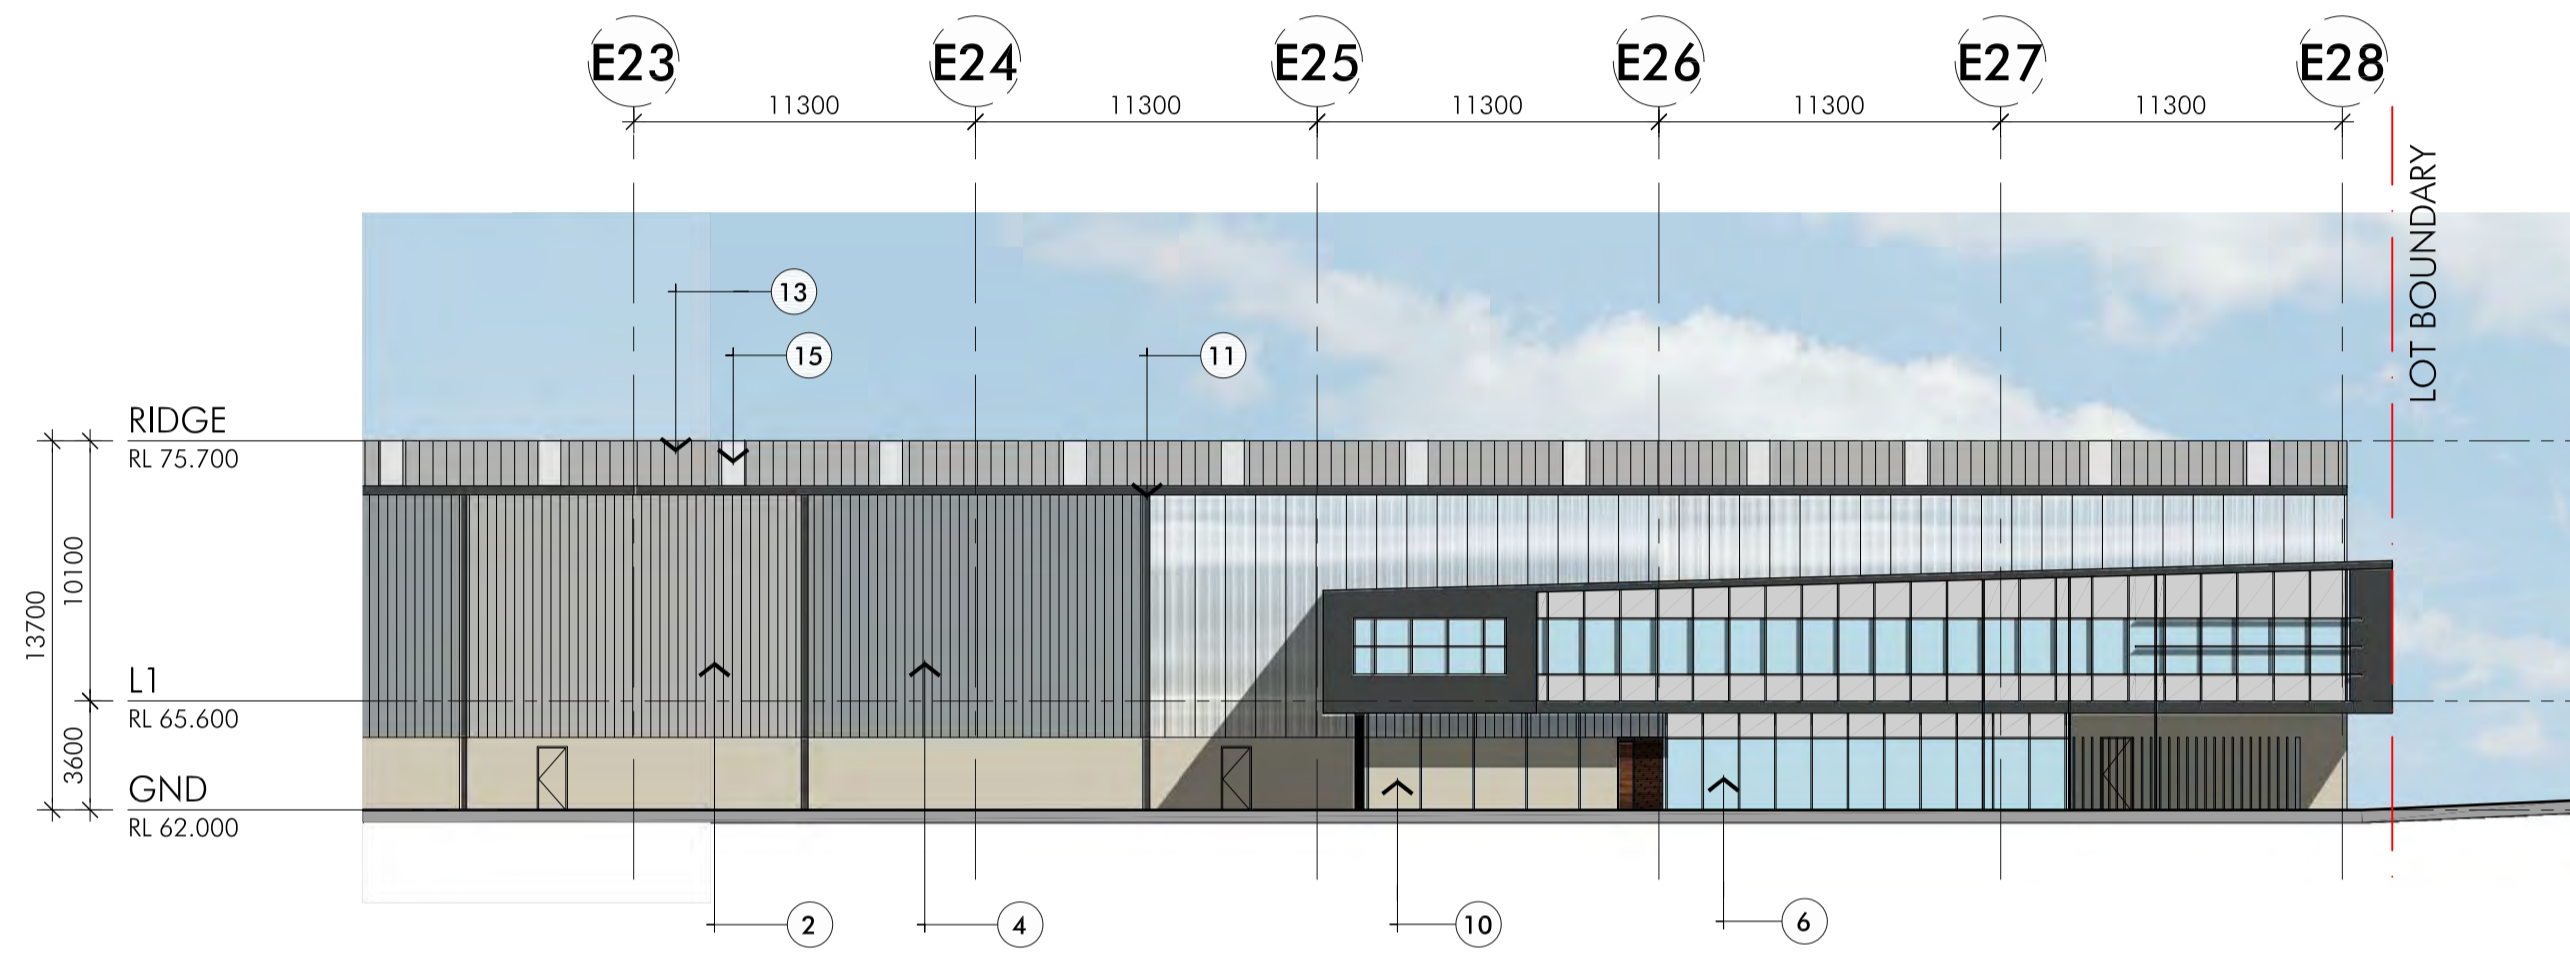

01 TYPICAL OFFICE  
1:250

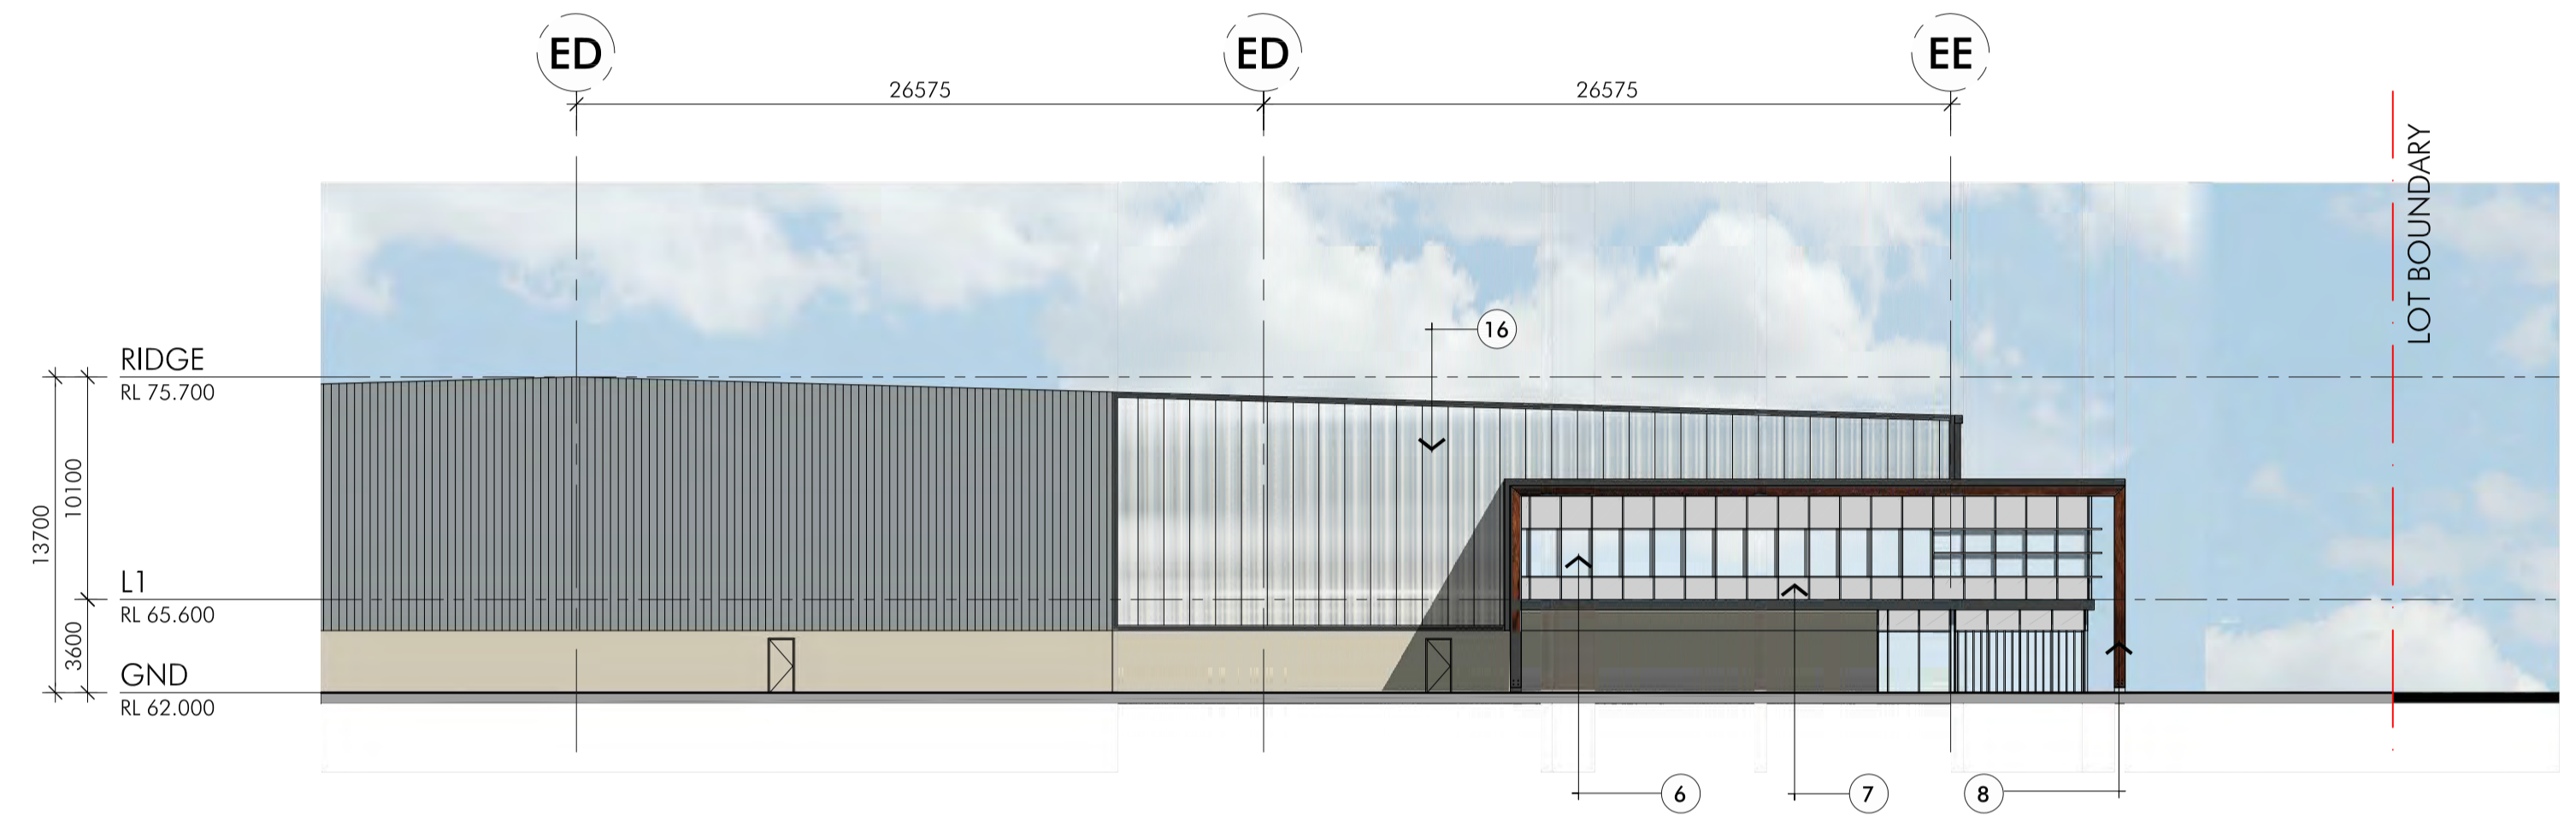

01 TYPICAL OFFICE  
1:250

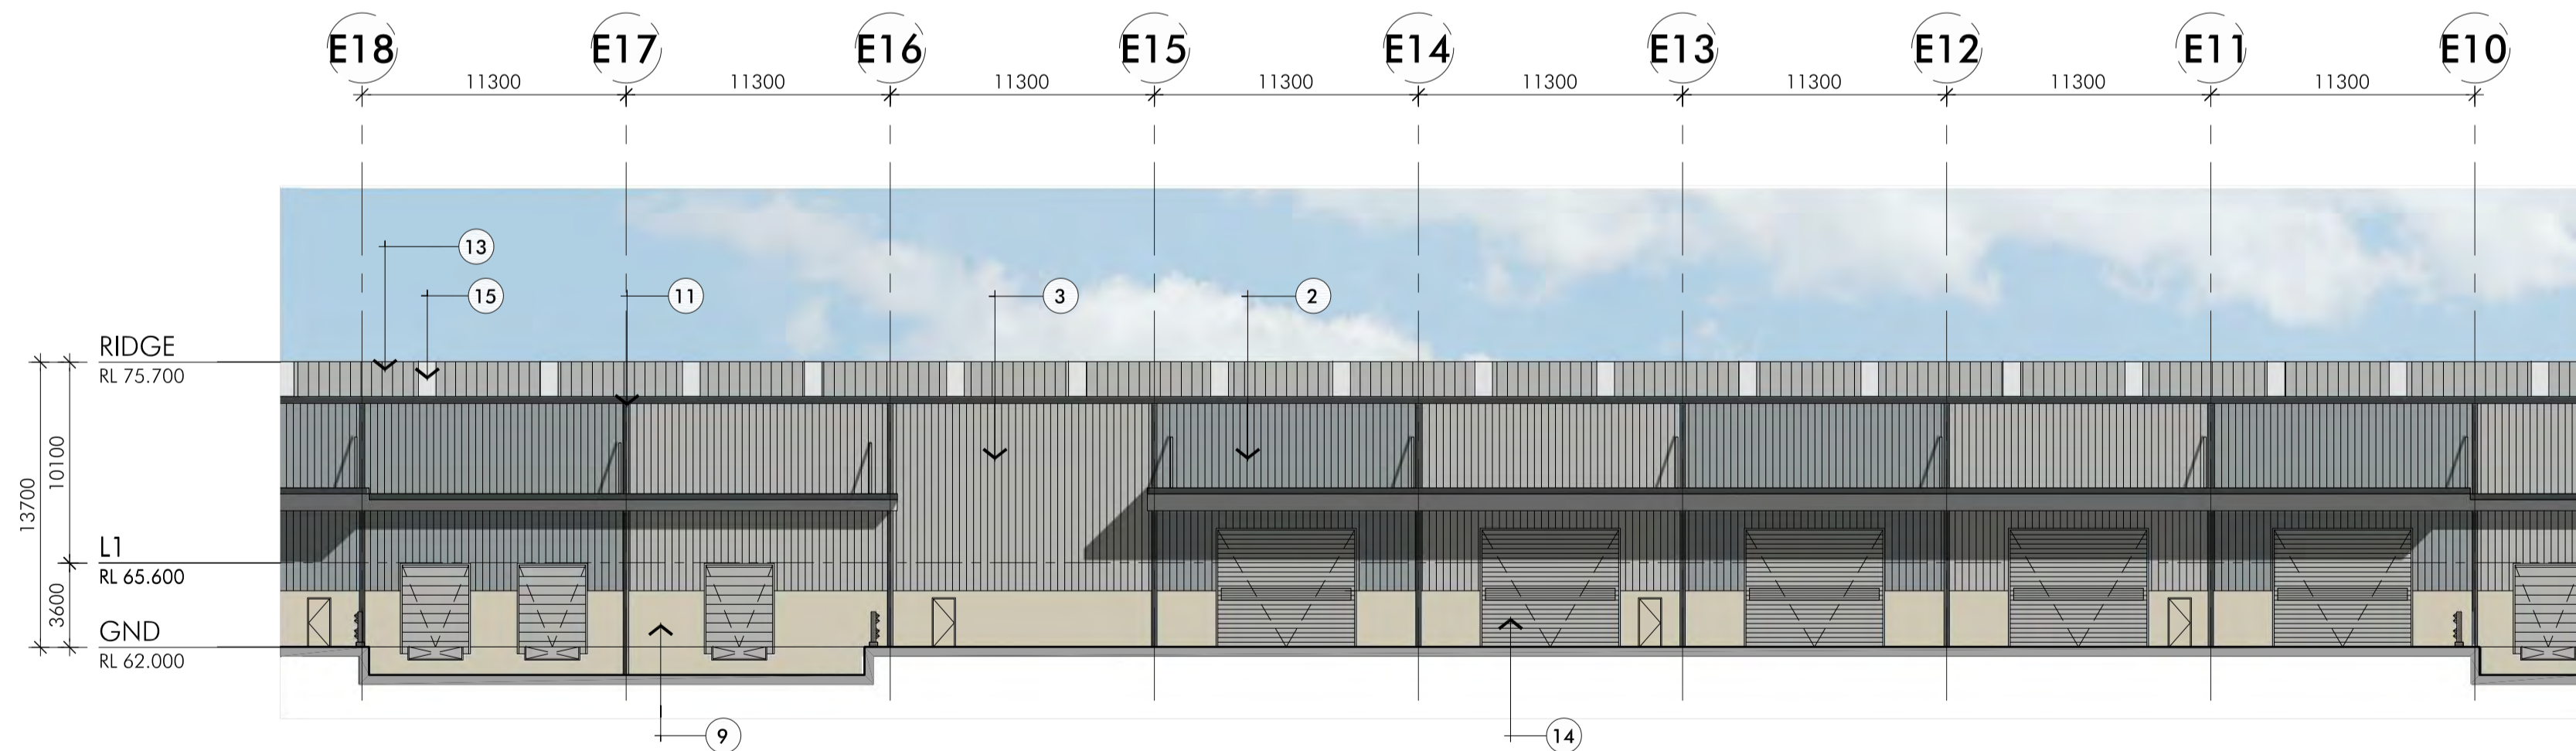

02 TYPICAL HARDSTAND ELEVATION  
1:250

LEGEND - FINISHES

- |  |   |
|--|---|
| 1. PROFILED METAL SHEETING 'MONUMENT'                  | 9. PRECAST CONCRETE 'ROYAL BEIGE'                   |
| 2. PROFILED METAL SHEETING 'WINDSPRAY'                 | 10. COMPOSITE PANNELLING - KINGSPAN 'SILVER CITY'   |
| 3. PROFILED METAL SHEETING 'SHALE GREY'                | 11. DOWNPIPES + GUTTERS 'MOUNMENT'                  |
| 4. PROFILED METAL SHEETING 'DARK GREY METALLIC'        | 12. ALUMINIUM SUNSHADES - CLEAR ANODISED            |
| 5. ALUMINIUM WINDOW FRAMES - CITI SILVER PEARL MATT    | 13. PROFILED ROOF SHEETING                          |
| 6. OFFICE WINDOW GLAZING - LIGHT GREY (VISION PANEL)   | 14. ROLLER DOORS 'SHALE GREY'                       |
| 7. OFFICE WINDOW GLAZING - LIGHT GREY (SPANDERL PANEL) | 15. PROFILED CLEARLITE ROOF SHEETING                |
| 8. GLULAM TIMBER BEAMS                                 | 16. DANPALON POLYCARBONATE OPAQUE SHEETING - 'GREY' |
|  | 17. PRECAST CONCRETE 'MONUMENT'                     |

ISSUED FOR DEVELOPMENT APPLICATION

© copyright nettleton tribe partnership pty ltd

quarry  
at Greystanes


QUARRY WEST MASTERPLAN  
GREYSTANES ESTATE

DEVELOPABLE LOT E COLOURED ELEVATIONS

Scale 1:250@A1

March 2015

3966\_MP-072[B]

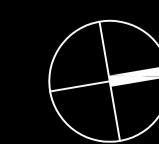

rt  
nettletontribe

DEXUS  
PROPERTY GROUP