


Proposed Concrete Aggregate Facility

HORSLEY PARK BRICKWORKS LANDSCAPE WORKS

Dwg no.	Drawing title	Scale
000	Cover Sheet	
101	Landscape Plans	1:200
102	Landscape Plans	1:200
103	Landscape Plans	1:1000
501	Landscape Details	As Shown

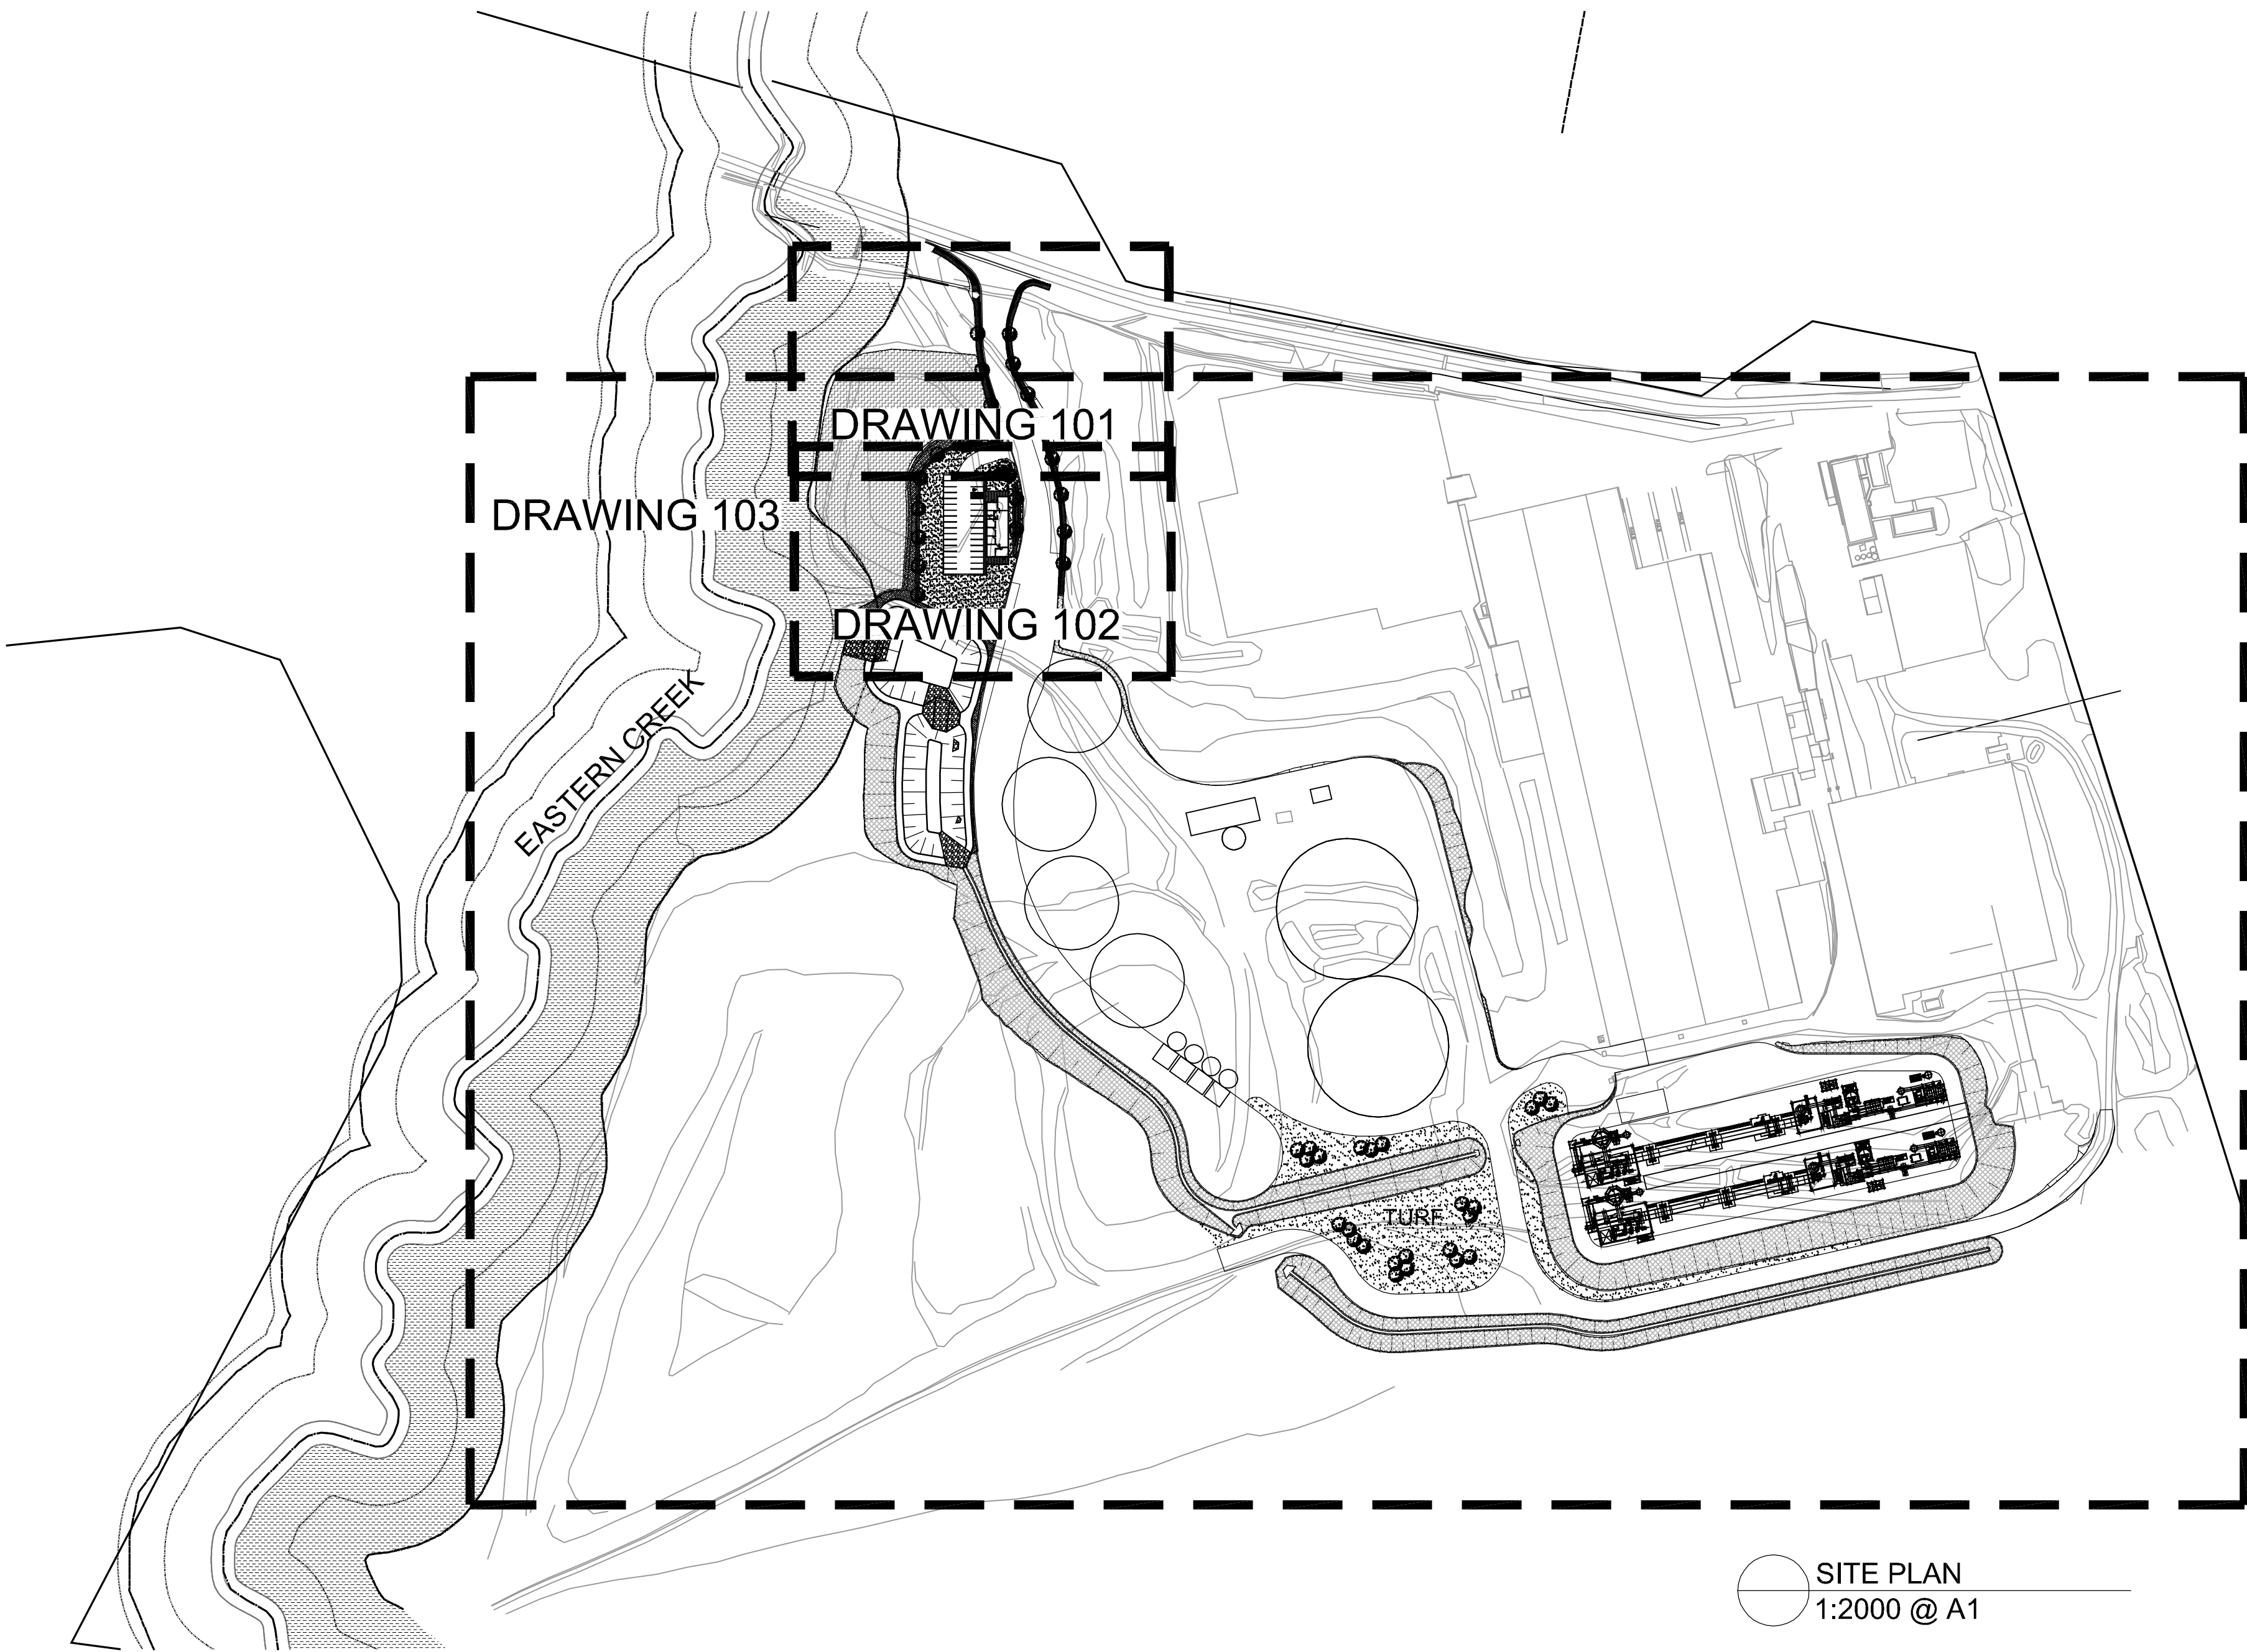

SITE PLAN
1:2000 @ A1


NOT FOR CONSTRUCTION

© 2015 Site Image (NSW) Pty Ltd ABN 44 801 262 380 as agent for Site Image NSW Partnership. All rights reserved. This drawing is copyright and shall not be reproduced or copied in any form or by any means (graphic, electronic or mechanical including photocopy) without the written permission of Site Image (NSW) Pty Ltd Any license, expressed or implied, to use this document for any purpose what so ever is restricted to the terms of the written agreement between Site Image (NSW) Pty Ltd and the instructing party.

The contractor shall check and verify all work on site (including work by others) before commencing the landscape installation. Any discrepancies are to be reported to the Project Manager or Landscape Architect prior to commencing work. Do not scale this drawing. Any required dimensions not shown shall be referred to the Landscape Architect for confirmation.

LEGEND

Key Plan:

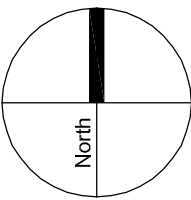

SITE IMAGE
Landscape Architects
Level 1, 3-5 Baptist Street
Redfern NSW 2016
Australia
Tel: (61 2) 8332 5600
Fax: (61 2) 9698 2877
www.siteimage.com.au

Client:
Horsley Park Brickworks
780 Wallgrove Rd
Horsley Park, NSW
Project:
Proposed Concrete Aggregate Facility

Drawing Name:
Coversheet

PRELIMINARY

Scale:
Job Number: **SS15-2978**
Drawing Number:
Issue: **000 A**

A For Comment
Issue Revision Description

JEF NM 04.06.2015
Drawn Check Date