




2_4 1:100 CLIENT INTINAL CIVIL AND SERVICES ENGINEER STRUCTURAL, CIVIL AND SERVICES ENGINEER COLOCUTIONAL CIVIL AND SERVICES ENGINEER INTICUTIONAL CIVIL AND SERVICES ENGINEER	8m
1:100 CLIENT	8m
1:100 CLIENT	8m
1:100 CLIENT	8m
1:100 CLIENT	8m
1:100 CLIENT	
Infrastructure New South Wales Structural, Civil and Services Engineer	
New South Wales STRUCTURAL, CIVIL AND SERVICES ENGINEER	
New South Wales STRUCTURAL, CIVIL AND SERVICES ENGINEER	
New South Wales STRUCTURAL, CIVIL AND SERVICES ENGINEER	
STRUCTURAL, CIVIL AND SERVICES ENGINEER	
aurecon	
PROJECT MANAGER	
LANDSCAPE ARCHITECT	
COST CONSULTANT	
NOTES	
USE FIGURED DIMENSIONS ONLY DO NOT SCALE FROM DRAWING CHECK & VERIFY ALL DIMENSIOI ON SITE BEFORE FABRICATION OR SET OUT.	
This drawing is diagrammatic and shows general arran Any information involving measurement of the works s	
from documented dimensions on the architectural and drawings, workshop drawings by others and conditions	l structural s on site. The
works shall comply with the contract conditions and St Regulations.	atutory
All rights reserved. This work is copyright and cannot the reproduced or copied in any form or by any means gradelectronic or mechanical, including photocopying without the second seco	aphic,
permission of Populous architects in association. Any expressed or implied, to use this document for any put	licence, rpose
whatsoever is restricted to the terms of the agreement agreement between Populous and the instructing party	
THIS DRAWING IS AN UNCONTROLLED COPY. UNLESS NOTE REV DESCRIPTION	D OTHERWISE
A FOR INFORMATION B FOR INFORMATION	29.11.2023 30.11.2023
ARCHITECT	
POPULOUS	
ABN 55 072 891 993 SYDNEY	
Level 2 78-84 Kippax Street Surry Hills, NSW 2010 AUSTRALIA	
t: +61(0) 2 8244 3450 www.pop f: +61(0) 7 3839 9188 E-mail: sport.au@pop	pulous.com pulous.com
PROJECT	pulous.com pulous.com
PENRITH STADIUM SCOPING STUD	·
PENRITH STADIUM SCOPING STUD CNR MULGOA RD & RANSLEY ST, P	PENRITH
	PENRITH
CNR MULGOA RD & RANSLEY ST, P SHEET TITLE SITE PLAN	
CNR MULGOA RD & RANSLEY ST, P	:
CNR MULGOA RD & RANSLEY ST, P SHEET TITLE SITE PLAN	:
CNR MULGOA RD & RANSLEY ST, P SHEET TITLE SITE PLAN PREFERRED REFERENCE SCHEME	
CNR MULGOA RD & RANSLEY ST, P SHEET TITLE SITE PLAN PREFERRED REFERENCE SCHEME PROJECT NUMBER 22.7823.00 COORDINATED APPROVED	
CNR MULGOA RD & RANSLEY ST, P SHEET TITLE SITE PLAN PREFERRED REFERENCE SCHEME 22.7823.00 COORDINATED NM APPROVED AB	
CNR MULGOA RD & RANSLEY ST, P SHEET TITLE SITE PLAN PREFERRED REFERENCE SCHEME 22.7823.00 COORDINATED NM APPROVED AB	

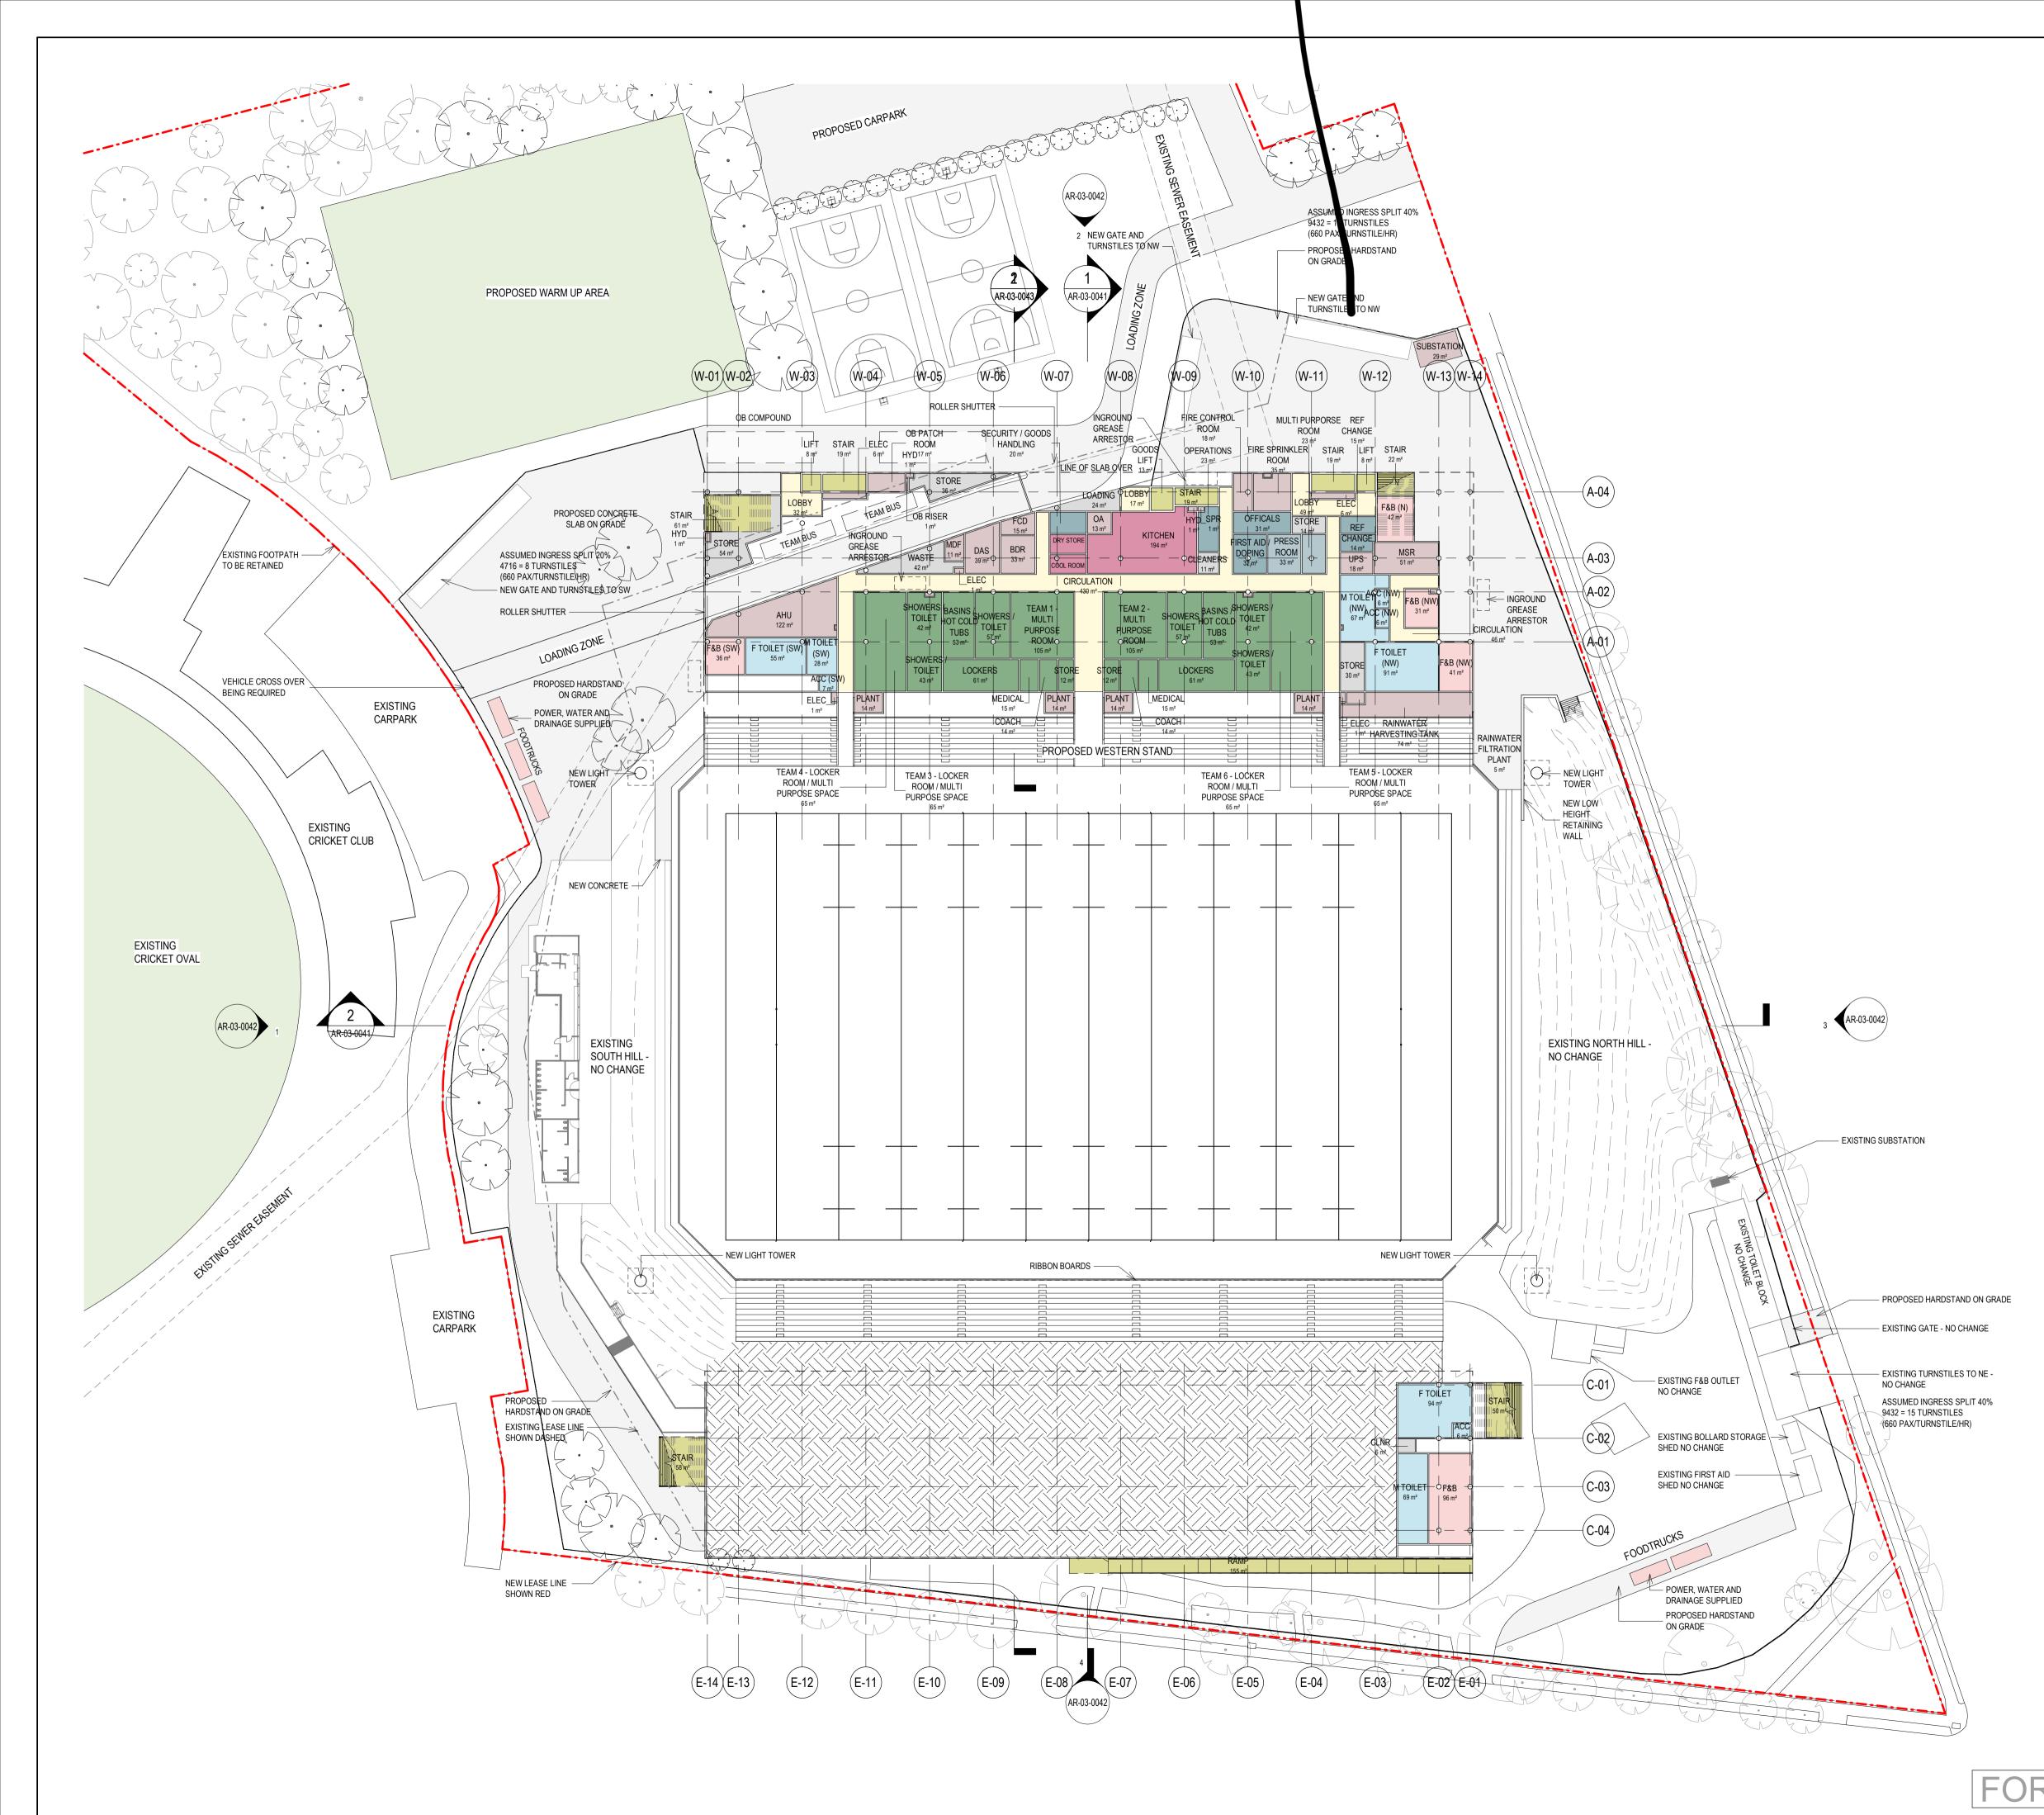


		REFERENCE MAP		
		0 2 4	0	
			δm	
Infrastructure New South Wales ITRUCTURAL, OVIL AND SERVICES ENGINEER CURRENT PROJECT MANAGER LANDBCAPE ARCHITECT COST CONSULTANT COST C				
Infrastructure New South Wales STRUCTURAL CIVIL AND SERVICES ENGINEER ÉCUCICON PROJECT MANAGER LANDSCAPE ARCHITECT COST CONSULTANT ÉCUCICONSULTANT				
		Ineul		
INTERSTITUETURE NEW SOUTH Wales STRUCTURAL, COLLAND SERVICES ENCORER ENCORECTIONAL PROJECT MANAGER INTER INDECAME ARCHITECT INTES NOTES DISCLAMER USE FIGURED DIMENSIONS ONLY CO NOT SCALE FROM DE WALE ON THE SCALE DISCLAMER USE FIGURED WALE SCALE ON THE SCALE INTES INTES INTES INTES INTER INTE				
New South Wales STRUCTURAL, CML AND SERVICES ENGINEER CONCLECT MAMAGER PROJECT MAMAGER LANDSCAPE ARCHTECT COST CONSULTANT DISCLAMER USE FROMED DIMENSIONS ONLY DO NOT SCALE FROM DAWING CHECK & VERTY ALL DIMENSIONS ON STE BEFORE FRANKTION ON SET OUT. This drawing is dagatamatic and shows general arrangements. Any information involving measurement of the works shall be alian to doorsenite FRANKTION ON STICLES. Any information involving measurement of the works shall be alian to doorsenite FRANKTION ON STICLES (SOURCE) All rights reserved. This work is copylight and cannot be reproduced or copied in any from or by any measure graphic, estension of Populous and Statutory provided argument between Populous and the instructing parts and copies in the work is copylight and cannot be reproduced or copied in any from or by any measure graphic to use the Societory of the work is copylight and cannot be reproduced or copies in any from or by any measure graphic to use the Societory of the copies any lonner, estension of Populous and Statutory parts repect argument between Populous and the instructing parts (Societ INTERNET) ARCHTECT Instruments, inducing parts (Societ INTERNET) Market Bernet Concernments and the societ INTERNET (Societ INTERNET) Instruments (Societ INTERNET) SHEET TITLE GA OVERALL PLAN - FOP PREFERRED REFERENCE SCHEME LEVEL 00 RL 28.65 REVIEWED 22.7823.00 JR REVIEWED Societ INTERNET (Societ INTERNET) SHEET TITLE SCALE INTERNET (Societ INTERNET) REVIEWED 22.1223 <				
PROJECT MANAGER LANDSCAPE ARCHITECT COST CONSULTANT INTES DISCLAIMER USE FOUNDED MINICIPSIONS ONLY DO NOT SCALE FOOD DRAWNERNSONS ONLY DO NOT SCALE FORD DRAWNERNSONS ONLY DO NOT SCALE FORM DRAWNERNSONS ONLY DO NOT SCALE FORM DRAWNERNSONS ONLY DO NOT SCALE DISCLAIMER USE FORM DRAWNERNSONS ONLY DO NOT SCALE FORM DRAWNERNSONS ONLY DO NOT SCALE THE SCHERE ADDRECATION OR SET OUT: THIS SCHERE ADDRECATION OR STUDY ADDRECATION OR STUDY REPORT RESIDENCE ADDRECATION THIS SCHERE ADDRECATION OR STUDY THIS SCHERE ADDRECATION OR STUDY THIS SCHERE ADDRECATION OR STUDY CONTROLLEGO ADDRECATION OR STUDY CONTROLLEGO ADDRECATION OR STUDY CONTROLLEGO ADDRECATION OR STUDY CONTRINTHER STADIUM SCOPING STUDY				
PROJECT MANAGER PROJECT MANAGER LANDSCAPE ARCHITECT COST CONSULTANT INTES DISCLAIMER USE FIGURED DIMENSIONS ONLY DO NOT SCALE FROM DRAWING CHECK & VERITY ALL DIMENSIONS ON SITE BEFORE PARCHARCH ON OR SET OUT. This fidure DIMENSION SCHOLD ON SET OUT. Regulations. All rights reserved. This work is copylight and cannot be reproduced conditions and Statutors of ababorout in mething to heat the set of the systematic computed agreement between Populous and the instructing party. This fide reserved. This work is copylight and cannot be reproduced conditions and Statutors of the software of the softwar		STRUCTURAL, CIVIL AND SERVICES ENGINEER		
PROJECT MANAGER LANDSCAPE ARCHITECT COST CONSULTANT INTES DISCLAMER USE FIGURED DIMENSIONS ONLY DO NOT SCALE FROM DRAWING CHECK & VERITY ALL DIMENSIONS ON STE BEFORE FASRICATION OR SET OUT. This drawing is diagrammatic and shows general arrangements. Any information running measurement for mocumented dimensions on the architectural and structural form documented dimensions on the architectural and structural structural equations. All rights assented. This work is according that structural equations. This DRAWING IS ALUNCONTROLED COPY UNLESS NOTEO OTHERWISE REV DESCENTION ARCHITECT DISCLAMER ARCHITECT THIS DRAWING IS ALUNCONTROLED COPY UNLESS NOTEO OTHERWISE REV DESCENTION ARCHITECT DISCLAMER ARCHITECT DISCLAMER VERVER REV FOR NOTAGENER REV FOR NOTAGENER THIS DRAWING IS ALUNCONTROLED COPY UNLESS NOTEO OTHERWISE REVER WISE STORE WISE STRUCTORY VERVER REVERTING REVERTING DISCLAMER DISCLA		•		
LANDSCAPE ARCHITECT COST CONSULTANT COST CONSULTANT DISCLAIMER USE FIGURED DIMENSIONS ONLY DO NOT SCALE FROM DRAWING CHECK & VERIFY ALL DIMENSIONS ON STE BEFORE FABRICATION OR SET OUT. This drawing is diagrammatic and shows general arrangements. Any information involving measurement of the works shall be kitem for documented dimensions on OK SET OUT. This drawing is diagrammatic and shows general astuchail drawings, workshop drawings by others and conditions on Statubury Regulations. All rights reserved. This work is copyright and cancel be reproduced or copied in any form of by any mems graphic, electronic or copied in any form of by any mems graphic, represend or theratical, including protocopyrigo white or other and the instructing party. This DRAWING IS AU UNCONTRULED COPY. UNLESS NOTEO THERWSE Rev To DRAWING IS AU UNCONTRULED COPY. UNLESS NOTEO THERWSE Rev TO DRAWING IS AU UNCONTRULED COPY. UNLESS NOTEO THERWSE Rev TO DRAWING IS AU UNCONTRULED COPY. UNLESS NOTEO THERWSE Rev		aurecon		
LANDSCAPE ARCHITECT COST CONSULTANT INTES DISCLAIMER USE FIGURED DIMENSIONS ONLY DO NOT SCALE PROM DRAVING CHECK & VERY ALL DIMENSIONS ON SITE BEFORE FARRCATION OR SET OUT. This draving independent of the works shall ab take or document of memory on the contract conditions on site. The works shall contract to contract contract contract is the contract to the structure of the works is the contract to contract to contract contract contermine is the contract to contract contrac		PROJECT MANAGER		
COST CONSULTANT COST CONSULTANT CONTES DISCLAMER USE FIGURED DIMENSIONS ONLY DO NOT SCALE FROM DRAWING CHECK & XERPIYA LLD MIENSIONS ON SITE BEFORE FABRICATION OR SET OUT. This drawing is diagrammatic and shows general arrangements. Any information involving measurement of the works shall be taken from documented dimensions on the architectural and structural drawings, workshood drawings by drawings and the soft on a structure arrows shall comply with the contract conditions and Statutory regulations. All rights reserved. This work is copyright and cannot be reprodued or copied in any form or by any means graphic, electronic or mechanical, including photocopying whoteover is restricted to the terms of the agreement or implied agreement between Populous and the instructing party. THIS DRAWING IS AN UNCONTROLLED COPY. UNLESS NOTED OTHERWISE Name Terms Componenties and comply and the instructing party. THIS DRAWING IS AN UNCONTROLLED COPY. UNLESS NOTED OTHERWISE Name Terms Componenties and the terms of the agreement or implied agreement between Populous and the instructing party. THIS DRAWING IS AN UNCONTROLLED COPY. UNLESS NOTED OTHERWISE Name Terms Componenties and the terms of the agreement or implied agreement between Populous and the instructing party. ARCHITECT DESCRETE Market Terms Architect POLICET				
COST CONSULTANT INTES NOTES DISCLAMER USE FIGURED DIMENSIONS ONLY DO NOT SCALE FROM DRAWING CHECK & VERY ALL DIMENSIONS ON SITE BEFORE FABRICATION OR SET OUT. This drawing is diagrammatic and shows general arrangements. Any information involving measurement of the works shall be taken from documented dimensions on the architectural and structural advings, worksport drawings by charge and conditions on site. The works shall comply with the contract conditions and Statutory Regulations. All rights reserved. This work is cooyright and cannot be reprodued or cooled in any form of by any means graphic, electronic or mechanical, including photocopying withouther worken agreement between Populous and the instructing party. THIS DRAWING IS AN UNCONTROLLED COPY. UNLESS NOTED OTHERWISE The DRAWING IS AN UNCONTROLLED COPY. UNLESS NOTED OTHERWISE Networks with the contract conditions and Statutory agreement between Populous and the instructing party. ARCHITECT DEDECENTION DEDECENTION 11:12023 0:000000000000000000000000000000000				
COST CONSULTANT INOTES INOTES DISCLAIMER USE FIGURED DIMENSIONS ONLY DO NOT SCALE FROM DRAWING CHECK & VERITY ALL DIMENSIONS ON SITE BEFORE FARRACATION OR SET CUT. This drawing is digrammatic and shows general arrangements. Any information involving measurement of the works shall be taken from documented dimensions on the architectural and structural drawings, workpoind drawings by others and conditions on site. The works shall comply with the contract conditions and Structural generation theoremical, including photocopying without one worken permission of Populous activities in association. Any identic, supressed of may form of by any means graphic, electronic or methods in association. Any identic, supressed of methods in association. Any identic, supressed of may form of by any means graphic, electronic or methods in association. Any identic, supressed of may form of by any means graphic, electronic or methods and structural drawing. A RCHITECT DESCRETION DATE ALT SUPPLY COLSPONDENCE Weat Regrammatic and shows general analytic, electronic or methods and particle in electronic particle in electroni		LANDSCAPE ARCHITECT		
INOTES DISCLAIMER USE FIGURED DIMENSIONS ONLY DO NOT SCALE FROM DRAWING CHECK & VERY ALL DIMENSIONS ON SITE BEFORE FABRICATION OR SET OUT. This drawing is diagrammatic and shows general arrangements. Any information involving measurement of the works and all be taken from documented dimensions on the accilectural and structural drawings, workshop drawings by others and conditions on site. The works shall comply with the contract conditions and Statutory Regulations. All rights reserved. This work is copyright and cannot be reproduced or copied in any form or by any means graphic, electronic or mechanical, including phtolocopring without the writein permission of Populous architects in association. Any licence, expressed or impled, to use this document for any purpose diassocient's resolutions and the instructing party. This DRAWING IS AN UNCONTROLLED COPY. UNLESS NOTED OTHERWISE C FOR PEORANTION Antificities document between Populous and the instructing party. ARCHITECT DESCRIPTION Antificities document between Populous and the instructing party. ARCHITECT DESCRIPTION Antificities document between to the organization document bet				
INTES DISCLAIMER USE FIGURED DIMENSIONS ONLY DO NOT SCALE FROM DRAWING CHECK & VERY ALL DIMENSIONS ON SITE BEFORE FABRICATION OR SET OUT. This drawing is diagrammatic and shows general arrangements. Any information involving measurement of the works shall be taken from documented dimensions on the architectural and structural drawings, workshop drawing by others and conditions on site. The works shall comply with the contract conditions and Statutory Regulations. If righter reserved. This work is copyright and cannot be reproduced or cogied in any form or by any means graphic, expressed or implied, to use this document for any purpose argement between Populous and the instructing party. Intel DRWING IS AN UNCONTROLLED COPY. UNLESS NOTED OTHERWISE ENTROMATION Architect Recent Development between Populous and the instructing party. Intel DRWING IS AN UNCONTROLLED COPY. UNLESS NOTED OTHERWISE ENTROMATION Architect Recent Development between Populous and the instructing party. Intel DRWING IS AN UNCONTROLLED COPY. UNLESS NOTED OTHERWISE ENTROMATION Architect PROPERTIENT Architect PROPERTIENT Architect Provement Development				
		COST CONSI II TANT		
DISCLAMER USE FIGURED DIMENSIONS ONLY DO NOT SCALE FROM DRAWING CHECK & VERIFY ALL DIMENSIONS ON IST BEFORE FABRICATION ON SETUCTION Any information involving measurement of the works shall be taken for dowing is diagrammatic and shows out. Any information involving measurement of the works shall be taken for dowings, workshop drawings by others and conditions on site. The works shall comply with the contract conditions and Statutory Regulations. All rights reserved. This work is copyright and cannot be represended or cogels in any form or by any means graphic, electronic or mechanical, including photocopying without the writher permission of Populous and the instructing party. This DRAWING IS AULXONTROLLED COPY. UNLESS NOTED DTHERMISE Expressed or implied, to use this document for any purpose withsoever is meticide to the terms of the ageneennet or implied agreement between Populous and the instructing party. THIS DRAWING IS AULXONTROLLED COPY. UNLESS NOTED DTHERMISE EXPONENTION 10.112223 0.000 RN FORMATION DESCRIPTION DESCRIPTION ARCHTECT DESCRIPTION DESCRIPTION DESCRIPTION ARCHTECT DESCRIPTION DESCRIPTION DESCRIPTION DESCRIPTION DESCRIPTION VERTOR DESCRIPTION DESCRIPTION DESCRIPTION DESCRIPTION DESCRIPTION DESCRIPTION DESCRIPTION DESCRIPTION				
DISCLAIMER USE FOURED DIMENSIONS ONLY DO NOT SCALE FROM DRAWING OFLECK & VERIFY ALL DIMENSIONS ON SITE BEFORE FABRICATION OR SET CURVES Any information involving measurement of the works shall be taken from works shall comply with the contract conditions on site. The works shall comply with the contract conditions and Statutory Regulations. All rights reserved This work is copyright and canon to reprosed or cognic in any form or by any measurement of any purpose whetboower's instricted the therms of the agreement or impiled agreement between Populous and the instructing party. THIS DRAWING IS AN UNCONTROLED COPY. UNLESS NOTED OTHERWISE Represent between Populous and the instructing party. ARCHITECT DESCRIPTION DATE REPRESENTED Represent Population and the instructing party. ARCHITECT DESCRIPTION DATE REPRESENTED Represented Represe		VVT		
DISCLAIMER USE FIGURED DIMENSIONS ONLY DO NOT SCALE FROM DRAWING CHECK & VERIFY ALL DIMENSIONS ON SITE BEFORE FABRICATION OR SET OUT. This drawing is diagrammatic and shows general arrangements. Any infimution involving measurement of the works shall be taken from documented dimensions on the architectural and structural drawings. Workshop drawings by others and conditions on site. The works shall comply with the contract conditions on site. The performation are contracted to the terms of the agreement or implied agreement to theven Populous and the instructing party. This DRAWING IS AN UNCONTROLLED COPY. UNLESS NOTED OTHERWISE The DE		NOTES		
USE FIGURED DIMENSIONS ONLY DO NOT SCALE FROM DRAWING CHECK & VERITY ALL DIMENSIONS ON SITE BEFORE FABRICATION OR SET OUT. This drawing is diagrammatic and shows general arrangements. Any information involving measurement of the works shall be taken from documented dimensions on the architectural and structural drawings, workshop drawings by others and conditions on site. The works shall comply with the contract conditions and Structural drawings, workshop drawings by others and conditions on site. The works shall comply with the contract conditions and Statutory Regulations. All rights reserved. This work is copyright and cannot be reprodued or copied in any form or by any means graphic, electronic or mechanical, including photococyping without the written permission of Populous and the instructing party. This DRAWING IS AN UNCONTROLLED OOPY. UNLESS NOTED OTHERWISE Network of the discontent of the agreement or implied agreement between Populous and the instructing party. THIS DRAWING IS AN UNCONTROLLED OOPY. UNLESS NOTED OTHERWISE NETWORK OF INFORMATION ARCHITECT				
USE FIGURED DIMENSIONS ONLY DO NOT SCALE FROM DRAWING CHECK & VERIFY ALL DIMENSIONS ON STE BEFORE FABRICATION OR SET OUT. This drawing is diagrammatic and shows general arrangements. Any information involving measurement of the works shall be taken from documented dimensions on the architectural and structural drawings, workshop drawings by others and conditions on site. The works aball comply with the contract conditions and Statutery Regulations. All rights reserved. This work is copyright and cannot be reproduced or copied in any form of by any means graphic, electronic or mechanical including photocopy without be written permission of Populous and the instructing party. THIS DRAWING IS AN UNCONTROLED COPY. UNLESS NOTED OTHERWISE Networks and the instructing party. THIS DRAWING IS AN UNCONTROLED COPY. UNLESS NOTED OTHERWISE Networks are set Review in the avent of the agreement or implied agreement between Populous and the instructing party. THIS DRAWING IS AN UNCONTROLED COPY. UNLESS NOTED OTHERWISE Networks are set to the instruction of the instruction of the instruction of the instruction and the instruction of the instruction of the instruction ANSTRUL. NETWORK THE STADIUM SCOPING STUDY CNR MULGOA RD & RANSLEY ST, PENRITH SHEET TITLE GA OVERALL PLAN - FOP PREFERRED REFERENCE SCHEME LEVEL 00 RL 28.65 PROJECT UNIMBER REVIEWED 22.7823.00 RCONDINATED NM AD COORDINATED APPROVED NM AD SCALE UNING & AT STOLE WORK AND APPROVED NM AD SCALE UNING & AT NOTTH POINT WOULD ON DEG WOULD ON DEG NM AD NOTTH POINT WOULD ON DEG NM AD NOTH POINT WOULD AD NOTH POINT NOTH POINT NOTH POINT NOTH POINT NOTH PO				
USE FIGURED DIMENSIONS ONLY DO NOT SCALE FROM DRAWING CHECK & VERIFY ALL DIMENSIONS ON SITE EFFORE FARRICATION OR SET OUT. This drawing is diagrammatic and shows general arrangements. Any information involving measurement of the works shall be taken from documented dimensions on the architectural and structural drawings, workshop drawings by others and conditions on site. The works shall comply with the contract conditions and Statutory Regulations. All rights reserved. This work is copyright and cannot be reproduced or copies in any from of yany means graphic, electronic or mechanical, including photocopying without the written permission of Populous and the instructing party. electronic or mechanical, including photocopying without the written permission of Populous and the instruction garty. THIS DRAWING IS AN UNCONTROLLED COPY. UNLESS NOTED OTHERWISE Regression of Tipolicy use this document or implied agreement between Populous and the instruction garty. THIS DRAWING IS AN UNCONTROLLED COPY. UNLESS NOTED OTHERWISE Regression of Tipolicy use this document or any purpose whatsoever is restricted to the terms of the agreement or implied agreement between Populous and the instruction garty. THIS DRAWING IS AN UNCONTROLLED COPY. UNLESS NOTED OTHERWISE Regression of Tipolicy and the instruction garty. ARCHITECT POR INFORMATION ARCHITECT POR INFORMATION E-mail: sport.au@populous.com FROJECT PENRITH STADIUM SCOPING STUDY CNR MULGOA RD & RANSLEY ST, PENRITH SHEET TITLE GA OVERALL PLAN - FOP PREFERRED REFERENCE SCHEME LEVEL 00 RL 28.65 PROJECT NUMBER Z. 7823.00 Z. 7823.00 RL 28.65 PROJECT NUMBER Z. 7823.00 Z.				
FROM DRAWING CHECK & VERIFY ALL DIMENSIONS ON SITE BEFORE ABRICATION OR SET OUT. This drawing is degrammatic and shows general arrangements. Any information involving measurement of the works shall be taken from documented dimensions on the architectural and structural drawings, workshop drawings by others and conditions on shall. The works shall comply with the contract conditions and Statutory Regulations. All rights reserved. This work is copyright and cannot be reproduced or copied in any form or by any means graphic, electronic or mechanics, including photocopying without the written permission of Populous architects in association. Any licence, expressed or implied, to use this document for any puppose whatsoever is restricted to the terms of the agreement or implied agreement between Populous and the instructing party. THIS DRAWING IS AU WOONTROLLED COPY. UNLESS NOTED OTHERWISE To POR INFORMATION 11/12/02/ 11/12/ 11		DISCLAIMER		
ON SITE BEFORE FABRICATION OR SET OUT. This drawing is diagrammatic and shows general arrangements. Any information involving measurement of the works shall comply with the contract conditions and Statutory Regulations. All rights reserved. This work is copyright and cannot be reproduced or copied in any form or by any means graphic, electronic or mechanical, including photocopying without the written permission of Populous architects in sociation. Any incense, expressed or implied, to use this document for any purpose whatsoever is restricted to the terms sociation. Any incense, expressed or implied, to use this document for any purpose whatsoever is restricted to the terms of the agreement to implied agreement between Populous and the instructing party. THIS DRAWING IS AN UNCONTROLLED COPY. UNLESS NOTED OTHERWISE a POR INFORMATION 2011 2023 c POR INFORMATION 2011 2023 c POR INFORMATION 30.11.2023 c POR INFORMATION 2011 2023 c POR INFORMATION 2011 2012 c POR INFORMATION 2011 2023 c POR INFORMATION 2011 2012 c POR INFORMATION 2011 2012 c POR INFORMATION 2011 2013 c POR I				
Any information involving measurement of the works shall be taken from documented dimensions on the architectural and statutory Regulations. All rights reserved. This work is copyright and cannot be reproduced or copied in any form or by any means graphic, electronic or mechanical, including photocopying without the written permission of Populous architects in association. Any licence, expressed or implied to use this document for any purpose whatsoever is restricted to the terms of the agreement or implied agreement between Populous and the instructing party. THIS DRAWING IS AN UNCONTROLLED COPY. UNLESS NOTED OTHERWISE EVENT FOR INFORMATION 2011 2023 C FOR INFORMATION 2011 2023 C FOR INFORMATION 30.11.2023 C FOR INFORMATION 30.2023 C FOR INFORMATIO				
from documented dimensions on the architectural and structural drawings by others and conditions on sile. The works shall comply with the contract conditions and Statutory Regulations. All rights reserved. This work is copyright and cannot be reproduced or copied in any form or by any means graphic, electronic or mechanical, including photocopying without the withen permission of Populous and the instructing party. This Drawlinks is AN UNCONTROLLED COPY. UNLESS NOTED OTHERWISE Even For Normation Provide provide and the instructing party. This Drawlinks is AN UNCONTROLLED COPY. UNLESS NOTED OTHERWISE Even For Normation A fore INFORMATION A fore INFORMATION ARCHITECT PODE DELECOEDS* ARCHITECT Description David David David Browner David David ARCHITECT Description David David David David David David David ARCHITECT David David David David David David		Any information involving measurement of the works s	shall be taken	
works shall comply with the contract conditions and Statutory Regulations. All rights reserved. This work is copyright and cannot be reproduced or copied in any form or by any means graphic, electronic or mechanical, including photocopying without the witten permission of Populous and the instructing party. THIS DRAWING IS AN UNCONTROLLED COPY. UNLESS NOTED OTHERWISE watasever is restricted to the terms of the agreement or implied agreement between Populous and the instructing party. THIS DRAWING IS AN UNCONTROLLED COPY. UNLESS NOTED OTHERWISE C FOR INFORMATION 1211 2023 C FOR INFORMATION 2011 2023 C FOR INFORMATION 2		from documented dimensions on the architectural and drawings, workshop drawings by others and condition	d structural is on site. The	
All rights reserved. This work is copyright and cannot be reproduced or copied in any form or by any means graphic, electronic or mechanical, including photocopying without the written permission of Populous and the instructing party. THIS DRAWING IS AN UNCONTROLLED COPY. UNLESS NOTED OTHERWISE REV DESCRIPTION AI FOR INFORMATION 14.11.2023 B FOR INFORMATION 14.11.2023 C FOR INFORMATION 14.11.2023 C FOR INFORMATION 14.11.2023 C FOR INFORMATION 14.11.2023 D DESCRIPTION 30.11.2023 DESCRIPTION DESCRIPTION 30.11.2023 D DESCRIPTION SOLE		works shall comply with the contract conditions and S		
electronic or mechanical, including photocopying without the written permission of Populous architeds in association. Any licence, expressed or implied, go use this document for any purpose withatsoever is restricted to the terms of the agreement or implied agreement between Populous and the instructing party. THIS DRAWING IS AN UNCONTROLLED COPY. UNLESS NOTEO OTHERWISE Rev DESCRIPTION A FOR INFORMATION 29 11 2023 B FOR INFORMATION 29 11 2023 C FOR INFORMATION 29 11 2023 C FOR INFORMATION 20 11 2023 D FOR INFORMATION 20 11 2023 C FOR INFORMATION 20 11 2023 D FOR INFORMATION				
expressed or implied, to use this document for any purpose whatsoever is restricted to the instruction party. THIS DRAWING IS AN UNCONTROLLED COPY. UNLESS NOTED OTHERWISE REV TO INFORMATION DATE POR INFORMATION 020112023 C FOR INFORMATION 02011202 C FOR INFORMATION 02011202 C FOR INFORMATION 0201120		electronic or mechanical, including photocopying with	out the written	
agreement between Populous and the instructing party. THIS DRAWING IS AN UNCONTROLLED COPY. UNLESS NOTED OTHERWISE REV DESCRIPTION DATE A FOR INFORMATION 14.11.2023 B FOR INFORMATION 30.11.2023 C FOR INFORMATION 30.11.2023 D FOR INFORMATION D FOR INFORMATION ARCHITECT PODEDLOUSS* ARCHITECT PODEDLOUSS* D FOR INFORMATION WWW.populous.com T + 010.2 82.44 3450 WWW.populous.com T + 010.2 82.44 3450 WWW.populous.com PROJECT PENRITH STADIUM SCOPING STUDY CNR MULGOA RD & RANSLEY ST, PENRITH SHEET TITLE GA OVERALL PLAN - FOP		expressed or implied, to use this document for any pu	irpose	
Image: Program in the image: Progra				
A FOR INFORMATION 14.11 2023 B FOR INFORMATION 28.11 2023 C FOR INFORMATION 30.11 2023 C FOR INFORMATION S0.11 2023 C FOR INFORMATION S0.000 2000 C FOR INFORMATION S0.000 2000 C FOR INFORMATION FOR INFORMATION C FOR INFORMATION FOR INFORMATION C FOR INFORMATION FOR INFORMATION C FOR INFORMATION <				
C FOR INFORMATION 30.112023 A 30.112023 A 30.112023 A 4 A 4 A 4 A 4 A 4 A 4 A 4 A 4 A 4 A 4 A 4 A 4 A 4 A 4 A 4 A 5 A 5 C 7 A 4 A 4 A 4 A 4 A 4 A 4 A 4 A 4 A 4 B 5 A 4 B 5 A 4 B 5 A 4 B 5 <td< th=""><th></th><th>A FOR INFORMATION</th><th>14.11.2023</th></td<>		A FOR INFORMATION	14.11.2023	
POOPULOUS* ABN 55 072 891 993 SYDNEY Level 2 78-84 Kippax Street SUMPEY Level 2 78-94 Kippax Street Summer 1: +01(0) 2 8243 4350 1: +01(0) 7 8339 9183 E-mail: sport.au@populous.com PROJECT PENRITH STADIUM SCOPING STUDY CNR MULGOA RD & RANSLEY ST, PENRITH SHEET TITLE GA OVERALL PLAN - FOP PREFERRED REFERENCE SCHEME LEVEL 00 RL 28.65 PROJECT NUMBER 22.7823.00 JR COORDINATED APPROVED NM SCALE 100% @A1 NORTH POINT W0.000 DEG				
POOPULLOUS* ABN 55 072 891 993 SYDNEY Level 2 78-84 Kippax Street Surry Hills, NSW 2010 AUSTRALIA VUSTRALIA T: +61(0) 2 8244 3450 F. +61(0) 7 3839 9188 E-mail: sport.au@populous.com PROJECT PENRITH STADIUM SCOPING STUDY CNR MULGOA RD & RANSLEY ST, PENRITH SHEET TITLE GA OVERALL PLAN - FOP PREFERRED REFERENCE SCHEME LEVEL 00 RL 28.65 PROJECT NUMBER REVIEWED 22.7823.00 JR COORDINATED APPROVED NM AB SCALE 100% @ A1 NORTH POINT 1 : 500 NORTH POINT				
POOPULOUS* ABN 55 07 2811 993 SYDNEY Level 2 78-84 Kippax Street Sumy Hills, NSW 2010 AUSTRALIA t + 61(0) 2 8244 3450 t + 61(0) 7 3839 9188 PROJECT PENRITH STADIUM SCOPING STUDY CNR MULGOA RD & RANSLEY ST, PENRITH SHEET TITLE GA OVERALL PLAN - FOP PREFERRED REFERENCE SCHEME LEVEL 00 RL 28.65 PROJECT NUMBER 22.7823.00 JR COORDINATED APPROVED NM AB SCALE 100% @ A1 NORTH POINT NORTH POINT W 00.00 DEG				
POOPULOUS* ABN 55 072 891 983 SYME Level 2 78-84 Kippax Street SUMMER SUMMER Street SUMMER STREET ANY 55 072 891 983 WEW 2010 AVEX TABLE Y STONE STUDY ANY STATUS OF TABLE Y STONE STUDY OPENRITH STADIUM SCOPING STUDY CORR MULGOA RD & RANSLEY ST, PENRITH SHEET TITLE GA OVERALL PLAN - FOP PREFERRED REFERENCE SCHEME LEVEL 00 RL 28.65 PROJECT NUMBER REVIEWED JZ.7823.00 JR NM SCALE 100% @ A1 NORTH POINT SCALE 100% @ A1				
POOPULOUS* ARN 55 072 891 993 SYDNEY Level 2 78-84 Kippax Street Surry Hills, NSW 2010 AUSTRALIA VWW.populous.com f. +61(0) 7 3839 9188 PROJECT PENRITH STADIUM SCOPING STUDY CNR MULGOA RD & RANSLEY ST, PENRITH SHEET TITLE GA OVERALL PLAN - FOP PREFERRED REFERENCE SCHEME LEVEL 00 RL 28.65 PROJECT NUMBER REVIEWED JZ.7823.00 JR COORDINATED APPROVED NM AB SCALE 100% @ A1 NORTH POINT Y Y Y Y				
POPPULOUS* ABN 55 072 801 903 Symmey Level 2 78-84 Kippax Street Surry Hills, NSW 2010 AUSTRALIA www.populous.com t-wel 2 78-84 Kippax Street Surry Hills, NSW 2010 AUSTRALIA www.populous.com t-mail: sport.au@populous.com PROJECT PENRITH STADIUM SCOPING STUDY CNR MULGOA RD & RANSLEY ST, PENRITH SHEET TITLE GA OVERALL PLAN - FOP PREFERRED REFERENCE SCHEME LEVEL 00 RL 28.65 PROJECT NUMBER PROJECT NUMBER PREFERRED REFERENCE SCHEME LEVEL 00 RL 28.65 PROJECT NUMBER APPROVED NM APPROVED NM SCALE 100% @ A1 <td colspan"<="" td="" td<=""><td></td><td></td><td></td></td>	<td></td> <td></td> <td></td>			
POOPULOUS* ABN 55 072 891 993 SYDNEY Level 2 78-84 Kippas Street Surry Hills, NSW 2010 AUSTRALIA t: +61(0) 7 3839 9188 E-mail: sport.au@populous.com PROJECT PENRITH STADIUM SCOPING STUDY CNR MULGOA RD & RANSLEY ST, PENRITH SHEET TITLE GA OVERALL PLAN - FOP PREFERRED REFERENCE SCHEME LEVEL 00 RL 28.65 PROJECT NUMBER REVIEWED JR COORDINATED APPROVED NM AB SCALE 100% @ A1 NORTH POINT 1 : 500 W 00.00 DEG				
PROPULOUS* ABN 55 072 891 993 SYDNEY Level 2 78-84 Kippax Street Surry Hills, NSW 2010 AUSTRALIA VUSTRALIA 1: +61(0) 2 8244 3450 F.+61(0) 7 3839 9188 E-mail: sport.au@populous.com PROJECT PENRITH STADIUM SCOPING STUDY CNR MULGOA RD & RANSLEY ST, PENRITH SHEET TITLE GA OVERALL PLAN - FOP PREFERRED REFERENCE SCHEME LEVEL 00 RL 28.65 PROJECT NUMBER REVIEWED JR COORDINATED APPROVED NM AB SCALE 100% @ A1 NORTH POINT 1: 500 W 00.00 DEG				
POPPULOUS* ABN 55 077.891 993 SYDNEY Level 2 78-84 Kippax Street Summer 2 980 9188 PROJECT PENRITH STADIUM SCOPING STUDY CNR MULGOA RD & RANSLEY ST, PENRITH SHEET TITLE GA OVERALL PLAN - FOP PREFERRED REFERENCE SCHEME LEVEL 00 RL 28.65 PROJECT NUMBER 22.7823.00 JR COORDINATED APPROVED NM AB SCALE 100% @ A1 NORTH POINT NW 00.00 DEG WO				
ABN 55 072 891 993 SYDNEY Level 2 78-94 Kippax Street Surry Hills, NSW 2010 AUSTRALIA t: +61(0) 2 8244 3450 f: +61(0) 7 3839 9188 E-mail: sport.au@populous.com PROJECT PENRITH STADIUM SCOPING STUDY CNR MULGOA RD & RANSLEY ST, PENRITH SHEET TITLE GA OVERALL PLAN - FOP PREFERRED REFERENCE SCHEME LEVEL 00 RL 28.65 PROJECT NUMBER 22.7823.00 RL 28.65 PROJECT NUMBER 22.7823.00 COORDINATED NM AB SCALE 100% @ A1 1 : 500 NORTH POINT W 00.00 DEG		ARCHITECT		
ABN 55 072 891 993 SYDNEY Level 2 78-84 Kippax Street Surry Hills, NSW 2010 AUSTRALIA t: +61(0) 2 8244 3450 f: +61(0) 7 3839 9188 E-mail: sport.au@populous.com PROJECT PENRITH STADIUM SCOPING STUDY CNR MULGOA RD & RANSLEY ST, PENRITH SHEET TITLE GA OVERALL PLAN - FOP PREFERRED REFERENCE SCHEME LEVEL 00 RL 28.65 PROJECT NUMBER 22.7823.00 RL 28.65 PROJECT NUMBER 22.7823.00 COORDINATED NM AB SCALE 100% @ A1 1: 500 NORTH POINT W 00.00 DEG		POPULOUS [°]		
Level 2 78-84 Kippax Street Surry Hills, NSW 2010 AUSTRALIA t: +61(0) 2 8244 3450 F-mail: sport.au@populous.com PROJECT PENRITH STADIUM SCOPING STUDY CNR MULGOA RD & RANSLEY ST, PENRITH SHEET TITLE GA OVERALL PLAN - FOP PREFERRED REFERENCE SCHEME LEVEL 00 RL 28.65 PROJECT NUMBER 22.7823.00 COORDINATED NM SCALE 100% @ A1 1 : 500 NM NORTH POINT W 00.00 DEG		ABN 55 072 891 993		
AUSTRALIA t:+61(0) 2 8244 3450 f:+61(0) 7 3839 9188 E-mail: sport.au@populous.com PROJECT PENRITH STADIUM SCOPING STUDY CNR MULGOA RD & RANSLEY ST, PENRITH SHEET TITLE GA OVERALL PLAN - FOP PREFERRED REFERENCE SCHEME LEVEL 00 RL 28.65 PROJECT NUMBER 22.7823.00 JR COORDINATED NM AB SCALE 100% @ A1 1:500 NORTH POINT W 00.00 DEG		Level 2 78-84 Kippax Street		
f: +61(0) 7 3839 9188 E-mail: sport.au@populous.com PROJECT PENRITH STADIUM SCOPING STUDY CNR MULGOA RD & RANSLEY ST, PENRITH SHEET TITLE GA OVERALL PLAN - FOP PREFERRED REFERENCE SCHEME LEVEL 00 RL 28.65 PROJECT NUMBER 22.7823.00 JR COORDINATED NM SCALE 100% @ A1 1 : 500		Surry Hills, NSW 2010 AUSTRALIA t: +61(0) 2 8244 3450 WWW.PO	pulous.com	
PENRITH STADIUM SCOPING STUDY CNR MULGOA RD & RANSLEY ST, PENRITH SHEET TITLE GA OVERALL PLAN - FOP PREFERRED REFERENCE SCHEME LEVEL 00 RL 28.65 PROJECT NUMBER 22.7823.00 JR COORDINATED NM SCALE 100% @ A1 1 : 500 NORTH POINT W 00.00 DEG		f: +61(0) 7 3839 9188 E-mail: sport.au@po	pulous.com	
CNR MULGOA RD & RANSLEY ST, PENRITH SHEET TITLE GA OVERALL PLAN - FOP PREFERRED REFERENCE SCHEME LEVEL 00 RL 28.65 PROJECT NUMBER 22.7823.00 JR COORDINATED NM AB SCALE 100% @ A1 1 : 500 NORTH POINT W 00.00 DEG)Y	
SHEET TITLE GA OVERALL PLAN - FOP PREFERRED REFERENCE SCHEME LEVEL 00 RL 28.65 PROJECT NUMBER 22.7823.00 COORDINATED NM SCALE 100% @ A1 1 : 500 NORTH POINT W 00.00 DEG				
GA OVERALL PLAN - FOP PREFERRED REFERENCE SCHEME LEVEL 00 RL 28.65 PROJECT NUMBER 22.7823.00 COORDINATED NM SCALE 100% @ A1 1 : 500 NORTH POINT W 00.00 DEG		·		
PREFERRED REFERENCE SCHEME LEVEL 00 RL 28.65 PROJECT NUMBER 22.7823.00 COORDINATED NM SCALE 100% @ A1 1 : 500 NM NORTH POINT W 00.00 DEG				
RL 28.65 PROJECT NUMBER REVIEWED 22.7823.00 JR COORDINATED APPROVED NM AB SCALE 100% @ A1 NORTH POINT 1 : 500 W 00.00 DEG				
PROJECT NUMBER 22.7823.00 COORDINATED NM SCALE 100% @ A1 1 : 500 REVIEWED JR APPROVED AB				
PROJECT NUMBER 22.7823.00 COORDINATED NM SCALE 100% @ A1 1 : 500 REVIEWED JR APPROVED AB NORTH POINT W 00.00 DEG				
COORDINATED APPROVED NM AB SCALE 100% @ A1 NORTH POINT 1 : 500 W 00.00 DEG		PROJECT NUMBER REVIEWED		
NM AB SCALE 100% @ A1 NORTH POINT 1:500 W 00.00 DEG				
1 : 500 W 00.00 DEG		NM AB		
	11			
AR-02-0004 C	[]		G 🚺	

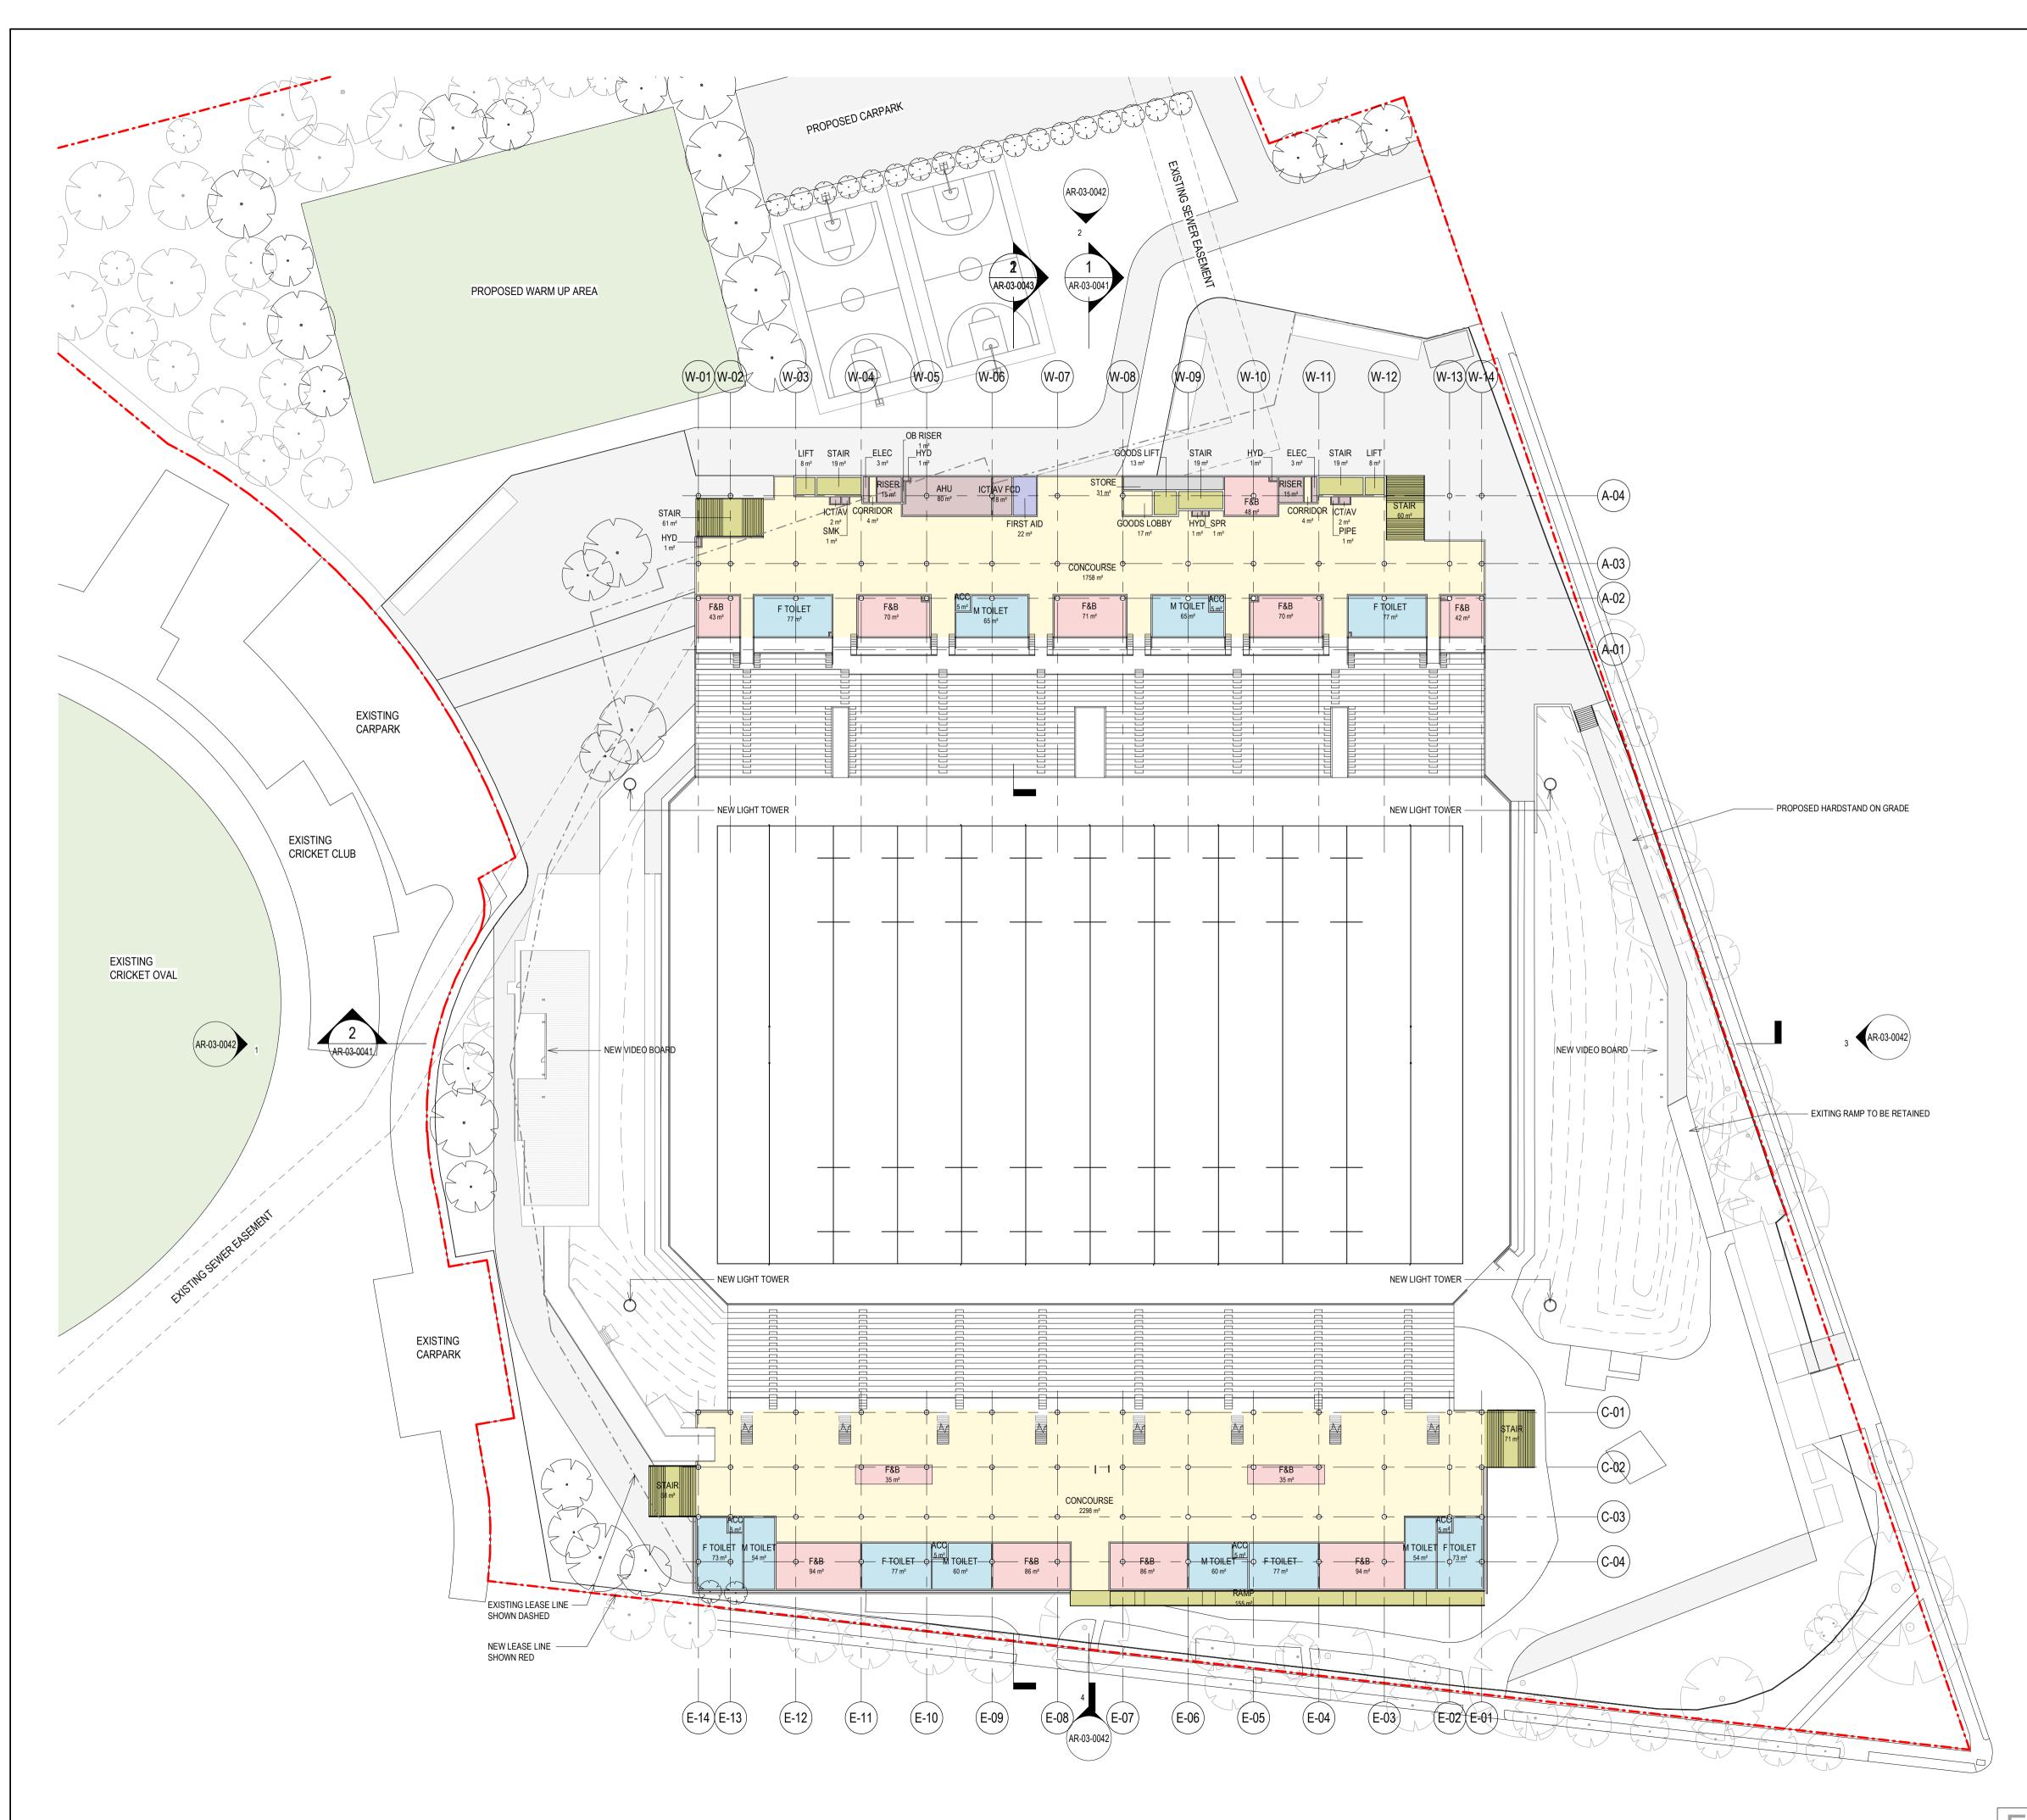


0		2		4			8m
1:1 CLI	OO ENT						
			n	QU			
		Inf	frast	ructur	e		
STI				th Wales	-		
					LLN		
		MANAGER					
LAI	NDSCAP	E ARCHITE	ECT				
СО		SULTANT					
NO	TES						
		D					
		R					
USI				NLY DO NOT			
USI FR(E FIGUR OM DRA	ED DIMEN	CK & VEF	NLY DO NOT RIFY ALL DIM N OR SET OL	ENSION	6	
USI FRO ON This Any	E FIGUR OM DRA SITE BE s drawing	ED DIMEN WING CHE FORE FAE g is diagram tion involvir	CK & VER RICATION nmatic and ng measur	RIFY ALL DIM N OR SET OL I shows gener ement of the	ENSIONS JT. ral arrang works sha	ements. all be take	en
USI FRO ON This Any fror dra	E FIGUR OM DRA SITE BE s drawing informa n docum wings, w	ED DIMEN WING CHE FORE FAE g is diagram tion involvir ented dime orkshop dra	CK & VER BRICATION Inmatic and Ing measur Insions on awings by	RIFY ALL DIM N OR SET OL I shows gener ement of the the architectu others and co	ENSIONS JT. ral arrang works sha ral and s nditions o	ements. all be take tructural on site. T	
USI FRO ON This Any fror dra wor Rec	E FIGUR OM DRA SITE BE s drawing v informa n docum wings, w ks shall gulations	ED DIMEN WING CHE FORE FAE tion involvir ented dime orkshop dra comply with	CK & VER BRICATION Inmatic and Ing measur Insions on awings by In the contra	RIFY ALL DIM N OR SET OL I shows gener ement of the the architectu others and co act conditions	ENSIONS JT. ral arrang works sha ral and s nditions o and Stat	ements. all be take tructural on site. T utory	
USI FRO ON This Any fror dra wor Reg All i rep elec	E FIGUR OM DRA SITE BE s drawing r informa n docum wings, w ks shall gulations rights res roduced ctronic of	ED DIMEN WING CHE FORE FAE g is diagram tion involvir ented dime orkshop dra comply with served. This or copied ir r mechanica	CK & VER BRICATION amatic and ang measur nsions on awings by a the contra a work is ca a any form al, includin	RIFY ALL DIM N OR SET OL I shows gener ement of the the architectu others and co act conditions opyright and c or by any me g photocopyir	ENSIONS JT. al arrang works sha ral and s nditions o and Stat cannot be ans grap ng withou	ements. all be take tructural on site. T utory hic, t the writt	he
USI FRO ON This Any from dra wor Reg All rep elec per exp wha	E FIGUR OM DRA SITE BE s drawing informa n docum wings, w ks shall gulations rights res roduced ctronic of mission of ressed c atsoever	ED DIMEN: WING CHE FORE FAE g is diagram tion involvir ented dime orkshop dra comply with served. This or copied ir r mechanica of Populous or implied, to is restricted	CK & VER BRICATION and the canon awings by the contra- a work is contra- a work is contra- a any form al, includin a architects o use this d to the ter	RIFY ALL DIM N OR SET OL I shows gener ement of the y the architectu others and co act conditions opyright and co or by any me g photocopyir is in associatio document for ms of the agree	ENSIONS JT. ral arrang works sha ral and s nditions o and Stat cannot be ans grap ng withou n. Any lic any purp eement o	ements. all be take tructural on site. T utory hic, t the writt ence, ose	he
USI FRO ON This Any fror dra wor Reg All f rep elec pern exp wha agr	E FIGUR OM DRA SITE BE s drawing v informa n docum wings, w ks shall gulations rights res roduced ctronic of mission of ressed c atsoever eement b	ED DIMEN: WING CHE FORE FAE g is diagram tion involvir ented dime orkshop dra comply with served. This or copied ir r mechanica of Populous or implied, to is restricted poetween Po	CK & VER BRICATION matic and ng measur nsions on awings by the contra- s work is ca a any form al, includin a architects o use this to the ter pulous an	RIFY ALL DIM N OR SET OL I shows gener ement of the v the architectu others and co act conditions opyright and c or by any me g photocopyir is in associatio document for	ENSIONS JT. ral arrang works sha ral and s and stat cannot be ans grap ng withou n. Any lic any purp eement o ng party.	ements. all be taki tructural on site. T utory hic, t the writt ence, ose r implied	he ten
USI FRO ON This Any fror dra wor Reg All f rep elec per exp wha agr THI	E FIGUR OM DRA SITE BE s drawing r informa n docum wings, w ks shall gulations rights res roduced ctronic of mission of ressed c atsoever eement I S DRAWIN	ED DIMEN: WING CHE FORE FAE g is diagram tion involvir ented dime orkshop dra comply with served. This or copied ir r mechanica of Populous or implied, to is restricted between Po	CK & VER BRICATION and the canonal measure and the contra- a wings by the contra- a wings by the contra- a wings by the contra- a any form al, includin a architects to use this of to the ter pulous and controlle	RIFY ALL DIM N OR SET OL I shows gener ement of the the architectu others and co act conditions opyright and c or by any me g photocopyir s in associatio document for ms of the agre d the instruction D COPY. UNLES	ENSIONS JT. ral arrang works sha ral and s and stat cannot be ans grap ng withou n. Any lic any purp eement o ng party.	ements. all be take tructural on site. T utory hic, t the writt ence, ose r implied OTHERWIS	he ten SE I23
USI FRO ON This Any fror dra wor Reg All f rep elec per exp wha agr	E FIGUR OM DRA SITE BE s drawing v informa n docum wings, w ks shall gulations rights res roduced ctronic of mission of ressed of atsoever eement h S DRAWIN	ED DIMEN: WING CHE FORE FAE g is diagram tion involvir ented dime orkshop dra comply with served. This or copied ir r mechanica of Populous or implied, to is restricted petween Po	CK & VER BRICATION amatic and any measur nsions on awings by a the contra- s work is contra- a any form al, includin a architects o use this of to the ter pulous any CONTROLLE	RIFY ALL DIM N OR SET OL I shows gener ement of the the architectu others and co act conditions opyright and c or by any me g photocopyir s in associatio document for ms of the agre d the instruction D COPY. UNLES	ENSIONS JT. ral arrang works sha ral and s and stat cannot be ans grap ng withou n. Any lic any purp eement o ng party.	ements. all be take tructural on site. T utory hic, t the writt ence, ose r implied OTHERWIS	he ten 5E 123 123
USI FRO ON This Any fror dra wor Reg All f rep elec per elec per elec per THI THI	E FIGUR OM DRA SITE BE s drawing v informa n docum wings, w ks shall gulations rights res roduced ctronic of mission of ressed of atsoever eement h S DRAWIN	ED DIMEN: WING CHE FORE FAE g is diagram tion involvir ented dime orkshop dra comply with served. This or copied ir r mechanica of Populous or implied, to is restricted between Po	CK & VER BRICATION amatic and any measur nsions on awings by a the contra- s work is contra- a any form al, includin a architects o use this of to the ter pulous any CONTROLLE	RIFY ALL DIM N OR SET OL I shows gener ement of the the architectu others and co act conditions opyright and c or by any me g photocopyir s in associatio document for ms of the agre d the instruction D COPY. UNLES	ENSIONS JT. ral arrang works sha ral and s and stat cannot be ans grap ng withou n. Any lic any purp eement o ng party.	ements. all be take tructural on site. T utory hic, t the writt ence, ose r implied OTHERWIS	he ten 5E 123 123
USI FRO ON This Any fror dra wor Reg All f rep elec per elec per elec per THI THI	E FIGUR OM DRA SITE BE s drawing v informa n docum wings, w ks shall gulations rights res roduced ctronic of mission of ressed of atsoever eement h S DRAWIN	ED DIMEN: WING CHE FORE FAE g is diagram tion involvir ented dime orkshop dra comply with served. This or copied ir r mechanica of Populous or implied, to is restricted between Po	CK & VER BRICATION amatic and any measur nsions on awings by a the contra- s work is contra- a any form al, includin a architects o use this of to the ter pulous any CONTROLLE	RIFY ALL DIM N OR SET OL I shows gener ement of the the architectu others and co act conditions opyright and c or by any me g photocopyir s in associatio document for ms of the agre d the instruction D COPY. UNLES	ENSIONS JT. ral arrang works sha ral and s and stat cannot be ans grap ng withou n. Any lic any purp eement o ng party.	ements. all be take tructural on site. T utory hic, t the writt ence, ose r implied OTHERWIS	he ten 5E 123 123
USI FRO ON This Any fror dra wor Reg All f rep elec per elec per elec per THI THI	E FIGUR OM DRA SITE BE s drawing v informa n docum wings, w ks shall gulations rights res roduced ctronic of mission of ressed of atsoever eement h S DRAWIN	ED DIMEN: WING CHE FORE FAE g is diagram tion involvir ented dime orkshop dra comply with served. This or copied ir r mechanica of Populous or implied, to is restricted between Po	CK & VER BRICATION amatic and any measur nsions on awings by a the contra- s work is contra- a any form al, includin a architects o use this of to the ter pulous any CONTROLLE	RIFY ALL DIM N OR SET OL I shows gener ement of the the architectu others and co act conditions opyright and c or by any me g photocopyir s in associatio document for ms of the agre d the instruction D COPY. UNLES	ENSIONS JT. ral arrang works sha ral and s and stat cannot be ans grap ng withou n. Any lic any purp eement o ng party.	ements. all be take tructural on site. T utory hic, t the writt ence, ose r implied OTHERWIS	he ten 5E 123 123
USI FRO ON This Any fror dra wor Reg All f rep elec per elec per elec per THI THI	E FIGUR OM DRA SITE BE s drawing v informa n docum wings, w ks shall gulations rights res roduced ctronic of mission of ressed of atsoever eement h S DRAWIN	ED DIMEN: WING CHE FORE FAE g is diagram tion involvir ented dime orkshop dra comply with served. This or copied ir r mechanica of Populous or implied, to is restricted between Po	CK & VER BRICATION amatic and any measur nsions on awings by a the contra- s work is contra- a any form al, includin a architects o use this of to the ter pulous any CONTROLLE	RIFY ALL DIM N OR SET OL I shows gener ement of the the architectu others and co act conditions opyright and c or by any me g photocopyir s in associatio document for ms of the agre d the instruction D COPY. UNLES	ENSIONS JT. ral arrang works sha ral and s and stat cannot be ans grap ng withou n. Any lic any purp eement o ng party.	ements. all be take tructural on site. T utory hic, t the writt ence, ose r implied OTHERWIS	he ten 5E 123 123
USI FRO ON This Any fror dra wor Reg All f rep elec per elec per elec per THI THI	E FIGUR OM DRA SITE BE s drawing v informa n docum wings, w ks shall gulations rights res roduced ctronic of mission of ressed of atsoever eement h S DRAWIN	ED DIMEN: WING CHE FORE FAE g is diagram tion involvir ented dime orkshop dra comply with served. This or copied ir r mechanica of Populous or implied, to is restricted between Po	CK & VER BRICATION amatic and any measur nsions on awings by a the contra- s work is contra- a any form al, includin a architects o use this of to the ter pulous any CONTROLLE	RIFY ALL DIM N OR SET OL I shows gener ement of the the architectu others and co act conditions opyright and c or by any me g photocopyir s in associatio document for ms of the agre d the instruction D COPY. UNLES	ENSIONS JT. ral arrang works sha ral and s and stat cannot be ans grap ng withou n. Any lic any purp eement o ng party.	ements. all be take tructural on site. T utory hic, t the writt ence, ose r implied OTHERWIS	he ten 5E 123 123
USI FRO ON This Any fror dra wor Reg All f rep elec per elec per elec per THI THI	E FIGUR OM DRA SITE BE s drawing v informa n docum wings, w ks shall gulations rights res roduced ctronic of mission of ressed of atsoever eement h S DRAWIN	ED DIMEN: WING CHE FORE FAE g is diagram tion involvir ented dime orkshop dra comply with served. This or copied ir r mechanica of Populous or implied, to is restricted between Po	CK & VER BRICATION amatic and any measur nsions on awings by a the contra- s work is contra- a any form al, includin a architects o use this of to the ter pulous any CONTROLLE	RIFY ALL DIM N OR SET OL I shows gener ement of the the architectu others and co act conditions opyright and c or by any me g photocopyir s in associatio document for ms of the agre d the instruction D COPY. UNLES	ENSIONS JT. ral arrang works sha ral and s and stat cannot be ans grap ng withou n. Any lic any purp eement o ng party.	ements. all be take tructural on site. T utory hic, t the writt ence, ose r implied OTHERWIS	he ten 5E 123 123
USI FRO ON This Any fror draw wor Reg elec per elec elec elec elec elec elec elec el	E FIGUR OM DRA SITE BE s drawing v informa n docum wings, w ks shall gulations rights res roduced ctronic of mission of ressed of atsoever eement h FOR IN FOR IN FOR IN FOR IN FOR IN FOR IN FOR IN	ED DIMEN: WING CHE FORE FAE g is diagram tion involvir ented dime orkshop dra comply with served. This or copied in r mechanica of Populous or implied, to is restricted between Po MG IS AN UNC FORMATION FORMATION FORMATION	CK & VER BRICATION amatic and any measur nsions on awings by a the contra- s work is contra- a any form al, includin a architects o use this of to the ter pulous any CONTROLLE	RIFY ALL DIM N OR SET OL I shows gener ement of the the architectu others and co act conditions opyright and c or by any me g photocopyir s in associatio document for ms of the agre d the instruction D COPY. UNLES	ENSIONS JT. ral arrang works sha ral and s and stat cannot be ans grap ng withou n. Any lic any purp eement o ng party.	ements. all be take tructural on site. T utory hic, t the writt ence, ose r implied OTHERWIS	he ten 5E 123 123
USI FRO ON This Any fror draw wor Reg Per elec per elec per elec per elec per elec per elec per elec per elec agr THI	E FIGUR OM DRA SITE BE s drawing v informa n docum wings, w ks shall gulations rights res roduced ctronic of mission of ressed of atsoever eement b S DRAWIN FOR IN FOR IN	ED DIMEN: WING CHE FORE FAE g is diagram tion involvir ented dime orkshop dra comply with served. This or copied ir r mechanica of Populous or implied, to is restricted between Po MG IS AN UNC FORMATION FORMATION FORMATION FORMATION	CK & VER BRICATION matic and ng measur nsions on awings by the contra- s work is contra- s work is contra- to any form al, includin s architects to use this of to the ter pulous and controlLLE DESCRIPT	RIFY ALL DIM N OR SET OL I shows gener ement of the v the architectu others and co act conditions opyright and c or by any me g photocopyir s in associatio document for ms of the agred d the instruction D COPY. UNLES TION	ENSIONS JT. al arrang works sha ral and s and stat cannot be ans grap ng withou n. Any lic any purp eement o ng party.	ements. all be take tructural on site. T utory hic, t the writt ence, ose r implied OTHERWIS	he ten 5E 123 123
USI FRO ON This Any fror dra wor Rec Per elec per elec per elec THI REN A B C	E FIGUR OM DRA SITE BE s drawing v informa n docum wings, w ks shall gulations rights reserved catsoever eement b S DRAWIN FOR IN FOR IN FOR IN FOR IN CHITEC	ED DIMENS WING CHE FORE FAE g is diagram tion involvir ented dime orkshop dra comply with served. This or copied ir r mechanica of Populous or implied, to is restricted between Po NG IS AN UNC FORMATION FORMATION FORMATION	CK & VER BRICATION matic and ng measur nsions on awings by the contra- s work is contra- s work is contra- to any form al, includin s architects to use this of to the ter pulous and controlLLE DESCRIPT	RIFY ALL DIM N OR SET OL I shows gener ement of the the architectu others and co act conditions opyright and c or by any me g photocopyir s in associatio document for ms of the agre d the instruction D COPY. UNLES	ENSIONS JT. al arrang works sha ral and s and stat cannot be ans grap ng withou n. Any lic any purp eement o ng party.	ements. all be take tructural on site. T utory hic, t the writt ence, ose r implied OTHERWIS	he ten 5E 123 123
USI FRO ON This Any fror drawor Reg elect pern exp wha agr THI REV A B C	E FIGUR DM DRA SITE BE s drawing v informa n docum wings, w ks shall gulations rights res roduced ctronic of mission of atsoever eement I S DRAWIN FOR IN FOR IN FOR IN FOR IN FOR IN FOR IN S DRAWIN FOR IN FOR FOR FOR FOR FOR FOR FOR FOR FOR FOR	ED DIMENS WING CHE FORE FAE g is diagram tion involvir ented dime orkshop dra comply with served. This or copied ir r mechanica of Populous or implied, to is restricted potween Po MG IS AN UNC FORMATION FORMATION FORMATION FORMATION FORMATION FORMATION FORMATION FORMATION	CK & VER BRICATION matic and ng measur nsions on awings by the contra- s work is contra- s work is contra- to any form al, includin s architects to use this of to the ter pulous and controlLLE DESCRIPT	RIFY ALL DIM N OR SET OL I shows gener ement of the v the architectu others and co act conditions opyright and c or by any me g photocopyir s in associatio document for ms of the agred d the instruction D COPY. UNLES TION	ENSIONS JT. al arrang works sha ral and s and stat cannot be ans grap ng withou n. Any lic any purp eement o ng party.	ements. all be take tructural on site. T utory hic, t the writt ence, ose r implied OTHERWIS	he ten 5E 123 123
USI FRO ON This Any fror drav wor Rec Perp wha agro THI REN A B C	E FIGUR OM DRA SITE BE s drawing v informa n docum wings, w ks shall gulations rights res roduced ctronic of mission (ressed c atsoever eement I S DRAWIN FOR IN FOR FOR FOR FOR FOR FOR FOR FOR FOR FOR	ED DIMENS WING CHE FORE FAE g is diagram tion involvir ented dime orkshop dra comply with served. This or copied ir r mechanica of Populous or implied, to petween Po NG IS AN UNC FORMATION FORMATION FORMATION FORMATION FORMATION FORMATION	CK & VER BRICATION matic and ng measur nsions on awings by the contra- s work is contra- s work is contra- to any form al, includin s architects to use this of to the ter pulous and controlLLE DESCRIPT	RIFY ALL DIMIN OR SET OL	ENSIONS JT. al arrang works sha ral and s and stat cannot be ans grap ng withou n. Any lic any purp beenent o ng party. SS NOTED SS NOTED SS NOTED	ements. all be taking tructural on site. Tructural	he en EE E123 123 123 123 123 123 123 123 123 123
USI FRO ON This Any fror drav wor Reg Per elect per elect elect elect elect per elect el	E FIGUR OM DRA SITE BE s drawing r informa n docum wings, w ks shall gulations rights res roduced ctronic of mission of ressed of atsoever eement I S DRAWIN FOR IN FOR IN	ED DIMENS WING CHE FORE FAE g is diagram tion involvir ented dime orkshop dra comply with served. This or copied ir r mechanica of Populous or implied, to is restricted between Po NG IS AN UNC FORMATION FORMATION FORMATION FORMATION 993 x Street ISW 2010	CK & VER BRICATION matic and ng measur nsions on awings by the contra- s work is can a any form al, includin a architects o use this of to the ter pulous and CONTROLLE	RIFY ALL DIMIN OR SET OL	ENSIONS JT. al arrang works sha ral and s and stat cannot be ans grap ng withou n. Any lic any purp eement o ng party. SS NOTED	ements. all be take tructural on site. T utory hic, t the writt ence, ose r implied OTHERWIS 000000000000000000000000000000000000	he ten SE T23 T23 T23 T23 T23 T23 T23 T23 T23 T23
USI FRO ON This Any fror drav wor Rec Perp wha agr THI REN A B C THI REN A B C A B C A B C A B C C A B C C A B C C C C	E FIGUR OM DRA SITE BE s drawing v informa n docum wings, w ks shall gulations rights res roduced ctronic of mission (atsoever eement h FOR IN FOR I	ED DIMENS WING CHE FORE FAE g is diagram tion involvir ented dime orkshop dra comply with served. This or copied ir r mechanica of Populous or implied, to petween Po MG IS AN UNC FORMATION	CK & VER BRICATION matic and ng measur nsions on awings by a the contra- s work is can a any form al, includin a architects o use this of to the ter pulous and CONTROLLE	RIFY ALL DIMIN OR SET OL	ENSIONS JT. al arrang works sha ral and s and stat cannot be ans grap ng withou n. Any lic any purp eement o ng party. SNOTED SS NOTED SS NOTED SS NOTED SS NOTED	ements. all be takk tructural on site. Ti utory hic, t the writh ence, ose r implied OTHERWIS 0THERWIS 011.20 30.11.20 14.11.20 29.11.20 30.11.20 14.	he ten SE T23 T23 T23 T23 T23 T23 T23 T23 T23 T23
USI FRO ON This Any fror drav wor Rec Per elec per elec per elec per elec THI REL A B C ARI ABN Y C S USI FRO ON	E FIGUR DM DRA SITE BE s drawing vinforma n docum wings, w ks shall gulations rights res roduced ctronic ou mission (ressed c atsoever eement I S DRAWIN FOR IN FOR FOR FOR FOR FOR FOR FOR FOR FOR FOR	ED DIMENS WING CHE FORE FAE g is diagram tion involvir ented dime orkshop dra comply with served. This or copied ir r mechanica of Populous or implied, to is restricted between Po NG IS AN UNC FORMATION FORMATION FORMATION FORMATION FORMATION FORMATION SWY 2010 244 3450 839 9188 H STAD	CK & VER BRICATION In matic and ing measur nsions on awings by in the contra- is work is con- any form al, includin architects of use this of to the ter pulous and CONTROLLE DESCRIP I	RIFY ALL DIMIN OR SET OL	ENSIONS JT. al arrang works sha ral and s and stat cannot be ans grap ng withou n. Any lic any purp sement o ng party. SS NOTED SS NOTED	ements. all be taka tructural on site. Ti utory hic, t the writh ence, ose r implied OTHERWIS 0THERWIS 0THERWIS 14.11.20 29.11.20 30.11.20 1	he ten 5E 123 123 123 123 123 123 123 123 123 123
USI FRO ON This Any fror drav wor Res elect perf exp wha agr THI REV A B C ARV ABN S Y Lev 78- SUT ALV THI PRO PE C	E FIGUR DM DRA SITE BE s drawing vinforma n docum wings, w ks shall gulations rights res roduced ctronic ou mission (ressed c atsoever eement I S DRAWIN FOR IN FOR FOR FOR FOR FOR FOR FOR FOR FOR FOR	ED DIMENS WING CHE FORE FAE g is diagram tion involvir ented dime orkshop dra comply with served. This or copied ir r mechanica of Populous or implied, to is restricted potween Po IG IS AN UNC FORMATION	CK & VER BRICATION In matic and ing measur nsions on awings by in the contra- is work is con- any form al, includin architects of use this of to the ter pulous and CONTROLLE DESCRIP I	RIFY ALL DIM N OR SET OL d shows gener ement of the v the architectu others and co act conditions opyright and c or by any me g photocopyir s in associatio document for ms of the agreed d the instruction D COPY. UNLES TION	ENSIONS JT. al arrang works sha ral and s and stat cannot be ans grap ng withou n. Any lic any purp sement o ng party. SS NOTED SS NOTED	ements. all be taka tructural on site. Ti utory hic, t the writh ence, ose r implied OTHERWIS 0THERWIS 0THERWIS 14.11.20 29.11.20 30.11.20 1	he ten 5E 123 123 123 123 123 123 123 123 123 123
USI FRO ON This Any fror drav wor Reg elec per exp wha agr THI REV A B C ARV ABN C ARV S Y C C SHI	E FIGUR OM DRA SITE BE s drawing informa n docum wings, w ks shall gulations rights res roduced ctronic of mission of atsoever eement I S DRAWIN FOR IN FOR IN FOR IN FOR IN FOR IN FOR IN FOR IN FOR IN FOR IN S TRALLA S	ED DIMENS WING CHE FORE FAE g is diagram tion involvir ented dime orkshop dra comply with served. This or copied ir r mechanica of Populous or implied, to is restricted potween Po IG IS AN UNC FORMATION	CK & VER BRICATION Immatic and ing measur nsions on awings by in the contra- is work is can a any form al, includin a architects of use this of to the ter pulous and CONTROLLE DESCRIP I I I I I I I I I I I I I I I I I I	RIFY ALL DIM N OR SET OL d shows gener ement of the v the architectu others and co act conditions opyright and c or by any me g photocopyir s in associatio document for ms of the agreed d the instruction D COPY. UNLES TION	ENSIONS JT. al arrang works sha ral and s and stat cannot be ans grap ng withou n. Any lic any purp bergenent o ng party. SS NOTED SS NOTED SS NOTED SS NOTED SS NOTED SS NOTED SS NOTED SS NOTED	ements. all be tak tructural on site. T utory hic, t the writh ence, ose r implied OTHERWIS 29.11.20 30.11.20 30.11.20	he ten 5E 123 123 123 123 123 123 123 123 123 123
USI FRO ON This Any fror dra wor Reg Per elec per elec per elec agr THI REV A B C A B C A B C A B C A B C A B C A B C A B C A B C A B C A B C A B C A B C A B C A B C A C A	E FIGUR OM DRA SITE BE s drawing informa n docum wings, w ks shall gulations rights res roduced ctronic of mission of ressed of atsoever eement I S DRAWIN FOR IN FOR IN F	ED DIMENS WING CHE FORE FAE g is diagram tion involvir ented dime orkshop dra comply with served. This or copied ir r mechanica of Populous or implied, to is restricted optimum FORMATION	CK & VER BRICATION Immatic and ing measur nsions on awings by in the contra- is work is can be use this of a nay form al, includin a anchitects of use this of to the ter pulous and CONTROLLE DESCRIP I I I I I I I I I I I I I I I I I I	RIFY ALL DIM N OR SET OL d shows gener ement of the of the architectu others and co act conditions opyright and co or by any me g photocopyin s in associatio document for ms of the agree d the instruction D COPY. UNLES TION	ENSIONS JT. al arrang works sha ral and s and stat cannot be ans grap ng withou n. Any lic any purp bement o ng party. SS NOTED SS NOTED STUDY ST, PE OURS	ements. all be tak tructural on site. T utory hic, t the writh ence, ose r implied OTHERWIS 29.11.20 30.11.20 30.11.20	he ten 5E 123 123 123 123 123 123 123 123 123 123
USI FRO ON This Any fror drav wor Rec Per elec Per wha agr THI RE A B C A R P P C S H G A PF LE	E FIGUR OM DRA SITE BE s drawing informa n docum wings, w ks shall gulations rights res roduced ctronic ou mission of ressed of atsoever eement I S DRAWIN FOR IN FOR IN F	ED DIMENS WING CHE FORE FAE g is diagram tion involvir ented dime orkshop dra comply with served. This or copied ir r mechanica of Populous or implied, ta postween Po NG IS AN UNC FORMATION FORMAT	CK & VER BRICATION Immatic and ing measur nsions on awings by in the contra- is work is can be use this of a nay form al, includin a anchitects of use this of to the ter pulous and CONTROLLE DESCRIP I I I I I I I I I I I I I I I I I I	RIFY ALL DIM N OR SET OL d shows gener ement of the the architectu others and co act conditions opyright and co or by any me g photocopyin s in associatio document for ms of the agro d the instruction D COPY. UNLES TION D COPY. UNLES TION COPING S ANSLEY GA CONC	ENSIONS JT. al arrang works sha ral and s and stat cannot be ans grap ng withou n. Any lic any purp bement o ng party. SS NOTED SS NOTED STUDY ST, PE OURS	ements. all be tak tructural on site. T utory hic, t the writh ence, ose r implied OTHERWIS 29.11.20 30.11.20 30.11.20	he ten 5E 123 123 123 123 123 123 123 123 123 123
USI FRO ON This Any fror drav wor Rec All release agr THI REA B C AR S S S S S C S H S S H C S H C S H S H	E FIGUR OM DRA SITE BE s drawing informa n docum wings, w ks shall gulations rights res roduced ctronic ou mission (ressed c atsoever eement I S DRAWIN FOR IN FOR IN FON	ED DIMENS WING CHE FORE FAE g is diagram tion involvir ented dime orkshop dra comply with served. This or copied ir r mechanica of Populous or implied, to is restricted of Populous or implied, to is restricted of Populous or implied, to is restricted of Populous or Street Setween Po IG IS AN UNC FORMATION FORMATION FORMATION FORMATION FORMATION Say 9188 H STAD JLGOA F E RALL P RRED RI D	CK & VER BRICATION Immatic and ing measur nsions on awings by in the contra- is work is can be use this of a nay form al, includin a anchitects of use this of to the ter pulous and CONTROLLE DESCRIP I I I I I I I I I I I I I I I I I I	NOR SET OL A shows gener ement of the vithe architectur others and co act conditions opyright and co or by any me g photocopying the arsociation document for ms of the agreed d the instruction D COPY. UNLESS TION COPING S ANSLEY SA CONC NCE SCH SA CONC	ENSIONS JT. al arrang works sha ral and s and stat cannot be ans grap ng withou n. Any lic any purp bement o ng party. SS NOTED SS NOTED STUDY ST, PE OURS	ements. all be tak tructural on site. T utory hic, t the writh ence, ose r implied OTHERWIS 29.11.20 30.11.20 30.11.20	he ten 5E 123 123 123 123 123 123 123 123 123 123
USI FRO ON This Any from draw work elect perpendent age THI REA B C AR AB A C AR A AB A C AR AB C AR AB A C AR AB A C AR AB A C AR AB A C AR AB A C AR AB A C A AB A C A A A A A A A A A A A A	E FIGUR OM DRA SITE BE s drawing informa n docum wings, w ks shall gulations rights res roduced ctronic ou mission of ressed of atsoever eement I S DRAWIN FOR IN FOR IN F	ED DIMENS WING CHE FORE FAE g is diagram tion involvir ented dime orkshop dra comply with served. This or copied in r mechanica of Populous or implied, to is restricted potween Po IG IS AN UNC FORMATION FOR	CK & VER BRICATION Immatic and ing measur nsions on awings by in the contra- is work is can be use this of a nay form al, includin a anchitects of use this of to the ter pulous and CONTROLLE DESCRIP I I I I I I I I I I I I I I I I I I	RIFY ALL DIM N OR SET OL d shows gener ement of the the architectu others and co act conditions opyright and co or by any me g photocopyin s in associatio document for ms of the agro d the instruction D COPY. UNLES TION D COPY. UNLES TION COPING S ANSLEY GA CONC	ENSIONS JT. al arrang works sha ral and s and stat cannot be ans grap ng withou n. Any lic any purp bement o ng party. SS NOTED SS NOTED STUDY ST, PE OURS	ements. all be tak tructural on site. T utory hic, t the writh ence, ose r implied OTHERWIS 29.11.20 30.11.20 30.11.20	he ten SE 123 123 123 123 123 123 123 123
USI FRO ON This Any for draw worg elect perp ewha age THI REV A B C AR B C AR B C AR B C AR B C AR B C AR B C AR B C AR B C AR B C AR B C AR B C AR B C AR B C AR B C AR B C AR C AR	E FIGUR OM DRA SITE BE s drawing informa n docum wings, w ks shall gulations rights res roduced ctronic of mission of atsoever eement I S DRAWIN FOR IN FOR IN FON FOR IN FOR IN	ED DIMENS WING CHE FORE FAE g is diagram tion involvir ented dime orkshop dra comply with served. This or copied in r mechanica of Populous or implied, to is restricted potween Po IG IS AN UNC FORMATION FOR	CK & VER BRICATION Immatic and ing measur nsions on awings by in the contra- is work is can be use this of a nay form al, includin a anchitects of use this of to the ter pulous and CONTROLLE DESCRIP I I I I I I I I I I I I I I I I I I	REVIEWED	ENSIONS JT. al arrang works sha ral and s and stat cannot be ans grap ng withou n. Any lic any purp sement o ng party. SNOTED SNOTED STUDY ST, PE OURS IEME	ements. all be tak tructural on site. T utory hic, t the writh ence, ose r implied OTHERWIS 29.11.20 30.11.20 30.11.20	he ten SE 123 123 123 123 123 123 123 123
USI FRON Niii Anyi for drawor Reg electrony age THI REA B C AR A AB C AR A AB C AR A AB C AR A AB C AR A A A A A A A A A A A A A A A A A	E FIGUR OM DRA SITE BE s drawing informa n docum wings, w ks shall gulations rights res roduced ctronic of mission of atsoever eement I S DRAWIN FOR IN FOR IN FON FOR IN FOR IN	ED DIMENS WING CHE FORE FAE g is diagram tion involvir ented dime orkshop dra comply with served. This or copied ir r mechanica of Populous or implied, ta is restricted of Populous or Street Setween Po IG IS AN UNC FORMATION FORMATIO	CK & VER BRICATION Immatic and ing measur nsions on awings by in the contra- is work is can be use this of a nay form al, includin a anchitects of use this of to the ter pulous and CONTROLLE DESCRIP I I I I I I I I I I I I I I I I I I	REVIEWED JR APPROVED	ENSIONS JT. al arrang works sha ral and s and stat cannot be ans grap ng withou n. Any lic any purp emment o ng party. SNOTED SNOTED STUDY ST, PE OURS IEME IEME	ements. all be tak tructural on site. T utory hic, t the writh ence, ose r implied OTHERWIS 29.11.20 30.11.20 30.11.20	he ten 5E 123 123 123 123 123 123 123 123 123 123

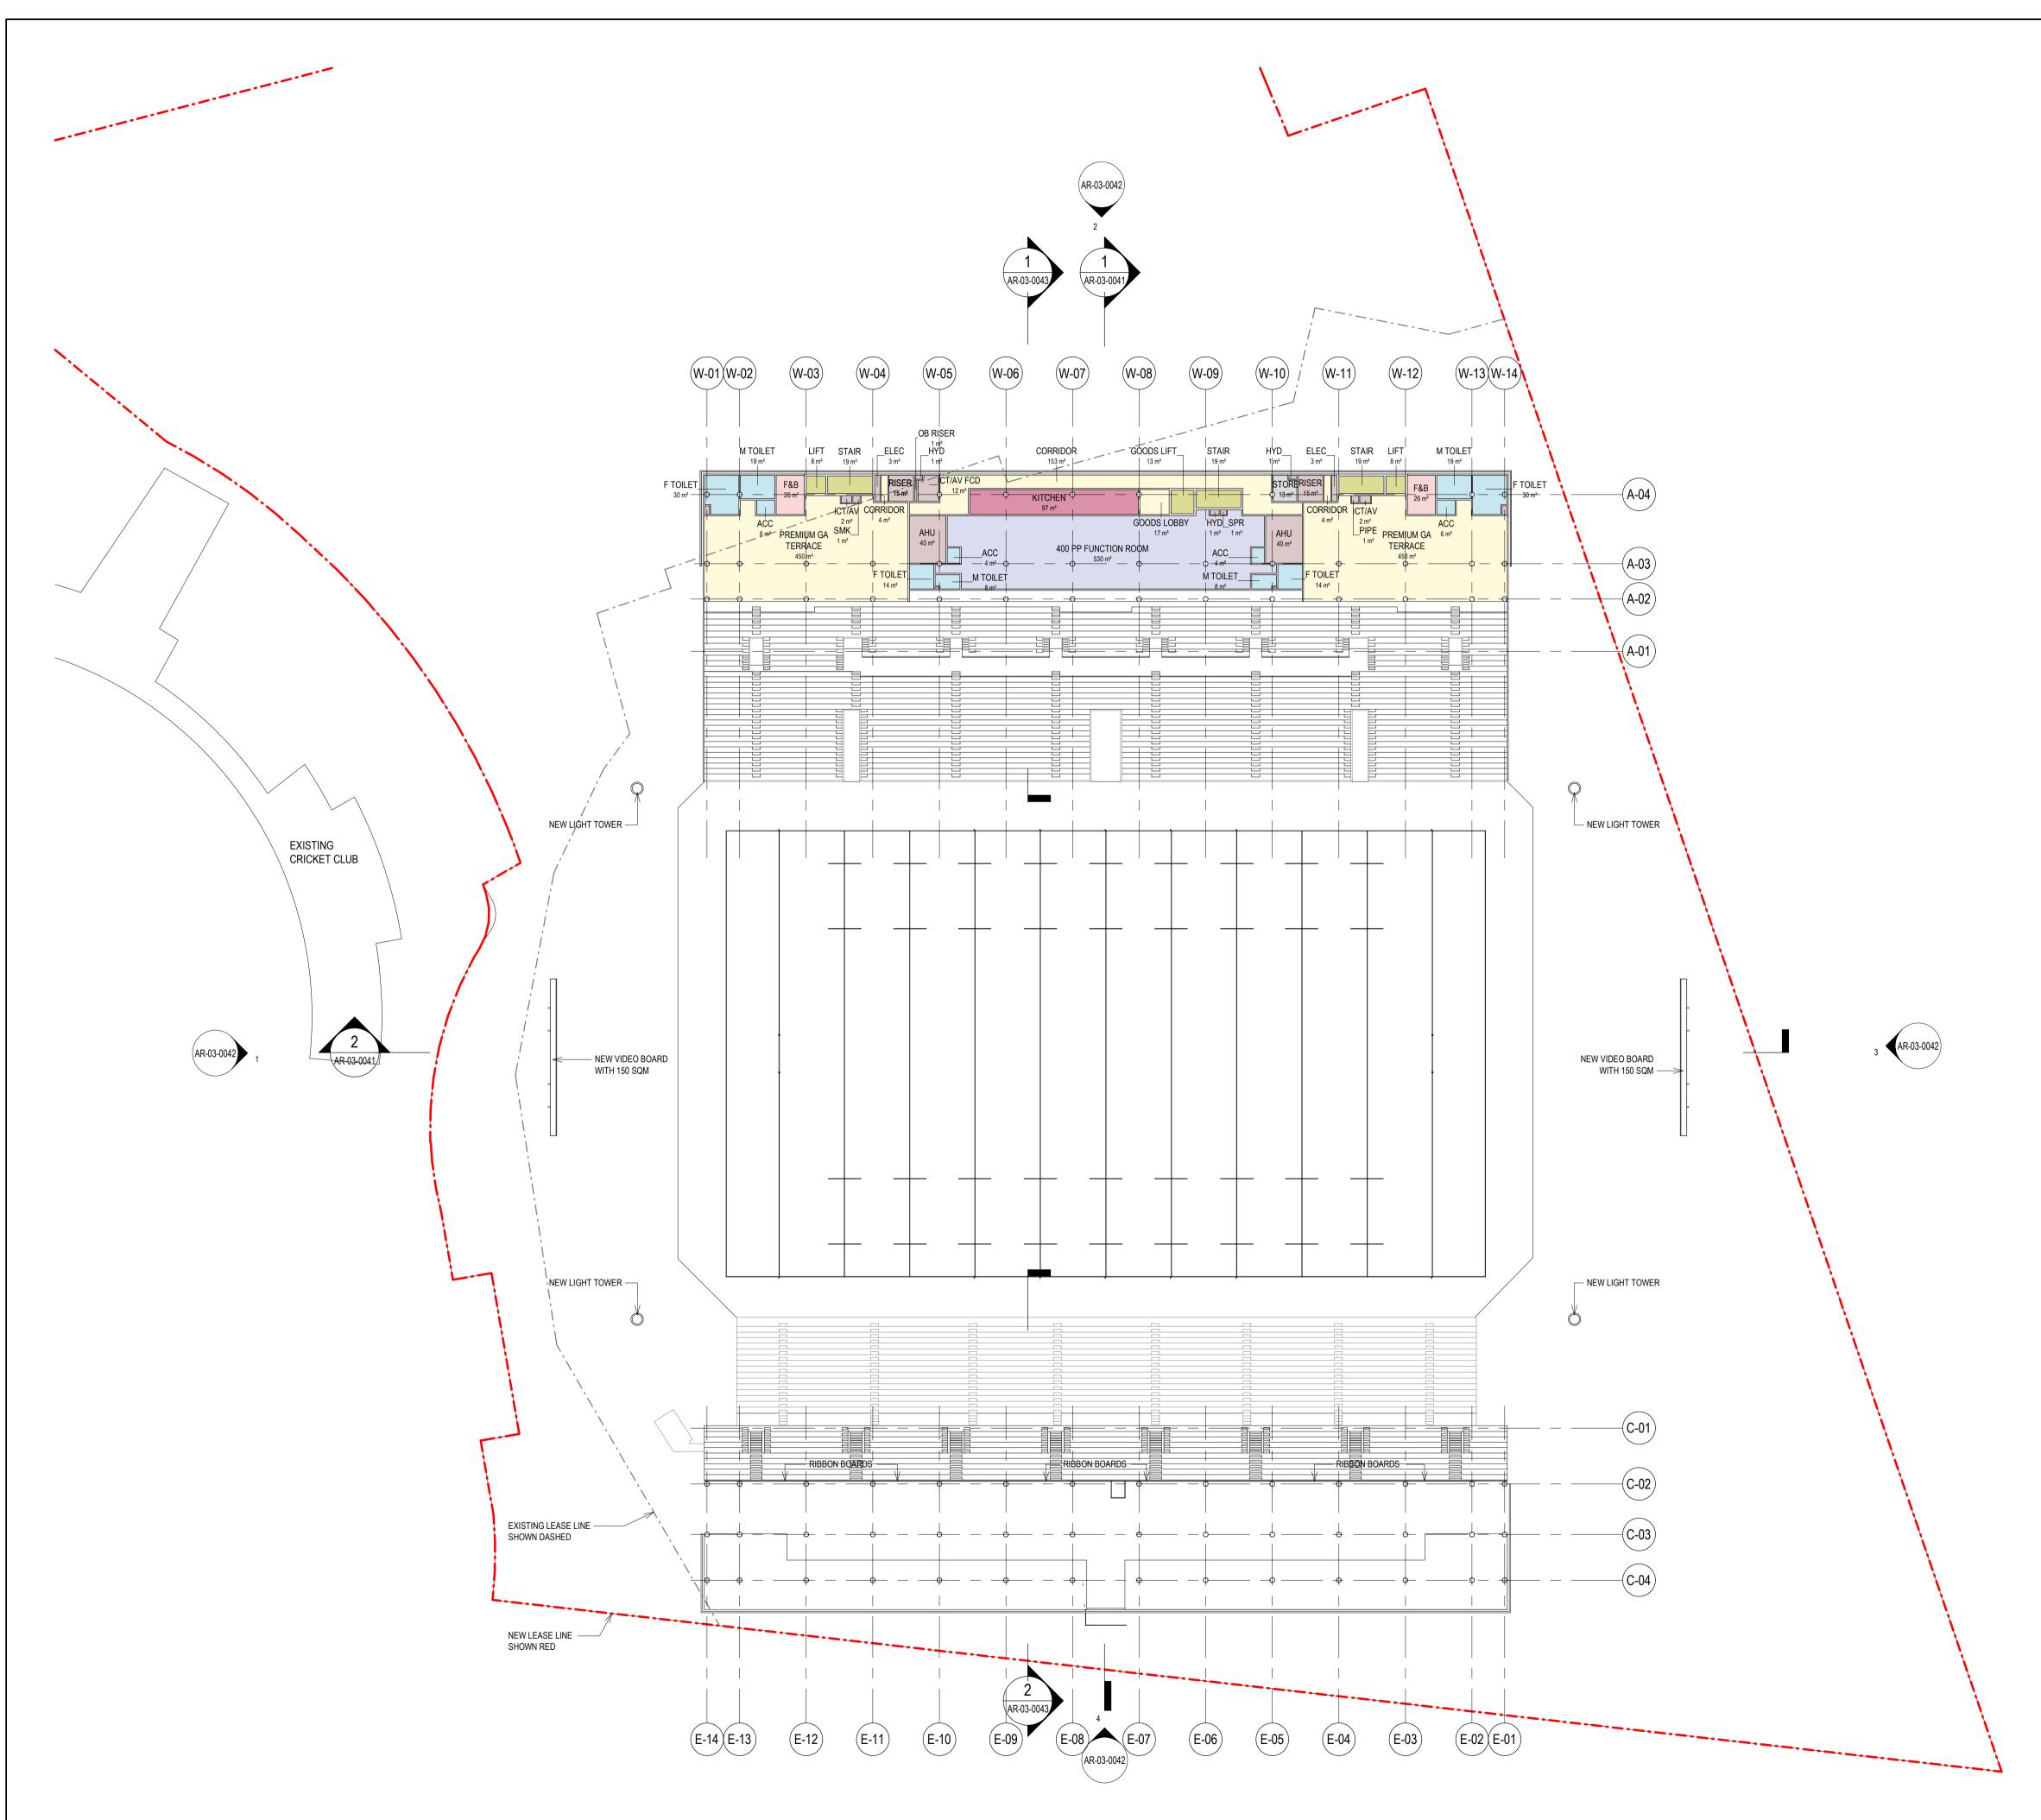

0	2		4		8m
CLIENT					
			SW ructure th Wales		
	RAL, CIVIL A			2	
PROJECT	MANAGER				
LANDSCA	PE ARCHITE	CT			
COST COM	SULTANT				
\//T					
NOTES					
DISCLAIM	-R				
					3
FROM DRA ON SITE B	AWING CHE	CK & VEF RICATIOI	RIFY ALL DIMENS N OR SET OUT.	SIONS	
FROM DRA ON SITE B This drawin Any informa	AWING CHE EFORE FAB Ig is diagram ation involvin	CK & VEF RICATIOI matic and g measur	RIFY ALL DIMENS	SIONS arrang ks sha	ements. all be taken
FROM DRA ON SITE B This drawin Any informa from docum drawings, w works shall	WING CHE EFORE FAB ig is diagram ation involvin hented dimer vorkshop dra comply with	CK & VEF RICATIOI matic and g measur nsions on wings by	RIFY ALL DIMENS N OR SET OUT. I shows general a ement of the wor	SIONS arrang ks sha and si tions c	ements. all be taken tructural on site. The
FROM DRA ON SITE B This drawin Any informa from docum drawings, v works shall Regulations All rights re	AWING CHE(EFORE FAB ag is diagram ation involvin nented dimer vorkshop dra comply with s. served. This	CK & VER RICATIOI matic and g measur nsions on wings by the contra- work is c	RIFY ALL DIMENS N OR SET OUT. I shows general a rement of the wor the architectural others and condit act conditions an opyright and can	SIONS arrang ks sha and si tions c d Stat	ements. all be taken tructural on site. The utory
FROM DRA ON SITE B This drawin Any informa from docum drawings, v works shall Regulations All rights re reproduced electronic c permission	WING CHE(EFORE FAB ing is diagram ation involvin hented dimer vorkshop dra comply with s. served. This or copied in or mechanica of Populous	CK & VEF RICATIOI matic and g measur hsions on wings by the contr work is c any form I, includin architects	RIFY ALL DIMENS N OR SET OUT. I shows general a ement of the wor the architectural others and conditi act conditions an opyright and cant or by any means g photocopying v s in association. A	Arrang ks sha and st tions c d Stat not be grapl vithou Any lic	ements. all be taken tructural on site. The utory hic, t the written ænce,
FROM DRA ON SITE B This drawin Any informa from docum drawings, v works shall Regulations All rights re reproduced electronic c permission expressed whatsoever	AWING CHE(EFORE FAB ag is diagram ation involvin hented dimer vorkshop dra comply with s. served. This or copied in or mechanica of Populous or implied, to is restricted	CK & VEF RICATIOI matic and g measur hsions on wings by the contr work is c any form I, includin architects o use this to the ter	RIFY ALL DIMENS N OR SET OUT. I shows general a ement of the wor the architectural others and condit act conditions an opyright and can or by any means g photocopying v	Arrang ks sha and si tions c d Stat hot be g gapl vithou vithou vithou purponent o	ements. all be taken tructural on site. The utory hic, t the written pence, ose
FROM DRA ON SITE B This drawin Any informa from docun drawings, v works shall Regulations All rights re reproduced electronic c permission expressed whatsoever agreement	AWING CHE EFORE FAB ag is diagram ation involvin nented dimer vorkshop dra comply with s. served. This or copied in or mechanica of Populous or implied, to is restricted between Pop MG IS AN UNCO	CK & VEF RICATIOI matic and g measur nsions on wings by the contr work is c any form I, includin architects o use this to the ter pulous an ONTROLLE	RIFY ALL DIMENS N OR SET OUT. I shows general a ement of the wor the architectural others and condit act conditions an opyright and can or by any means g photocopying v s in association. A document for any ms of the agreen d the instructing p D COPY. UNLESS N	Arrang ks sha and si tions c d Stat hot be g graph vithou Any lice y purp- nent o party.	ements. all be taken tructural on site. The utory hic, t the written tence, ose r implied
FROM DRA ON SITE B This drawin Any informa from docun drawings, v works shall Regulations All rights re reproduced electronic c permission expressed whatsoever agreement THIS DRAWI	AWING CHE EFORE FAB ag is diagram ation involvin nented dimer vorkshop dra comply with s. served. This or copied in or mechanica of Populous or implied, to is restricted between Pop MG IS AN UNCO	CK & VEF RICATIOI matic and g measur isions on wings by the contri- work is c any form il, includin architects o use this to the ter poulous an	RIFY ALL DIMENS N OR SET OUT. I shows general a ement of the wor the architectural others and condit act conditions an opyright and can or by any means g photocopying v s in association. A document for any ms of the agreen d the instructing p D COPY. UNLESS N	Arrang ks sha and si tions c d Stat hot be g graph vithou Any lice y purp- nent o party.	ements. all be taken tructural on site. The utory hic, t the written vence, ose r implied
FROM DRA ON SITE B This drawin Any informa from docun drawings, v works shall Regulations All rights re reproduced electronic c permission expressed whatsoever agreement THIS DRAWI	AWING CHE EFORE FAB ag is diagram ation involvin hented dimer vorkshop dra comply with s. served. This or copied in or mechanica of Populous or implied, to is restricted between Pop MG IS AN UNCI	CK & VEF RICATIOI matic and g measur nsions on wings by the contr work is c any form I, includin architects o use this to the ter pulous an ONTROLLE	RIFY ALL DIMENS N OR SET OUT. I shows general a ement of the wor the architectural others and condit act conditions an opyright and can or by any means g photocopying v s in association. A document for any ms of the agreen d the instructing p D COPY. UNLESS N	Arrang ks sha and si tions c d Stat hot be g graph vithou Any lice y purp- nent o party.	ements. all be taken tructural on site. The utory hic, t the written ence, ose r implied OTHERWISE DATE 29.11.2023
FROM DRA ON SITE B This drawin Any informa from docun drawings, v works shall Regulations All rights re reproduced electronic c permission expressed whatsoever agreement THIS DRAWI REV A FOR II B FOR II B FOR II B FOR II B FOR II B FOR II C	AWING CHE EFORE FAB ag is diagram ation involvin hented dimer vorkshop dra comply with 5. served. This or copied in or mechanica of Populous or implied, to is restricted between Pop MG IS AN UNCI INFORMATION INFORMATION	CK & VEF RICATIOI matic and g measur nsions on wings by the contri- work is c any form II, includin architects o use this to the ter poulous an ONTROLLE DESCRIP	RIFY ALL DIMENS N OR SET OUT. I shows general a ement of the wor the architectural others and condit act conditions and opyright and cam opyri	SIONS arrang ks sha and si constructions of a graph other arrang construction const	ements. all be taken tructural on site. The utory hic, t the written ence, ose r implied OTHERWISE DATE 29.11.2023
FROM DRA ON SITE B This drawin Any informa from docun drawings, v works shall Regulations All rights re reproduced electronic c permission expressed whatsoever agreement THIS DRAWI REV A FOR II B FOR II B FOR II B FOR II B FOR II B FOR II C	AWING CHE EFORE FAB Ig is diagram ation involvin hented dimer vorkshop dra comply with 5. served. This or copied in or mechanica of Populous or implied, to is restricted between Pop NG IS AN UNCI NFORMATION NFORMATION	CK & VEF RICATIOI matic and g measur nsions on wings by the contri- work is c any form II, includin architects o use this to the ter poulous an ONTROLLE DESCRIP	RIFY ALL DIMENS N OR SET OUT. I shows general a ement of the wor the architectural others and condit act conditions an opyright and can or by any means g photocopying v s in association. A document for any ms of the agreen d the instructing p D COPY. UNLESS N	SIONS arrang ks sha and si constructions of a graph other arrang construction const	ements. all be taken tructural on site. The utory hic, t the written ence, ose r implied OTHERWISE DATE 29.11.2023
FROM DRA ON SITE B This drawin Any informa from docum drawings, v works shall Regulations All rights re reproduced electronic c permission expressed whatsoever agreement THIS DRAWI REV A FOR II B FOR II B FOR II B FOR II B FOR II B FOR II C C C C C C C C C C C C C C C C C C	AWING CHE EFORE FAB g is diagram ation involvin hented dimer vorkshop dra comply with s. served. This or copied in or mechanica of Populous or implied, tc is restricted between Pop NG IS AN UNCC INFORMATION FORMATION FORMATION FORMATION	CK & VEF RICATIOI matic and g measur nsions on wings by the contri- work is c any form II, includin architects o use this to the ter poulous an ONTROLLE DESCRIP	RIFY ALL DIMENS N OR SET OUT. I shows general a ement of the wor the architectural others and condit act conditions and opyright and cam opyri	SIONS arrang ks sha and si constructions of a graph other arrang construction const	ements. all be taken tructural on site. The utory hic, t the written ence, ose r implied OTHERWISE DATE 29.11.2023
FROM DRA ON SITE B This drawin Any informa from docun drawings, v works shall Regulations All rights re reproduced electronic c permission expressed whatsoever agreement THIS DRAWI REV A FOR II B FOR II B FOR II B FOR II B FOR II C C C C C C C C C C C C C C C C C C	AWING CHE EFORE FAB Ig is diagram ation involvin hented dimer vorkshop dra comply with s. served. This l or copied in or mechanica of Populous or implied, tc is restricted between Pop NG IS AN UNC I VFORMATION VFORMATION VFORMATION ST PU VSW 2010 AS AS Street SW 2010 AS AS A 4350	CK & VEF RICATIOI matic and g measur hsions on wings by the contri- work is c any form il, includin architects to use this to use this to use this to USE CRIP	NOR SET OUT. I shows general a ement of the wor the architectural others and condit act conditions and opyright and cannol or by any means g photocopying v is in association. A document for any ms of the agreent d the instructing p D COPY. UNLESS N TION TION Source and the second D COPY. UNLESS N TION	SIONS arrang ks sha and si cions of a graph hot be hot	ements. all be taken tructural on site. The utory hic, t the written ence, ose r implied OTHERWISE DATE 29.11.2023 30.11.2023
FROM DRA ON SITE B This drawin Any informa from docun drawings, v works shall Regulations All rights re reproduced electronic o permission expressed whatsoever agreement THIS DRAWI REV A FOR II B FOR II B FOR II B FOR II B FOR II C C C C C C C C C C C C C C C C C C	AWING CHE EFORE FAB Ig is diagram ation involvin hented dimer vorkshop dra comply with s. served. This or copied in or mechanica of Populous or implied, to is restricted between Pop NG IS AN UNC I VFORMATION VFORMATION ST PDU 1 993 ax Street NSW 2010 A 244 3450 3839 9188	CK & VEF RICATION matic and g measur sisions on wings by the contri- work is c any form al, includin architects to the ter DONTROLLE DESCRIP	NOR SET OUT. A shows general a ement of the wor the architectural others and condit act conditions an opyright and cam or by any means g photocopying v is in association. A document for any ms of the agreent d the instructing p D COPY. UNLESS N TION D COPY. UNLESS N TION Soussian COUSS Www. nail: sport.au@	SIONS arrang ks sha and si iions o d Stat ot be graph vithouic o parpy nent o oparty. OTED OTED OTED	ements. all be taken tructural on site. The utory hic, t the written eence, ose r implied OTHERWISE 29.11.2023 30.11.2023 10.11.2025 10.
FROM DRA ON SITE B This drawin Any informa from docun drawings, v works shall Regulations All rights re reproduced electronic c permission expressed whatsoever agreement THIS DRAWI REV A FOR II B FOR II B FOR II B FOR II B FOR II C C C C C C C C C C C C C C C C C C	AWING CHE EFORE FAB g is diagram ation involvin hented dimer vorkshop dra comply with s. served. This or copied in or mechanica of Populous or implied, tc is restricted between Pop NG IS AN UNCC INFORMATION FORMATION	CK & VEF RICATION matic and g measur hsions on wings by the contri- work is c any form il, includin architects to the ter pulous an ONTROLLE DESCRIP	NOR SET OUT. A shows general a ement of the worn the architectural others and condit act conditions and opyright and cantor or by any means g photocopying v is in association. A document for any ms of the agreent d the instructing p D COPY. UNLESS N TION TION SOUS	SIONS arrang ks sha and si ions of d Stat of be g graph vihou vi vi vi vi vi vi vi vi vi vi vi vi vi	ements. all be taken tructural on site. The utory hic, t the written ence, ose r implied OTHERWISE 29.11.2023 30.11.2023 1 1 1 1 1 1 1 1 1 1 1 1 1
FROM DRA ON SITE B This drawin Any informa from docun drawings, v works shall Regulations All rights re reproduced electronic c permission expressed whatsoever agreement THIS DRAWI REV A FOR II B FOR II B FOR II B FOR II B FOR II C C C C C C C C C C C C C C C C C C	AWING CHE EFORE FAB Ig is diagram ation involvin hented dimer vorkshop dra comply with s. served. This or mechanica of Populous or implied, to is restricted between Pop NG IS AN UNC I VFORMATION VFORMATION VFORMATION VFORMATION Street AS Street Str	CK & VEF RICATION matic and g measur hsions on wings by the contri- work is c any form il, includin architects to the ter pulous an ONTROLLE DESCRIP	RIFY ALL DIMENS N OR SET OUT. If shows general a ement of the wor the architectural others and conditi act conditions and opyright and can or by any means g photocopying v is in association. A document for any ms of the agreen d the instructing p D COPY. UNLESS N TION	SIONS arrang ks sha and si ions of d Stat of be g graph vihou vi vi vi vi vi vi vi vi vi vi vi vi vi	ements. all be taken tructural on site. The utory hic, t the written ence, ose r implied OTHERWISE 29.11.2023 30.11.2023 1 1 1 1 1 1 1 1 1 1 1 1 1
FROM DRA ON SITE B This drawin Any informa from docun drawings, v works shall Regulations All rights re reproduced electronic o permission expressed whatsoeven agreement THIS DRAWI REV A FOR II B FOR II B FOR II B FOR II B FOR II C COR B C SYDNEY Level 2 78-84 Kipp Surry Hills, T AUSTRALL CNR MI COR MI SHEET TIT GA OVE	AWING CHER EFORE FAB Ig is diagram ation involvin hented dimer vorkshop dra comply with s. served. This or mechanica of Populous or implied, to is restricted between Pop NG IS AN UNC I VFORMATION VFORMATION VFORMATION Street SW 2010 A 3244 3450 3839 9188 TH STAD JLGOA F LE RALL PI	CK & VEF RICATION matic and g measur nsions on wings by the contri- work is c any form a, includin architects to use this to use this to use this to use this to USE TO DESCRIP DESCRIP	RIFY ALL DIMENS NOR SET OUT. If shows general a ement of the wor the architectural others and conditi act conditions and opyright and canno or by any means g photocopying v is in association. A document for any ms of the agreent d the instructing p D COPY. UNLESS N TION D COPY. UNLESS N TION COPING STI ANSLEY ST FUNCTION	population of the second state of the second s	ements. all be taken tructural on site. The utory hic, t the written ence, ose r implied OTHERWISE 29.11.2023 30.11.2023 1 1 1 1 1 1 1 1 1 1 1 1 1
FROM DRA ON SITE B This drawin Any informa from docun drawings, v works shall Regulations All rights re reproduced electronic c permission expressed whatsoeven agreement THIS DRAWI REV A FOR II B FOR II B FOR II B FOR II B FOR II B FOR II C II B FOR II B FOR II B FOR II B FOR II B FOR II B FOR II C II C II C II C II C II C II C II	AWING CHER EFORE FAB Ig is diagram ation involvin hented dimer vorkshop dra comply with s. served. This or copied in or mechanica of Populous or is restricted between Pop NG IS AN UNC INFORMATION VFORMATION VFORMATION Street Str	CK & VEF RICATION matic and g measur nsions on wings by the contri- work is c any form a, includin architects to use this to use this to use this to use this to USE TO DESCRIP DESCRIP	RIFY ALL DIMENS N OR SET OUT. If shows general a ement of the wor the architectural others and conditi act conditions and opyright and cantor or by any means g photocopying v is in association. A document for any ms of the agreent d the instructing p D COPY. UNLESS N TION TION OUS SUS SUS SUS SUS SUS SUS SUS SUS SUS	population of the second state of the second s	ements. all be taken tructural on site. The utory hic, t the written ence, ose r implied OTHERWISE 29.11.2023 30.11.2023 1 1 1 1 1 1 1 1 1 1 1 1 1
FROM DRA ON SITE B This drawin Any informa from docun drawings, v works shall Regulations All rights re reproduced electronic o permission expressed whatsoeven agreement THIS DRAWI REV A FOR II B FOR II B FOR II B FOR II B FOR II C COR B C	AWING CHER EFORE FAB Ig is diagram ation involvin bented dimer vorkshop dra comply with s. served. This or copied in or mechanica of Populous or implied, to is restricted between Pop NG IS AN UNC INFORMATION FORMATION FORMATION FORMATION FORMATION A244 3450 839 9188 FH STAD JLGOA F ILE RRED RE 02	CK & VEF RICATION matic and g measur nsions on wings by the contri- work is c any form a, includin architects to use this to use this to use this to use this to USE TO DESCRIP DESCRIP	RIFY ALL DIMENS NOR SET OUT. If shows general a ement of the wor the architectural others and conditi act conditions and opyright and canno or by any means g photocopying v is in association. A document for any ms of the agreent d the instructing p D COPY. UNLESS N TION D COPY. UNLESS N TION COPING STI ANSLEY ST FUNCTION	population of the second state of the second s	ements. all be taken tructural on site. The utory hic, t the written ence, ose r implied OTHERWISE 29.11.2023 30.11.2023 1 1 1 1 1 1 1 1 1 1 1 1 1
FROM DRA ON SITE B This drawin Any informa from docum drawings, v works shall Regulations All rights re reproduced electronic o permission expressed whatsoever agreement THIS DRAWI REV A FOR II B FOR II B FOR II B FOR II B FOR II B FOR II C I C I C I C I C I C I C I C I C I	AWING CHER EFORE FAB g is diagram ation involvin hented dimer vorkshop dra comply with s. served. This or copied in or mechanica of Populous or implied, to is restricted between Pop NG IS AN UNCC INFORMATION FORMATIO	CK & VEF RICATION matic and g measur nsions on wings by the contri- work is c any form a, includin architects to use this to use this to use this to use this to USE TO DESCRIP DESCRIP	REVIEWED	population of the second state of the second s	ements. all be taken tructural on site. The utory hic, t the written ence, ose r implied OTHERWISE 29.11.2023 30.11.2023 1 1 1 1 1 1 1 1 1 1 1 1 1
FROM DR/ ON SITE B This drawin Any informa from docum drawings, v works shall Regulations All rights re reproduced electronic of permission expressed whatsoever agreement THIS DRAWI REV A FOR II B FOR II B FOR II B FOR II B FOR II B FOR II B FOR II C I C I C I C I C I C I C I C I C I	AWING CHER EFORE FAB g is diagram ation involvin hented dimer vorkshop dra comply with s. served. This or copied in or mechanica of Populous or implied, to is restricted between Pop NG IS AN UNCC INFORMATION FORMATIO	CK & VEF RICATION matic and g measur nsions on wings by the contri- work is c any form a, includin architects to use this to use this to use this to use this to USE TO DESCRIP DESCRIP	NOR SET OUT. A shows general a ement of the wor the architectural others and condit act conditions and opyright and cantor or by any means g photocopying v is in association. A document for any ms of the agreent d the instructing p D COPY. UNLESS N TION TION COPING STI ANSLEY ST FUNCTION NCE SCHEI	population of the second state of the second s	ements. all be taken tructural on site. The utory hic, t the written ence, ose r implied OTHERWISE 29.11.2023 30.11.2023 1 1 1 1 1 1 1 1 1 1 1 1 1

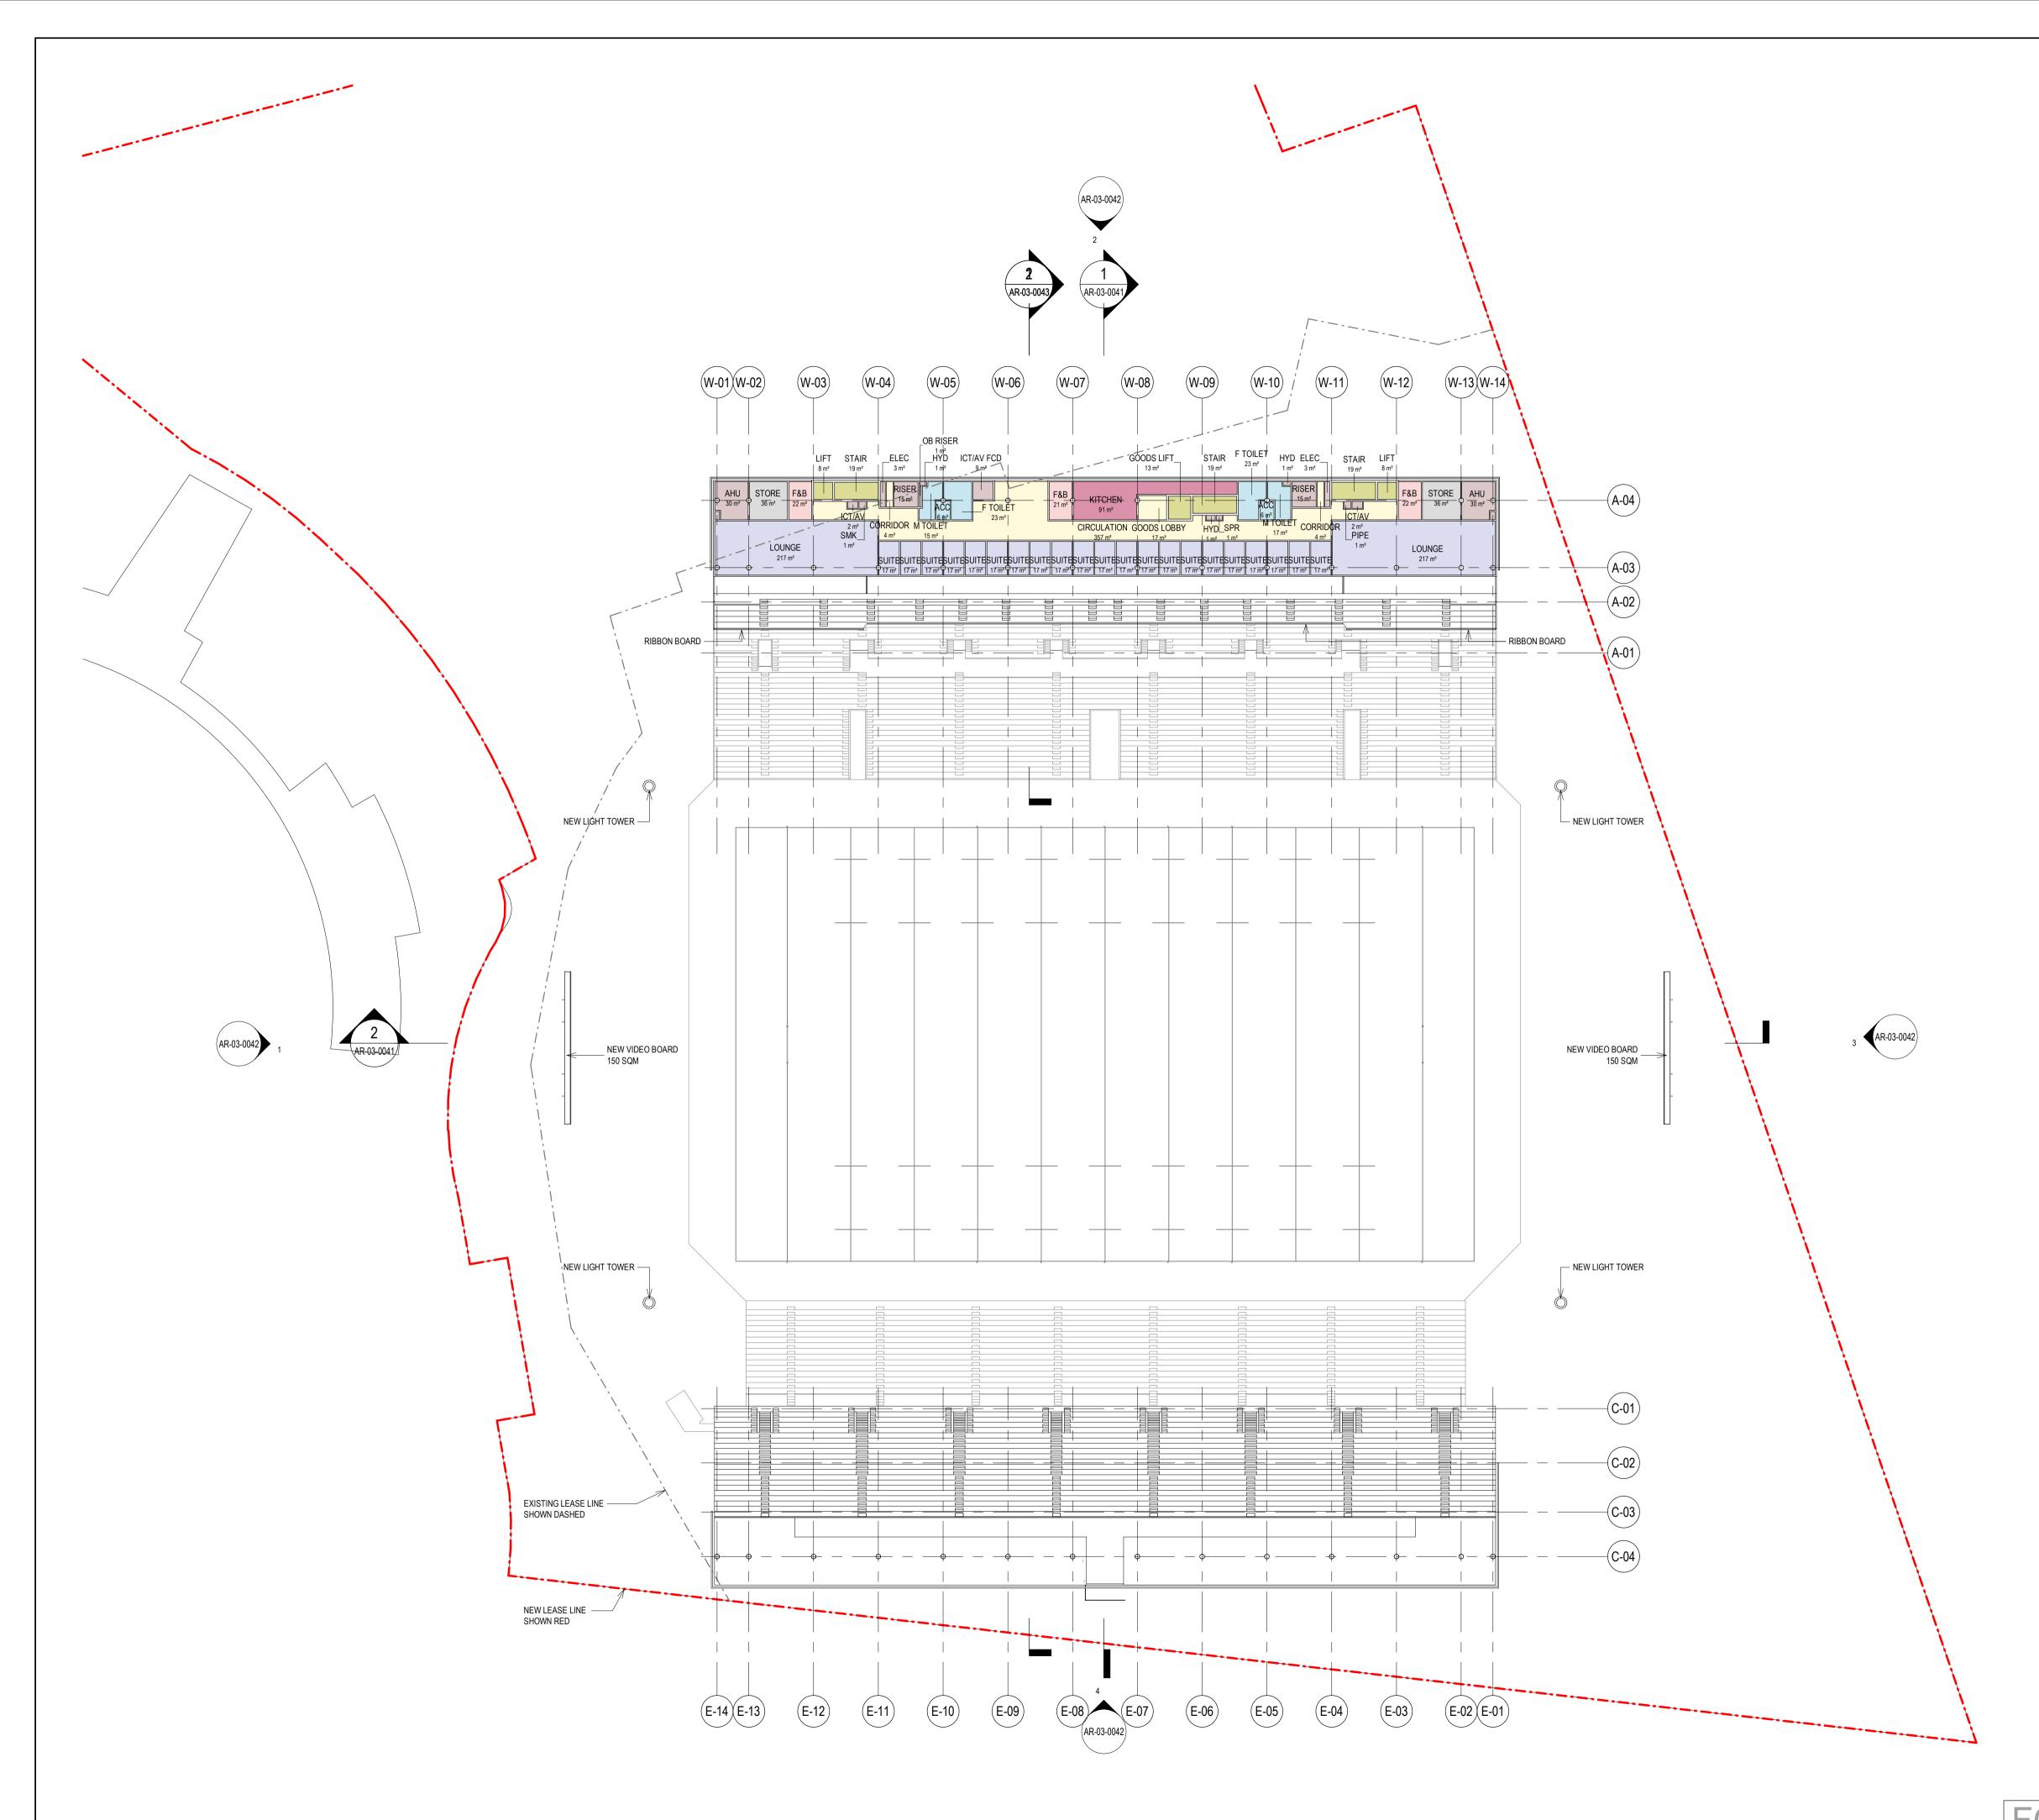


0 2 4 8m 1:100 Image: Second Se							
1:100 CLENT Imprastructure New South Wales STRUCTURAL, CIVIL AND SERVICES ENGINEER Imprastructure							
1:100 CLENT Imprastructure New South Wales STRUCTURAL, CIVIL AND SERVICES ENGINEER Imprastructure							
CLIENT CL		0	2		4		8m
New South Wales STRUCTURAL, CIVIL AND SERVICES ENGINEER Colspan="2">Colspan="2" DISCLAIMER VSCLAIMER USCLAIMER VSCLAIMER VSCLAIMER VSCLAIMER VSCLAIMER VSCLAIMER VSCLAIMER VSCLAIMER VSCLAIMER VSCLAIMER VSCLAIMER <td></td> <td></td> <td></td> <td></td> <td></td> <td></td> <td></td>							
New South Wales STRUCTURAL, CIVIL AND SERVICES ENGINEER Colspan="2">Colspan="2" DISCLAIMER DISCLAIMER VSE FIGURED DIMENSIONS ONLY DO NOT SCALE FIGURED DIMENSIONS ONLY DO NOT SCALE					SN		
STRUCTURAL, CIVIL AND SERVICES ENGINEER CONSULTANT COST CONSULTANT COST CONSULTANT DISCLAIMER USE FIGURED DIMENSIONS ONLY DO NOT SCALE FROM DRAWING CHECK & VERIFY ALL DIMENSIONS ON SITE BEFORE FABRICATION OR SET OUT. This drawing is diagrammatic and shows general arrangements. Any information involving measurement of the works shall be taken from documented dimensions on the architectural and structural drawings, workshop drawings by others and conditions on site. The works shall comply with the contract conditions on site. The works shall comply up to be this document for any purpose whatsoever is restricted to the terms of the agreement or implied agreement between Populous and the instructurg party. THIS DRAWING IS AN UNCONTROLLED COPY. UNLESS NOTED OTHERWINSE							
PROJECT MANAGER LANDSCAPE ARCHITECT COST CONSULTANT Image: Construct Construction of the system of the syst	STR	UCTUR					
LANDSCAPE ARCHITECT COST CONSULTANT Image: Construct Cona		1	Ire	CC	n		
COST CONSULTANT COST CONSULTANT COST CONSULTANT Image: Construct of Construction of Constructing Construction of Construction of Construc	PRC	JECT N	MANAGER				
COST CONSULTANT COST CONSULTANT COST CONSULTANT Image: Construct of Construction of Constructing Construction of Construction of Construc							
NOTES DISCLAIMER USE FIGURED DIMENSIONS ONLY DO NOT SCALE FROM DRAWING CHECK & VERIFY ALL DIMENSIONS ON SITE BEFORE FABRICATION OR SET OUT. This drawing is diagrammatic and shows general arrangements. Any information involving measurement of the works shall be taken from documented dimensions on the architectural and structural drawings, workshop drawings by others and conditions on site. The works shall comply with the contract conditions and Statutory Regulations. All rights reserved. This work is copyright and cannot be reproduced or copied in any form or by any means graphic, electronic or mechanical, including photocopying without the written permission of Populous architects in association. Any licence, expressed or implied, to use this document for any purpose whatsoever is restricted to the terms of the agreement or implied agreement between Populous and the instructing party. THIS DRAWING IS AN UNCONTROLLED COPY. UNLESS NOTED OTHERWISE Rev DESCRIPTION DATE A FOR INFORMATION 29.11.202	LAN	DSCAP		:01			
DISCLAIMER USE FIGURED DIMENSIONS ONLY DO NOT SCALE FROM DRAWING CHECK & VERIFY ALL DIMENSIONS ON SITE BEFORE FABRICATION OR SET OUT. This drawing is diagrammatic and shows general arrangements. Any information involving measurement of the works shall be taken from documented dimensions on the architectural and structural drawings, workshop drawings by others and conditions on site. The works shall comply with the contract conditions and Statutory Regulations. All rights reserved. This work is copyright and cannot be reproduced or copied in any form or by any means graphic, electronic or mechanical, including photocopying without the written permission of Populous architects in association. Any licence, expressed or implied, to use this document for any purpose whatsoever is restricted to the terms of the agreement or implied agreement between Populous and the instructing party. THIS DRAWING IS AN UNCONTROLLED COPY. UNLESS NOTED OTHERWISE REV DESCRIPTION DATE A FOR INFORMATION 29.11.2023	COS	ST CON	SULTANT				
DISCLAIMER USE FIGURED DIMENSIONS ONLY DO NOT SCALE FROM DRAWING CHECK & VERIFY ALL DIMENSIONS ON SITE BEFORE FABRICATION OR SET OUT. This drawing is diagrammatic and shows general arrangements. Any information involving measurement of the works shall be taken from documented dimensions on the architectural and structural drawings, workshop drawings by others and conditions on site. The works shall comply with the contract conditions and Statutory Regulations. All rights reserved. This work is copyright and cannot be reproduced or copied in any form or by any means graphic, electronic or mechanical, including photocopying without the written permission of Populous architects in association. Any licence, expressed or implied, to use this document for any purpose whatsoever is restricted to the terms of the agreement or implied agreement between Populous and the instructing party. THIS DRAWING IS AN UNCONTROLLED COPY. UNLESS NOTED OTHERWISE REV DESCRIPTION DATE A FOR INFORMATION 29.11.2023	\mathbf{V}	VT					
USE FIGURED DIMENSIONS ONLY DO NOT SCALE FROM DRAWING CHECK & VERIFY ALL DIMENSIONS ON SITE BEFORE FABRICATION OR SET OUT. This drawing is diagrammatic and shows general arrangements. Any information involving measurement of the works shall be taken from documented dimensions on the architectural and structural drawings, workshop drawings by others and conditions on site. The works shall comply with the contract conditions and Statutory Regulations. All rights reserved. This work is copyright and cannot be reproduced or copied in any form or by any means graphic, electronic or mechanical, including photocopying without the written permission of Populous architects in association. Any licence, expressed or implied, to use this document for any purpose whatsoever is restricted to the terms of the agreement or implied agreement between Populous and the instructing party. THIS DRAWING IS AN UNCONTROLLED COPY. UNLESS NOTED OTHERWISE <u>REV DESCRIPTION DATE A FOR INFORMATION</u> 29.11.2023	NOT	ES					
USE FIGURED DIMENSIONS ONLY DO NOT SCALE FROM DRAWING CHECK & VERIFY ALL DIMENSIONS ON SITE BEFORE FABRICATION OR SET OUT. This drawing is diagrammatic and shows general arrangements. Any information involving measurement of the works shall be taken from documented dimensions on the architectural and structural drawings, workshop drawings by others and conditions on site. The works shall comply with the contract conditions and Statutory Regulations. All rights reserved. This work is copyright and cannot be reproduced or copied in any form or by any means graphic, electronic or mechanical, including photocopying without the written permission of Populous architects in association. Any licence, expressed or implied, to use this document for any purpose whatsoever is restricted to the terms of the agreement or implied agreement between Populous and the instructing party. THIS DRAWING IS AN UNCONTROLLED COPY. UNLESS NOTED OTHERWISE <u>REV DESCRIPTION DATE A FOR INFORMATION</u> 29.11.2023							
FROM DRAWING CHECK & VERIFY ALL DIMENSIONS ON SITE BEFORE FABRICATION OR SET OUT. This drawing is diagrammatic and shows general arrangements. Any information involving measurement of the works shall be taken from documented dimensions on the architectural and structural drawings, workshop drawings by others and conditions on site. The works shall comply with the contract conditions and Statutory Regulations. All rights reserved. This work is copyright and cannot be reproduced or copied in any form or by any means graphic, electronic or mechanical, including photocopying without the written permission of Populous architects in association. Any licence, expressed or implied, to use this document for any purpose whatsoever is restricted to the terms of the agreement or implied agreement between Populous and the instructing party. THIS DRAWING IS AN UNCONTROLLED COPY. UNLESS NOTED OTHERWISE REV DESCRIPTION A FOR INFORMATION							
Any information involving measurement of the works shall be taken from documented dimensions on the architectural and structural drawings, workshop drawings by others and conditions on site. The works shall comply with the contract conditions and Statutory Regulations. All rights reserved. This work is copyright and cannot be reproduced or copied in any form or by any means graphic, electronic or mechanical, including photocopying without the written permission of Populous architects in association. Any licence, expressed or implied, to use this document for any purpose whatsoever is restricted to the terms of the agreement or implied agreement between Populous and the instructing party. THIS DRAWING IS AN UNCONTROLLED COPY. UNLESS NOTED OTHERWISE REV DESCRIPTION DATE A FOR INFORMATION 29.11.2023						SCALE	
works shall comply with the contract conditions and Statutory Regulations. All rights reserved. This work is copyright and cannot be reproduced or copied in any form or by any means graphic, electronic or mechanical, including photocopying without the written permission of Populous architects in association. Any licence, expressed or implied, to use this document for any purpose whatsoever is restricted to the terms of the agreement or implied agreement between Populous and the instructing party. THIS DRAWING IS AN UNCONTROLLED COPY. UNLESS NOTED OTHERWISE REV DESCRIPTION A FOR INFORMATION	FRC	M DRA	WING CHE	CK & VEF	RIFY ALL DIM	ENSIONS	6
reproduced or copied in any form or by any means graphic, electronic or mechanical, including photocopying without the written permission of Populous architects in association. Any licence, expressed or implied, to use this document for any purpose whatsoever is restricted to the terms of the agreement or implied agreement between Populous and the instructing party. THIS DRAWING IS AN UNCONTROLLED COPY. UNLESS NOTED OTHERWISE REV DESCRIPTION A FOR INFORMATION	FRC ON S This Any	M DRA SITE BE drawing informa	WING CHE FORE FAB g is diagram tion involvir	CK & VEF RICATIO Imatic and	RIFY ALL DIMI N OR SET OU d shows gener rement of the v	ENSIONS IT. al arrang works sha	ements. all be taken
permission of Populous architects in association. Any licence, expressed or implied, to use this document for any purpose whatsoever is restricted to the terms of the agreement or implied agreement between Populous and the instructing party. THIS DRAWING IS AN UNCONTROLLED COPY. UNLESS NOTED OTHERWISE REV DESCRIPTION DATE A FOR INFORMATION 29.11.2023	FRC ON S This Any from draw work	M DRA SITE BE drawing informa docum vings, wo	WING CHE FORE FAB g is diagram tion involvir ented dimen orkshop dra comply with	CK & VEF RICATIO Imatic and Ing measu Insions on Iwings by	RIFY ALL DIMI N OR SET OU d shows gener rement of the v the architectu others and co	ENSIONS IT. al arrang works sha ral and si nditions o	ements. all be taken tructural on site. The
THIS DRAWING IS AN UNCONTROLLED COPY. UNLESS NOTED OTHERWISE REV DESCRIPTION DATE A FOR INFORMATION 29.11.2023	FRC ON S This Any from draw work Reg All ri repro	M DRA SITE BE drawing informa docum vings, wu is shall d ulations ghts res oduced	WING CHE FORE FAB g is diagram tion involvir ented dimer orkshop dra comply with served. This or copied in	CK & VEF RICATIO in matic and ing measu insions on invings by the contri- work is contri- work is contri-	RIFY ALL DIMI N OR SET OU d shows gener rement of the w the architectu others and co ract conditions	ENSIONS IT. al arrang works sha ral and s' nditions c and Stat cannot be ans grapi	ements. all be taken tructural on site. The utory hic,
A FOR INFORMATION 29.11.2023	FRC ON S This Any from draw work Reg All ri repro elec pern expr what	M DRA SITE BE drawing informa docum vings, we s shall ulations ghts res oduced tronic or nission o essed o tsoever	WING CHE FORE FAB g is diagram tion involvir ented dimen orkshop dra comply with served. This or copied in mechanica of Populous or implied, to is restricted	CK & VEF RICATIO amatic and g measu nsions on wings by the contri- work is c any form al, includir architect o use this I to the tel	RIFY ALL DIMI N OR SET OU d shows gener rement of the v the architectu others and co ract conditions copyright and co or by any me ng photocopyir s in associatio document for rms of the agre	ENSIONS IT. al arrang works sha ral and s' and stat cannot be ans graph g withou n. Any lic any purp evement o	ements. all be taken tructural on site. The utory hic, t the written sence, ose
Image: set of the set of th	FRC ON This Any from draw work Reg elec perm expr what agre	M DRA SITE BE drawing informa docum- vings, we is shall ulations ghts res boduced tronic or nission o essed o tsoever t ement b	WING CHE FORE FAB g is diagram tion involvir ented dimen orkshop dra comply with served. This or copied in r mechanica of Populous or implied, to is restricted petween Po	CK & VEF RICATIO amatic and g measu nsions on wings by the contri- work is co any form al, includir architect b use this I to the tel pulous ar	RIFY ALL DIMI N OR SET OU d shows gener rement of the v the architectu others and co ract conditions opyright and co or by any me ing photocopyir s in associatio document for rms of the agree d the instruction	ENSIONS IT. al arrang works sha ral and si and sitions of and stat cannot be ans grapi ng withou n. Any lic any purp beement o ng party.	ements. all be taken tructural on site. The utory hic, t the written ence, ose r implied
Image: section of the section of t	FRC ON S This Any from draw work Reg elec perm expr what agre THIS REV	M DRA SITE BE drawing informa docum vings, we is shall ulations ghts res oduced tronic or nission o essed o tsoever ement b B DRAWIN	WING CHE FORE FAB g is diagram tion involvir ented dimen orkshop dra comply with served. This or copied in r mechanica of Populous or implied, to is restricted between Populous or implied, to is restricted between Populous	CK & VEF RICATIO amatic and ng measu nsions on wings by the contri- work is co any form al, includir architect b use this to the ter pulous an ONTROLLE	RIFY ALL DIMI N OR SET OU d shows gener rement of the v the architectu others and co ract conditions opyright and co a or by any me ag photocopyir s in associatio document for rms of the agre d the instructir	ENSIONS IT. al arrang works sha ral and si and sitions of and stat cannot be ans grapi ng withou n. Any lic any purp beement o ng party.	ements. all be taken tructural on site. The utory hic, t the written ence, ose r implied OTHERWISE DATE 29.11.2023
Image: state of the state o	FRC ON S This Any from draw work Reg elec perm expr what agre THIS REV	M DRA SITE BE drawing informa docum vings, we is shall ulations ghts res oduced tronic or nission o essed o tsoever ement b B DRAWIN	WING CHE FORE FAB g is diagram tion involvir ented dimen orkshop dra comply with served. This or copied in r mechanica of Populous or implied, to is restricted between Populous or implied, to is restricted between Populous	CK & VEF RICATIO amatic and ng measu nsions on wings by the contri- work is co any form al, includir architect b use this to the ter pulous an ONTROLLE	RIFY ALL DIMI N OR SET OU d shows gener rement of the v the architectu others and co ract conditions opyright and co a or by any me ag photocopyir s in associatio document for rms of the agre d the instructir	ENSIONS IT. al arrang works sha ral and si and sitions of and stat cannot be ans grapi ng withou n. Any lic any purp beement o ng party.	ements. all be taken tructural on site. The utory hic, t the written ence, ose r implied OTHERWISE DATE 29.11.2023
	FRC ON S This Any from draw work Reg elec perm expr what agre THIS REV	M DRA SITE BE drawing informa docum vings, we is shall ulations ghts res oduced tronic or nission o essed o tsoever ement b B DRAWIN	WING CHE FORE FAB g is diagram tion involvir ented dimen orkshop dra comply with served. This or copied in r mechanica of Populous or implied, to is restricted between Populous or implied, to is restricted between Populous	CK & VEF RICATIO amatic and ng measu nsions on wings by the contri- work is co any form al, includir architect b use this to the ter pulous an ONTROLLE	RIFY ALL DIMI N OR SET OU d shows gener rement of the v the architectu others and co ract conditions opyright and co a or by any me ag photocopyir s in associatio document for rms of the agre d the instructir	ENSIONS IT. al arrang works sha ral and si and sitions of and stat cannot be ans grapi ng withou n. Any lic any purp beement o ng party.	ements. all be taken tructural on site. The utory hic, t the written ence, ose r implied OTHERWISE DATE 29.11.2023
	FRC ON S This Any from draw work Reg All ri repro elec perm expr what agre THIS REV A B	M DRA SITE BE drawing informa docum- vings, we is shall o ulations ghts responded tronic or nission o essed o tronic or essed o tronic or essed o tronic or essed o tronic or for IN FOR IN FOR IN	WING CHE FORE FAB g is diagram tion involvir ented dimen orkshop dra comply with served. This or copied in " mechanica of Populous or implied, to is restricted between Pop IG IS AN UNC FORMATION FORMATION	CK & VEF RICATIO amatic and ng measu nsions on wings by the contri- work is co any form al, includir architect b use this to the ter pulous an ONTROLLE	RIFY ALL DIMI N OR SET OU d shows gener rement of the v the architectu others and co ract conditions opyright and co a or by any me ag photocopyir s in associatio document for rms of the agre d the instructir	ENSIONS IT. al arrang works sha ral and si and sitions of and stat cannot be ans grapi ng withou n. Any lic any purp beement o ng party.	ements. all be taken tructural on site. The utory hic, t the written ence, ose r implied OTHERWISE DATE 29.11.2023
	FRC ON S This Any from draw work Reg All ri repro elec perm expr what agre THIS REV A B C C A C A C A A A A A A A A A A A A A	M DRA SITE BE drawing informa docum vings, we is shall ulations ghts respondent soduced tronic or nission of essed of tronic or essed of tronic or essed of tronic or from IN FOR IN FOR IN FOR IN FOR IN FOR IN CHITECT	WING CHE FORE FAB g is diagram tion involvir ented dimen orkshop dra comply with served. This or copied in mechanica of Populous or implied, to is restricted between Pop IG IS AN UNC FORMATION FORMATION FORMATION	CK & VEF RICATIO	RIFY ALL DIMI N OR SET OU d shows gener rement of the v the architectu others and co ract conditions opyright and co a or by any me ag photocopyir s in associatio document for rms of the agre d the instructir ED COPY. UNLES TION	ENSIONS IT. al arrang works sha ral and si and stat annot be ans graph g withou n. Any lic any purp- sement o ng party. S NOTED	ements. all be taken tructural on site. The utory hic, t the written ence, ose r implied OTHERWISE DATE 29.11.2023
AROINTEOT POPULOUS® ABN 55 072 891 993 SYDNEY	FRC ON S	M DRA SITE BE drawing informa docum- vings, we is shall d ulations ghts responded tronic or hission of essed of tsoever ement b FOR IN FOR IN	WING CHE FORE FAB g is diagram tion involvir ented dimen orkshop dra comply with served. This or copied in r mechanica of Populous or implied, to is restricted between Pop IG IS AN UNC FORMATION FORMATION	CK & VEF RICATIO	RIFY ALL DIMI N OR SET OU d shows gener rement of the v the architectu others and co ract conditions opyright and co a or by any me ag photocopyir s in associatio document for rms of the agre d the instructir ED COPY. UNLES TION	ENSIONS IT. al arrang works sha ral and si and stat annot be ans graph g withou n. Any lic any purp- sement o ng party. S NOTED	ements. all be taken tructural on site. The utory hic, t the written ence, ose r implied OTHERWISE DATE 29.11.2023
ABN 55 072 891 993 SYDNEY Level 2 78-84 Kippax Street Surry Hills, NSW 2010	FRC ON S This Any from draw work Reg Perm expr what agre THIS REV A B B C C C C C C C C C C C C C C C C C	M DRA SITE BE drawing informa docum- vings, we is shall ulations ghts responded tronic or essed of tronic of essed	WING CHE FORE FAB g is diagram tion involvir ented dimen orkshop dra comply with served. This or copied in mechanica of Populous or implied, to is restricted between Pop IG IS AN UNC FORMATION FORMATION FORMATION FORMATION 9993	CK & VEF RICATIO	RIFY ALL DIMI N OR SET OU d shows gener rement of the v the architectu others and co ract conditions opyright and co a or by any me ag photocopyir s in associatio document for rms of the agre d the instructir ED COPY. UNLES TION	ENSIONS IT. al arrang works sha ral and si and stat annot be ans graph g withou n. Any lic any purp- sement o ng party. S NOTED	ements. all be taken tructural on site. The utory hic, t the written ence, ose r implied OTHERWISE DATE 29.11.2023
ABN 55 072 891 993 SYDNEY Level 2 78-84 Kippax Street	FRC ON S This Any from draw work Regg All ri repro elec perm expr what agre THIS REV A B C C ARC ARC ARC ARC ARC ARC AR	M DRA SITE BE drawing informa docum- rings, we is shall d ulations ghts respondent boduced tronic or nission of essed of tsoever t ement to FOR IN FOR IN FO	WING CHE FORE FAB g is diagram tion involvir ented dimen orkshop dra comply with served. This or copied in mechanica of Populous or implied, to is restricted petween Pop IG IS AN UNC FORMATION FORMATION FORMATION FORMATION FORMATION Street SW 2010 244 3450	CK & VEF RICATIO	RIFY ALL DIMI N OR SET OU d shows gener rement of the v the architectu others and co act conditions opyright and co a or by any me in associatio document for rms of the agree d the instructir ED COPY. UNLES TION	ENSIONS IT. al arrang works sha ral and si and sitions of and stat annot be ans graph g withou n. Any lic any purp bement o ng party. S NOTED	ements. all be taken tructural on site. The utory hic, t the written ence, ose r implied OTHERWISE DATE 29.11.2023 30.11.2023 0 0 0 0 0 0 0 0 0 0 0 0 0
POPULOUS® ABN 55 072 891 993 SYDNEY Level 2 78-84 Kippax Street Surry Hills, NSW 2010 AUSTRALIA t: +61(0) 2 8244 3450 f: +61(0) 7 3839 9188 PROJECT	FRC ON S This Any from draw work Regg All ri reprove elector perm expr what agre expr what agre THIS REV A B B C C C C C C C C C C C C C C C C C	M DRA SITE BE drawing informa docum- vings, we soluced soluced tronic or nission of essed o tsoever ement b FOR IN FOR IN	WING CHE FORE FAB g is diagram tion involvir ented dimen orkshop dra comply with served. This or copied in mechanica of Populous or implied, to is restricted petween Pop IG IS AN UNC FORMATION FORMATION FORMATION 993 x Street SW 2010 244 3450 839 9188	CK & VEF RICATIO	RIFY ALL DIMI N OR SET OU d shows gener rement of the v the architectu others and co act conditions opyright and co or by any me in associatio document for ms of the agree d the instruction D COPY. UNLES TION	ENSIONS IT. al arrang works sha ral and si and sitions of and stat annot be ans graph g withou n. Any lic any purp beement o ng party. S NOTED S S S S S S VW. popu	ements. all be taken tructural on site. The utory hic, t the written sence, ose r implied OTHERWISE 29.11.2023 30.11.2023 10.11.2025 10.
POPULOUS® ABN 55 072 891 993 SYDNEY Level 2 78-84 Kippax Street Surry Hills, NSW 2010 AUSTRALIA t: +61(0) 7 3839 9188 PROJECT PENRITH STADIUM SCOPING STUDY	FRC ON S This Any from draw work Regg All ri repro elec perm expr what agre THIS REV A B REV A B C C C C C C C C C C C C C C C C C C	M DRA SITE BE drawing informa docum- vings, we is shall ulations ghts responded tronic or essed of tronic of t	WING CHE FORE FAB g is diagram tion involvir ented dimen orkshop dra comply with served. This or copied in mechanicas of Populous or implied, to is restricted between Pop IG IS AN UNC FORMATION	CK & VEF PRICATIO amatic and ng measu ansions on wings by the contri- architect o use this to the ter pulous an ONTROLLE DESCRIP	RIFY ALL DIMI N OR SET OU d shows gener rement of the v the architectu others and co ract conditions opyright and co or by any me g photocopyir s in associatio document for rms of the agree d the instructir ED COPY. UNLES TION	STUDY	ements. all be taken tructural on site. The utory hic, t the written cence, ose r implied OTHERWISE 29.11.2023 30.11.2023 10.
POPULOUS® ABN 55 072 891 993 SYDNEY Level 2 78-84 Kippax Street Surry Hills, NSW 2010 AUSTRALIA t: +61(0) 2 8244 3450 f: +61(0) 7 3839 9188 PROJECT	FRC ON S This Any from draw work Reg Perm expr what agre THIS REV A B CN ABN 6 SYT PRC PRC PRC	M DRA SITE BE drawing informa docum- rings, we is shall d ulations ghts responded tronic or ressed of tronic of tronic of tronic of tronic of tronic of tronic of tron	WING CHE FORE FAB g is diagram tion involvir ented dimen orkshop dra comply with served. This or copied in mechanica of Populous or implied, to is restricted petween Pop IG IS AN UNC FORMATION	CK & VEF PRICATIO amatic and ng measu ansions on wings by the contri- architect o use this to the ter pulous an ONTROLLE DESCRIP	RIFY ALL DIMI N OR SET OU d shows gener rement of the v the architectu others and co ract conditions opyright and co or by any me g photocopyir s in associatio document for rms of the agree d the instructir ED COPY. UNLES TION	STUDY	ements. all be taken tructural on site. The utory hic, t the written cence, ose r implied OTHERWISE 29.11.2023 30.11.2023 10.
POPULOUS® ABN 55 072 891 993 SYDNEY Level 2 78-84 Kippax Street Surry Hills, NSW 2010 AUSTRALIA t: +61(0) 2 8244 3450 f: +61(0) 7 3839 9188 E-mail: sport.au@populous.com PROJECT PENRITH STADIUM SCOPING STUDY CNR MULGOA RD & RANSLEY ST, PENRITH	FRC ON S This Any from draw work Regg All rin eexpr what agre THIS REV A B CN ABN 6 SYN Lever 78-8 Surr AUSSYN Lever 78-8 SUR SHE	M DRA SITE BE drawing informa docum- rings, we is shall ulations ghts responded tronic or reserved of tronic of tr	WING CHE FORE FAB g is diagram tion involvir ented dimen orkshop dra comply with served. This or copied in mechanica of Populous or implied, to is restricted petween Pop IG IS AN UNC FORMATION	CK & VEF RICATIO amatic and ng measu nsions on wings by the contri- any form al, includir architect b use this to the tel pulous ar ONTROLLE DESCRIP	RIFY ALL DIMI N OR SET OU d shows gener rement of the v the architectu others and co act conditions opyright and co act conditions of the architectu document for ms of the agree d the instruction ED COPY. UNLES TION	STUDY	ements. all be taken tructural on site. The utory hic, t the written cence, ose r implied OTHERWISE 29.11.2023 30.11.2023 10.
ABN 55 072 891 993 SYDNEY Level 2 78-84 Kippax Street Surry Hills, NSW 2010 AUSTRALIA t: +61(0) 2 8244 3450 f: +61(0) 7 3839 9188 PROJECT PENRITH STADIUM SCOPING STUDY CNR MULGOA RD & RANSLEY ST, PENRITH SHEET TITLE GA OVERALL PLAN - SUITES PREFERRED REFERENCE SCHEME	FRC ON 3 This Any from draw work Reg Perm expr what agre elec perm expr what agre THIS REV A B ABN 6 S THIS CN SHE CN SHE CN	M DRA SITE BE drawing informa docum- rings, wi is shall ulations ghts res boduced tronic or reseed o tronic or ressed o sessed o tronic or ressed o tronic o tronic or ressed o tronic o t	WING CHE FORE FAB g is diagram tion involvir ented dimen orkshop dra comply with served. This or copied in mechanica of Populous or implied, to is restricted petween Pop IG IS AN UNC FORMATION	CK & VEF RICATIO Imatic and g measu insions on wings by the contri- work is co any form al, includir architect b use this to the tel pulous an ONTROLLE DESCRIP	RIFY ALL DIMI N OR SET OU d shows gener rement of the v the architectu others and co ract conditions opyright and co ror by any me- ing photocopying in associatio document for ms of the agree d the instruction ED COPY. UNLES TION COPY. UNLES TION	STUDY	ements. all be taken tructural on site. The utory hic, t the written cence, ose r implied OTHERWISE 29.11.2023 30.11.2023 10.
ABN 55 072 891 993 SEX STANLA Level 2 78-84 Kippax Street Surry Hills, NSW 2010 AUSTRALIA t: +61(0) 2 8244 3450 f: +61(0) 7 3839 9188 PROJECT PENRITH STADIUM SCOPING STUDY CNR MULGOA RD & RANSLEY ST, PENRITH SHEET TITLE GA OVERALL PLAN - SUITES PREFERRED REFERENCE SCHEME LEVEL 03	FRC ON S This Any from draw work Reg All rip reproved agree Permoves agree THIS REV A B ABN 6 S Y I Lever 78-R S S U C N S HE C N S HE C N S HE	M DRA SITE BE drawing informa docum- vings, wi is shall o ulations ghts res- boduced tronic or reseed o tronic or reseed o tronic or reseed o tronic or reseed o to a seed o t	WING CHE FORE FAB g is diagram tion involvir ented dimen orkshop dra comply with served. This or copied in mechanica of Populous or implied, to is restricted potween Pop IG IS AN UNC FORMATION FORMATION FORMATION FORMATION FORMATION SW 2010 244 3450 839 9188 H STAD JLGOA F LE RALL PI RED RI 03	CK & VEF RICATIO Imatic and g measu insions on wings by the contri- work is co any form al, includir architect b use this to the tel pulous an ONTROLLE DESCRIP	RIFY ALL DIMI N OR SET OU d shows gener rement of the v the architectu others and co ract conditions opyright and co ror by any me- ing photocopying in associatio document for ms of the agree d the instruction ED COPY. UNLES TION COPY. UNLES TION	STUDY	ements. all be taken tructural on site. The utory hic, t the written cence, ose r implied OTHERWISE 29.11.2023 30.11.2023 10.
ABN 55 072 891 993 SYDNEY Level 2 78-84 Kippax Street Surry Hills, NSW 2010 AUSTRALIA t: +61(0) 2 8244 3450 f: +61(0) 7 3839 9188 E-mail: sport.au@populous.com PROJECT PENRITH STADIUM SCOPING STUDY CNR MULGOA RD & RANSLEY ST, PENRITH SHEET TITLE GA OVERALL PLAN - SUITES PREFERRED REFERENCE SCHEME LEVEL 03 RL 43.65 PROJECT NUMBER REVIEWED	FRC ON STARY FOR SHE CONSTRUCT ON STARY OF STARY	M DRA SITE BE drawing informa docum vings, whi is shall ulations ghts res boduced tronic or essed o stoever ement b FOR IN FOR I	WING CHE FORE FAB g is diagram tion involvir ented dimen orkshop dra comply with served. This or copied in mechanicas of Populous or implied, to is restricted petween Pop IG IS AN UNC FORMATION FORMATION FORMATION FORMATION FORMATION FORMATION FORMATION FORMATION Street SW 2010 244 3450 839 9188 H STAD JLGOA F E RALL P RED RI 03 5 JMBER	CK & VEF RICATIO Imatic and g measu insions on wings by the contri- work is co any form al, includir architect b use this to the tel pulous an ONTROLLE DESCRIP	RIFY ALL DIMI N OR SET OU d shows gener rement of the v the architectu others and co act conditions opyright and co act conditions of the agree d the instruction co COPY. UNLES TION COPY. UNLES TION COPING S ANSLEY SUITES INCE SCH	STUDY	ements. all be taken tructural on site. The utory hic, t the written cence, ose r implied OTHERWISE 29.11.2023 30.11.2023 10.
ABN 55 072 891 993 SYDNEY Level 2 78-84 Kippax Street Sury Hills, NSW 2010 AUSTRALIA t: +61(0) 2 8244 3450 f: +61(0) 7 3839 9188 PROJECT PENRITH STADIUM SCOPING STUDY CNR MULGOA RD & RANSLEY ST, PENRITH SHEET TITLE GA OVERALL PLAN - SUITES PREFERRED REFERENCE SCHEME LEVEL 03 RL 43.65	FRC ON STARY MARKED FROM STARY MARKED FROM STARY MARKED FOR THIS STARY AUSTRALIA STARY AUSTRAL	M DRA SITE BE drawing informa docum is shall ulations ghts res oduced tronic or essed o tronic o troni	WING CHE FORE FAB g is diagram tion involvir ented dimen orkshop dra comply with served. This or copied in mechanicas of Populous or implied, to is restricted between Pop IG IS AN UNC FORMATION FORMATION FORMATION FORMATION FORMATION Street SW 2010 244 3450 39 9188 H STAD JLGOA F E RALL PI RRED RI 03 5 JMBER .00	CK & VEF RICATIO Imatic and g measu insions on wings by the contri- work is co any form al, includir architect b use this to the tel pulous an ONTROLLE DESCRIP	REVIEWED JR	STUDY	ements. all be taken tructural on site. The utory hic, t the written cence, ose r implied OTHERWISE 29.11.2023 30.11.2023 10.
ABN 55 072 891 993 SYDNEY Level 2 78-84 Kippax Street Surry Hills, NSW 2010 AUSTRALIA t: +61(0) 2 8244 3450 t: +61(0) 7 3839 9188 E-mail: sport.au@populous.com PROJECT PENRITH STADIUM SCOPING STUDY CNR MULGOA RD & RANSLEY ST, PENRITH SHEET TITLE GA OVERALL PLAN - SUITES PREFERRED REFERENCE SCHEME LEVEL 03 RL 43.65 PROJECT NUMBER 22.7823.00 REVIEWED JR	FRC ON S This Any from work Regg All rin elec perm expr what agre THIS REV A B A B A C A B A C C C C C C C C C C C C C	M DRA SITE BE drawing informa docum ins, whi is shall ulations ghts res boduced tronic or essed o tronic o tron	WING CHE FORE FAB g is diagram tion involvir ented dimen orkshop dra comply with served. This or copied in mechanicas of Populous or implied, to is restricted between Pop IG IS AN UNC FORMATION FO	CK & VEF RICATIO Imatic and g measu insions on wings by the contri- work is co any form al, includir architect b use this to the tel pulous an ONTROLLE DESCRIP	REVIEWED JR APPROVED A APPROVED A APPROVED A A A A A A A A A A A A A A A A A A A	ENSIONS IT. al arrang works sha ral and si and sitions of and stat cannot be ans graph ig withou in. Any lic any purp- berment o ing party. SNOTED SNOTED STUDY STUDY ST, PE IEME	ements. all be taken tructural on site. The utory hic, t the written cence, ose r implied OTHERWISE 29.11.2023 30.11.2023 10.

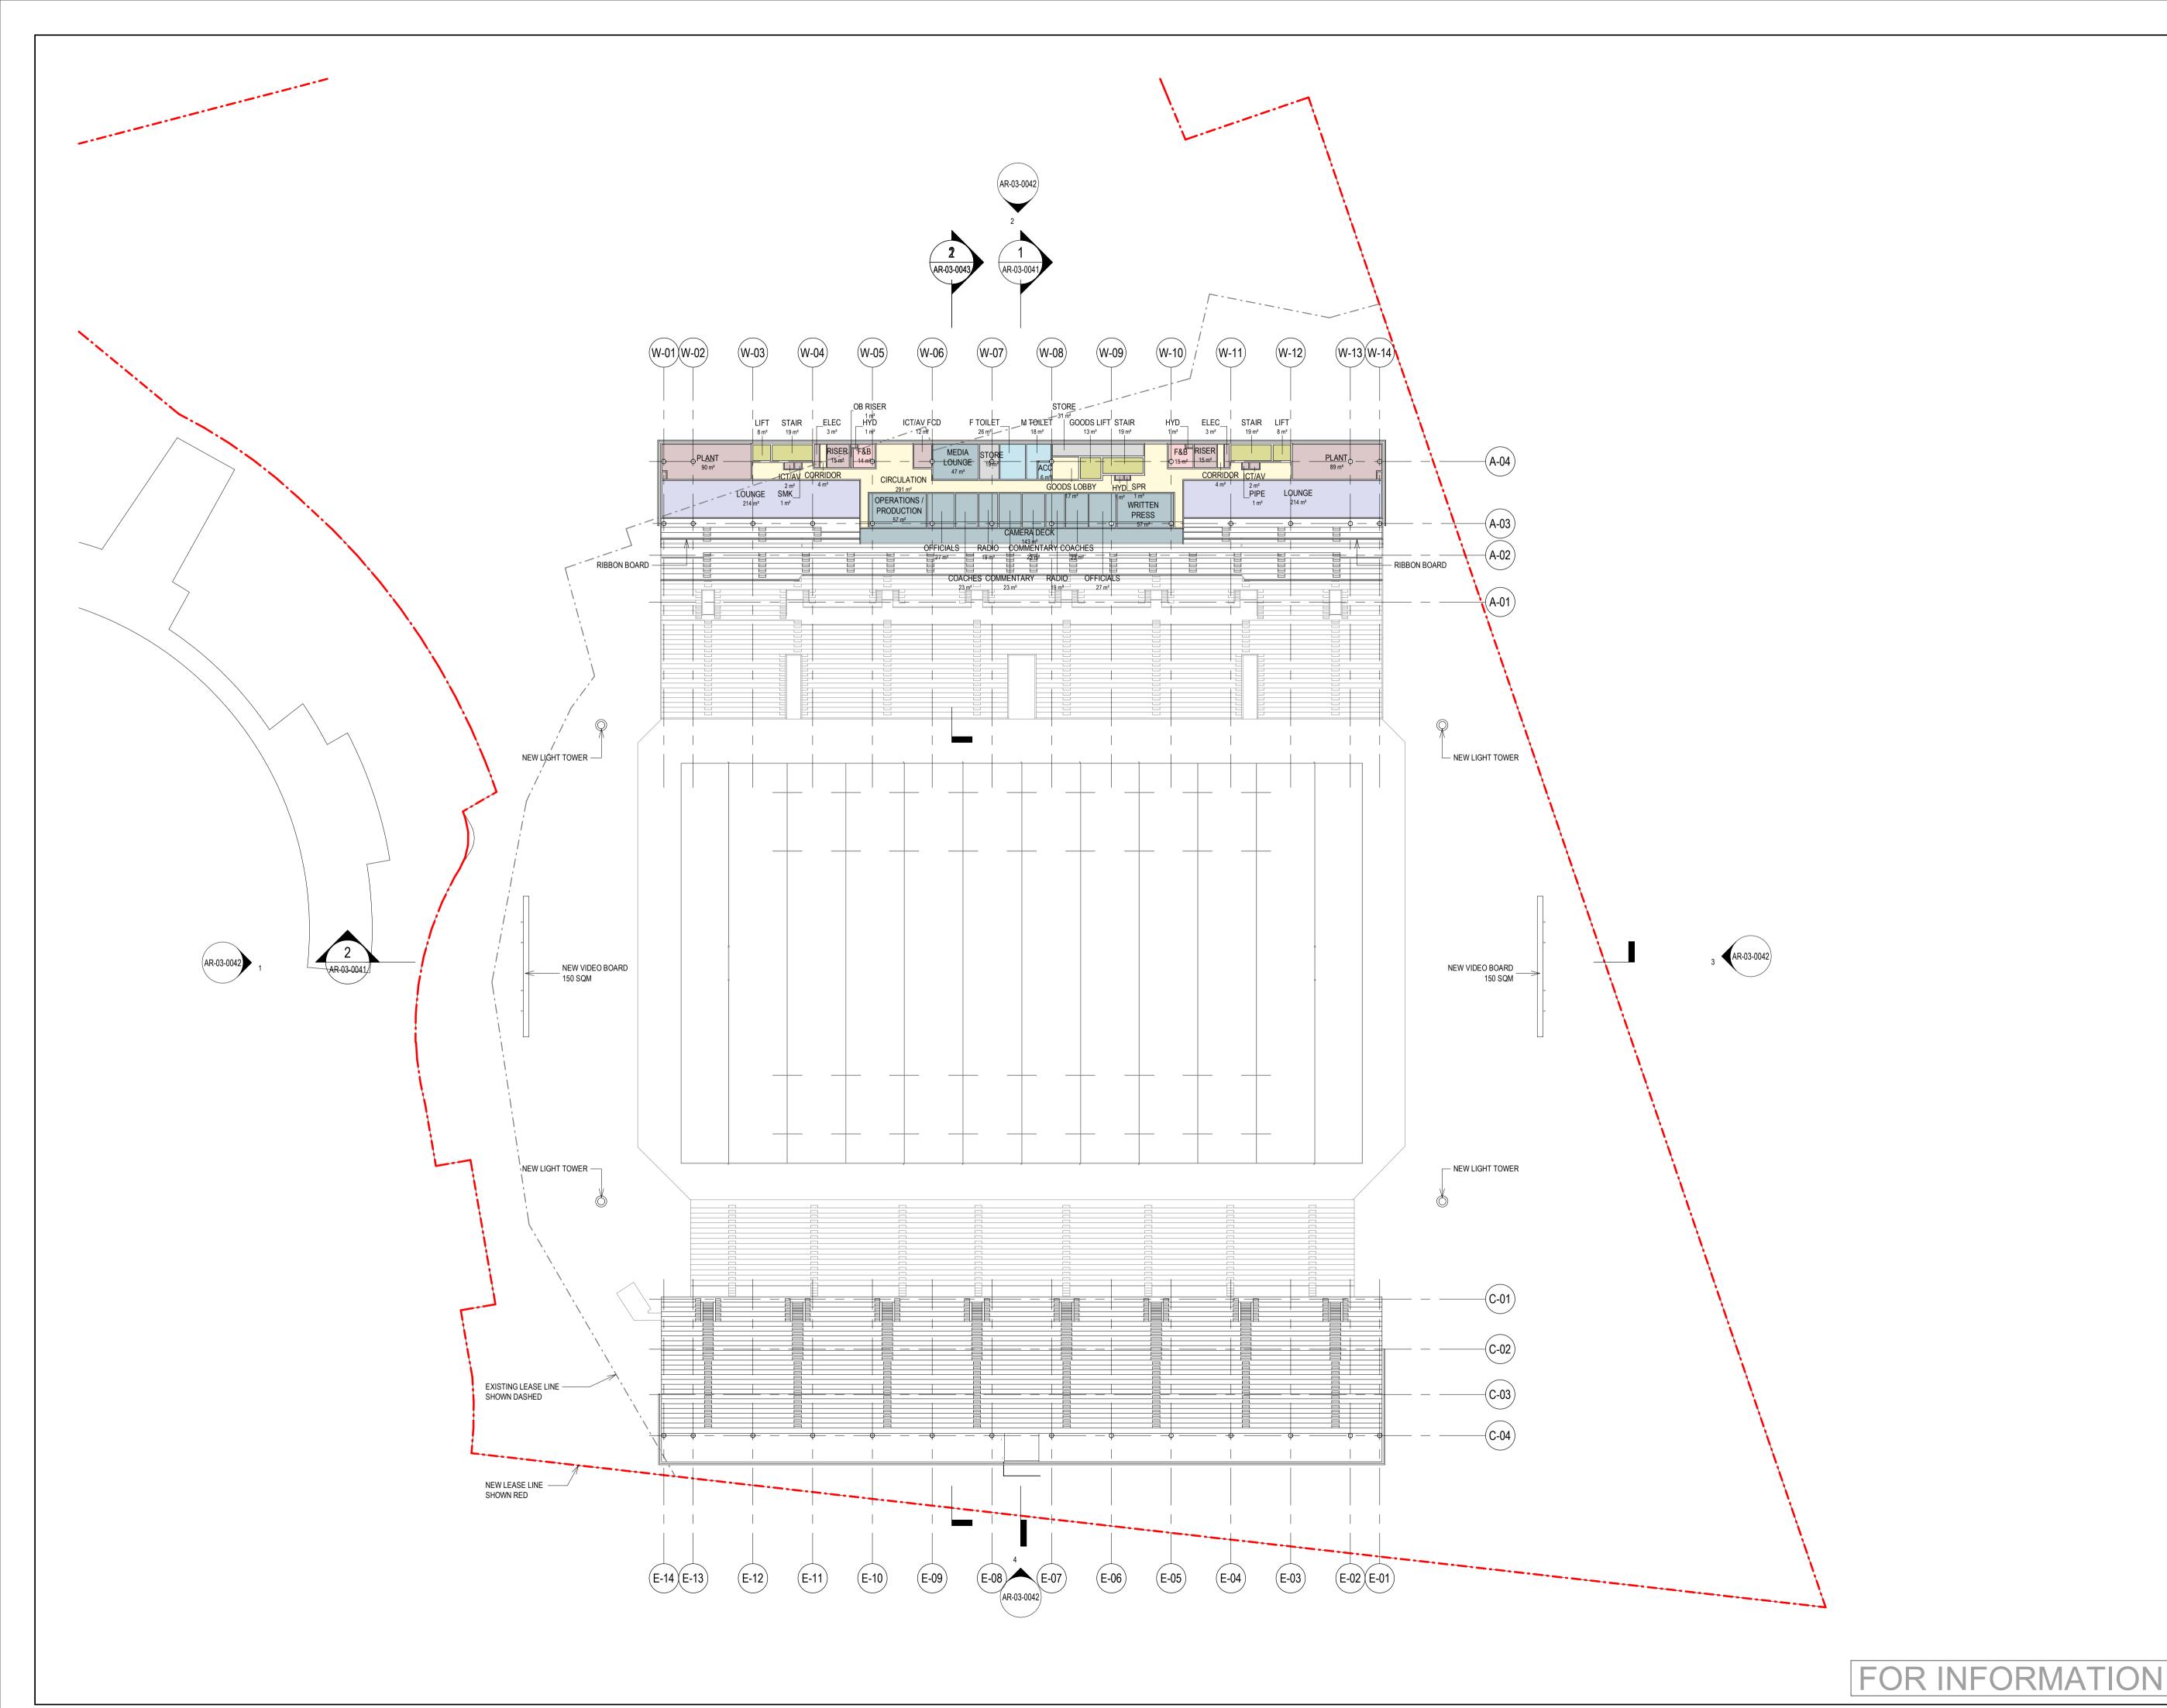


0 1:10	0	2		4		8m
CLIE						
			n	QV		
		Inf	frast	ructur	e	
				ith Wale		
		ITC			NEER	
LAN	DSCAP	E ARCHITE	ECT			
COS	T CON	SULTANT				
V	VT					
NOT	ËS					
סוק		R				
USE	FIGUR	ED DIMEN			SCALE	6
FRO	M DRA			KIFT ALL DIN		
ON S	SITE BE	FORE FAE	BRICATIO	N OR SET O		
ON S This Any from	SITE BE drawing informa docum	FORE FAE g is diagram tion involvir ented dime	BRICATIO nmatic an ng measu nsions on	N OR SET O d shows gene rement of the the architect	eral arrang works sha ural and s	ements. all be taken tructural
ON S This Any from draw work	drawing drawing informa docum rings, w	FORE FAE g is diagram tion involvir ented dime orkshop dra comply with	BRICATIO nmatic an ng measu nsions on awings by	N OR SET O d shows gene rement of the	eral arrang works sha ural and s onditions o	ements. all be taken tructural on site. The
ON S This Any from draw work Regu All rig repro	SITE BE drawing informa docum- rings, we s shall ulations ghts res oduced ronic or	FORE FAE g is diagram tion involvir ented dime orkshop dra comply with served. This or copied ir mechanica	BRICATIO anmatic an ang measu nsions on awings by a the contri s work is on a any form al, includii	N OR SET O d shows gene rement of the the architect others and c ract condition copyright and n or by any mon g photocopy	eral arrang works sha ural and s onditions o s and Stat cannot be eans grap ing withou	ements. all be taken tructural on site. The tutory hic, t the written
ON S This Any from draw work Regu All rig repro- elect perm expri what	SITE BE drawing informa docum rings, we s shall ulations ghts res oduced ronic or nission o essed o soever	FORE FAE g is diagram tion involvir ented dime orkshop dra comply with erved. This or copied ir mechanica of Populous r implied, to is restricted	BRICATIO Inmatic an Ing measu Insions on awings by In the contri Is work is on a any form al, including a rchitect o use this d to the te	N OR SET O d shows gene rement of the the architect others and c ract condition copyright and n or by any m ng photocopy s in associati document for rms of the ag	eral arrang works sha ural and s onditions o s and Stat cannot be eans grap ing withou on. Any lic r any purp reement o	ements. all be taken tructural on site. The tutory hic, t the written sence, ose
ON S This Any from draw work Regu All ri- repro- elect perm expri what agre	SITE BE drawing informa docum- rings, w s shall ulations ghts res oduced rronic or nission o essed o soever ement b	FORE FAE g is diagran tion involvir ented dime orkshop dra comply with served. This or copied ir mechanica of Populous r implied, to is restricted petween Po	BRICATIO Inmatic an ing measu insions on awings by the contri s work is on a any form al, includiis a architect o use this d to the te pulous ar	N OR SET O d shows gene rement of the the architect others and c ract condition copyright and n or by any m ng photocopy is in associati document for	eral arrang works sha ural and s onditions of s and Stat cannot be eans grap ing withou on. Any lic r any purp reement o ting party.	ements. all be taken tructural on site. The iutory hic, t the written sence, ose r implied
ON S This Any from draw work Regu All ri- repro- elect perm expri what agre	SITE BE drawing informa docum- rings, we s shall o ulations ghts res oduced tronic or nission o essed o soever ement b DRAWIN	FORE FAE g is diagram tion involvir ented dime orkshop dra comply with erved. This or copied ir mechanica of Populous r implied, to is restricted petween Po	BRICATIO Inmatic an ing measu insions on awings by a the contri s work is on a awings by a the contri s work is on a any form al, includii s architect o use this d to the te pulous ar CONTROLLE DESCRIP	N OR SET O d shows gene rement of the others and c ract condition copyright and n or by any m ng photocopy s in associati document fo rms of the ag nd the instruct	eral arrang works sha ural and s onditions of s and Stat cannot be eans grap ing withou on. Any lic r any purp reement o ting party.	ements. all be taken tructural on site. The iutory hic, t the written sence, ose r implied
ON S Any from draw work Regu All rig repro- elect elect elect agre THIS REV A	SITE BE drawing informa docum- rings, we s shall o ulations ghts res oduced tronic or nission o essed o soever ement b DRAWIN	FORE FAE g is diagram tion involvir ented dime orkshop dra comply with served. This or copied ir mechanica of Populous or implied, to is restricted petween Po	BRICATIO Inmatic an ing measu insions on awings by a the contri s work is on a awings by a the contri s work is on a any form al, includii s architect o use this d to the te pulous ar CONTROLLE DESCRIP	N OR SET O d shows gene rement of the others and c ract condition copyright and n or by any m ng photocopy s in associati document fo rms of the ag nd the instruct	eral arrang works sha ural and s onditions of s and Stat cannot be eans grap ing withou on. Any lic r any purp reement o ting party.	ements. all be taken tructural on site. The tutory hic, t the written cence, ose r implied OTHERWISE DATE 29.11.2023
ON S Any from draw work Regu All rig repro- elect elect elect agre THIS REV A	SITE BE drawing informa docum- rings, we s shall o ulations ghts res oduced tronic or nission o essed o soever ement b DRAWIN	FORE FAE g is diagram tion involvir ented dime orkshop dra comply with served. This or copied ir mechanica of Populous or implied, to is restricted petween Po	BRICATIO Inmatic an ing measu insions on awings by a the contri s work is on a awings by a the contri s work is on a any form al, includii s architect o use this d to the te pulous ar CONTROLLE DESCRIP	N OR SET O d shows gene rement of the others and c ract condition copyright and n or by any m ng photocopy s in associati document fo rms of the ag nd the instruct	eral arrang works sha ural and s onditions of s and Stat cannot be eans grap ing withou on. Any lic r any purp reement o ting party.	ements. all be taken tructural on site. The tutory hic, t the written cence, ose r implied OTHERWISE DATE 29.11.2023
ON S Any from draw work Regu All rig repro- elect elect elect agre THIS REV A	SITE BE drawing informa docum- rings, we s shall o ulations ghts res oduced tronic or nission o essed o soever ement b DRAWIN	FORE FAE g is diagram tion involvir ented dime orkshop dra comply with served. This or copied ir mechanica of Populous or implied, to is restricted petween Po	BRICATIO Inmatic an ing measu insions on awings by a the contri s work is on a awings by a the contri s work is on a any form al, includii s architect o use this d to the te pulous ar CONTROLLE DESCRIP	N OR SET O d shows gene rement of the others and c ract condition copyright and n or by any m ng photocopy s in associati document fo rms of the ag nd the instruct	eral arrang works sha ural and s onditions of s and Stat cannot be eans grap ing withou on. Any lic r any purp reement o ting party.	ements. all be taken tructural on site. The tutory hic, t the written cence, ose r implied OTHERWISE DATE 29.11.2023
ON S Any from draw work Regu All rig repro- elect elect elect agre THIS REV A	SITE BE drawing informa docum- rings, we s shall o ulations ghts res oduced tronic or nission o essed o soever ement b DRAWIN	FORE FAE g is diagram tion involvir ented dime orkshop dra comply with served. This or copied ir mechanica of Populous or implied, to is restricted petween Po	BRICATIO Inmatic an ing measu insions on awings by a the contri s work is on a awings by a the contri s work is on a any form al, includii s architect o use this d to the te pulous ar CONTROLLE DESCRIP	N OR SET O d shows gene rement of the others and c ract condition copyright and n or by any m ng photocopy s in associati document fo rms of the ag nd the instruct	eral arrang works sha ural and s onditions of s and Stat cannot be eans grap ing withou on. Any lic r any purp reement o ting party.	ements. all be taken tructural on site. The tutory hic, t the written cence, ose r implied OTHERWISE DATE 29.11.2023
ON S Any from draw work Regu All rig repro- elect elect elect agre THIS REV A	SITE BE drawing informa docum- rings, we s shall o ulations ghts res oduced tronic or nission o essed o soever ement b DRAWIN	FORE FAE g is diagram tion involvir ented dime orkshop dra comply with served. This or copied ir mechanica of Populous or implied, to is restricted petween Po	BRICATIO Inmatic an ing measu insions on awings by a the contri s work is on a awings by a the contri s work is on a any form al, includii s architect o use this d to the te pulous ar CONTROLLE DESCRIP	N OR SET O d shows gene rement of the others and c ract condition copyright and n or by any m ng photocopy s in associati document fo rms of the ag nd the instruct	eral arrang works sha ural and s onditions of s and Stat cannot be eans grap ing withou on. Any lic r any purp reement o ting party.	ements. all be taken tructural on site. The tutory hic, t the written cence, ose r implied OTHERWISE DATE 29.11.2023
ON S Any from draw work Regu All rig repro- elect elect elect agre THIS REV A	SITE BE drawing informa docum- rings, we s shall o ulations ghts res oduced tronic or nission o essed o soever ement b DRAWIN	FORE FAE g is diagram tion involvir ented dime orkshop dra comply with served. This or copied ir mechanica of Populous or implied, to is restricted petween Po	BRICATIO Inmatic an ing measu insions on awings by a the contri s work is on a awings by a the contri s work is on a any form al, includii s architect o use this d to the te pulous ar CONTROLLE DESCRIP	N OR SET O d shows gene rement of the others and c ract condition copyright and n or by any m ng photocopy s in associati document fo rms of the ag nd the instruct	eral arrang works sha ural and s onditions of s and Stat cannot be eans grap ing withou on. Any lic r any purp reement o ting party.	ements. all be taken tructural on site. The tutory hic, t the written cence, ose r implied OTHERWISE DATE 29.11.2023
ON S This Any from draw work Regu All rig repro- elect perm expri what agre THIS B B	SITE BE drawing informa docum- rings, we s shall o ulations ghts res oduced tronic or nission o essed o soever ement b DRAWIN	FORE FAE	BRICATIO Inmatic an ing measu insions on awings by a the contri s work is on a awings by a the contri s work is on a any form al, includii s architect o use this d to the te pulous ar CONTROLLE DESCRIP	N OR SET O d shows gene rement of the others and c ract condition copyright and n or by any m ng photocopy s in associati document fo rms of the ag nd the instruct	eral arrang works sha ural and s onditions of s and Stat cannot be eans grap ing withou on. Any lic r any purp reement o ting party.	ements. all be taken tructural on site. The tutory hic, t the written cence, ose r implied OTHERWISE DATE 29.11.2023
ON S This Any from draw work Regu All rig repro- elect perm expri what agre THIS B B B C C C C C C C C C C C C C C C C	SITE BE drawing informa docum- rings, we s shall o ulations ghts res oduced ronic or nission o essed o soever ement b FOR IN FOR IN FOR IN FOR IN FOR IN FOR IN	FORE FAE	BRICATIO	N OR SET O d shows gene rement of the others and c ract condition copyright and n or by any m ng photocopy s in associati document fo rms of the ag nd the instruct	eral arrang works sha ural and s onditions of s and Stat cannot be eans grap ing withou on. Any lic r any purp reement o ting party.	ements. all be taken tructural on site. The tutory hic, t the written cence, ose r implied OTHERWISE DATE 29.11.2023
ON S This Any from draw work Regu All rig repro- elect perm expr what agre THIS REV A B	SITE BE drawing informa docum- rings, we s shall o ulations ghts res oduced ronic or nission o essed o soever ement b FOR IN FOR IN FOR IN FOR IN FOR IN FOR IN	FORE FAE	BRICATIO	N OR SET O	eral arrang works sha ural and s onditions of s and Stat cannot be eans grap ing withou on. Any lic r any purp reement o ting party.	ements. all be taken tructural on site. The tutory hic, t the written cence, ose r implied OTHERWISE DATE 29.11.2023
ON S This Any from draw work Regu All rig repro- elect perm expri what agre THIS REV A B B C C C C C C C C C C C C C C C C C	SITE BE drawing informa docum- ings, we s shall d ulations ghts respondent participations ghts respondent participation soever ement b DRAWIN FOR IN FOR IN	FORE FAE g is diagram tion involvir ented dime orkshop dra comply with rerved. This or copied ir mechanica of Populous r implied, tr is restricted petween Po IG IS AN UNC FORMATION FORMATION FORMATION FORMATION	BRICATIO	N OR SET O	eral arrang works sha ural and s onditions of s and Stat cannot be eans grap ing withou on. Any lic r any purp reement o ting party.	ements. all be taken tructural on site. The iutory hic, t the written cence, ose r implied OTHERWISE 29.11.2023 30.11.2023 0.11.20
ON S This Any from draw work Regu All rin repro- elect perm expri what agre THIS REV A B A B A B A B C A B C A B C C C C C C	SITE BE drawing informa docum- rings, we s shall d ulations ghts respondent participations ghts respondent participation solutions ghts respondent participation solutions contents DRAWIN FOR IN FOR	FORE FAE g is diagram tion involvir ented dime orkshop dra comply with rerved. This or copied ir mechanica of Populous r implied, tr is restricted petween Po IG IS AN UNC FORMATION FORMATION FORMATION FORMATION	BRICATIO	N OR SET O	seral arrang works sha ural and s onditions of s and Stat cannot be eans grap ing withou on. Any lic r any purp reement o ting party. SS NOTED	ements. all be taken tructural on site. The iutory hic, t the written ence, ose r implied OTHERWISE DATE 29.11.2023 30.11.2023
ON S This Any from draw work Regu All ri- repro- elect perm what agre THIS REV A B B C C C C C C C C C C C C C C C C C	SITE BE drawing informa docum- ings, we s shall o ulations ghts responded fronic or bission of essed o soever ement b DRAWIN FOR IN FOR	FORE FAE g is diagram tion involvir ented dime orkshop dra comply with rerved. This or copied ir mechanica of Populous r implied, to is restricted petween Po IG IS AN UNC FORMATION FORMATION FORMATION FORMATION SW 2010 244 3450 339 9188	BRICATIO	N OR SET O	eral arrang works sha ural and s onditions of s and Stat cannot be eans grap ing withou on. Any lic r any purp reement o ting party.	ements. all be taken tructural on site. The iutory hic, t the written cence, ose r implied OTHERWISE 29.11.2023 30.11.2023 10.11.2025 10
ON S This Any from draw work Regu All rin repro- elect perm expri what agre THIS REV A B REV A B C ABN 5 S S S U C C C C C C C C C C	SITE BE drawing informa docum ings, we s shall o ulations ghts respondent soluced fronic or ission of essed o soever ement b DRAWIN FOR IN FOR	FORE FAE g is diagram tion involvir ented dime orkshop dra comply with rerved. This or copied ir mechanica of Populous r implied, tr is restricted petween Po IG IS AN UNC FORMATION FORMA	BRICATIO	N OR SET O	eral arrang works sha ural and s onditions of s and Stat cannot be eans grap ing withou on. Any lic r any purp reement o ting party. SS NOTED	ements. all be taken tructural on site. The iutory hic, t the written cence, ose r implied OTHERWISE 29.11.2023 30.11.2023 10.11.2024 10.11.2023 10.11.2025 10
ON S This Any from draw work Regu All rin repro- elect perm exprive what agre THIS REV A B REV A B CN	SITE BE drawing informa docum- ings, w s shall o ulations ghts respondent societations ghts respondent part respondent bounded pronic or ission of essed o societations DRAWIN FOR IN FOR IN FO	FORE FAE g is diagram tion involvir ented dime orkshop dra comply with served. This or copied ir mechanica of Populous r implied, to is restricted petween Po IG IS AN UNC FORMATION	BRICATIO	N OR SET O d shows gene rement of the others and c ract condition copyright and n or by any m ng photocopy is in associati document for rms of the ag nd the instruct ED COPY. UNLE TION	eral arrang works sha ural and s onditions of s and Stat cannot be eans grap ing withou on. Any lic r any purp reement o ting party. SS NOTED	ements. all be taken tructural on site. The iutory hic, t the written cence, ose r implied OTHERWISE 29.11.2023 30.11.2023 10.11.2024 10.11.2023 10.11.2025 10
ON S This Any from draw work Regu All rin repro- elect perm what agre THIS REV A B THIS REV A B CN SHE CN SHE CN	SITE BE drawing informa docum- ings, w s shall ulations ghts res oduced ronic or issoed o soever ement b DRAWIN FOR IN FOR IN FO	FORE FAE g is diagram tion involvir ented dime orkshop dra comply with served. This or copied in mechanica of Populous r implied, to is restricted petween Po IG IS AN UNC FORMATION	BRICATIO	NOR SET O d shows gene rement of the i the architect others and c ract condition copyright and nor by any m- ng photocopy is in associati document for rms of the ag nd the instruct ED COPY. UNLE TION COPING ANSLEY MEDIA	eral arrang works sha ural and s onditions of s and Stat cannot be eans grap ing withou on. Any lic r any purp reement o ting party. SS NOTED	ements. all be taken tructural on site. The iutory hic, t the written cence, ose r implied OTHERWISE 29.11.2023 30.11.2023 10.11.2024 10.11.2023 10.11.2025 10
ON S This Any from draw work Regu All rin repro- elect perm what agre THIS REV A B THIS REV A B ARC P RC PRC CN SHE GA PR	SITE BE drawing informa docum- ings, w s shall ulations ghts res oduced ronic or issoed o soever ement b DRAWIN FOR IN FOR IN FO	FORE FAE g is diagram tion involvir ented dime orkshop dra comply with rerved. This or copied in mechanica of Populous r implied, to is restricted petween Po IG IS AN UNC FORMATION	BRICATIO	N OR SET O d shows gene rement of the others and c ract condition copyright and n or by any m ng photocopy is in associati document for rms of the ag nd the instruct ED COPY. UNLE TION	eral arrang works sha ural and s onditions of s and Stat cannot be eans grap ing withou on. Any lic r any purp reement o ting party. SS NOTED	ements. all be taken tructural on site. The iutory hic, t the written cence, ose r implied OTHERWISE 29.11.2023 30.11.2023 10.11.2024 10.11.2023 10.11.2025 10
ON S This Any from work Regu elect perm expr what agre THIS REV A B A B A B A B A B C A C A	SITE BE drawing informa docum ings, w s shall o ulations ghts res bouced ronic or ission o essed o soever ement b DRAWIN FOR IN FOR IN	FORE FAE g is diagran tion involvir ented dime orkshop dra comply with rerved. This or copied in mechanica of Populous r implied, to is restricted between Po IG IS AN UNC FORMATION FORMA	BRICATIO	NOR SET O d shows gene rement of the others and c ract condition copyright and nor by any m reg photocopy is in associati document for rms of the ag ad the instruct ED COPY. UNLE TION COPING ANSLEY MEDIA SANSLEY	eral arrang works sha ural and s onditions of s and Stat cannot be eans grap ing withou on. Any lic r any purp reement o ting party. SS NOTED SS NOTED SS ® S S S S S S S S S S S S S S S S S	ements. all be taken tructural on site. The iutory hic, t the written cence, ose r implied OTHERWISE 29.11.2023 30.11.2023 10.11.2024 10.11.2023 10.11.2025 10
ON S This Any from work Regu Verence elect perme expression agre THIS REV A B ABS THIS ABS CN ABS CN SHE CN SHE CN SHE CN SHE CN SHE CN SHE CN SHE CN SHE CN SHE CN SHE CN SHE CN	SITE BE drawing informa docum ings, w s shall ulations ghts res oduced ronic or ission d essed o soever ement b DRAWIN FOR IN FOR IN FO	FORE FAE g is diagram tion involvir ented dime orkshop dra comply with rerved. This or copied in mechanica of Populous r implied, to is restricted between Po IG IS AN UNC FORMATION FORMA	BRICATIO	NOR SET O d shows gene rement of the others and c ract condition copyright and nor by any mag photocopy is in associati document for rms of the ag ad the instruct ED COPY. UNLE TION COPING ANSLEY MEDIA COPING REVIEWED JR	eral arrang works sha ural and s onditions of s and Stat cannot be eans grap ing withou on. Any lic r any purp reement o ting party. SS NOTED SS NOTED SS ® S S S S S S S S S S S S S S S S S	ements. all be taken tructural on site. The iutory hic, t the written cence, ose r implied OTHERWISE 29.11.2023 30.11.2023 10.11.2024 10.11.2023 10.11.2025 10
ON S This Any from work Regu Verence elect perme expression agre THIS REV A B ABS THIS ABS CN ABS CN SHE CN SHE CN SHE CN SHE CN SHE CN SHE CN SHE CN SHE CN SHE CN SHE CN SHE CN	SITE BE drawing informa docum ings, w s shall o lations ghts res oduced rronic or ission o soever ement b DRAWIN FOR IN FOR IN F	FORE FAE g is diagram tion involvir ented dime orkshop dra comply with rerved. This or copied in mechanica of Populous r implied, to is restricted between Po IG IS AN UNC FORMATION FORMA	BRICATIO	N OR SET O d shows gene rement of the others and c ract condition copyright and nor by any m reg photocopy is in associati document for rms of the ag ad the instruct ED COPY. UNLE TION COPING COPING REVIEWEE MEDIA REVIEWEE	eral arrang works sha ural and s onditions of s and Stat cannot be eans grap ing withou on. Any lic r any purp reement o ting party. SS NOTED SS NOTED SS ® S S S S S S S S S S S S S S S S S	ements. all be taken tructural on site. The iutory hic, t the written cence, ose r implied OTHERWISE 29.11.2023 30.11.2023 10.11.2024 10.11.2023 10.11.2025 10


ORIGINAL SHEET SIZE A1 - 841mm x 594mm

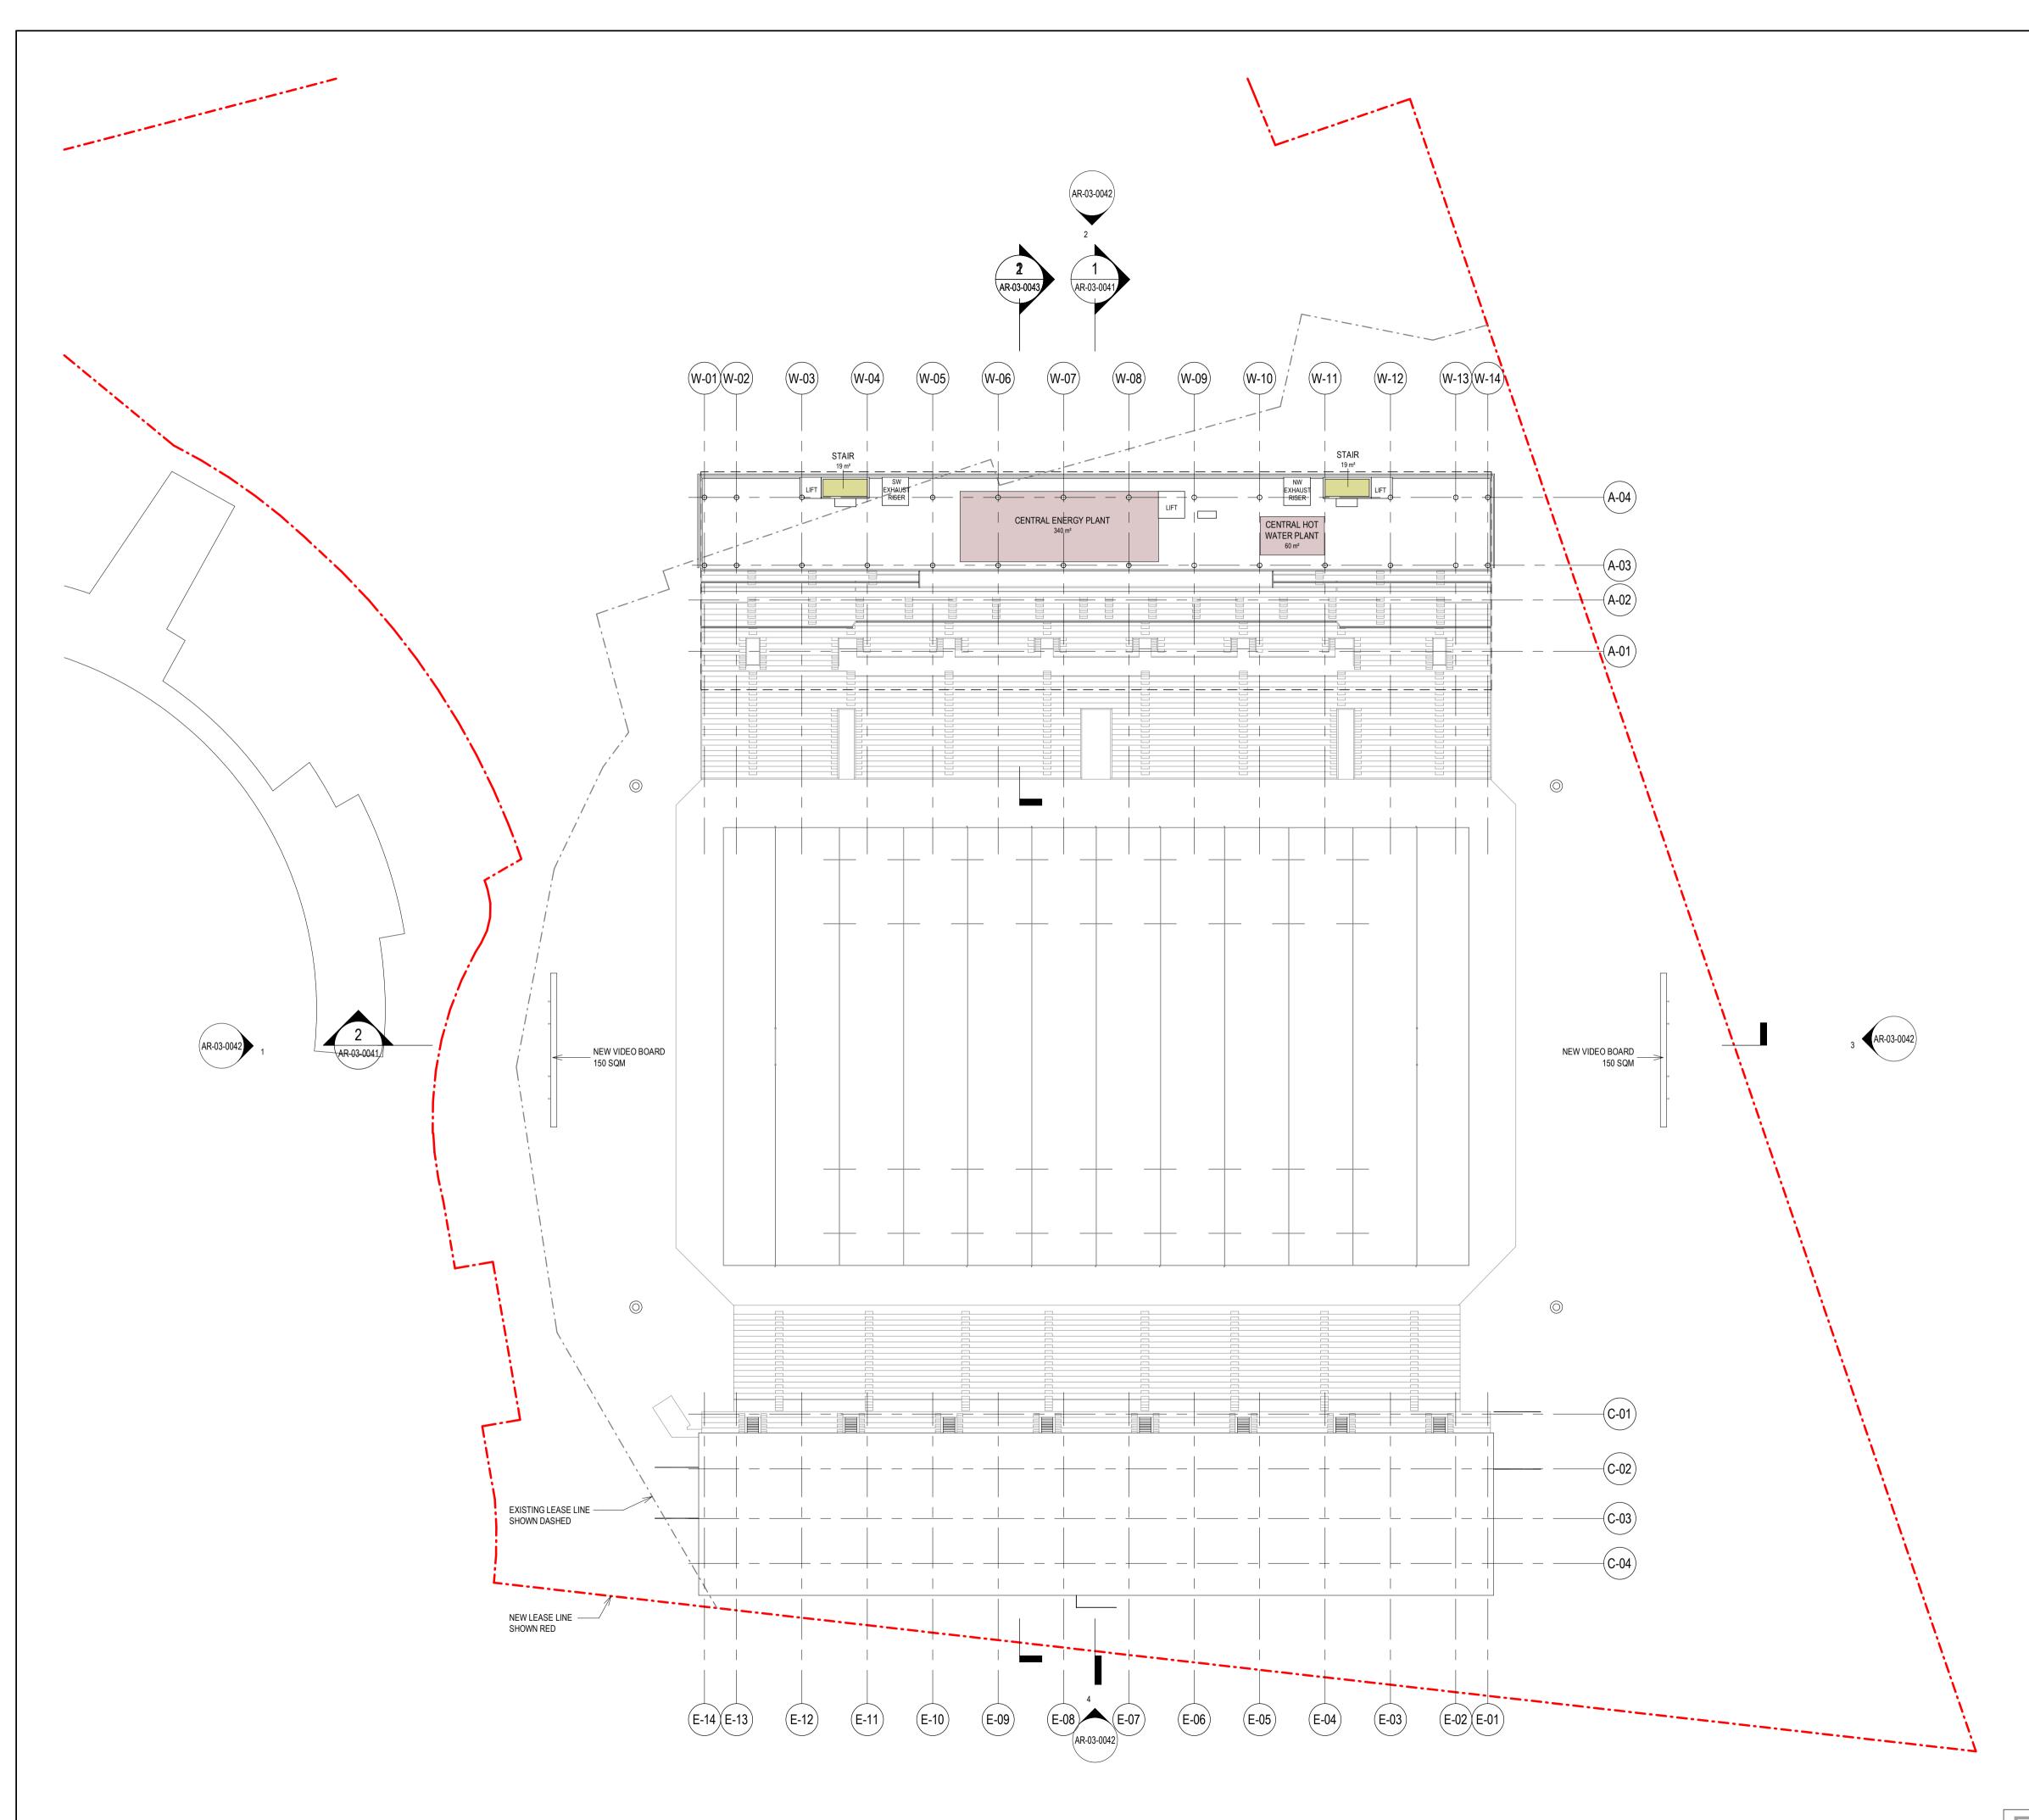


0 1:100 CLIENT	2	4		
	Infi New	TSING	lles	
	ure		UNLER	
PROJE	CT MANAGER			
LANDS	CAPE ARCHITEC	<u></u> т		
0057.0	CONSULTANT			
W				
NOTES				
DISCLA		IONS ONLY DO N	IOT SCALE	
FROM I	DRAWING CHEC	K & VERIFY ALL RICATION OR SE	DIMENSIONS	
		natic and shows g measurement of		
from do drawing	cumented dimens s, workshop draw	sions on the archit vings by others an he contract condit	ectural and str d conditions of	ructural n site.
Regulat	ions.			itory
reprodu electron	ced or copied in a ic or mechanical,	work is copyright a any form or by any , including photoco architects in assoc	means graph opying without	the wr
express whatsoe	ed or implied, to ever is restricted t	use this document to the terms of the ulous and the insti	t for any purpo agreement or	se
-		NTROLLED COPY. U		OTHERV
	R INFORMATION	ESCRIPTION		DA 29.11.
B FC	OR INFORMATION			30.11.
1				
ARCHII	FECT			
			JS®	
	OPU 2 891 993	LOU	JS®	
ABN 55 07 SYDN Level 2 78-84 K	OPU 2 891 993	LOU	JS	
ABN 55 07 SYDN Level 2 78-84 K Surry Hi AUSTRA t: +61(0)	OPU 2 891 993 EY ippax Street lls, NSW 2010		JS ® www.popul rt.au@popul	ous.c
ABN 55 07 SYDN Level 2 78-84 K Surry Hi AUSTR. t: +61(0) f: +61(0) PROJE	OPU 2 891 993 EY ippax Street lls, NSW 2010 ALIA 2 8244 3450 7 3839 9188 CT	E-mail: spo	www.popul rt.au@popul	ous.c
ABN 55 07 SYDN Level 2 78-84 K Surry Hi AUSTR, t :+61(0) f: +61(0) PROJE PENE	OPU 2 891 993 EY ippax Street IIs, NSW 2010 ALIA) 2 8244 3450) 7 3839 9188 CT RITH STADIN	E-mail: spo UM SCOPIN	www.popul rt.au@popul G STUDY	ous.c
P SYDN Level 2 78-84 K Surry Hi 4USTR t: +61(0) f: +61(0) PROJE PENF CNR	OPU 2 891 993 EY ippax Street 15, NSW 2010 ALIA 2 8244 3450 7 3839 9188 CT RITH STADII MULGOA R	E-mail: spo	www.popul rt.au@popul G STUDY	ous.c
ABN 55 07 SYDN Level 2 78-84 K Surry Hi AUSTR. t: +61(0) f: +61(0) PROJE PROJE PENF CNR	OPU 2 891 993 EY ippax Street 15, NSW 2010 ALIA 2 8244 3450 7 3839 9188 CT RITH STADII MULGOA R	E-mail: spo UM SCOPIN D & RANSLE	www.popul rt.au@popul G STUDY	ous.c
PC SYDN Level 2 78-84 K AUSTR. t: +61(0) f: +61(0) PROJE PROJE PENF CNR SHEET GA O	OPU 2 891 993 EY ippax Street 18, NSW 2010 ALIA 2 8244 3450 7 3839 9188 CT RITH STADIO MULGOA R TITLE VERALL PL	E-mail: spo UM SCOPIN D & RANSLE	www.popul rt.au@popul G STUDY EY ST, PE	ous.c
PC ABN 55 07 SYDN Level 2 78-84 K SUTY HI AUSTR. 4USTR. 4USTR. 4USTR. 1 + 61(0) PROJE PROJE PENF CNR SHEET GA O PREF LEVE	OPU 2 891 993 EY ippax Street IIS, NSW 2010 ALIA 2 8244 3450 7 3839 9188 CT RITH STADIU MULGOA R TITLE VERALL PL ERRED RE EL ROOF	E-mail: spo UM SCOPIN D & RANSLE AN	www.popul rt.au@popul G STUDY EY ST, PE	ous.c
ABN 55 07 SYDN Level 2 78-84 K SURTY HI t: +61(0) f: +61	OPU 2 891 993 EY ippax Street 12 8244 3450 2 8244 3450 2 7 3839 9188 CT RITH STADIA MULGOA R TITLE VERALL PL ERRED RE EL ROOF 2.65	E-mail: spo UM SCOPIN D & RANSLE AN FERENCE S	www.popul rt.au@popul G STUDY EY ST, PE	ous.c
PC SYDN Level 2 78-84 K SURTY HI t: +61(0) f:	OPU 2 891 993 EY ippax Street 12 8244 3450 2 8244 3450 2 7 3839 9188 CT RITH STADIO MULGOA R TITLE VERALL PL ERRED RE EL ROOF 2.65 CT NUMBER 323.00	E-mail: spo UM SCOPIN D & RANSLE AN FERENCE S	www.popul rt.au@popul G STUDY EY ST, PE	ous.c
PC SYDN Level 2 78-84 K SUTR J AUSTR J AUSTR J AUSTR J AUSTR J F: +61(0) PROJE PROJE CNR SHEET GA O PREF LEVE RL 52 PROJEC 22.78 COORDI NM	OPU appax Street lis, NSW 2010 ALIA 2 8244 3450 2 7 3839 9188 CT RITH STADIU MULGOA R TITLE VERALL PL ERRED RE EL ROOF 2.65 CT NUMBER 223.00 NATED	E-mail: spo UM SCOPIN D & RANSLE AN FERENCE S REVIEV JR APPRO AB	www.popul rt.au@popul G STUDY EY ST, PE CHEME	ous.co
PCOR SYDN Level 2 78-84 K Surry Hi AUSTRJ AUSTRJ Ft +61(0) Ft +61(0) PROJE PROJE CNR SHEET GA O PREF LEVE RL 52 PROJEC 22.78 COORDI	DPU ^{2 891 993} EY ¹⁰	E-mail: spo UM SCOPIN D & RANSLE AN FERENCE S REVIEV JR APPRO AB NORTH	www.popul rt.au@popul G STUDY EY ST, PE CHEME	ous.co

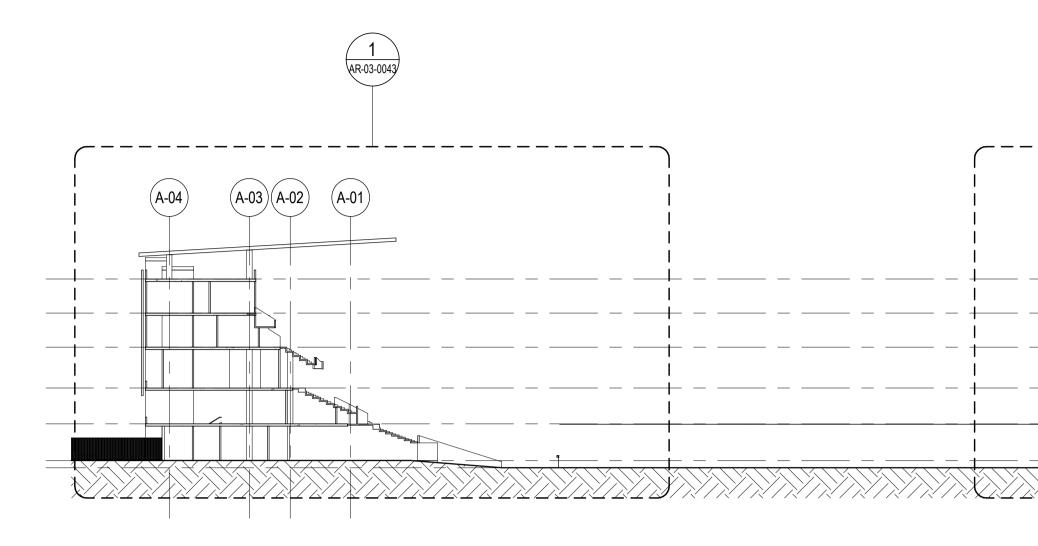


1 EAST WEST SECTION

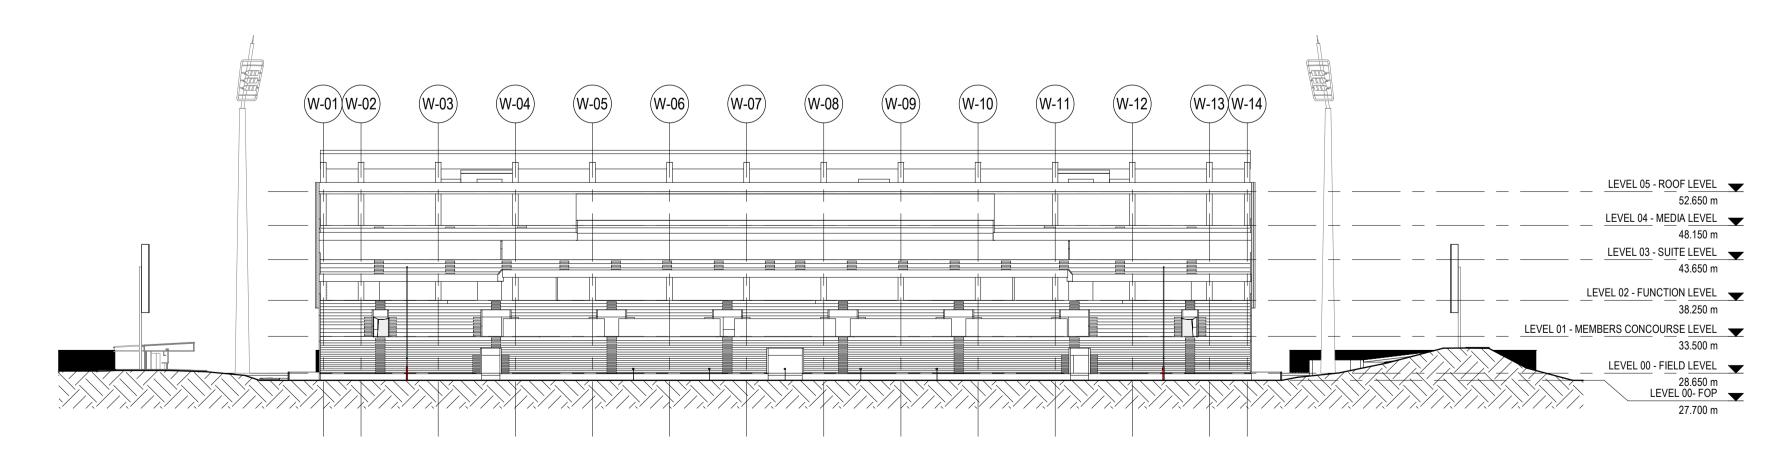


2 SOUTH NORTH SECTION 1:500

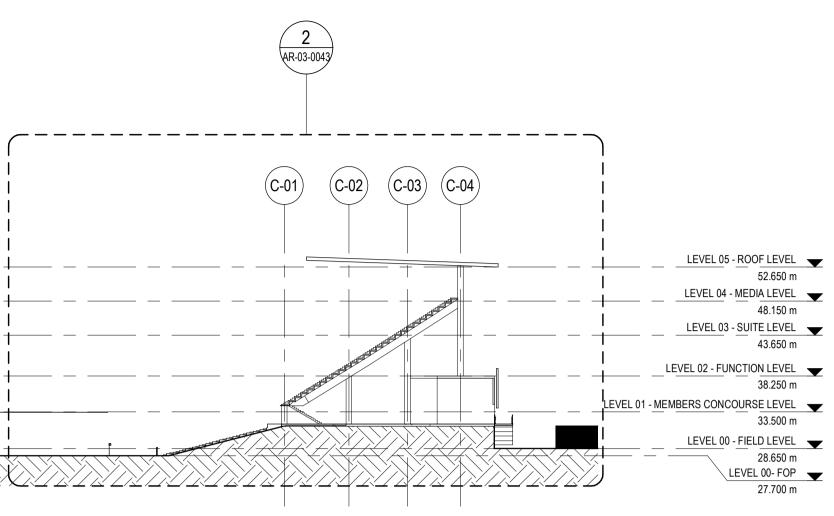


from documented dimensions on the architectural and structural drawings, workshop drawings by others and conditions on site. The works shall comply with the contract conditions and Statutory Regulations. All rights reserved. This work is copyright and cannot be reproduced or copied in any form or by any means graphic, electronic or mechanical, including photocopying without the writte permission of Populous architects in association. Any licence, expressed or implied, to use this document for any purpose whatsoever is restricted to the terms of the agreement or implied agreement between Populous and the instructing party. THIS DRAWING IS AN UNCONTROLLED COPY. UNLESS NOTED OTHERWISE REV DESCRIPTION A FOR INFORMATION							
STRUCTURAL, CIVIL AND SERVICES ENGINEER CONTRUCTURAL, CIVIL AND SERVICES ENGINEER PROJECT MANAGER LANDSCAPE ARCHITECT COST CONSULTANT COST CONSULTANT DISCLAIMER DISCLAIMER VISE FIGURED DIMENSIONS ONLY DO NOT SCALE FROM DRAWING CHECK & VERIFY ALL DIMENSIONS ON SITE BEFORE FABRICATION OR SET OUT. This drawing is diagrammatic and shows general arrangements. Any information involving measurement of the works shall be take from documented dimensions on the architectural and structural drawings, workshop drawings by others and conditions on site. Th works shall comply with the contract conditions and Statutory regulations. All rights reserved. This work is copyright and cannot be reproduced or copied in any form or by any means graphic, electronic or mechanical, including photocopying without the writte permission of Populous architects in association. Any licence, expressed or implied, to use this document for any purpose withscoever is restricted to the terms of the agreement or implied electronic or mechanical, including photocopying without the writte permission of Populous architects in association. Any licence, expressed or implied, to use this document for any purpose withscoever is restricted to the terms of the agreement or implied electronic or mechanical, including photocopying without the writte permission of Populous architects in association		0		4			8
PROJECT MANAGER LANDSCAPE ARCHITECT COST CONSULTANT COST CONSULTANT COST CONSULTANT DISCLAIMER USE FIGURED DIMENSIONS ONLY DO NOT SCALE FROM DRAWING CHECK & VERIFY ALL DIMENSIONS ON SITE BEFORE FABRICATION OR SET OUT. This drawing is diagrammatic and shows general arrangements. Any information involving measurement of the works shall be take from documented dimensions on the architectural and structural drawings, workshop drawings by others and conditions on site. Th works shall comply with the contract conditions and Statutory Regulations. All rights reserved. This work is copyright and cannot be reproduced or copied in any form or by any means graphic, electronic or mechanical, including photocopying without the writte permission of Populous architects in association. Any licence, expressed or implied, to use this document for any purpose whatsoever is restricted to the terms of the agreement or implied agreement between Populous and the instructing party. THIS DRAWING IS AN UNCONTROLLED COPY. UNLESS NOTED OTHERWISI REV DESCRIPTION A FOR INFORMATION DATE	CLIE						
PROJECT MANAGER LANDSCAPE ARCHITECT COST CONSULTANT Image: Construct Cons	STR					R	
COST CONSULTANT COST CONSULTANT Image: Constraint of the system	PRC			or			
COST CONSULTANT COST CONSULTANT Image: Constraint of the system	I AN		CHITECT				
NOTES DISCLAIMER USE FIGURED DIMENSIONS ONLY DO NOT SCALE FROM DRAWING CHECK & VERIFY ALL DIMENSIONS ON SITE BEFORE FABRICATION OR SET OUT. This drawing is diagrammatic and shows general arrangements. Any information involving measurement of the works shall be taked from documented dimensions on the architectural and structural drawings, workshop drawings by others and conditions on site. The works shall comply with the contract conditions and Statutory Regulations. All rights reserved. This work is copyright and cannot be reproduced or copied in any form or by any means graphic, electronic or mechanical, including photocopying without the writtee permission of Populous architects in association. Any licence, expressed or implied, to use this document for any purpose whatsoever is restricted to the terms of the agreement or implied agreement between Populous and the instructing party. THIS DRAWING IS AN UNCONTROLLED COPY. UNLESS NOTED OTHERWISE Rev DESCRIPTION DATE A FOR INFORMATION 29.11.202	LAN	DOCAPE ARU					
DISCLAIMER USE FIGURED DIMENSIONS ONLY DO NOT SCALE FROM DRAWING CHECK & VERIFY ALL DIMENSIONS ON SITE BEFORE FABRICATION OR SET OUT. This drawing is diagrammatic and shows general arrangements. Any information involving measurement of the works shall be taken from documented dimensions on the architectural and structural drawings, workshop drawings by others and conditions on site. The works shall comply with the contract conditions and Statutory Regulations. All rights reserved. This work is copyright and cannot be reproduced or copied in any form or by any means graphic, electronic or mechanical, including photocopying without the writte permission of Populous architects in association. Any licence, expressed or implied, to use this document for any purpose whatsoever is restricted to the terms of the agreement or implied agreement between Populous and the instructing party. THIS DRAWING IS AN UNCONTROLLED COPY. UNLESS NOTED OTHERWISE REV DESCRIPTION DATE A FOR INFORMATION 29.11.202	cos		ANT				
DISCLAIMER USE FIGURED DIMENSIONS ONLY DO NOT SCALE FROM DRAWING CHECK & VERIFY ALL DIMENSIONS ON SITE BEFORE FABRICATION OR SET OUT. This drawing is diagrammatic and shows general arrangements. Any information involving measurement of the works shall be taken from documented dimensions on the architectural and structural drawings, workshop drawings by others and conditions on site. The works shall comply with the contract conditions and Statutory Regulations. All rights reserved. This work is copyright and cannot be reproduced or copied in any form or by any means graphic, electronic or mechanical, including photocopying without the writte permission of Populous architects in association. Any licence, expressed or implied, to use this document for any purpose whatsoever is restricted to the terms of the agreement or implied agreement between Populous and the instructing party. THIS DRAWING IS AN UNCONTROLLED COPY. UNLESS NOTED OTHERWISE REV DESCRIPTION DATE A FOR INFORMATION 29.11.202		VI					
USE FIGURED DIMENSIONS ONLY DO NOT SCALE FROM DRAWING CHECK & VERIFY ALL DIMENSIONS ON SITE BEFORE FABRICATION OR SET OUT. This drawing is diagrammatic and shows general arrangements. Any information involving measurement of the works shall be taker from documented dimensions on the architectural and structural drawings, workshop drawings by others and conditions on site. The works shall comply with the contract conditions and Statutory Regulations. All rights reserved. This work is copyright and cannot be reproduced or copied in any form or by any means graphic, electronic or mechanical, including photocopying without the writte permission of Populous architects in association. Any licence, expressed or implied, to use this document for any purpose whatsoever is restricted to the terms of the agreement or implied agreement between Populous and the instructing party. THIS DRAWING IS AN UNCONTROLLED COPY. UNLESS NOTED OTHERWISE REV DESCRIPTION DATE A FOR INFORMATION 29.11.202	NUT	ES					
USE FIGURED DIMENSIONS ONLY DO NOT SCALE FROM DRAWING CHECK & VERIFY ALL DIMENSIONS ON SITE BEFORE FABRICATION OR SET OUT. This drawing is diagrammatic and shows general arrangements. Any information involving measurement of the works shall be taker from documented dimensions on the architectural and structural drawings, workshop drawings by others and conditions on site. The works shall comply with the contract conditions and Statutory Regulations. All rights reserved. This work is copyright and cannot be reproduced or copied in any form or by any means graphic, electronic or mechanical, including photocopying without the writte permission of Populous architects in association. Any licence, expressed or implied, to use this document for any purpose whatsoever is restricted to the terms of the agreement or implied agreement between Populous and the instructing party. THIS DRAWING IS AN UNCONTROLLED COPY. UNLESS NOTED OTHERWISE REV DESCRIPTION DATE A FOR INFORMATION 29.11.202							
This drawing is diagrammatic and shows general arrangements. Any information involving measurement of the works shall be taken from documented dimensions on the architectural and structural drawings, workshop drawings by others and conditions on site. The works shall comply with the contract conditions and Statutory Regulations. All rights reserved. This work is copyright and cannot be reproduced or copied in any form or by any means graphic, electronic or mechanical, including photocopying without the written permission of Populous architects in association. Any licence, expressed or implied, to use this document for any purpose whatsoever is restricted to the terms of the agreement or implied agreement between Populous and the instructing party. THIS DRAWING IS AN UNCONTROLLED COPY. UNLESS NOTED OTHERWISE REV DESCRIPTION DATE A FOR INFORMATION 29.11.2023	USE	FIGURED DI					
from documented dimensions on the architectural and structural drawings, workshop drawings by others and conditions on site. The works shall comply with the contract conditions and Statutory Regulations. All rights reserved. This work is copyright and cannot be reproduced or copied in any form or by any means graphic, electronic or mechanical, including photocopying without the writte permission of Populous architects in association. Any licence, expressed or implied, to use this document for any purpose whatsoever is restricted to the terms of the agreement or implied agreement between Populous and the instructing party. THIS DRAWING IS AN UNCONTROLLED COPY. UNLESS NOTED OTHERWISE REV DESCRIPTION DATE A FOR INFORMATION 29.11.202							
Regulations. All rights reserved. This work is copyright and cannot be reproduced or copied in any form or by any means graphic, electronic or mechanical, including photocopying without the writte permission of Populous architects in association. Any licence, expressed or implied, to use this document for any purpose whatsoever is restricted to the terms of the agreement or implied agreement between Populous and the instructing party. THIS DRAWING IS AN UNCONTROLLED COPY. UNLESS NOTED OTHERWISE REV DESCRIPTION DATE A FOR INFORMATION 29.11.202	This	drawing is dia	agrammati	c and show	s general a		
reproduced or copied in any form or by any means graphic, electronic or mechanical, including photocopying without the writte permission of Populous architects in association. Any licence, expressed or implied, to use this document for any purpose whatsoever is restricted to the terms of the agreement or implied agreement between Populous and the instructing party. THIS DRAWING IS AN UNCONTROLLED COPY. UNLESS NOTED OTHERWISE DESCRIPTION DATE A FOR INFORMATION	This Any from draw	drawing is dia information in documented rings, worksho	agrammati volving me dimensior op drawing	c and show easurement as on the ar as by others	s general a of the wor chitectural and condit	ks shall b and struc tions on s	be taker ctural site. The
whatsoever is restricted to the terms of the agreement or implied agreement between Populous and the instructing party. THIS DRAWING IS AN UNCONTROLLED COPY. UNLESS NOTED OTHERWISE REV DESCRIPTION DATE A FOR INFORMATION 29.11.2023	This Any from draw work Regu	drawing is dia information in documented rings, worksho s shall comply ulations.	agrammati wolving me dimensior op drawing y with the	c and show easurement is on the ar- is by others contract con	ts general a t of the wor chitectural and condit nditions an	ks shall t and struc tions on s d Statuto	be taker ctural site. The
REV DESCRIPTION DATE A FOR INFORMATION 29.11.2023	This Any from draw work Regu All rig repro	drawing is dia information in documented rings, worksho s shall compl ulations. ghts reserved oduced or cop ronic or mech nission of Pop	agrammati volving ma dimensior op drawing y with the I. This wor bied in any hanical, inc	c and show easurement is on the ar is by others contract con k is copyrig form or by cluding phot itects in as	s general a cof the wor chitectural and conditi nditions an ht and can any means tocopying v sociation. <i>A</i>	ks shall k and struct tions on s d Statuto not be graphic, vithout th Any licence	be taker ctural site. The pry , e writte ce,
	This Any from draw work Regu All rig repro- elect perm expro- what	drawing is dia information in documented rings, worksho s shall compl ulations. ghts reserved oduced or cop ronic or mech hission of Pop essed or impl soever is rest	agrammati volving ma dimensior op drawing y with the l. This wor bied in any hanical, inc bulous arch ied, to use tricted to th	c and show easurement is on the ar- is by others contract con- k is copyrig form or by cluding phot itects in as this docum- ne terms of	s general a cof the wor chitectural and conditi nditions an ht and can any means tocopying v sociation. A nent for any the agreem	ks shall t and struct tions on s d Statuto be g graphic, vithout th Any licency purpose hent or in	be taker ctural site. The rry he writte ce,
Image: Sector of the sector	This Any from draw work Regu All rin repro- elect perm expri what agre	drawing is dia information in documented rings, worksho s shall compl- ulations. ghts reserved oduced or cop tronic or mech nission of Pop essed or impl soever is rest ement betwee	agrammati volving me dimension op drawing y with the I. This worl bied in any hanical, inc bulous arch ied, to use tricted to th en Populou N UNCONTF	c and show easurement is on the ar- is by others contract con- k is copyrig form or by cluding phot itects in as this docum he terms of us and the i	es general a c of the wor chitectural and condit nditions an ht and can any means tocopying v sociation. <i>A</i> nent for any the agreem nstructing p	ks shall k and structions on s d Statuto hot be graphic, vithout th Any licent v purpose hent or in party.	be taker ctural site. The site. The ory e writte ce, e nplied HERWISE DATE
Image: Section of the section of th	This Any from draw work Regu All ri repro elect perm expr what agre THIS REV A	drawing is dia information in documented rings, worksho s shall compl- ulations. ghts reserved bduced or cop tronic or mech hission of Pop essed or impl soever is rest ement betwee DRAWING IS A	agrammati volving me dimension op drawing y with the I. This worl bied in any hanical, inc bulous arch ied, to use tricted to th en Populou N UNCONTF DESE ATION	c and show easurement is on the ar- is by others contract con- k is copyrig form or by cluding phot itects in as this docum he terms of us and the i	es general a c of the wor chitectural and condit nditions an ht and can any means tocopying v sociation. <i>A</i> nent for any the agreem nstructing p	ks shall k and structions on s d Statuto hot be s graphic, vithout th Any licent v purpose hent or in party.	be taker ctural site. The site. The ory he writter ce, anplied HERWISE DATE 9.11.2023
Image: state	This Any from draw work Regu All ri repro elect perm expr what agre THIS REV A	drawing is dia information in documented rings, worksho s shall compl- ulations. ghts reserved bduced or cop tronic or mech hission of Pop essed or impl soever is rest ement betwee DRAWING IS A	agrammati volving me dimension op drawing y with the I. This worl bied in any hanical, inc bulous arch ied, to use tricted to th en Populou N UNCONTF DESE ATION	c and show easurement is on the ar- is by others contract con- k is copyrig form or by cluding phot itects in as this docum he terms of us and the i	es general a c of the wor chitectural and condit nditions an ht and can any means tocopying v sociation. <i>A</i> nent for any the agreem nstructing p	ks shall k and structions on s d Statuto hot be s graphic, vithout th Any licent v purpose hent or in party.	be taker ctural site. The site. The ory he writter ce, anplied HERWISE DATE 9.11.2023
Image: Constraint of the sector of the se	This Any from draw work Regu All ri repro elect perm expr what agre THIS REV A	drawing is dia information in documented rings, worksho s shall compl- ulations. ghts reserved bduced or cop tronic or mech hission of Pop essed or impl soever is rest ement betwee DRAWING IS A	agrammati volving me dimension op drawing y with the I. This worl bied in any hanical, inc bulous arch ied, to use tricted to th en Populou N UNCONTF DESE ATION	c and show easurement is on the ar- is by others contract con- k is copyrig form or by cluding phot itects in as this docum he terms of us and the i	es general a c of the wor chitectural and condit nditions an ht and can any means tocopying v sociation. <i>A</i> nent for any the agreem nstructing p	ks shall k and structions on s d Statuto hot be s graphic, vithout th Any licent v purpose hent or in party.	be taker ctural site. The site. The ory he writter ce, anplied HERWISE DATE 9.11.2023
Image: Constraint of the second se	This Any from draw work Regu All ri repro elect perm expr what agre THIS REV A	drawing is dia information in documented rings, worksho s shall compl- ulations. ghts reserved bduced or cop tronic or mech hission of Pop essed or impl soever is rest ement betwee DRAWING IS A	agrammati volving me dimension op drawing y with the I. This worl bied in any hanical, inc bulous arch ied, to use tricted to th en Populou N UNCONTF DESE ATION	c and show easurement is on the ar- is by others contract con- k is copyrig form or by cluding phot itects in as this docum he terms of us and the i	es general a c of the wor chitectural and condit nditions an ht and can any means tocopying v sociation. <i>A</i> nent for any the agreem nstructing p	ks shall k and structions on s d Statuto hot be s graphic, vithout th Any licent v purpose hent or in party.	be taker ctural site. The site. The ory he writter ce, anplied HERWISE DATE 9.11.2023
	This Any from draw work Regu All ri repro elect perm expr what agre THIS REV A	drawing is dia information in documented rings, worksho s shall compl- ulations. ghts reserved bduced or cop tronic or mech hission of Pop essed or impl soever is rest ement betwee DRAWING IS A	agrammati volving me dimension op drawing y with the I. This worl bied in any hanical, inc bulous arch ied, to use tricted to th en Populou N UNCONTF DESE ATION	c and show easurement is on the ar- is by others contract con- k is copyrig form or by cluding phot itects in as this docum he terms of us and the i	es general a c of the wor chitectural and condit nditions an ht and can any means tocopying v sociation. <i>A</i> nent for any the agreem nstructing p	ks shall k and structions on s d Statuto hot be s graphic, vithout th Any licent v purpose hent or in party.	be taker ctural site. The site. The ory he writter ce, anplied HERWISE DATE 9.11.2023
	This Any from draw work Regu All ri repro elect perm expr what agre THIS REV A	drawing is dia information in documented rings, worksho s shall compl- ulations. ghts reserved bduced or cop tronic or mech hission of Pop essed or impl soever is rest ement betwee DRAWING IS A	agrammati volving me dimension op drawing y with the I. This worl bied in any hanical, inc bulous arch ied, to use tricted to th en Populou N UNCONTF DESE ATION	c and show easurement is on the ar- is by others contract con- k is copyrig form or by cluding phot itects in as this docum he terms of us and the i	es general a c of the wor chitectural and condit nditions an ht and can any means tocopying v sociation. <i>A</i> nent for any the agreem nstructing p	ks shall k and structions on s d Statuto hot be s graphic, vithout th Any licent v purpose hent or in party.	be taker ctural site. The site. The ory he writter ce, anplied HERWISE DATE 9.11.2023
	This Any from draw work Regu All rin repro- elect perm what agre THIS REV A B	drawing is dia information in documented ings, worksho s shall compl- ulations. ghts reserved bduced or cop ronic or mech ission of Pop essed or impl- soever is rest ement betwee DRAWING IS A FOR INFORM/ FOR INFORM/ FOR INFORM/ HITECT	agrammati volving me dimension op drawing y with the I. This worl bied in any panical, inco bulous arch ied, to use tricted to the en Populou NUNCONTF DESC ATION ATION	c and show easurement is on the ar- is by others contract con- k is copyrig form or by cluding phot itects in as this docum the terms of us and the i ROLLED COP CRIPTION	s general a c of the wor chitectural and condit nditions an ht and can any means tocopying v sociation. <i>A</i> nent for any the agreen nstructing p	ks shall k and structions on s d Statuto hot be s graphic, vithout th Any licency v purpose nent or in party. OTED OTH 225 30 0 0 0 0 0 0 0 0 0 0 0 0 0 0 0 0 0 0	be taker ctural site. The site. The ory he writter ce, anplied HERWISE DATE 9.11.2023
POPULOUS	This Any from draw work Regulation of the second se	drawing is dia information in documented ings, worksho s shall compl- ulations. ghts reserved bduced or cop ronic or mech ission of Pop essed or impl soever is rest ement betwee DRAWING IS A FOR INFORM/ FOR INFORM/ FOR INFORM/ FOR INFORM/	agrammati volving me dimension op drawing y with the I. This worl bied in any panical, inco bulous arch ied, to use tricted to the en Populou NUNCONTF DESC ATION ATION	c and show easurement is on the ar- is by others contract con- k is copyrig form or by cluding phot itects in as this docum the terms of us and the i ROLLED COP CRIPTION	s general a c of the wor chitectural and condit nditions an ht and can any means tocopying v sociation. <i>A</i> nent for any the agreen nstructing p	ks shall k and structions on s d Statuto hot be s graphic, vithout th Any licency v purpose nent or in party. OTED OTH 225 30 0 0 0 0 0 0 0 0 0 0 0 0 0 0 0 0 0 0	be taker ctural site. The site. The ory he writter ce, anplied HERWISE DATE 9.11.2023
ABN 55 072 891 993 SYDNEY Level 2	This Any from draw work Regu All rip repro- elect perm expr what agre THIS REV A B	drawing is dia information in documented ings, worksho s shall comply ulations. ghts reserved oduced or cop ronic or mech ission of Pop essed or impli soever is rest ement betwee DRAWING IS AI FOR INFORM, FOR INFORM, FOR INFORM, FOR INFORM, S 072 891 993 DIEY 1 2	agrammativolving medianelsion op drawing y with the I. This worl- bied in any nanical, incl- ied, to use tricted to the n Populou N UNCONTF DESC ATION ATION	c and show easurement is on the ar- is by others contract con- k is copyrig form or by cluding phot itects in as this docum the terms of us and the i ROLLED COP CRIPTION	s general a c of the wor chitectural and condit nditions an ht and can any means tocopying v sociation. <i>A</i> nent for any the agreen nstructing p	ks shall k and structions on s d Statuto hot be s graphic, vithout th Any licency v purpose nent or in party. OTED OTH 225 30 0 0 0 0 0 0 0 0 0 0 0 0 0 0 0 0 0 0	be taker ctural site. The site. The ory he writter ce, anplied HERWISE DATE 9.11.2023
ABN 55 072 891 993 SYDNEY Level 2 78-84 Kippax Street Surry Hills, NSW 2010 AUSTRALIA t: +61(0) 2 8244 3450 www.populous.com	This Any from draw work Regu All rip repro- elect perm expr what agre THIS REV A B B C C C C C C C C C C C C C C C C C	drawing is dia information in documented ings, worksho s shall comply ulations. ghts reserved oduced or cop ronic or mech ission of Pop essed or impl soever is rest ement betwee DRAWING IS AI FOR INFORM, FOR INFORM, FOR INFORM, FOR INFORM, Sorrage HITECT	agrammativolving medianesion op drawing y with the I. This worl- bied in any nanical, inclusion arch- ied, to use tricted to the Populou NUNCONTF DESC ATION ATION ATION	c and show easurement is on the ar- is by others contract con- k is copyrig form or by cluding photo- nitects in as this docum- ne terms of us and the in- contract con- con- con- con- con- con- con- con-	s general a contractural and conditions and ht and canni any means tocopying v sociation. A ment for any the agreem mstructing p Y. UNLESS N	ks shall k and structions on s d Statuto hot be s graphic, vithout th Any licency purpose hent or in party. OTED OTH 225 30 0 0 0 0 0 0 0 0 0 0 0 0 0 0 0 0 0 0	us.com
ABN 55 072 891 993 SYDNEY Level 2 78-84 Kippax Street Surry Hills, NSW 2010 AUSTRALIA	This Any from draw work Regu All rin repro- elect perm expro- what agre THIS REV A B A B A B A B C A B C C C C C C C C C	drawing is dia information in documented ings, worksho s shall compli- ulations. ghts reserved bouced or cop ronic or mech ission of Pop essed or impli soever is rest ement betwee DRAWING IS AI FOR INFORM. FOR INFORM. FOR INFORM. FOR INFORM. 5 072 891 993 DNEY 12 4 Kippax Stree y Hills, NSW 20 TRALIA 1(0) 2 8244 34 1(0) 7 3839 91	agrammativolving medianesion op drawing y with the I. This worl- bied in any nanical, inclusion arch- ied, to use tricted to the Populou NUNCONTF DESC ATION ATION ATION	c and show easurement is on the ar- is by others contract con- k is copyrig form or by cluding photo- nitects in as this docum- ne terms of us and the in- contract con- con- con- con- con- con- con- con-	s general a contractural and conditions and ht and canni any means tocopying v sociation. A ment for any the agreem mstructing p Y. UNLESS N	ks shall k and structions on s d Statuto hot be s graphic, vithout th Any licency purpose hent or in party. OTED OTH 225 30 0 0 0 0 0 0 0 0 0 0 0 0 0 0 0 0 0 0	us.com
ABN 55 072 891 993 SYDNEY Level 2 78-84 Kippax Street Surry Hills, NSW 2010 AUSTRALIA t: +61(0) 2 8244 3450 f: +61(0) 7 3839 9188 E-mail: sport.au@populous.com PROJECT PENRITH STADIUM SCOPING STUDY	This Any from draw work Regu All rin repro- elect perm expro- what agre THIS REV A B B A B C A B C A B C C C C C C C C C	drawing is dia information in documented ings, worksho s shall compli- ulations. ghts reserved bouced or cop ronic or mech ission of Pop essed or impli soever is rest ement betwee DRAWING IS AI FOR INFORM. FOR INFORM. FOR INFORM. FOR INFORM. FOR INFORM. 100 2 8244 34 1(0) 7 3839 91 DJECT NRITH ST	agrammati volving me dimension op drawing y with the I. This worl bied in any panical, inconstructed ied, to use tricted to the n Populor N UNCONTF DESC ATION ATION ATION ATION ATION ATION ATION ATION ATION ATION	c and show easurement is on the aris is by others contract con k is copyrig form or by cluding phot itects in as this docum the terms of us and the i ROLLED COP CRIPTION	s general a cof the wor chitectural and condit nditions an ht and can any means tocopying v sociation. A nent for any the agreen nstructing p Y. UNLESS N Y. UNLESS N USS	ks shall k and structions on s d Statuto hot be graphic, vithout th Any licent y purpose hent or in party. OTED OTH 224 30 21 21 20 21 20 21 20 21 21 20 21 21 21 21 21 21 21 21 21 21 21 21 21	JS.com
ABN 55 072 891 993 SYDNEY Level 2 78-84 Kippax Street Surry Hills, NSW 2010 AUSTRALIA t: +61(0) 2 8244 3450 f: +61(0) 7 3839 9188 E-mail: sport.au@populous.com PROJECT PENRITH STADIUM SCOPING STUDY CNR MULGOA RD & RANSLEY ST, PENRITH	This Any from draw work Regu All rip repro- expro- what agre THIS REV A B B C N ABN 5 S S T Leve 78-88 S S U F C N	drawing is dia information in documented ings, worksho s shall comply ulations. ghts reserved oduced or cop ronic or mech ission of Pop essed or impli soever is rest ement betwee DRAWING IS AI FOR INFORM, FOR I	agrammati volving me dimension op drawing y with the I. This worl bied in any panical, inconstructed ied, to use tricted to the n Populor N UNCONTF DESC ATION ATION ATION ATION ATION ATION ATION ATION ATION ATION	c and show easurement is on the aris is by others contract con k is copyrig form or by cluding phot itects in as this docum the terms of us and the i ROLLED COP CRIPTION	s general a cof the wor chitectural and condit nditions an ht and can any means tocopying v sociation. A nent for any the agreen nstructing p Y. UNLESS N Y. UNLESS N USS	ks shall k and structions on s d Statuto hot be graphic, vithout th Any licent y purpose hent or in party. OTED OTH 224 30 21 21 20 21 20 21 20 21 21 20 21 21 21 21 21 21 21 21 21 21 21 21 21	JS.com
ABN 55 072 891 993 SYDNEY Level 2 78-84 Kippax Street Surry Hills, NSW 2010 AUSTRALIA t: +61(0) 2 8244 3450 f: +61(0) 7 3839 9188 E-mail: sport.au@populous.com PROJECT PENRITH STADIUM SCOPING STUDY	This Any from draw work Regu All rin repro- elect perm expro- what agre THIS REV A B REV A B REV A B CN	drawing is dia information in documented ings, worksho s shall comply ulations. ghts reserved oduced or cop ronic or mech ission of Pop essed or impli soever is rest ement betwee DRAWING IS AI FOR INFORM, FOR INFORM, FOR INFORM, FOR INFORM, FOR INFORM, Sorz 891 993 DIECT NRITH ST R MULGO ET TITLE	agrammati volving me dimension op drawing y with the I. This worf bied in any hanical, incoulous arch ied, to use tricted to the Populou NUNCONTR DESC ATION ATION ATION ATION ATION ATION ATION ATION ATION ATION ATION ATION ATION ATION ATION ATION ATION ATION ATION	c and show easurement is on the ar- is by others contract con- k is copyrig form or by cluding phot intects in as this docum he terms of as and the i ROLLED COP ¹ CRIPTION	s general a cof the wor chitectural and condit nditions an ht and can any means tocopying v sociation. A nent for any the agreen nstructing p Y. UNLESS N Y. UNLESS N USS	ks shall k and structions on s d Statuto hot be graphic, vithout th Any licent y purpose hent or in party. OTED OTH 224 30 21 21 20 21 20 21 20 21 21 20 21 21 21 21 21 21 21 21 21 21 21 21 21	JS.com
ABN 55 072 891 993 SYDNEY Level 2 78-84 Kippax Street Surry Hills, NSW 2010 AUSTRALIA t: +61(0) 2 8244 3450 f: +61(0) 7 3839 9188 E-mail: sport.au@populous.com PROJECT PENRITH STADIUM SCOPING STUDY CNR MULGOA RD & RANSLEY ST, PENRITH SHEET TITLE	This Any from draw work Regu All rip repro- expro- what agre expro- what agre THIS REV A B B C N ABN 5 S S U C N S HE C N	drawing is dia information in documented ings, worksho s shall comply ulations. ghts reserved oduced or cop ronic or mech ission of Pop essed or impli soever is rest ement betwee DRAWING IS AI FOR INFORM, FOR I	agrammati volving me dimension op drawing y with the I. This worl- bied in any hanical, including ied, to use tricted to the Populou NUNCONTF DESC ATION	c and show easurement is on the aris is by others contract con k is copyrig form or by cluding phot intects in as this docum the terms of as and the i ROLLED COP ¹ CRIPTION CRIPTION E-mail: s A SCOP & RANS ION	s general a cof the wor chitectural and condit nditions an ht and can any means tocopying v sociation. A nent for any the agreen nstructing p Y. UNLESS N Y. UNLESS N USS	ks shall k and structions on s d Statuto hot be graphic, vithout th Any licent y purpose hent or in party. OTED OTH 224 30 21 21 20 21 20 21 20 21 21 20 21 21 21 21 21 21 21 21 21 21 21 21 21	JS.com
ABN 55 072 891 993 SYDNEY Level 2 78-84 Kippax Street Surry Hills, NSW 2010 AUSTRALIA t: +61(0) 2 8244 3450 f: +61(0) 7 3839 9188 E-mail: sport.au@populous.com PROJECT PENRITH STADIUM SCOPING STUDY CNR MULGOA RD & RANSLEY ST, PENRITH SHEET TITLE EAST WEST SECTION	This Any from draw work Regu All rip repro- expro- what agre expro- what agre THIS REV A B B C N ABN 5 S S U C N S HE C N	drawing is dia information in documented ings, worksho s shall comply ulations. ghts reserved oduced or cop ronic or mech ission of Pop essed or impli soever is rest ement betwee DRAWING IS AI FOR INFORM, FOR I	agrammati volving me dimension op drawing y with the I. This worl- bied in any hanical, including ied, to use tricted to the Populou NUNCONTF DESC ATION	c and show easurement is on the aris is by others contract con k is copyrig form or by cluding phot intects in as this docum the terms of as and the i ROLLED COP ¹ CRIPTION CRIPTION E-mail: s A SCOP & RANS ION	s general a cof the wor chitectural and condit nditions an ht and can any means tocopying v sociation. A nent for any the agreen nstructing p Y. UNLESS N Y. UNLESS N USS	ks shall k and structions on s d Statuto hot be graphic, vithout th Any licent y purpose hent or in party. OTED OTH 224 30 21 21 20 21 20 21 20 21 21 20 21 21 21 21 21 21 21 21 21 21 21 21 21	JS.com
ABN 55 072 891 993 SYDNEY Level 2 78-84 Kippax Street Surry Hills, NSW 2010 AUSTRALIA t: +61(0) 2 8244 3450 f: +61(0) 7 3839 9188 E-mail: sport.au@populous.com PROJECT PENRITH STADIUM SCOPING STUDY CNR MULGOA RD & RANSLEY ST, PENRITH SHEET TITLE EAST WEST SECTION SOUTH NORTH SECTION SOUTH NORTH SECTION PROJECT NUMBER 22.7823.00 REVIEWED JR	This Any from draw work Regu All rin repro- elect perm expra- what agre THIS REV A B REV A B A B A B C A B C N SHE CN SHE EA SO PRO 22.	drawing is dia information in documented ings, worksho s shall comply ulations. ghts reserved doduced or cop ronic or mech ission of Pop essed or impli soever is rest ement betwee DRAWING IS AI FOR INFORM. FOR	agrammati ivolving me dimension op drawing y with the I. This worl bied in any banical, inconsection ied, to use tricted to the NUNCONTF DESC ATION	c and show easurement is on the ar is by others contract con k is copyrig form or by cluding phot itects in as this docum the terms of as and the i ROLLED COP ¹ CRIPTION CRIPTION CRIPTION CRIPTION CRIPTION CRIPTION CRIPTION	s general a contractural and conditions and ht and canni any means tocopying v sociation. A nent for any the agreem nstructing p Y. UNLESS N WWW. sport.au@	ks shall k and structions on s d Statuto hot be graphic, vithout th Any licent y purpose hent or in party. OTED OTH 224 30 21 21 20 21 20 21 20 21 21 20 21 21 21 21 21 21 21 21 21 21 21 21 21	JS.com
ABN 55 072 891 993 SYDNEY Level 2 78-84 Kippax Street Surry Hils, NSW 2010 AUSTRALIA t: +61(0) 2 8244 3450 E-mail: sport.au@populous.com PROJECT PENRITH STADIUM SCOPING STUDY CNR MULGOA RD & RANSLEY ST, PENRITH SHEET TITLE EAST WEST SECTION SOUTH NORTH SECTION SOUTH NORTH SECTION PROJECT NUMBER REVIEWED	This Any from draw work Regu All ri- repro- event agre THIS REV A B ABN 5 Surr 78-8 Su	drawing is dia information in documented ings, worksho s shall comply ulations. ghts reserved doduced or cop ronic or mech ission of Pop essed or impli soever is rest ement betwee DRAWING IS AI FOR INFORM. FOR	agrammati volving me dimension op drawing y with the I. This worl bied in any banical, income tricted to the n Populor N UNCONTF DESC ATION ATIO	c and show easurement is on the ar is by others contract con k is copyrig form or by cluding phot itects in as this docum the terms of as and the i ROLLED COP ¹ CRIPTION CRIPTION CRIPTION CRIPTION CRIPTION CRIPTION CRIPTION CRIPTION	s general a contractural and conditions and ht and canni any means to copying v sociation. A nent for any the agreem nstructing p Y. UNLESS N WWW. Sport.au@	ks shall k and structions on s d Statuto hot be graphic, vithout th Any licent y purpose hent or in party. OTED OTH 224 30 21 21 20 21 20 21 20 21 21 20 21 21 21 21 21 21 21 21 21 21 21 21 21	JS.com

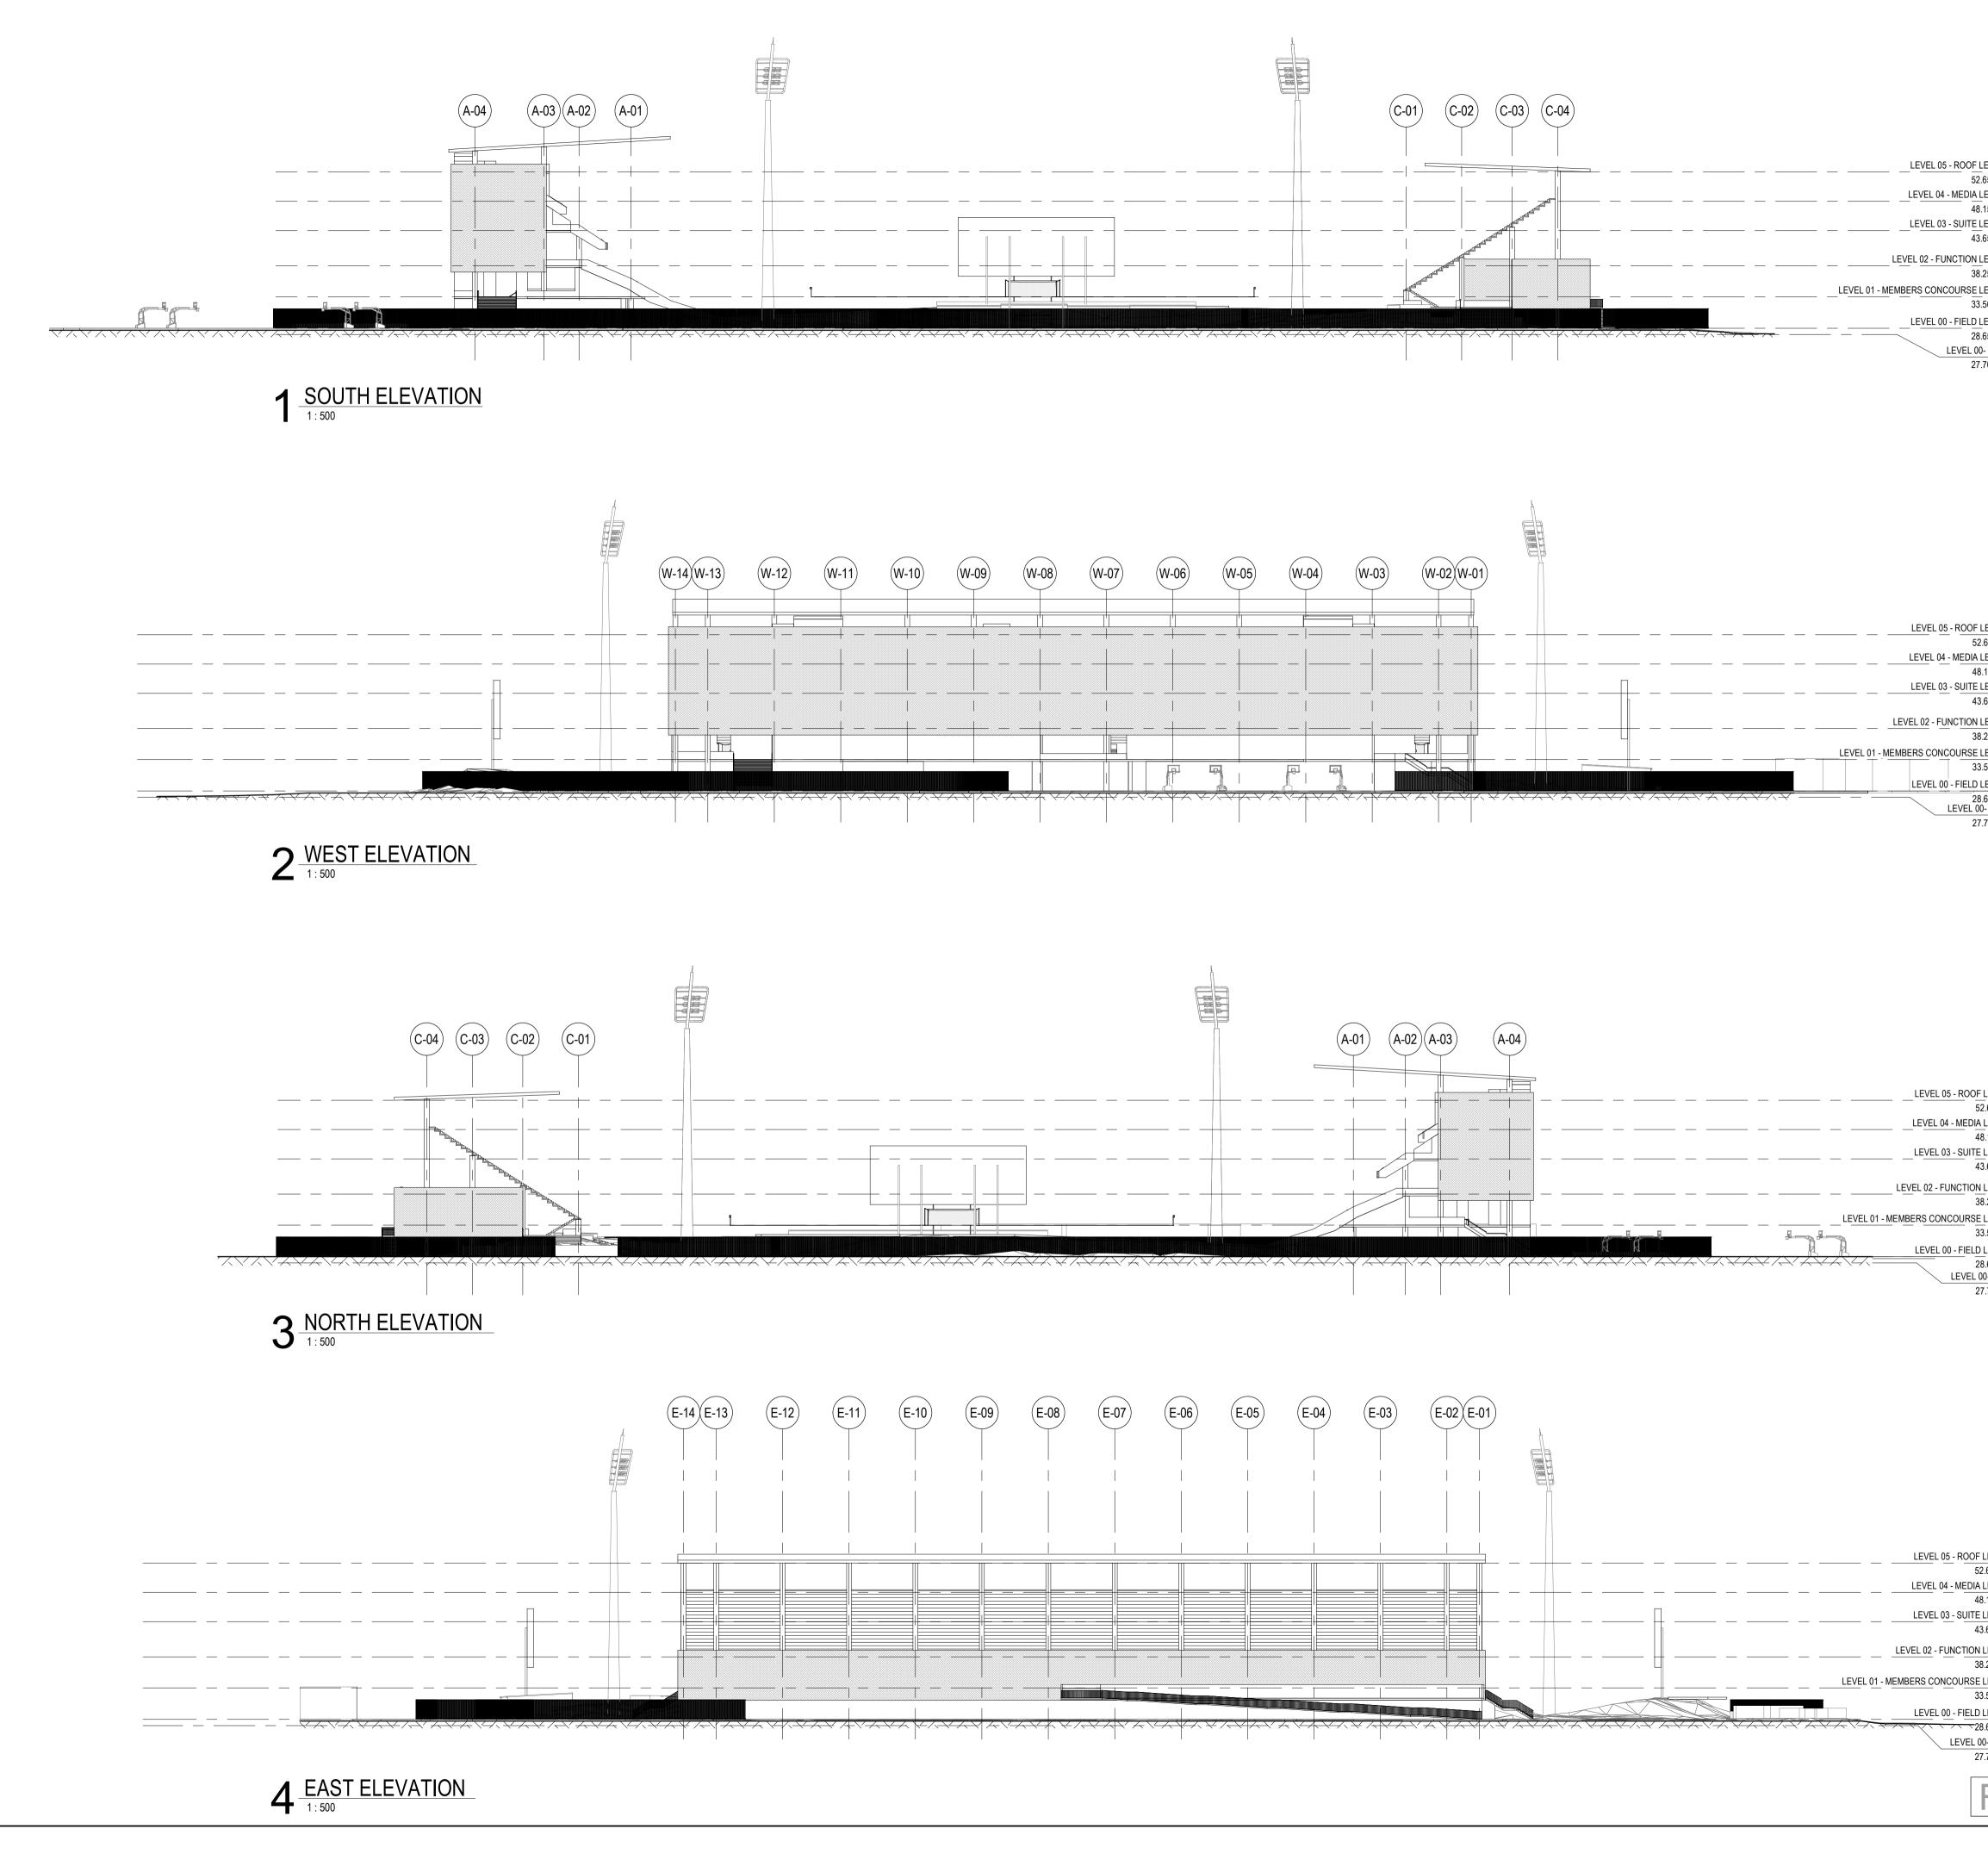

	REFERENCE MAP
	0 <u>2</u> 4 8m
/EL 🔽 0 m	1:100
/EL 🔽	CLIENT
0 m /EL 🔽	
0 m	
/EL 🔽 0 m	
	Infrastructure
m EL 🔽	New South Wales
m DP 💌	
m	STRUCTURAL, CIVIL AND SERVICES ENGINEER
	aurecon
	duictoii
	PROJECT MANAGER
	LANDSCAPE ARCHITECT
	COST CONSULTANT
/EL 🔽	VVT
(<u>′EL</u> ▼ 0 m	
/EL 🔽	NOTES
0 m /EL 🗨	
) m	
/EL D m	
	DISCLAIMER
	USE FIGURED DIMENSIONS ONLY DO NOT SCALE FROM DRAWING CHECK & VERIFY ALL DIMENSIONS
) m	ON SITE BEFORE FABRICATION OR SET OUT.
	This drawing is diagrammatic and shows general arrangements. Any information involving measurement of the works shall be taken
	from documented dimensions on the architectural and structural drawings, workshop drawings by others and conditions on site. The
	works shall comply with the contract conditions and Statutory Regulations.
	All rights reserved. This work is copyright and cannot be
	reproduced or copied in any form or by any means graphic, electronic or mechanical, including photocopying without the written
	permission of Populous architects in association. Any licence, expressed or implied, to use this document for any purpose
	whatsoever is restricted to the terms of the agreement or implied agreement between Populous and the instructing party.
	THIS DRAWING IS AN UNCONTROLLED COPY. UNLESS NOTED OTHERWISE
	REV DESCRIPTION DATE
	A FOR INFORMATION 29.11.2023 B FOR INFORMATION 30.11.2023
/EL 🔽	
/EL 🔽 0 m	
/EL 🔽	
0 m /EL 🔫	
0 m	
/EL 🔽	
/EL 🔽 0 m	
) m	
	ARCHITECT
	POPULOUS
	ABN 55 072 891 993 SYDNEY
	Level 2 78-84 Kippax Street
	Surry Hills, NSW 2010 AUSTRALIA t: +61(0) 2 8244 3450 E mail: email: ema
	f: +61(0) 7 3839 9188 E-mail: sport.au@populous.com PROJECT
	PENRITH STADIUM SCOPING STUDY
EI	CNR MULGOA RD & RANSLEY ST, PENRITH
/ <u>EL</u> ▼ 0 m	
EL 🔽	OVERALL ELEVATIONS
0 m /FL —	
<u>′EL</u> ▼ D m	
∕ <mark>EL ▼</mark> D m	PROJECT NUMBER REVIEWED
/EL 🔽	22.7823.00 JR COORDINATED APPROVED
0 m TOP	NM AB
0 m	SCALE 100% @ A1 NORTH POINT
	1 : 500 W 00.00 DEG
OR INFORMATION	AR-03-0042

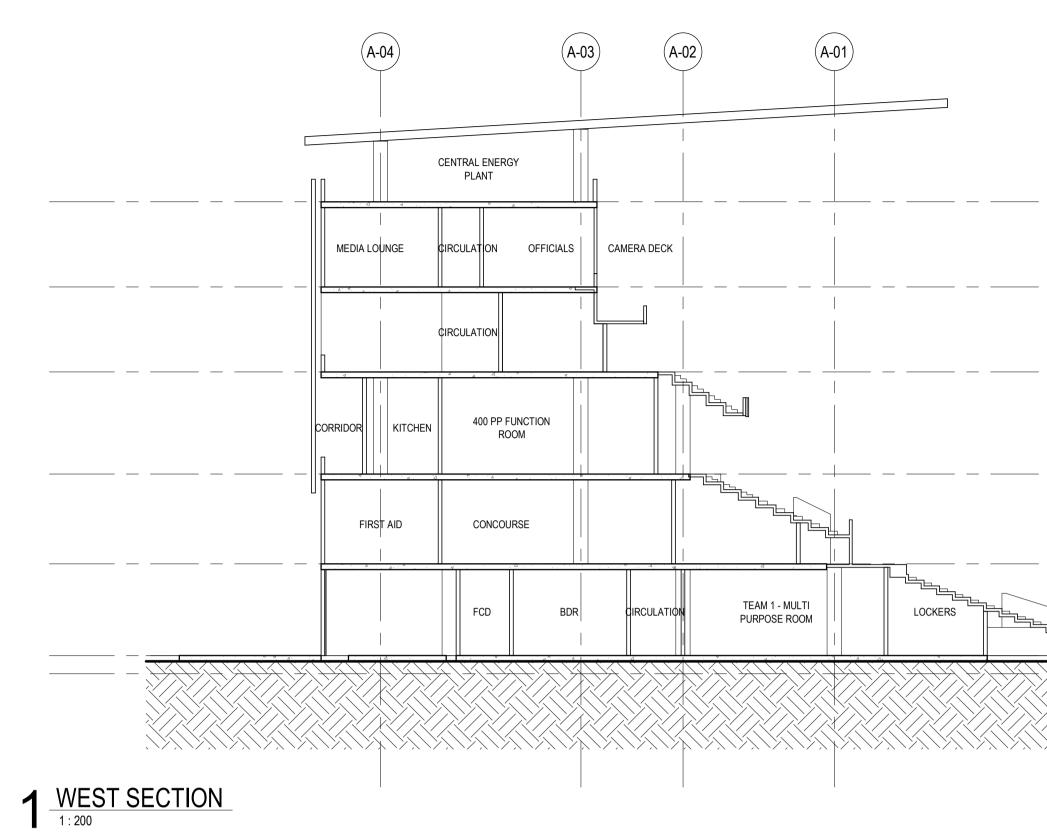

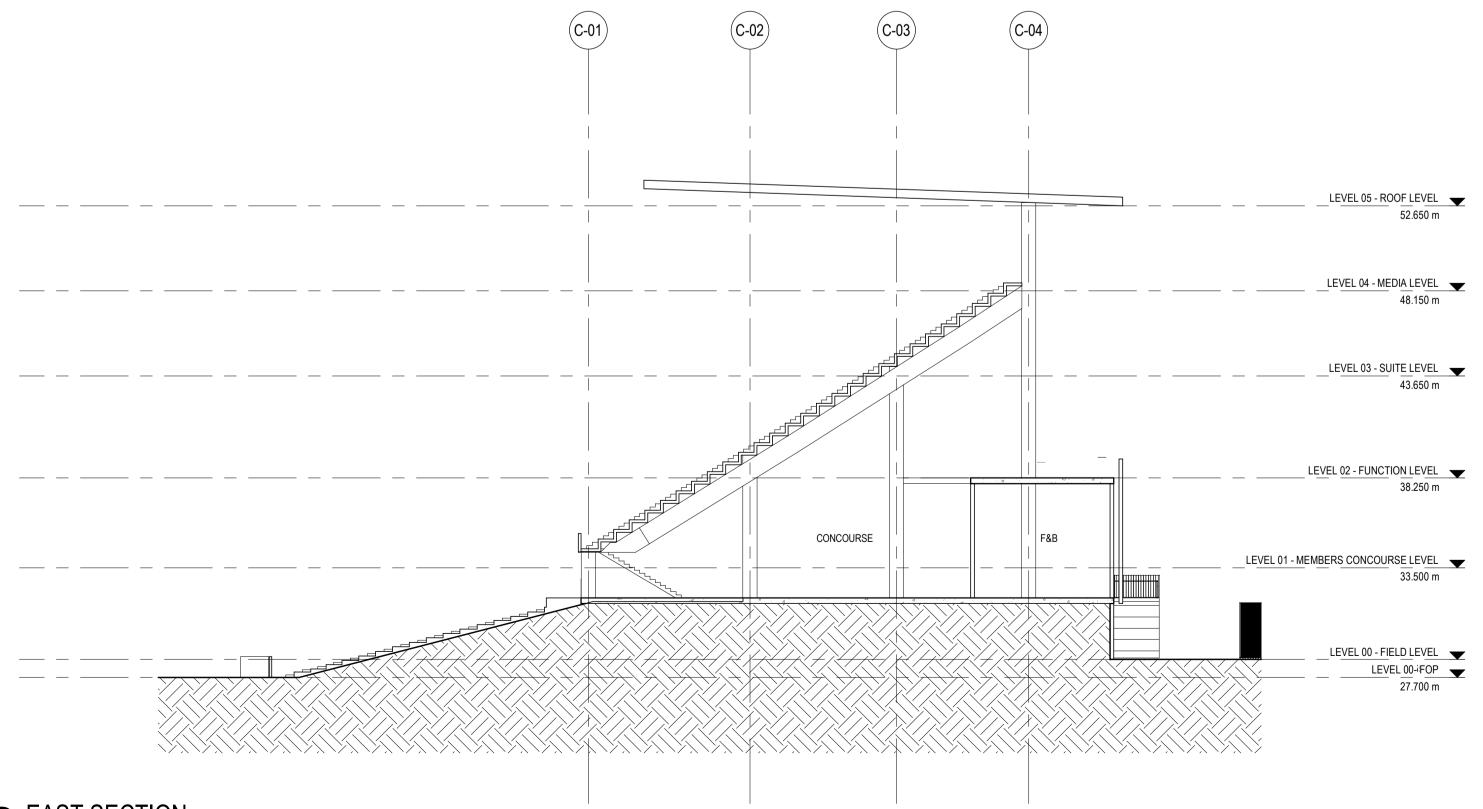

2 EAST SECTION 1:200

			LEVEL 05 - ROOF LEVEL
			52.650 m
			LEVEL 04 - MEDIA LEVEL
			48.150 m
			LEVEL 03 - SUITE LEVEL
			43.650 m
			LEVEL 02 - FUNCTION LEVEL
			38.250 m
			1 - MEMBERS CONCOURSE LEVEL
			33.500 m
			55.500 III
	7		LEVEL 00 - FIELD LEVEL
			LEVEL 00-+FOP
		$\land \lor \land \lor$	27.700 m
$\mathcal{Y} \land \mathcal{Y} .$	$\langle \rangle \rangle$	$\langle , \vee \rangle \rangle$	$\langle \rangle \rangle \rangle \rangle \rangle \rangle \rangle$

0 2 1:100		4	8r
CLIENT			
	In	SW	
	Infrast	tructure	
	New Sou	uth Wales	
		RVICES ENGINEEF	2
aur		JN	
PROJECT MANA	GER		
LANDSCAPE AR	CHITECT		
0007.0010	٨		
	ANT		
NOTES			
DISCLAIMER			
USE FIGURED D	CHECK & VE	NLY DO NOT SCA RIFY ALL DIMENS DN OR SET OUT.	
USE FIGURED D FROM DRAWING ON SITE BEFORI This drawing is dia	CHECK & VE E FABRICATIC	RIFY ALL DIMENS ON OR SET OUT. Ind shows general a	SIONS rrangements.
USE FIGURED D FROM DRAWING ON SITE BEFORI This drawing is dia Any information in from documented drawings, worksho	CHECK & VE E FABRICATIC agrammatic ar volving measu dimensions or op drawings by	RIFY ALL DIMENS ON OR SET OUT. Ind shows general a urement of the work in the architectural a y others and conditi	SIONS rrangements. ks shall be taken and structural ions on site. The
USE FIGURED D FROM DRAWING ON SITE BEFORI This drawing is dia Any information in from documented drawings, workshi works shall compl Regulations.	CHECK & VE E FABRICATIO agrammatic ar nvolving measu dimensions or op drawings by y with the cont	RIFY ALL DIMENS ON OR SET OUT. ad shows general a urement of the work in the architectural a y others and conditi tract conditions and	SIONS rrangements. ks shall be taken and structural ions on site. The d Statutory
USE FIGURED D FROM DRAWING ON SITE BEFOR This drawing is di Any information in from documented drawings, workshw works shall compl Regulations. All rights reserved reproduced or cop electronic or mecl	CHECK & VE E FABRICATIO agrammatic ar ivolving measu dimensions or op drawings by y with the cont d. This work is pied in any forr nanical, includi	RIFY ALL DIMENS DN OR SET OUT. Ind shows general a urement of the work in the architectural a y others and conditi tract conditions and copyright and cann in or by any means ing photocopying w	SIONS rrangements. ks shall be taken and structural ions on site. The d Statutory d Statutory not be graphic, rithout the writter
USE FIGURED D FROM DRAWING ON SITE BEFORI This drawing is dia Any information in from documented drawings, workshow works shall comple Regulations. All rights reserved reproduced or cop electronic or mech permission of Pop expressed or imple whatsoever is res	CHECK & VE E FABRICATIO agrammatic ar ivolving measu dimensions or op drawings by ly with the conf d. This work is bied in any forr hanical, includi bulous architec lied, to use this tricted to the te	RIFY ALL DIMENS DN OR SET OUT. Ind shows general a urement of the work in the architectural a y others and conditi tract conditions and copyright and cann in or by any means ing photocopying w ts in association. A s document for any erms of the agreem	SIONS rrangements. (s shall be taken and structural ions on site. The d Statutory tot be graphic, rithout the writter iny licence, purpose ent or implied
USE FIGURED D FROM DRAWING ON SITE BEFORM This drawing is dia Any information in from documented drawings, workshow works shall comple Regulations. All rights reserved reproduced or cop electronic or mech permission of Pop expressed or imple whatsoever is res agreement between	CHECK & VE E FABRICATIO agrammatic ar ivolving measu dimensions or op drawings by ly with the cont d. This work is bied in any forr hanical, includi bulous architec lied, to use this tricted to the te en Populous a	RIFY ALL DIMENS DN OR SET OUT. Ind shows general a urement of the work in the architectural a y others and conditi tract conditions and copyright and cann in or by any means ing photocopying w ts in association. As a document for any	SIONS rrangements. (s shall be taken and structural ions on site. The d Statutory hot be graphic, rithout the writter ny licence, purpose ent or implied party.
USE FIGURED D FROM DRAWING ON SITE BEFORI This drawing is dia Any information ir from documented drawings, workshow works shall comple Regulations. All rights reserved reproduced or cope electronic or mech permission of Pope expressed or imple whatsoever is res agreement betweet THIS DRAWING IS A REV A FOR INFORM	CHECK & VE E FABRICATIO agrammatic ar ivolving measu dimensions or op drawings by ly with the cont d. This work is bied in any form hanical, includi bulous architec lied, to use this tricted to the te en Populous a N UNCONTROLL DESCRII ATION	RIFY ALL DIMENS ON OR SET OUT. In the architectural a prement of the work in the architectural a protess and conditions and copyright and cann in or by any means ing photocopying w ts in association. A s document for any proms of the agreem and the instructing p	SIONS rrangements. (s shall be taken and structural ions on site. The d Statutory to t be graphic, ithout the writter ny licence, purpose ent or implied harty. DTED OTHERWISE DATE 29.11.2023
USE FIGURED D FROM DRAWING ON SITE BEFORI This drawing is di Any information ir from documented drawings, workshe works shall compl Regulations. All rights reserved reproduced or cop electronic or mech permission of Pop expressed or impl whatsoever is res agreement betwee THIS DRAWING IS A	CHECK & VE E FABRICATIO agrammatic ar ivolving measu dimensions or op drawings by ly with the cont d. This work is bied in any form hanical, includi bulous architec lied, to use this tricted to the te en Populous a N UNCONTROLL DESCRII ATION	RIFY ALL DIMENS ON OR SET OUT. In the architectural a prement of the work in the architectural a protess and conditions and copyright and cann in or by any means ing photocopying w ts in association. A s document for any proms of the agreem and the instructing p	SIONS rrangements. (s shall be taken and structural ions on site. The d Statutory bot be graphic, rithout the writter ny licence, purpose ent or implied party. DTED OTHERWISE
USE FIGURED D FROM DRAWING ON SITE BEFORI This drawing is dia Any information ir from documented drawings, workshow works shall comple Regulations. All rights reserved reproduced or cope electronic or mech permission of Pope expressed or imple whatsoever is res agreement betweet THIS DRAWING IS A REV A FOR INFORM	CHECK & VE E FABRICATIO agrammatic ar ivolving measu dimensions or op drawings by ly with the cont d. This work is bied in any form hanical, includi bulous architec lied, to use this tricted to the te en Populous a N UNCONTROLL DESCRII ATION	RIFY ALL DIMENS ON OR SET OUT. In the architectural a prement of the work in the architectural a protess and conditions and copyright and cann in or by any means ing photocopying w ts in association. A s document for any proms of the agreem and the instructing p	SIONS rrangements. (s shall be taken and structural ions on site. The d Statutory not be graphic, ithout the writter ny licence, purpose ent or implied harty. DTED OTHERWISE DATE 29.11.2023
USE FIGURED D FROM DRAWING ON SITE BEFORI This drawing is dia Any information ir from documented drawings, workshow works shall comple Regulations. All rights reserved reproduced or cope electronic or mech permission of Pope expressed or imple whatsoever is res agreement betweet THIS DRAWING IS A REV A FOR INFORM	CHECK & VE E FABRICATIO agrammatic ar ivolving measu dimensions or op drawings by ly with the cont d. This work is bied in any form hanical, includi bulous architec lied, to use this tricted to the te en Populous a N UNCONTROLL DESCRII ATION	RIFY ALL DIMENS ON OR SET OUT. In the architectural a prement of the work in the architectural a protess and conditions and copyright and cann in or by any means ing photocopying w ts in association. A s document for any proms of the agreem and the instructing p	SIONS rrangements. (s shall be taken and structural ions on site. The d Statutory not be graphic, ithout the writter ny licence, purpose ent or implied harty. DTED OTHERWISE DATE 29.11.2023
USE FIGURED D FROM DRAWING ON SITE BEFORI This drawing is dia Any information ir from documented drawings, workshow works shall comple Regulations. All rights reserved reproduced or cope electronic or mech permission of Pope expressed or imple whatsoever is res agreement betweet THIS DRAWING IS A REV A FOR INFORM	CHECK & VE E FABRICATIO agrammatic ar ivolving measu dimensions or op drawings by ly with the cont d. This work is bied in any form hanical, includi bulous architec lied, to use this tricted to the te en Populous a N UNCONTROLL DESCRII ATION	RIFY ALL DIMENS ON OR SET OUT. In the architectural a prement of the work in the architectural a protess and conditions and copyright and cann in or by any means ing photocopying w ts in association. A s document for any proms of the agreem and the instructing p	SIONS rrangements. (s shall be taken and structural ions on site. The d Statutory not be graphic, ithout the writter ny licence, purpose ent or implied harty. DTED OTHERWISE DATE 29.11.2023
USE FIGURED D FROM DRAWING ON SITE BEFORI This drawing is dia Any information ir from documented drawings, workshow works shall comple Regulations. All rights reserved reproduced or cope electronic or mech permission of Pope expressed or imple whatsoever is res agreement betweet THIS DRAWING IS A REV A FOR INFORM	CHECK & VE E FABRICATIO agrammatic ar ivolving measu dimensions or op drawings by ly with the cont d. This work is bied in any form hanical, includi bulous architec lied, to use this tricted to the te en Populous a N UNCONTROLL DESCRII ATION	RIFY ALL DIMENS ON OR SET OUT. In the architectural a prement of the work in the architectural a protess and conditions and copyright and cann in or by any means ing photocopying w ts in association. A s document for any proms of the agreem and the instructing p	SIONS rrangements. (s shall be taken and structural ions on site. The d Statutory not be graphic, ithout the writter ny licence, purpose ent or implied harty. DTED OTHERWISE DATE 29.11.2023
USE FIGURED D FROM DRAWING ON SITE BEFORI This drawing is dia Any information ir from documented drawings, workshow works shall comple Regulations. All rights reserved reproduced or cope electronic or mech permission of Pope expressed or imple whatsoever is res agreement betweet THIS DRAWING IS A REV A FOR INFORM	CHECK & VE E FABRICATIO agrammatic ar ivolving measu dimensions or op drawings by ly with the cont d. This work is bied in any form hanical, includi bulous architec lied, to use this tricted to the te en Populous a N UNCONTROLL DESCRII ATION	RIFY ALL DIMENS ON OR SET OUT. In the architectural a prement of the work in the architectural a protess and conditions and copyright and cann in or by any means ing photocopying w ts in association. A s document for any proms of the agreem and the instructing p	SIONS rrangements. (s shall be taken and structural ions on site. The d Statutory not be graphic, ithout the writter ny licence, purpose ent or implied harty. DTED OTHERWISE DATE 29.11.2023
USE FIGURED D FROM DRAWING ON SITE BEFORI This drawing is di Any information in from documented drawings, workshow works shall compl Regulations. All rights reserved reproduced or cop electronic or mech permission of Pop expressed or impl whatsoever is res agreement betweet THIS DRAWING IS A REV A FOR INFORM B FOR INFORM B FOR INFORM B FOR INFORM C C C C C C C C C C C C C C C C C C C	CHECK & VE E FABRICATIO agrammatic ar ivolving measu dimensions or op drawings by ly with the cont d. This work is bied in any form hanical, includi bulous architec lied, to use this tricted to the te en Populous a N UNCONTROLL DESCRII ATION	RIFY ALL DIMENS ON OR SET OUT. In the architectural a prement of the work in the architectural a protess and conditions and copyright and cann in or by any means ing photocopying w ts in association. A s document for any proms of the agreem and the instructing p	SIONS rrangements. (s shall be taken and structural ions on site. The d Statutory not be graphic, ithout the writter ny licence, purpose ent or implied harty. DTED OTHERWISE DATE 29.11.2023
USE FIGURED D FROM DRAWING ON SITE BEFORM This drawing is dia Any information in from documented drawings, workshow works shall comple Regulations. All rights reserved reproduced or cop electronic or mech permission of Pop expressed or imple whatsoever is res agreement betweet THIS DRAWING IS A REV A FOR INFORM B FOR INFORM B FOR INFORM B FOR INFORM C C C C C C C C C C C C C C C C C C C	CHECK & VE E FABRICATION agrammatic ar involving measu dimensions or op drawings by ly with the contribu- d. This work is bied in any form ballous architec lied, to use this tricted to the te en Populous a N UNCONTROLL DESCRII ATION ATION	RIFY ALL DIMENS ON OR SET OUT. ad shows general a urement of the work in the architectural a y others and conditions and copyright and cannon in or by any means ing photocopying w ts in association. A is document for any perms of the agreem ind the instructing p ED COPY. UNLESS NO PTION PTION	SIONS rrangements. rs shall be taken and structural ions on site. The d Statutory rot be graphic, rithout the writter rny licence, purpose ent or implied arty. DTED OTHERWISE DATE 29.11.2023 30.11.202 30.11.202 30.11.202 30.11.202 30.11.202 30.11.202 30.11.202 30.
USE FIGURED D FROM DRAWING ON SITE BEFORM This drawing is dia Any information in from documented drawings, workshow works shall comple Regulations. All rights reserved reproduced or cop electronic or mech permission of Pop expressed or imple whatsoever is res agreement betweet THIS DRAWING IS A REV A FOR INFORM B FOR INFORM B FOR INFORM B FOR INFORM C C C C C C C C C C C C C C C C C C C	CHECK & VE E FABRICATION agrammatic ar involving measu dimensions or op drawings by ly with the contribu- d. This work is bied in any form ballous architec lied, to use this tricted to the te en Populous a N UNCONTROLL DESCRII ATION ATION	RIFY ALL DIMENS ON OR SET OUT. In the architectural a prement of the work in the architectural a protess and conditions and copyright and cann in or by any means ing photocopying w ts in association. A s document for any proms of the agreem and the instructing p	SIONS rrangements. rs shall be taken and structural ions on site. The d Statutory rot be graphic, rithout the writter rny licence, purpose ent or implied arty. DTED OTHERWISE DATE 29.11.2023 30.11.202 30.11.202 30.11.202 30.11.202 30.11.202 30.11.202 30.11.202 30.
USE FIGURED D FROM DRAWING ON SITE BEFORM This drawing is dia Any information in from documented drawings, workshu works shall compl Regulations. All rights reserved reproduced or cop electronic or mech permission of Pop expressed or impl whatsoever is res agreement betwee THIS DRAWING IS A REV A FOR INFORM B FOR INFORM B FOR INFORM B FOR INFORM C C C C C C C C C C C C C C C C C C C	CHECK & VE E FABRICATION agrammatic arr hvolving measured dimensions or op drawings by ly with the contra- d. This work is bied in any form hanical, includid pulous architece lied, to use this tricted to the te en Populous a N UNCONTROLL DESCRIF ATION ATION ATION	RIFY ALL DIMENS ON OR SET OUT. ad shows general a urement of the work in the architectural a y others and conditions and copyright and cannon in or by any means ing photocopying w ts in association. A a document for any erms of the agreem ind the instructing p ED COPY. UNLESS NO PTION COUS COUS	SIONS rrangements. (s shall be taken and structural ions on site. The d Statutory not be graphic, rithout the writter ny licence, purpose ent or implied arty. DTED OTHERWISE DATE 29.11.2023 30.11.202 30.11 30.11 30.11 30.11 30.11 30.11 30.11 30.11 30.11 30.11 30.11 30.11 3
USE FIGURED D FROM DRAWING ON SITE BEFORM This drawing is dia Any information in from documented drawings, workshe works shall compl Regulations. All rights reserved reproduced or cop electronic or mech permission of Pop expressed or impl whatsoever is res agreement betwee THIS DRAWING IS A REV A FOR INFORM B FOR INFORM B FOR INFORM B FOR INFORM C C C C C C C C C C C C C C C C C C C	CHECK & VE E FABRICATION agrammatic arr ivolving measure dimensions or op drawings by ly with the contra- dimensions or op drawings by	RIFY ALL DIMENS ON OR SET OUT. ad shows general a urement of the work in the architectural a y others and conditions and copyright and cannon in or by any means ing photocopying w ts in association. A a document for any erms of the agreem ind the instructing p ED COPY. UNLESS NO PTION COUS COUS	SIONS rrangements. rs shall be taken and structural ions on site. The d Statutory not be graphic, rithout the writter rny licence, purpose ent or implied arty. DTED OTHERWISE DATE 29.11.2023 30.11.202 30.11 30.11 30.11 30.11 30.11 30.11 30.11 30.11 30.11 30.11 30.11 30.11 30
USE FIGURED D FROM DRAWING ON SITE BEFORM This drawing is dia Any information in from documented drawings, workshu works shall compl Regulations. All rights reserved reproduced or cop electronic or mech permission of Pop expressed or impl whatsoever is res agreement between THIS DRAWING IS A REV A FOR INFORM B FOR INFORM B FOR INFORM B FOR INFORM B FOR INFORM C	CHECK & VE E FABRICATIO agrammatic ar nvolving measu dimensions or op drawings by ly with the cont d. This work is bied in any form hanical, includi pulous architec lied, to use this tricted to the te en Populous a N UNCONTROLL DESCRII ATION ATION ATION ATION ATION ATION ATION ATION ESCRII ATION ATION ATION ESCRII ATION ATION ESCRII ATION ESCRII ESCRII ESCRII	RIFY ALL DIMENS ON OR SET OUT. ad shows general a urement of the work in the architectural a y others and conditions and copyright and cannon in or by any means ing photocopying w ts in association. A a document for any erms of the agreemend in the instructing p ED COPY. UNLESS NO PTION COUS COUS COUS	SIONS rrangements. cs shall be taken and structural ions on site. The d Statutory to the graphic, rithout the writter rny licence, purpose ent or implied arty. DTED OTHERWISE DATE 29.11.2023 30.11
USE FIGURED D FROM DRAWING ON SITE BEFORM This drawing is dia Any information in from documented drawings, workshu works shall compl Regulations. All rights reserved reproduced or cop electronic or mech permission of Pop expressed or impl whatsoever is res agreement between THIS DRAWING IS A REV A FOR INFORM B FOR INFORM B FOR INFORM B FOR INFORM B FOR INFORM C	CHECK & VE E FABRICATION agrammatic ar ivolving measu dimensions or op drawings by y with the contra- dimensions or op drawings by y with the contra- dimensions or op drawings by the contra- dimensions or op drawings by the contra- dimensions or op drawings by the contra- stricted to the te en Populous ar N UNCONTROLL DESCRIF ATION AT	RIFY ALL DIMENS ON OR SET OUT. In the architectural a prement of the work in the architectural a prement of the work in the architectural a present of the work copyright and cann n or by any means ing photocopying w ts in association. A s document for any perms of the agreem ind the instructing p ED COPY. UNLESS NO PTION COUS WWW. mail: sport.au@	SIONS rrangements. As shall be taken and structural ions on site. The d Statutory to be graphic, rithout the writter rny licence, purpose ent or implied arty. DTED OTHERWISE DATE 29.11.2023 30.11 30.11 30.11 30.11 30.11 30.11 30.11 30.11 30.11 30.11 30.11 30.11 3
USE FIGURED D FROM DRAWING ON SITE BEFORM This drawing is dia Any information in from documented drawings, workshw works shall compl Regulations. All rights reserved reproduced or cop electronic or mech permission of Pop expressed or impl whatsoever is res agreement between THIS DRAWING IS A REV A FOR INFORM B FOR INFORM B FOR INFORM B FOR INFORM B FOR INFORM C CONTRALIA t: +61(0) 2 8244 32 f: +61(0) 7 3839 97 PROJECT PENRITH S CNR MULGO SHEET TITLE	CHECK & VE E FABRICATION agrammatic ar ivolving measu dimensions or op drawings by y with the contra- dimensions or op drawings by y with the contra- dimensions or op drawings by y with the contra- dimensions or op drawings by the contra- dimensions or op drawing by the contra- dimensions or op drawings by the contra- dime	RIFY ALL DIMENS ON OR SET OUT. ad shows general a urement of the work in the architectural a y others and condit tract conditions and copyright and cann in or by any means ing photocopying w ts in association. A a document for any erms of the agreem ind the instructing p ED COPY. UNLESS NO PTION COPY. UNLESS NO PTION COPING STUR RANSLEY ST	SIONS rrangements. As shall be taken and structural ions on site. The d Statutory to be graphic, rithout the writter rny licence, purpose ent or implied arty. DTED OTHERWISE DATE 29.11.2023 30.11 30.11 30.11 30.11 30.11 30.11 30.11 30.11 30.11 30.11 30.11 30.11 3
USE FIGURED D FROM DRAWING ON SITE BEFORM This drawing is dia Any information in from documented drawings, workshu works shall compl Regulations. All rights reserved reproduced or cop electronic or mech permission of Pop expressed or impl whatsoever is res agreement betwee THIS DRAWING IS A REV A FOR INFORM B FOR INFORM B FOR INFORM B FOR INFORM B FOR INFORM C CONSTRALIA C CONSTRALIA t: +61(0) 2 8244 32 f: +61(0) 7 3839 97 PROJECT PENRITH ST CNR MULGO	CHECK & VE E FABRICATION agrammatic ar ivolving measu dimensions or op drawings by y with the contra- dimensions or op drawings by the contra- dimensions or op drawings by the contra- dimensions or op drawings by y with the contra- dimensions or op drawings by the contra- dimensions or op	RIFY ALL DIMENS ON OR SET OUT. ad shows general a urement of the work in the architectural a y others and condit tract conditions and copyright and cann in or by any means ing photocopying w ts in association. A a document for any erms of the agreem ind the instructing p ED COPY. UNLESS NO TION COPY. UNLESS NO TION COPING STUR RANSLEY ST DN	SIONS rrangements. As shall be taken and structural ions on site. The d Statutory to be graphic, rithout the writter rny licence, purpose ent or implied arty. DTED OTHERWISE DATE 29.11.2023 30.11 30.11 30.11 30.11 30.11 30.11 30.11 30.11 30.11 30.11 30.11 30.11 3
USE FIGURED D FROM DRAWING ON SITE BEFORM This drawing is dia Any information in from documented drawings, workshive works shall complete Regulations. All rights reserved reproduced or copelectronic or mech permission of Pope expressed or imply whatsoever is ress agreement betweet THIS DRAWING IS A REV A FOR INFORM B FOR INFORM B FOR INFORM B FOR INFORM B FOR INFORM C CONSTRUCT C CNR MULCO SHEET TITLE WEST STAN	CHECK & VE E FABRICATION agrammatic ar ivolving measu dimensions or op drawings by y with the contra- dimensions or op drawings by the contra- dimensions or op drawings by the contra- dimensions or op drawings by y with the contra- dimensions or op drawings by the contra- dimensions or op	RIFY ALL DIMENS ON OR SET OUT. ad shows general a urement of the work in the architectural a y others and condit tract conditions and copyright and cann in or by any means ing photocopying w ts in association. A a document for any erms of the agreem ind the instructing p ED COPY. UNLESS NO TION COPY. UNLESS NO TION COPING STUR RANSLEY ST DN	SIONS rrangements. As shall be taken and structural ions on site. The d Statutory to be graphic, rithout the writter rny licence, purpose ent or implied arty. DTED OTHERWISE DATE 29.11.2023 30.11 30.11 30.11 30.11 30.11 30.11 30.11 30.11 30.11 30.11 30.11 30.11 3
USE FIGURED D FROM DRAWING ON SITE BEFORM This drawing is dia Any information in from documented drawings, workshy works shall compl Regulations. All rights reserved reproduced or cop electronic or mech permission of Pop expressed or impl whatsoever is res agreement betwee THIS DRAWING IS A REV A FOR INFORM B FOR INFORM B FOR INFORM B FOR INFORM C COMP COMP C COMP C COMP COMP COMP C COMP COMP C COMP COMP COMP C COMP COMP COMP C C C C C C C C C C C C C C C C C C C	CHECK & VE E FABRICATIO agrammatic ar hvolving measu dimensions or op drawings by y with the cont d. This work is bied in any forr bolduous architec lied, to use this tricted to the te en Populous a N UNCONTROLL DESCRII ATION AT	RIFY ALL DIMENS ON OR SET OUT. ad shows general a urement of the work in the architectural a y others and condit tract conditions and copyright and cann in or by any means ing photocopying w ts in association. A a document for any end the instructing p ED COPY. UNLESS NO PTION COPING STU RANSLEY ST ON ON N REVIEWED	SIONS rrangements. As shall be taken and structural ions on site. The d Statutory to be graphic, rithout the writter rny licence, purpose ent or implied arty. DTED OTHERWISE DATE 29.11.2023 30.11 30.11 30.11 30.11 30.11 30.11 30.11 30.11 30.11 30.11 30.11 30.11 3
USE FIGURED D FROM DRAWING ON SITE BEFORM This drawing is dia Any information in from documented drawings, workshi works shall compl Regulations. All rights reserved reproduced or cop electronic or mech permission of Pop expressed or impl whatsoever is res agreement between THIS DRAWING IS A REV A FOR INFORM B FOR INFORM B FOR INFORM B FOR INFORM C COMP COMP C C C C C C C C C C C C C C C C C C C	CHECK & VE E FABRICATIO agrammatic ar hvolving measu dimensions or op drawings by y with the cont d. This work is bied in any forr bolduous architec lied, to use this tricted to the te en Populous a N UNCONTROLL DESCRII ATION AT	RIFY ALL DIMENS ON OR SET OUT. ad shows general a urement of the work in the architectural a y others and condit tract conditions and copyright and cann in or by any means ing photocopying w ts in association. A a document for any end the instructing p ED COPY. UNLESS NO PTION COPING STU RANSLEY ST ON N	SIONS rrangements. As shall be taken and structural ions on site. The d Statutory to be graphic, rithout the writter rny licence, purpose ent or implied arty. DTED OTHERWISE DATE 29.11.2023 30.11 30.11 30.11 30.11 30.11 30.11 30.11 30.11 30.11 30.11 30.11 30.11 3