


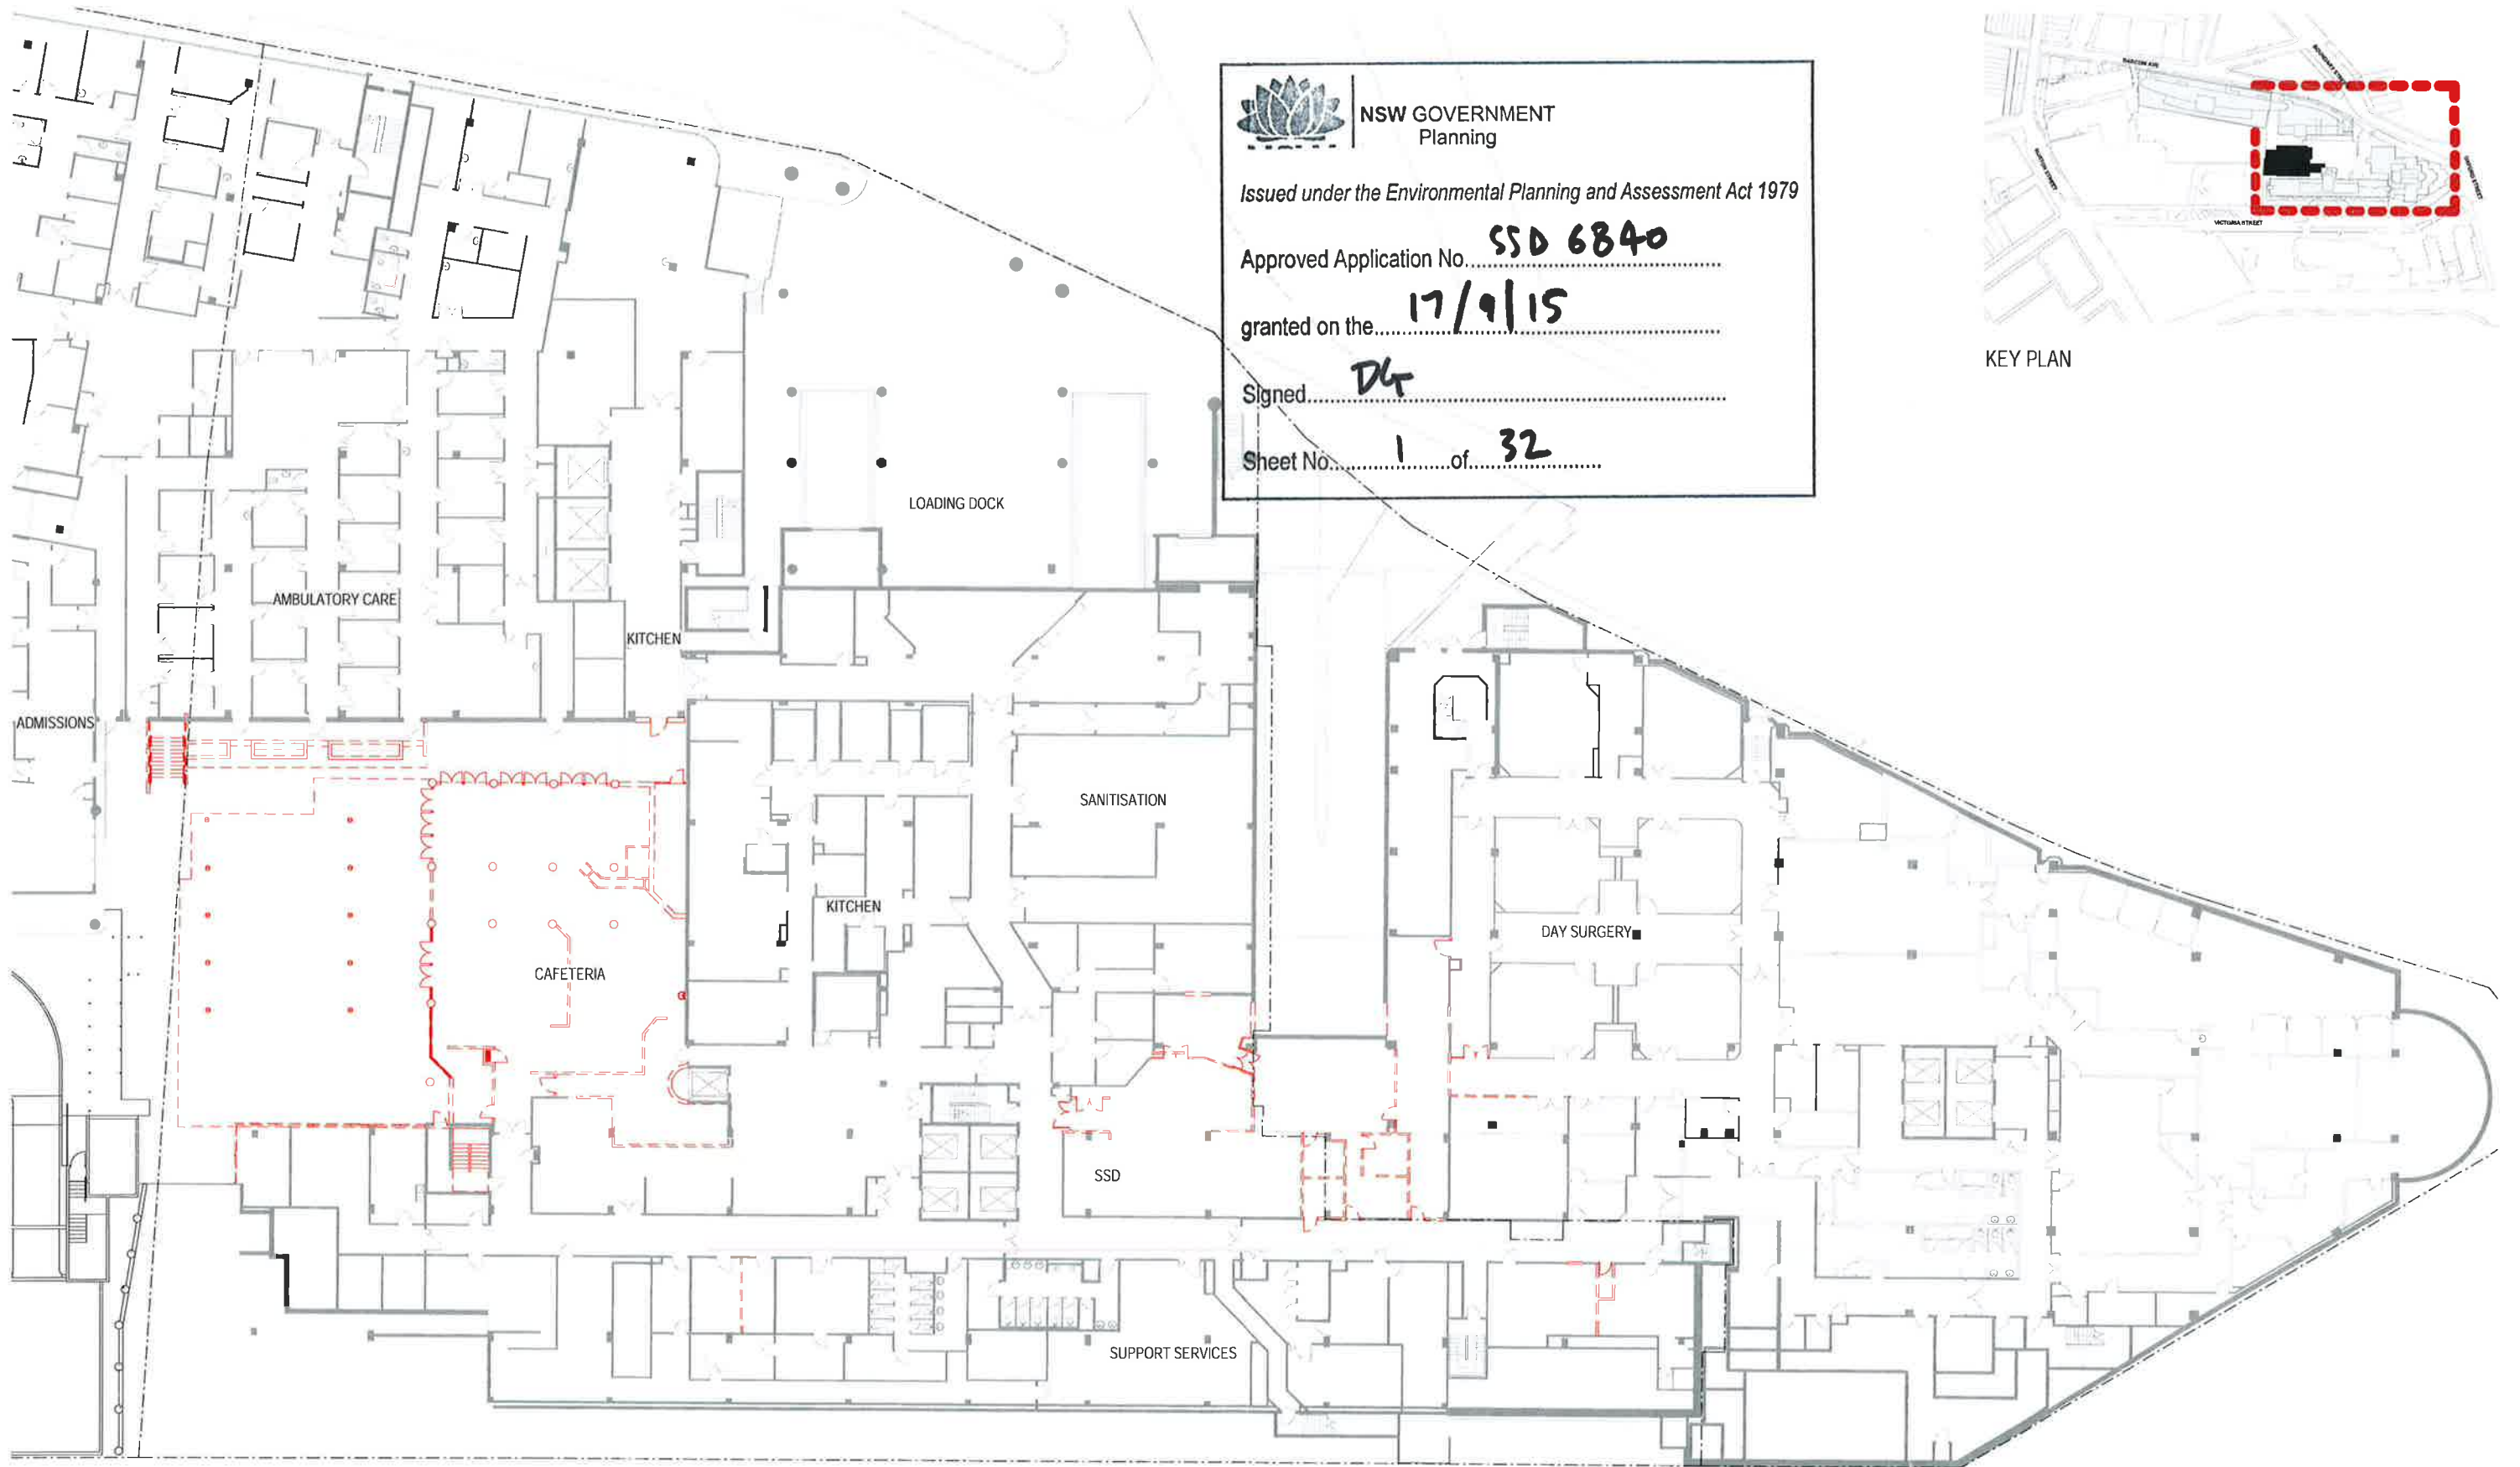

NSW GOVERNMENT
Planning


Issued under the Environmental Planning and Assessment Act 1979

Approved Application No. **SSD 6840**

granted on the **17/9/15**

Signed **DG**

Sheet No. **1** of **32**

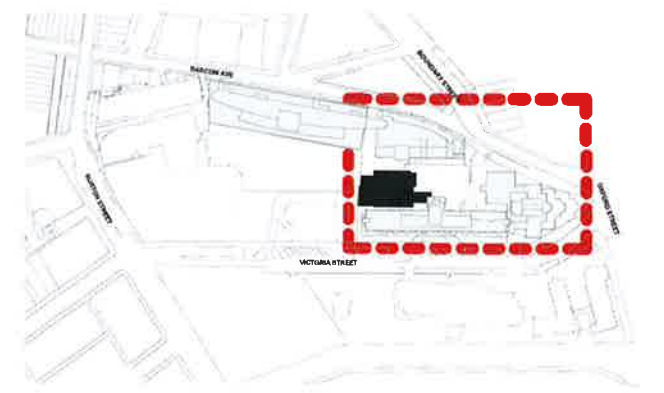

KEY PLAN

Revision	
A	DRAFT DA ISSUE
B	SSDA ISSUE
C	SSDA ISSUE
D	SSDA ISSUE

Date	
12/12/14	
16/01/15	
20/01/15	
13/02/15	

Scale
1 : 200 @ A1

Client
ST VINCENT'S
HEALTHCARE LTD

Project Name
ST VINCENT'S PRIVATE
HOSPITAL SYDNEY
REDEVELOPMENT

Status
DEVELOPMENT
APPLICATION


Drawing
DA-00-801


Level
L3

Region
X

DEMOLITION LAYOUT - LEVEL 3

HASSELL

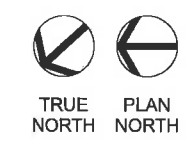

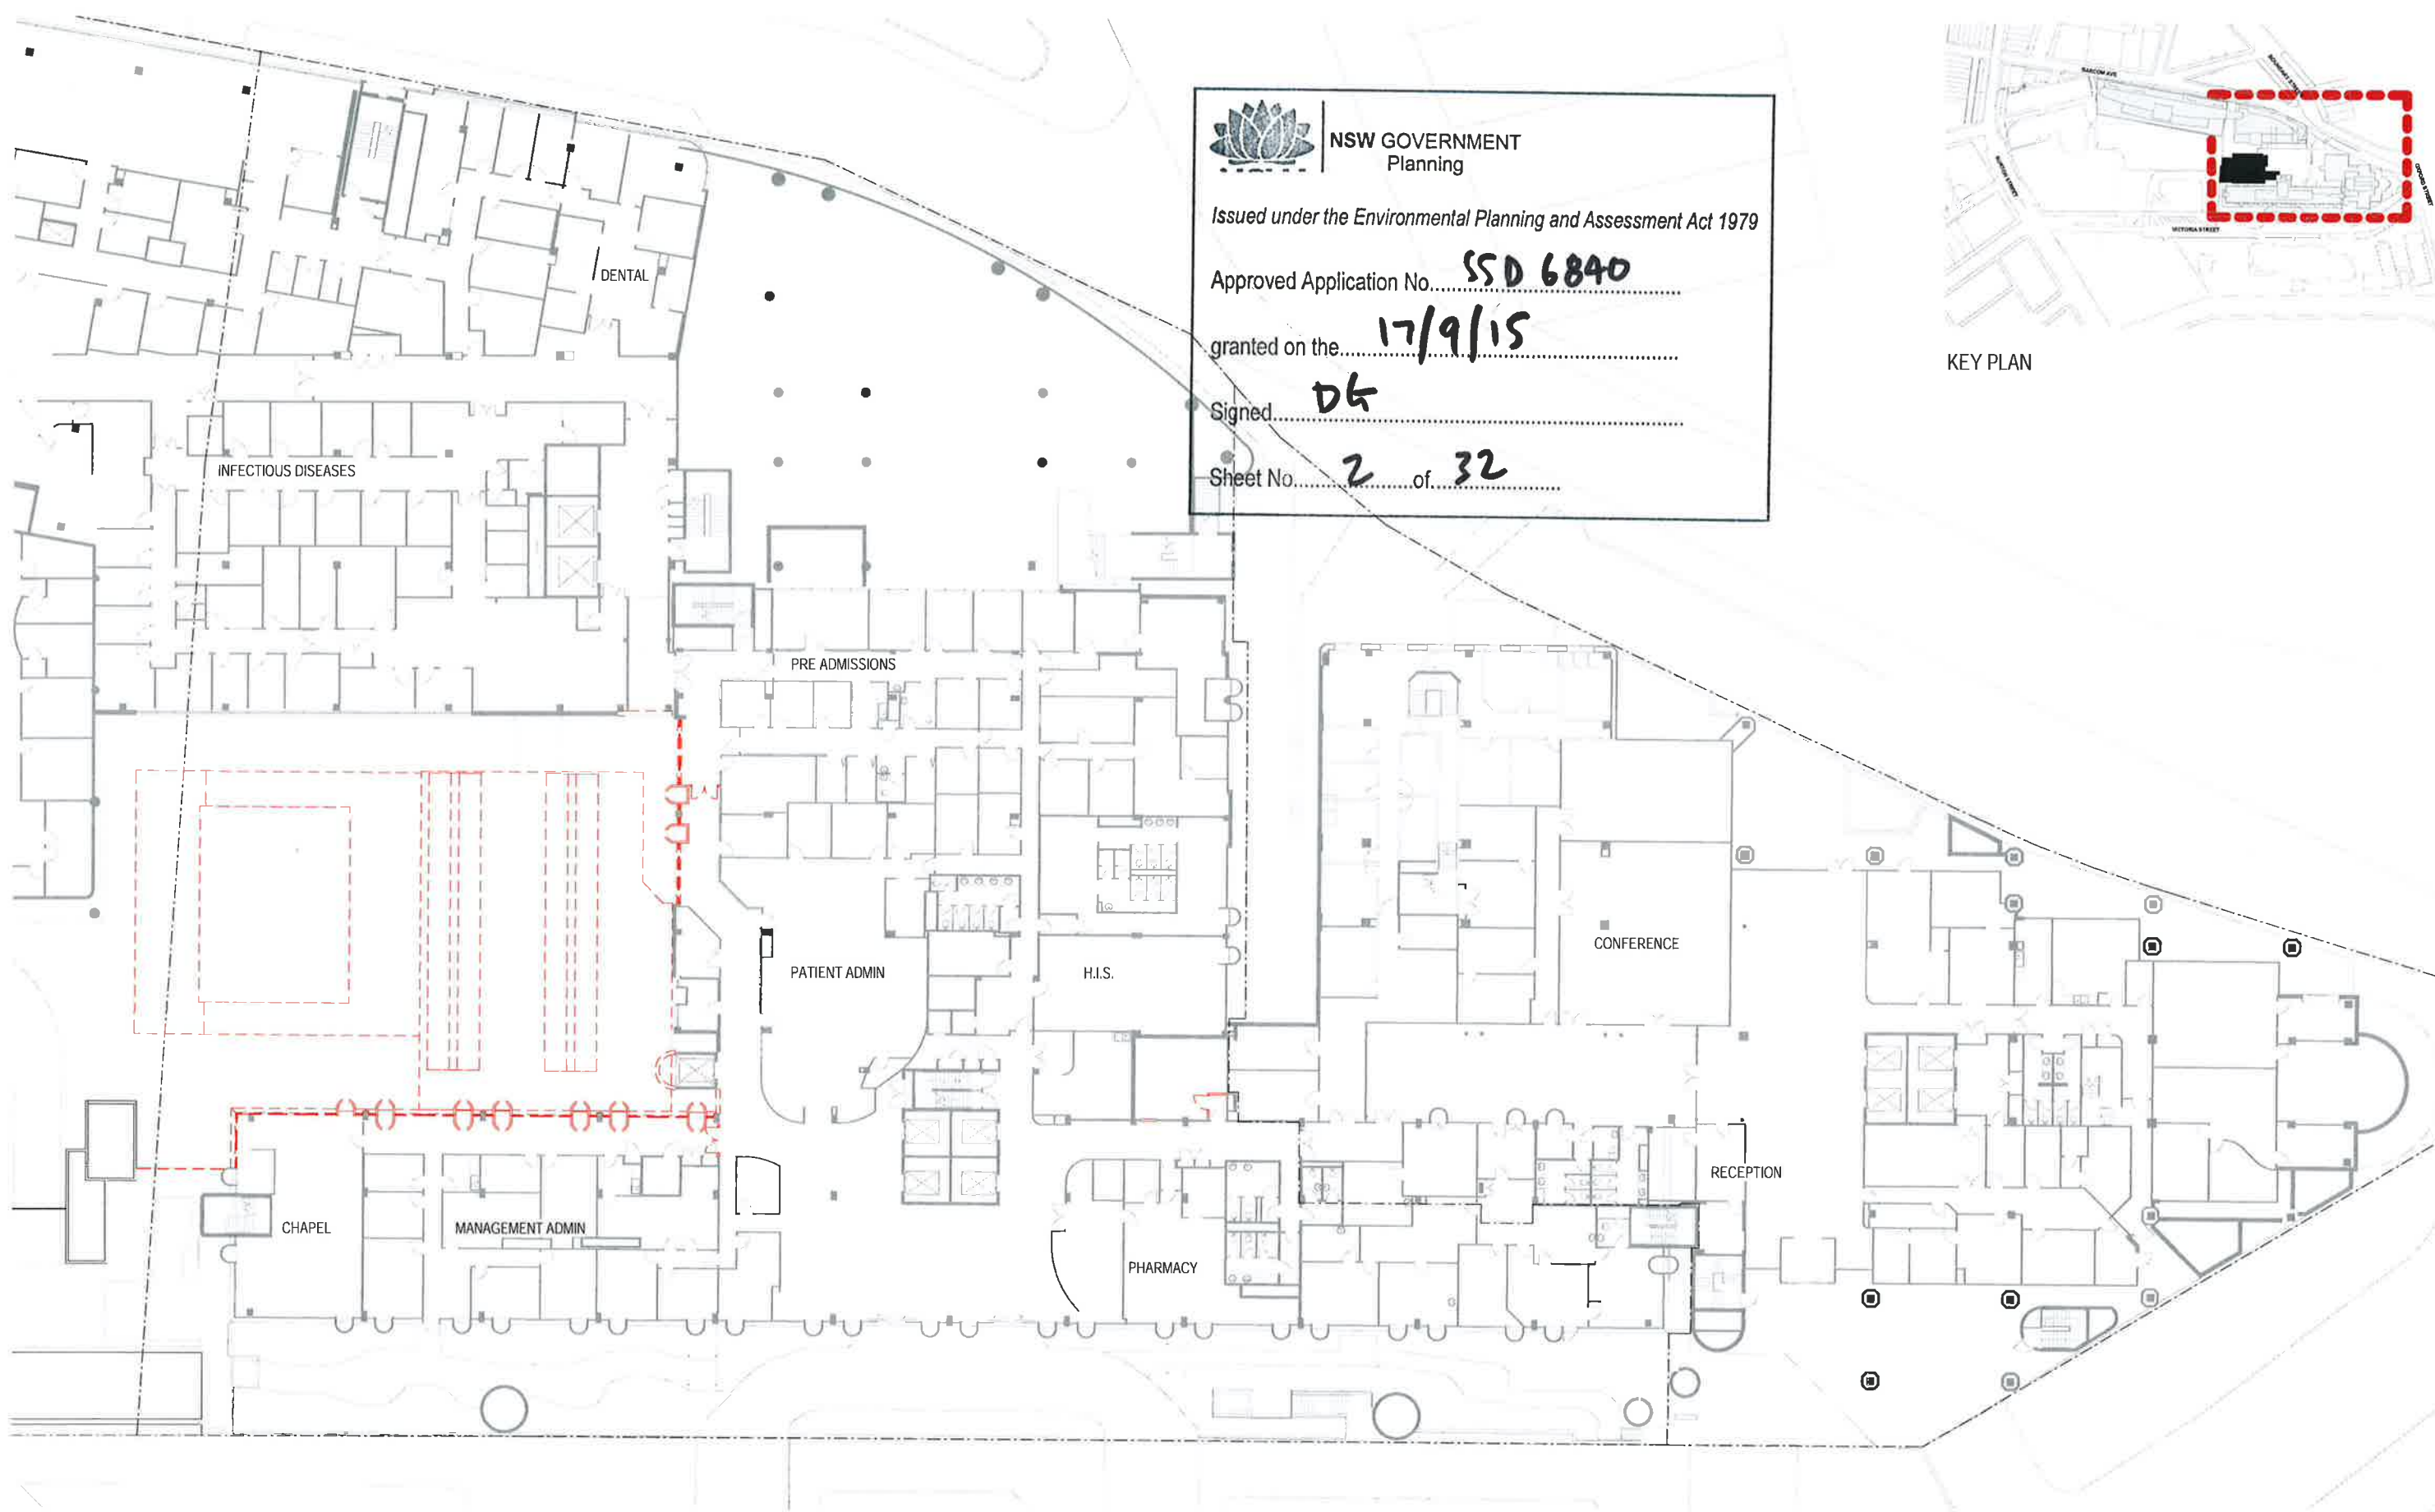

NSW GOVERNMENT
Planning


Issued under the Environmental Planning and Assessment Act 1979

Approved Application No. **SSD 6840**

granted on the **17/9/15**

Signed **DK**

Sheet No. **2** of **32**

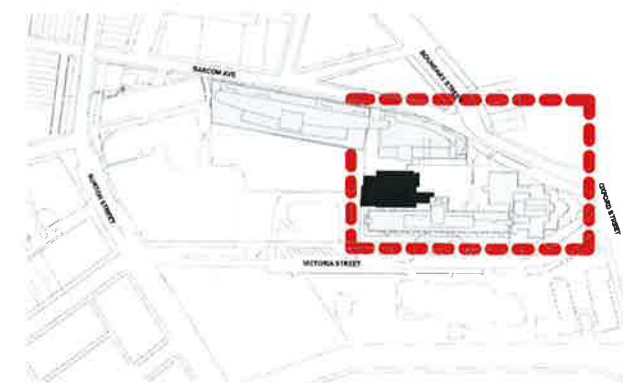

KEY PLAN

Revision	
A	DRAFT DA ISSUE
B	SSDA ISSUE
C	SSDA ISSUE
D	SSDA ISSUE

Date
12/12/14
16/01/15
30/01/15
13/02/15

Scale
1 : 200 @ A1

Client
ST VINCENT'S
HEALTHCARE LTD

Project Name
ST VINCENT'S PRIVATE
HOSPITAL SYDNEY
REDEVELOPMENT

Status
DEVELOPMENT
APPLICATION

Drawing
DA-00-802

Level
L4

Region
X

DEMOLITION LAYOUT - LEVEL 4



HASSELL





NSW GOVERNMENT
Planning


Issued under the Environmental Planning and Assessment Act 1979

Approved Application No. **SSD 6840**


granted on the **17/9/15**

Signed **D4**

Sheet No. **3** of **32**

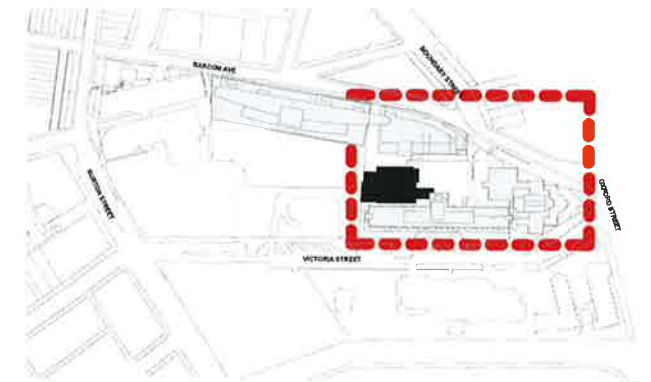

KEY PLAN

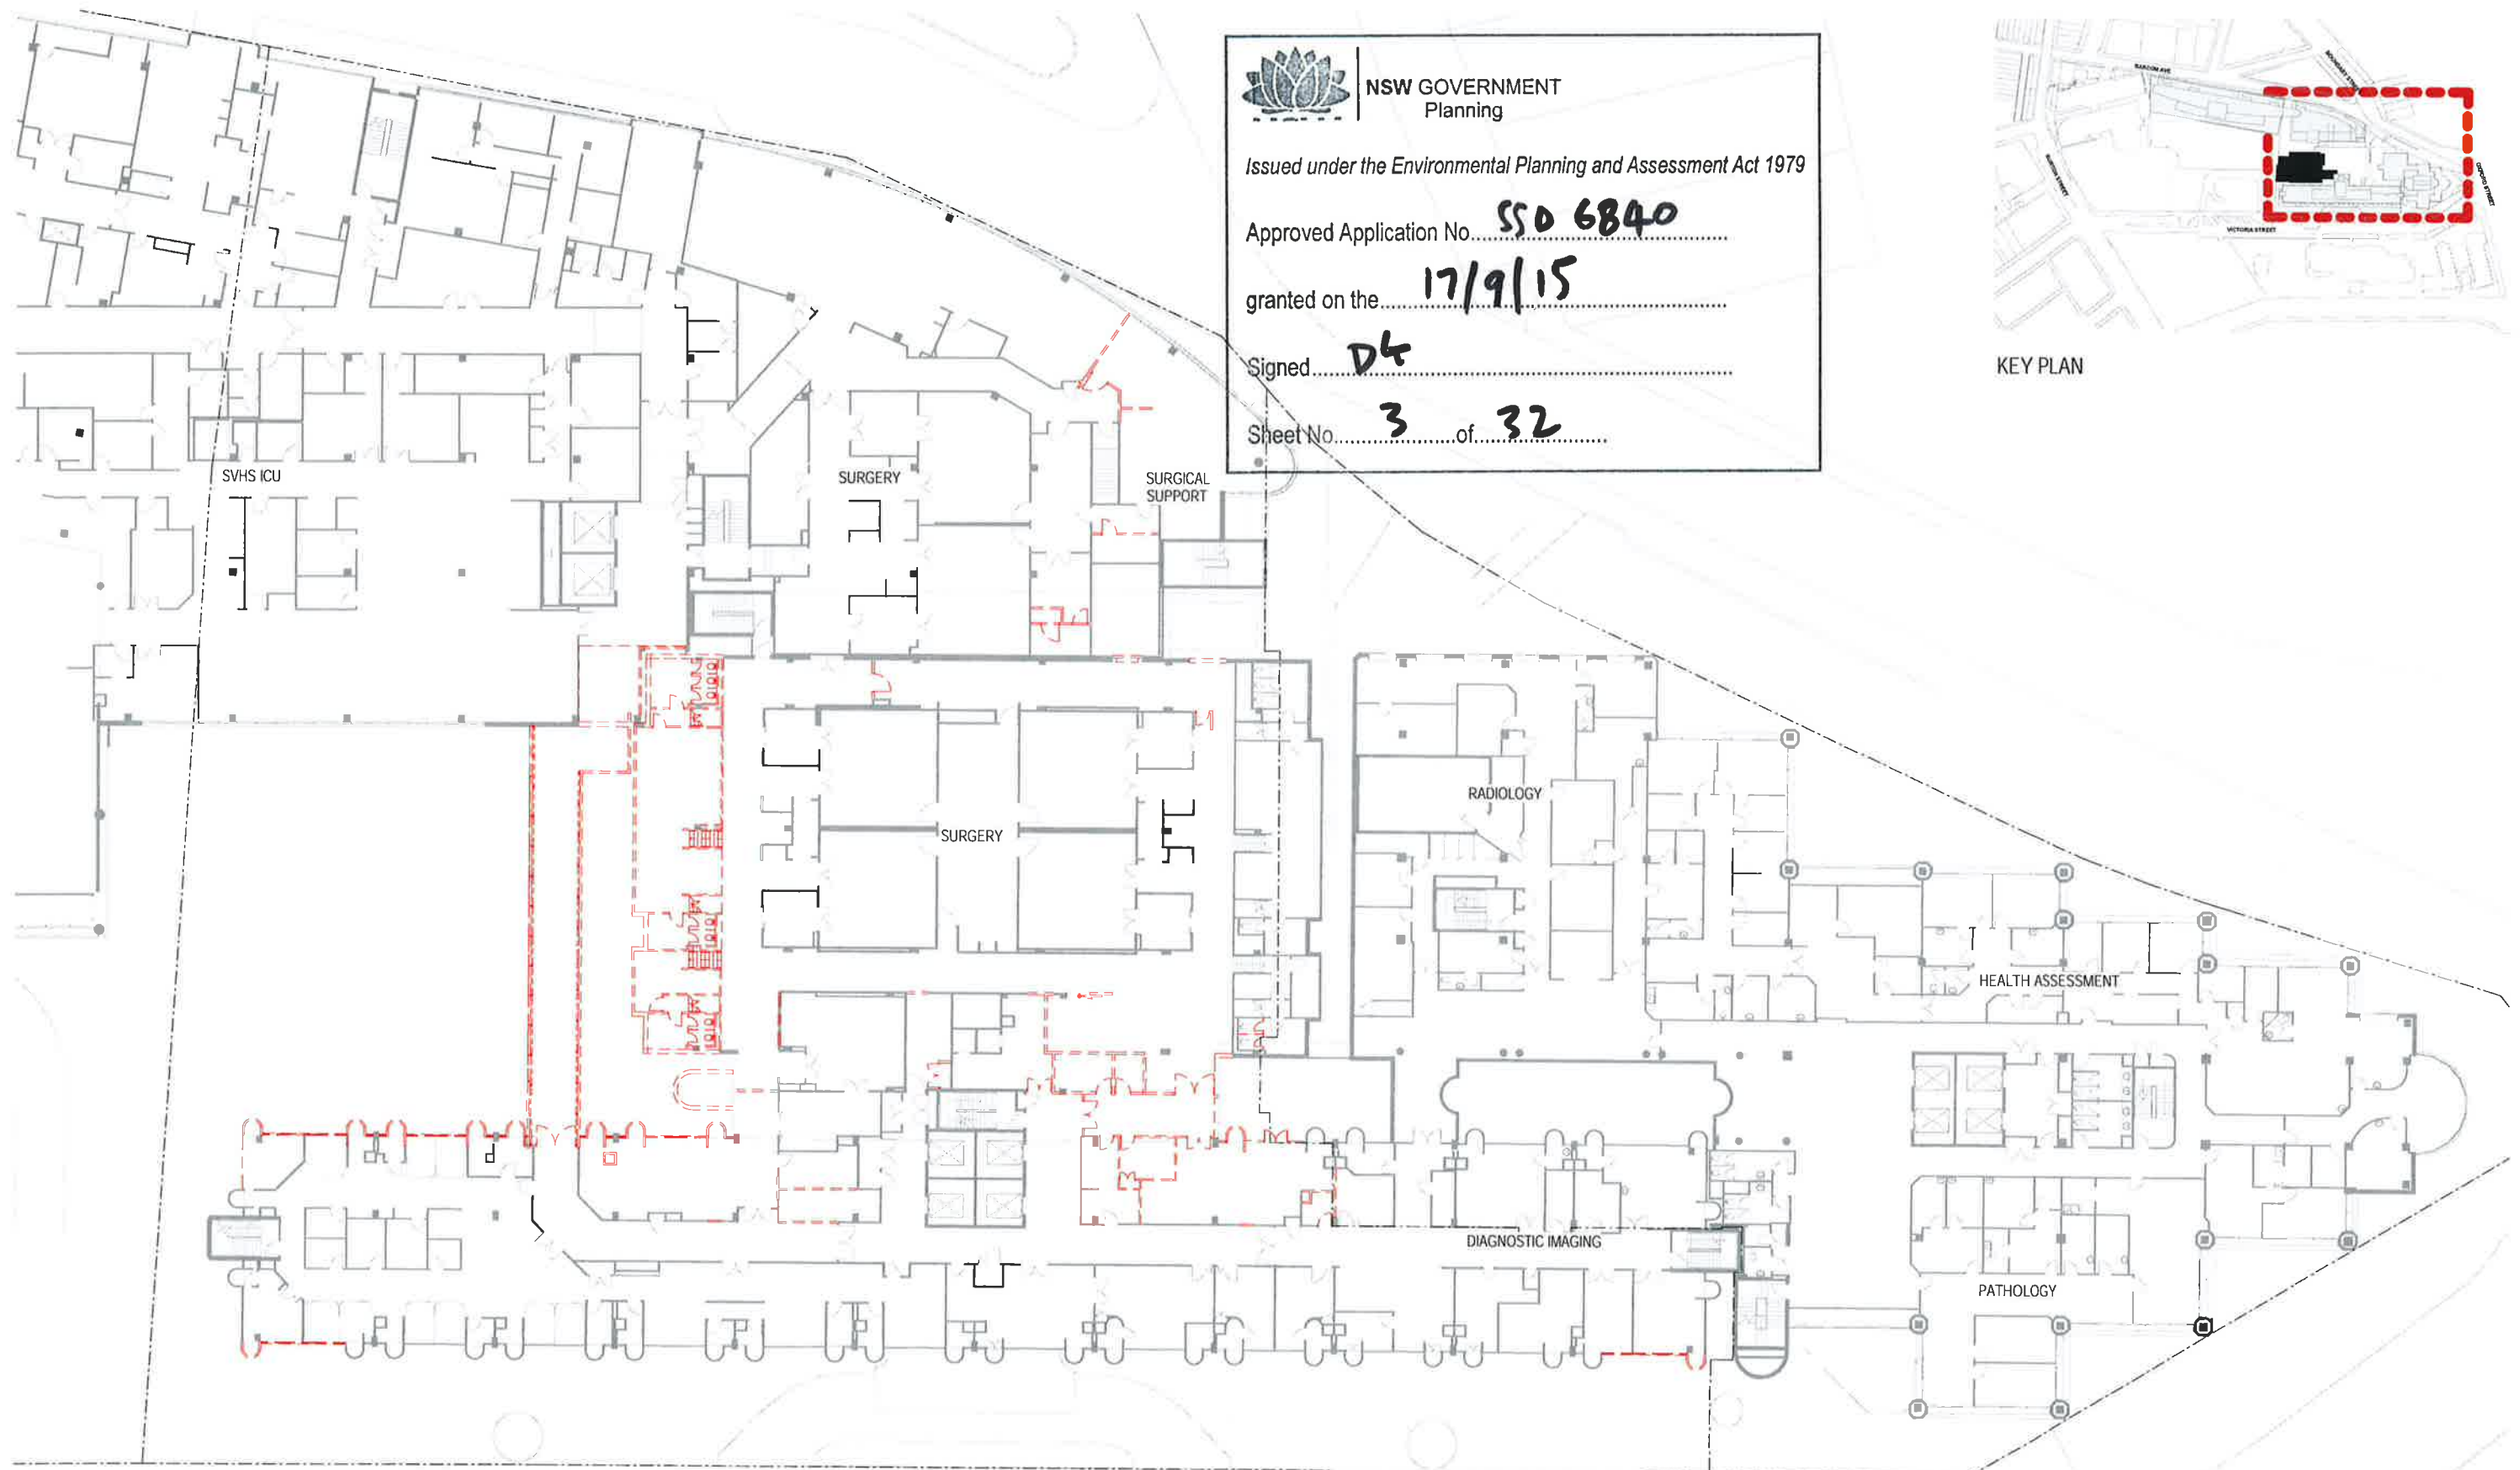

Revision	
A	DRAFT DA ISSUE
B	SSDA ISSUE
C	SSDA ISSUE
D	SSDA ISSUE

Date	
12/12/14	
16/01/15	
30/01/15	
13/02/15	

Scale
1 : 200 @ A1

Client
ST VINCENT'S
HEALTHCARE LTD

Project Name
ST VINCENT'S PRIVATE
HOSPITAL SYDNEY
REDEVELOPMENT

Status
DEVELOPMENT
APPLICATION

Drawing
DA-00-803


Level
L5

Region
X

DEMOLITION LAYOUT - LEVEL 5

HASSELL



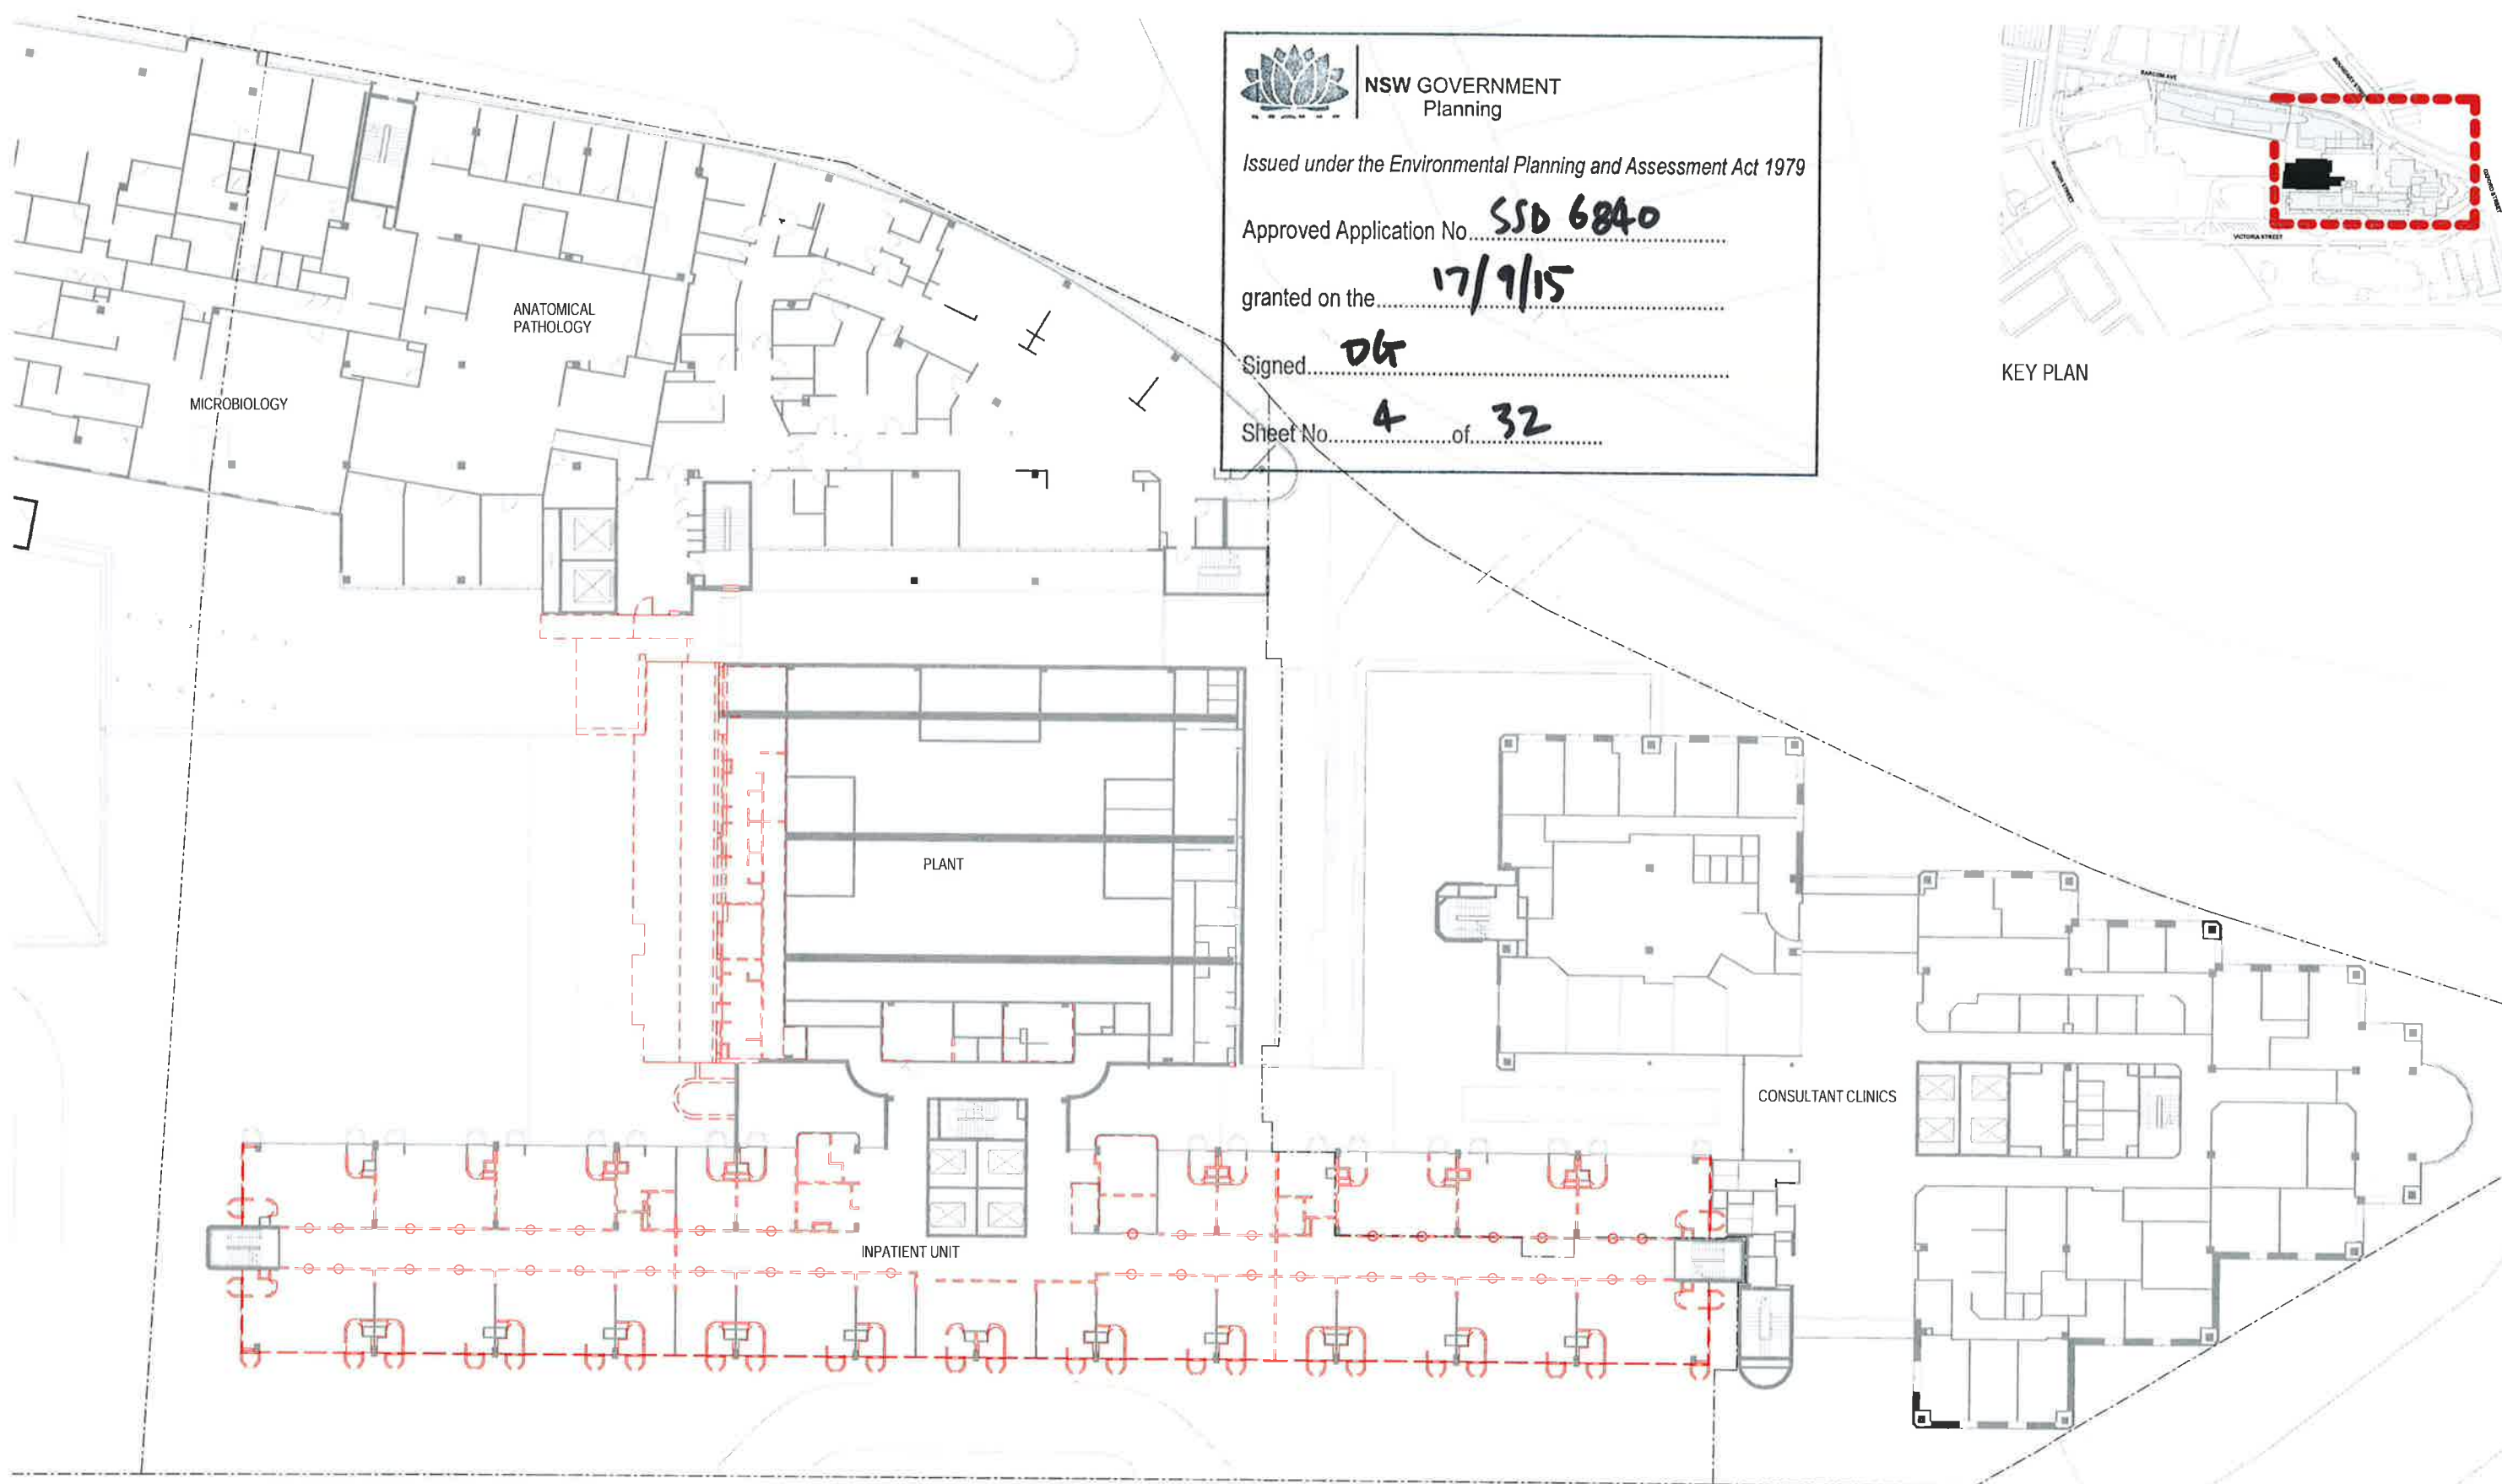

NSW GOVERNMENT
Planning


Issued under the Environmental Planning and Assessment Act 1979

Approved Application No. **SSD 6840**

granted on the **17/9/15**

Signed **DK**

Sheet No. **4** of **32**

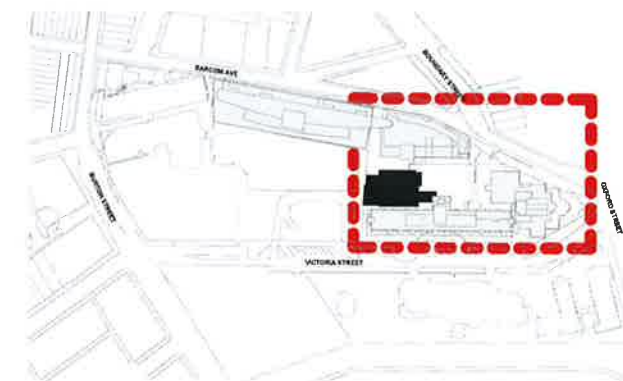

KEY PLAN

Revision	
A	DRAFT DA ISSUE
B	SSDA ISSUE
C	SSDA ISSUE
D	SSDA ISSUE

Date	
12/12/14	
16/01/15	
30/01/15	
13/02/15	

Scale
1 : 200 @ A1

Client
ST VINCENT'S
HEALTHCARE LTD

Project Name
ST VINCENT'S PRIVATE
HOSPITAL SYDNEY
REDEVELOPMENT

Status
DEVELOPMENT
APPLICATION

Drawing
DA-00-804

Level
L6

Region
X

DEMOLITION LAYOUT - LEVEL 6

HASSELL





INPATIENT UNIT



NSW GOVERNMENT
Planning


Issued under the Environmental Planning and Assessment Act 1979

Approved Application No. **SSD 6840**

granted on the **17/9/15**

Signed **DL**


Sheet No. **5** of **32**

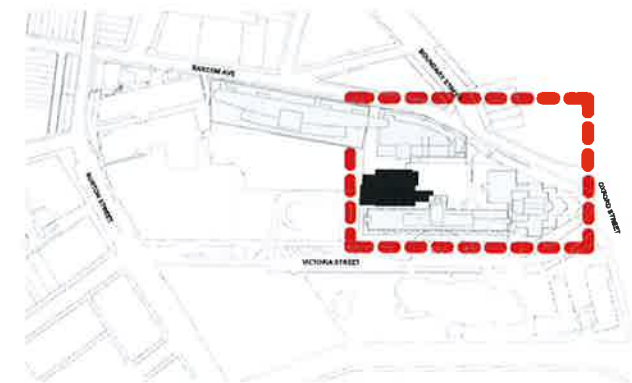

KEY PLAN



CONSULTANT CLINICS

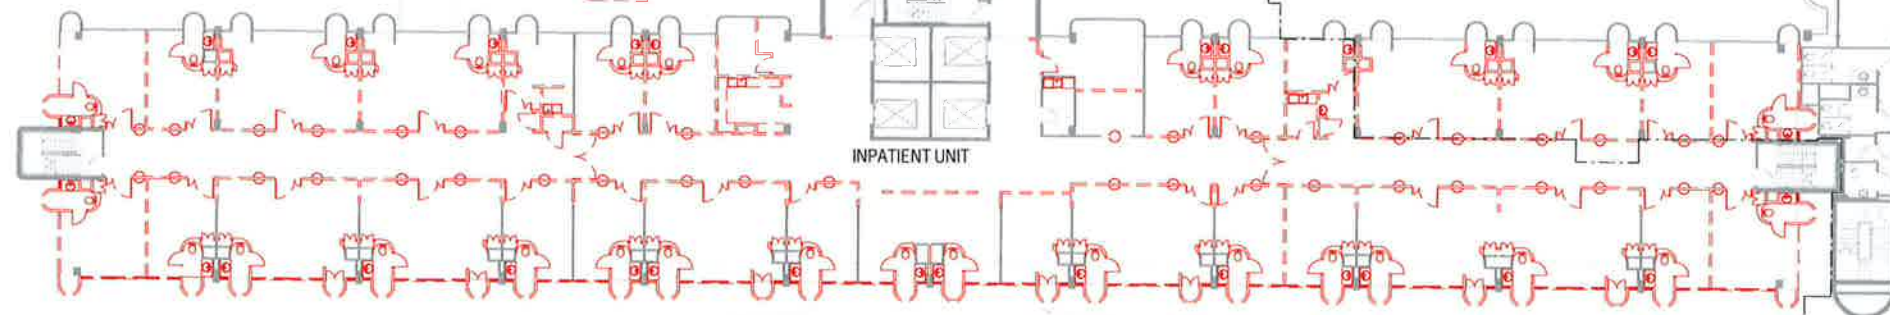

INPATIENT UNIT

Revision	
A	DRAFT DA ISSUE
B	SSDA ISSUE
C	SSDA ISSUE
D	SSDA ISSUE

Date	
12/12/14	
16/01/15	
30/01/15	
13/02/15	

Scale
1 : 200 @ A1

Client
ST VINCENT'S
HEALTHCARE LTD

Project Name
ST VINCENT'S PRIVATE
HOSPITAL SYDNEY
REDEVELOPMENT


Status
DEVELOPMENT
APPLICATION

Drawing
DA-00-805
Level
L7
Region
X

DEMOLITION LAYOUT - LEVEL 7

HASSELL



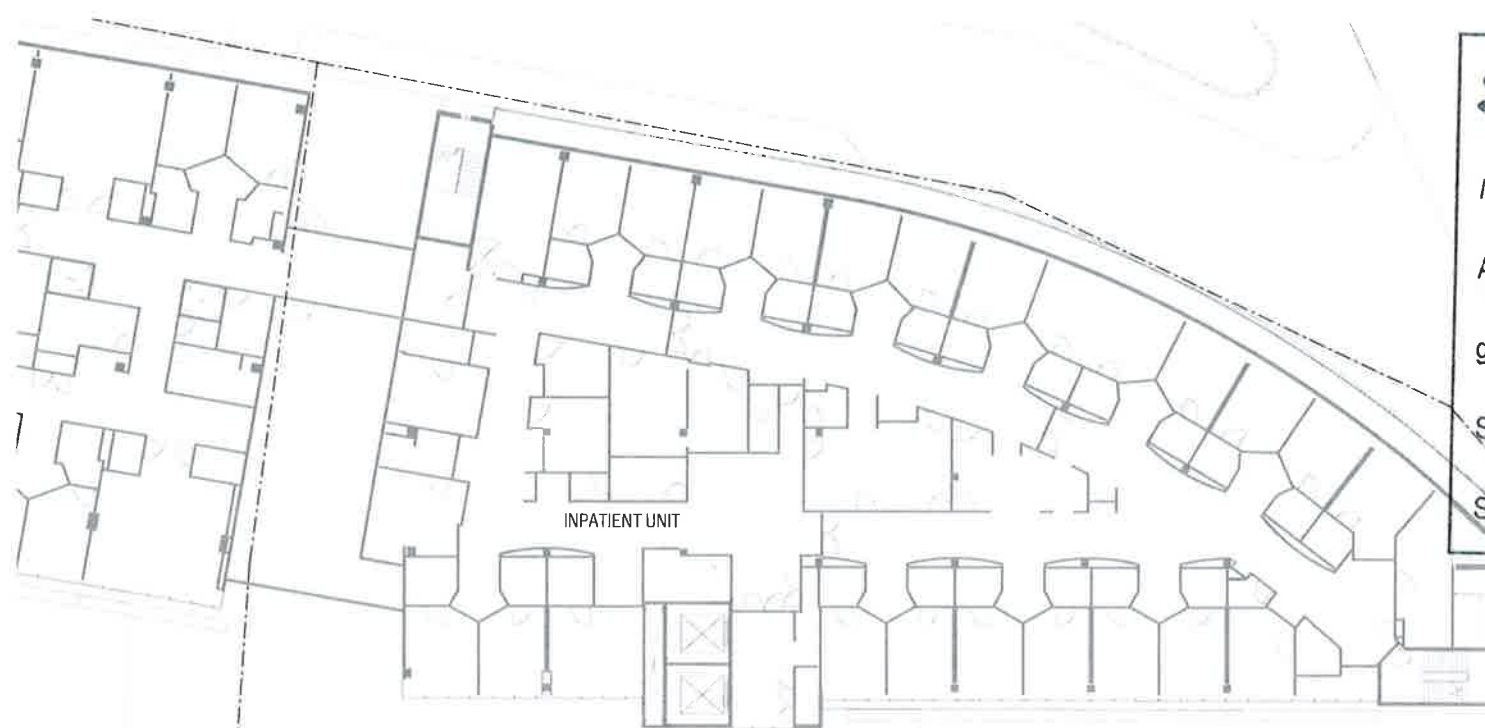

NSW GOVERNMENT
Planning


Issued under the Environmental Planning and Assessment Act 1979

Approved Application No. **SSD 6840**


granted on the **17/9/15**

Signed **DL**

Sheet No. **6** of **32**

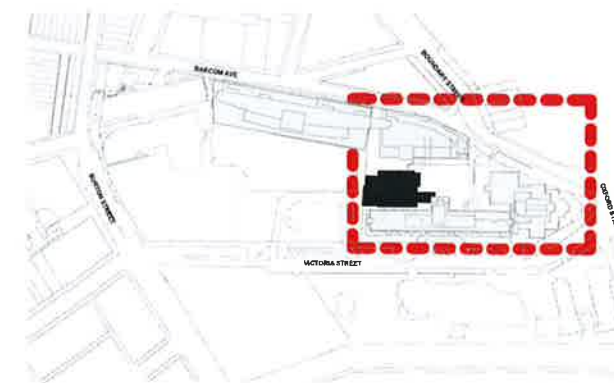

KEY PLAN

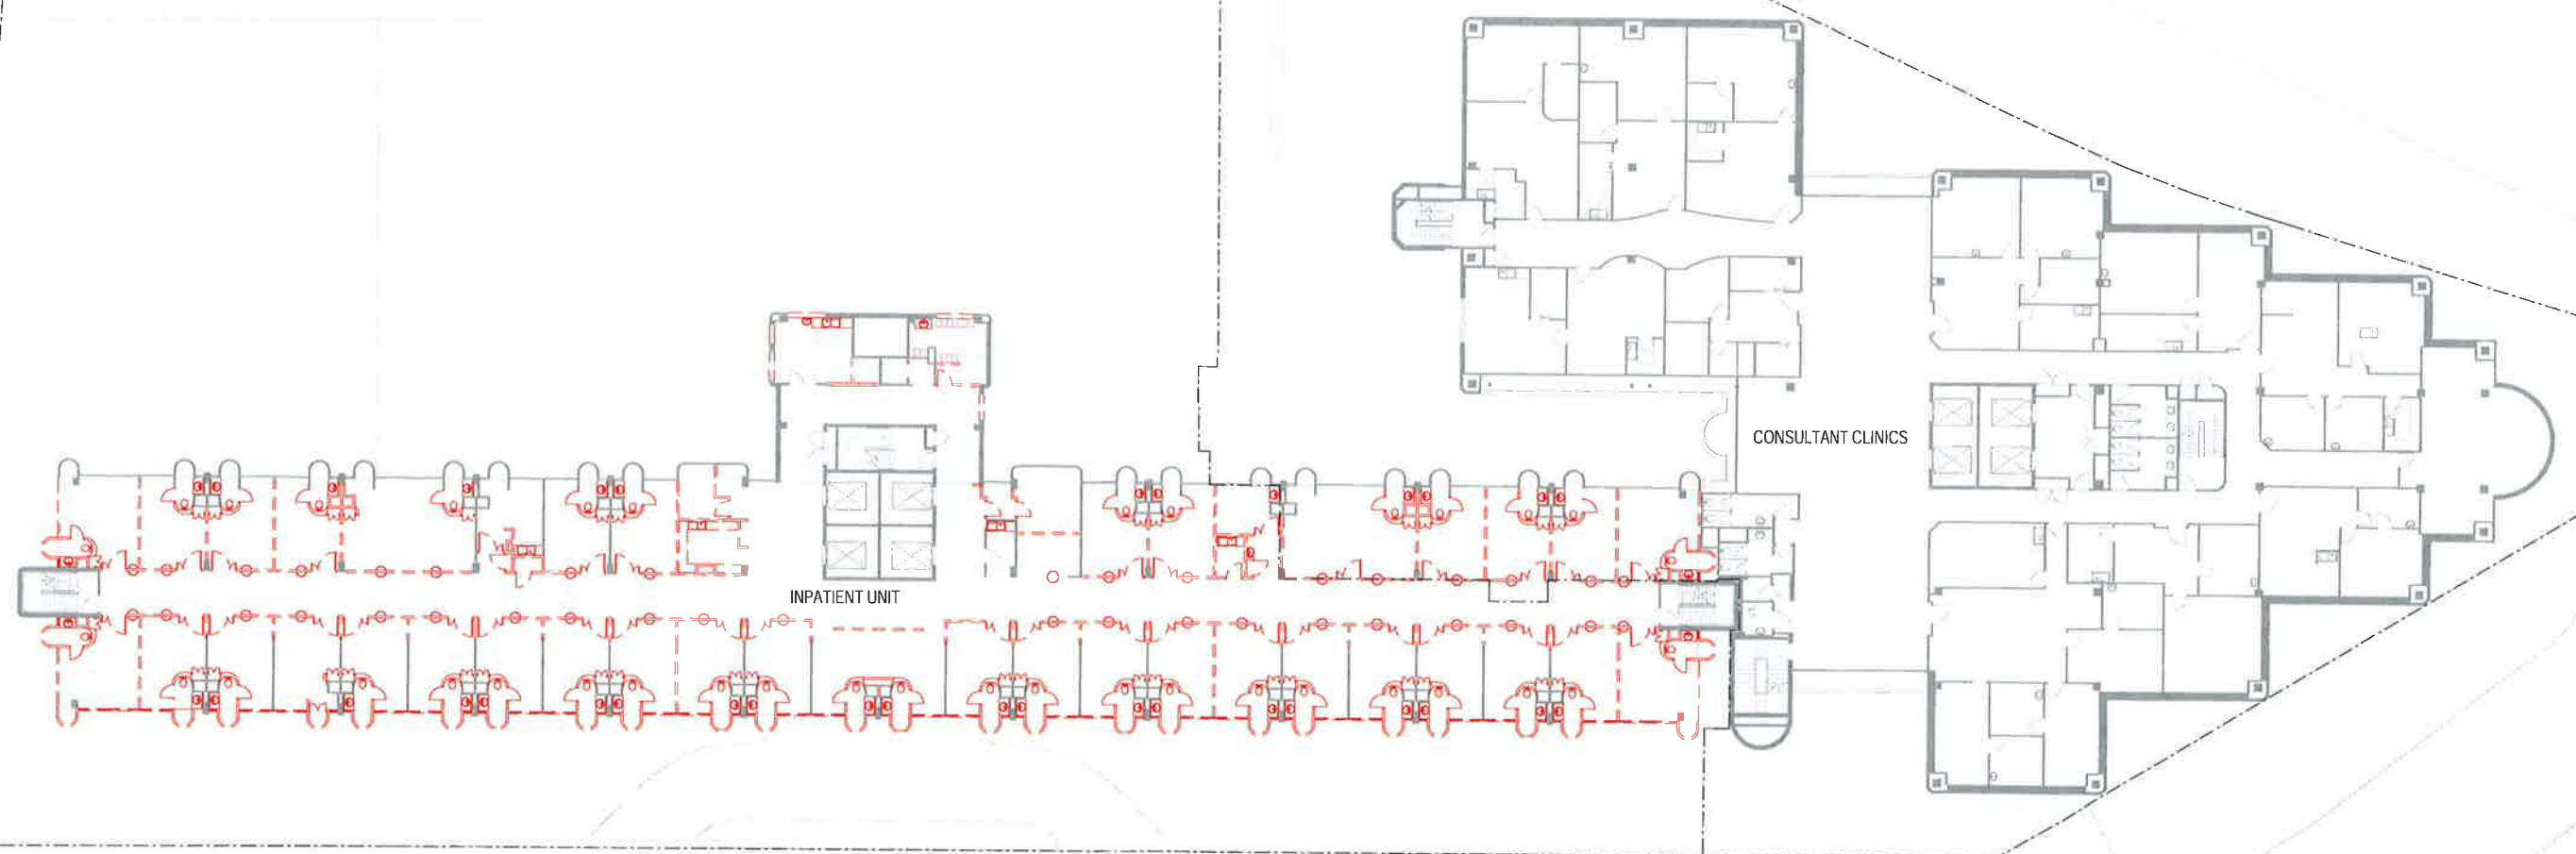

Revision	
A	DRAFT DA ISSUE
B	SSDA ISSUE
C	SSDA ISSUE
D	SSDA ISSUE

Date	
12/12/14	
16/01/15	
30/01/15	
13/02/15	

Scale
1 : 200 @ A1

Client
ST VINCENT'S
HEALTHCARE LTD

Project Name
ST VINCENT'S PRIVATE
HOSPITAL SYDNEY
REDEVELOPMENT

Status
DEVELOPMENT
APPLICATION

Drawing
DA-00-806


Level
LX

Region
X

DEMOLITION LAYOUT - LEVEL 8, 9 & 10

HASSELL



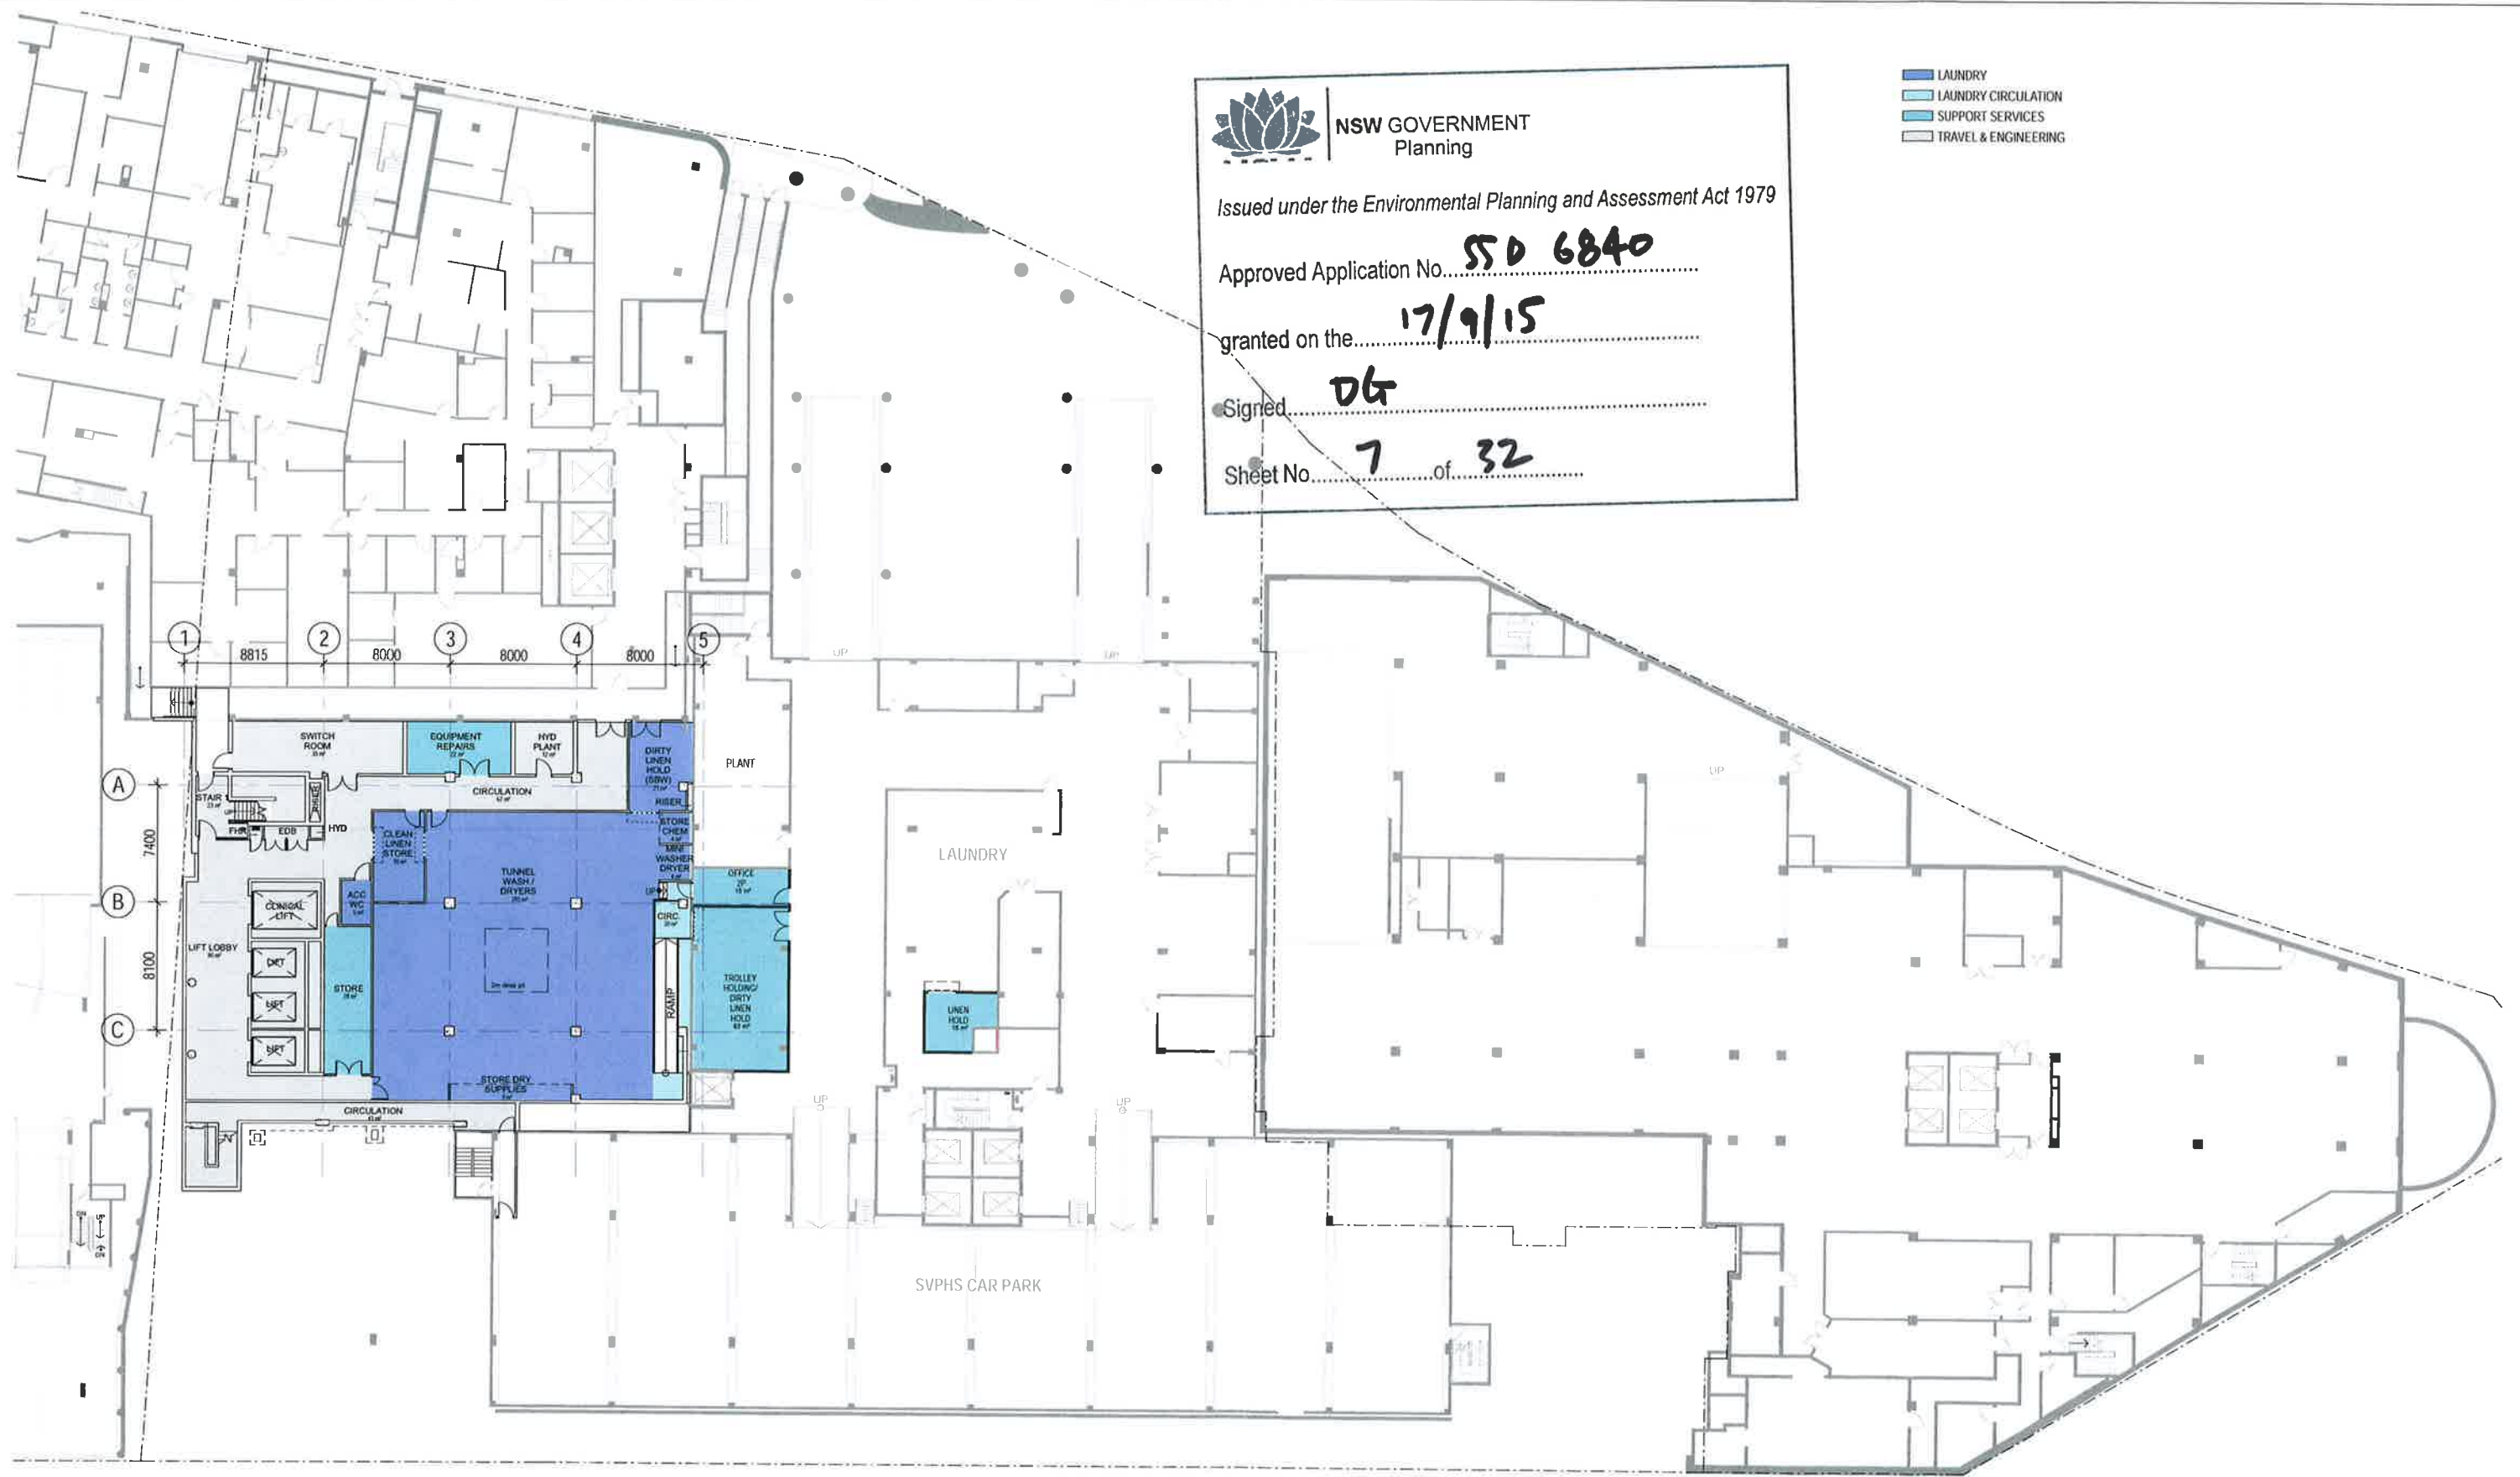



NSW GOVERNMENT
Planning

Issued under the Environmental Planning and Assessment Act 1979

Approved Application No. **SSD 6840**

granted on the **17/9/15**

Signed **DG**

Sheet No. **7** of **32**

- LAUNDRY
- LAUNDRY CIRCULATION
- SUPPORT SERVICES
- TRAVEL & ENGINEERING

1 GA FLOOR PLAN - LEVEL 2
1:200

HASSELL

Revision	
A	DRAFT DA ISSUE
B	SSOA ISSUE
C	SSOA ISSUE
D	SSOA ISSUE

Date	
12/12/14	
18/01/15	
30/01/15	
13/02/15	

Scale
1:200 @ A1

Client
ST VINCENT'S
HEALTHCARE LTD

Project Name
ST VINCENT'S PRIVATE
HOSPITAL SYDNEY
REDEVELOPMENT


Status
DEVELOPMENT
APPLICATION

Drawing
DA-01-002

Level
L2

Region
OA

GA PLAN, LEVEL 02

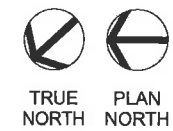



NSW GOVERNMENT
Planning

Issued under the Environmental Planning and Assessment Act 1979

Approved Application No. **SSD 6840**


granted on the **17/9/15**

Signed **DK**

Sheet No. **8** of **32**

DEPARTMENT

- CAFETERIA
- KITCHEN REFURBISHMENT
- REFURBISHMENT
- REFURBISHMENT CIRCULATION
- TRAVEL & ENGINEERING

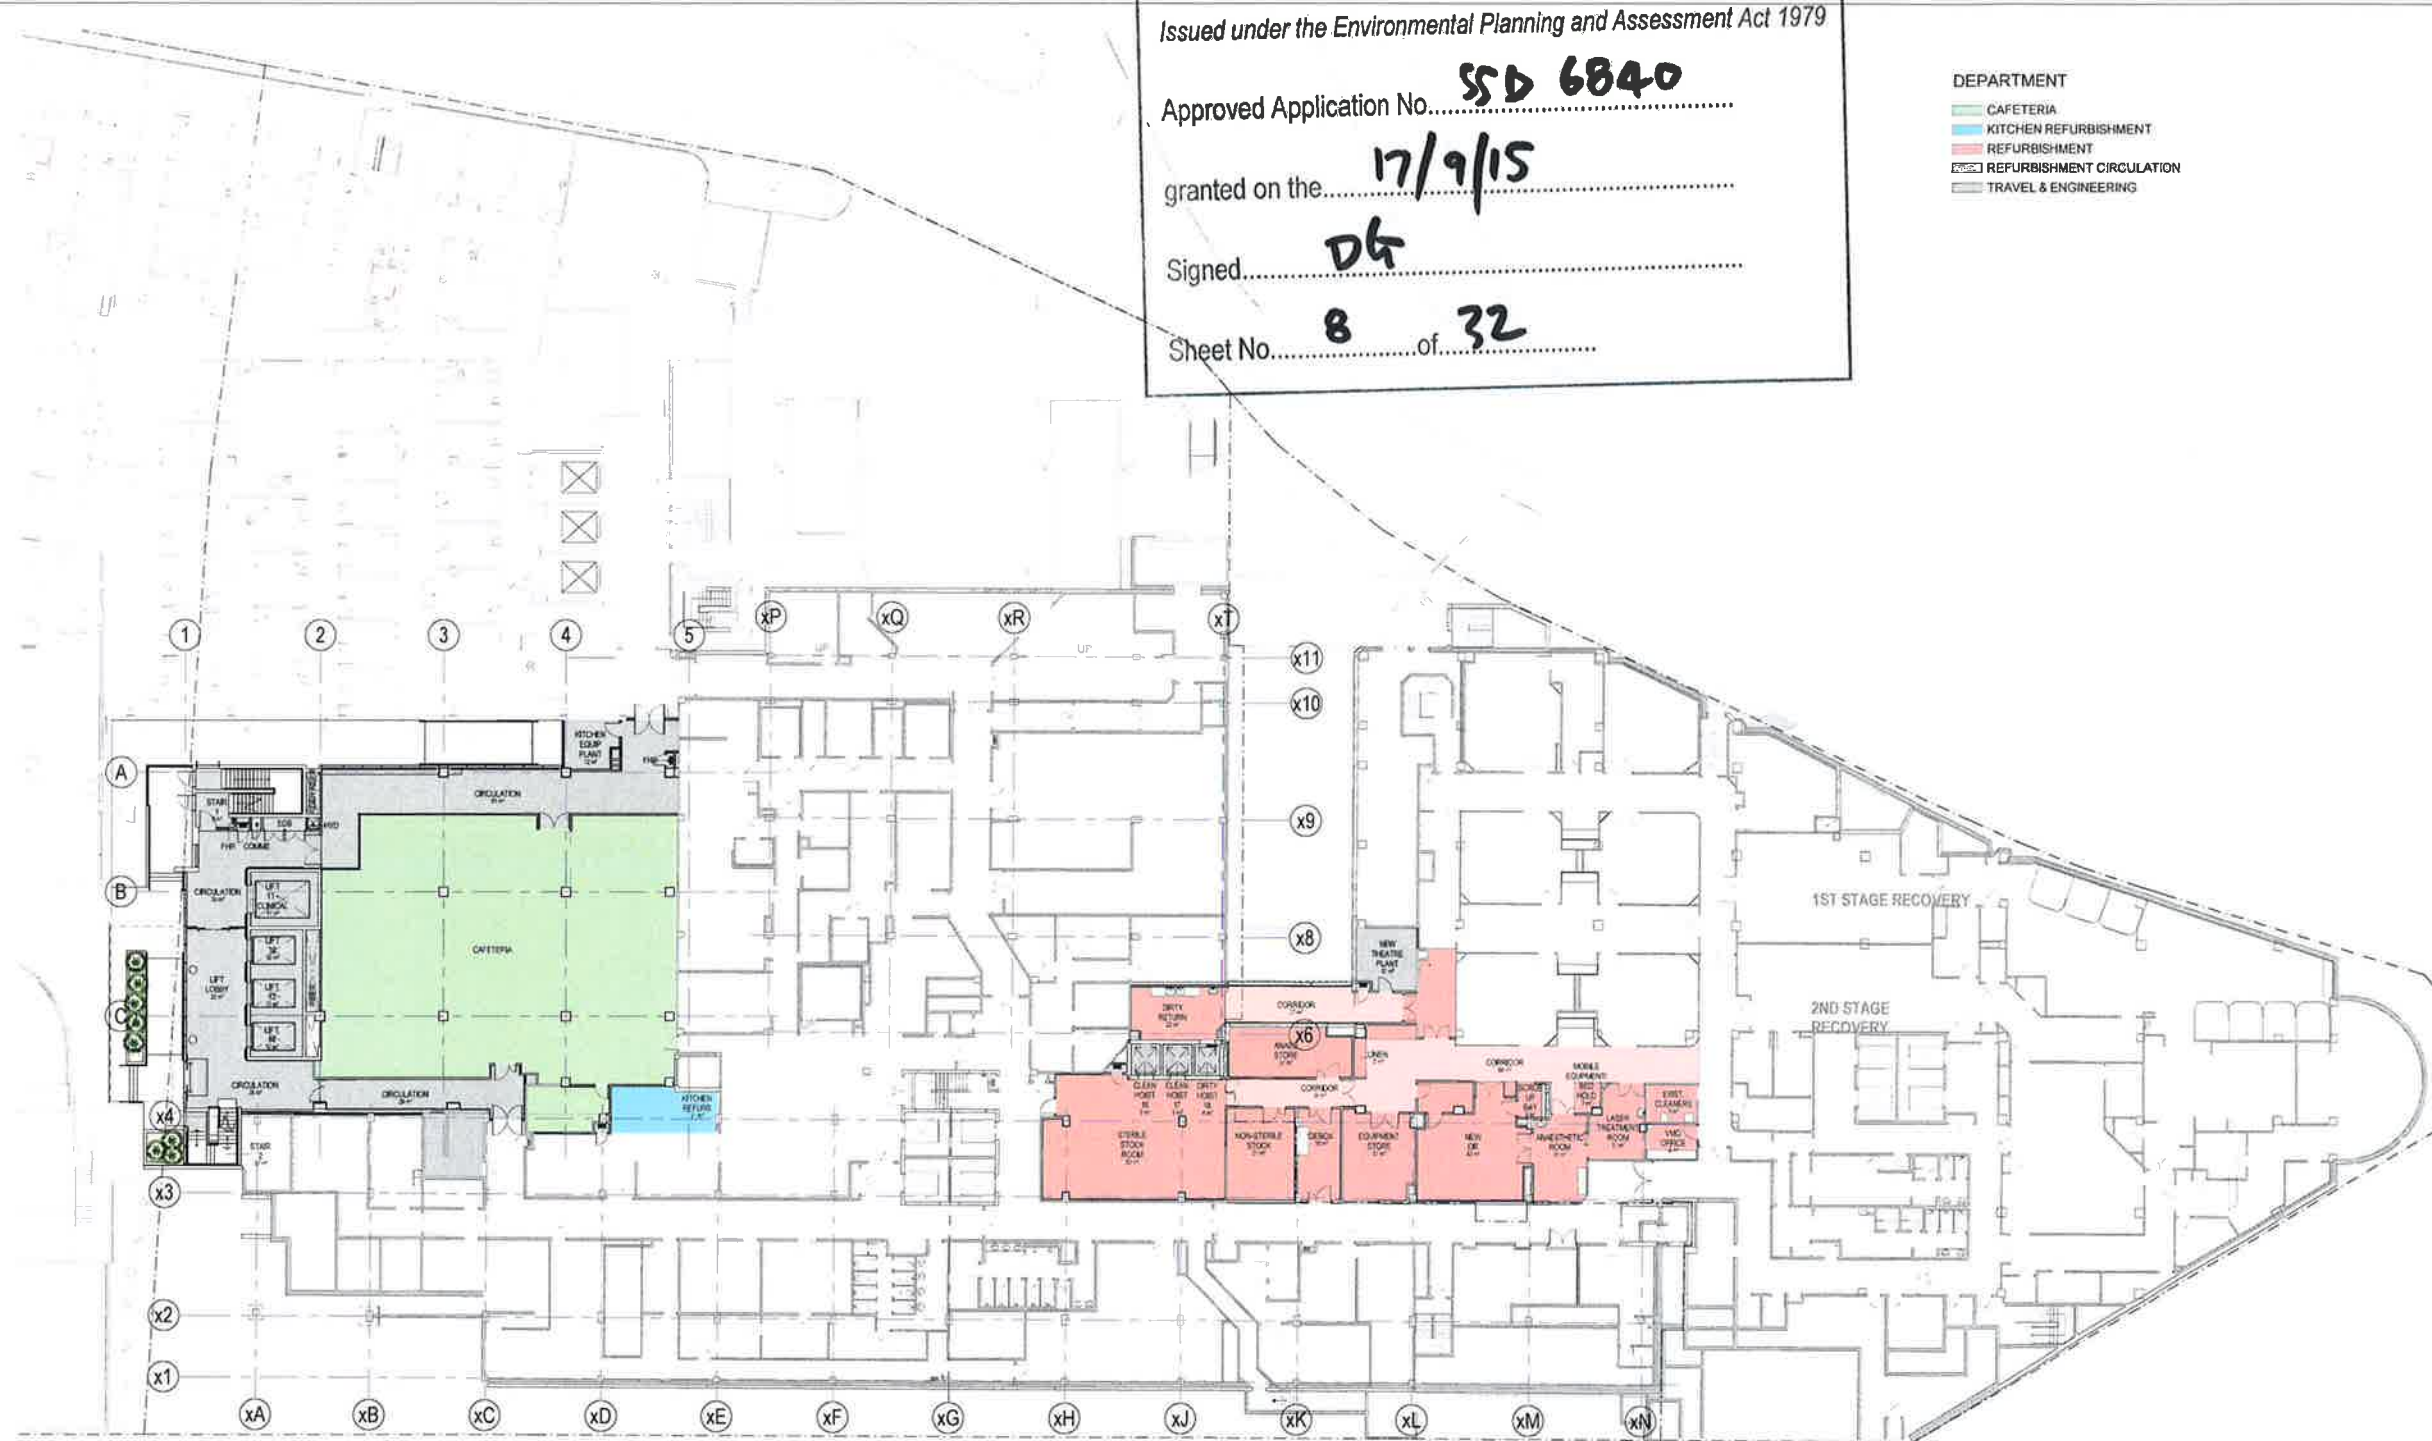

1 GA FLOOR PLAN - LEVEL 3
1:200

HASSELL

Revision
A: SHOT TO DA ISSUE
B: SDIA ISSUE
C: SDIA ISSUE
D: SDIA ISSUE

Date
12/12/14
10/11/15
10/11/15
10/12/15

Scale
1:200 @ A1

Client
ST VINCENT'S
HEALTHCARE LTD

Project Name
ST VINCENT'S PRIVATE
HOSPITAL SYDNEY
REDEVELOPMENT

Status
DA DEVELOPMENT
APPLICATION

Drawing
DA-01-003
Level
L03
Region
OA
GA PLAN, LEVEL 03

0 4 8 16m
1:200





NSW GOVERNMENT
Planning

Issued under the Environmental Planning and Assessment Act 1979


Approved Application No. **SSD 6840**

granted on the **17/9/15**

Signed **DG**

Sheet No. **9** of **32**

- AMBULATORY CARE
- AMBULATORY CARE CIRCULATION
- PHARMACY SERVICES
- TRAVEL & ENGINEERING

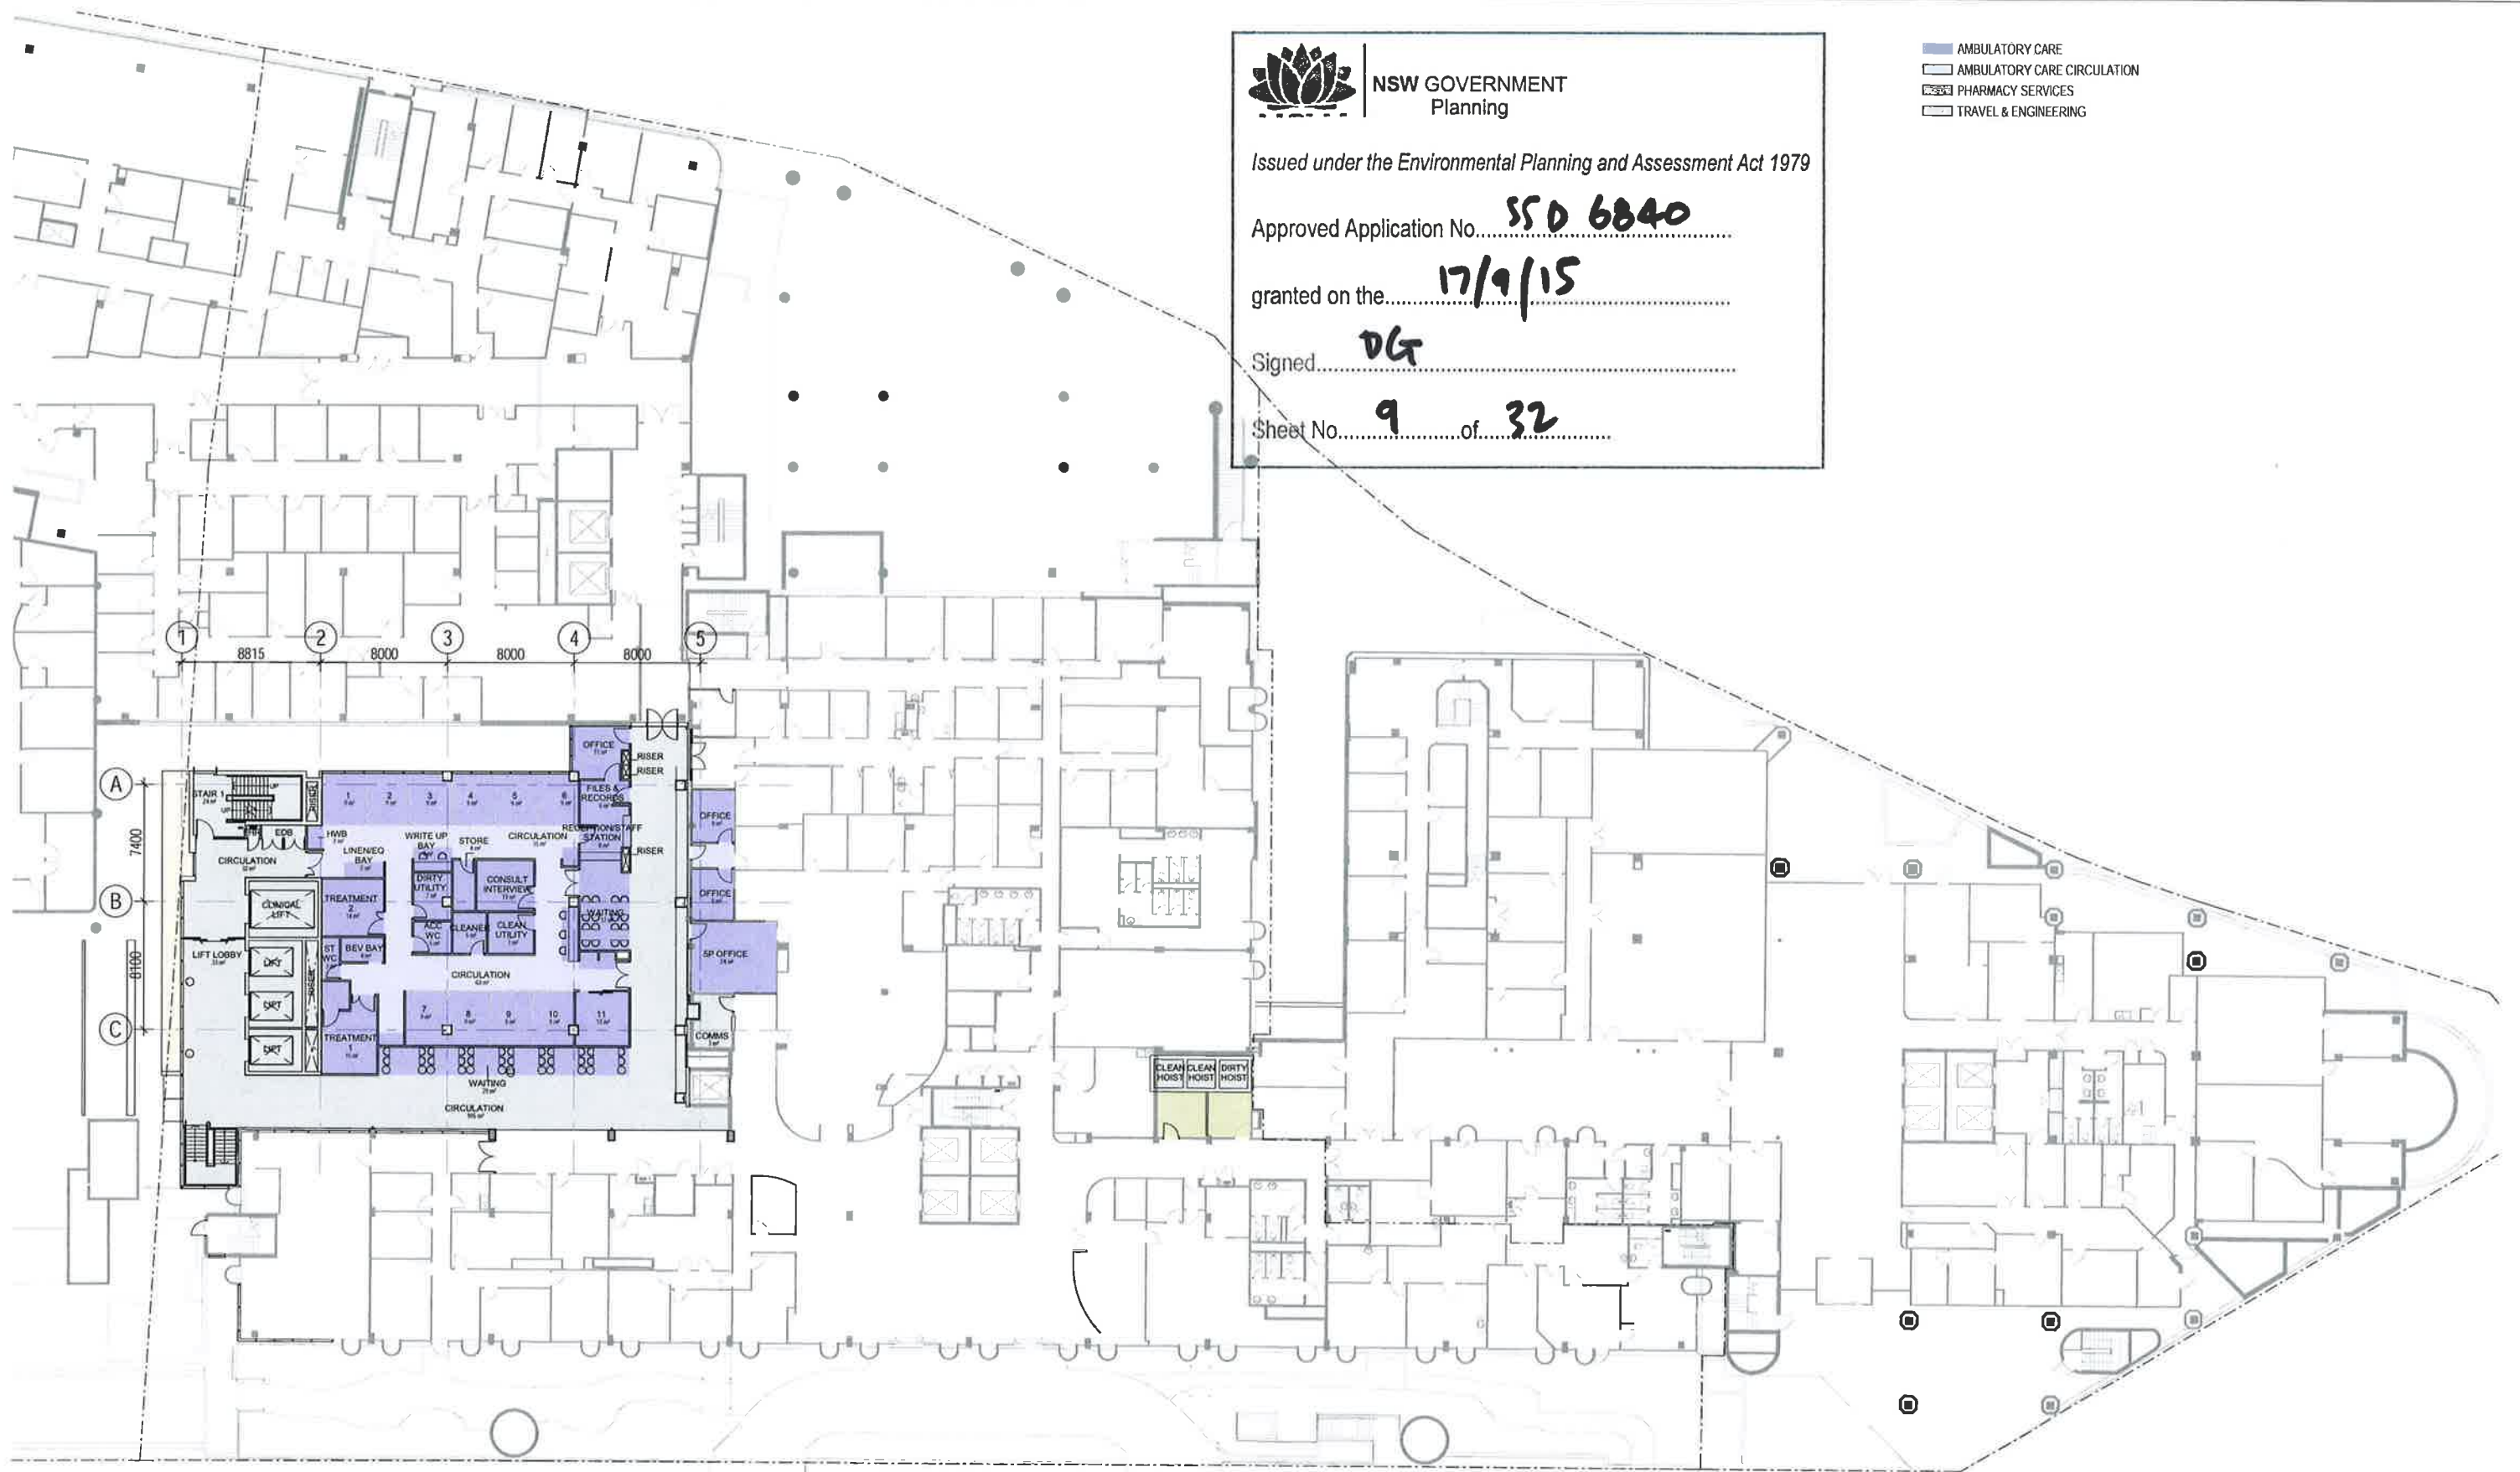

1 GA FLOOR PLAN - LEVEL 4
1:200

Revision
A DRAFT DA ISSUE
B SSDA ISSUE
C SSDA ISSUE
D SSDA ISSUE

Date
12/12/14
16/01/15
30/01/15
13/02/15

Scale
1:200 @ A1

Client
ST VINCENT'S
HEALTHCARE LTD

Project Name
ST VINCENT'S PRIVATE
HOSPITAL SYDNEY
REDEVELOPMENT

Status
DEVELOPMENT
APPLICATION

Drawing Level Region
DA-01-004 L4 OA

GA PLAN, LEVEL 04

HASSELL

0 4 8 16m
1:200





NSW GOVERNMENT
Planning

Issued under the Environmental Planning and Assessment Act 1979


Approved Application No. **SSD 6840**

granted on the **17/9/15**

Signed **DL**

Sheet No. **10** of **32**

- REFURBISHMENT
- SURGICAL SERVICES
- SURGICAL SERVICES
- CIRCULATION
- TRAVEL & ENGINEERING

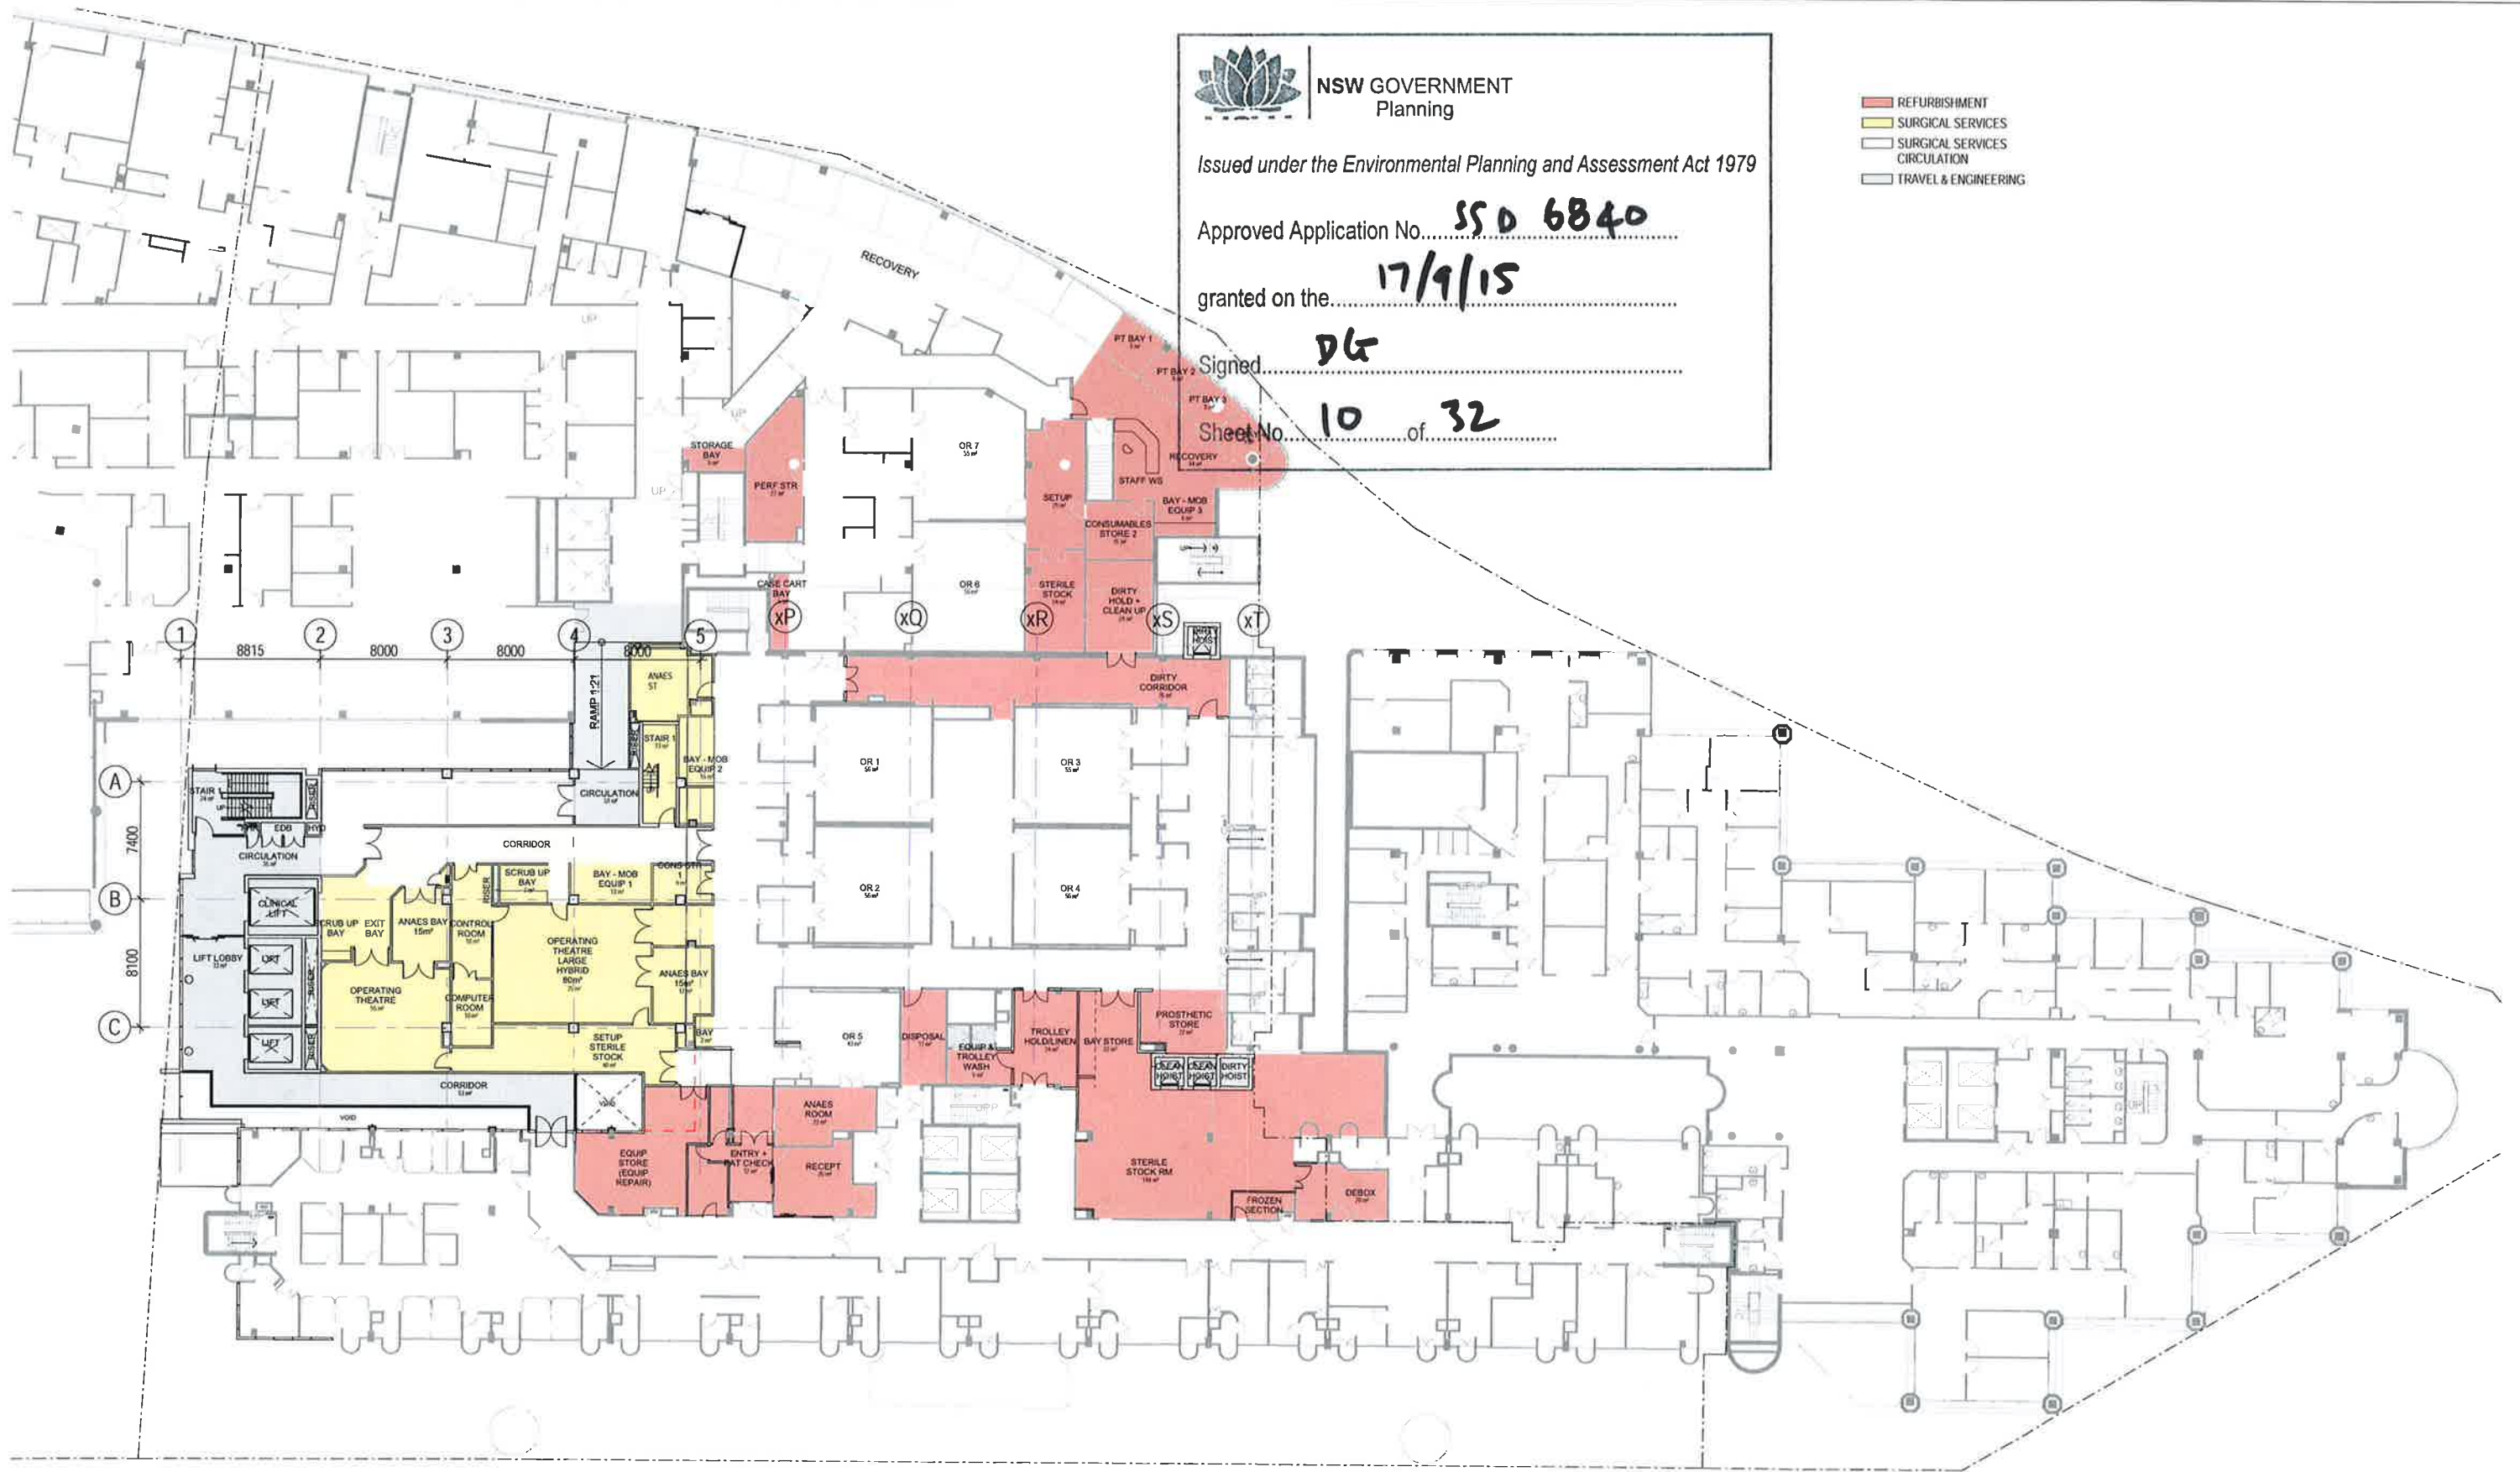

1 GA FLOOR PLAN - LEVEL 5 OPTION 1
1:200

Revision
A DRAFT DA ISSUE
B SSDA ISSUE
C SSDA ISSUE
D SSDA ISSUE

Date
12/12/14
16/01/15
30/01/15
13/02/15

Scale
1:200 @ A1

Client
ST VINCENT'S
HEALTHCARE LTD

Project Name
ST VINCENT'S PRIVATE
HOSPITAL SYDNEY
REDEVELOPMENT

Status
DEVELOPMENT
APPLICATION

Drawing
DA-01-005
Level
L5
Region
OA

GA PLAN, LEVEL 05

HASSELL

0 4 8 16m
1:200

