
NSW GOVERNMENT
 Planning

Issued under the Environmental Planning and Assessment Act 1979
 Approved Section 96 (1A) (1) (2) Modification Application
 No. 3 granted on the 31 August 2016
 in respect to MP 15506848
 Signed [Signature]
 Sheet No. 11 of 19

RL 73980
 LEVEL 12
 RL 65980
 LEVEL 11
 RL 61780
 LEVEL 10
 RL 57580
 LEVEL 10
 RL 53380
 LEVEL 09
 RL 49180
 LEVEL 08
 RL 44680
 LEVEL 07
 RL 40180
 LEVEL 06
 RL 35680
 LEVEL 05
 RL 31480
 LEVEL 04
 RL 27280
 LEVEL 03
 RL 23675
 LEVEL 02

Changes
 NEEDSHEET
 Note
 CONTRACTOR MUST VERIFY ALL DIMENSIONS
 ON SITE BEFORE COMMENCING WORK OR
 PREPARING WORKSHOP DRAWINGS. DO NOT
 SCALE DRAWING

- LEGEND**
- (BU-02) FACE BLOCKWORK
 - (CO-01) ALUMINUM COMPOSITE PANEL
 - (CO-02) ALUMINUM COMPOSITE PANEL
 - (LO-03) LOUVRE
 - (RF-04) METAL SHEET ROOF

- J 50 ISSUE 100%
- H FOR INFORMATION
- G FOR INFORMATION
- F 50 ISSUE
- E FOR COORDINATION
- D ARCHITECTURAL DESIGN
- C 70% 50 ISSUE
- B 50% 50 ISSUE
- A PRELIMINARY


01/10/15 AJH
 26/02/15 MHI
 25/03/15 MHI
 16/03/15 MHI
 11/03/15 MHI
 04/03/15 MHI
 25/01/15 MHI
 12/01/15 MHI
 21/01/15 AJ

Drawing No. WEST ELEVATION - 3B2
 Checked: AJ
 Approved: GS
 Date: 1:100
 Scale as original


WOODS BAGOT.
 AUSTRALIA
 ASIA
 MIDDLE EAST
 EUROPE
 NORTH AMERICA
 Project number: 120636
 Drawing number: A30003
 Date: PRELIMINARY
 Revision: J

Rev	Description	Date	By	Rev	Description	Date	By
1		01/10/15	AJH	1		01/10/15	AJH


NSW GOVERNMENT
 Planning
 Issued under the Environmental Planning and Assessment Act 1979
 Approved Section 96 (1A) ~~(1)~~ ~~(2)~~ Modification Application
 No. 3 granted on the 31 August 2016
 in respect to MP 55006848
 Signed [Signature]
 Sheet No. 12 of 19

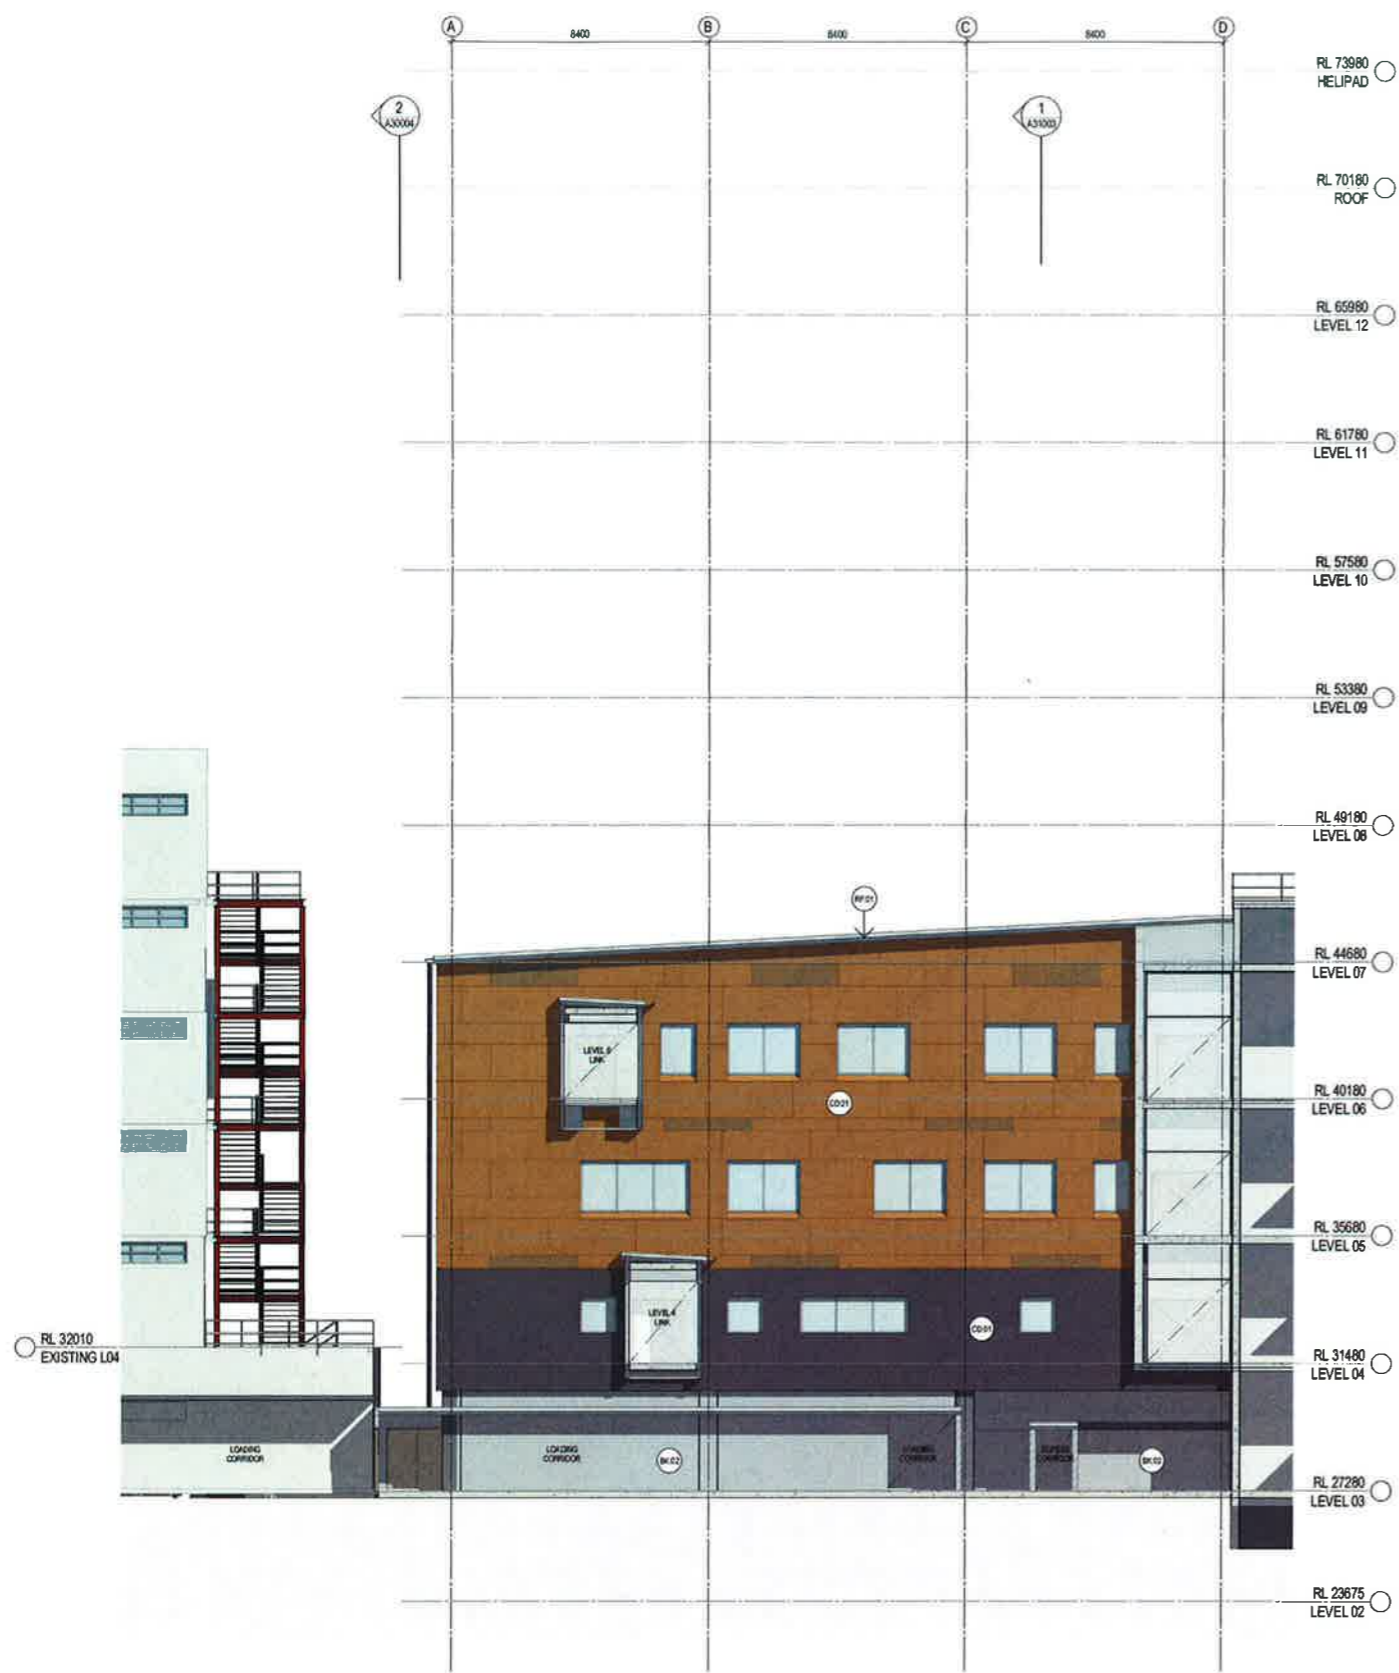

1 SOUTH - 3B2
 SCALE 1: 100

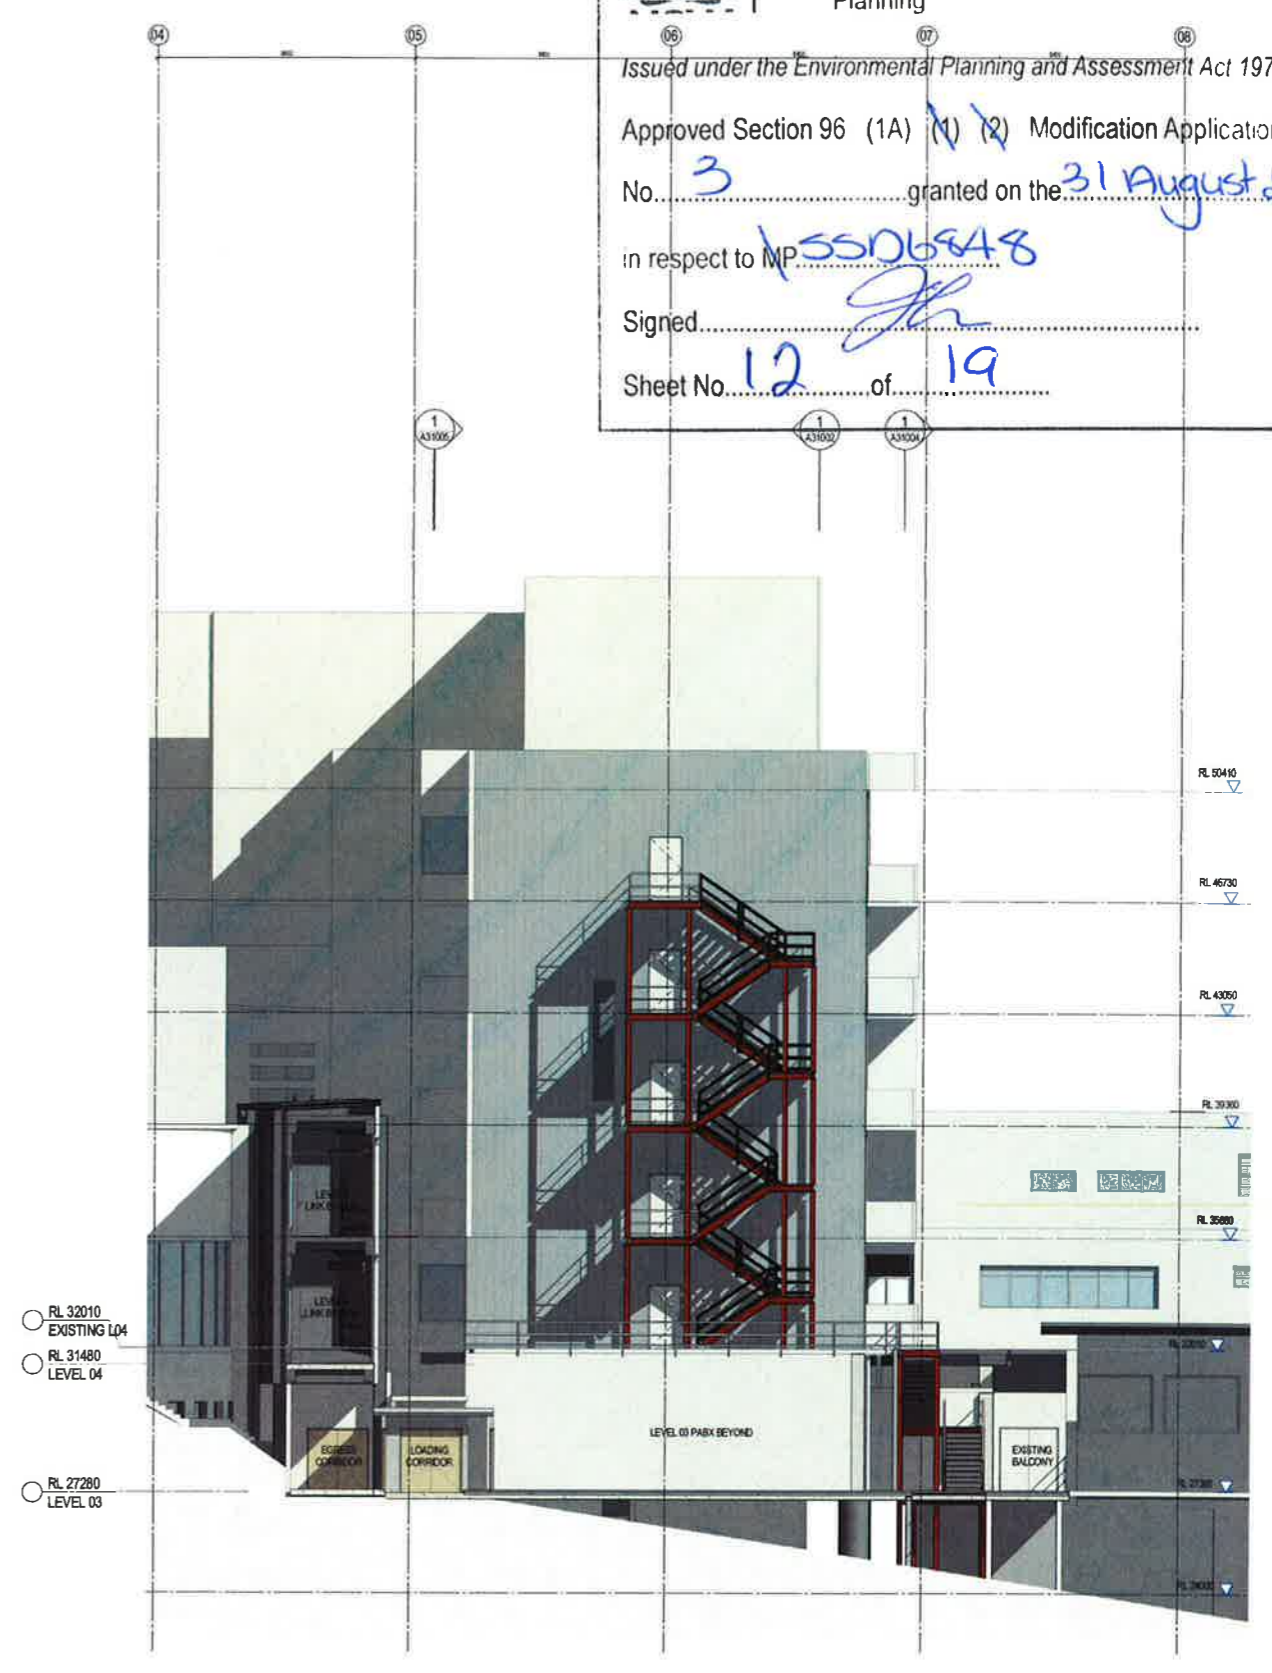

2 EAST (BLOCK A) - 3B2
 SCALE 1: 100

Change Record

No.	Description	Date
1	ISSUE FOR PERMITS	15/08/16
2	ISSUE FOR PERMITS	15/08/16
 (AL) ALUMINUM COMPOSITE PANEL
 (LO) LOUVRE
 (MS) METAL SHEET ROOF

No.	Description	Date
F	ISSUE FOR PERMITS	15/08/16
E	ISSUE FOR PERMITS	15/08/16
D	ISSUE FOR PERMITS	15/08/16
C	ISSUE FOR PERMITS	15/08/16
B	ISSUE FOR PERMITS	15/08/16
A	ISSUE FOR PERMITS	15/08/16

Client

LISMORE BASE HOSPITAL REDEVELOPMENT
 20/10/16 AM
 18/09/16 AM
 15/08/16 AM
 04/08/16 AM
 28/08/16 AM
 13/08/16 AM

Drawing title
SOUTH ELEVATION & BLOCK A EAST - 3B2
 Checked
 AJ GS
 Scale
 1: 100
 Date
 15/08/16

WOODS BAGOT
 AUSTRALIA
 ASIA
 MIDDLE EAST
 EUROPE
 NORTH AMERICA
 Project number
 120636
 Drawing number
 A30004
 Status
 PRELIMINARY
 Author
 F

No.	Description	Date	No.	Description	Date
1	ISSUE FOR PERMITS	15/08/16	1	ISSUE FOR PERMITS	15/08/16
2	ISSUE FOR PERMITS	15/08/16	2	ISSUE FOR PERMITS	15/08/16
3	ISSUE FOR PERMITS	15/08/16	3	ISSUE FOR PERMITS	15/08/16
50	ISSUE FOR PERMITS	15/08/16	50	ISSUE FOR PERMITS	15/08/16

SITE BOUNDARY

NSW GOVERNMENT
Planning

Issued under the Environmental Planning and Assessment Act 1979

Approved Section 96 (1A) (1) (2) Modification Application
No. 3 granted on the 31 August 2016

in respect to MPS5006849

Signed.....

Sheet No. 14 of 19



- RL 73980 HELIPAD
- RL 70180 ROOF
- RL 65980 LEVEL 12
- RL 61780 LEVEL 11
- RL 57580 LEVEL 10
- RL 53380 LEVEL 09
- RL 49180 LEVEL 08
- RL 44680 LEVEL 07
- RL 40180 LEVEL 06
- RL 35680 LEVEL 05
- RL 31480 LEVEL 04
- RL 27280 LEVEL 03
- RL 23675 LEVEL 02
- RL 19000 LEVEL 01

LEGEND

2 HOUR FIRE & SMOKE WALL	JOCKEY SASH TO WINDOW	NEW PARTITION WALL
1 HOUR FIRE & SMOKE WALL	BUNDS TO WINDOW	NEW CONCRETE WALL
SMOKE WALL	BLOCKOUT BLINDS TO WINDOW	NEW BRICK WALL
INTERNAL EXTERNAL SPRINKLERED WALL	WINDOW FILM	NEW BLOCKWORK WALL
ALTERNATIVE SOLUTION - REFER PER	ONE WAY WINDOW FILM	EXISTING WALL
EXISTING FIRE		EXISTING BOG
EXISTING SMOKE		

LEGEND

NEW PARTITION WALL	NEW CONCRETE WALL	NEW BRICK WALL	NEW BLOCKWORK WALL	EXISTING WALL	EXISTING BOG
JOINERY	WINDOW	ASSEMBLY CODE REFER TO SCHEDULES	DOOR NUMBER		

13-01

Health Infrastructure

LISMORE BASE HOSPITAL REDEVELOPMENT

Project Number: 120636
Drawing Number: A31001

Scale: 1:100

Checked: AJ
Approved: GS

DATE: 13/08/16


120636-01-A31001-01.dwg


13-01

SECTION 01 - 3B2

WOODS BAGOT AUSTRALIA ASIA MIDDLE EAST EUROPE NORTH AMERICA

PRELIMINARY

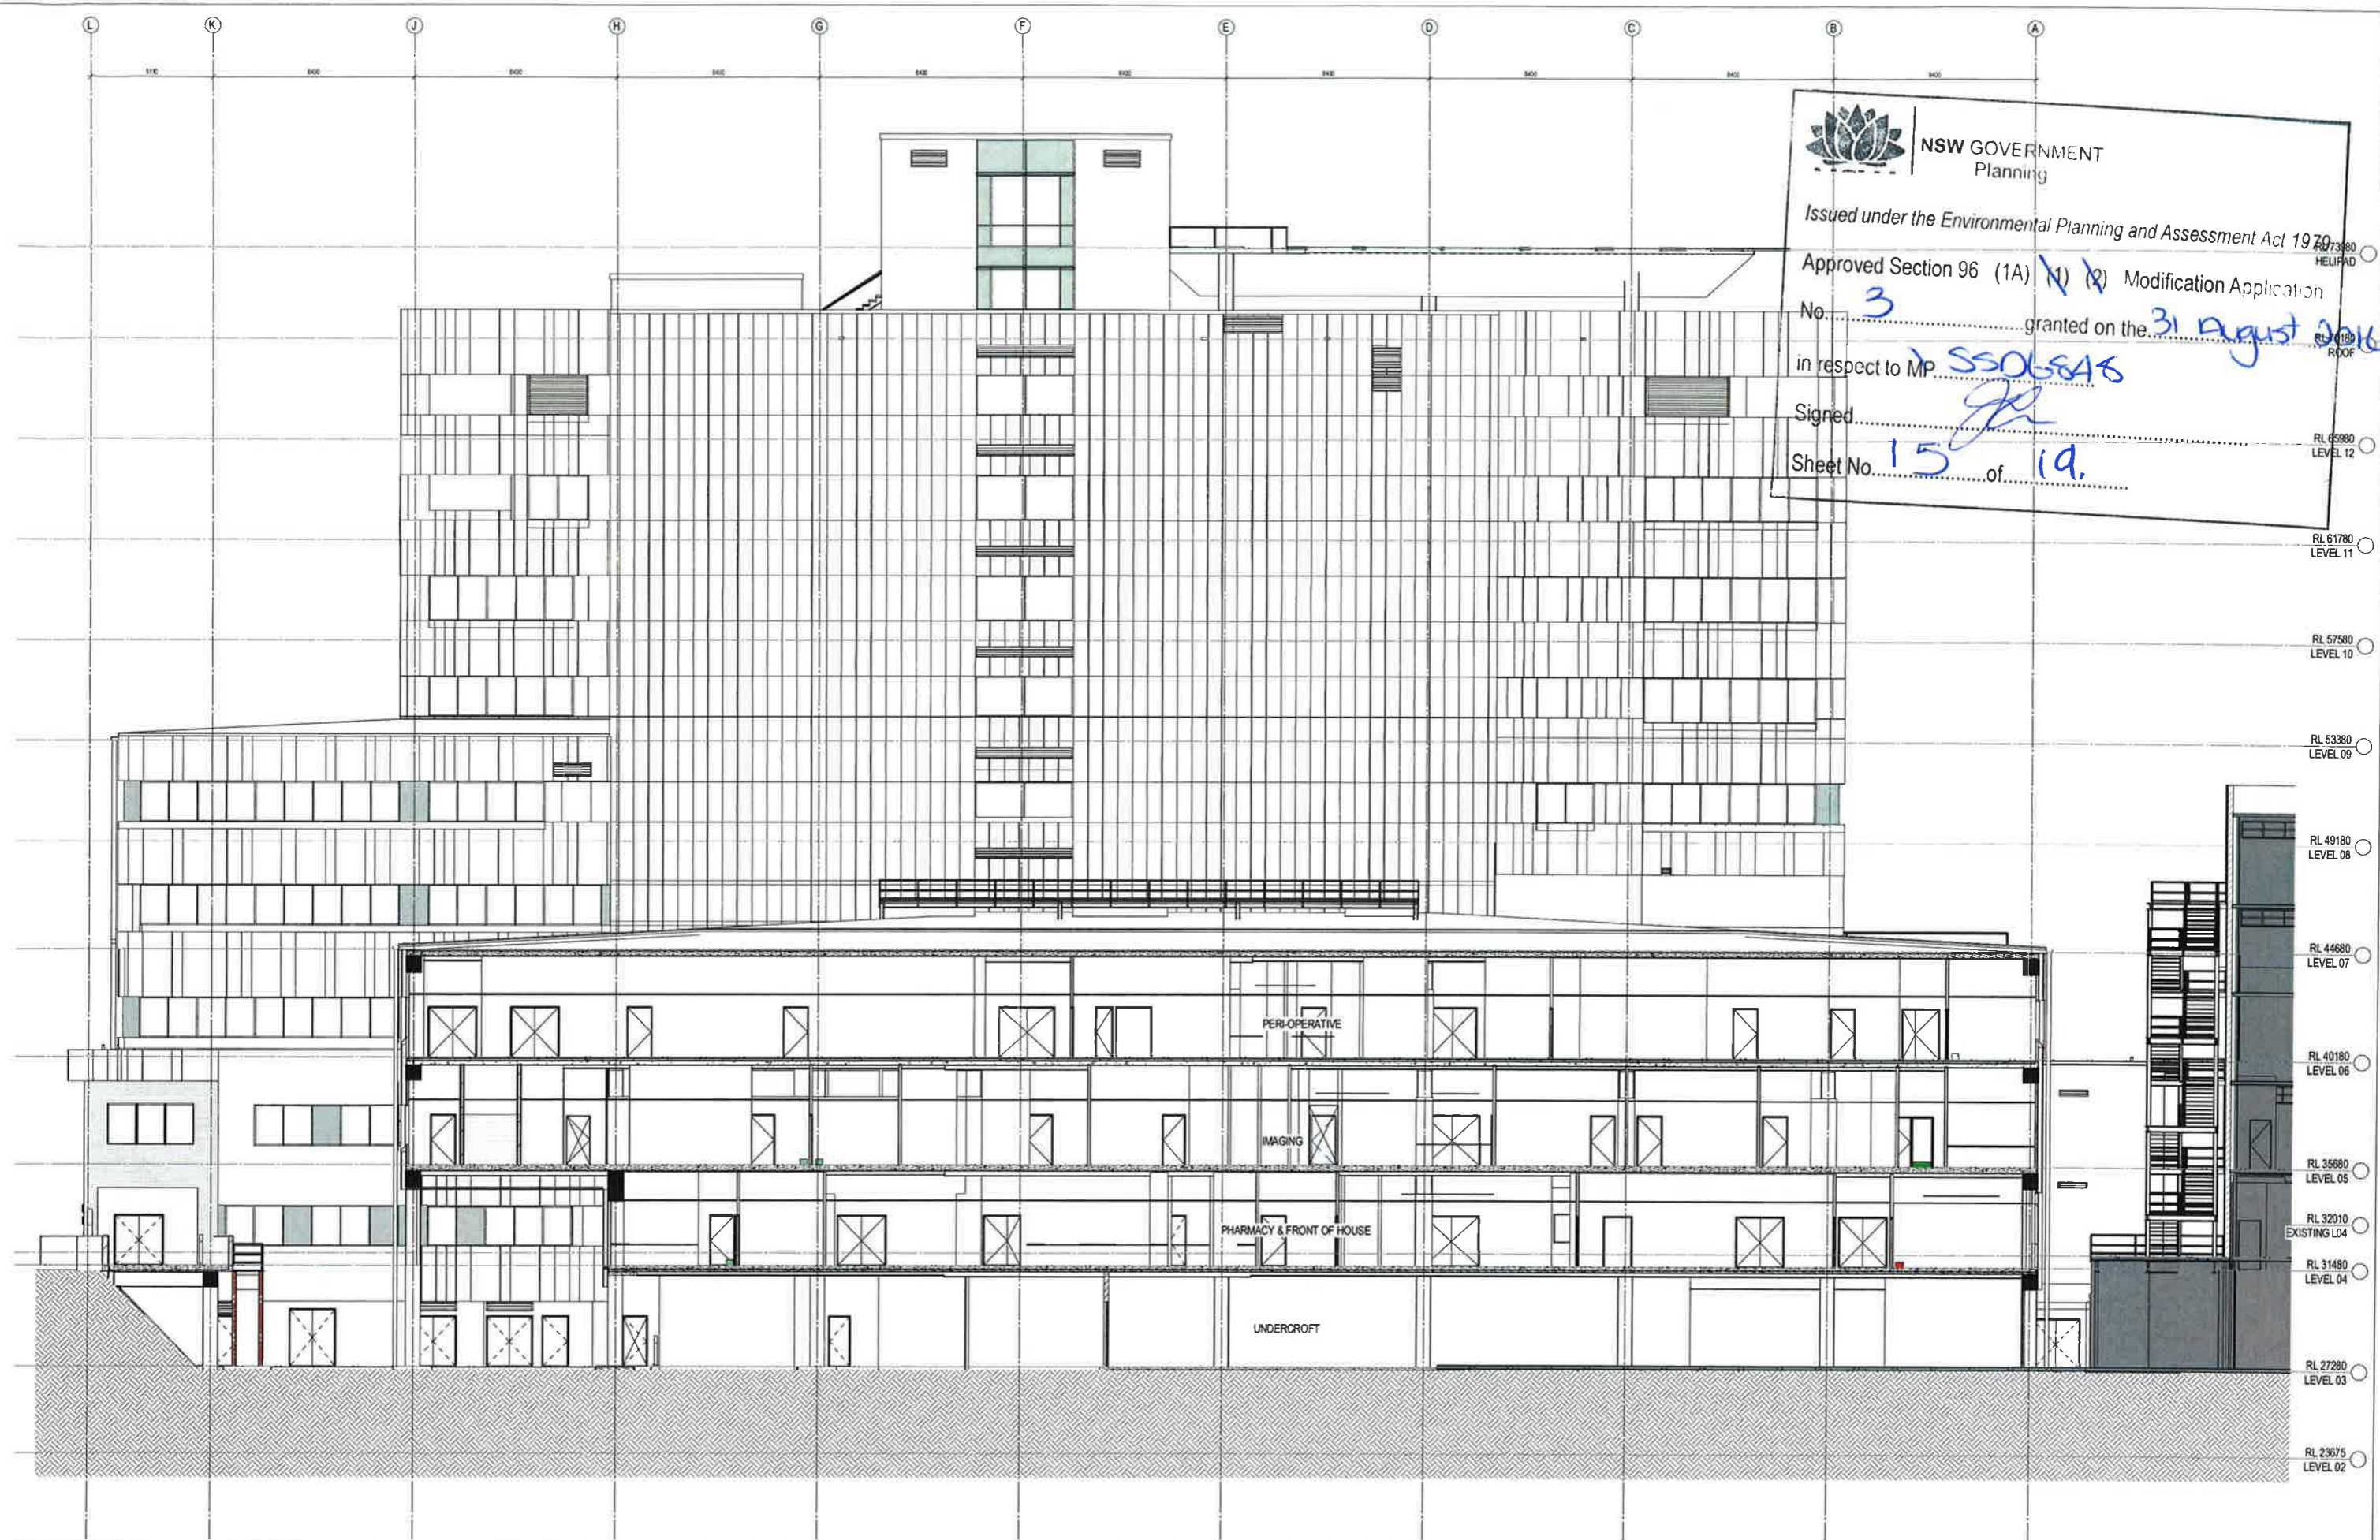


NSW GOVERNMENT
 Planning
 Issued under the Environmental Planning and Assessment Act 1979
 Approved Section 96 (1A) (1) (2) Modification Application
 No. **3** granted on the **31 August 2016**
 in respect to MP **SS0684S**
 Signed *[Signature]*
 Sheet No. **15** of **19**

Copyright
 WOODS BAGOT
 All rights reserved.
 No part of this document may be reproduced, stored in a retrieval system, or transmitted, in any form or by any means, without the prior written permission of Woods Bagot.

Revision table:
 Rev. Description Date App'd Rev. Description Date App'd
 H 80% ISSUE 100%
 G 80% ISSUE
 F FOR COORDINATION
 E SCHEMATIC DESIGN
 D 75% 80% ISSUE
 C 50% 80% ISSUE
 B PRELIMINARY
 A ISSUE FOR INFORMATION

Client:
 NSW Health
 Infrastructure
 Project:
 LISMORE BASE HOSPITAL
 REDEVELOPMENT
 80 Chalmers Street Lismore NSW 2480

Drawing ID:
 SECTION 02 - 3B2
 Drawing No:
 120636
 Project No:
 A31002
 Scale:
 1:100
 Date:
 01/08/16

Project:
 LISMORE BASE HOSPITAL
 REDEVELOPMENT
 80 Chalmers Street Lismore NSW 2480


Drawing No:
 120636
 Project No:
 A31002
 Scale:
 1:100
 Date:
 01/08/16


Drawing ID:
 SECTION 02 - 3B2
 Drawing No:
 120636
 Project No:
 A31002
 Scale:
 1:100
 Date:
 01/08/16

Drawing ID:
 SECTION 02 - 3B2
 Drawing No:
 120636
 Project No:
 A31002
 Scale:
 1:100
 Date:
 01/08/16


Drawing ID:
 SECTION 02 - 3B2
 Drawing No:
 120636
 Project No:
 A31002
 Scale:
 1:100
 Date:
 01/08/16


WOODS BAGOT
 AUSTRALIA
 ASIA
 MIDDLE EAST
 EUROPE
 NORTH AMERICA
 Project number
 120636
 Drawing number
 A31002
 Status
 PRELIMINARY


NSW GOVERNMENT Planning
 Issued under the Environmental Planning and Assessment Act 1979
 Approved Section 96 (1A) (1) (2) Modification No. **3** granted on the **31 August 2016**
 in respect to MP **5506848**
 Signed *Jh*
 Sheet No. **17** of **19**

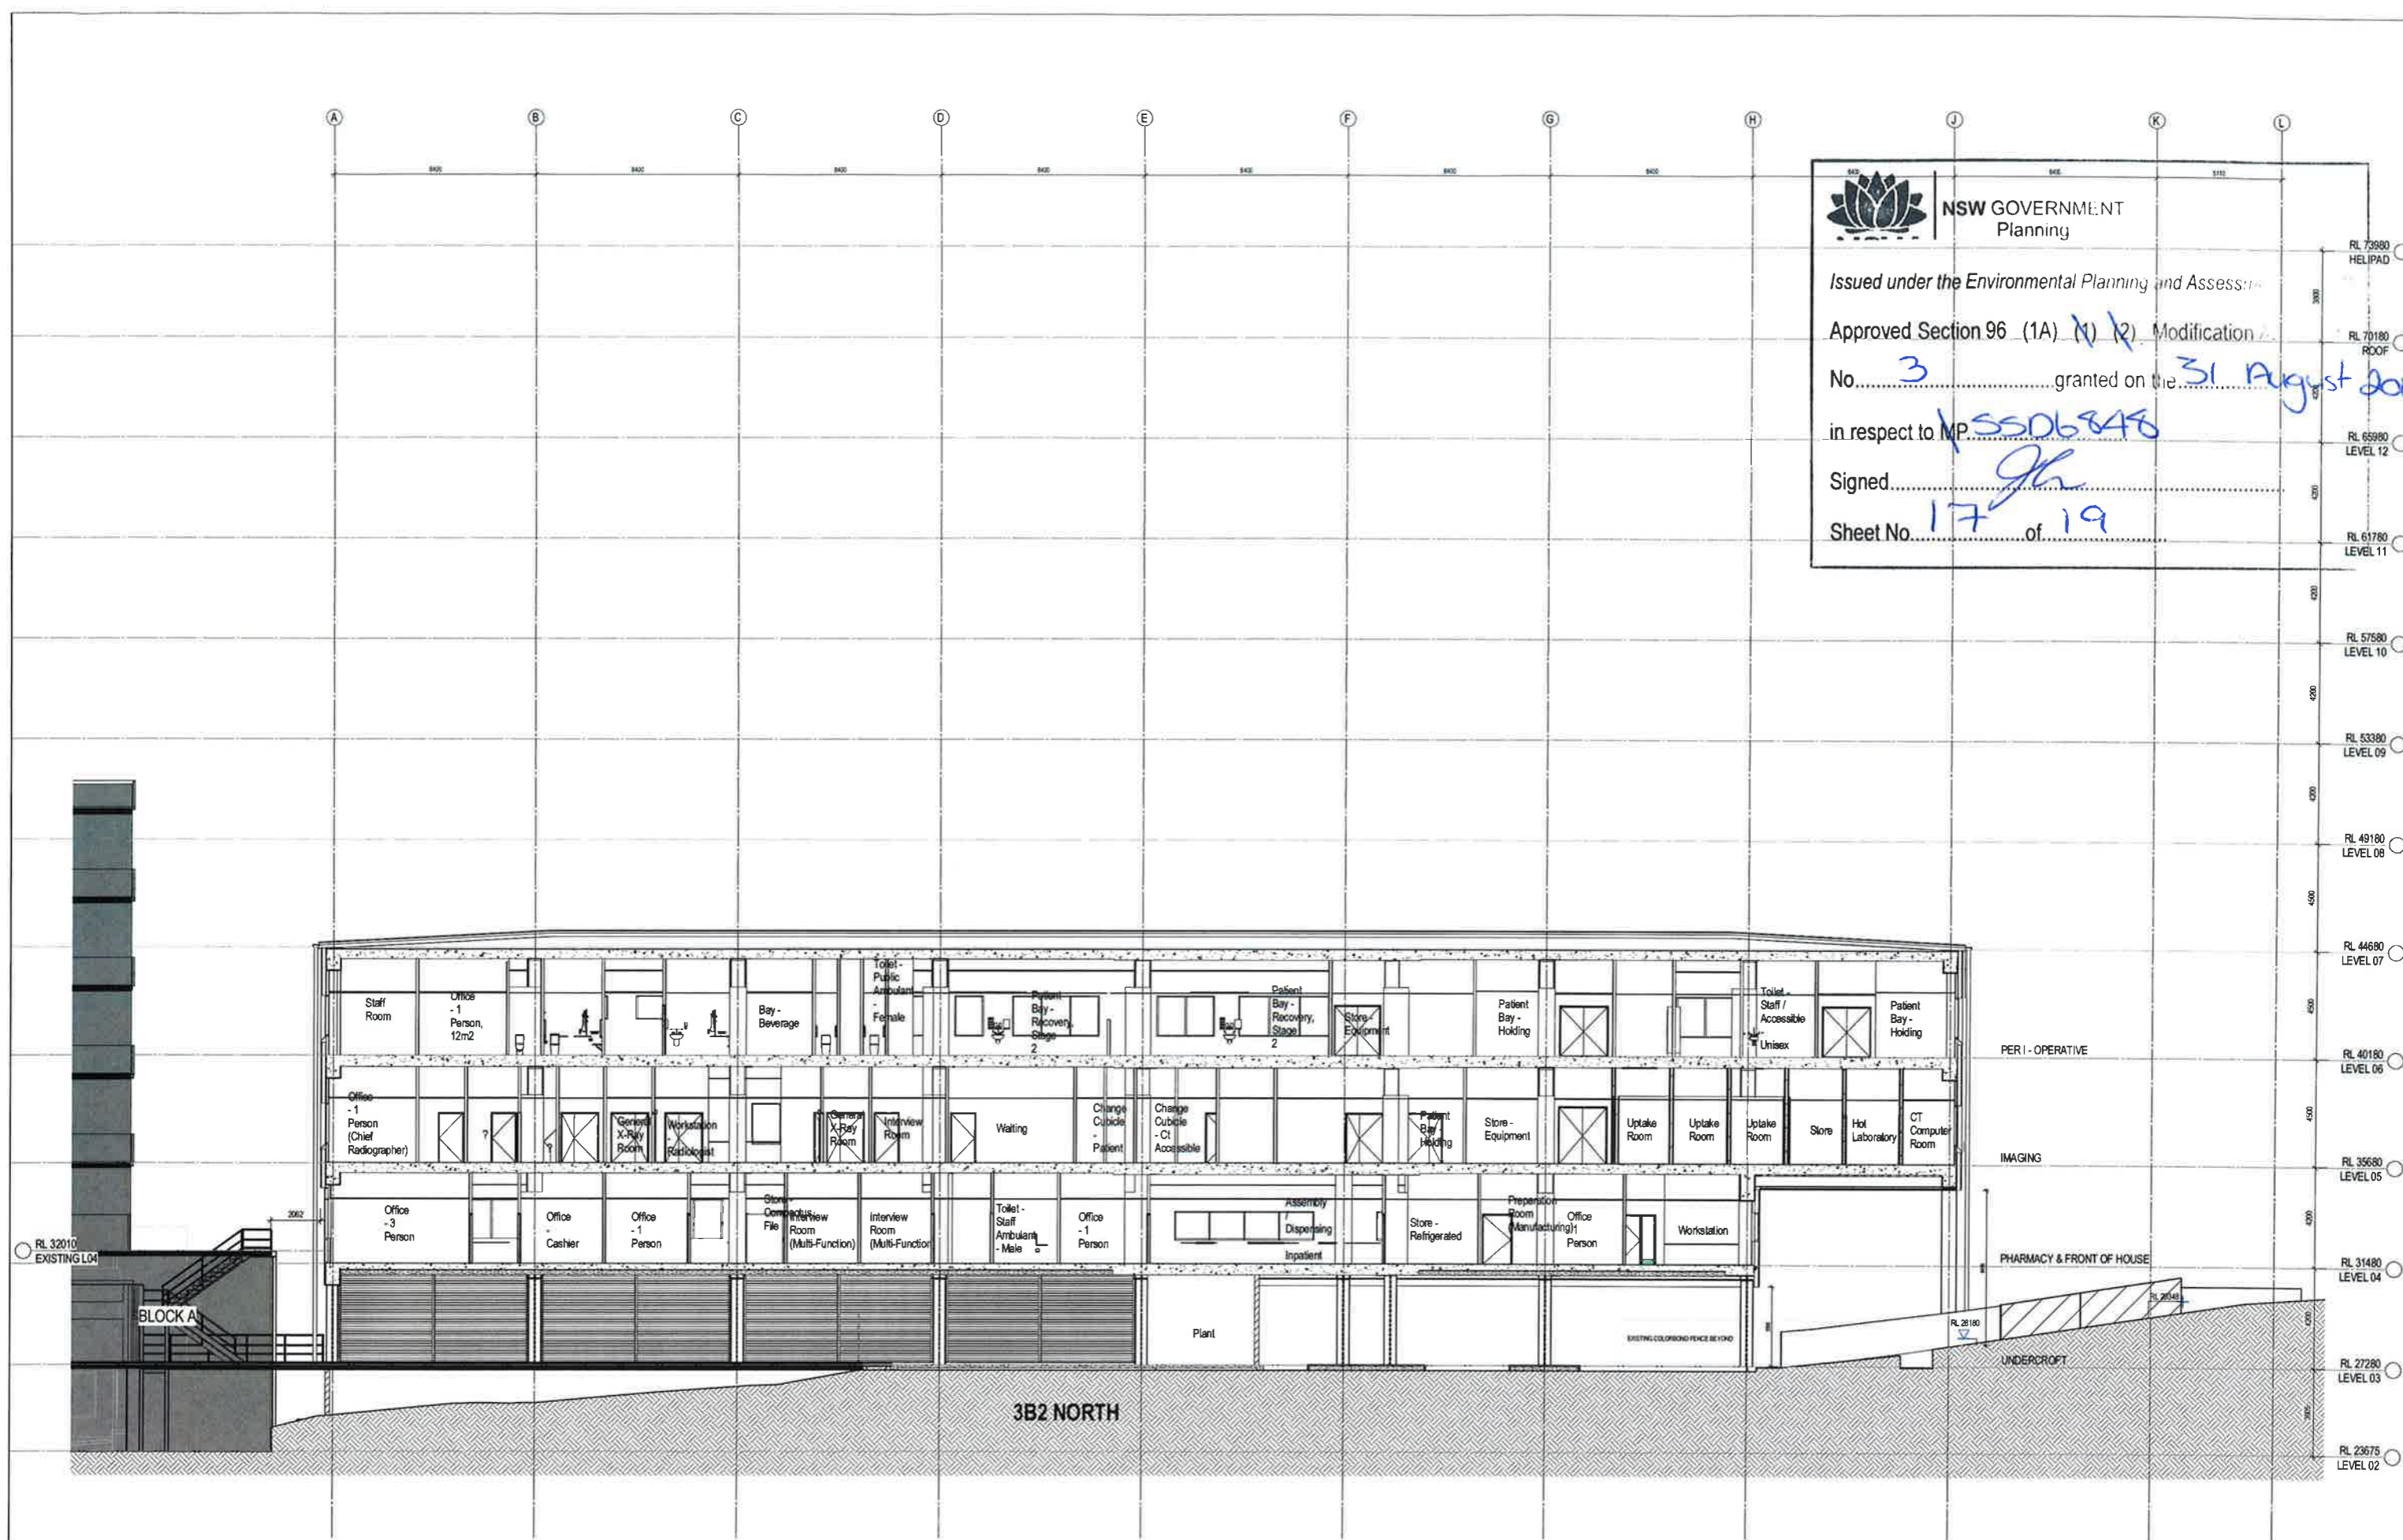

WOODS BAGOT AUSTRALIA ASIA MIDDLE EAST EUROPE NORTH AMERICA
 Project number: 120636 Drawing number: A31004
 Title: LISMORE BASE HOSPITAL REDEVELOPMENT
 Scale: 1:100
 Checked: AJ Approved: GS
 Date: 01/10/16
 Date: 08/08/16
 Date: 11/08/16
 Date: 04/08/16
 Date: 28/06/15
 Date: 12/02/15
 Date: 21/07/15
 Description: 100% ISSUE FOR COORDINATION SCHEMATIC DESIGN 75% ISSUE 50% ISSUE PRELIMINARY
 Date: 01/10/16 Date: 08/08/16 Date: 11/08/16 Date: 04/08/16 Date: 28/06/15 Date: 12/02/15 Date: 21/07/15
 Description: 100% ISSUE FOR COORDINATION SCHEMATIC DESIGN 75% ISSUE 50% ISSUE PRELIMINARY
 Date: 01/10/16 Date: 08/08/16 Date: 11/08/16 Date: 04/08/16 Date: 28/06/15 Date: 12/02/15 Date: 21/07/15


NSW GOVERNMENT
 Planning
 Issued under the Environmental Planning and Assessment Act 1979
 Approved Section 96 (1A) (1) (2) Modification Application No. 3 granted on the 31 August 2016
 in respect to MP SSD6848
 Signed [Signature]
 Sheet No. 18 of 19

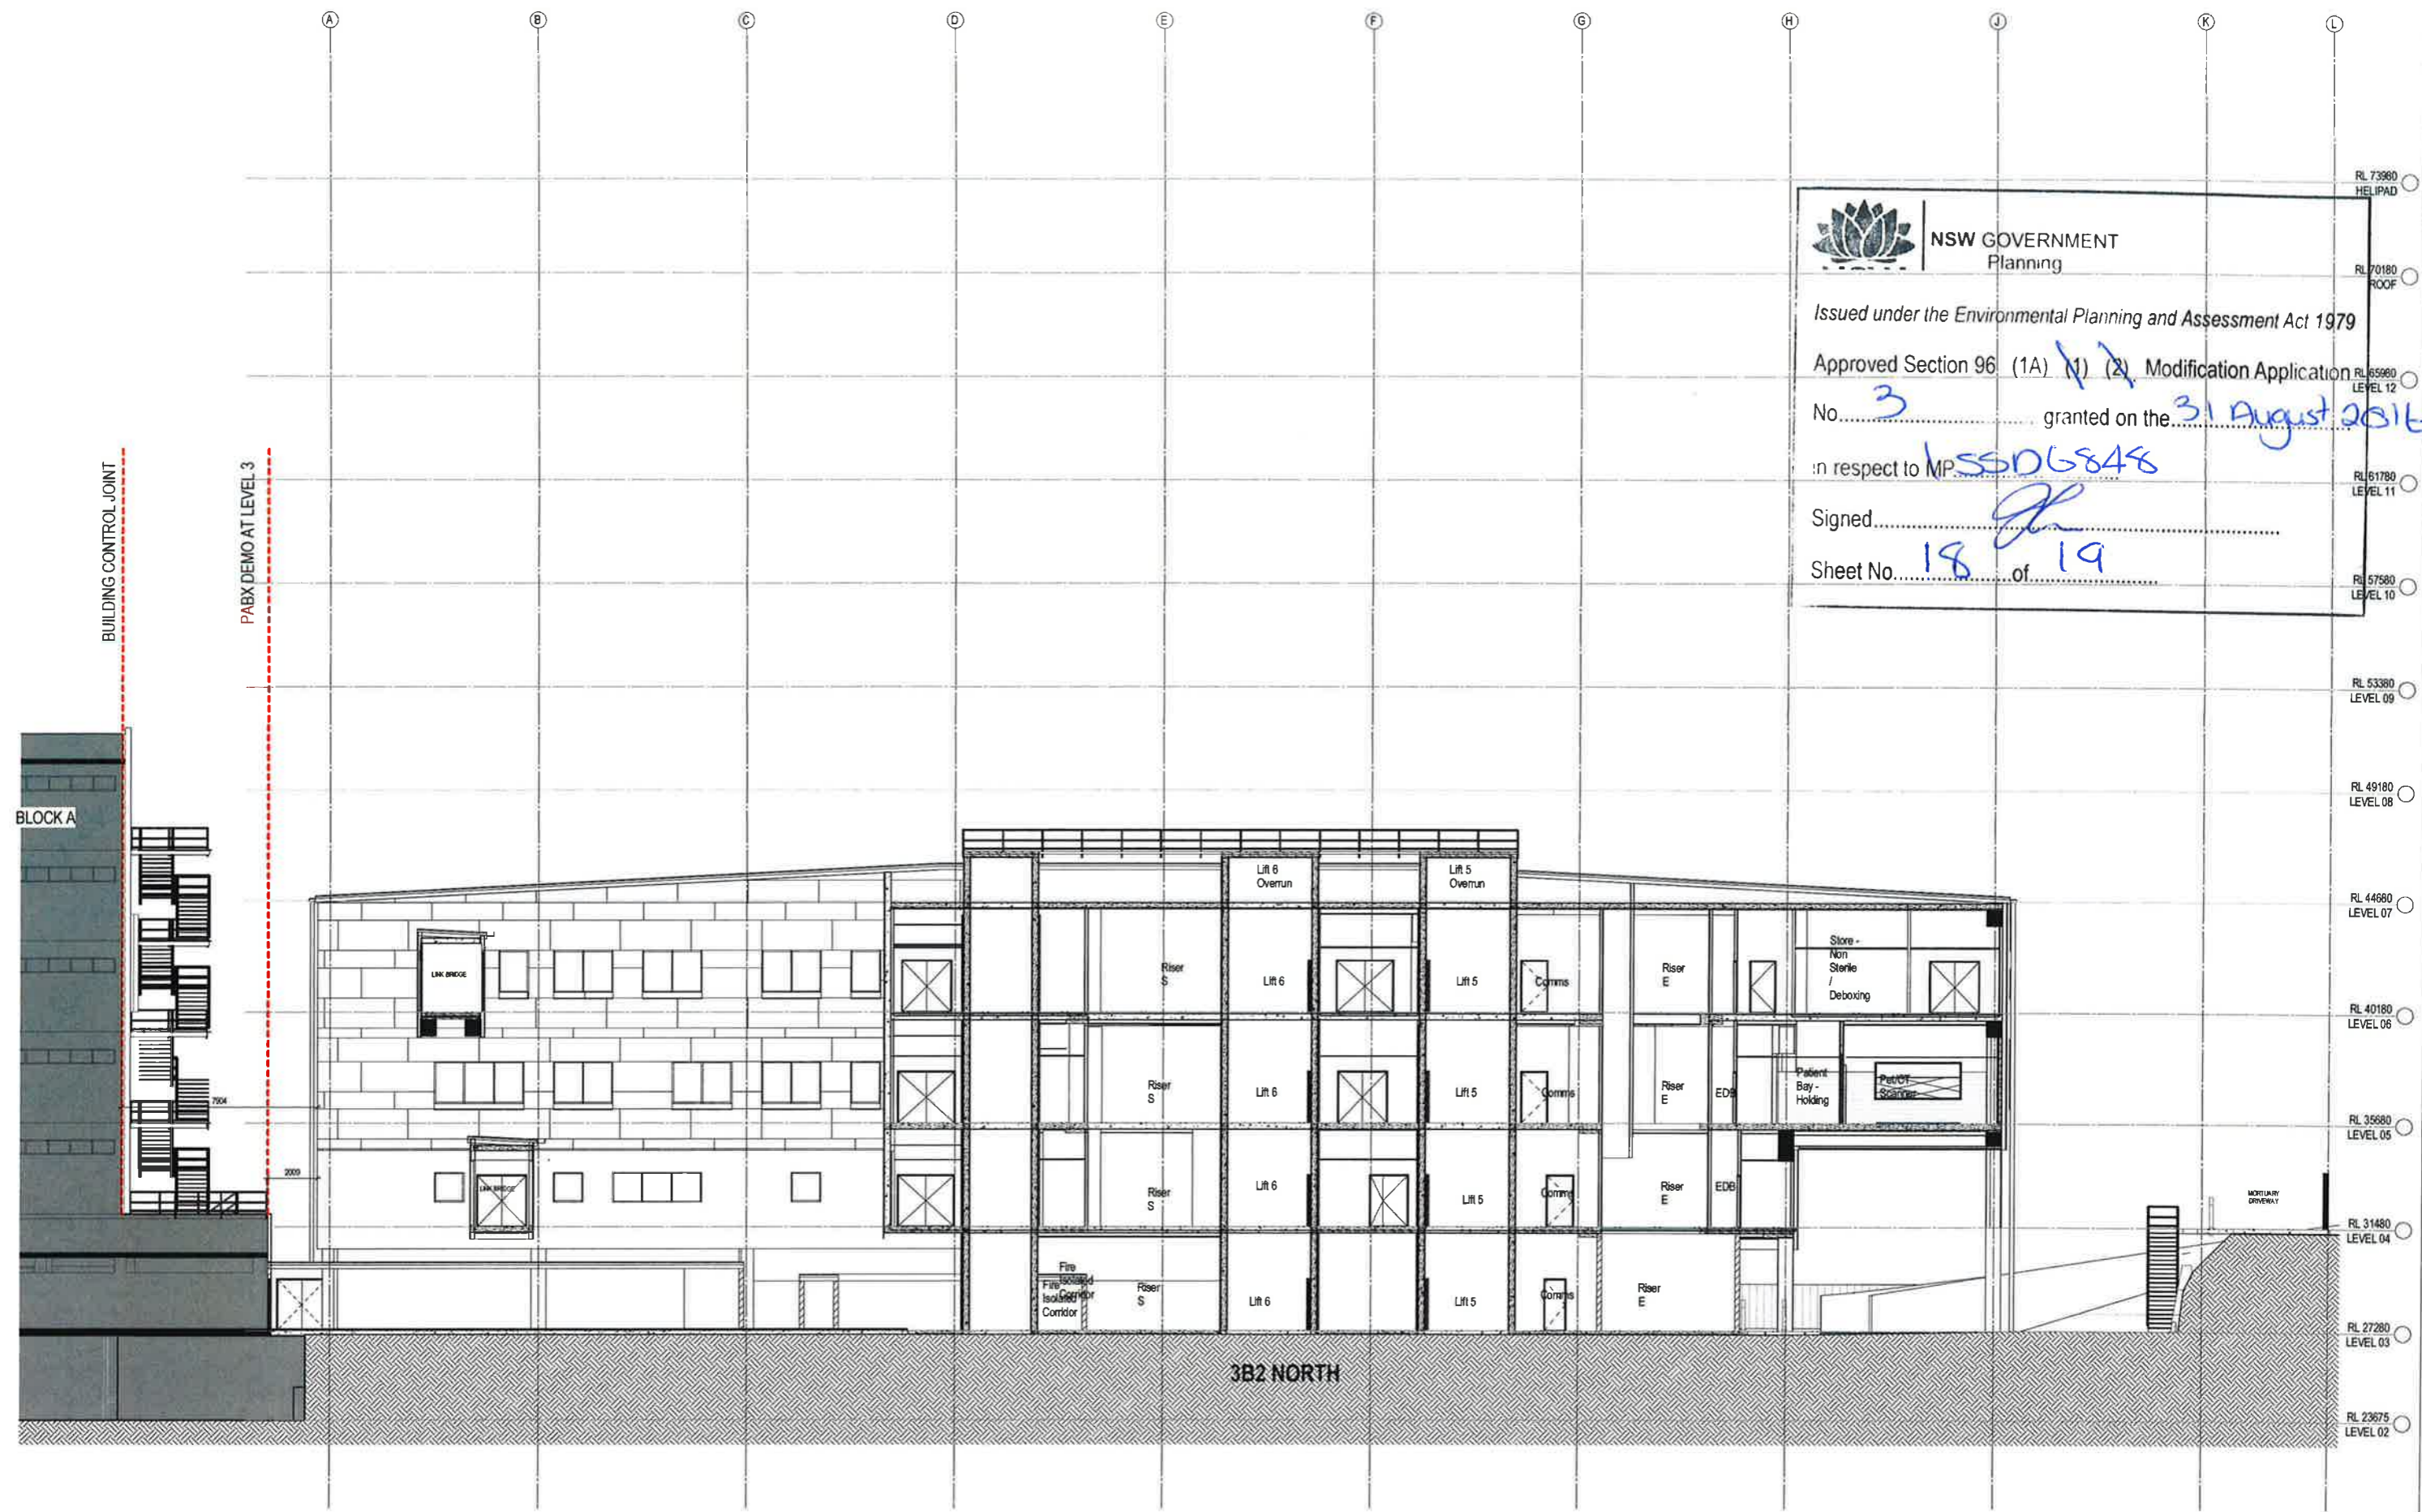



1:10 Scale
 CONTRACTOR MUST VERIFY ALL DIMENSIONS ON SITE BEFORE COMMENCING WORK OR MAKING ANY OTHER DECISIONS. DO NOT SCALE DRAWING.

LEGEND	
	2 HOUR FIRE & SMOKE WALL
	1 HOUR FIRE & SMOKE WALL
	SMOKE WALL
	SPRINKLERED WALL
	ALTERNATIVE SOLUTION - REFER PER
	EXISTING FIRE
	EXISTING SMOKE
	JOCKEY SASH TO WINDOW
	BLINDS TO WINDOW
	BLOCKOUT BLINDS TO WINDOW
	WINDOW FILM
	ONE WAY WINDOW FILM
	NEW PARTITION WALL
	NEW CONCRETE WALL
	NEW BRICK WALL
	NEW BLOCKWORK WALL
	EXISTING WALL
	EXISTING BDG
	JOINERY
	WINDOW
	ASSEMBLY CODE REFER TO SCHEDULES
	DOOR NUMBER

SECTION 05 - 3B2
 NSW Health Infrastructure
 LISMORE BASE HOSPITAL REDEVELOPMENT
 Project number: 120636
 Drawing number: A31005
 Date: PRELIMINARY
 Scale: 1:100
 Checked: AJ
 Approved: GS
 Date: 01/10/15
 Date: 18/08/15
 Date: 11/08/15
 Date: 22/07/15
 Date: 22/07/15
 Date: 22/07/15

WOODS BAGOT
 AUSTRALIA
 ASIA
 MIDDLE EAST
 EUROPE
 NORTH AMERICA
 Project number: 120636
 Drawing number: A31005
 Date: PRELIMINARY

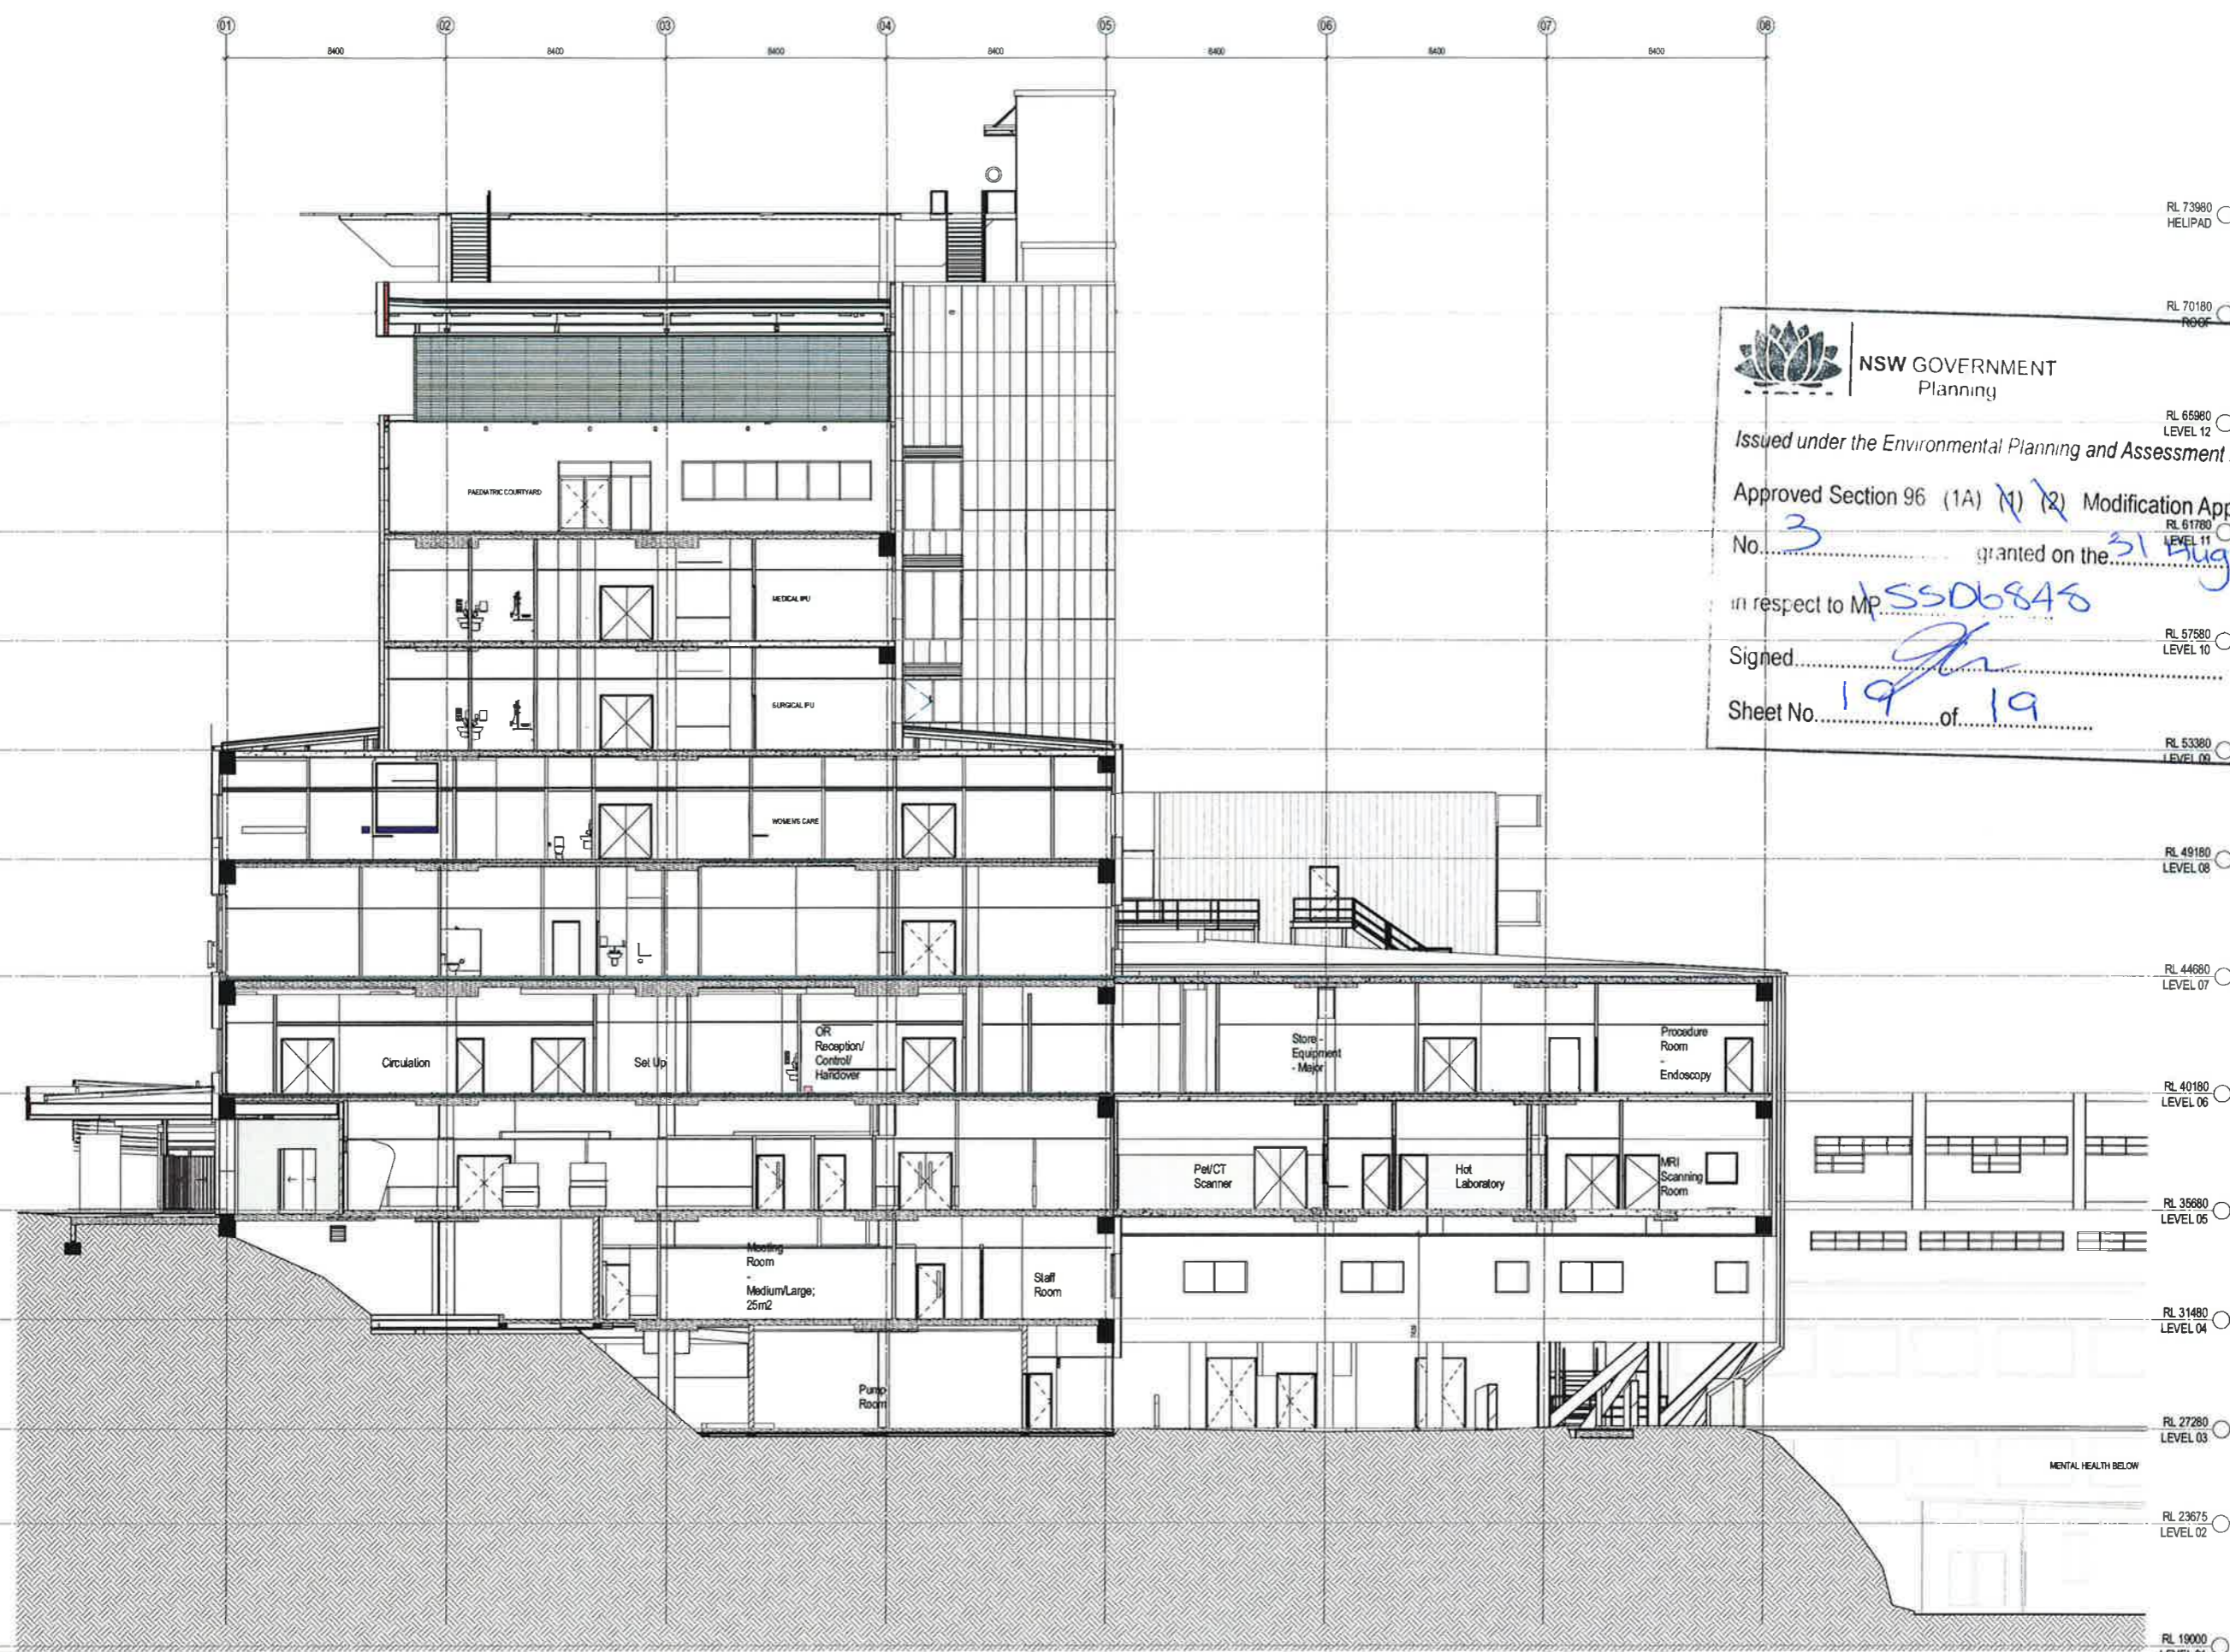


NSW GOVERNMENT
 Planning

Issued under the Environmental Planning and Assessment Act 1979

Approved Section 96 (1A) *N/A* Modification Application
 No. *3* granted on the *31 August 2016*
 in respect to MP *SS06846*

Signed *[Signature]*


Sheet No. *19* of *19*

RL 73980 HELIPAD
 RL 70180 ROOF
 RL 65980 LEVEL 12
 RL 61780 LEVEL 11
 RL 57580 LEVEL 10
 RL 53380 LEVEL 09
 RL 49180 LEVEL 08
 RL 44680 LEVEL 07
 RL 40180 LEVEL 06
 RL 35680 LEVEL 05
 RL 31480 LEVEL 04
 RL 27280 LEVEL 03
 RL 23675 LEVEL 02
 RL 19000 LEVEL 01

LEGEND

<ul style="list-style-type: none"> 2 HOUR FIRE & SMOKE WALL 1 HOUR FIRE & SMOKE WALL SMOKE WALL SPRINKLERED WALL ALTERNATIVE SOLUTION - REFER PER EXISTING FIRE EXISTING SMOKE 	<ul style="list-style-type: none"> JOCKEY BASH TO WINDOW BLINDS TO WINDOW BLOCKOUT BLINDS TO WINDOW WINDOW FILM ONE WAY WINDOW FILM 	<ul style="list-style-type: none"> NEW PARTITION WALL NEW CONCRETE WALL NEW BRICK WALL NEW BLOCKWORK WALL EXISTING WALL EXISTING BDG 	<ul style="list-style-type: none"> JOINERY WINDOW ASSEMBLY CODE REFER TO SCHEDULES DOOR NUMBER
---	--	--	--

SECTION 06 - 3B2


NSW Health Infrastructure

Project: LISMORE BASE HOSPITAL REDEVELOPMENT

Drawing number: 120636
 Drawing number: A31006
 Date: PRELIMINARY

Scale: 1:100

Date: 11/06/15
 Date: 11/06/15
 Date: 11/06/15

C: 10/06/15
 W: 11/06/15
 A: 11/06/15

Date: 11/06/15