

| Amendments |                  |           |          |
|------------|------------------|-----------|----------|
| Rev.       | Description      | Issued By | Date     |
| P1         | SEARS SUBMISSION | SC        | 20/12/23 |
| 1          | SSDA SUBMISSION  | SC        | 17/02/25 |


Legend

Notes

Key Plan



**SUMMITCARE**  
WARMTH WORTH WELLBEING

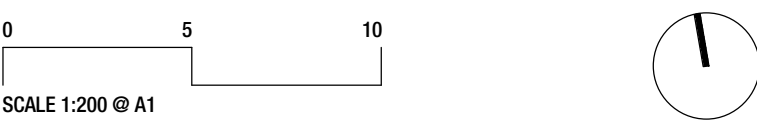

0 5 10  
SCALE 1:200 @ A1

Client  
**SUMMITCARE**

Project  
**SUMMITCARE - PENRITH**  
**366 JAMISON RD, JAMISONTOWN NSW 2750**

Drawing Title  
**PARCEL FLOOR PLAN - LEVEL 1 - A&B**

| Scale @ A1       |            | Project Status |          |
|------------------|------------|----------------|----------|
| NTS              |            | SSDA           |          |
| Sheet Created By | Checked By | Approved By    | Drawn By |
| 10 SEP 2021      | SC         | DB             | TK       |
| Project No.      | Discipline | Drawing Number | Revision |
| 2021004          | A          | DA-154         | 1        |

**JACKSON TEECE**

Brisbane  
Level 20, 344 Queen Street  
Brisbane, QLD 4000 Australia  
T +61 7 3236 2771  
F +61 7 3236 2338  
brisbane@jacksonteece.com

Sydney  
Lot 1, Pier 8-9, 23 Hickson Road  
Sydney, NSW 2000 Australia  
T +61 2 9280 2722  
F +61 2 9280 1150  
sydney@jacksonteece.com

Jackson Teece (Queensland)  
 Pty Ltd  
Trading as Jackson Teece  
ABN 87 113 377 012

Nominated Architects  
Damian Barker (4465), Daniel Hudson (4261)

Concepts and information contained in this drawing are copyright and may not be reproduced in whole or part or by any medium, without the written permission of Jackson Teece. Do not scale this drawing, use figured dimensions only. Verify all project dimensions before commencing on-site work or off-site fabrication. Notify Jackson Teece of any discrepancies and seek instructions.



| Amendments |                  |           |          |
|------------|------------------|-----------|----------|
| Rev.       | Description      | Issued By | Date     |
| P1         | SEARS SUBMISSION | SC        | 20/12/23 |
| 1          | SSDA SUBMISSION  | SC        | 17/02/25 |


Legend

Notes


Key Plan



**SUMMITCARE**  
WARMTH WORTH WELLBEING

 

0 5 10  
SCALE 1:200 @ A1

 

Client  
**SUMMITCARE**

Project  
**SUMMITCARE - PENRITH**  
**366 JAMISON RD, JAMISONTOWN NSW 2750**

Drawing Title  
**PARCEL FLOOR PLAN - LEVEL 1 - C**

|                    |            |                |           |
|--------------------|------------|----------------|-----------|
| Scale @ A1         |            | Project Status |           |
| <b>NTS</b>         |            | <b>SSDA</b>    |           |
| Sheet Created      | Checked By | Approved By    | Drawn By  |
| <b>10 SEP 2021</b> | <b>SC</b>  | <b>DB</b>      | <b>TK</b> |
| Project No.        | Discipline | Drawing Number | Revision  |
| <b>2021004</b>     | <b>A</b>   | <b>DA-155</b>  | <b>1</b>  |

**JACKSON TEECE**

|   |   |                                                                                         |
|---|---|-----------------------------------------------------------------------------------------|
| Brisbane<br>Level 20, 344 Queen Street<br>Brisbane, QLD 4000 Australia<br>T +61 7 3236 2771<br>F +61 7 3236 2338<br>brisbane@jacksonteece.com | Sydney<br>Lot 1, Pier 8-9, 23 Hickson Road<br>Sydney, NSW 2000 Australia<br>T +61 2 9290 2722<br>F +61 2 9290 1150<br>sydney@jacksonteece.com | Jackson Teece (Queensland)<br>Pty Ltd<br>Trading as Jackson Teece<br>ABN 87 113 377 012 |
|---|---|-----------------------------------------------------------------------------------------|

Nominated Architects  
Damian Barker (4465), Daniel Hudson (4261)

Concepts and information contained in this drawing are copyright and may not be reproduced in whole or part or by any medium, without the written permission of Jackson Teece. Do not scale this drawing, use figured dimensions only. Verify all project dimensions before commencing on-site work or off-site fabrication. Notify Jackson Teece of any discrepancies and seek instructions.

| Amendments |                  |           |          |
|------------|------------------|-----------|----------|
| Rev.       | Description      | Issued By | Date     |
| P1         | SEARS SUBMISSION | SC        | 20/12/23 |
| 1          | SSDA SUBMISSION  | SC        | 17/02/25 |

Legend

Notes

Key Plan



**SUMMITCARE**  
WARMTH WORTH WELLBEING

0 5 10

SCALE 1:200 @ A1

Client

**SUMMITCARE**

Project

**SUMMITCARE - PENRITH**  
366 JAMISON RD, JAMISONTOWN NSW 2750

Drawing Title

**PARCEL FLOOR PLAN - LEVEL 2 - A&B**

|                    |                |
|--------------------|----------------|
| Scale @ A1         | Project Status |
| <b>1 : 200</b>     | <b>SSDA</b>    |
| Sheet Created      | Checked By     |
| <b>10 SEP 2021</b> | <b>SC</b>      |
| Project No.        | Discipline     |
| <b>2021004</b>     | <b>A</b>       |
| Approved By        | Drawing Number |
| <b>DB</b>          | <b>DA-157</b>  |
| Drawn By           | Revision       |
| <b>TK</b>          | <b>1</b>       |

**JACKSON TEECE**

|   |   |                                                                                         |
|---|---|-----------------------------------------------------------------------------------------|
| Brisbane<br>Level 20, 344 Queen Street<br>Brisbane, QLD 4000 Australia<br>T +61 7 3236 2771<br>F +61 7 3236 2338<br>brisbane@jacksonteece.com | Sydney<br>Lot 1, Pier 8-9, 23 Hickson Road<br>Sydney, NSW 2000 Australia<br>T +61 2 9290 2722<br>F +61 2 9290 1150<br>sydney@jacksonteece.com | Jackson Teece (Queensland)<br>Pty Ltd<br>Trading as Jackson Teece<br>ABN 87 113 377 012 |
|---|---|-----------------------------------------------------------------------------------------|

Nominated Architects  
Damian Barker (4465), Daniel Hudson (4261)

Concepts and information contained in this drawing are copyright and may not be reproduced in whole or part or by any medium, without the written permission of Jackson Teece. Do not scale this drawing, use figured dimensions only. Verify all project dimensions before commencing on-site work or off-site fabrication. Notify Jackson Teece of any discrepancies and seek instructions.



| Amendments |                  |           |          |
|------------|------------------|-----------|----------|
| Rev.       | Description      | Issued By | Date     |
| P1         | SEARS SUBMISSION | SC        | 20/12/23 |
| 1          | SSDA SUBMISSION  | SC        | 17/02/25 |

Legend

Notes

Key Plan



**SUMMITCARE**  
WARMTH WORTH WELLBEING

0 5 10

SCALE 1:200 @ A1

Client

**SUMMITCARE**

Project

**SUMMITCARE - PENRITH**  
**366 JAMISON RD, JAMISONTOWN NSW 2750**

Drawing Title

**PARCEL FLOOR PLAN - LEVEL 2 - C**

|                    |                |
|--------------------|----------------|
| Scale @ A1         | Project Status |
| <b>1 : 200</b>     | <b>SSDA</b>    |
| Sheet Created      | Checked By     |
| <b>10 SEP 2021</b> | <b>SC</b>      |
| Project No.        | Discipline     |
| <b>2021004</b>     | <b>A</b>       |
| Approved By        | Drawing Number |
| <b>DB</b>          | <b>DA-158</b>  |
| Drawn By           | Revision       |
| <b>TK</b>          | <b>1</b>       |

**JACKSON TEECE**

|   |   |                                                                                         |
|---|---|-----------------------------------------------------------------------------------------|
| Brisbane<br>Level 20, 344 Queen Street<br>Brisbane, QLD 4000 Australia<br>T +61 7 3236 2771<br>F +61 7 3236 2338<br>brisbane@jacksonteece.com | Sydney<br>Lot 1, Pier 8-9, 23 Hickson Road<br>Sydney, NSW 2000 Australia<br>T +61 2 9280 2722<br>F +61 2 9280 1150<br>sydney@jacksonteece.com | Jackson Teece (Queensland)<br>Pty Ltd<br>Trading as Jackson Teece<br>ABN 87 113 377 012 |
|---|---|-----------------------------------------------------------------------------------------|

Nominated Architects  
Damian Barker (4465), Daniel Hudson (4261)

Concepts and information contained in this drawing are copyright and may not be reproduced in whole or part or by any medium, without the written permission of Jackson Teece. Do not scale this drawing, use figured dimensions only. Verify all project dimensions before commencing on-site work or off-site fabrication. Notify Jackson Teece of any discrepancies and seek instructions.

| Amendments |                  |           |          |
|------------|------------------|-----------|----------|
| Rev.       | Description      | Issued By | Date     |
| P1         | SEARS SUBMISSION | SC        | 20/12/23 |
| 1          | SSDA SUBMISSION  | SC        | 17/02/25 |


Legend

Notes

Key Plan



**SUMMITCARE**  
WARMTH WORTH WELLBEING

 

0 5 10  
SCALE 1:200 @ A1

Client  
**SUMMITCARE**

Project  
**SUMMITCARE - PENRITH**  
**366 JAMISON RD, JAMISONTOWN NSW 2750**

Drawing Title  
**PARCEL FLOOR PLAN - LEVEL 3 - A&B**

| Scale @ A1    |            | Project Status |          |
|---------------|------------|----------------|----------|
| NTS           |            | SSDA           |          |
| Sheet Created | Checked By | Approved By    | Drawn By |
| 10 SEP 2021   | SC         | DB             | TK       |
| Project No.   | Discipline | Drawing Number | Revision |
| 2021004       | A          | DA-160         | 1        |

**JACKSON TEECE**

Brisbane  
Level 20, 344 Queen Street  
Brisbane, QLD 4000 Australia  
T +61 7 3236 2771  
F +61 7 3236 2338  
brisbane@jacksonteece.com

Sydney  
Lot 1, Pier 8-9, 23 Hickson Road  
Sydney, NSW 2000 Australia  
T +61 2 9280 2722  
F +61 2 9280 1150  
sydney@jacksonteece.com

Jackson Teece (Queensland)  
 Pty Ltd  
 Trading as Jackson Teece  
 ABN 87 113 377 012

Nominated Architects  
Damian Barker (4465), Daniel Hudson (4261)

Concepts and information contained in this drawing are copyright and may not be reproduced in whole or part or by any medium, without the written permission of Jackson Teece. Do not scale this drawing, use figured dimensions only. Verify all project dimensions before commencing on-site work or off-site fabrication. Notify Jackson Teece of any discrepancies and seek instructions.



**1** **PARCEL FLOOR PLAN - LEVEL 3 - A&B**  
1 : 200

| Amendments |                  |           |          |
|------------|------------------|-----------|----------|
| Rev.       | Description      | Issued By | Date     |
| P1         | SEARS SUBMISSION | SC        | 20/12/23 |
| 1          | SSDA SUBMISSION  | SC        | 17/02/25 |

Legend

Notes


Key Plan



**SUMMITCARE**  
WARMTH WORTH WELLBEING

0510

SCALE 1:200 @ A1

 

Client  
**SUMMITCARE**

Project  
**SUMMITCARE - PENRITH**  
**366 JAMISON RD, JAMISONTOWN NSW 2750**

Drawing Title  
**PARCEL FLOOR PLAN - LEVEL 3 - C**

|                    |            |                |           |
|--------------------|------------|----------------|-----------|
| Scale @ A1         |            | Project Status |           |
| <b>NTS</b>         |            | <b>SSDA</b>    |           |
| Sheet Created      | Checked By | Approved By    | Drawn By  |
| <b>10 SEP 2021</b> | <b>SC</b>  | <b>DB</b>      | <b>TK</b> |
| Project No.        | Discipline | Drawing Number | Revision  |
| <b>2021004</b>     | <b>A</b>   | <b>DA-161</b>  | <b>1</b>  |

**JACKSON TEECE**

|   |   |                                                                                         |
|---|---|-----------------------------------------------------------------------------------------|
| Brisbane<br>Level 20, 344 Queen Street<br>Brisbane, QLD 4000 Australia<br>T +61 7 3236 2771<br>F +61 7 3236 2338<br>brisbane@jacksonteece.com | Sydney<br>Lot 1, Pier 8-9, 23 Hickson Road<br>Sydney, NSW 2000 Australia<br>T +61 2 9290 2722<br>F +61 2 9290 1150<br>sydney@jacksonteece.com | Jackson Teece (Queensland)<br>Pty Ltd<br>Trading as Jackson Teece<br>ABN 87 113 377 012 |
|---|---|-----------------------------------------------------------------------------------------|

Nominated Architects  
Damian Barker (4465), Daniel Hudson (4261)

Concepts and information contained in this drawing are copyright and may not be reproduced in whole or part or by any medium, without the written permission of Jackson Teece. Do not scale this drawing, use figured dimensions only. Verify all project dimensions before commencing on-site work or off-site fabrication. Notify Jackson Teece of any discrepancies and seek instructions.



| Amendments |                  |           |          |
|------------|------------------|-----------|----------|
| Rev.       | Description      | Issued By | Date     |
| P1         | SEARS SUBMISSION | SC        | 20/12/23 |
| 1          | SSDA SUBMISSION  | SC        | 17/02/25 |


Legend

Notes


Key Plan



**SUMMITCARE**  
WARMTH WORTH WELLBEING

 

0 5 10  
SCALE 1:200 @ A1

 

Client  
**SUMMITCARE**

Project  
**SUMMITCARE - PENRITH**  
**366 JAMISON RD, JAMISONTOWN NSW 2750**

Drawing Title  
**PARCEL FLOOR PLAN - LEVEL 4 - A&B**

|                  |            |                |          |
|------------------|------------|----------------|----------|
| Scale @ A1       |            | Project Status |          |
| NTS              |            | SSDA           |          |
| Sheet Created By | Checked By | Approved By    | Drawn By |
| 10 SEP 2021      | SC         | DB             | TK       |
| Project No.      | Discipline | Drawing Number | Revision |
| 2021004          | A          | DA-162         | 1        |

**JACKSON TEECE**

|   |   |                                                                                         |
|---|---|-----------------------------------------------------------------------------------------|
| Brisbane<br>Level 20, 344 Queen Street<br>Brisbane, QLD 4000 Australia<br>T +61 7 3236 2771<br>F +61 7 3236 2338<br>brisbane@jacksonteece.com | Sydney<br>Lot 1, Pier 8-9, 23 Hickson Road<br>Sydney, NSW 2000 Australia<br>T +61 2 9290 2722<br>F +61 2 9290 1150<br>sydney@jacksonteece.com | Jackson Teece (Queensland)<br>Pty Ltd<br>Trading as Jackson Teece<br>ABN 87 113 377 012 |
|---|---|-----------------------------------------------------------------------------------------|

Nominated Architects  
Damian Barker (4465), Daniel Hudson (4261)

Concepts and information contained in this drawing are copyright and may not be reproduced in whole or part or by any medium, without the written permission of Jackson Teece. Do not scale this drawing, use figured dimensions only. Verify all project dimensions before commencing on-site work or off-site fabrication. Notify Jackson Teece of any discrepancies and seek instructions.

**1 PARCEL FLOOR PLAN - LEVEL 4 - A&B**

1 : 200

| Amendments |                  |           |          |
|------------|------------------|-----------|----------|
| Rev.       | Description      | Issued By | Date     |
| P1         | SEARS SUBMISSION | SC        | 20/12/23 |
| 1          | SSDA SUBMISSION  | SC        | 17/02/25 |


Legend

Notes


Key Plan



**SUMMITCARE**  
WARMTH WORTH WELLBEING

 

0 5 10  
SCALE 1:200 @ A1

 

Client  
**SUMMITCARE**

Project  
**SUMMITCARE - PENRITH**  
**366 JAMISON RD, JAMISONTOWN NSW 2750**

Drawing Title  
**PARCEL FLOOR PLAN - LEVEL 4 - C**

| Scale @ A1    |            | Project Status |          |
|---------------|------------|----------------|----------|
| NTS           |            | SSDA           |          |
| Sheet Created | Checked By | Approved By    | Drawn By |
| 10 SEP 2021   | SC         | DB             | TK       |
| Project No.   | Discipline | Drawing Number | Revision |
| 2021004       | A          | DA-163         | 1        |

**JACKSON TEECE**

Brisbane  
Level 20, 344 Queen Street  
Brisbane, QLD 4000 Australia  
T +61 7 3236 2771  
F +61 7 3236 2338  
brisbane@jacksonteece.com

Sydney  
Lot 1, Pier 8-9, 23 Hickson Road  
Sydney, NSW 2000 Australia  
T +61 2 9290 2722  
F +61 2 9290 1150  
sydney@jacksonteece.com

Jackson Teece (Queensland)  
 Pty Ltd  
Trading as Jackson Teece  
ABN 87 113 377 012

Nominated Architects  
Damian Barker (4465), Daniel Hudson (4261)

Concepts and information contained in this drawing are copyright and may not be reproduced in whole or part or by any medium, without the written permission of Jackson Teece. Do not scale this drawing, use figured dimensions only. Verify all project dimensions before commencing on-site work or off-site fabrication. Notify Jackson Teece of any discrepancies and seek instructions.



**1 PARCEL FLOOR PLAN - LEVEL 4 - C**

1 : 200

| Amendments |                  |           |          |
|------------|------------------|-----------|----------|
| Rev.       | Description      | Issued By | Date     |
| P1         | SEARS SUBMISSION | SC        | 20/12/23 |
| 1          | SSDA SUBMISSION  | SC        | 17/02/25 |


Legend

Notes


Key Plan



**SUMMITCARE**  
WARMTH WORTH WELLBEING

 

0 5 10  
SCALE 1:200 @ A1

 

Client  
**SUMMITCARE**

Project  
**SUMMITCARE - PENRITH**  
**366 JAMISON RD, JAMISONTOWN NSW 2750**

Drawing Title  
**PARCEL ROOF PLAN - A&B**


| Scale @ A1         |            | Project Status |           |
|--------------------|------------|----------------|-----------|
| <b>NTS</b>         |            | <b>SSDA</b>    |           |
| Sheet Created      | Checked By | Approved By    | Drawn By  |
| <b>19 DEC 2023</b> | <b>SC</b>  | <b>DB</b>      | <b>TK</b> |
| Project No.        | Discipline | Drawing Number | Revision  |
| <b>2021004</b>     | <b>A</b>   | <b>DA-164</b>  | <b>1</b>  |


**JACKSON TEECE**

|   |   |                                                                                         |
|---|---|-----------------------------------------------------------------------------------------|
| Brisbane<br>Level 20, 344 Queen Street<br>Brisbane, QLD 4000 Australia<br>T +61 7 3236 2771<br>F +61 7 3236 2338<br>brisbane@jacksonteece.com | Sydney<br>Lot 1, Pier 8-9, 23 Hickson Road<br>Sydney, NSW 2000 Australia<br>T +61 2 9290 2722<br>F +61 2 9290 1150<br>sydney@jacksonteece.com | Jackson Teece (Queensland)<br>Pty Ltd<br>Trading as Jackson Teece<br>ABN 87 113 377 012 |
|---|---|-----------------------------------------------------------------------------------------|

Nominated Architects  
Damian Barker (4465), Daniel Hudson (4261)

Concepts and information contained in this drawing are copyright and may not be reproduced in whole or part or by any medium, without the written permission of Jackson Teece. Do not scale this drawing, use figured dimensions only. Verify all project dimensions before commencing on-site work or off-site fabrication. Notify Jackson Teece of any discrepancies and seek instructions.

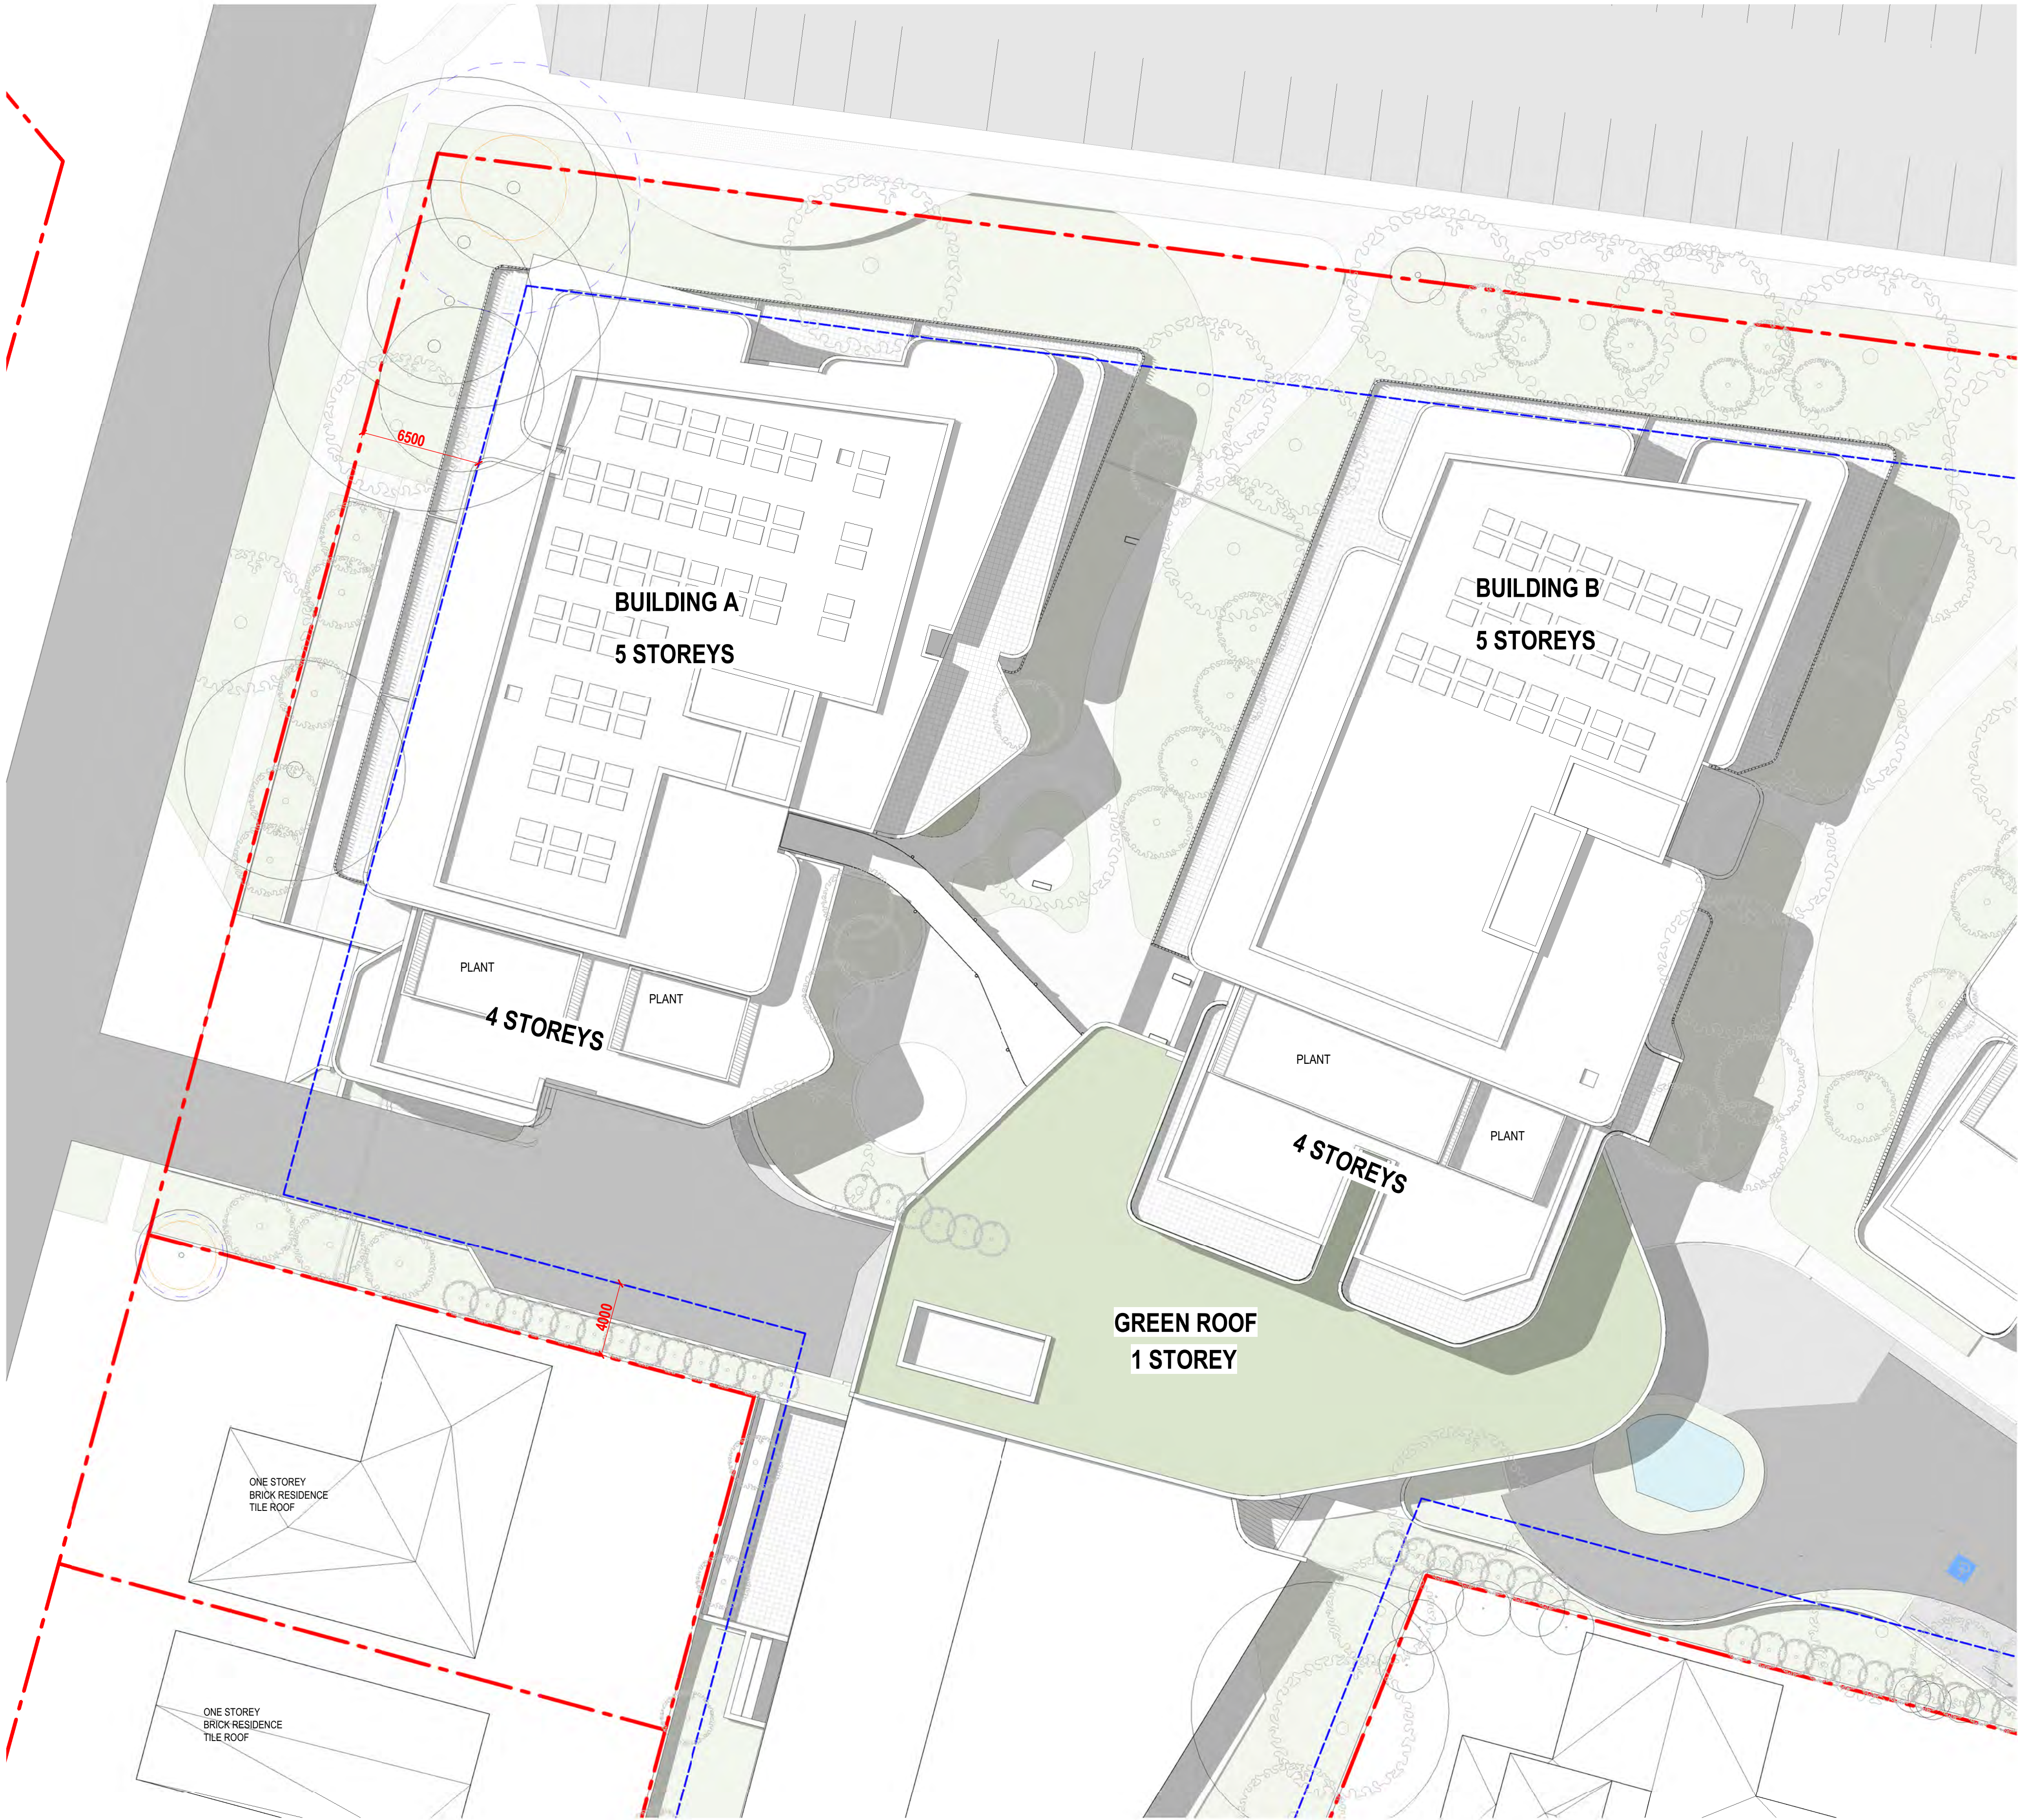

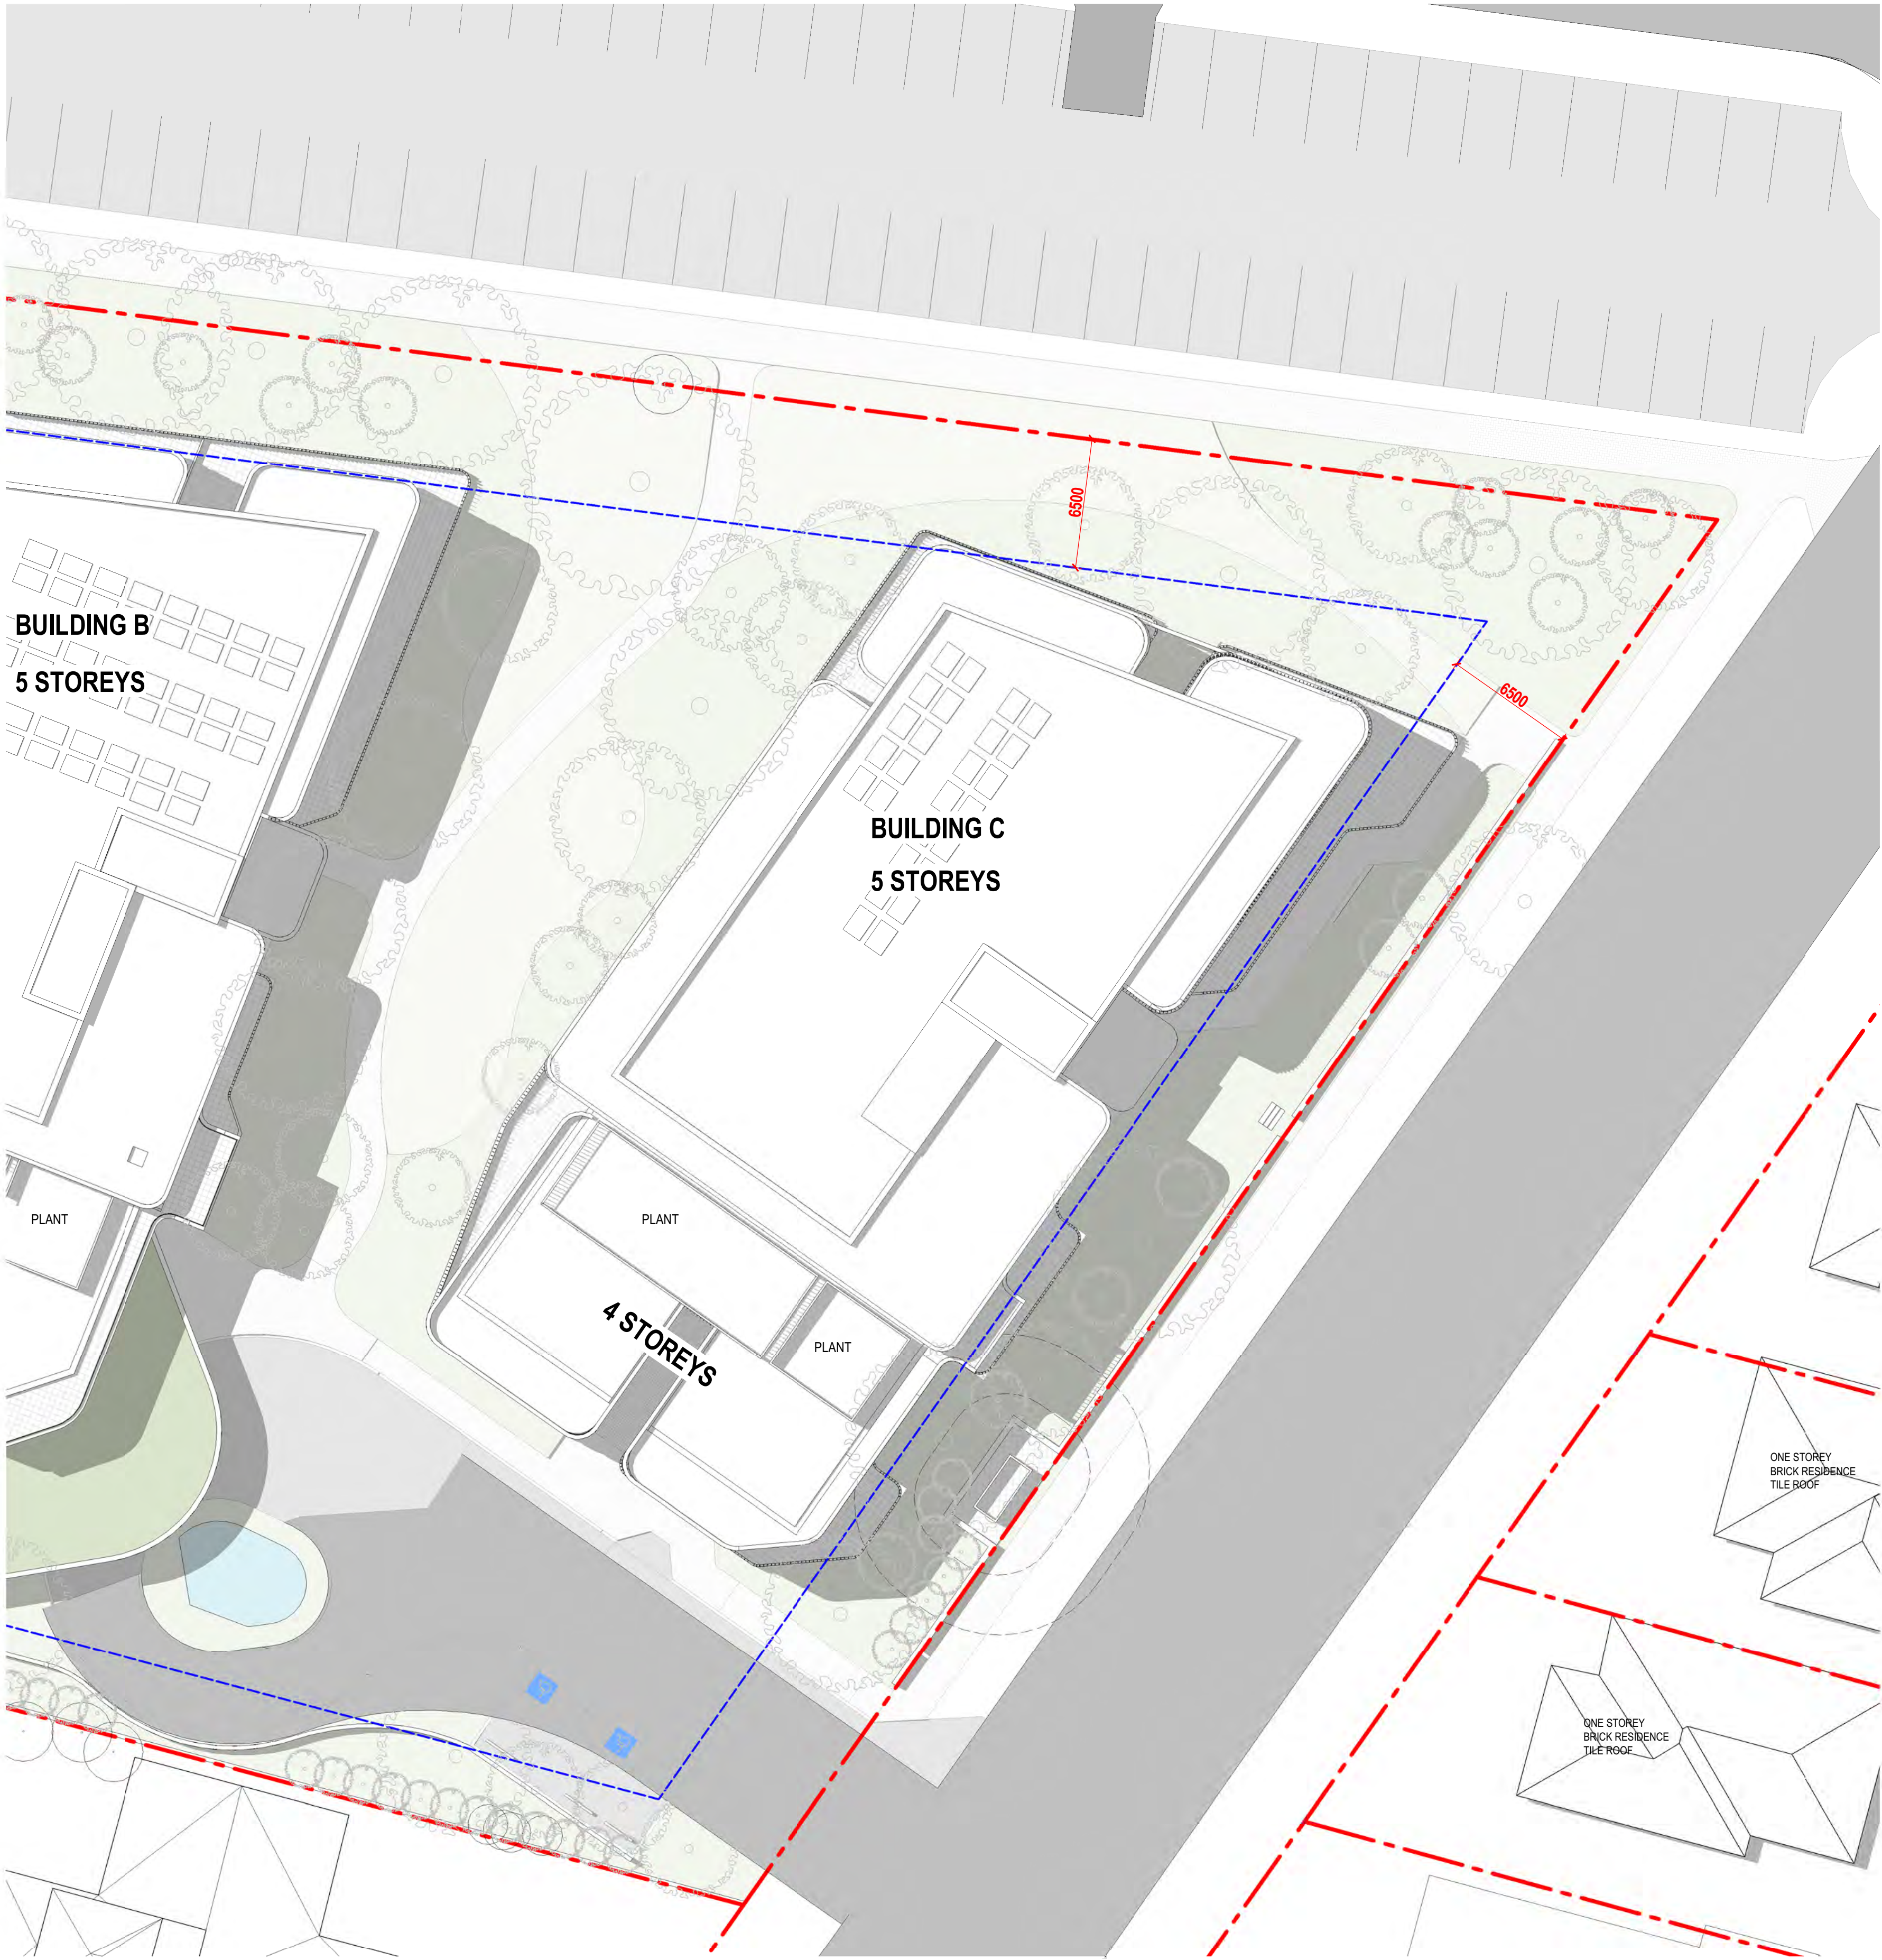


| Amendments |                  |           |          |
|------------|------------------|-----------|----------|
| Rev.       | Description      | Issued By | Date     |
| P1         | SEARS SUBMISSION | SC        | 20/12/23 |
| 1          | SSDA SUBMISSION  | SC        | 17/02/25 |

Legend

Notes

Key Plan

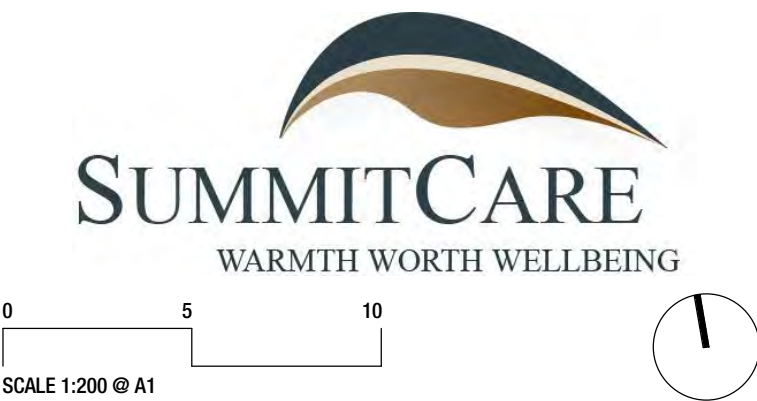

Client  
**SUMMITCARE**

Project  
**SUMMITCARE - PENRITH**  
**366 JAMISON RD, JAMISONTOWN NSW 2750**

Drawing Title  
**PARCEL ROOF PLAN - C**

| Scale @ A1         |            | Project Status |           |
|--------------------|------------|----------------|-----------|
| <b>NTS</b>         |            | <b>SSDA</b>    |           |
| Sheet Created      | Checked By | Approved By    | Drawn By  |
| <b>19 DEC 2023</b> | <b>SC</b>  | <b>DB</b>      | <b>TK</b> |
| Project No.        | Discipline | Drawing Number | Revision  |
| <b>2021004</b>     | <b>A</b>   | <b>DA-165</b>  | <b>1</b>  |

**JACKSON TEECE**

|   |   |                                                                                         |
|---|---|-----------------------------------------------------------------------------------------|
| Brisbane<br>Level 20, 344 Queen Street<br>Brisbane, QLD 4000 Australia<br>T +61 7 3236 2771<br>F +61 7 3236 2338<br>brisbane@jacksonteece.com | Sydney<br>Lot 1, Pier 8-9, 23 Hickson Road<br>Sydney, NSW 2000 Australia<br>T +61 2 9290 2722<br>F +61 2 9290 1150<br>sydney@jacksonteece.com | Jackson Teece (Queensland)<br>Pty Ltd<br>Trading as Jackson Teece<br>ABN 87 113 377 012 |
|---|---|-----------------------------------------------------------------------------------------|

Nominated Architects  
Damian Barker (4465), Daniel Hudson (4261)

Concepts and information contained in this drawing are copyright and may not be reproduced in whole or part or by any medium, without the written permission of Jackson Teece. Do not scale this drawing, use figured dimensions only. Verify all project dimensions before commencing on-site work or off-site fabrication. Notify Jackson Teece of any discrepancies and seek instructions.




| Amendments |                  |           |          |
|------------|------------------|-----------|----------|
| Rev.       | Description      | Issued By | Date     |
| P1         | SEARS SUBMISSION | SC        | 20/12/23 |
| 1          | SSDA SUBMISSION  | SC        | 17/02/25 |

Legend

Notes

Key Plan

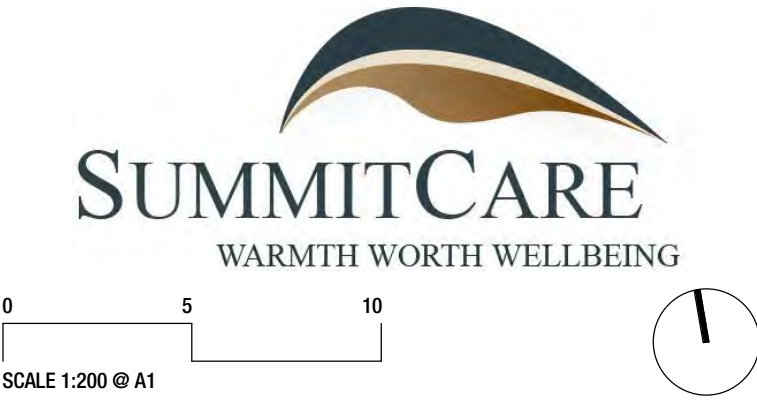

Client  
**SUMMITCARE**

Project  
**SUMMITCARE - PENRITH**  
**366 JAMISON RD, JAMISONTOWN NSW 2750**

Drawing Title  
**PARCEL ROOF PLAN - D**

| Scale @ A1         |            | Project Status |           |
|--------------------|------------|----------------|-----------|
| <b>NTS</b>         |            | <b>SSDA</b>    |           |
| Sheet Created      | Checked By | Approved By    | Drawn By  |
| <b>19 DEC 2023</b> | <b>SC</b>  | <b>DB</b>      | <b>TK</b> |
| Project No.        | Discipline | Drawing Number | Revision  |
| <b>2021004</b>     | <b>A</b>   | <b>DA-166</b>  | <b>1</b>  |

**JACKSON TEECE**

Brisbane  
Level 20, 344 Queen Street  
Brisbane, QLD 4000 Australia  
T +61 7 3236 2771  
F +61 7 3236 2338  
brisbane@jacksonteece.com


Sydney  
Lot 1, Pier 8-9, 23 Hickson Road  
Sydney, NSW 2000 Australia  
T +61 2 9290 2722  
F +61 2 9290 1150  
sydney@jacksonteece.com

Jackson Teece (Queensland)  
 Pty Ltd  
 Trading as Jackson Teece  
 ABN 87 113 377 012

Nominated Architects  
Damian Barker (4465), Daniel Hudson (4261)

Concepts and information contained in this drawing are copyright and may not be reproduced in whole or part or by any medium, without the written permission of Jackson Teece. Do not scale this drawing, use figured dimensions only. Verify all project dimensions before commencing on-site work or off-site fabrication. Notify Jackson Teece of any discrepancies and seek instructions.

| Amendments |                  |           |          |
|------------|------------------|-----------|----------|
| Rev.       | Description      | Issued By | Date     |
| P1         | SEARS SUBMISSION | SC        | 20/12/23 |
| 1          | SSDA SUBMISSION  | SC        | 17/02/25 |

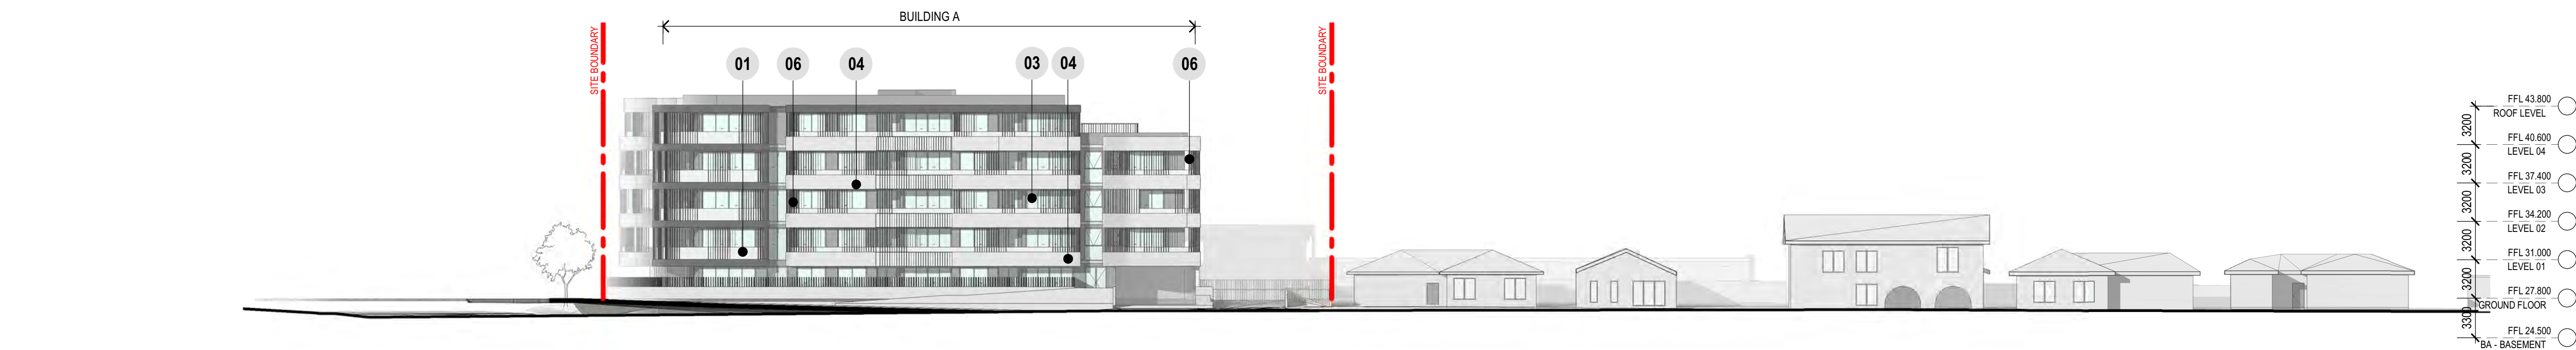


## 1 WEST ELEVATION

1 : 300



## 2 EAST ELEVATION

1 : 300

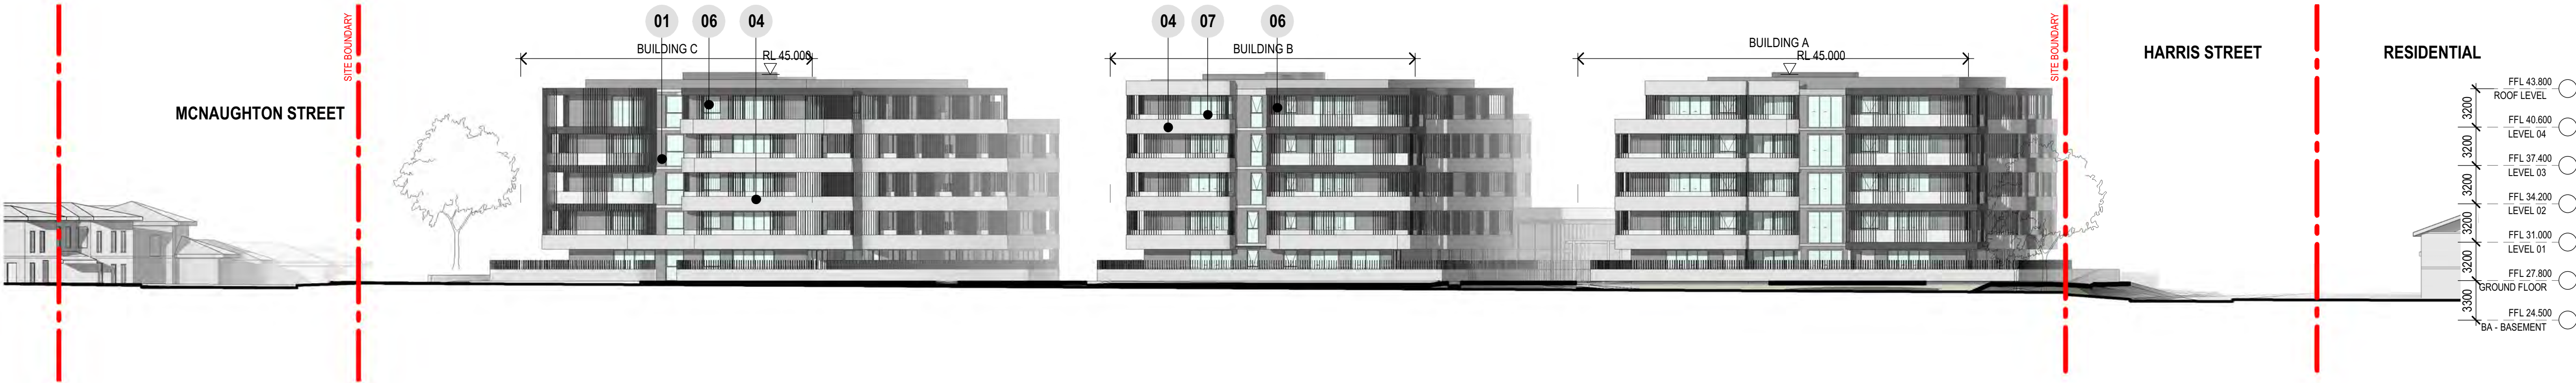

## 3 NORTH ELEVATION

1 : 300


### MATERIAL PALETTE




01 FC CLADDING or GREY PAINTED RENDER



02 JULIETTE BALCONY

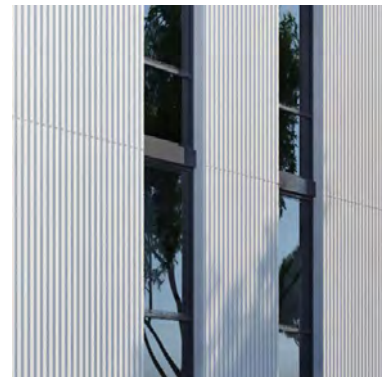

03 ALUMINIUM WINDOWS

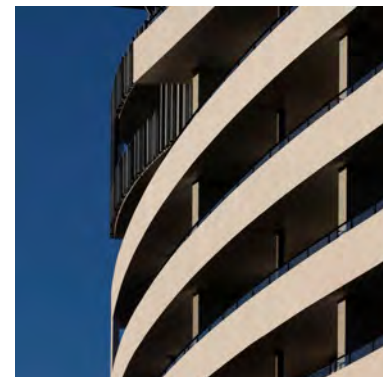


04 SOLID BALUSTRADE



05 METAL BALUSTRADE



06 SCREENING

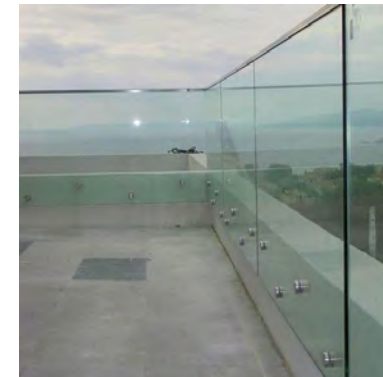

07 GLAZED BALUSTRADE




08 BRICK




09 ALUMINIUM CAPPING

### Legend

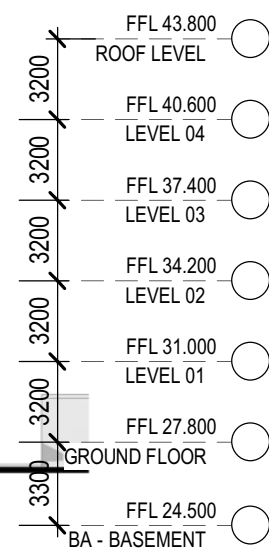

### Notes

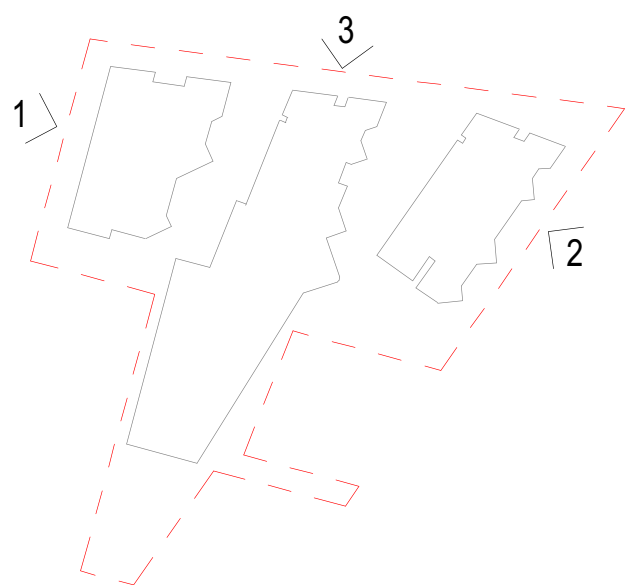

### Key Plan



Client  
**SUMMITCARE**

Project  
**SUMMITCARE - PENRITH**  
**366 JAMISON RD, JAMISONTOWN NSW 2750**

Drawing Title  
**STREET ELEVATION - 01**

| Scale @ A1    |            | Project Status |          |
|---------------|------------|----------------|----------|
| NTS           |            | SSDA           |          |
| Sheet Created | Checked By | Approved By    | Drawn By |
| 10 SEP 2021   | SC         | DB             | TK       |
| Project No.   | Discipline | Drawing Number | Revision |
| 2021004       | A          | DA-200         | 1        |

## JACKSON TEECE

Brisbane  
Level 20, 344 Queen Street  
Brisbane, QLD 4000 Australia  
T +61 7 3236 2771  
F +61 7 3236 2338  
brisbane@jacksonteece.com

Sydney  
Lot 1, Pier 8-9, 23 Hickson Road  
Sydney, NSW 2000 Australia  
T +61 2 9290 2722  
F +61 2 9290 1150  
sydney@jacksonteece.com

Jackson Teece (Queensland)  
Pty Ltd  
Trading as Jackson Teece  
ABN 67 113 377 012

Nominated Architects  
Damian Barker (4465), Daniel Hudson (4261)


Concepts and information contained in this drawing are copyright and may not be reproduced in whole or part or by any medium, without the written permission of Jackson Teece. Do not scale this drawing, use figured dimensions only. Verify all project dimensions before commencing on-site work or off-site fabrication. Notify Jackson Teece of any discrepancies and seek instructions.

| Amendments |                  |           |          |
|------------|------------------|-----------|----------|
| Rev.       | Description      | Issued By | Date     |
| P1         | SEARS SUBMISSION | SC        | 20/12/23 |
| 1          | SSDA SUBMISSION  | SC        | 17/02/25 |
| 2          | SSDA SUBMISSION  | SC        | 08/07/25 |

Legend

Notes

Key Plan

 

Client  
**SUMMITCARE**

Project  
**SUMMITCARE - PENRITH**  
**366 JAMISON RD, JAMISONTOWN NSW 2750**

Drawing Title  
**ELEVATIONS - BUILDING A**

| Scale @ A1    |            | Project Status |          |
|---------------|------------|----------------|----------|
| NTS           |            | SSDA           |          |
| Sheet Created | Checked By | Approved By    | Drawn By |
| 10 SEP 2021   | SC         | DB             | TK       |
| Project No.   | Discipline | Drawing Number | Revision |
| 2021004       | A          | DA-202         | 2        |

**JACKSON TEECE**

Brisbane  
Level 20, 344 Queen Street  
Brisbane, QLD 4000 Australia  
T +61 7 3236 2771  
F +61 7 3236 2338  
brisbane@jacksonteece.com

Sydney  
Lot 1, Pier 8-9, 23 Hickson Road  
Sydney, NSW 2000 Australia  
T +61 2 9280 2722  
F +61 2 9280 1150  
sydney@jacksonteece.com

Jackson Teece (Queensland)  
 Pty Ltd  
Trading as Jackson Teece  
ABN 87 113 377 012


Nominated Architects  
Damian Barker (4465), Daniel Hudson (4261)

Concepts and information contained in this drawing are copyright and may not be reproduced in whole or part or by any medium, without the written permission of Jackson Teece. Do not scale this drawing, use figured dimensions only. Verify all project dimensions before commencing on-site work or off-site fabrication. Notify Jackson Teece of any discrepancies and seek instructions.



**1 BUILDING A - NORTH ELEVATION**



1 : 200

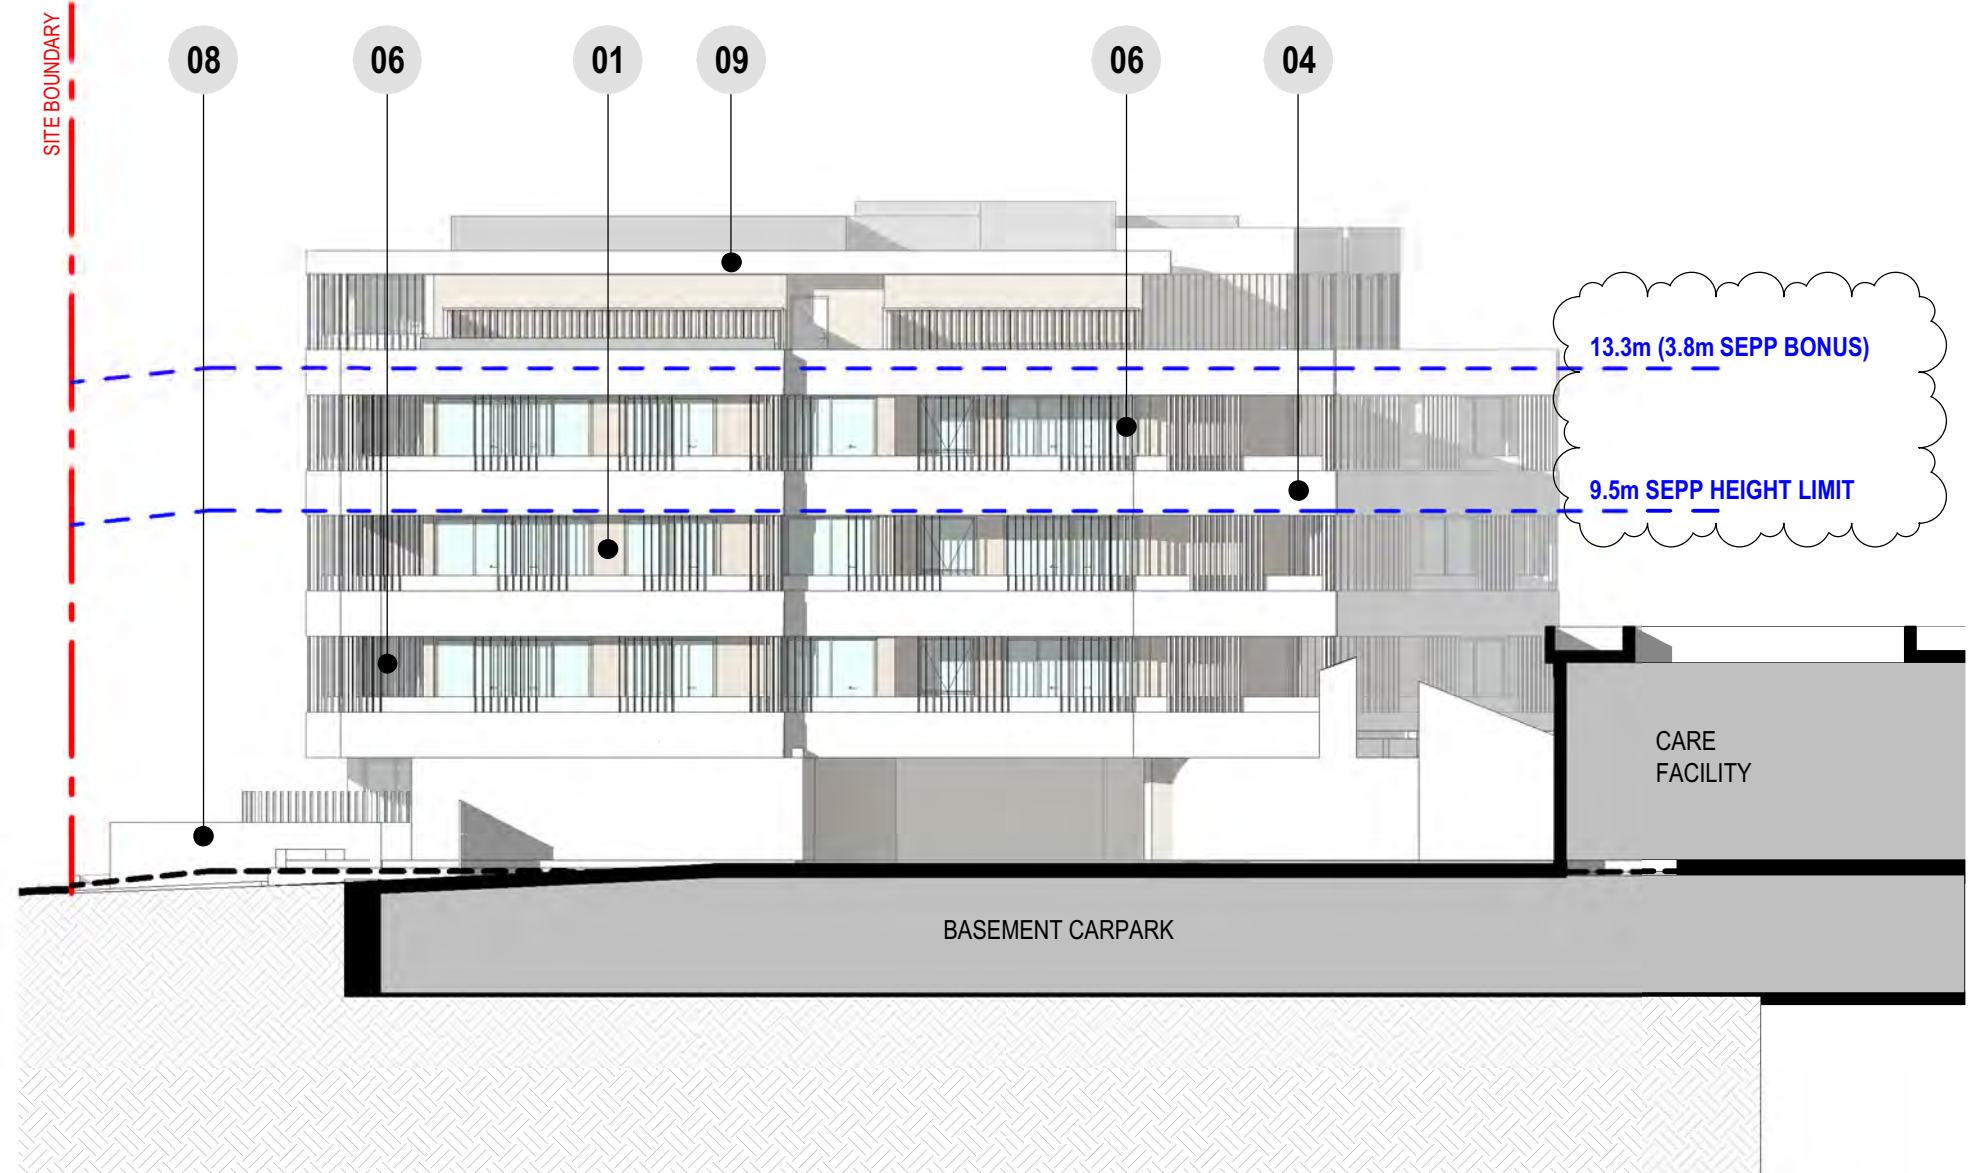

**3 BUILDING A - SOUTH ELEVATION**


1 : 200

#### MATERIAL PALETTE

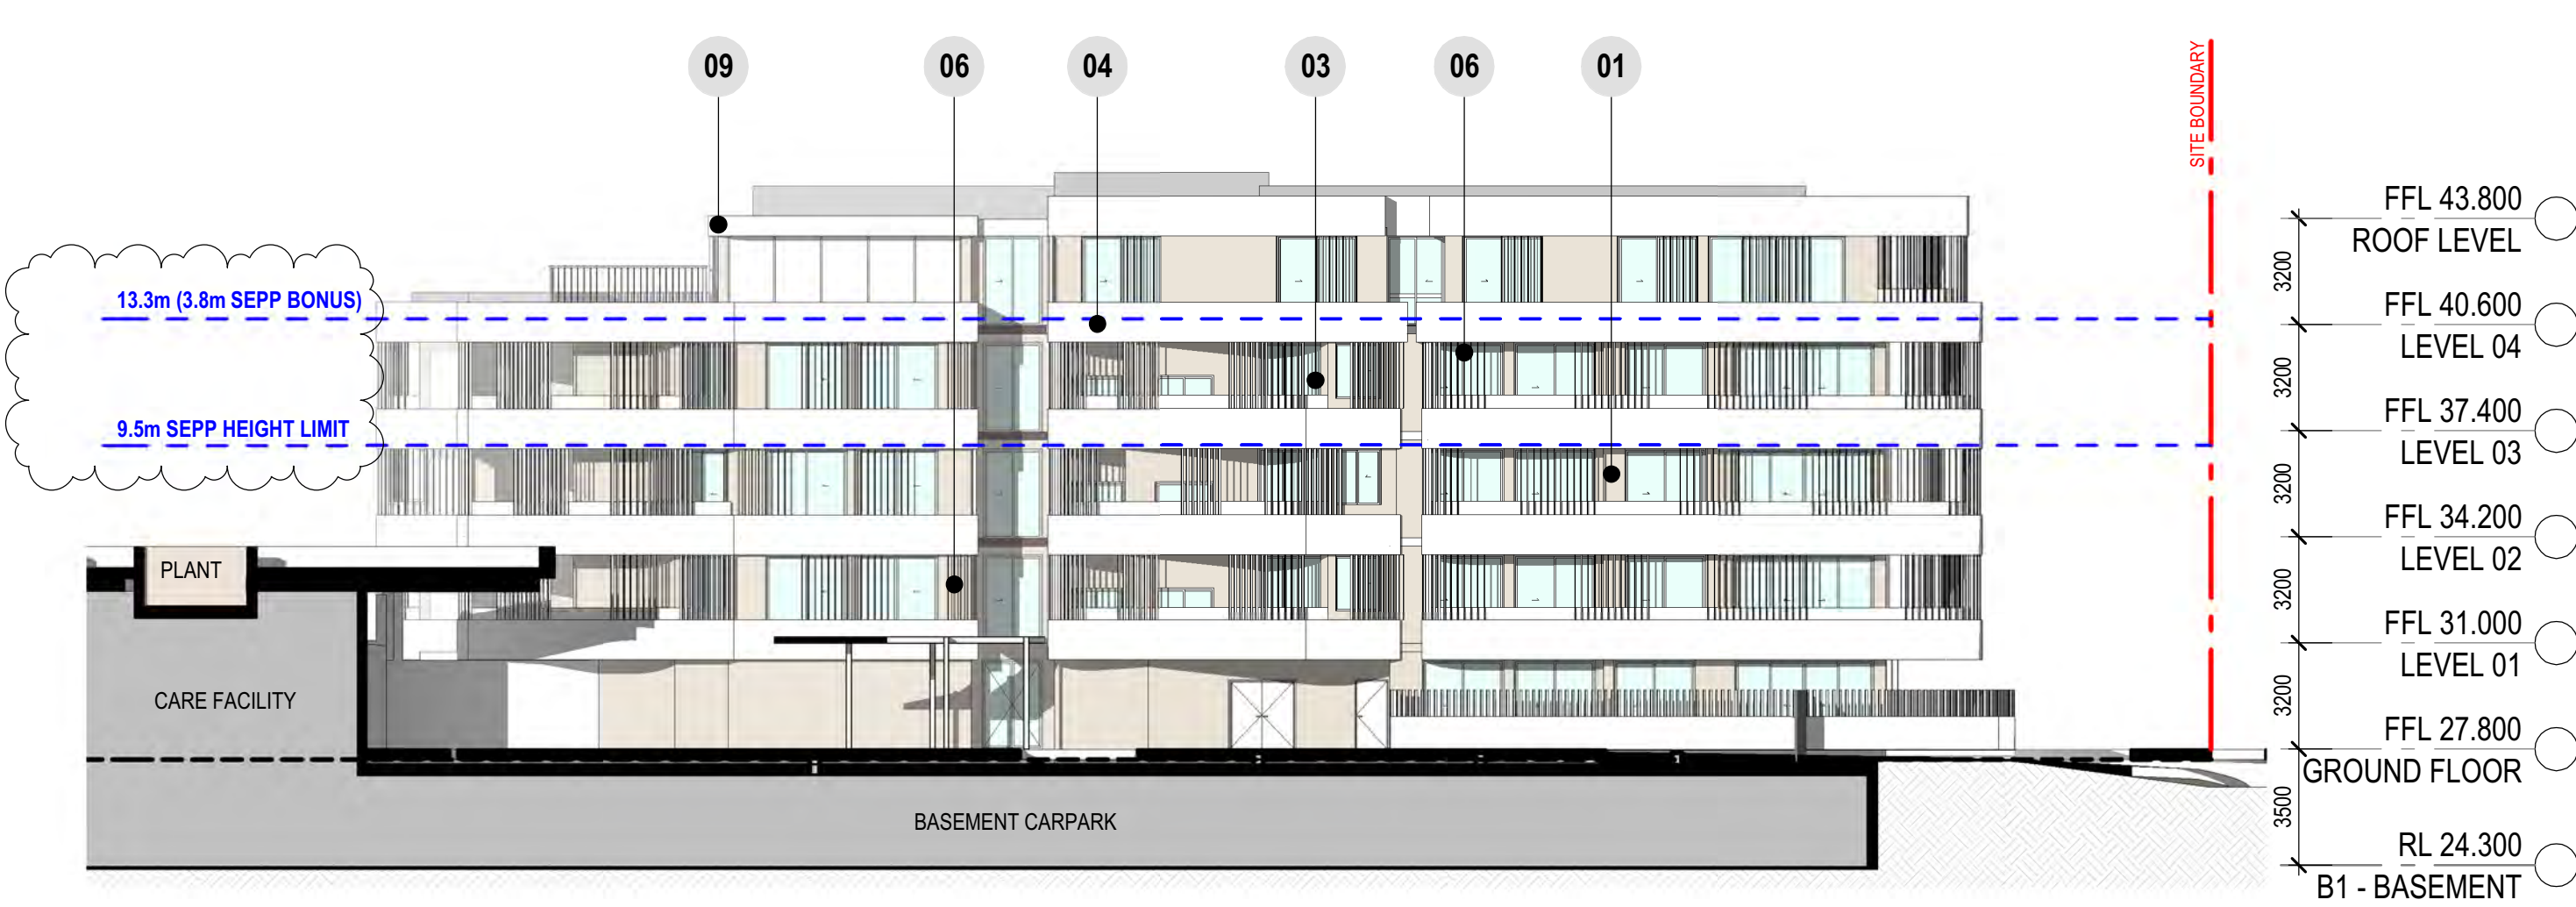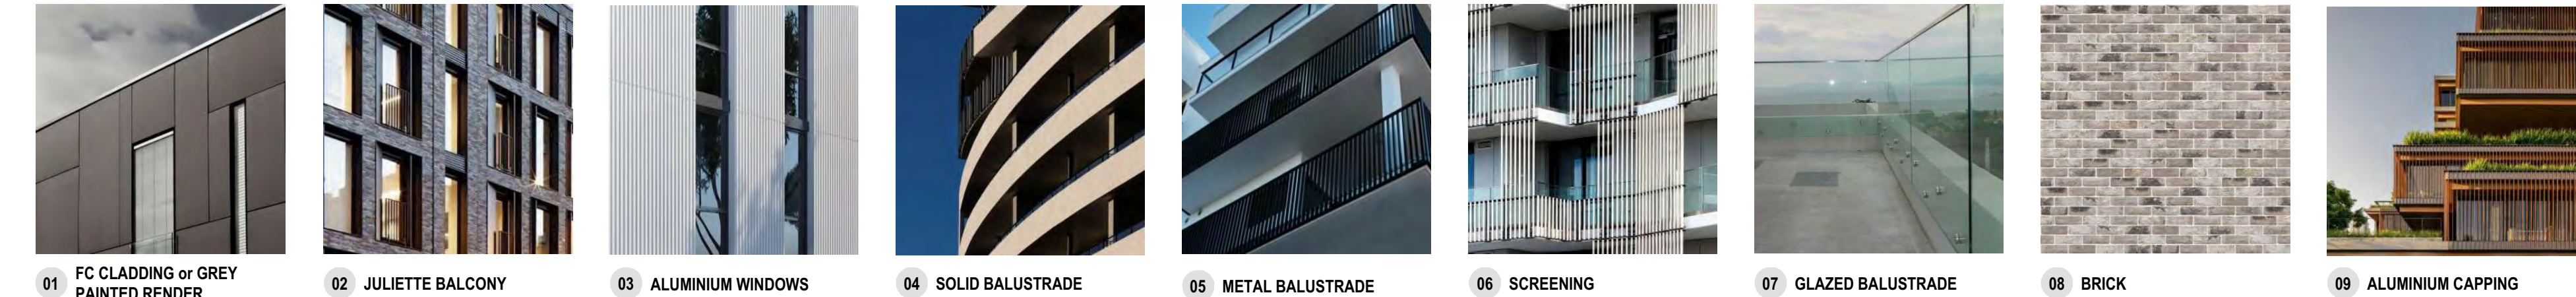

**2 BUILDING A - EAST ELEVATION**


1 : 200

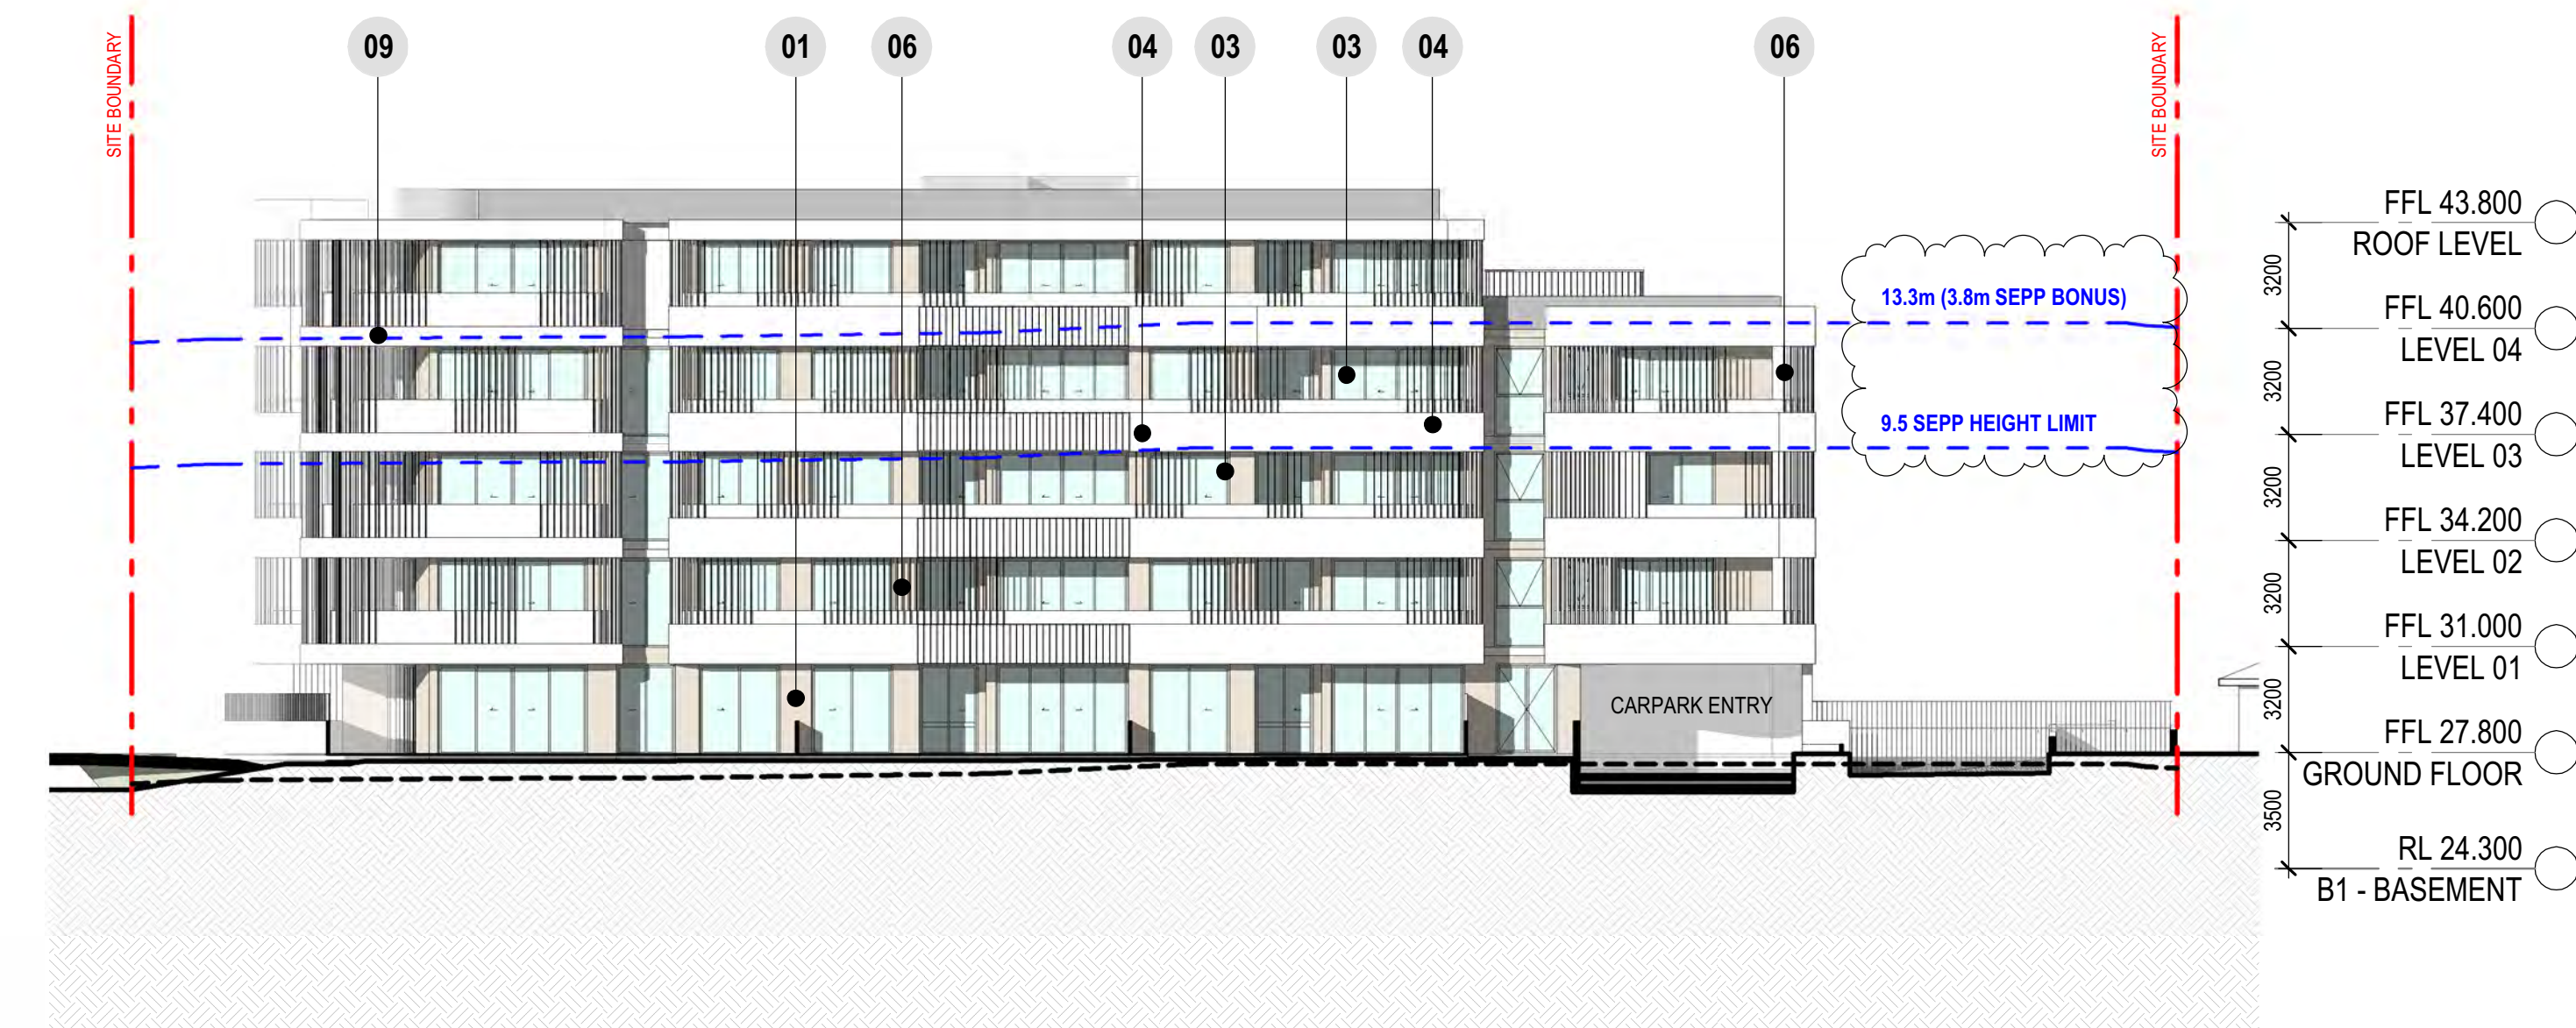

**4 BUILDING A - WEST ELEVATION**


1 : 200

| Amendments |                  |           |          |
|------------|------------------|-----------|----------|
| Rev.       | Description      | Issued By | Date     |
| P1         | SEARS SUBMISSION | SC        | 20/12/23 |
| 1          | SSDA SUBMISSION  | SC        | 17/02/25 |
| 2          | SSDA SUBMISSION  | SC        | 08/07/25 |

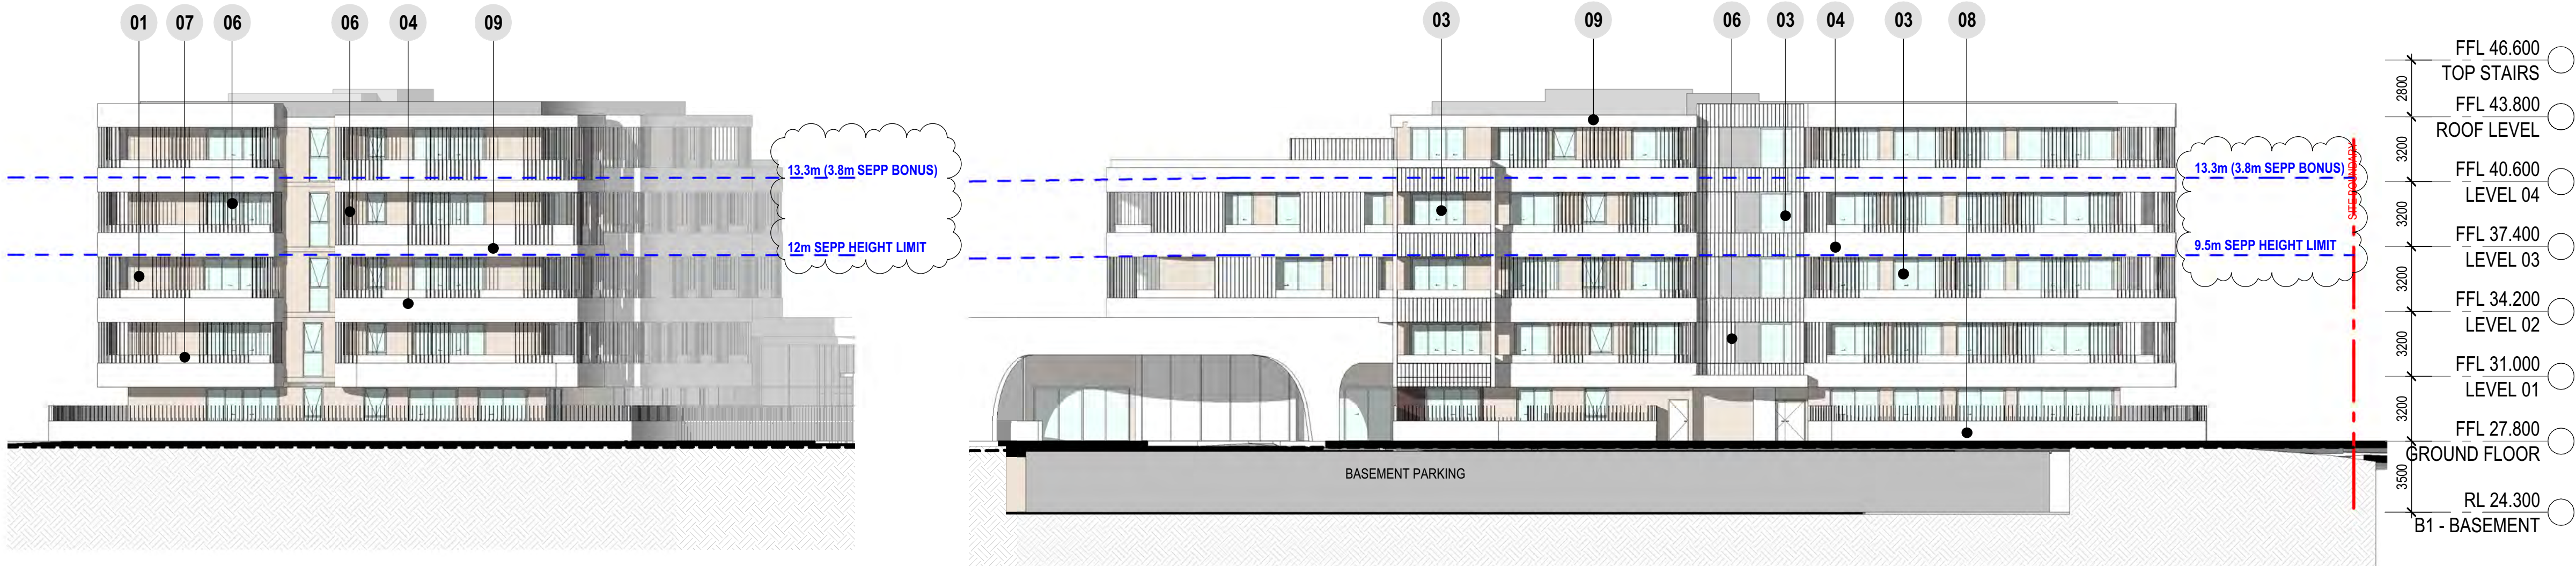

1 BUILDING B - NORTH ELEVATION  
1 : 200


2 BUILDING B - EAST ELEVATION  
1 : 200

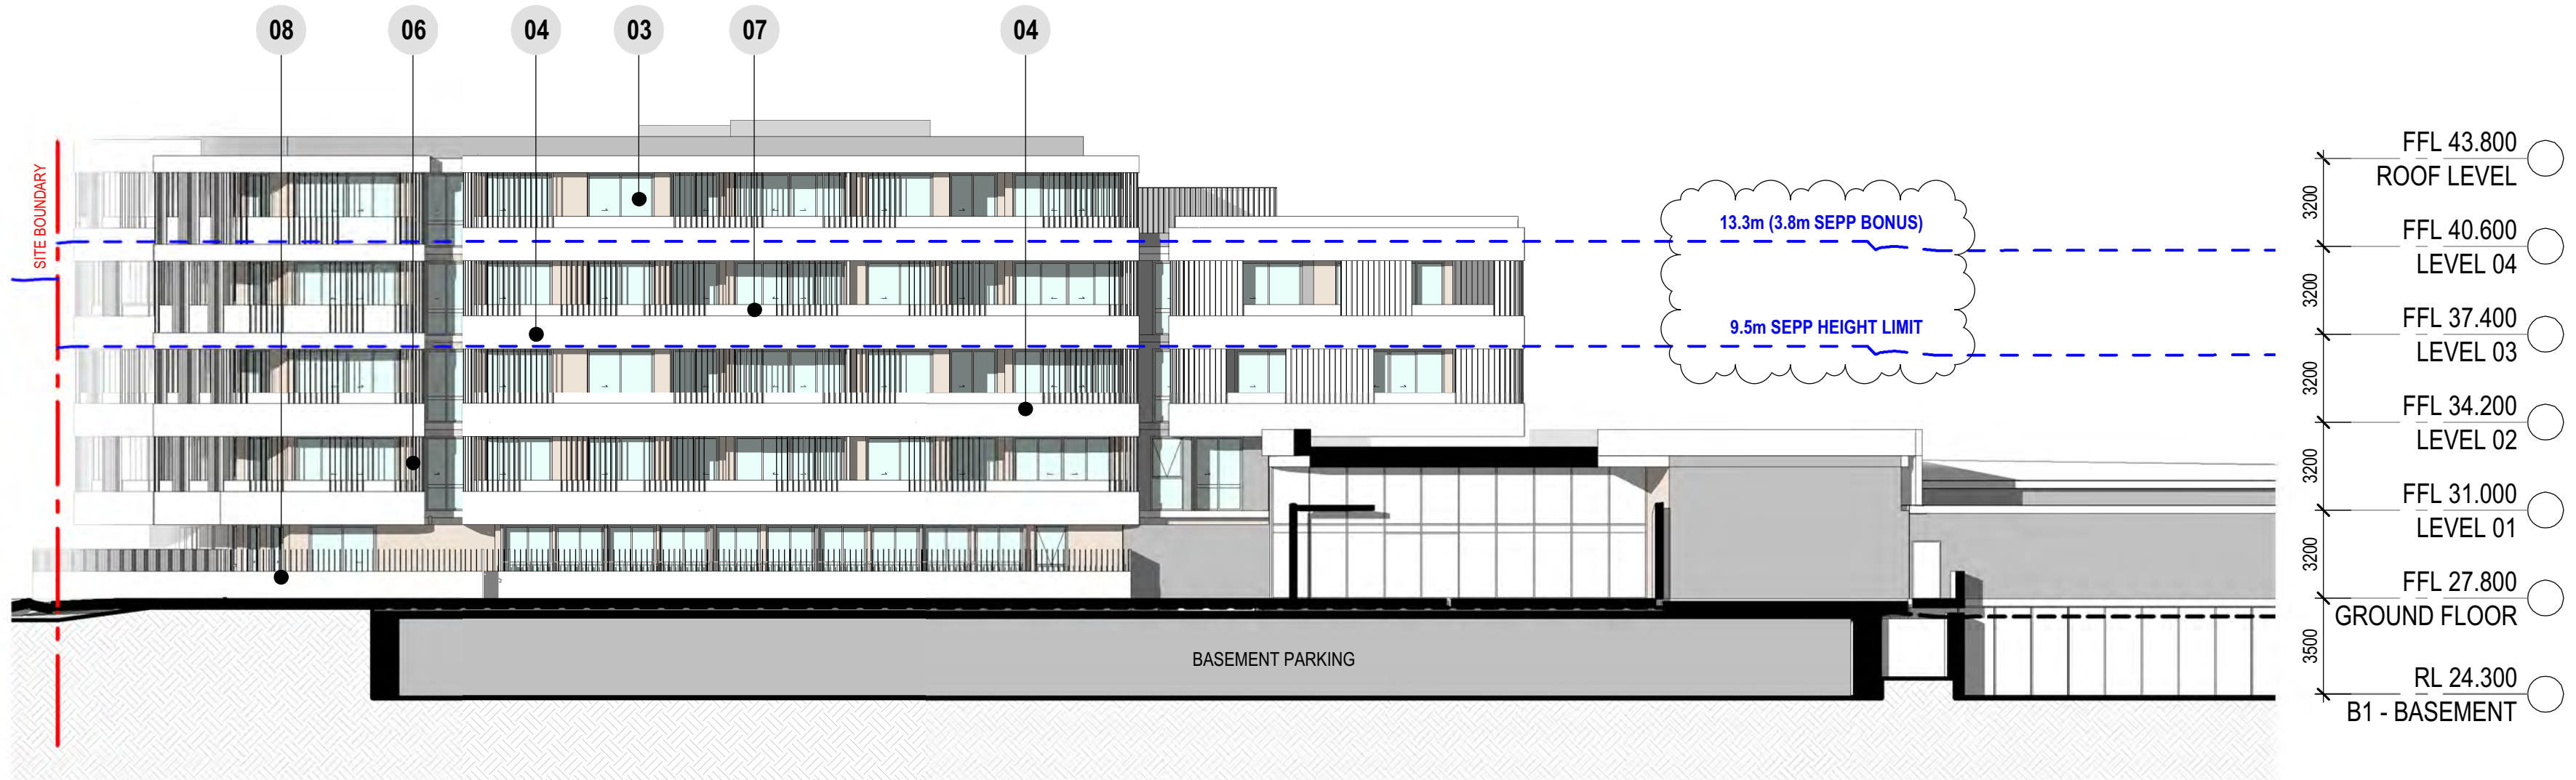


3 BUILDING B - WEST ELEVATION  
1 : 200

Legend

Notes

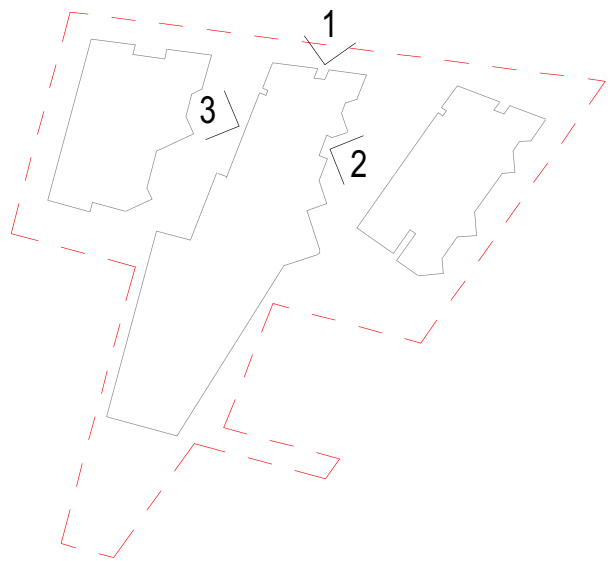

Key Plan

 

SCALE 1:200 @ A1

Client  
**SUMMITCARE**

Project  
**SUMMITCARE - PENRITH**  
**366 JAMISON RD, JAMISONTOWN NSW 2750**

Drawing Title  
**ELEVATIONS - BUILDING B**

| Scale @ A1    |            | Project Status |          |
|---------------|------------|----------------|----------|
| As indicated  |            | SSDA           |          |
| Sheet Created | Checked By | Approved By    | Drawn By |
| 10 SEP 2021   | SC         | DB             | TK       |
| Project No.   | Discipline | Drawing Number | Revision |
| 2021004       | A          | DA-203         | 2        |

**JACKSON TEECE**

Brisbane  
Level 20, 344 Queen Street  
Brisbane, QLD 4000 Australia  
T +61 7 3236 2771  
F +61 7 3236 2338  
brisbane@jacksonteece.com


Sydney  
Lot 1, Pier 8-9, 23 Hickson Road  
Sydney, NSW 2000 Australia  
T +61 2 9290 2722  
F +61 2 9290 1150  
sydney@jacksonteece.com

Jackson Teece (Queensland)  
Pty Ltd  
Trading as Jackson Teece  
ABN 87 113 377 012

Nominated Architects  
Damian Barker (4465), Daniel Hudson (4261)

Concepts and information contained in this drawing are copyright and may not be reproduced in whole or part or by any medium, without the written permission of Jackson Teece. Do not scale this drawing, use figured dimensions only. Verify all project dimensions before commencing on-site work or off-site fabrication. Notify Jackson Teece of any discrepancies and seek instructions.

## MATERIAL PALETTE

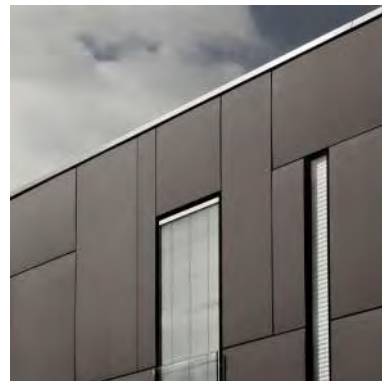


01 FC CLADDING or GREY PAINTED RENDER



02 JULIETTE BALCONY



03 ALUMINIUM WINDOWS

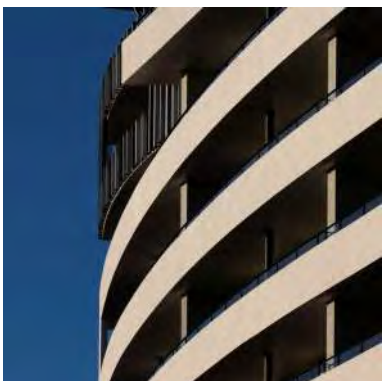


04 SOLID BALUSTRADE



05 METAL BALUSTRADE



06 SCREENING

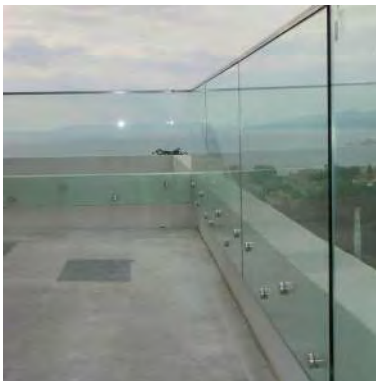

07 GLAZED BALUSTRADE



08 BRICK




09 ALUMINIUM CAPPING

| Amendments |                  |           |          |
|------------|------------------|-----------|----------|
| Rev.       | Description      | Issued By | Date     |
| P1         | SEARS SUBMISSION | SC        | 20/12/23 |
| 1          | SSDA SUBMISSION  | SC        | 17/02/25 |
| 2          | SSDA SUBMISSION  | SC        | 08/07/25 |




### 1 BUILDING C - NORTH ELEVATION

1 : 200

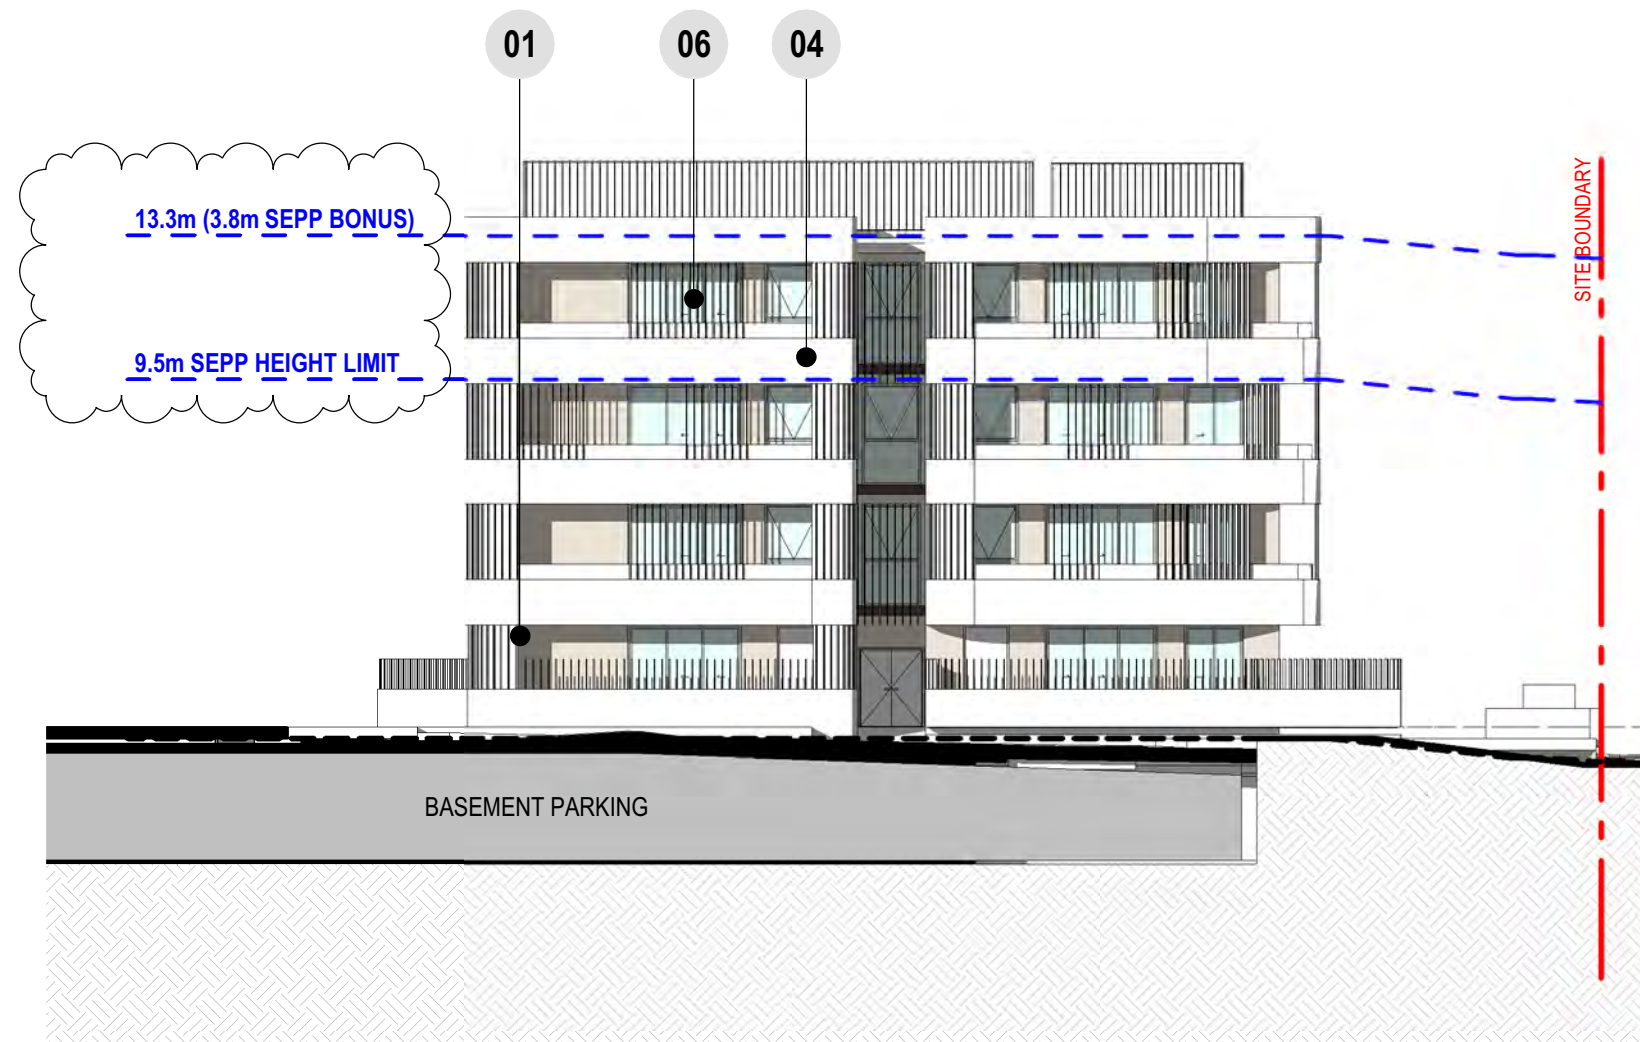

### 2 BUILDING C - EAST ELEVATION

1 : 200

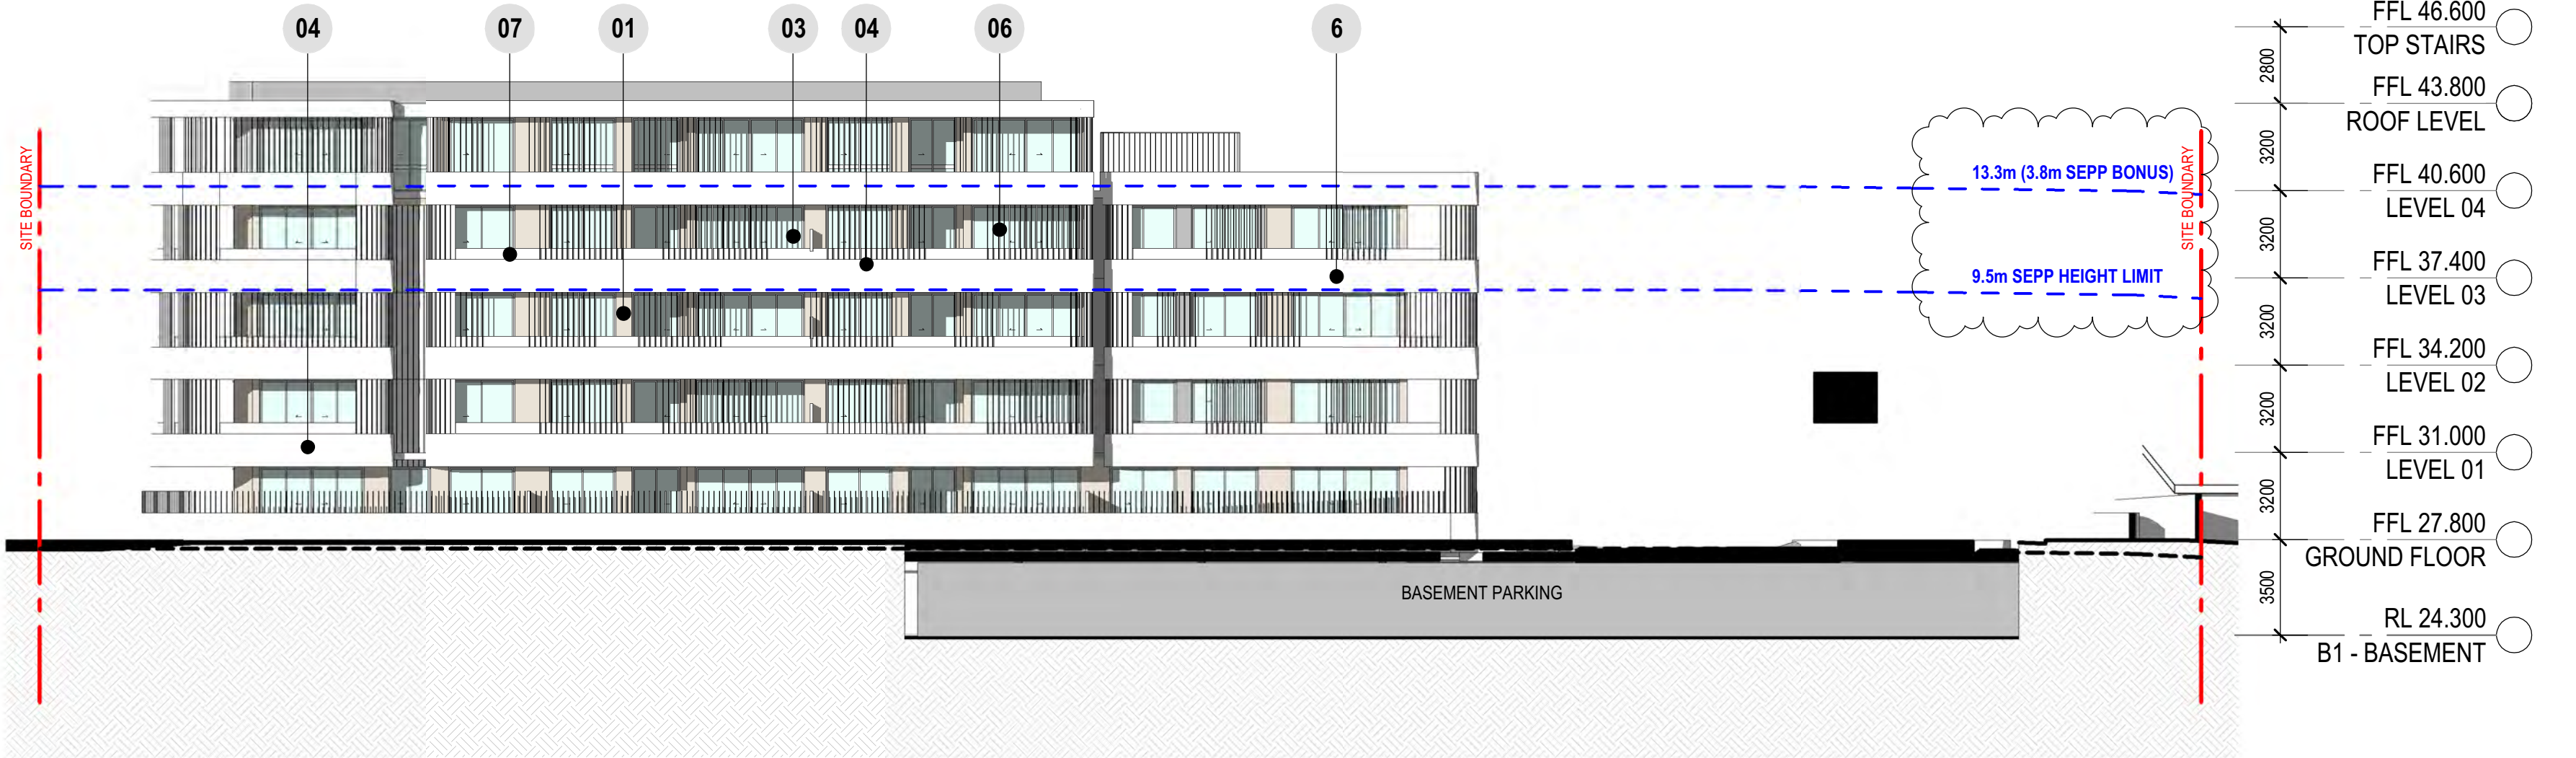


### 3 BUILDING C - SOUTH ELEVATION

1 : 200

### 4 BUILDING C - WEST ELEVATION

1 : 200


#### MATERIAL PALETTE

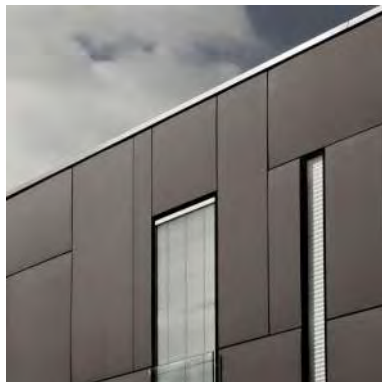


01 FC CLADDING or GREY PAINTED RENDER



02 JULIETTE BALCONY

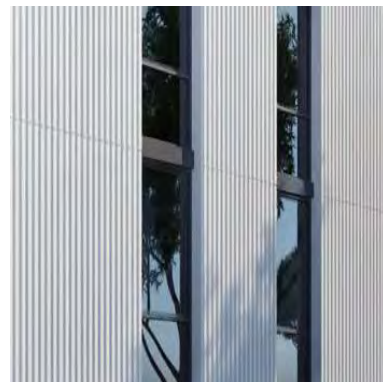

03 ALUMINIUM WINDOWS

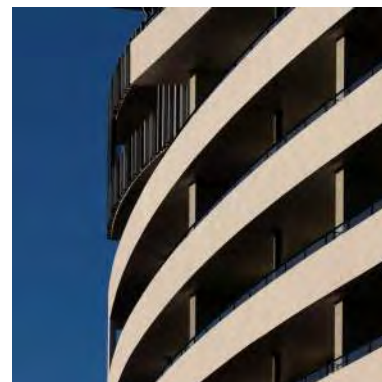


04 SOLID BALUSTRADE



05 METAL BALUSTRADE



06 SCREENING

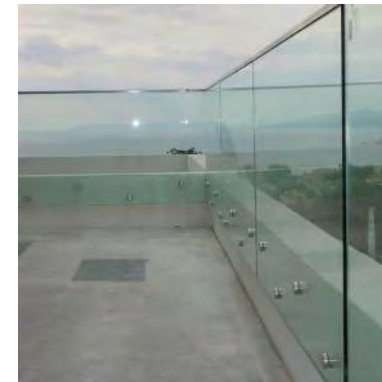

07 GLAZED BALUSTRADE



08 BRICK




09 ALUMINIUM CAPPING


#### Legend

|            |               |
|------------|---------------|
| FFL 46.600 | TOP STAIRS    |
| FFL 43.800 | ROOF LEVEL    |
| FFL 40.600 | LEVEL 04      |
| FFL 37.400 | LEVEL 03      |
| FFL 34.200 | LEVEL 02      |
| FFL 31.000 | LEVEL 01      |
| FFL 27.800 | GROUND FLOOR  |
| RL 24.300  | B1 - BASEMENT |

#### Notes

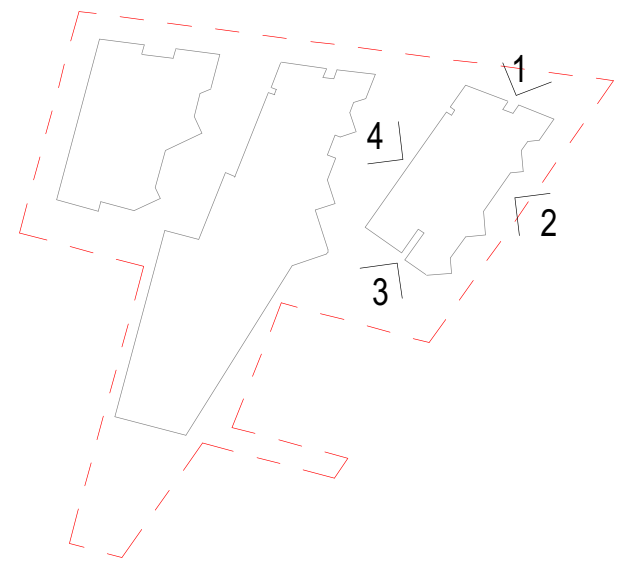

#### Key Plan

 

SCALE 1:200 @ A1

Client  
**SUMMITCARE**

Project  
**SUMMITCARE - PENRITH**  
**366 JAMISON RD, JAMISONTOWN NSW 2750**

Drawing Title  
**ELEVATIONS - BUILDING C**

| Scale @ A1    |            | Project Status |          |
|---------------|------------|----------------|----------|
| NTS           |            | SSDA           |          |
| Sheet Created | Checked By | Approved By    | Drawn By |
| 10 SEP 2021   | SC         | DB             | TK       |
| Project No.   | Discipline | Drawing Number | Revision |
| 2021004       | A          | DA-204         | 2        |

**JACKSON TEECE**


Brisbane  
Level 20, 344 Queen Street  
Brisbane, QLD 4000 Australia  
T +61 7 3236 2771  
F +61 7 3236 2338  
brisbane@jacksonteece.com

Sydney  
Lot 1, Pier 8-9, 23 Hickson Road  
Sydney, NSW 2000 Australia  
T +61 2 9290 2722  
F +61 2 9290 1150  
sydney@jacksonteece.com

Jackson Teece (Queensland)  
Pty Ltd  
Trading as Jackson Teece  
ABN 67 113 377 012


Nominated Architects  
Damian Barker (4465), Daniel Hudson (4261)

Concepts and information contained in this drawing are copyright and may not be reproduced in whole or part or by any medium, without the written permission of Jackson Teece. Do not scale this drawing, use figured dimensions only. Verify all project dimensions before commencing on-site work or off-site fabrication. Notify Jackson Teece of any discrepancies and seek instructions.

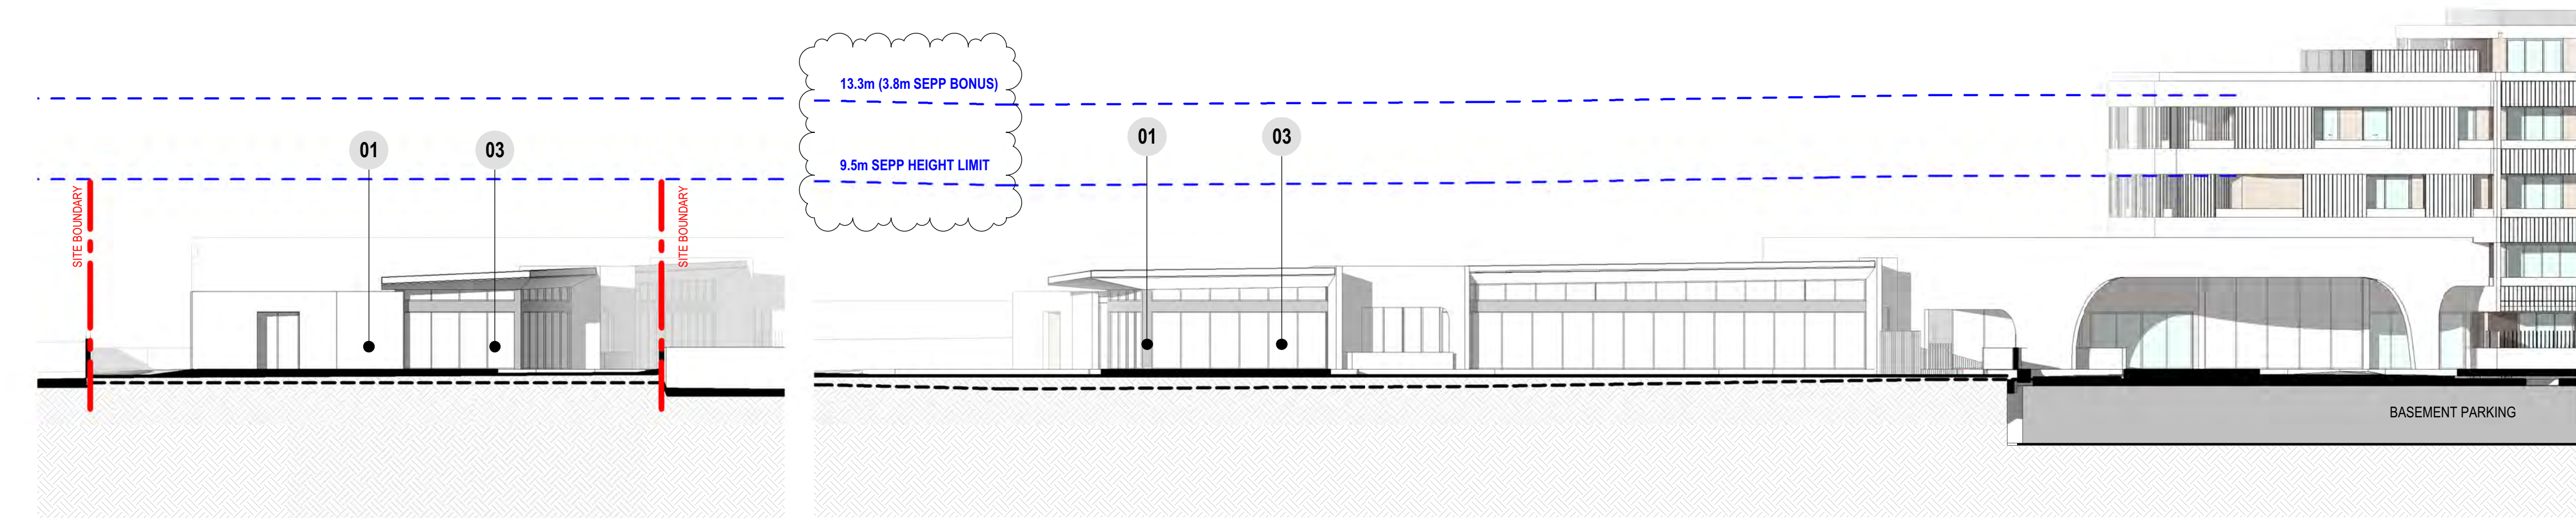


1 COMMUNITY BUILDING - SOUTH ELEVATION  
1 : 200

2 COMMUNITY BUILDING - EAST ELEVATION  
1 : 200

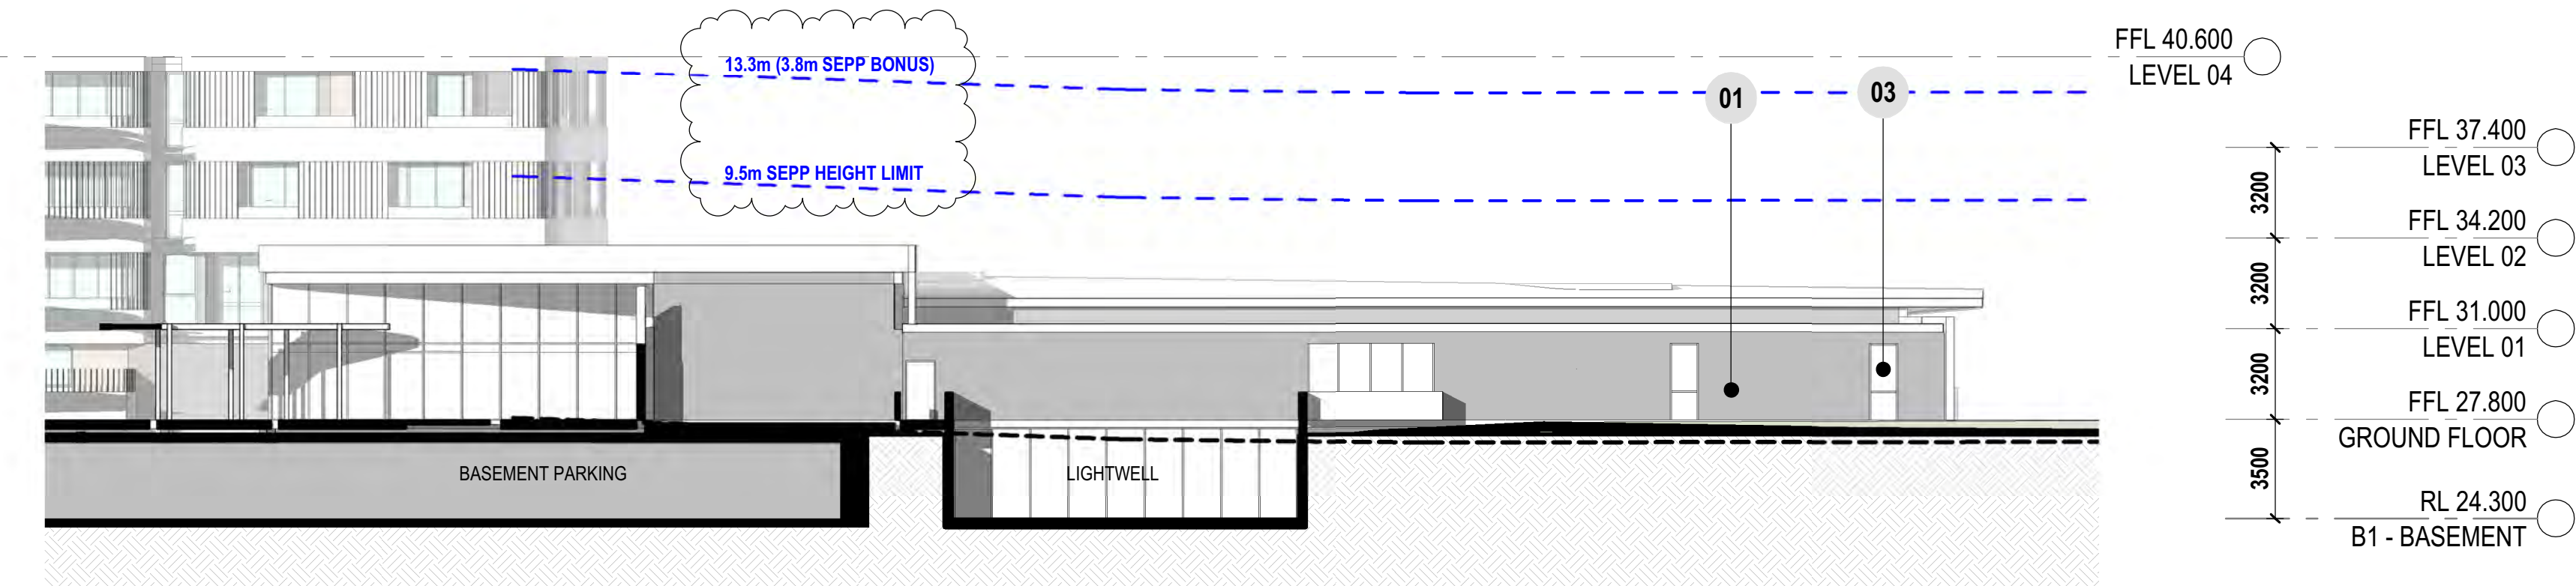

3 COMMUNITY BUILDING - WEST ELEVATION  
1 : 200


#### MATERIAL PALETTE

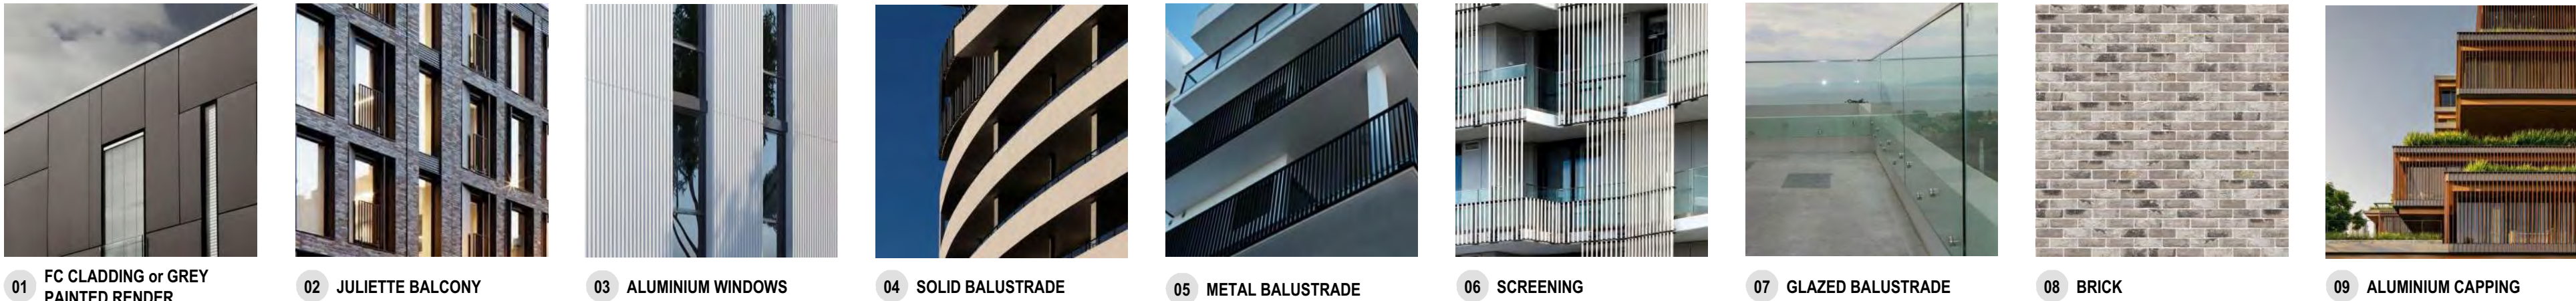


| Amendments |                  |           |          |
|------------|------------------|-----------|----------|
| Rev.       | Description      | Issued By | Date     |
| P1         | SEARS SUBMISSION | SC        | 20/12/23 |
| 1          | SSDA SUBMISSION  | SC        | 17/02/25 |
| 2          | SSDA SUBMISSION  | SC        | 08/07/25 |

Legend

Notes

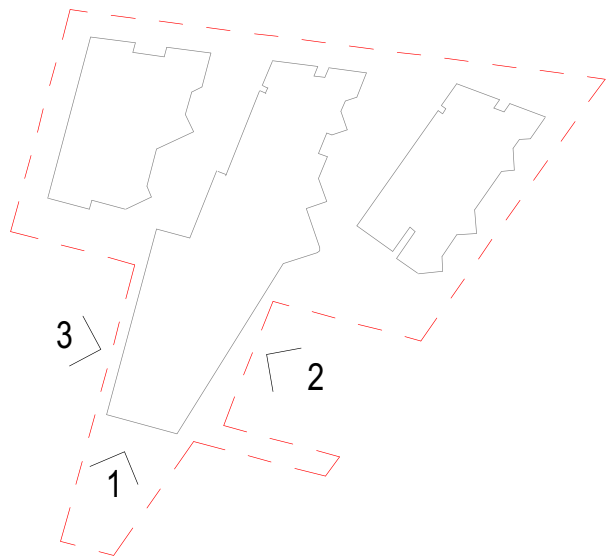

Key Plan

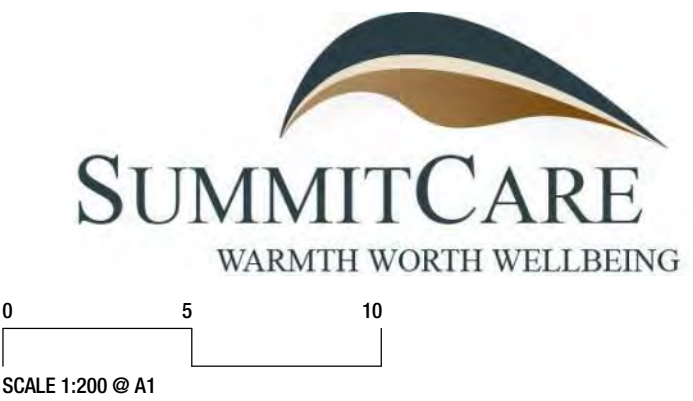

Client  
**SUMMITCARE**

Project  
**SUMMITCARE - PENRITH**  
**366 JAMISON RD, JAMISONTOWN NSW 2750**

Drawing Title  
**ELEVATIONS - COMMUNITY BUILDING**

| Scale @ A1    |            | Project Status |          |
|---------------|------------|----------------|----------|
| As indicated  |            | SSDA           |          |
| Sheet Created | Checked By | Approved By    | Drawn By |
| 10 SEP 2021   | SC         | DB             | TK       |
| Project No.   | Discipline | Drawing Number | Revision |
| 2021004       | A          | DA-205         | 2        |

**JACKSON TEECE**

|   |   |                                                                                         |
|---|---|-----------------------------------------------------------------------------------------|
| Brisbane<br>Level 20, 344 Queen Street<br>Brisbane, QLD 4000 Australia<br>T +61 7 3236 2771<br>F +61 7 3236 2338<br>brisbane@jacksonteece.com | Sydney<br>Lot 1, Pier 8-9, 23 Hickson Road<br>Sydney, NSW 2000 Australia<br>T +61 2 9280 2722<br>F +61 2 9280 1150<br>sydney@jacksonteece.com | Jackson Teece (Queensland)<br>Pty Ltd<br>Trading as Jackson Teece<br>ABN 67 113 377 012 |
|---|---|-----------------------------------------------------------------------------------------|

Nominated Architects  
Damian Barker (4465), Daniel Hudson (4261)

Concepts and information contained in this drawing are copyright and may not be reproduced in whole or part or by any medium, without the written permission of Jackson Teece. Do not scale this drawing, use figured dimensions only. Verify all project dimensions before commencing on-site work or off-site fabrication. Notify Jackson Teece of any discrepancies and seek instructions.