



1 BOH DA GROUND FLOOR PLAN
1:100

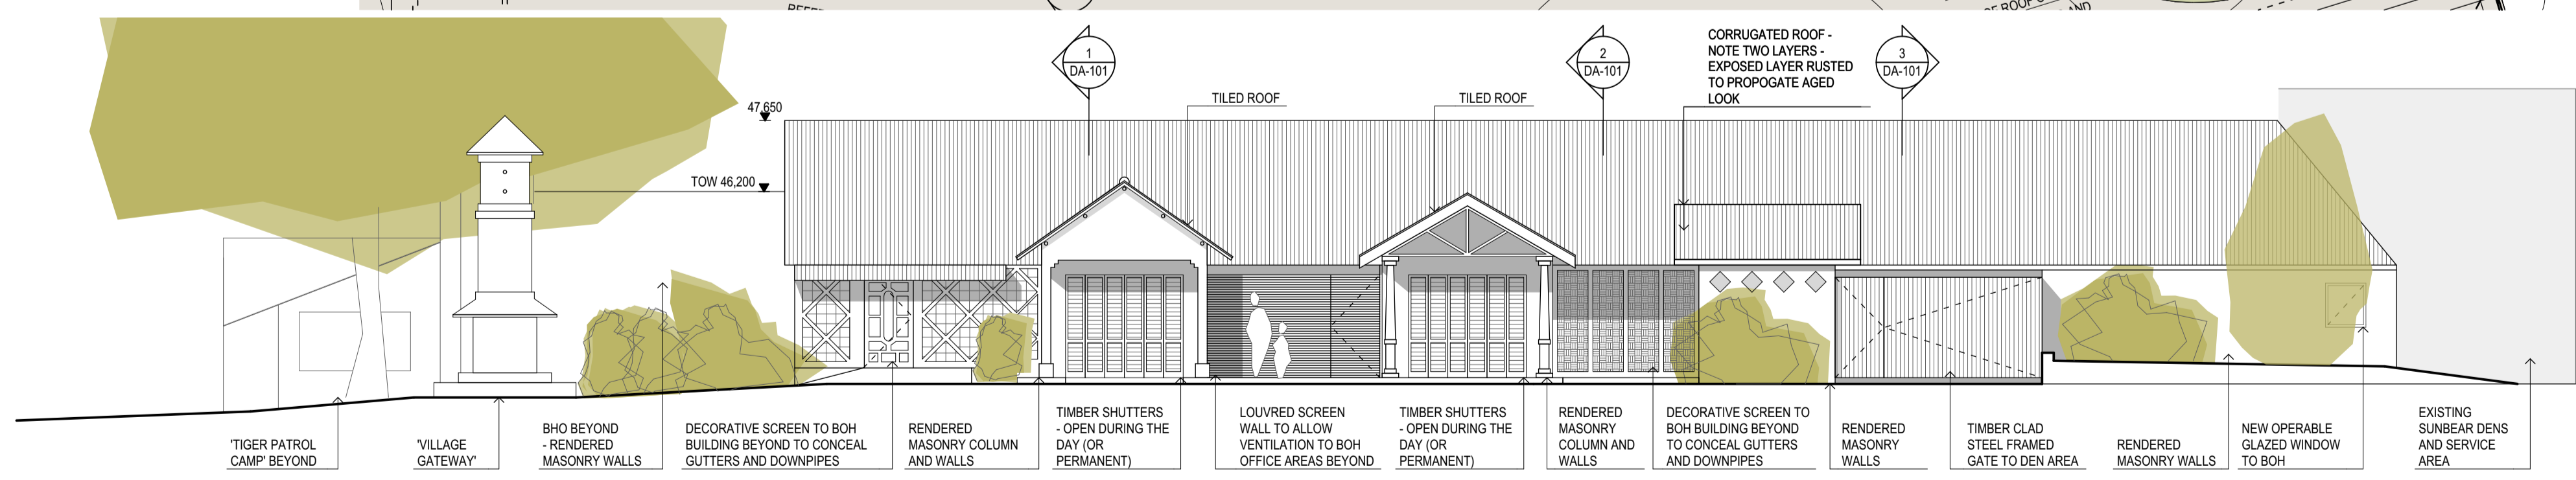

2 VILLAGE SHOPFRONTS - ELEVATION
1:100

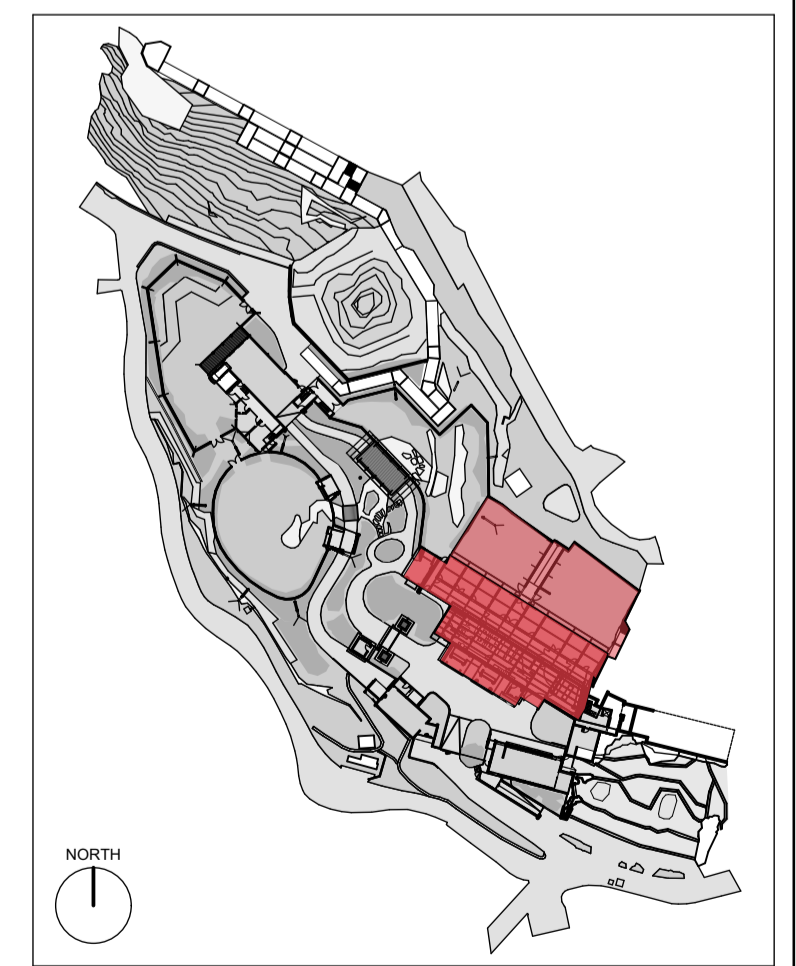

REV	DESCRIPTION	DATE	REV	DESCRIPTION	DATE	LANDSCAPE ARCHITECT	MECHANICAL ENGINEER	ELECTRICAL / COMMS ENGINEER	ESD CONSULTANT	LEGEND	NORTH	CLIENT	PROJECT TITLE	TITLE	SCALE @A1	
01	ISSUED FOR PLANNING APPROVAL	13/05/15				Green & Dale Associates PO Box 351 Warrandyte Victoria 3113 tel: 03 9844 5422	Shelmerdines 55 Hume St, Crows Nest NSW 2065 tel: 02 9436 3021	Shelmerdines 55 Hume St, Crows Nest NSW 2065 tel: 02 9436 3021	Surface Design Suite 11 03, 68 York Street Sydney, NSW 2000 tel: 02 9249 1400			TARONGA CONSERVATION SOCIETY AUSTRALIA	TARONGA ZOO - SUMATRAN TIGER	BOH / TIGER DENS - PLAN	1:100	
						STRUCTURAL ENGINEER Taylor Thomson Whiting Level 3, 48 Chandos St St Leonards, NSW 2065 tel: 02 9439 7288	CIVIL ENGINEER SDA Structures 48 Alfred St, Rozelle Rd Rozelle, NSW 2039 tel: 02 9610 6911	HYDRAULIC / FIRE ENGINEER Whipps Wood Studio 2, Victoria Point NSW 2061 tel: 02 8923 8444					lahznimmo architects Suite 404, Flourmill Studios 3 Gladstone St Newtown NSW 2042 Australia T 02 9550 5200 F 02 9550 5233 www.lahznimmo.com	SCALE CHECK	5	
													CHECKED AN	PROJECT NO. 14/07	DRAWING NO. A - D A - 1 0 0	REV. NO. 01