




**2 ENTRY BUILDING - SOUTH ELEVATION**  
1:100

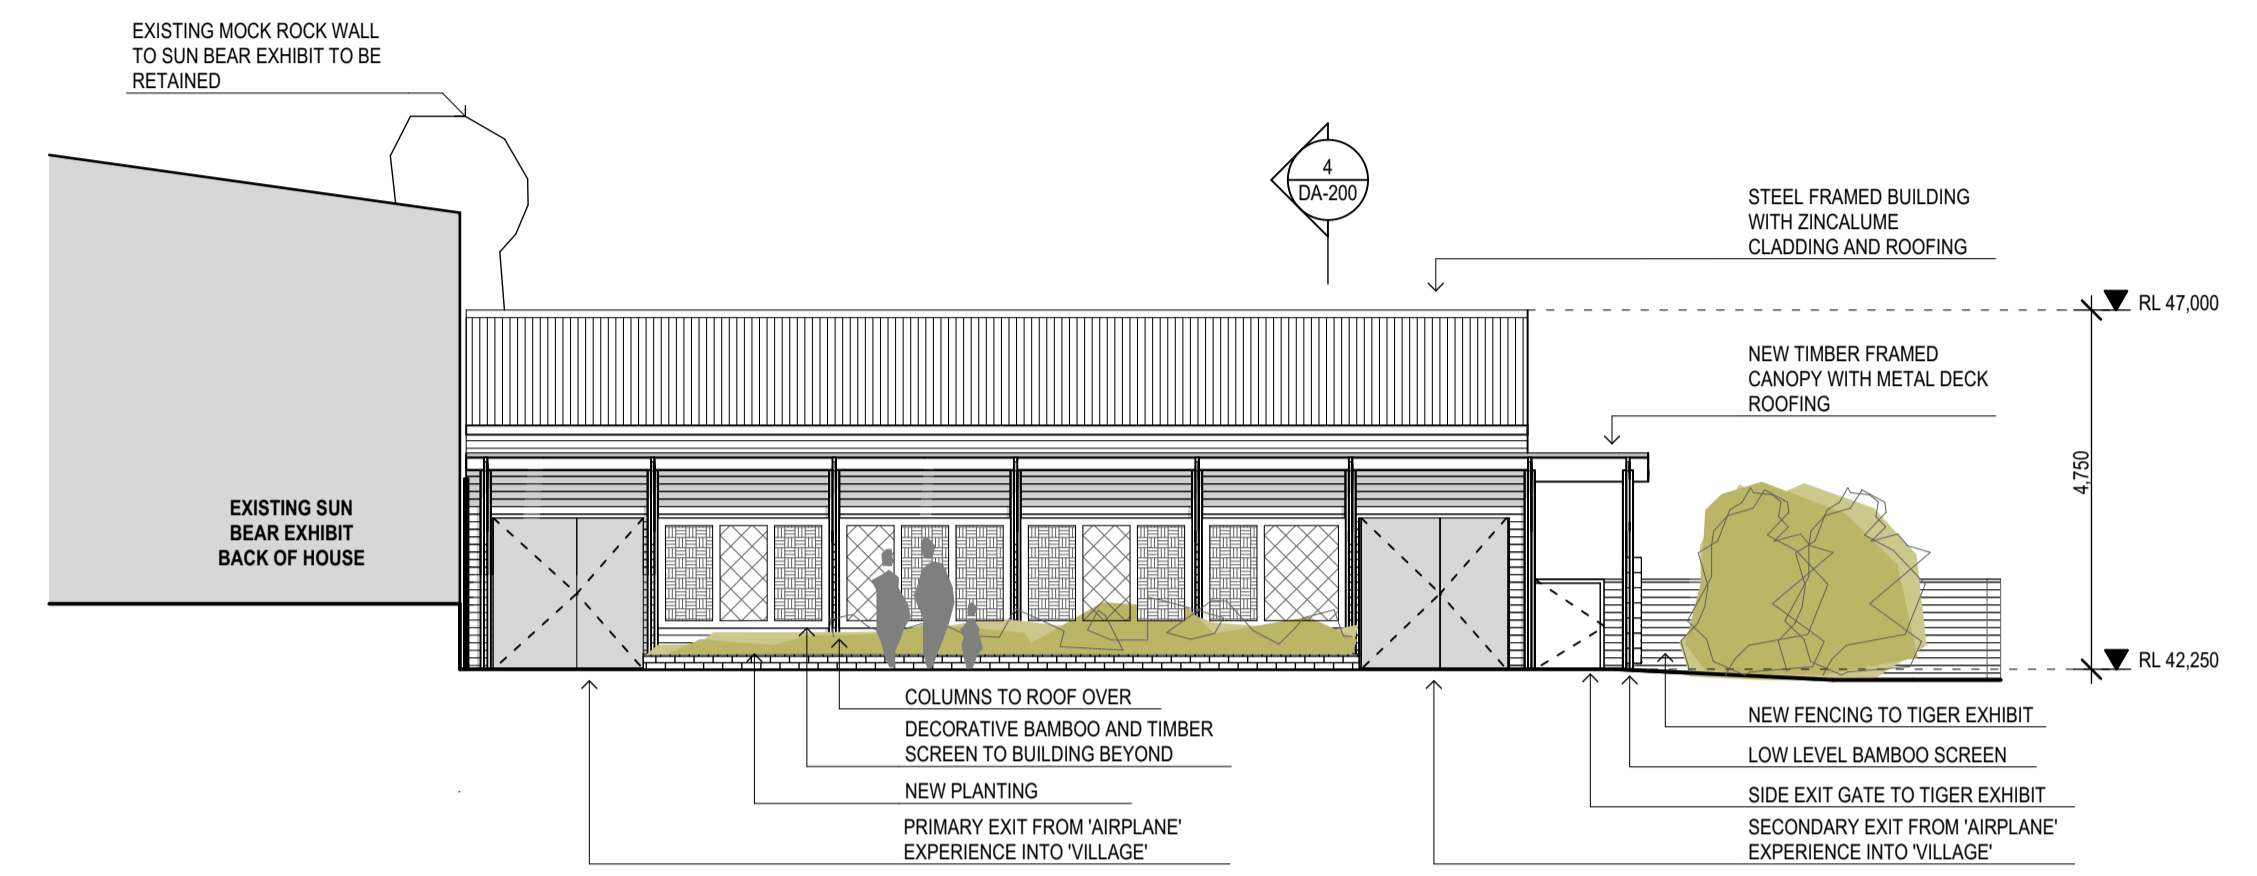


**3 ENTRY BUILDING - NORTH ELEVATION**  
1:100

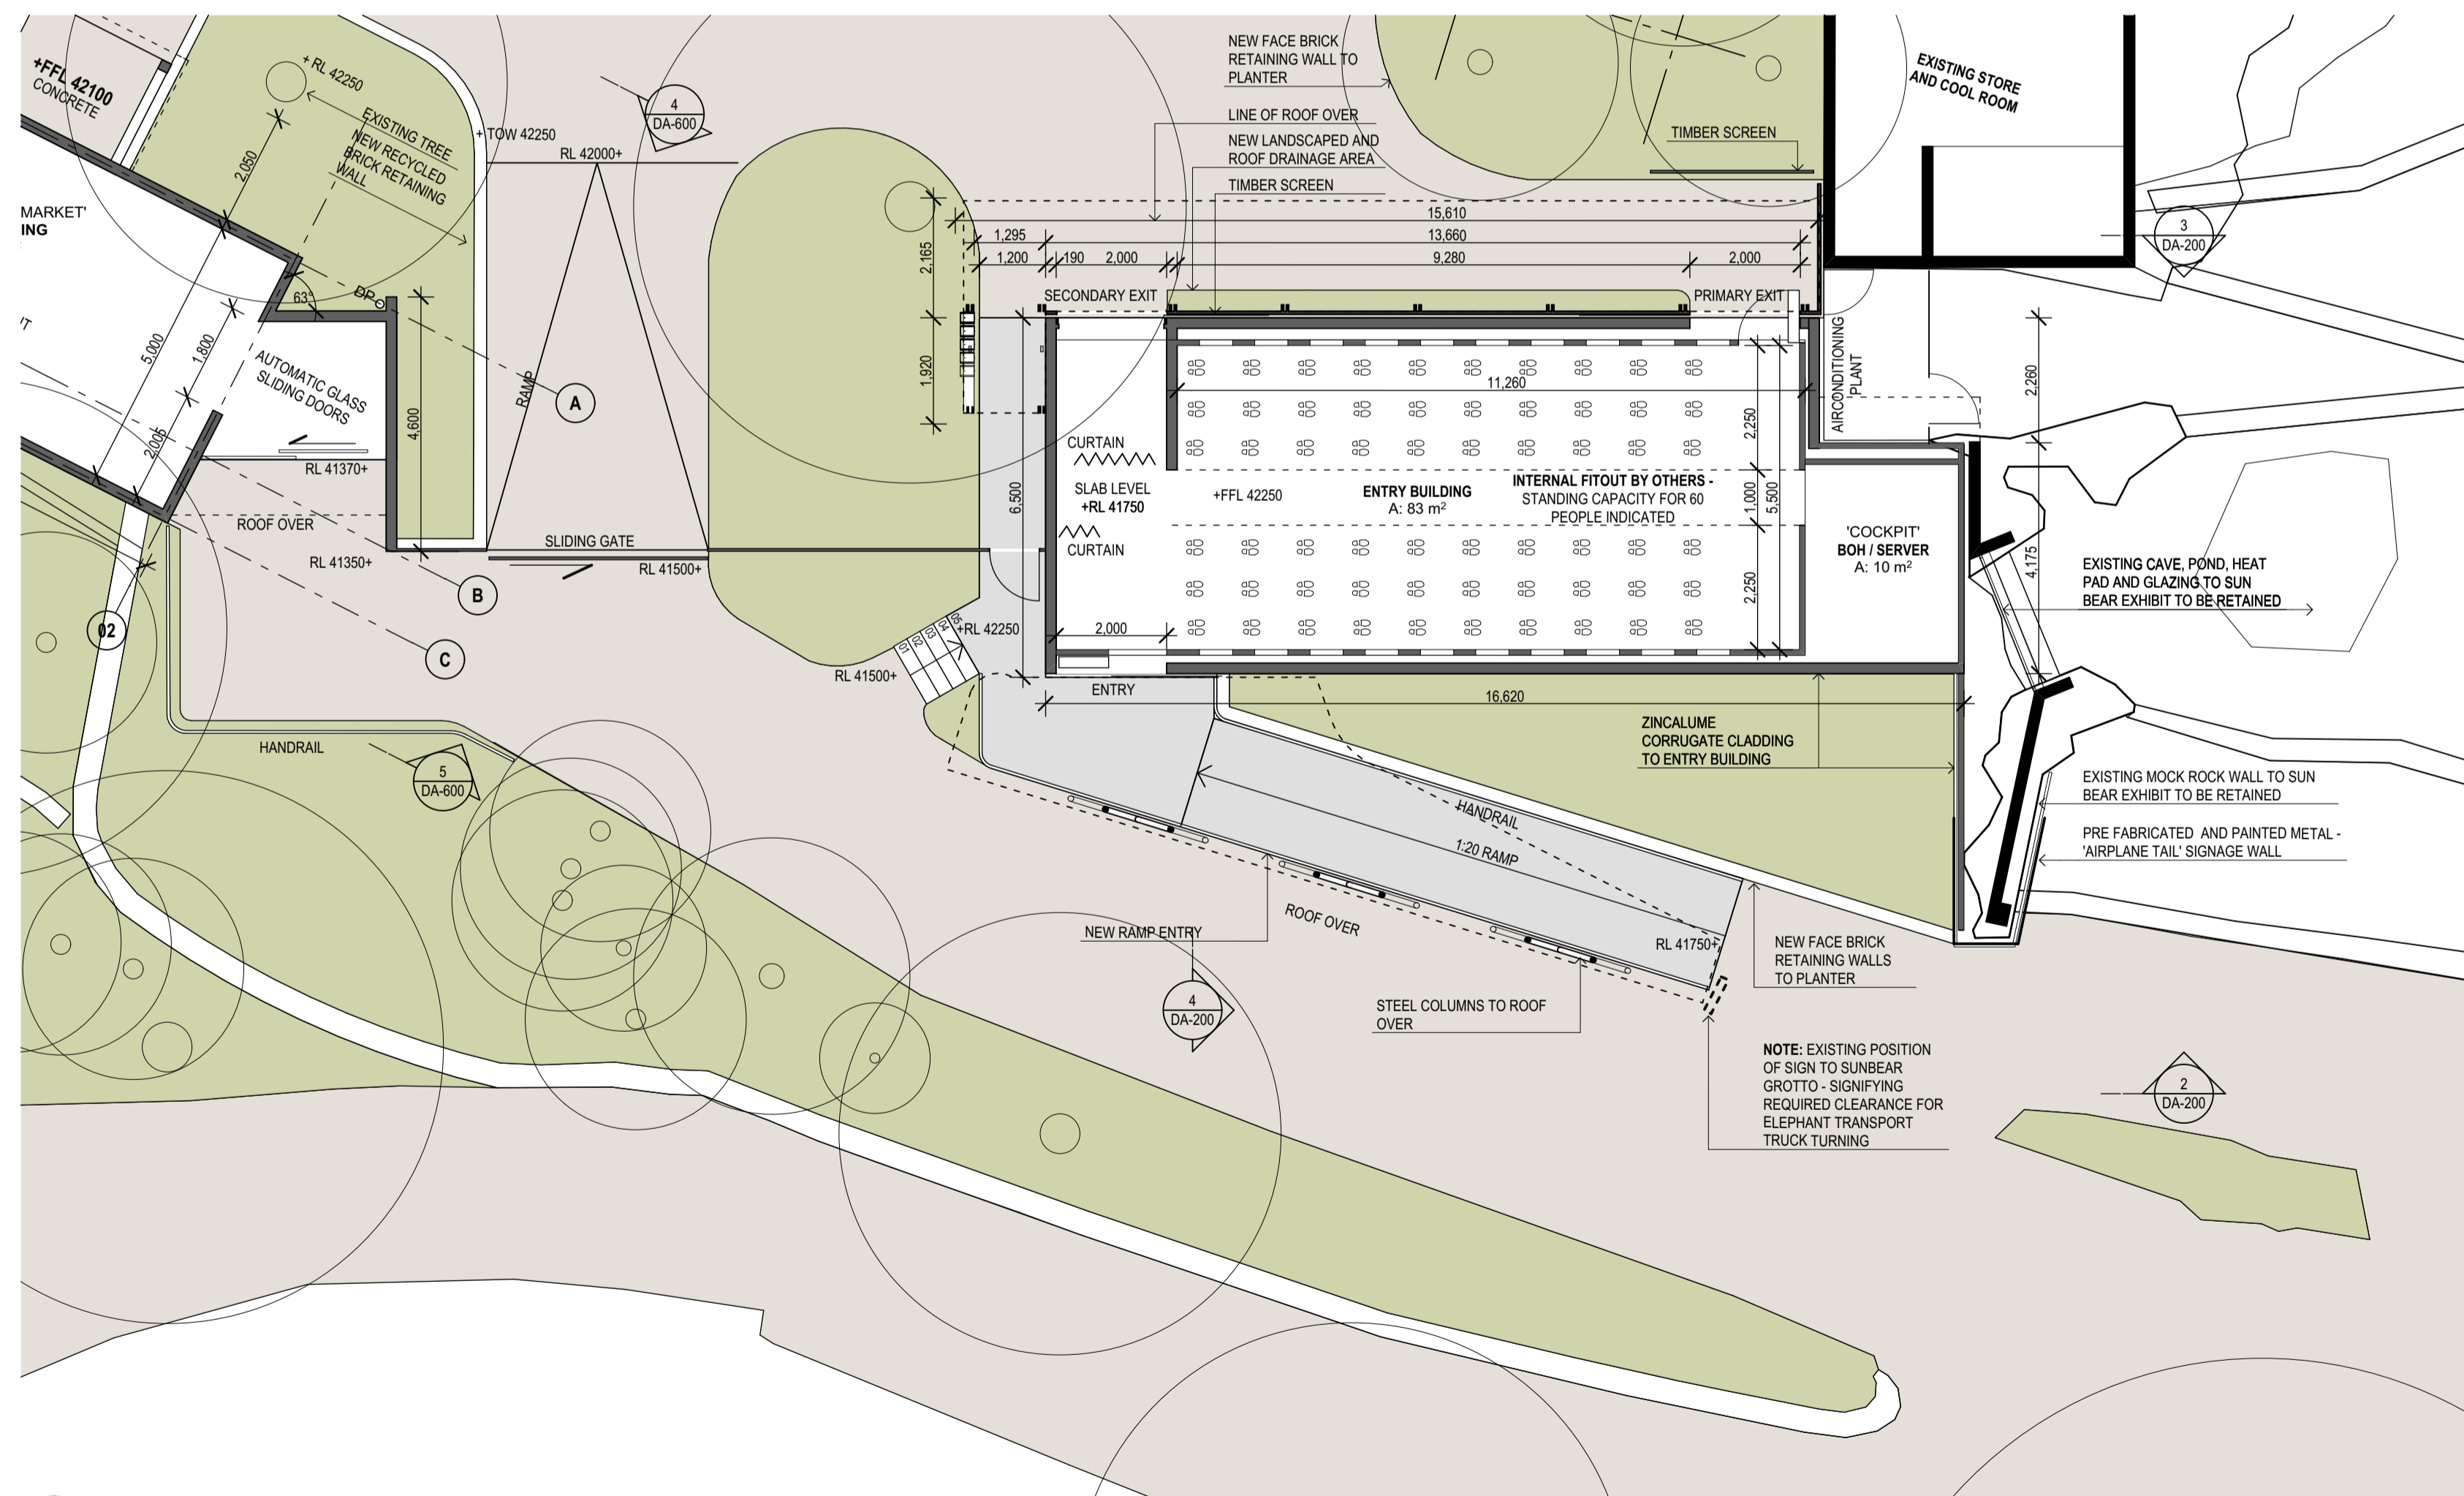

**1 ENTRY BUILDING - FLOOR PLAN**  
1:100

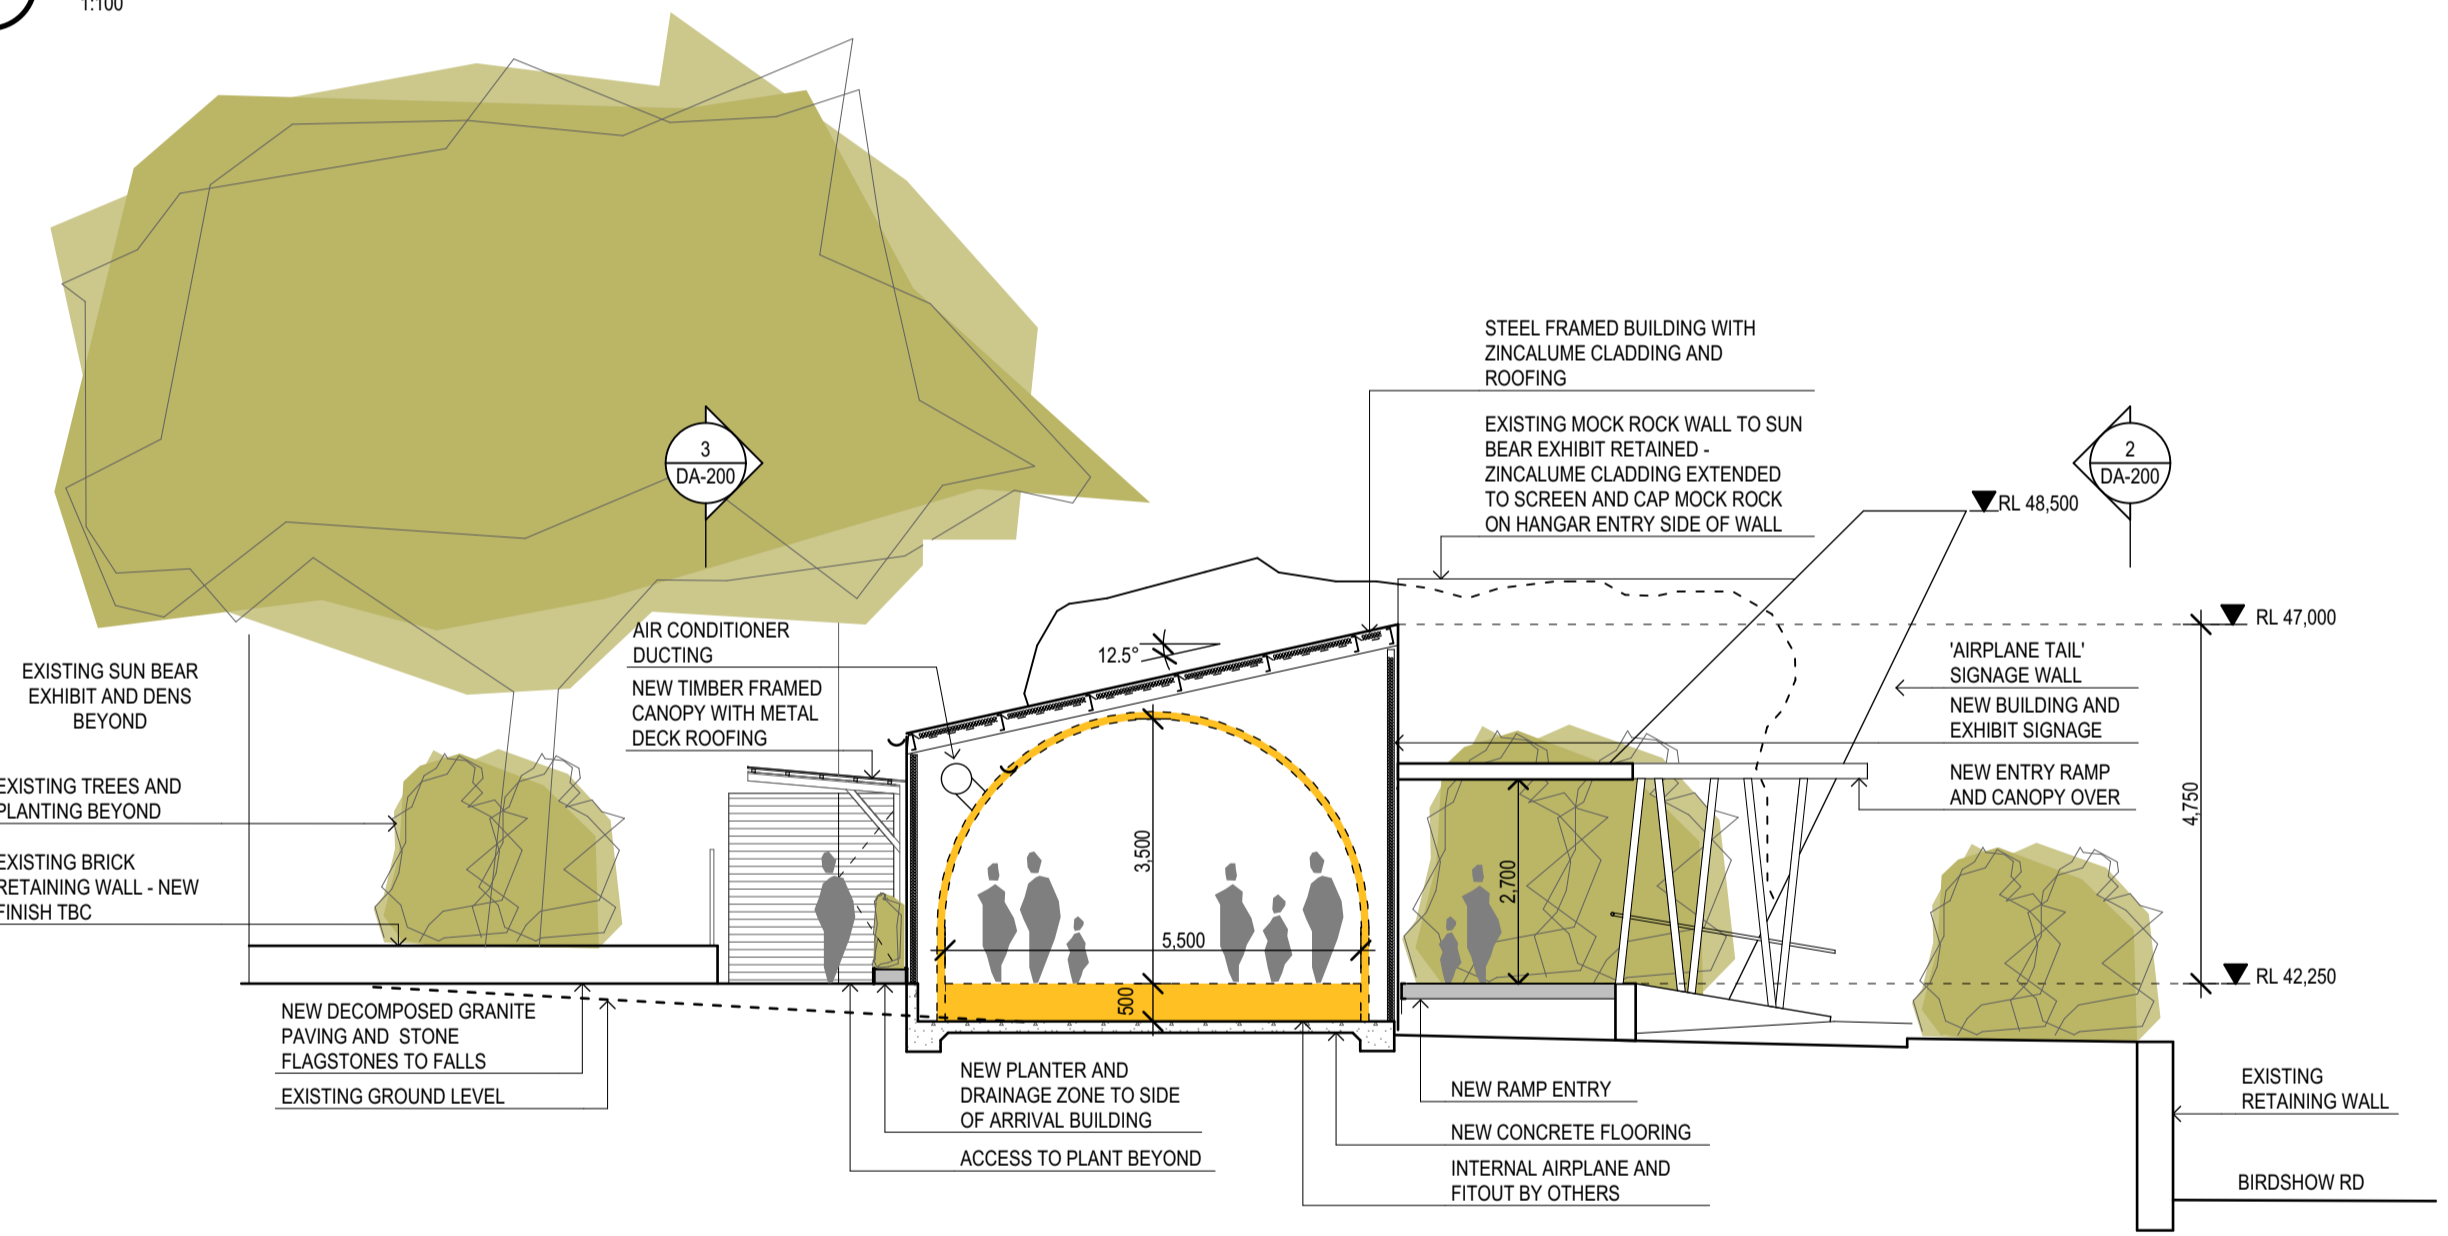

**4 ENTRY BUILDING - SECTION**  
1:100

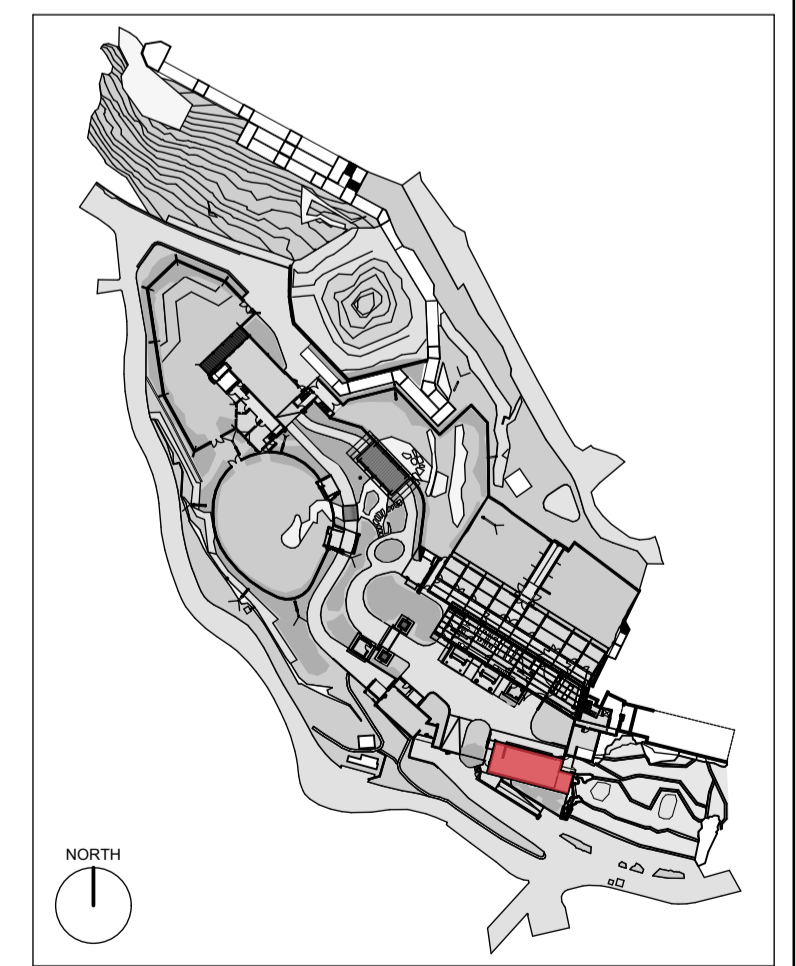

REV	DESCRIPTION	DATE	REV	DESCRIPTION	DATE	LANDSCAPE ARCHITECT	MECHANICAL ENGINEER	ELECTRICAL / COMMS ENGINEER	ESD CONSULTANT	LEGEND	CLIENT	PROJECT TITLE	TITLE
01	ISSUED FOR PLANNING APPROVAL	13/05/15				<b>Green &amp; Dale Associates</b> PO Box 351 Warrandyte Victoria 3113 tel: 03 9844 5422	<b>Shelmerdines</b> 55 Hume St, Crows Nest NSW 2065 tel: 02 9436 3021	<b>Shelmerdines</b> 55 Hume St, Crows Nest NSW 2065 tel: 02 9436 3021	<b>Surface Design</b> Suite 11.03, 68 York Street Sydney, NSW 2000 tel: 02 9249 1400		<b>TARONGA</b> CONSERVATION SOCIETY AUSTRALIA	<b>TARONGA ZOO - SUMATRAN TIGER</b>	<b>ENTRY BUILDING</b>
						<b>Taylor Thomson Whiting</b> Level 3, 48 Chandos St St Leonards, NSW 2065 tel: 02 9439 7288	<b>SDA Structures</b> Studio 2, Victoria Rd Rozelle, NSW 2039 tel: 02 9610 6911	<b>Whipps Wood</b> 48 Alfred St, Milsons Point NSW 2061 tel: 02 8923 8444					SCALE CHECK
													SCALE @A1 1:100
													CHECKED AN 14/07 DRAWING NO. <b>A - D A - 2 0 0</b> REV. NO. <b>01</b>