



LEGEND

- ▲ RESIDENTIAL ENTRY
- NON RESIDENTIAL ENTRY
- RESIDENTIAL
- NON-RESIDENTIAL
- LANDSCAPING
- DEEP SOIL

NOTES
 THIS DRAWING IS COPYRIGHT © OF TURNER. NO REPRODUCTION WITHOUT PERMISSION. UNLESS NOTED OTHERWISE THIS DRAWING IS NOT FOR CONSTRUCTION. ALL DIMENSIONS AND LEVELS ARE TO BE CHECKED ON SITE PRIOR TO THE COMMENCEMENT OF WORK. BEFORE TURNER OF ANY DISCREPANCIES FOR CLARIFICATION BEFORE PROCEEDING WITH WORK. DRAWINGS ARE NOT TO BE SCALED. USE ONLY FIGURED DIMENSIONS. REFER TO CONSULTANT DOCUMENTATION FOR FURTHER INFORMATION. DWG, PC AND BIM FILES ARE UNCONTROLLED DOCUMENTS AND ARE ISSUED FOR INFORMATION ONLY.

CLIENT
 Dasco Property Development Services Pty Ltd

A	11/07/24	TK	For Amending SSDA Submission
B	22/12/25	TK	For S4.55 Submission

Project Title
 BEECROFT ROAD
 242-244 Beecroft Road, Epping

Drawing Title
 MOD Plans
 Basement 02

Scale
 1:250 @A1, 50% @A3

Project No. 21044

Dwg No. DA-790-001

Rev B

DLCC Quality Endorsed Company (ISO 9001:2015, Registration Number 25476)
 Nominated Architect Nicholas Turner (MSE, APR 90-94-95A-97)

Rev Date Approved by Revision Notes

TURNER

Level 7 ONE Oxford Street
 Darlinghurst NSW 2010
 AUSTRALIA

T +61 2 8668 0000
 F +61 2 8668 0066
 turnerinfo.com.au



LEGEND

- ▲ RESIDENTIAL ENTRY
- NON RESIDENTIAL ENTRY
- RESIDENTIAL
- NON-RESIDENTIAL
- LANDSCAPING
- DEEP SOIL

NOTES
 THIS DRAWING IS COPYRIGHT © OF TURNER. NO REPRODUCTION WITHOUT PERMISSION. UNLESS NOTED OTHERWISE THIS DRAWING IS NOT FOR CONSTRUCTION. ALL DIMENSIONS AND LEVELS ARE TO BE CHECKED ON SITE PRIOR TO THE COMMENCEMENT OF WORK. BEFORE TURNER OF ANY DISCREPANCIES FOR CLARIFICATION BEFORE PROCEEDING WITH WORK. DRAWINGS ARE NOT TO BE SCALED. USE ONLY FIGURED DIMENSIONS. REFER TO CONSOLIDATED DOCUMENTATION FOR FURTHER INFORMATION. DWG, PC AND BIM FILES ARE UNCONTROLLED DOCUMENTS AND ARE ISSUED FOR INFORMATION ONLY.

CLIENT
 Dasco Property Development Services Pty Ltd

Rev	Date	Approved by	Revision Notes
A	11/07/24	TK	For Amending SSSA Submission
B	22/12/25	TK	For S4.55 Submission

Project Title
 BEECROFT ROAD
 242-244 Beecroft Road, Epping

Drawing Title
 MOD Plans
 Basement 03

Scale: 1:250 @A1, 50% @A3
 Status: For S4.55 Submission

Project No: 21044
 Dwg No: DA-790-001
 Rev: B

TURNER

Level 7 ONE Oxford Street
 Darlinghurst NSW 2010
 AUSTRALIA

T +61 2 8668 0000
 F +61 2 8668 0066
 turnerinfo.com.au

DLCC Quality Endorsed Company (ISO 9001:2015, Registration Number 25476)
 Nominated Architect Nicholas Turner (AS/NZS 4843:2002) 911



LEGEND

- ▲ RESIDENTIAL ENTRY
- NON RESIDENTIAL ENTRY
- RESIDENTIAL
- NON-RESIDENTIAL
- LANDSCAPING
- DEEP SOIL

NOTES
 THIS DRAWING IS COPYRIGHT © OF TURNER. NO REPRODUCTION WITHOUT PERMISSION. UNLESS NOTED OTHERWISE THIS DRAWING IS NOT FOR CONSTRUCTION. ALL DIMENSIONS AND LEVELS ARE TO BE CHECKED ON SITE PRIOR TO THE COMMENCEMENT OF WORK. BEFORE TURNING UP ANY DISCREPANCIES FOR CLARIFICATION BEFORE PROCEEDING WITH WORK. DRAWINGS ARE NOT TO BE SCALED. USE ONLY FIGURED DIMENSIONS. REFER TO CONSULTANT DOCUMENTATION FOR FURTHER INFORMATION. IFC AND BIM FILES ARE UNCONTROLLED DOCUMENTS AND ARE ISSUED FOR INFORMATION ONLY.

CLIENT
 Dasco Property Development Services Pty Ltd

A	11/07/24	TK	For Amending SSDA Submission
B	22/12/25	TK	For S4.55 Submission

Project Title
 BEECROFT ROAD
 242-244 Beecroft Road, Epping

Drawing Title
 MOD Plans
 Basement 01

Scale: 1:250 @A1, 50% @A3
 Status: For S4.55 Submission

Project No: 21044
 Dwg No: DA-790-002
 Rev: B

DLCC Quality Endorsed Company (ISO 9001:2015, Registration Number 25476)
 Nominated Architect Nicholas Turner (MSE, APR 98-99-04-01)

Rev Date Approved by Revision Notes

TURNER
 Level 7 ONE Oxford Street
 Darlinghurst NSW 2010
 AUSTRALIA
 T +61 2 8668 0000
 F +61 2 8668 0066
 turnerinfo.com.au



LEGEND

- ▲ RESIDENTIAL ENTRY
- NON RESIDENTIAL ENTRY
- RESIDENTIAL
- NON-RESIDENTIAL
- LANDSCAPING
- DEEP SOIL

NOTES
 THIS DRAWING IS COPYRIGHT © OF TURNER. NO REPRODUCTION WITHOUT PERMISSION. UNLESS NOTED OTHERWISE THIS DRAWING IS NOT FOR CONSTRUCTION. ALL DIMENSIONS AND LEVELS ARE TO BE CHECKED ON SITE PRIOR TO THE COMMENCEMENT OF WORK. BEFORE TURNING UP ANY DISCREPANCIES FOR CLARIFICATION BEFORE PROCEEDING WITH WORK. DRAWINGS ARE NOT TO BE SCALED. USE ONLY FIGURED DIMENSIONS. REFER TO CONSULTANT DOCUMENTATION FOR FURTHER INFORMATION. IFC AND BIM FILES ARE UNCONTROLLED DOCUMENTS AND ARE ISSUED FOR INFORMATION ONLY.

CLIENT
 Dasco Property Development Services Pty Ltd

A	11/07/24	TK	For Amending SSDA Submission
B	22/12/25	TK	For S4.55 Submission

Project Title
 BEECROFT ROAD
 242-244 Beecroft Road, Epping

Drawing Title
 MOD Plans
 Lower Ground

Scale: 1:250 @A1, 50% @A3
 Status: For S4.55 Submission

Project No: 21044
 Dwg No: DA-790-003
 Rev: B


TURNER

Level 7 ONE Oxford Street
 Darlinghurst NSW 2010
 AUSTRALIA

T +61 2 8668 0000
 F +61 2 8668 0066
 turnerinfo.com.au

DLCC Quality Endorsed Company (ISO 9001:2015, Registration Number 25476)
 Nominated Architect Nicholas Turner (AS/NZS 4843:2012) 611

Rev Date Approved by Revision Notes

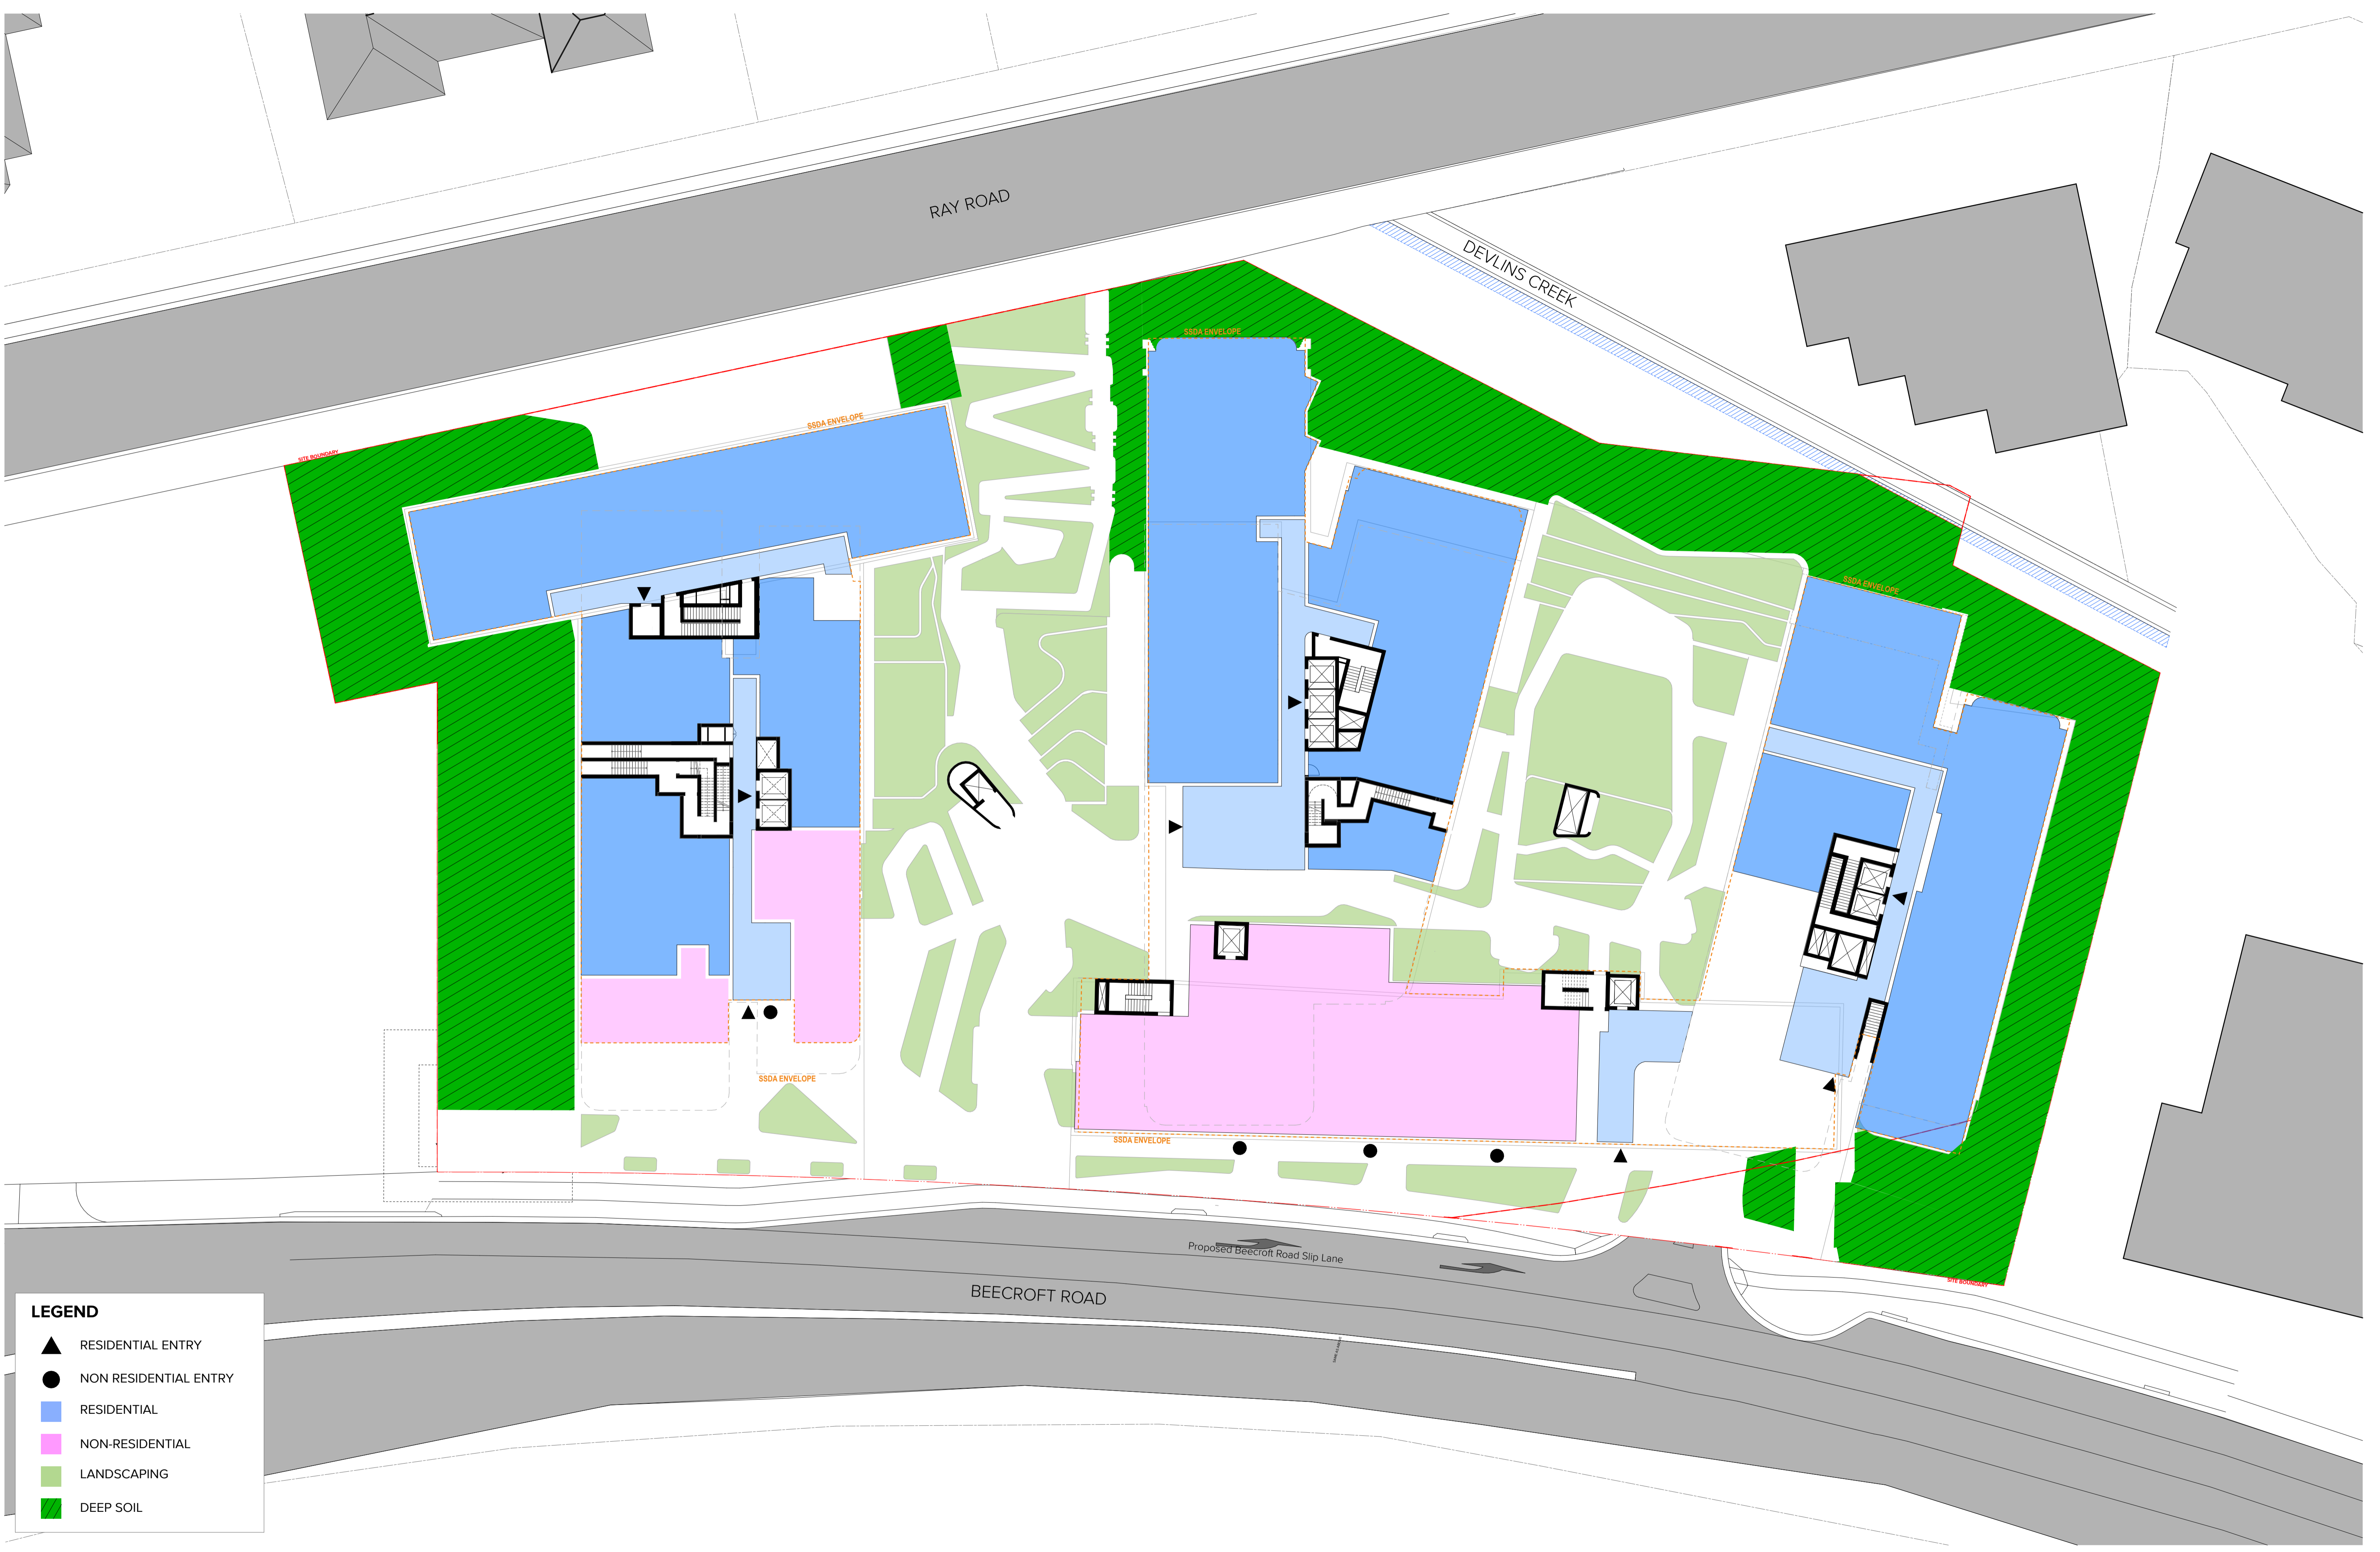

LEGEND

- ▲ RESIDENTIAL ENTRY
- NON RESIDENTIAL ENTRY
- RESIDENTIAL
- NON-RESIDENTIAL
- LANDSCAPING
- DEEP SOIL

NOTES
 THIS DRAWING IS COPYRIGHT © OF TURNER. NO REPRODUCTION WITHOUT PERMISSION. UNLESS NOTED OTHERWISE THIS DRAWING IS NOT FOR CONSTRUCTION. ALL DIMENSIONS AND LEVELS ARE TO BE CHECKED ON SITE PRIOR TO THE COMMENCEMENT OF WORK. IN THE EVENT OF ANY DISCREPANCIES FOR CLARIFICATION BEFORE PROCEEDING WITH WORK, DRAWINGS ARE NOT TO BE SCALED. USE ONLY FIGURED DIMENSIONS. REFER TO CONSULTANT DOCUMENTATION FOR FURTHER INFORMATION. DWG, PC AND BIM FILES ARE UNCONTROLLED DOCUMENTS AND ARE ISSUED FOR INFORMATION ONLY.

CLIENT
 Dasco Property Development Services Pty Ltd

Rev	Date	Approved by	Revision Notes
A	11/07/24	TK	For Amending SSDA Submission
B	22/12/25	TK	For S4.55 Submission

Project Title
 BEECROFT ROAD
 242-244 Beecroft Road, Epping

Drawing Title
 MOD Plans
 Ground level

Scale
 1:250 @A1, 50% @A3


Project No. 21044
Dwg No. DA-790-004
Rev B

TURNER

Level 7 ONE Oxford Street
 Darlinghurst NSW 2010
 AUSTRALIA

T +61 2 8668 0000
 F +61 2 8668 0066
 turnerinfo.com.au

DLCC Quality Endorsed Company ISO 9001:2015, Registration Number 25476
 Nominated Architect Nicholas Turner 0852 499 900/904 994 911

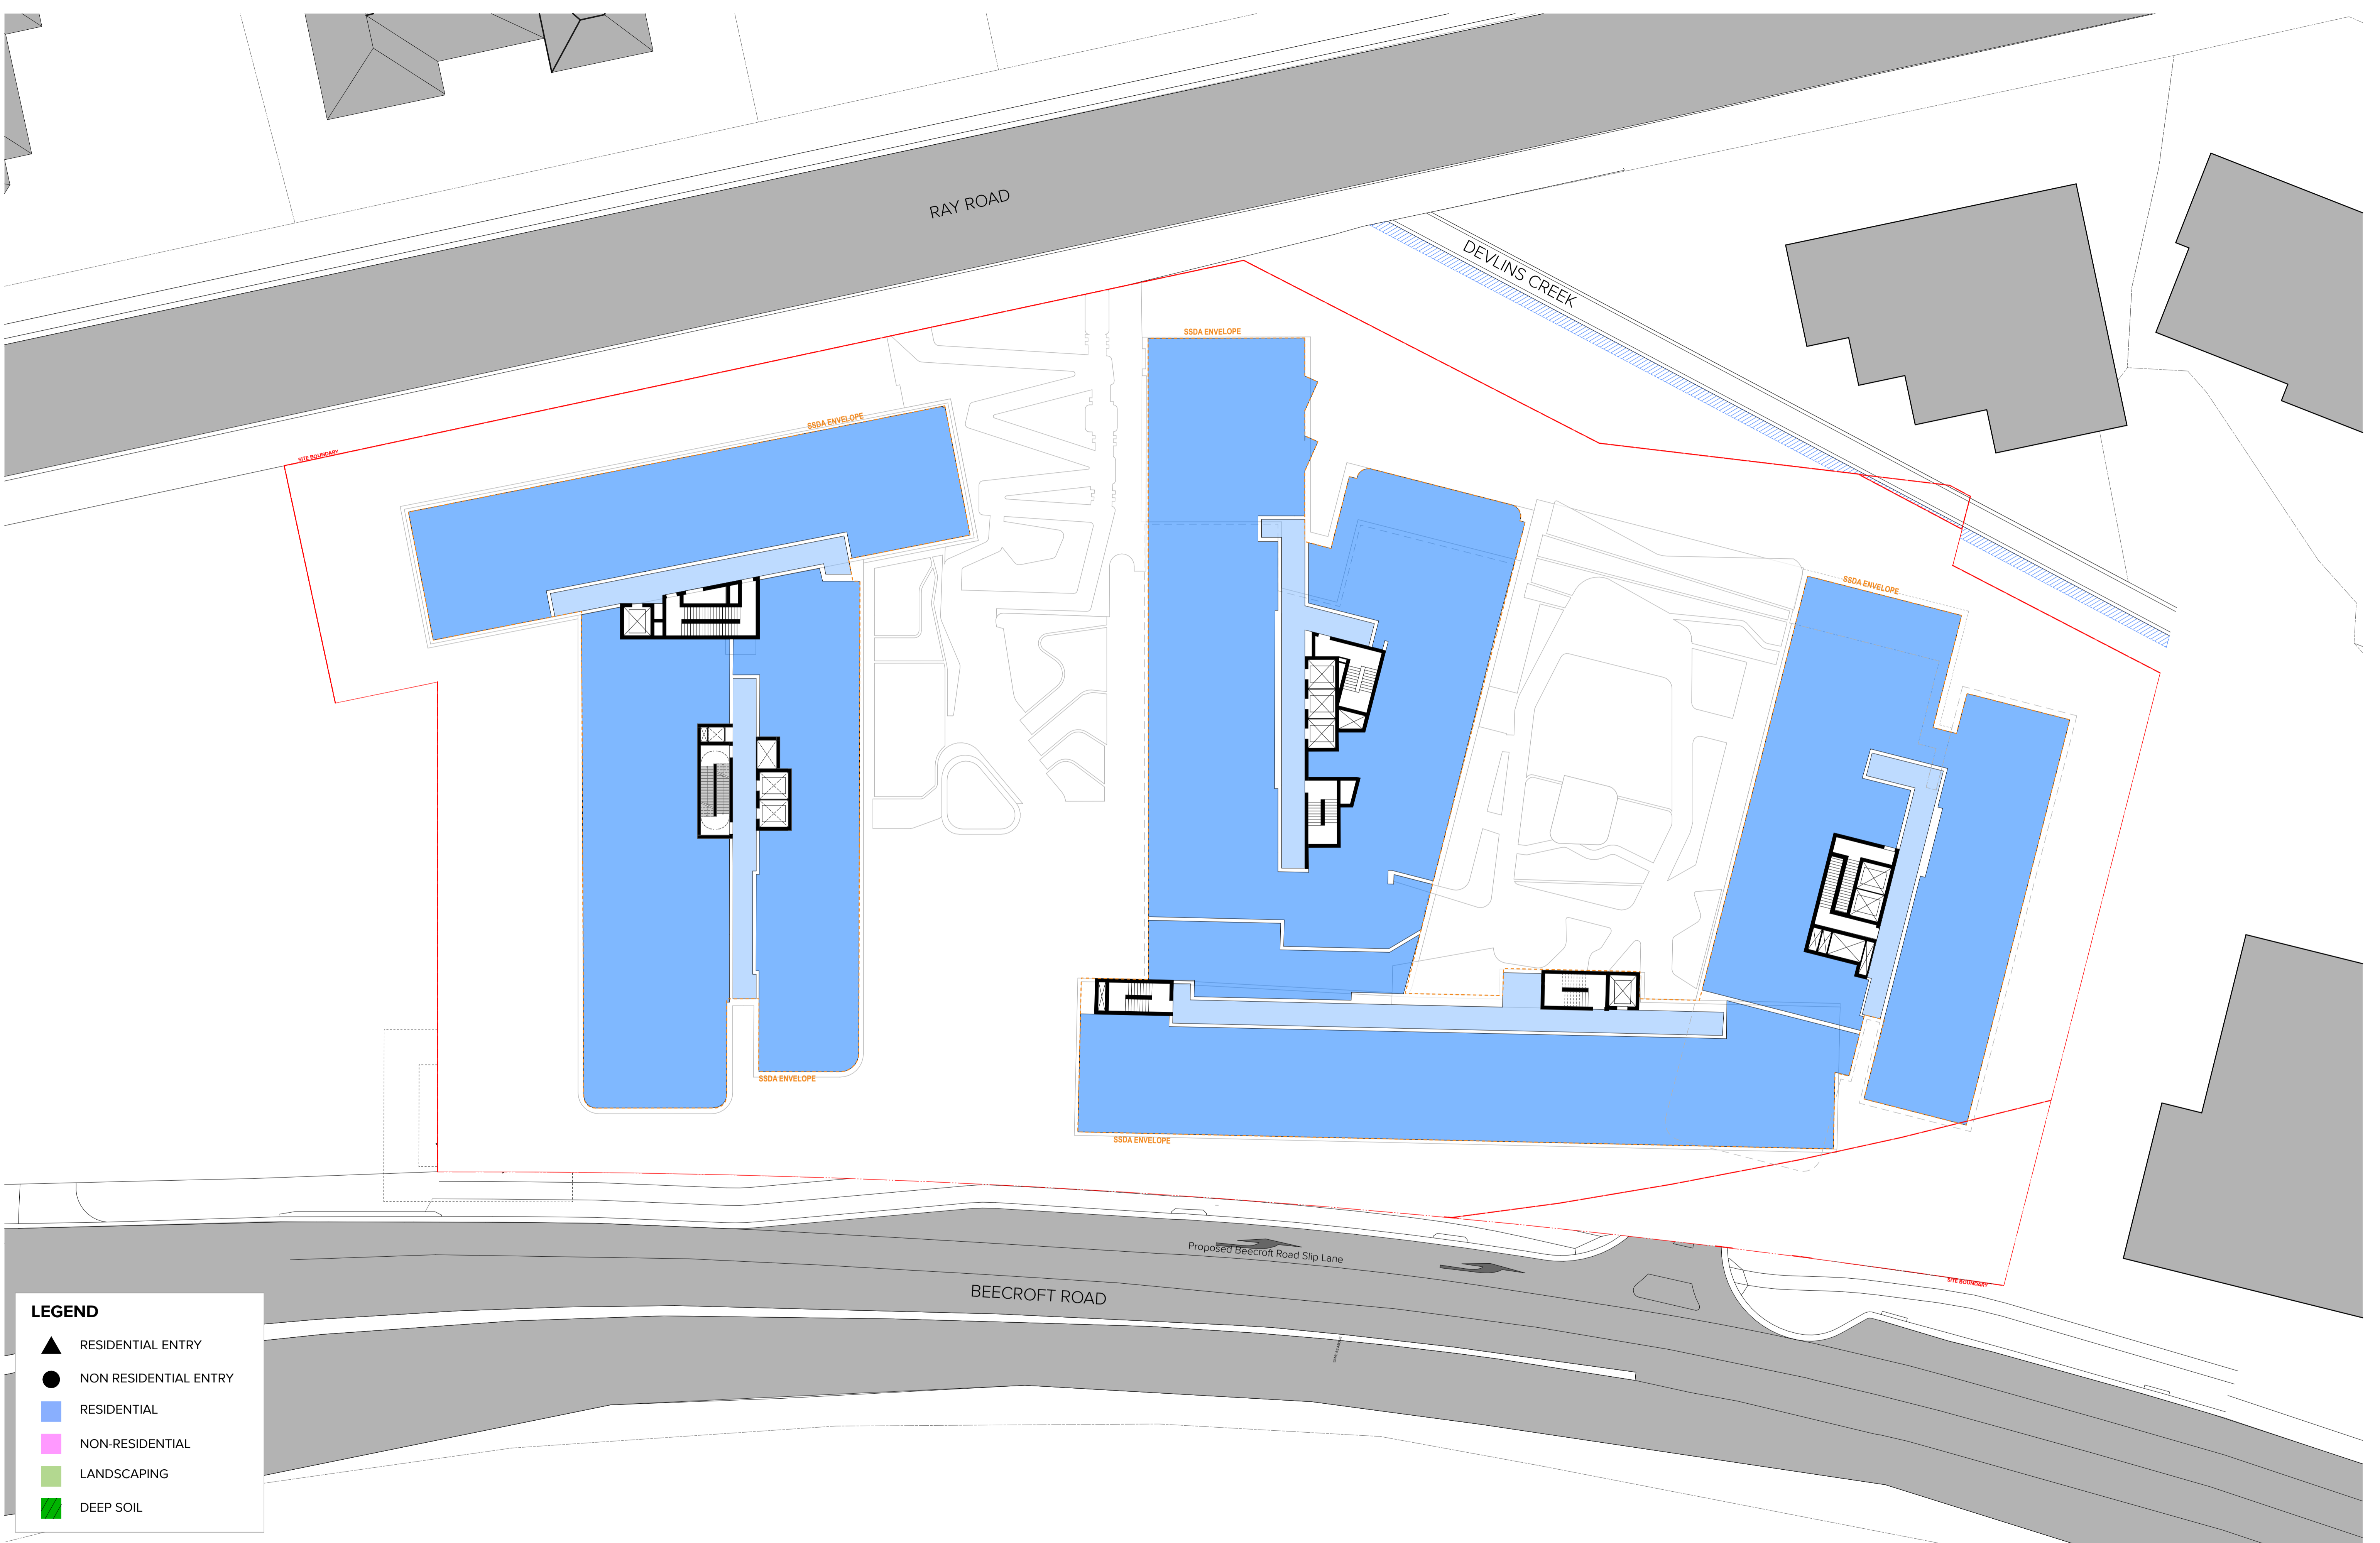

LEGEND

- ▲ RESIDENTIAL ENTRY
- NON RESIDENTIAL ENTRY
- RESIDENTIAL
- NON-RESIDENTIAL
- LANDSCAPING
- DEEP SOIL

NOTES
 THIS DRAWING IS COPYRIGHT © OF TURNER. NO REPRODUCTION WITHOUT PERMISSION. UNLESS NOTED OTHERWISE THIS DRAWING IS NOT FOR CONSTRUCTION. ALL DIMENSIONS AND LEVELS ARE TO BE CHECKED ON SITE PRIOR TO THE COMMENCEMENT OF WORK. IN THE EVENT OF ANY DISCREPANCIES FOR CLARIFICATION BEFORE PROCEEDING WITH WORK, DRAWINGS ARE NOT TO BE SCALED. USE ONLY FIGURED DIMENSIONS. REFER TO CONSOLIDATED DOCUMENTATION FOR FURTHER INFORMATION. DWG, PC AND BIM FILES ARE UNCONTROLLED DOCUMENTS AND ARE ISSUED FOR INFORMATION ONLY.

CLIENT
 Dasco Property Development Services Pty Ltd

Rev	Date	Approved by	Revision Notes
A	11/07/24	TK	For Amending SSDA Submission
B	22/12/25	TK	For S4.55 Submission

Project Title
 BEECROFT ROAD
 242-244 Beecroft Road, Epping

Drawing Title
 MOD Plans
 Level 01-05


Scale
 1:250 @A1, 50% @A3

Project No. 21044
Dwg No. DA-790-005
Rev B

TURNER

Level 7 ONE Oxford Street
 Darlinghurst NSW 2010
 AUSTRALIA

T +61 2 8668 0000
 F +61 2 8668 0066
 turnerinfo.com.au

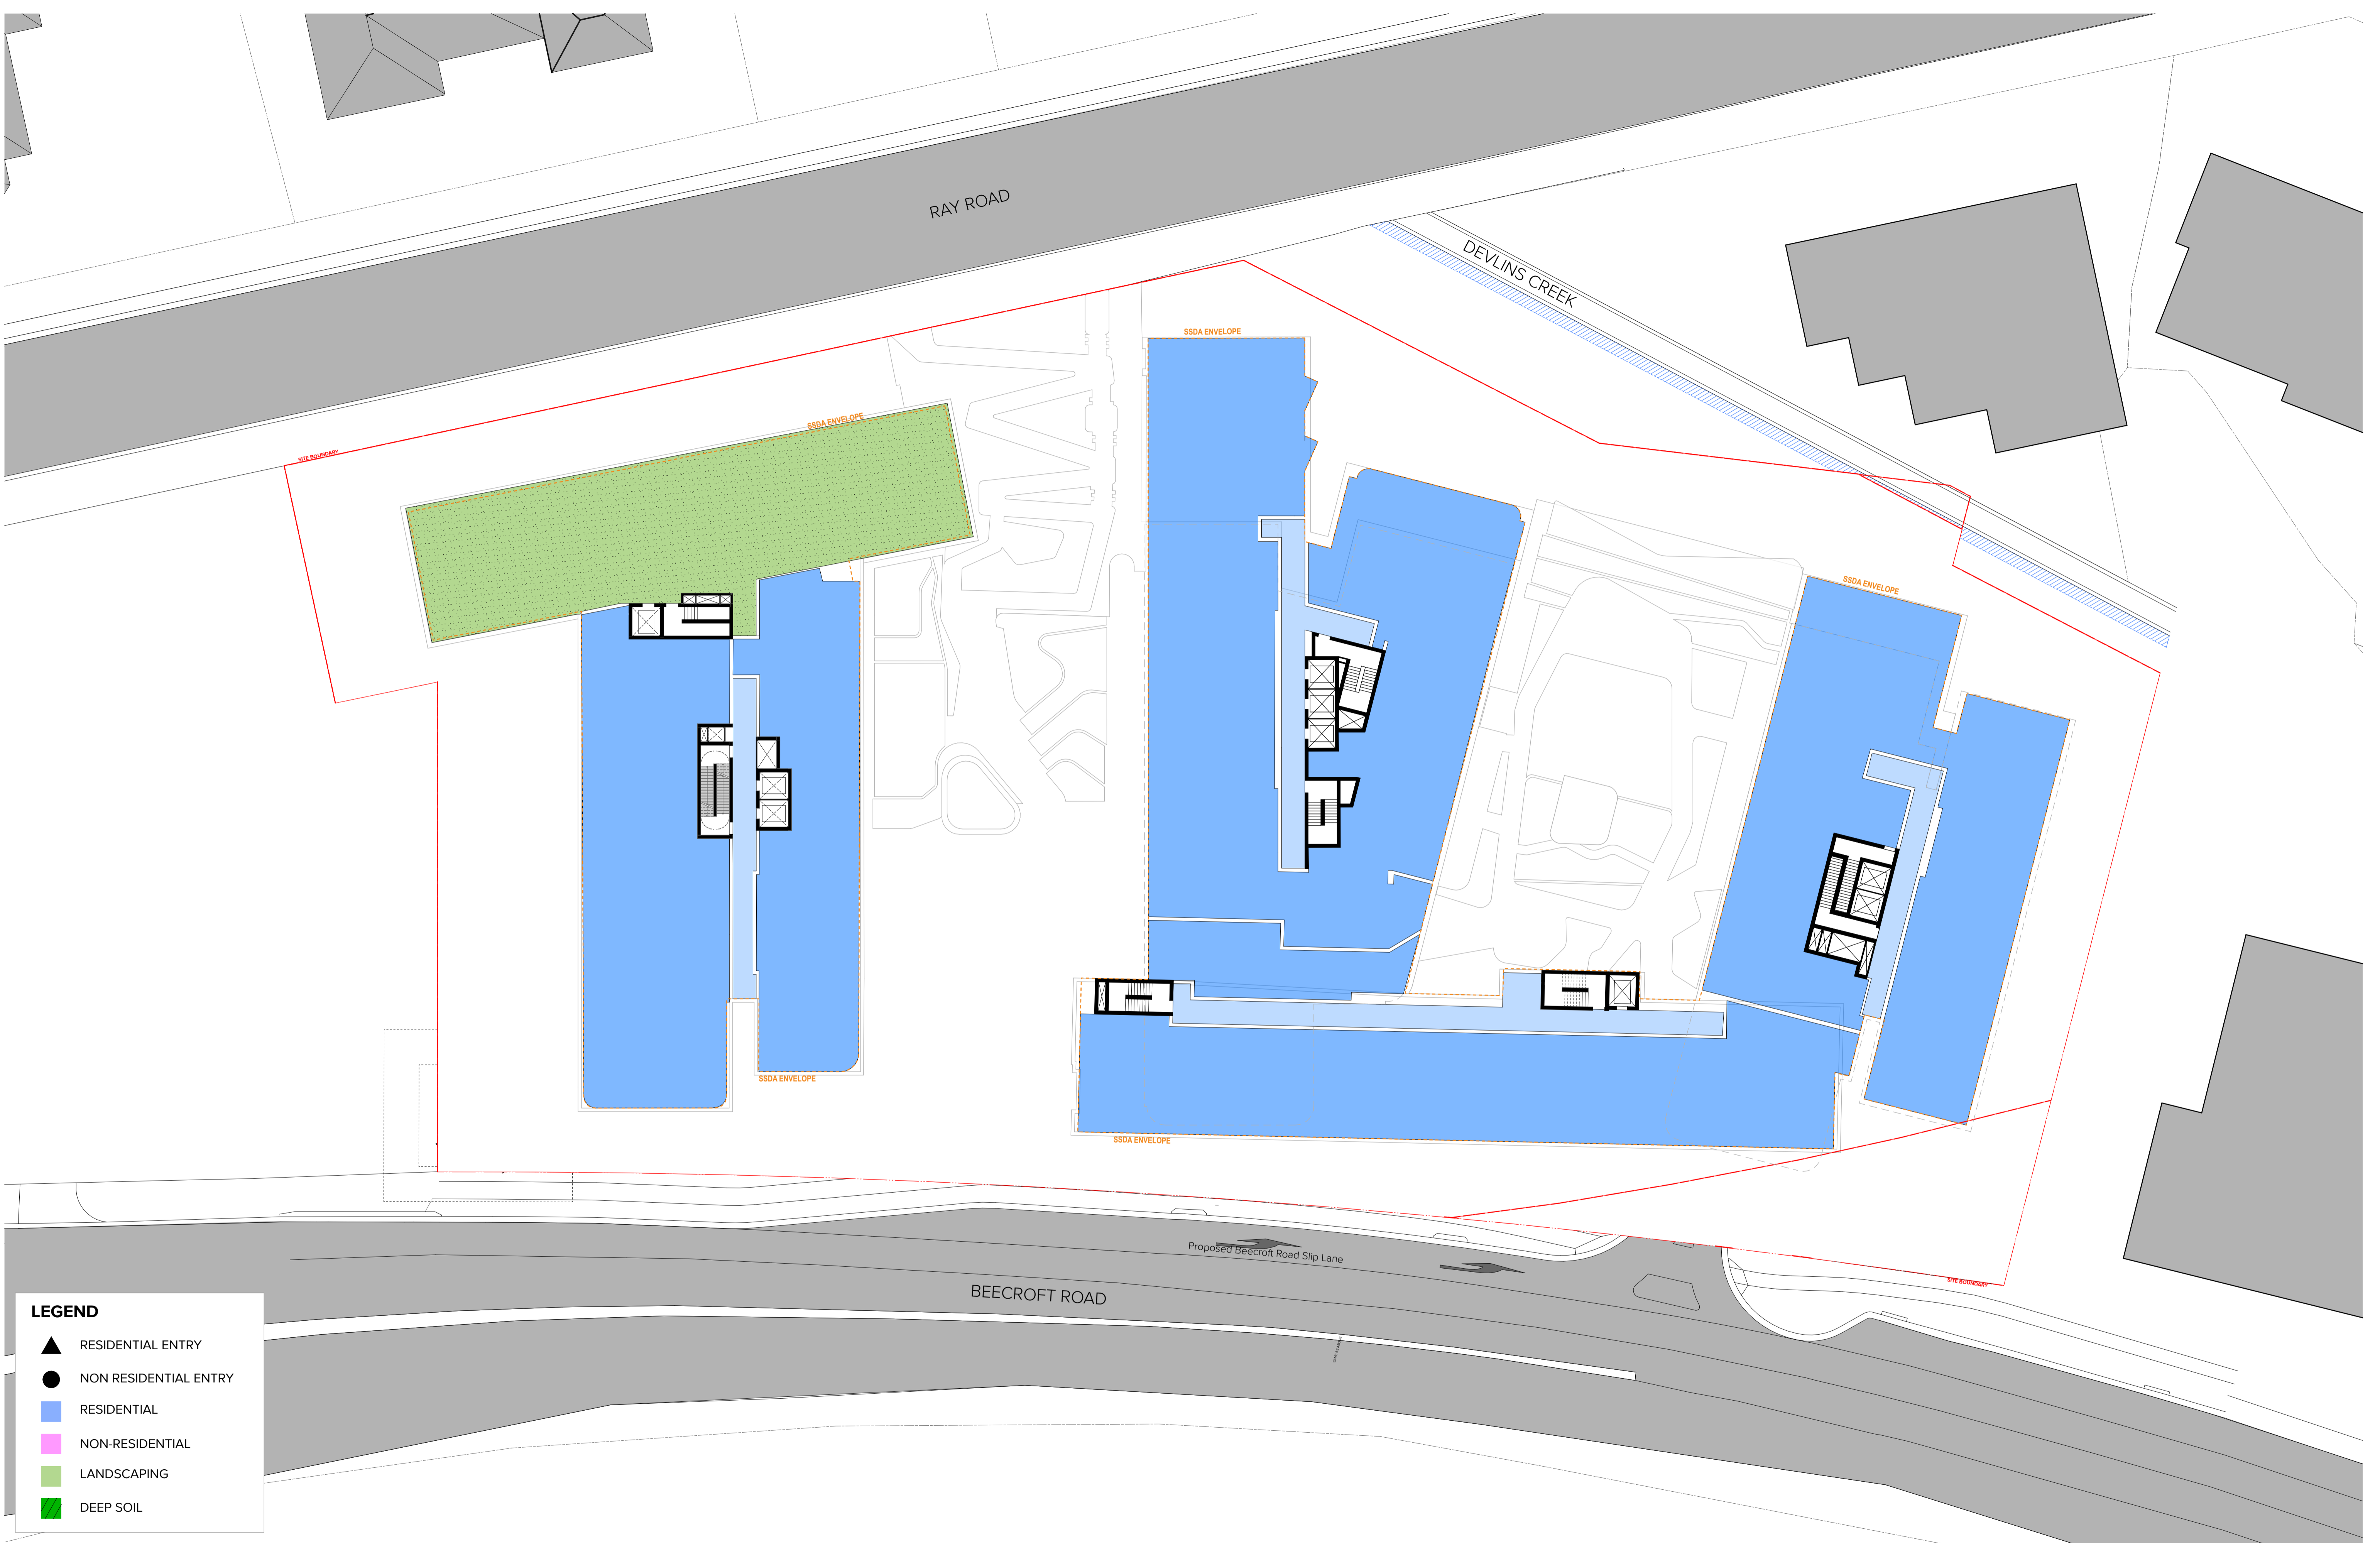

LEGEND

- ▲ RESIDENTIAL ENTRY
- NON RESIDENTIAL ENTRY
- RESIDENTIAL
- NON-RESIDENTIAL
- LANDSCAPING
- DEEP SOIL

NOTES
 THIS DRAWING IS COPYRIGHT © OF TURNER. NO REPRODUCTION WITHOUT PERMISSION. UNLESS NOTED OTHERWISE THIS DRAWING IS NOT FOR CONSTRUCTION. ALL DIMENSIONS AND LEVELS ARE TO BE CHECKED ON SITE PRIOR TO THE COMMENCEMENT OF WORK. NOTIFY TURNER OF ANY DISCREPANCIES FOR CLARIFICATION BEFORE PROCEEDING WITH WORK. DRAWINGS ARE NOT TO BE SCALED. USE ONLY FIGURED DIMENSIONS. REFER TO CONSOLIDATED DOCUMENTATION FOR FURTHER INFORMATION. DWG, PC AND BIM FILES ARE UNCONTROLLED DOCUMENTS AND ARE ISSUED FOR INFORMATION ONLY.

CLIENT
 Dasco Property Development Services Pty Ltd

Rev	Date	Approved by	Revision Notes
A	11/07/24	TK	For Amending SSDA Submission
B	22/12/25	TK	For S4.55 Submission

Project Title
 BEECROFT ROAD
 242-244 Beecroft Road, Epping

Drawing Title
 MOD Plans
 Level 06

Scale
 1:250 @A1, 50% @A3


Project No. 21044
Dwg No. DA-790-006
Rev B

TURNER

Level 7 ONE Oxford Street
 Darlinghurst NSW 2010
 AUSTRALIA

T +61 2 8668 0000
 F +61 2 8668 0066
 turnerinfo.com.au

DLCC Quality Endorsed Company (ISO 9001:2015, Registration Number 25476)
 Notified Architect Nicholas Turner (AS/NZS 4843:2002) 911

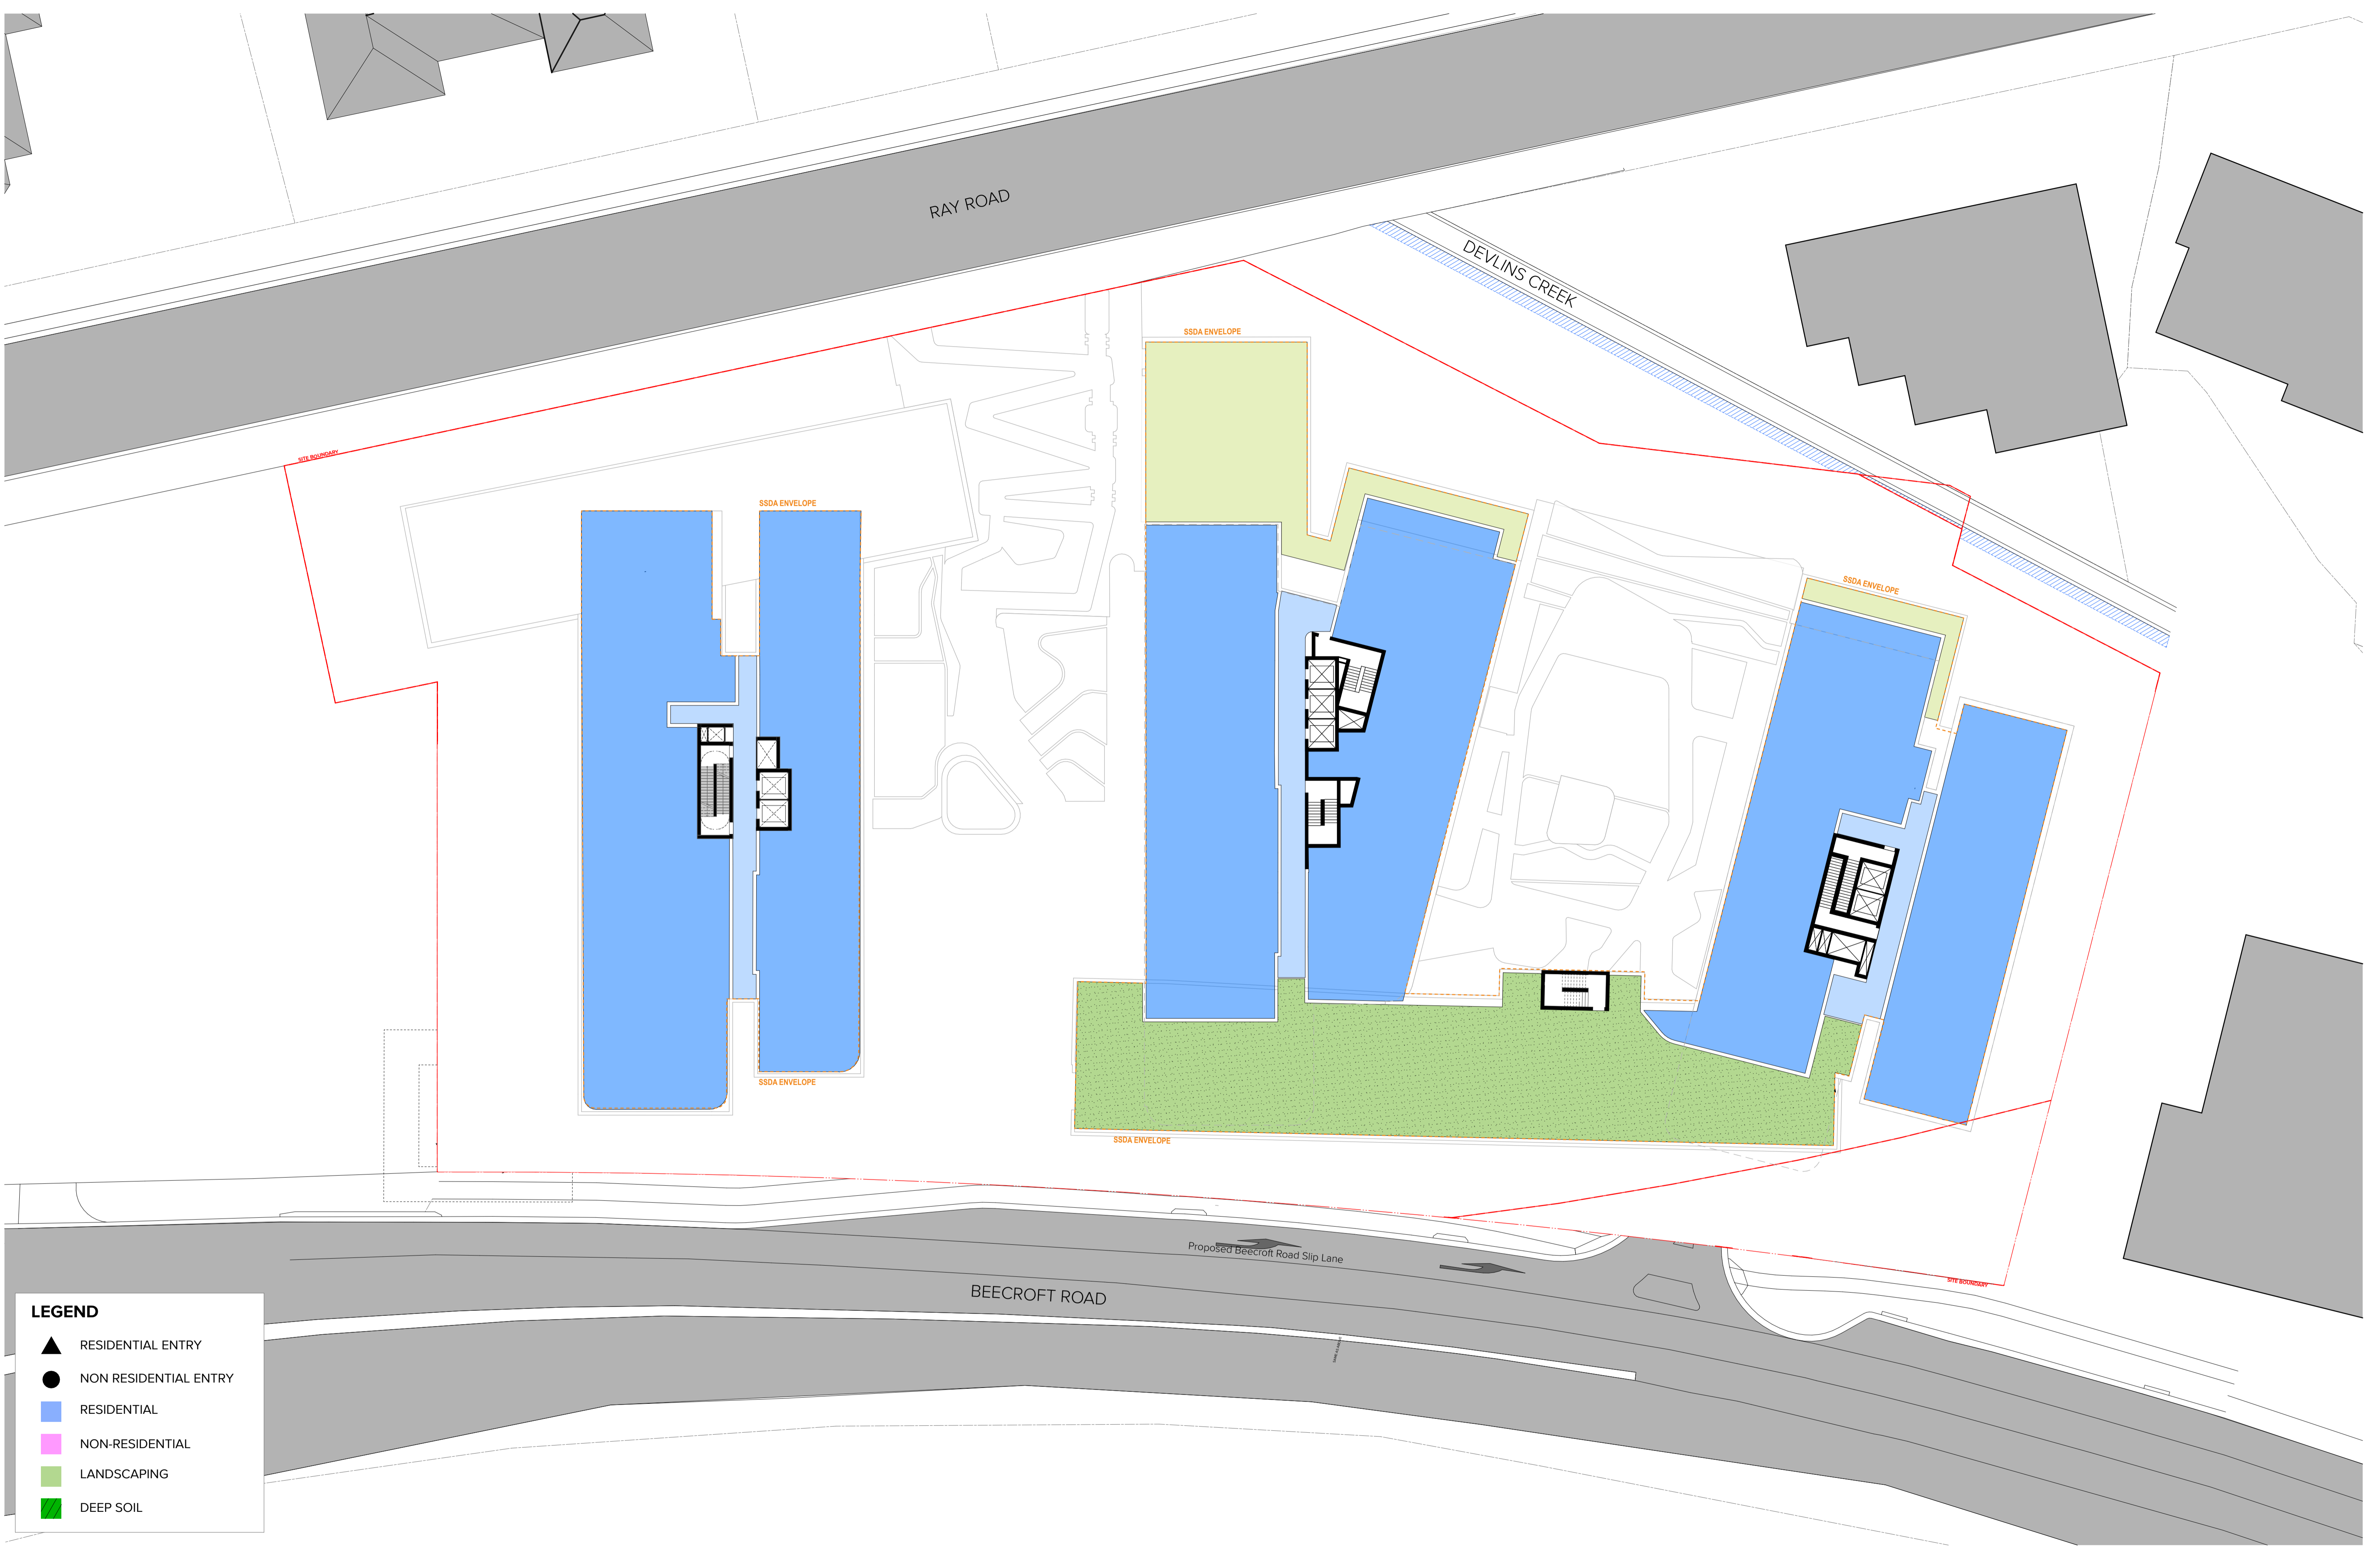

LEGEND

- ▲ RESIDENTIAL ENTRY
- NON RESIDENTIAL ENTRY
- RESIDENTIAL
- NON-RESIDENTIAL
- LANDSCAPING
- DEEP SOIL

NOTES
 THIS DRAWING IS COPYRIGHT © OF TURNER. NO REPRODUCTION WITHOUT PERMISSION. UNLESS NOTED OTHERWISE THIS DRAWING IS NOT FOR CONSTRUCTION. ALL DIMENSIONS AND LEVELS ARE TO BE CHECKED ON SITE PRIOR TO THE COMMENCEMENT OF WORK. NOTIFY TURNER OF ANY DISCREPANCIES FOR CLARIFICATION BEFORE PROCEEDING WITH WORK. DRAWINGS ARE NOT TO BE SCALED. USE ONLY FIGURED DIMENSIONS. REFER TO CONSOLIDATED DOCUMENTATION FOR FURTHER INFORMATION. DWG, PC AND BIM FILES ARE UNCONTROLLED DOCUMENTS AND ARE ISSUED FOR INFORMATION ONLY.

CLIENT
 Dasco Property Development Services Pty Ltd

Rev	Date	Approved by	Revision Notes
A	11/07/24	TK	For Amending SSDA Submission
B	22/12/25	TK	For S4.55 Submission

Project Title
 BEECROFT ROAD
 242-244 Beecroft Road, Epping

Drawing Title
 MOD Plans
 Level 07

Scale
 1:250 @A1, 50% @A3

Project No. 21044


Dwg No. DA-790-007

Rev B

TURNER

Level 7 ONE Oxford Street
 Darlinghurst NSW 2010
 AUSTRALIA

T +61 2 8668 0000
 F +61 2 8668 0066
 turnerinfo.com.au

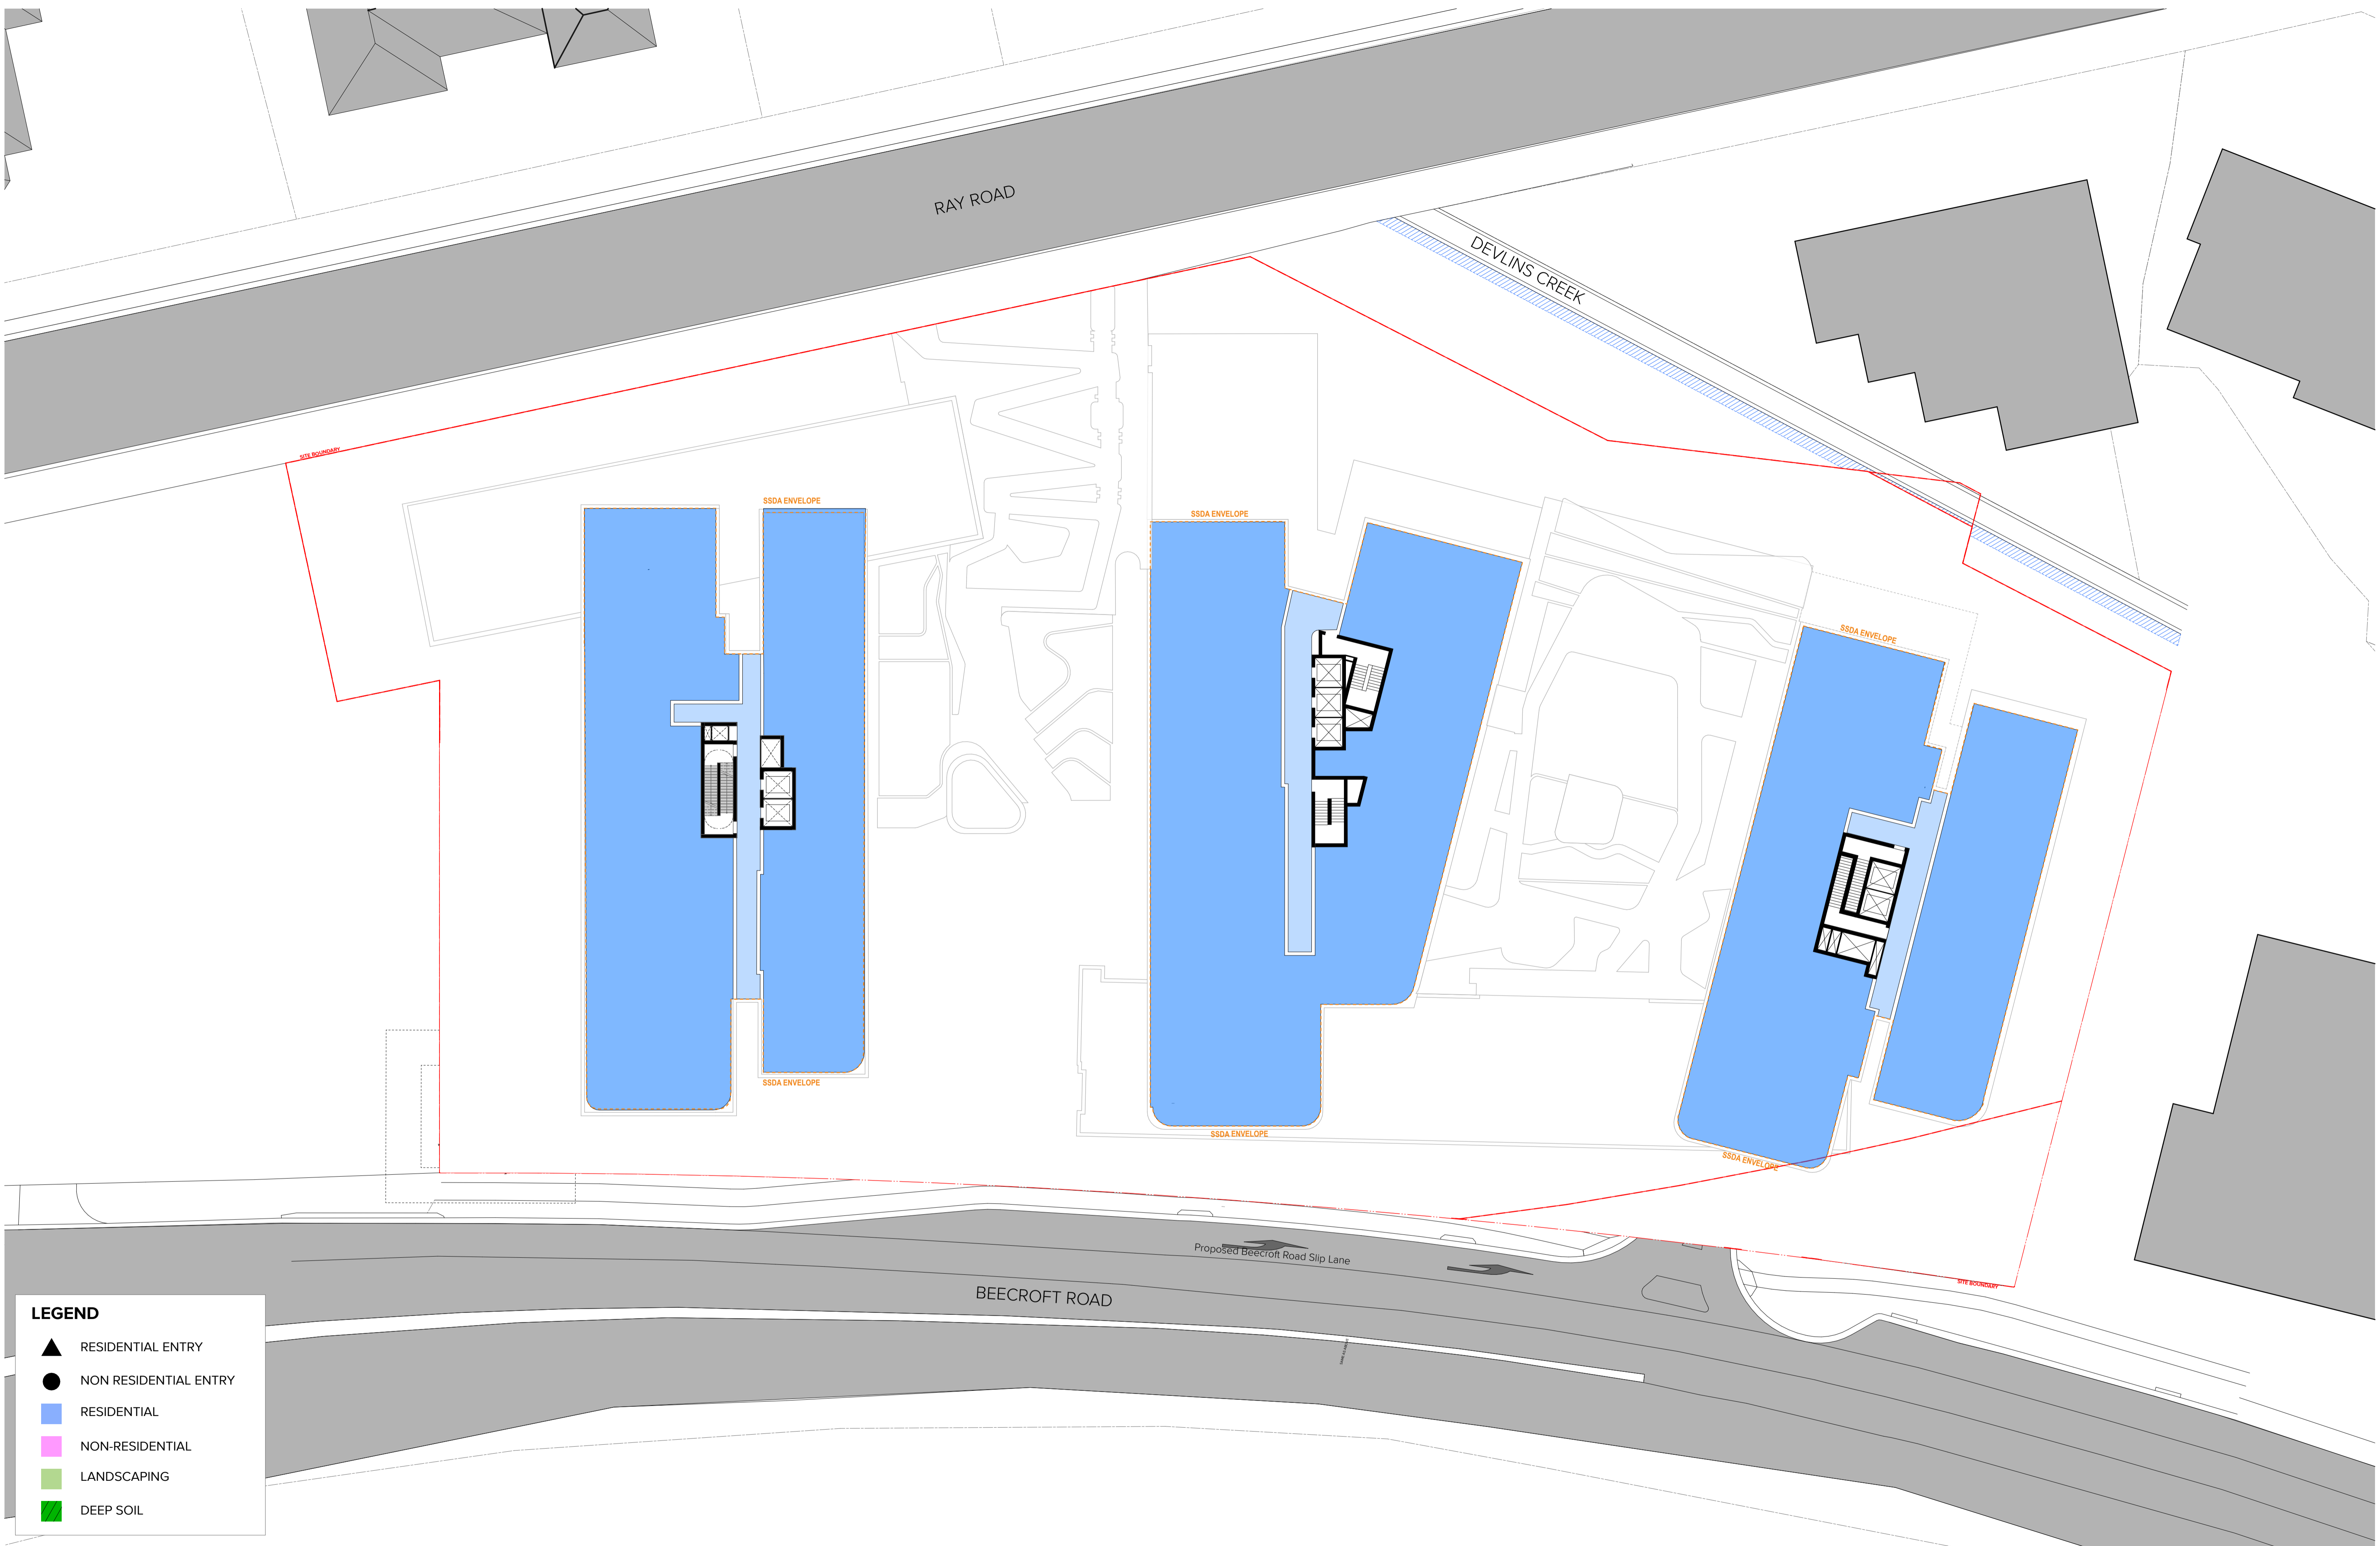

LEGEND

- ▲ RESIDENTIAL ENTRY
- NON RESIDENTIAL ENTRY
- RESIDENTIAL
- NON-RESIDENTIAL
- LANDSCAPING
- DEEP SOIL

NOTES
 THIS DRAWING IS COPYRIGHT © OF TURNER. NO REPRODUCTION WITHOUT PERMISSION. UNLESS NOTED OTHERWISE THIS DRAWING IS NOT FOR CONSTRUCTION. ALL DIMENSIONS AND LEVELS ARE TO BE CHECKED ON SITE PRIOR TO THE COMMENCEMENT OF WORK. BEFORE TURNER OF ANY DISCREPANCIES FOR CLARIFICATION BEFORE PROCEEDING WITH WORK. DRAWINGS ARE NOT TO BE SCALED. USE ONLY FIGURED DIMENSIONS. REFER TO CONSOLIDATED DOCUMENTATION FOR FURTHER INFORMATION. DWG, PC AND BIM FILES ARE UNCONTROLLED DOCUMENTS AND ARE ISSUED FOR INFORMATION ONLY.

CLIENT
 Dasco Property Development Services Pty Ltd

A	11/07/24	TK	For Amending SSDA Submission
B	22/12/25	TK	For S4.55 Submission

Project Title
 BEECROFT ROAD
 242-244 Beecroft Road, Epping

Drawing Title
 MOD Plans
 Level 8-14

Scale
 1:250 @A1, 50% @A3

Project No. 21044

Dwg No. DA-790-008

Rev B

Drawn by [Symbol]

North [Symbol]


DLCC Quality Endorsed Company (ISO 9001:2015, Registration Number 25476)
 Nominated Architect Nicholas Turner (AS/NZS 4901:2015)

Rev Date Approved by Revision Notes

TURNER

Level 7 ONE Oxford Street
 Darlinghurst NSW 2010
 AUSTRALIA

T +61 2 8668 0000
 F +61 2 8668 0066
 turnerinfo.com.au

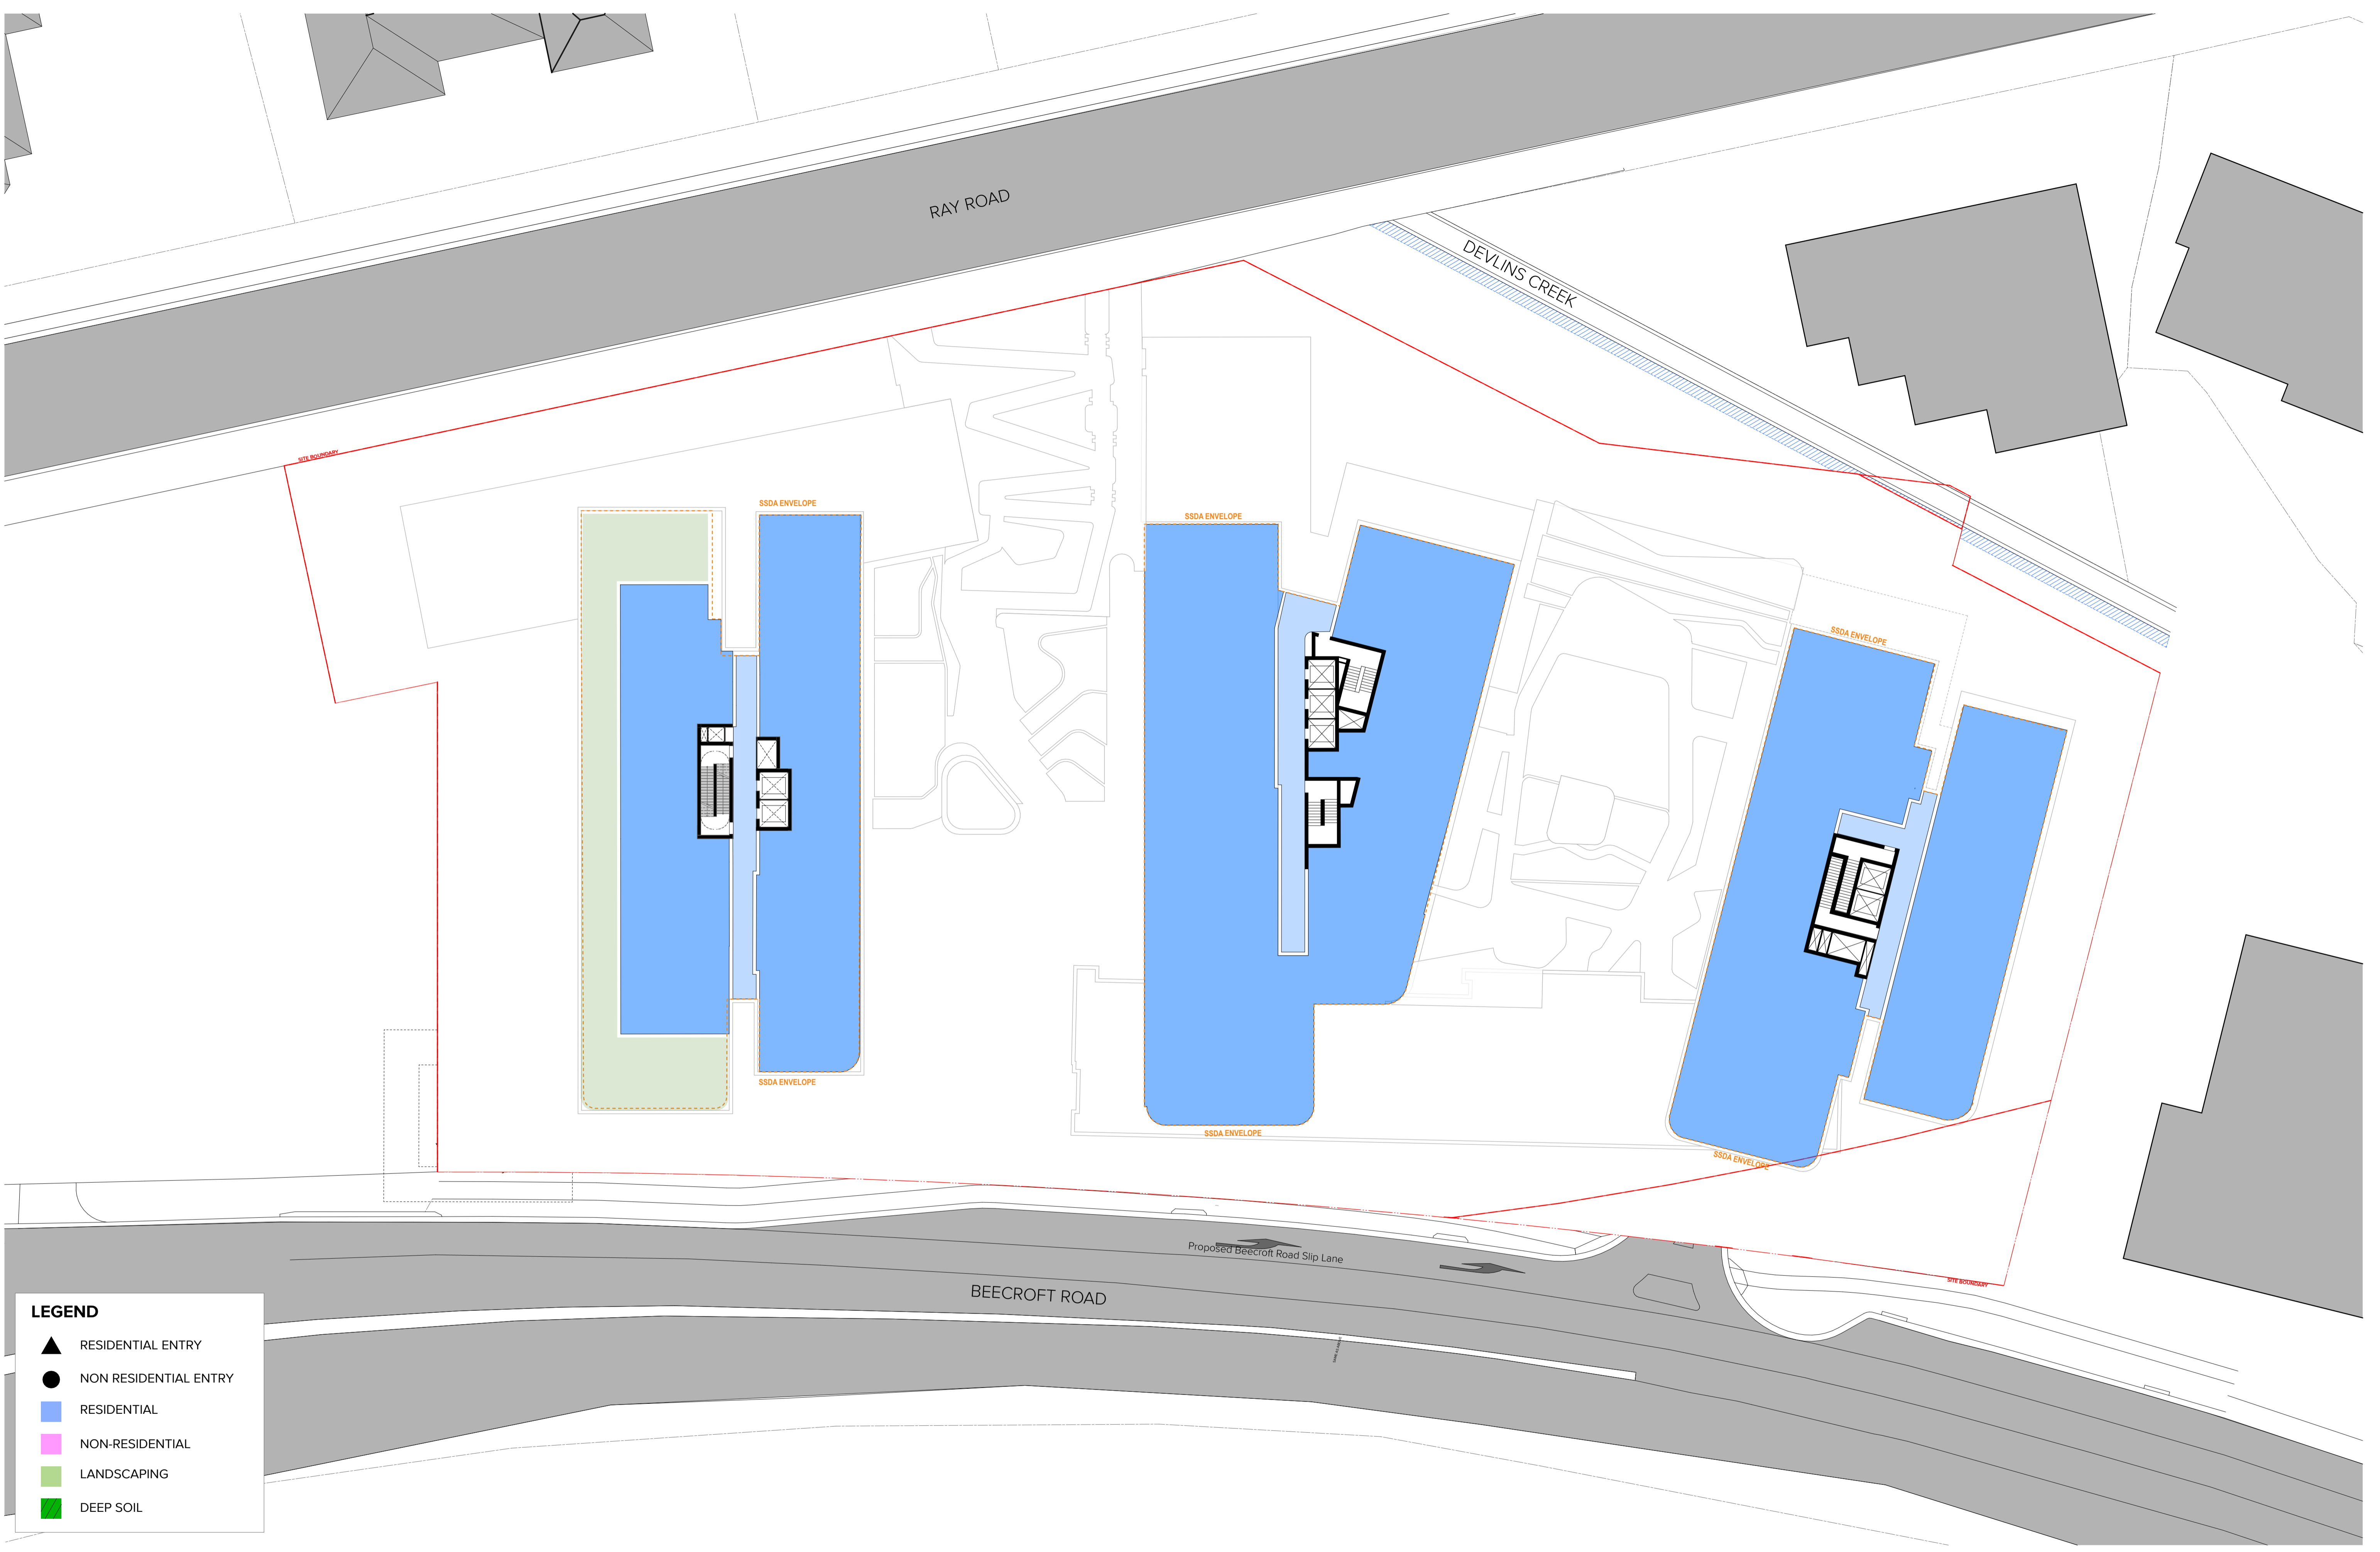

LEGEND

- ▲ RESIDENTIAL ENTRY
- NON RESIDENTIAL ENTRY
- RESIDENTIAL
- NON-RESIDENTIAL
- LANDSCAPING
- DEEP SOIL

NOTES
 THIS DRAWING IS COPYRIGHT © OF TURNER. NO REPRODUCTION WITHOUT PERMISSION. UNLESS NOTED OTHERWISE THIS DRAWING IS NOT FOR CONSTRUCTION. ALL DIMENSIONS AND LEVELS ARE TO BE CHECKED ON SITE PRIOR TO THE COMMENCEMENT OF WORK. BEFORE TURNING UP ANY DISCREPANCIES FOR CLARIFICATION BEFORE PROCEEDING WITH WORK. DRAWINGS ARE NOT TO BE SCALED. USE ONLY FIGURED DIMENSIONS. REFER TO CONSOLIDATED DOCUMENTATION FOR FURTHER INFORMATION. DWG, PC AND BIM FILES ARE UNCONTROLLED DOCUMENTS AND ARE ISSUED FOR INFORMATION ONLY.

CLIENT
 Dasco Property Development Services Pty Ltd

A	11/07/24	TK	For Amending SSDA Submission
B	22/12/25	TK	For S4.55 Submission

Project Title
 BEECROFT ROAD
 242-244 Beecroft Road, Epping

Drawing Title
 MOD Plans
 Level 15

Scale
 1:250 @A1, 50% @A3

Project No. 21044

Dwg No. DA-790-008

Rev B

DLCC Quality Endorsed Company (ISO 9001:2015, Registration Number 25476)
 Nominated Architect Nicholas Turner (AS/NZS 4843:2012) 011

Rev Date Approved by Revision Notes

TURNER

Level 7 ONE Oxford Street
 Darlinghurst NSW 2010
 AUSTRALIA

T +61 2 8668 0000
 F +61 2 8668 0066
 turnerinfo.com.au



LEGEND

- ▲ RESIDENTIAL ENTRY
- NON RESIDENTIAL ENTRY
- RESIDENTIAL
- NON-RESIDENTIAL
- LANDSCAPING
- DEEP SOIL

NOTES
 THIS DRAWING IS COPYRIGHT © OF TURNER. NO REPRODUCTION WITHOUT PERMISSION. UNLESS NOTED OTHERWISE THIS DRAWING IS NOT FOR CONSTRUCTION. ALL DIMENSIONS AND LEVELS ARE TO BE CHECKED ON SITE PRIOR TO THE COMMENCEMENT OF WORK. BEFORE TURNING UP ANY DISCREPANCIES FOR CLARIFICATION BEFORE PROCEEDING WITH WORK. DRAWINGS ARE NOT TO BE SCALED. USE ONLY FIGURED DIMENSIONS. REFER TO CONSOLIDATED DOCUMENTATION FOR FURTHER INFORMATION. DWG, PC AND BIM FILES ARE UNCONTROLLED DOCUMENTS AND ARE ISSUED FOR INFORMATION ONLY.

CLIENT
 Dasco Property Development Services Pty Ltd

A	11/07/24	TK	For Amending SSDA Submission
B	22/12/25	TK	For S4.55 Submission

Project Title
 BEECROFT ROAD
 242-244 Beecroft Road, Epping

Drawing Title
 MOD Plans
 Level 16


Scale
 1:250 @A1, 50% @A3

Project No. 21044
Dwg No. DA-790-008
Rev B

DLCC Quality Endorsed Company (ISO 9001:2015, Registration Number 25476)
 Nominated Architect Nicholas Turner (AS/NZS 4843:2012) 911

Rev Date Approved by Revision Notes

TURNER
 Level 7 ONE Oxford Street
 Darlinghurst NSW 2010
 AUSTRALIA
 T +61 2 8668 0000
 F +61 2 8668 0066
 turnerinfo.com.au

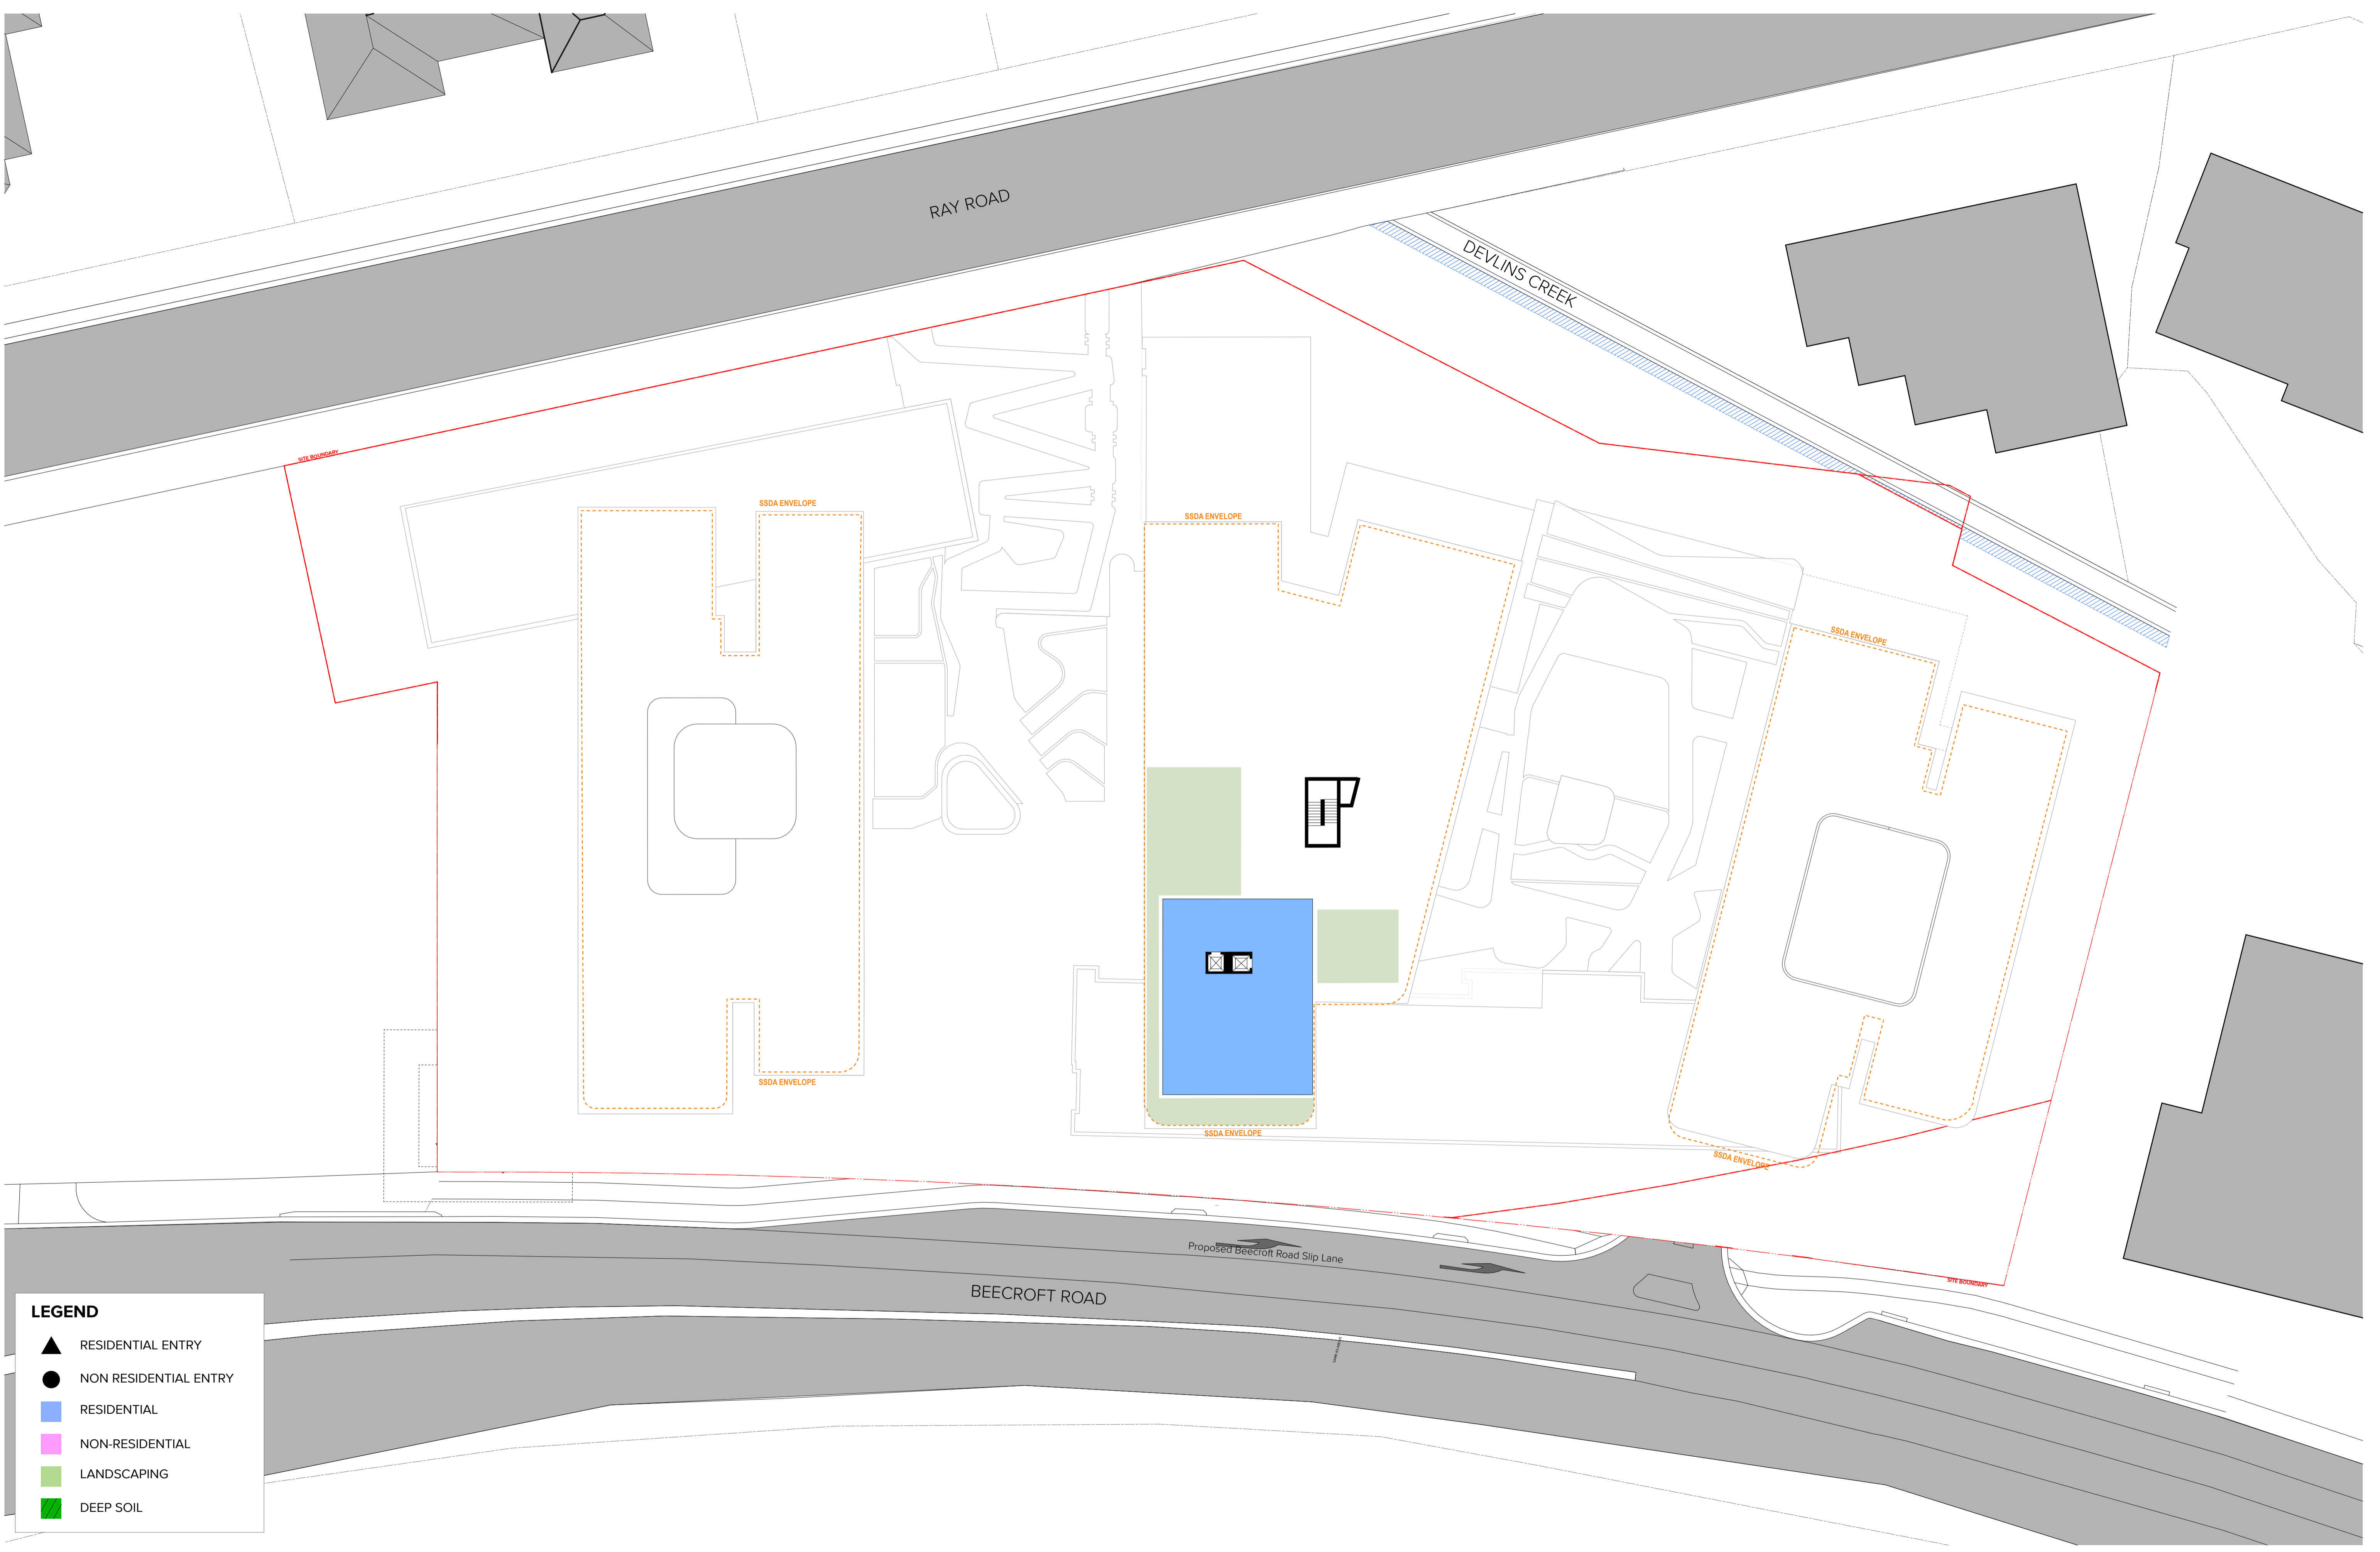

LEGEND

- RESIDENTIAL ENTRY
- NON RESIDENTIAL ENTRY
- RESIDENTIAL
- NON-RESIDENTIAL
- LANDSCAPING
- DEEP SOIL

NOTES
 THIS DRAWING IS COPYRIGHT © OF TURNER. NO REPRODUCTION WITHOUT PERMISSION. UNLESS NOTED OTHERWISE THIS DRAWING IS NOT FOR CONSTRUCTION. ALL DIMENSIONS AND LEVELS ARE TO BE CHECKED ON SITE PRIOR TO THE COMMENCEMENT OF WORK. INFORM TURNER OF ANY DISCREPANCIES FOR CLARIFICATION BEFORE PROCEEDING WITH WORK. DRAWINGS ARE NOT TO BE SCALED. USE ONLY FIGURED DIMENSIONS. REFER TO CONSOLIDATED DOCUMENTATION FOR FURTHER INFORMATION. IFC AND BIM FILES ARE UNCONTROLLED DOCUMENTS AND ARE ISSUED FOR INFORMATION ONLY.

CLIENT
 Dasco Property Development Services Pty Ltd

A	11/07/24	TK	For Amending SSSA Submission
B	22/12/25	TK	For S4.55 Submission


Project Title
 BEECROFT ROAD
 242-244 Beecroft Road, Epping

Scale: 1:250 @A1, 50% @A3
 Project No. 21044
 Drawing No. DA-790-008
 Rev B

MOD Plans
Roof Level

TURNER
 Level 7 ONE Oxford Street
 Darlinghurst NSW 2010
 AUSTRALIA
 T +61 2 8668 0000
 F +61 2 8668 0066
 turnerinfo.com.au

Rev	Date	Approved by	Revision Notes

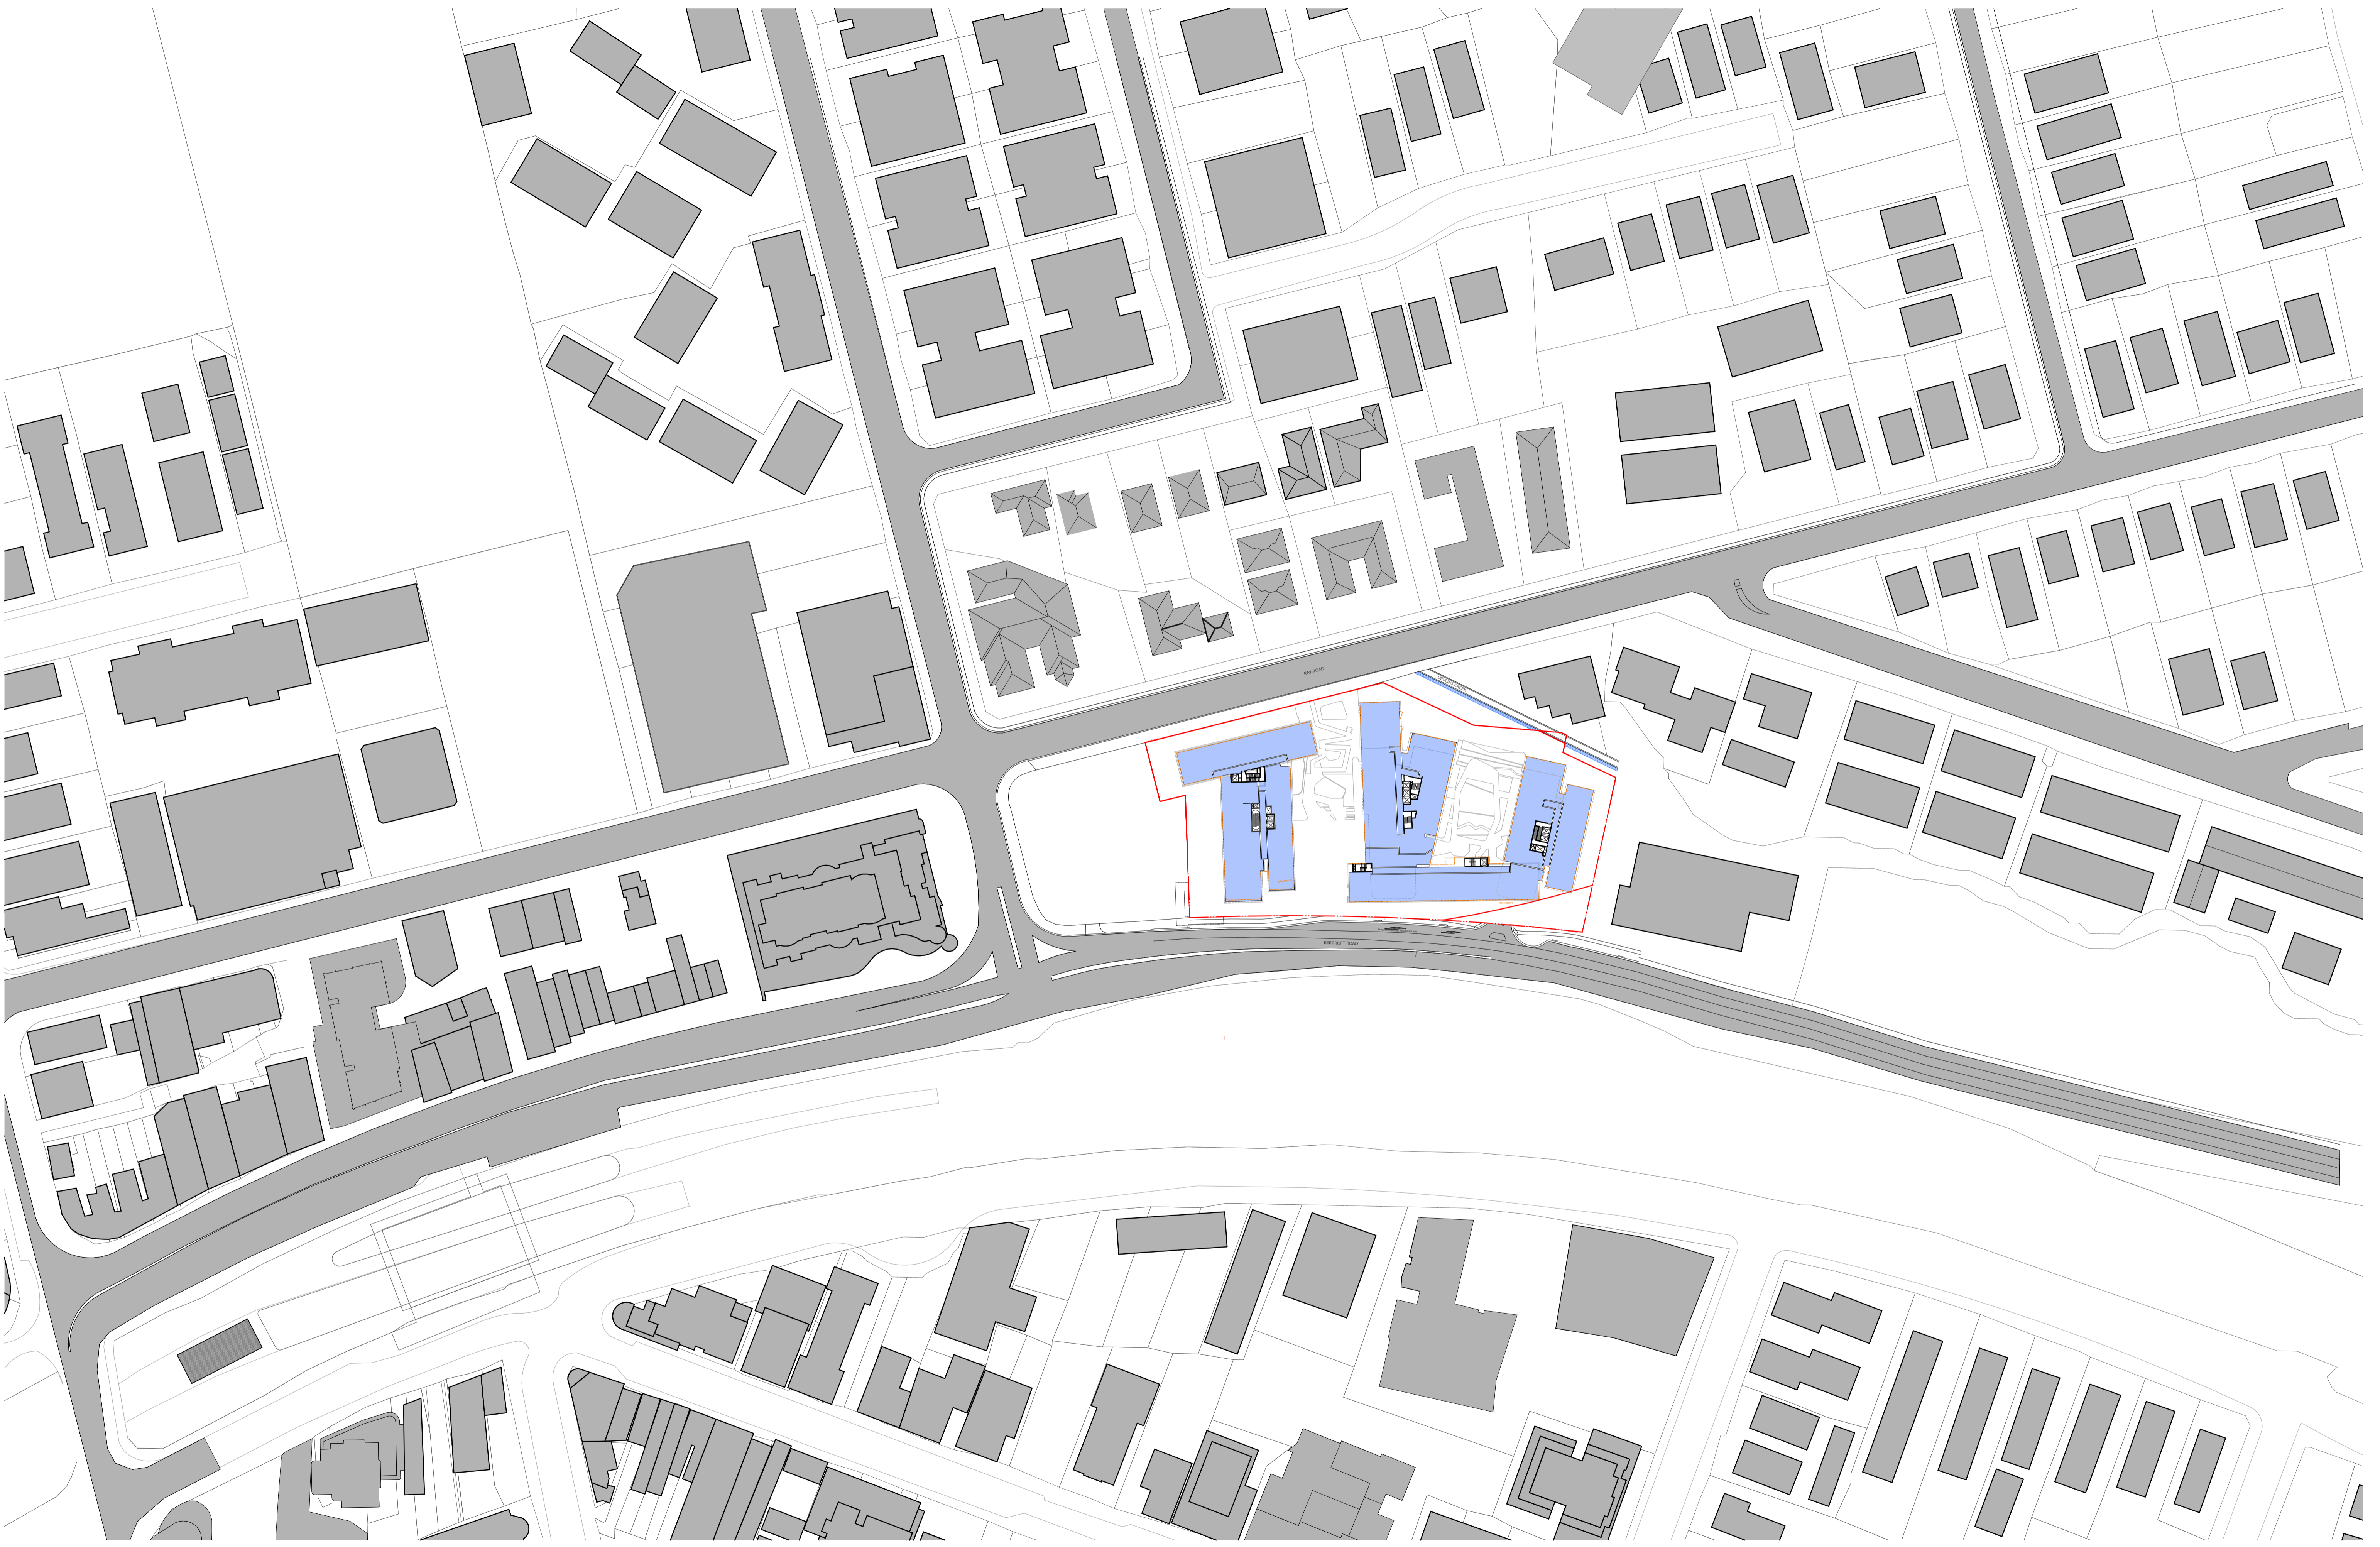

NOTES
 THIS DRAWING IS COPYRIGHT © OF TURNER. NO REPRODUCTION WITHOUT PERMISSION. UNLESS NOTED OTHERWISE THIS DRAWING IS NOT FOR CONSTRUCTION. ALL DIMENSIONS AND LEVELS ARE TO BE CHECKED ON SITE PRIOR TO THE COMMENCEMENT OF WORK. IN THE EVENT OF ANY DISCREPANCIES FOR CLARIFICATION BEFORE PROCEEDING WITH WORK, DRAWINGS ARE NOT TO BE SCALED. USE ONLY DIMENSIONS AND LEVELS. REFER TO CONSULTANT DOCUMENTATION FOR FURTHER INFORMATION. DWG, PC AND BIM FILES ARE UNCONTROLLED DOCUMENTS AND ARE ISSUED FOR INFORMATION ONLY.

CLIENT
 Dasco Property Development Services Pty Ltd

A	11/07/24	TK	For Amending S50A Submission
B	22/12/25	TK	For S4.55 Submission

Project Title
 BEECROFT ROAD
 242-244 Beecroft Road, Epping

Drawing Title
 MOD Plans
 Site Plan

Scale
 1:1000 @A1, 50%@A3

Project No. 21044

Dwg No. DA-790-010

Rev B


TURNER

Level 7 ONE Oxford Street
 Darlinghurst NSW 2010
 AUSTRALIA

T +61 2 8668 0000
 F +61 2 8668 0066
 turnerinfo.com.au

DLCC Quality Endorsed Company (ISO 9001:2015, Registration Number 25476)
 Nominated Architect Nicholas Turner (AEC, APR 98-99-04-01)

Rev Date Approved by Revision Notes

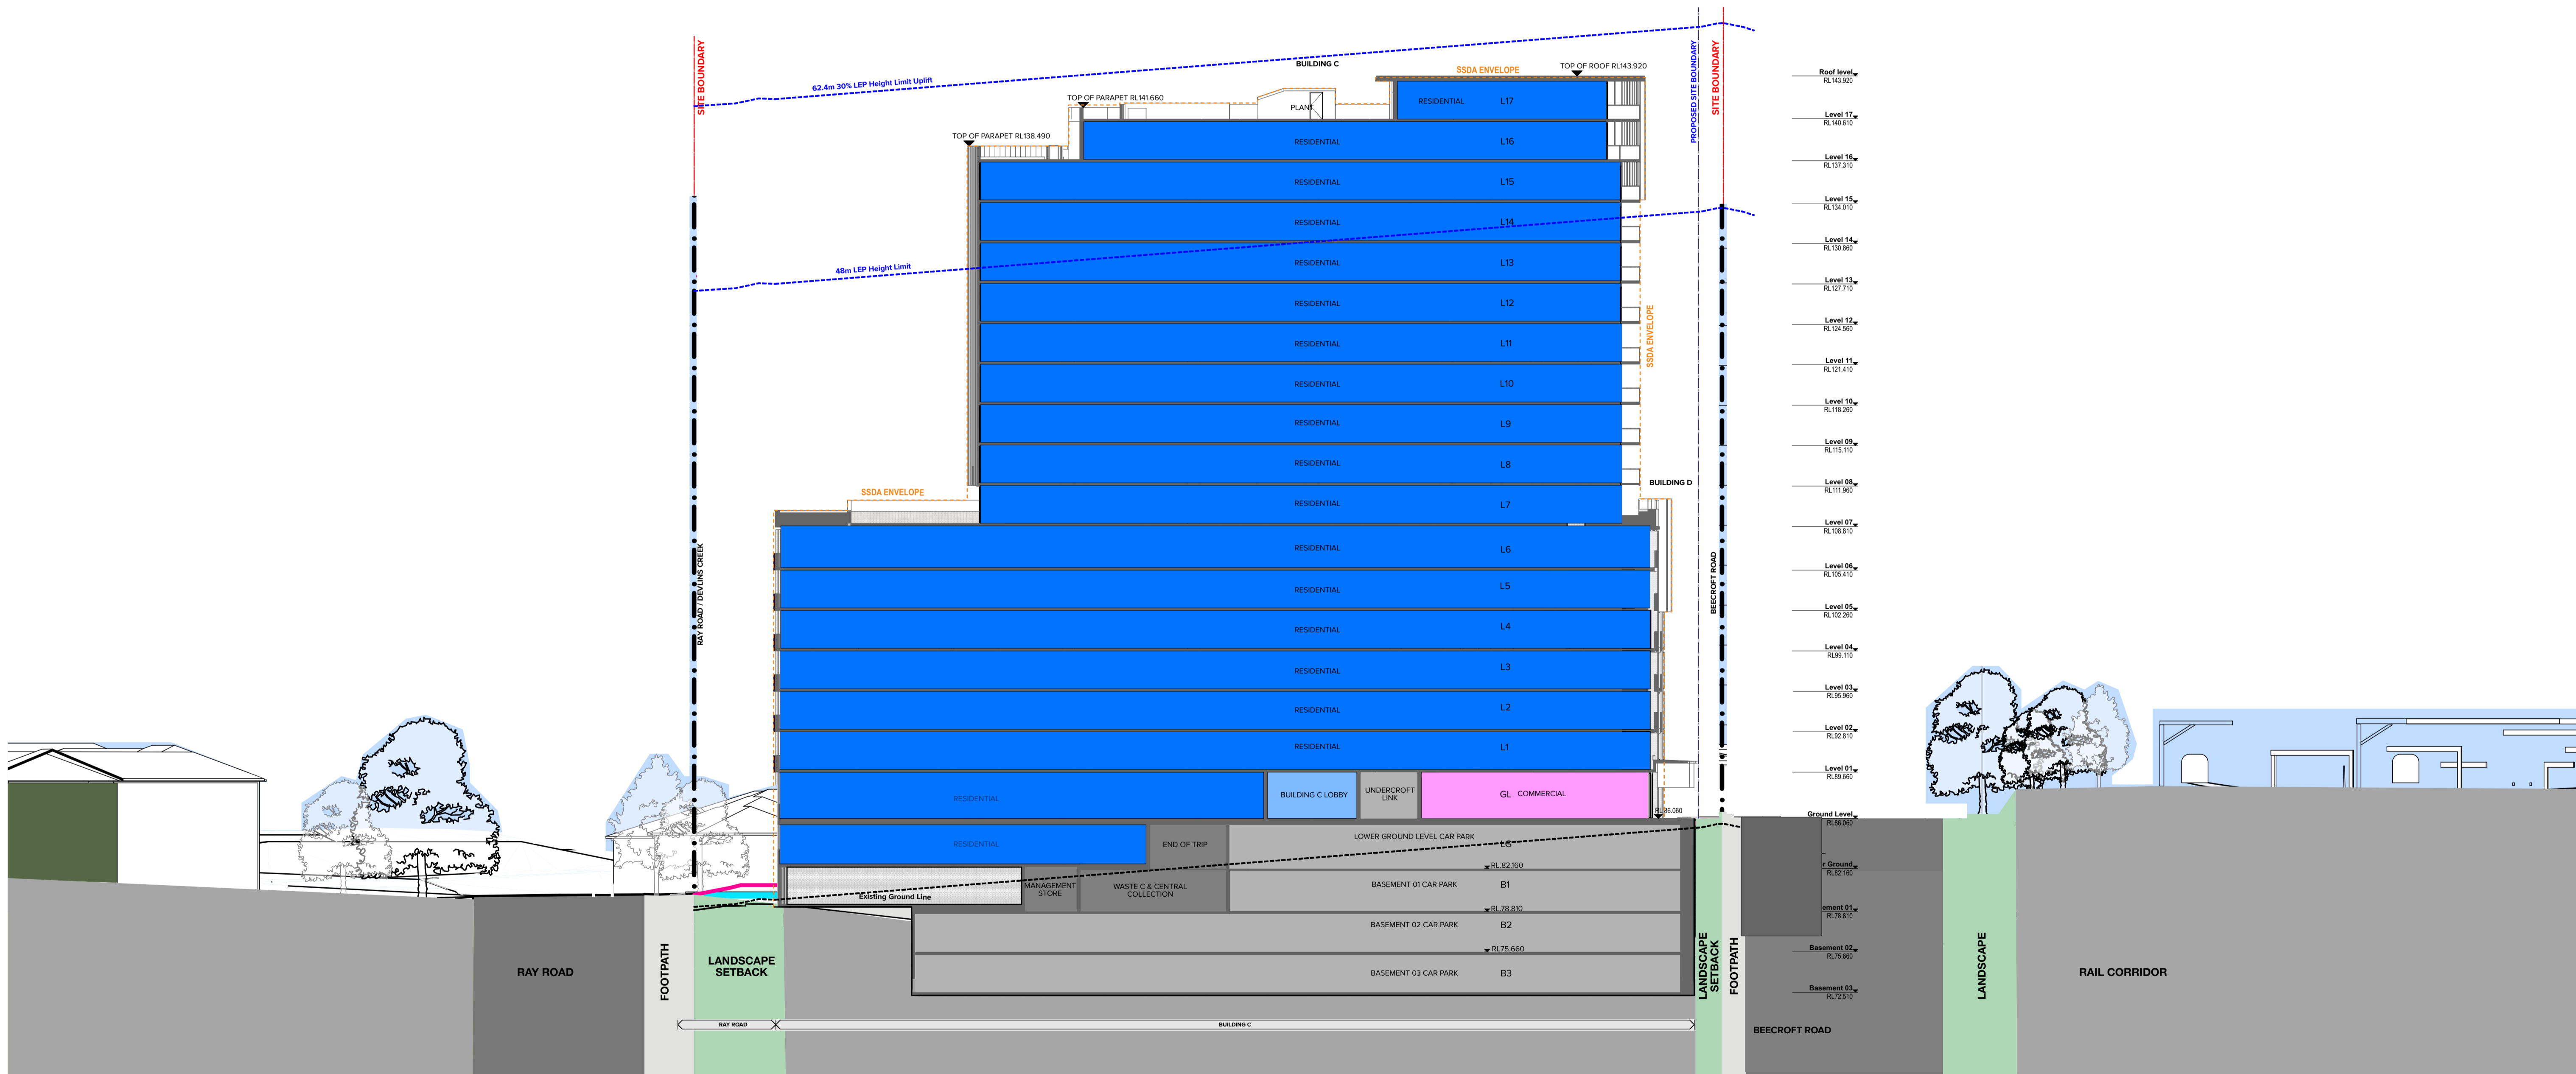

NOTES
 THIS DRAWING IS COPYRIGHT © OF TURNER. NO REPRODUCTION WITHOUT PERMISSION. UNLESS NOTED OTHERWISE THIS DRAWING IS NOT FOR CONSTRUCTION. ALL DIMENSIONS AND LEVELS ARE TO BE CHECKED ON SITE PRIOR TO THE COMMENCEMENT OF WORK. IN THE EVENT OF ANY DISCREPANCIES FOR CLARIFICATION BEFORE PROCEEDING WITH WORK, DRAWINGS ARE NOT TO BE SCALED. USE ONLY FOLLOWED DIMENSIONS. REFER TO CONSULTANT DOCUMENTATION FOR FURTHER INFORMATION. IFC AND BIM FILES ARE UNCONTROLLED DOCUMENTS AND ARE ISSUED FOR INFORMATION ONLY.

CLIENT
 Dasco Property Development Services Pty Ltd

Rev A 11/07/24 TK For Amending SSDA Submission
 Rev B 22/12/25 TK For S4.55 Submission

Project Title
 BEECROFT ROAD
 242-244 BEECROFT ROAD, EPPING


Scale: 1:250 @A1, 50% @A3
 Status: For S4.55 Submission
 Project No: 21044
 Drawing No: DA-790-100
 Drawn by: North
 Rev: B

DLCC Quality Endorsement Company (ISO 9001:2015, Registration Number 25476)
 Nominated Architect Nicholas Turner (AEC, APR 90-94-98-91)

Rev Date Approved by Revision Notes

MOD Sections
 EW Section 01

TURNER
 Level 7 ONE Oxford Street
 Darlinghurst NSW 2010
 AUSTRALIA
 T +61 2 8668 0000
 F +61 2 8668 0066
 turner@td.com.au

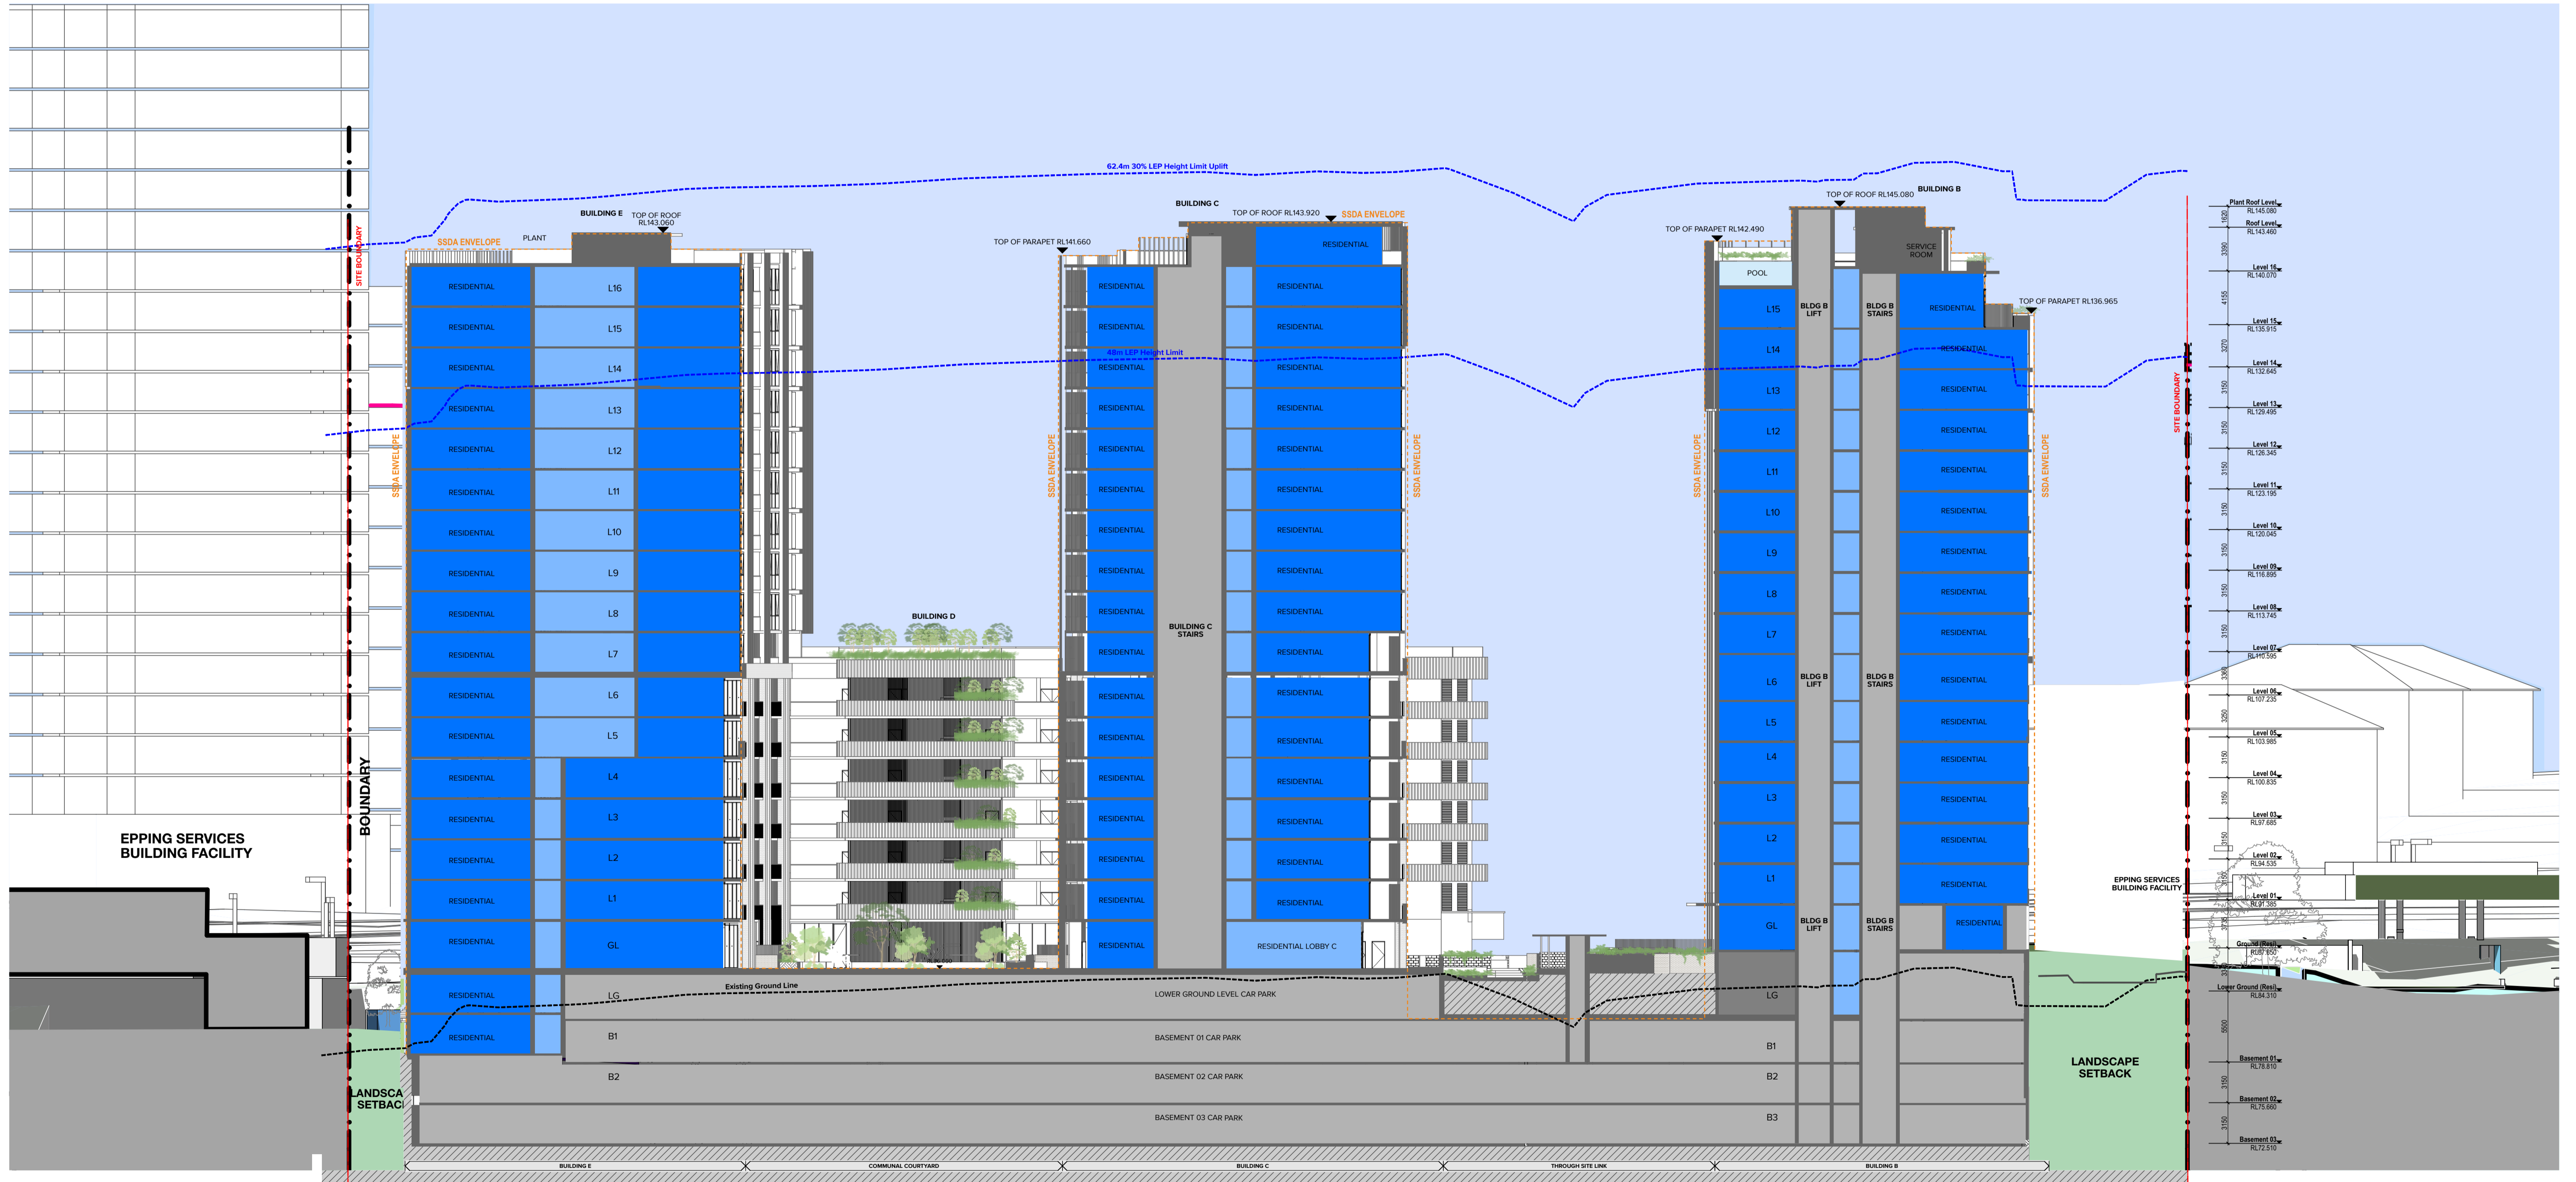

NOTES
 THIS DRAWING IS COPYRIGHT © OF TURNER. NO REPRODUCTION WITHOUT PERMISSION. UNLESS NOTED OTHERWISE THIS DRAWING IS NOT FOR CONSTRUCTION. ALL DIMENSIONS AND LEVELS ARE TO BE CHECKED ON SITE PRIOR TO THE COMMENCEMENT OF WORK. IN THE EVENT OF ANY DISCREPANCIES FOR CLARIFICATION BEFORE PROCEEDING WITH WORK, DRAWINGS ARE NOT TO BE SCALED. USE ONLY DIMENSIONS AND LEVELS NOTED ON THIS DRAWING. REFER TO CONSULTANT DOCUMENTATION FOR FURTHER INFORMATION. PC AND BIM FILES ARE UNCONTROLLED DOCUMENTS AND ARE ISSUED FOR INFORMATION ONLY.

CLIENT
 Dasco Property Development Services Pty Ltd

Rev	Date	Approved by	Revision Notes
A	11/07/24	TK	For Amending SSDA Submission
B	22/12/25	TK	For S4.55 Submission

Project Title
 BEECROFT ROAD
 242-244 BEECROFT ROAD, EPPING

Drawing Title
 MOD Sections
 NS Section

Scale
 1:250 @A1, 50% @A3

Project No. 21044
Dwg No. DA-790-120
Rev B

TURNER

Level 7 ONE Oxford Street
 Darlinghurst NSW 2010
 AUSTRALIA

T +61 2 8668 0000
 F +61 2 8668 0066
 turner@td.com.au