



24/04/2015 3:05:12 PM

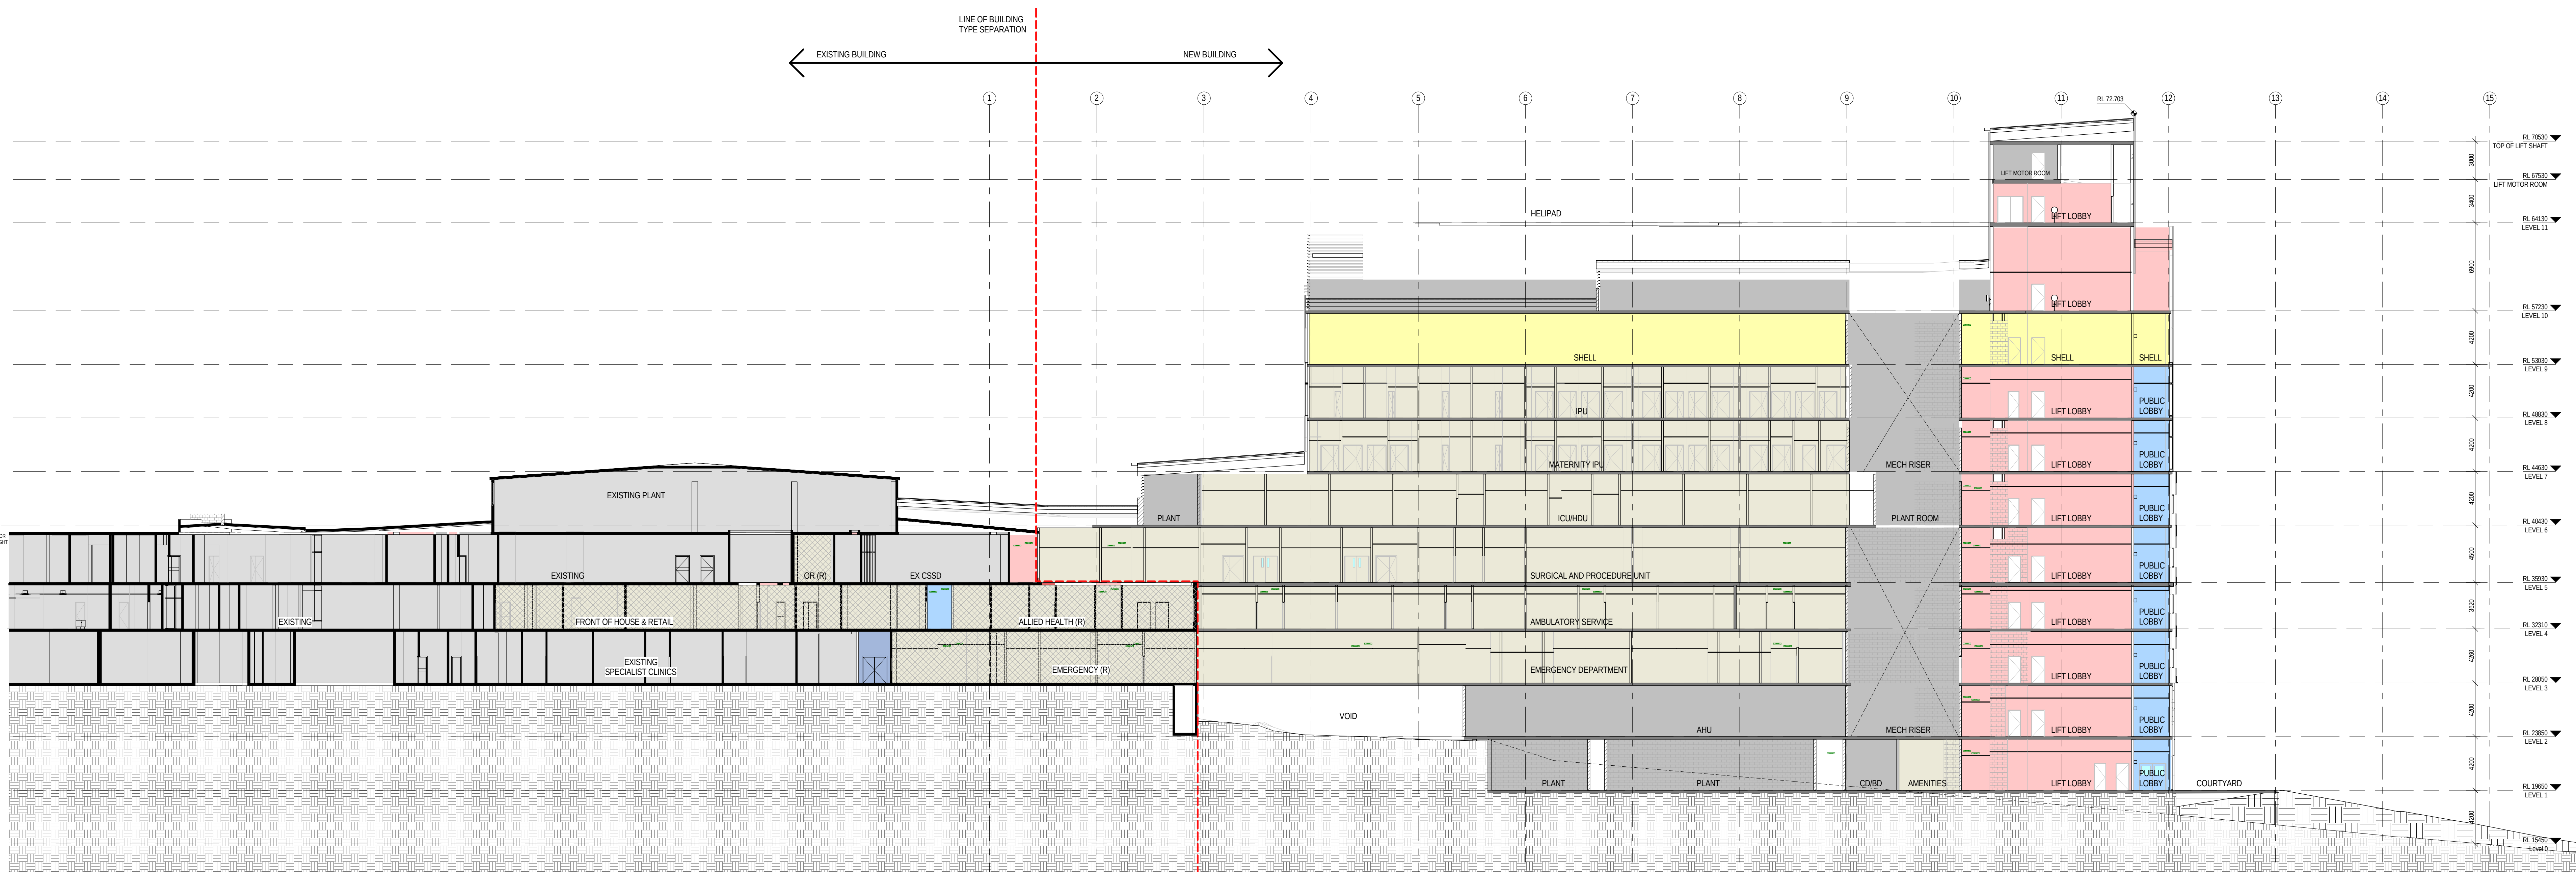


1 GENERAL ARRANGEMENT SECTION G-G
1:200

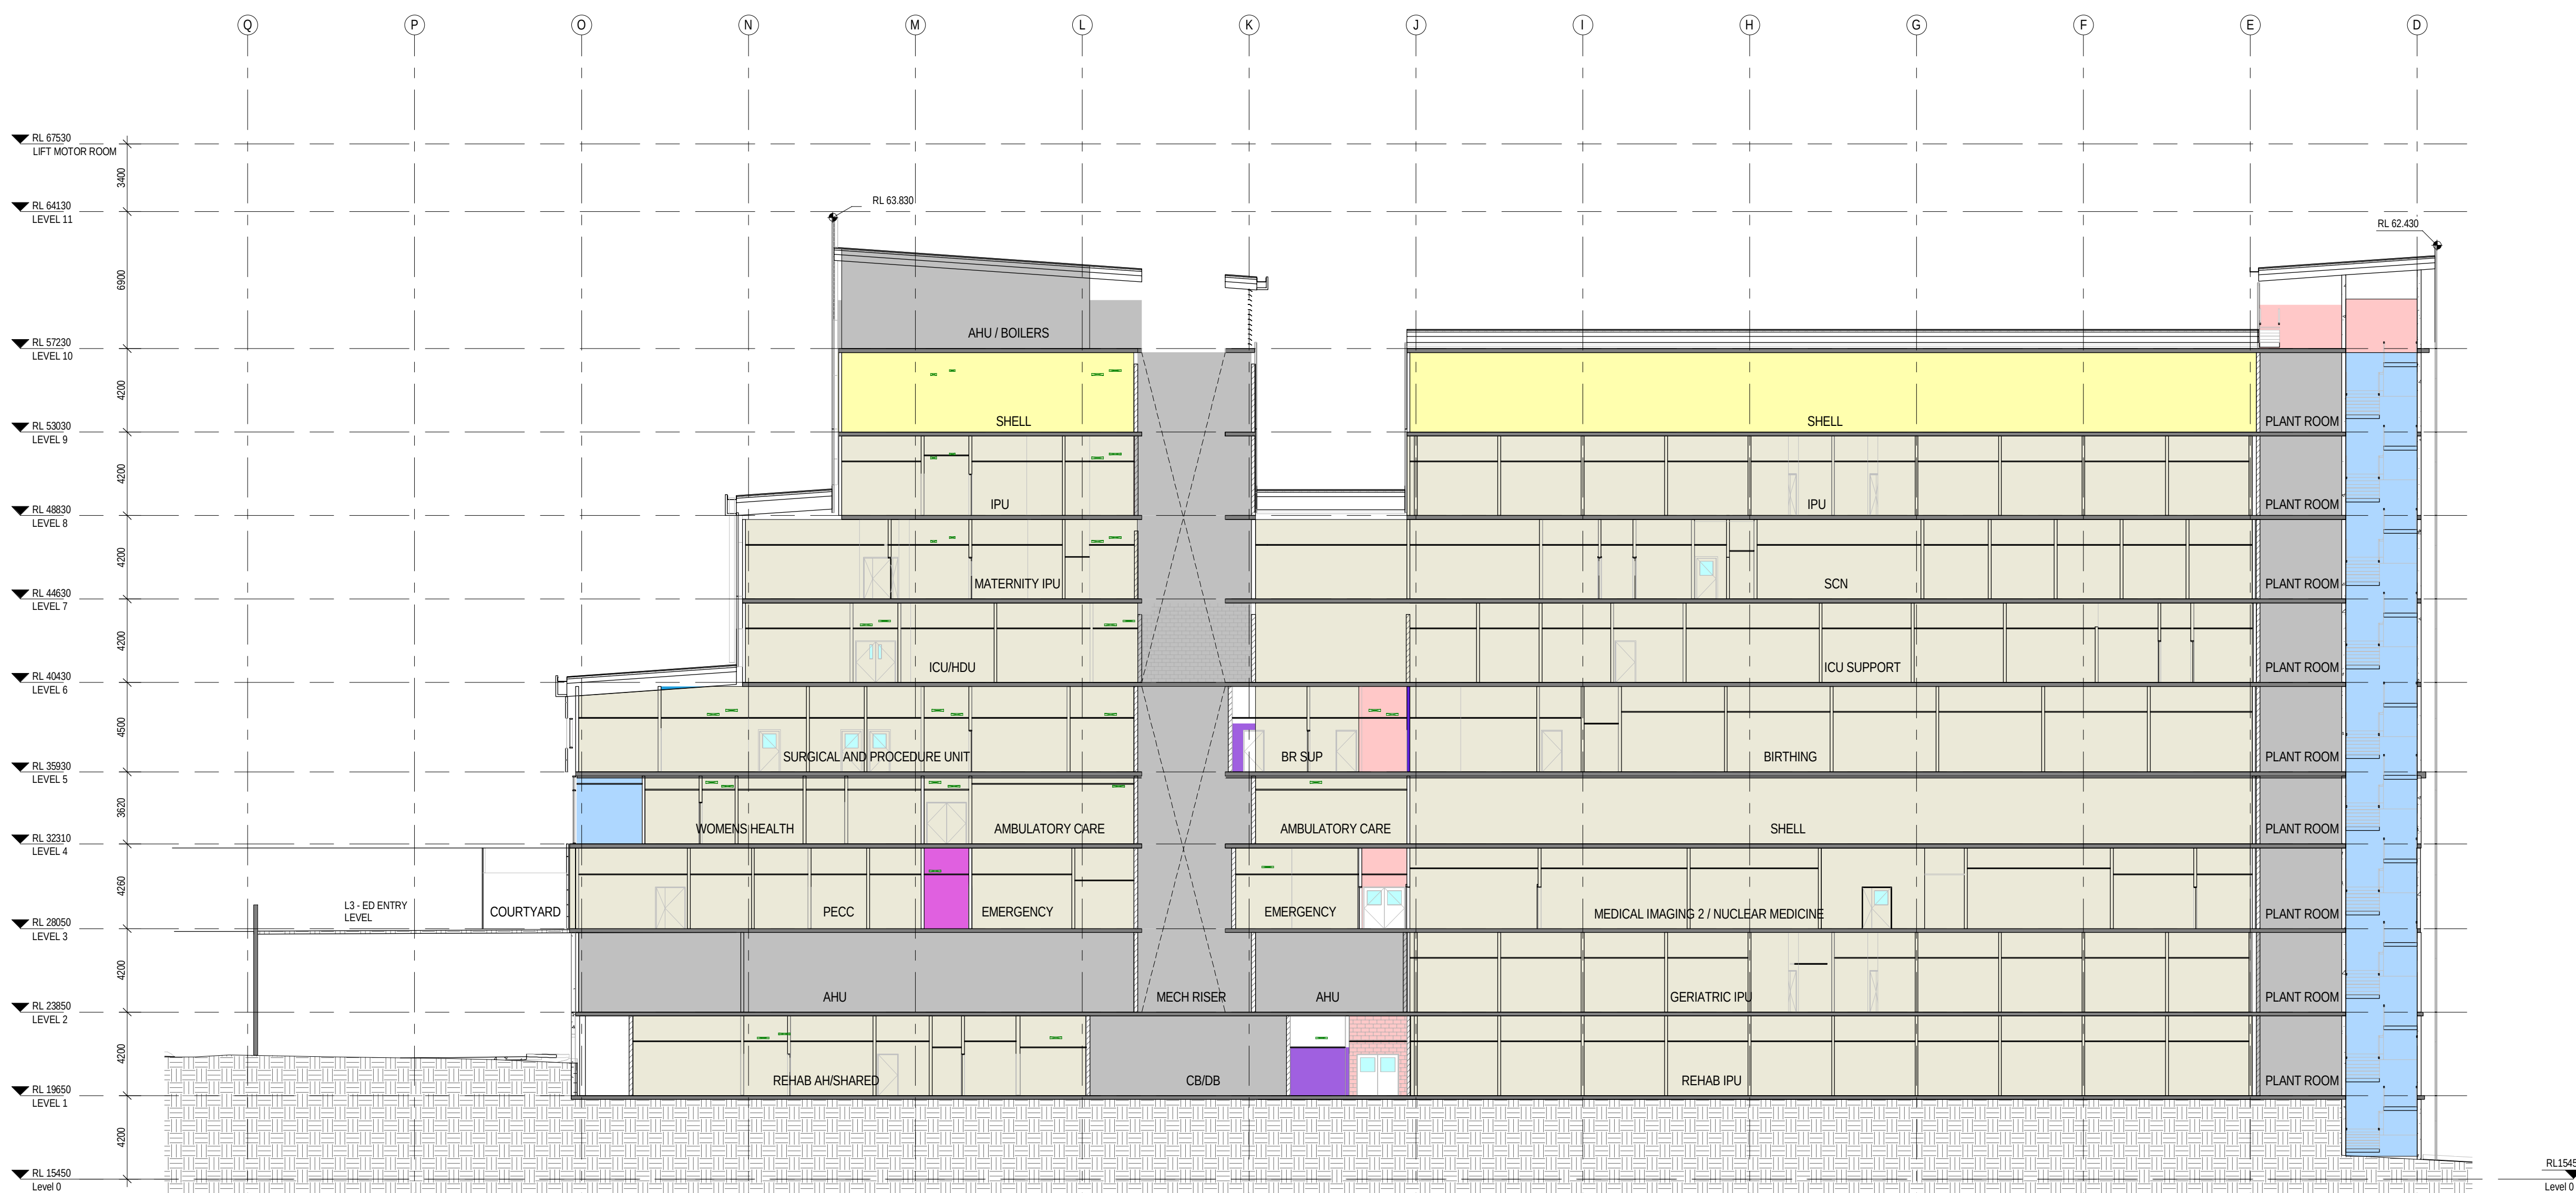


2 GENERAL ARRANGEMENT SECTION H-H
1:200

COLOUR LEGEND			
PLANT	EXISTING	LOW REFURB	
CIRCULATION - PUBLIC		HIGH REFURB	
CIRCULATION - STAFF		NEW BUILD	
REFURB CIRCULATION - PUBLIC		DECANT	
REFURB CIRCULATION - STAFF			

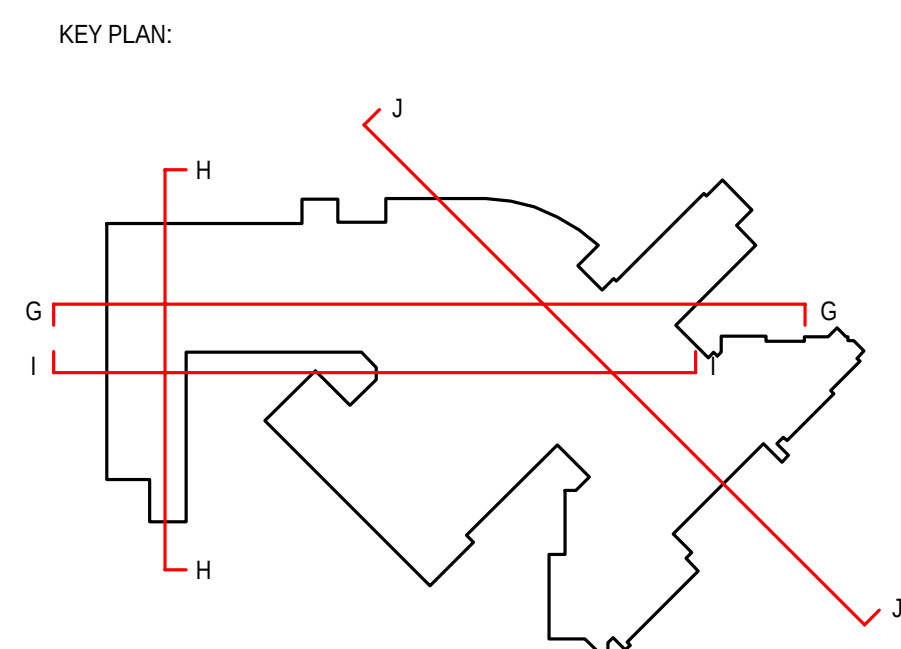

NOTES:

REV	DATE	ORIGIN	REVISED	APPROVED	AMENDMENT
1	24/04/2015				SSD FINAL ISSUE
2	02/04/2015				SSD ISSUE
3	02/04/2015				SSD ISSUE
4	30/03/2015				SSD DRAFT ISSUE
5	17/03/2015				SSD ISSUE
6	27/02/2015				100% SCHEMATIC DESIGN ISSUE
7	30/01/2015				100% SCHEMATIC DESIGN ISSUE
8	18/12/2014				PRELIMINARY 100% SD ISSUE
9	23/11/2014				100% SD ISSUE

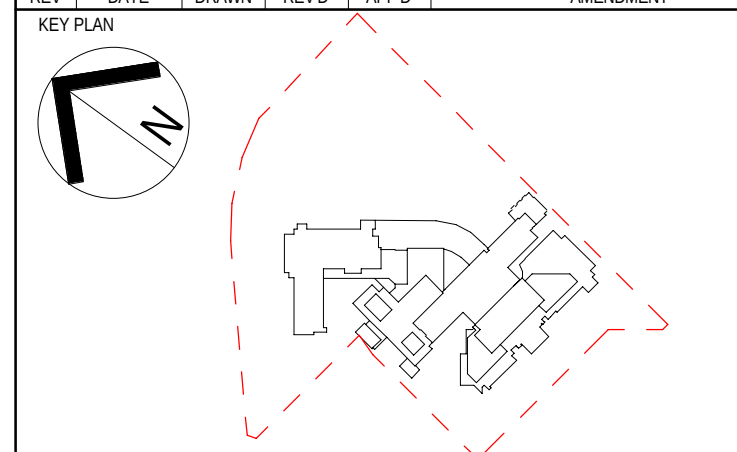

PROJECT MANAGER
aurora

CLIENT
NSW Health Infrastructure

JACOBS

PROJECT
GOSFORD HOSPITAL

LOCATION
**HOLDEN STREET
GOSFORD, NSW 2250**

TITLE
**ARCHITECTURE
GENERAL ARRANGEMENT SECTION
G-G & SECTION H-H**

DRAWING STATUS
FINAL ISSUE

DRAWN
Jacobs

DESIGNED
Jacobs


REVIEWED
CY

APPROVED
VL


SCALE (AS SHOWN)
As indicated

DRAWING NO.
NB98078-NEWB-AR-DG-7001

REV
9

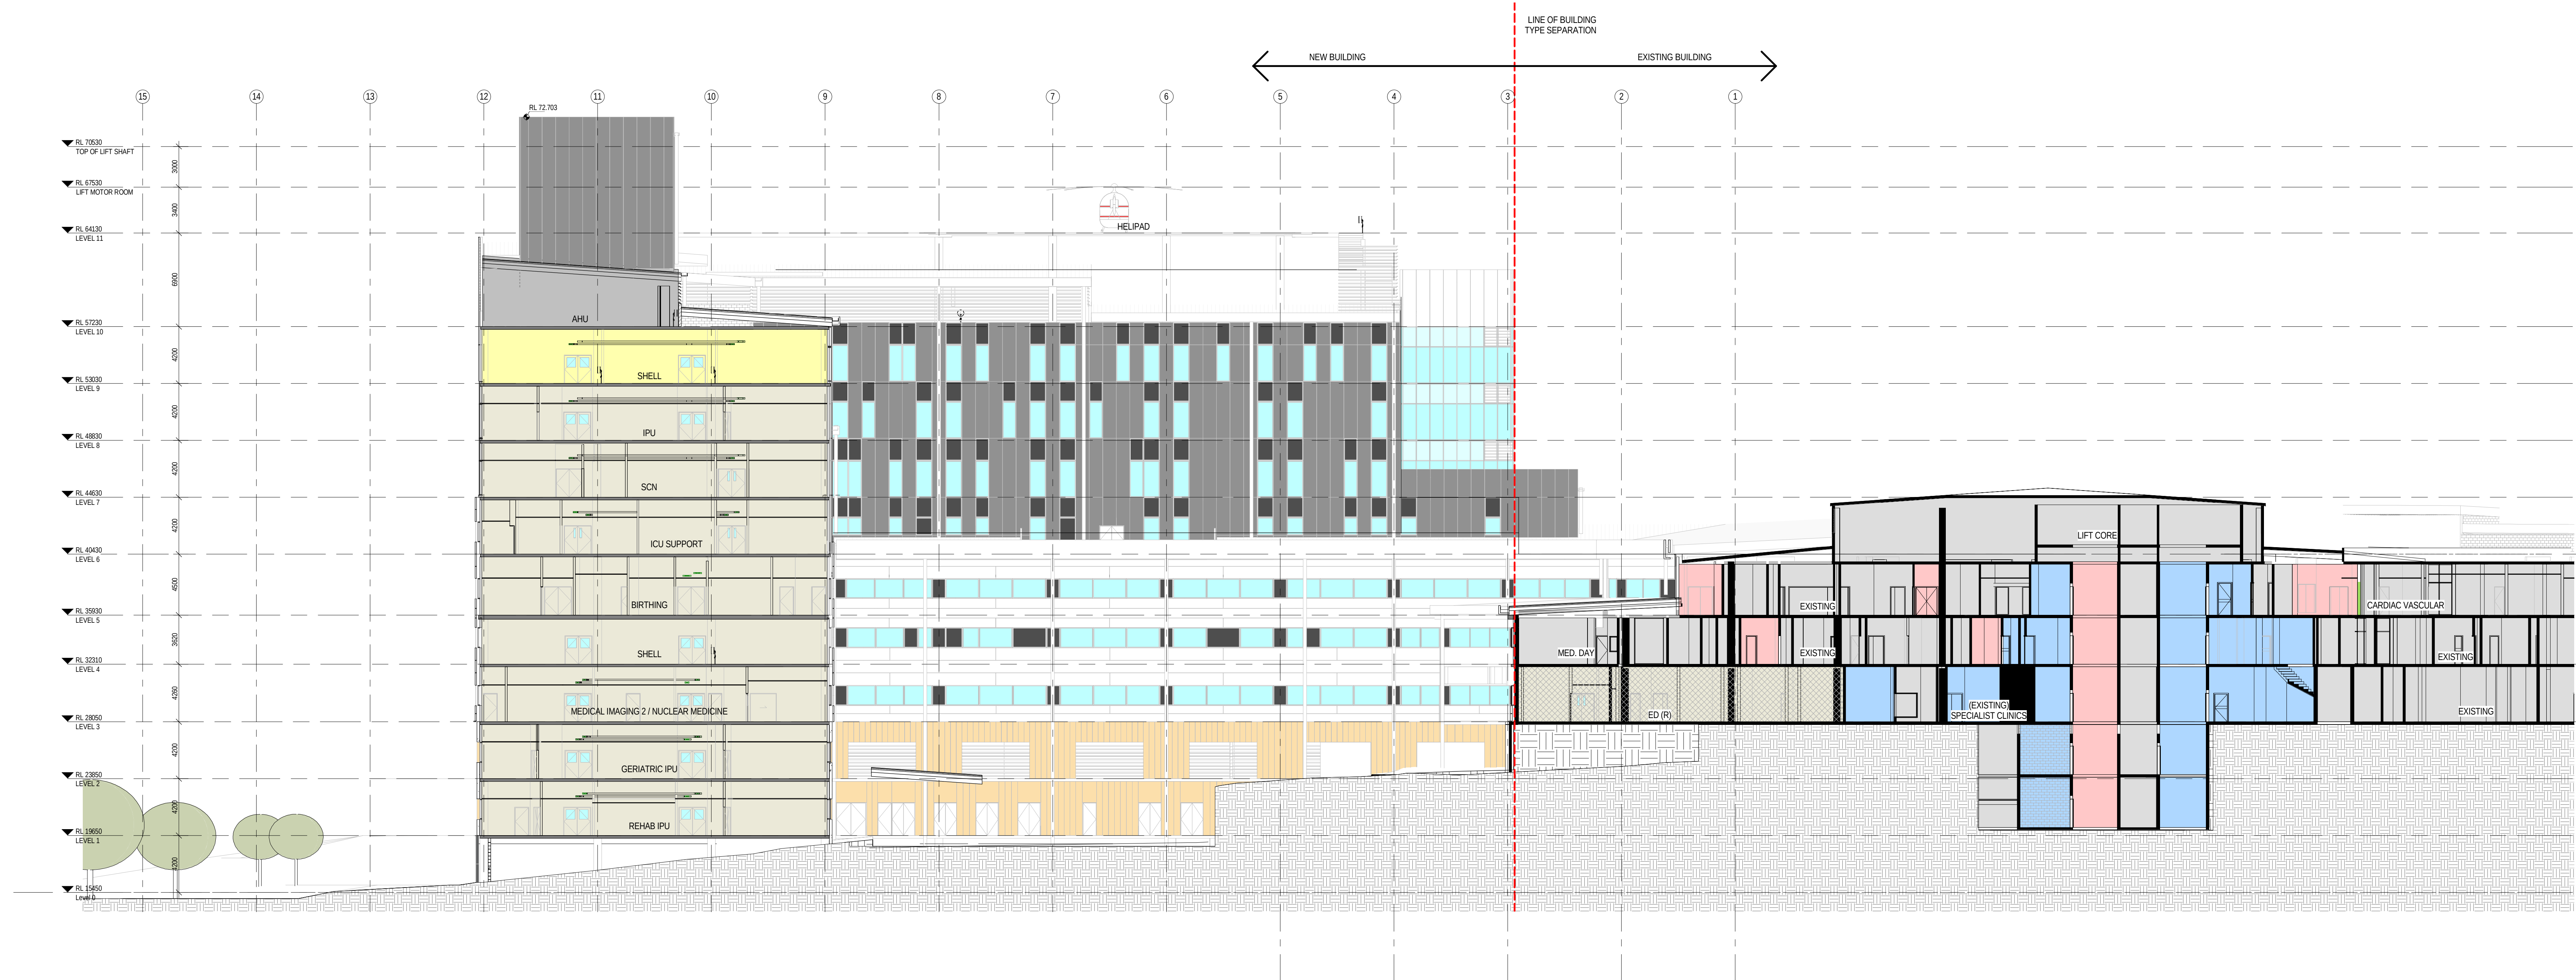

1 GENERAL ARRANGEMENT SECTION I-I
1: 200

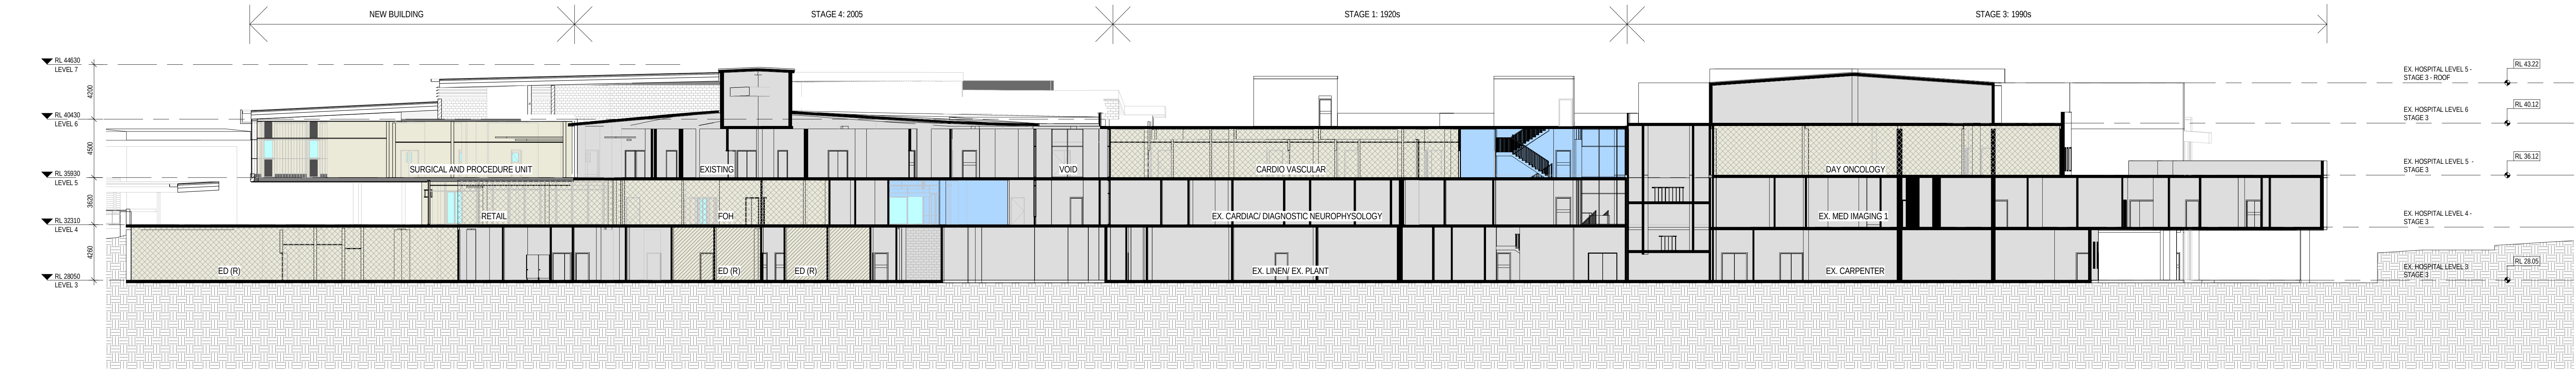


2 GENERAL ARRANGEMENT SECTION J-J
1: 200

COLOUR LEGEND

PLANT	EXISTING
CIRCULATION - PUBLIC	LOW REFURB
CIRCULATION - STAFF	HIGH REFURB
REFURB CIRCULATION - PUBLIC	NEW BUILD
REFURB CIRCULATION - STAFF	DECANT

KEY PLAN:

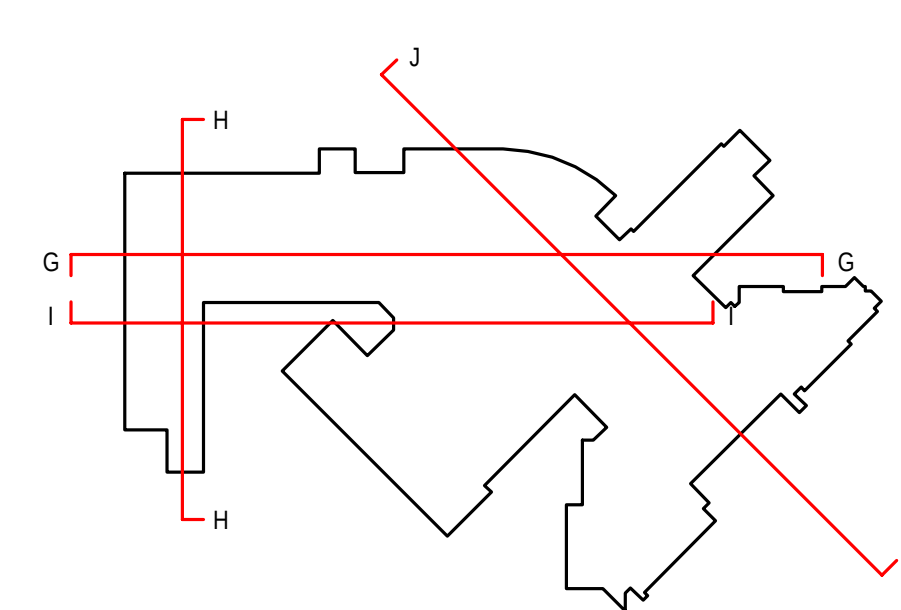

Sections Plan/Stacking

NOTES:

3	24/04/2015	SSD FINAL ISSUE
2	02/04/2015	SSD ISSUE
1	02/04/2015	SSD ISSUE
0	30/03/2015	SSD DRAFT ISSUE
0	17/03/2015	SSD ISSUE
0	27/02/2015	100% SCHEMATIC DESIGN ISSUE
0	30/01/2015	100% SCHEMATIC DESIGN ISSUE
0	18/12/2014	PRELIMINARY 100% SD ISSUE
0	23/11/2014	100% SD ISSUE

REV

DATE

ORIGIN

REV'D

APPRO

AMENDMENT

PROJECT MANAGER

aurora

CLIENT

NSW Health
GOVERNMENT Infrastructure

JACOBS

PROJECT
GOSFORD HOSPITAL

HOLDEN STREET
GOSFORD, NSW 2250

TITLE
ARCHITECTURE
GENERAL ARRANGEMENT SECTION
I-I & SECTION J-J

DRAWING STATUS

FINAL ISSUE

DRAWN

JACOBS

DESIGNED

JACOBS

REVIEWED

CY

APPROVED

VL

SCALE (A3)


As indicated

DRAWING NO.


NB98078-NEWB-AR-DG-7002

REV

9

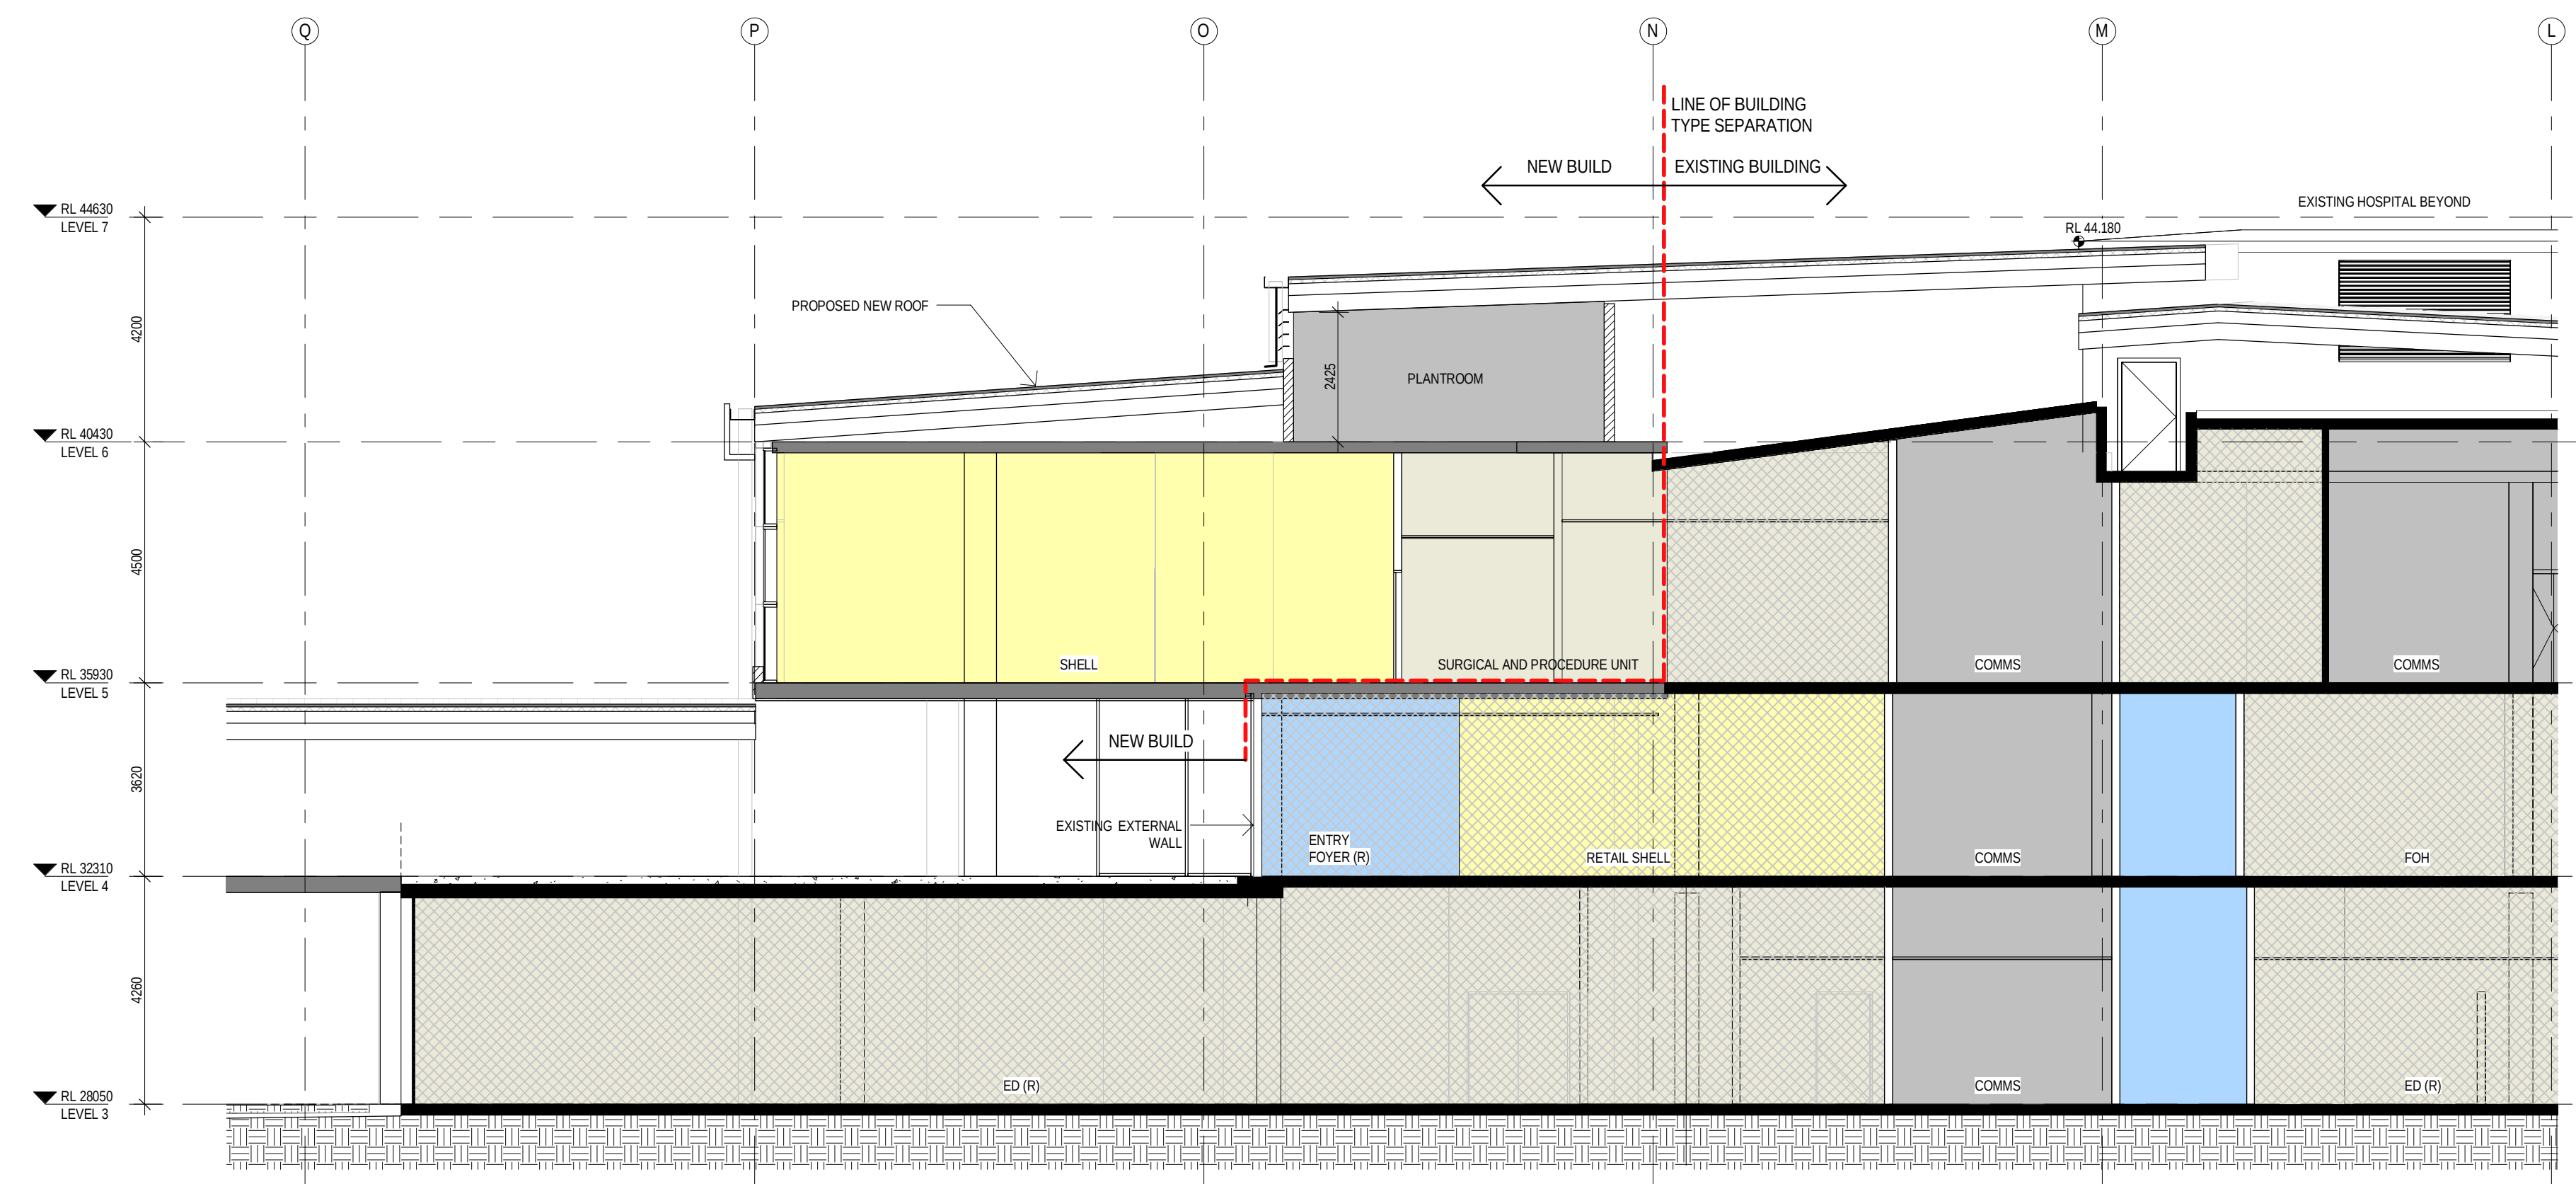


1 SECTION K-K
1:100

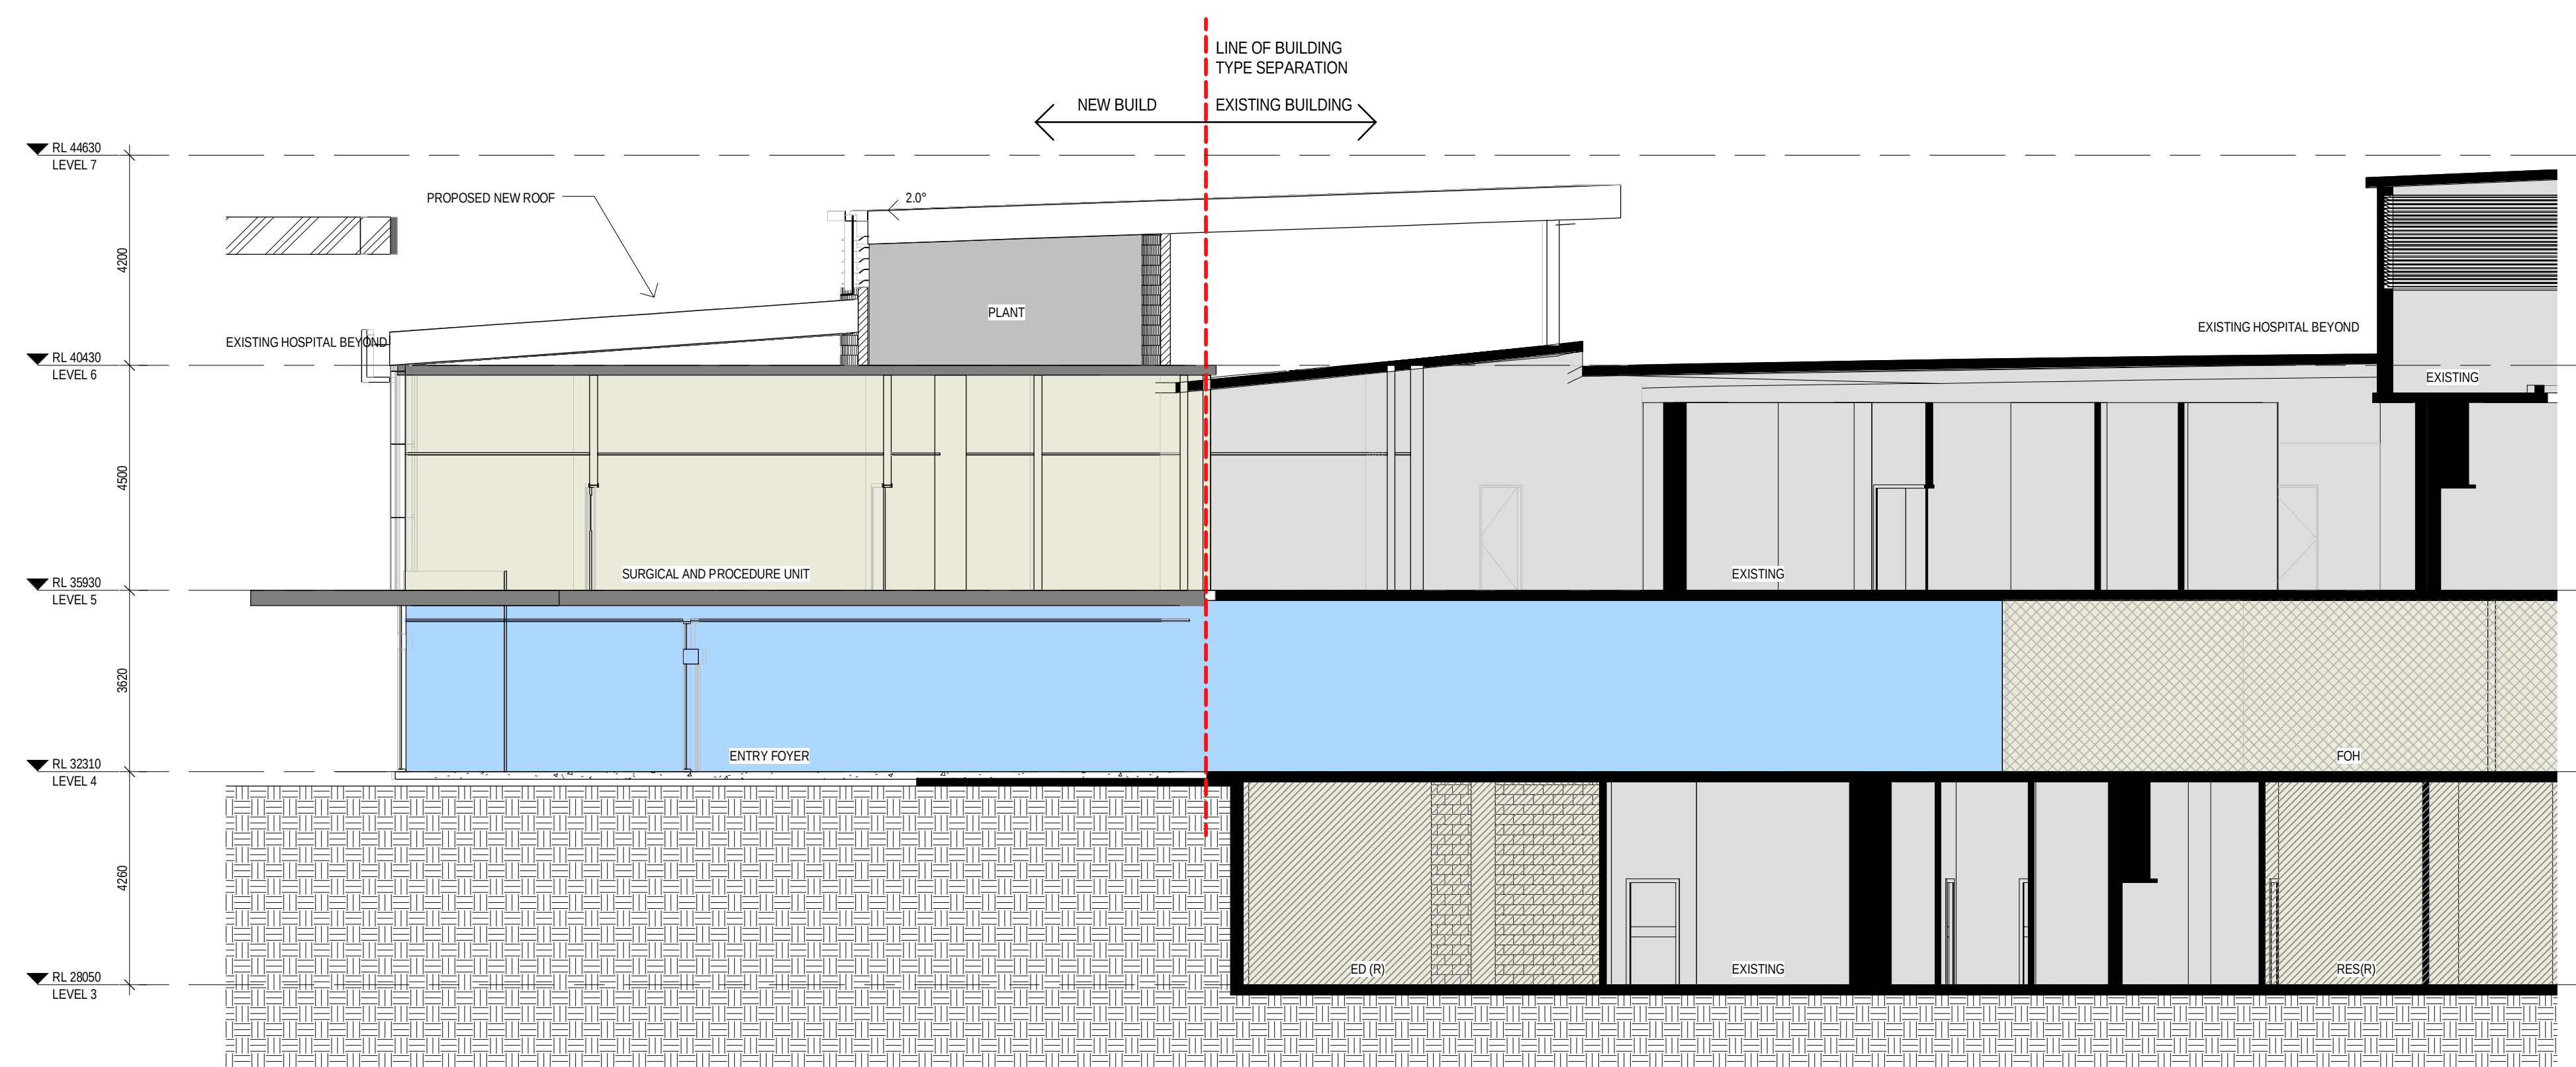

2 SECTION L-L
1:100


COLOUR LEGEND

PLANT	EXISTING
CIRCULATION - PUBLIC	LOW REFURB
CIRCULATION - STAFF	HIGH REFURB
REFURB CIRCULATION - PUBLIC	NEW BUILD
REFURB CIRCULATION - STAFF	DECANT

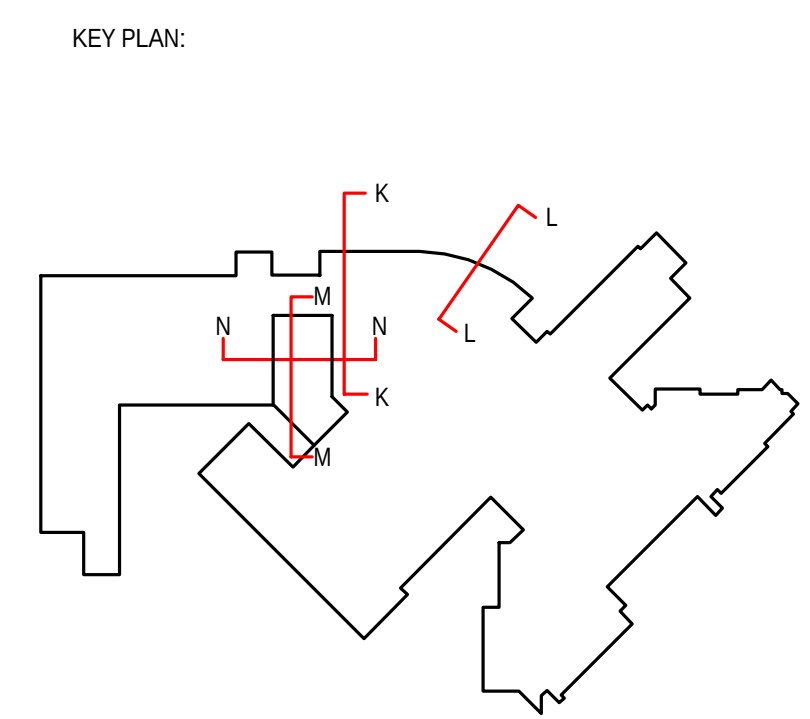

NOTES:

REV	DATE	ORIGIN	REV'D	APPRO	AMENDMENT
1	24/04/2015				SSD FINAL ISSUE
2	02/04/2015				SD ISSUE
3	02/04/2015				SD ISSUE
4	30/03/2015				SSD DRAFT ISSUE
5	17/03/2015				SSD ISSUE
6	27/02/2015				100% SCHEMATIC DESIGN ISSUE
7	18/12/2014				PRELIMINARY 100% SD ISSUE
8	23/11/2014				100% SD ISSUE

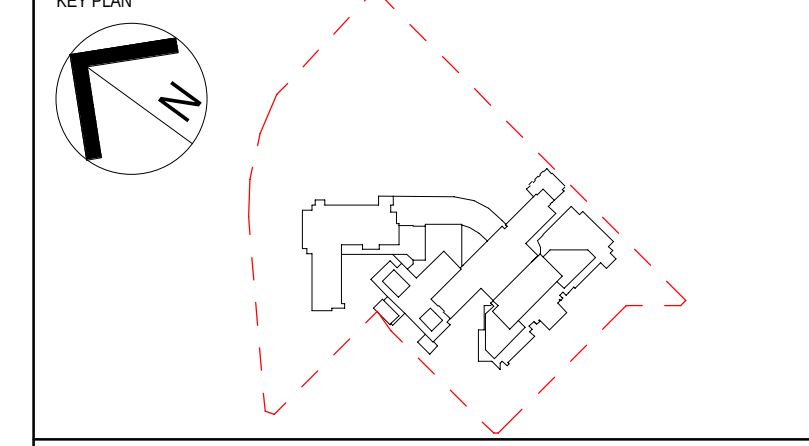

PROJECT MANAGER

aurora

CLIENT

NSW Health Infrastructure

JACOBS

30 CHURCH DRIVE
SYDNEY, NSW 2005
AUSTRALIA

TEL: +61 2 9551 7000
FAX: +61 2 9551 2500
WWW.JACOBS.COM

PROJECT

GOSFORD HOSPITAL

HOLDEN STREET
GOSFORD, NSW 2250


TITLE

**ARCHITECTURE
SECTIONS K-K & L-L**


DRAWING STATUS

FINAL ISSUE

DRAWN	JACOBS	DRAWING CHECK	CPIAC
DESIGNED	JACOBS	DESIGN REVIEW	CY
REVIEWED	CY	DATE	27/02/2015
APPROVED	VL	DATE	27/02/2015
SCALE (AS)	As indicated		
DRAWING NO.	NB98078-NEWB-AR-DG-7003	REV	9

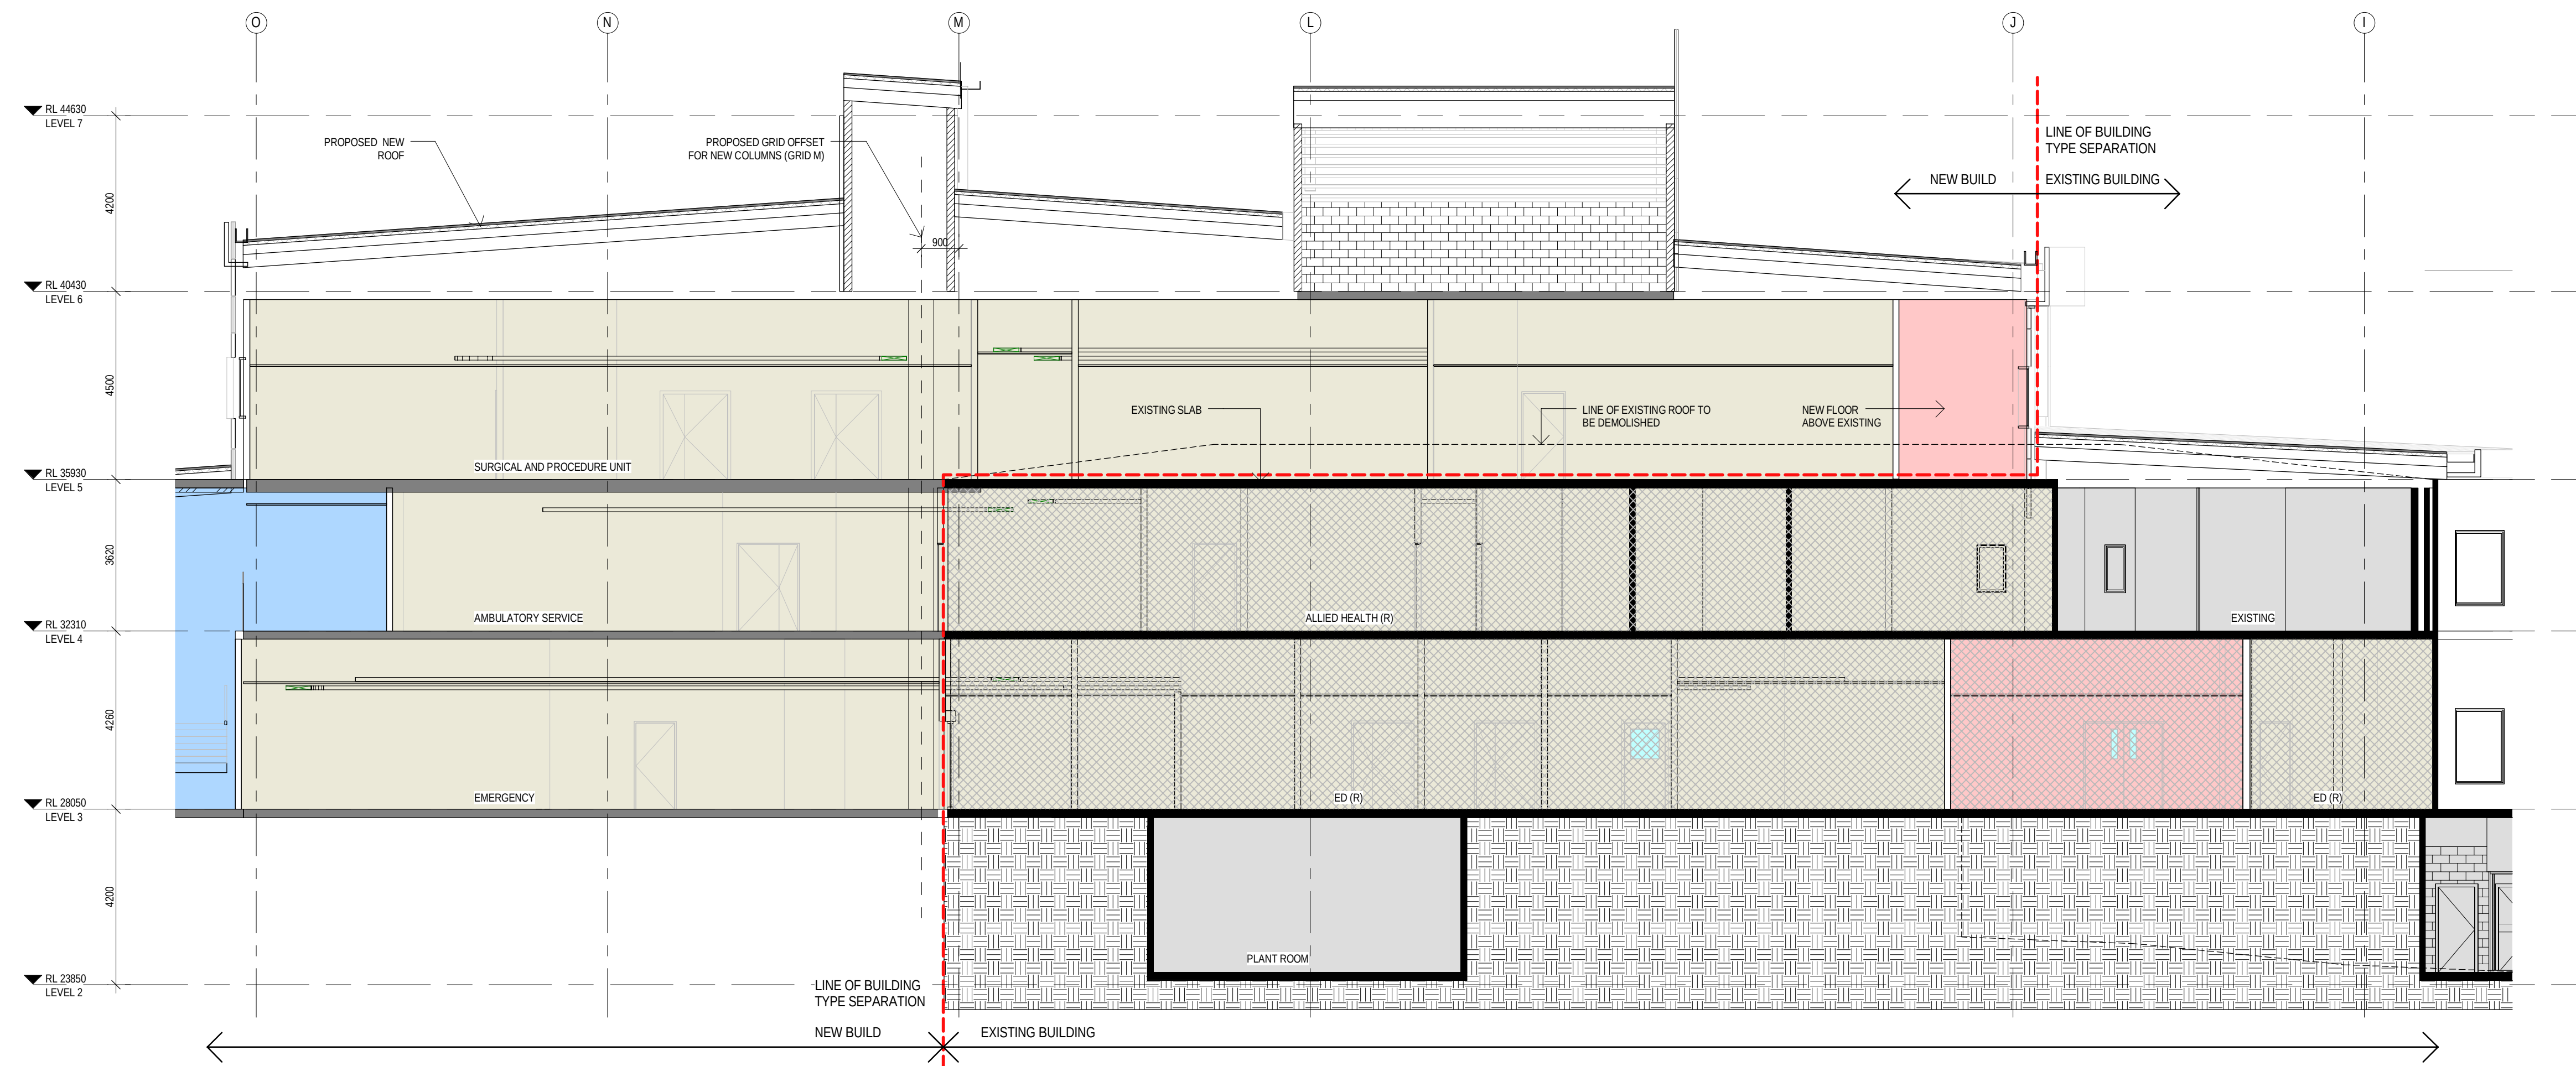

1 SECTION M-M
1:100

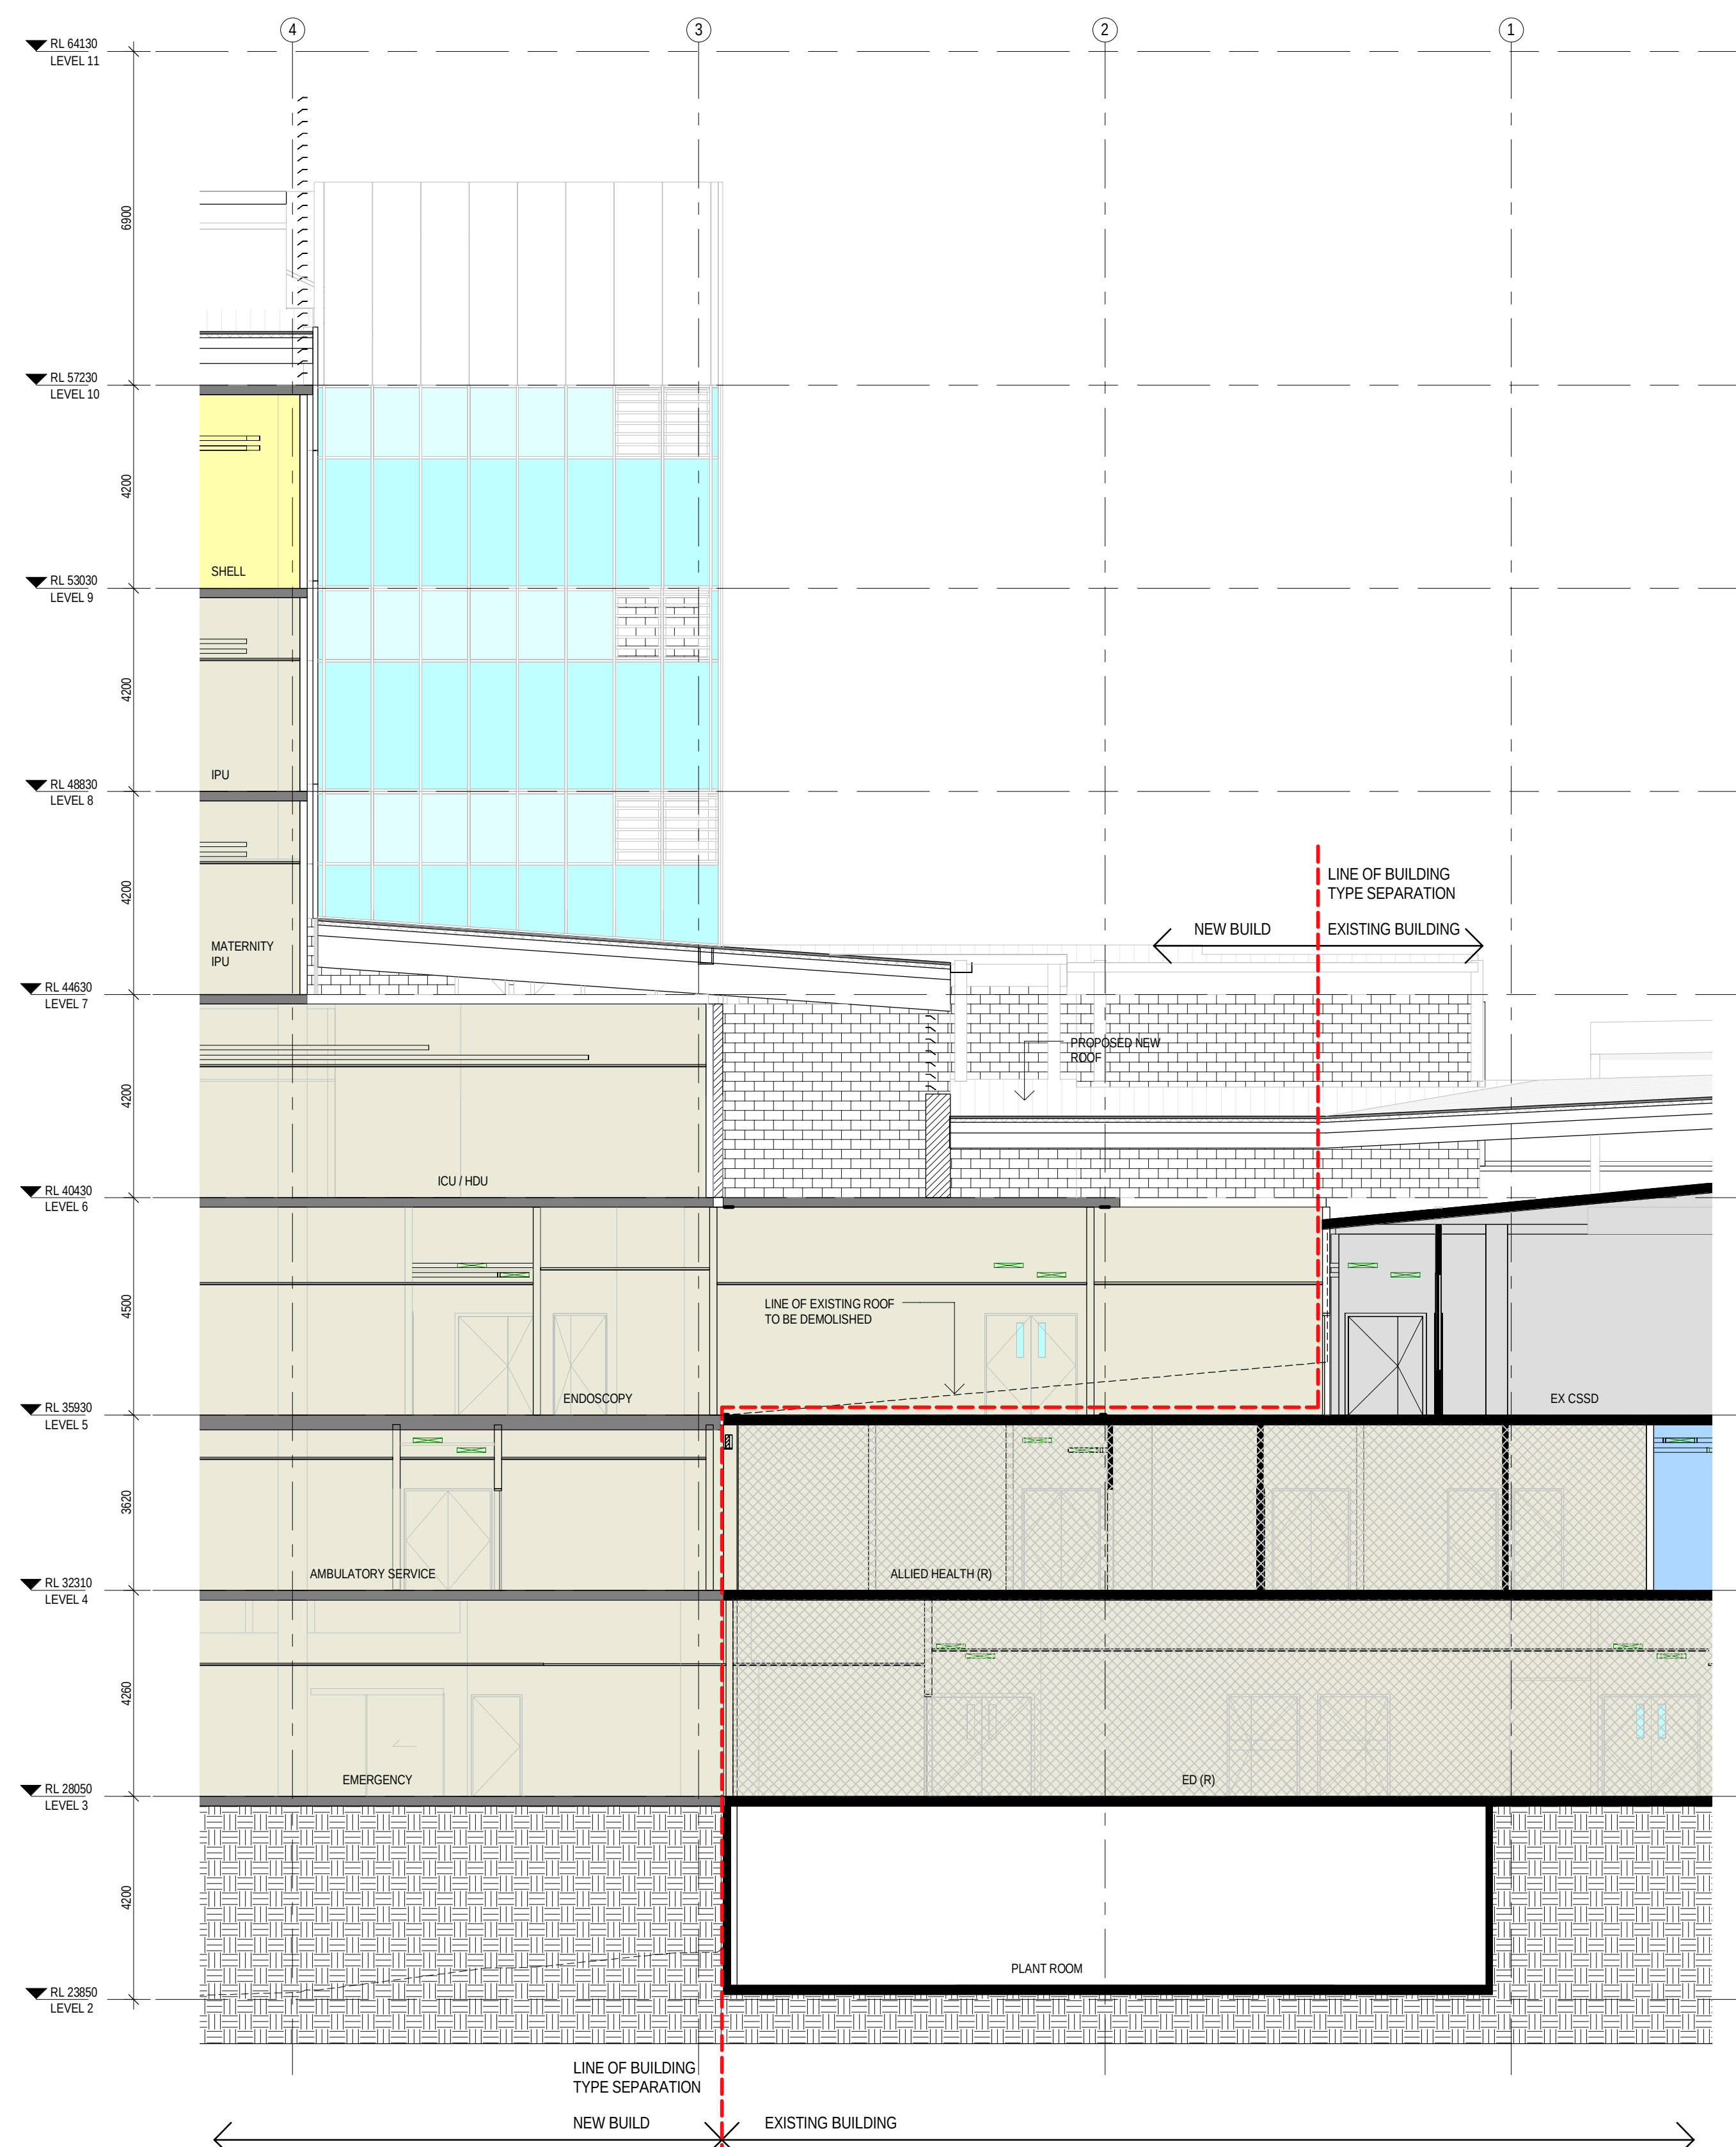


2 SECTION N-N
1:100

COLOUR LEGEND


PLANT	EXISTING
CIRCULATION - PUBLIC	LOW REFURB
CIRCULATION - STAFF	HIGH REFURB
REFURB CIRCULATION - PUBLIC	NEW BUILD
REFURB CIRCULATION - STAFF	DECANT

KEY PLAN:

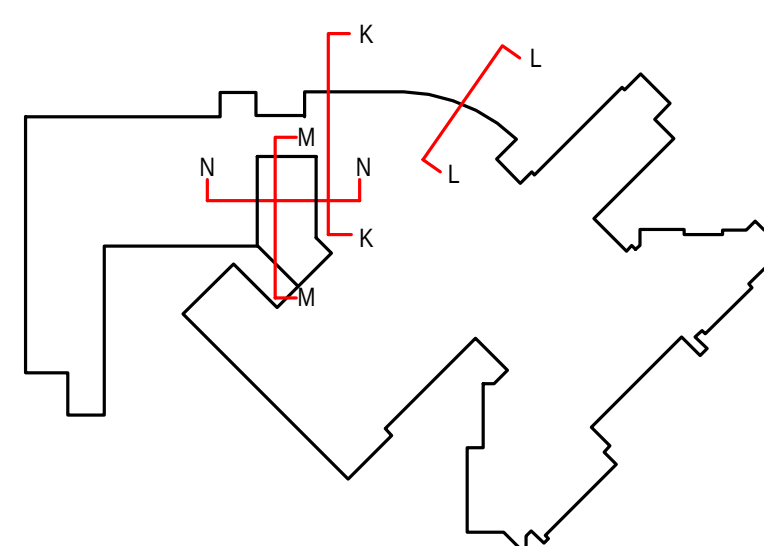

NOTES:

REV	DATE	ORIGIN	REV'D	APPROV	AMENDMENT
1	24/04/2015				SSD FINAL ISSUE
2	02/04/2015				SD ISSUE
3	02/04/2015				SD ISSUE
4	30/03/2015				SSD DRAFT ISSUE
5	17/03/2015				SSD ISSUE
6	27/02/2015				100% SCHEMATIC DESIGN ISSUE
7	30/01/2015				100% SCHEMATIC DESIGN ISSUE
8	18/12/2014				PRELIMINARY 100% SD ISSUE
9	23/11/2014				100% SD ISSUE

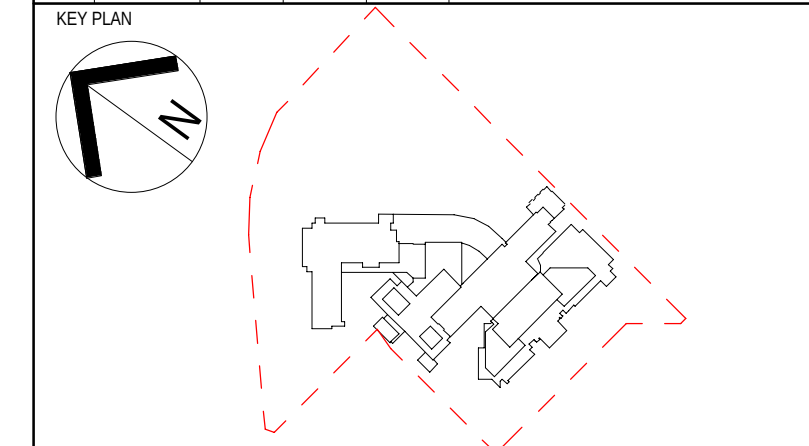

PROJECT MANAGER
aurora

CLIENT
NSW Health Infrastructure

JACOBS
30 CHURCH DRIVE
SYDNEY, NSW 2005
AUSTRALIA
Tel: +61 2 9551 7000
Fax: +61 2 9551 2505
Web: www.jacobs.com


PROJECT
GOSFORD HOSPITAL
HOLDEN STREET
GOSFORD, NSW 2250
TITLE
**ARCHITECTURE
SECTIONS M-M & N-N**

DRAWING STATUS
FINAL ISSUE

DRAWN Jacobs	DRAWING CHECK CPIAC
DESIGNED Jacobs	DESIGN REVIEW CY
REVIEWED CY	DATE 27/02/2015
APPROVED VL	DATE 27/02/2015
SCALE (AS) As indicated	REV 9

BN98078-NEWB-AR-DG-7004

24/04/2015 3:10:58 PM

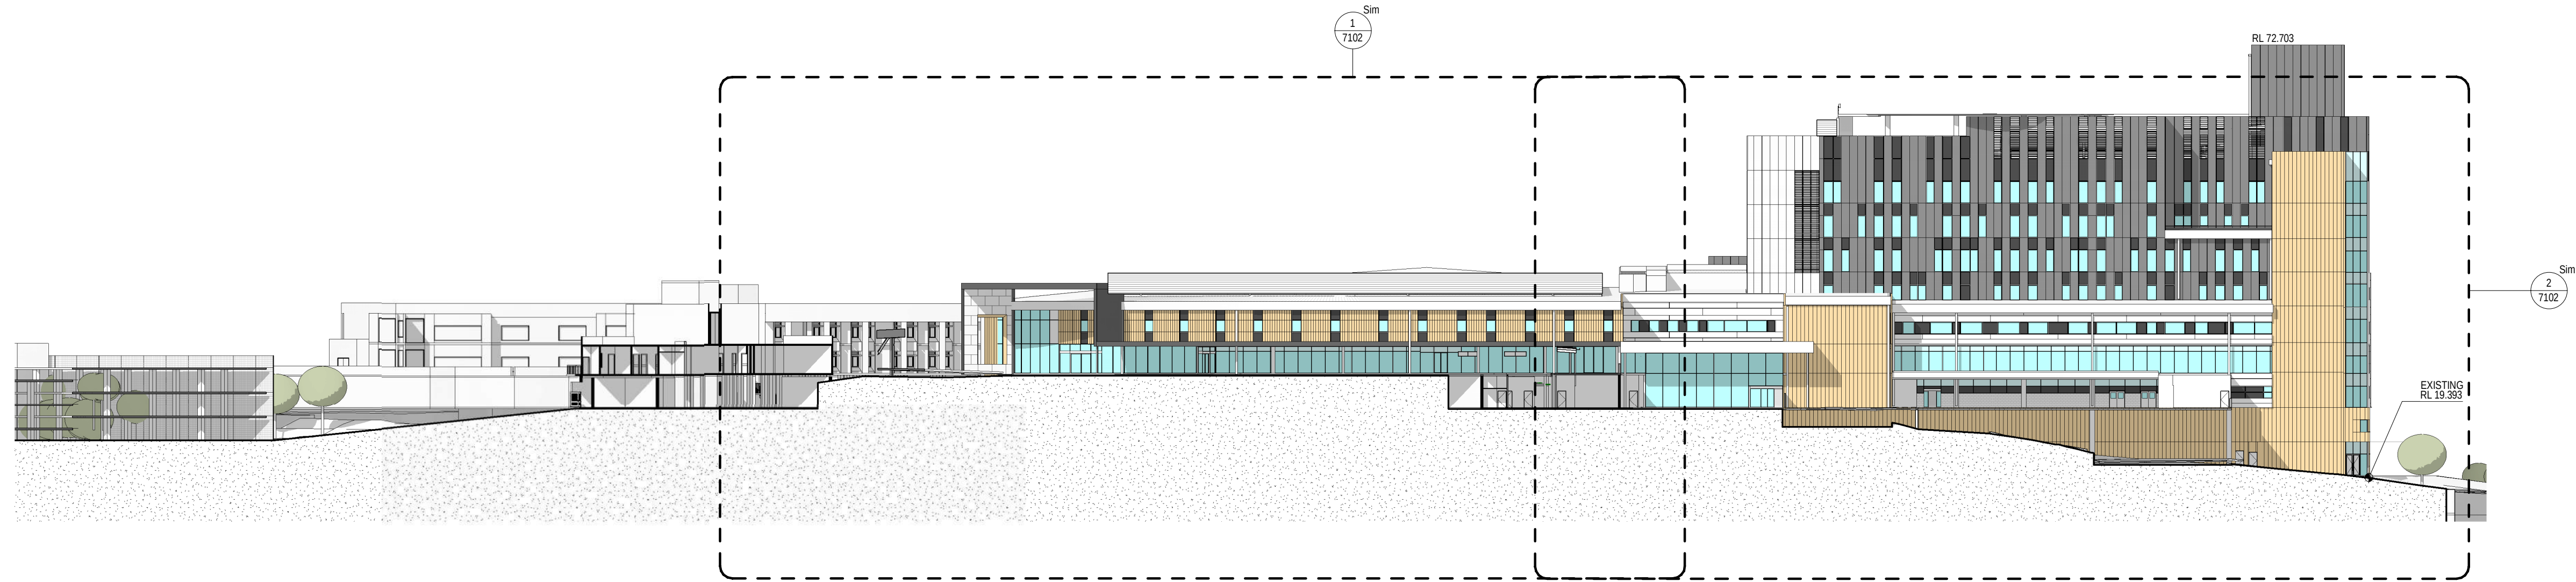


EAST ELEVATION - OVERALL



NORTH ELEVATION OVERALL

NOTES:

REV	DATE	ORIGIN	REVISED	APPROVED	AMENDMENT
1	24/04/2015				SSD FINAL ISSUE
2	02/04/2015				SD ISSUE
3	02/04/2015				SD ISSUE
4	30/03/2015				SSD DRAFT ISSUE
5	17/03/2015				SSD ISSUE
6	27/02/2015				100% SCHEMATIC DESIGN ISSUE
7	30/01/2015				100% SCHEMATIC DESIGN ISSUE
8	18/12/2014				PRELIMINARY 100% SD ISSUE
9	23/11/2014				100% SD ISSUE

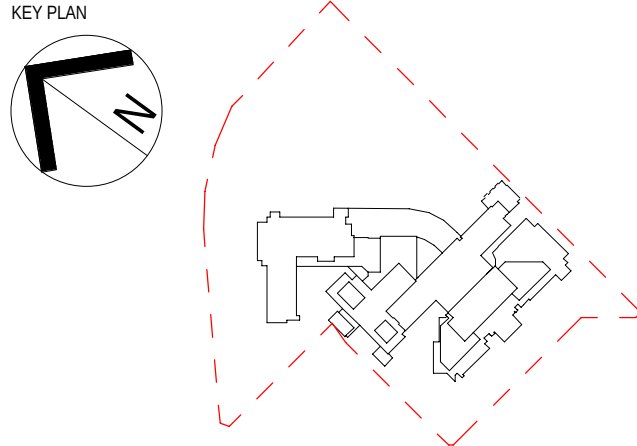

PROJECT MANAGER

aurora

CLIENT

NSW Health
GOVERNMENT Infrastructure

JACOBS

20 CHURCH STREET
SYDNEY, NSW 2005
AUSTRALIA

TEL: +61 2 9551 7000
FAX: +61 2 9551 5555
WWW.JACOBS.COM

PROJECT
GOSFORD HOSPITAL

HOLDEN STREET
GOSFORD, NSW 2250

TITLE
**ARCHITECTURE
SITE ELEVATIONS - EAST & NORTH**

DRAWING STATUS

FINAL ISSUE

DRAWN
Jacobs
DESIGNED
Jacobs

DRAWING CHECK
CPAC
DESIGN REVIEW
CY

REVIEWED
CY
APPROVED
VL

DATE
27/02/2015
DATE
27/02/2015

SCALE (A3)

1 : 500

DRAWING NO.

NB98078-NEWB-AR-DG-7100

REV


9



NOTES:

8	24/04/2015	SSD FINAL ISSUE
7	02/04/2015	SSD ISSUE
6	02/04/2015	SSD ISSUE
5	30/03/2015	SSD DRAFT ISSUE
4	17/03/2015	SSD ISSUE
3	27/02/2015	100% SCHEMATIC DESIGN ISSUE
2	30/01/2015	100% SCHEMATIC DESIGN ISSUE
1	18/12/2014	PRELIMINARY 100% SD ISSUE
0	23/11/2014	100% SD ISSUE

REV DATE ORIGIN REV APPD AMENDMENT

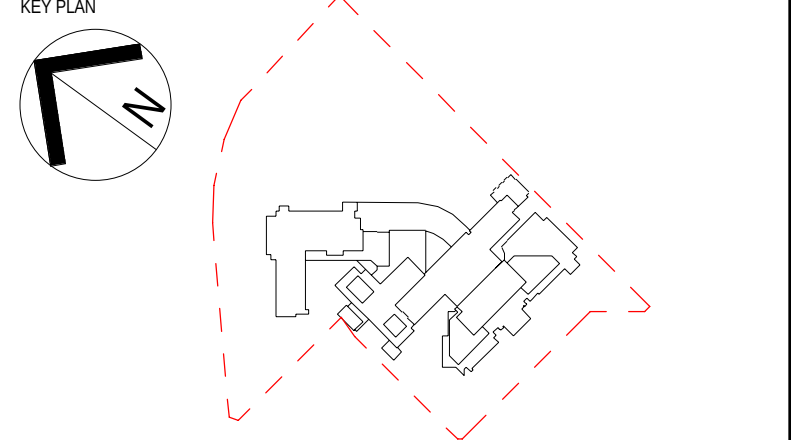

PROJECT MANAGER

aurora

CLIENT

NSW Health Infrastructure

JACOBS

PROJECT

GOSFORD HOSPITAL


HOLDEN STREET
GOSFORD, NSW 2250

TITLE
ARCHITECTURE
NORTH ELEVATION


DRAWING STATUS

FINAL ISSUE

DRAWN	DESIGNED	DATE
Jacobs	CPIAC	27/02/2015
Jacobs	CY	27/02/2015
REVIEWED	DATE	DATE
CY	27/02/2015	27/02/2015
APPROVED	DATE	DATE
VL	27/02/2015	27/02/2015
SCALE (A3)	DATE	DATE
1 : 200	27/02/2015	27/02/2015
DRAWING NO.	REV	REV
NB98078-NEWB-AR-DG-7101	9	9

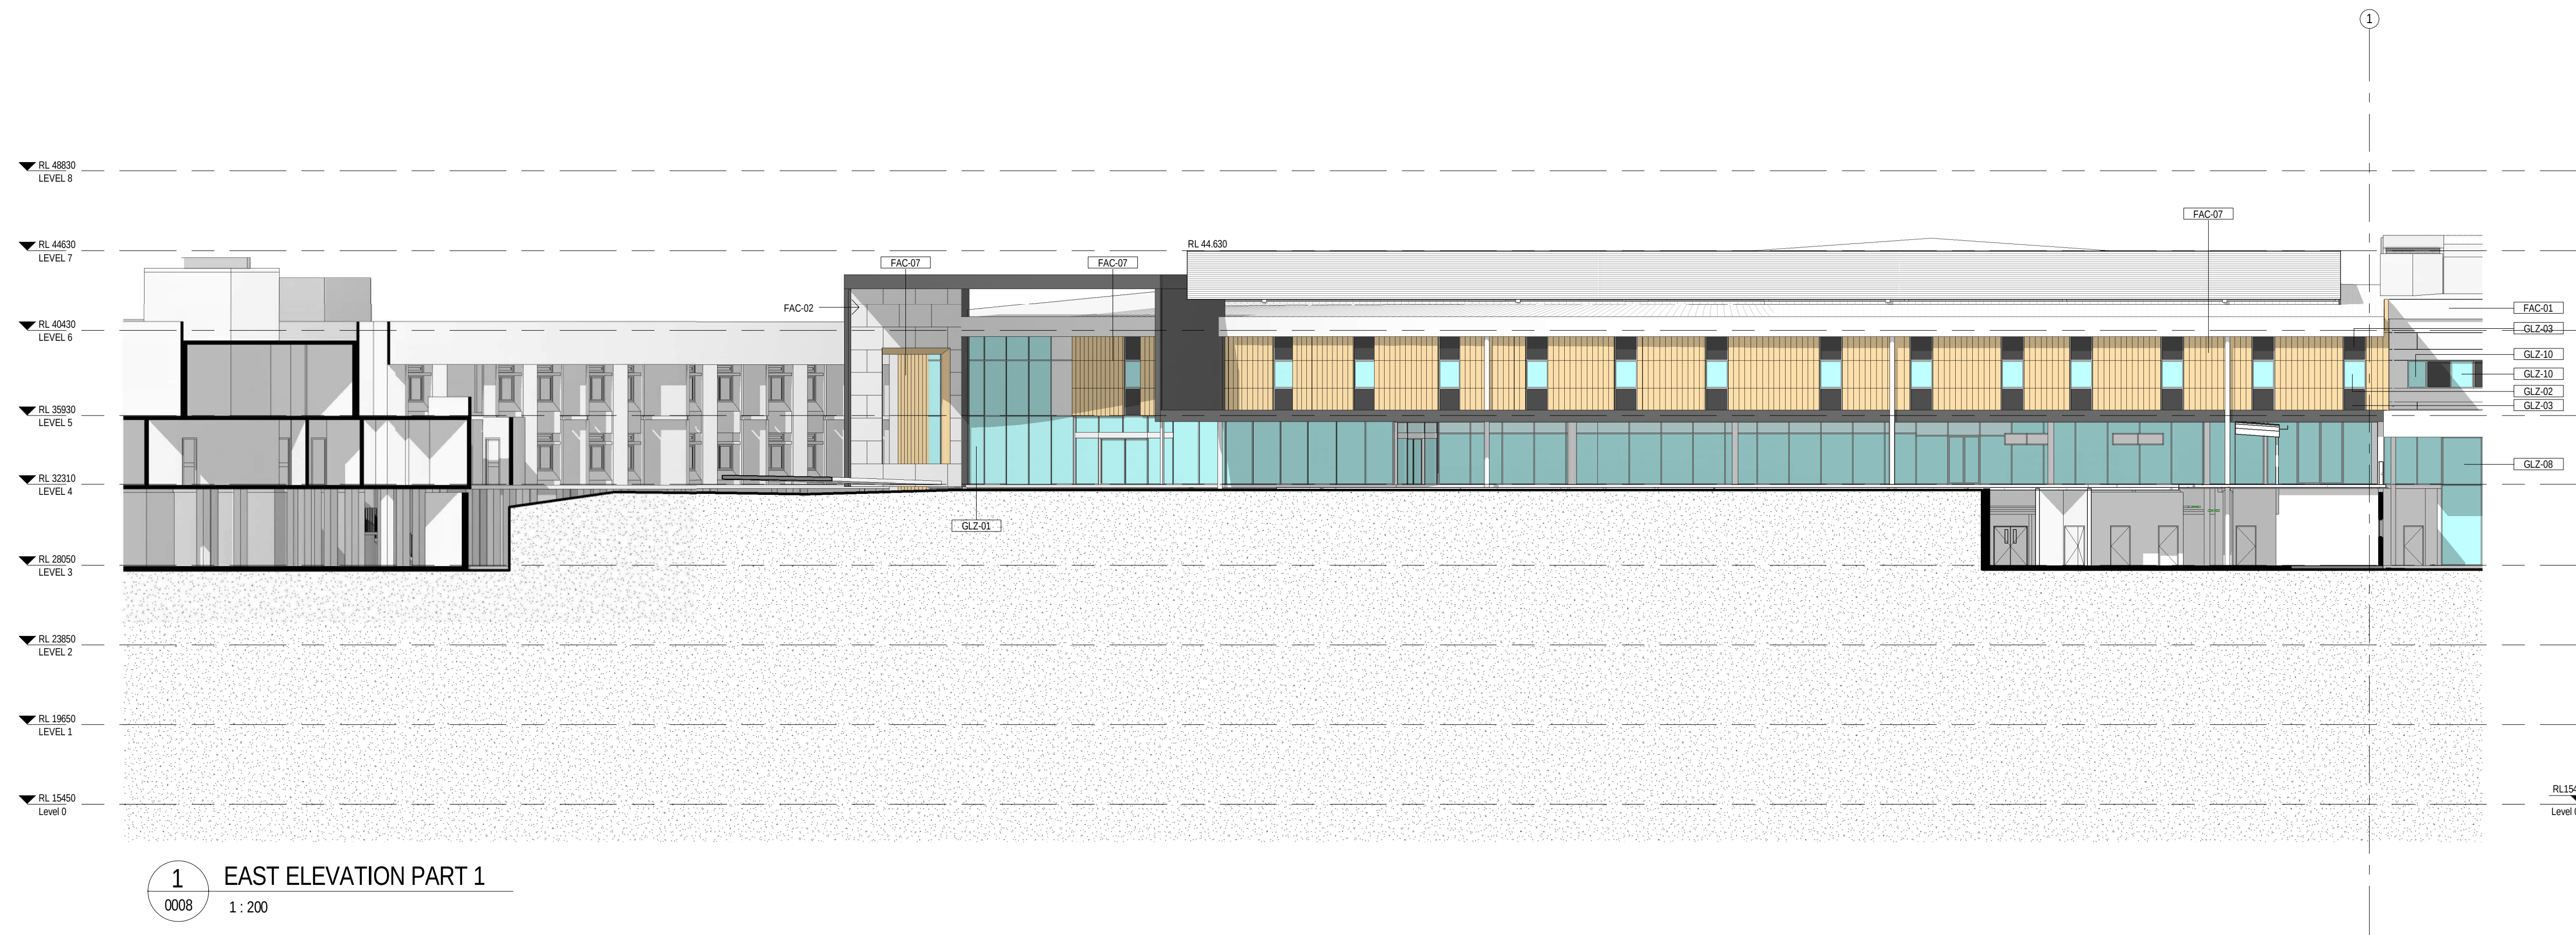


2 EAST ELEVATION PART 2
0008 1:200

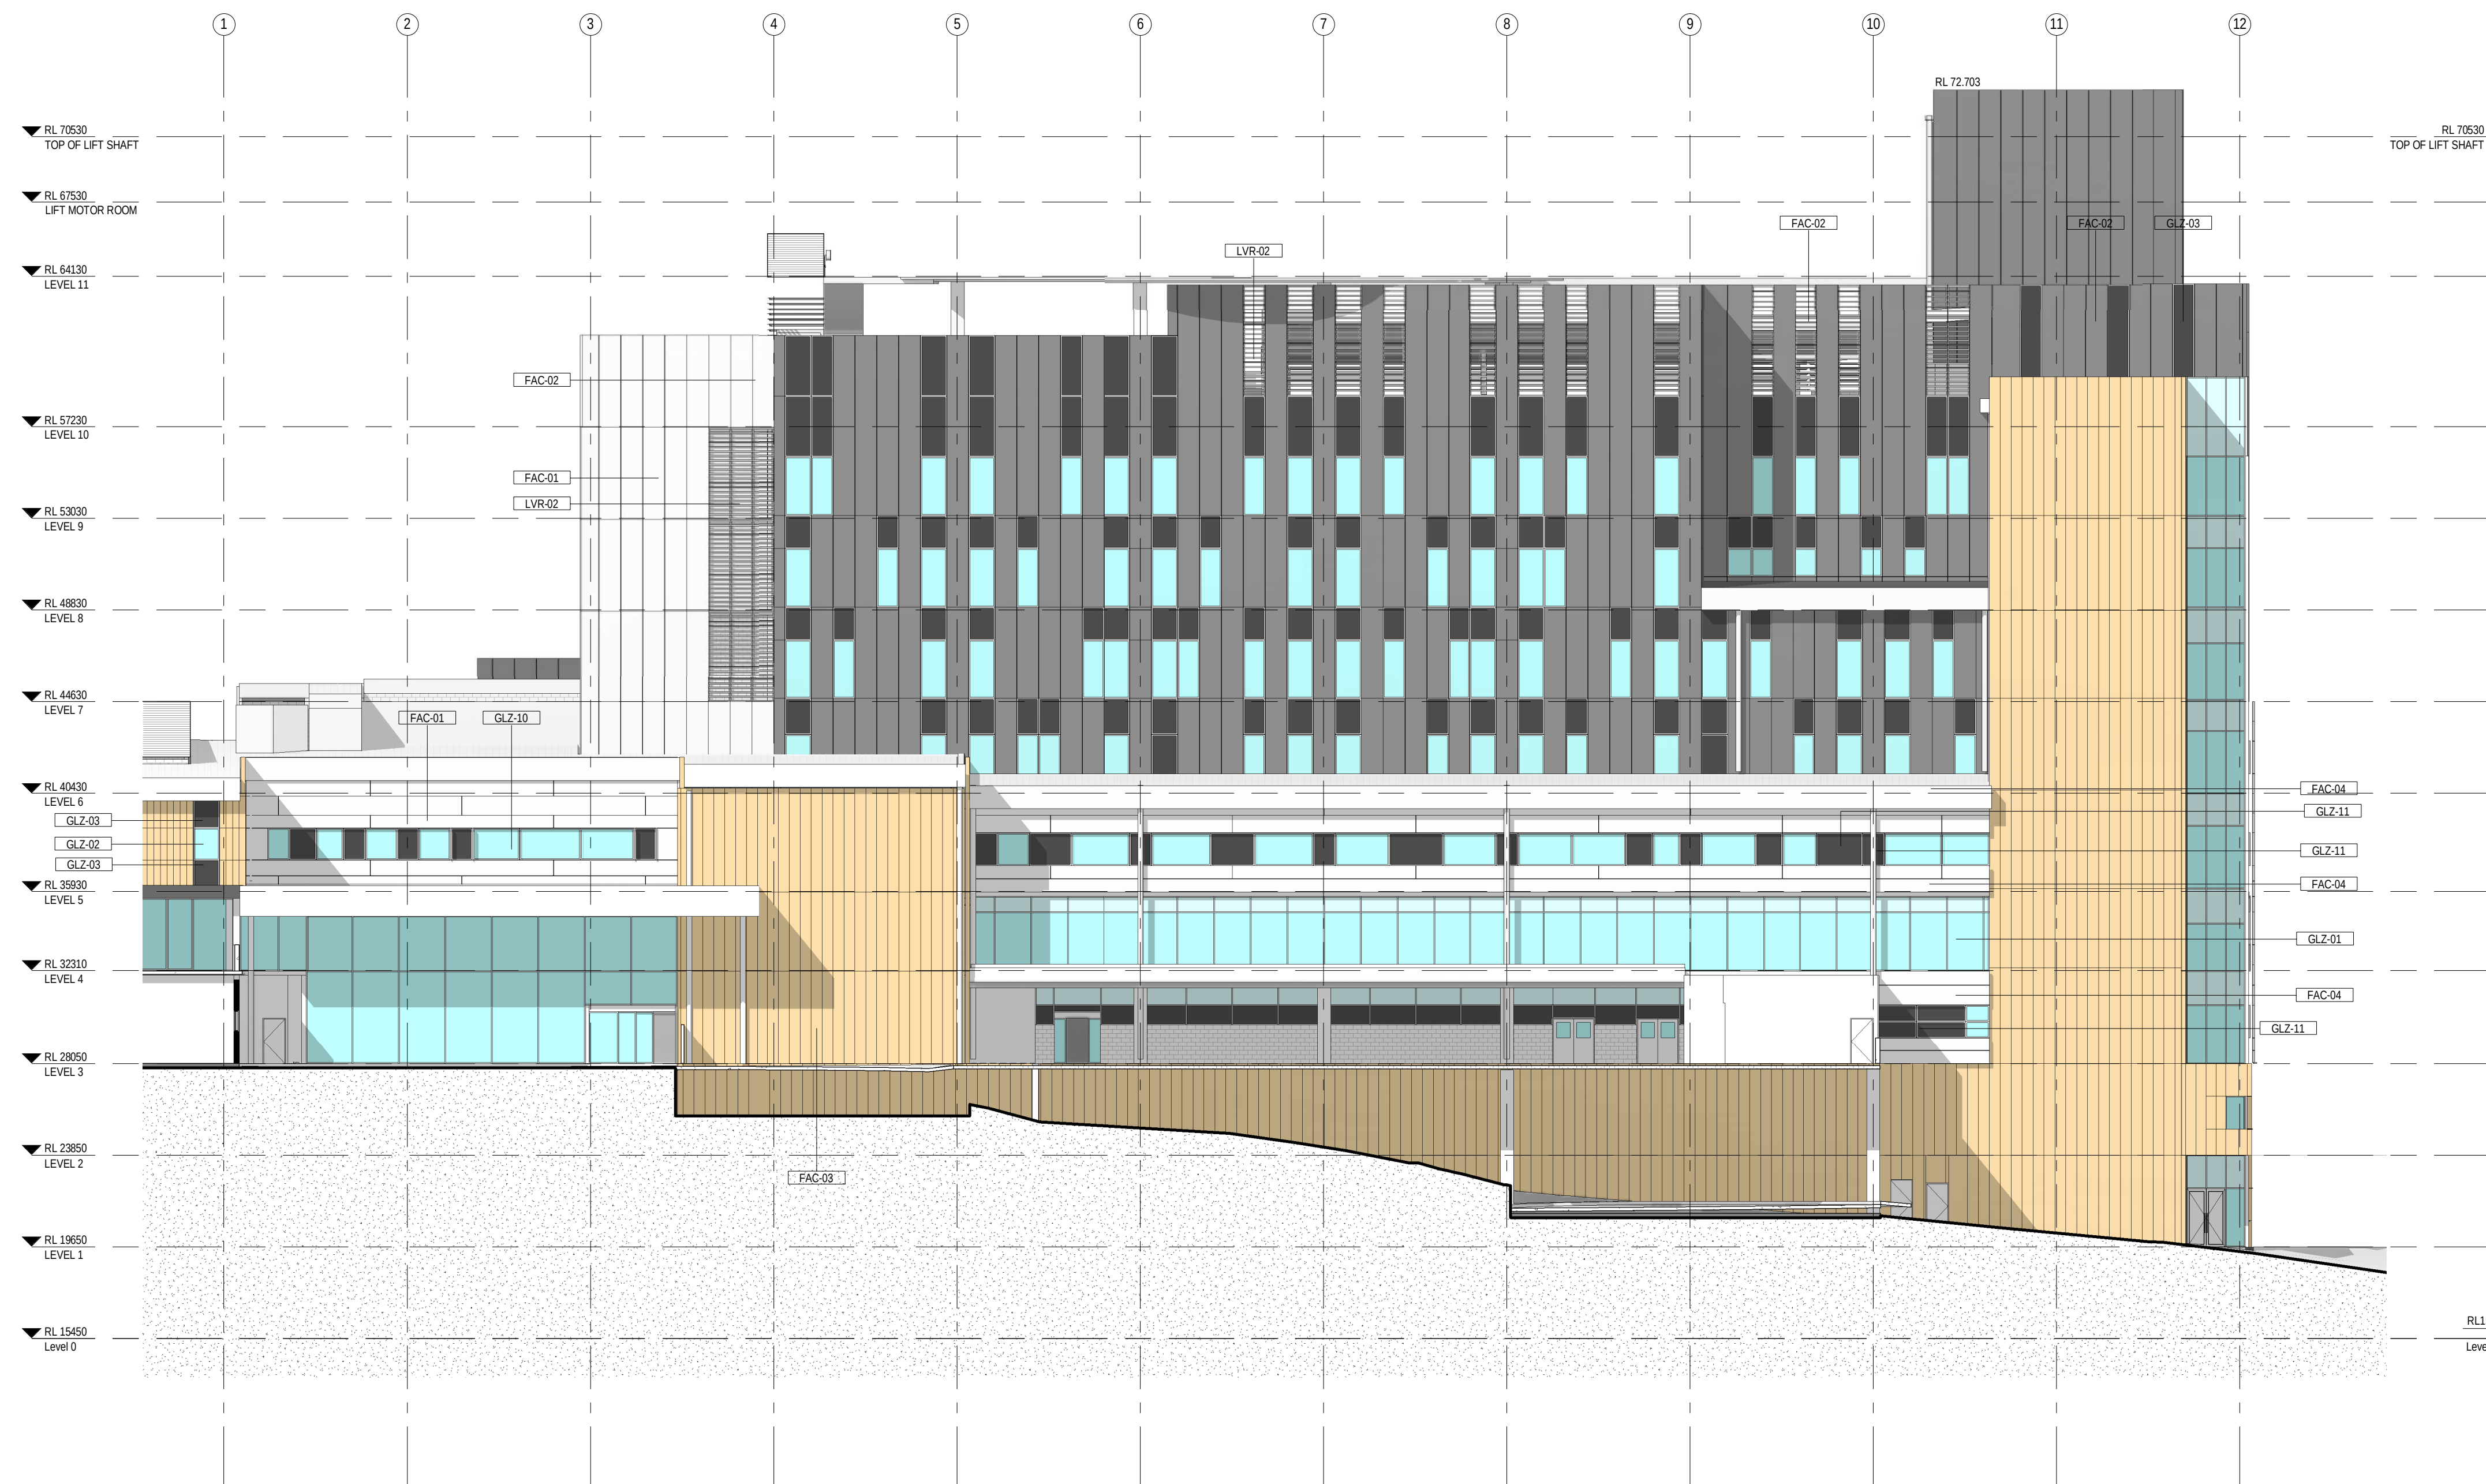

NOTES:

8	24/04/2015	SSD FINAL ISSUE
8	02/04/2015	SD ISSUE
7	02/04/2015	SD ISSUE
6	30/03/2015	SSD DRAFT ISSUE
5	17/03/2015	SSD ISSUE
4	27/02/2015	100% SCHEMATIC DESIGN ISSUE
3	30/01/2015	100% SCHEMATIC DESIGN ISSUE
2	18/12/2014	PRELIMINARY 100% SD ISSUE
1	14/11/2014	PROCESS ISSUE

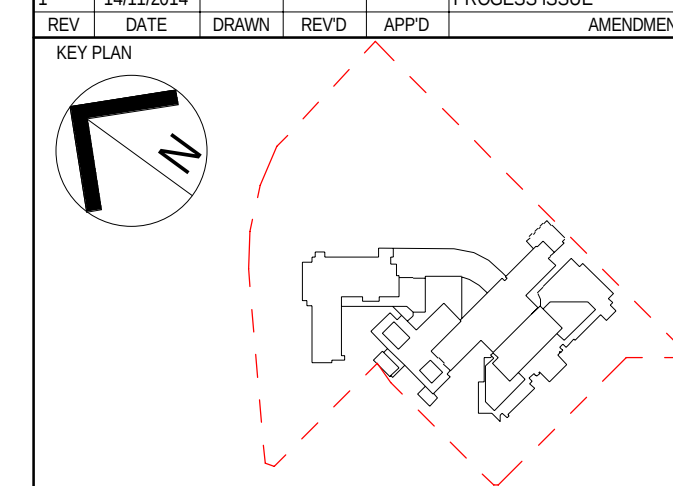

PROJECT MANAGER

aurora

CLIENT

NSW Health
GOVERNMENT Infrastructure

JACOBS

20 CHURCH STREET
SYDNEY, NSW 2005
AUSTRALIA

TEL: +61 2 9552 7200
FAX: +61 2 9552 5265
WWW.JACOBS.COM

PROJECT
GOSFORD HOSPITAL

HOLDEN STREET
GOSFORD, NSW 2250

TITLE
ARCHITECTURE
EAST ELEVATION

DRAWING STATUS

FINAL ISSUE

DRAWN

Jacobs

DESIGNED

Jacobs

REVIEWED

CY

APPROVED

VL

SCALE (A3)

1 : 200

DRAWING NO.

NB98078-NEWB-AR-DG-7102

REV

9