


SECTION CC

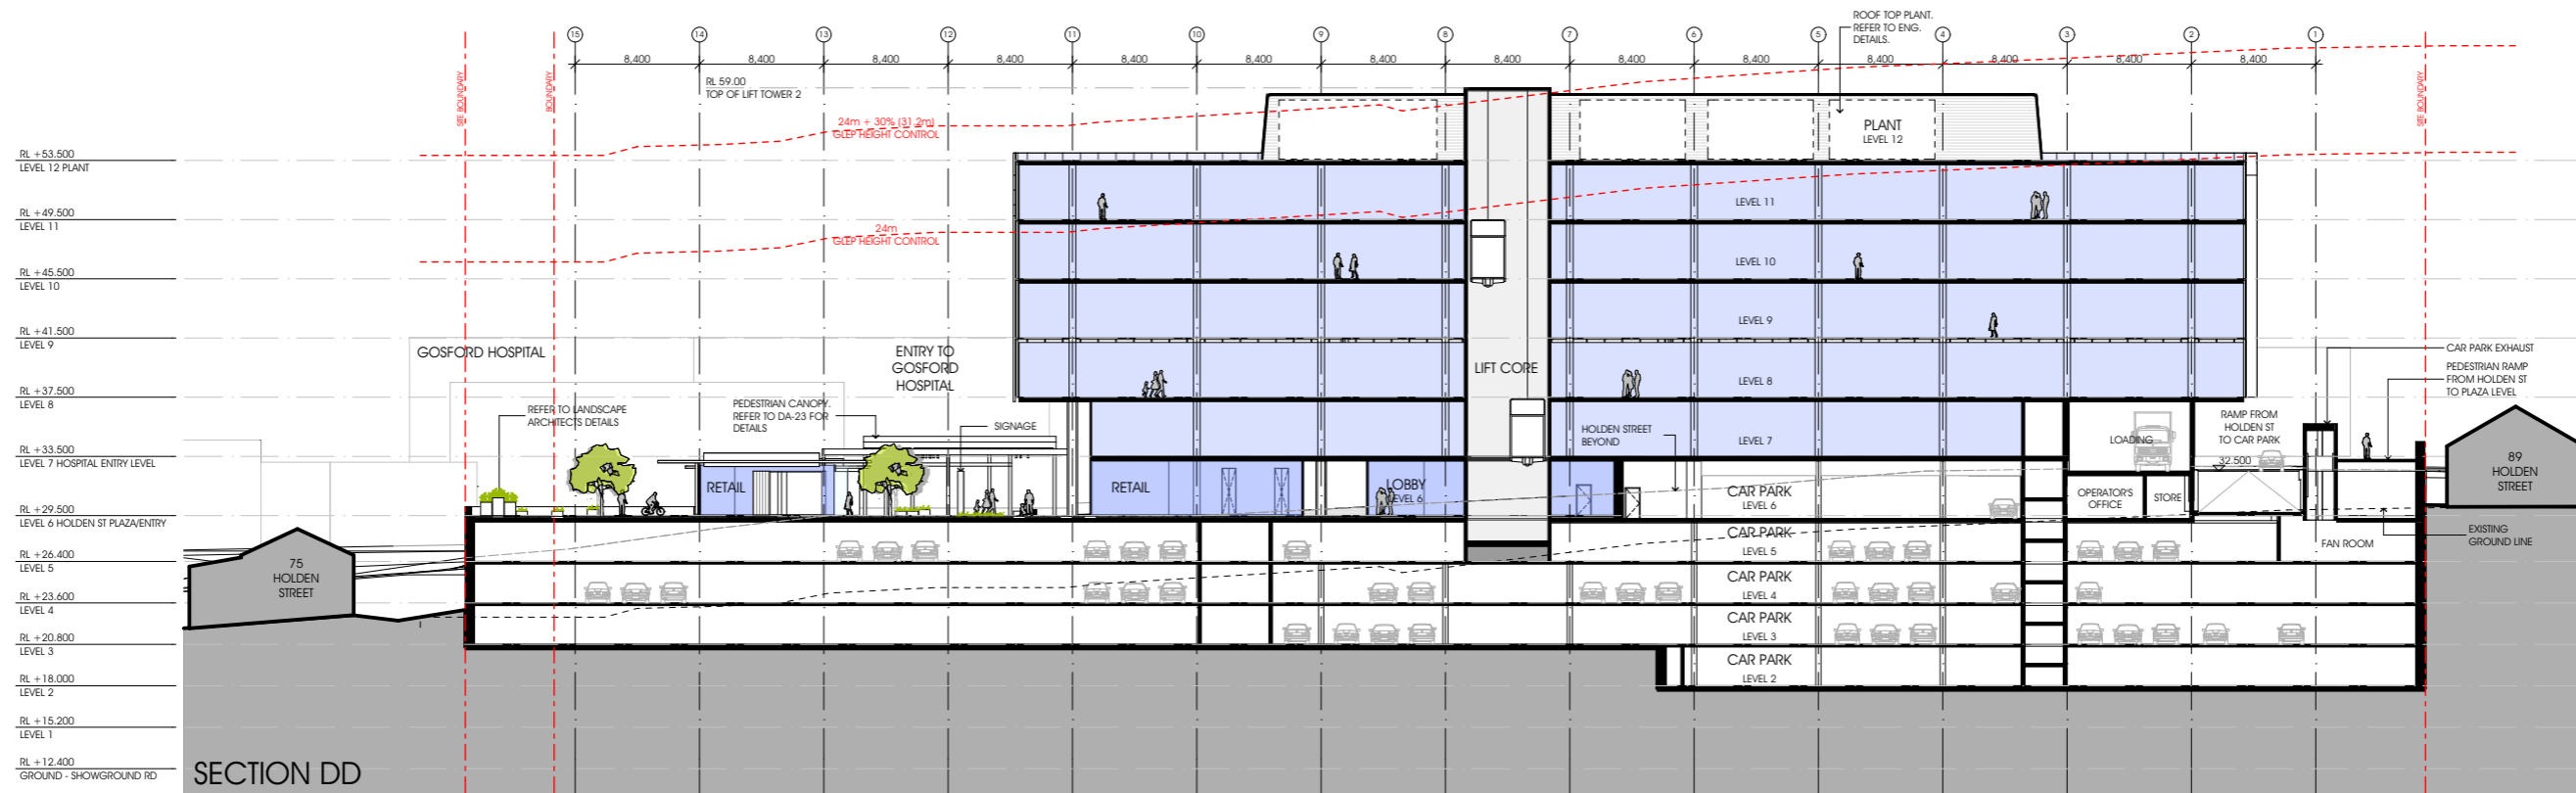

SECTION DD

Gosford Hospital Redevelopment

SSDA Submission

This drawing is issued upon the condition it is not copied, reproduced, retained or disclosed to any unauthorised person either wholly or in part without prior consent in writing of fitzpatrick+partners.
Do not scale drawings. Check dimensions before commencing work.

Drawings show design intent only. Shop drawings are to be provided for approval prior to construction or manufacture. Inconsistencies are to be reported to fitzpatrick + partners.




PROJECT NORTH SCALE @ A3 PRINT DATE
1:500 13/07/2015


fitzpatrick+partners
© Copyright 2014
PJ + 61 2 8274 8200 WJ www.fitzpatrickpartners.com

DRAWING
SECTIONS CC & DD

PROJECT NO.	DRAWING NO.	ISSUE
21421	DA-18	B

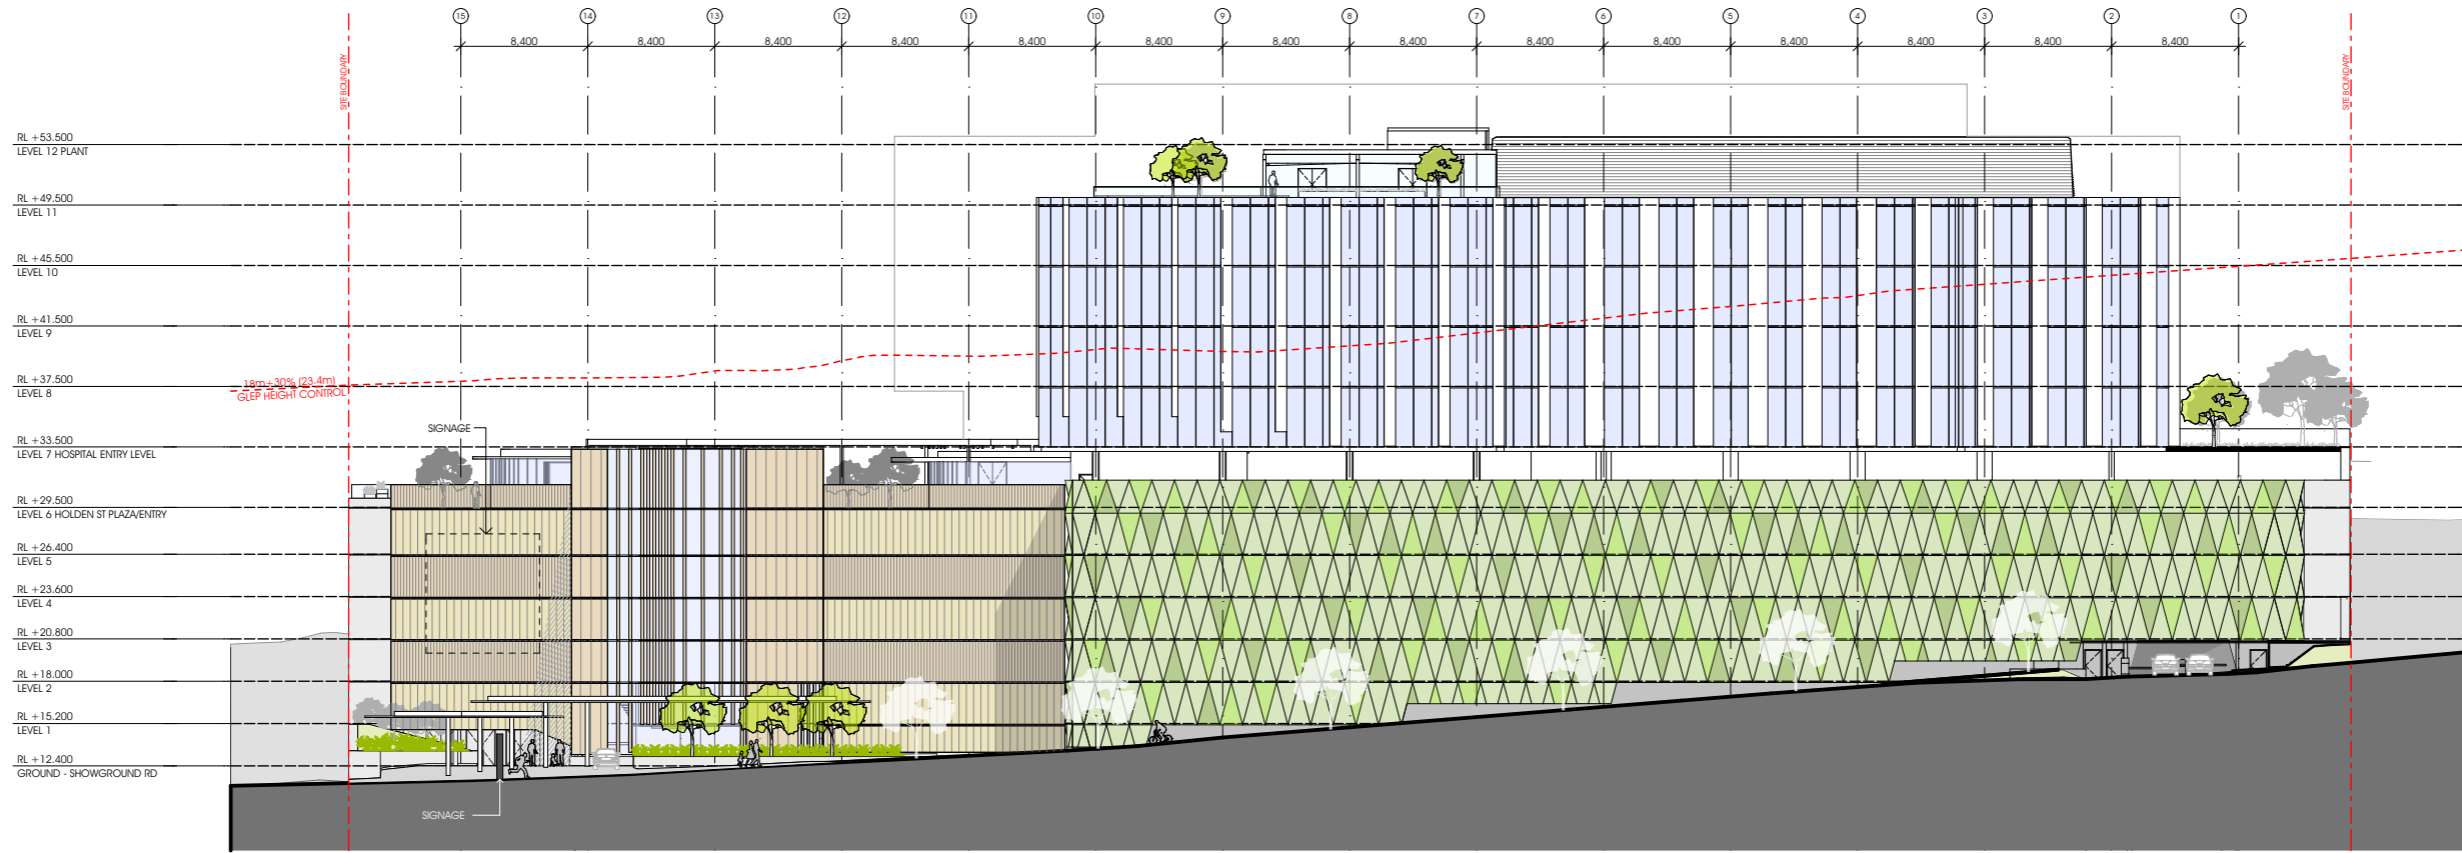

EASTERN ELEVATION

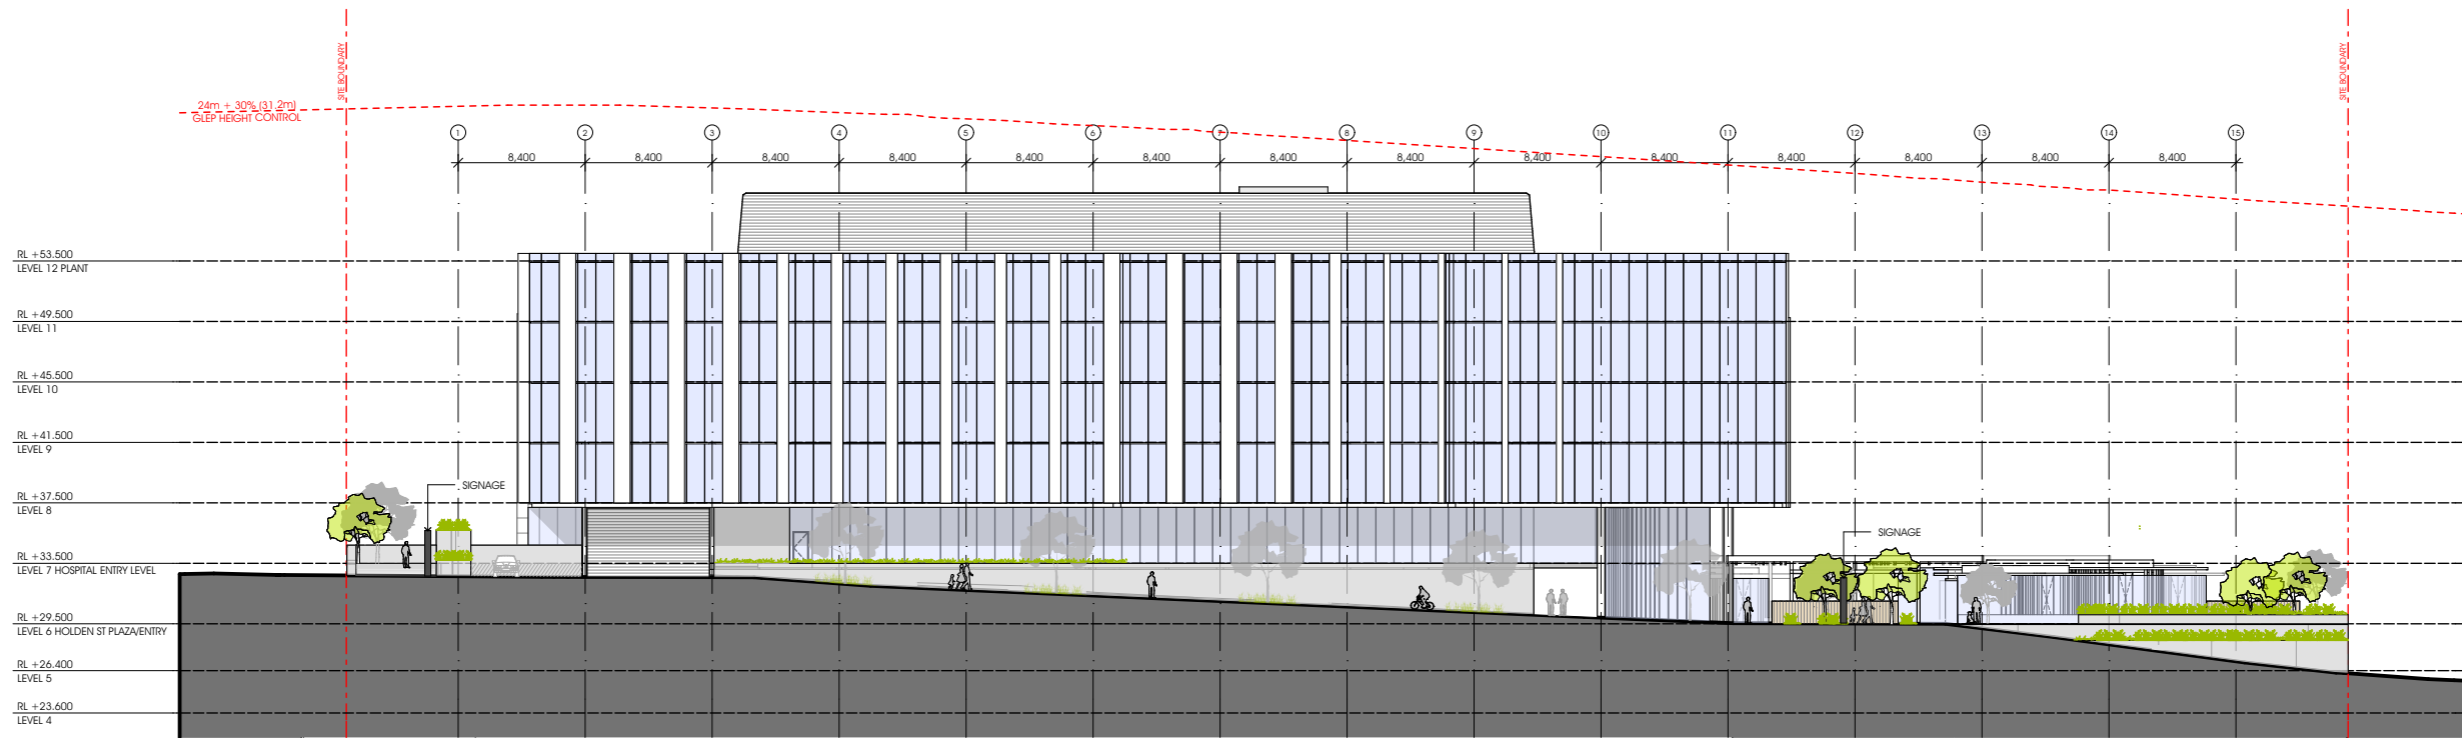

WESTERN ELEVATION

Gosford Hospital Redevelopment

SSDA Submission

This drawing is issued upon the condition it is not copied, reproduced, retained or disclosed to any unauthorised person either wholly or in part without prior consent in writing of fitzpatrick+partners.
Do not scale drawings. Check dimensions before commencing work.

Drawings show design intent only. Shop drawings are to be provided for approval prior to construction or manufacture. Inconsistencies are to be reported to fitzpatrick + partners.




PROJECT NORTH SCALE @ A3 PRINT DATE
1:500 13/07/2015


fitzpatrick+partners
© Copyright 2014
PJ + 61 2 8274 8200 WJ www.fitzpatrickpartners.com

DRAWING
ELEVATIONS - 2 & 4

PROJECT NO.	DRAWING NO.	ISSUE
21421	DA-19	B

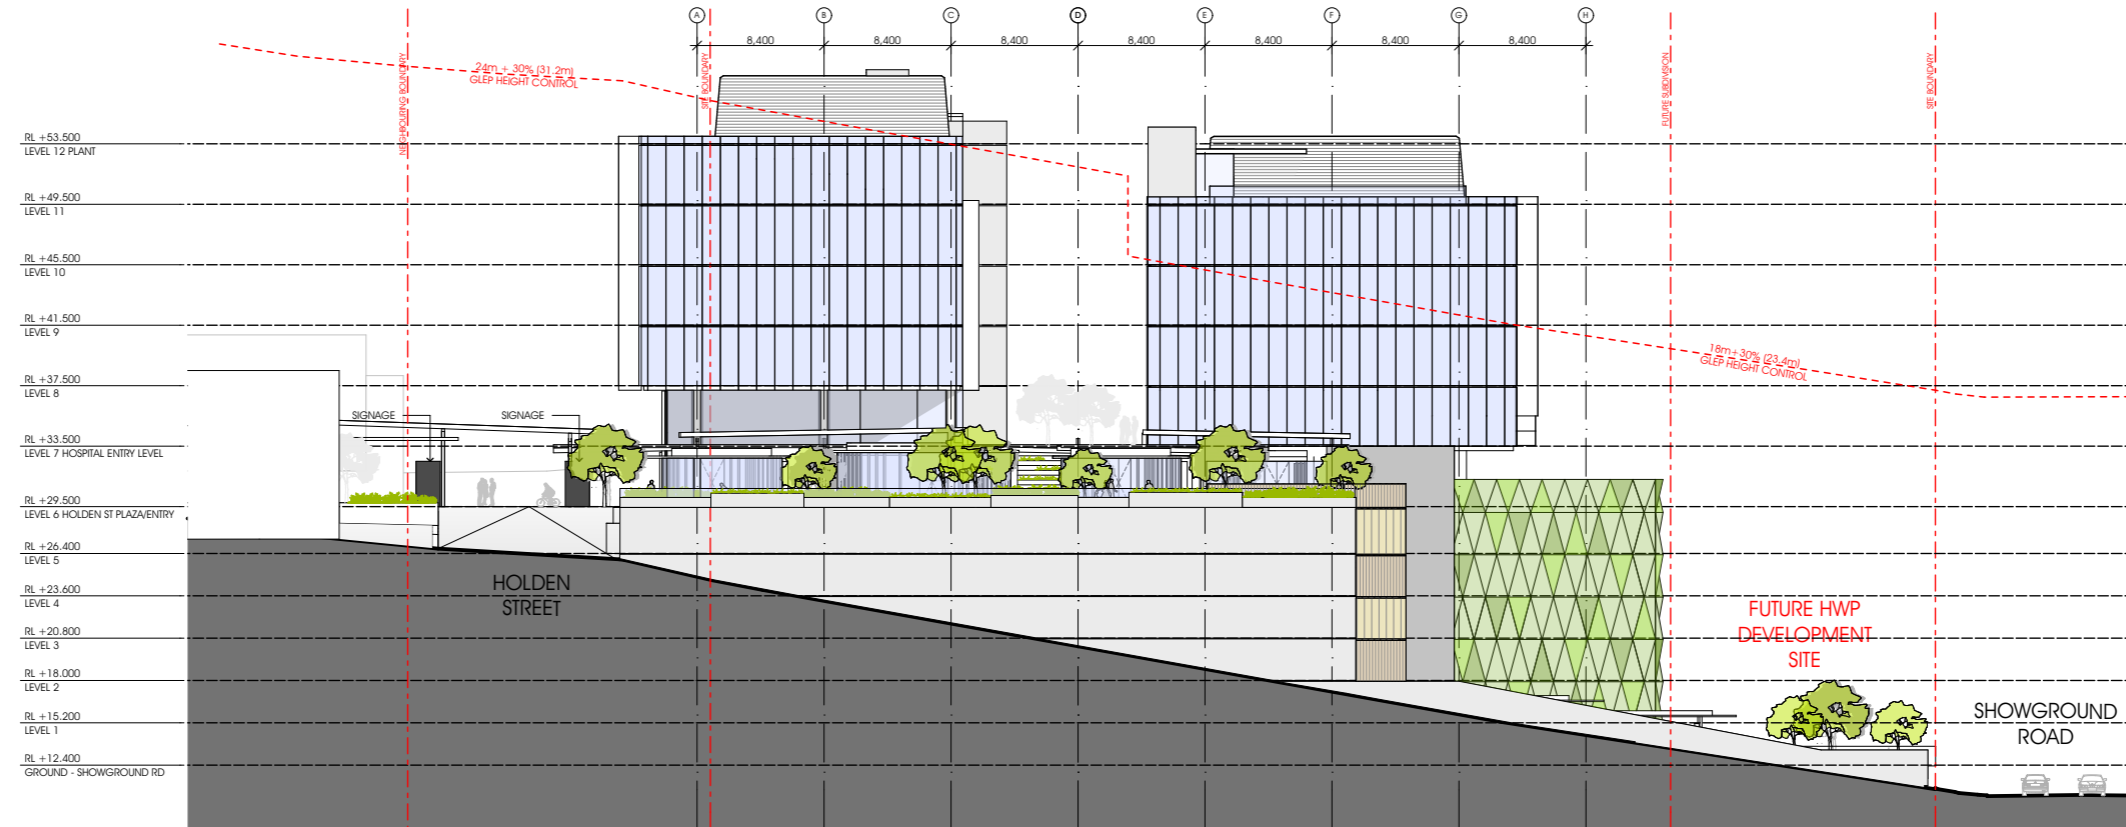

SOUTHERN ELEVATION

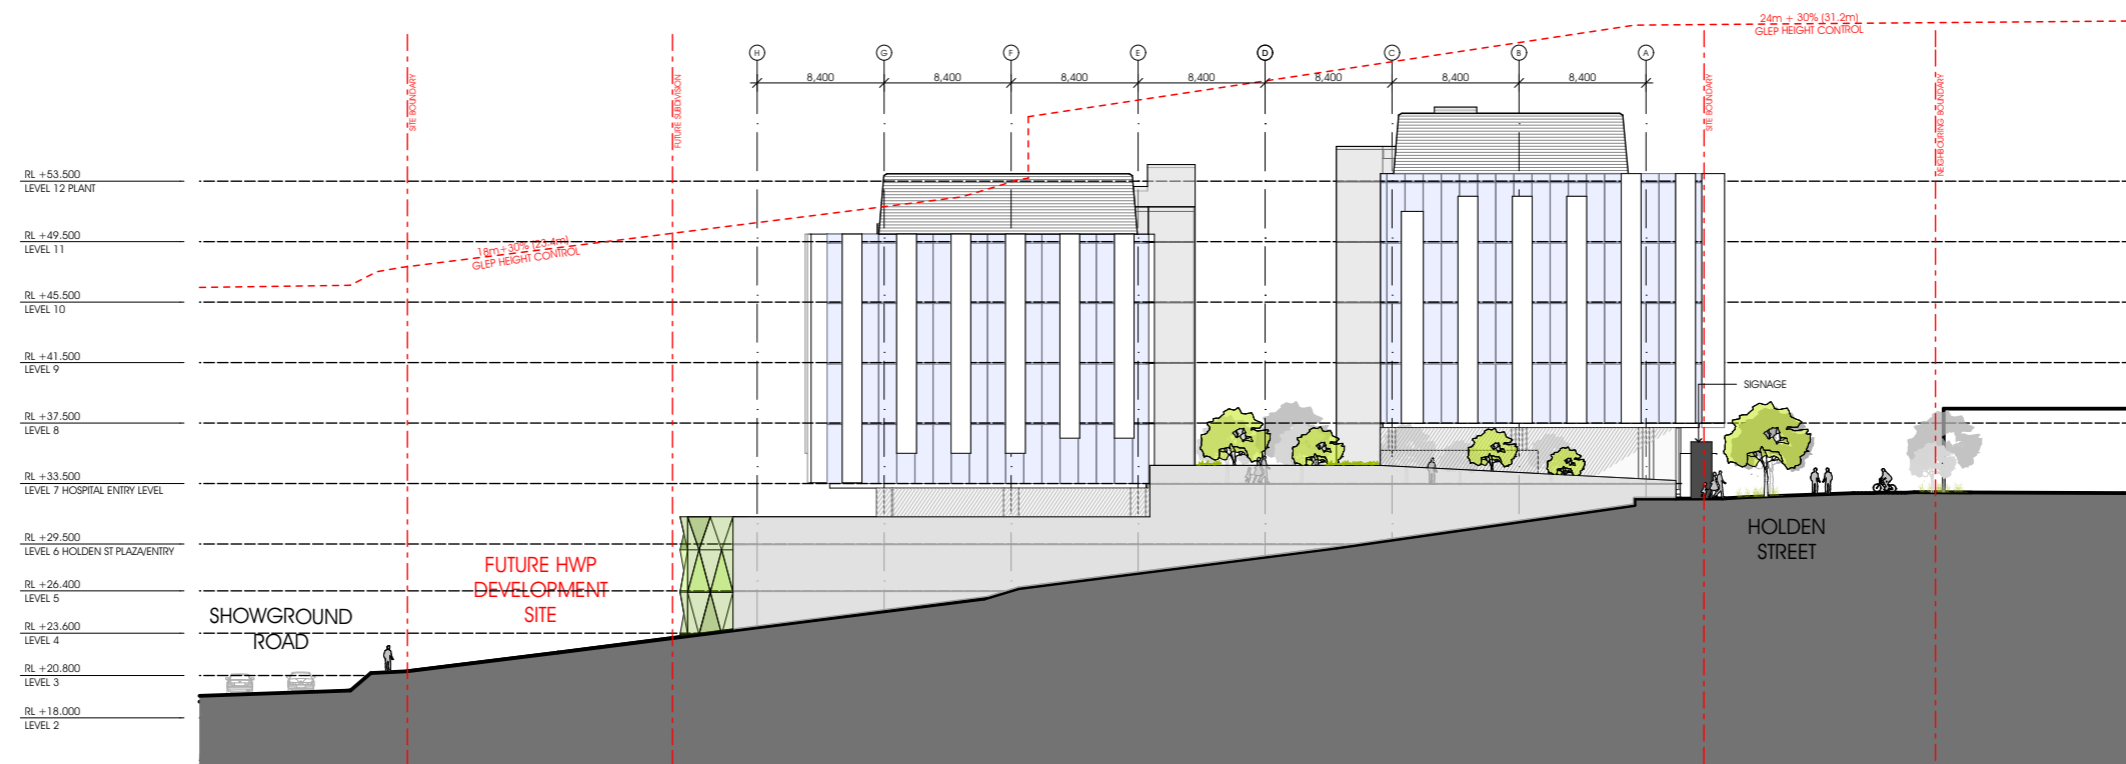

NOTHERN ELEVATION

Gosford Hospital Redevelopment

SSDA Submission

This drawing is issued upon the condition it is not copied, reproduced, retained or disclosed to any unauthorised person either wholly or in part without prior consent in writing of fitzpatrick+partners.
Do not scale drawings. Check dimensions before commencing work.

Drawings show design intent only. Shop drawings are to be provided for approval prior to construction or manufacture. Inconsistencies are to be reported to fitzpatrick + partners.





PROJECT NORTH SCALE @ A3 PRINT DATE
1:500 13/07/2015

fitzpatrick+partners
© Copyright 2014
PJ + 61 2 8274 8200 WJ www.fitzpatrickpartners.com

DRAWING
ELEVATIONS - 1 & 3

PROJECT NO.	DRAWING NO.	ISSUE
21421	DA-20	B

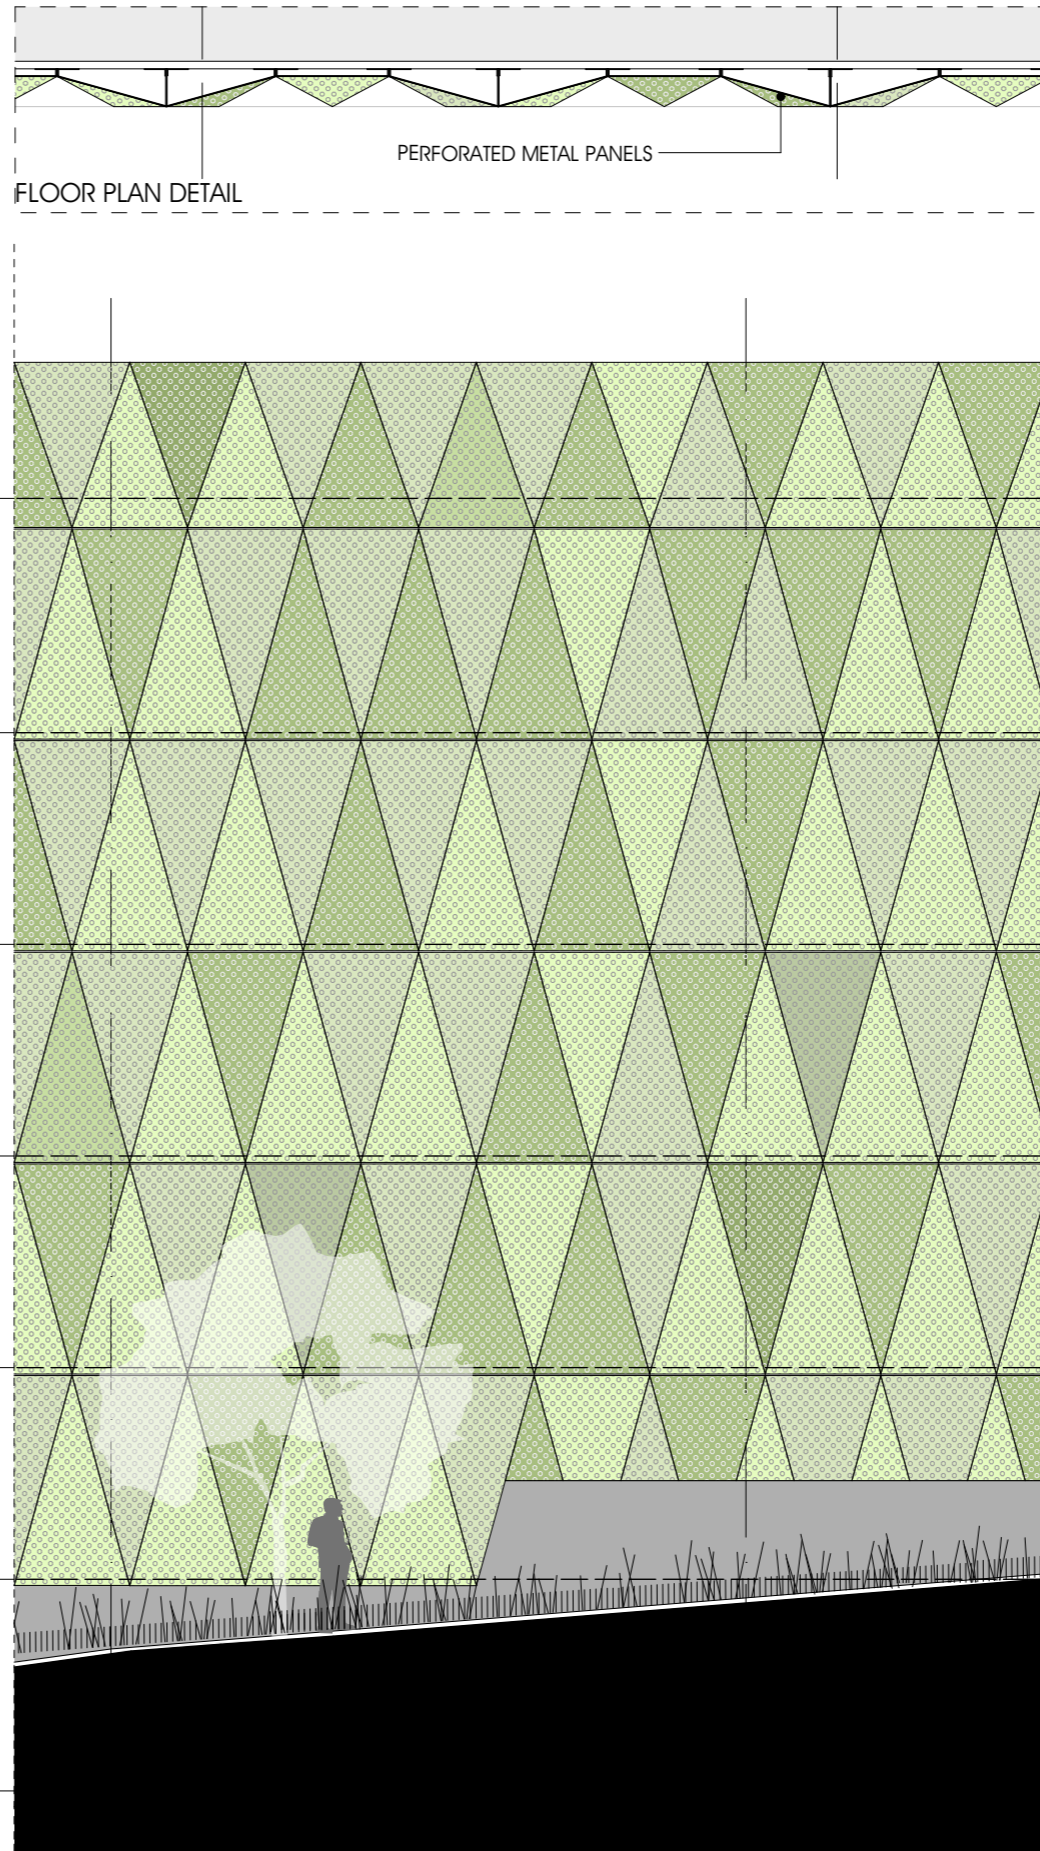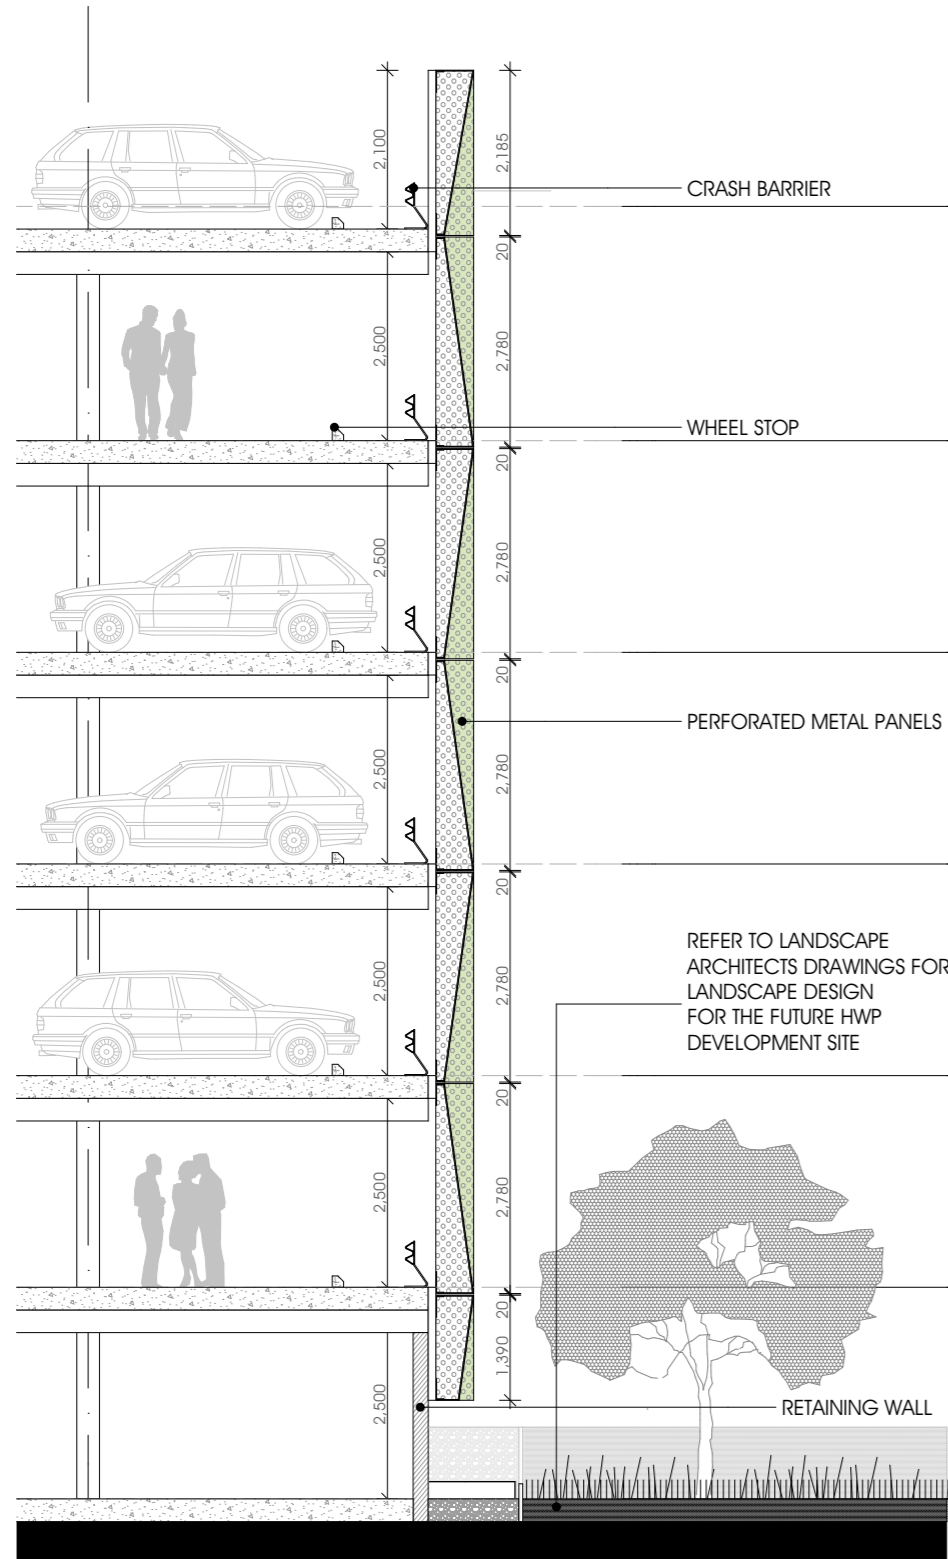

RL +29.500
LEVEL 6 HOLDEN ST PLAZA/ENTRY

RL +26.400
LEVEL 5

RL +23.600
LEVEL 4

RL +20.800
LEVEL 3

RL +18.000
LEVEL 2

RL +15.200
LEVEL 1

RL +12.400
GROUND - SHOWGROUND RD

CARPARK FACADE 1 SECTION

ELEVATION DETAIL

Gosford Hospital Redevelopment

SSDA Submission

This drawing is issued upon the condition it is not copied, reproduced, retained or disclosed to any unauthorised person either wholly or in part without prior consent in writing of fitzpatrick+partners.
Do not scale drawings. Check dimensions before commencing work.

Drawings show design intent only. Shop drawings are to be provided for approval prior to construction or manufacture. Inconsistencies are to be reported to fitzpatrick + partners.




PROJECT NORTH SCALE @ A3 PRINT DATE
1:100 13/07/2015

fitzpatrick+partners
© Copyright 2014
PJ + 61 2 8274 8200 WJ www.fitzpatrickpartners.com

DRAWING
FACADE DETAIL 01

PROJECT NO.	DRAWING NO.	ISSUE
21421	DA-21	B

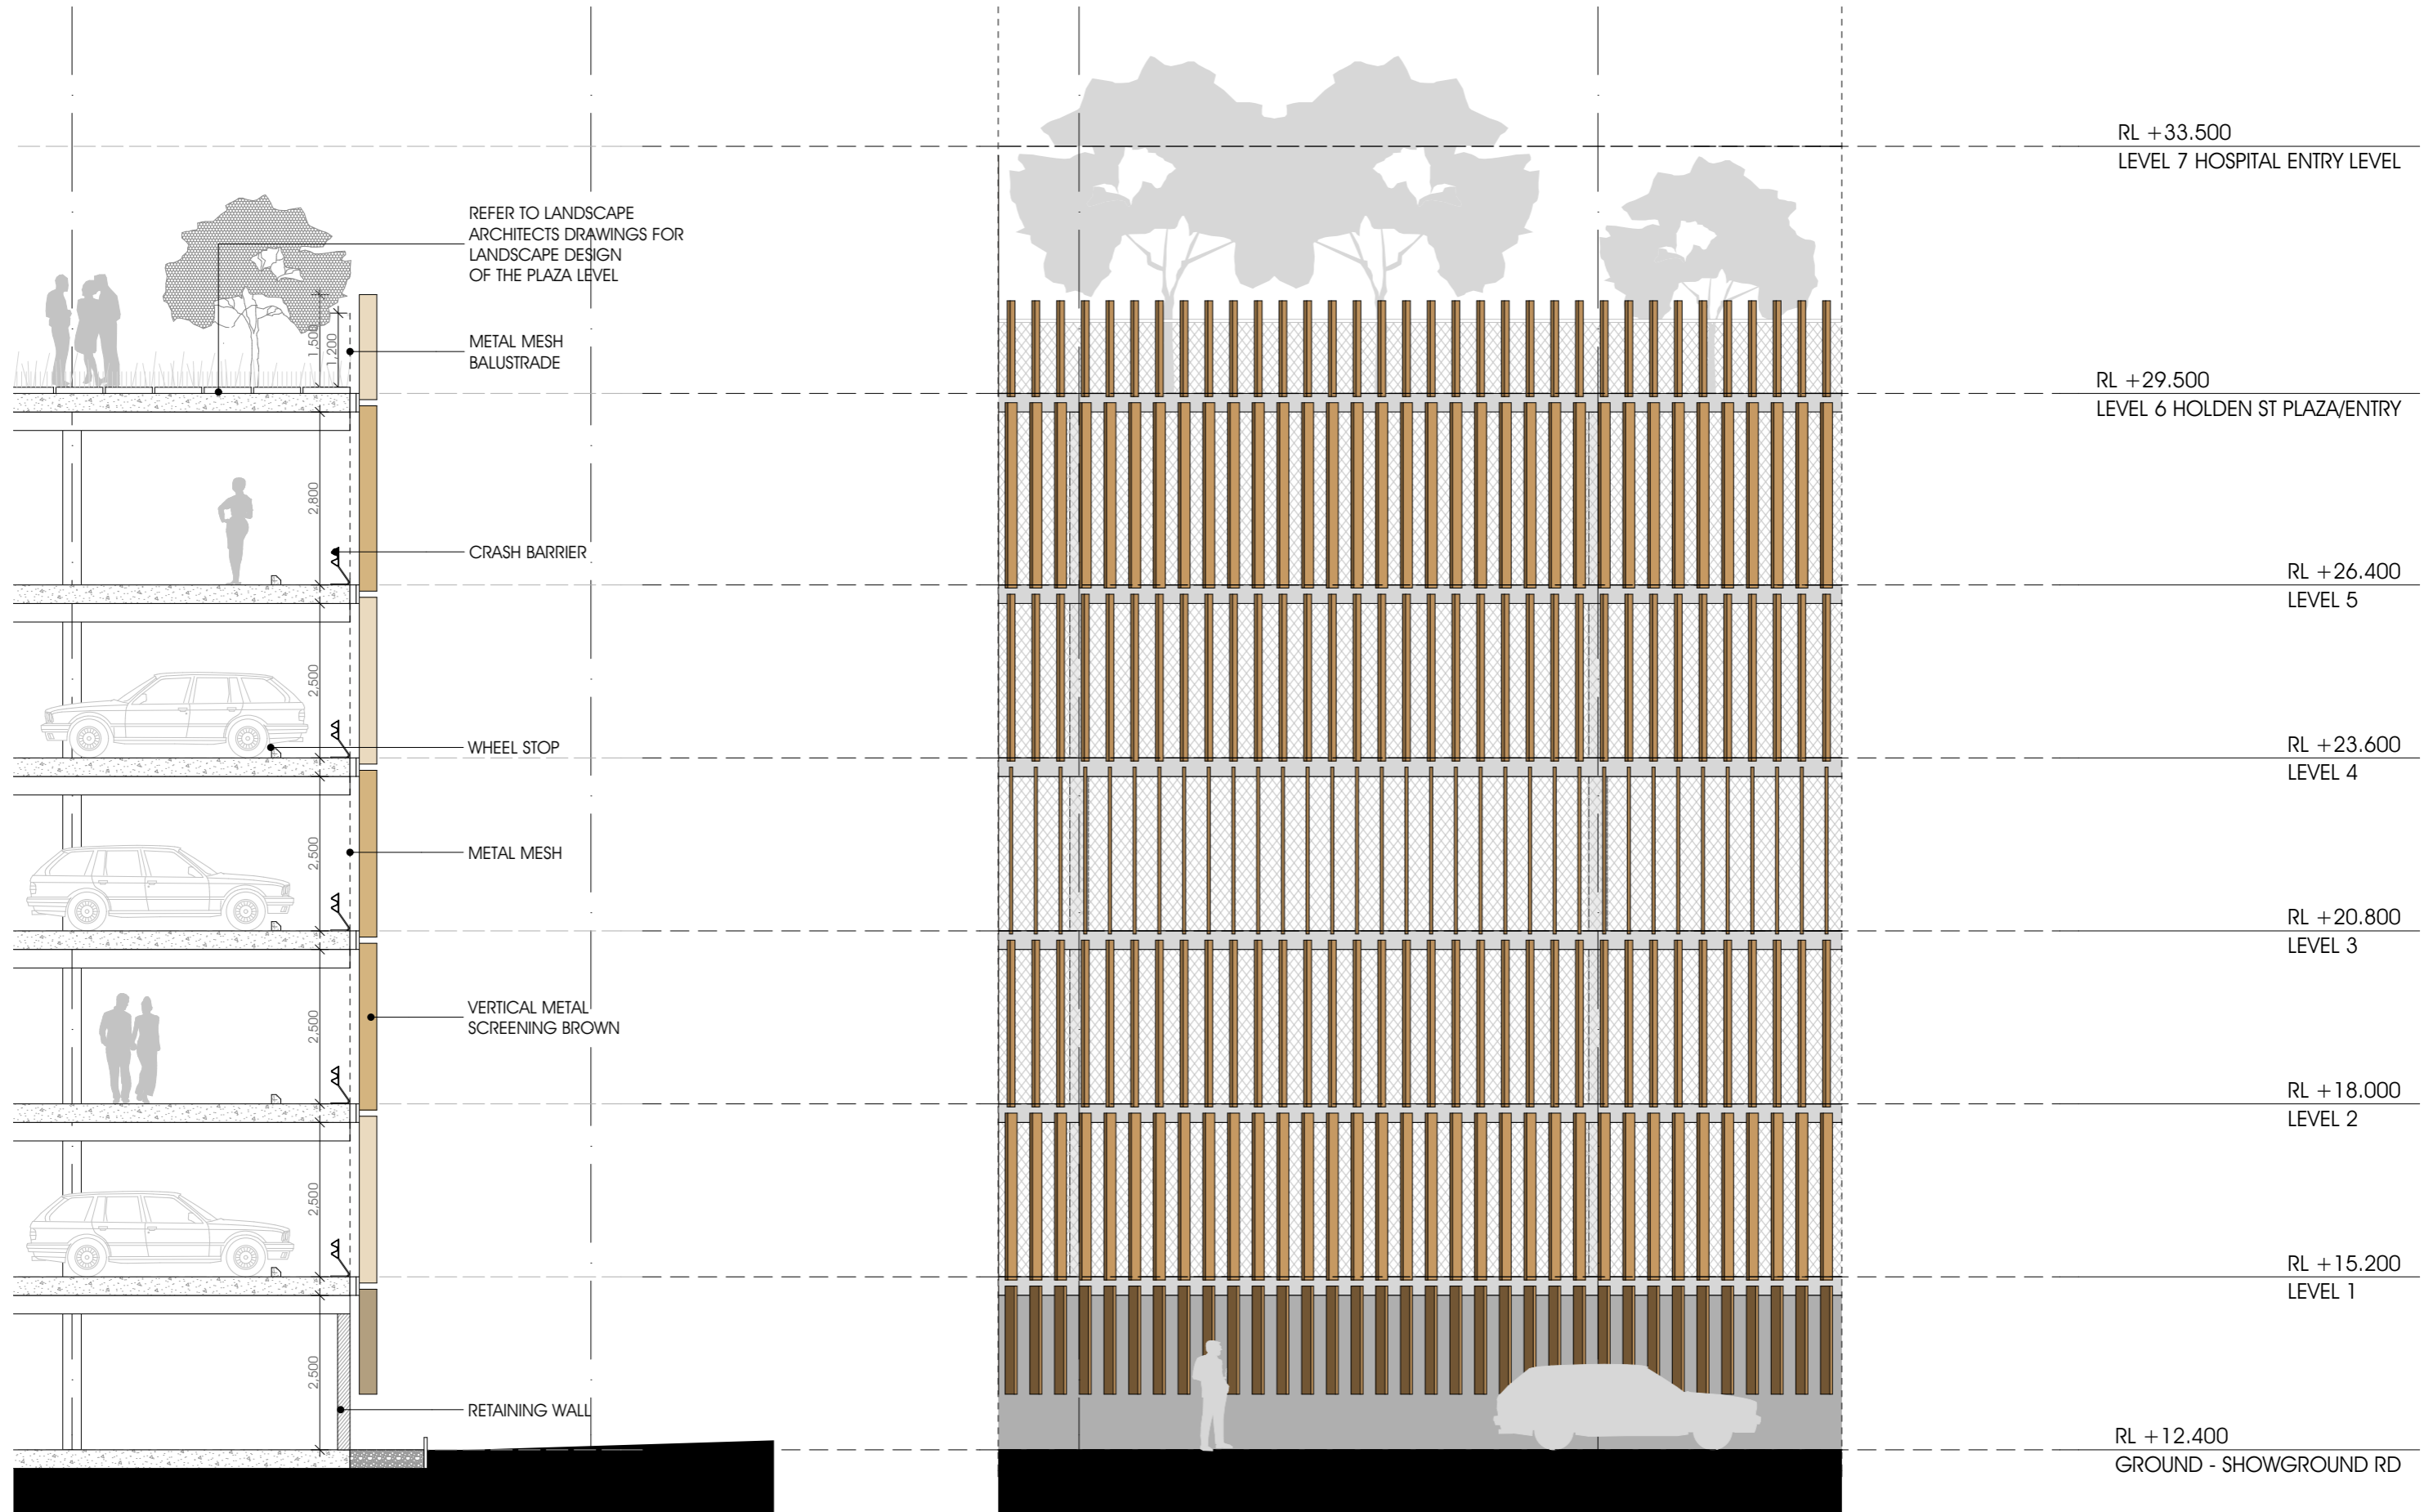

CARPARK FACADE 2 SECTION

ELEVATION DETAIL

Gosford Hospital Redevelopment

SSDA Submission

This drawing is issued upon the condition it is not copied, reproduced, retained or disclosed to any unauthorised person either wholly or in part without prior consent in writing of fitzpatrick+partners.
Do not scale drawings. Check dimensions before commencing work.

Drawings show design intent only. Shop drawings are to be provided for approval prior to construction or manufacture. Inconsistencies are to be reported to fitzpatrick + partners.




PROJECT NORTH SCALE @ A3 PRINT DATE
1:100 13/07/2015


fitzpatrick+partners
© Copyright 2014
PJ + 61 2 8274 8200 WJ www.fitzpatrickpartners.com

DRAWING
FACADE DETAIL 02


PROJECT NO.	DRAWING NO.	ISSUE
21421	DA-22	B

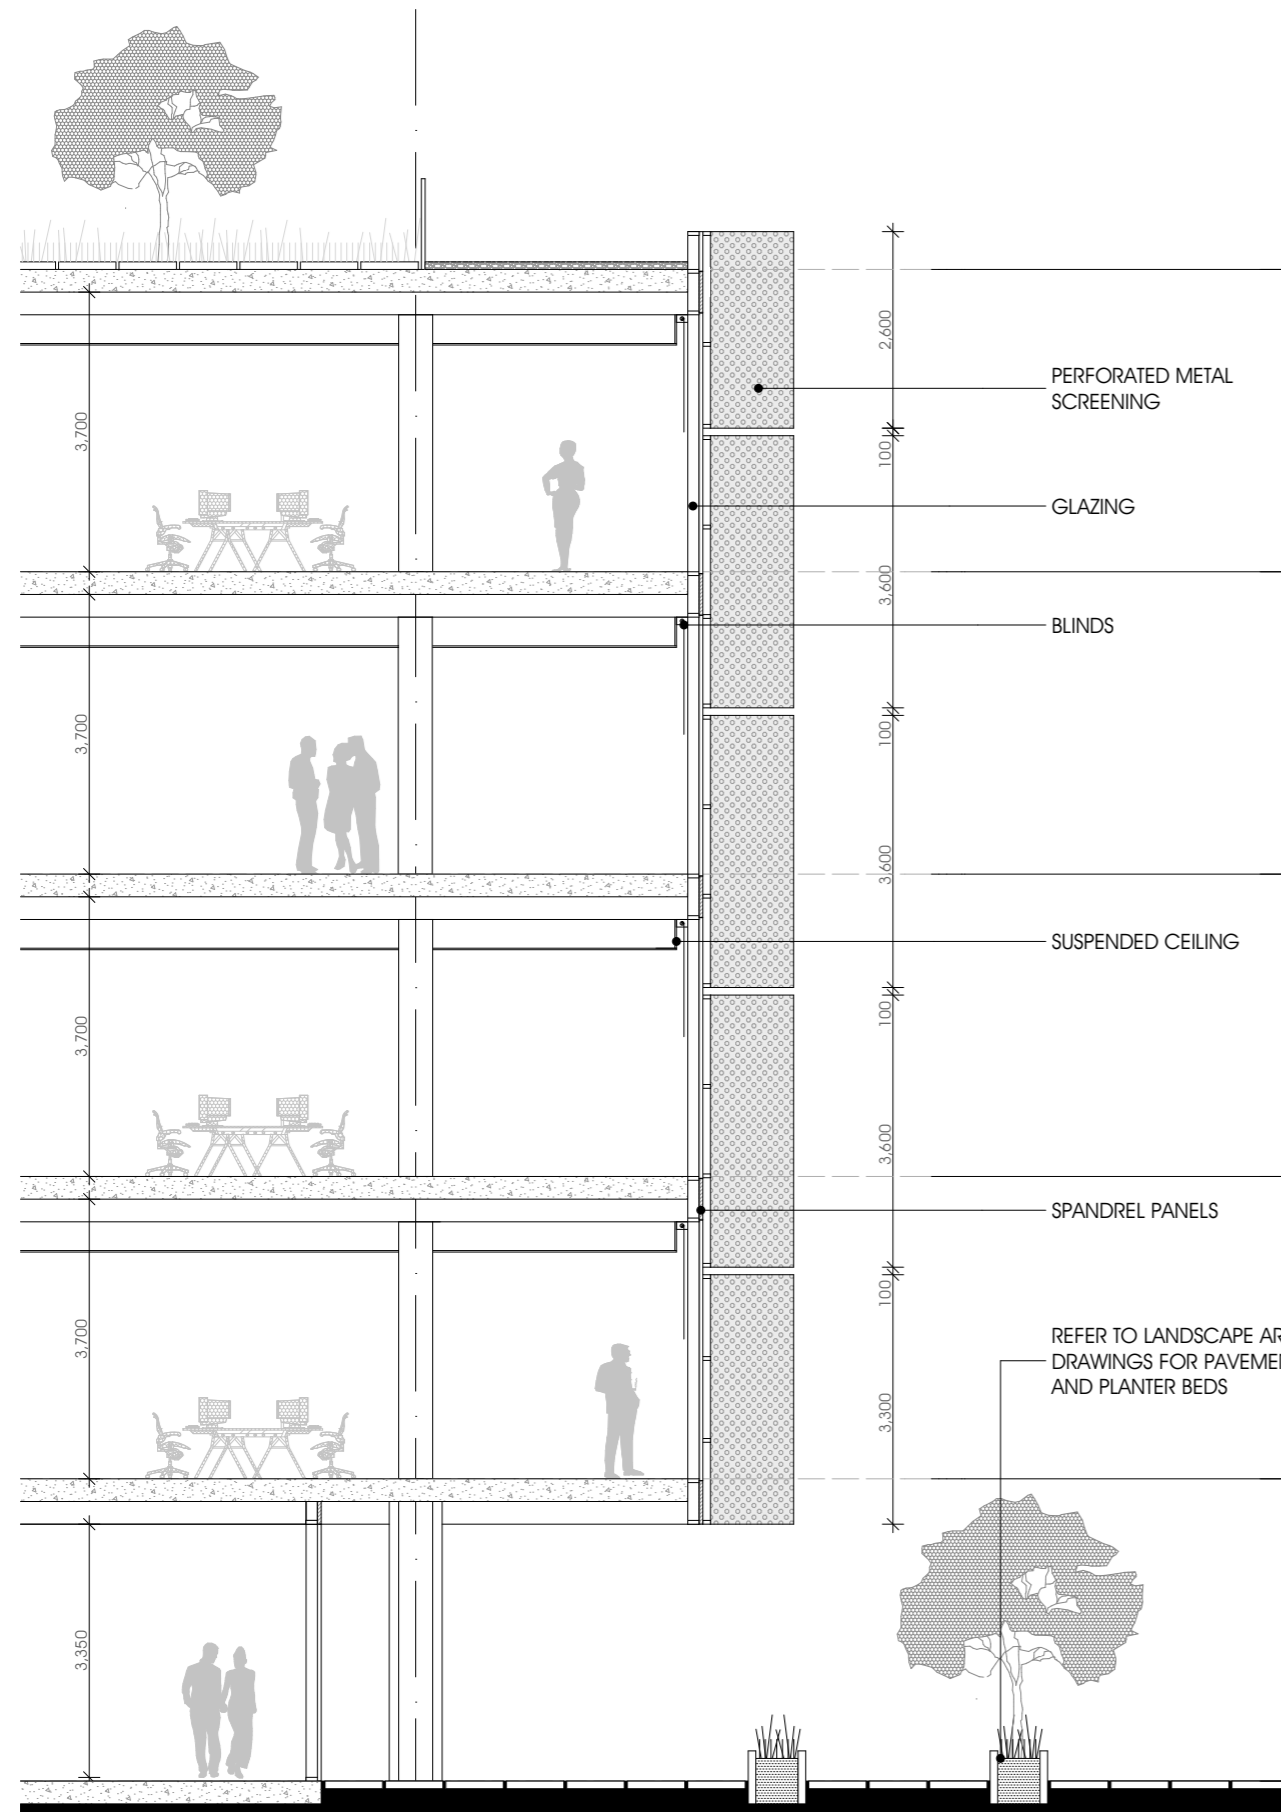

ADMINISTRATION BUILDING SECTION

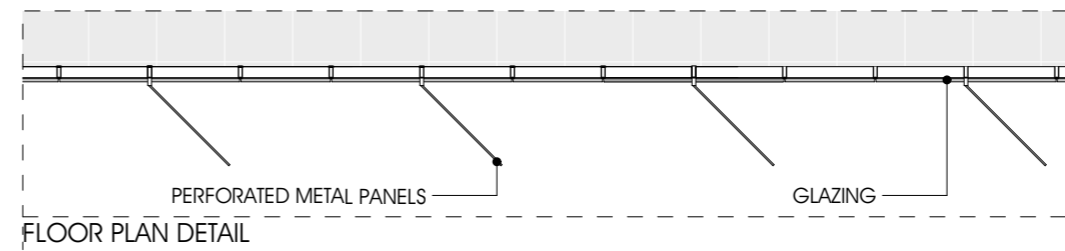

FLOOR PLAN DETAIL

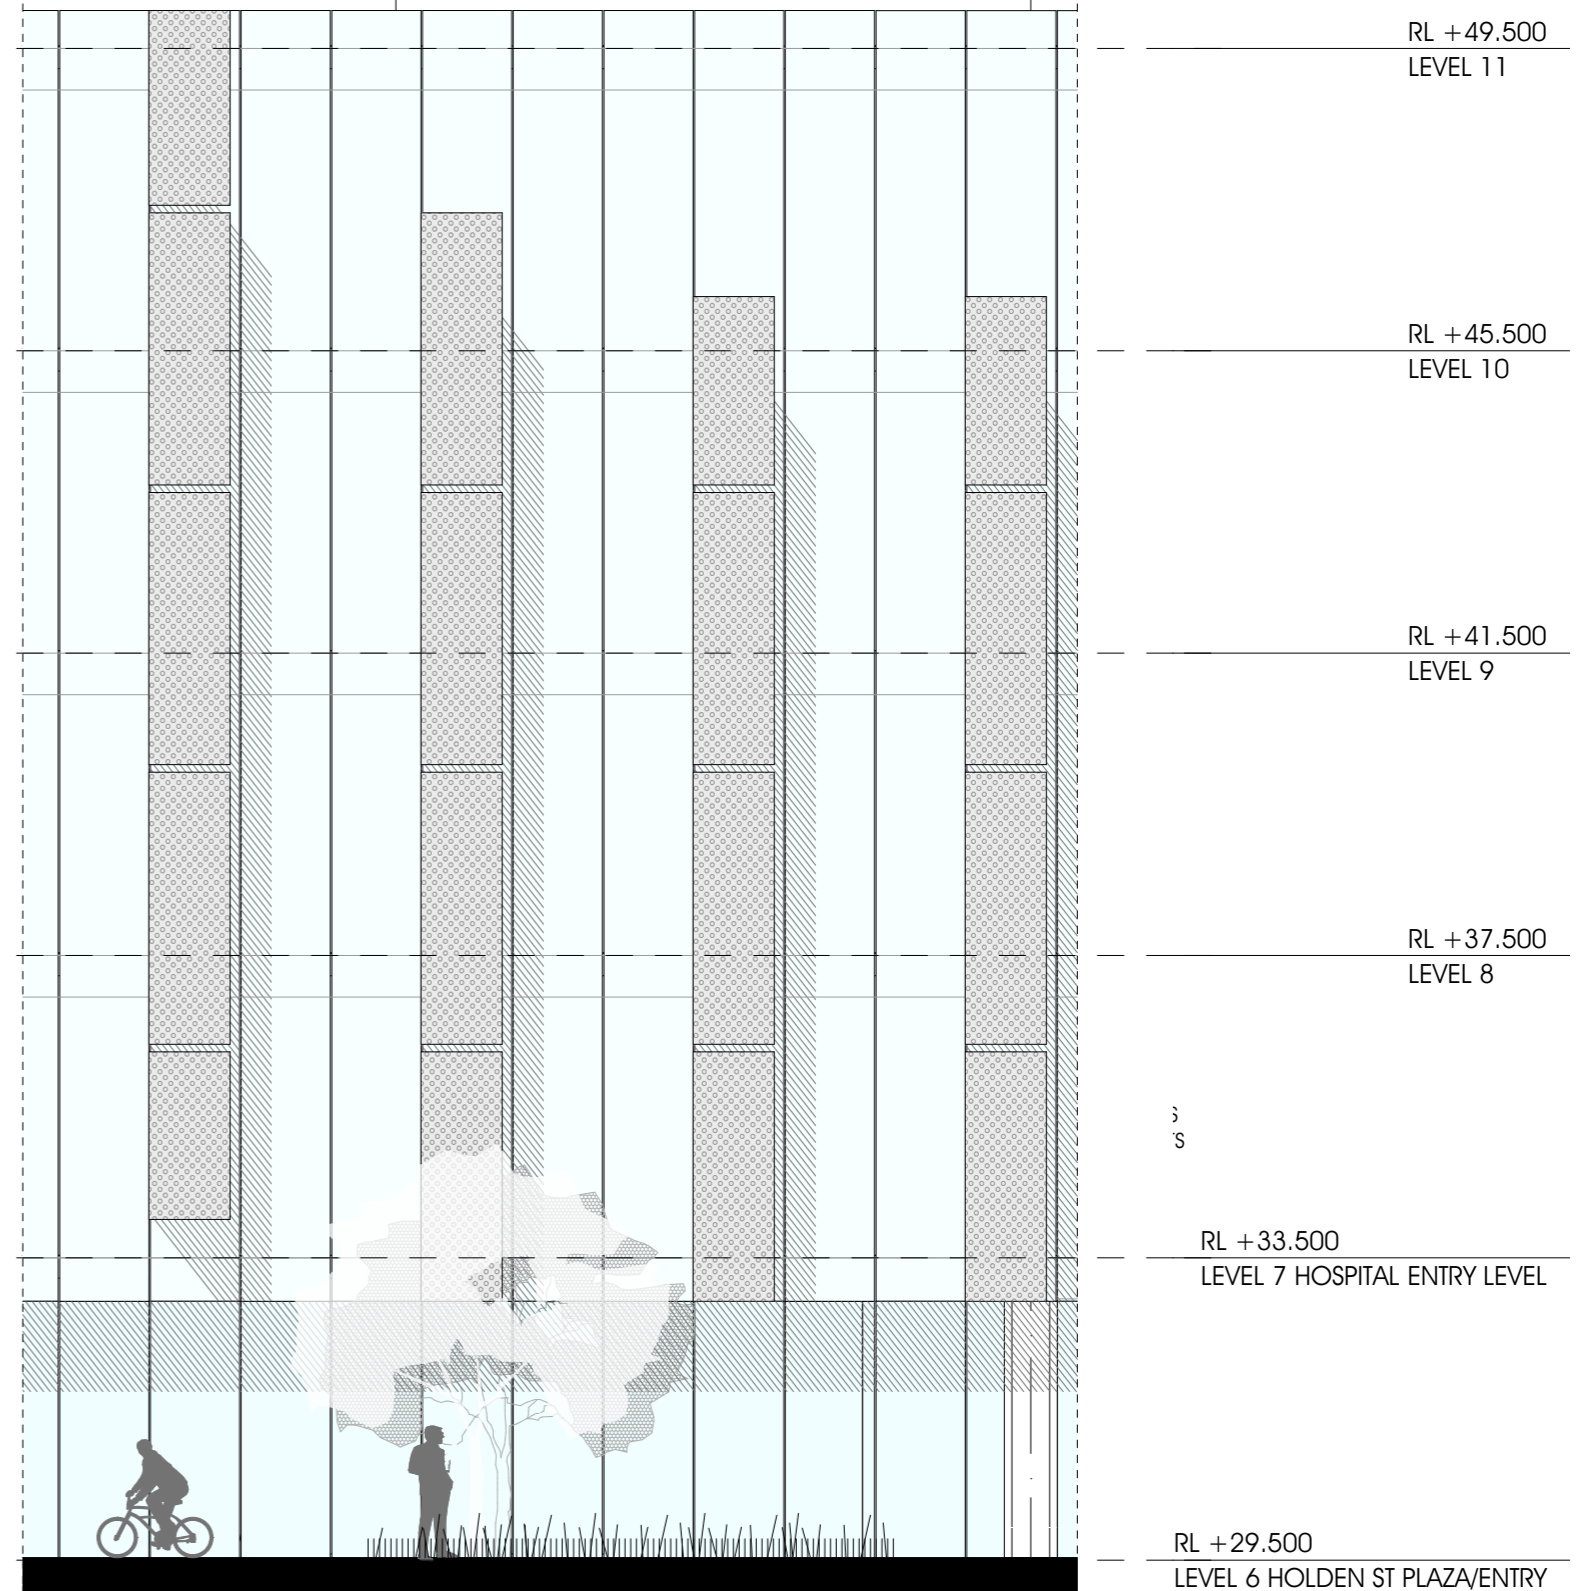

ELEVATION DETAIL

Gosford Hospital Redevelopment

SSDA Submission

This drawing is issued upon the condition it is not copied, reproduced, retained or disclosed to any unauthorised person either wholly or in part without prior consent in writing of fitzpatrick+partners. Do not scale drawings. Check dimensions before commencing work.

Drawings show design intent only. Shop drawings are to be provided for approval prior to construction or manufacture. Inconsistencies are to be reported to fitzpatrick + partners.




PROJECT NORTH SCALE @ A3 PRINT DATE 1:100 13/07/2015


fitzpatrick+partners © Copyright 2014 PJ + 61 2 8274 8200 WJ www.fitzpatrickpartners.com

DRAWING FACADE DETAIL 03


PROJECT NO. 21421 DRAWING NO. DA-23 ISSUE B

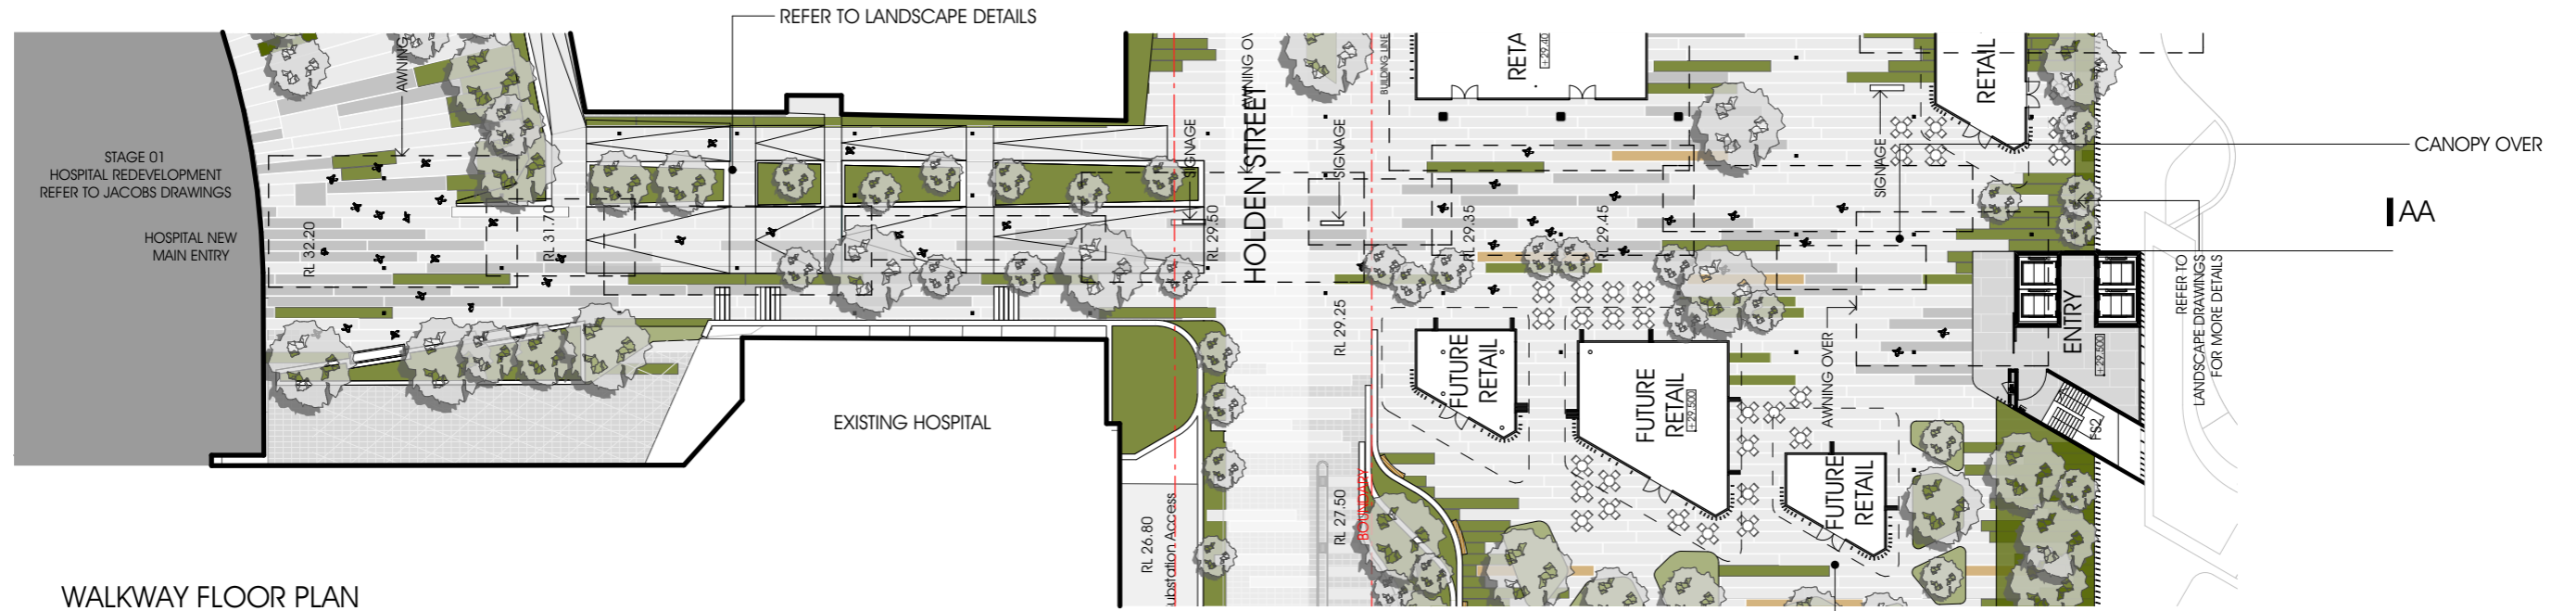

WALKWAY FLOOR PLAN

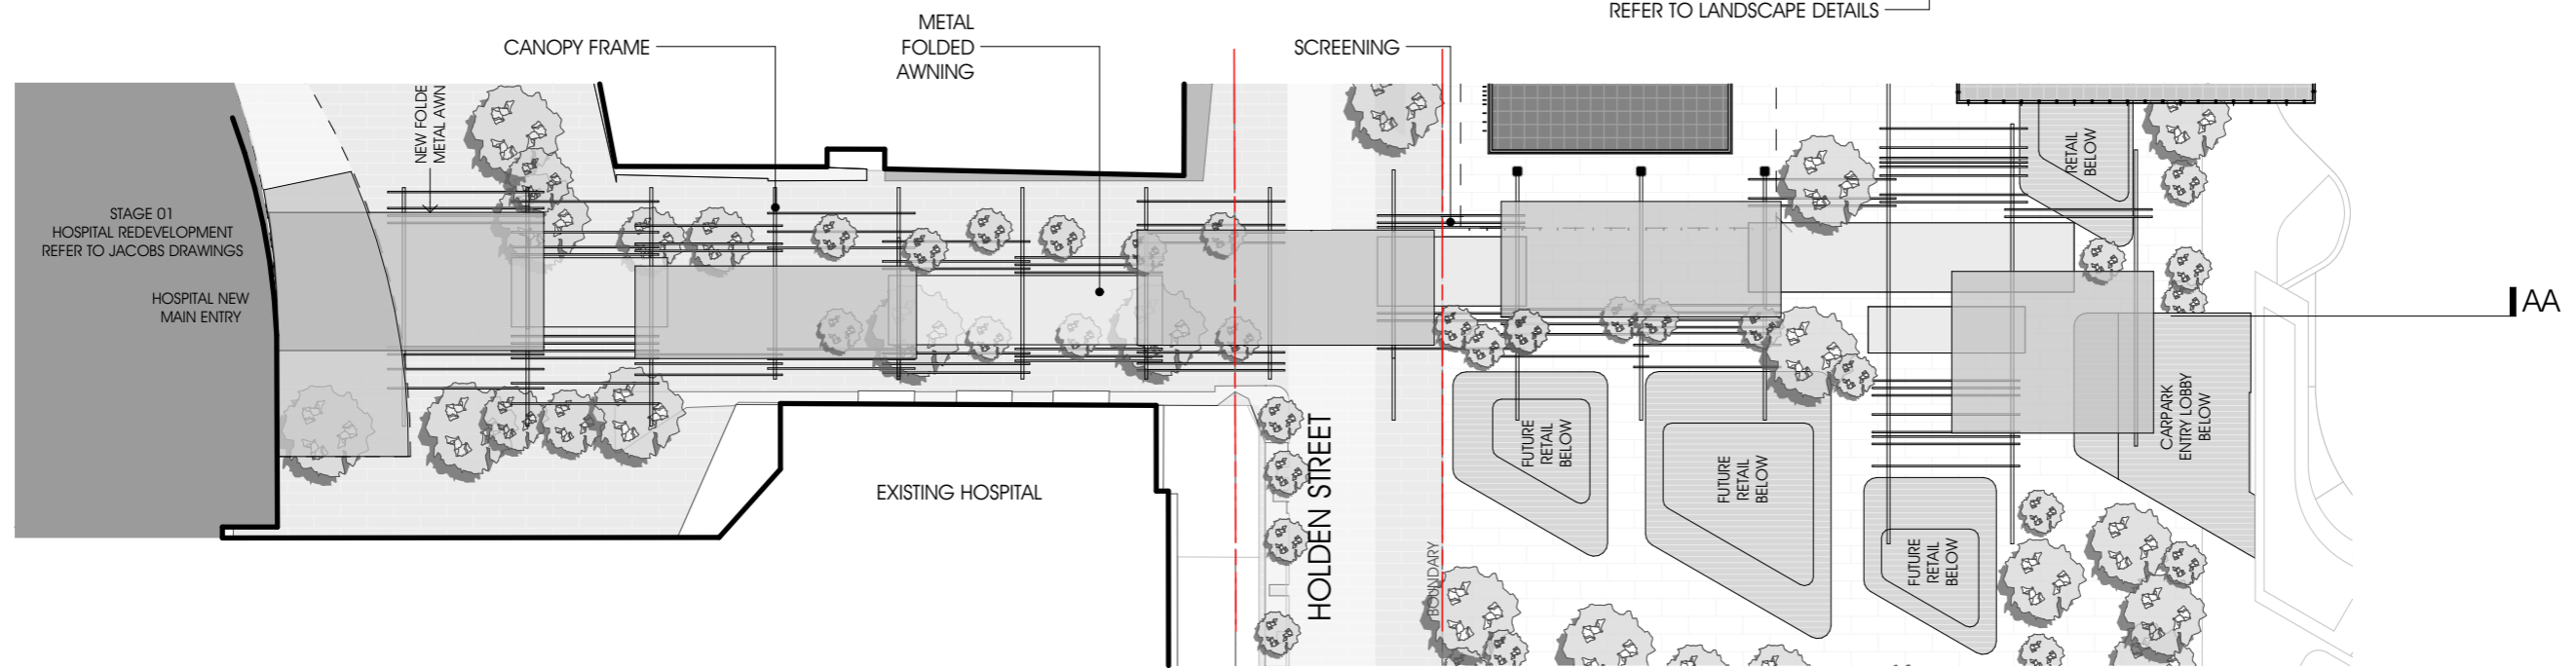

WALKWAY ROOF PLAN

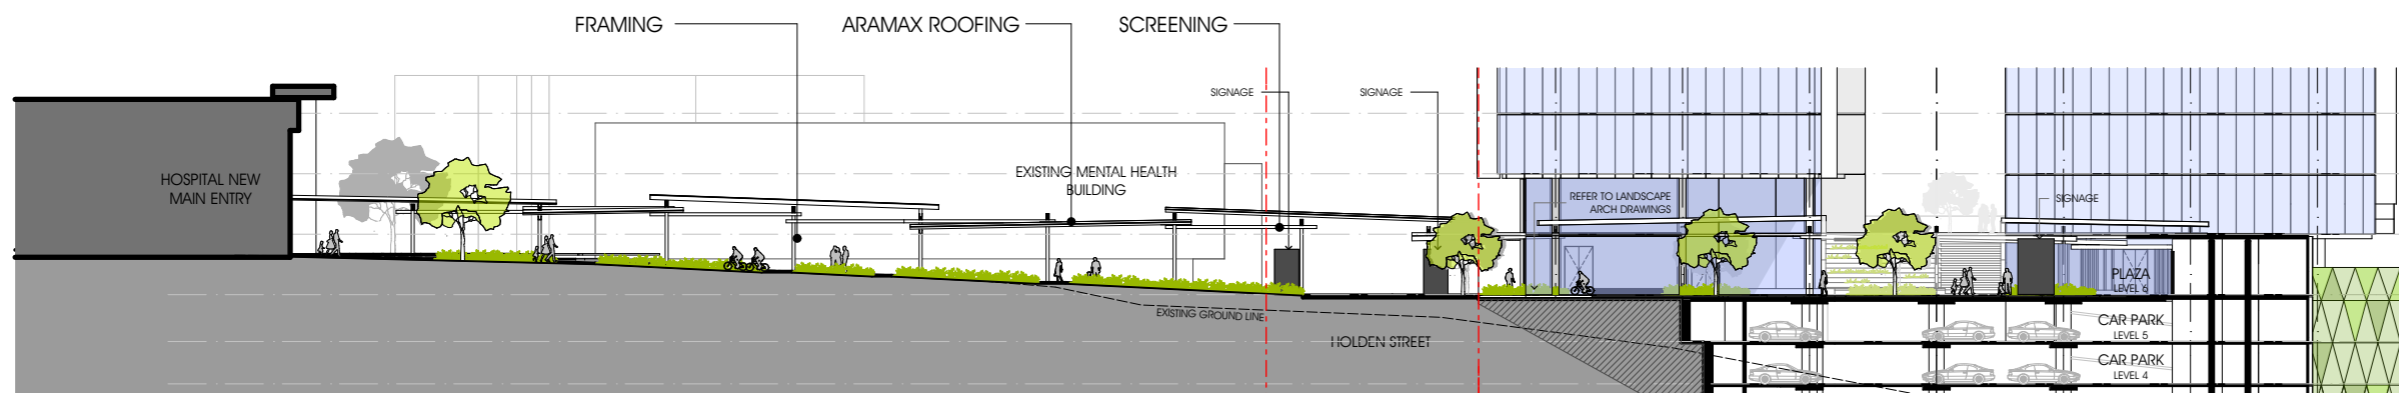

SECTION AA

1:500 @ A3
0 5m 10m 20m

Gosford Hospital Redevelopment

SSDA Submission

This drawing is issued upon the condition it is not copied, reproduced, retained or disclosed to any unauthorised person either wholly or in part without prior consent in writing of fitzpatrick+partners. Do not scale drawings. Check dimensions before commencing work.

Drawings show design intent only. Shop drawings are to be provided for approval prior to construction or manufacture. Inconsistencies are to be reported to fitzpatrick + partners.



PROJECT NORTH SCALE @ A3 PRINT DATE
1:500 13/07/2015

fitzpatrick+partners
© Copyright 2014
PJ + 61 2 8274 8200 WJ www.fitzpatrickpartners.com

DRAWING
LEVEL 6 WALKWAY

PROJECT NO. 21421	DRAWING NO. DA-24	ISSUE B
----------------------	----------------------	------------