

Drawing List

DA-01	COVER SHEET
DA-02	SITE PLAN - EXISTING
DA-03	SITE PLAN - DEMOLITION
DA-04	SITE PLAN SSDA
DA-05	GROUND LEVEL
DA-06	LEVEL 1
DA-07	LEVEL 2
DA-08	LEVEL 3
DA-09	LEVEL 4
DA-10	LEVEL 5
DA-11	LEVEL 6 PLAZA / LOBBY
DA-12	LEVEL 7
DA-13	TYPICAL LEVEL 8 - 10
DA-14	LEVEL 11
DA-15	PLANT / ROOF
DA-16	SECTIONS AA & BB
DA-17	SECTIONS CC & DD
DA-18	ELEVATIONS - 2 & 4
DA-19	ELEVATIONS - 1 & 3
DA-20	FACADE DETAIL 01
DA-21	FACADE DETAIL 02
DA-22	FACADE DETAIL 03
DA-23	LEVEL 6 WALKAWAY
DA-24	MATERIALS & FINISHES 1
DA-25	MATERIALS & FINISHES 2
DA-26	MATERIALS & FINISHES 3
DA-27	SHOWGROUND ENTRY
DA-28	AERIAL LOOKING NW
DA-29	AERIAL LOOKING NE
DA-30	PLAZA VIEW
DA-31	SUN STUDY - WINTER 9AM
DA-32	SUN STUDY - WINTER NOON
DA-33	SUN STUDY - WINTER 3PM
DA-34	FUTURE PRECINCT MASTERPLAN
DA-35	CONTEXTUAL VIEW ANALYSIS



GOSFORD HOSPITAL REDEVELOPMENT

HEALTH & WELL BEING PRECINCT

SSDA SUBMISSION
JULY 2015



Gosford Hospital Redevelopment

SSDA Submission




Gosford Hospital Redevelopment

SSDA Submission




Gosford Hospital Redevelopment

SSDA Submission

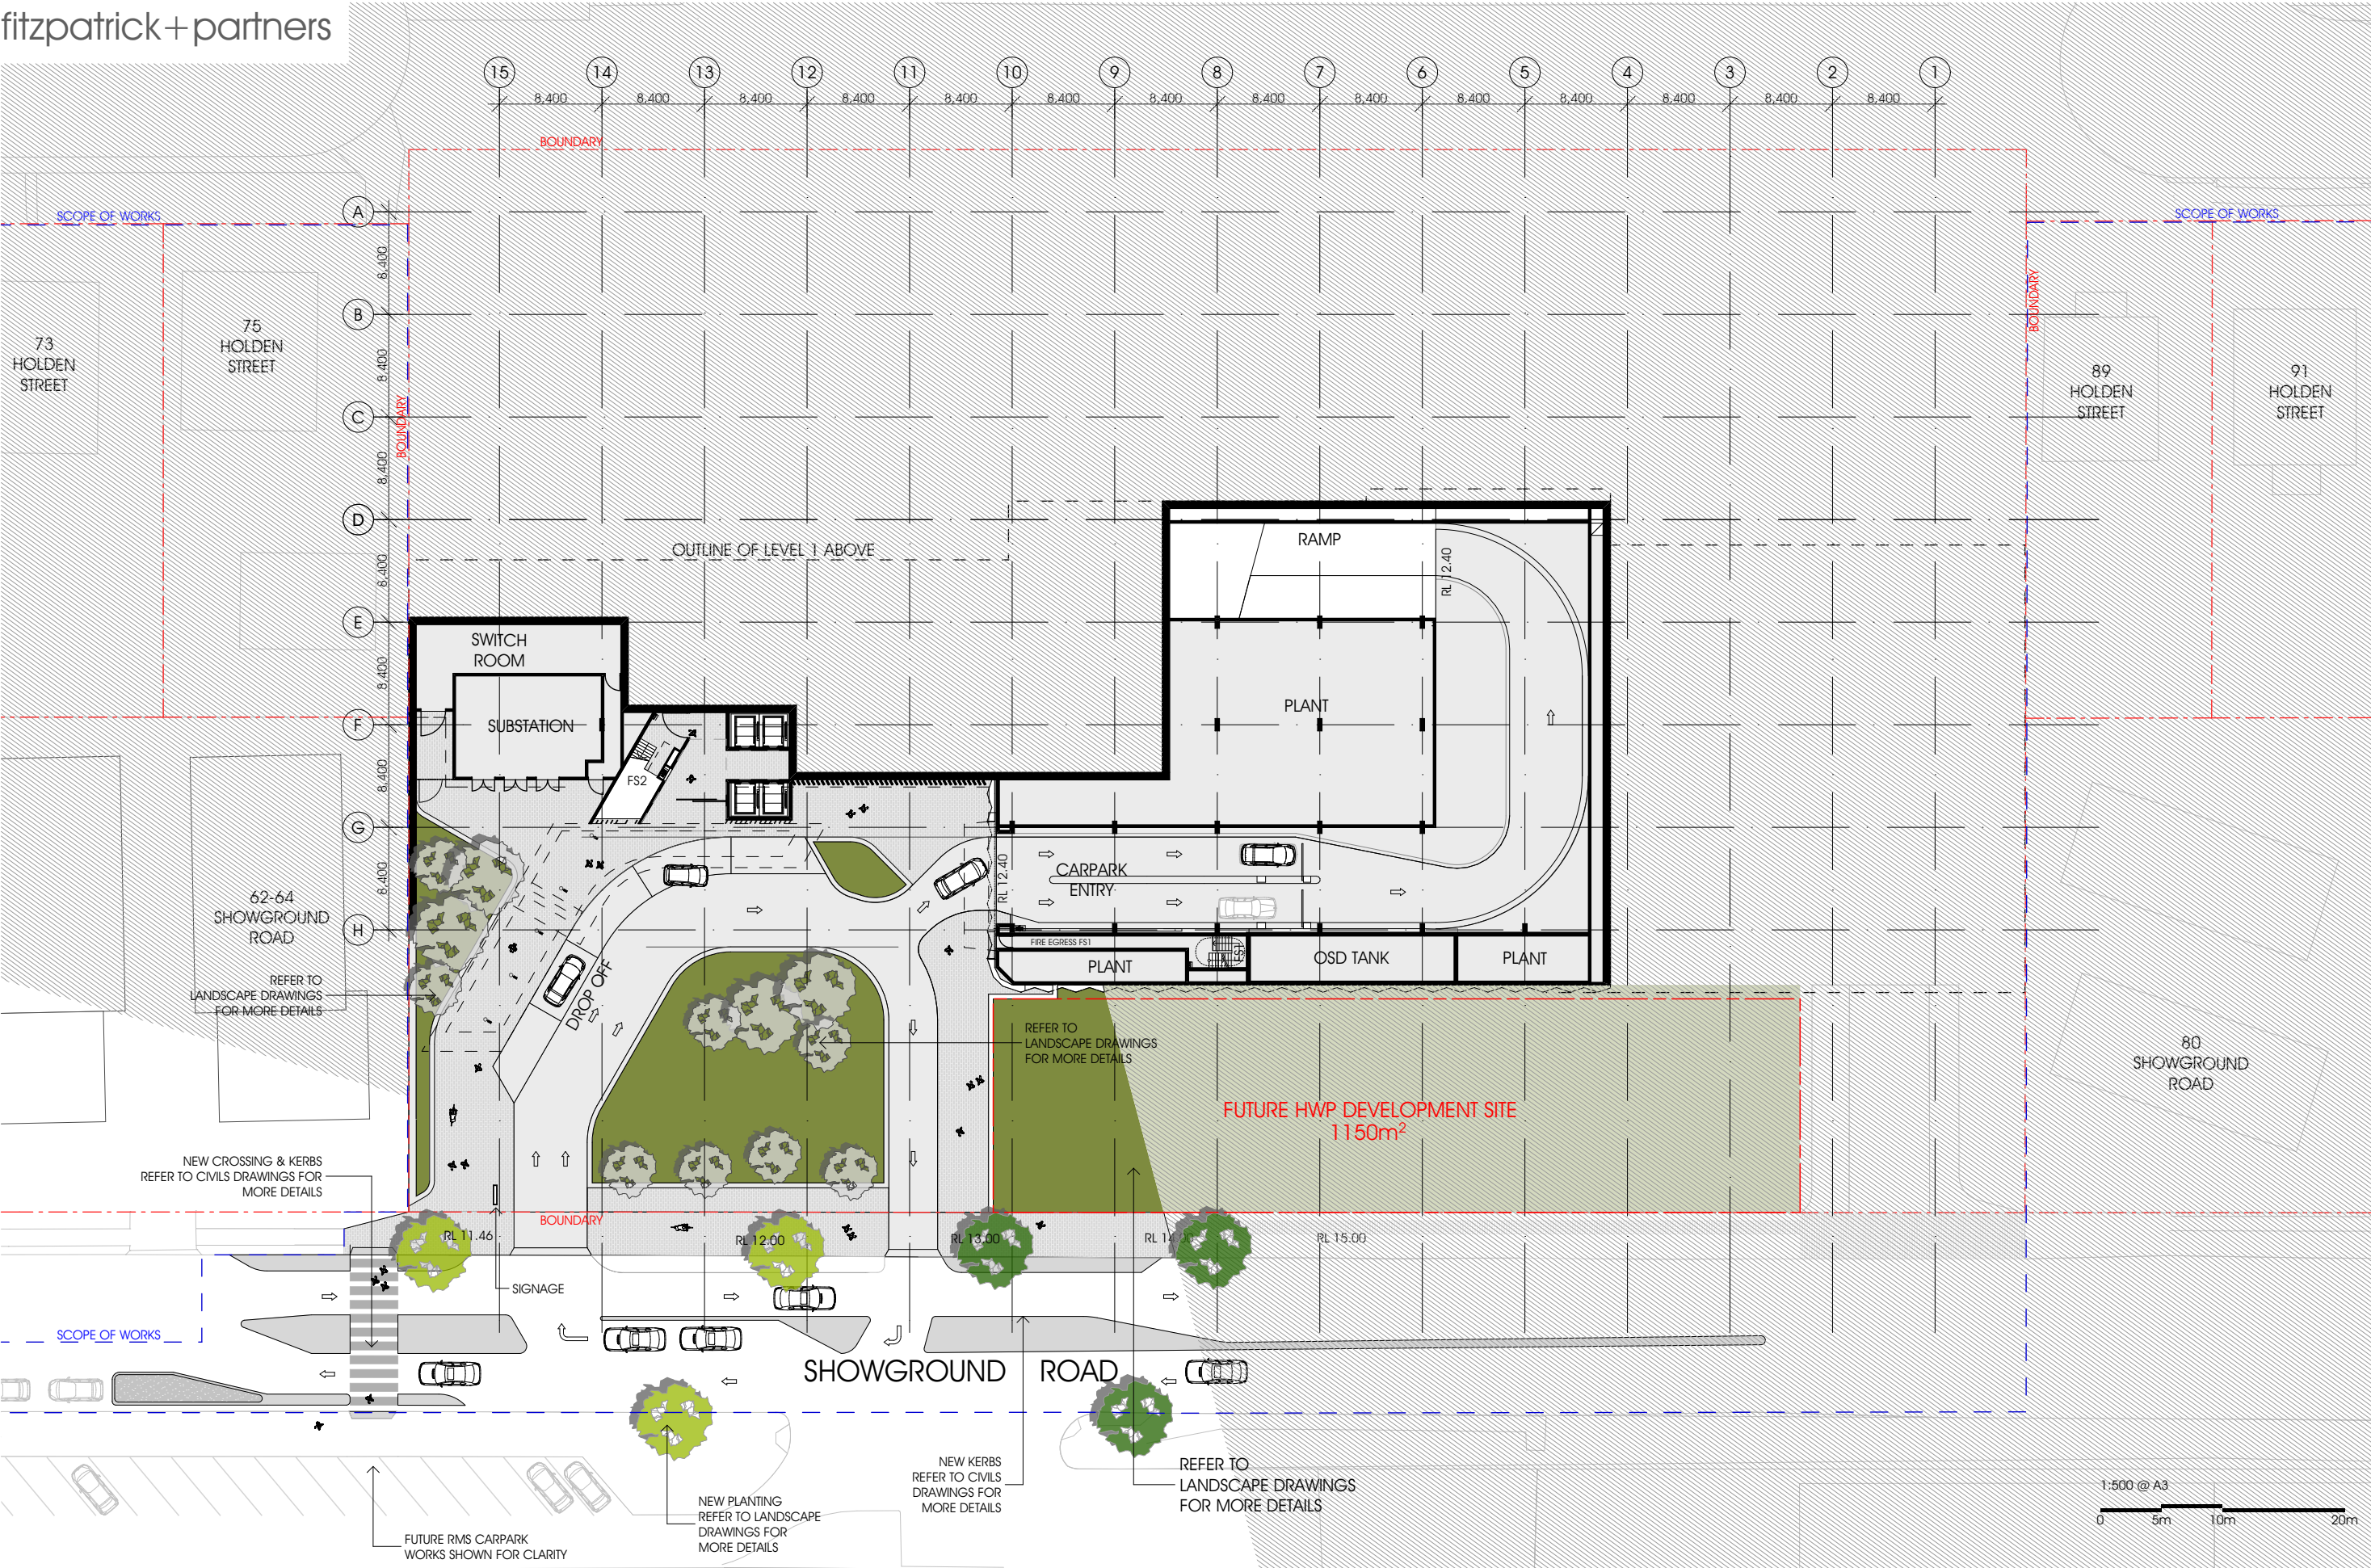


Gosford Hospital Redevelopment

SSDA Submission

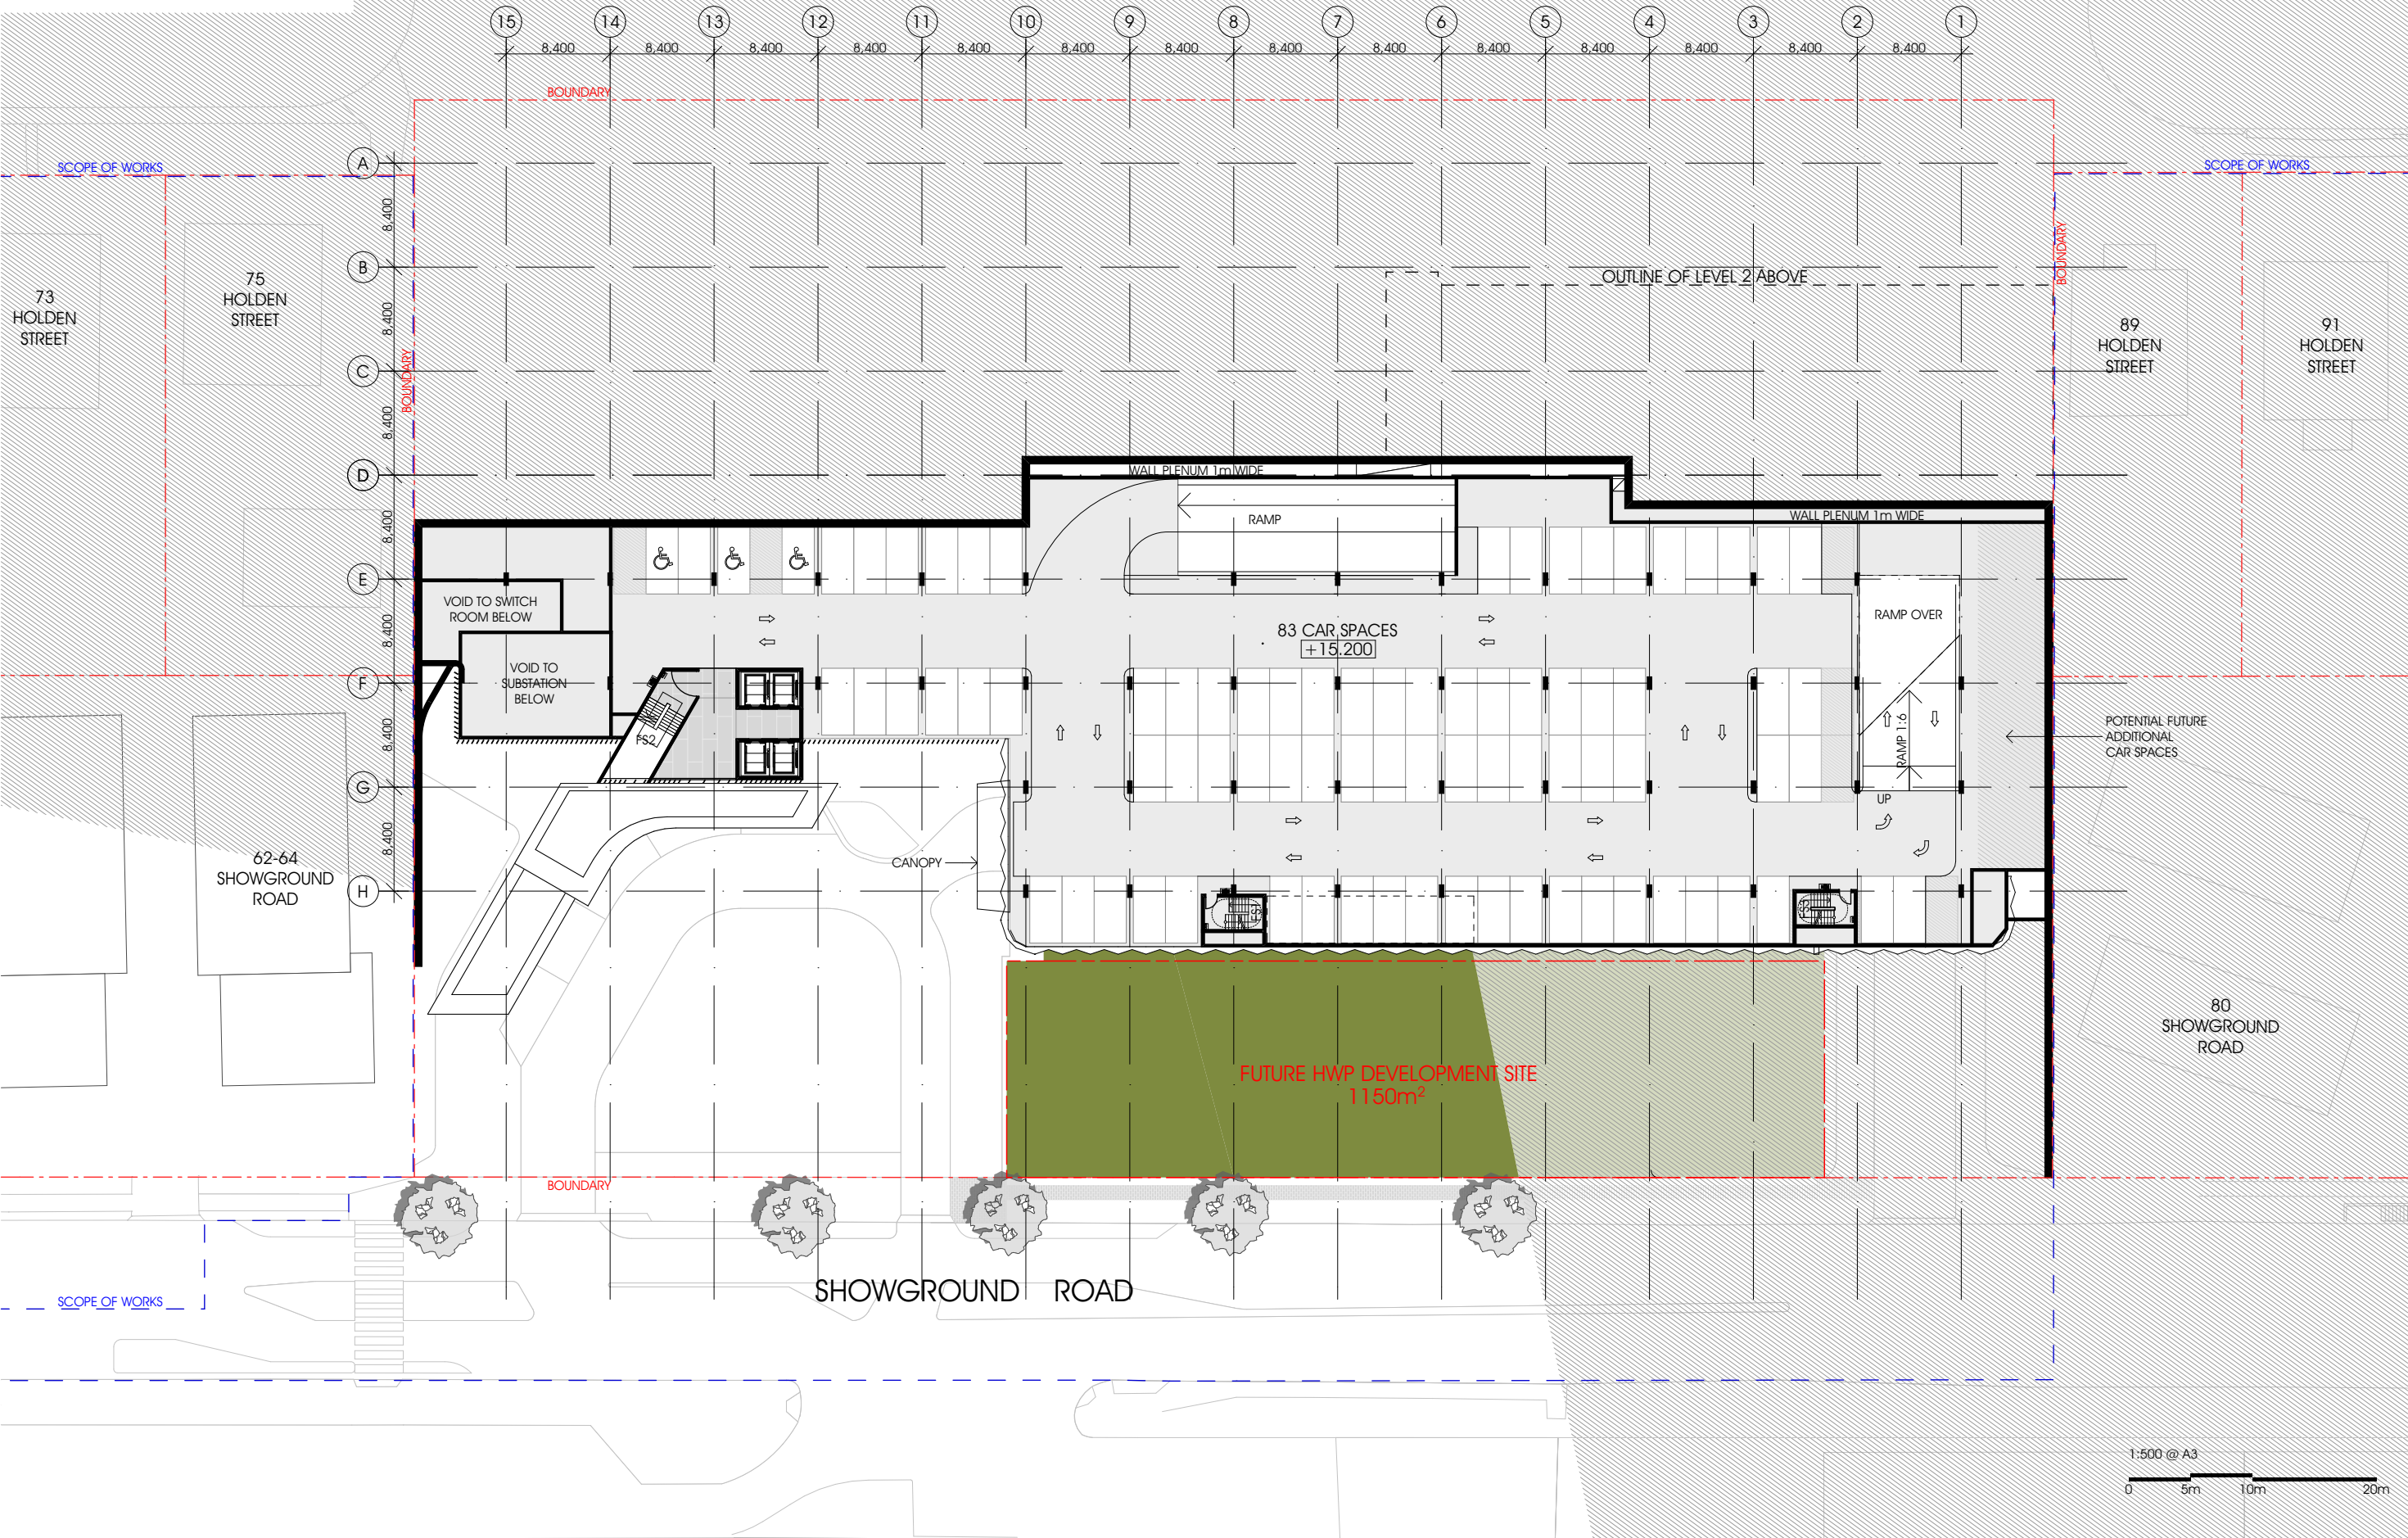


Gosford Hospital Redevelopment

SSDA Submission

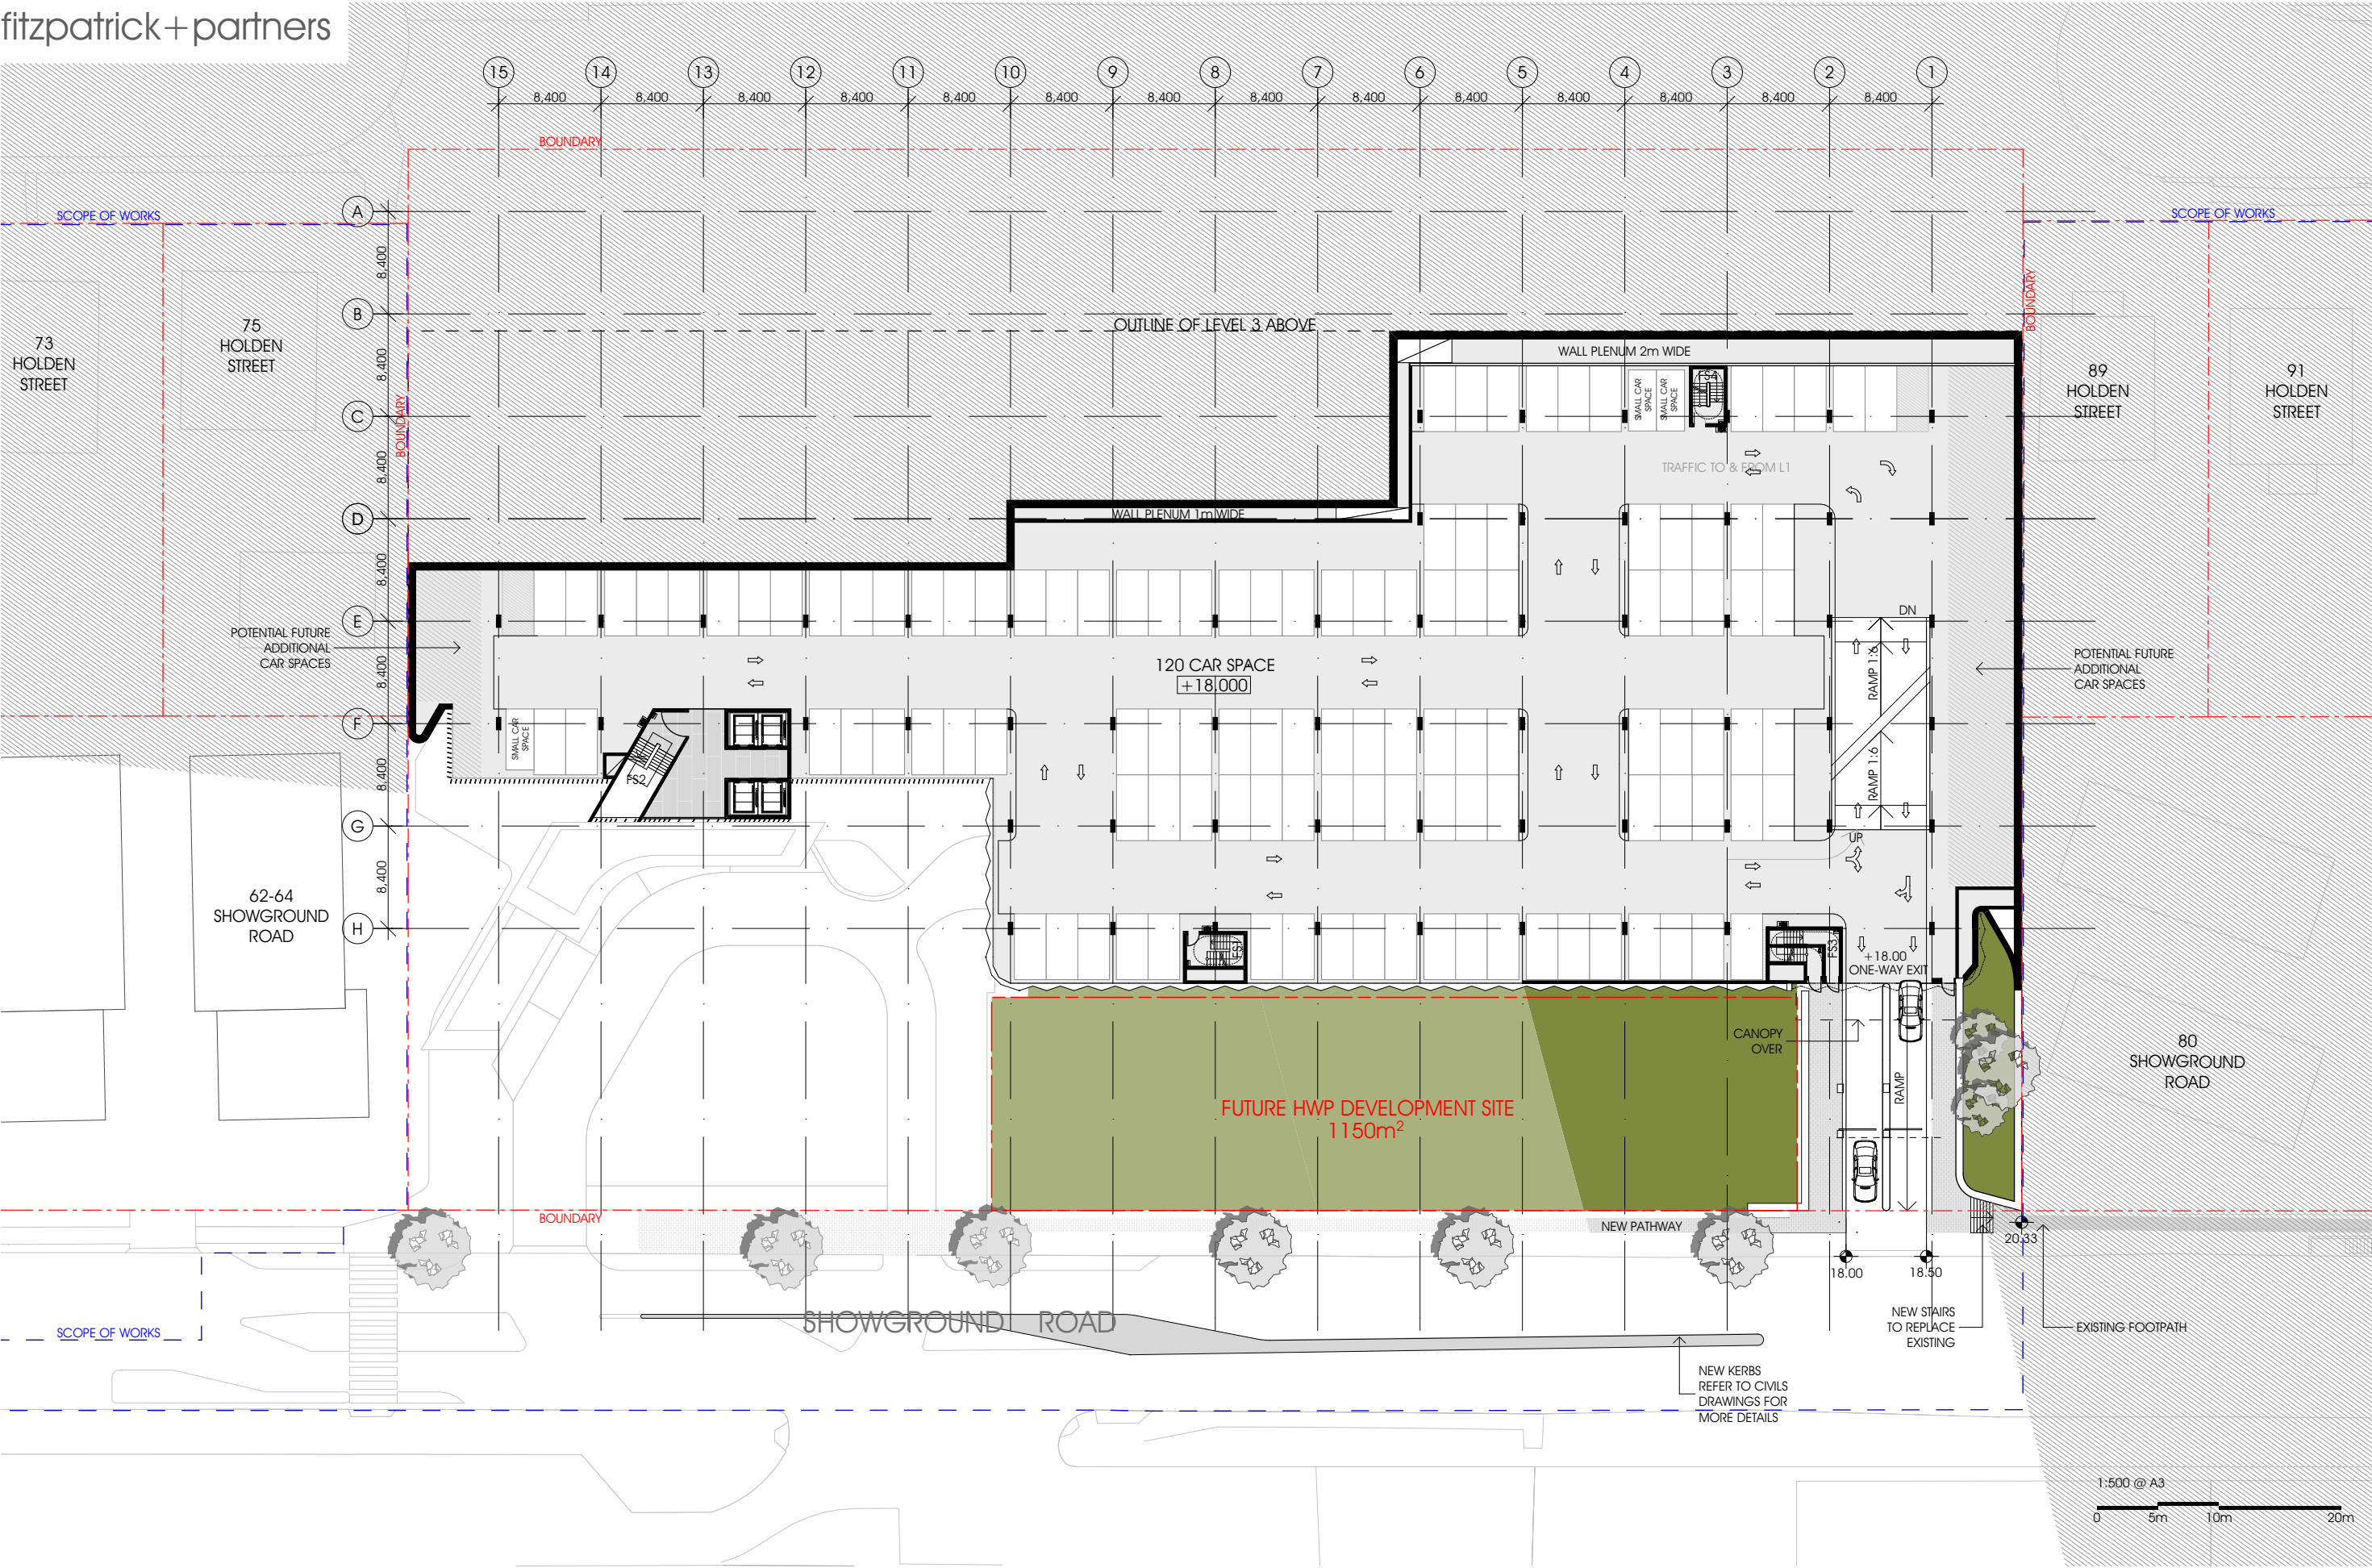


Gosford Hospital Redevelopment

SSDA Submission

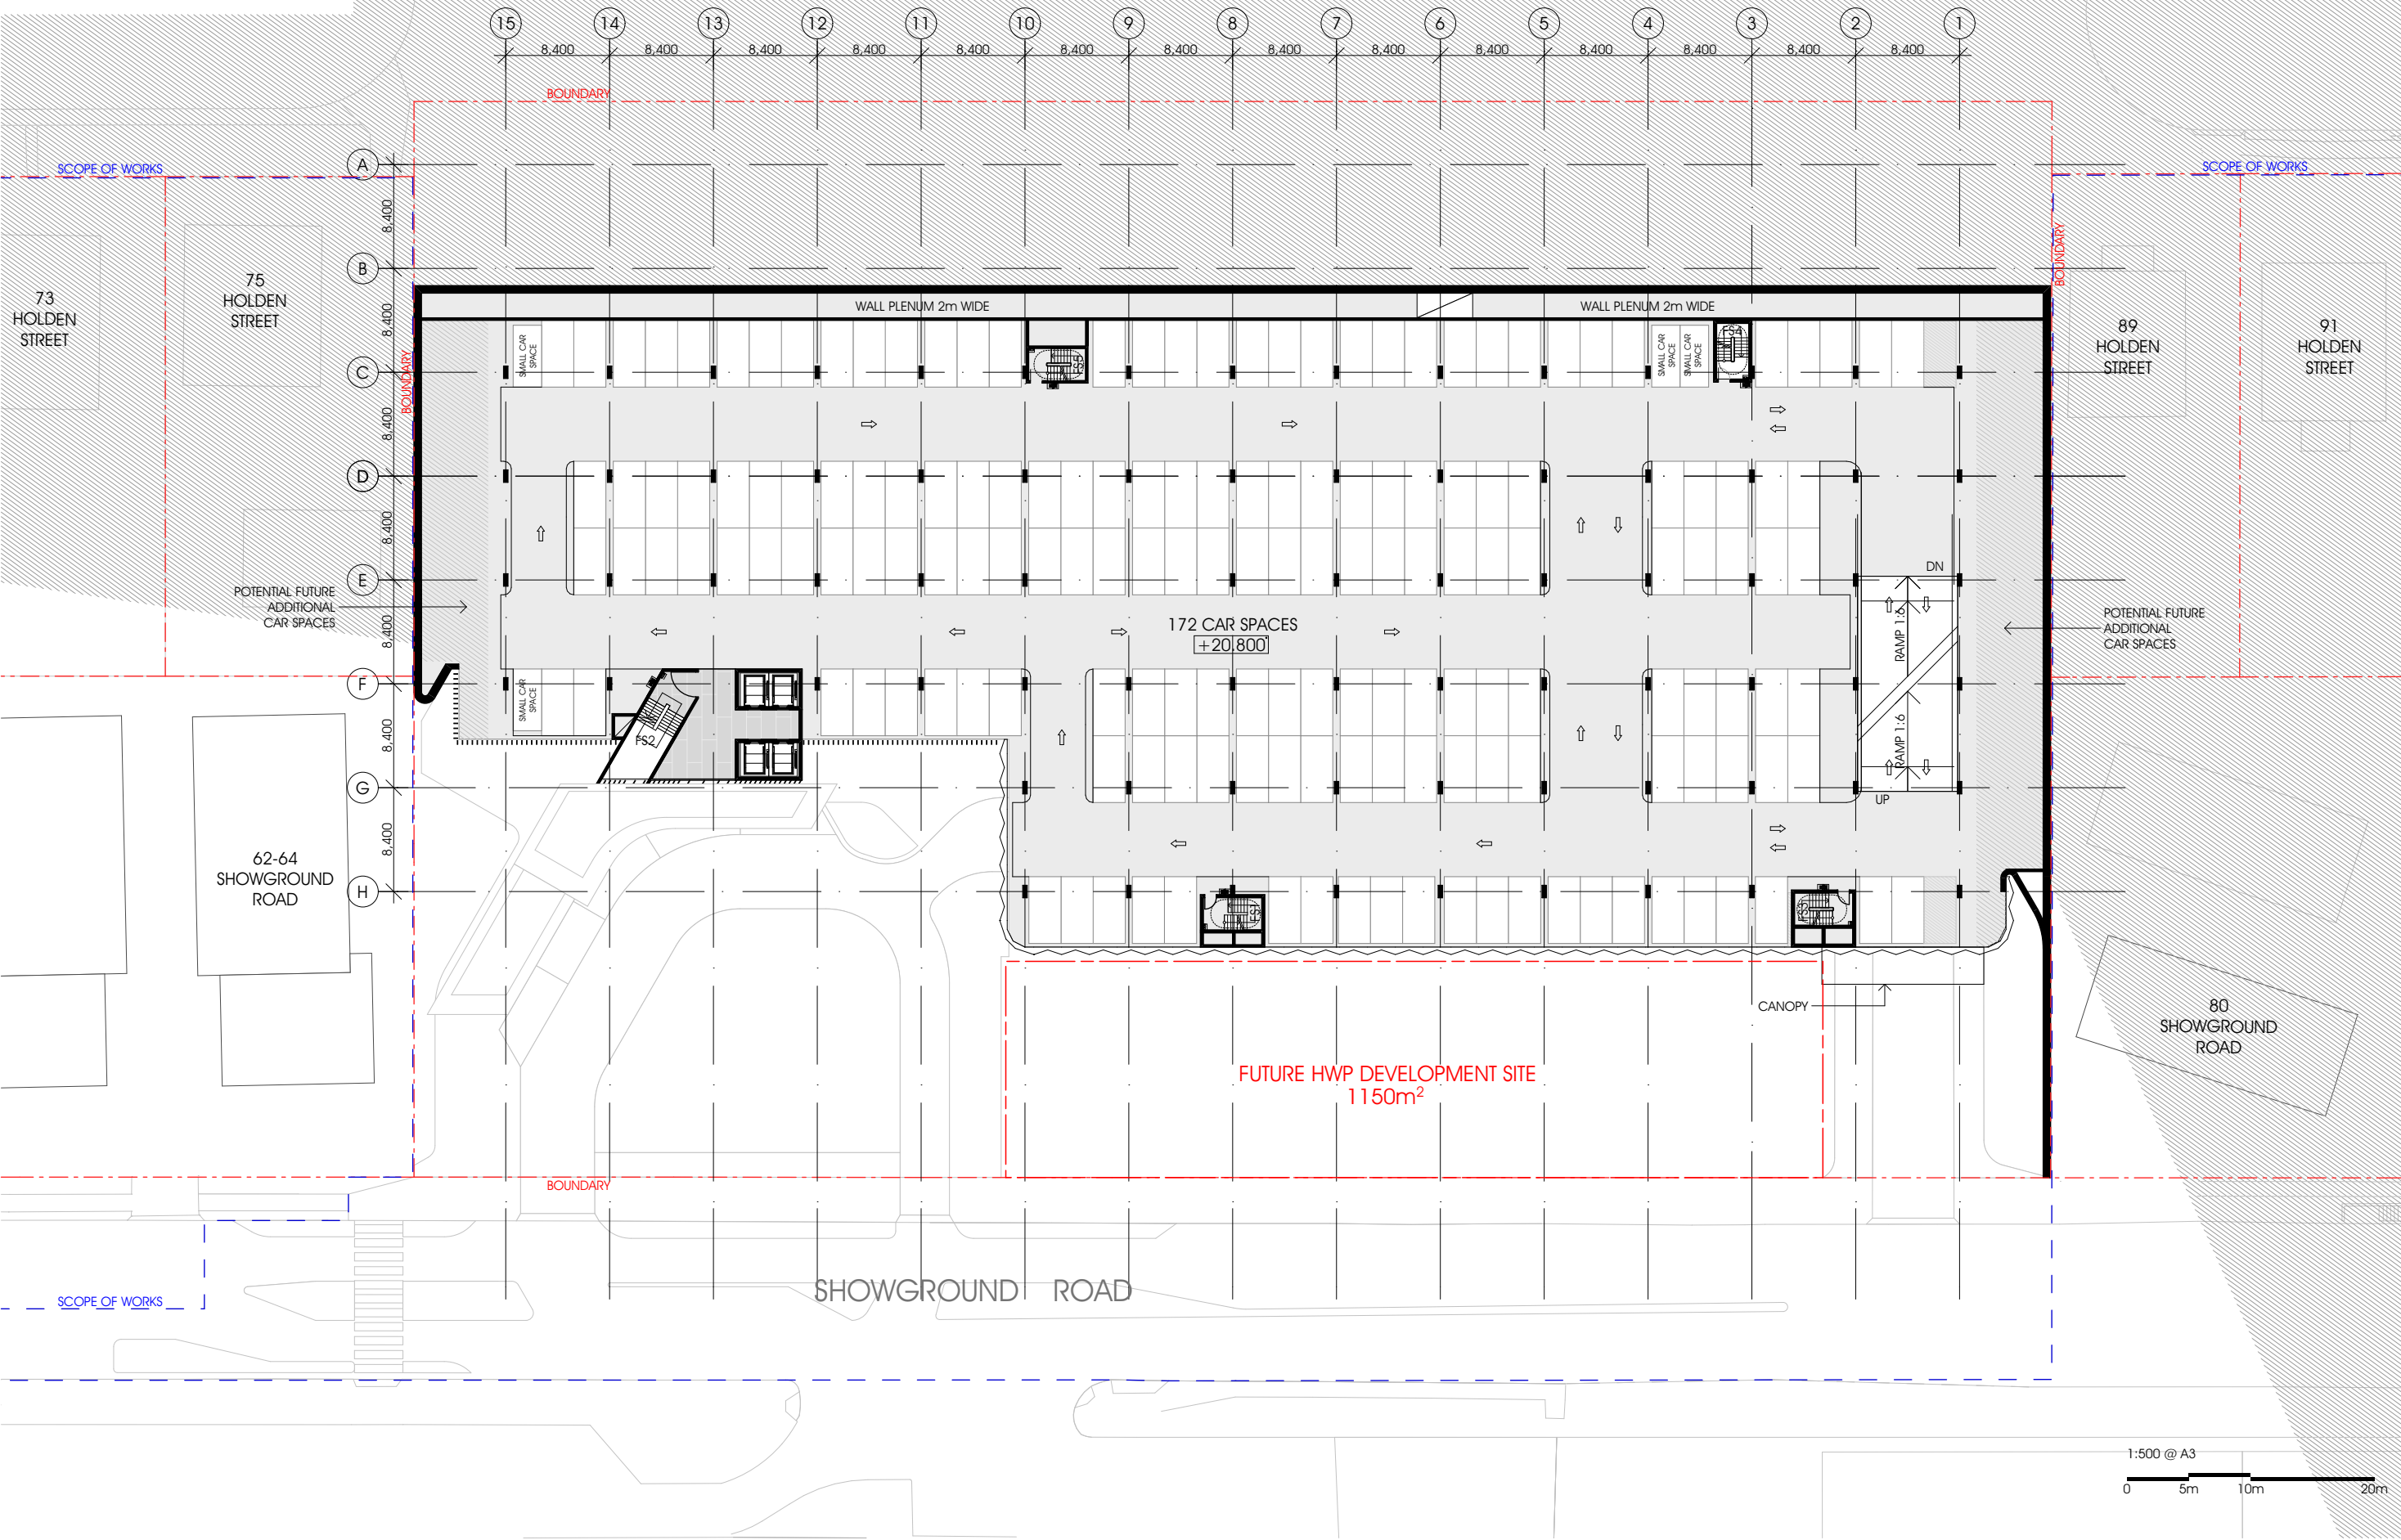


Gosford Hospital Redevelopment

SSDA Submission

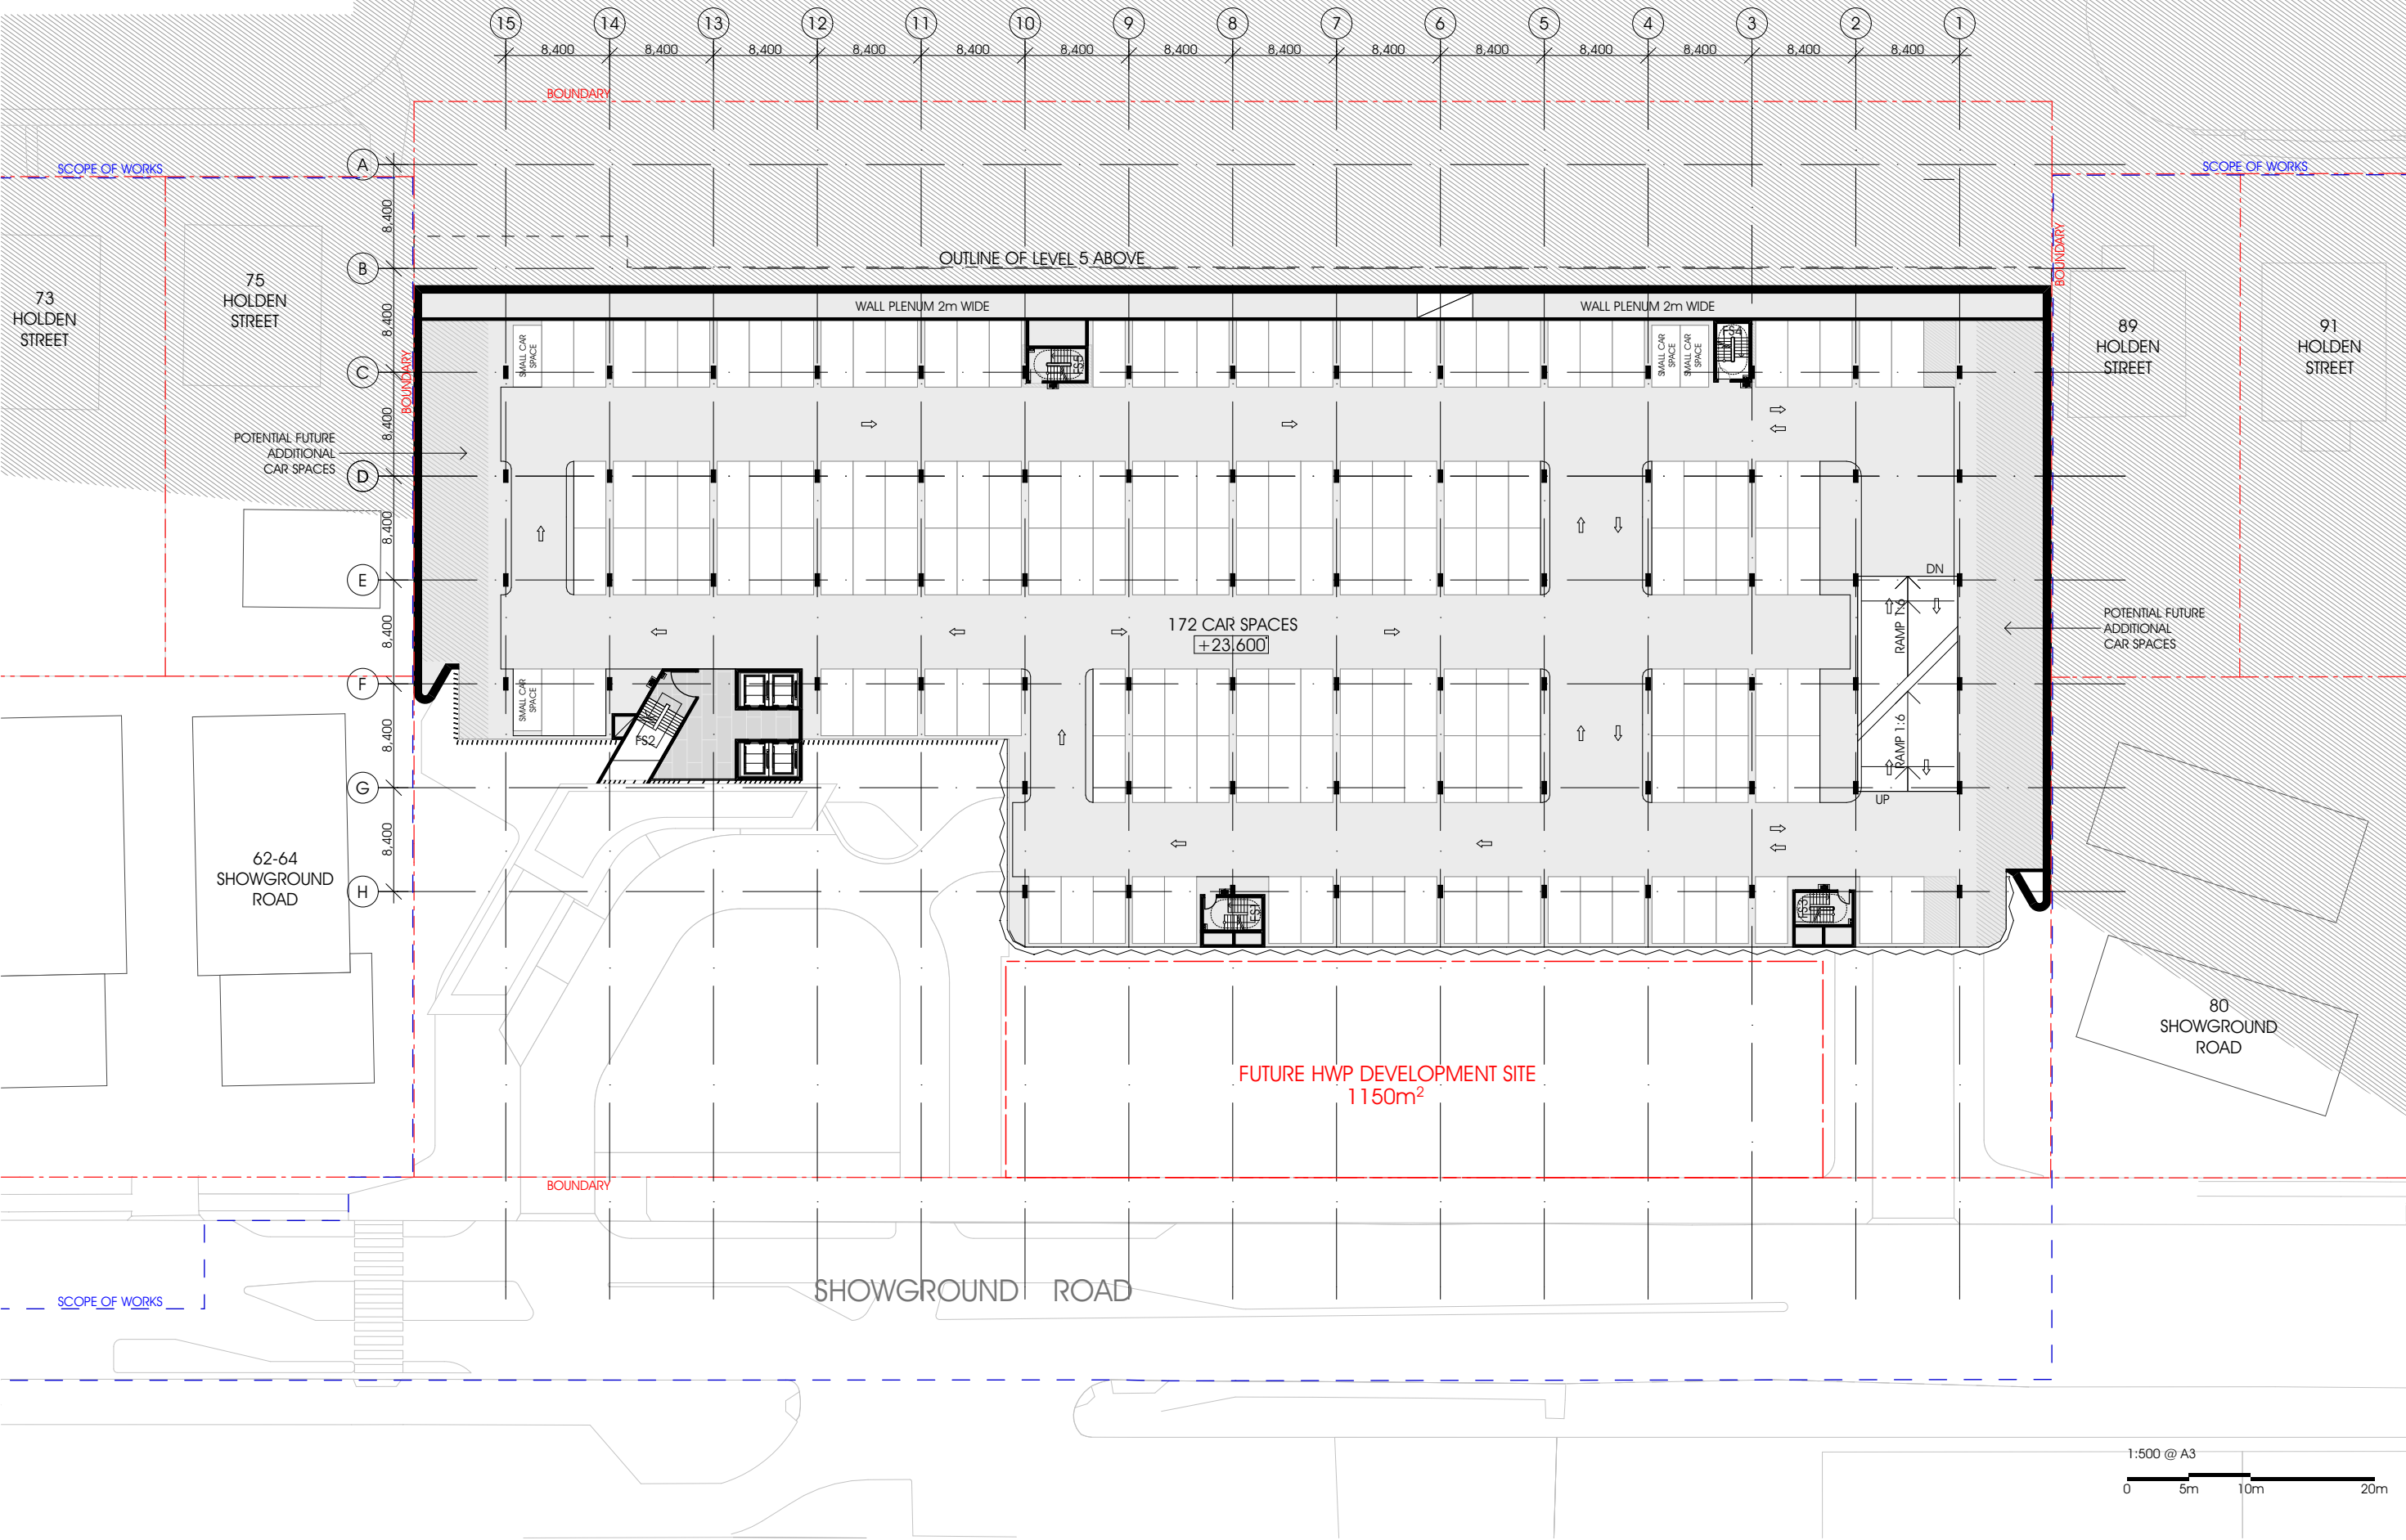


Gosford Hospital Redevelopment

SSDA Submission

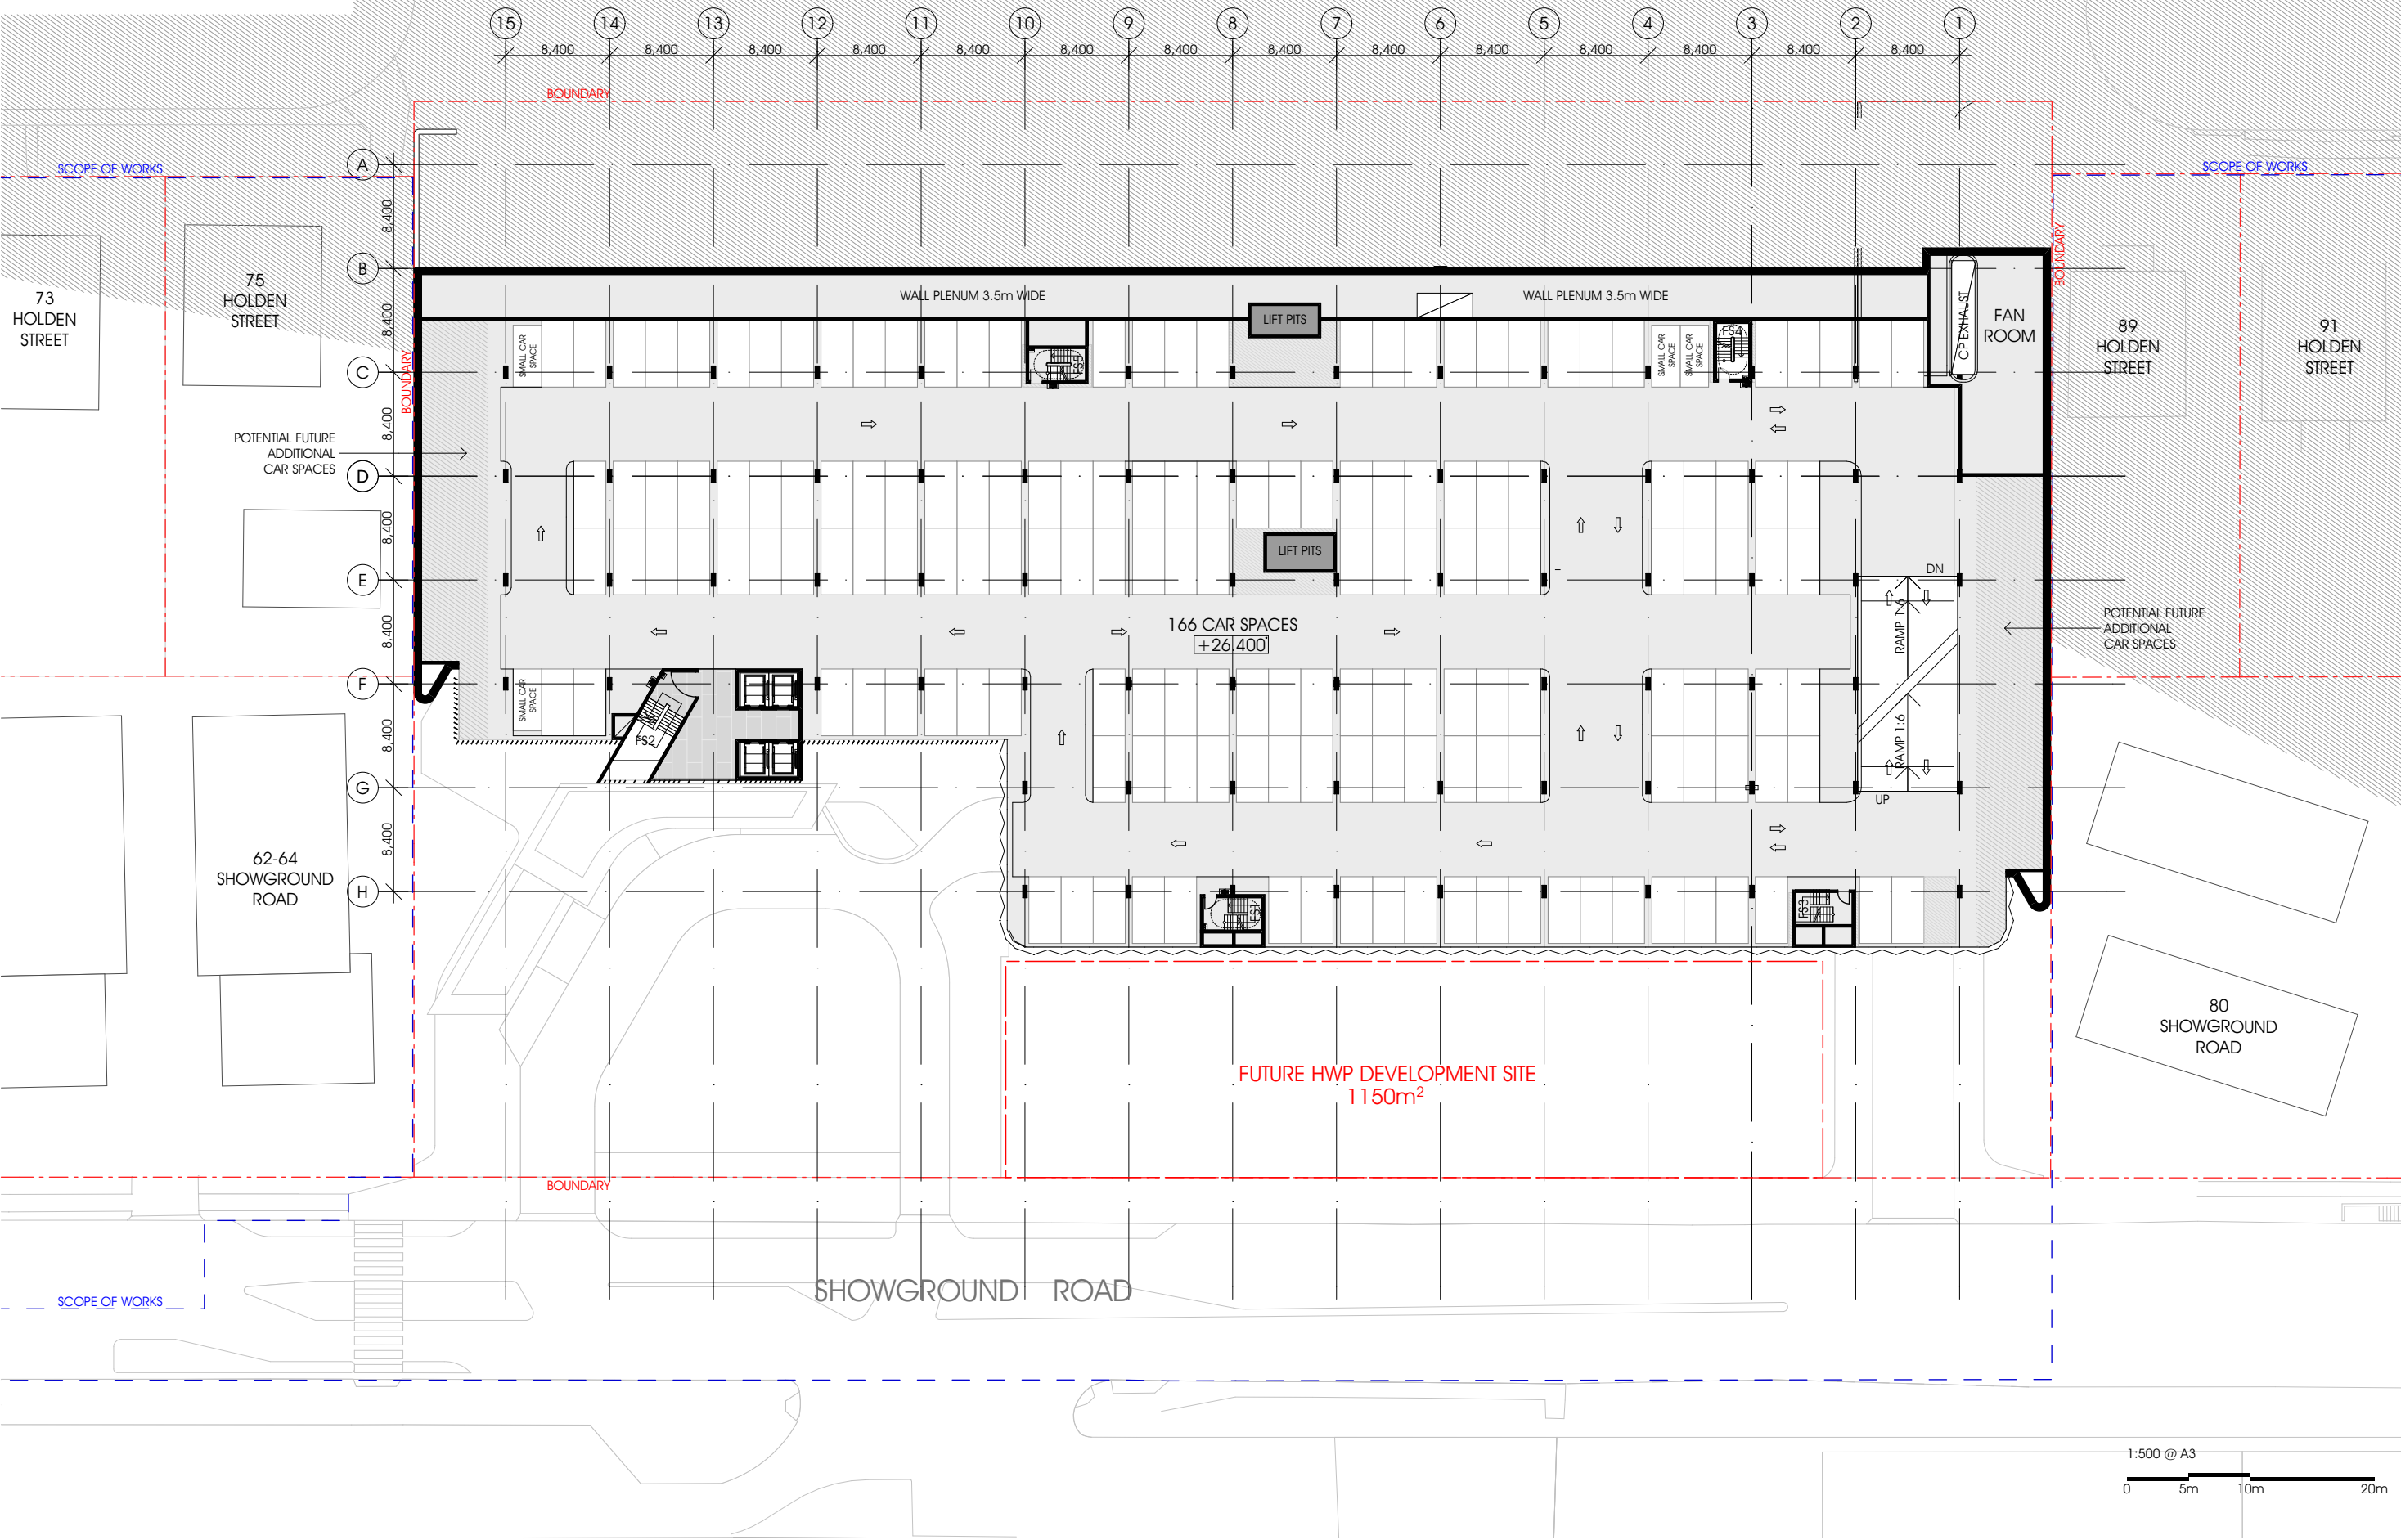

Gosford Hospital Redevelopment

SSDA Submission

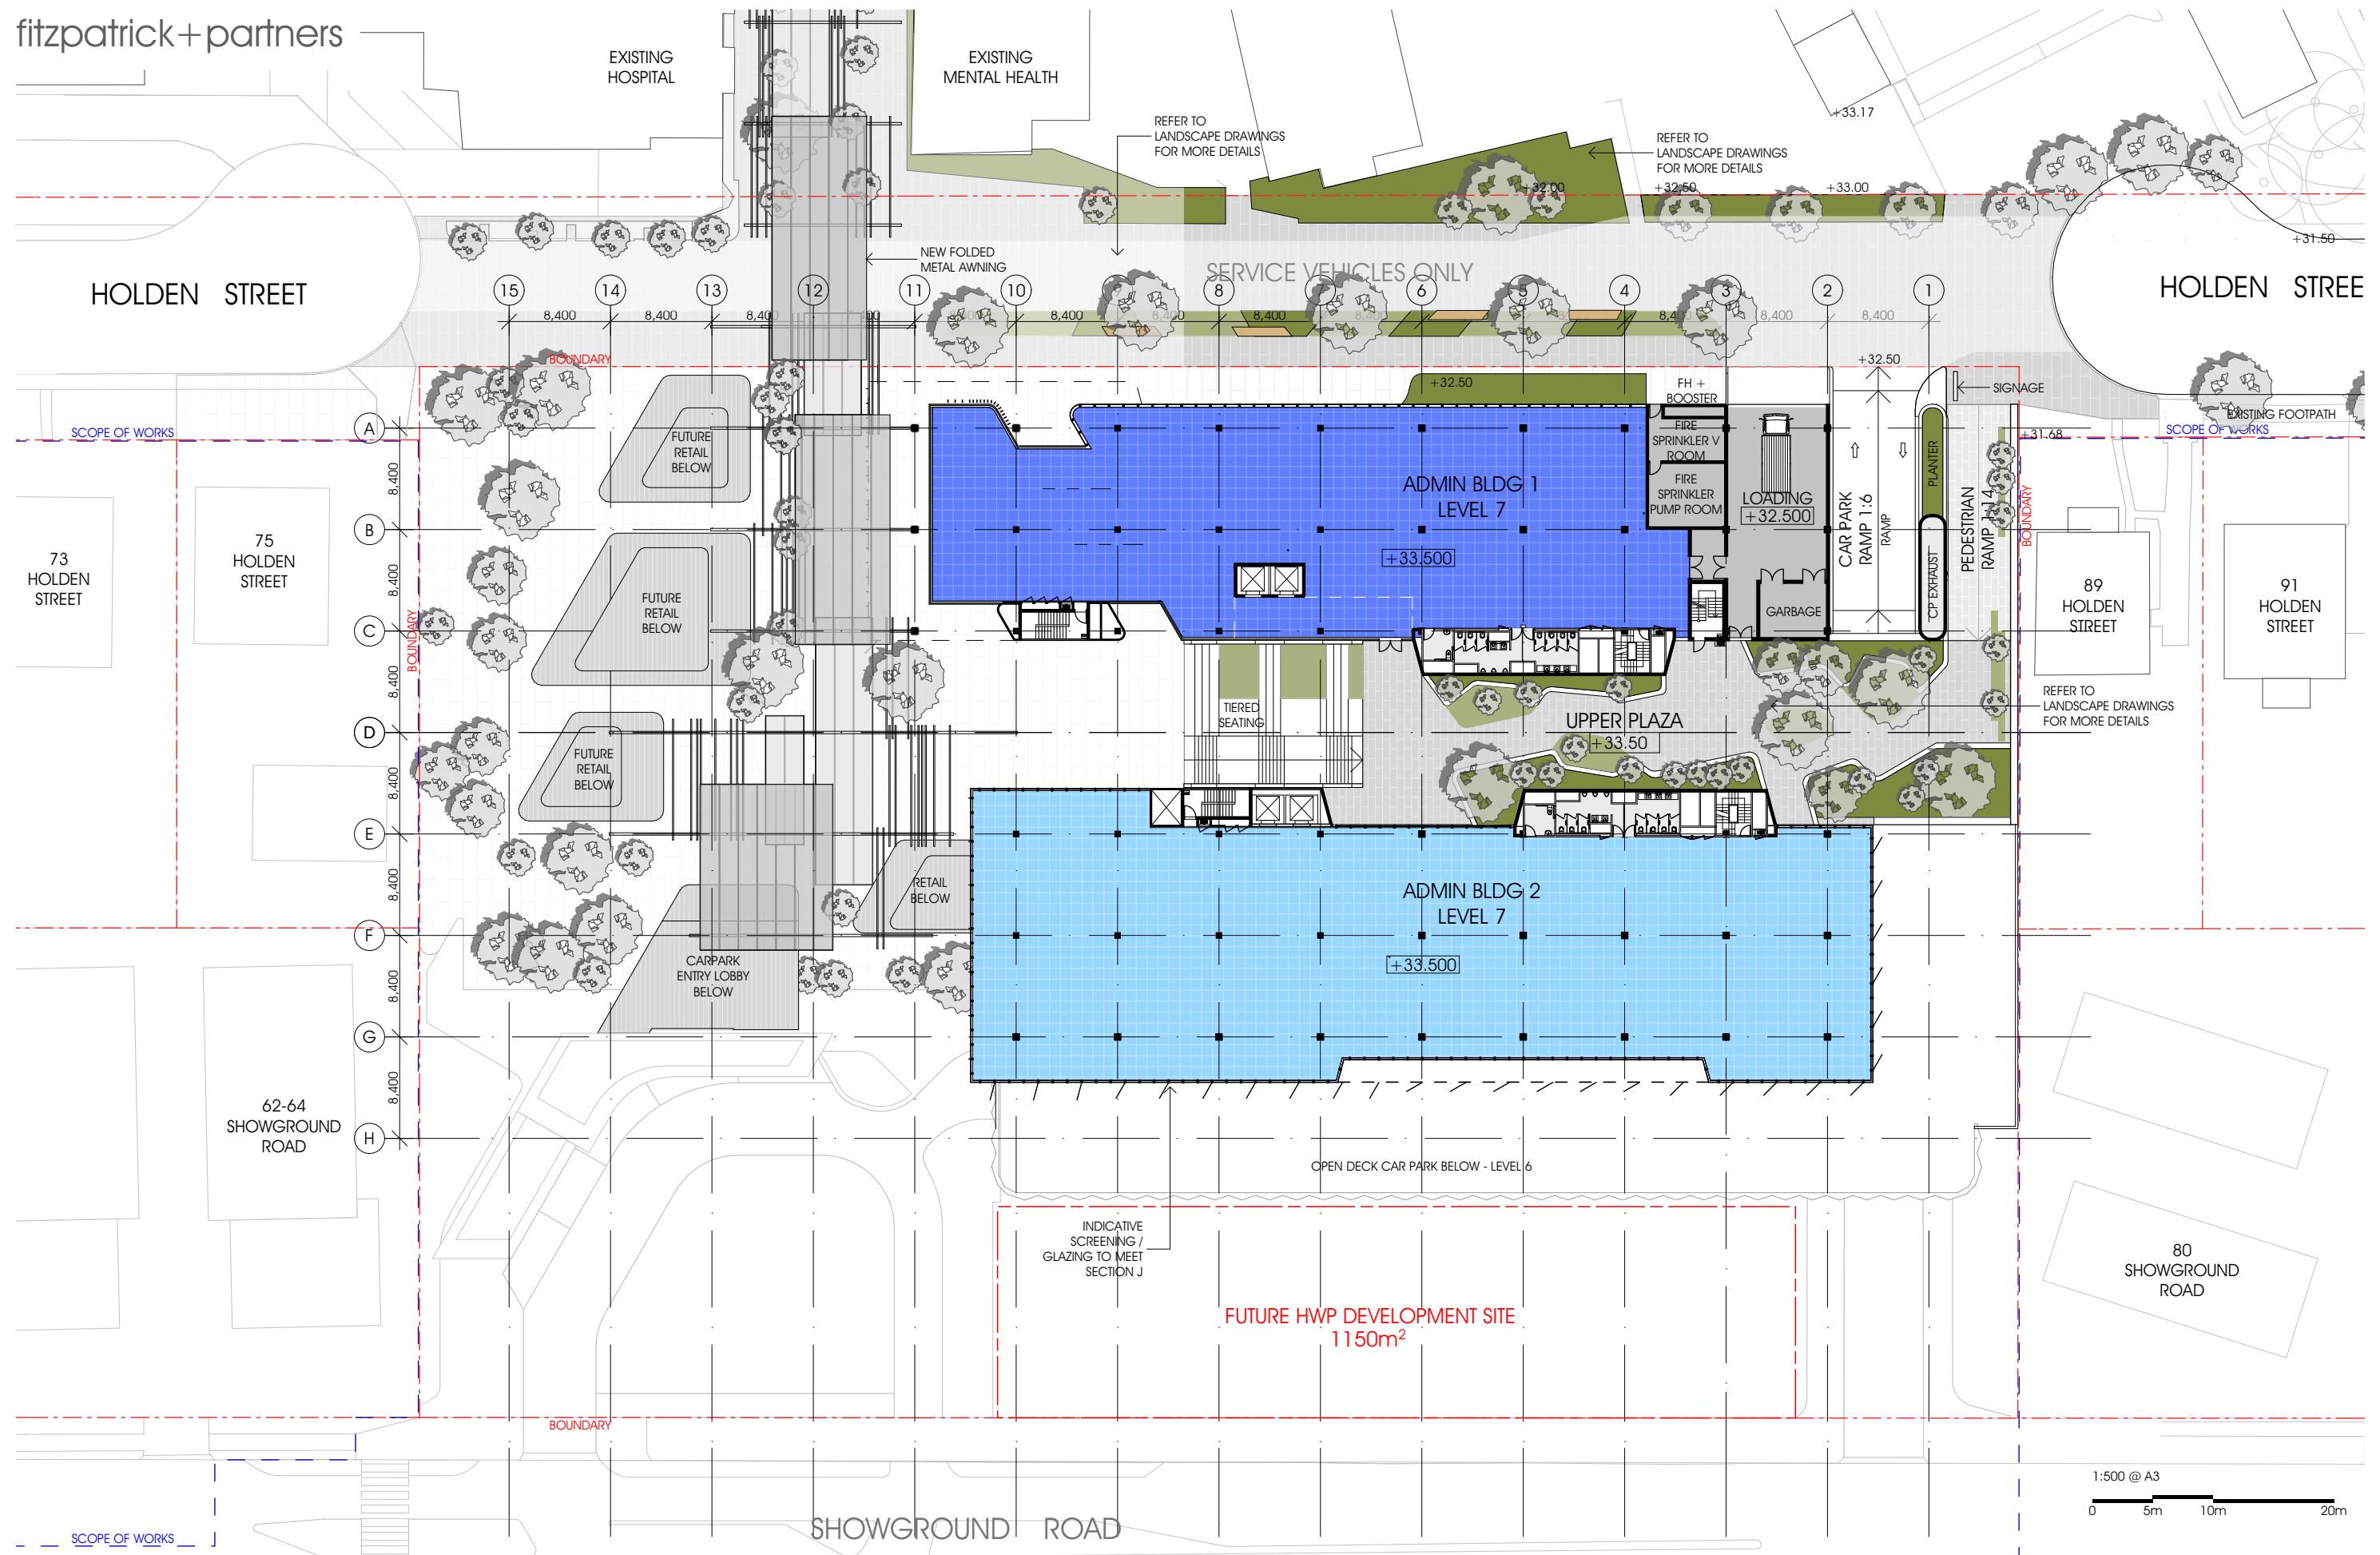

Gosford Hospital Redevelopment

SSDA Submission

This drawing is issued upon the condition it is not copied, reproduced, retained or disclosed to any unauthorised person either wholly or in part without prior consent in writing of fitzpatrick+partners.
Do not scale drawings. Check dimensions before commencing work.

Drawings show design intent only. Shop drawings are to be provided for approval prior to construction or manufacture. Inconsistencies are to be reported to fitzpatrick + partners.



SCALE @ A3
1:500

PRINT DATE
13/07/2015


fitzpatrick+partners
© Copyright 2014
PJ + 61 2 8274 8200 WJ www.fitzpatrickpartners.com

DRAWING
LEVEL 7

PROJECT NO.
21421


DRAWING NO.
DA-12

ISSUE
B

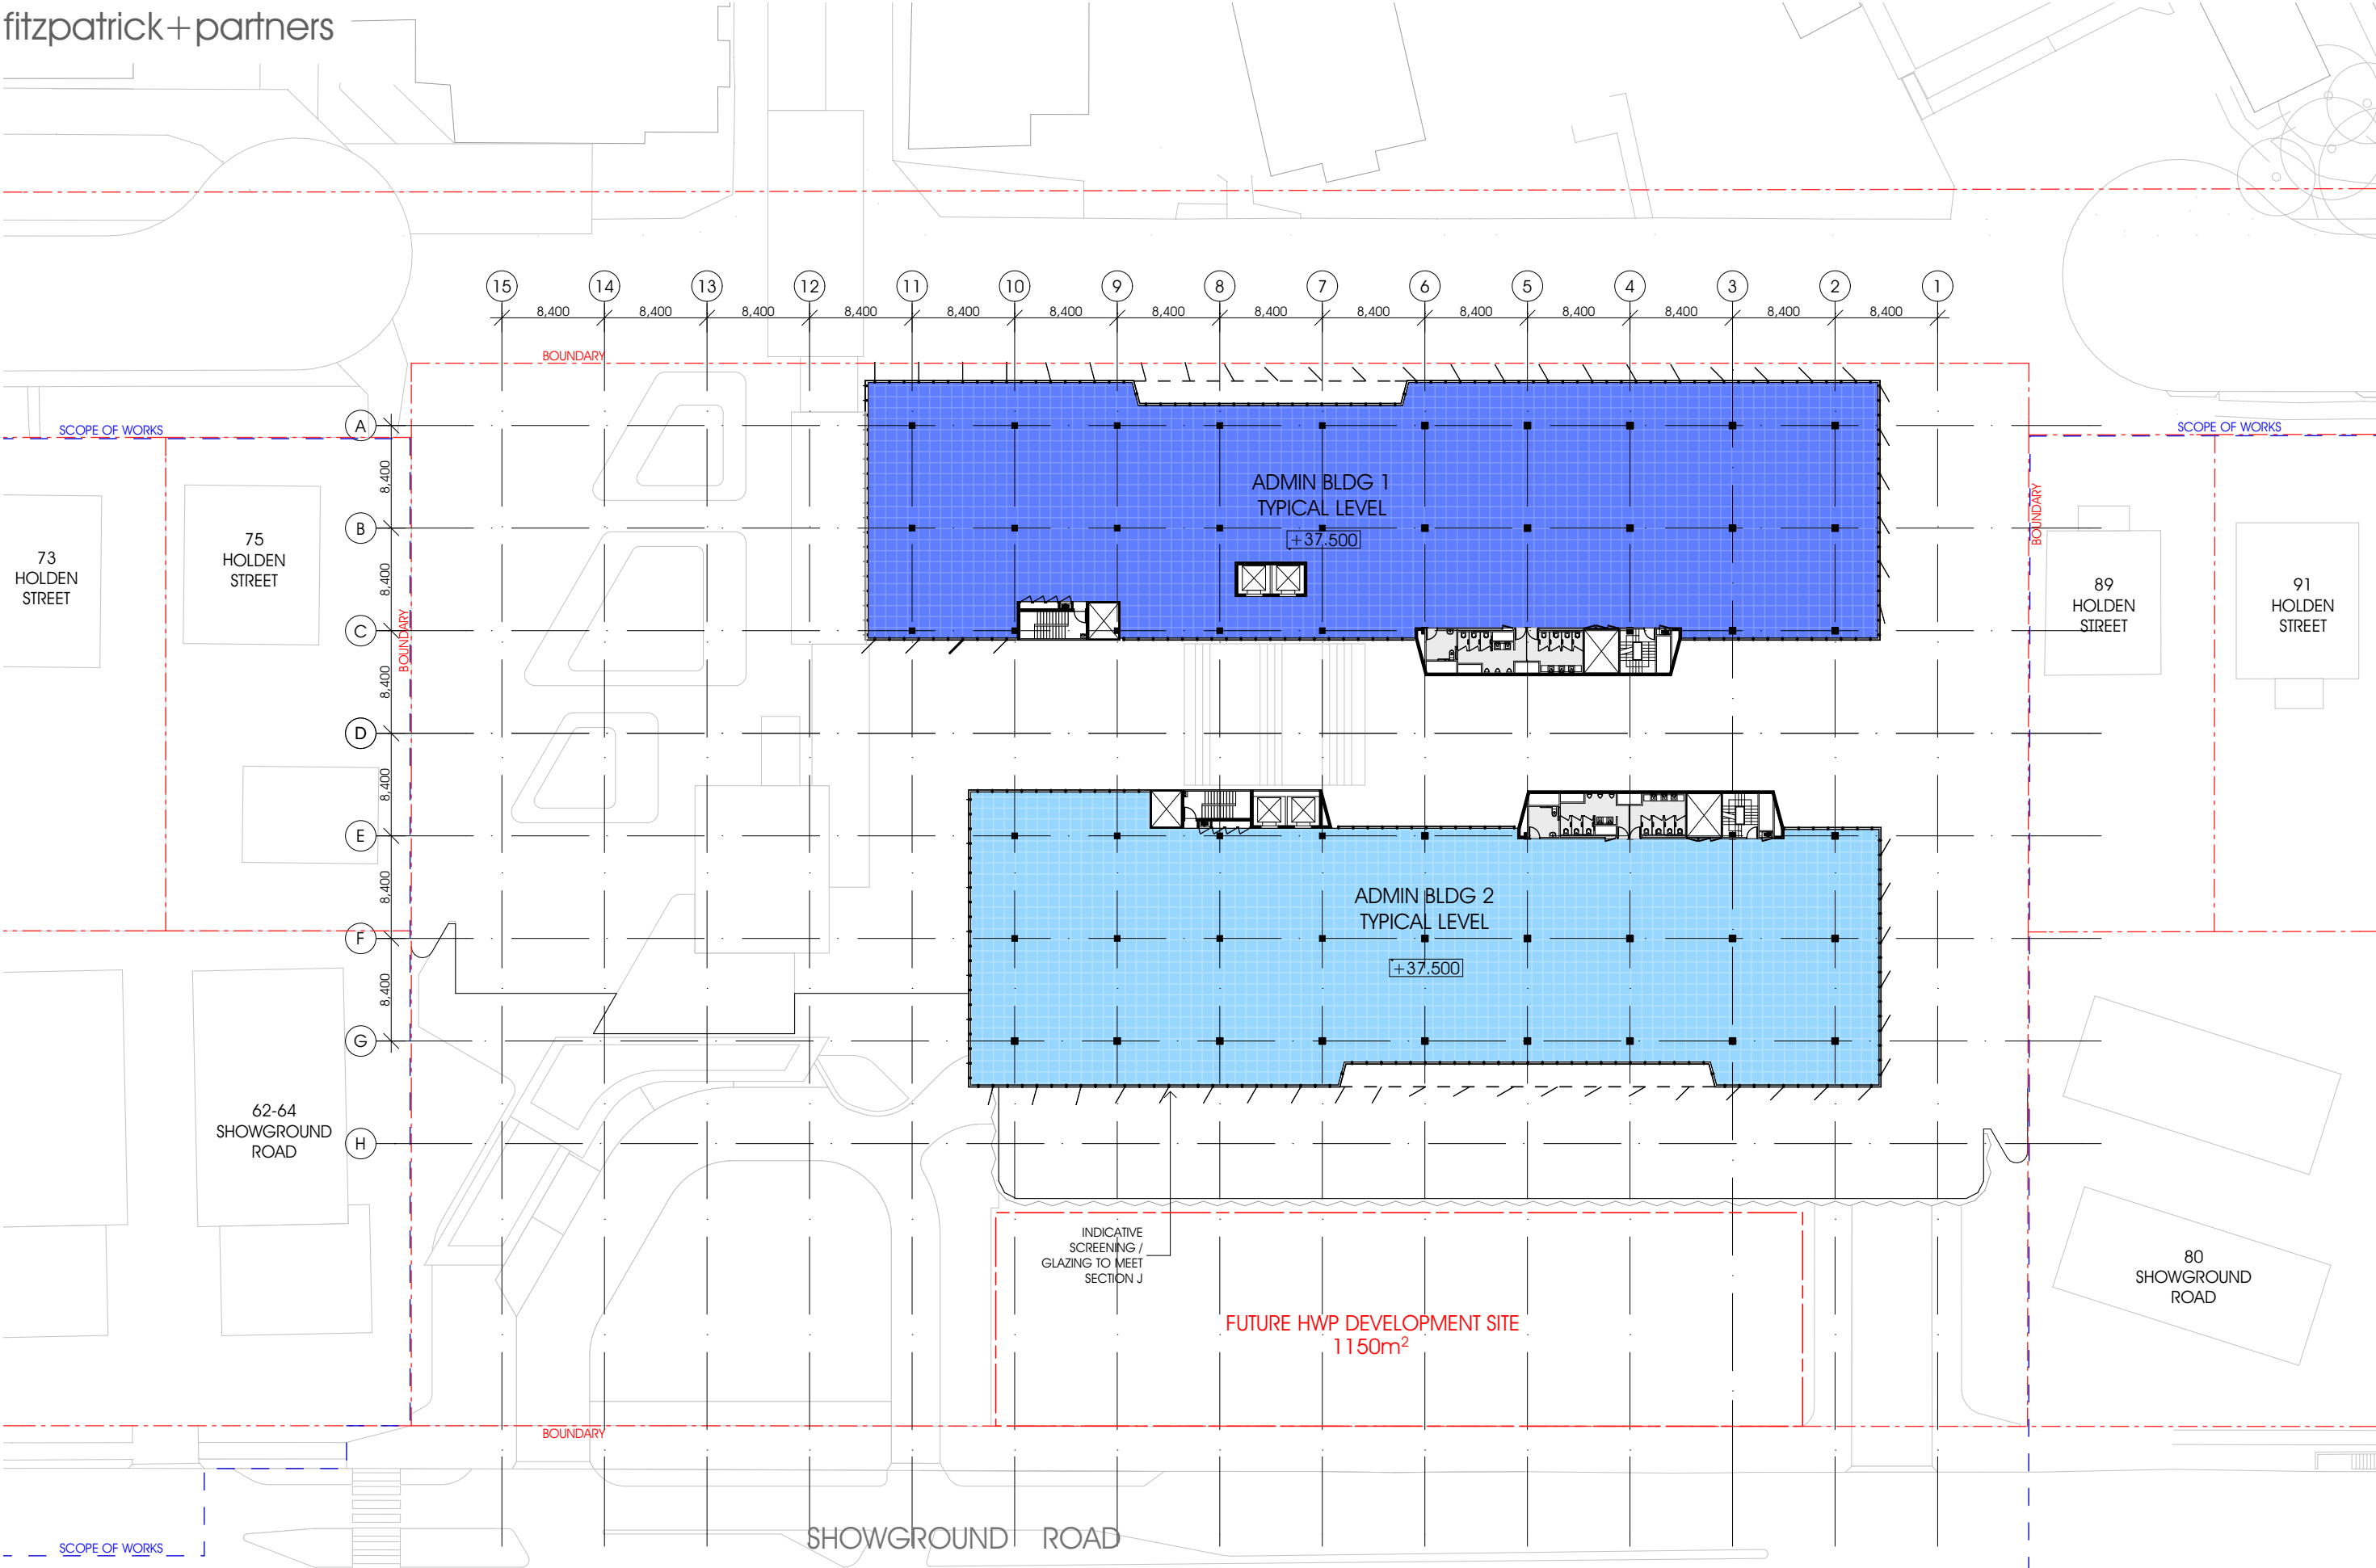


Gosford Hospital Redevelopment

SSDA Submission

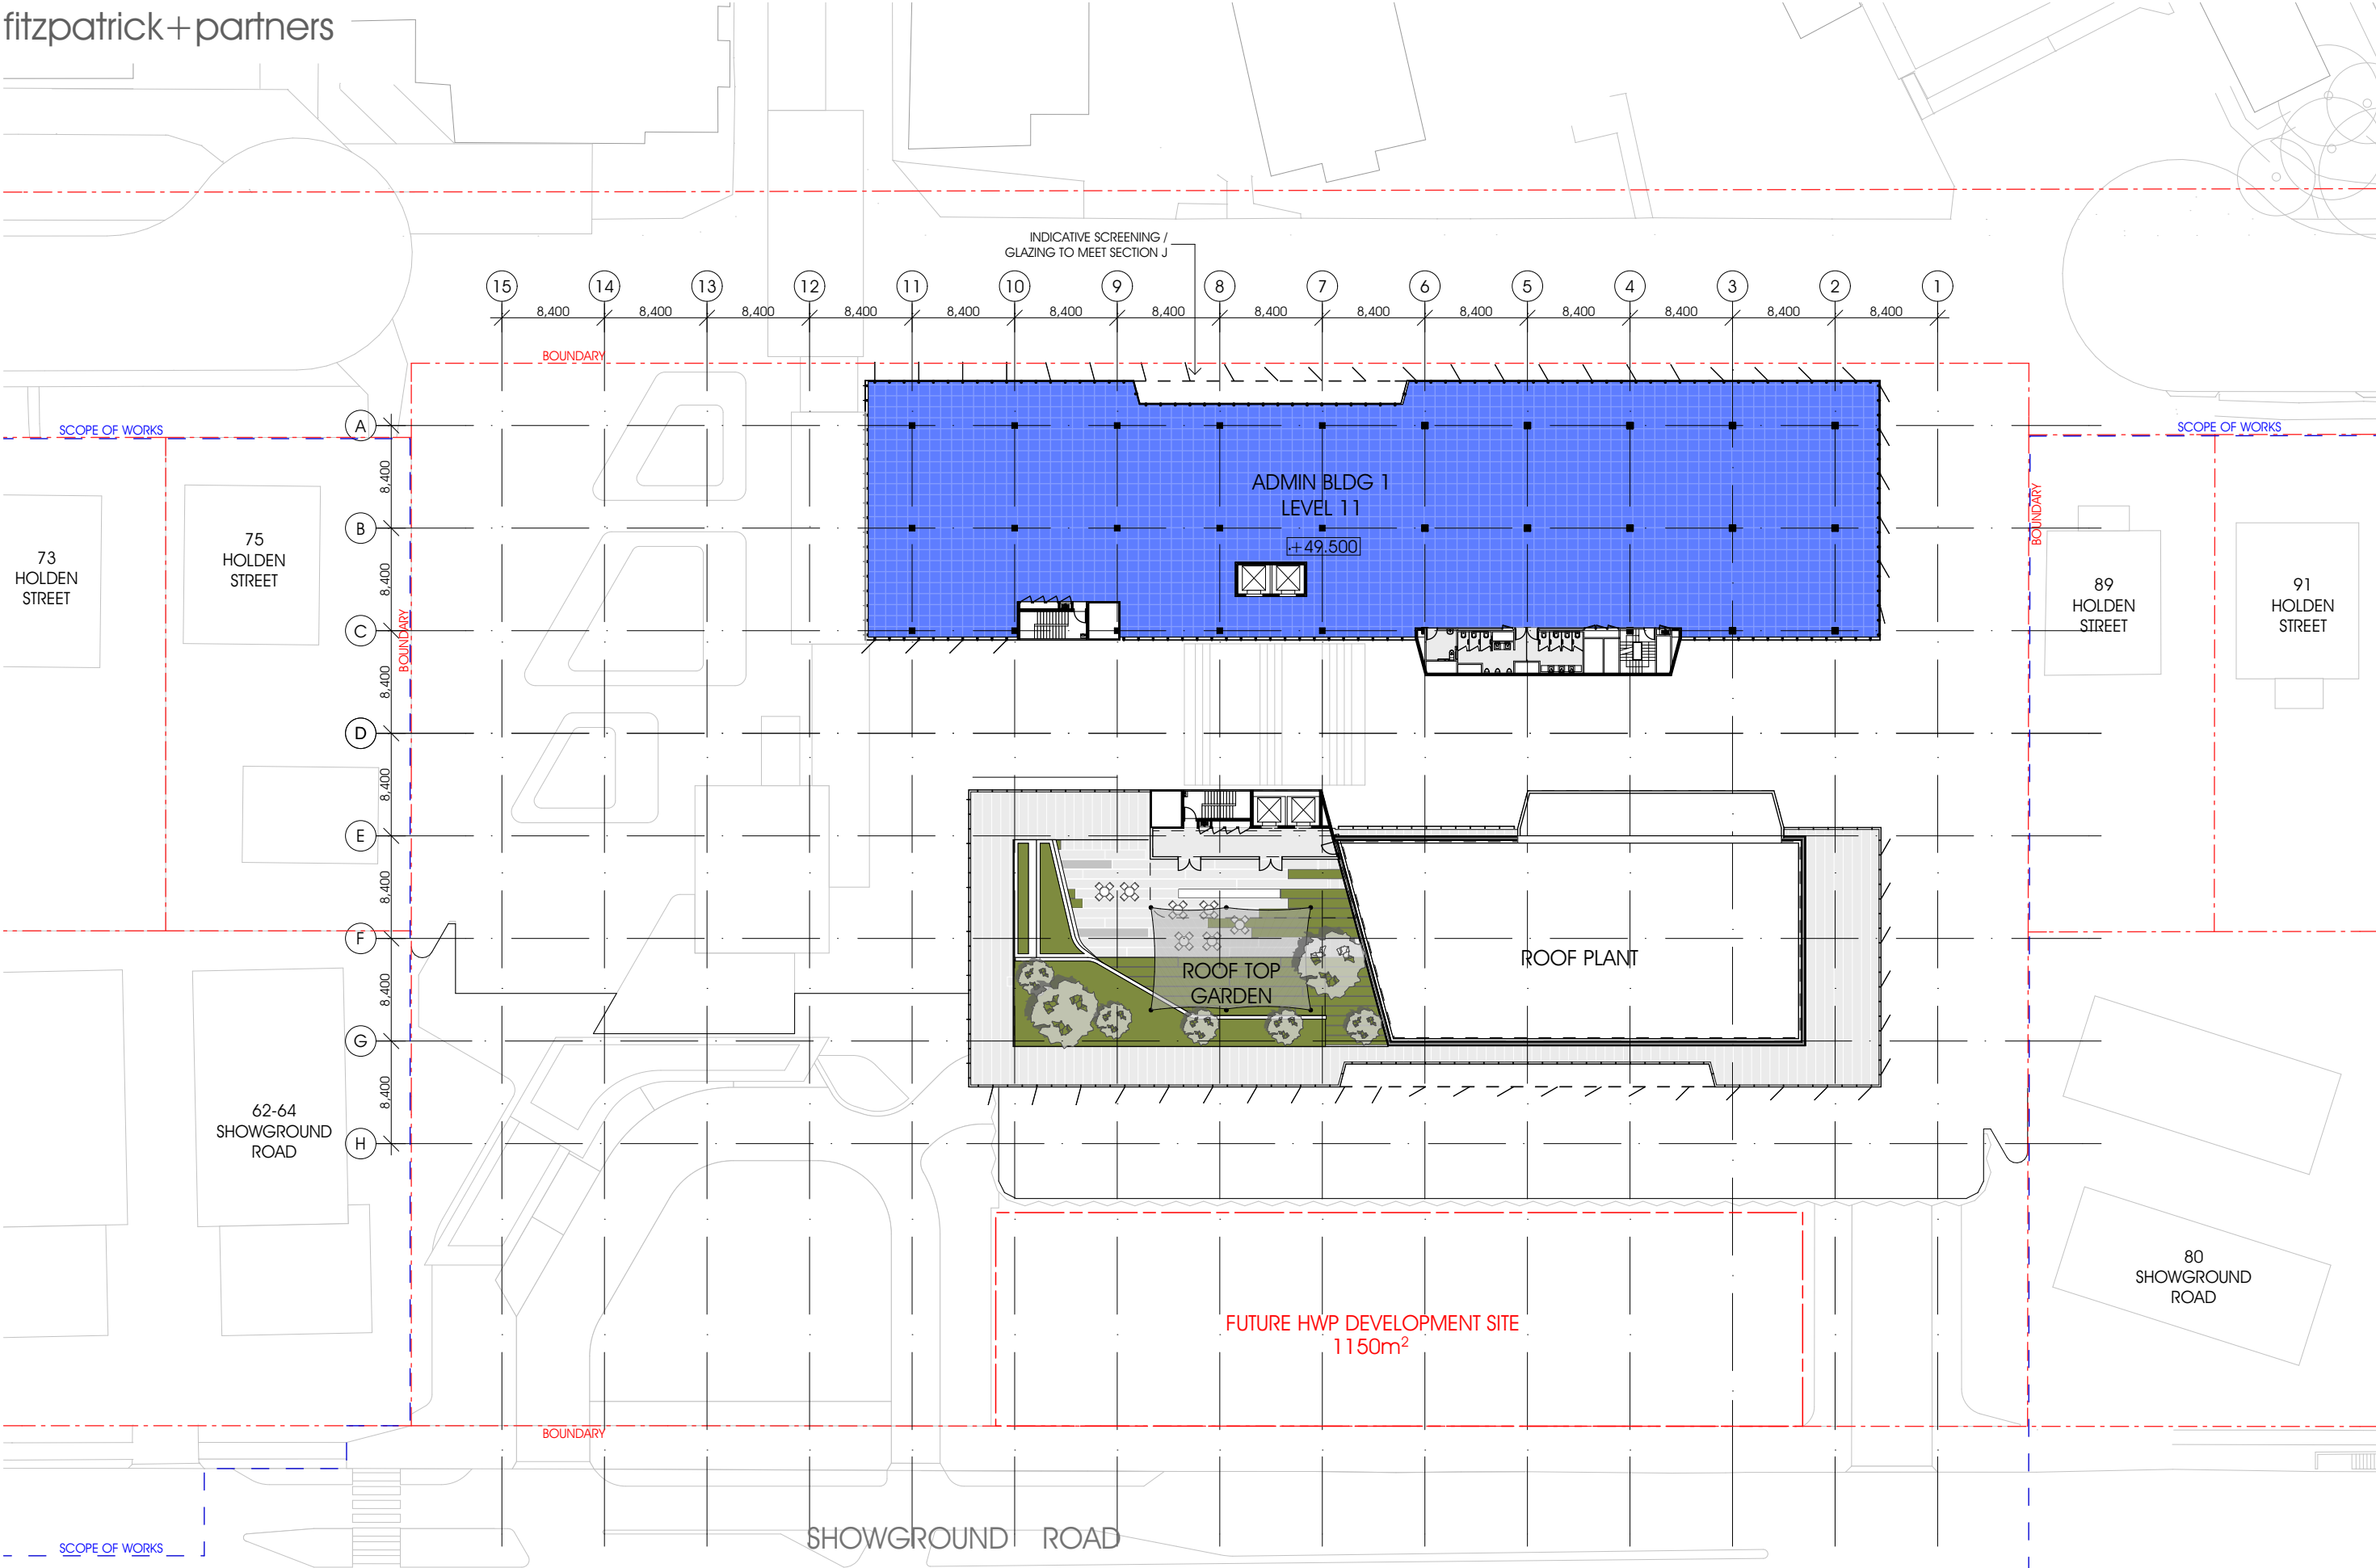

Gosford Hospital Redevelopment

SSDA Submission

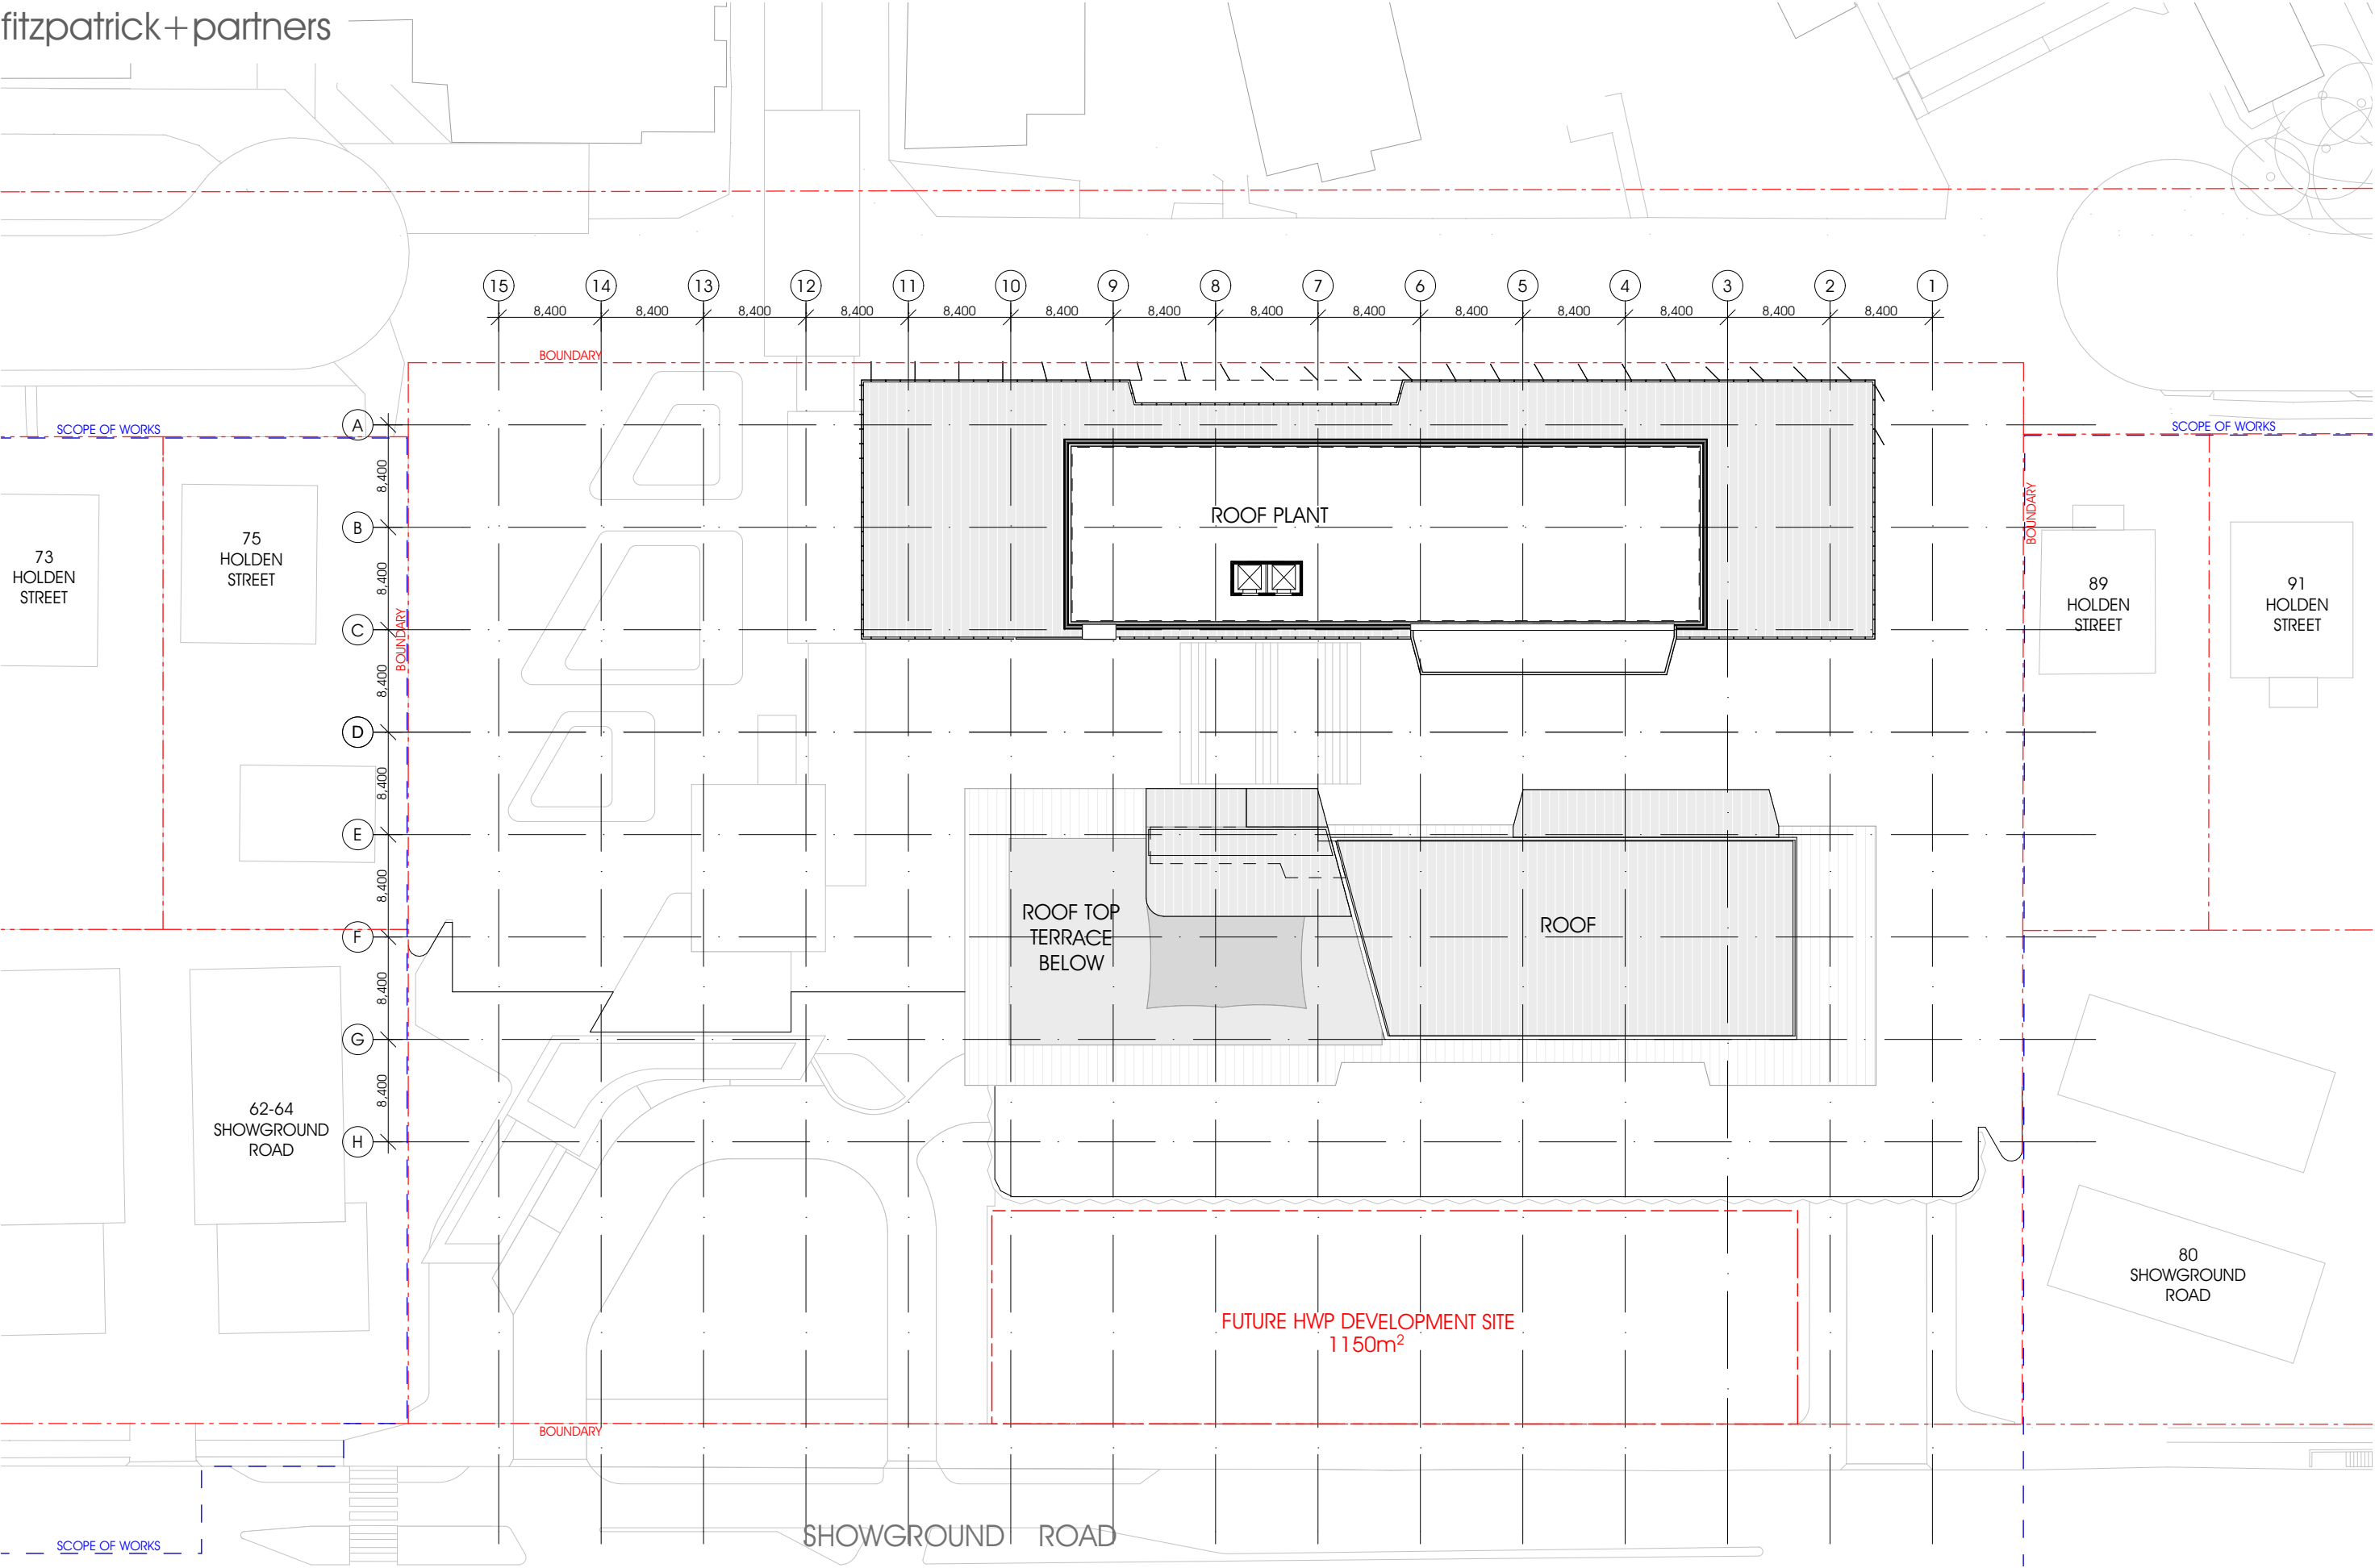



Gosford Hospital Redevelopment

SSDA Submission



Gosford Hospital Redevelopment

SSDA Submission

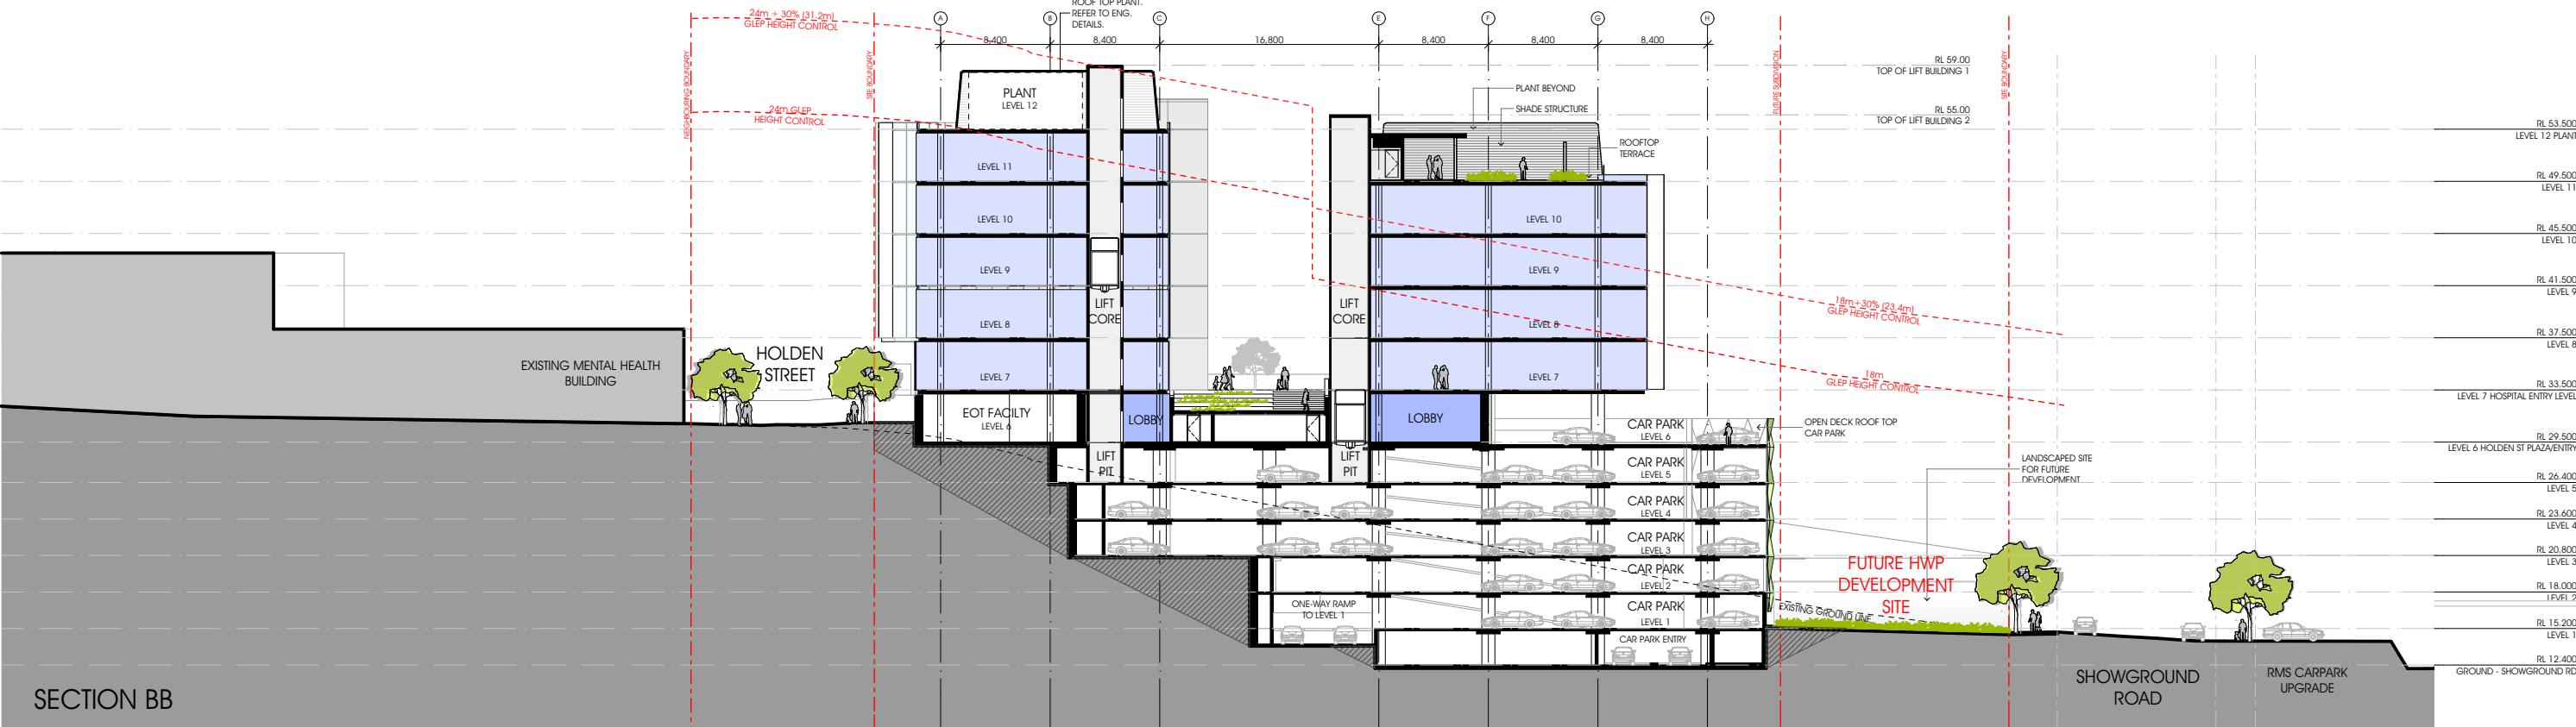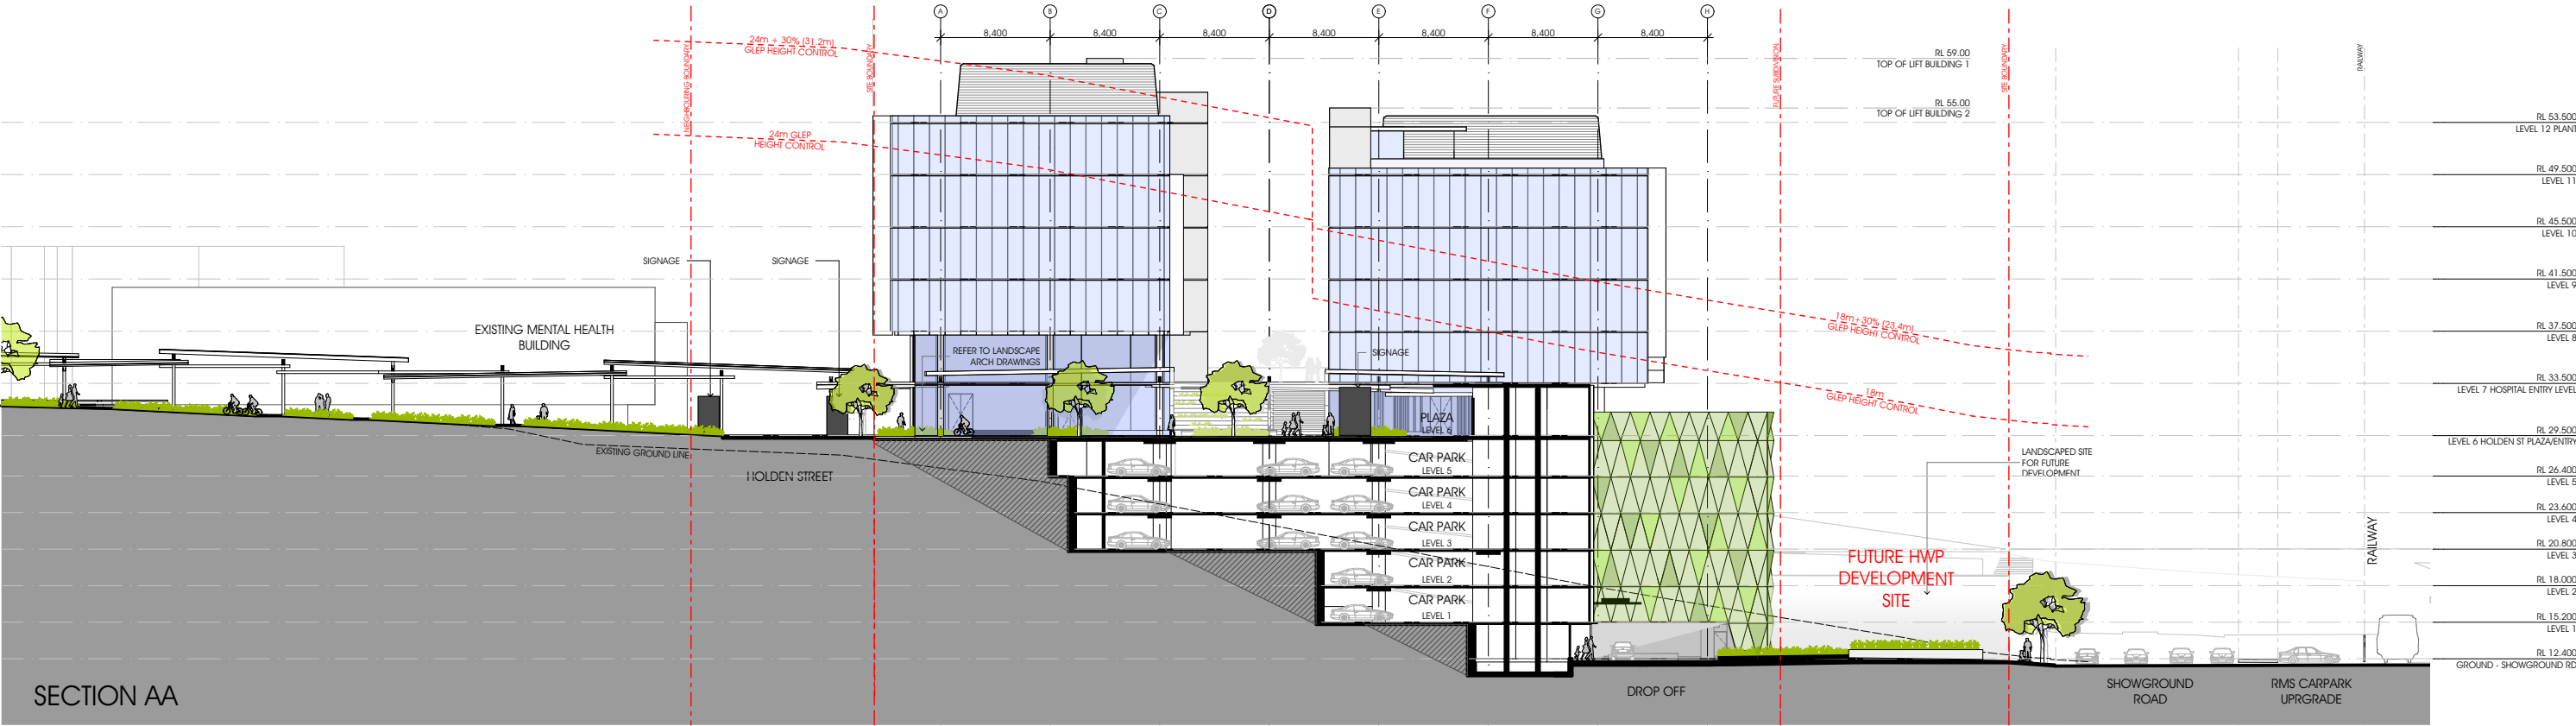

Gosford Hospital Redevelopment

SSDA Submission