


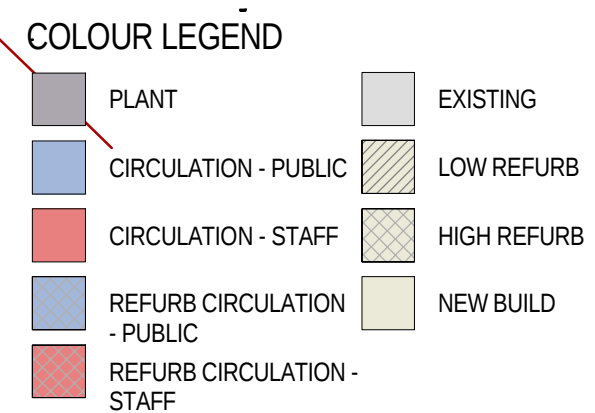



HOLDEN STREET
GOSFORD, NSW 2250

DRAWN Jacobs	DRAWING CHECK CP/AC
DESIGNED Jacobs	DESIGN REVIEW CY


REVIEWED	DATE
CY	27/02/2015
APPROVED	DATE
VL	27/02/2015
SCALE (A0)	
As indicated	
DRAWING No.	REV
NB98078-NEWB-AR-DG-0026	11

	PLANT		EXISTING
	CIRCULATION - PUBLIC		LOW REFURB
	CIRCULATION - STAFF		HIGH REFURB
	REFURB CIRCULATION - PUBLIC		NEW BUILD
	REFURB CIRCULATION - STAFF		

 EXISTING
 LOW REFURB
 HIGH REFURB
 NEW BUILD

24/04/2015 2:51:21 PM


1 LEVEL 6 - OVERALL PLAN
1: 500

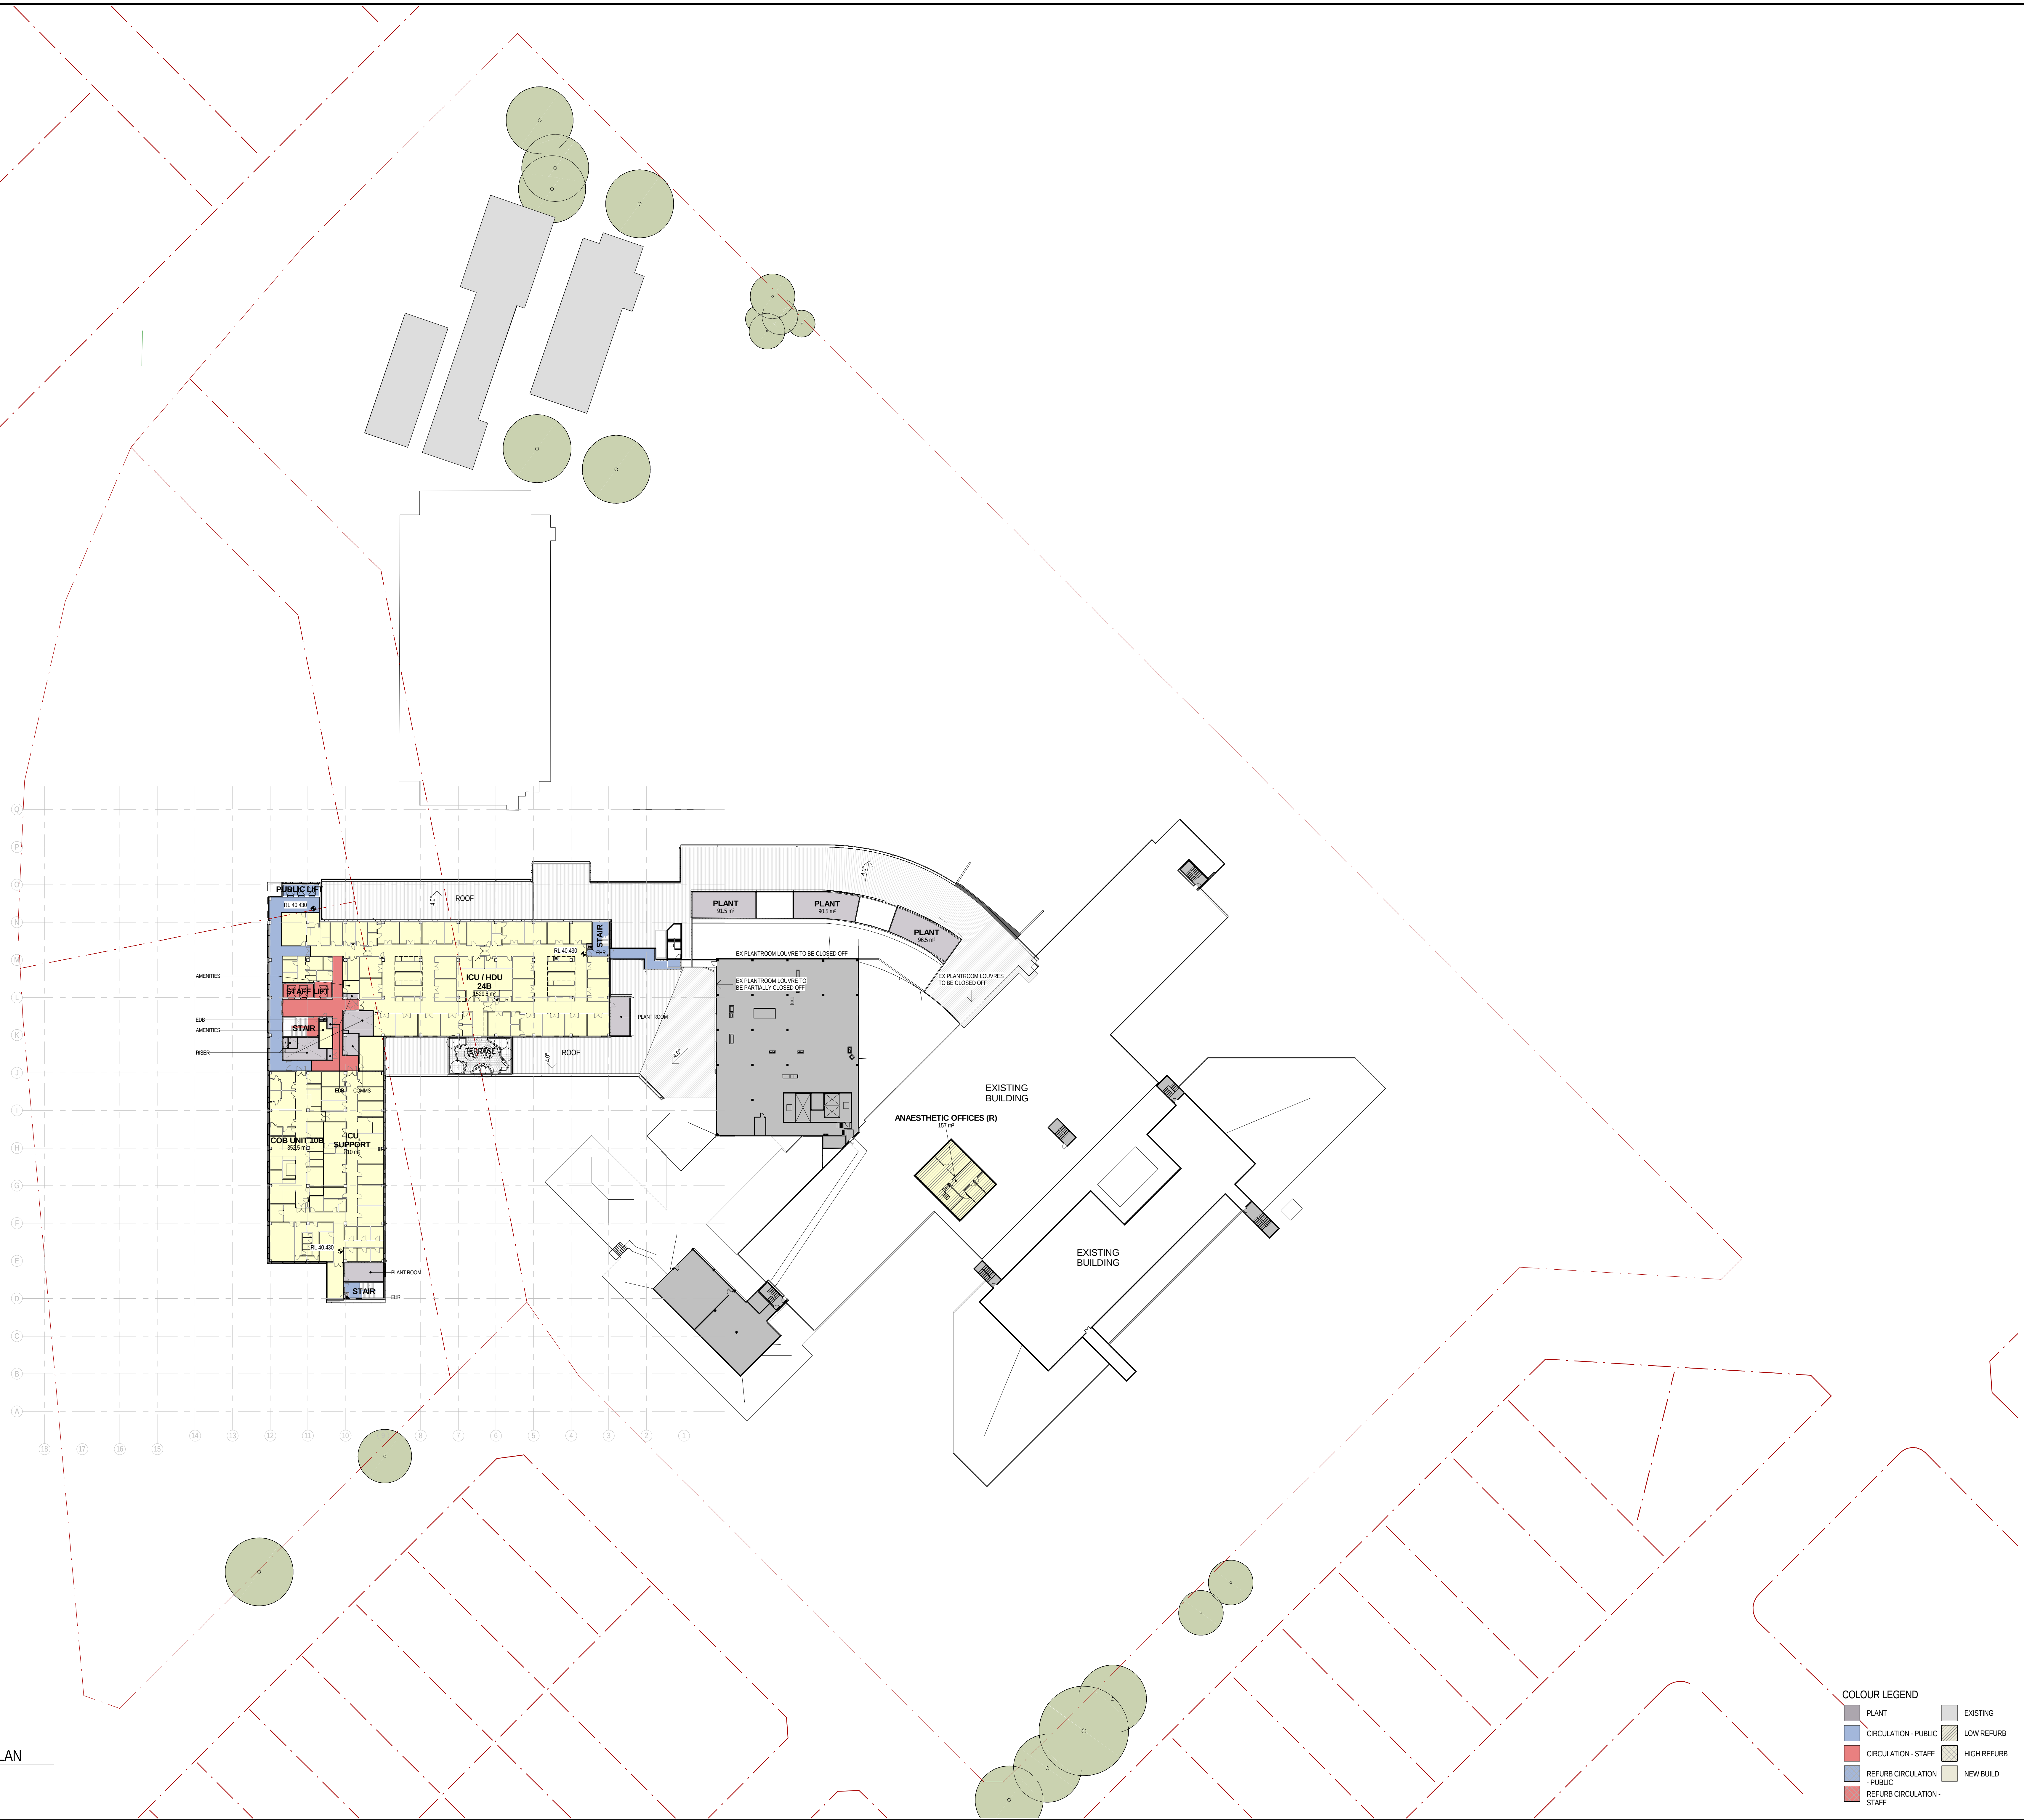

COLOUR LEGEND			
PLANT	EXISTING	LOW REFRUB	
CIRCULATION - PUBLIC		HIGH REFRUB	
CIRCULATION - STAFF		NEW BUILD	
REFURB CIRCULATION - PUBLIC			
REFURB CIRCULATION - STAFF			

NOTES:

REV	DATE	DESCRIPTION	APPROVED	AMENDMENT
11	24/04/2015	SSD FINAL ISSUE		
10	03/04/2015	SD ISSUE		
9	02/04/2015	SD ISSUE		
8	30/03/2015	SSD DRAFT ISSUE		
7	17/03/2015	SSD DRAFT ISSUE		
6	27/02/2015	100% SCHEMATIC DESIGN ISSUE		
5	30/01/2015	100% SCHEMATIC DESIGN ISSUE		
4	28/01/2015	FOR INFORMATION		
3	18/12/2014	PRELIMINARY 100% SD ISSUE		
2	10/12/2014	FOR INFORMATION		
1	23/11/2014	100% SD ISSUE		

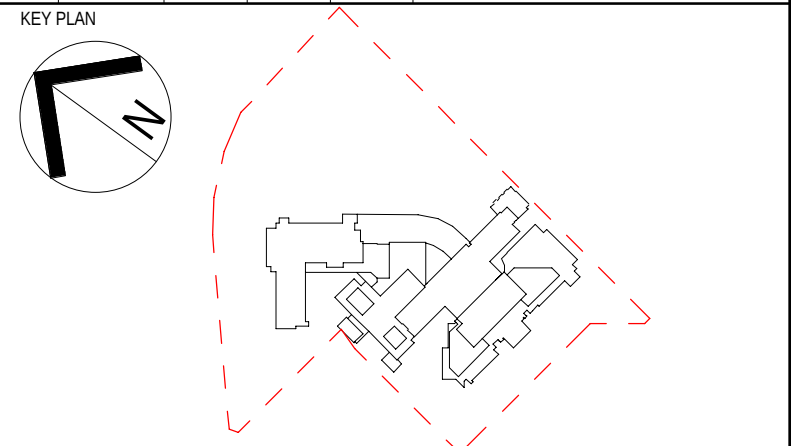

PROJECT MANAGER
aurora

CLIENT
NSW Health Infrastructure

JACOBS
30 CHURCH STREET
SYDNEY, NSW 2005
AUSTRALIA
TEL: +61 2 9551 2200
FAX: +61 2 9551 2201
WWW.JACOBS.COM

PROJECT
GOSFORD HOSPITAL
HOLDEN STREET
GOSFORD, NSW 2250


TITLE
**ARCHITECTURE
OVERALL PLAN - LEVEL 6**

DRAWING STATUS
FINAL ISSUE

DRAWN Jacobs	DRAWING CHECK CPIAC	DATE 27/02/2015
DESIGNED Jacobs	DESIGN REVIEW CY	DATE 27/02/2015
REVIEWED CY		
APPROVED VL		
SCALE (AS INDICATED)		
DRAWING NO. NB98078-NEWB-AR-DG-0027	REV 11	


24/04/2015 2:51:48 PM

1 LEVEL 7 - OVERALL PLAN
1:500

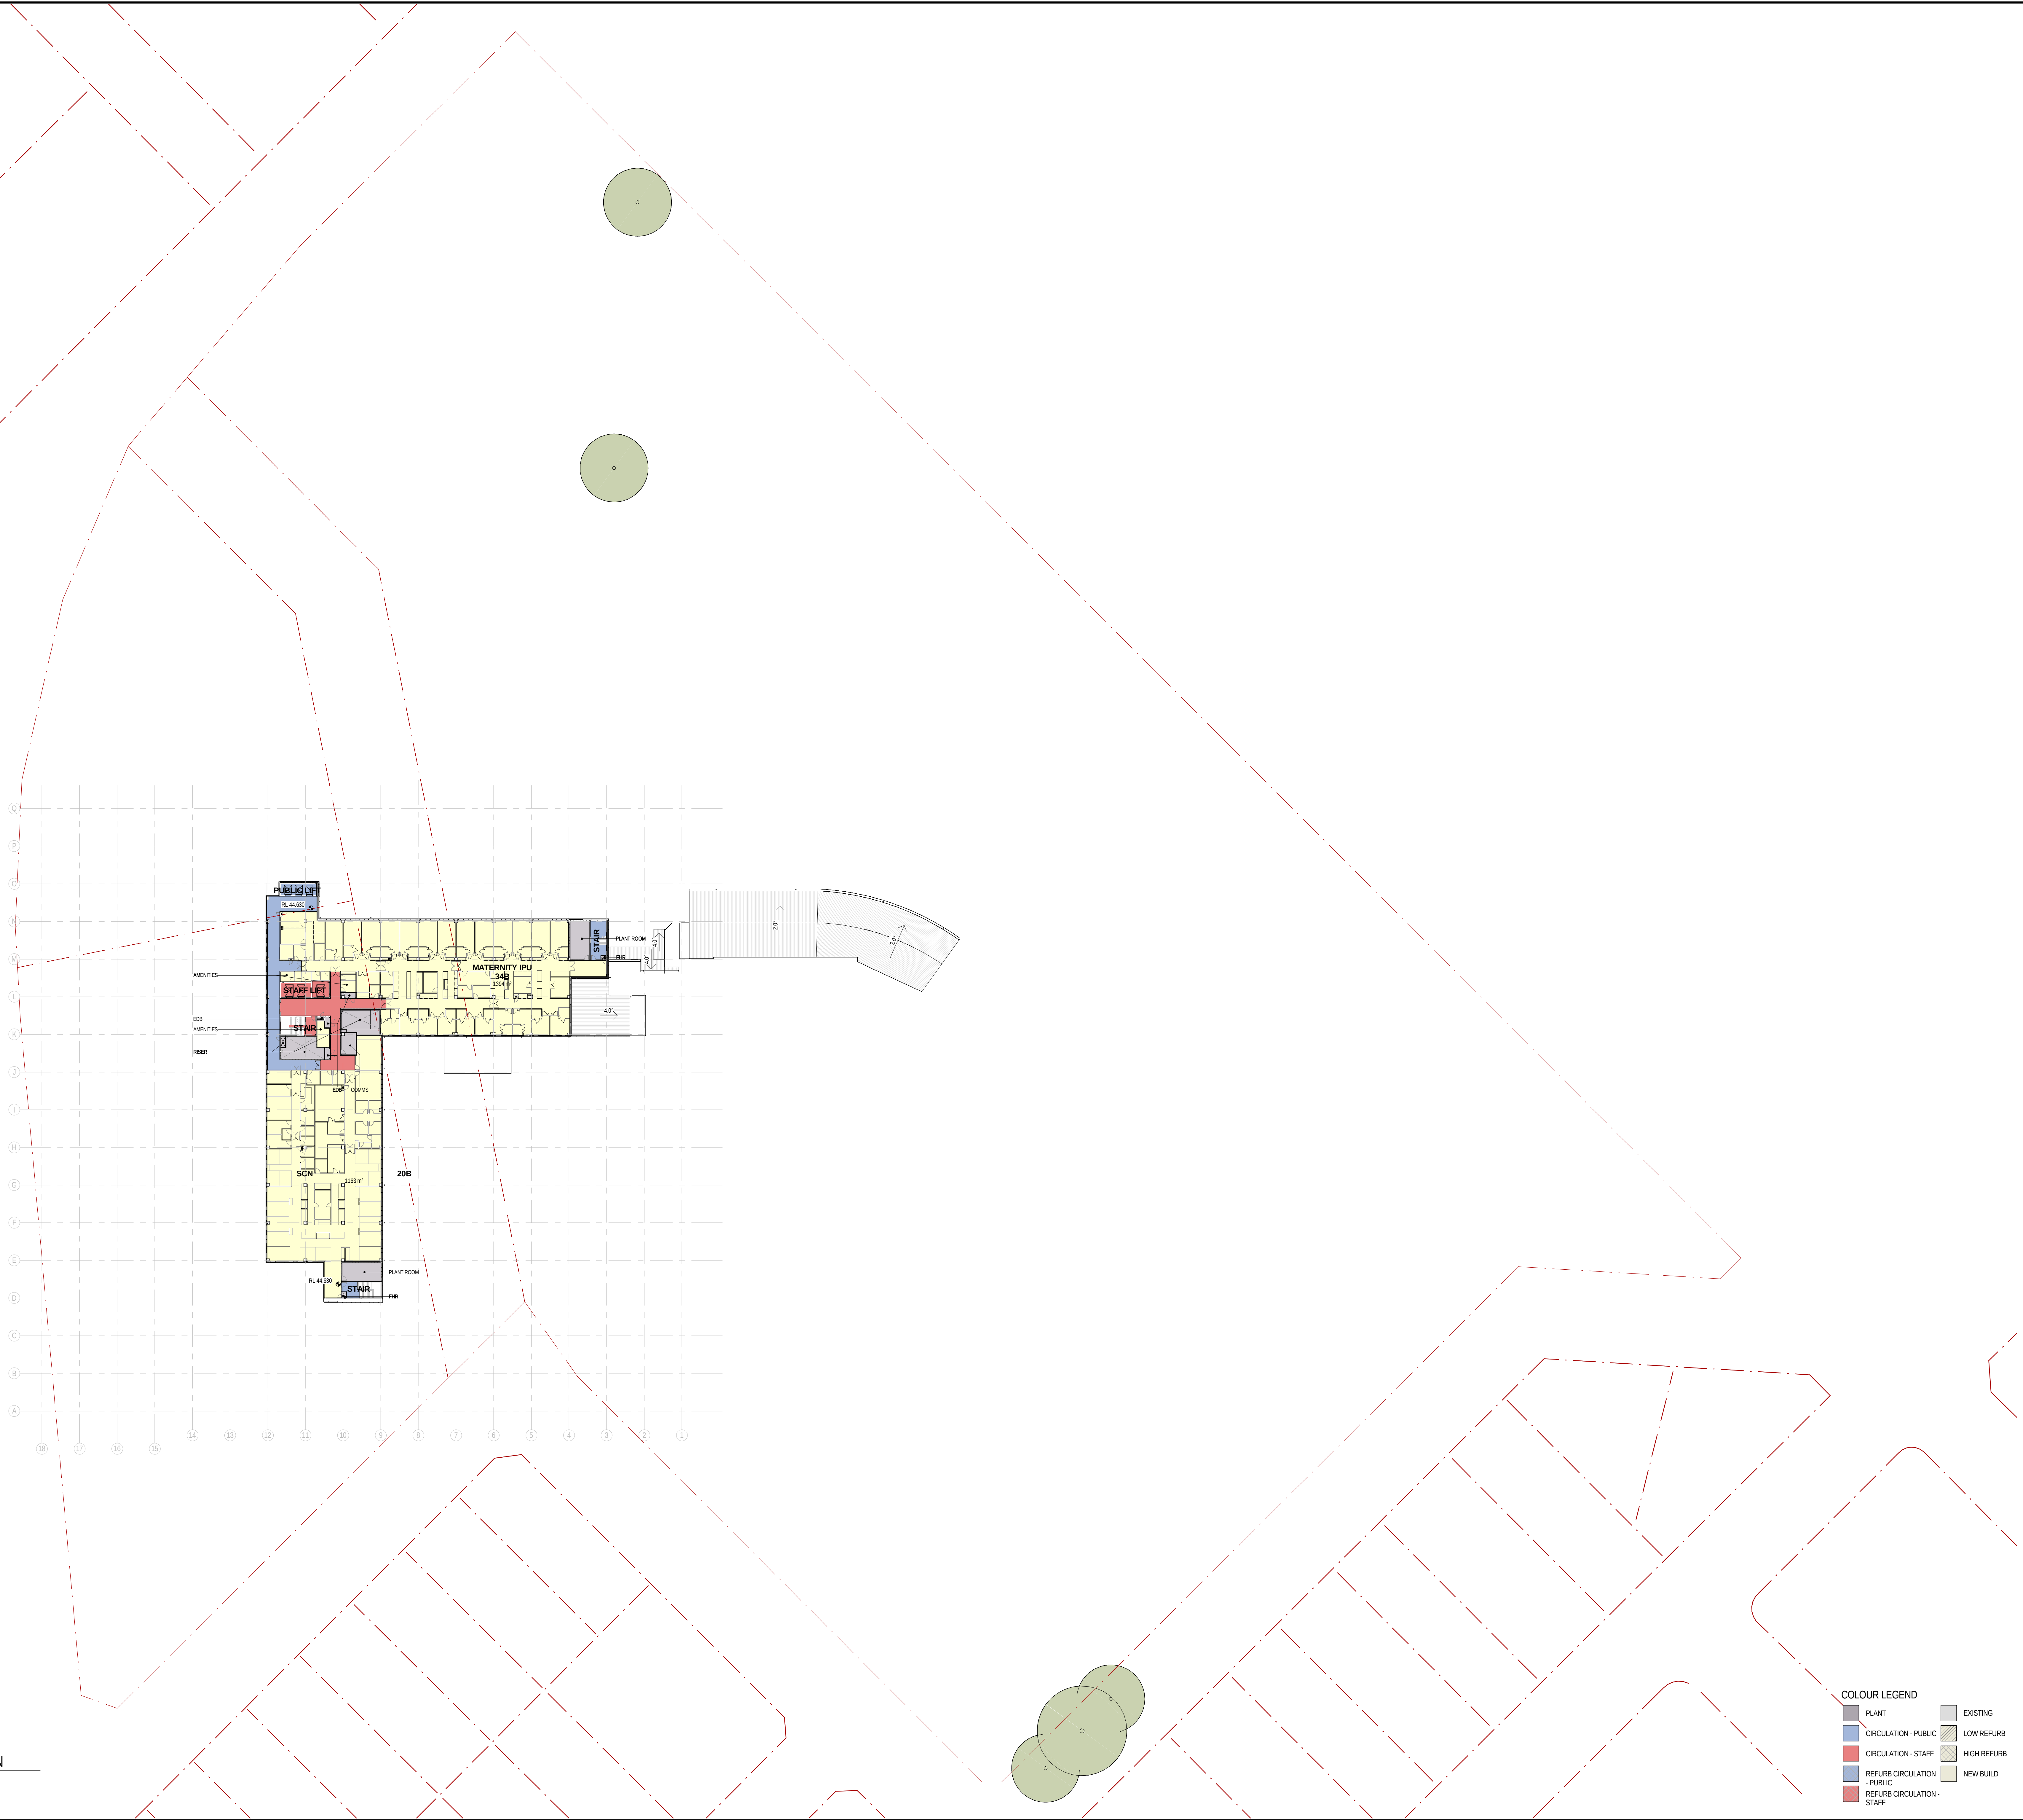

NOTES:

REV	DATE	ORIGIN	REVISED	APPROVED	AMENDMENT
11	24/04/2015				SSD FINAL ISSUE
10	03/04/2015				SD ISSUE
9	02/04/2015				SD ISSUE
8	30/03/2015				SD DRAFT ISSUE
7	17/03/2015				SD ISSUE
6	27/02/2015				100% SCHEMATIC DESIGN ISSUE
5	30/01/2015				100% SCHEMATIC DESIGN ISSUE
4	28/02/2015				FOR INFORMATION
3	18/12/2014				PRELIMINARY 100% SD ISSUE
2	10/12/2014				FOR INFORMATION
1	23/11/2014				100% SD ISSUE

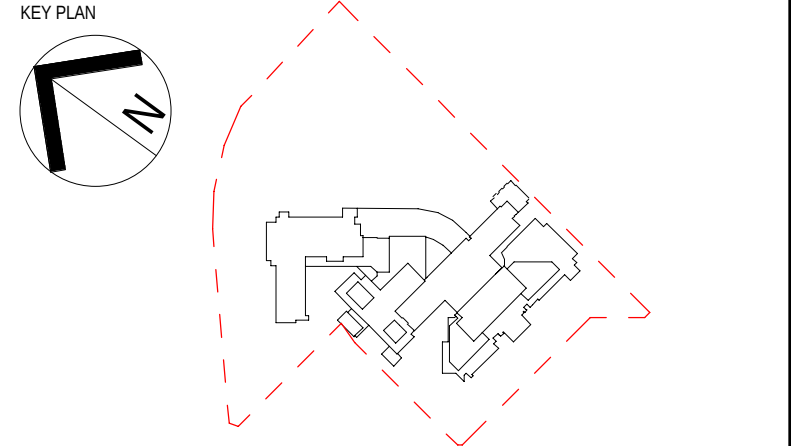

PROJECT MANAGER
aurora

CLIENT
NSW Health Infrastructure



JACOBS
30 CHURCH DRIVE
SYDNEY, NSW 2005
AUSTRALIA
TEL: +61 2 9551 2200
FAX: +61 2 9551 2201
WWW.JACOBS.COM

PROJECT
GOSFORD HOSPITAL
HOLDEN STREET
GOSFORD, NSW 2250

TITLE
**ARCHITECTURE
OVERALL PLAN - LEVEL 7**

DRAWING STATUS
FINAL ISSUE

DRAWN Jacobs	DRAWING CHECK CPIAC
DESIGNED Jacobs	DESIGN REVIEW CY
REVIEWED CY	DATE 27/02/2015
APPROVED VL	DATE 27/02/2015
SCALE (A3) As indicated	REV 11
DRAWING NO. NB98078-NEWB-AR-DG-0028	

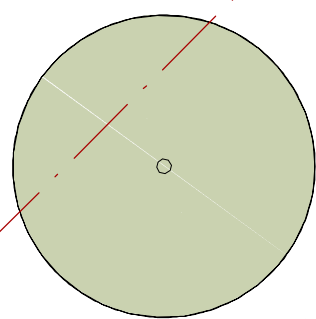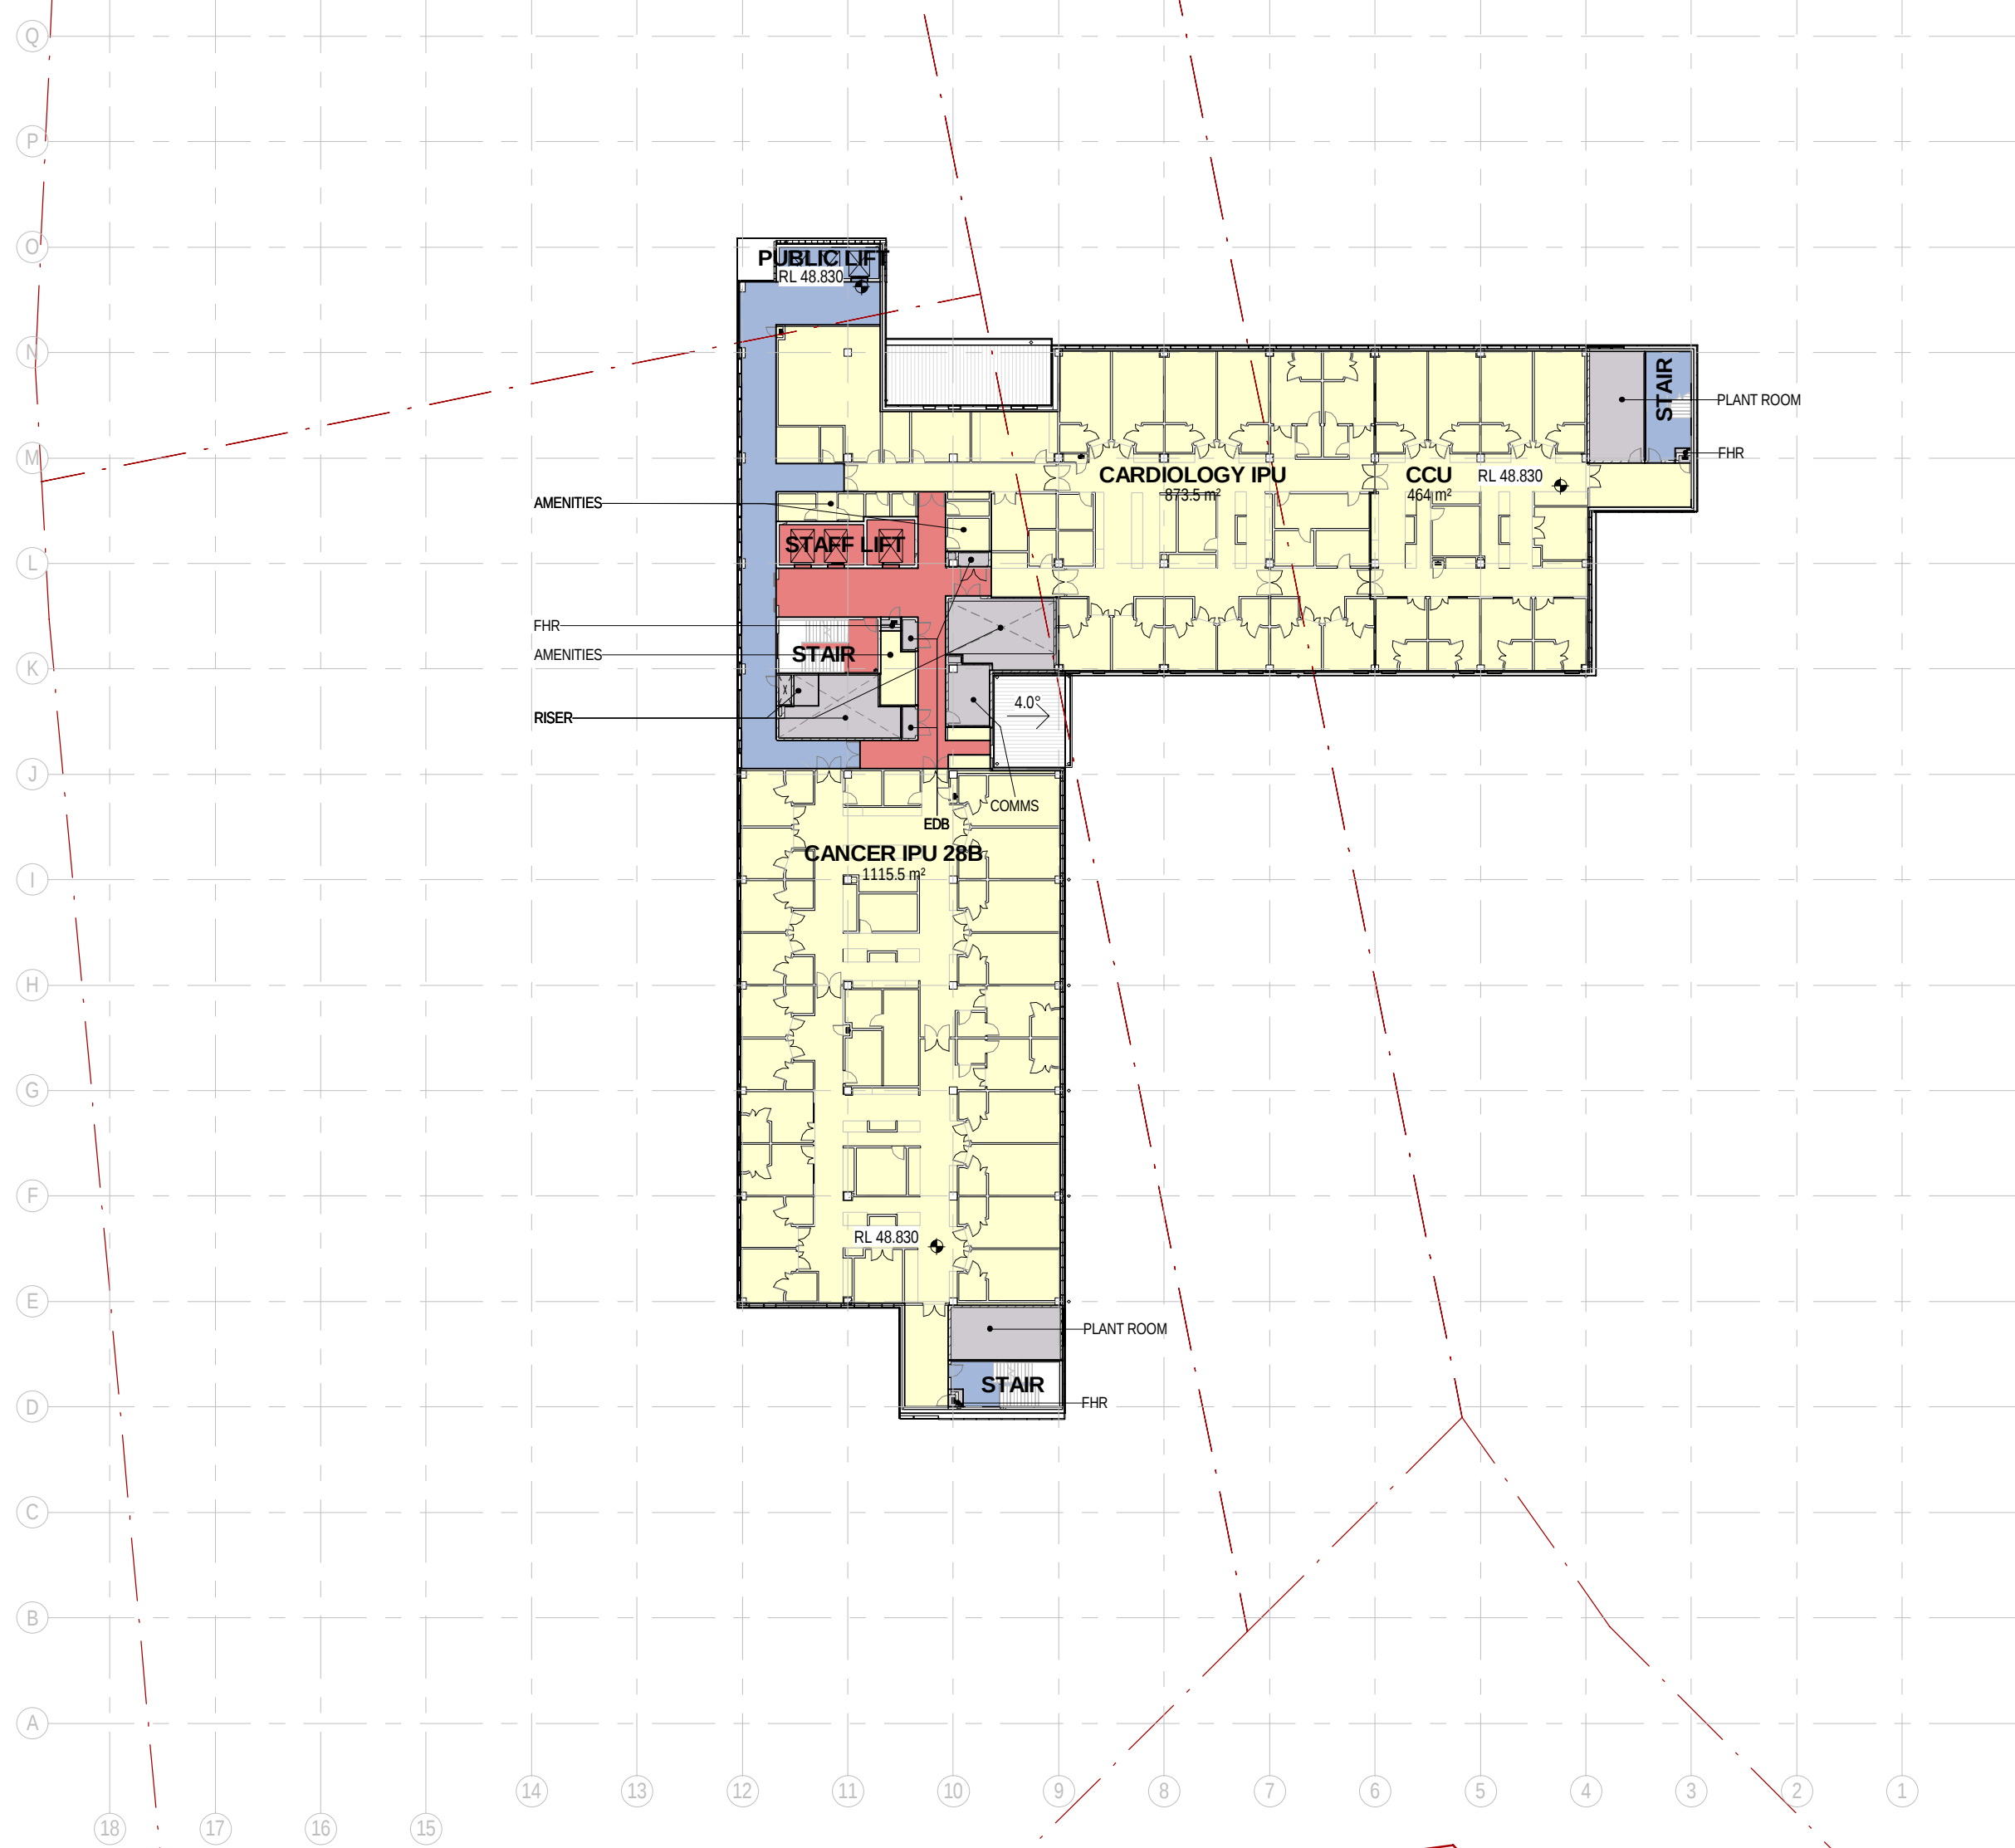

COLOUR LEGEND			
PLANT	EXISTING	LOW REFRUB	
CIRCULATION - PUBLIC		HIGH REFRUB	
CIRCULATION - STAFF		NEW BUILD	
REFURB CIRCULATION - PUBLIC			
REFURB CIRCULATION - STAFF			

1 LEVEL 8 - OVERALL PLAN
701 1:500

NOTES:

REV	DATE	ORIGIN	REVISED	APPROVED	AMENDMENT
11	24/04/2015				SSD FINAL ISSUE
10	03/04/2015				SD ISSUE
9	10/04/2015				SD ISSUE
8	30/03/2015				SD DRAFT ISSUE
7	17/03/2015				SD ISSUE
6	27/02/2015				100% SCHEMATIC DESIGN ISSUE
5	30/01/2015				100% SCHEMATIC DESIGN ISSUE
4	28/01/2015				FOR INFORMATION
3	18/12/2014				PRELIMINARY 100% SD ISSUE
2	10/12/2014				FOR INFORMATION
1	23/11/2014				100% SD ISSUE

PROJECT MANAGER



CLIENT



PROJECT
GOSFORD HOSPITAL

HOLDEN STREET
GOSFORD, NSW 2250

TITLE
ARCHITECTURE
OVERALL PLAN - LEVEL 8

DRAWING STATUS


FINAL ISSUE

DESIGNER	DESIGN CHECK	DATE
Jacobs	CPIAC	27/02/2015
DESIGNED	DESIGN REVIEW	DATE
Jacobs	CY	27/02/2015
REVIEWED		
CY		
APPROVED		
VL		
SCALE (AS)		
As indicated		
DRAWING NO.	REV	
NB98078-NEWB-AR-DG-0029	11	

24/04/2015 2:52:09 PM

1 LEVEL 9 - OVERALL PLAN


1:500

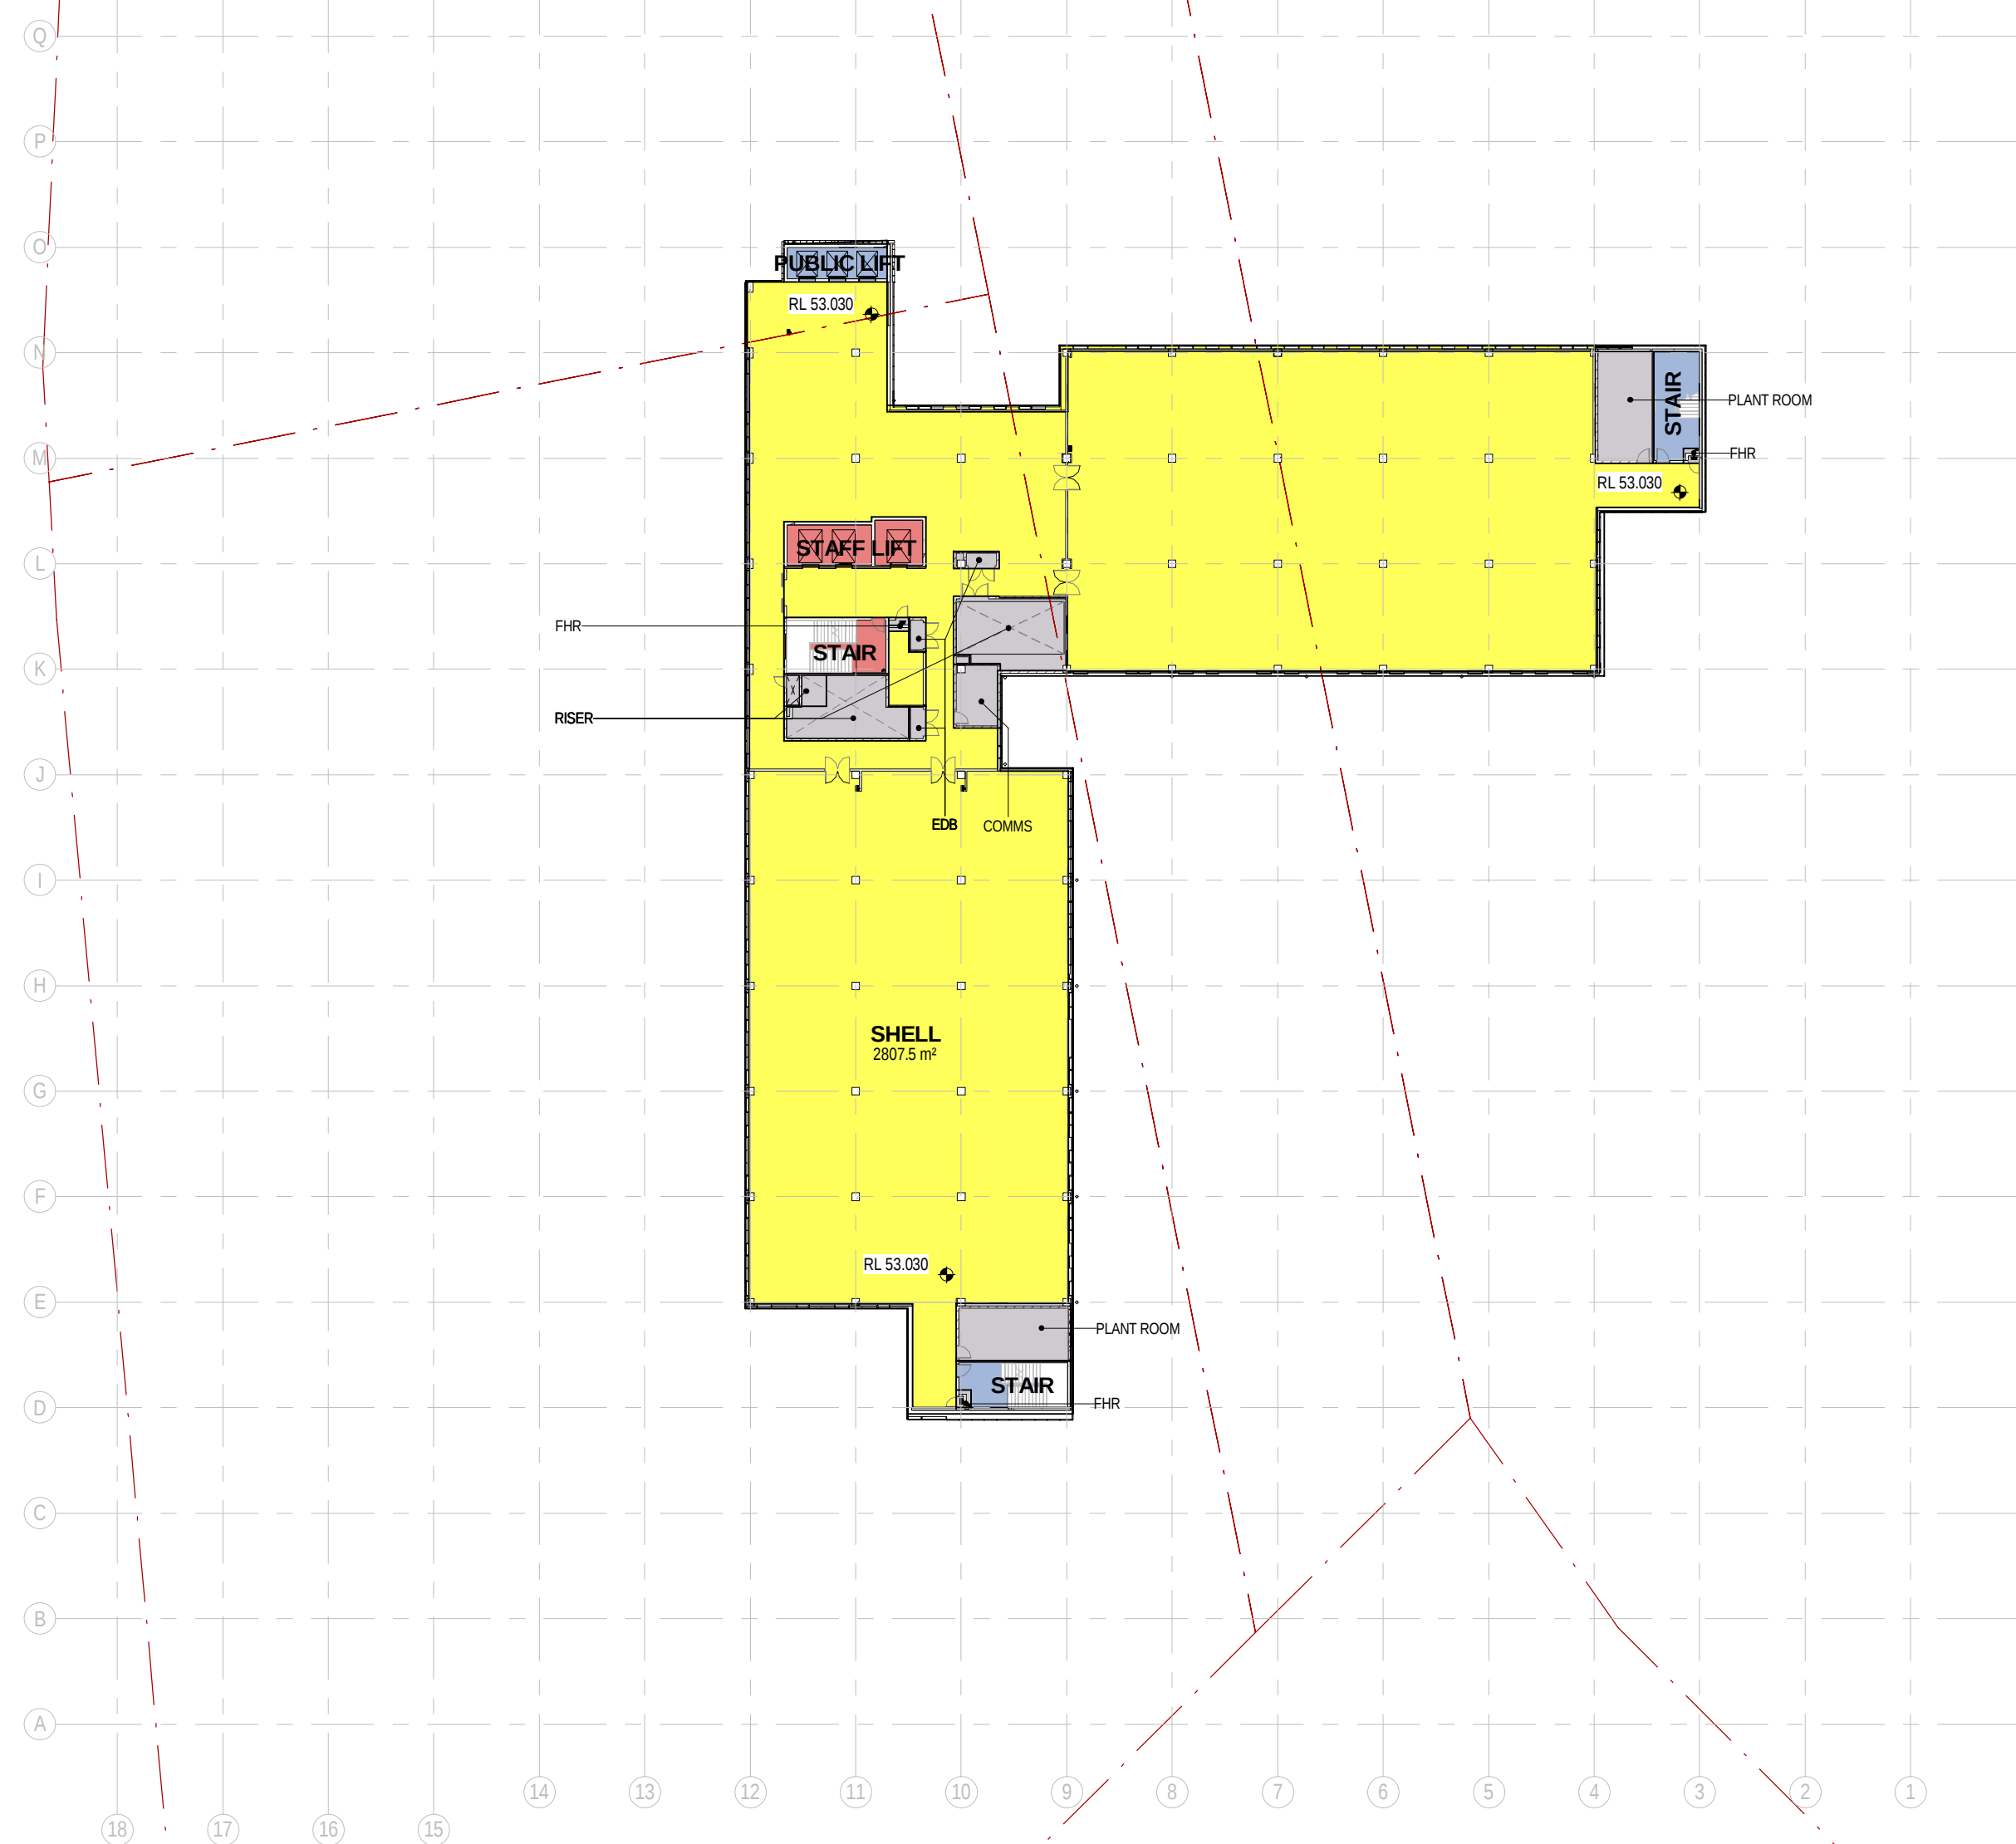

COLOUR LEGEND			
	PLANT		EXISTING
	CIRCULATION - PUBLIC		LOW REFURB
	CIRCULATION - STAFF		HIGH REFURB
	REFURB CIRCULATION - PUBLIC		NEW BUILD
	REFURB CIRCULATION - STAFF		

NOTES:

REV	DATE	ORIGIN	REVISED	APPROVED	AMENDMENT
12	24/04/2015				SSD FINAL ISSUE
11	01/04/2015				SSD ISSUE
10	01/04/2015				SSD ISSUE
9	30/03/2015				SSD DRAFT ISSUE
7	13/03/2015				INFO FOR SOP
6	17/03/2015				SSD ISSUE
6	27/02/2015				100% SCHEMATIC DESIGN ISSUE
5	30/01/2015				100% SCHEMATIC DESIGN ISSUE
4	28/01/2015				FOR INFORMATION
3	18/12/2014				PRELIMINARY 100% SD ISSUE
2	10/12/2014				FOR INFORMATION
1	21/11/2014				100% SD ISSUE

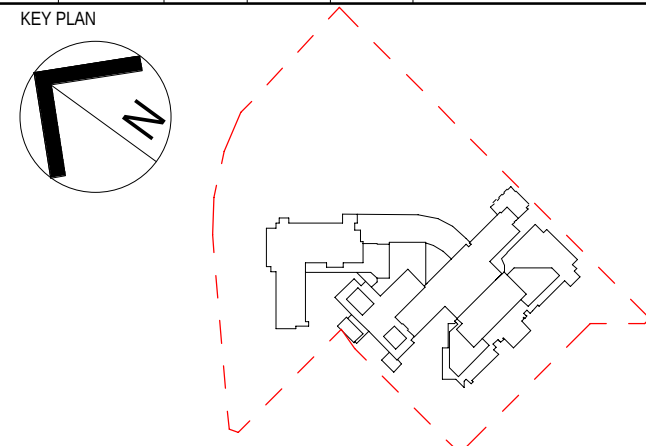

PROJECT MANAGER

aurora

CLIENT

NSW Health Infrastructure

JACOBS

PROJECT

GOSFORD HOSPITAL

HOLDEN STREET
GOSFORD, NSW 2250

TITLE

ARCHITECTURE
OVERALL PLAN - LEVEL 9


DRAWING STATUS

FINAL ISSUE

DESIGNER	JACOBS	DESIGN CHECK	CPIAC
DESIGNED	JACOBS	DESIGN REVIEW	CY
REVIEWED	CY	DATE	27/02/2015
APPROVED	VL	DATE	27/02/2015
SCALE (AS)	As indicated		
DRAWING NO.	NB98078-NEWB-AR-DG-0030	REV	12

24/04/2015 2:52:17 PM


1 LEVEL 10 - OVERALL PLAN
1:500

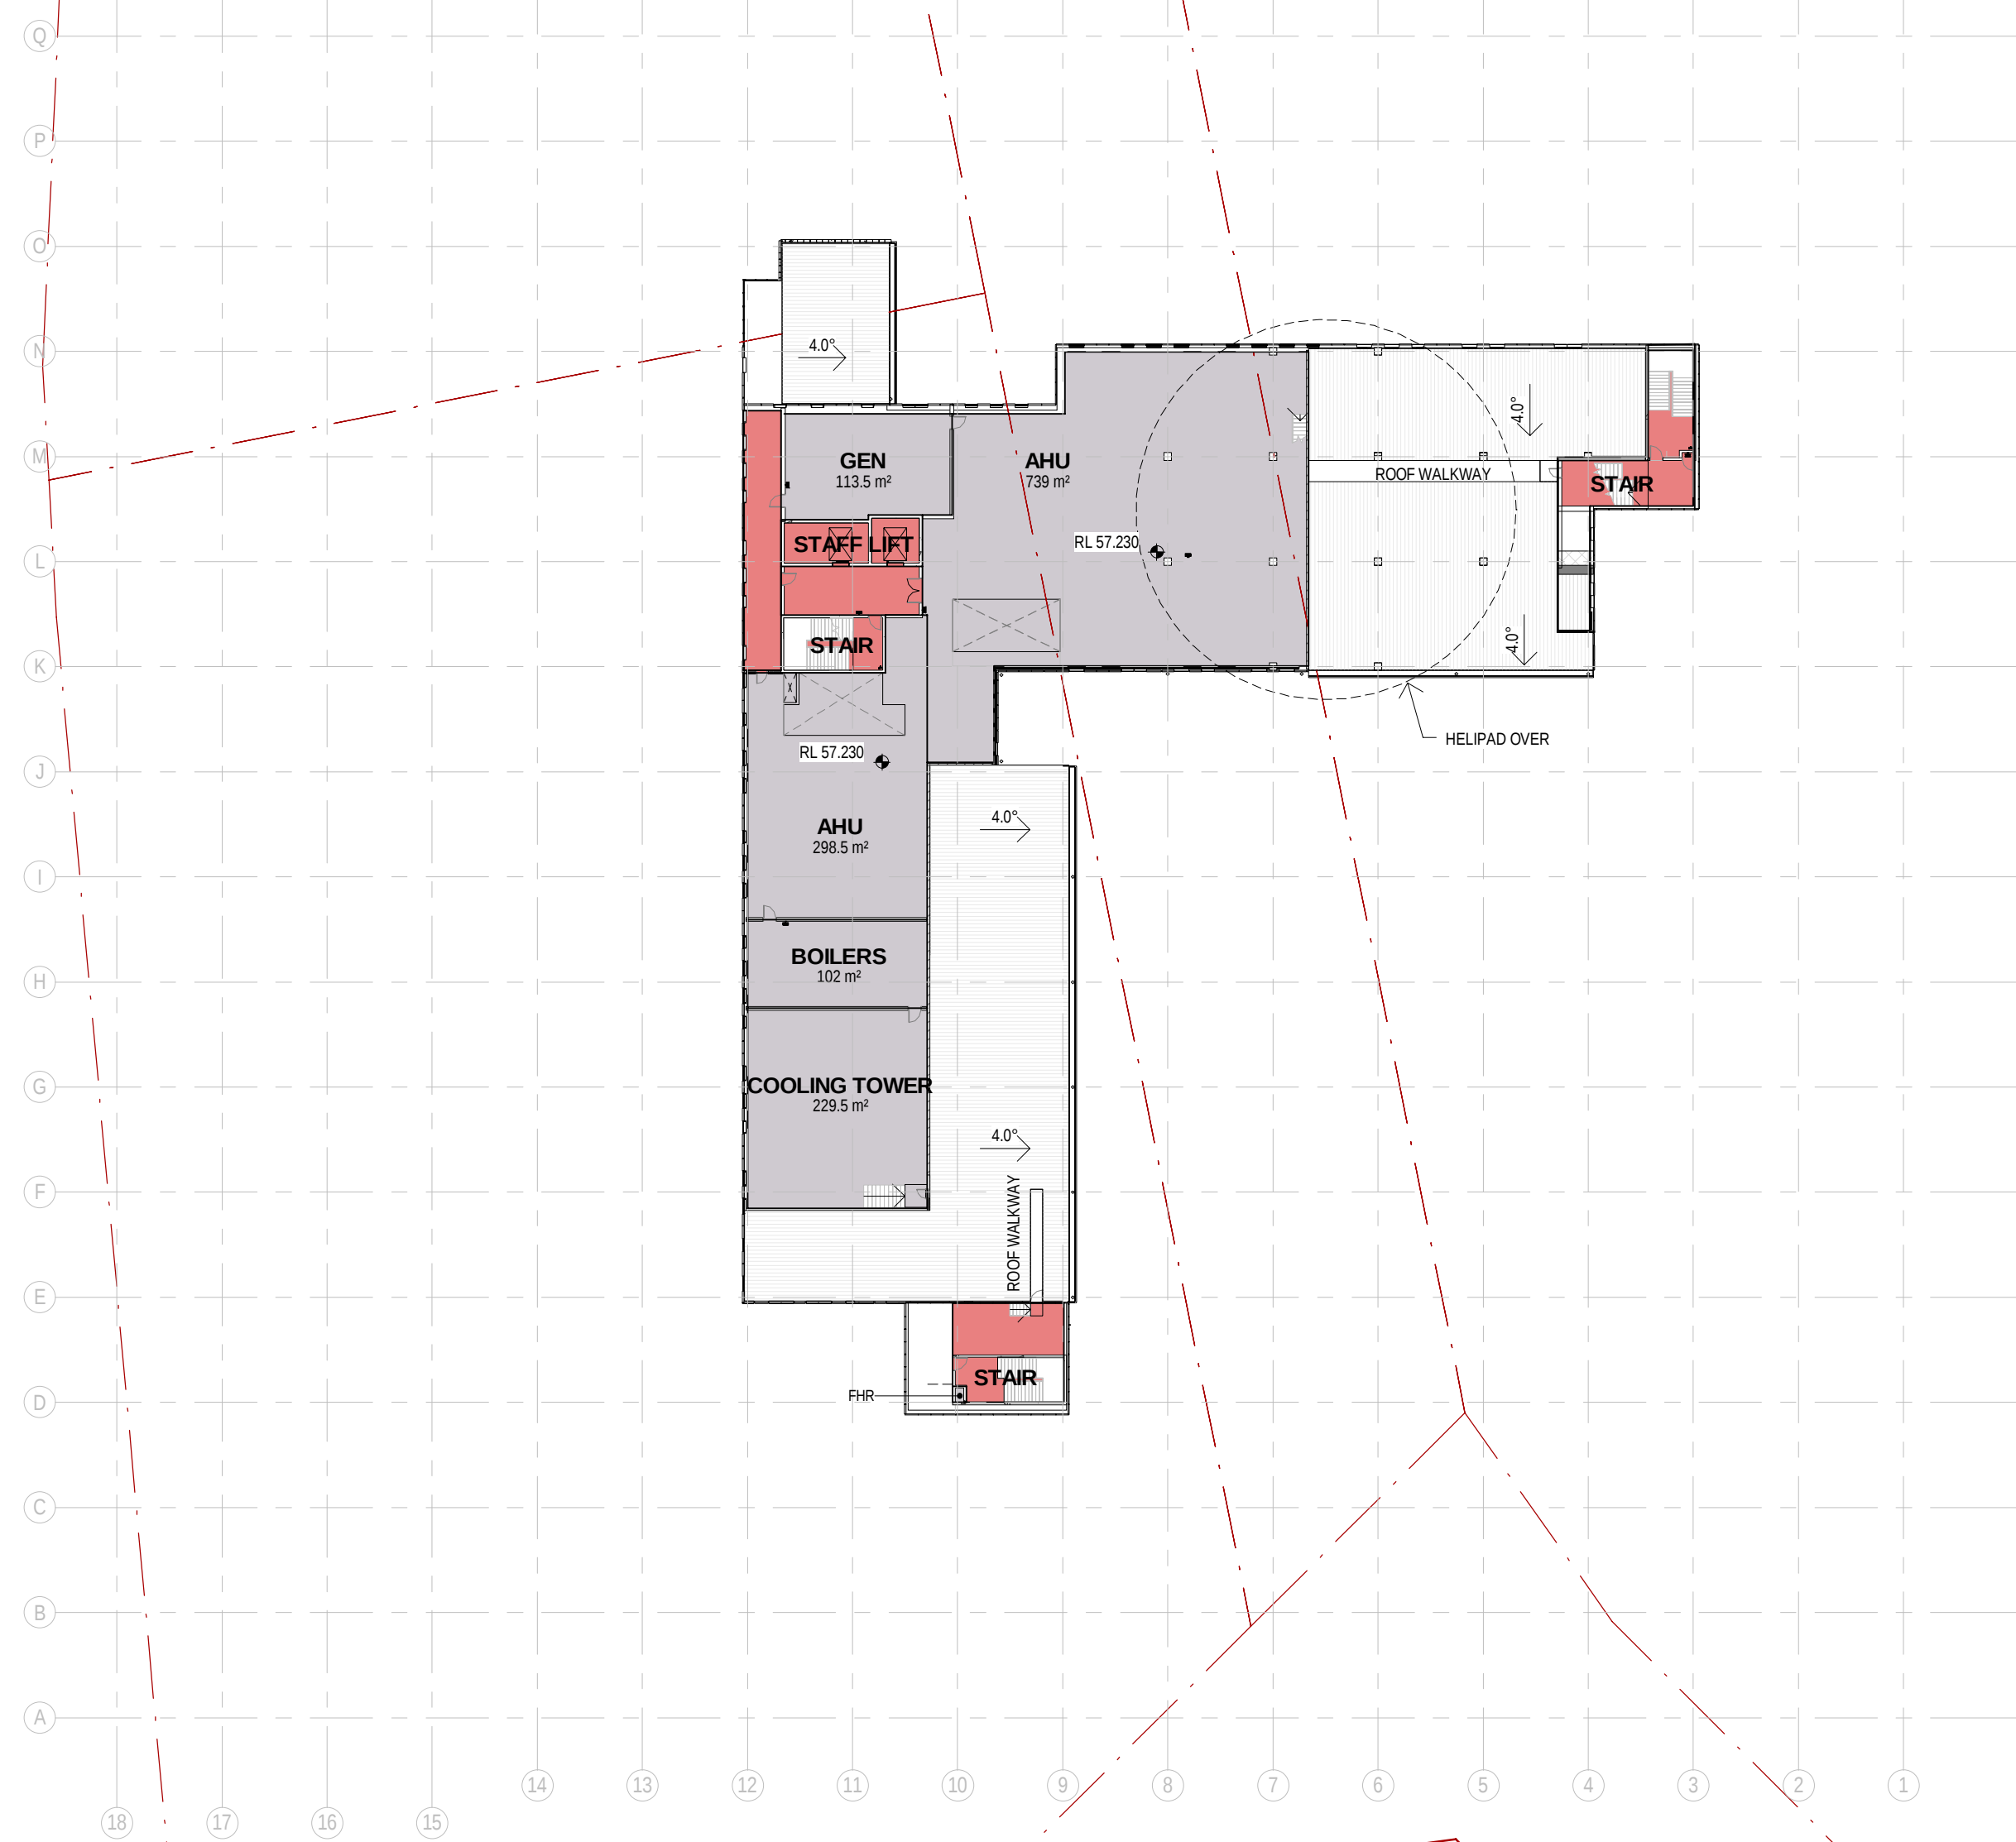

COLOUR LEGEND			
	PLANT		EXISTING
	CIRCULATION - PUBLIC		LOW REFURB
	CIRCULATION - STAFF		HIGH REFURB
	REFURB CIRCULATION - PUBLIC		NEW BUILD
	REFURB CIRCULATION - STAFF		

NOTES:

REV	DATE	ORIGIN	REVS	APPRO	AMENDMENT
11	24/04/2015				SSD FINAL ISSUE
10	03/04/2015				SD ISSUE
9	02/04/2015				SD ISSUE
8	30/03/2015				SD DRAFT ISSUE
7	17/03/2015				SD ISSUE
6	27/02/2015				100% SCHEMATIC DESIGN ISSUE
5	30/01/2015				100% SCHEMATIC DESIGN ISSUE
4	28/01/2015				FOR INFORMATION
3	18/12/2014				PRELIMINARY 100% SD ISSUE
2	10/12/2014				FOR INFORMATION
1	24/11/2014				100% SD ISSUE

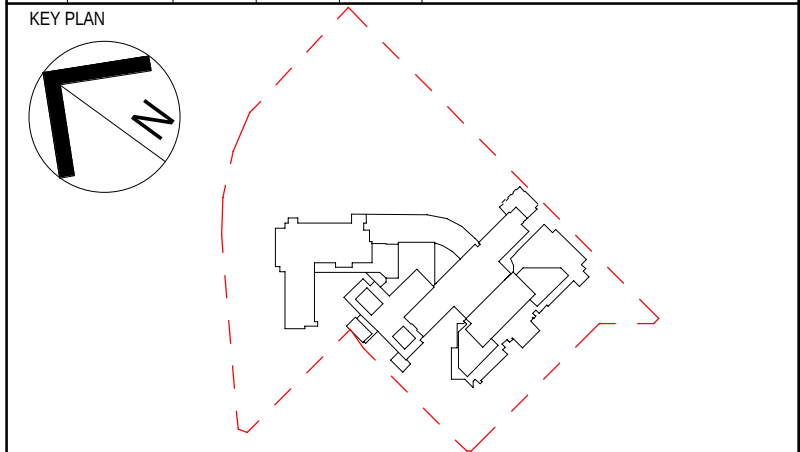

PROJECT MANAGER

aurora

CLIENT

NSW Health
GOVERNMENT Infrastructure

JACOBS

PROJECT

GOSFORD HOSPITAL

HOLDEN STREET
GOSFORD, NSW 2250

TITLE
ARCHITECTURE
OVERALL PLAN - LEVEL 10


DRAWING STATUS

FINAL ISSUE

DESIGNER Jacobs	DESIGN CHECK CPIAC
DESIGNED Jacobs	DESIGN REVIEW CY
REVIEWED CY	DATE 27/02/2015
APPROVED VL	DATE 27/02/2015
SCALE (AS) As indicated	DATE
DRAWING NO. NB98078-NEWB-AR-DG-0031	REV 11


24/04/2015 2:52:26 PM

1 LEVEL 11 - OVERALL PLAN
1 : 500

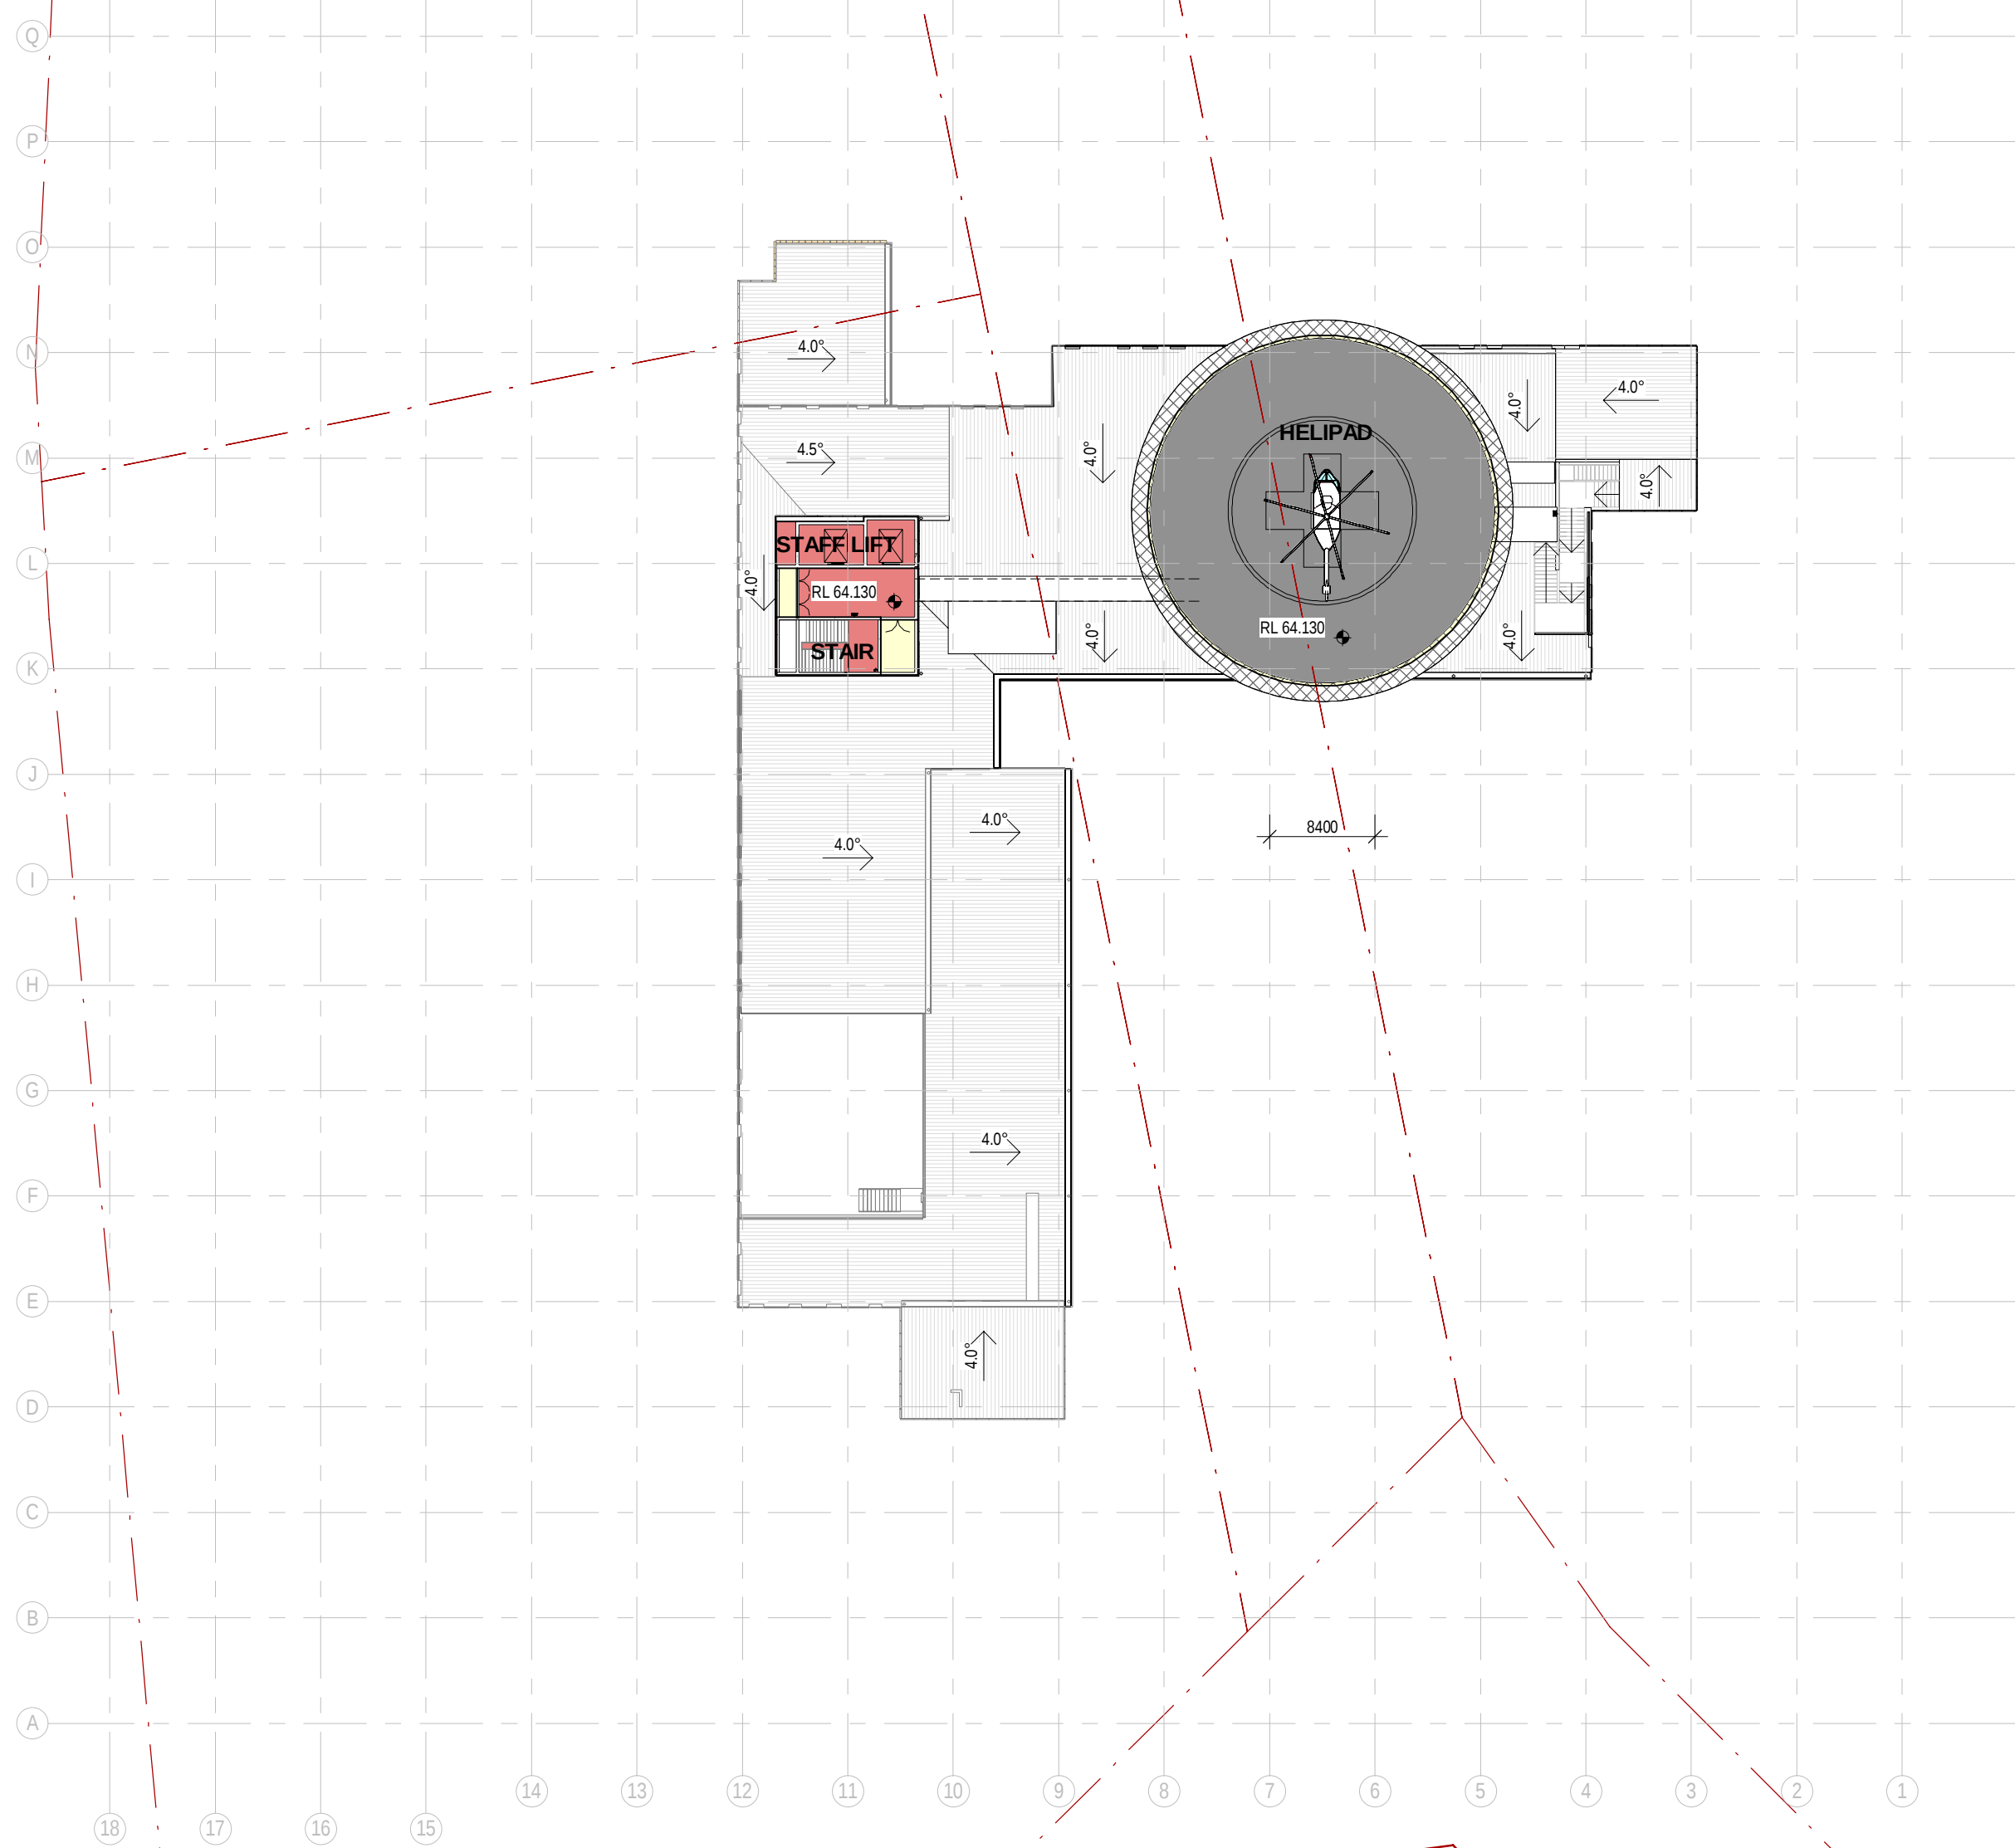

NOTES:

REV	DATE	ORIGIN	REVISED	APPROVED	AMENDMENT
11	24/04/2015				SSD FINAL ISSUE
10	03/04/2015				SD ISSUE
9	02/04/2015				SD ISSUE
8	30/03/2015				SD DRAFT ISSUE
7	17/03/2015				SD ISSUE
6	27/02/2015				100% SCHEMATIC DESIGN ISSUE
5	30/01/2015				100% SCHEMATIC DESIGN ISSUE
4	28/01/2015				FOR INFORMATION
3	18/12/2014				PRELIMINARY 100% SD ISSUE
2	10/12/2014				FOR INFORMATION
1	23/11/2014				100% SD ISSUE

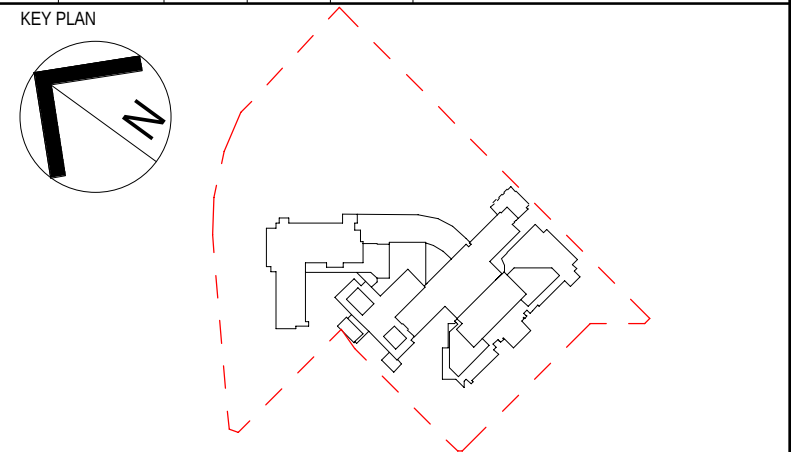

PROJECT MANAGER



CLIENT



30 CHURCH DRIVE
SYDNEY, NSW 2005
AUSTRALIA

TEL: +61 2 9551 7000
FAX: +61 2 9551 7001
WWW.JACOBS.COM

PROJECT
GOSFORD HOSPITAL

HOLDEN STREET
GOSFORD, NSW 2250

TITLE
ARCHITECTURE
OVERALL PLAN - LEVEL 11

DRAWING STATUS

FINAL ISSUE

DRAWN Jacobs	DRAWING CHECK CPIAC
DESIGNED Jacobs	DESIGN REVIEW CY
REVIEWED CY	DATE 27/02/2015
APPROVED VL	DATE 27/02/2015
SCALE (AS) 1 : 500	
DRAWING NO. NB98078-NEWB-AR-DG-0032	REV 11

24/04/2015 2:54:39 PM



1 ROOF PLAN - OVERALL PLAN
1 : 500



NOTES:

11	24/04/2015				SSD FINAL ISSUE
10	01/04/2015				SD ISSUE
9	01/04/2015				SSD ISSUE
8	30/03/2015				SSD DRAFT ISSUE
7	17/03/2015				SSD ISSUE
6	27/02/2015				100% SCHEMATIC DESIGN ISSUE
5	30/01/2015				100% SCHEMATIC DESIGN ISSUE
4	28/01/2015				FOR INFORMATION
3	19/12/2014				PRELIMINARY 100% SD ISSUE
2	10/12/2014				FOR INFORMATION
1	21/11/2014				10% SD ISSUE
REV	DATE	DRAWN	REV'D	APPRO	AMENDMENT

NO PLAN

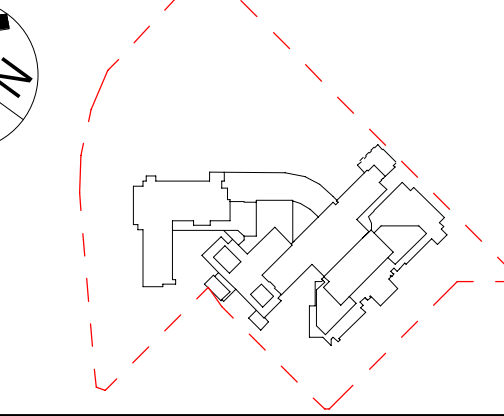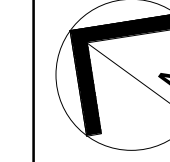

PROJECT MANAGER

aurora

CLIENT

NSW Health
GOVERNMENT Infrastructure

JACOBS

300 CHURCH DRIVE
SYDNEY, NSW 2005
AUSTRALIA
TEL: +61 2 9551 2000
FAX: +61 2 9551 2001
WWW.JACOBS.COM

PROJECT
GOSFORD HOSPITAL

HOLDEN STREET
GOSFORD, NSW 2250

TITLE
ARCHITECTURE
OVERALL PLAN - ROOF PLAN

DRAWING STATUS

FINAL ISSUE

DRAWN Jacobs	DRAWING CHECK CPIAC
DESIGNED Jacobs	DESIGN REVIEW CY
REVIEWED CY	DATE 27/02/2015
APPROVED VL	DATE 27/02/2015
SCALE (MM) 1 : 500	DATE 27/02/2015
DRAWING NO. NB98078-NEWB-AR-DG-0033	REV 11