


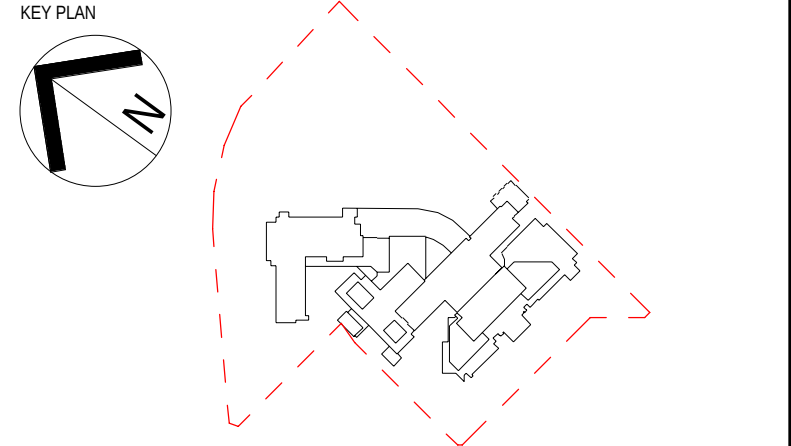

NOTES:

8	24/04/2015	SSD FINAL ISSUE
7	02/04/2015	SSD ISSUE
6	02/04/2015	SSD ISSUE
5	30/03/2015	SSD DRAFT ISSUE
4	17/03/2015	SSD ISSUE
3	27/02/2015	100% SCHEMATIC DESIGN ISSUE
2	30/01/2015	100% SCHEMATIC DESIGN ISSUE
1	18/12/2014	PRELIMINARY 100% SD ISSUE
0	23/11/2014	100% SD ISSUE

REV DATE ORIGIN REV APPD AMENDMENT



PROJECT MANAGER

aurora

CLIENT

NSW Health Infrastructure

JACOBS

PROJECT

GOSFORD HOSPITAL


HOLDEN STREET
GOSFORD, NSW 2250

TITLE
ARCHITECTURE
NORTH ELEVATION

DRAWING STATUS


FINAL ISSUE

DRAWN	JACOBS	DRAWING CHECK	CPIAC
DESIGNED	JACOBS	DESIGN REVIEW	CY
REVIEWED	CY	DATE	27/02/2015
APPROVED	VL	DATE	27/02/2015
SCALE (AS)	1 : 200		
DRAWING NO.	NB98078-NEWB-AR-DG-7101	REV	9

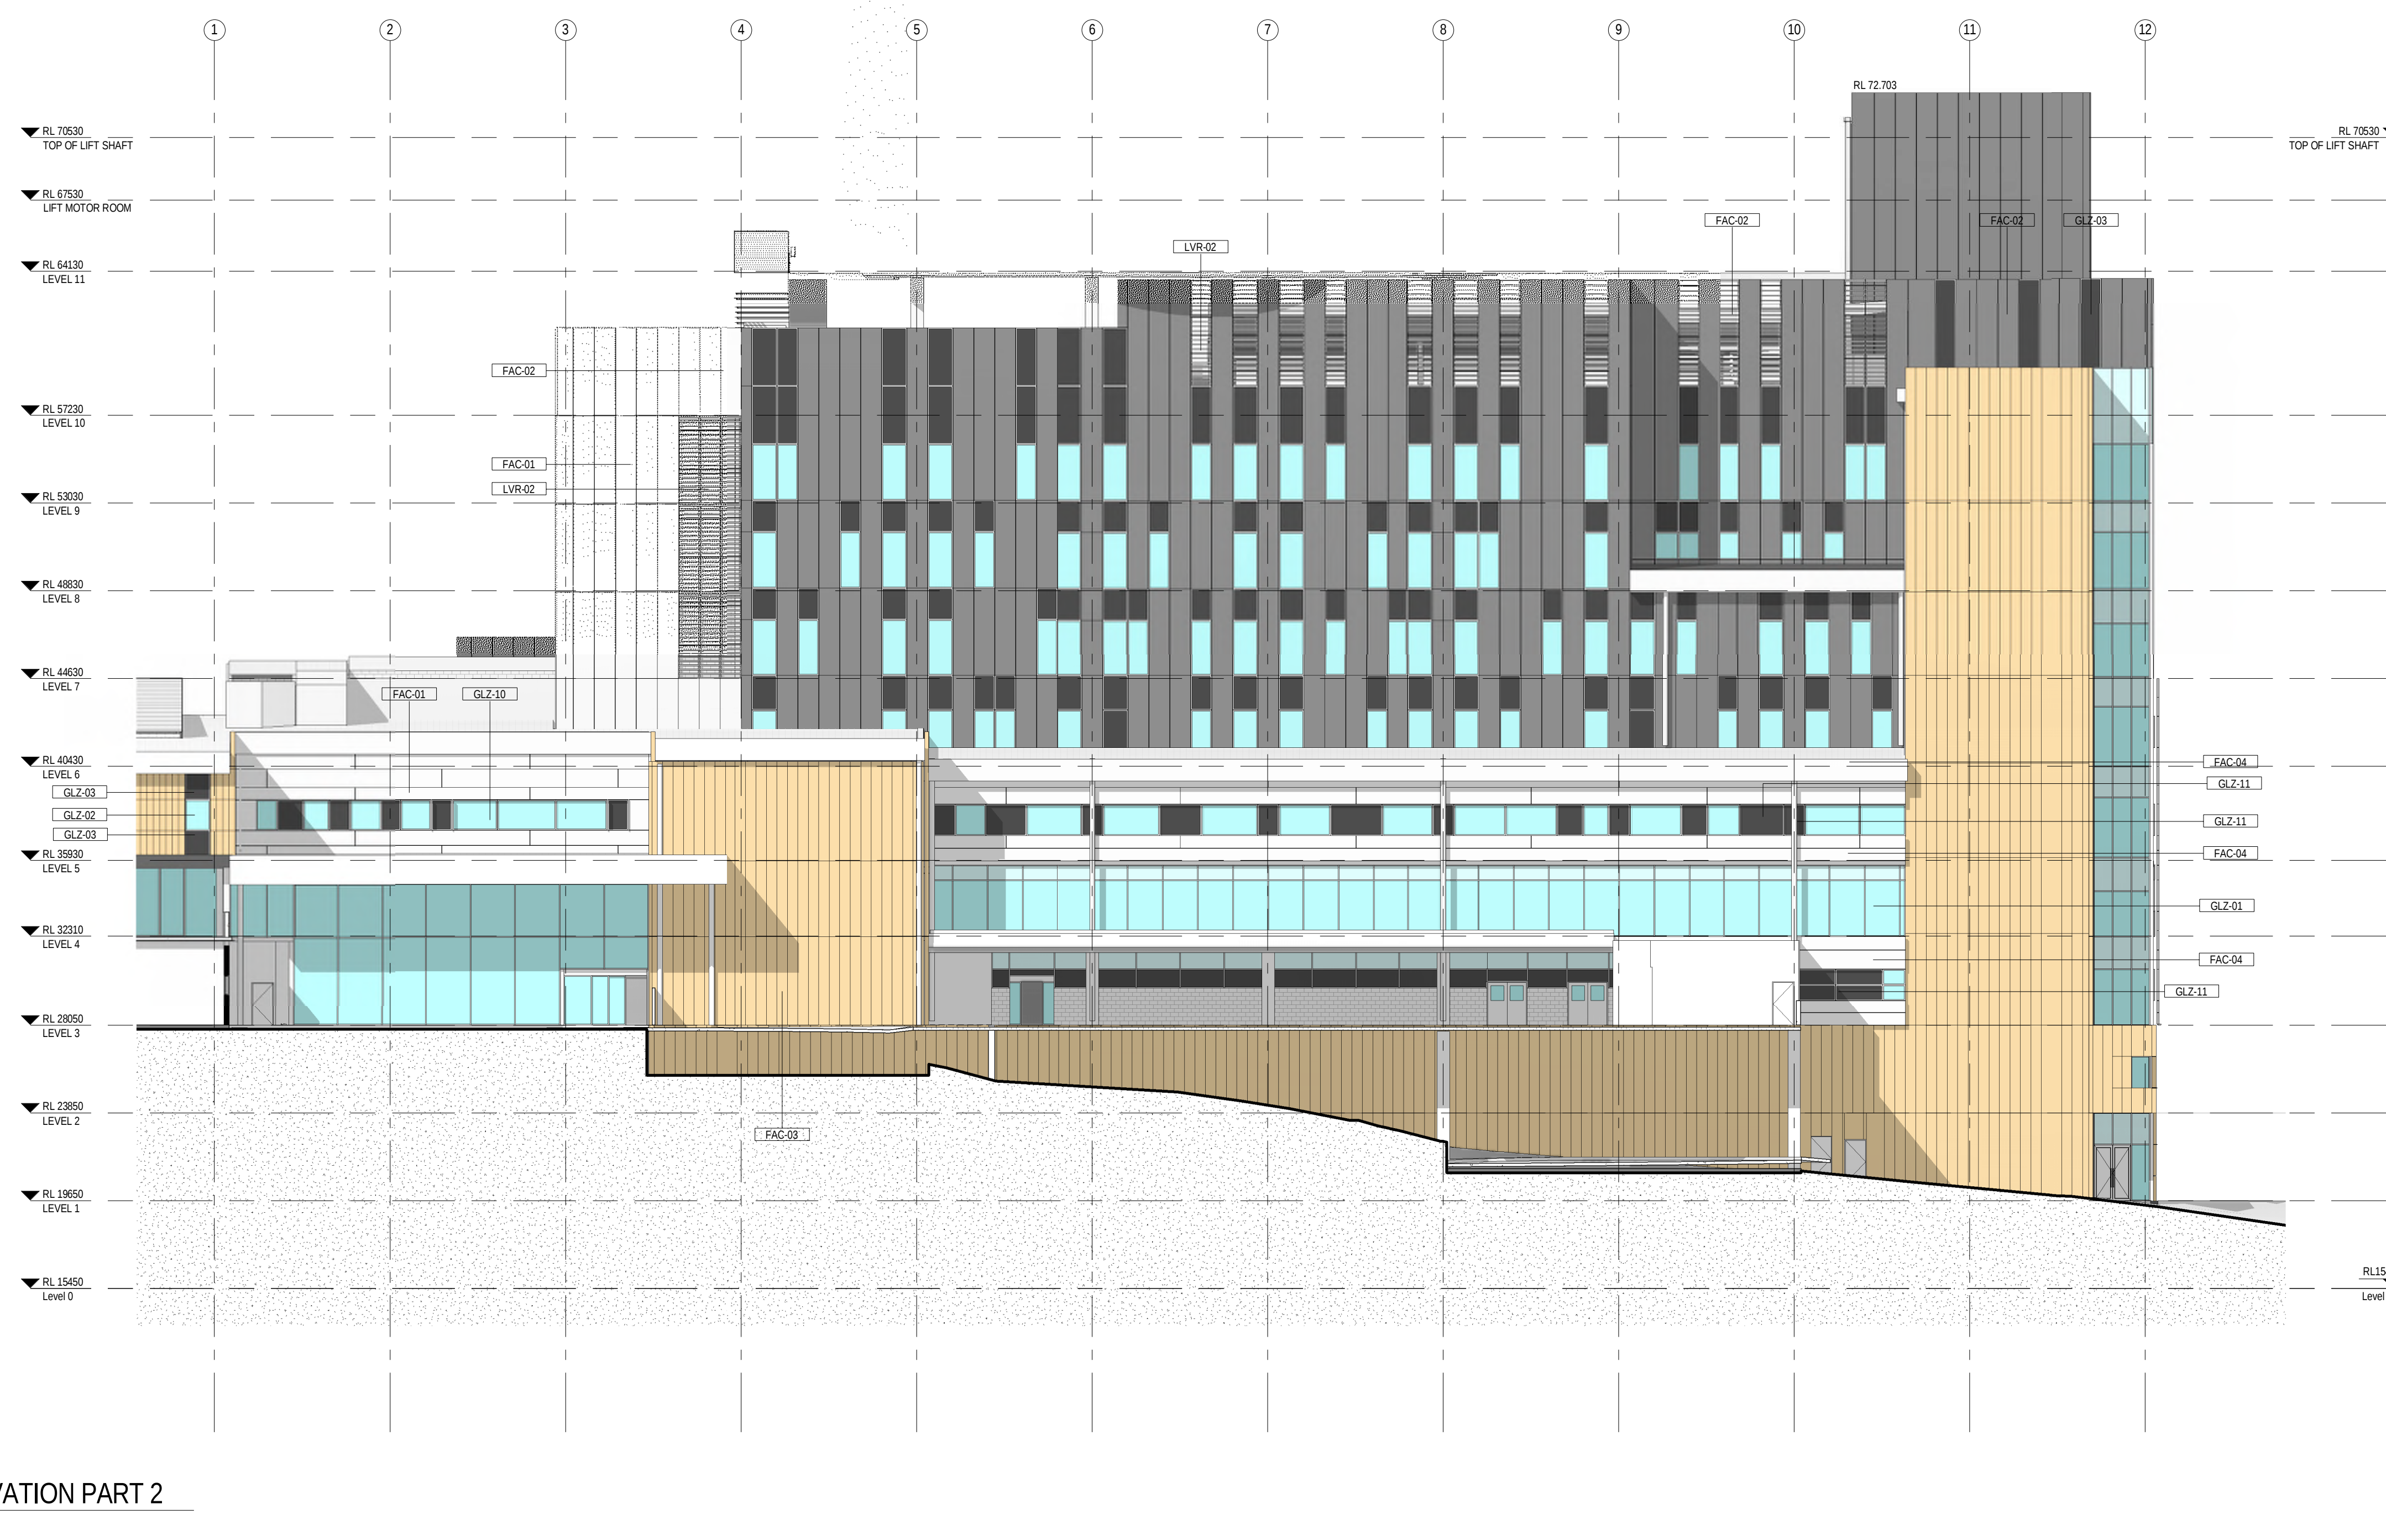

NOTES:

REV	DATE	BY	CHKD	APPD	DESCRIPTION
1	14/11/2014				PROCESS ISSUE
2	18/12/2014				PRELIMINARY 100% SD ISSUE
3	30/01/2015				100% SCHEMATIC DESIGN ISSUE
4	27/02/2015				100% SCHEMATIC DESIGN ISSUE
5	17/03/2015				SD ISSUE
6	30/03/2015				SD DRAFT ISSUE
7	01/04/2015				SD ISSUE
8	24/04/2015				SSD FINAL ISSUE

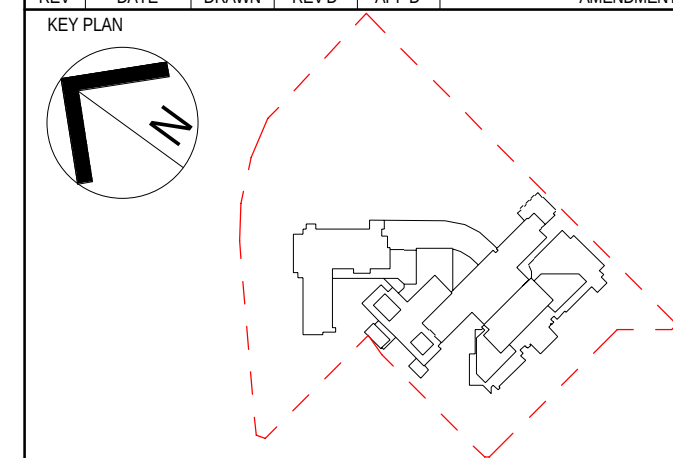

PROJECT MANAGER

aurora

CLIENT

NSW Health
GOVERNMENT Infrastructure

JACOBS

30 CHURCH STREET
SYDNEY, NSW 2008
AUSTRALIA

TEL: +61 2 9551 7000
FAX: +61 2 9551 7001
WWW.JACOBS.COM

PROJECT
GOSFORD HOSPITAL

HOLDEN STREET
GOSFORD, NSW 2250

TITLE
**ARCHITECTURE
EAST ELEVATION**

DRAWING STATUS

FINAL ISSUE

DRAWN

Jacobs

DESIGNED

Jacobs

REVIEWED

CY

APPROVED

VL

SCALE (A3)


1 : 200

DRAWING NO.

NB98078-NEWB-AR-DG-7102


REV

9

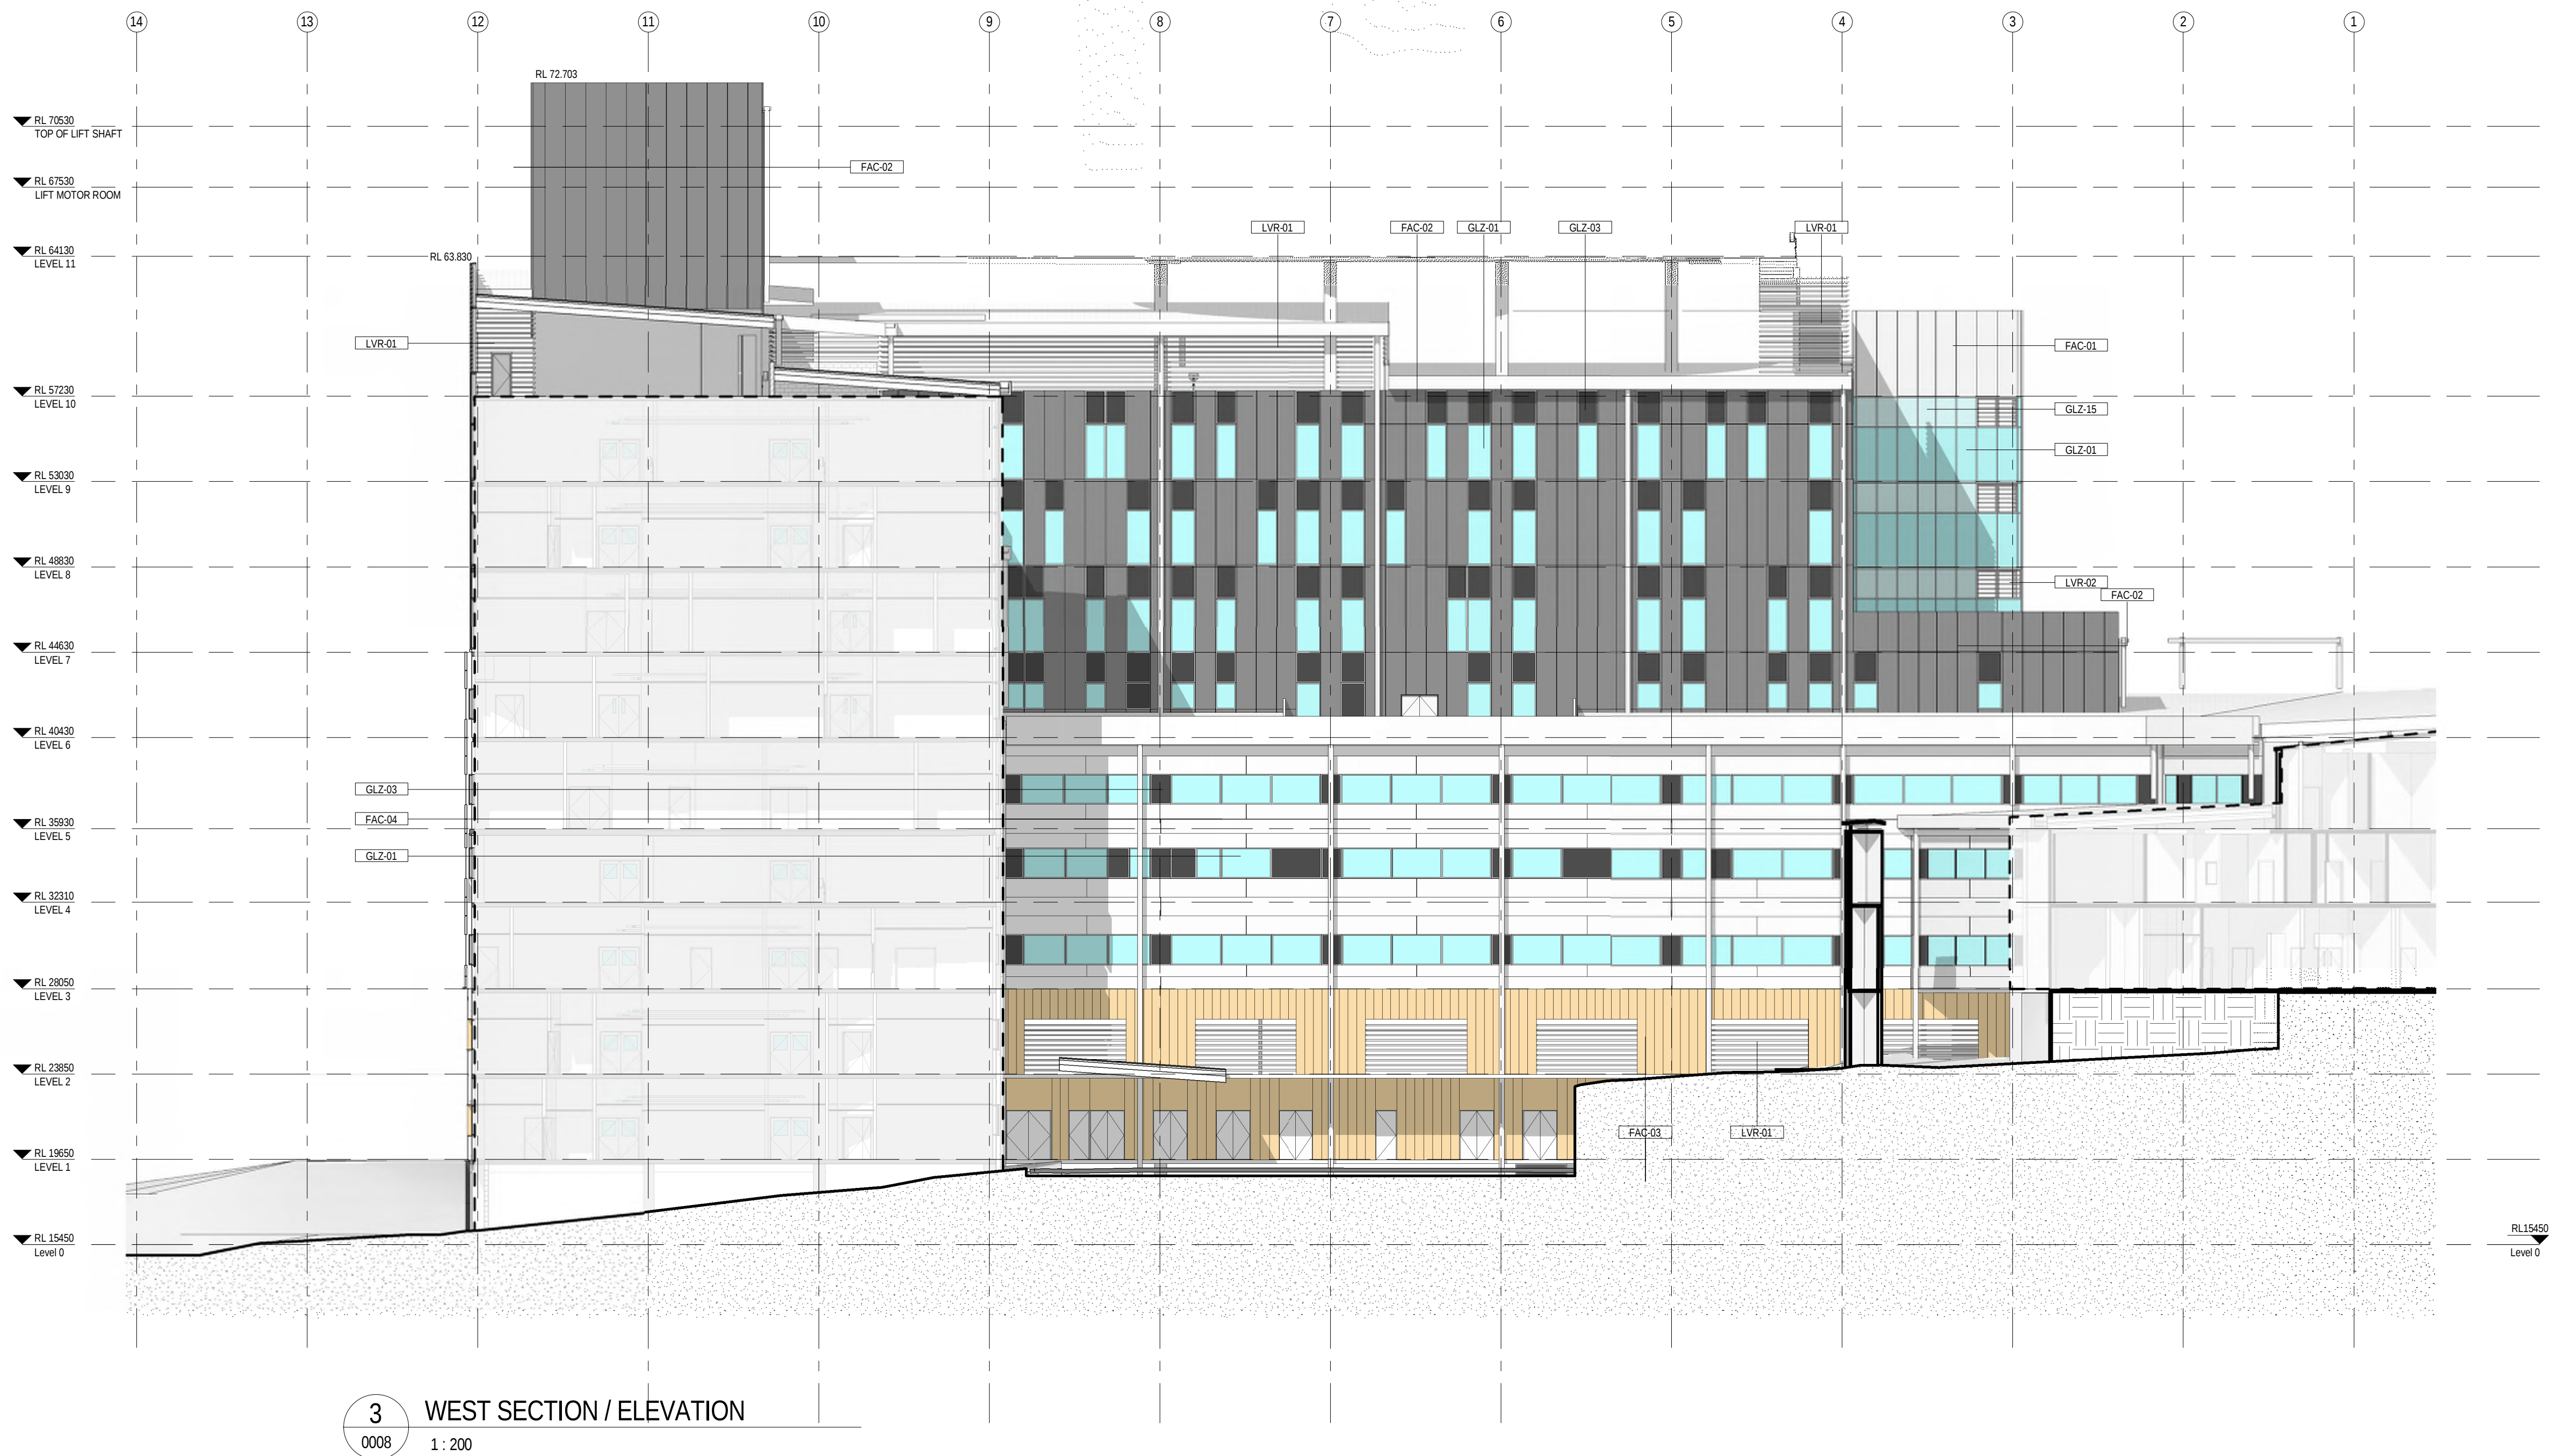

NOTES:

REV	DATE	BY	CHKD	APPD	DESCRIPTION
1	24/04/2015				SSD FINAL ISSUE
2	02/04/2015				SSD ISSUE
3	02/04/2015				SSD ISSUE
4	30/03/2015				SSD DRAFT ISSUE
5	17/03/2015				SSD ISSUE
6	27/02/2015				100% SCHEMATIC DESIGN ISSUE
7	30/01/2015				100% SCHEMATIC DESIGN ISSUE
8	18/12/2014				PRELIMINARY 100% SD ISSUE
9	23/11/2014				100% SD ISSUE

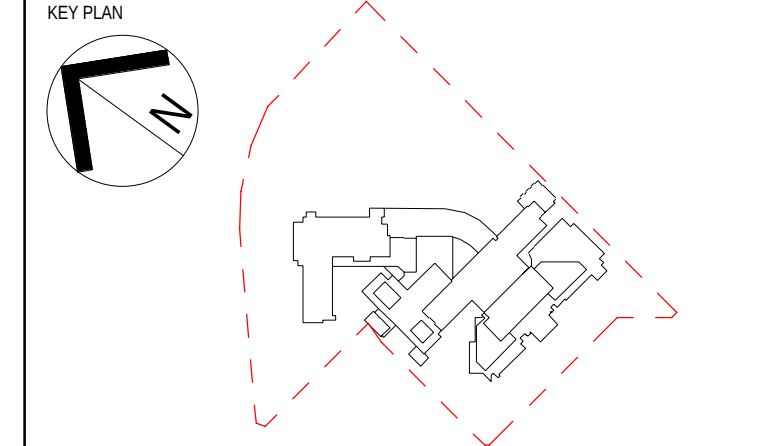

PROJECT MANAGER
aurora

CLIENT
NSW Health Infrastructure

JACOBS
30 CHURCH STREET
SYDNEY, NSW 2005
AUSTRALIA
Tel: +61 2 9551 2200
Fax: +61 2 9551 2201
Web: www.jacobs.com


PROJECT
GOSFORD HOSPITAL

HOLDEN STREET
GOSFORD, NSW 2250


TITLE
**ARCHITECTURE
WEST AND SOUTH ELEVATION**

DRAWING STATUS
FINAL ISSUE

DRAWN Jacobs	DRAWING CHECK CPIAC
DESIGNED Jacobs	DESIGN REVIEW CY
REVIEWED CY	DATE 27/02/2015
APPROVED VL	DATE 27/02/2015
SCALE (MM) 1 : 200	
DRAWING NO. NB98078-NEWB-AR-DG-7103	REV 9

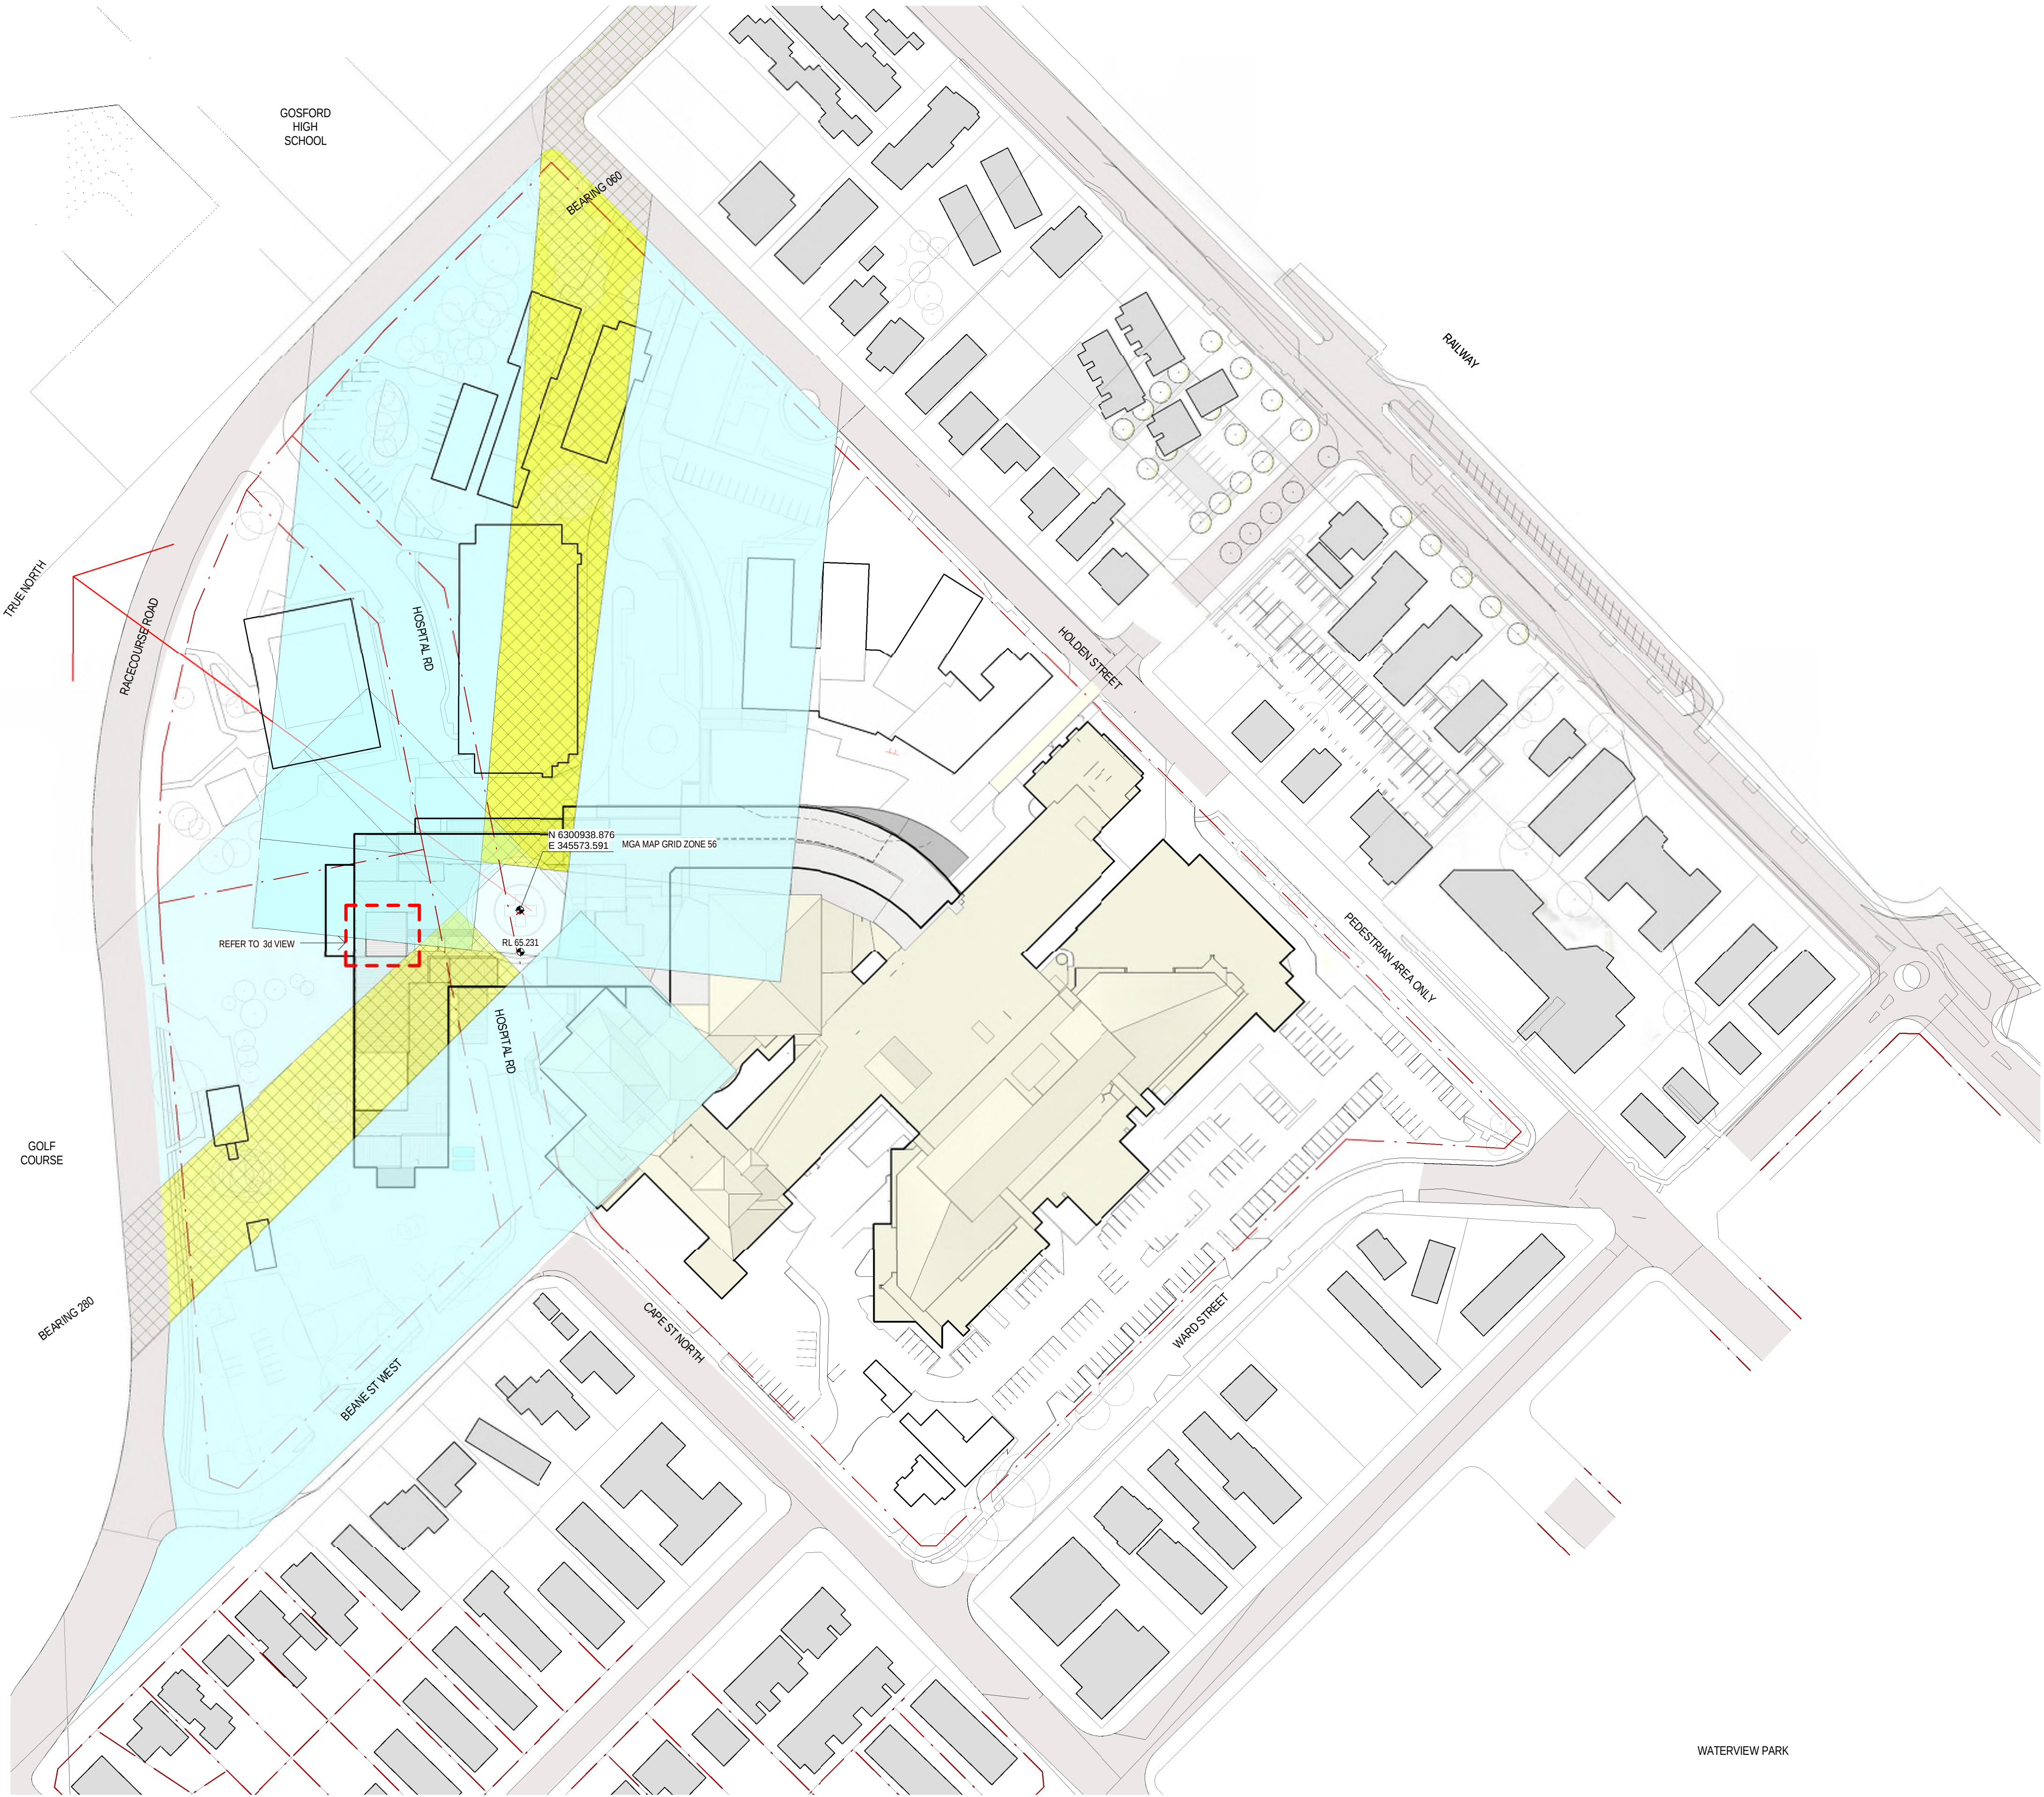


1 HELICOPTER APPROACH
701 1:1000

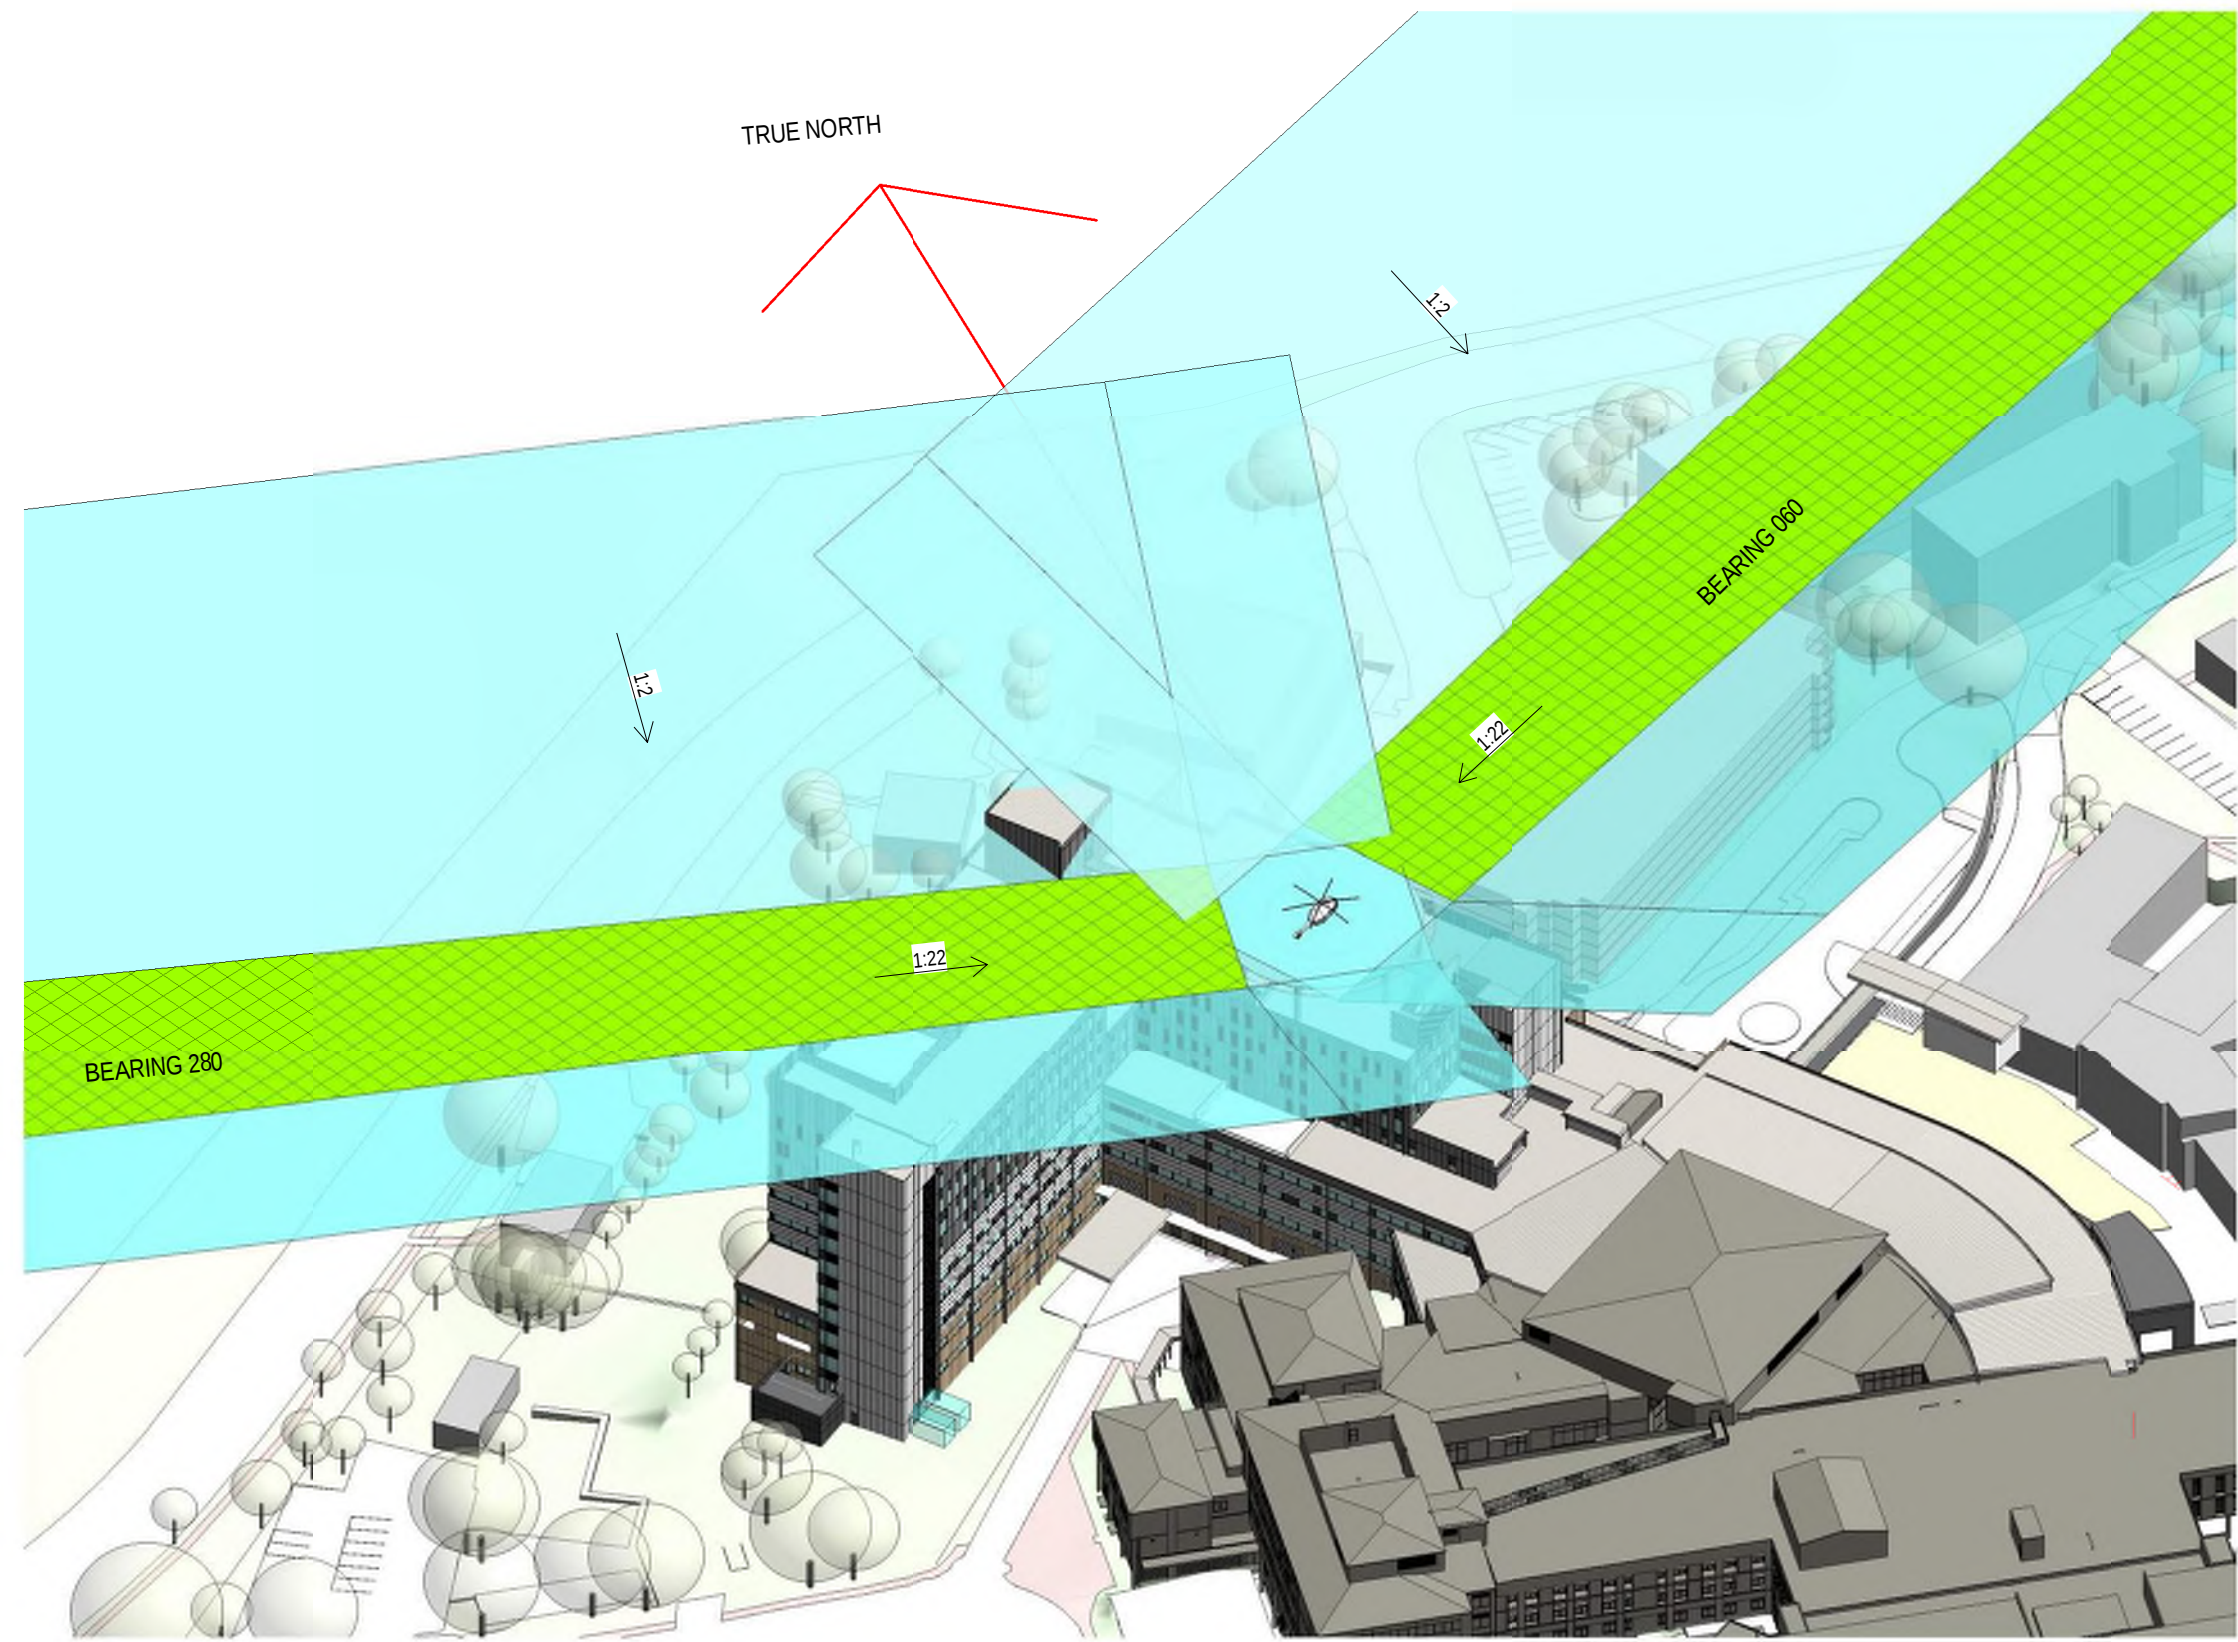

2 Helicopter Approach 3D

NOTES:

REV	DATE	ORIGIN	REVISED	APPROVED	AMENDMENT
1	24/04/2015	CP			SSD FINAL ISSUE
2	03/04/2015	CP			SSD ISSUE
3	20/03/2015	CP			SSD DRAFT ISSUE
4	17/03/2015	CP			SSD ISSUE
5	21/01/2015	CP			FOR INFORMATION
6	21/01/2014	CP			FOR INFORMATION

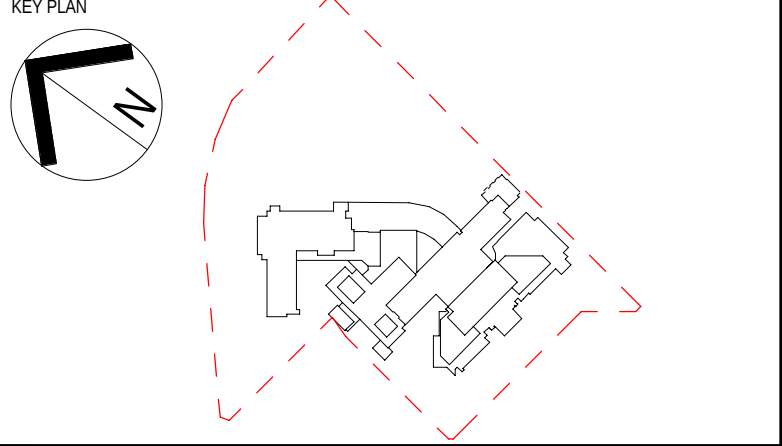

PROJECT MANAGER
aurora

CLIENT
NSW Health Infrastructure




JACOBS
SPECIALIST DESIGN
10 LAMBTON QUAY, SYDNEY, NSW 2002
AUSTRALIA
TEL: +61 2 9551 2000
FAX: +61 2 9551 2001
WWW.JACOBS.COM

PROJECT
GOSFORD HOSPITAL
HOLDEN STREET
GOSFORD, NSW 2250

TITLE
**ARCHITECTURE
HELICOPTER APPROACH**


DRAWING STATUS
FINAL ISSUE

DRAWN Jacobs	DRAWING CHECK CP
DESIGNED Jacobs	DESIGN REVIEW CY
REVIEWED VL	DATE 19/12/14
APPROVED VL	DATE 19/12/14
SCALE (AS) 1 : 1000	
DRAWING NO. NB98078-NEWB-AR-DG-0040	REV 6

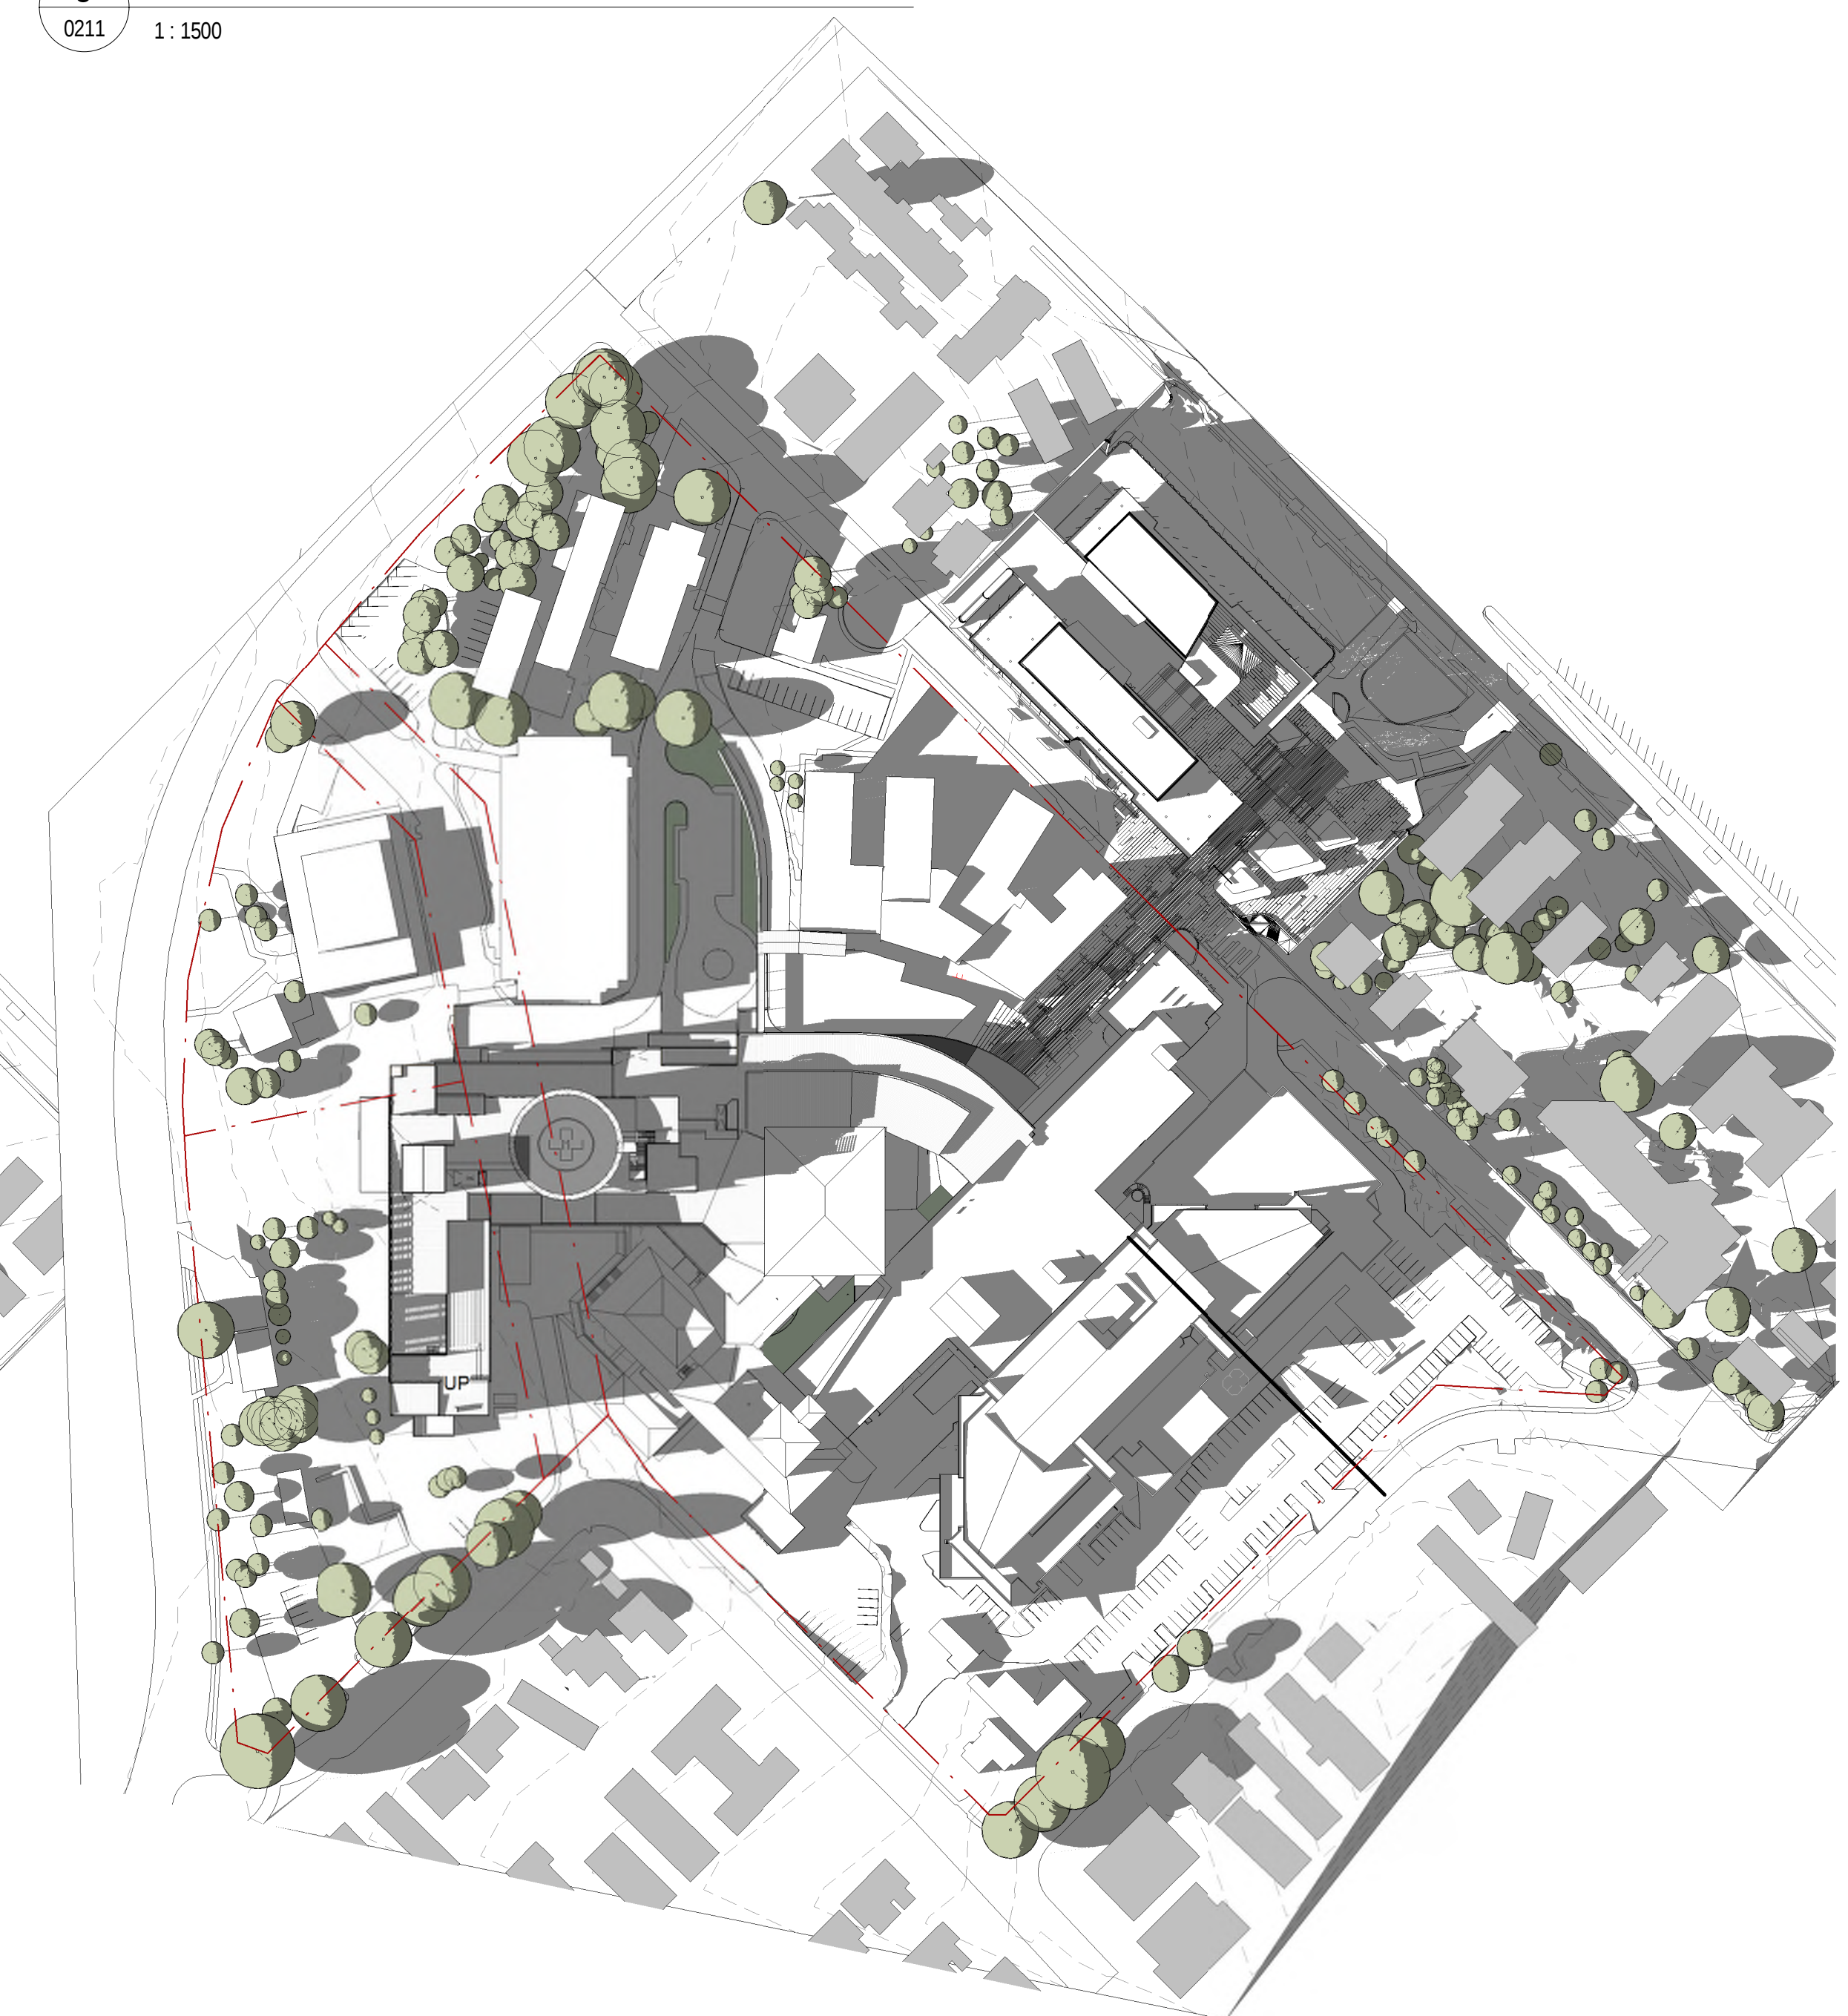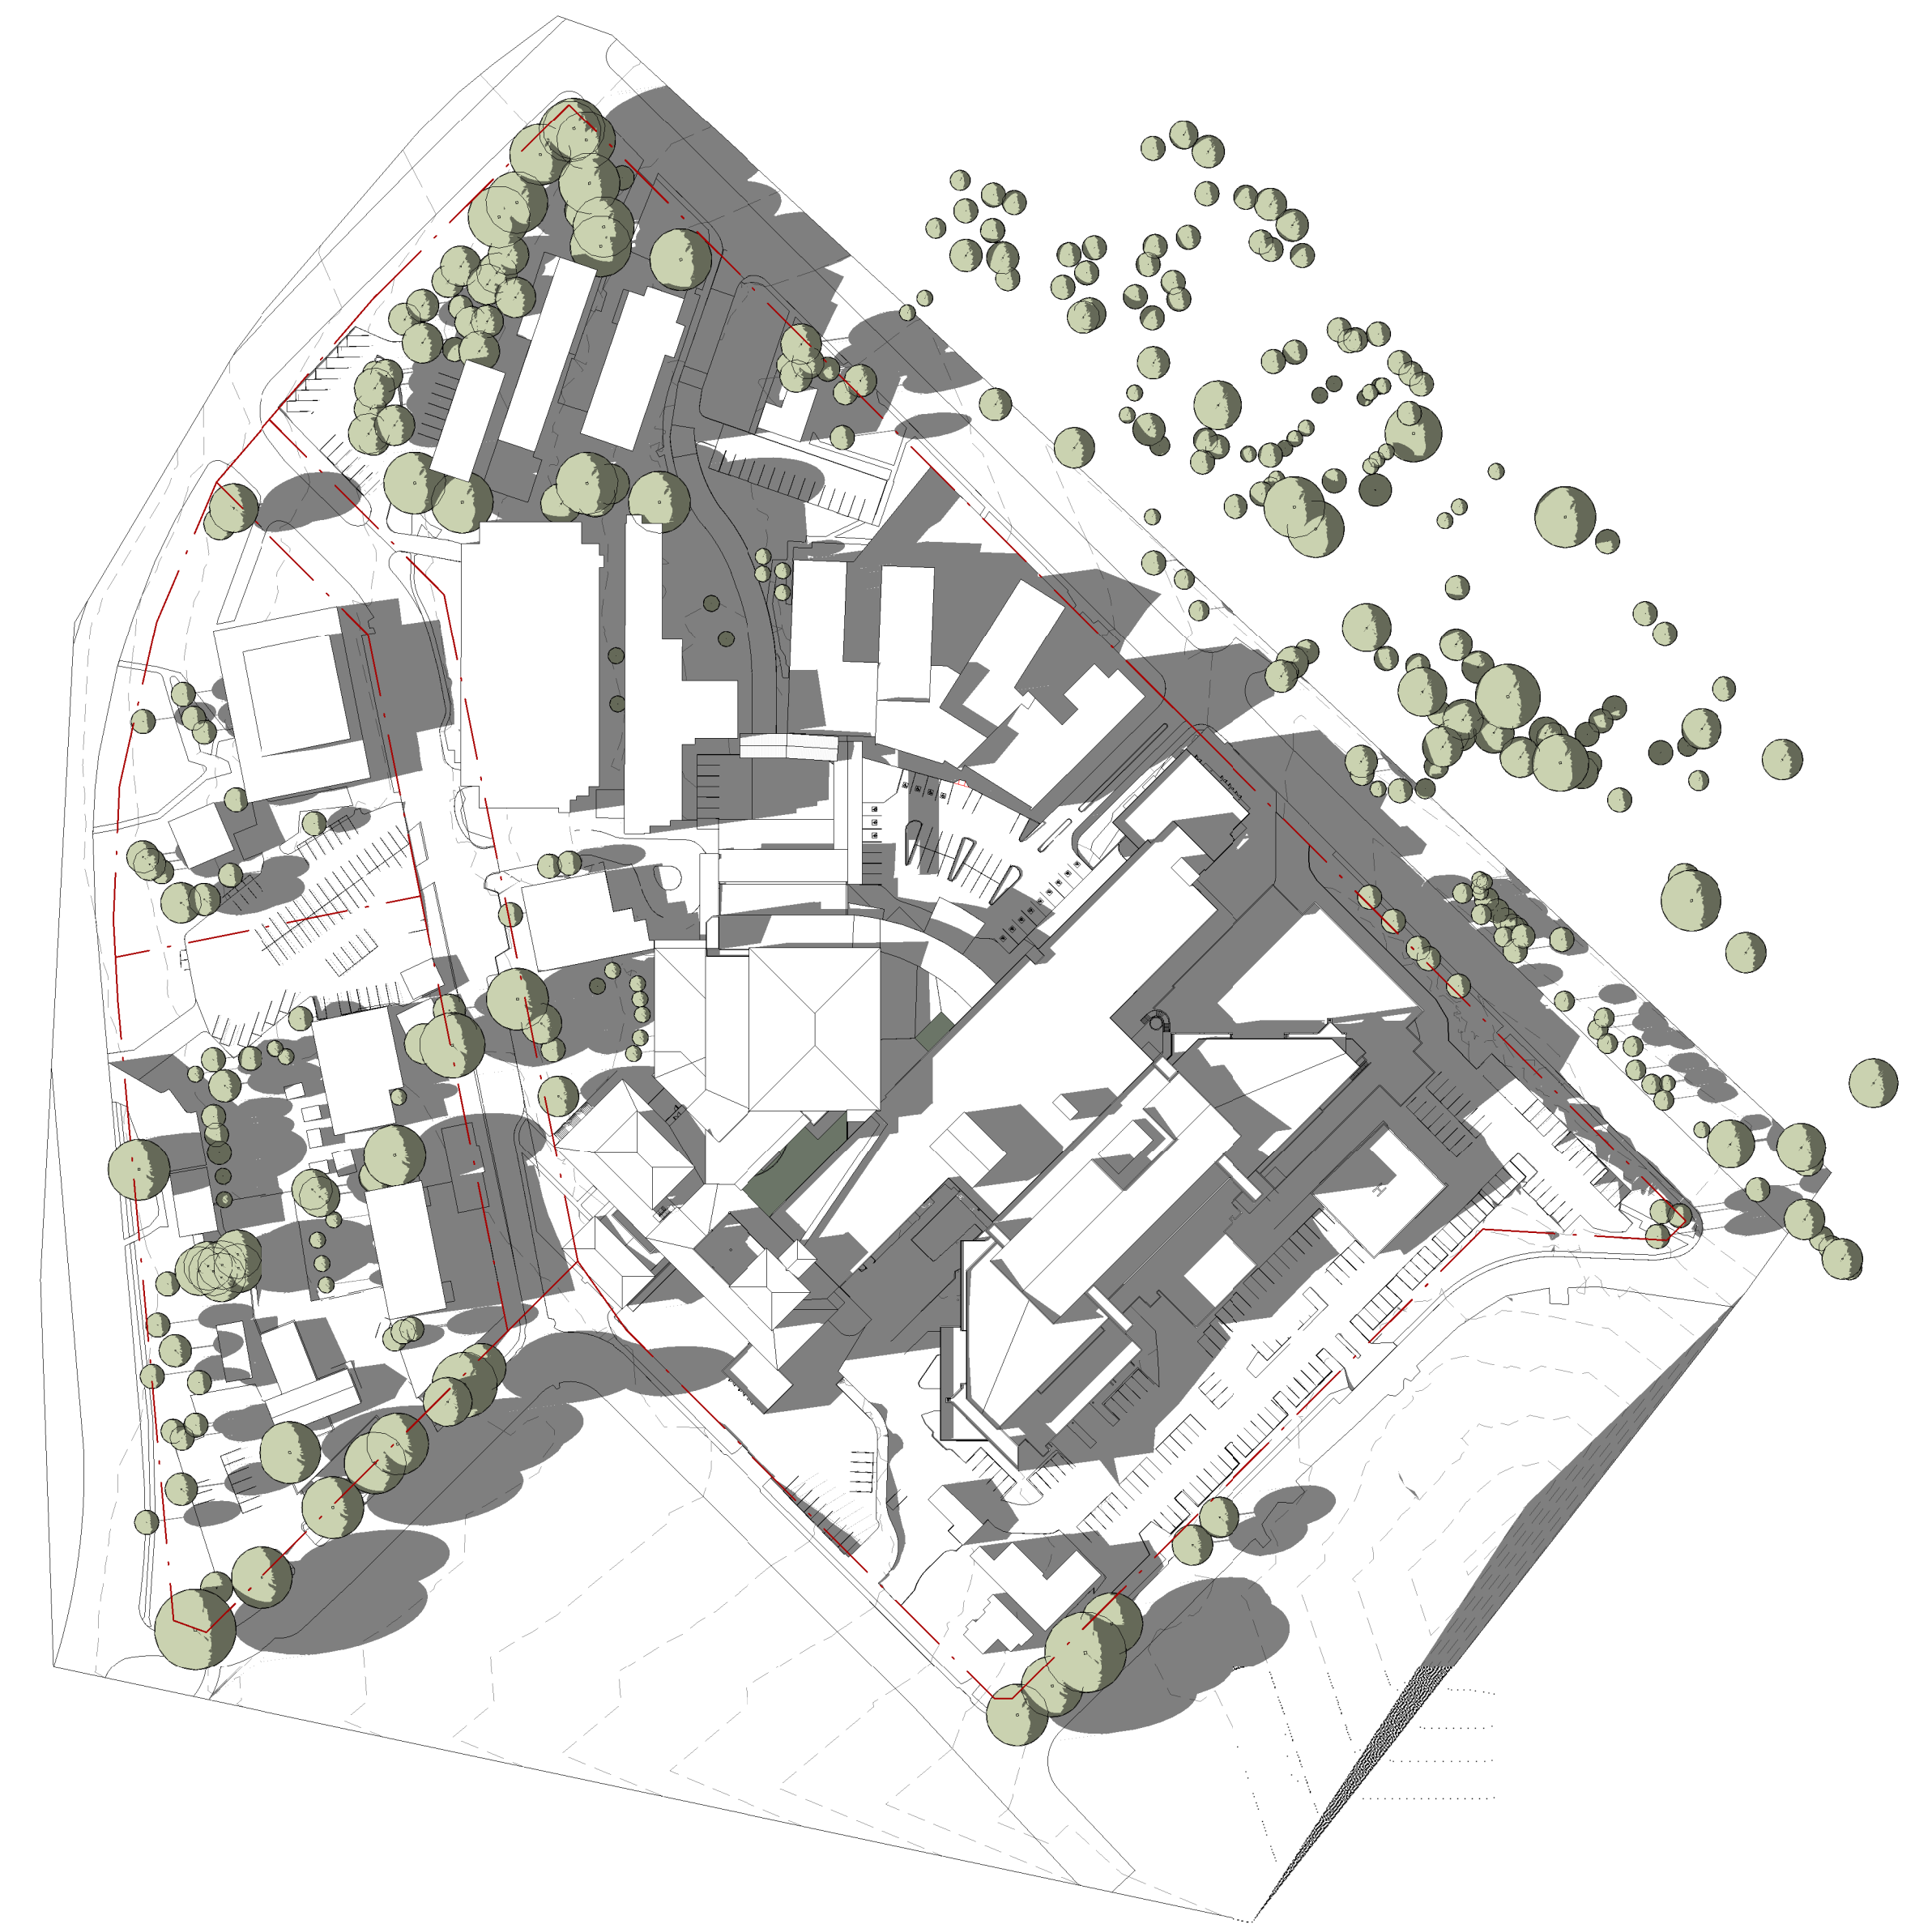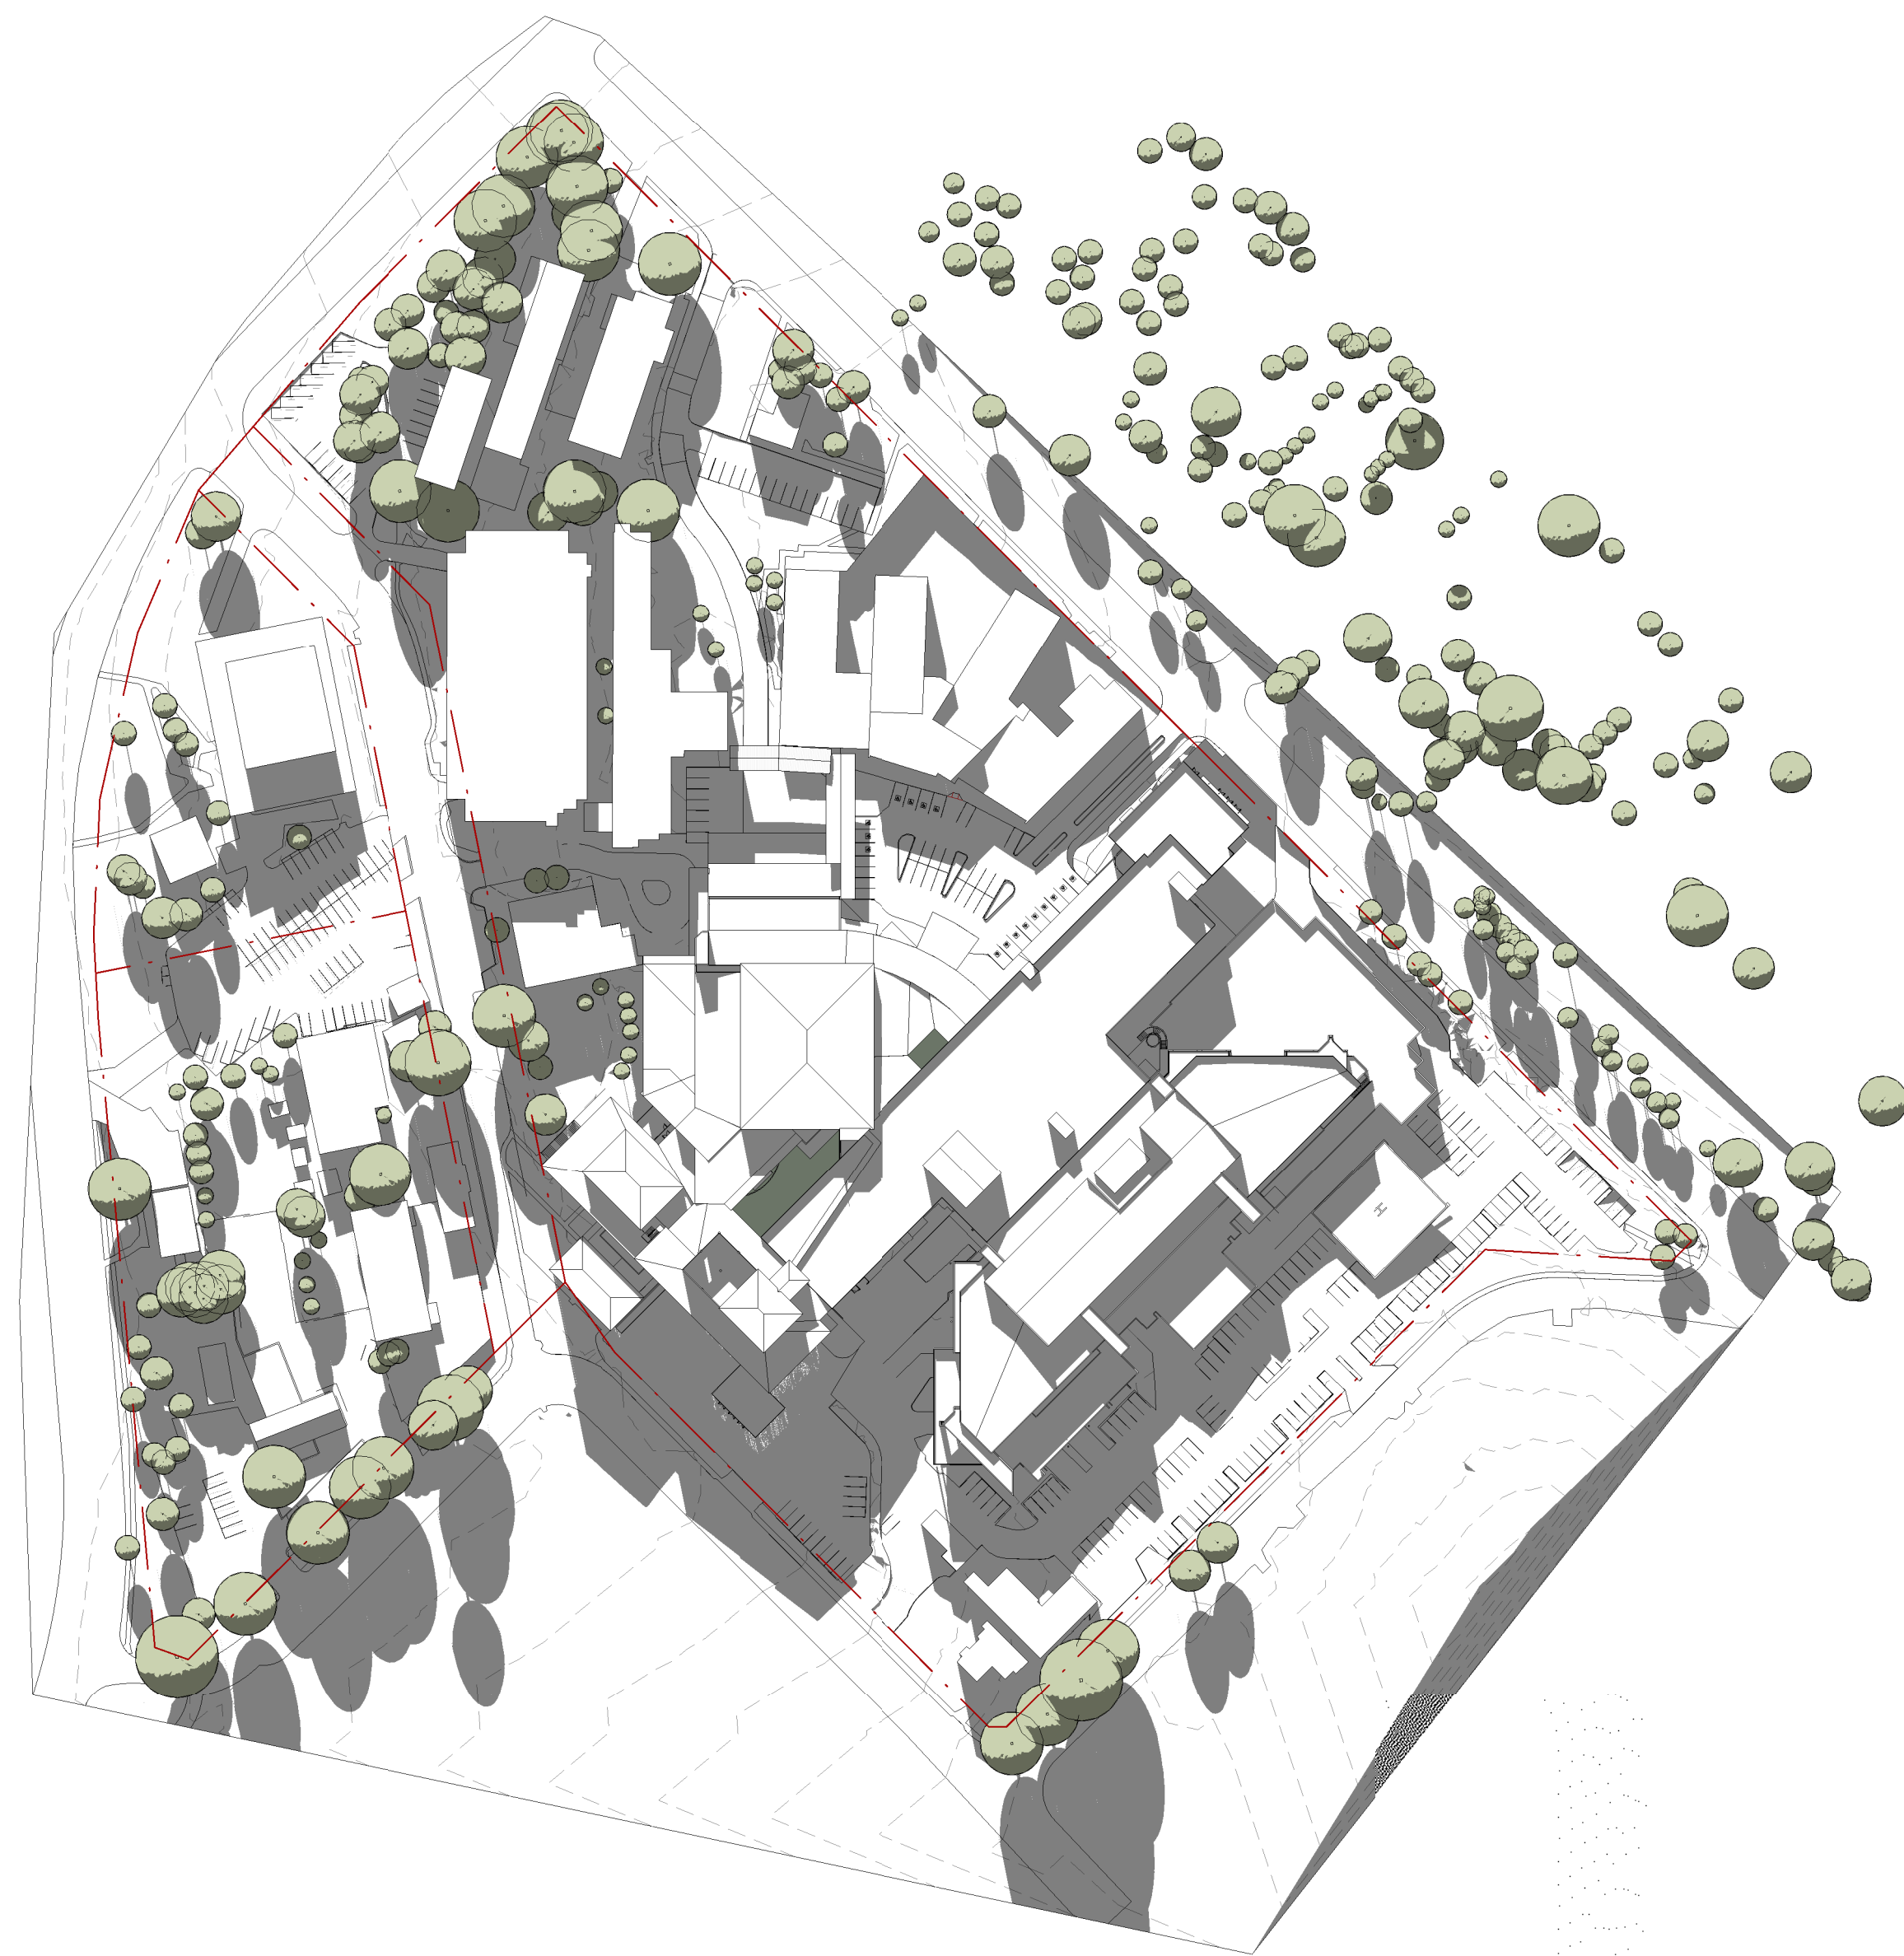

NOTES:

9	24/04/2015				SSO FINAL ISSUE
8	01/04/2015				SO ISSUE
7	01/04/2015				SSO ISSUE
6	30/03/2015				SSO DRAFT ISSUE
5	17/03/2015				SSO ISSUE
4	27/02/2015				100% SCHEMATIC DESIGN ISSUE
3	30/01/2015				10% SCHEMATIC DESIGN ISSUE
2	19/12/2014				PRELIMINARY 100% SO ISSUE
1	21/11/2014				70% SO ISSUE
REV	DATE	DRAWN	REV'D	APPRO	AMENDMENT

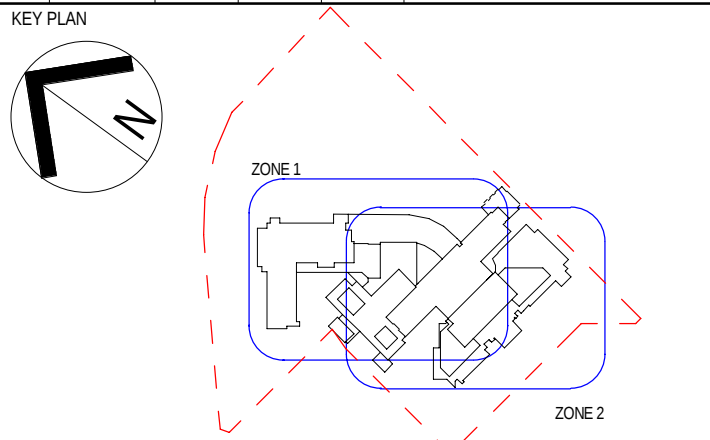

PROJECT MANAGER



CLIENT



200 Chrissie Street
51 Leonards, SYDNEY, NSW 2005
AUSTRALIA

GOSFORD HOSPITAL

HOLDEN STREET
GOSFORD, NSW 2250


TITLE

ARCHITECTURE
SHADOW DIAGRAM

DRAWING STATUS

FINAL ISSUE


DRAWING		DRAWING CHECK	
Jacobs		CP/AC	
DESIGNED		DESIGN REVIEW	
Jacobs		CY	
REVIEWED		DATE	
CY		27/02/2015	
APPROVED		DATE	
VL		27/02/2015	
SCALE (A0)			
1 : 1500			
DRAWING NO.			REV
NB98078-NEWB-AR-DG-7901			9

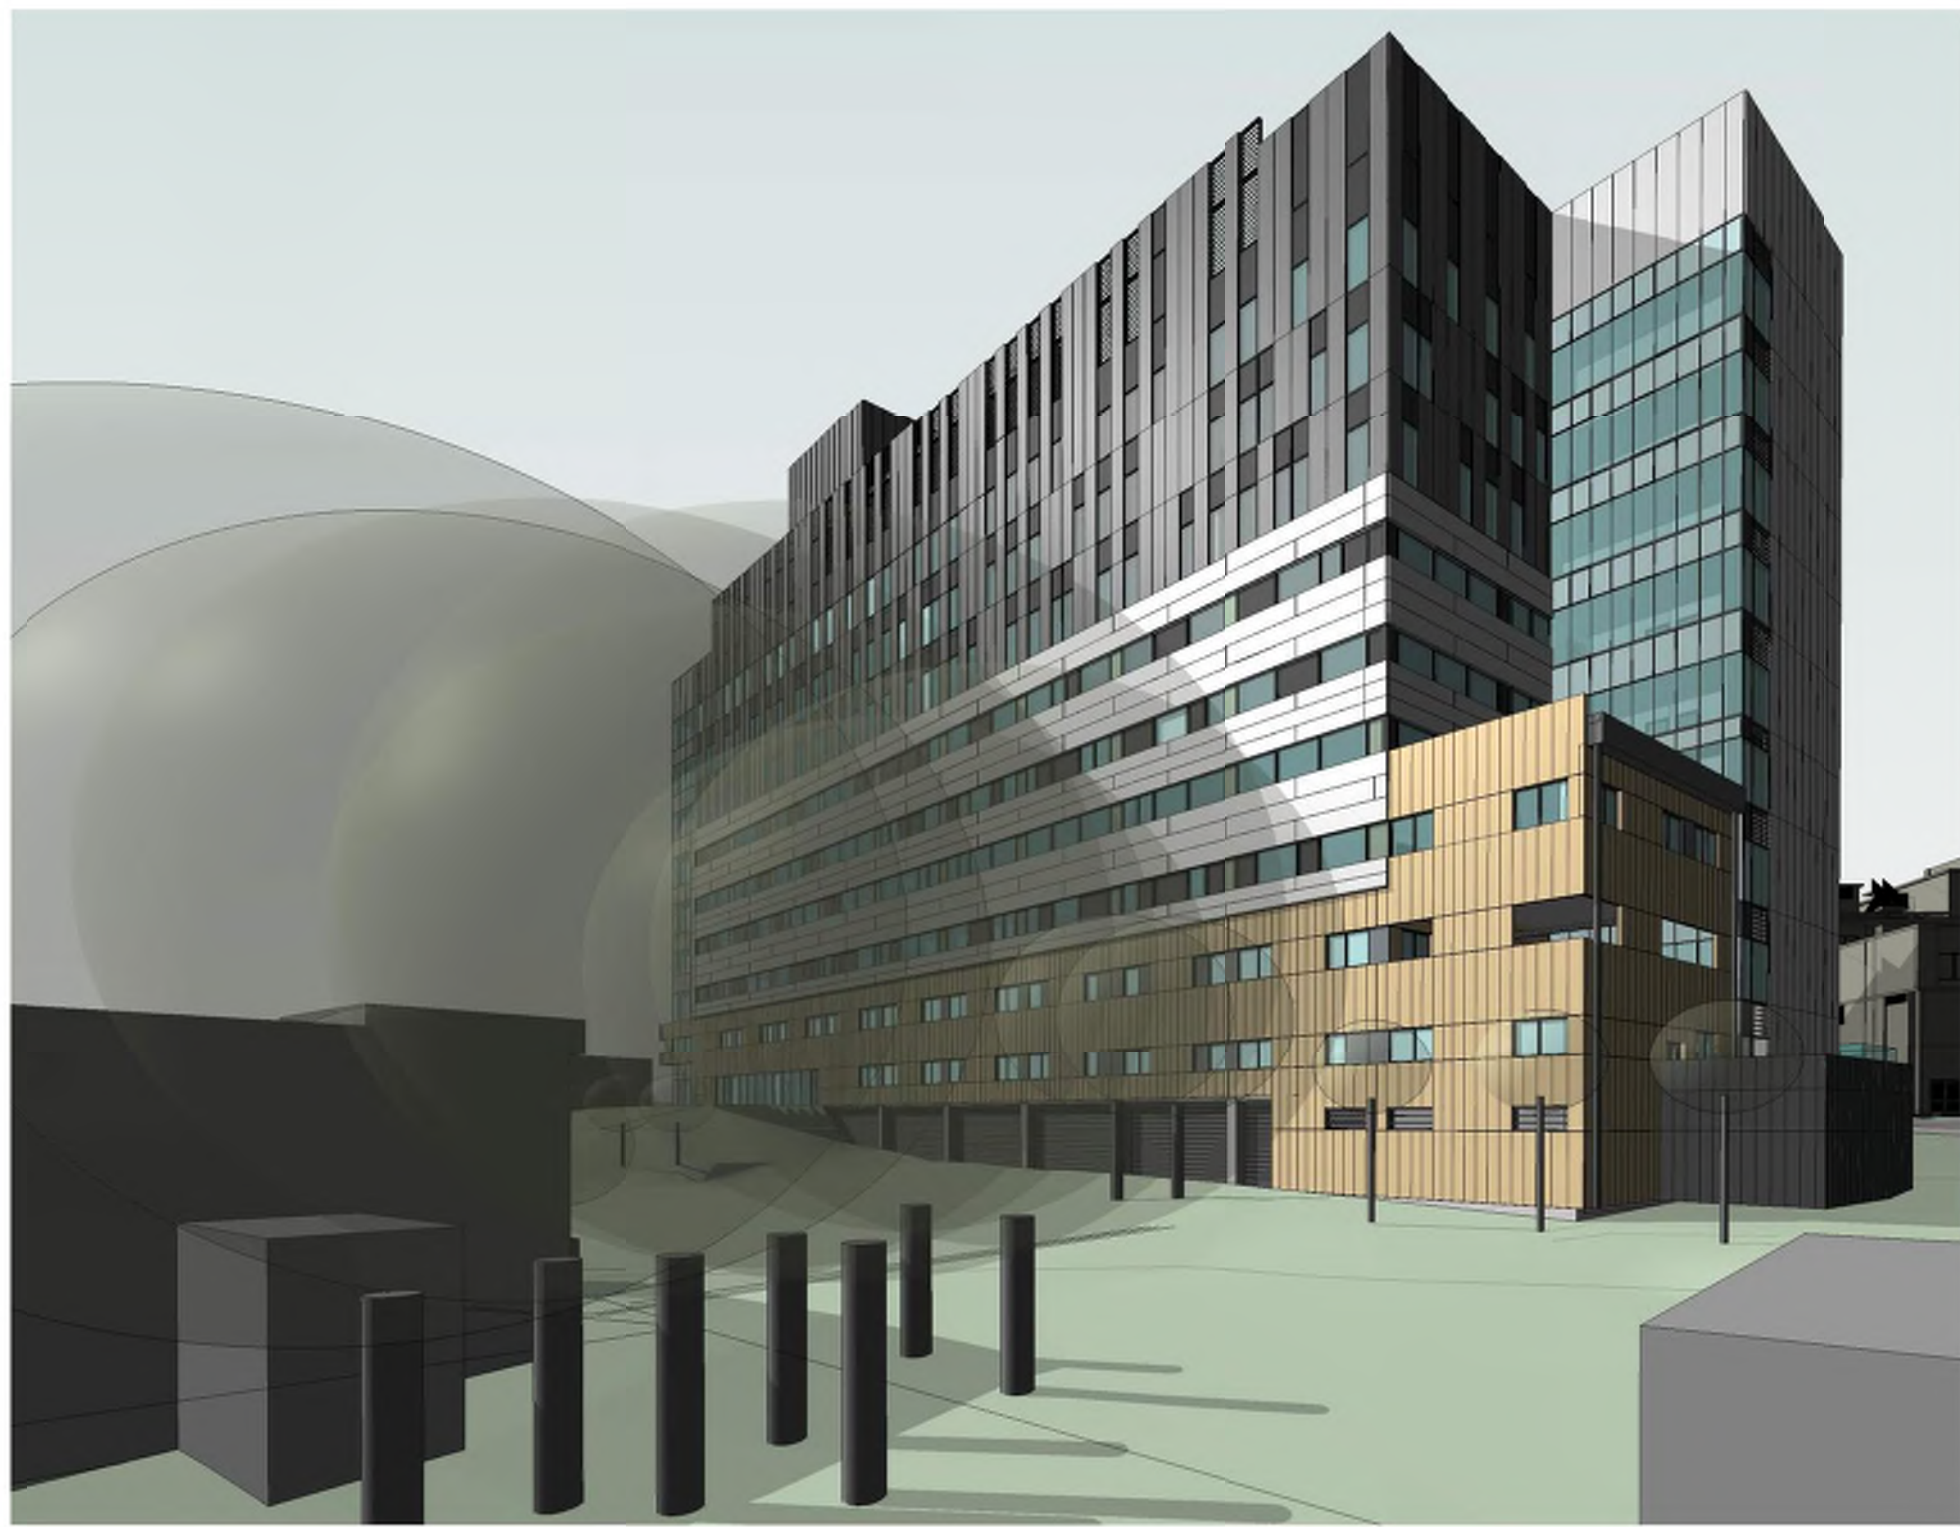

1 WEST VIEW FROM NORTH




2 EAST VIEW FROM NORTH

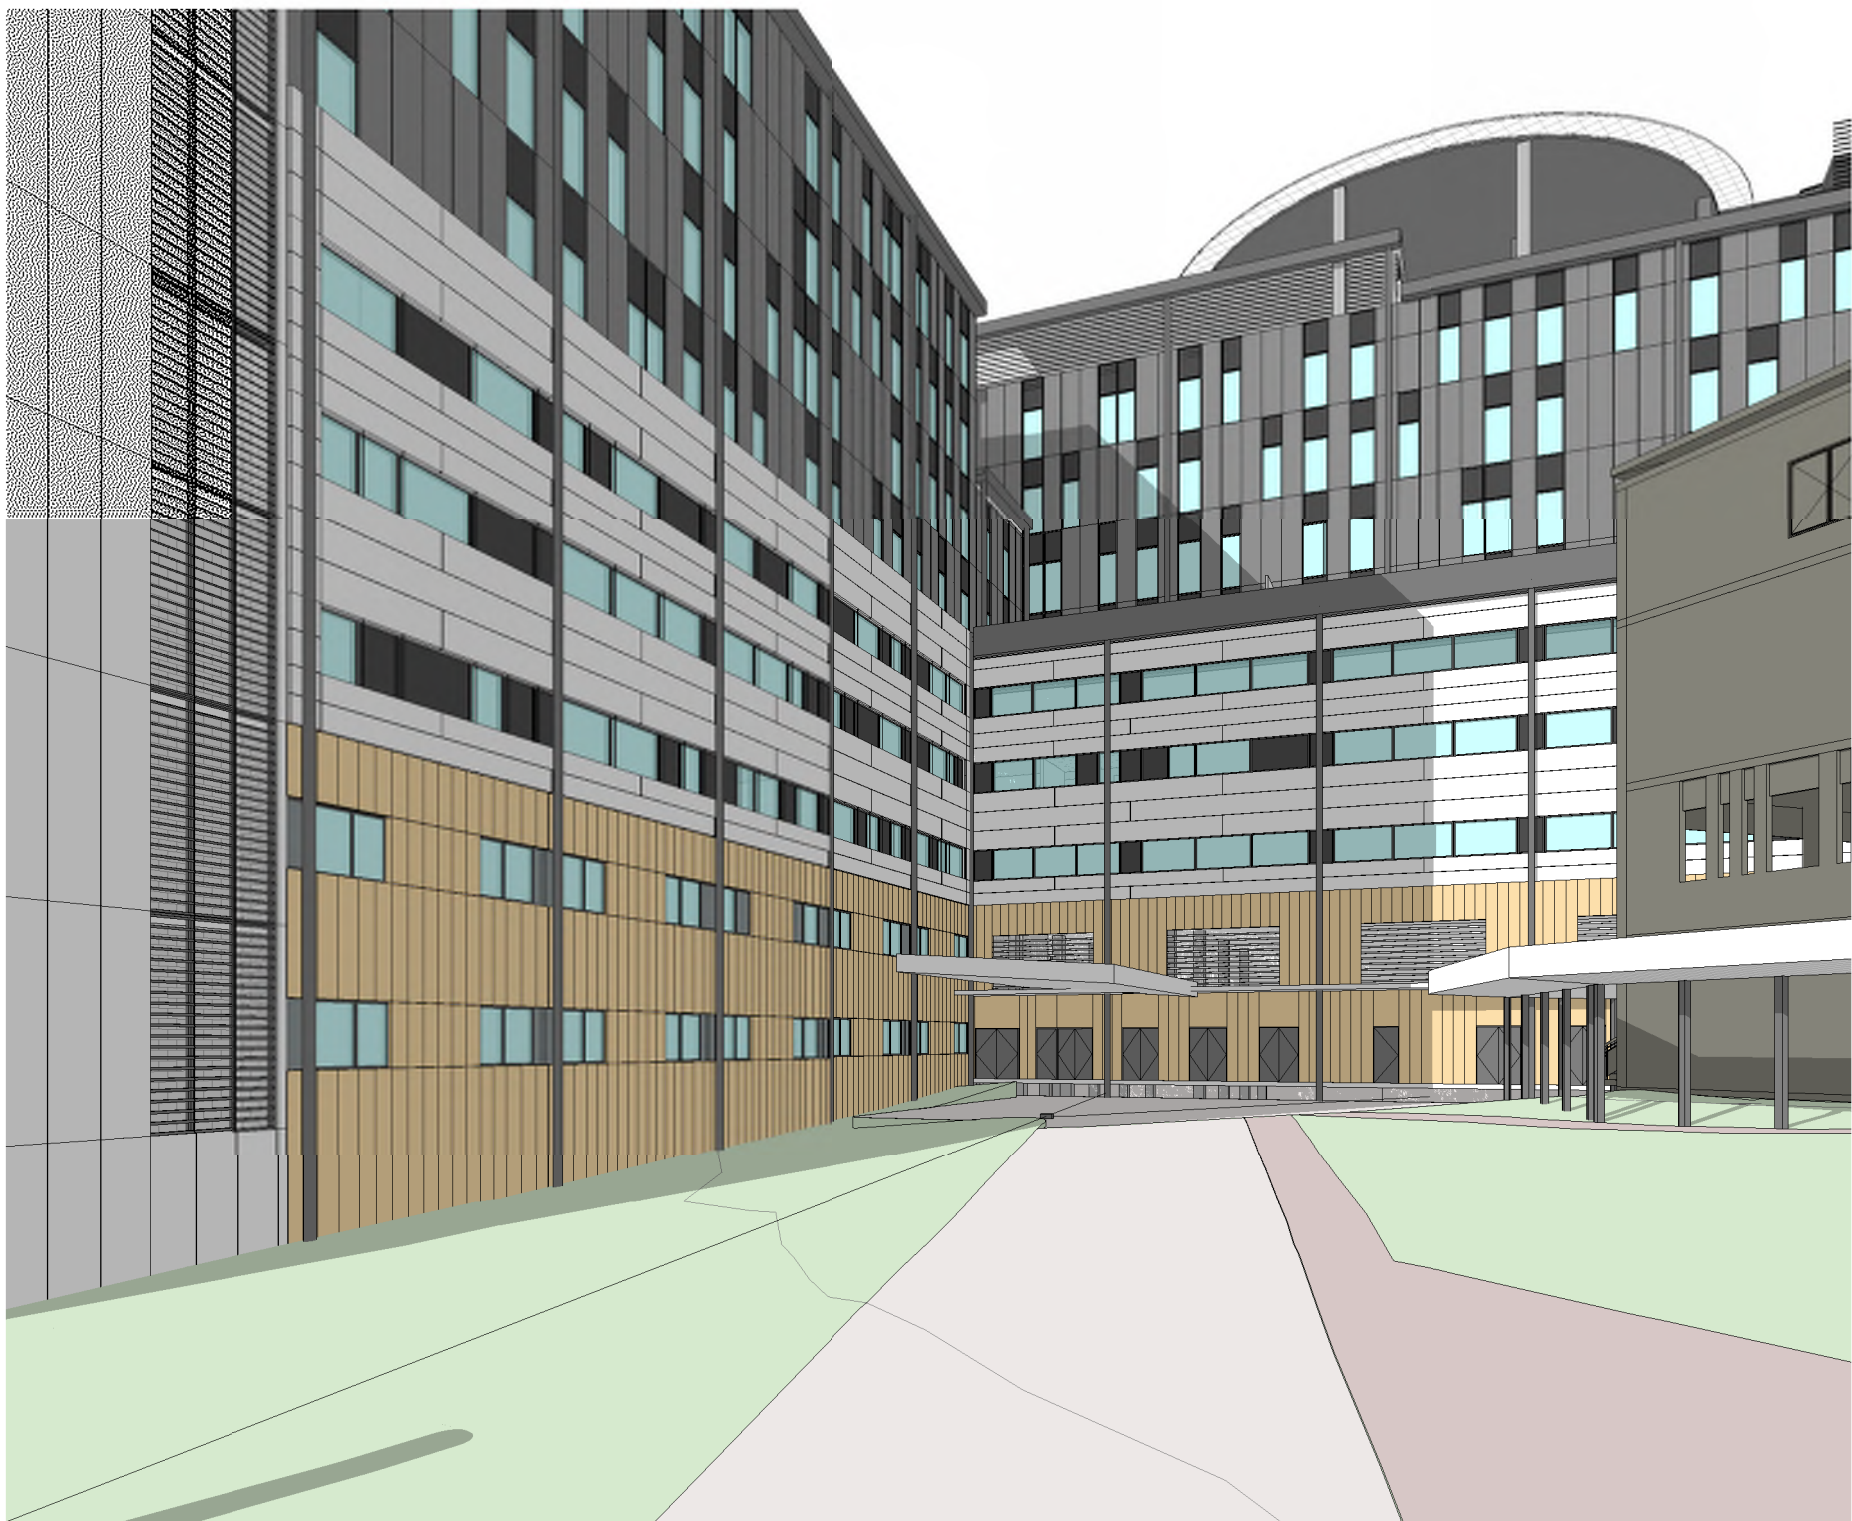

4 WEST VIEW FROM SOUTH




3 AERIAL VIEW FROM EAST

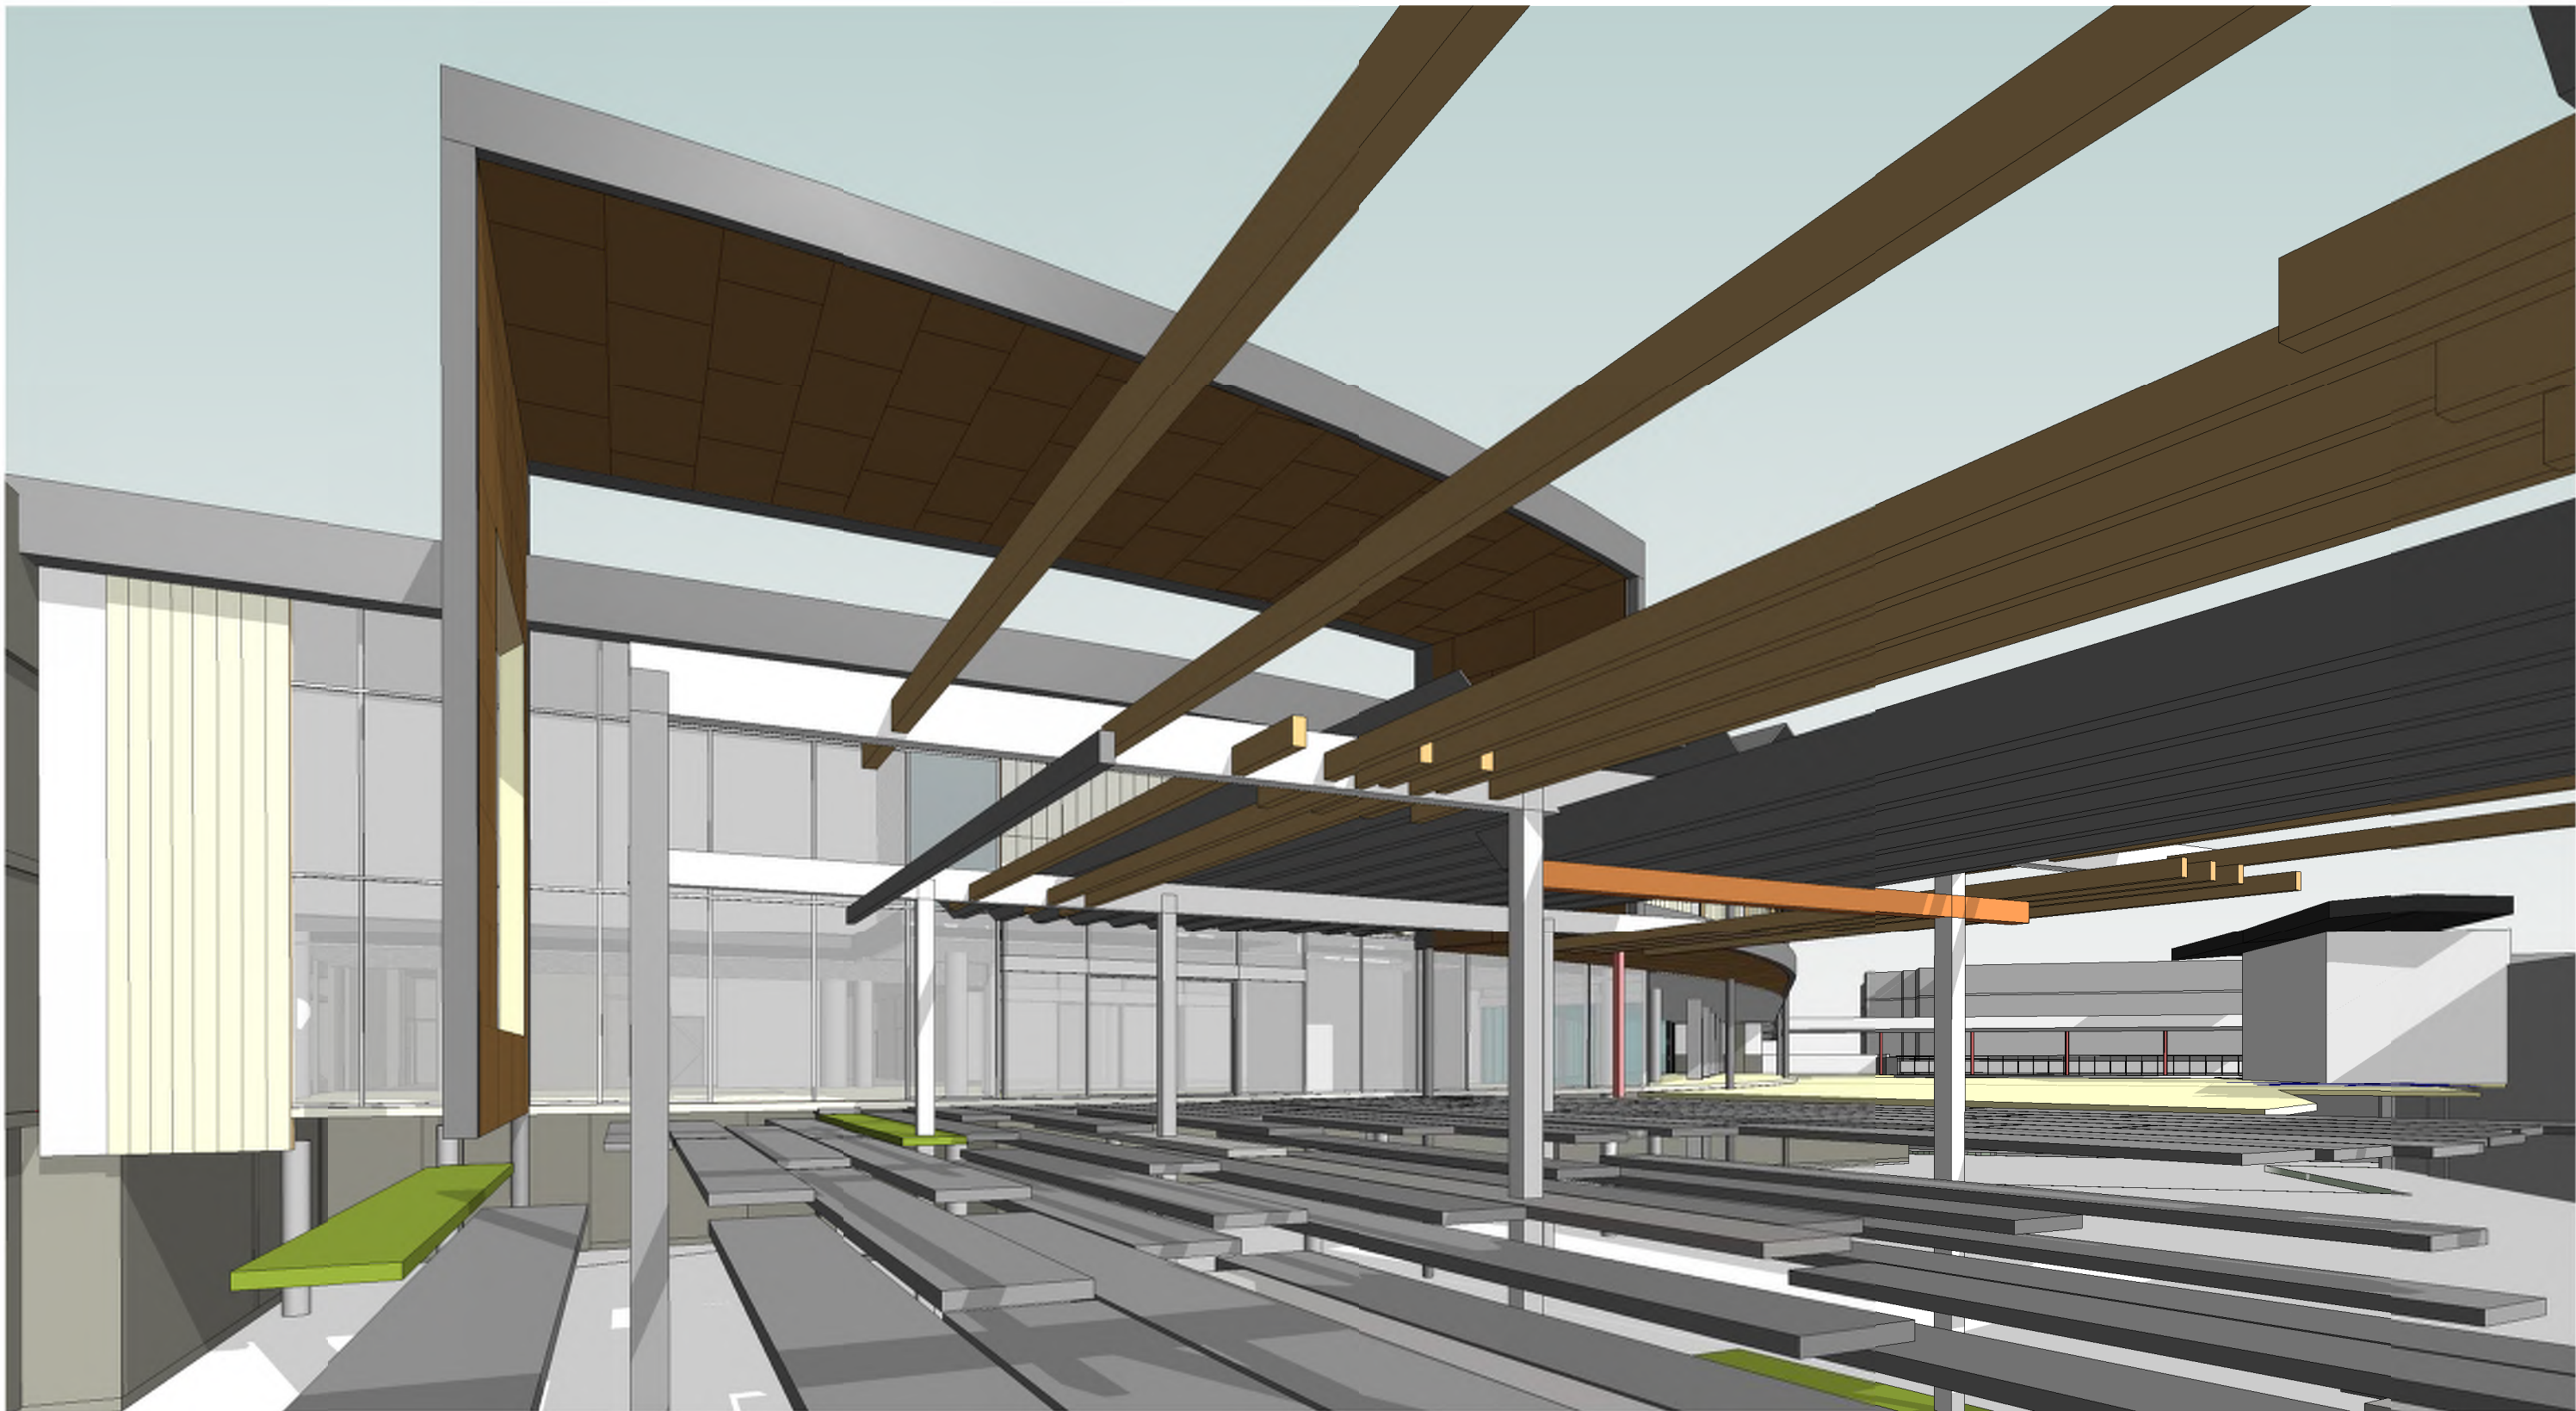

5 ENTRY VIEW


KEY PLAN:

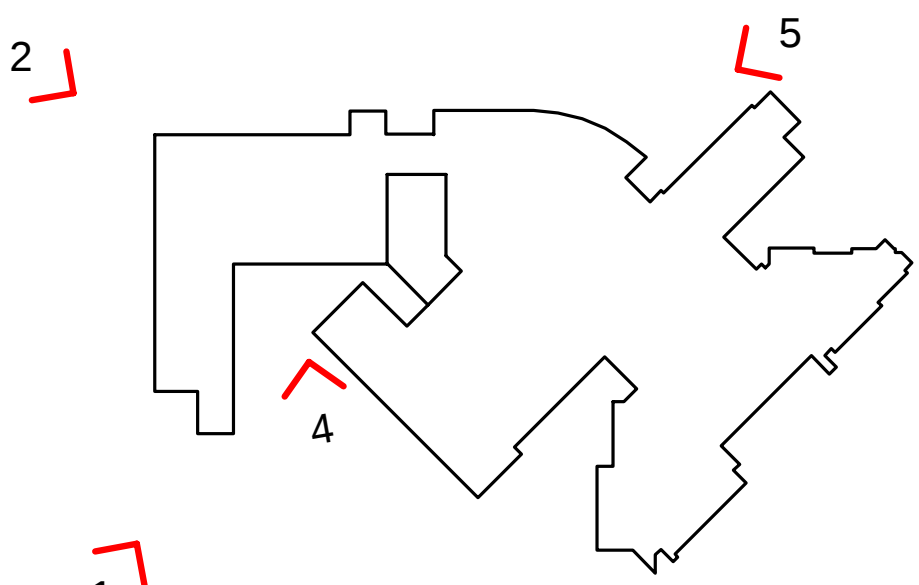

Perspective Plan

NOTES:

REV	DATE	ORIGIN	REVISED	APPROVED	AMENDMENT
1	24/04/2015				SSD FINAL ISSUE
2	02/04/2015				SD ISSUE
3	02/04/2015				SD ISSUE
4	30/03/2015				SSD DRAFT ISSUE
5	17/03/2015				SSD ISSUE
6	27/02/2015				100% SCHEMATIC DESIGN ISSUE
7	30/01/2015				100% SCHEMATIC DESIGN ISSUE
8	18/12/2014				PRELIMINARY 100% SD ISSUE
9	23/11/2014				100% SD ISSUE

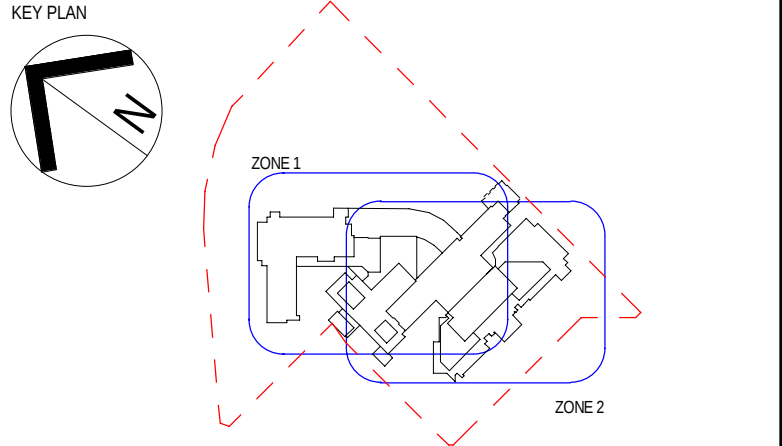

PROJECT MANAGER
aurora

CLIENT
NSW Health Infrastructure

JACOBS
SOLUTIONS GROUP
15 CUMMER STREET, SYDNEY, NSW 2005
AUSTRALIA
Tel: +61 2 9552 2200
Fax: +61 2 9552 2201
Web: www.jacobs.com

PROJECT
GOSFORD HOSPITAL
HOLDEN STREET
GOSFORD, NSW 2250

TITLE
**ARCHITECTURE
PERSPECTIVE**

DRAWING STATUS
FINAL ISSUE

DRAWN Jacobs	DRAWING CHECK CPIAC
DESIGNED Jacobs	DESIGN REVIEW CY
REVIEWED CY	DATE 27/02/2015
APPROVED VL	DATE 27/02/2015
SCALE (A3) 1 : 2500	
DRAWING NO. NB98078-NEWB-AR-DG-7902	REV 9